

These drawings and copies thereof furnished by the architect are his property they are not to be used on other work and are to be returned upon demand at the completion of work. If this drawing or any part thereof is used in any manner without the consent of the architect the user thereof becomes indebted to the architect for full commission.


NEW ROOF TOP ADDITION, RESTAURANT & HOTEL FOR:
1445 Pennsylvania Ave. LLC
 1445 PENNSYLVANIA AVE. MIAMI BEACH, FL 33139


CHARLES H. BENSON
 architect planner interiors
 260-95TH STREET SUITE 210, SURFSIDE, FLORIDA 33154 305-861-4648
 ARCHITECTURE LICENCE # AR14022 NCARB CERTIFICATE # 42,136

DRAWN BY
 Lilian R. Pérez C.
 SCALE AS SHOWN
 DATE 9-7-2021

PROJECT NUMBER
22109

A-1
 OF
15

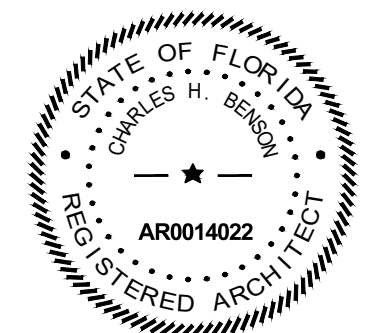

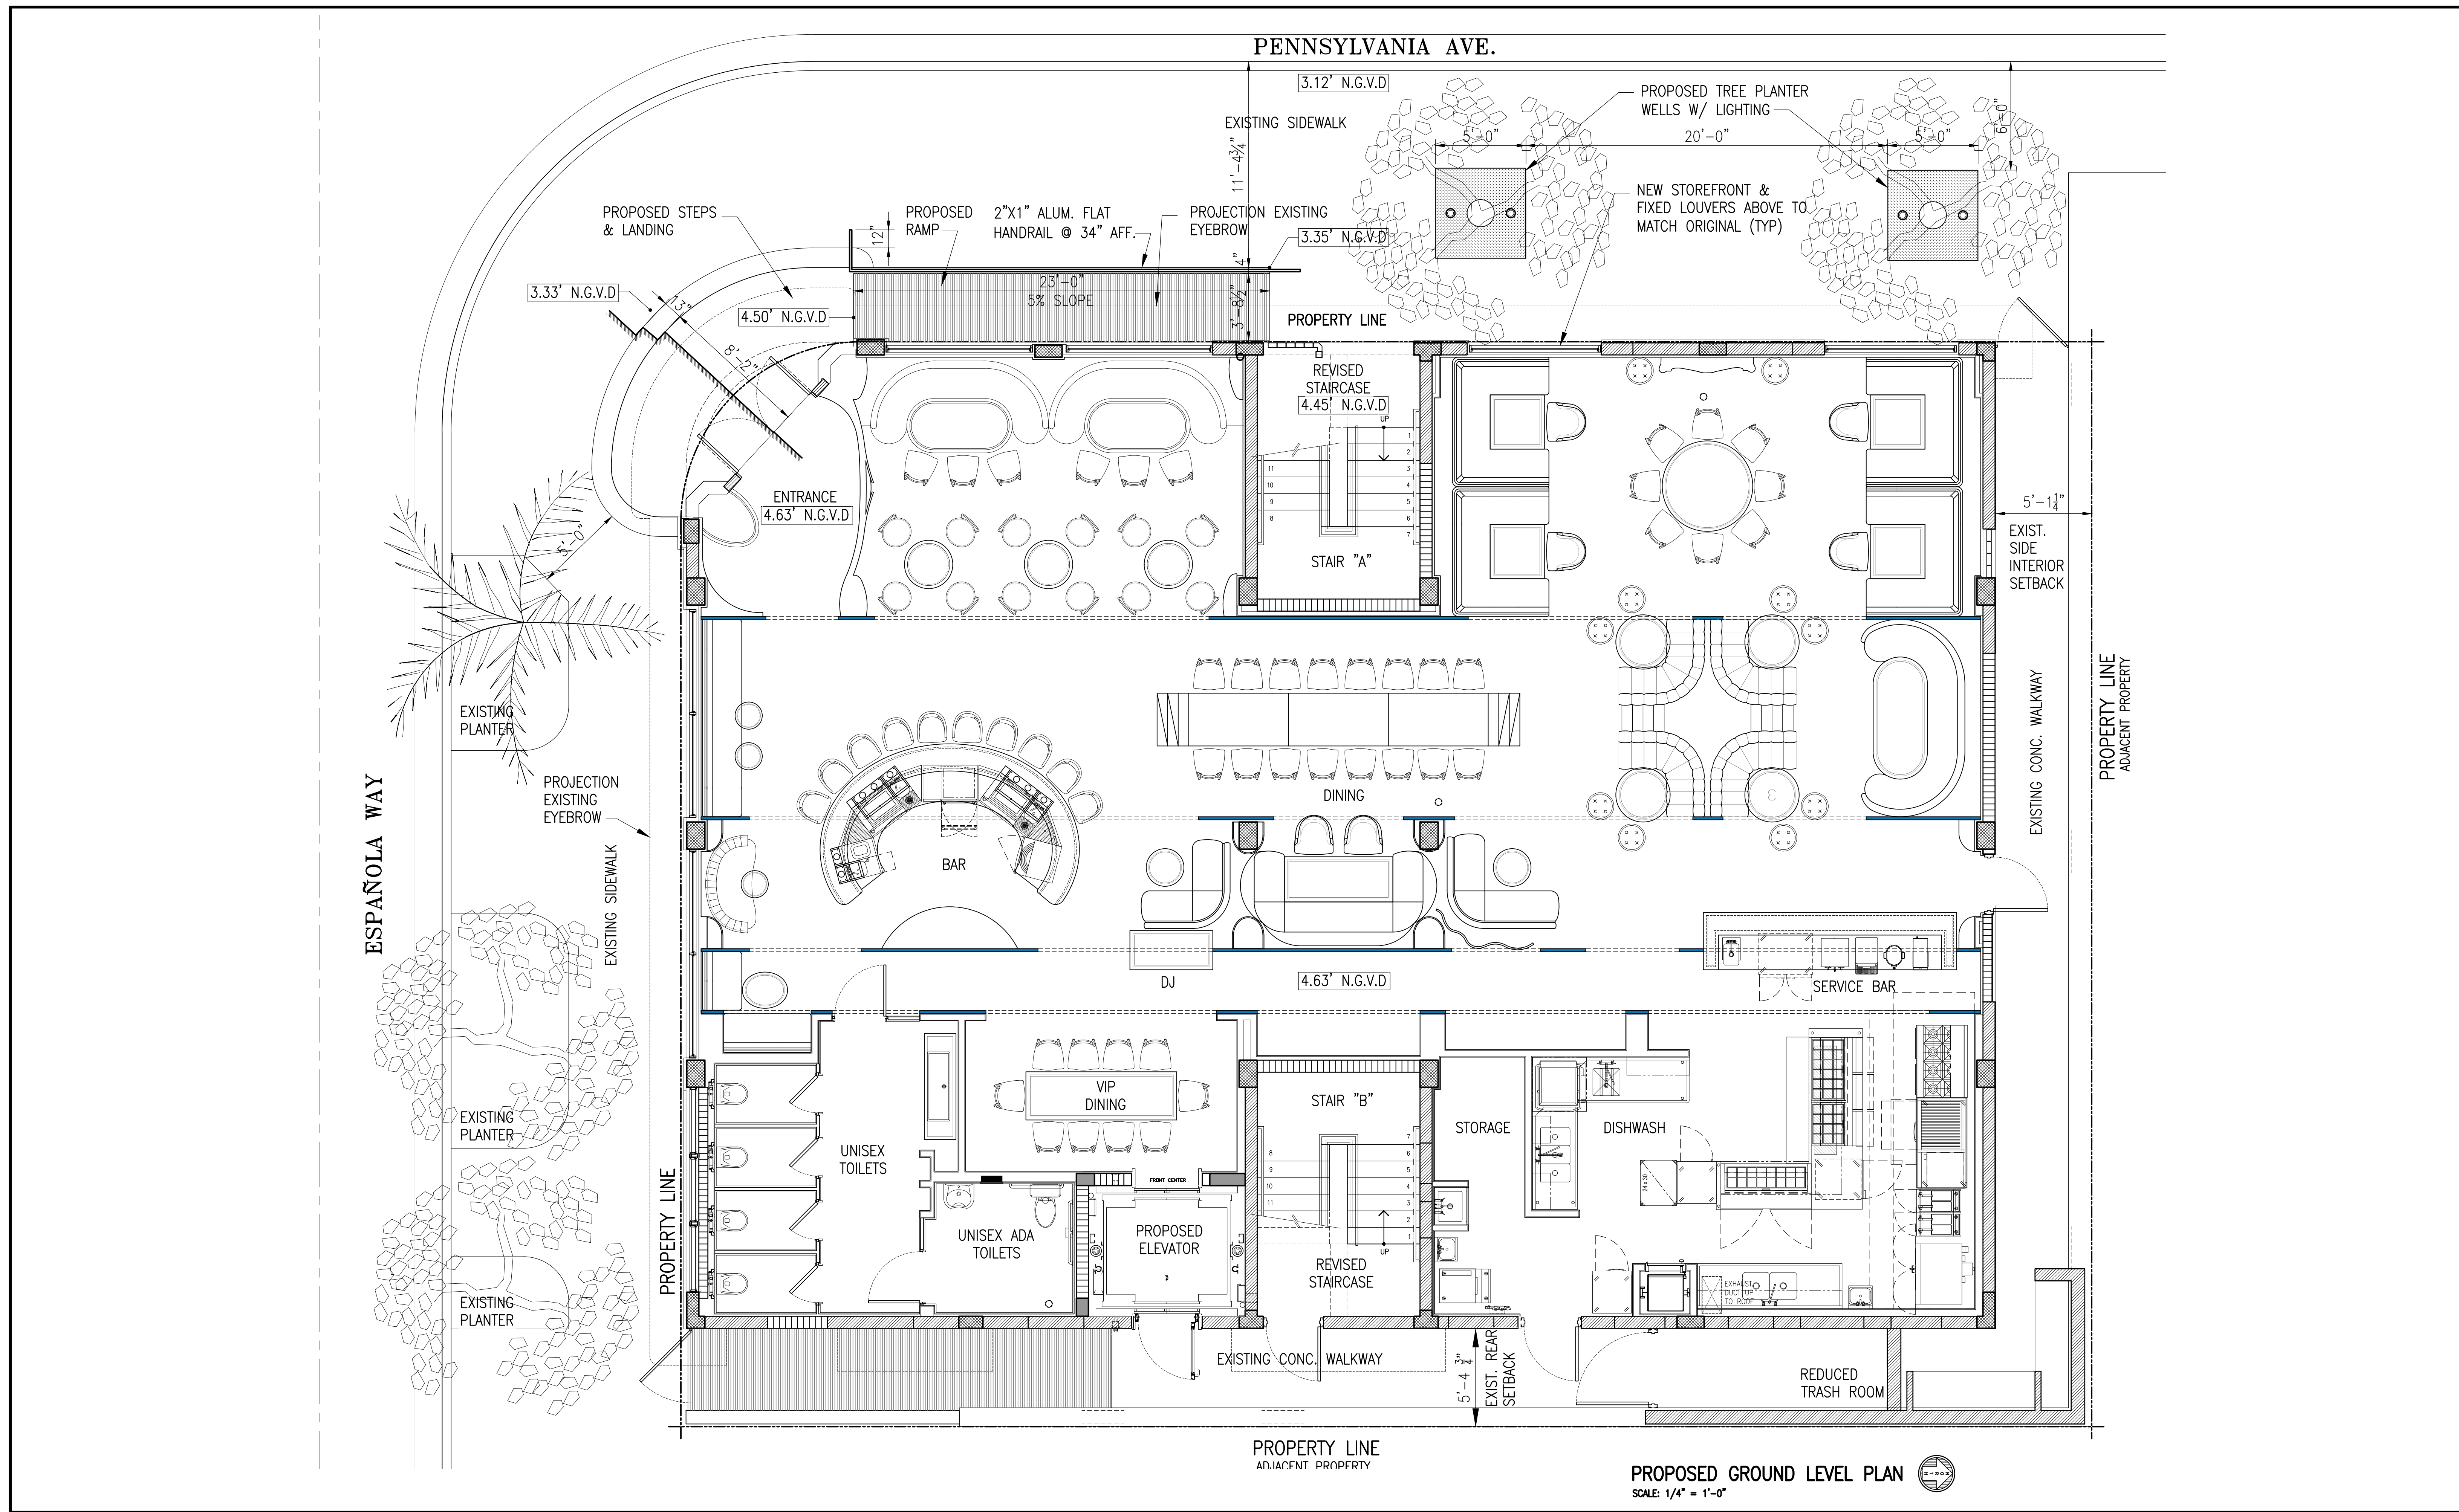

These drawings and copies thereof furnished by the architect are his property they are not to be used on other work and are to be returned upon demand at the completion of work. If this drawing or any part thereof is used in any manner without the consent of the architect the user thereof becomes indebted to the architect for full commission.


NEW ROOF TOP ADDITION, RESTAURANT & HOTEL FOR:
1445 Pennsylvania Ave. LLC
 1445 PENNSYLVANIA AVE. MIAMI BEACH, FL 33139


CHARLES H. BENSON
 architect planner interiors
 260-95TH STREET SUITE 210, SURFSIDE, FLORIDA 33154 305-861-4648
 ARCHITECTURE LICENCE # AR14022 NCARB CERTIFICATE # 42,136

DRAWN BY
 Lilian R. Pérez C.
 SCALE AS SHOWN
 DATE 9-7-2021

PROJECT NUMBER
22109

A-2
 OF
15

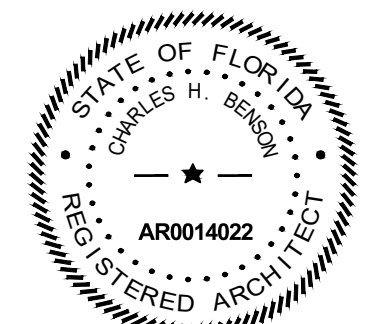


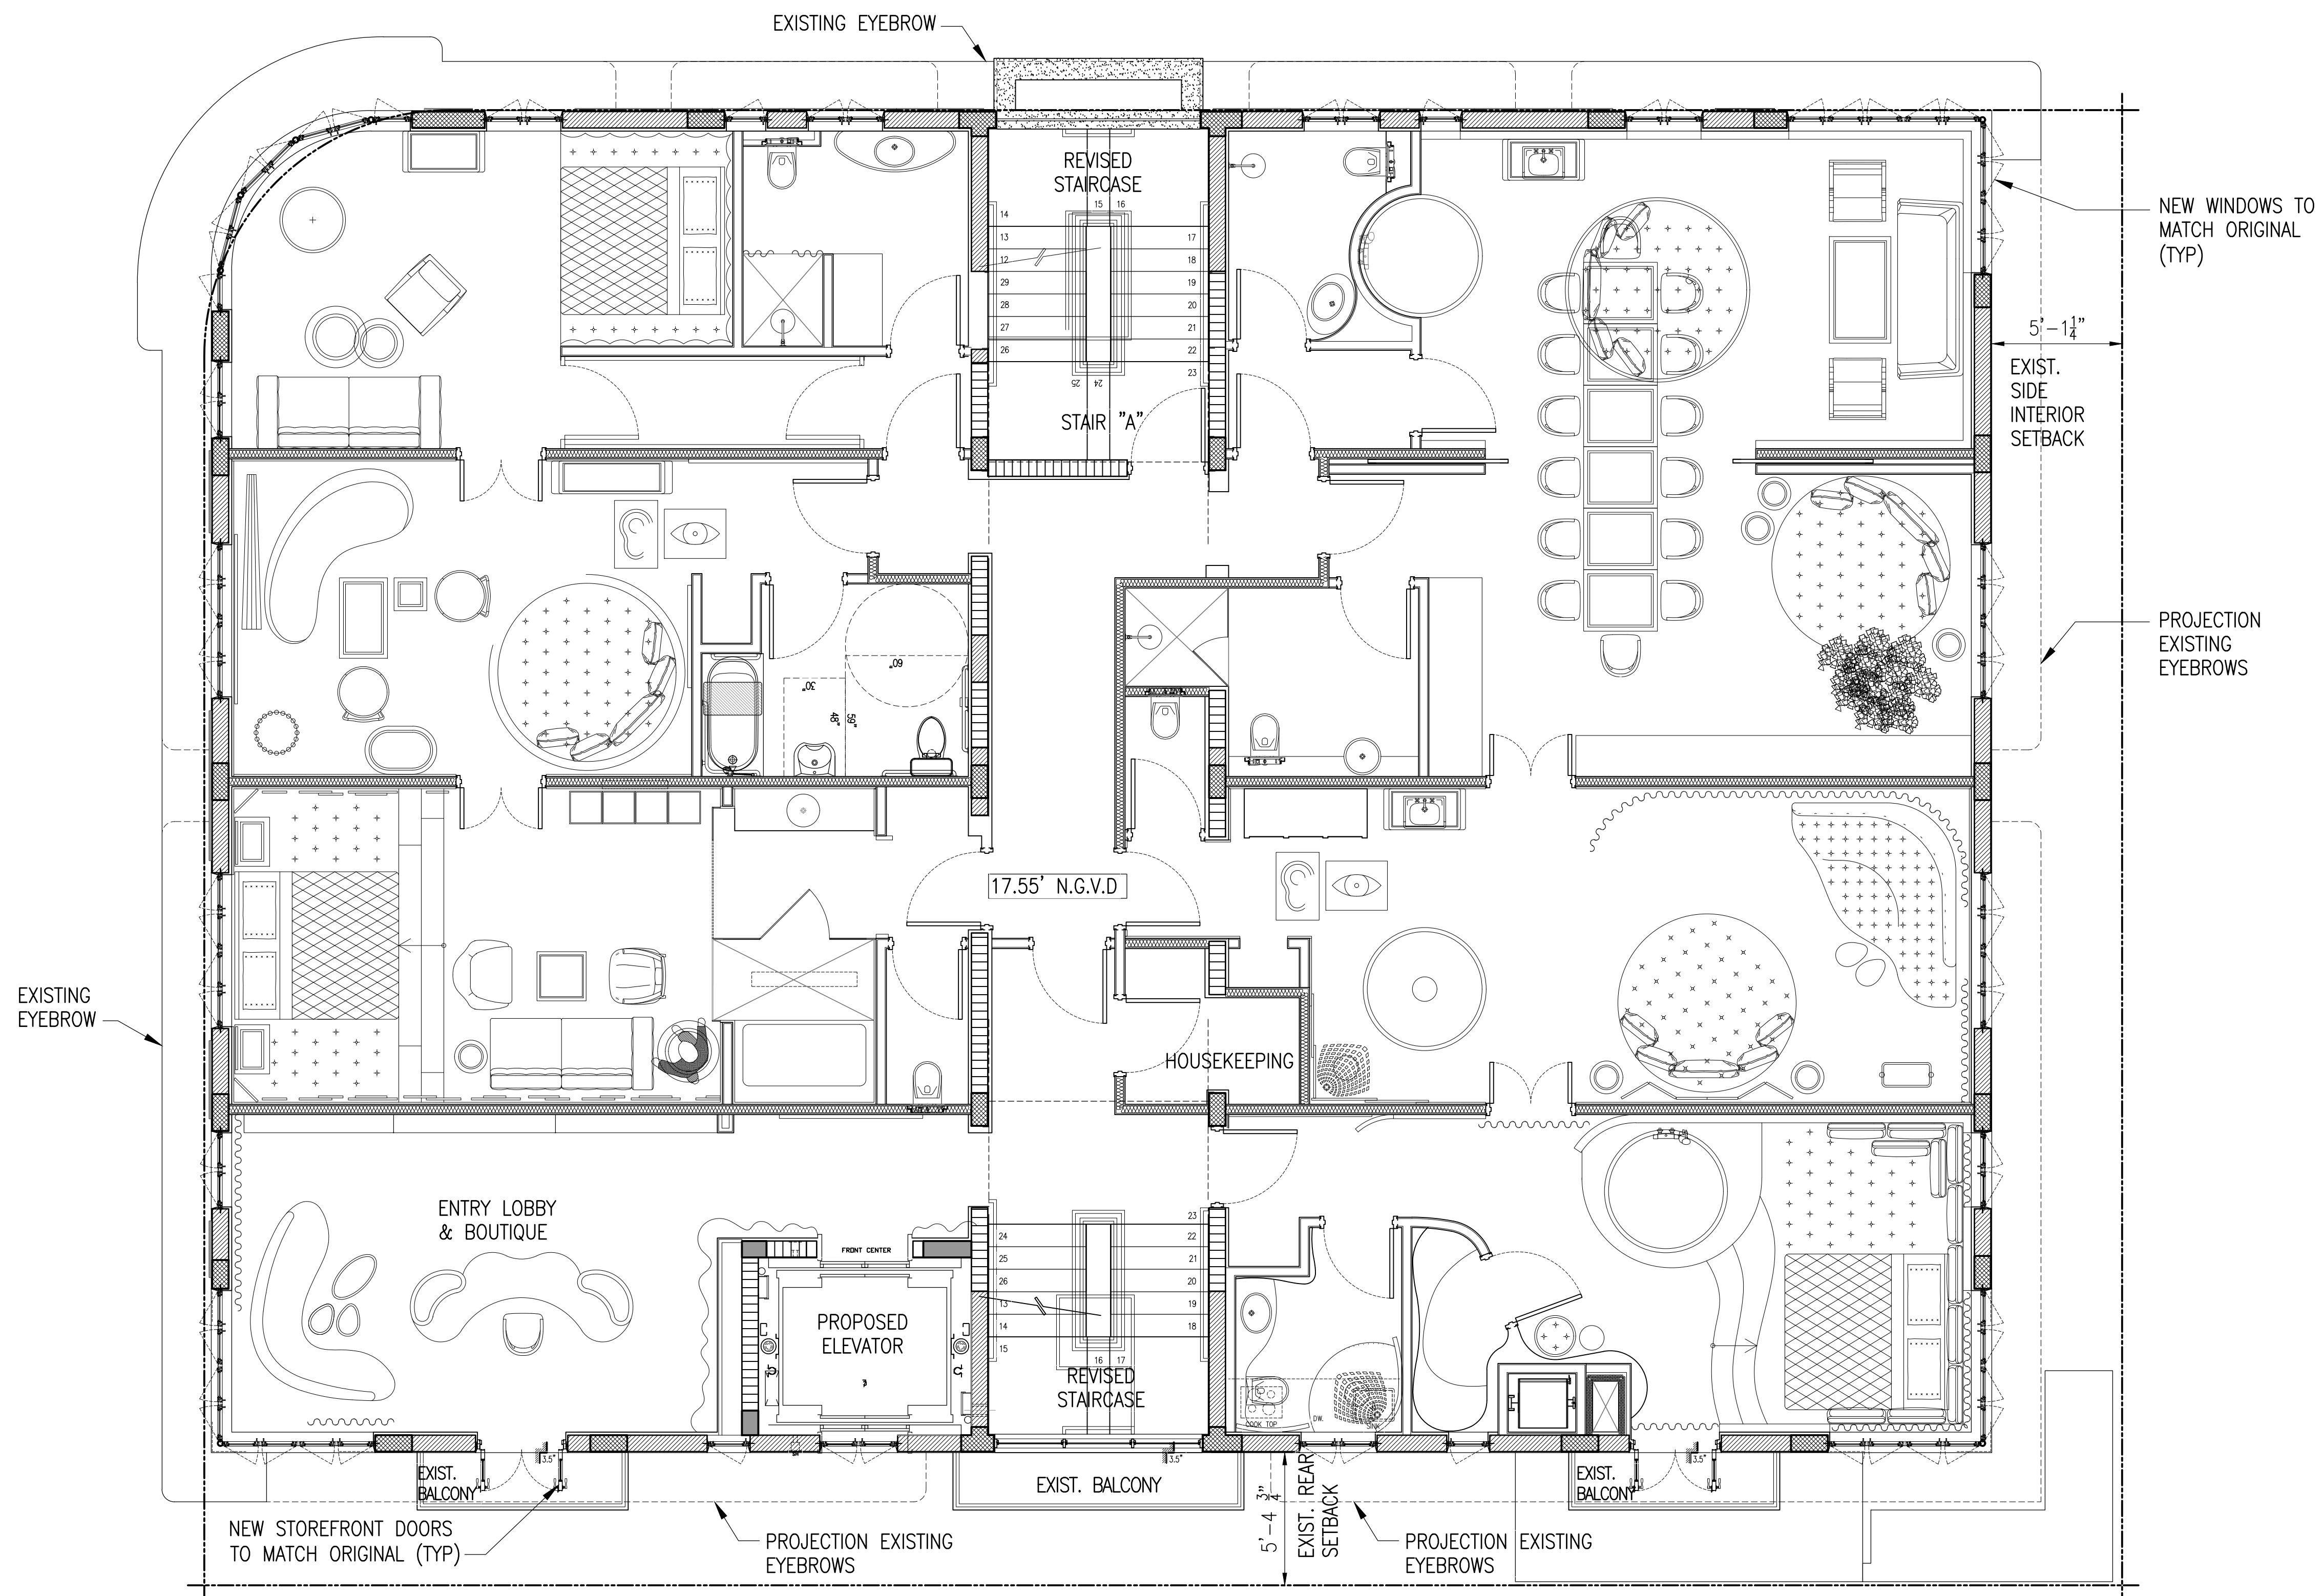

PROPOSED SECOND LEVEL PLAN
SCALE: 1/4" = 1'-0"

These drawings and copies thereof furnished by the architect are his property they are not to be used on other work and are to be returned upon demand at the completion of work. If this drawing or any part thereof is used in any manner without the consent of the architect the user thereof becomes indebted to the architect for full commission.

NEW ROOF TOP ADDITION, RESTAURANT & HOTEL FOR:
1445 Pennsylvania Ave. LLC
1445 PENNSYLVANIA AVE. MIAMI BEACH, FL 33139

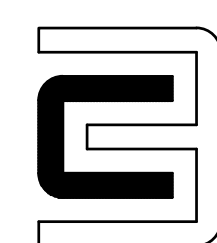



CHARLES H. BENSON
architect planner interiors
260-95TH STREET SUITE 210, SURFSIDE, FLORIDA 33154 305-861-4648
ARCHITECTURE LICENCE # AR14022 NCARB CERTIFICATE # 42,136

DRAWN BY Lilian R. Pérez C.	
SCALE AS SHOWN	DATE 9-7-2021

PROJECT NUMBER 22109

A-3 OF 15

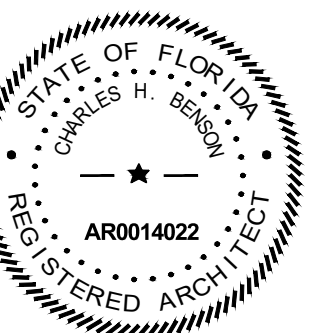

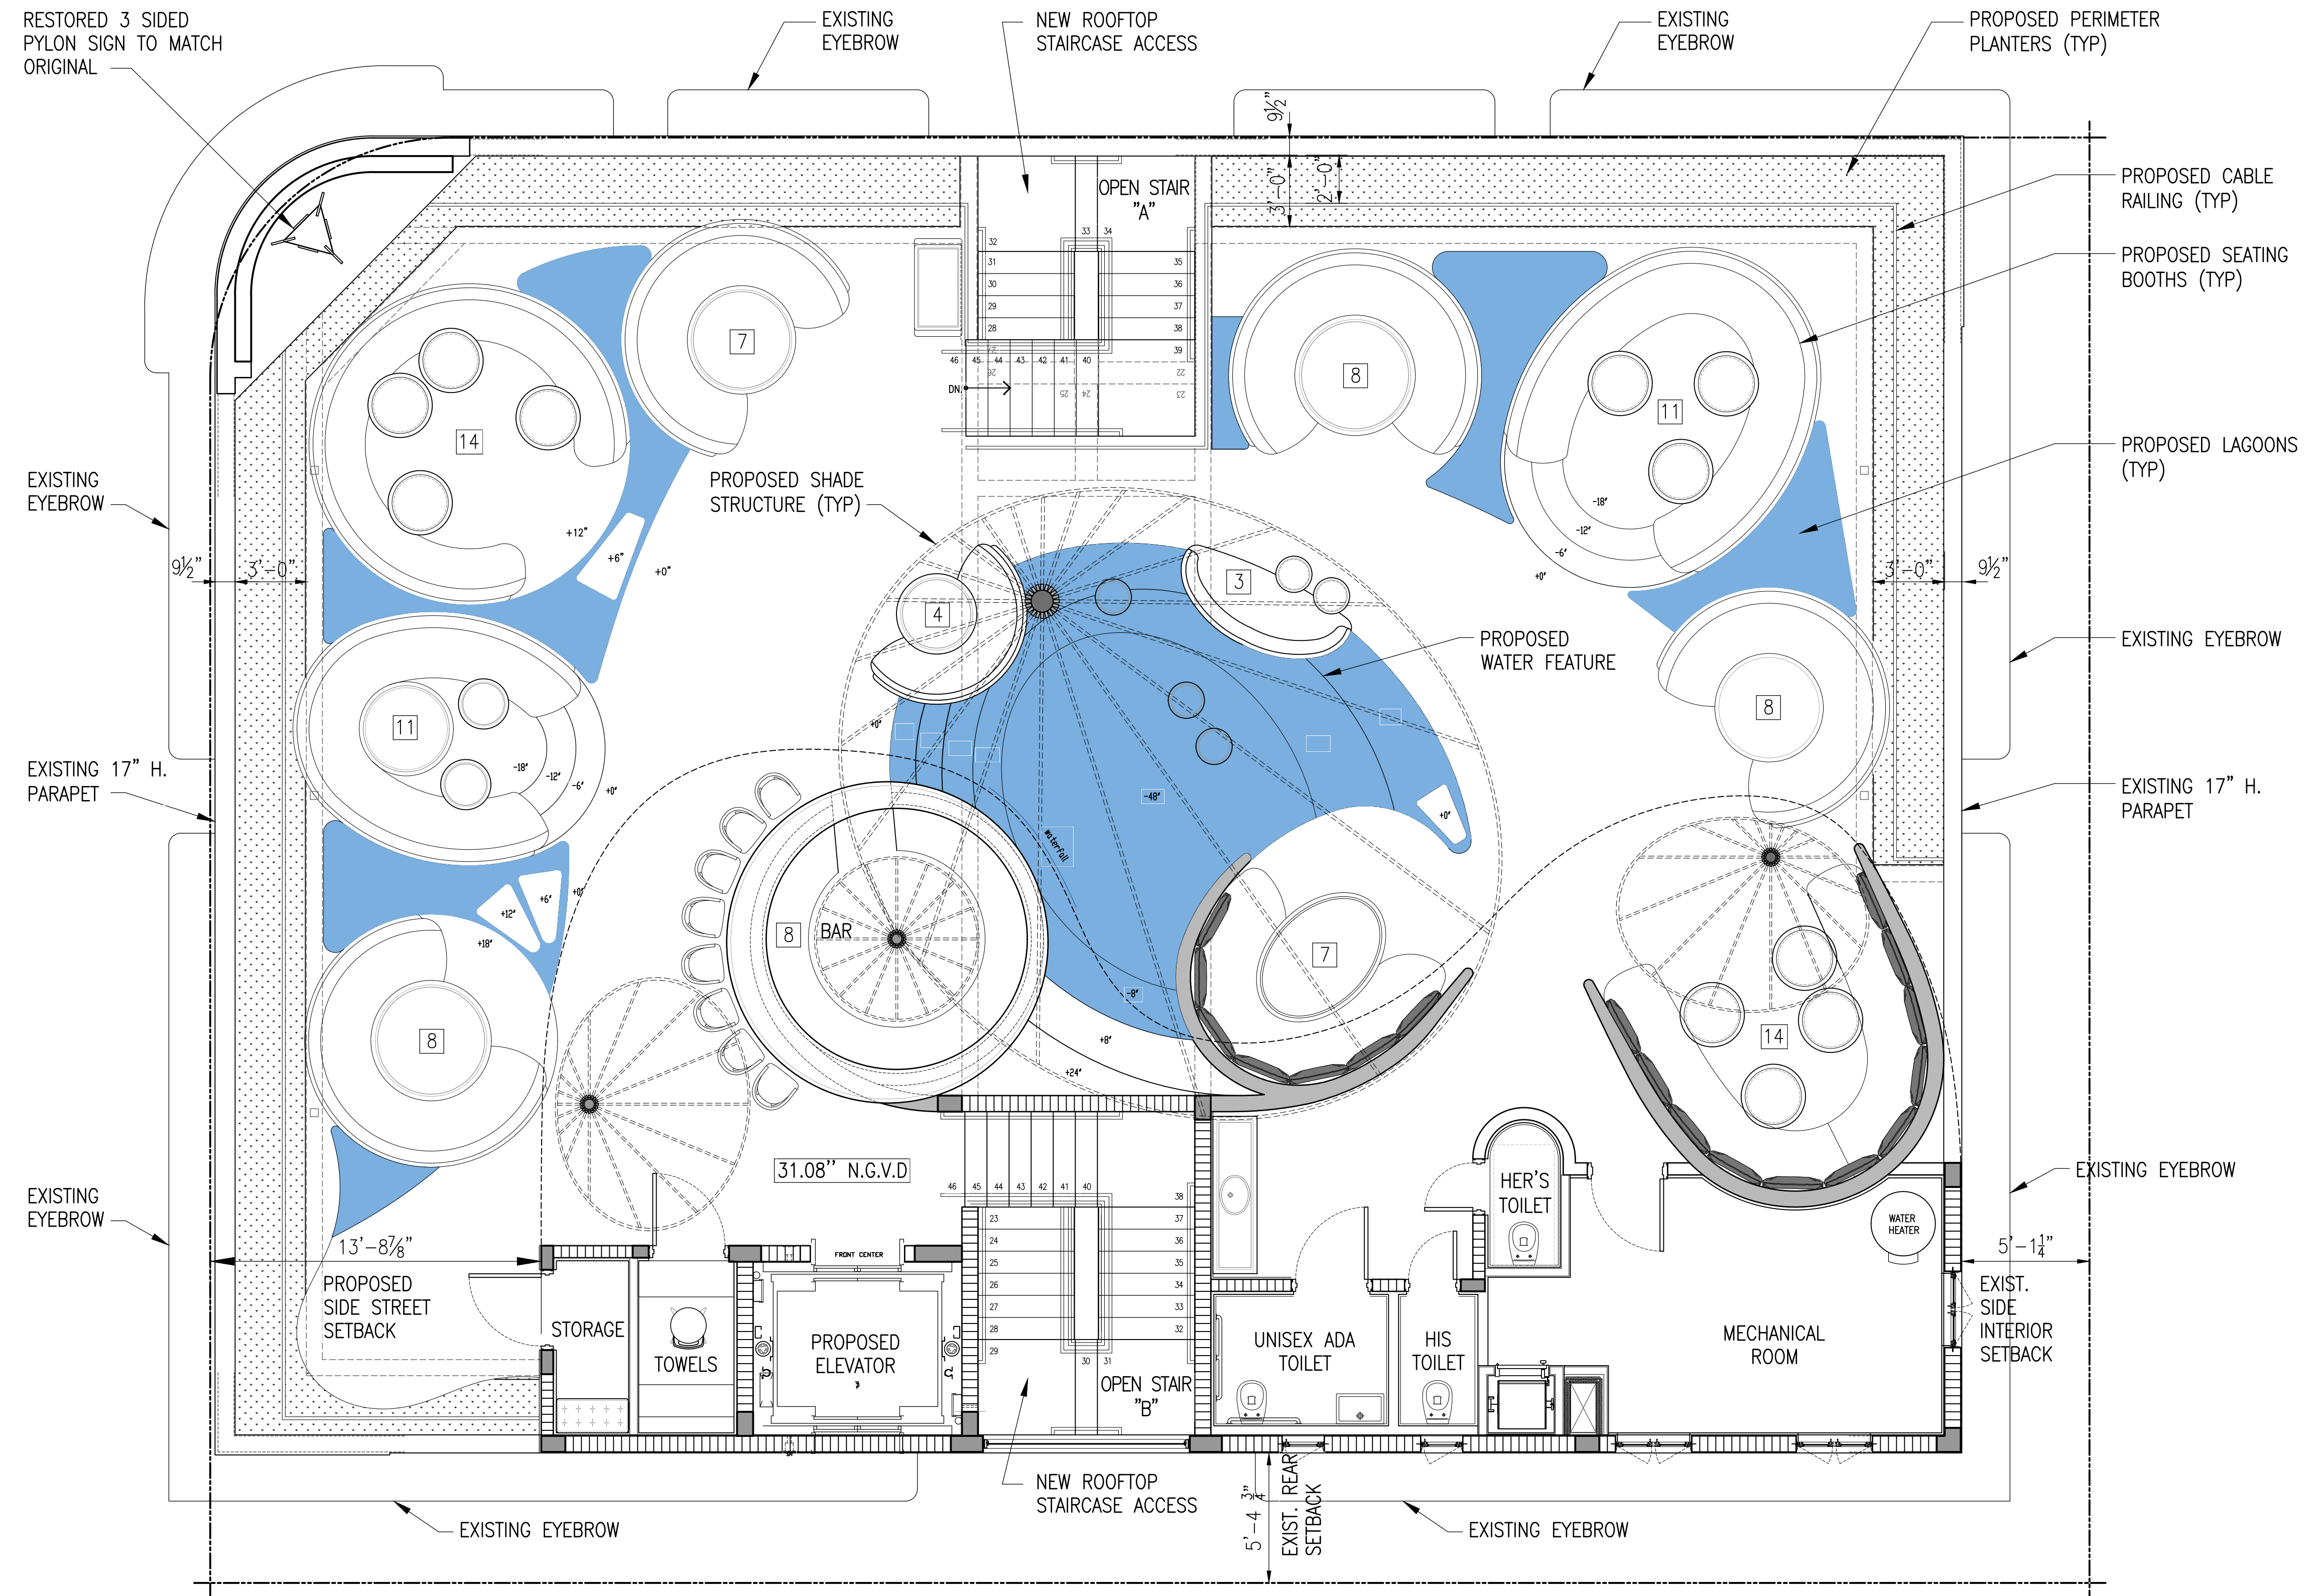

ROOF LEVEL FURNITURE-EQUIPMENT PLAN
 SCALE: 1/4" = 1'-0"

These drawings and copies thereof furnished by the architect are his property they are not to be used on other work and are to be returned upon demand at the completion of work. If this drawing or any part thereof is used in any manner without the consent of the architect the user thereof becomes indebted to the architect for full commission.


NEW ROOF TOP ADDITION, RESTAURANT & HOTEL FOR:
1445 Pennsylvania Ave. LLC
 1445 PENNSYLVANIA AVE. MIAMI BEACH, FL 33139


CHARLES H. BENSON
 architect planner interiors
 260-95TH STREET SUITE 210, SURFSIDE, FLORIDA 33154 305-861-4648
 ARCHITECTURE LICENCE # AR14022 NCARB CERTIFICATE # 42,136

DRAWN BY
 Lilian R. Pérez C.
 SCALE AS SHOWN
 DATE 9-7-2021

PROJECT NUMBER
22109

A-4
 OF
15

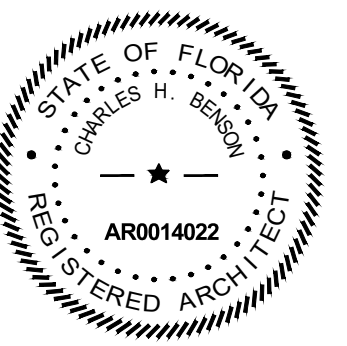


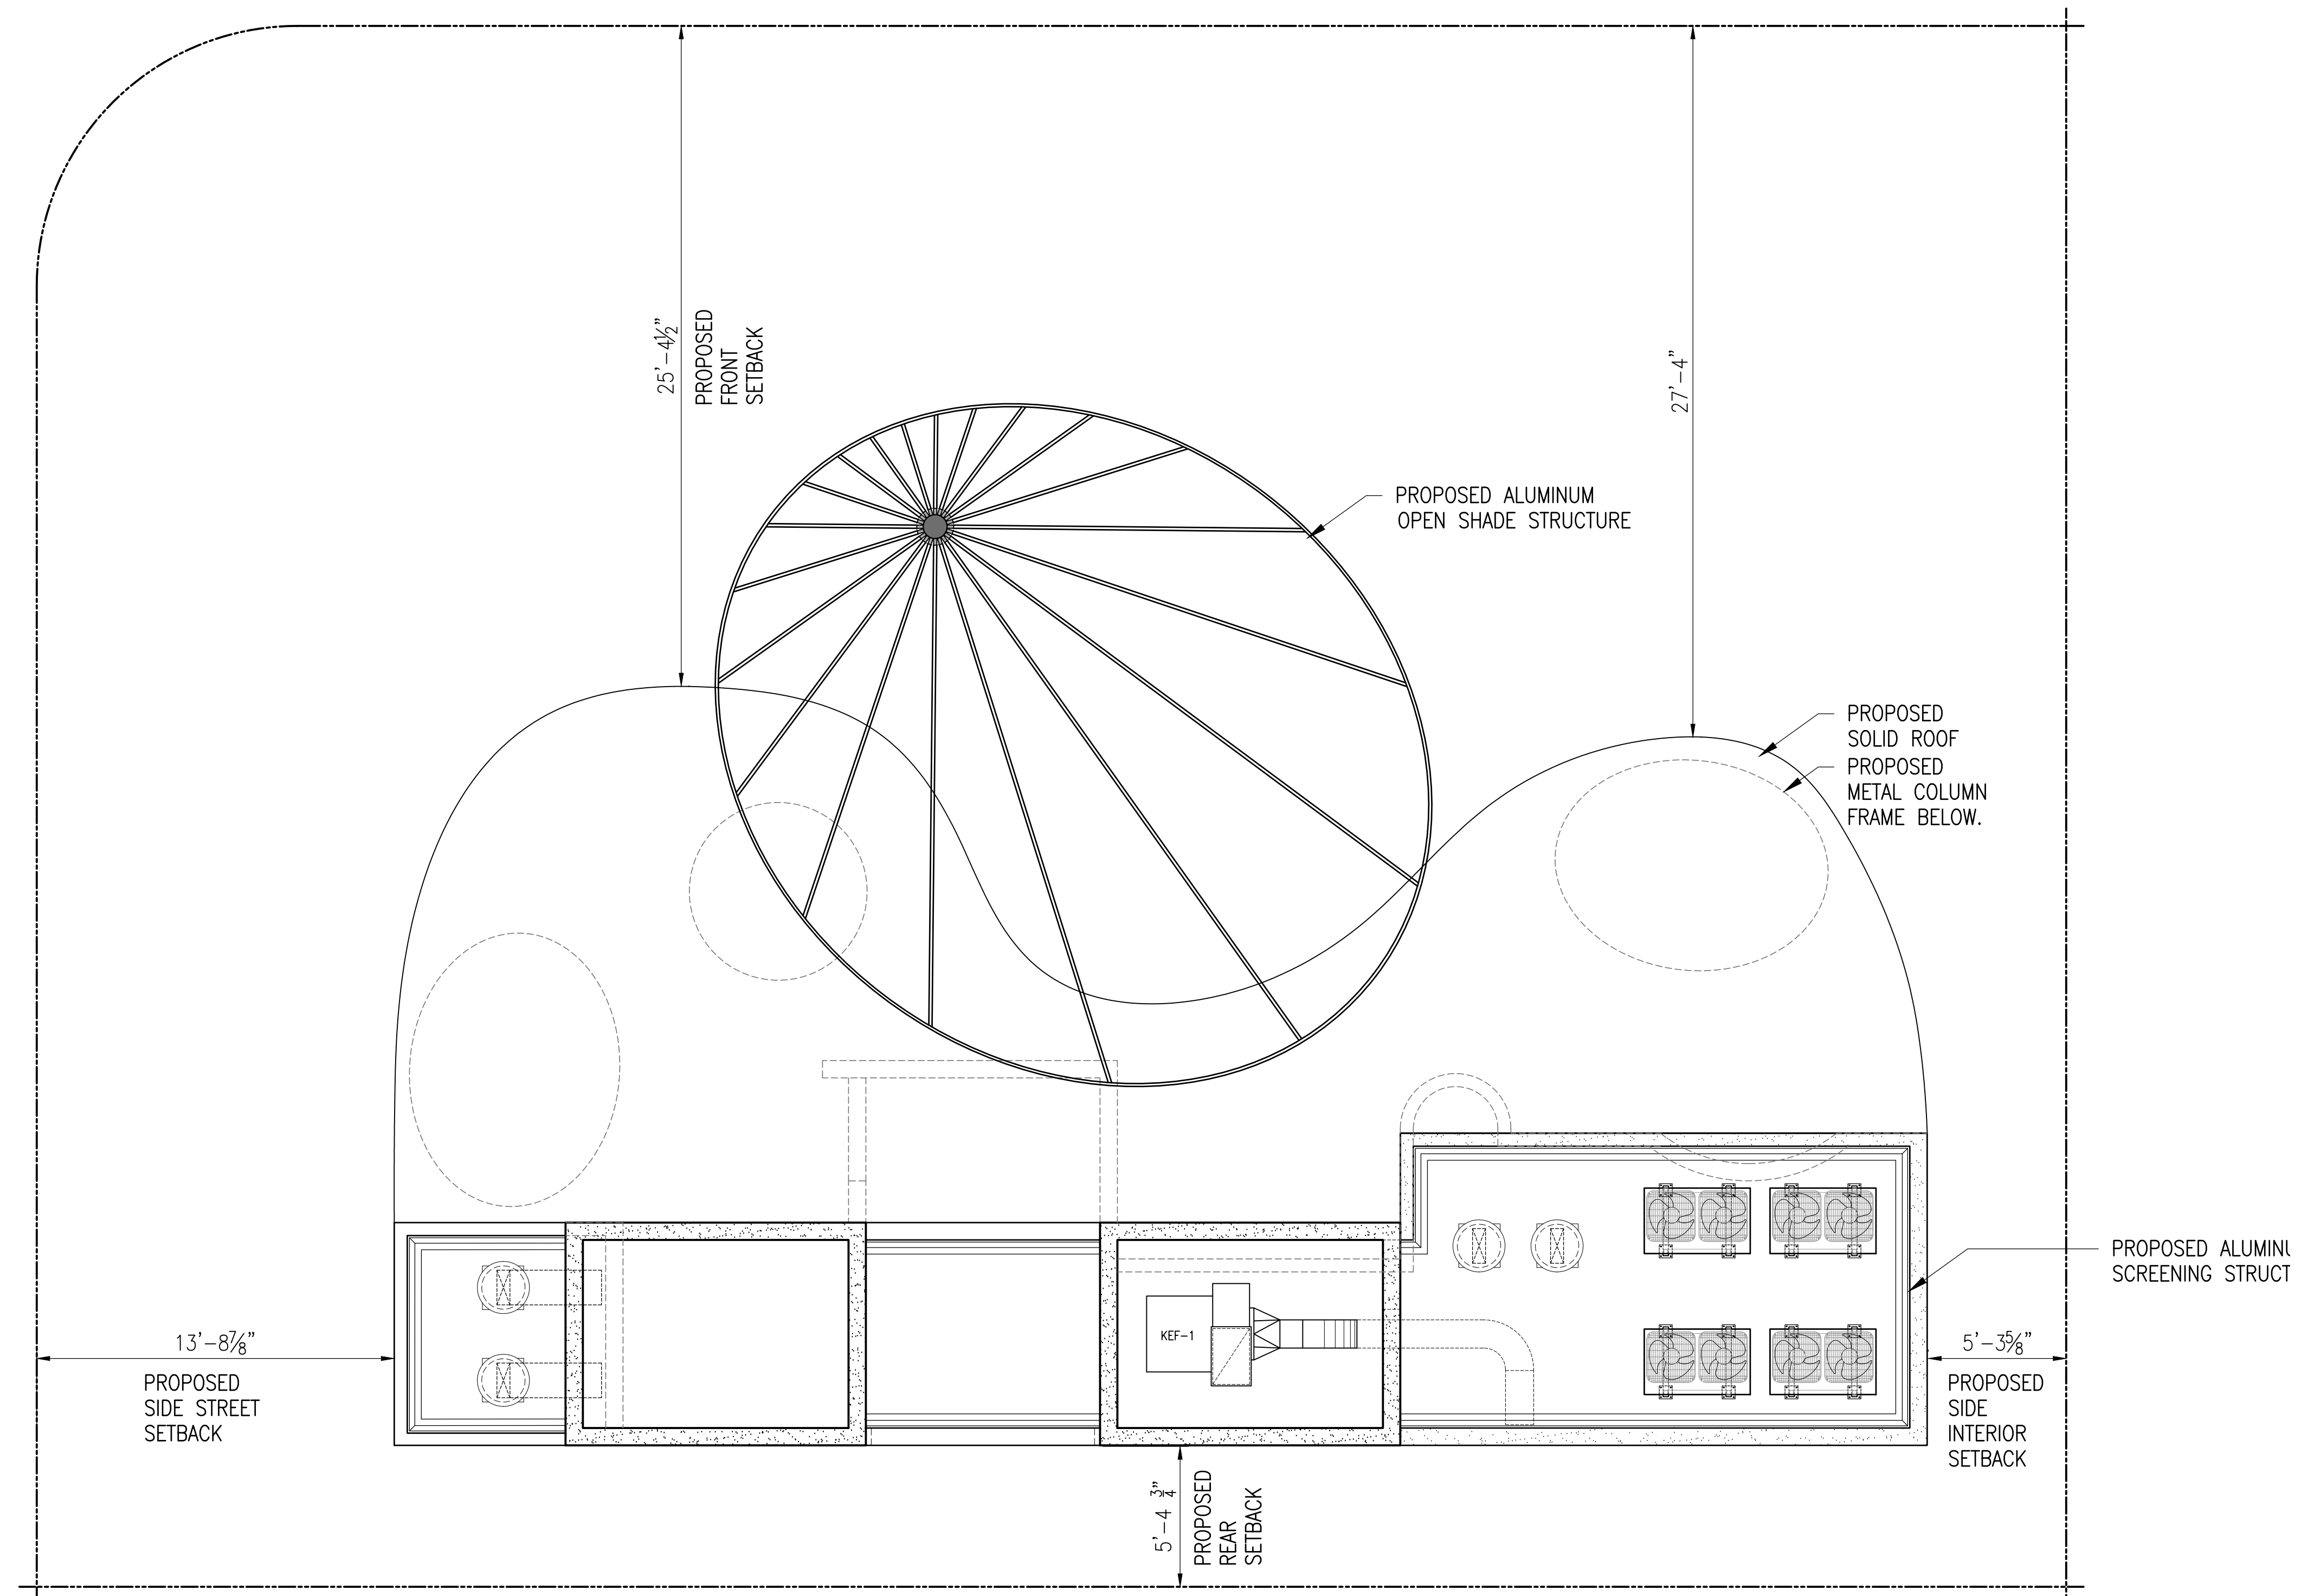

UPPER ROOF LEVEL PLAN
SCALE: 1/4" = 1'-0"

These drawings and copies thereof furnished by the architect are his property they are not to be used on other work and are to be returned upon demand at the completion of work. If this drawing or any part thereof is used in any manner without the consent of the architect the user thereof becomes indebted to the architect for full commission.

NEW ROOF TOP ADDITION, RESTAURANT & HOTEL FOR:
1445 Pennsylvania Ave. LLC
1445 PENNSYLVANIA AVE. MIAMI BEACH, FL 33139

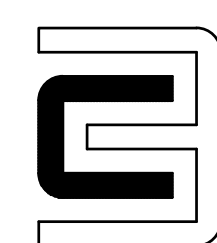



CHARLES H. BENSON
architect planner interiors
260-95TH STREET SUITE 210, SURFSIDE, FLORIDA 33154 305-861-4648
ARCHITECTURE LICENCE # AR14022 NCARB CERTIFICATE # 42,136

DRAWN BY
Lilian R. Pérez C.
SCALE
AS SHOWN
DATE
9-7-2021

PROJECT NUMBER
22109

A-5
OF
15

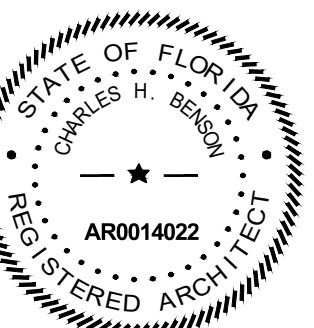

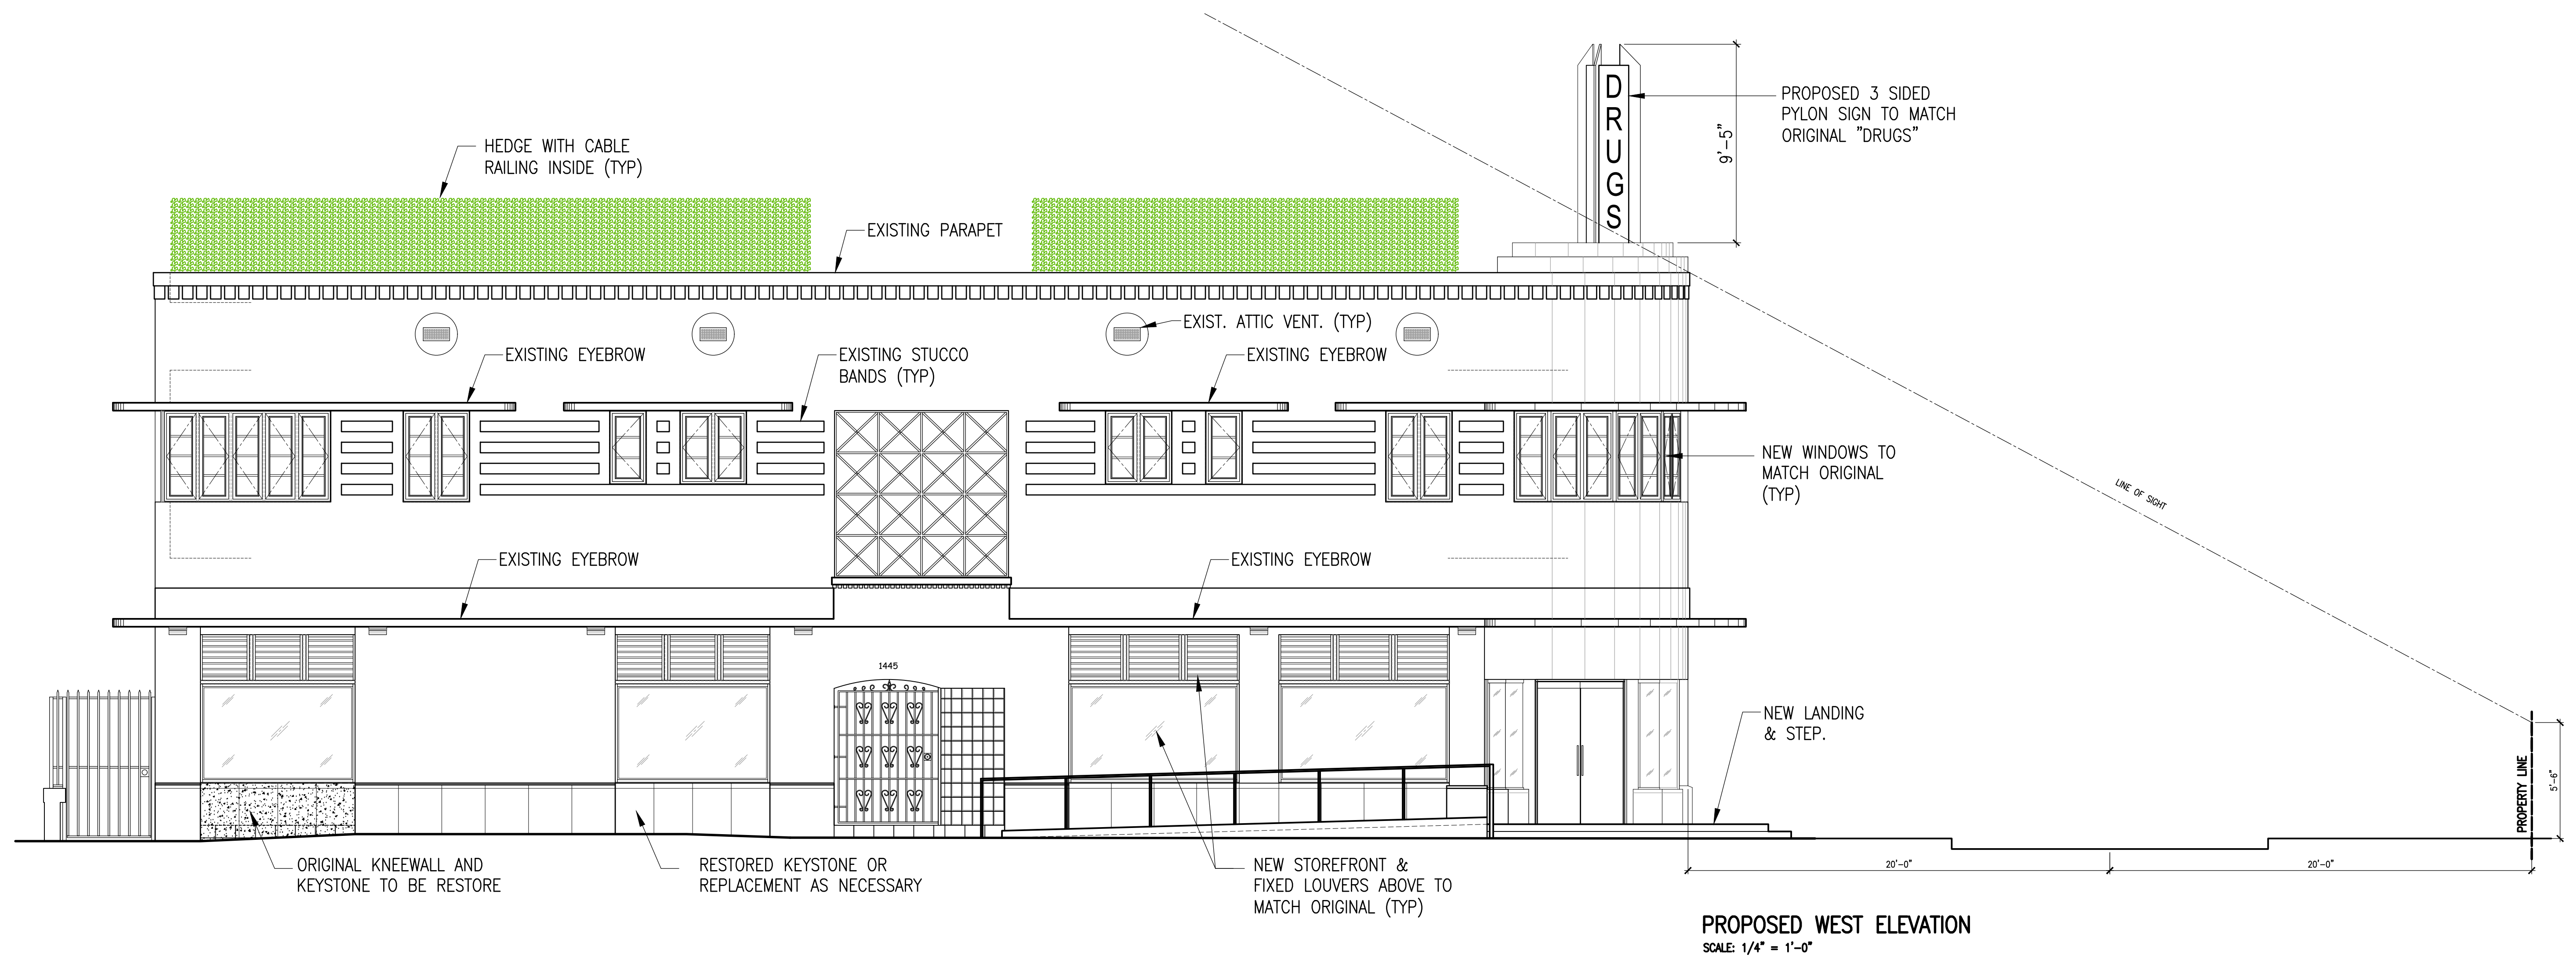

These drawings and copies thereof furnished by the architect are his property they are not to be used on other work and are to be returned upon demand at the completion of work. If this drawing or any part thereof is used in any manner without the consent of the architect the user thereof becomes indebted to the architect for full commission.


NEW ROOF TOP ADDITION, RESTAURANT & HOTEL FOR:
1445 Pennsylvania Ave. LLC
 1445 PENNSYLVANIA AVE. MIAMI BEACH, FL 33139


CHARLES H. BENSON
 architect planner interiors
 260-95TH STREET SUITE 210, SURFSIDE, FLORIDA 33154 305-861-4648
 ARCHITECTURE LICENCE # AR14022 NCARB CERTIFICATE # 42,136

DRAWN BY
 Lilian R. Pérez C.
 SCALE AS SHOWN
 DATE 9-7-2021

PROJECT NUMBER
22109

A-6
 OF
15

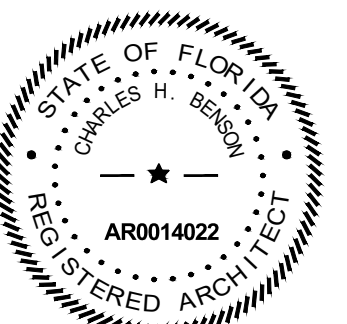

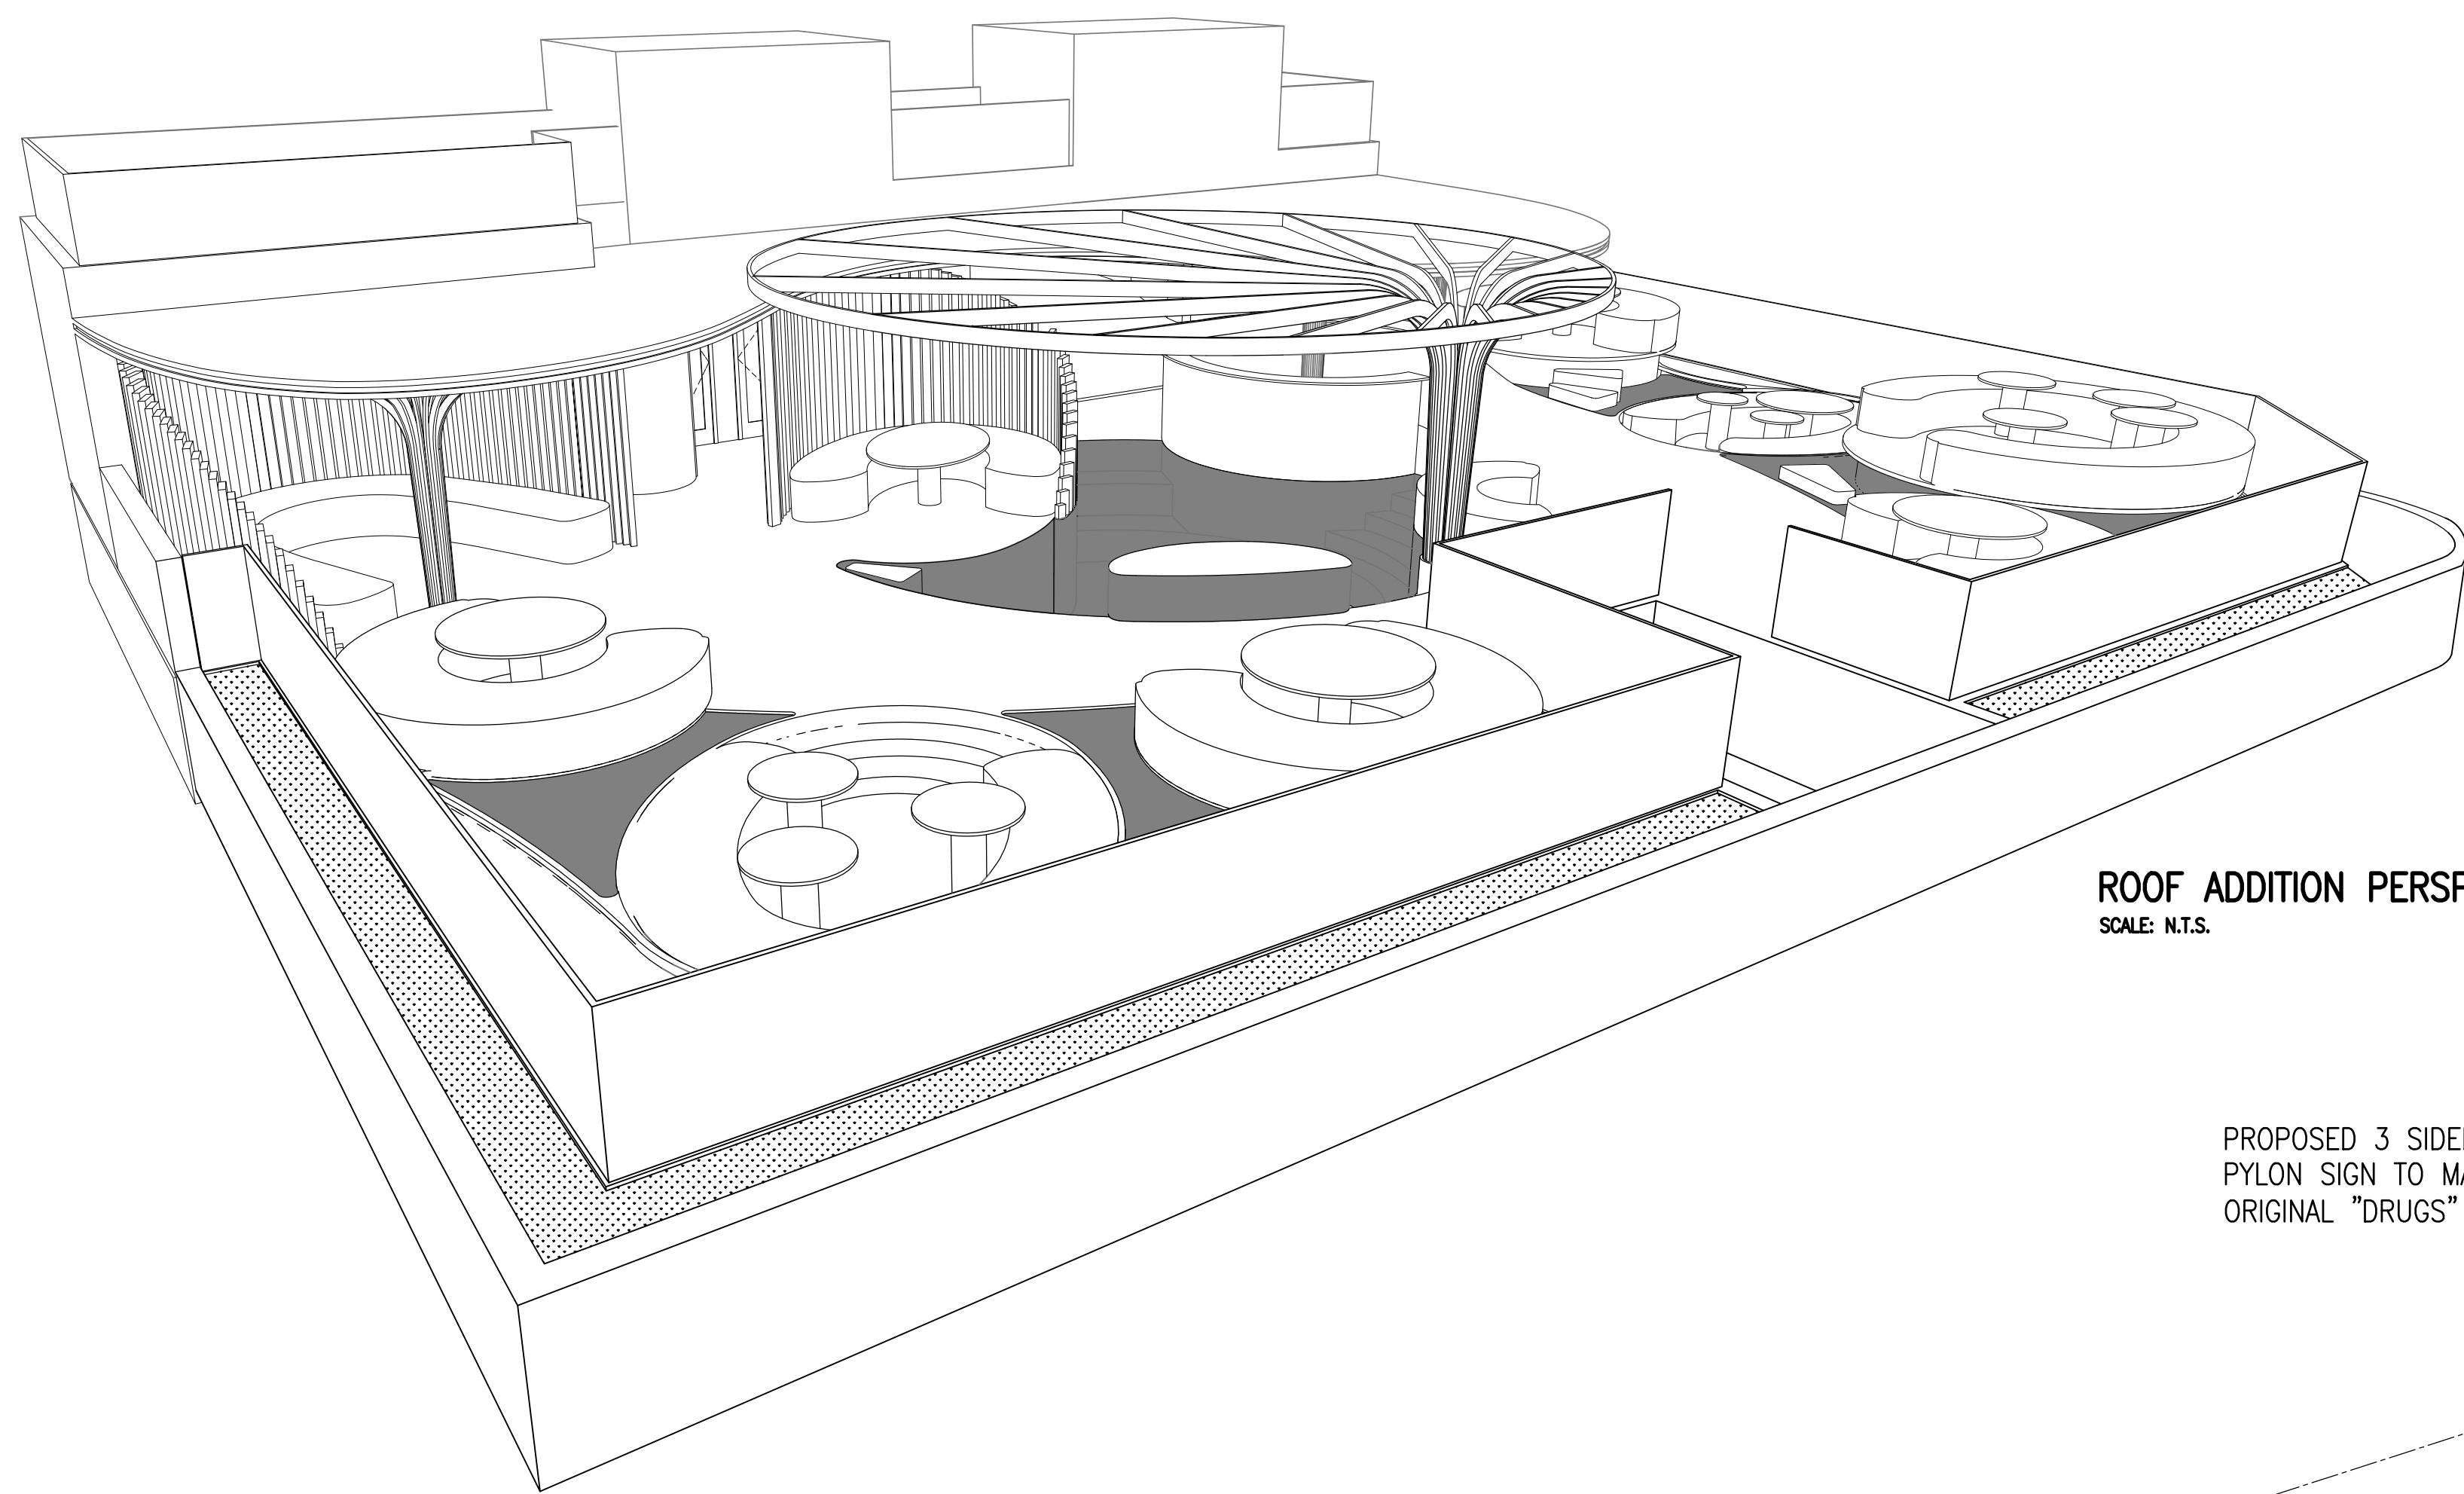

ROOF ADDITION PERSPECTIVE
SCALE: N.T.S.

PROPOSED 3 SIDED
PYLON SIGN TO MATCH
ORIGINAL "DRUGS"

DRUGS

PROPOSED ROOF

PROPOSED ALUMINUM
SCREENING STRUCTURE

HEDGE WITH CABLE
RAILING INSIDE (TYP)

NEW WINDOWS TO
MATCH ORIGINAL
(TYP)

EXIST. ATTIC VENT. (TYP)

EXISTING EYEBROW

EXISTING STUCCO
BANDS (TYP)

NEW WINDOWS TO
MATCH ORIGINAL
(TYP)

LINE OF SIGHT

EXISTING EYEBROW

PROPERTY LINE

35'-0"

35'-0"

ORIGINAL KEYSTONE HEIGHT
TO BE RESTORED


NEW STOREFRONT &
FIXED LOUVERS ABOVE TO
MATCH ORIGINAL (TYP)

NEW FIXED LOUVERS TO
MATCH ORIGINAL (TYP)

PROPOSED SOUTH ELEVATION
SCALE: 1/4" = 1'-0"

These drawings and copies thereof furnished by the architect are his property they are not to be used on other work and are to be returned upon demand at the completion of work. If this drawing or any part thereof is used in any manner without the consent of the architect the user thereof becomes indebted to the architect for full commission.

NEW ROOF TOP ADDITION, RESTAURANT & HOTEL FOR:
1445 Pennsylvania Ave. LLC
1445 PENNSYLVANIA AVE. MIAMI BEACH, FL 33139

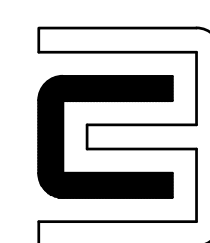


CHARLES H. BENSON
architect planner interiors
260-95TH STREET SUITE 210, SURFSIDE, FLORIDA 33154 305-861-4648
ARCHITECTURE LICENCE # AR14022 NCARB CERTIFICATE # 42,136

DRAWN BY
Lilian R. Pérez C.

SCALE AS SHOWN DATE 9-7-2021

PROJECT NUMBER
22109

A-7
OF
15

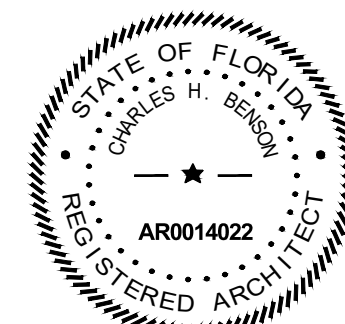



PROPOSED EAST ELEVATION
SCALE: 1/4" = 1'-0"

These drawings and copies thereof furnished by the architect are his property they are not to be used on other work and are to be returned upon demand at the completion of work. If this drawing or any part thereof is used in any manner without the consent of the architect the user thereof becomes indebted to the architect for full commission.


NEW ROOF TOP ADDITION, RESTAURANT & HOTEL FOR:
1445 Pennsylvania Ave. LLC
 1445 PENNSYLVANIA AVE. MIAMI BEACH, FL 33139


CHARLES H. BENSON
 architect planner interiors
 260-95TH STREET SUITE 210, SURFSIDE, FLORIDA 33154 305-861-4648
 ARCHITECTURE LICENCE # AR14022 NCARB CERTIFICATE # 42,136

DRAWN BY
Lilian R. Pérez C.
 SCALE AS SHOWN
 DATE 9-7-2021

PROJECT NUMBER
22109

A-8
 OF
15

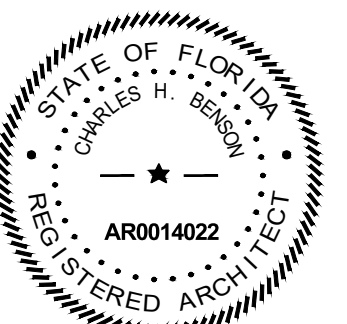


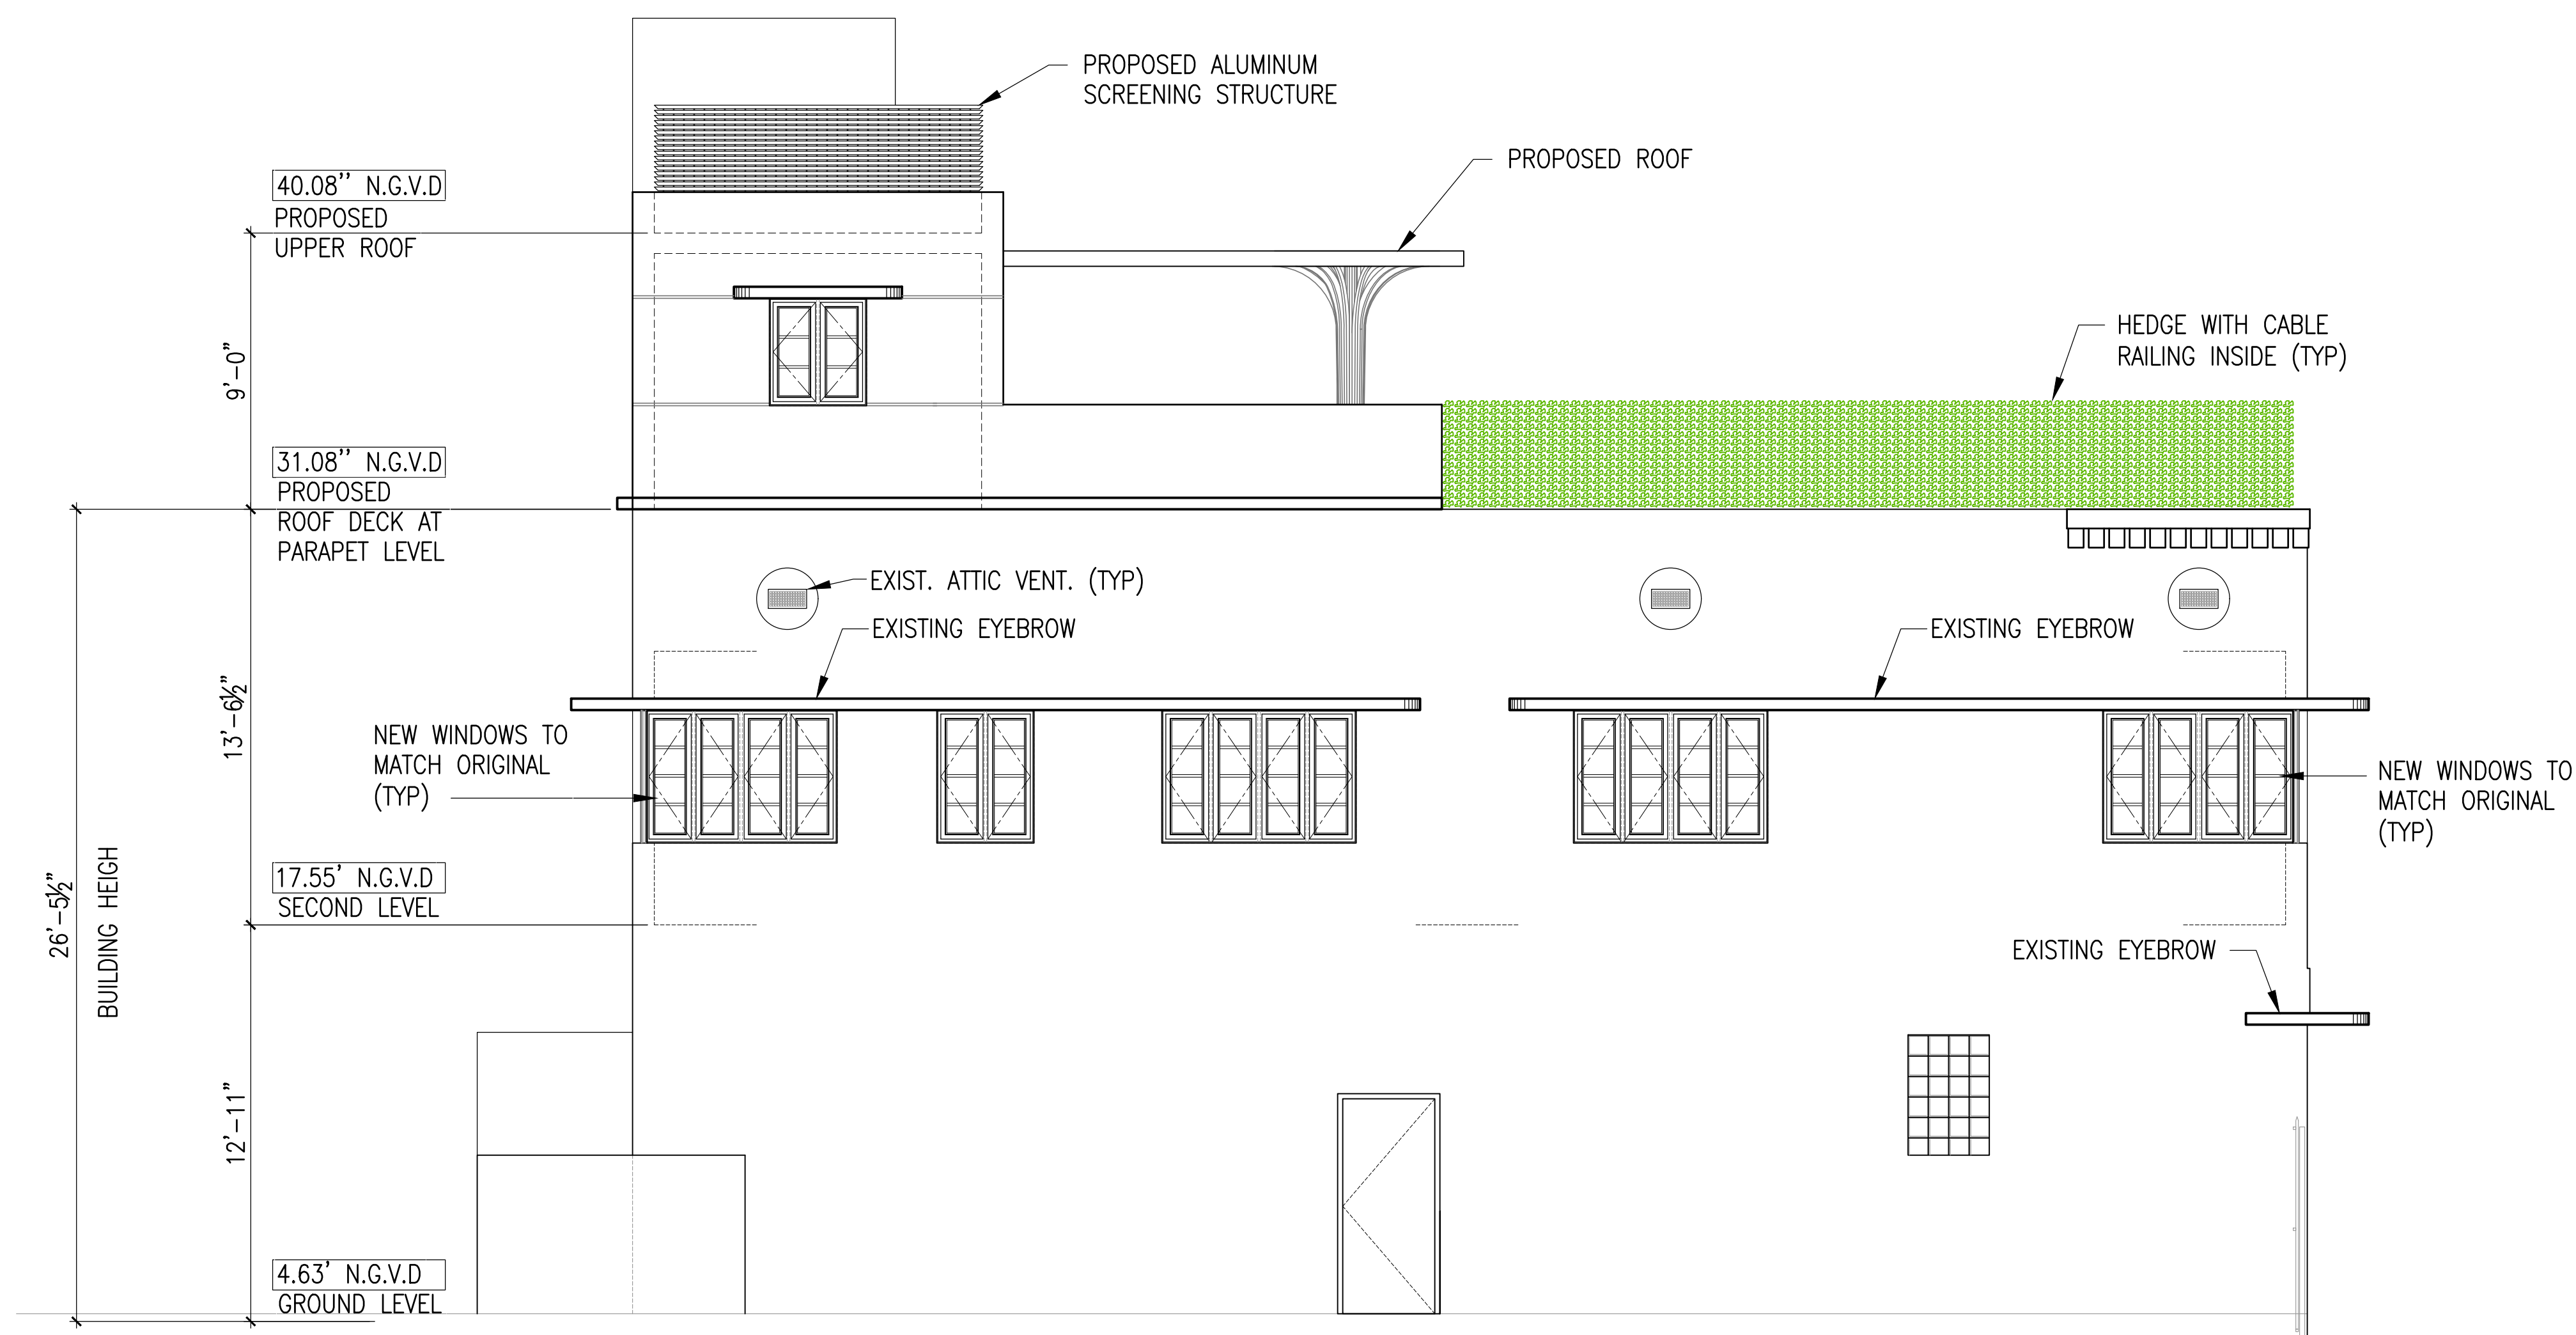

PROPOSED NORTH ELEVATION
SCALE: 1/4" = 1'-0"

These drawings and copies thereof furnished by the architect are his property they are not to be used on other work and are to be returned upon demand at the completion of work. If this drawing or any part thereof is used in any manner without the consent of the architect the user thereof becomes indebted to the architect for full commission.

NEW ROOF TOP ADDITION, RESTAURANT & HOTEL FOR:
1445 Pennsylvania Ave. LLC
 1445 PENNSYLVANIA AVE. MIAMI BEACH, FL 33139

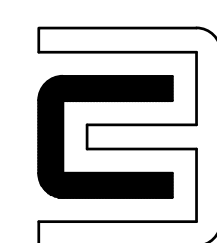



CHARLES H. BENSON
 architect planner interiors
 260-95TH STREET SUITE 210, SURFSIDE, FLORIDA 33154 305-861-4648
 ARCHITECTURE LICENCE # AR14022 NCARB CERTIFICATE # 42,136

DRAWN BY
Lilian R. Pérez C.
 SCALE AS SHOWN
 DATE 9-7-2021

PROJECT NUMBER
22109

A-9
 OF
15

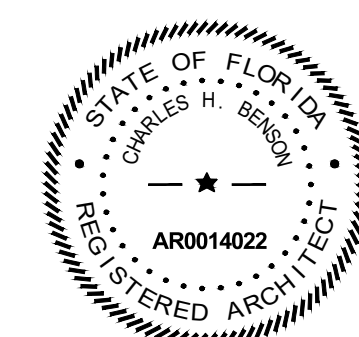

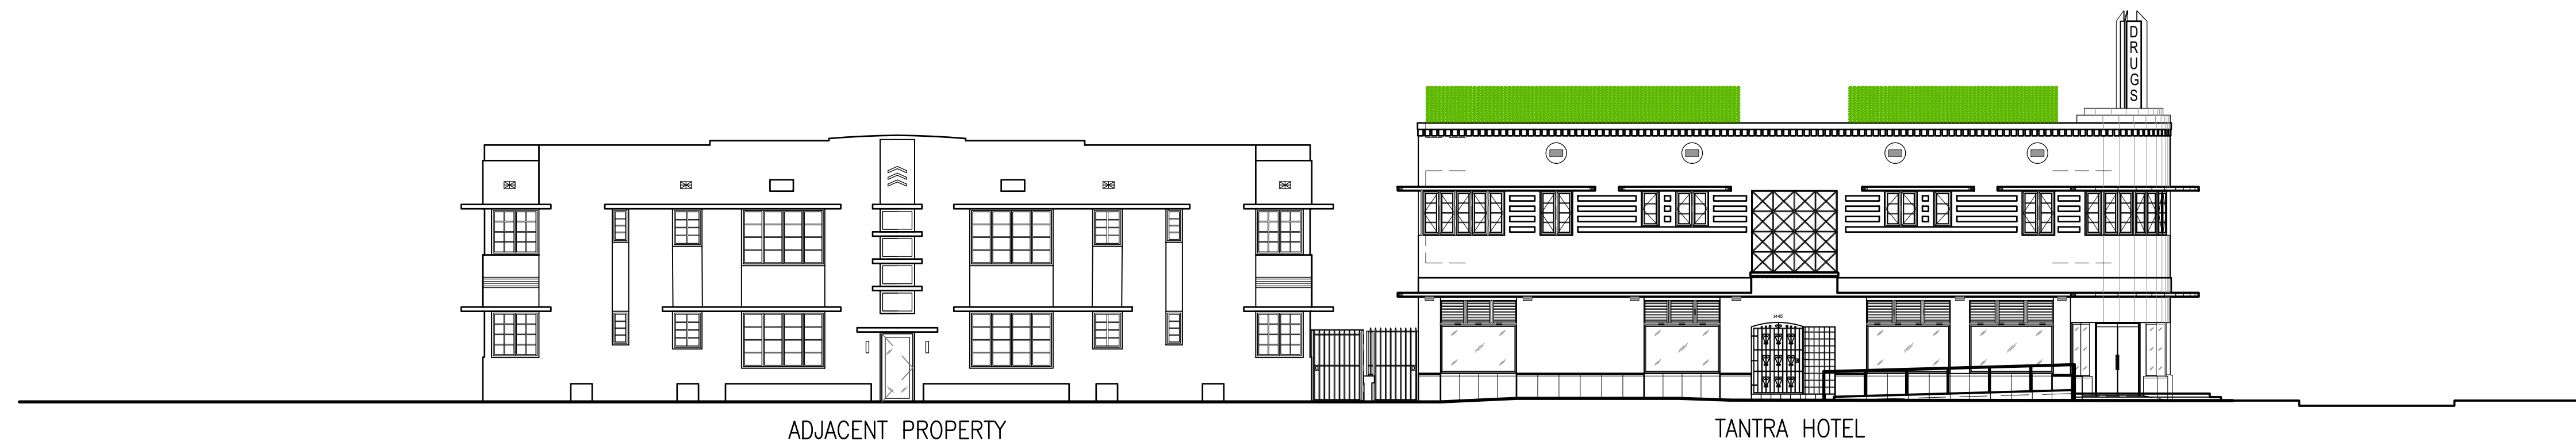

PROPOSED CONTEXTUAL
WEST ELEVATION
SCALE: 3/32" = 1'-0"



PROPOSED CONTEXTUAL
SOUTH ELEVATION
SCALE: 3/32" = 1'-0"

These drawings and copies thereof furnished by the architect are his property they are not to be used on other work and are to be returned upon demand at the completion of work. If this drawing or any part thereof is used in any manner without the consent of the architect the user thereof becomes indebted to the architect for full commission.


NEW ROOF TOP ADDITION, RESTAURANT & HOTEL FOR:
1445 Pennsylvania Ave. LLC
1445 PENNSYLVANIA AVE. MIAMI BEACH, FL 33139


CHARLES H. BENSON
architect planner interiors
260-95TH STREET SUITE 210, SURFSIDE, FLORIDA 33154 305-861-4648
ARCHITECTURE LICENCE # AR14022 NCARB CERTIFICATE # 42,136

DRAWN BY
Lilian R. Pérez C.
SCALE
AS SHOWN
DATE
9-7-2021

PROJECT NUMBER
22109

A-10
OF
15

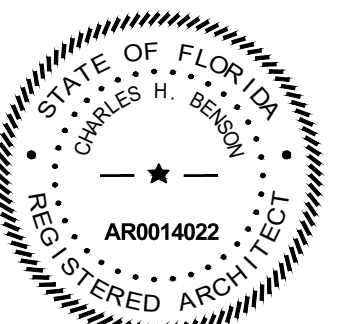

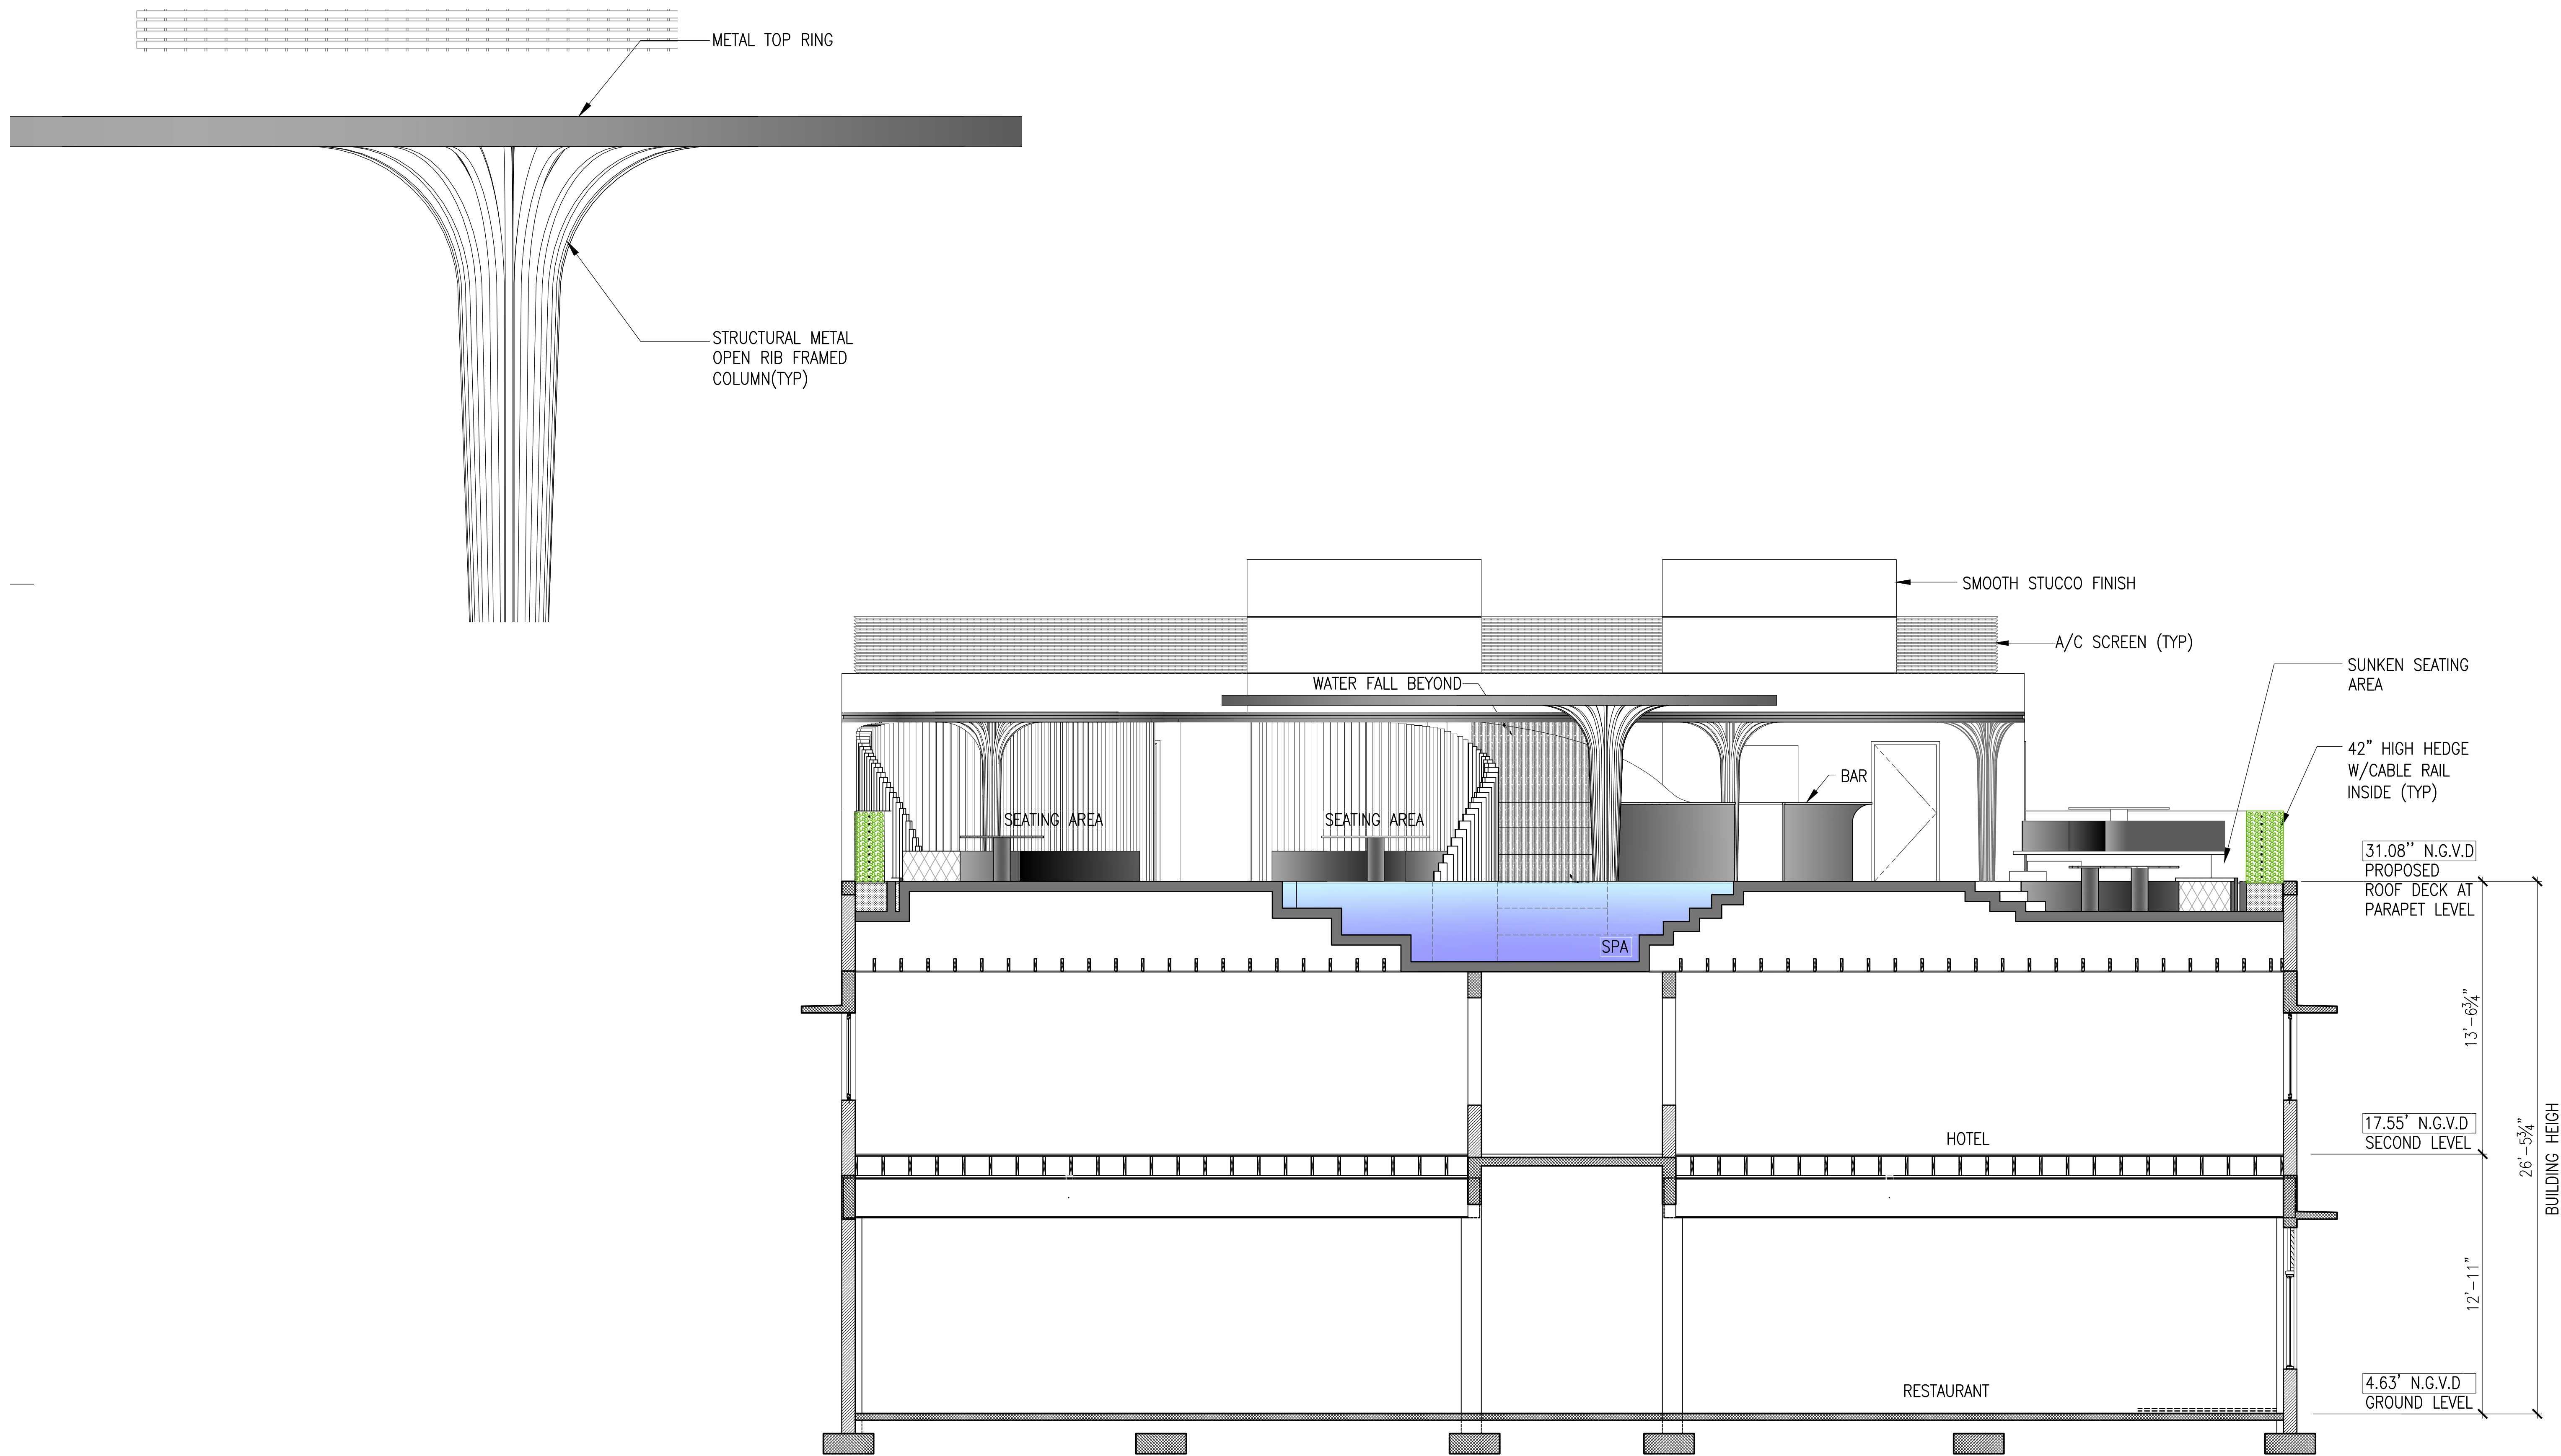

PROPOSED SECTION
SCALE: 1/4" = 1'-0"

These drawings and copies thereof furnished by the architect are his property they are not to be used on other work and are to be returned upon demand at the completion of work. If this drawing or any part thereof is used in any manner without the consent of the architect the user thereof becomes indebted to the architect for full commission.


NEW ROOF TOP ADDITION, RESTAURANT & HOTEL FOR:
1445 Pennsylvania Ave. LLC
 1445 PENNSYLVANIA AVE. MIAMI BEACH, FL 33139


CHARLES H. BENSON
 architect planner interiors
 260-95TH STREET SUITE 210, SURFSIDE, FLORIDA 33154 305-861-4648
 ARCHITECTURE LICENCE # AR14022 NCARB CERTIFICATE # 42,136

DRAWN BY
Lilian R. Pérez C.
 SCALE AS SHOWN
 DATE 9-7-2021

PROJECT NUMBER
22109


A-11
 OF
15

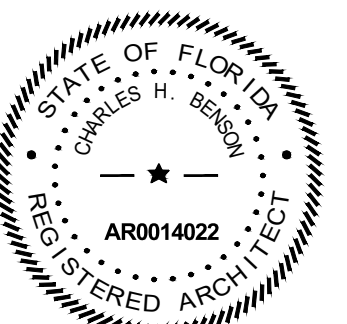

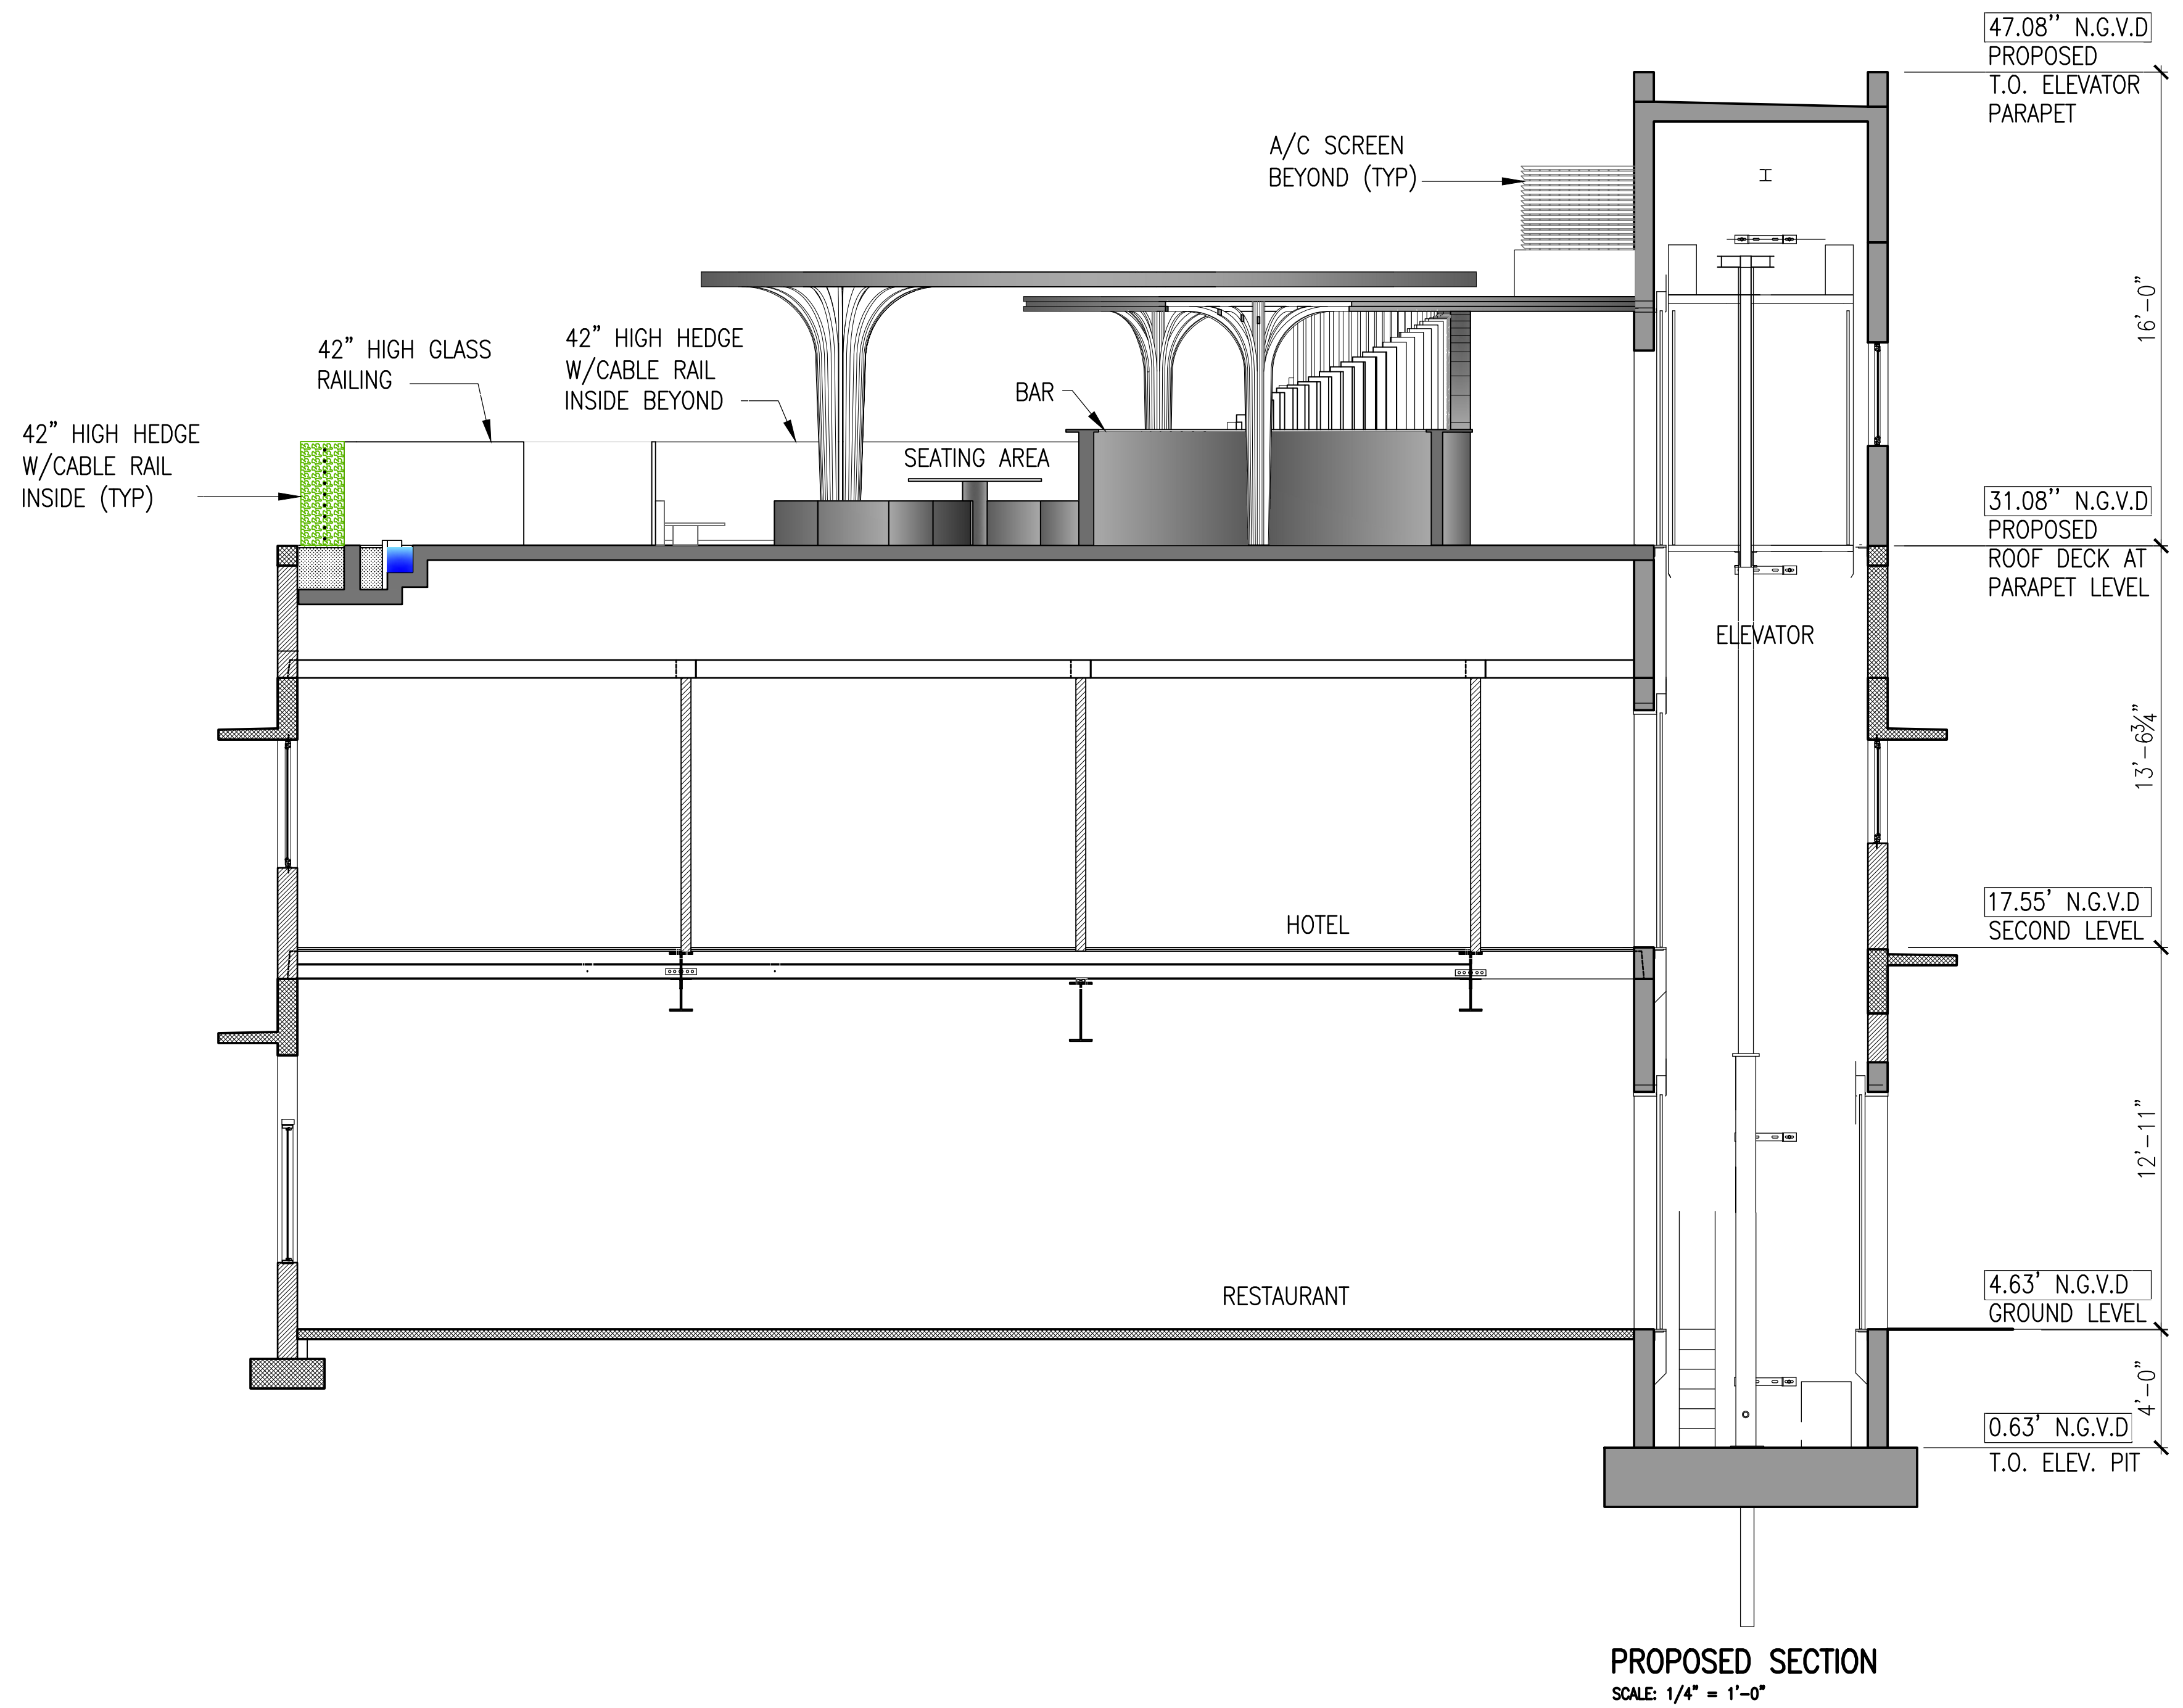

These drawings and copies thereof furnished by the architect are his property they are not to be used on other work and are to be returned upon demand at the completion of work. If this drawing or any part thereof is used in any manner without the consent of the architect the user thereof becomes indebted to the architect for full commission.

NEW ROOF TOP ADDITION, RESTAURANT & HOTEL FOR:
1445 Pennsylvania Ave. LLC
 1445 PENNSYLVANIA AVE. MIAMI BEACH, FL 33139

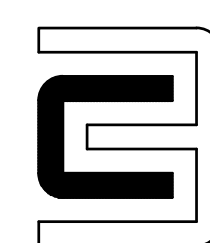

CHARLES H. BENSON
 architect planner interiors
 260-95TH STREET SUITE 210, SURFSIDE, FLORIDA 33154 305-861-4648
 ARCHITECTURE LICENCE # AR14022 NCARB CERTIFICATE # 42,136


DRAWN BY
 Lilian R. Pérez C.

SCALE
 AS SHOWN

DATE
 9-7-2021

PROJECT NUMBER
22109

A-12
 OF
15

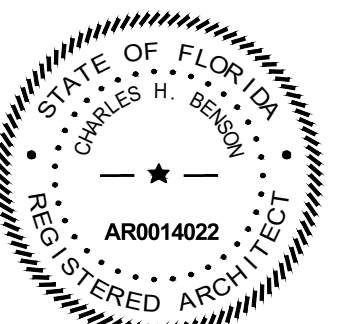



PROPOSED EAST ELEVATION



PROPOSED NORTH ELEVATION




PROPOSED SOUTH ELEVATION



PROPOSED WEST ELEVATION

These drawings and copies thereof furnished by the architect are his property they are not to be used on other work and are to be returned upon demand at the completion of work. If this drawing or any part thereof is used in any manner without the consent of the architect the user thereof becomes indebted to the architect for full commission.

NEW ROOF TOP ADDITION, RESTAURANT & HOTEL FOR:
1445 Pennsylvania Ave. LLC
 1445 PENNSYLVANIA AVE. MIAMI BEACH, FL 33139

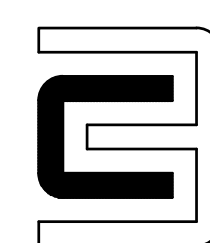


CHARLES H. BENSON
 architect planner interiors
 260-95TH STREET SUITE 210, SURFSIDE, FLORIDA 33154 305-861-4648
 ARCHITECTURE LICENCE # AR14022 NCARB CERTIFICATE # 42,136

DRAWN BY
 Lilian R. Pérez C.
 SCALE
 AS SHOWN
 DATE
 9-7-2021

PROJECT NUMBER
22109

A-13
 OF
15

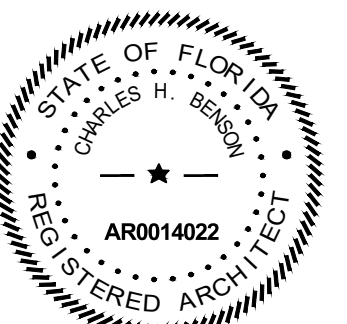



ROOF TOP PERSPECTIVE

These drawings and copies thereof furnished by the architect are his property they are not to be used on other work and are to be returned upon demand at the completion of work. If this drawing or any part thereof is used in any manner without the consent of the architect the user thereof becomes indebted to the architect for full commission.


NEW ROOF TOP ADDITION, RESTAURANT & HOTEL FOR:
1445 Pennsylvania Ave. LLC
 1445 PENNSYLVANIA AVE. MIAMI BEACH, FL 33139

CHARLES H. BENSON
 architect planner interiors
 260-95TH STREET SUITE 210, SURFSIDE, FLORIDA 33154 305-861-4648
 ARCHITECTURE LICENCE # AR14022 NCARB CERTIFICATE # 42,136

DRAWN BY
 Lilian R. Pérez C.
 SCALE AS SHOWN
 DATE 9-7-2021

PROJECT NUMBER
22109

A-14
 OF
15

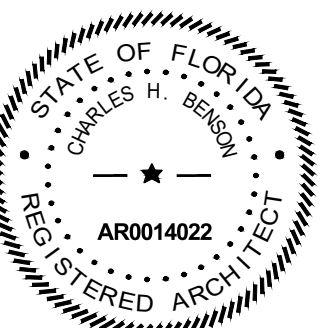




ROOF TOP
ELEVATION/SECTION

These drawings and copies thereof furnished by the architect are his property they are not to be used on other work and are to be returned upon demand at the completion of work. If this drawing or any part thereof is used in any manner without the consent of the architect the user thereof becomes indebted to the architect for full commission.

NEW ROOF TOP ADDITION, RESTAURANT & HOTEL FOR:
1445 Pennsylvania Ave. LLC
 1445 PENNSYLVANIA AVE. MIAMI BEACH, FL 33139

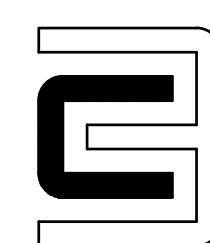

CHARLES H. BENSON
 architect planner interiors
 260-95TH STREET SUITE 210, SURFSIDE, FLORIDA 33154 305-861-4648
 ARCHITECTURE LICENCE # AR14022 NCARB CERTIFICATE # 42,136

DRAWN BY
 Lilian R. Pérez C.

SCALE
 AS SHOWN

DATE
 9-7-2021

PROJECT NUMBER
22109

A-15
 OF
15

