


PENNSYLVANIA AVE.

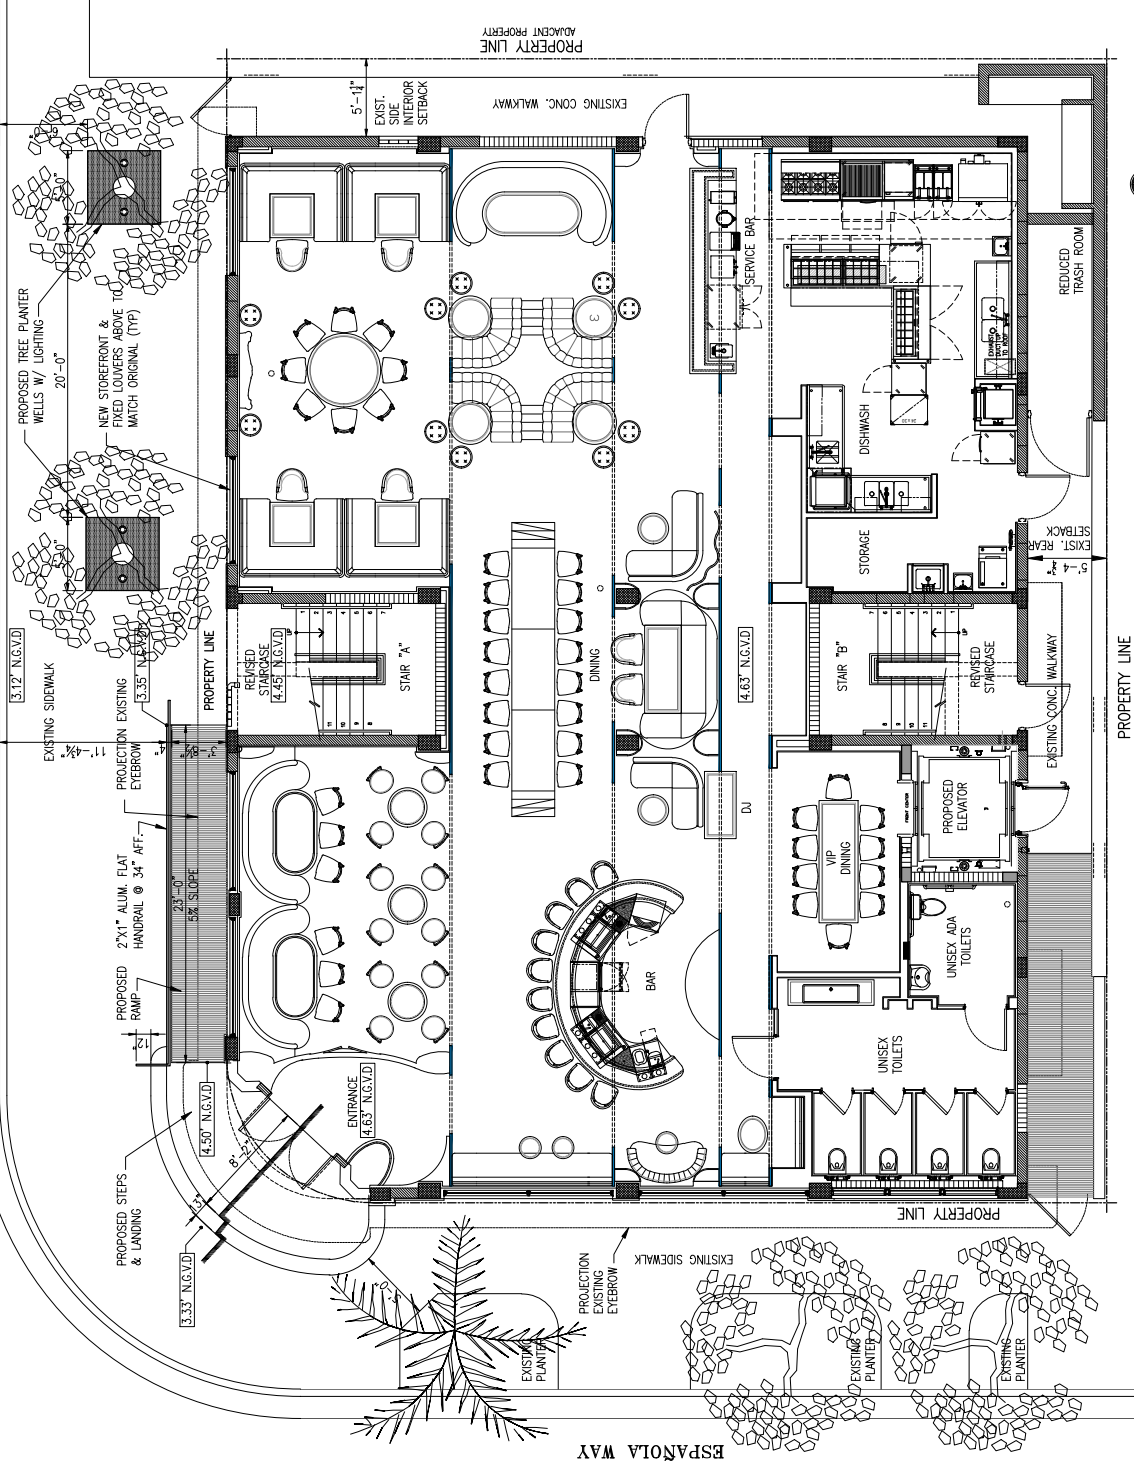

PROPOSED GROUND LEVEL PLAN
SCALE: 1/4" = 1'-0"

NEW ROOF TOP ADDITION, RESTAURANT & HOTEL FOR:
1445 Pennsylvania Ave. LLC
1445 PENNSYLVANIA AVE.
MIAMI BEACH, FL 33139


CHARLES H. BENSON
architect planner
280-98TH STREET SUITE 310, SURFIDE, FLORIDA 33154
ARCHITECTURE LICENCE # AR14022 NCARB CERTIFICATE # 451,186

DRAWN BY
Lillian R. Perez C.
SCALE
AS SHOWN
PROJECT NUMBER
22109
DATE
9-7-2021



A-2
of
15

These drawings and copies thereof furnished by the architect are the property of the architect and are to be used only for the project and site shown on the drawings. If this drawing is used for any other project, the user assumes all responsibility for its use. The architect disclaims any liability for any errors or omissions in these drawings.

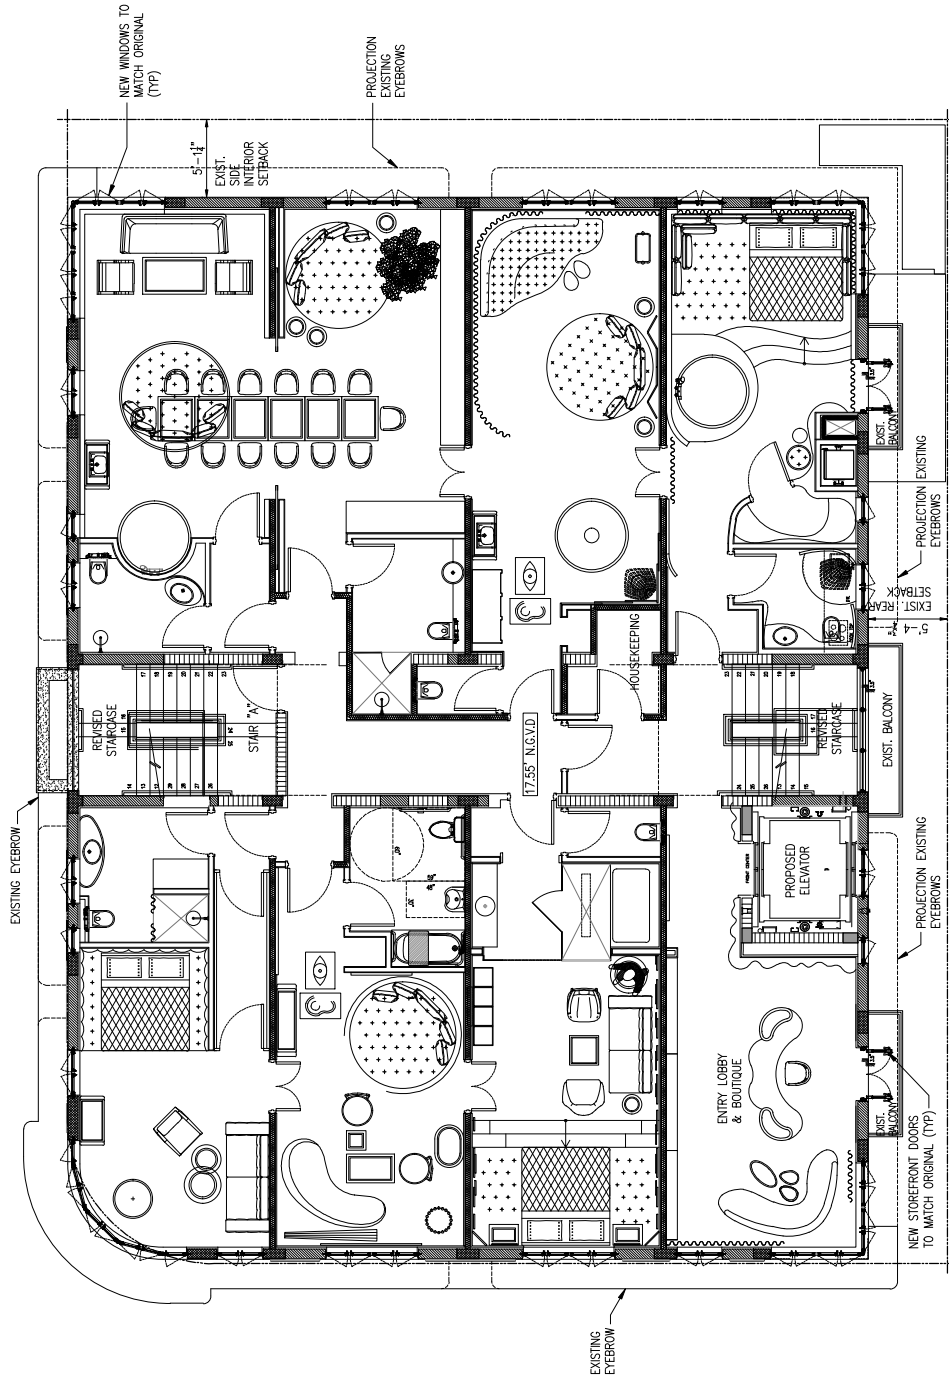

PROPOSED SECOND LEVEL PLAN
SCALE 1/8" = 1'-0"

These drawings and copies thereof furnished by the architect are the property of the architect and are to be used only for the project and purpose stated on the title block. If this drawing is used for any other project or purpose without the written consent of the architect, the user assumes all liability for any errors or omissions. The architect disclaims any liability for any errors or omissions.

NEW ROOF TOP ADDITION, RESTAURANT & HOTEL FOR:
1445 Pennsylvania Ave. LLC
1445 PENNSYLVANIA AVE. MIAMI BEACH, FL 33139


CHARLES H. BENSON
architect planner interiors
280-58TH STREET SUITE 211, SURFIDE, FLORIDA 33154
ARCHITECTURE LICENCE # AR14022 NCARB CERTIFICATE # 451.188

DRAWN BY
Lillian R. Perez C.
DATE
9-7-2021
SCALE
AS SHOWN

PROJECT NUMBER
22109

A-3
of
15



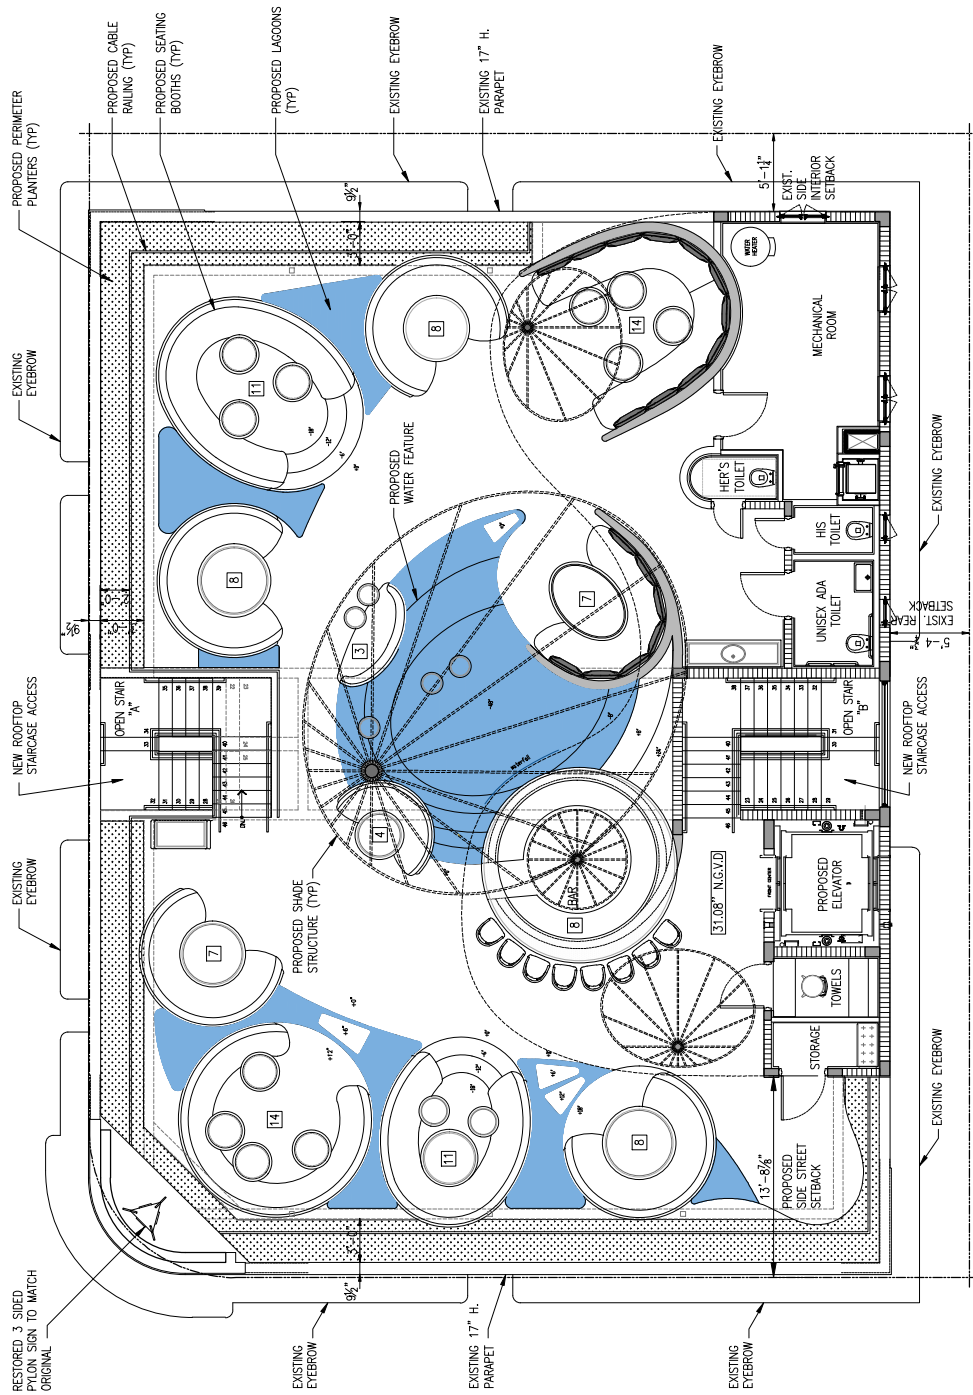

ROOF LEVEL FURNITURE-EQUIPMENT PLAN
 SCALE 1/4" = 1'-0"

These drawings and copies thereof furnished by the architect are the property of the architect and are to be used only for the project and site shown. No part of these drawings may be reproduced or transmitted in any form or by any means, electronic, mechanical, photocopying, recording, or by any information storage and retrieval system, without the prior written permission of the architect.

NEW ROOF TOP ADDITION, RESTAURANT & HOTEL FOR:
1445 Pennsylvania Ave. LLC
 1445 PENNSYLVANIA AVE. MIAMI BEACH, FL 33139



CHARLES H. BENSON
 architect planner interiors
 260-98TH STREET SUITE 210, SURFIDE, FLORIDA 33154
 305-881-4648
 ARCHITECTURE LICENCE # ARI14022 NCARB CERTIFICATE # 451,586

DRAWN BY
 Lilian R. Perez C.
 SCALE
 AS SHOWN
 DATE
 9-7-2021

PROJECT NUMBER
22109

A-4
 of
 15





A-5
of
15

PROJECT NUMBER
22109

DRAWN BY
Lilian R. Perez C.


SCALE
AS SHOWN

DATE
9-7-2021

 **CHARLES H. BENSON**
architect planner interiors
260-98th STREET SUITE 210, SURFIDE, FLORIDA 33154
ARCHITECTURE LICENCE # AR14022 NCARB CERTIFICATE # 45218

NEW ROOF TOP ADDITION, RESTAURANT & HOTEL FOR:
1445 Pennsylvania Ave. LLC
1445 PENNSYLVANIA AVE. MIAMI BEACH, FL 33139

These drawings and copies thereof furnished by the architect are the property of the architect and are to be used only for the project and site shown on the drawings. No part of these drawings may be reproduced or transmitted in any form or by any means, electronic, mechanical, photocopying, recording, or by any information storage and retrieval system, without the prior written permission of the architect.

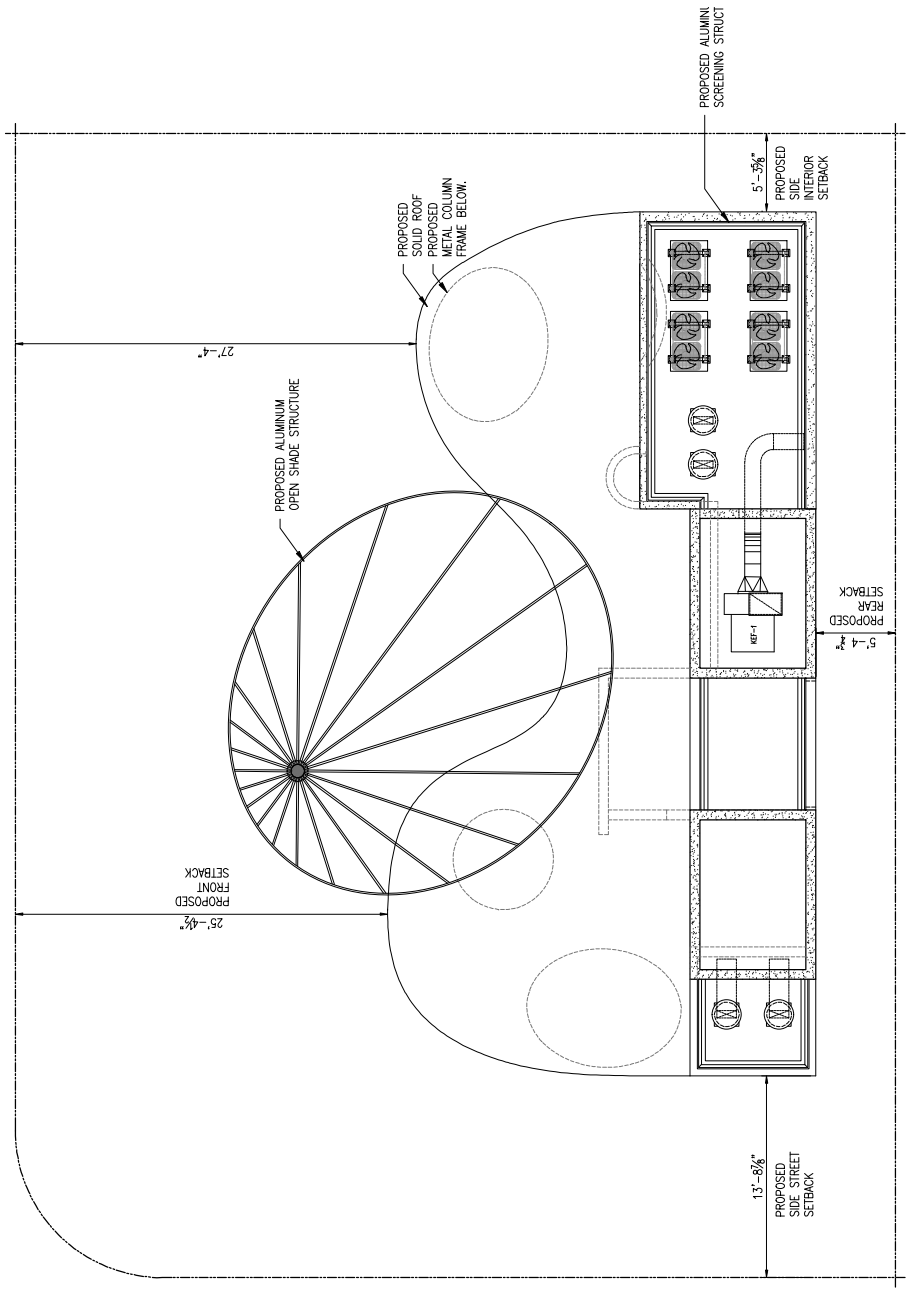

UPPER ROOF LEVEL PLAN
SCALE: 1/4" = 1'-0"



A-6
of
15


PROJECT NUMBER
22109


DRAWN BY
Lilian R. Perez C.
DATE
9-7-2021
SCALE
AS SHOWN

CHARLES H. BENSON
architect planner interiors
280-98TH STREET SUITE 210, SURFIDE, FLORIDA 33154
ARCHITECTURE LICENCE # AR14022 NCARB CERTIFICATE # 451188

FOR:
NEW ROOF TOP ADDITION, RESTAURANT & HOTEL
1445 Pennsylvania Ave. LLC
1445 PENNSYLVANIA AVE. MIAMI BEACH, FL 33139

These drawings and copies thereof furnished by the architect are the property of the architect and are to be used only for the project and site identified on the drawings. If this drawing is to be used for any other project, the architect must be notified in writing and the drawings must be revised accordingly. The architect assumes no responsibility for the construction of the project.

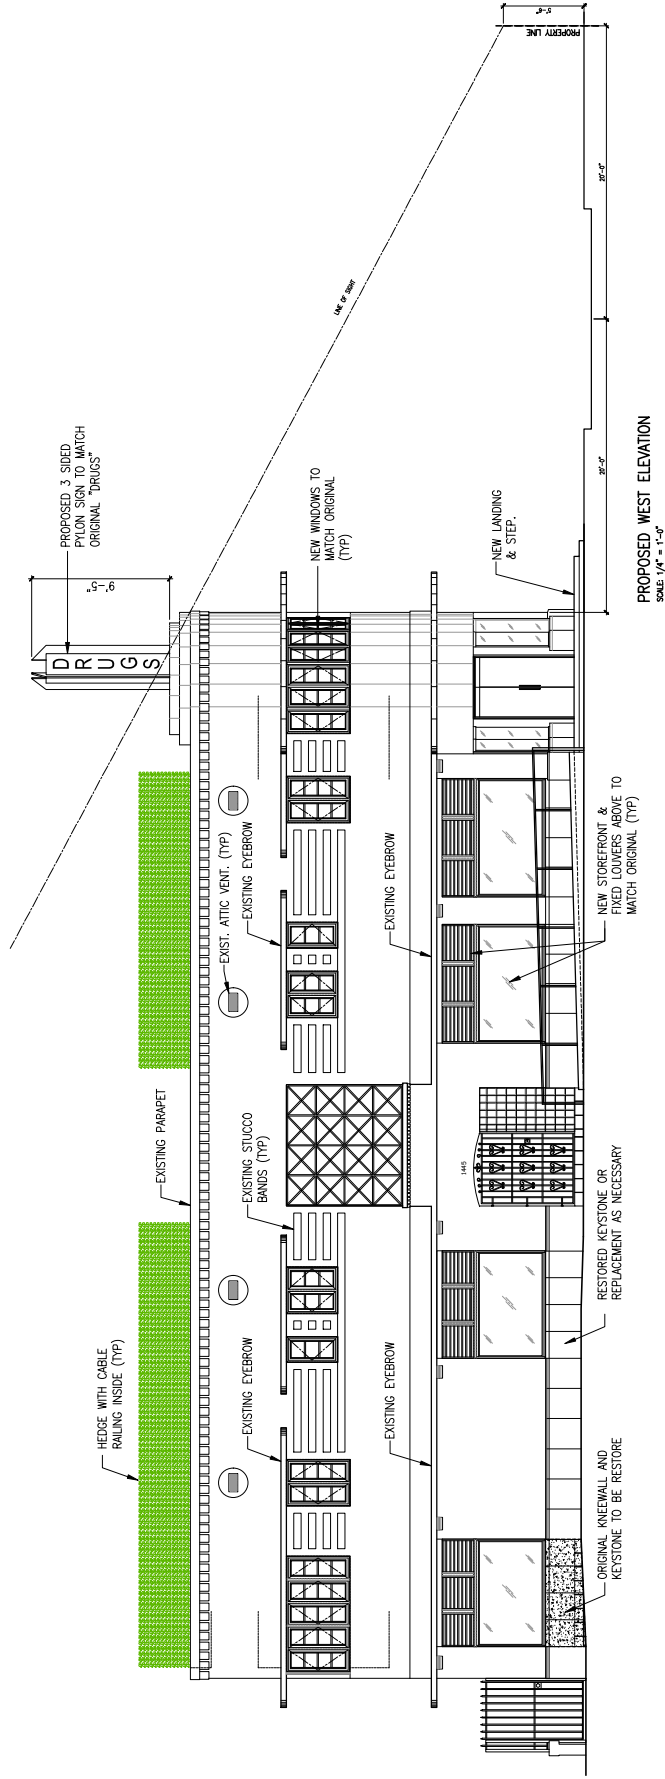


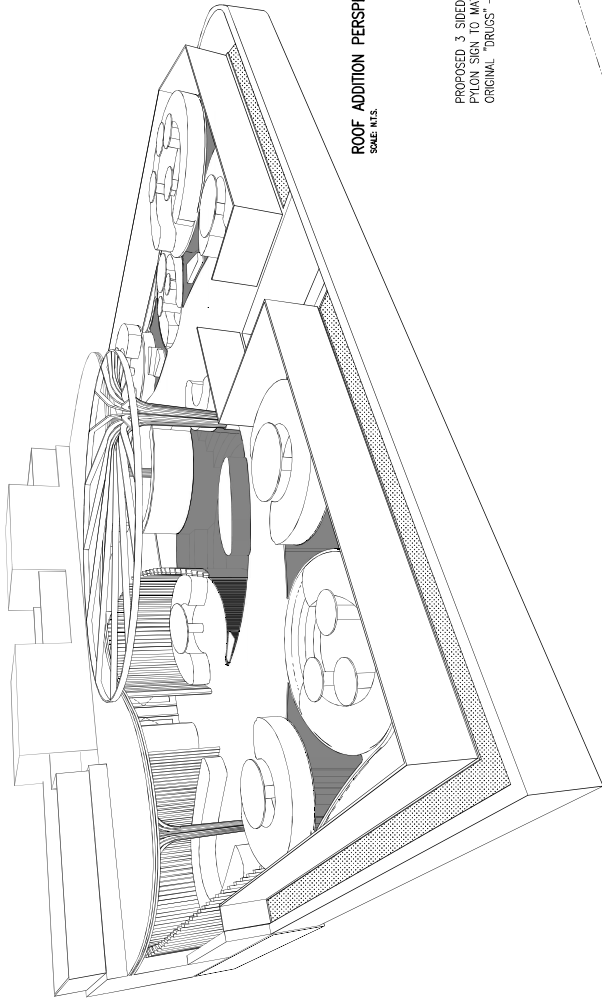

ROOF ADDITION PERSPECTIVE
SCALE 1/8" = 1'-0"

PROPOSED 3 SIDED
PYLON SIGN TO MATCH
ORIGINAL "DRUGS"

DRUGS

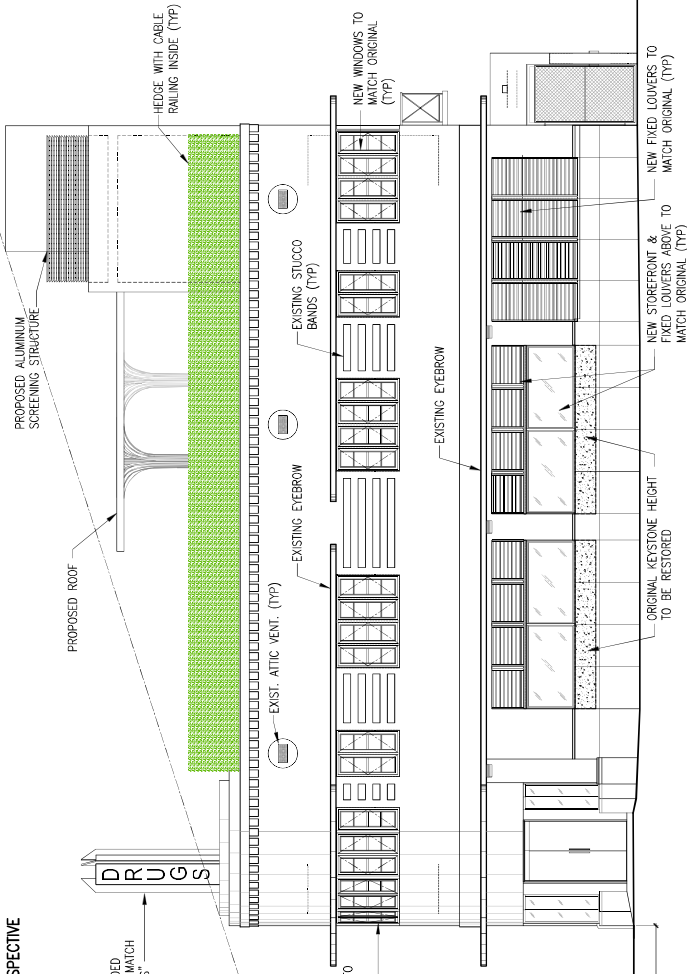

PROPOSED SOUTH ELEVATION
SCALE 1/4" = 1'-0"

These drawings and copies thereof furnished by the architect are the property of the architect and are to be used only for the project and site identified herein. No part of these drawings may be reproduced or transmitted in any form or by any means electronic or mechanical, including photocopying, recording, or by any information storage and retrieval system, without the prior written permission of the architect.

NEW ROOF TOP ADDITION, RESTAURANT & HOTEL FOR:
1445 Pennsylvania Ave. LLC
1445 PENNSYLVANIA AVE.
MIAMI BEACH, FL 33139



CHARLES H. BENSON
architect planner interiors
250-95TH STREET SUITE 110, SURFBOAT, FLORIDA 33154
ARCHITECTURE LICENCE # AR14022 NCARB CERTIFICATE # 45.158

DRAWN BY
Lilian R. Perez C.
SCALE
AS SHOWN
DATE
9-7-2021

PROJECT NUMBER
22109

A-7
OF
15





A-8
of
15


PROJECT NUMBER
22109


DRAWN BY
Lilian R. Perez C.
DATE
9-7-2021
SCALE
AS SHOWN

CHARLES H. BENSON
architect planner interiors
280-58TH STREET SUITE 210, SURFIDE, FLORIDA 33154
ARCHITECTURE LICENSE # AR14022 NCARB CERTIFICATE # 45148

NEW ROOF TOP ADDITION, RESTAURANT & HOTEL FOR:
1445 Pennsylvania Ave. LLC
1445 PENNSYLVANIA AVE. MIAMI BEACH, FL 33139

These drawings and copies thereof furnished by the architect are the property of the architect and are not to be reproduced, stored in a retrieval system, or transmitted in any form or by any means, electronic, mechanical, photocopying, recording, or by any information storage and retrieval system, without the prior written permission of the architect.

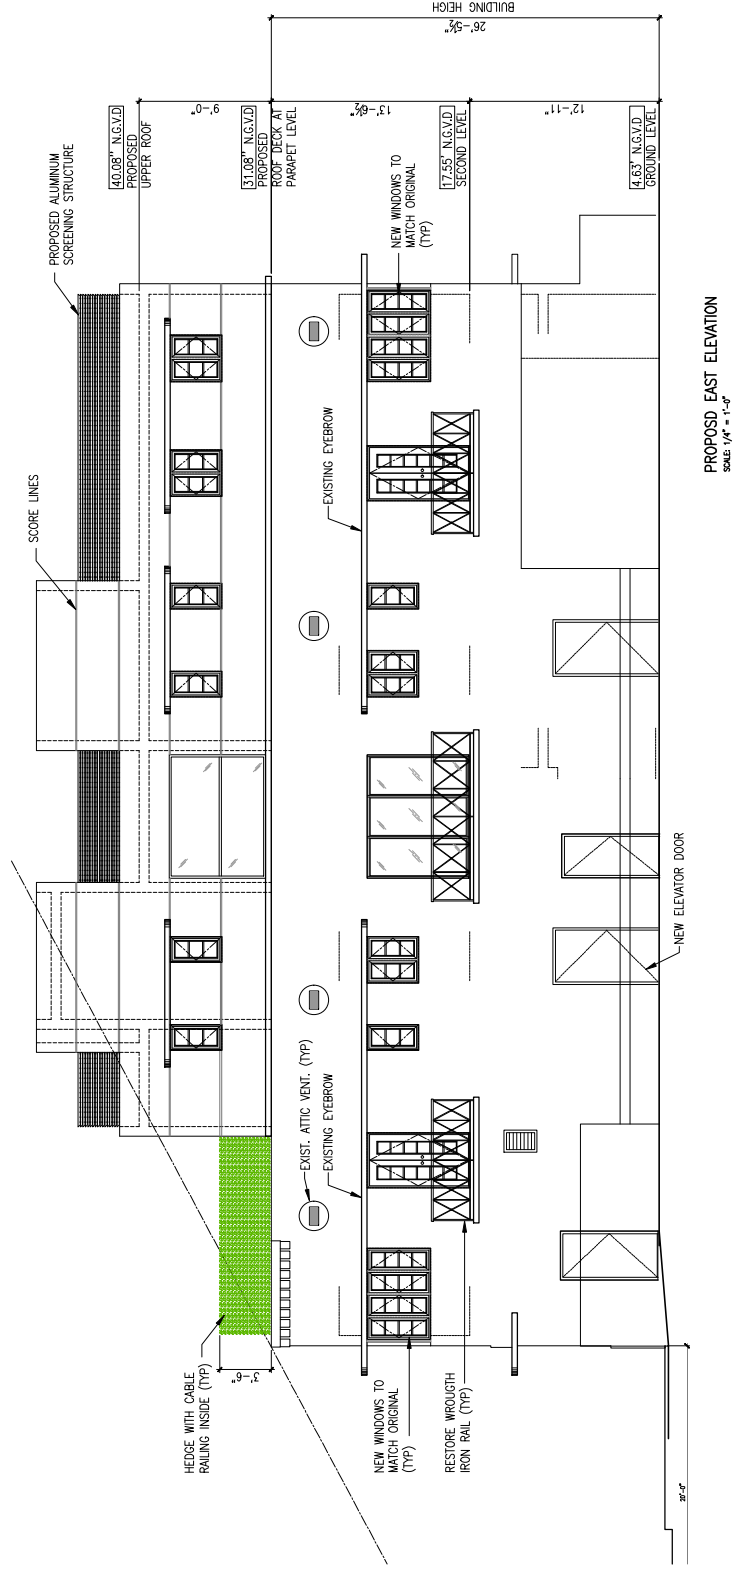

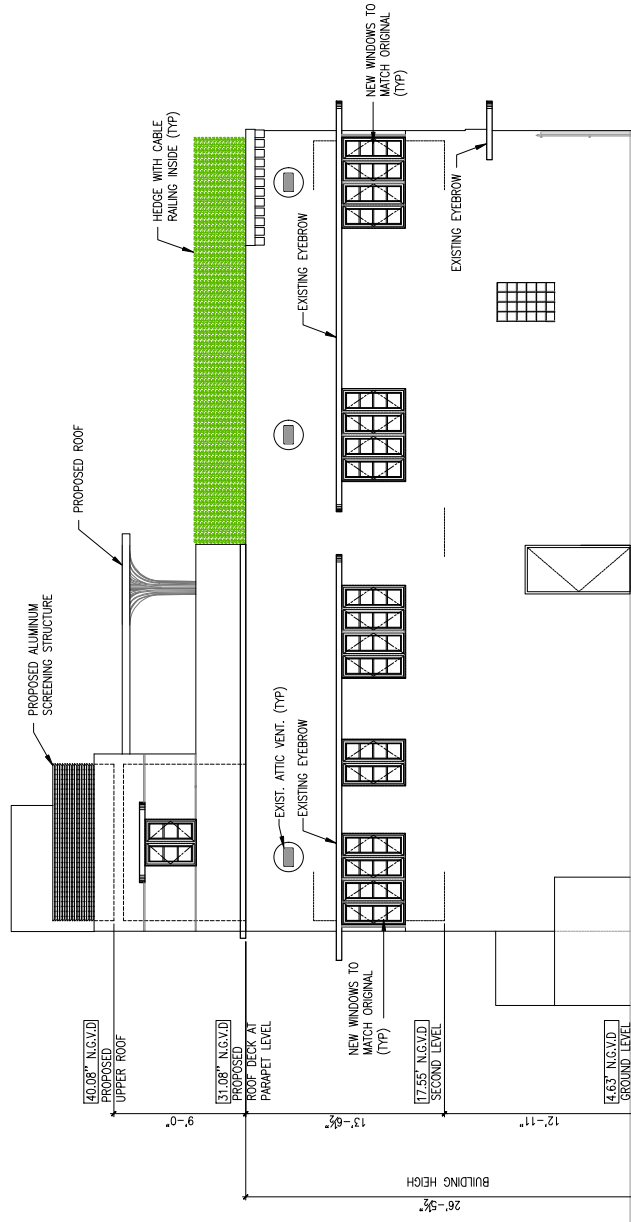

PROPOSED NORTH ELEVATION
SCALE: 1/4" = 1'-0"

These drawings and copies thereof furnished by the architect are the property of the architect and are to be used only for the project and site shown. No part of these drawings may be reproduced or transmitted in any form or by any means electronic or mechanical, including photocopying, recording, or by any information storage and retrieval system, without the prior written permission of the architect.

NEW ROOF TOP ADDITION, RESTAURANT & HOTEL FOR:
1445 Pennsylvania Ave. LLC
1445 PENNSYLVANIA AVE. MIAMI BEACH, FL 33139




CHARLES H. BENSON
architect planner interiors
280-98TH STREET SUITE 210, SURFIDE, FLORIDA 33154
ARCHITECTURE LICENCE # ARI14022 NCARB CERTIFICATE # 451188

DRAWN BY
Lilian R. Perez C.
SCALE
AS SHOWN
DATE
9-7-2021


PROJECT NUMBER
22109

A-9
of
15



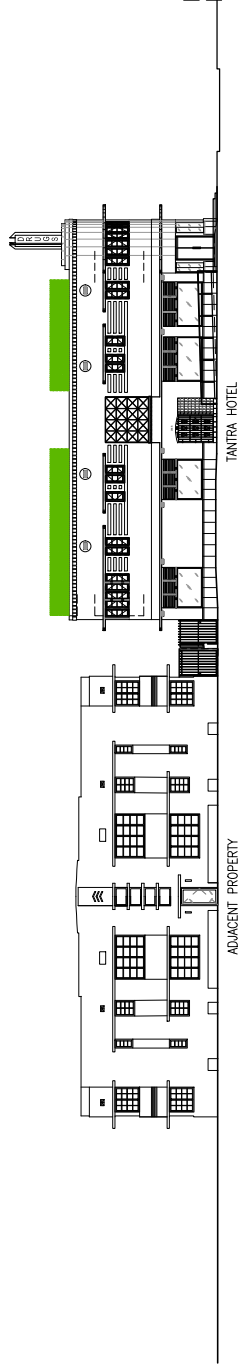

PROPOSED CONTEXTUAL
WEST ELEVATION
SCALE: 3/32" = 1'-0"

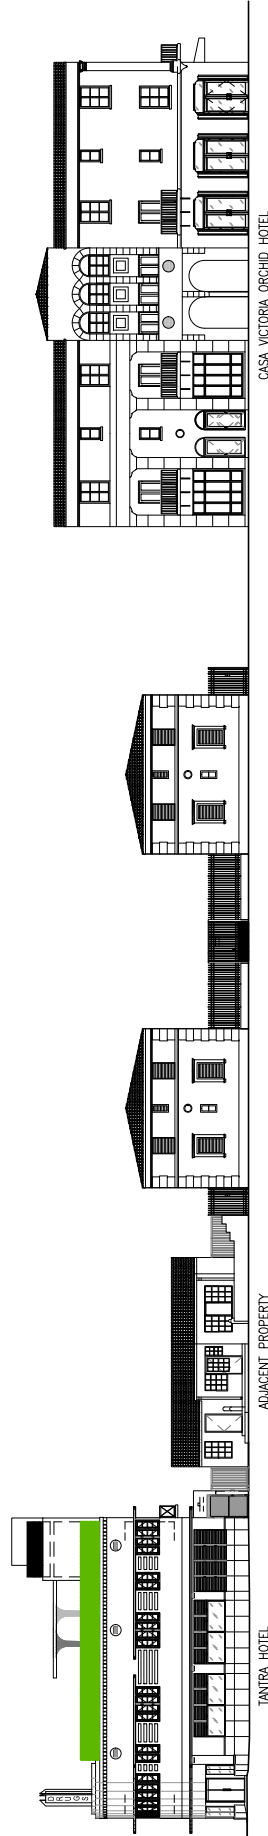

PROPOSED CONTEXTUAL
SOUTH ELEVATION
SCALE: 3/32" = 1'-0"

These drawings and copies thereof furnished by the architect are the property of the architect and are to be used only for the project and purposes for which they were prepared. No part of these drawings or any part thereof shall be reproduced, stored in a retrieval system, or transmitted in any form or by any means, electronic, mechanical, photocopying, recording, or by any information storage and retrieval system, without the prior written consent of the architect.

NEW ROOF TOP ADDITION, RESTAURANT & HOTEL FOR:
1445 Pennsylvania Ave. LLC
1445 PENNSYLVANIA AVE.
MIAMI BEACH, FL 33139



**CHARLES H. BENSON**
architect planner interiors
260-56TH STREET SUITE 210, SURFIDE, FLORIDA 33154
ARCHITECTURE LICENCE # ARI4022 NCARB CERTIFICATE # 452,188

DRAWN BY
Lilian R. Perez C.
SCALE
AS SHOWN
DATE
9-7-2021

PROJECT NUMBER
22109

A-10
of
15



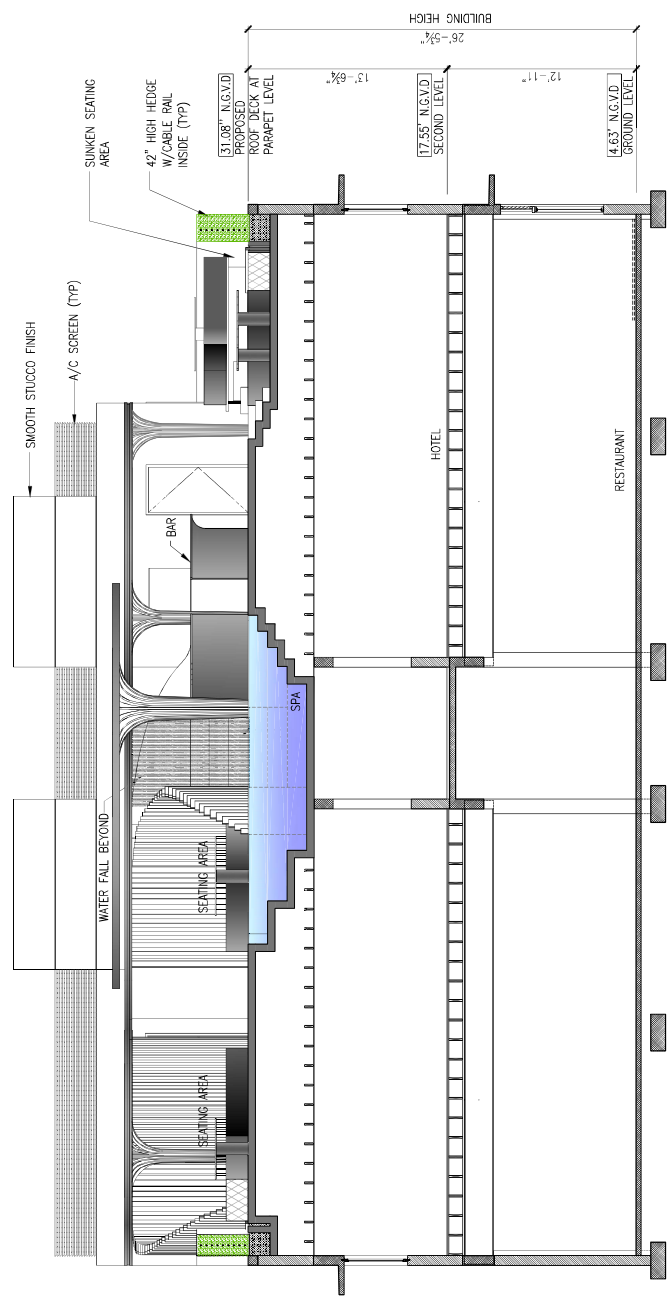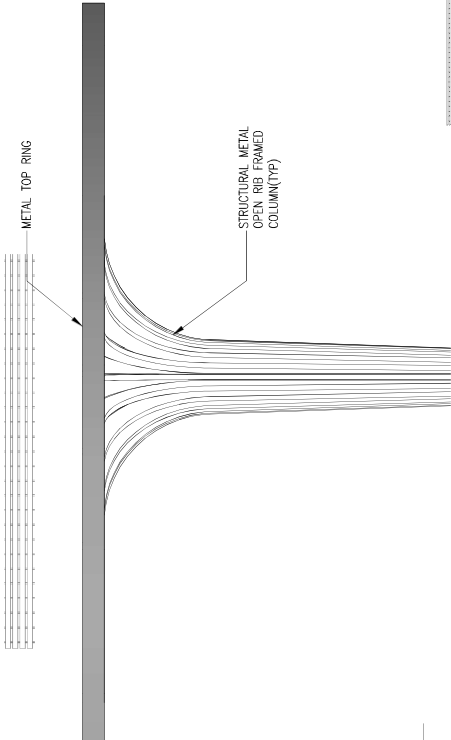

PROPOSED SECTION
SCALE: 1/4" = 1'-0"

These drawings and copies thereof furnished by the architect are the property of the architect and shall remain his or her property. No part of these drawings shall be reproduced, stored in a retrieval system, or transmitted in any form or by any means, electronic, mechanical, photocopying, recording, or by any information storage and retrieval system, without the prior written consent of the architect.


NEW ROOF TOP ADDITION, RESTAURANT & HOTEL FOR:
1445 Pennsylvania Ave. LLC
1445 PENNSYLVANIA AVE.
MIAMI BEACH, FL 33139

CHARLES H. BENSON
architect planner
interiors
290-96TH STREET SUITE 110, SURFBO, FLORIDA 33154
ARCHITECTURE LICENCE # AR14022 NCARB CERTIFICATE # 45,158
305-981-4648

DRAWN BY
Lilian R. Perez C.
SCALE
AS SHOWN
DATE
9-7-2021

PROJECT NUMBER
22109

A-11
OF
15

 



A-12
of
15


PROJECT NUMBER
22109

DRAWN BY
Lilian R. Perez C.
DATE
9-7-2021
SCALE
AS SHOWN

CHARLES H. BENSON
architect planner interiors
290-96TH STREET SUITE 210, SURFIDE, FLORIDA 33154
ARCHITECTURE LICENCE # AR14022 NCARB CERTIFICATE # 4521488

NEW ROOF TOP ADDITION, RESTAURANT & HOTEL FOR:
1445 Pennsylvania Ave. LLC
1445 PENNSYLVANIA AVE. MIAMI BEACH, FL 33139

These drawings and copies thereof furnished by the architect are the property of the architect and shall remain his or her property. No part of these drawings shall be reproduced, stored in a retrieval system, or transmitted in any form or by any means, electronic, mechanical, photocopying, recording, or by any information storage and retrieval system, without the prior written consent of the architect.

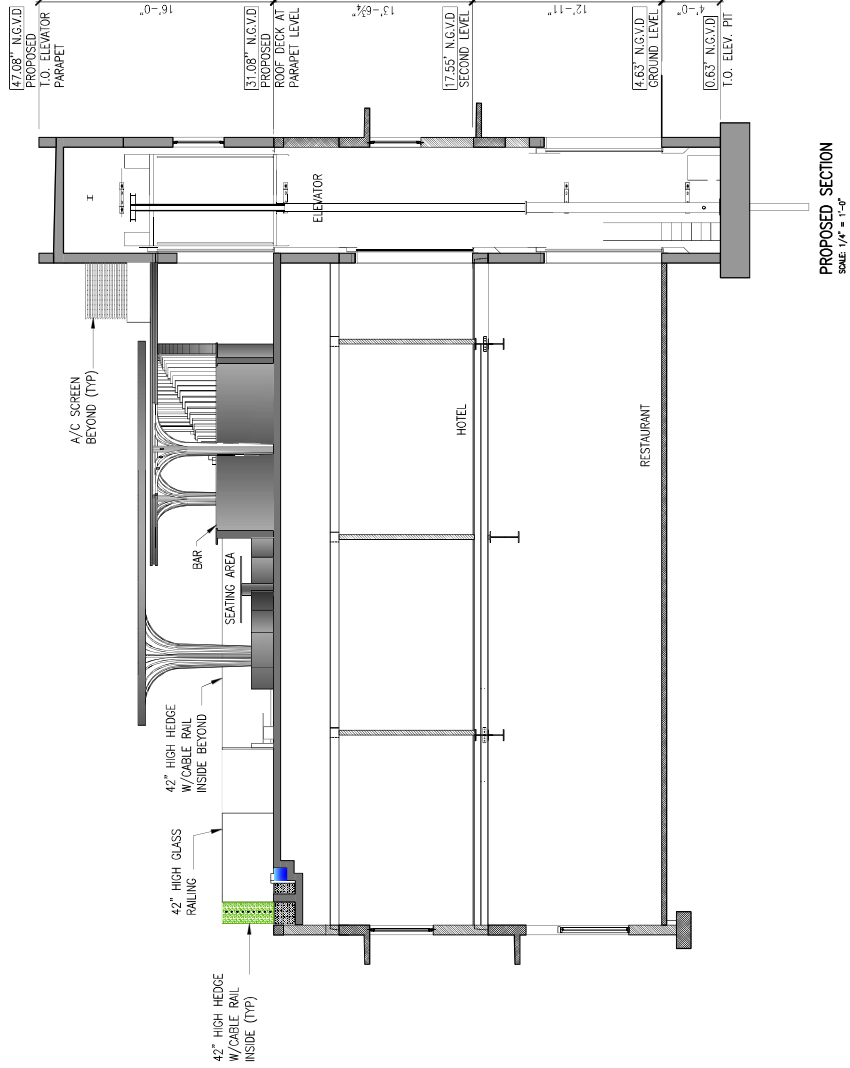


PROPOSED SECTION
SCALE 1/4" = 1'-0"



PROPOSED EAST ELEVATION



PROPOSED NORTH ELEVATION

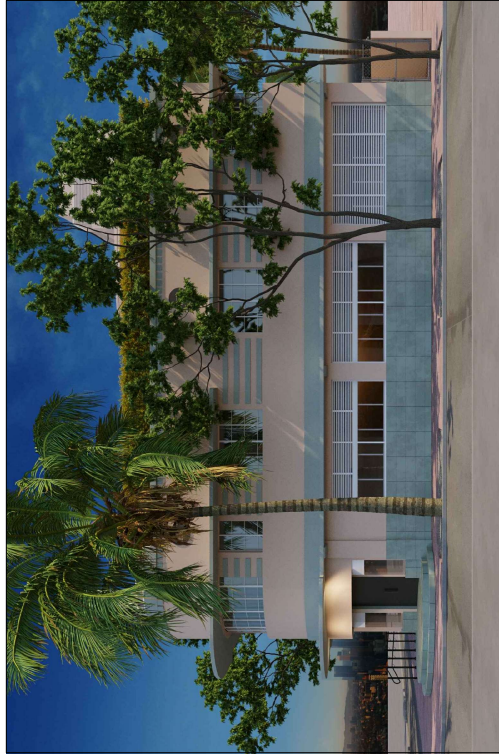

PROPOSED SOUTH ELEVATION



PROPOSED WEST ELEVATION

These drawings and copies thereof furnished by the architect are the property of the architect and are to be used only for the project and site shown on the drawings. No part of these drawings may be reproduced or transmitted in any form or by any means, electronic, mechanical, photocopying, recording, or by any information storage and retrieval system, without the prior written permission of the architect.

NEW ROOF TOP ADDITION, RESTAURANT & HOTEL FOR:
1445 Pennsylvania Ave. LLC
1445 PENNSYLVANIA AVE. MIAMI BEACH, FL 33139





CHARLES H. BENSON
architect planner interiors
260-56TH STREET SUITE 210, SURFIDE, FLORIDA 33154
ARCHITECTURE LICENCE # AR14022 NCARB CERTIFICATE # 452,186
305-981-4648

DRAWN BY
Lilian R. Perez C.
SCALE
AS SHOWN
DATE
9-7-2021

PROJECT NUMBER
22109

A-13
of
15



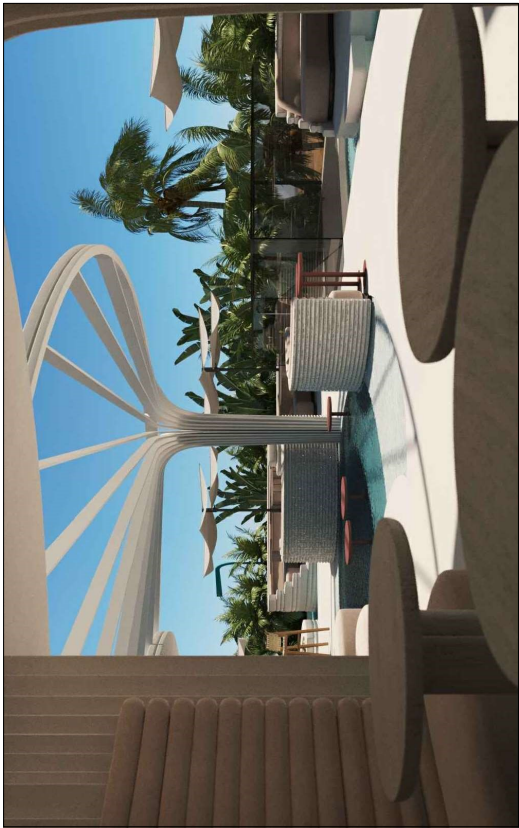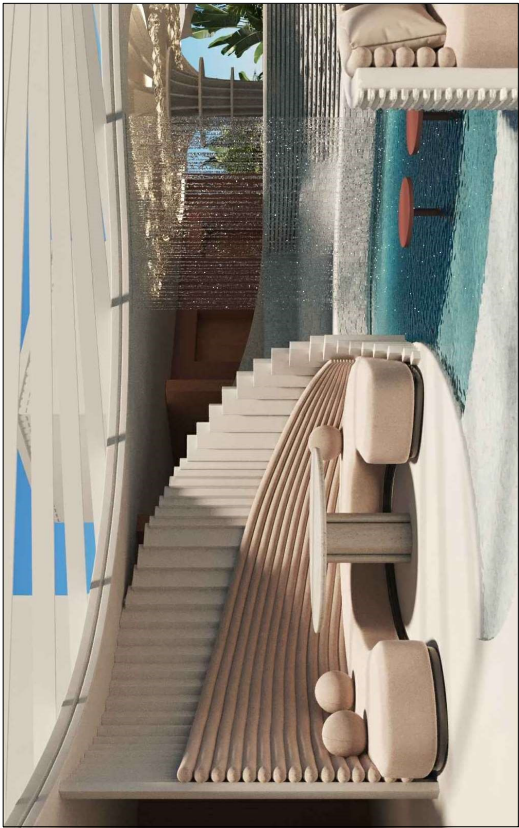

ROOF TOP PERSPECTIVE

These drawings and copies thereof furnished by the architect are the property of the architect and are to be used only for the project and purpose for which they were prepared. No part of these drawings may be reproduced or transmitted in any form or by any means electronic or mechanical, including photocopying, recording, or by any information storage or retrieval system, without the prior written permission of the architect.

NEW ROOF TOP ADDITION, RESTAURANT & HOTEL FOR:
1445 Pennsylvania Ave. LLC
1445 PENNSYLVANIA AVE. MIAMI BEACH, FL 33139



CHARLES H. BENSON
architect planner interiors
260-96TH STREET SUITE 210, SURFIDE, FLORIDA 33154
ARCHITECTURE LICENCE # ARI4032 NCARB CERTIFICATE # 452,186 305-881-4648

DRAWN BY
Lilian R. Pérez C.
SCALE
AS SHOWN
DATE
9-7-2021

PROJECT NUMBER
22109

A-14
of
15





ROOF TOP
ELEVATION/SECTION

These drawings and copies thereof furnished by the architect are the property of the architect and are to be used only for the project and site shown. No part of these drawings or any portion thereof may be reproduced or transmitted in any form or by any means electronic or mechanical, including photocopying, recording, or by any information storage and retrieval system, without the prior written permission of the architect.

NEW ROOF TOP ADDITION, RESTAURANT & HOTEL FOR:
1445 Pennsylvania Ave. LLC
1445 PENNSYLVANIA AVE. MIAMI BEACH, FL 33139



CHARLES H. BENSON
architect planner interiors
280-56TH STREET SUITE 210, SURFIDE, FLORIDA 33154
ARCHITECTURE LICENCE # ARI14032 NCARB CERTIFICATE # 452188

DRAWN BY
Lilian R. Pérez C.
SCALE
AS SHOWN
DATE
9-7-2021

PROJECT NUMBER
22109

A-15
of
15

