

BAKER RESIDENCE

New Detached Guesthouse Addition

*1426 LENOX AVENUE
Miami Beach, Florida 33139*

*HISTORIC PRESERVATION BOARD SUBMITTAL
HPB21-0476*

*FINAL SUBMISSION
November 7, 2022*



7300 BISCAYNE BLVD.SUITE 200
MIAMI , FL 33138
Tel: 786.218.5335
License #AA 26002467

WWW.CASTELLANOSDESIGN.COM

COVER



1 FRONT VIEW



3 REAR VIEW



3 REAR VIEW



4 REAR ALLEY VIEW



5 REAR ALLEY VIEW

CLIENT:
BAKER RESIDENCE
NEW GUEST HOUSE
 1426 Lenox Avenue
 Miami Beach, FL 33139
 Phone: 02-4203-009-9000

CDS
 WILLIAM CASTELLANOS
 7300 BISCAYNE BLVD. STE 200
 MIAMI, FL 33138
 Tel: 786.218.5335
 License #AA 26002467
 WWW.CASTELLANOSDESIGN.COM

No.	DATE	ISSUED / REVISED
1	19 JUL/21	DRB SUBMITTAL
2		
3		


ALL DRAWING AND WRITTEN MATERIAL CONTAINED HEREIN IS THE SOLE PROPERTY OF CASTELLANOS DESIGN STUDIO, L.L.C. AND MAY NOT BE REPRODUCED, PUBLISHED, DISCLOSED OR USED WITHOUT THE EXPRESS WRITTEN CONSENT OF CASTELLANOS DESIGN STUDIO, L.L.C. THE DRAWINGS AND SPECIFICATIONS INDICATE THE GENERAL SCOPE OF WORK AND SUCH DO NOT NECESSARILY DESCRIBE ALL WORK REQUIRED FOR THE FULL PERFORMANCE AND COMPLETION OF THE WORK. GENERAL CONTRACTOR IS TO FURNISH AND INSTALL ALL ITEMS REQUIRED FOR THE PROPER COMPLETION OF ITS WORK, WITHOUT ADJUSTMENT TO THE CONTRACT AMOUNT. SALES'S SCOPE OF WORK CHANGES FROM THAT INDICATED ON THE DRAWINGS, IN THE EVENT OF A CONFLICT BETWEEN OR AMONG THE CONTRACT DOCUMENTS, THAT DOCUMENT PLACING THE GREATEST BURDEN UPON GENERAL CONTRACTOR SHALL GOVERN. THE GENERAL CONTRACTOR SHALL CAREFULLY STUDY AND COMPARE ALL DRAWINGS, SPECIFICATIONS, ANY ERROR, INCONSISTENCY OR OMISSION WILL BE REPORTED AND REPORT TO CDS AND IN NO CASE SHALL PROCEED IN SILENTLY.

SEAL:

 WESLEY ART CASTELLANOS
 FLORIDA ARCHITECT LICENSE AR 98133

PROJECT NO:
 2020-39
 CHECKED BY: WAC
 DRAWN BY: WAC
 SCALE: N.T.S.
 © 2021 BY CDS

SHEET NAME:
EXISTING SITE CONTEXT
 SHEET NO.:
A - 003

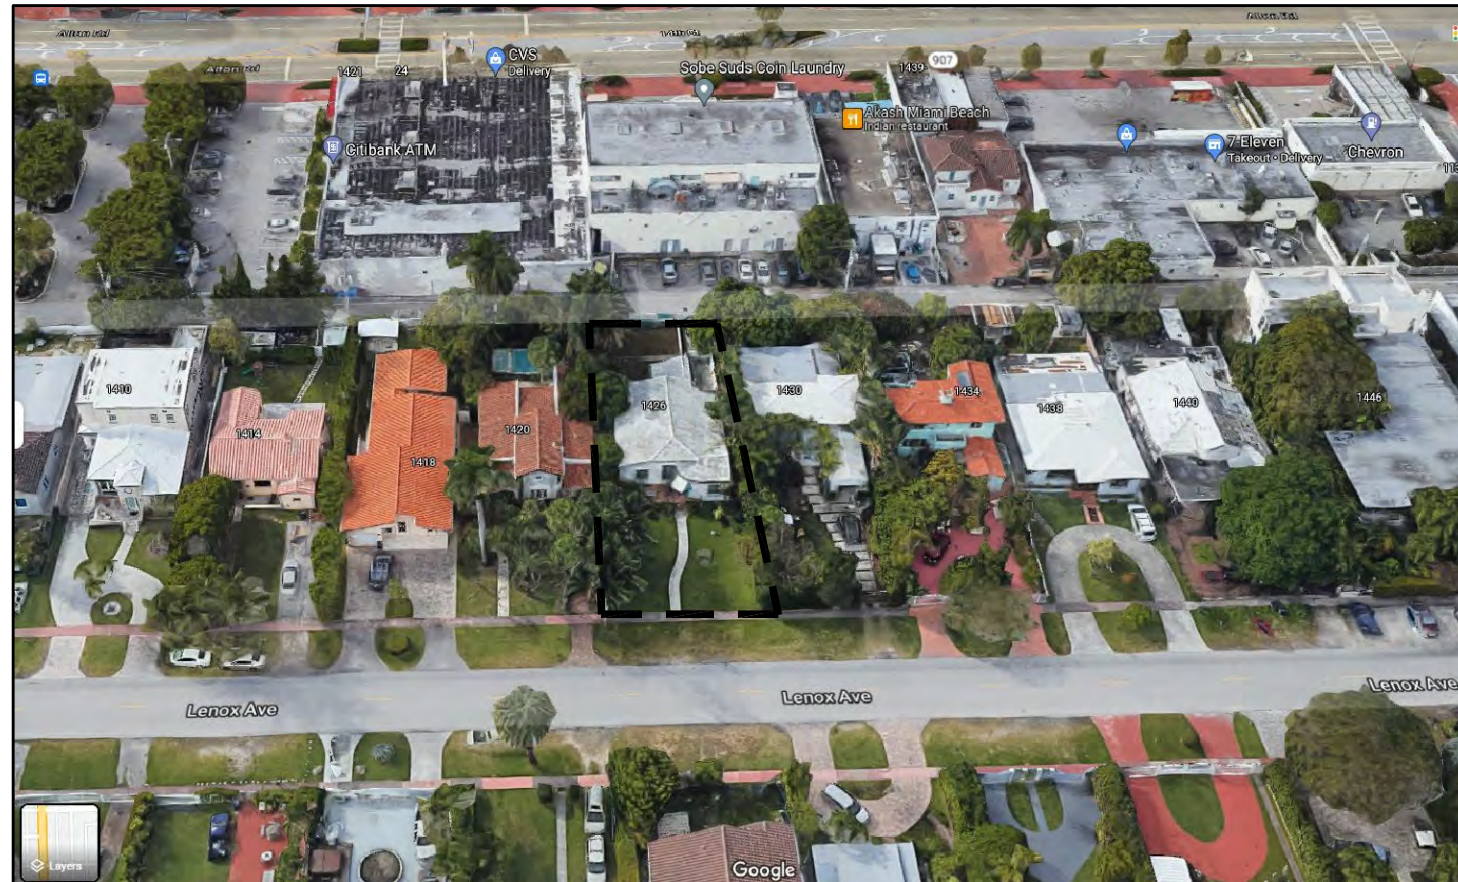

1 FRONT AERIAL VIEW



2 REAR AERIAL VIEW

CLIENT :

**BAKER RESIDENCE
NEW GUEST HOUSE**

1426 Lenox Avenue
Miami Beach, FL 33139
Folio: 02-4203-009-9000



7300 BISCAYNE BLVD. STE 200
MIAMI, FL 33138
Tel: 786.218.5335
License #AA 26002467

WWW.CASTELLANOSDESIGN.COM

No.	DATE	ISSUED / REVISED
1	19 JUL/21	DRB SUBMITTAL
2		
3		

ALL DRAWING AND WRITTEN MATERIAL CONTAINED HEREIN IS THE SOLE PROPERTY OF CASTELLANOS DESIGN STUDIO, L.L.C. AND MAY NOT BE REPRODUCED, PUBLISHED, DISCLOSED OR USED WITHOUT EXPRESS WRITTEN CONSENT OF CASTELLANOS DESIGN STUDIO, L.L.C. THE DRAWINGS AND SPECIFICATIONS THEREIN INDICATE THE GENERAL SCOPE OF WORK AND SUCH DO NOT NECESSARILY DESCRIBE ALL WORK REQUIRED FOR THE FULL PERFORMANCE AND COMPLETION OF THE WORK. GENERAL CONTRACTOR IS TO FURNISH AND INSTALL ALL ITEMS REQUIRED FOR THE PROPER COMPLETION OF THIS WORK WITHOUT ADJUSTMENT TO THE CONTRACT AMOUNT. SCOPE OF WORK CHANGES FROM THAT INDICATED ON THE DRAWINGS IN THE EVENT OF A CONTRACT METER OR AMONG THE CONTRACT DOCUMENTS. THAT DOCUMENT PLACING THE GREATEST BURDEN UPON GENERAL CONTRACTOR SHALL GOVERN. THE GENERAL CONTRACTOR SHALL CAREFULLY STUDY AND COMPARE ALL DRAWINGS, REPORTING ANY ERROR, INCONSISTENCY OR OMISSION TO THE ARCHITECT AND REPORT TO CDS AND IN NO CASE SHALL PROCEED IN DISCREPANCY.

SEAL :



WESLEY ART CASTELLANOS
FLORIDA ARCHITECT LICENSE AR 96133

PROJECT NO :
2020-39

CHECKED BY : WAC
DRAWN BY : WAC
SCALE: N.T.S.
© 2021 BY CDS

SHEET NAME :
**EXISTING SITE
CONTEXT**

SHEET NO :
A - 004



1 1400 LENOX AVE

2 1406 LENOX AVE

3 1410 LENOX AVE



4 1414 LENOX AVE

5 1418 LENOX AVE

WEST SIDE

CLIENT :
BAKER RESIDENCE
NEW GUEST HOUSE
 1426 Lenox Avenue
 Miami Beach, FL 33139
 Foll: 02-4203-009-9000

CDS
 WILLIAM CASTELLANOS DESIGN STUDIO
 7300 BISCAYNE BLVD. STE 200
 MIAMI, FL 33138
 Tel: 786.218.5335
 License #AA 26002467
 WWW.CASTELLANOSDESIGN.COM

No.	DATE	ISSUED / REVISED
1	19 JUL/21	DRB SUBMITTAL
2		
3		

ALL DRAWING AND WRITTEN MATERIAL CONTAINED HEREIN IS THE SOLE PROPERTY OF CASTELLANOS DESIGN STUDIO, LLC. AND MAY NOT BE REPRODUCED, PUBLISHED, DISCLOSED OR USED WITHOUT THE EXPRESS WRITTEN CONSENT OF CASTELLANOS DESIGN STUDIO, LLC. THE DRAWINGS AND SPECIFICATIONS INDICATE THE GENERAL SCOPE OF WORK AND SUCH DO NOT NECESSARILY DESCRIBE ALL WORK REQUIRED FOR THE FULL PERFORMANCE AND COMPLETION OF THE WORK. GENERAL CONTRACTOR IS TO FURNISH AND INSTALL ALL ITEMS REQUIRED FOR THE PROPER COMPLETION OF THE WORK, WITHOUT ADJUSTMENT TO THE CONTRACT AMOUNT. SALES, SCOPE OF WORK CHANGES FROM THAT INDICATED ON THE DRAWINGS, IN THE EVENT OF A CONTRACT WITH OR WITHOUT THE CONTRACT DOCUMENTS, THAT DOCUMENT PLACING THE BURDEN OF REPORTING ANY ERROR, INCONSISTENCY OR OMISSION SHALL BE REPORTED AND REPORT TO CDS AND IN NO CASE SHALL PROCEED IN SILENTLY.

SEAL :

 WESLEY ART CASTELLANOS
 FLORIDA ARCHITECT LICENSE AR 98133

PROJECT NO :
 2020-39
 CHECKED BY : WAC
 DRAWN BY : WAC
 SCALE : N.T.S.
 © 2021 BY CDS

SHEET NAME :
**NEIGHBORHOOD
 CONTEXT**
 SHEET NO :
A-005




1 1420 LENOX AVE



2 1426 LENOX AVE



3 1430 LENOX AVE

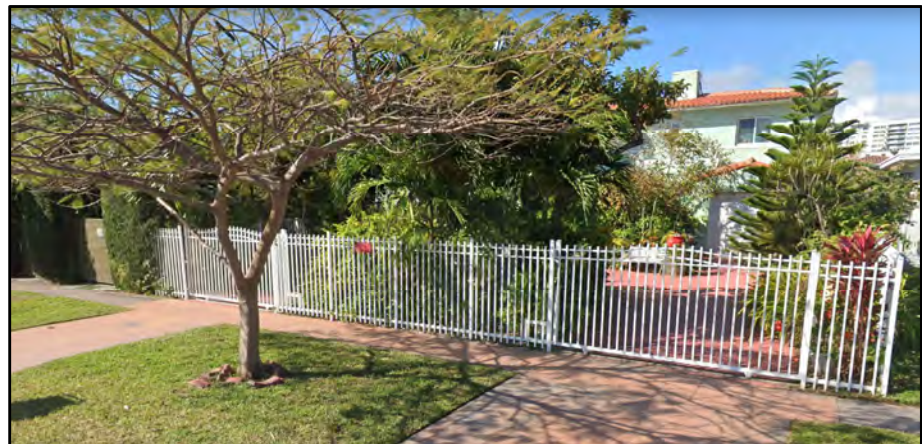

4 1434 LENOX AVE



5 1438 LENOX AVE



WEST SIDE

CLIENT :
BAKER RESIDENCE
NEW GUEST HOUSE
 1426 Lenox Avenue
 Miami Beach, FL 33139
 Phone: 02-4203-009-9000

CDS
 WILLIAM CASTELLANOS
 7300 BISCAYNE BLVD. STE 200
 MIAMI, FL 33138
 Tel: 786.218.5335
 License #AA 26002467
 WWW.CASTELLANOSDESIGN.COM

No.	DATE	ISSUED / REVISED
1	19 JUL/21	DRB SUBMITTAL
2		
3		


ALL DRAWING AND WRITTEN MATERIAL CONTAINED HEREIN IS THE SOLE PROPERTY OF CASTELLANOS DESIGN STUDIO, L.L.C. AND MAY NOT BE REPRODUCED, PUBLISHED, DISCLOSED OR USED WITHOUT THE EXPRESS WRITTEN CONSENT OF CASTELLANOS DESIGN STUDIO, L.L.C. THE DRAWINGS OR SPECIFICATIONS INDICATE THE GENERAL SCOPE OF WORK AND SUCH DO NOT NECESSARILY DESCRIBE ALL WORK REQUIRED FOR THE FULL PERFORMANCE AND COMPLETION OF THE WORK. GENERAL CONTRACTOR IS TO FURNISH AND INSTALL ALL ITEMS REQUIRED FOR THE PROPER COMPLETION OF THE WORK, WITHOUT ADJUSTMENT TO THE CONTRACT AMOUNT. SALES, SCOPE OF WORK CHANGES FROM THAT INDICATED ON THE DRAWINGS, IN THE EVENT OF A CONTRACT WITH OR WITHOUT THE CONTRACT DOCUMENTS, THAT DOCUMENT PLACING THE GREATEST BURDEN UPON GENERAL CONTRACTOR SHALL GOVERN. THE GENERAL CONTRACTOR SHALL CAREFULLY STUDY AND COMPARE ALL DRAWINGS, SPECIFICATIONS, ANY ERROR, INCONSISTENCY OR OMISSION WILL BE REPORTED AND REPORT TO CDS AND IN NO CASE SHALL PROCEED IN SILENTLY.

SEAL :

 WESLEY ART CASTELLANOS
 FLORIDA ARCHITECT LICENSE AR 98133

PROJECT NO :
 2020-39
 CHECKED BY : WAC
 DRAWN BY : WAC
 SCALE: N.T.S.
 © 2021 BY CDS

SHEET NAME :
**NEIGHBORHOOD
 CONTEXT**
 SHEET NO :
A-006

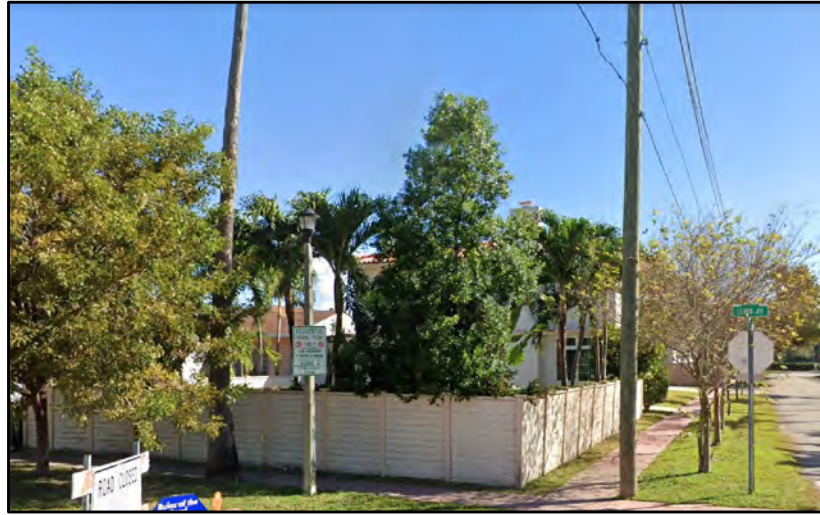

1 1035 LENOX AVE



2 1405 LENOX AVE



3 1411 LENOX AVE



4 1415 LENOX AVE



5 1417 LENOX AVE



EAST SIDE

CLIENT :
BAKER RESIDENCE
NEW GUEST HOUSE
 1426 Lenox Avenue
 Miami Beach, FL 33139
 Foll: 02-4203-009-9000

CDS
 WILLIAM CASTELLANOS
 7300 BISCAYNE BLVD. STE 200
 MIAMI, FL 33138
 Tel: 786.218.5335
 License #AA 26002467
 WWW.CASTELLANOSDESIGN.COM

No.	DATE	ISSUED / REVISED
1	19 JUL/21	DRB SUBMITTAL
2		
3		


ALL DRAWING AND WRITTEN MATERIAL CONTAINED HEREIN IS THE SOLE PROPERTY OF CASTELLANOS DESIGN STUDIO, L.L.C. AND MAY NOT BE REPRODUCED, PUBLISHED, DISCLOSED OR USED WITHOUT THE EXPRESS WRITTEN CONSENT OF CASTELLANOS DESIGN STUDIO, L.L.C. THE DRAWINGS AND SPECIFICATIONS INDICATE THE GENERAL SCOPE OF WORK AND SUCH DO NOT NECESSARILY DESCRIBE ALL WORK REQUIRED FOR THE FULL PERFORMANCE AND COMPLETION OF THE WORK. GENERAL CONTRACTOR IS TO FURNISH AND INSTALL ALL ITEMS REQUIRED FOR THE PROPER COMPLETION OF ITS WORK, WITHOUT ADJUSTMENT TO THE CONTRACT AMOUNT. SALES, SCOPE OF WORK CHANGES FROM THAT INDICATED ON THE DRAWINGS, IN THE EVENT OF A CONTRACT METER OR AMONG THE CONTRACT DOCUMENTS, THAT DOCUMENT PLACING THE BURDEN OF REPORTING ANY ERROR, INCONSISTENCY OR OMISSION SHALL BE REPORTED AND REPORT TO CDS AND IN NO CASE SHALL PROCEED IN SILENCE.

SEAL :


 WESLEY ART CASTELLANOS
 FLORIDA ARCHITECT LICENSE AR 98133

PROJECT NO :
 2020-39
 CHECKED BY : WAC
 DRAWN BY : WAC
 SCALE : N.T.S.
 © 2021 BY CDS

SHEET NAME :
**NEIGHBORHOOD
 CONTEXT**
 SHEET NO :
A-007

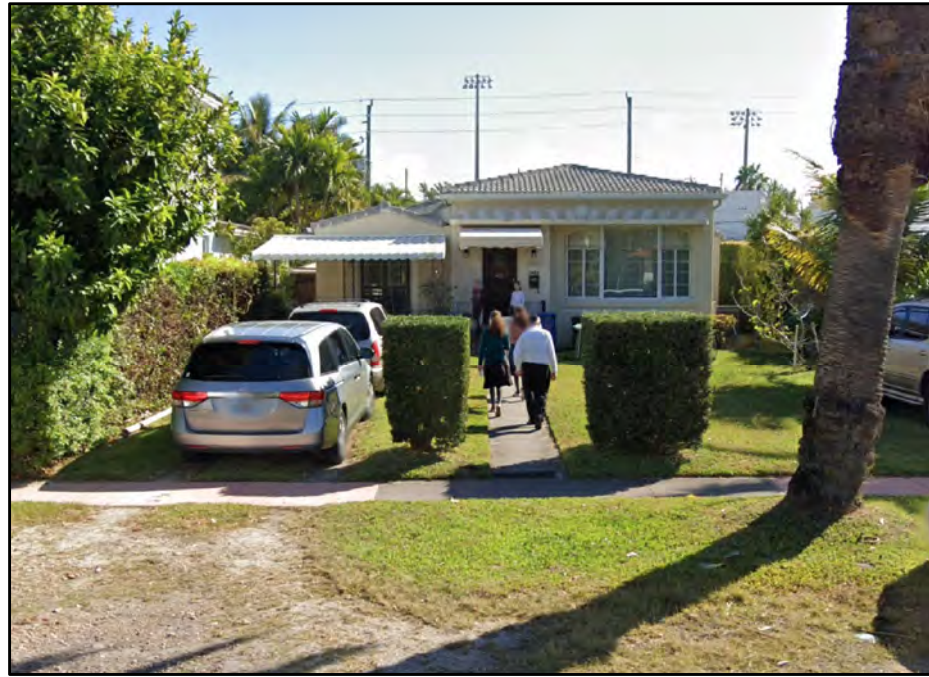

1 1423 LENOX AVE

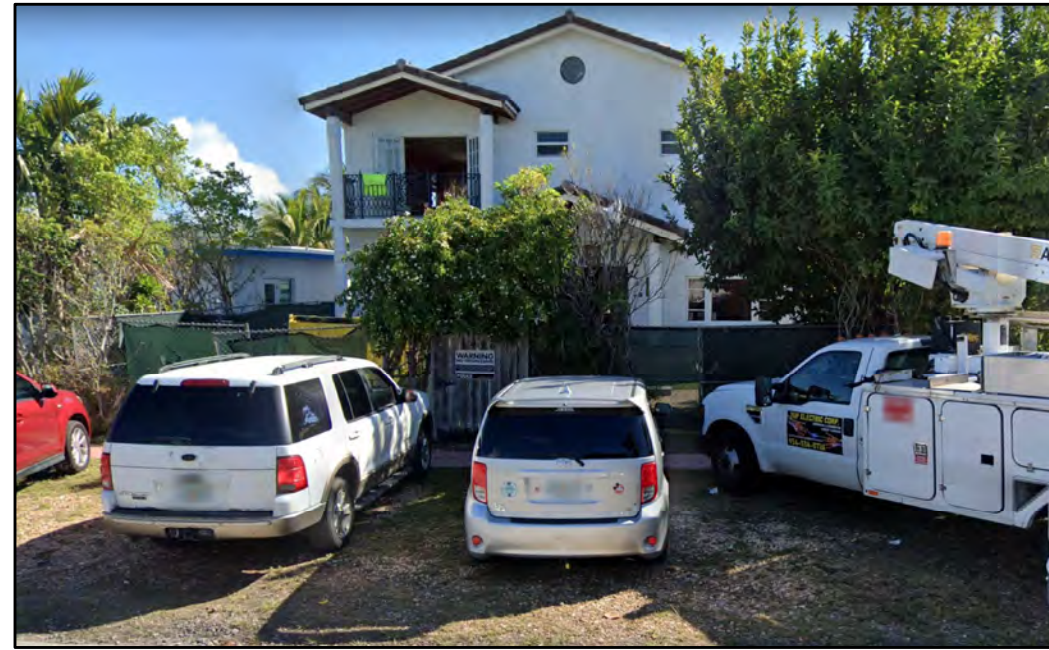

2 1425 LENOX AVE



3 1427 LENOX AVE



4 1435 LENOX AVE



5 1439 LENOX AVE



EAST SIDE

CLIENT:
BAKER RESIDENCE
NEW GUEST HOUSE
 1426 Lenox Avenue
 Miami Beach, FL 33139
 Phone: 02-4203-009-9000

CDS
 WILLIAM CASTELLANOS
 7300 BISCAYNE BLVD. STE 200
 MIAMI, FL 33138
 Tel: 786.218.5335
 License #AA 26002467
 WWW.CASTELLANOSDESIGN.COM

No.	DATE	ISSUED / REVISED
1	19 JUL/21	DRB SUBMITTAL
2		
3		

ALL DRAWING AND WRITTEN MATERIAL CONTAINED HEREIN IS THE SOLE PROPERTY OF CASTELLANOS DESIGN STUDIO, LLC. AND MAY NOT BE REPRODUCED, PUBLISHED, COPIED, OR USED WITHOUT THE EXPRESS WRITTEN CONSENT OF CASTELLANOS DESIGN STUDIO, LLC. THE DRAWINGS AND SPECIFICATIONS INDICATE THE GENERAL SCOPE OF WORK AND SUCH DO NOT NECESSARILY DESCRIBE ALL WORK REQUIRED FOR THE FULL PERFORMANCE AND COMPLETION OF THE WORK. THE GENERAL CONTRACTOR IS TO FURNISH AND INSTALL ALL ITEMS REQUIRED FOR THE PROPER COMPLETION OF ITS WORK, WITHOUT ADJUSTMENT TO THE CONTRACT AMOUNT. SALES, SCOPE OF WORK CHANGES FROM THAT INDICATED ON THE DRAWINGS, IN THE EVENT OF A CONFLICT BETWEEN OR AMONG THE CONTRACT DOCUMENTS, THAT DOCUMENT PLACING THE GREATEST BURDEN UPON GENERAL CONTRACTOR SHALL GOVERN. THE GENERAL CONTRACTOR SHALL CAREFULLY STUDY AND COMPARE ALL DRAWINGS, SPECIFICATIONS, AND EXHIBITS INCORPORATED OR REFERRED TO HEREIN AND REPORT TO CDS AND IN NO CASE SHALL PROCEED IN DISREGARD.

SEAL:

 WESLEY ART CASTELLANOS
 FLORIDA ARCHITECT LICENSE AR 98133

PROJECT NO:
 2020-39
 CHECKED BY: WAC
 DRAWN BY: WAC
 SCALE: N.T.S.
 © 2021 BY CDS

SHEET NAME:
**NEIGHBORHOOD
 CONTEXT**
 SHEET NO.:
A-008

ZONING DATA

PROJECT DESCRIPTION: NEW CONSTRUCTION - SINGLE FAMILY
 MUNICIPALITY: MIAMI BEACH
 STREET ADDRESS: 1426 LENOX, MIAMI BEACH, FL 33139
 FOLIO NUMBER: 02-4203-009-9000
 ZONING DISTRICT: RS-4
 FEMA ZONE: AE
 BFE: 8'+1' = 9 NGVD

CODE OF ORDINANCES' REFERENCES:

LOT AREA: 142 - 105
 MINIMUM LOT WIDTH: 142 - 105
 GROSS BUILDING AREA: 142 - 105
 LOT COVERAGE: 142 - 105
 BUILDING HEIGHT: 54 - 35
 BUILDING SETBACKS: 142 - 106
 FENCE HEIGHT: 142 - 1132
 DRIVEWAYS: 142 - 1132
 POOL SETBACK: 142 - 1133
 PROJECTIONS: 142 - 1132, 142 - 105
 OTHER DIMENSIONAL REQUIREMENTS: 142 - 105

MIAMI BEACH
 Planning Department, 1700 Convention Center Drive
 Miami Beach, Florida 33139, www.miami-beachfl.gov
 305.673.7550

SINGLE FAMILY RESIDENTIAL - ZONING DATA SHEET

ITEM #	Zoning information	RS-4		
1	Address:	1426 LENOX AVENUE, MIAMI BEACH, FL 33139		
2	Folio number(s):	02-4203-009-9000		
3	Board and file numbers:	HPB21-0476		
4	Year built:	1940	Zoning District:	RS-4 SINGLE FAMILY RESIDENTIAL
5	Based Flood Elevation:	8'-0" NGVD	Grade Value in NGVD:	+3.8' NGVD
6	Adjusted grade (Flood+Grade/2):	+3.8' NGVD.	Finish Floor Elevation	9'-0" NGVD
7	Lot Area:	7,500 SQ.FT.		
8	Lot width:	50'-0"	Lot Depth:	150'-0"
9	Max Lot Coverage SF and %>	2,250 SQ. FT. (30%)	Proposed Lot Coverage SF and %:	MAIN HOME 2,113 + GUEST HOME 326= 2,439 S.F. (3.25%)
10	Existing Lot Coverage SF and %:	2,113 SQ. FT. (28.17%)	Lot Coverage Deducted SF:	0 SQ. FT.
11	Front Yard Open Space SF and %:	2,492 SQ. FT. (33%)	Rear Yard Open Space SF and %:	1,000 S.F. (50'X20') = .13% 326 SQ. FT. (%)
12	Max Unit Size SF and %:	3,750 SQ. FT. (50%)	Proposed Unit Size SF and %:	2,113 + 652 SQ. FT.= 2,765 (36.8%)
13	Existing First Floor Unit Size:	2,113 SQ. FT.	Proposed First Floor Unit Size:	2,113 + GUESTHOME 362 SQ. FT.=2,475
14	Existing Second Floor Unit Size:	N/A	Proposed Second Floor Volumetric Unite Size SF and % (Note: to exceed 70% of the first floor of the main home require DRB Approval)	2ND FL - GUEST HOME 326 SQ. FT.
15			Proposed Second Floor Unit Size SF and %:	326 SQ. FT.

VARIANCE 1

		REQUIRED	EXISTING	PROPOSED	DEFICIENCIES
16	Height:	20'-0"	NEW	20'-0"	N/A
17	Setbacks:				N/A
18	Front First Level:	20'-0"	50'-2"	50'-2"	N/A
19	Front Second Level:	30'-0"	50'-2"	50'-2"	N/A
20	Side 1: NORTH	7'-6"	4'-11"	4'-11"	N/A
21	Side 2 or (facing street): SOUTH	7'-6"	4'-11"	4'-11"	N/A
22	Rear:	20'-0"	31'-9"	31'-9"	N/A
23	Accessory Structure Side 1: NORTH	7'-6"	NEW	5'-0"	VARIANCE 2
24	Accessory Structure Side 2 or (facing street): SOUTH	7'-6"	NEW	30'-0"	N/A
25	Accessory Structure Rear:	7'-6"	NEW	2'-0"	VARIANCE 3
26	Sum of Side yard:	15'-0"	10'-0"	10'-0"	N/A

27	Located within a Local Historic District?	YES or NO
28	Designated an individual Historic Single Family Residence Site?	YES or NO
29	Determined to be Architecturally Significant?	YES or NO

CLIENT :
**BAKER RESIDENCE
 NEW GUEST HOUSE**
 1426 Lenox Avenue
 Miami Beach, FL 33139
 Folio: 02-4203-009-9000



7300 BISCAYNE BLVD. STE 200
 MIAMI, FL 33138
 Tel: 786.218.5335
 License #AA 26002467
 WWW.CASTELLANOSDESIGN.COM


No.	DATE	ISSUED / REVISED
1	19 JUL/21	HPB SUBMITTAL
2	19 JUL/22	HPB SUBMITTAL COMMENTS
3	07 NOV/22	HPB FINAL SUBMITTAL

ALL DRAWN AND WRITTEN MATERIAL CONTAINED HEREIN IS THE SOLE PROPERTY OF CASTELLANOS DESIGN STUDIO, LLC. AND MAY NOT BE DUPLICATED, PUBLISHED, DISCLOSED OR USED WITHOUT EXPRESS WRITTEN CONSENT OF CASTELLANOS DESIGN STUDIO, LLC. THE DRAWINGS ARE SCOPE DOCUMENTS WHICH INDICATE THE GENERAL SCOPE OF WORK, AND SUCH DO NOT NECESSARILY DESCRIBE ALL WORK REQUIRED FOR THE FULL PERFORMANCE AND COMPLETION OF THE WORK. GENERAL CONTRACTOR IS TO FURNISH AND INSTALL ALL ITEMS REQUIRED FOR THE PROPER COMPLETION OF ITS WORK, WITHOUT ADJUSTMENT TO THE CONTRACT AMOUNT UNLESS SCOPE OF WORK CHANGES FROM THAT INDICATED ON THE DRAWINGS. IN THE EVENT OF A CONFLICT WITH OR AMONG THE CONTRACT DOCUMENTS, THAT DOCUMENT PLACING THE GREATEST BURDEN UPON GENERAL CONTRACTOR SHALL GOVERN. THE GENERAL CONTRACTOR SHALL CAREFULLY STUDY AND COMPARE ALL DRAWINGS, REPORTING ANY ERROR, INCONSISTENCY OR OMISSION HE MAY DISCOVER, AND REPORT TO CDS AND IN NO CASE SHALL PROCEED IN PURSUANCE.




PROJECT NO :
 2020-39
 CHECKED BY : WAC
 DRAWN BY : WAC
 SCALE: N.T.S.
 © 2021 BY CDS



SHEET NAME :
ZONING CHART
 SHEET NO :
A - 100

 


LOT SIZE = 7,500 SQ.FT.
 LOT COVERAGE MAX (30%) = 2,250 SQ. FT.
 PROPOSED LOT COVERAGE = 2,439 SQ. FT. (32.5%)

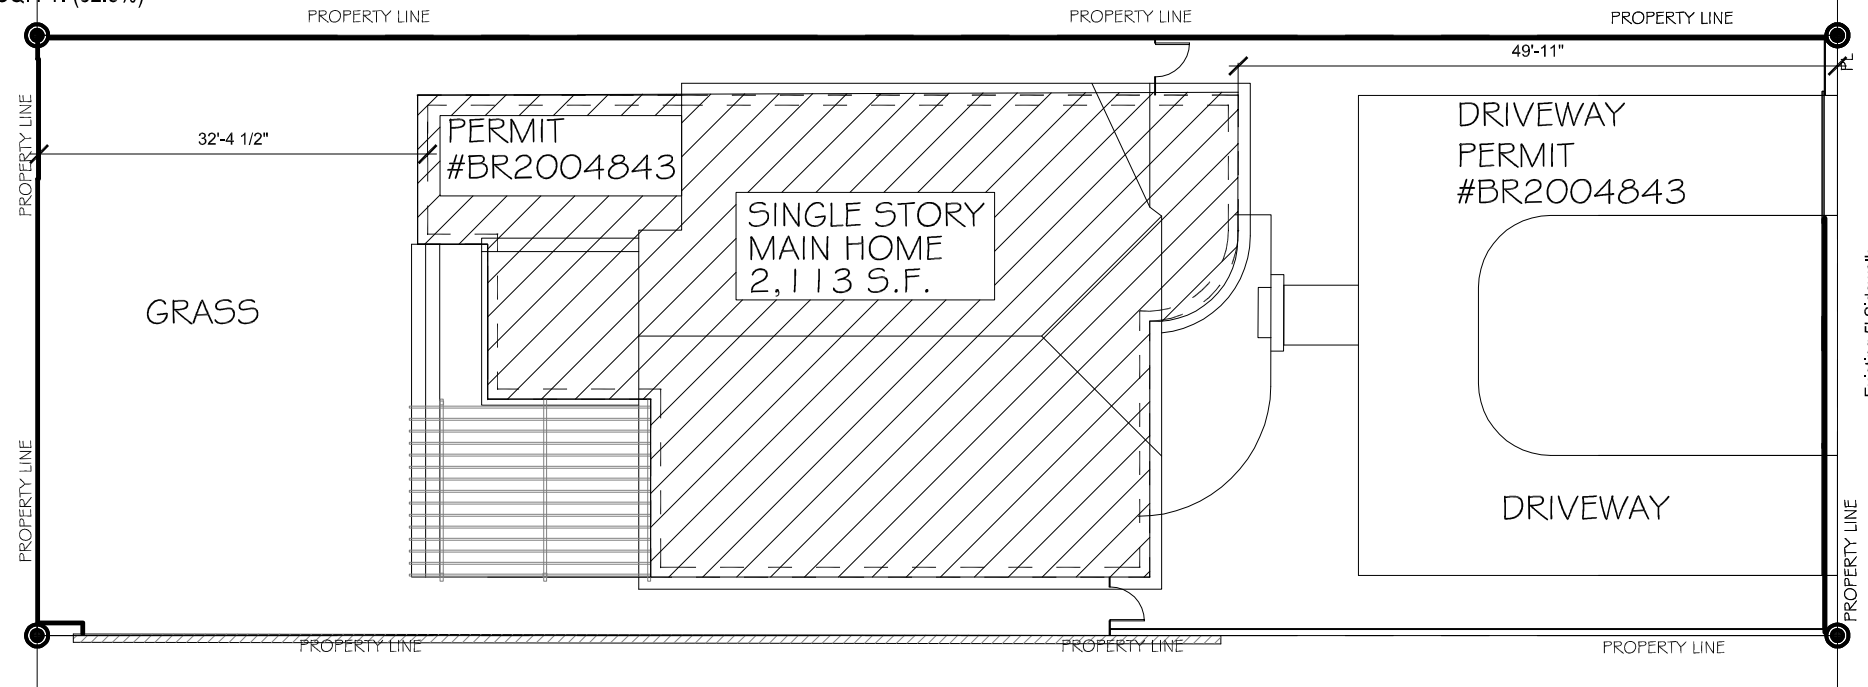

1 EXISTING LOT COVERAGE DIAGRAM
 SCALE: 1/16" = 1'-0"

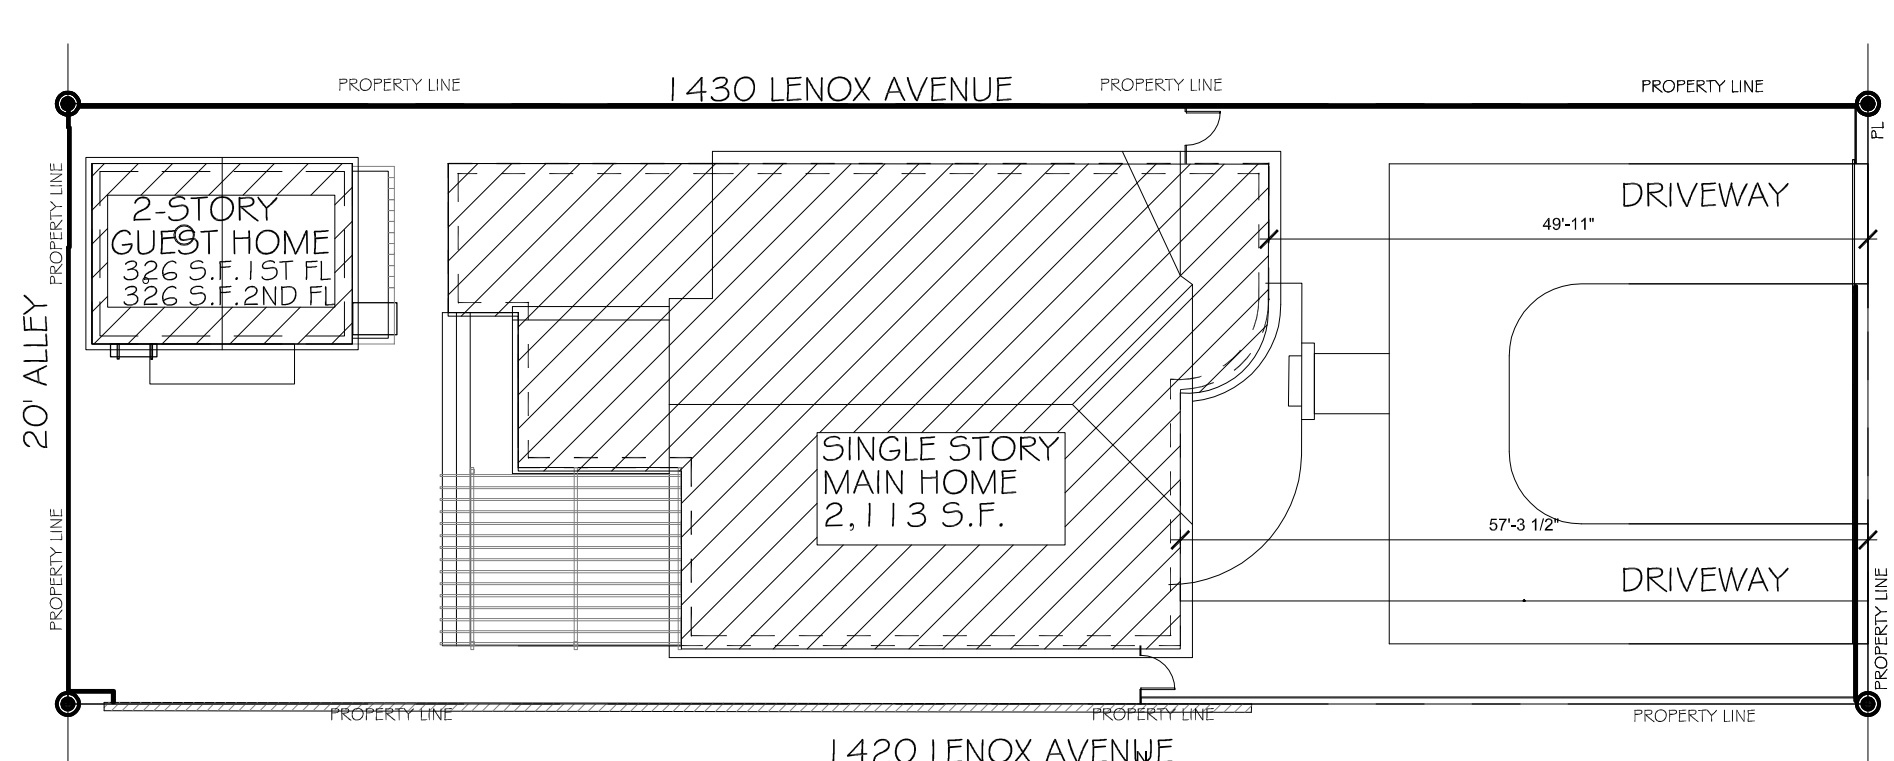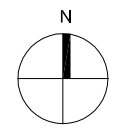

2 PROPOSED LOT COVERAGE DIAGRAM
 SCALE: 1/16" = 1'-0"

 

CLIENT:
**BAKER RESIDENCE
 NEW GUEST HOUSE**
 1426 Lenox Avenue
 Miami Beach, FL 33139
 Folio: 02-4203-009-9000

CDS
 CASTELLANOS DESIGN STUDIO

7300 BISCAYNE BLVD. STE 200
 MIAMI, FL 33138
 Tel: 786.218.5335
 License #AA 26002467
 WWW.CASTELLANOSDESIGN.COM

No.	DATE	ISSUED / REVISED
1	19 JUL/21	HPB SUBMITTAL
2	19 JUL/22	HPB SUBMITTAL COMMENTS
3	07 NOV/22	HPB FINAL SUBMITTAL

ALL DRAWN AND WRITTEN MATERIAL CONTAINED HEREIN IS THE SOLE PROPERTY OF CASTELLANOS DESIGN STUDIO, LLC. AND MAY NOT BE DUPLICATED, PUBLISHED, REPRODUCED OR USED WITHOUT EXPRESS WRITTEN CONSENT OF CASTELLANOS DESIGN STUDIO, LLC.
 THE DRAWINGS ARE SCOPE DOCUMENTS WHICH INDICATE THE GENERAL SCOPE OF WORK, AND SUCH DO NOT NECESSARILY DESCRIBE ALL WORK REQUIRED FOR THE FULL PERFORMANCE AND COMPLETION OF THE WORK. GENERAL CONTRACTOR IS TO FURNISH AND INSTALL ALL ITEMS REQUIRED FOR THE PROPER COMPLETION OF ITS WORK, WITHOUT ADJUSTMENT TO THE CONTRACT AMOUNT UNLESS SCOPE OF WORK CHANGES FROM THAT INDICATED ON THE DRAWINGS. IN THE EVENT OF A CONFLICT BETWEEN OR AMONG THE CONTRACT DOCUMENTS, THAT DOCUMENT PLACING THE GREATEST BURDEN UPON GENERAL CONTRACTOR SHALL GOVERN. THE GENERAL CONTRACTOR SHALL CAREFULLY STUDY AND COORDINATE ALL DRAWINGS, REPORTING ANY ERROR, INCONSISTENCY OR OMISSIONS MAY OCCUR AND REPORT TO CDS AND IN NO CASE SHALL PROCEED IN PERTINENTLY.




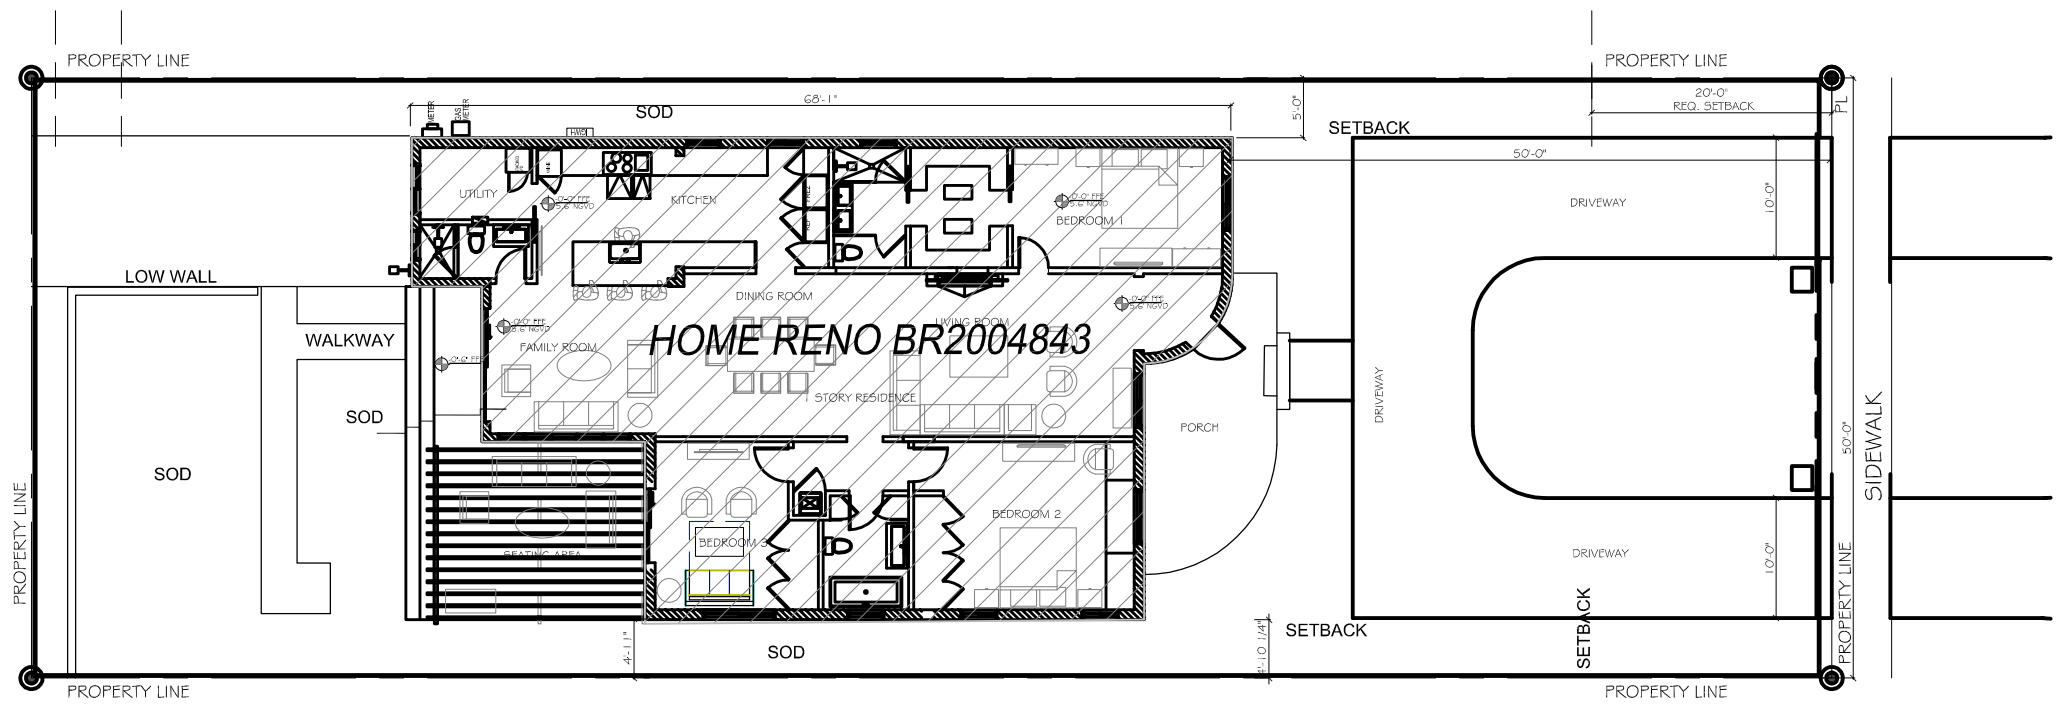
PROJECT NO :
 2020-39

CHECKED BY : WAC
 DRAWN BY : WAC
 SCALE: N.T.S.
 © 2021 BY CDS


SHEET NAME:
**LOT COVERAGE
 DIAGRAM**

SHEET NO:
A - 101



 MAX UNIT SIZE (50% OF 7,500) = 3,750 SQ. FT.
 EXISTING UNIT SIZE = 2,113 SQ. FT.
 PROPOSED UNIT SIZE 2,113 + 326 (1ST FL) + 326 (2ND FL) SQ. FT. = 2,765 S.F.



1 EXISTING UNIT SIZE GROUND FLOOR
 SCALE : 1/16" = 1'-0"

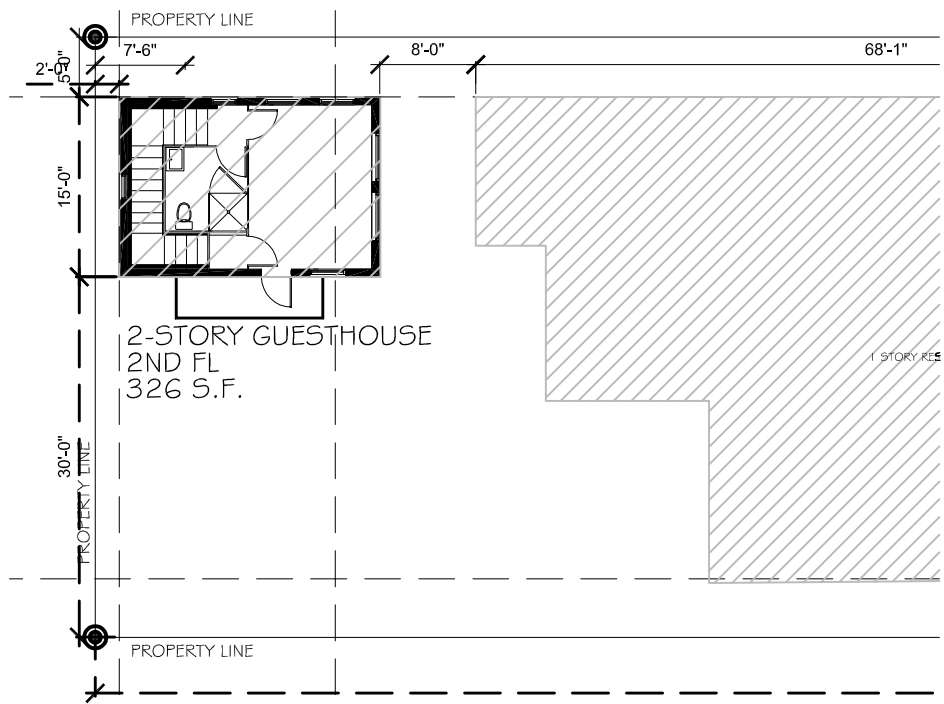

3 PROPOSED UNIT SIZE SECOND FLOOR
 SCALE : 1/16" = 1'-0"

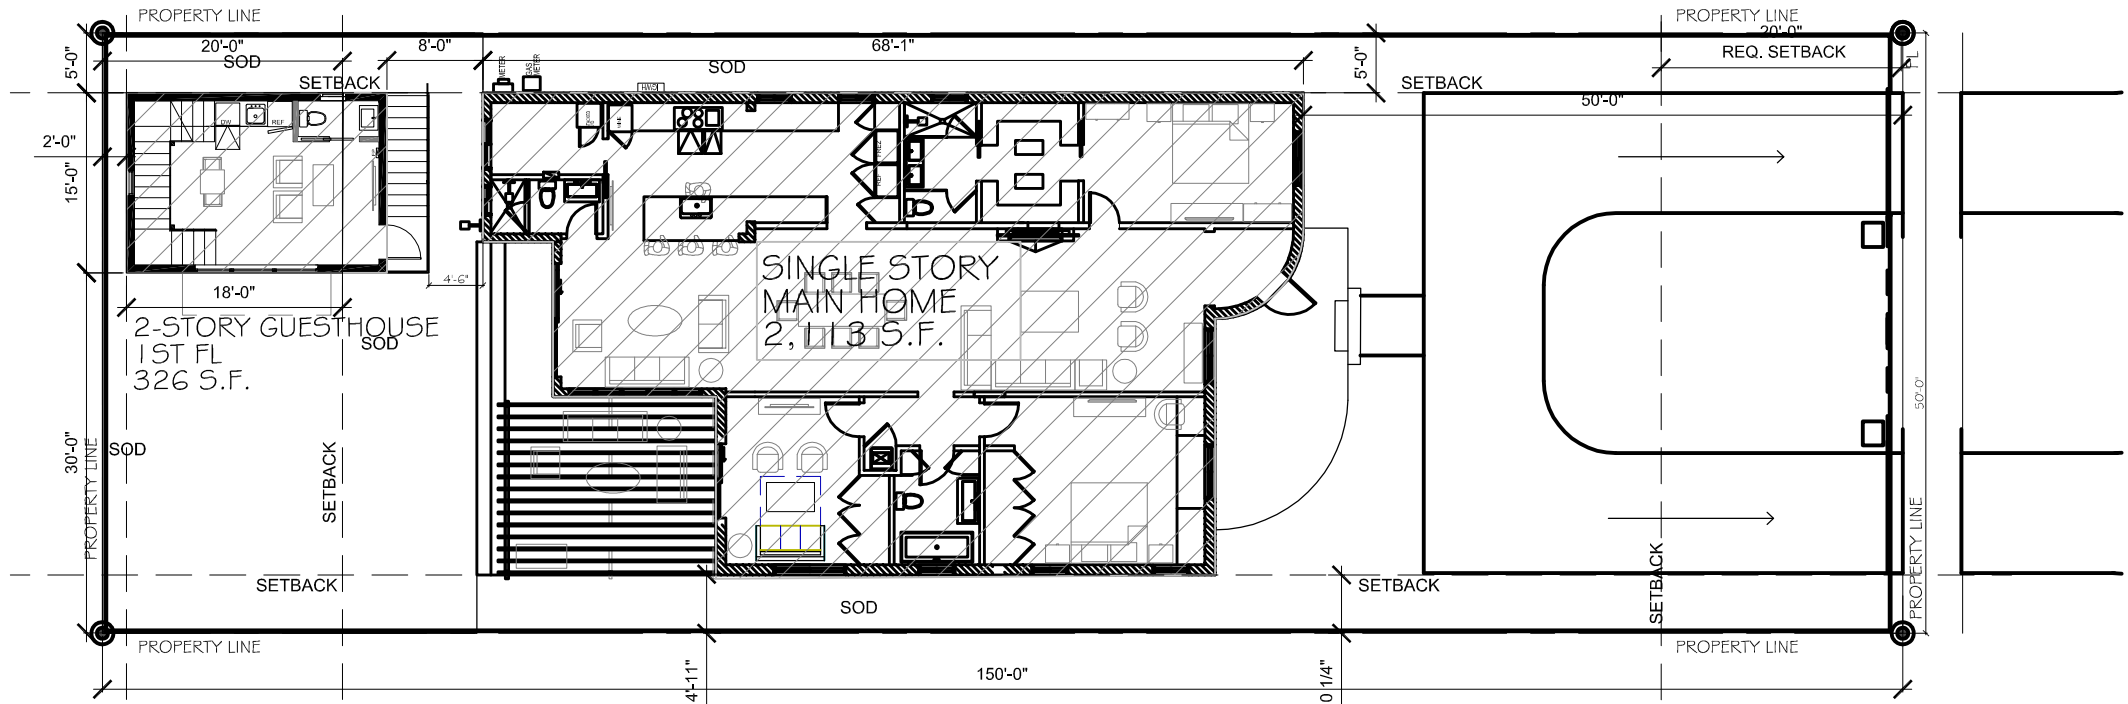


2 PROPOSED UNIT SIZE GROUND FLOOR
 SCALE : 1/16" = 1'-0"

CLIENT :
**BAKER RESIDENCE
 NEW GUEST HOUSE**
 1426 Lenox Avenue
 Miami Beach, FL 33139
 Follo: 02-4203-009-9000


CDS
 CASTELLANOS DESIGN STUDIO
 7300 BISCAYNE BLVD. STE 200
 MIAMI, FL 33138
 Tel: 786.218.5335
 License #AA 26002467
 WWW.CASTELLANOSDESIGN.COM

No.	DATE	ISSUED / REVISED
1	19 JUL/21	HPB SUBMITTAL
2	19 JUL/22	HPB SUBMITTAL COMMENTS
3	07 NOV/22	HPB FINAL SUBMITTAL

ALL DRAWN AND WRITTEN MATERIAL CONTAINED HEREIN IS THE SOLE PROPERTY OF CASTELLANOS DESIGN STUDIO, LLC. AND MAY NOT BE REPRODUCED, COPIED, PUBLISHED, DISCLOSED OR USED WITHOUT EXPRESS WRITTEN CONSENT OF CASTELLANOS DESIGN STUDIO, LLC. THE DRAWINGS ARE SCORE DOCUMENTS, WHICH INDICATE THE GENERAL SCOPE OF WORK, AND SUCH DO NOT NECESSARILY DESCRIBE ALL WORK REQUIRED FOR THE FULL PERFORMANCE AND COMPLETION OF THE WORK. GENERAL CONTRACTOR IS TO FURNISH AND INSTALL ALL ITEMS REQUIRED FOR THE PROPER COMPLETION OF ITS WORK, WITHOUT ADJUSTMENT TO THE CONTRACT AMOUNT UNLESS SCOPE OF WORK CHANGES FROM THAT INDICATED ON THE DRAWINGS. IN THE EVENT OF A CONSULT WITH OR MAKING THE CONTRACT DOCUMENTS, THAT DOCUMENT PLACING THE GREATEST BURDEN UPON GENERAL CONTRACTOR SHALL GOVERN. THE GENERAL CONTRACTOR SHALL CAREFULLY STUDY AND COMPARE ALL DRAWINGS, REPORTING ANY ERROR, INCONSISTENCY OR OMISSION HE MAY DISCOVER, AND REPORT TO CDS AND IN NO CASE SHALL PROCEED IN ACCORDANCE.

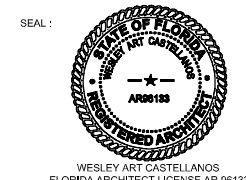

PROJECT NO :
 2020-39
 CHECKED BY : WAC
 DRAWN BY : WAC
 SCALE: N.T.S.
 © 2021 BY CDS

SHEET NAME :
UNIT SIZE
 SHEET NO :
A - 102



1 FACING NORTHWEST
SCALE : 1/8" = 1'-0"

RENDERING UPDATING FOR JAN/2023
PRESENTATION
MUNTINS TO FACADE

CLIENT:
**BAKER RESIDENCE
NEW GUEST HOUSE**
1426 Lenox Avenue
Miami Beach, FL 33139
Folio: 02-4203-009-9000

CDS
CASTELLANOS DESIGN STUDIO
7300 BISCAYNE BLVD. STE 200
MIAMI, FL 33138
Tel: 786.218.5335
License #AA 26002467
WWW.CASTELLANOSDESIGN.COM

No.	DATE	ISSUED / REVISED
1	19 JUL/21	HPB SUBMITTAL
2	19 JUL/22	HPB SUBMITTAL COMMENTS
3	07 NOV/22	HPB FINAL SUBMITTAL


ALL DRAWN AND WRITTEN MATERIAL CONTAINED HEREIN IS THE SOLE PROPERTY OF CASTELLANOS DESIGN STUDIO, LLC AND MAY NOT BE DUPLICATED, PUBLISHED, DISCLOSED OR USED WITHOUT EXPRESS WRITTEN CONSENT OF CASTELLANOS DESIGN STUDIO, LLC.
THE DRAWINGS ARE SCOPE DOCUMENTS WHICH INDICATE THE GENERAL SCOPE OF WORK AND SHALL NOT NECESSARILY REPRESENT ALL WORK REQUIRED FOR THE FULL PERFORMANCE AND COMPLETION OF THE WORK. GENERAL CONTRACTOR IS TO FURNISH AND INSTALL ALL ITEMS REQUIRED FOR THE PROPER COMPLETION OF ITS WORK WITHOUT ADJUSTMENT TO THE CONTRACT AMOUNT UNLESS SCOPE OF WORK CHANGES FROM THAT INDICATED ON THE DRAWINGS. IN THE EVENT OF A CONFLICT WITHIN OR AMONG THE CONTRACT DOCUMENTS, THAT DOCUMENT PRECEDENCE IS THE GREATEST BURDEN UPON GENERAL CONTRACTOR SHALL GOVERN. THE GENERAL CONTRACTOR SHALL CAREFULLY STUDY AND CORRECT ALL DRAWINGS, REPORTING ANY ERROR, INCONSISTENCY OR OMISSION HE MAY DISCOVER AND REPORT TO CDS AND IN NO CASE SHALL PROCEED IN UNCERTAINTY.

SEAL:

WESLEY ART CASTELLANOS
FLORIDA ARCHITECT LICENSE AR 06138

PROJECT NO :
2020-39
CHECKED BY : WAC
DRAWN BY : WAC
SCALE : N.T.S.
© 2021 BY CDS

SHEET NAME :
**CONCEPTUAL
RENDERING**
SHEET NO :
A - 103

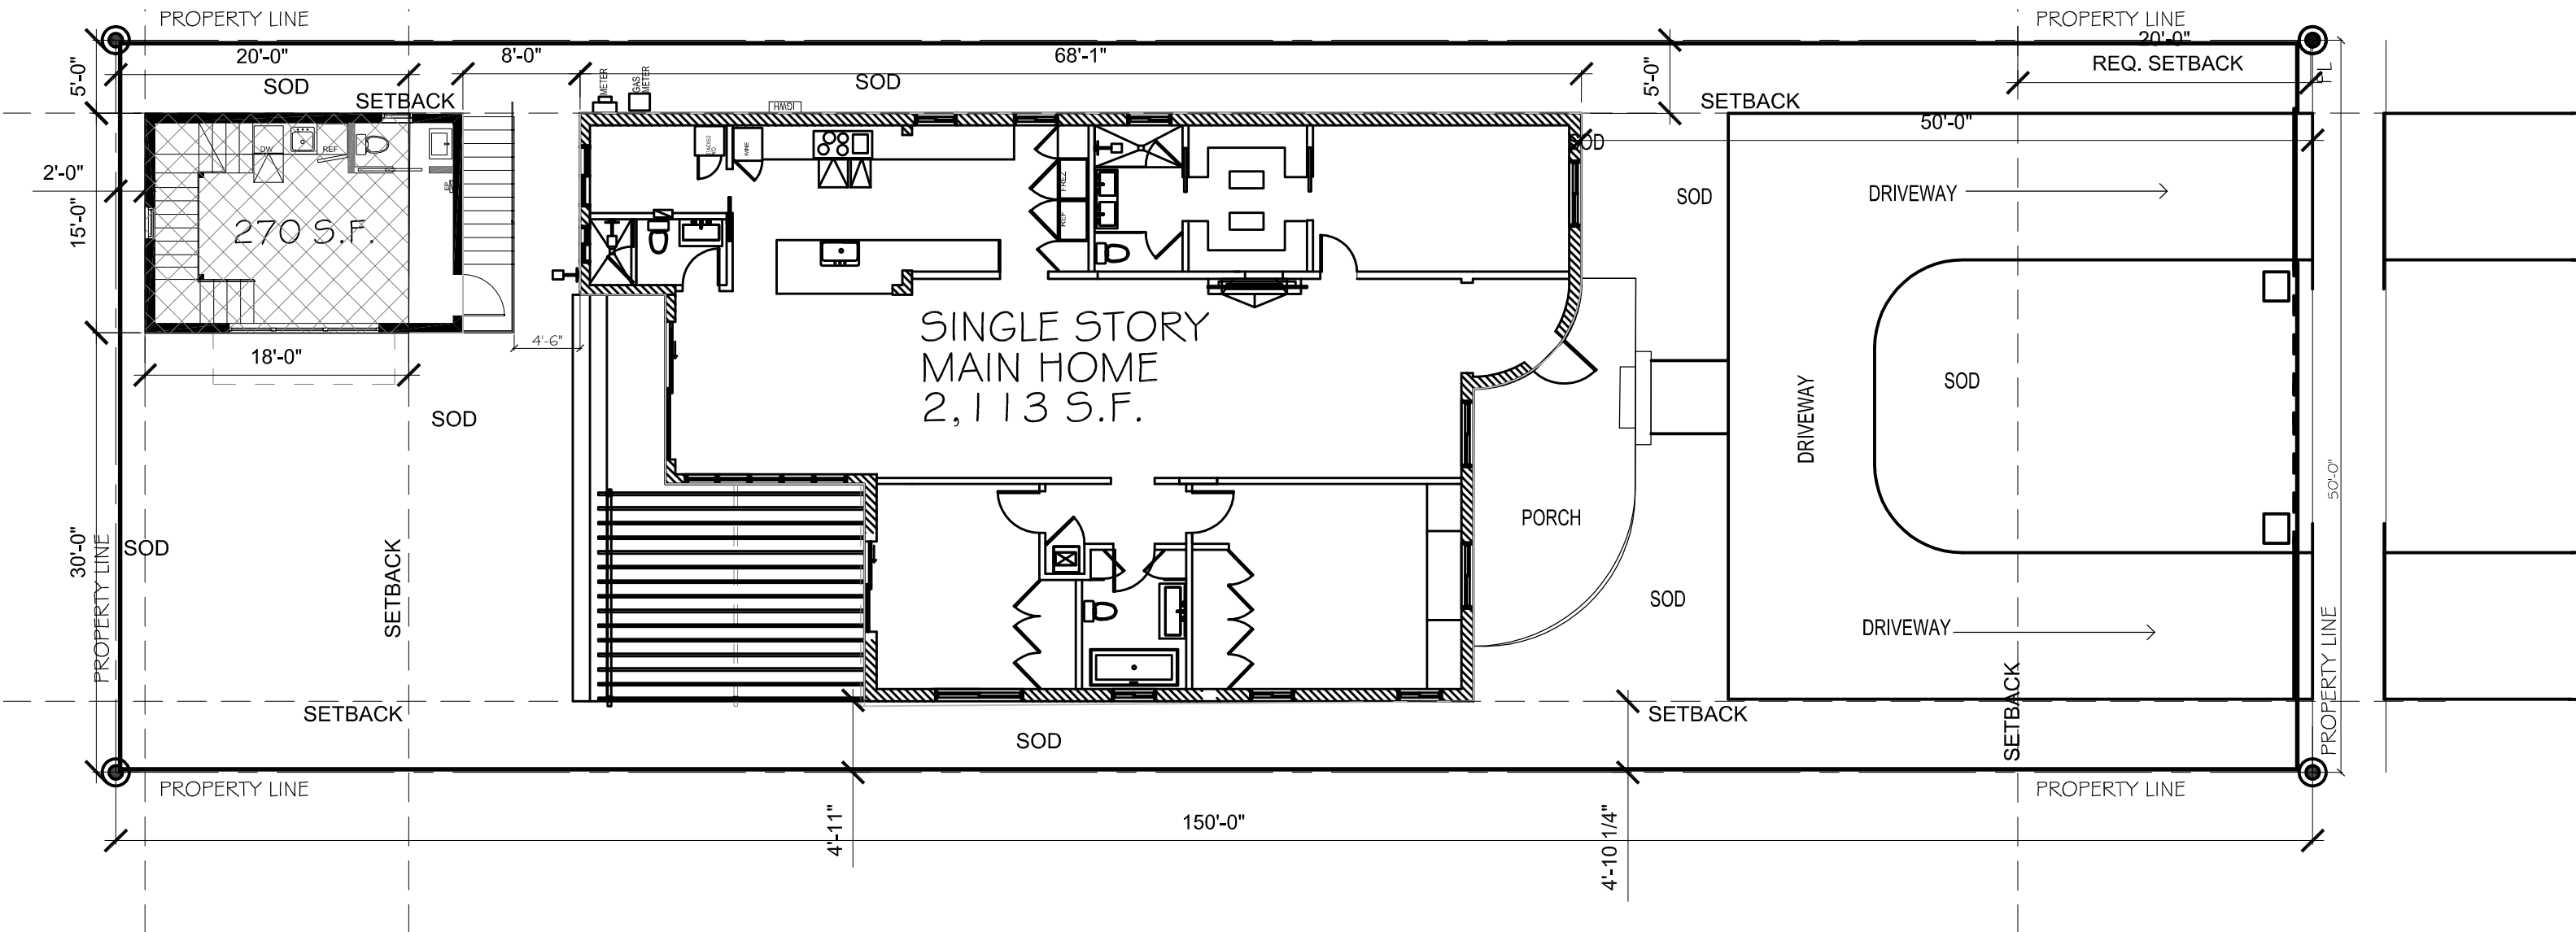

1 OPEN AREA DIAGRAM
 SCALE : 3/16" = 1'-0"


REAR YARD AREA (20' SETBACK)X 50' WIDE)= 1,000 SQ. FT.
 MINIMUM PERVIOUS AREA REQ = 1,000 SQ. FT.
 MAX LOT COVERAGE GUESTHOUSE = 250 SQ.FT (25%)
 1ST FL GUEST HOUSE = 270 SQ. FT.(27%)

CLIENT :
BAKER RESIDENCE
NEW GUEST HOUSE
 1426 Lenox Avenue
 Miami Beach, FL 33139
 Folio: 02-4203-009-9000

CDS
 7300 BISCAYNE BLVD. STE 200
 MIAMI, FL 33138
 Tel: 786.218.5335
 License #AA 26002467
 WWW.CASTELLANOSDESIGN.COM


No.	DATE	ISSUED / REVISED
1	19 JUL/21	HPB SUBMITTAL
2	19 JUL/22	HPB SUBMITTAL COMMENTS
3	07 NOV/22	HPB FINAL SUBMITTAL

ALL DRAWN AND WRITTEN MATERIAL CONTAINED HEREIN IS THE SOLE PROPERTY OF CASTELLANOS DESIGN STUDIO, LLC. AND MAY NOT BE REPRODUCED, PUBLISHED, DISCLOSED OR USED WITHOUT EXPRESS WRITTEN PERMISSION OF CASTELLANOS DESIGN STUDIO, LLC. THE DRAWINGS ARE SCOPE DOCUMENTS AND INDICATE THE GENERAL SCOPE OF WORK, AND SUCH DO NOT NECESSARILY DESCRIBE ALL WORK REQUIRED FOR THE FULL PERFORMANCE AND COMPLETION OF THE WORK. GENERAL CONTRACTOR IS TO FURNISH AND INSTALL ALL ITEMS REQUIRED FOR THE PROPER COMPLETION OF ITS WORK, WITHOUT ADJUSTMENT TO THE CONTRACT AMOUNT UNLESS SCOPE OF WORK CHANGES FROM THAT INDICATED ON THE DRAWINGS. IN THE EVENT OF A CONTRACT VIOLATION OR BREACH OF THE CONTRACT DOCUMENTS, THAT DOCUMENT PLACING THE GREATER BURDEN UPON GENERAL CONTRACTOR SHALL GOVERN. THE GENERAL CONTRACTOR SHALL CAREFULLY STUDY AND COMPARE ALL DRAWINGS, REPORTING ANY ERRORS, INCONSISTENCY OR OMISSION HE MAY DISCOVER AND REPORT TO CDS AND IN NO CASE SHALL PROCEED IN HASTY MANNER.

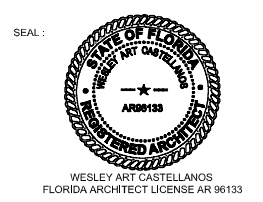


PROJECT NO :
 2020-39
 CHECKED BY : WAC
 DRAWN BY : WAC
 SCALE: N.T.S.
 © 2021 BY CDS

SHEET NAME :
OPEN AREA DIAGRAM
 SHEET NO :
A - 104

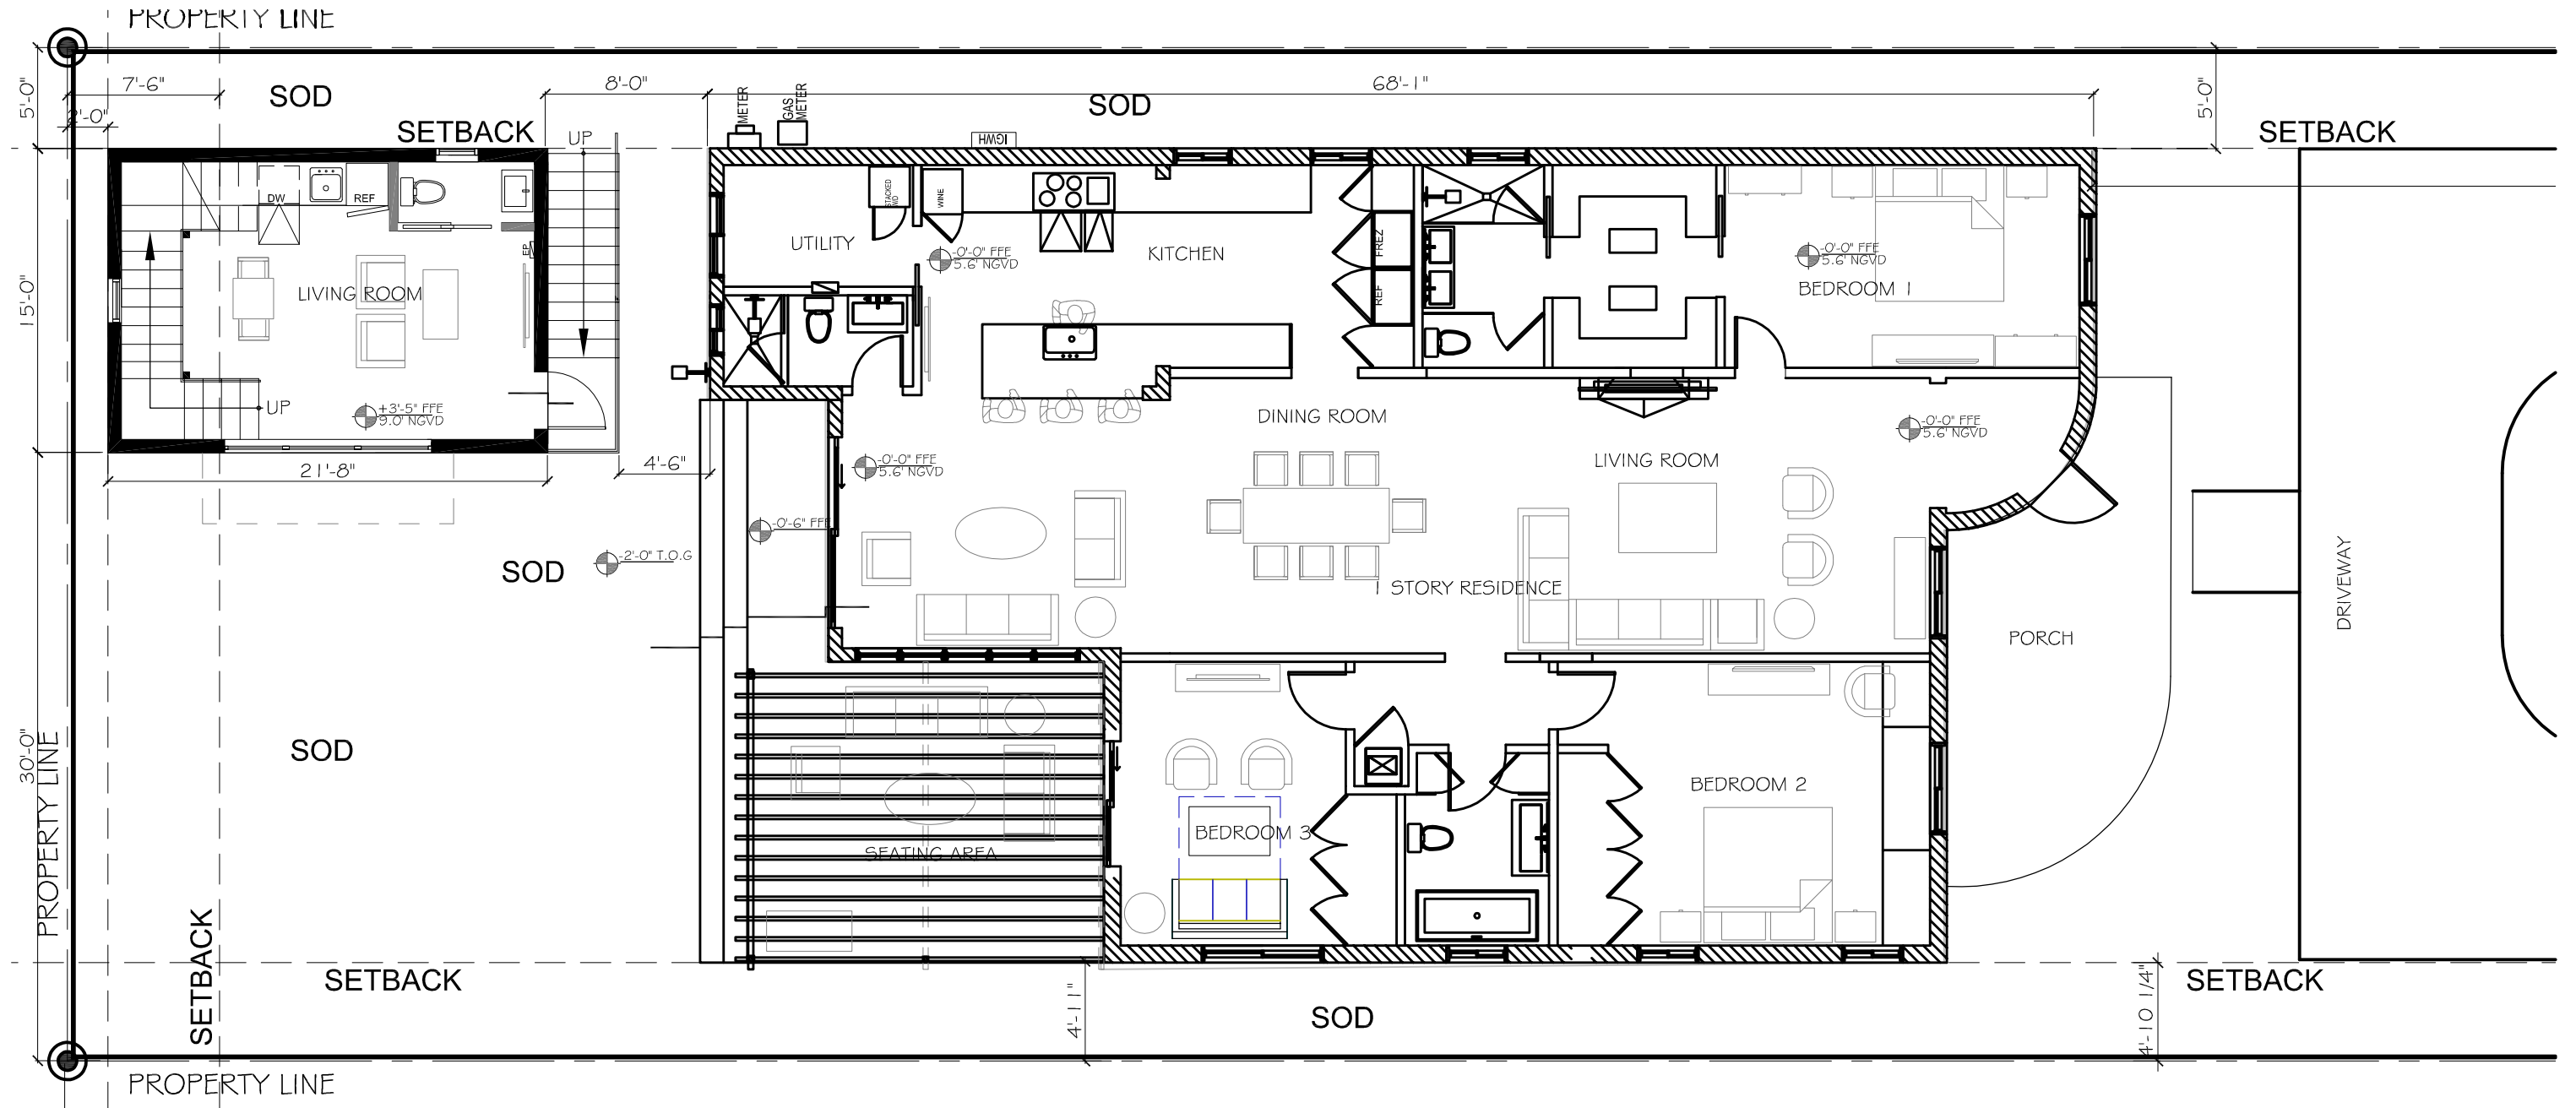

1 GROUND FLOOR PLAN
SCALE: 1/8" = 1'-0"

 

GROSS AREA (A/C)

GROUND FLOOR MAIN:	2,113 SF
GROUND FL GUEST:	326 SF
SECOND FL GUEST:	326 SF
TOTAL:	2,765 SF


CLIENT:
**BAKER RESIDENCE
NEW GUEST HOUSE**
1426 Lenox Avenue
Miami Beach, FL 33139
Folio: 02-4203-009-9000

CDS
CASTELLANOS DESIGN STUDIO

7300 BISCAYNE BLVD. STE 200
MIAMI, FL 33138
Tel: 786.218.5335
License #AA 26002467
WWW.CASTELLANOSDESIGN.COM

No.	DATE	ISSUED / REVISED
1	19 JUL/21	HPB SUBMITTAL
2	19 JUL/22	HPB SUBMITTAL COMMENTS
3		


ALL DRAWN AND WRITTEN MATERIAL CONTAINED HEREIN IS THE SOLE PROPERTY OF CASTELLANOS DESIGN STUDIO, LLC, AND MAY NOT BE REPRODUCED, PUBLISHED, COPIED OR USED WITHOUT EXPRESS WRITTEN CONSENT OF CASTELLANOS DESIGN STUDIO, LLC. THE DRAWINGS AND SCOPE DOCUMENTS WHICH INDICATE THE GENERAL SCOPE OF WORK, AND SUCH DO NOT NECESSARILY DESCRIBE ALL WORK REQUIRED FOR THE FULL PERFORMANCE AND COMPLETION OF THE WORK, GENERAL CONTRACTOR(S) TO FURNISH AND INSTALL ALL ITEMS REQUIRED FOR THE PROPER COMPLETION OF ITS WORK, WITHOUT ADJUSTMENT TO THE CONTRACT AMOUNT UNLESS SCOPE OF WORK CHANGES FROM THAT INDICATED ON THE DRAWINGS. IN THE EVENT OF A CONFLICT BETWEEN OR AMONG THE CONTRACT DOCUMENTS, THAT DOCUMENT FURNISHING THE GREATEST BURDEN UPON GENERAL CONTRACTOR SHALL GOVERN. THE GENERAL CONTRACTOR SHALL CAREFULLY STUDY AND COMPARE ALL DRAWINGS, REPORTING ANY ERROR, INCONSISTENCY OR OMISSION HE MAY DISCOVER AND REPORT TO CDS AND, IN NO CASE SHALL PROCEED IN UNCERTAINTY.

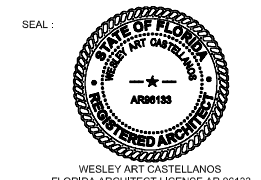


PROJECT NO :
2020-39

CHECKED BY : WAC
DRAWN BY : WAC
SCALE: N.T.S.
© 2021 BY CDS

SHEET NAME :
**GROUND FLOOR
PLAN**
SHEET NO :
A - 300

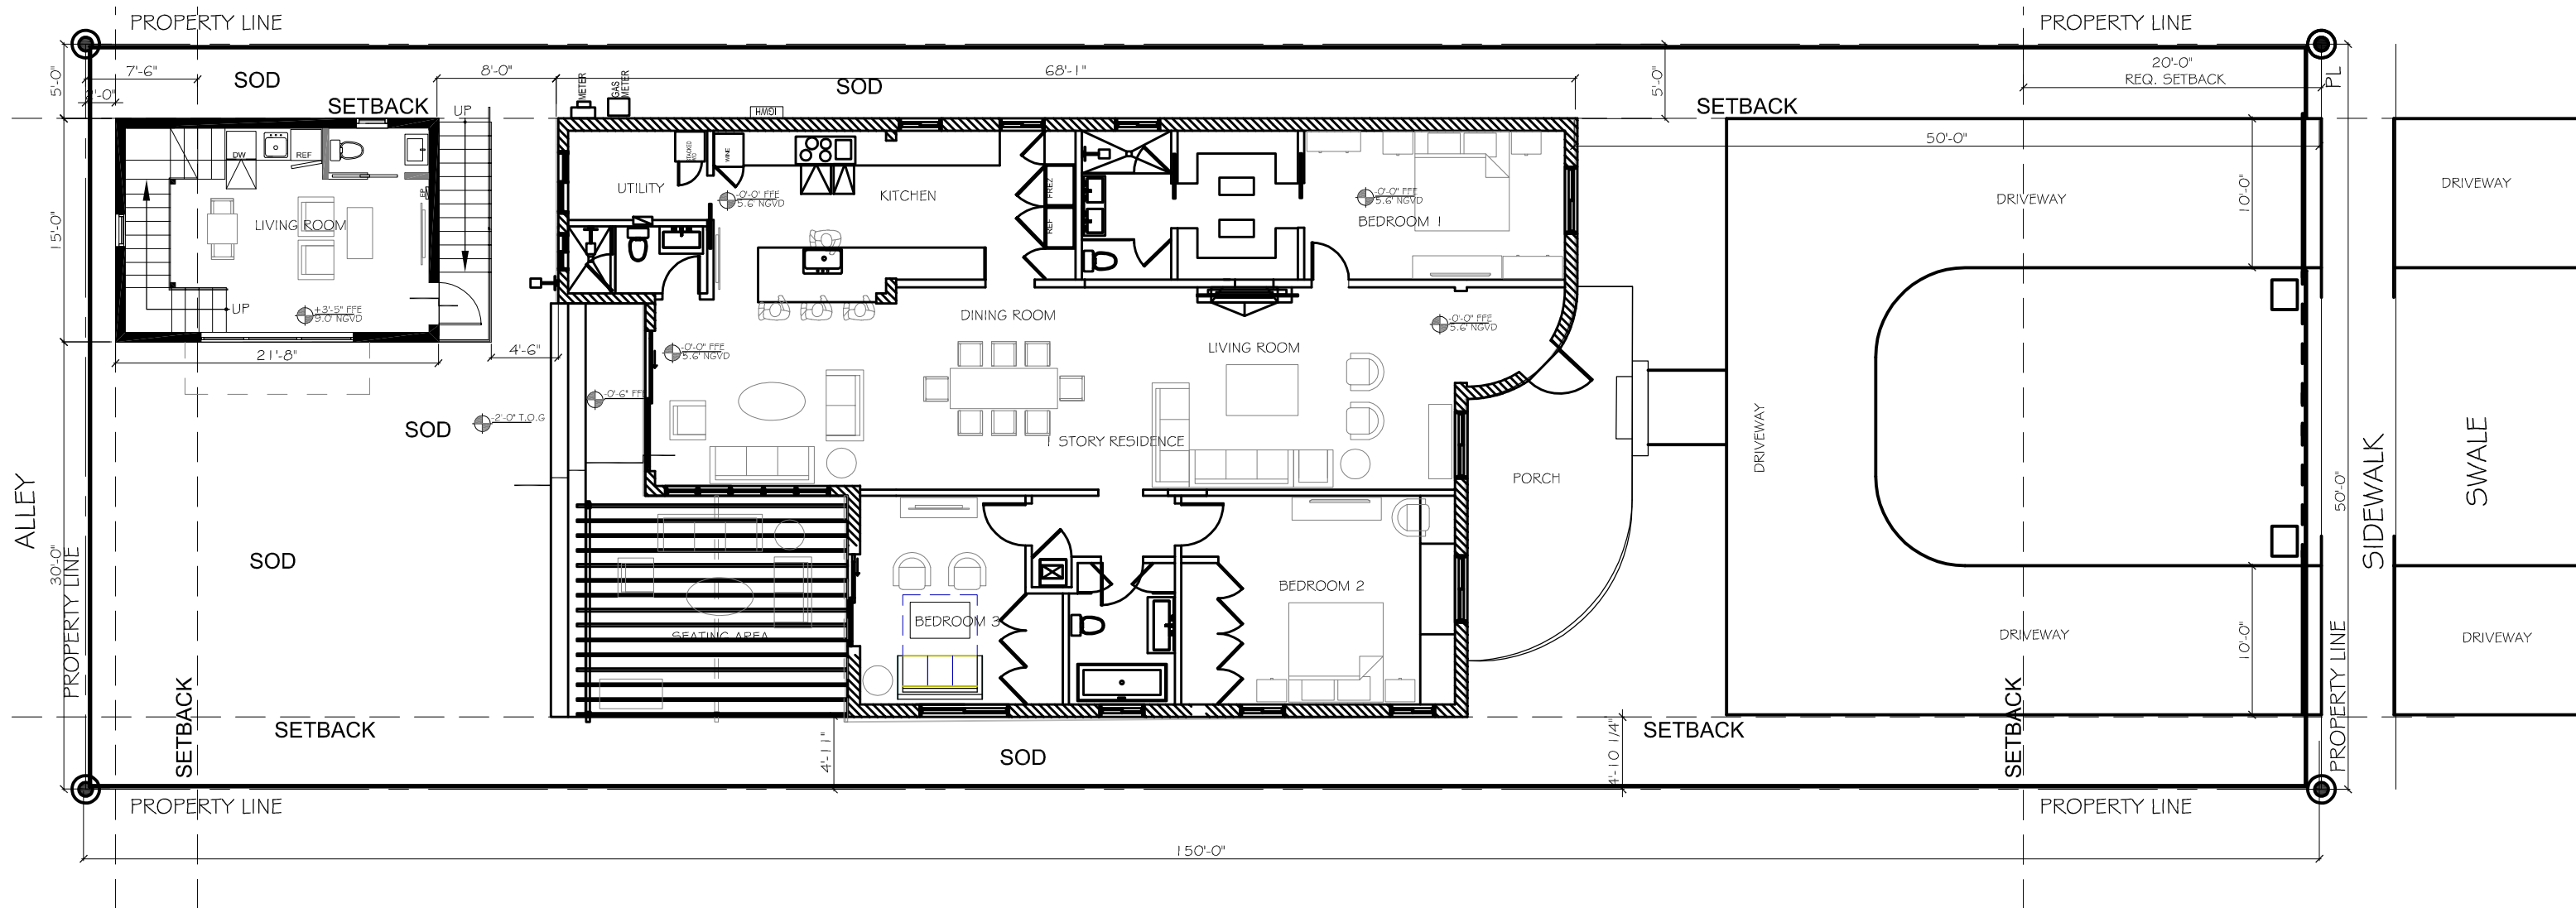

1 SITE PLAN
SCALE : 3/32" = 1'-0"

 

CLIENT :
**BAKER RESIDENCE
NEW GUEST HOUSE**
1426 Lenox Avenue
Miami Beach, FL 33139
Folio: 02-4203-009-9000

CDS
CASTELLANOS DESIGN STUDIO
7300 BISCAYNE BLVD, STE 200
MIAMI, FL 33138
Tel: 786.218.5335
License #AA 26002467
WWW.CASTELLANOSDESIGN.COM


No.	DATE	ISSUED / REVISED
1	19 JUL/21	HPB SUBMITTAL
2	19 JUL/22	HPB SUBMITTAL COMMENTS
3		

ALL DRAWN AND WRITTEN MATERIAL CONTAINED HEREIN IS THE SOLE PROPERTY OF CASTELLANOS DESIGN STUDIO, LLC, AND MAY NOT BE REPRODUCED, COPIED, PUBLISHED, REPRODUCED OR USED WITHOUT EXPRESS WRITTEN CONSENT OF CASTELLANOS DESIGN STUDIO, LLC. THE DRAWINGS ARE SCOPED DOCUMENTS WHICH INDICATE THE GENERAL SCOPE OF WORK, AND SUCH DO NOT NECESSARILY DESCRIBE ALL WORK REQUIRED FOR THE FULL PERFORMANCE AND COMPLETION OF THE WORK. CONTRACTOR IS TO FURNISH AND INSTALL ALL ITEMS REQUIRED FOR THE PROPER COMPLETION OF ITS WORK, WITHOUT ADJUSTMENT TO THE CONTRACT AMOUNT UNLESS SCOPE OF WORK CHANGES FROM THAT INDICATED ON THE DRAWINGS. IN THE EVENT OF A CONFLICT WITH OR AMONG THE CONTRACT DOCUMENTS, THAT DOCUMENT PLACING THE GREATEST BURDEN UPON THE CONTRACTOR SHALL GOVERN. THE CONTRACTOR SHALL CAREFULLY STUDY AND COMPARE ALL DRAWINGS, REPORTING ANY CONFLICT, INCONSISTENCY OR OMISSION TO THE ARCHITECT AND REPORT TO CDS AND IN NO CASE SHALL PROCEED IN UNCERTAINTY.



PROJECT NO :
2020-39
CHECKED BY : WAC
DRAWN BY : WAC
SCALE: N.T.S.
© 2021 BY CDS

SHEET NAME :
SITE PLAN
SHEET NO :
A - 200

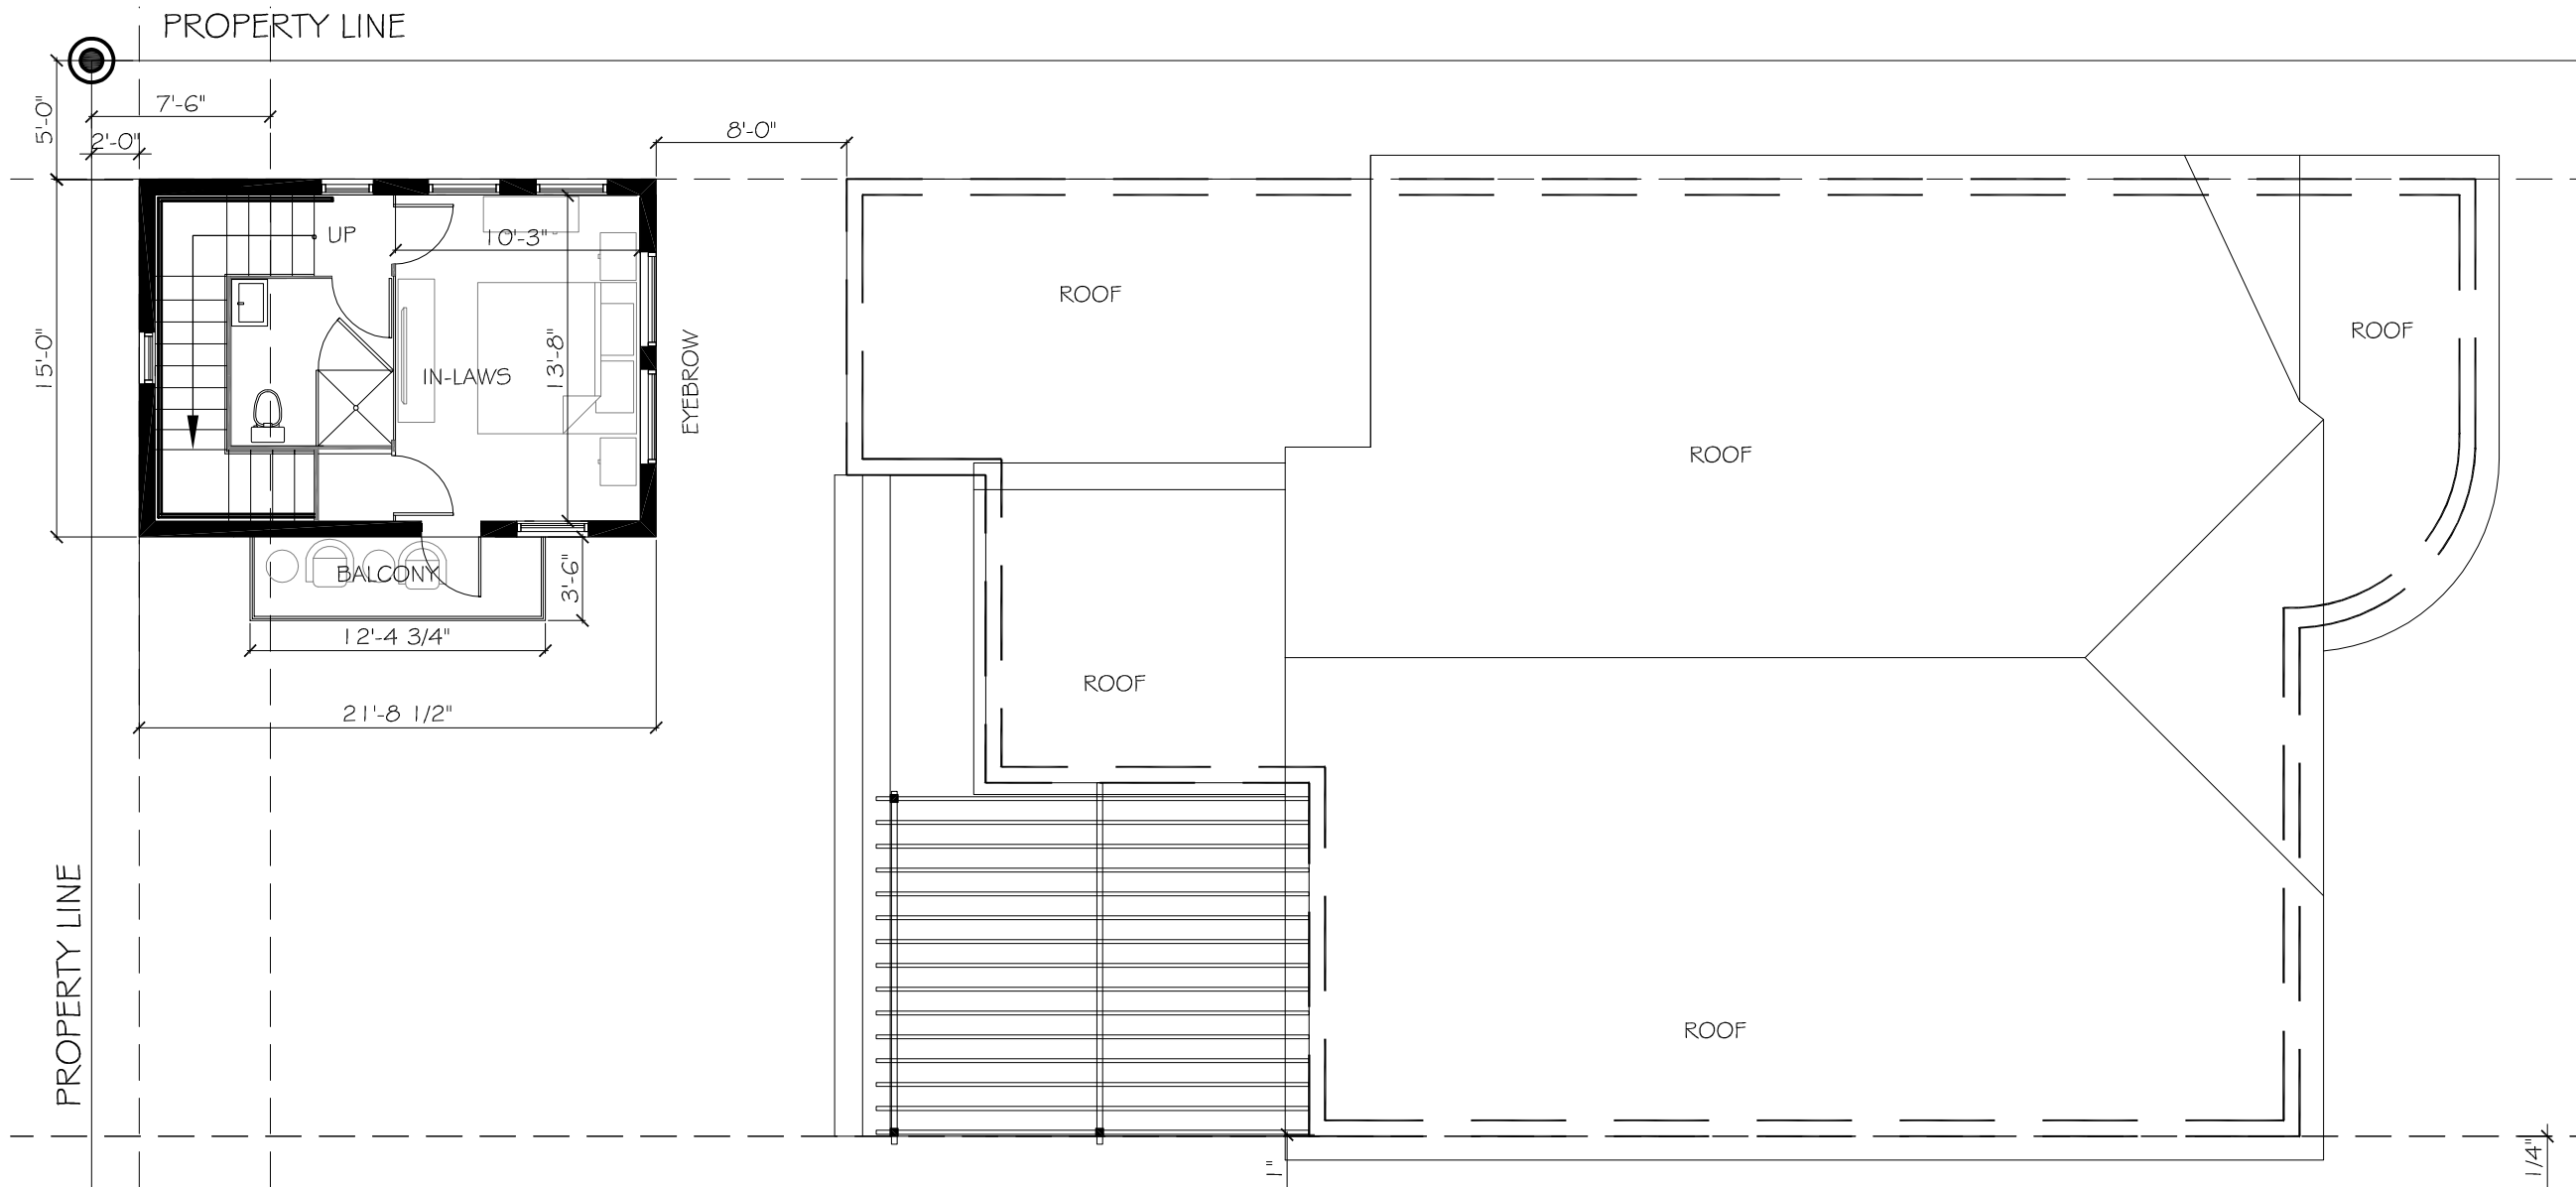

1 2ND FLOOR PLAN
SCALE: 1/8" = 1'-0"

GROSS AREA (A/C)


GROUND FLOOR MAIN: 2,113 SF
 GROUND FL GUEST: 326 SF
 SECOND FL GUEST: 326 SF
 TOTAL: 2,765 SF

CLIENT:
**BAKER RESIDENCE
 NEW GUEST HOUSE**
 1426 Lenox Avenue
 Miami Beach, FL 33139
 Folio: 02-4203-009-9000

CDS
 CASTELLANOS DESIGN STUDIO
 7300 BISCAYNE BLVD. STE 200
 MIAMI, FL 33138
 Tel: 786.218.5335
 License #AA 26002467
 WWW.CASTELLANOSDESIGN.COM


No.	DATE	ISSUED / REVISED
1	19 JUL/21	HPB SUBMITTAL
2	19 JUL/22	HPB SUBMITTAL COMMENTS
3		

ALL DRAWN AND WRITTEN MATERIAL CONTAINED HEREIN IS THE SOLE PROPERTY OF CASTELLANOS DESIGN STUDIO, LLC, AND MAY NOT BE REPRODUCED, PUBLISHED, COPIED OR USED WITHOUT EXPRESS WRITTEN CONSENT OF CASTELLANOS DESIGN STUDIO, LLC. THE DRAWINGS AND SCOPE DOCUMENTS WHICH INDICATE THE GENERAL SCOPE OF WORK, AND SUCH DO NOT NECESSARILY DESCRIBE ALL WORK REQUIRED FOR THE FULL PERFORMANCE AND COMPLETION OF THE WORK, GENERAL CONTRACTOR(S) TO FURNISH AND INSTALL ALL ITEMS REQUIRED FOR THE PROPER COMPLETION OF ITS WORK, WITHOUT ADJUSTMENT TO THE CONTRACT AMOUNT, UNLESS SCOPE OF WORK CHANGES FROM THAT INDICATED ON THE DRAWINGS. IN THE EVENT OF A CONFLICT BETWEEN OR AMONG THE CONTRACT DOCUMENTS, THAT DOCUMENT FURNISHING THE GREATEST BURDEN UPON GENERAL CONTRACTOR SHALL GOVERN. THE GENERAL CONTRACTOR SHALL CAREFULLY STUDY AND COMPARE ALL DRAWINGS, REPORTING ANY ERROR, INCONSISTENCY OR OMISSION HE MAY RECEIVE AND REPORT TO CDS AND IN NO CASE SHALL PROCEED IN UNCERTAINTY.

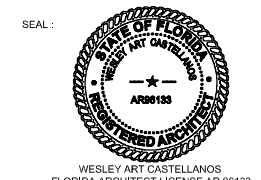

PROJECT NO :
 2020-39
 CHECKED BY : WAC
 DRAWN BY : WAC
 SCALE: N.T.S.
 © 2021 BY CDS

SHEET NAME :
**2ND FLOOR
 PLAN**
 SHEET NO :
A - 301

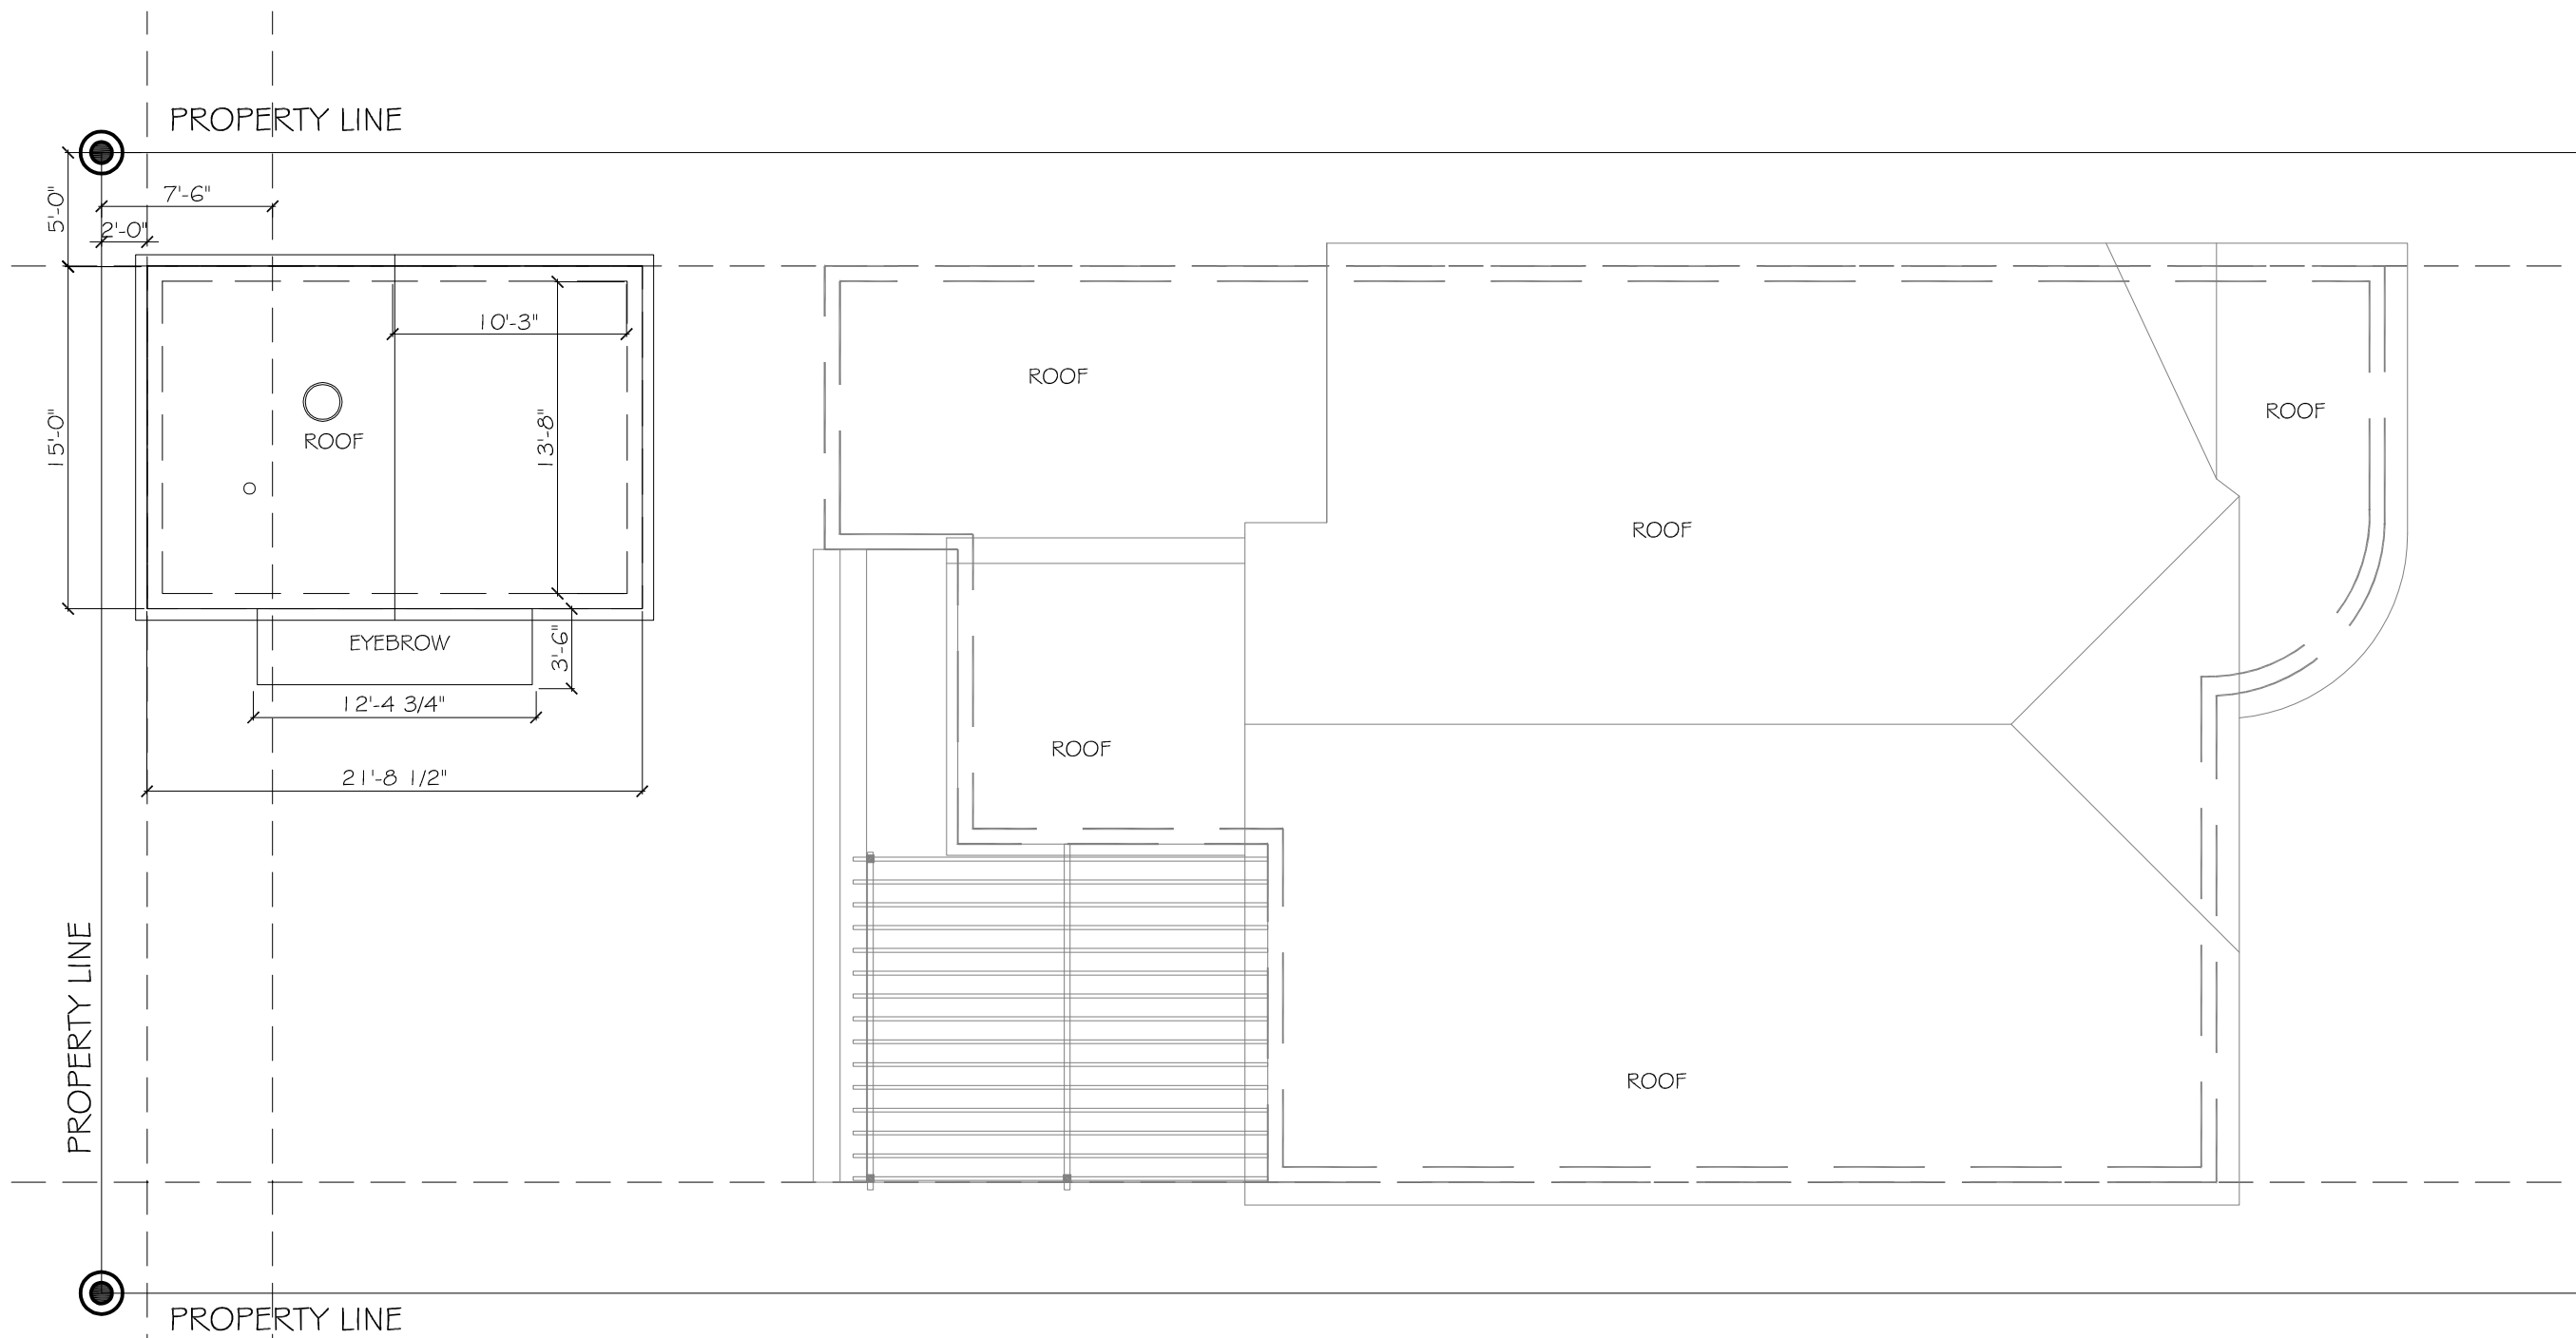


1 ROOF PLAN
SCALE: 1/8" = 1'-0"

CLIENT:
**BAKER RESIDENCE
NEW GUEST HOUSE**
1426 Lenox Avenue
Miami Beach, FL 33139
Phone: 02-4203-009-9000

7300 BISCAYNE BLVD. STE 200
MIAMI, FL 33138
Tel: 786.218.5335
License #AA 26002467
WWW.CASTELLANOSDESIGN.COM

No.	DATE	ISSUED / REVISED
1	19 JUL/21	HPB SUBMITTAL
2	19 JUL/22	HPB SUBMITTAL COMMENTS
3		

ALL DRAWN AND WRITTEN MATERIAL CONTAINED HEREIN IS THE SOLE PROPERTY OF CASTELLANOS DESIGN STUDIO, LLC, AND MAY NOT BE REPRODUCED, PUBLISHED, COPIED OR USED WITHOUT EXPRESS WRITTEN CONSENT OF CASTELLANOS DESIGN STUDIO, LLC. THE DRAWINGS AND SCOPE DOCUMENTS WHICH INDICATE THE GENERAL SCOPE OF WORK, AND SUCH DO NOT NECESSARILY DESCRIBE ALL WORK REQUIRED FOR THE FULL PERFORMANCE AND COMPLETION OF THE WORK, GENERAL CONTRACTOR(S) TO FURNISH AND INSTALL ALL ITEMS REQUIRED FOR THE PROPER COMPLETION OF ITS WORK, WITHOUT ADJUSTMENT TO THE CONTRACT AMOUNT, UNLESS SCOPE OF WORK CHANGES FROM THAT INDICATED ON THE DRAWINGS. IN THE EVENT OF A CONFLICT BETWEEN OR AMONG THE CONTRACT DOCUMENTS, THAT DOCUMENT FURNISHING THE GREATEST BURDEN UPON GENERAL CONTRACTOR SHALL GOVERN. THE GENERAL CONTRACTOR SHALL CAREFULLY STUDY AND COMPARE ALL DRAWINGS, REPORTING ANY ERROR, INCONSISTENCY OR OMISSION HE MAY DETECT AND REPORT TO CDS AND, IN NO CASE SHALL PROCEED IN UNCERTAINTY.

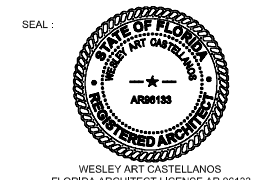


PROJECT NO :
2020-39


CHECKED BY : WAC
DRAWN BY : WAC
SCALE: N.T.S.
© 2021 BY CDS

SHEET NAME :
ROOF PLAN


SHEET NO :
A - 302

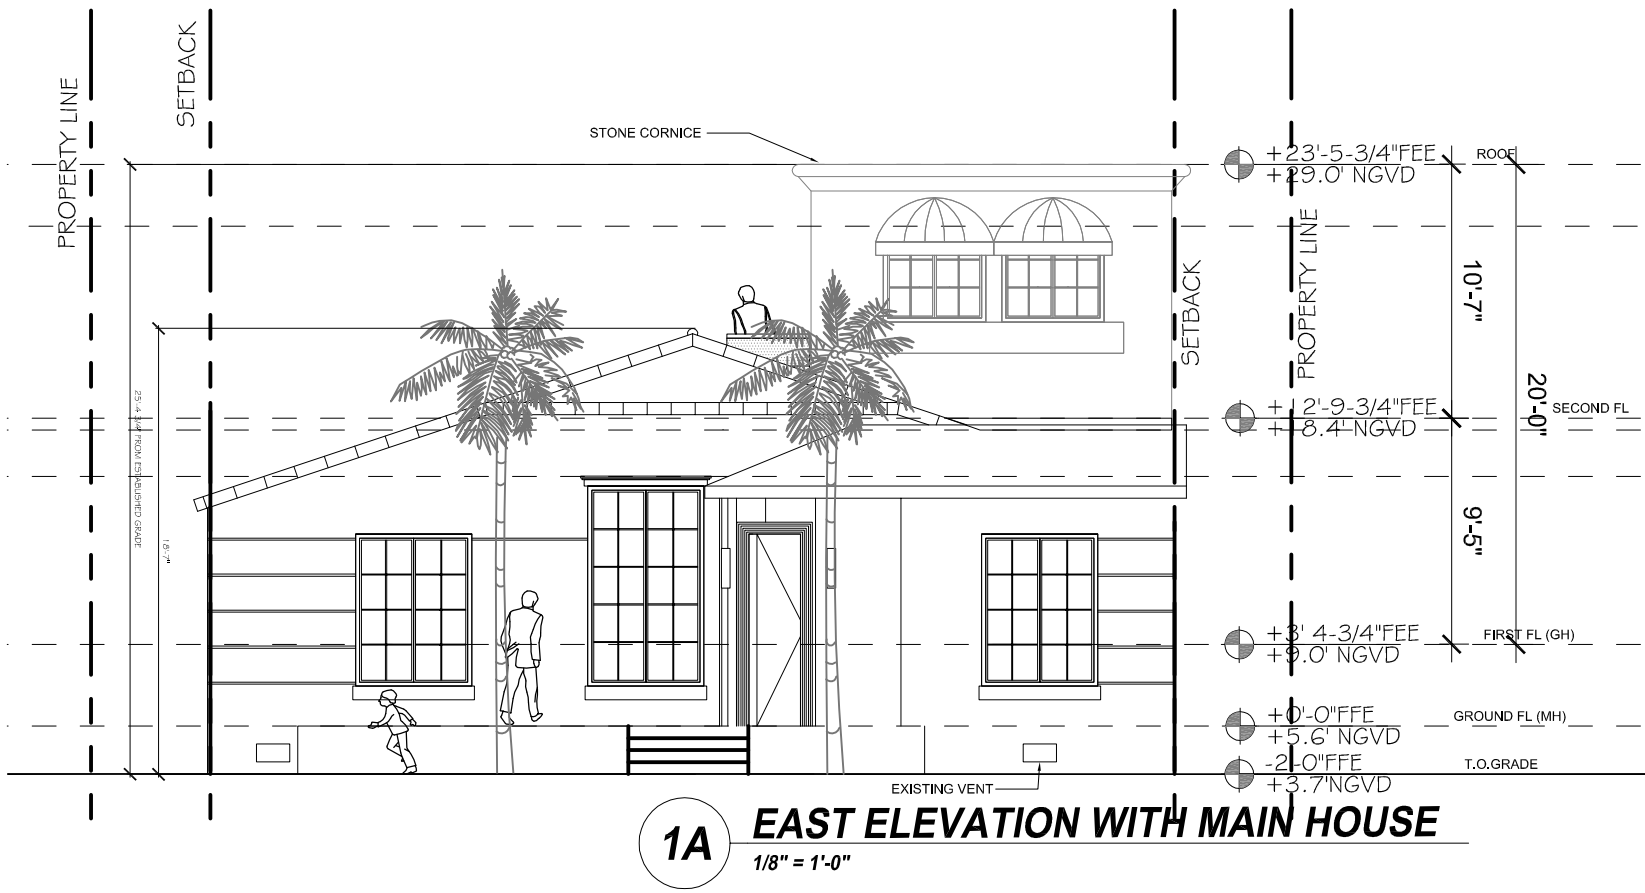

1A EAST ELEVATION WITH MAIN HOUSE
1/8" = 1'-0"

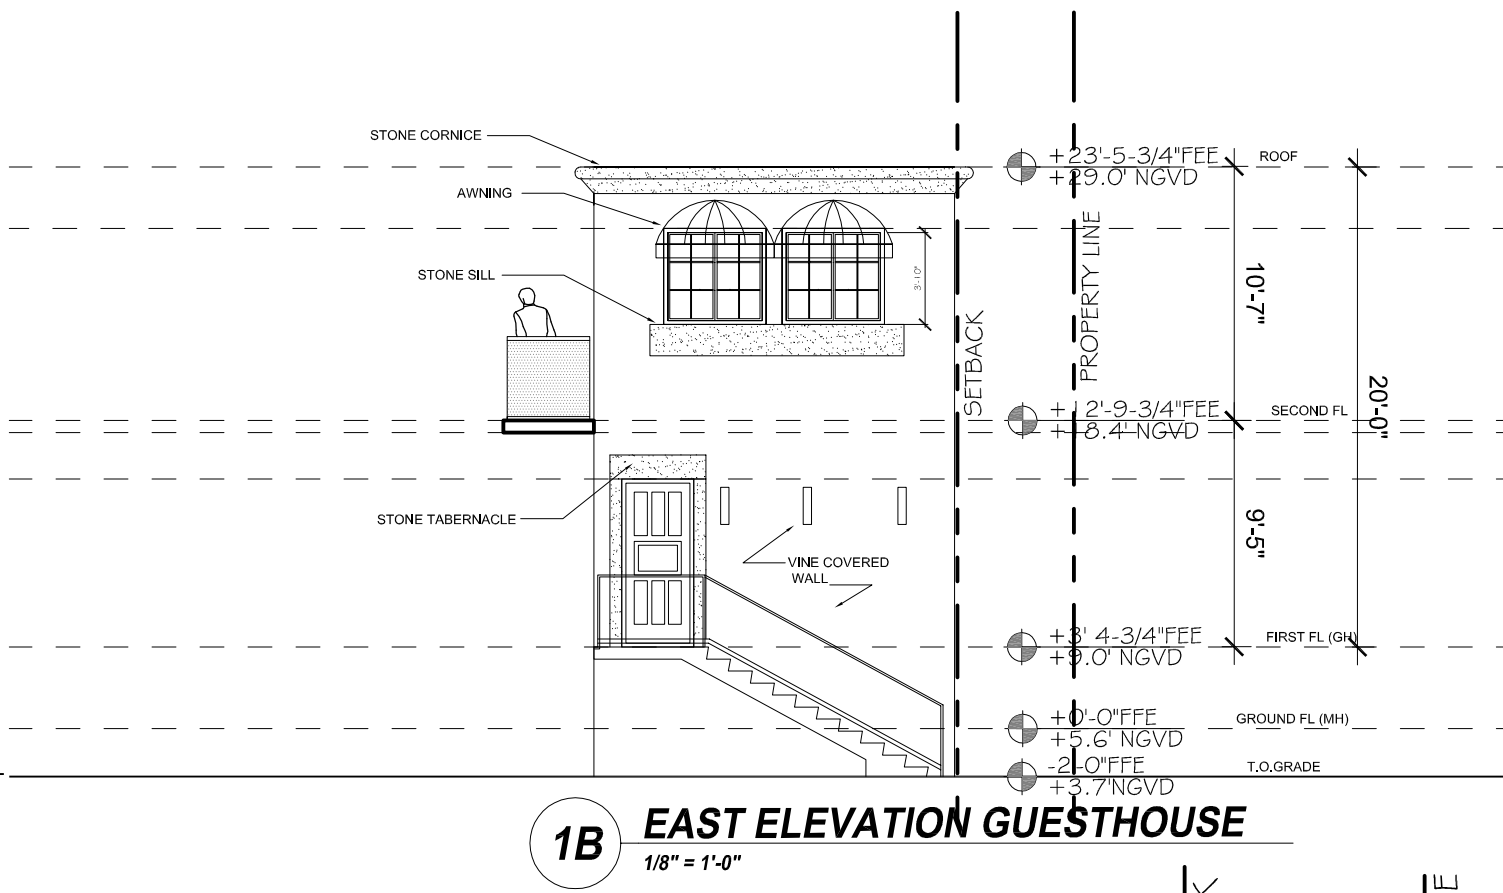

1B EAST ELEVATION GUESTHOUSE
1/8" = 1'-0"

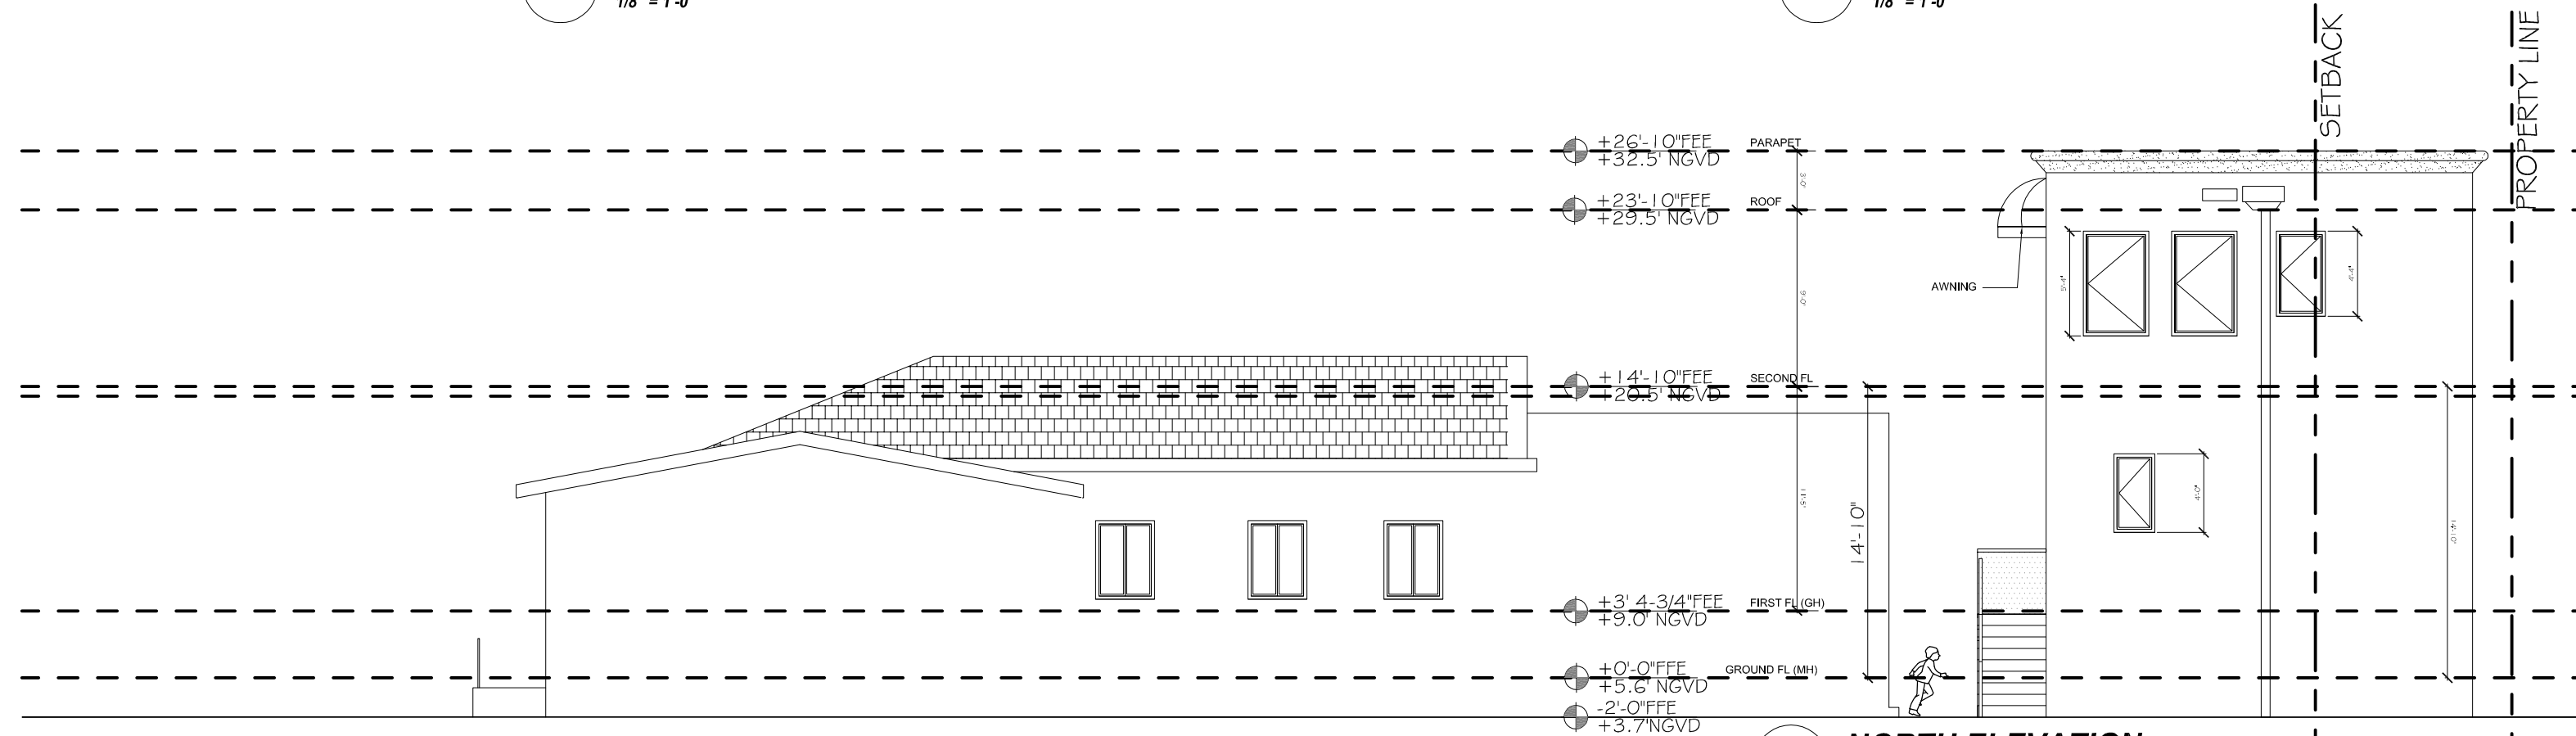

2 NORTH ELEVATION
1/8" = 1'-0"

CLIENT:
**BAKER RESIDENCE
NEW GUEST HOUSE**
1426 Lenox Avenue
Miami Beach, FL 33139
Folio: 02-4203-009-9000

CDS
CASTELLANOS DESIGN STUDIO
7300 BISCAYNE BLVD. STE 200
MIAMI, FL 33138
Tel: 786.218.5335
License #AA 26002467
WWW.CASTELLANOSDESIGN.COM


No.	DATE	ISSUED / REVISED
1	19 JUL/21	HPB SUBMITTAL
2	19 JUL/22	HPB SUBMITTAL COMMENTS
3		

ALL DRAWN AND WRITTEN MATERIAL CONTAINED HEREIN IS THE SOLE PROPERTY OF CASTELLANOS DESIGN STUDIO, LLC, AND MAY NOT BE REPRODUCED, PUBLISHED, UNLESS SOLELY FOR THE EXPRESS WRITTEN CONSENT OF CASTELLANOS DESIGN STUDIO, LLC. THE DRAWINGS AND SCOPE DOCUMENTS WHICH INDICATE THE GENERAL SCOPE OF WORK, AND SUCH DO NOT NECESSARILY DESCRIBE ALL WORK REQUIRED FOR THE FULL PERFORMANCE AND COMPLETION OF THE WORK, GENERAL CONTRACTOR(S) TO FURNISH AND INSTALL ALL ITEMS REQUIRED FOR THE PROPER COMPLETION OF ITS WORK. WITHOUT ADJUSTMENT TO THE CONTRACT AMOUNT, UNLESS SCOPE OF WORK CHANGES FROM THAT INDICATED ON THE DRAWINGS, IN THE EVENT OF A CONFLICT MATTER OR AMONG THE CONTRACT DOCUMENTS, THAT DOCUMENT MATTER OR GREATEST BURDEN UPON GENERAL CONTRACTOR SHALL GOVERN THE GENERAL CONTRACTOR SHALL CAREFULLY STUDY AND COMPARE ALL DRAWINGS, REPORTING ANY ERROR, INCONSISTENCY OR OMISSION HE MAY DETECT, AND REPORT TO CDS AND IN NO CASE SHALL PROCEED BY INCERTAINTY.



SEAL:
WESLEY ART CASTELLANOS
FLORIDA ARCHITECT LICENSE AR 96133

PROJECT NO :
2020-39
CHECKED BY : WAC
DRAWN BY : WAC
SCALE: N.T.S.
© 2021 BY CDS


SHEET NAME :
**BUILDING
ELEVATIONS**
SHEET NO :
A - 400

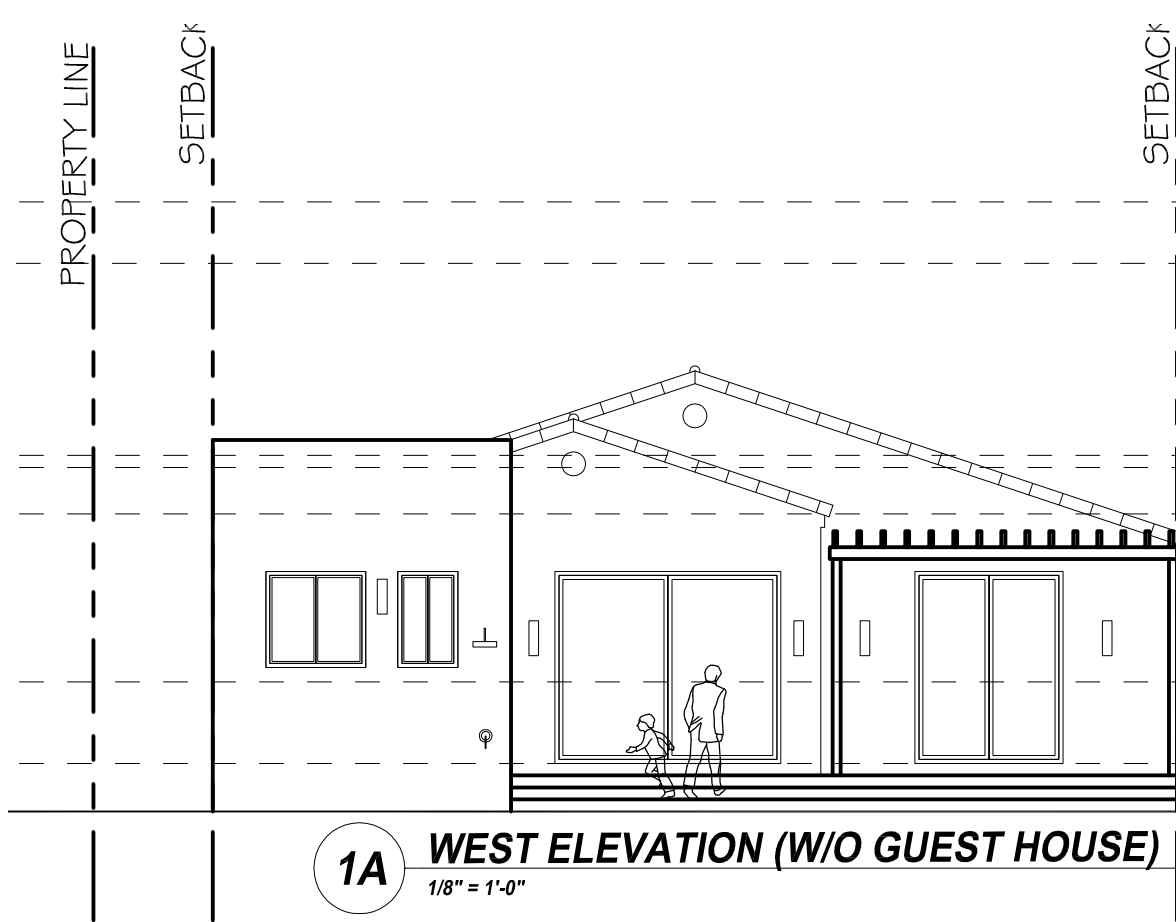

1A WEST ELEVATION (W/O GUEST HOUSE)
1/8" = 1'-0"

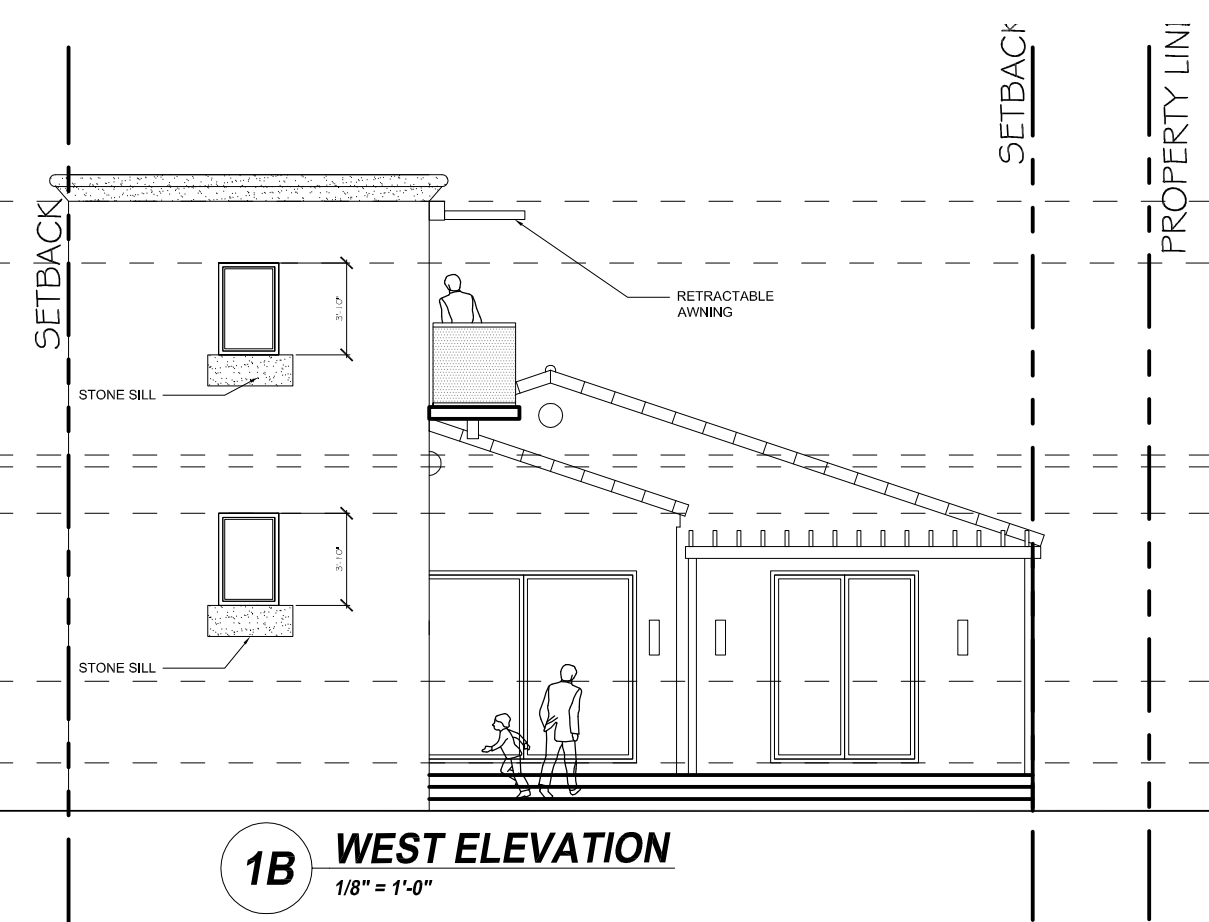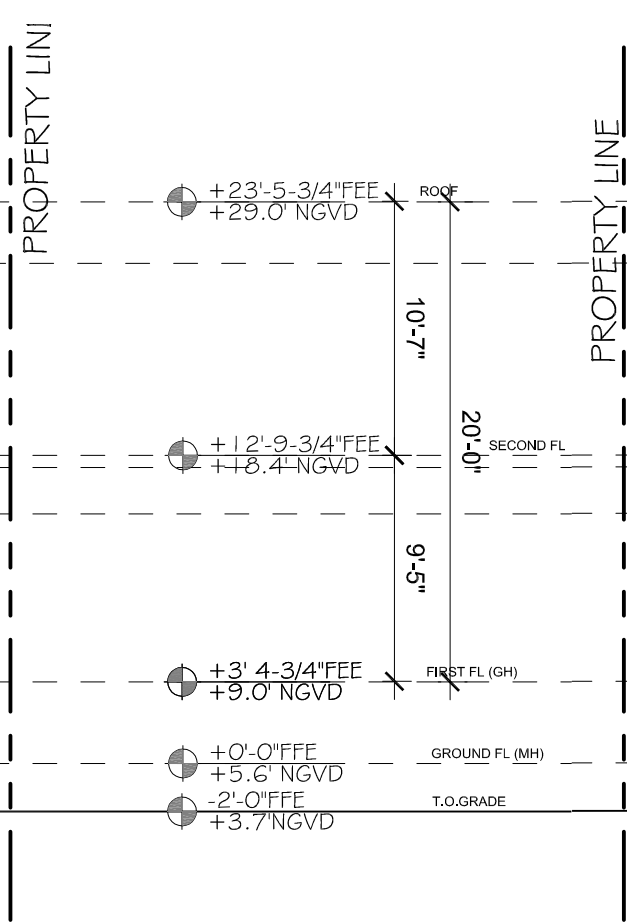

1B WEST ELEVATION
1/8" = 1'-0"

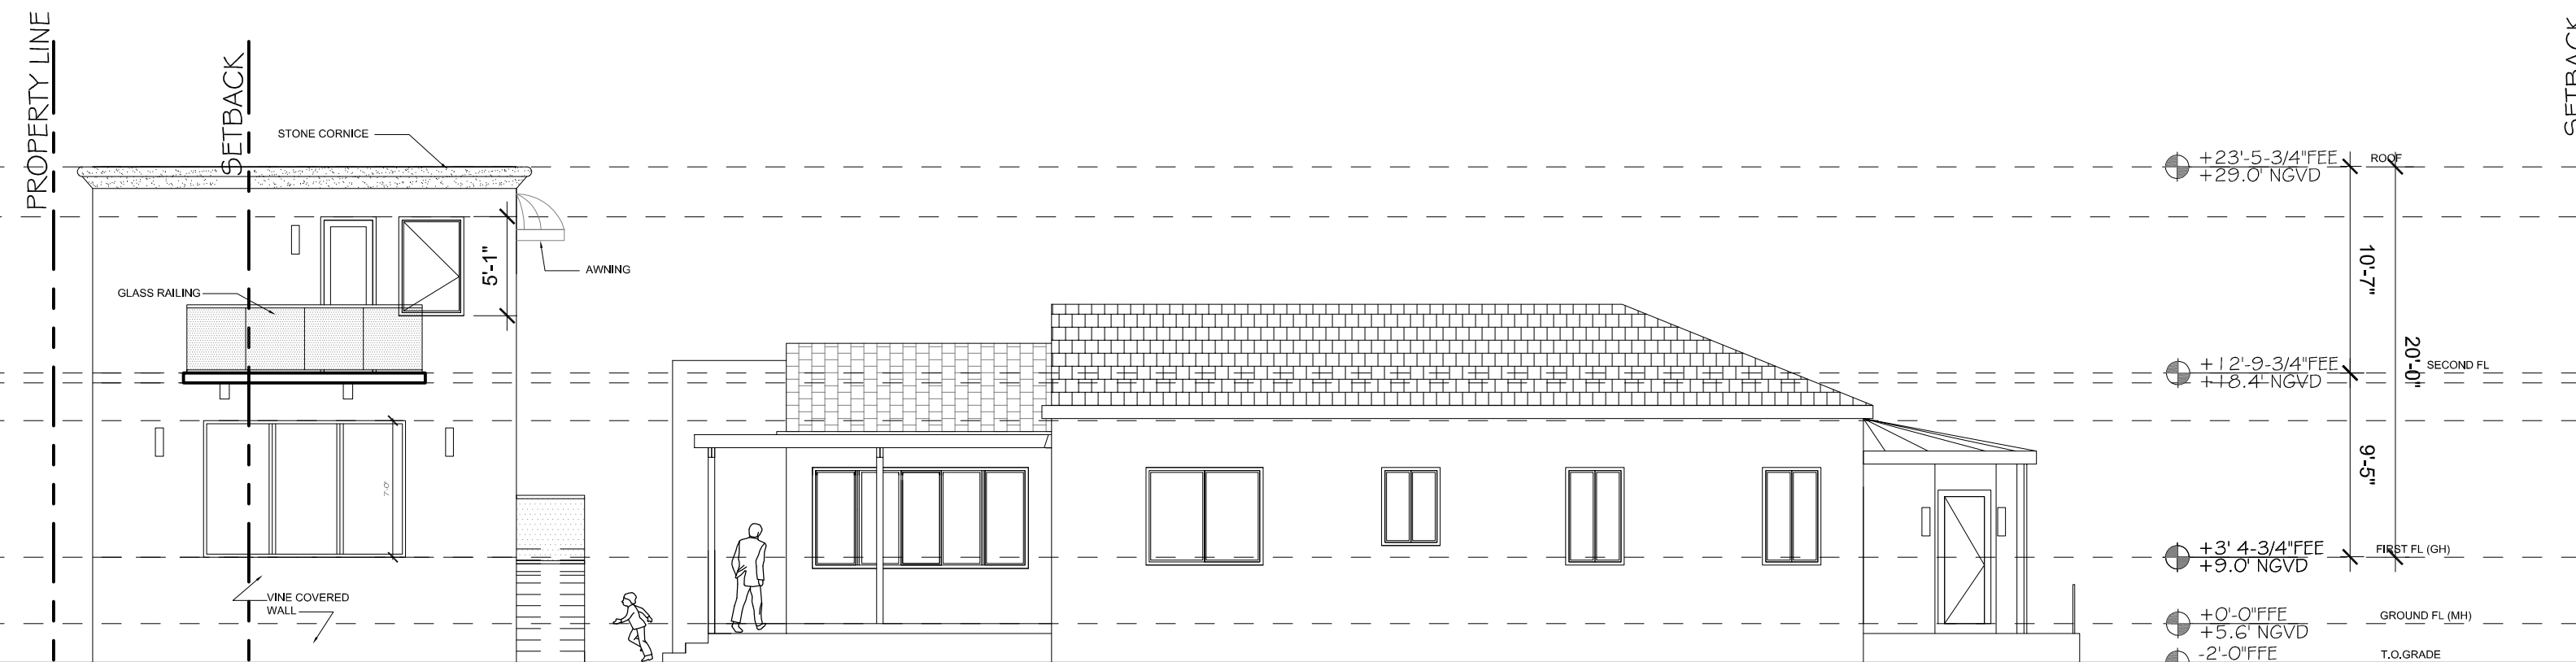


2 SOUTH ELEVATION
1/8" = 1'-0"

CLIENT:
**BAKER RESIDENCE
NEW GUEST HOUSE**
1426 Lenox Avenue
Miami Beach, FL 33139
Folio: 02-4203-009-9000

CDS
CASTELLANOS DESIGN STUDIO
7300 BISCAYNE BLVD. STE 200
MIAMI, FL 33138
Tel: 786.218.5335
License #AA 26002467
WWW.CASTELLANOSDESIGN.COM

No.	DATE	ISSUED / REVISED
1	19 JUL/21	HPB SUBMITTAL
2	19 JUL/22	HPB SUBMITTAL COMMENTS
3		

ALL DRAWN AND WRITTEN MATERIAL CONTAINED HEREIN IS THE SOLE PROPERTY OF CASTELLANOS DESIGN STUDIO, LLC, AND MAY NOT BE REPRODUCED, PUBLISHED, COPIED, OR USED WITHOUT EXPRESS WRITTEN CONSENT OF CASTELLANOS DESIGN STUDIO, LLC. THE DRAWINGS AND SCOPE DOCUMENTS WHICH INDICATE THE GENERAL SCOPE OF WORK, AND SUCH DO NOT NECESSARILY DESCRIBE ALL WORK REQUIRED FOR THE FULL PERFORMANCE AND COMPLETION OF THE WORK. GENERAL CONTRACTOR(S) TO FURNISH AND INSTALL ALL ITEMS REQUIRED FOR THE PROPER COMPLETION OF ITS WORK, WITHOUT ADJUSTMENT TO THE CONTRACT AMOUNT UNLESS SCOPE OF WORK CHANGES FROM THAT INDICATED ON THE DRAWINGS IN THE EXTENT OF A CORRECT MATTER OR ARISING FROM THE CONTRACT DOCUMENTS. THAT DOCUMENT FURNISHING THE GREATEST BURDEN UPON GENERAL CONTRACTOR SHALL GOVERN. THE GENERAL CONTRACTOR SHALL CAREFULLY STUDY AND COMPARE ALL DRAWINGS, REPORTING ANY ERROR, INCONSISTENCY OR OMISSION HE MAY DISCOVER AND REPORT TO CDS AND IN NO CASE SHALL PROCEED IN UNCERTAINTY.

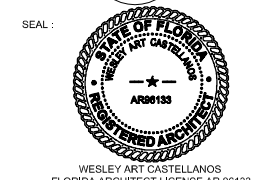

PROJECT NO :
2020-39
CHECKED BY : WAC
DRAWN BY : WAC
SCALE: N.T.S.
© 2021 BY CDS

SHEET NAME :
BUILDING ELEVATIONS
SHEET NO :
D - 401

THIS PAGE IS INTENTIONALLY LEFT BLANK

CLIENT:
**BAKER RESIDENCE
NEW GUEST HOUSE**
1426 Lenox Avenue
Miami Beach, FL 33139
Folio: 02-4203-009-9000


CDS
CASTELLANOS DESIGN STUDIO

7300 BISCAYNE BLVD. STE 200
MIAMI, FL 33138
Tel: 786.218.5335
License #AA 26002467

WWW.CASTELLANOSDESIGN.COM

No.	DATE	ISSUED / REVISED
1	19 JUL/21	HPB SUBMITTAL
2	19 JUL/22	HPB SUBMITTAL COMMENTS
3		

ALL DRAWN AND WRITTEN MATERIAL CONTAINED HEREIN IS THE SOLE PROPERTY OF CASTELLANOS DESIGN STUDIO, LLC, AND MAY NOT BE REPRODUCED, PUBLISHED, COPIED OR USED WITHOUT EXPRESS WRITTEN CONSENT OF CASTELLANOS DESIGN STUDIO, LLC. THE DRAWINGS AND SCOPE DOCUMENTS WHICH INDICATE THE GENERAL SCOPE OF WORK, AND SUCH DO NOT NECESSARILY DESCRIBE ALL WORK REQUIRED FOR THE FULL PERFORMANCE AND COMPLETION OF THE WORK, GENERAL CONTRACTOR(S) TO FURNISH AND INSTALL ALL ITEMS REQUIRED FOR THE PROPER COMPLETION OF ITS WORK, WITHOUT ADJUSTMENT TO THE CONTRACT AMOUNT UNLESS SCOPE OF WORK CHANGES FROM THOSE INDICATED ON THE DRAWINGS. IN THE EVENT OF A CONFLICT BETWEEN OR AMONG THE CONTRACT DOCUMENTS, THAT DOCUMENT FURNISHING THE GREATEST BURDEN UPON GENERAL CONTRACTOR SHALL GOVERN. THE GENERAL CONTRACTOR SHALL CAREFULLY STUDY AND COMPARE ALL DRAWINGS, REPORTING ANY ERROR, INCONSISTENCY OR OMISSION HE MAY RECEIVE AND REPORT TO CDS AND IN NO CASE SHALL PROCEED IN UNCERTAINTY.

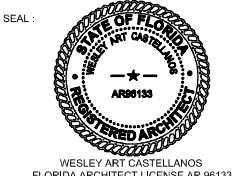

PROJECT NO :
2020-39

CHECKED BY : WAC
DRAWN BY : WAC
SCALE: N.T.S.
© 2021 BY CDS

SHEET NAME :
BACK COVER

SHEET NO :
X-X