



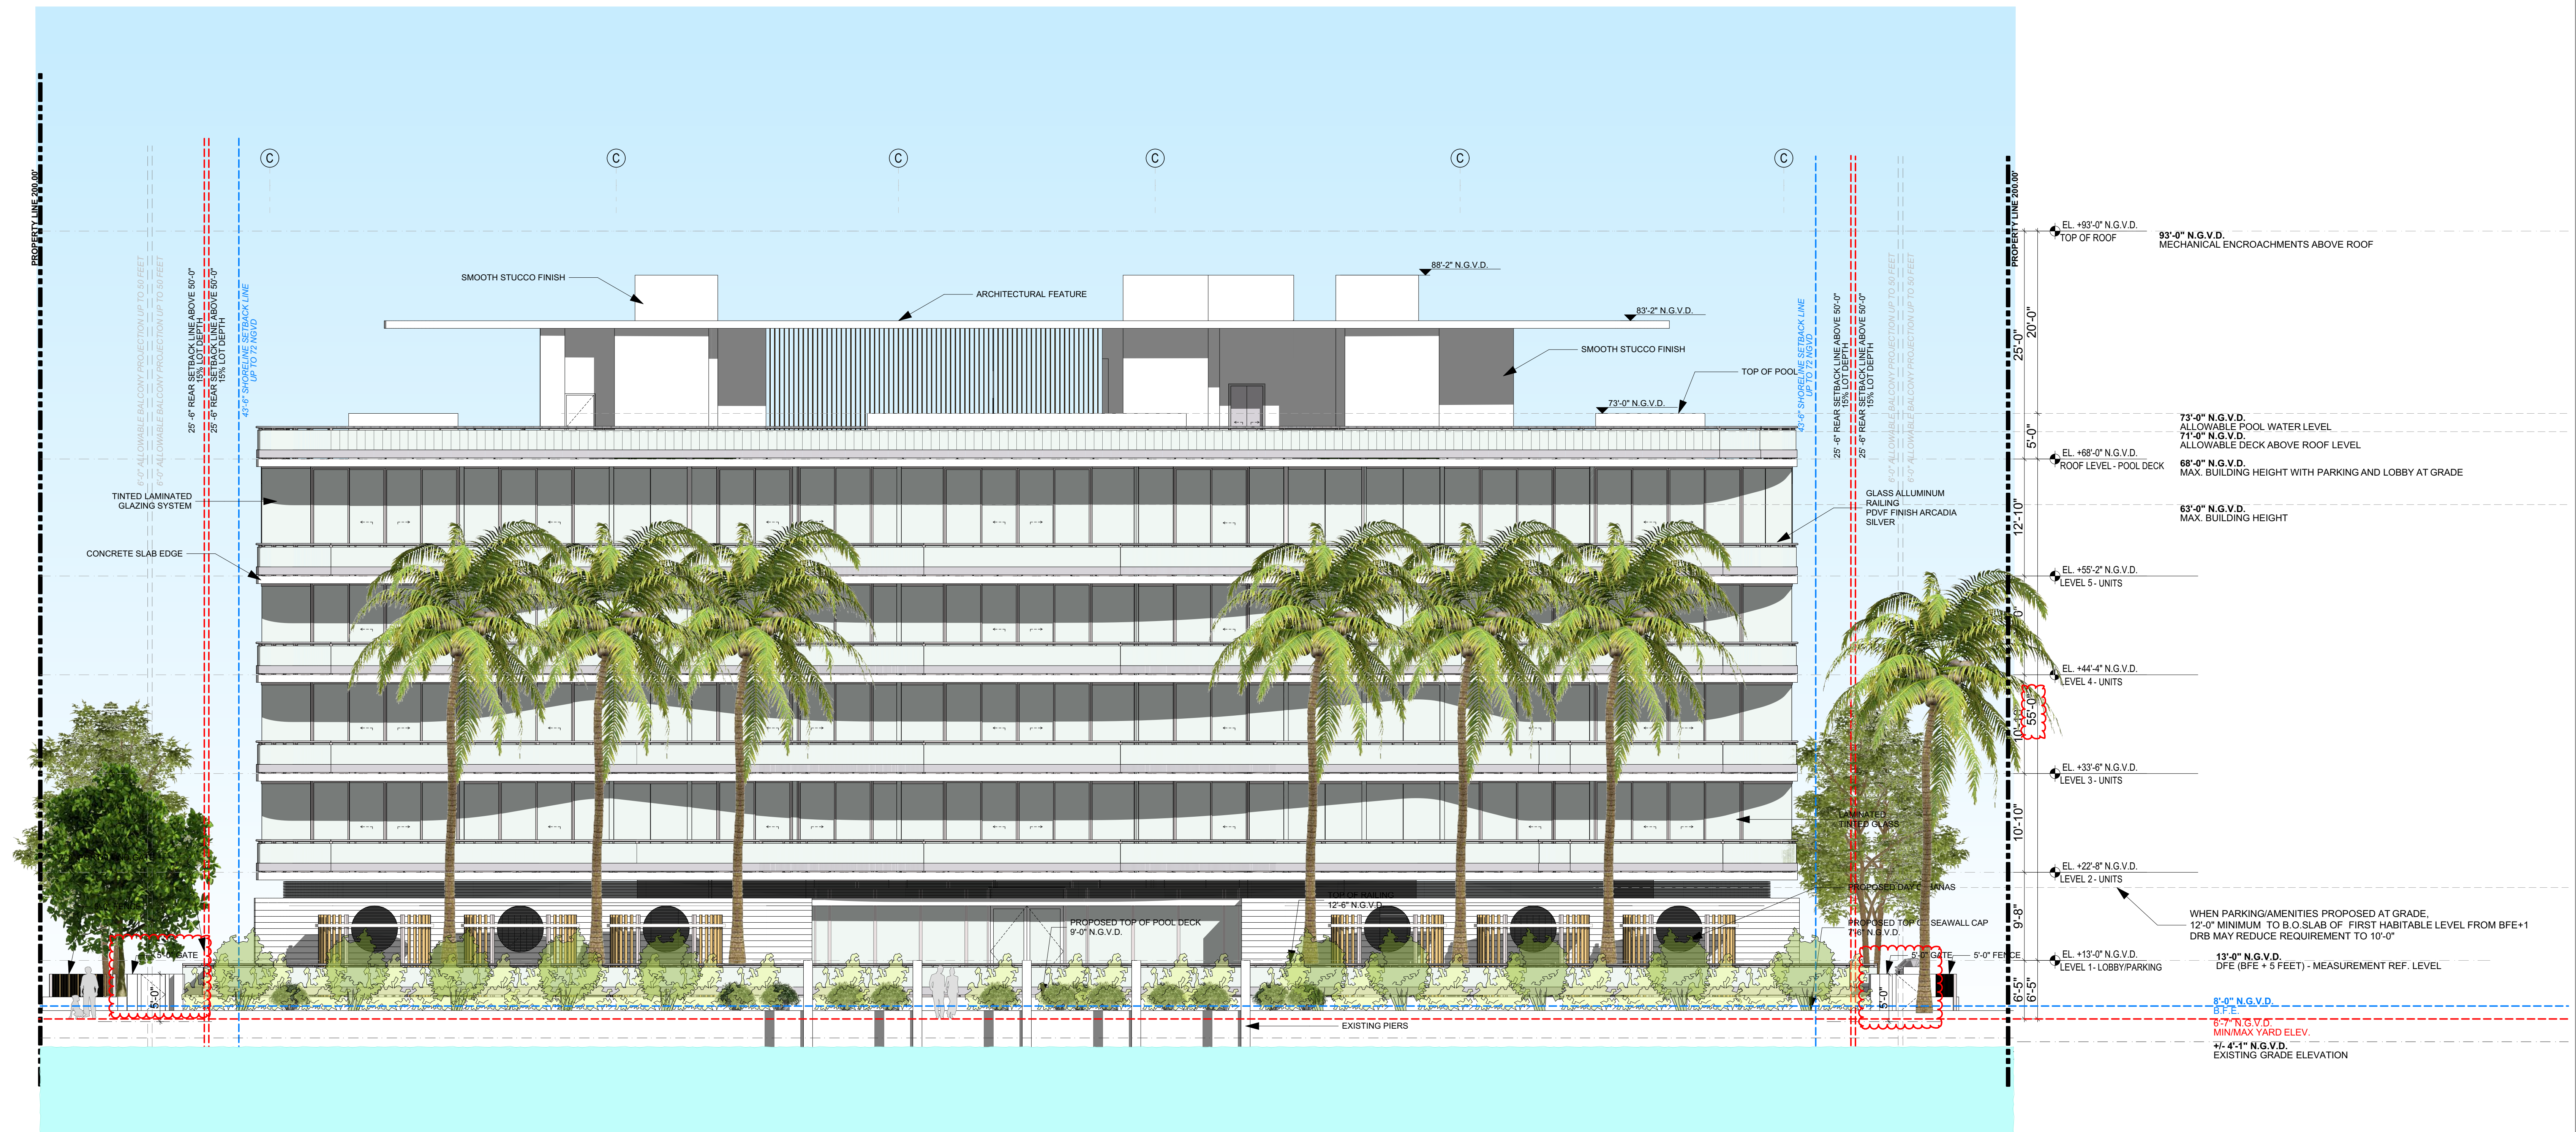

1 SOUTH ELEVATION
SCALE: 1/8" = 1'-0" 0 4' 8' 16'

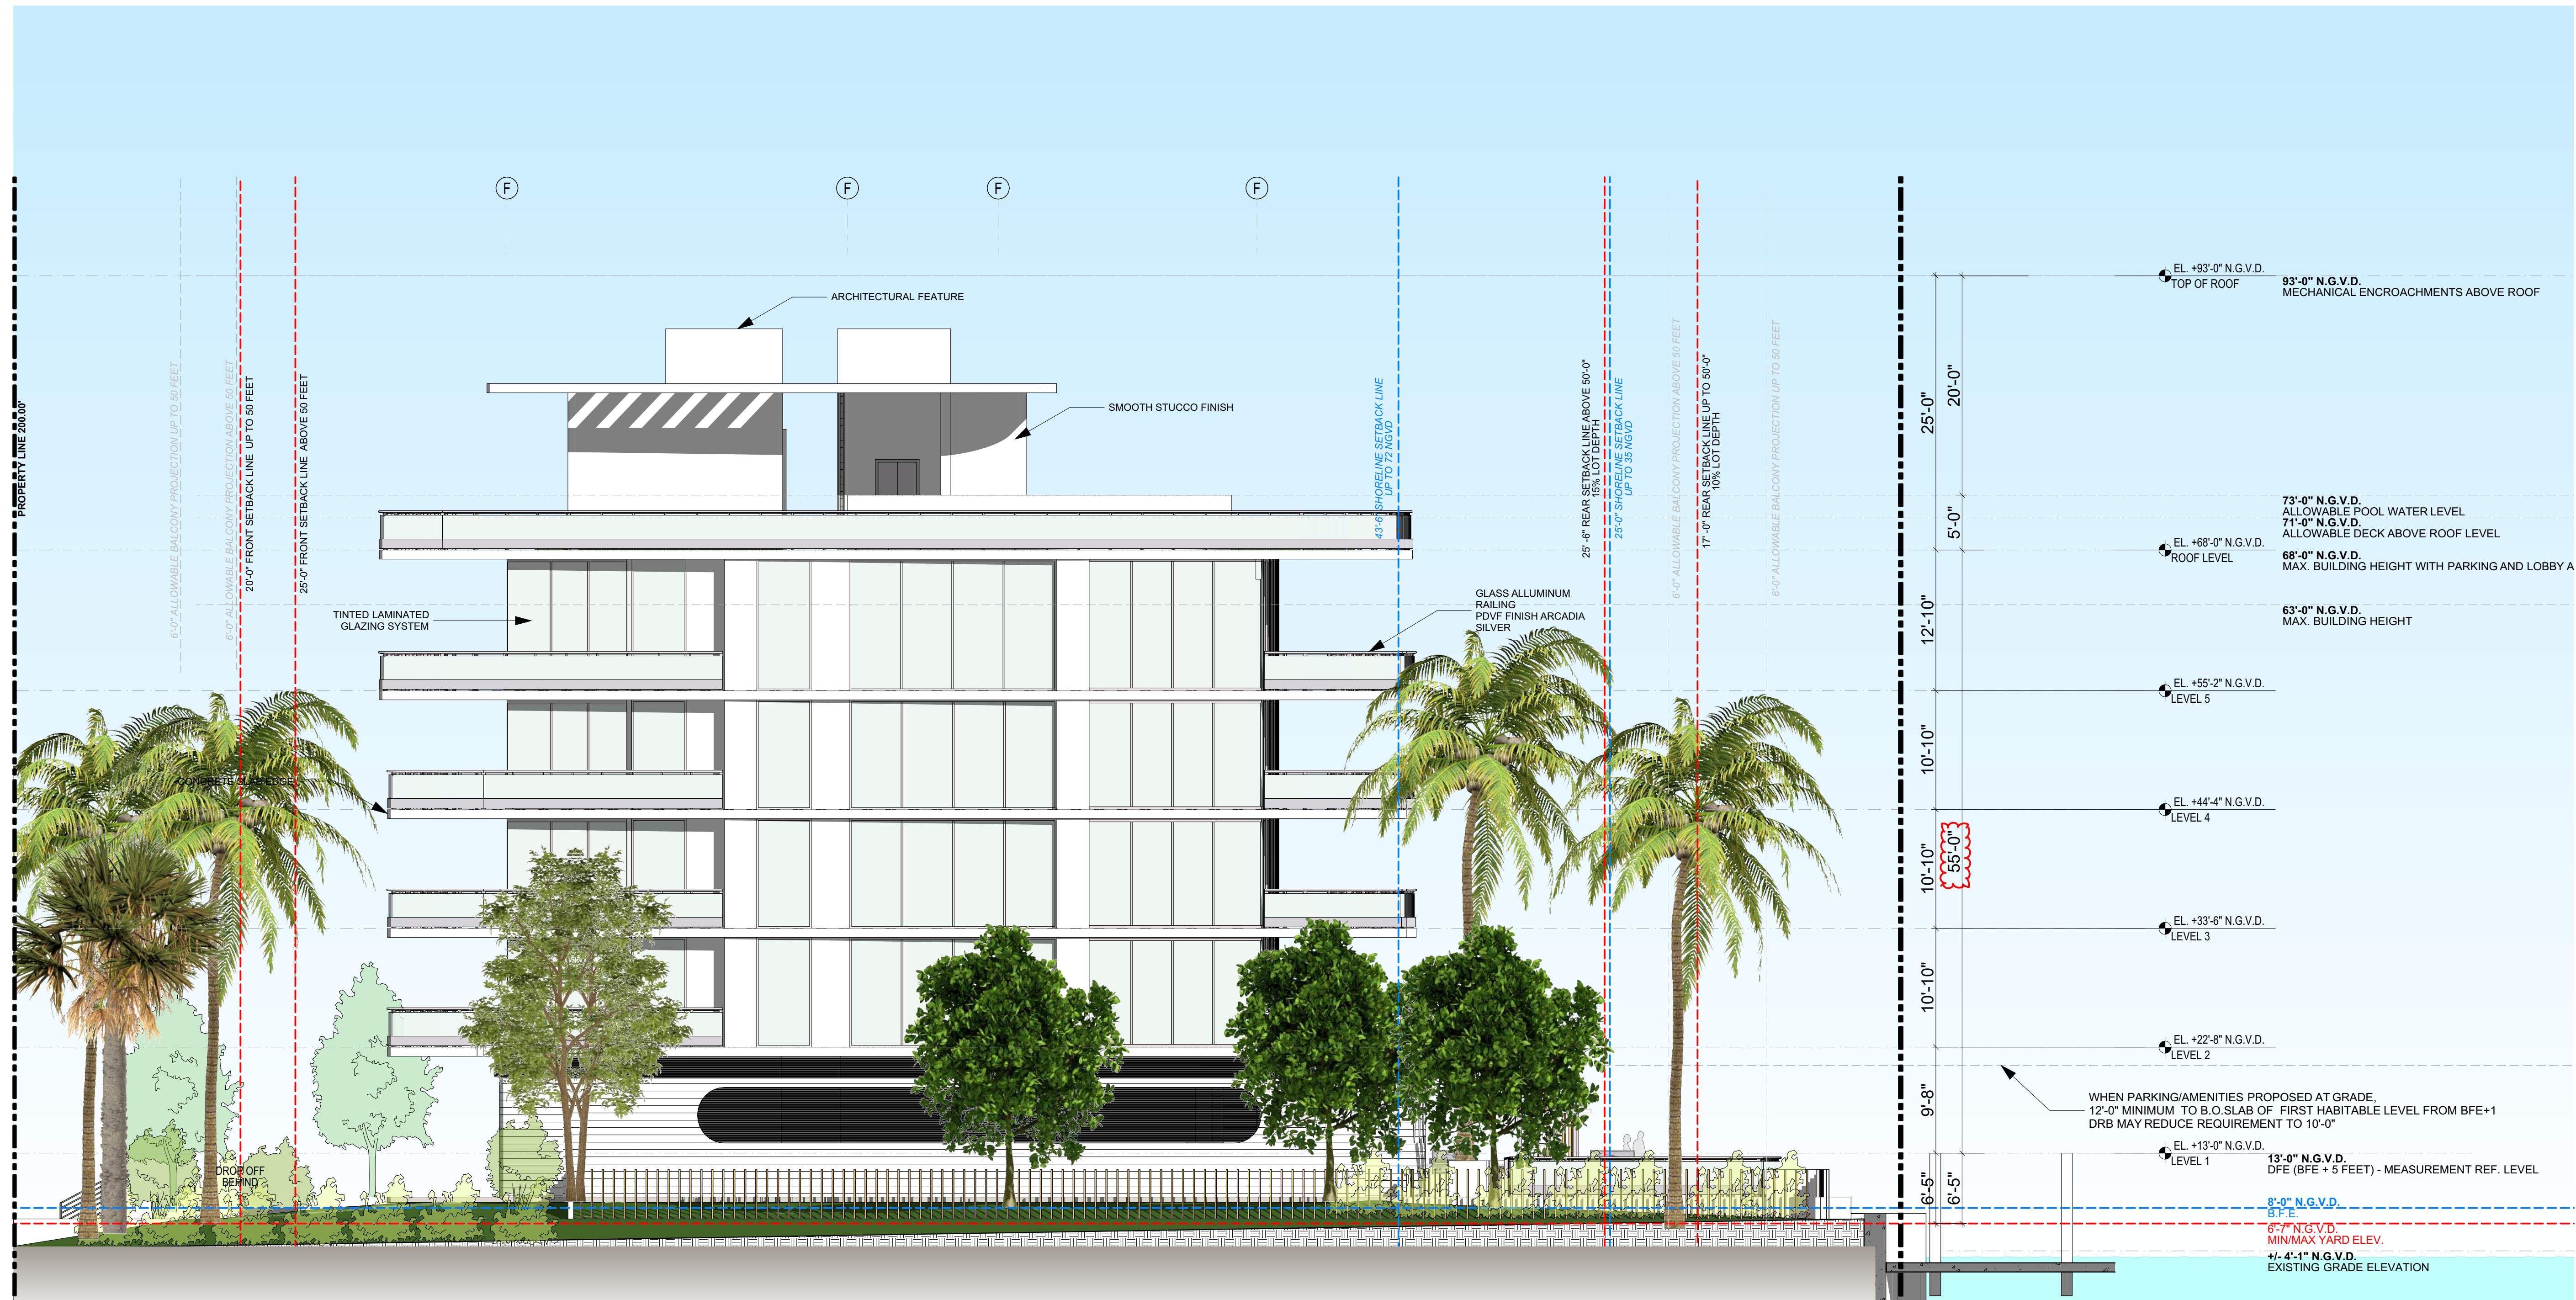

1 WEST ELEVATION
SCALE: 1/8" = 1'-0"

Revisions

Owner Information

#Client Company

```
#Client Address1
#Client Address2
#Client City, #Client State #Client
Postcode
```

#Client Phone Number

Consultant

Luis O. Revuelta
A.D. 0007070

FINAL SUBMITTAL
DRB File No. 23-0934

Date
11/05/2023

Scale
AS SHOWN

Project No.
2133

Sheet Name
WEST ELEVATION

Sheet No.

A-402


7. 102



1 NORTH ELEVATION

SCALE: 1/8" = 1'-0"

0 4' 8' 16'

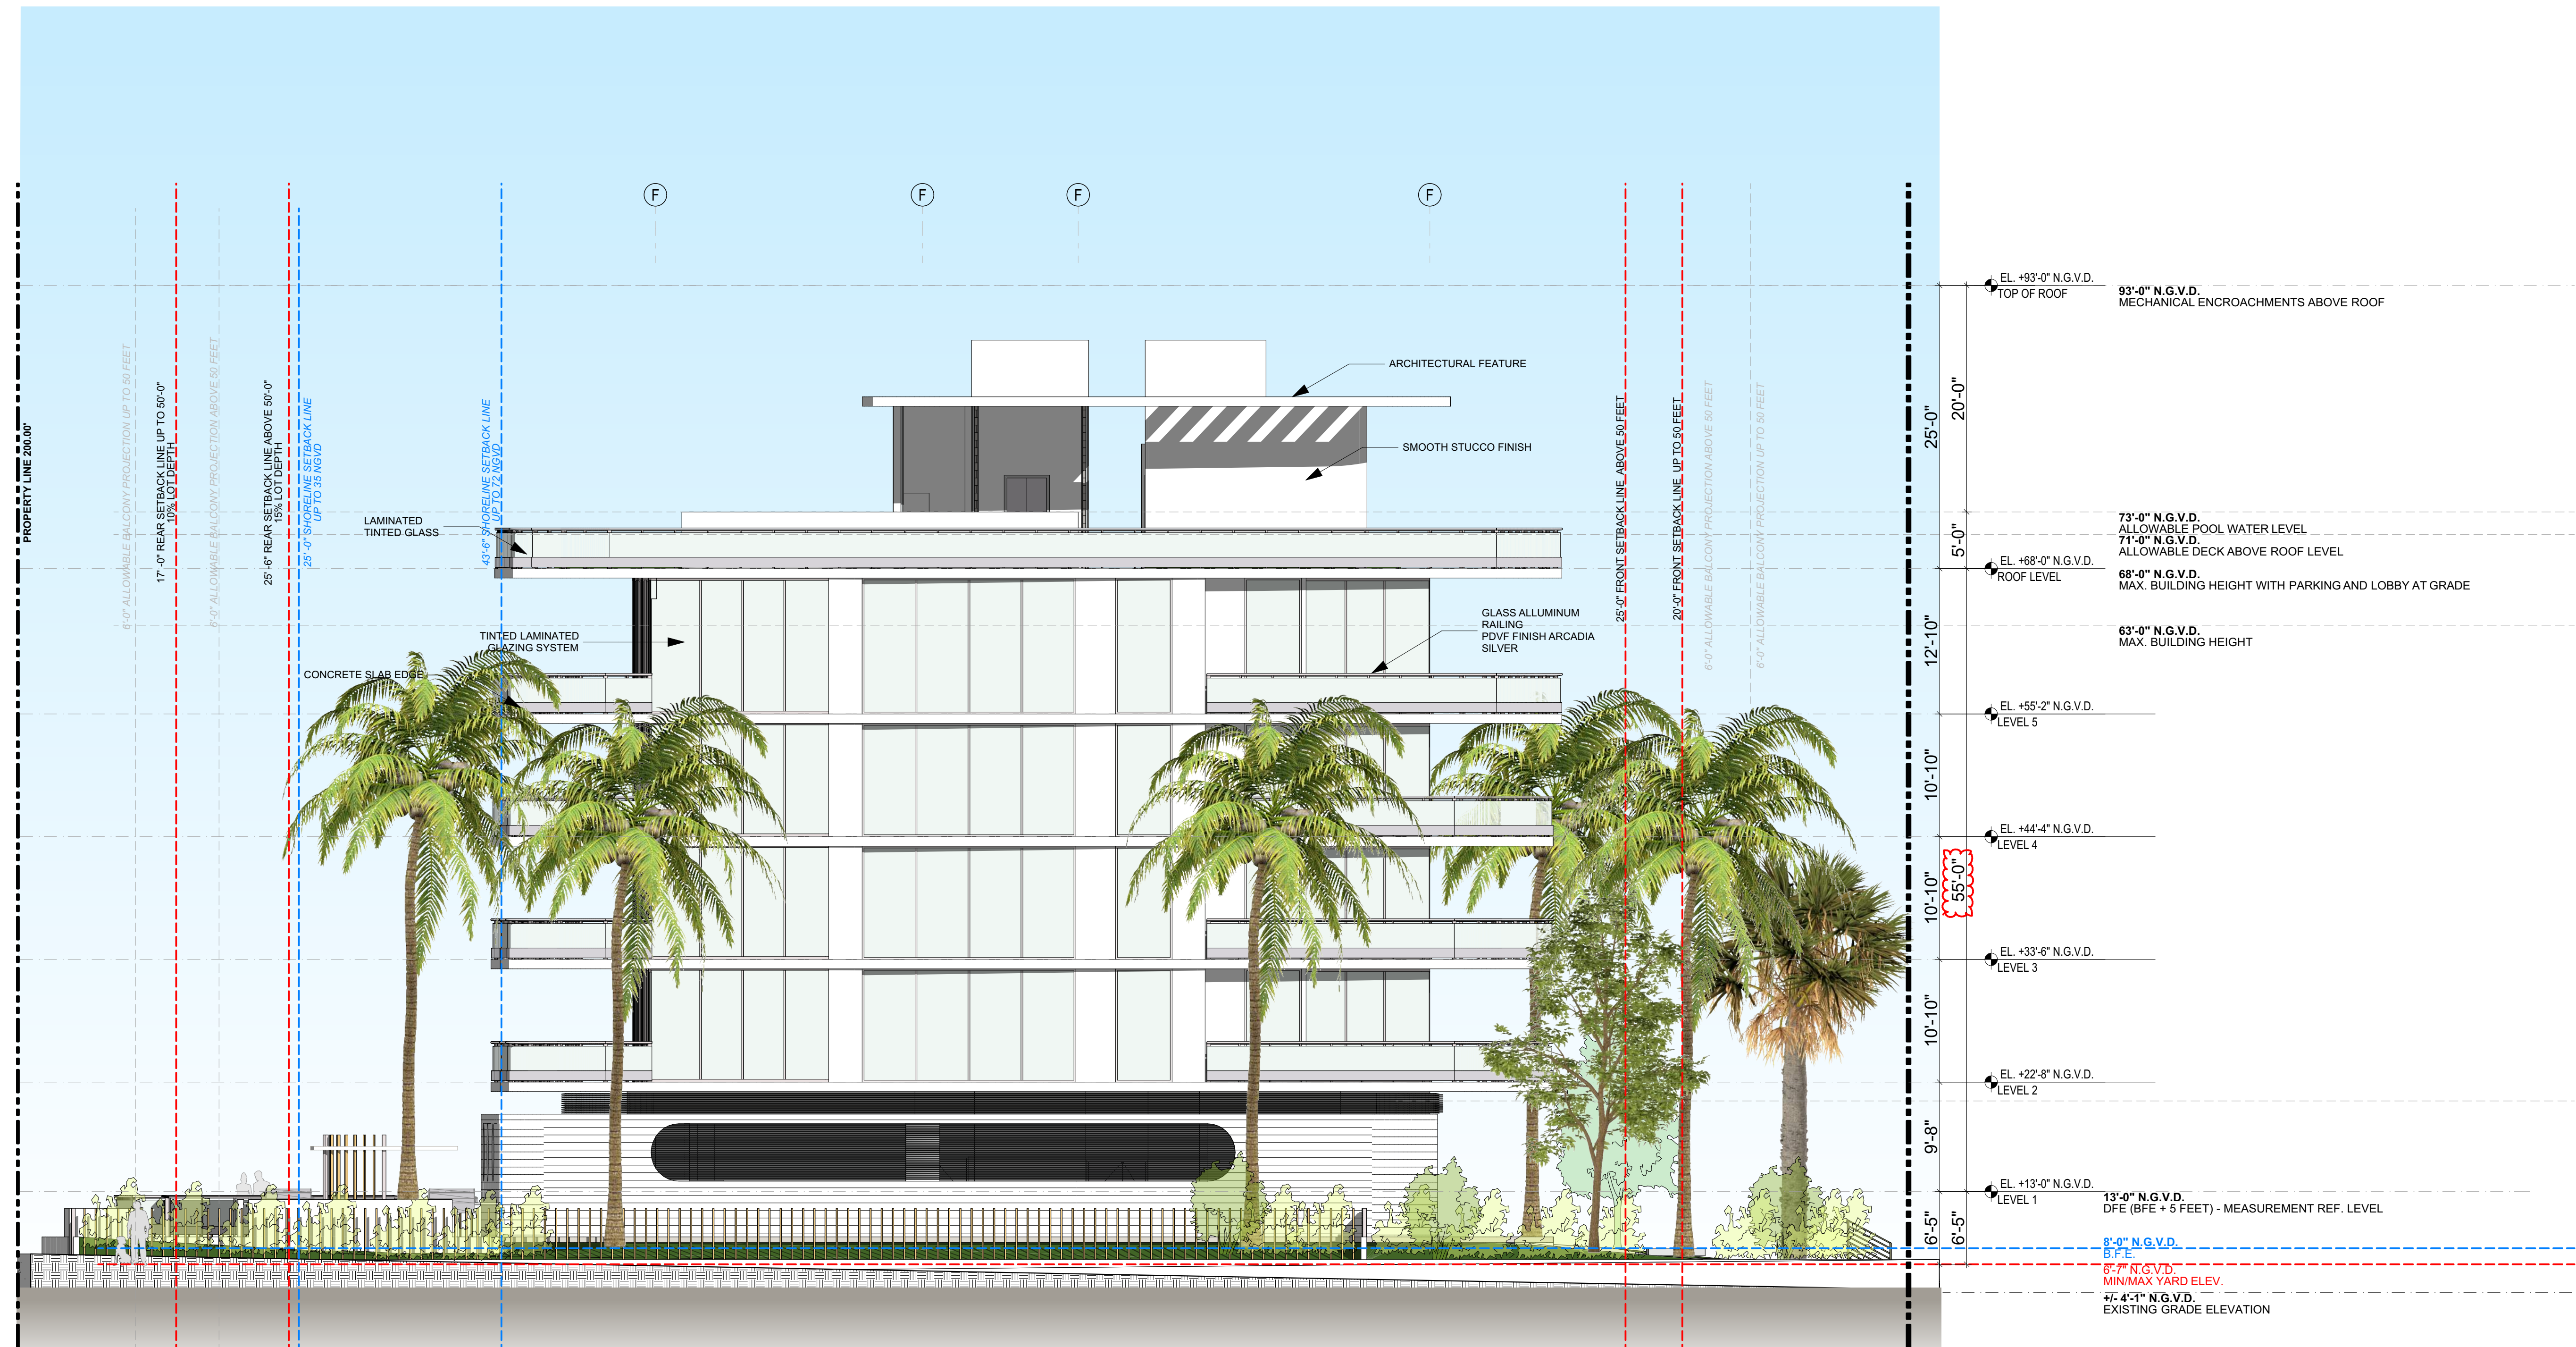

1 EAST ELEVATION
SCALE: 1/8" = 1'-0"

