





1 SOUTH ELEVATION
SCALE: 1/8" = 1'-0" 0

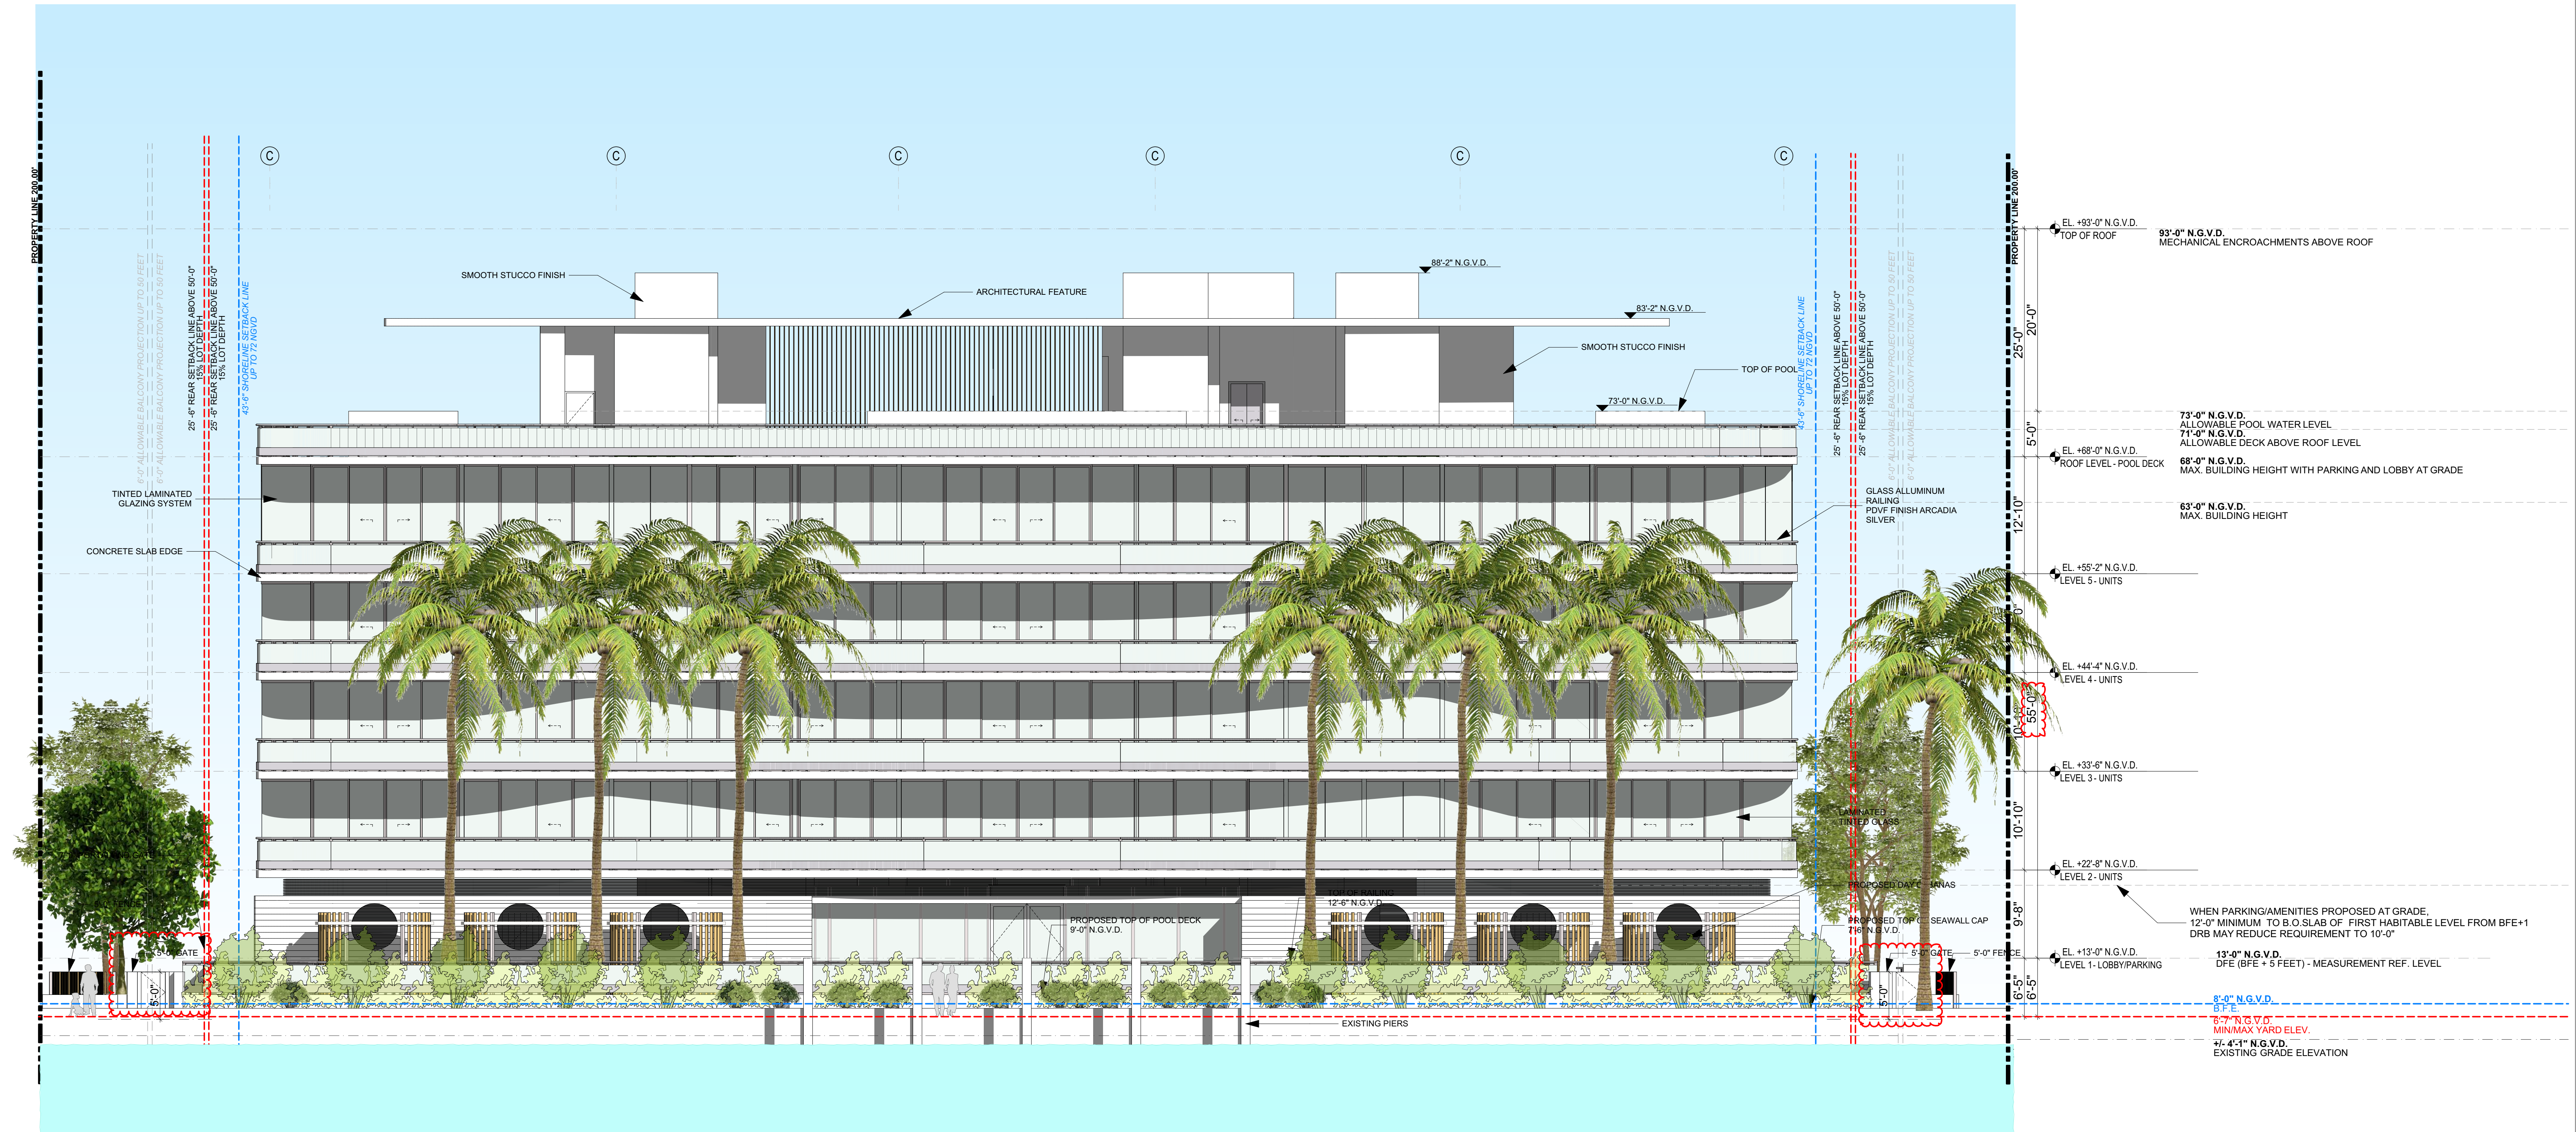


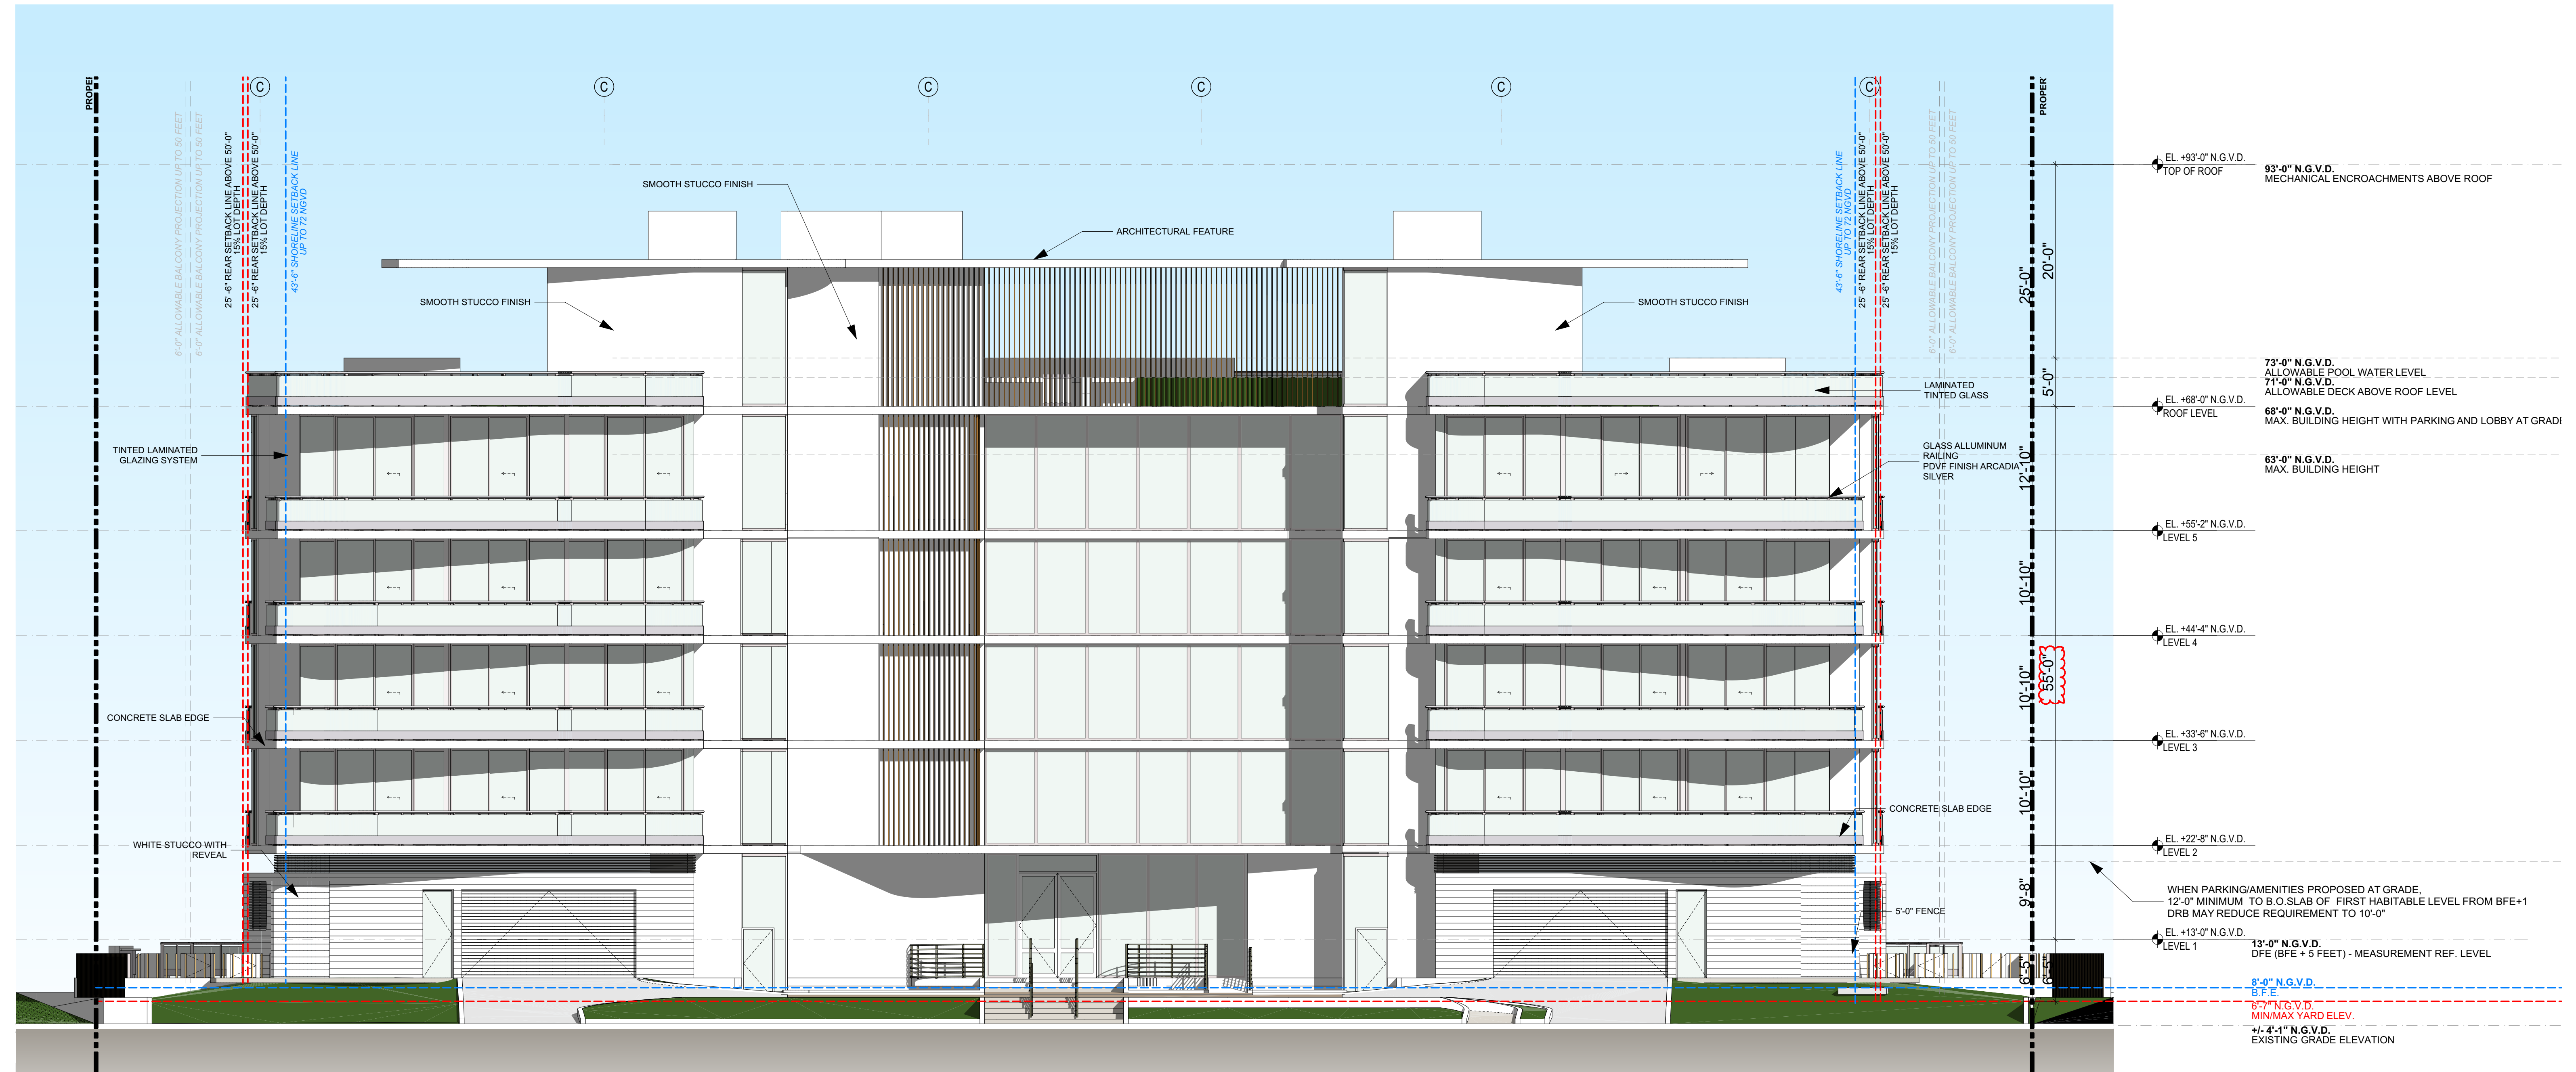

1 NORTH ELEVATION

SCALE: 1/8" = 1'-0"

0 4' 8' 16'

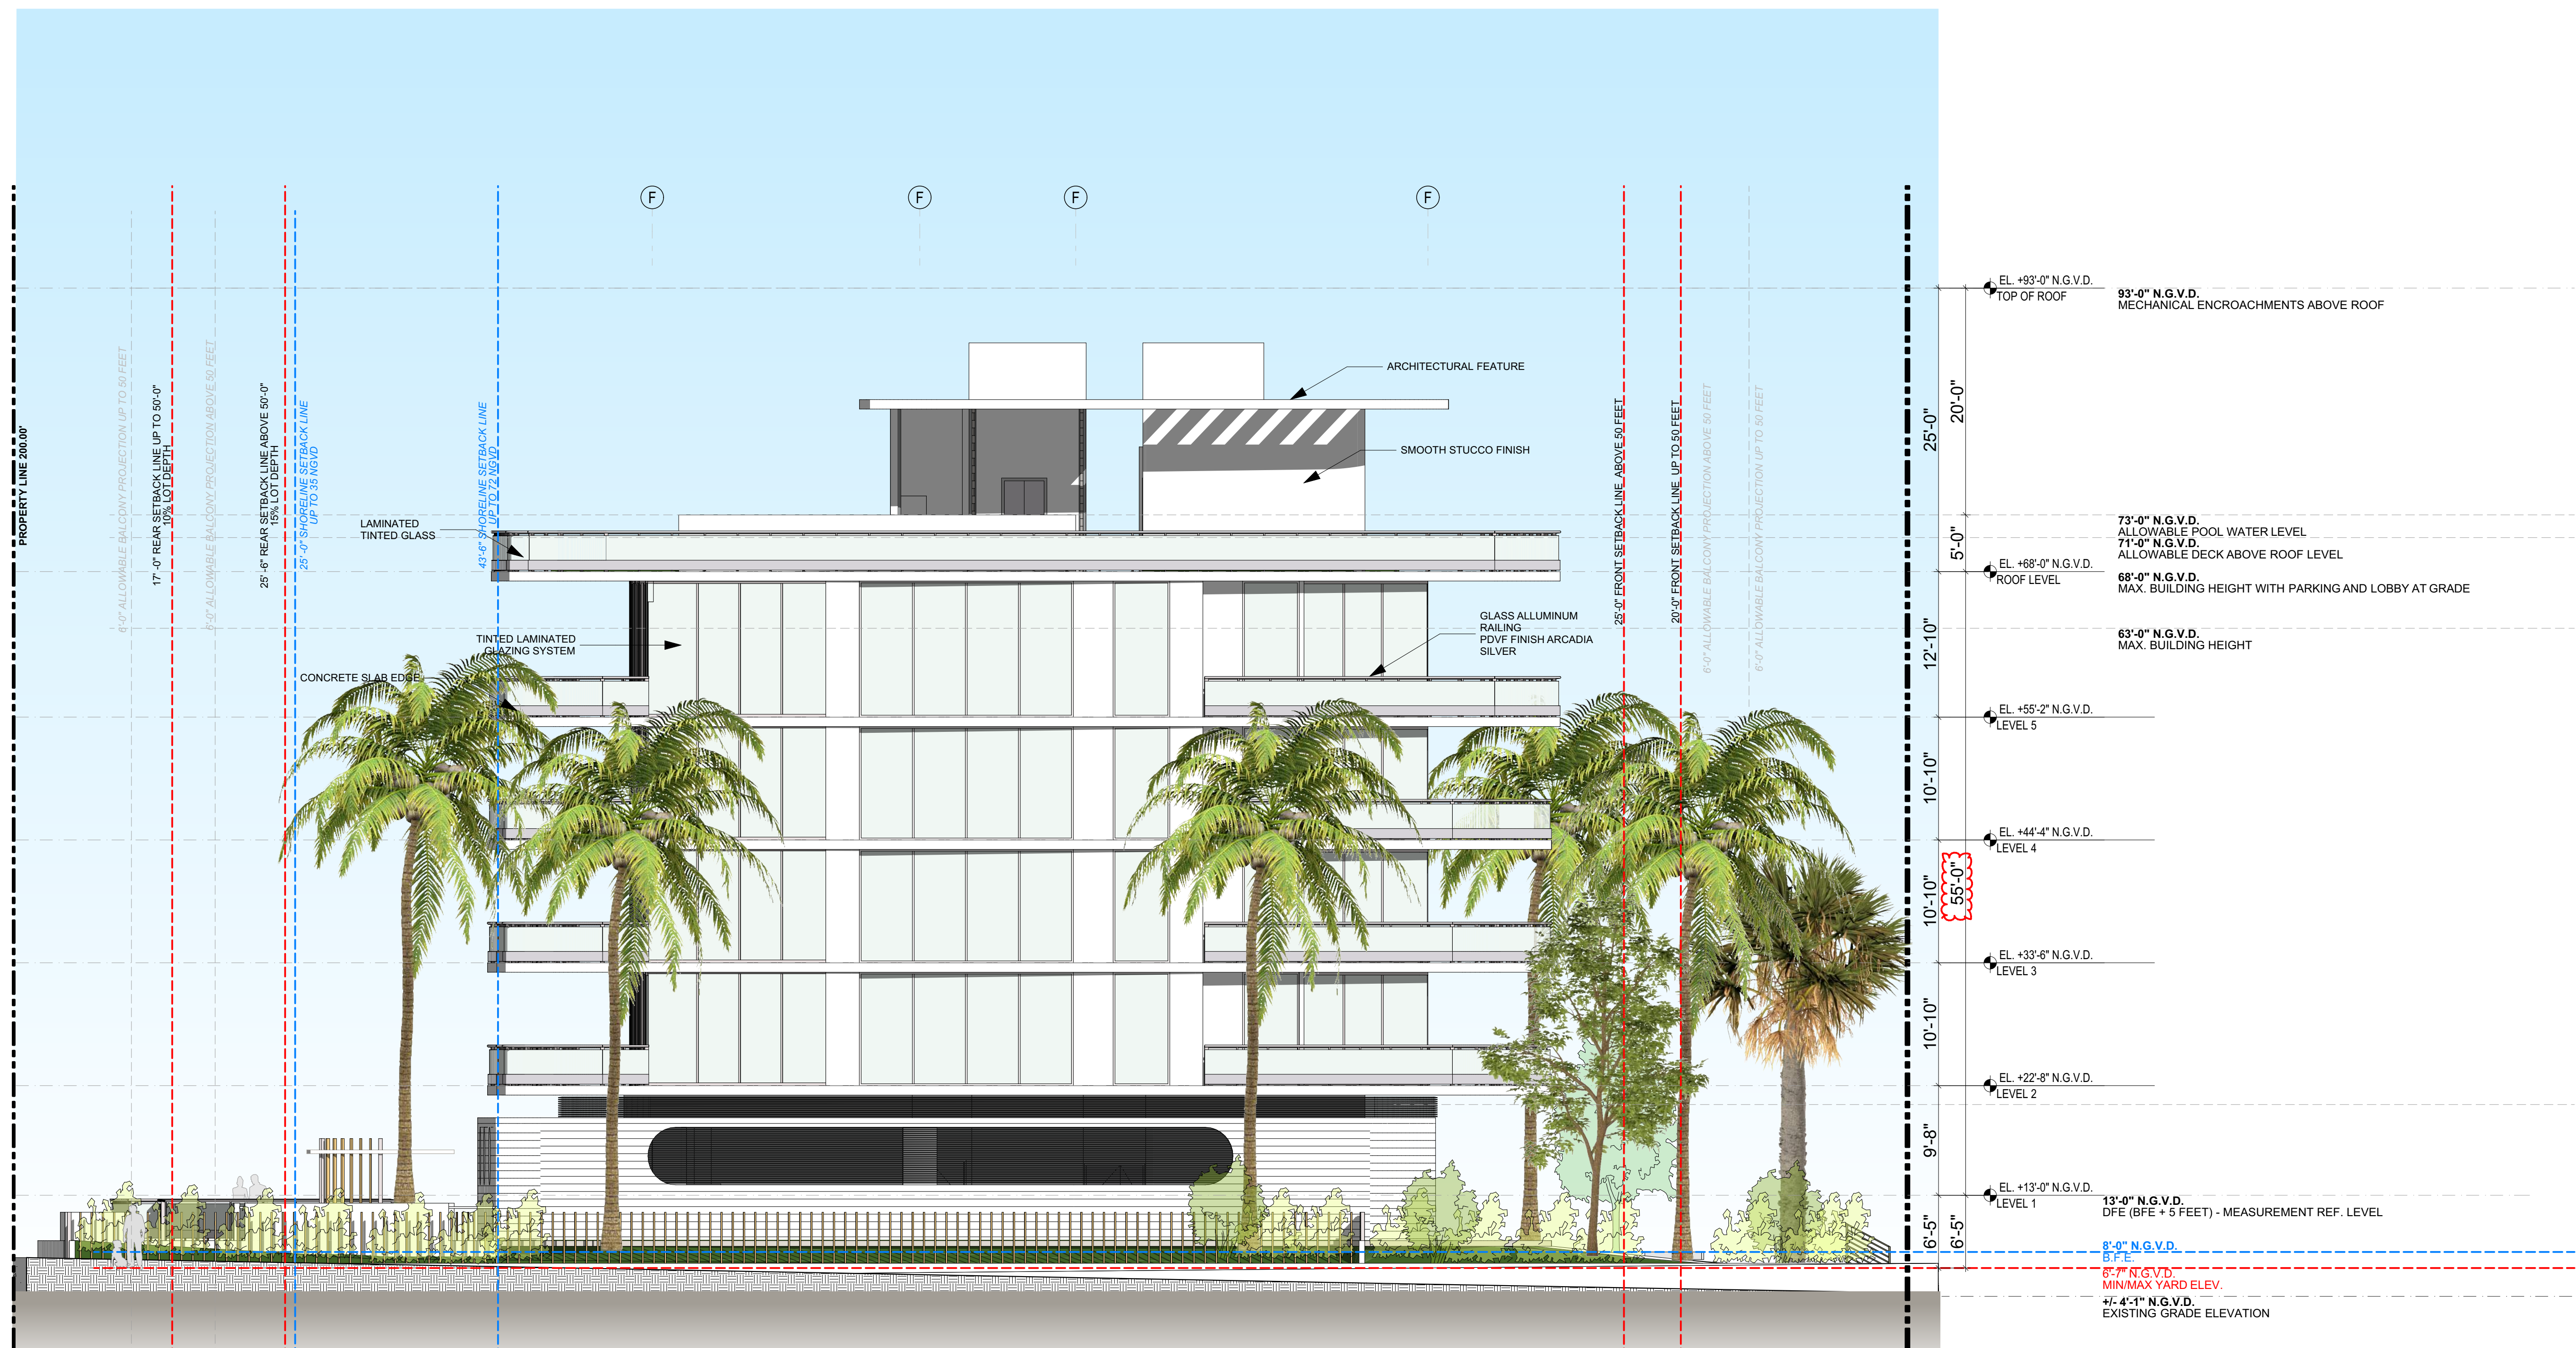

1 EAST ELEVATION
SCALE: 1/8" = 1'-0"

