


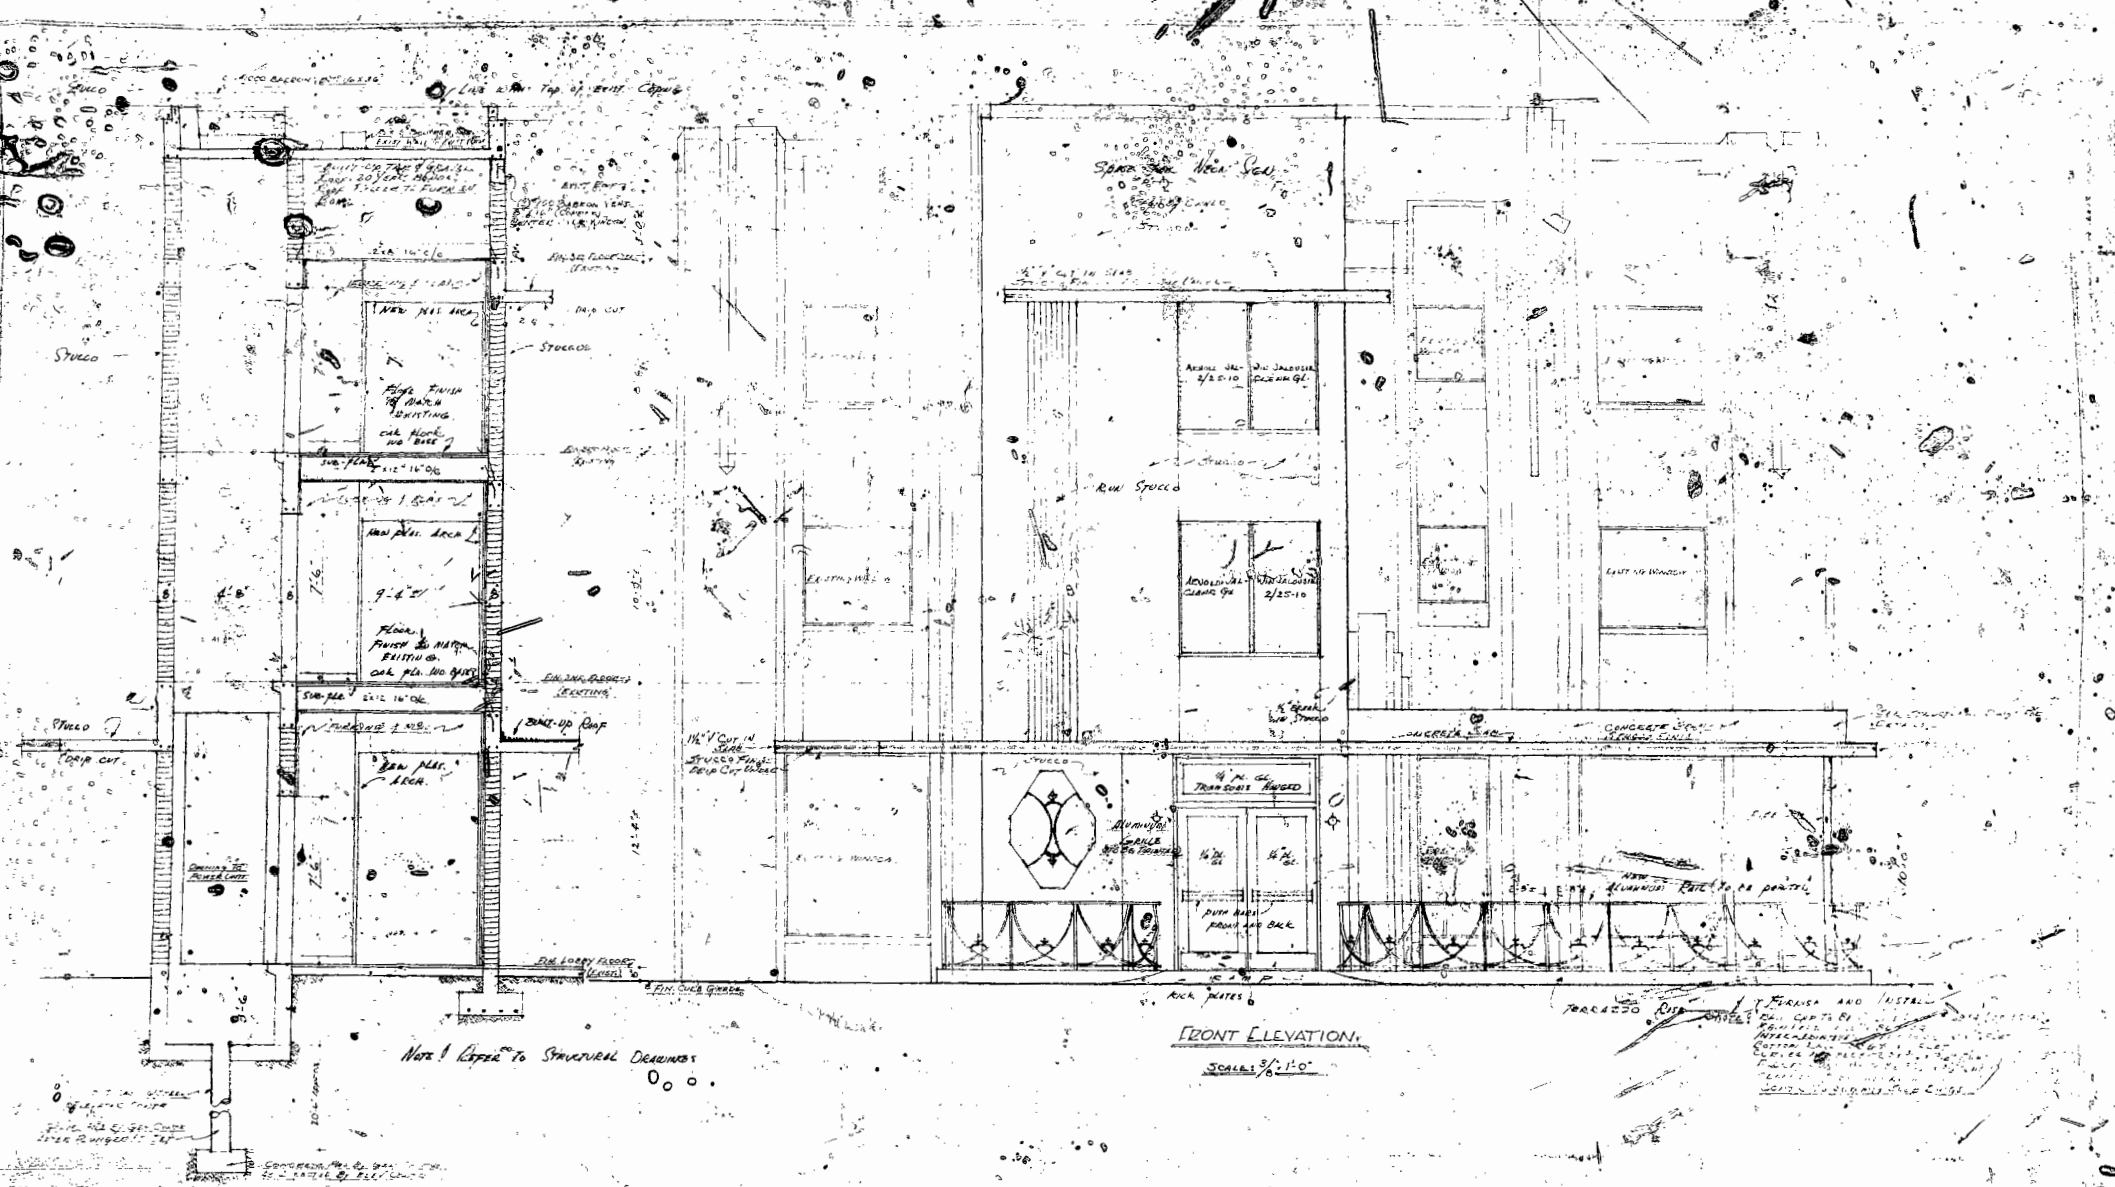

FRONT ELEVATION.
SCALE 3/8" = 1'-0"

CROSS SECTION - NORTH & SOUTH
SCALE 1/4" = 1'-0"

DATE: 6-22-50	OWNER: GEORGE S. 1835 COLLINS AVE.
	ELEVATOR: TO "ELECTRA HOTEL"
	FOR: HARRISON REALTY CO., INC.
	LOT 9 HARRISON & HAYES BLDG.
	MIAMI BEACH, FLORIDA
729	JERRY O. NELSON
	ARCHITECT

FOR ORIGINAL HOTEL PLANS
REFER TO PLAN NO. 6902