

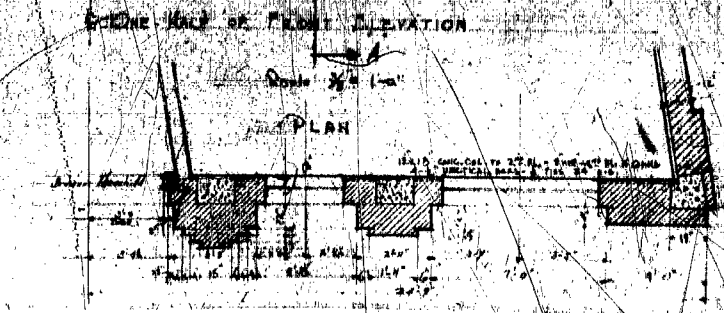


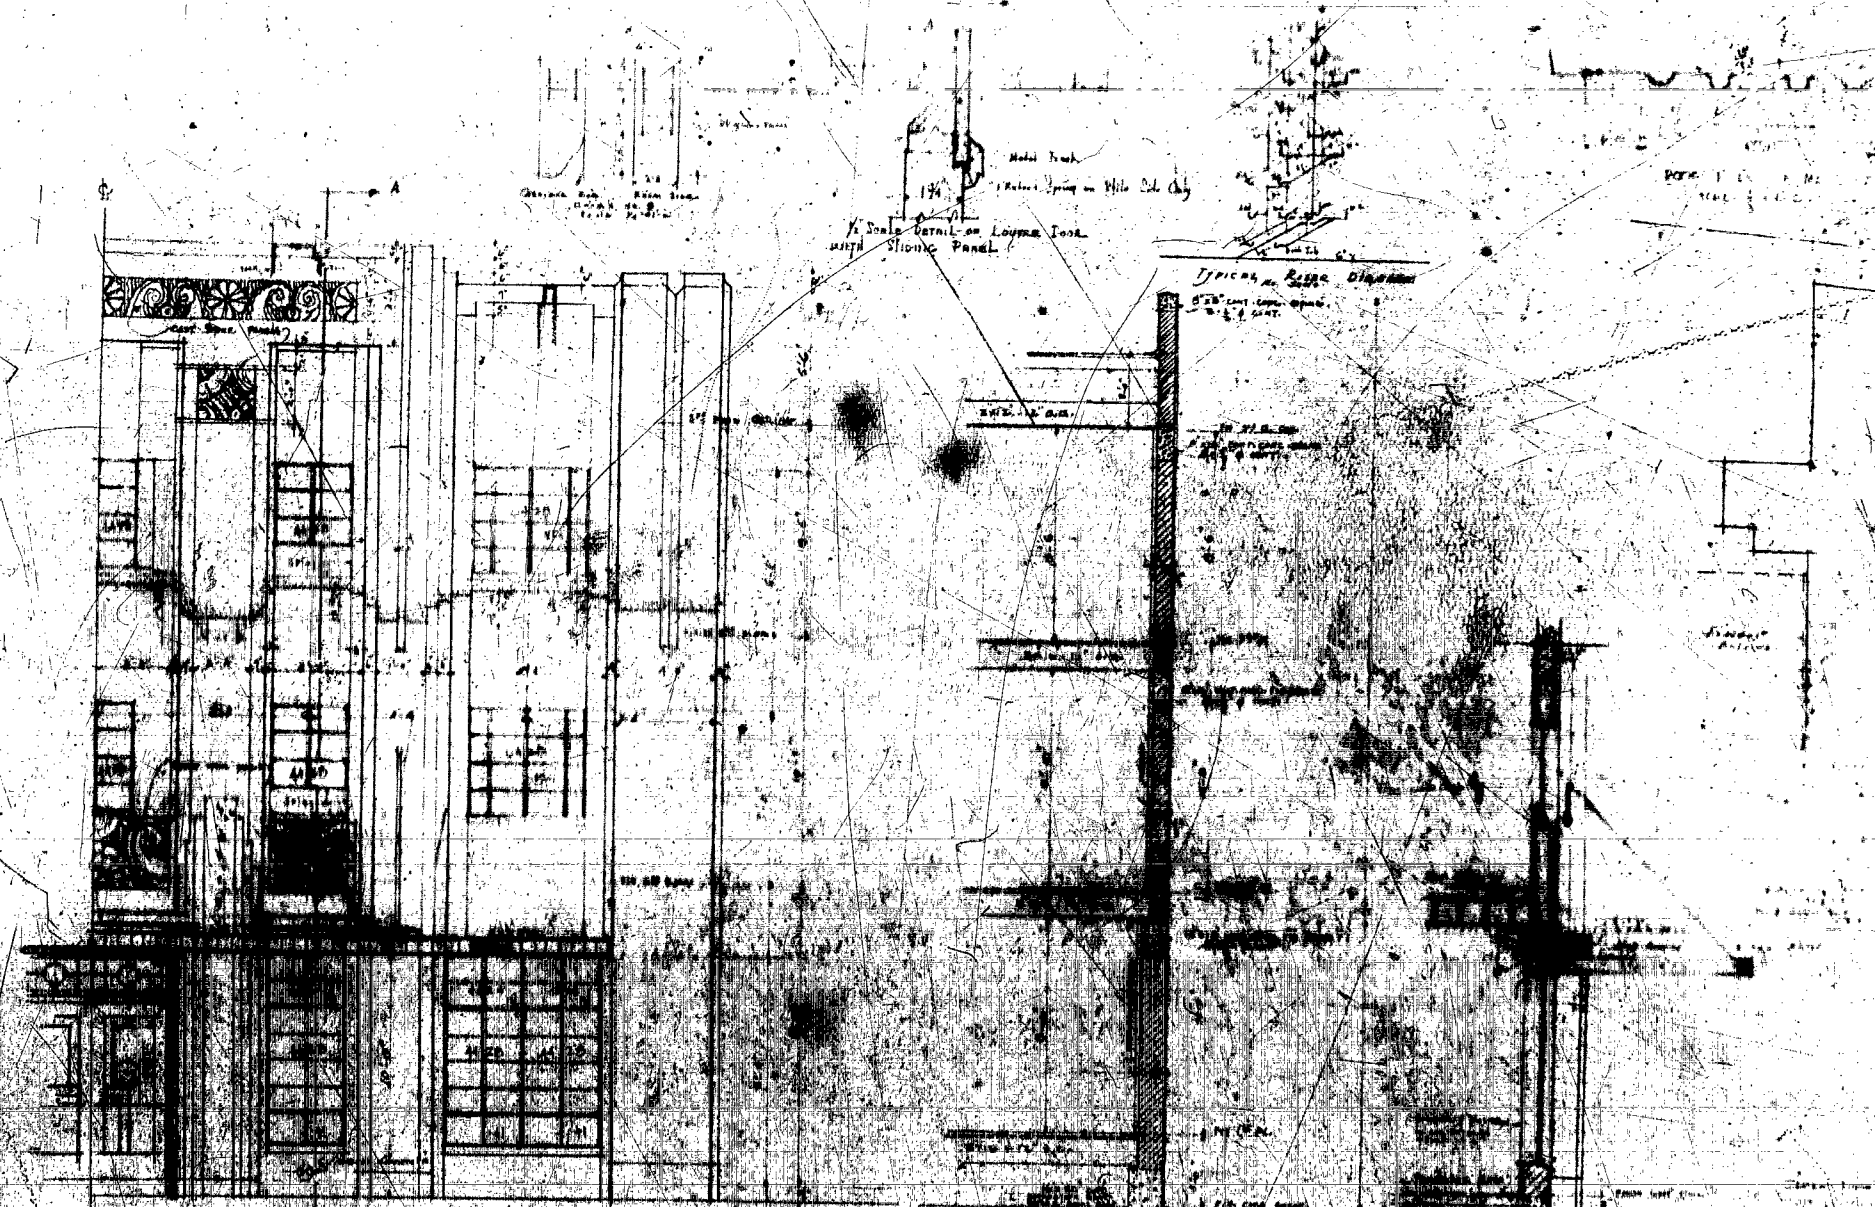


2/12/21/10

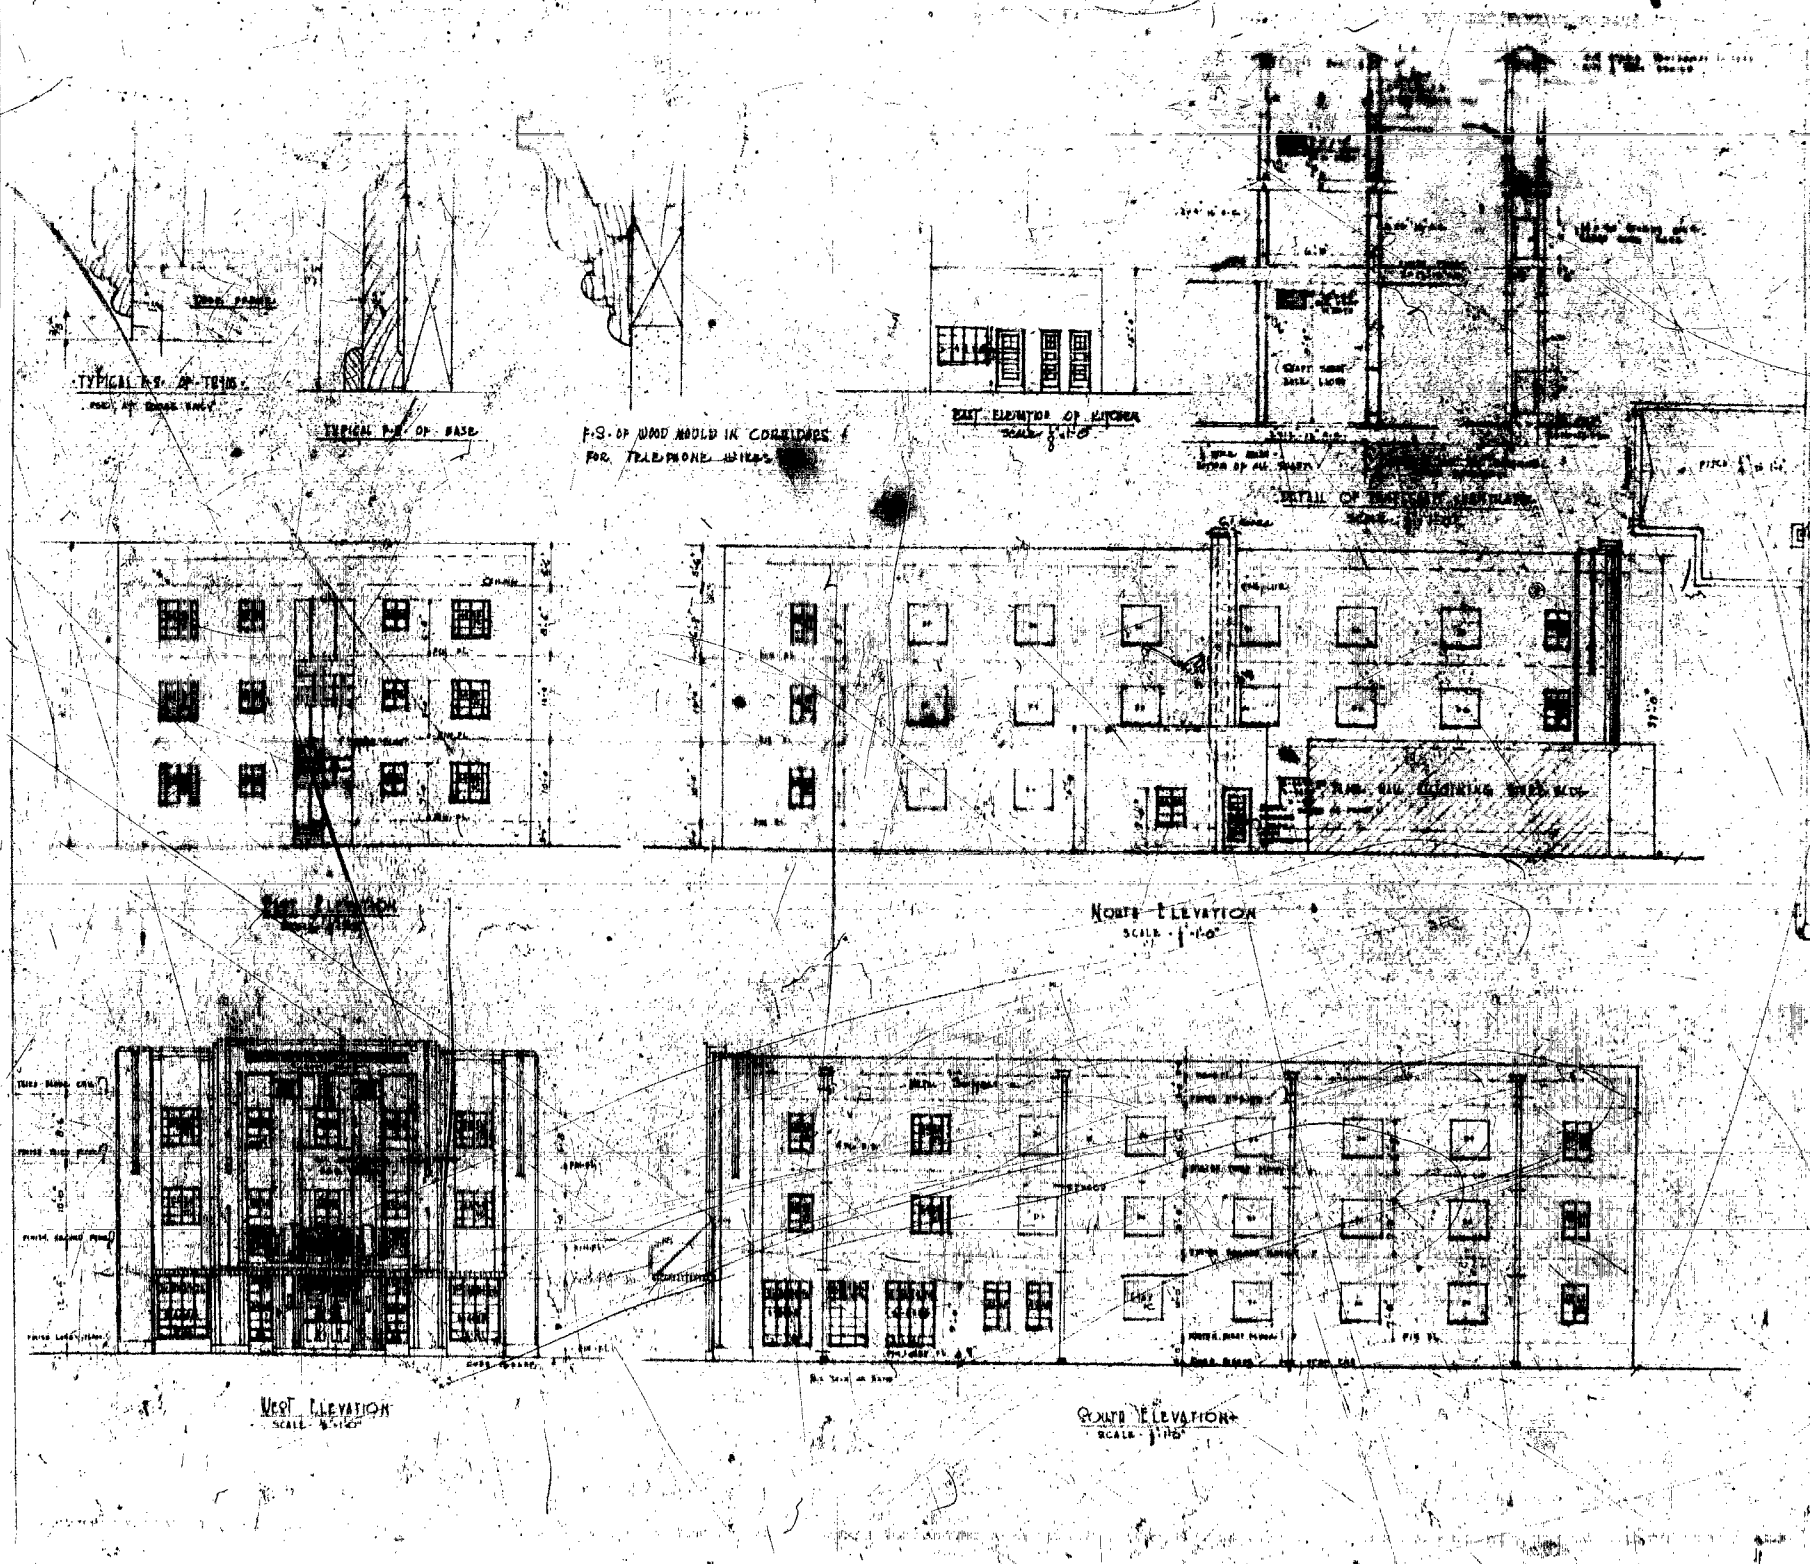

GENERAL NOTES
1. ALL WORK SHALL BE DONE IN ACCORDANCE WITH THE SPECIFICATIONS OF THE ARCHITECT.
2. THE CONTRACTOR SHALL BE RESPONSIBLE FOR OBTAINING ALL NECESSARY PERMITS AND APPROVALS.
3. THE CONTRACTOR SHALL MAINTAIN ACCESS TO ALL ADJACENT PROPERTIES AT ALL TIMES.
4. THE CONTRACTOR SHALL BE RESPONSIBLE FOR THE PROTECTION OF ALL EXISTING UTILITIES.
5. THE CONTRACTOR SHALL MAINTAIN A SAFE WORKING ENVIRONMENT AT ALL TIMES.

40 DASH LITHOGRAPH CO. INC. 1950
100 N. MIAMI AVE. MIAMI, FLA. 33136
TELEPHONE 361-1234
FAX 361-5678

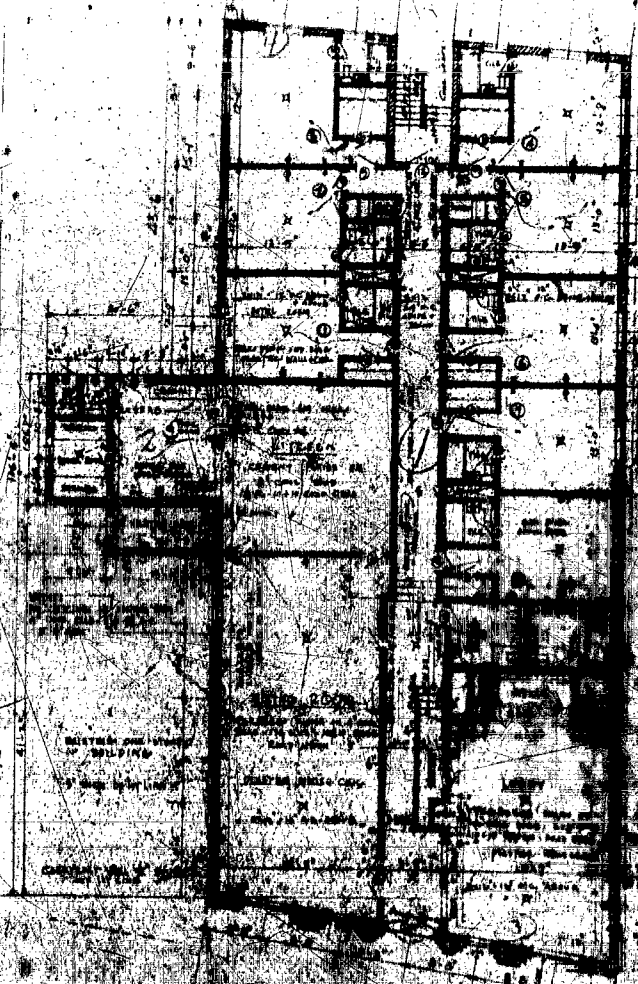


FIRST FLOOR PLAN
SCALE: 1/8" = 1'-0"




SECOND & THIRD FLOOR PLAN
SCALE: 1/8" = 1'-0"

NO.	DESCRIPTION
1	...
2	...
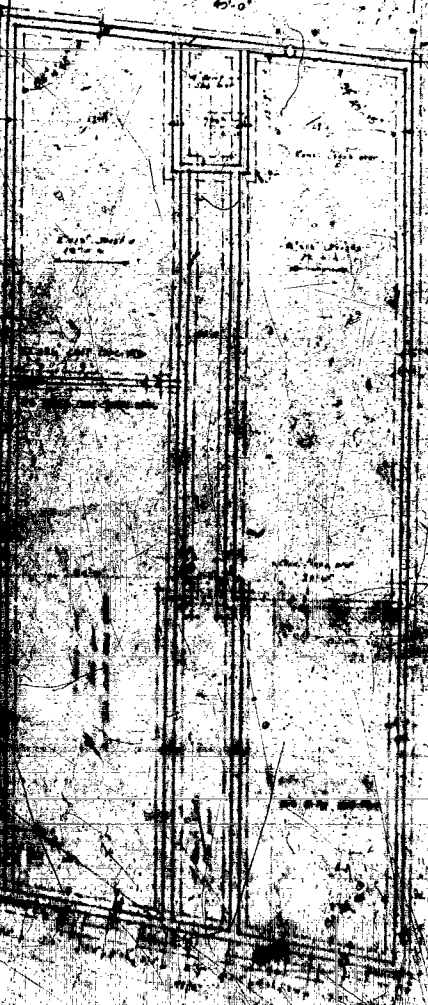

ELEVATION PLAN
SCALE: 1/8" = 1'-0"

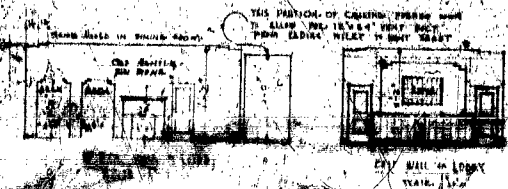

NOTE:
1. All work to be done in accordance with the specifications and drawings.
2. The contractor shall be responsible for obtaining all necessary permits and licenses.
3. The contractor shall maintain access to the building at all times.
4. The contractor shall be responsible for the safety of the building and its occupants.
5. The contractor shall be responsible for the quality of the work and the materials used.
6. The contractor shall be responsible for the completion of the work within the specified time frame.
7. The contractor shall be responsible for the payment of all bills and invoices.
8. The contractor shall be responsible for the maintenance of the building and its equipment.
9. The contractor shall be responsible for the cleaning and sanitation of the building.
10. The contractor shall be responsible for the security of the building and its contents.