

PLAN NORTH
 ① EXISTING LEVEL 1 FLOOR PLAN
 Scale: 1" = 30'-0"
PROPOSED

Rev.	Date	Rev.	Date

ALL DRAWINGS AND WRITTEN MATERIAL APPEARING HEREIN CONSTITUTE THE ORIGINAL AND UNPUBLISHED WORK OF KOBİ KARP AIA, AND MAY NOT BE DUPLICATED, USED, OR REPRODUCED WITHOUT THE EXPRESS WRITTEN CONSENT OF KOBİ KARP ARCHITECTURE & INTERIOR DESIGN, INC. AIA (©) 2018

PB23-0629 FINAL SUBMISSION

OSP - OFFICE BUILDING
 1665 - 1667 WASHINGTON AVENUE
 MIAMI BEACH, FL 33139

Owner:
 Name: SHVO
 Address: New York, NY
 Address:
 Tel:
 Email:

Landscape Architect:
 Name: CLAD
 Address: 8020 NE 4th Ave
 Address: Studio 113, Miami, FL
 Tel: (786) 536-6076
 Email: carolina@cladlandscape.com

Structural:
 Name: YHE Engineering
 Address: 99 NW 27 Avenue
 Address: Miami, FL 33131
 Tel: (305) 969-9423
 Email: yhe@yheengineering.com


MEP:
 Name: Cosentini
 Address: 498 Seventh Avenue
 Address: New York, NY 10018
 Tel: (212) 615-3602
 Email: dmass@cosentini.com

Architect:
 Kobi Karp Architecture and Interior Design, Inc.
 571 NW 28th Street
 Miami, Florida 33127 USA
 Tel: +1(305) 573 1818
 Fax: +1(305) 573 3766



EXISTING LEVEL 1

Date	09-26-2023	Sheet No.	A2.01
Scale			
Project	2132		

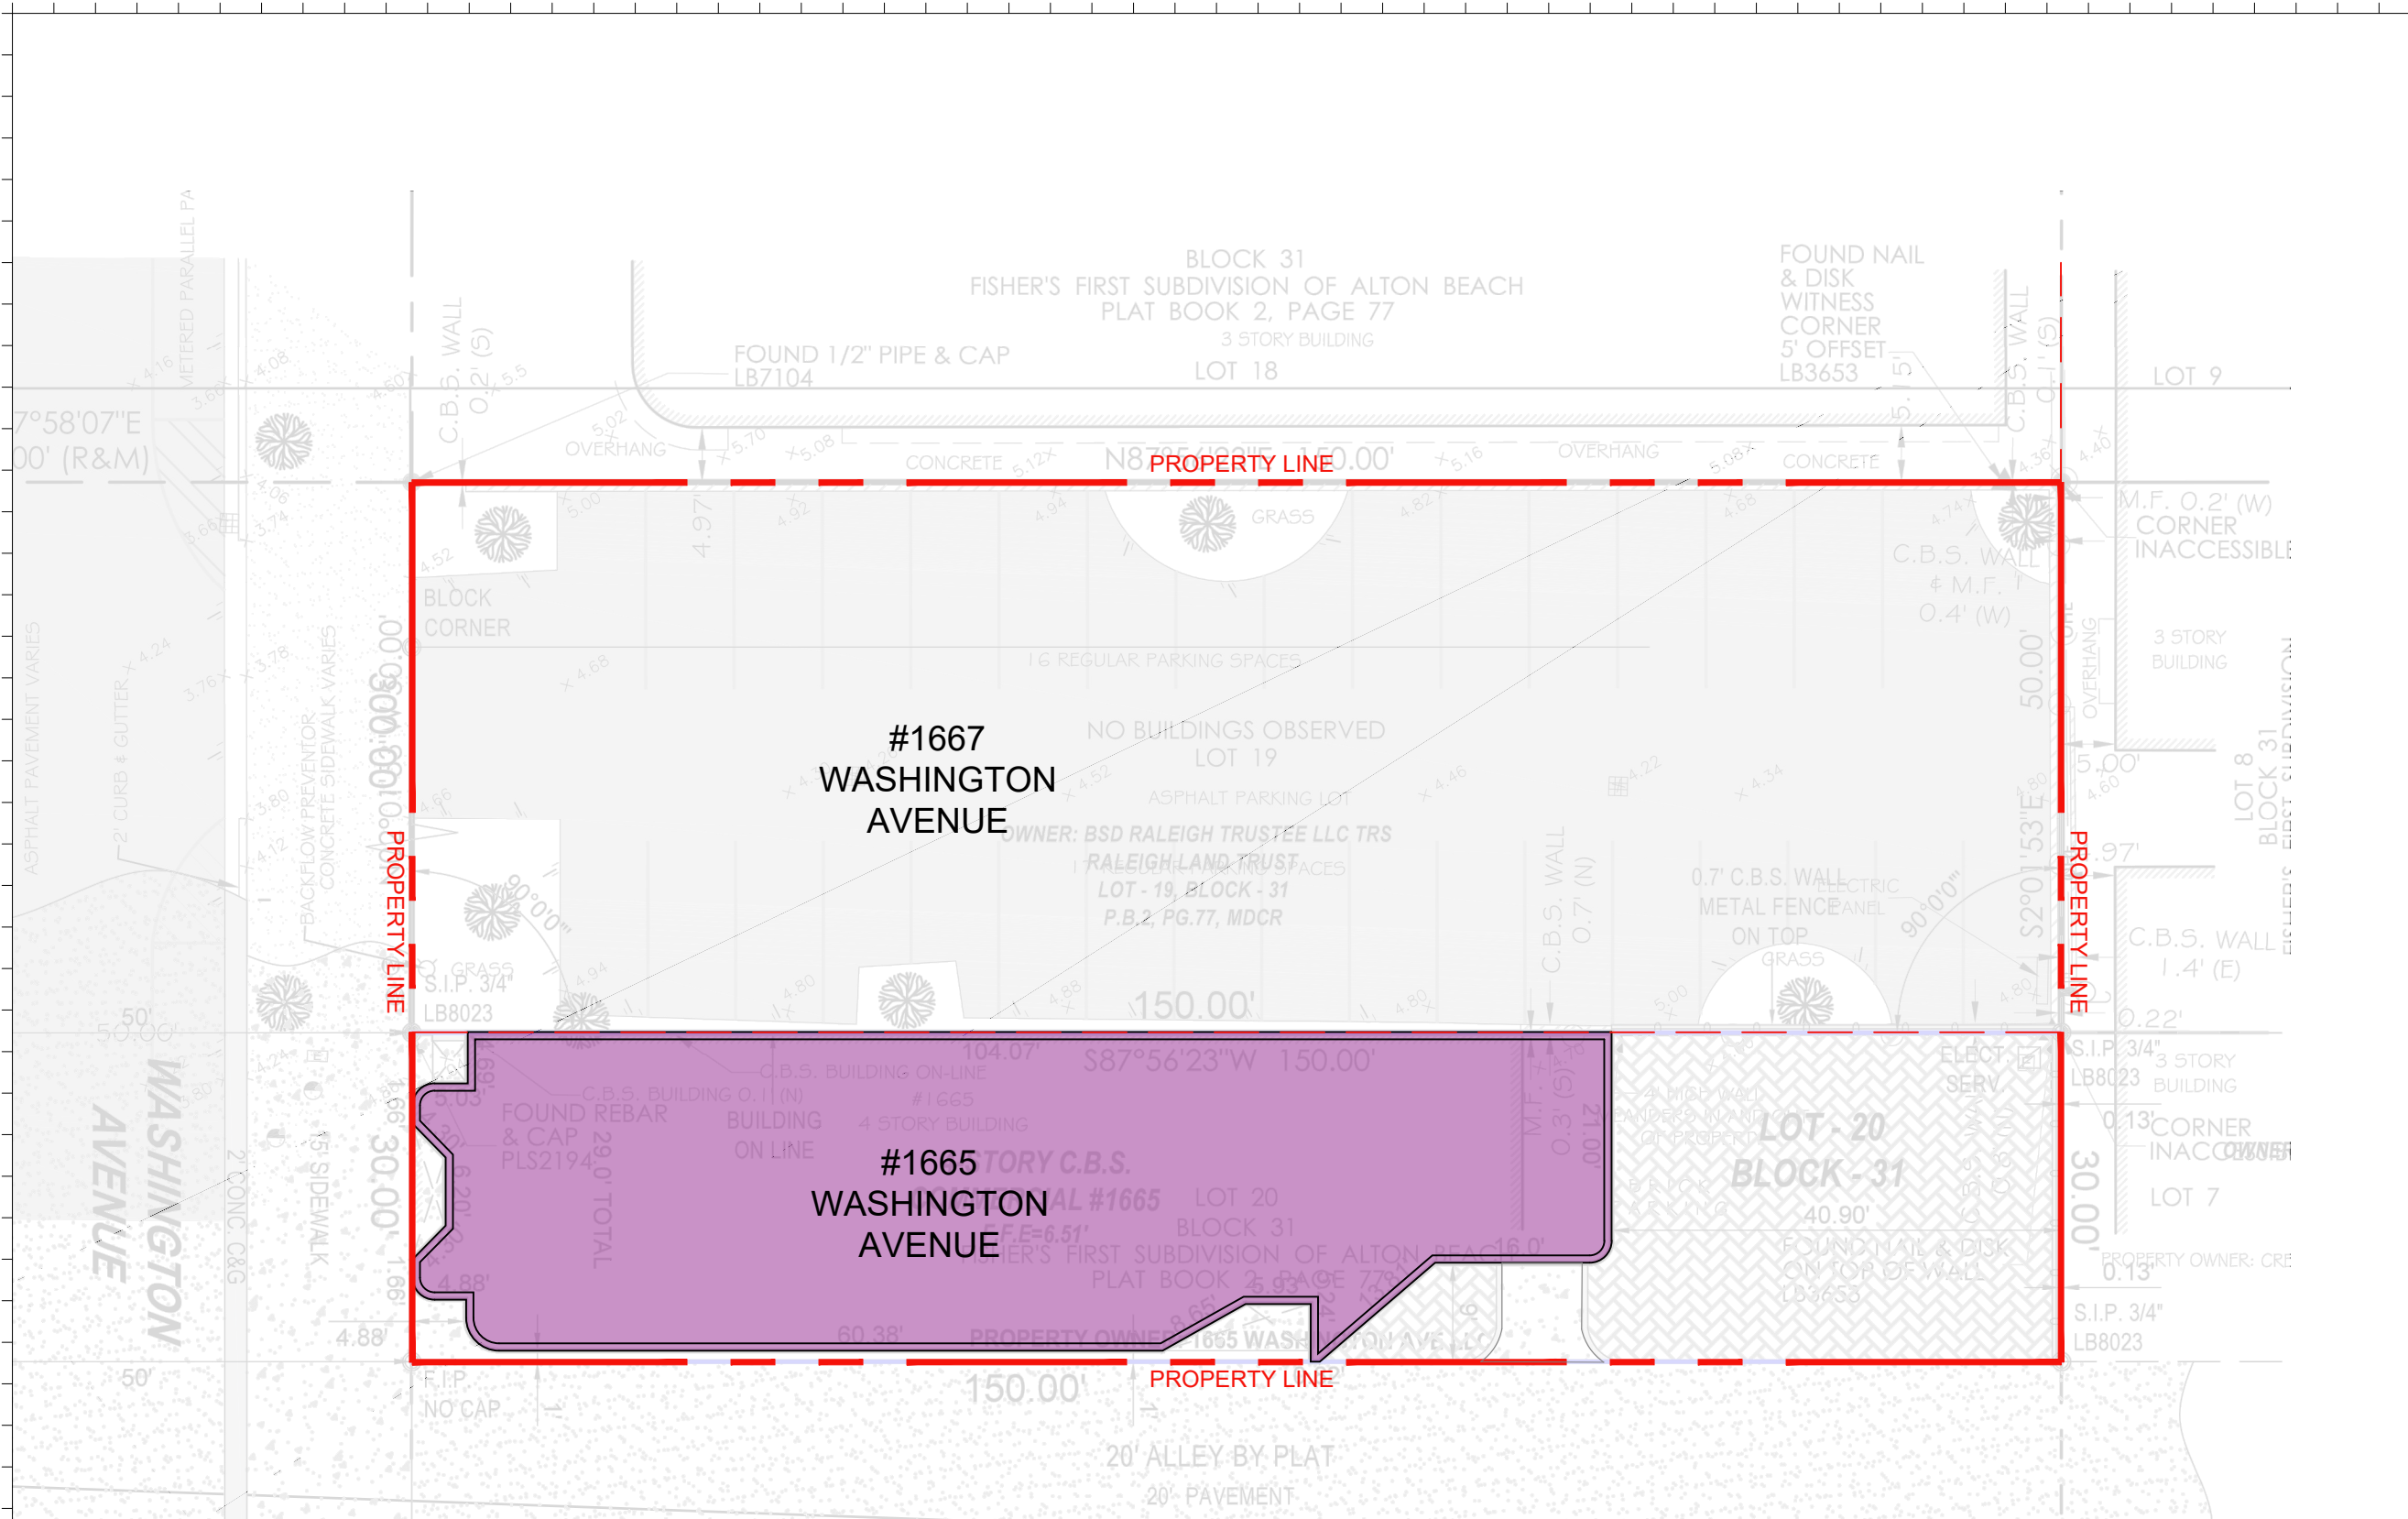

1 EXISTING OVERALL LEVEL 1 FLOOR PLAN
 SCALE: 1/16"=1'-0"
APPROVED PB22-0503

Rev.	Date	Rev.	Date

ALL DIMENSIONS AND WRITTEN MATERIAL APPEARING HEREIN CONSTITUTE THE ORIGINAL AND UNPUBLISHED WORK OF KOBİ KARP AIA, AND MAY NOT BE DUPLICATED, USED, OR DISCLOSED WITHOUT THE EXPRESS WRITTEN CONSENT OF KOBİ KARP ARCHITECTURE & INTERIOR DESIGN, INC. AIA (E) 2018

PB SUBMITTAL

OFFICE BUILDING
 1665-1667 WASHINGTON AVENUE
 MIAMI BEACH, FLORIDA 33139


Owner:
 Name: SHVO
 Address: New York, NY
 Address:
 Tel:
 Email:

Landscape:
 CLAD
 8020 NE 4th Ave
 Studio 113, Miami Fl
 (786) 536-5076
 Email: carolina@cladlandscape.com

Consultant:
 Name:
 Address:
 Address:
 Tel:
 Email:


Consultant:
 Name:
 Address:
 Address:
 Tel:
 Email:

Architect:
 Kobi Karp Architecture and Interior Design, Inc.
 571 NW 28th Street
 Miami, Florida 33127 USA
 Tel: +1(305) 573 1818
 Fax: +1(305) 573 3766

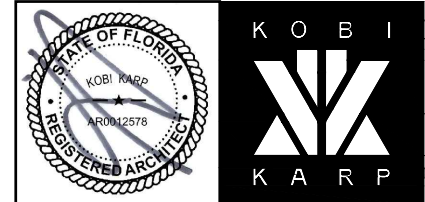

EXISTING LEVEL 1

Date	06.24.2022	Sheet No.
Scale	1" = 30'-0"	A2.01
Project	2132	

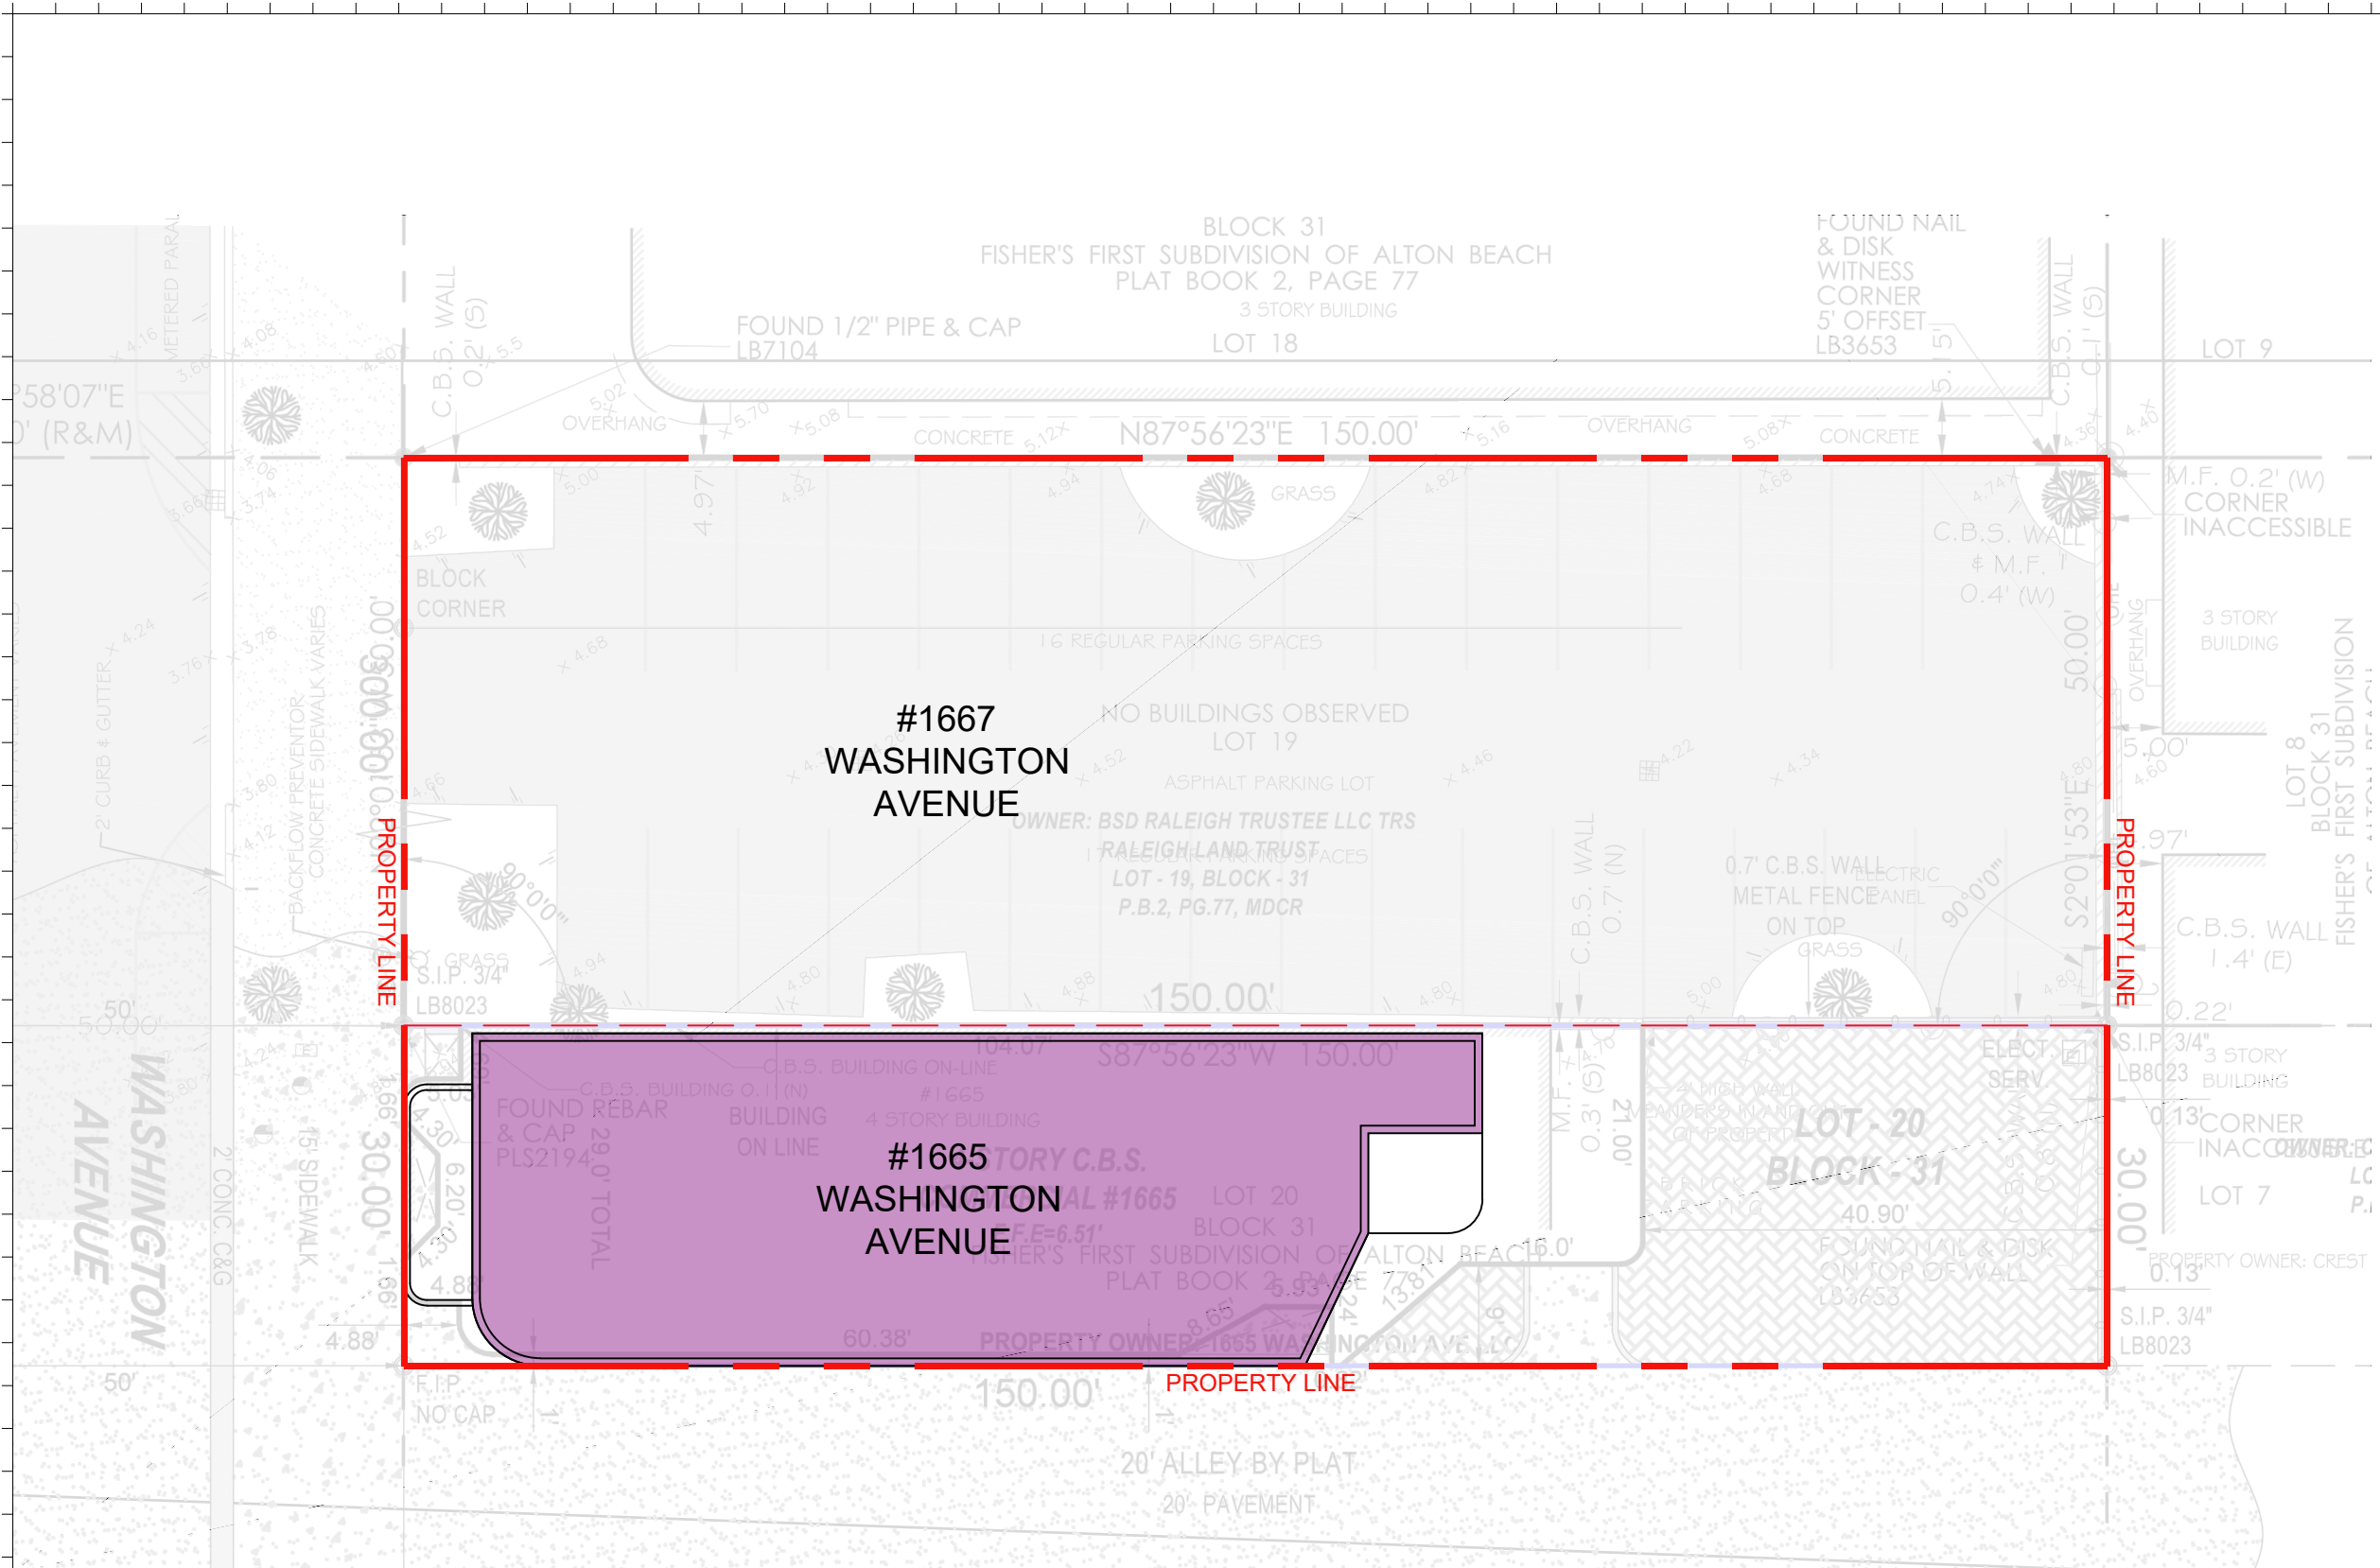

1 EXISTING OVERALL LEVEL 2-3 FLOOR PLAN
 SCALE: 1/16"=1'-0"
APPROVED PB22-0503

Rev.	Date	Rev.	Date

ALL DIMENSIONS AND WRITTEN MATERIAL APPEARING HEREIN CONSTITUTE THE ORIGINAL AND UNPUBLISHED WORK OF KOBİ KARP AIA, AND MAY NOT BE DUPLICATED, USED, OR DISCLOSED WITHOUT THE EXPRESS WRITTEN CONSENT OF KOBİ KARP ARCHITECTURE & INTERIOR DESIGN, INC. AIA (E) 2018

PB SUBMITTAL

OFFICE BUILDING
 1665-1667 WASHINGTON AVENUE
 MIAMI BEACH, FLORIDA 33139


Owner:
 Name: SHVO
 Address: New York, NY
 Address:
 Tel:
 Email:

Landscape:
 CLAD
 8020 NE 4th Ave
 Studio 113, Miami FL
 (786) 536-6076
 Email: carolina@cladlandscape.com

Consultant:
 Name:
 Address:
 Address:
 Tel:
 Email:


Consultant:
 Name:
 Address:
 Address:
 Tel:
 Email:

Architect:
 Kobi Karp Architecture and Interior Design, Inc.
 571 NW 28th Street
 Miami, Florida 33127 USA
 Tel: +1(305) 573 1818
 Fax: +1(305) 573 3766

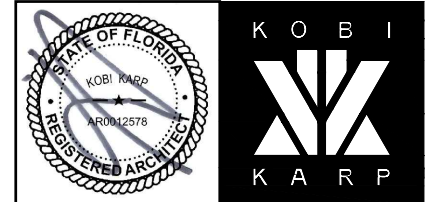

EXISTING LEVEL 2-3

Date	06.24.2022	Sheet No.	
Scale	1" = 30'-0"		A2.02
Project	2132		

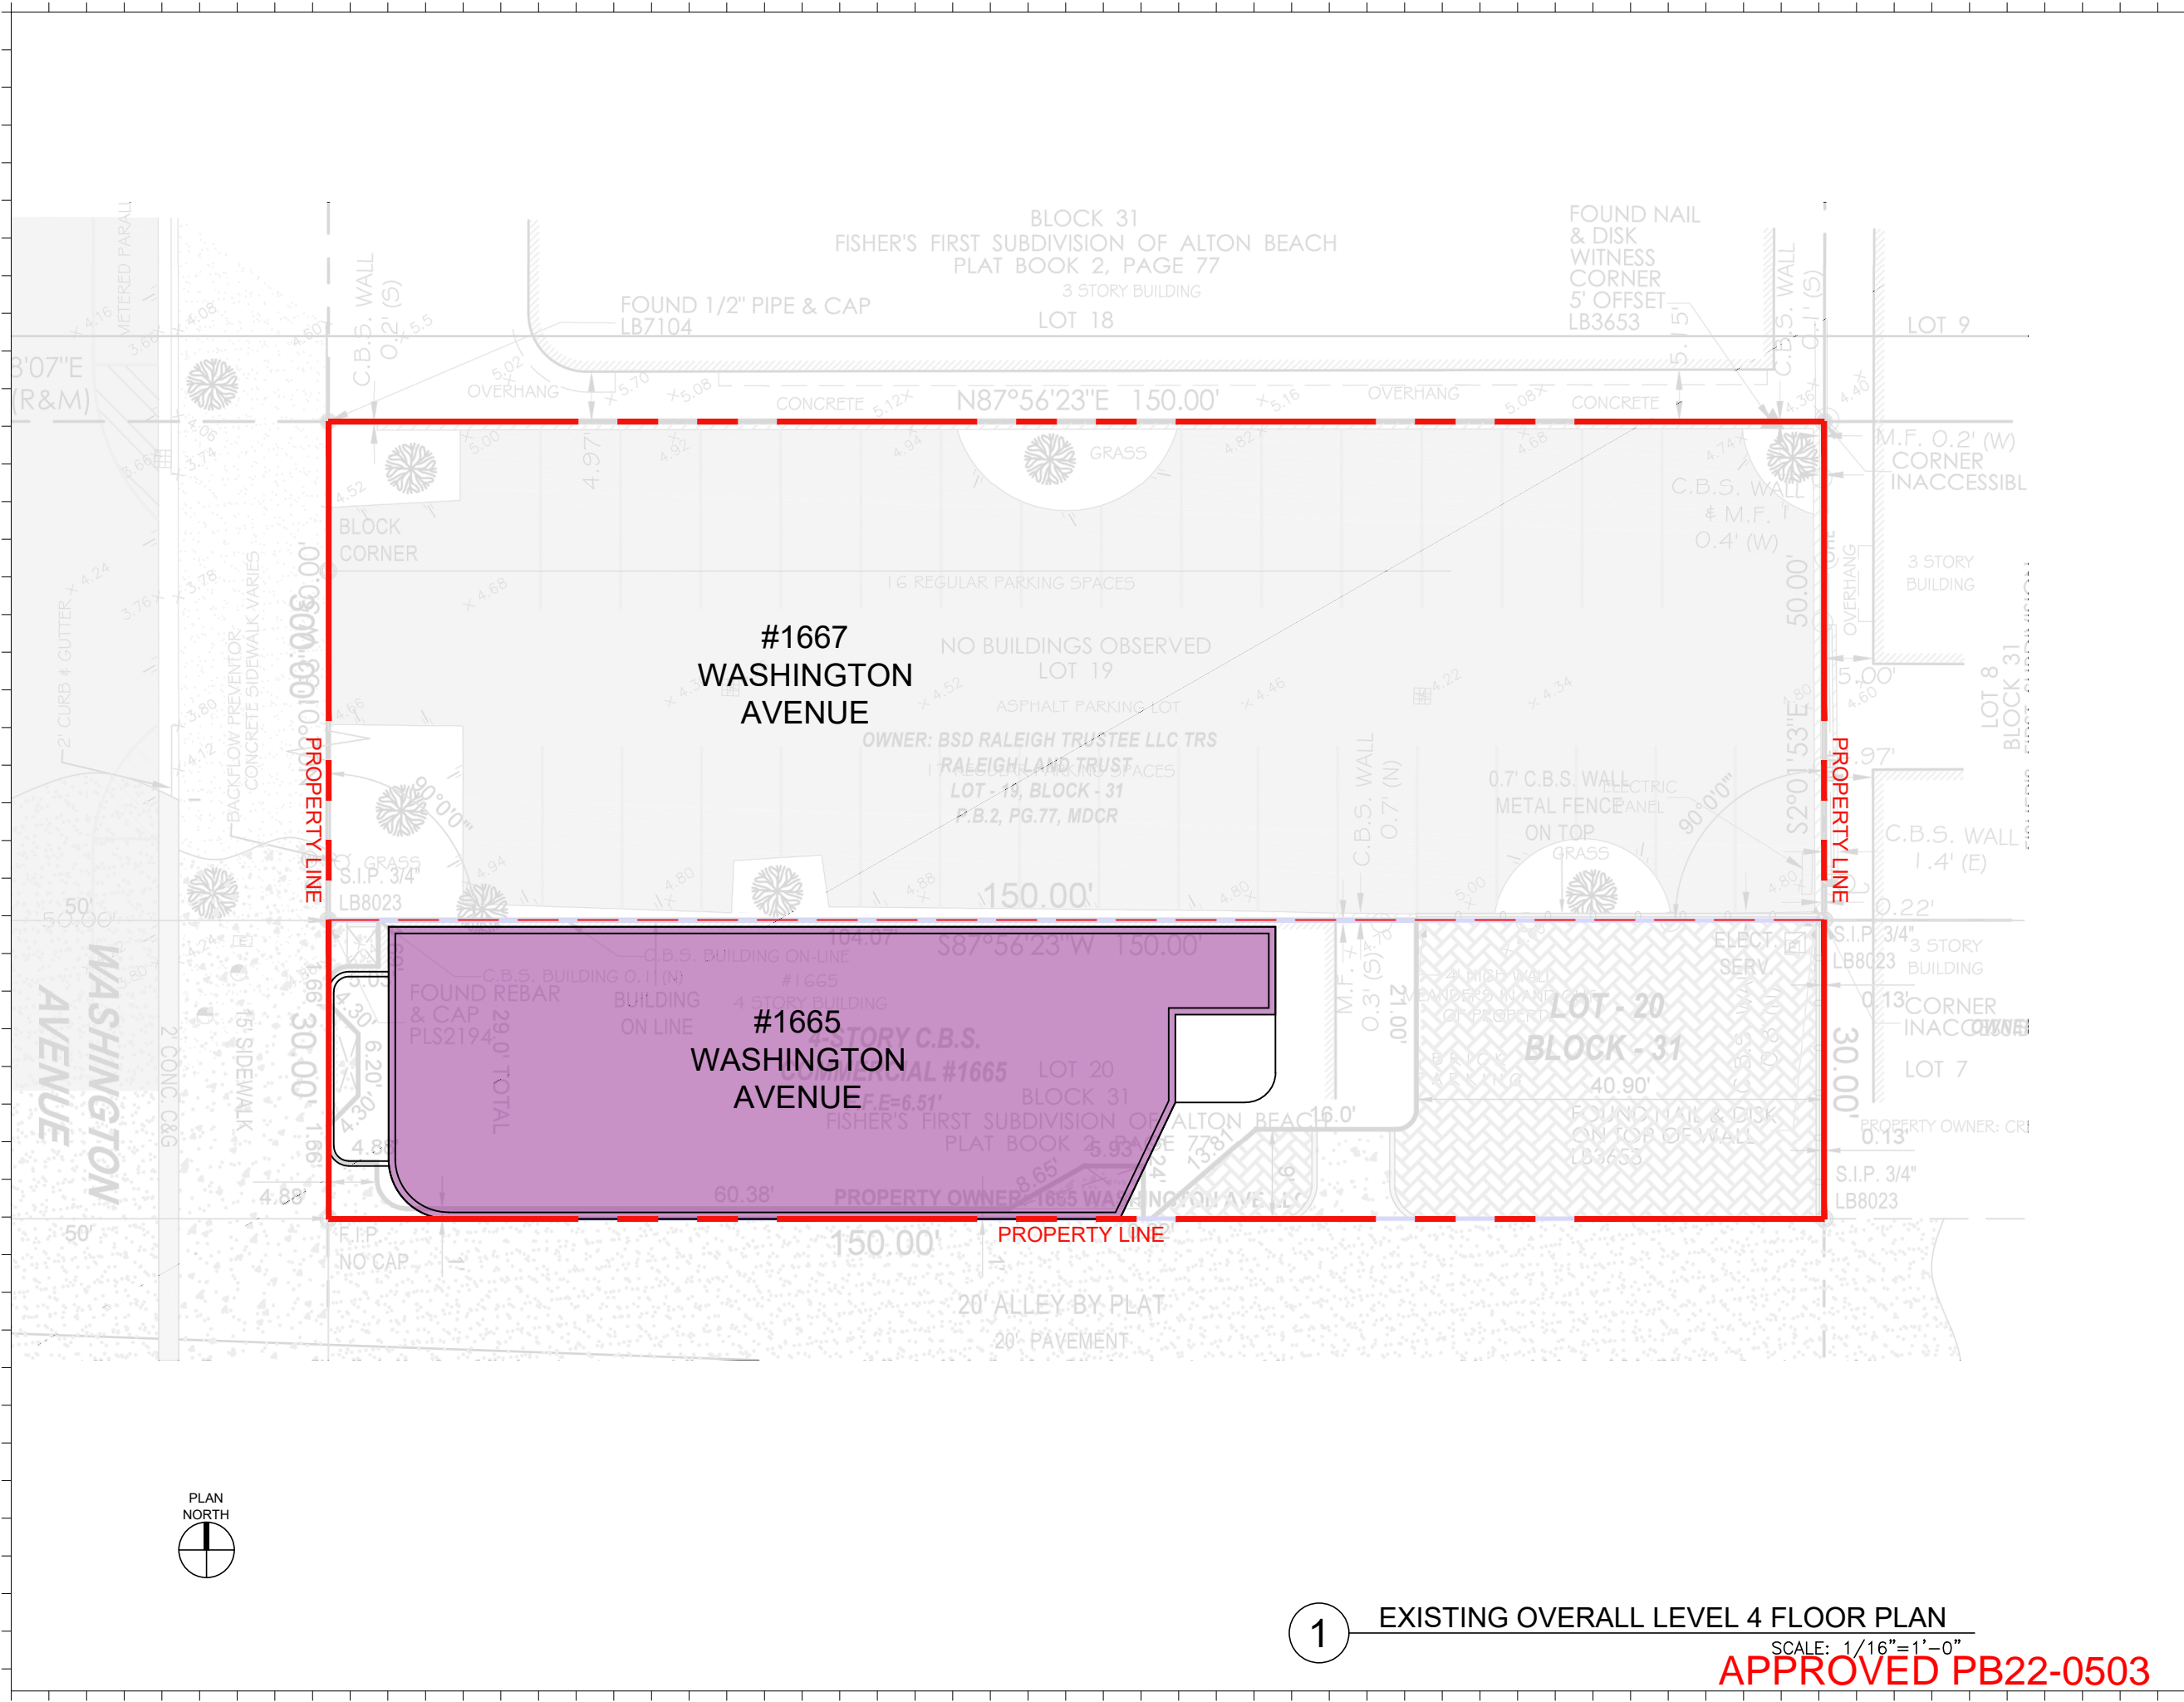

1 EXISTING OVERALL LEVEL 4 FLOOR PLAN
 SCALE: 1/16" = 1'-0"
APPROVED PB22-0503

Rev.	Date	Rev.	Date

ALL DRAWINGS AND WRITTEN MATERIAL APPEARING HEREIN CONSTITUTE THE ORIGINAL AND UNPUBLISHED WORK OF KOBİ KARP AIA, AND MAY NOT BE DUPLICATED, USED, OR DISCLOSED WITHOUT THE EXPRESS WRITTEN CONSENT OF KOBİ KARP ARCHITECTURE & INTERIOR DESIGN, INC. AIA (S) 2018

PB SUBMITTAL

OFFICE BUILDING
 1665-1667 WASHINGTON AVENUE
 MIAMI BEACH, FLORIDA 33139


Owner:
 Name: SHVO
 Address: New York, NY
 Address: New York, NY
 Tel: New York, NY
 Email: New York, NY

Landscape:
 CLAD
 8020 NE 4th Ave
 Studio 113, Miami FL
 (786) 536-5076
 Email: carolina@cladlandscape.com

Consultant:
 Name: Kobi Karp
 Address: 571 NW 28th Street
 Address: Miami, Florida 33127 USA
 Tel: +1(305) 573 1818
 Email: +1(305) 573 3766

Consultant:
 Name: Kobi Karp
 Address: 571 NW 28th Street
 Address: Miami, Florida 33127 USA
 Tel: +1(305) 573 1818
 Email: +1(305) 573 3766

Architect:
 Kobi Karp Architecture and Interior Design, Inc.
 571 NW 28th Street
 Miami, Florida 33127 USA
 Tel: +1(305) 573 1818
 Fax: +1(305) 573 3766

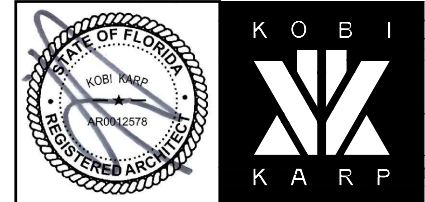

EXISTING LEVEL 4

Date	06.24.2022	Sheet No.	A2.03
Scale	1" = 30'-0"		
Project	2132		

