


1 2 3 4 5 6 7 8 9 10 11 12 13 14 15 16 17

M
L
K
J
I
H
G
F
E
D
C
B
A

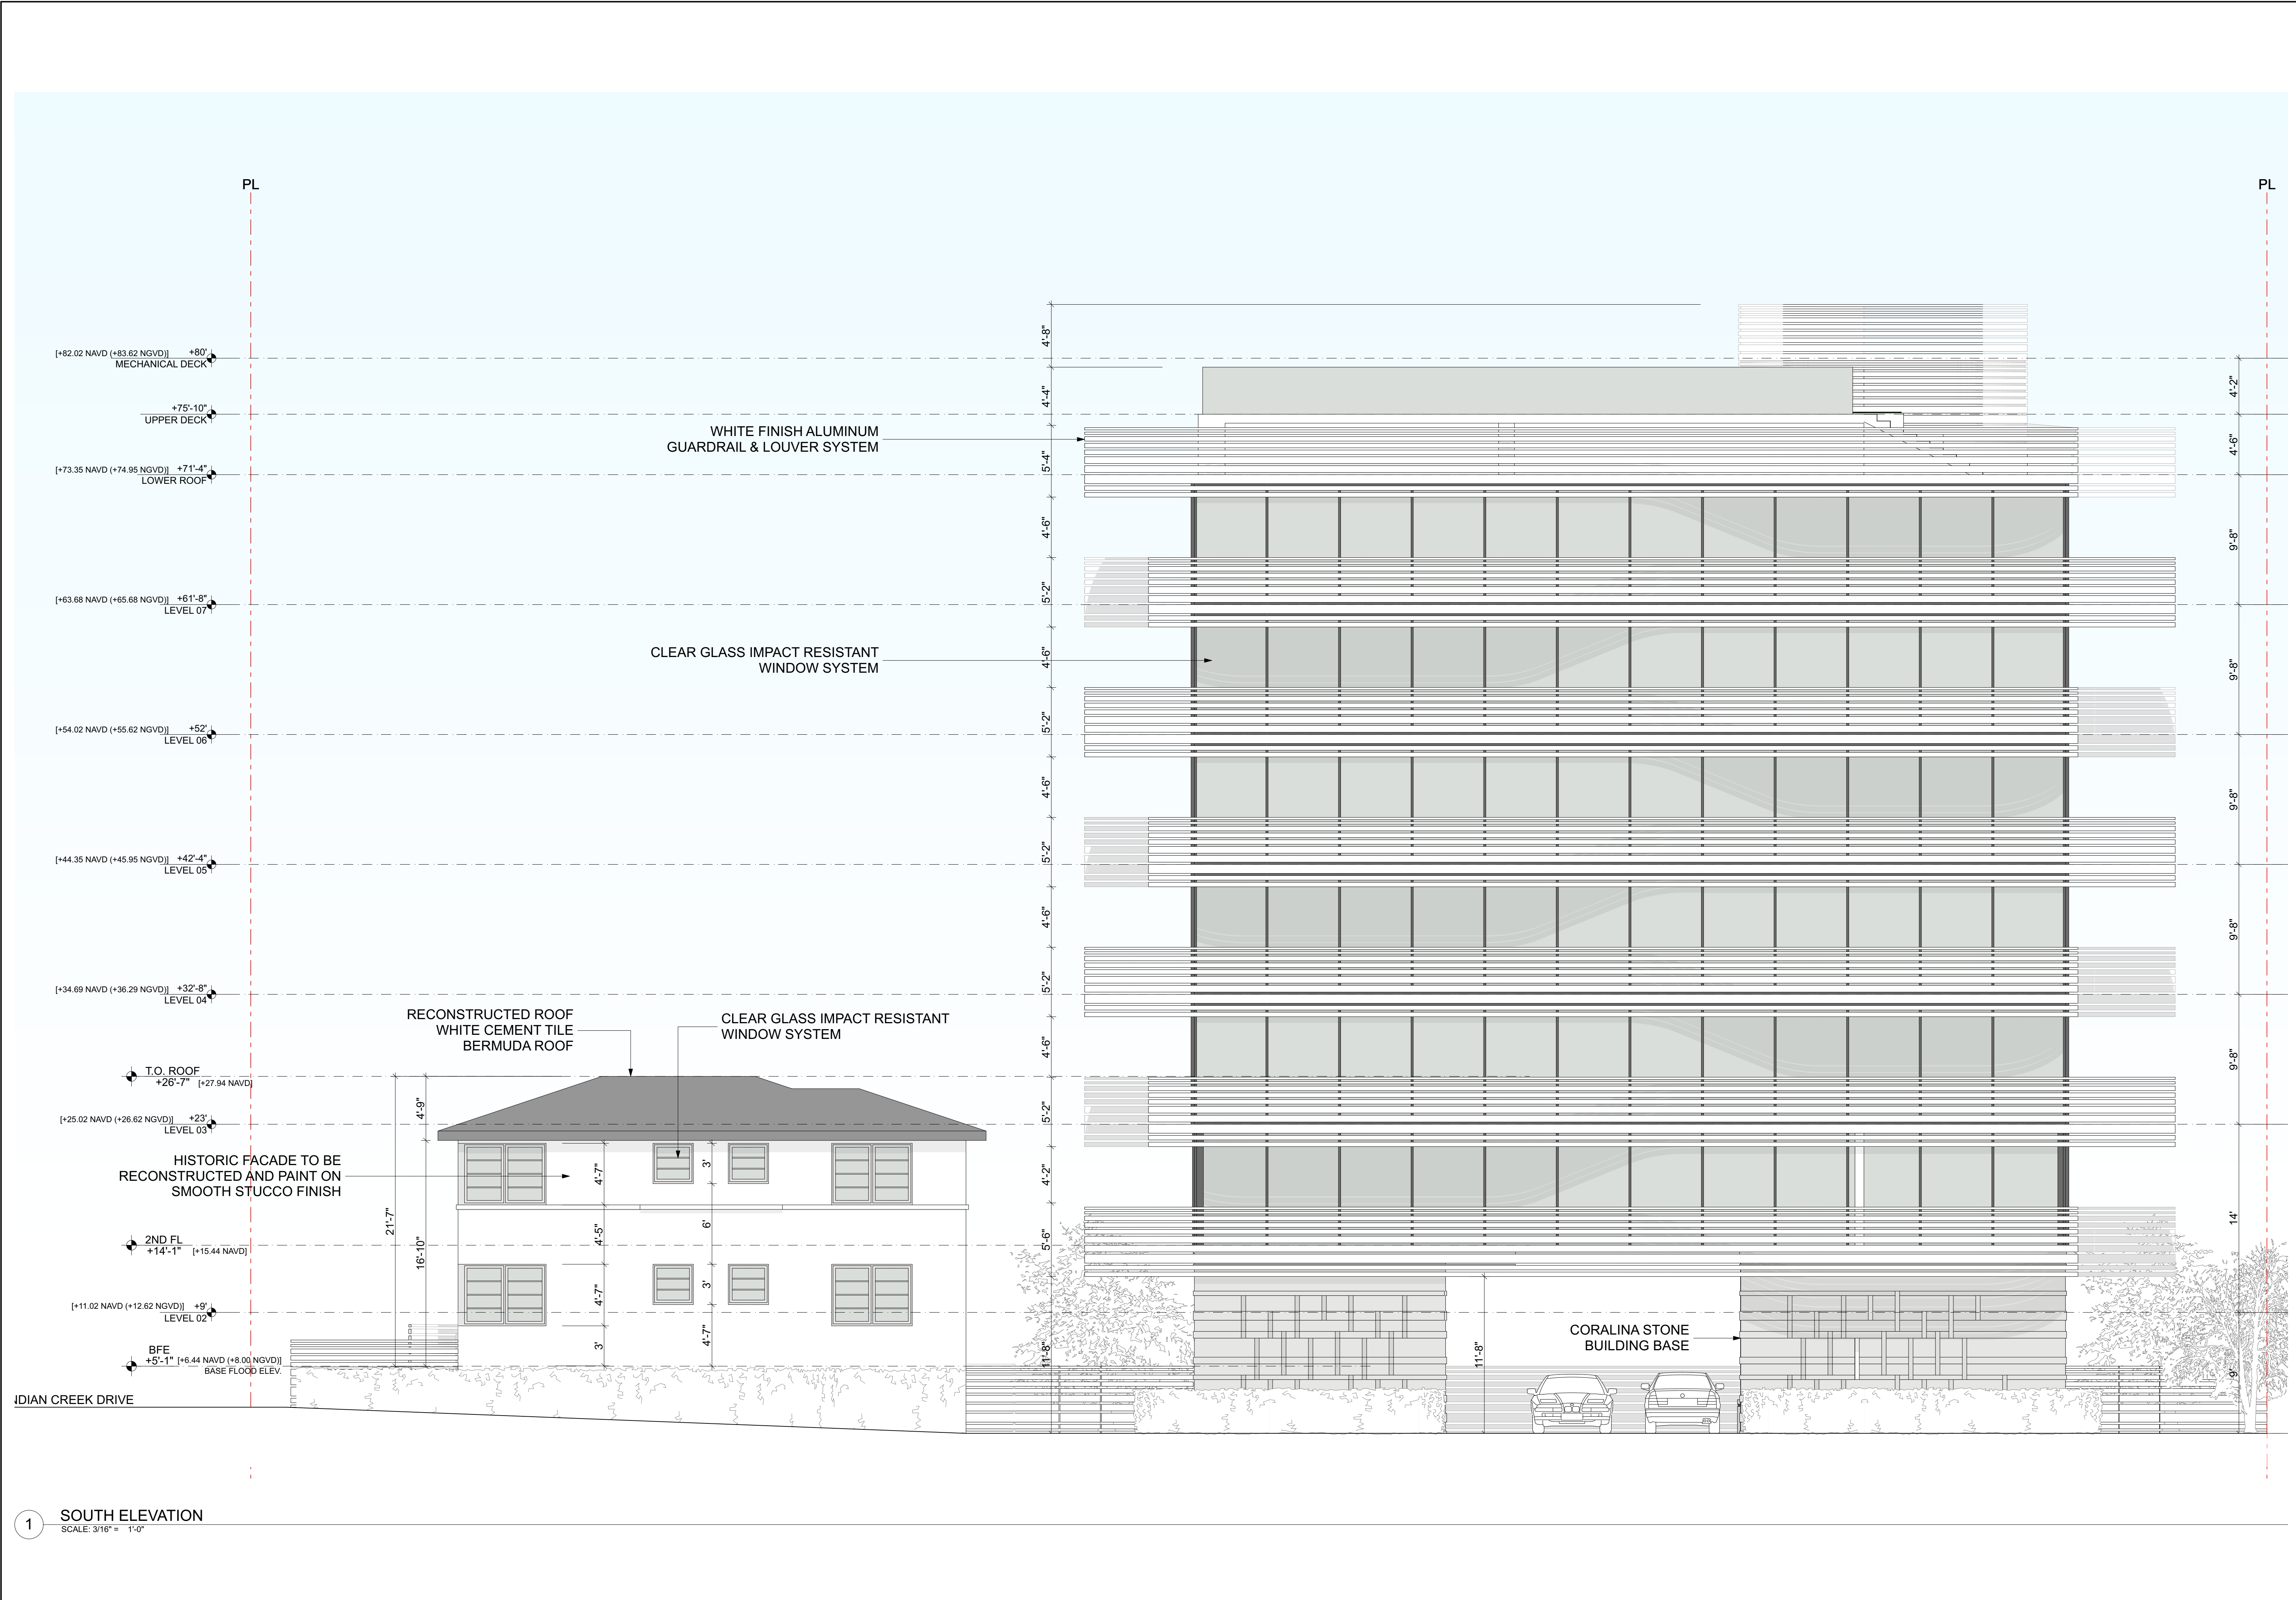

1 SOUTH ELEVATION
SCALE: 3/16" = 1'-0"

ARCHITECT:
URBAN ROBOT LLC
423 LINCOLN ROAD, S. 406
MIAMI BEACH, FL 33139
(786) 246-4857
(786) 768-2537, F

STRUCTURAL ENGINEER:

M.E.P. ENGINEERS:

CIVIL ENGINEERS:

GENERAL CONTRACTOR:

29 INDIAN CREEK
2911 INDIAN CREEK DRIVE :: MIAMI BEACH, FL 33139


SEAL

URBAN ROBOT LLC
A26002769 B26001534 LC26000510
REVISIONS

2002
PROJECT NO.
8/2/24
DATE
SV / JJ / AB
DRAWN / CHECKED

BUILDING SOUTH ELEVATION

A-30

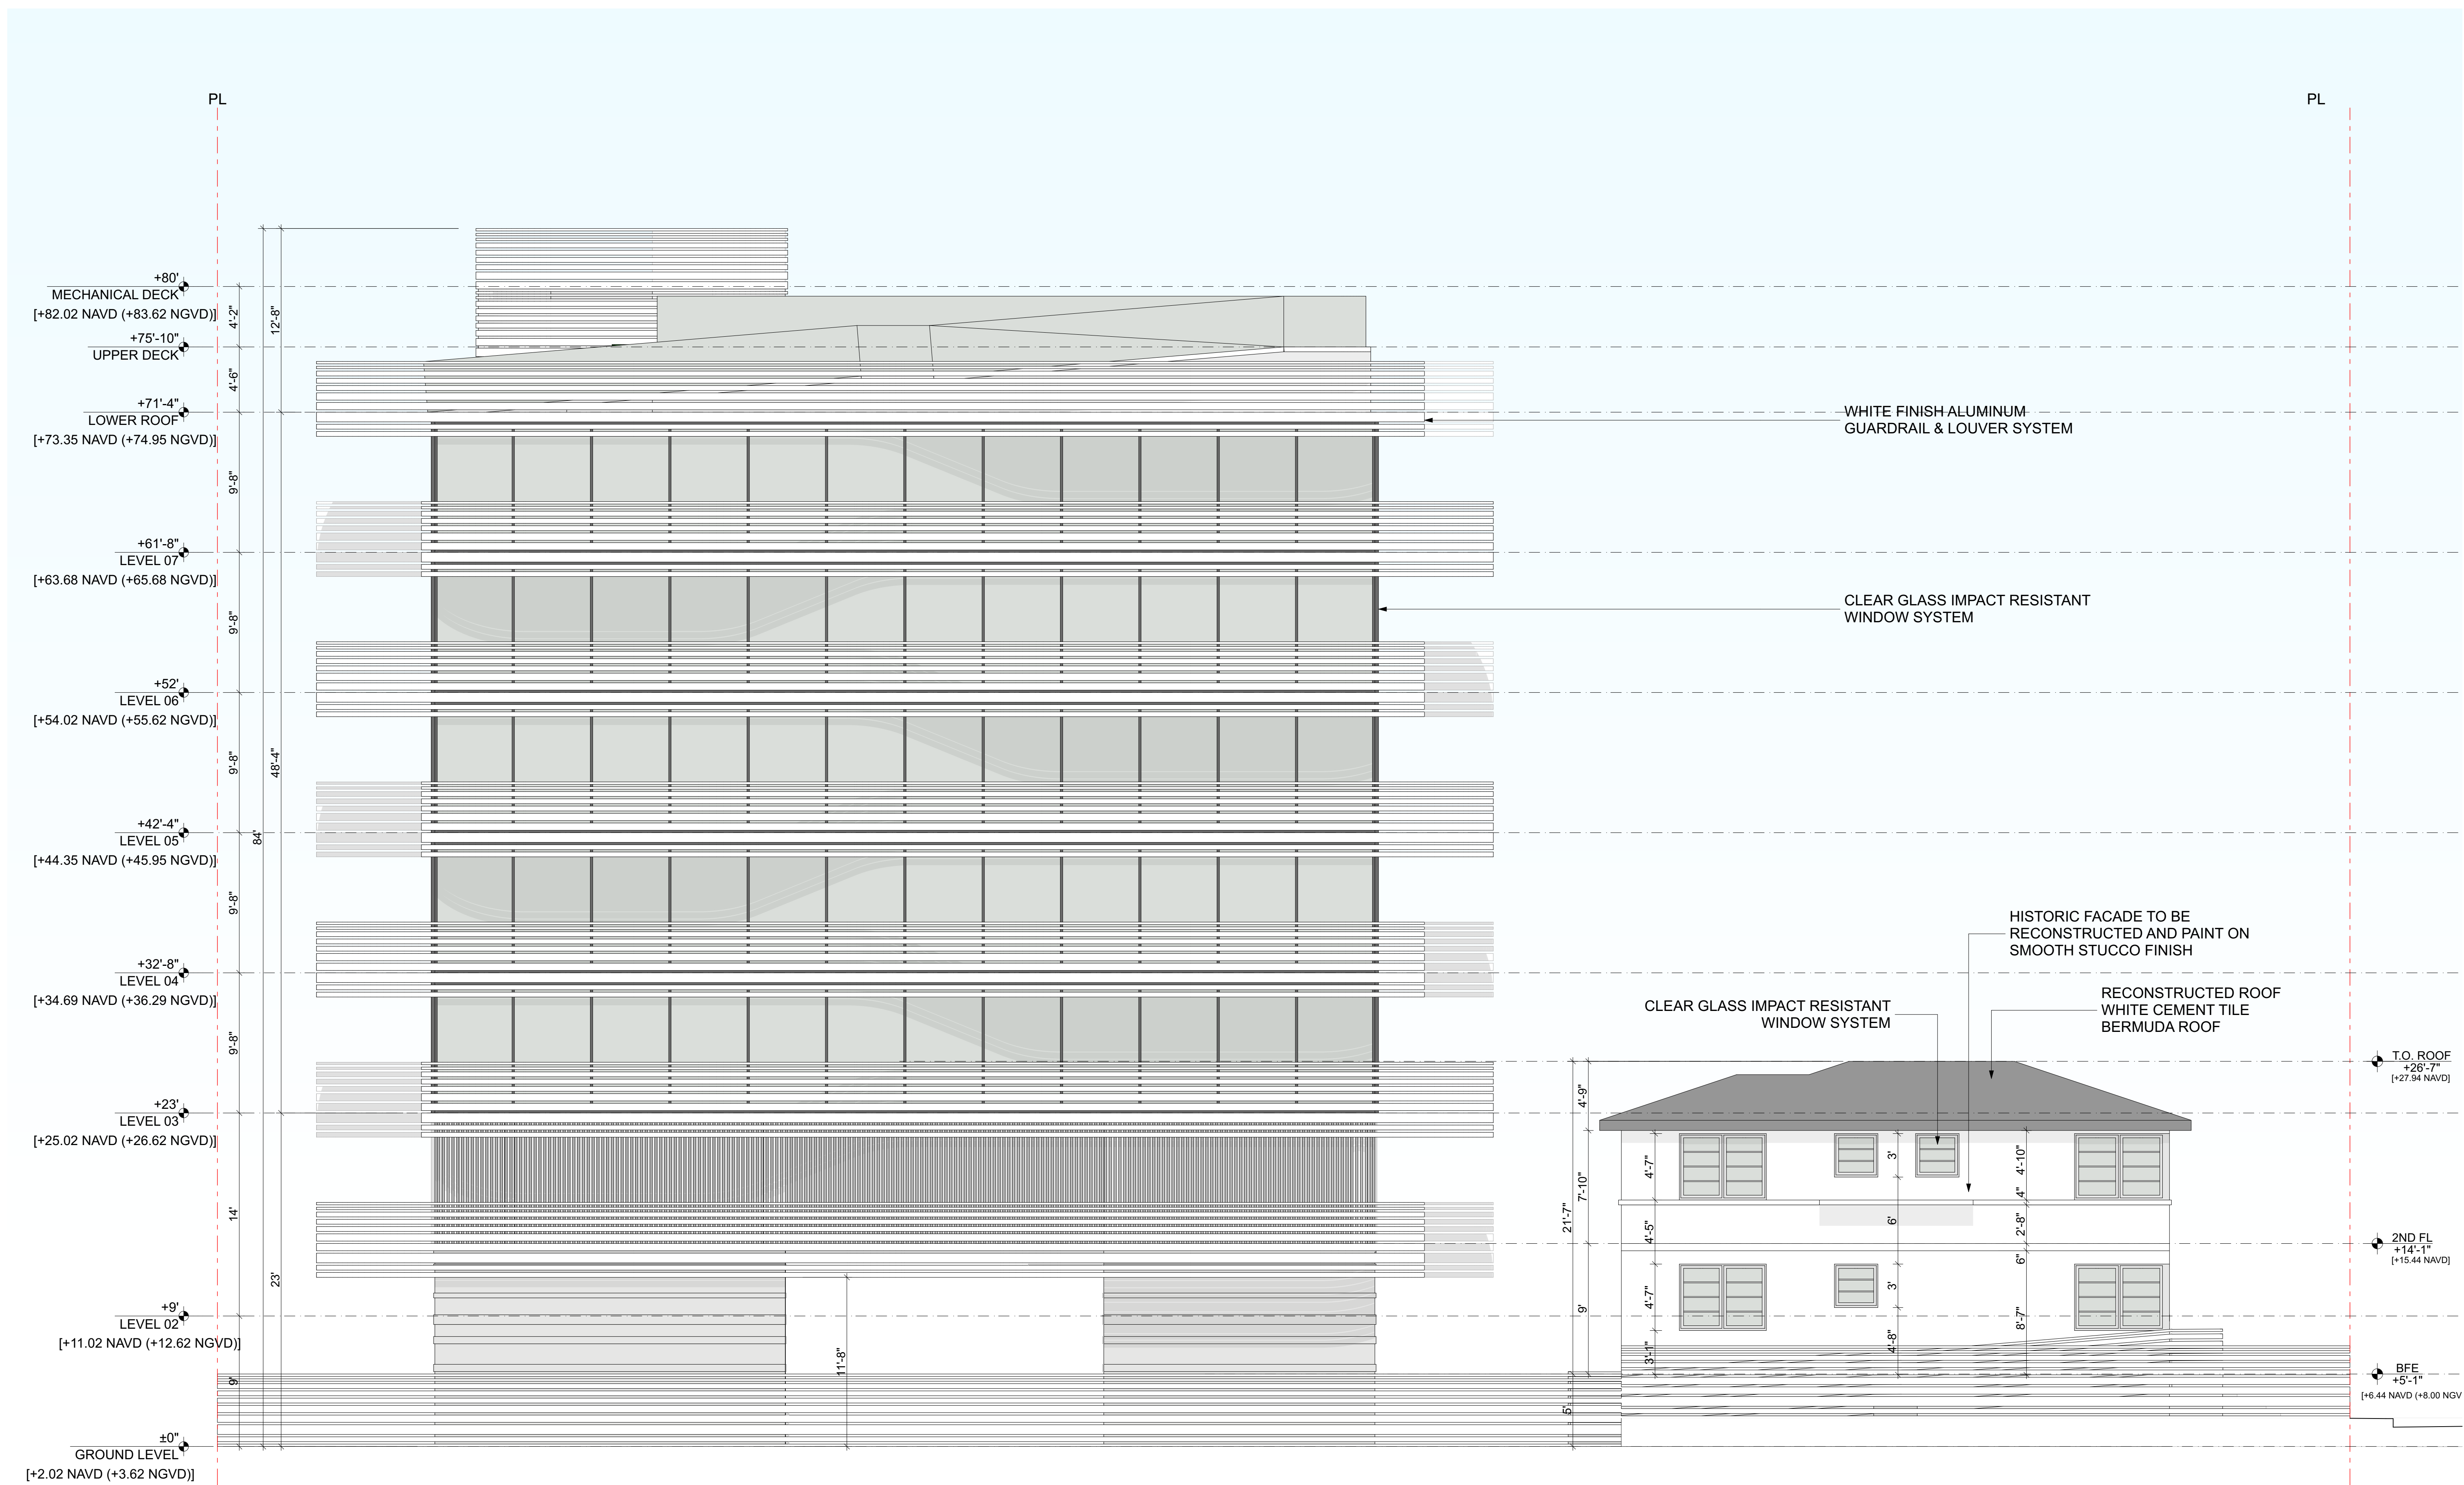

1 NORTH ELEVATION
SCALE: 3/16" = 1'-0"

ARCHITECT:
URBAN ROBOT LLC
423 LINCOLN ROAD, S. 406
MIAMI BEACH, FL 33139
(786) 246-4857
(786) 768-2537, F

STRUCTURAL ENGINEER:

M.E.P. ENGINEERS:

CIVIL ENGINEERS:

GENERAL CONTRACTOR:


29 INDIAN CREEK
2911 INDIAN CREEK DRIVE :: MIAMI BEACH, FL 33139

SEAL

URBAN ROBOT LLC
AC2602769 | E26001534 | LC26000510
REVISIONS

2002
PROJECT NO.
8/2/24
DATE
SV / JJ / AB
DRAWN / CHECKED

BUILDING NORTH ELEVATION

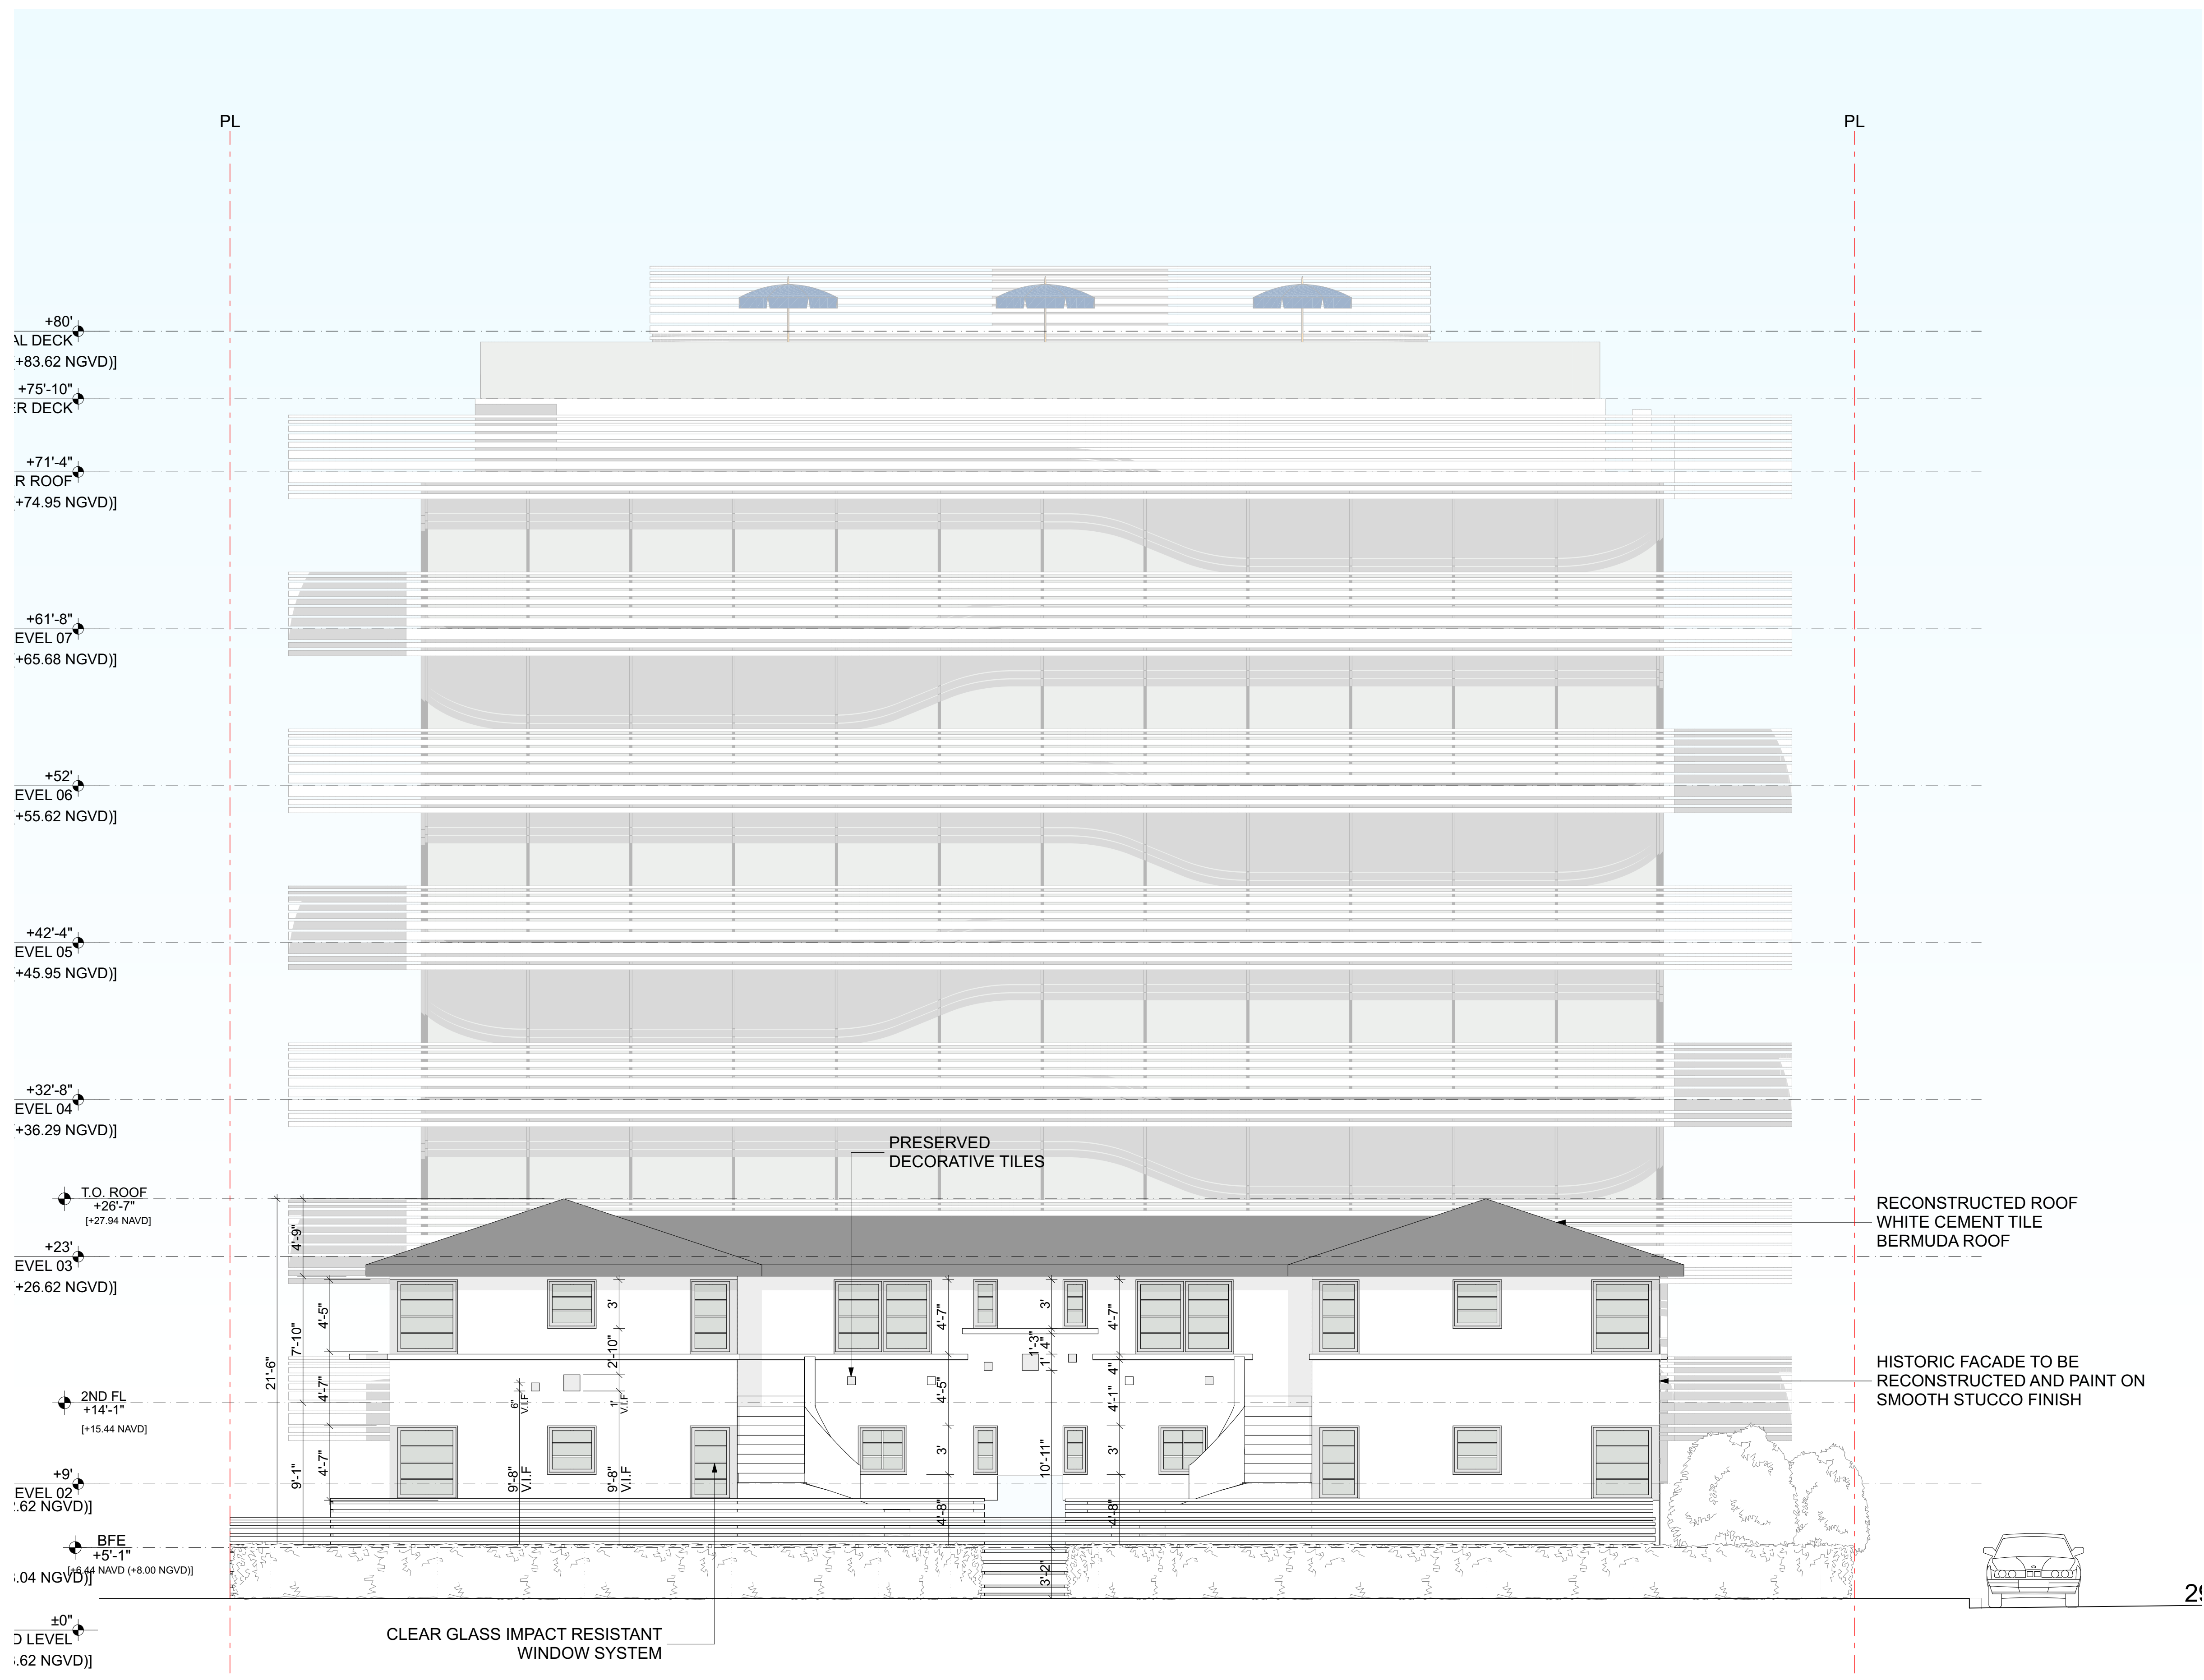

1 WEST ELEVATION
SCALE: 3/16" = 1'-0"

ARCHITECT:
URBAN ROBOT LLC
423 LINCOLN ROAD, S. 406
MIAMI BEACH, FL 33139
(786) 246-4857
(786) 768-2537, F

STRUCTURAL ENGINEER:

M.E.P. ENGINEERS:

CIVIL ENGINEERS:

GENERAL CONTRACTOR:


29 INDIAN CREEK
2911 INDIAN CREEK DRIVE :: MIAMI BEACH, FL 33139

SEAL

URBAN ROBOT LLC
A26002769 B26001534 LC26000510
REVISIONS

2002 PROJECT NO.
8/2/24 DATE
SV / JJ / AB DRAWN / CHECKED

BUILDING WEST ELEVATION

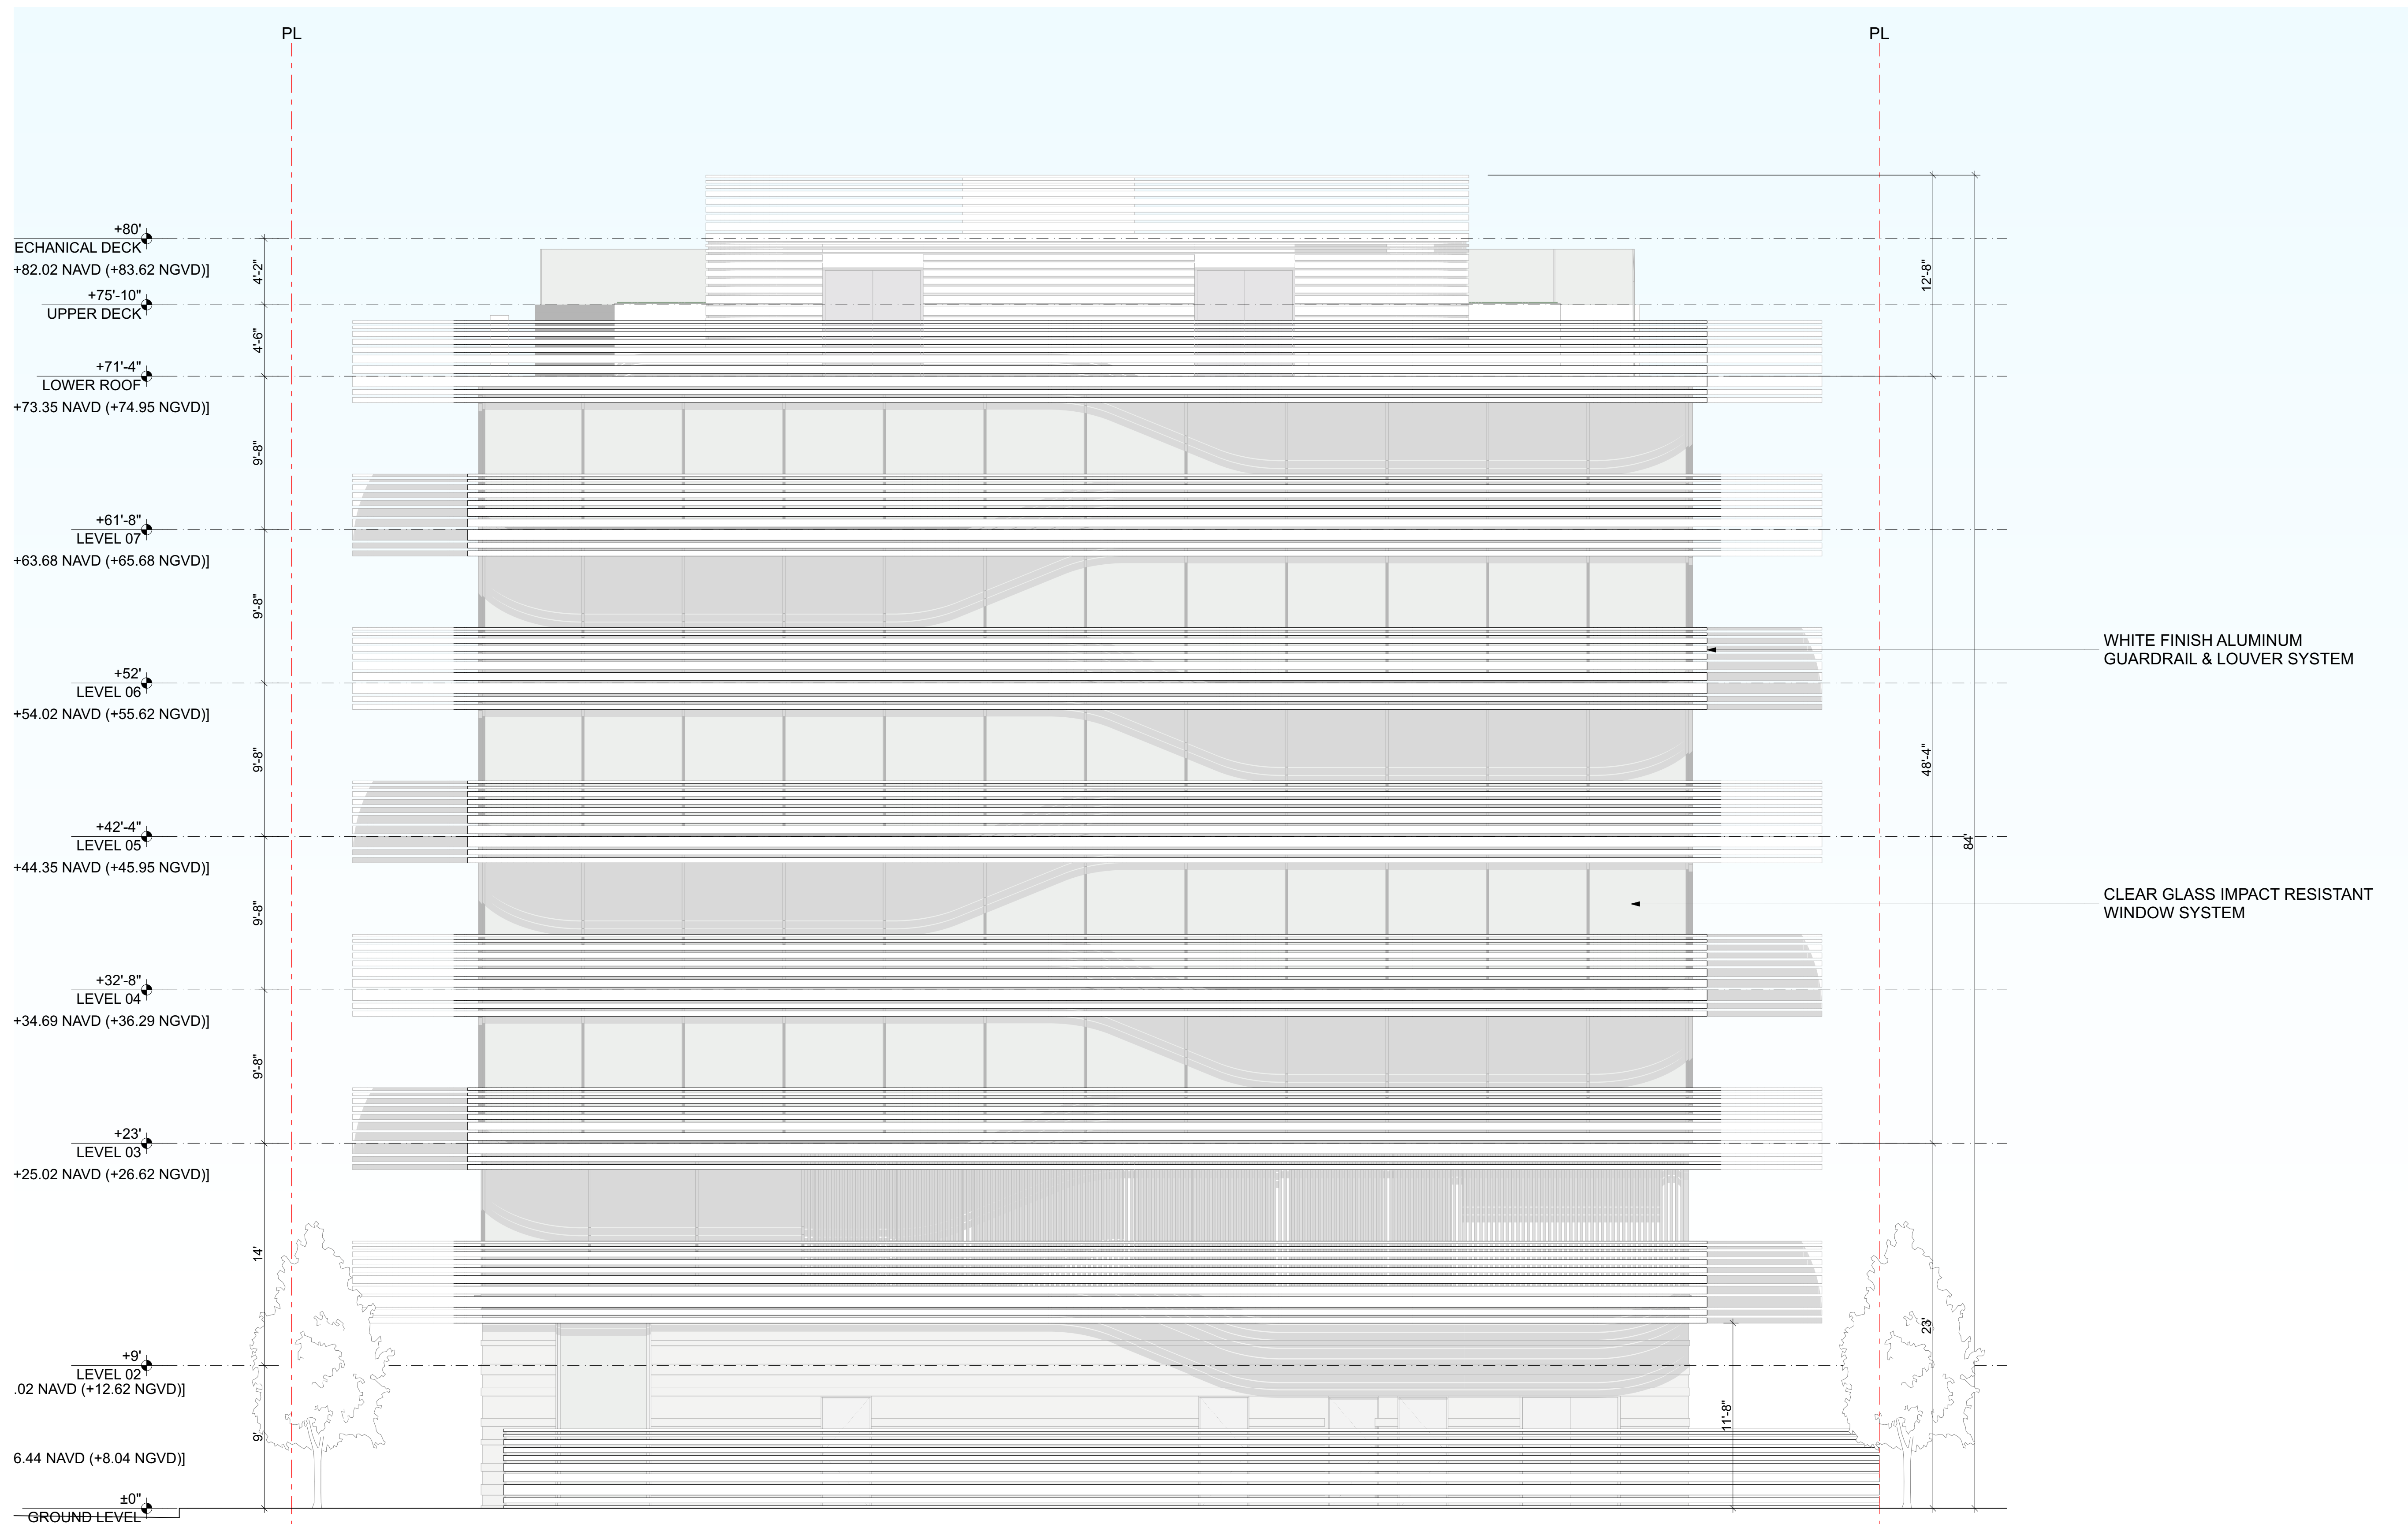

ARCHITECT:

URBAN ROBOT LLC
423 LINCOLN ROAD, S. 406
MIAMI BEACH, FL 33139
(786) 246-4857
(786) 768-2537, F

STRUCTURAL ENGINEER:

M.E.P. ENGINEERS:

CIVIL ENGINEERS:

GENERAL CONTRACTOR:

29 INDIAN CREEK
2911 INDIAN CREEK DRIVE :: MIAMI BEACH, FL 33139

SEAL

URBAN ROBOT LLC
A26002760 B26001534 LC26000510


REVISIONS

2002
PROJECT NO.

8/2/24
DATE

SV / JJ / AB
DRAWN / CHECKED

TOWER EAST
ELEVATION

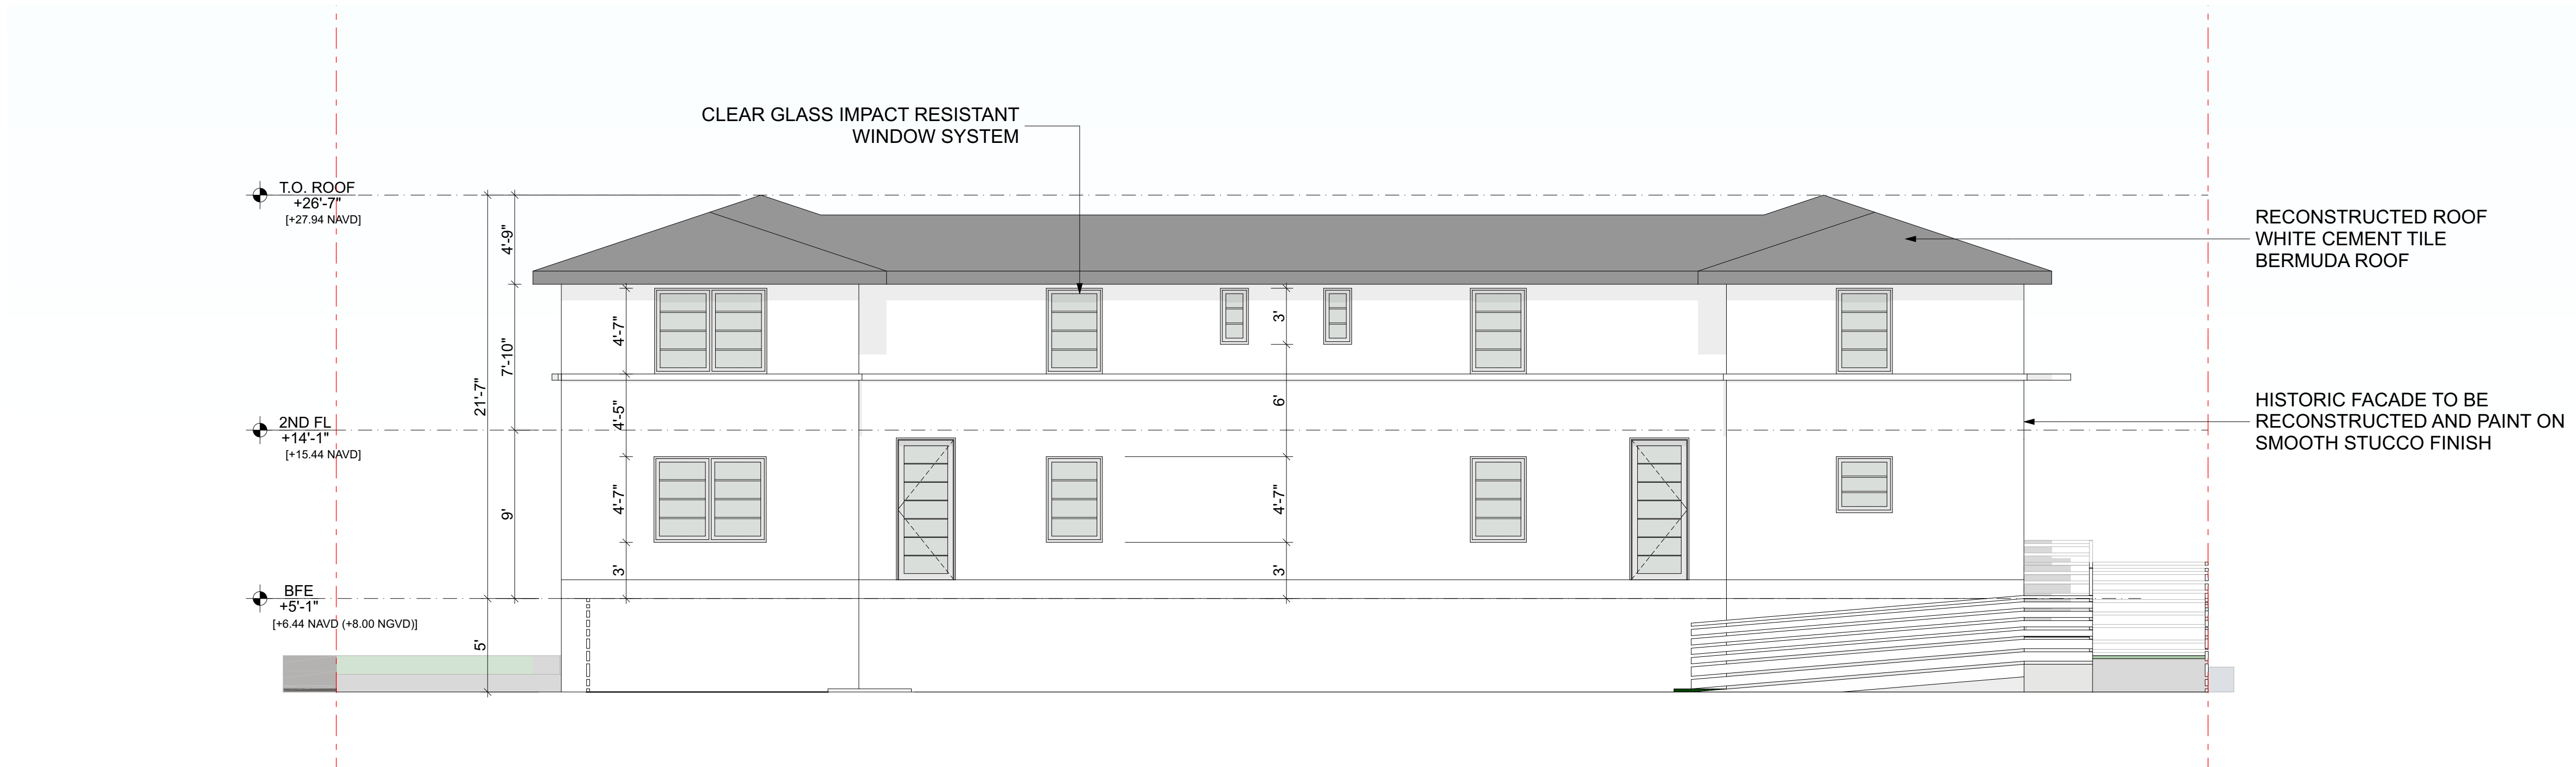

1 EAST ELEVATION
SCALE: 3/16" = 1'-0"

ARCHITECT:

URBAN ROBOT LLC
423 LINCOLN ROAD, S. 406
MIAMI BEACH, FL 33139
(786) 246-4857
(786) 768-2537, F

STRUCTURAL ENGINEER:

M.E.P. ENGINEERS:

CIVIL ENGINEERS:

GENERAL CONTRACTOR:

29 INDIAN CREEK
2911 INDIAN CREEK DRIVE :: MIAMI BEACH, FL 33139

SEAL

URBAN ROBOT LLC
A26802769 B26801534 LC26800610

REVISIONS

2002
PROJECT NO.


8/2/24
DATE

SV / JJ / AB
DRAWN / CHECKED

HISTORIC
BUILDING EAST
ELEVATION

1 2 3 4 5 6 7 8 9 10 11 12 13 14 15 16 17

M
L
K
J
I
H
G
F
E
D
C
B
A

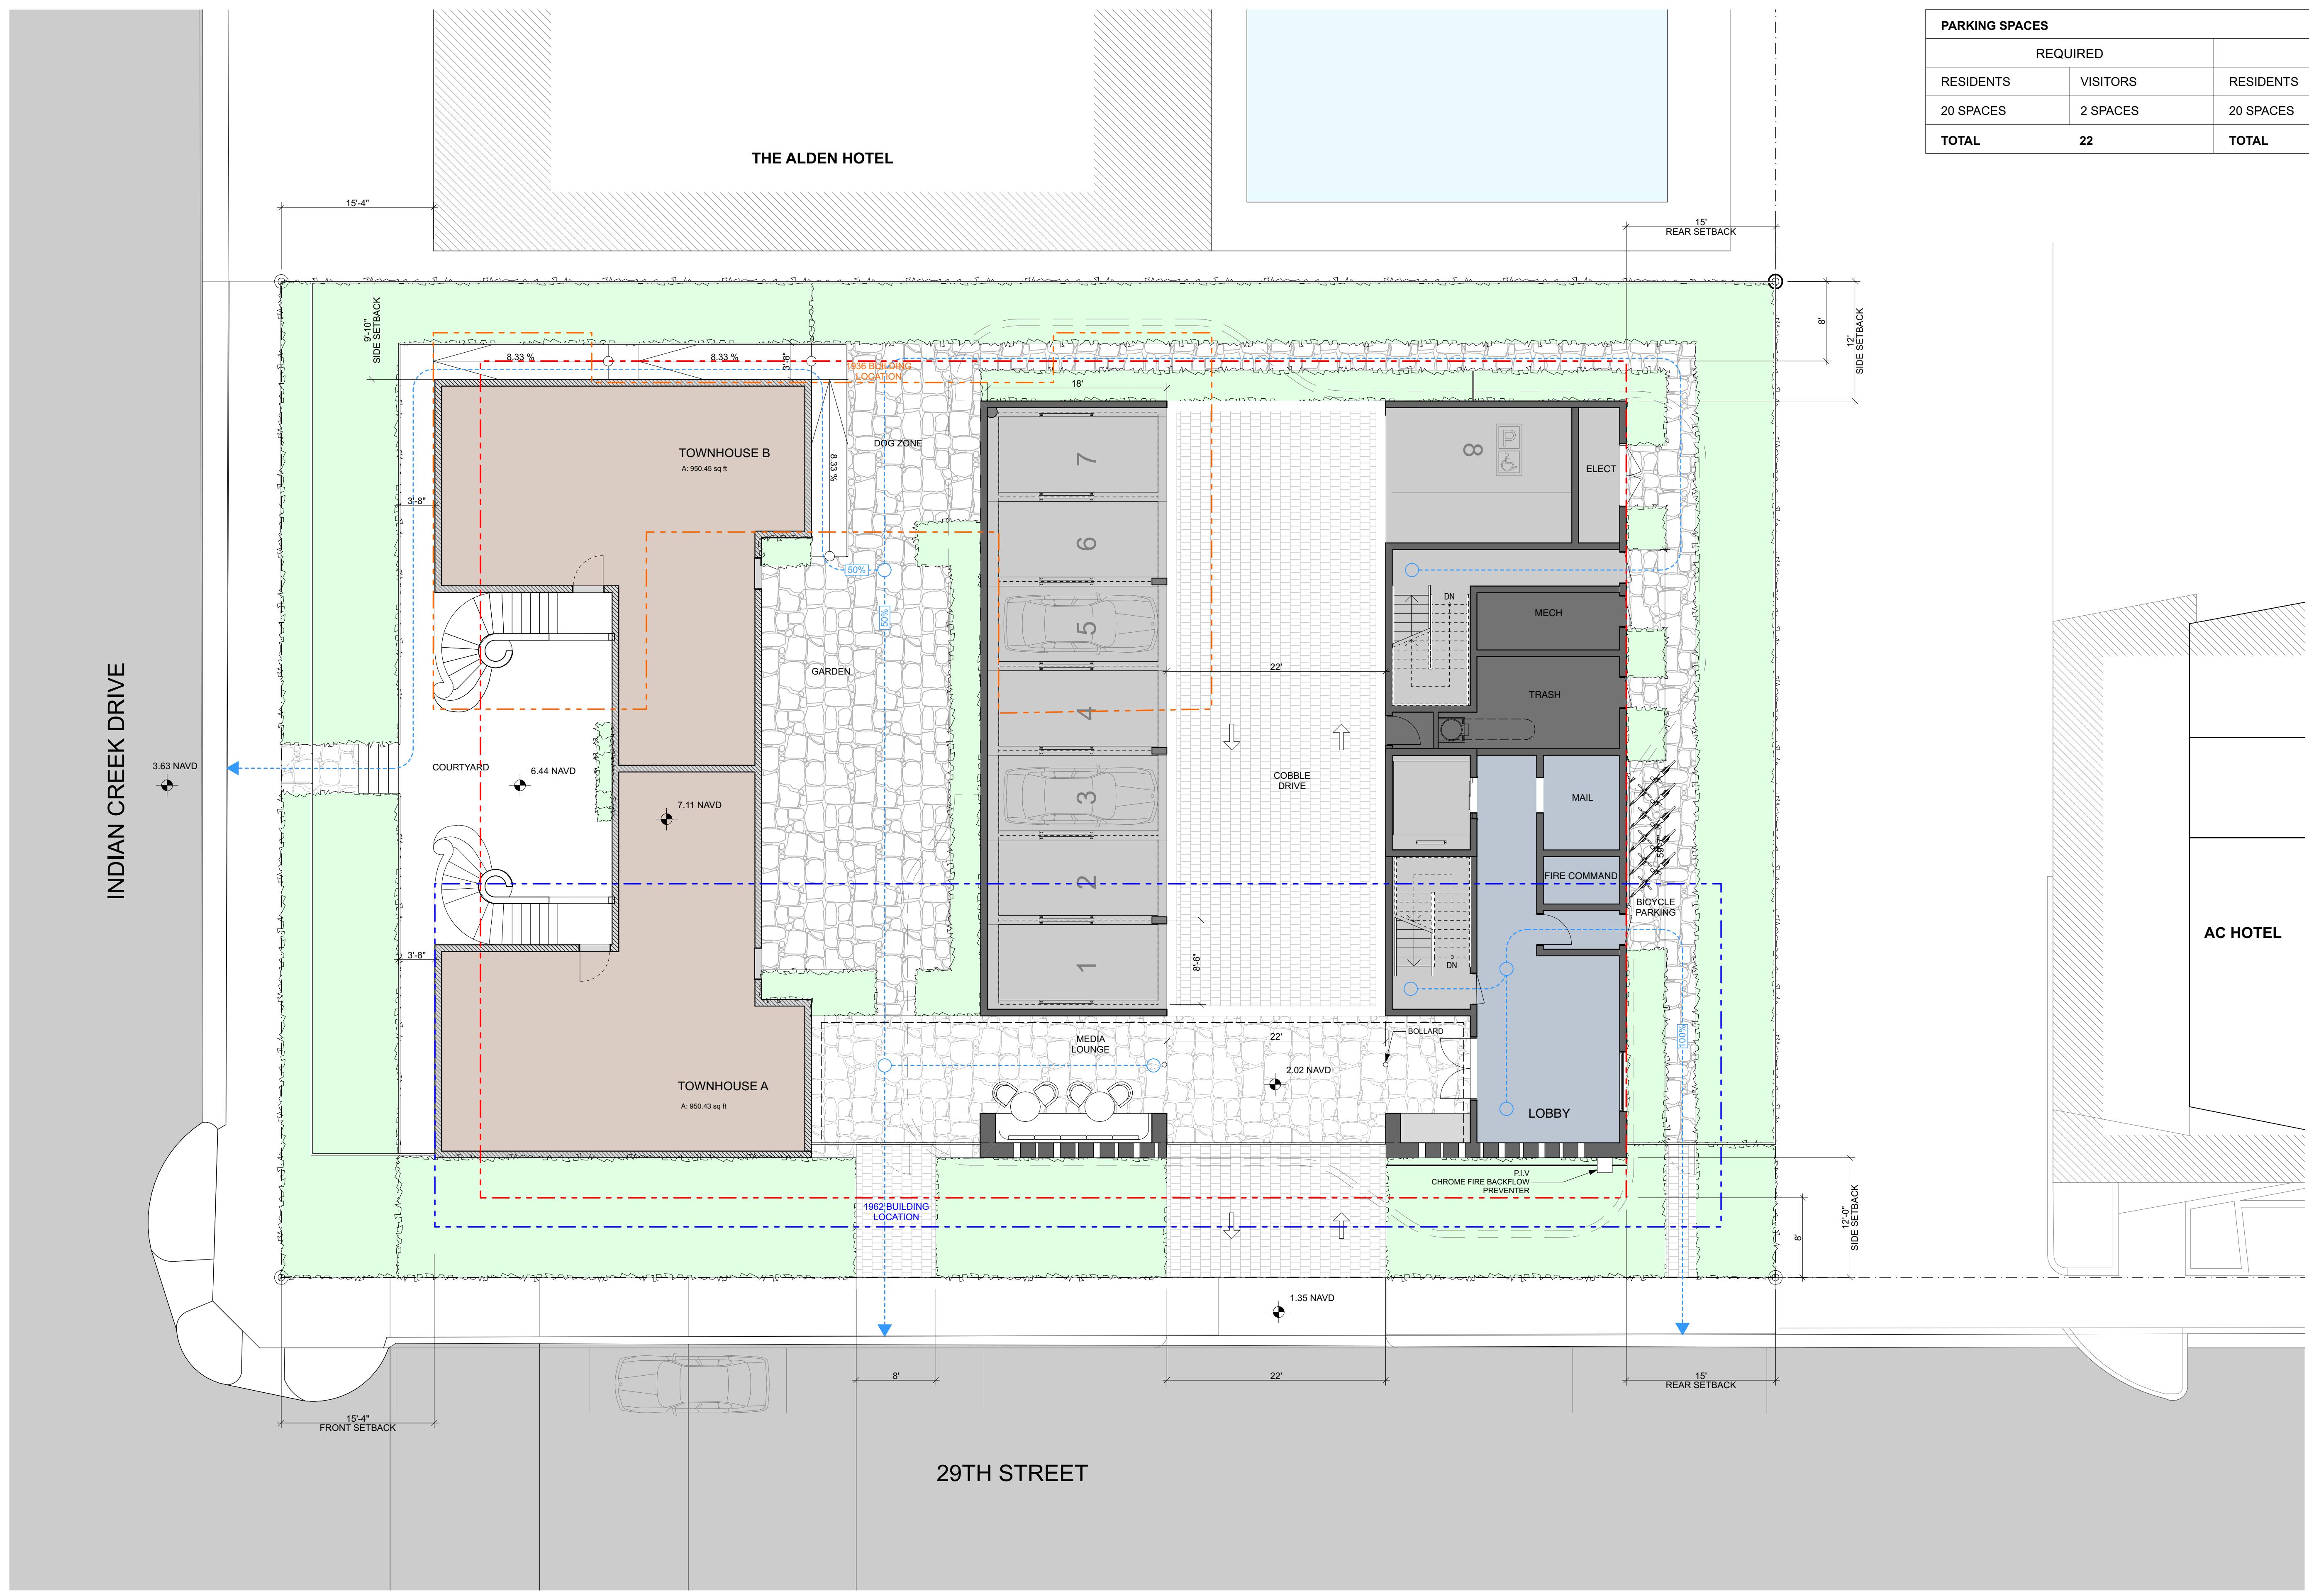

PARKING SPACES			
REQUIRED		PROPOSED	
RESIDENTS	VISITORS	RESIDENTS	VISITORS
20 SPACES	2 SPACES	20 SPACES	2 SPACES
TOTAL	22	TOTAL	22

ARCHITECT:
 URBAN ROBOT LLC
 423 LINCOLN ROAD, S. 406
 MIAMI BEACH, FL 33139
 (786) 246-4857
 (786) 768-2537, F

STRUCTURAL ENGINEER:

M.E.P. ENGINEERS:

CIVIL ENGINEERS:

GENERAL CONTRACTOR:

29 INDIAN CREEK
 2911 INDIAN CREEK DRIVE :: MIAMI BEACH, FL 33139

SEAL

URBAN ROBOT LLC
 AC26002769 | B26001534 | LC26000510

REVISIONS



2002
 PROJECT NO.

8/2/24
 DATE

SV / JJ / AB
 DRAWN / CHECKED

GROUND FLOOR


1 GROUND FLOOR PLAN
 SCALE: 1/8" = 1'-0"

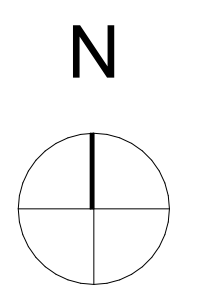 

1 2 3 4 5 6 7 8 9 10 11 12 13 14 15 16 17

1 2 3 4 5 6 7 8 9 10 11 12 13 14 15 16 17


M
L
K
J
I
H
G
F
E
D
C
B
A

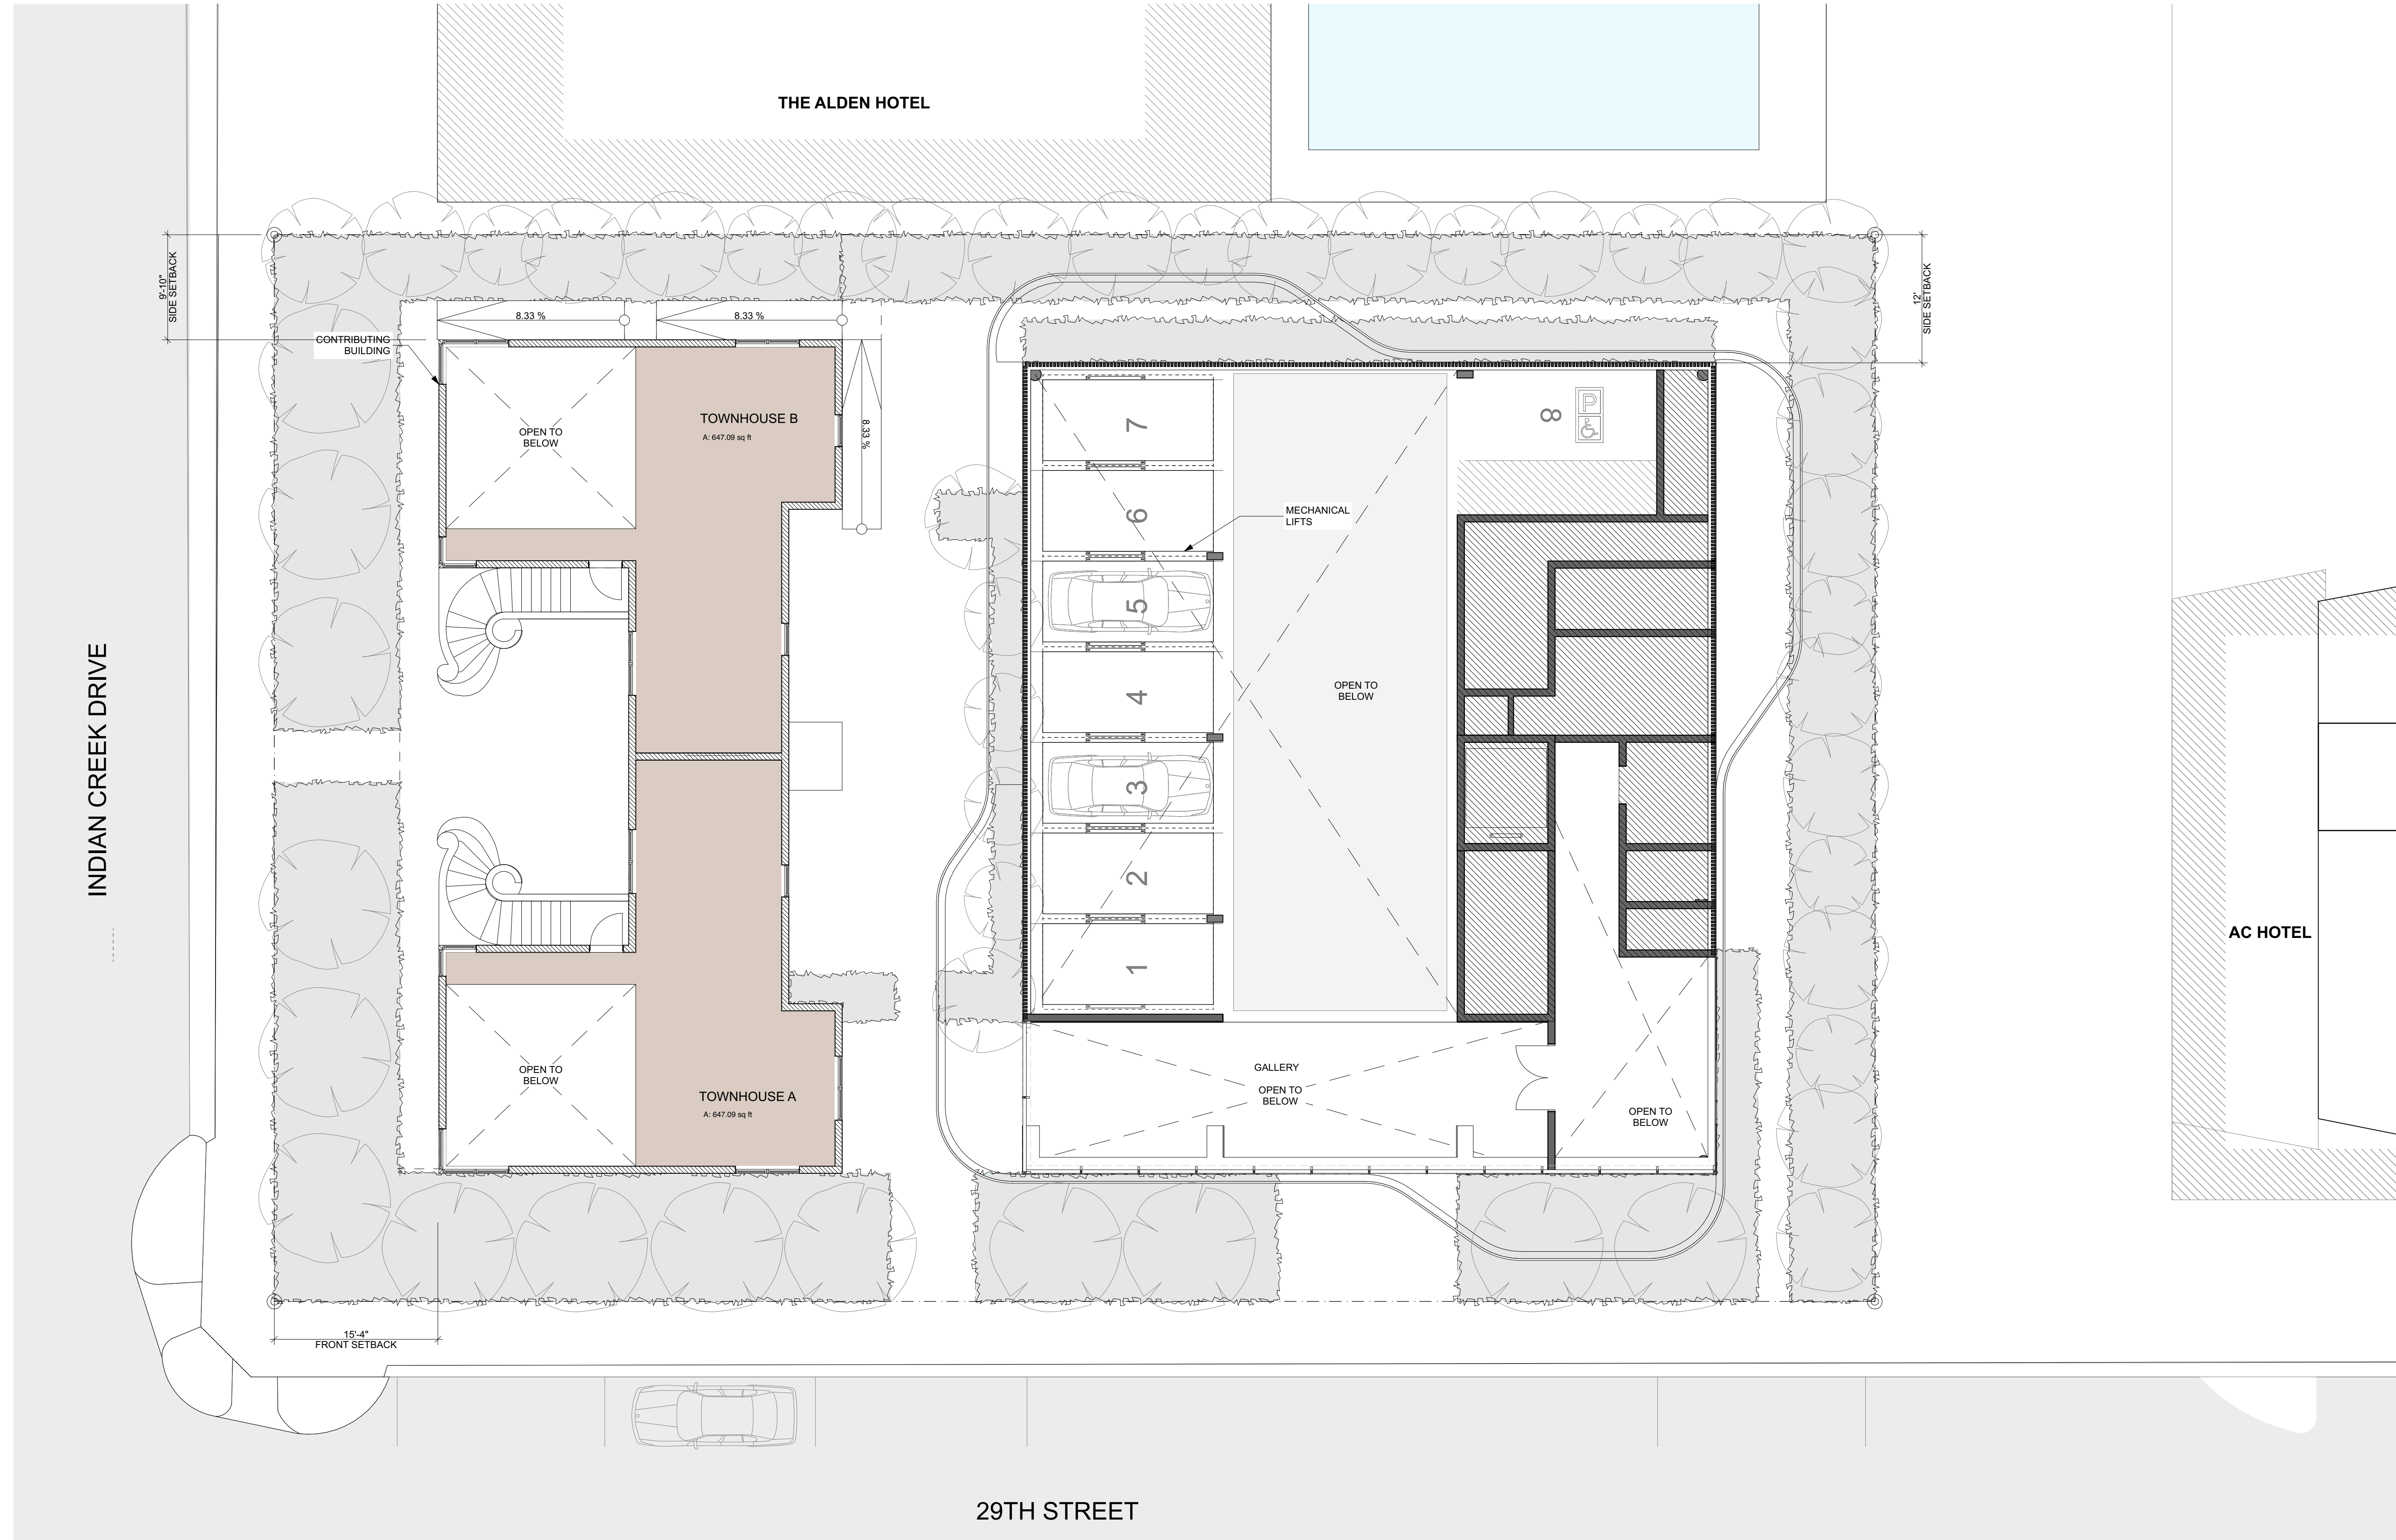

1 SECOND FLOOR PLAN
SCALE: 1/8" = 1'-0"



N

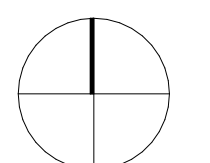

ARCHITECT:

URBAN ROBOT LLC
423 LINCOLN ROAD, S. 406
MIAMI BEACH, FL 33139
(786) 246-4857
(786) 768-2537, F

STRUCTURAL ENGINEER:

M.E.P. ENGINEERS:

CIVIL ENGINEERS:

GENERAL CONTRACTOR:

29 INDIAN CREEK
2911 INDIAN CREEK DRIVE :: MIAMI BEACH, FL 33139

SEAL

URBAN ROBOT LLC
A26002769 B26001534 LC26000510

REVISIONS

2002

PROJECT NO.

8/2/24

DATE

SV / JJ / AB

DRAWN / CHECKED


SECOND FLOOR

A-36



1 2 3 4 5 6 7 8 9 10 11 12 13 14 15 16 17

1 2 3 4 5 6 7 8 9 10 11 12 13 14 15 16 17

M
L
K
J
I
H
G
F
E
D
C
B
A

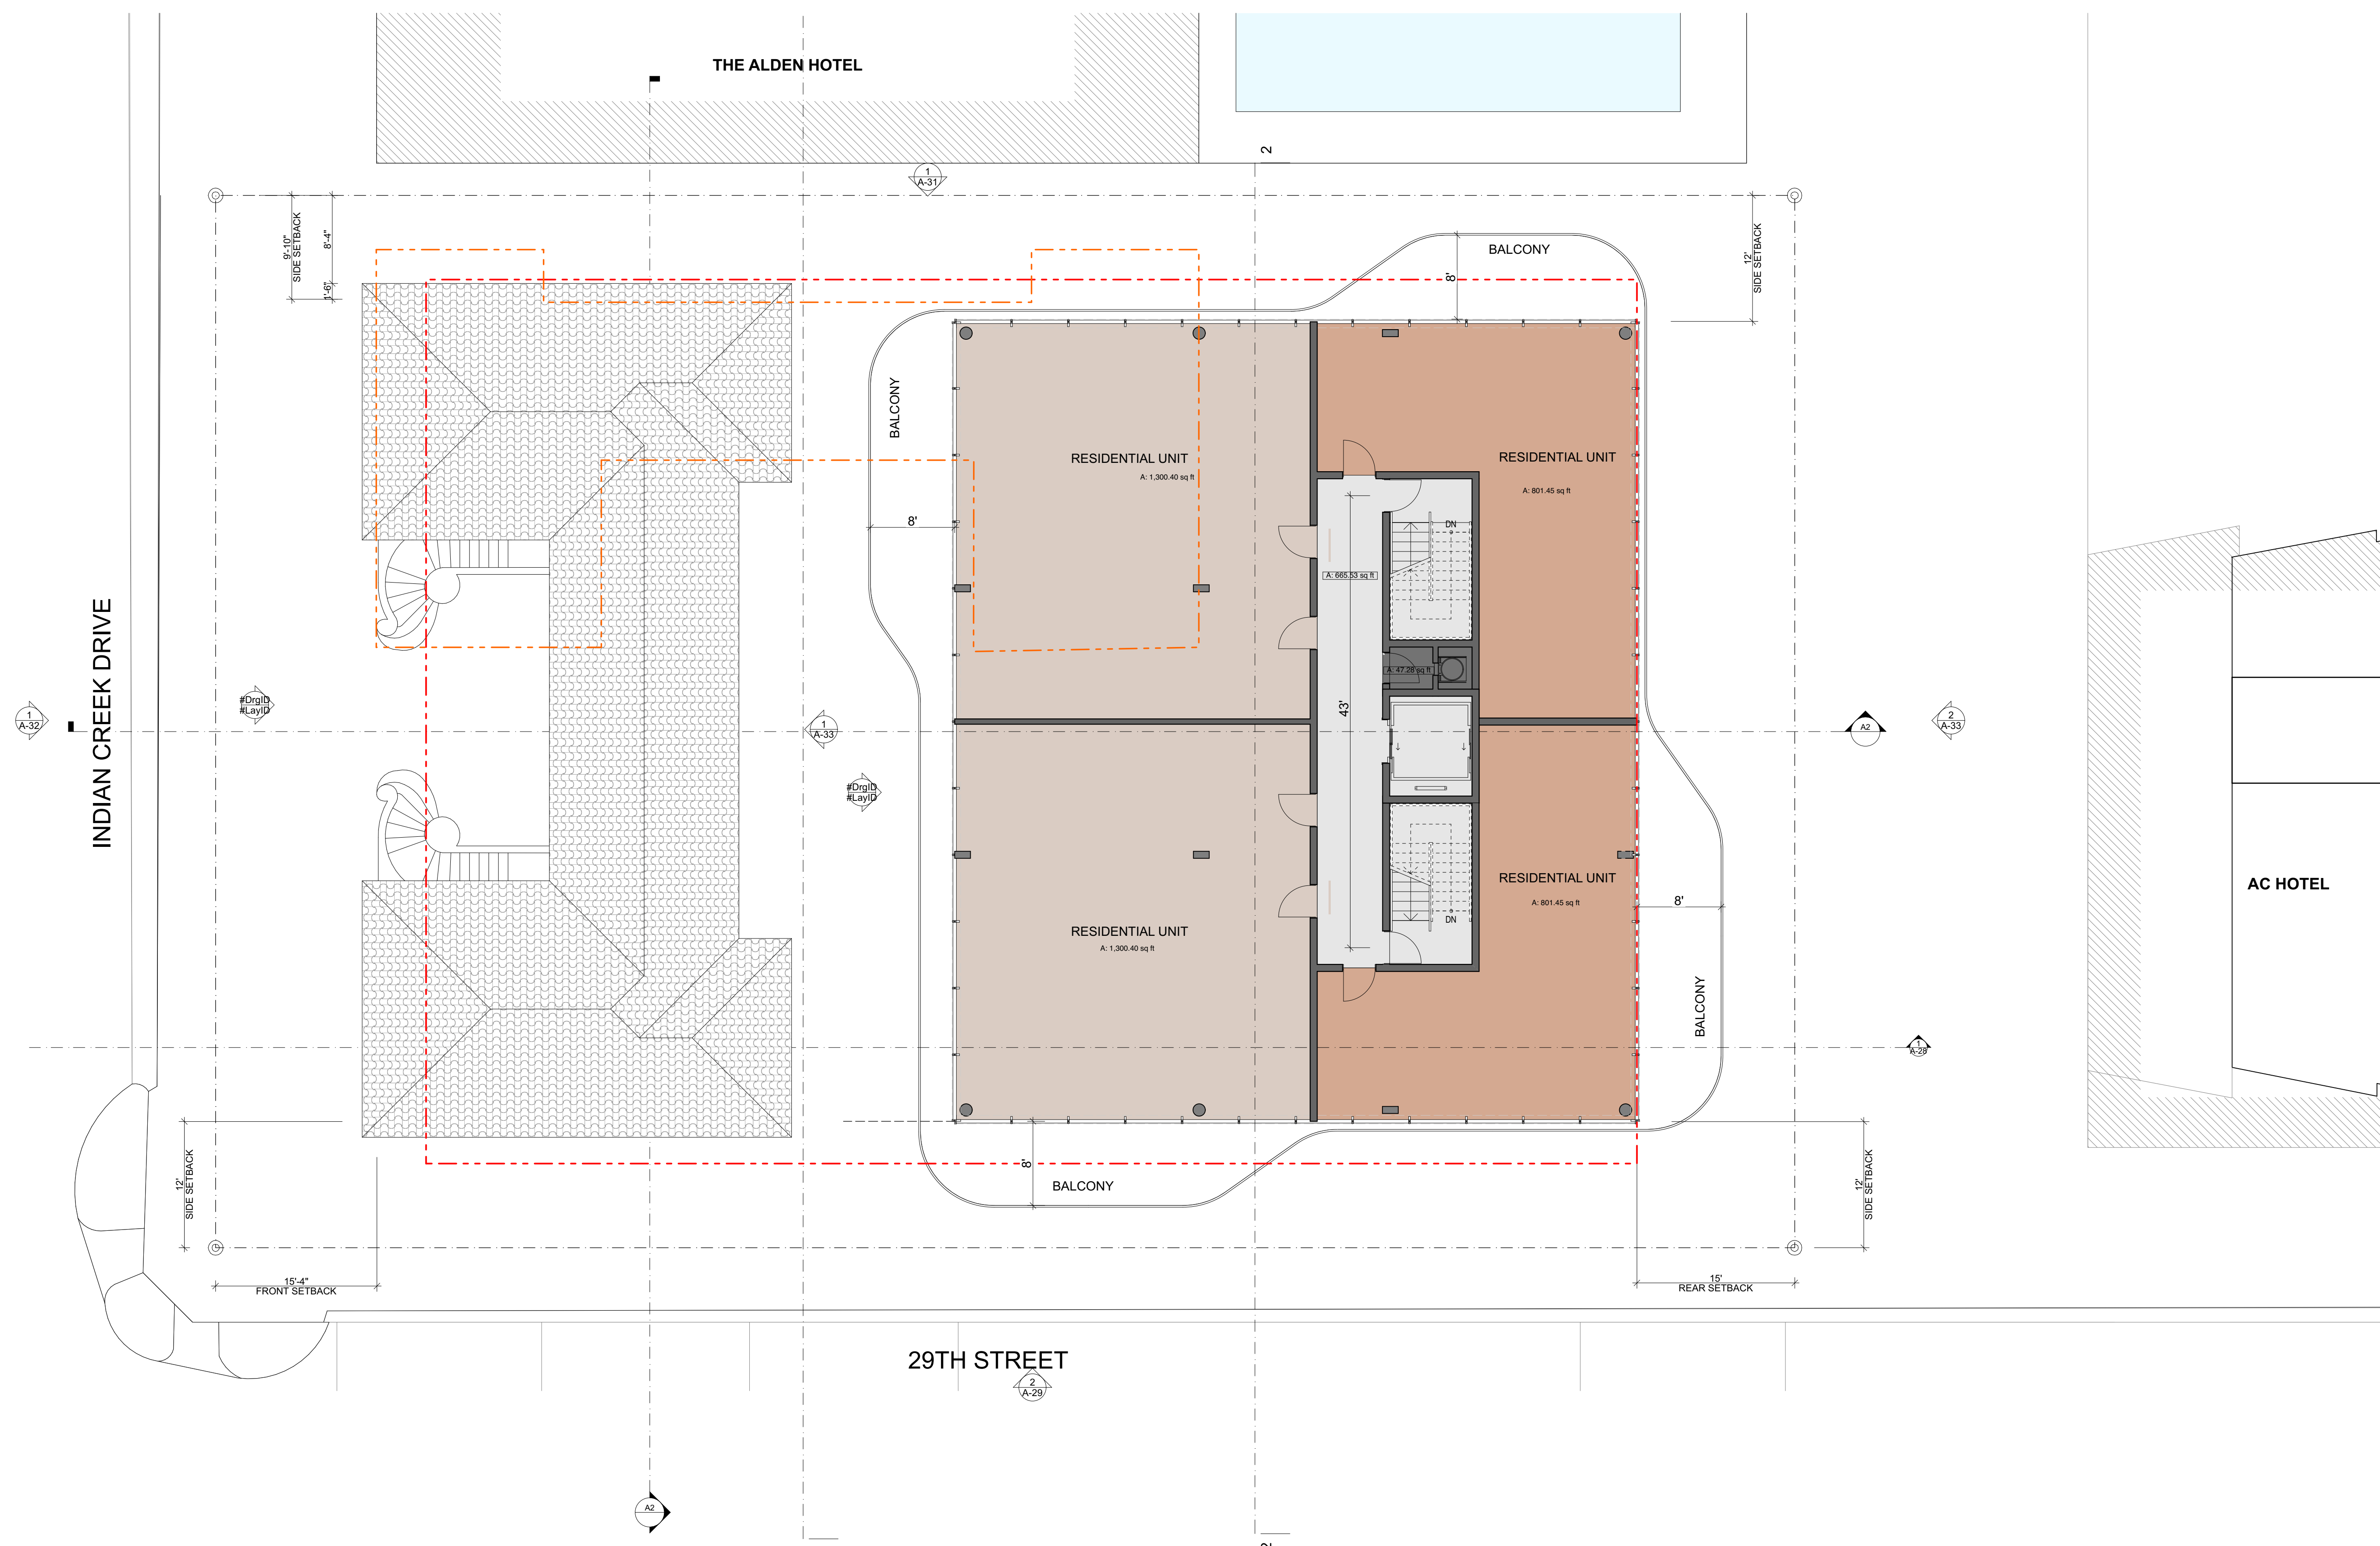

1 TYPICAL FLOOR PLAN 3, 5, 7
SCALE: 1/8" = 1'-0"

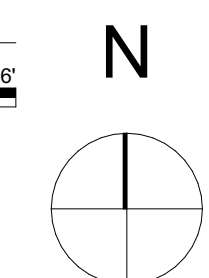 

ARCHITECT:

URBAN ROBOT LLC
423 LINCOLN ROAD, S. 406
MIAMI BEACH, FL 33139
(786) 246-4857
(786) 768-2537, F

STRUCTURAL ENGINEER:

M.E.P. ENGINEERS:

CIVIL ENGINEERS:

GENERAL CONTRACTOR:

29 INDIAN CREEK
2911 INDIAN CREEK DRIVE :: MIAMI BEACH, FL 33139

SEAL

URBAN ROBOT LLC
A26002760 B26001534 LC26000510

REVISIONS

2002 PROJECT NO.

8/2/24 DATE

SV / JJ / AB DRAWN / CHECKED


TYPICAL FLOOR 3, 5, 7

A-37



1 2 3 4 5 6 7 8 9 10 11 12 13 14 15 16 17

1 2 3 4 5 6 7 8 9 10 11 12 13 14 15 16 17

M
L
K
J
I
H
G
F
E
D
C
B
A

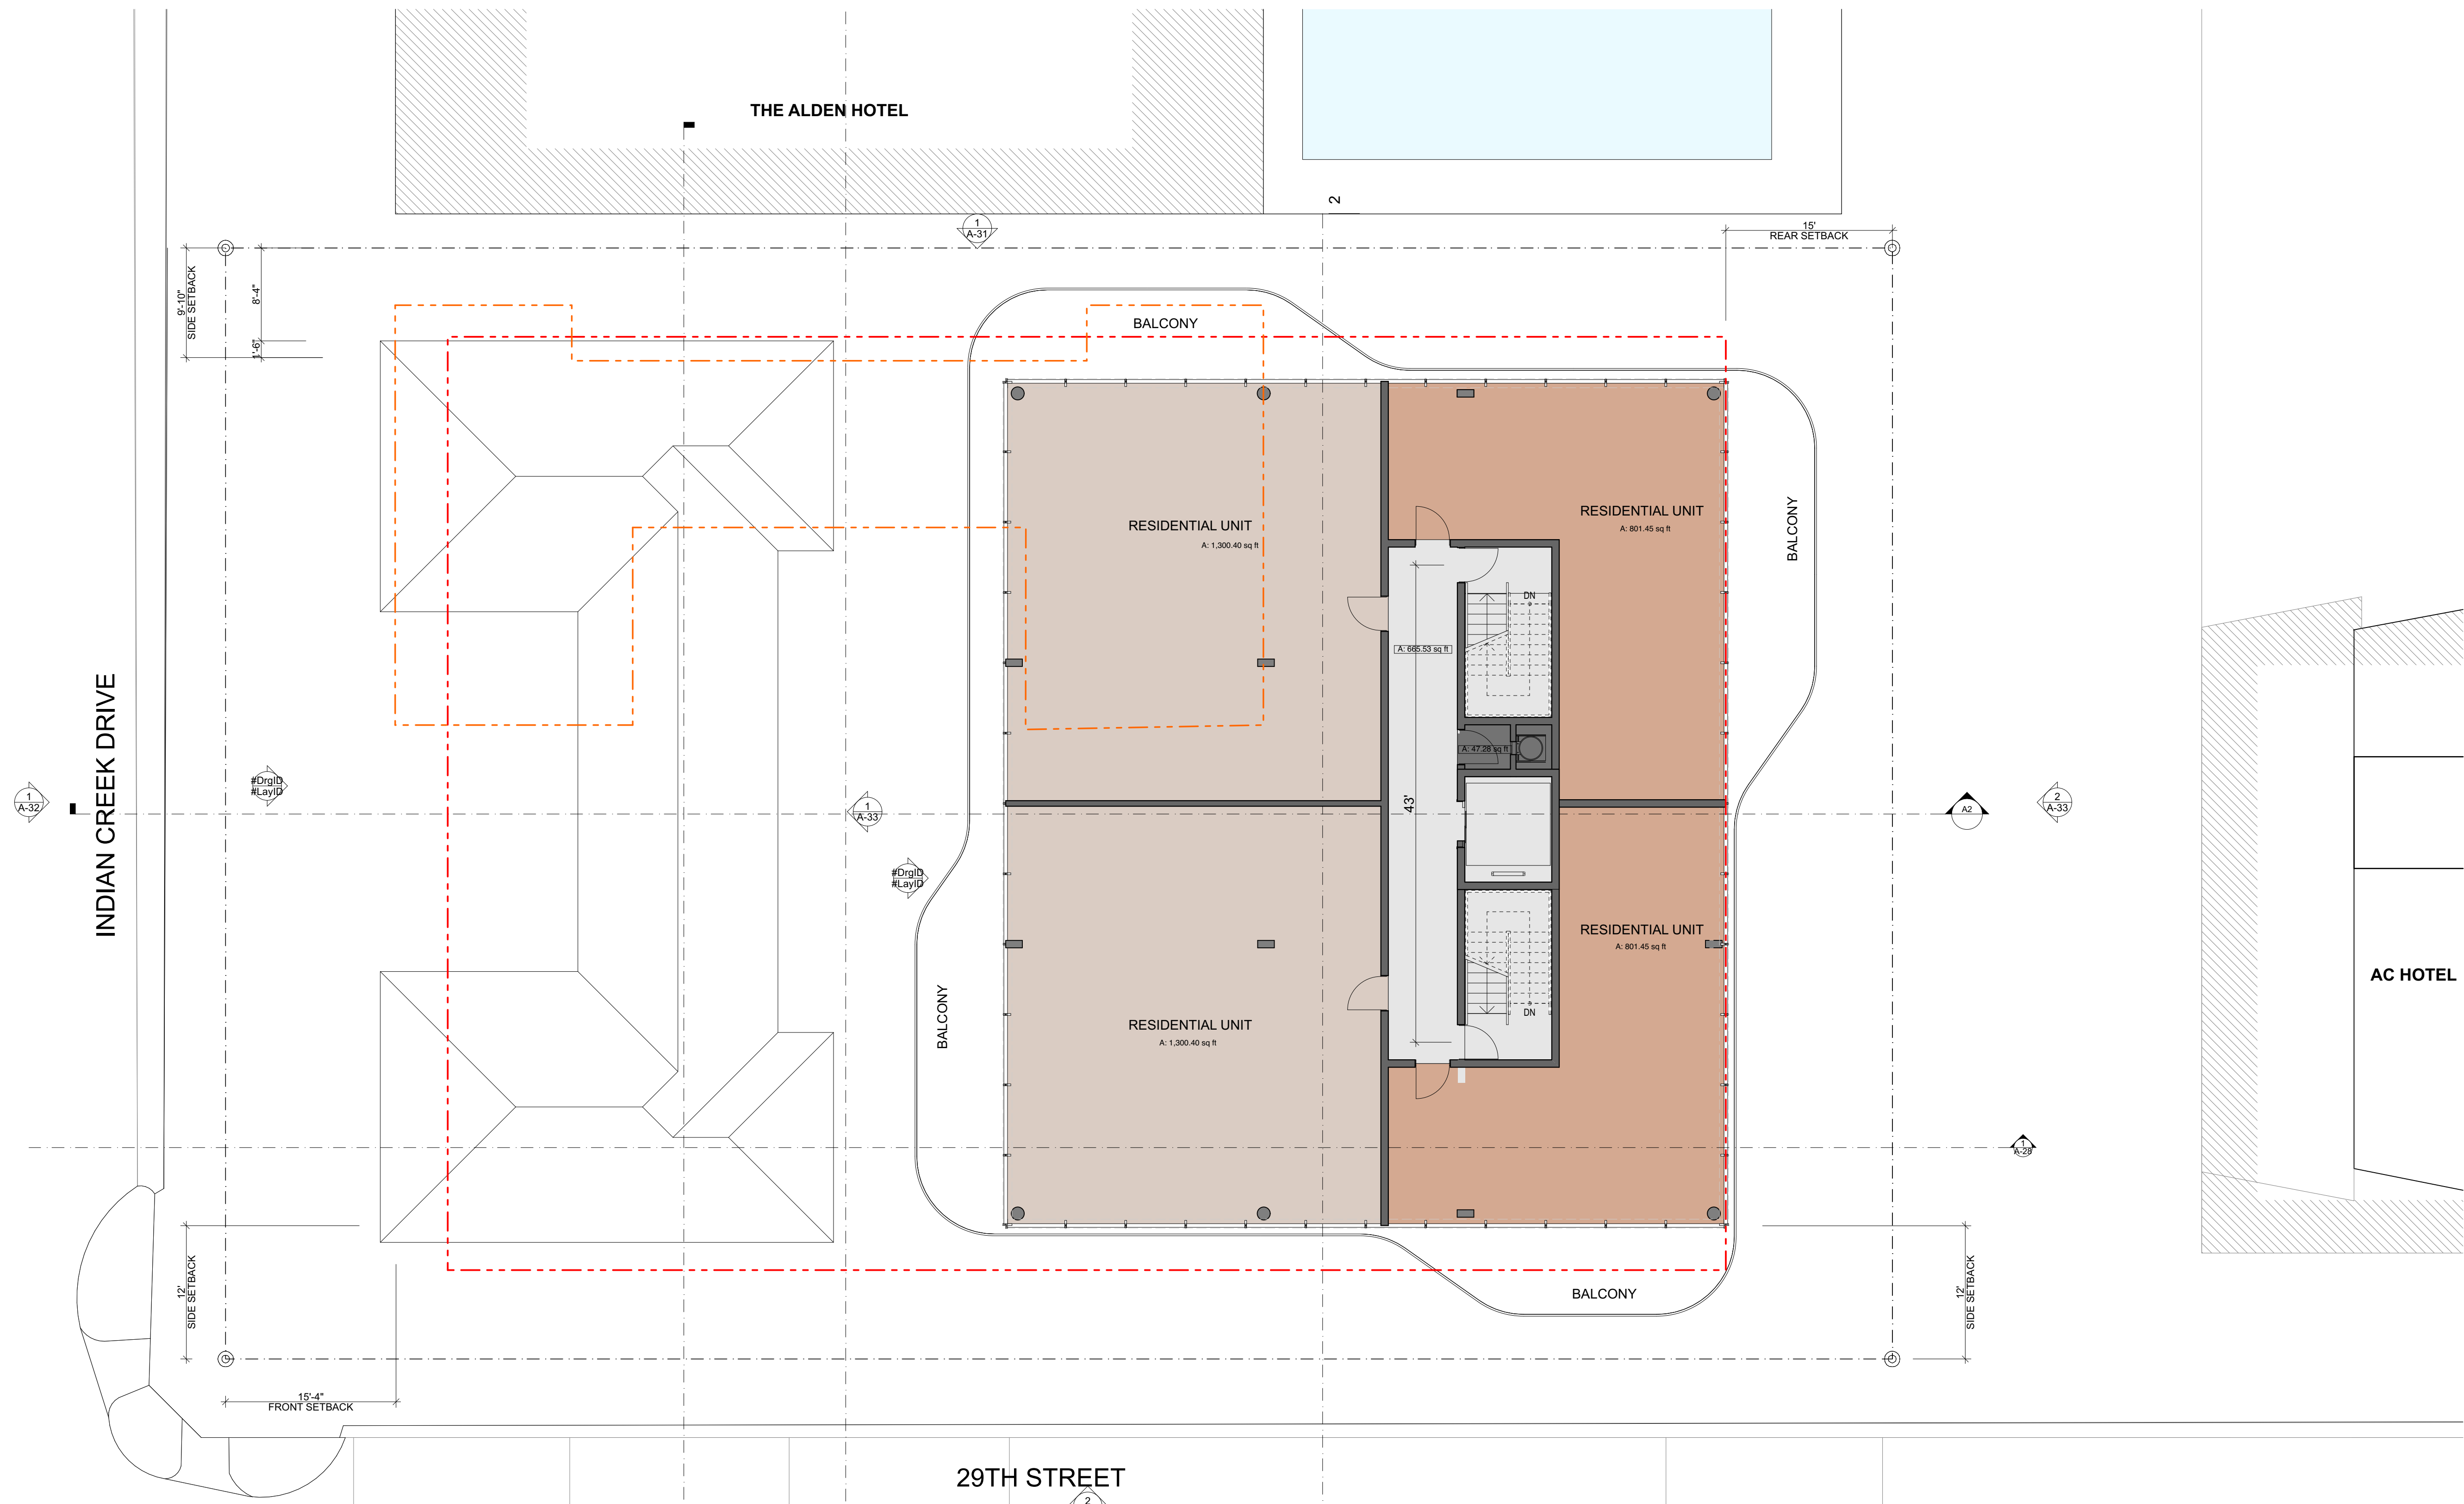

1 TYPICAL FLOOR PLAN 4, 6
SCALE: 1/8" = 1'-0"

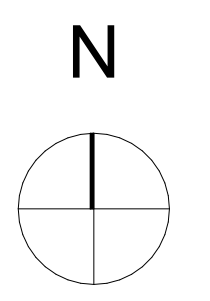 

ARCHITECT:
URBAN ROBOT LLC
433 LINCOLN ROAD, S. 406
MIAMI BEACH, FL 33139
(786) 246-4857
(786) 768-2537, F

STRUCTURAL ENGINEER:

M.E.P. ENGINEERS:

CIVIL ENGINEERS:

GENERAL CONTRACTOR:

29 INDIAN CREEK
2911 INDIAN CREEK DRIVE :: MIAMI BEACH, FL 33139

SEAL

URBAN ROBOT LLC
A26002760 B26001534 LC26000510
REVISIONS

2002
PROJECT NO.
8/2/24
DATE
SV / JJ / AB
DRAWN / CHECKED


TYPICAL FLOOR 4,
6

A-38



1 2 3 4 5 6 7 8 9 10 11 12 13 14 15 16 17

1 2 3 4 5 6 7 8 9 10 11 12 13 14 15 16 17

M
L
K
J
I
H
G
F
E
D
C
B
A

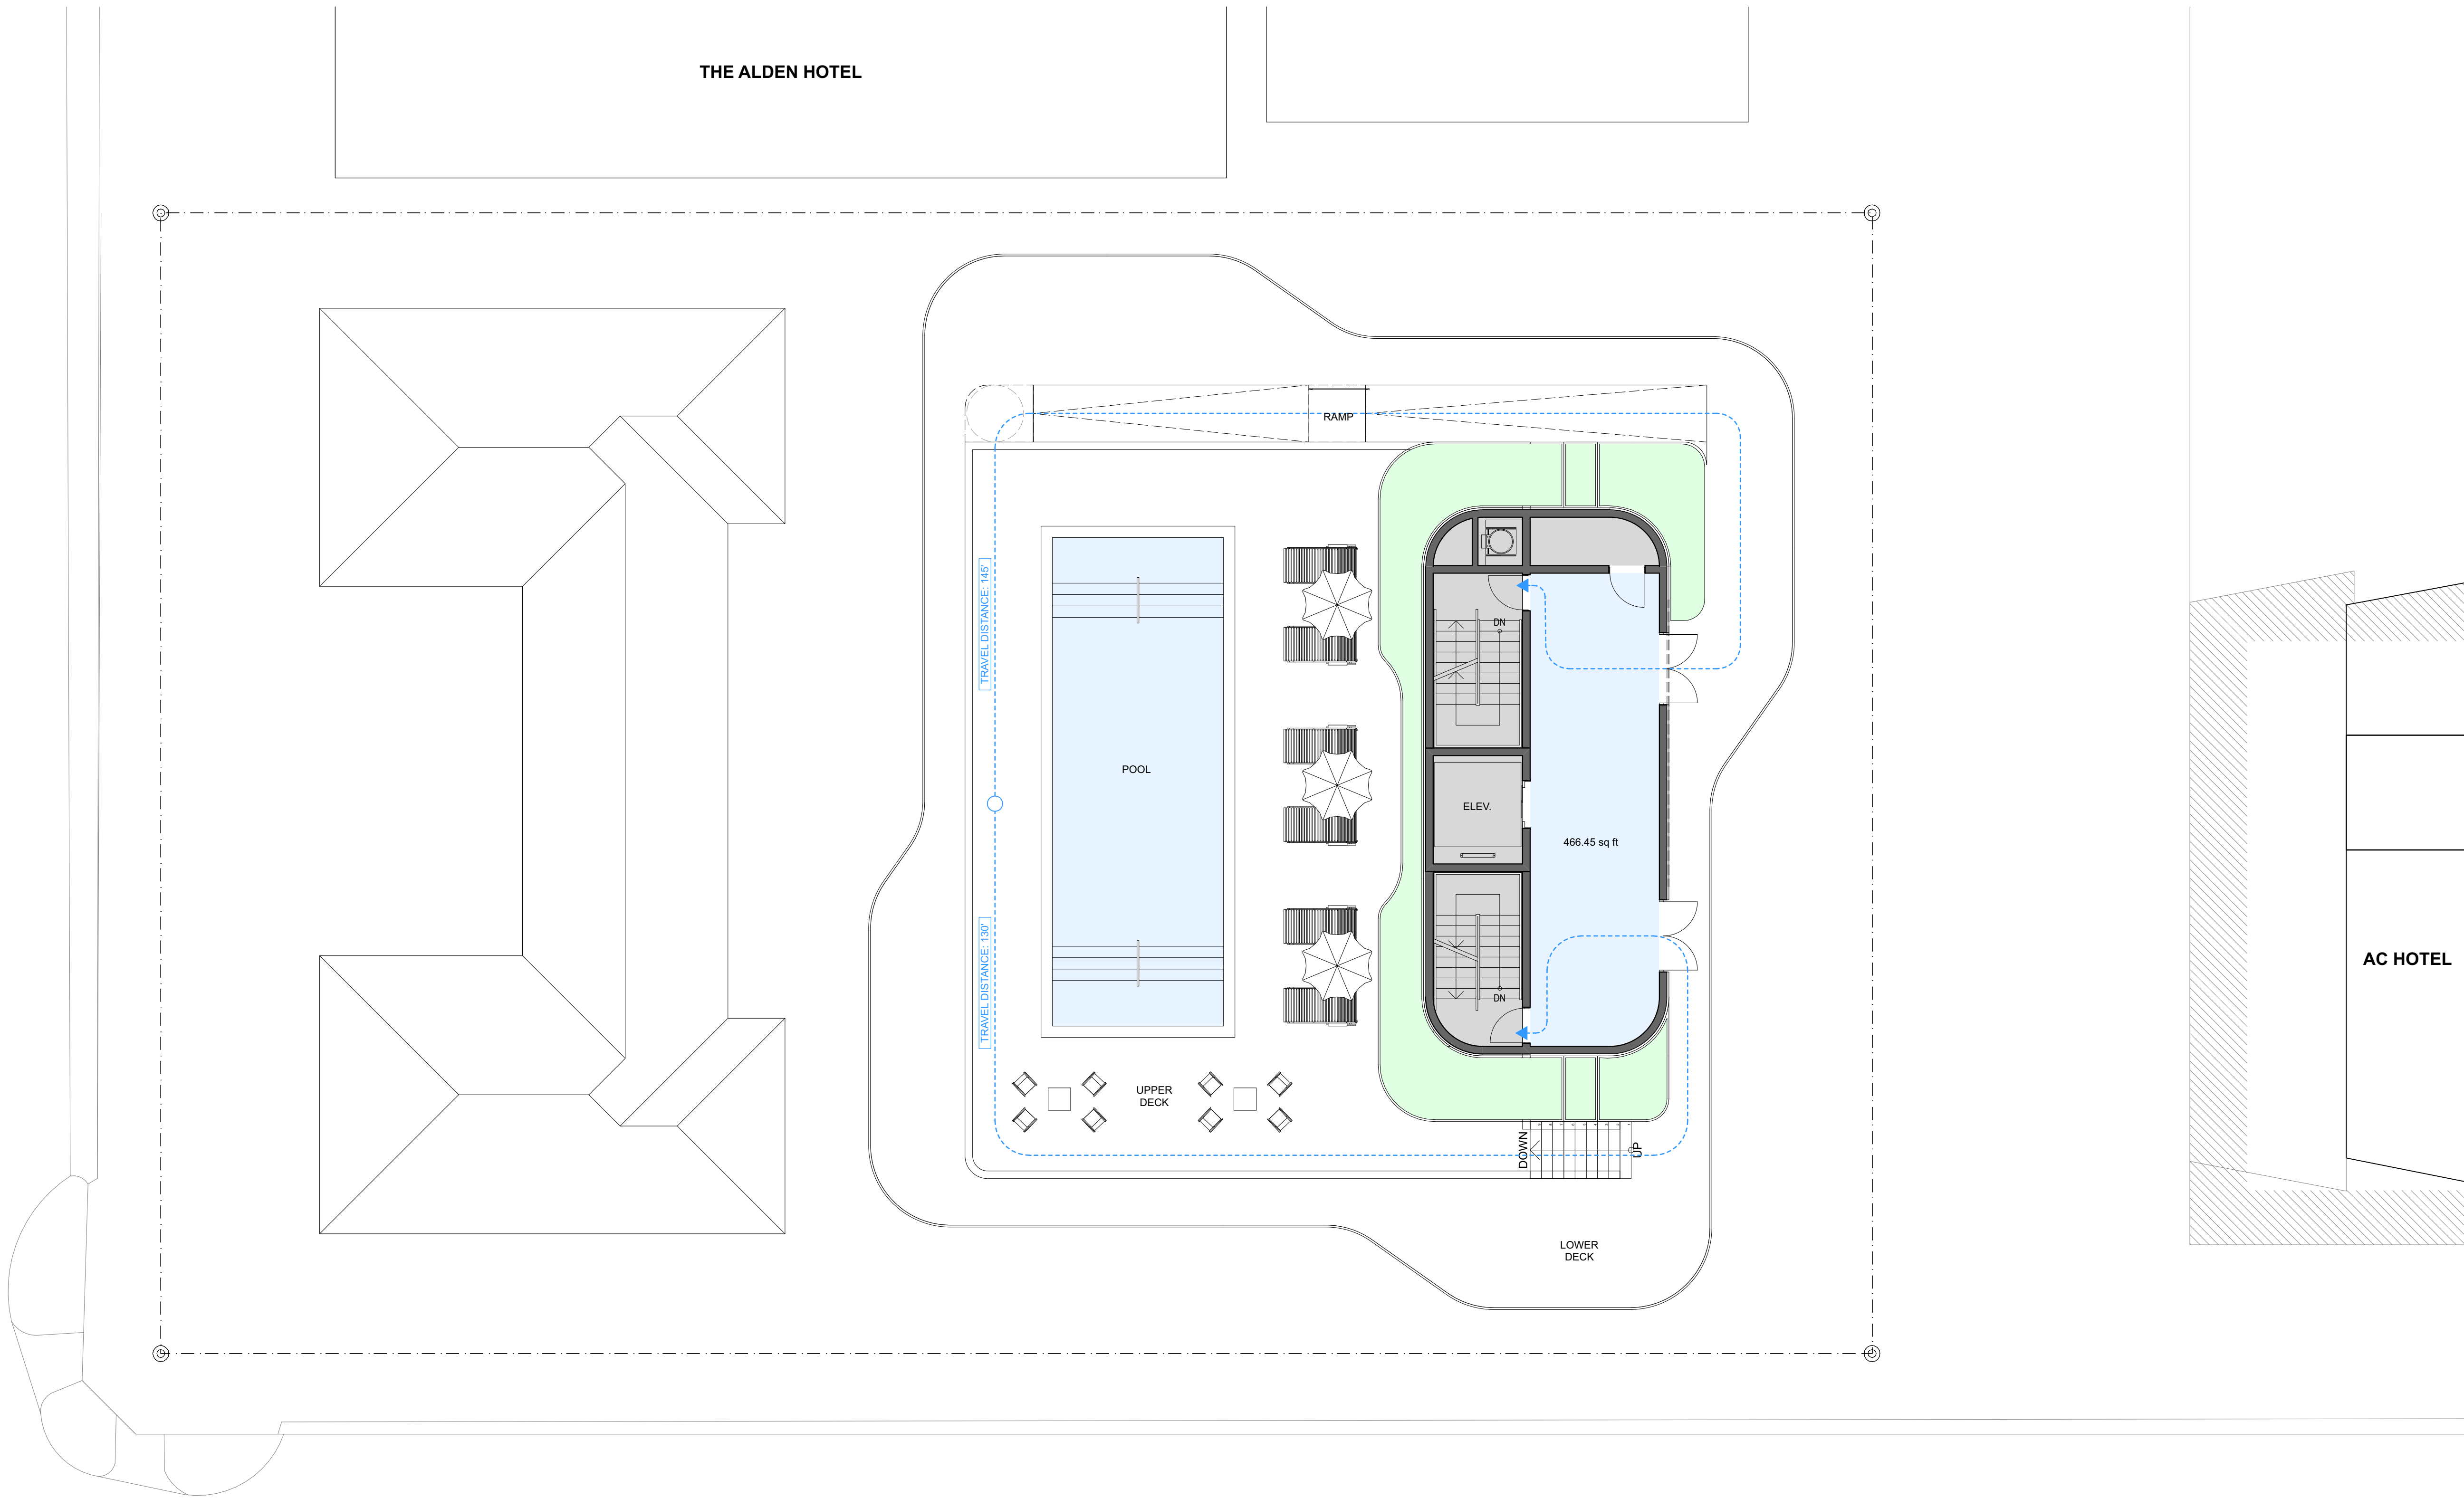

1 ROOF PLAN
SCALE: 1/8" = 1'-0"

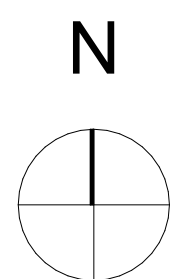 

ARCHITECT:

URBAN ROBOT LLC
423 LINCOLN ROAD, S. 406
MIAMI BEACH, FL 33139
(786) 246-4857
(786) 768-2537, F

STRUCTURAL ENGINEER:

M.E.P. ENGINEERS:

CIVIL ENGINEERS:

GENERAL CONTRACTOR:

29 INDIAN CREEK
2911 INDIAN CREEK DRIVE :: MIAMI BEACH, FL 33139

SEAL

URBAN ROBOT LLC
A26002760 B26001534 LC26000510

REVISIONS

2002

PROJECT NO.

8/2/24

DATE

SV / JJ / AB

DRAWN / CHECKED


ROOF PLAN

A-39


1 2 3 4 5 6 7 8 9 10 11 12 13 14 15 16 17

1 2 3 4 5 6 7 8 9 10 11 12 13 14 15 16 17

M
L
K
J
I
H
G
F
E
D
C
B
A

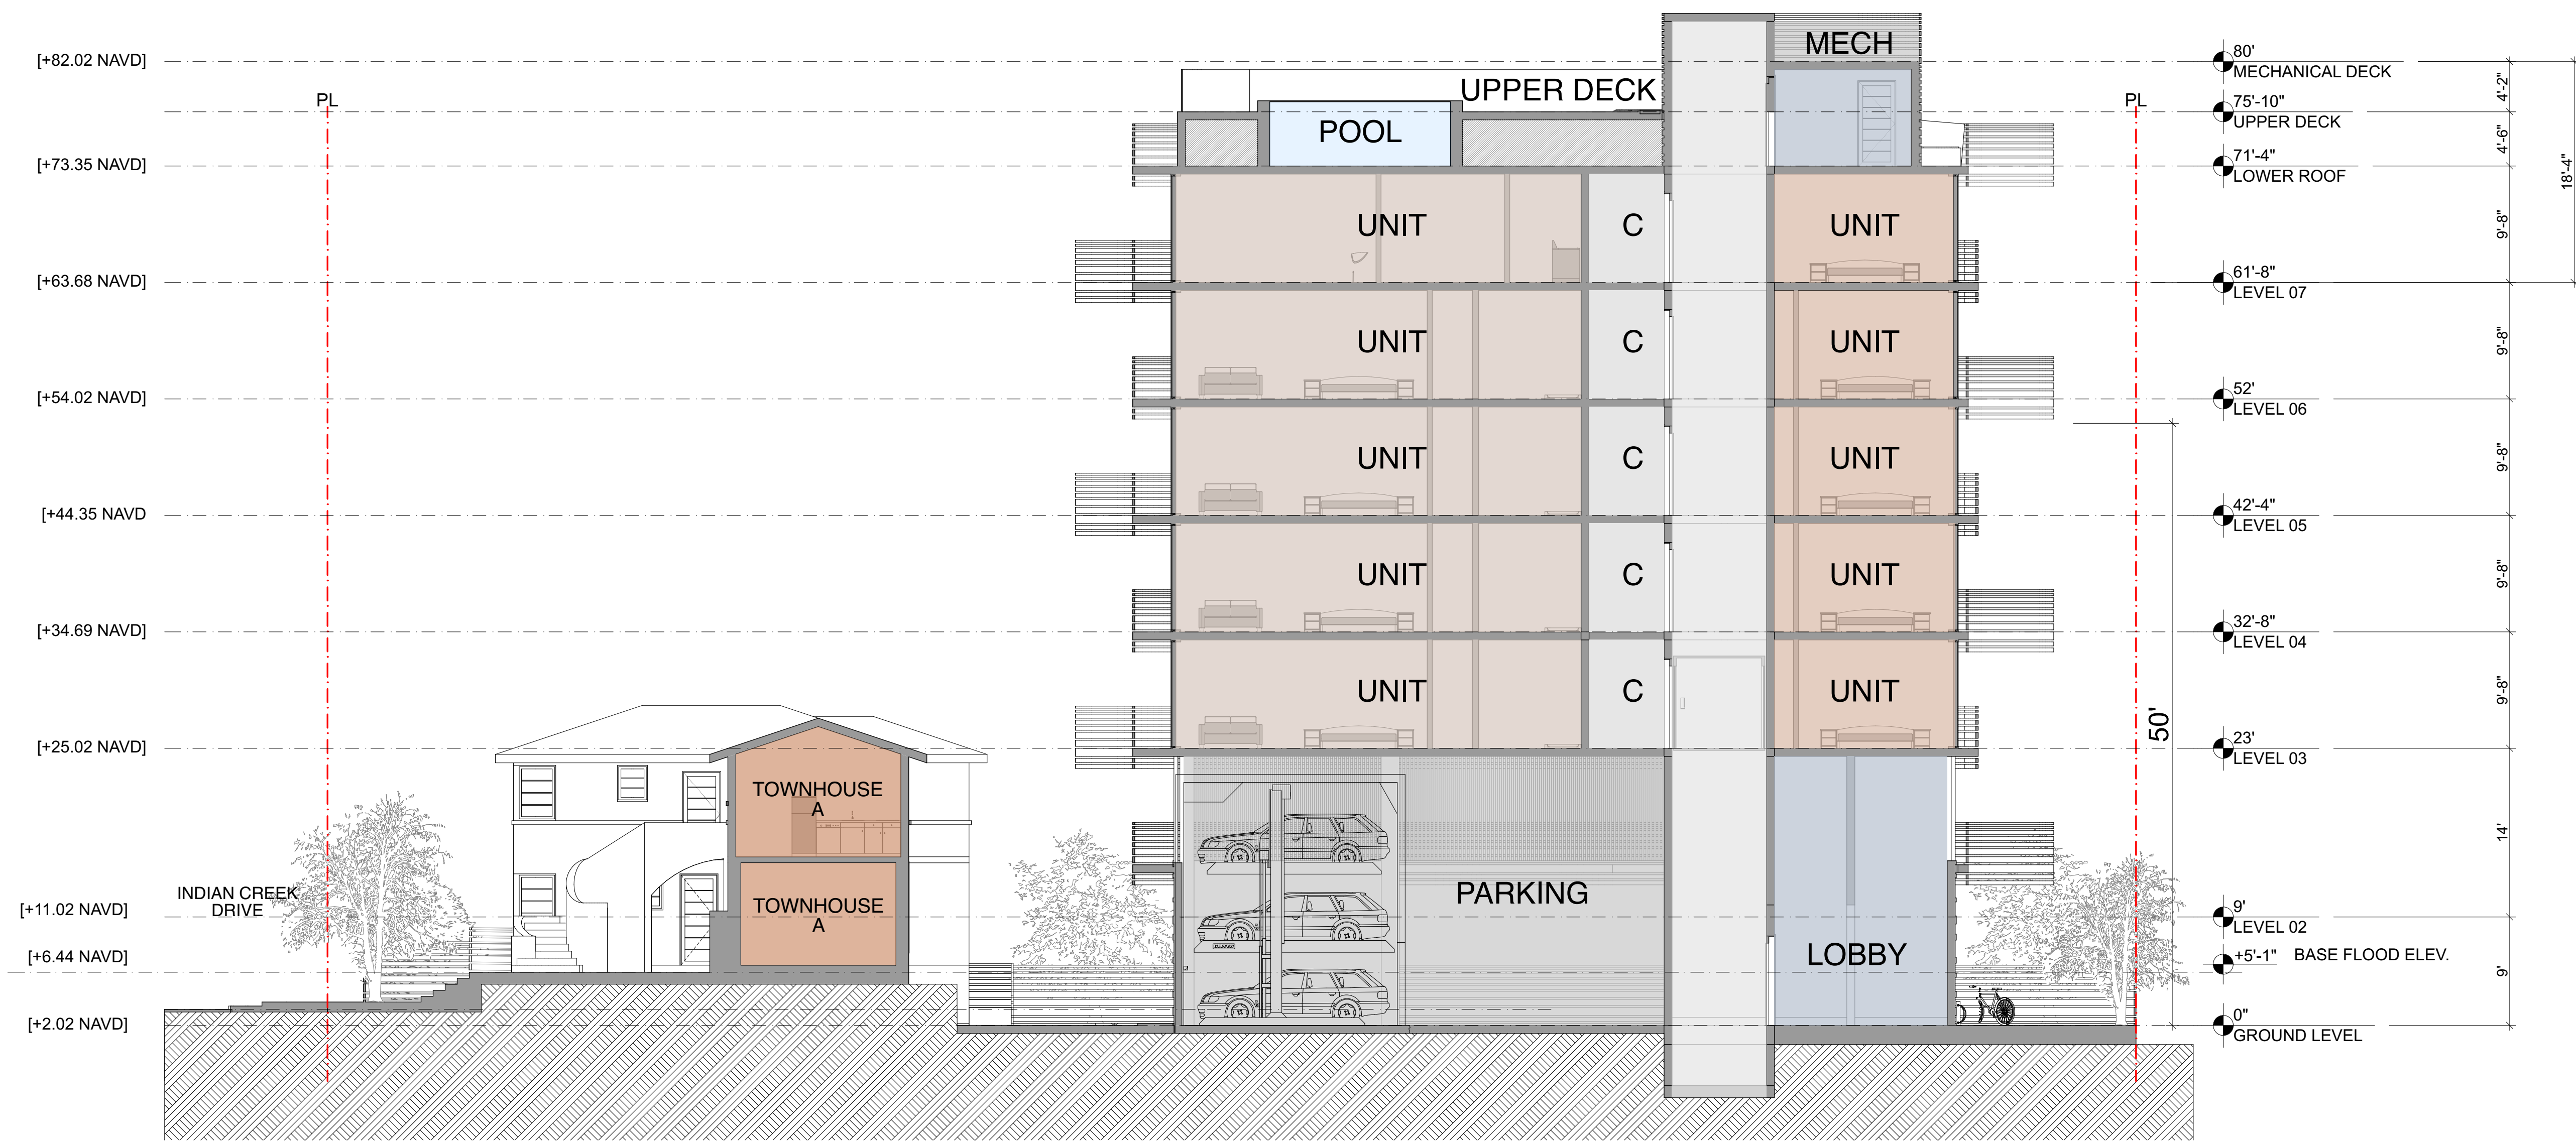

1 SECTION 01
SCALE: 1/8" = 1'-0"

 

ARCHITECT:

URBAN ROBOT LLC
423 LINCOLN ROAD, S. 406
MIAMI BEACH, FL 33139
(786) 246-4857
(786) 768-2537, F

STRUCTURAL ENGINEER:

M.E.P. ENGINEERS:

CIVIL ENGINEERS:

GENERAL CONTRACTOR:

29 INDIAN CREEK
2911 INDIAN CREEK DRIVE :: MIAMI BEACH, FL 33139

SEAL

URBAN ROBOT LLC
A26002769 B26001534 LC26000610

REVISIONS

2002

PROJECT NO.

8/2/24

DATE

SV / JJ / AB

DRAWN / CHECKED

SECTION 01

A-40

1 2 3 4 5 6 7 8 9 10 11 12 13 14 15 16 17



ARCHITECT:

URBAN ROBOT LLC
423 LINCOLN ROAD, S. 406
MIAMI BEACH, FL 33139
(786) 246-4857
(786) 768-2537, F

STRUCTURAL ENGINEER:

M.E.P. ENGINEERS:

CIVIL ENGINEERS:

GENERAL CONTRACTOR:

29 INDIAN CREEK

2911 INDIAN CREEK DRIVE :: MIAMI BEACH, FL 33139

SEAL

URBAN ROBOT LLC
A26802769 B26801534 LC26800510

REVISIONS

2002

PROJECT NO.

8/2/24

DATE

SV / JJ / AB

DRAWN / CHECKED

RENDERING



ARCHITECT:

URBAN ROBOT LLC
423 LINCOLN ROAD, S. 406
MIAMI BEACH, FL 33139
(786) 246-4857
(786) 768-2537, F

STRUCTURAL ENGINEER:

M.E.P. ENGINEERS:

CIVIL ENGINEERS:

GENERAL CONTRACTOR:

29 INDIAN CREEK

2911 INDIAN CREEK DRIVE :: MIAMI BEACH, FL 33139

SEAL

URBAN ROBOT LLC
A26802769 B26801534 LC26800610

REVISIONS

2002
PROJECT NO.

8/2/24
DATE

SV / JJ / AB
DRAWN / CHECKED

RENDERING



ARCHITECT:

URBAN ROBOT LLC
423 LINCOLN ROAD, S. 406
MIAMI BEACH, FL 33139
(786) 246-4857
(786) 768-2537, F

STRUCTURAL ENGINEER:

M.E.P. ENGINEERS:

CIVIL ENGINEERS:

GENERAL CONTRACTOR:

29 INDIAN CREEK

2911 INDIAN CREEK DRIVE :: MIAMI BEACH, FL 33139

SEAL

URBAN ROBOT LLC
A26802769 B26801534 LC26800510

REVISIONS

2002
PROJECT NO.

8/2/24
DATE

SV / JJ / AB
DRAWN / CHECKED

RENDERING