


PROJECT DESCRIPTION:

The James Royal Palm will renovate 1545 Collins Avenue's 422 key hotel to a 390 key hotel with an added amenities package. The James will modify the existing gallery into the "James Club" lobby bar. Reconfiguration of the monumental stair and ramp to an expanded restaurant on the second floor. The restaurant to be renovated and rebranded as "Flex Space" a three meal restaurant. At the ground floor, an open air exercise room will be converted into a new restaurant named Jimmy's. Directly south of Jimmy's will be the "Super Cabana" breakout Room/Lounge from the repurposed laundry facility in the Shorecrest Lanai wing. Located just to the east of the lounge will be a fitness area replacing 3 hotel suites. Views will be opened up by removing the cone stair and pool grill. Two stairs on the north elevation of the Lanai building will frame a quite seating area. Pool area to be updated with new planting and hardscape. Entry to the Shorecrest and the Royal Palm to be renovated promoting a more transparent connection. All buildings to be painted white. Signage to incorporate the James brand I.D. Hotel Rooms to be converted into a spa at the fourth floor of the Royal Palm tower. All remaining hotel rooms to be renovated.

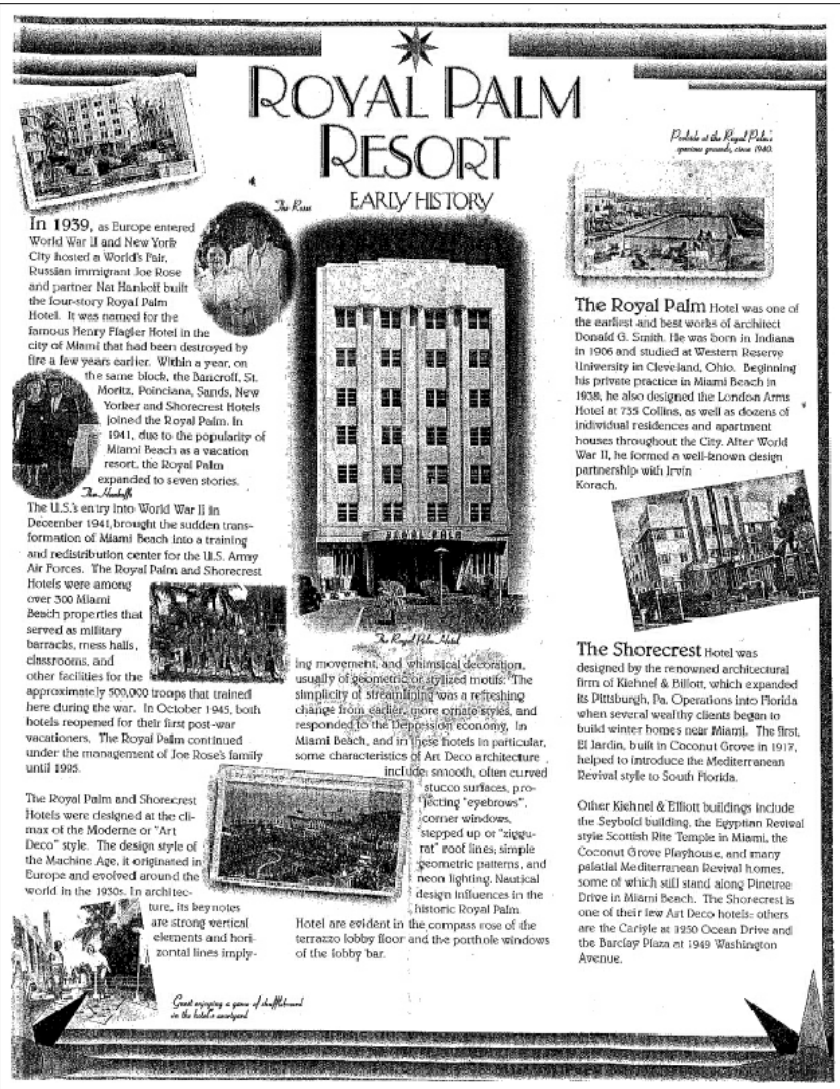

**NICHOLS
BROSCH
WURST
WOLFE
& ASSOCIATES, INC.**
Architecture & Planning

161 Almeria Avenue
Coral Gables
Florida 33134
Tel. (305) 443-5206
E-MAIL:
jwurst@nbww.com
AAC 00680

JAMES P. WURST
ARCHITECT
FLA. REG. #AR01080



ROTTET STUDIO

Project Designer
180 VARICK STREET,
SUITE 404,
NEW YORK, NY 10014
PH. 1.212.537.9245
E-MAIL:
lauren.rottetstudio.com

Landscape Architect

ECOPLAN

1515 S.E. 4TH AVENUE
FT. LAUDERDALE, FLORIDA
33316
PH. 954.524.3722
E-MAIL:
john@ecoplan-fla.com

TO THE BEST OF THE
ARCHITECT'S KNOWLEDGE,
THE PLANS AND
SPECIFICATIONS COMPLY
WITH THE APPLICABLE
MINIMUM BUILDING CODES
AND THE APPLICABLE
PRE-SAFETY STANDARDS
AS DETERMINED BY THE
LOCAL AUTHORITIES IN
ACCORDANCE WITH SECTION
109.3.109.3.6.4.4
OF THE 2007 FBC AND
833 FLORIDA STATUTES

project reference
elevation

**THE JAMES ROYAL PALM
ADDITIONS AND ALTERATIONS
1545 COLLINS AVENUE
MIAMI BEACH, FLORIDA**

H.P.B. SUBMITTAL

2/18/11

EoA
ARCHITECTURE | INTERIORS | BRANDING | MASTER PLANNING | LANDSCAPE

Gensler
Kimley»Horn

ROYAL PALM HOTEL, MIAMI BEACH
1545 COLLINS AVE., MIAMI BEACH, FL 33139
HPB SET

AUGUST / 04 / 2024: FINAL SUBMITTAL

E o A , I n c | 1929 Ponce de Leon Blvd., Coral Gables, Florida 33146 | 3 0 5 . 4 4 4 . 0 9 9 0 | State of Florida Architect of Record Malcolm Berg, AIA License No. AR94424

sheet no.

ID-3.00

SCALE: AS NOTED