


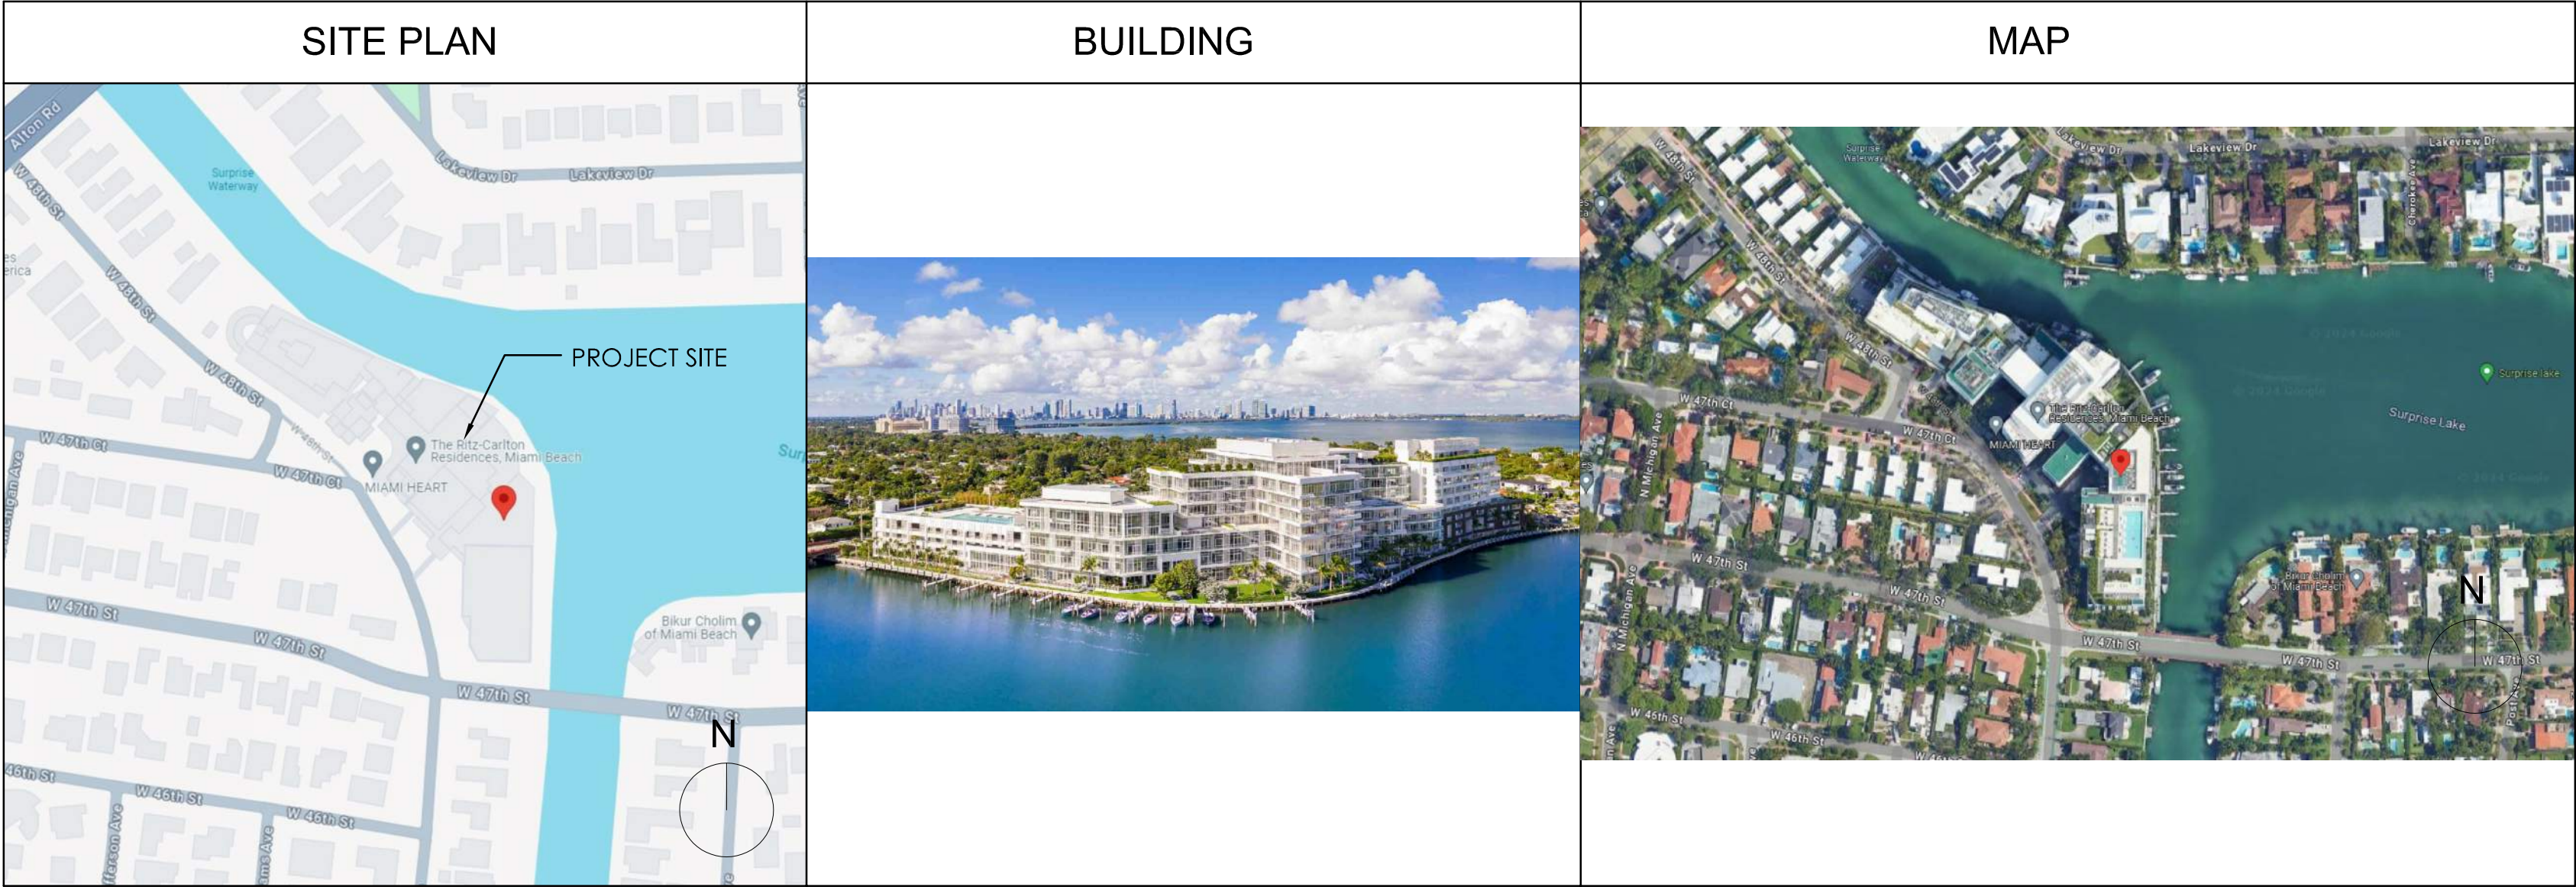

FINAL SUBMITTAL DRB24-1031

STEINBERG RESIDENCE

THE RITZ CARLTON RESIDENCES, MIAMI BEACH

UNIT UPH21

4701 N MERIDIAN AVE UPH 21
MIAMI BEACH, FL 33140

DRB SET EXTERIOR RENOVATION ONLY

SCOPE OF WORK - NEW GLAZING AT EXTERIOR TERRACE

1396 SQ.FT.

DRAWINGS INDEX

- A-0.1 COVER
- A-0.2 SITE PLAN
- A-0.2A LINE OF SIGHT STUDIES
- A-0.2B LINE OF SIGHT STUDIES
- A-0.3 EXISTING FLOOR PLAN
- A-1.0 PROPOSED FLOOR PLAN
- A-1.1 PROPOSED ELEVATION
- A-1.2 ELEVATION DETAILS
- A-1.3 RENDERERS
- G009 ZONING INFORMATION
- G105 FAR DIAGRAMS

GENERAL PROJECT INFORMATION	ABBREVIATIONS
APPLICABLE CODES FOR INTERIOR BUILD-OUT: 2023 FLORIDA BUILDING CODE - EXISTING BUILDING 2024 (FFPC) FIRE PREVENTION CODE OCCUPANCY CLASSIFICATION: OCCUPANCY TYPE: RESIDENTIAL TYPE OF CONSTRUCTION: TYPE I: EXISTING CONSTRUCTION AREAS: WORK AREA: 1,396 SQ.FT SCOPE OF WORK: NEW GLAZING ADDED TO EXTERIOR TERRACE ONLY. NO STRUCTURAL	APPROX. APPROXIMATELY CONC. CONCRETE DIM. DIMENSION D.W. DISH WASHER DWG. DRAWING ELEV.ELEVATION EQUIP. EQUIPMENT EXIST. EXISTING M.N.F MANUFACTURER MAX. MAXIMUM MIN. MINIMUM MLWK. MILLWORK NOM. NOMINAL N/A NOT APPLICABLE N.T.S.NOT TO SCALE O.C. ON CENTER F.F.E.FINISHED FLOOR ELEVATION FIN. WALL FINISHED WALL F.A. FIRE ALARM F.E. FIRE EXTINGUISHER G.C. GENERAL CONTRACTOR RM. ROOM T.B.D.TO BE DETERMINED TYP. TYPICAL
OCCUPANCY. AND ALTERATION LEVEL	
OCCUPANCY TYPE: RM-1 ALTERATION LEVEL: LEVEL II AS PER FLORIDA BUILDING CODE.	

- GENERAL NOTES.
- CONSTRUCTION SHALL FOLLOW "FLORIDA BUILDING AND RESIDENTIAL CODE-2020 ED.", AS ADOPTED BY COUNTY AS APPLICABLE AND ALL APPLICABLE AMENDMENTS.
 - BUILDER SHALL CO-ORDINATE ALL THE WORK OF ALL THE TRADES.
 - BUILDER SHALL VERIFY ALL DIMENSIONS AND CONDITIONS AT JOBSITE PRIOR TO STARTING ANY WORK AND NOTIFY ARCHITECT IN WRITING IMMEDIATELY.
 - DO NOT SCALE DRAWINGS.
 - SUBMIT MINIMUM THREE (3) COPIES OF SHOP DRAWINGS AS REQUIRED BELOW THESE PLANS, AS DRAW AND NOTED, COMPLY WITH THE BUILDING ENVELOPE CODE.CONTRACTOR SHALL FAMILIARIZE HIMSELF WITH THE GOVERNING CODE, IN IT'S ENTIRETY, AND BUILD IN ACCORDANCE WITH ALL PROVISIONS OF THIS CODE WHICH MAY NOT BE SPECIFICALLY ADDRESSED ON THE PLANS AND NOTES.
 - THE BUILDER RESERVES ON THE RIGHT TO SUBSTITUTE ITEMS WHICH THEY BELIEVE TO BE EQUAL OR BETTER THAN ITEMS SPECIFIED ON THESE DRAWINGS WITHOUT ANY PRIOR NOTICE. ITEMS WHICH WHEN SUBSTITUTED, REQUIRED APPROVAL OF THE BUILDING OFFICIAL, WILL BE SUBMITTED TO THE BUILDING OFFICIAL.
 - ALL DIMENSIONS AND CONDITIONS TO BE FIELD VERIFIED BEFORE PROCEEDING WITH WORK.
 - CONTRACTOR TO REPORT AND RECORD ANY EXISTING DAMAGE PRIOR TO CONSTRUCTION AND SHALL REPAIR TO MATCH ADJOINING SURFACES.
 - ALL DOORS SHALL BE PROPERLY CAULKED WITH COMPOUND.
 - CONTRACTOR SHALL COORDINATE AND VERIFY WITH OWNER TYPE AND KIND OF INTERIOR FINISHES DESIRED BY OWNER, NOT SPECIFIED.
 - CONTRACTOR SHALL NOTIFY OWNER IN ADVANCE OF ANY NECESSARY POWER, WATER AND SEWER OUTAGES, AND SHALL KEEP INCONVENIENCES TO A MINIMUM.
 - CONTRACTOR SHALL PATCH AND REPAIR WORK DISTURBED BECAUSE OF NEW WORK AND TO MATCH ALL ADJOINING WORK.
 - ALL MATERIALS AND WORKMANSHIP SHALL FOLLOW BUILDING STANDARD IN THE EVENT OF CONFLICTING INFORMATION SHOWN OR DESCRIBED, THE ARCHITECT SHALL BE NOTIFIED SO THAT A CLARIFICATION OF THE INTENT OF THESE PLANS MAY BE OBTAINED PRIOR TO DOING THE WORK.
 - CONTRACTOR IS RESPONSIBLE FOR THE LEGAL REMOVAL OF ALL RUBBING AND DEBRIS FROM THE PREMISES, KEEP PREMISES NET AND CLEAN AT ALL TIMES.
 - ANY OF THE OPENINGS, PENETRATIONS AND/OR MODIFICATIONS TO EXISTING STRUCTURAL COMPONENTS (INCLUDING AND NOT LIMITED TO WALLS, SLABS, COLUMNS, BEAMS ETC) ARE STRICTLY NOT PERMITTED WITHOUT PRIOR APPROVAL BY THE BUILDING ASSOCIATION.
 - THE CONTRACTOR SHALL CAREFULLY EXECUTE ALL WORK TO AVOID UNNECESSARY DAMAGE TO EXISTING ITEMS SCHEDULED TO REMAIN IN PLACE INCLUDING BUT NOT LIMITED TO EXISTING MECHANICAL, ELECTRICAL & LIGHTING EQUIPMENT.
 - DOOR SUPPLIER TO PROVIDE SHOP DRAWINGS TO THE BUILDER.
 - ALL WOOD IN CONTACT WITH MASONRY, CONCRETE, OR STEEL SHALL BE PRESSURE TREATED. PROVIDE AN APPROVED MOISTURE VAPOR BARRIER BETWEEN THE CONCRETE OR OTHER CEMENTITIOUS MATERIALS AND THE WOOD AS REQUIRED PER APPLICABLE CODE.
 - MATERIALS SHALL CONFORM TO THE APPLICABLE ASTM SPECIFICATION AS FOLLOWS.
 - SHAPES, PLATES, ANCHOR BOLTS - A 36-81 A
 - MACHINE BOLTS - A 325-83 C
 - TUBULAR STEEL - A 500-82 A GRADE B (46 KSI)
 - TOPICAL CURING REQUIRED FOR ALL SLABS AND FLAT WORK (U.N.O.).

ARCHITECT:
FOR Architecture Co.
Architecture | Interiors | Planning

Brickell Office
1395 Brickell Ave Suite 900
Miami, FL 33131

Design District Office
221 NE 82ND ST
Miami, FL 33138

www.forarchitectureco.com

Client:

SEAL:

LIC # AR 99320

RITZ UNIT UPH21
DRB SET

4701 N Meridian Ave, UPH 21, Miami Beach, FL 33140

ALL DRAWINGS AND WRITTEN MATERIAL APPEARING HEREIN CONSTITUTE THE ORIGINAL WORK OF FOR ARCHITECTURE CO. INC. ANY REPRODUCTION WITHOUT THE WRITTEN CONSENT OF FOR ARCHITECTURE CO. INC. IS PROHIBITED.

Revisions:

Issue	Date:	Description
REV 1	7-14-24	Response to DRB Comments

Submittal:

PERMIT SET

Scale:	Date:
AS NOTED	6.27.24

JOB. NO
1213

Drawn by:	Checked by:
	G.F./M.P.

Sheet title:

COVER SHEET

Sheet No.

A-0.1



ARCHITECT:
FOR Architecture Co.
Architecture Interiors Planning
Brickell Office
1395 Brickell Ave Suite 900
Miami, FL 33131
Design District Office
221 NE 82ND ST
Miami, FL 33133
www.forarchitectureco.com

Client:

SEAL:

LIC # AR 99320

RITZ UNIT UPH21
DRB SET

4701 N Meridian Ave, UPH 21, Miami Beach, FL 33140

ALL DRAWINGS AND WRITTEN MATERIAL APPEARING
HEREIN CONSTITUTE THE ORIGINAL WORK OF FOR
ARCHITECTURE CO. INC. ANY REPRODUCTION WITHOUT
THE WRITTEN CONSENT OF FOR ARCHITECTURE CO. INC.
IS PROHIBITED.

Revisions:		
Issue	Date	Description
REV 1	7-14-24	Response to DRB Comments

Submittal:
PERMIT SET


Scale: AS NOTED	Date: 6.27.24
JCB, NO 1213	

Drawn by: G.F.M.P.	Checked by: G.F.M.P.
-----------------------	-------------------------

Sheet title:
SITE PLAN

Sheet No:

A-0.2

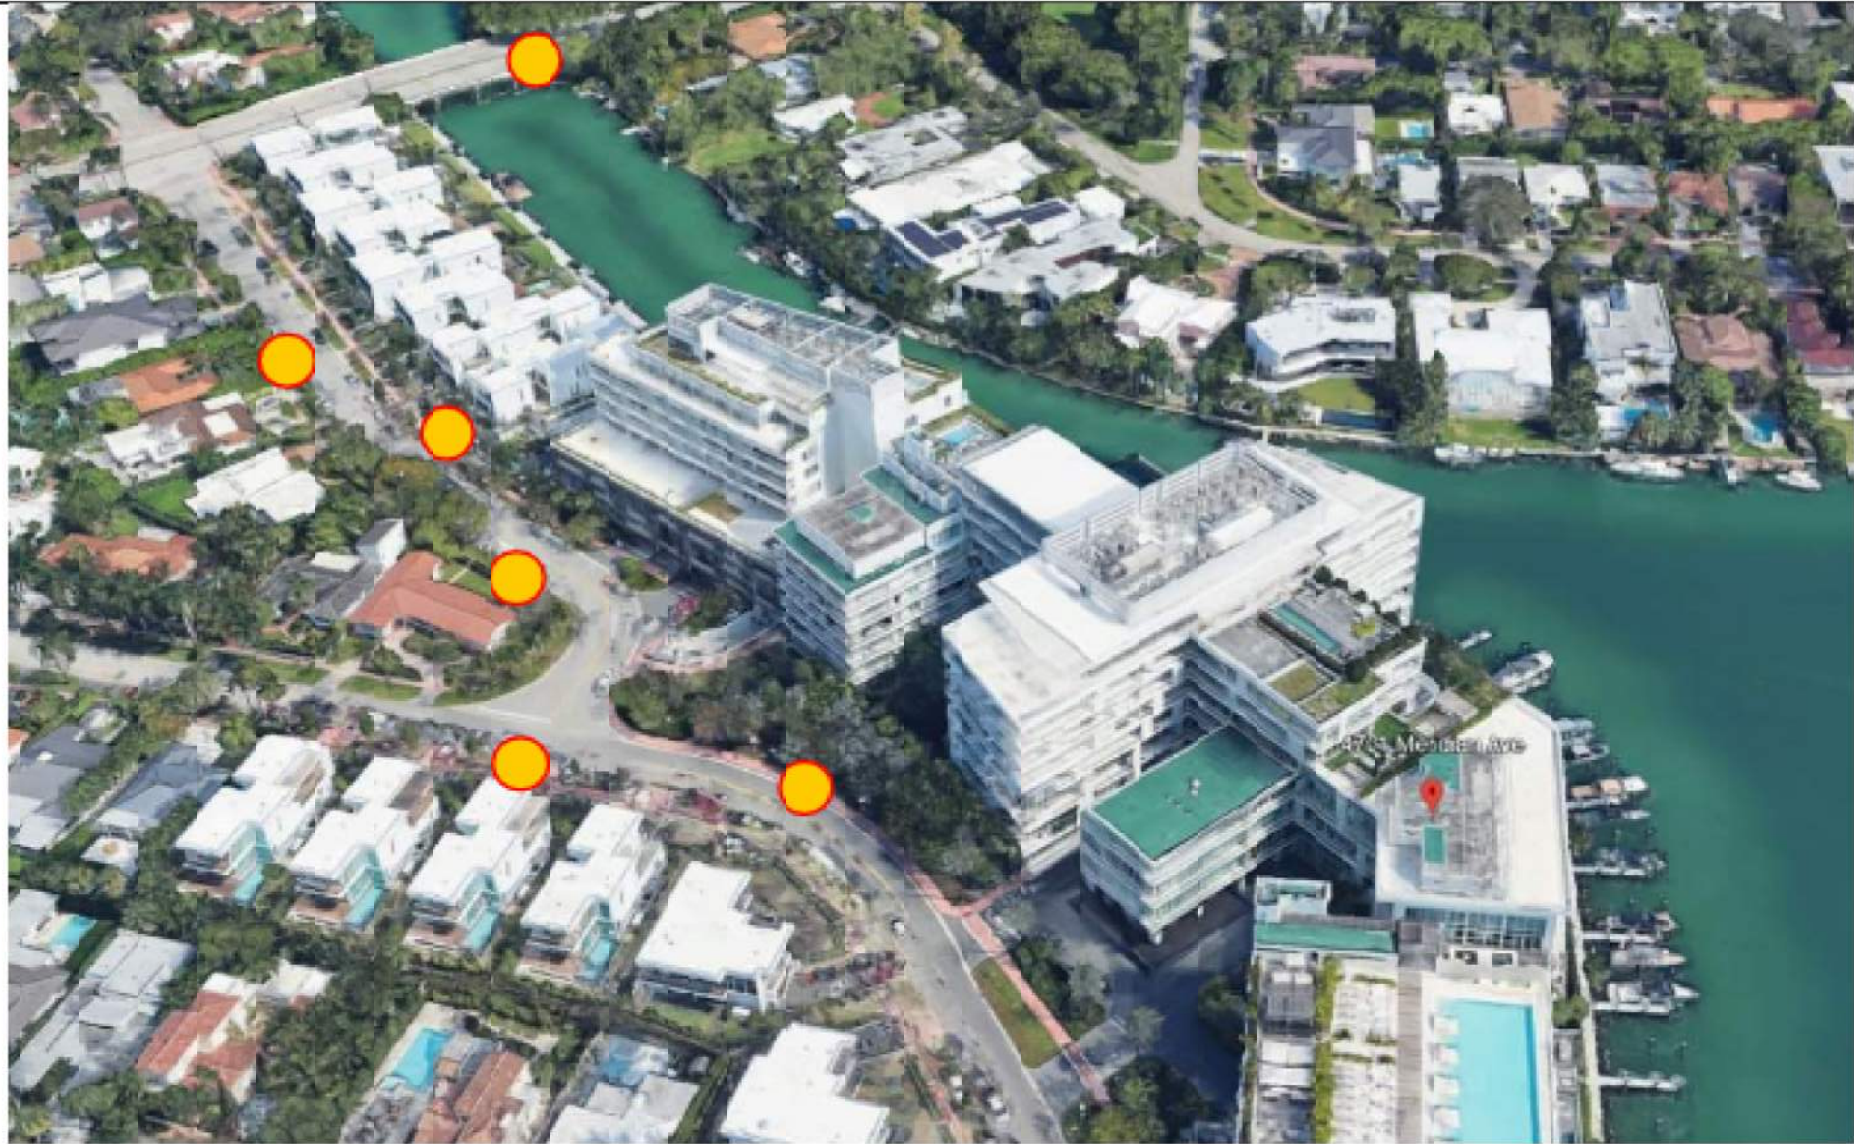

PER CONVERSATION WITH ROGELIO MADAN ON 7/11/24 - CONFIRMED THAT THESE IMAGES SERVE AS THE LINE OF SIGHT STUDIES.

ARCHITECT:
FOR Architecture Co.
Architecture Interiors Planning

Brickell Office
1395 Brickell Ave Suite 900
Miami, FL 33131

Design District Office
221 NE 82ND ST
Miami, FL 33138

www.forarchitectureco.com

Client:

SEAL:

LIC # AR 99320

SITE IMAGE

06 VIEW POINTS

04 NOTE

02



VIEW POINT 1

05 VIEW POINT 2

03 VIEW POINT 3

01

RITZ UNIT UPH21
DRB SET
4701 N Meridian Ave, UPH 21, Miami Beach, FL 33140

ALL DRAWINGS AND WRITTEN MATERIAL APPEARING HEREIN CONSTITUTE THE ORIGINAL WORK OF FOR ARCHITECTURE CO. INC. ANY REPRODUCTION WITHOUT THE WRITTEN CONSENT OF FOR ARCHITECTURE CO. INC. IS PROHIBITED.

Issue	Date	Description
REV 1	7-14-24	Response to DRB Comments

Submittal:
PERMIT SET

Scale: AS NOTED	Date: 6.27.24
--------------------	------------------

JCB, No 1213

Drawn by: G.F.M.P.	Checked by: G.F.M.P.
-----------------------	-------------------------

Sheet title:
LINE OF SIGHT STUDIES

Sheet No:
A-0.2A

1



VIEW POINT 4

01 VIEW POINT 5

01 VIEW POINT 6

01



VIEW POINT 7

01 VIEW POINT 8

01 NOTE

01

PER CONVERSATION
WITH ROGELIO
MADAN ON 7/11/24 -
CONFIRMED THAT
THESE IMAGES
SERVE AS THE LINE
OF SIGHT STUDIES.

ARCHITECT:
FOR Architecture Co.
Architecture Interiors Planning
Brickell Office
1395 Brickell Ave Suite 900
Miami, FL 33131
Design District Office
221 NE 82ND ST
Miami, FL 33138
www.forarchitectureco.com

Client:

SEAL:

LIC # AR 99320

RITZ UNIT UPH21
DRB SET

4701 N Meridian Ave, UPH 21, Miami Beach, FL 33140

ALL DRAWINGS AND WRITTEN MATERIAL APPEARING HEREIN CONSTITUTE THE ORIGINAL WORK OF FOR ARCHITECTURE CO. INC. ANY REPRODUCTION WITHOUT THE WRITTEN CONSENT OF FOR ARCHITECTURE CO. INC. IS PROHIBITED.

Revisions:		
Issue	Date	Description
REV 1	7-14-24	Response to DRB Comments

Submittal:
PERMIT SET

Scale:	Date:
AS NOTED	6.27.24
JCB, NO	
1213	


Drawn by:	Checked by:
	G.F.M.P.


Sheet title:


LINE OF SIGHT STUDIES

Sheet No:

A-0.2B

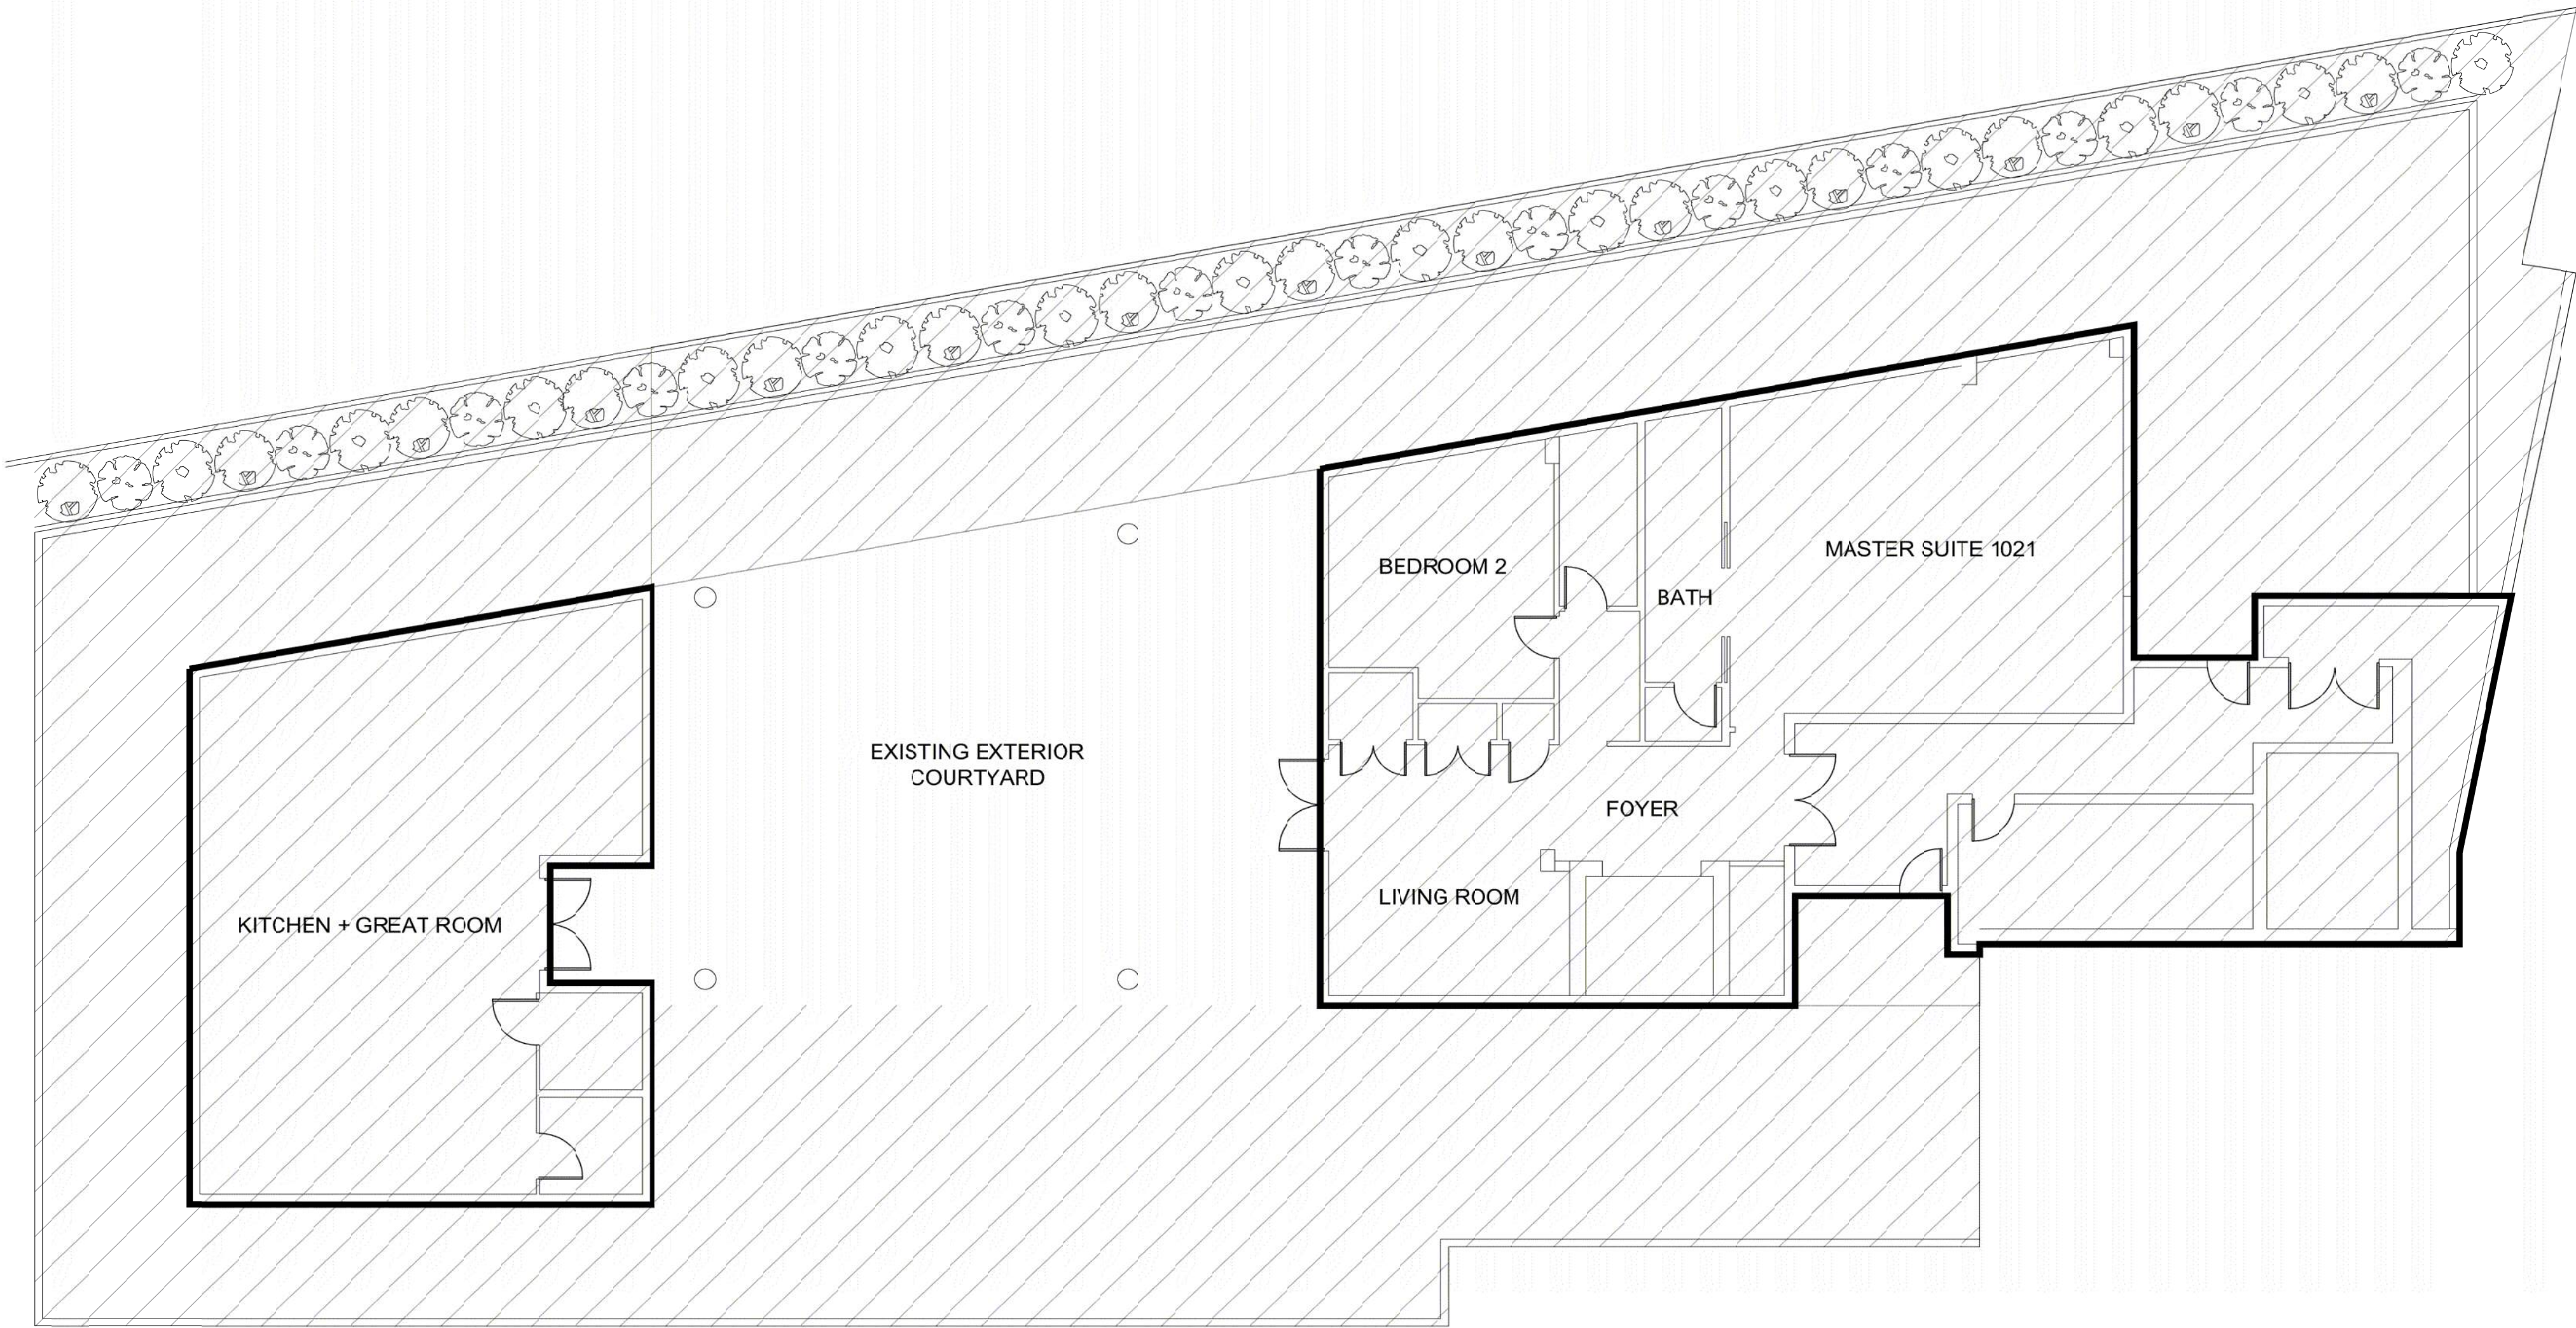

  NOT IN SCOPE OF WORK

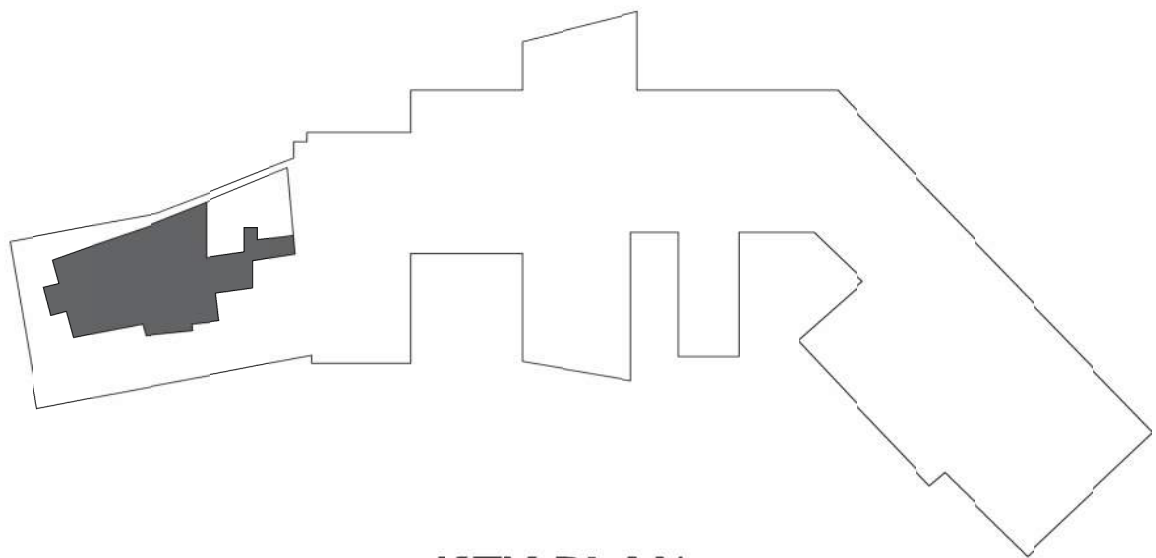

KEY PLAN
N.T.S.

ARCHITECT:
FORArchitecture Co.
Architecture | Interiors | Planning

Brickell Office
1395 Brickell Ave Suite 900
Miami, FL 33131

Design District Office
221 NE 82ND ST
Miami, FL 33138

www.forarchitectureco.com

Client:

SEAL:

LIC # AR 99320

RITZ UNIT UPH21
DRB SET

4701 N Meridian Ave, UPH 21, Miami Beach, FL 33140

ALL DRAWINGS AND WRITTEN MATERIAL APPEARING HEREIN CONSTITUTE THE ORIGINAL WORK OF FOR ARCHITECTURE CO. INC. ANY REPRODUCTION WITHOUT THE WRITTEN CONSENT OF FORARCHITECTURECO. INC. IS PROHIBITED.

Revisions:

Issue	Date	Description
REV 1	7-14-24	Response to DRB Comments

Submittal:

PERMIT SET

Scale:	Date:
AS NOTED	6.27.24

JOB NO
1213

Drawn by:
G.F./M.P.

Sheet title:

**EXISTING
FLOOR PLAN**

Sheet No.

A-0.3

GENERAL NOTES:

- UTILITIES SERVING OTHER UNITS MUST BE KEPT UNDISTURBED AND FUNCTIONING AS REQUIRED BY APPLICABLE CODES AND BUILDING REGULATIONS.
- CONTRACTOR SHALL BE RESPONSIBLE FOR REPAIRING AND DAMAGE TO COMMON UTILITIES AND RESTORING THE SYSTEMS TO THEIR ORIGINAL CONDITIONS AS REQUIRED BY BUILDING MANAGEMENT.
- CONTRACTOR SHALL ABIDE BY THE STANDARDS AND INSTRUCTIONS IN THE BUILDING CONDOMINIUM ASSOCIATION'S "AMAF".

DESIGN LOADS:


- WIND LOADS AS PER ASCE 7-16
- BLDG. HT. = 91'-0"
- FBC 2023 (8TH EDITION)
- EXPOSURE 'D'
- BUILDING RISK CATEGORY II
- WIND SPEED = 175
- DIRECTIONALITY FACTOR: $K_d = 0.85$



GLAZING SPECIFICATIONS:

- THESE GLAZING HAVE BEEN DESIGNED TO COMPLY WITH REQUIREMENT OF THE F.B.C. 2023 (8TH EDITION) AND ASCE 7-16.
- ALL EXPOSED SURFACES SHALL BE FREE FROM UNSIGHTLY SCRATCHES AND BLEMISHES.
- ALL FRAMING TO BE CONNECTED IN ACCORDANCE WITH THE PRODUCT APPROVALS
- ALL DIMENSIONS SHALL BE VERIFIED AT THE JOB SITE PRIOR TO FABRICATION.
- DEFLECTION LIMITS = $\text{SPAN}/180$
- ALL ALUMINUM MEMBERS HAVE BEEN DESIGNED TO MEET THE REQUIREMENTS OF THE ALUMINUM CONSTRUCTION MANUAL.
- ALL FRAME TO BE WHITE TO MATCH EXISTING.
- ALL GLASS TO BE GRAY CLEAR TO MATCH EXISTING.

SCOPE OF WORK:

- ENCLOSE EXISTING EXTERIOR COURTYARD:
2 S.G.D. DOORS.

  NOT IN SCOPE OF WORK

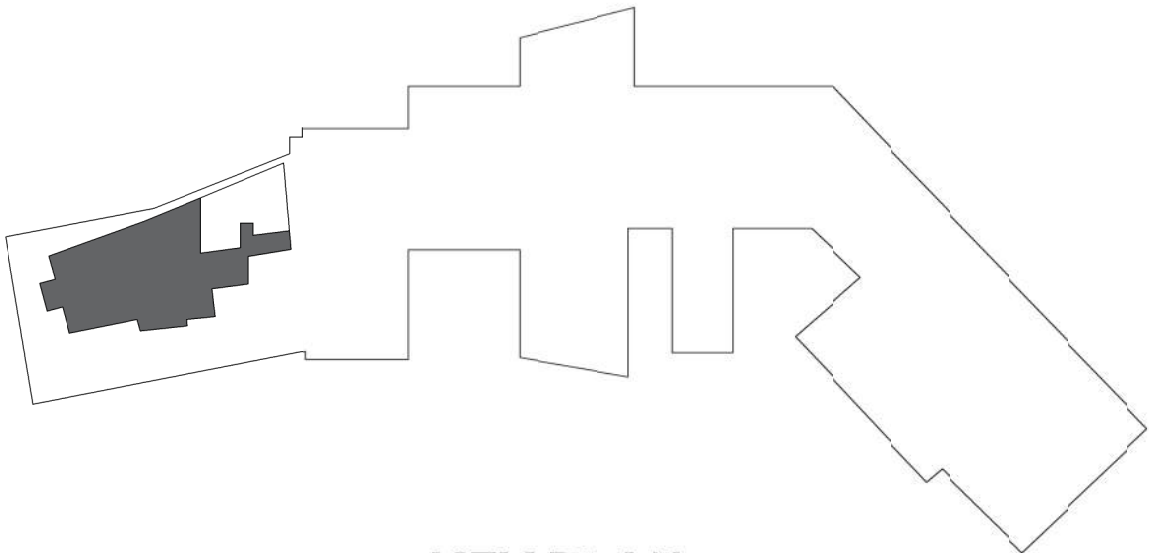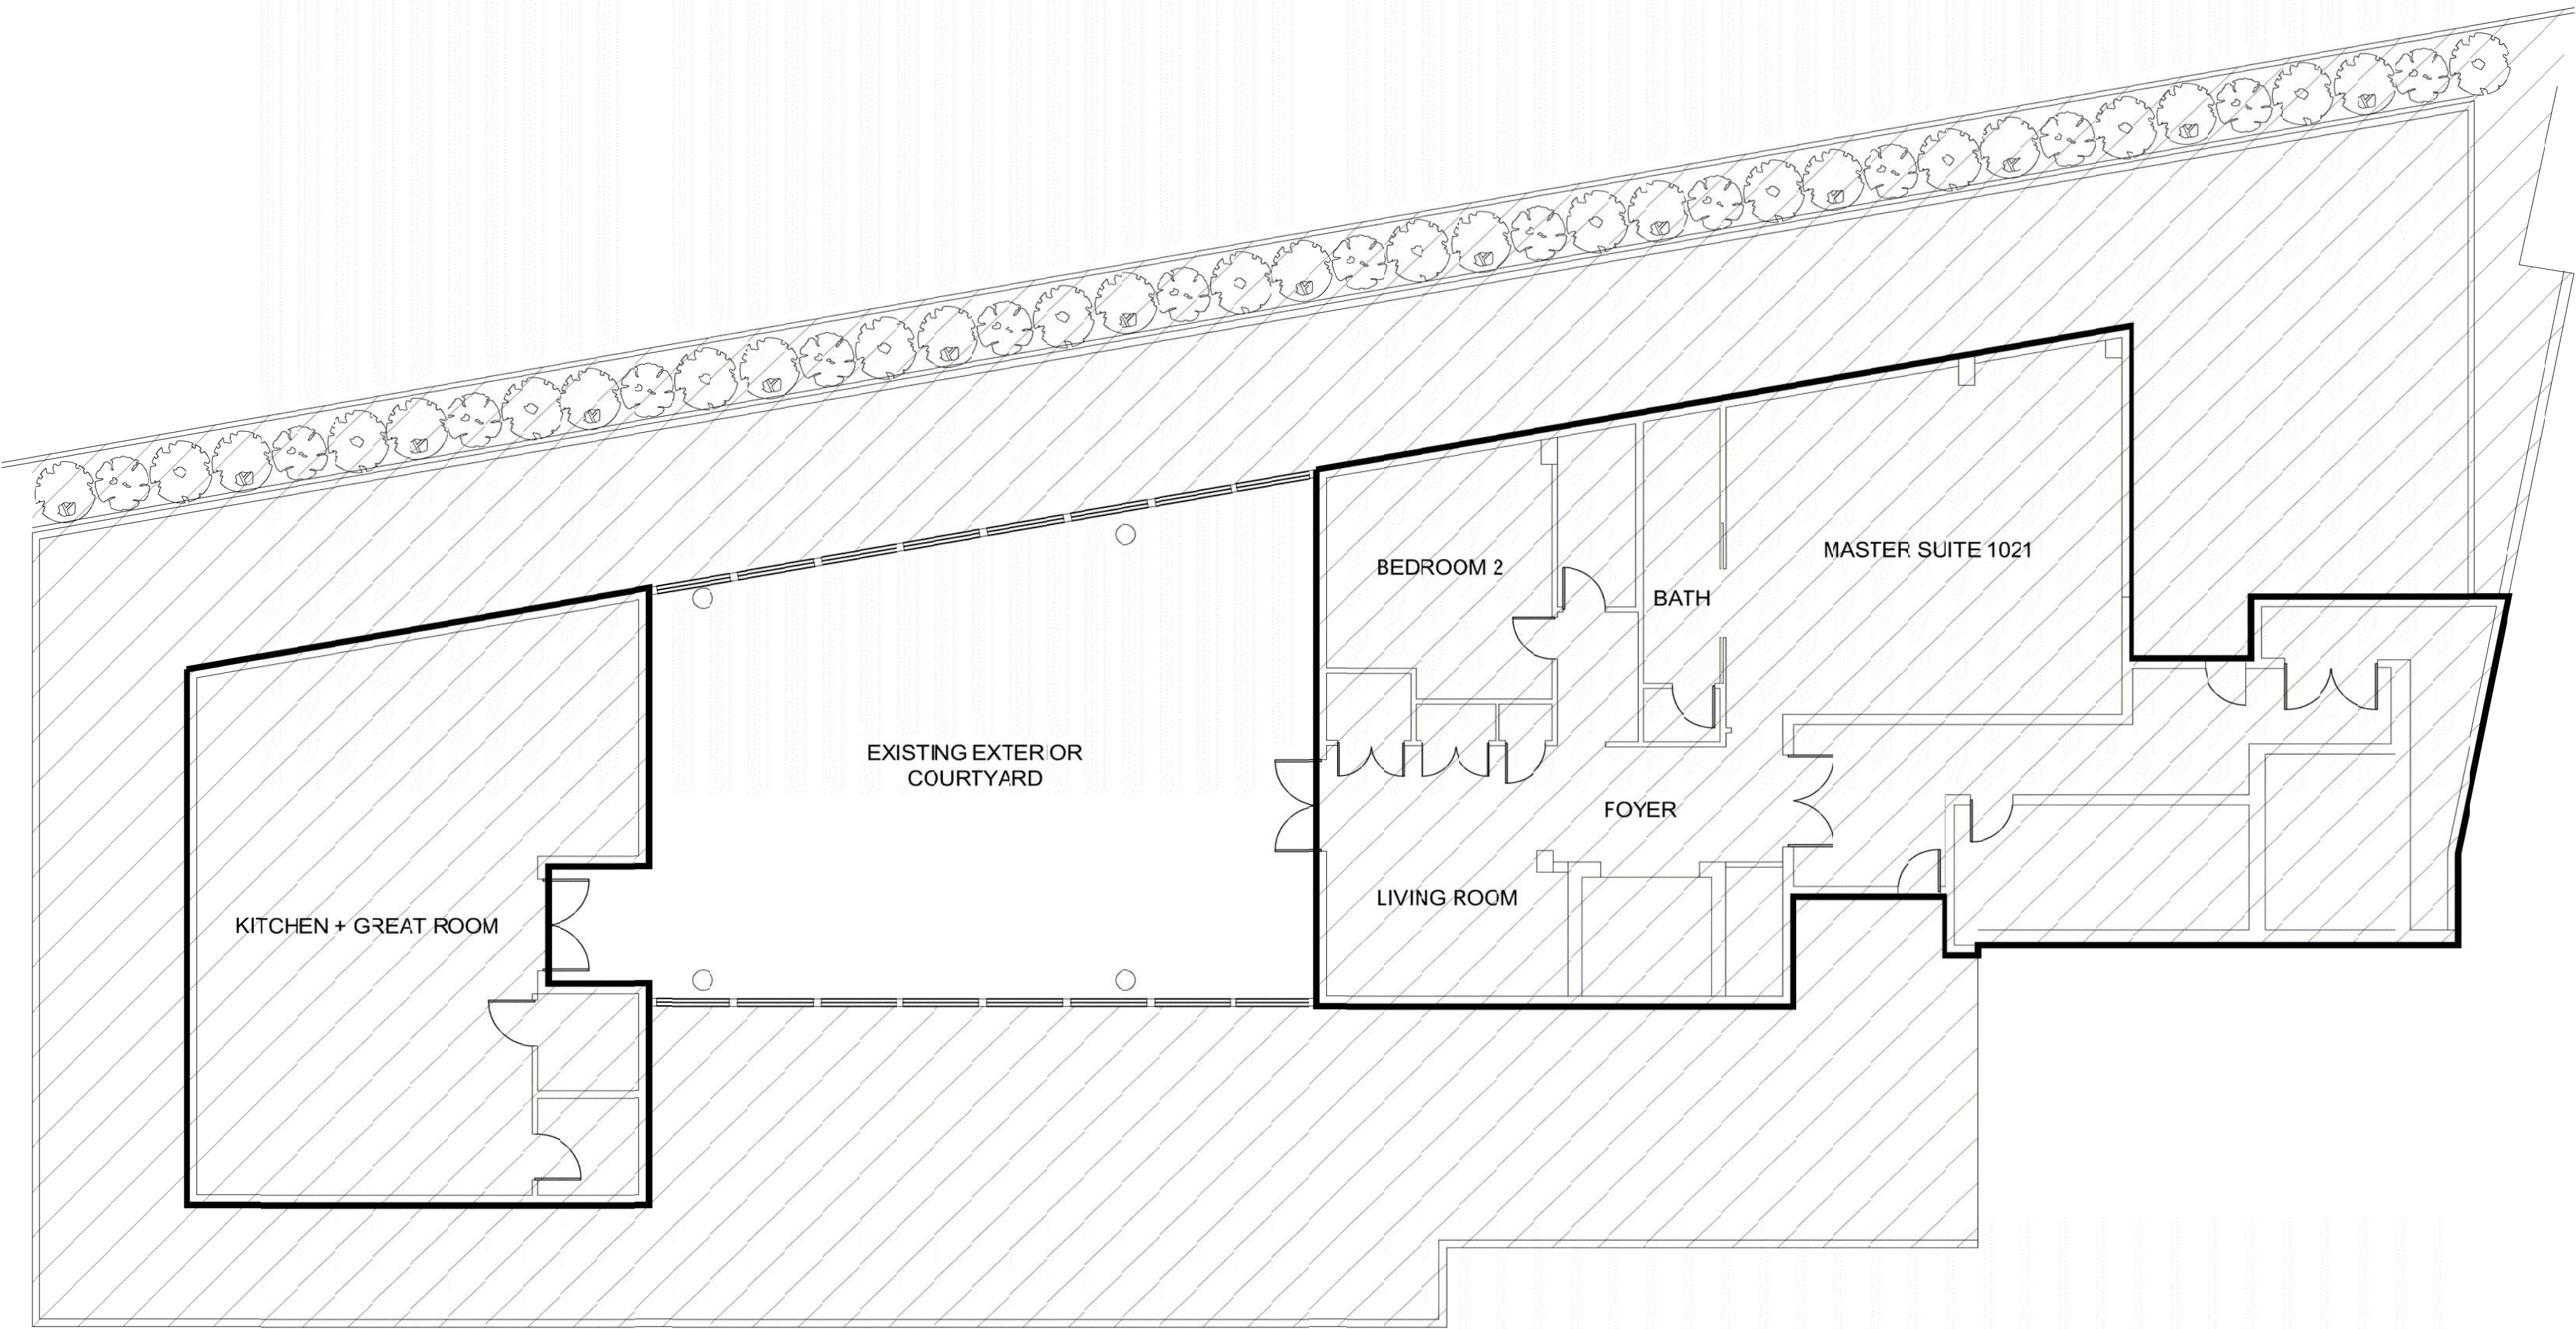


KEY PLAN
N.T.S.




EXISTING NORTH ELEVATION BUILDING A



02 PROPOSED NORTH ELEVATION

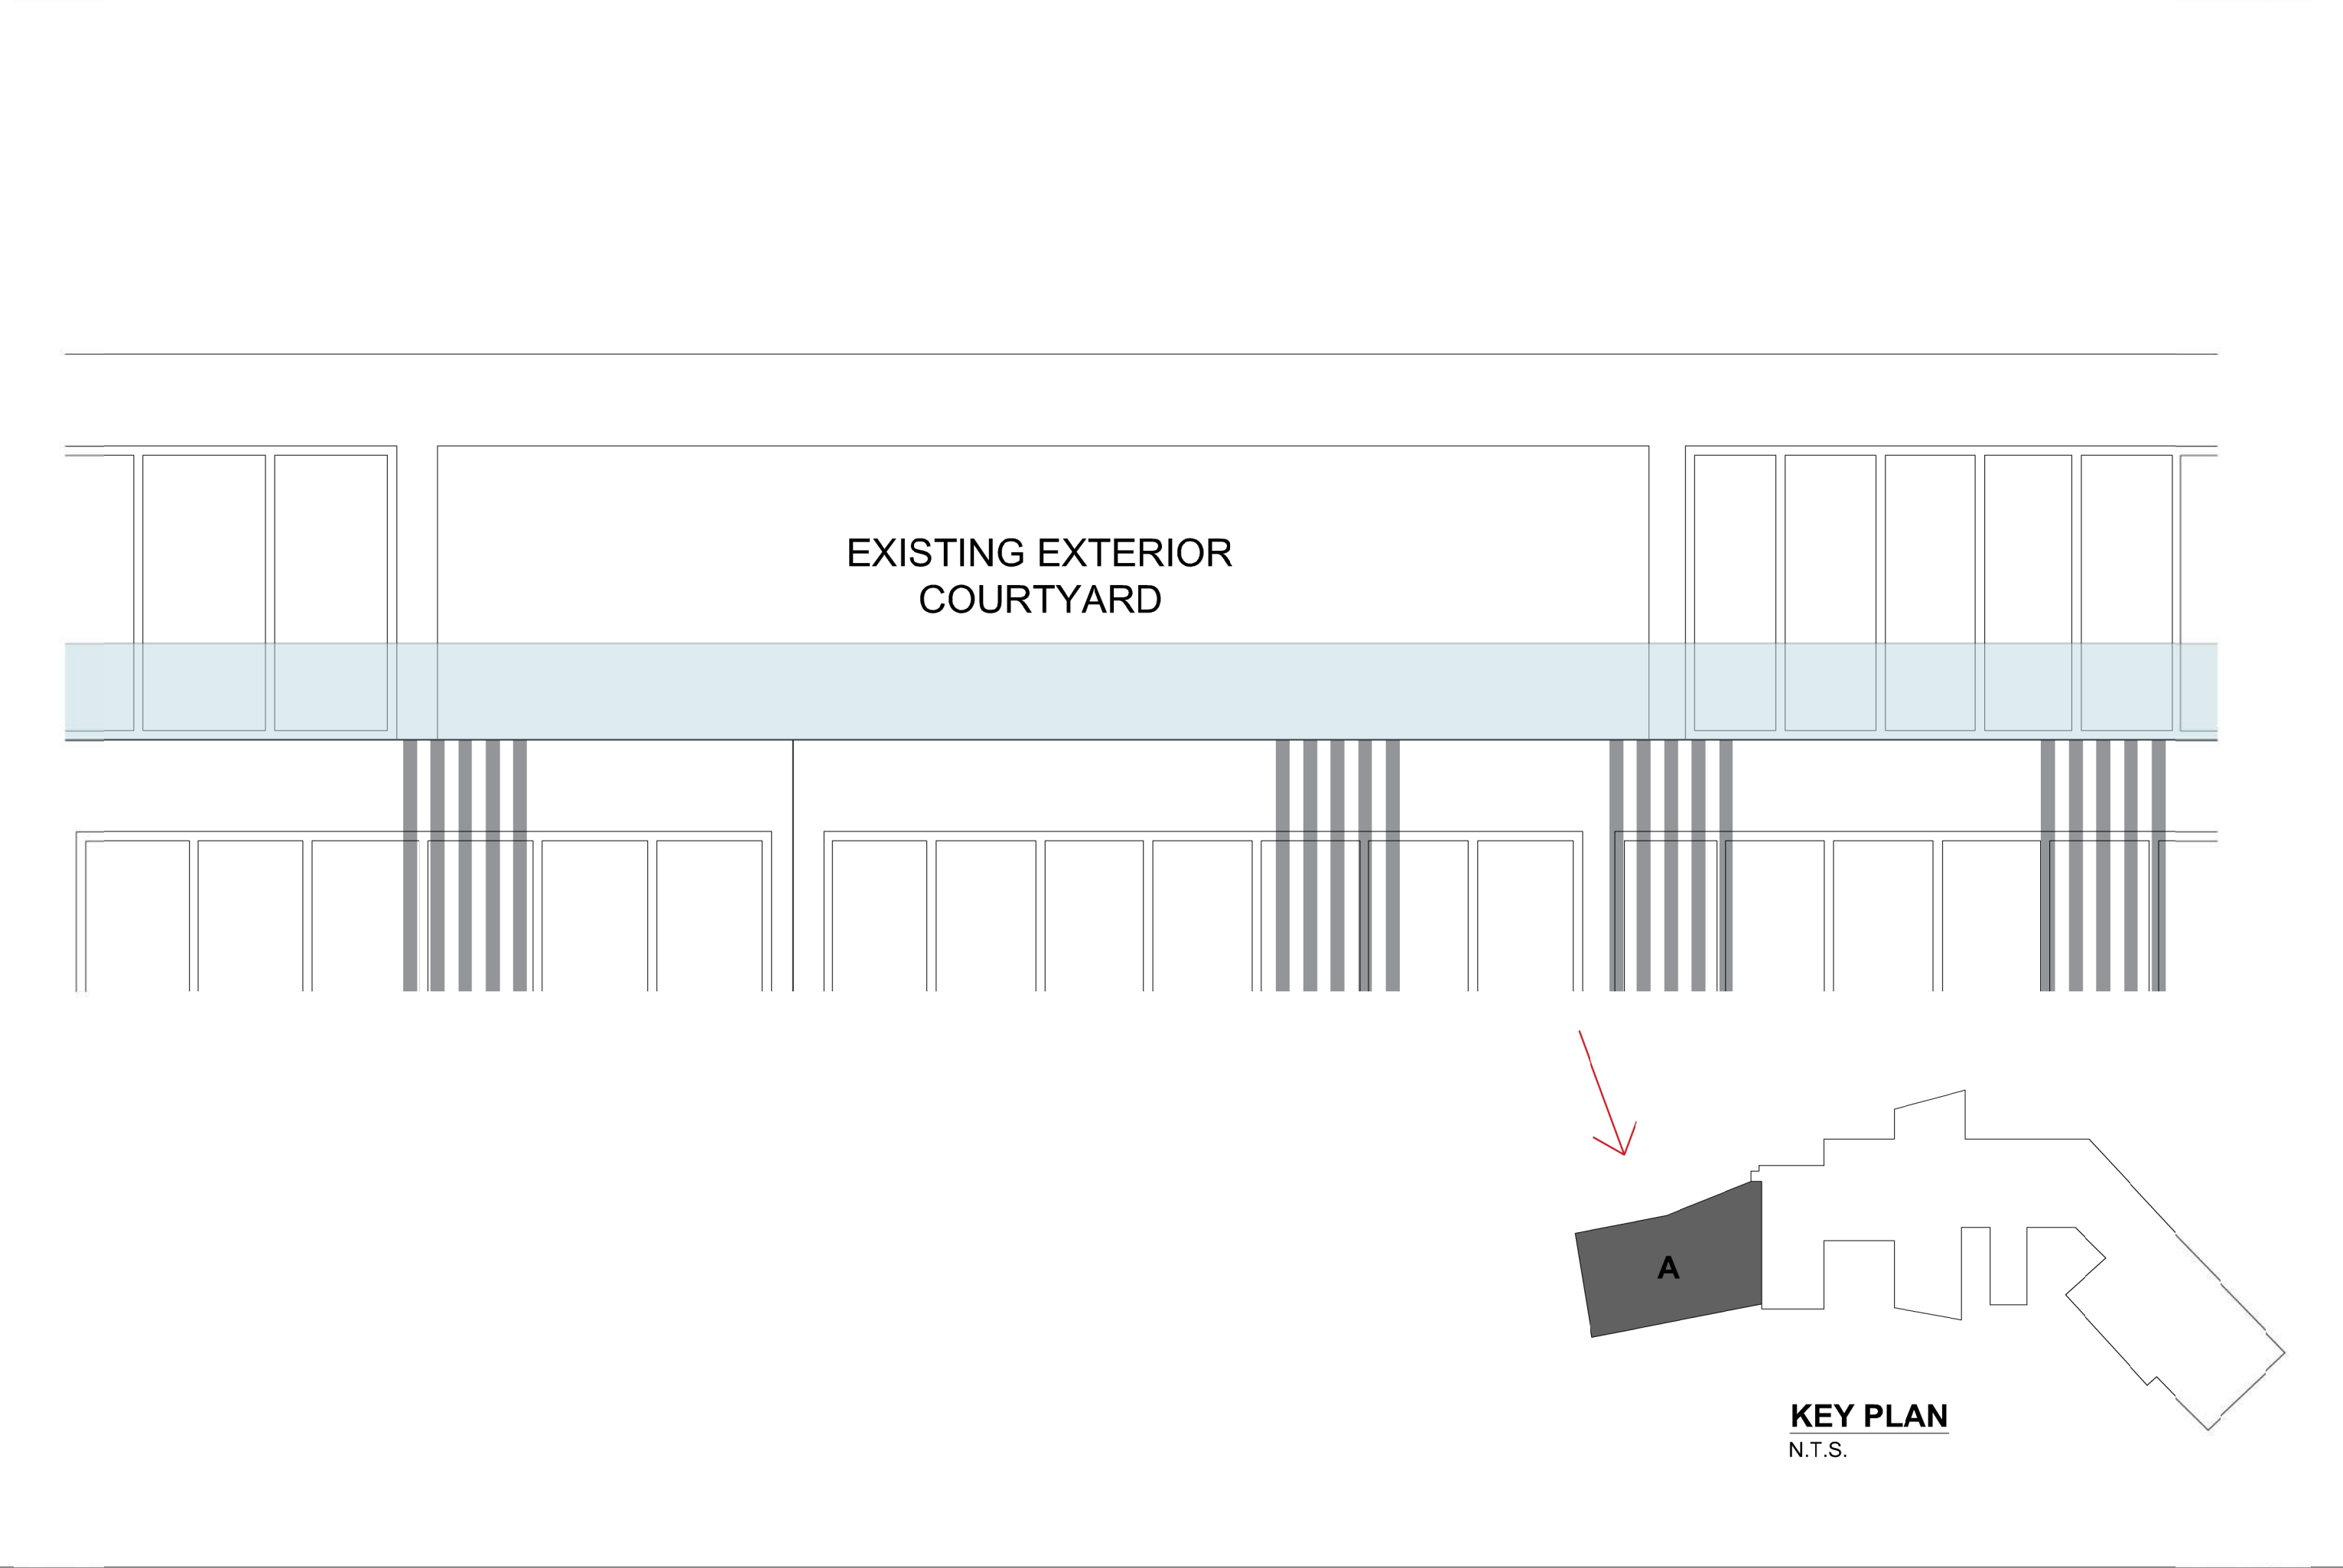

BLOW UP A

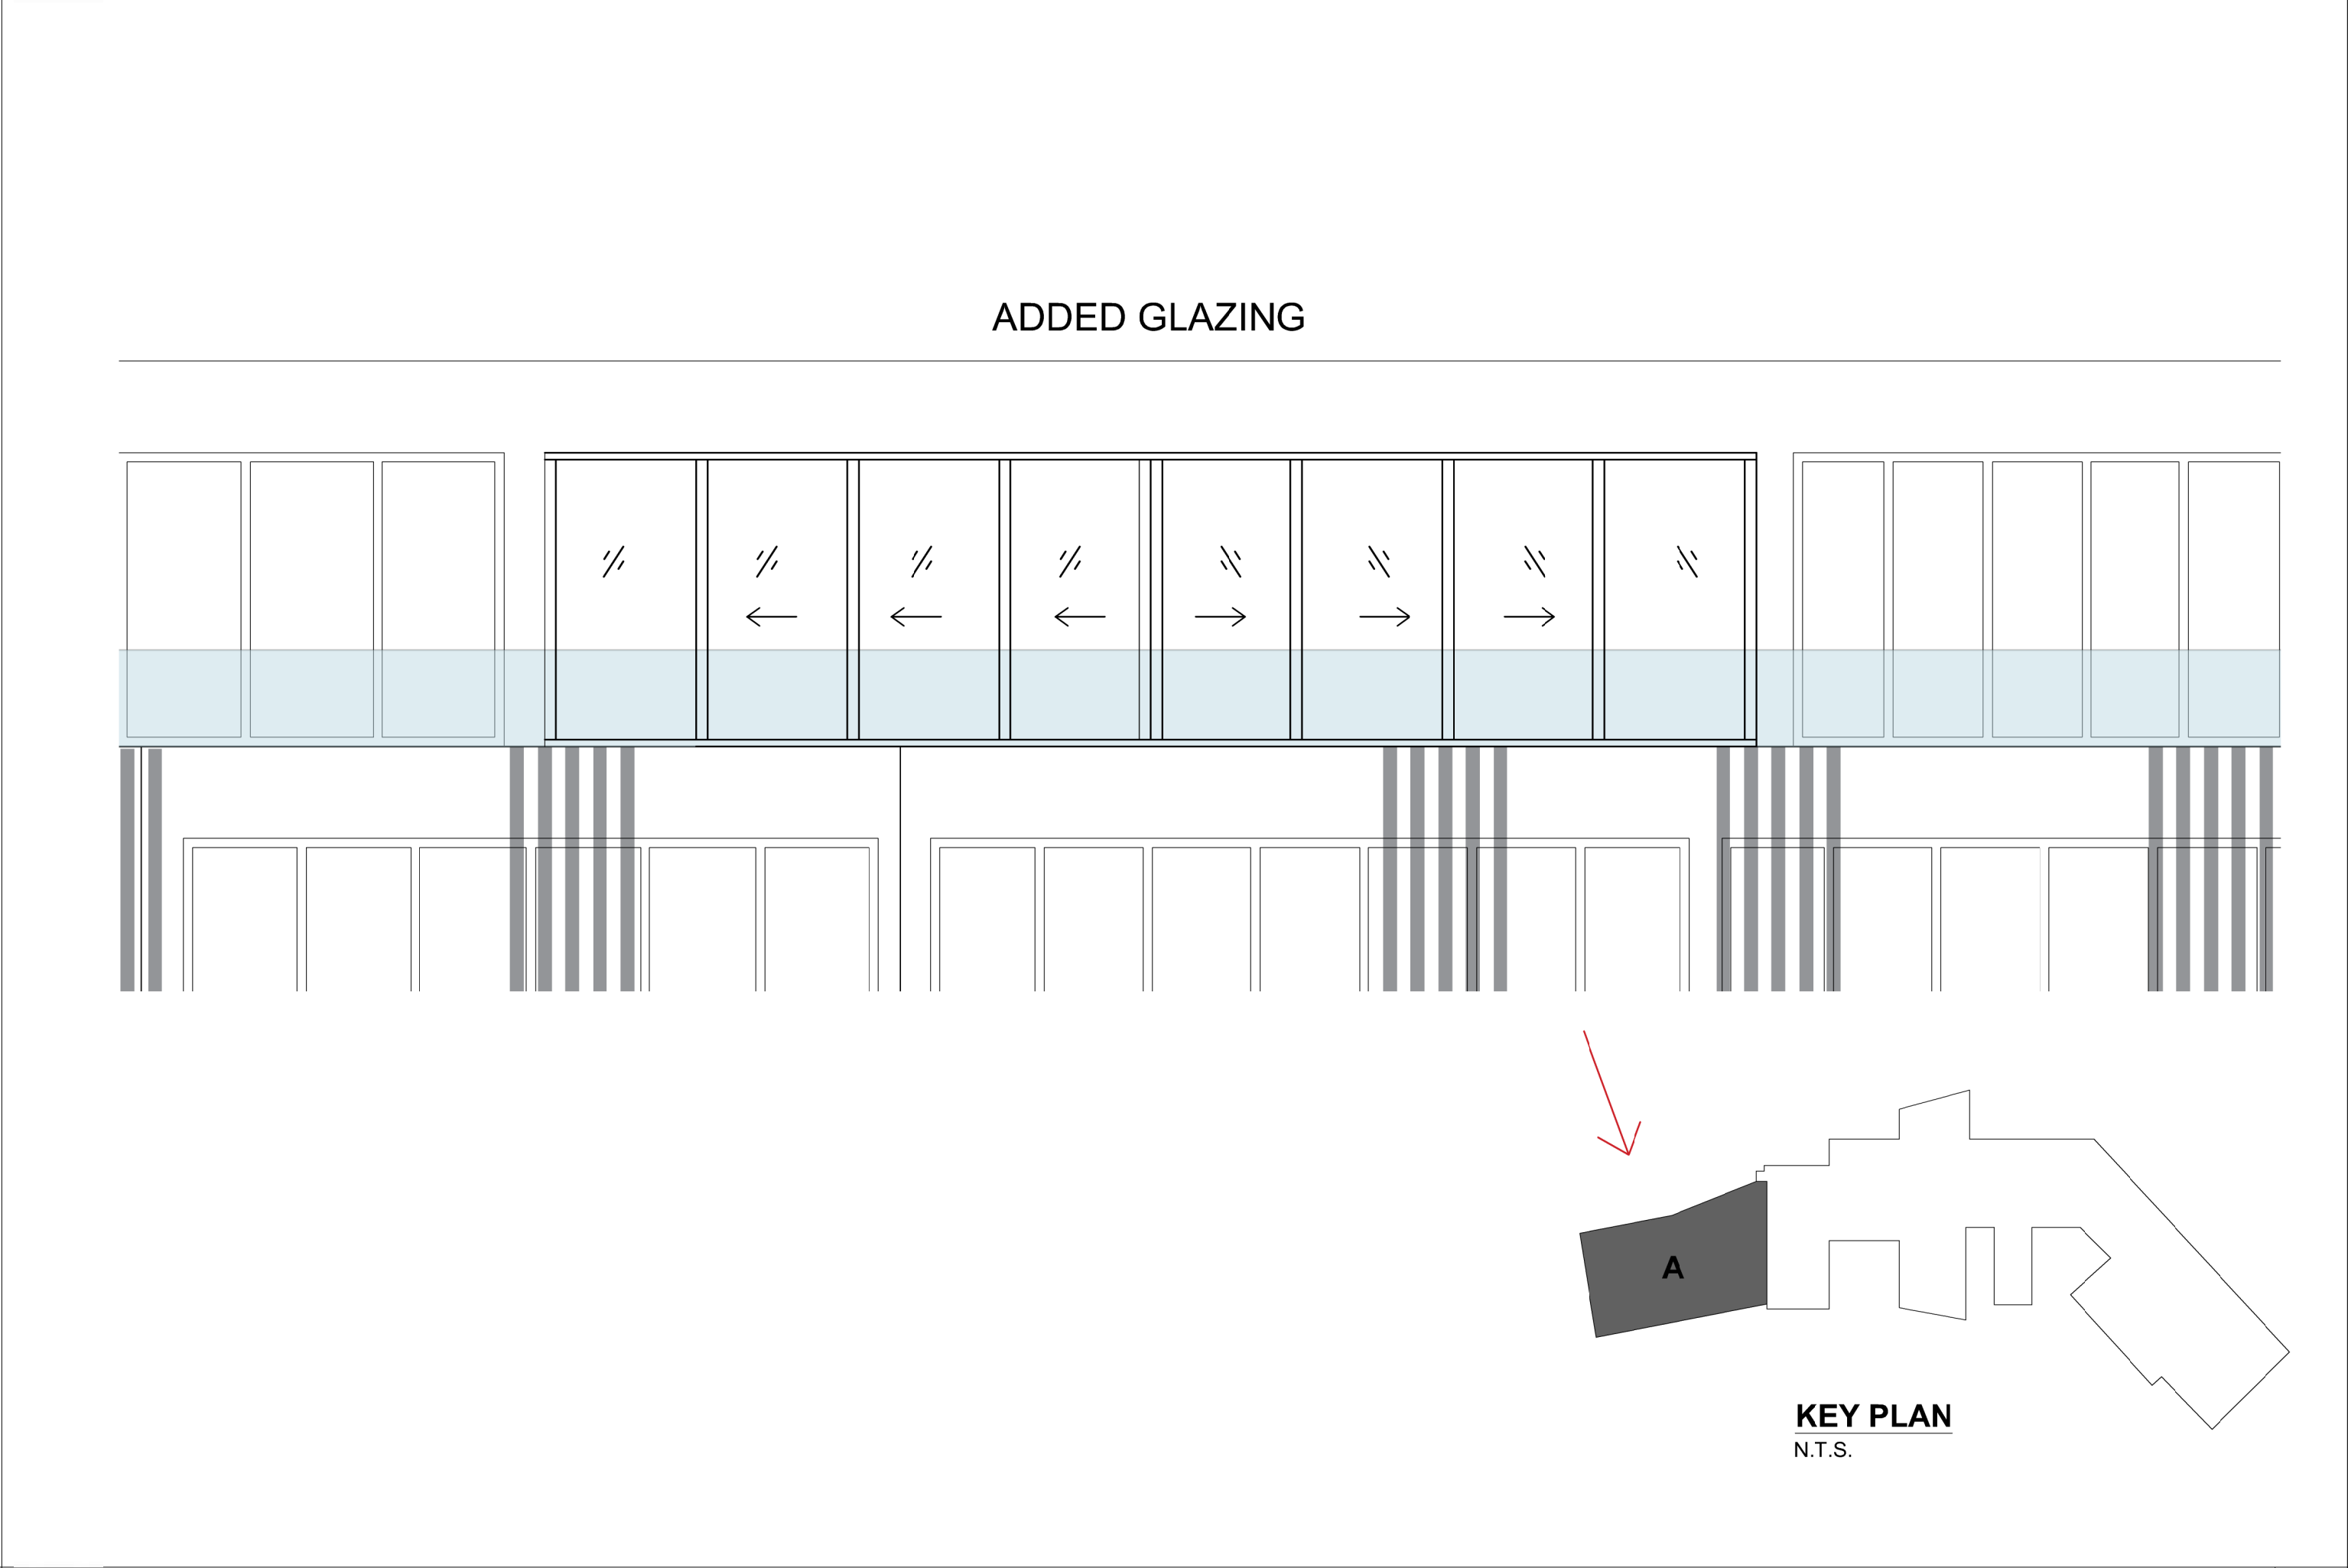

02 BLOW UP B

ARCHITECT:
FORArchitecture Co.
Architecture | Interiors | Planning

Brickell Office
1395 Brickell Ave Suite 900
Miami, FL 33131

Design District Office
221 NE 82ND ST
Miami, FL 33138

www.forarchitectureco.com

Client:

SEAL:

LIC # AR 99320

RITZ UNIT UPH21
DRB SET

4701 N Meridian Ave, UPH 21, Miami Beach, FL 33140

ALL DRAWINGS AND WRITTEN MATERIAL APPEARING HEREIN CONSTITUTE THE ORIGINAL WORK OF FOR ARCHITECTURE CO. INC. ANY REPRODUCTION WITHOUT THE WRITTEN CONSENT OF FORARCHITECTURECO. INC. IS PROHIBITED.

Revisions:

Issue	Date	Description
REV 1	7-17-24	Response to Comments

Submital:

PERMIT SET

Scale:	Date:
AS NOTED	6.27.24

JOB NO
1213


Drawn by:	Checker by:
	G.F./ M.P.

Sheet title:


PROPOSED ELEVATION

Sheet No.

A-1.1

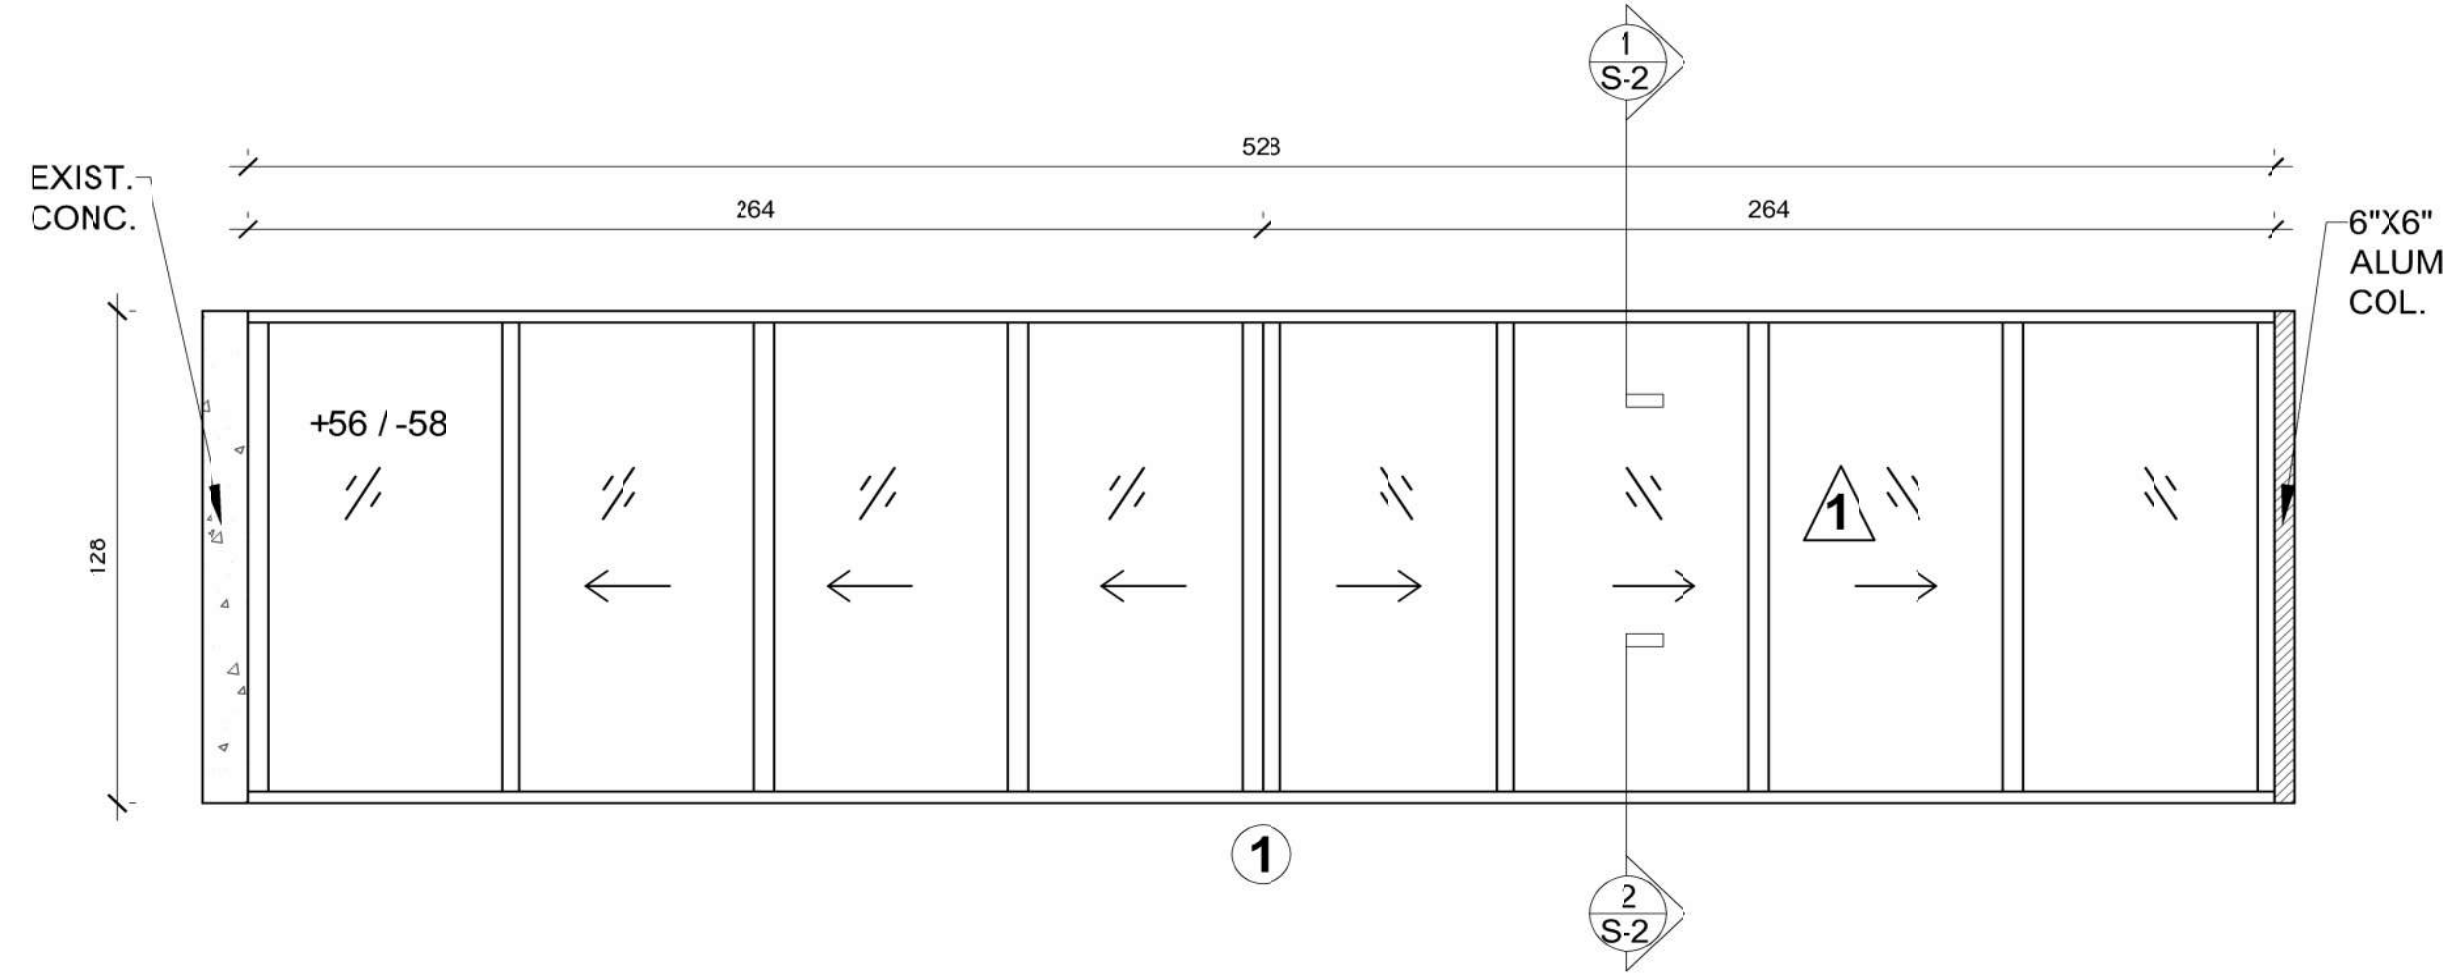


S.G.D. ELEVATION 1

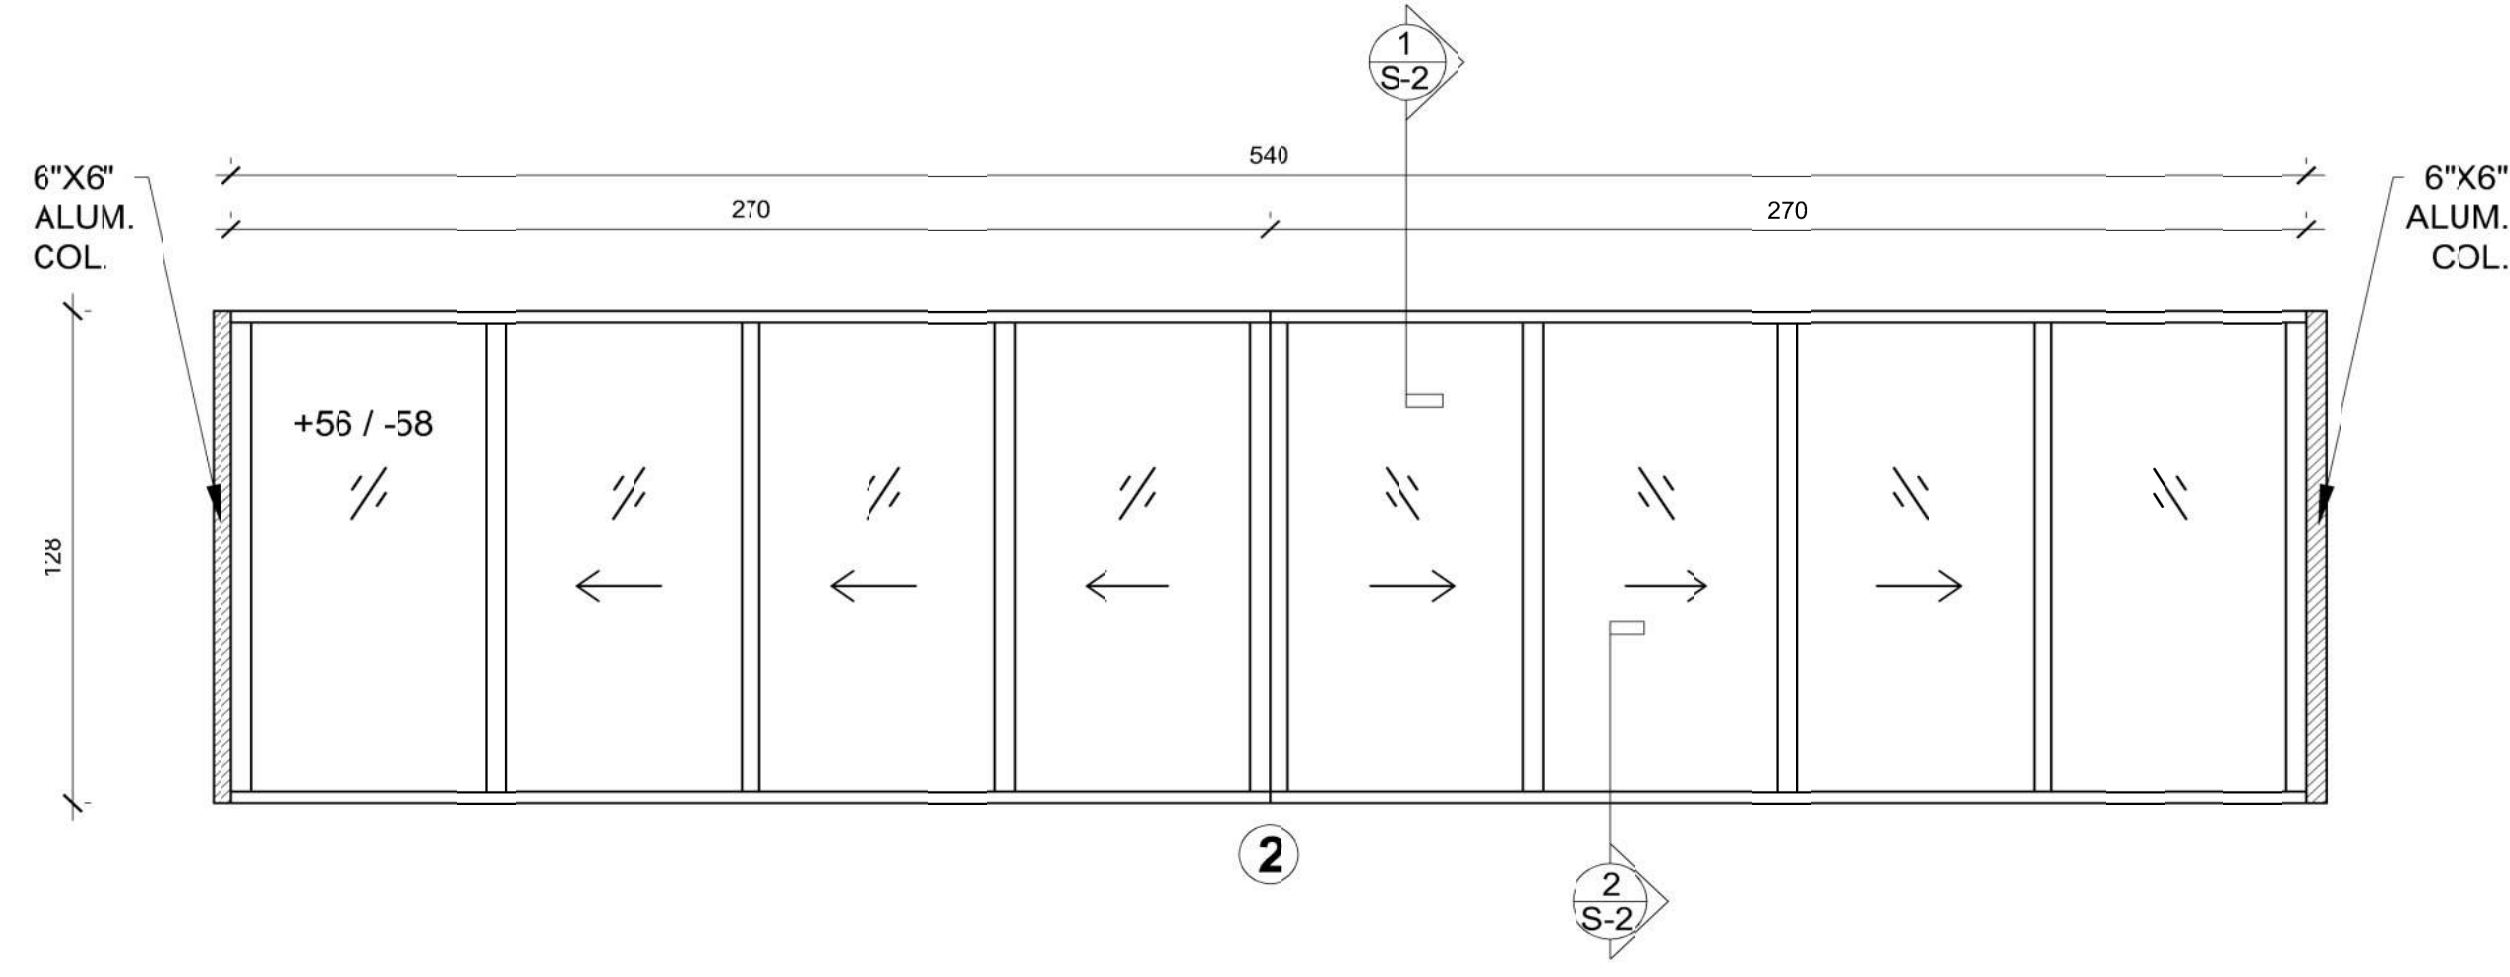


S.G.D. ELEVATION 2

(WINDOW - DOOR) - SCHEDULE


MARK	SIZE (WxH)	TYPE	MANUFACTURER	FRAME FINISH	GLASS FINISH	NOA	WIND PRESSURE (p)(PSF)	WIND PRESSURE ALLOWABLE (PSF)	ZONE
1	528" x 126"	S.G.D.	E.S. WINDOWS, LLC	A.L. WHITE TO MATCH EXISTING	GRAY CLEAR TO MATCH EXISTING	FL# 22267.1	+56 / -58	-/- 64.7	4
2	540" x 126"	S.G.D.	E.S. WINDOWS, LLC	A.L. WHITE TO MATCH EXISTING	GRAY CLEAR TO MATCH EXISTING	FL# 22267.1	+56 / -58	-/- 64.7	4

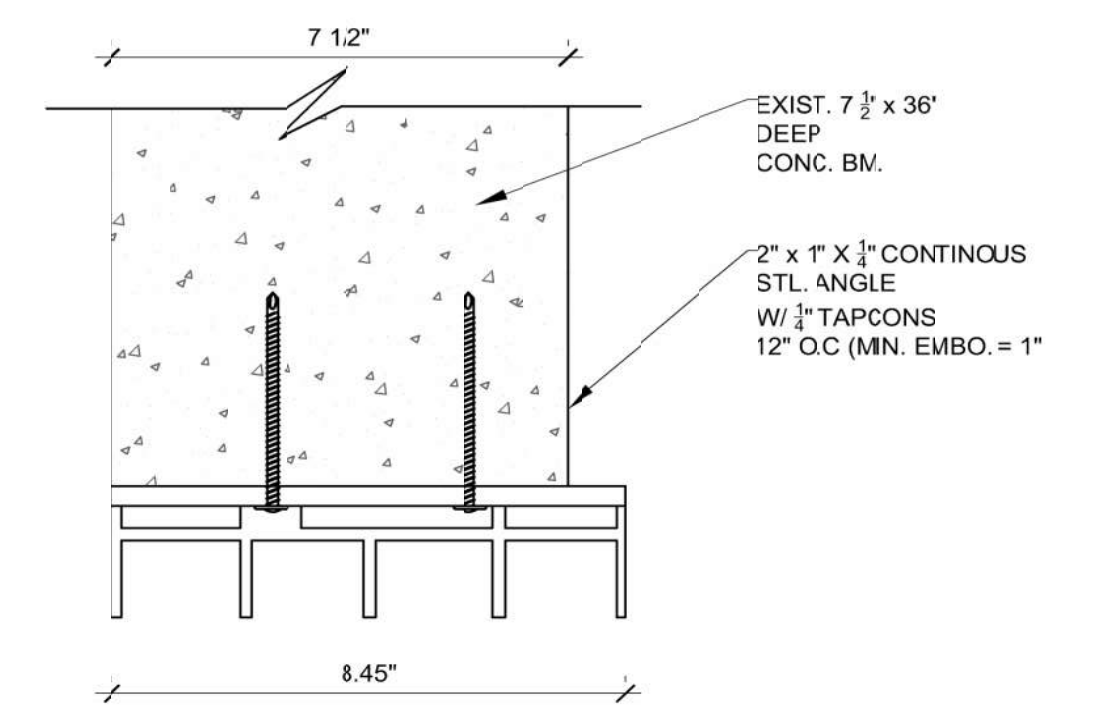


TYPICAL HEAD CONN. DETAIL
N.T.S.

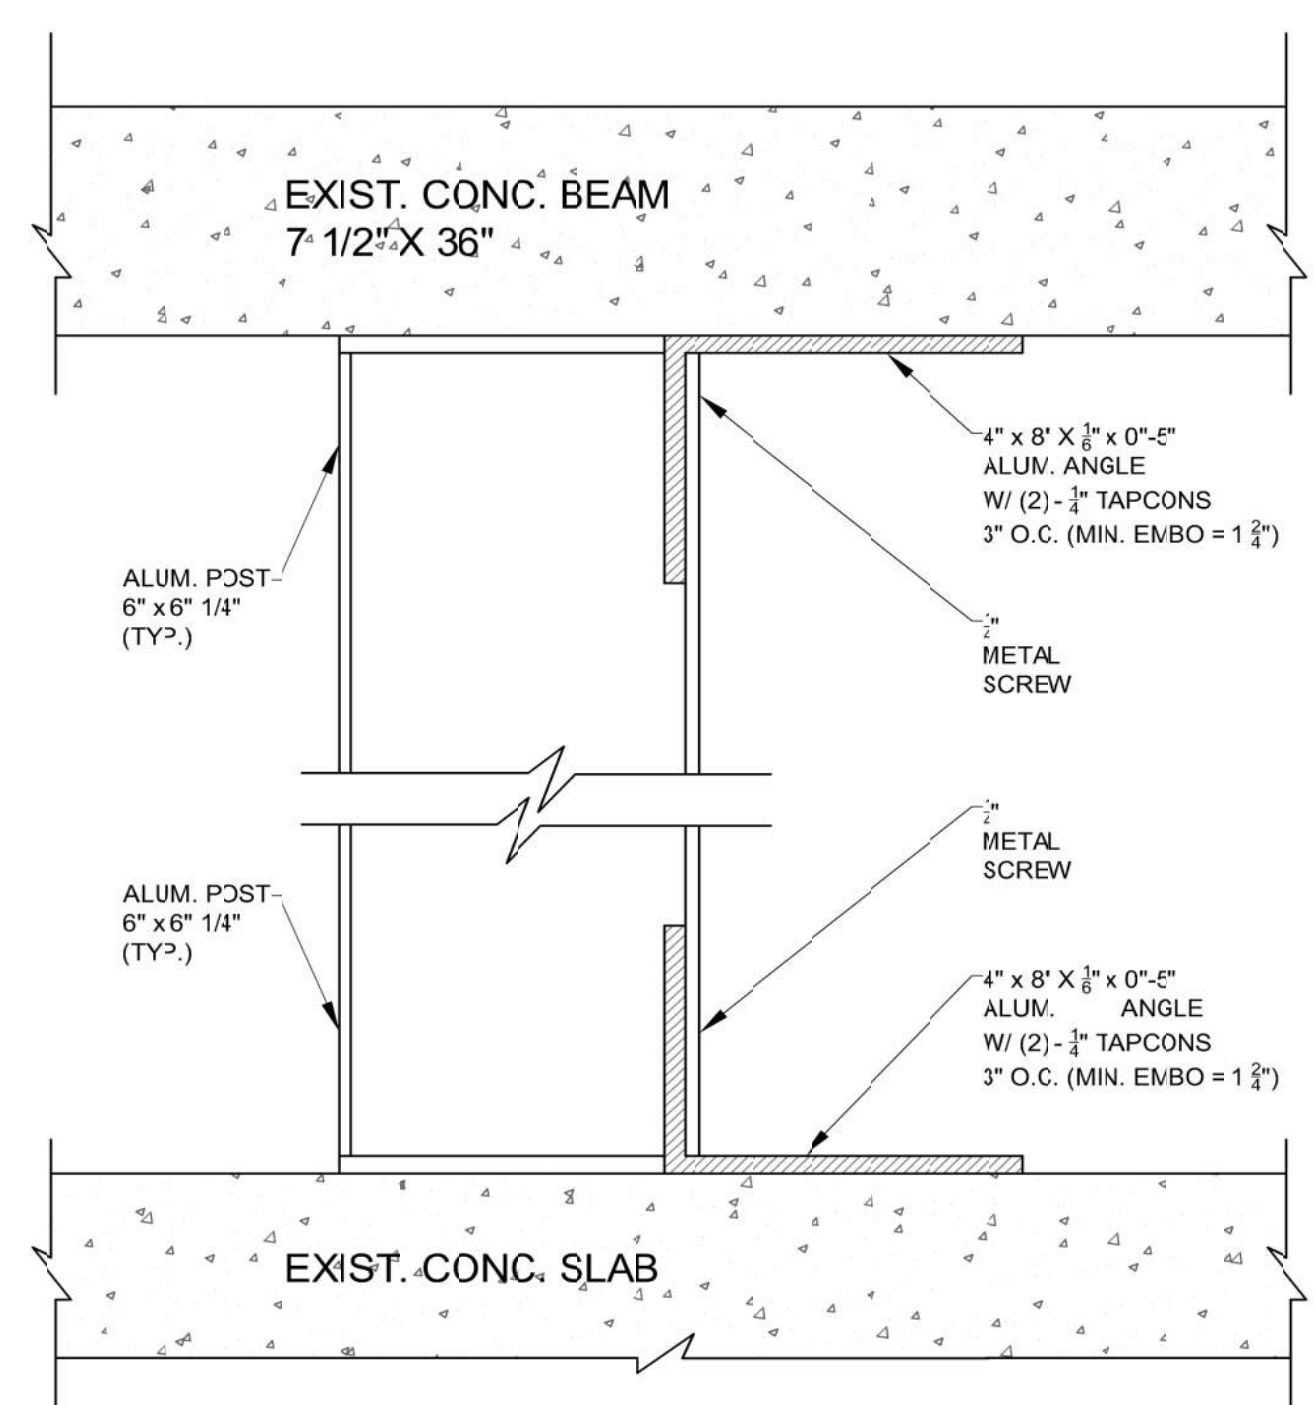


TYPICAL POST CONN. DETAIL (TOP & BOT.)
N.T.S.

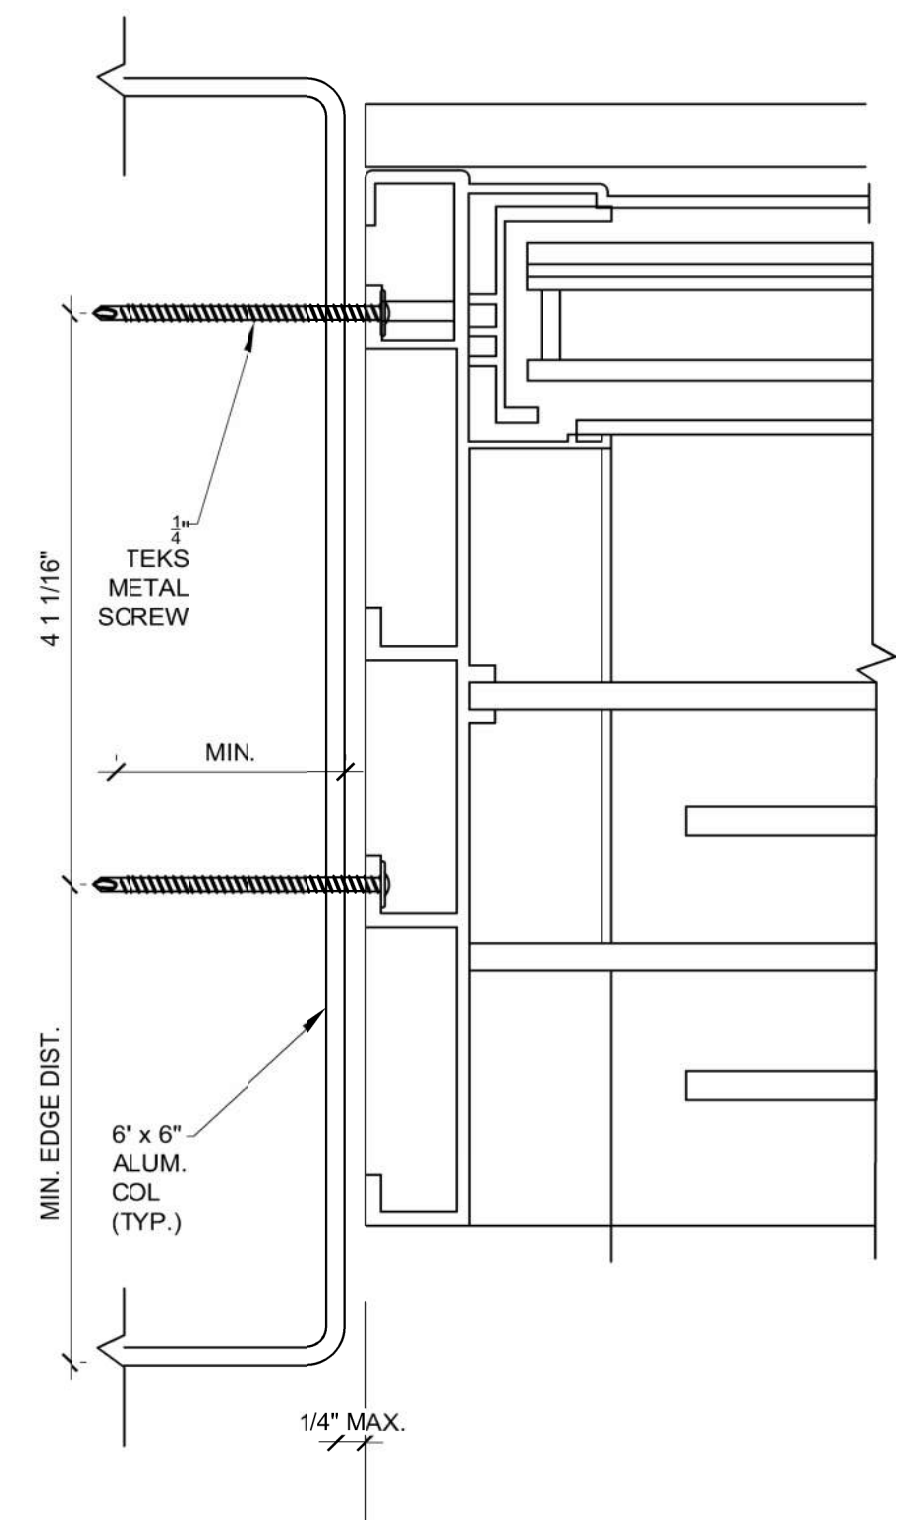

TYPICAL JAM TO MTL. COL. CONNECTION
N.T.S.

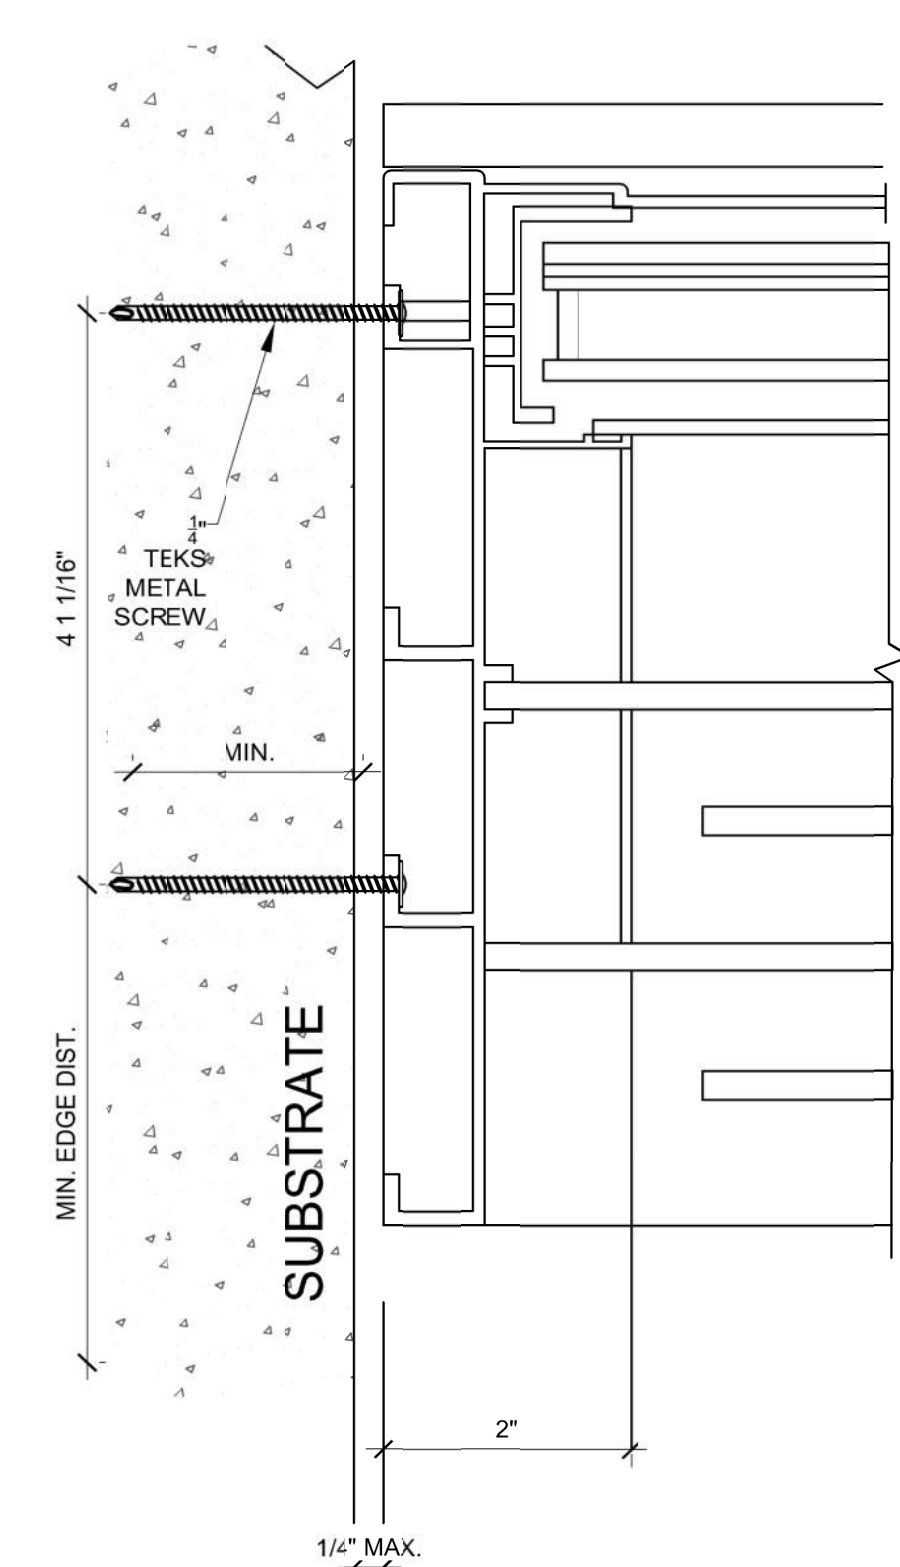

JAM TO CONC. CONNECTION
N.T.S.

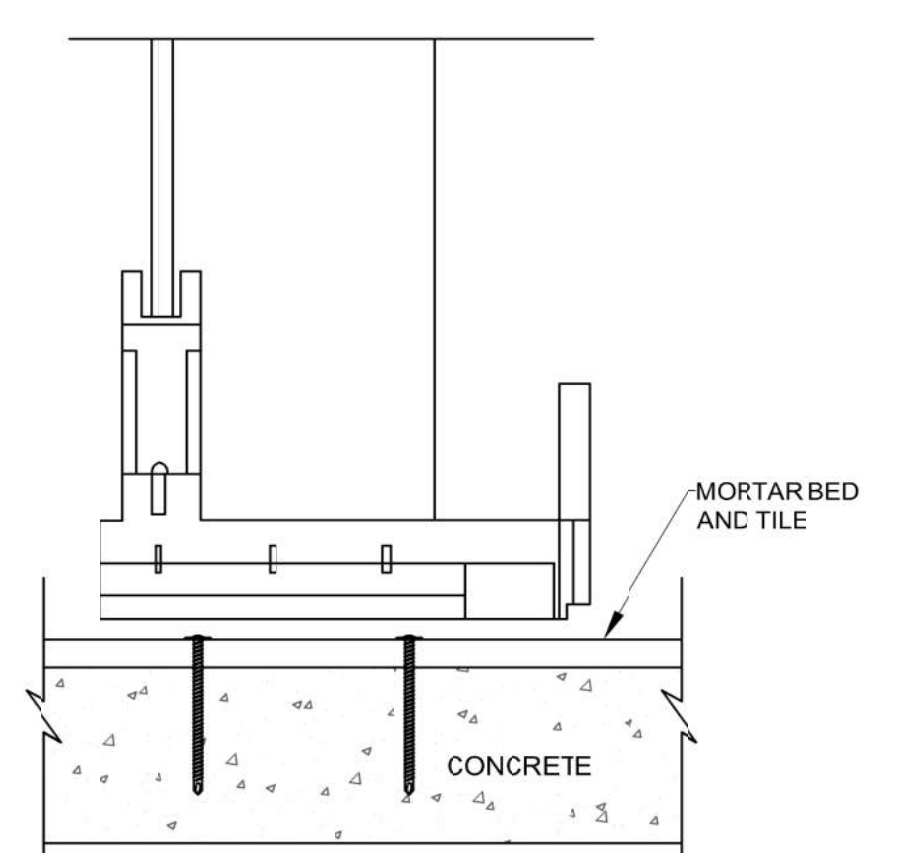

TYPICAL SILL CONN. DETAIL
N.T.S.

ARCHITECT:
FOR Architecture Co.
Architecture | Interiors | Planning

Brickell Office
1395 Brickell Ave Suite 900
Miami, FL 33131

Design District Office
221 NE 82ND ST
Miami, FL 33138

www.forarchitectureco.com

Client:

SEAL:

LIC # AR 99320

RITZ UNIT UPH21
DRB SET

4701 N Meridian Ave, UPH 21, Miami Beach, FL 33140

ALL DRAWINGS AND WRITTEN MATERIAL APPEARING HEREIN CONSTITUTE THE ORIGINAL WORK OF FOR ARCHITECTURE CO. INC. ANY REPRODUCTION WITHOUT THE WRITTEN CONSENT OF FORARCHITECTURECO. INC. IS PROHIBITED.

Revisions:

Issue	Date	Description
REV 1	7-17-24	Response to Comments

Submital:

PERMIT SET

Scale: AS NOTED Date: 6.27.24

JOB: NO 1213

Drawn by: G/F / M.P.

Sheet title: PROPOSED ELEVATION DETAILS

Sheet No.

A-1.2



EXISTING FACADE RENDER

NEW GLAZING CANNOT
BE SEEN FORM THE
STREET LEVEL



PROPOSED FACADE RENDER

ARCHITECT:
FORArchitecture Co.
Architecture | Interiors | Planning

Brickell Office
1395 Brickell Ave Suite 900
Miami, FL 33131

Design District Office
221 NE 82ND ST
Miami, FL 33138

www.forarchitectureco.com

Client:

SEAL:

LIC # AR 99320

RITZ UNIT UPH21

DRB SET

4701 N Meridian Ave, UPH 21, Miami Beach, FL 33140

ALL DRAWINGS AND WRITTEN MATERIAL APPEARING HEREIN CONSTITUTE THE ORIGINAL WORK OF FOR ARCHITECTURE CO. INC. ANY REPRODUCTION WITHOUT THE WRITTEN CONSENT OF FORARCHITECTURE.CO. INC. IS PROHIBITED.

Revisions:

Issue	Date	Description
REV 1	7-17-24	Response to Comments

Submittal:

PERMIT SET

Scale:

AS NOTED

Date:

6.27.24

JOB NO

1213

Drawn by:

Checked by:

G.F./M.P.

Sheet title:

RENDERS

Sheet No.

A-1.3

Project Information

Site Information

Net Lot Area	185,788 sf (4.265 Acres)
Existing Zoning Designation	HD (PF-RHO)
Proposed Zoning Designation	RM-1
Total Number of Units Allowed	255 Units (60 Units per Acre)
Total Number of Units Proposed	110 Units (26 Units per Acre)

Parking Analysis

Existing Parking Pre-Development	474.0 Spaces
Excess Parking converted to Residential	177.0 Spaces

Proposed Residential Parking

Proposed Unit Count	Total No. Spaces Required	Total No. Spaces Provided
110 Units	245.0 Spaces	246.0 Spaces

Floor Area Ratio (FAR)

Maximum FAR	Allowed 1.25 (232,235 SF)	Existing 2.67 (497,079 SF)	Proposed 2.60 (483,278 SF)	Non-Conforming due to existing conditions
-------------	------------------------------	-------------------------------	-------------------------------	---

Existing Area Breakdown

	Existing FAR (Not Including Parking)	GSF (Including Parking)
Ground Floor	78,314 SF	125,488 GSF
Ground Mezz	11,863 SF	38,357 GSF
Second Floor	80,073 SF	106,567 GSF
Second Mezz	26,383 SF	53,130 GSF
Third Floor	100,201 SF	126,695 GSF
Fourth Floor	61,019 SF	87,513 GSF
Fifth Floor	43,460 SF	43,460 GSF
Sixth Floor	43,460 SF	43,460 GSF
Seventh Floor	37,876 SF	37,876 GSF
Eighth Floor	14,450 SF	14,450 GSF
Total	497,079 SF	676,996 GSF

Area Breakdown After Modifications

	Proposed FAR (Not Including Parking)	GSF (Including Parking)
Ground Floor - Plan 1	74,186 SF	94,305 GSF
Ground Mezz - Plan 2	25,733 SF	51,368 GSF
Second Floor - Plan 3	73,393 SF	98,928 GSF
Second Mezz - Plan 4	82,135 SF	107,687 GSF
Third Floor - Plan 5	24,830 SF	34,719 GSF
Fourth Floor - Plan 6	66,366 SF	84,734 GSF
Fifth Floor - Plan 7	45,413 SF	45,413 GSF
Sixth Floor - Plan 8	42,869 SF	42,869 GSF
Seventh Floor - Plan 9	38,316 SF	38,316 GSF
Eighth Floor - Plan 10	16,626 SF	16,626 GSF
Total	489,757 SF	594,910 GSF

Demolished Areas

Demolished Enclosed Building Area	66,975 SF
Demolished Area Including Parking	73,987 SF

Notes: Areas shown may vary within +2% due to existing conditions and renovations.

Setbacks

	Required	Existing	Proposed	Remarks
Underground				Non-Conforming due to existing conditions
Front (48 Street)	20'-0"	n/a	16'-0"	Variance needed
Rear (Surprise Lake)	0'-0"	n/a	9'-1"	
Side, Interior (South)	5'-0"	n/a	n/a	
Pedestal				
Front (48 Street)	20'-0"	12'-0"	13'-10"	
With 25% Balcony Encroachment	15'-0"	n/a	9'-10"	Variance needed
Rear (Surprise Lake)	21'-2"	10'-7"	10'-7"	
With 25% Balcony Encroachment	15'-11"	n/a	6'-8"	Variance needed
Side, Interior (South)	68'-0"	54'-10"	54'-10"	
Side, Facing Street (NorthWest)	68'-0"	21'-3"	21'-3"	
Lower				
Front (48 Street)	50'-0"	12'-0"	12'-9"	Variance Needed
With 25% Balcony Encroachment	44'-0"	n/a	9'-0"	
Rear (Surprise Lake)	31'-10"	15'-0"	15'-0"	
With 25% Balcony Encroachment	25'-10"	n/a	11'-6"	Variance Needed
Side, Interior (South)	50'-0"	55'-8"	54'-0"	Variance needed
Side, Facing Street (NorthWest)	50'-0"	23'-10"	23'-10"	

Heights

Elevation to Roof Slab	Existing 120'-0"	Proposed 120'-0"	Remarks
------------------------	---------------------	---------------------	---------

Loading Summary

Residential Use	Required	Proposed	Remarks
	Over 100 units but not more than 200 units: 3 spaces	3 spaces	

Floor Plans
Sorted by ADD Unit Designation

UNIT TYPE	Enclosed Area	Balcony Area	Total Area	Quantity	Floors	Unit #	Total Saleable (Updated)	Total Saleable (Balcony/Terraces)	Total Saleable (Including Balcony/Terraces)
A2	1,351 NSF	522 NSF	1,873 NSF	1 Residences	4	408	1,351 NSF	522 NSF	1,873 NSF
A1	1,749 NSF	163 NSF	1,912 NSF	1 Residences	2	209	1,749 NSF	163 NSF	1,912 NSF
A2	1,969 NSF	151 NSF	2,120 NSF	2 Residences	213	216,316	3,338 NSF	302 NSF	4,240 NSF
B2	1,931 NSF	375 NSF	2,309 NSF	4 Residences	2131415	215,315,415,515	7,736 NSF	1,500 NSF	9,236 NSF
B5	2,020 NSF	283 NSF	2,303 NSF	1 Residences	5	516	2,320 NSF	283 NSF	2,303 NSF
B5	2,020 NSF	1,670 NSF	3,690 NSF	1 Residences	4	416	2,320 NSF	1,670 NSF	3,690 NSF
B4	2,040 NSF	2,352 NSF	4,392 NSF	1 Residences	5	517	2,240 NSF	2,352 NSF	4,392 NSF
B4	2,040 NSF	212 NSF	2,252 NSF	3 Residences	61718	617,717,817	6,120 NSF	636 NSF	6,756 NSF
B1	2,085 NSF	427 NSF	2,512 NSF	1 Residences	4	412	2,385 NSF	427 NSF	2,512 NSF
B1	2,085 NSF	427 NSF	2,512 NSF	2 Residences	213	212,312	4,170 NSF	854 NSF	5,024 NSF
B3	1,879 NSF	640 NSF	2,519 NSF	2 Residences	213	208,308	3,758 NSF	1,280 NSF	5,038 NSF
L1	2,284 NSF	323 NSF	2,607 NSF	1 Residences	3/4 Duplex	322	2,284 NSF	323 NSF	2,607 NSF
B6	2,351 NSF	259 NSF	2,610 NSF	3 Residences	21314	214,314,414	7,253 NSF	777 NSF	7,830 NSF
C3	00 NSF	00 NSF	00 NSF			N/A	00 NSF	00 NSF	00 NSF
C3	2,537 NSF	270 NSF	2,807 NSF	3 Residences	61718	624,724,824	7,511 NSF	810 NSF	8,421 NSF
C1	2,627 NSF	234 NSF	2,861 NSF	3 Residences	21314	213,313,413	7,381 NSF	792 NSF	8,503 NSF
C2	2,647 NSF	285 NSF	2,932 NSF	1 Residences	3	303	2,647 NSF	285 NSF	2,932 NSF
C5	2,766 NSF	298 NSF	3,064 NSF	1 Residences	3	304	2,766 NSF	298 NSF	3,064 NSF
C6	2,751 NSF	292 NSF	3,043 NSF	1 Residences	4	418	2,751 NSF	292 NSF	3,043 NSF
C6	2,844 NSF	292 NSF	3,136 NSF	1 Residences	4	420	2,844 NSF	292 NSF	3,136 NSF
C4	2,844 NSF	357 NSF	3,201 NSF	1 Residences	3	305	2,844 NSF	357 NSF	3,201 NSF
C4	2,881 NSF	426 NSF	3,287 NSF	1 Residences	2	205	2,861 NSF	426 NSF	3,287 NSF
C4	00 NSF	00 NSF	00 NSF			N/A	00 NSF	00 NSF	00 NSF
C7	2,992 NSF	382 NSF	3,374 NSF	1 Residences	4	423	2,992 NSF	382 NSF	3,374 NSF
C8	3,040 NSF	822 NSF	3,862 NSF	1 Residences	1	102	3,240 NSF	822 NSF	3,862 NSF
C8	3,121 NSF	453 NSF	3,574 NSF	2 Residences	213	202,302	6,242 NSF	906 NSF	7,148 NSF
C9	3,207 NSF	233 NSF	3,440 NSF	1 Residences	4	424	3,207 NSF	233 NSF	3,440 NSF
D1	2,634 NSF	244 NSF	2,878 NSF	3 Residences	21314	210,310,410	7,302 NSF	732 NSF	8,634 NSF
D2	2,949 NSF	601 NSF	3,550 NSF	2 Residences	213	211,311	5,898 NSF	1,202 NSF	7,100 NSF
D2	2,949 NSF	373 NSF	3,322 NSF	1 Residences	4	411	2,949 NSF	373 NSF	3,322 NSF
D3	2,848 NSF	3,173 NSF	6,021 NSF	1 Residences	1	103	2,848 NSF	3,173 NSF	6,021 NSF
D3	3,098 NSF	354 NSF	3,452 NSF	1 Residences	2	203	3,098 NSF	354 NSF	3,452 NSF
D4	3,140 NSF	303 NSF	3,443 NSF	1 Residences	4	421	3,140 NSF	303 NSF	3,443 NSF
D5	3,607 NSF	1,629 NSF	5,236 NSF	1 Residences	4	402	3,607 NSF	1,629 NSF	5,236 NSF
E1	3,222 NSF	372 NSF	3,604 NSF	3 Residences	51617	510,610,710	9,596 NSF	1,116 NSF	10,812 NSF
C10	3,153 NSF	407 NSF	3,600 NSF	1 Residences	3	309	3,193 NSF	407 NSF	3,600 NSF
E2	3,330 NSF	474 NSF	3,784 NSF	1 Residences	4	417	3,310 NSF	474 NSF	3,784 NSF
H1	3,438 NSF	480 NSF	3,898 NSF	1 Residences	7	721	3,418 NSF	480 NSF	3,898 NSF
H1	5,955 NSF	2,418 NSF	8,373 NSF	1 Residences	5	521 & 524	5,955 NSF	2,418 NSF	8,373 NSF
H1	3,438 NSF	480 NSF	3,898 NSF	1 Residences	8	821	3,418 NSF	480 NSF	3,898 NSF
H1	3,438 NSF	480 NSF	3,898 NSF	1 Residences	6	621	3,418 NSF	480 NSF	3,898 NSF
E5	3,431 NSF	420 NSF	3,851 NSF	1 Residences	7	720	3,431 NSF	420 NSF	3,851 NSF
E5	3,431 NSF	420 NSF	3,851 NSF	1 Residences	6	620	3,431 NSF	420 NSF	3,851 NSF
E5	3,431 NSF	420 NSF	3,851 NSF	1 Residences	8	820	3,431 NSF	420 NSF	3,851 NSF
E5	3,431 NSF	3,488 NSF	6,919 NSF	1 Residences	5	520	3,431 NSF	3,488 NSF	6,919 NSF
E4	3,542 NSF	315 NSF	3,857 NSF	1 Residences	3	306	3,542 NSF	315 NSF	3,857 NSF
E4	6,517 NSF	2,030 NSF	8,547 NSF	1 Residences	4	405 & 406	6,517 NSF	2,030 NSF	8,547 NSF
E4	3,542 NSF	383 NSF	3,925 NSF	1 Residences	2	206	3,543 NSF	383 NSF	3,926 NSF
E4	3,462 NSF	989 NSF	4,451 NSF	1 Residences	1	106	3,462 NSF	989 NSF	4,451 NSF
E4	3,462 NSF	989 NSF	4,451 NSF	1 Residences	1	107	3,462 NSF	989 NSF	4,451 NSF
E3	3,352 NSF	1,780 NSF	5,172 NSF	1 Residences	1	127	3,392 NSF	1,780 NSF	5,172 NSF
E3	3,546 NSF	328 NSF	3,874 NSF	1 Residences	3	327	3,546 NSF	328 NSF	3,874 NSF
E3	3,546 NSF	437 NSF	3,983 NSF	2 Residences	214	227,427	7,292 NSF	874 NSF	7,966 NSF
E6	3,838 NSF	3,132 NSF	6,970 NSF	1 Residences	5	527	3,838 NSF	3,132 NSF	6,970 NSF
E6	3,835 NSF	708 NSF	4,543 NSF	1 Residences	6	627	3,835 NSF	708 NSF	4,543 NSF
E6	3,817 NSF	1,034 NSF	4,851 NSF	1 Residences	7	727	3,817 NSF	1,034 NSF	4,851 NSF
E8	4,347 NSF	755 NSF	5,102 NSF	1 Residences	6	612	4,347 NSF	755 NSF	5,102 NSF
E8	4,380 NSF	882 NSF	5,262 NSF	2 Residences	517	512,712	8,760 NSF	1,764 NSF	10,524 NSF
E9	4,438 NSF	1,028 NSF	5,466 NSF	1 Residences	6	602	4,438 NSF	1,028 NSF	5,466 NSF
E9	4,438 NSF	1,028 NSF	5,466 NSF	2 Residences	517	502,702	8,876 NSF	2,056 NSF	10,932 NSF
E7	3,820 NSF	650 NSF	4,470 NSF	2 Residences	213	201,301	7,540 NSF	1,300 NSF	8,940 NSF
E7	3,820 NSF	650 NSF	4,470 NSF	1 Residences	4	401	3,820 NSF	650 NSF	4,470 NSF
E7	3,767 NSF	1,859 NSF	5,626 NSF	1 Residences	1	101	3,767 NSF	1,859 NSF	5,626 NSF
G1	4,226 NSF	893 NSF	5,119 NSF	1 Residences	5	503	4,226 NSF	893 NSF	5,119 NSF
G1	4,321 NSF	3,155 NSF	7,476 NSF	1 Residences	6	603	4,321 NSF	3,155 NSF	7,476 NSF
G1	4,321 NSF	935 NSF	5,256 NSF	1 Residences	7	703	4,321 NSF	935 NSF	5,256 NSF
H2	4,111 NSF	655 NSF	4,806 NSF	2 Residences	617	601,701	8,302 NSF	1,310 NSF	9,612 NSF
H2	4,119 NSF	1,951 NSF	6,101 NSF	1 Residences	5	501	4,150 NSF	1,951 NSF	6,101 NSF
L5	2,686 NSF	386 NSF	3,072 NSF	1 Residences	3/4 Duplex	325	2,586 NSF	386 NSF	3,072 NSF
L6	2,644 NSF	720 NSF	3,384 NSF	1 Residences	1/2 Duplex	125	2,564 NSF	720 NSF	3,384 NSF
L2	2,878 NSF	1,403 NSF	4,281 NSF	1 Residences	2/3 Duplex	222	2,878 NSF	1,403 NSF	4,281 NSF
L8	3,400 NSF	394 NSF	3,794 NSF	1 Residences	3/4 Duplex	326	3,400 NSF	394 NSF	3,794 NSF
L9	3,084 NSF	1,025 NSF	4,109 NSF	1 Residences	1/2 Duplex	126	3,084 NSF	1,025 NSF	4,109 NSF
L3	3,225 NSF	264 NSF	3,539 NSF	1 Residences	2/3 Duplex	219	3,275 NSF	264 NSF	3,539 NSF
L3	3,252 NSF	333 NSF	3,625 NSF	1 Residences	2/3 Duplex	218	3,292 NSF	333 NSF	3,625 NSF
L3	3,304 NSF	325 NSF	3,629 NSF	1 Residences	3/4 Duplex	319	3,304 NSF	325 NSF	3,629 NSF
L3	3,342 NSF	332 NSF	3,674 NSF	1 Residences	2/3 Duplex	220	3,342 NSF	332 NSF	3,674 NSF
L4	3,255 NSF	1,004 NSF	4,299 NSF	1 Residences	2/3 Duplex	223	3,295 NSF	1,004 NSF	4,299 NSF
L7	3,479 NSF	1,479 NSF	4,958 NSF	1 Residences	2/3 Duplex	221	3,479 NSF	1,479 NSF	4,958 NSF
L10	3,728 NSF	188 NSF	3,966 NSF	1 Residences	2/3 Duplex	224	3,778 NSF	188 NSF	3,966 NSF
L11	4,033 NSF	458 NSF	4,491 NSF	1 Residences	2/3 Duplex	217	4,033 NSF	458 NSF	4,491 NSF
PH1	2,483 NSF	6,926 NSF	9,409 NSF	1 Residences	10	1021	2,483 NSF	6,926 NSF	9,409 NSF
H3	4,317 NSF	1,475 NSF	5,862 NSF	1 Residences	6	616	4,387 NSF	1,475 NSF	5,862 NSF
H4	5,936 NSF	4,408 NSF	10,344 NSF	1 Residences	8 (PH)	801	5,936 NSF	4,408 NSF	10,344 NSF
H5	6,332 NSF	8,578 NSF	14,910 NSF	1 Residences	8 (PH)	812	6,332 NSF	8,578 NSF	14,910 NSF
PH2	4,849 NSF	3,198 NSF	8,047 NSF	1 Residences	9	921	4,849 NSF	3,198 NSF	8,047 NSF
PH2	4,533 NSF	1,036 NSF	5,589 NSF	1 Residences	9	924	4,533 NSF	1,036 NSF	5,589 NSF
				110 Residences	Total Project Unit NSF:		351,648 NSF	99,413 NSF	453,061 NSF
				Average Project Unit NSF:		3,215 NSF		904 NSF	4,119 NSF

FOR REFERENCE ONLY

MIAMI BEACH
BUILDING DEPARTMENT
RITZ CARLTON
Residences For Compliance
RV2217264
01/06/2023 8:47:47 PM

4701 N Meridian Avenue
Miami Beach, FL 33140

LIONHEART CAPITAL

Area Key Plan

AS DESIGNED
RECORD SET

2800TH BISCAYNE BOULEVARD 305.482.8700
SUITE 1670
MIAMI, FL 33131
www.stantec.com
ISSUANCES
No. Description Date
1 DERM/Zoning Rev 08-2C-2014
12 CoMB Revision 2 03-15-2015

JOB NUMBER: 12035.10
CHECKED BY: Chacker
ISSUE DATE: APRIL 11, 2014
DRAWING SCALE:

ZONING
INFORMATION

G009

