

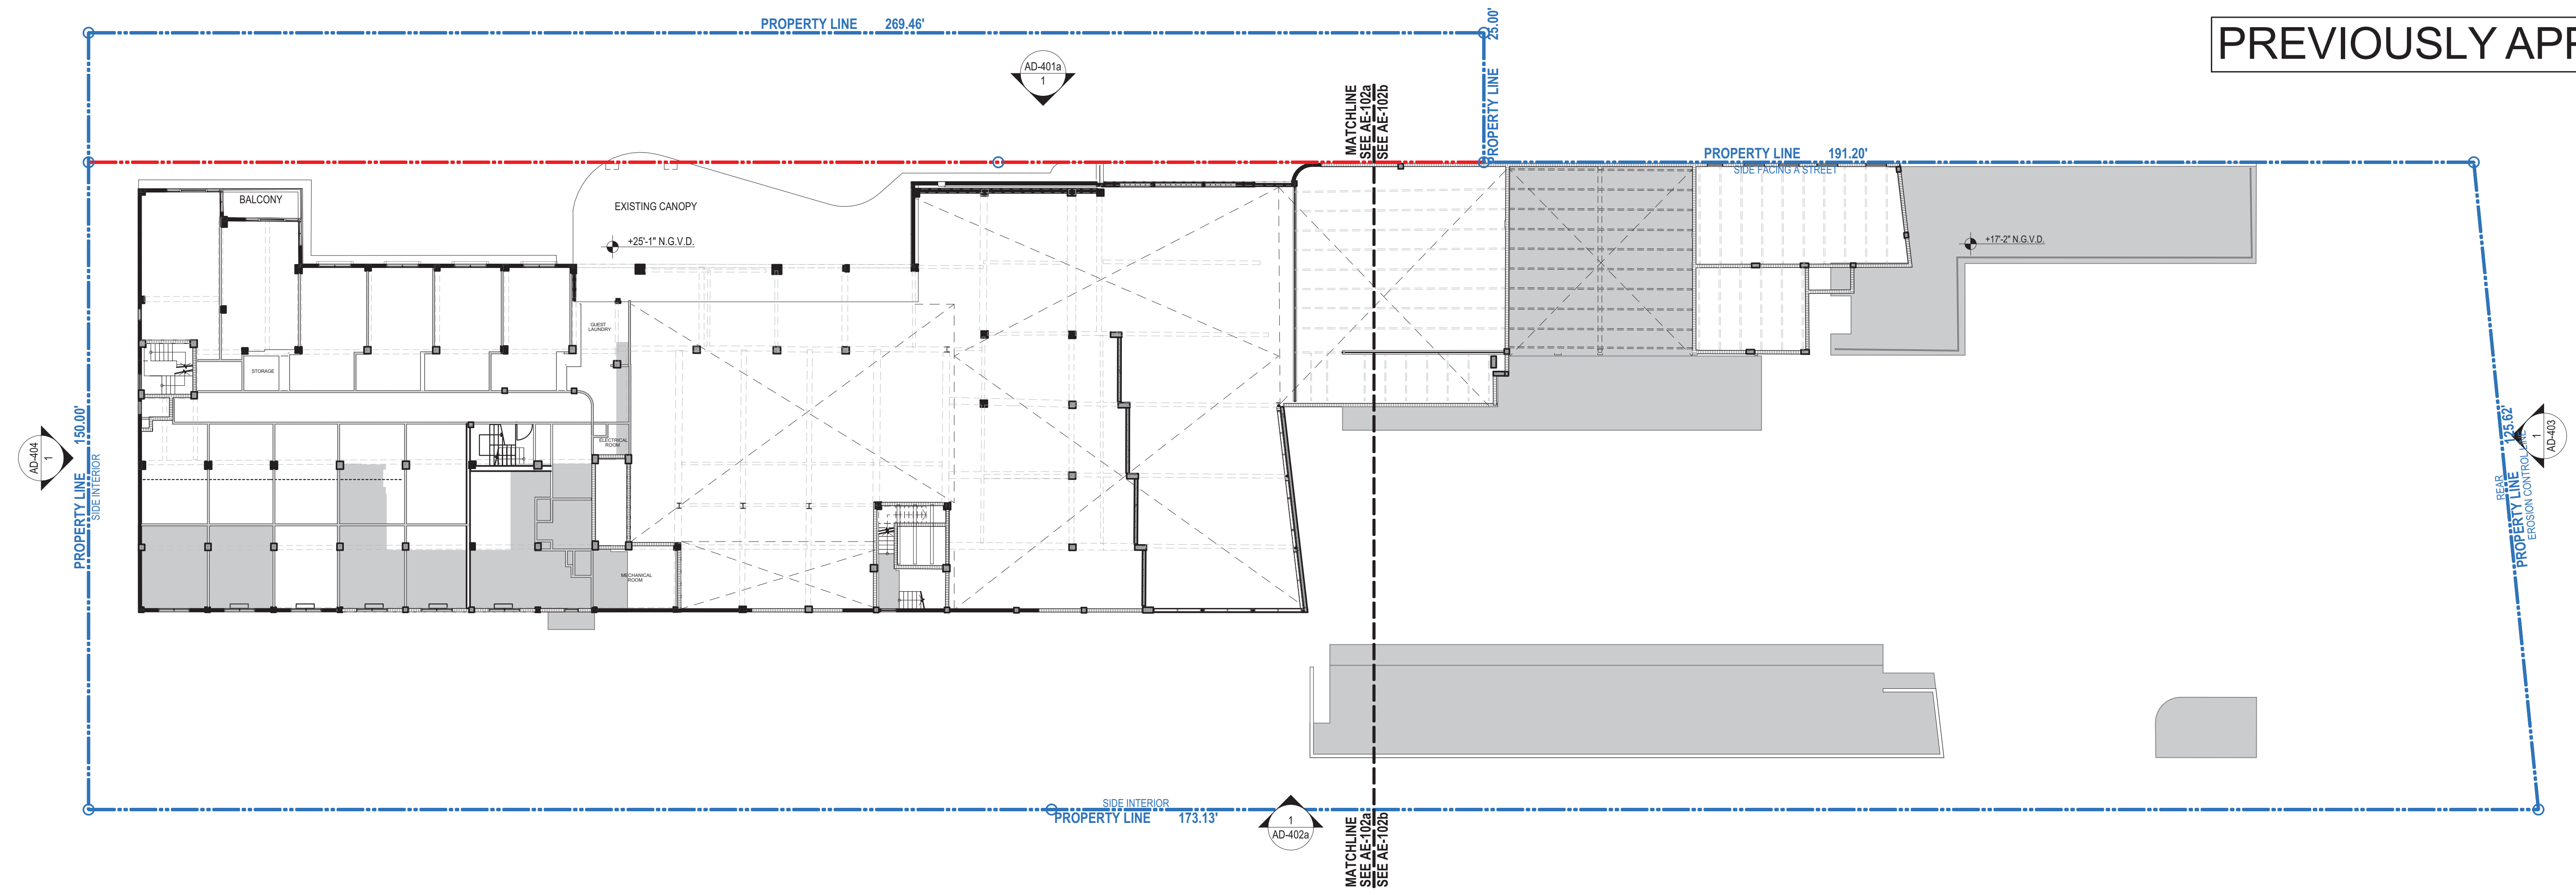




PREVIOUSLY APPROVED

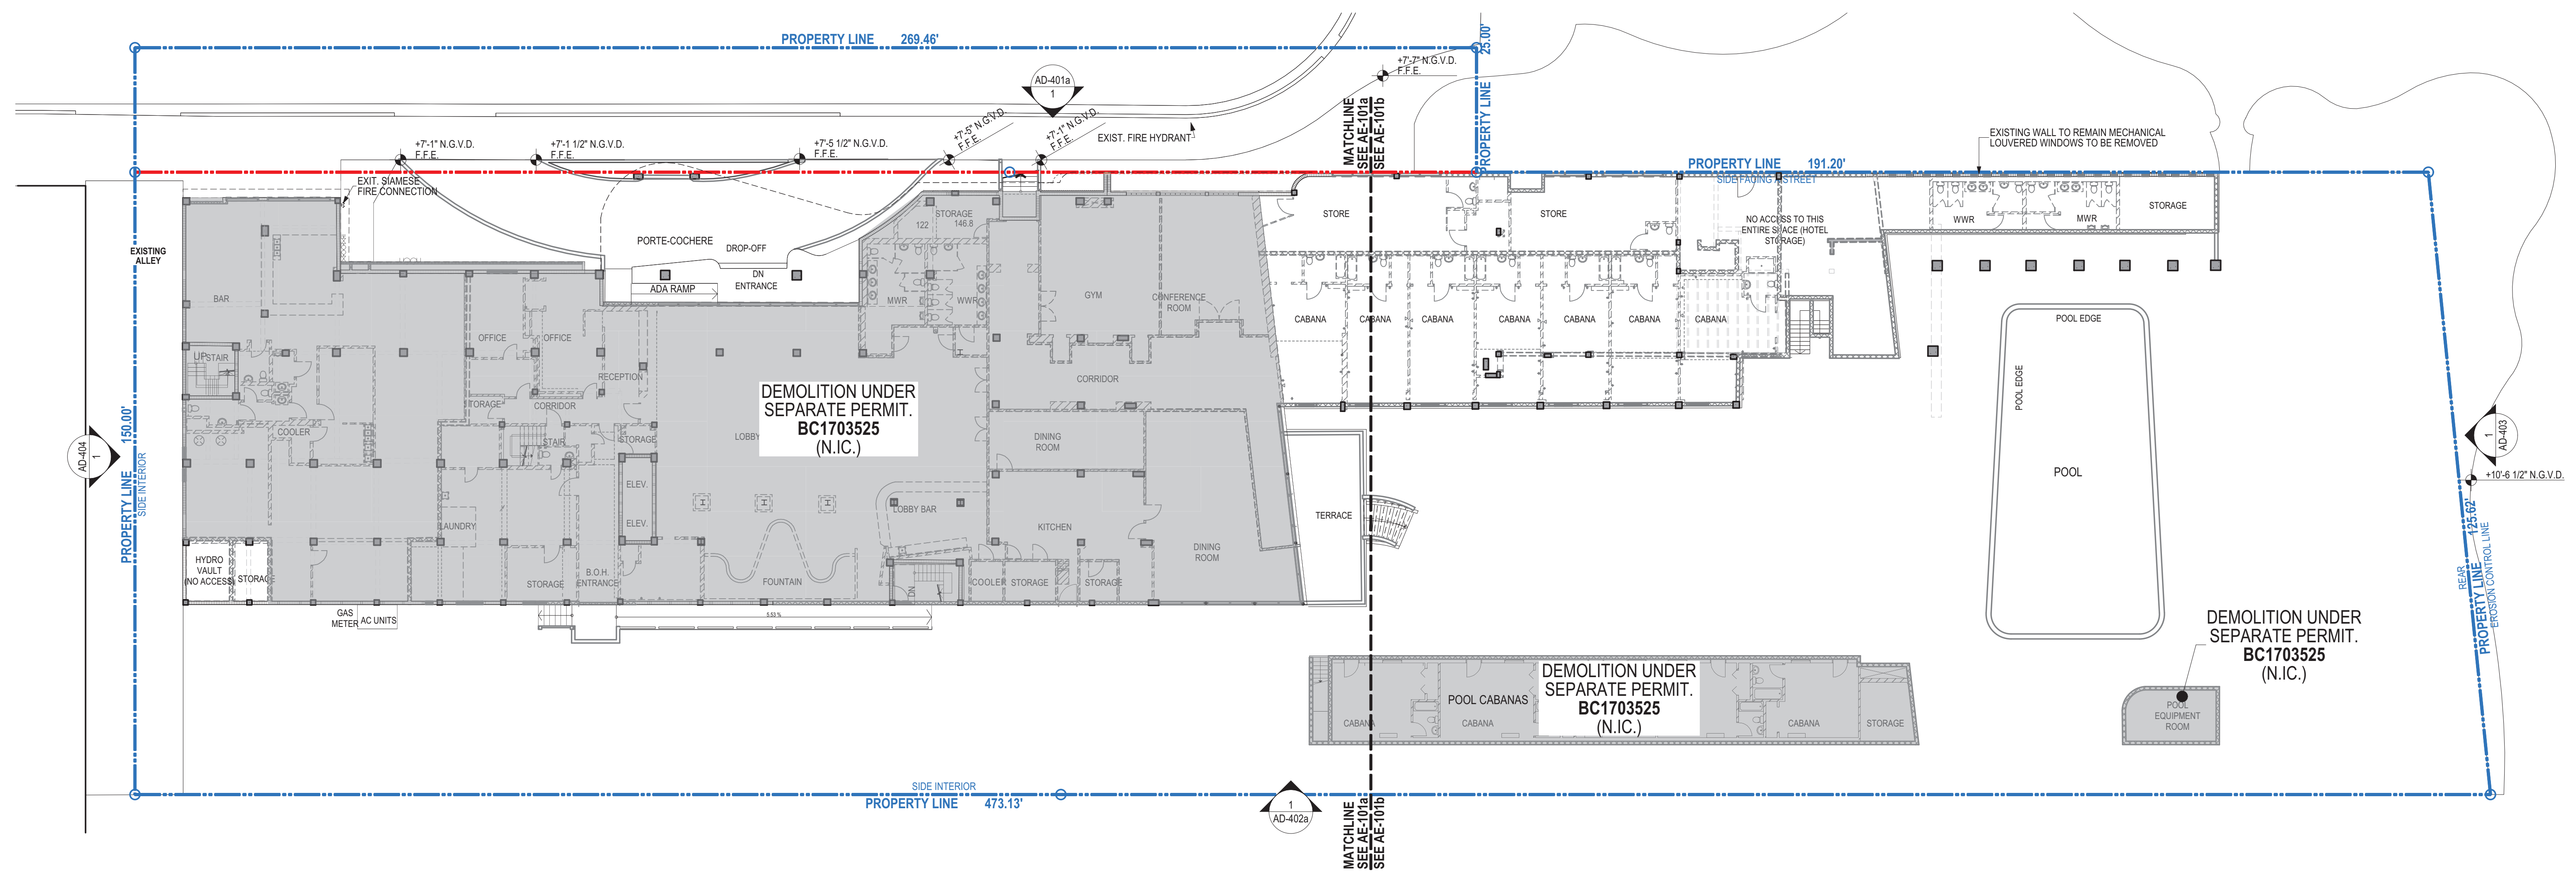

2 LEVEL 2 - DEMOLITION PLAN
SCALE: 1/16" = 1'-0"

 

1 LEVEL 1 - LOBBY - DEMOLITION PLAN
SCALE: 1/16" = 1'-0"

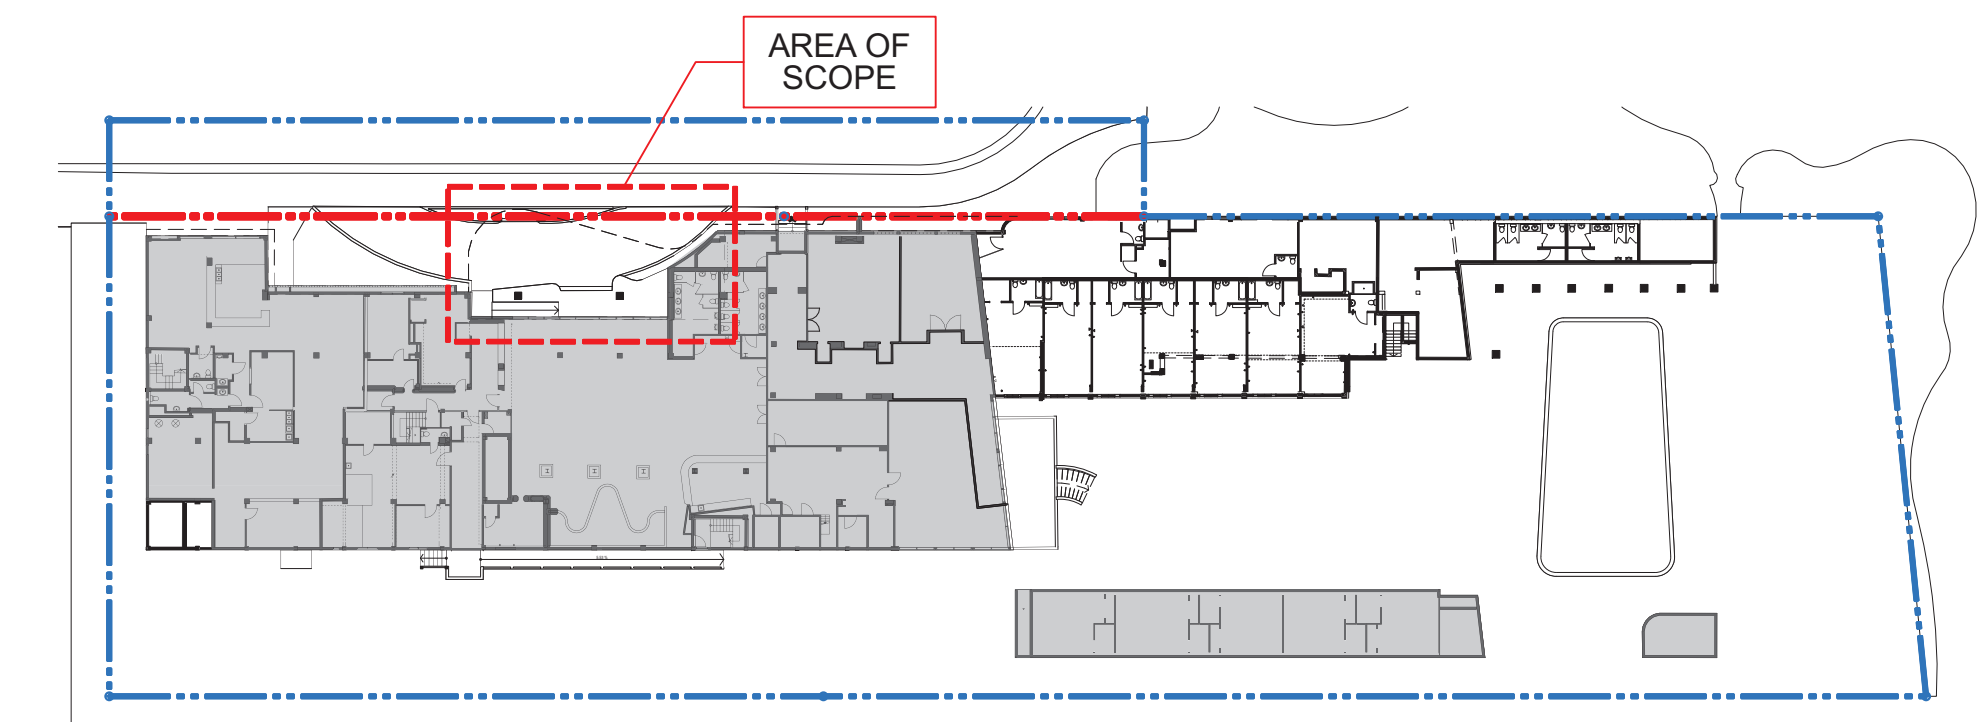 

KEY PLAN - GROUND LEVEL

revuelta
architecture
international

Miami
Santiago, Chile

www.revuelta.com

2850 SW 57TH AVE
SUITE 110
MIAMI, FL 33155
T: 305.580.9000
F: 305.580.9040

Design Architect
CITERIO-VIEL & PARTNERS
ANTONIO CITERIO PATRICIA VIEL
2005-2006

Project

BVLGARI HOTEL
MIAMI BEACH
1001 21st STREET
MIAMI BEACH, FL 33139

Revisions

Owner Information
BHI Miami Limited Corp.
1521 Alton Rd.
Suite 403
Miami Beach, FL 33139
(786) 785-6504
Consultant

Architect
Digitally signed by Luis O. Revuelta
DN:
CN=Luis O. Revuelta, O=C=Architecture International, P=US,
E=Luis@revuelta.com, C=US
Date: 2024.09.06 17:58:34 -04'00'

Luis O. Revuelta
AR-007972


HPB SET

Date
09/06/2024
Scale
AS SHOWN
Project No.
2005
Sheet Name


EXISTING BUILDING
DEMOLITION PLAN
Sheet No.
A-005

This document is the property of Revuelta Architecture International. It is to be used only for the project and site for which it was prepared. It is not to be used for any other project or site. The user of this document is responsible for obtaining all necessary permits and approvals from the appropriate authorities. The user of this document is also responsible for ensuring that all applicable laws and regulations are followed. The user of this document is also responsible for ensuring that all information is accurate and up-to-date. The user of this document is also responsible for ensuring that all information is confidential and secure. 

PROPOSED
REVISED AS NOTED

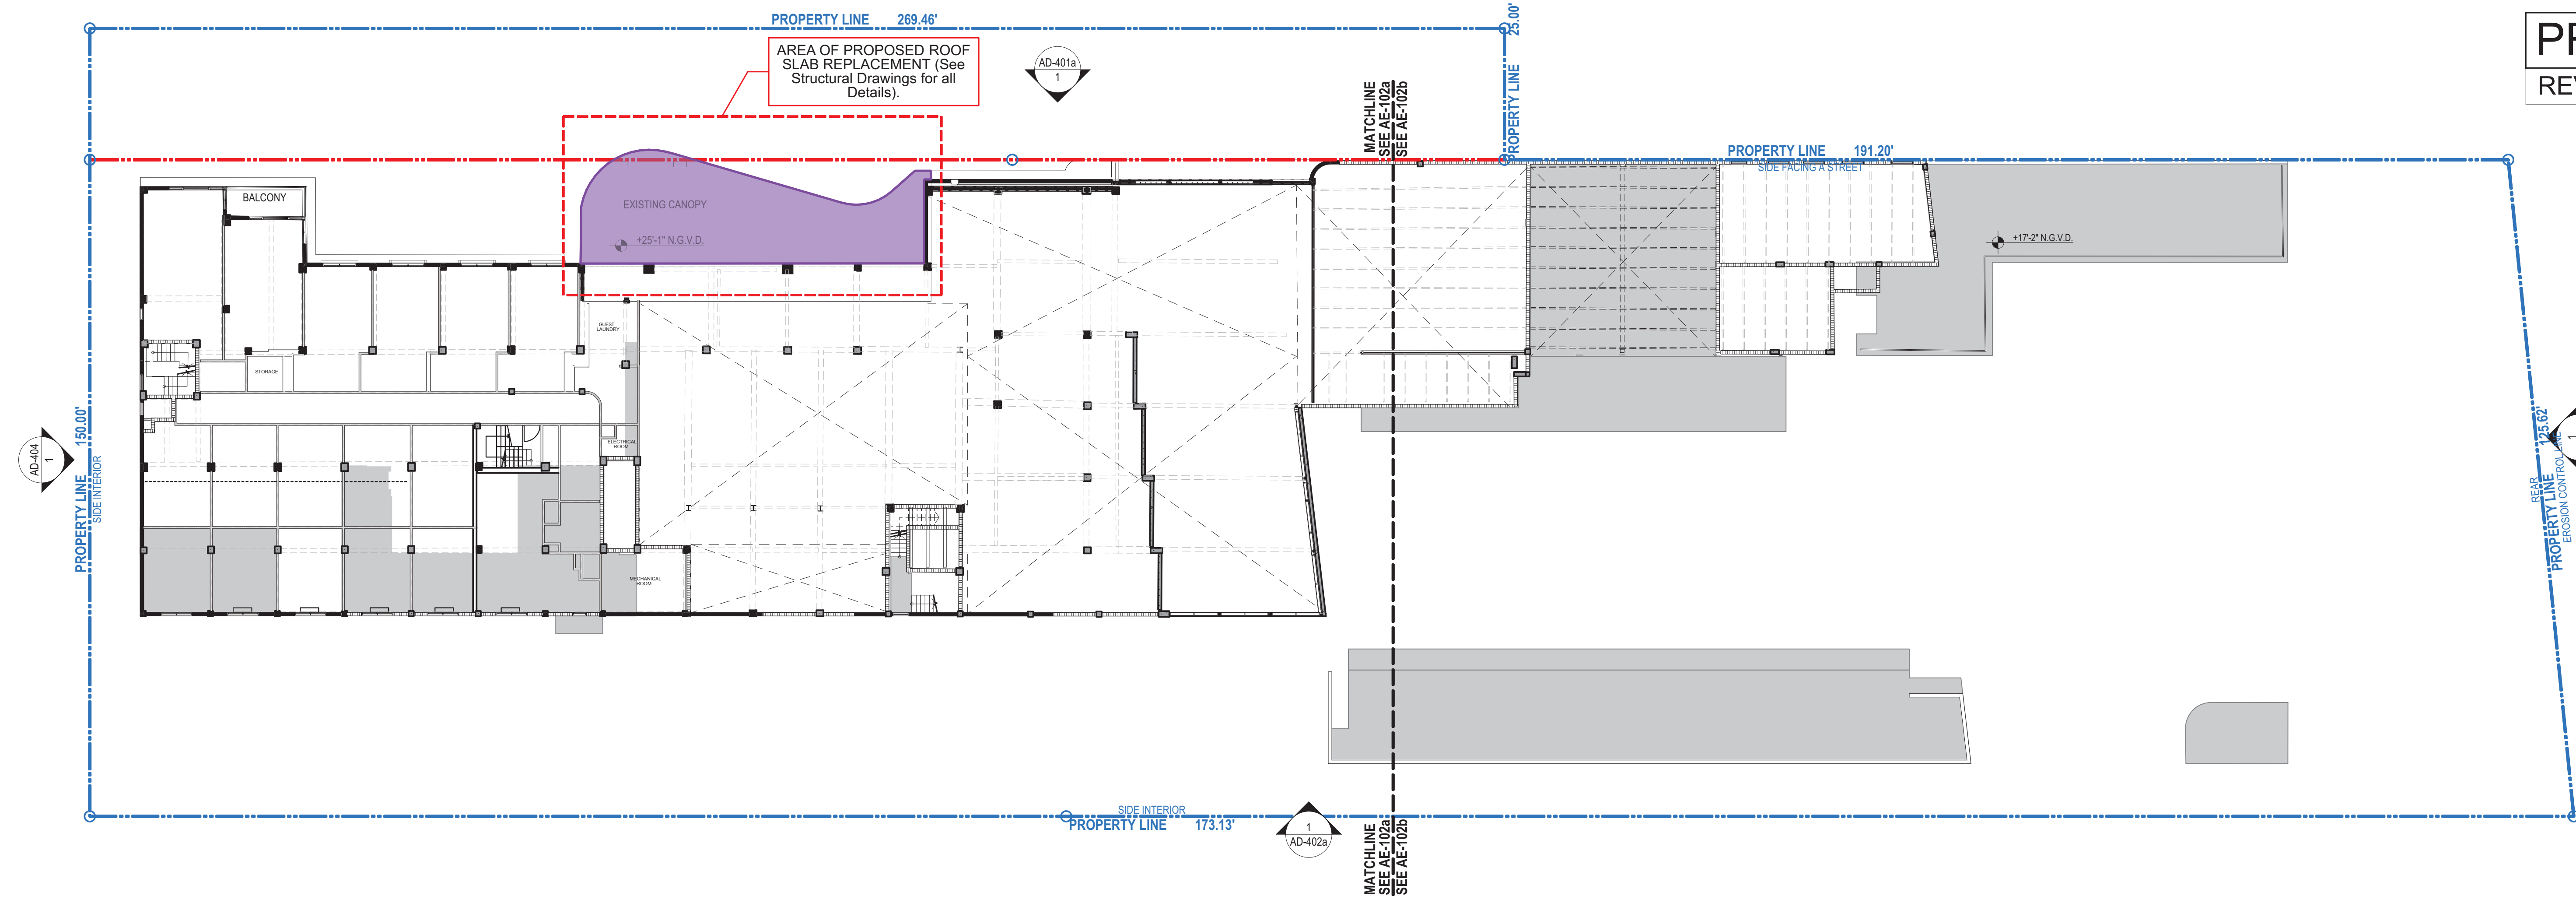


2 LEVEL 2 - DEMOLITION PLAN
SCALE: 1/16" = 1'-0"

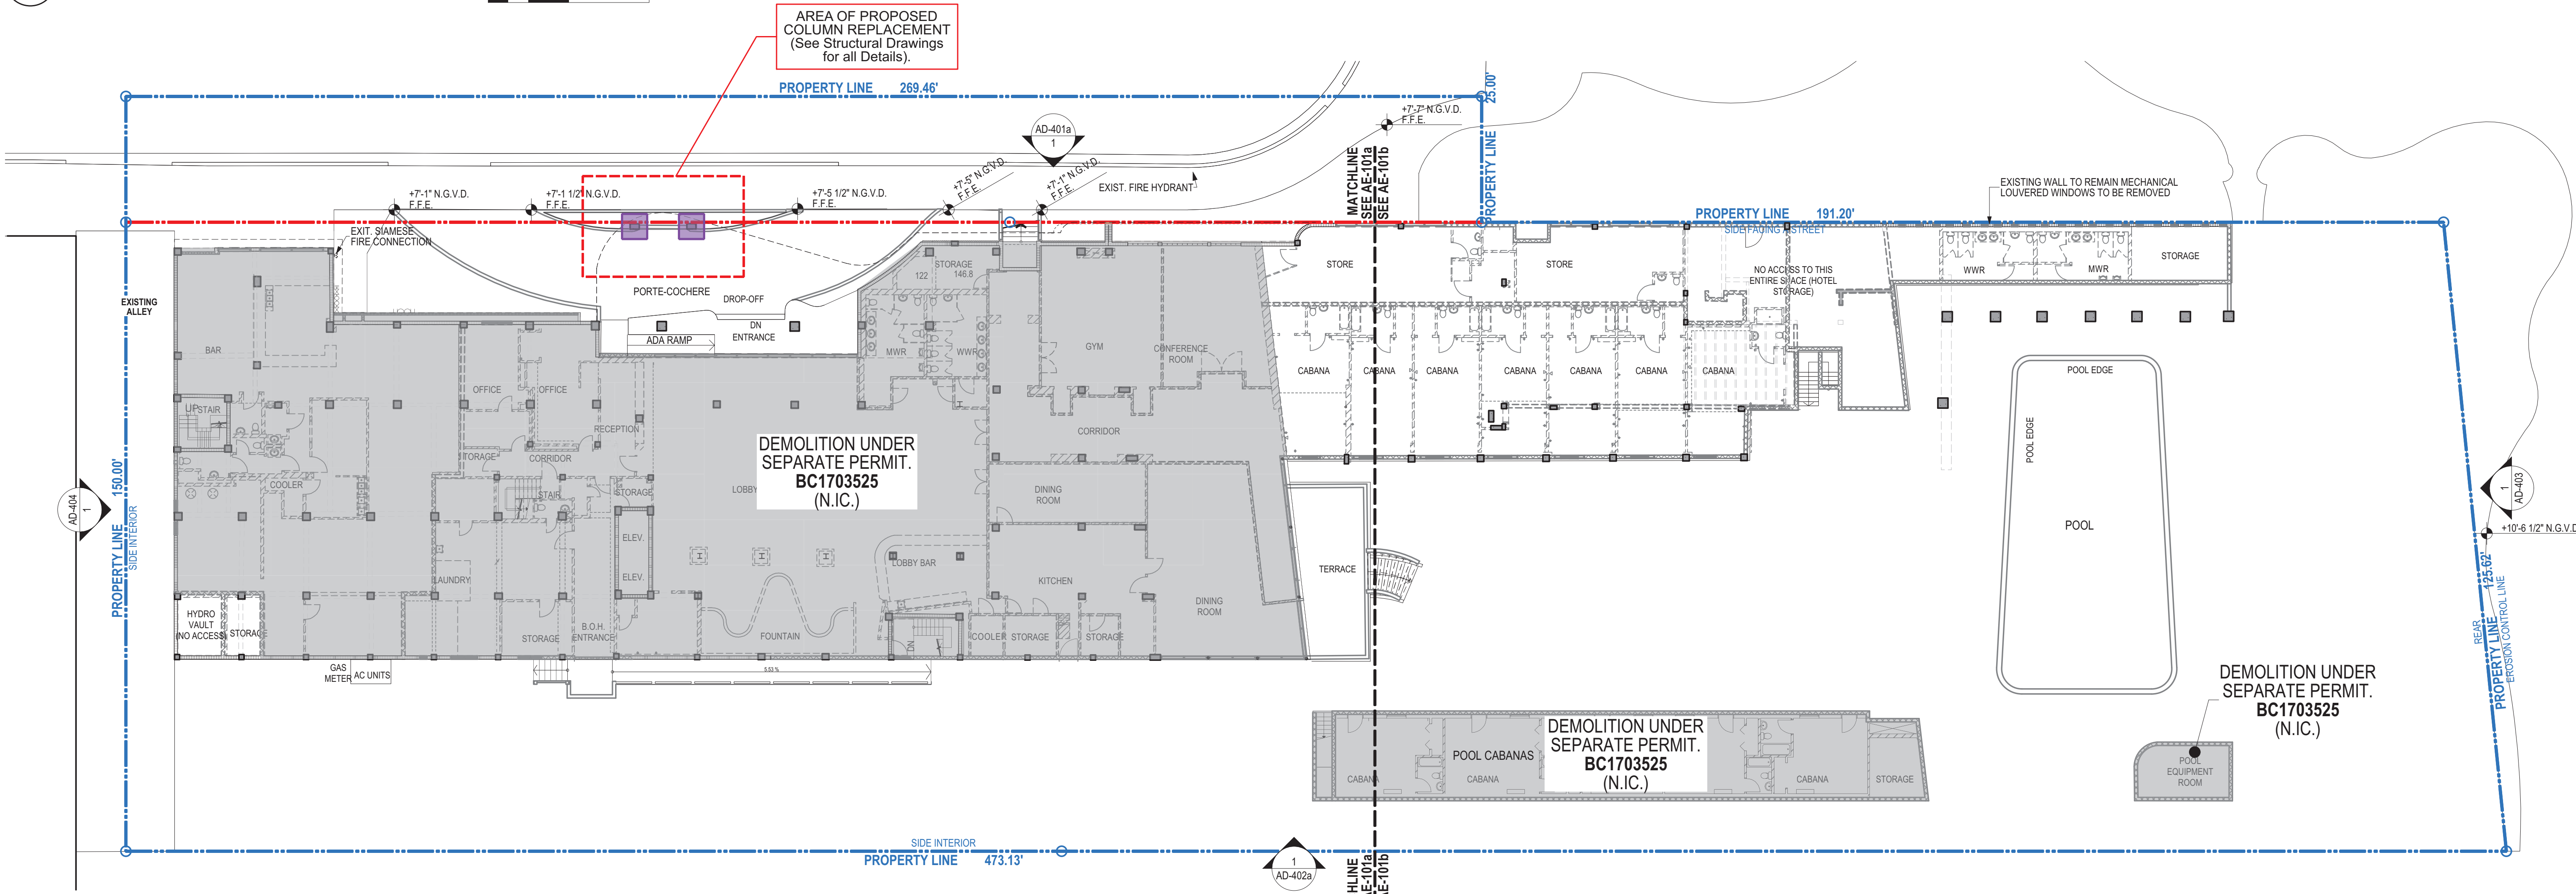

1 LEVEL 1 - LOBBY - DEMOLITION PLAN
SCALE: 1/16" = 1'-0"

DEMOLITION LEGEND

	COLUMN & ROOF SLAB REPLACEMENT
--	--------------------------------

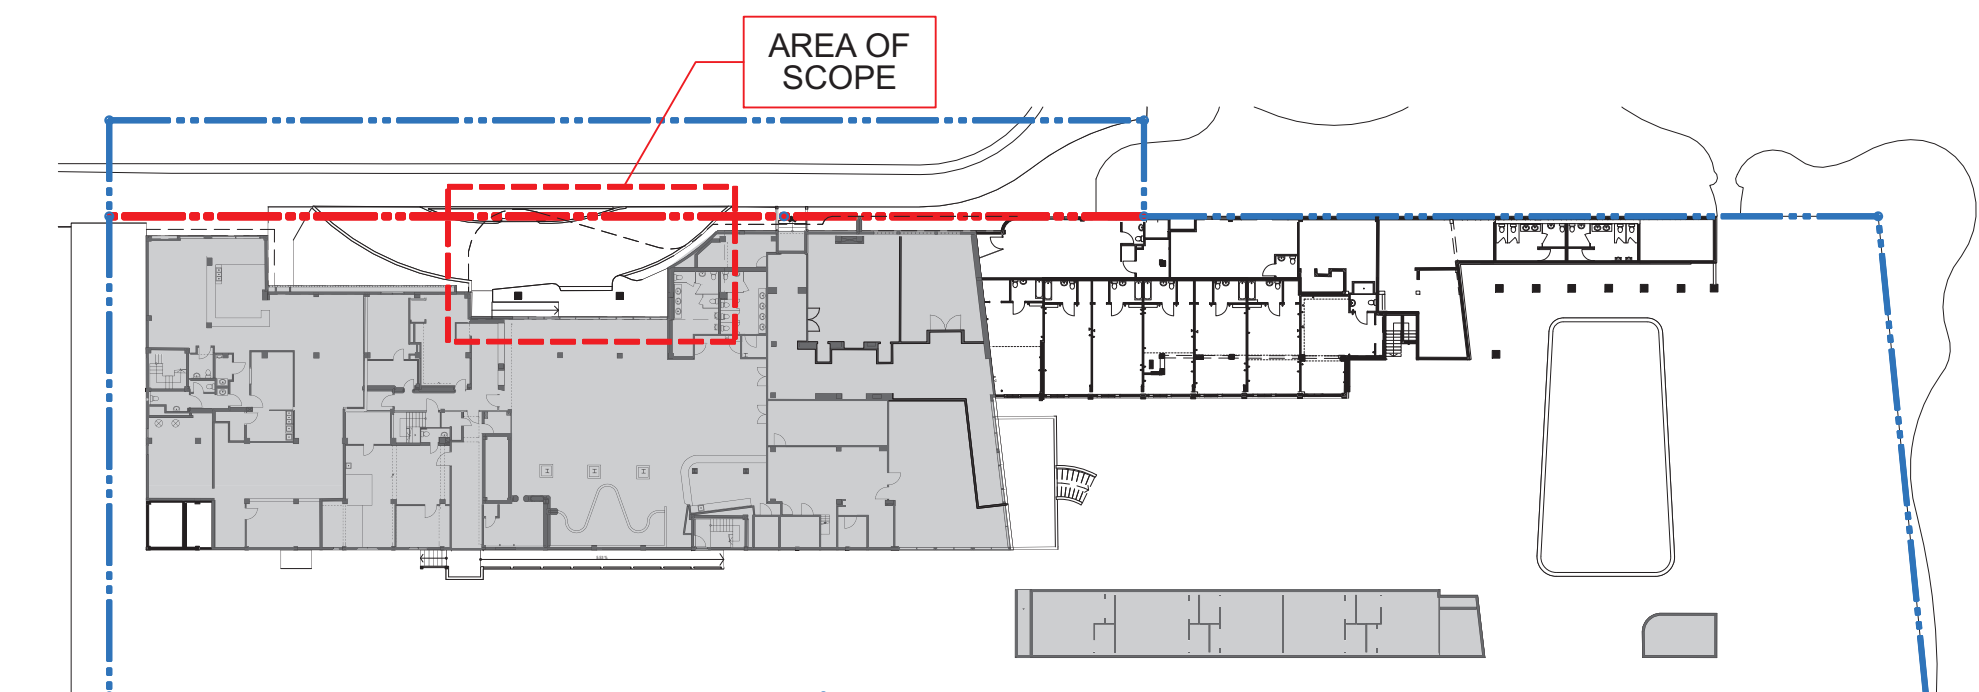

KEY PLAN - GROUND LEVEL

revuelta
architecture
international

Miami
Santiago, Chile

www.revuelta.com

2850 SW 57TH AVE SUITE 110
MIAMI, FL 33155
T: 305.580.9000
F: 305.580.9040

Design Architect
CITERIO-VIEL & PARTNERS
ANTONIO CITERIO PATRICIA VIEL
2005-2006 AIA AIAA AIAA AIAA
1000 BROADWAY
NEW YORK, NY 10018
212.677.6600
www.citerio-viel.com

Project

BVLGARI HOTEL
MIAMI BEACH
100, 21st STREET
MIAMI BEACH, FL 33139

Revisions

Owner Information
BHI Miami Limited Corp.
1521 Alton Rd.
Suite 403
Miami Beach, FL 33139
(786) 785-6504
Consultant

Architect
Digitally signed by Luis O. Revuelta
DN: cn=Luis O. Revuelta, o=revuelta.com, email=Luis.O.Revuelta@revuelta.com, c=US
Luis O. Revuelta, Architect
International P.A.
Luis O. Revuelta
Date: 2024.09.06 18:03:01-04'00'

Luis O. Revuelta
AR-007972

HPB SET

Date
09/06/2024
Scale
AS SHOWN
Project No.
2005
Sheet Name

PROPOSED SLAB REPLACEMENT
Sheet No.
A-006

This document is the property of Revuelta Architecture International. It is to be used only for the project and site for which it was prepared. It is not to be reproduced, stored in a retrieval system, or transmitted in any form or by any means, electronic, mechanical, photocopying, recording, or by any information storage and retrieval system, without the prior written permission of Revuelta Architecture International. The user of this document is advised that the user assumes all liability for any and all consequences of the use of this document. 

NOT FOR CONSTRUCTION

PREVIOUSLY APPROVED

NO CHANGES TO HISTORIC PORTION

SEE STRUCTURAL DWGS. FOR
DEMOLITION / RECONSTRUCTION DETAILS




1 NORTH ELEVATION - EXISTING

SCALE: 1/8" = 1'-0"

PORTE COCHERE ROOF SLAB AND
COLUMNS TO BE REMOVED AND
RECONSTRUCTED/RESTORED (See
Structural Drawings for all Details).

DEMOLITION LEGEND

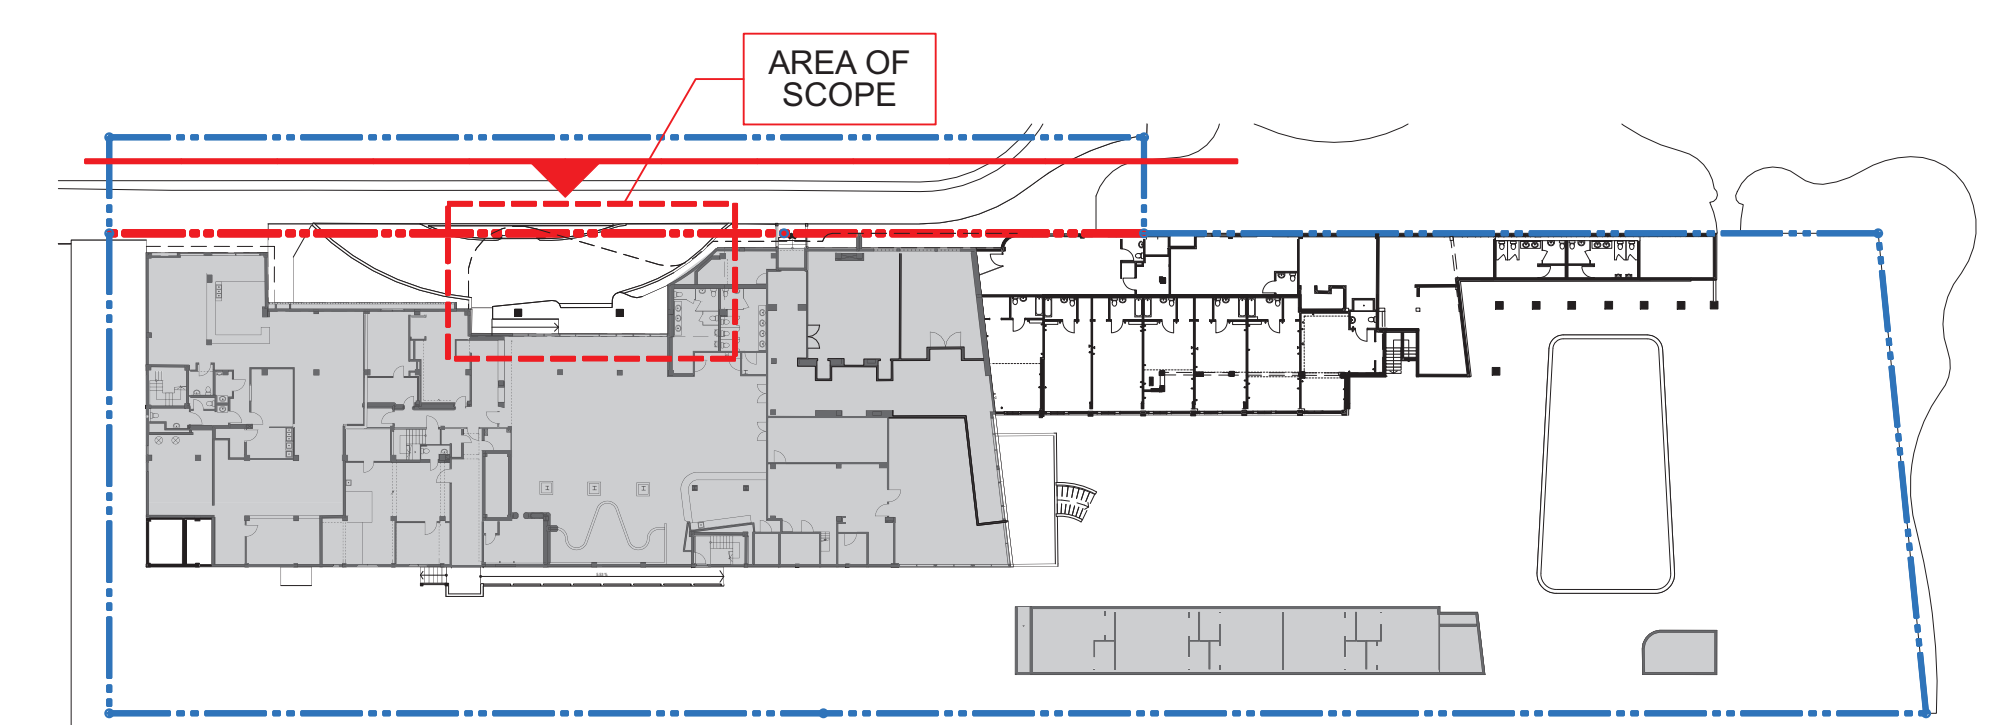

KEY PLAN - GROUND LEVEL

revuelta
architecture
international

Miami
Santiago, Chile

www.revuelta.com

2850 SW 57TH AVE
SUITE 110
MIAMI, FL 33155
T: 305.580.9000
F: 305.580.9040

Design Architect

CITTERIO-VIEL
& PARTNERS

ANTONIO CITTERIO PATRICIA VIEL

2005 SW 15th Ave, Suite 100
Miami, FL 33139
www.citterio-viel.com

Project

BVLGARI HOTEL
MIAMI BEACH
100 21st STREET
MIAMI BEACH, FL 33139

Revisions

Owner Information

BHI Miami Limited
Corp.

1521 Alton Rd.
Suite 403
Miami Beach, FL 33139

(786) 785-6504

Consultant

Architect

Digitally signed by Luis
O. Revuelta
DN:
c=US, o=Revuelta Architecture
International, ou=Revuelta
International, postalCode=33139,
serial=1000000000,
email=luis@revuelta.com,
cn=Luis O. Revuelta

Luis O. Revuelta
AR-007972

HPB SET

Date

09/06/2024

Scale

AS SHOWN

Project No.

2005

Sheet Name

NORTH ELEVATION SLAB
REPLACEMENT

Sheet No.

A-007

This drawing is the property of Revuelta Architecture International. It is to be used only for the project and location specified. No part of this drawing may be reproduced, stored in a retrieval system, or transmitted in any form or by any means, electronic, mechanical, photocopying, recording, or by any information storage and retrieval system, without the prior written permission of Revuelta Architecture International. The Contractor shall check and verify all dimensions on the job and be responsible for them. Revuelta Architecture International is not responsible for any errors or omissions in this drawing. Drawings Not to be Scaled. File: B:\Midwest_2024\BHI\BHI_2005_BVLGARI HOTEL.dwg. By: Luis O. Revuelta. Date: 09/06/2024.