

NOT FOR CONSTRUCTION

These Design And Drawings Are The Copyrighted Property Of Revuelta Architecture International P.A. and May Not Be Reproduced, Excerpt with Specific Written Consent of the Architect. The Contractor Must Check And Verify All Dimensions Of The Job And Be Responsible For Same. Reporting Any Discrepancies To The Architects Before Commencing work. Drawings Not to be Scaled. This Blueprint, PLOT, Shall Govern All. L. Blinnwood Bates for ARCHICAD 23/2020. Scaled: PLOT/2000. PLOT: By Plant saved by: - Date: 3/8/2021

			revuelta architecture international p.a.	
BVLGARI HOTEL - MIAMI BEACH				
Zoning Information				
1	Address:	100 21st Street, Miami Beach Fl		
2	Board and File Numbers:	HPB No. 20-0442		
3	Folio Number(s):	02-3226-001-0040		
4	Year Constructed:	1948	Zoning District:	RM-3/ RESIDENTIAL MULTI-FAMILY/ HIGH INTENSITY
5	Based Flood Elevation:	8'-0" N.G.V.D.	Grade value in NGVD:	7.59' N.G.V.D.
6	Adjusted grade (Flood+3"):	11'-2" N.G.V.D.	Lot Area:	58,361 SF (1.340 acres)
7	Lot width:	125.62'	Lot Depth:	460.65'
8	Minimum Rooms Size	Hotel Rooms Min: 15%: 300-335 SF 85%: 335+ SF	Proposed: Minimum Room Size: 447 SF	
9	Existing use:	HOTEL	Proposed use:	HOTEL
Building Data		Maximum	Proposed	Deficiencies
10	Height	Oceanfront Lots 200.0' Architectural District- New Const 120.0'	106'-5"	
11	Number of Stories	8	9	
12	FAR	130,194.6 SF	128,660 SF	
LOT Area		116,722 SF (58,361 x 2.0)		
21st Street ROW Vacation		13,472.56 SF (6,736.28X 2.0)	Application in Progress	
13	Gross square footage		Existing 127,345 sf New Construction 57,416 sf	
14	Square Footage by use	N/A		
15	Number of units Hotel		100	
Setbacks		Required	Proposed	Deficiencies
At Grade Parking:				
24	Side Facing a Street (North-21st Street)	10'-0"	N/A	
25	Side Setback (West-Alley)	5 feet or 5% of lot width whichever greater	N/A	
27	Side Setback (South)	5 feet or 5% of lot width whichever greater	N/A	
28	Rear Setback (East-Ocean Front)	50 feet from Bulkhead Line	N/A	
Pedestal:				
29	Side Facing a Streer (North-21st Street)	10'-0"	0'-0" (Existing)	
30	Side Setback (West-Alley)	10'-0" (5 feet or 5% of lot width whichever greater)	9'-7" (Existing)	
32	Side Setback (South)	10'-0" (5 feet or 5% of lot width whichever greater)	17'-0"	
33	Rear Setback (East-Ocean Front)	93'-4" (25% of lot depth or 50 feet from bulkhead)	37'-2" (Existing)	
Tower:				
34	Side Facing a Street (North-21st Street)	10'-0"	5'-0" (Existing)	
35	Side Setback (West-Alley)	17'-0" (pedestal + 10% of tower height at 120 feet)	9'-7" (Existing)	
36	Side Setback (South)	17'-0" (pedestal + 10% of tower height at 120 feet)	17'-0"	
38	Rear Setback (East-Ocean Front)	116'-9" (25% of lot depth or 75 feet from bulkhead line)	222'-0"	
Parking		Required	Proposed	Deficiencies
39	Parking district	District No. 9		
40	Total # of parking spaces	N/A (No Parking Requirement for Hotels in District 9) section 130-33 (f) (1)		
41	# of parking spaces per use (Provide a separate chart for a breakdown calculation)	N/A	0	
42	# of parking spaces per level (Provide a separate chart for a breakdown calculation)	N/A	0	
43	Parking Space Dimensions	A standar perpendicular parking space shall have a width of not less than eight and one-half feet and a length of not less than 18 feet, or when located outdoors, 16 feet with two feet of pervious overhang, in place of wheel stops and defined by continuous concrete curb, for a total length of 18 feet. The provision of having a two-foot pervious area overhang in standard parking spaces may be waived at the discretion of the planning and zoning director in those instances where said overhang is not pratical. In no instance, however, shall the length of any standard off-street parkind space be less than 18 feet, unless otherwise provided for under sections 130-101, 130-251, 130-281, 130-69 and 130-61(2) herein.		N/A
44	Parking Space configuration (450, 600, 900, Parallel)	N/A	N/A	
45	ADA Spaces	N/A	0	
46	Tandem Spaces		0	
47	Drive aisle width	Drives shall have a minimum width of 22 feet for two-way traffic and 11 feet for one-way traffic. For those grade level parking areas with less than ten parking spaces, inclusive of those parking areas underneath building or structure, the curb-cut and driveway entrance shall have a minimum width of 12 feet.		N/A
48	Valet drop off and pick up		YES (Existing)	
49	Loading zones and Trash collection areas	N/A	YES (Existing)	
50	Bicycle Parking / Racks	N/A	N/A	

MAXIMUM FAR CALCULATED INCLUDES
21 STREET ROW VACATION AREA IN PROGRESS

ZONING DATA SHEET

revuelta
architecture
international

Miami
Santiago, Chile

revuelta-architecture.com

2950 SW 27TH AVE
SUITE 110
MIAMI, FL 33135
T: 305.590.5000
F: 305.590.5040

DESIGN ARCHITECT

CITTERIO-VIEL
& PARTNERS

Project

BVLGARI HOTEL
MIAMI BEACH
100 21st STREET
MIAMI BEACH, FL 33139

Revisions

Owner Information

BHI Miami Limited Corp.
1521 Alton Rd.
Suite 403
Miami Beach, FL 33139
(786) 785-6504

Consultant

Luis O. Revuelta

AR-0007972

HPB SET

Date

03/05/2021

Scale

AS SHOWN

Project No.

2005


Sheet Name

ZONING DATA SHEET

Sheet No.

A-010

NOT FOR CONSTRUCTION

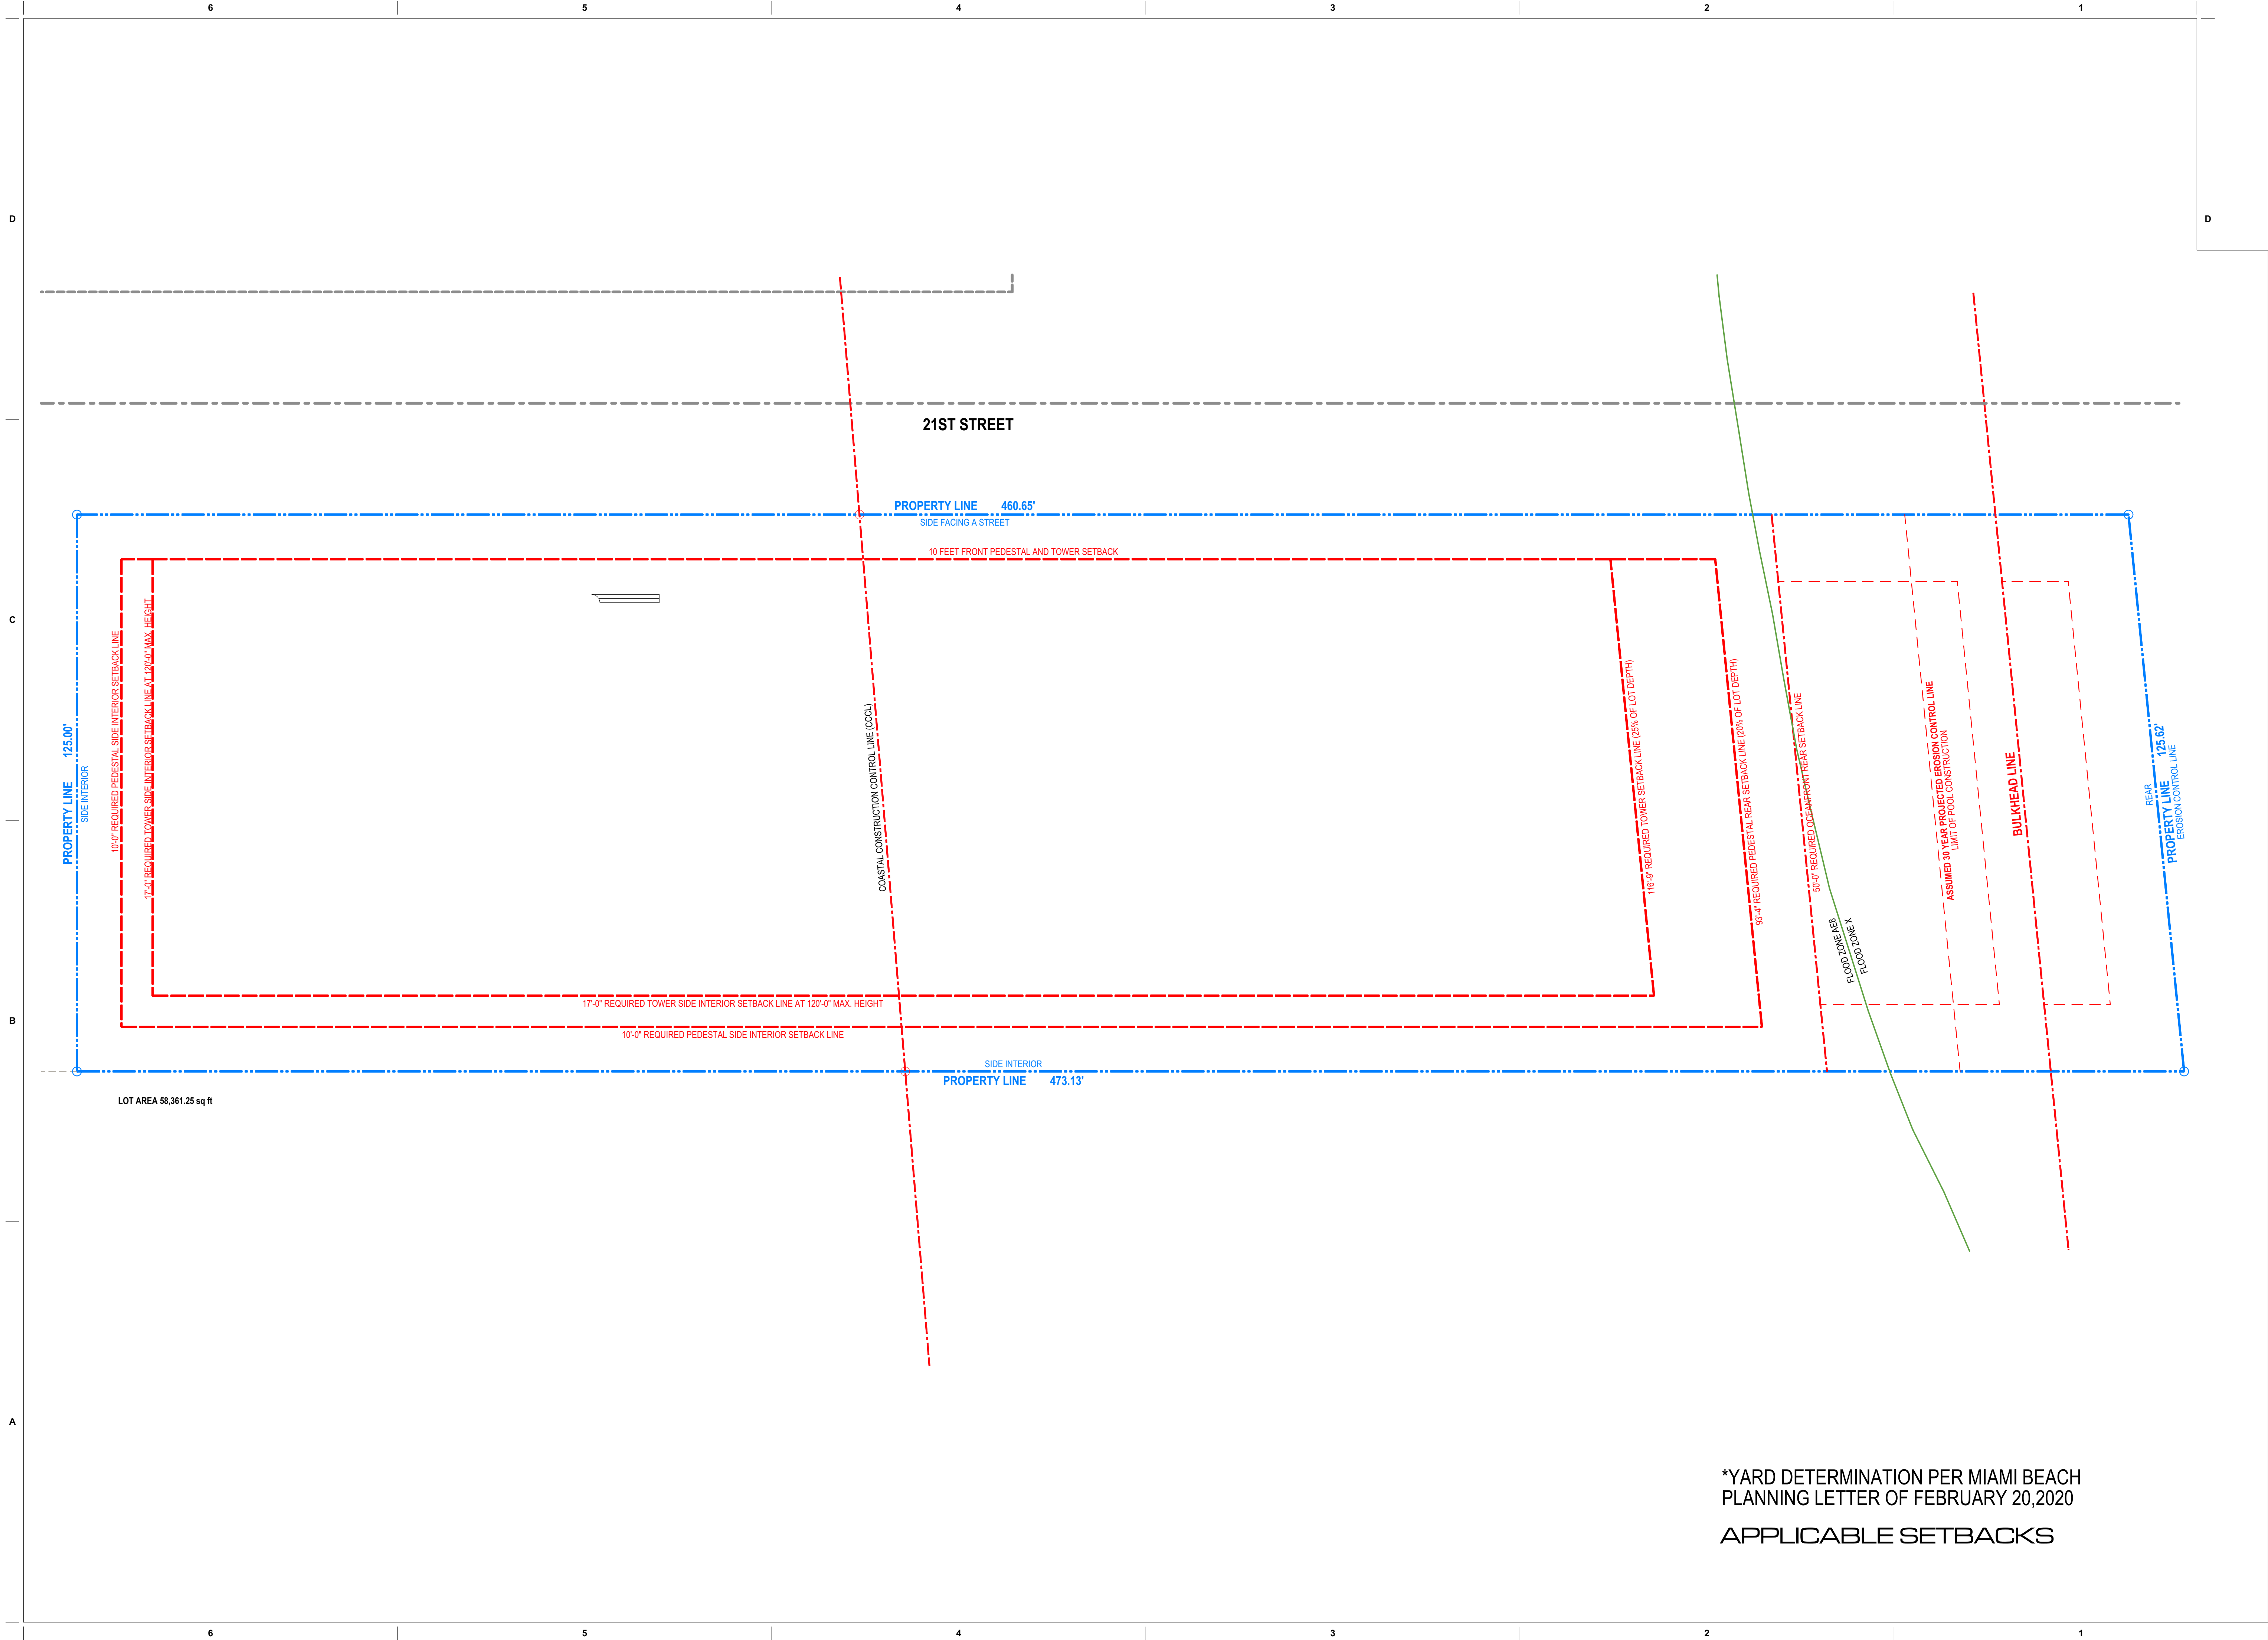

*YARD DETERMINATION PER MIAMI BEACH
PLANNING LETTER OF FEBRUARY 20,2020

APPLICABLE SETBACKS

revuelta
architecture
international

Miami
Santiago, Chile

revuelta-architecture.com

2950 SW 27TH AVE
SUITE 1100
MIAMI, FL 33135
T: 305.590.5000
F: 305.590.5040

DESIGN ARCHITECT

CITTERIO-VIEL
& PARTNERS

Project

**BVLGARI HOTEL
MIAMI BEACH**
100 21st STREET
MIAMI BEACH, FL 33139


Revisions

B

Owner Information

BHI Miami Limited Corp.
1521 Alton Rd.
Suite 403
Miami Beach, FL 33139
(786) 785-6504

Consultant

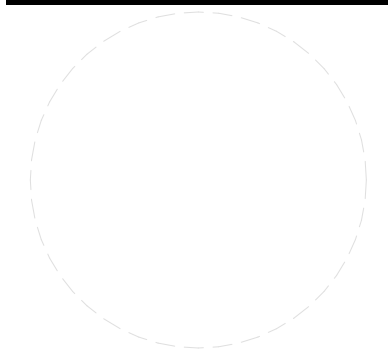


Luis O. Revuelta
AR-0007972

HPB SET

Date
03/05/2021
Scale
AS SHOWN
Project No.
2005
Sheet Name
APPLICABLE SETBACKS
Sheet No.

A-011

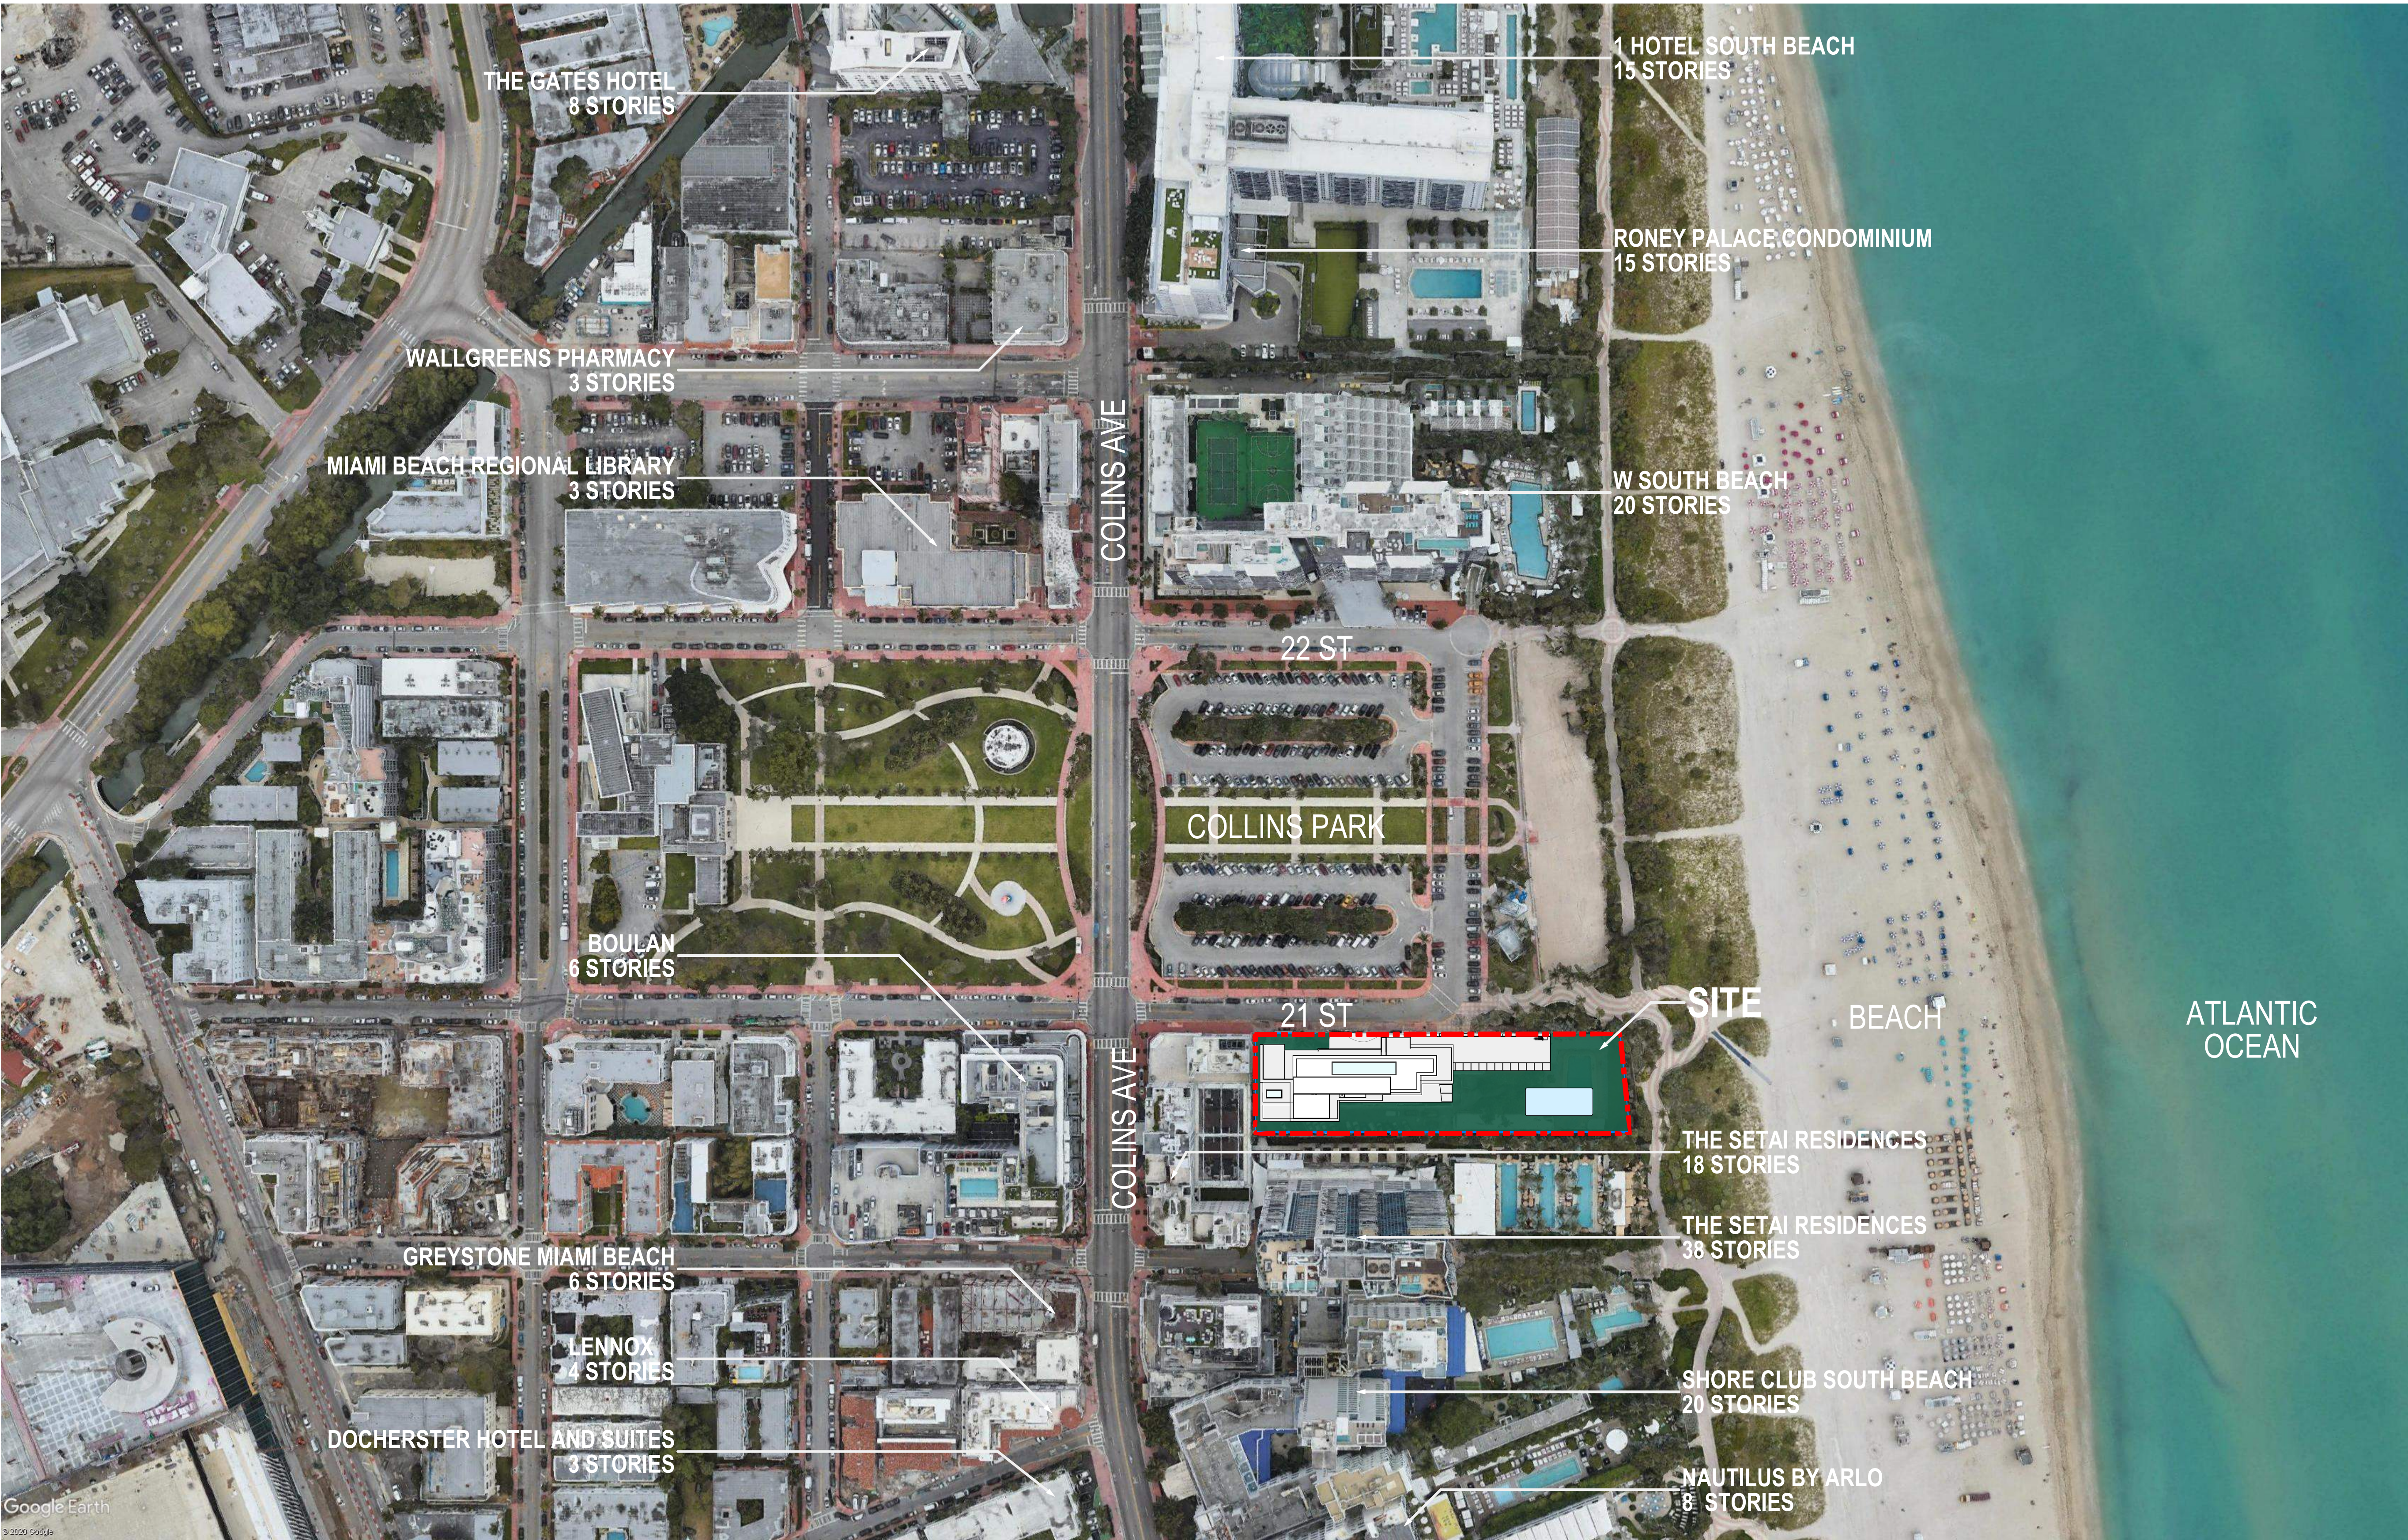

CONTEXT SITE PLAN

revuelta
architecture
international

Miami
Santiago, Chile

revuelta-architecture.com

2350 SW 27TH AVE
SUITE 110
MIAMI, FL 33135
T: 305.590.5000
F: 305.590.5040

DESIGN ARCHITECT

CITTERIO-VIEL
& PARTNERS

Project

**BVLGARI HOTEL
MIAMI BEACH**
100 21st STREET
MIAMI BEACH, FL 33139



Revisions

Owner Information
BHI Miami Limited Corp.
1521 Alton Rd.
Suite 403
Miami Beach, FL 33139
(786) 785-6504

Consultant

Luis O. Revuelta
AR-007972

HPB SET
Date
03/05/2021
Scale
AS SHOWN
Project No.
2005
Sheet Name
CONTEXT SITE PLAN
Sheet No.

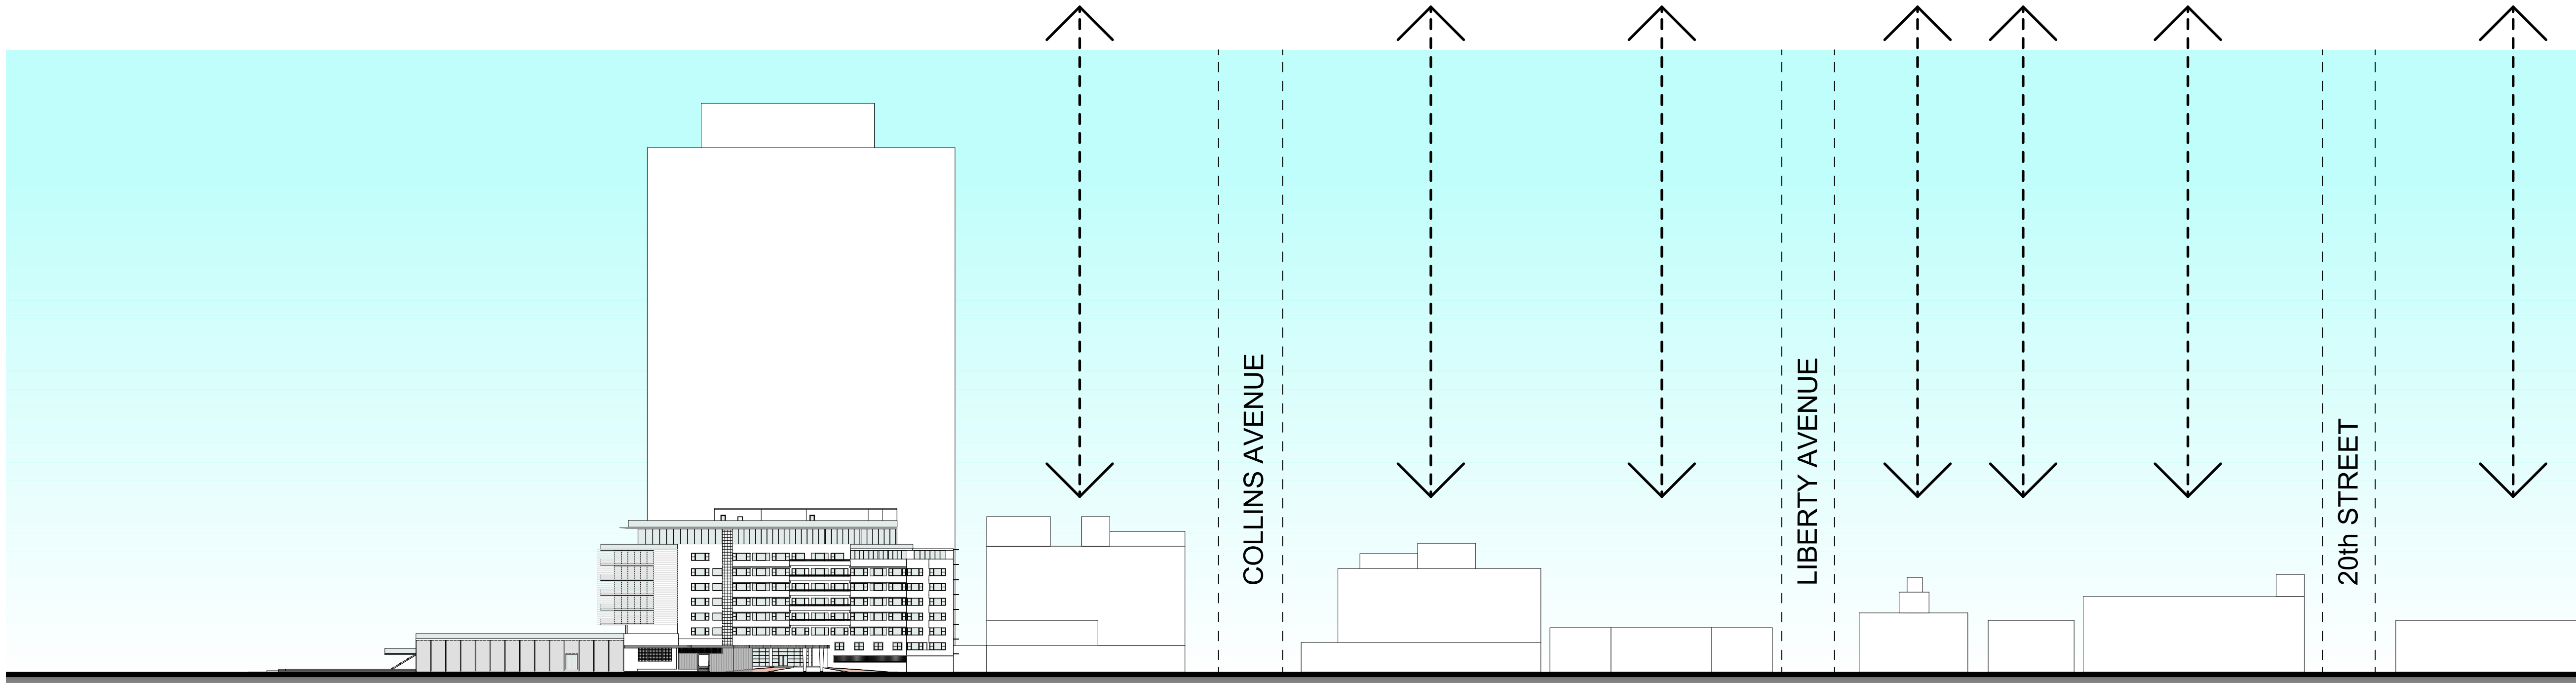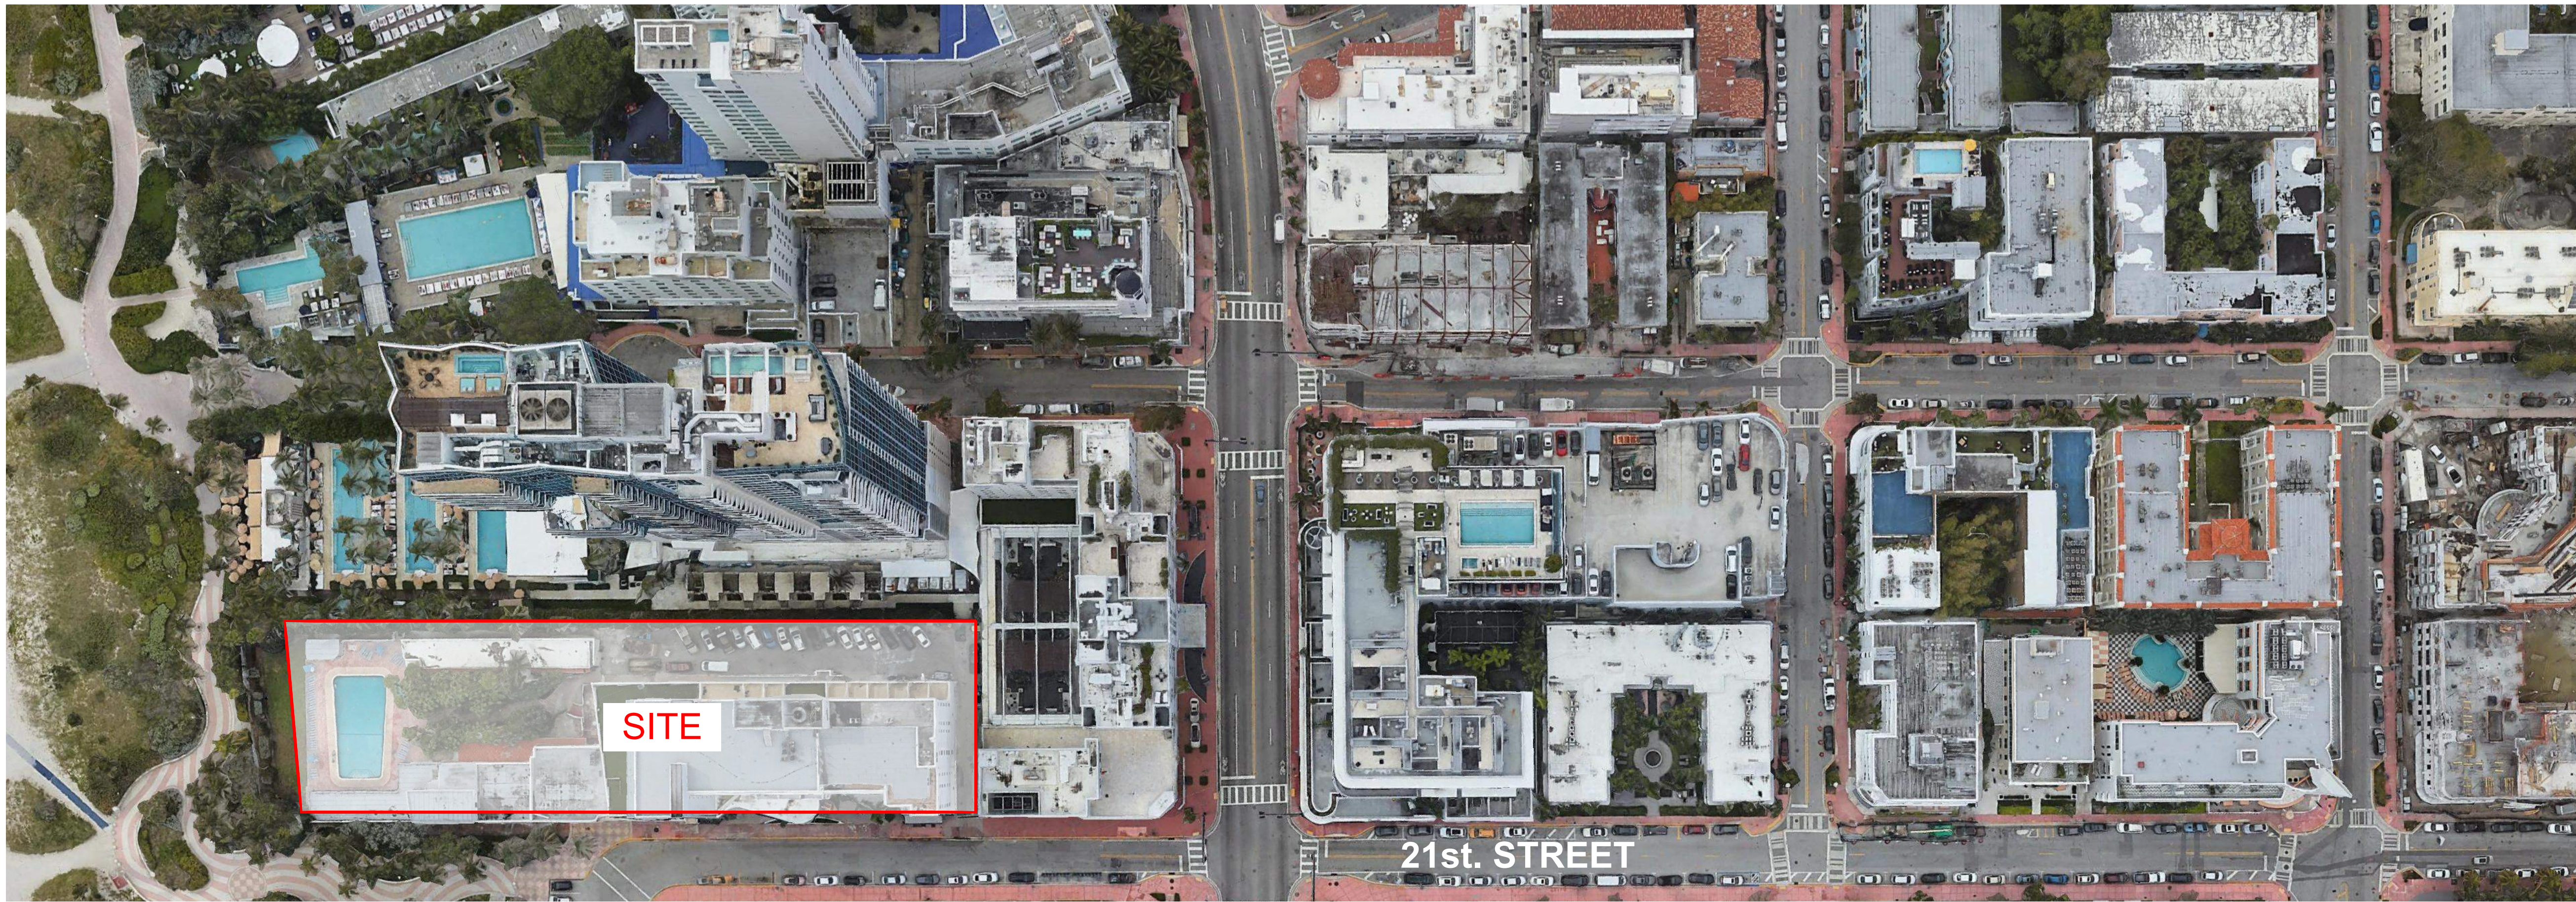

BVLGARI HOTEL & RESORT

SETAIL HOTEL

BOULAN HOTEL

SOUTH BEACH HOTEL

ABBY HOTEL

ANSONIA HOTEL

PLYMOUTH HOTEL

CONTEXT ELEVATION 21st. STREET

revuelta
architecture
international

Miami
Santiago, Chile

revuelta-architecture.com

2350 SW 27TH AVE
SUITE 110
MIAMI, FL 33135
T: 305.590.5000
F: 305.590.5040

DESIGN ARCHITECT

CITTERIO-VIEL
& PARTNERS

Project

**BVLGARI HOTEL
MIAMI BEACH**
100 21st STREET
MIAMI BEACH, FL 33139

Revisions

Owner Information

BHI Miami Limited Corp.
1521 Alton Rd.
Suite 403
Miami Beach, FL 33139
(786) 785-6504

Consultant

Luis O. Revuelta

AR-0007972

HPB SET

Date

03/05/2021

Scale

AS SHOWN

Project No.

2005

Sheet Name


CONTEXT ELEVATION 21st. STREET

Sheet No.

A-013

NOT FOR CONSTRUCTION

These Design And Drawings Are The Copyrighted Property Of Revuelta Architecture International. P.A. and May Not Be Reproduced, Excerpted, or Modified Without Specific Written Consent of the Architect. The Contractor Must Check And Verify All Dimensions Of The Job And Be Responsible For Same. Reporting Any Discrepancies To The Architects Before Commencing Work. Drawings Not to be Scaled. This Blockout, Part 811, Block 25, 1, Blockout Basic, for ARCHICAD 23.0.000, Serial: PLUM2003, PLUM: By Plum saved by: Date: 3/5/2021

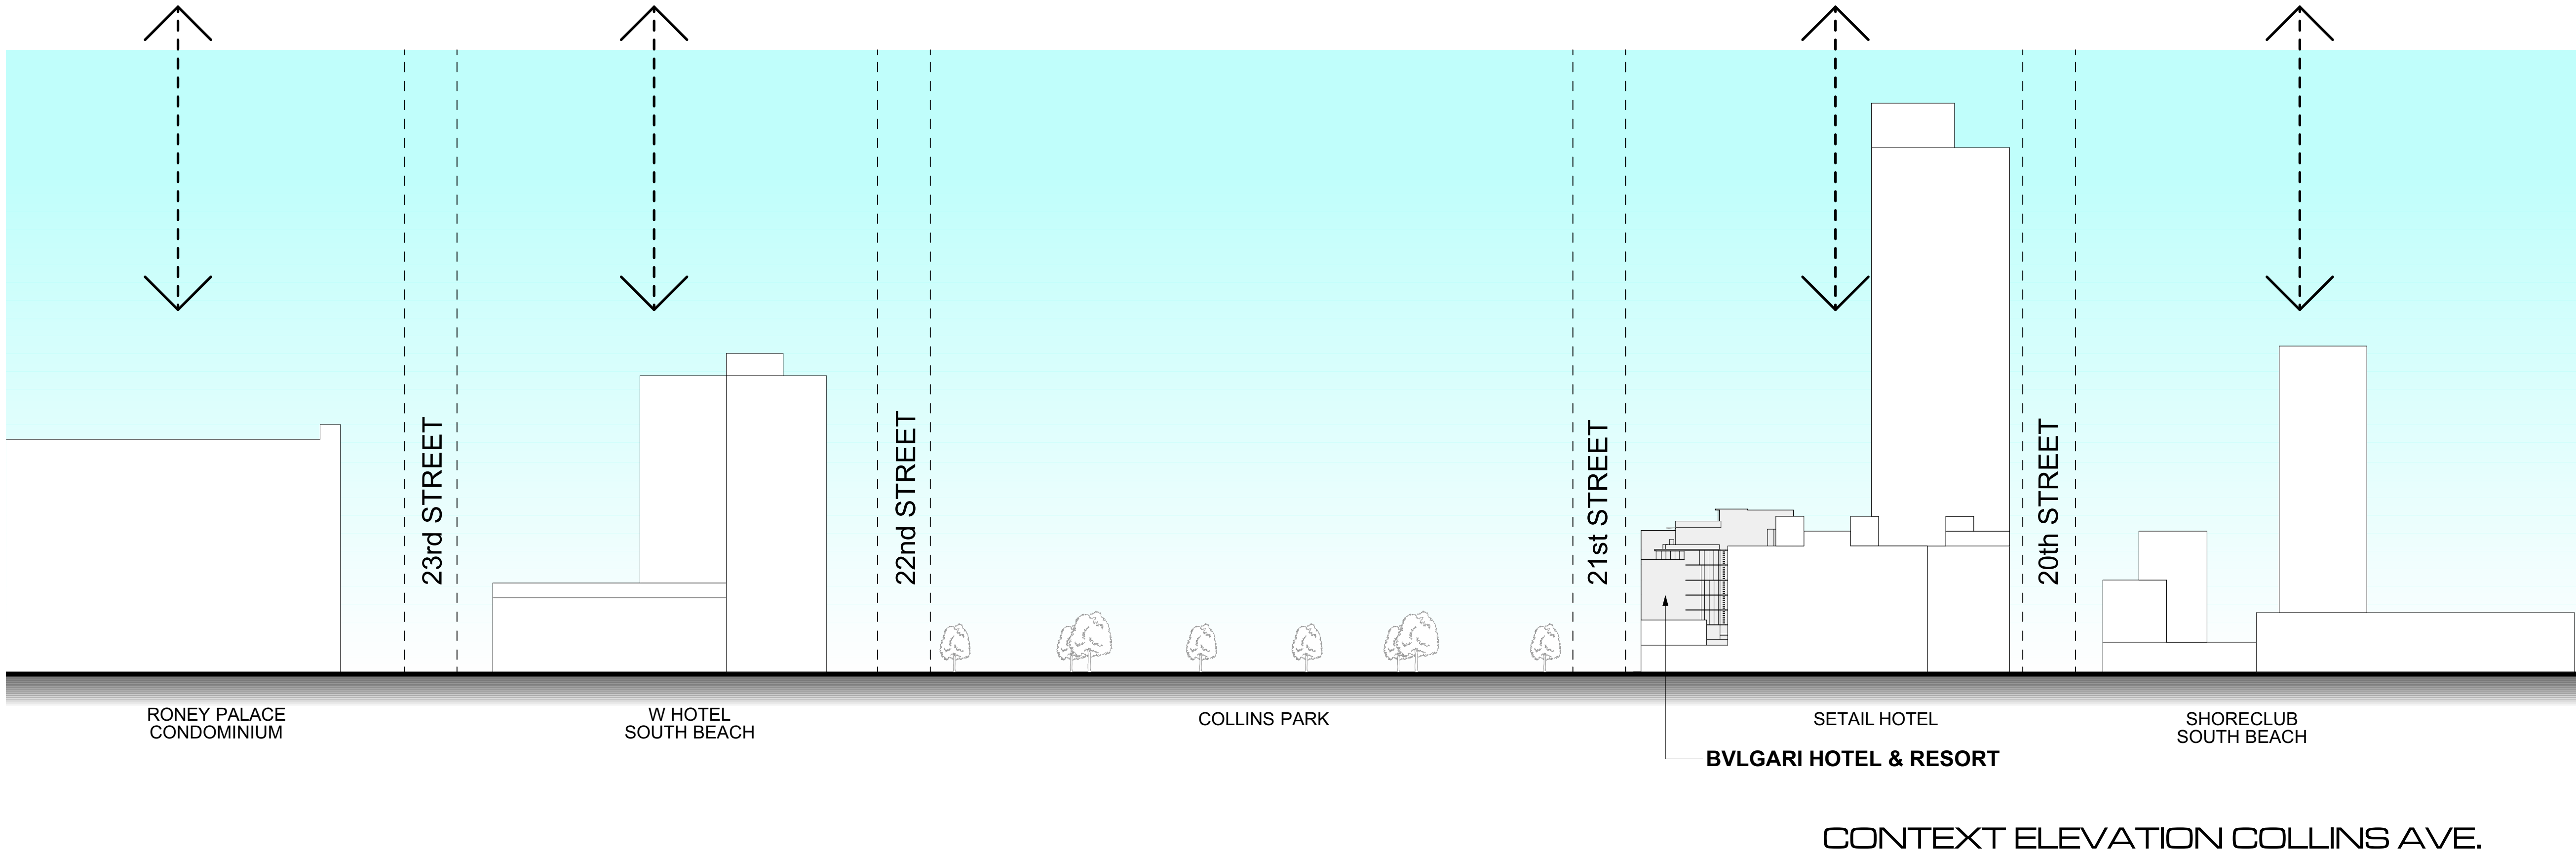

CONTEXT ELEVATION COLLINS AVE.

revuelta
architecture
international

Miami
Santiago, Chile

revuelta-architecture.com

2350 SW 27TH AVE
SUITE 110
MIAMI, FL 33135
T: 305.590.5000
F: 305.590.5040

DESIGN ARCHITECT

CITTERIO-VIEL
& PARTNERS

Project

**BVLGARI HOTEL
MIAMI BEACH**
100 21st STREET
MIAMI BEACH, FL 33139

Revisions

Owner Information

BHI Miami Limited Corp.
1521 Alton Rd.
Suite 403
Miami Beach, FL 33139
(786) 785-6504

Consultant

Luis O. Revuelta

AR-0007972

HPB SET

Date

03/05/2021

Scale

AS SHOWN

Project No.

2005

Sheet Name

CONTEXT ELEVATION COLLINS AVE.

Sheet No.

A-014

NOT FOR CONSTRUCTION

These Design And Drawings Are The Copyrighted Property Of Revuelta Architecture International. P.A. and May Not Be Reproduced, Excerpted, or Modified Without Specific Written Consent of the Architect. The Contractor Must Check And Verify All Dimensions Of The Job And Be Responsible For Same. Reporting Any Discrepancies To The Architects Before Commencing Work. Drawings Not To Be Scaled. The Blockout, Part, Bill, Color, Etc., L. Blockout Basic, or ARCHICAD 23/2005. Serial: PLUM2005 PLUM. By Plant saved by: Date: 3/8/2021



A-015

NOT FOR CONSTRUCTION

D

C

B

A

D

C

B

A

BUILDING DATA COMPARISON

SETAI

BVLGARI

F.A.R. 4.24

F.A.R. 2.0

HEIGHT 393'-7" N.G.V.D.
HIGHEST ARCH. PROJECTION

HEIGHT 122'-8"
HIGHEST ARCH. PROJECTION (PROPOSED)

38 FLOORS

9 FLOORS

SETAI AND BVLGARI DATA COMPARISON

revuelta
architecture
international



Miami
Santiago, Chile

revuelta-architecture.com

2950 SW 27TH AVE
SUITE 110
MIAMI, FL 33135
T: 305.590.5000
F: 305.590.5040

DESIGN ARCHITECT

CITTERIO-VIEL
& PARTNERS

Project


BVLGARI HOTEL
MIAMI BEACH
100 21st STREET
MIAMI BEACH, FL 33139

Revisions

Owner Information

BHI Miami Limited Corp.
1521 Alton Rd.
Suite 403
Miami Beach, FL 33139
(786) 785-6504

Consultant

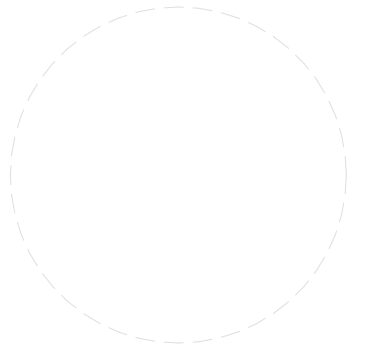

Luis O. Revuelta

AR-0007972

HPB SET

Date

03/05/2021

Scale

AS SHOWN

Project No.

2005

Sheet Name
SETAI AND BVLGARI DATA
COMPARISON

Sheet No.

A-017

These Design And Drawings Are The Copyrighted Property Of Revuelta Architecture International P.A. and May Not Be Reproduced Except with Specific Written Consent of the Architect.
The Contractor Must Check And Verify All Dimensions Of The Job And Be Responsible For Same. Reporting Any Discrepancies To The Architects Before Commencing work. Drawings Not to be Scaled.
This Blueprint Shall Close 20. 1. Blueprint Basic for ARCHICAD 23/2020. Serial: F.U.M.2003 PLW. By Plant saved by : Date: 3/8/2021

NOT FOR CONSTRUCTION



CONTEXT IMAGES - BOARDWALK VIEW

revuelta
architecture
international



Miami
Santiago, Chile

revuelta-architecture.com

2950 SW 27TH AVE
SUITE 110
MIAMI, FL 33135
T: 305.590.5000
F: 305.590.5040

DESIGN ARCHITECT

CITTERIO-VIEL
& PARTNERS

Project

**BVLGARI HOTEL
MIAMI BEACH**
100 21st STREET
MIAMI BEACH, FL 33139

Revisions

Owner Information

BHI Miami Limited Corp.
1521 Alton Rd.
Suite 403
Miami Beach, FL 33139
(786) 785-6504

Consultant

Luis O. Revuelta

AR-0007972

HPB SET

Date

03/05/2021

Scale

AS SHOWN

Project No.

2005

Sheet Name
CONTEXT IMAGES - BOARDWALK
VIEW

Sheet No.

A-018



CONTEXT IMAGES - COLLINS AVE. VIEW

revuelta
architecture
international

Miami
Santiago, Chile

revuelta-architecture.com

2950 SW 27TH AVE
SUITE 110
MIAMI, FL 33135
T: 305.590.5000
F: 305.590.5040

DESIGN ARCHITECT

CITTERIO-VIEL
& PARTNERS

Project

BVLGARI HOTEL
MIAMI BEACH
100 21st STREET
MIAMI BEACH, FL 33139

Revisions

Owner Information

BHI Miami Limited Corp.
1521 Alton Rd.
Suite 403
Miami Beach, FL 33139
(786) 785-6504

Consultant

Luis O. Revuelta

AR-0007972

HPB SET

Date

03/05/2021

Scale

AS SHOWN

Project No.


2005

Sheet Name
CONTEXT IMAGES - COLLINS AVE.
VIEW


Sheet No.

A-019

NOT FOR CONSTRUCTION

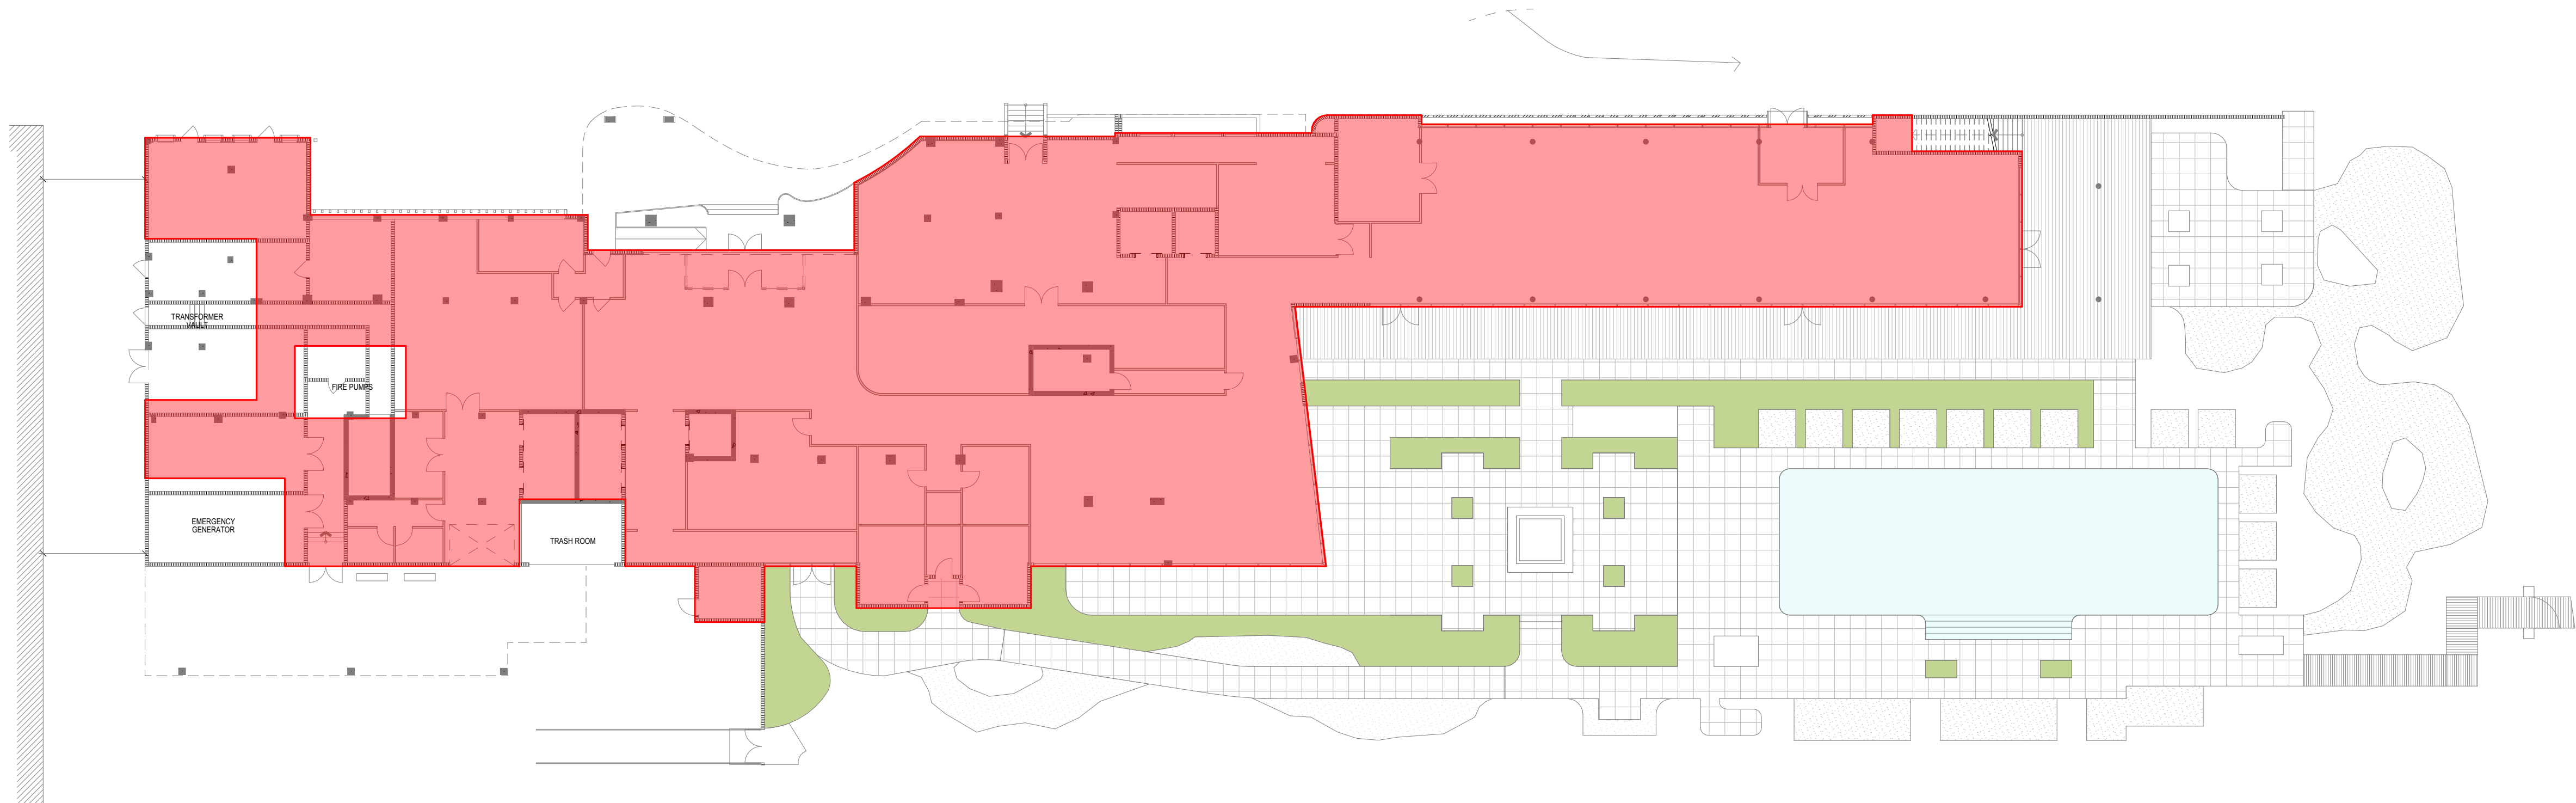

FAR = 19,845 SF
GROUND LEVEL
SCALE: 1" = 20'

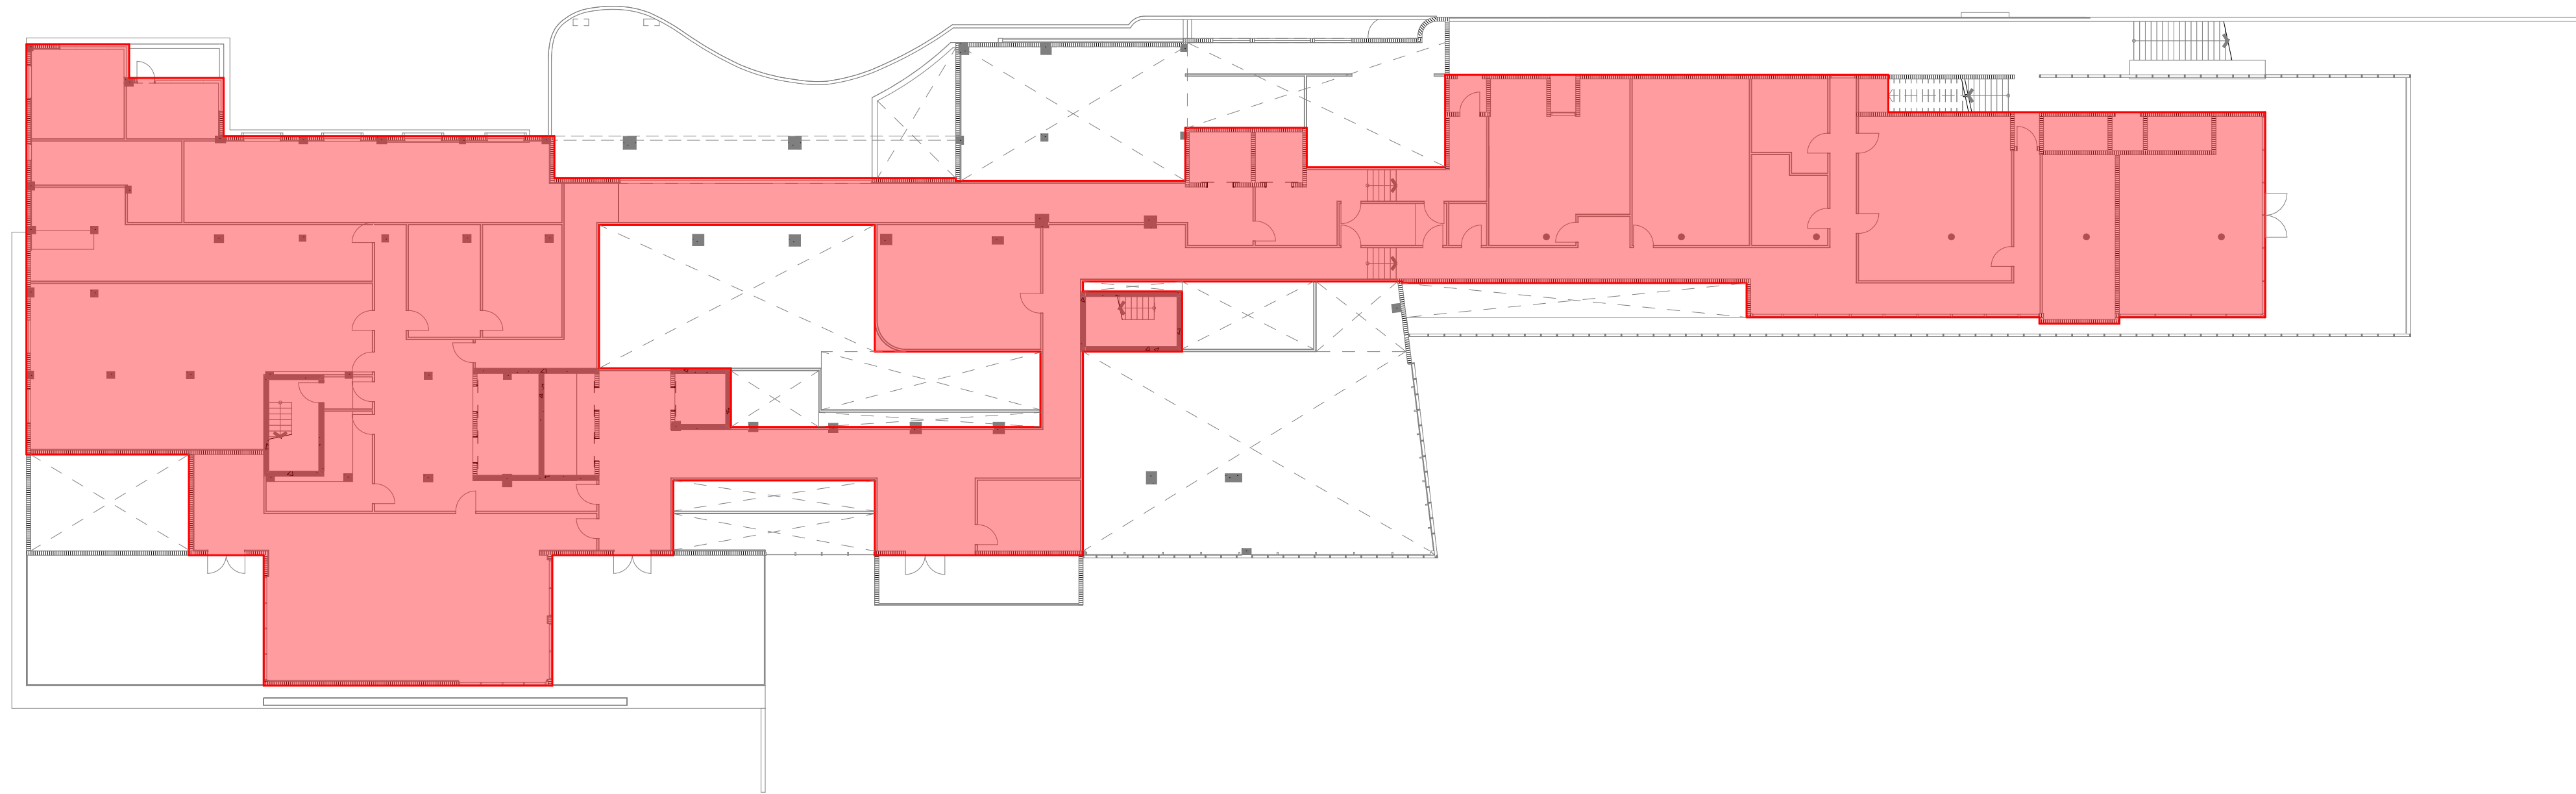

FAR = 15,627 SF
LEVEL 2
SCALE: 1" = 20'

PROPOSED F.A.R.

F.A.R. DIAGRAMS - PROPOSED

These Design And Drawings Are The Copyrighted Property Of Revuelta Architecture International. P.A. and May Not Be Reproduced Except with Specific Written Consent of the Architect. The Contractor Must Check And Verify All Dimensions Of The Job And Be Responsible For Same. Reporting Any Discrepancies To The Architects Before Commencing work. Drawings Not to be Scaled. This Blueprint, PLOT, SHIT, COPY, 2D, 1, BULKHEAD, BASIC, OR ARCHICAD 23/2020, SERIAL, PLUM, 2021, BY PLUM, 2021, 03/05/2021

revuelta
architecture
international

Miami
Santiago, Chile

revuelta-architecture.com

2950 SW 27TH AVE
SUITE 110
MIAMI, FL 33135
T: 305.590.5000
F: 305.590.5040

DESIGN ARCHITECT

CITTERIO-VIEL
& PARTNERS

Project

**BVLGARI HOTEL
MIAMI BEACH**
100 21st STREET
MIAMI BEACH, FL 33139

Revisions

Owner Information

BHI Miami Limited Corp.
1521 Alton Rd.
Suite 403
Miami Beach, FL 33139
(786) 785-6504

Consultant

Luis O. Revuelta

AR-0007972

HPB SET

Date

03/05/2021

Scale

AS SHOWN

Project No.

2005

Sheet Name


F.A.R. DIAGRAMS - PROPOSED

Sheet No.

A-020

NOT FOR CONSTRUCTION

These Design And Drawings Are The Copyrighted Property Of Revuelta Architecture International P.A. and May Not Be Reproduced Except with Specific Written Consent of the Architect. The Contractor Must Check And Verify All Dimensions Of The Job And Be Responsible For Same. Reporting Any Discrepancies To The Architects Before Commencing work. Drawings Not to be Scaled. This Blueprint, PLOT, SHIT, COPY, 2D, 1, Bldgcode Basic, for ARCHICAD 23/2020, Serial: F.U.M.2020, PLOT, By Plant saved by: Date: 3/8/2021

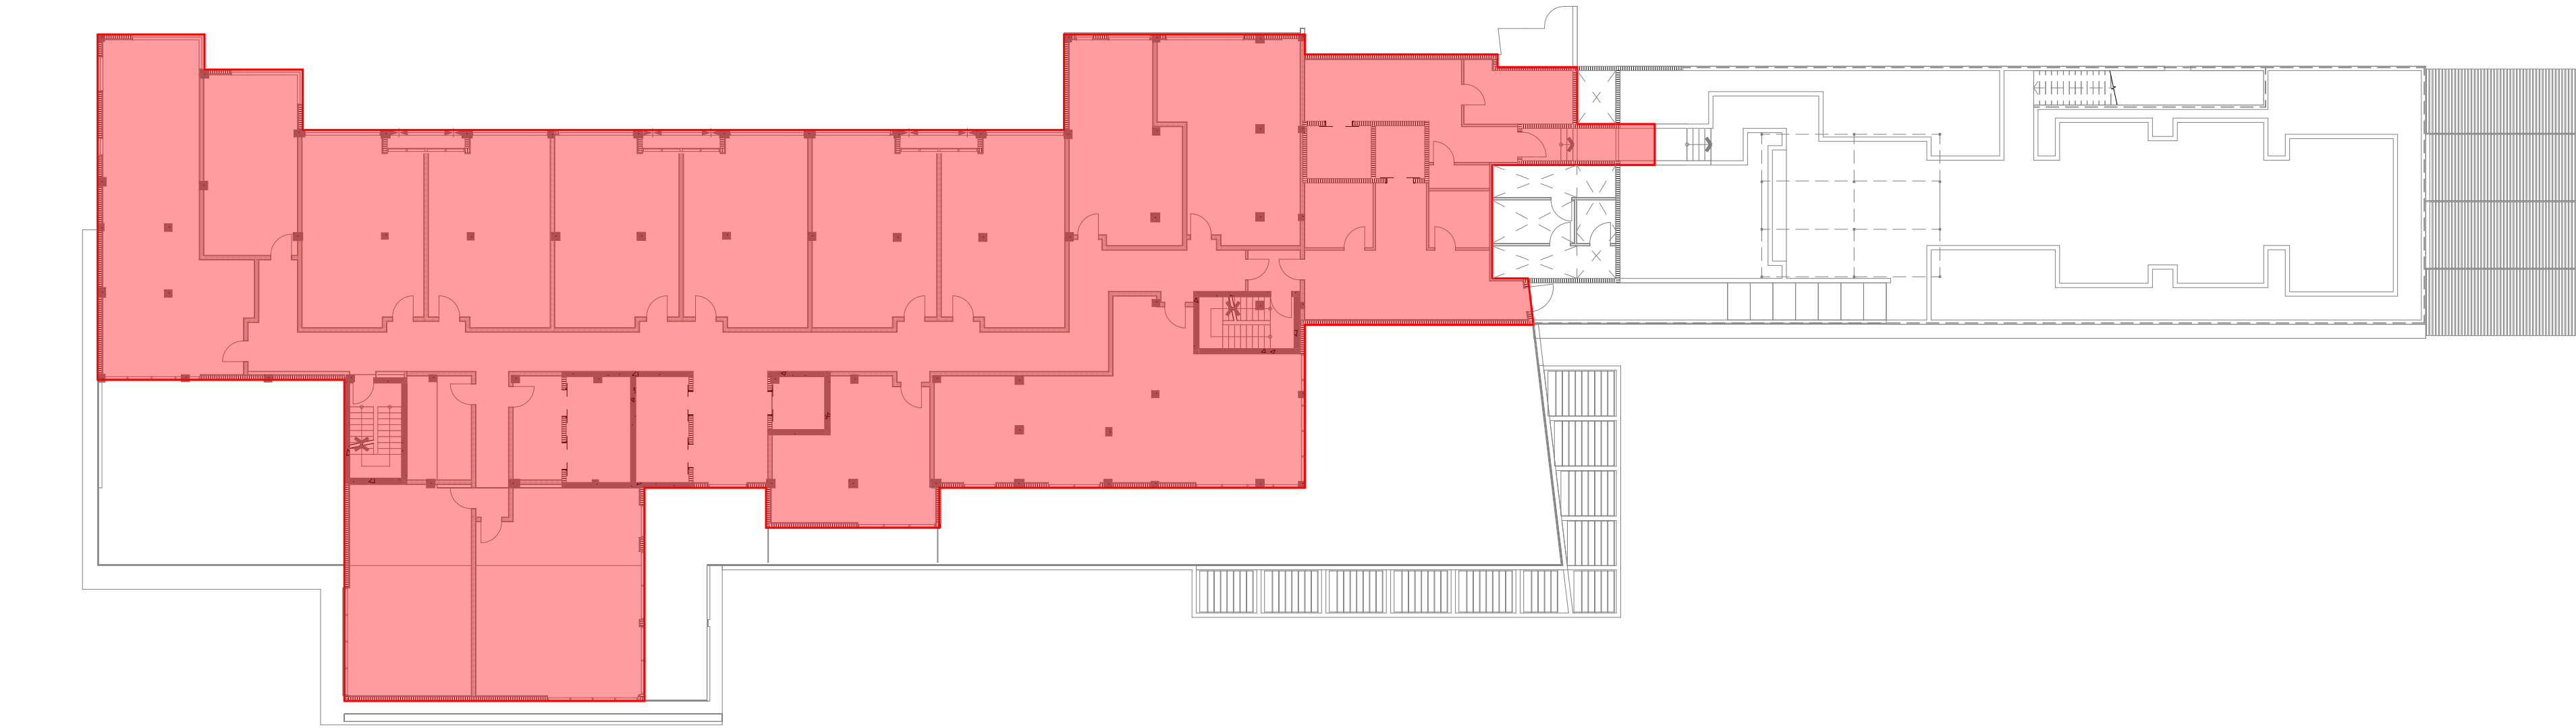

FAR = 13,809 SF
LEVEL 3
SCALE: 1" = 20'



FAR = 13,896 SF
LEVEL 4
SCALE: 1" = 20'

PROPOSED F.A.R.

F.A.R. DIAGRAMS - PROPOSED

revuelta
architecture
international

Miami
Santiago, Chile

revuelta-architecture.com

2950 SW 27TH AVE
SUITE 110
MIAMI, FL 33135
T: 305.590.5000
F: 305.590.5040

DESIGN ARCHITECT

CITTERIO-VIEL
& PARTNERS

Project

**BVLGARI HOTEL
MIAMI BEACH**
100 21st STREET
MIAMI BEACH, FL 33139

Revisions

Owner Information

BHI Miami Limited Corp.
1521 Alton Rd.
Suite 403
Miami Beach, FL 33139
(786) 785-6504

Consultant

Luis O. Revuelta

AR-0007972

HPB SET

Date

03/05/2021

Scale

AS SHOWN

Project No.


2005

Sheet Name

F.A.R. DIAGRAMS - PROPOSED

Sheet No.

A-021

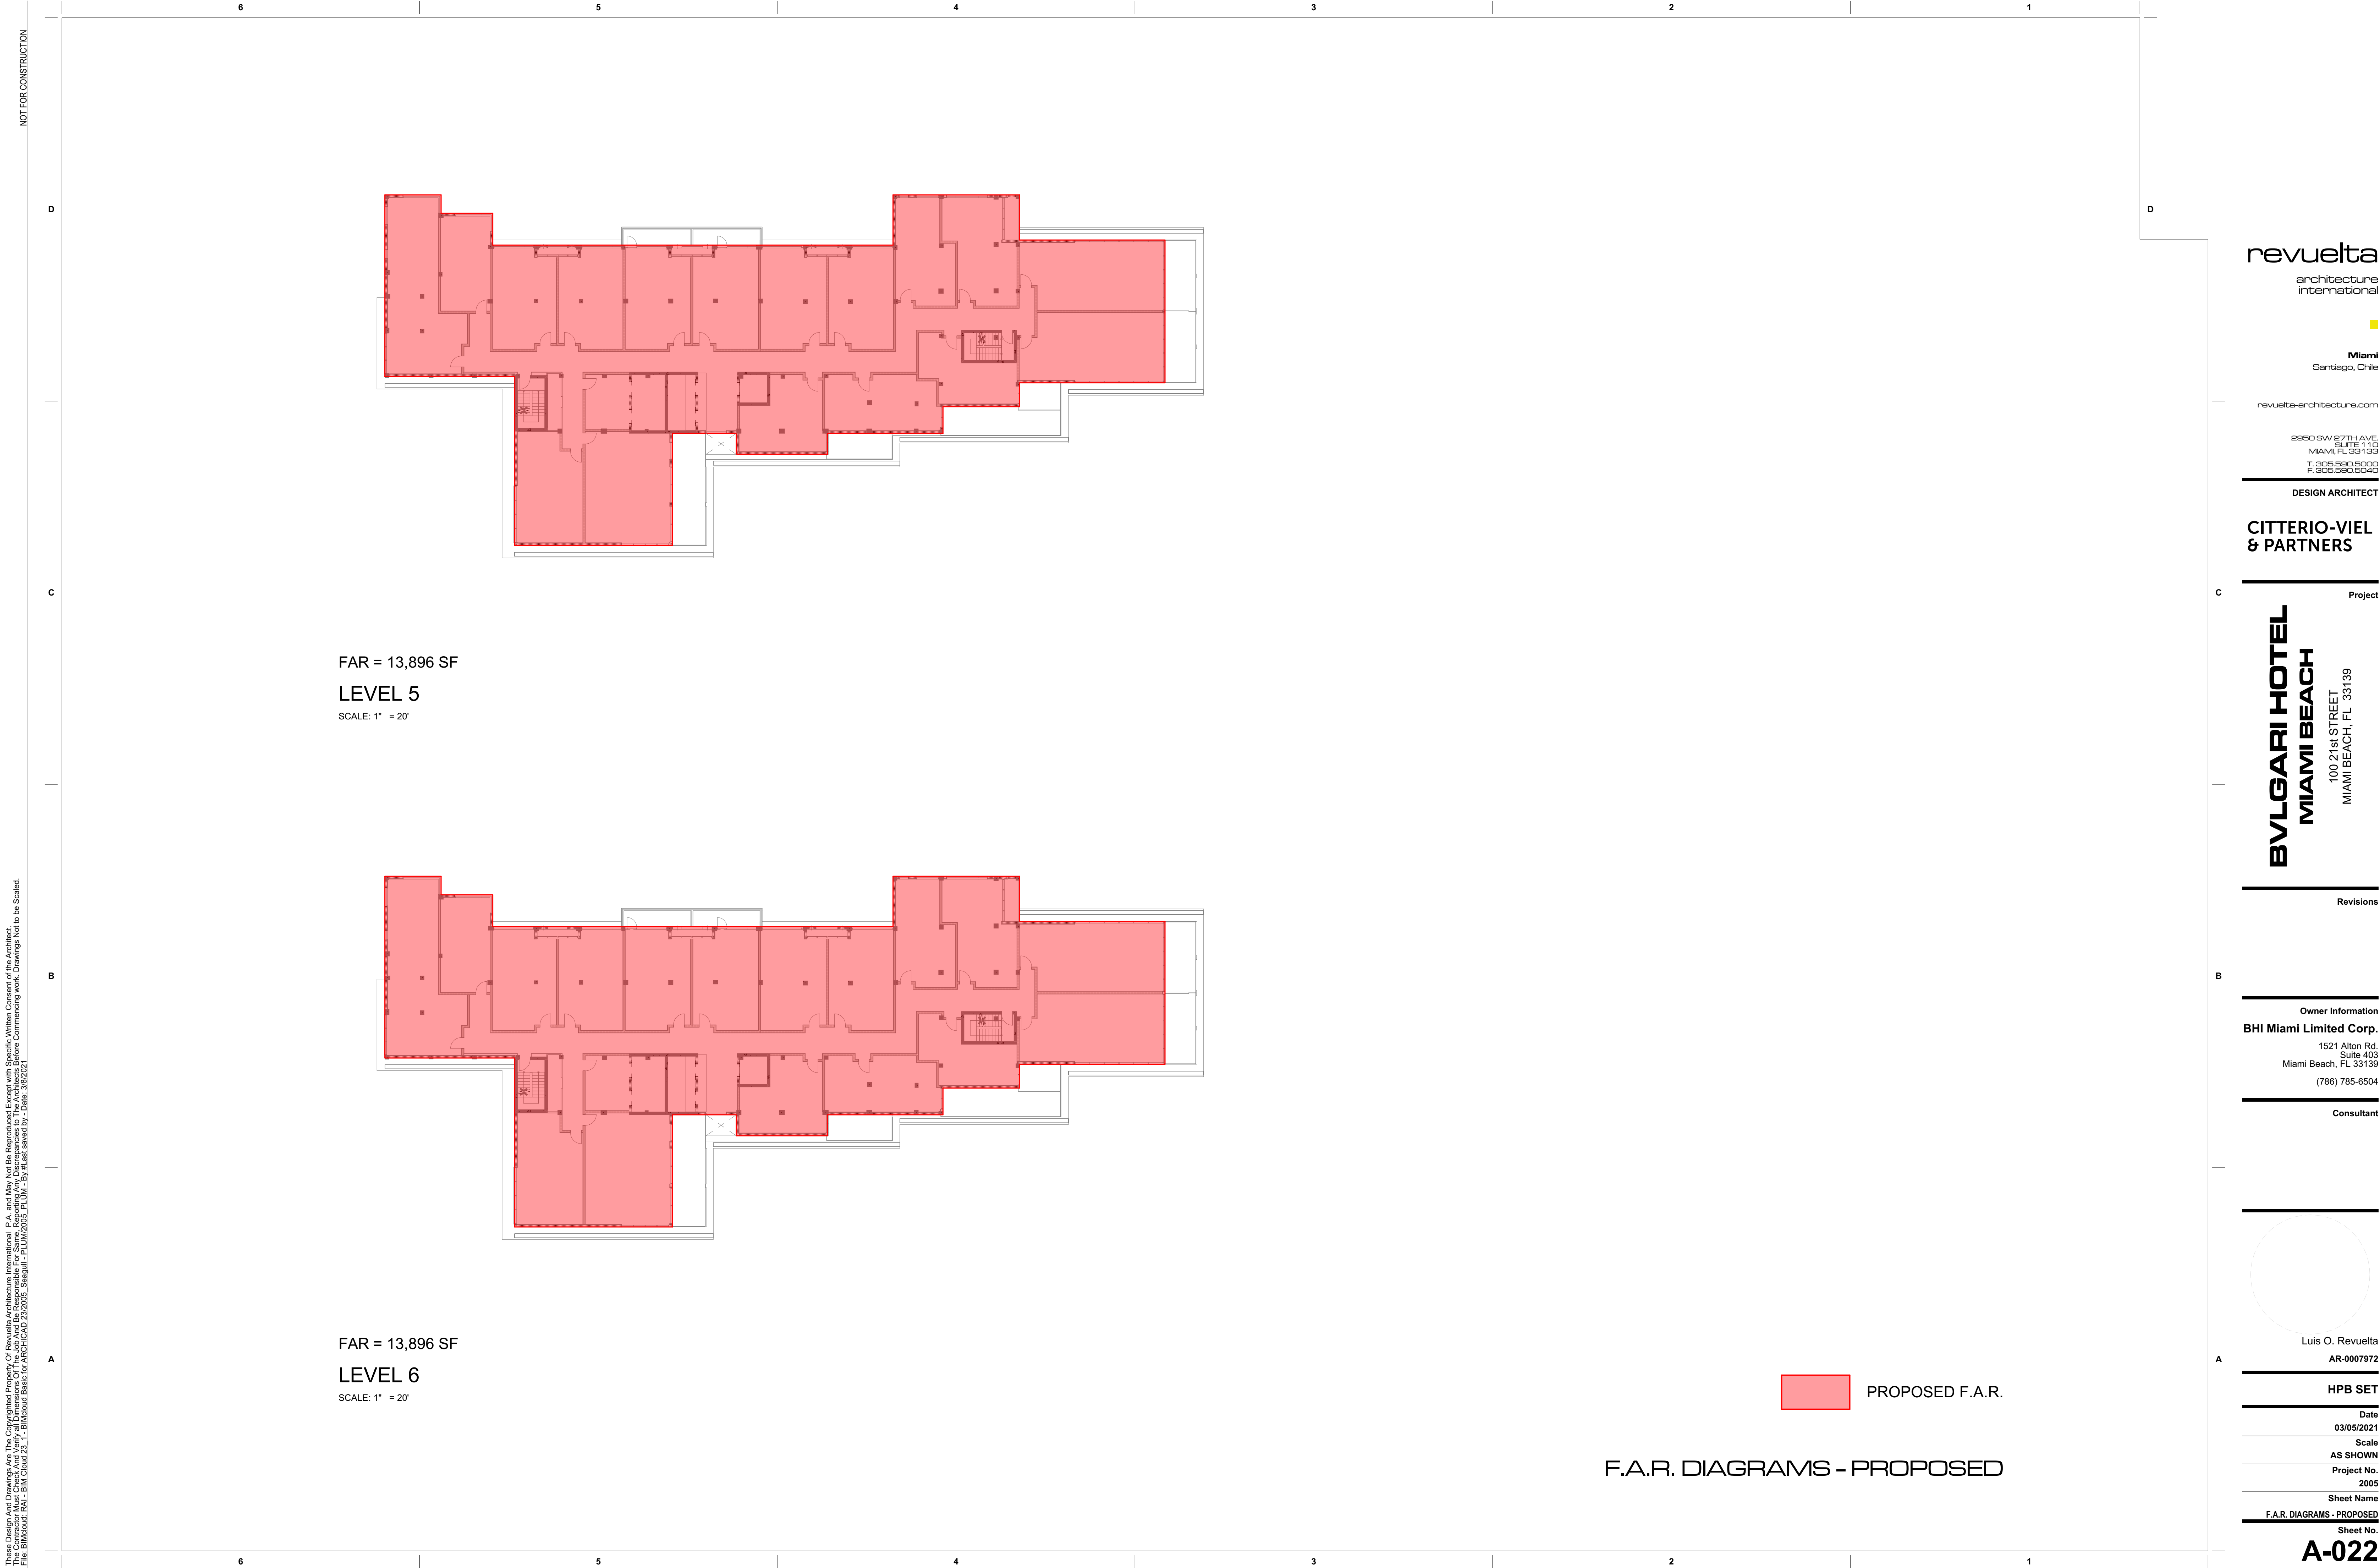

revuelta
architecture
international

Miami
Santiago, Chile

revuelta-architecture.com

2950 SW 27TH AVE
SUITE 110
MIAMI, FL 33135
T: 305.590.5000
F: 305.590.5040

DESIGN ARCHITECT

CITTERIO-VIEL
& PARTNERS

Project

**BVLGARI HOTEL
MIAMI BEACH**
100 21st STREET
MIAMI BEACH, FL 33139

Revisions

Owner Information

BHI Miami Limited Corp.
1521 Alton Rd.
Suite 403
Miami Beach, FL 33139
(786) 785-6504

Consultant

Luis O. Revuelta

AR-0007972

HPB SET

Date

03/05/2021

Scale

AS SHOWN

Project No.


2005

Sheet Name

F.A.R. DIAGRAMS - PROPOSED

Sheet No.

A-022

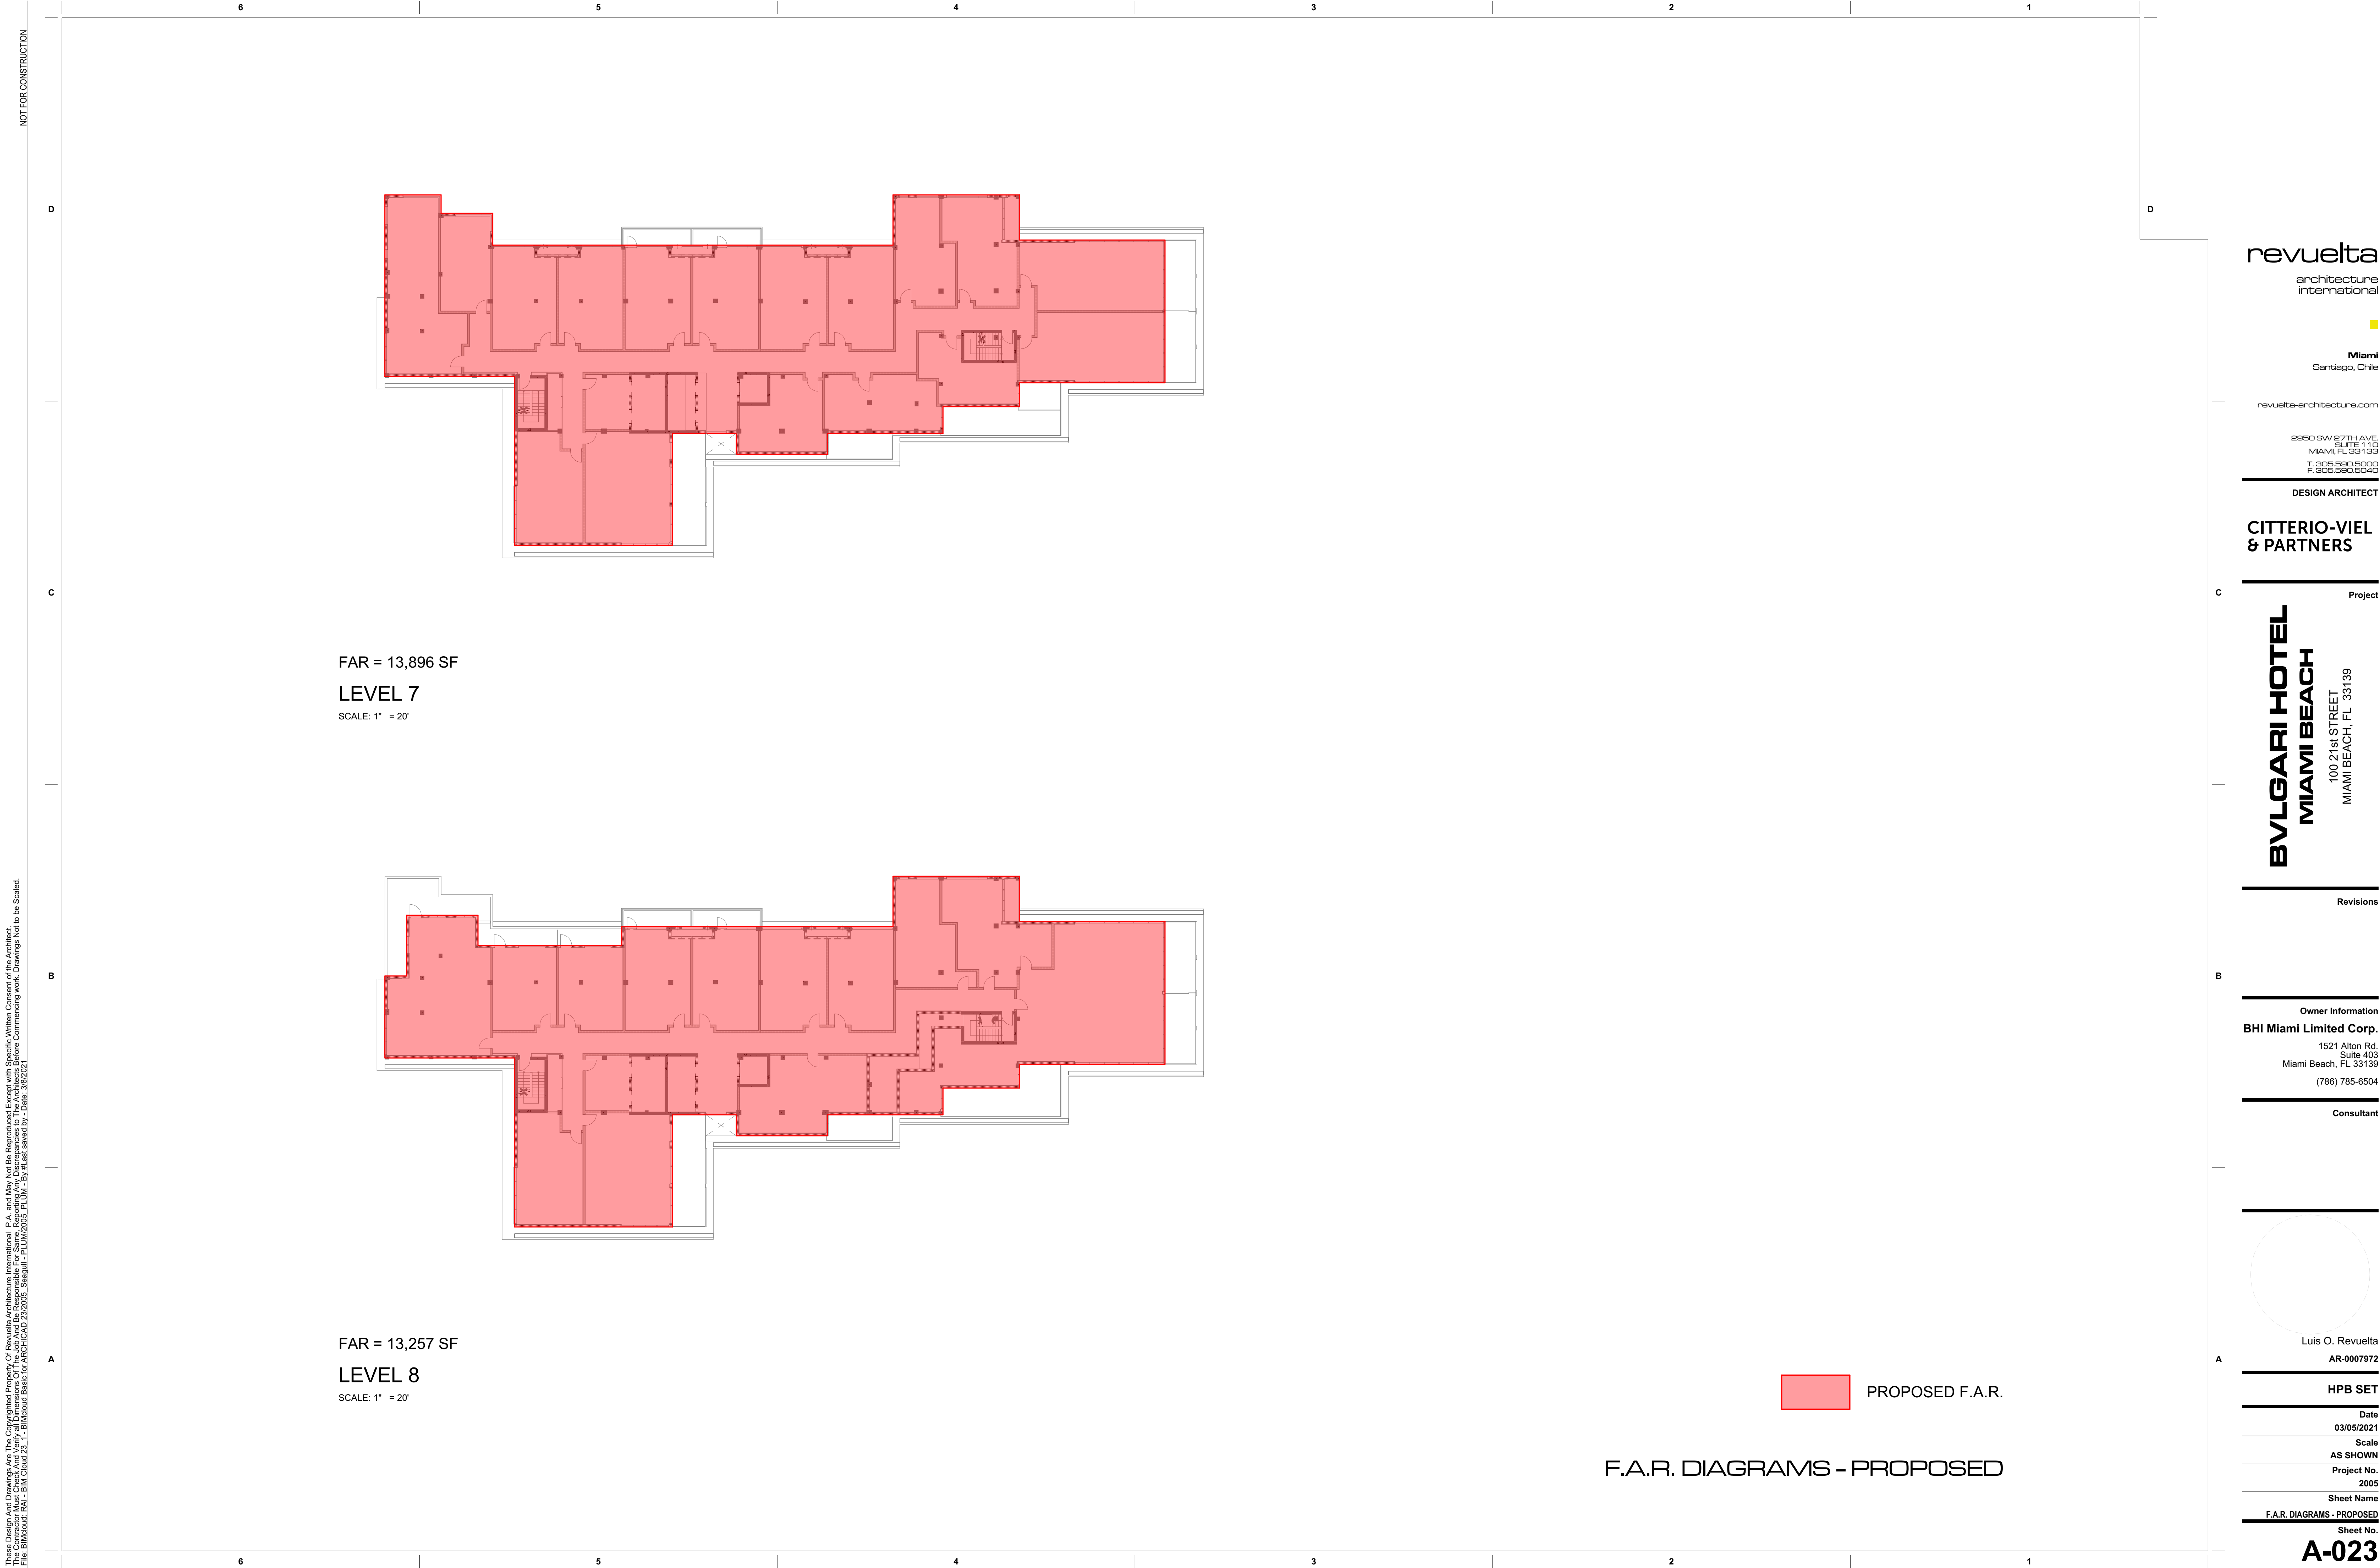

These Design And Drawings Are The Copyrighted Property Of Revuelta Architecture International P.A. and May Not Be Reproduced Except with Specific Written Consent of the Architect. The Contractor Must Check And Verify All Dimensions Of The Job And Be Responsible For Same. Reporting Any Discrepancies To The Architects Before Commencing Work. Drawings Not to be Scaled. This Blueprint, PLOT, SHIT, COPY, ETC., IS THE PROPERTY OF REVUELTA ARCHITECTURE INTERNATIONAL P.A. AND MAY NOT BE REPRODUCED OR TRANSMITTED IN ANY FORM OR BY ANY MEANS, ELECTRONIC OR MECHANICAL, WITHOUT PERMISSION IN WRITING FROM REVUELTA ARCHITECTURE INTERNATIONAL P.A.

revuelta
architecture
international

Miami
Santiago, Chile

revuelta-architecture.com

2950 SW 27TH AVE
SUITE 110
MIAMI, FL 33135
T: 305.590.5000
F: 305.590.5040

DESIGN ARCHITECT

CITTERIO-VIEL
& PARTNERS

Project

BVLGARI HOTEL
MIAMI BEACH
100 21st STREET
MIAMI BEACH, FL 33139

Revisions

Owner Information

BHI Miami Limited Corp.
1521 Alton Rd.
Suite 403
Miami Beach, FL 33139
(786) 785-6504

Consultant

Luis O. Revuelta

AR-0007972

HPB SET

Date

03/05/2021

Scale

AS SHOWN

Project No.

2005

Sheet Name

F.A.R. DIAGRAMS - PROPOSED

Sheet No.

A-023

NOT FOR CONSTRUCTION

FAR = 9,441 SF
LEVEL 9
SCALE: 1" = 20'

FAR = 745 SF
ROOF LEVEL
SCALE: 1" = 20'

ALLOWABLE (AFTER STREET VACATION) 130,194 sq ft
F.A.R. DIAGRAMS - PROPOSED

PROPOSED F.A.R.

PROPOSED F.A.R.	
LEVEL	AREA
GROUND LEVEL	19,845
LEVEL 2	15,627
LEVEL 3	13,809
LEVEL 4	13,896
LEVEL 5	13,896
LEVEL 6	13,896
LEVEL 7	13,896
LEVEL 8	13,257
LEVEL 9 (EXIST. ROOF)	9,441
ROOF LEVEL	745
	128,308 sq ft

revuelta
architecture
international

Miami
Santiago, Chile

revuelta-architecture.com

2950 SW 27TH AVE
SUITE 110
MIAMI, FL 33135
T: 305.590.5000
F: 305.590.5040

DESIGN ARCHITECT

CITTERIO-VIEL
& PARTNERS

Project

BVLGARI HOTEL
MIAMI BEACH
100 21st STREET
MIAMI BEACH, FL 33139

Revisions

B

Owner Information
BHI Miami Limited Corp.
1521 Alton Rd.
Suite 403
Miami Beach, FL 33139
(786) 785-6504

Consultant

Luis O. Revuelta
AR-0007972

HPB SET

Date
03/05/2021
Scale
AS SHOWN
Project No.
2005
Sheet Name
F.A.R. DIAGRAMS - PROPOSED
Sheet No.

A-024

NOT FOR CONSTRUCTION



GROUND LEVEL

SCALE: 1/32" = 1'-0"

GROSS TO REMAIN = 20,877 SF
GROSS NEW = 790 SF

LEVEL 2

SCALE: 1/32" = 1'-0"

GROSS TO REMAIN = 23,346 SF
GROSS NEW = 3,959 SF

LEVEL 3

SCALE: 1/32" = 1'-0"

GROSS TO REMAIN = 16,349 SF
GROSS NEW = 7,439 SF

LEVEL 4

SCALE: 1/32" = 1'-0"

GROSS TO REMAIN = 11,115 SF
GROSS NEW = 6,053 SF

LEVEL 5

SCALE: 1/32" = 1'-0"

GROSS TO REMAIN = 11,115 SF
GROSS NEW = 5,774 SF

LEVEL 6

SCALE: 1/32" = 1'-0"

GROSS TO REMAIN = 11,115 SF
GROSS NEW = 5,774 SF

EXISTING GROSS AREA TO REMAIN
PROPOSED NEW GROSS AREA

GROSS DIAGRAMS - PROPOSED

revuelta
architecture
international

Miami
Santiago, Chile

revuelta-architecture.com

2950 SW 27TH AVE
SUITE 110
MIAMI, FL 33135
T: 305.590.5000
F: 305.590.5040

DESIGN ARCHITECT

CITTERIO-VIEL
& PARTNERS

Project

**BVLGARI HOTEL
MIAMI BEACH**
100 21st STREET
MIAMI BEACH, FL 33139

Revisions

Owner Information

BHI Miami Limited Corp.
1521 Alton Rd.
Suite 403
Miami Beach, FL 33139
(786) 785-6504

Consultant

Luis O. Revuelta

AR-0007972

HPB SET

Date

03/05/2021

Scale

AS SHOWN

Project No.

2005

Sheet Name


GROSS DIAGRAMS - PROPOSED

Sheet No.

A-025

These Design And Drawings Are The Copyrighted Property Of Revuelta Architecture International. P.A. and May Not Be Reproduced, Excerpted, or Modified Without Specific Written Consent of the Architect. The Contractor Must Check And Verify All Dimensions Of The Job And Be Responsible For Same. Reporting Any Discrepancies To The Architects Before Commencing Work. Drawings Not To Be Scaled. This Blueprint, Part, Sheet, Or Drawing Is To Be Used For ARCHITECTURAL PURPOSES ONLY. It Is Not To Be Used For ANY OTHER PURPOSE. By Using This Drawing, The User Agrees To The Terms And Conditions Of Use. 3/5/2021

NOT FOR CONSTRUCTION

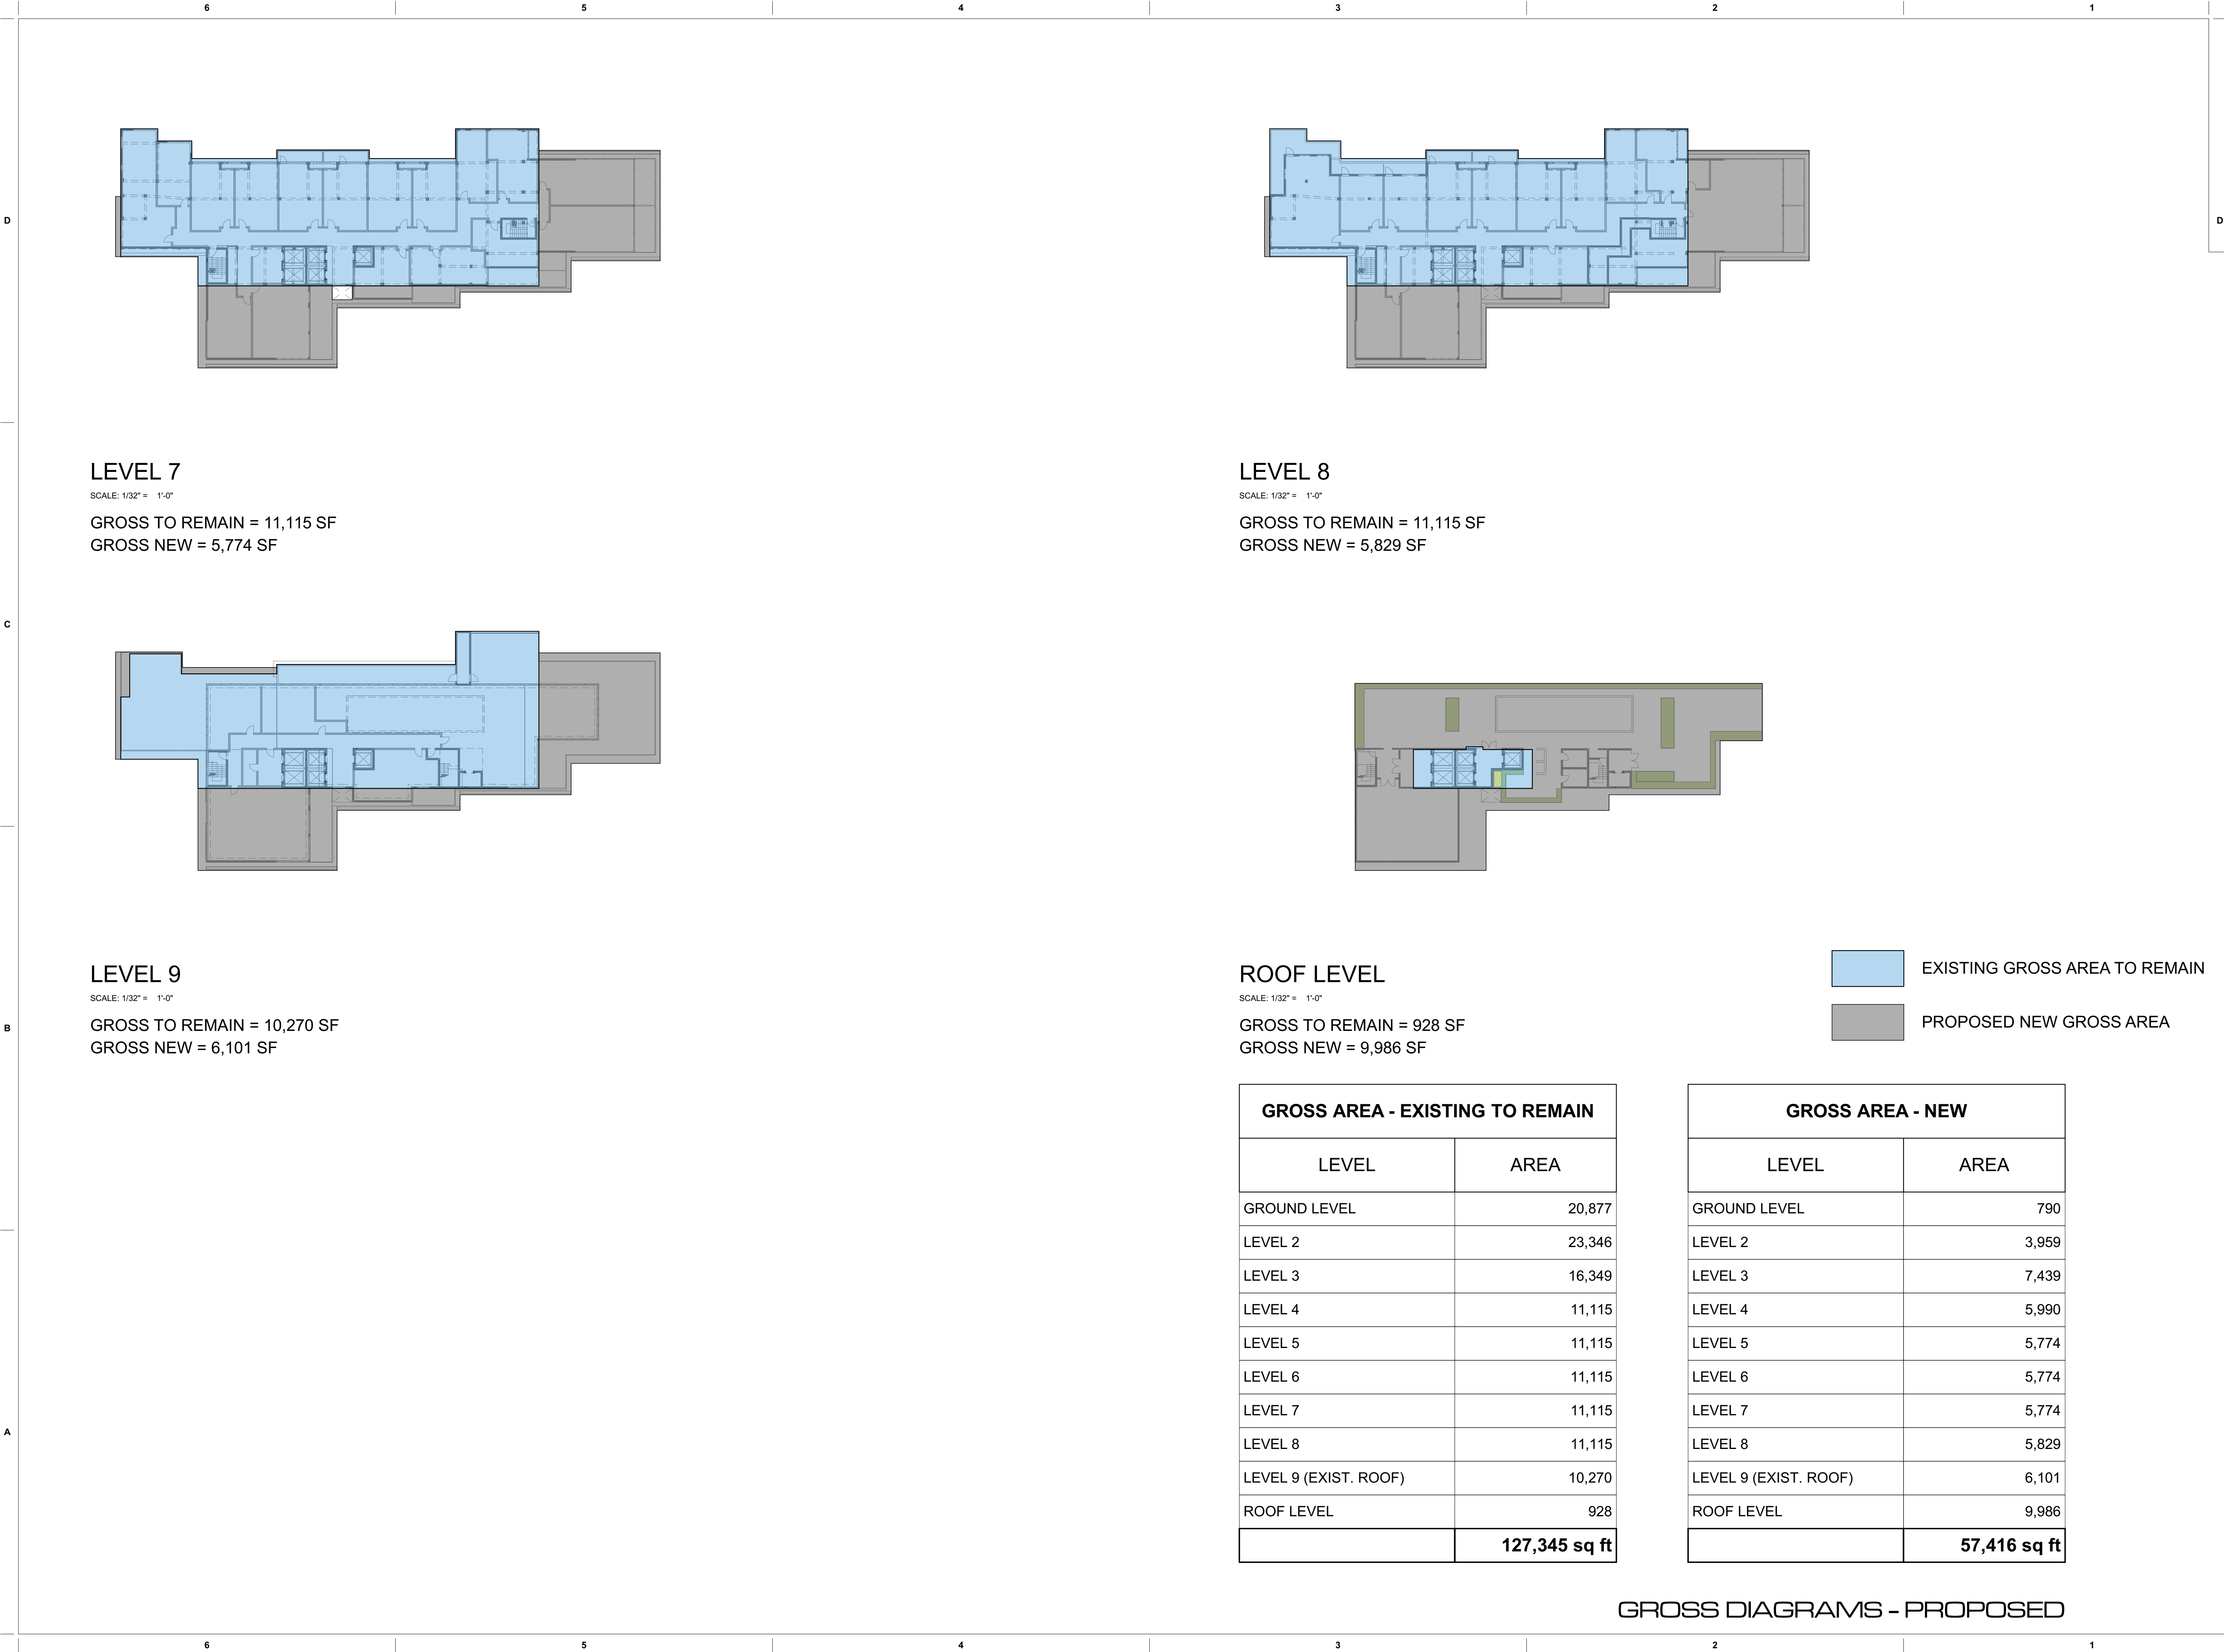

These Design And Drawings Are The Copyrighted Property Of Revuelta Architecture International P.A. and May Not Be Reproduced, Excerpted, or Modified Without The Written Consent of the Architect. The Contractor Must Check And Verify All Dimensions Of The Job And Be Responsible For Same. Reporting Any Discrepancies To The Architects Before Commencing Work. Drawings Not To Be Scaled. The Blueprint, PLOT, SHALL BE THE BASIS FOR ANY CONSTRUCTION. PLOT: By Plot saved by: 0806_3082061

revuelta
architecture
international

Miami
Santiago, Chile

revuelta-architecture.com

2950 SW 27TH AVE
SUITE 110
MIAMI, FL 33135
T: 305.590.5000
F: 305.590.5040

DESIGN ARCHITECT

CITTERIO-VIEL
& PARTNERS

Project

**BVLGARI HOTEL
MIAMI BEACH**
100 21st STREET
MIAMI BEACH, FL 33139

Revisions

Owner Information

BHI Miami Limited Corp.
1521 Alton Rd.
Suite 403
Miami Beach, FL 33139
(786) 785-6504

Consultant

Luis O. Revuelta

AR-0007972

HPB SET

Date

03/05/2021

Scale

AS SHOWN

Project No.

2005

Sheet Name

GROSS DIAGRAMS - PROPOSED

Sheet No.

A-026