



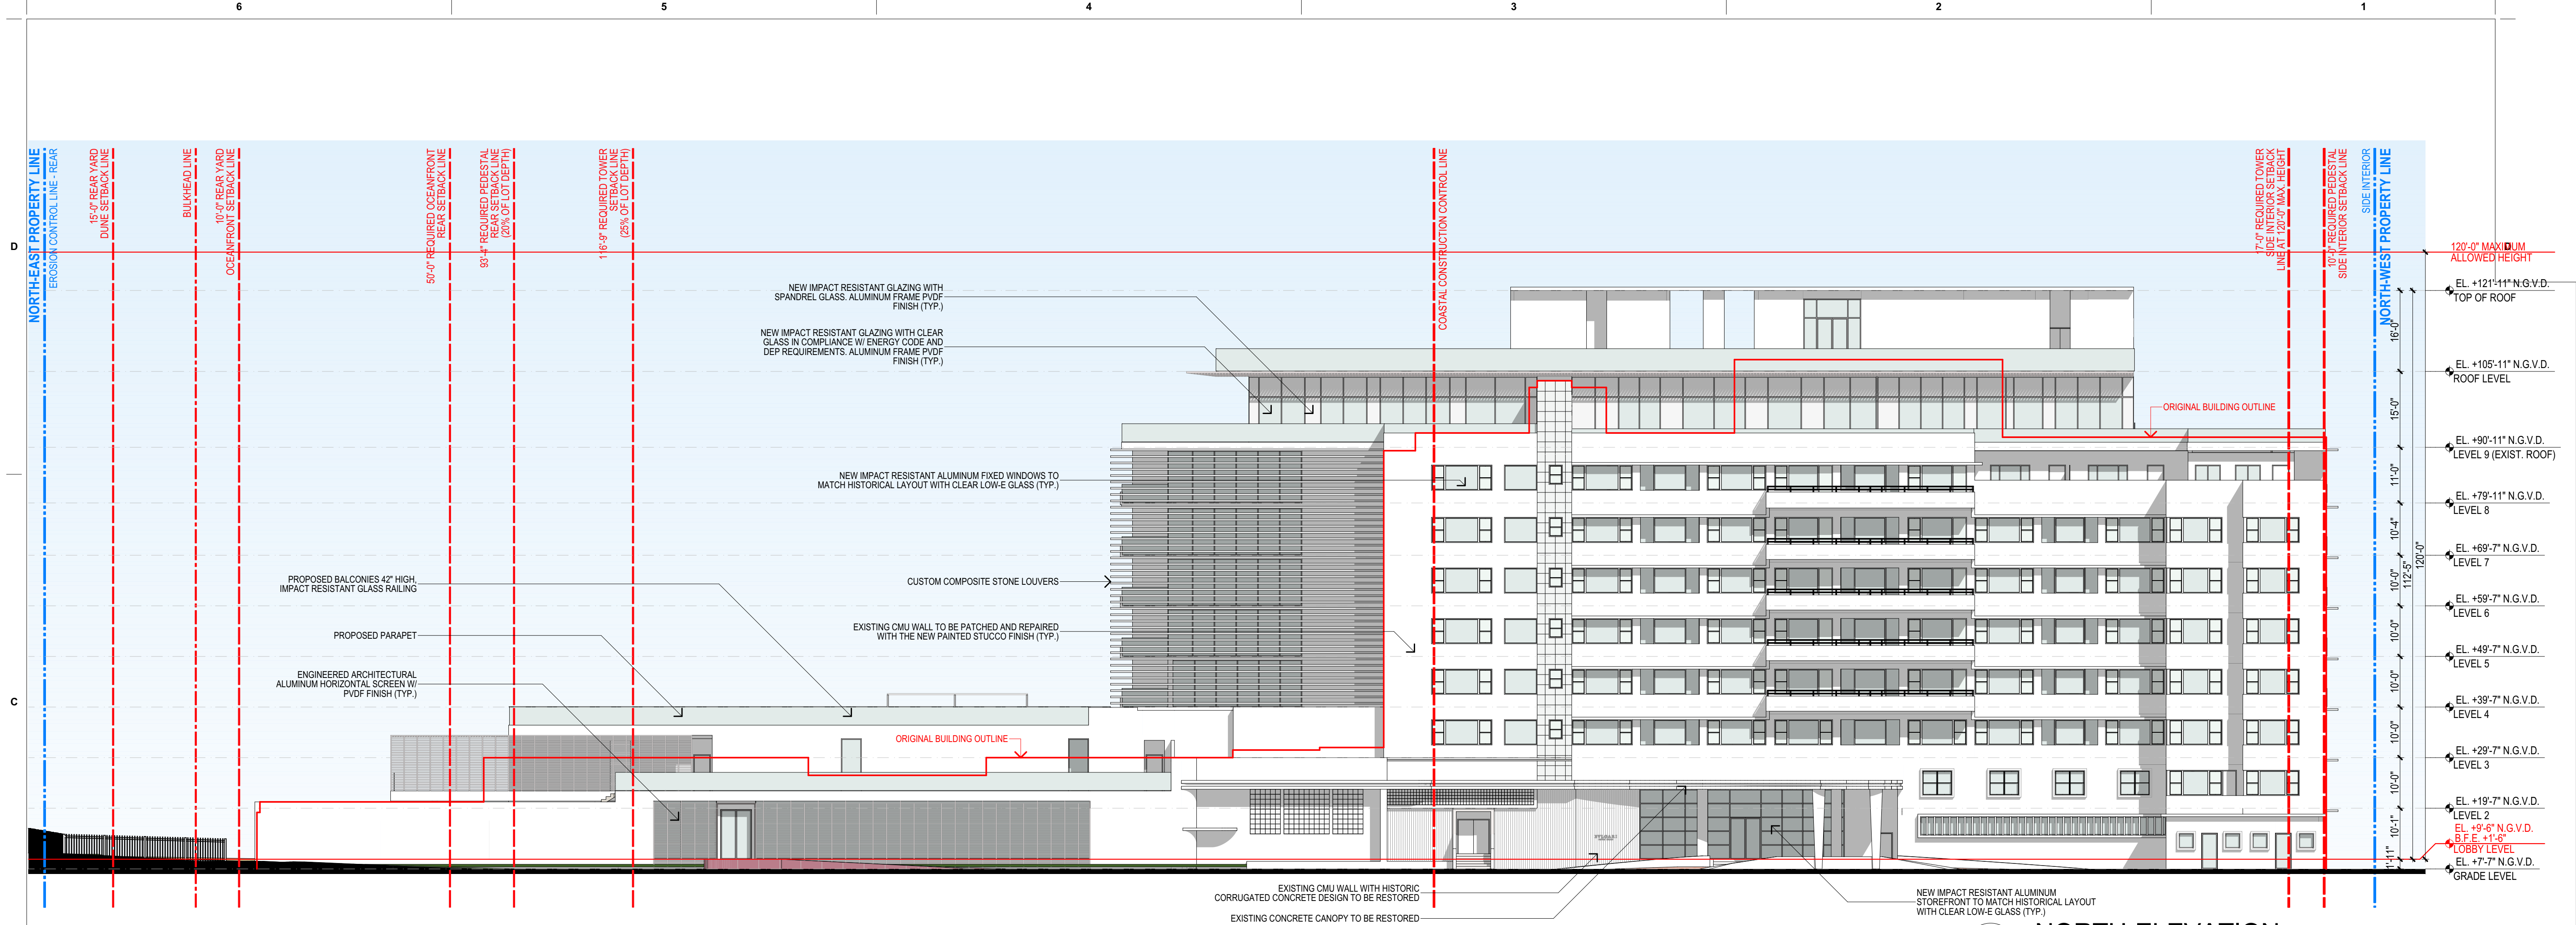

1 NORTH ELEVATION  
SCALE: 1/16" = 1'-0"

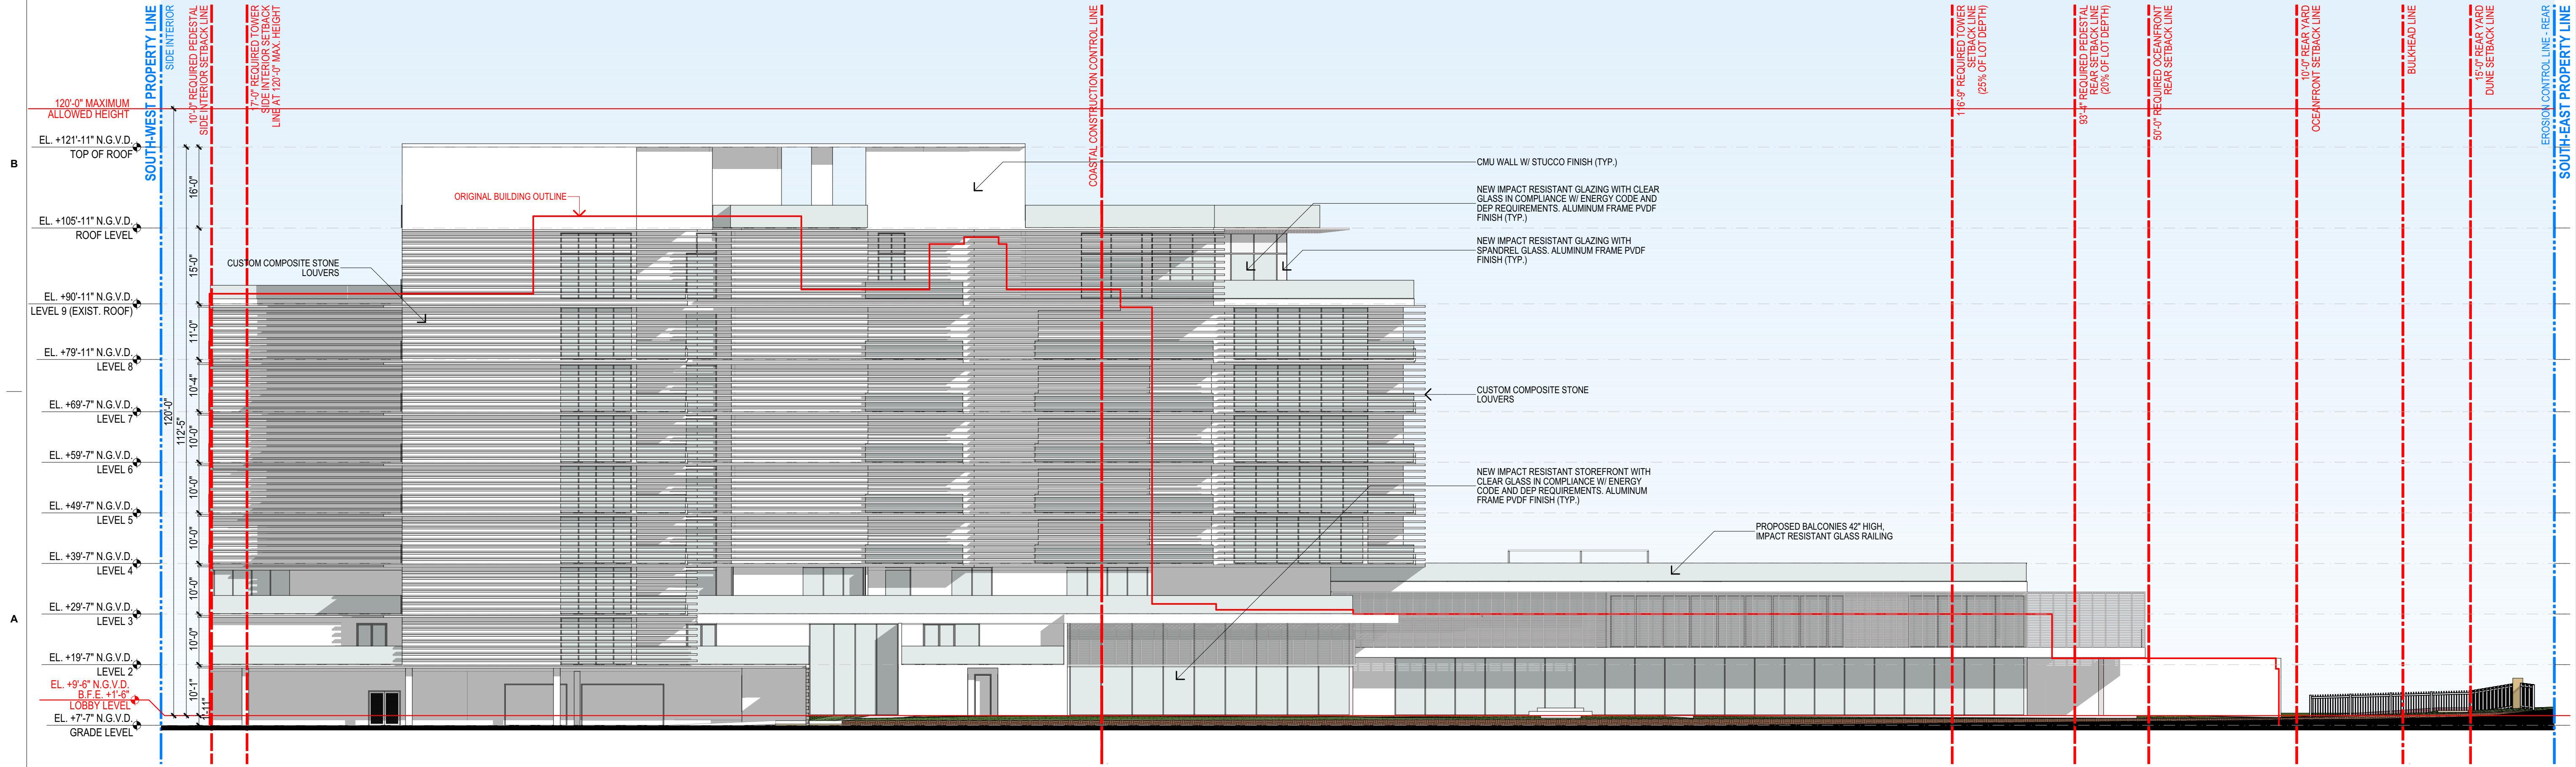

2 SOUTH ELEVATION  
SCALE: 1/16" = 1'-0"

NORTH AND SOUTH ELEVATIONS

revuelta  
architecture  
international

Miami  
Santiago, Chile  
revuelta-architecture.com

2350 SW 27TH AVE  
SUITE 110  
MIAMI, FL 33135  
T: 305.590.5000  
F: 305.590.5040

DESIGN ARCHITECT

CITTERIO-VIEL  
& PARTNERS

Project

**BVLGARI HOTEL  
MIAMI BEACH**  
100 21st STREET  
MIAMI BEACH, FL 33139

Revisions

Owner Information  
**BHI Miami Limited Corp.**  
1521 Alton Rd.  
Suite 403  
Miami Beach, FL 33139  
(786) 785-6504

Consultant

Luis O. Revuelta  
AR-007972

**HPB SET**  
Date  
03/05/2021  
Scale  
AS SHOWN  
Project No.  
2005


Sheet Name  
PROPOSED NORTH AND SOUTH  
ELEVATION

Sheet No.


**A-401**




NOT FOR CONSTRUCTION

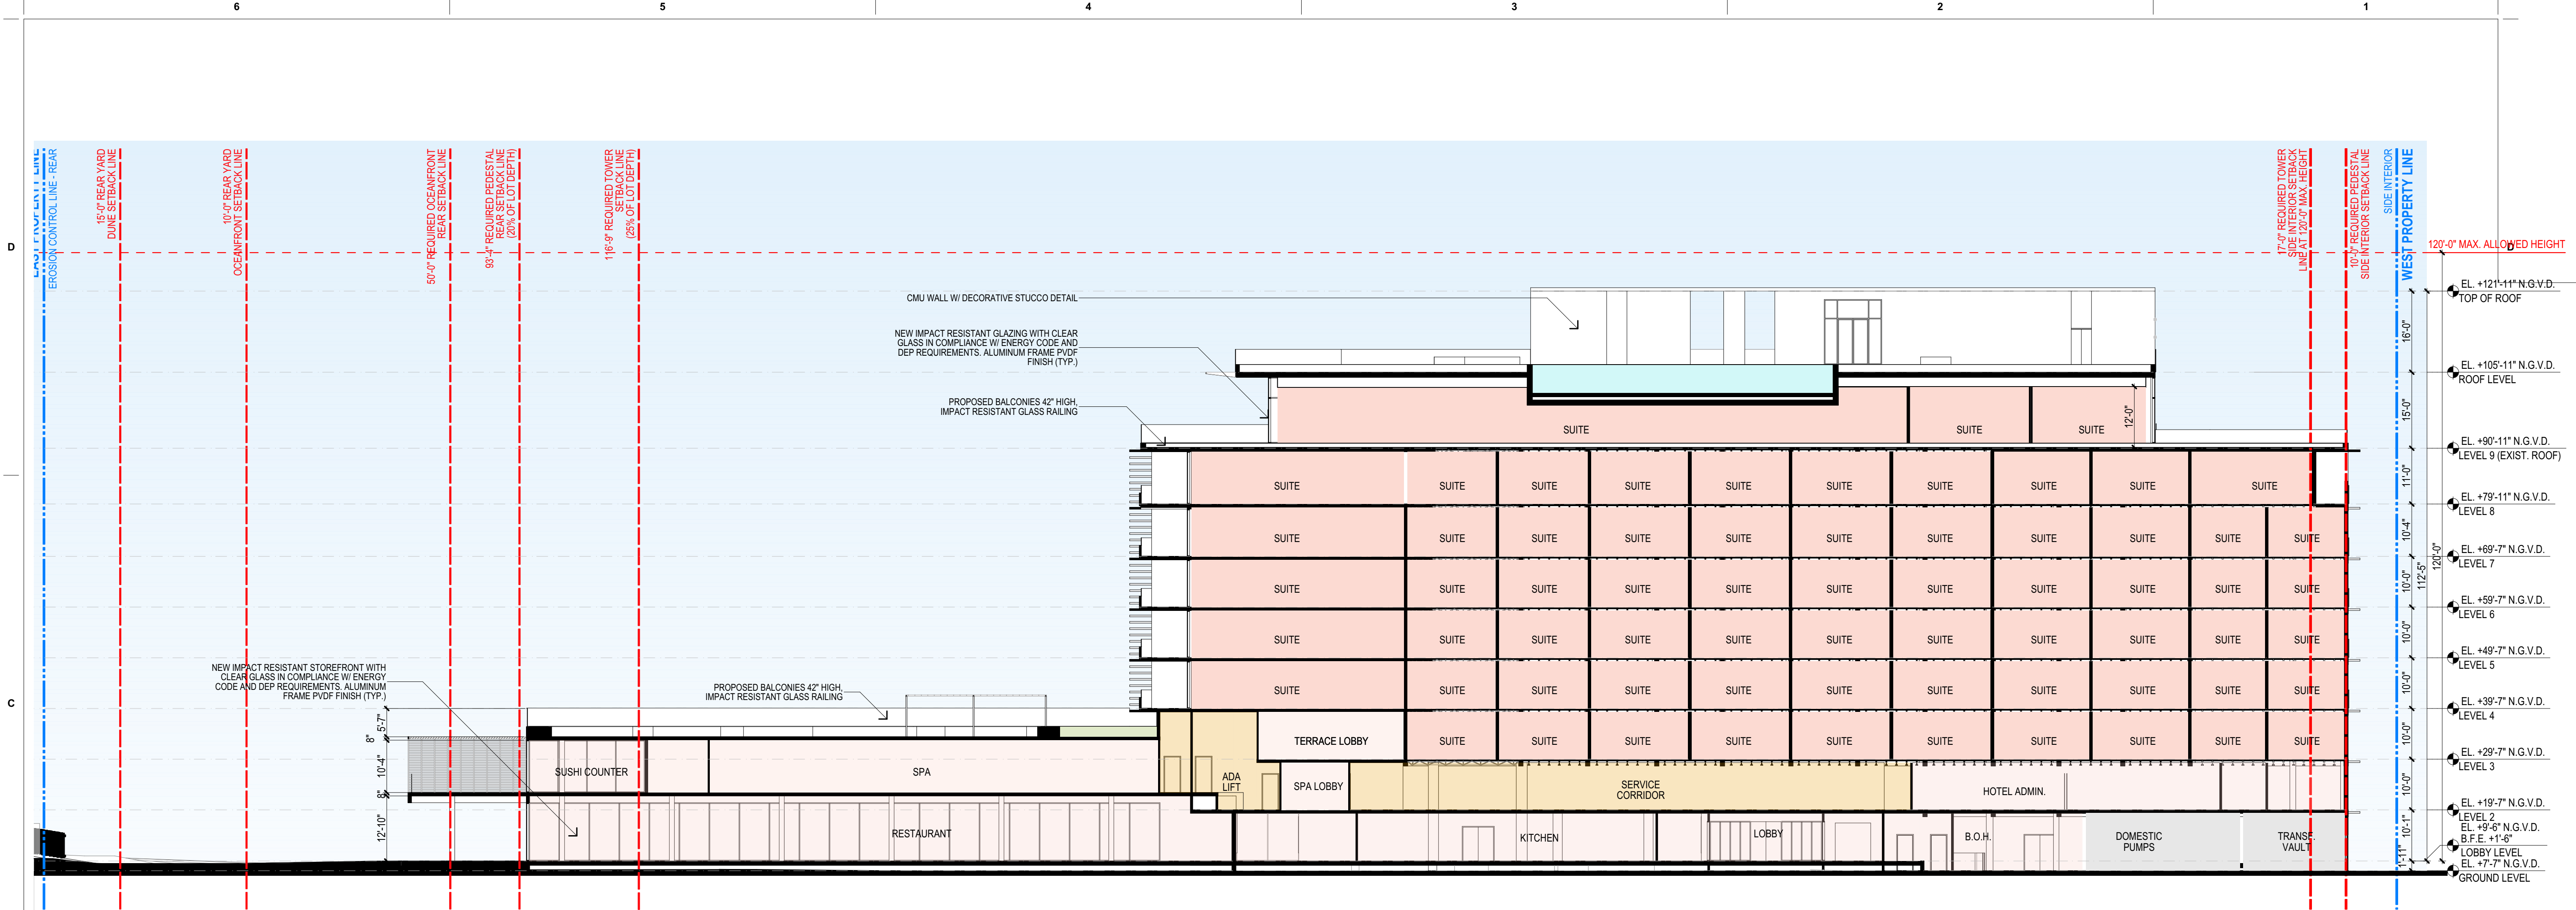

1 SECTION A  
SCALE: 1/16" = 1'-0"

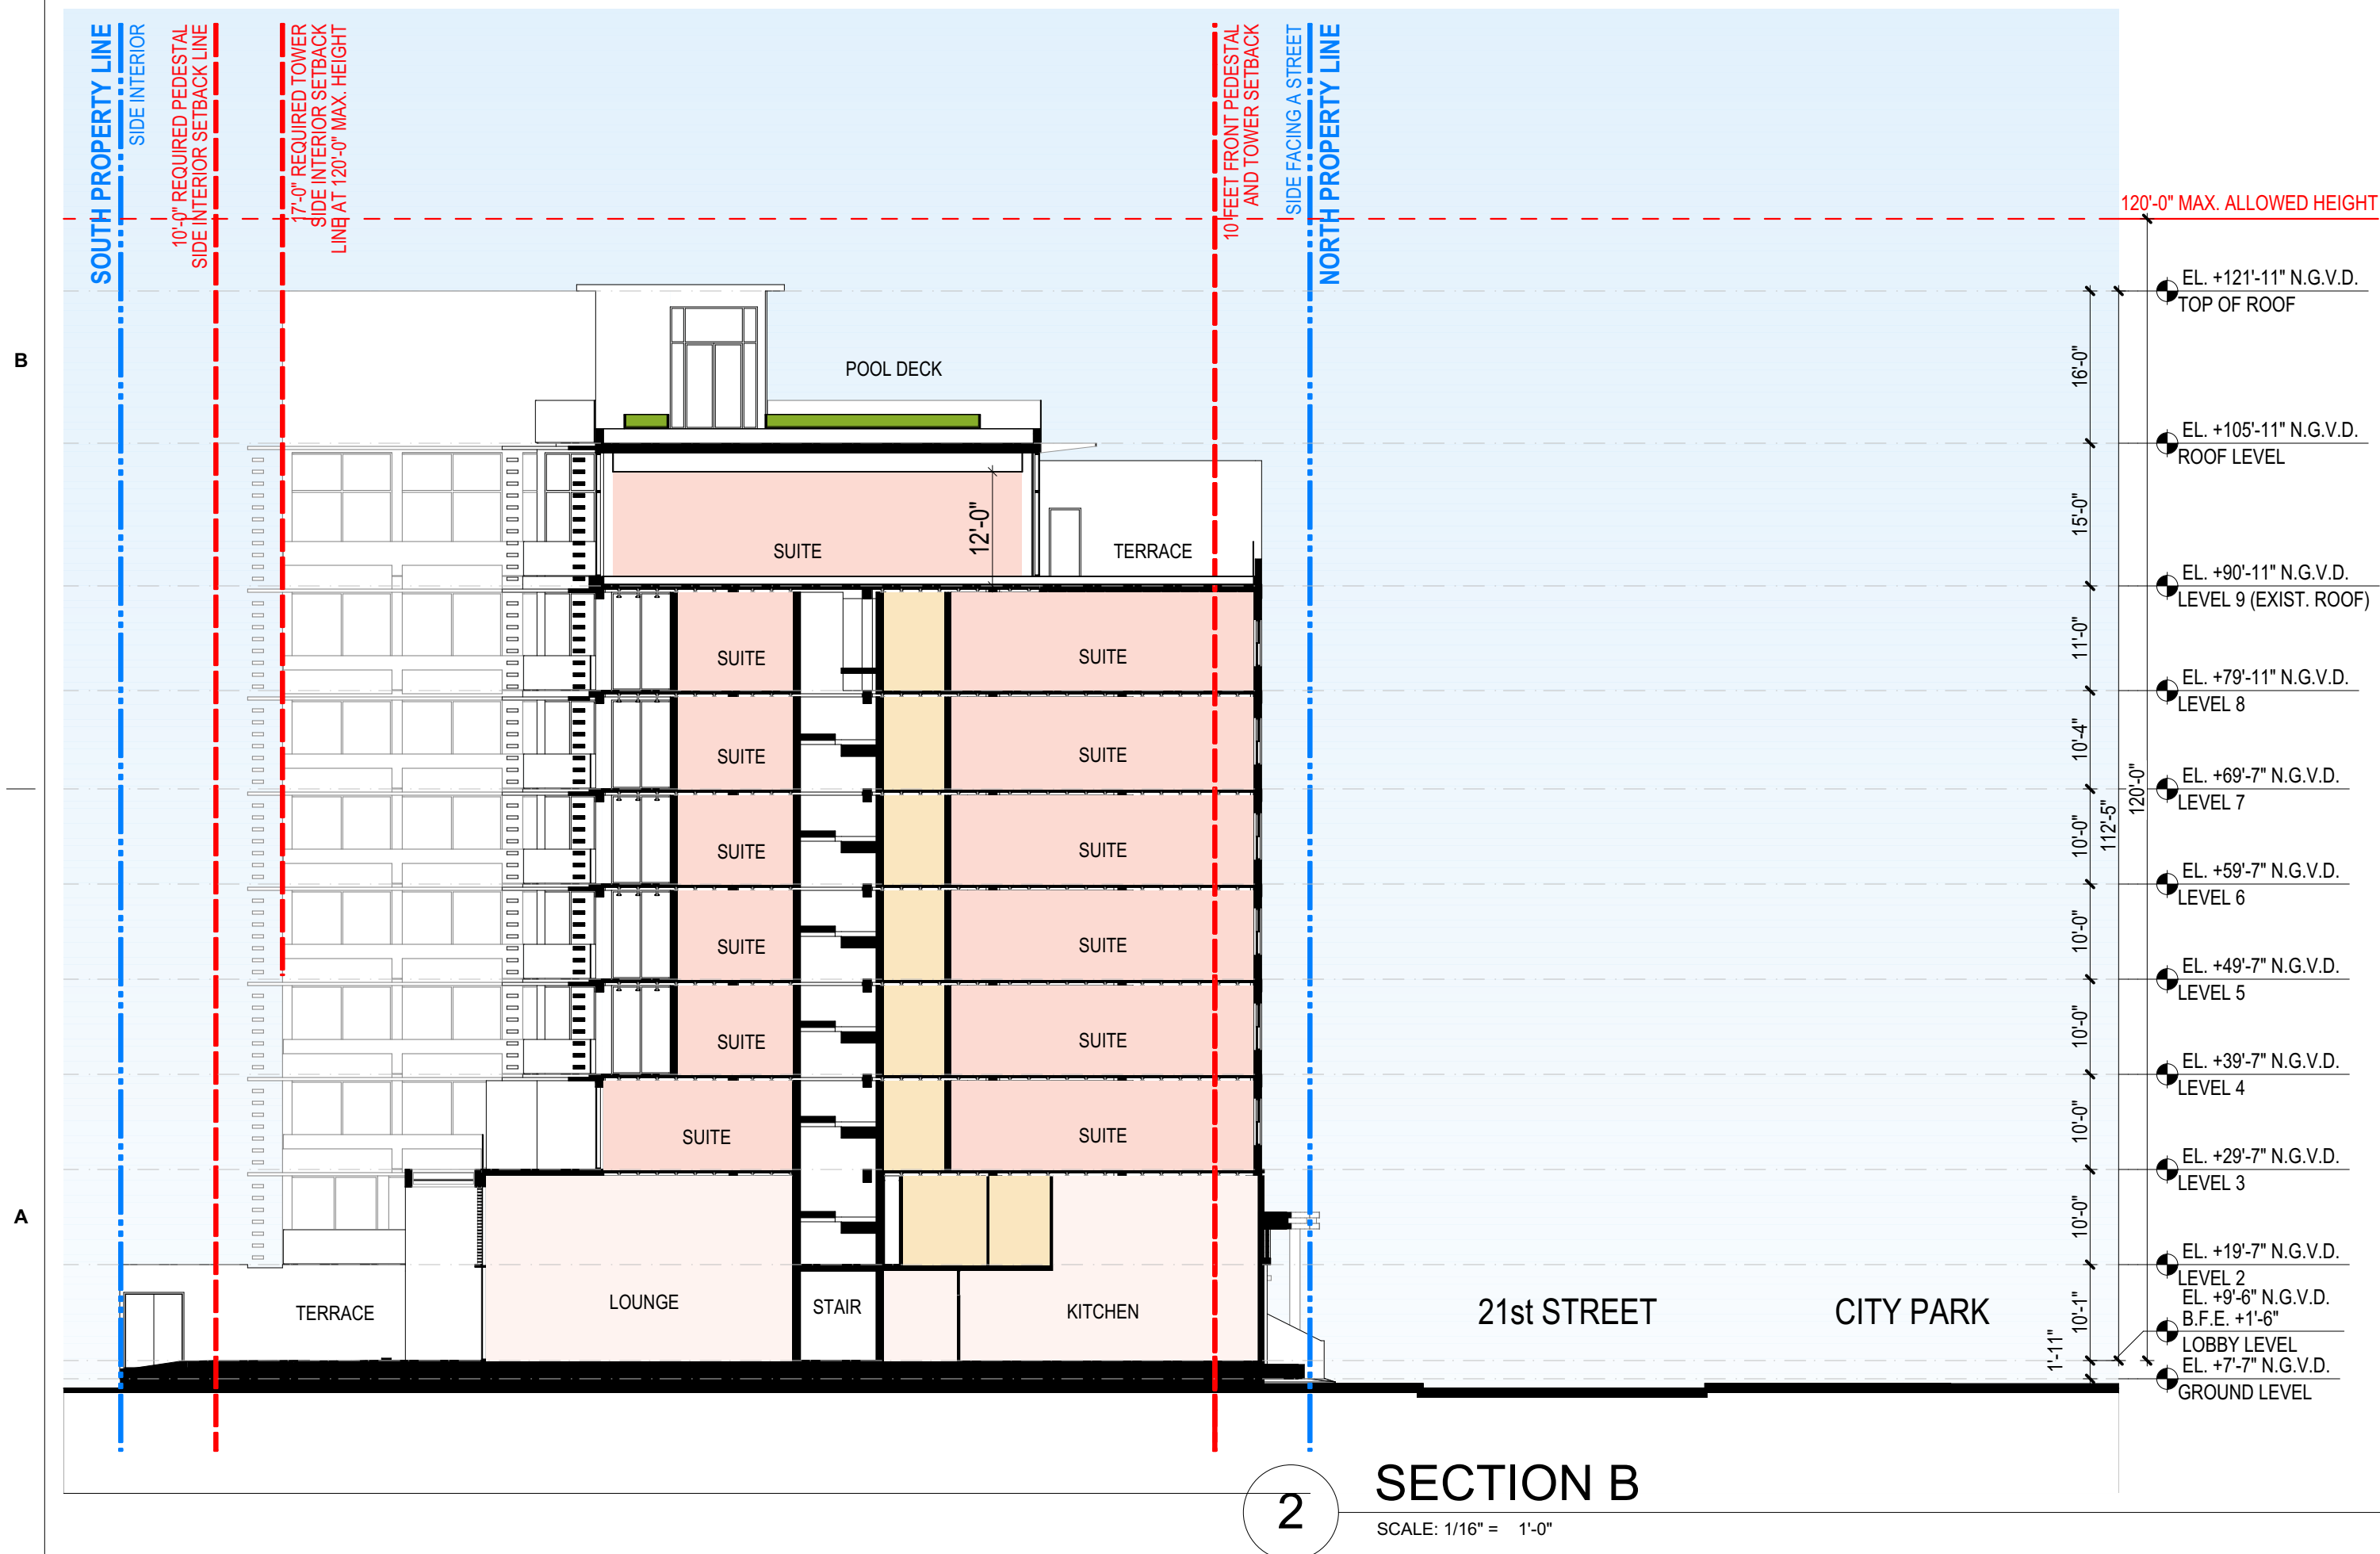

2 SECTION B  
SCALE: 1/16" = 1'-0"

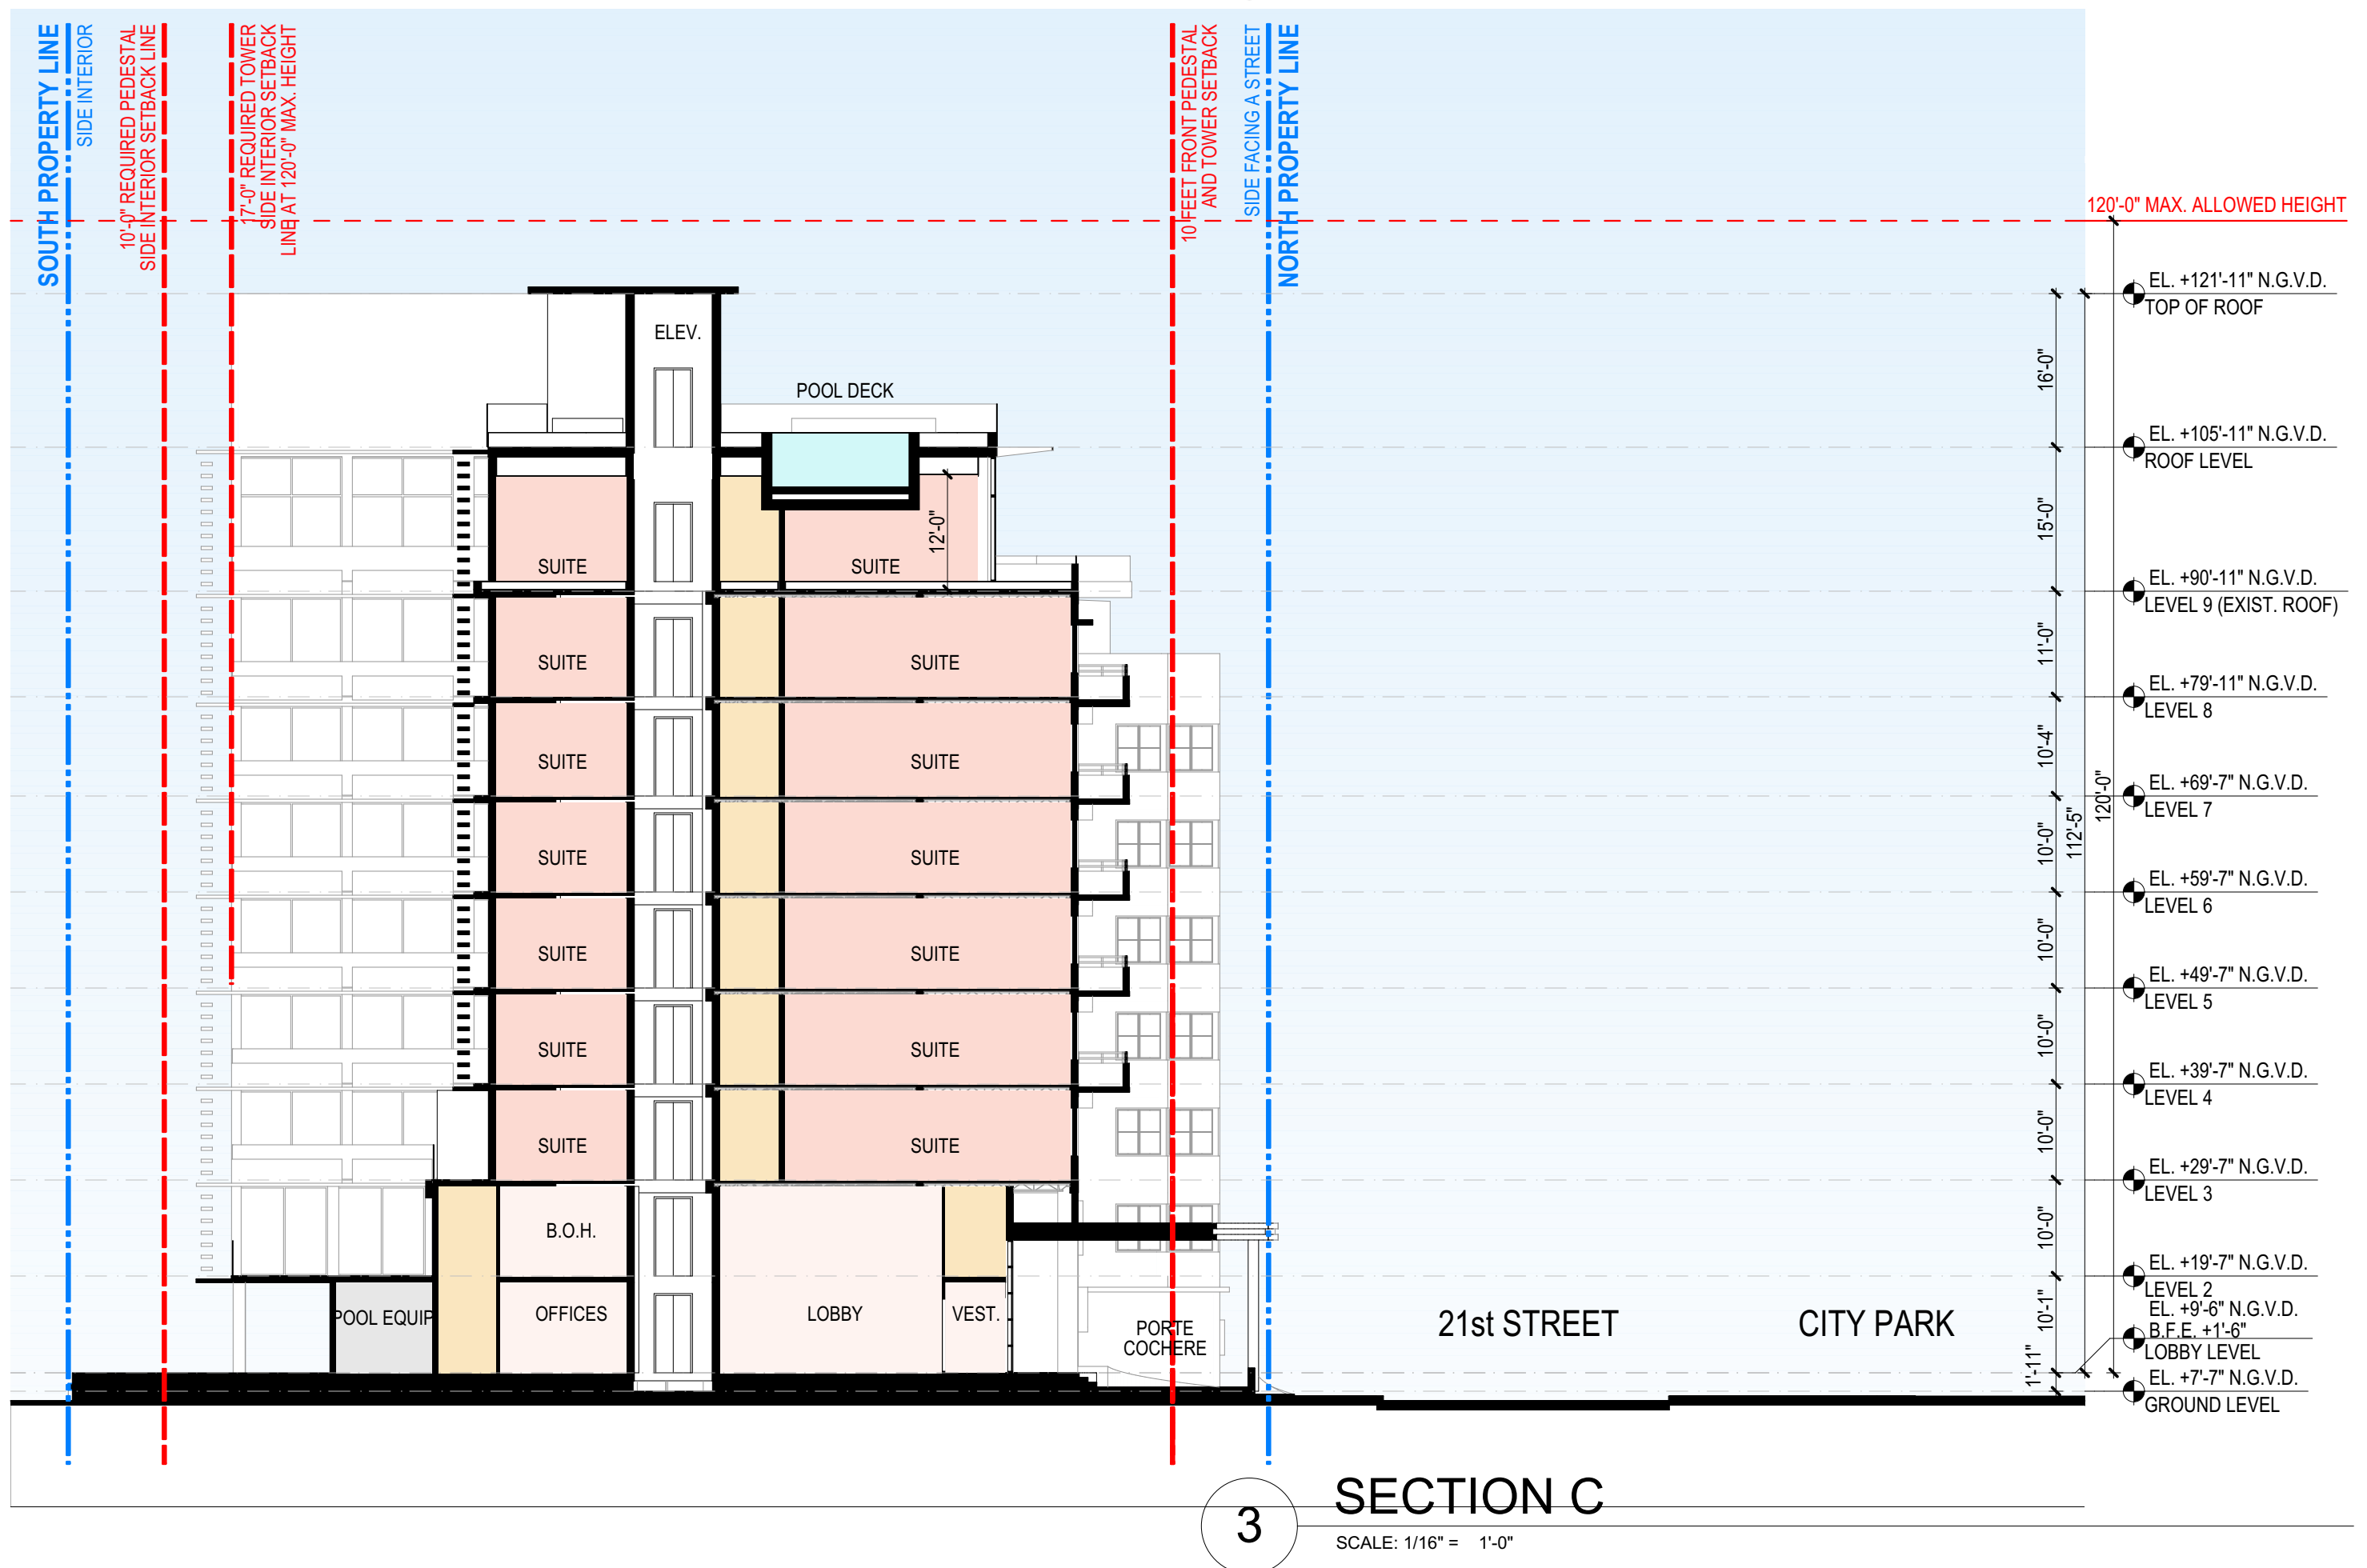

3 SECTION C  
SCALE: 1/16" = 1'-0"

SECTIONS

revuelta  
architecture  
international

Miami  
Santiago, Chile

revuelta-architecture.com

2950 SW 27TH AVE  
SUITE 110  
MIAMI, FL 33135  
T: 305.590.5000  
F: 305.590.5040

DESIGN ARCHITECT

CITTERIO-VIEL  
& PARTNERS

Project

**BVLGARI HOTEL  
MIAMI BEACH**  
100 21st STREET  
MIAMI BEACH, FL 33139

Revisions

Owner Information  
**BHI Miami Limited Corp.**  
1521 Alton Rd.  
Suite 403  
Miami Beach, FL 33139  
(786) 785-6504

Consultant

Luis O. Revuelta  
AR-0007972

HPB SET

Date  
03/05/2021

Scale  
AS SHOWN

Project No.  
2005

Sheet Name


PROPOSED SECTIONS

Sheet No.

**A-501**

These Design And Drawings Are The Copyrighted Property Of Revuelta Architecture International. P.A. and May Not Be Reproduced Except with Specific Written Consent of the Architect.  
The Contractor Must Check And Verify All Dimensions Of The Job And Be Responsible For Same. Reporting Any Discrepancies To The Architects Before Commencing work. Drawings Not to be Scaled.  
This Blueprint, PLOT 5811, Closes 25. 1. Blankout Basis for ARCHICAD 23/2020. Serial: PLUM2020 PLUM. By: revuelta. Date: 3/5/2021

NOT FOR CONSTRUCTION

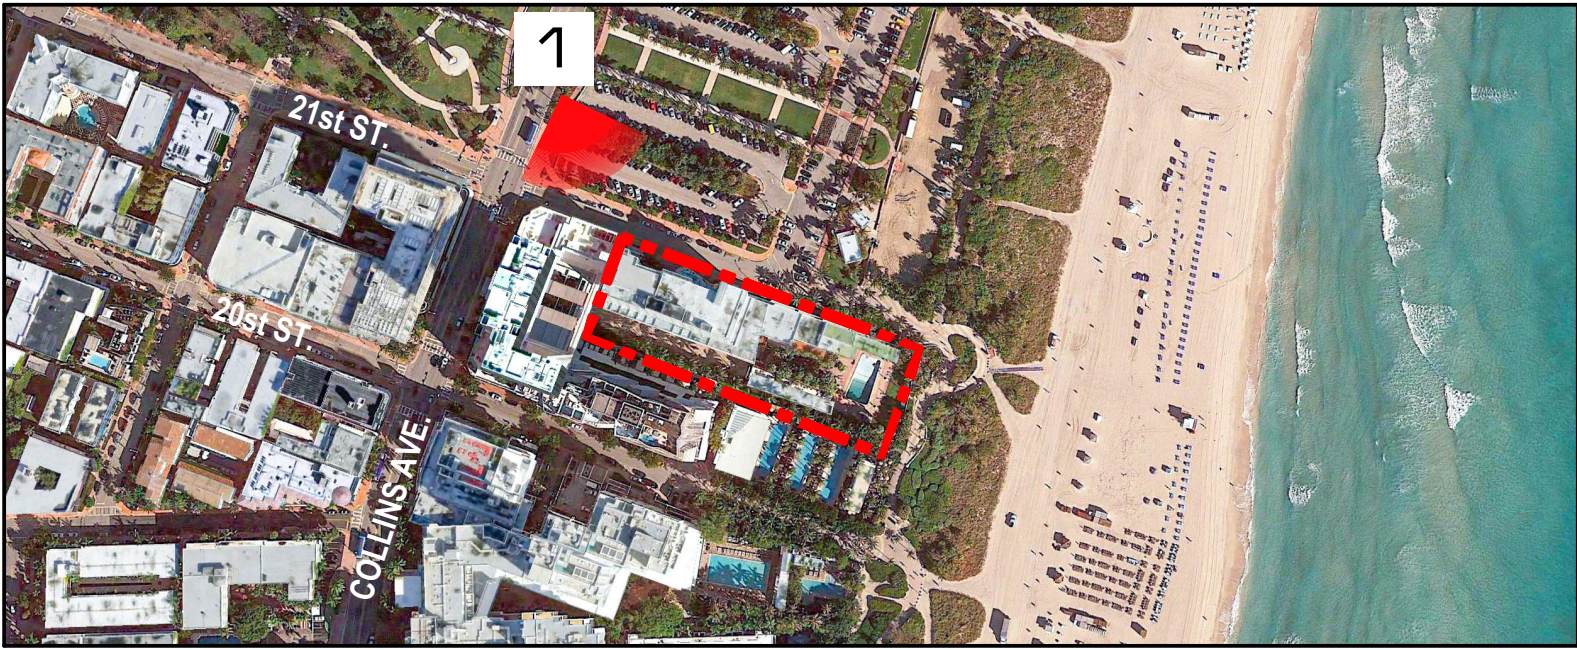

KEY MAP

RENDERING 1

revuelta  
architecture  
international



Miami  
Santiago, Chile

revuelta-architecture.com

2950 SW 27TH AVE  
SUITE 110  
MIAMI, FL 33135  
T: 305.590.5000  
F: 305.590.5040

DESIGN ARCHITECT

CITTERIO-VIEL  
& PARTNERS

Project

**BVLGARI HOTEL  
MIAMI BEACH**  
100 21st STREET  
MIAMI BEACH, FL 33139

Revisions

Owner Information

**BHI Miami Limited Corp.**  
1521 Alton Rd.  
Suite 403  
Miami Beach, FL 33139  
(786) 785-6504

Consultant

Luis O. Revuelta

AR-0007972

HPB SET

Date

03/05/2021

Scale

AS SHOWN

Project No.

2005

Sheet Name

RENDERING 1

Sheet No.

**A-601**

D  
C  
B  
A



KEY MAP

RENDERING 2

These Design And Drawings Are The Copyrighted Property Of Revuelta Architecture International. P.A. and May Not Be Reproduced, Excerpted, or Modified in Any Manner Without the Written Consent of the Architect. The Contractor Must Check And Verify All Dimensions Of The Job And Be Responsible For Same. Reporting Any Discrepancies To The Architects Before Commencing Work. Drawings Not to be Scaled. The Blueprint, NOT, Bill, Close 23. 1. Blueprint Date: 03/05/2021. Serial: PL000003. PLOM: By: Revuelta, Date: 3/5/2021

revuelta  
architecture  
international

Miami  
Santiago, Chile

revuelta-architecture.com

2350 SW 27TH AVE  
SUITE 110  
MIAMI, FL 33135  
T: 305.590.5000  
F: 305.590.5040

DESIGN ARCHITECT

CITTERIO-VIEL  
& PARTNERS

Project

**BVLGARI HOTEL  
MIAMI BEACH**  
100 21st STREET  
MIAMI BEACH, FL 33139

Revisions

Owner Information

**BHI Miami Limited Corp.**  
1521 Alton Rd.  
Suite 403  
Miami Beach, FL 33139  
(786) 785-6504

Consultant




Luis O. Revuelta  
AR-0007972

HPB SET

Date  
03/05/2021  
Scale  
AS SHOWN  
Project No.  
2005  
Sheet Name  
RENDERING 2  
Sheet No.

A-602

NOT FOR CONSTRUCTION

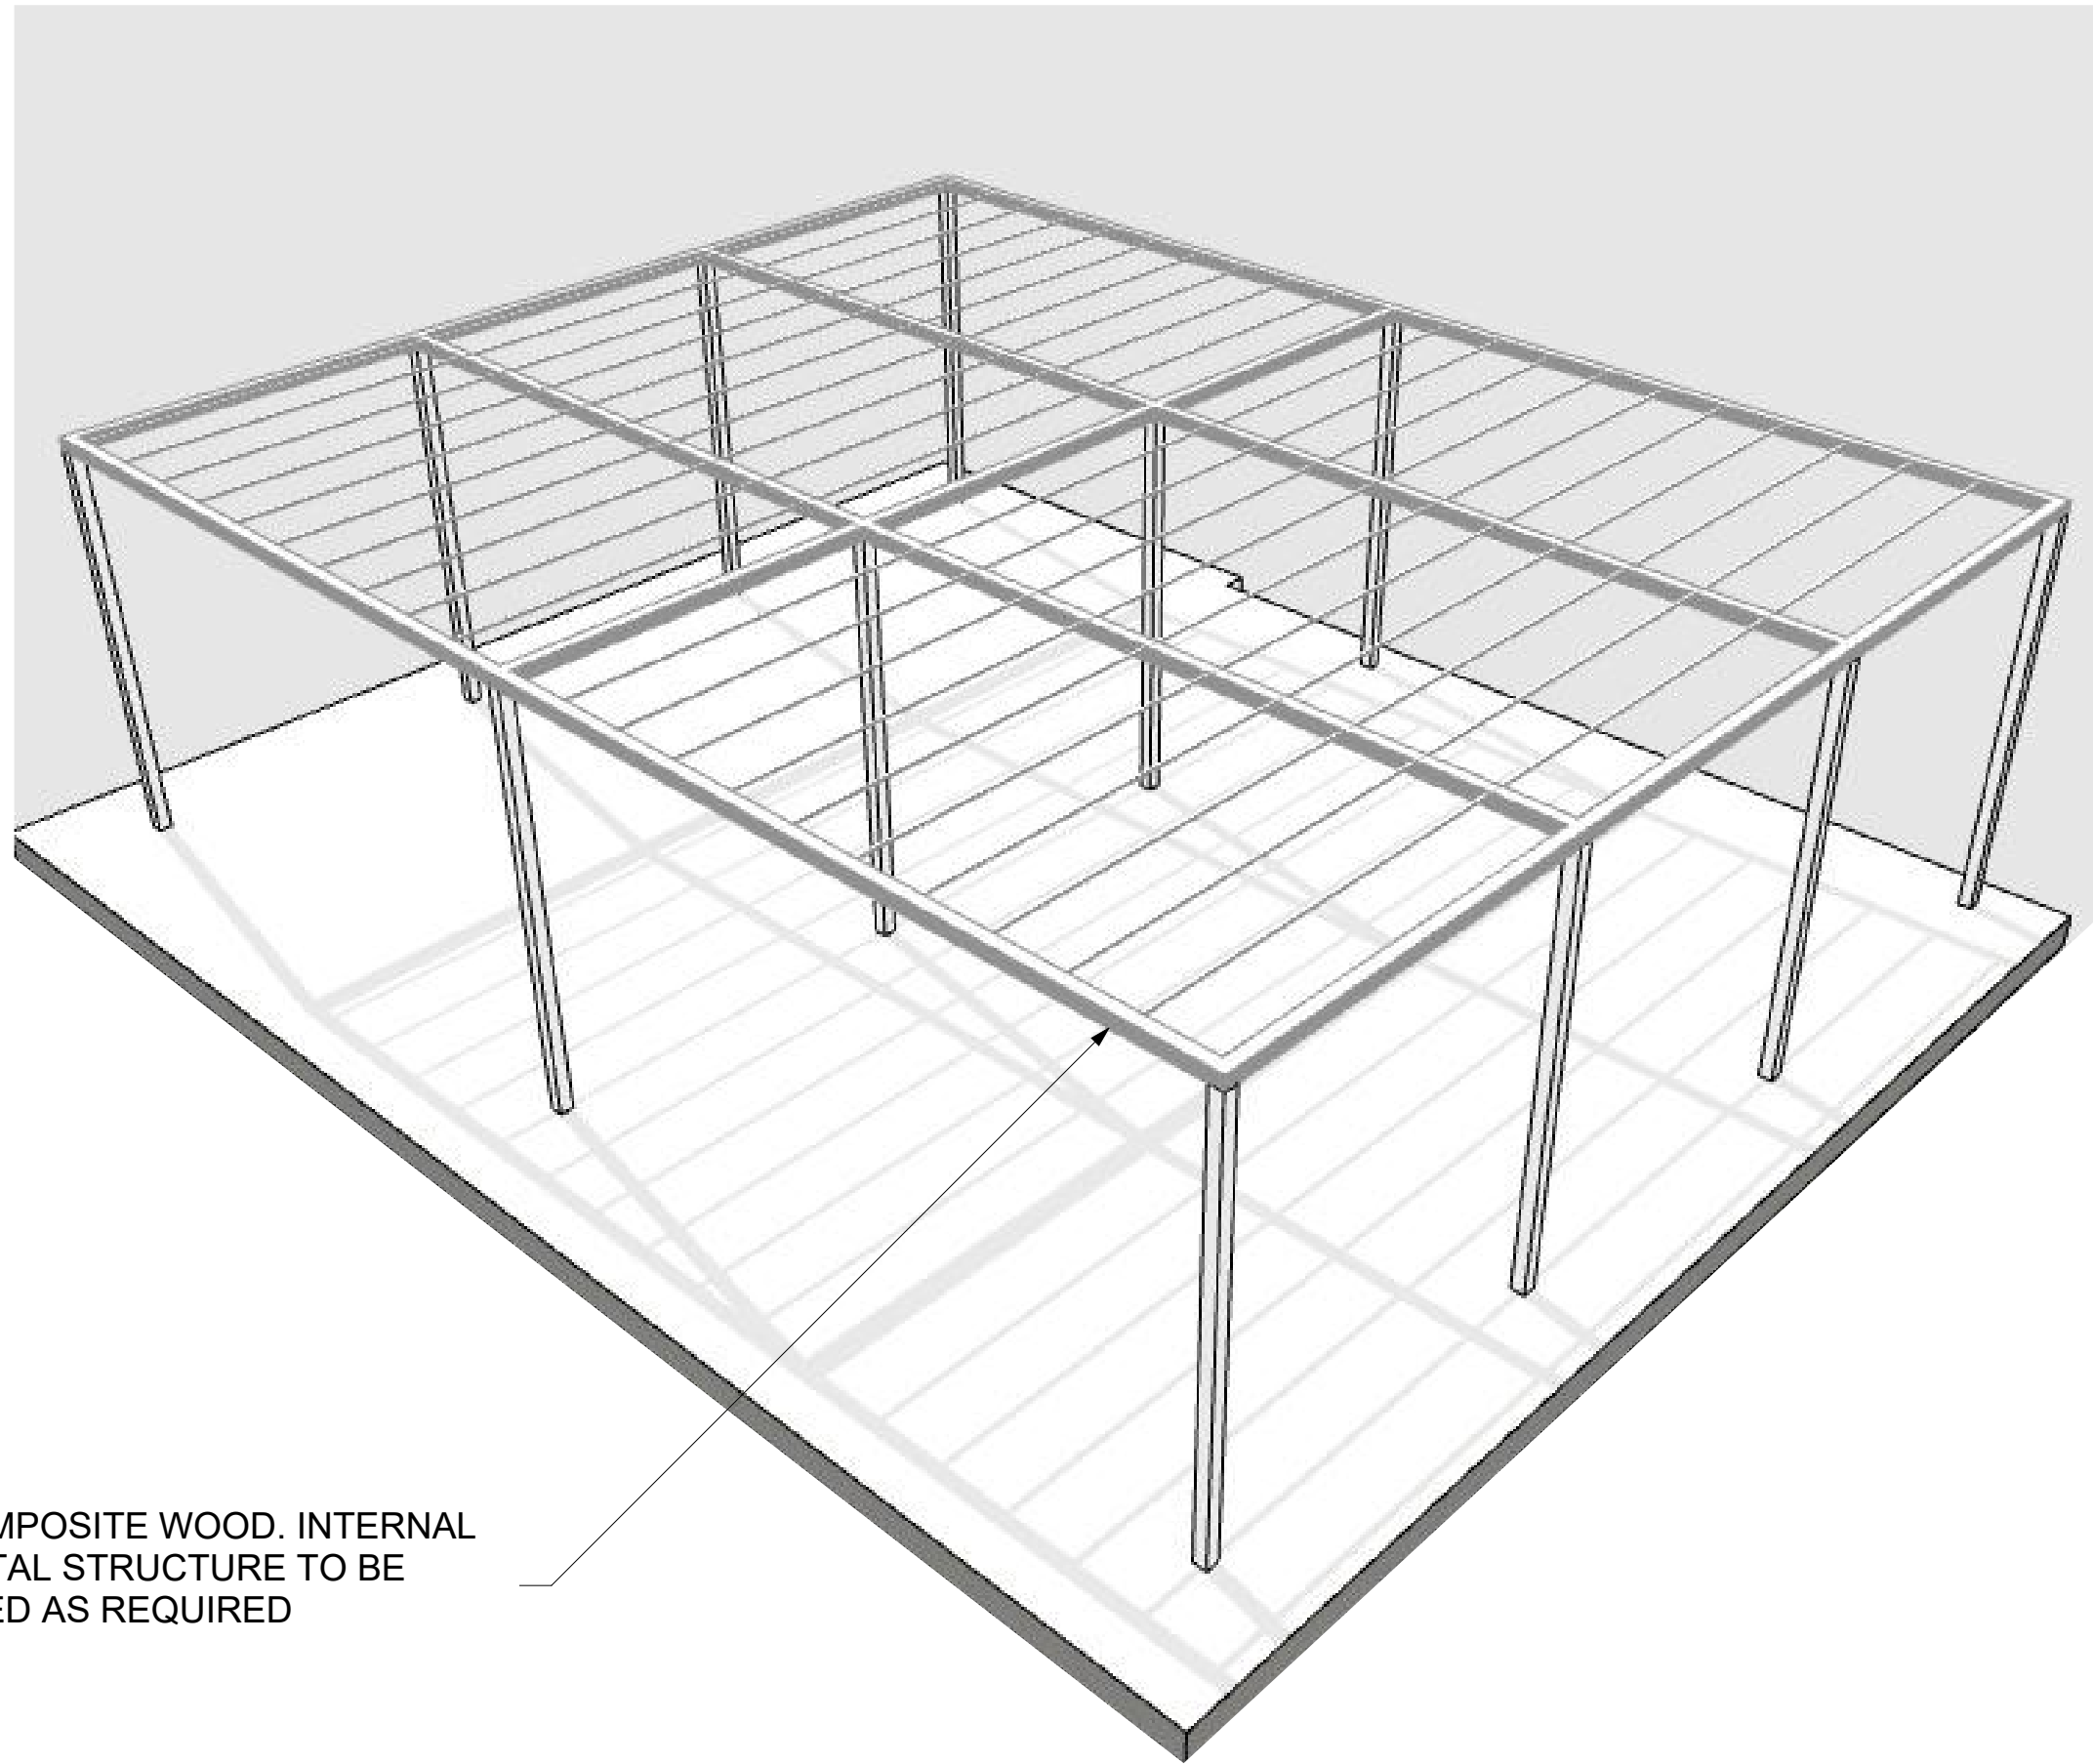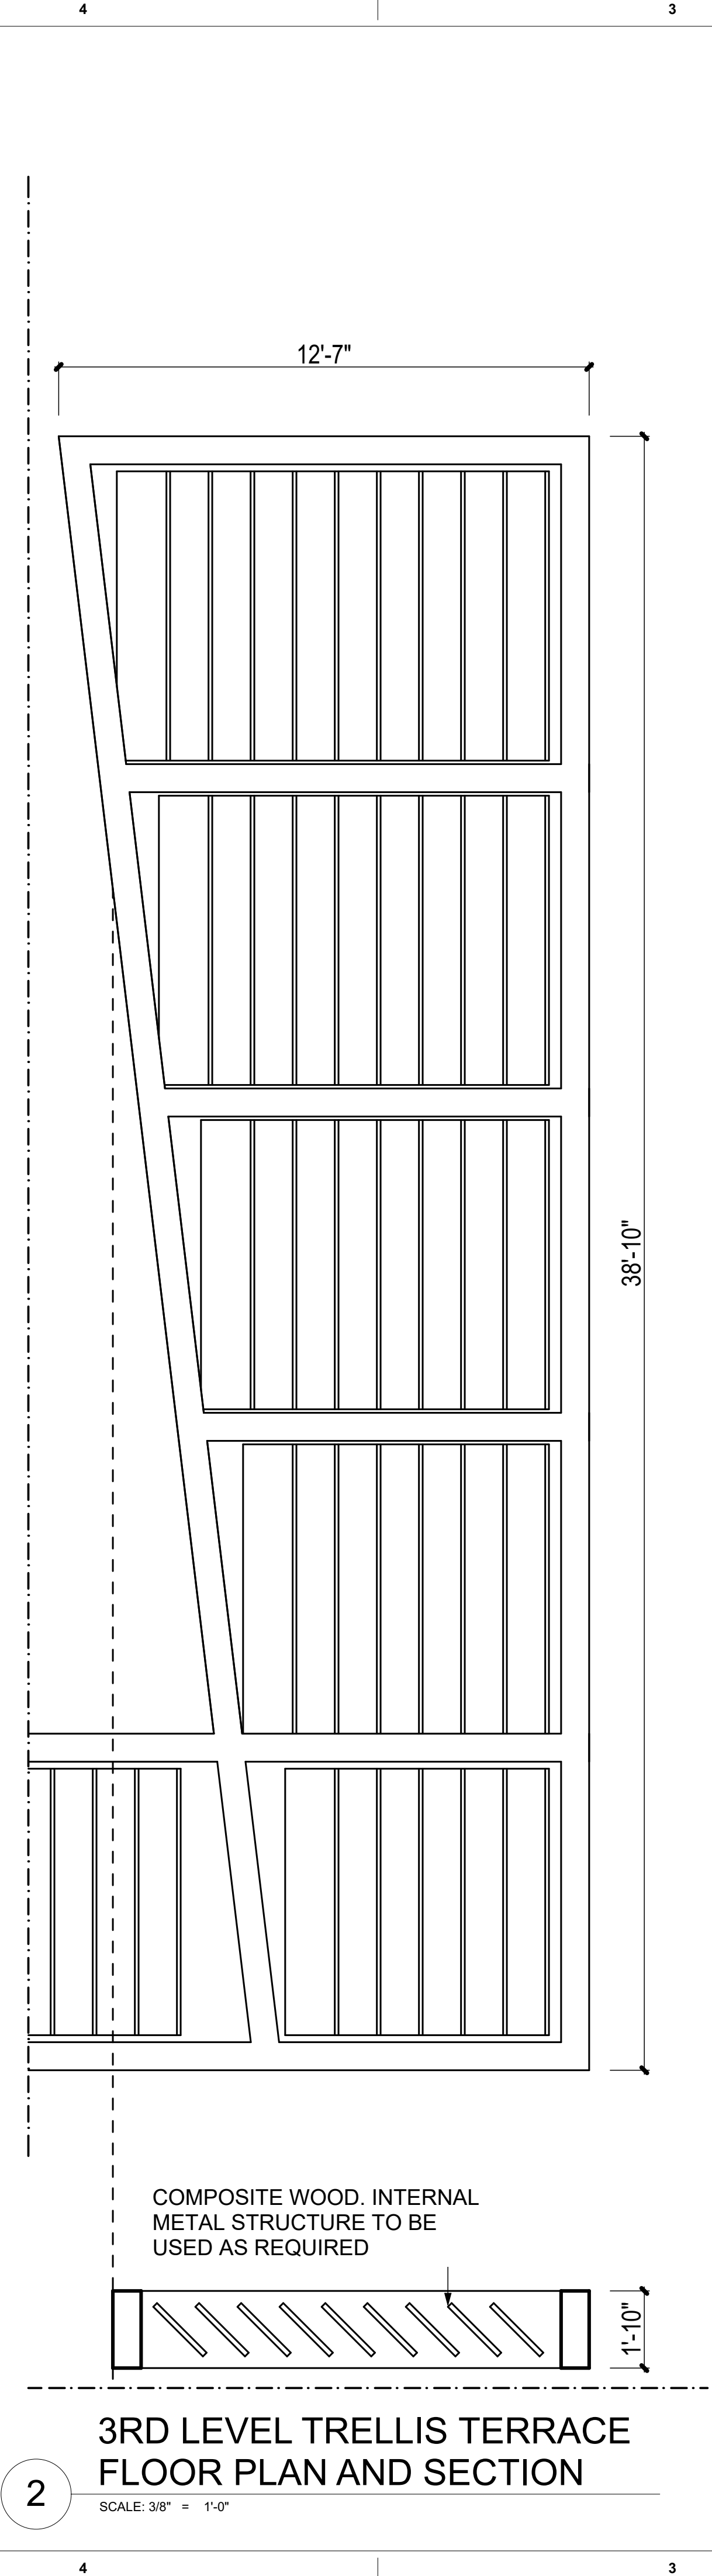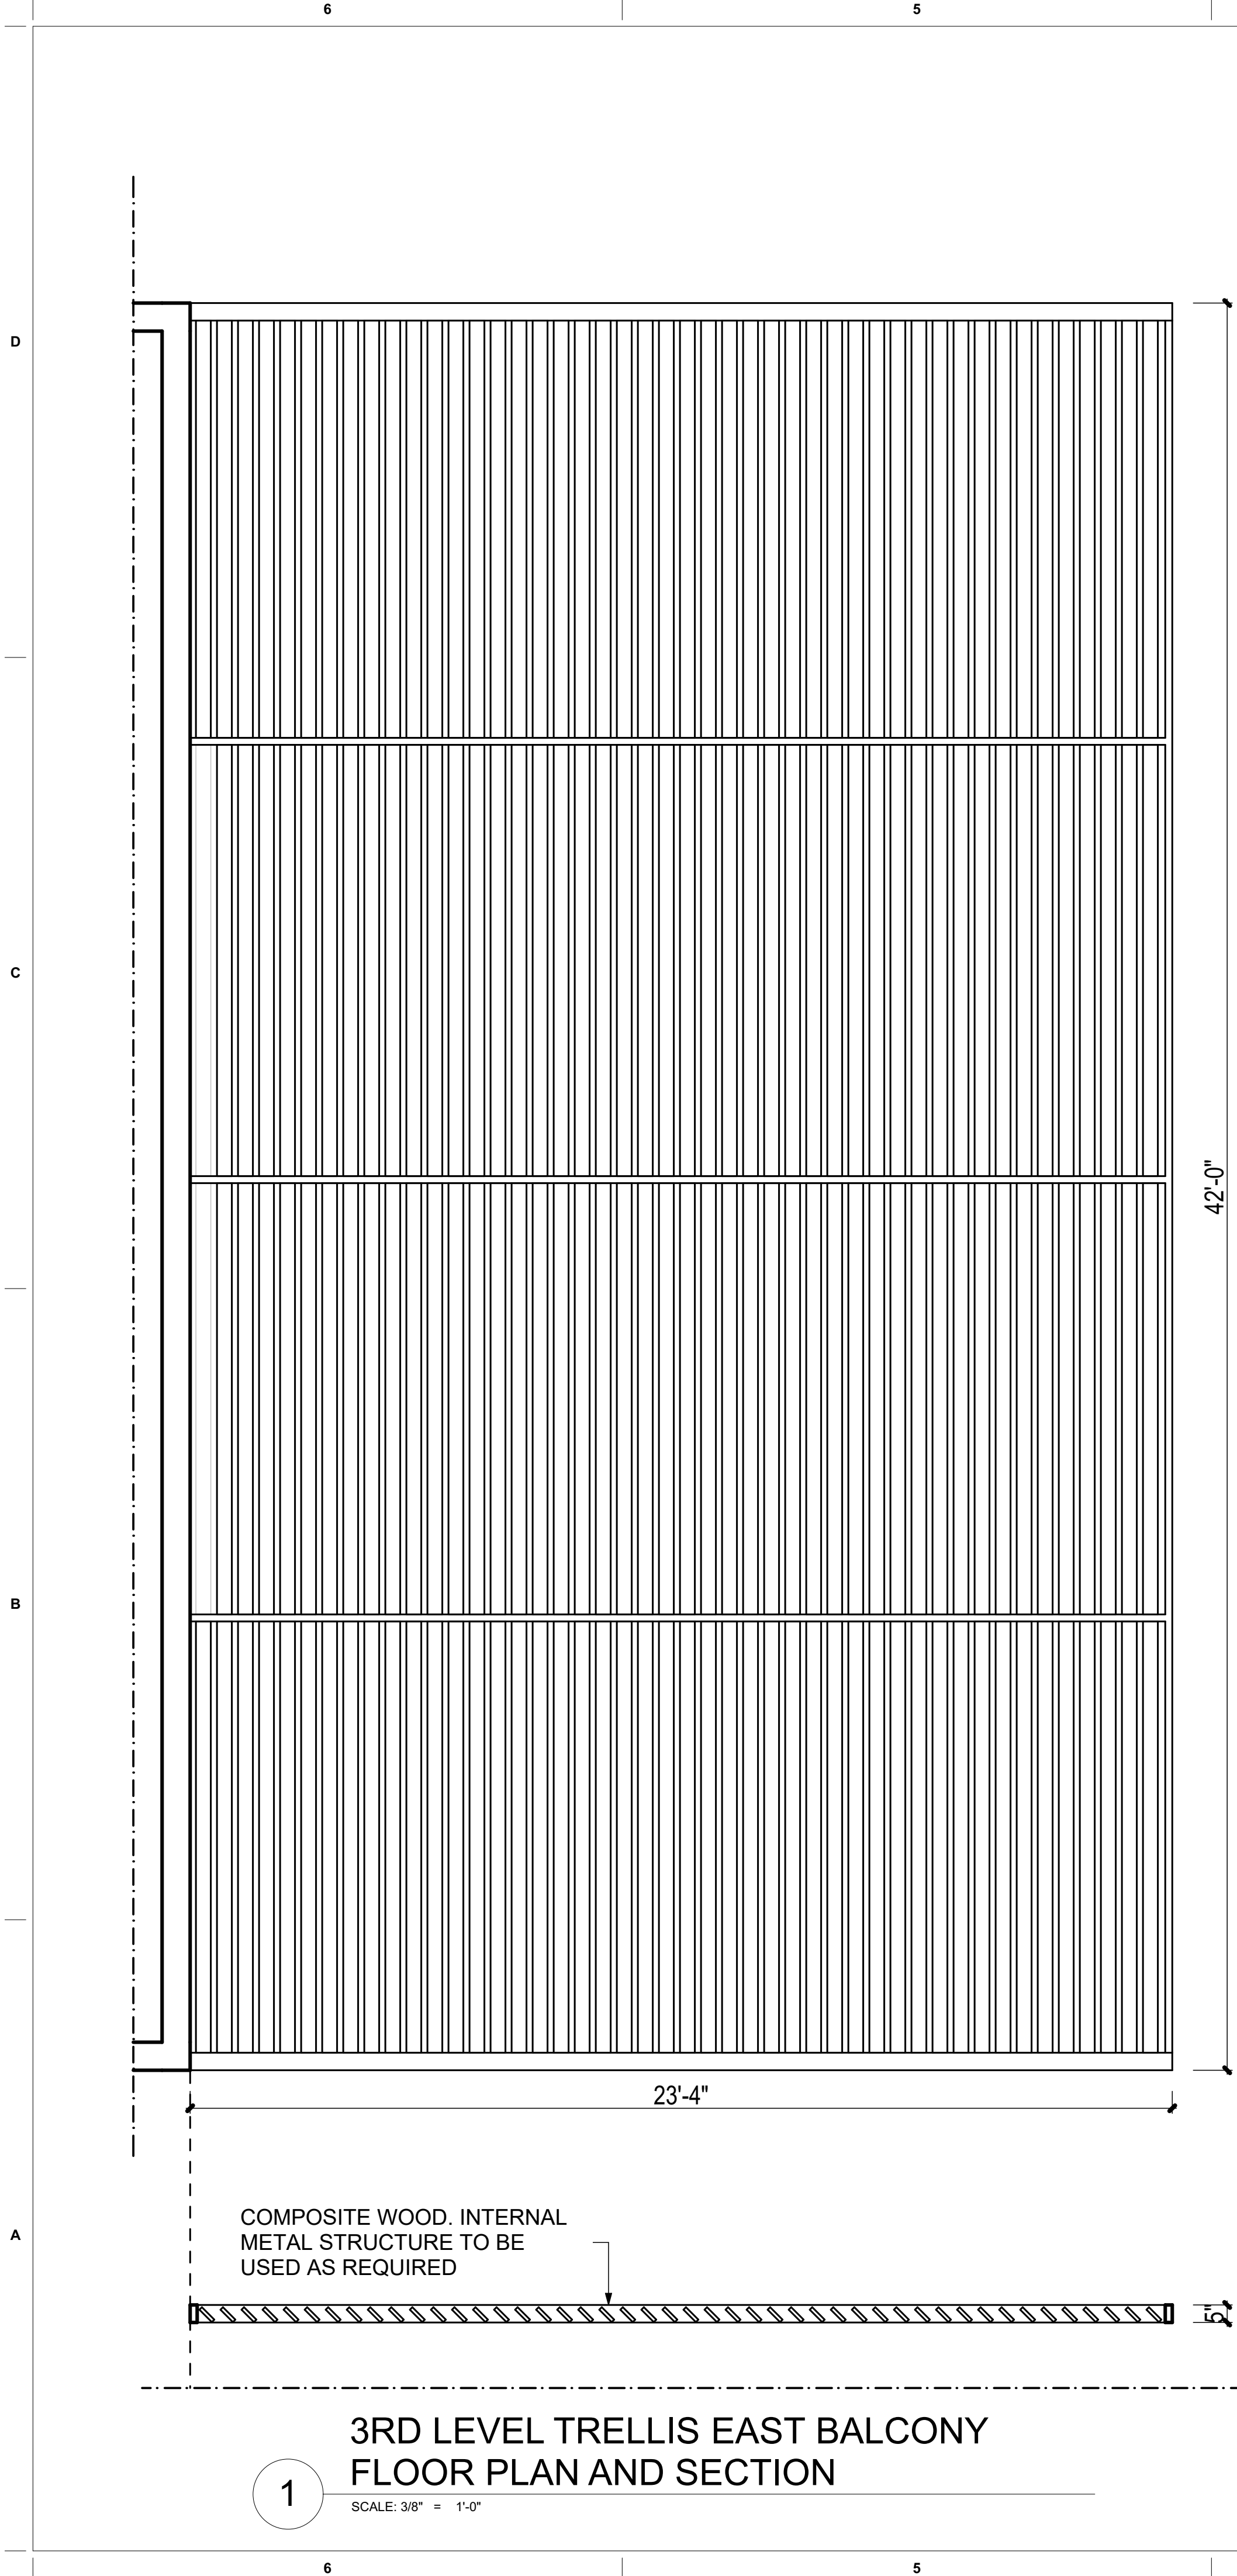


COMPOSITE WOOD. INTERNAL METAL STRUCTURE TO BE USED AS REQUIRED

4

3RD LEVEL GARDEN TERRACE 28' x 22' OPEN TRELLIS

NOT TO SCALE

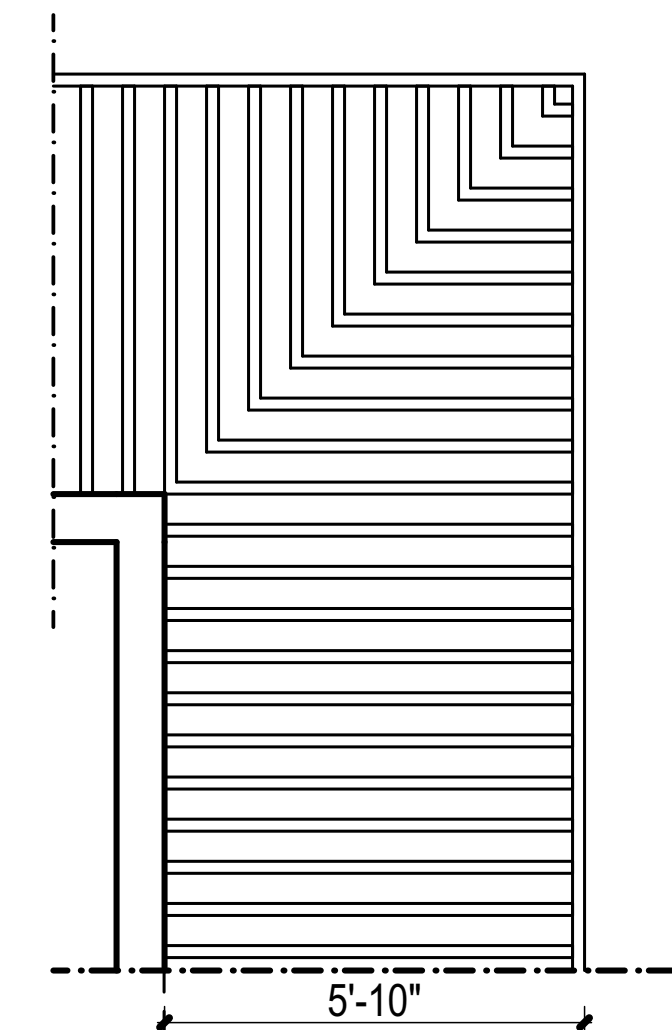

COMPOSITE WOOD. INTERNAL METAL STRUCTURE TO BE USED AS REQUIRED

3

ROOF LEVEL PERIMETER TRELLIS FLOOR PLAN AND SECTION

SCALE: 3/8" = 1'-0"

These Design And Drawings Are The Copyrighted Property Of Revuelta Architecture International P.A. and May Not Be Reproduced Except with Specific Written Consent of the Architect. The Contractor Must Check And Verify All Dimensions Of The Job And Be Responsible For Same. Reporting Any Discrepancies To The Architects Before Commencing work. Drawings Not to be Scaled. The Blueprint Shall Be the Basis for Construction. L. Revuelta, P.A. 3/5/2021

revuelta  
architecture  
international

Miami  
Santiago, Chile

revuelta-architecture.com

2950 SW 27TH AVE  
SUITE 110  
MIAMI, FL 33135  
T: 305.590.5000  
F: 305.590.5040

DESIGN ARCHITECT

CITTERIO-VIEL  
& PARTNERS

Project

**BVLGARI HOTEL  
MIAMI BEACH**  
100 21st STREET  
MIAMI BEACH, FL 33139

Revisions

Owner Information

**BHI Miami Limited Corp.**  
1521 Alton Rd.  
Suite 403  
Miami Beach, FL 33139  
(786) 785-6504

Consultant

Luis O. Revuelta

AR-007972

SCHEMATIC DESIGN

Date

3/5/2021

Scale

AS SHOWN

Project No.

2005

Sheet Name

TRELLIS DETAILS

Sheet No.

**A-901**