
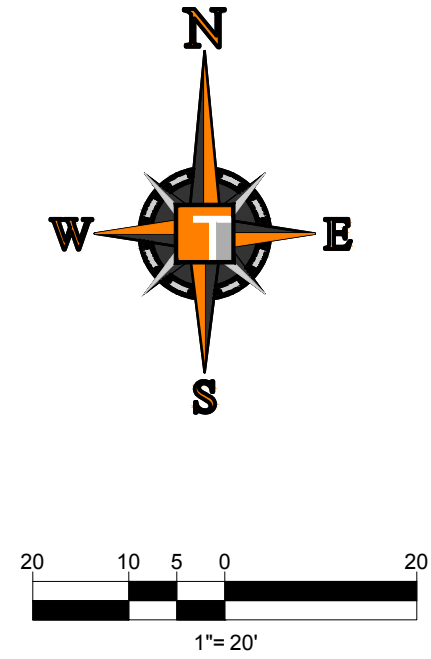


Printed on Monday, February 12, 2024, 4:25 PM by Max Kaplan
C:\Users\maxk\OneDrive\Documents\1960 NORMANDY DRIVE - 1960 NORMANDY DRIVE - SCHEMATIC UTILITY PLAN - 2400011 - THOMAS

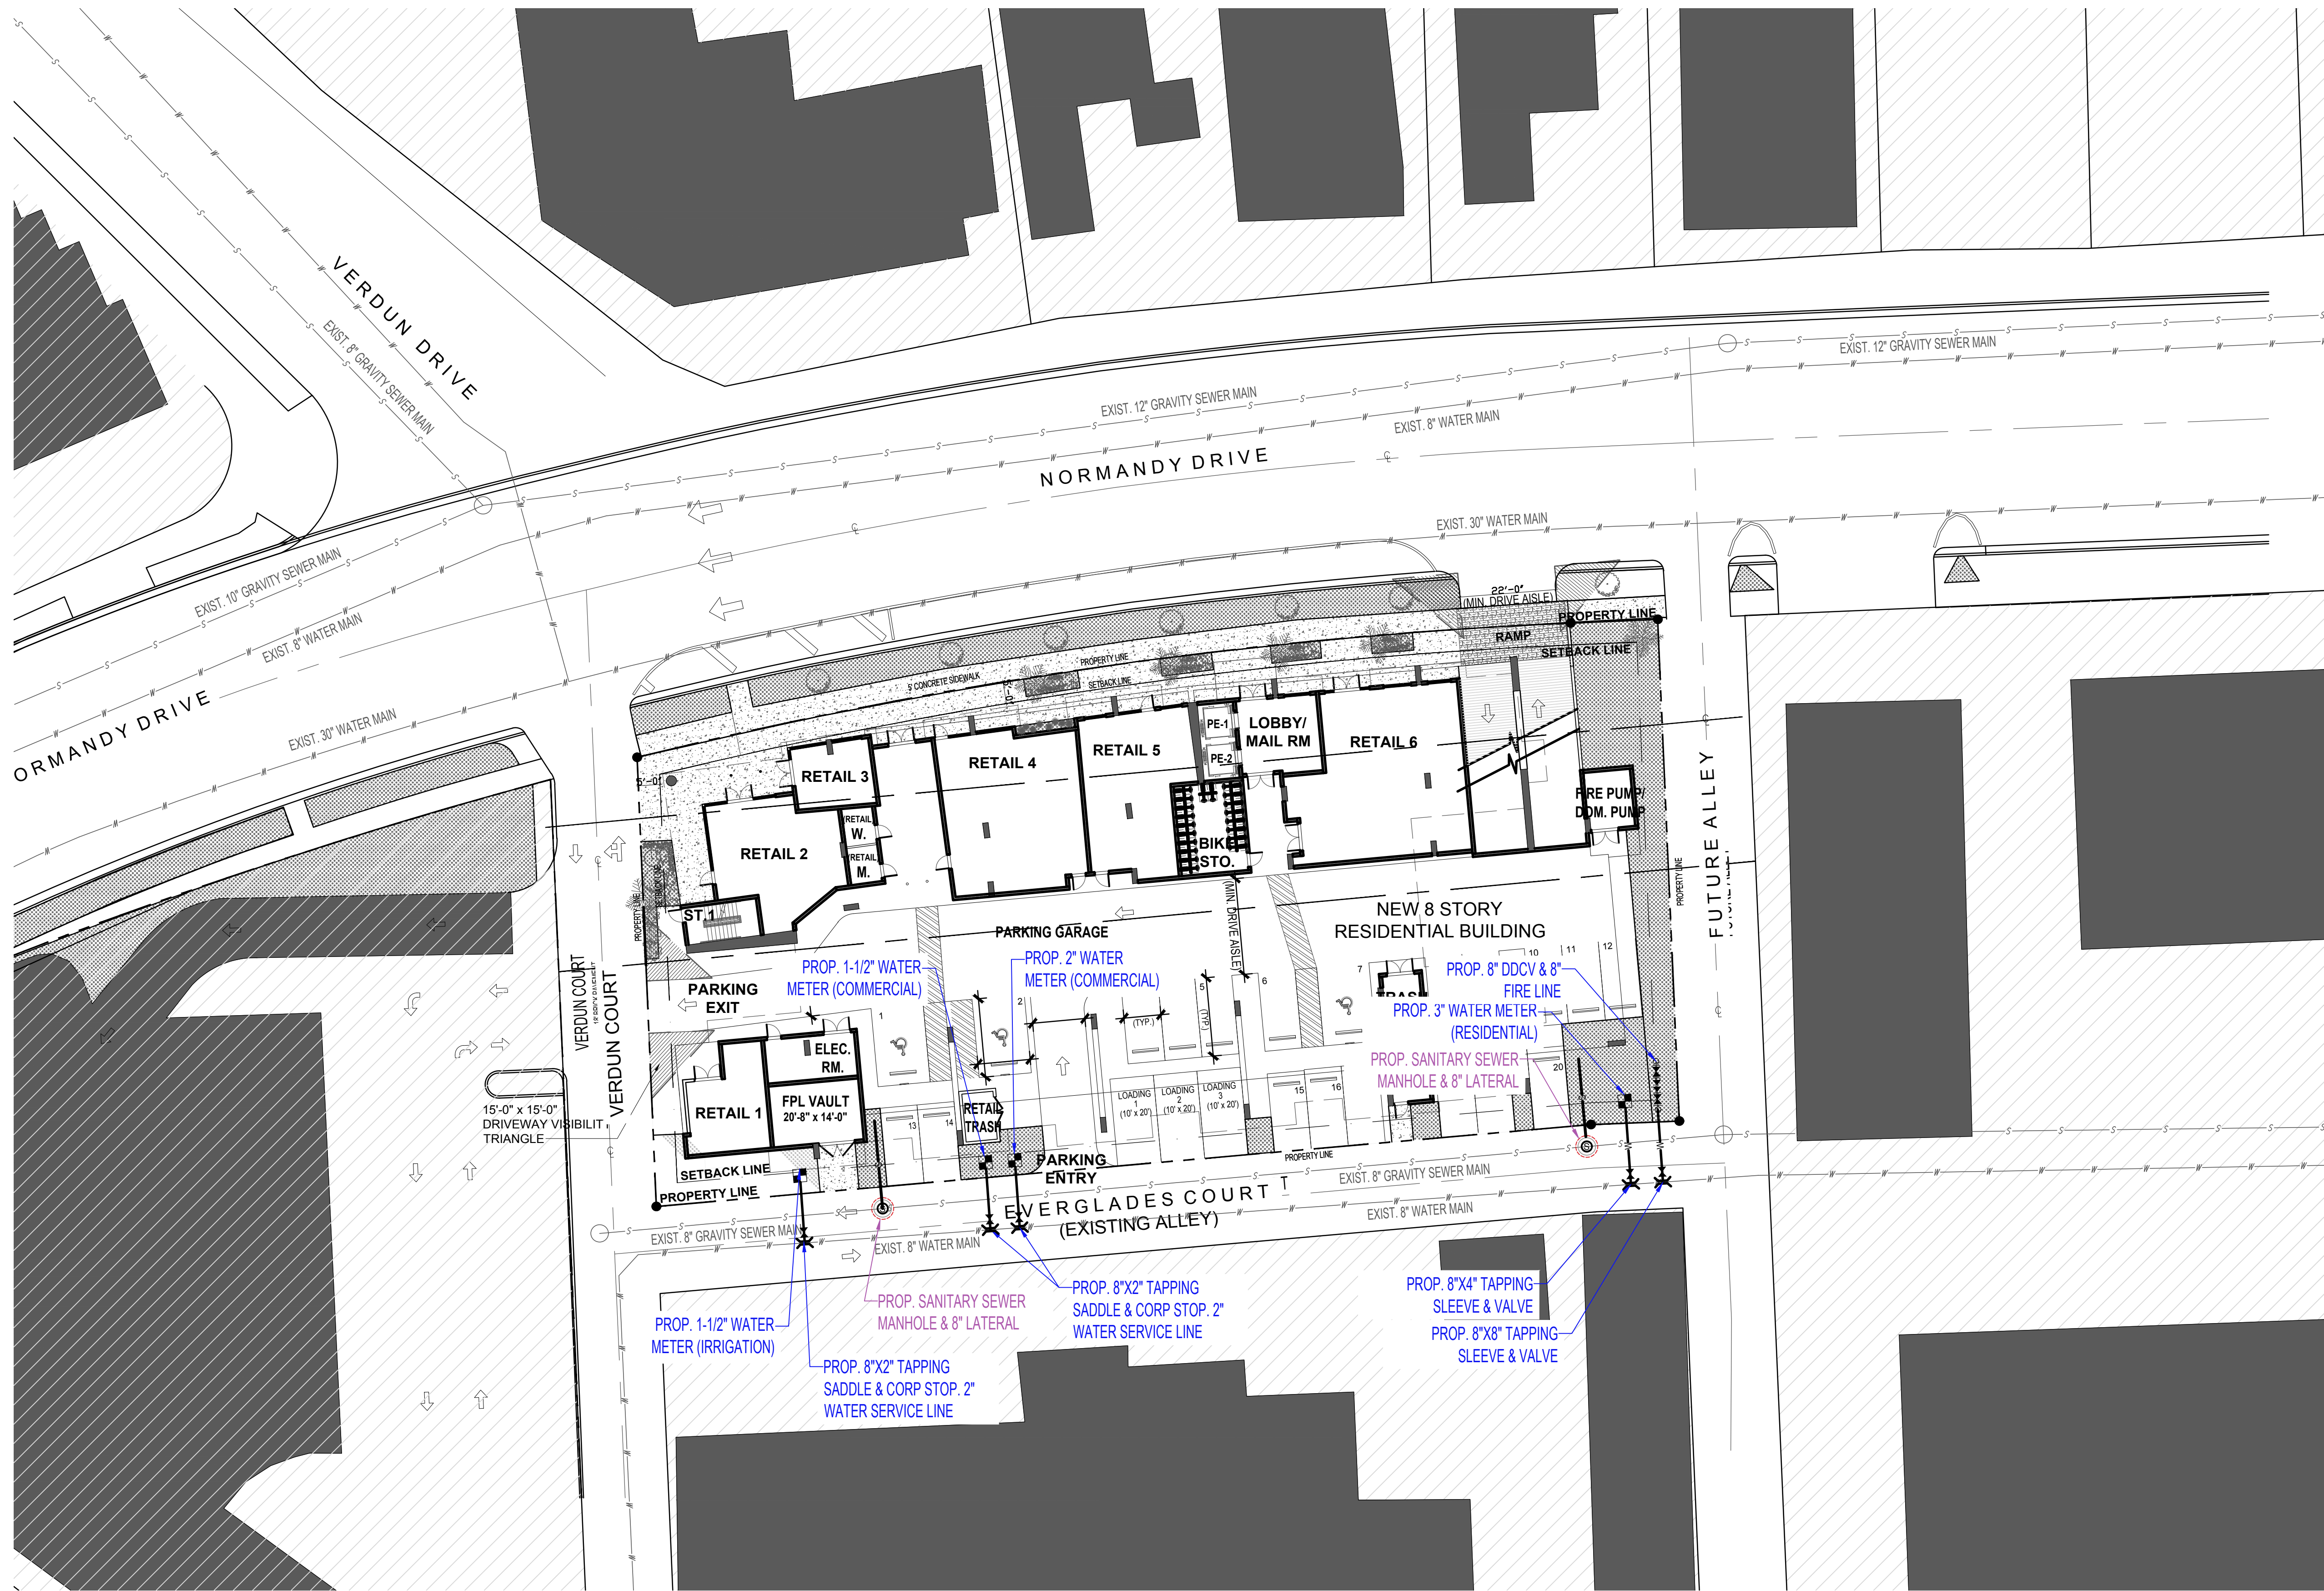

THOMAS
ENGINEERING GROUP

CIVIL ENGINEERS - PROJECT MANAGERS - LAND PLANNING - LANDSCAPE ARCHITECTS

1502 W. FLETCHER AVE.
MIAMI BEACH, FL 33139
P: (305) 379-4100

840 SE OSCEOLA STREET
MIAMI BEACH, FL 33139
P: (772) 488-3188

REVISIONS			
REV.	DATE	COMMENT	BY

Sunshine 

Call 811 or visit sunshine811.com two full business days before digging to have buried facilities located and marked.

Check positive response codes before you dig!

PROJECT No.:	F240011
DRAWN BY:	JFV
CHECKED BY:	MTK
DATE:	02/08/2024
CAD I.D.:	F240011 SCHEMATIC UTILITY

PROJECT:

1960 NORMANDY DRIVE


FOR

ALAN WASERSTEIN

MIAMI BEACH
FL

THOMAS
ENGINEERING GROUP

6300 NW 31ST AVENUE
FORT LAUDERDALE, FL 33309
PH: (954) 202-7000
FX: (954) 202-7070
www.ThomasEngineeringGroup.com

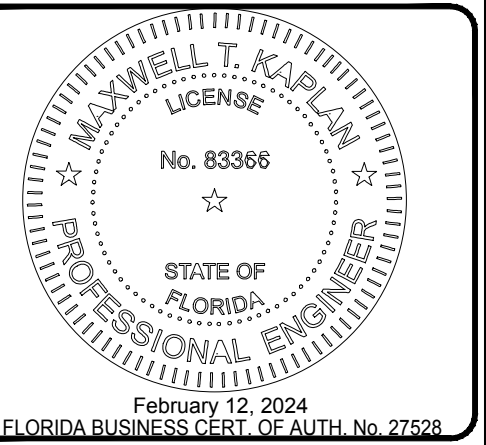

February 12, 2024
FLORIDA BUSINESS CERT. OF AUTH. No. 27528

SHEET TITLE:

SCHEMATIC UTILITY PLAN

SHEET NUMBER:

C-01

THIS ITEM HAS BEEN DIGITALLY SIGNED AND SEALED BY MAXWELL T. KAPLAN ON THE DATE ADJACENT TO THE SEAL.
PRINTED COPIES OF THIS DOCUMENT ARE NOT CONSIDERED SIGNED AND SEALED AND THE SIGNATURE MUST BE VERIFIED ON ANY ELECTRONIC COPIES.