
 
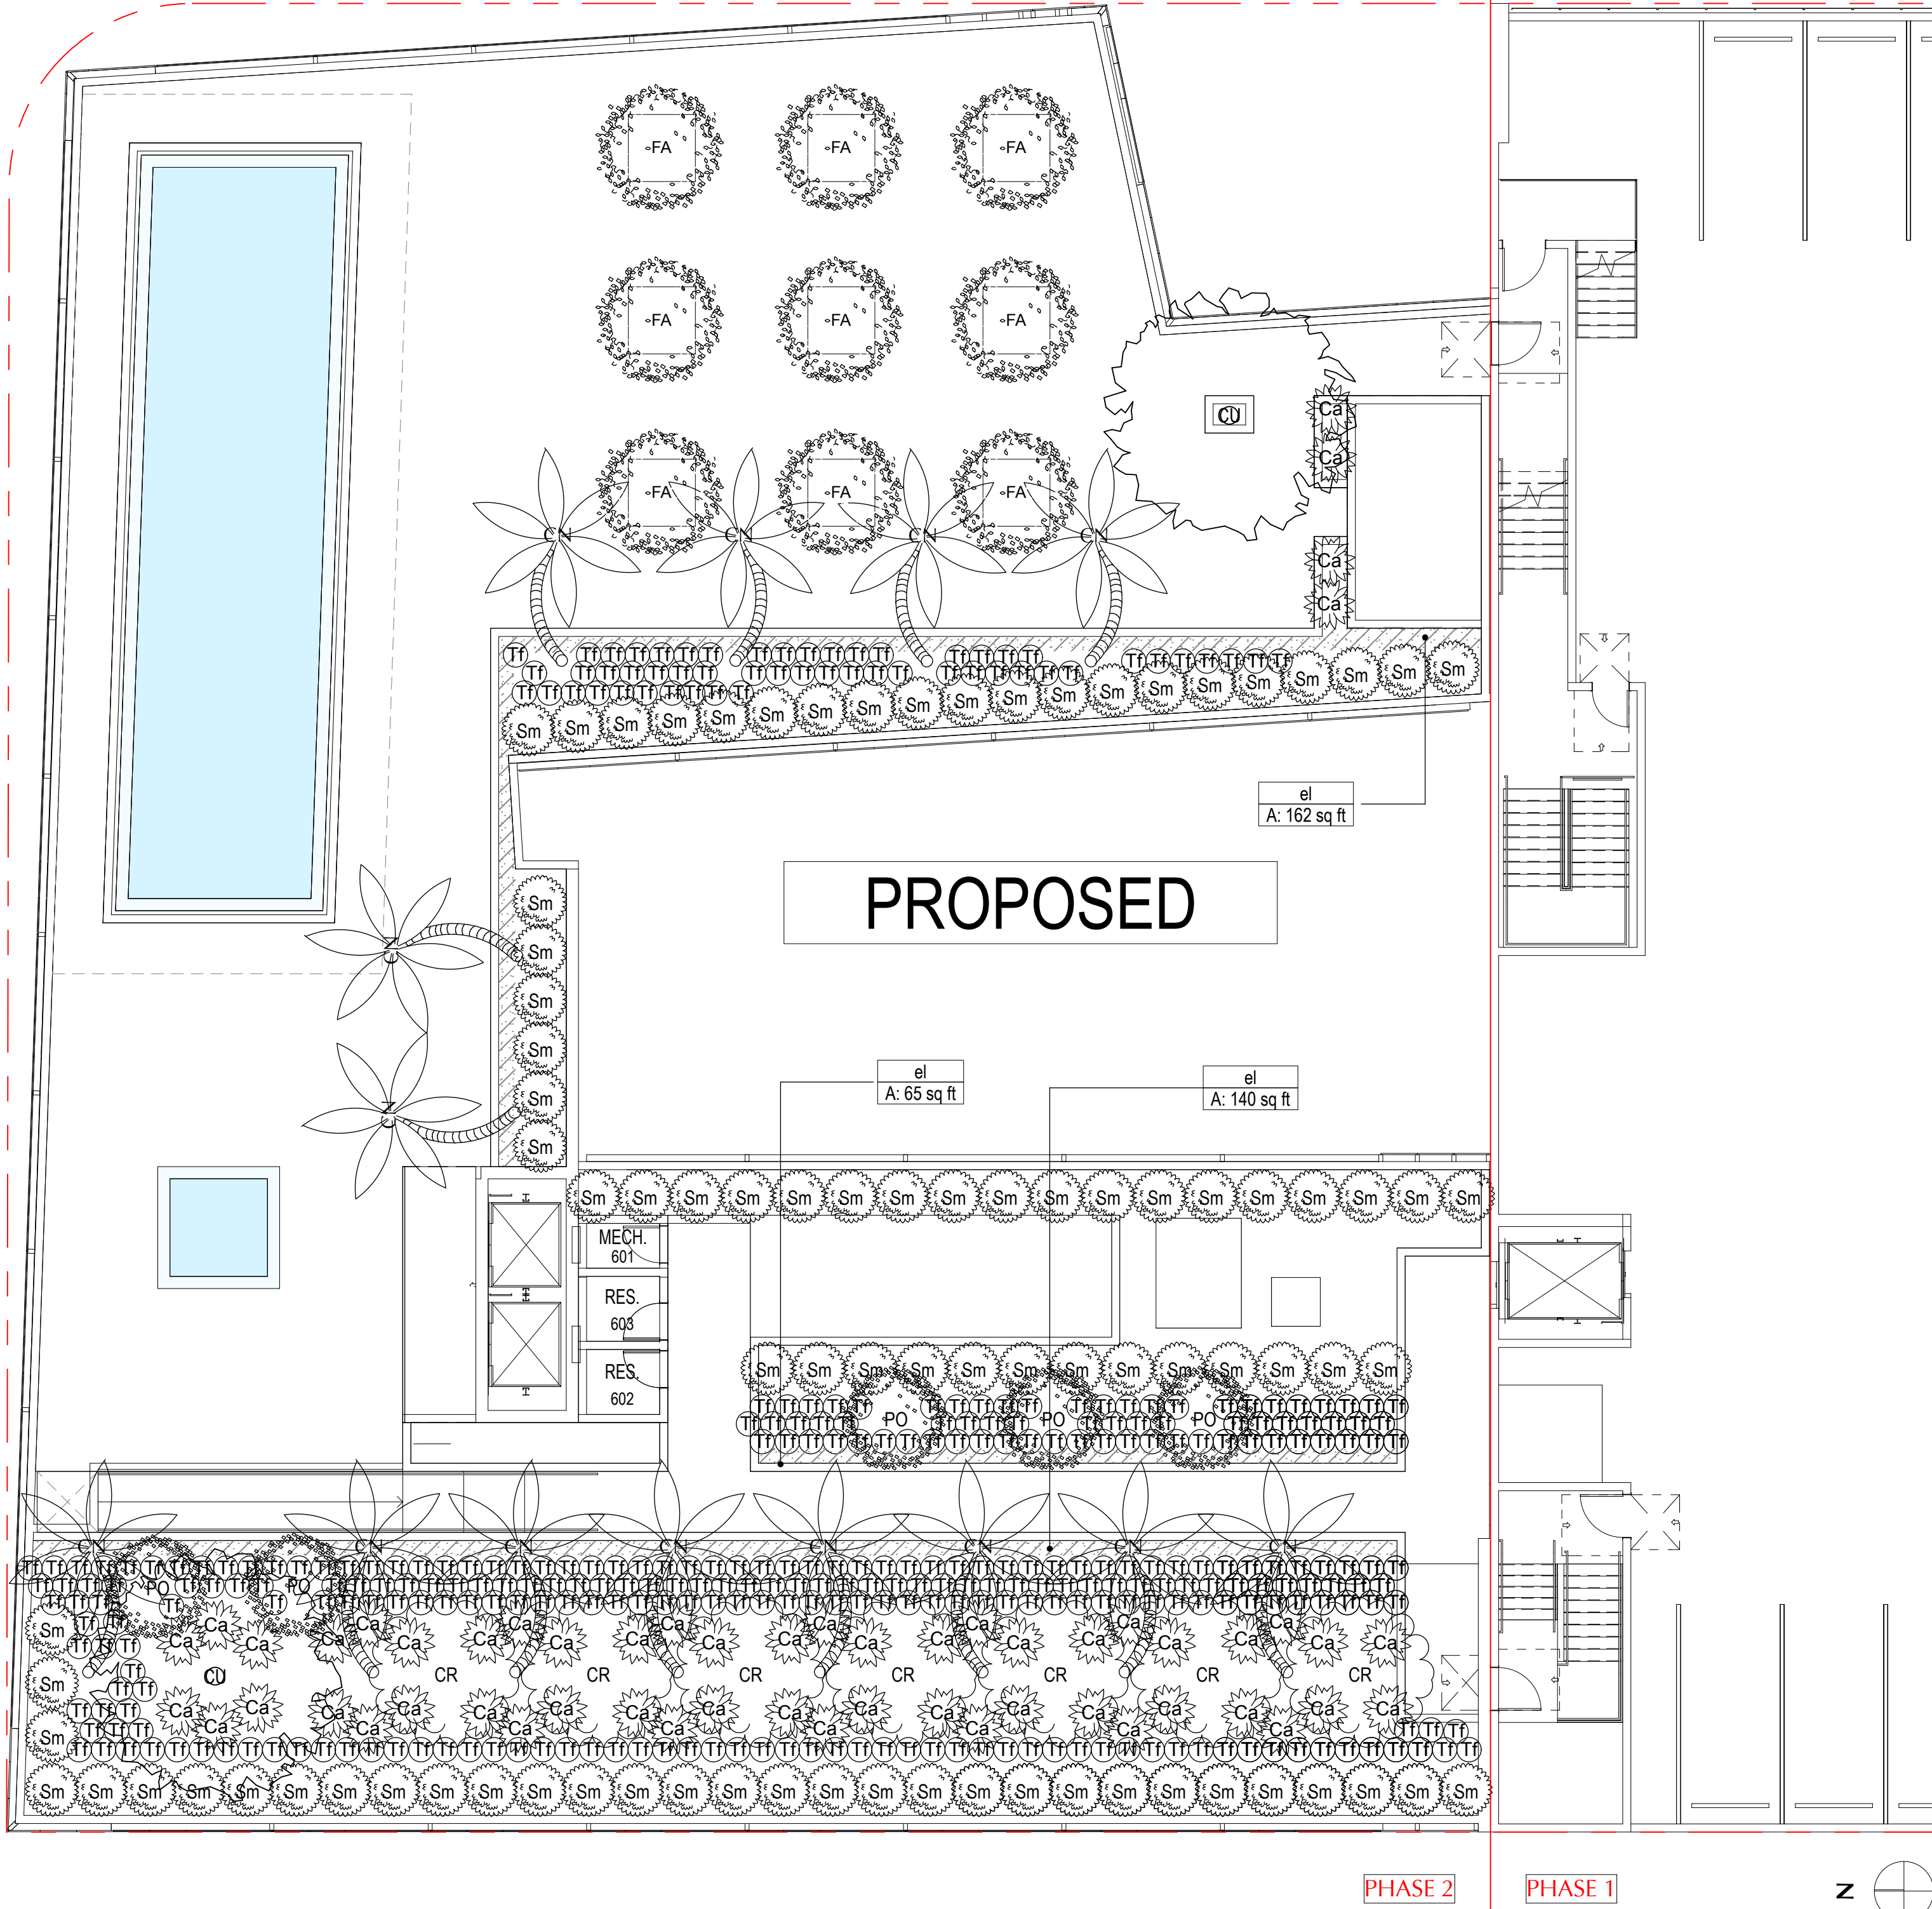


NOTES										
PROJECT INFORMATION REFER TO ARCHITECTURE FOR SITE, BUILDING & ZONING INFORMATION.										
PLANTING ALL PLANT MATERIAL SHALL MEET OR EXCEED THE MINIMUM STANDARDS FOR FLORIDA NUMBER ONE AS PROVIDED IN THE MOST CURRENT EDITION OF "GRADES AND STANDARDS FOR NURSERY PLANTS, PART I AND II".										
STREET TREES STREET TREES SHALL BE COORDINATED WITH FDOT AND CMB TO MATCH NEW ALTON ROAD MASTER PLAN.										
PUBLIC WORKS REMOVE AND REPLACE SIDEWALK, RECONSTRUCT SWALE, MILL AND RESURFACE 2 IN. AVG. USING TYPE S-III ASPHALT MIX DESIGN ON THE DRIVING LANE. ANY WORK AND/OR IMPROVEMENTS TO THE RIGHT OF WAY INCLUDING LANDSCAPING AND IRRIGATION REQUIRE A SEPARATE CMB PUBLIC WORKS DEPT. ROW CONSTRUCTION PERMIT.										
Shrub Schedule										
Symbol	Code	Qty	Botannical Name	Common Name	Size	Height	Spread	Spacing	Native	Remarks
	Ca	54	Crinum augustum 'Queen Emma'	Queen Emma Lily	7g	4'	4'	48"	N	
	Sm	100	Suriana maritima	Bay Cedar	15g	6'	4'	48"	Y	
	Tf	414	Tripsacum floridana	Dwarf Fakahatchee	3g	24"	24"	24"	Y	

Tree Schedule											
Symbol	Code	Qty	Botanical Name	Common Name	Cal	Height	Spread	Native	Remarks		
	CN	14	Cocos nucifera	Coconut Palm	4" min	15'-25'	12'	N	curved trunk		
	CR	7	Clusia rosea	Autograph Tree	3"	16'	8'	Y	Specimen;		
	CU	2	Coccoloba uvifera	Sea Grape	4"	30'	15'	Y	Specimen;		
	FA	9	Ficus aurea	Strangler Fig	4" min	25'	10'	Y			
	PO	5	Plumeria obtusa	Frangipani	3"	12'	6'	Y	Specimen;		
Groundcover Schedule											
Symbol	ID	Qty	Botanical Name	Common Name	Size	Height	Spread	Spacing	Native	Area	Remarks
	el	644	Ernodia littoralis	Golden Creeper	1g	24"	18"	12"	Y	367.24	

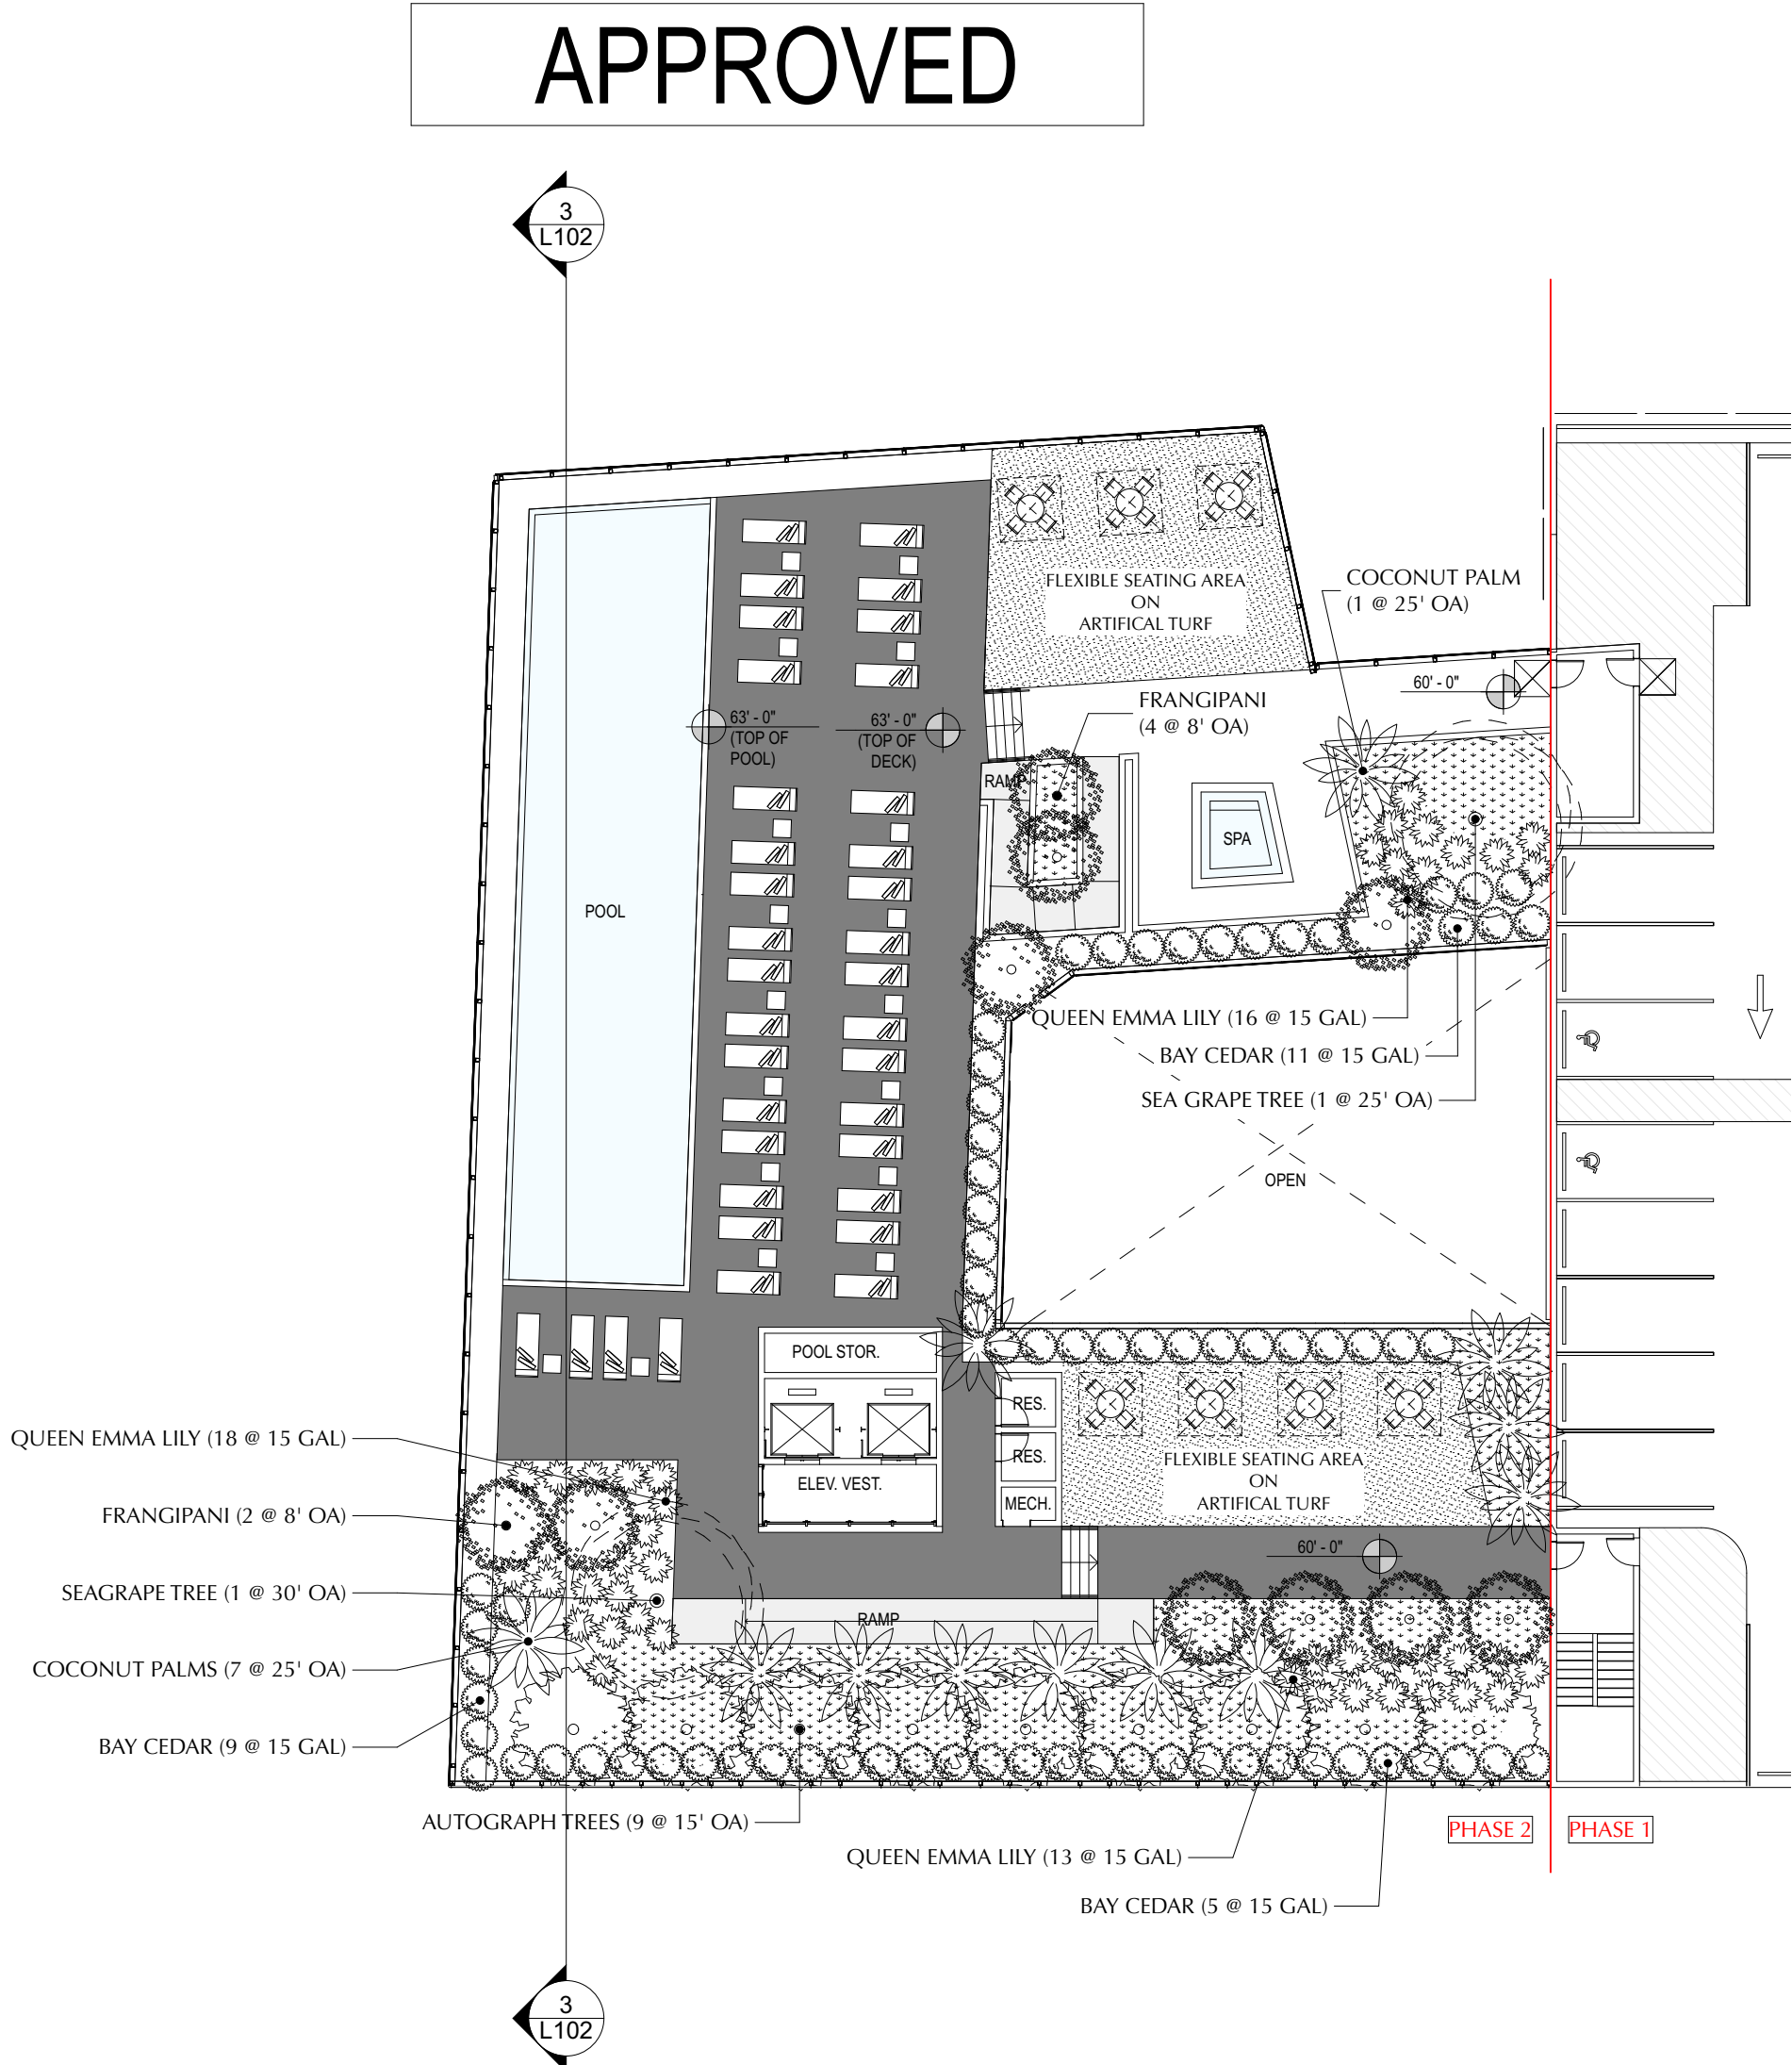

PERKINS
+ WILL
806 DOUGLAS ROAD
SUITE 300
CORAL GABLES, FLORIDA
33134

1212
LINCOLN ROAD

CRESCENT HEIGHTS
INSPIRATIONAL LIVING
2200 BISCAYNE BLVD.
MIAMI, FLORIDA 33137

LANDSCAPE ARCHITECT
URBAN ROBOT
LLC
420 LINCOLN ROAD
SUITE 600
MIAMI BEACH, FLORIDA
URBANROBOT.NET
LA 6666853

MEP
BR+A
2600 S. DOUGLAS ROAD
SUITE 1100
CORAL GABLES, FLORIDA

STRUCTURAL
YHCE ENGINEERING
12151 SW 128TH CT
SUITE 104
MIAMI, FLORIDA

DESIGN REVIEW
BOARD VARIANCE
REQUEST
10-28-2016
MARK ISSUE DATE
Job Number 810414
Drawn Author
Checked Author
Approved Approver
TITLE

ROOF LANDSCAPE
PLAN
SHEET
NUMBER


L101

Copyright © 2016
Urban Robot Associates

Architectural elevation drawing of a building facade. The drawing shows a multi-story building with a grid of windows. Above the building, there is a pool deck and a pool area. Key features and dimensions include:

- 3 FT DEEP PLANTER:** Indicated by a hatched area on the left side of the pool deck.
- POOL DECK:** The area between the planter and the pool.
- POOL:** The swimming pool area, labeled as "PROPOSED".
- Dimensions:**
 - 63' - 0"
 - 63' - 10"
 - 60' - 0"
- Grid Lines:** Labeled A, B, and C at the top of the drawing.

3

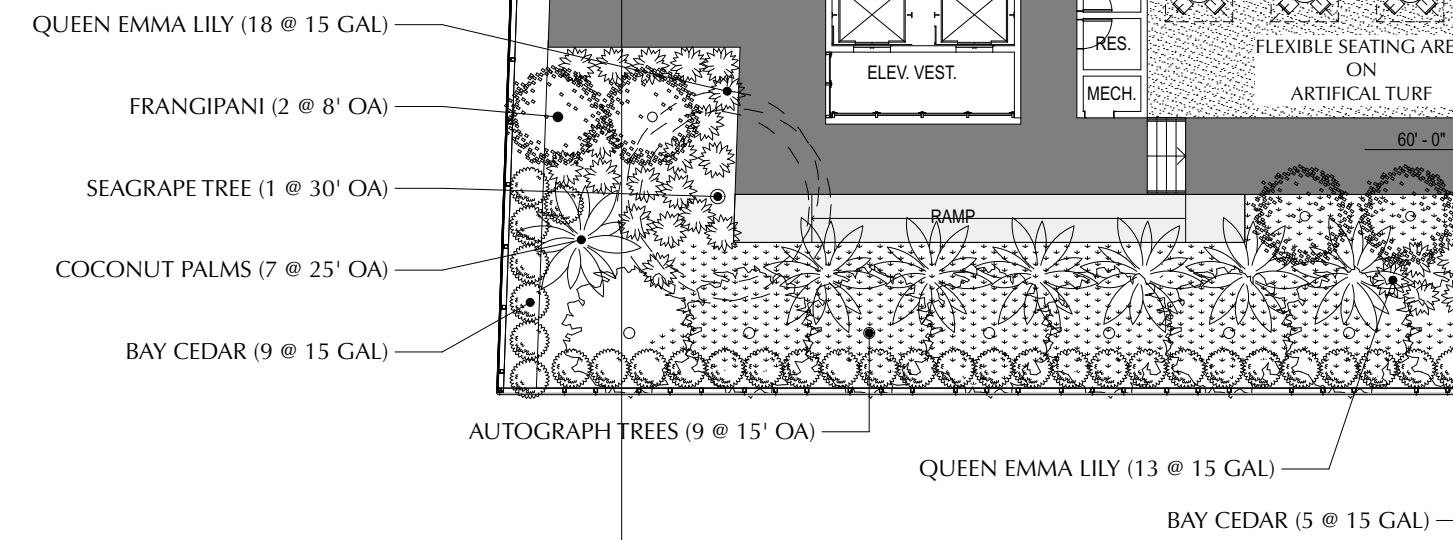

1

[illegible]

2

Hardscape Schedule		
Symbol	Item	Surface Area
	Composite Wood	6,478.43
	Planting	4,380.92

806 DOUGLAS ROAD
SUITE 300
CORAL GABLES, FLORIDA
33134


CRESCENT HEIGHTS®
INSPIRATIONAL LIVING

LANDSCAPE ARCHITECT

420 LINCOLN ROAD
SUITE 600
MIAMI BEACH, FLORIDA
URBANROBOT.NET
LA 6666853

EP

2600 S. DOUGLAS ROAD
SUITE 1100
CORAL GABLES, FLORIDA


STRUCTURAL

2151 SW 128TH CT
SUITE 104
MIAMI, FLORIDA

PK	ISSUE	DATE
Number		810414
own		Author
acked		Author
proved		Approver
		TITLE


SHEET
NUMBER

Copyright © 2016
n Robot Associates

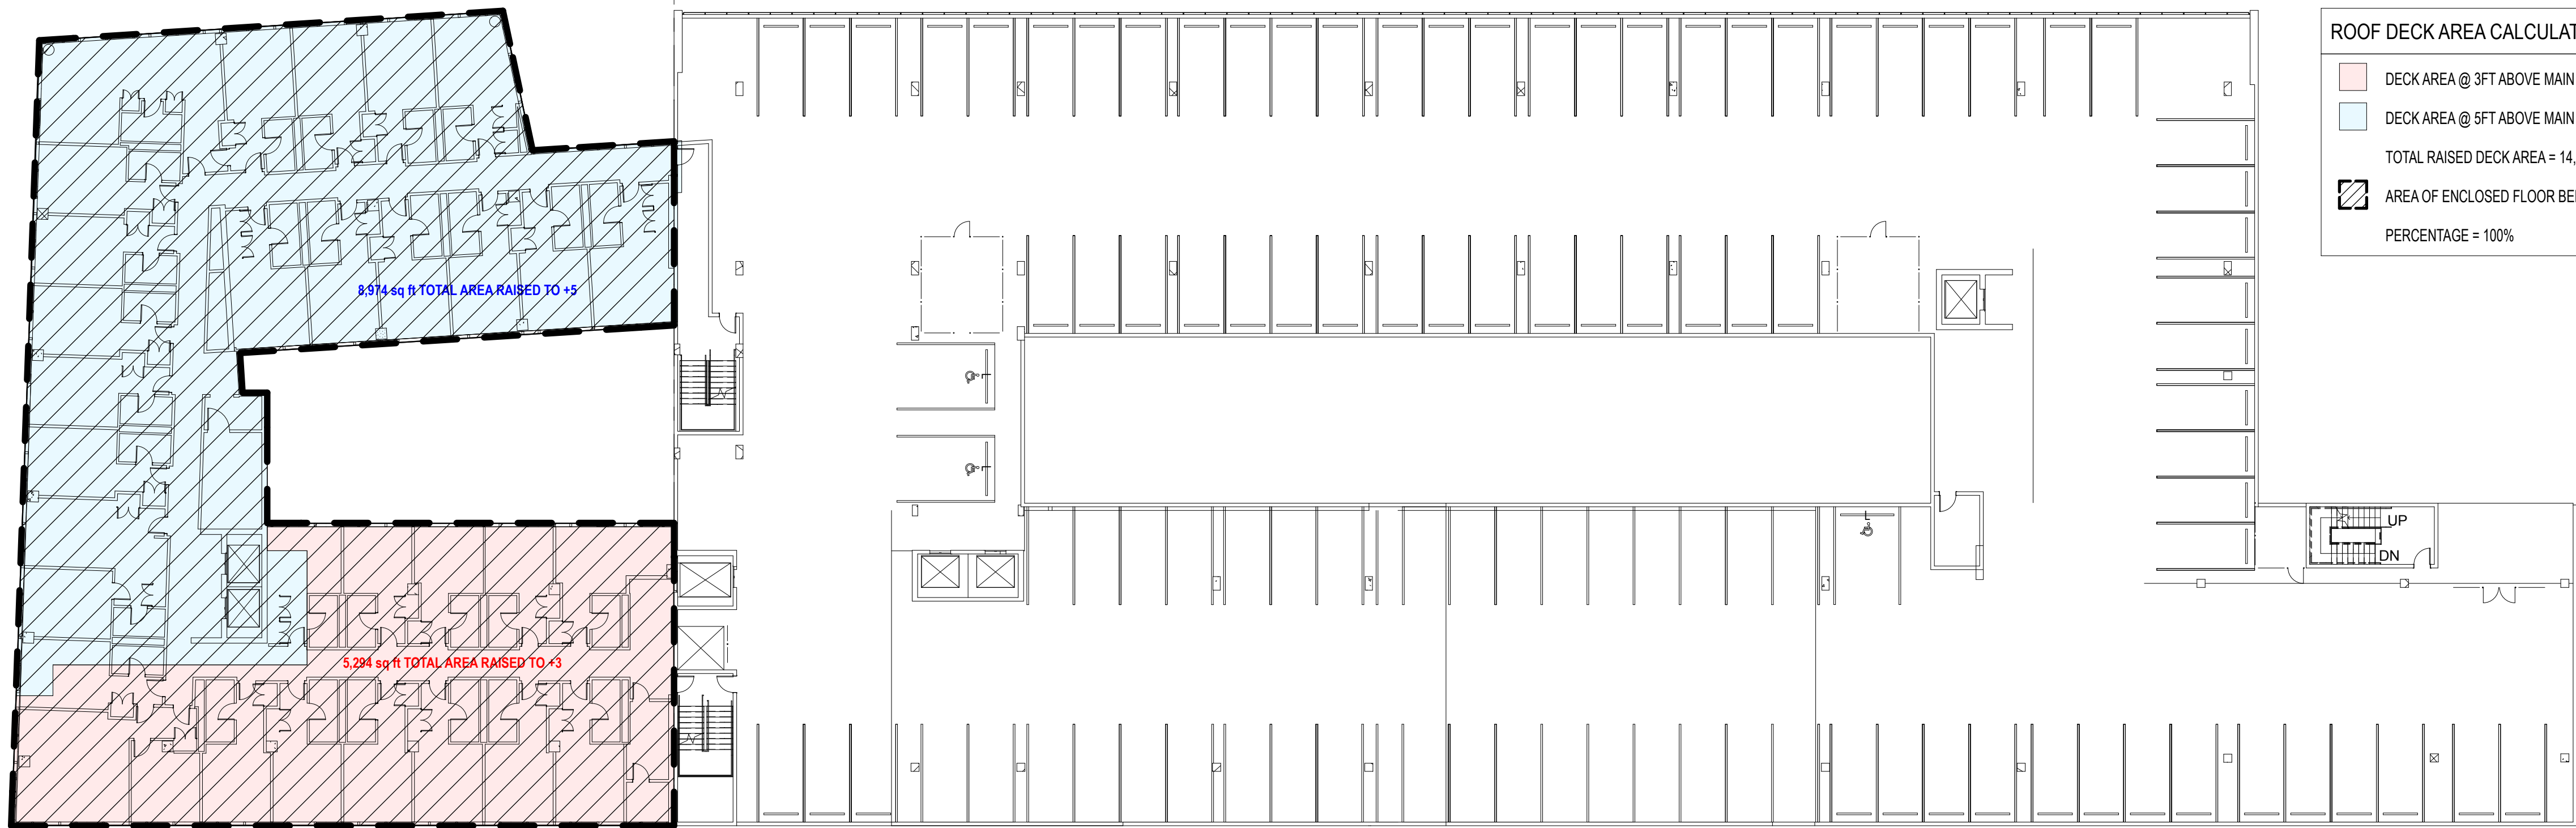


ROOF DECK AREA CALCULATIONS	
	DECK AREA @ 3FT ABOVE MAIN ROOFLINE = 5,294 sq. ft.
	DECK AREA @ 5FT ABOVE MAIN ROOFLINE = 8,974 sq. ft.
	TOTAL RAISED DECK AREA = 14,268 sq. ft.
	AREA OF ENCLOSED FLOOR BENEATH = 14,268 sq. ft.
	PERCENTAGE = 100%

1 ROOF DECK AREA COMPARED TO ENCLOSED FLOOR AREA BELOW - HOTEL ONLY
SCALE: 1" = 20'

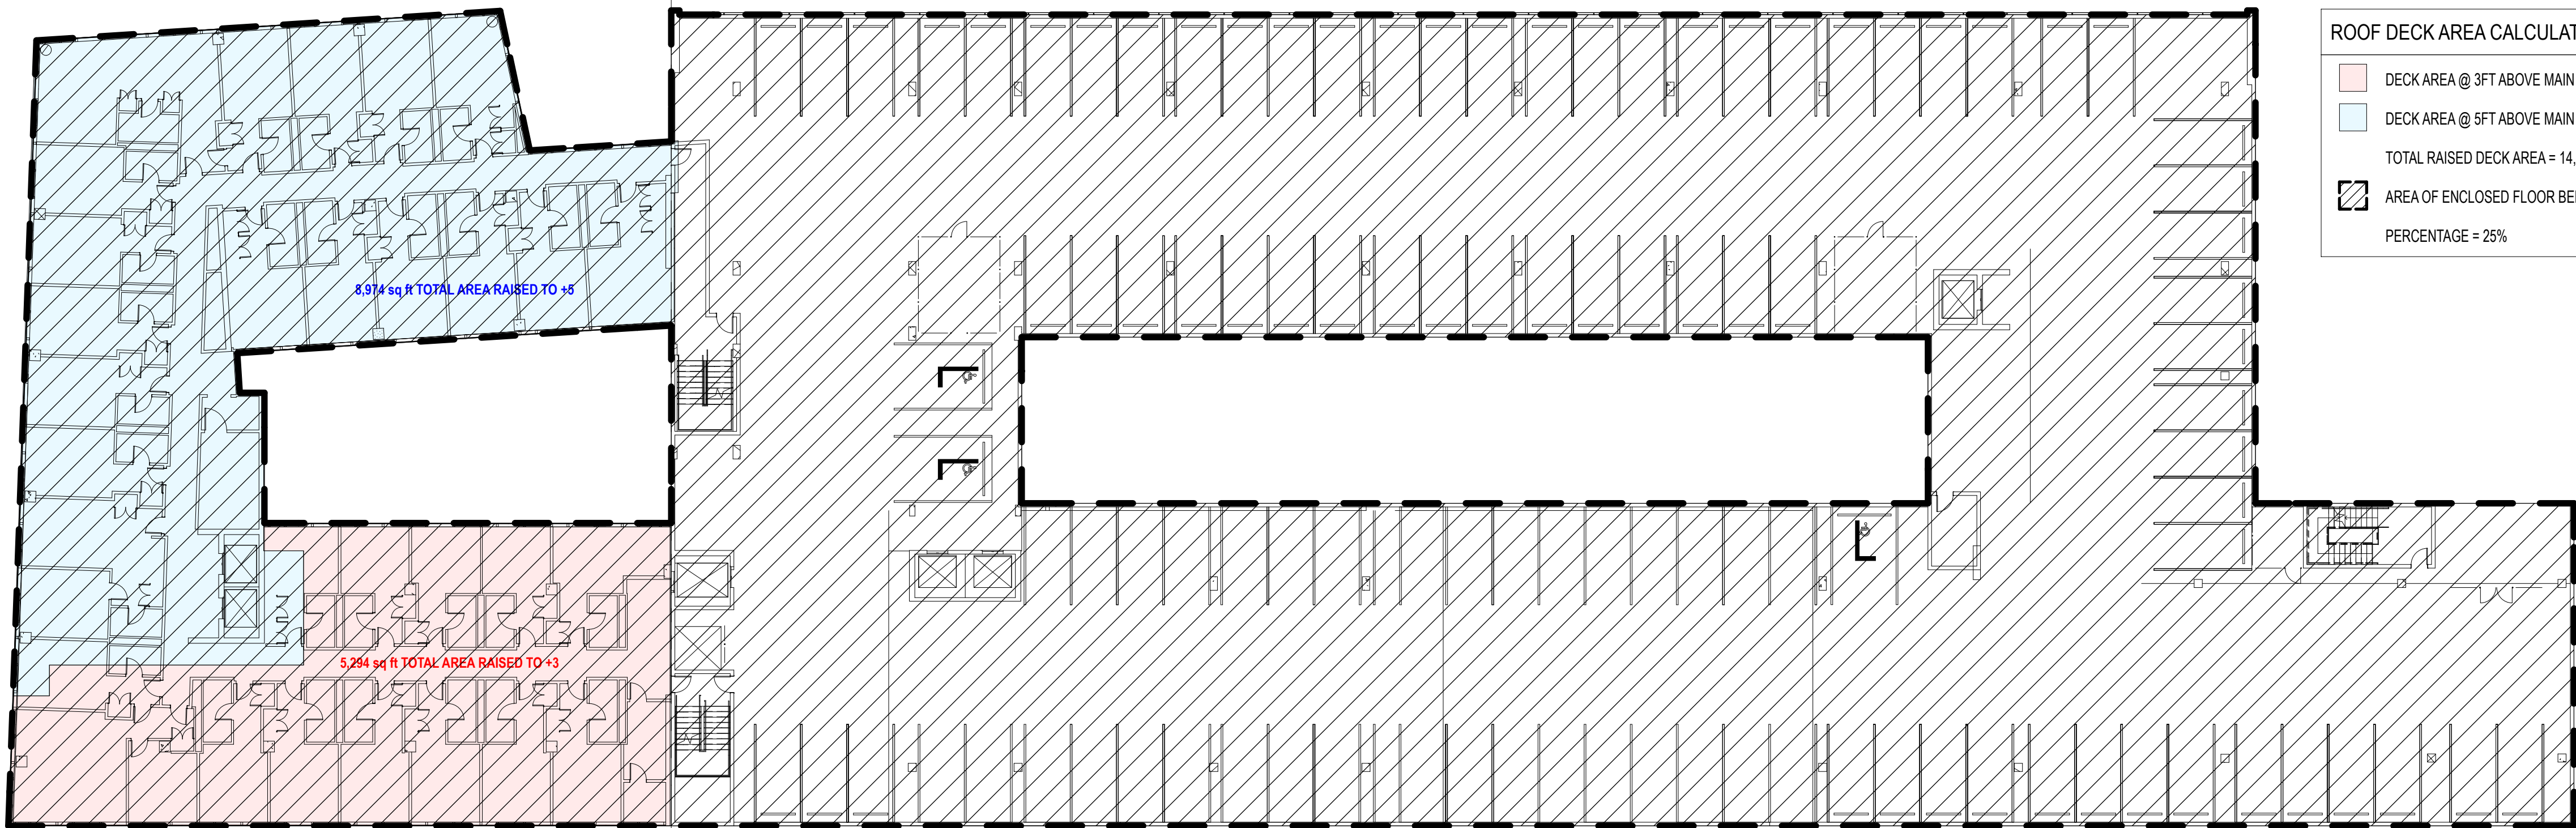

ROOF DECK AREA CALCULATIONS	
	DECK AREA @ 3FT ABOVE MAIN ROOFLINE = 5,294 sq. ft.
	DECK AREA @ 5FT ABOVE MAIN ROOFLINE = 8,974 sq. ft.
	TOTAL RAISED DECK AREA = 14,268 sq. ft.
	AREA OF ENCLOSED FLOOR BENEATH = 56,227 sq. ft.
	PERCENTAGE = 25%

2 ROOF DECK AREA COMPARED TO ENCLOSED FLOOR AREA BELOW - WHOLE BUILDING
SCALE: 1" = 20'

 

**PERKINS
+ WILL**
806 DOUGLAS ROAD
SUITE 300
CORAL GABLES, FLORIDA
33134

**1212
LINCOLN ROAD**

CRESCENT HEIGHTS[®]
INSPIRATIONAL LIVING
2200 BISCAYNE BLVD.
MIAMI , FLORIDA 33137

LANDSCAPE ARCHITECT

**URBAN ROBOT
LLC**
420 LINCOLN ROAD
SUITE 600
MIAMI BEACH, FLORIDA
URBANROBOT.NET
LA 6666853

MEP

BR+A
2600 S. DOUGLAS ROAD
SUITE 1100
CORAL GABLES, FLORIDA

STRUCTURAL

YHCE ENGINEERING
12151 SW 128TH CT
SUITE 104
MIAMI, FLORIDA

**DESIGN REVIEW
BOARD VARIANCE
REQUEST
10-28-2016**

MARK	ISSUE	DATE
Job Number	810414	
Drawn	Author	
Checked	Author	
Approved	Approver	
TITLE		

**ROOF DECK AREA
DIAGRAMS**

SHEET
NUMBER

L103



1 NORTH ELEVATION

PERKINS + WILL

806 DOUGLAS ROAD
SUITE 300
CORAL GABLES, FLORIDA
33134

1212
LINCOLN ROAD

CRESCENT HEIGHTS
INSPIRATIONAL LIVING

2200 BISCAYNE BLVD.
MIAMI, FLORIDA 33137

LANDSCAPE ARCHITECT

**URBAN ROBOT
LLC**

420 LINCOLN ROAD
SUITE 600
MIAMI BEACH, FLORIDA
URBANROBOT.NET
LA 6666853

MEP

BR+A

2600 S. DOUGLAS ROAD
SUITE 1100
CORAL GABLES, FLORIDA

STRUCTURAL

YHCE ENGINEERING

12151 SW 128TH CT
SUITE 104
MIAMI, FLORIDA

**DESIGN REVIEW
BOARD VARIANCE
REQUEST
10-28-2016**

MARK	ISSUE	DATE
Job Number	810414	
Drawn	Author	
Checked	Author	
Approved	Approver	
TITLE		

NORTH ELEVATION

SHEET
NUMBER

L104

Copyright © 2016
Urban Robot Associates



1 EAST ELEVATION

PERKINS
+ WILL

806 DOUGLAS ROAD
SUITE 300
CORAL GABLES, FLORIDA
33134

1212
LINCOLN ROAD

CRESCENT HEIGHTS
INSPIRATIONAL LIVING

2200 BISCAYNE BLVD.
MIAMI, FLORIDA 33137

LANDSCAPE ARCHITECT

**URBAN ROBOT
LLC**

420 LINCOLN ROAD
SUITE 600
MIAMI BEACH, FLORIDA
URBANROBOT.NET
LA 6666853

MEP

BR+A

2600 S. DOUGLAS ROAD
SUITE 1100
CORAL GABLES, FLORIDA

STRUCTURAL

YHCE ENGINEERING

12151 SW 128TH CT
SUITE 104
MIAMI, FLORIDA

**DESIGN REVIEW
BOARD VARIANCE
REQUEST
10-28-2016**

MARK	ISSUE	DATE
Job Number	810414	
Drawn	Author	
Checked	Author	
Approved	Approver	
	TITLE	

EAST ELEVATION

SHEET
NUMBER

L105

4 3 2 1

C

B

A



1 WEST ELEVATION

4 3 2 1

**PERKINS
+ WILL**
806 DOUGLAS ROAD
SUITE 300
CORAL GABLES, FLORIDA
33134

**1212
LINCOLN ROAD**

CRESCENT HEIGHTS®
INSPIRATIONAL LIVING
2200 BISCAYNE BLVD.
MIAMI, FLORIDA 33137

LANDSCAPE ARCHITECT
**URBAN ROBOT
LLC**
420 LINCOLN ROAD
SUITE 600
MIAMI BEACH, FLORIDA
URBANROBOT.NET
LA 6666853

MEP
BR+A
2600 S. DOUGLAS ROAD
SUITE 1100
CORAL GABLES, FLORIDA

STRUCTURAL
YHCE ENGINEERING
12151 SW 128TH CT
SUITE 104
MIAMI, FLORIDA





**DESIGN REVIEW
BOARD VARIANCE
REQUEST
10-28-2016**

MARK	ISSUE	DATE
Job Number	Author	8/10/14
Drawn	Author	
Checked	Author	
Approved	Approver	
TITLE		

WEST ELEVATION

SHEET
NUMBER
L106

9/30/2016 10:09:08 AM P:\Miami\1212\1212_000_Crescent Heights_1212_Alan_Full_Scope\DESIGN\PUBLIC\RECORD SETS\2016-06-30_DRB POOL DECK VARIANCE\1212 LINCOLN_detailed.rvt

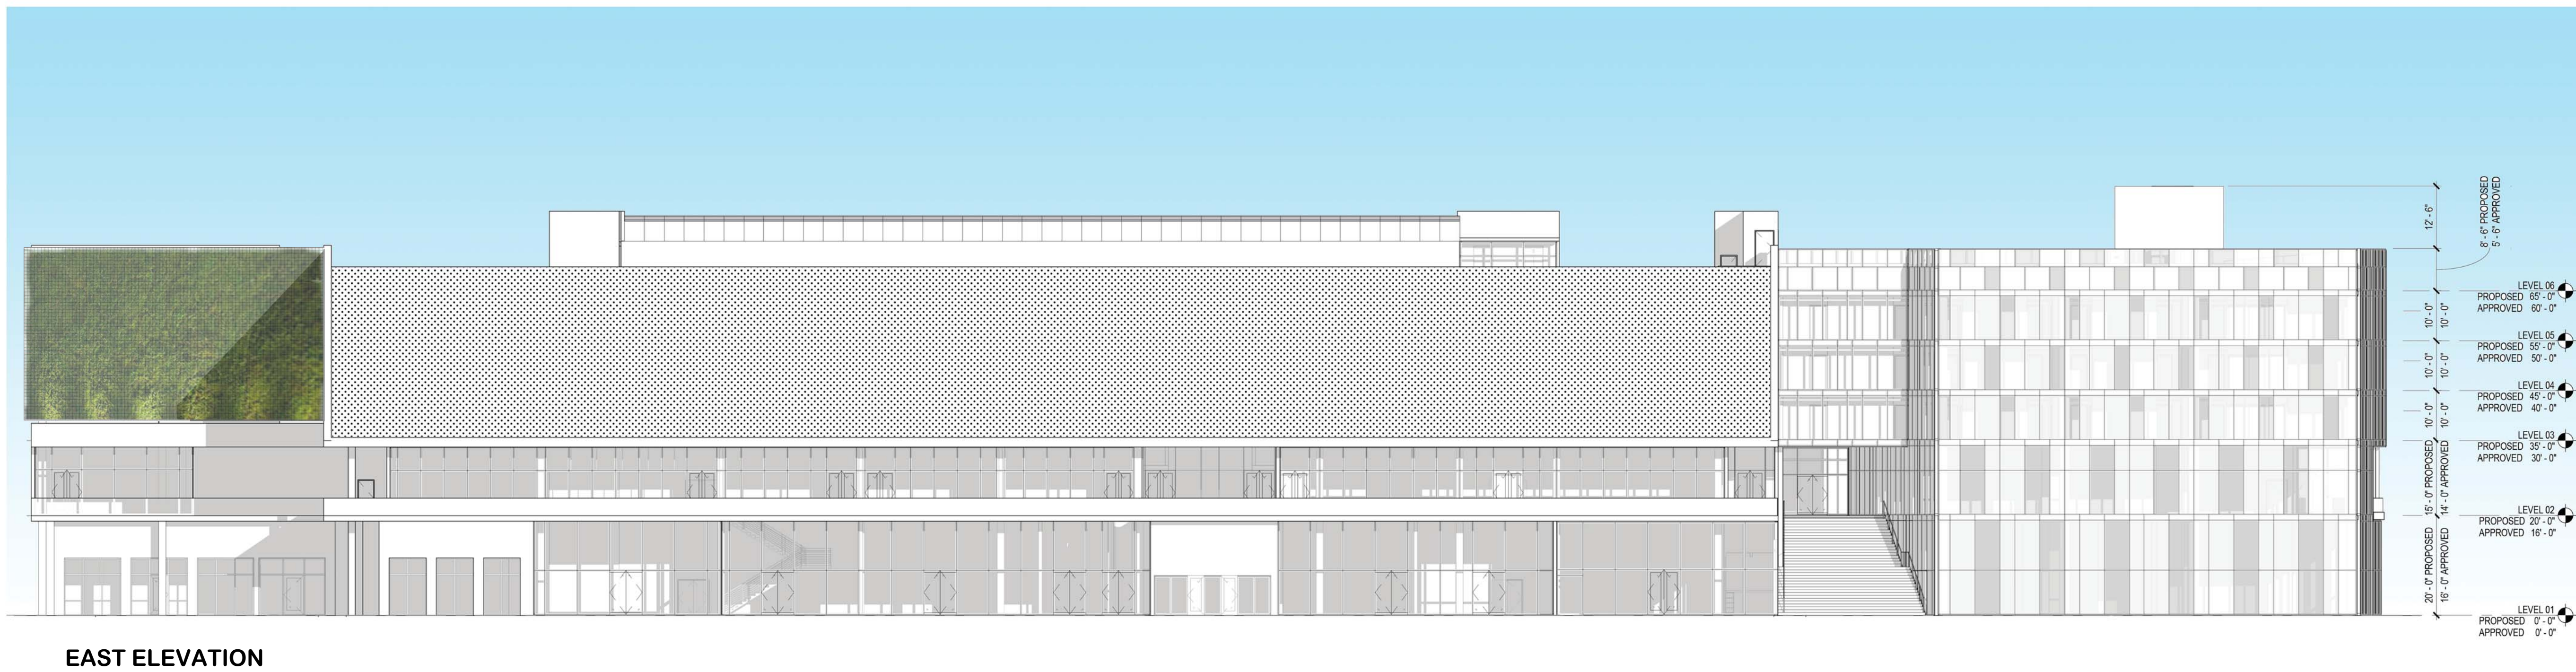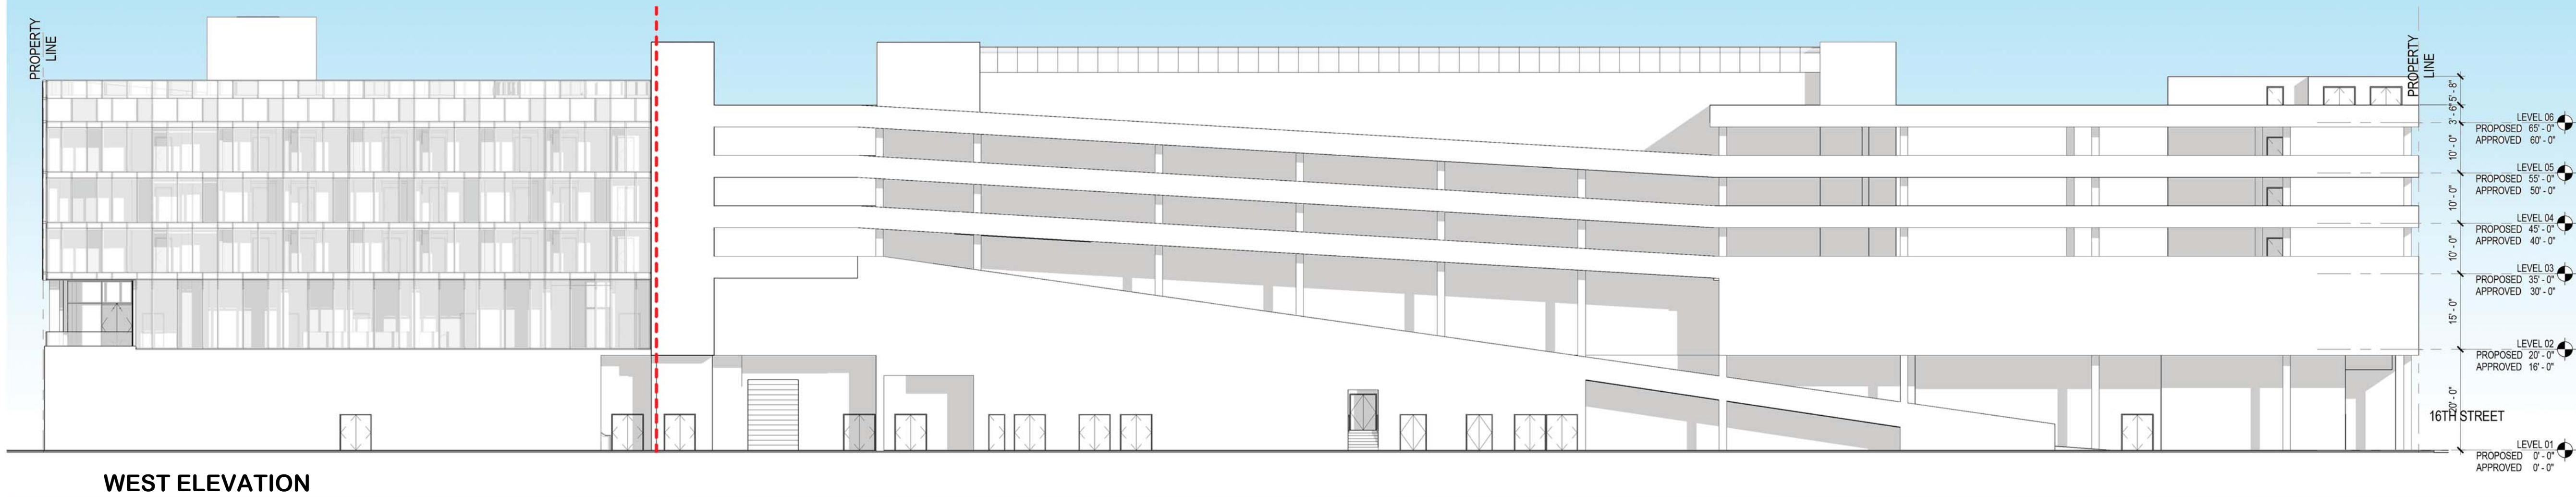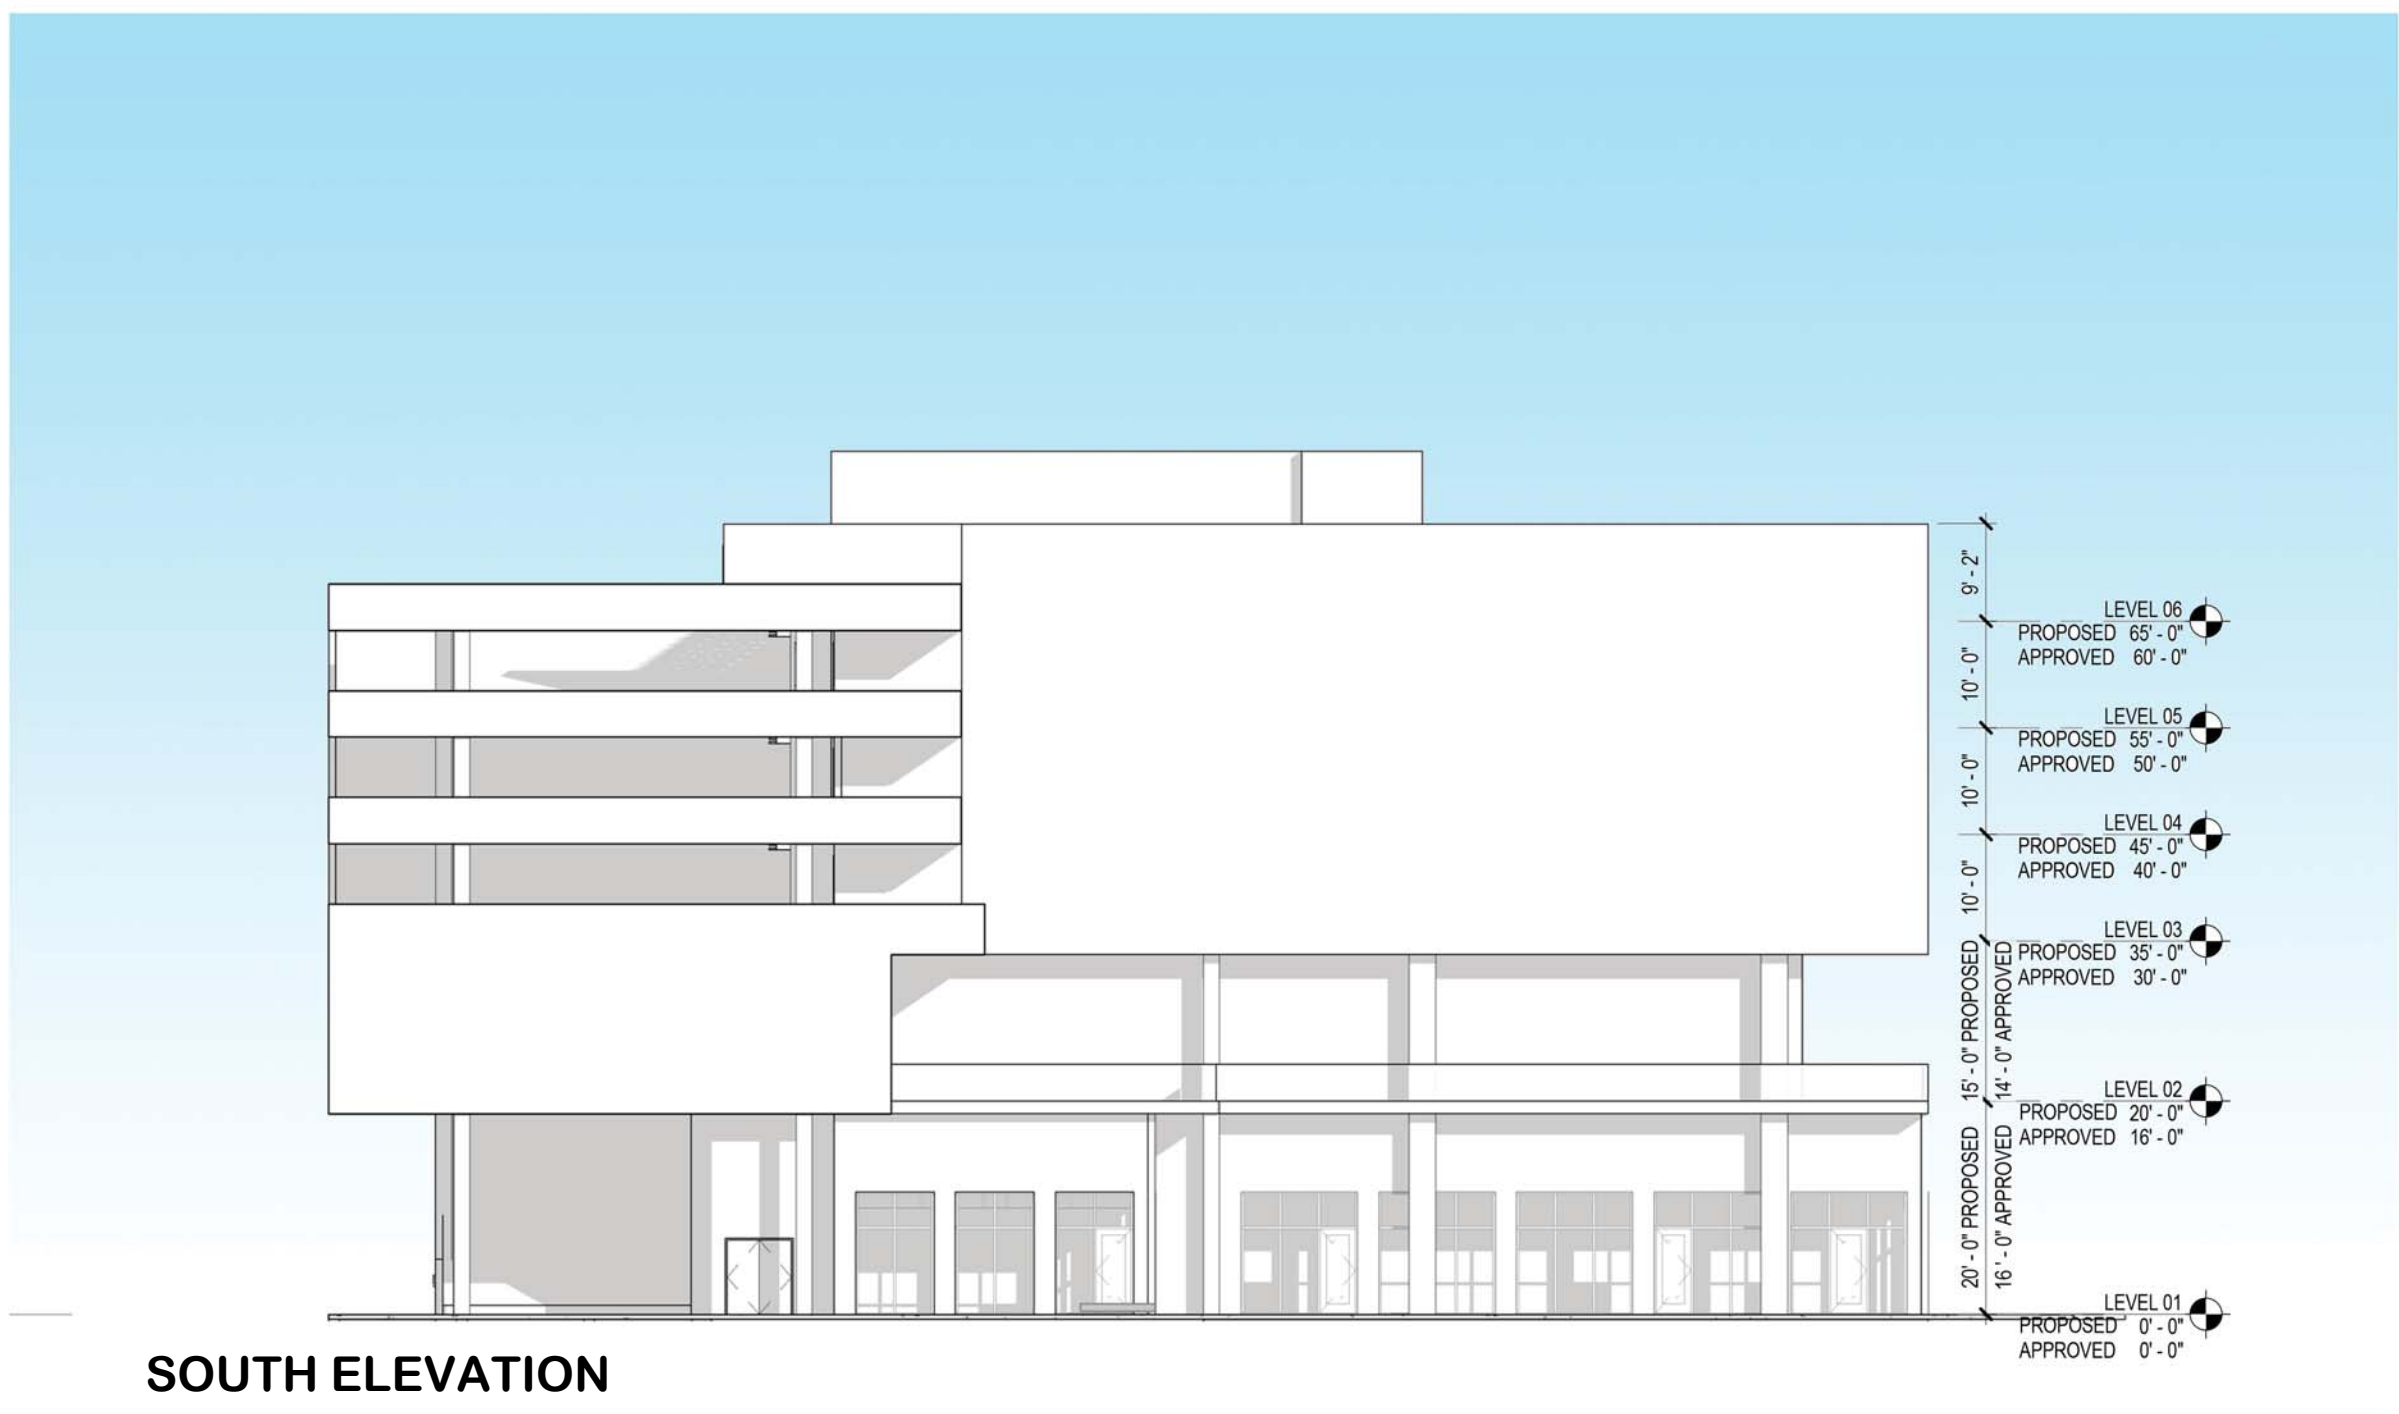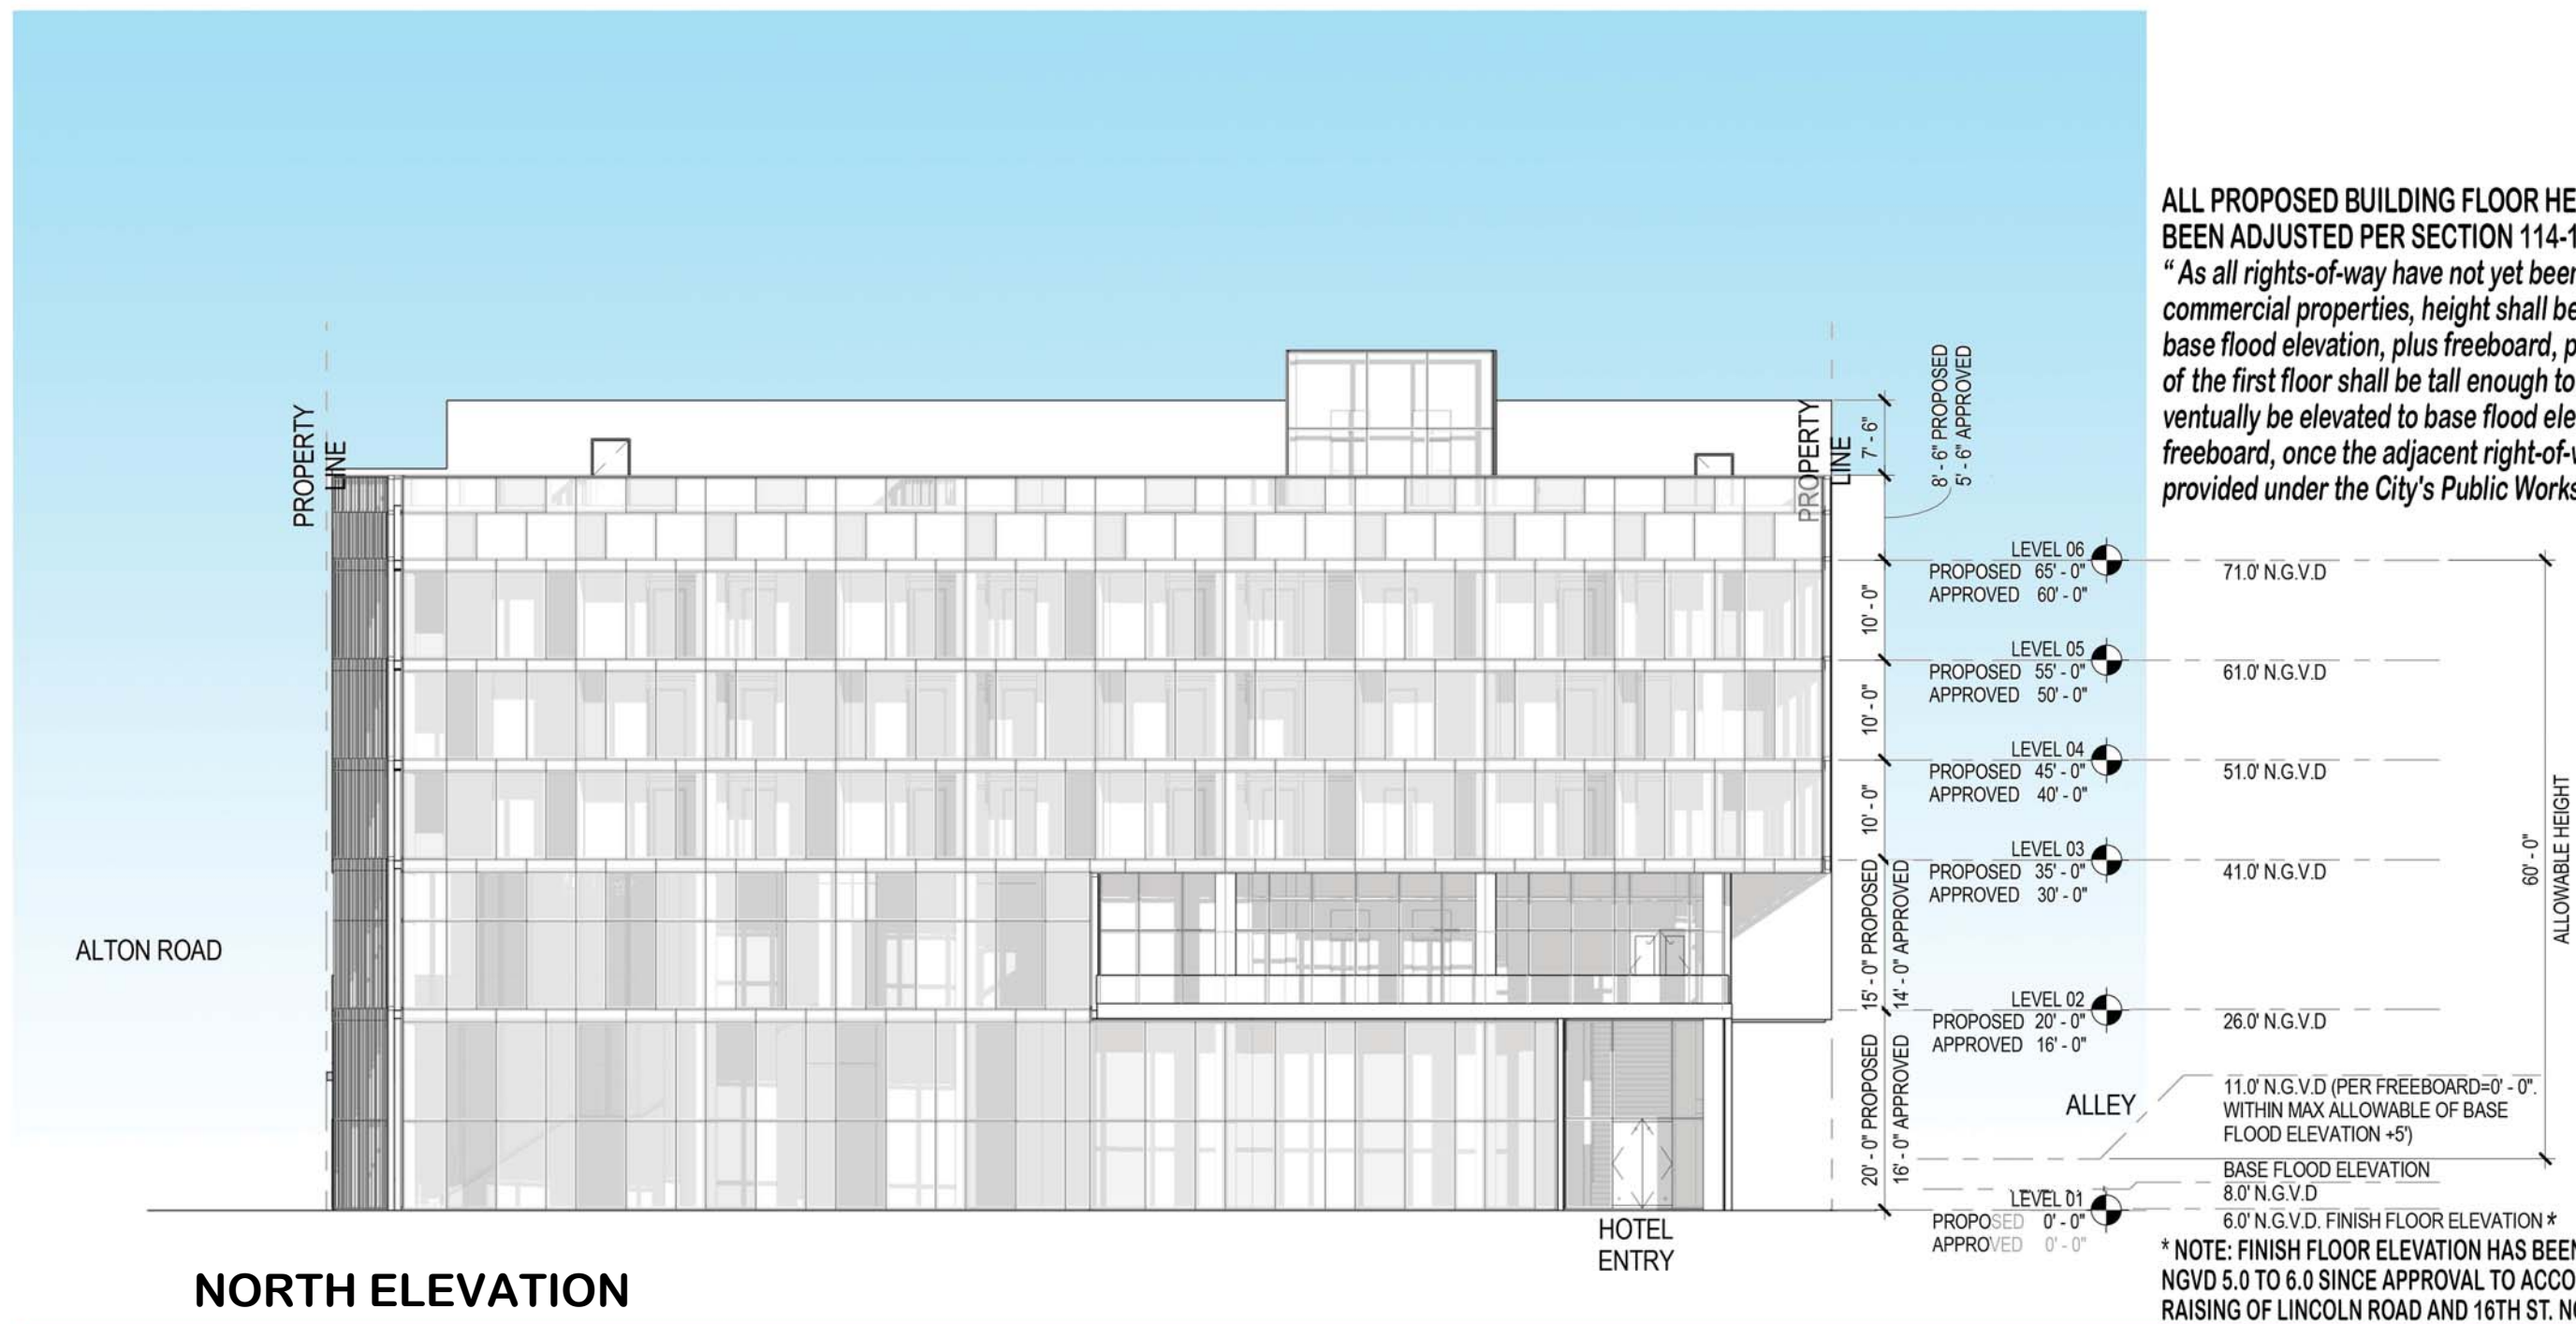

**PERKINS
+ WILL**
806 DOUGLAS ROAD
SUITE 300
CORAL GABLES, FLORIDA
33134

**1212
LINCOLN ROAD**

CRESCENT HEIGHTS[®]
INSPIRATIONAL LIVING
2200 BISCAYNE BLVD.
MIAMI, FLORIDA 33137

LANDSCAPE ARCHITECT

**URBAN ROBOT
LLC**
420 LINCOLN ROAD
SUITE 600
MIAMI BEACH, FLORIDA
URBANROBOT.NET
LA 6666853

MEP

BR+A
2600 S. DOUGLAS ROAD
SUITE 1100
CORAL GABLES, FLORIDA

STRUCTURAL

YHCE ENGINEERING
12151 SW 128TH CT
SUITE 104
MIAMI, FLORIDA

**DESIGN REVIEW
BOARD VARIANCE
REQUEST**
10/28/2016


MARK	ISSUE	DATE
Job Number	810414.000	
Drawn	Author	
Checked	Checker	
Approved	Approver	
TITLE		

BUILDING ELEVATIONS


SHEET NUMBER

A11-01


9/30/2016 10:09:08 AM P:\Miami\810414.000_Crescent_Heights_1212_Alon_Full_Scope\DESIGN\PL\B\SH\RECORD SETS\2016-09-30_DRB POOL DECK VARIANCE\1212 LINCOLN_detached.rvt

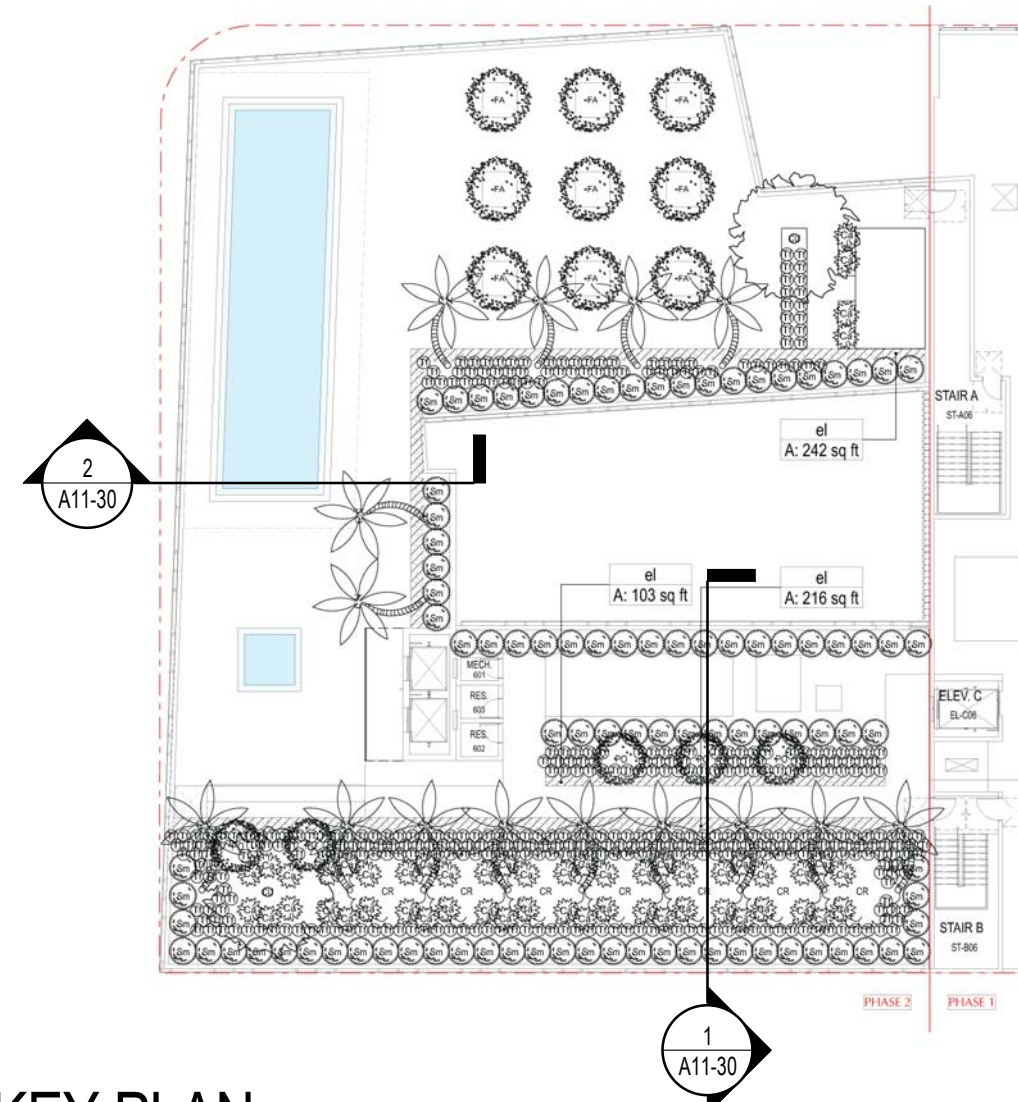

3 KEY PLAN
1" = 30'-0"

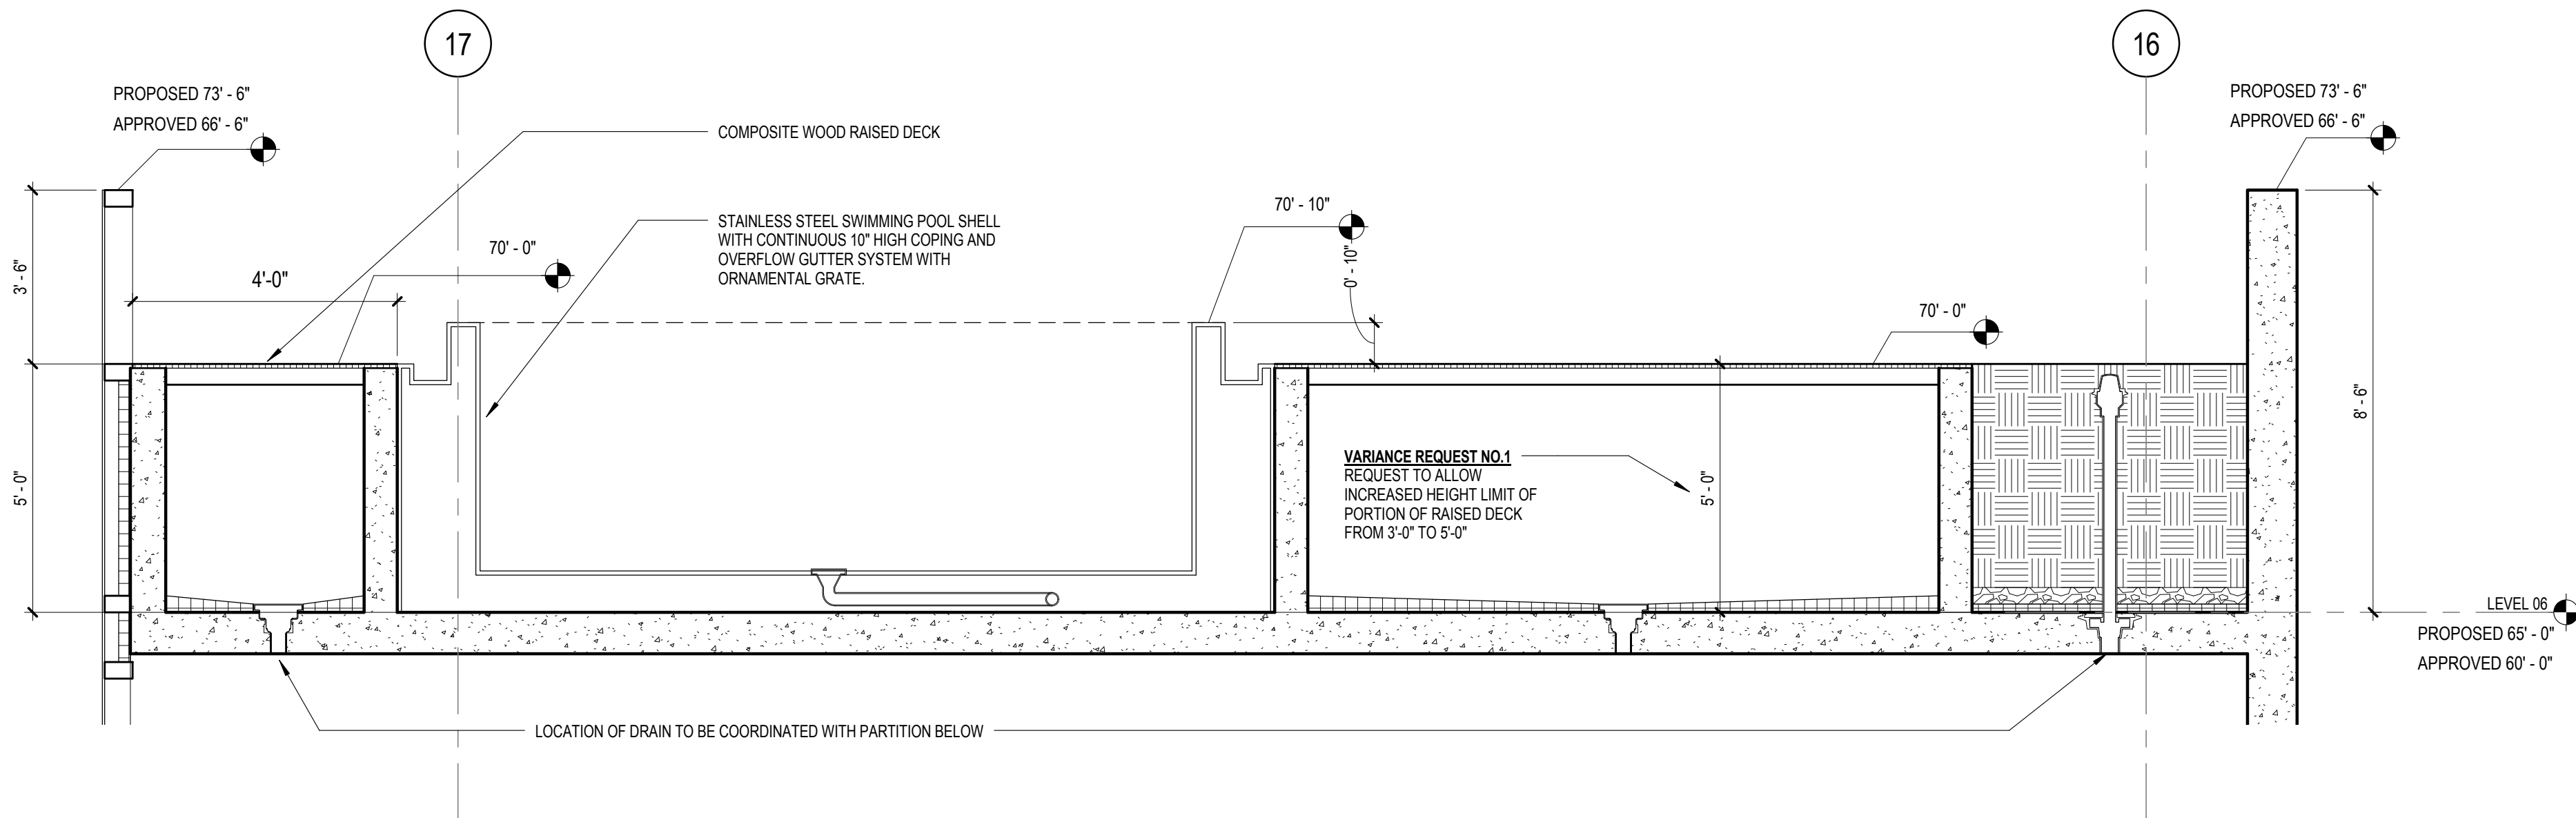

2 SECTION THROUGH POOL
3/8" = 1'-0"

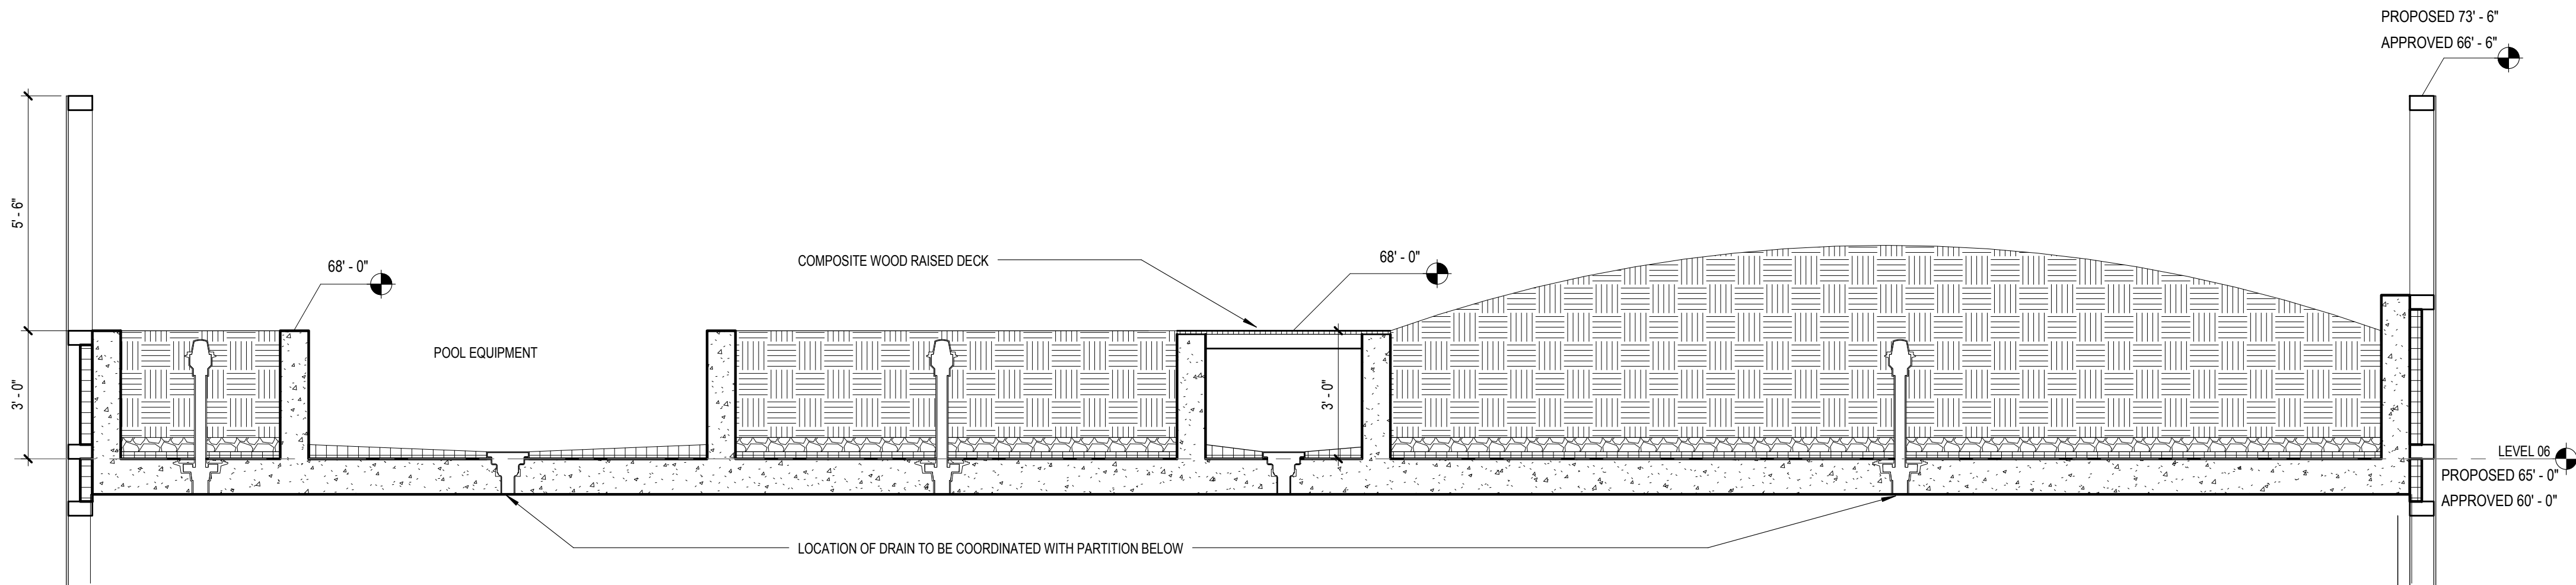

1 SECTION THROUGH ROOF DECK
3/8" = 1'-0"

**PERKINS
+ WILL**
806 DOUGLAS ROAD
SUITE 300
CORAL GABLES, FLORIDA
33134

**1212
LINCOLN ROAD**

CRESCENT HEIGHTS[®]
INSPIRATIONAL LIVING

2200 BISCAYNE BLVD.
MIAMI, FLORIDA 33137

LANDSCAPE ARCHITECT

**URBAN ROBOT
LLC**

420 LINCOLN ROAD
SUITE 600
MIAMI BEACH, FLORIDA
URBANROBOT.NET
LA 6666853

MEP

BR+A

2600 S. DOUGLAS ROAD
SUITE 1100
CORAL GABLES, FLORIDA

STRUCTURAL

YHCE ENGINEERING

12151 SW 128TH CT
SUITE 104
MIAMI, FLORIDA

**DESIGN REVIEW
BOARD VARIANCE
REQUEST
10/28/2016**

MARK	ISSUE	DATE
Job Number	810414.000	Author
Drawn		Checker
Checked		Approver
Approved		TITLE

POOL DECK SECTIONS

SHEET NUMBER

A11-30

Copyright © 2014 Perkins+Will