
 


APPROVED UNDER INTERIOR
DEMOLITION PERMIT. # 19-0330

 


PROJECT NO.
19-1007

DATE:
DECEMBER 2, 2019

SCALE:
AS SHOWN


TITLE:
EXISTING SECOND FLOOR
PLAN

DRAWING NO.:
A-102

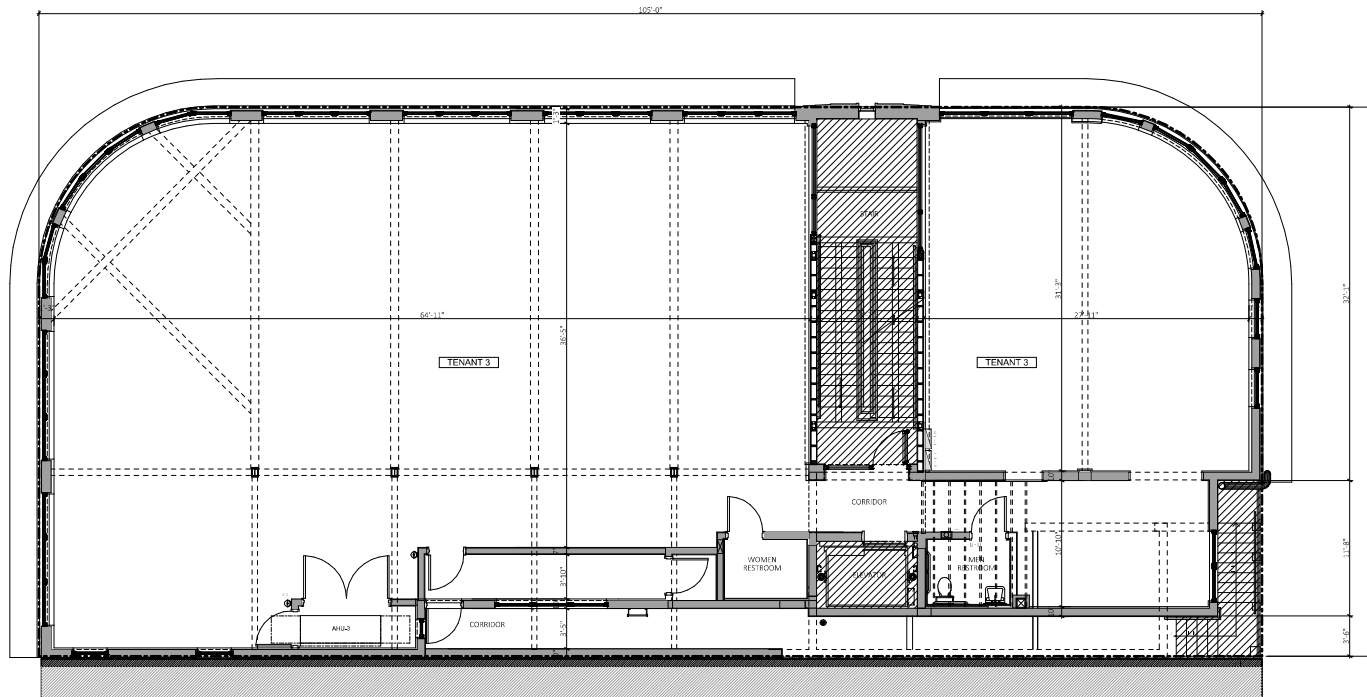

A THIRD FLOOR PLAN- EXISTING
SCALE: 3/32" = 1'-0"

APPROVED UNDER INTERIOR
DEMOLITION PERMIT. # 19-0330

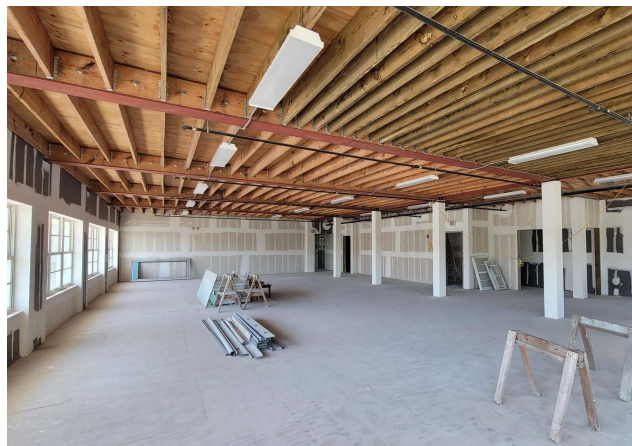

① THIRD FLOOR- EXISTING CONDITION
NOT TO SCALE



② THIRD FLOOR- EXISTING CONDITION
NOT TO SCALE



③ THIRD FLOOR- EXISTING CONDITION
NOT TO SCALE



OWNER:
LINCOLN DREXEL, LTD AND
LINCOLN DREXEL, LTD
3621 ALTON ROAD #463
MIAMI BEACH, FL 33140

DEVELOPER:

ARCHITECT:
FORM GROUP, INC
4300 SW 73 AVE. #106
MIAMI, FL 33155
PH: 305-443-4244

INTERIOR DESIGNER:

PLANNING APPLICATION FOR:
ANDRÉS
CARNE DE RES

LINCOLN DREXEL BUILDING
455 LINCOLN ROAD
MIAMI BEACH, FL 33139

REVISIONS:
HPB SUBMITTAL 07-06-21
1. REV 1 (8-31-22)
PLANNING SUBMITTAL 9-2-22
2. REV 2 (9-26-22)
PLANNING SUBMITTAL 9-26-22

FORMGROUP
architecture . planning

FORM GROUP, INC.,
4300 SW 73 AVE. SUITE 106, MIAMI, FL 33155
TEL: 305-443-4244 FAX: 305-443-4244
ARCHITECT OF RECORD, CARNE DE RES, AKA
ANDRÉS

PROJECT NO.: 19-1057 **DATE:** DECEMBER 2, 2019
FILE: EXISTING THIRD FLOOR
SCALE: AS SHOWN **DRAWING NO.:** A-103