



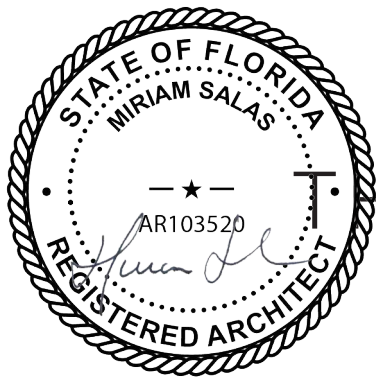

THE JAMES NAUTILUS MIAMI BEACH

1825 COLLINS AVENUE | MIAMI BEACH, FLORIDA

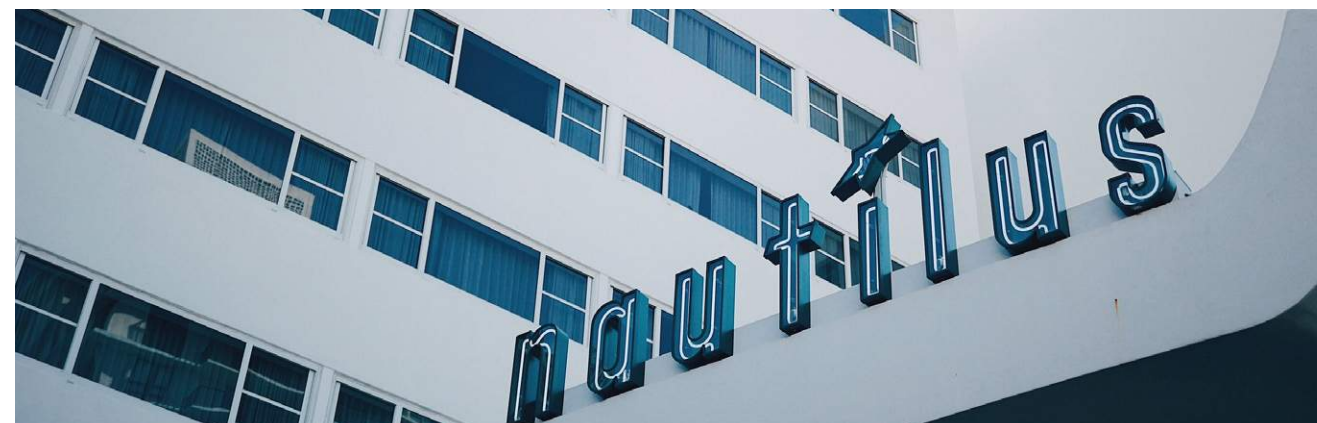

HISTORIC PRESERVATION BOARD APPLICATION FINAL SUBMITTAL

01.05.2025

PROJECT SCOPE OF WORK:

LEVEL 01:

AREA 01:

- REPLACEMENT OF DRIVEWAY PAVERS
- REPLACEMENT OF FRONT DESK MILLWORK IN ORIGINAL LOCATION
- NEW LOBBY CAFÉ COUNTER
- NEW PARTIALLY GLAZED PARTITION BETWEEN LOBBY AND LOUNGE

AREA 03:

- RECONFIGURATION OF BAR AREA TO PROVIDE A NEW SEMI-PRIVATE MEETING OPTION
- RECONFIGURATION OF BAR
- REPLACE EXISTING EXTERIOR WINDOWS WITH NEW SLIDING DOOR SYSTEM

AREA 04:

- REFURBISHMENT OF EXISTING POOL CABANAS
- REFURBISHMENT OF EXISTING WOOD POOL DECK

AREA 05:

- RE-ORIENTATION OF EXTERIOR BAR AND ADDITION OF NEW OPEN-AIR TRELLIS STRUCTURES

LEVEL 02:

- REVISE TWO EXISTING WINDOWS INTO DOORS FOR ACCESS TO THE EXISTING TERRACE

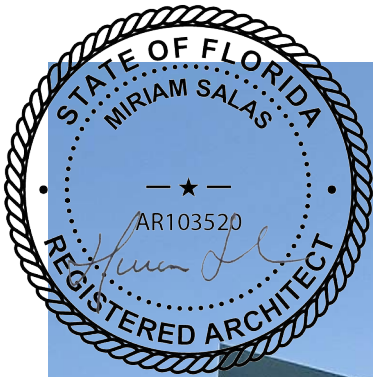



TABLE OF CONTENTS	HPB-G002.00
ZONING INFORMATION	HPB-G003.00
LOCATION PLAN	HPB-G004.00
SITE & EXTERIOR PHOTOS	HPB-G007.01A-D
INTERIOR PHOTOS	HPB-G007.02A-E
CONTEXT (SURROUNDING AREA) PHOTOS	HPB-G007.03
HISTORIC LOBBY PLAN	HPB-G008.00
LEVEL 01 - EXISTING SITE/OVERALL PLAN	HPB-AD001
LEVEL 01 AREA 1 - DEMOLITION PLAN (ARRIVAL, RECEPTION, BAR & SUNDRIES)	HPB-AD201.01
LEVEL 01 AREA 3 - DEMOLITION PLAN (RESTAURANT/BARLUME SALON)	HPB-AD201.03
LEVEL 01 AREA 4 - DEMOLITION PLAN (BARLUME POOL)	HPB-AD201.04
LEVEL 01 AREA 5 - DEMOLITION PLAN (BARLUME BEACH)	HPB-AD201.05
LEVEL 01 - PROPOSED SITE/OVERALL PLAN	HPB-A001
LEVEL 01 AREA 1 - PROPOSED PLAN (ARRIVAL, RECEPTION, BAR & SUNDRIES)	HPB-A201.01
LEVEL 01 AREA 1 - ENLARGED PORTE COCHERE PLAN	HPB-A201.01A
LEVEL 01 AREA 1 - ENLARGED CAFE PLAN	HPB-A201.01B
LEVEL 01 AREA 1 - LOBBY/CAFE INTERIOR ELEVATIONS	HPB-A201.01C
LEVEL 01 AREA 1 - CAFE RENDERING (LOOKING EAST TOWARDS HOLIDAY CLUB)	HPB-A201.01D
LEVEL 01 AREA 1 - LOBBY RENDERING (LOOKING TOWARDS HOLIDAY CLUB)	HPB-A201.01E
LEVEL 01 AREA 1 - CAFE RENDERING (LOOKING SOUTH)	HPB-A201.01F
LEVEL 01 AREA 1 - MILLWORK PERSPECTIVE	HPB-A201.01G
LEVEL 01 AREA 3 - PROPOSED PLAN (RESTAURANT/BARLUME SALON)	HPB-A201.03
LEVEL 01 AREA 3 - EXTERIOR RAISED DECK PERSPECTIVE	HPB-A201.03A
LEVEL 01 AREA 4 - PROPOSED PLAN (BARLUME POOL)	HPB-A201.04
LEVEL 01 AREA 5 - PROPOSED PLAN (BARLUME BEACH)	HPB-A201.05
LEVEL 01 ENLARGED ELEVATIONS - REAR YARD OPEN-AIR PAVILION	HPB-A201.05A
LEVEL 01 ENLARGED ELEVATIONS - REAR YARD OPEN-AIR PERGOLA	HPB-A201.05B
LEVEL 01 AREA 5 - BARLUME BEACH PERSPECTIVE	HPB-A201.05C
REAR YARD OPEN SPACE DIAGRAM AT OCEANFRONT OVERLAY	HPB-A250.01
REAR YARD OPEN SPACE DIAGRAM AT DUNE PRESERVATION OVERLAY	HPB-A250.02
EAST ELEVATION - OVERALL DEMOLITION SCOPE	HPB-A300.01
EAST ELEVATION - OVERALL PROPOSED SCOPE	HPB-A300.02
LEVEL 01 ENLARGED ELEVATIONS - EAST FACADE (BARLUME SALON EXTERIOR)	HPB-A320.01
LEVEL 01 ENLARGED BARLUME SALON EXTERIOR RENDERINGS & DETAILS	HPB-A400.00
LEVEL 02 ENLARGED PLANS - EAST FACADE TERRACE ACCESS	HPB-A500.01
LEVEL 02 ENLARGED ELEVATIONS - EAST FACADE TERRACE ACCESS	HPB-A520.01

ATTACHMENTS

- 01-05-2025 SURVEY
- 01-05-2025 LANDSCAPE TREE DISPOSITION AND PLANTING PLANS
- 01-05-2025 LANDSCAPE ARBORIST REPORT
- 01-05-2025 LANDSCAPE TREE SURVEY



TABLE OF CONTENTS

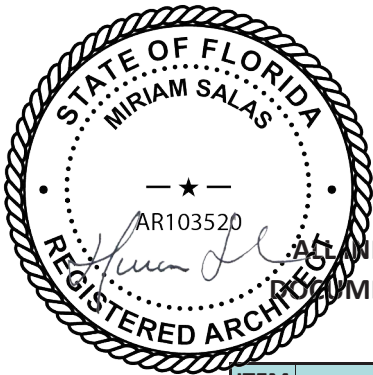

COMMERCIAL - ZONING DATA SHEET

ALL INFORMATION REQUIRED BELOW MUST BE SUBMITTED AS REQUESTED. THE FORMAT OF THIS DOCUMENT MAY NOT BE MODIFIED OR ALTERED IN ANY WAY. SUBMITTALS FOUND INSUFFICIENT OR INCOMPLETE MAY RESULT IN A FAILED REVIEW

ITEM #	Project Information				
1	Address: 1825 COLLINS AVENUE, MIAMI BEACH, FL	Folio number(s):	02-3234-019-0030	Year built:	1950
2	Board file number(s), Determination of Architectural Significance:	5643/7308, MIMO (MIAMI MODERN)		Lot Area:	61,468
3	Located within a Local Historic District (Yes or No): Yes	Zoning District:	RM-3	Lot width:	101.23'
4	Individual Historic Site (Yes or No):	Yes		Lot Depth:	646.57'
5	Base Flood Elevation:	+8.0 NGVD	Grade value in NGVD:		+7.43 NGVD
6	Adjusted grade (BFE+Grade / 2):	+7.715 NGVD	Free board:		
7	Proposed Use:	R1 HOTEL (TRANSIENT)			
8	Proposed Accesory Use:	ACOHOLIC BEVERAGE ESTABLISHMENT, ACCESSORY OUTDOOR BAR			
9	Signed and sealed Landscape Plans (Tree/Vegetation Survey, Tree Disposition Plan, and Irrigation Plan):	N/A			
	ZONING INFORMATION / CALCULATION	Required	Existing	Proposed	Deficiencies
13	Floor Area Ratio (FAR)	122,936 GSF	142,253 GSF	N/A	N/A
14	Building Height	150'	102'	N/A	N/A
15	At grade parking lot on the same lot	Required	Existing	Proposed	Deficiencies
a	Front setbacks	20'	N/A	N/A	N/A
b	Side interior setback	5'	N/A	N/A	N/A
c	Side facing street setback	5'	N/A	N/A	N/A
d	Rear setback	5'	N/A	N/A	N/A
16	Subterrenean, Pedestal & Tower (non-Oceanfront)	Required	Existing	Proposed	Deficiencies
a	Front setbacks	70'	35'-8"	N/A	N/A
b	Side interior setback	15' (AGGREGATE)	11' (AGGREGATE)	N/A	N/A
c	Side facing street setback	N/A	N/A	N/A	N/A
d	Rear setback	50'	338'-3"	N/A	N/A
17	Subterrenean, Pedestal & Tower (non-Oceanfront)	Required	Existing	Proposed	Deficiencies
a	Front setbacks				
b	Side interior setback				
c	Side facing street setback				
d	Rear setback				
18	Minimum Apartment Unit Size	Required	Existing	Proposed	Deficiencies
a	New Construction	N/A	N/A	N/A	N/A
b	Rehabilitated Buildings	N/A	N/A	N/A	N/A
c	Hotel Unit	200 SF	200 SF	N/A	N/A
19	Average Apartment Unit Size	Required	Existing	Proposed	Deficiencies
a	New Construction	N/A	N/A	N/A	N/A
b	Rehabilitated Buildings	N/A	N/A	N/A	N/A
c	Hotel Unit	275 SF	330 SF	N/A	N/A
20	Required Open-space ratio (RPS, CPS)	80% (49,174 GSF)	±61% (37,533 GSF)	N/A	N/A
21	Parking	NOT REQUIRED	NONE	N/A	N/A
22	Loading	NOT REQUIRED	NONE	N/A	N/A

NOTE 3

NOTE 1

NOTE 2

NOTE 3


NOTE 3

NOTE 3

NOTES: Indicate N/A if not applicable.
NOTE 1: EXISTING SITE DOES NOT INCLUDE AT GRADE PARKING ON SAME LOT
NOTE 2: INFORMATION IN THIS SECTION APPLIES TO EXISTING PEDESTAL & TOWER (MORE STRINGENT REQUIREMENT NOTED), WHICH ARE IN THE SAME VERTICAL PLANE.
NOTE 3: SUBJECT PROPERTY WAS CONSTRUCTED IN 1950, WHICH PREDATES THE CURRENT ZONING REGULATIONS, AND IS CONSIDERED PRE-EXISTING LEGAL NONCONFORMING (REFER TO ARTICLE IX-NONCONFORMANCES).



ZONING INFORMATION

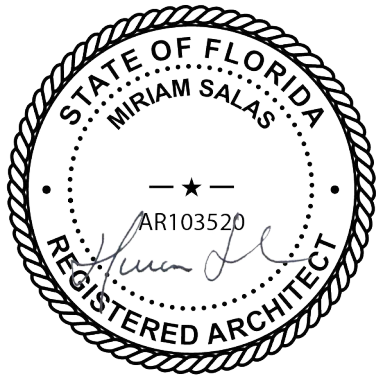


LOCATION PLAN

THE JAMES NAUTILUS MIAMI BEACH | 1825 COLLINS AVE., MIAMI BEACH, FL | HPB APPLICATION

All Rights Reserved. Not To Be Copied Or Reproduced Without The Expressed Written Consent Of Campo Architecture & Interior Design

DATE: 01.05.2025

HPB-G004.00

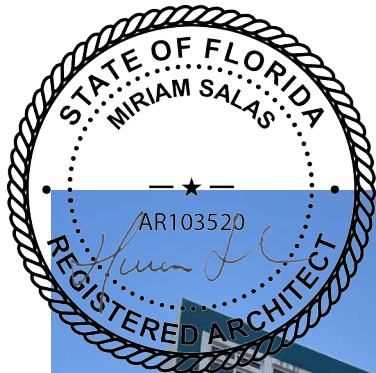

01 EXTERIOR - ENTRANCE (WEST) FACADE - 01.03.24



02 EXTERIOR - PORT COCHERE - 01.03.24



03 EXTERIOR - MAIN ENTRANCE & PORT COCHERE - 01.03.24




SITE & EXTERIOR PHOTOS

THE JAMES NAUTILUS MIAMI BEACH | 1825 COLLINS AVE., MIAMI BEACH, FL | HPB APPLICATION

All Rights Reserved. Not To Be Copied Or Reproduced Without The Expressed Written Consent Of Campo Architecture & Interior Design

DATE: 01.05.2025

HPB-G007.01A

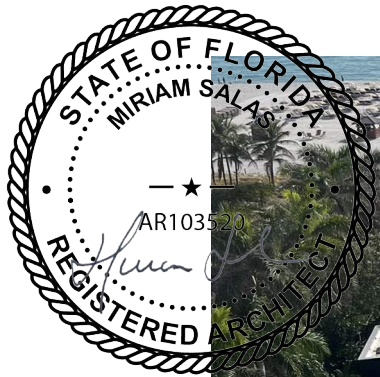

04 EXTERIOR - BACKYARD AREA (POOL & BARLUME BEACH) - 02.29.24



06 EXTERIOR - POOL, LOOKING TOWARDS BEACH - 02.29.24



05 EXTERIOR - EXTERIOR RAISED DECK AT BEACH (EAST) FACADE - 01.03.24




SITE & EXTERIOR PHOTOS

THE JAMES NAUTILUS MIAMI BEACH | 1825 COLLINS AVE., MIAMI BEACH, FL | HPB APPLICATION

All Rights Reserved. Not To Be Copied Or Reproduced Without The Expressed Written Consent Of Campo Architecture & Interior Design

DATE: 01.05.2025

HPB-G007.01B

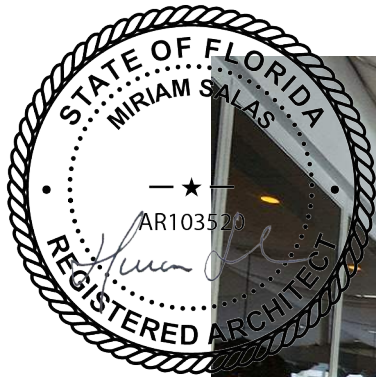

07 EXTERIOR - EXTERIOR RAISED DECK @ BACK (EAST) FACADE - 02.29.24



06 EXTERIOR - POOL, LOOKING TOWARDS BEACH - 02.29.24



09 EXTERIOR - POOL, LOOKING TOWARDS HOTEL - 02.29.24




SITE & EXTERIOR PHOTOS

THE JAMES NAUTILUS MIAMI BEACH | 1825 COLLINS AVE., MIAMI BEACH, FL | HPB APPLICATION

All Rights Reserved. Not To Be Copied Or Reproduced Without The Expressed Written Consent Of Campo Architecture & Interior Design

DATE: 01.05.2025

HPB-G007.01C

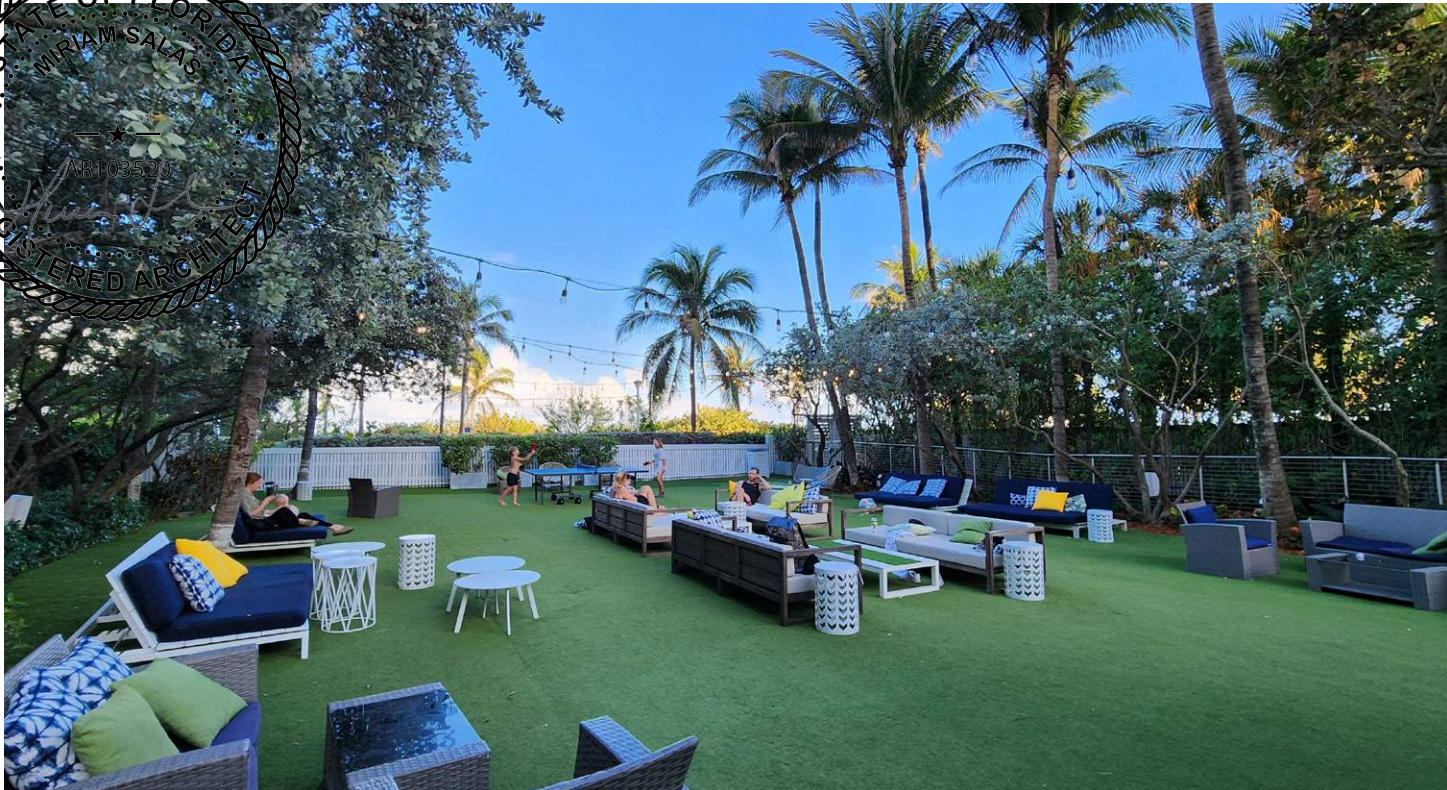

10 EXTERIOR - BARLUME BEACH, LOOKING TOWARDS BEACH - 02.29.24



11 EXTERIOR - EXISTING BAR AT BARLUME BEACH, LOOKING TOWARDS BEACH - 02.29.24



04 EXTERIOR - EXISTING BAR AT BARLUME BEACH, LOOKING TOWARDS HOTEL - 02.29.24





SITE & EXTERIOR PHOTOS

THE JAMES NAUTILUS MIAMI BEACH | 1825 COLLINS AVE., MIAMI BEACH, FL | HPB APPLICATION

All Rights Reserved. Not To Be Copied Or Reproduced Without The Expressed Written Consent Of Campo Architecture & Interior Design

DATE: 01.05.2025

HPB-G007.01D

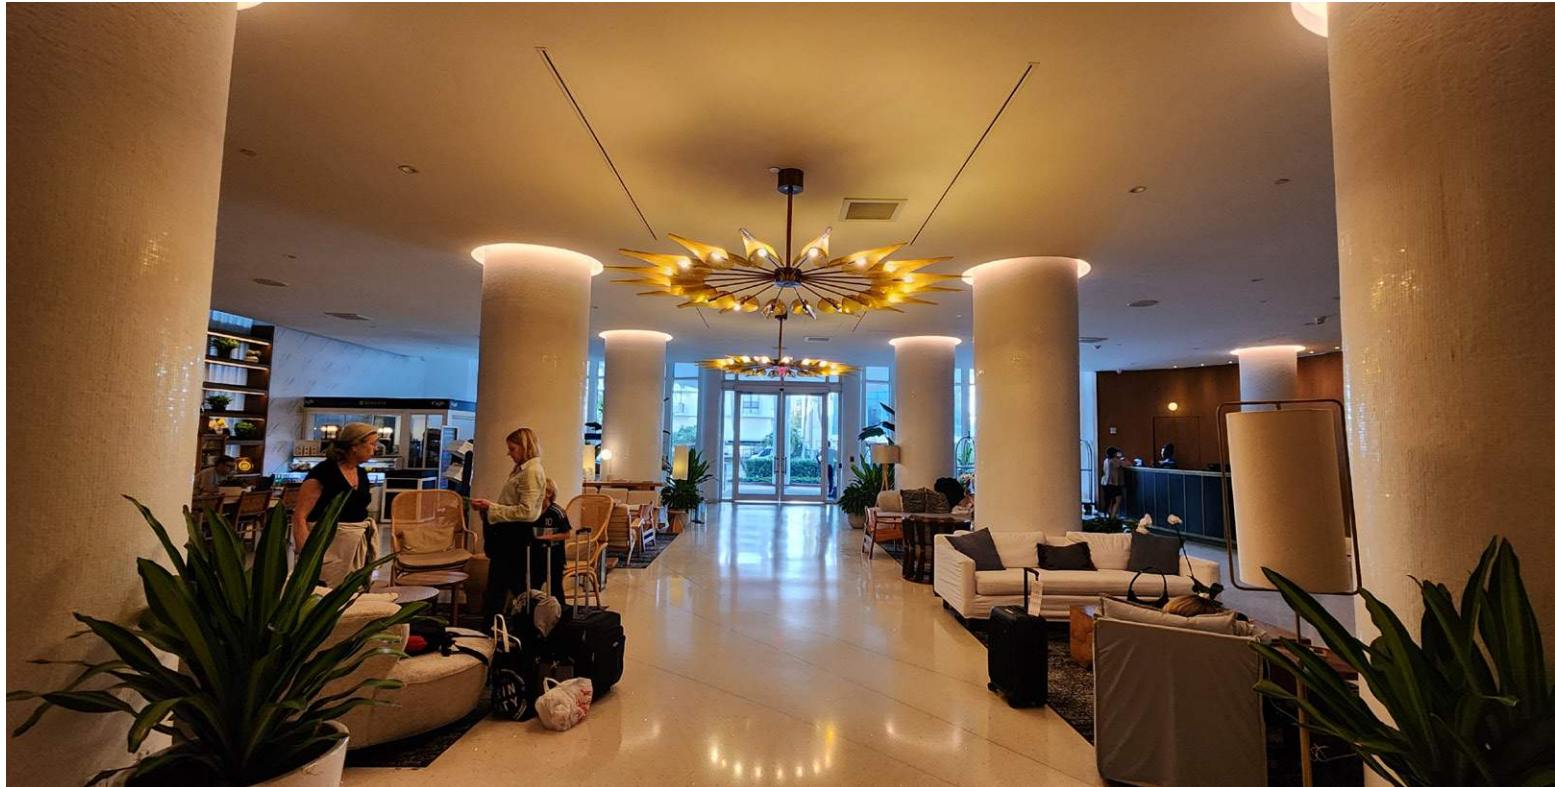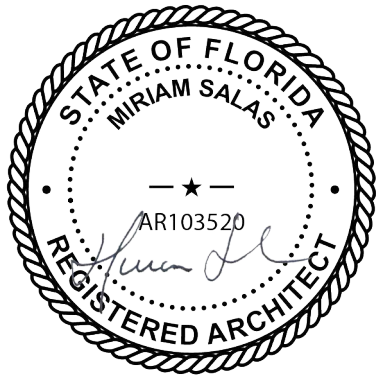

01 INTERIOR - ARRIVAL/LOBBY, LOOKING WEST - 02.29.24



02 INTERIOR - ARRIVAL/LOBBY, LOOKING NORTH TOWARDS FRONT DESK
01.03.24




INTERIOR PHOTOS

THE JAMES NAUTILUS MIAMI BEACH | 1825 COLLINS AVE., MIAMI BEACH, FL | HPB APPLICATION

All Rights Reserved. Not To Be Copied Or Reproduced Without The Expressed Written Consent Of Campo Architecture & Interior Design

DATE: 01.05.2025

HPB-G007.02A

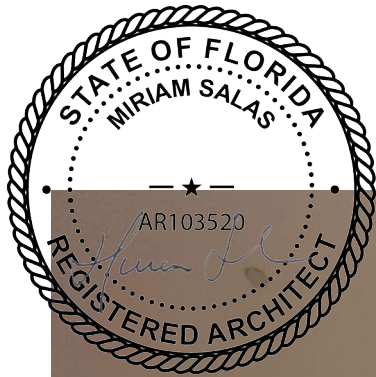

03 INTERIOR - ARRIVAL/LOBBY, LOOKING SOUTH - 01.03.24



04 INTERIOR - SUNKEN BAR/LOUNGE, LOOKING EAST TOWARDS BACKYARD
01.03.24




05 INTERIOR - SUNKEN BAR/LOUNGE, LOOKING NORTHEAST - 01.03.24



INTERIOR PHOTOS

THE JAMES NAUTILUS MIAMI BEACH | 1825 COLLINS AVE., MIAMI BEACH, FL | HPB APPLICATION
All Rights Reserved. Not To Be Copied Or Reproduced Without The Expressed Written Consent Of Campo Architecture & Interior Design

DATE: 01.05.2025
HPB-G007.02B

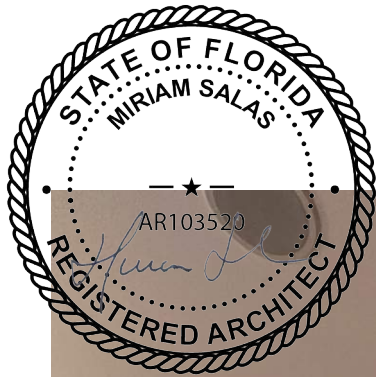

06 INTERIOR - TRANSITION BETWEEN ARRIVAL/LOBBY & SUNKEN BAR/ LOUNGE, LOOKING NORTH - 01.03.24



07 INTERIOR - SUNKEN BAR/LOUNGE, LOOKING EAST - 01.03.24



08 INTERIOR - SUNKEN BAR/LOUNGE, LOOKING NORTH - 01.03.24




INTERIOR PHOTOS

THE JAMES NAUTILUS MIAMI BEACH | 1825 COLLINS AVE., MIAMI BEACH, FL | HPB APPLICATION

All Rights Reserved. Not To Be Copied Or Reproduced Without The Expressed Written Consent Of Campo Architecture & Interior Design

DATE: 01.05.2025

HPB-G007.02C

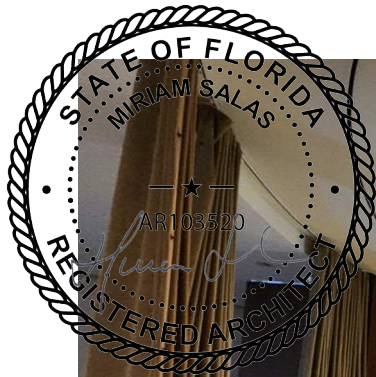

09 INTERIOR - SUNKEN BAR/LOUNGE, LOOKING NORTHEAST - 02.29.24



11 INTERIOR - CONFERENCE ROOM, LOOKING NORTH - 02.29.24



10 INTERIOR - CONFERENCE ROOM, LOOKING WEST - 02.29.24



12 INTERIOR - RESTAURANT ENTRANCE - 02.29.24



INTERIOR PHOTOS

THE JAMES NAUTILUS MIAMI BEACH | 1825 COLLINS AVE., MIAMI BEACH, FL | HPB APPLICATION

All Rights Reserved. Not To Be Copied Or Reproduced Without The Expressed Written Consent Of Campo Architecture & Interior Design

DATE: 01.05.2025

HPB-G007.02D



13 INTERIOR - RESTAURANT, LOOKING WEST TOWARDS ARRIVAL/LOBBY - 02.29.24



15 INTERIOR - RESTAURANT, LOOKING NORTH, ADJACENT TO EXTERIOR STOREFRONT - 02.29.24



14 INTERIOR - RESTAURANT, LOOKING NORTHEAST TOWARDS BACKYARD - 02.29.24



INTERIOR PHOTOS

THE JAMES NAUTILUS MIAMI BEACH | 1825 COLLINS AVE., MIAMI BEACH, FL | HPB APPLICATION

All Rights Reserved. Not To Be Copied Or Reproduced Without The Expressed Written Consent Of Campo Architecture & Interior Design

DATE: 01.05.2025

HPB-G007.02E



01 CONTEXT - PROPERTIES ACROSS COLLINS AVE. - 02.29.24



02 CONTEXT - PROPERTIES ACROSS COLLINS AVE. - 02.29.24



03 CONTEXT - PROPERTY ADJACENT TO NAUTILUS - 01.03.24



04 CONTEXT - PROPERTY ADJACENT TO NAUTILUS - 02.29.24





CONTEXT (SURROUNDING AREA) PHOTOS

THE JAMES NAUTILUS MIAMI BEACH | 1825 COLLINS AVE., MIAMI BEACH, FL | HPB APPLICATION

All Rights Reserved. Not To Be Copied Or Reproduced Without The Expressed Written Consent Of Campo Architecture & Interior Design

DATE: 01.05.2025

HPB-G007.03

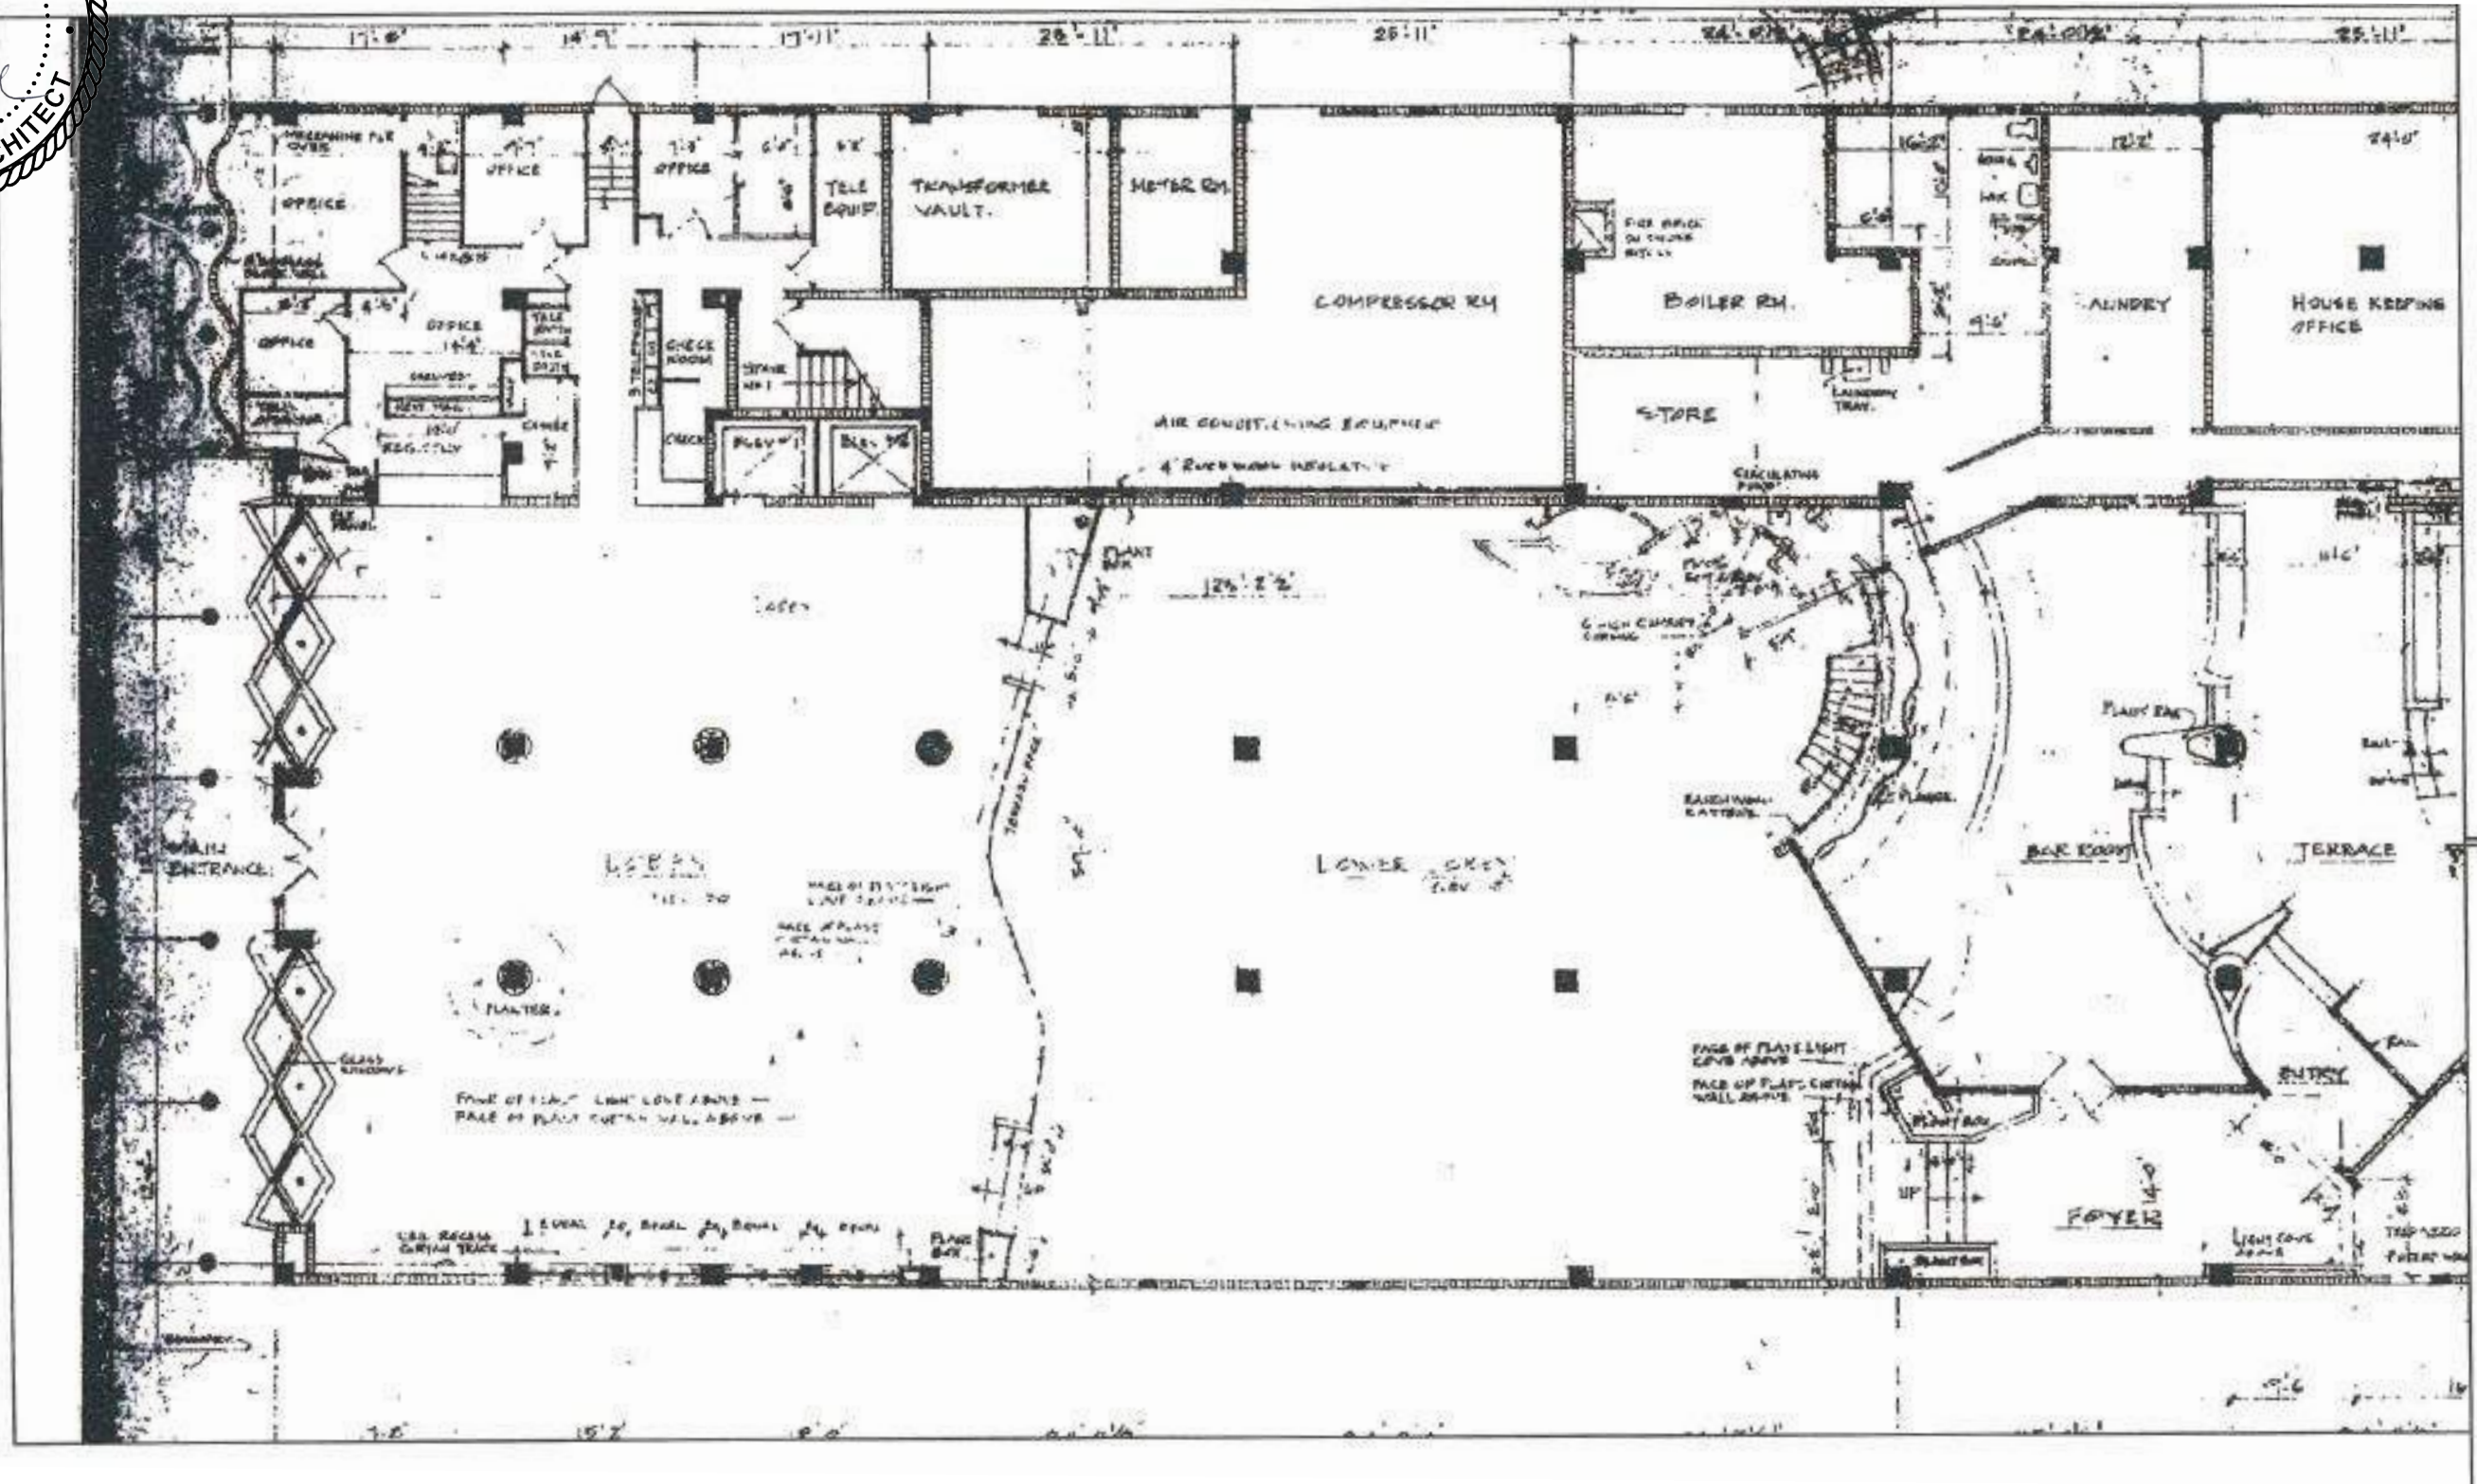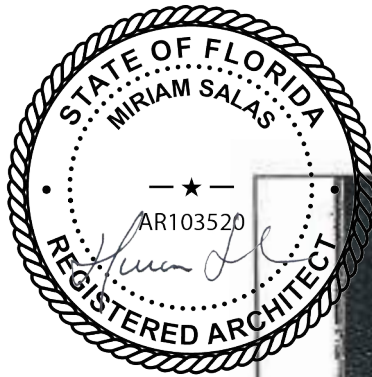



HISTORIC LOBBY PLAN

THE JAMES NAUTILUS MIAMI BEACH | 1825 COLLINS AVE., MIAMI BEACH, FL | HPB APPLICATION

All Rights Reserved. Not To Be Copied Or Reproduced Without The Expressed Written Consent Of Campo Architecture & Interior Design

DATE: 01.05.2025

HPB-G007.03

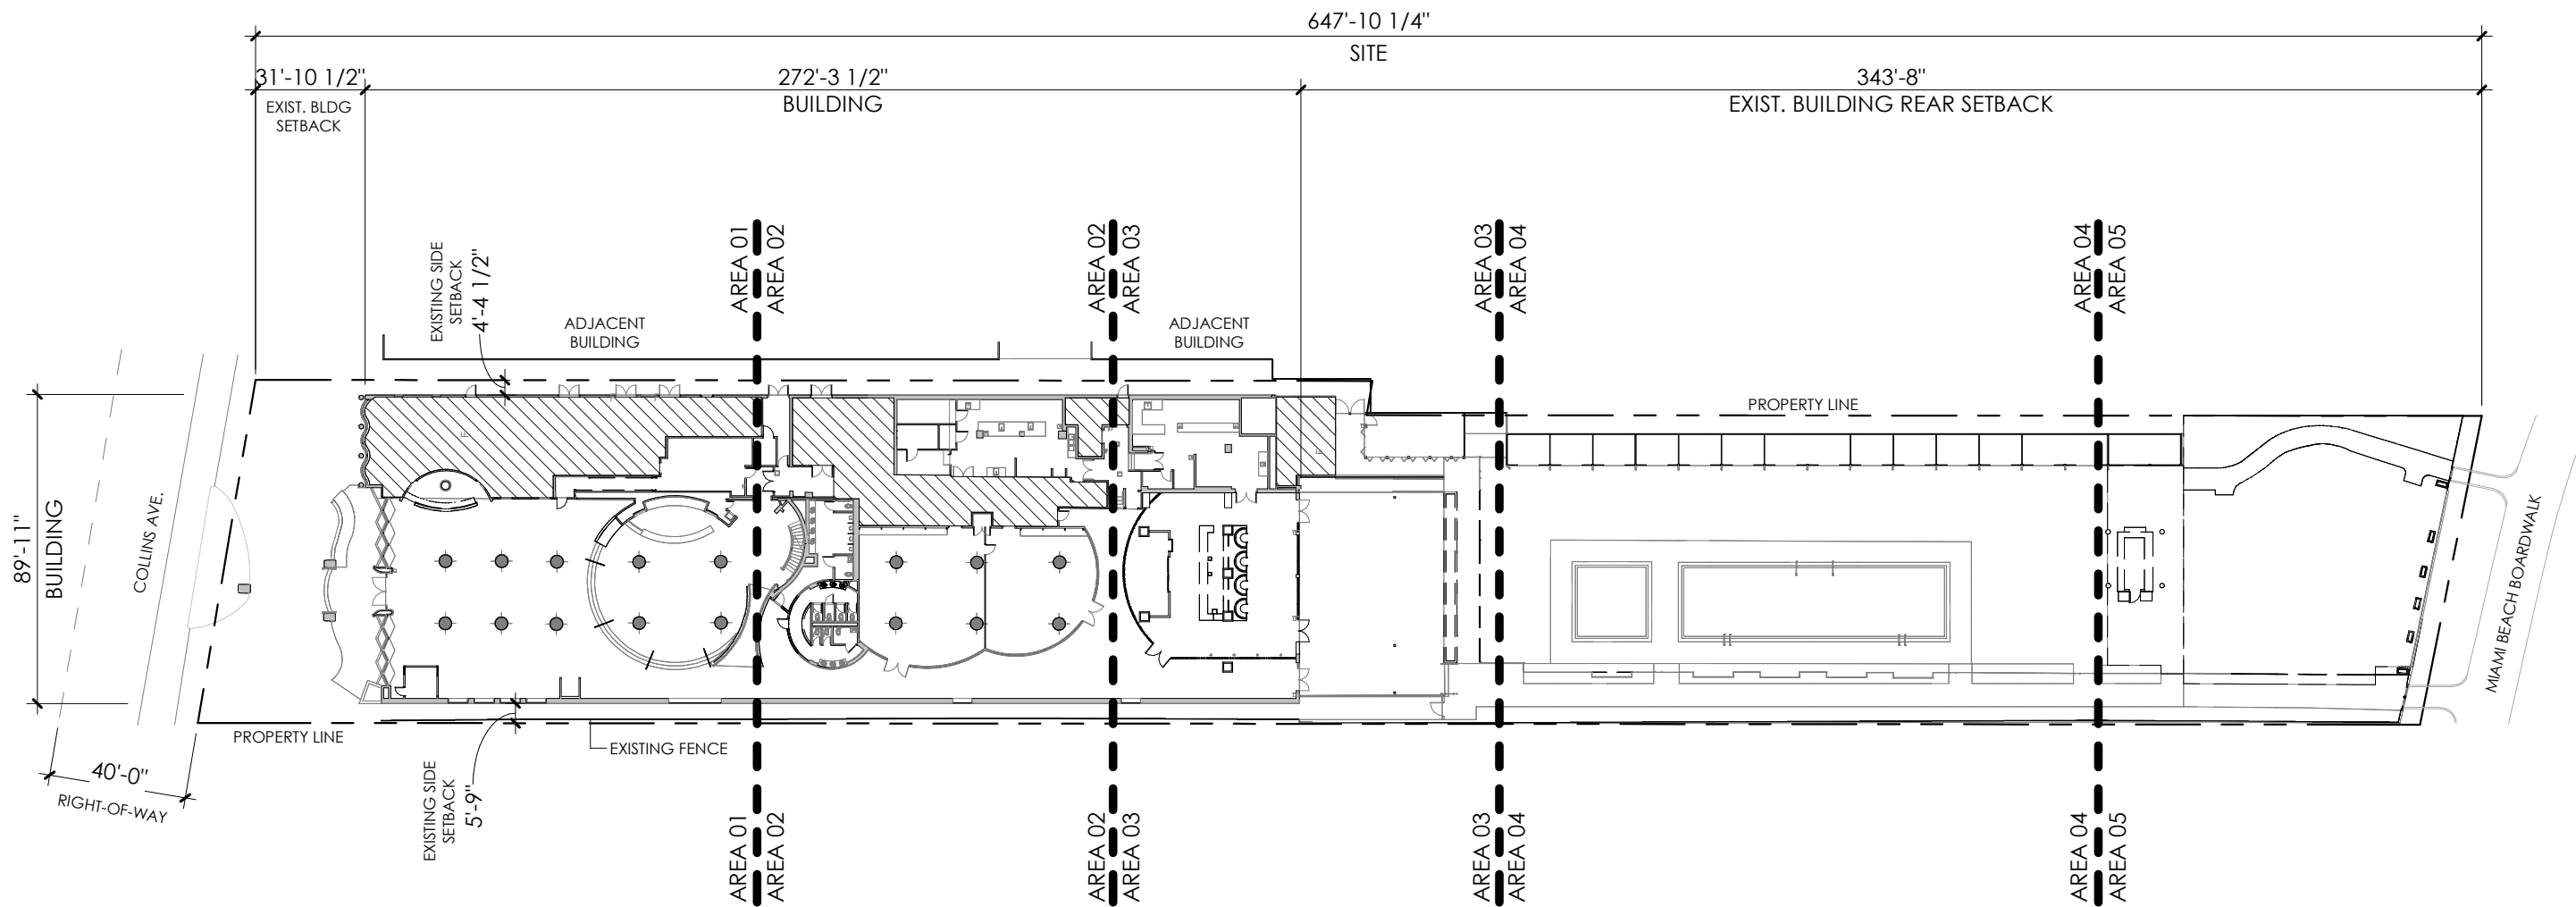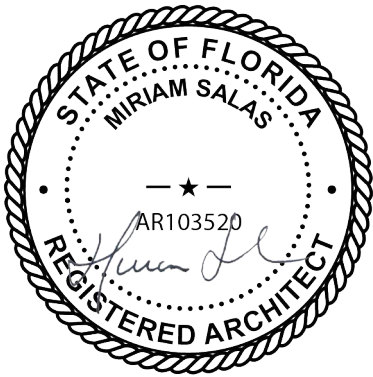

LEVEL 01 - EXISTING SITE/OVERALL PLAN

THE JAMES NAUTILUS MIAMI BEACH | 1825 COLLINS AVE., MIAMI BEACH, FL | HPB APPLICATION




All Rights Reserved. Not To Be Copied Or Reproduced Without The Expressed Written Consent Of Campo Architecture & Interior Design



SCALE 1" = 50'-0"

DATE: 01.05.2025

HPB-AD001

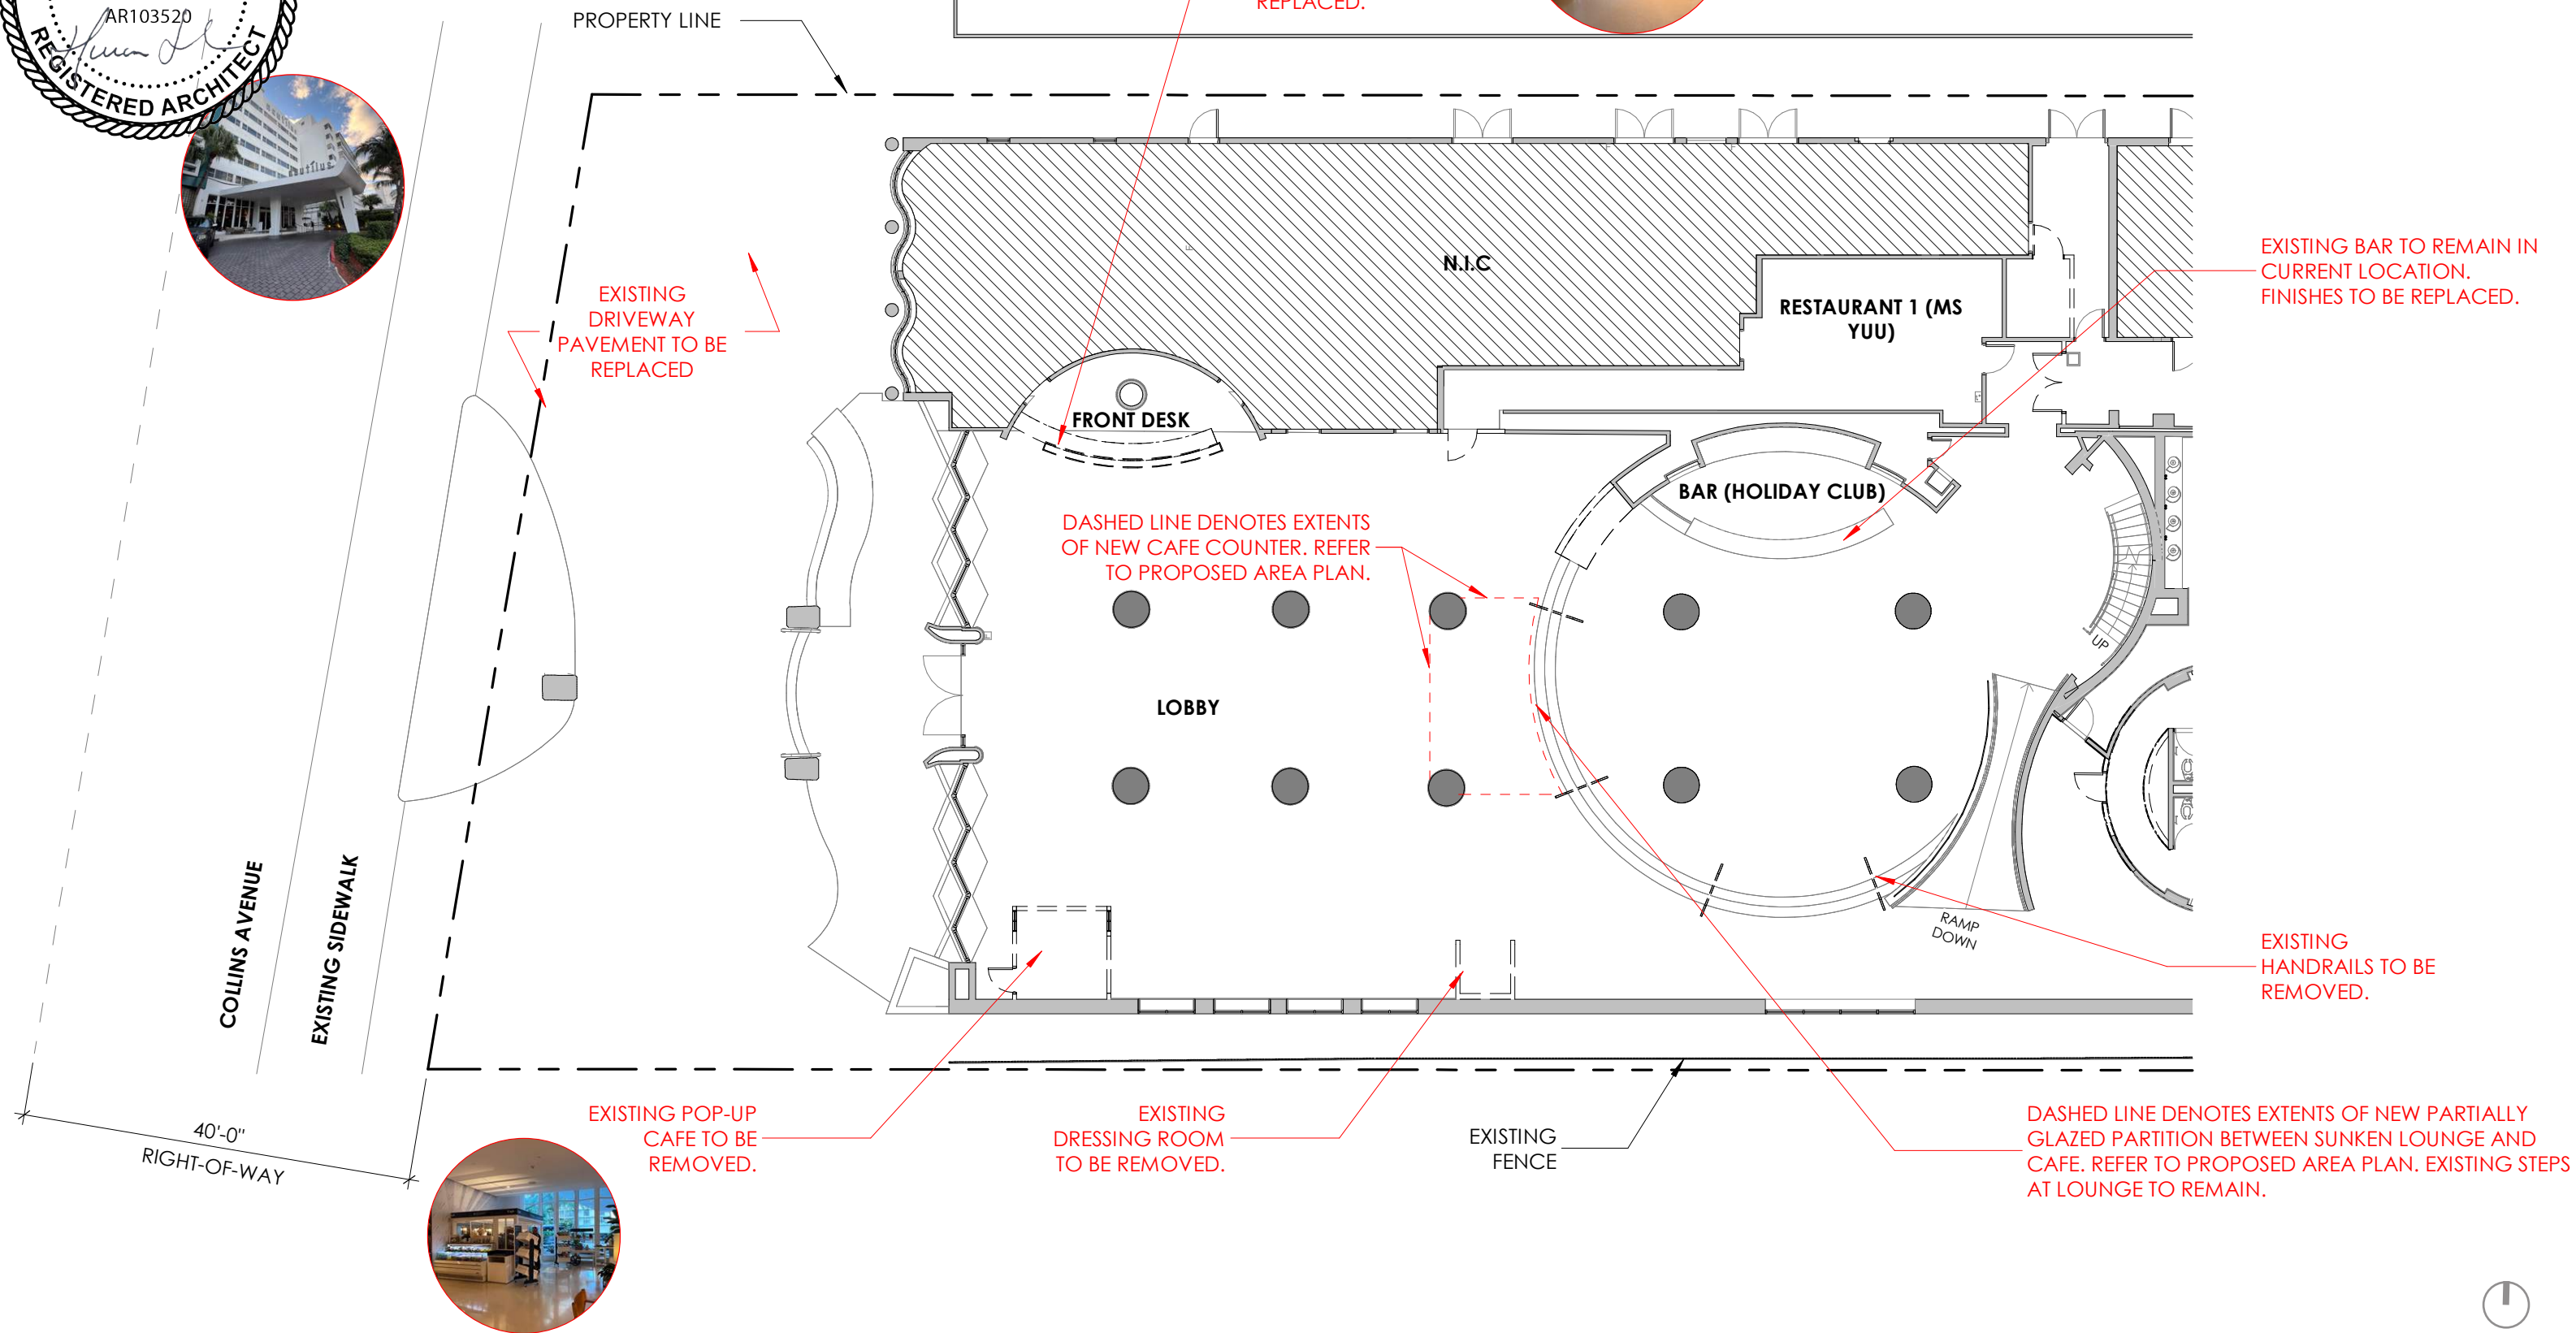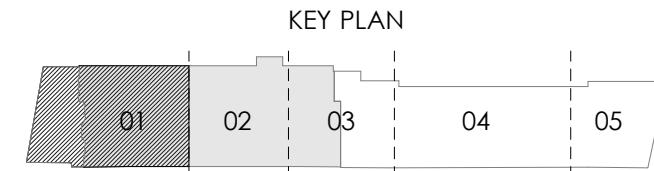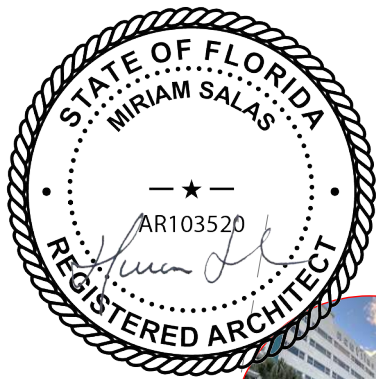

LEVEL 01 AREA 1 - DEMOLITION PLAN (ARRIVAL, RECEPTION, BAR & SUNDRIES)



THE JAMES NAUTILUS MIAMI BEACH | 1825 COLLINS AVE., MIAMI BEACH, FL | HPB APPLICATION

All Rights Reserved. Not To Be Copied Or Reproduced Without The Expressed Written Consent Of Campo Architecture & Interior Design


SCALE 1/16" = 1'-0"

DATE: 01.05.2025

HPB-AD201.01

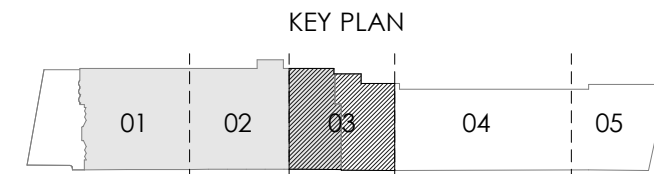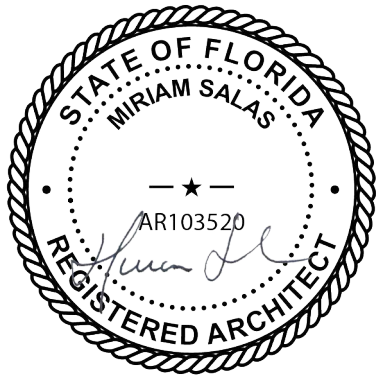

PROPERTY LINE

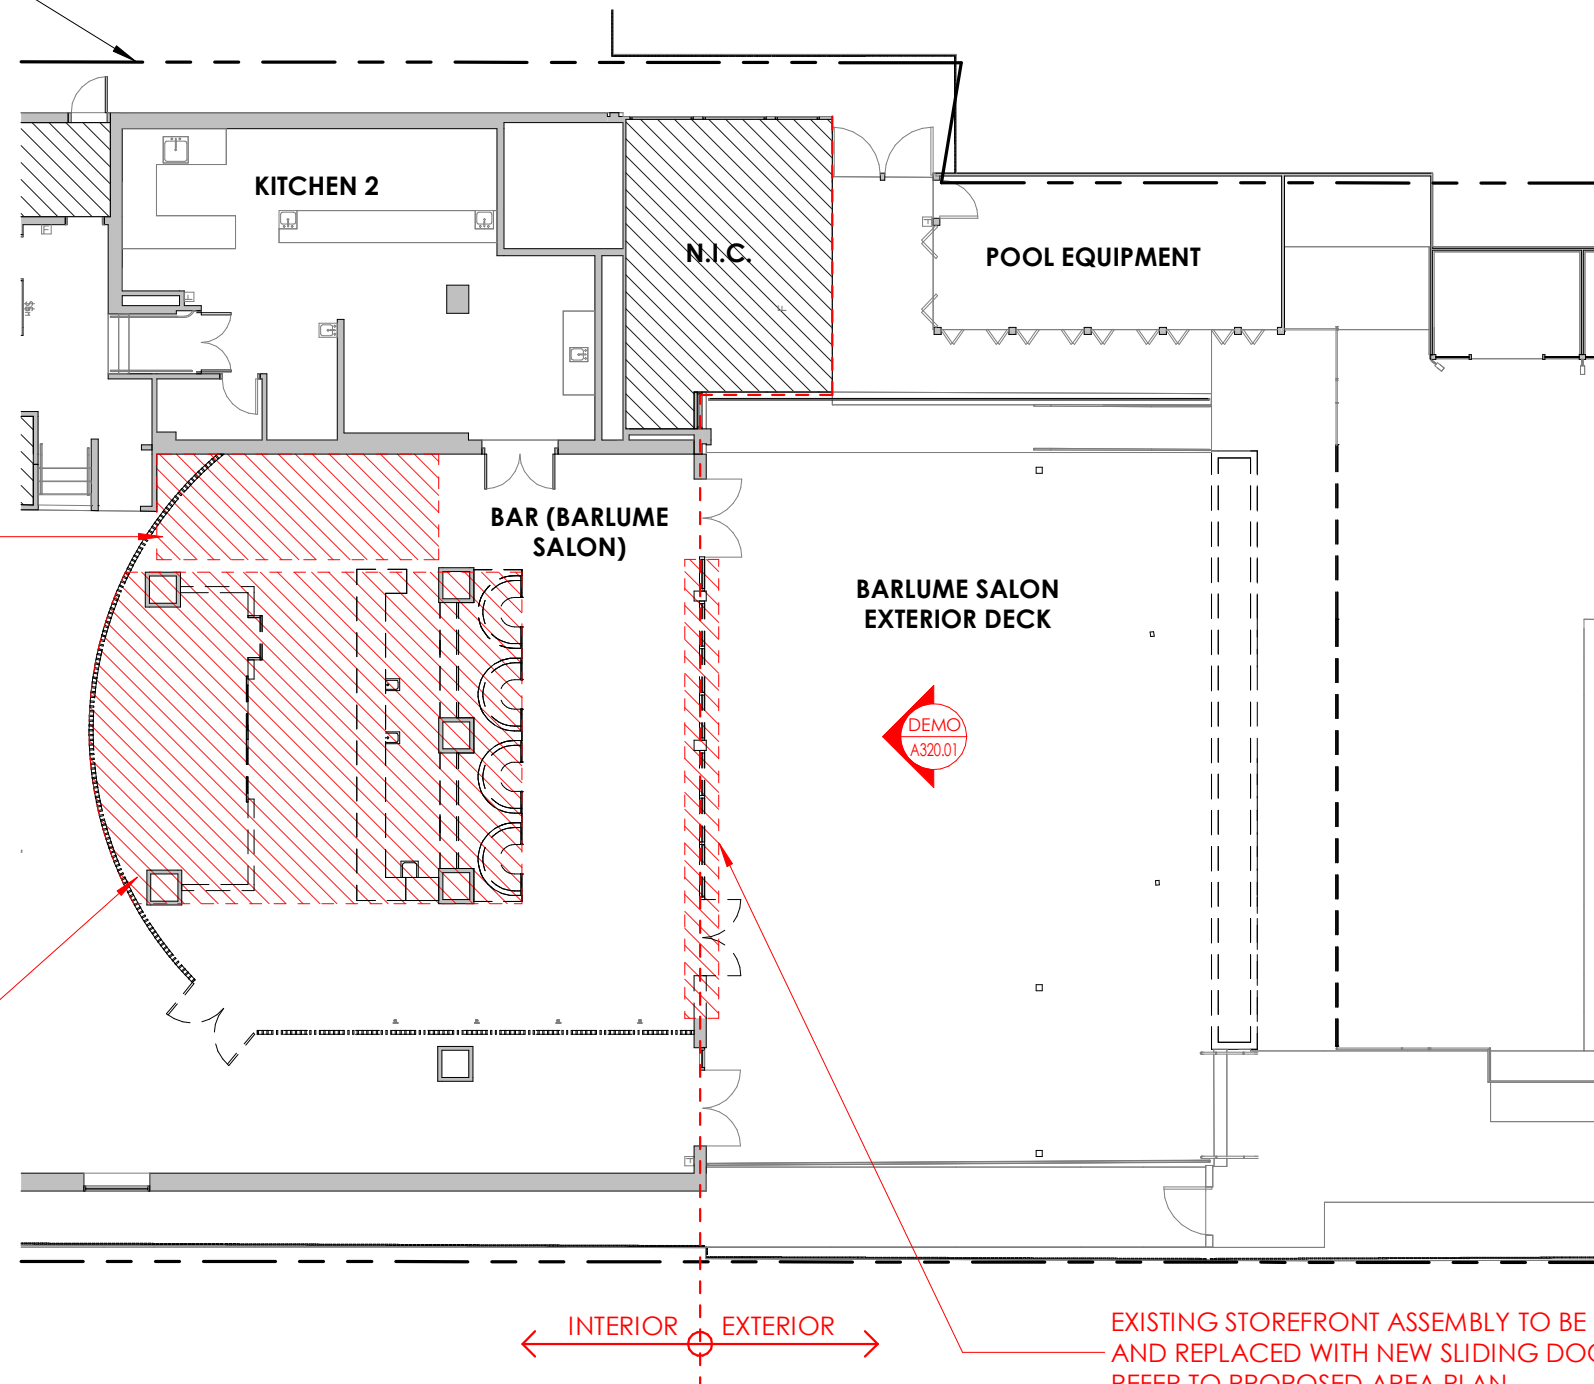

NEW PUBLIC RESTROOM
CONFIGURATIONS. REFER TO
PROPOSED AREA PLAN.

WALLS & BAR TO BE REMOVED IN
THIS AREA FOR REVISED PRIVATE
MEETING CONFIGURATIONS.
REFER TO PROPOSED AREA PLAN.

EXISTING STOREFRONT ASSEMBLY TO BE REMOVED
AND REPLACED WITH NEW SLIDING DOOR SYSTEM.
REFER TO PROPOSED AREA PLAN.

INTERIOR EXTERIOR



LEVEL 01 AREA 3 - DEMOLITION PLAN (RESTAURANT/BARLUME SALON)




THE JAMES NAUTILUS MIAMI BEACH | 1825 COLLINS AVE., MIAMI BEACH, FL | HPB APPLICATION

All Rights Reserved. Not To Be Copied Or Reproduced Without The Expressed Written Consent Of Campo Architecture & Interior Design

SCALE 1/16" = 1'-0"

DATE: 01.05.2025

HPB-AD201.03

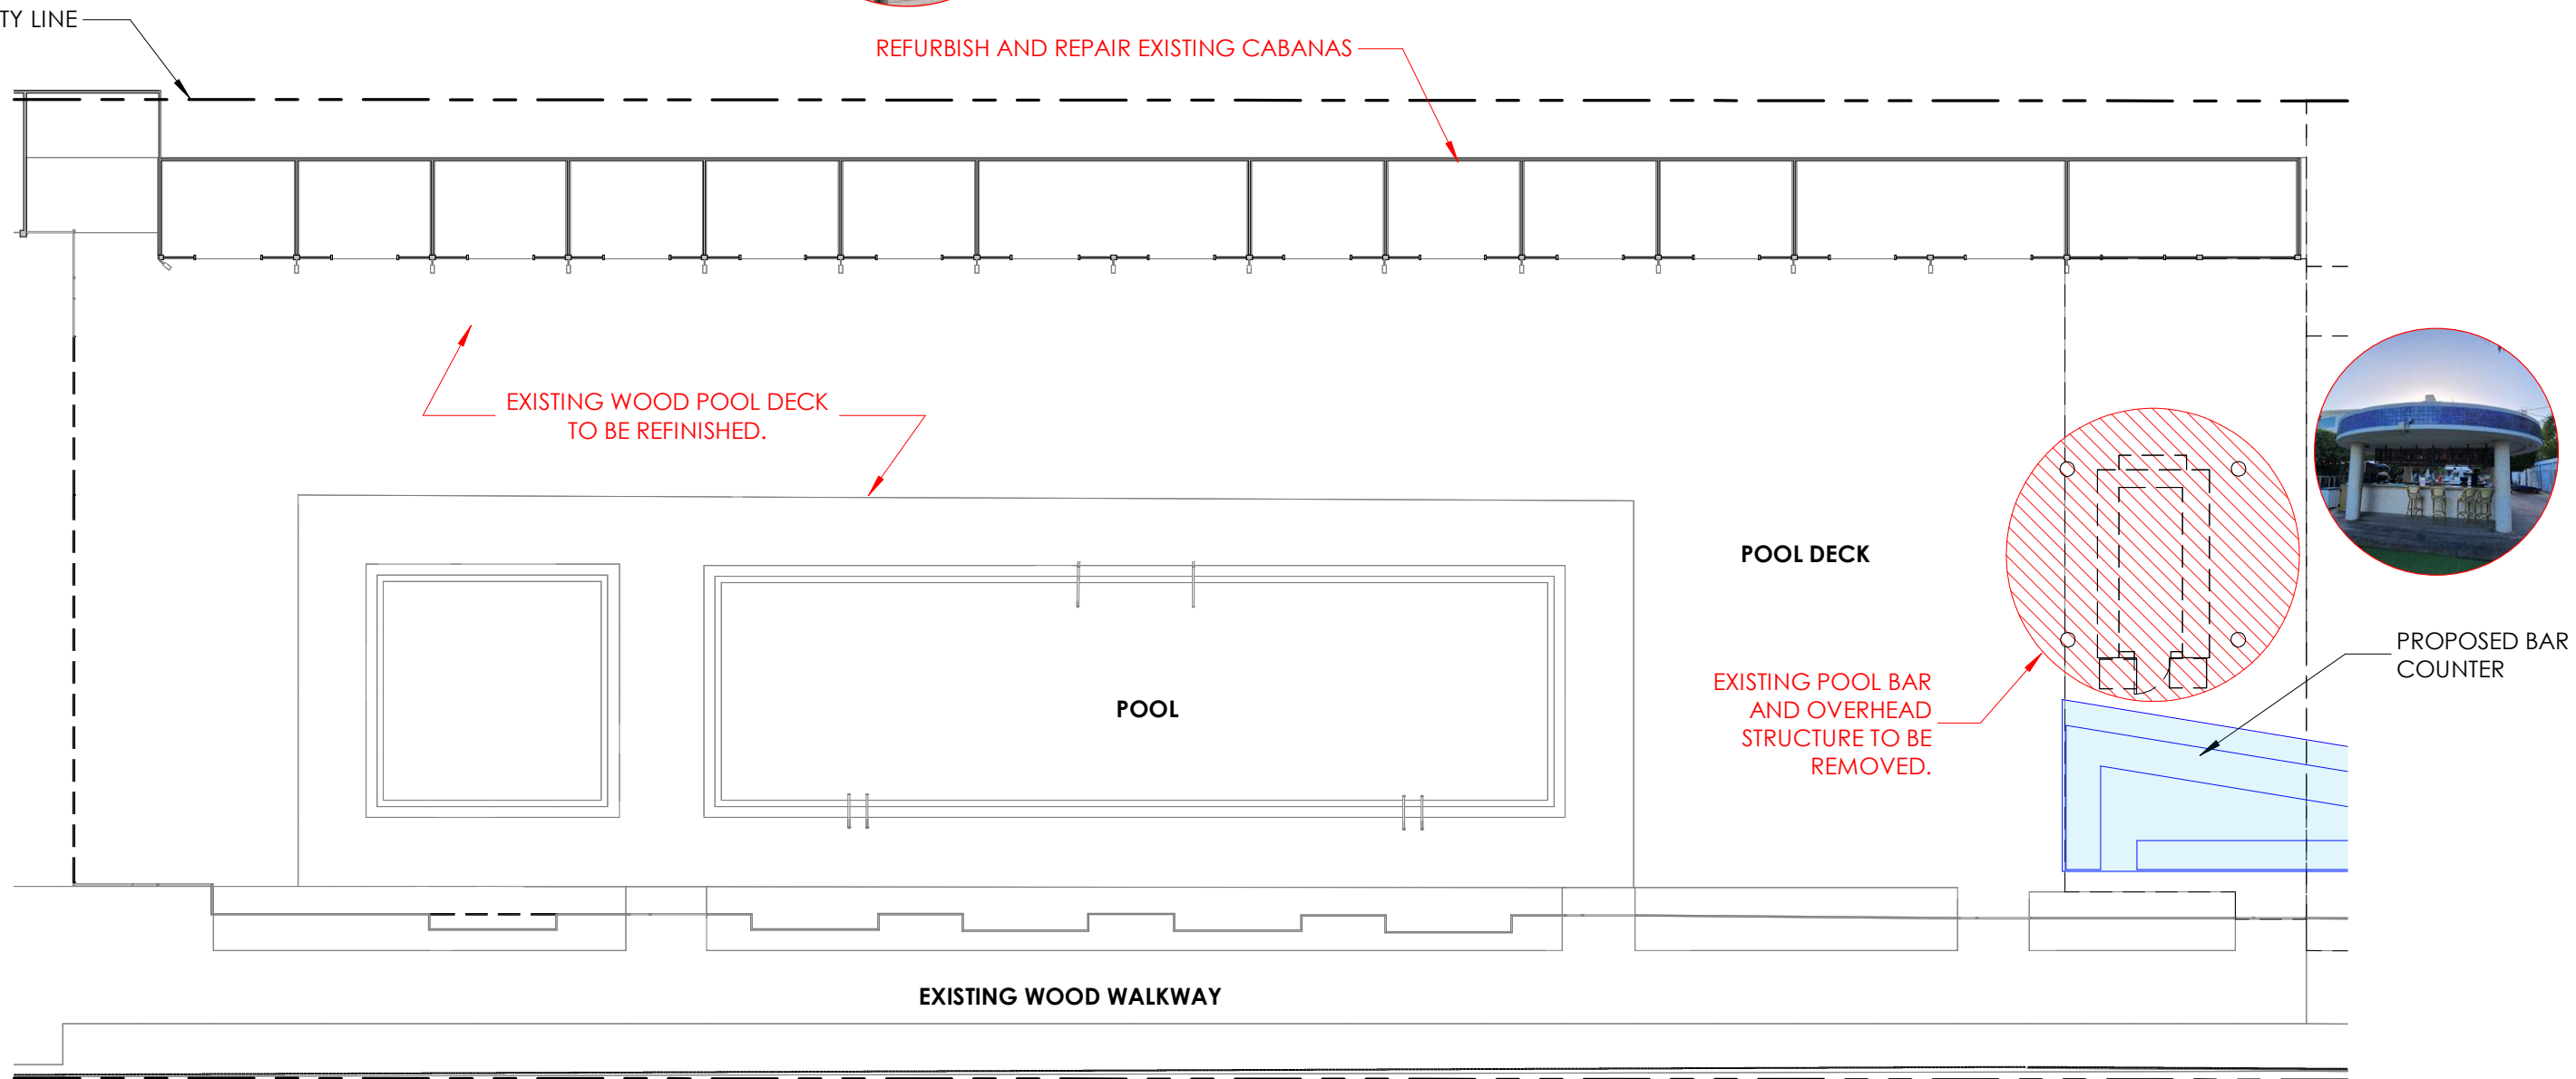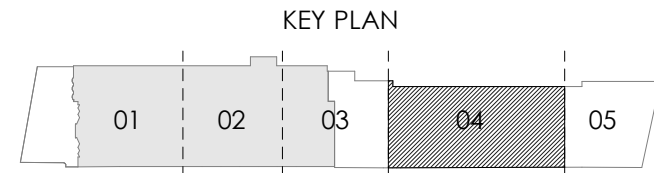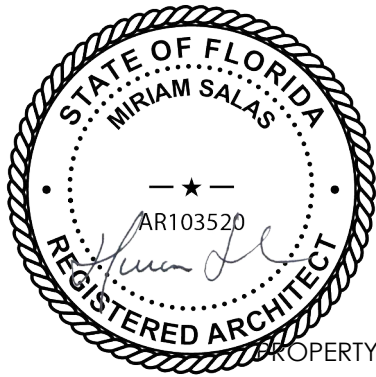

GENERAL NOTE: REFER TO ATTACHMENTS B AND C FOR LANDSCAPE INFORMATION.



LEVEL 01 AREA 4 - DEMOLITION PLAN (BARLUME POOL)




THE JAMES NAUTILUS MIAMI BEACH | 1825 COLLINS AVE., MIAMI BEACH, FL | HPB APPLICATION

All Rights Reserved. Not To Be Copied Or Reproduced Without The Expressed Written Consent Of Campo Architecture & Interior Design

SCALE 1/16" = 1'-0"

DATE: 01.05.2025

HPB-AD201.04

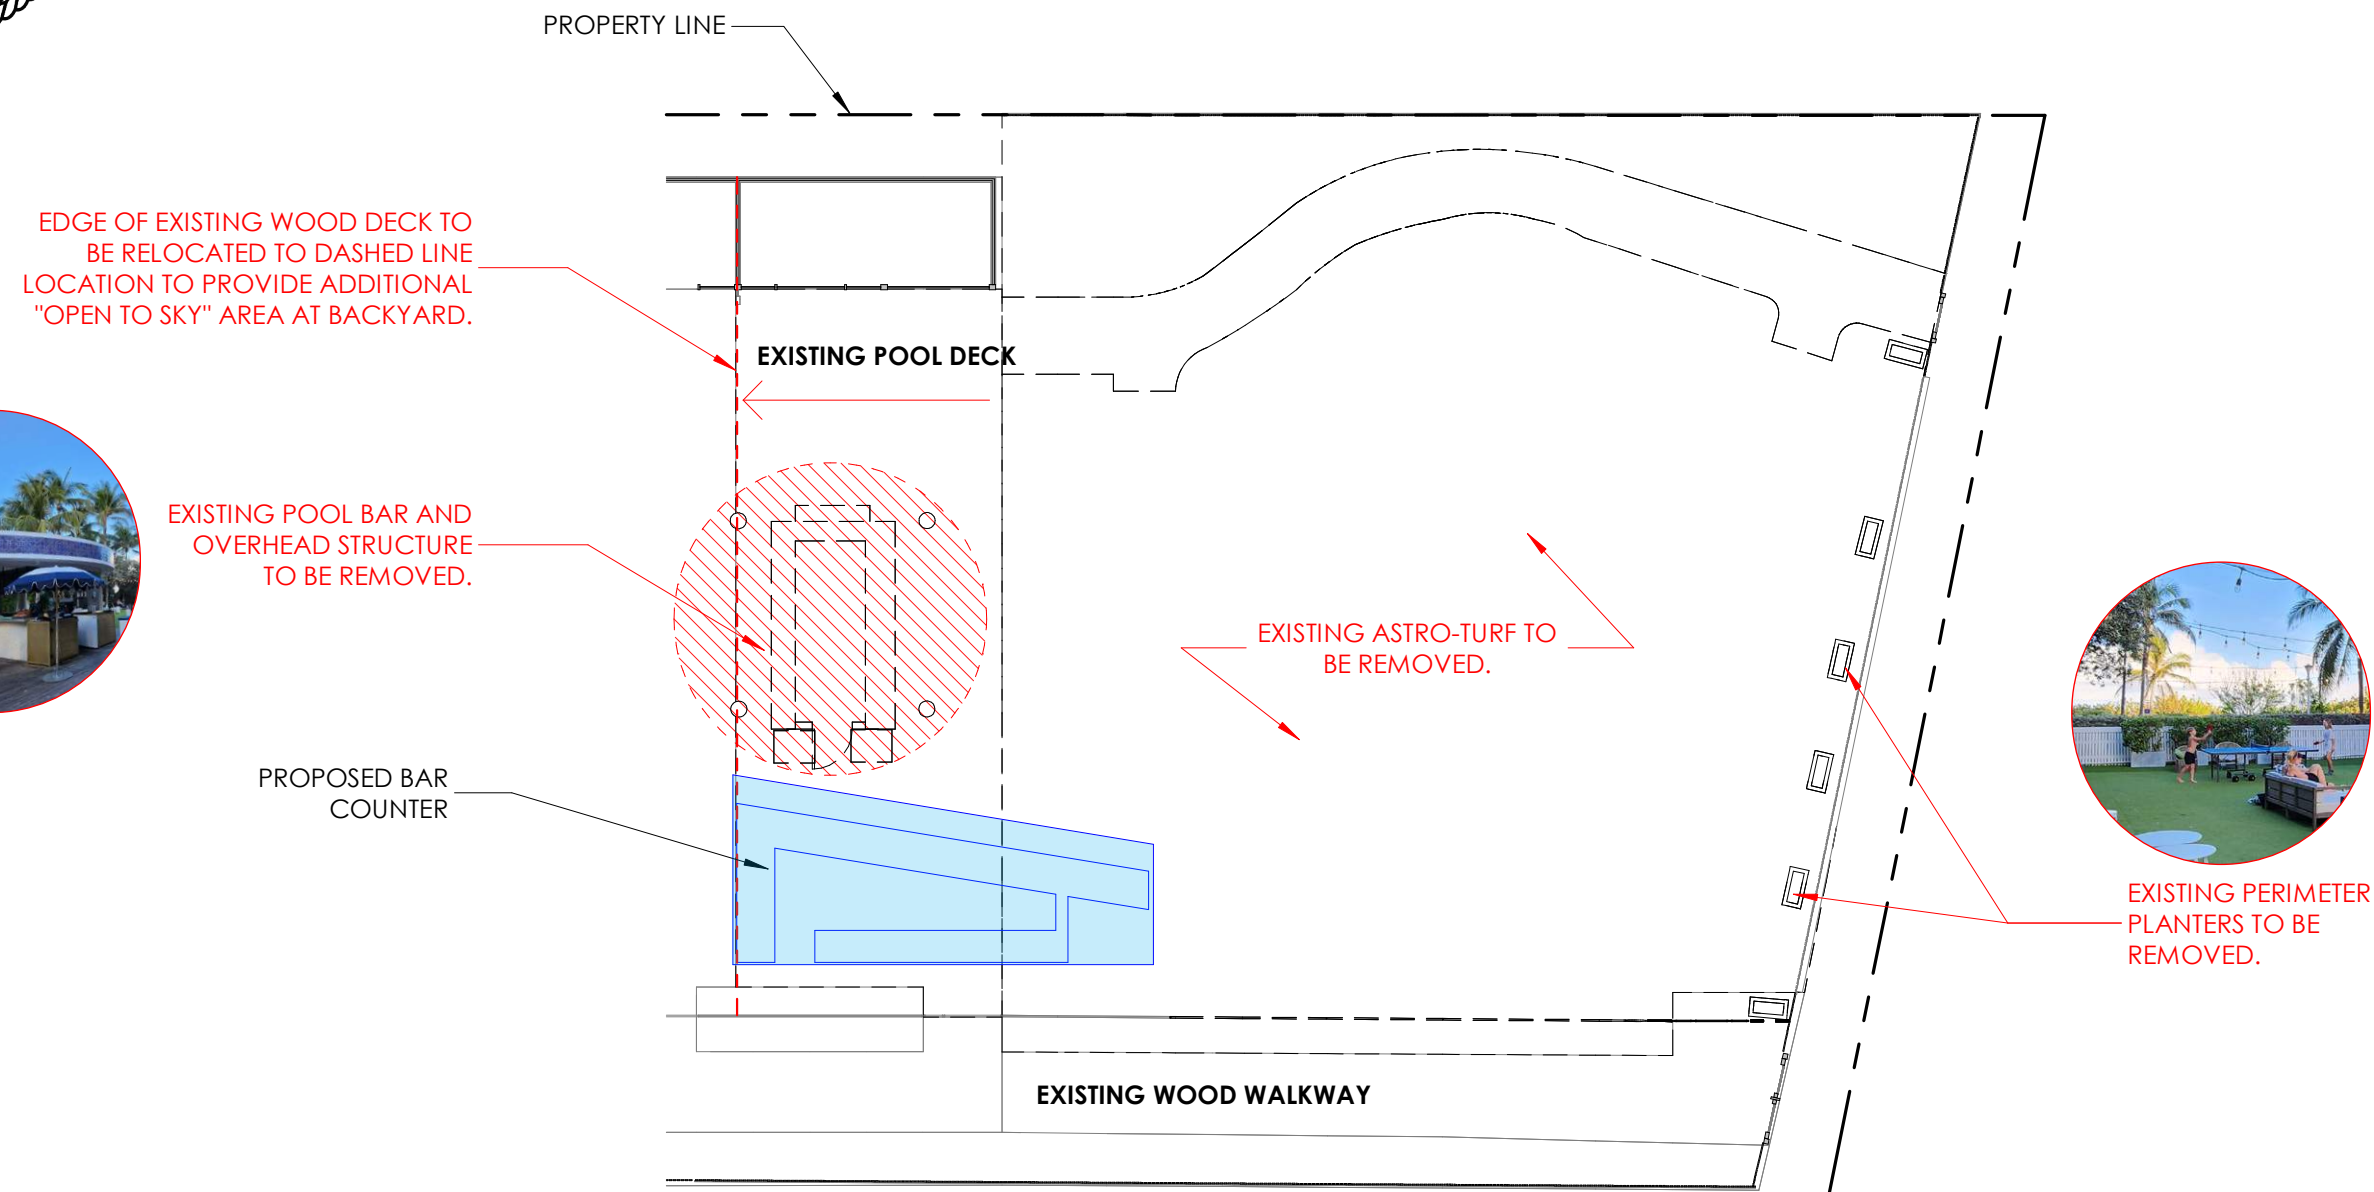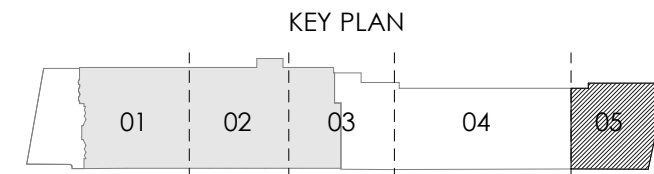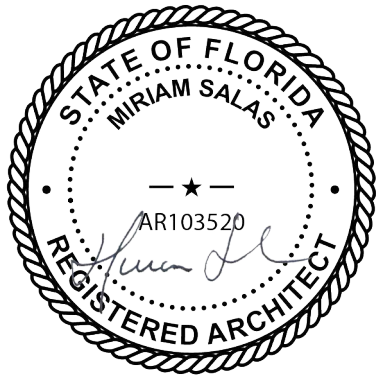

GENERAL NOTE: REFER TO ATTACHMENTS B AND C FOR LANDSCAPE INFORMATION.

REFER TO HPB-A250.01 FOR OVERLAYS AND SETBACKS



LEVEL 01 AREA 5 - DEMOLITION PLAN (BARLUME BEACH)

THE JAMES NAUTILUS MIAMI BEACH | 1825 COLLINS AVE., MIAMI BEACH, FL | HPB APPLICATION


All Rights Reserved. Not To Be Copied Or Reproduced Without The Expressed Written Consent Of Campo Architecture & Interior Design


SCALE 1/16" = 1'-0"

DATE: 01.05.2025

HPB-AD201.05



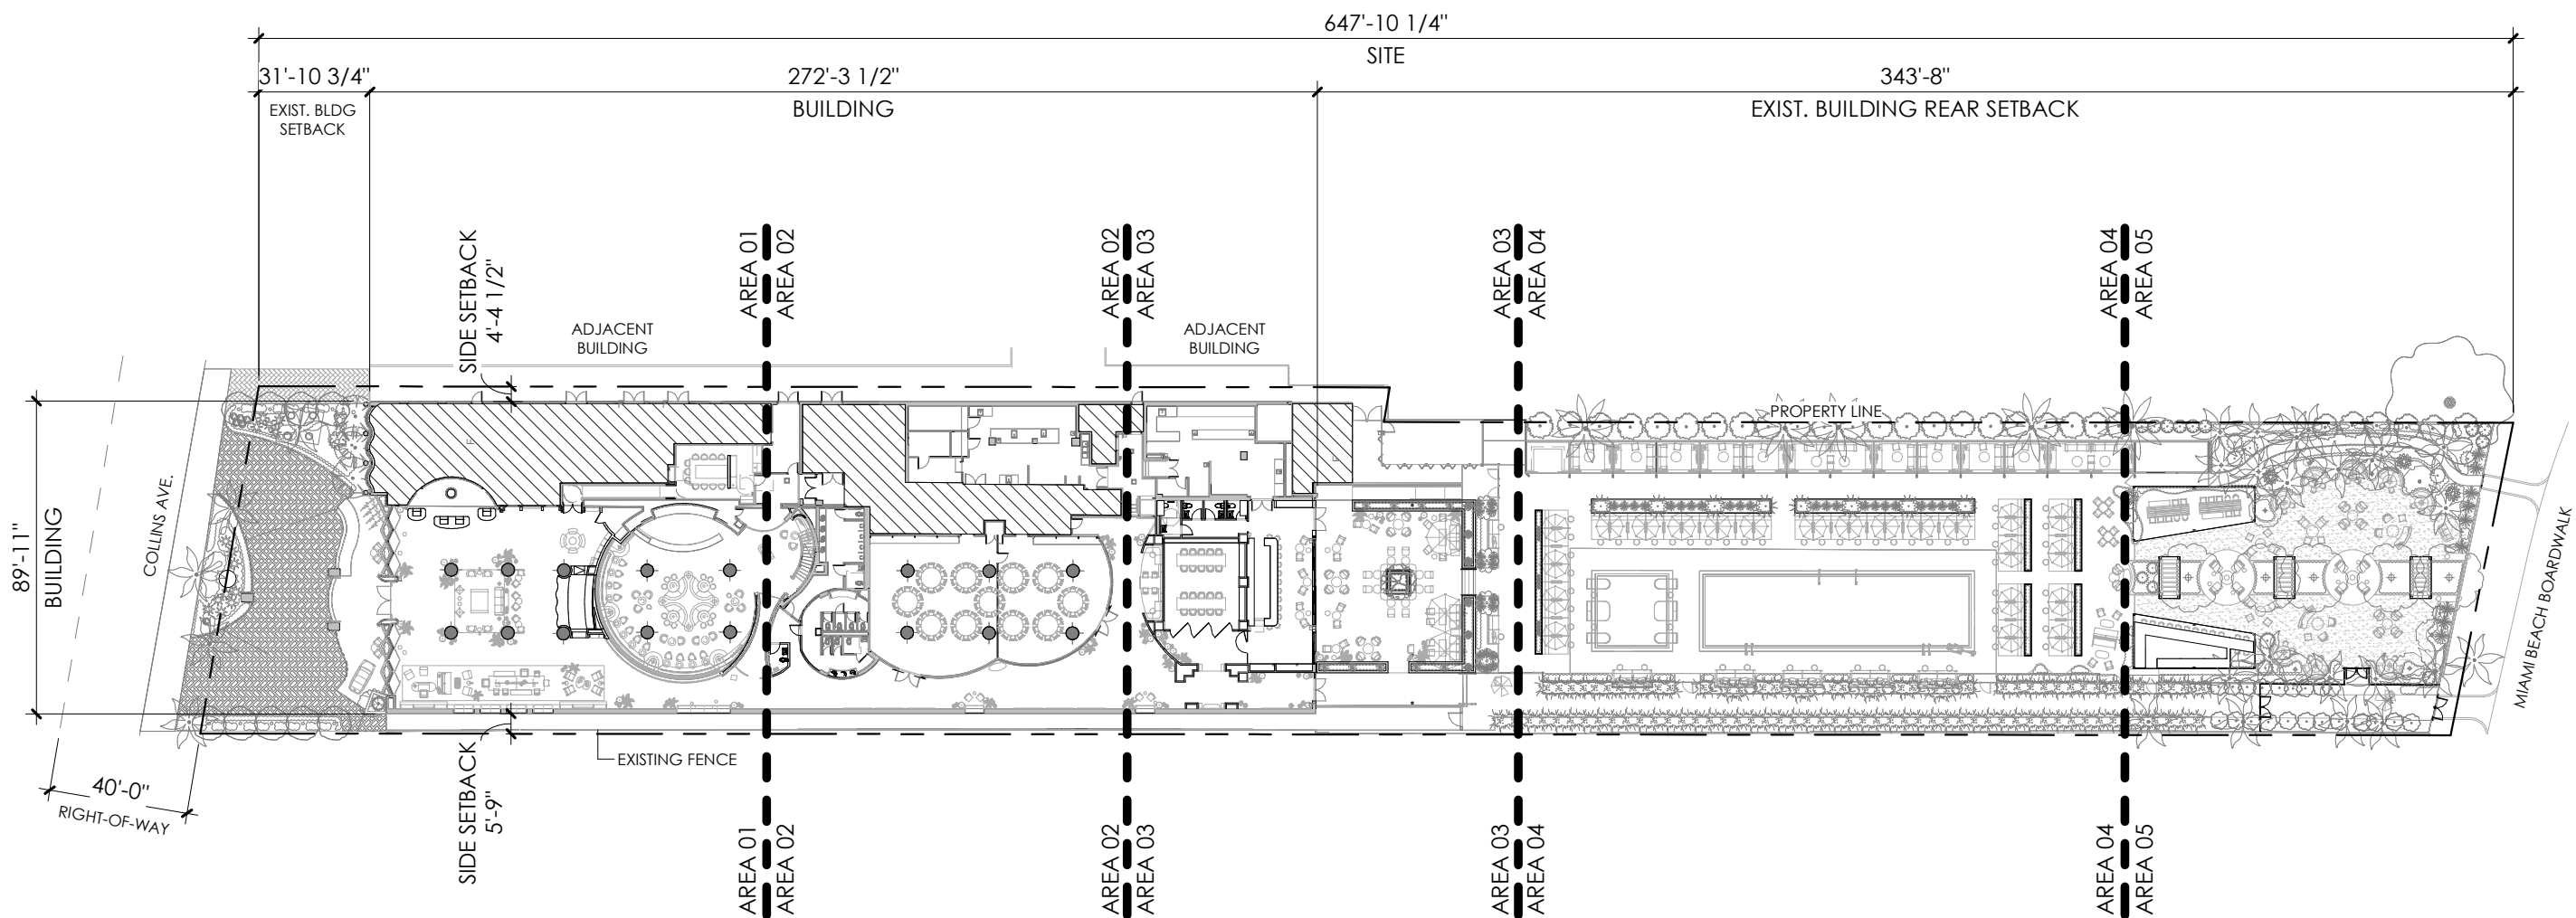

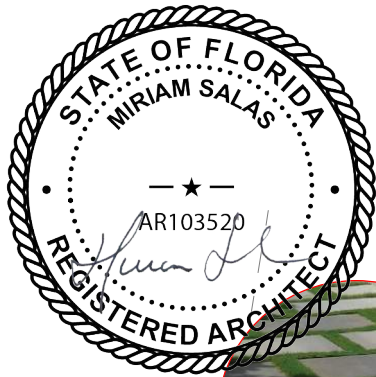

NEW PERMEABLE PAVERS AT DRIVEWAY/PORT COCHERE

PROPOSED LOCATION OF THE NEW SIGNAGE ON THE PUBLIC RIGHT OF WAY

COLLINS AVENUE

EXISTING SIDEWALK

40'-0"
RIGHT-OF-WAY

NEW ART/SCULPTURE PIECE
(JOLLY CAR)

NEW MILLWORK WALL



EXISTING SIDE
SETBACK
4'-4 1/2"

N.I.C

1. - HPB-A201.01A

3. - HPB-A201.01A

2. - HPB-A201.01A


HPB-A201.01F

HPB-A201.01D

HPB-A201.01G

HPB-A201.01E

KEY PLAN

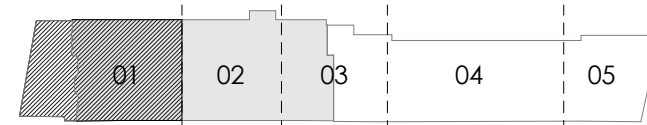

UPDATED FINISHES AT EXISTING BAR

REMOVABLE FF&E
BETWEEN LOBBY AND
HOLIDAY CLUB

EXISTING
FENCE

PROPERTY LINE

NEW KNEE WALL WITH GLAZING
TO CEILING BETWEEN SUNKEN
LOUNGE AND LOBBY

NEW CAFE COUNTER

RAMP
DOWN



LEVEL 01 AREA 1 - PROPOSED PLAN (ARRIVAL, RECEPTION, BAR & SUNDRIES)


THE JAMES NAUTILUS MIAMI BEACH | 1825 COLLINS AVE., MIAMI BEACH, FL | HPB APPLICATION

All Rights Reserved. Not To Be Copied Or Reproduced Without The Expressed Written Consent Of Campo Architecture & Interior Design

SCALE 1/16" = 1'-0"

DATE: 01.05.2025

HPB-A201.01

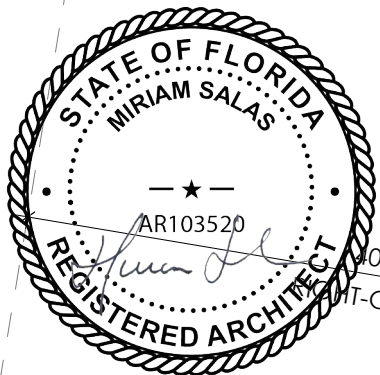

NEW PERMEABLE PAVERS AT
DRIVEWAY/PORT COCHERE

5'-0"
SIGNAGE SETBACK

COLLINS AVENUE

EXISTING SIDEWALK

PROPOSED LOCATION OF
THE NEW SIGNAGE
PARTIALLY WITHIN THE
PUBLIC RIGHT OF WAY

PRIOR LOCATION OF
"ARLO" SIGNAGE
PARTIALLY WITHIN THE
PUBLIC RIGHT OF WAY

NEW PERMEABLE PAVERS AT
DRIVEWAY/PORT COCHERE

PROPERTY LINE


NEW ART/SCULPTURE PIECE,
4'-4" HEIGHT (JOLLY CAR)



LEVEL 01 AREA 1 - ENLARGED PORTE COCHERE PLAN

THE JAMES NAUTILUS MIAMI BEACH | 1825 COLLINS AVE., MIAMI BEACH, FL | HPB APPLICATION

All Rights Reserved. Not To Be Copied Or Reproduced Without The Expressed Written Consent Of Campo Architecture & Interior Design

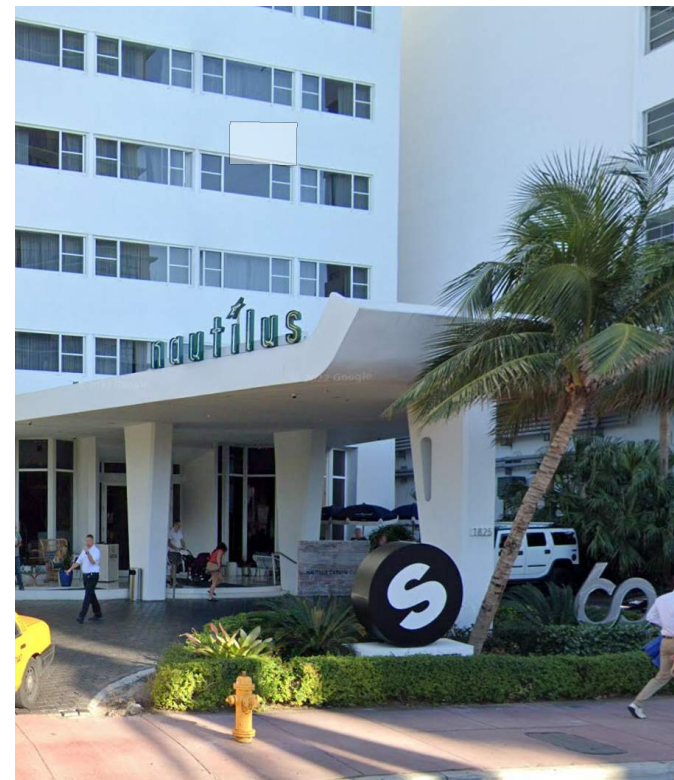


PREVIOUS TEMPORARY SIGNAGE, JULY 2022
SOURCE: GOOGLE MAPS



A - JOLLY CAR CONCEPT IMAGE



PREVIOUS SIGNAGE, MARCH 2018
SOURCE: GOOGLE MAPS

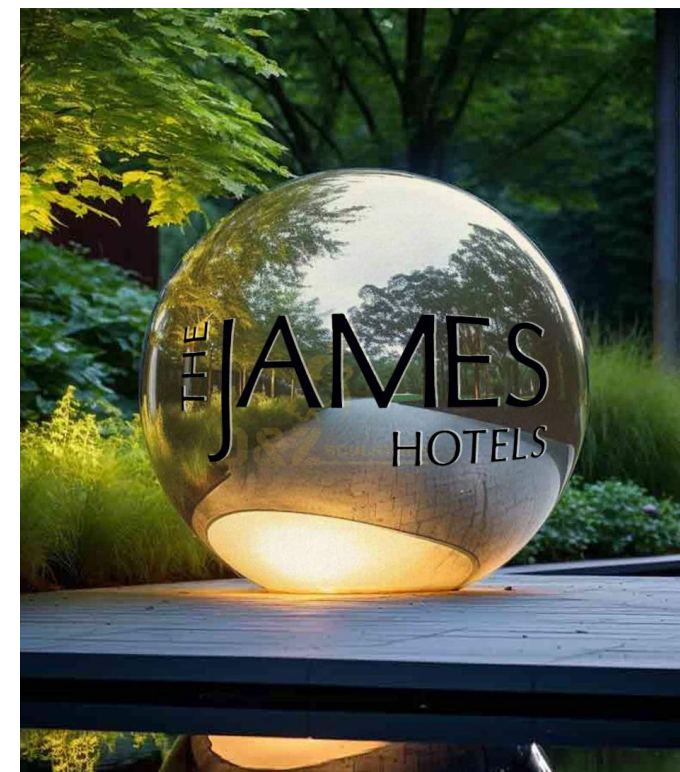



B - SIGNAGE CONCEPT IMAGE (5' DIAMETER)



SCALE 3/32" = 1'-0"

DATE: 01.05.2025

HPB-A201.01A

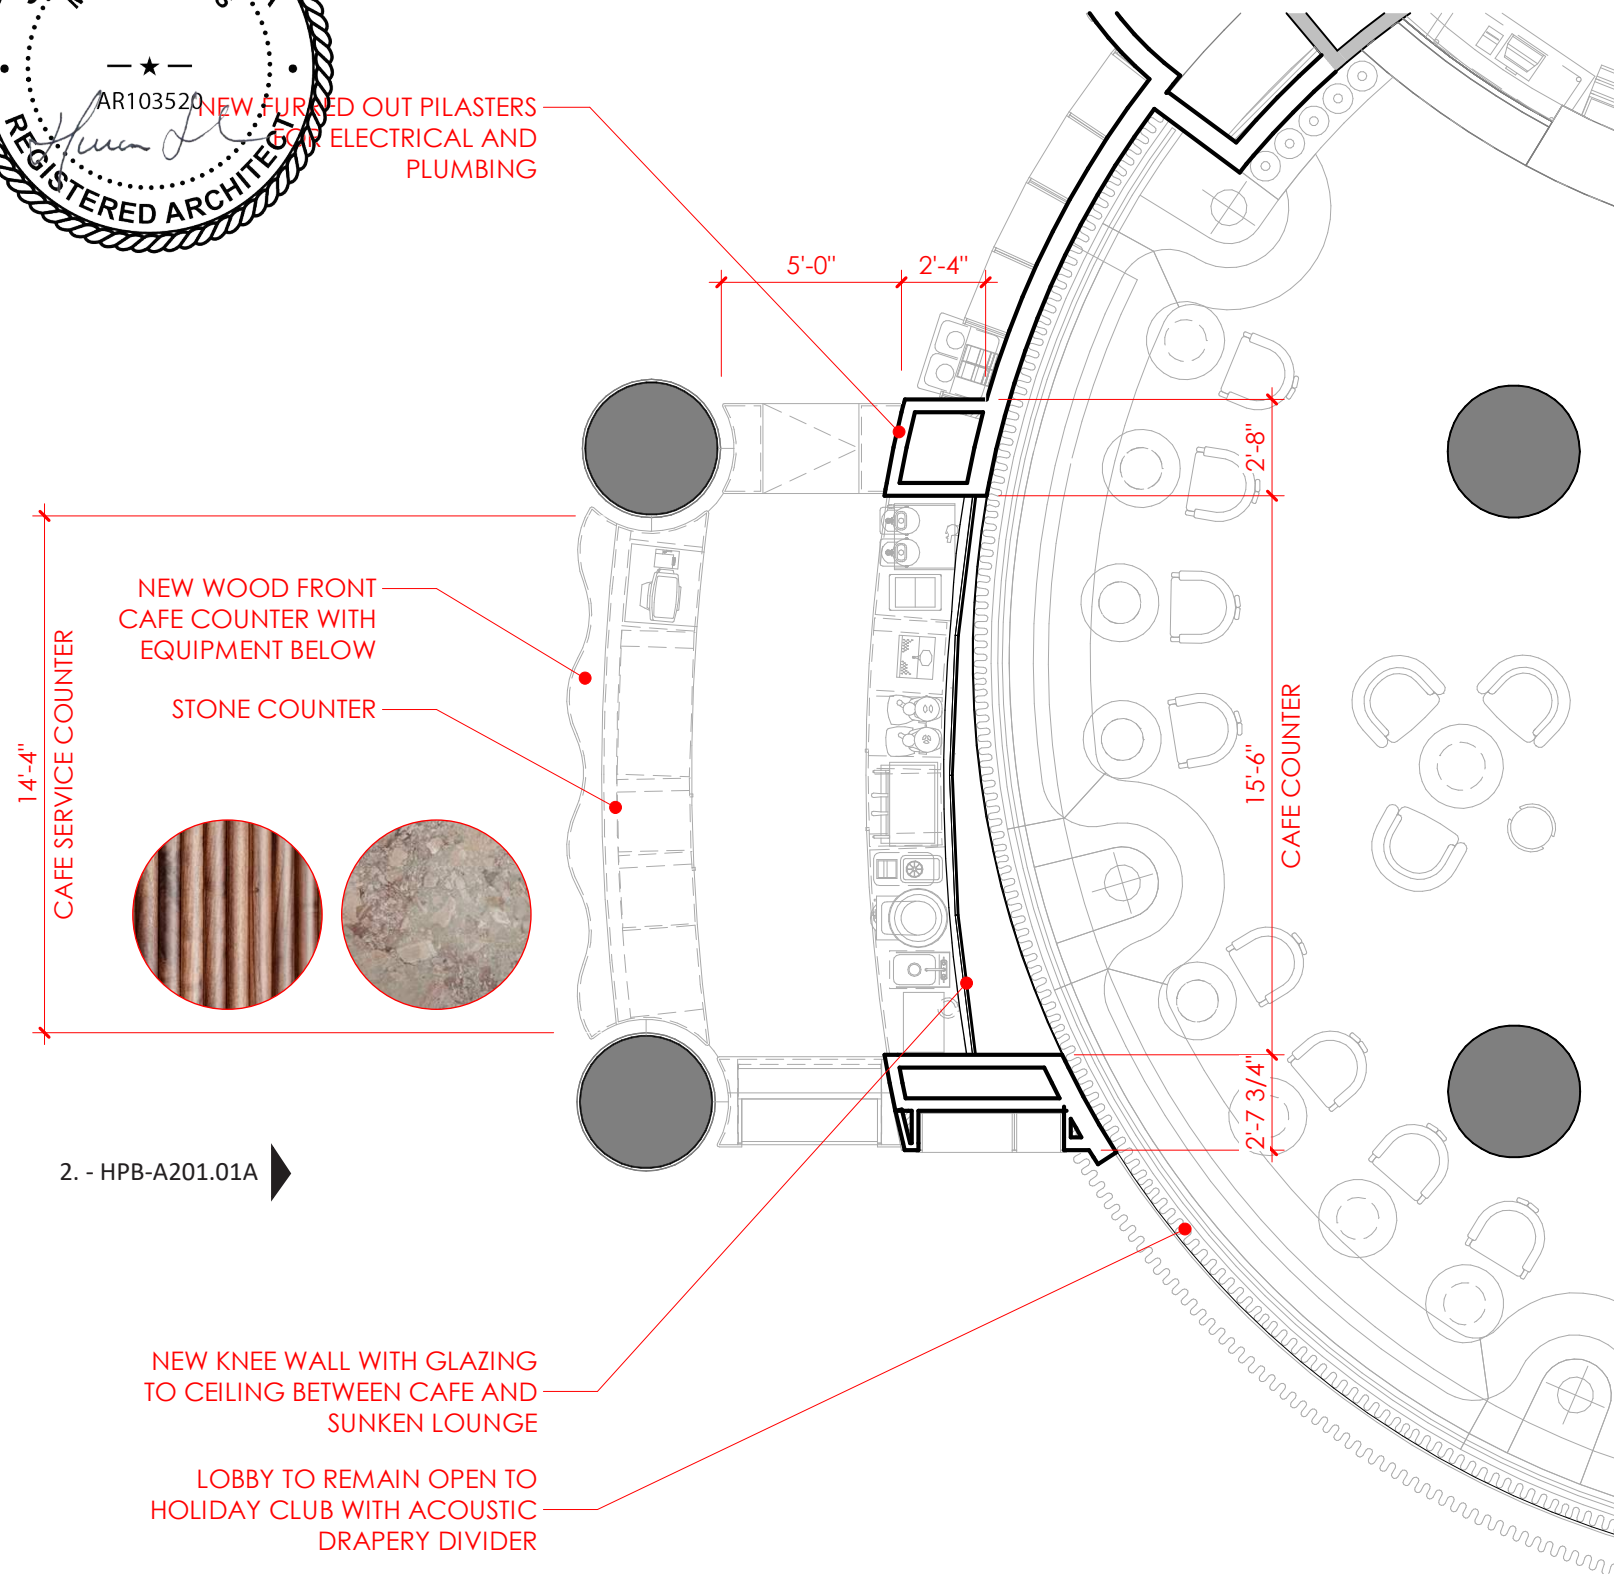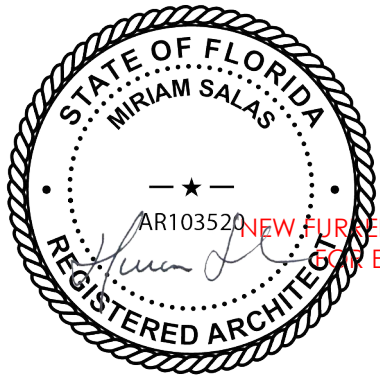

2. - HPB-A201.01A

CAFE DESIGN

THE PROPOSED CAFE DESIGN IS INSPIRED BY THE SHAPES AND PATTERNS SEEN IN MANY OF MORRIS LAPIDUS' PROJECTS. REFERENCE THE IMAGERY BELOW FOR EXAMPLES OF CIRCLES, "ZIG-ZAGS" AND WAVE MOTIFS.




NEW KNEE WALL WITH GLAZING TO CEILING FOR VISIBILITY BETWEEN LOBBY AND HOLIDAY CLUB

NEW METAL AND TEXTURED GLASS SUSPENDED SHELVING SYSTEM

EXISTING COLUMNS

STONE COUNTER

NEW WOOD FRONT CAFE COUNTER WITH EQUIPMENT BELOW

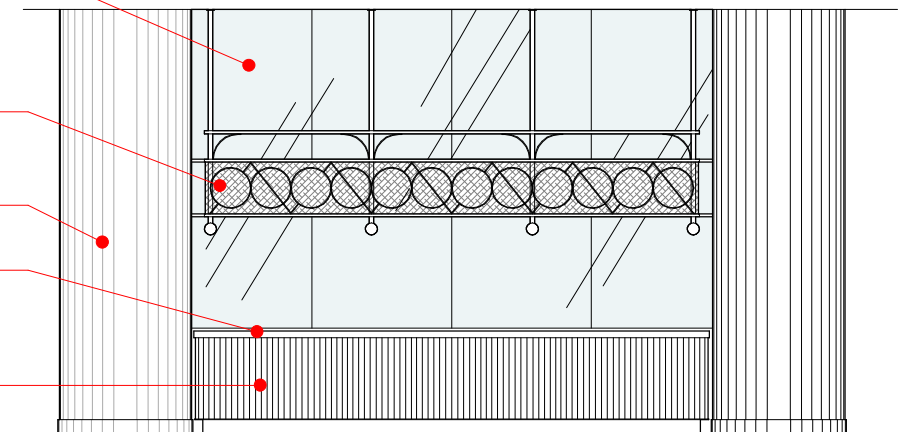

ENLARGED CAFE ELEVATION

ELEVATION COURTESY OF INTERIOR DESIGNER, ANDERSON/MILLER, LTD



LEVEL 01 AREA 1 - ENLARGED CAFE PLAN


THE JAMES NAUTILUS MIAMI BEACH | 1825 COLLINS AVE., MIAMI BEACH, FL | HPB APPLICATION

All Rights Reserved. Not To Be Copied Or Reproduced Without The Expressed Written Consent Of Campo Architecture & Interior Design

SCALE 3/16" = 1'-0"

DATE: 01.05.2025

HPB-A201.01B

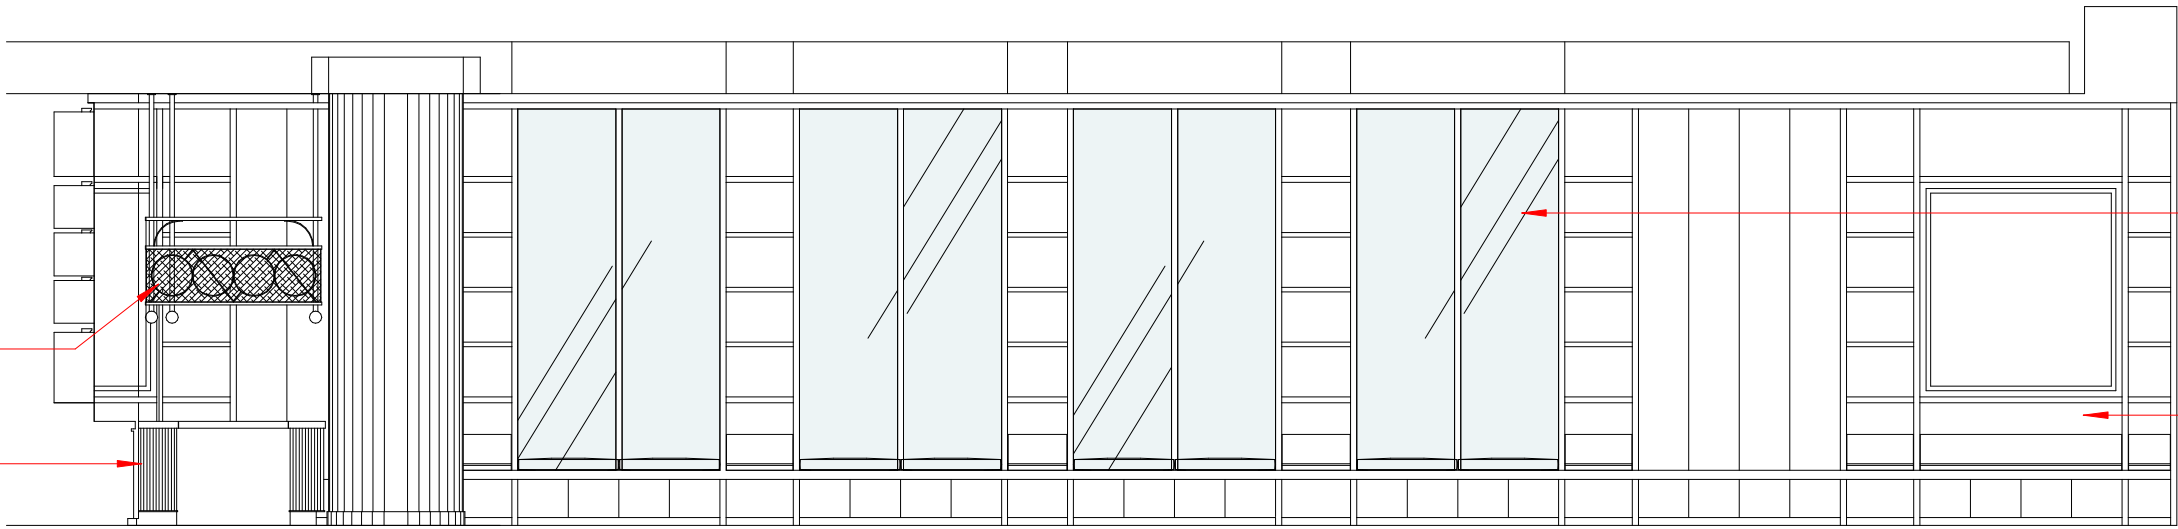

EXTERIOR WINDOWS

NEW MILLWORK WALL

1. LOBBY/CAFE (LOOKING SOUTH)

ELEVATION COURTESY OF INTERIOR DESIGNER, ANDERSON/MILLER, LTD

RETAIL MILLWORK

DOOR TO STORAGE

OPEN TO HOLIDAY CLUB BEYOND

EXISTING CORRIDOR

GUARDRAIL TO BE PROVIDED BETWEEN LOBBY AND HOLIDAY CLUB


2. LOBBY/CAFE (LOOKING EAST TOWARDS HOLIDAY CLUB)

ELEVATION COURTESY OF INTERIOR DESIGNER, ANDERSON/MILLER, LTD

NEW CAFE LOCATION BETWEEN EXISTING LOBBY COLUMNS

GLAZING AT NEW WALL TO SUPPORT DIRECT VIEWS INTO HOLIDAY CLUB BEYOND

REMOVABLE FF&E BETWEEN LOBBY AND HOLIDAY CLUB

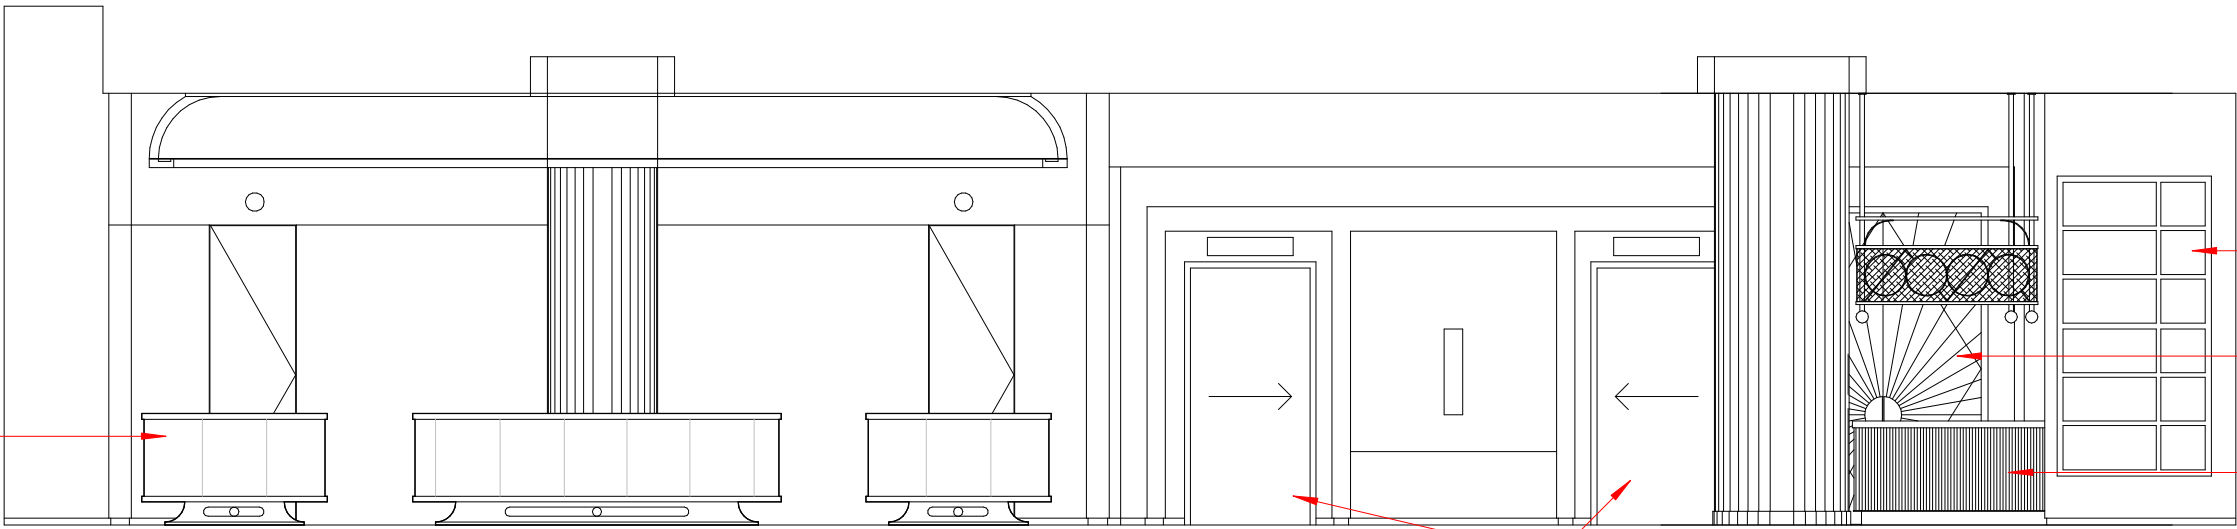

GRAB & GO MILLWORK STATION

DOORS TO PRIVATE DINING (BEYOND)

NEW CAFE LOCATION BETWEEN EXISTING LOBBY COLUMNS

ELEVATORS

3. LOBBY/CAFE (LOOKING NORTH)

ELEVATION COURTESY OF INTERIOR DESIGNER, ANDERSON/MILLER, LTD



LEVEL 01 AREA 1 - LOBBY /CAFÉ INTERIOR ELEVATIONS

THE JAMES NAUTILUS MIAMI BEACH | 1825 COLLINS AVE., MIAMI BEACH, FL | HPB APPLICATION

All Rights Reserved. Not To Be Copied Or Reproduced Without The Expressed Written Consent Of Campo Architecture & Interior Design

SCALE 3/16" = 1'-0"

DATE: 01.05.2025

HPB-A201.01C

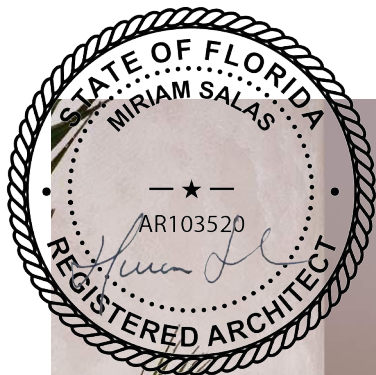


IMAGE COURTESY OF INTERIOR DESIGNER, ANDERSON/MILLER, LTD



LEVEL 01 AREA 1 - CAFE RENDERING (LOOKING EAST TOWARDS HOLIDAY CLUB)

THE JAMES NAUTILUS MIAMI BEACH | 1825 COLLINS AVE., MIAMI BEACH, FL | HPB APPLICATION

All Rights Reserved. Not To Be Copied Or Reproduced Without The Expressed Written Consent Of Campo Architecture & Interior Design

DATE: 01.05.2025

HPB-A201.01D

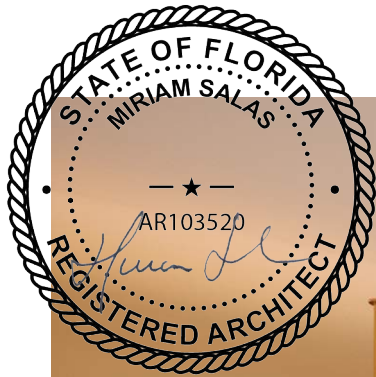


IMAGE COURTESY OF INTERIOR DESIGNER, ANDERSON/MILLER, LTD



LEVEL 01 AREA 1 - LOBBY RENDERING (LOOKING TOWARDS HOLIDAY CLUB)

THE JAMES NAUTILUS MIAMI BEACH | 1825 COLLINS AVE., MIAMI BEACH, FL | HPB APPLICATION

All Rights Reserved. Not To Be Copied Or Reproduced Without The Expressed Written Consent Of Campo Architecture & Interior Design

DATE: 01.05.2025

HPB-A201.01E

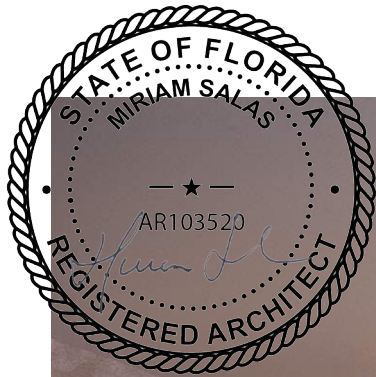


IMAGE COURTESY OF INTERIOR DESIGNER, ANDERSON/MILLER, LTD



LEVEL 01 AREA 1 - CAFE RENDERING (LOOKING SOUTH)

THE JAMES NAUTILUS MIAMI BEACH | 1825 COLLINS AVE., MIAMI BEACH, FL | HPB APPLICATION

All Rights Reserved. Not To Be Copied Or Reproduced Without The Expressed Written Consent Of Campo Architecture & Interior Design

DATE: 01.05.2025

HPB-A201.01F

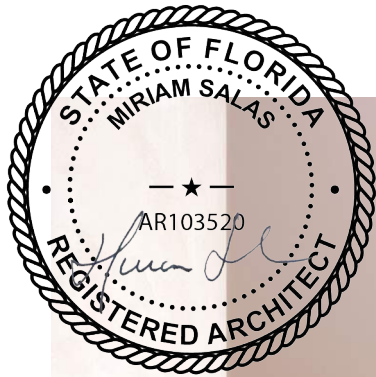


IMAGE COURTESY OF INTERIOR DESIGNER, ANDERSON/MILLER, LTD






LEVEL 01 AREA 1 - MILLWORK WALL RENDERING

THE JAMES NAUTILUS MIAMI BEACH | 1825 COLLINS AVE., MIAMI BEACH, FL | HPB APPLICATION

All Rights Reserved. Not To Be Copied Or Reproduced Without The Expressed Written Consent Of Campo Architecture & Interior Design

DATE: 01.05.2025

HPB-A201.01G

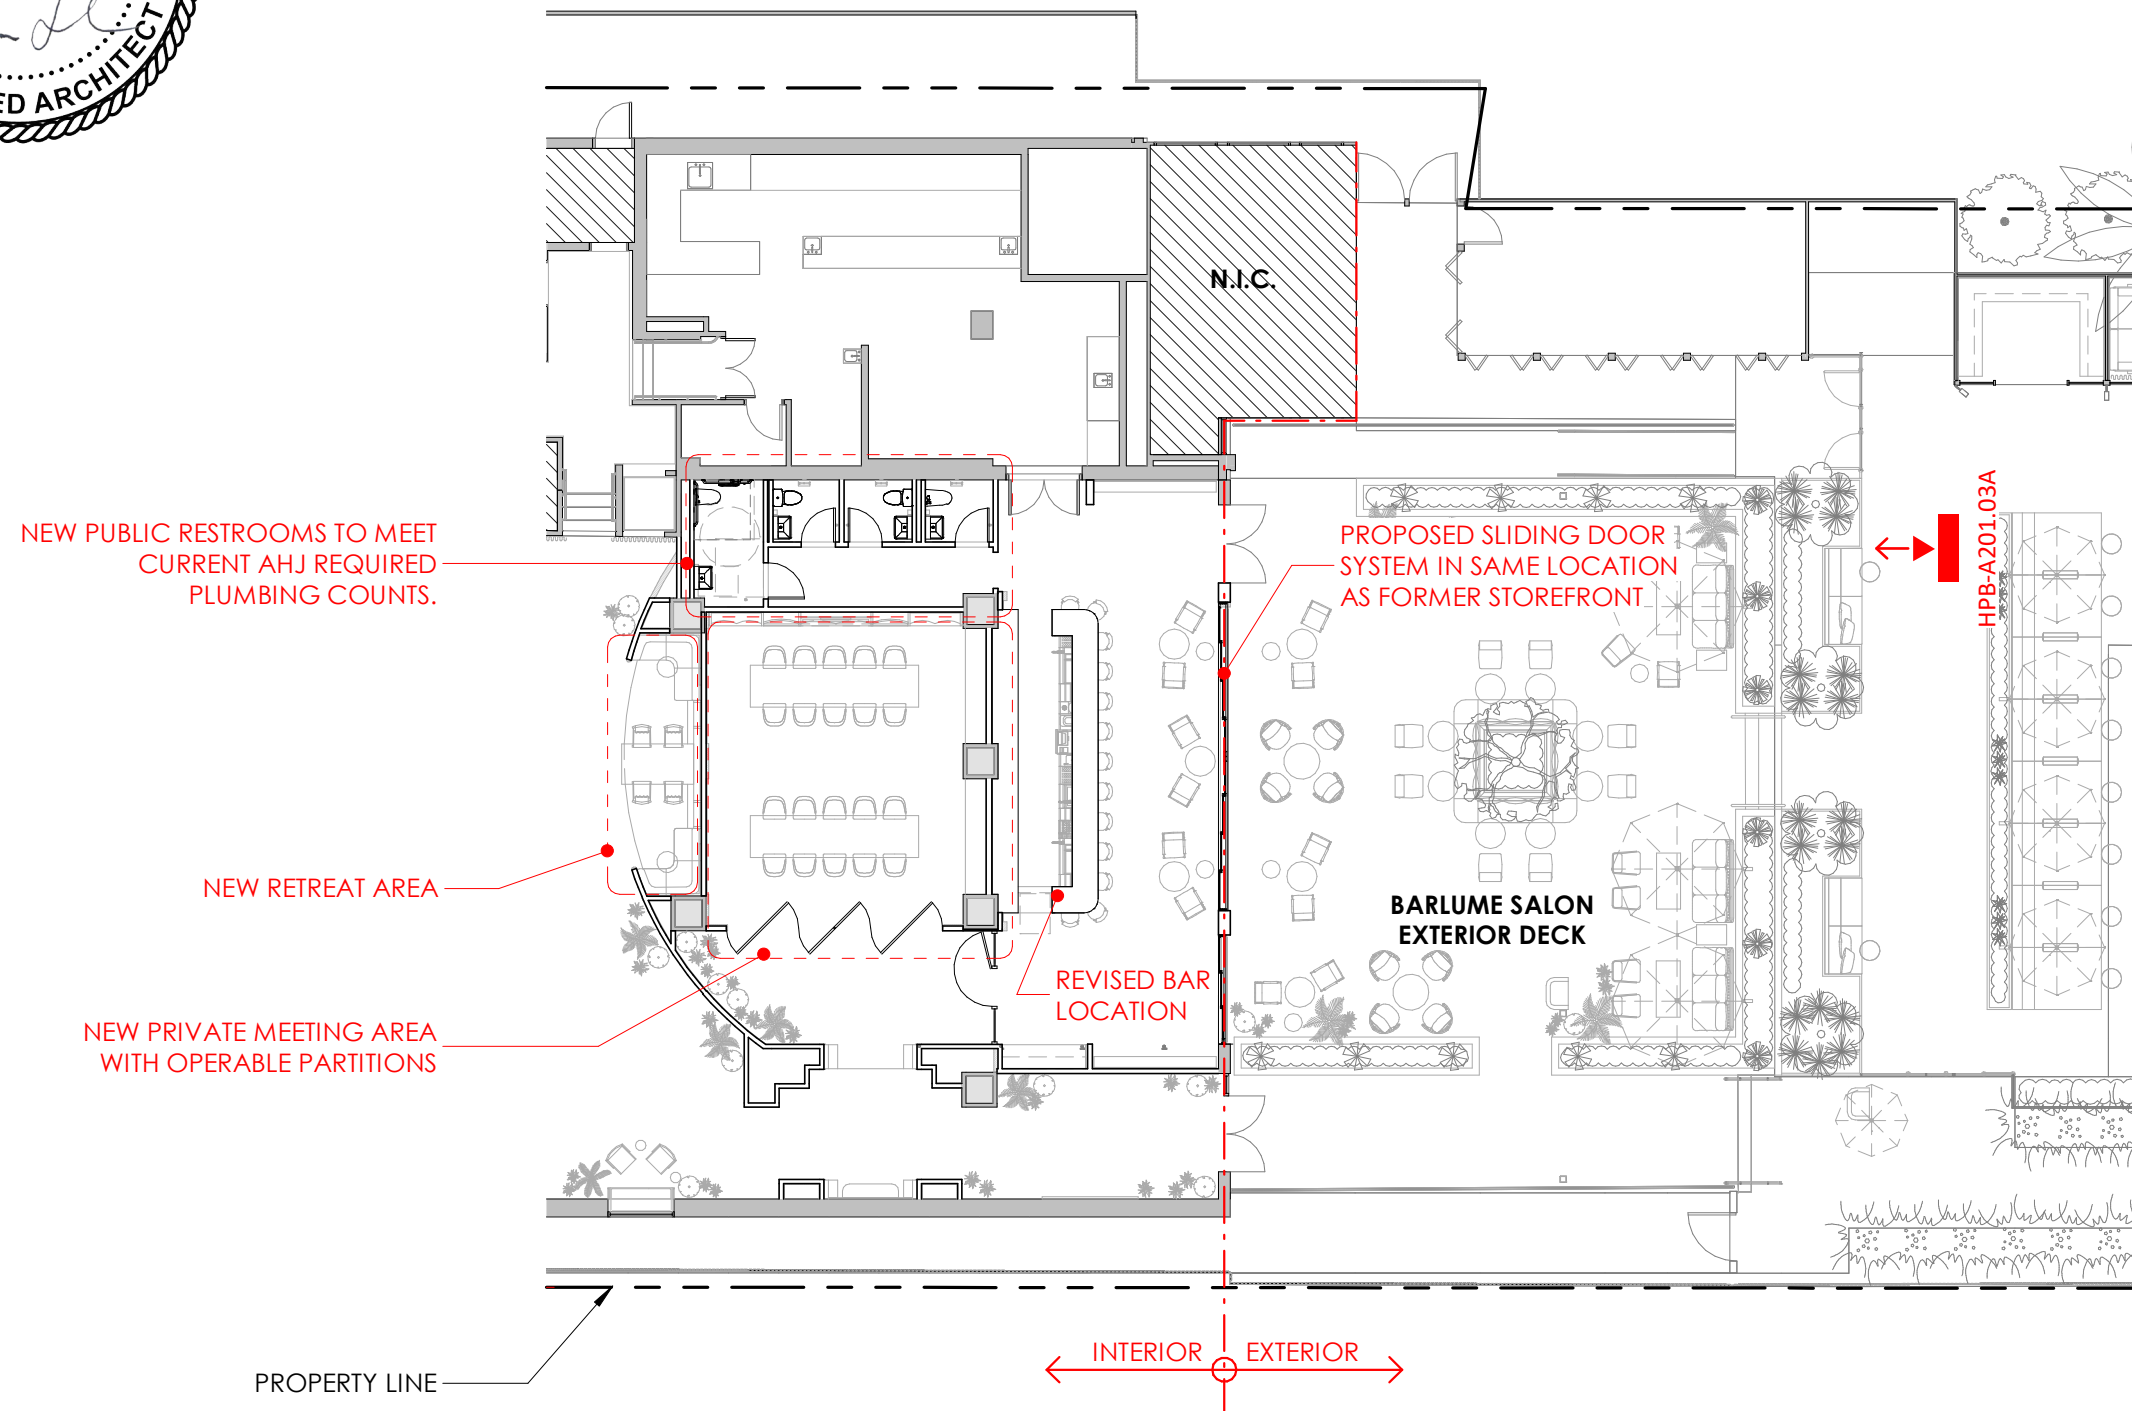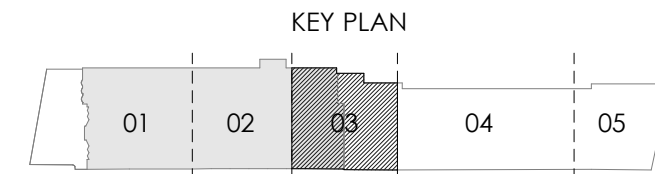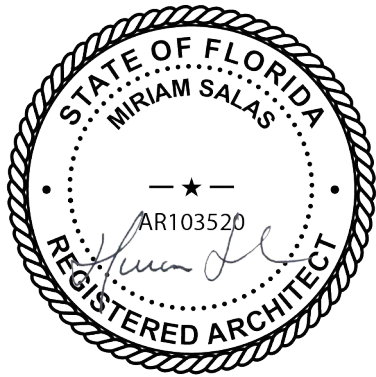

LEVEL 01 AREA 3 - PROPOSED PLAN (RESTAURANT/BARLUME SALON)

THE JAMES NAUTILUS MIAMI BEACH | 1825 COLLINS AVE., MIAMI BEACH, FL | HPB APPLICATION


All Rights Reserved. Not To Be Copied Or Reproduced Without The Expressed Written Consent Of Campo Architecture & Interior Design

SCALE 1/16" = 1'-0"

DATE: 01.05.2025

HPB-A201.03



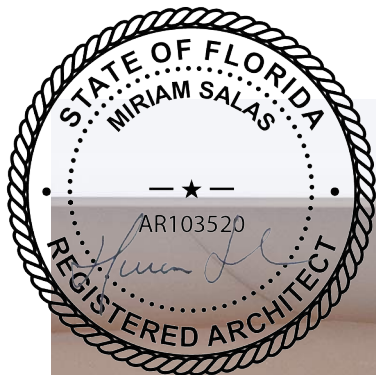

EXISTING CANVAS CANOPY TO BE REFURBISHED.
CANOPY STRUCTURE TO REMAIN.
CANVAS TO BE REPLACED IN-KIND.



IMAGE COURTESY OF INTERIOR DESIGNER, ANDERSON/MILLER, LTD




LEVEL 01 AREA 3 - EXTERIOR RAISED DECK RENDERING

THE JAMES NAUTILUS MIAMI BEACH | 1825 COLLINS AVE., MIAMI BEACH, FL | HPB APPLICATION



All Rights Reserved. Not To Be Copied Or Reproduced Without The Expressed Written Consent Of Campo Architecture & Interior Design

DATE: 01.05.2025

HPB-A201.03A

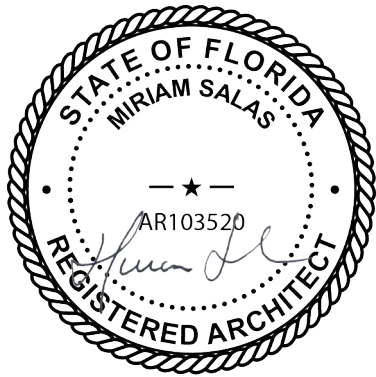

KEY PLAN

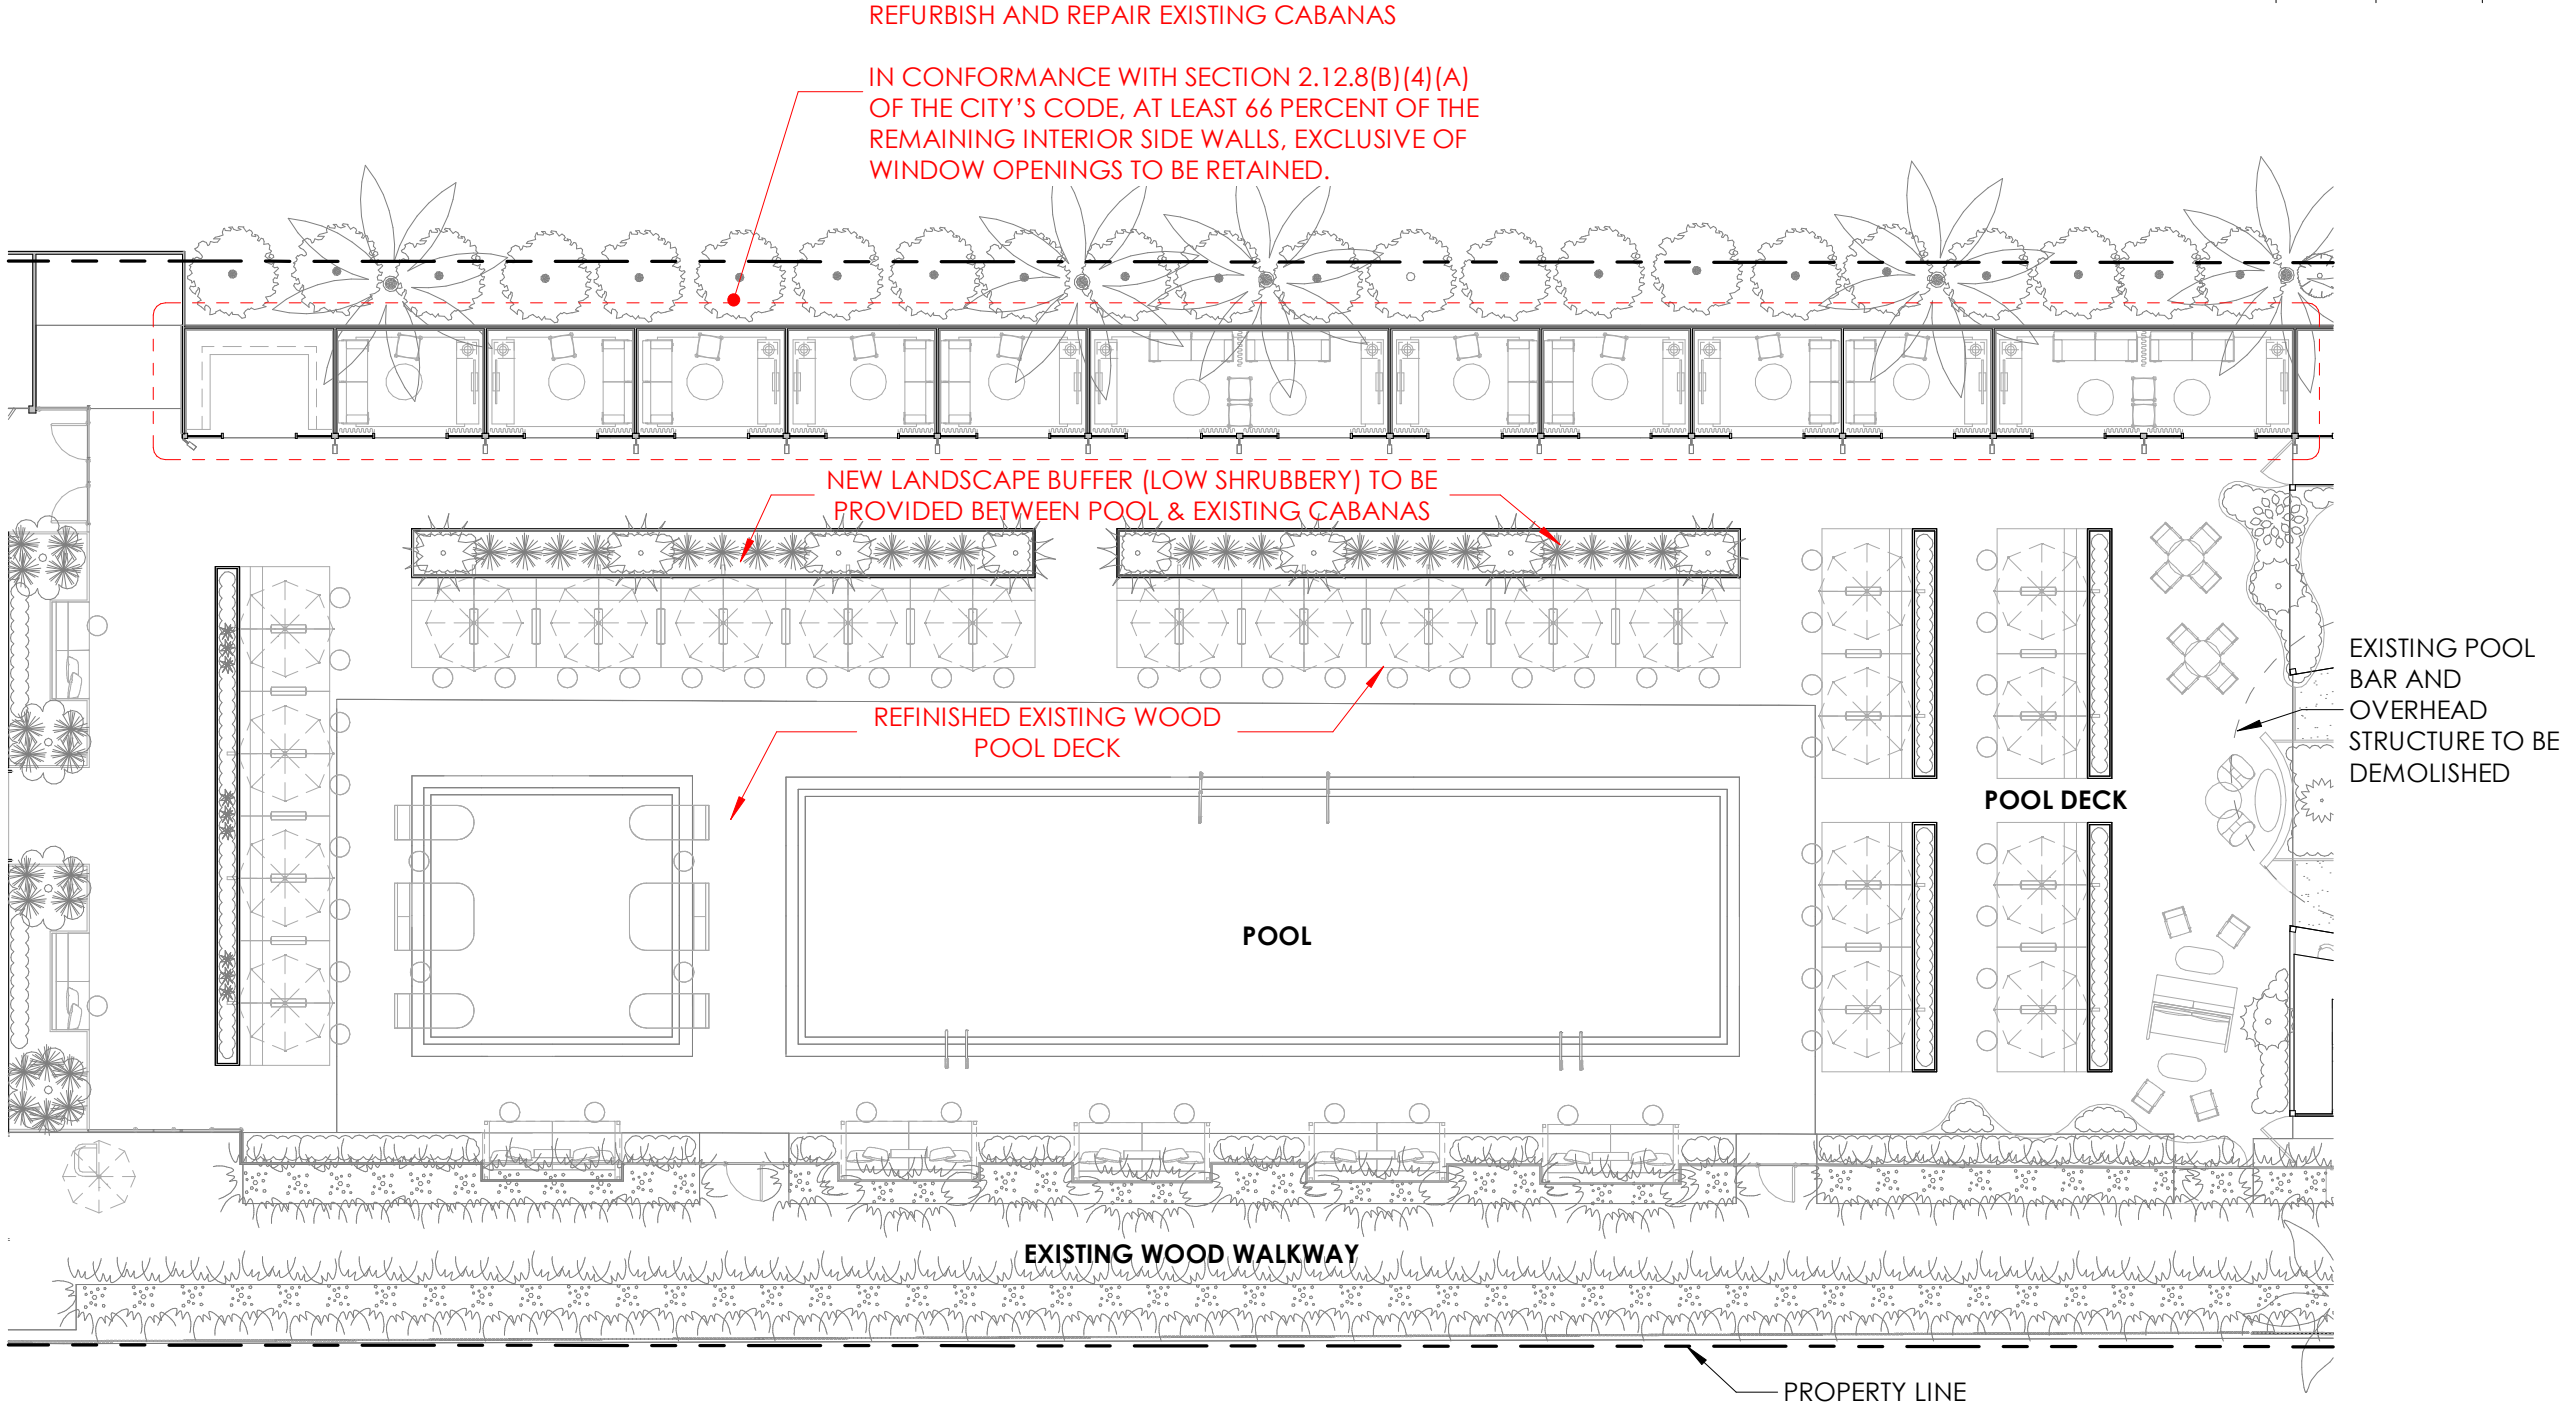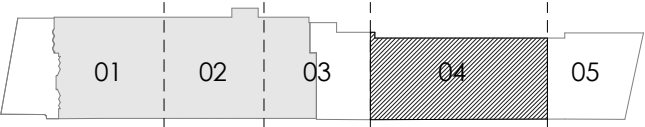

GENERAL NOTE: REFER TO ATTACHMENTS B AND C FOR LANDSCAPE INFORMATION.



LEVEL 01 AREA 4 - PROPOSED PLAN (BARLUME POOL)



THE JAMES NAUTILUS MIAMI BEACH | 1825 COLLINS AVE., MIAMI BEACH, FL | HPB APPLICATION

All Rights Reserved. Not To Be Copied Or Reproduced Without The Expressed Written Consent Of Campo Architecture & Interior Design

SCALE 1/16" = 1'-0"

DATE: 01.05.2025

HPB-A201.04

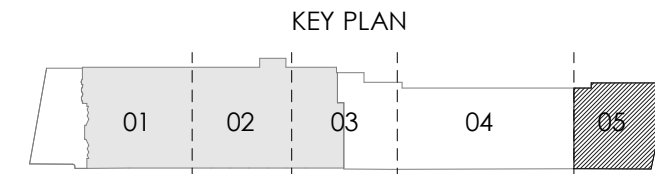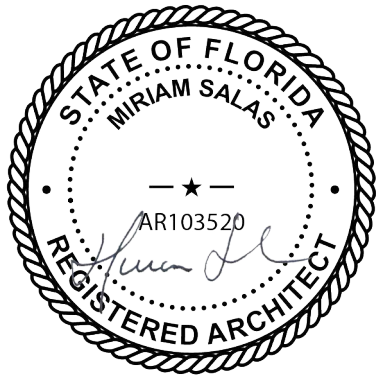

NEW OPEN-AIR STRUCTURE

EXTENDED BRICK PAVER PATH

EDGE OF WOOD POOL DECK

EXISTING POOL BAR AND OVERHEAD
STRUCTURE TO BE DEMOLISHED

NEW WOOD PERGOLA.
REFERENCE HPB 520.03

NEW BAR WITH OPEN-AIR
STRUCTURE ABOVE

SIM
2
HPB-201.05A

3'-1"
4'-5"
6'-8"
7'-7 3/4"

EXISTING WOOD WALKWAY

NEW WOOD PERGOLA.
REFERENCE HPB 520.03

LANDSCAPE ELEMENT

LOOSE CRUSHED GRANITE

NEW DOORS FOR
ACCESS CONTROL

EXISTING BOARDWALK ACCESS POINT.
GATE TO BE REPLACED

PROPERTY LINE



GENERAL NOTE: REFER TO ATTACHMENTS B AND C
FOR LANDSCAPE INFORMATION.



LEVEL 01 AREA 5 - PROPOSED PLAN (BARLUME BEACH)


THE JAMES NAUTILUS MIAMI BEACH | 1825 COLLINS AVE., MIAMI BEACH, FL | HPB APPLICATION

All Rights Reserved. Not To Be Copied Or Reproduced Without The Expressed Written Consent Of Campo Architecture & Interior Design


SCALE 1/16" = 1'-0"

DATE: 01.05.2025


HPB-A201.05

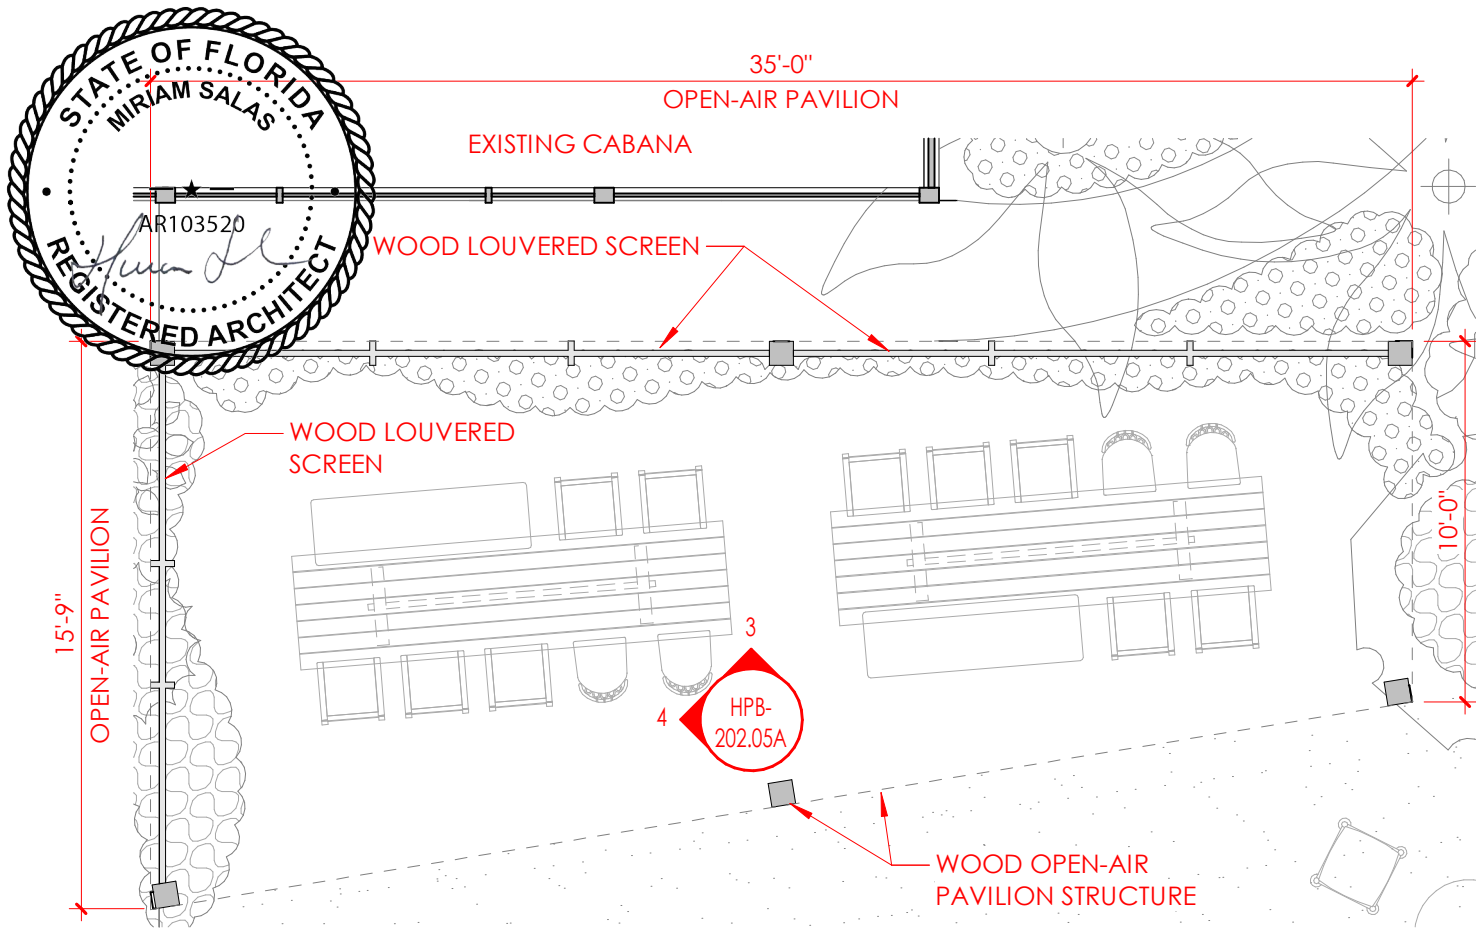


2 - PAVILION FLOOR PLAN

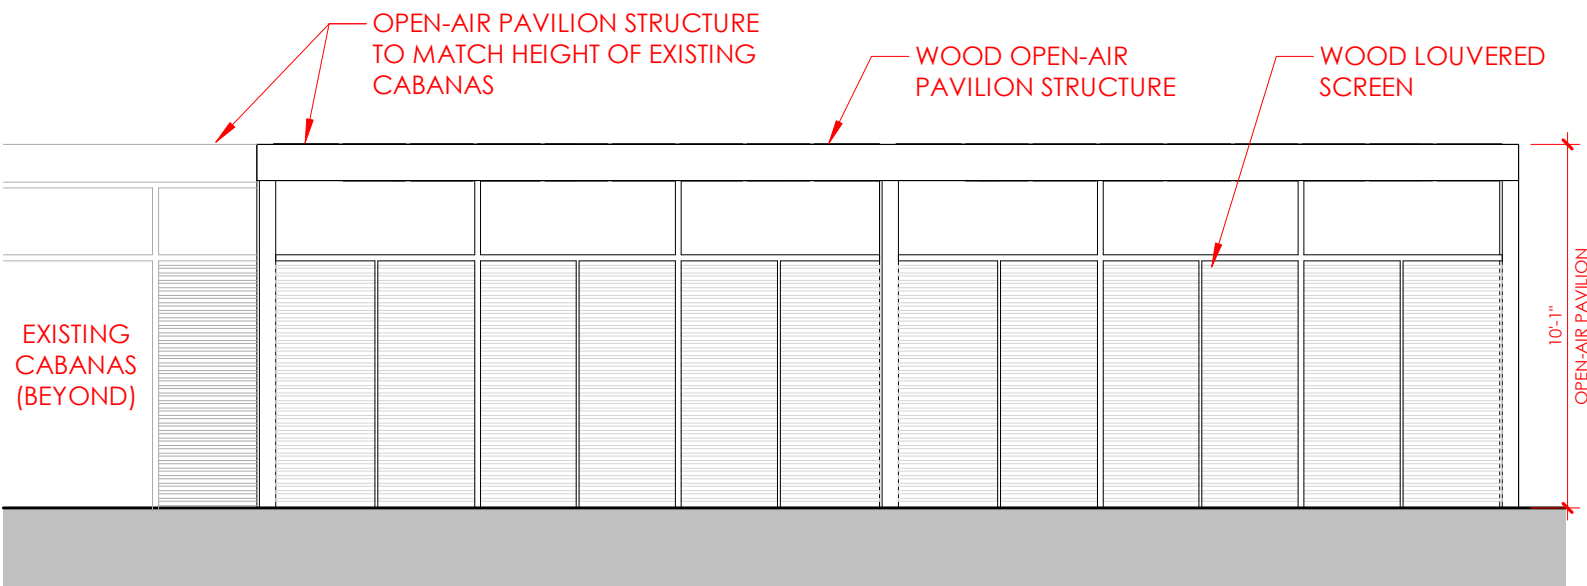

3 - PAVILION ELEVATION

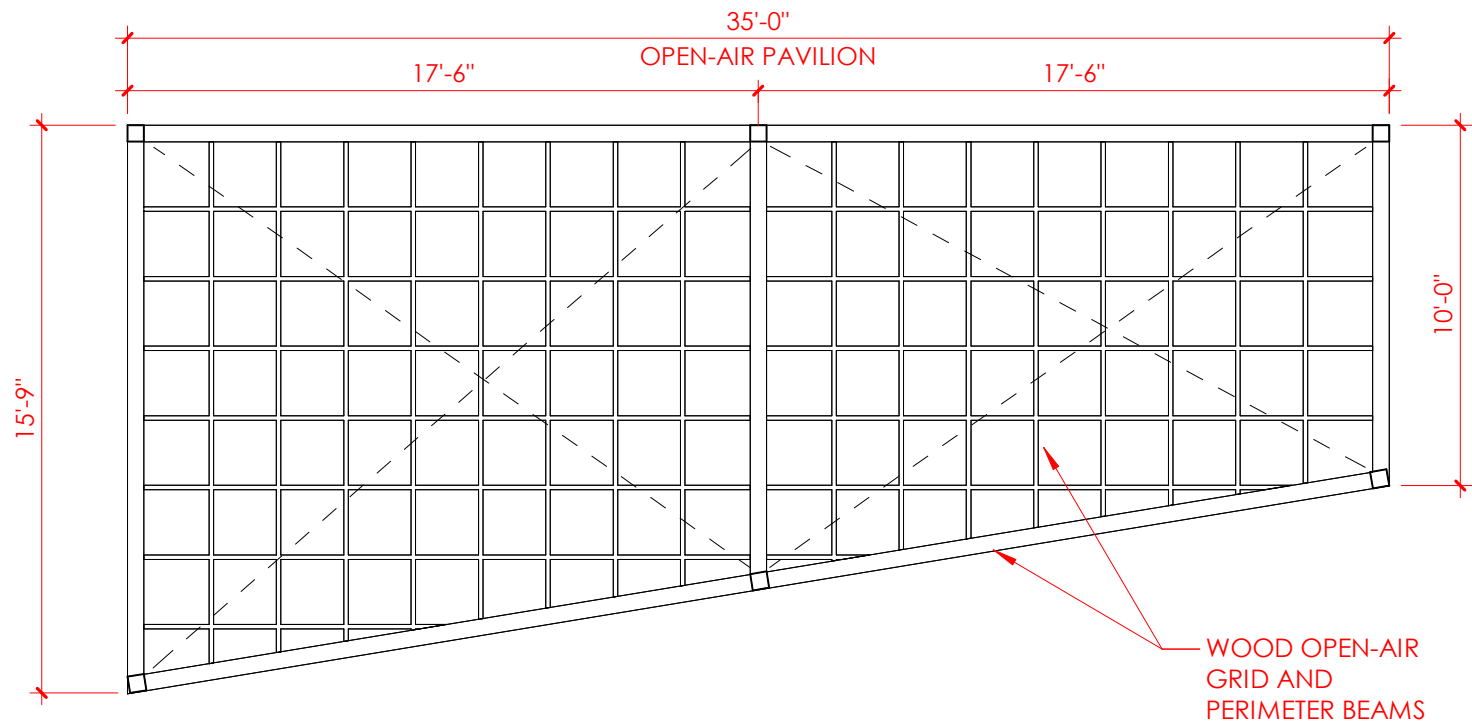

1 - PAVILION REFLECTED CEILING PLAN

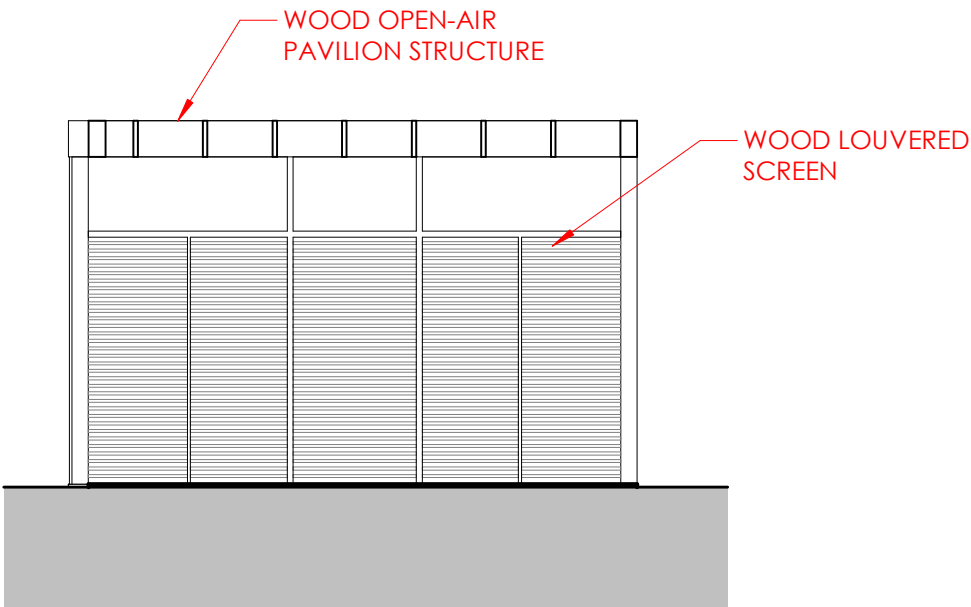

4 - PAVILION ELEVATION



LEVEL 01 ENLARGED PLAN AND ELEVATIONS - REAR YARD OPEN-AIR PAVILION



THE JAMES NAUTILUS MIAMI BEACH | 1825 COLLINS AVE., MIAMI BEACH, FL | HPB APPLICATION

All Rights Reserved. Not To Be Copied Or Reproduced Without The Expressed Written Consent Of Campo Architecture & Interior Design


SCALE 3/16" = 1'-0"

DATE: 01.05.2025


HPB-A201.05A

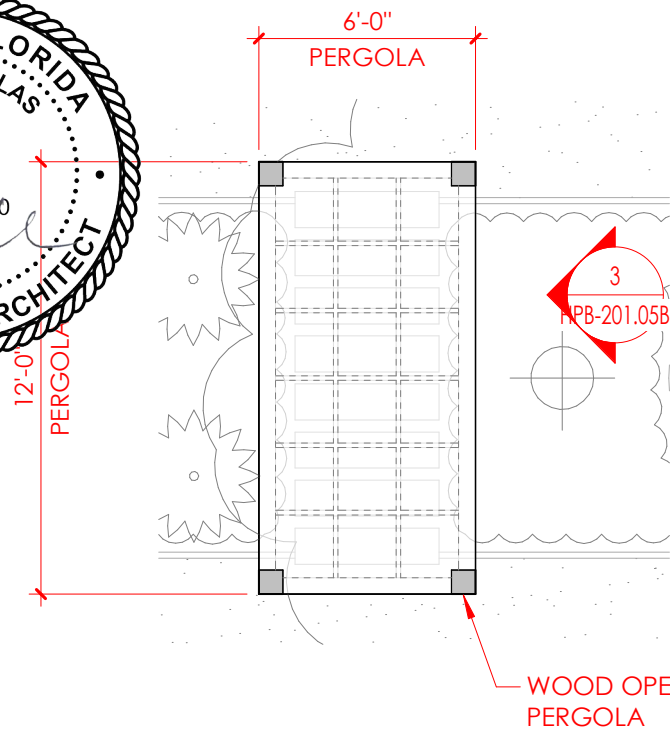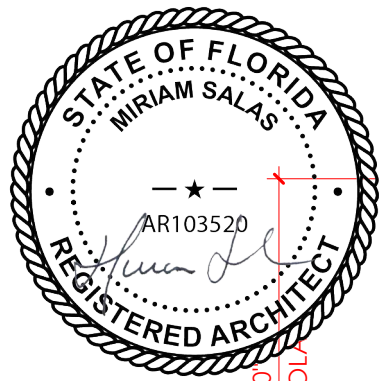


PERGOLA FLOOR PLAN

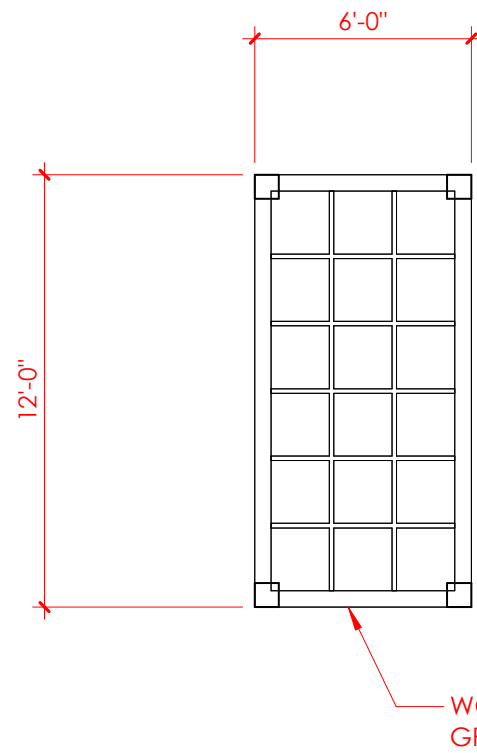

PERGOLA REFLECTED CEILING PLAN

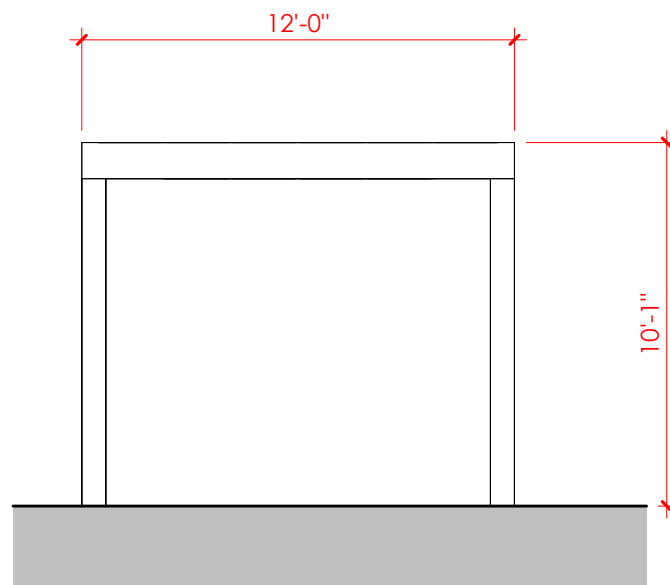

PERGOLA ELEVATION

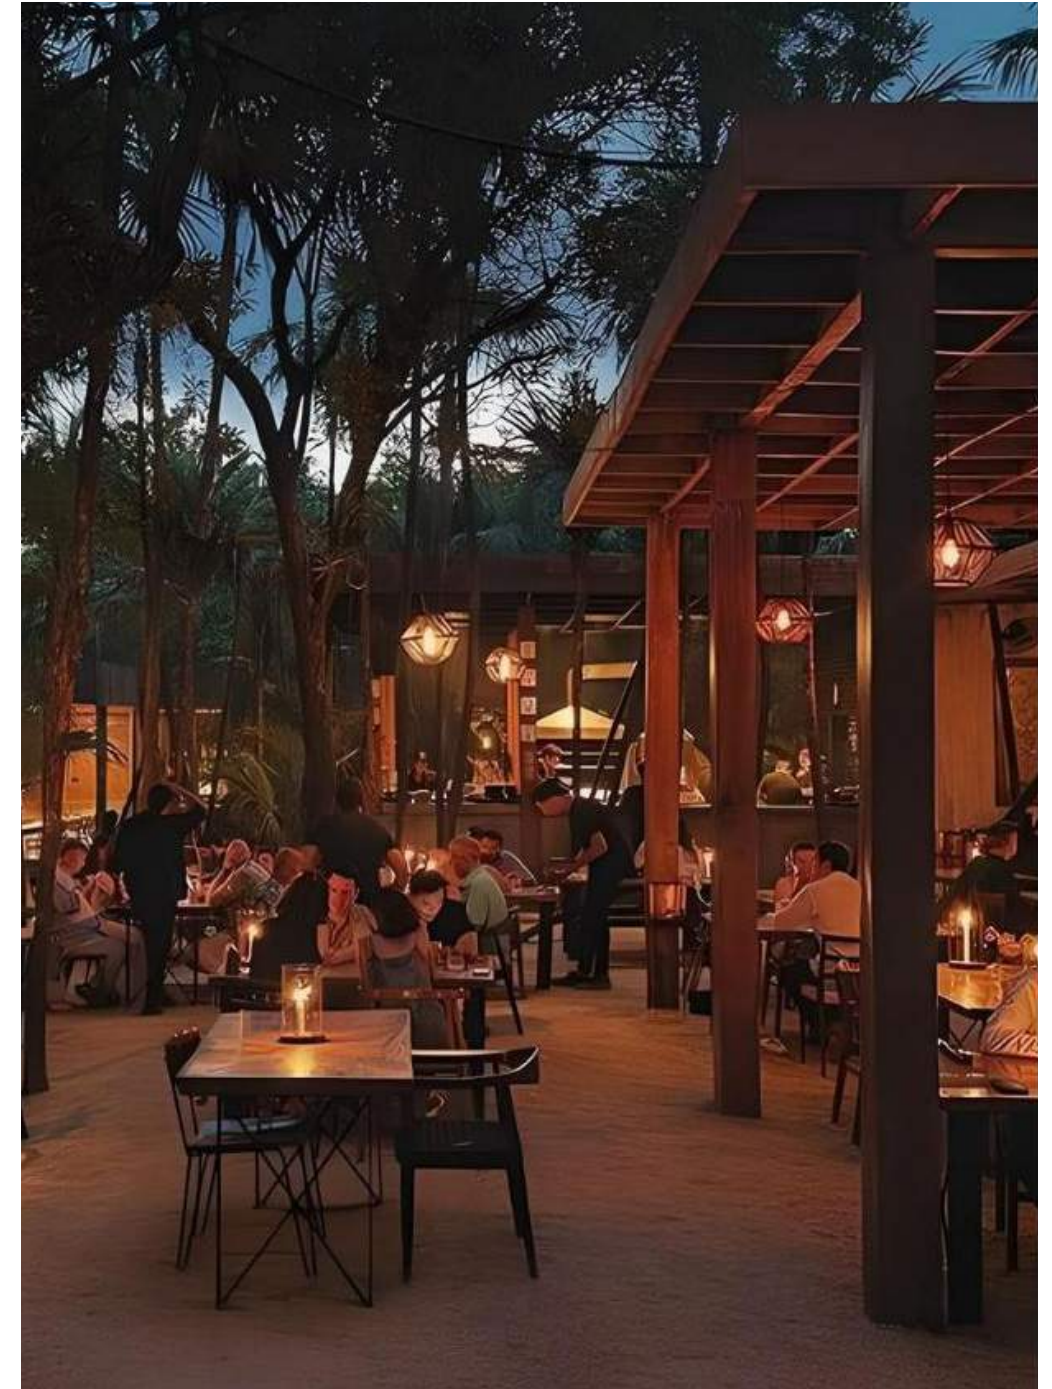

PERGOLA CONCEPT IMAGE



LEVEL 01 ENLARGED PLAN AND ELEVATIONS - REAR YARD OPEN-AIR PERGOLA

THE JAMES NAUTILUS MIAMI BEACH | 1825 COLLINS AVE., MIAMI BEACH, FL | HPB APPLICATION

All Rights Reserved. Not To Be Copied Or Reproduced Without The Expressed Written Consent Of Campo Architecture & Interior Design

SCALE 3/16" = 1'-0"

DATE: 01.05.2025

HPB-A201.05B

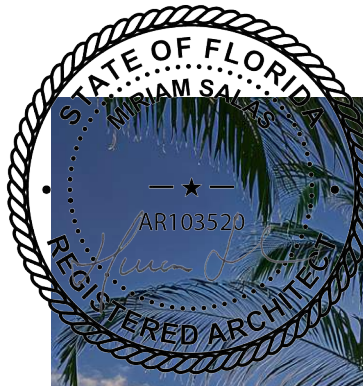


IMAGE COURTESY OF INTERIOR DESIGNER, ANDERSON/MILLER, LTD





LEVEL 01 AREA 5 - BARLUME BEACH RENDERING

THE JAMES NAUTILUS MIAMI BEACH | 1825 COLLINS AVE., MIAMI BEACH, FL | HPB APPLICATION

All Rights Reserved. Not To Be Copied Or Reproduced Without The Expressed Written Consent Of Campo Architecture & Interior Design

DATE: 01.05.2025

HPB-A201.05C

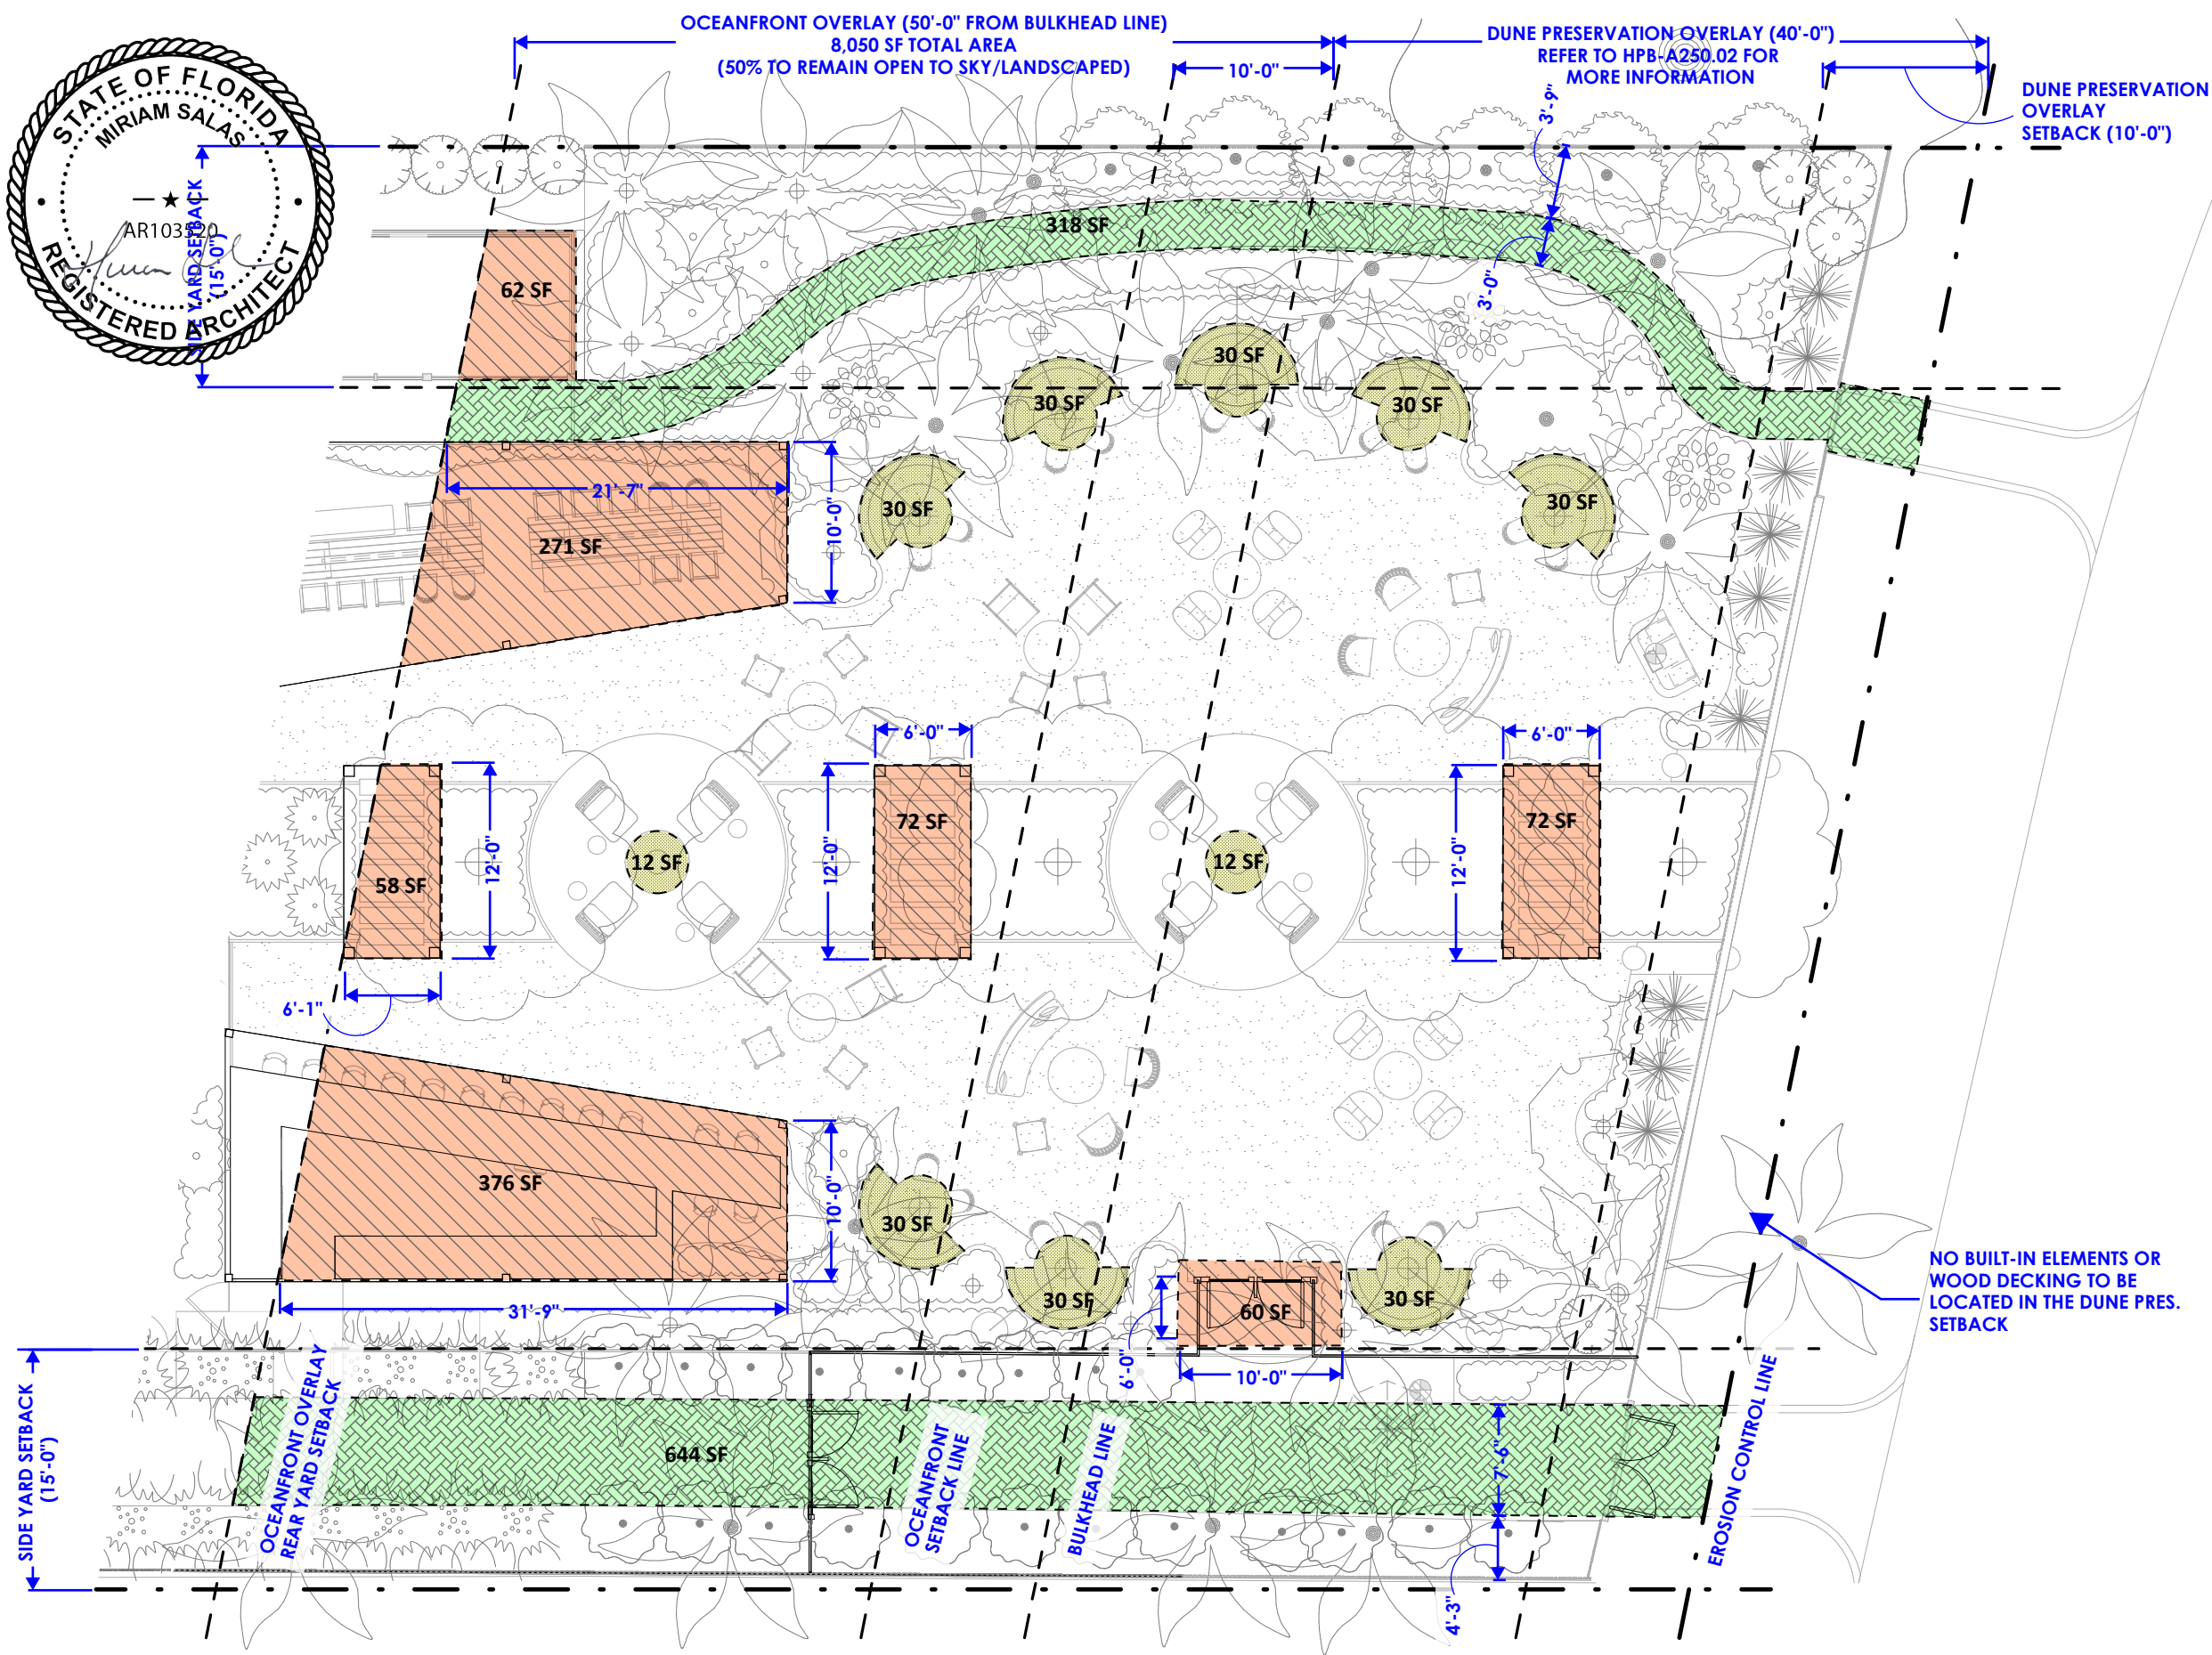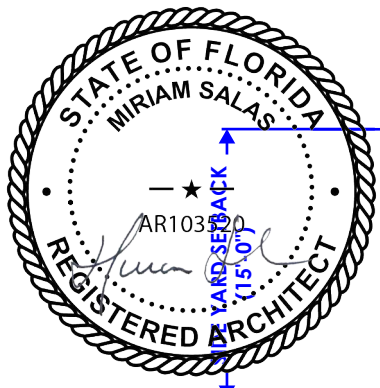

LEGEND

- BUILT-IN FF&E ELEMENTS
- TRELLIS STRUCTURES
- WOOD DECK SURFACE/ WALKWAY

OCEANFRONT OVERLAY OPEN SPACE CALCULATIONS:	
ALLOWABLE ENCROACHMENTS (50% OF OVERALL SF):	4,025 SF
BUILT-IN FF&E:	264 SF
TRELLIS STRUCTURES:	971 SF
WOOD DECK SURFACES/WALKWAYS:	962 SF
TOTAL ENCROACHMENTS:	2,197 SF



REAR YARD OPEN SPACE DIAGRAM AT OCEANFRONT OVERLAY



THE JAMES NAUTILUS MIAMI BEACH | 1825 COLLINS AVE., MIAMI BEACH, FL | HPB APPLICATION

All Rights Reserved. Not To Be Copied Or Reproduced Without The Expressed Written Consent Of Campo Architecture & Interior Design

SCALE 3/32" = 1'-0"

DATE: 01.05.2025

HPB-A250.01

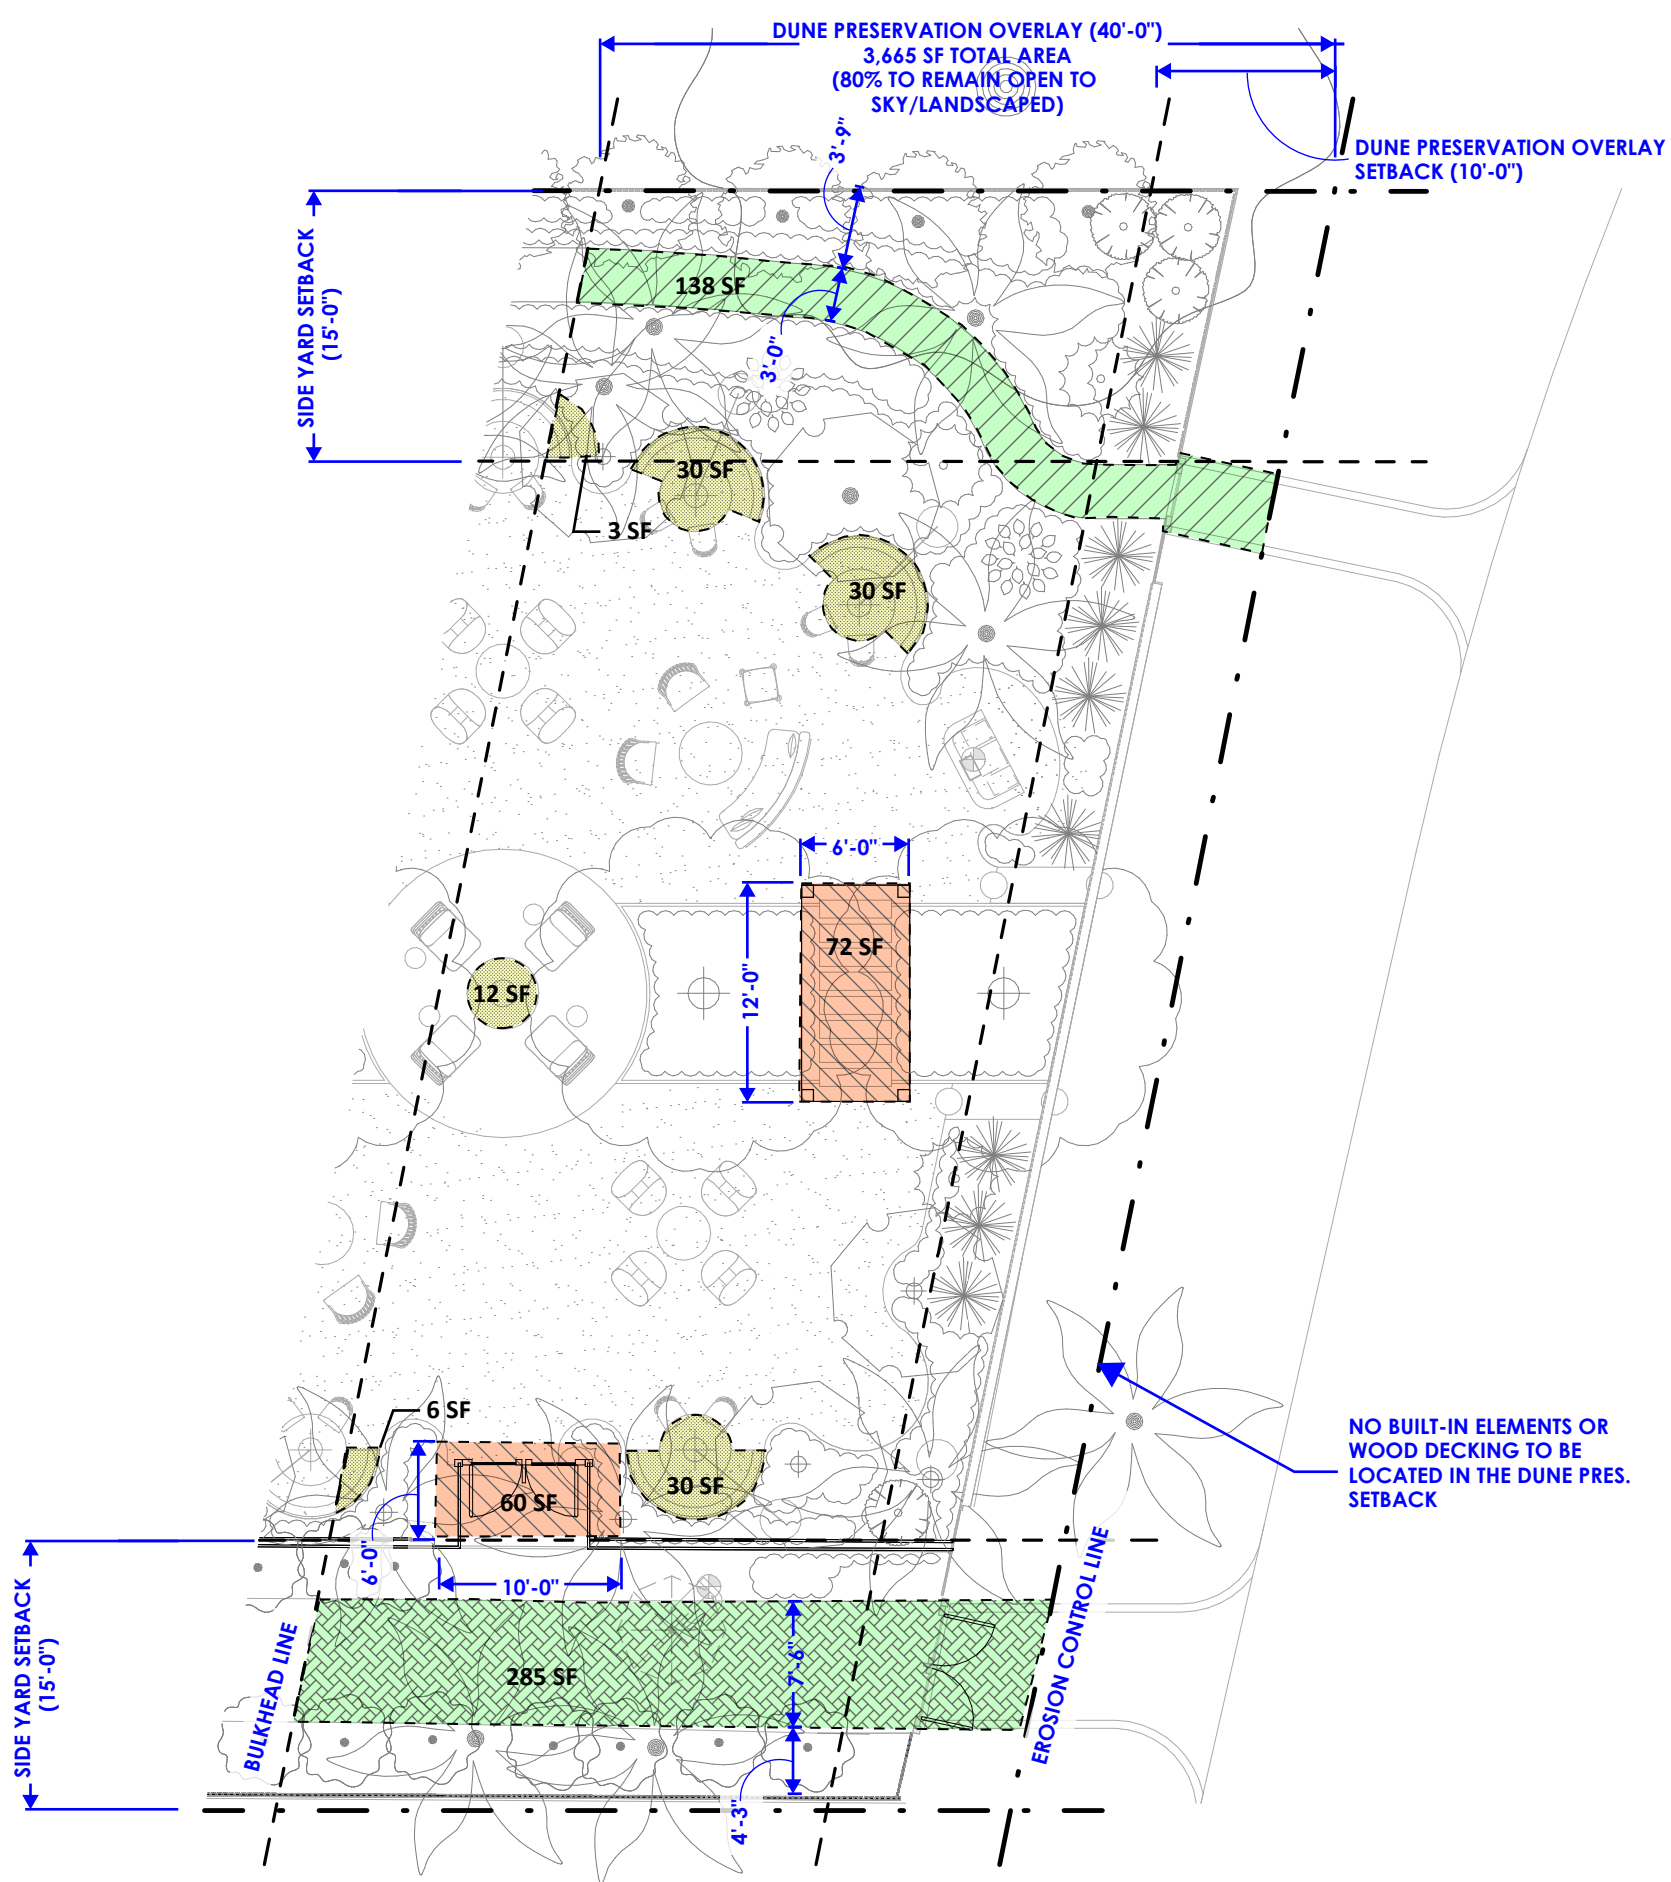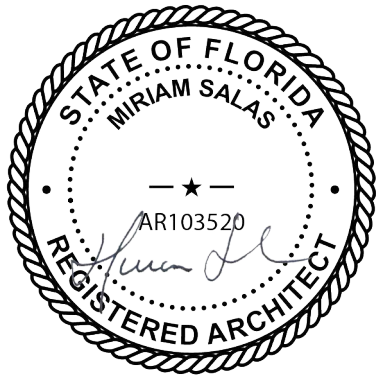

LEGEND	
	BUILT-IN FF&E ELEMENTS
	TRELLIS STRUCTURES
	WOOD DECK SURFACE/ WALKWAY

DUNE PRESERVATION OVERLAY OPEN SPACE CALCULATIONS:	
ALLOWABLE ENCROACHMENTS (20% OF OVERALL SF):	733 SF
BUILT-IN FF&E:	111 SF
TRELLIS STRUCTURES:	132 SF
WOOD DECK SURFACES/WALKWAYS:	423 SF
TOTAL ENCROACHMENTS:	666 SF



REAR YARD OPEN SPACE DIAGRAM AT DUNE PRESERVATION OVERLAY



THE JAMES NAUTILUS MIAMI BEACH | 1825 COLLINS AVE., MIAMI BEACH, FL | HPB APPLICATION

All Rights Reserved. Not To Be Copied Or Reproduced Without The Expressed Written Consent Of Campo Architecture & Interior Design

SCALE 3/32" = 1'-0"

DATE: 01.05.2025

HPB-A250.02

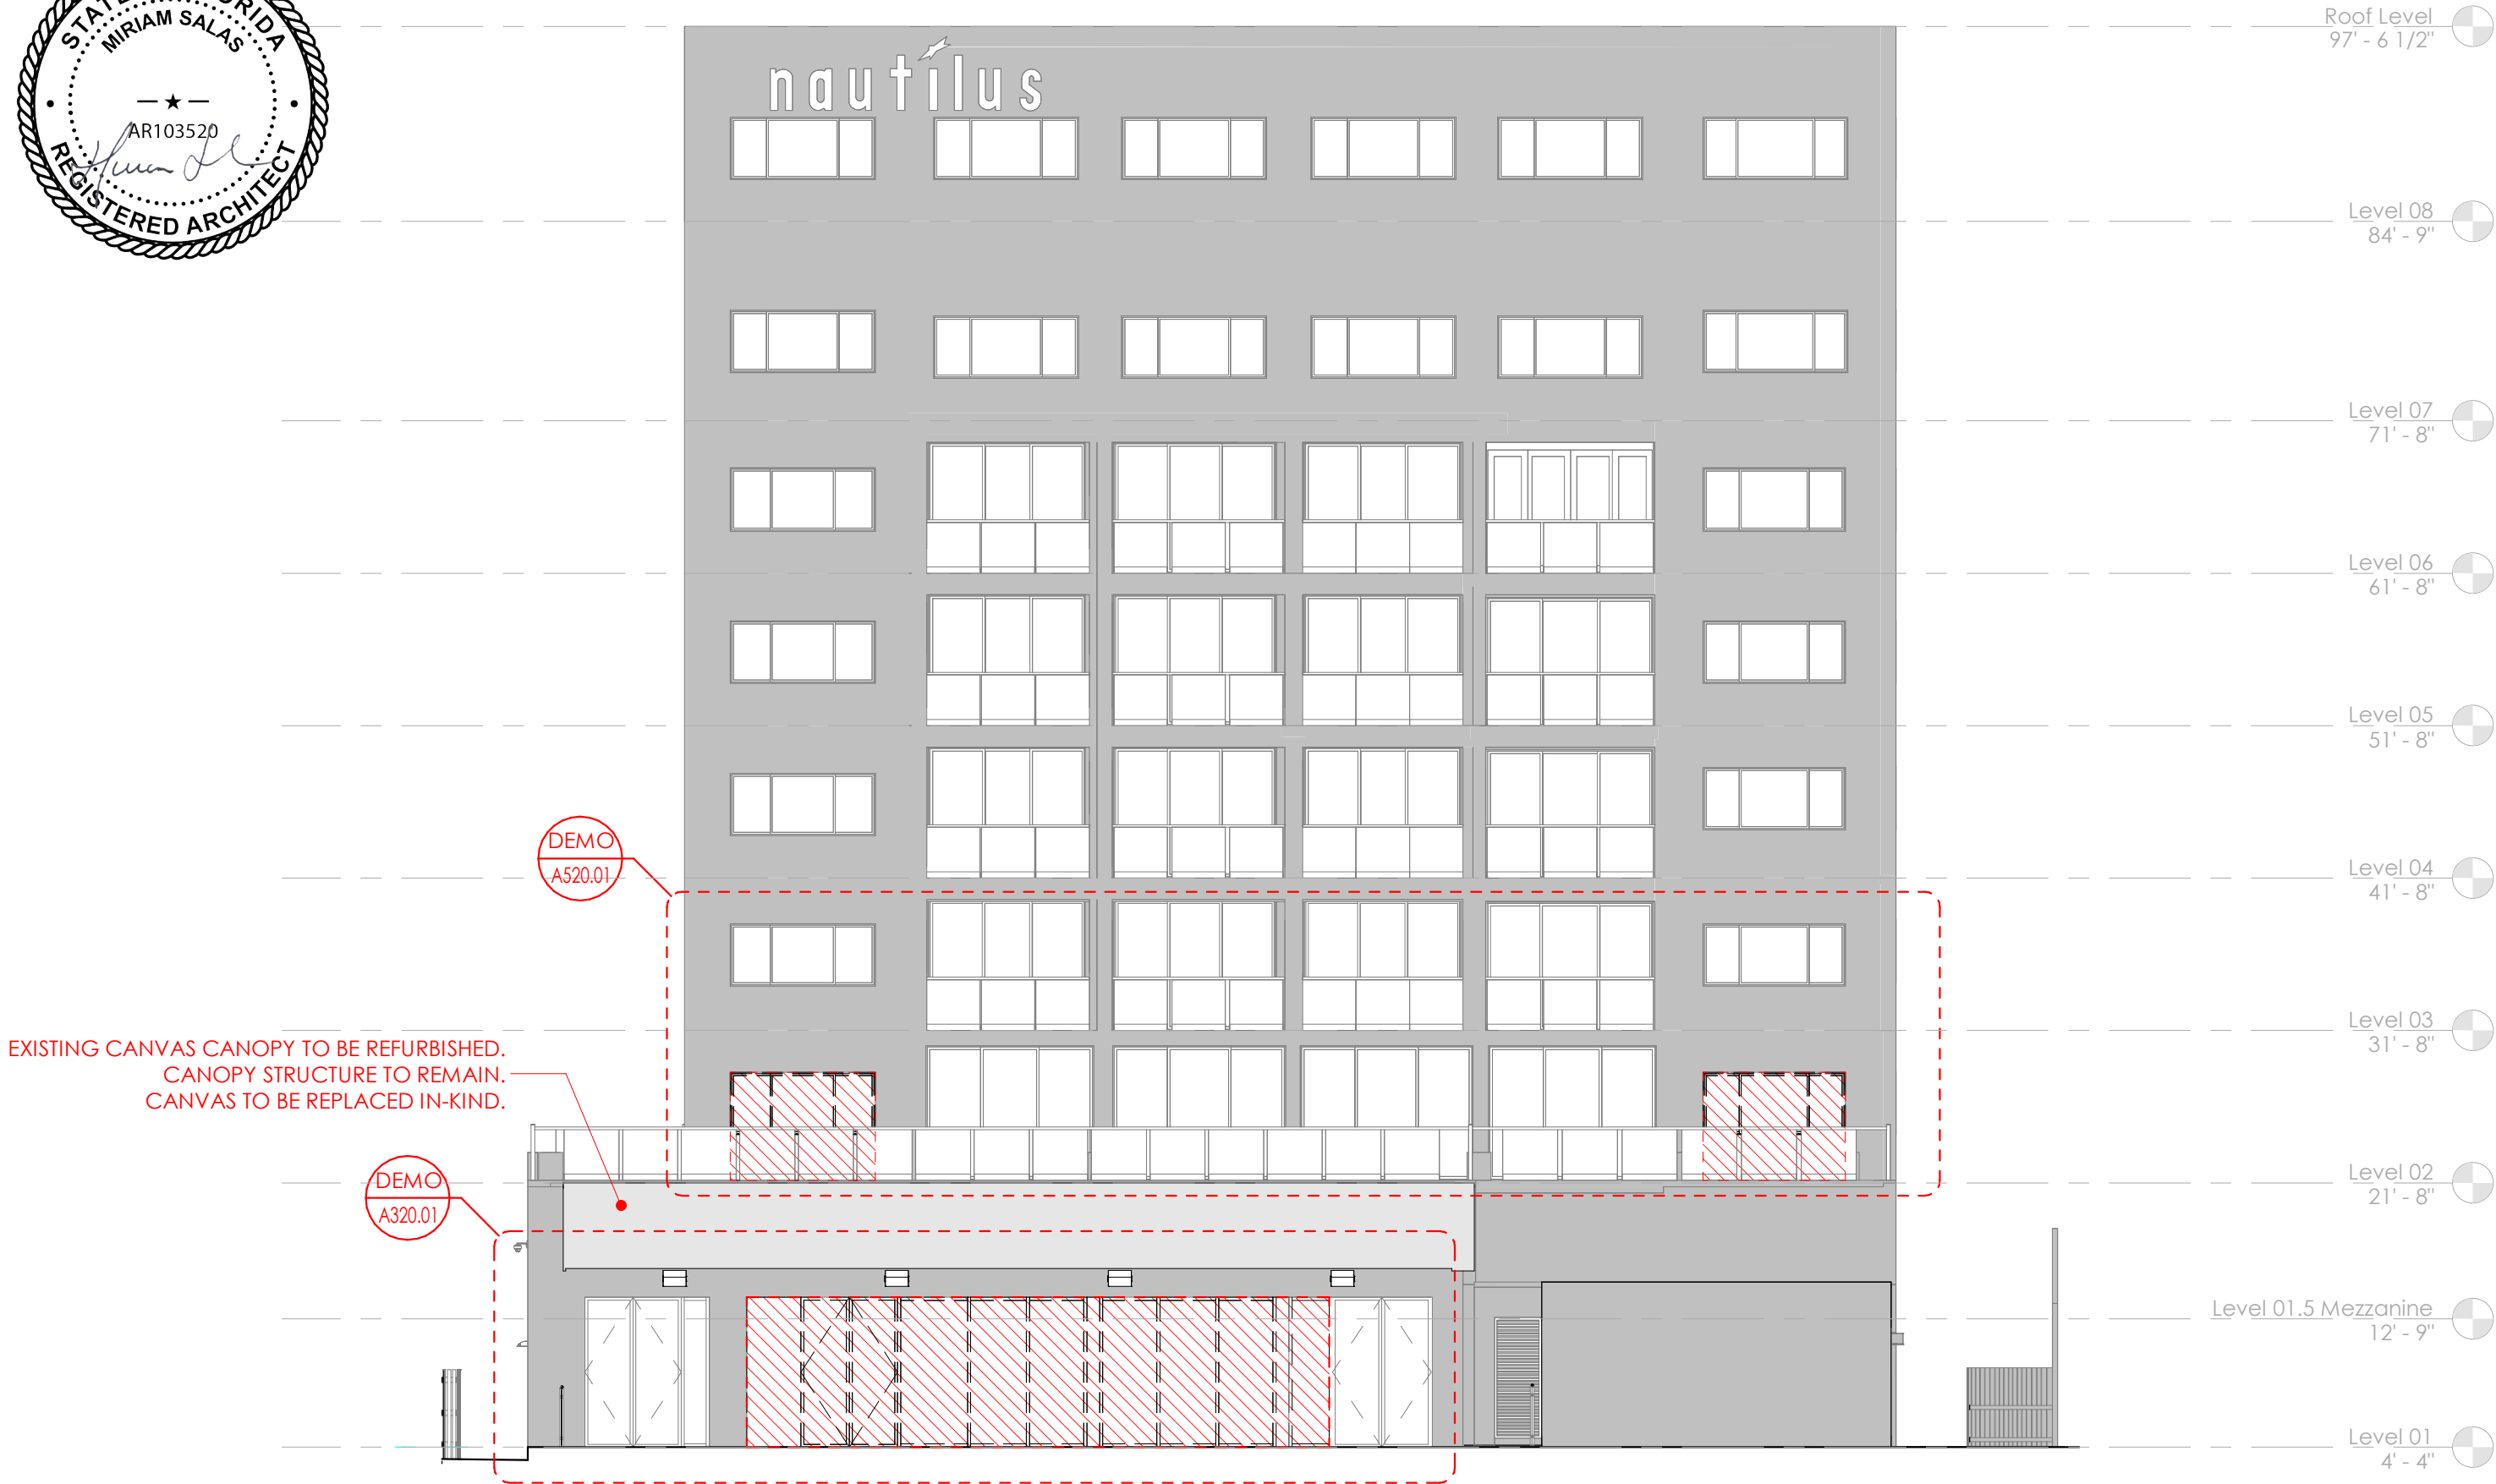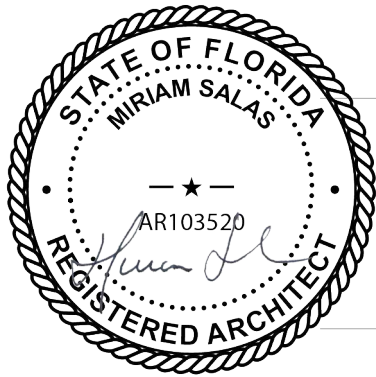

EAST ELEVATION - OVERALL DEMOLITION SCOPE


THE JAMES NAUTILUS MIAMI BEACH | 1825 COLLINS AVE., MIAMI BEACH, FL | HPB APPLICATION

All Rights Reserved. Not To Be Copied Or Reproduced Without The Expressed Written Consent Of Campo Architecture & Interior Design

SCALE 3/32" = 1'-0"

DATE: 01.05.2025

HPB-A300.01

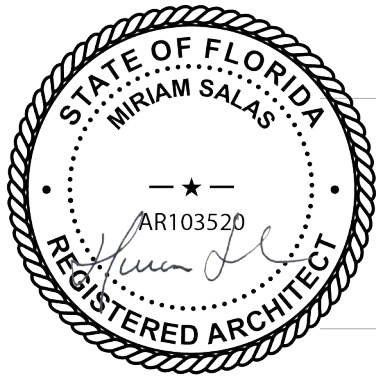

- Roof Level
97' - 6 1/2"
- Level 08
84' - 9"
- Level 07
71' - 8"
- Level 06
61' - 8"
- Level 05
51' - 8"
- Level 04
41' - 8"
- Level 03
31' - 8"
- Level 02
21' - 8"
- Level 01.5 Mezzanine
12' - 9"
- Level 01
4' - 4"



EAST ELEVATION - OVERALL PROPOSED SCOPE


THE JAMES NAUTILUS MIAMI BEACH | 1825 COLLINS AVE., MIAMI BEACH, FL | HPB APPLICATION

All Rights Reserved. Not To Be Copied Or Reproduced Without The Expressed Written Consent Of Campo Architecture & Interior Design

SCALE 3/32" = 1'-0"

DATE: 01.05.2025

HPB-A300.02

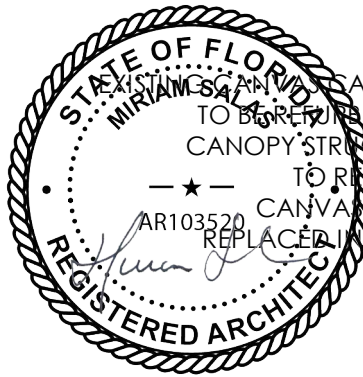

EXISTING CANVAS CANOPY
TO BE REFURBISHED.
CANOPY STRUCTURE
TO REMAIN.
CANVAS TO BE
REPLACED IN-KIND.

STOREFRONT DOORS
AND SIDELIGHT
TO REMAIN

38'-5"

STOREFRONT DOORS
TO REMAIN

Level 01
4' - 4"

REMOVE EXISTING
STOREFRONT DOORS

REMOVE EXISTING
STOREFRONT WINDOWS

REMOVE EXISTING
SIDELIGHT

DEMOLITION ELEVATION

EXISTING CANVAS CANOPY
TO BE REFURBISHED.
CANOPY STRUCTURE
TO REMAIN.
CANVAS TO BE
REPLACED IN-KIND.

EXISTING STOREFRONT
DOORS AND SIDELIGHT

NEW SLIDING DOOR SYSTEM.

9'-1"

2'-0"

25'-8"

1'-6"

6'-7"

9'-10"

FIXED
PANE

FIXED
PANE

EXISTING STOREFRONT
DOORS

Level 01
4' - 4"

SECTION DETAIL
HPB-A400.00

INFILL OPENING WITH PLASTER/LIKE-KIND
MATERIAL TO MATCH OVERALL FACADE.
PAINT TO MATCH EXISTING COLOR.

PROPOSED ELEVATION



LEVEL 01 ENLARGED ELEVATIONS - EAST FACADE (BARLUME SALON EXTERIOR)


THE JAMES NAUTILUS MIAMI BEACH | 1825 COLLINS AVE., MIAMI BEACH, FL | HPB APPLICATION

All Rights Reserved. Not To Be Copied Or Reproduced Without The Expressed Written Consent Of Campo Architecture & Interior Design


SCALE 3/16" = 1'-0"

DATE: 01.05.2025

HPB-A320.01

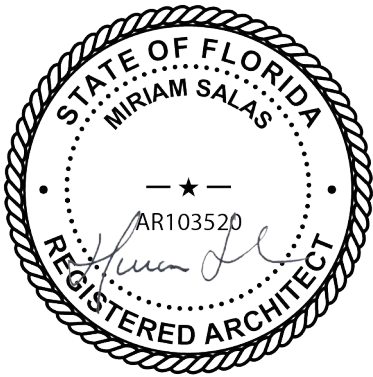

BARLUME SALON RENDERING
IMAGE COURTESY OF INTERIOR DESIGNER, ANDERSON/MILLER, LTD

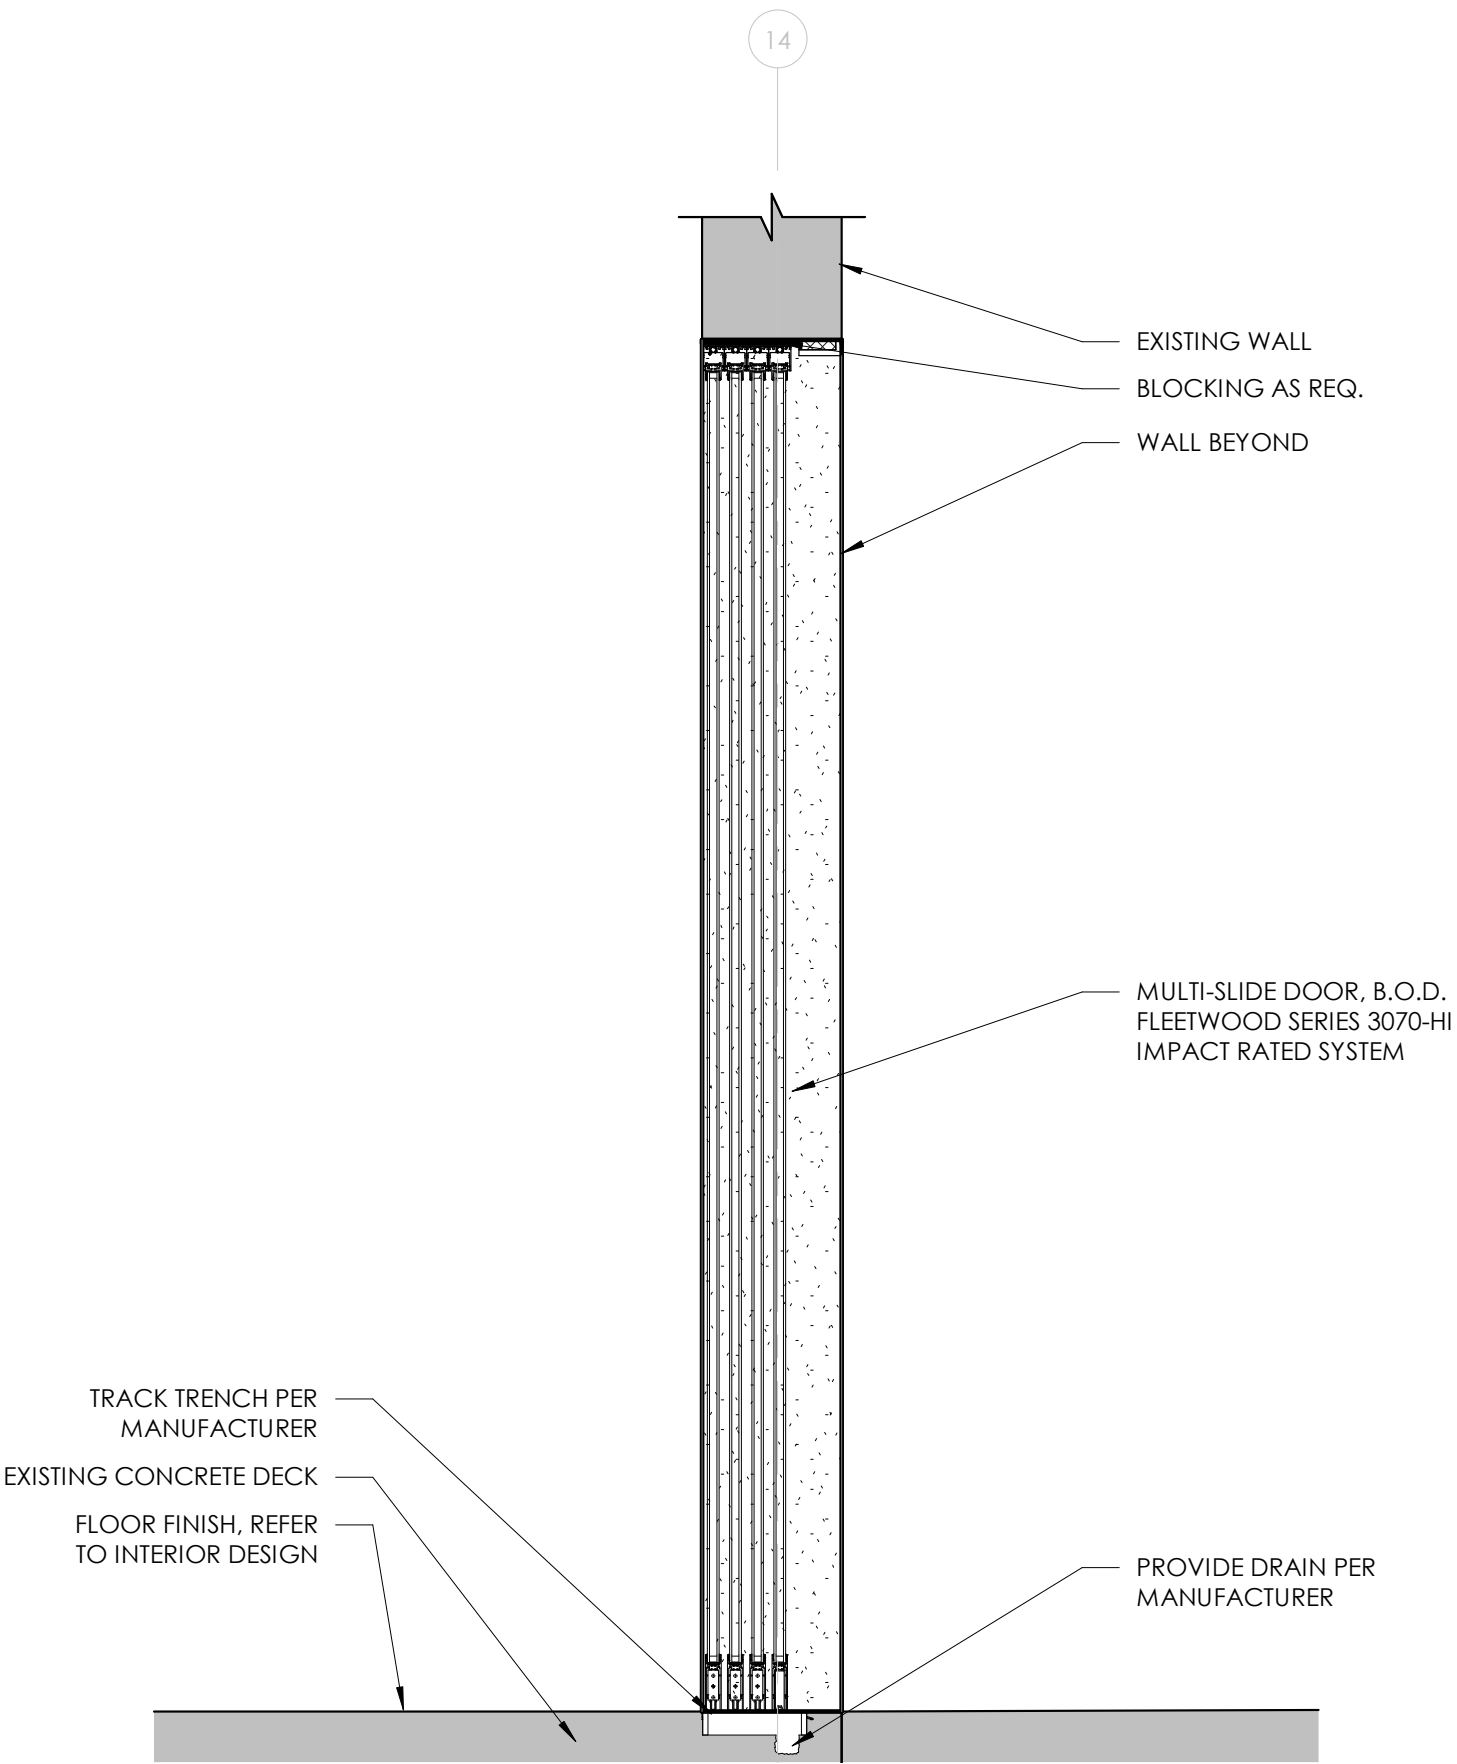


SECTION DETAIL AT BARLUME SALON BAR - NOT TO SCALE




LEVEL 01 ENLARGED BARLUME SALON EXTERIOR RENDERINGS & DETAILS

THE JAMES NAUTILUS MIAMI BEACH | 1825 COLLINS AVE., MIAMI BEACH, FL | HPB APPLICATION
All Rights Reserved. Not To Be Copied Or Reproduced Without The Expressed Written Consent Of Campo Architecture & Interior Design

DATE: 01.05.2025
HPB-A400.00


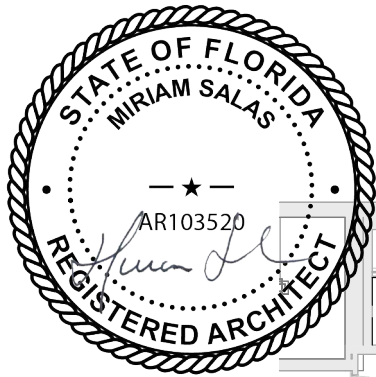


REMOVE EXISTING WINDOW
(& SILL WALL BELOW) DOWN
TO LEVEL 02 SLAB

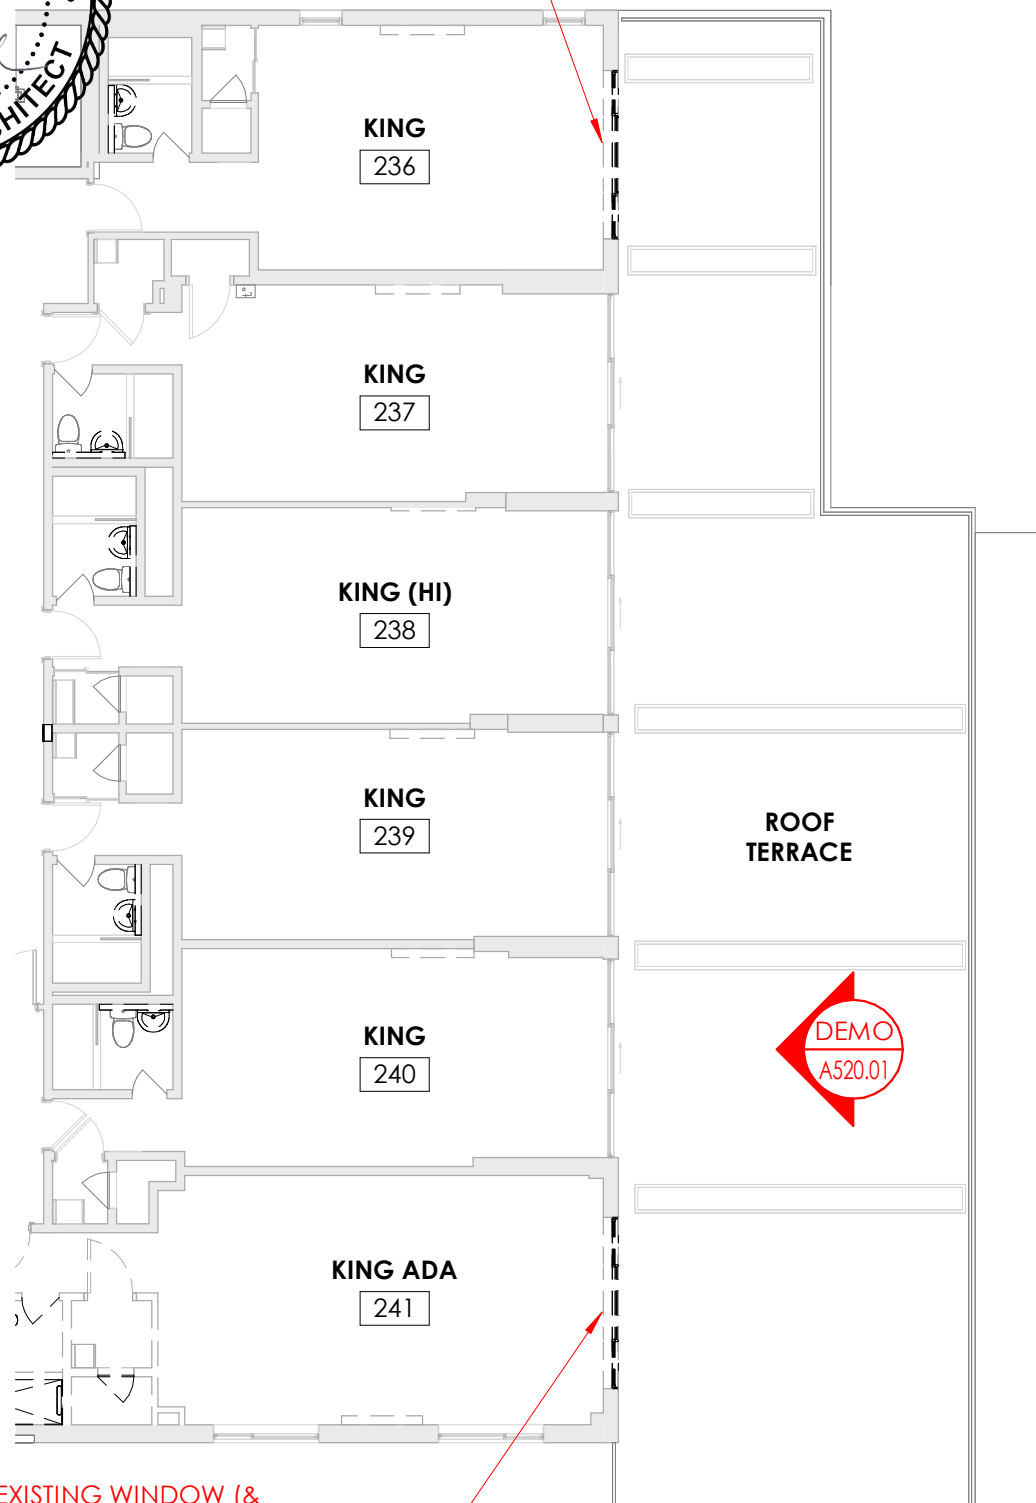

REMOVE EXISTING WINDOW (&
SILL WALL BELOW) DOWN TO
LEVEL 02 SLAB

LEVEL 2 - DEMOLITION PLAN

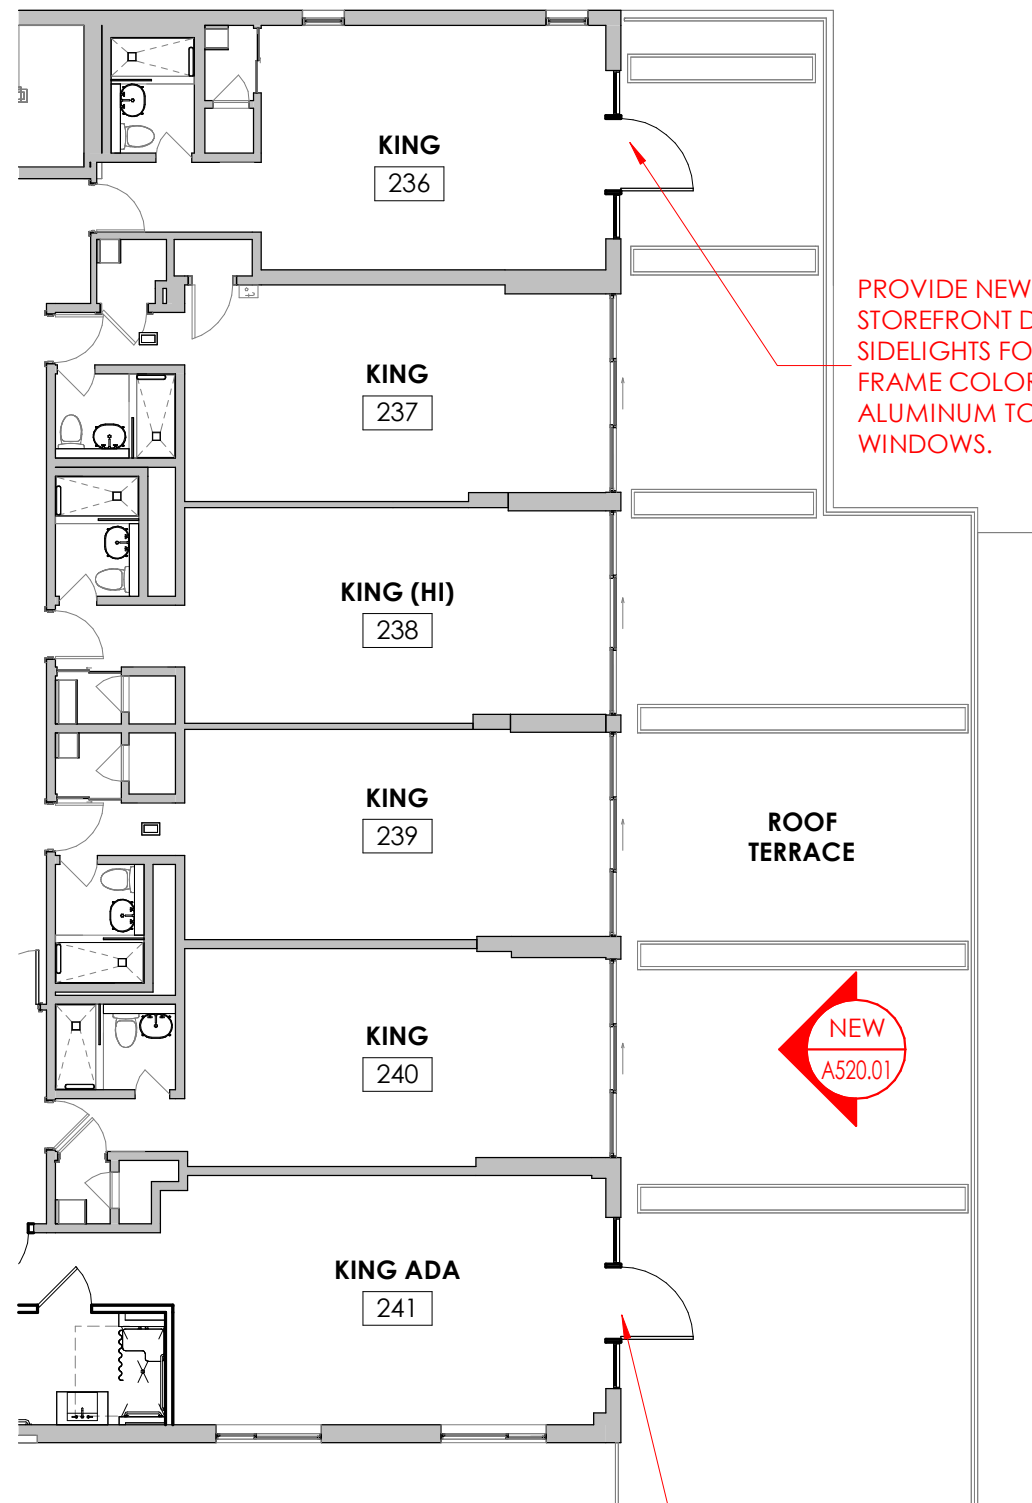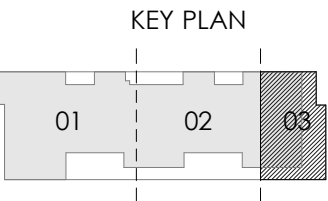

PROVIDE NEW FULL-LITE
STOREFRONT DOOR WITH
SIDELIGHTS FOR TERRACE ACCESS.
FRAME COLOR TO BE ANODIZED
ALUMINUM TO MATCH EXISTING
WINDOWS.



PROVIDE NEW FULL-LITE STOREFRONT
DOOR WITH SIDELIGHTS FOR TERRACE
ACCESS. FRAME COLOR TO BE
ANODIZED ALUMINUM TO MATCH

LEVEL 2 - PROPOSED PLAN



LEVEL 02 ENLARGED PLANS - EAST FACADE TERRACE ACCESS



THE JAMES NAUTILUS MIAMI BEACH | 1825 COLLINS AVE., MIAMI BEACH, FL | HPB APPLICATION

All Rights Reserved. Not To Be Copied Or Reproduced Without The Expressed Written Consent Of Campo Architecture & Interior Design

SCALE 3/32" = 1'-0"

DATE: 01.05.2025

HPB-A500.01

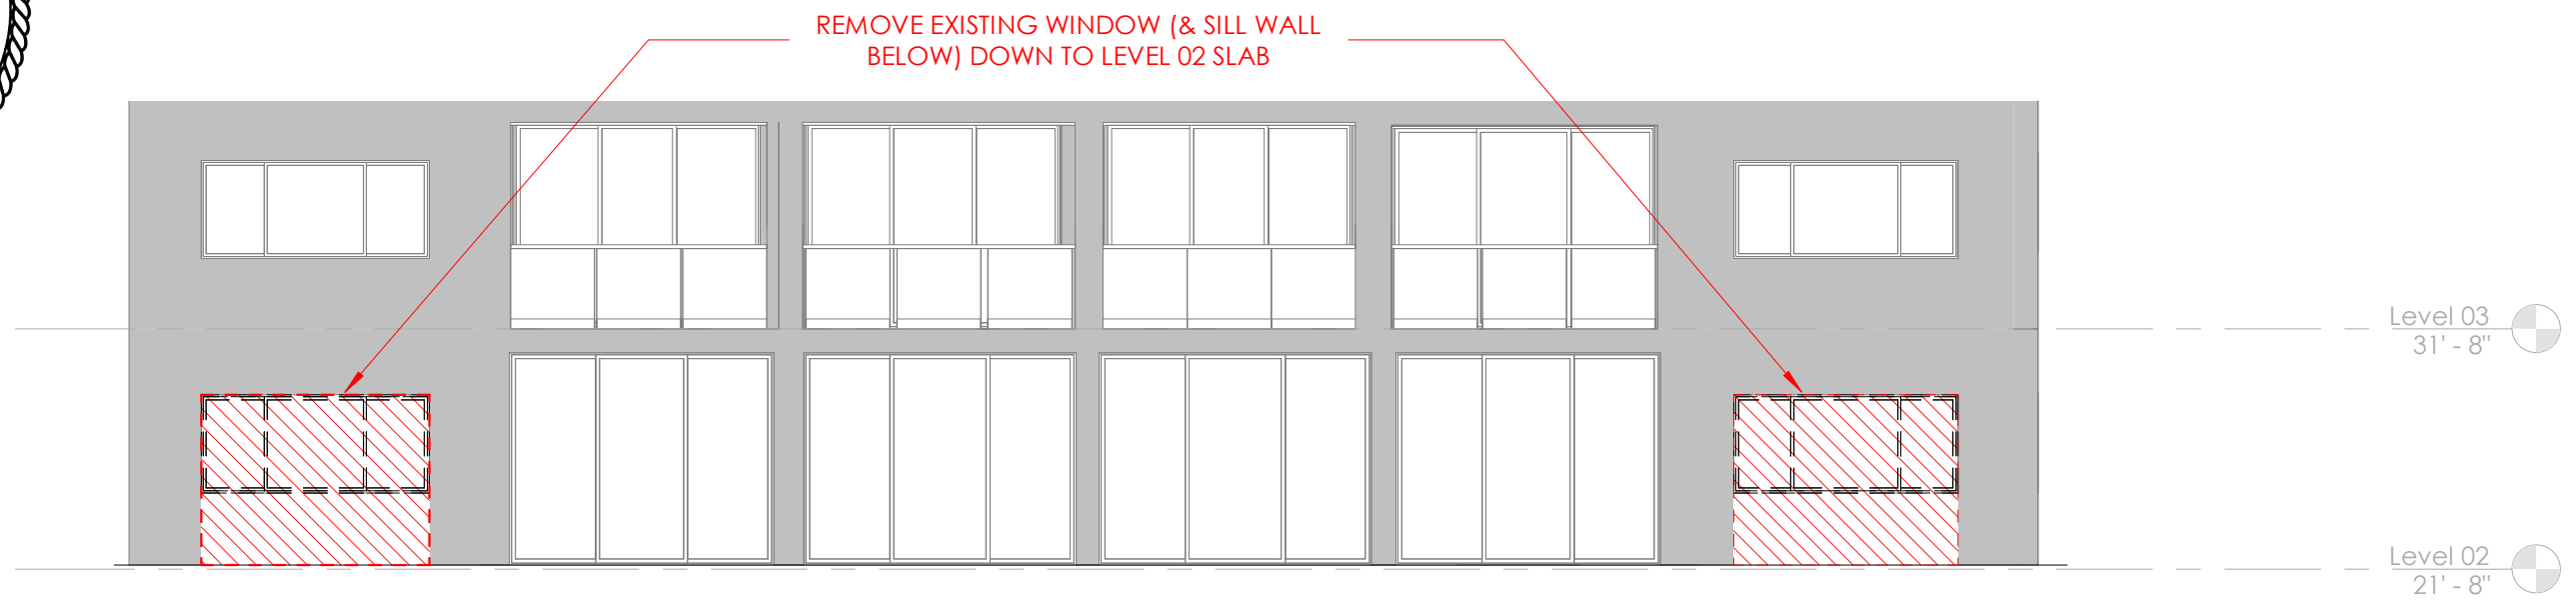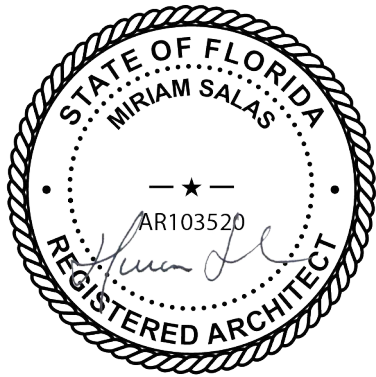

DEMOLITION ELEVATION



PROPOSED ELEVATION



LEVEL 02 ENLARGED ELEVATIONS - EAST FACADE TERRACE ACCESS


THE JAMES NAUTILUS MIAMI BEACH | 1825 COLLINS AVE., MIAMI BEACH, FL | HPB APPLICATION

All Rights Reserved. Not To Be Copied Or Reproduced Without The Expressed Written Consent Of Campo Architecture & Interior Design

SCALE 1/8" = 1'-0"

DATE: 01.05.2025

HPB-A520.01

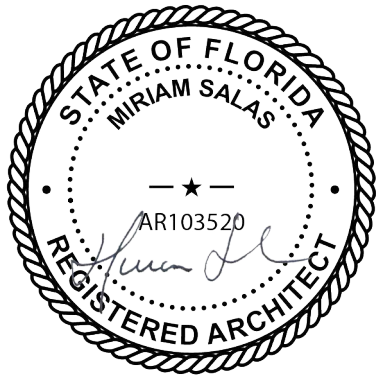

THANK YOU

CAMPO ARCHITECTURE & INTERIOR DESIGN

ARCHITECTURE | INTERIOR DESIGN | HISTORIC TAX CREDIT CONSULTING
NCARB CERTIFIED