




COLLINS PARK (PARKING)

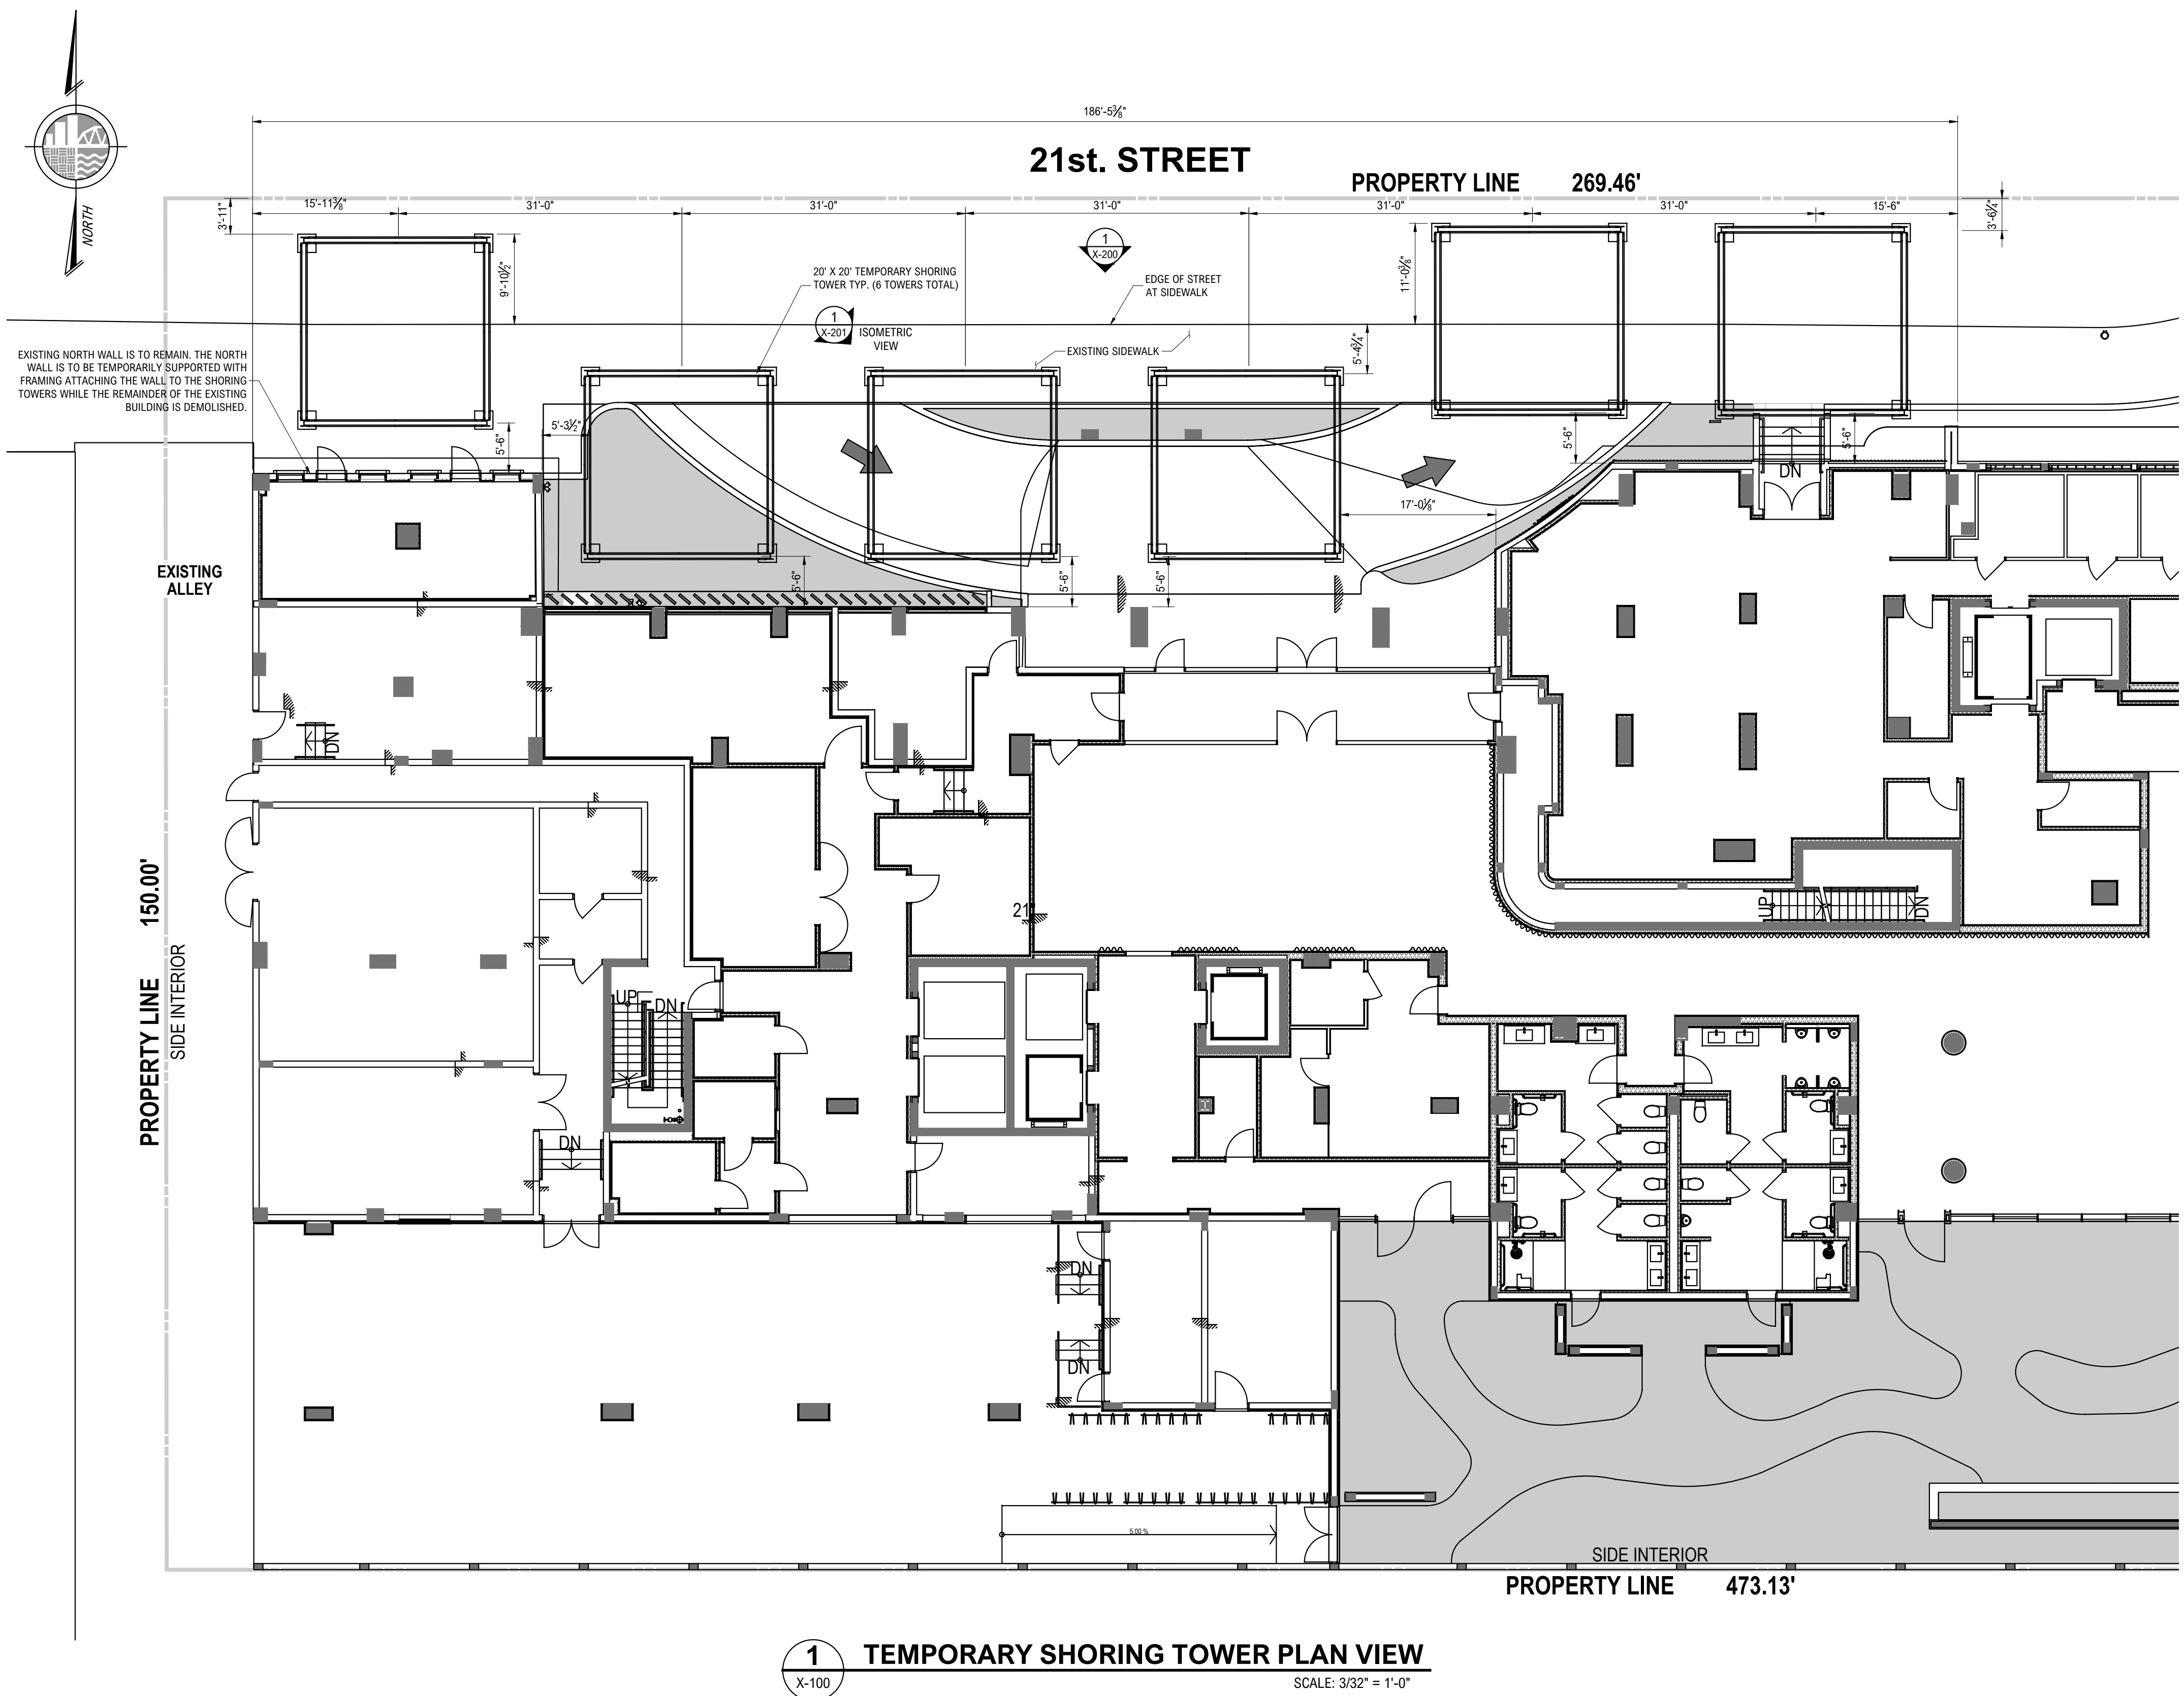


1 TEMPORARY SHORING TOWER PLAN VIEW

CONCEPT DRAWING
NOT FOR CONSTRUCTION
MARCH 11, 2025


[illegible]


FILE NAME: P:\00044\00044394_001110_Dwgps\CADD\Temporary Shoring Tower Layout.dwg PLOT TIME: Tuesday, March 11, 2025 - 5:03 PM BY: Andrew C. Habel

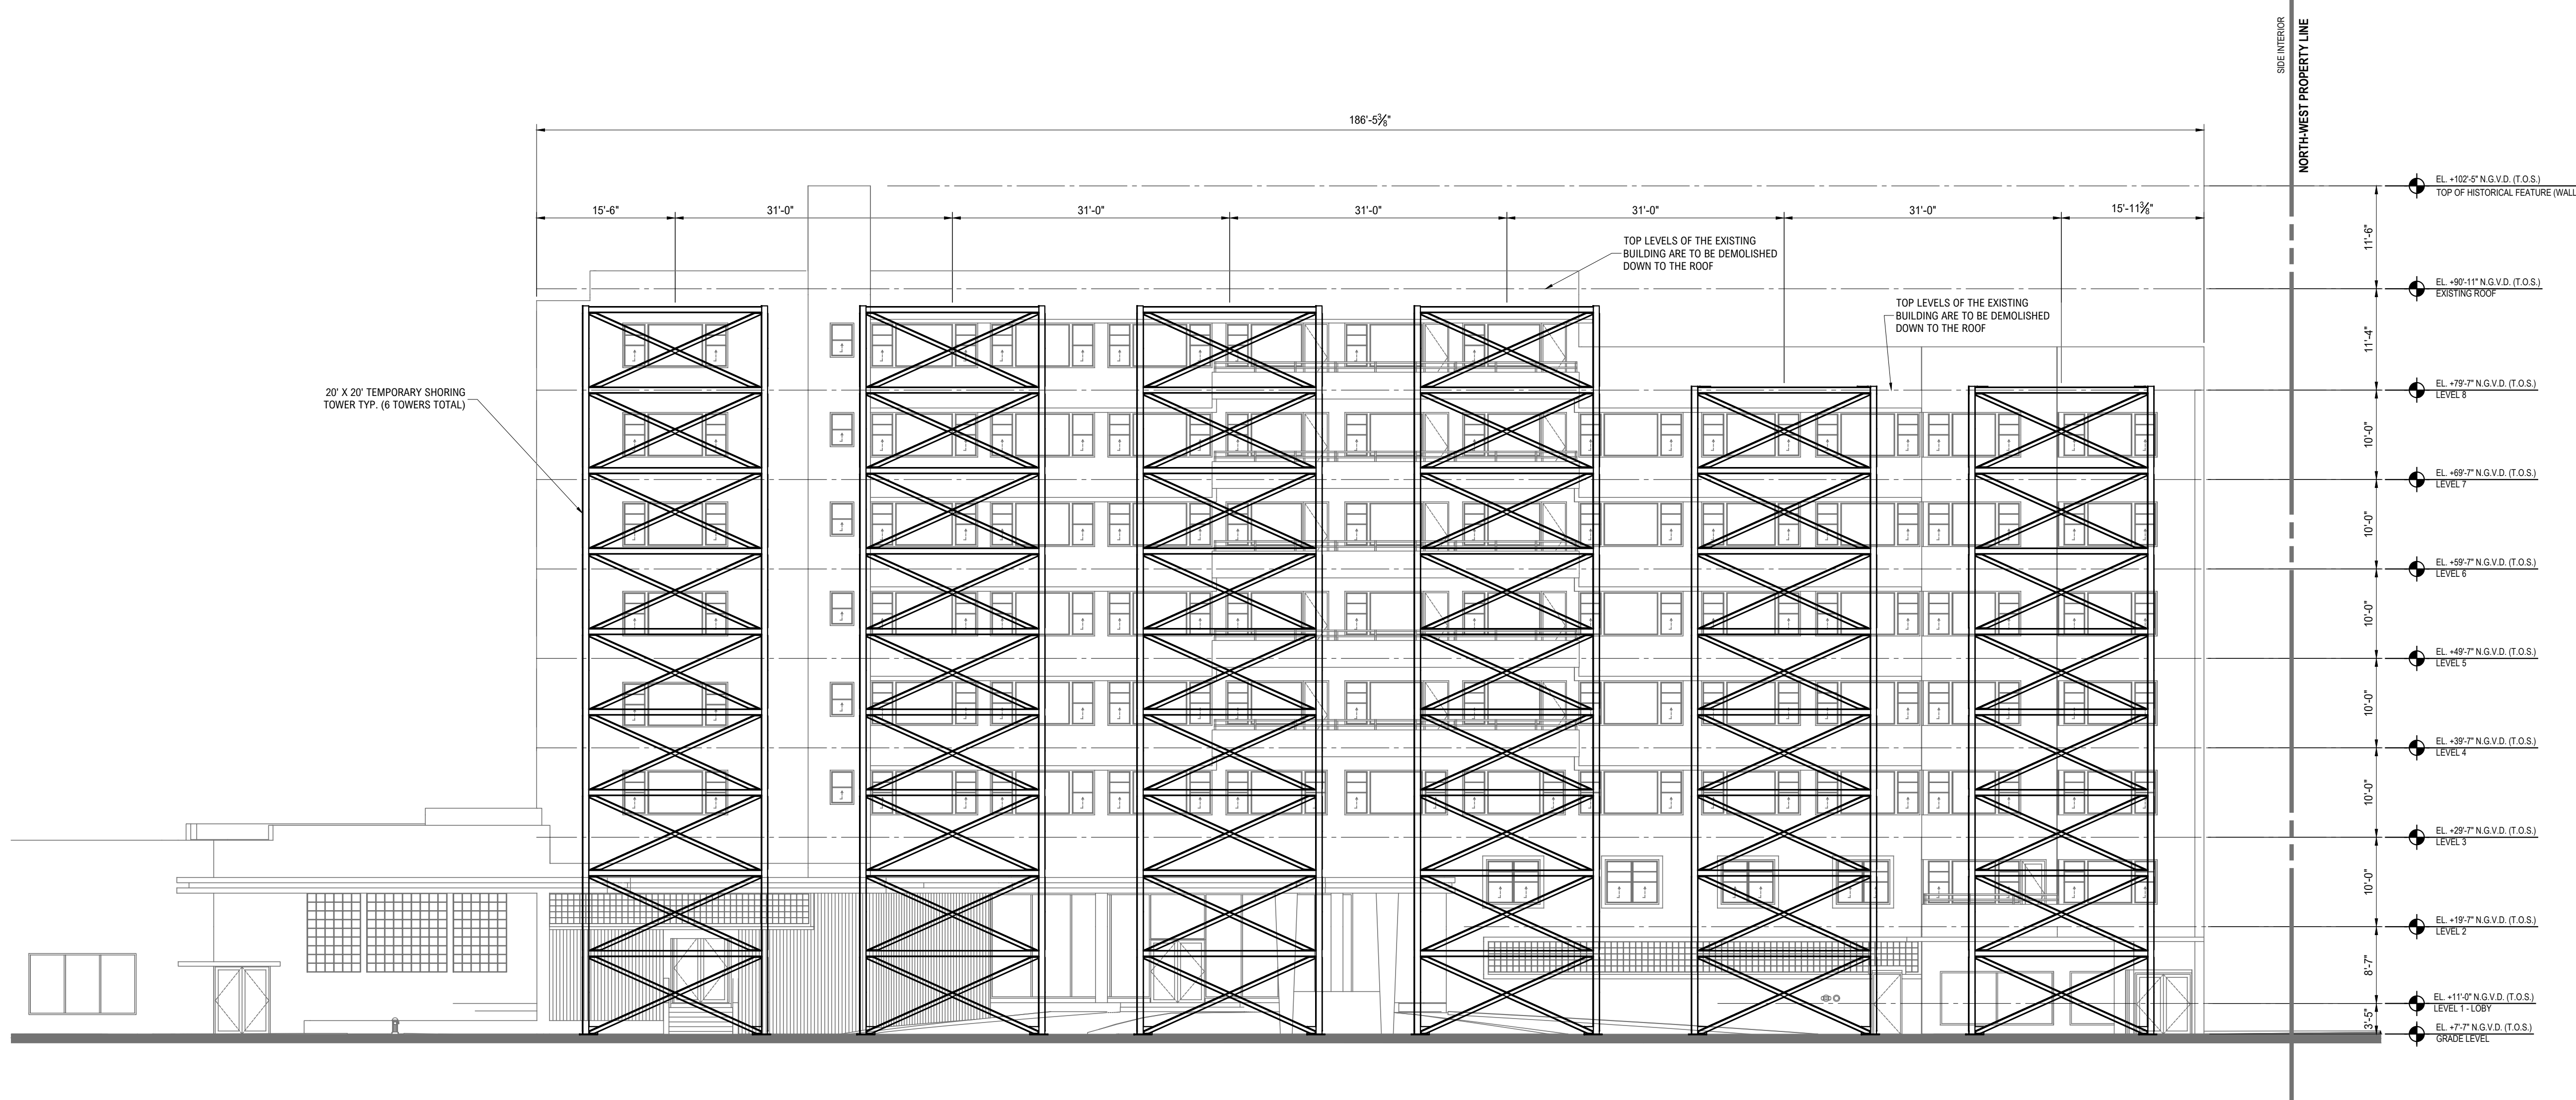

1 TEMPORARY SHORING TOWER NORTH ELEVATION VIEW
X-200 SCALE: 3/32" = 1'-0"


CONCEPT DRAWING
NOT FOR CONSTRUCTION
MARCH 11, 2025

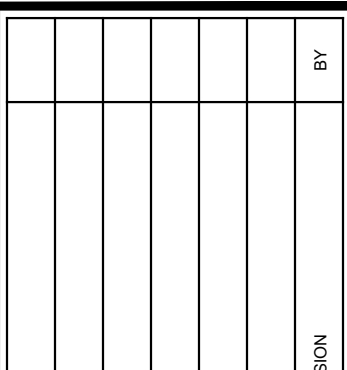		PROJECT NO. 00044394	
KCI A DIVISION OF KCI		SCALE AS NOTED	
KCI Technologies Inc. - FL Co/A #4898		DATE 3/11/2025	
201 N. Magnolia Ave., Suite 101		DRAWN BY LWB	
Orlando, FL 32801		CHECKED BY ACH	
T: 407.354.5411 www.kci.com		DRAWING NO. X-200	
NO. DATE REVISION BY		2 OF 3 SHTS	

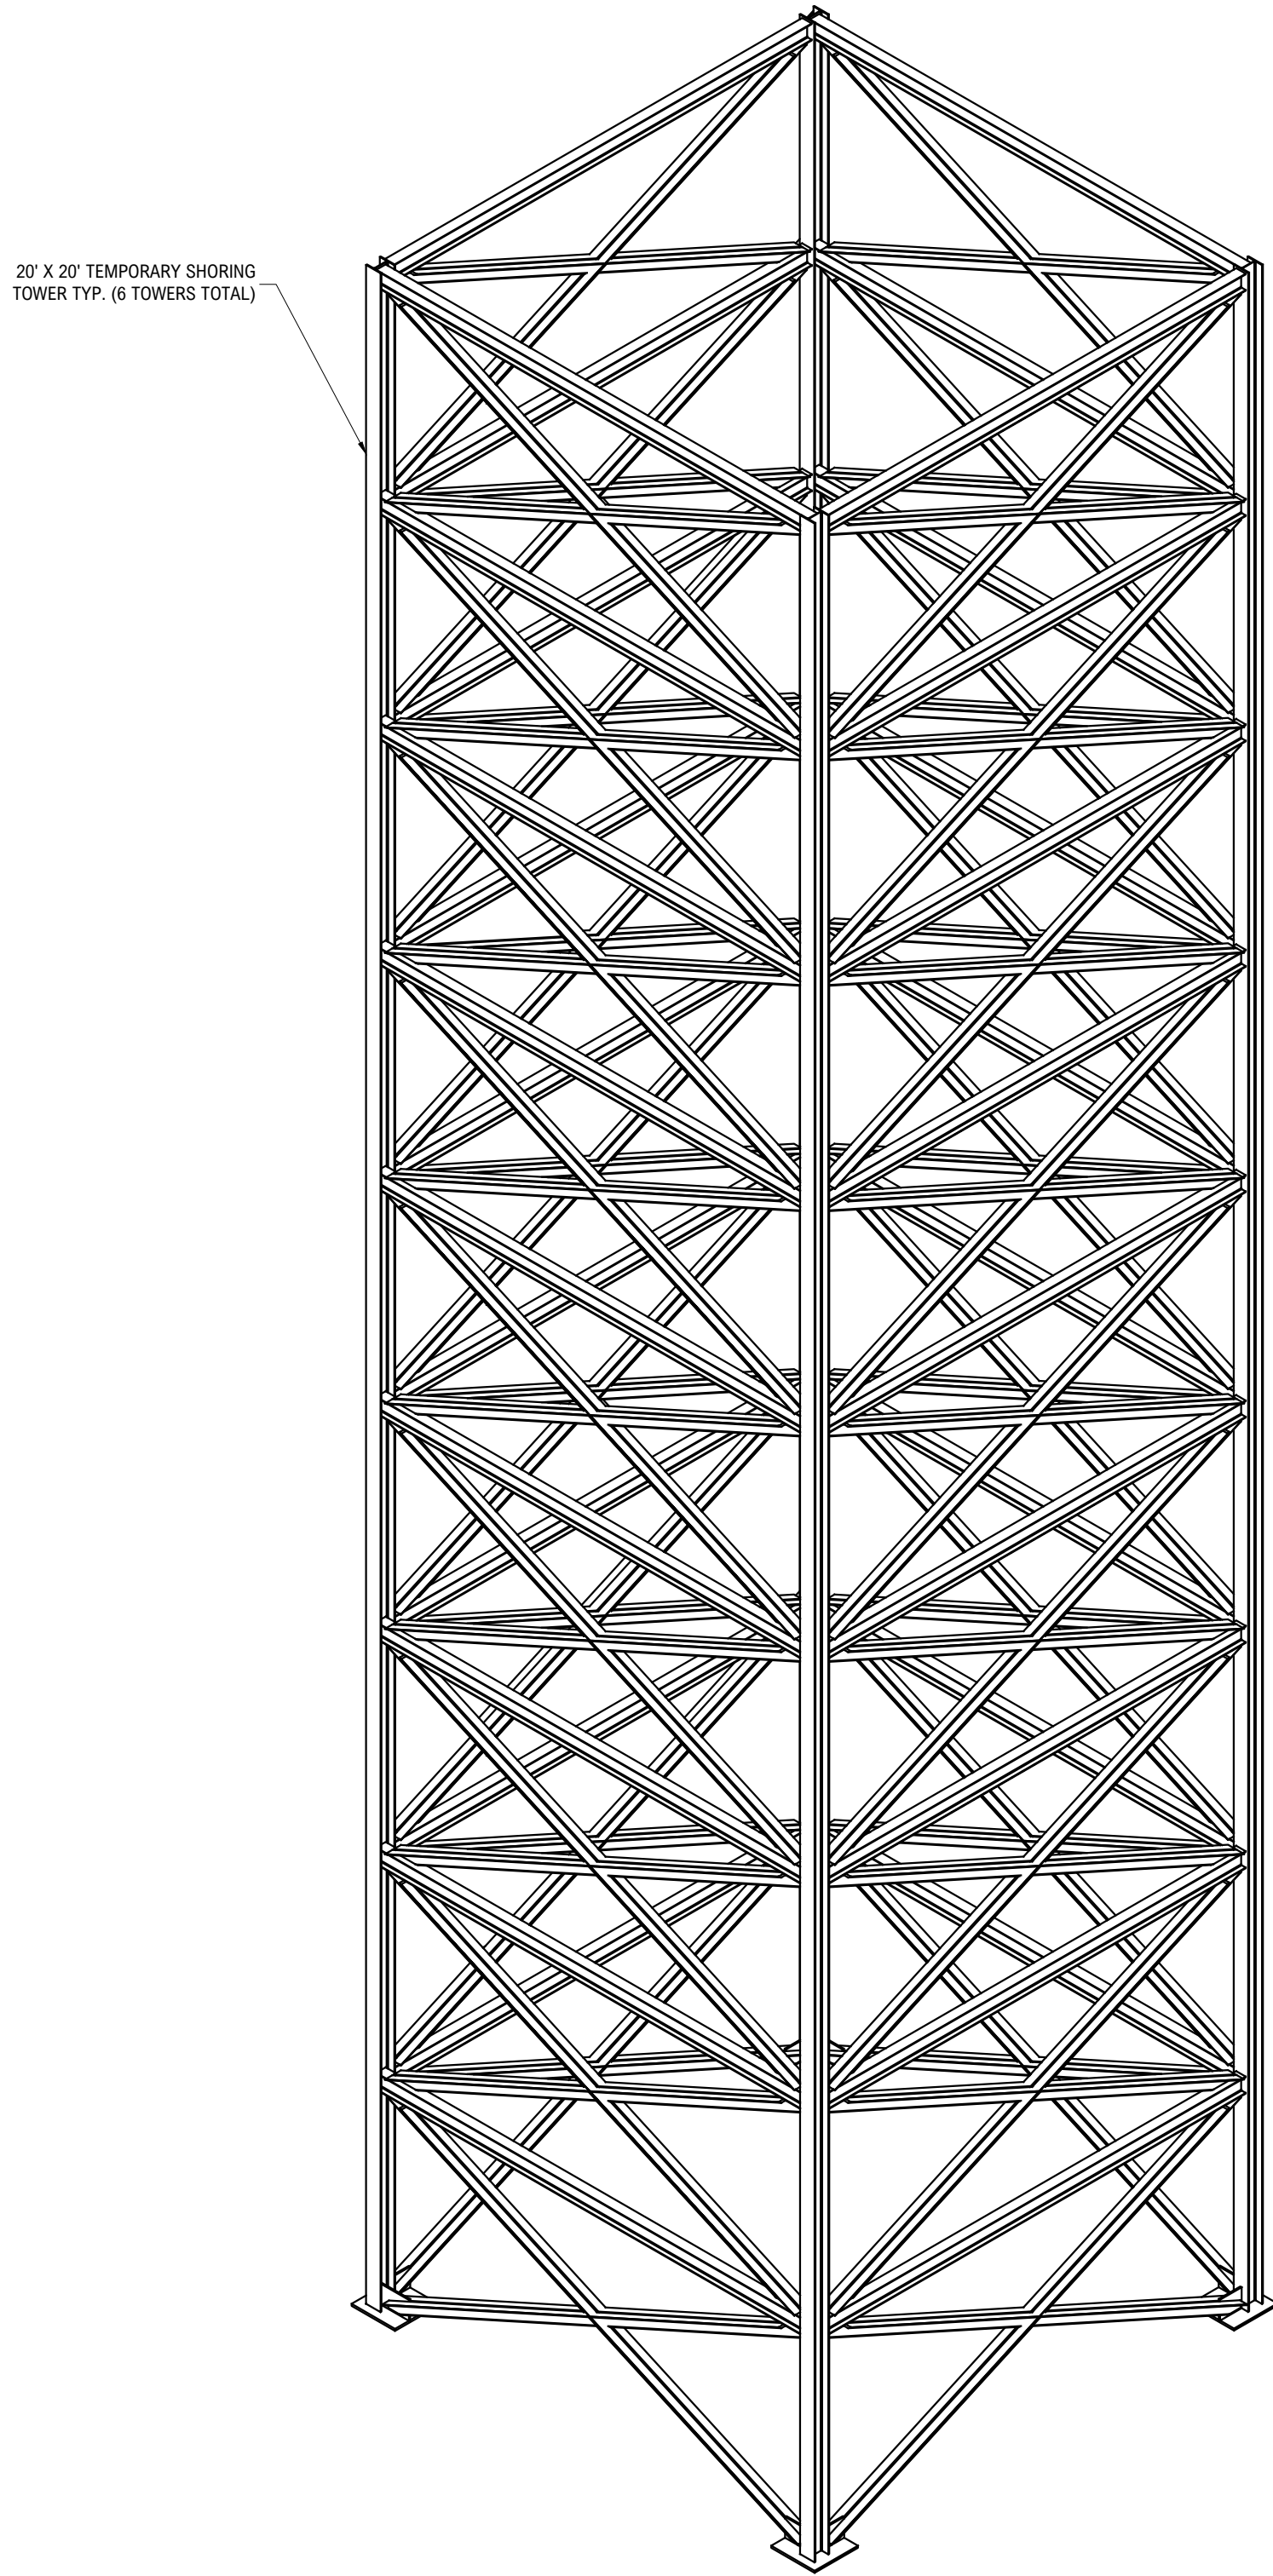

1 TYP. TEMPORARY SHORING TOWER ISOMETRIC VIEW
X-201 SCALE: 3/16" = 1'-0"

CONCEPT DRAWING
NOT FOR CONSTRUCTION
MARCH 11, 2025

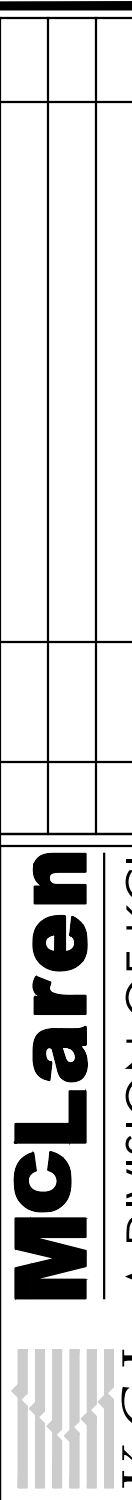 McLaren K C I A DIVISION OF KCI KCI Technologies Inc. - FL Co/A #4898 201 N. Magnolia Ave., Suite 101 Orlando, FL 32801 T: 407.354.5411 www.kci.com		PROJECT	
		BVLGARI HOTEL SHORING TOWERS 100 21ST STREET MIAMI BEACH, FL 33139	
		SHEET TITLE	
		TYP. TEMPORARY SHORING TOWER ISOMETRIC VIEW	
PROJECT NO.		00044394	
SCALE		AS NOTED	
DATE		3/11/2025	
DRAWN BY		LWB	
CHECKED BY		ACH	
DRAWING NO.		X-201	
3		OF 3	
		SHTS	
NO.		DATE	
REVISION		BY	