

NEW RESIDENCE
SINGLE FAMILY
1265 NORTH BISCAYNE POINT ROAD
MIAMI BEACH, FLORIDA 33141



YODEZEEN
5555 BISCAYNE BLVD
4TH FLOOR SPACE 2 MIAMI, FL 33137 USA
PHONE: +1 305 213 1321
HTTPS://WWW.YODEZEEN.COM/

GONZALEZARCHITECTURE
1035 NORTH MIAMI AVENUE, SUITE 406
MIAMI FLORIDA 33136
create@gonzalezarchitecture.com
WWW.GONZALEZARCHITECTURE.COM

SCOPE OF WORK

- 1. 2-STORY NEW RESIDENCE
- 2. ARCHITECTURE NEW CONSTRUCTION
 - 2.1. NEW GATE AND FENCE WALL
 - 2.2. NEW MAIN HOUSE
 - 2.3. NEW POOL (UNDER SEPARATE PERMIT)
 - 2.4. NEW LANDSCAPING
- 3. NEW SITE GRADING

REVISED FINAL SUBMITTAL

FILE NO. DRB24-1038 DECEMBER 13, 2024

INDEX

1	ARCHITECTURE
A00	COVER & INDEX
A01	AERIAL & ZONING DATA
A02	SURVEY
A03	RIGHT OF WAY AERIAL
A04	CONTEXT PHOTOS KEY PLAN
A05	CONTEXT PHOTOS
A06	CONTEXT PHOTOS
A07	SITE PHOTOS KEY PLAN
A08	SITE PHOTOS
A09	SITE PHOTOS
A10	SITE PHOTOS
A11	AXONOMETRIC VIEWS
A12	RENDERINGS
A13	RENDERINGS
A14	RENDERINGS
A15	RENDERINGS
A16	RENDERINGS
A17	EXISTING SITE PLAN GROUND
A18	EXISTING LOT COVERAGE
A19	EXISTING UNIT SIZE
A20	PROPOSED SITE PLAN
A21	PROPOSED LOT COVERAGE
A22	PROPOSED UNIT SIZE
A23	PROPOSED OPEN SPACE DIAGRAM
A24	OPENING DIAGRAMS
A25	SIDE YARD OPENESS
A26	WEST FACADE DEPTHS
A27	SOUTH FACADE DEPTHS & LOUVER DETAIL
A28	LOUVER DETAILS
A29	PROPOSED UNDERSTORY FLOOR LEVEL PLAN
A30	PROPOSED FIRST FLOOR LEVEL PLAN
A31	PROPOSED SECOND FLOOR LEVEL PLAN
A32	PROPOSED ROOF FLOOR LEVEL PLAN
A33	SITE PLAN SECTION MECH. EQUIP.
A34	PROPOSED ROOF HEIGHT
A35	LONGITUDINAL SECTION
A36	SOUTH FACADE CONTEXT ELEVATION
A37	ENCROACHMENT PLAN
A38	LONGITUDINAL SECTION THROUGH COURTYARD
A100	UNDERSTORY FLOOR
A101	FIRST LEVEL PLAN
A102	SECOND LEVEL PLAN
A103	ROOF LEVEL PLAN
A400	FRONT GATE/FENCE ELEVATION
A401	PROPOSED EXTERIOR SOUTH ELEVATION
A402	PROPOSED EXTERIOR WEST ELEVATION
A403	PROPOSED EXTERIOR NORTH ELEVATION
A404	PROPOSED EXTERIOR EAST ELEVATION
	LANDSCAPE
L-01	PROPERTY SURVEY & TREE DISPOSITION PLAN
L-02	LANDSCAPE PLAN
L-03	LANDSCAPE DETAILS & GENERAL NOTES
	DIGITAL SIGNATURE

1035 N MIAMI AVENUE
SUITE 406
MIAMI, FLORIDA 33136

TEL: 305.440.4314
GONZALEZARCHITECTURE.COM
create@gonzalezarchitecture.com

GONZALEZARCHITECTURE

ENRIQUE RENE GONZALEZ,
REGISTERED ARCHITECT

STATE OF FLORIDA
AR94719


NEW RESIDENCE
SINGLE FAMILY
1265 NORTH BISCAYNE POINT ROAD
MIAMI BEACH, FLORIDA 33141

07-14-24 FIRST SUBMITTAL

08-04-24 FINAL SUBMITTAL

12-13-24 REVISION

A00

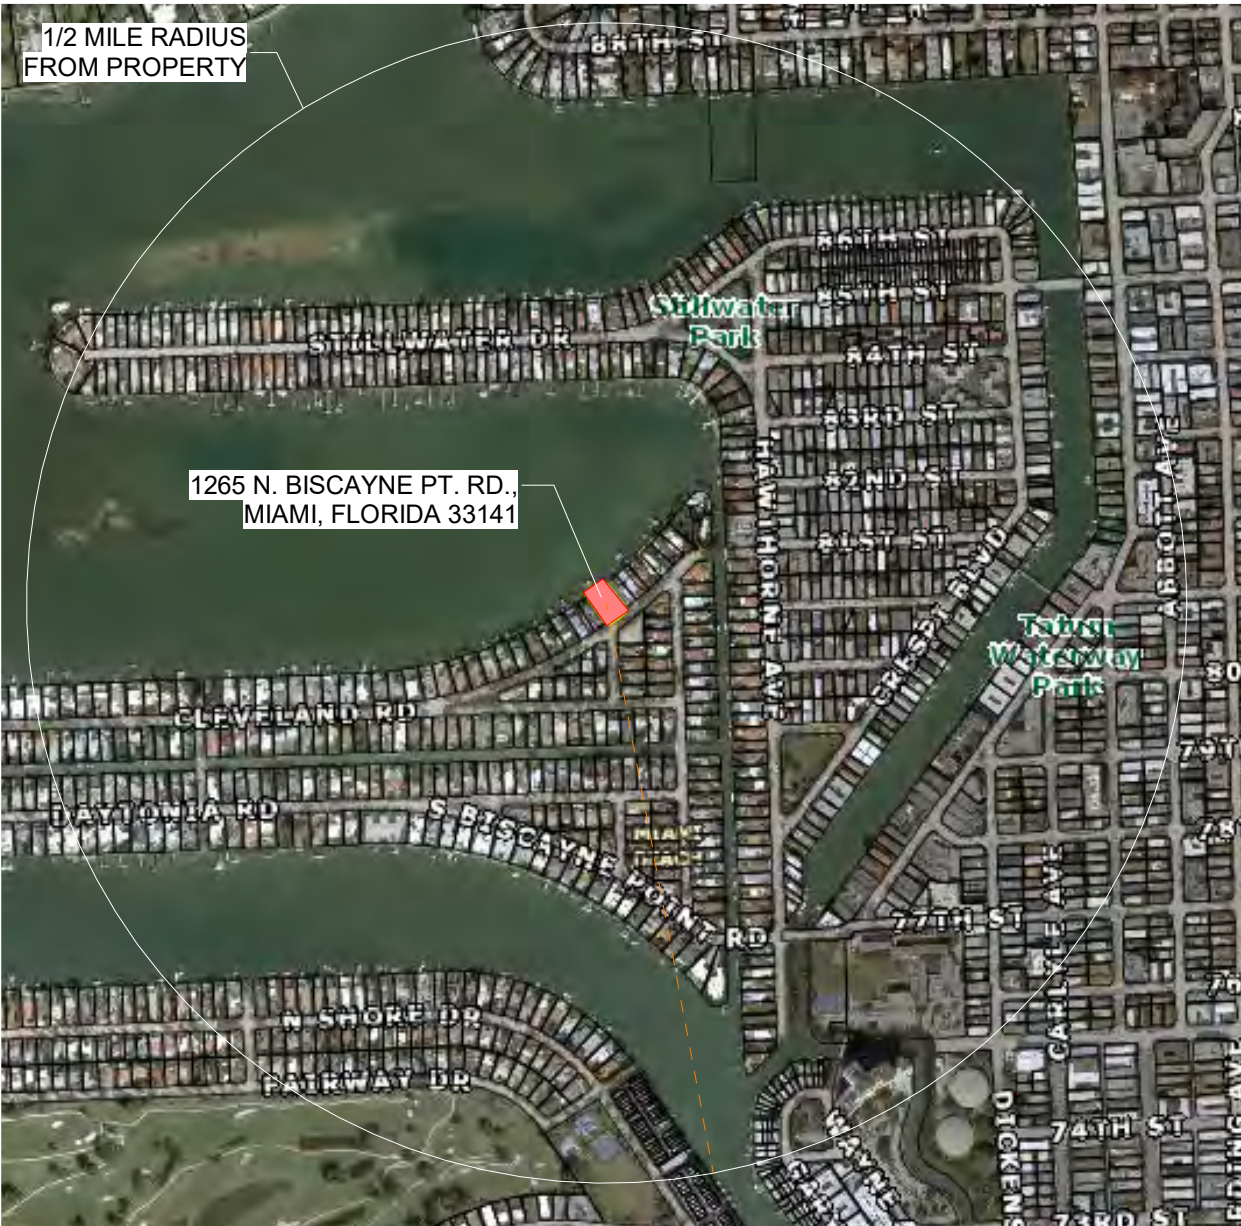

01

AERIAL (1/2 MILE RADIUS)

SCALE: N.T.S.

N

MIAMI BEACH

Planning Department, 1700 convention Center Drive
Miami Beach, Florida 33139, www.miamibeachfl.gov
305.671.7550

SINGLE FAMILY RESIDENTIAL - ZONING DATA SHEET

ITEM #	Zoning Information			
1	Address:	1265 N. BISCAYNE PT. RD., MIAMI BEACH, FLORIDA 33141		
2	Folio number(s):	02-3203-001-2400		
3	Board and file numbers :	DRB24-1038		
4	Year built:	1953 (Original)	Zoning District:	RS-3
5	Base Flood Elevation:	8.00' NGVD	Grade value in NGVD:	4.1' NGVD
6	Adjusted grade (Min.Flood+Grade/2):	6.55' NGVD	Free board:	5'-0" (13.00' NGVD)
7	Lot Area:	11,360.2 SF		
8	Lot width: Taken at 20' from property line.	74'- 3"	Lot Depth:	157'-5"
9	Max Lot Coverage SF and %:	3,408 SF (30%)	Proposed Lot Coverage SF and %:	3,381.9 SF(29.7%)
10	Existing Lot Coverage SF and %:	3,492 SF (30.7%)	Lot coverage deducted (garage-storage) SF:	N/A
11	Front Yard Open Space SF and %:	1,575.1 SF(71.2%)	Rear Yard Open Space SF and %:	1,203 SF(73.1%)
12	Max Unit Size SF and %:	5,680.1 SF (50%)	Proposed Unit Size SF and %:	5,570 SF(49.03%)
13	Existing First Floor Unit Size:	3,492.9 SF(30.7%)	Proposed First Floor Unit Size:	2,656 SF
14	Existing Second Floor Unit Size	N/A	Proposed Second Floor volumetric Unit Size SF and % (Note: to exceed 70% of the first floor of the main home require DRB Approval)	N/A
15			Proposed Second Floor Unit Size SF and % :	2,718.1 SF (23.9%)
16			Proposed Roof Deck Area SF and % (Note: Maximum is 25% of the enclosed floor area immediately below):	N/A
		Required	Existing	Proposed
17	Height:	34'-0"	N/A	32'-1"
18	Setbacks:			
19	Front First level:	30'-0"	N/A	30'-0"
20	Front Second level:	30'-0"	N/A	30'-0"
21	Side 1:	10'-0"	N/A	10'-0"
22	Side 2 or (facing street):	10'-0"	N/A	10'-0"
23	Rear:	23' - 6 1/2"	N/A	42'-10"
	Accessory Structure Side 1:	N/A	N/A	N/A
24	Accessory Structure Side 2 or (facing stree...	N/A	N/A	N/A
25	Accessory Structure Rear:	N/A	N/A	N/A
26	Sum of Side yard :	20'-0"	N/A	20'-0"
27	Located within a Local Historic District?	NO		
28	Designated as an individual Historic Single Family Residence Site?	NO		
29	Determined to be Architecturally Significant?	NO		

Notes:
If not applicable write N/A
All other data information should be presented like the above format

1035 N MIAMI AVENUE
SUITE 406
MIAMI, FLORIDA 33136

TEL: 305.440.4314
GONZALEZARCHITECTURE.COM
create@gonzalezarchitecture.com

GONZALEZARCHITECTURE

ENRIQUE RENE GONZALEZ
REGISTERED ARCHITECT

STATE OF FLORIDA
AR94719

NEW RESIDENCE


SINGLE FAMILY
1265 NORTH BISCAYNE POINT ROAD
MIAMI BEACH, FLORIDA 33141

07-14-24 FIRST SUBMITTAL

08-04-24 FINAL SUBMITTAL

12-13-24 REVISION

A01

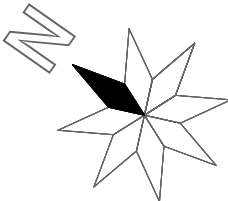

01

RIGHT OF WAY AERIAL

SCALE 1" = 50'-0"


1035 N MIAMI AVENUE
SUITE 406
MIAMI, FLORIDA 33136

TEL: 305.440.4314
GONZALEZARCHITECTURE.COM
create@gonzalezarchitecture.com

GONZALEZARCHITECTURE

GONZALEZARCHITECTURE

ENRIQUE RENE GONZALEZ,
REGISTERED ARCHITECT

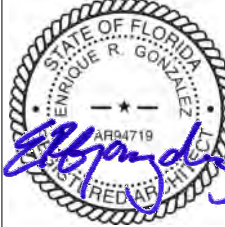

STATE OF FLORIDA
AR94719

NEW RESIDENCE

SINGLE FAMILY

1265 NORTH BISCAYNE POINT ROAD
MIAMI BEACH, FLORIDA 33141

07-14-24 FIRST SUBMITTAL


A03



BISCAYNE BAY

1265 N. BISCAYNE POINT. ROAD.

N BISCAYNE POINT RD

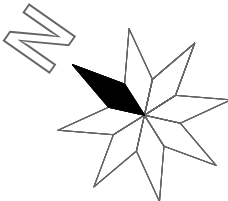

01

CONTEXT PHOTO KEY PLAN

SCALE 1" = 30'-0"

NEW RESIDENCE

SINGLE FAMILY
1265 NORTH BISCAYNE POINT ROAD
MIAMI BEACH, FLORIDA 33141

ENRIQUE RENE GONZALEZ
REGISTERED ARCHITECT

STATE OF FLORIDA
AR94719

ENRIQUE R. GONZALEZ
ARCHITECT



1035 N MIAMI AVENUE
SUITE 406
MIAMI, FLORIDA 33136
TEL: 305.440.4314
GONZALEZARCHITECTURE.COM
create@gonzalezarchitecture.com

A04

07-14-24 FIRST SUBMITTAL



01 CONTEXT PHOTO



02 CONTEXT PHOTO



03 CONTEXT PHOTO



04 CONTEXT PHOTO



05 CONTEXT PHOTO



06 CONTEXT PHOTO

1035 N MIAMI AVENUE
SUITE 406
MIAMI, FLORIDA 33136
TEL: 305.440.4314
GONZALEZARCHITECTURE.COM
create@gonzalezarchitecture.com



ENRIQUE RENE GONZALEZ,
REGISTERED ARCHITECT



STATE OF FLORIDA
AR94719

NEW RESIDENCE
SINGLE FAMILY
1265 NORTH BISCAYNE POINT ROAD
MIAMI BEACH, FLORIDA 33141

07-14-24 FIRST SUBMITTAL

A05



07 CONTEXT PHOTO



08 CONTEXT PHOTO



09 CONTEXT PHOTO

1035 N MIAMI AVENUE
SUITE 406
MIAMI, FLORIDA 33136
TEL: 305.440.4314
GONZALEZARCHITECTURE.COM
create@gonzalezarchitecture.com




ENRIQUE RENE GONZALEZ,
REGISTERED ARCHITECT



STATE OF FLORIDA
AR94719

NEW RESIDENCE
SINGLE FAMILY
1265 NORTH BISCAYNE POINT ROAD
MIAMI BEACH, FLORIDA 33141

07-14-24 FIRST SUBMITTAL

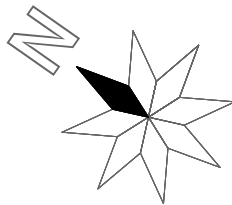

01

SITE PHOTOS KEY PLAN

SCALE 1" = 30'-0"

1035 N MIAMI AVENUE
SUITE 406
MIAMI, FLORIDA 33136
TEL: 305.440.4314
GONZALEZARCHITECTURE.COM
create@gonzalezarchitecture.com



ENRIQUE RENE GONZALEZ,
REGISTERED ARCHITECT



STATE OF FLORIDA
AR94719

NEW RESIDENCE
SINGLE FAMILY
1265 NORTH BISCAYNE POINT ROAD
MIAMI BEACH, FLORIDA 33141

07-14-24 FIRST SUBMITTAL



01 SITE PHOTO



02 SITE PHOTO



03 SITE PHOTO



04 SITE PHOTO



05 SITE PHOTO



06 SITE PHOTO

1035 N MIAMI AVENUE
SUITE 406
MIAMI, FLORIDA 33136
TEL: 305.440.4314
GONZALEZARCHITECTURE.COM
create@gonzalezarchitecture.com



ENRIQUE RENE GONZALEZ
REGISTERED ARCHITECT



STATE OF FLORIDA
AR94719

NEW RESIDENCE
SINGLE FAMILY
1265 NORTH BISCAYNE POINT ROAD
MIAMI BEACH, FLORIDA 33141

07-14-24 FIRST SUBMITTAL

A08



07 SITE PHOTO



08 SITE PHOTO



09 SITE PHOTO



10 SITE PHOTO



11 SITE PHOTO



12 SITE PHOTO

1035 N MIAMI AVENUE
SUITE 406
MIAMI, FLORIDA 33136
TEL: 305.440.4314
GONZALEZARCHITECTURE.COM
create@gonzalezarchitecture.com



ENRIQUE RENE GONZALEZ
REGISTERED ARCHITECT



STATE OF FLORIDA
AR94719

NEW RESIDENCE
SINGLE FAMILY
1265 NORTH BISCAYNE POINT ROAD
MIAMI BEACH, FLORIDA 33141

07-14-24 FIRST SUBMITTAL



13 SITE PHOTO



14 SITE PHOTO



15 SITE PHOTO



16 SITE PHOTO



17 SITE PHOTO




18 SITE PHOTO

1035 N MIAMI AVENUE
SUITE 406
MIAMI, FLORIDA 33136
TEL: 305.440.4314
GONZALEZARCHITECTURE.COM
create@gonzalezarchitecture.com



ENRIQUE RENE GONZALEZ,
REGISTERED ARCHITECT

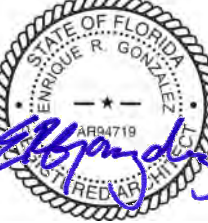


STATE OF FLORIDA
AR94719

NEW RESIDENCE
SINGLE FAMILY
1265 NORTH BISCAYNE POINT ROAD
MIAMI BEACH, FLORIDA 33141

07-14-24 FIRST SUBMITTAL


A10

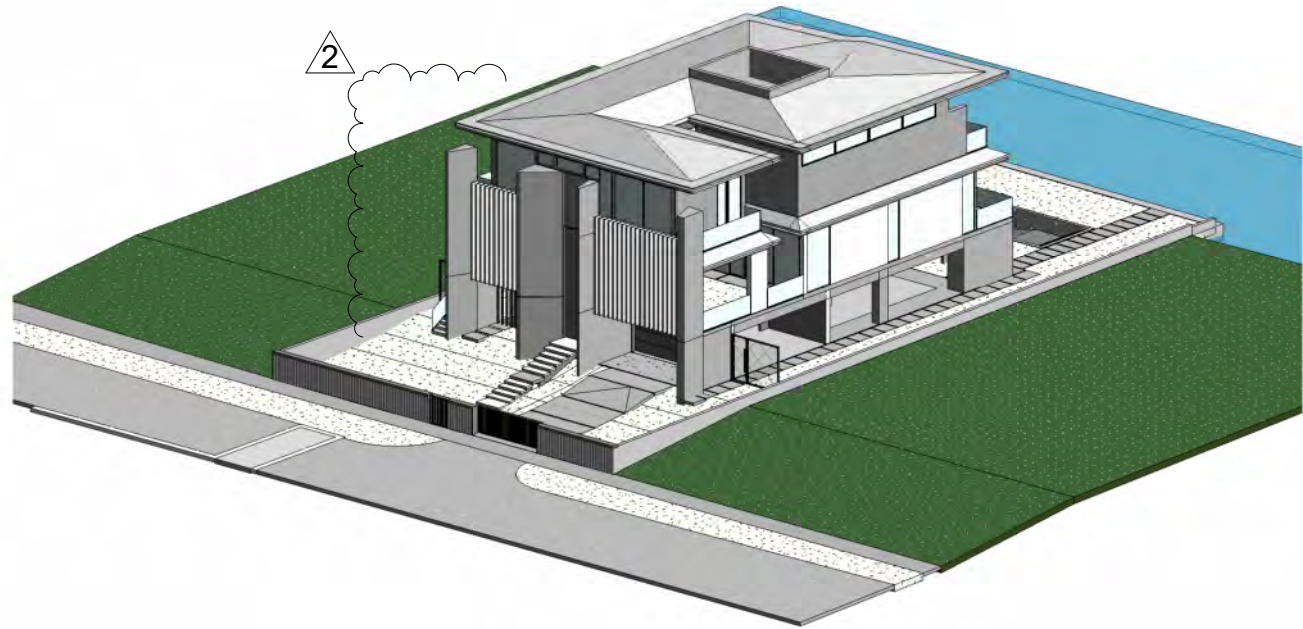

04

SE AXONOMETRIC


SCALE

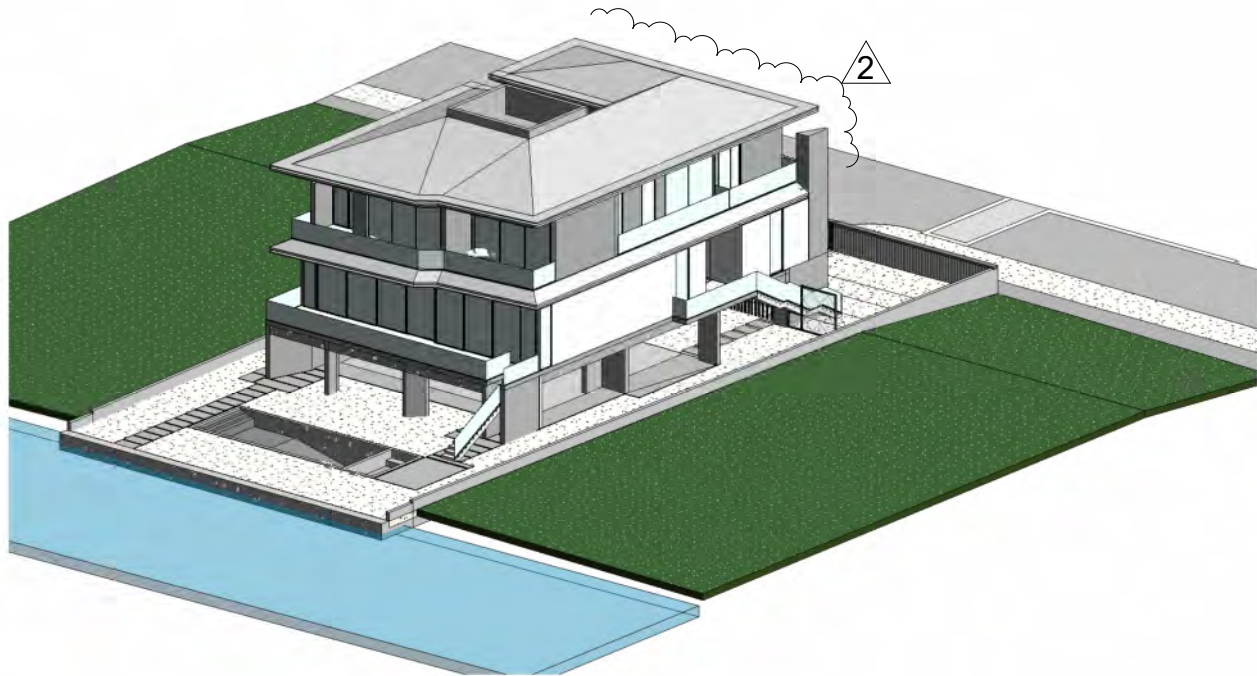

02

NW AXONOMETRIC

SCALE

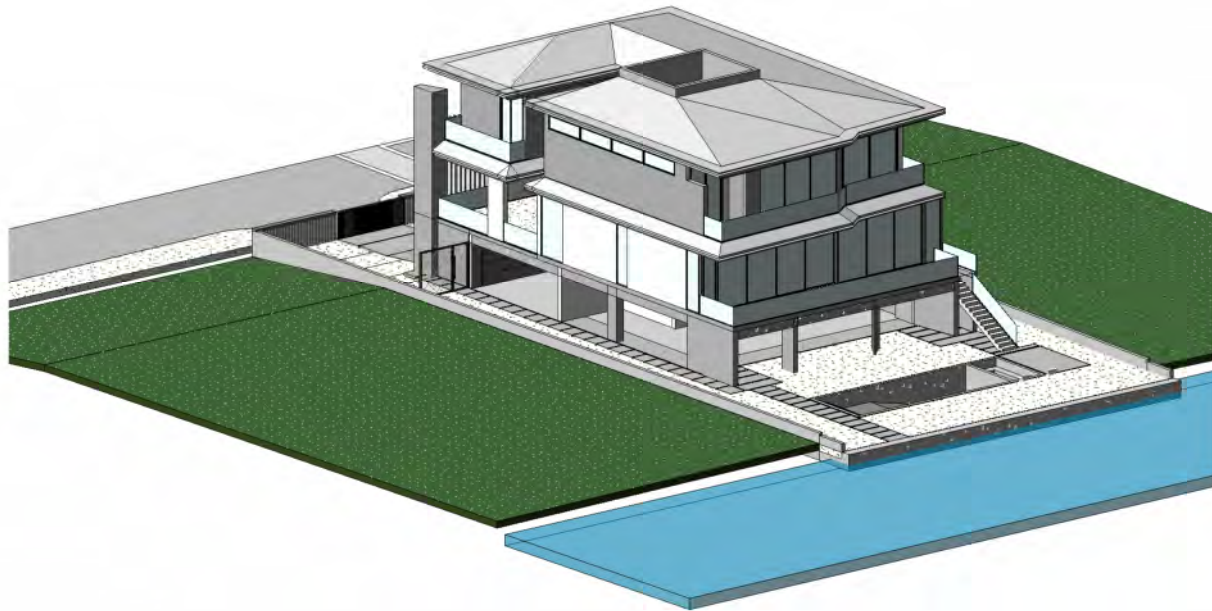

03

NE AXONOMETRIC

SCALE



01

SW AXONOMETRIC

SCALE

1035 N MIAMI AVENUE
SUITE 406
MIAMI, FLORIDA 33136
TEL: 305.440.4314
GONZALEZARCHITECTURE.COM
create@gonzalezarchitecture.com



ENRIQUE RENE GONZALEZ
REGISTERED ARCHITECT



STATE OF FLORIDA
AR94719

NEW RESIDENCE
SINGLE FAMILY
1265 NORTH BISCAYNE POINT ROAD
MIAMI BEACH, FLORIDA 33141

07-14-24 FIRST SUBMITTAL

△ 12-13-24 REVISION

A11



PRIOR RENDERING AT MAIN FACADE



PRIOR RENDERING AT HOUSE ENTRY & GARAGE

1035 N MIAMI AVENUE
SUITE 406
MIAMI, FLORIDA 33136
TEL: 305.440.4314
GONZALEZARCHITECTURE.COM
create@gonzalezarchitecture.com

ENRIQUE RENE GONZALEZ,
REGISTERED ARCHITECT



STATE OF FLORIDA
AR94719

NEW RESIDENCE
SINGLE FAMILY
1265 NORTH BISCAYNE POINT ROAD
MIAMI BEACH, FLORIDA 33141

07-14-24 FIRST SUBMITTAL

08-04-24 FINAL SUBMITTAL

1
A12.P
REVISED SHEET



RENDERING AT MAIN FACADE



RENDERING AT HOUSE ENTRY & GARAGE

1035 N MIAMI AVENUE
SUITE 406
MIAMI, FLORIDA 33136
TEL: 305.440.4314
GONZALEZARCHITECTURE.COM
create@gonzalezarchitecture.com



ENRIQUE RENE GONZALEZ
REGISTERED ARCHITECT



STATE OF FLORIDA
AR94719

NEW RESIDENCE
SINGLE FAMILY
1265 NORTH BISCAYNE POINT ROAD
MIAMI BEACH, FLORIDA 33141

07-14-24 FIRST SUBMITTAL
08-04-24 FINAL SUBMITTAL
12-13-24 REVISION




RENDERING AT ENTRANCE GATE



1035 N MIAMI AVENUE
SUITE 406
MIAMI, FLORIDA 33136
TEL: 305.440.4314
GONZALEZARCHITECTURE.COM
create@gonzalezarchitecture.com



ENRIQUE RENE GONZALEZ
REGISTERED ARCHITECT

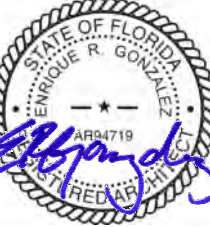

STATE OF FLORIDA
AR94719

NEW RESIDENCE
SINGLE FAMILY
1265 NORTH BISCAYNE POINT ROAD
MIAMI BEACH, FLORIDA 33141

07-14-24 FIRST SUBMITTAL

08-04-24 FINAL SUBMITTAL

12-13-24 REVISION




2

RENDERING AT COURTYARD

1035 N MIAMI AVENUE
SUITE 406
MIAMI, FLORIDA 33136
TEL: 305.440.4314
GONZALEZARCHITECTURE.COM
create@gonzalezarchitecture.com



ENRIQUE RENE GONZALEZ
REGISTERED ARCHITECT

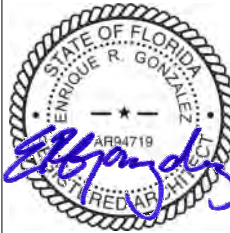

STATE OF FLORIDA
AR94719

NEW RESIDENCE
SINGLE FAMILY
1265 NORTH BISCAYNE POINT ROAD
MIAMI BEACH, FLORIDA 33141

07-14-24 FIRST SUBMITTAL

08-04-24 FINAL SUBMITTAL

12-13-24 REVISION

1

A14
NEW SHEET



RENDERING AT SOUTHWEST CORNER

1035 N MIAMI AVENUE
SUITE 406
MIAMI, FLORIDA 33136
TEL: 305.440.4314
GONZALEZARCHITECTURE.COM
create@gonzalezarchitecture.com



ENRIQUE RENE GONZALEZ
REGISTERED ARCHITECT



STATE OF FLORIDA
AR94719

NEW RESIDENCE
SINGLE FAMILY
1265 NORTH BISCAYNE POINT ROAD
MIAMI BEACH, FLORIDA 33141

07-14-24 FIRST SUBMITTAL
08-04-24 FINAL SUBMITTAL
12-13-24 REVISION



RENDERING AT REAR YARD OF HOUSE FROM BISCAYNE BAY




RENDERING AT POOL

1035 N MIAMI AVENUE
SUITE 406
MIAMI, FLORIDA 33136
TEL: 305.440.4314
GONZALEZARCHITECTURE.COM
create@gonzalezarchitecture.com



ENRIQUE RENE GONZALEZ
REGISTERED ARCHITECT

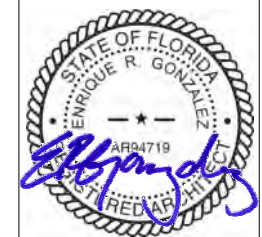

STATE OF FLORIDA
AR94719

NEW RESIDENCE
SINGLE FAMILY
1265 NORTH BISCAYNE POINT ROAD
MIAMI BEACH, FLORIDA 33141

07-14-24 FIRST SUBMITTAL



08-04-24 FINAL SUBMITTAL

A16

PROPOSED LOT COVERAGE CALCULATIONS

EXISTING LOT COVERAGE:
MAIN HOUSE FIRST LEVEL :

3,492.99 SF (30,7%)
3,492.99 SF

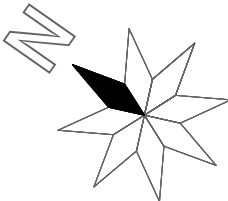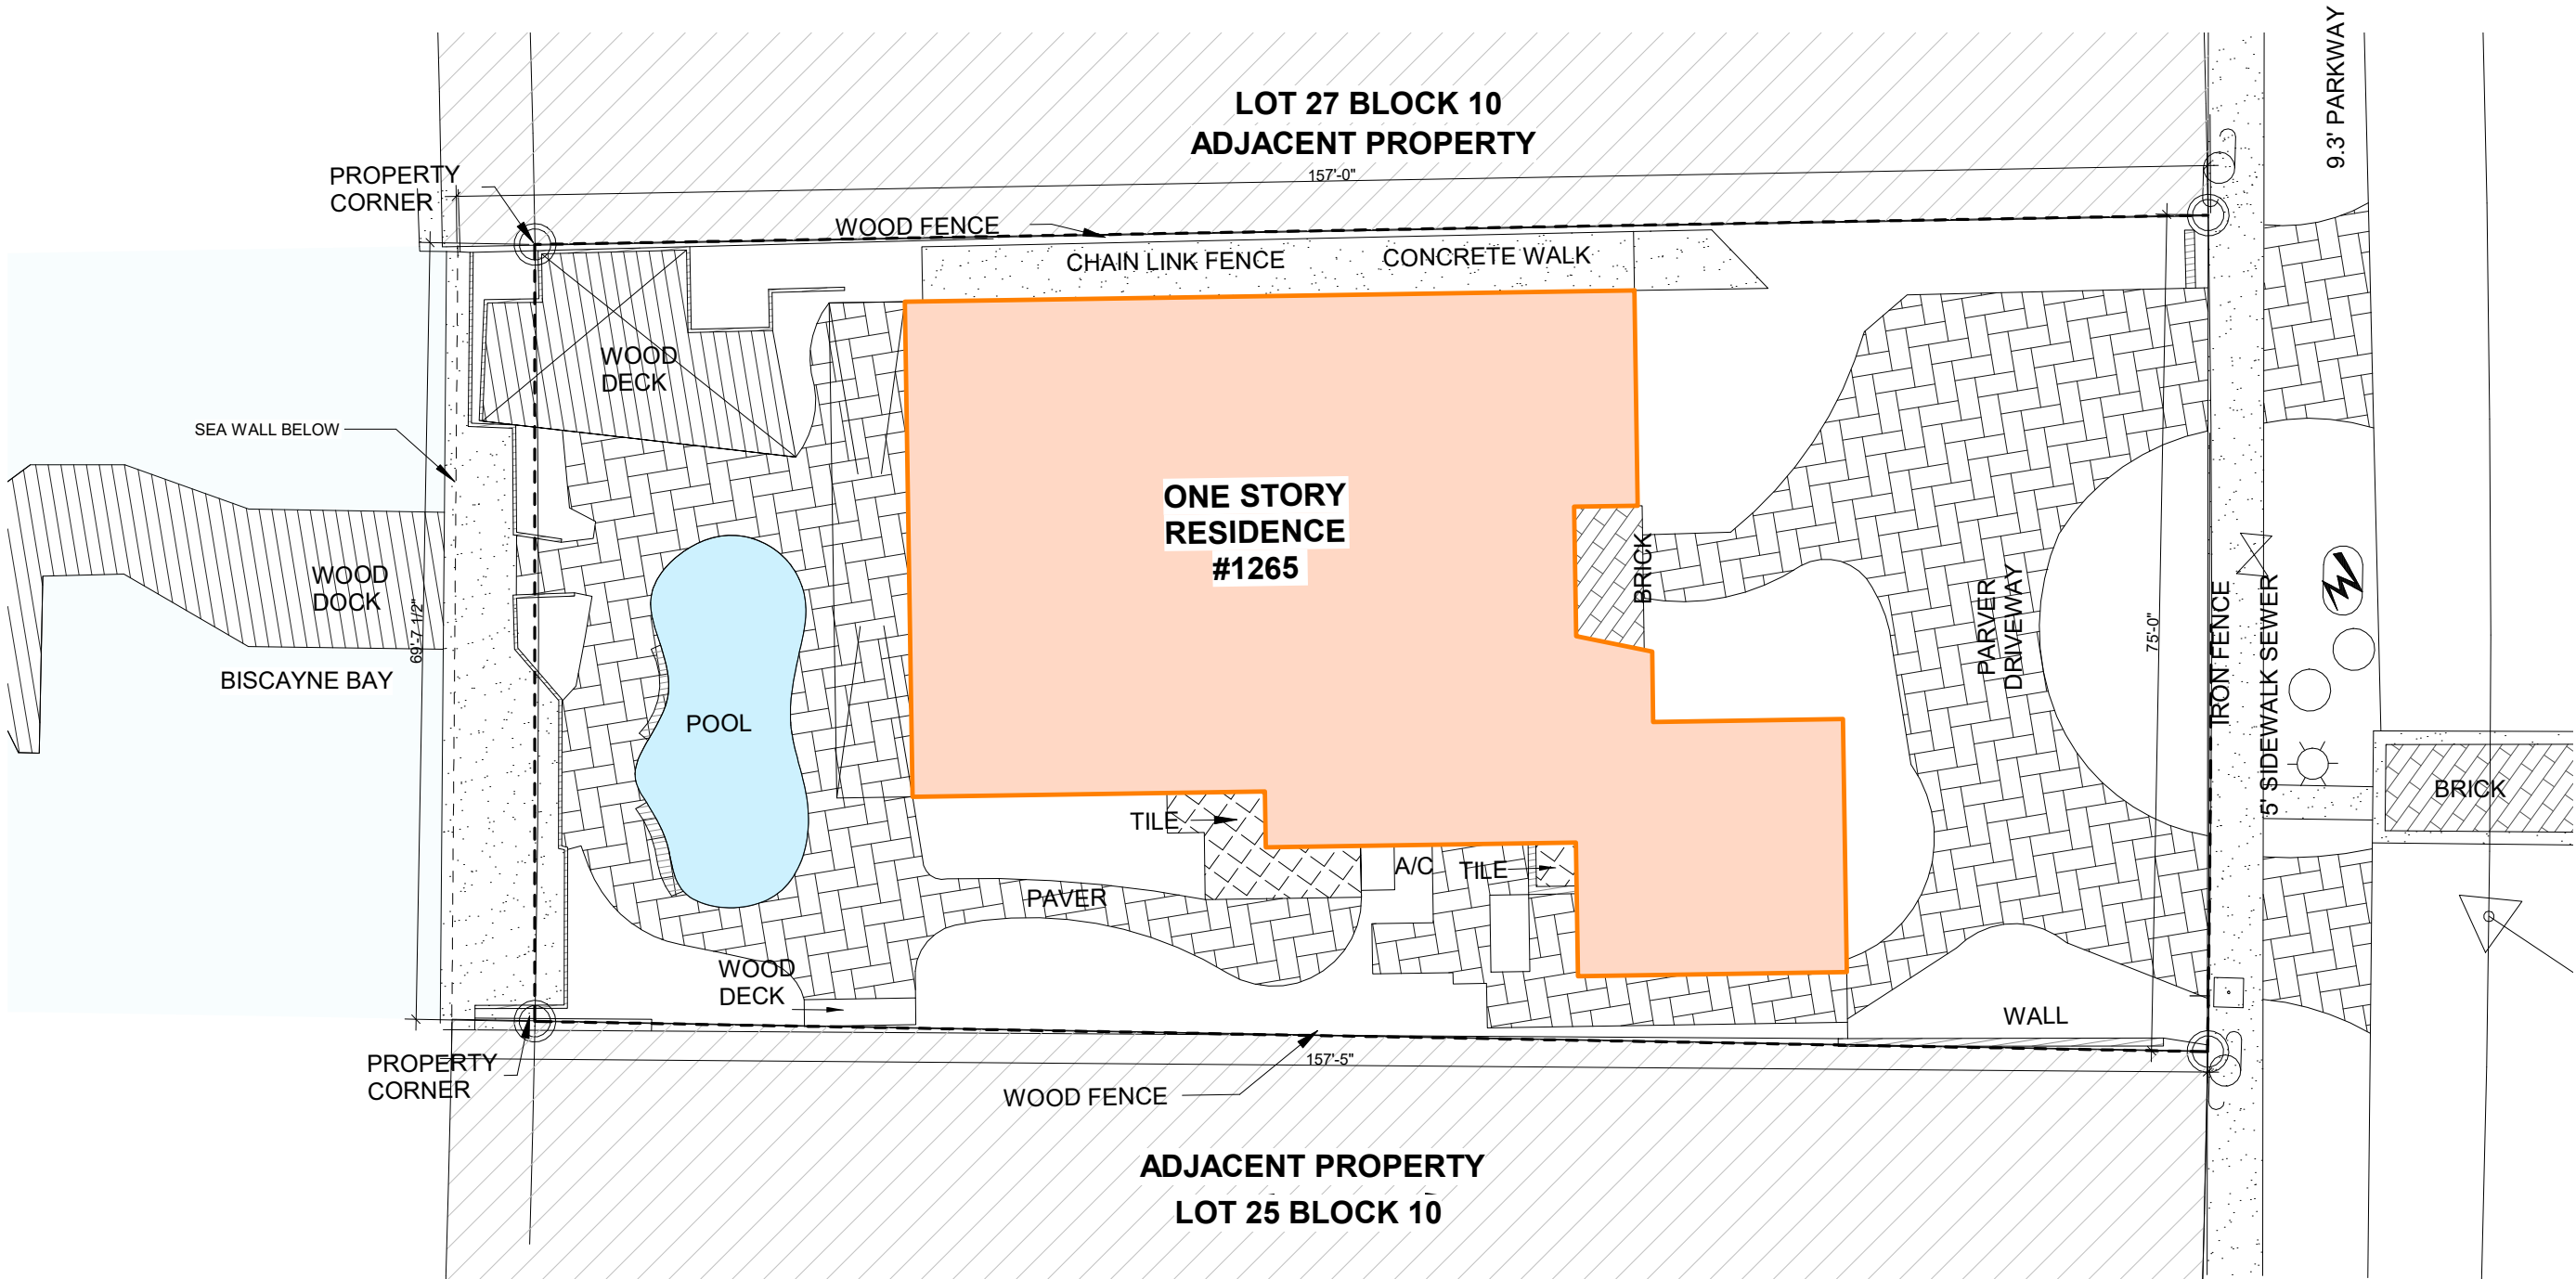

01

EXISTING LOT COVERAGE

SCALE 1/16" = 1'-0"

1035 N MIAMI AVENUE
SUITE 406
MIAMI, FLORIDA 33136
TEL: 305.440.4314
GONZALEZARCHITECTURE.COM
create@gonzalezarchitecture.com



ENRIQUE RENE GONZALEZ
REGISTERED ARCHITECT



STATE OF FLORIDA
AR94719

NEW RESIDENCE
SINGLE FAMILY
1265 NORTH BISCAYNE POINT ROAD
MIAMI BEACH, FLORIDA 33141

07-14-24 FIRST SUBMITTAL


A18

UNIT SIZE
EXISITNG

MAXIMUM ALLOWED:
50% OF LOT AREA
11,360.2 S.F. X 50,0% = 5,680 SF

PROPOSED UNIT SIZE CALCULATION

GROUND FLOOR	3,492.99 SF
TOTAL	3,492.99 SF
LOT AREA	11.360.2 SF.
UNIT SIZE:	30,7%

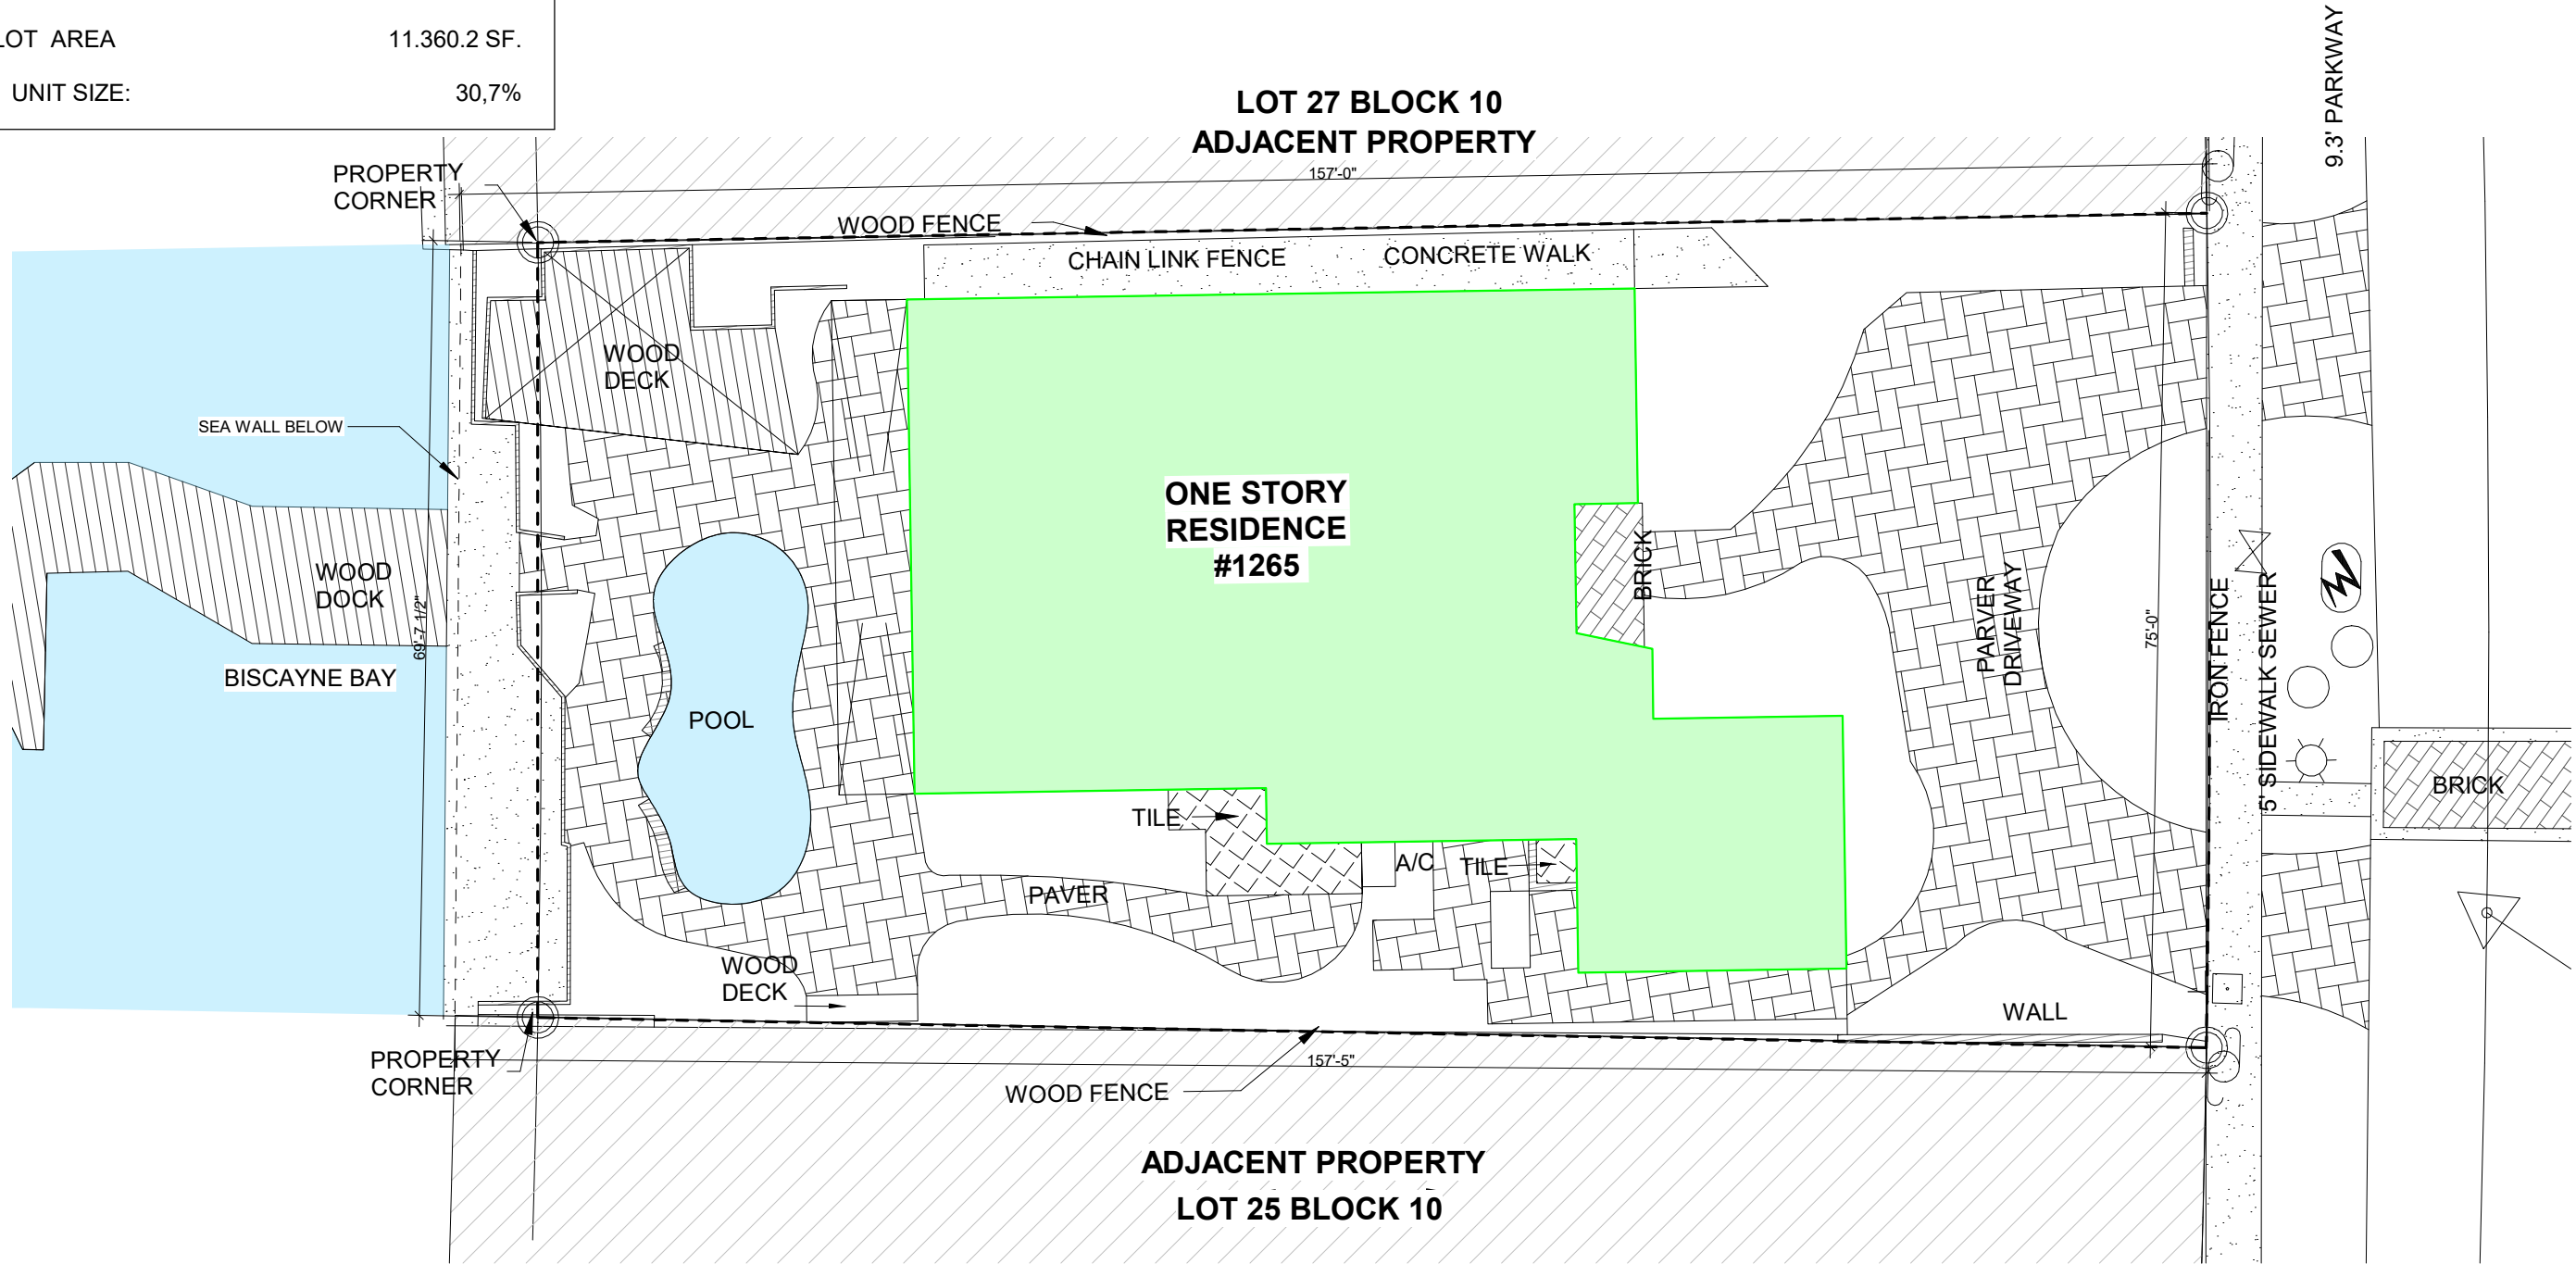

LOT 27 BLOCK 10
ADJACENT PROPERTY

ONE STORY
RESIDENCE
#1265

TILE

PAVER


A/C

TILE

WALL

BRICK

ADJACENT PROPERTY
LOT 25 BLOCK 10

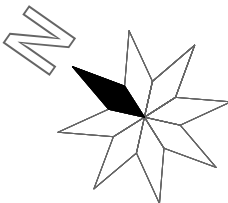

01

EXISTING UNIT SIZE GROUND FLOOR

SCALE 1/16" = 1'-0"

1035 N MIAMI AVENUE
SUITE 406
MIAMI, FLORIDA 33136



ENRIQUE RENE GONZALEZ
REGISTERED ARCHITECT




STATE OF FLORIDA
AR94719

NEW RESIDENCE
SINGLE FAMILY
1265 NORTH BISCAYNE POINT ROAD
MIAMI BEACH, FLORIDA 33141

07-14-24 FIRST SUBMITTAL

A19

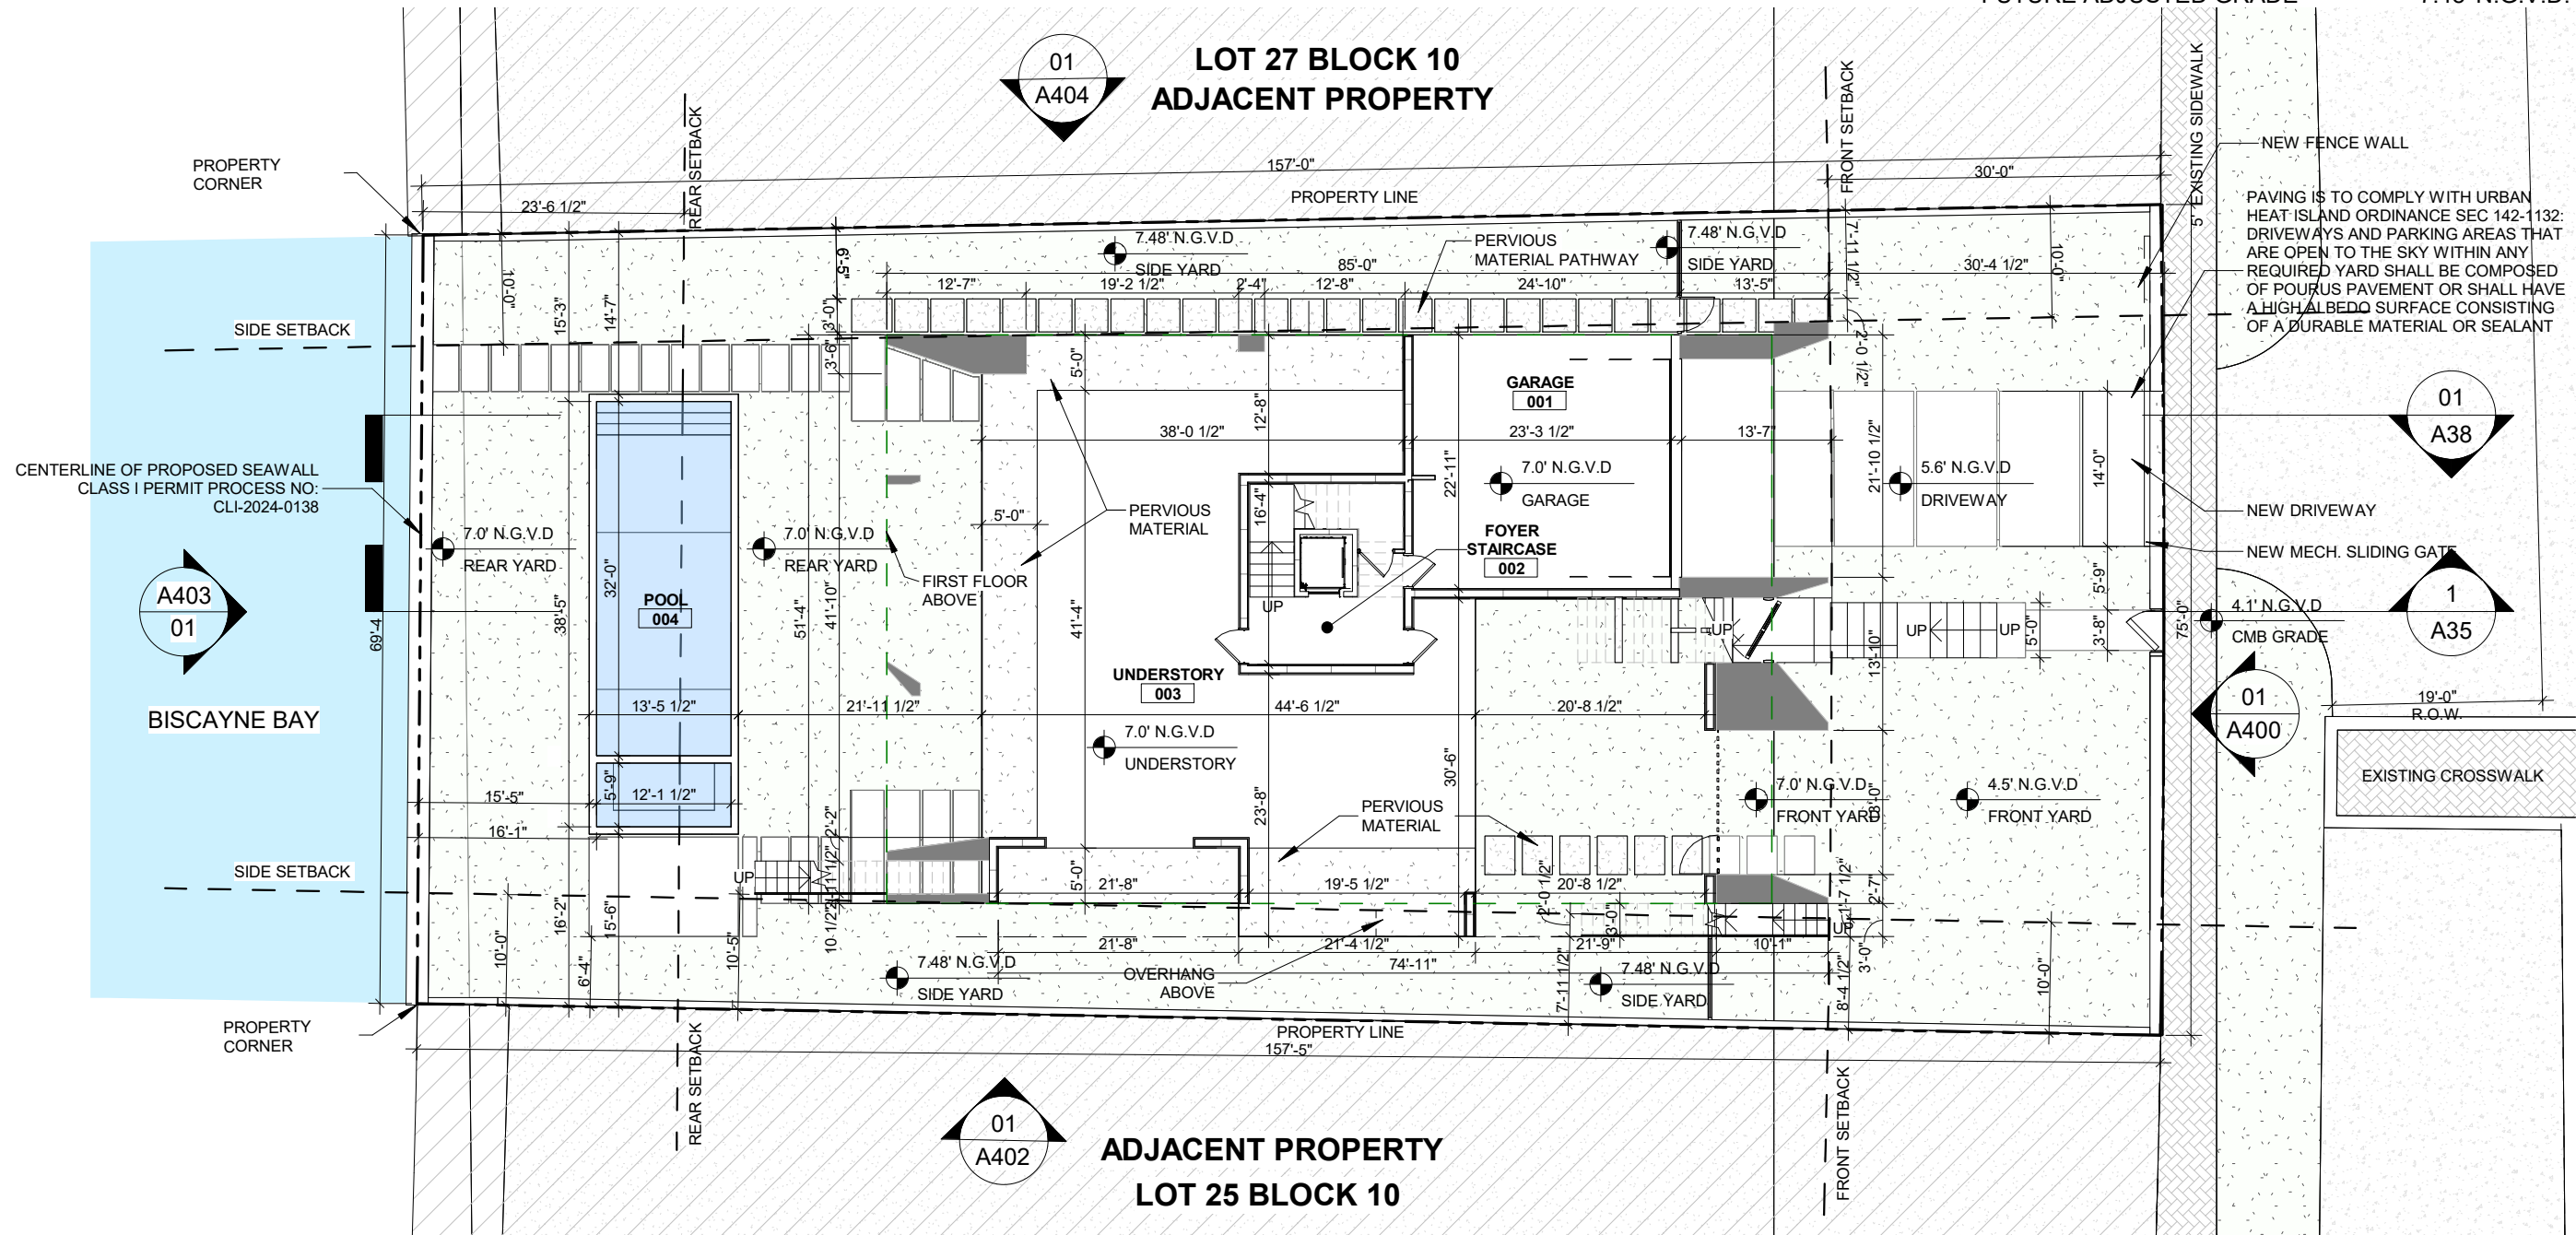


NOTE:
FUTURE CROWN OF THE ROAD 5.96' N.G.V.D. (4.4' N.A.V.D.)
MIN. DESIGN FLOOD ELEVATION 9.0' N.G.V.D.
FUTURE ADJUSTED GRADE 7.48' N.G.V.D.



NEW RESIDENCE
SINGLE FAMILY
1265 NORTH BISCAYNE POINT ROAD
MIAMI BEACH, FLORIDA 33141

07-14-24 FIRST SUBMITTAL
08-04-24 FINAL SUBMITTAL

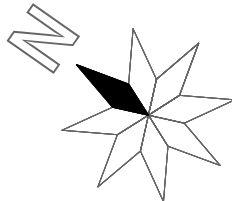

01



PROPOSED SITE PLAN

SCALE 1/16" = 1'-0"

A20
NEW SHEET

PROPOSED LOT COVERAGE CALCULATIONS

LOT COVERAGE MAX:	3,408.0 SF (30.0%)
PROPOSED LOT COVERAGE:	3,381.9 SF (29.7%)
PRINCIPAL AND ACCESSORY BUILDINGS	3,328.7 SF
FRONT TERRACE EXCEEDING 5'	36.05 SF
REAR TERRACE EXCEEDING 5'	17.24 SF

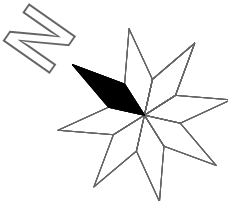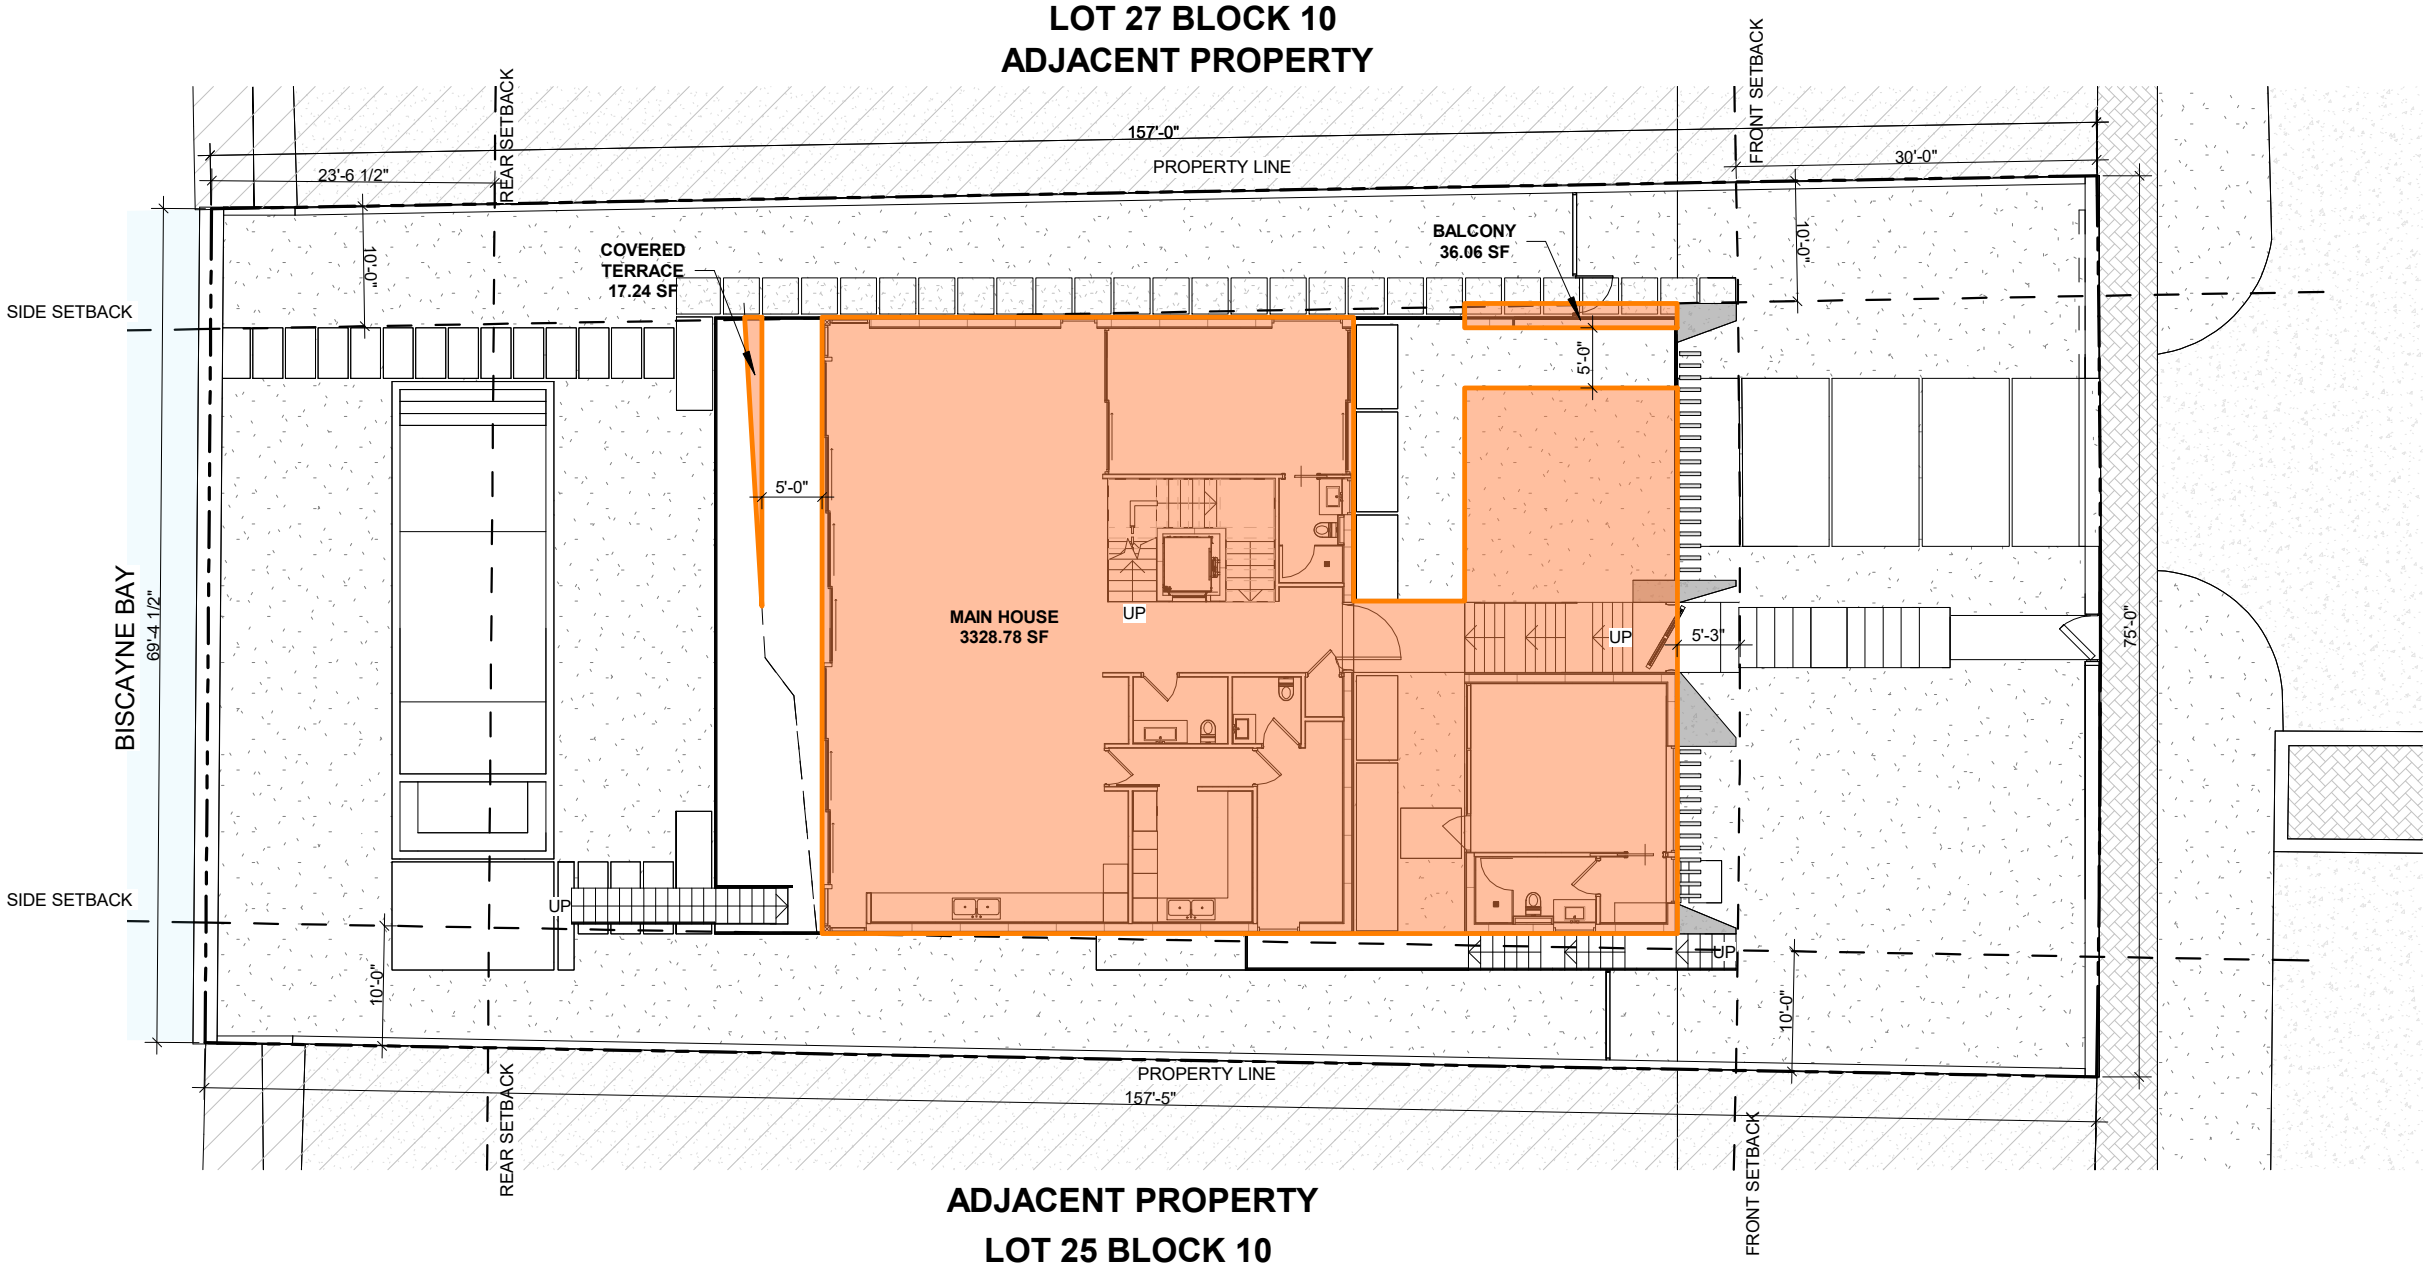

01

PROPOSED LOT COVERAGE

SCALE 1/16" = 1'-0"

1035 N MIAMI AVENUE
SUITE 406
MIAMI, FLORIDA 33136
TEL: 305.440.4314
GONZALEZARCHITECTURE.COM
create@gonzalezarchitecture.com



ENRIQUE RENE GONZALEZ
REGISTERED ARCHITECT




STATE OF FLORIDA
AR94719

NEW RESIDENCE
SINGLE FAMILY
1265 NORTH BISCAYNE POINT ROAD
MIAMI BEACH, FLORIDA 33141

07-14-24 FIRST SUBMITTAL



A21

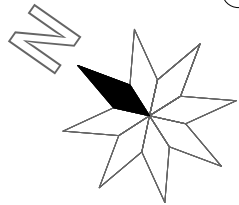

03

UNIT SIZE SECOND LEVEL



SCALE 1/16" = 1'-0"

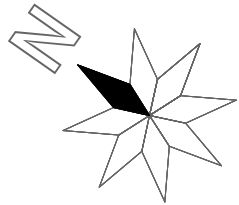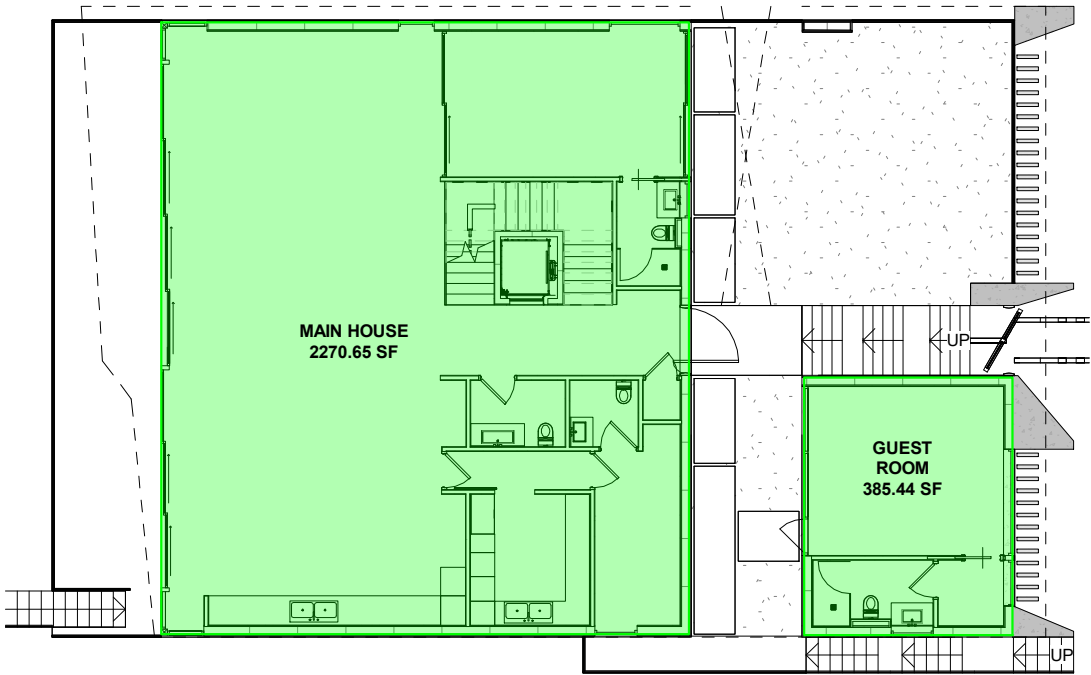

02

UNIT SIZE FIRST FLOOR

SCALE 1/16" = 1'-0"

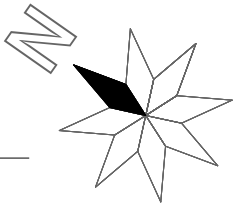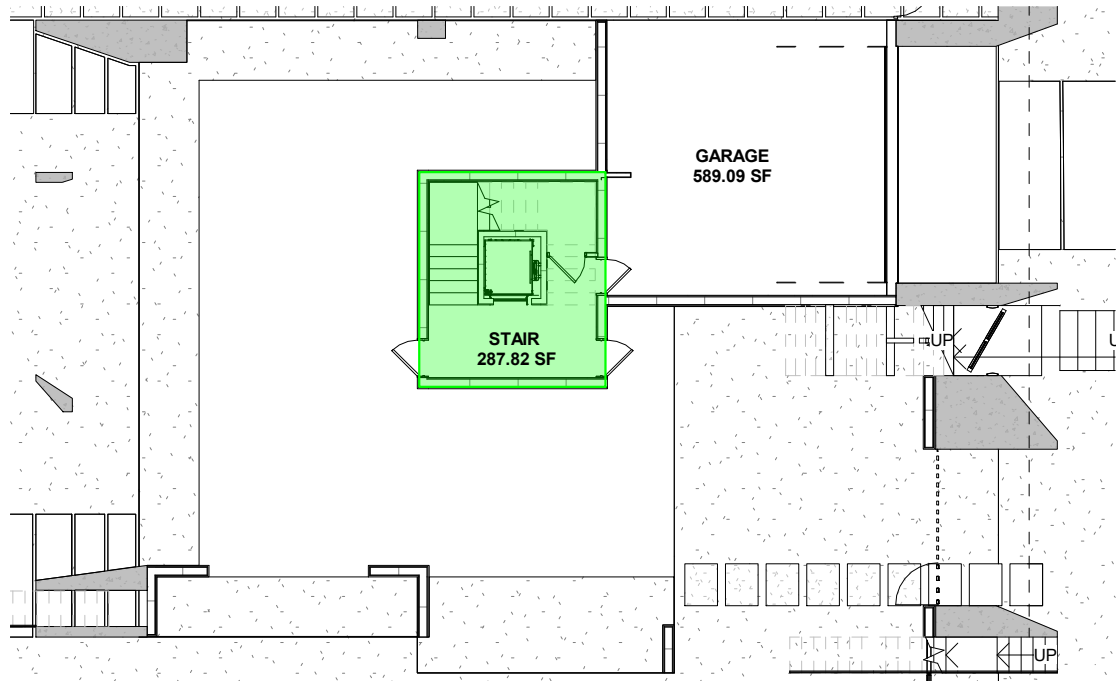

01

UNIT SIZE UNDERSTORY

SCALE 1/16" = 1'-0"

UNIT SIZE PROPOSED

MAXIMUM ALLOWED:
50% OF LOT AREA
11,360.2 S.F. X 50.0% = 5,680.1 SF

PROPOSED UNIT SIZE CALCULATION

GARAGE & STORAGE (EXCLUDED)	589.09 SF
UNDERSTORY FLOOR	276.59 SF
GROUND FLOOR	2,608.29 SF
SECOND FLOOR	2,685.91 SF
TOTAL PROPOSED	5,570.79 SF
LOT AREA	11,360 SF
UNIT SIZE:	49.03 %

1035 N MIAMI AVENUE
SUITE 406
MIAMI, FLORIDA 33136
TEL: 305.440.4314
GONZALEZARCHITECTURE.COM
create@gonzalezarchitecture.com



ENRIQUE RENE GONZALEZ,
REGISTERED ARCHITECT



STATE OF FLORIDA
AR94719

NEW RESIDENCE
SINGLE FAMILY
1265 NORTH BISCAYNE POINT ROAD
MIAMI BEACH, FLORIDA 33141

07-14-24 FIRST SUBMITTAL

08-04-24 FINAL SUBMITTAL

12-13-24 REVISION

A22

REAR YARD

PROPOSED PERVIOUS OPEN SPACE

REAR YARD AREA:	1,644.1 SF
EXCLUDE 50% POOL:	146.9 SF
PARVERS AT POOL:	294.1 SF

PERVIOUS OPEN SPACE: 1203.1 SF

% OPEN: 1203.1 SF / 1,644.1 SF = 73.1%

REAR YARD FOR RS-3:
70% MINIMUM SODDED OR
LANDSCAPED PERVIOUS OPEN SPACE

FRONT YARD



PROPOSED PERVIOUS OPEN SPACE

FRONT YARD AREA:	2,211.70 SF
EXCLUDE DRIVEWAY AND FENCE WALLS:	529.52 SF
PAVERS IN FRONT:	133.52 SF

PERVIOUS OPEN SPACE: 1,575.15 SF

% OPEN: 1,575.15 SF / 2,211.70 SF = 71.20%

FRONT YARD FOR RS-3:
70% MINIMUM SODDED OR
LANDSCAPED PERVIOUS OPEN SPACE
FOR DESIGNS WITH UNDERSTORY

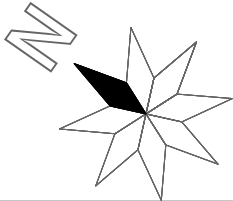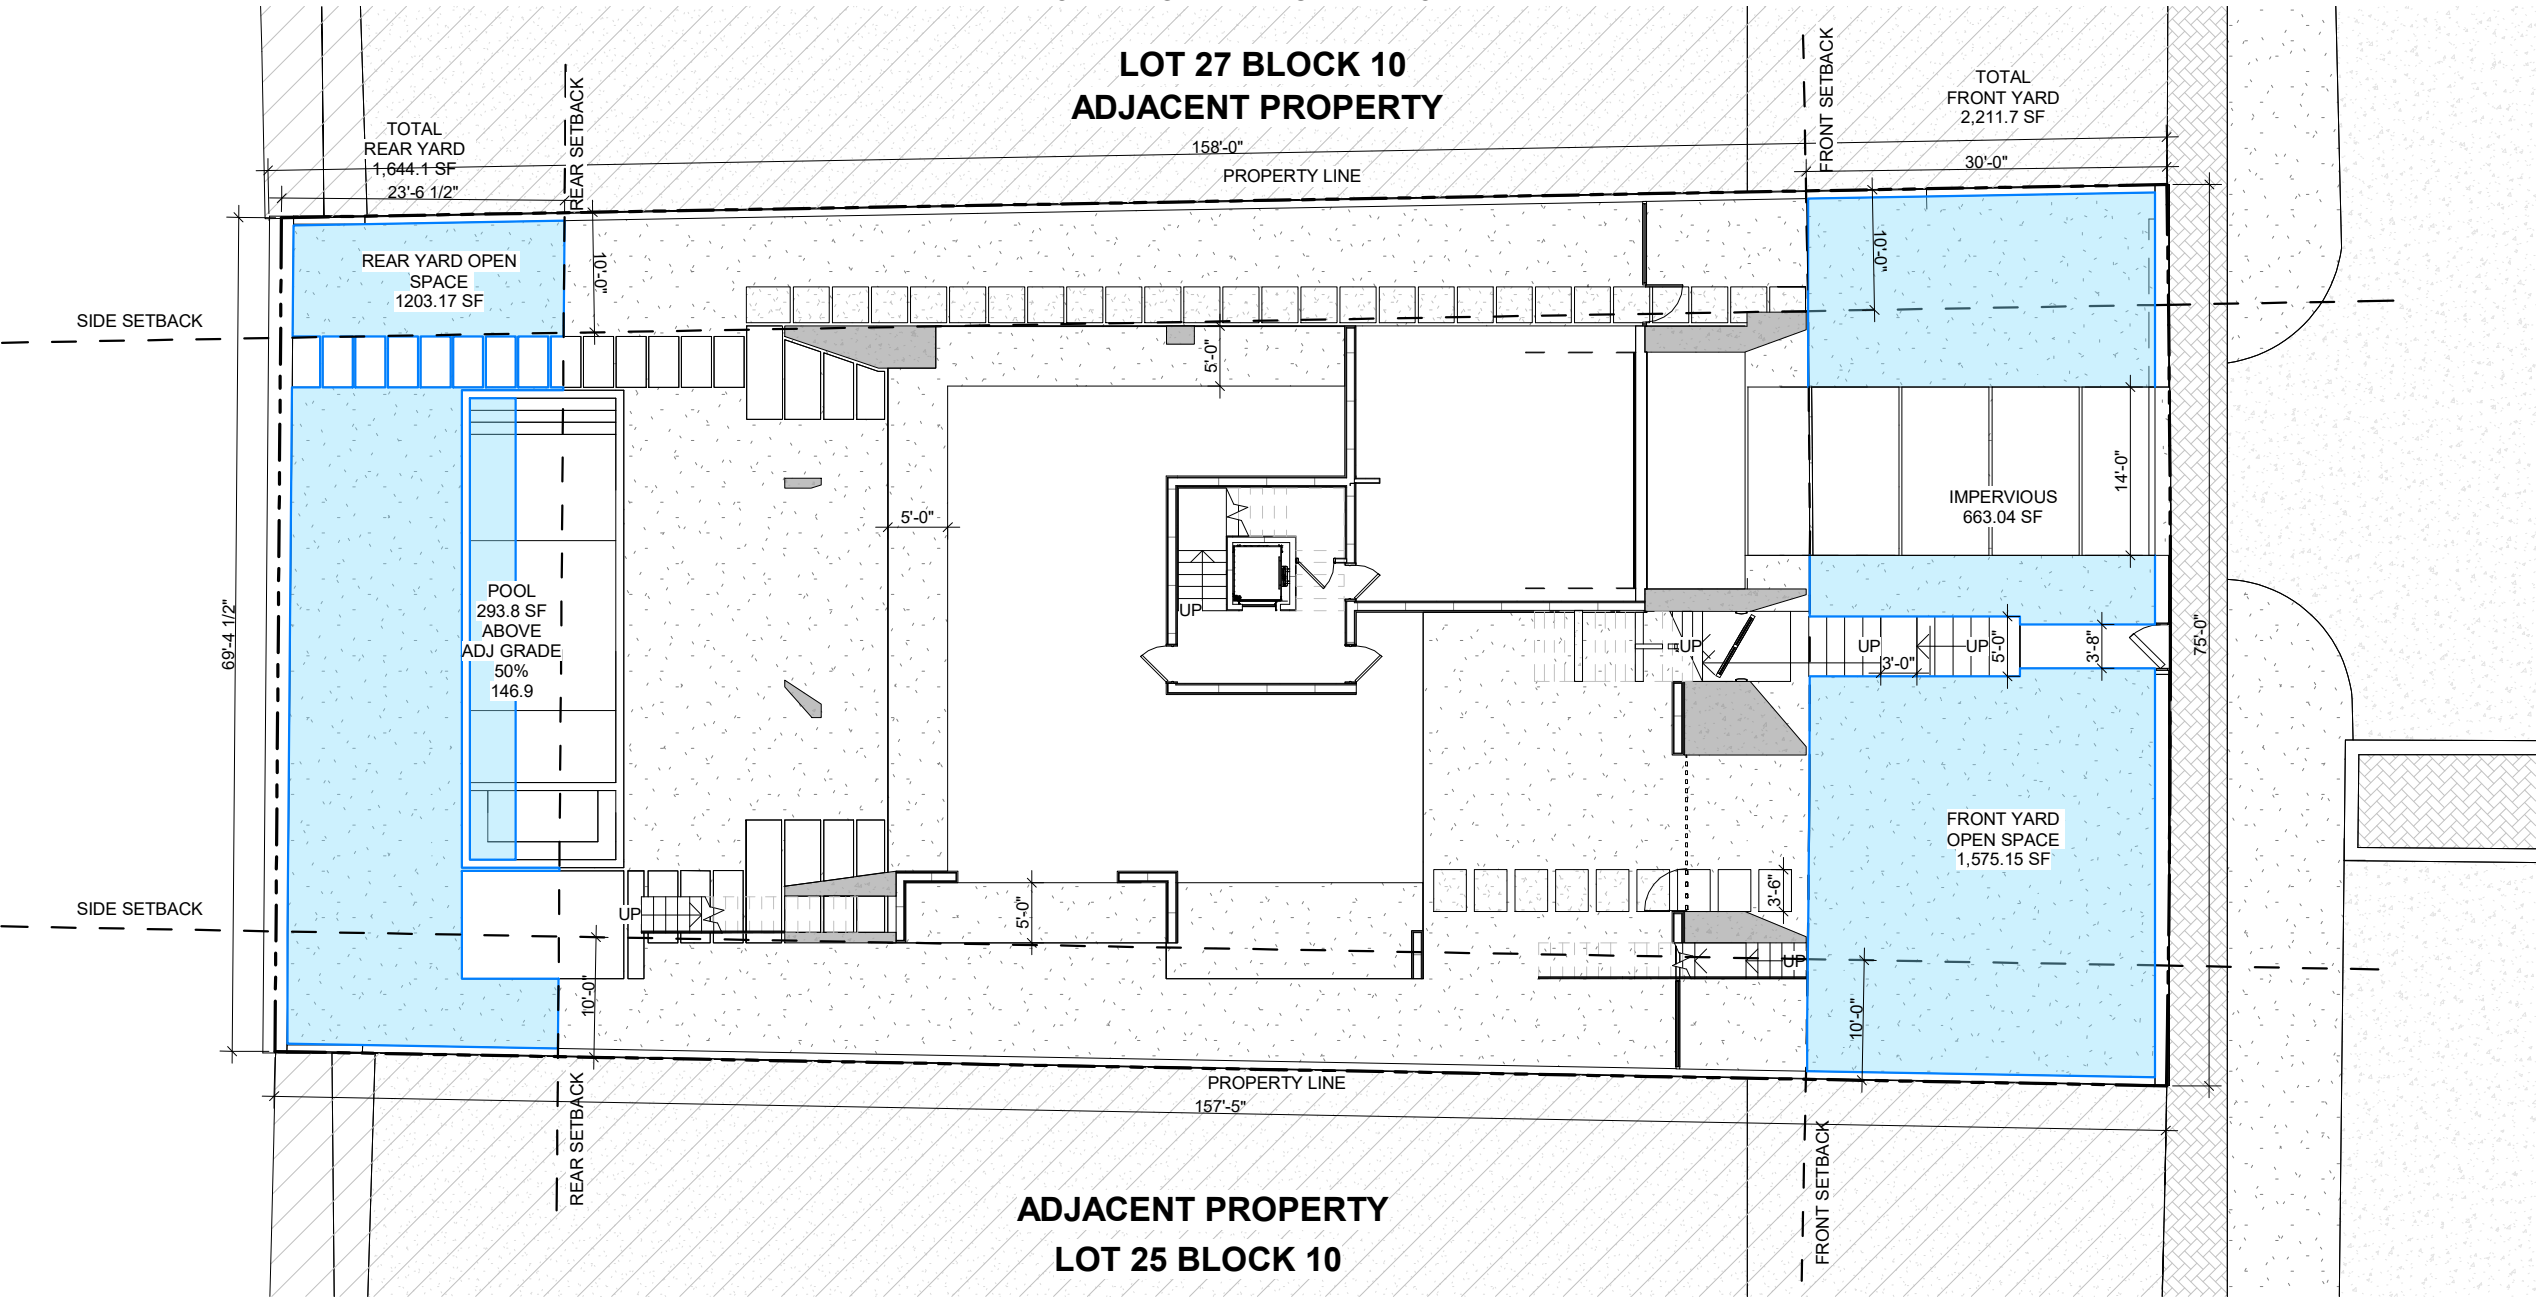


UNDERSTORY PROPOSED ELEVATION OPENESS

ELEVATION EAST: 433.37 SF / 864.07 SF = 50% OPEN

ELEVATION WEST: 464.77 SF / 864.07 SF = 53% OPEN

ELEVATION NORTH: 298.43 SF / 521.82 SF = 67% OPEN

ELEVATION SOUTH: 279.37 SF / 521.82 SF = 53% OPEN

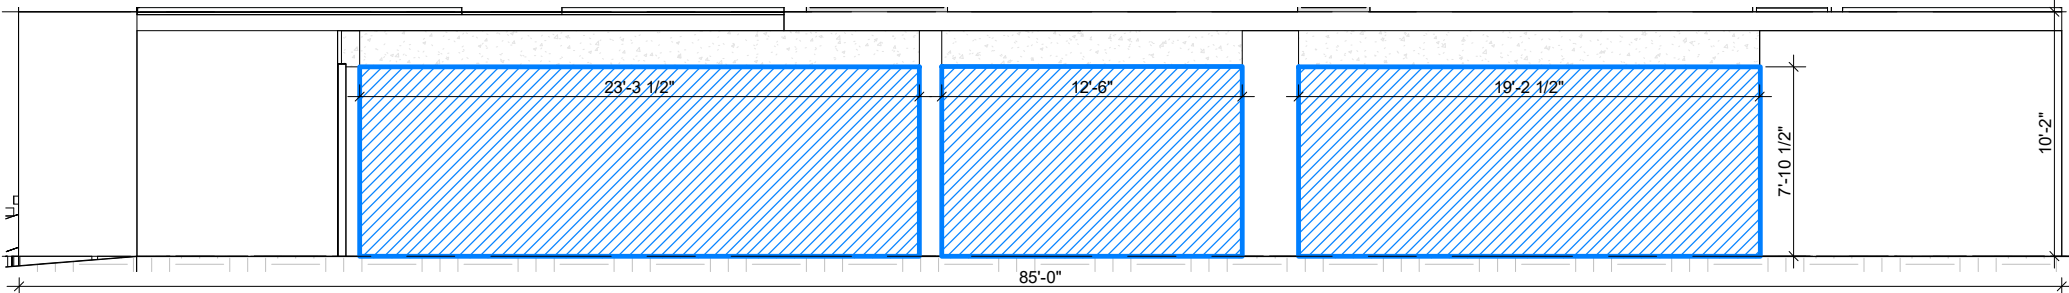

4'-2" (17' - 2" N.G.V.D.)

GROUND FLOOR


-6'-0" (7.0' N.G.V.D.)

UNDERSTORY LEVEL

04

ELEVATION EAST

SCALE 1/8" = 1'-0"

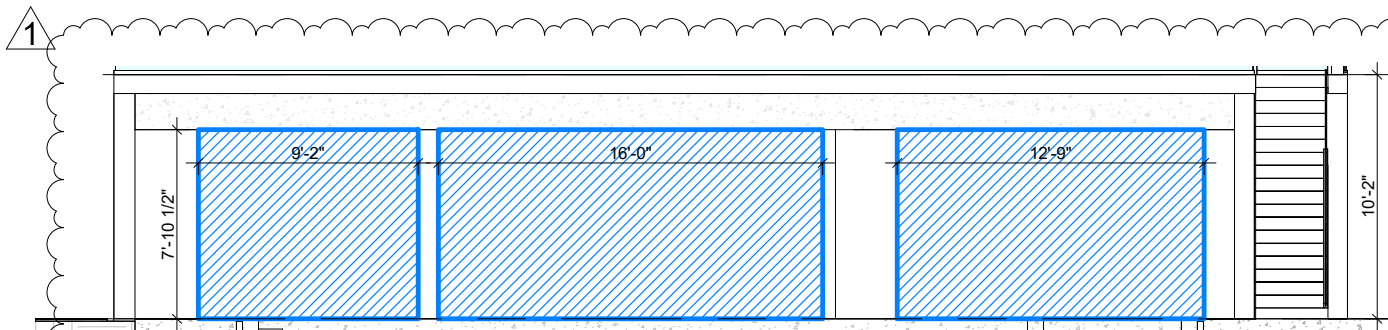

4'-2" (17' - 2" N.G.V.D.)

GROUND FLOOR


-6'-0" (7.0' N.G.V.D.)

UNDERSTORY LEVEL

03

ELEVATION NORTH

SCALE 1/8" = 1'-0"

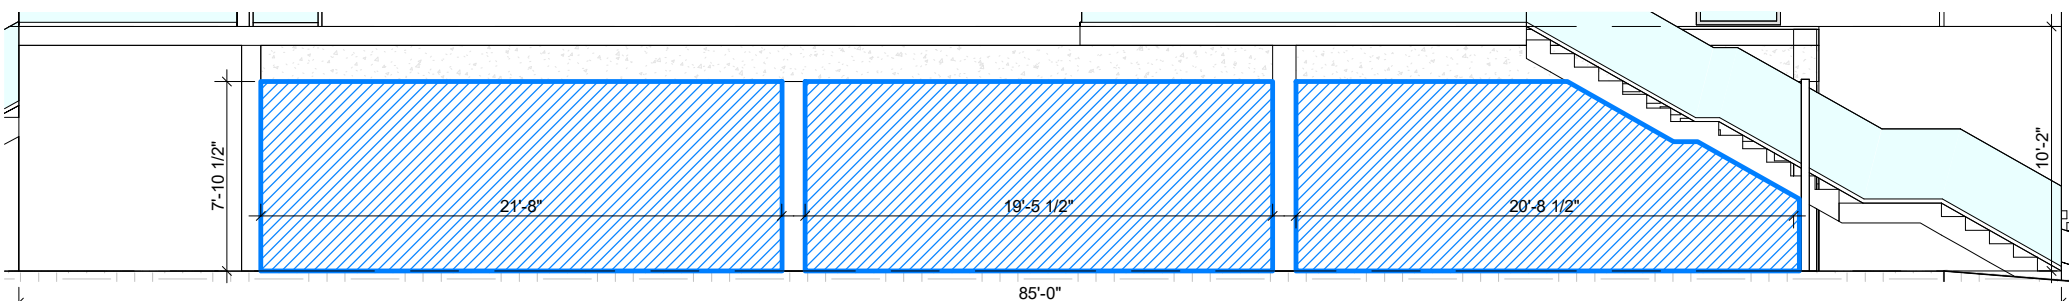

4'-2" (17' - 2" N.G.V.D.)

GROUND FLOOR

-6'-0" (7.0' N.G.V.D.)


UNDERSTORY LEVEL

02

ELEVATION WEST

SCALE 1/8" = 1'-0"

50% OPEN SCREENED FENCE
IS 10' - 2" FROM THE 30'
SETBACK

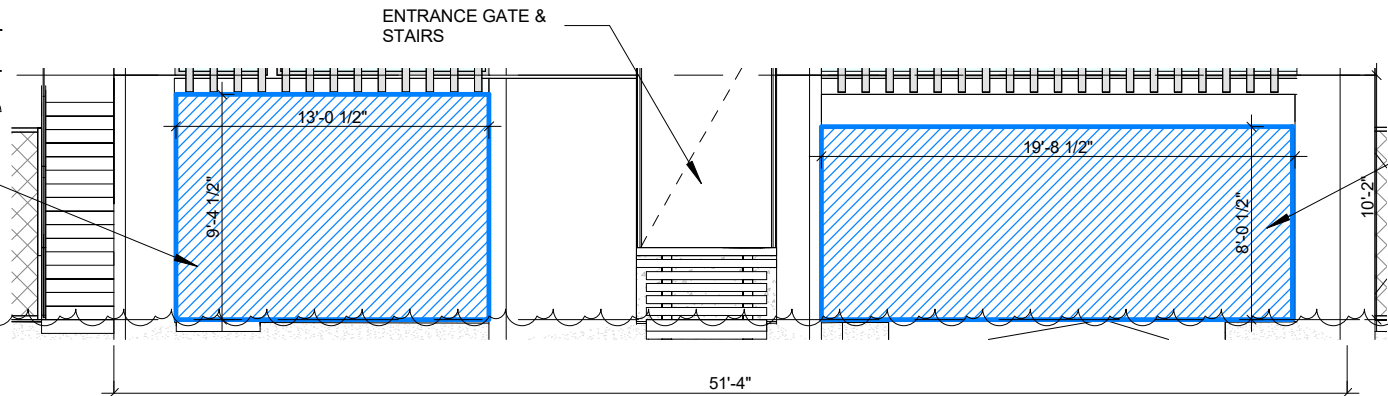

4'-2" (17' - 2" N.G.V.D.)

GROUND FLOOR

GARAGE DOOR IS 13' - 7" FROM THE 30'
FRONT YARD SETBACK

-6'-0" (7.0' N.G.V.D.)

UNDERSTORY LEVEL

01


ELEVATION SOUTH

SCALE 1/8" = 1'-0"

1035 N MIAMI AVENUE
SUITE 406
MIAMI, FLORIDA 33136
TEL: 305.440.4314
GONZALEZARCHITECTURE.COM
create@gonzalezarchitecture.com



ENRIQUE RENE GONZALEZ
REGISTERED ARCHITECT

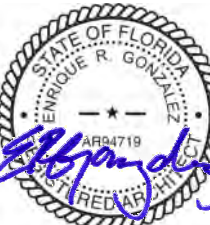


STATE OF FLORIDA
AR94719

NEW RESIDENCE
SINGLE FAMILY
1265 NORTH BISCAYNE POINT ROAD
MIAMI BEACH, FLORIDA 33141

07-14-24 FIRST SUBMITTAL

08-04-24 FINAL SUBMITTAL

A24

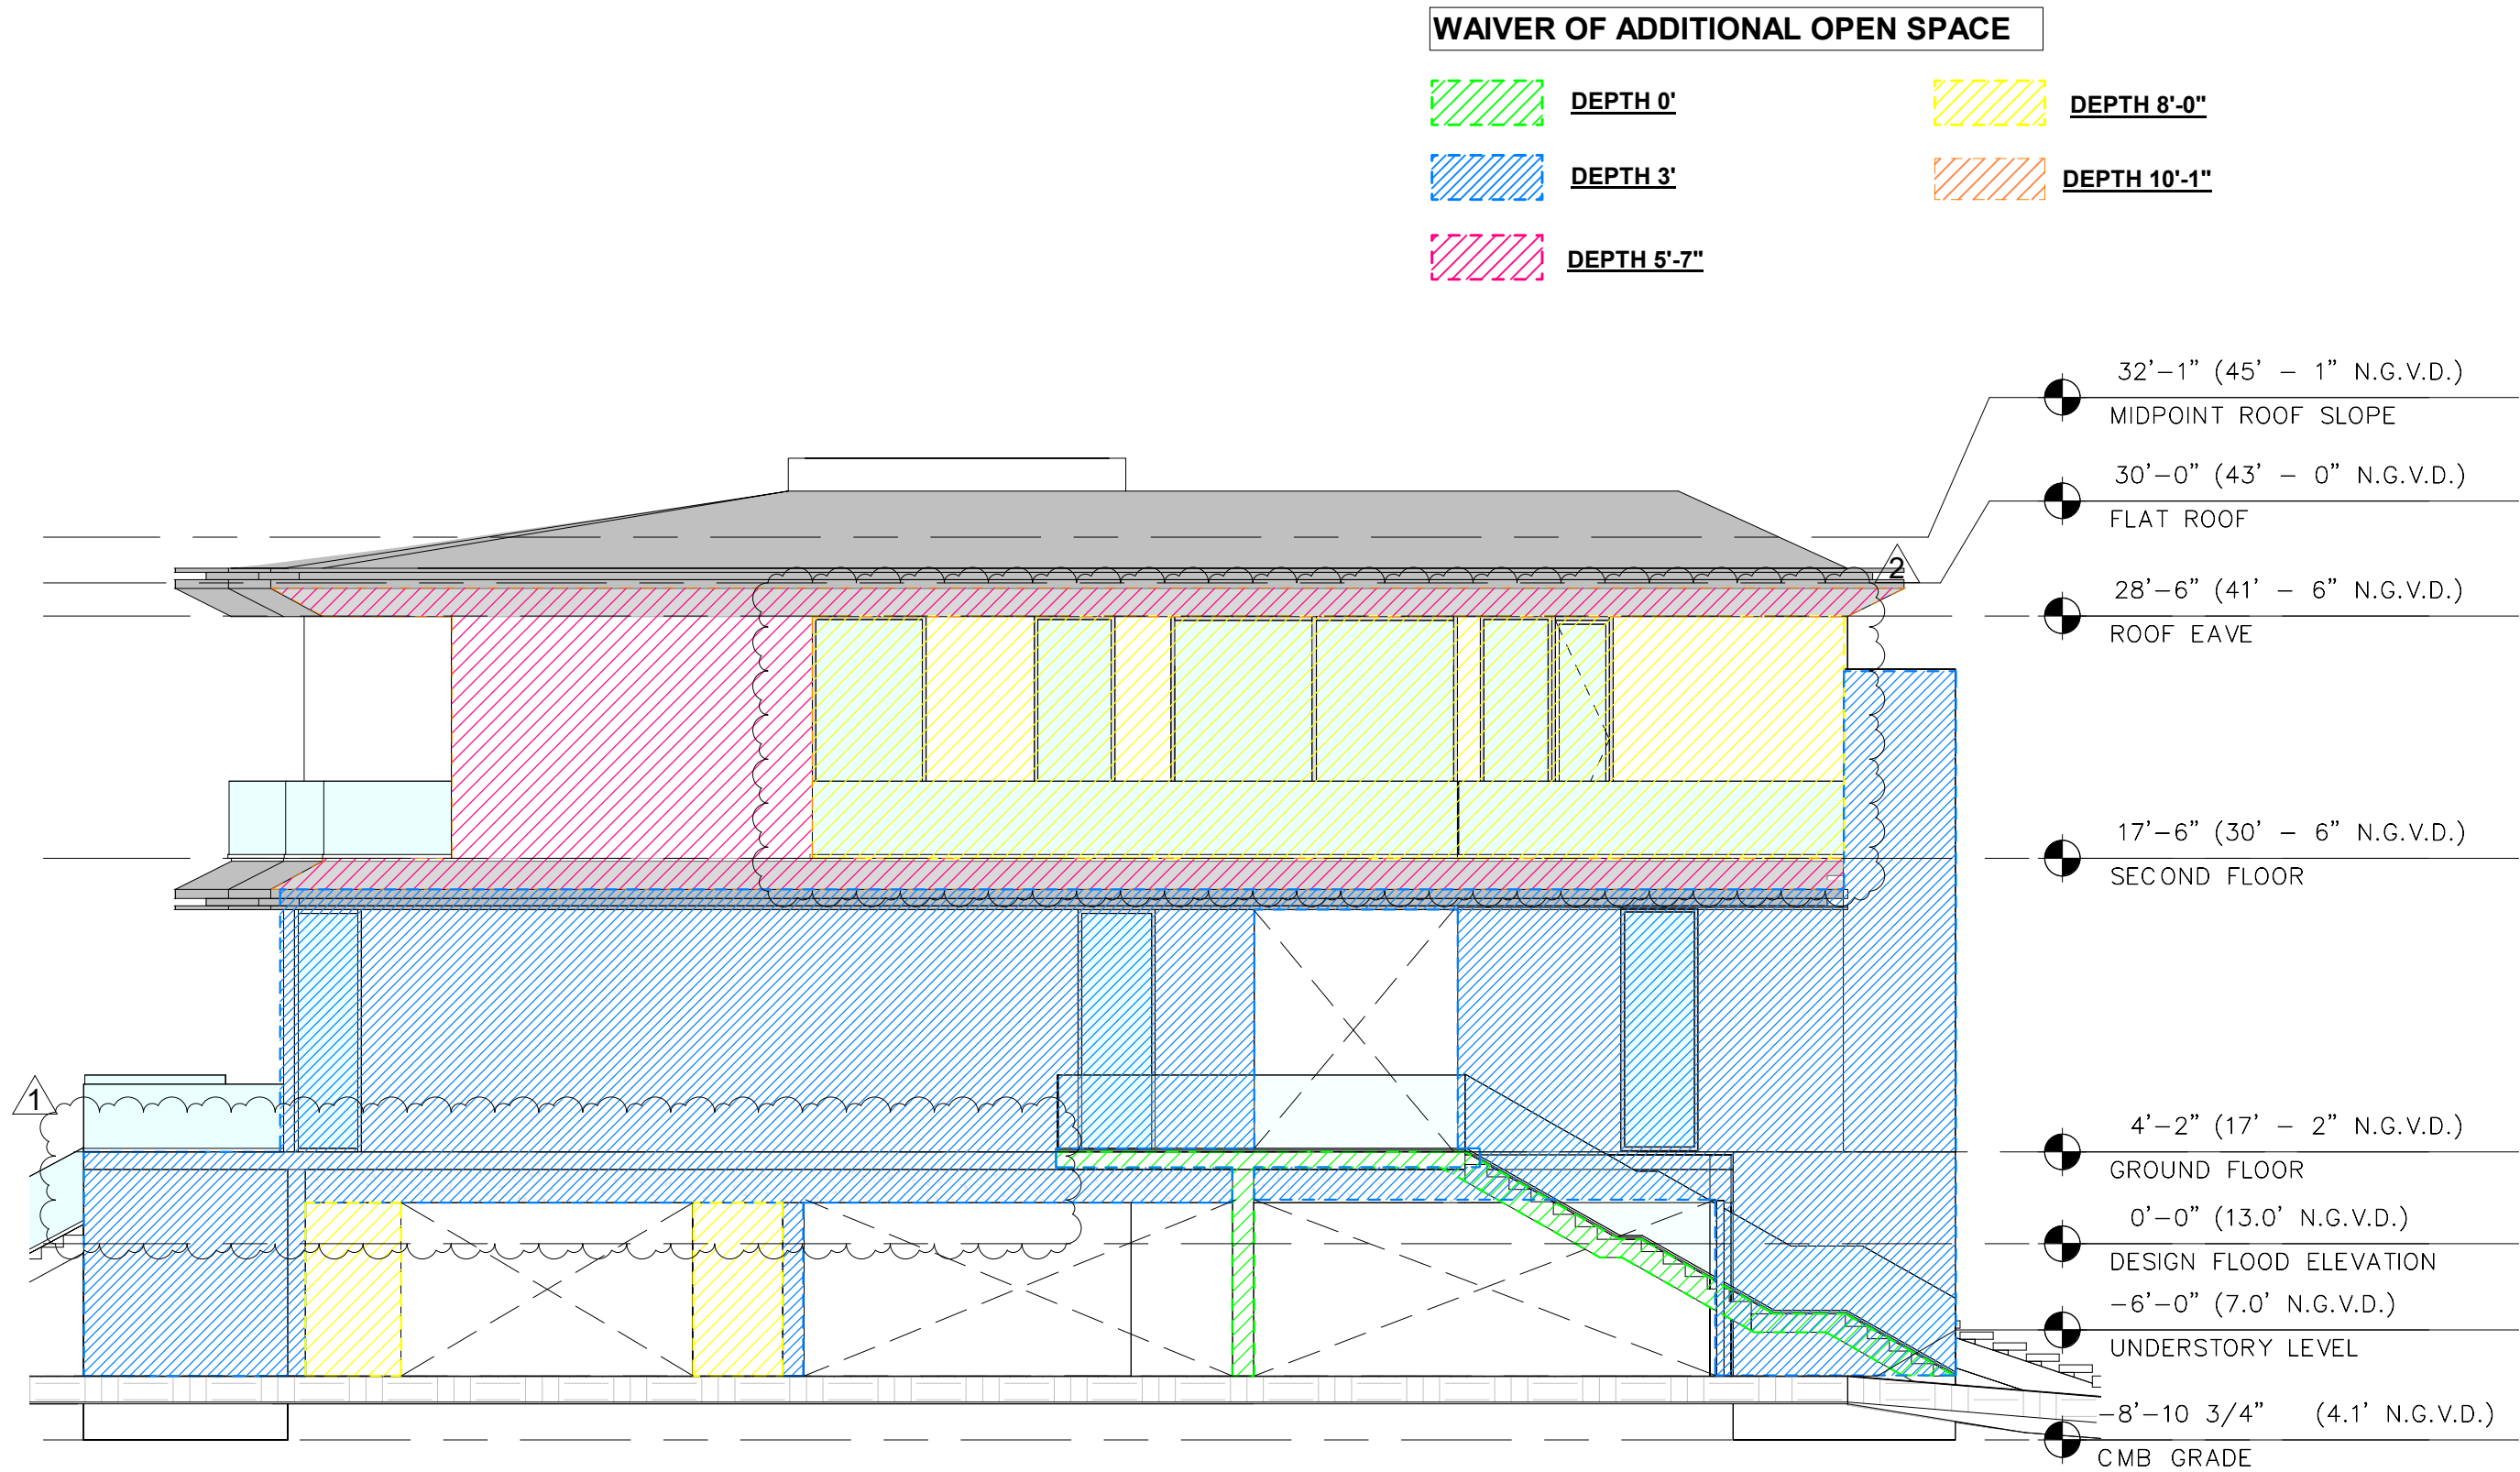

01

WEST FACADE ELEVATION DEPTHS


SCALE 1/8" = 1'-0"

1035 N MIAMI AVENUE
SUITE 406
MIAMI, FLORIDA 33136

TEL: 305.440.4314
GONZALEZARCHITECTURE.COM
create@gonzalezarchitecture.com



ENRIQUE RENE GONZALEZ
REGISTERED ARCHITECT

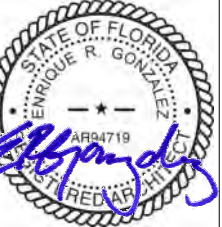

STATE OF FLORIDA
AR94719


NEW RESIDENCE
SINGLE FAMILY
1265 NORTH BISCAYNE POINT ROAD
MIAMI BEACH, FLORIDA 33141

07-14-24 FIRST SUBMITTAL

08-04-24 FINAL SUBMITTAL

12-13-24 REVISION

A26

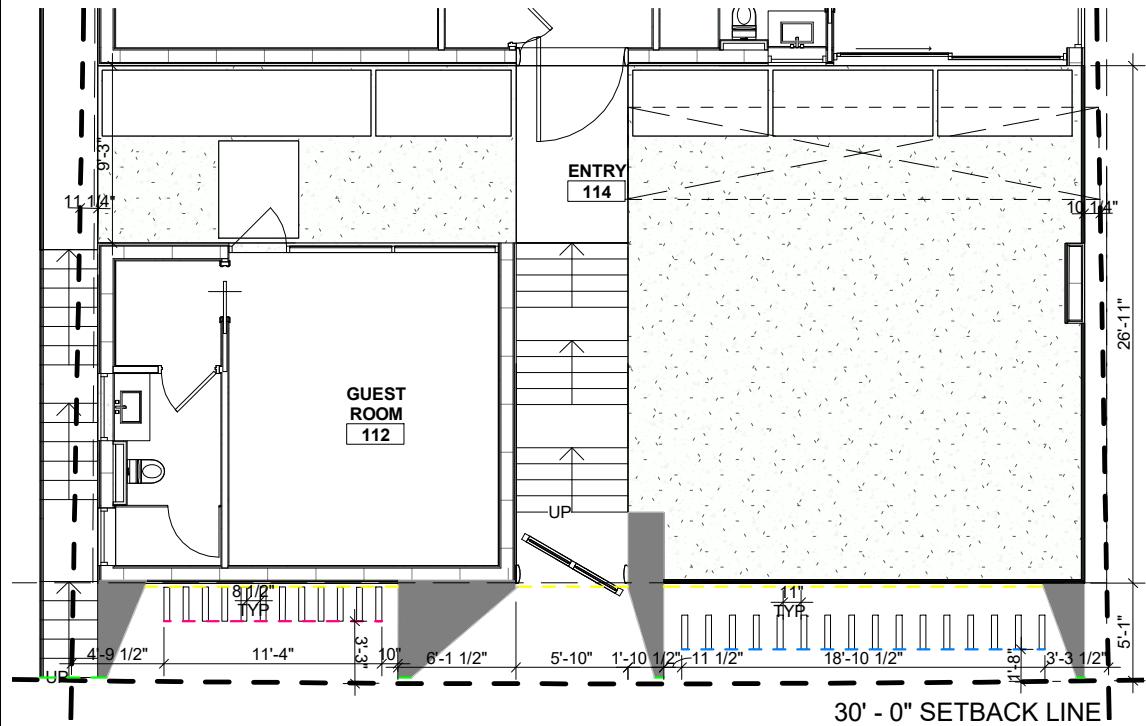

02

PRIOR LOUVERS PLAN

SCALE 1" = 10'-0"

DEPTH LEGEND FROM FRONT YARD SETBACK LINE AT 30'-0"



ANGLED SURFACE




DEPTH 0'



DEPTH 1'-8"



DEPTH 3'-0"

 


DEPTH 5'-0"



DEPTH MORE THAN 9'-6"

NOTE:
FOR LOT COVERAGE OVER 25%; PROVIDE 5' SETBACK OF AT LEAST 35 PERCENT (35%) OF THE SECOND FLOOR ALONG THE FRONT ELEVATION. TECHNICALLY, THE 2ND FLOOR 5' SETBACK IS 100% OF THE FACADE YET THE LOUVERS ARE POSITIONED TO COMPLY WITH THE INTENT OF THE CODE.

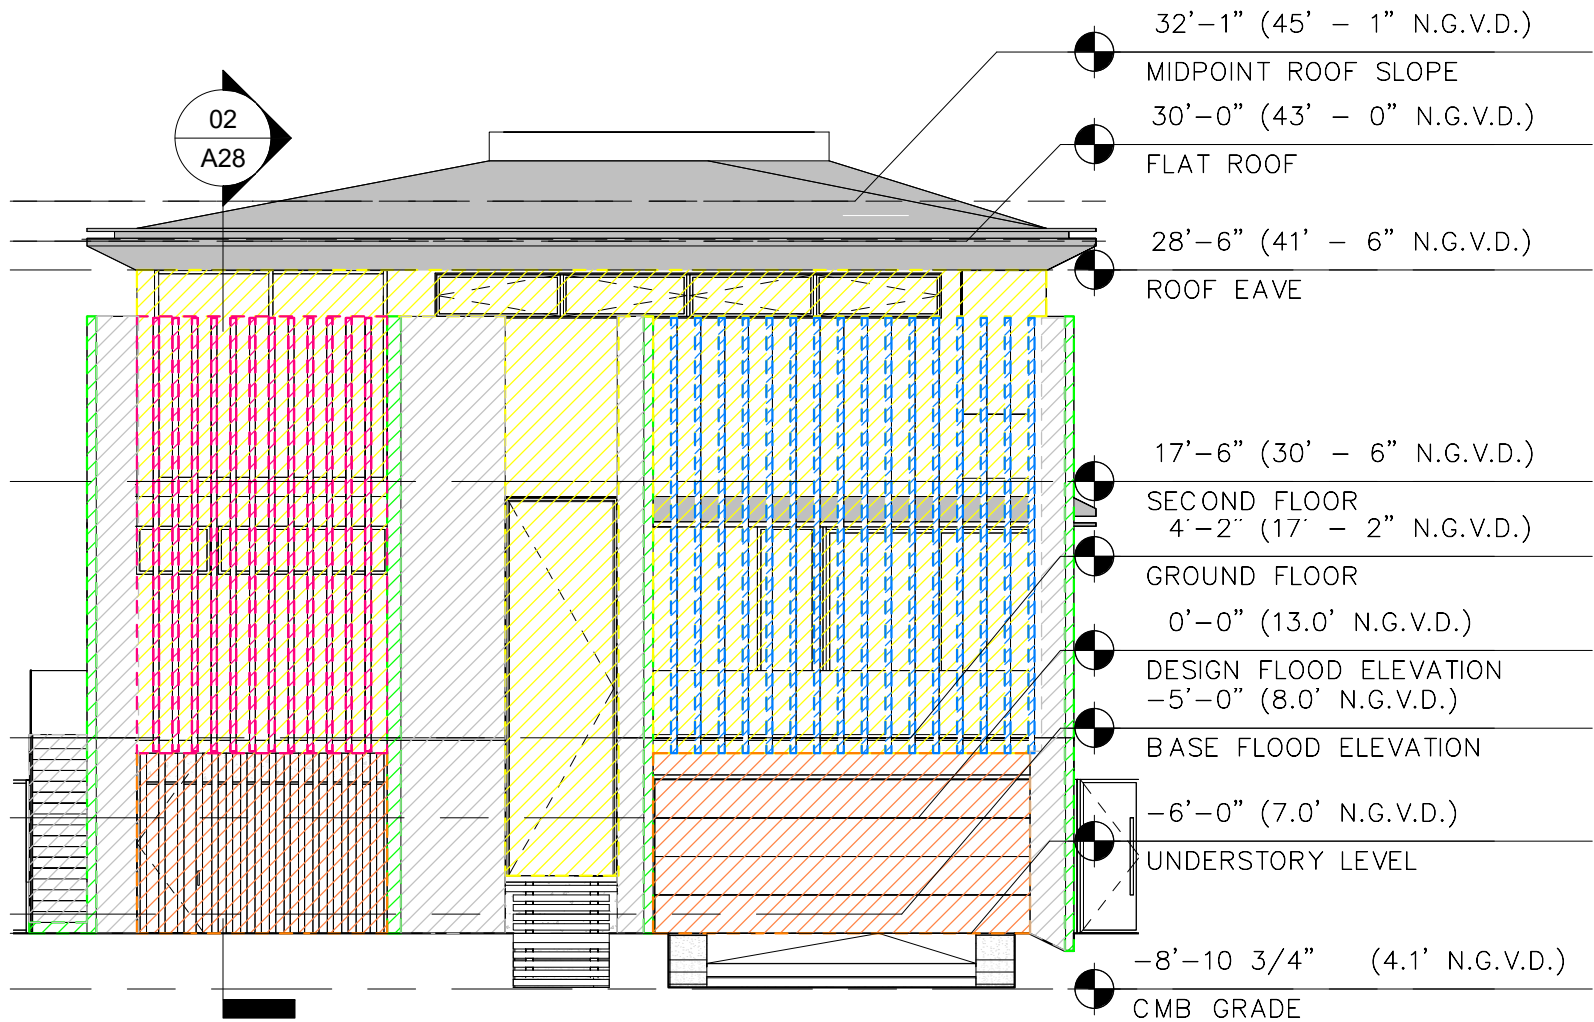

01

PRIOR SOUTH ELEVATION DEPTHS

SCALE 1" = 10'-0"

1035 N MIAMI AVENUE
SUITE 406
MIAMI, FLORIDA 33136
TEL: 305.440.4314
GONZALEZARCHITECTURE.COM
create@gonzalezarchitecture.com



ENRIQUE RENE GONZALEZ,
REGISTERED ARCHITECT




STATE OF FLORIDA
AR94719

NEW RESIDENCE
SINGLE FAMILY
1265 NORTH BISCAYNE POINT ROAD
MIAMI BEACH, FLORIDA 33141

07-14-24 FIRST SUBMITTAL

08-04-24 FINAL SUBMITTAL

1
A27.P

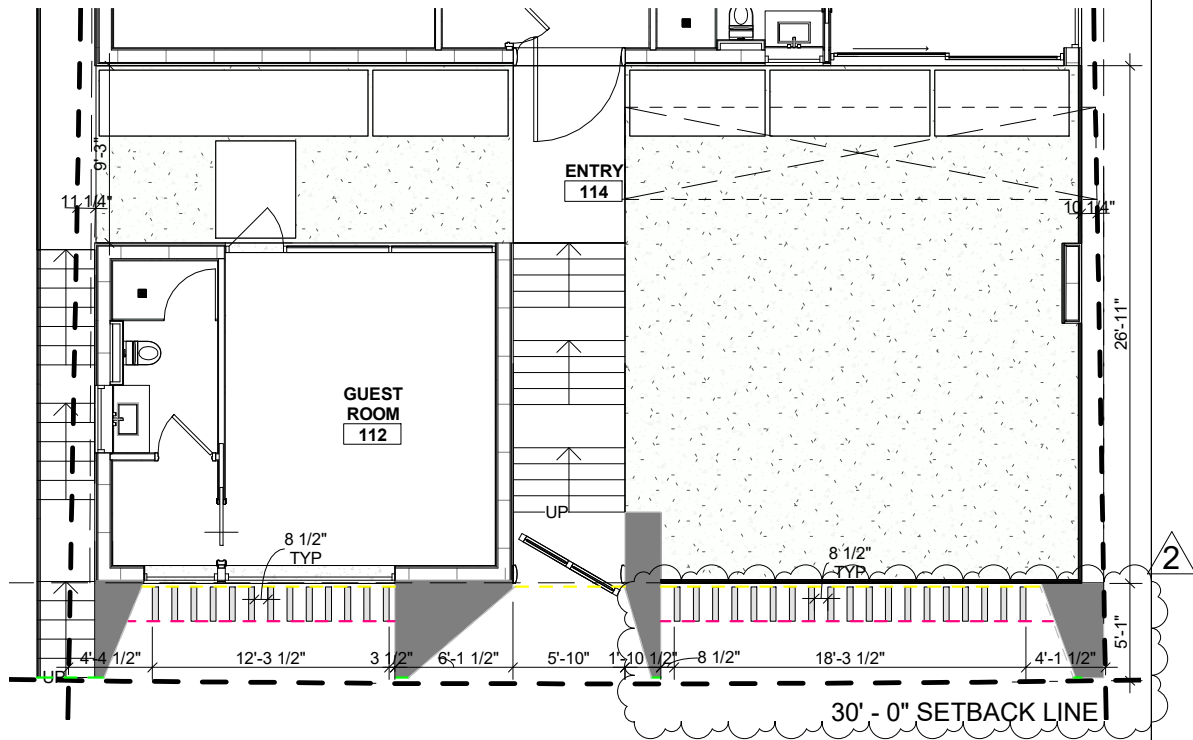

02


LOUVERS PLAN

SCALE 1" = 10'-0"

DEPTH LEGEND FROM FRONT YARD SETBACK LINE AT 30'-0"

- | | | | |
|--|----------------|--|-----------------------|
| | ANGLED SURFACE | | DEPTH 3'-0" |
| | DEPTH 4" | | DEPTH 5'-3" |
| | DEPTH 1'-8" | | DEPTH MORE THAN 9'-6" |

NOTE:
FOR LOT COVERAGE OVER 25%; PROVIDE 5' SETBACK OF AT LEAST 35 PERCENT (35%) OF THE SECOND FLOOR ALONG THE FRONT ELEVATION. TECHNICALLY, THE 2ND FLOOR 5' SETBACK IS 100% OF THE FACADE YET THE LOUVERS ARE POSITIONED TO COMPLY WITH THE INTENT OF THE CODE.

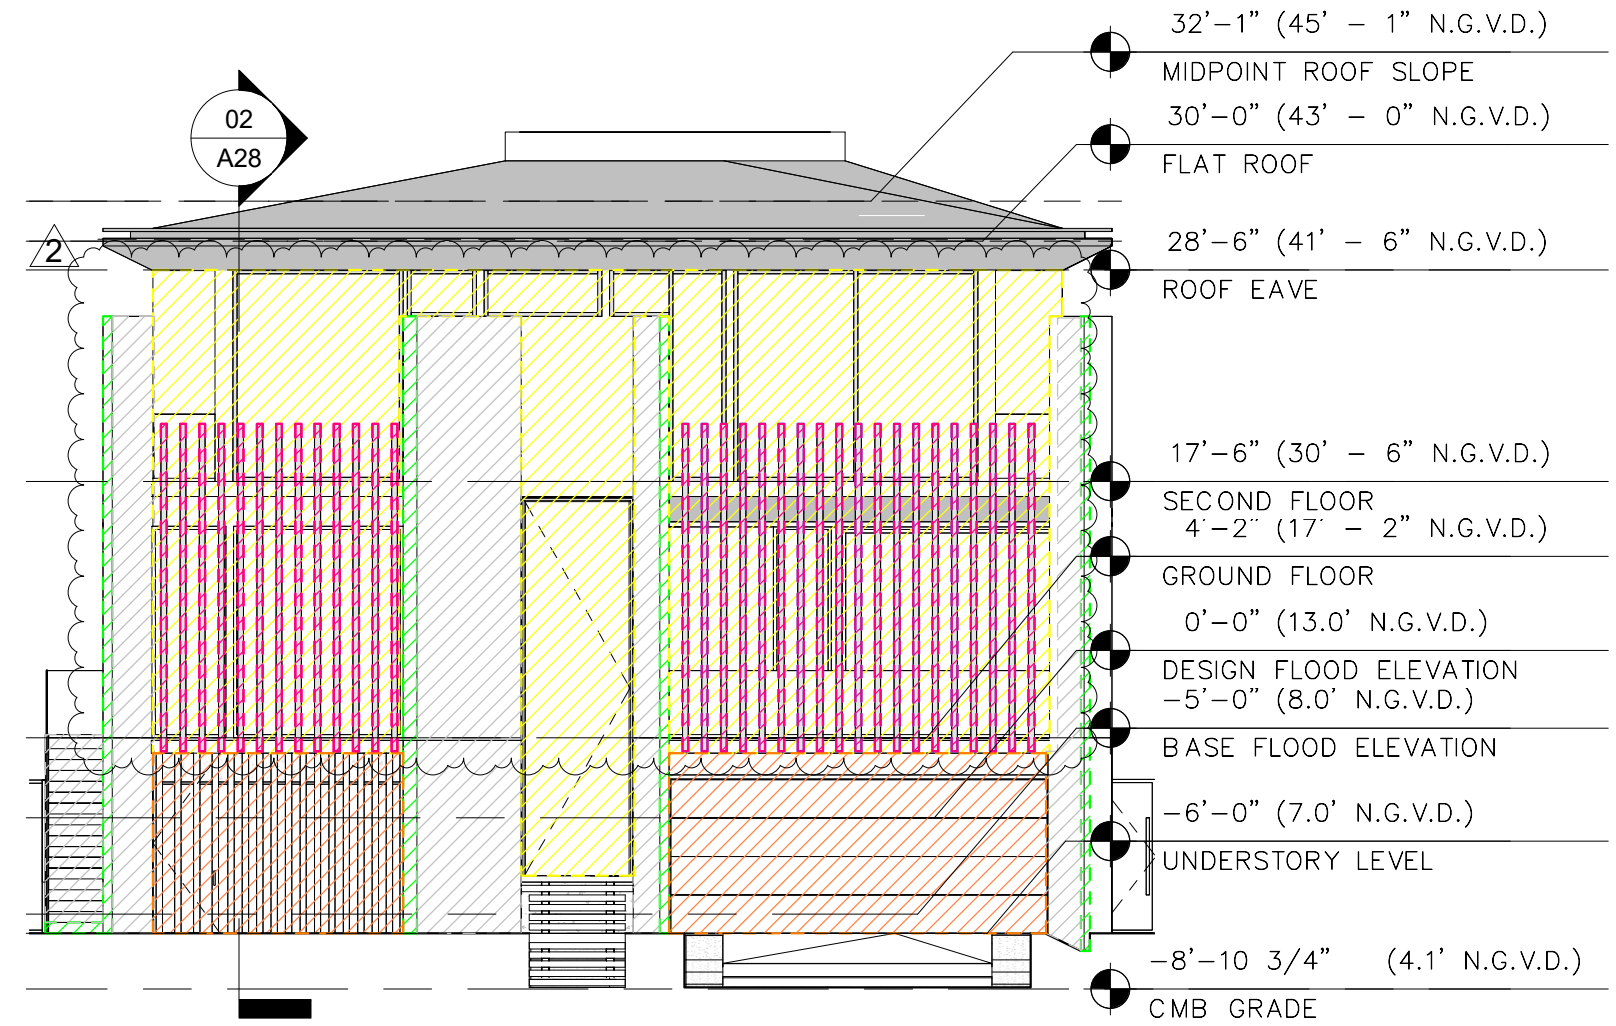

01

SOUTH ELEVATION DEPTHS

SCALE 1" = 10'-0"

1035 N MIAMI AVENUE
SUITE 406
MIAMI, FLORIDA 33136
TEL: 305.440.4314
GONZALEZARCHITECTURE.COM
create@gonzalezarchitecture.com



ENRIQUE RENE GONZALEZ,
REGISTERED ARCHITECT




STATE OF FLORIDA
AR94719

NEW RESIDENCE
SINGLE FAMILY
1265 NORTH BISCAYNE POINT ROAD
MIAMI BEACH, FLORIDA 33141

- 07-14-24 FIRST SUBMITTAL
- 08-04-24 FINAL SUBMITTAL
- 12-13-24 REVISION


1
A27
REVISED SHEET

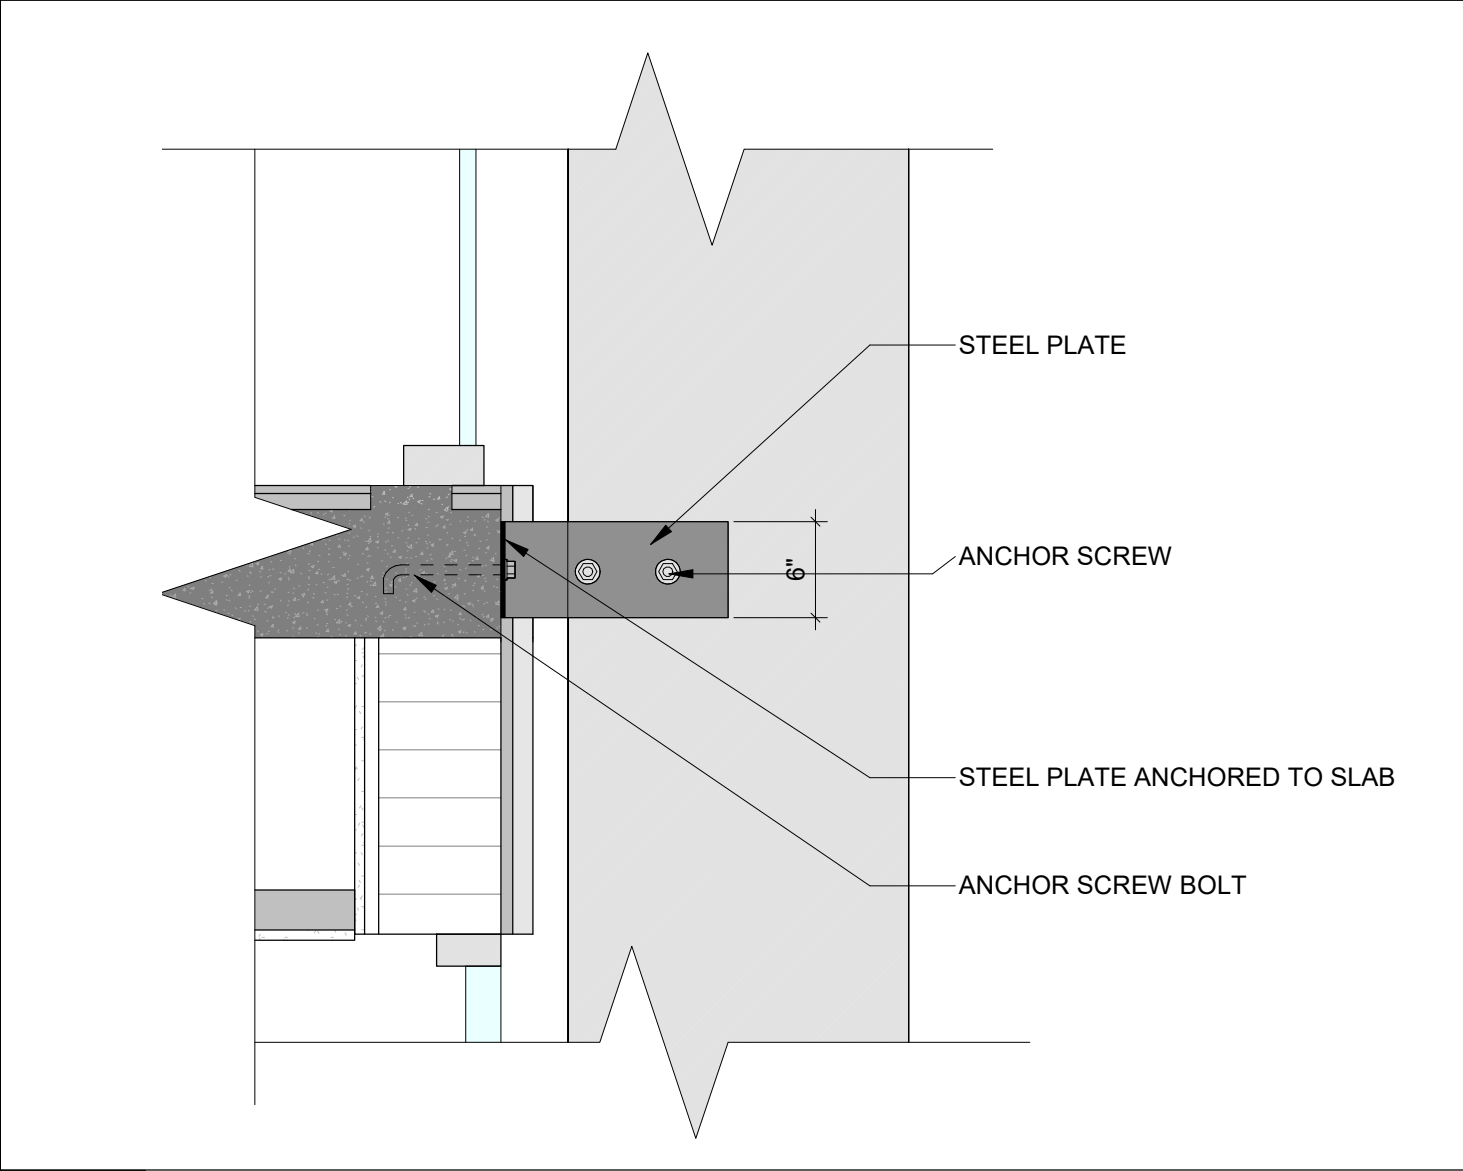

03

DETAIL STEEL PLATE


SCALE 1" = 1'-0"

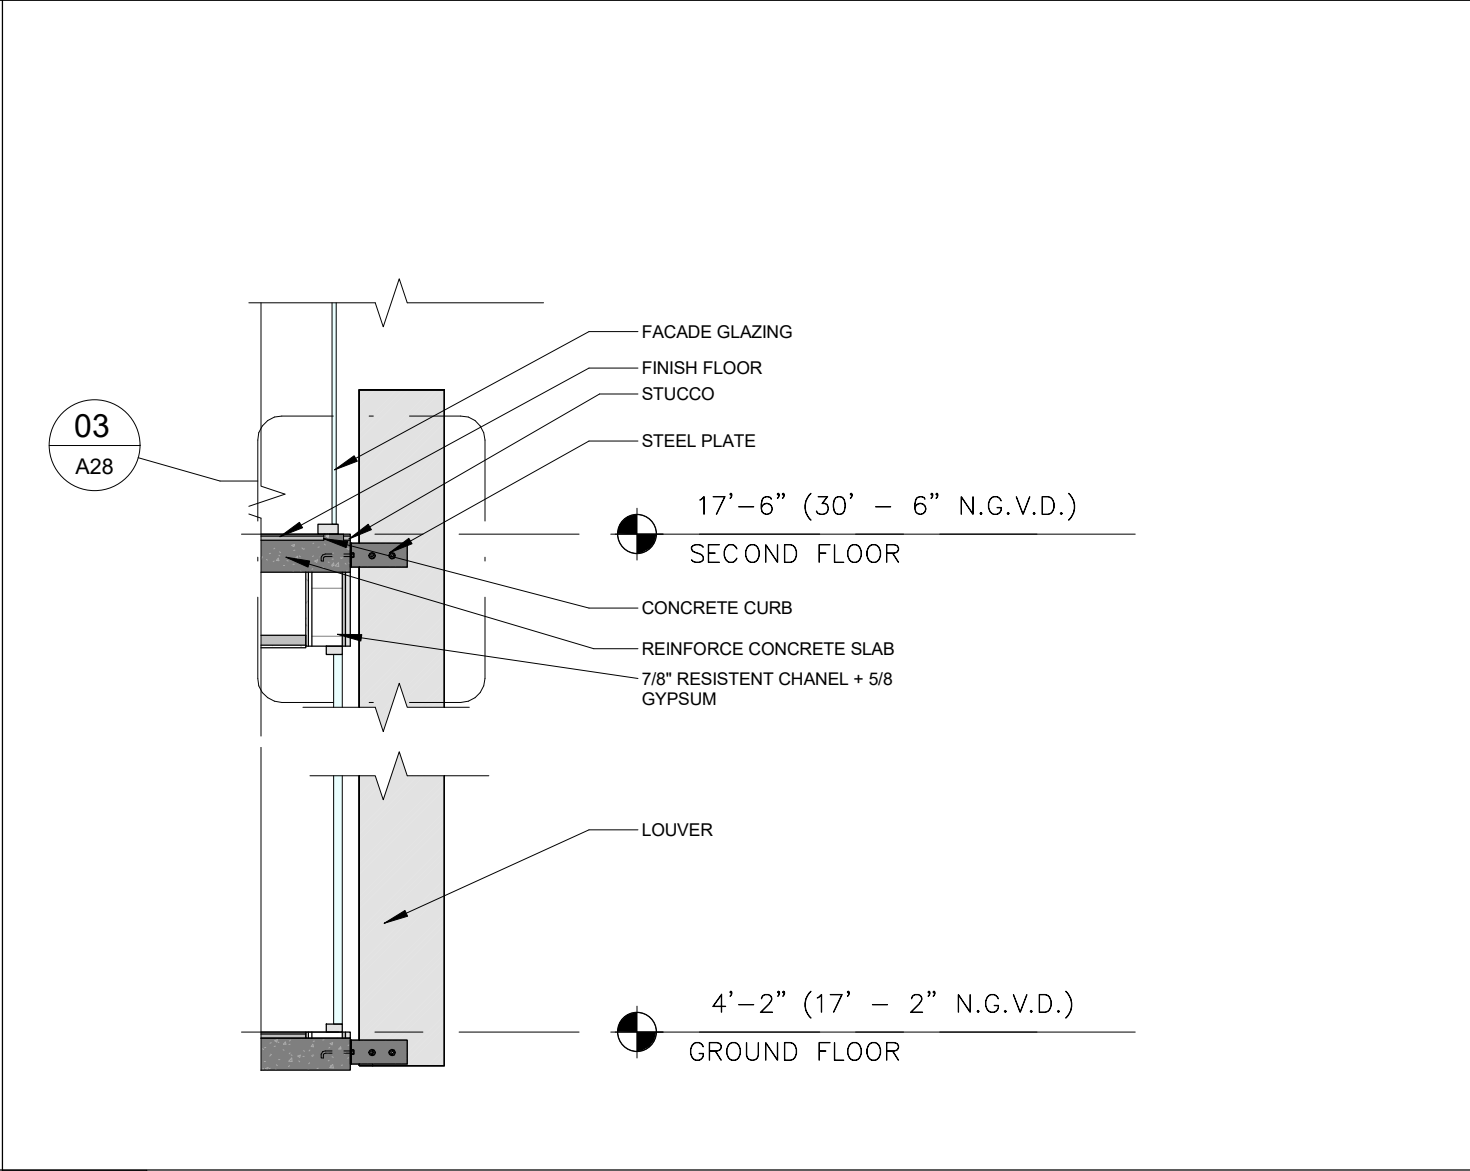

02

LOUVER DETAIL

SCALE 1/4" = 1'-0"

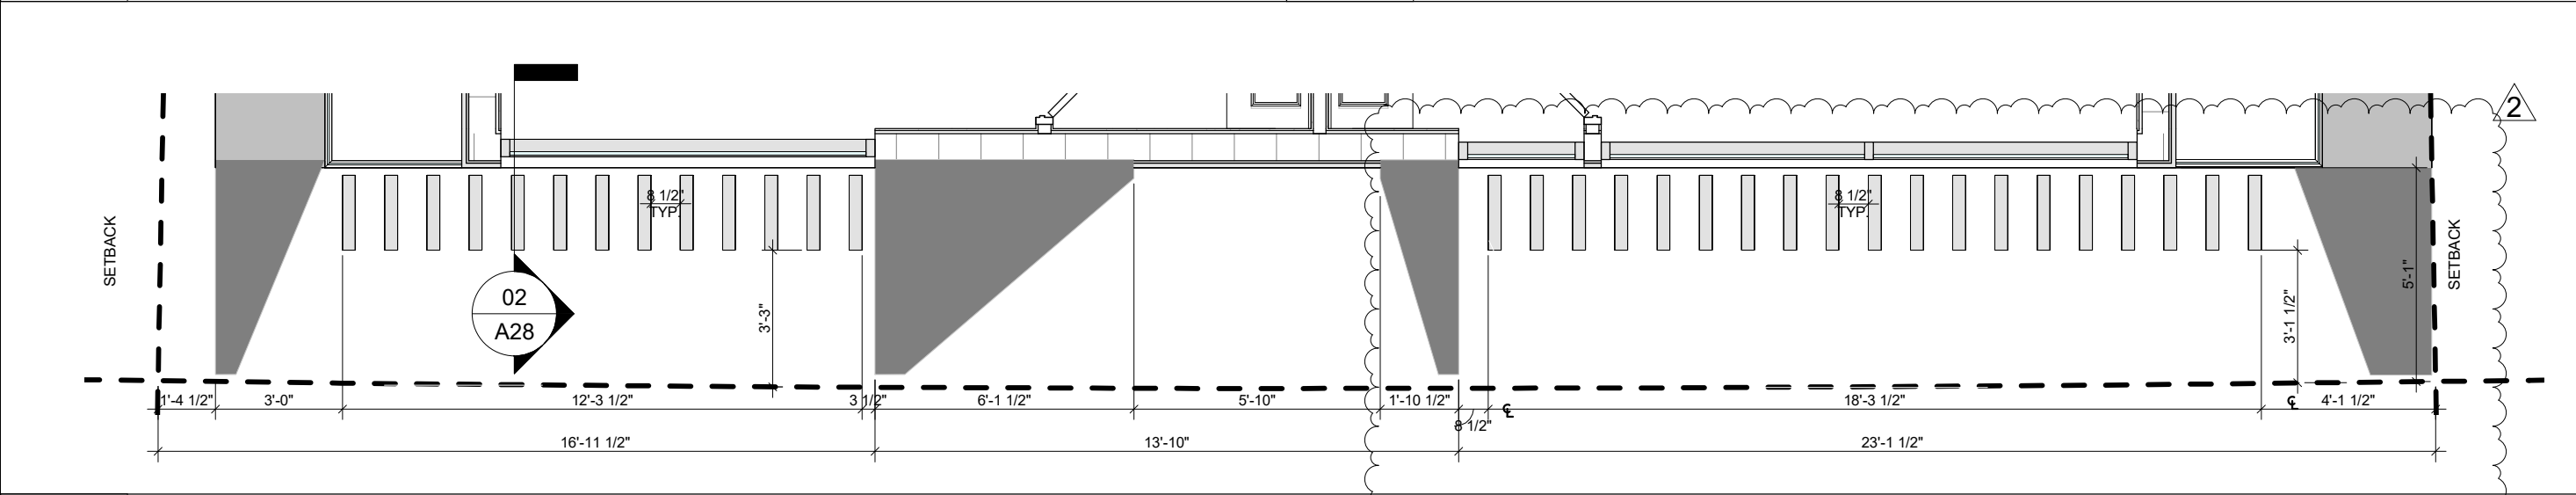

01

LOUVERS PLAN

SCALE 1/4" = 1'-0"

1035 N MIAMI AVENUE
SUITE 406
MIAMI, FLORIDA 33136
TEL: 305.440.4314
GONZALEZARCHITECTURE.COM
create@gonzalezarchitecture.com

GONZALEZARCHITECTURE

ENRIQUE RENE GONZALEZ,
REGISTERED ARCHITECT

STATE OF FLORIDA
AR94719

NEW RESIDENCE
SINGLE FAMILY
1265 NORTH BISCAYNE POINT ROAD
MIAMI BEACH, FLORIDA 33141

07-14-24 FIRST SUBMITTAL
08-04-24 FINAL SUBMITTAL
12-13-24 REVISION

1


A28
NEW SHEET

NOTE:

ALL ALLOWABLE EXTERIOR WALKWAYS AND DRIVEWAYS WITHIN THE FRONT AND STREET SIDE YARDS SHALL CONSIST OF PAVERS SET IN SAND OR OTHER SEMI-PERVIOUS MATERIAL. THE USE OF CONCRETE, ASPHALT OR SIMILAR MATERIAL WITHIN THE REQUIRED FRONT OR STREET SIDE YARDS SHALL BE PROHIBITED.

NOTE:

FUTURE CROWN OF THE ROAD	5.96' N.G.V.D. (4.4' N.A.V.D.)
MIN. DESIGN FLOOD ELEVATION	9.0' N.G.V.D.
FUTURE ADJUSTED GRADE	7.48' N.G.V.D.

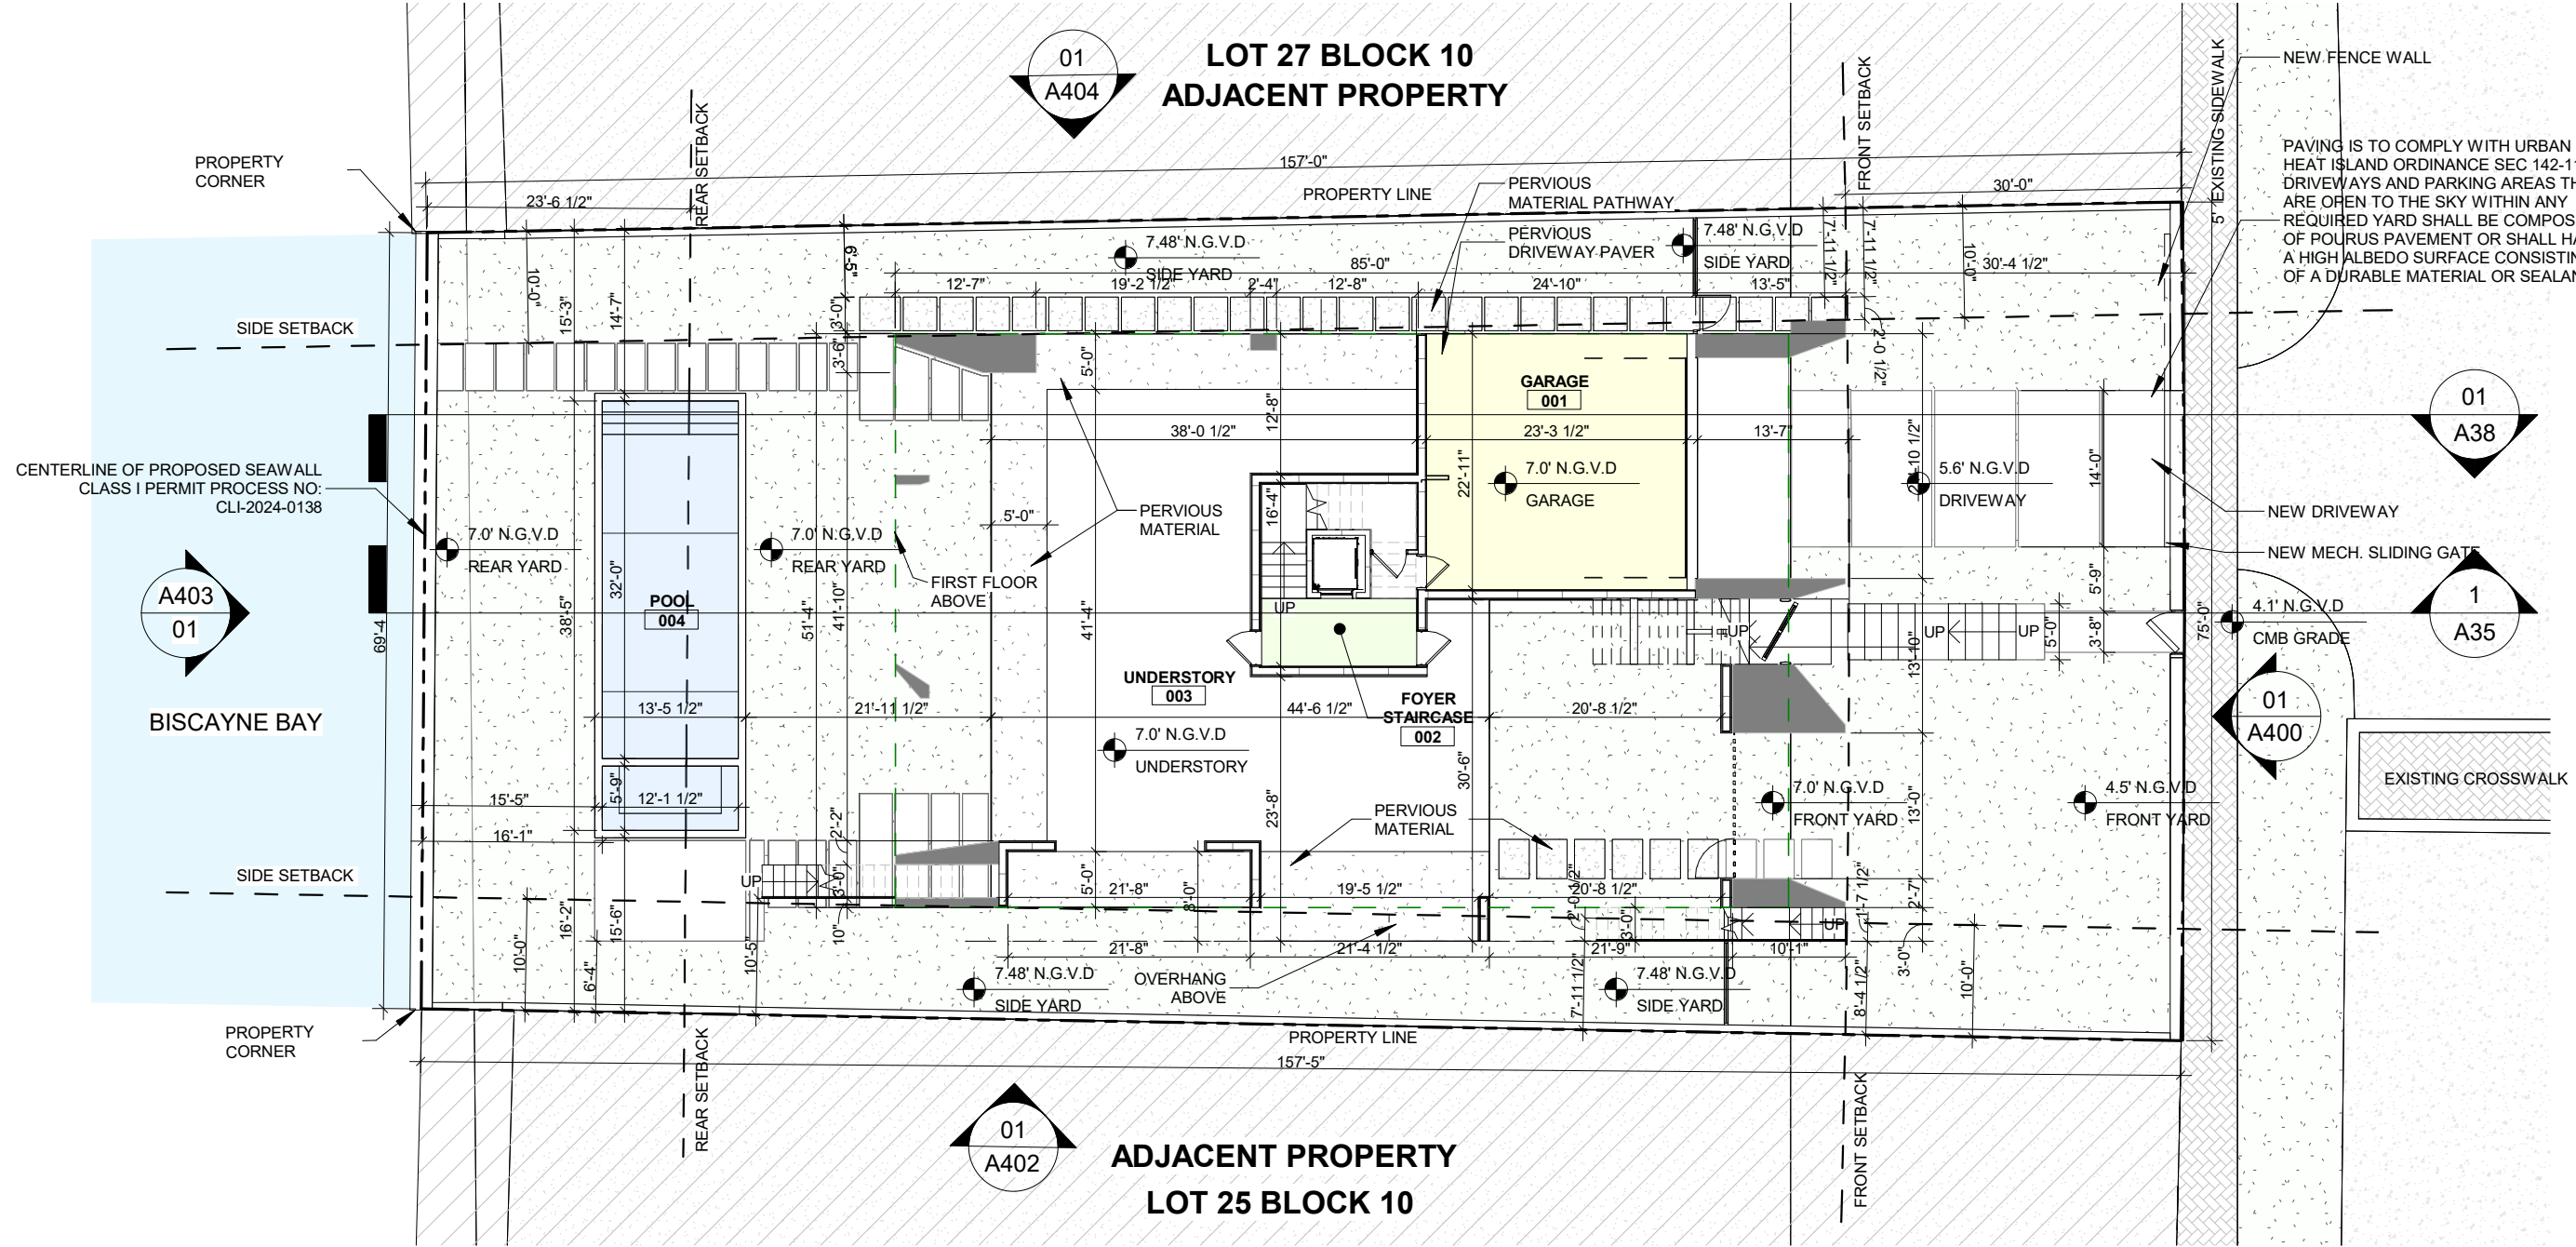

1035 N MIAMI AVENUE
SUITE 406
MIAMI, FLORIDA 33136
TEL: 305.440.4314
GONZALEZARCHITECTURE.COM
create@gonzalezarchitecture.com

GONZALEZARCHITECTURE

ENRIQUE RENE GONZALEZ
REGISTERED ARCHITECT



STATE OF FLORIDA
AR94719

NEW RESIDENCE
SINGLE FAMILY
1265 NORTH BISCAYNE POINT ROAD
MIAMI BEACH, FLORIDA 33141

07-14-24 FIRST SUBMITTAL
08-04-24 FINAL SUBMITTAL

A29
REVISED SHEET

01 PROPOSED UNDERSTORY LEVEL PLAN
SCALE 1/16" = 1'-0"

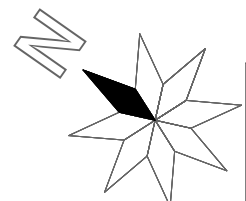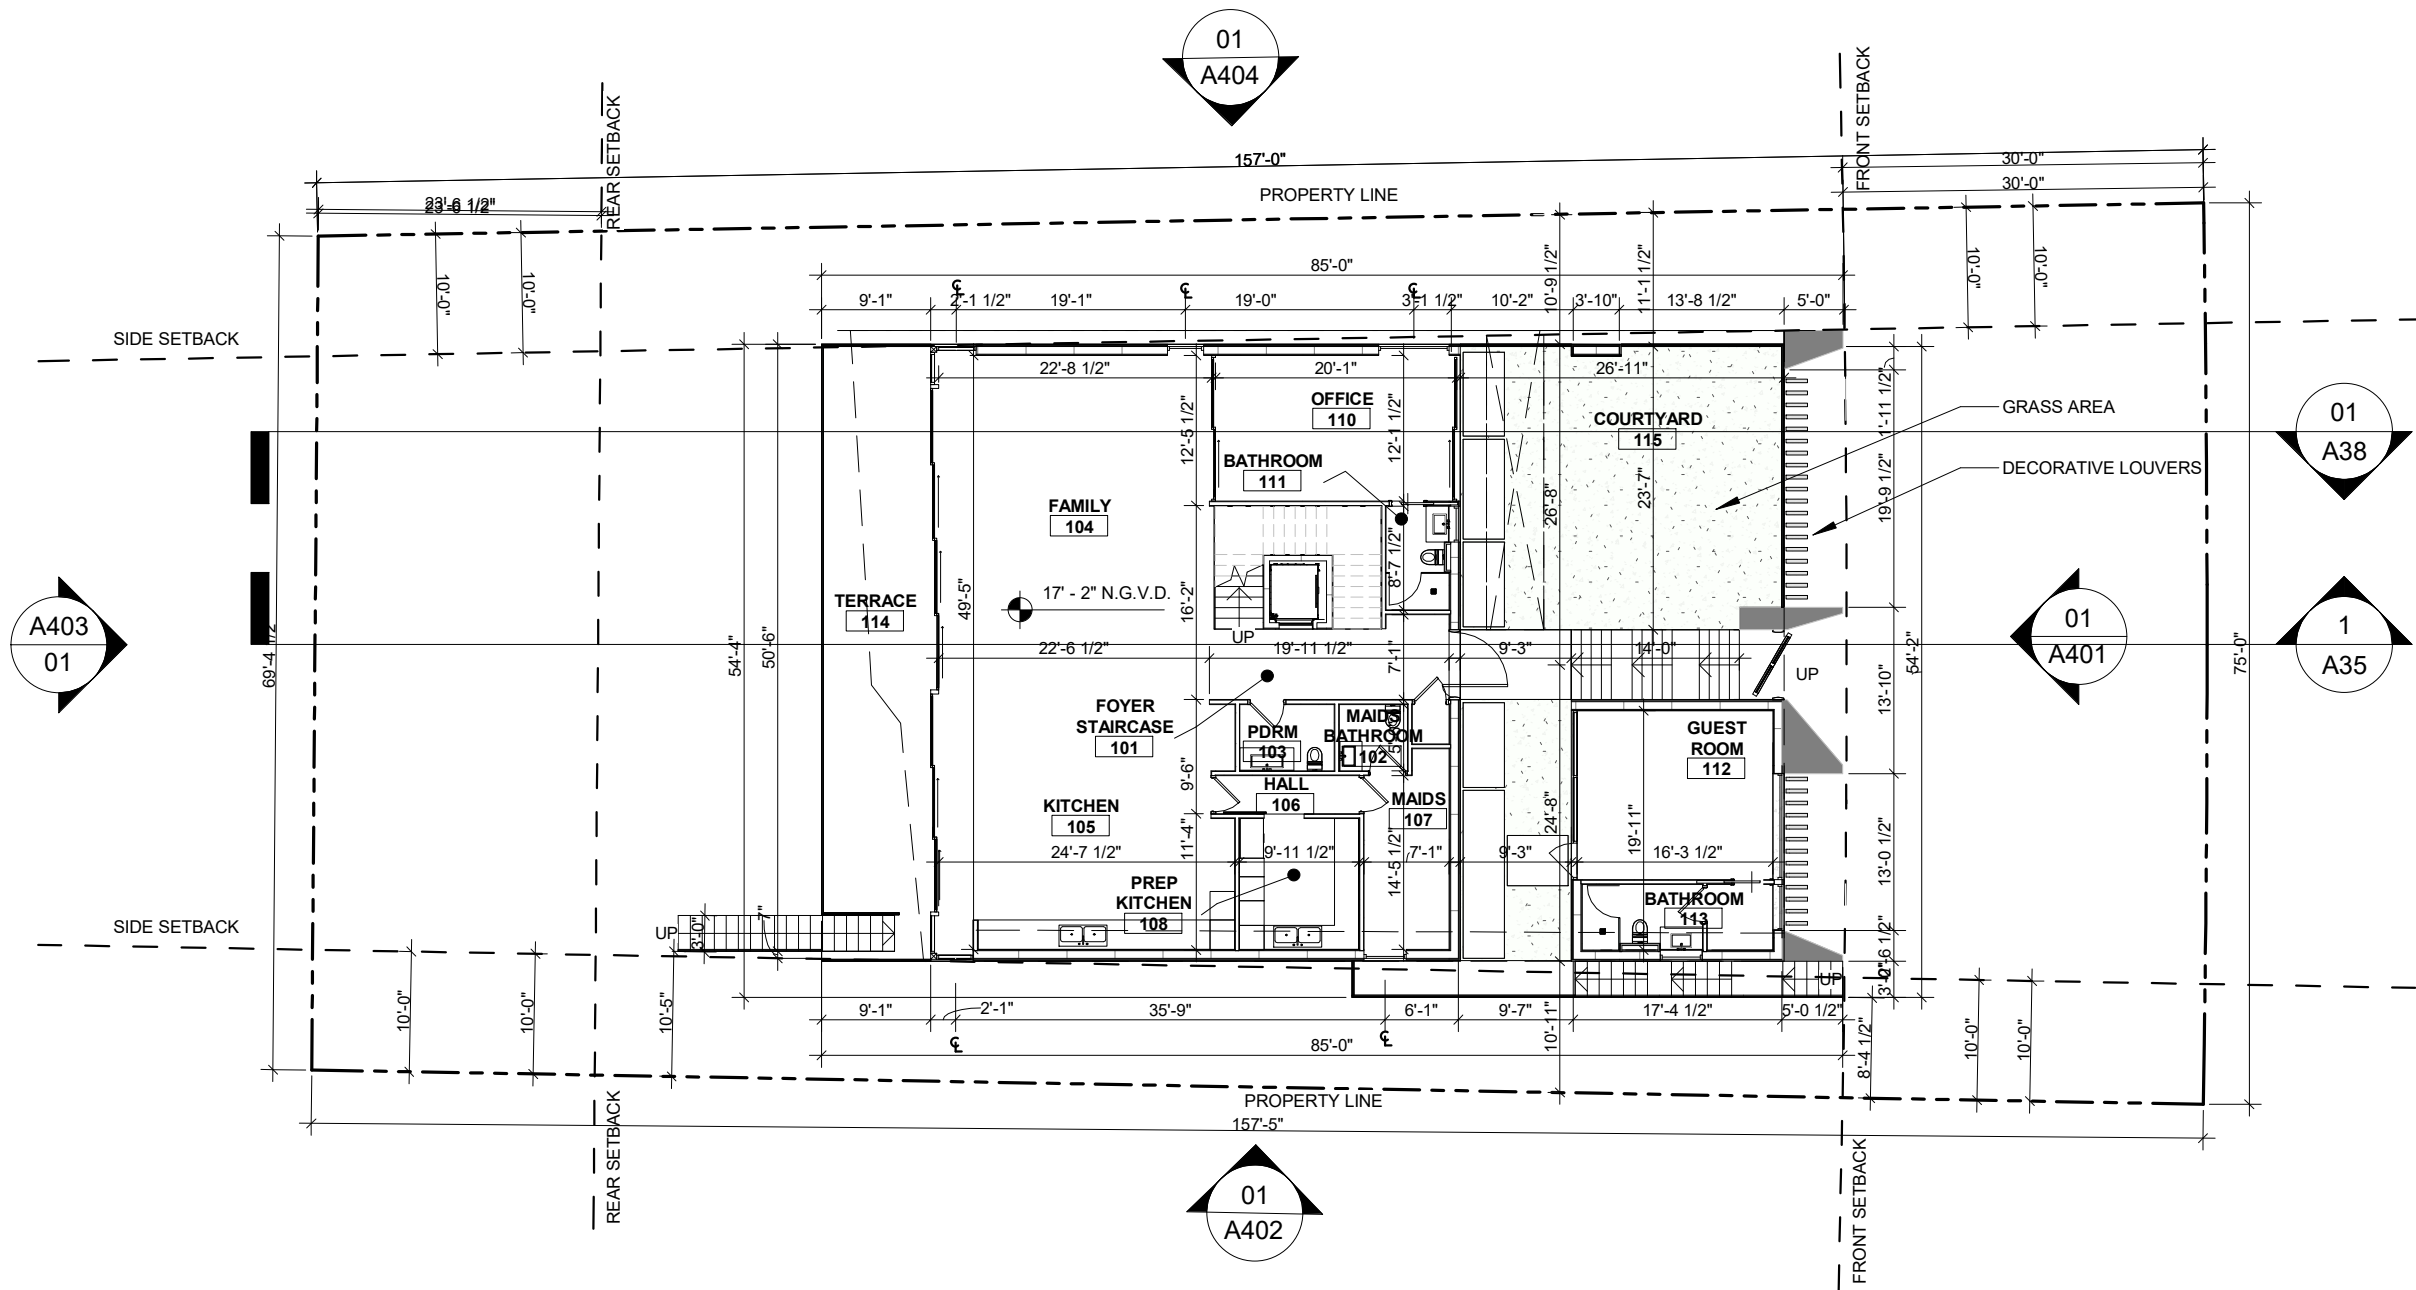

01

PROPOSED FIRST FLOOR LEVEL PLAN

SCALE 1/16" = 1'-0"

1035 N MIAMI AVENUE
SUITE 406
MIAMI, FLORIDA 33136
TEL: 305.440.4314
GONZALEZARCHITECTURE.COM
create@gonzalezarchitecture.com



ENRIQUE RENE GONZALEZ,
REGISTERED ARCHITECT





STATE OF FLORIDA
AR94719

NEW RESIDENCE
SINGLE FAMILY
1265 NORTH BISCAYNE POINT ROAD
MIAMI BEACH, FLORIDA 33141

07-14-24 FIRST SUBMITTAL

A30

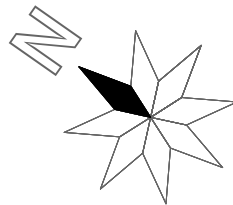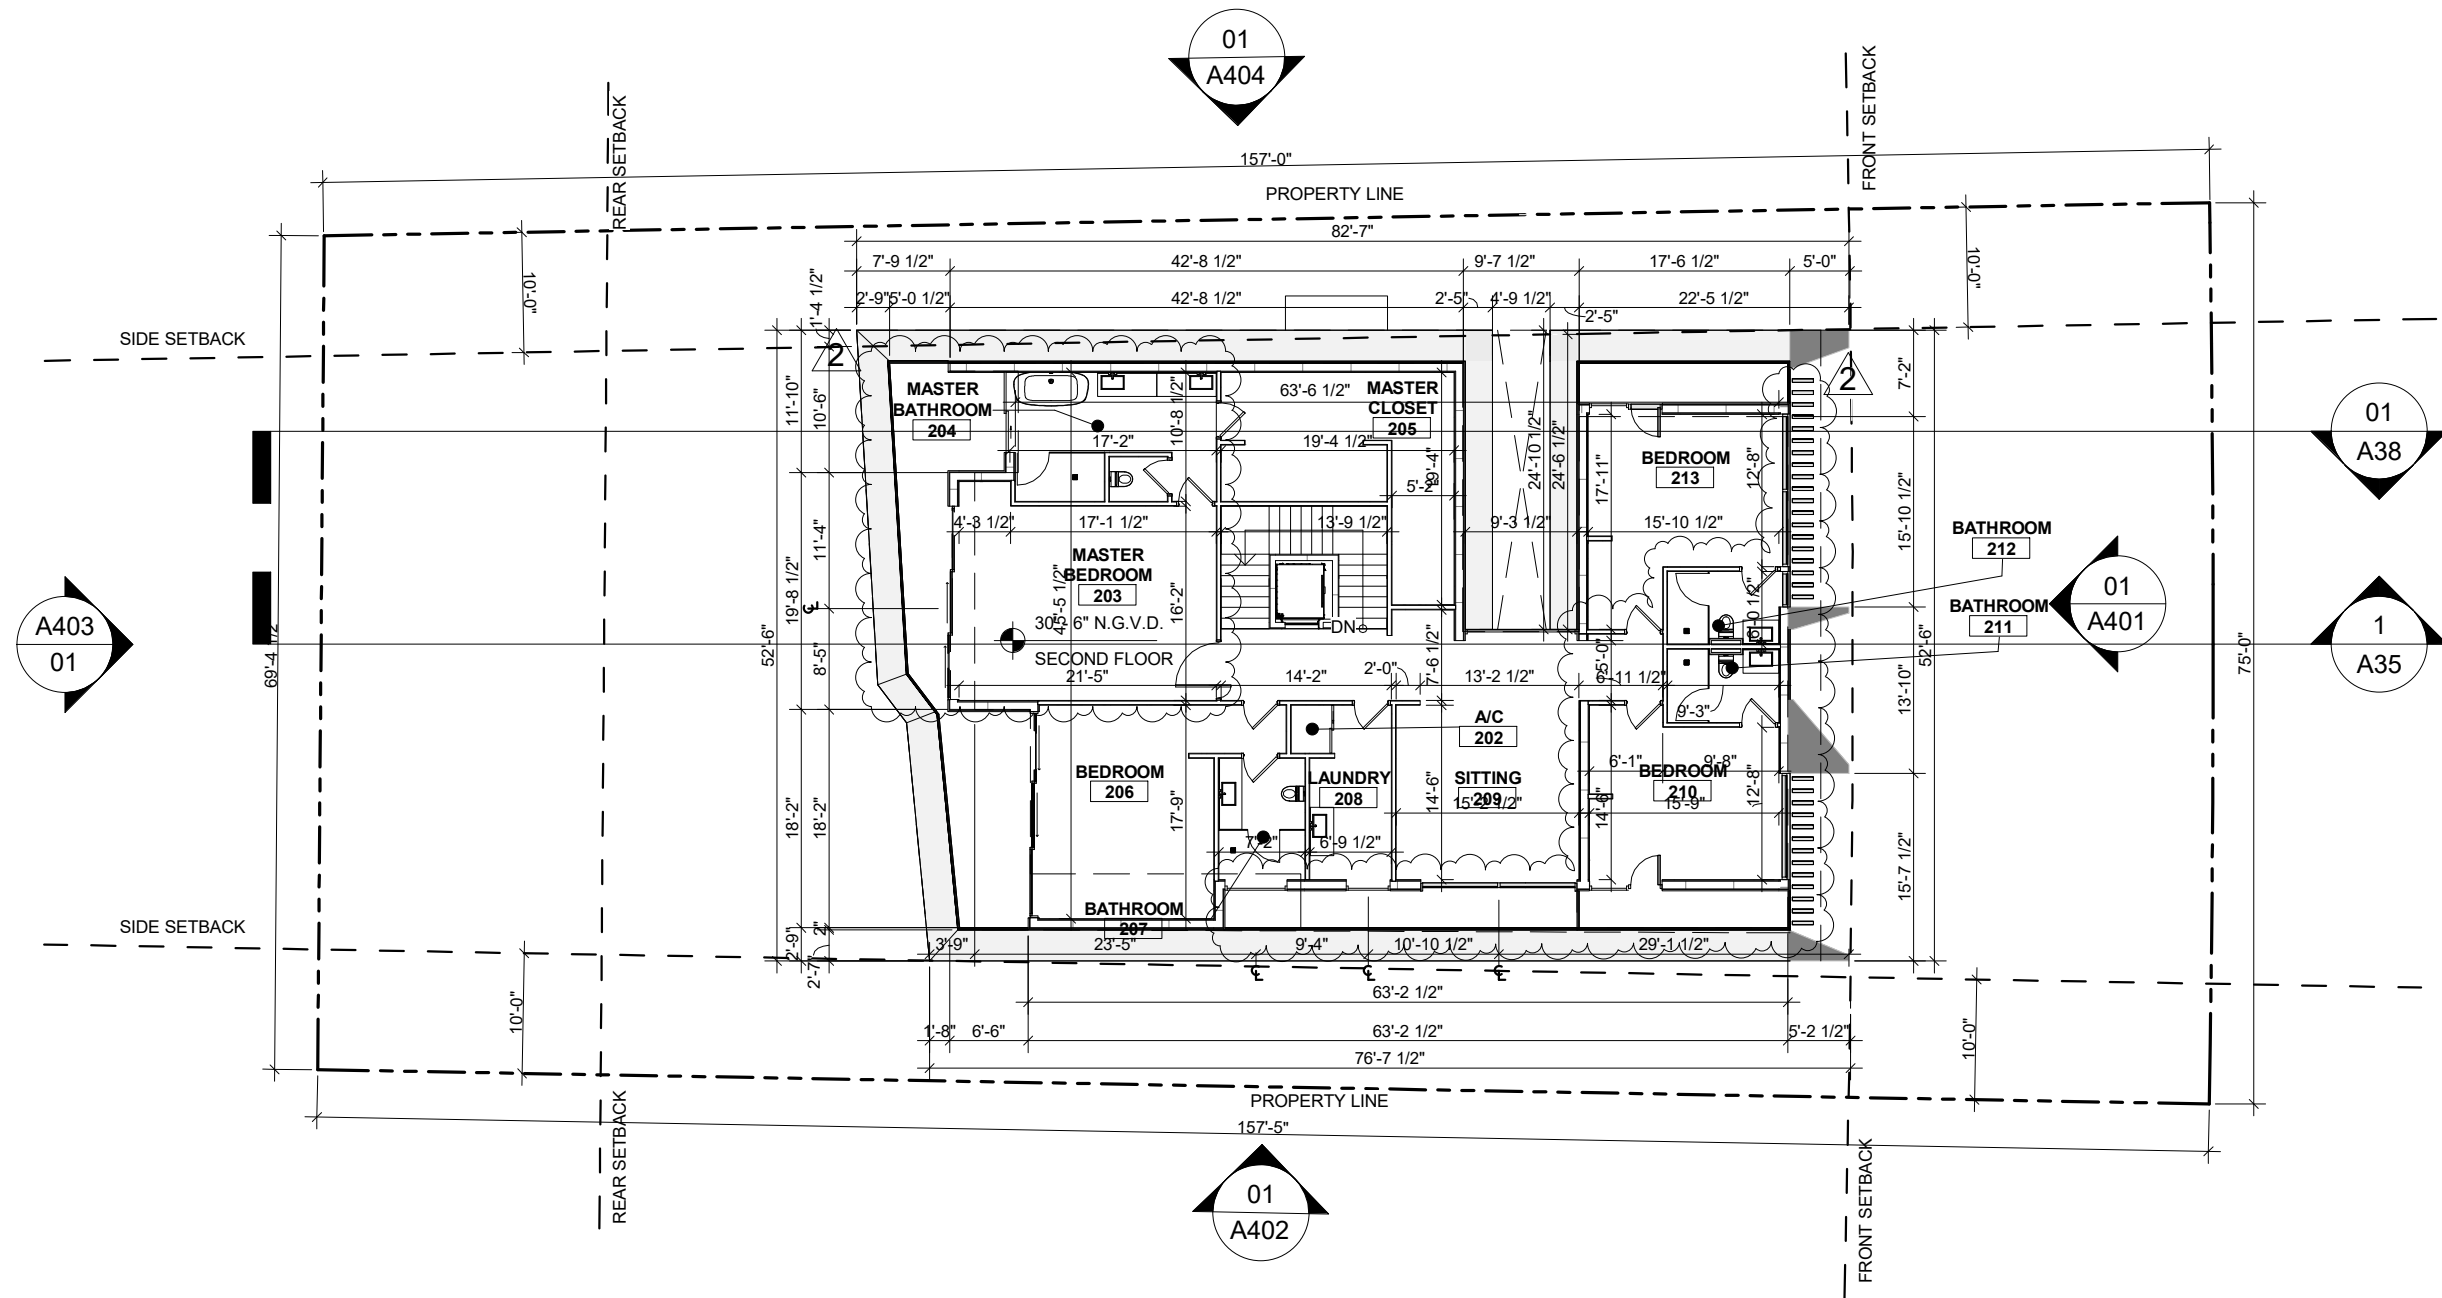


01

PROPOSED SECOND FLOOR LEVEL PLAN

SCALE 1/16" = 1'-0"

ENRIQUE RENE GONZALEZ,
REGISTERED ARCHITECT

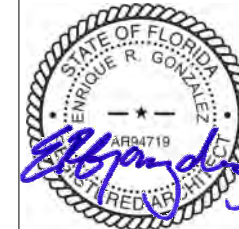



STATE OF FLORIDA
AR94719

NEW RESIDENCE
SINGLE FAMILY
1265 NORTH BISCAYNE POINT ROAD
MIAMI BEACH, FLORIDA 33141

07-14-24 FIRST SUBMITTAL

12-13-24 REVISION

A31

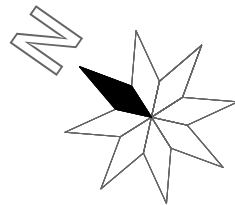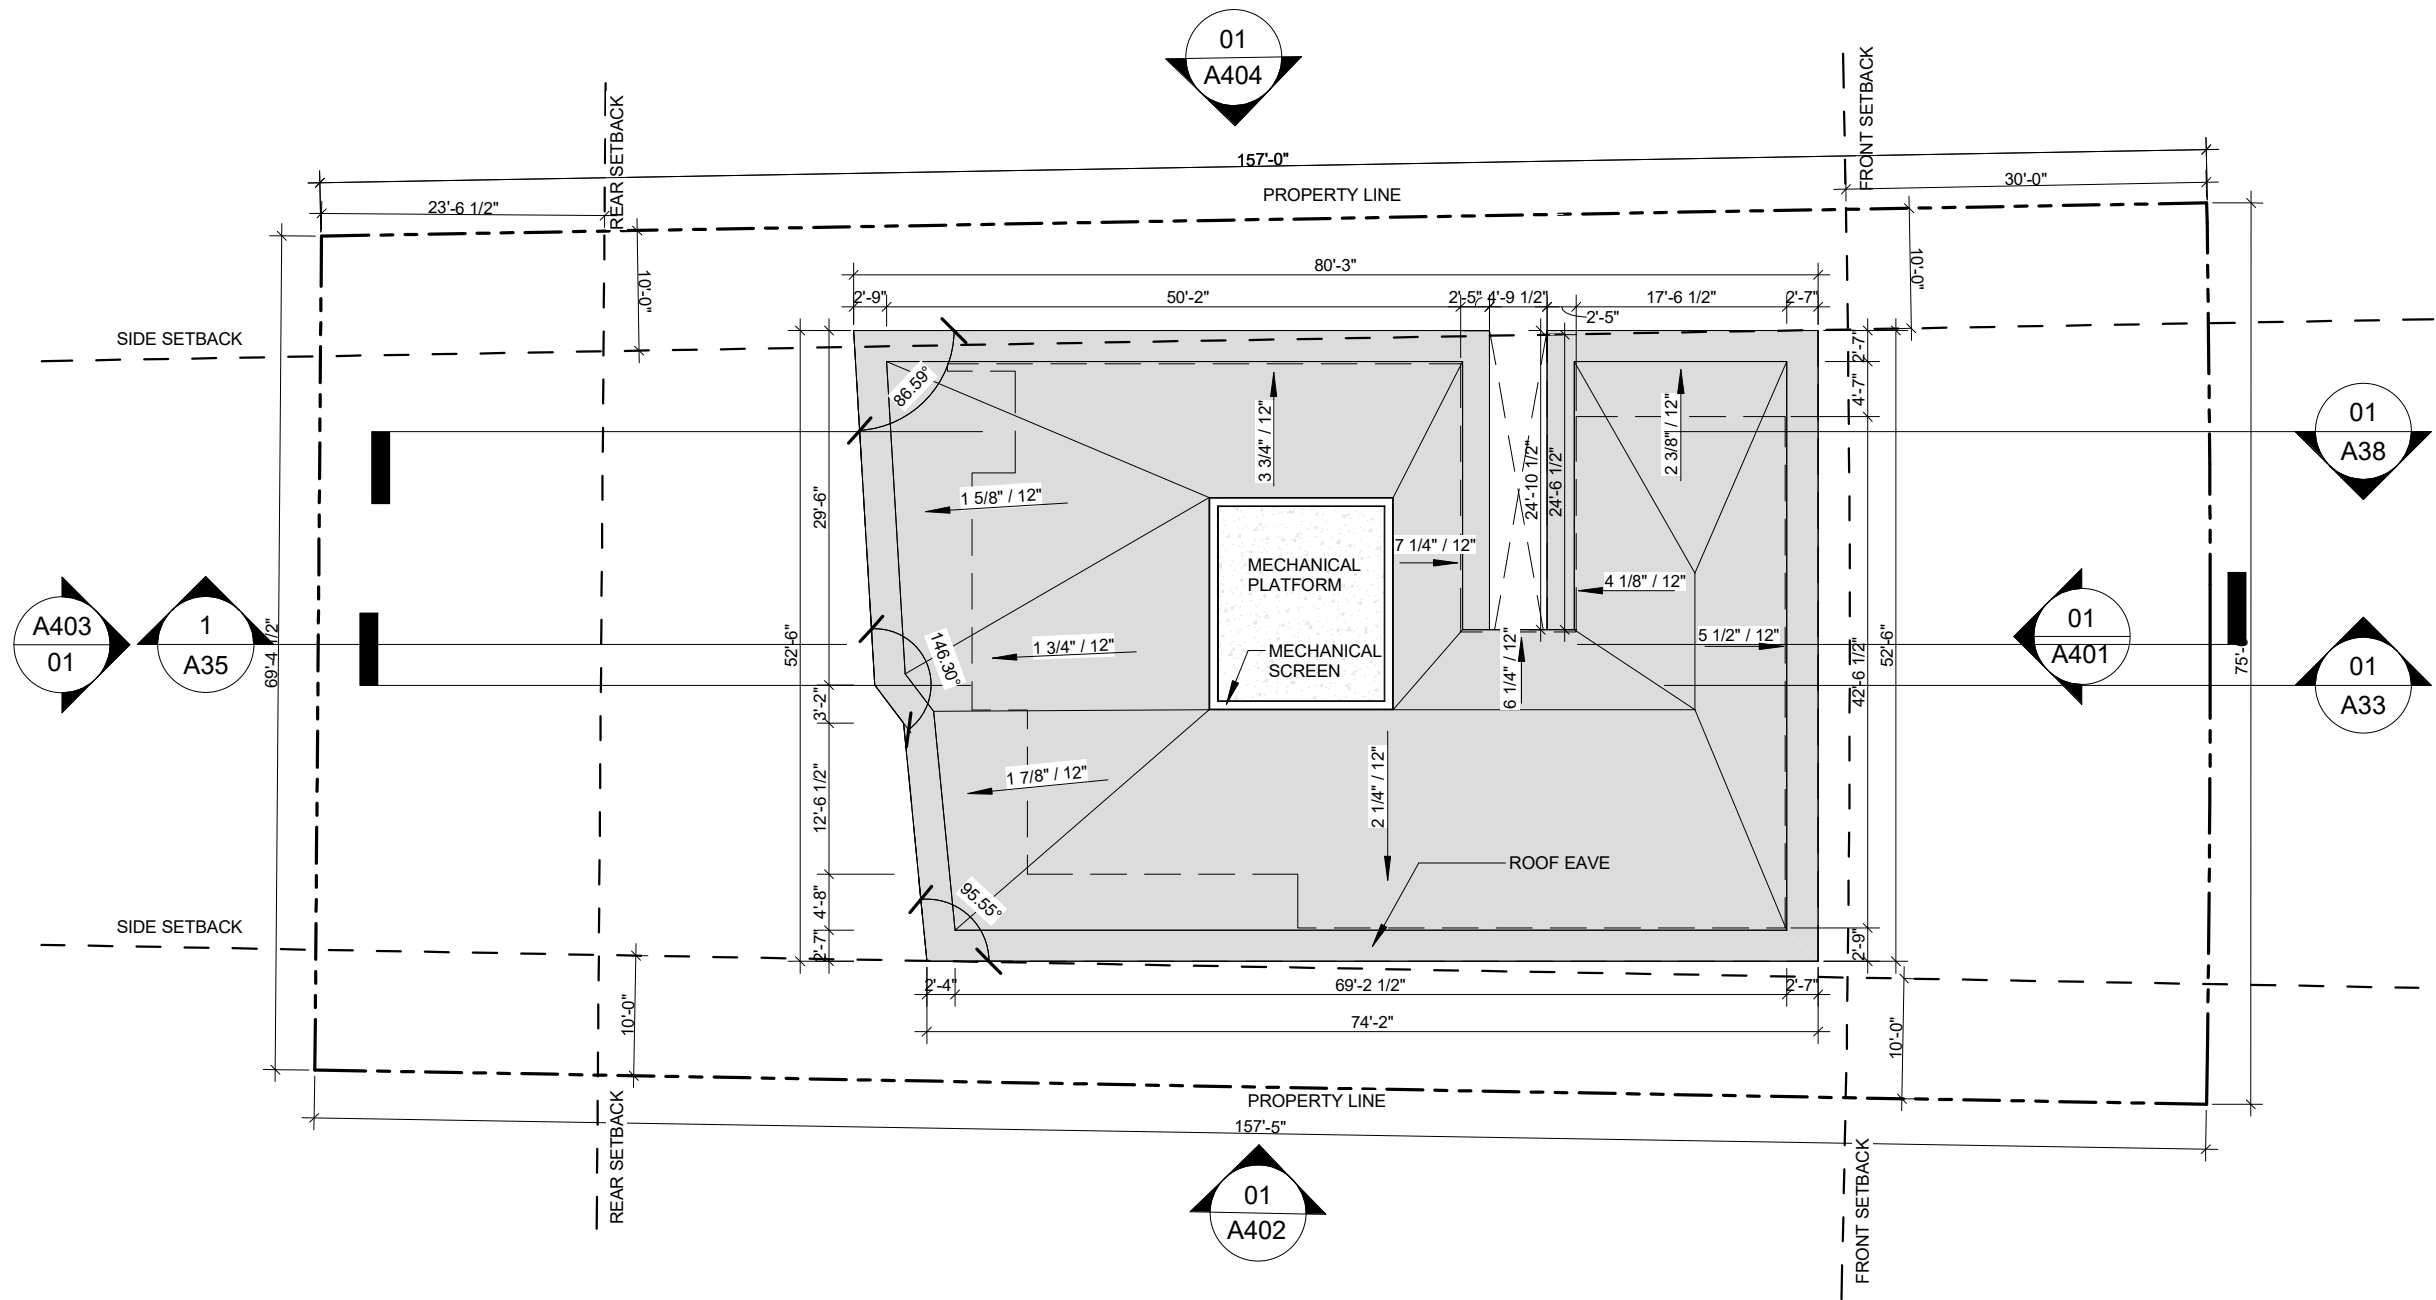

01


PROPOSED ROOF LEVEL PLAN

SCALE 1/16" = 1'-0"

1035 N MIAMI AVENUE
SUITE 406
MIAMI, FLORIDA 33136
TEL: 305.440.4314
GONZALEZARCHITECTURE.COM
create@gonzalezarchitecture.com



ENRIQUE RENE GONZALEZ
REGISTERED ARCHITECT

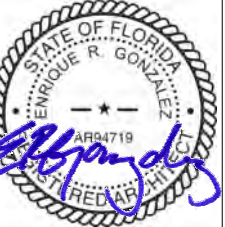


STATE OF FLORIDA
AR94719

NEW RESIDENCE
SINGLE FAMILY
1265 NORTH BISCAYNE POINT ROAD
MIAMI BEACH, FLORIDA 33141

07-14-24 FIRST SUBMITTAL

A32

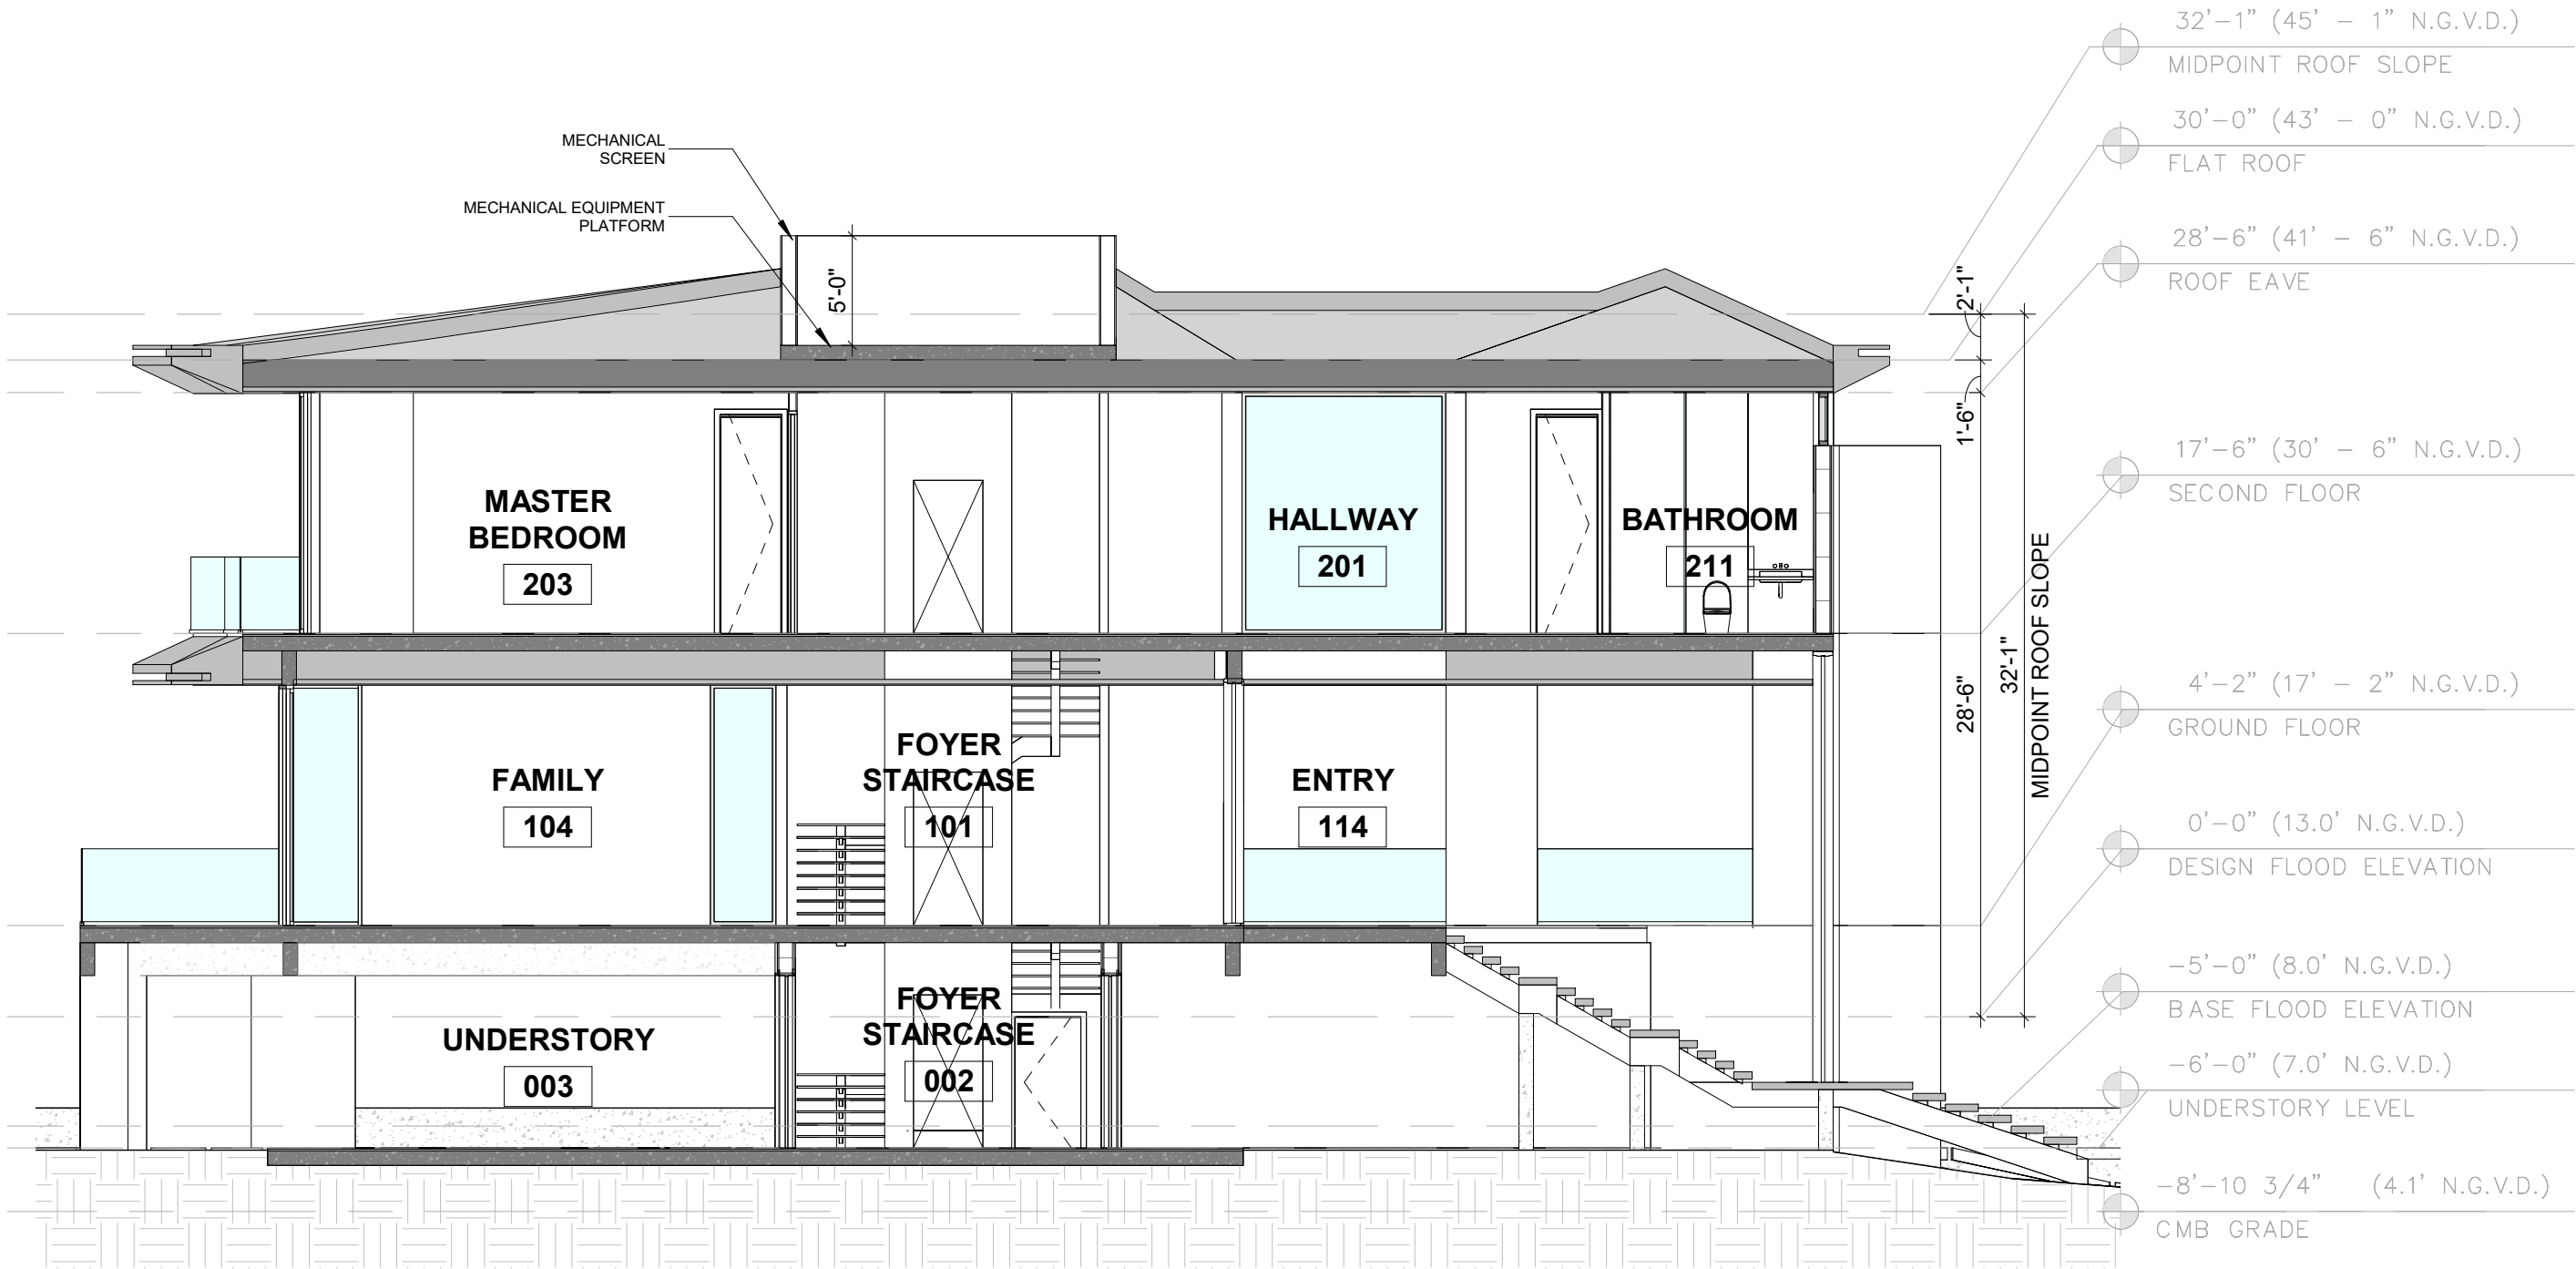

01

SITE SECTION AT MECHANICAL EQUIPMENT

SCALE 1/8" = 1'-0"

1035 N MIAMI AVENUE
SUITE 406
MIAMI, FLORIDA 33136
TEL: 305.440.4314
GONZALEZARCHITECTURE.COM
create@gonzalezarchitecture.com

GZA
GONZALEZARCHITECTURE


ENRIQUE RENE GONZALEZ
REGISTERED ARCHITECT

STATE OF FLORIDA
AR94719

NEW RESIDENCE
SINGLE FAMILY
1265 NORTH BISCAYNE POINT ROAD
MIAMI BEACH, FLORIDA 33141

07-14-24 FIRST SUBMITTAL


A33

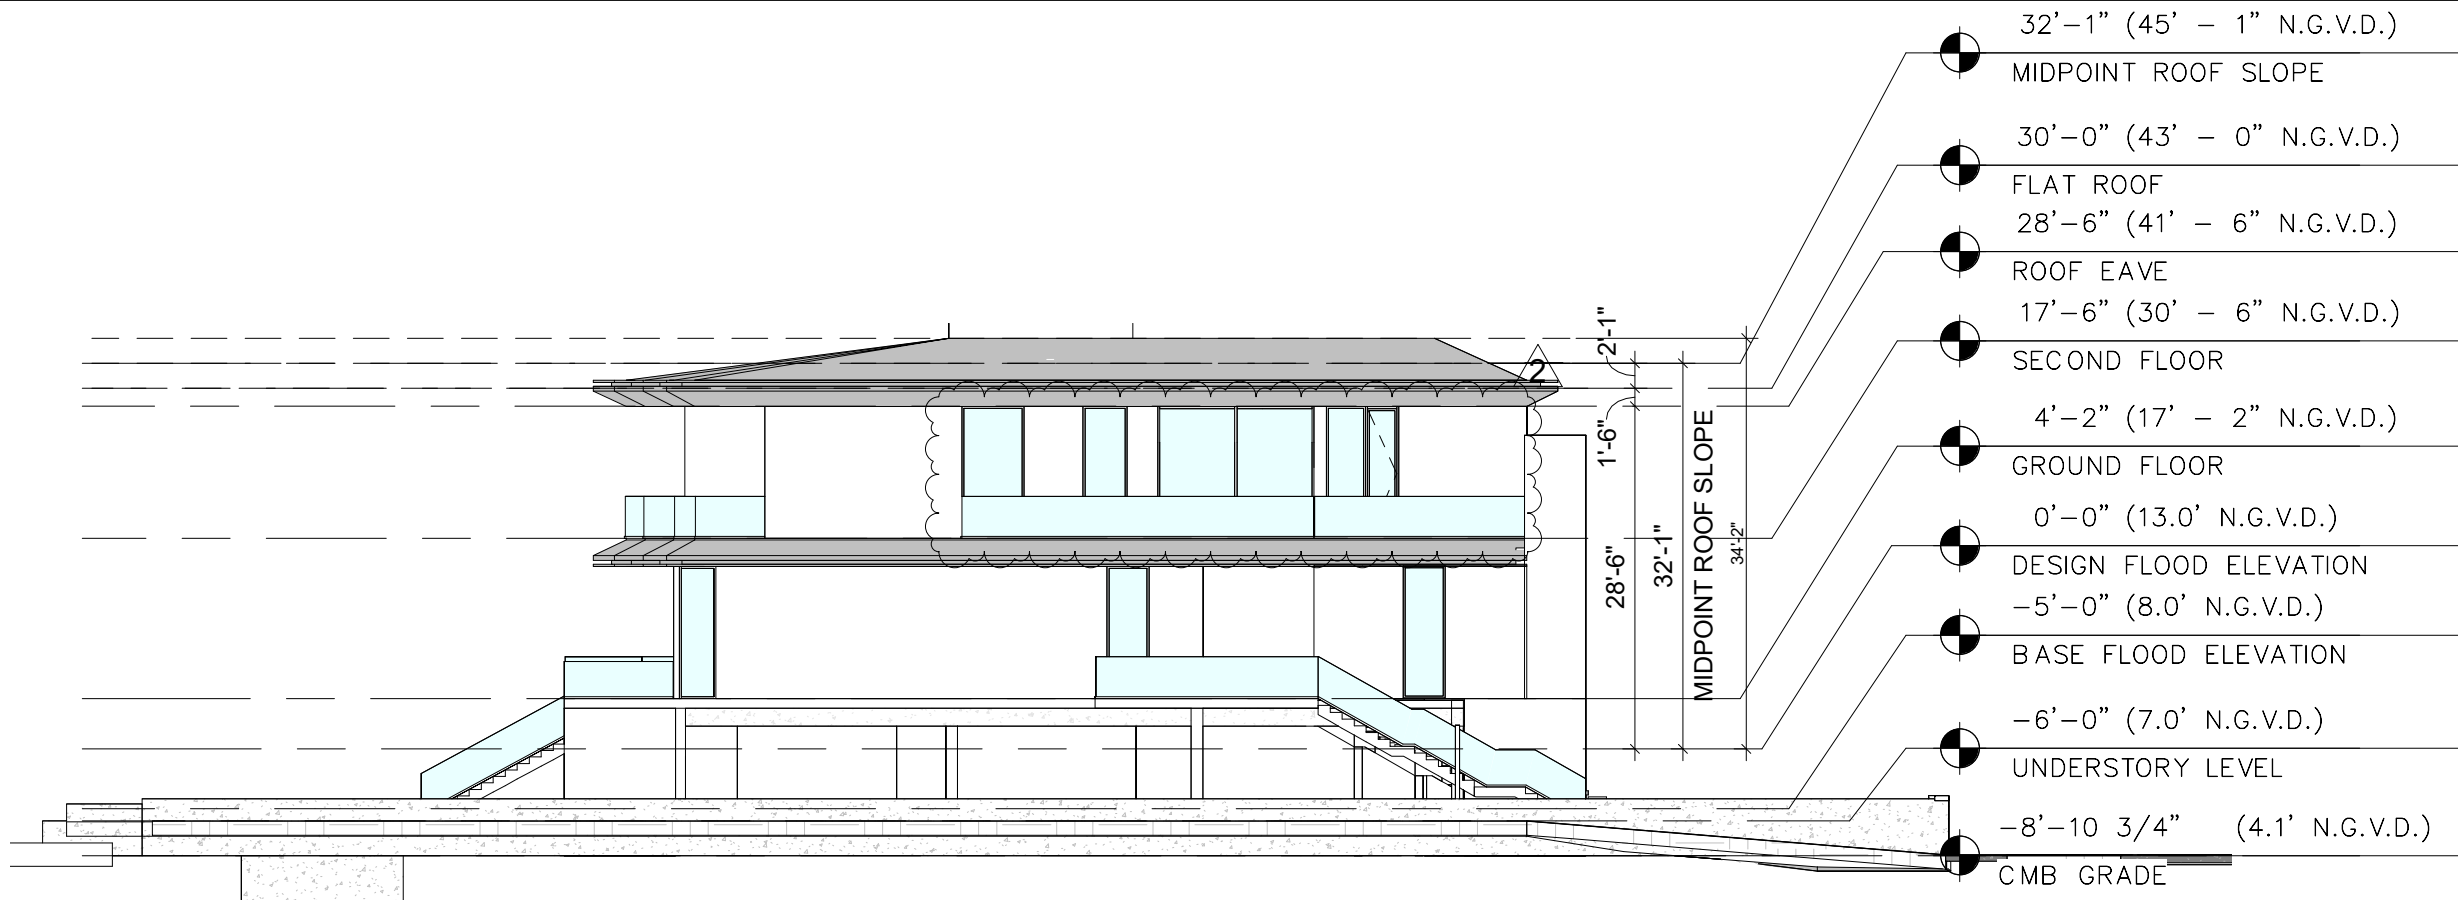

02

PROPOSED WEST ELEVATION


SCALE 1/16" = 1'-0"

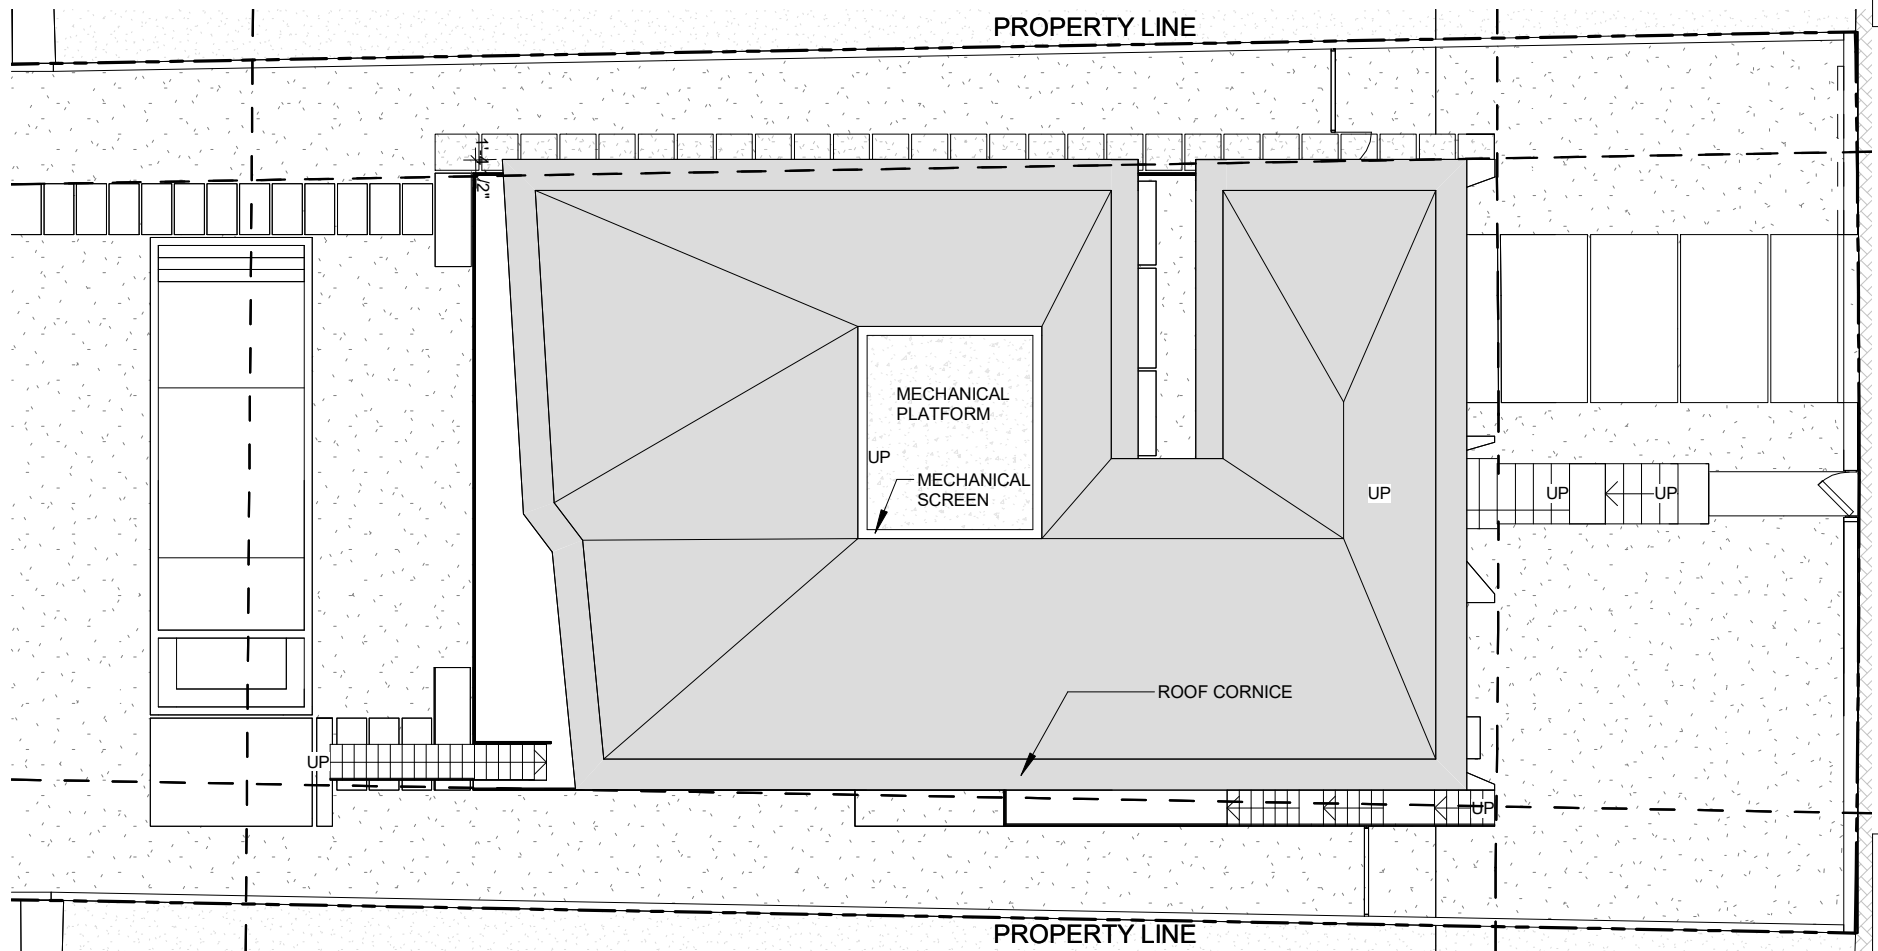

01

PROP. ROOF HEIGHT PLAN

SCALE 1/16" = 1'-0"

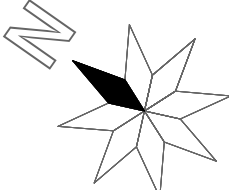

1035 N MIAMI AVENUE
SUITE 406
MIAMI, FLORIDA 33136
TEL: 305.440.4314
GONZALEZARCHITECTURE.COM
create@gonzalezarchitecture.com

ENRIQUE RENE GONZALEZ,
REGISTERED ARCHITECT




STATE OF FLORIDA
AR94719

NEW RESIDENCE
SINGLE FAMILY
1265 NORTH BISCAVNE POINT ROAD
MIAMI BEACH, FLORIDA 33141

07-14-24 FIRST SUBMITTAL

12-13-24 REVISION

A34

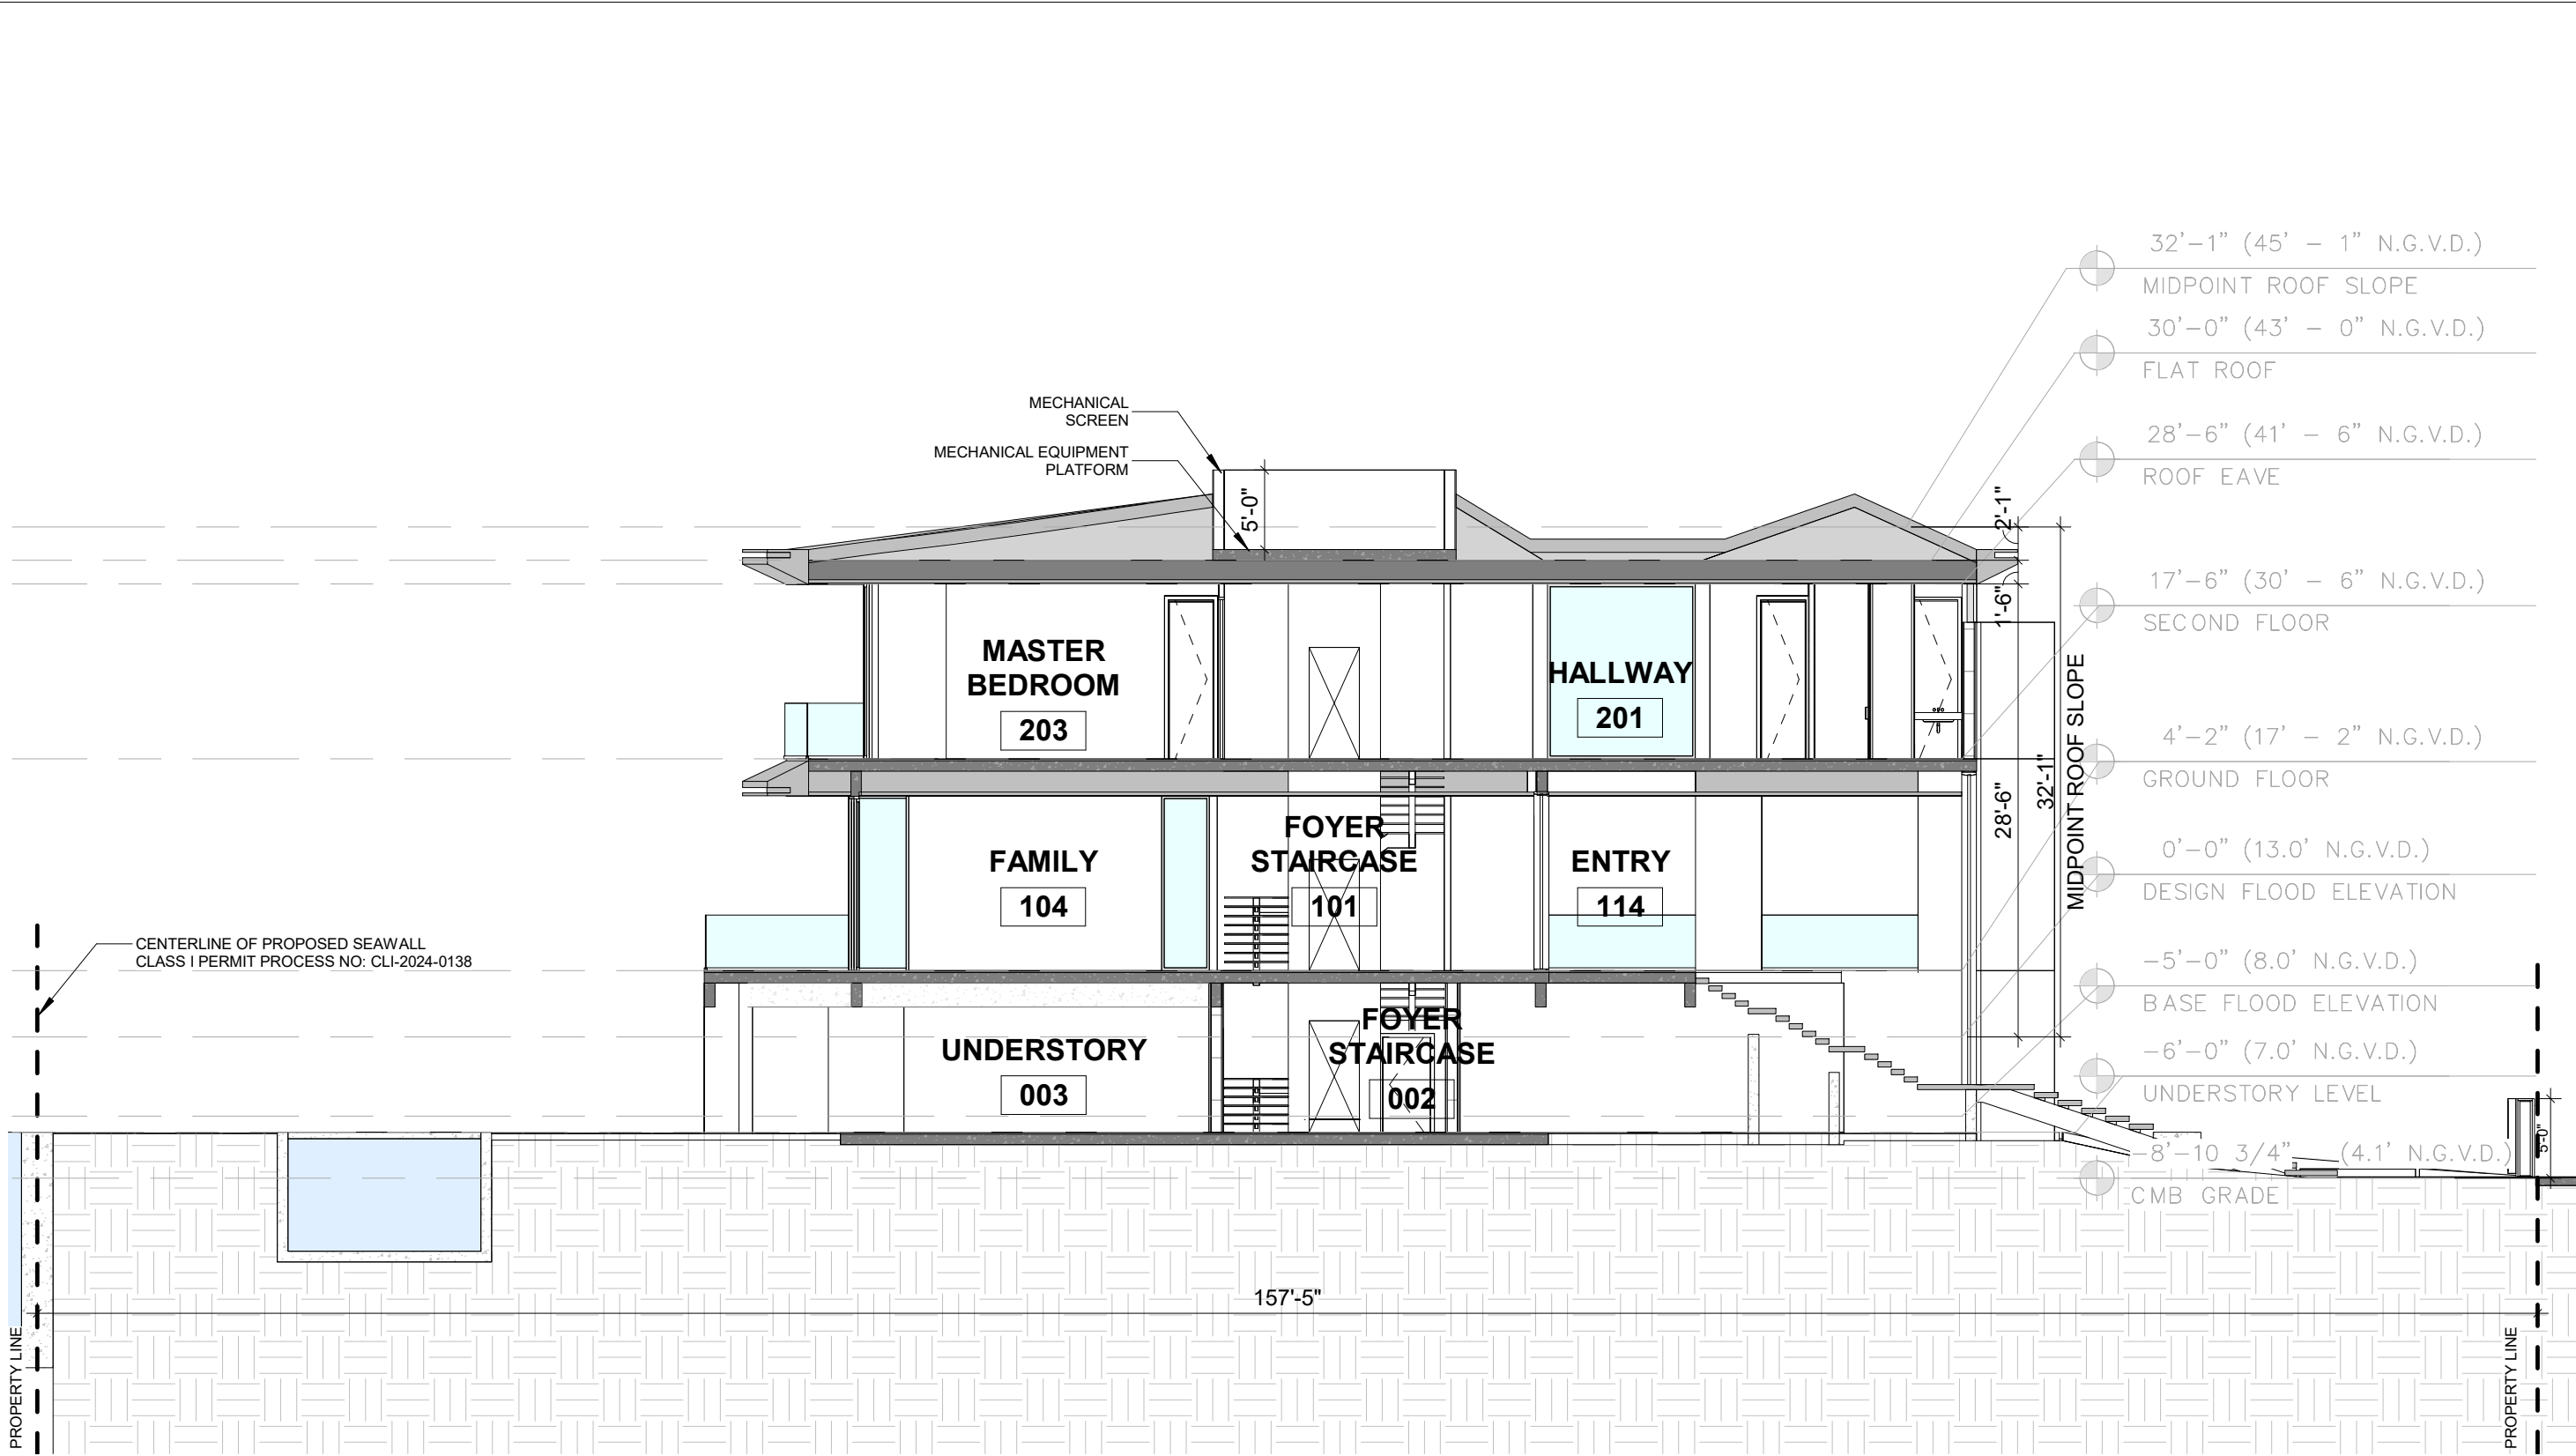

1

LONGITUDINAL SECTION

SCALE 3/32" = 1'-0"

1035 N MIAMI AVENUE
SUITE 406
MIAMI, FLORIDA 33136

Gonzalez Architecture
GONZALEZARCHITECTURE.COM
create@gonzalezarchitecture.com

ENRIQUE RENE GONZALEZ
REGISTERED ARCHITECT

STATE OF FLORIDA
AR94719

NEW RESIDENCE
SINGLE FAMILY
1265 NORTH BISCAYNE POINT ROAD
MIAMI BEACH, FLORIDA 33141

07-14-24 FIRST SUBMITTAL
08-04-24 FINAL SUBMITTAL

A35




- 32'-1" (45' - 1" N.G.V.D.)
MIDPOINT ROOF SLOPE
- 30'-0" (43' - 0" N.G.V.D.)
FLAT ROOF
- 0'-0" (13.0' N.G.V.D.)
DESIGN FLOOD ELEVATION
- 5'-0" (8.0' N.G.V.D.)
BASE FLOOD ELEVATION
- 8'-10 3/4" (4.1' N.G.V.D.)
CMB GRADE

03

PRIOR SOUTH FACADE CONTEXT ELEVATION

SCALE 1/16" = 1'-0"

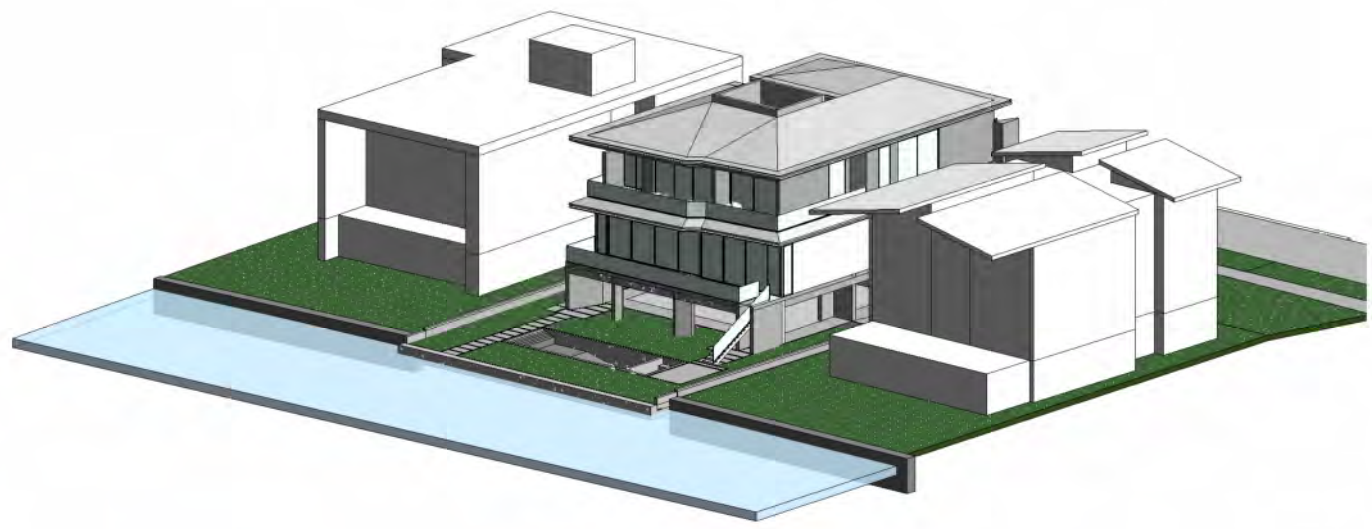

02

PRIOR CONTEXT NORTH SIDE AXONOMETRIC

SCALE: N.T.S.



01

PRIOR CONTEXT SOUTH SIDE AXONOMETRIC

SCALE: N.T.S.

1035 N MIAMI AVENUE
SUITE 406
MIAMI, FLORIDA 33136
TEL: 305.440.4314
GONZALEZARCHITECTURE.COM
create@gonzalezarchitecture.com



ENRIQUE RENE GONZALEZ
REGISTERED ARCHITECT




STATE OF FLORIDA
AR94719

NEW RESIDENCE
SINGLE FAMILY
1265 NORTH BISCAYNE POINT ROAD
MIAMI BEACH, FLORIDA 33141

07-14-24 FIRST SUBMITTAL

A36.P

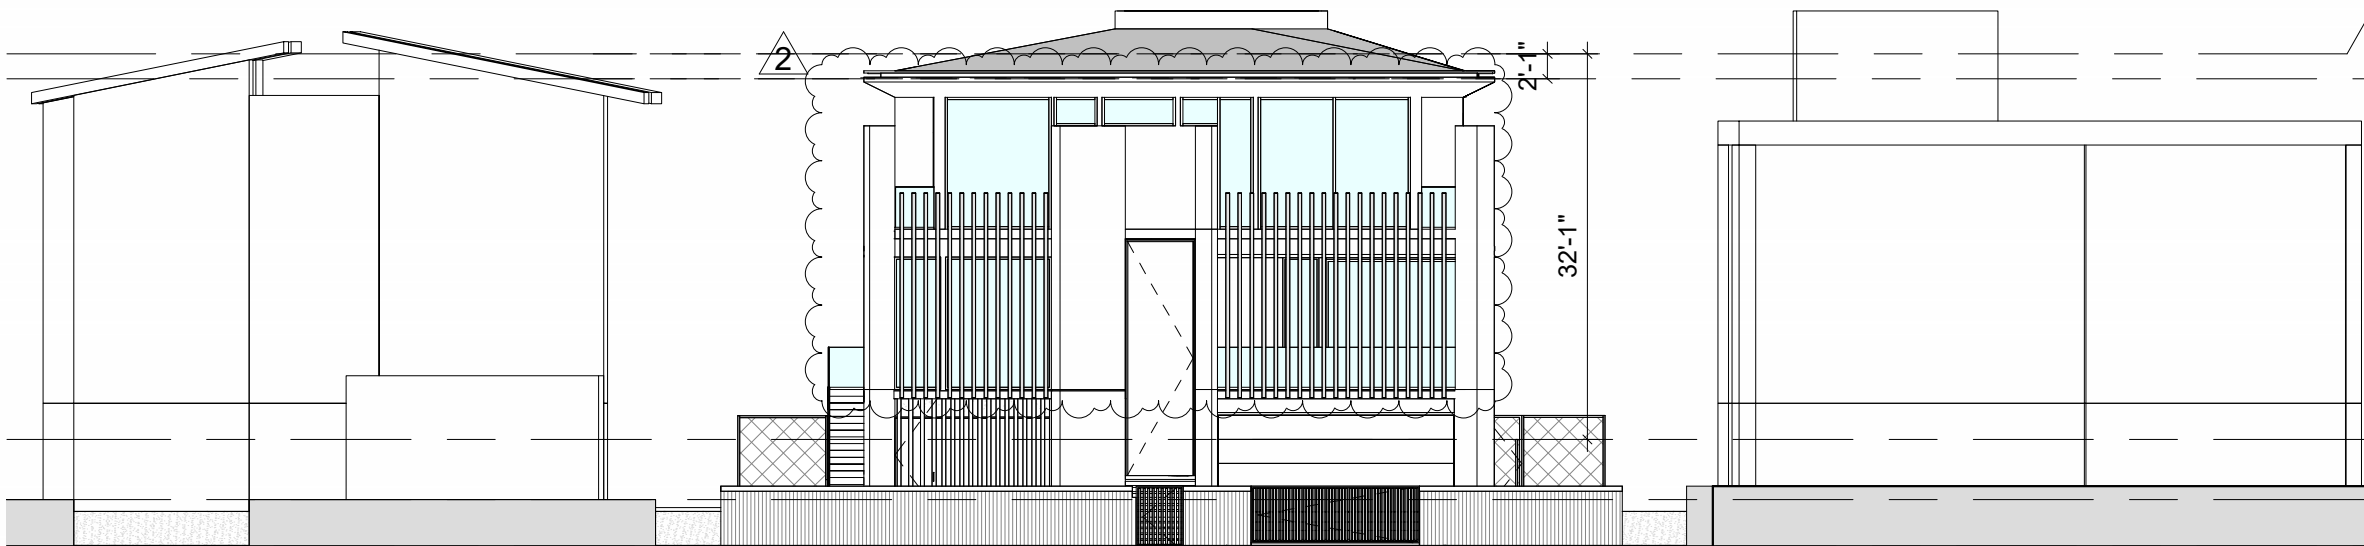


- 32'-1" (45' - 1" N.G.V.D.)
MIDPOINT ROOF SLOPE
- 30'-0" (43' - 0" N.G.V.D.)
FLAT ROOF
- 0'-0" (13.0' N.G.V.D.)
DESIGN FLOOD ELEVATION
- 5'-0" (8.0' N.G.V.D.)
BASE FLOOD ELEVATION
- 8'-10 3/4" (4.1' N.G.V.D.)
CMB GRADE

03

SOUTH FACADE CONTEXT ELEVATION


SCALE 1/16" = 1'-0"

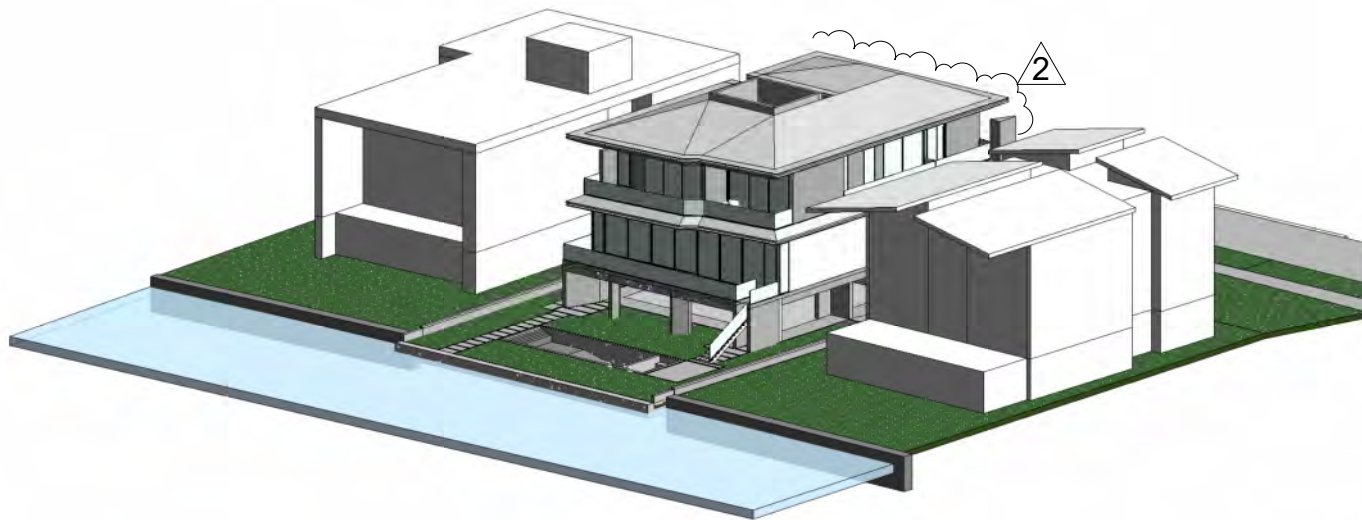

02

CONTEXT NORTH SIDE AXONOMETRIC

SCALE: N.T.S.

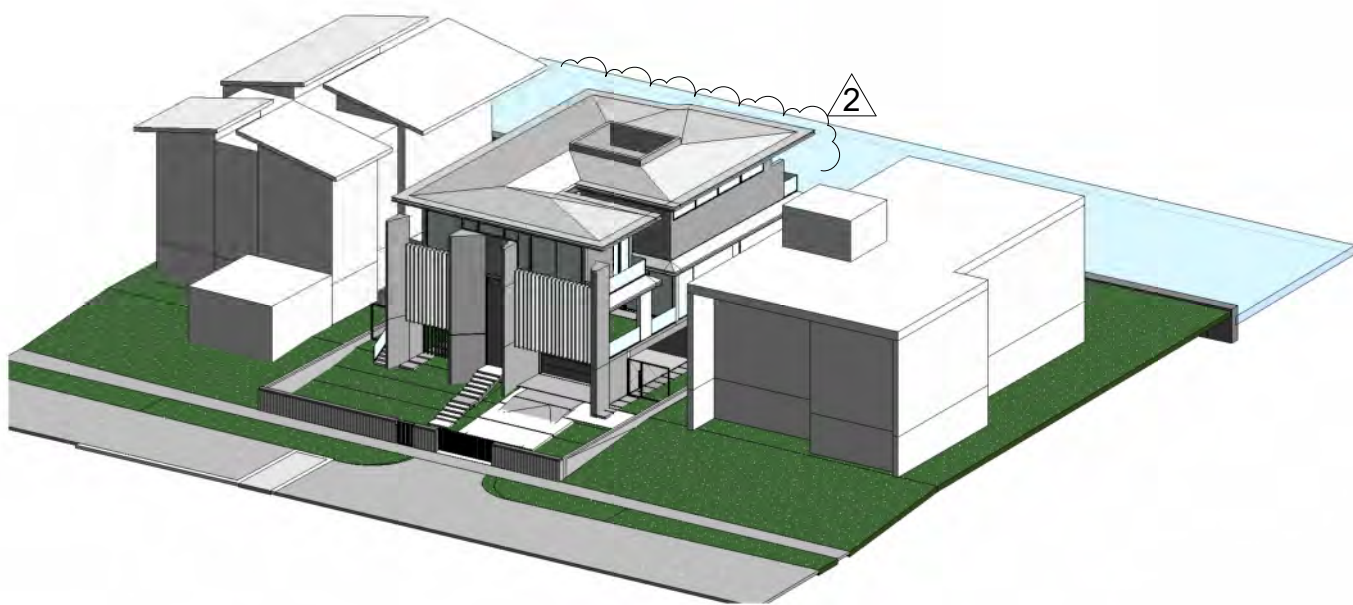

01


CONTEXT SOUTH SIDE AXONOMETRIC

SCALE: N.T.S.

1035 N MIAMI AVENUE
SUITE 406
MIAMI, FLORIDA 33136
TEL: 305.440.4314
GONZALEZARCHITECTURE.COM
create@gonzalezarchitecture.com



ENRIQUE RENE GONZALEZ
REGISTERED ARCHITECT

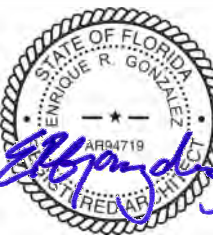



STATE OF FLORIDA
AR94719

NEW RESIDENCE
SINGLE FAMILY
1265 NORTH BISCAYNE POINT ROAD
MIAMI BEACH, FLORIDA 33141

07-14-24 FIRST SUBMITTAL

12-13-24 REVISION

A36

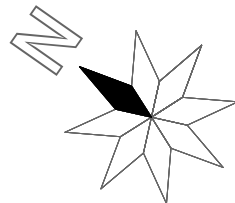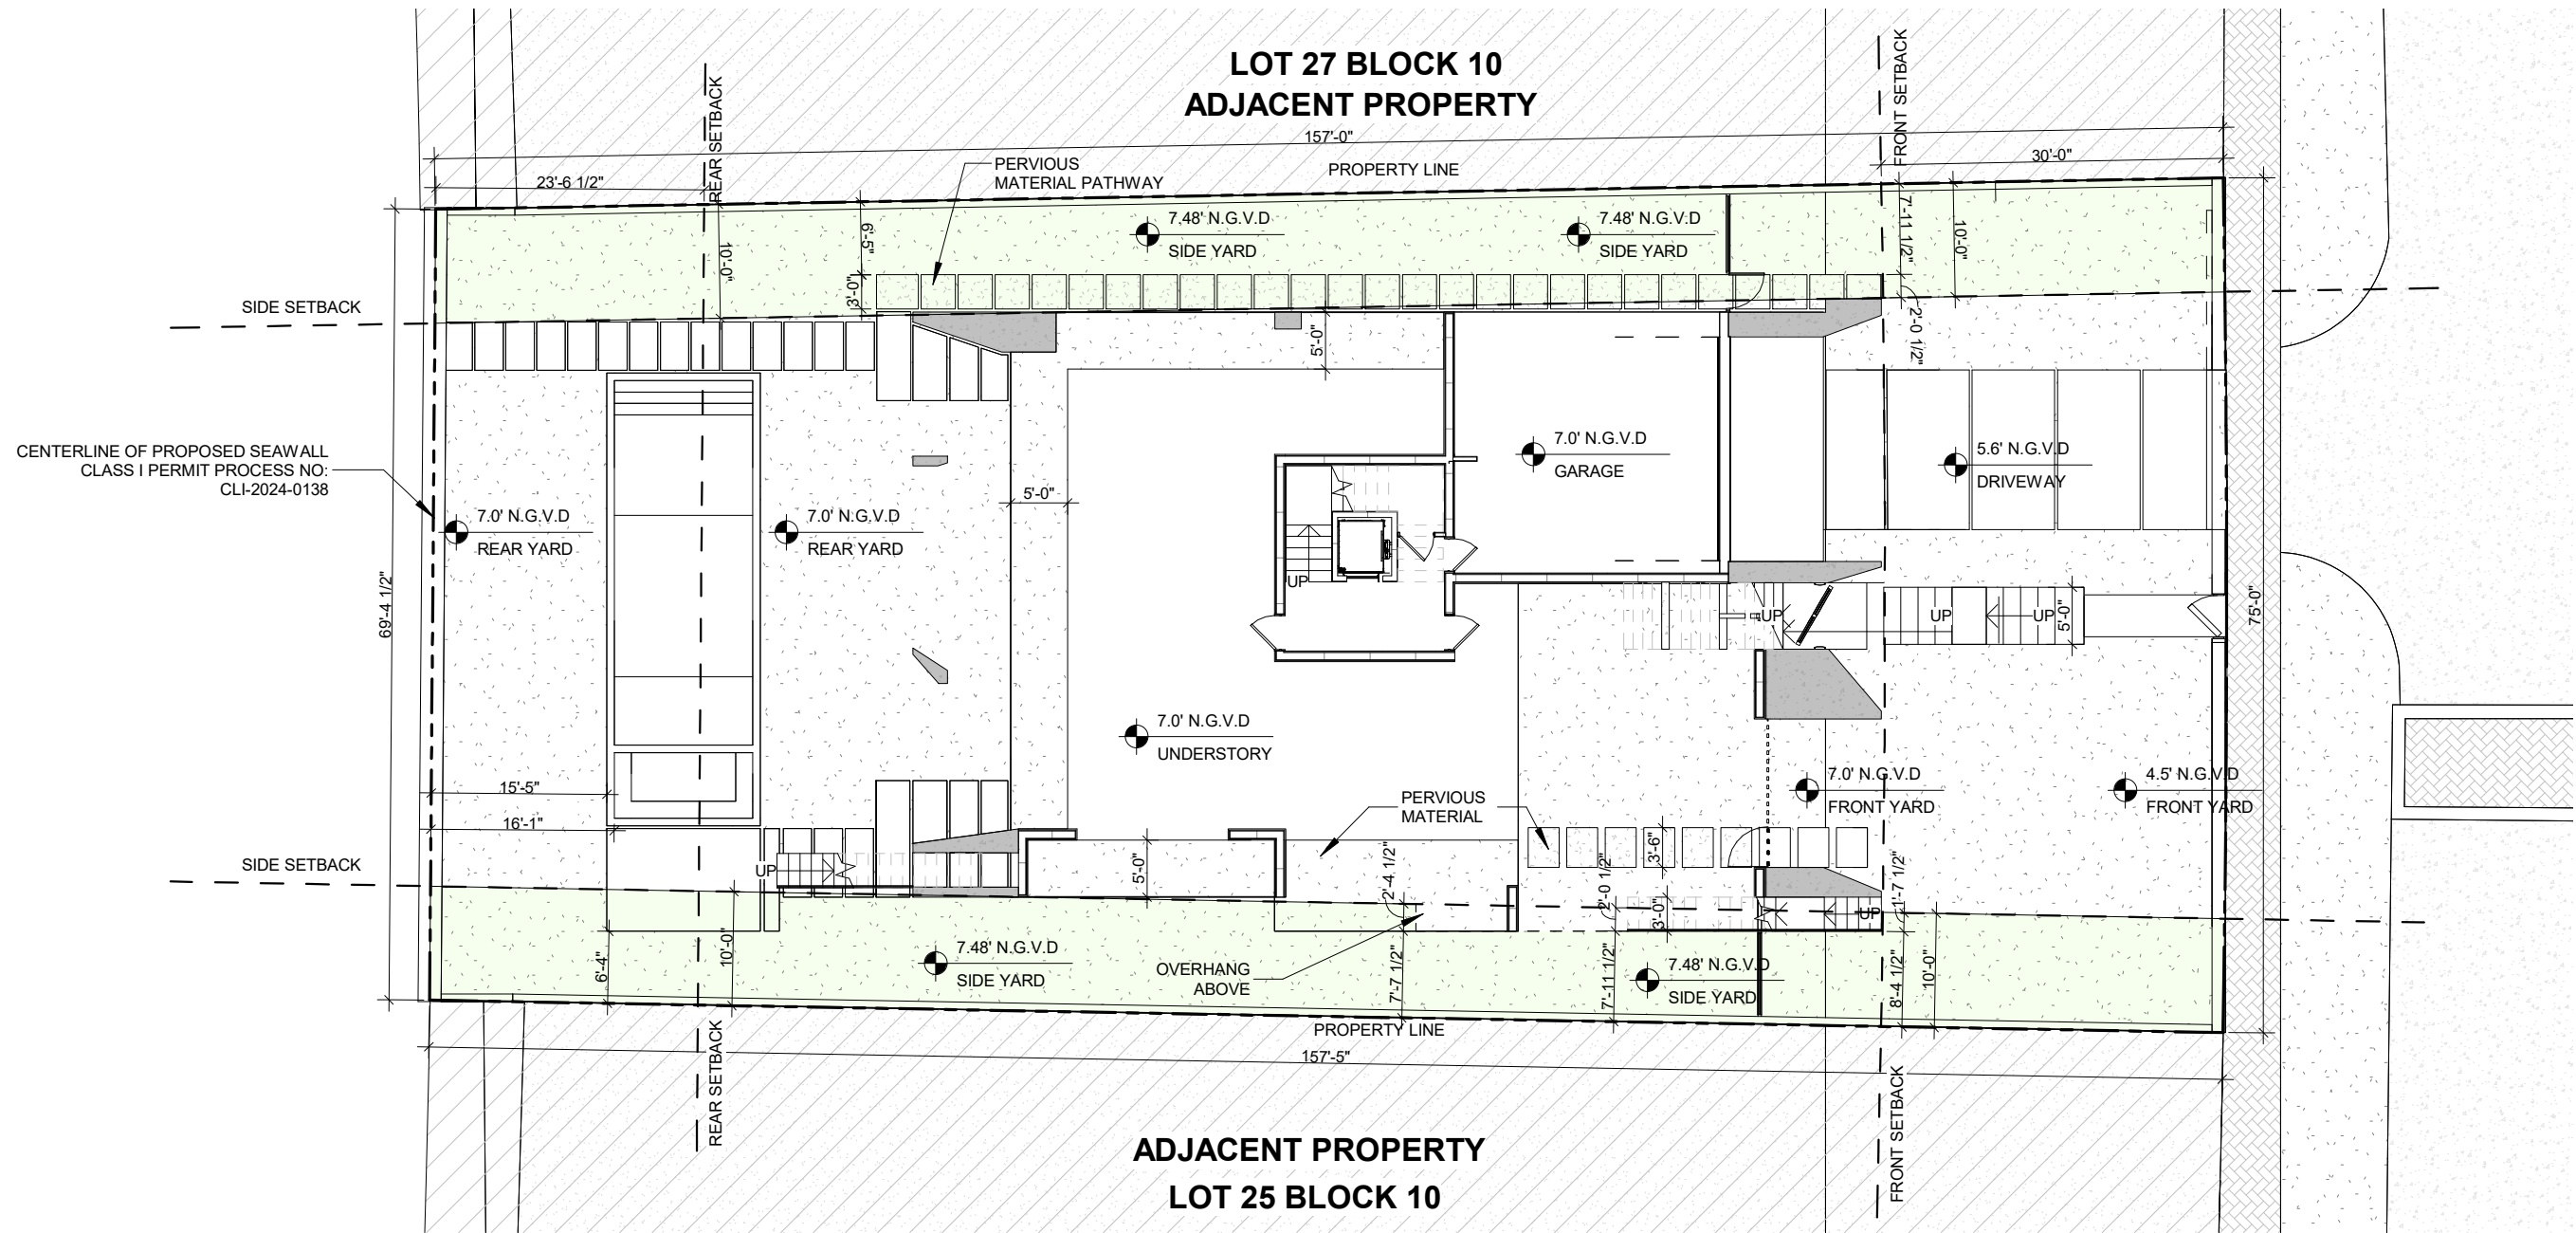


01

ENCROACHMENT PLAN

SCALE 1/16" = 1'-0"




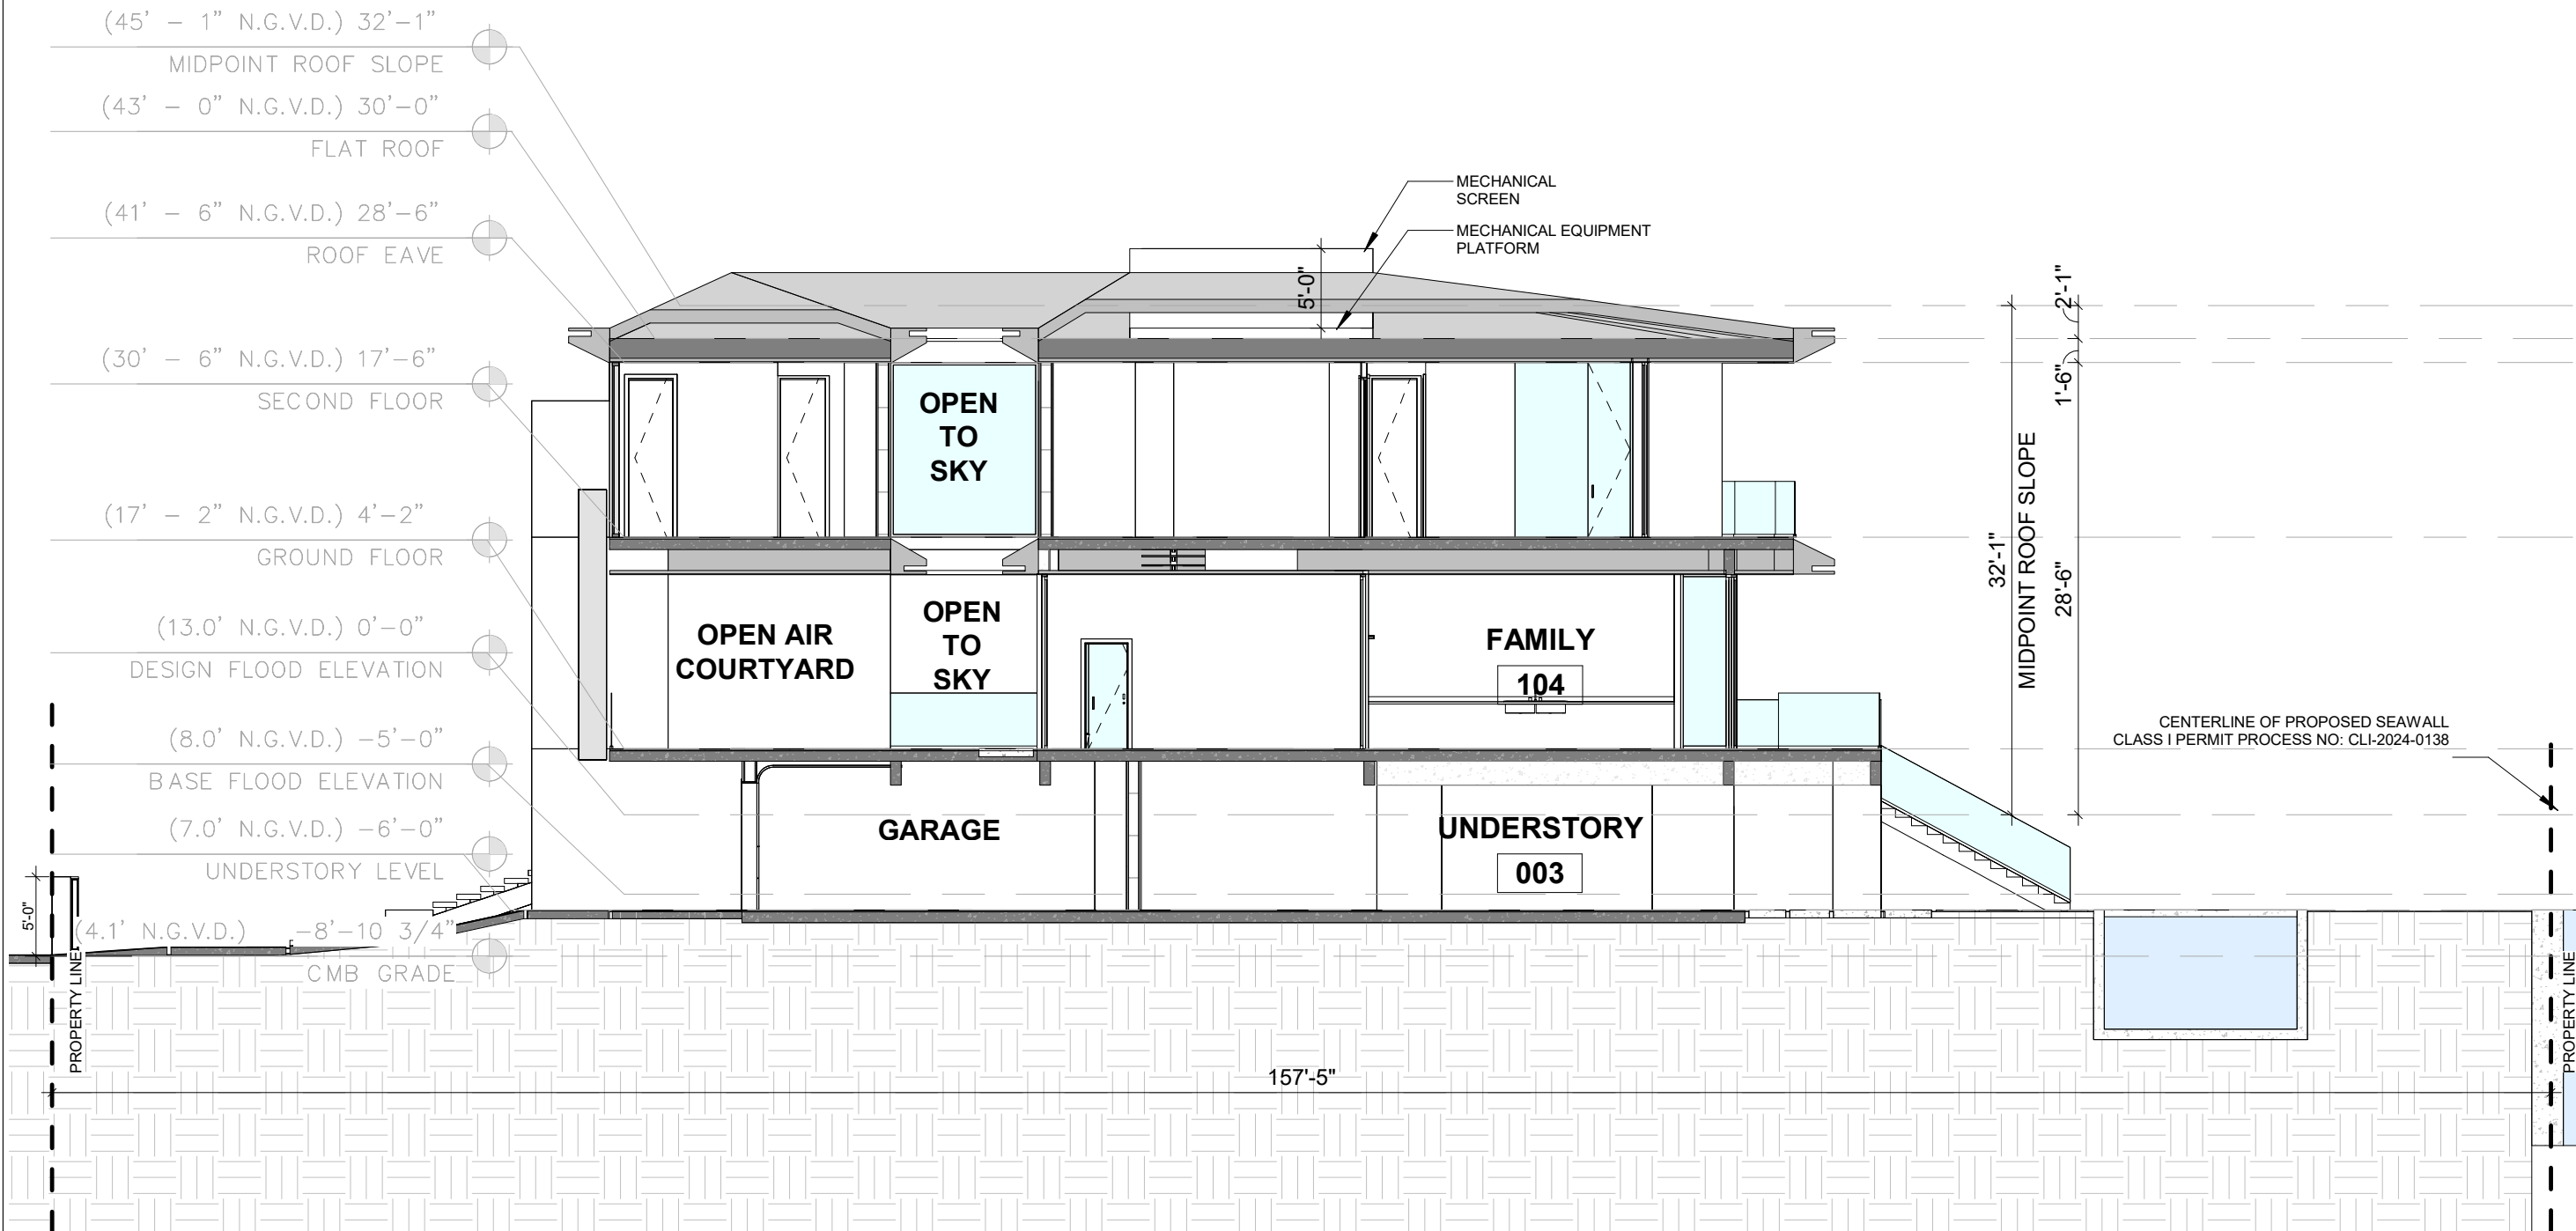


01

LONGITUDINAL SECTION AT COURTYARD

SCALE 3/32" = 1'-0"



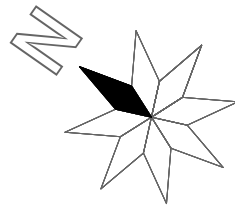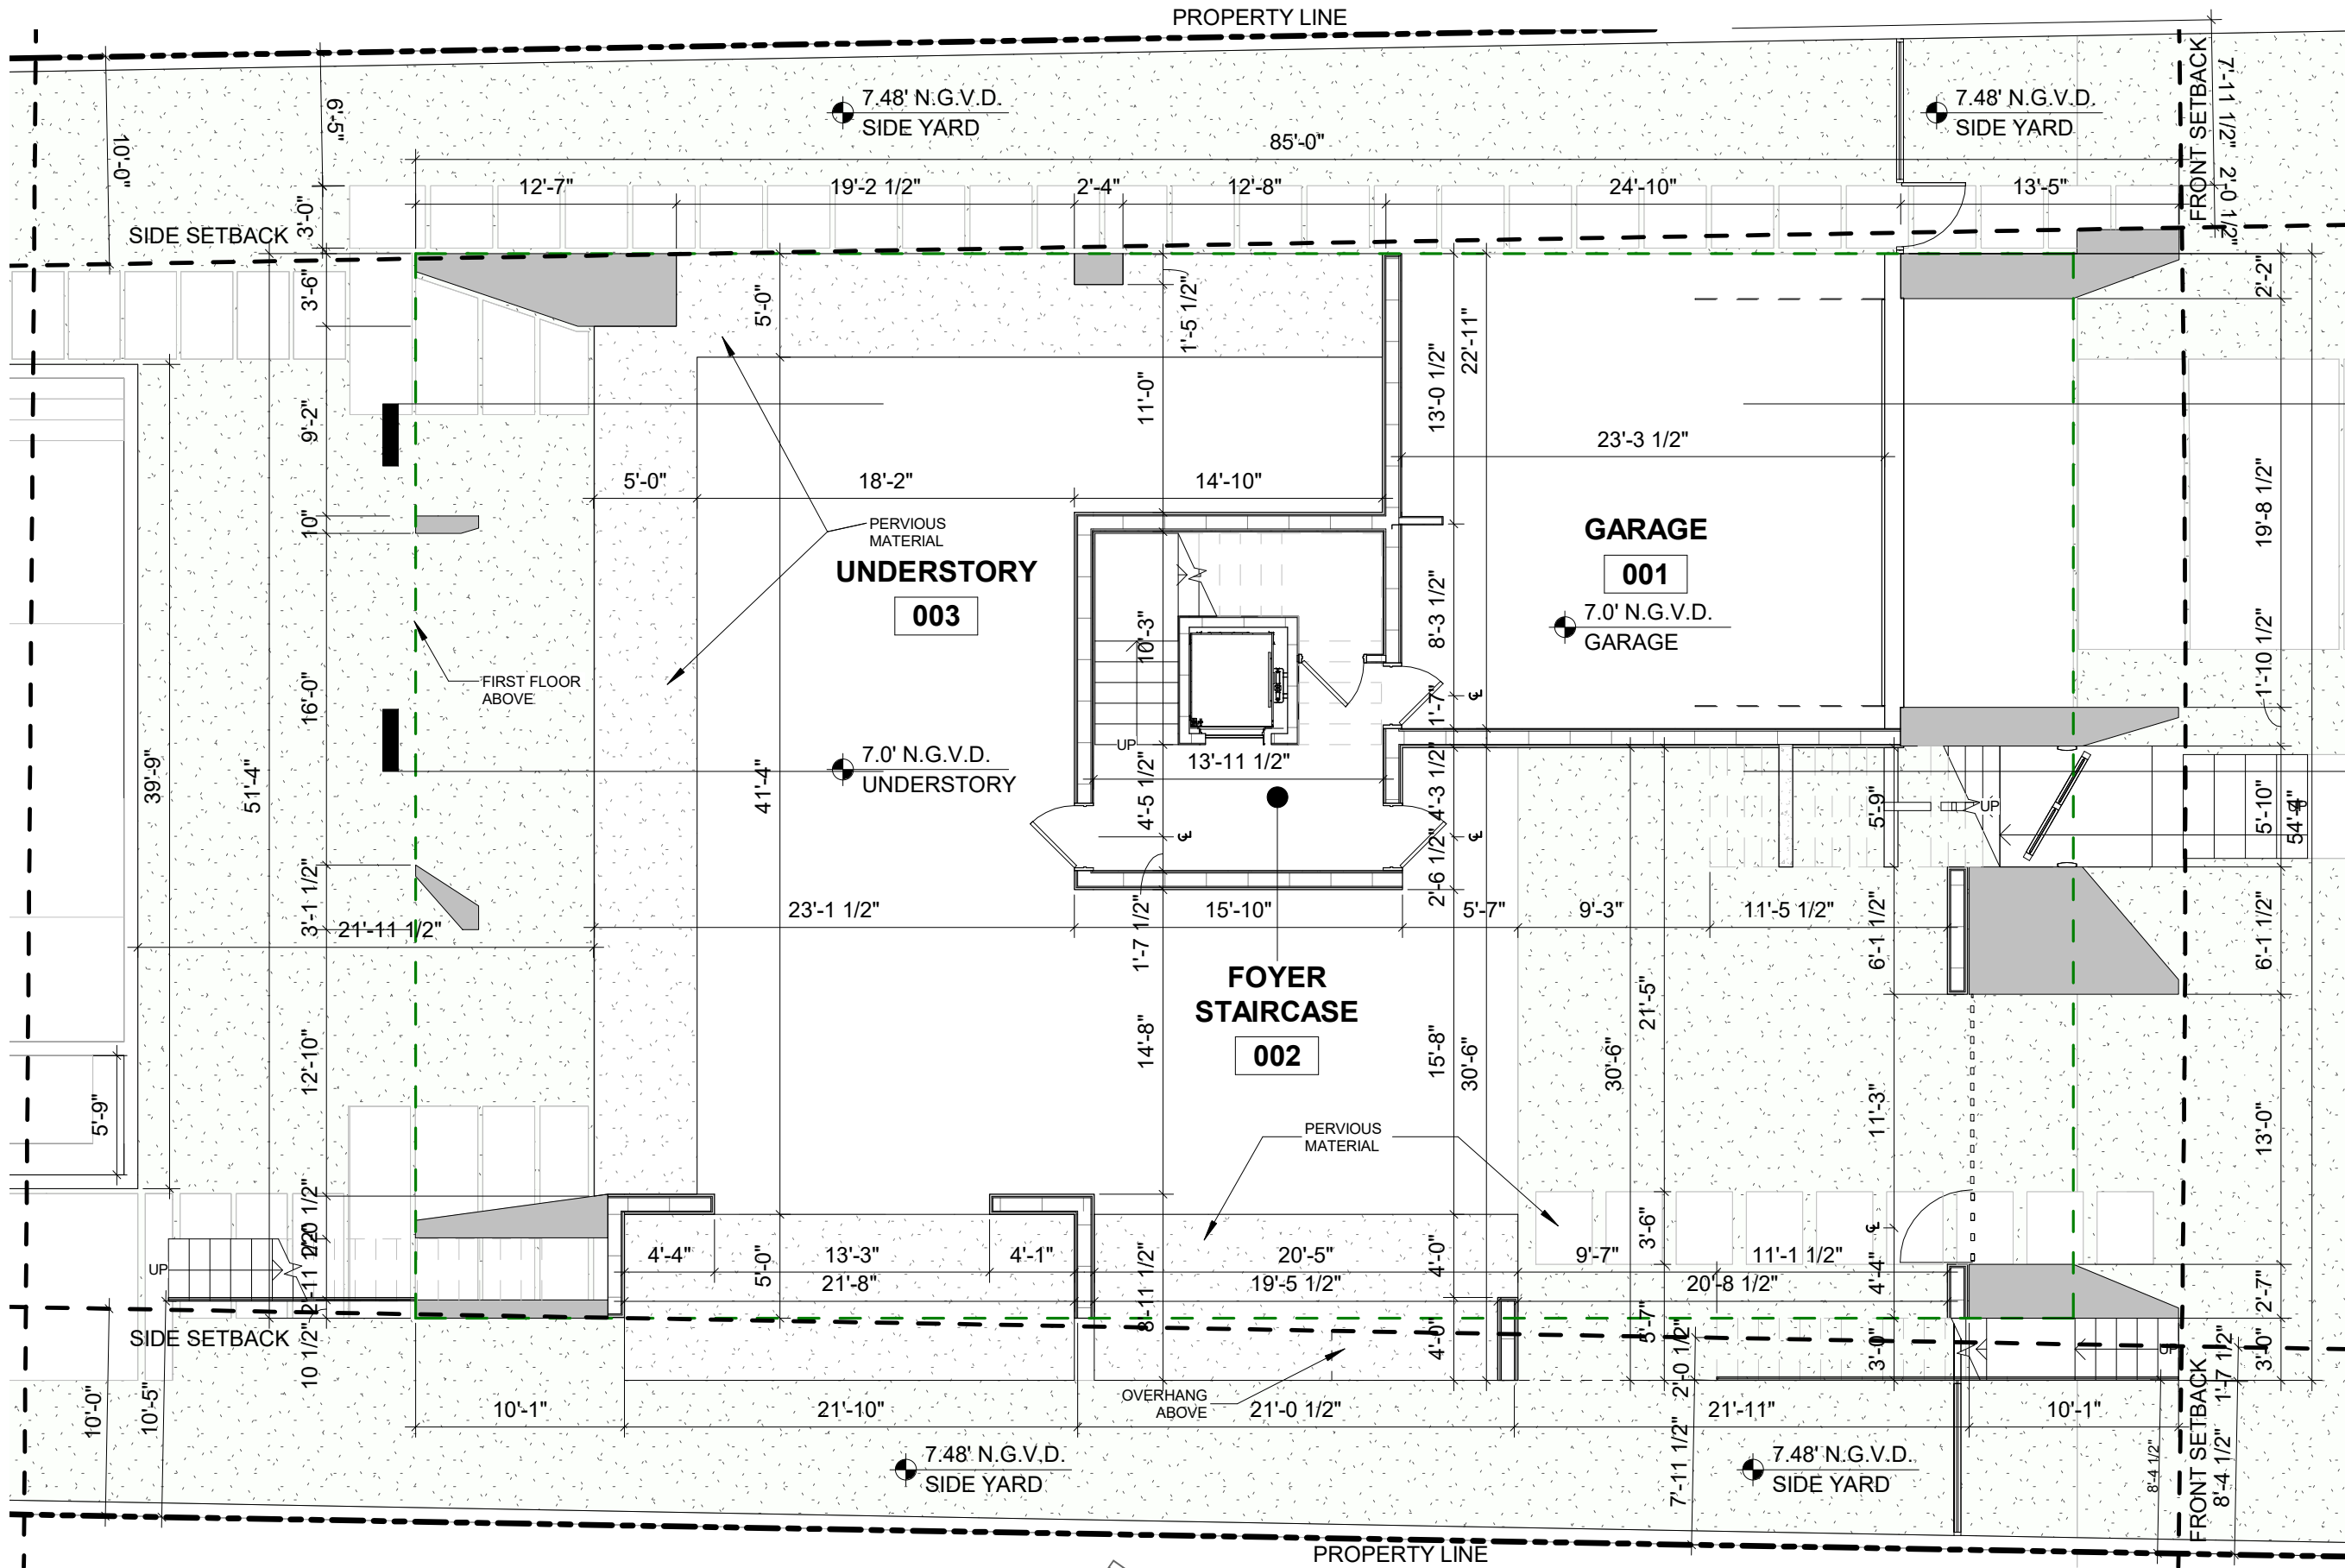

01

PROPOSED UNDERSTORY FLOOR PLAN

SCALE 1/8" = 1'-0"

01
A38

1
A35

1035 N MIAMI AVENUE
SUITE 406
MIAMI, FLORIDA 33136



ENRIQUE RENE GONZALEZ,
REGISTERED ARCHITECT





STATE OF FLORIDA
AR94719

NEW RESIDENCE

SINGLE FAMILY
1265 NORTH BISCAYNE POINT ROAD
MIAMI BEACH, FLORIDA 33141

07-14-24 FIRST SUBMITTAL

A100

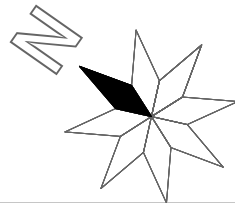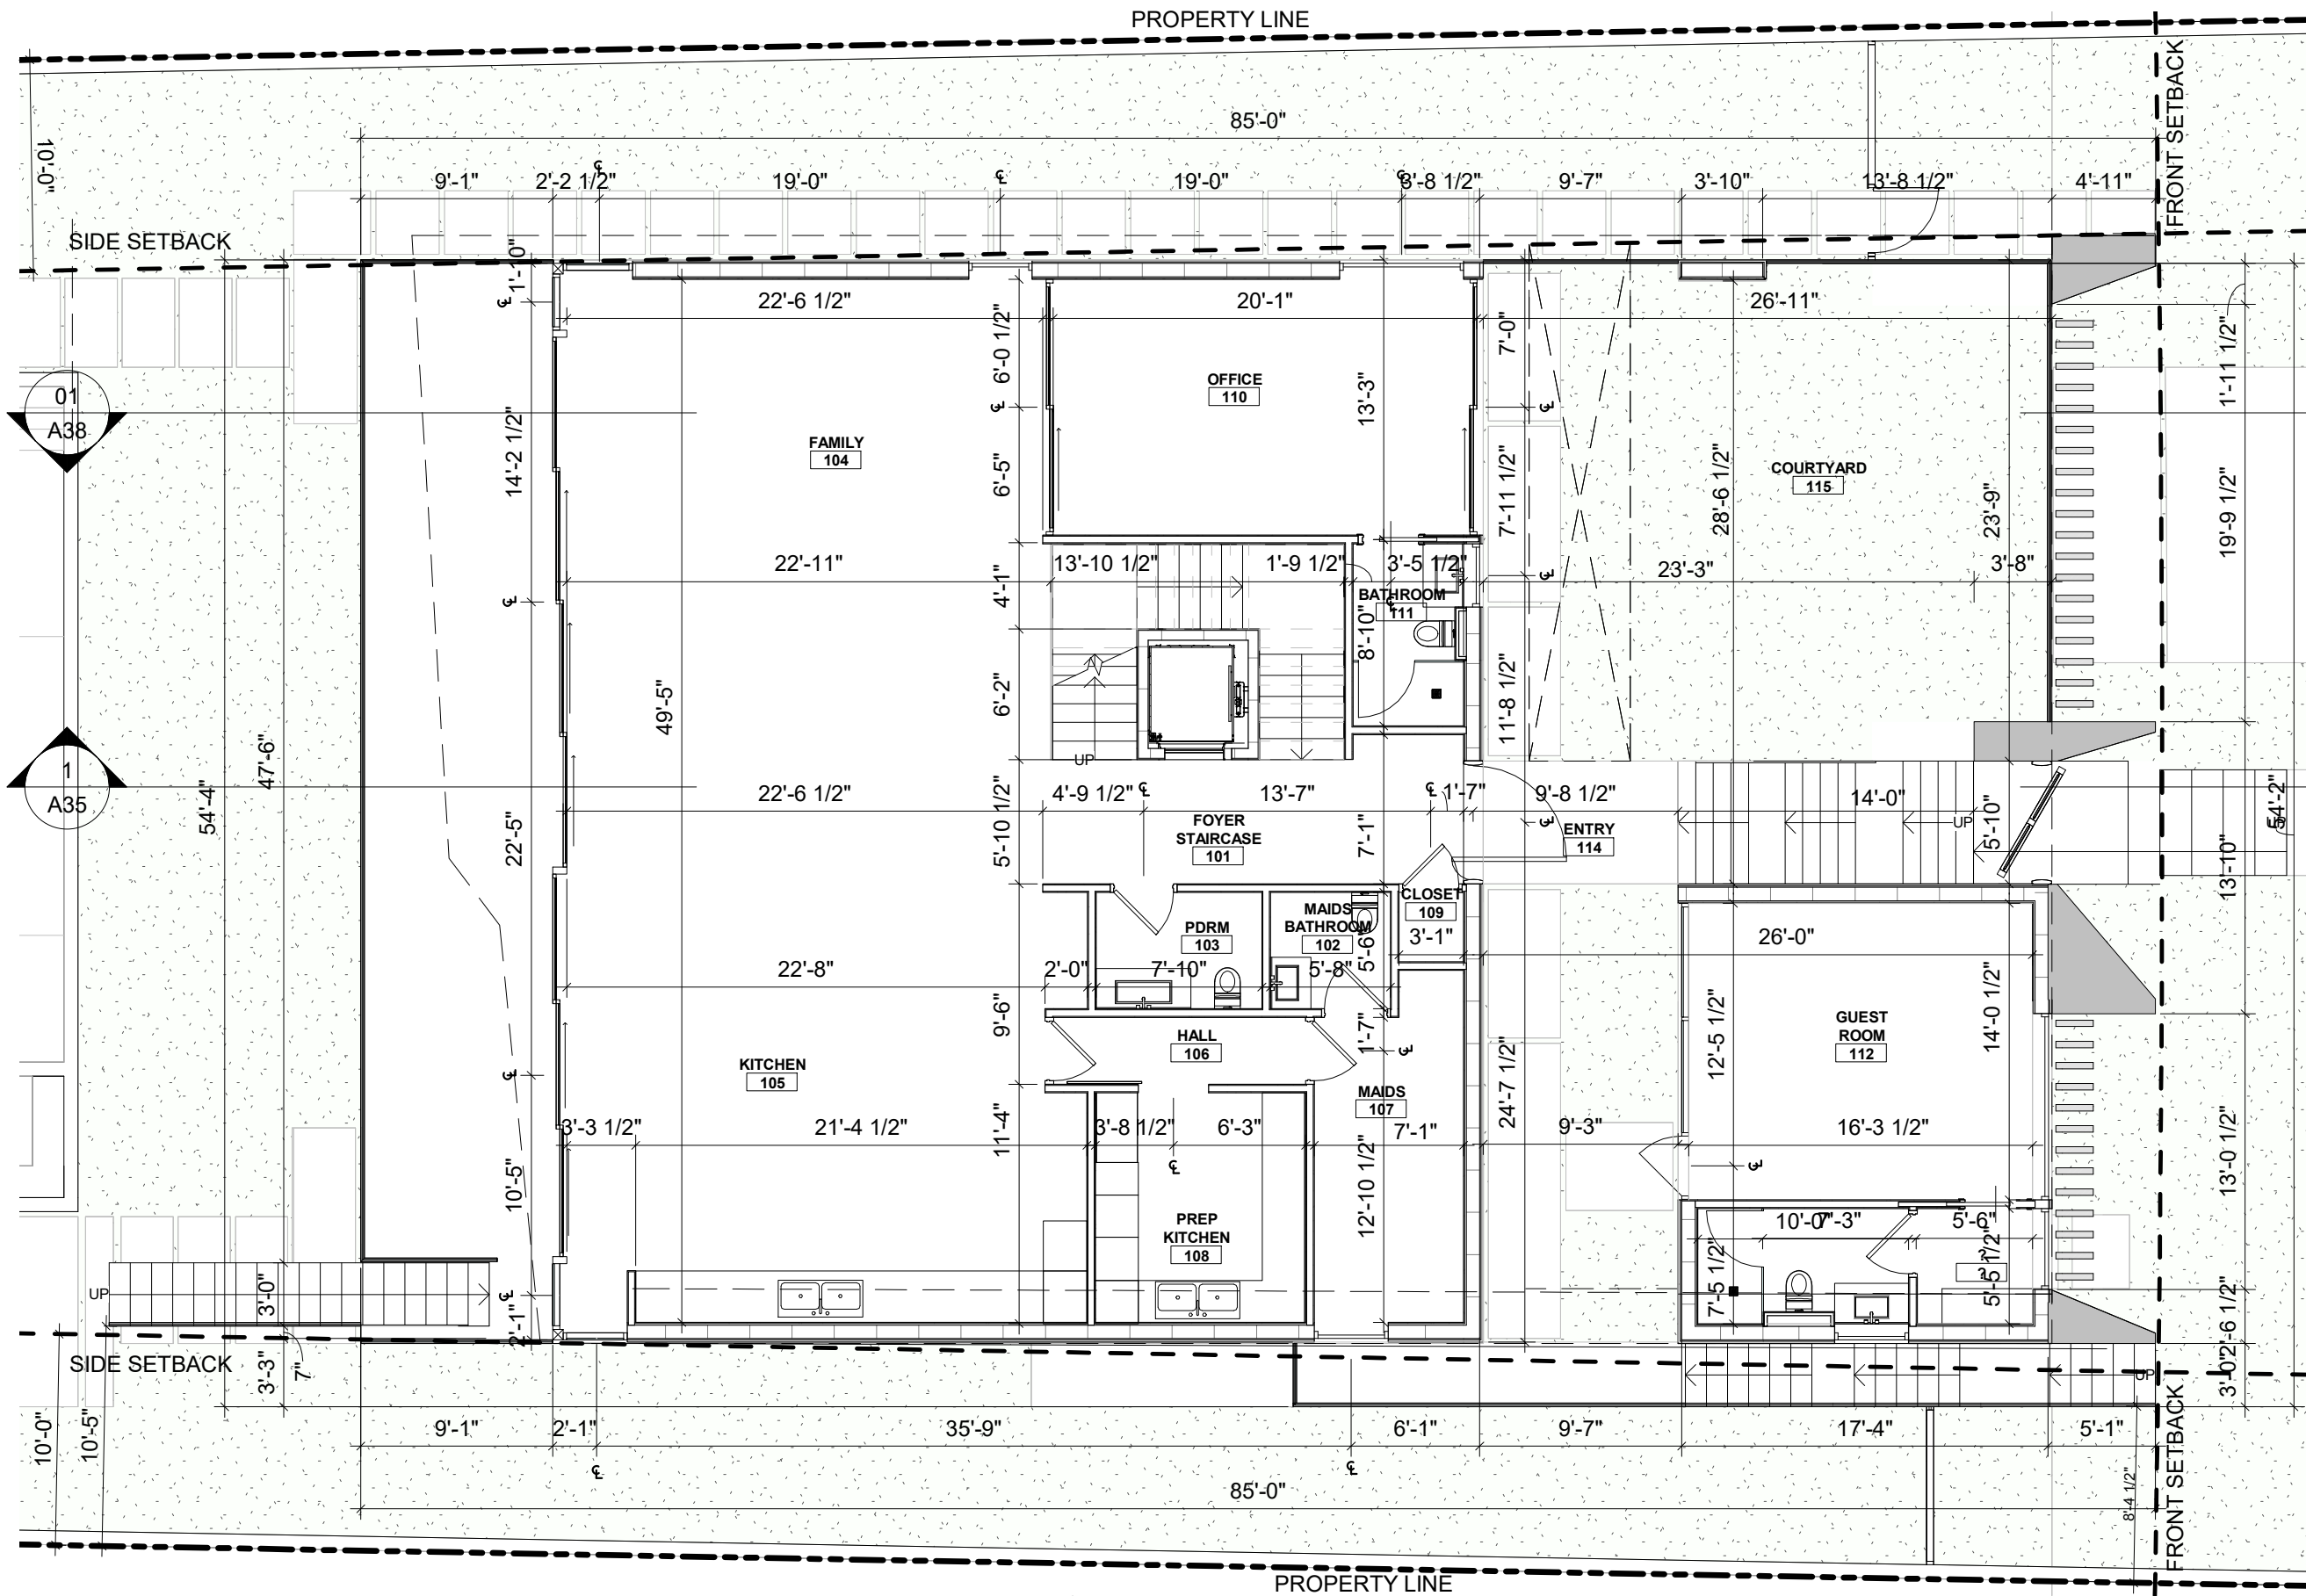

01

GROUND FLOOR

SCALE 1/8" = 1'-0"

1035 N MIAMI AVENUE
SUITE 406
MIAMI, FLORIDA 33136



ENRIQUE RENE GONZALEZ
REGISTERED ARCHITECT





STATE OF FLORIDA
AR94719

NEW RESIDENCE

SINGLE FAMILY
1265 NORTH BISCAYNE POINT ROAD
MIAMI BEACH, FLORIDA 33141

07-14-24 FIRST SUBMITTAL

A101

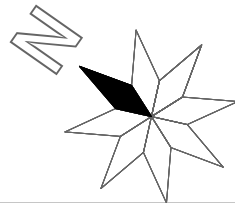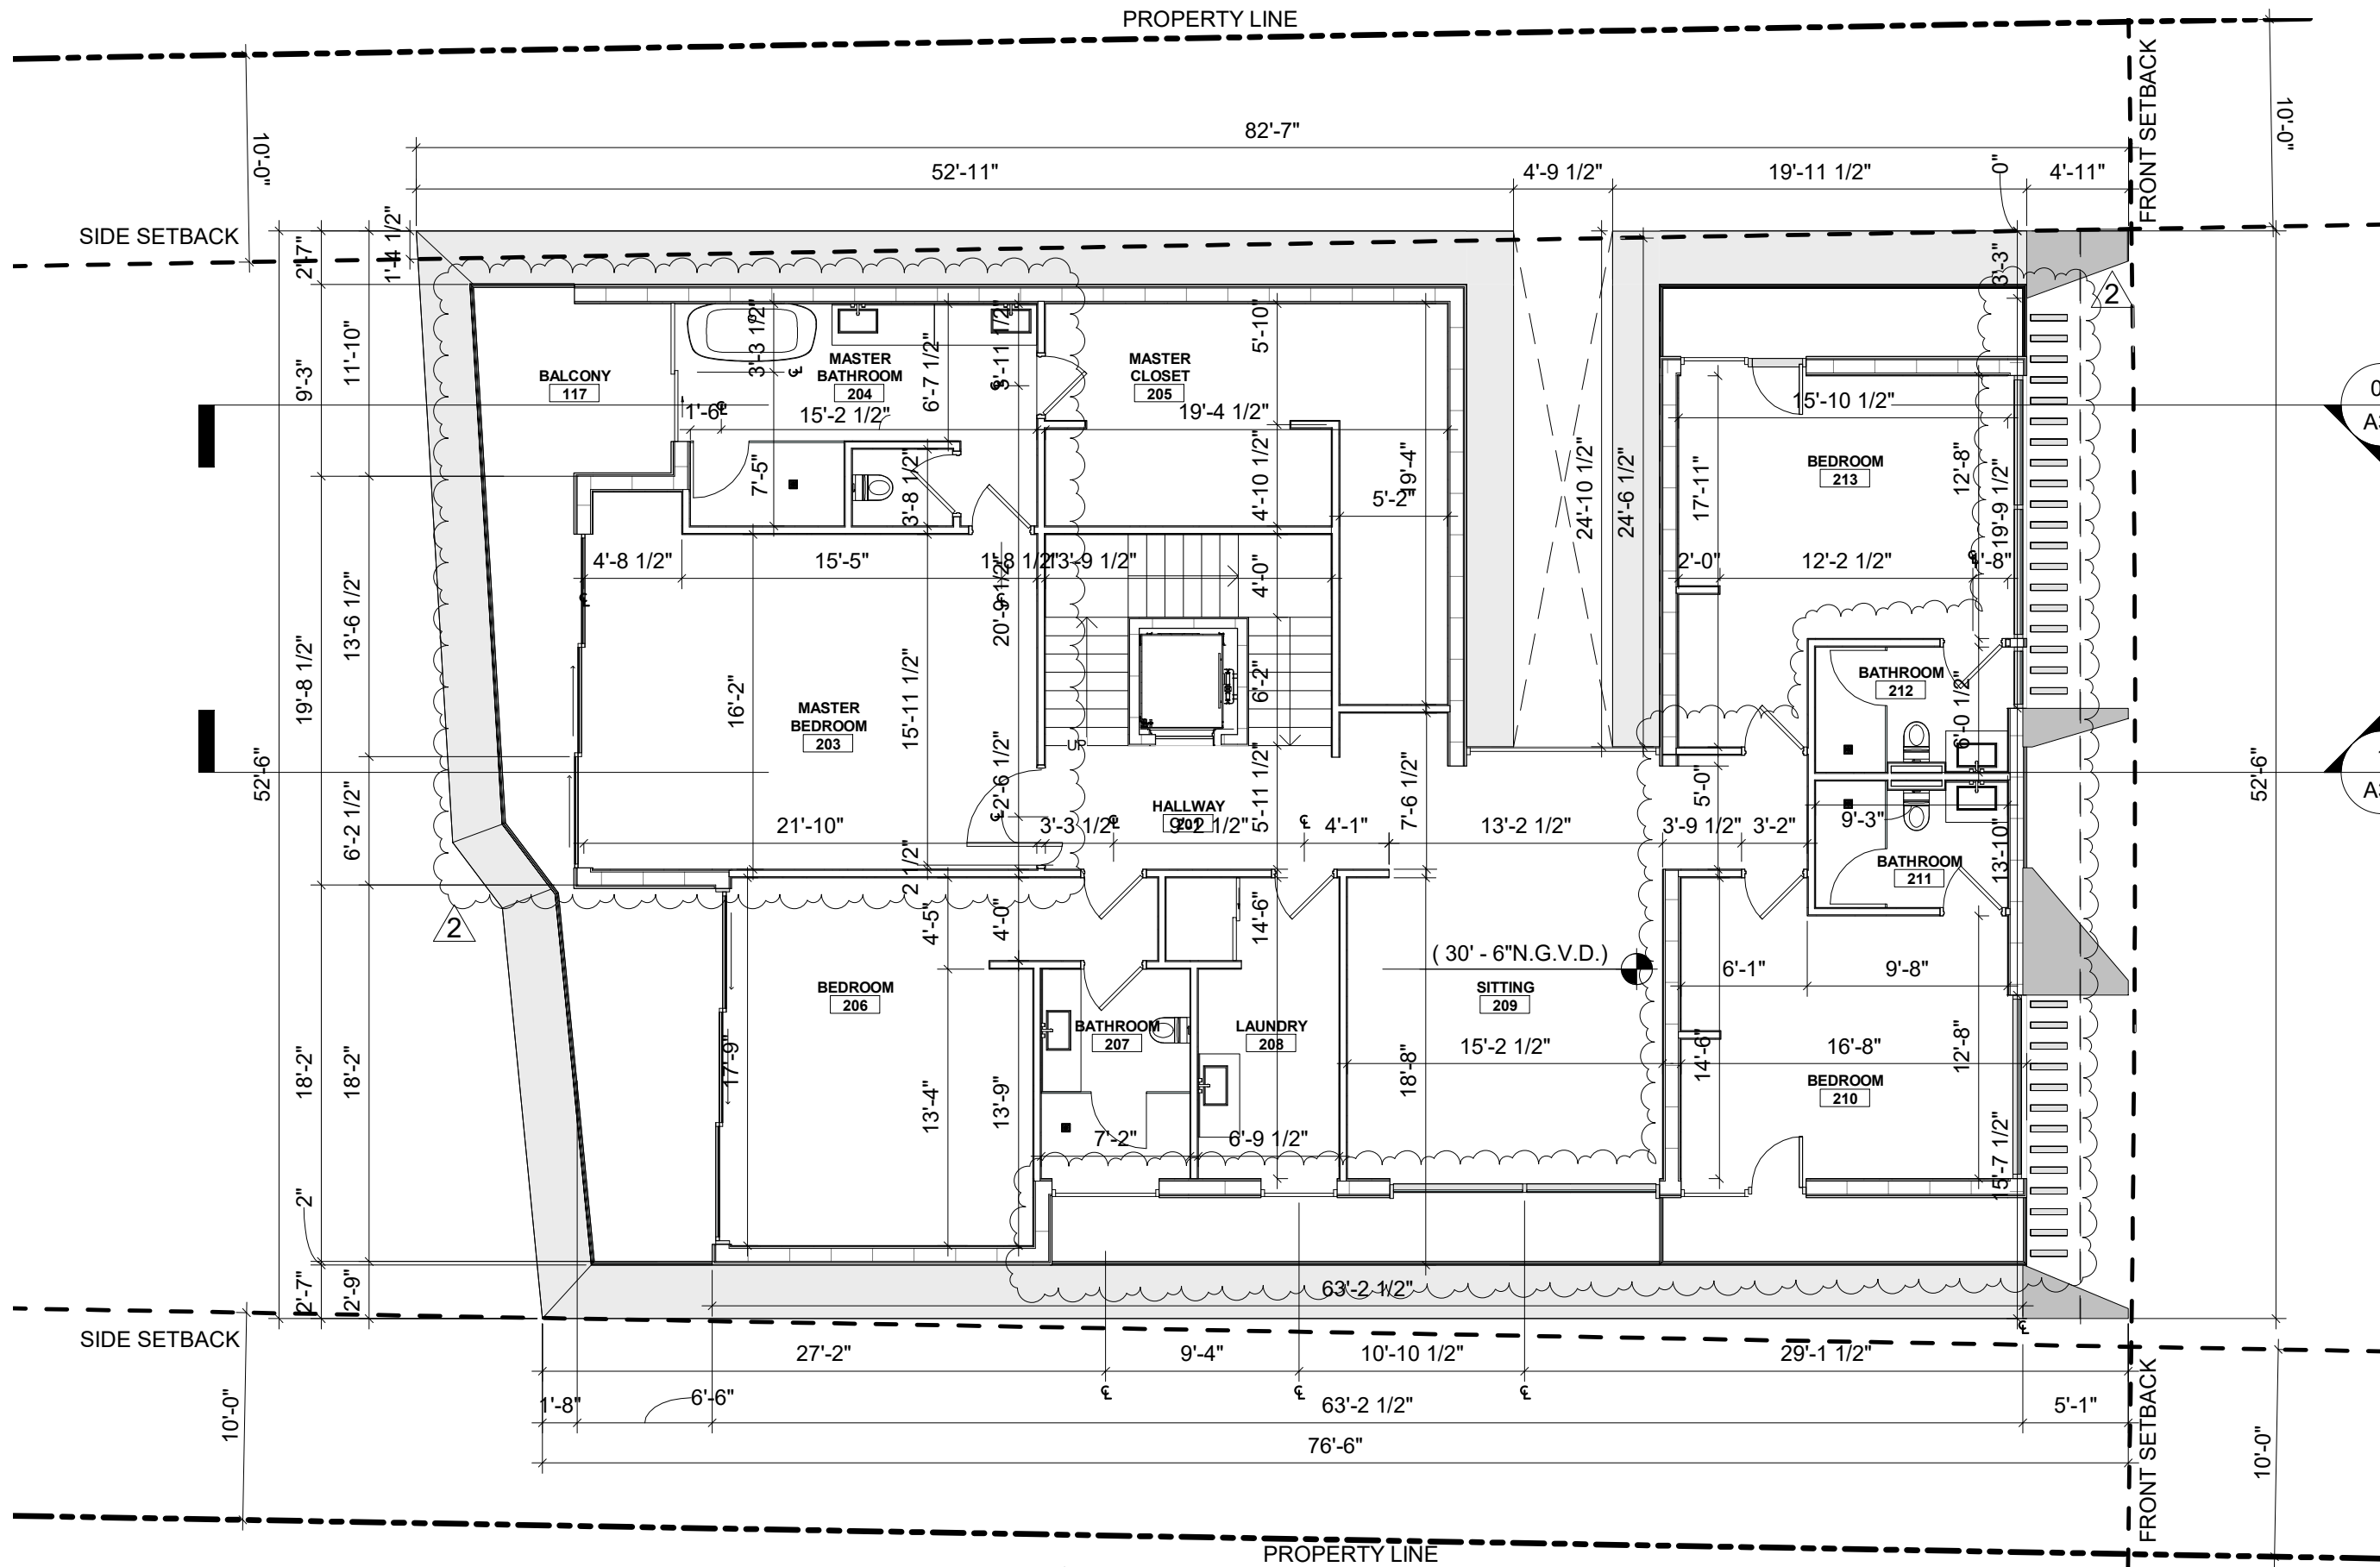

01


SECOND FLOOR

SCALE 1/8" = 1'-0"

1035 N MIAMI AVENUE
SUITE 406
MIAMI, FLORIDA 33136
TEL: 305.440.4314
GONZALEZARCHITECTURE.COM
create@gonzalezarchitecture.com



ENRIQUE RENE GONZALEZ,
REGISTERED ARCHITECT

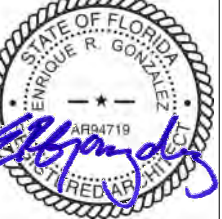


STATE OF FLORIDA
AR94719

NEW RESIDENCE
SINGLE FAMILY
1265 NORTH BISCAYNE POINT ROAD
MIAMI BEACH, FLORIDA 33141

07-14-24 FIRST SUBMITTAL

12-13-24 REVISION


A102

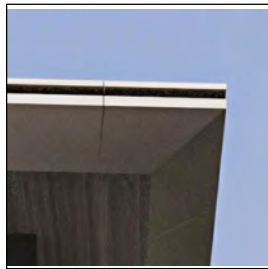

① ROOF CORNICE:
METALLIC BRONZE
FINISH




② GATE:
ALUMINUM BRONZE
FINISH

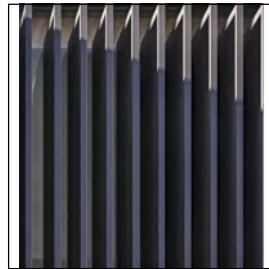

③ LOUVERS:
METALLIC BRONZE
FINISH




④ WALL, COLUMN,
FENCE WALL:
FLUTED TILE
CLADDING

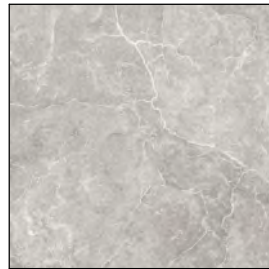

⑤ PAVERS:
LIMESTONE; LIGHT
NATURAL MOON
FINISH




⑥ GLAZING & RAILING:
LOW-E GLASS, CLEAR
FINISH

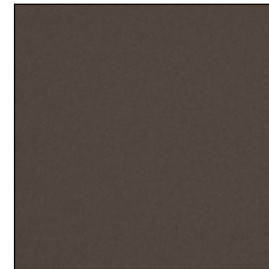

⑦ WALL:
PLASTER, BRONZE
FINISH TO MATCH
WINDOW FRAME




⑧ DOOR:
SOLID WOOD

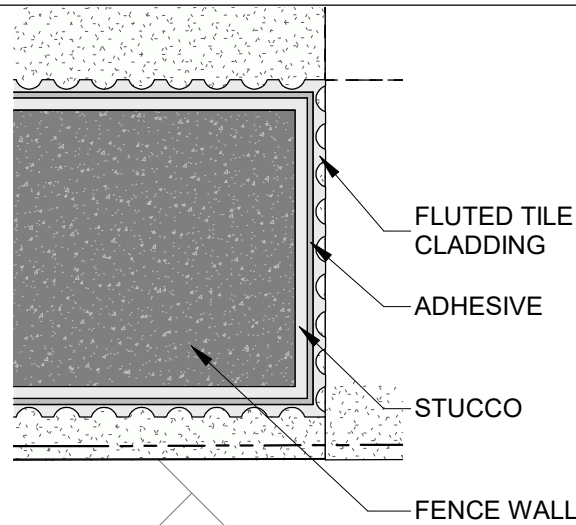

03

WALL TILE DETAIL


SCALE 1 1/2" = 1'-0"

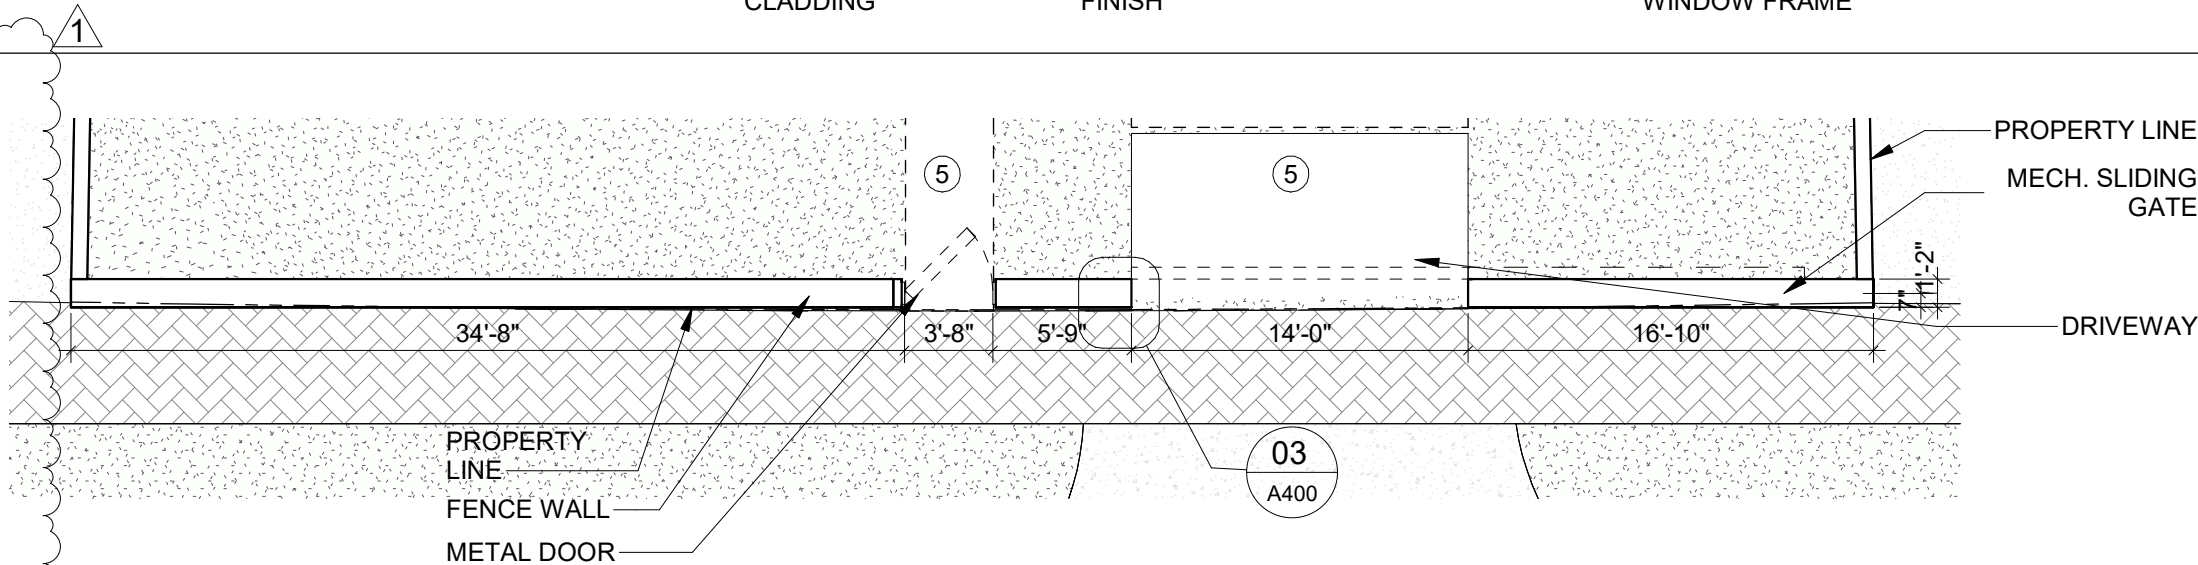

02

FRONT GATE/FENCE PLAN


SCALE 1/8" = 1'-0"

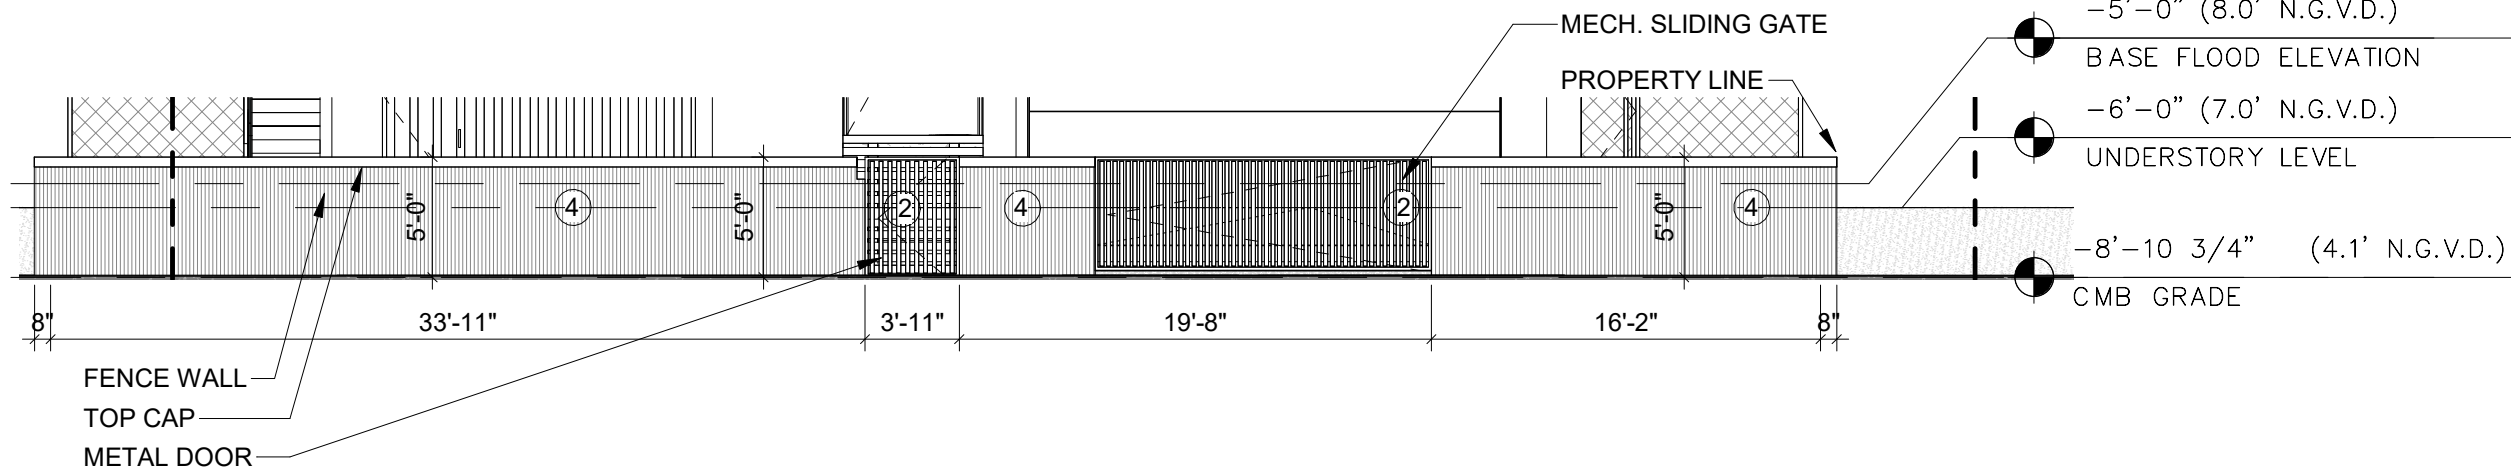

01

FRONT GATE/FENCE ELEVATION

SCALE 1/8" = 1'-0"

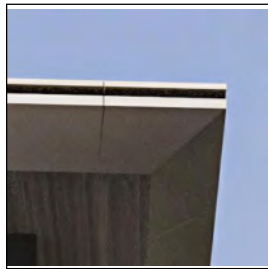

① ROOF CORNICE:
METALLIC BRONZE
FINISH




② GATE:
ALUMINUM BRONZE
FINISH



③ LOUVERS:
METALLIC BRONZE
FINISH




④ WALL, COLUMN,
FENCE WALL:
FLUTED TILE
CLADDING

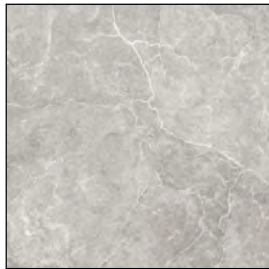

⑤ PAVERS:
LIMESTONE; LIGHT
NATURAL MOON
FINISH




⑥ GLAZING & RAILING:
LOW-E GLASS, CLEAR
FINISH

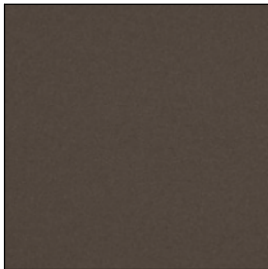

⑦ WALL:
PLASTER, BRONZE
FINISH TO MATCH
WINDOW FRAME



⑧ DOOR:
SOLID WOOD

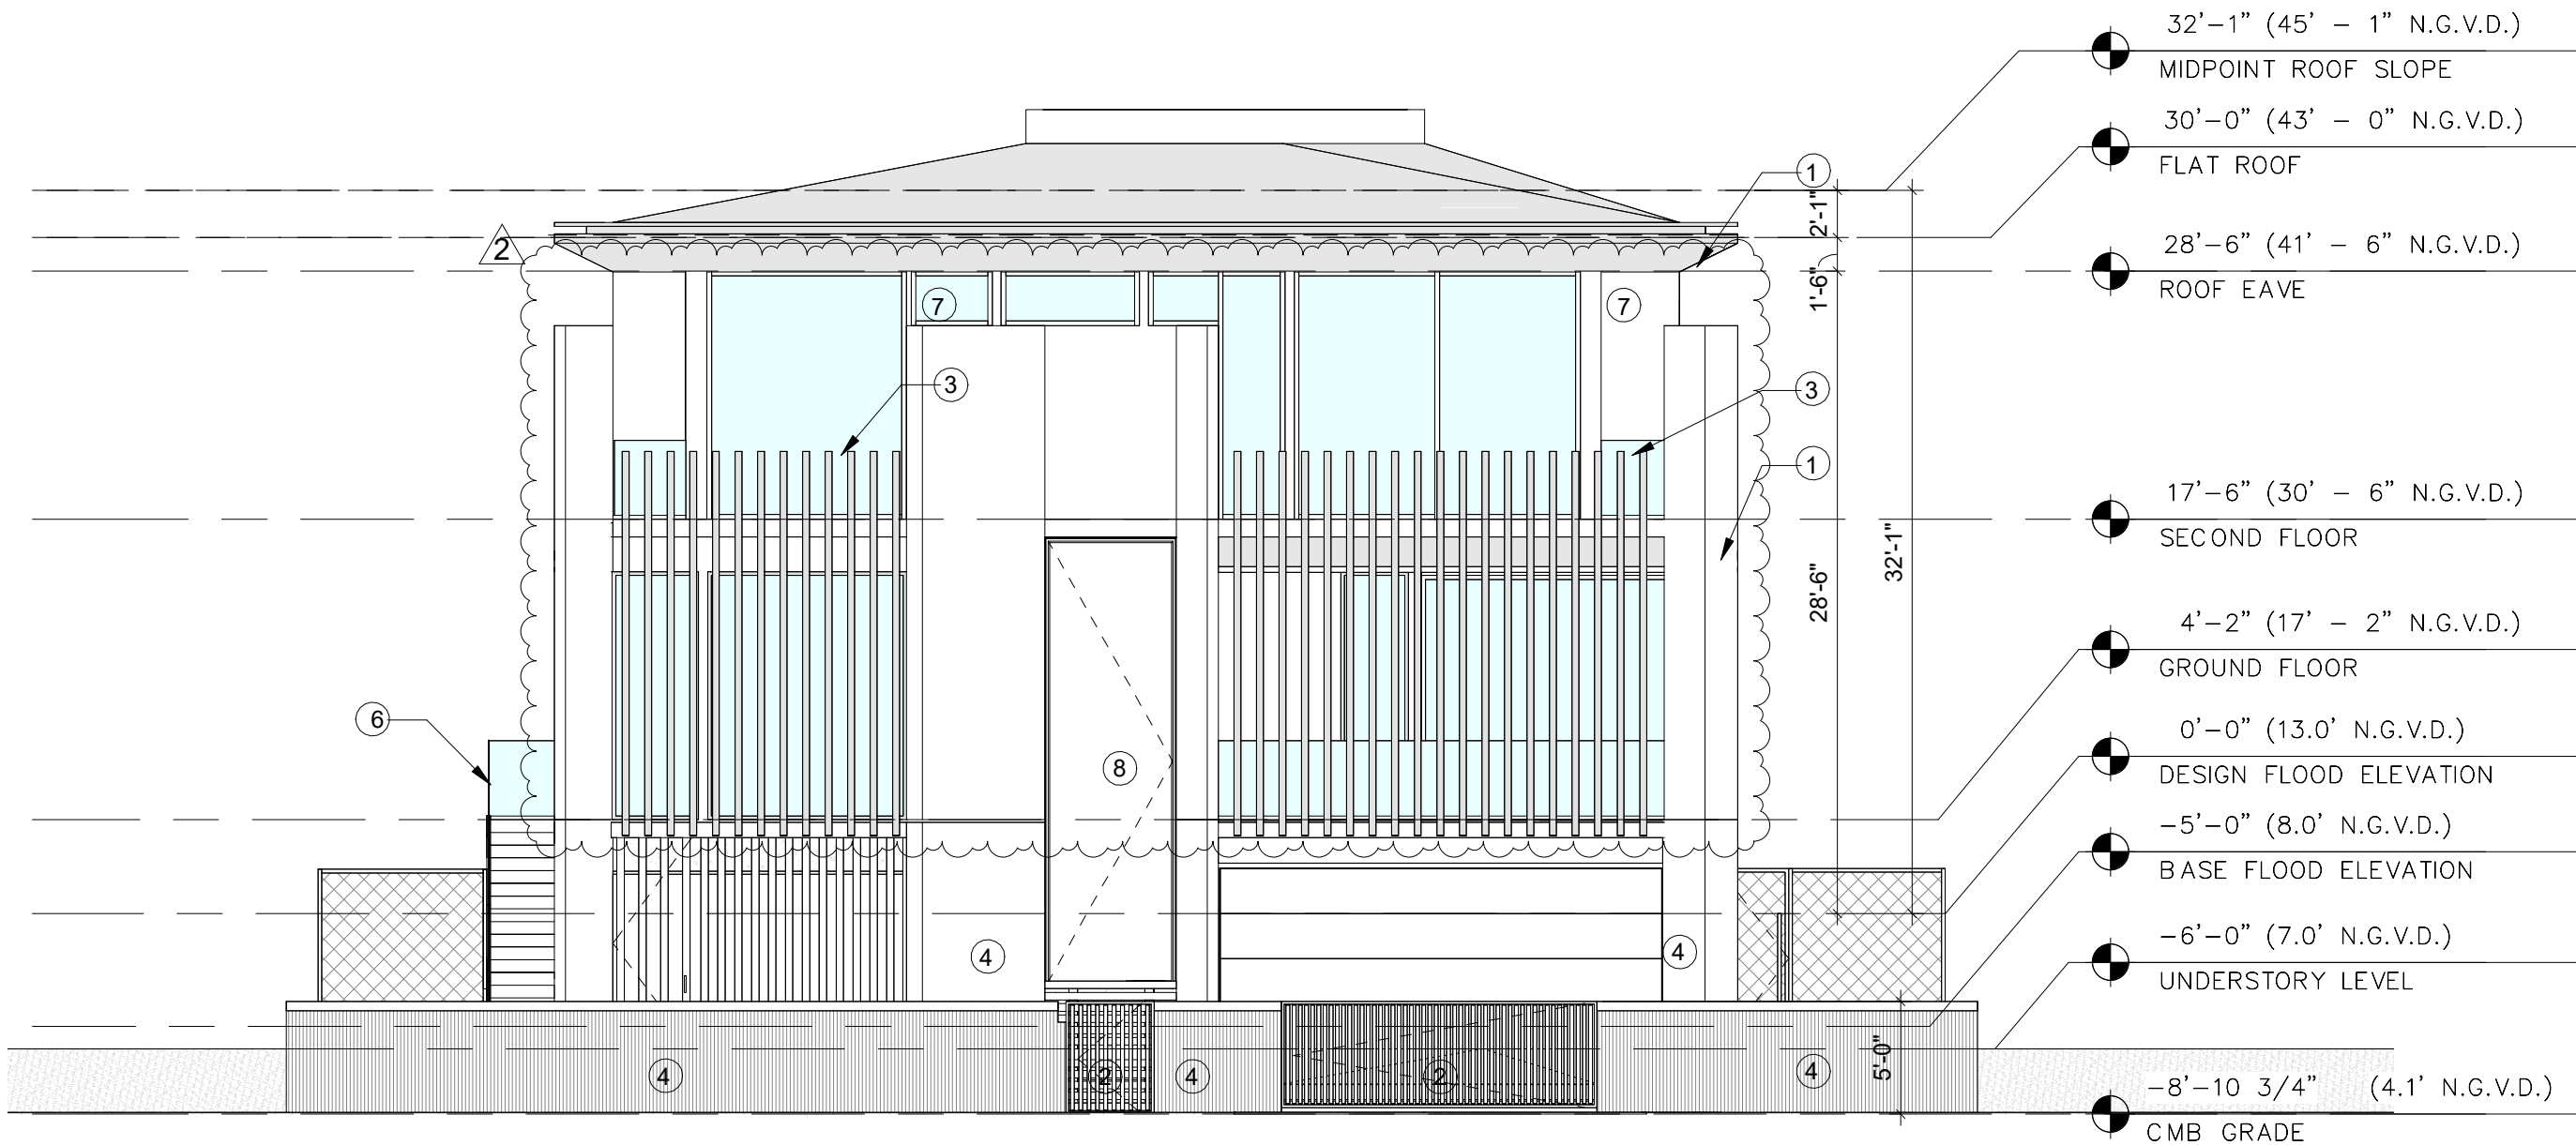

01

SOUTH ELEVATION

SCALE 1/8" = 1'-0"

1035 N MIAMI AVENUE
SUITE 406
MIAMI, FLORIDA 33136



ENRIQUE RENE GONZALEZ,
REGISTERED ARCHITECT



STATE OF FLORIDA
AR94719


NEW RESIDENCE

SINGLE FAMILY
1265 NORTH BISCAYNE POINT ROAD
MIAMI BEACH, FLORIDA 33141

07-14-24 FIRST SUBMITTAL

12-13-24 REVISION

A401

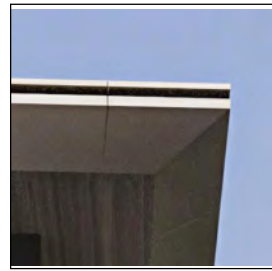

① ROOF CORNICE:
METALLIC BRONZE
FINISH




② GATE:
ALUMINUM BRONZE
FINISH



③ LOUVERS:
METALLIC BRONZE
FINISH




④ WALL, COLUMN,
FENCE WALL:
FLUTED TILE
CLADDING

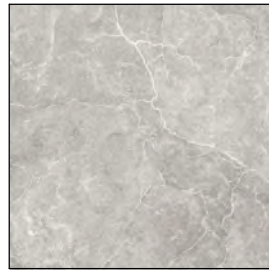

⑤ PAVERS:
LIMESTONE; LIGHT
NATURAL MOON
FINISH




⑥ GLAZING & RAILING:
LOW-E GLASS, CLEAR
FINISH

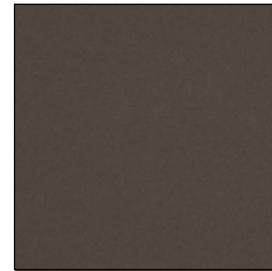

⑦ WALL:
PLASTER, BRONZE
FINISH TO MATCH
WINDOW FRAME



⑧ DOOR:
SOLID WOOD

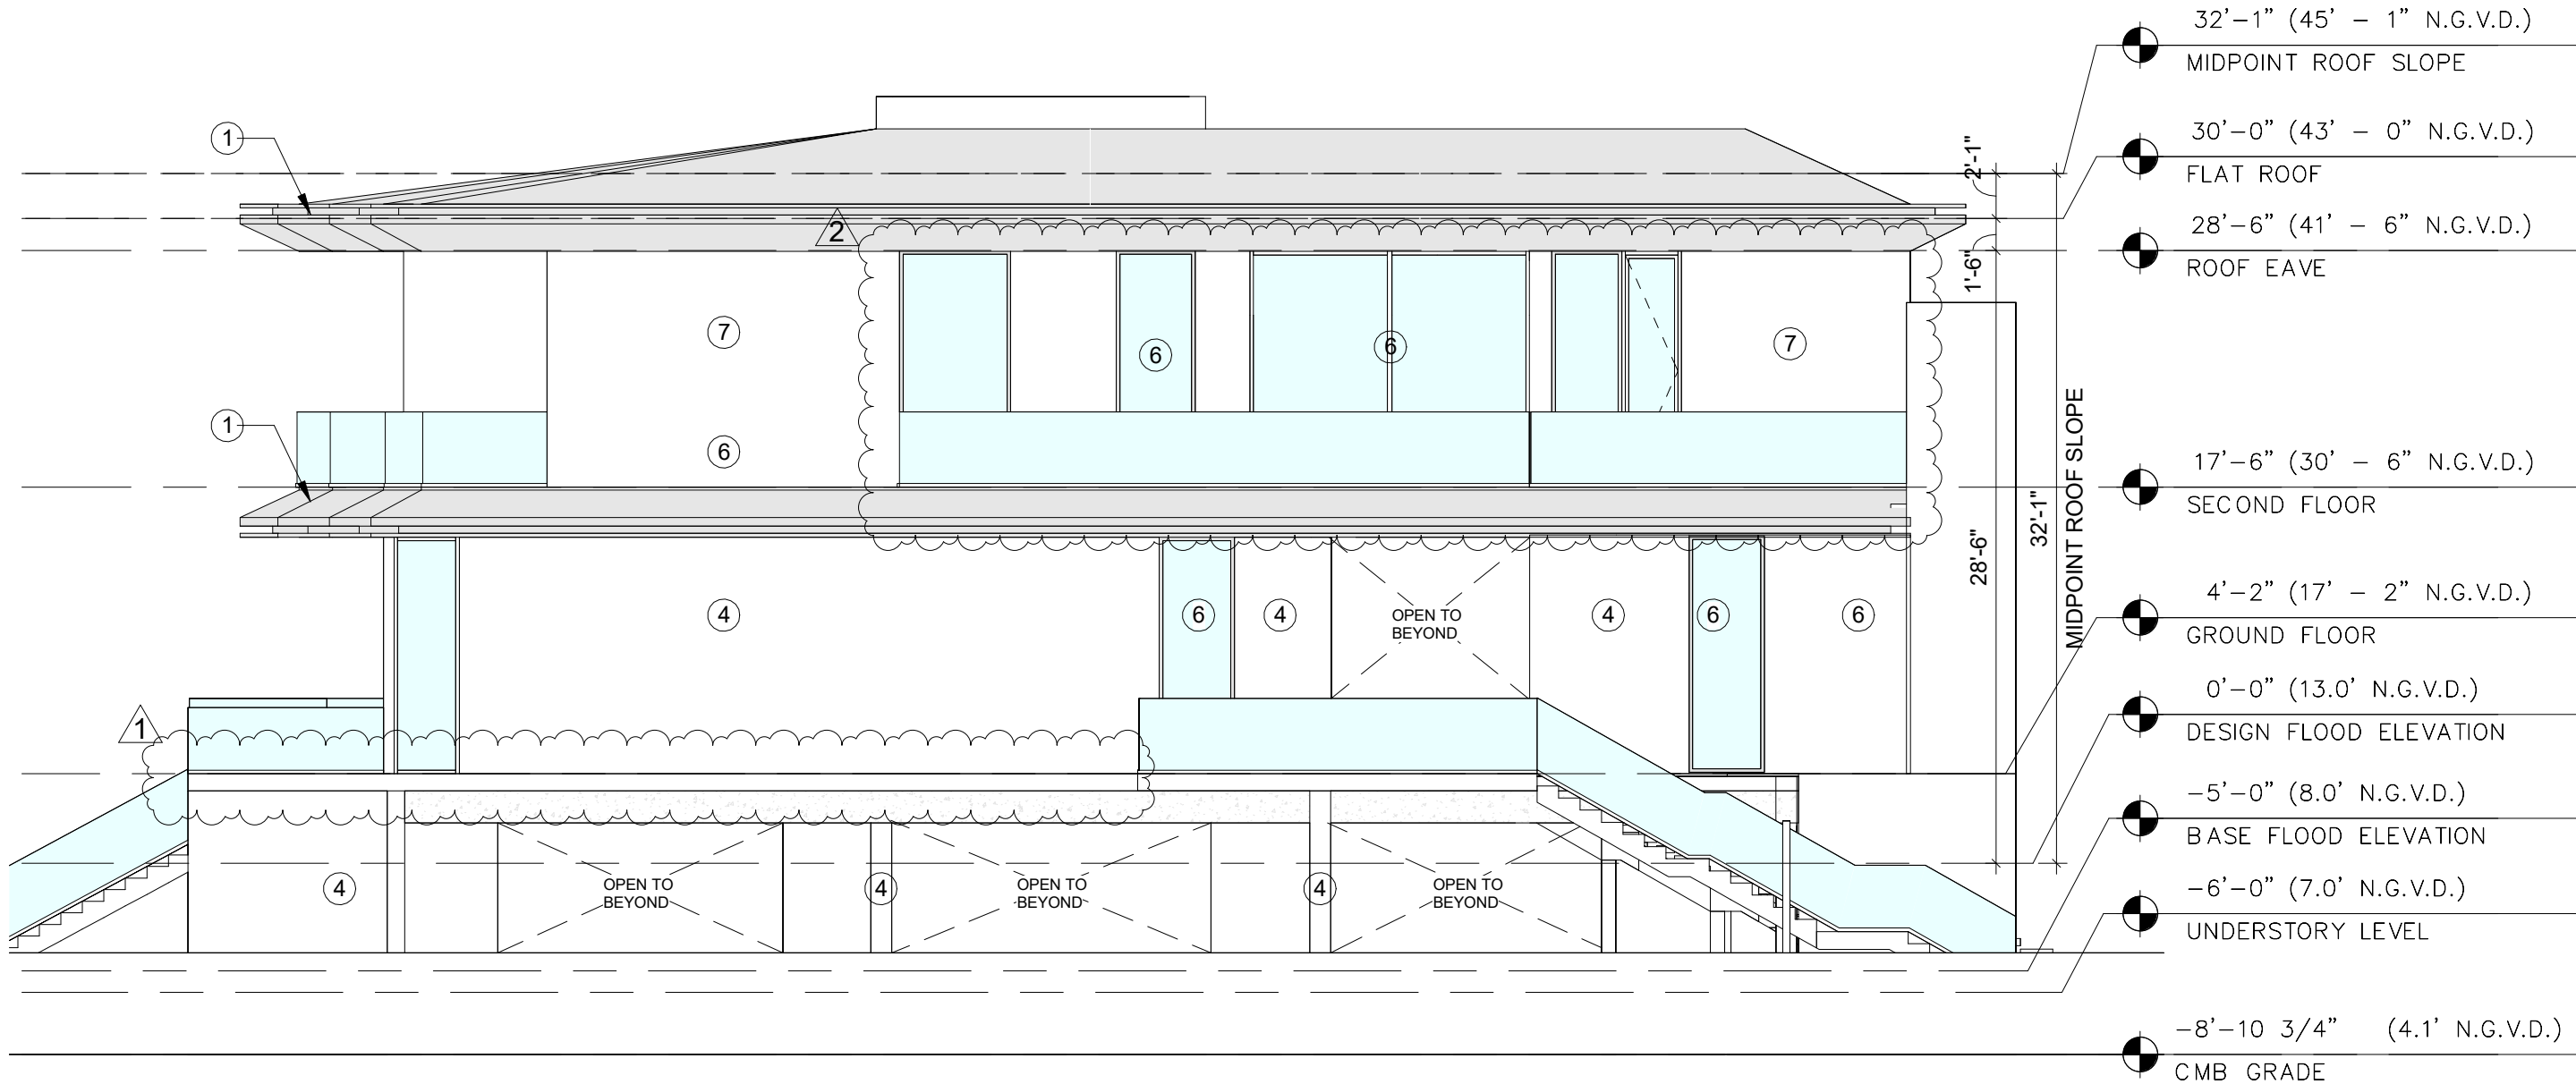

01

WEST ELEVATION


SCALE 1/8" = 1'-0"

1035 N MIAMI AVENUE
SUITE 406
MIAMI, FLORIDA 33136

TEL: 305.440.4314
GONZALEZARCHITECTURE.COM
create@gonzalezarchitecture.com



ENRIQUE RENE GONZALEZ,
REGISTERED ARCHITECT

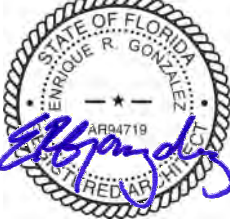

STATE OF FLORIDA
AR94719


NEW RESIDENCE
SINGLE FAMILY
1265 NORTH BISCAYNE POINT ROAD
MIAMI BEACH, FLORIDA 33141

07-14-24 FIRST SUBMITTAL

08-04-24 FINAL SUBMITTAL

12-13-24 REVISION

A402

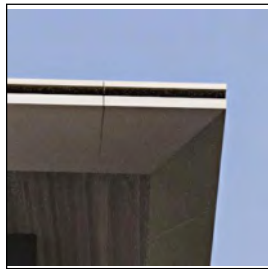

① ROOF CORNICE:
METALLIC BRONZE
FINISH




② GATE:
ALUMINUM BRONZE
FINISH



③ LOUVERS:
METALLIC BRONZE
FINISH




④ WALL, COLUMN,
FENCE WALL:
FLUTED TILE
CLADDING

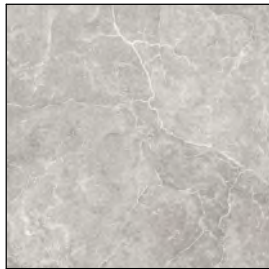

⑤ PAVERS:
LIMESTONE; LIGHT
NATURAL MOON
FINISH



⑥ GLAZING & RAILING:
LOW-E GLASS, CLEAR
FINISH

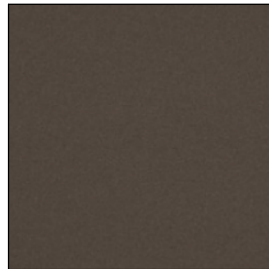

⑦ WALL:
PLASTER, BRONZE
FINISH TO MATCH
WINDOW FRAME



⑧ DOOR:
SOLID WOOD



01

NORTHELEVATION

SCALE 1/8" = 1'-0"

1035 N MIAMI AVENUE
SUITE 406
MIAMI, FLORIDA 33136



ENRIQUE RENE GONZALEZ,
REGISTERED ARCHITECT




STATE OF FLORIDA
AR94719

NEW RESIDENCE

SINGLE FAMILY
1265 NORTH BISCAYNE POINT ROAD
MIAMI BEACH, FLORIDA 33141

07-14-24 FIRST SUBMITTAL


A403

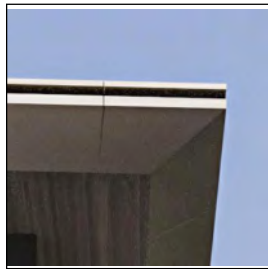

① ROOF CORNICE:
METALLIC BRONZE
FINISH




② GATE:
ALUMINUM BRONZE
FINISH

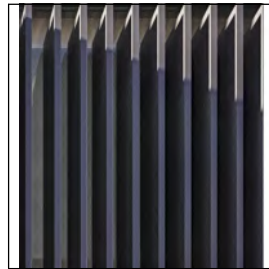

③ LOUVERS:
METALLIC BRONZE
FINISH




④ WALL, COLUMN,
FENCE WALL:
FLUTED TILE
CLADDING

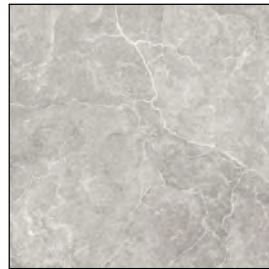

⑤ PAVERS:
LIMESTONE; LIGHT
NATURAL MOON
FINISH




⑥ GLAZING & RAILING:
LOW-E GLASS, CLEAR
FINISH

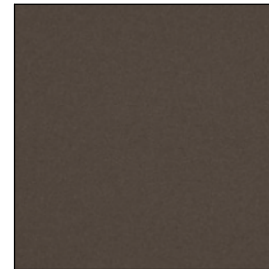

⑦ WALL:
PLASTER, BRONZE
FINISH TO MATCH
WINDOW FRAME



⑧ DOOR:
SOLID WOOD

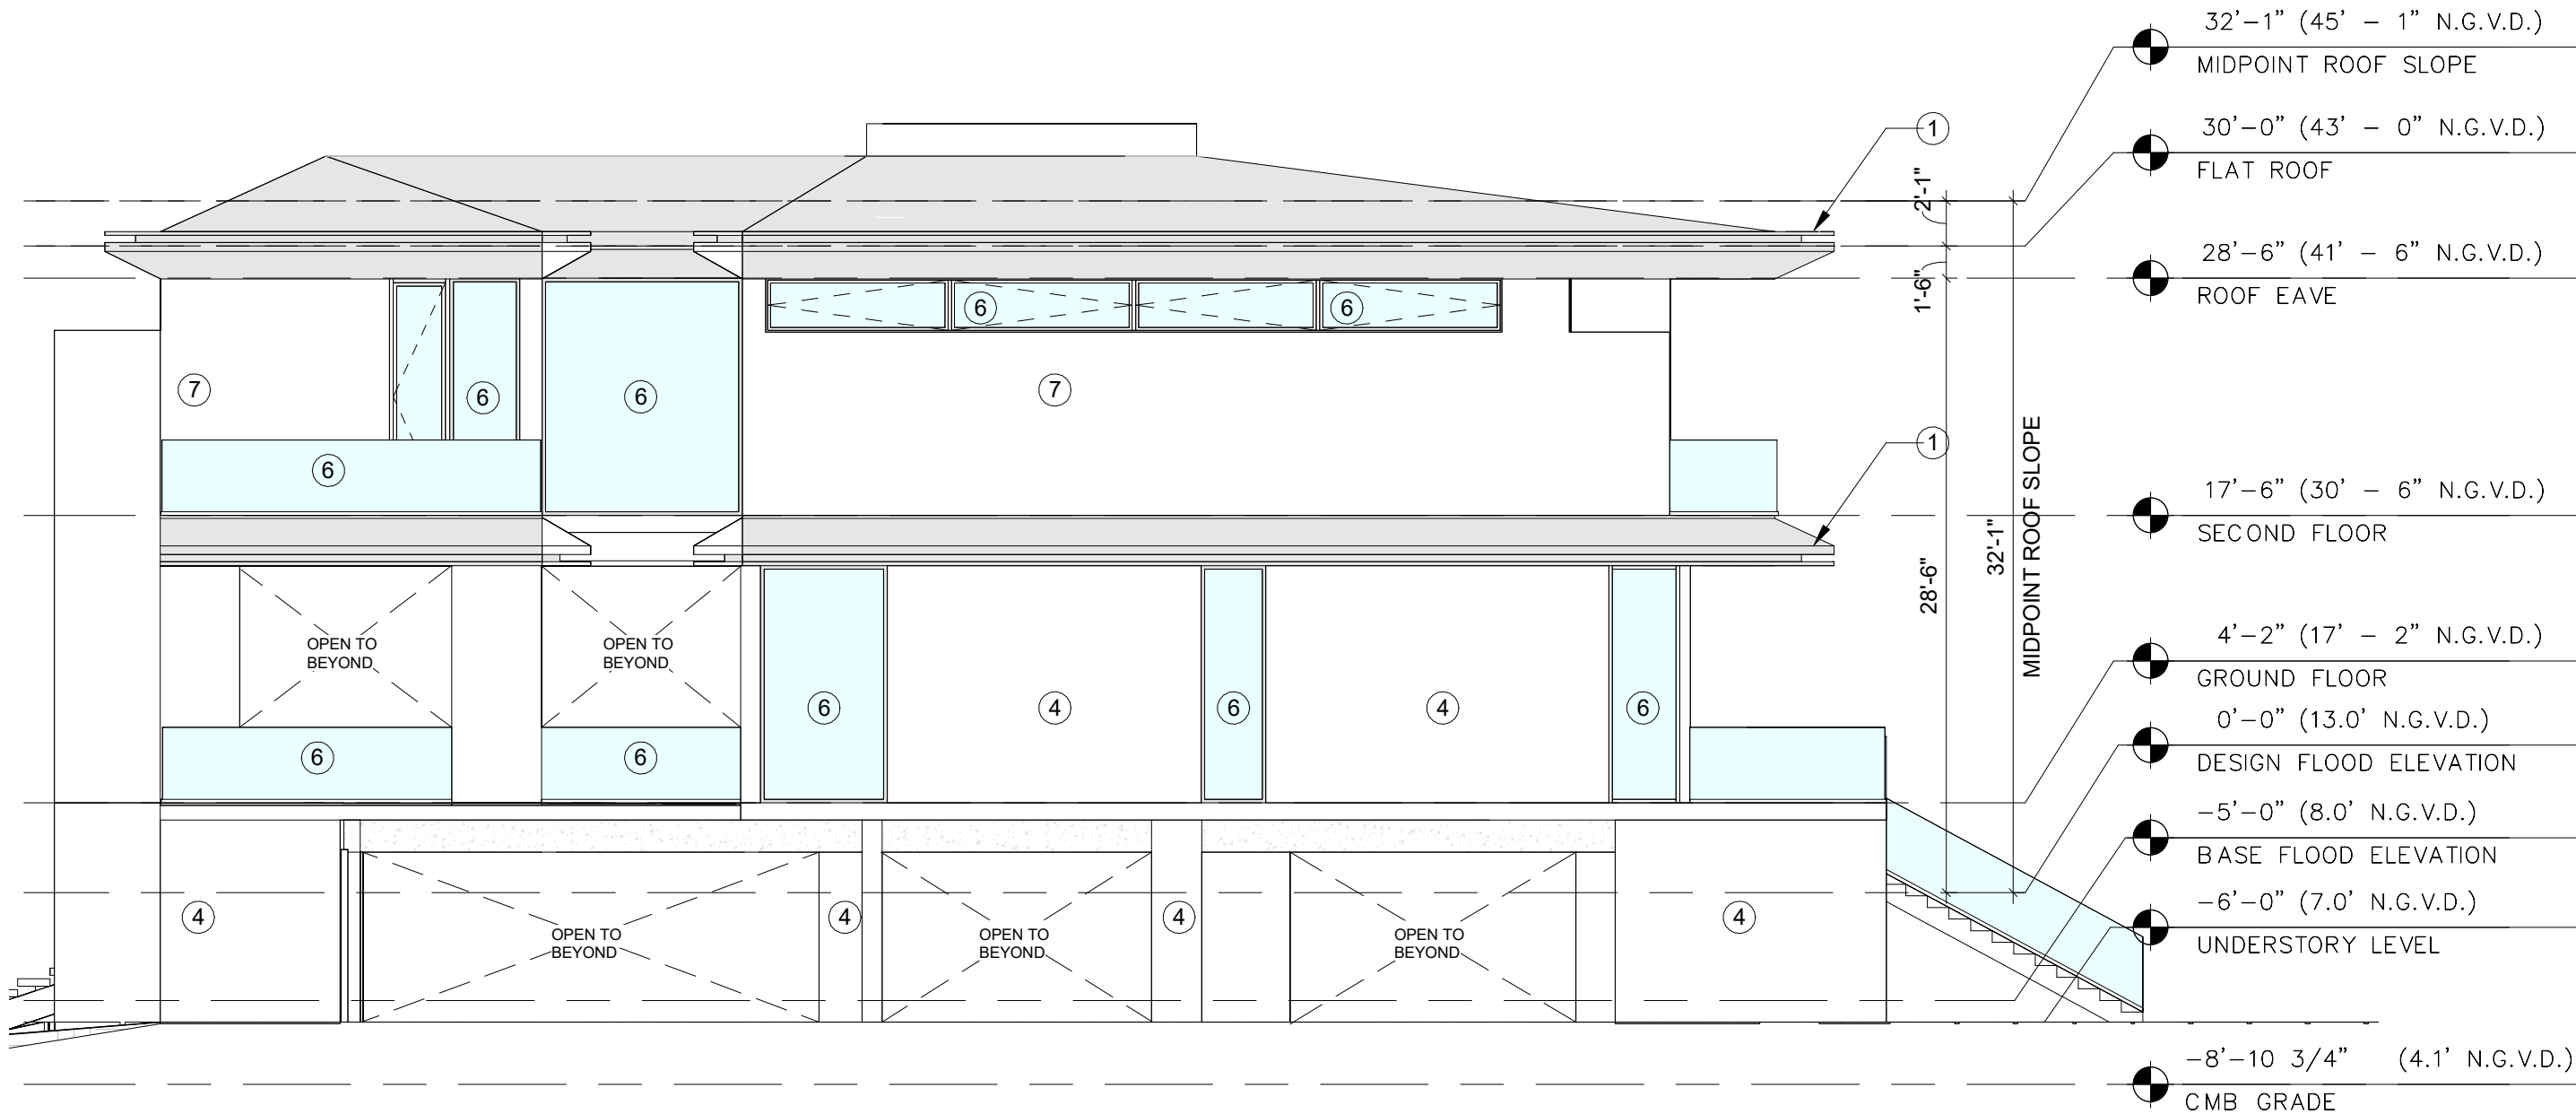

01

EAST ELEVATION


SCALE 1/8" = 1'-0"

1035 N MIAMI AVENUE
SUITE 406
MIAMI, FLORIDA 33136

TEL: 305.440.4314
GONZALEZARCHITECTURE.COM
create@gonzalezarchitecture.com



ENRIQUE RENE GONZALEZ,
REGISTERED ARCHITECT

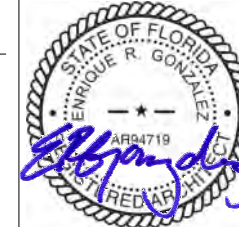

STATE OF FLORIDA
AR94719

NEW RESIDENCE
SINGLE FAMILY
1265 NORTH BISCAYNE POINT ROAD
MIAMI BEACH, FLORIDA 33141

07-14-24 FIRST SUBMITTAL

A404