

1470 LINCOLN TERRACE

MIAMI BEACH, FL 33139

DESIGN REVIEW BOARD, CITY OF MIAMI BEACH

DRB File No. DBR24-1049

FINAL SUBMITTAL - 11/03/2024

PROJECT GENERAL DATA & CODE SUMMARY

NAME OF THE PROJECT:	1470 LINCOLN TERRACE
LOCATION:	1470 LINCOLN TERRACE MIAMI BEACH, FL 33139
PROPOSED USE:	RESIDENCE
SCOPE OF WORK:	REQUESTING DESIGN REVIEW APPROVAL AND VARIANCE AFTER-THE-FACT FOR THE PLACEMENT OF AIR CONDITIONING EQUIPMENT WITHIN A REQUIRED INTERIOR SIDE SETBACK.
CODE ENFORCEMENT JURISDICTION:	FLORIDA BUILDING CODE (FBC) 8TH EDITION (2023) CITY OF MIAMI BEACH ZONING CODE
ZONING:	RM-2 RESIDENTIAL MULTI-FAMILY DISTRICT
FOLIO NUMBER:	02-3233-008-0080
LEGAL DESCRIPTION:	LINCOLN TERRACE SUB PB 49-100 LOT 8 LOT SIZE 50.000 X 92 OR 19892-0837 08 2001 1 COC 23985-0594 11 2005 1
OWNER:	GUSTAF ARNOLDSSON



DRAWING LIST			
SHEET NUMBER	SHEET TITLE	FINAL SUBMITTAL 11/03/2024	
ARCHITECTURE			
COVER	COVER SHEET	•	
A-1.0	DRAWING INDEX	•	
A-1.1	ORIGINAL SURVEY	•	
A-1.2	ZONING DATA	•	
A-1.3	CONTEXT LOCATION MAP	•	
A-1.4	CURRENT SITE IMAGES	•	
A-1.5	CURRENT SITE IMAGES	•	
A-2.0	EXISTING SITE PLAN	•	
A-2.1	FIRST FLOOR PLAN	•	
A-2.2	SECOND FLOOR PLAN	•	
A-2.3	ROOF PLAN	•	
A-3.1	EXISTING EXTERIOR ELEVATIONS	•	
A-3.2	EXISTING EXTERIOR ELEVATIONS	•	
A-4.0	EXISTING ENLARGED PLAN, ELEVATION AND SECTION	•	
A-5.0	IMAGERY AND MATERIAL / FINISH INFO	•	
A-6.0	VARIANCE DIAGRAM	•	



PAULA M. ARRAZOLA
FLORIDA REGISTRATION AR96230



Paula Arrazola, RA
PA Architecture & Design
AR96230
305.775.1444
paulaa@paad-inc.com

1470 LINCOLN TERRACE
project name.


1470 LINCOLN TERRACE
MIAMI BEACH, FL 33139
FOLIO#: 02-3233-008-0080
project address.

DRAWING INDEX

drawing title.		
drawn by.	PA	A-1.0 drawing no.
project no.	202322	
date.	11/03/2024	

C2
R=25.00'
L=23.08'
D=52°54'08"
T=12.44'
CH=22.27'
CHB=S63°33'08"W

TRACT "A"
VILLAGIO BAY II
PLAT BOOK 166
• PAGE 56

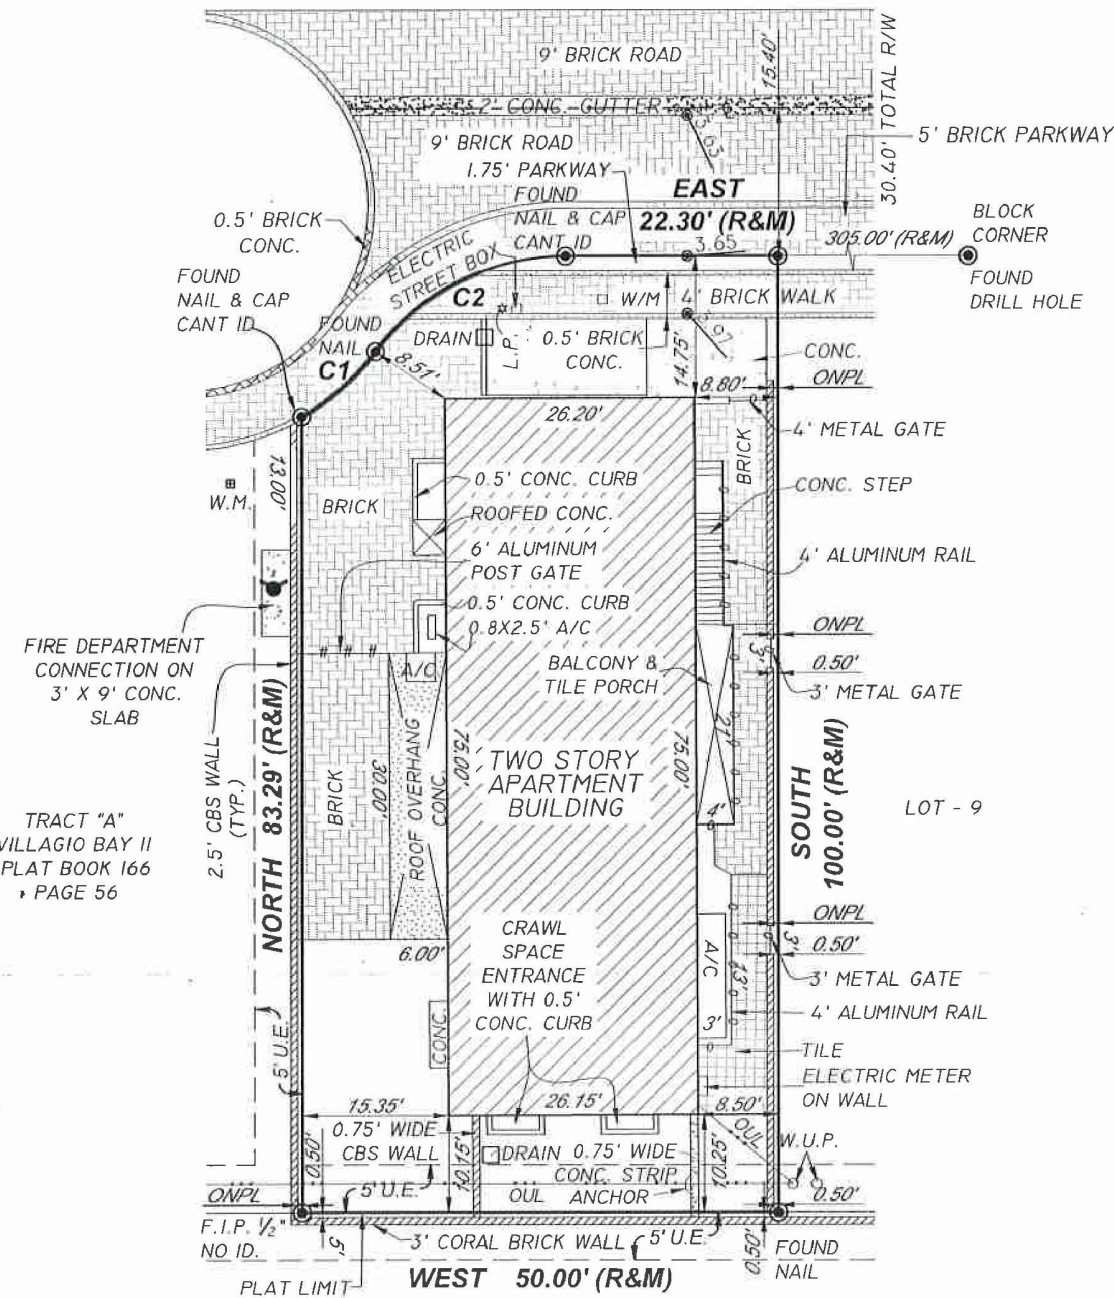

SURVEYOR'S NOTE:

PROPERTY OF: GUSTAF ARNOLDSSON
1470 LINCOLN TERRACE,
MIAMI BEACH, FLORIDA 33139

FLOOD ZONE: AE	PROPERTY OF: GUSTAF AR 1470 LINCOLN TERRACE, MIAMI BEACH, FLORIDA 331
MAP & PANEL= 12086C0317	
COMMUNITY No.: 120651	
SUFFIX: L	
DATE OF FIRM: 09-11-2009	
BASE ELEV.= +8.00 NGVD 1929	
L.F. ELEV. = 5.60 NOTES LOWEST HABITABLE FLOOR ELEVATION.	
ELEVATIONS SHOWN REFER TO N.G.V.D. 1929.	
LOWEST ADJACENT GRADE = 3.50	
B.M. # CMB160R ELEV. = 3.37 NGVD 1929	(CITY OF MIAMI BEACH)
GARAGE ELEV.= N/A	
E.R.P. = 4.12	




Francisco
F Fajardo

Digitally signed by Francisco F Fajardo
DN: c=US, o=Lannes and Garcia Inc.,
dnQualifier=A01410D00000189
D5E92AF4001B3E6C,
cn=Francisco F Fajardo
Date: 2024.08.20 11:19:13 -04'00

UPDATE: 08/16/2024
UPDATE: 05/25/2023
ORIGINAL FIELD DATE: 06/11/2018

NOT TO SCALE

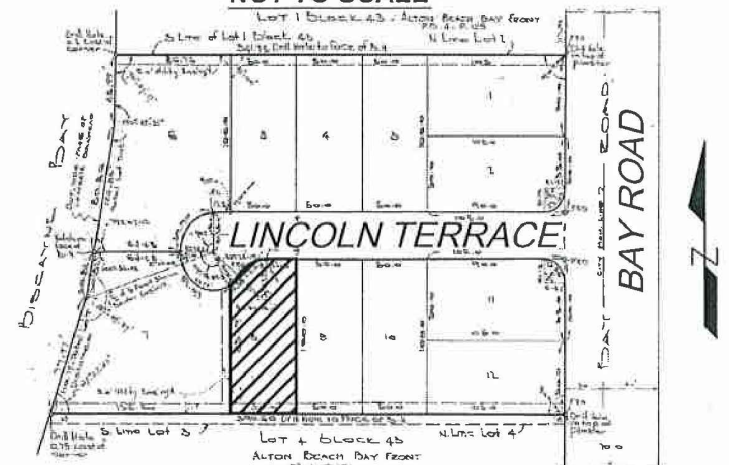


LOT 8, "LINCOLN TERRACE SUBDIVISION", ACCORDING TO THE PLAT THEREOF AS RECORDED IN PLAT BOOK 49, PAGE 100, OF THE PUBLIC RECORDS OF MIAMI-DADE COUNTY, FLORIDA.

- 1) NOT VALID UNLESS SIGNATURE IS EMBOSSED WITH THE REGISTERED LAND SURVEYOR'S SEAL.
- 2) LEGAL DESCRIPTION PROVIDED BY OTHERS.
- 3) PROPERTIES SHOWN HEREON WERE NOT ABSTRACTED FOR EASEMENTS OR OTHER RECORDED ENCUMBRANCES NOT SHOWN ON THE PROPERTY PLAT OF RECORD.
- 4) MEASUREMENTS TO WOOD FENCES ARE TO OUTSIDE OF WOOD.
- 5) UNDERGROUND UTILITIES, FOUNDATIONS, OR OTHER IMPROVEMENTS, IF ANY, WERE NOT LOCATED.
- 6) ELEVATIONS, IF SHOWN ARE BASED ON NATIONAL GEODETIC VERTICAL DATUM 1929.
- 7) FENCE OWNERSHIP NOT DETERMINED UNLESS OTHERWISE NOTED.
- 8) MEASUREMENTS TO WIRE FENCES ARE TO CENTER OF WIRE.
- 9) WALL MEASUREMENTS ARE TO/FROM FACE OF WALL.
- 10) DRAWING DISTANCE BETWEEN WALLS AND/OR FENCES AND PROPERTY LINES MAY BE EXAGGERATED FOR CLARITY.
- 11) FLOOD ZONE INFORMATION WAS DERIVED FROM FEDERAL EMERGENCY MANAGEMENT AGENCY FLOOD INFORMATION RATE MAPS
- 12) BEARINGS IF ANY SHOWN ARE BASED ON ASSUMED PLAT MERIDIAN AT: SOUTH RIGHT OF WAY OF LINCOLN TERRACE = EAST

LEGEND	I.C.V. IRRIGATION CONTROL VALVE	P.C.P. PERMANENT CONTROL POINT	W/M WATER METER
A/C AIR CONDITIONER	I.P. IRON PIPE	PLS PROFESSIONAL LAND SURVEYOR	W.V. WATER VALVE
AVE. AVENUE	FPL FLORIDA POWER & LIGHT	PSM PROFESSIONAL SURVEYOR AND MAPPER	W.U.P. WOOD UTILITY POLE
BLVD. BOULEVARD	F.I.P. FOUND IRON PIPE	PL PROPERTY LINE	
BM BENCH MARK	F.I.R. FOUND IRON ROD	P.O.B. POINT OF BEGINNING	
CATV. CABLE TELEVISION BOX	FND. FOUND	P.O.C. POINT OF COMMENCEMENT	
C.B. CATCH BASIN	L ARC LENGTH	P.R.C. POINT OF REVERSE CURVATURE	SYMBOLS
CBS CONCRETE BLOCK STRUCTURE	(L) LEGAL	P.R.M. PERMANENT REFERENCE MONUMENT	CONCRETE
CHB CHORD BEARING	L.P. LIGHT POLE	P.T. POINT OF TANGENCY	OVERHEAD UTILITY LINES
CH CHORD DISTANCE	LB LICENSED BUSINESS	R RADIUS	WIRE FENCE
COR CORNER	LS LAND SURVEYOR	(R) RECORD	WOOD FENCE
CT COURT	(M) MEASURED	R.E. RIM ELEVATION	PROPERTY CORNER
@ CENTERLINE	NAVD NORTH AMERICAN VERTICAL DATUM	RAW RIGHT-OF-WAY	WATER FLOW
GL CLEAR	NGVD NATIONAL GEODETIC VERTICAL DATUM	SAN. SANITARY	EXISTING GRADE ELEVATION
CONC. CONCRETE	NO ID. NOT IDENTIFIABLE	S.I.P. SET IRON PIPE	PROPOSED GRADE ELEVATION
C.O. CLEAN OUT	NO. NUMBER	S.I.R. SET IRON ROD	WATER VALVE
E.B. ELECTRIC BOX	NTS NOT TO SCALE	ST. STREET	SIGN
ELEV. ELEVATION	O.R.B. OFFICIAL RECORD BOOK	T TANGENT	DRAINAGE MANHOLE
ENCR. ENCROACHMENT	ON/PL ON PROPERTY LINE	T.B.M. TEMPORARY BENCH MARK	SANITARY MANHOLE
E.R.P. ELEVATION REFERENCE POINT	O.U.L. OVERHEAD UTILITY LINES	TEL. TELEPHONE	FIRE HYDRANT
F.F. FINISH FLOOR	P.C. POINT OF CURVATURE	TYP. TYPICAL	LIGHTING FIXTURE
F.H. FIRE HYDRANT	P.C.C. POINT OF COMPOUND CURVATURE	U.E. UTILITY EASEMENT	FIRE DEPARTMENT CONNECTION

I HEREBY CERTIFY THAT THIS BOUNDARY SURVEY WAS MADE UNDER MY SUPERVISION AND MEETS STANDARDS OF PRACTICE SET FORTH BY THE FLORIDA BOARD OF PROFESSIONAL SURVEYORS AND MAPPERS IN CHAPTER 5J-17.050 THROUGH 5J-17.052, FLORIDA ADMINISTRATIVE CODE, PURSUANT TO SECTION 472.027, FLORIDA STATUTES, AND, THAT THE SKETCH HEREON IS TRUE AND CORRECT TO THE BEST OF MY KNOWLEDGE AND BELIEF. SUBJECT TO NOTES AND NOTATIONS SHOWN HEREON.

FRANCISCO F. FAJARDO
FLORIDA PROFESSIONAL SURVEYOR AND MAPPER
REGISTRATION NO. 4767.

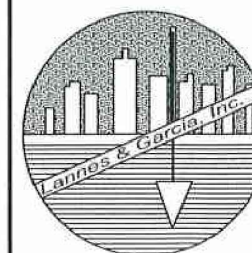

PROFESSIONAL SURVEYING AND MAPPING
LANNES AND GARCIA, INC.

LB # 2098
FRANCISCO F. FAJARDO PSM # 4767 (QUALIFIER)
4967 SW 75th AVENUE,
MIAMI, FLORIDA 33155 166210-E
PH (305) 666-7909 FAX (305) 442-2530
166210-D
166210-C

FIELD DATE: 06/11/2018	SCALE: 1" = 20'	DRAWN BY: TT	DWG. No.: 166210-B
------------------------	-----------------	--------------	--------------------

COMMERCIAL - ZONING DATA					
ITEM #	PROJECT INFORMATION				
1	Address: 1470 Lincoln Terrace, Miami Beach, FL 33139	Folio number(s):	02-3233-008-0080	Year built:	1950
2	Board file number(s), Determination of Architectural Significance:			Lot Area:	4,600 SF
3	Located within a Local Historic District (Yes or No): NO	Zoning District:	RM-2	Lot width:	50 Ft
4	Individual Historic Site (yes or No): NO			Lot Depth:	100 Ft
5	Base Flood Elevation:	+8.00 NGVD 1929	Grade value in NGVD:		3.50
6	Adjusted grade (BFE+Grade / 2)	5.75	Free board:	5.00	
7	Proposed Use:	Existing Multi-Family Residential Building			
8	Proposed Accessory Use:	N/A			
9	Signed & Sealed Landscape Plans (Tree/ Vegetation Survey, Tree Disposition Plan and Irrigation Plan).	N/A			
	ZONING INFORMATION / CALCULATION	Required	Existing	Proposed	Deficiencies
13	Floor Area Ratio (FAR)	2.0	1.2		NONE
14	Building Height	50 FT	25 FT		NONE
15	At grade parking lot on the same lot				
a	Front Setbacks	20 FT	N/A		
b	Side interior setback	5 FT	N/A		
c	Side facing street setback	N/A	N/A		
d	Rear setback	5 FT	N/A		
16	Subterranean, Pedestal & Tower (Oceanfront)	Required	Existing	Proposed	Deficiencies
a	Front setbacks	N/A	N/A		
b	Side interior setback	N/A	N/A		
c	Side facing street setback	N/A	N/A		
d	Rear setback	N/A	N/A		
17	Subterranean, Pedestal & Tower (non-Oceanfront)	Required	Existing	Proposed	Deficiencies
a	Front setbacks	20 FT	14.80 FT		5.2 FT
b	Side interior setback	7.5 FT	8.5 FT		NONE
c	Side facing street setback	N/A	N/A		
d	Rear setback	10 FT	10.3 FT		NONE
18	Minimum Apartment Unit Size	Required	Existing	Proposed	Deficiencies
a	New Construction	N/A	N/A		
b	Rehabilitated Buildings	400 SF	676 SF		NONE
c	Hotel Unit	N/A	N/A		
19	Average Apartment Unit Size	Required	Existing	Proposed	Deficiencies
a	New Construction	N/A	N/A		
b	Rehabilitated Buildings	N/A	N/A		
c	Hotel Unit	N/A	N/A		
20	Required Open-space ratio (RPS, CPS)	9.5% OF SITE	20%		
21	Parking	N/A	N/A		
22	Loading	N/A	N/A		



PAULA M. ARRAZOLA
FLORIDA REGISTRATION AR96230



Paula Arrazola, RA
PA Architecture & Design
AR96230
305.775.1444
paulaa@paad-inc.com

1470 LINCOLN TERRACE		ZONING DATA	
project name.		drawing title.	
1470 LINCOLN TERRACE MIAMI BEACH, FL 33139 FOLIO#: 02-3233-008-0080		drawn by.	PA
		project no.	202322
		date.	11/03/2024
project address.		drawing no.	
		© 2024 PA ARCHITECTURE & DESIGN, INC.	


A-1.2

 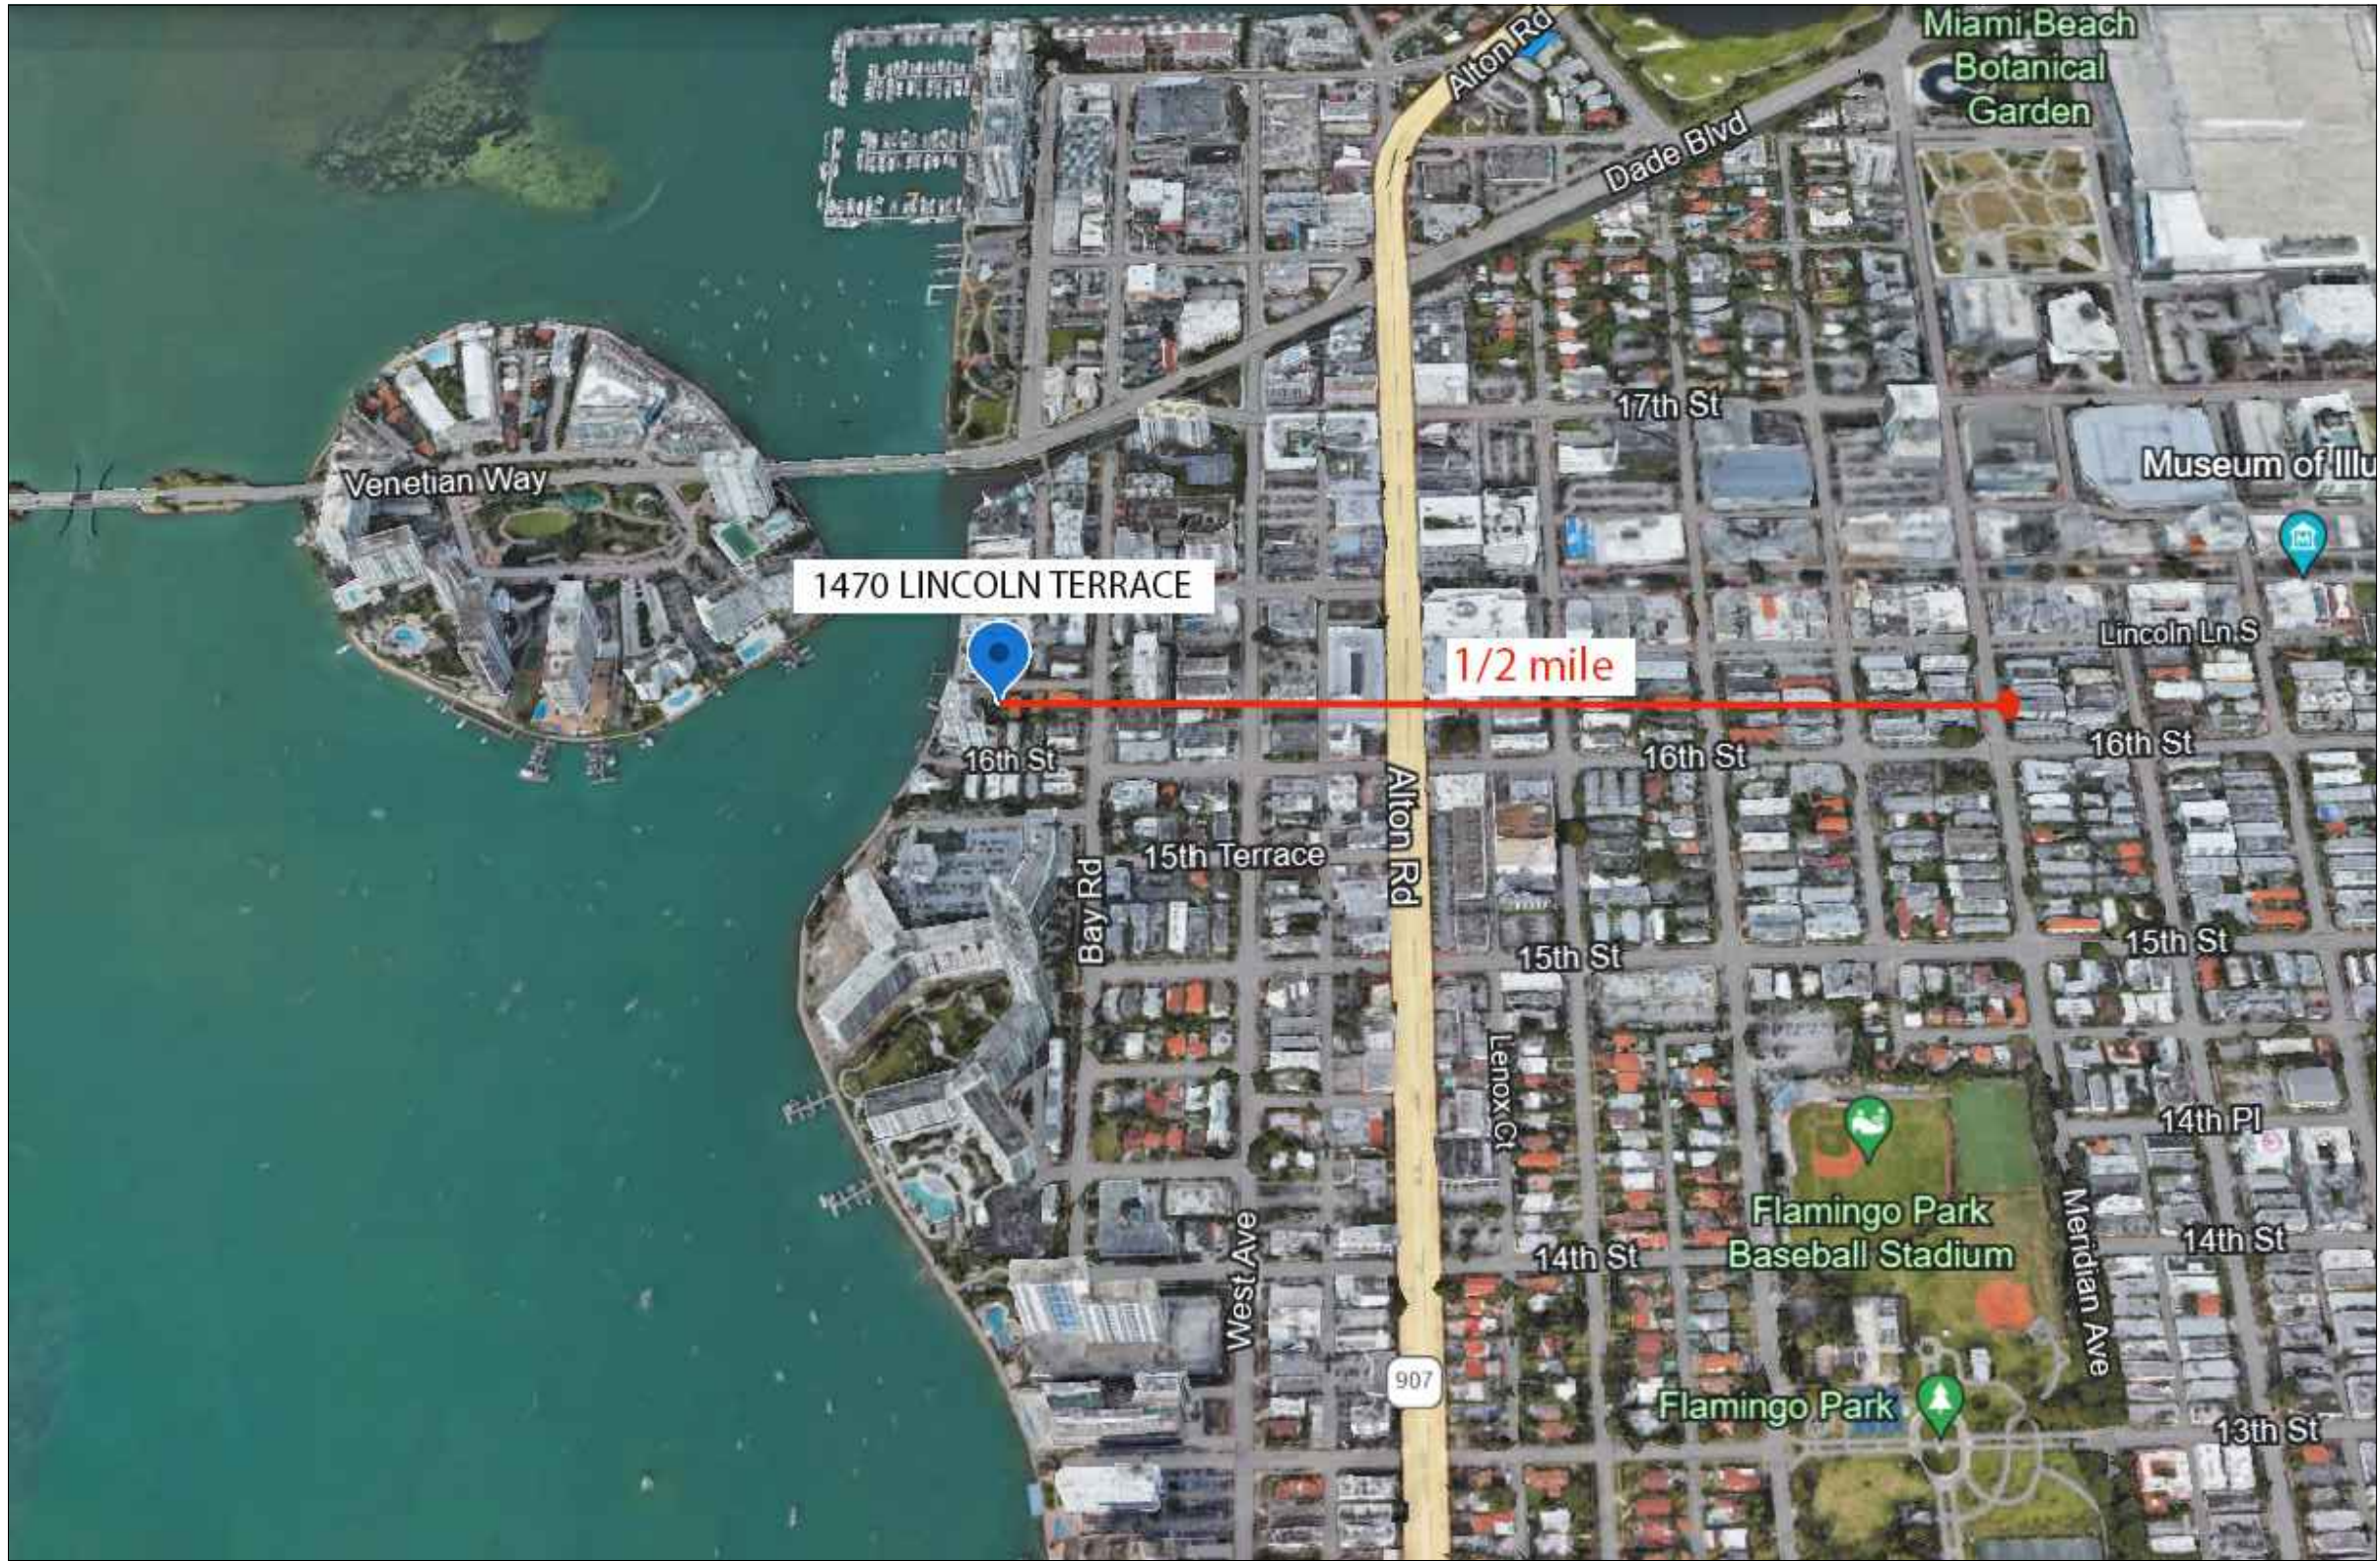

1

OVERALL SITE PLAN
N.T.S.

PAULA M. ARRAZOLA
FLORIDA REGISTRATION AR96230

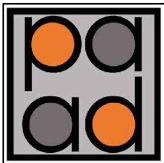

Paula Arrazola, RA
PA Architecture & Design
AR96230
305.775.1444
paulaa@paad-inc.com

1470 LINCOLN TERRACE

project name.

1470 LINCOLN TERRACE
MIAMI BEACH, FL 33139
FOLIO#: 02-3233-008-0080

project address.

CONTEXT LOCATION MAP

drawing title.

drawn by.

PA

project no.

202322

date.

11/03/2024

A-1.3

drawing no.

© 2024 PA ARCHITECTURE & DESIGN, INC.



01

CONTEXT SITE PLAN
SCALE: N.T.S.



01

1620 BAY ROAD (CORNER VIEW)
SCALE: N.T.S.



02

1620 BAY ROAD
SCALE: N.T.S.



03

1431 LINCOLN TERRACE
SCALE: N.T.S.



04

1451 LINCOLN TERRACE
SCALE: N.T.S.



05

1471 LINCOLN TERRACE
SCALE: N.T.S.



06

1491 LINCOLN TERRACE
SCALE: N.T.S.

PAULA M. ARRAZOLA
FLORIDA REGISTRATION AR96230



Paula Arrazola, RA
PA Architecture & Design
AR96230
305.775.1444
paulaa@paad-inc.com

1470 LINCOLN TERRACE

project name.

1470 LINCOLN TERRACE
MIAMI BEACH, FL 33139
FOLIO#: 02-3233-008-0080

project address.

CURRENT SITE IMAGES

drawing title.

drawn by.

PA

project no.

202322

date.

11/03/2024

A-1.4

drawing no.

© 2024 PA ARCHITECTURE & DESIGN, INC.



07

1616 BAY ROAD (CORNER VIEW)

SCALE: N.T.S.



08

1616 BAY ROAD

SCALE: N.T.S.



09

1430 LINCOLN TERRACE

SCALE: N.T.S.



10

1450 LINCOLN TERRACE

SCALE: N.T.S.



11

1470 LINCOLN TERRACE


SCALE: N.T.S.



12

1445 16TH STREET

SCALE: N.T.S.

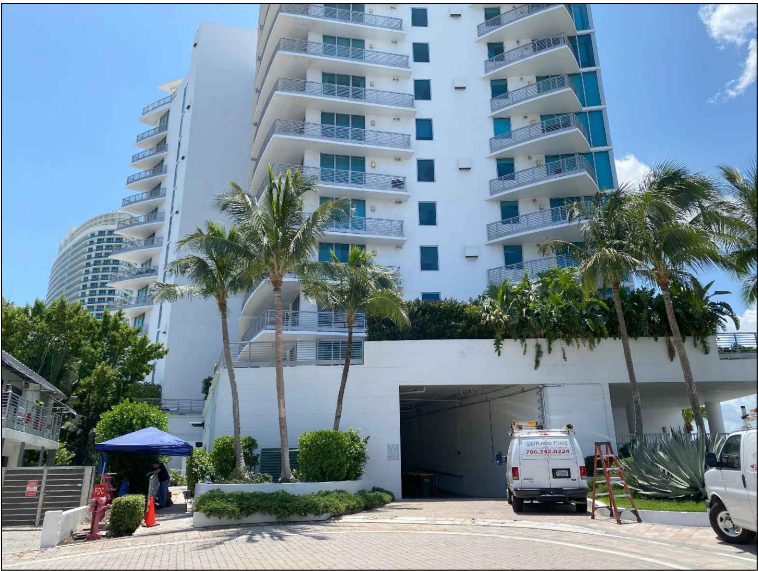

PAULA M. ARRAZOLA
FLORIDA REGISTRATION AR96230



Paula Arrazola, RA
PA Architecture & Design
AR96230
305.775.1444
paulaa@paad-inc.com

1470 LINCOLN TERRACE

project name.

1470 LINCOLN TERRACE
MIAMI BEACH, FL 33139
FOLIO#: 02-3233-008-0080

project address.

CURRENT SITE IMAGES

drawing title.

drawn by.

PA

project no.

202322


date.

11/03/2024

A-1.5

drawing no.

© 2024 PA ARCHITECTURE & DESIGN, INC.

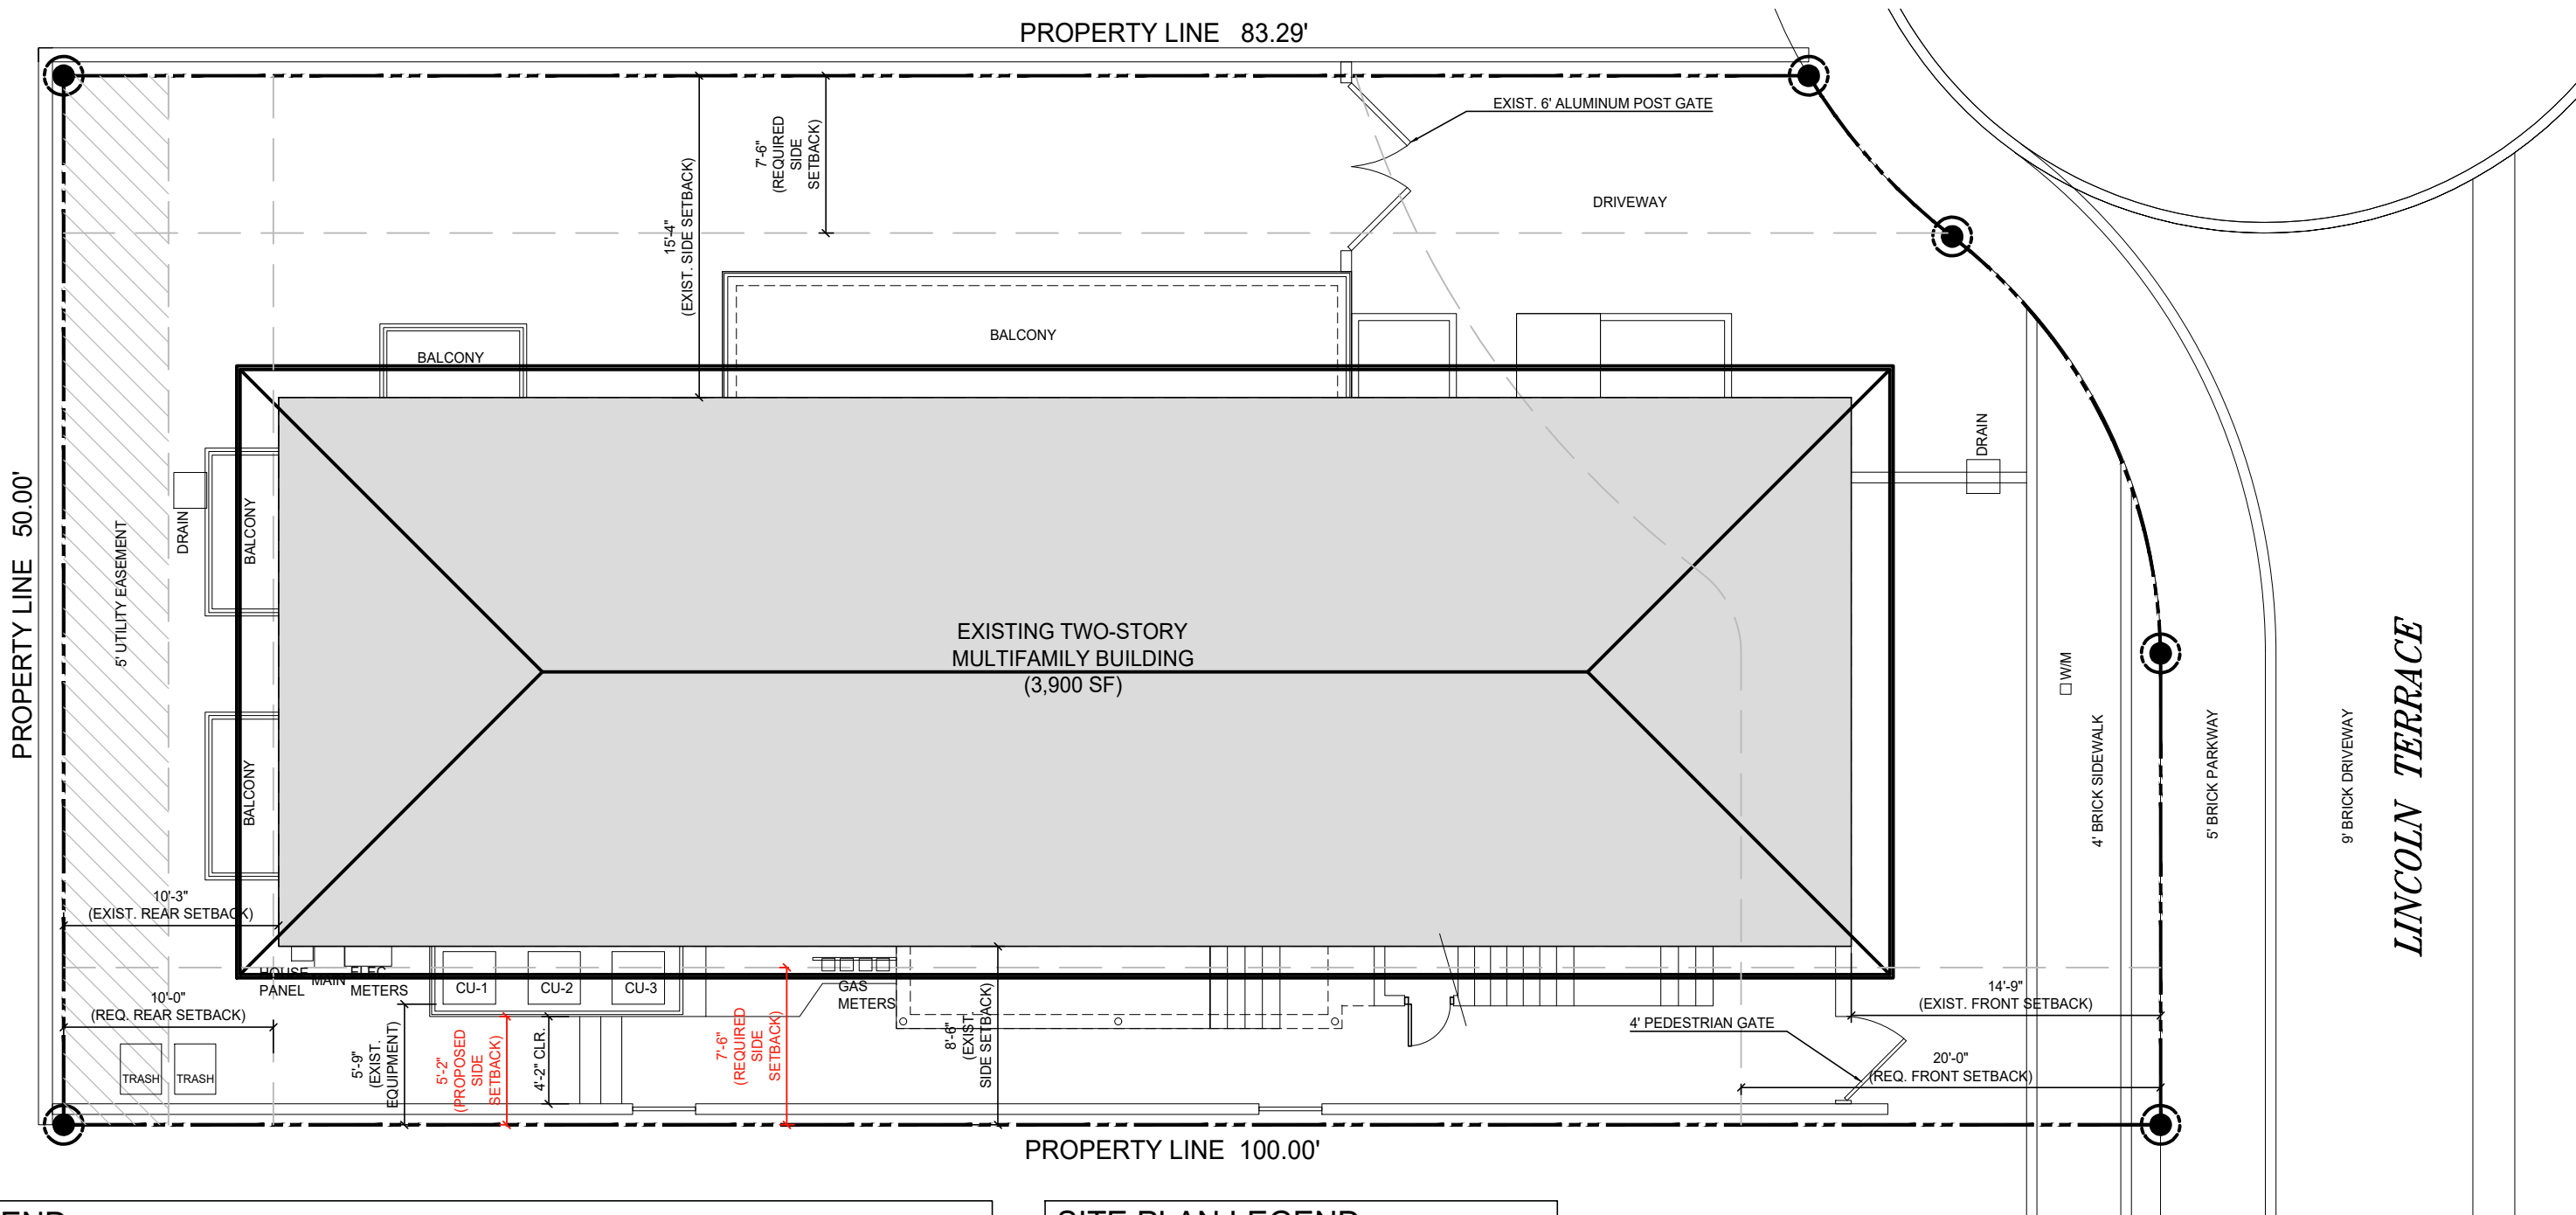

FLOOD LEGEND			
FEMA FLOOD ZONE:	"AE"	CMB GRADE:	@ + 4.26' (NGVD)
ADDRESS:	1470 LINCOLN TERRACE MIAMI BEACH, FL 33139	LOWEST ADJACENT GRADE:	@ + 3.50' (NGVD)
		BASE FLOOD ELEVATION	@ + 8.00' (NGVD)
		1ST FLOOR ELEV.:	@ + 5.60' (NGVD)
		2ND FLOOR ELEV.:	@ + 15.1' (NGVD)
LOT - 3, BLOCK 43 "ORCHARD SUBDIVISION NO. 1"			
PLAT BOOK6, PAGE 111, OF THE PUBLIC RECORDS OF MIAMI-DADE COUNTY, FLORIDA			
ATTACHED CERTIFIED SURVEY: LANNES & GARCIA, INC. LB# 2098			

SITE PLAN LEGEND	
	EXISTING PROPERTY LINE
	EXISTING SETBACK LINE

1

PROPOSED SITE PLAN

1/8"=1'-0"

PAULA M. ARRAZOLA
FLORIDA REGISTRATION AR96230



Paula Arrazola, RA
PA Architecture & Design
AR96230
305.775.1444
paulaa@paad-inc.com

1470 LINCOLN TERRACE

project name.

1470 LINCOLN TERRACE
MIAMI BEACH, FL 33139
FOLIO#: 02-3233-008-0080

project address.

EXISTING SITE PLAN

drawing title.

drawn by.

PA

project no.

202322


date.

11/03/2024

A-2.0

drawing no.

© 2024 PA ARCHITECTURE & DESIGN, INC.

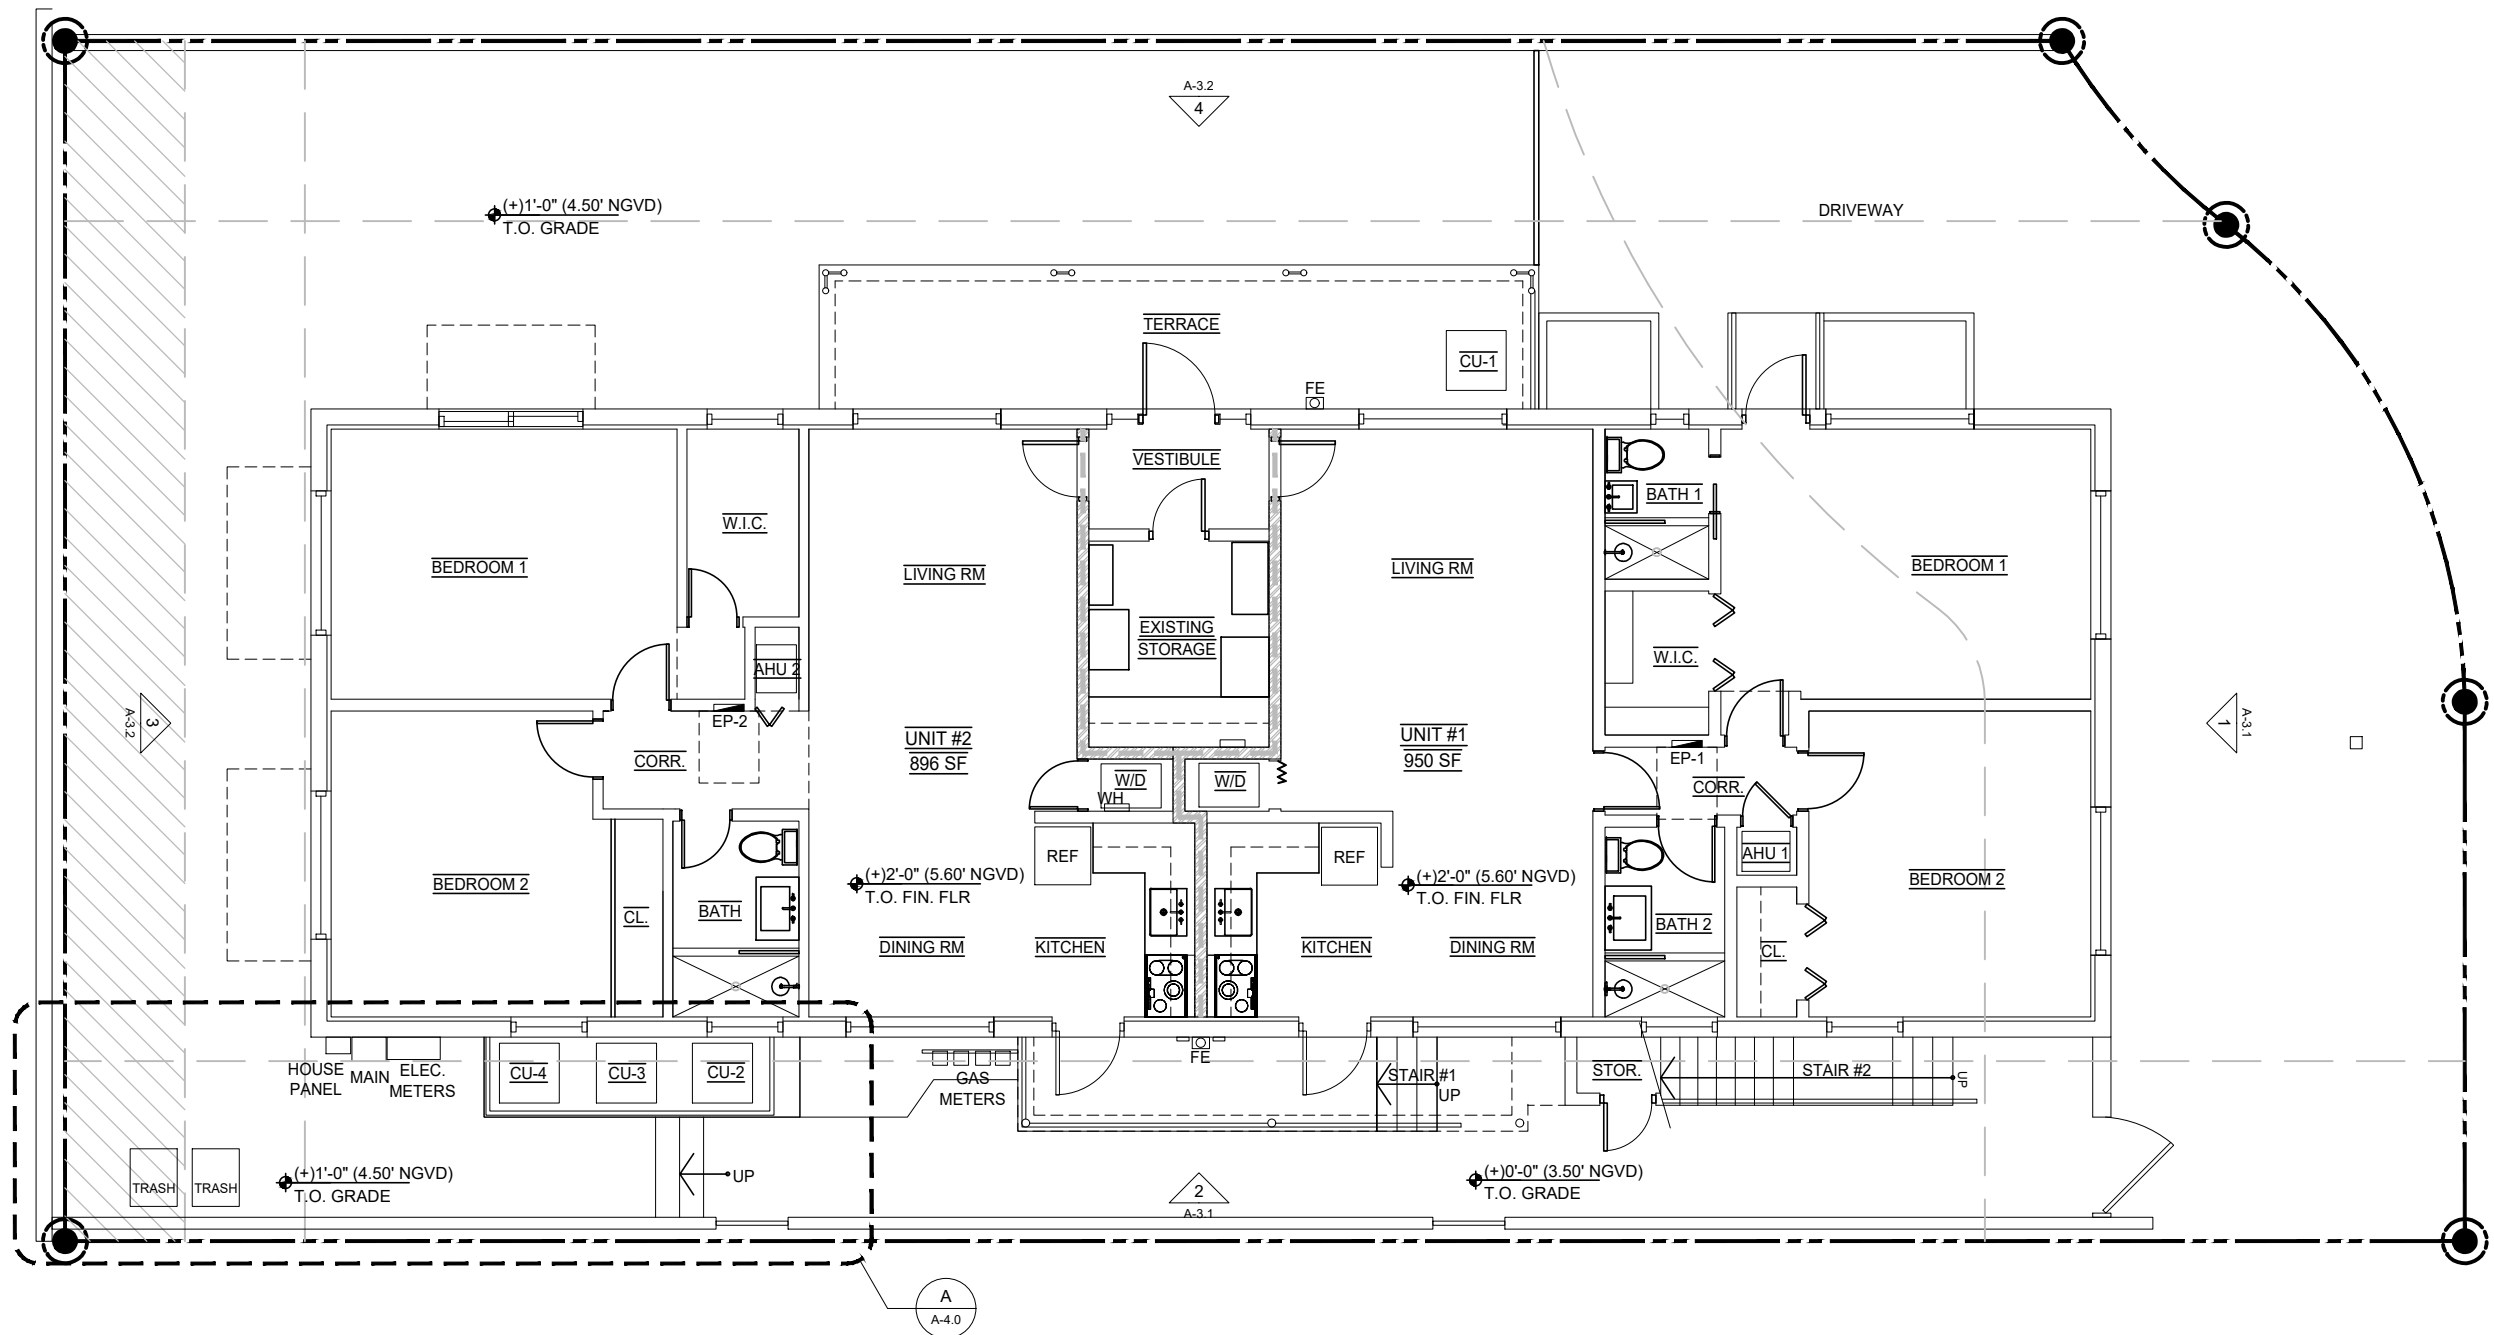

WALL LEGEND	
	PROPOSED STUD/ GYPSUM BOARD WALL
	PROPOSED CMU WALL.
	PROPOSED CONCRETE WALL/COLUMN.

1 FIRST FLOOR PLAN
1/8"=1'-0"


PAULA M. ARRAZOLA
FLORIDA REGISTRATION AR96230




Paula Arrazola, RA
PA Architecture & Design
AR96230
305.775.1444
paulaa@paad-inc.com

1470 LINCOLN TERRACE
project name.
1470 LINCOLN TERRACE
MIAMI BEACH, FL 33139
FOLIO#: 02-3233-008-0080
project address.

FIRST FLOOR PLAN		
drawing title.		
drawn by.	PA	A-2.1
project no.	202322	
date.	11/03/2024	
drawing no.		
© 2024 PA ARCHITECTURE & DESIGN, INC.		

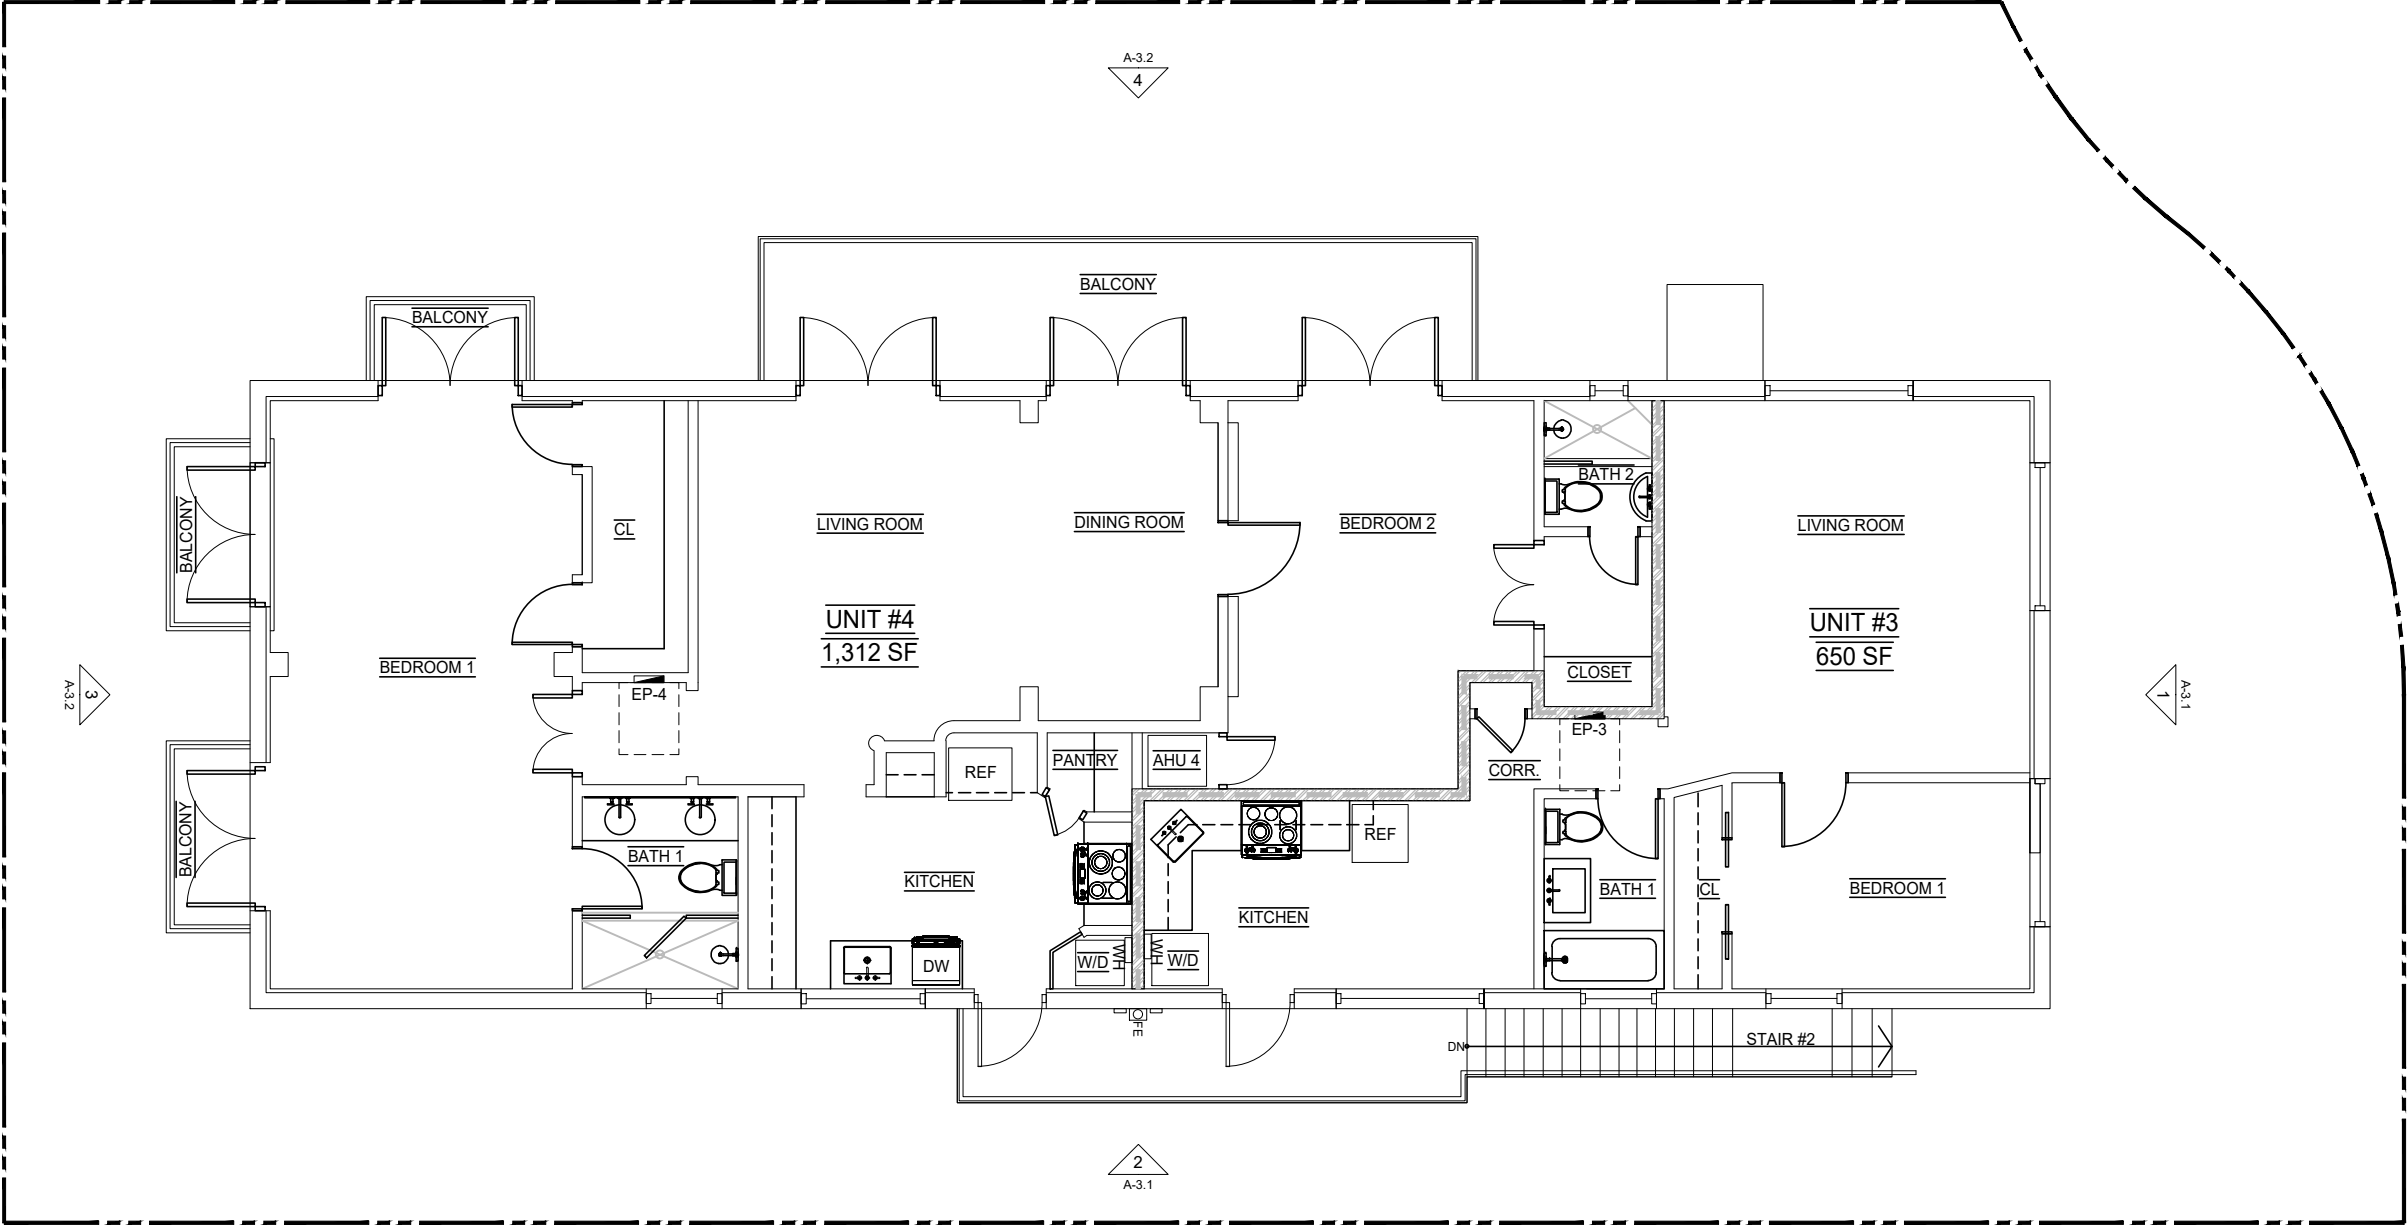

WALL LEGEND	
	PROPOSED STUD/ GYPSUM BOARD WALL
	PROPOSED CMU WALL.
	PROPOSED CONCRETE WALL/COLUMN.

 

1

SECOND FLOOR PLAN


1/8"=1'-0"

PAULA M. ARRAZOLA
FLORIDA REGISTRATION AR96230




Paula Arrazola, RA
PA Architecture & Design
AR96230
305.775.1444
paulaa@paad-inc.com

1470 LINCOLN TERRACE		SECOND FLOOR PLAN	
project name.		drawing title.	
1470 LINCOLN TERRACE MIAMI BEACH, FL 33139 FOLIO#: 02-3233-008-0080		drawn by.	PA
		project no.	202322
		date.	11/03/2024
project address.		drawing no.	
		A-2.2	
		© 2024 PA ARCHITECTURE & DESIGN, INC.	

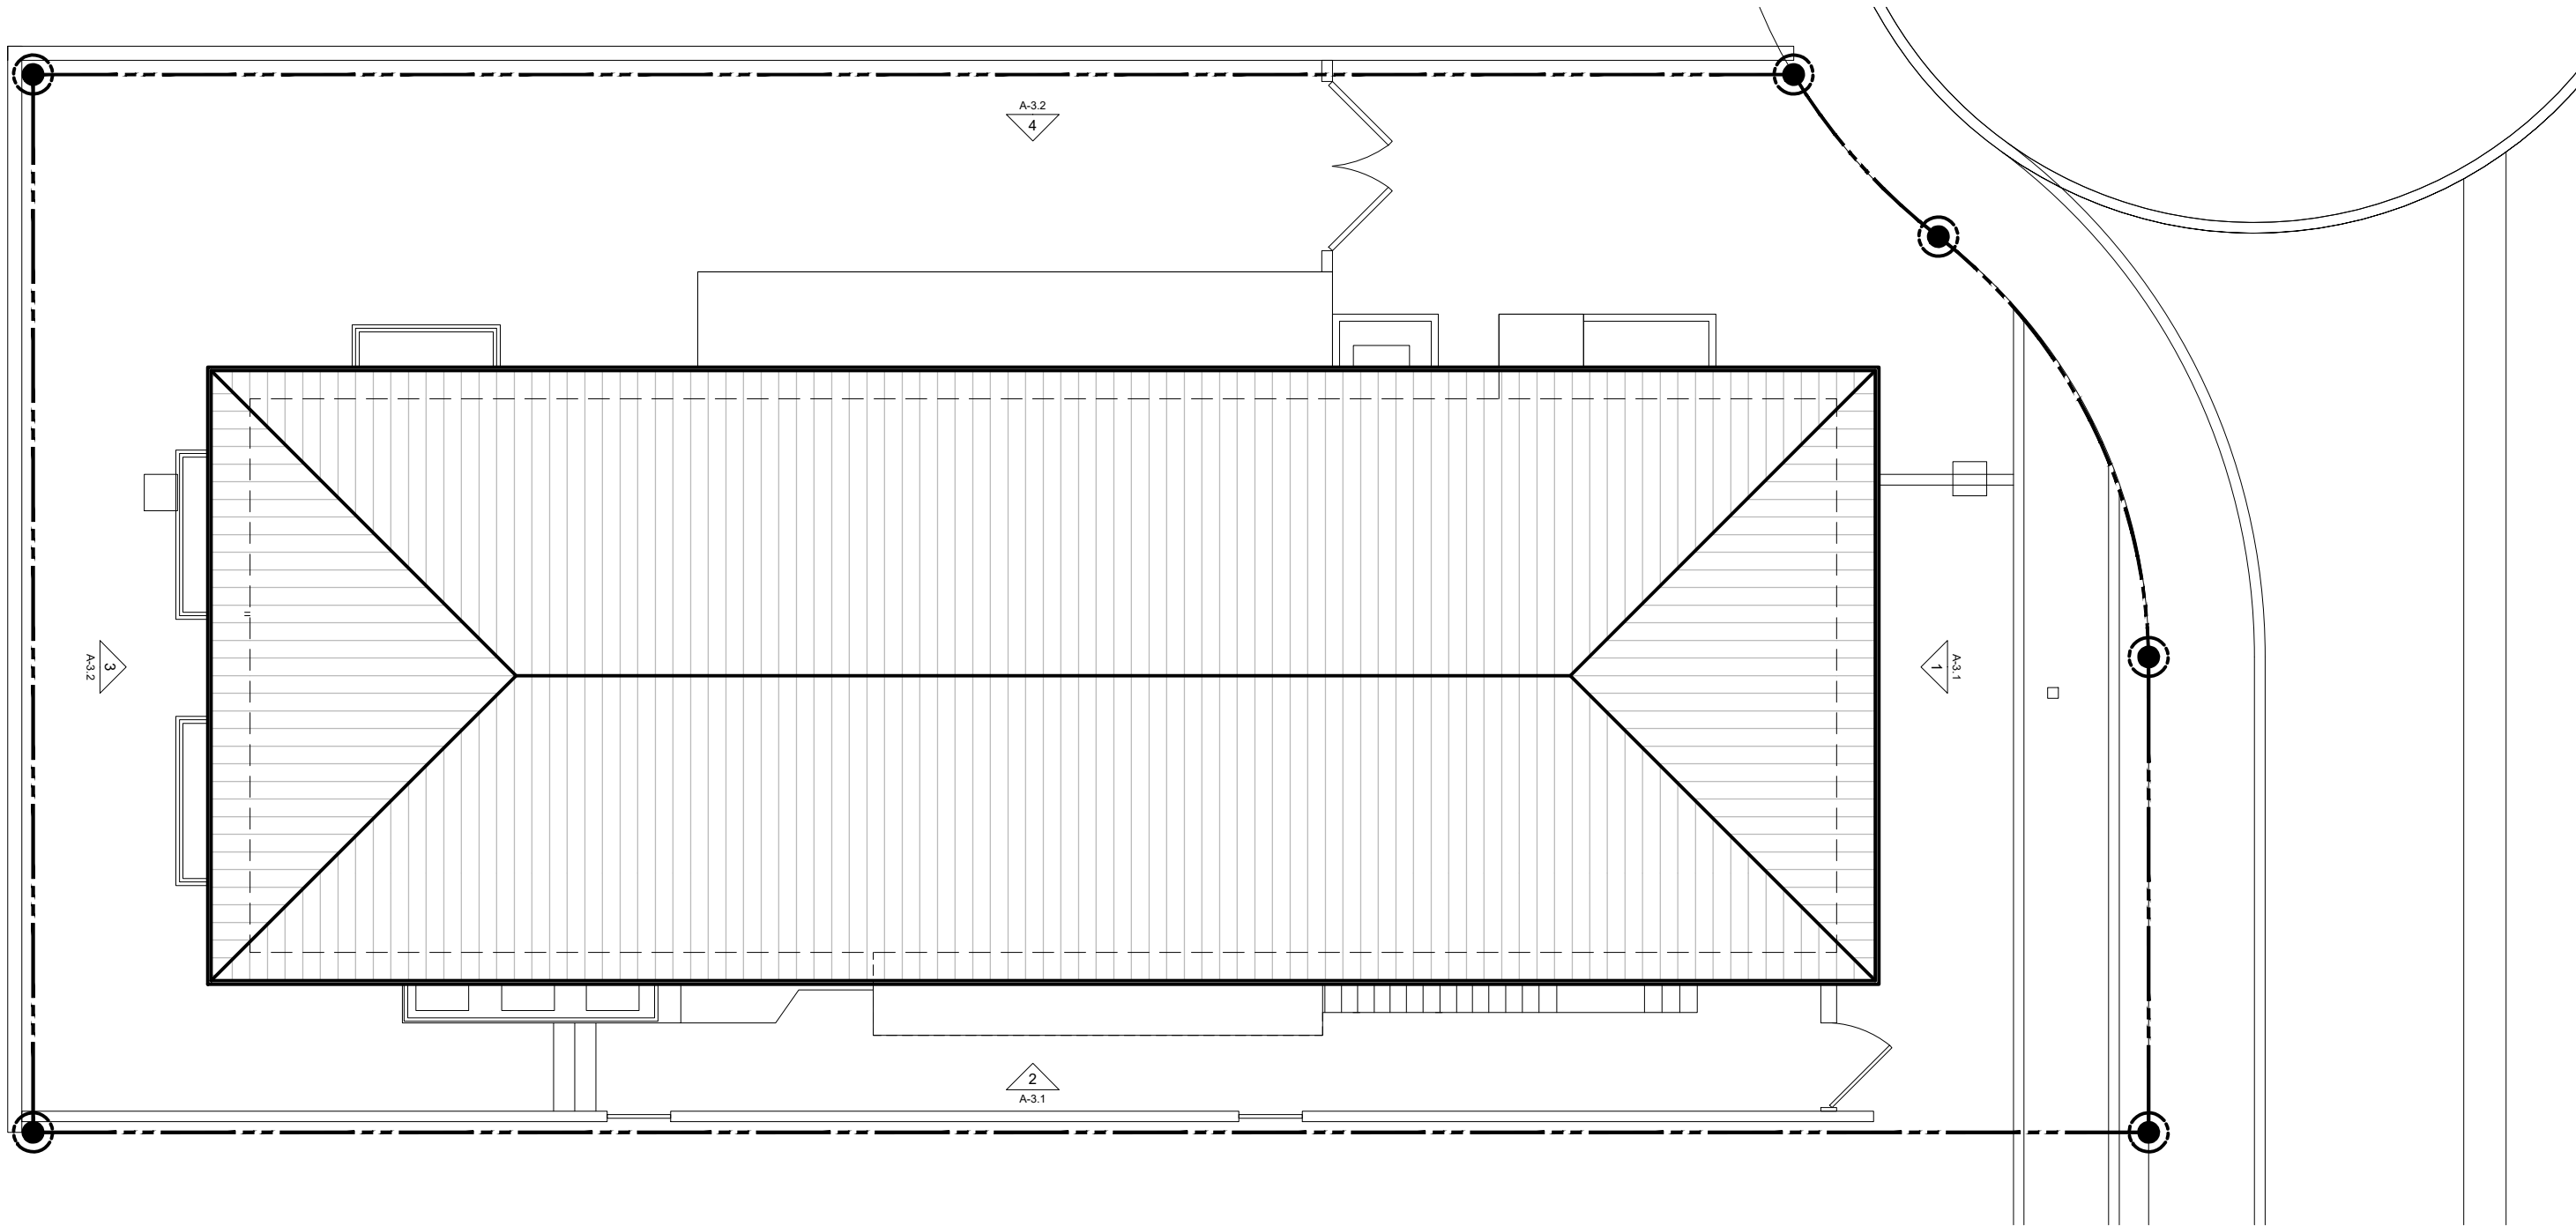

1 ROOF PLAN
1/8"=1'-0"

PAULA M. ARRAZOLA
FLORIDA REGISTRATION AR96230

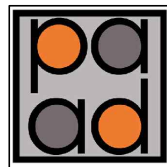

Paula Arrazola, RA
PA Architecture & Design
AR96230
305.775.1444
paulaa@paad-inc.com

1470 LINCOLN TERRACE

project name.

1470 LINCOLN TERRACE
MIAMI BEACH, FL 33139
FOLIO#: 02-3233-008-0080

project address.

ROOF PLAN

drawing title.

drawn by.

PA

project no.

202322


date.

11/03/2024


A-2.3

drawing no.

© 2024 PA ARCHITECTURE & DESIGN, INC.

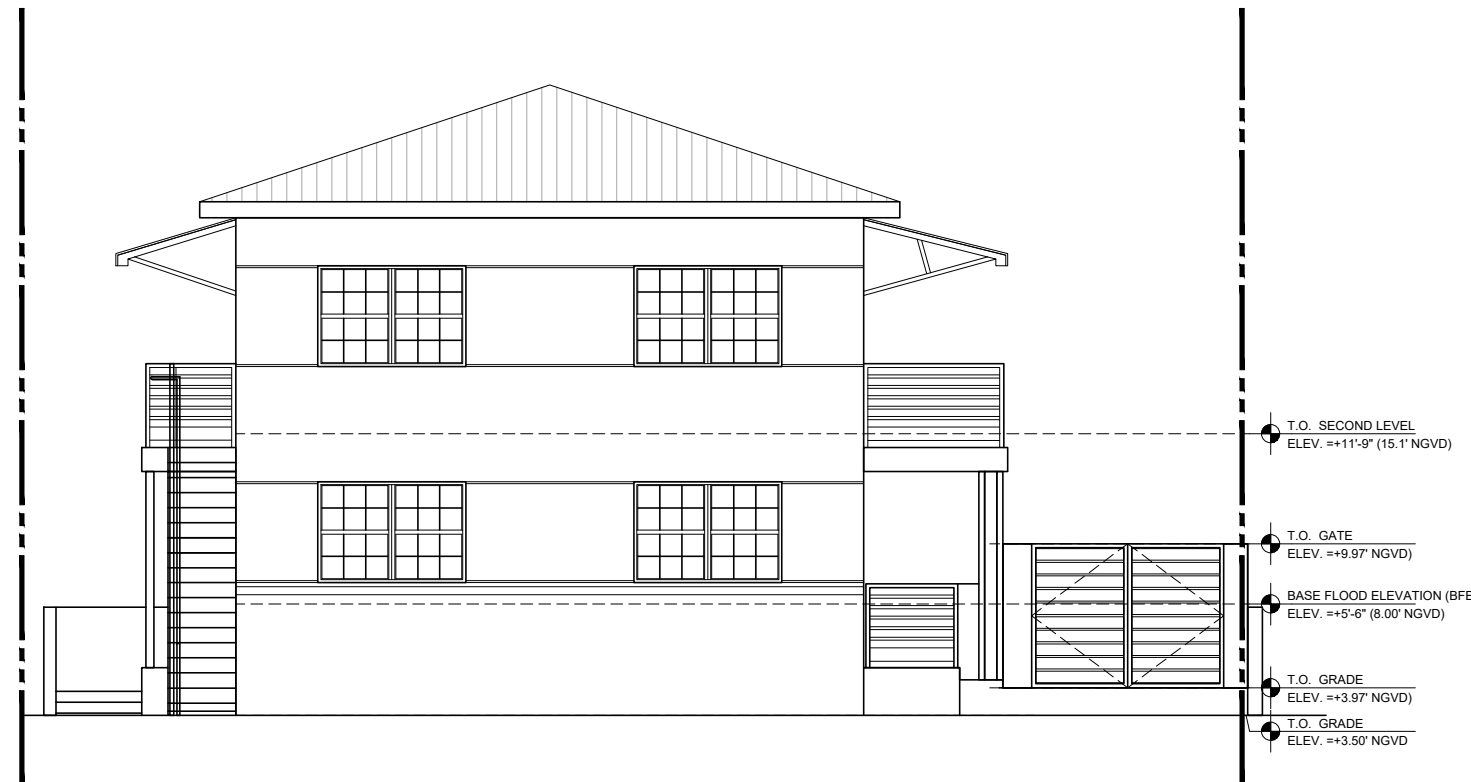


1 NORTH ELEVATION
1/8"=1'-0"

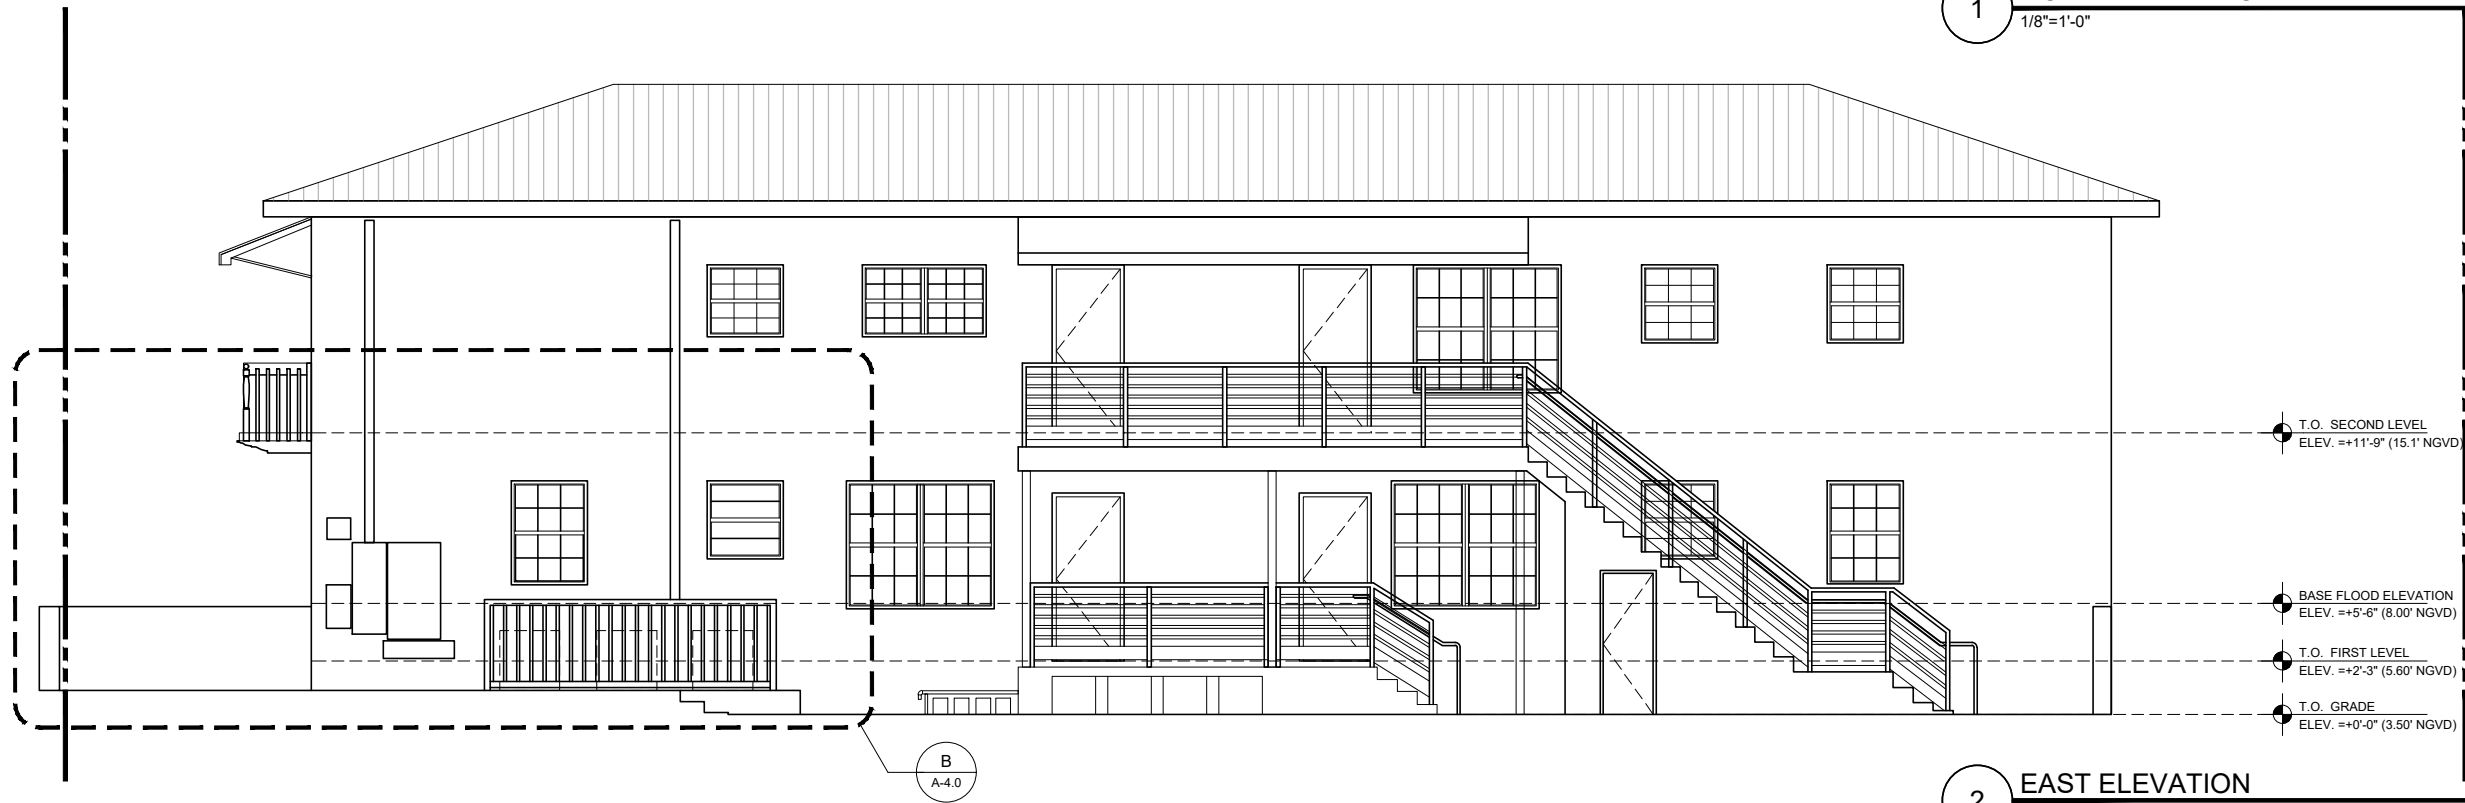

2 EAST ELEVATION
1/8"=1'-0"

PAULA M. ARRAZOLA
FLORIDA REGISTRATION AR96230

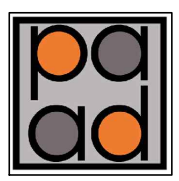

Paula Arrazola, RA
PA Architecture & Design
AR96230
305.775.1444
paulaa@paad-inc.com

1470 LINCOLN TERRACE
project name.
1470 LINCOLN TERRACE
MIAMI BEACH, FL 33139
FOLIO#: 02-3233-008-0080
project address.

EXISTING EXTERIOR ELEVATIONS		
drawing title.		
drawn by.	PA	A-3.1
project no.	202322	
date.	11/03/2024	
drawing no.		
© 2024 PA ARCHITECTURE & DESIGN, INC.		



3 SOUTH ELEVATION
1/8"=1'-0"



4 WEST ELEVATION
1/8"=1'-0"

PAULA M. ARRAZOLA
FLORIDA REGISTRATION AR96230



Paula Arrazola, RA
PA Architecture & Design
AR96230
305.775.1444
paulaa@paad-inc.com

1470 LINCOLN TERRACE
project name.

1470 LINCOLN TERRACE
MIAMI BEACH, FL 33139
FOLIO#: 02-3233-008-0080
project address.


EXISTING EXTERIOR ELEVATIONS

drawing title.


drawn by.	PA	A-3.2
project no.	202322	
date.	11/03/2024	

drawing no.


© 2024 PA ARCHITECTURE & DESIGN, INC.

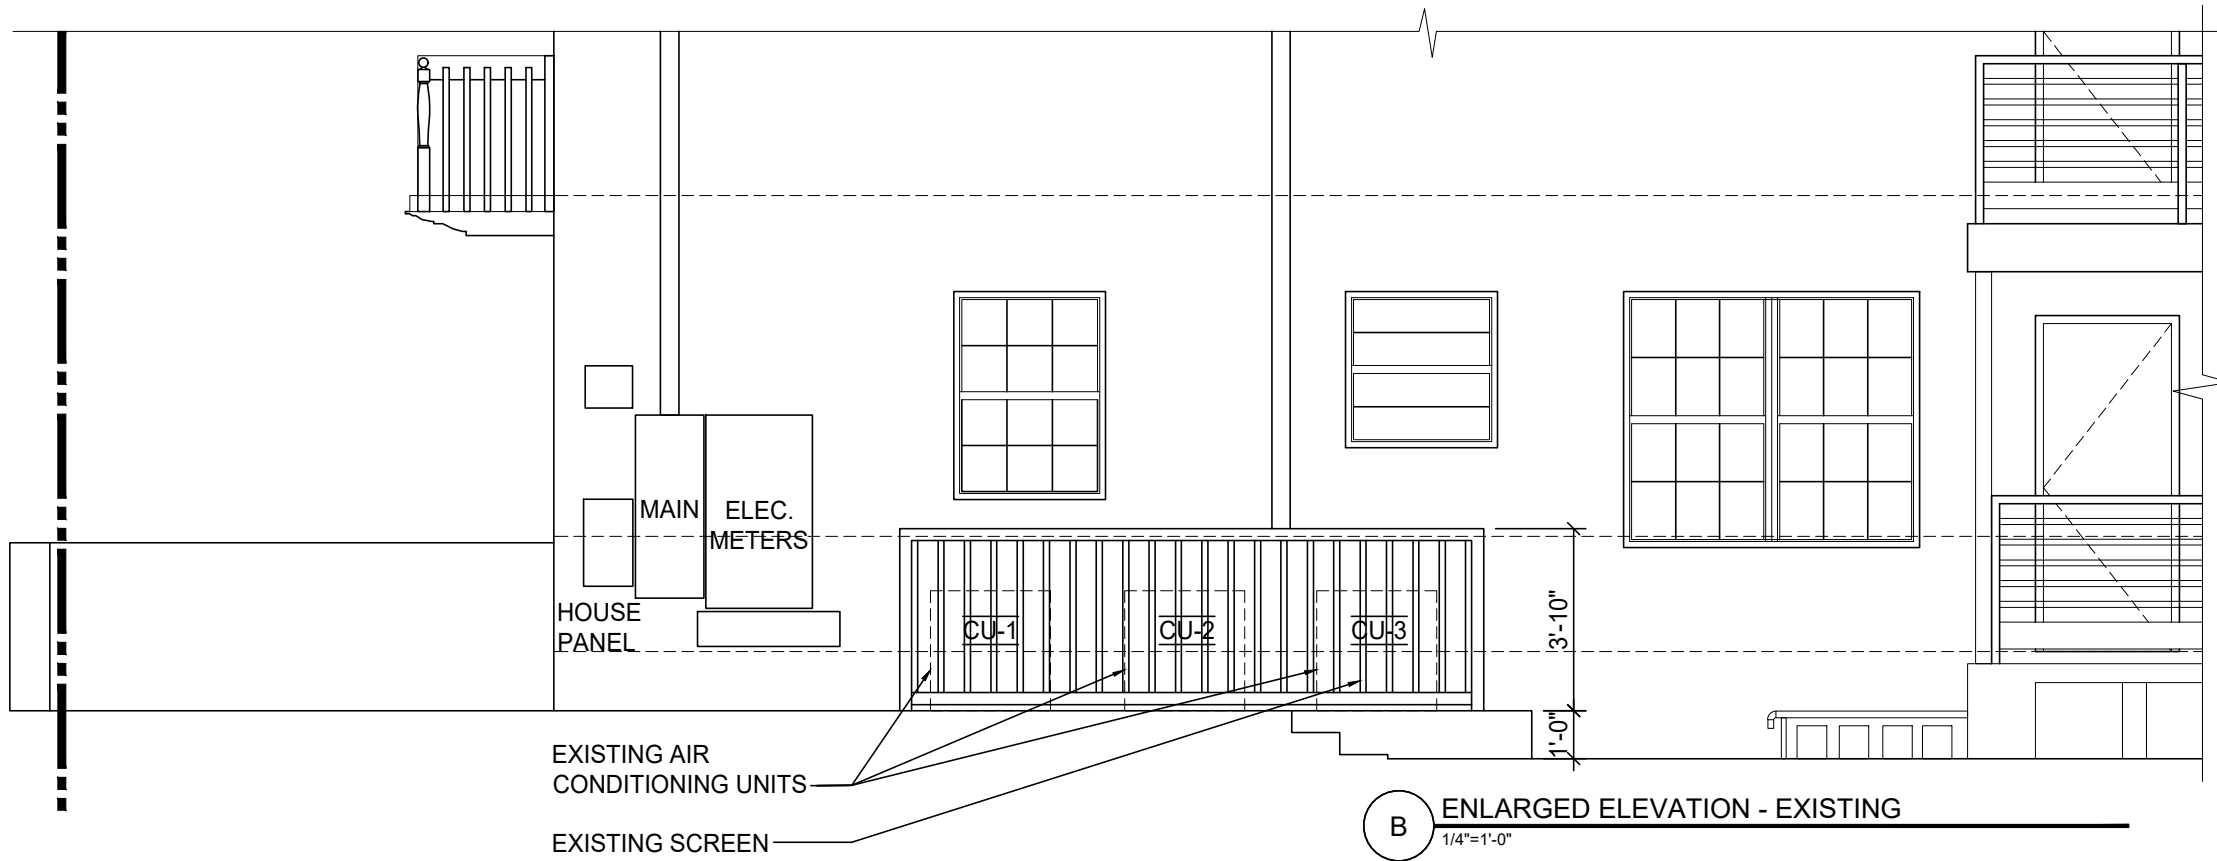

B ENLARGED ELEVATION - EXISTING
1/4"=1'-0"

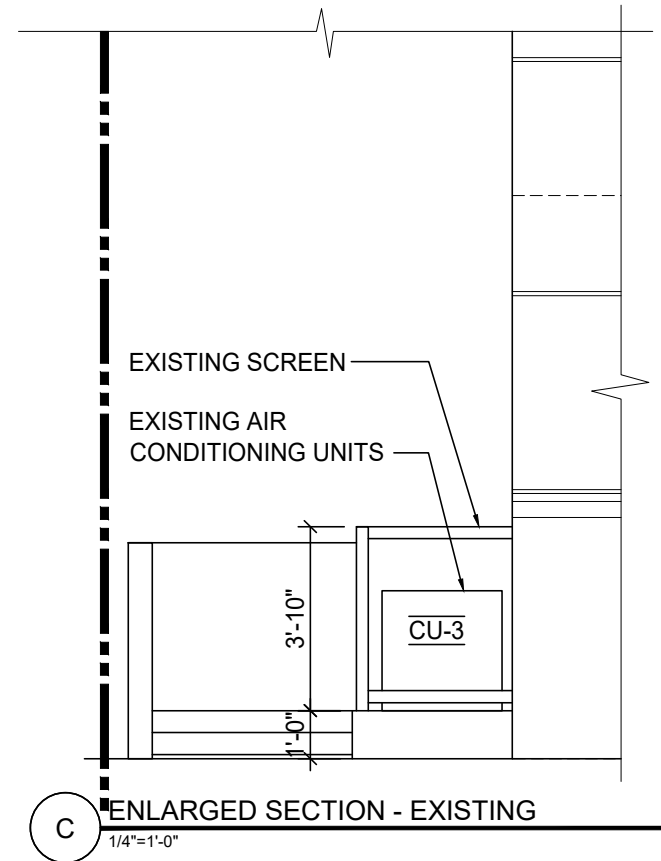

C ENLARGED SECTION - EXISTING
1/4"=1'-0"

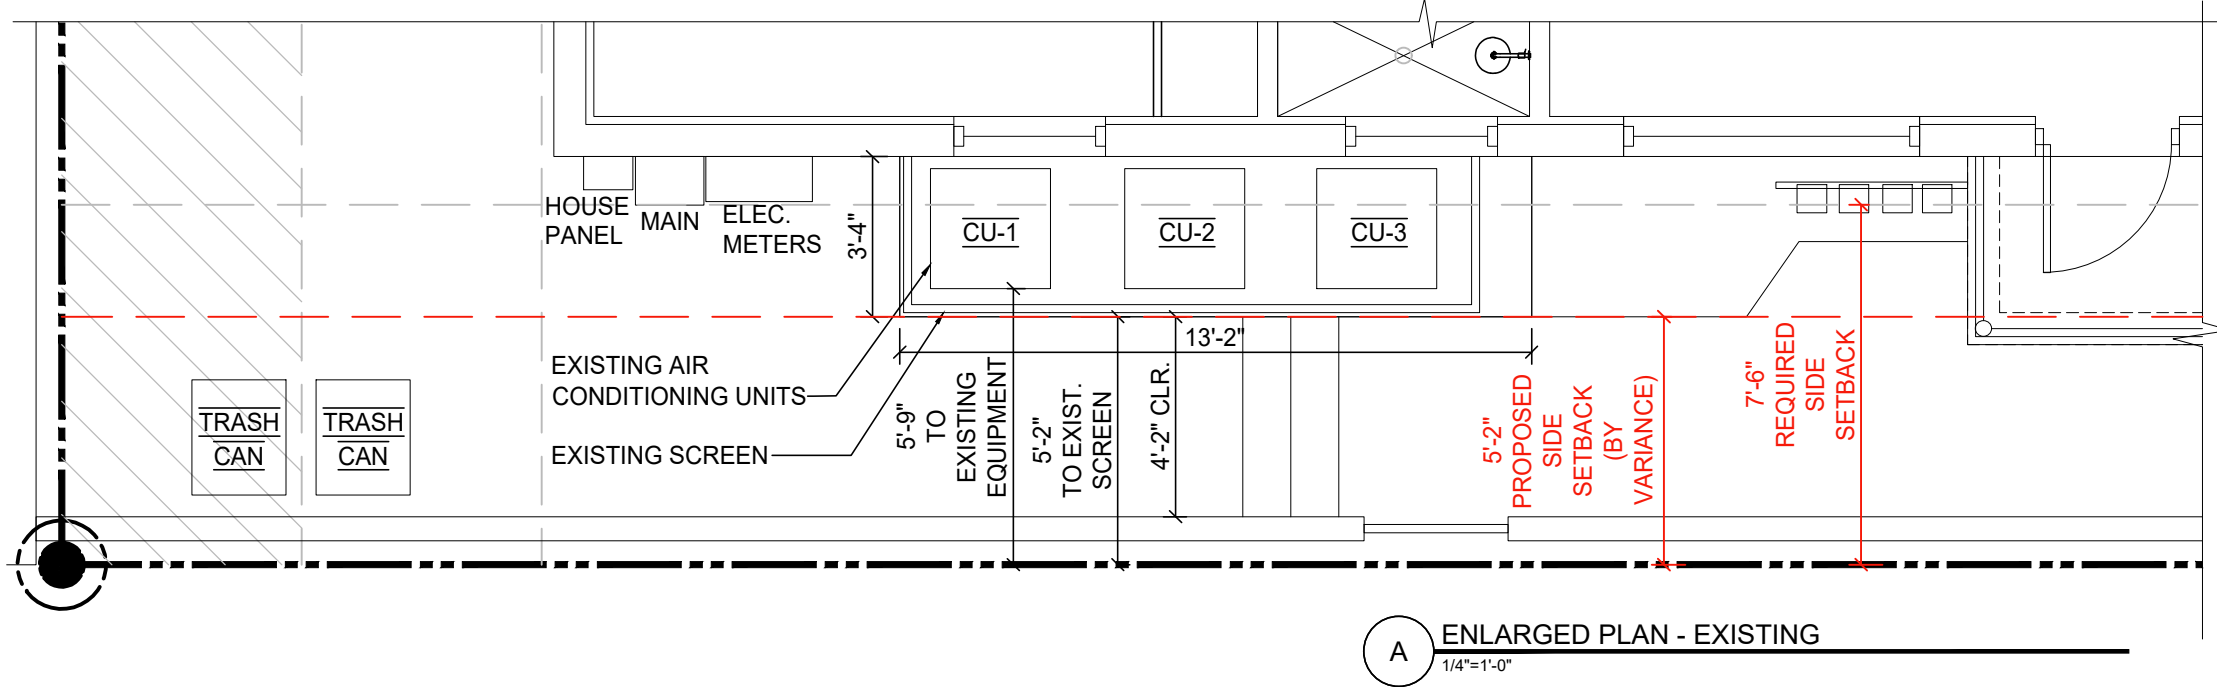

A ENLARGED PLAN - EXISTING
1/4"=1'-0"

PAULA M. ARRAZOLA
FLORIDA REGISTRATION AR96230




Paula Arrazola, RA
PA Architecture & Design
AR96230
305.775.1444
paulaa@paad-inc.com

1470 LINCOLN TERRACE
project name.


1470 LINCOLN TERRACE
MIAMI BEACH, FL 33139
FOLIO#: 02-3233-008-0080
project address.

ENLARGED PLAN / ELEVATION

drawing title.		
drawn by.	PA	A-4.0
project no.	202322	
date.	11/03/2024	
		drawing no.
© 2024 PA ARCHITECTURE & DESIGN, INC.		

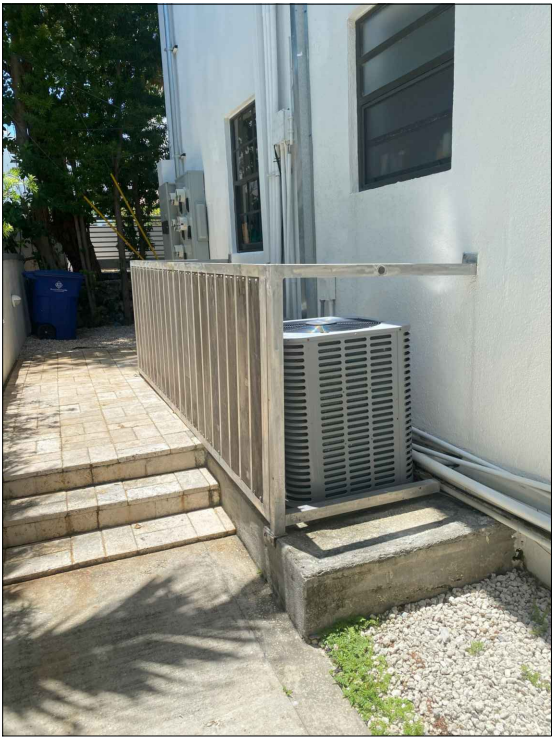

VIEW #1

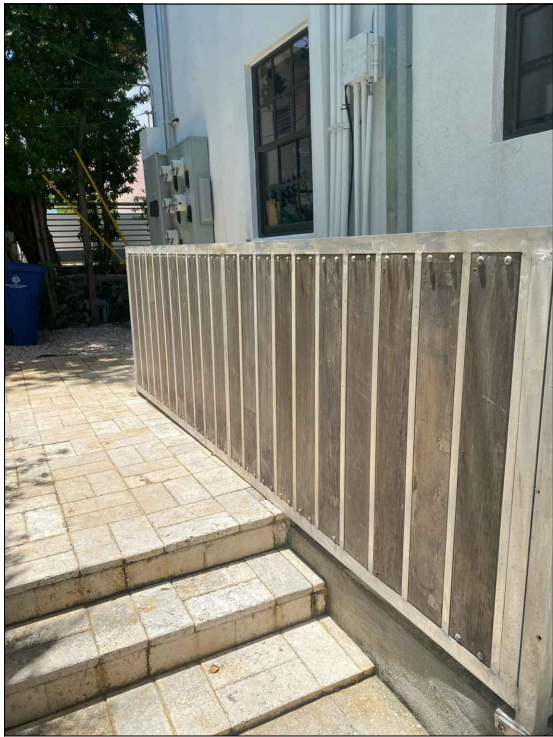


VIEW #2




MATERIALS AND FINISHES

CLEAR/SILVER ANODIZED
ALUMINUM FRAME


WOOD PANEL INSERTS

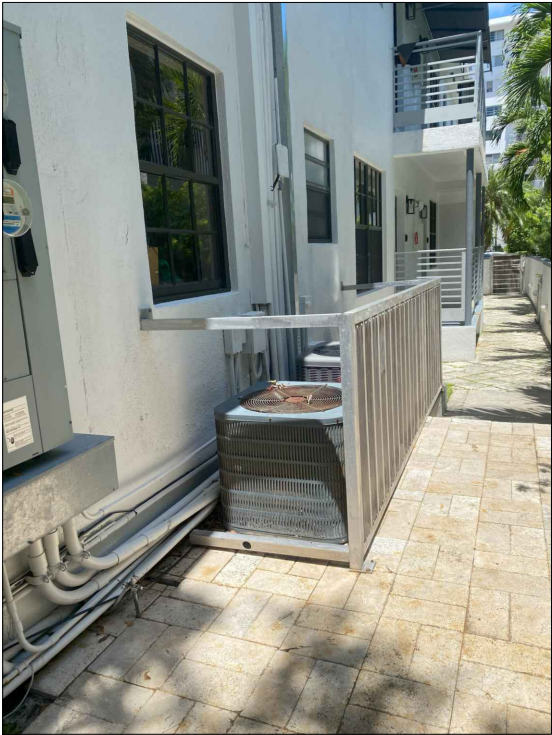

VIEW #3

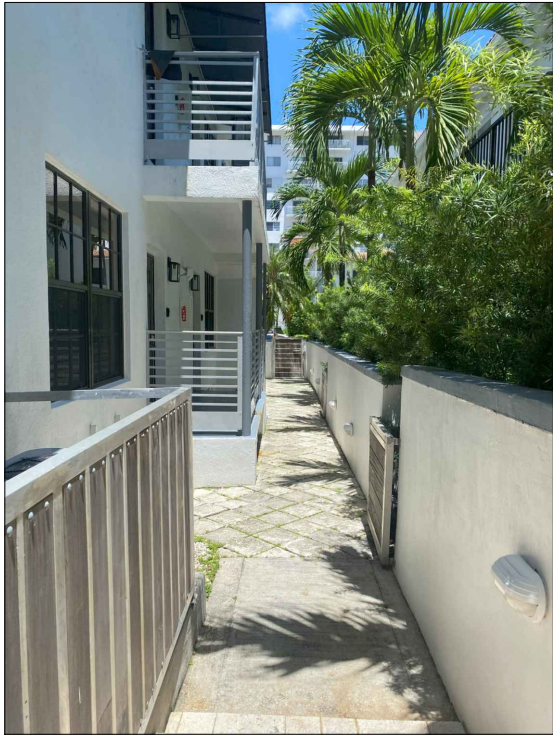

VIEW #4

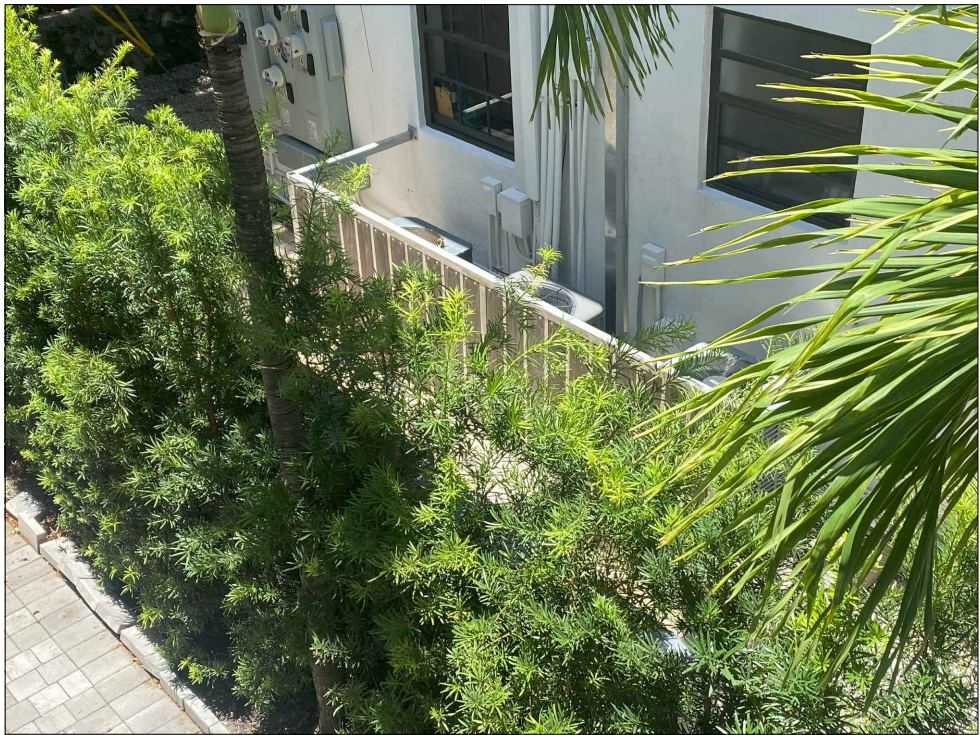

VIEW FROM EAST ADJACENT PROPERTY

PAULA M. ARRAZOLA
FLORIDA REGISTRATION AR96230



Paula Arrazola, RA
PA Architecture & Design
AR96230
305.775.1444
paulaa@paad-inc.com

1470 LINCOLN TERRACE

project name.

1470 LINCOLN TERRACE
MIAMI BEACH, FL 33139
FOLIO#: 02-3233-008-0080

project address.

IMAGERY AND MATERIAL INFO

drawing title.

drawn by.

PA

project no.

202322


date.

11/03/2024

A-5.0

drawing no.

© 2024 PA ARCHITECTURE & DESIGN, INC.

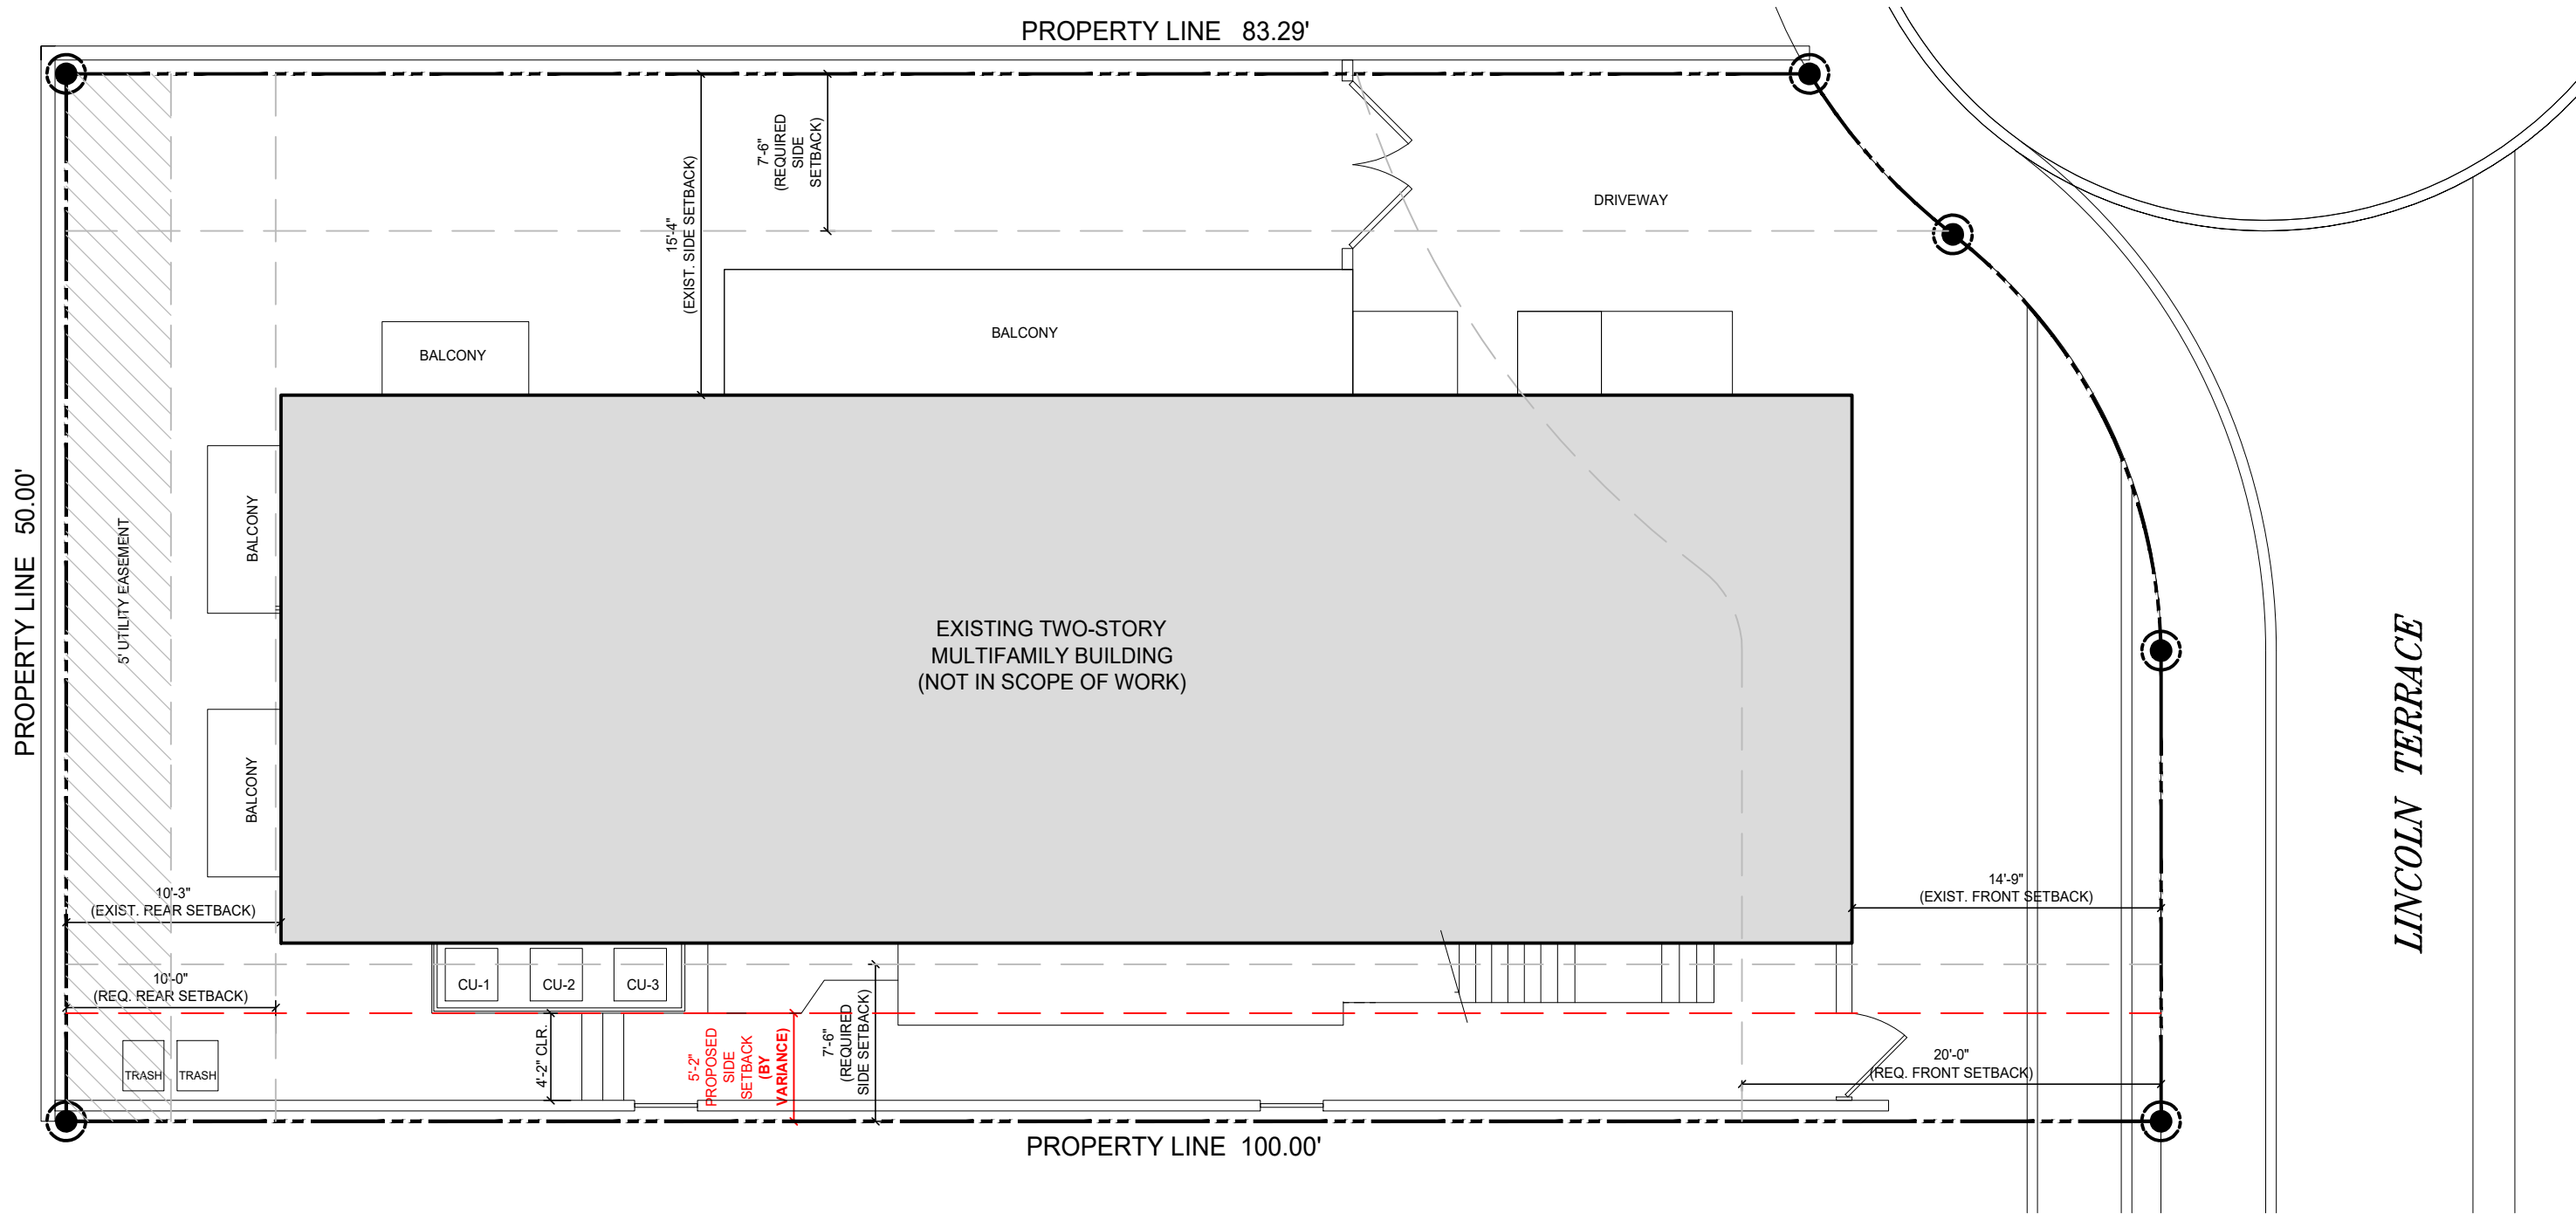

1 VARIANCE DIAGRAM
1/8"=1'-0"

PAULA M. ARRAZOLA
FLORIDA REGISTRATION AR96230



Paula Arrazola, RA
PA Architecture & Design
AR96230
305.775.1444
paulaa@paad-inc.com

1470 LINCOLN TERRACE
project name.
1470 LINCOLN TERRACE
MIAMI BEACH, FL 33139
FOLIO#: 02-3233-008-0080
project address.

VARIANCE DIAGRAM		
drawing title.		
drawn by.	PA	A-6.0
project no.	202322	
date.	11/03/2024	
drawing no.		
© 2024 PA ARCHITECTURE & DESIGN, INC.		