




EXISTING SOUTH-EAST (FRONT) ELEVATION

Scale: 1" = 10'-0"

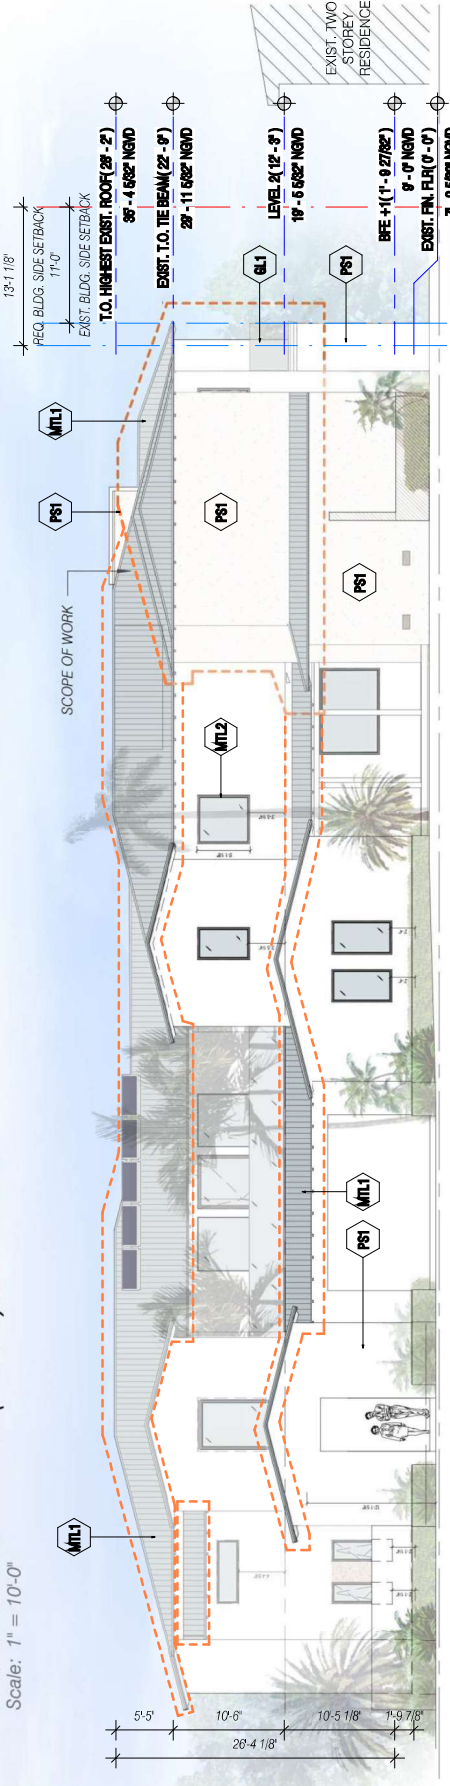

PROPOSED SOUTH-EAST (FRONT) ELEVATION

Scale: 1" = 10'-0"


-  PS1 STUCCO WHITE
-  GL1 GLASS
-  MTL1 SILVER STANDING SEAM METAL ROOF
-  MTL2 BLACK METAL

SOUTH-EAST ELEVATION


5980 N BAY ROAD RENOVATIONS | FINAL SUBMITTAL DRB 25-1082

CFZ DESIGN



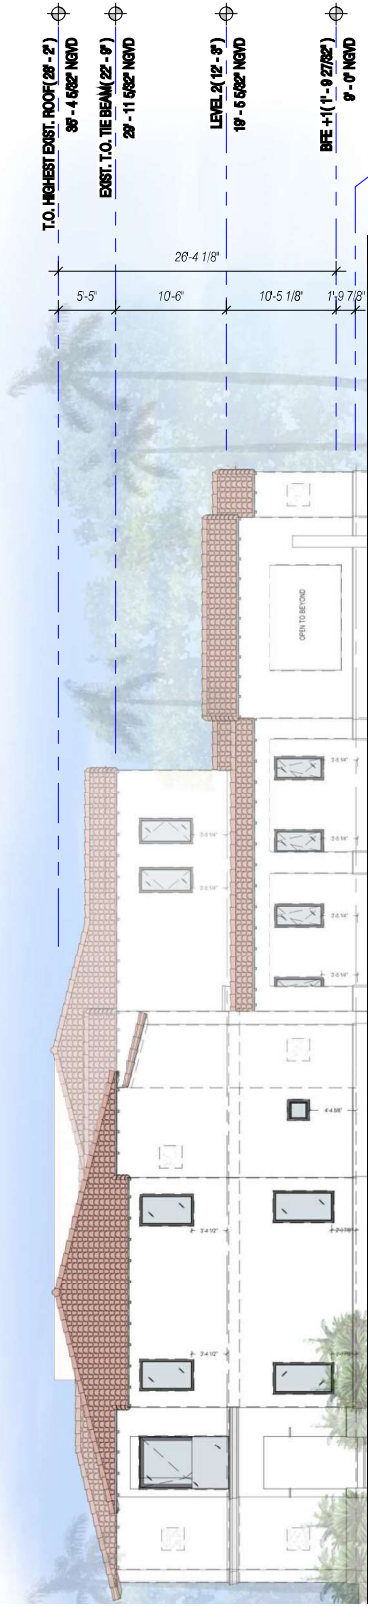

EXISTING SOUTH-WEST (SIDE) ELEVATION
Scale: 1" = 10'-0"

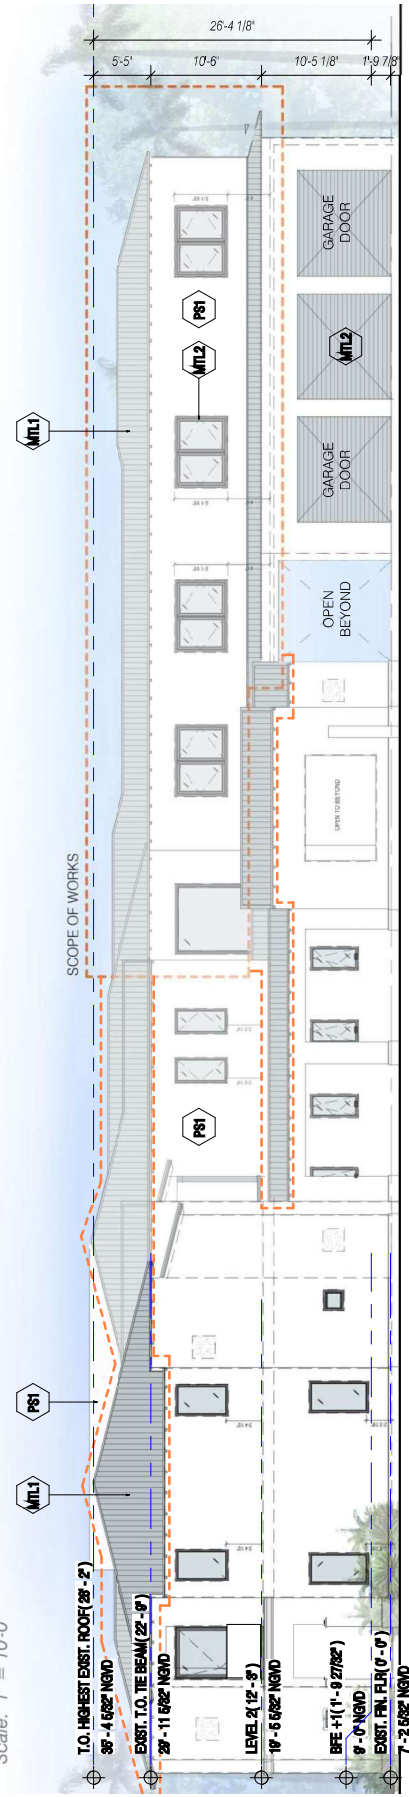


PROPOSED SOUTH-WEST (SIDE) ELEVATION A
Scale: 1" = 10'-0"

- PS1 STUCCO WHITE
 - GL1 GLASS
 - MT1 SILVER STANDING SEAM METAL ROOF
 - MT2 BLACK METAL
- SOUTHWEST (SIDE) ELEVATIONS



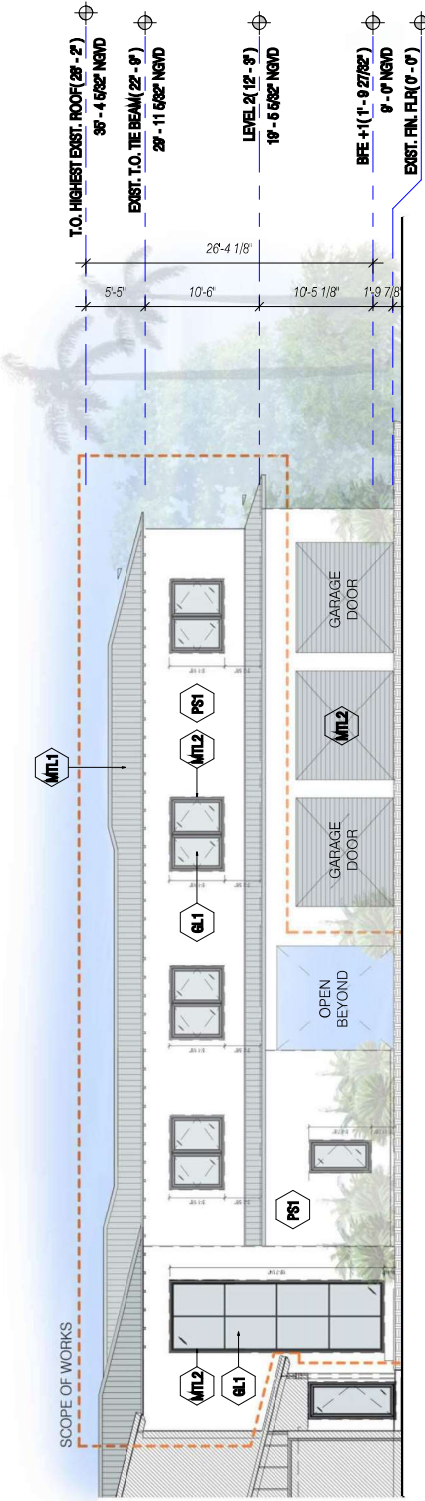

5980 N BAY ROAD RENOVATIONS | FINAL SUBMITTAL DRB 25-1082
CFZ DESIGN



PROPOSED SOUTH-WEST (SIDE) ELEVATION B

Scale: 1" = 10'-0"


-  **PS1**
STUCCO WHITE
-  **GL1**
GLASS
-  **MT1**
SILVER STANDING SEAM
METAL ROOF
-  **MT2**
BLACK METAL

SOUTHWEST (SIDE) ELEVATIONS




5980 N BAY ROAD RENOVATIONS | FINAL SUBMITTAL DRB 25-1082

CFZ DESIGN

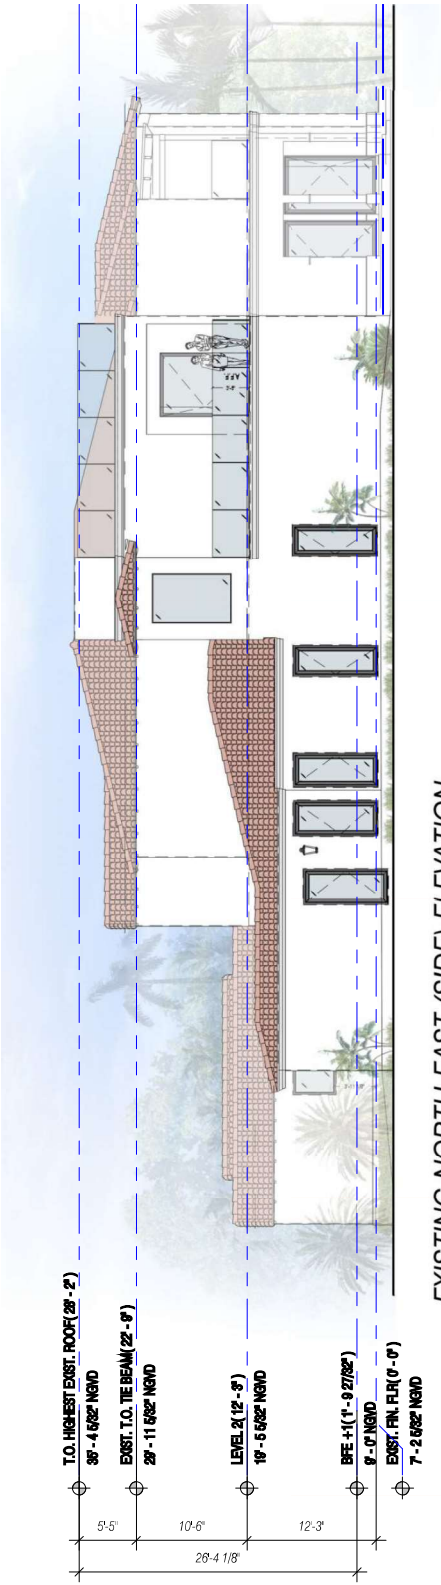

EXISTING NORTH-EAST (SIDE) ELEVATION

Scale: 1" = 10'-0"

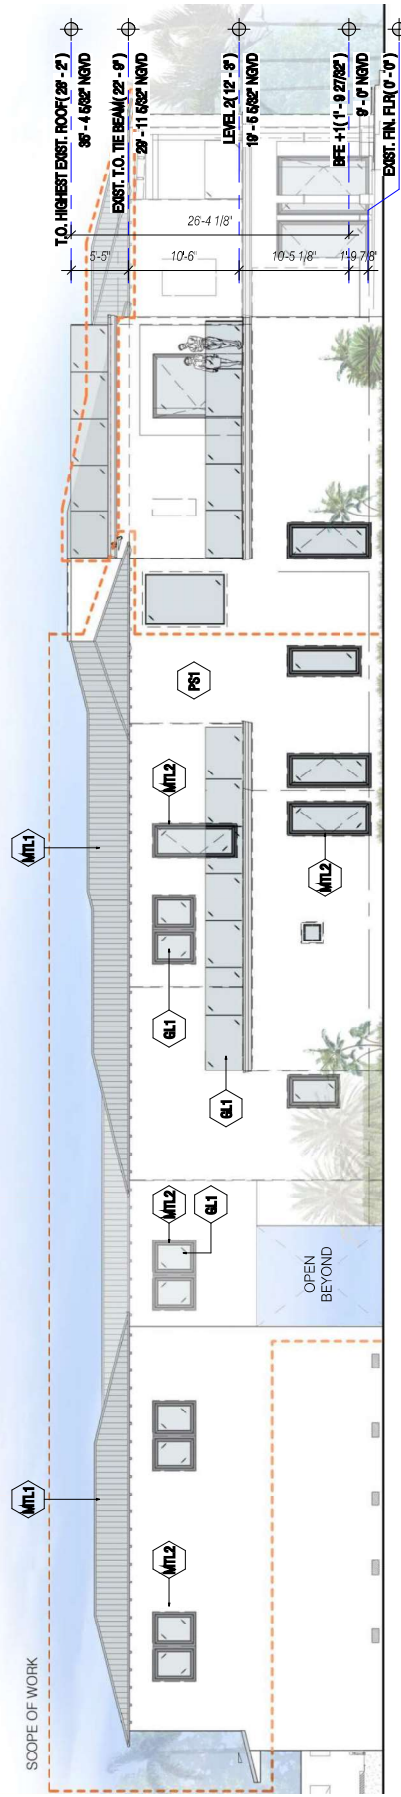

PROPOSED NORTH-EAST (SIDE) ELEVATION

Scale: 1" = 10'-0"

- 
PS1
 STUCCO WHITE
- 
GL1
 GLASS
- 
MT1
 SILVER STANDING SEAM
 METAL ROOF
- 
MT2
 BLACK METAL

NORTHEAST (SIDE) ELEVATIONS




5980 N BAY ROAD RENOVATIONS | FINAL SUBMITTAL DRB 25-1082


CFZ DESIGN

02.16.25

A1.6e

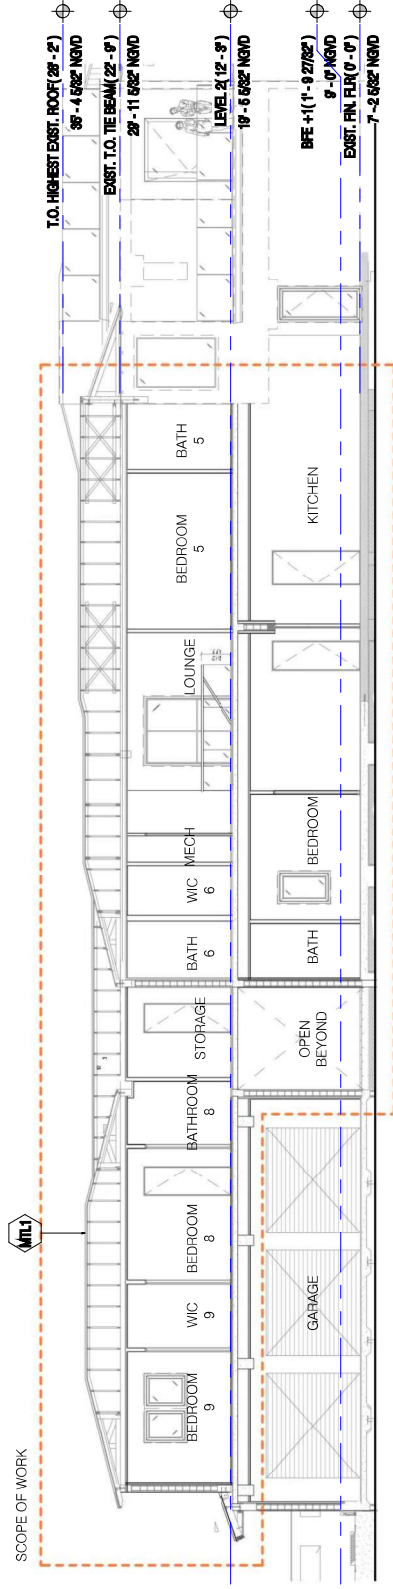

PROPOSED NORTH-EAST (SIDE) SECTION
 Scale: 1" = 10'-0"

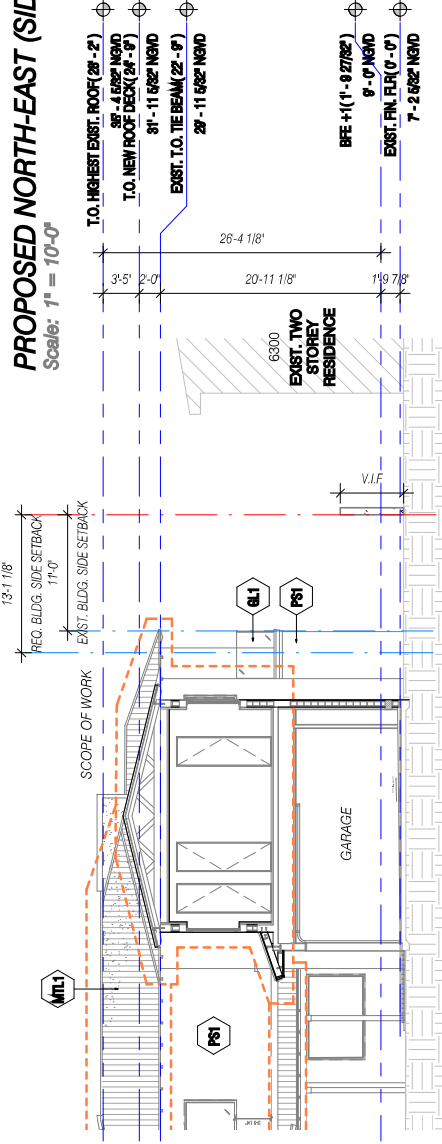


SECTIONS

PROPOSED SOUTH-EAST (FRONT) SECTION
 Scale: 1" = 10'-0"

5980 N BAY ROAD RENOVATIONS | FINAL SUBMITTAL DRB 25-1082

CFZ DESIGN



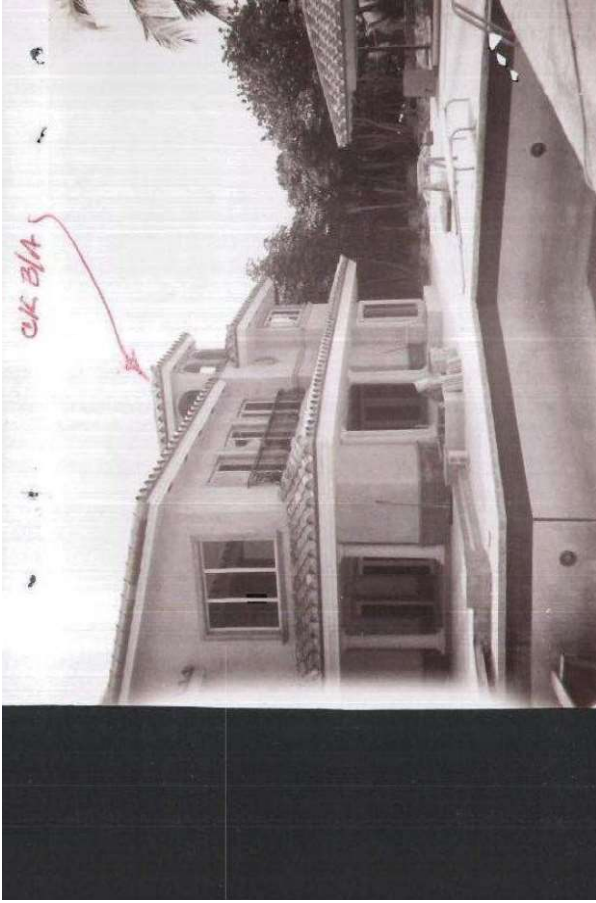

REAR SHOWING SQUARE OPENINGS

JAN 9 1970



REAR SHOWING SQUARE OPENINGS

JUL 7 1964

5980 N BAY ROAD RENOVATIONS | FINAL SUBMITTAL DRB 25-1082

CFZ DESIGN



CHRISTOPHER F. ZIMMERMAN
REGISTERED PROFESSIONAL ARCHITECT
NO. 12000
FLORIDA



HISTORICAL IMAGE - TAX RECORDS


02.16.25

A4.1




**EXISTING NORTH-WEST (REAR) ELEVATION
(NO CHANGE)**
Scale: 1" = 10'-0"



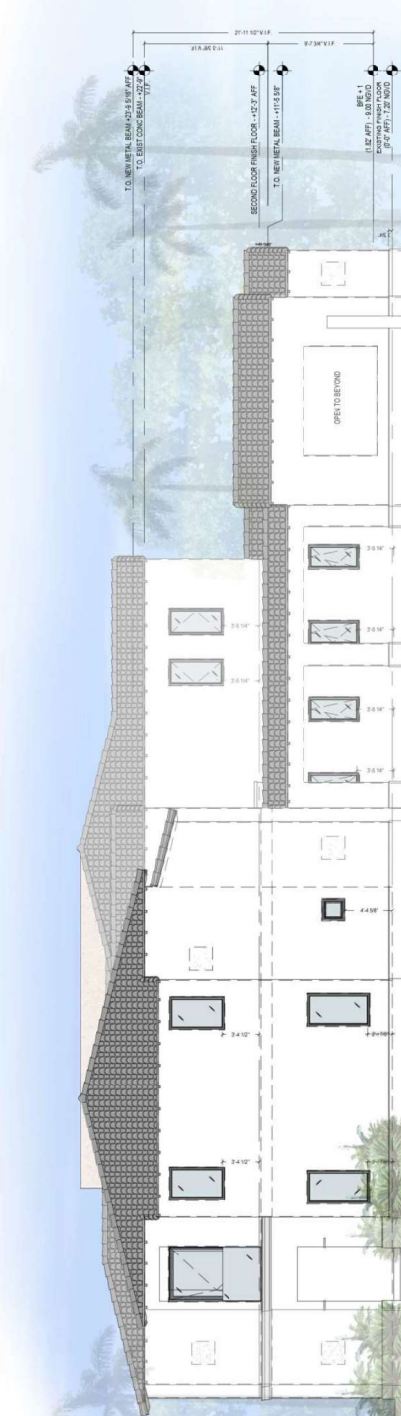

EXISTING SOUTH-WEST (SIDE) ELEVATION

Scale: 1" = 10'-0"

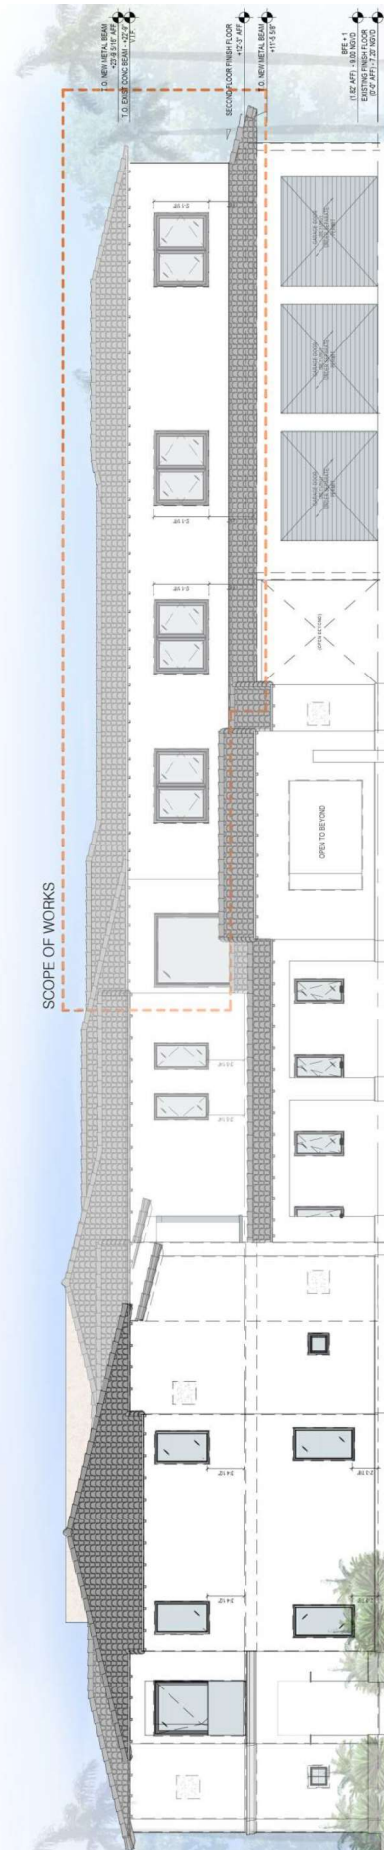

PROPOSED SOUTH-WEST (SIDE) ELEVATION A

Scale: 1" = 10'-0"

5980 N BAY ROAD RENOVATIONS | FINAL SUBMITTAL DRB 25-1082

CFZ DESIGN



SOUTHWEST (SIDE) ELEVATIONS

02.16.25

ZZA1.6C

