

GL1



F1



F2



LIGHT CREAM /
BEIGE FLOOR PAVÉR

ST2



BEIGE PLASTER / STUCCO

PS1




STUCCO WHITE

PS2



BRONZE
LOUVERS & GATES

MTL 1

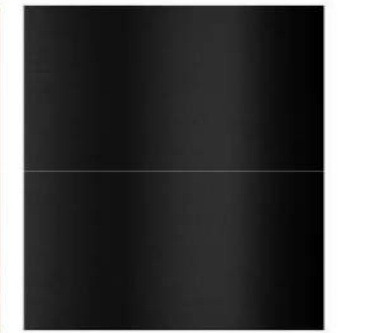


WINDOW FRAMES

MTL 2

1425 MARSEILLE DR | FINAL SUBMITTAL | DRB 24-1059

CFZ DESIGN

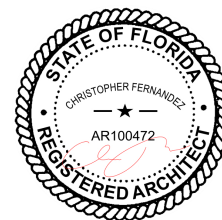


ELEVATIONS SOUTH EAST


1/8" = 1'-0"

03.9.25

DBBA.00

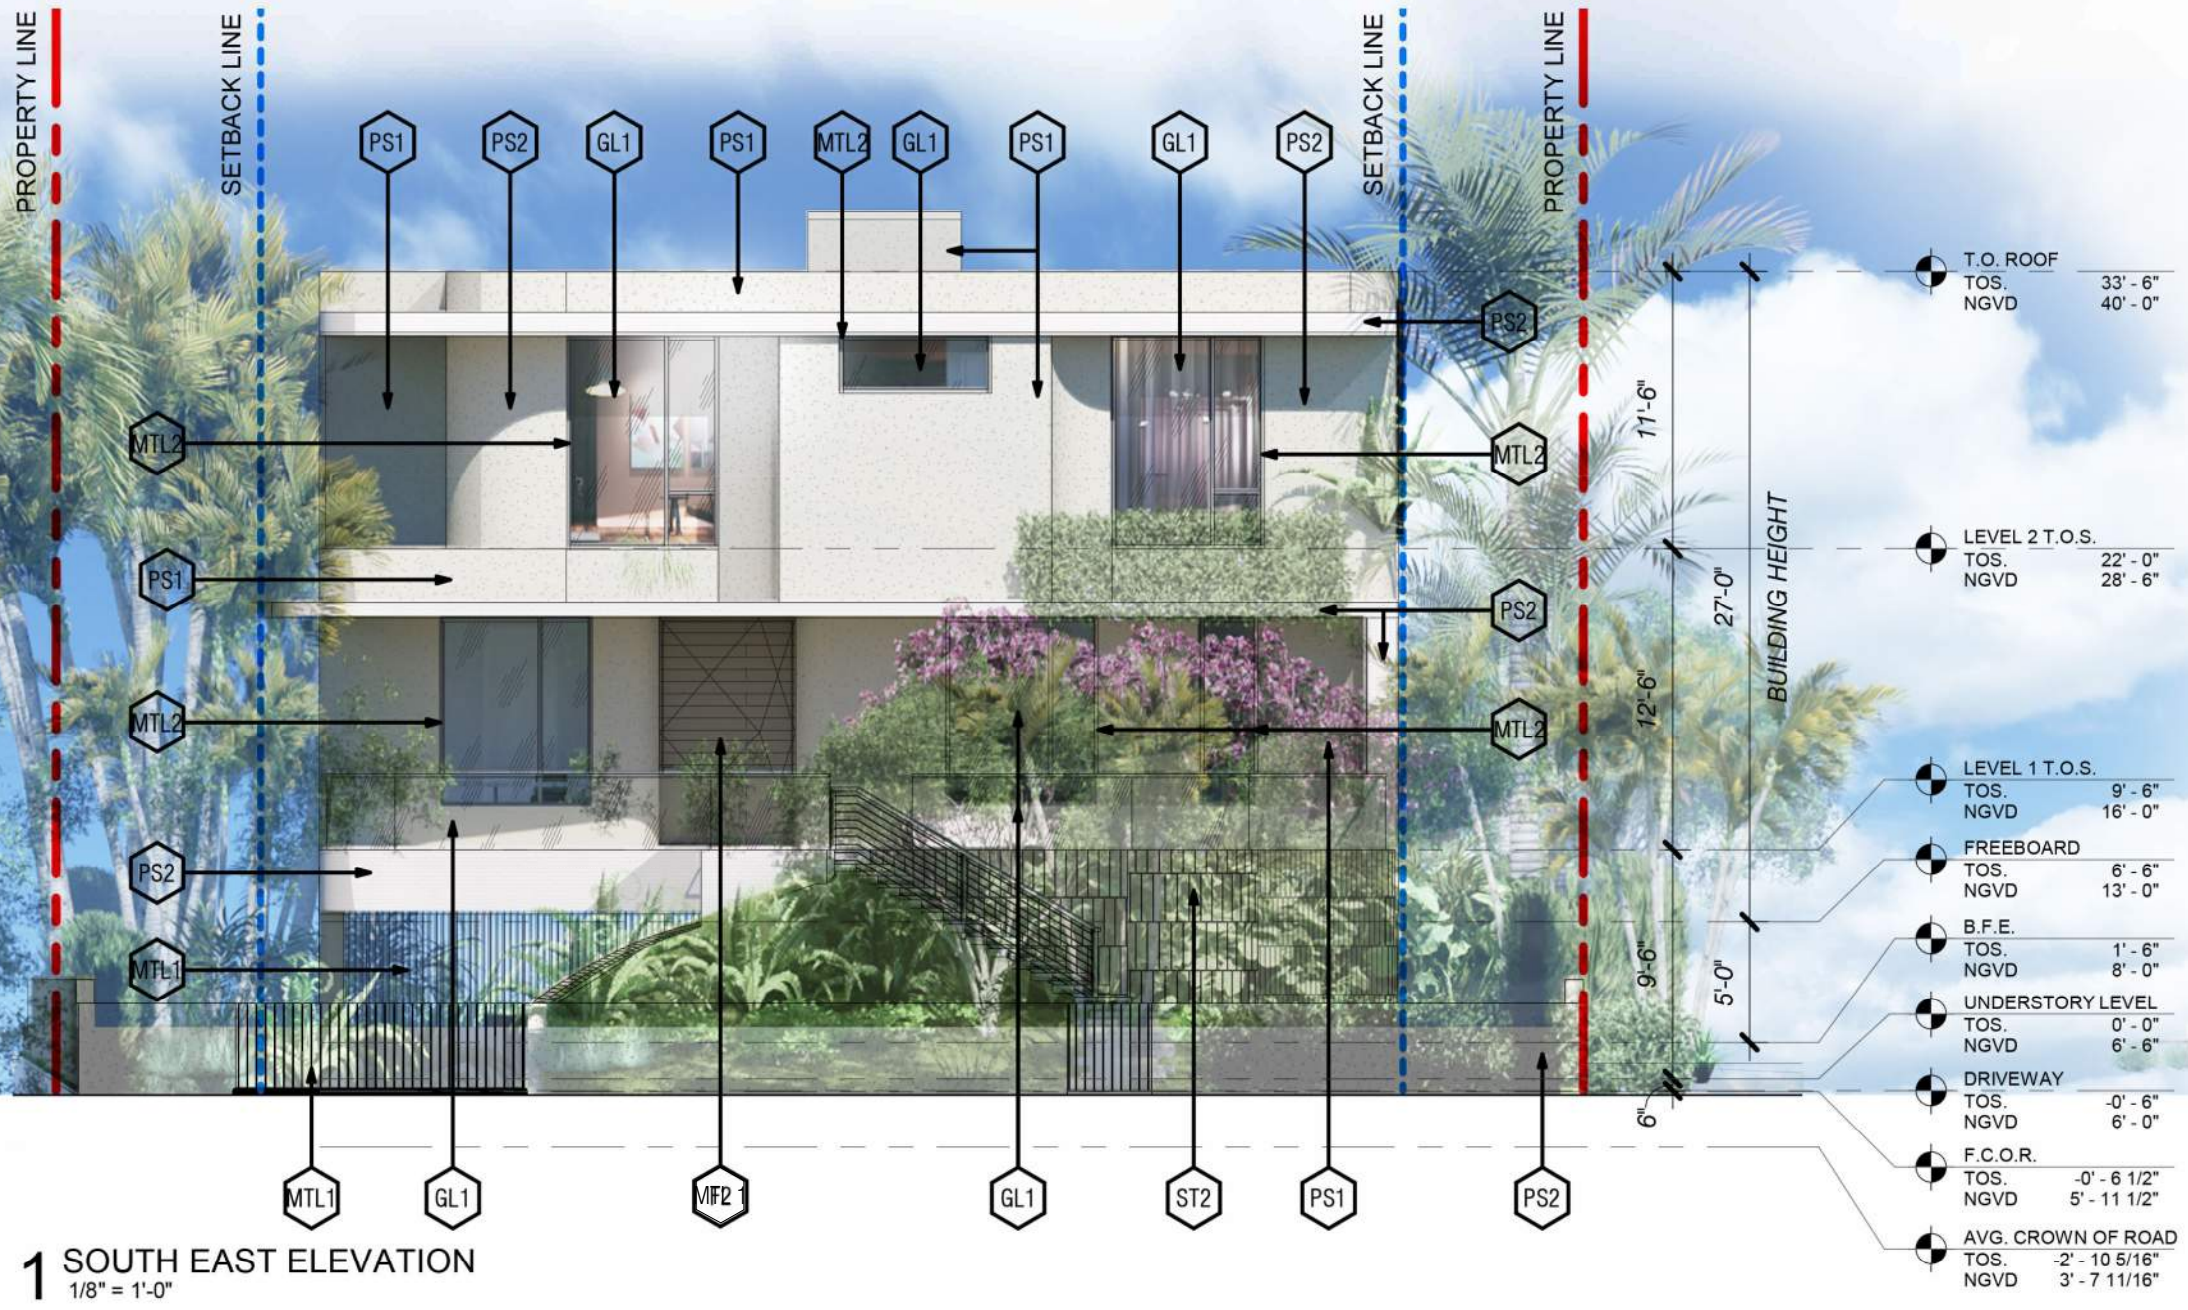


1 SOUTH EAST ELEVATION
1/8" = 1'-0"

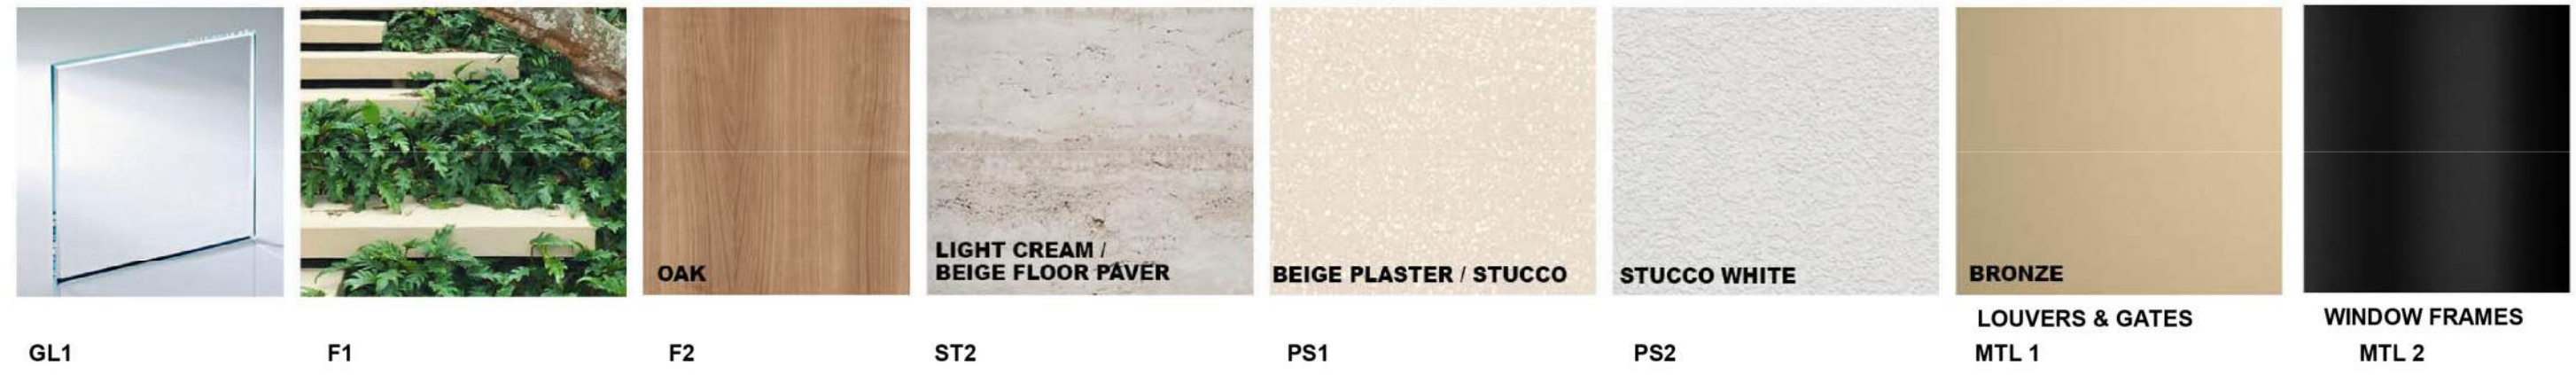

1425 MARSEILLE DR | FINAL SUBMITTAL | DRB 24-1059

CFZ DESIGN

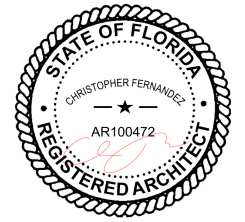


ELEVATIONS SOUTH EAST
WITH LANDSCAPE

1/8" = 1'-0"

03.9.25


DBBA.1.00

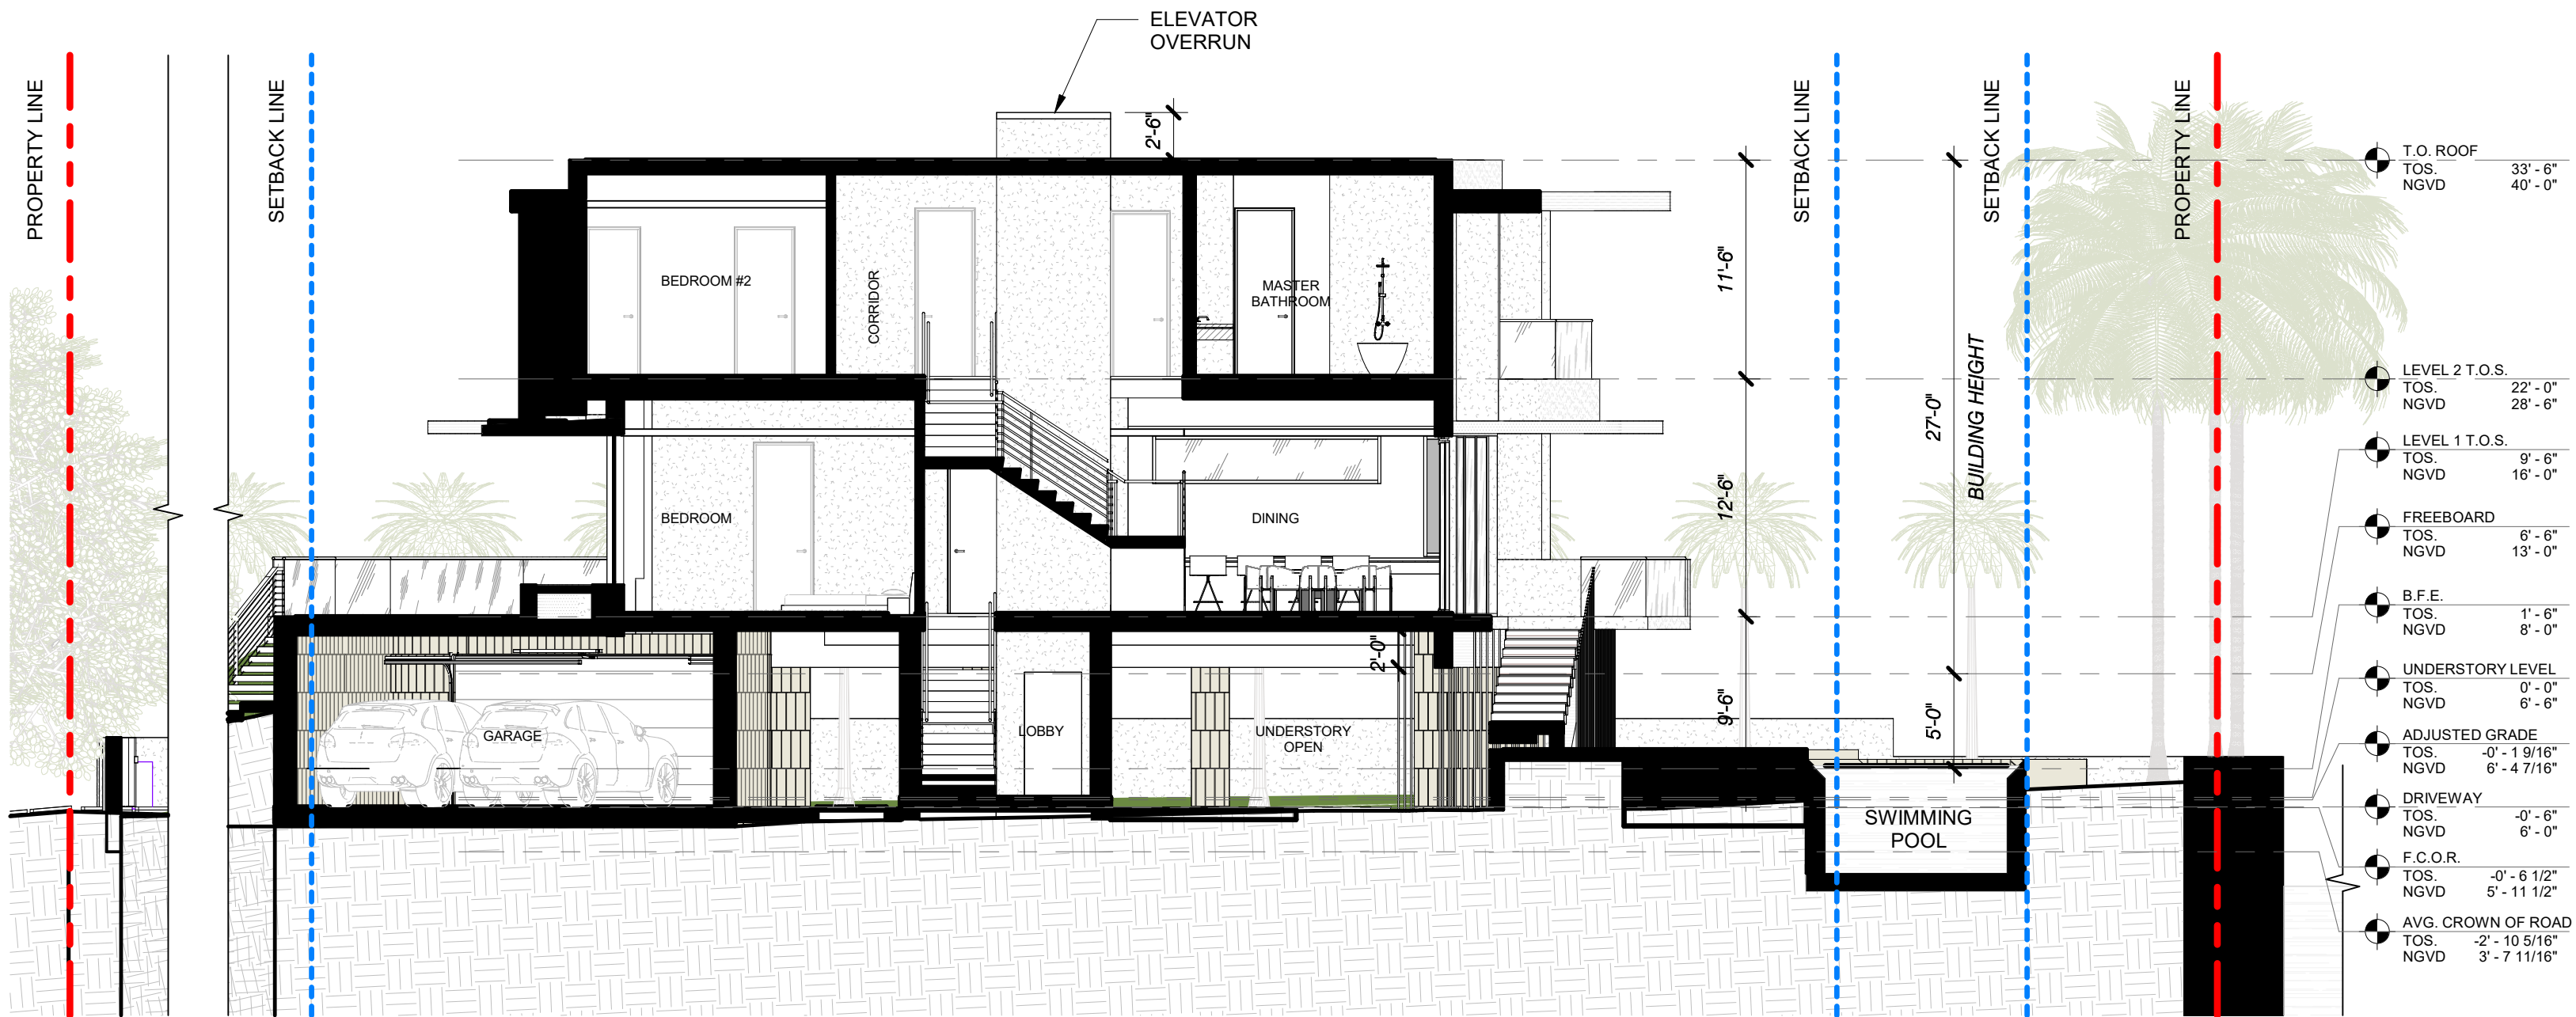

1 SECTIONS A

Scale: 1/8" = 1'-0"

1425 MARSEILLE DR | FINAL SUBMITTAL | DRB 24-1059

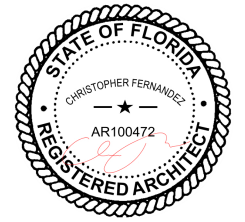


SECTIONS

1/8" = 1'-0"

03.9.25

DRB_A1.10

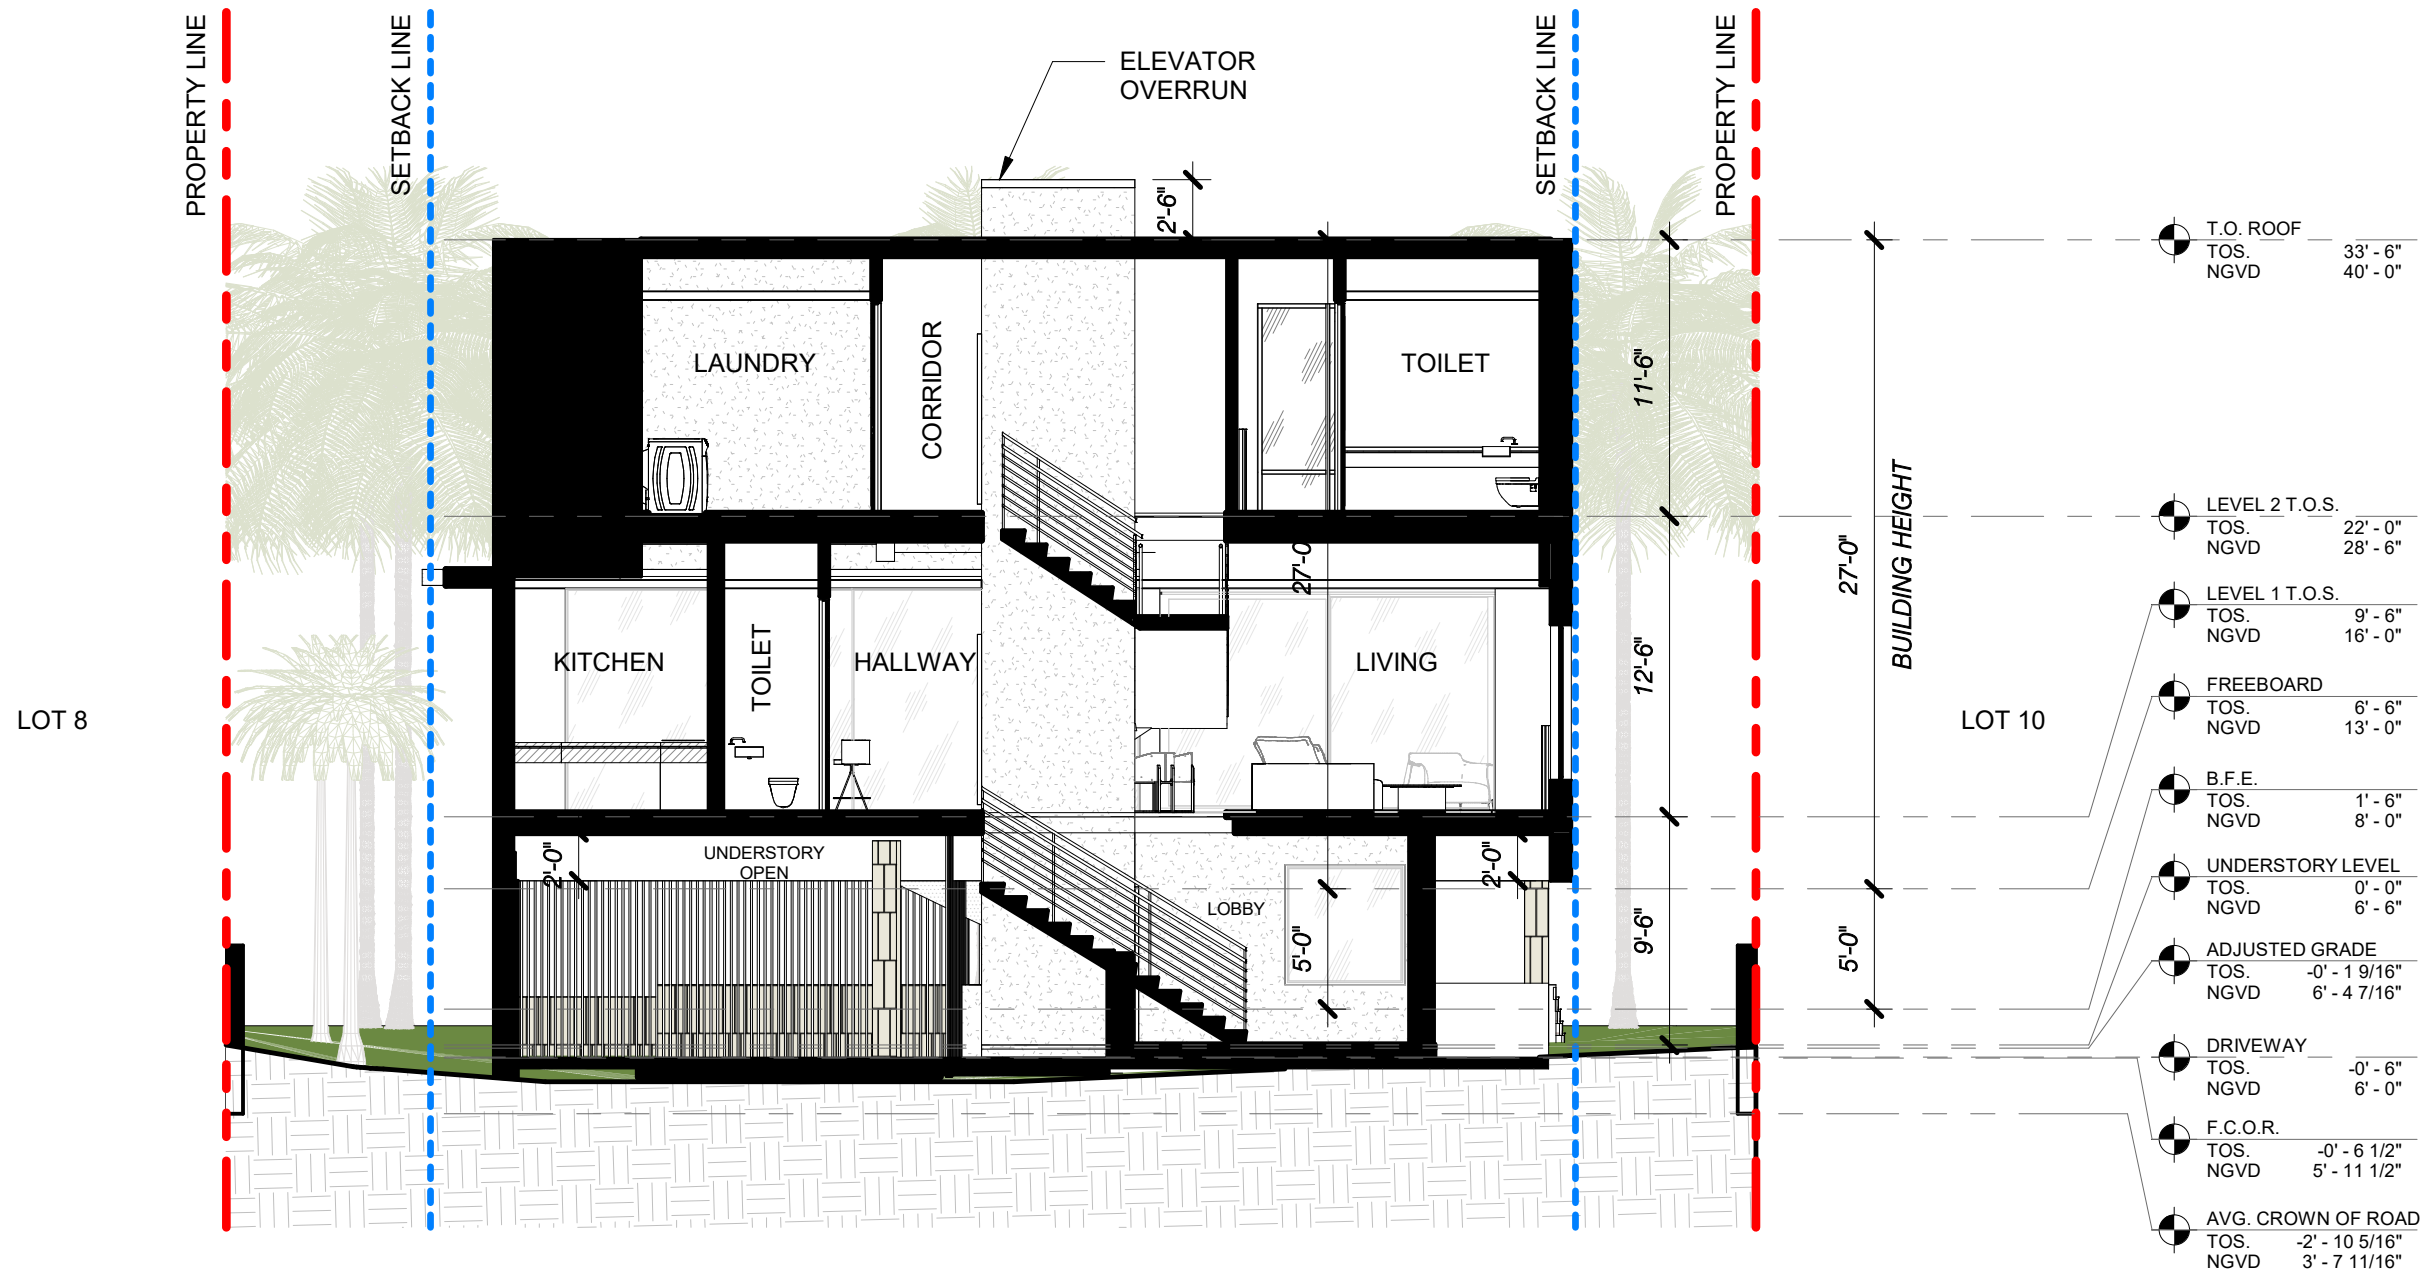


1 SECTIONS B
Scale: 1/8" = 1'-0"



1425 MARSEILLE DR | FINAL SUBMITTAL | DRB 24-1059

CFZ DESIGN

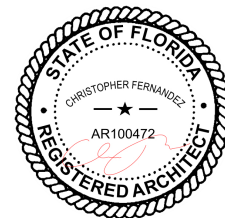

RENDERING


03.9.25

DRB_A2.1



1425 MARSEILLE DR | FINAL SUBMITTAL | DRB 24-1059

CFZ DESIGN

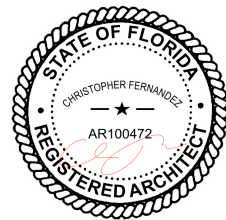

RENDERING

03.9.25

DRB_A2.2

