

Location:  
**FOGO DE CHAO**  
1212 LINCOLN ROAD  
SUITES 10-12  
MIAMI BEACH, FL 33139

- Revision:
- 5) PM:02.26.25: Shift B down over louvers, remove C
  - 6) PM:05.05.25: Add B option 2, add A section detail
  - 7) PM:06.02.25: Remove option Sign B Option 1
  - 8) PM:06.26.25: Update blade locations/update qty 2
  - 9) PM:07.02.25: Update blade locations
  - 10) PM:07.11.25: Update w/ bldg callouts, make rcwy 2x5 fabricated
  - 11) PM:07.31.25: Rev elev. names, update renderings
  - 12) PM:008.04.25: Rev elev. to proposed/allowed
  - 13) MG:08.12.25: Rev sq ft chart (pg 2) per JK


- Approved
- Approved as Noted
- Revise & Resubmit

Drawing No: 24-3250-R13

Date: 09.19.2023 PM

Page No: SP1.01

This is an original unpublished drawing created by First & Main Signs. It is submitted for your personal use in conjunction with a project being planned for you by First & Main Signs. It is not to be shown to anyone outside your organization, nor is it to be used, reproduced, copied or exhibited in any fashion without written permission from First & Main Signs.

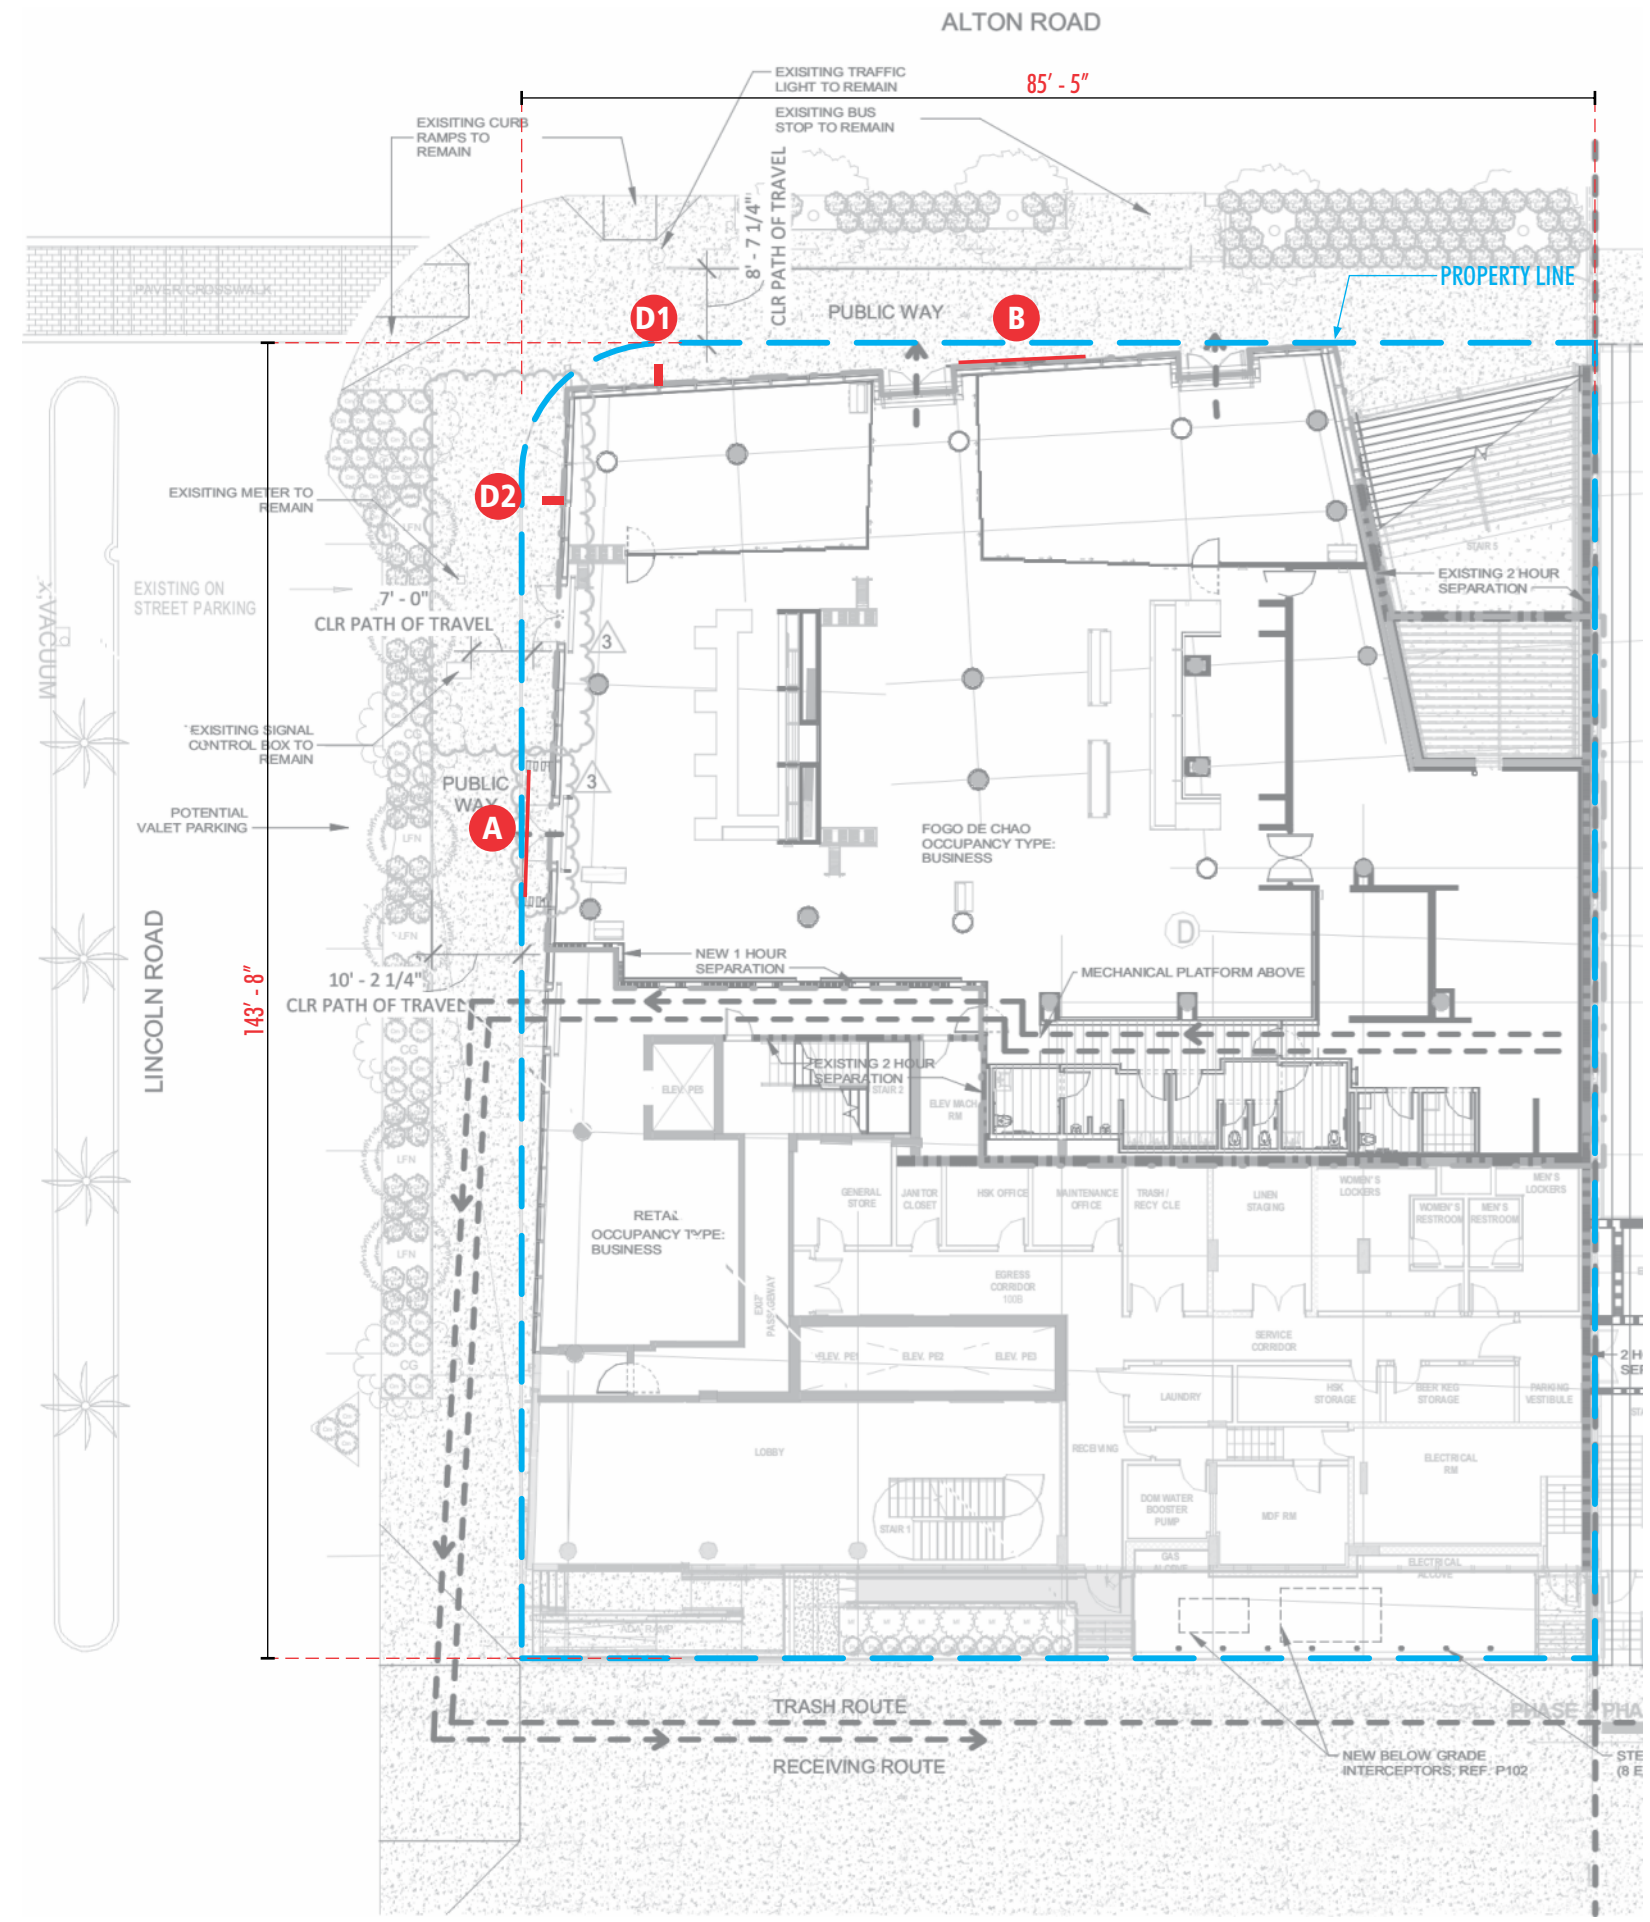

**PROPOSED SIGNAGE**

SIGN DESCRIPTION	SQ. FT.
<b>NORTH ELEVATION</b>	
A CHANNEL LETTERS	27.49
D2 D/F BLADE SIGN	26.57
<b>TOTAL SQ. FT.</b>	<b>54.06</b>
<b>EAST ELEVATION</b>	
B CHANNEL LETTERS	27.49
D1 D/F BLADE SIGN	26.57
<b>TOTAL SQ. FT.</b>	<b>54.06</b>

