



143' - 8" FRONTAGE

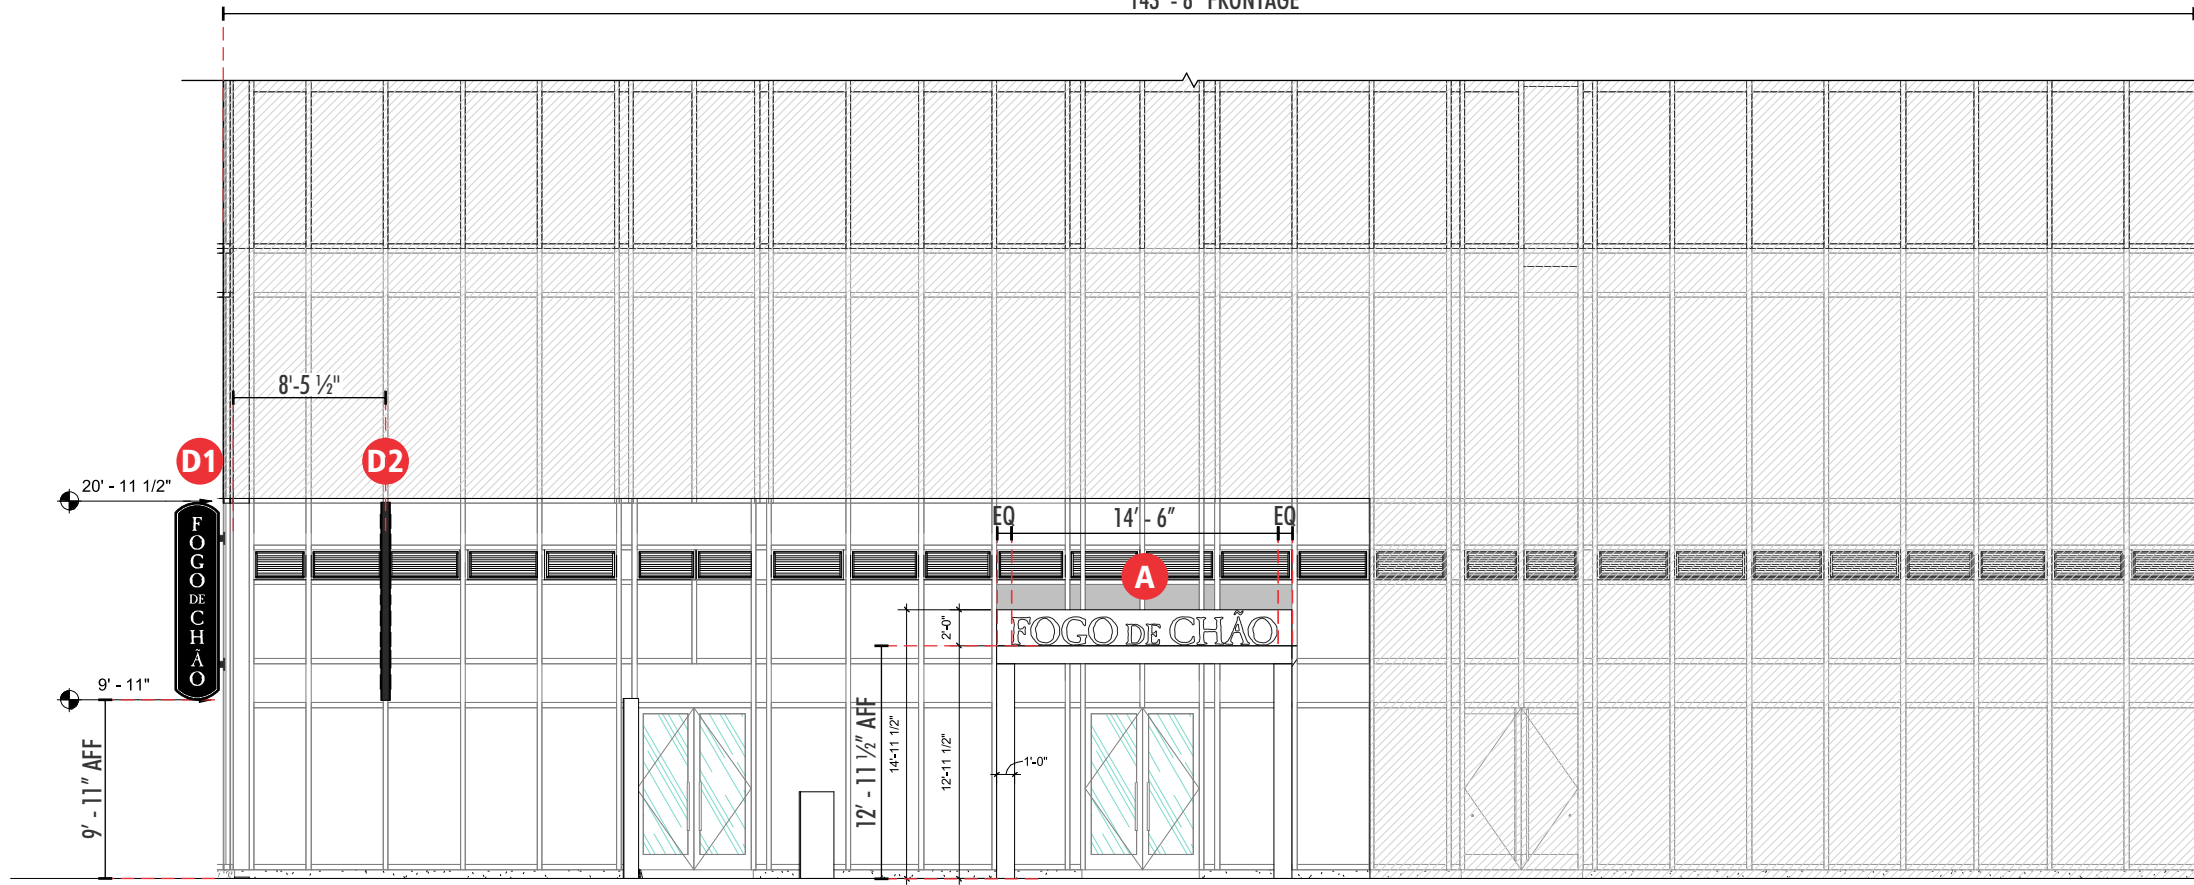

**SIGN A: PROPOSED 27.49 SF
ALLOWED 15 SF**
**SIGN D2: PROPOSED 26.57 SF
ALLOWED 15 SF**

1 NORTH ELEVATION - PROPOSED
SCALE: 3/32" = 1' - 0"

143' - 8" FRONTAGE

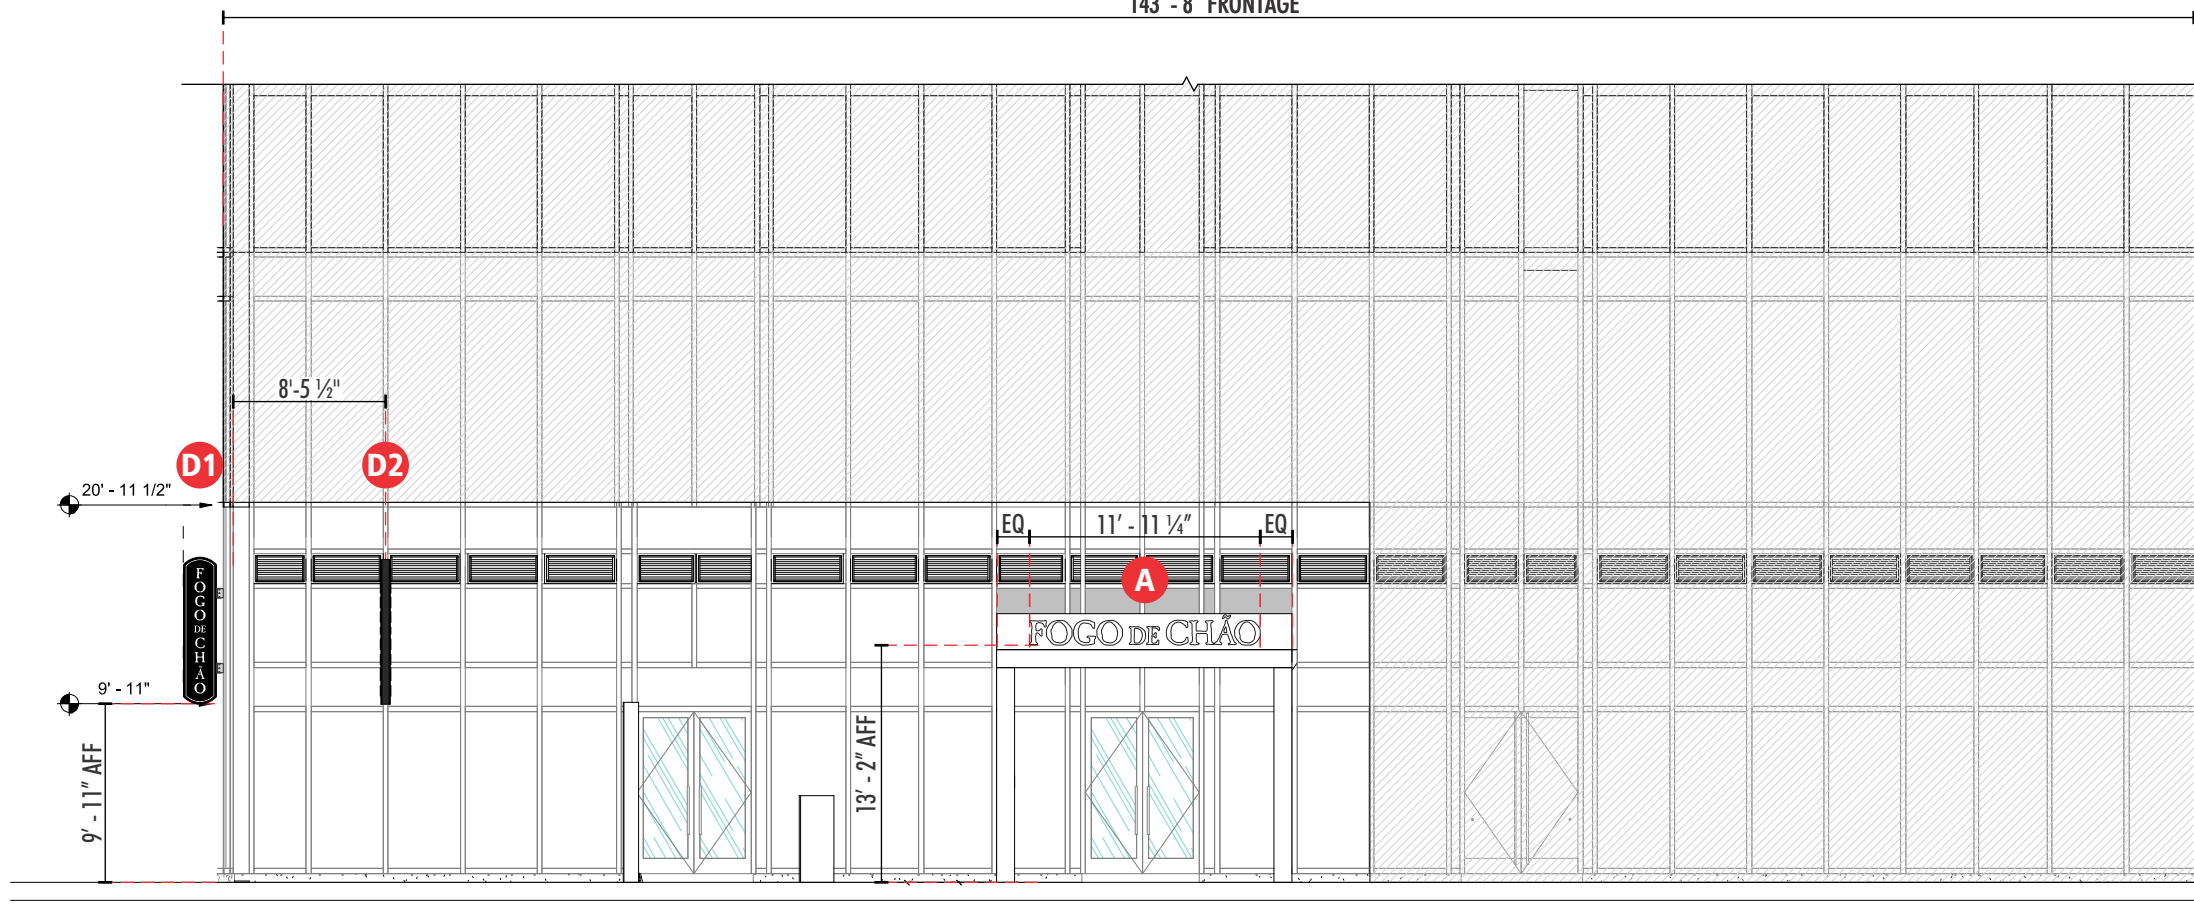

**SIGN A: PROPOSED 14.92 SF
ALLOWED 15 SF**
**SIGN D2: PROPOSED 14.97 SF
ALLOWED 15 SF**

2 NORTH ELEVATION - ALLOWED
SCALE: 3/32" = 1' - 0"

Location:
FOGO DE CHÃO
1212 LINCOLN ROAD
SUITES 10-12
MIAMI BEACH, FL 33139

- Revision:
- 5)PM:02.26.25:Shift B down over louvers, remove C
 - 6)PM:05.05.25:Add B option 2, add A section detail
 - 7)PM:06.02.25:Remove option Sign B Option 1
 - 8)PM:06.26.25:Update blade locations/update qty 2
 - 9)PM:07.02.25:Update blade locations
 - 10)PM:07.11.25:Update w/ bldg callouts, make rcwy 2x5 fabricated
 - 11)PM:07.31.25:Rev elev. names, update renderings
 - 12)PM:08.04.25:Rev elev. to proposed/allowed
 - 13)MG:08.12.25:Rev sq ft chart (pg 2) per JK

- Approved
- Approved as Noted
- Revise & Resubmit


Drawing No: 24-3250-R13

Date: 09.19.2023 PM

Page No: 2.00

This is an original unpublished drawing created by First & Main Signs. It is submitted for your personal use in conjunction with a project being planned for you by First & Main Signs. It is not to be shown to anyone outside your organization, nor is it to be used, reproduced, copied or exhibited in any fashion without written permission from First & Main Signs.

85' - 5" FRONTAGE

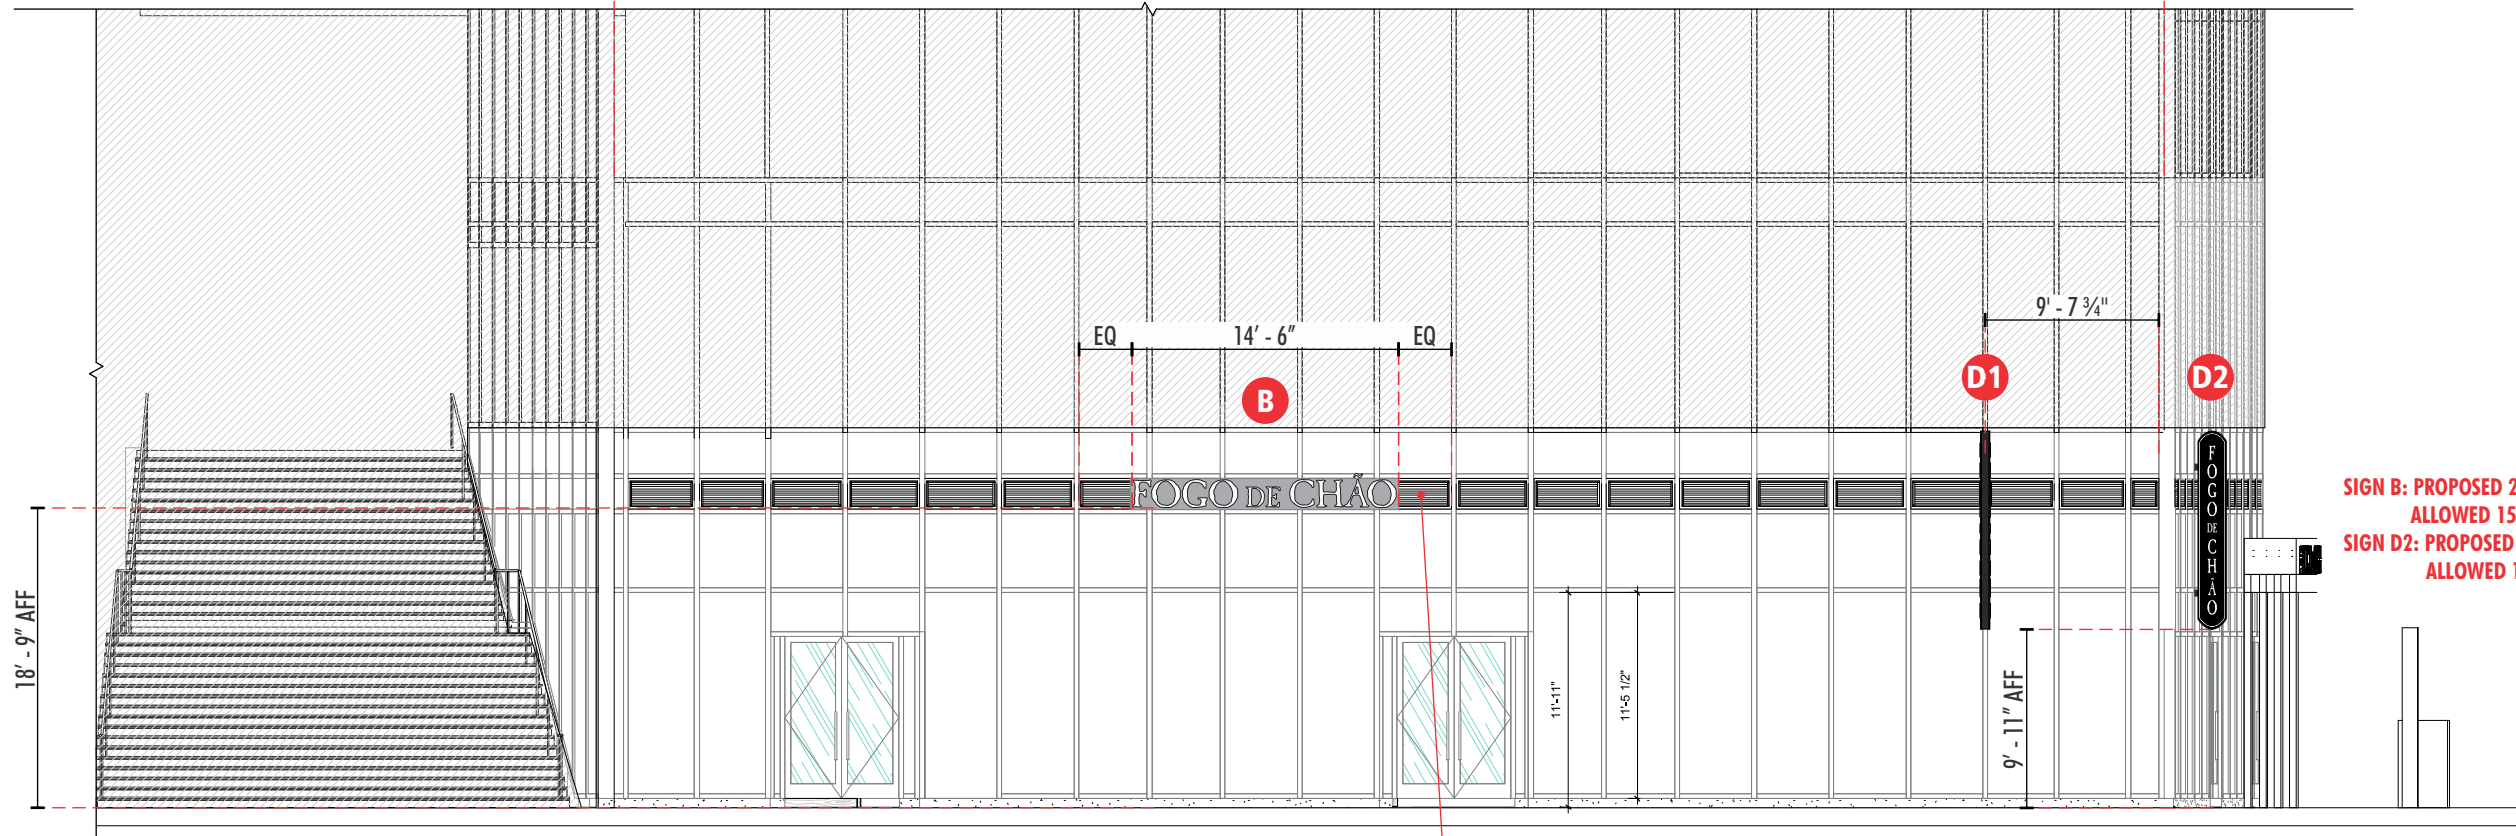


**SIGN B: PROPOSED 27.49 SF
ALLOWED 15 SF**
**SIGN D2: PROPOSED 27.49 SF
ALLOWED 15SF**

**NOTE: LOUVERS ARE BEHIND SIGNAGE AND GLASS
IS ABOVE AND BELOW LOUVERS/SIGNAGE**

1 EAST ELEVATION - PROPOSED
SCALE: 3/32" = 1' - 0"

85' - 5" FRONTAGE

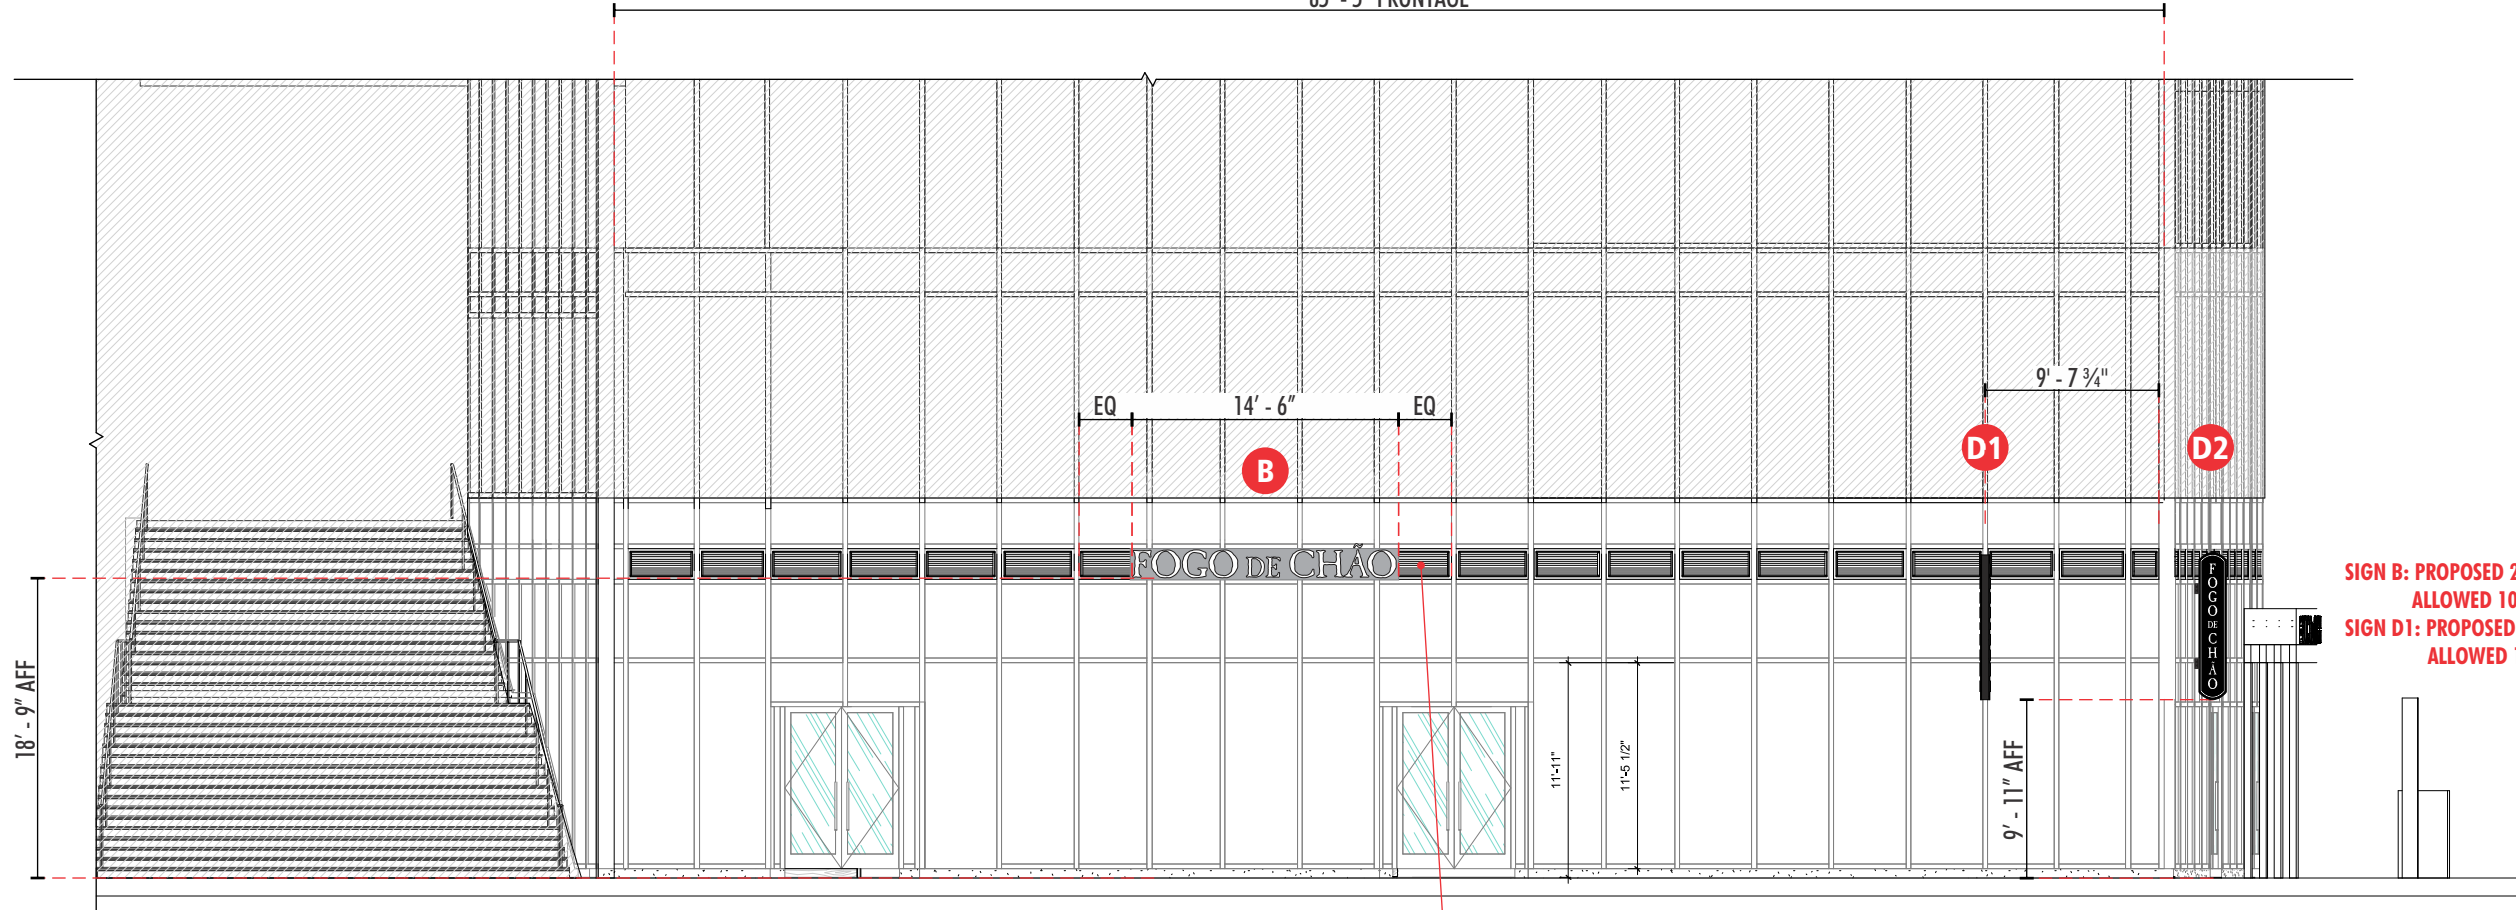

**SIGN B: PROPOSED 27.49 SF
ALLOWED 100 SF**
**SIGN D1: PROPOSED 14.97 SF
ALLOWED 15 SF**

**NOTE: LOUVERS ARE BEHIND SIGNAGE AND GLASS
IS ABOVE AND BELOW LOUVERS/SIGNAGE**

2 EAST ELEVATION - ALLOWED
SCALE: 3/32" = 1' - 0"

Location:
FOGO DE CHÃO
1212 LINCOLN ROAD
SUITES 10-12
MIAMI BEACH, FL 33139

- Revision:
- 5)PM:02.26.25:Shift B down over louvers, remove C
 - 6)PM:05.05.25:Add B option 2, add A section detail
 - 7)PM:06.02.25:Remove option Sign B Option 1
 - 8)PM:06.26.25:Update blade locations/update qty 2
 - 9)PM:07.02.25:Update blade locations
 - 10)PM:07.11.25:Update w/ bldg callouts, make rcwy 2x5 fabricated
 - 11)PM:07.31.25:Rev elev. names, update renderings
 - 12)PM:08.04.25:Rev elev. to proposed/allowed
 - 13)MG:08.12.25:Rev sq ft chart (pg 2) per JK

- Approved
- Approved as Noted
- Revise & Resubmit

Drawing No: 24-3250-R13

Date: 09.19.2023 PM

Page No: 2.01

This is an original unpublished drawing created by First & Main Signs. It is submitted for your personal use in conjunction with a project being planned for you by First & Main Signs. It is not to be shown to anyone outside your organization, nor is it to be used, reproduced, copied or exhibited in any fashion without written permission from First & Main Signs.

Location:

FOGO DE CHAO
1212 LINCOLN ROAD
SUITES 10-12
MIAMI BEACH, FL 33139

Revision:

5)PM-02.26.25:Shift B down over louvers, remove C

6)PM-05.05.25:Add B option 2, add A section detail

7)PM-06.02.25:Remove option Sign B Option 1

8)PM-06.26.25:Update blade locations/update qty 2

9)PM-07.02.25:Update blade locations

10)PM-07.11.25:Update w/ bldg callouts, make rcwy 2x5 fabricated

11)PM-07.31.25:Rev elev. names, update renderings

12)PM-008.04.25:Rev elev. to proposed/allowed

13)MG-08.12.25:Rev sq ft chart (pg 2) per JK

Approved

Approved as Noted

Revise & Resubmit

Drawing No: 24-3250-R13

Date: 09.19.2023 PM

Page No: 3.01

This is an original unpublished drawing created by First & Main Signs. It is submitted for your personal use in conjunction with a project being planned for you by First & Main Signs. It is not to be shown to anyone outside your organization, nor is it to be used, reproduced, copied or exhibited in any fashion without written permission from First & Main Signs.



A INTERNALLY ILLUMINATED FACE-LIT CHANNEL LETTERS - ALLOWED

SCALE: 3/4" = 1' - 0"

ONE (1) REQUIRED - MANUFACTURE AND INSTALL


SPECIFICATIONS

- Fabricated 3" deep internally illuminated channel letters.
- Black returns and black trimcap
- Letters to be mounted 5/8" off of canopy face w/ non-corrosive mounting hardware and aluminum spacers. Spacers painted black
- LED junction box w/LED power supplies to be remotely located behind fascia. GC to provide access panel to LED junction box.

COLORS & ILLUMINATION

- White (7328) acrylic
- Illumination to be white (6500k) LED's

Area: 14.92 Sq Ft
**SIGN CONSIDERED PROJECTING SIGN.
MAX 15 SF ALLOWED.**

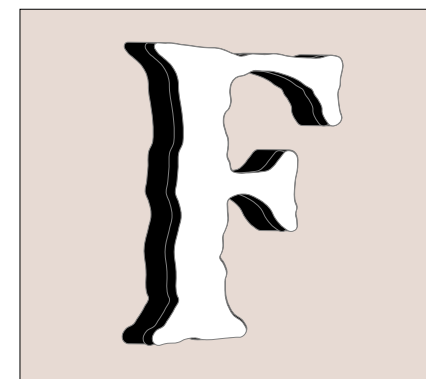

DAY VIEW



NIGHT VIEW

Location:
FOGO DE CHAO
1212 LINCOLN ROAD
SUITES 10-12
MIAMI BEACH, FL 33139

- Revision:
- 5)PM-02.26.25:Shift B down over louvers, remove C
 - 6)PM-05.05.25:Add B option 2, add A section detail
 - 7)PM-06.02.25:Remove option Sign B Option 1
 - 8)PM-06.26.25:Update blade locations/update qty 2
 - 9)PM-07.02.25:Update blade locations
 - 10)PM-07.11.25:Update w/ bldg callouts, make rcwy 2x5 fabricated
 - 11)PM-07.31.25:Rev elev. names, update renderings
 - 12)PM-008.04.25:Rev elev. to proposed/allowed
 - 13)MG-08.12.25:Rev sq ft chart (pg 2) per JK


- Approved
- Approved as Noted
- Revise & Resubmit

Drawing No: 24-3250-R13

Date: 09.19.2023 PM

Page No: 3.00

This is an original unpublished drawing created by First & Main Signs. It is submitted for your personal use in conjunction with a project being planned for you by First & Main Signs. It is not to be shown to anyone outside your organization, nor is it to be used, reproduced, copied or exhibited in any fashion without written permission from First & Main Signs.

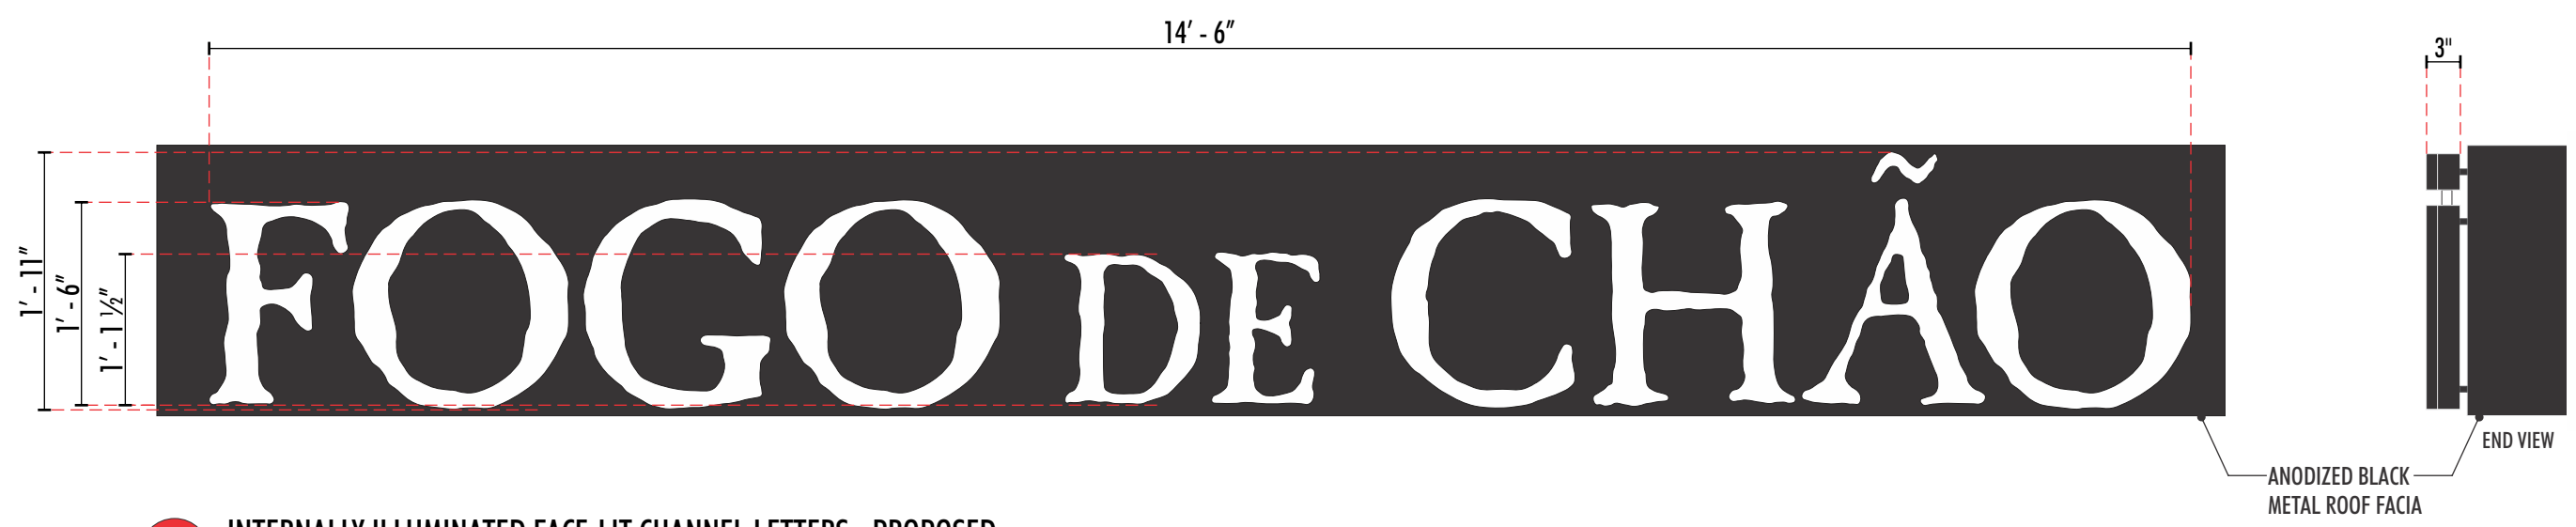

A INTERNALLY ILLUMINATED FACE-LIT CHANNEL LETTERS - PROPOSED

SCALE: 3/4" = 1' - 0"
ONE (1) REQUIRED - MANUFACTURE AND INSTALL


SPECIFICATIONS

- Fabricated 3" deep internally illuminated channel letters.
- Black returns and black trimcap
- Letters to be mounted 5/8" off of canopy face w/ non-corrosive mounting hardware and aluminum spacers. Spacers painted black
- LED junction box w/LED power supplies to be remotely located behind fascia. GC to provide access panel to LED junction box.

COLORS & ILLUMINATION

- White (7328) acrylic
- Illumination to be white (6500k) LED's

Area: 27.49 Sq Ft
**SIGN CONSIDERED PROJECTING SIGN.
MAX 14 SF ALLOWED.**

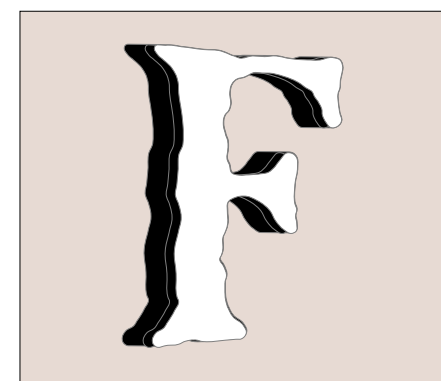

DAY VIEW



NIGHT VIEW

Location:
FOGO DE CHAO
1212 LINCOLN ROAD
SUITES 10-12
MIAMI BEACH, FL 33139

- Revision:
- 5)PM:02.26.25:Shift B down over louvers, remove C
 - 6)PM:05.05.25:Add B option 2, add A section detail
 - 7)PM:06.02.25:Remove option Sign B Option 1
 - 8)PM:06.26.25:Update blade locations/update qty 2
 - 9)PM:07.02.25:Update blade locations
 - 10)PM:07.11.25:Update w/ bldg callouts, make rcwy 2x5 fabricated
 - 11)PM:07.31.25:Rev elev. names, update renderings
 - 12)PM:008.04.25:Rev elev. to proposed/allowed
 - 13)MG:08.12.25:Rev sq ft chart (pg 2) per JK


- Approved
- Approved as Noted
- Revise & Resubmit

Drawing No: 24-3250-R13


Date: 09.19.2023 PM

Page No: 6.00

This is an original unpublished drawing created by First & Main Signs. It is submitted for your personal use in conjunction with a project being planned for you by First & Main Signs. It is not to be shown to anyone outside your organization, nor is it to be used, reproduced, copied or exhibited in any fashion without written permission from First & Main Signs.

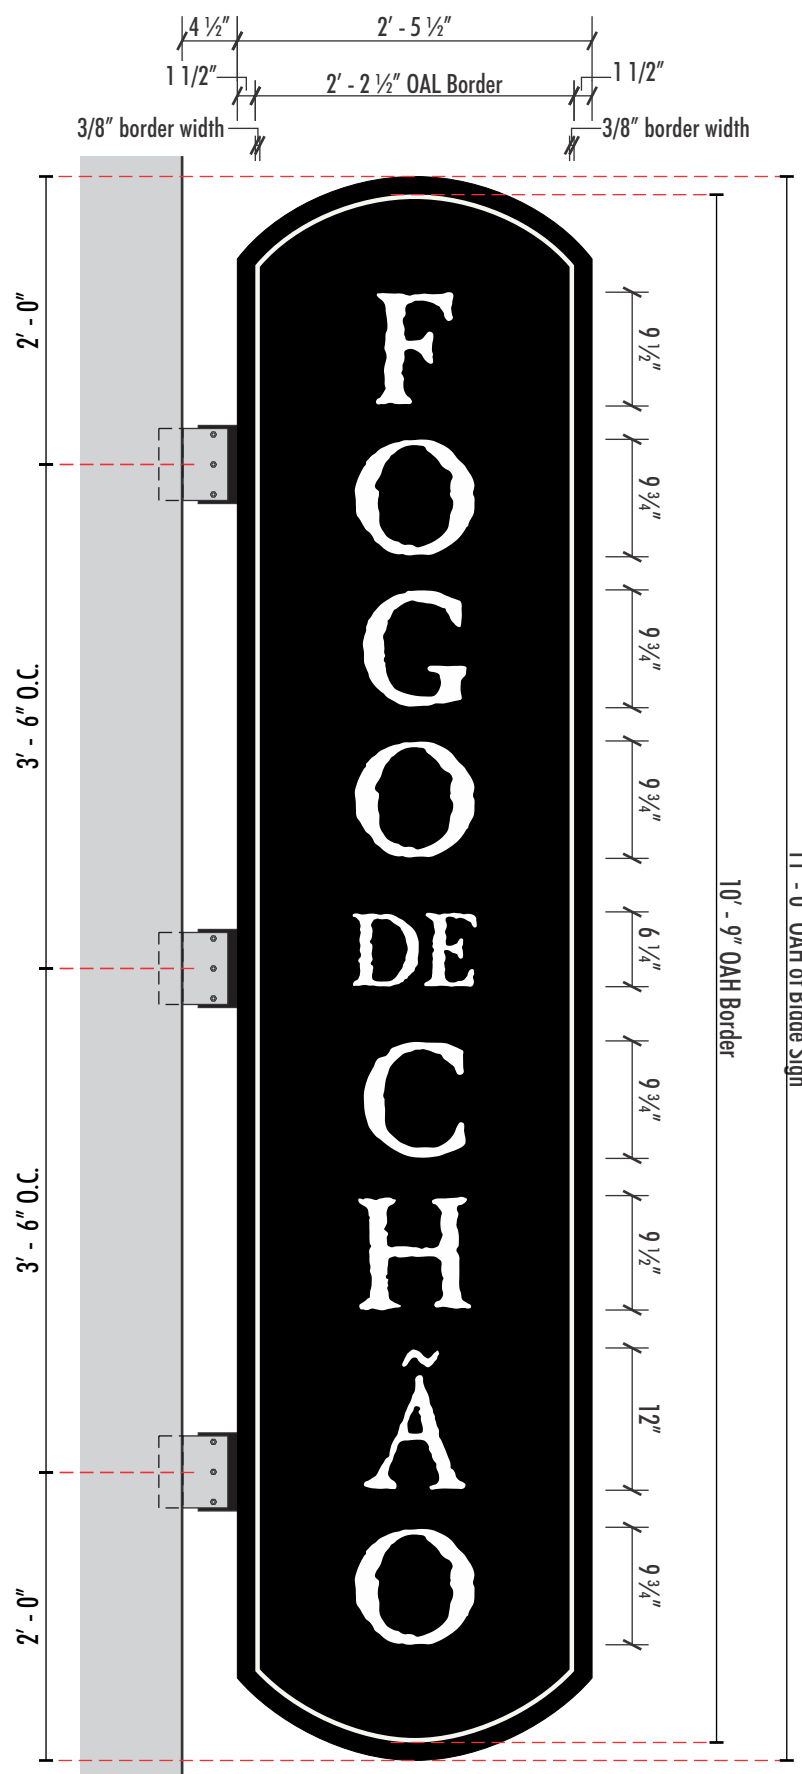

SIDE "A"

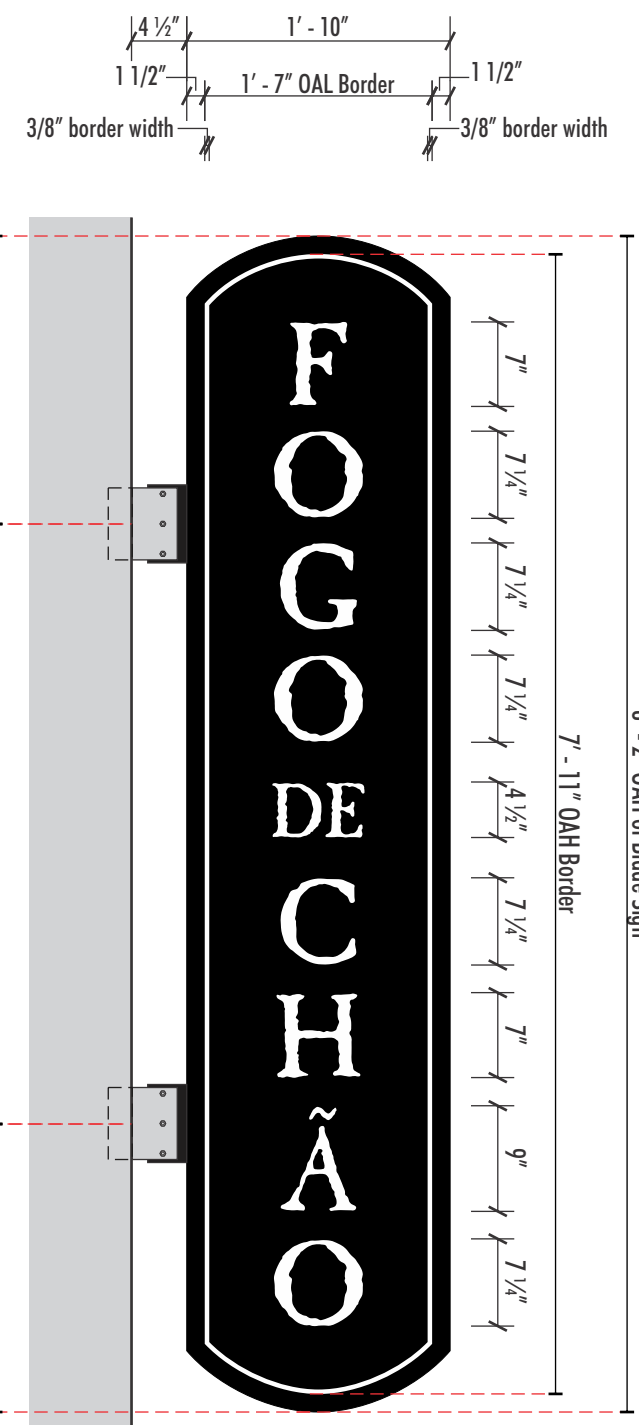

SIDE "A"



NIGHT VIEW

D1 D2 D/F INTERNALLY ILLUMINATED (LED) BLADE SIGN - PROPOSED
SCALE: 3/4" = 1' - 0"
TWO (2) REQUIRED - MANUFACTURE AND INSTALL
Area: 26.57 Sq Ft

D1 D2 D/F INTERNALLY ILLUMINATED (LED) BLADE SIGN - ALLOWED
SCALE: 3/4" = 1' - 0"
TWO (2) REQUIRED - MANUFACTURE AND INSTALL
Area: 14.97 Sq Ft