



INTERNATIONAL INN HPB FINAL SUBMISSION 05.08.2023	
INTERIOR DESIGN INDEX	
ID1.00	COVER SHEET
ID1.01	FIRST LEVEL FLOOR PLAN
ID1.01.1	FIRST LEVEL ENLARGED FLOOR PLAN
ID1.02	SECOND LEVEL FLOOR PLAN
ID1.02.1	SECOND LEVEL ENLARGED FLOOR PLAN
ID1.07	LOBBY INTERIOR RENDERING
ID3.01	SECTION

International Inn




STUDIO 3

Jamie Straz Architecture LLC DBA Studio 3
220 71st St. #201, Miami Beach, FL 33141
info@Studio3.space www.studio3.space
305.307.0333
AR96931



INTERIOR DESIGN:
SALADINO DESIGN STUDIOS INC

1622 NW 28TH STREET
MIAMI FL, 33142
AA#26003757
IB#26001842

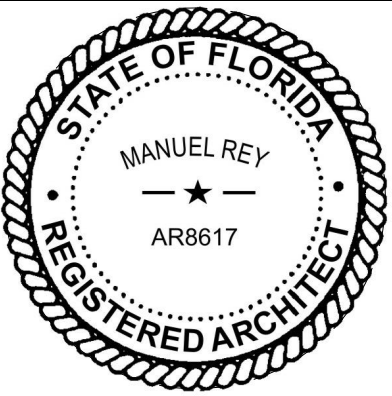

PROJECT ADDRESS
2301 NORMANDY DR.
MIAMI BEACH, FL 33141

TITLE
COVER SHEET


PROJECT NO.
TSAY-INTINN-2301NORMANDY

DATE
05.08.23

SHEET NO.

ID1.01.1


THE COPYRIGHTS TO ALL DESIGNS AND DRAWINGS ARE THE PROPERTY OF JAMIE STRAZ ARCHITECTURE LLC D/B/A STUDIO 3. REPRODUCTION OR USE FOR ANY PURPOSE OTHER THAN THAT AUTHORIZED BY JAMIE STRAZ ARCHITECTURE LLC D/B/A STUDIO 3 IS FORBIDDEN.

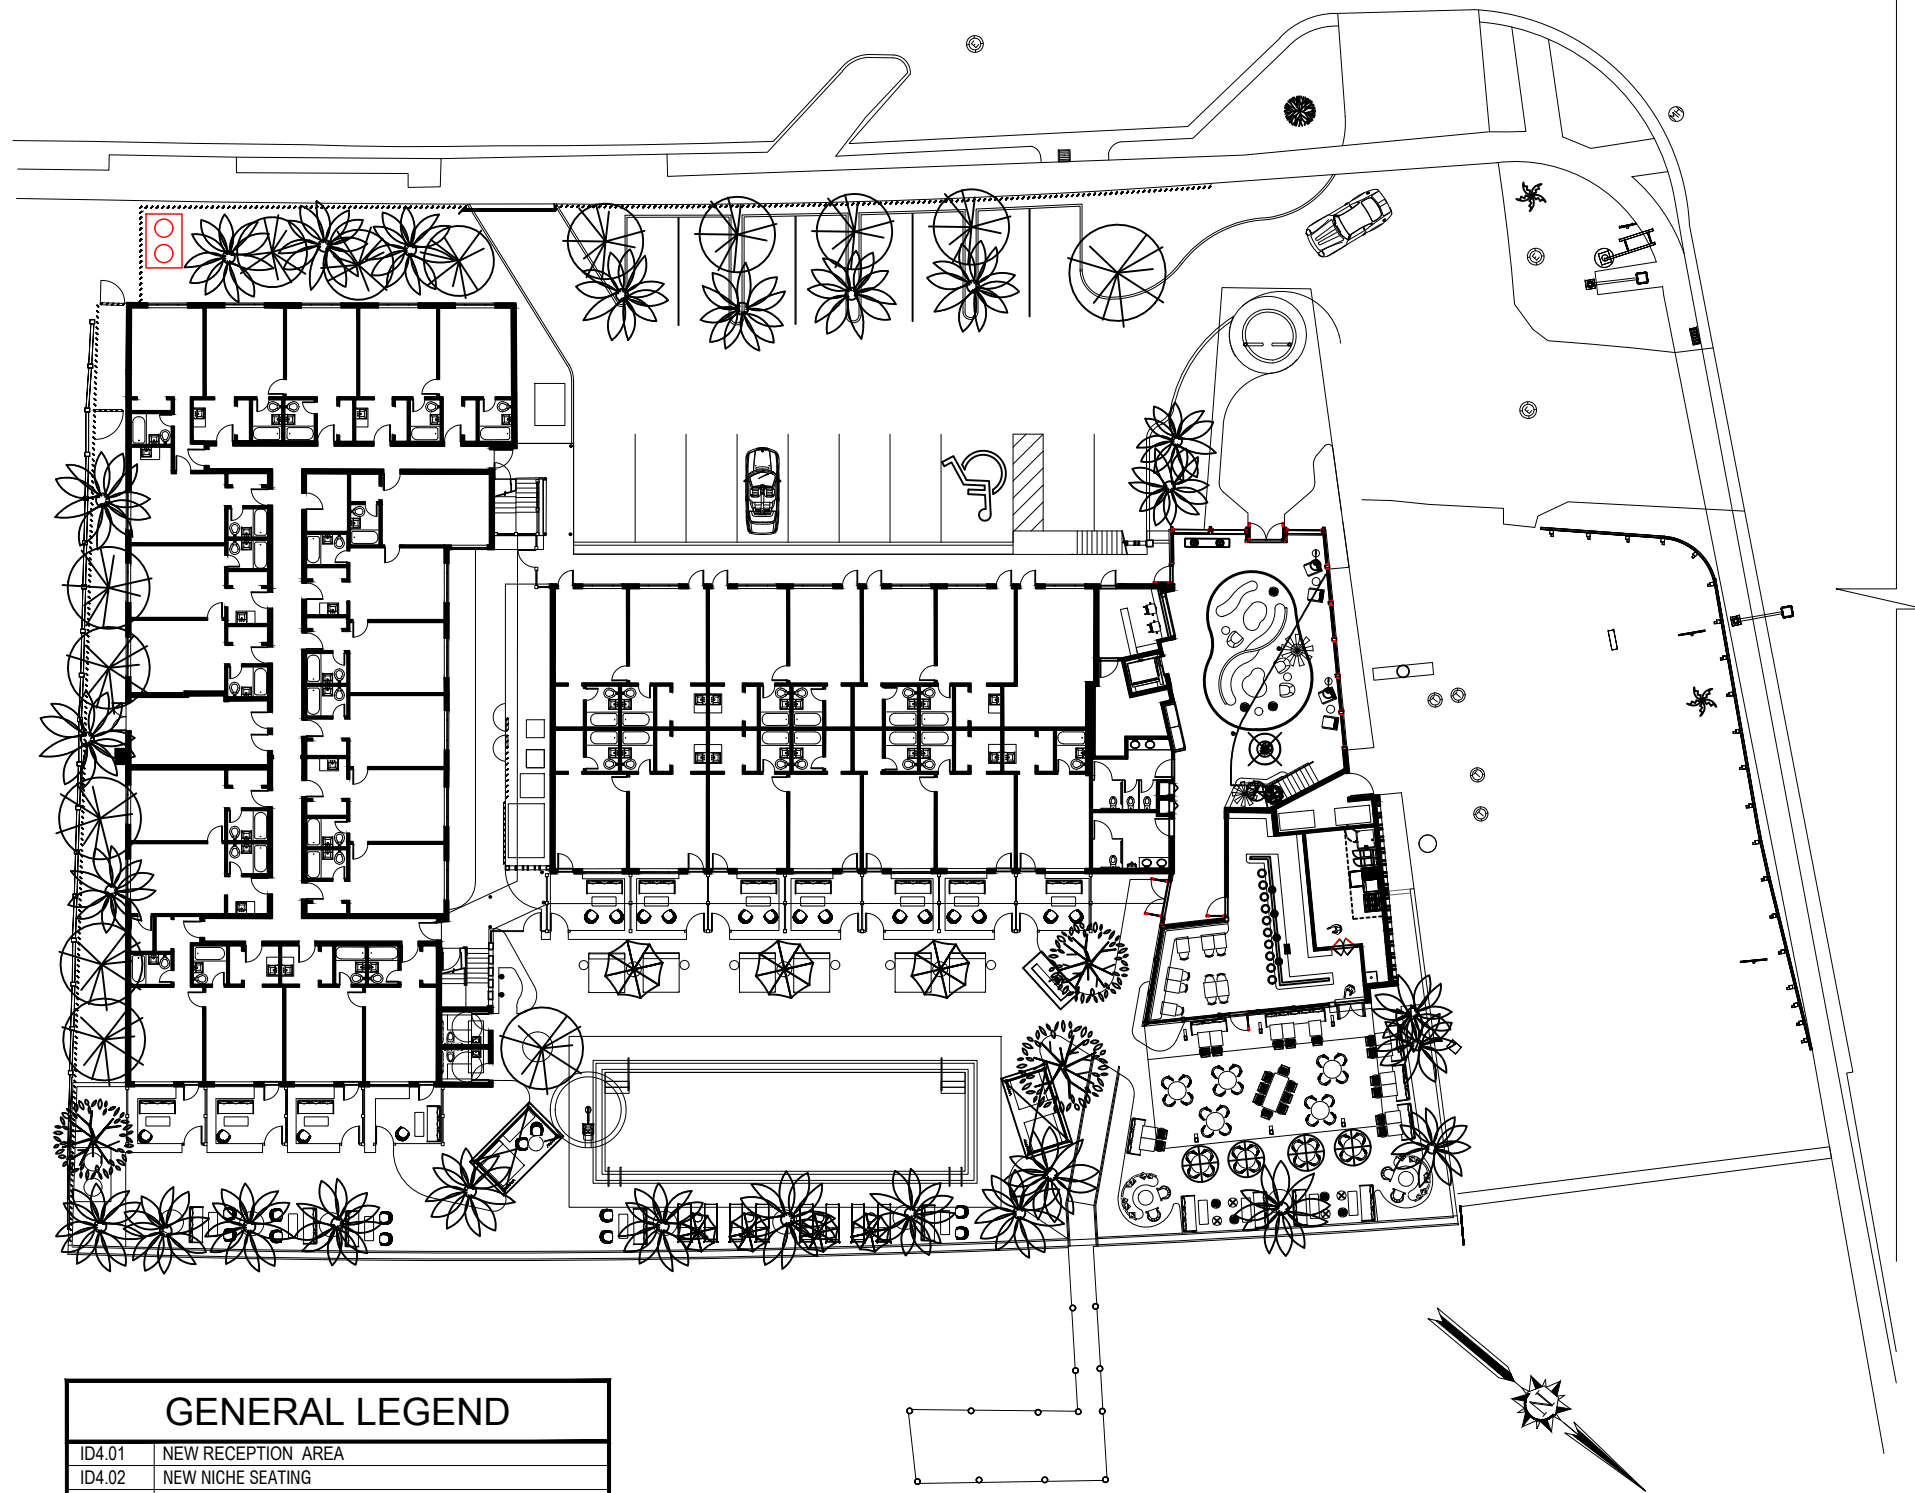

GENERAL LEGEND	
ID4.01	NEW RECEPTION AREA
ID4.02	NEW NICHE SEATING
ID4.03	EXISTING PHONE BOOTH TO BE RESTORED
ID4.04	TOWELS KIOSK
ID4.05	CABANA
ID4.06	SHOWER

1 FIRST LEVEL FLOOR PLAN
SCALE 1/32" = 1'-0"


International Inn

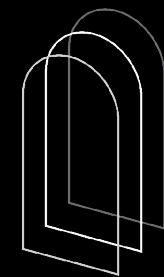

STUDIO 3
Jamie Straz Architecture LLC DBA Studio 3
220 71st St. #201, Miami Beach, FL 33141
info@Studio3.space www.studio3.space
305.307.0333
AR96931



INTERIOR DESIGN:
SALADINO DESIGN STUDIOS INC
1622 NW 28TH STREET
MIAMI FL 33142
AA#26003757
IB#26001842

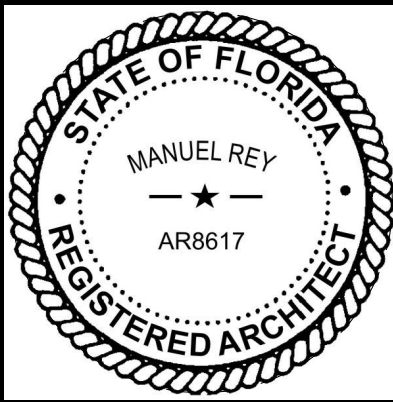


PROJECT ADDRESS
2301 NORMANDY DR.
MIAMI BEACH, FL 33141
TITLE
FIRST LEVEL FLOOR PLAN
PROJECT NO.
TSAY-INTINN-2301NORMANDY
DATE
05.08.23
SHEET NO.

ID1.01

THE COPYRIGHTS TO ALL DESIGNS AND DRAWINGS ARE THE PROPERTY OF JAMIE STRAZ ARCHITECTURE LLC DBA STUDIO 3. REPRODUCTION OR USE FOR ANY PURPOSE OTHER THAN THAT AUTHORIZED BY JAMIE STRAZ ARCHITECTURE LLC DBA STUDIO 3 IS FORBIDDEN.

International Inn

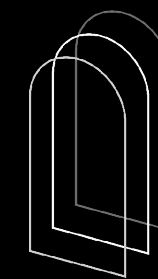


STUDIO 3

Jamie Straz Architecture LLC DBA Studio 3
220 71st St. #201, Miami Beach, FL 33141
info@Studio3.space www.studio3.space
305.307.0333
AR96931



INTERIOR DESIGN:
SALADINO DESIGN STUDIOS INC
1622 NW 28TH STREET
MIAMI FL 33142
AA#26003757
IB#26001842

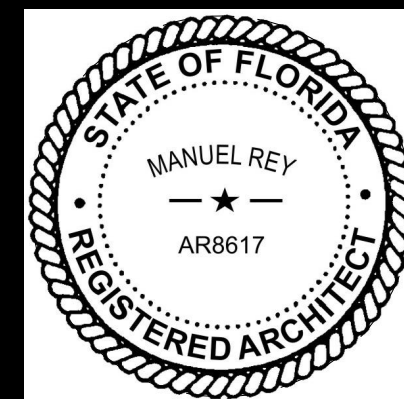

PROJECT ADDRESS
2301 NORMANDY DR.
MIAMI BEACH, FL 33141

TITLE
FIRST LEVEL ENLARGED
FLOOR PLAN


PROJECT NO.
TSAY-INTINN-2301NORMANDY

DATE
05.08.23

SHEET NO.

ID1.01.1

THE COPYRIGHTS TO ALL DESIGNS AND DRAWINGS ARE THE PROPERTY OF JAMIE STRAZ ARCHITECTURE LLC DBA STUDIO 3. REPRODUCTION OR USE FOR ANY PURPOSE OTHER THAN THAT AUTHORIZED BY JAMIE STRAZ ARCHITECTURE LLC DBA STUDIO 3 IS FORBIDDEN.

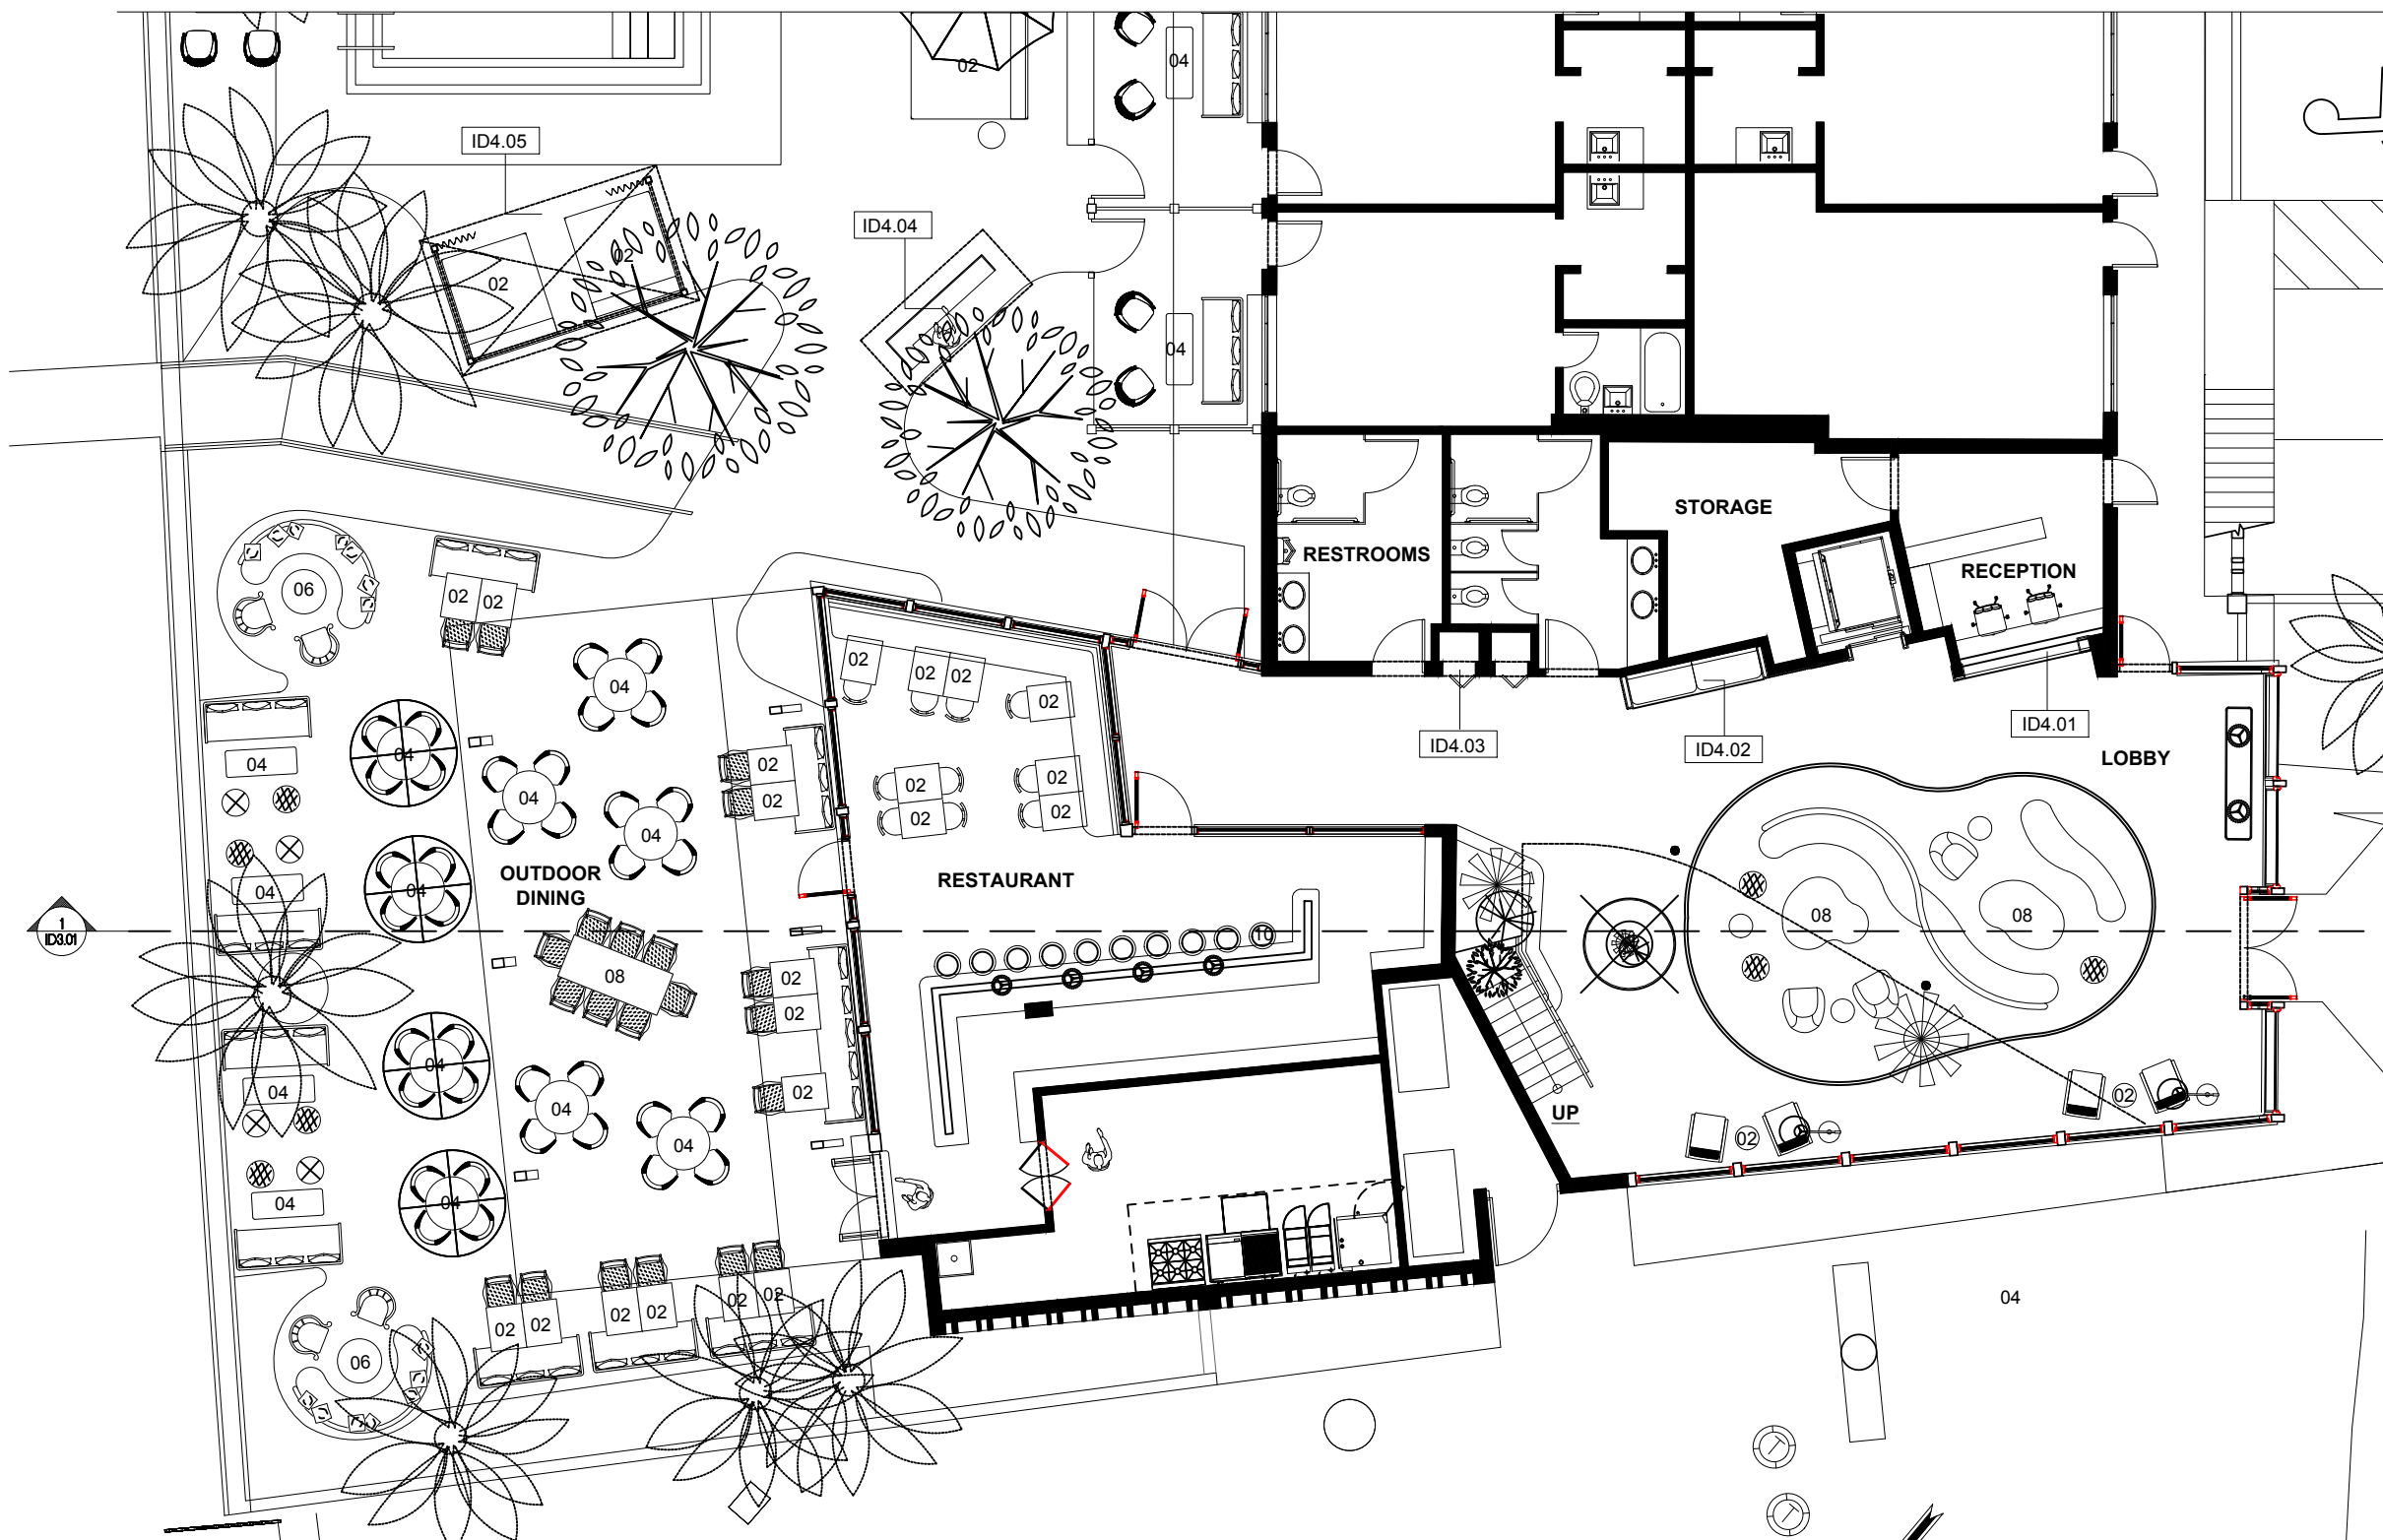

GENERAL LEGEND

ID4.01	NEW RECEPTION AREA
ID4.02	NEW NICHE SEATING
ID4.03	EXISTING PHONE BOOTH TO BE RESTORED
ID4.04	TOWELS KIOSK
ID4.05	CABANA
ID4.06	SHOWER


CAPACITY

INDOOR	46 SEATS
OUTDOOR	98 SEATS
TOTAL	144 SEATS

1

FIRST LEVEL FLOOR PLAN


SCALE 3/32" = 1'-0"

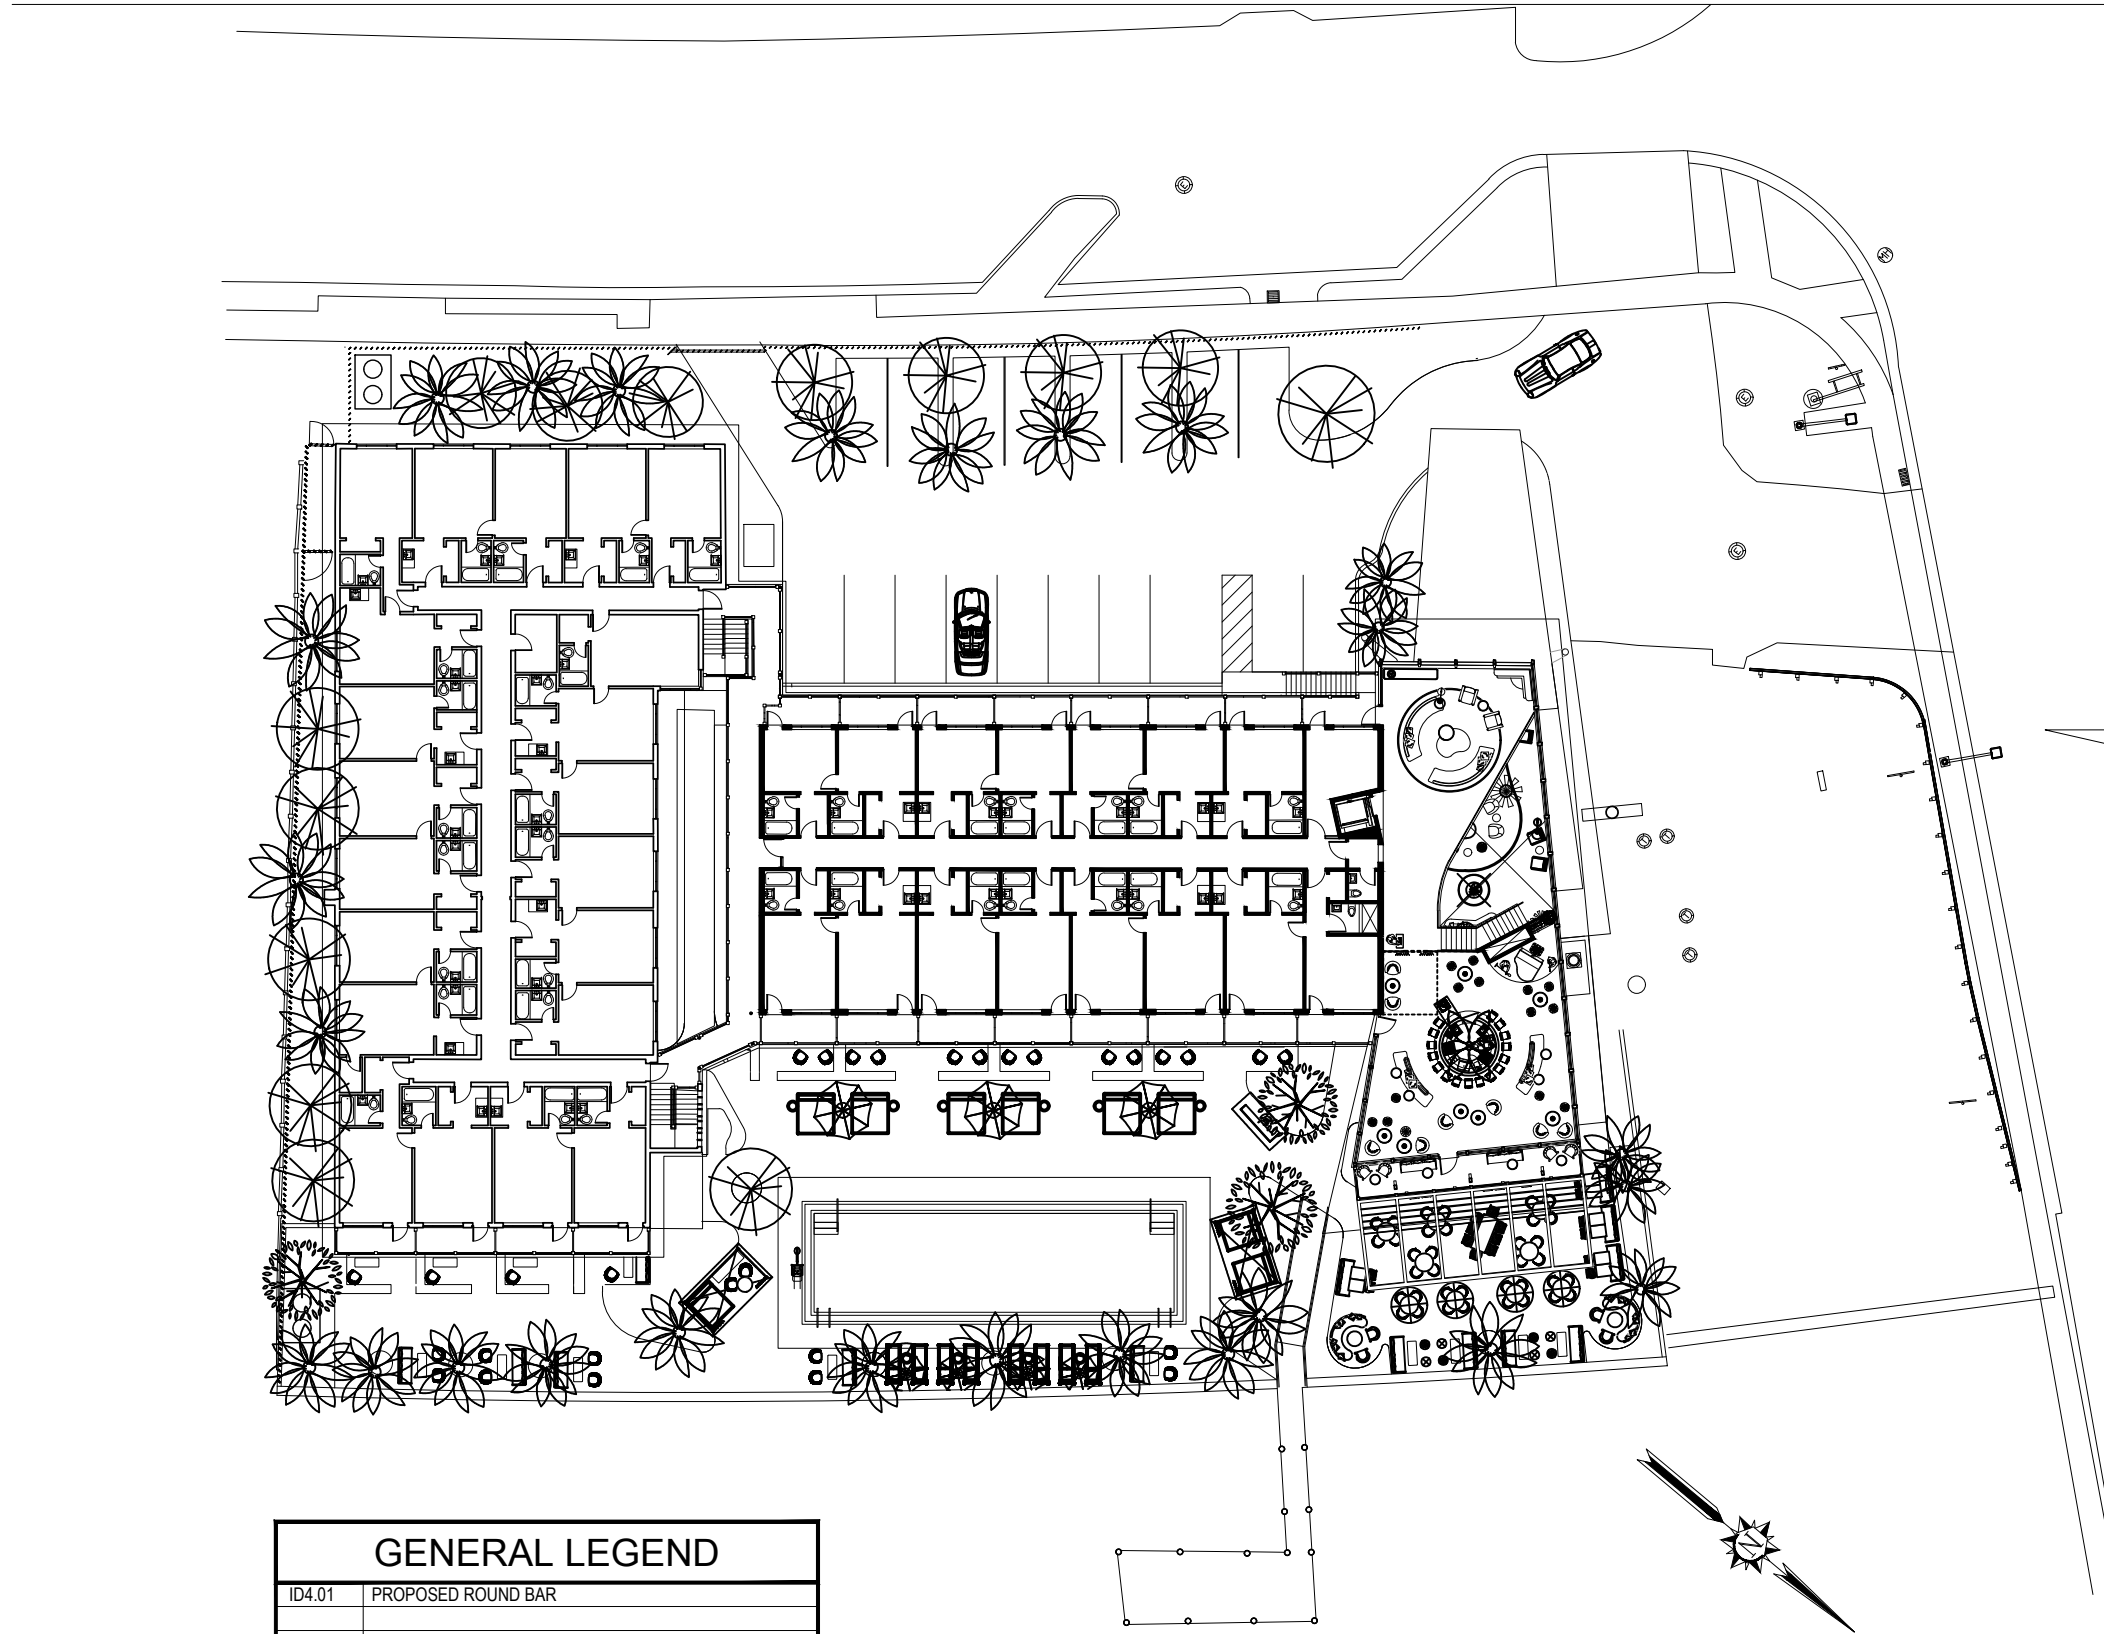

GENERAL LEGEND	
ID4.01	PROPOSED ROUND BAR


1 SECOND LEVEL FLOOR PLAN
SCALE 1/32" = 1'-0"

International Inn

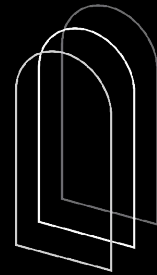

STUDIO 3
Jamie Straz Architecture LLC DBA Studio 3
220 71st St. #201, Miami Beach, FL 33141
info@Studio3.space www.studio3.space
305.307.0333
AR96931


INTERIOR DESIGN:
SALADINO DESIGN STUDIOS INC
1622 NW 28TH STREET
MIAMI FL 33142
AA#26003757
IB#26001842

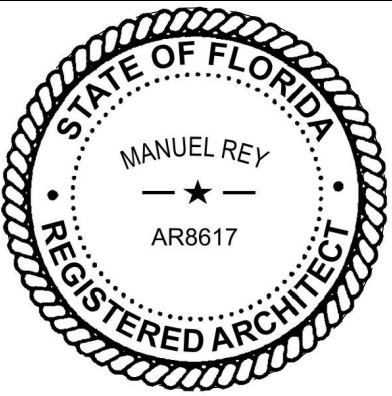

PROJECT ADDRESS
2301 NORMANDY DR.
MIAMI BEACH, FL 33141
TITLE
SECOND LEVEL FLOOR PLAN
PROJECT NO.
TSAY-INTINN-2301NORMANDY
DATE
05.08.23
SHEET NO.

ID1.02

THE COPYRIGHTS TO ALL DESIGNS AND DRAWINGS ARE THE PROPERTY OF JAMIE STRAZ ARCHITECTURE LLC DBA STUDIO 3. REPRODUCTION OR USE FOR ANY PURPOSE OTHER THAN THAT AUTHORIZED BY JAMIE STRAZ ARCHITECTURE LLC DBA STUDIO 3 IS FORBIDDEN.

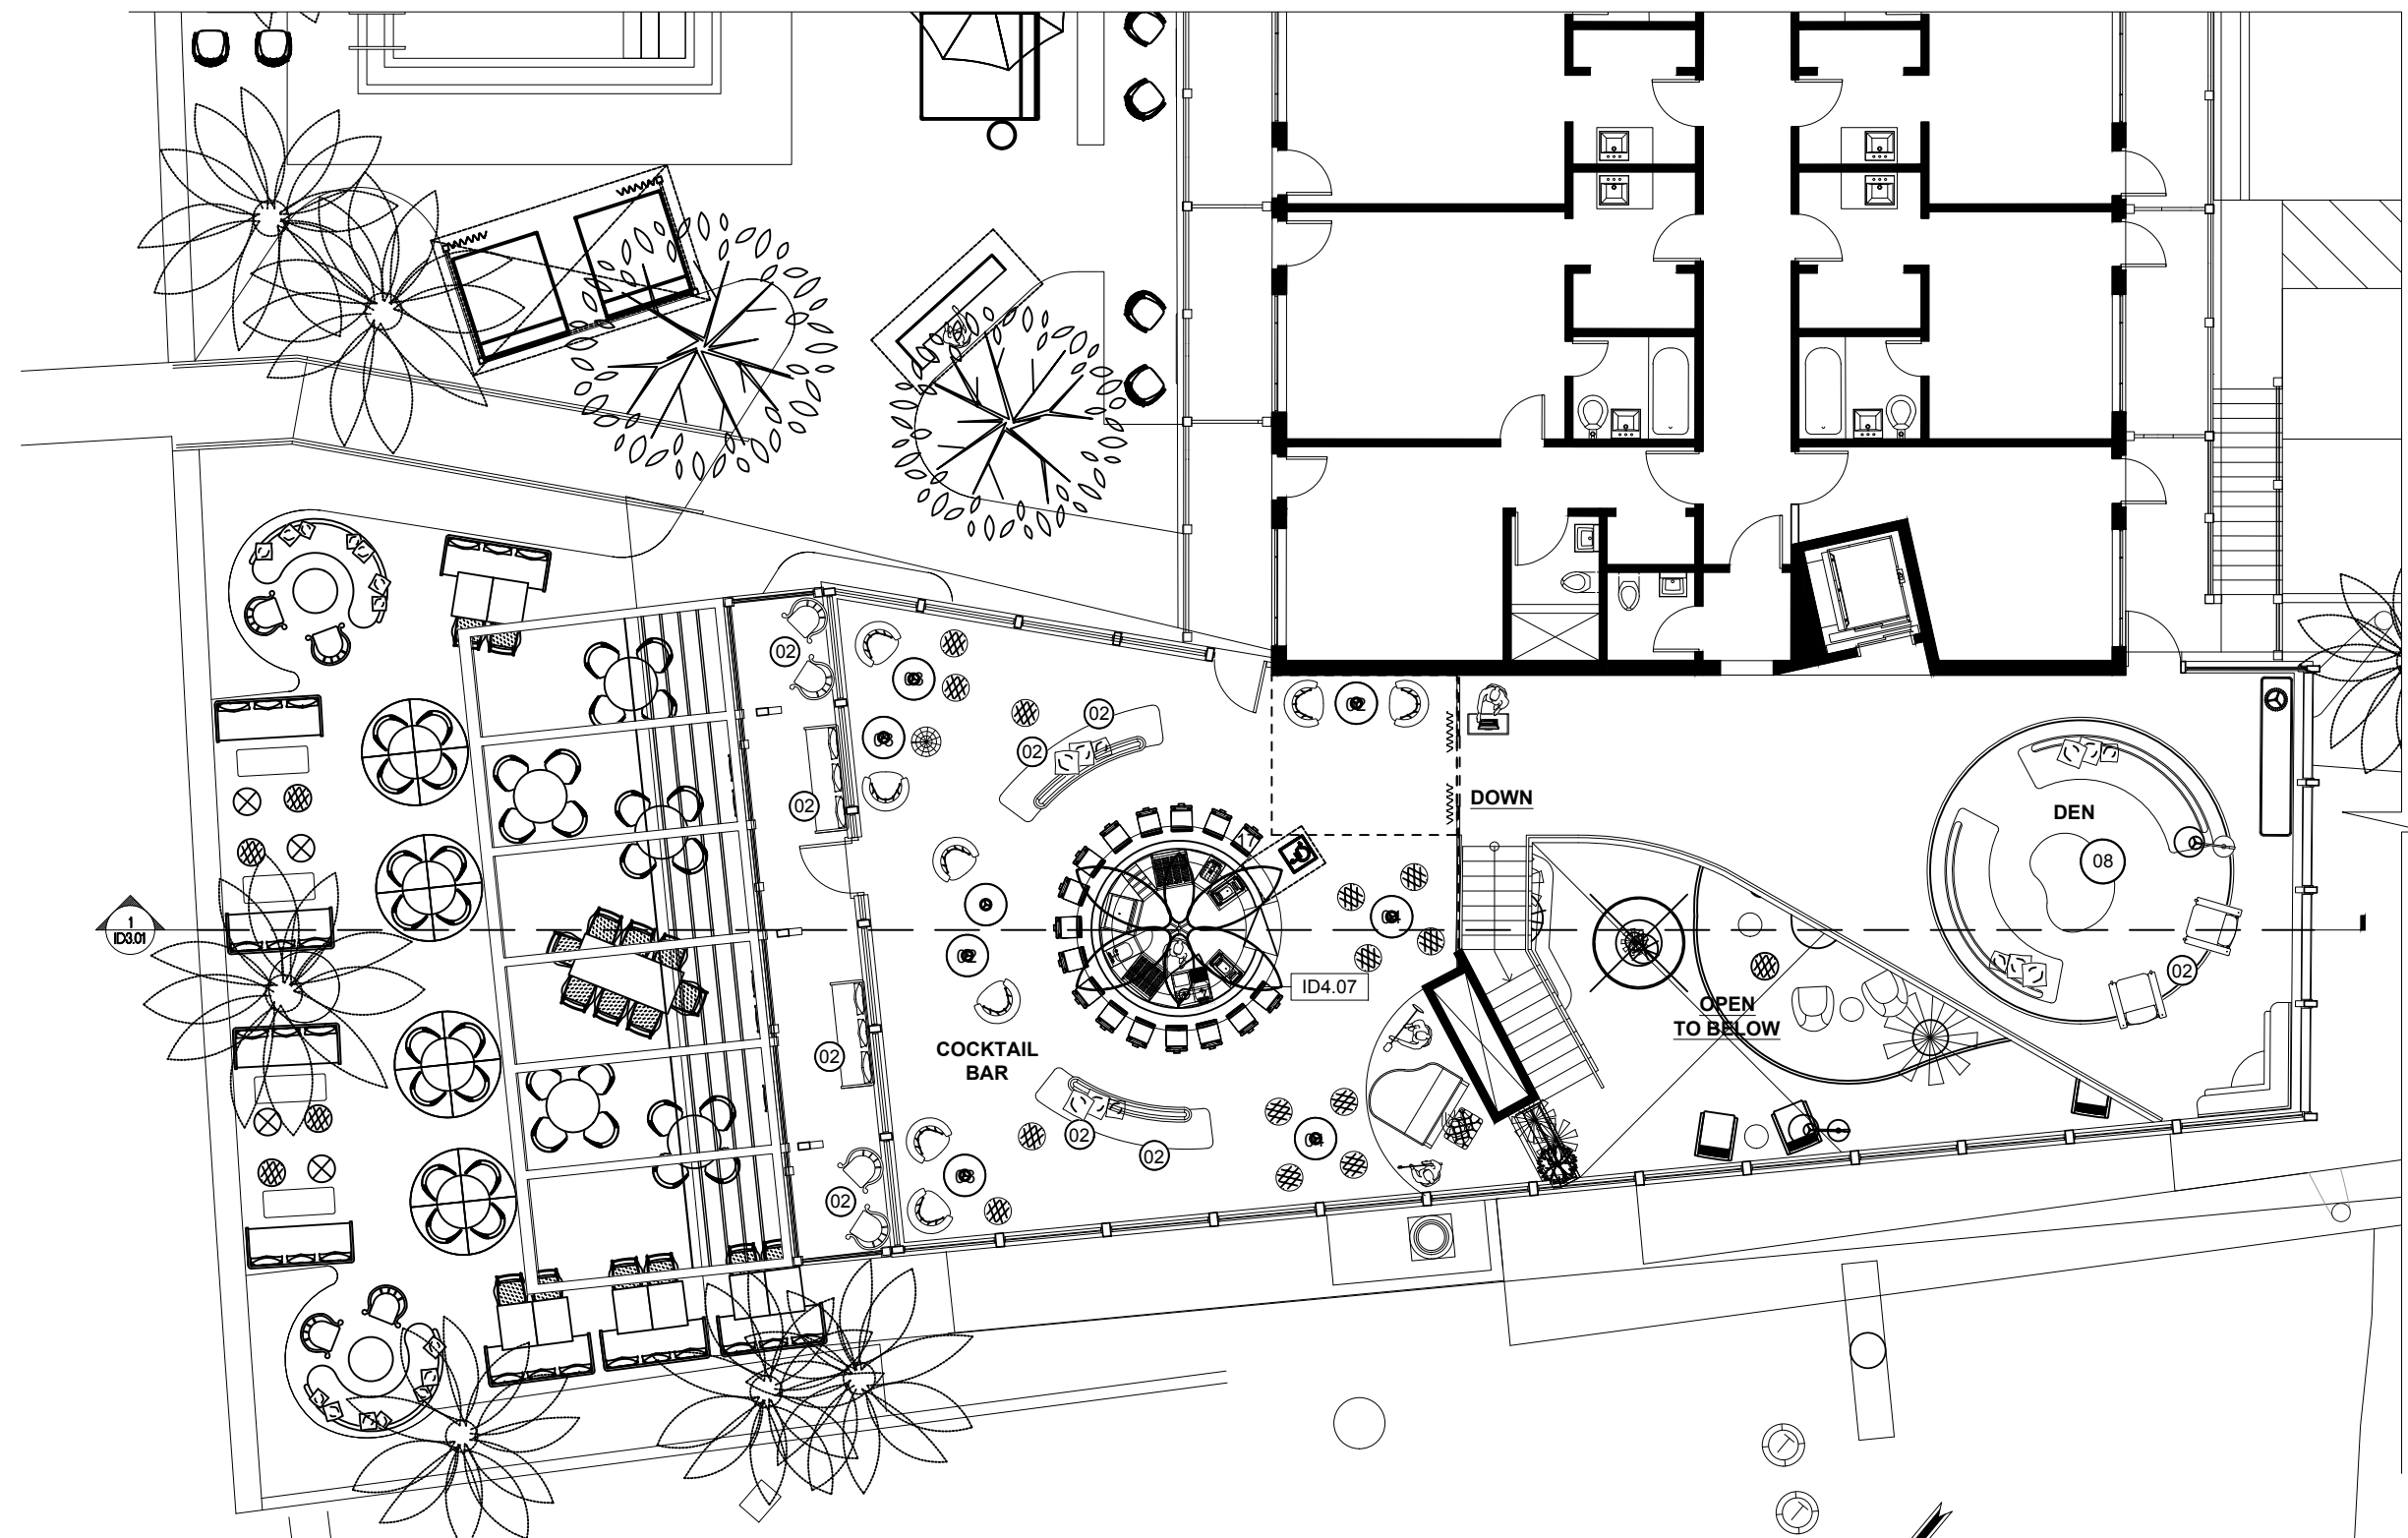


GENERAL LEGEND	
ID4.01	PROPOSED ROUND BAR

CAPACITY	
INDOOR	56 SEATS
OUTDOOR	08 SEATS
TOTAL	64 SEATS

1 SECOND LEVEL FLOOR PLAN
SCALE 3/32" = 1'-0"

International Inn

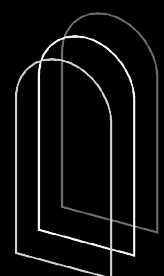


STUDIO 3

Jamie Straz Architecture LLC DBA Studio 3
220 71st St. #201, Miami Beach, FL 33141
info@Studio3.space www.studio3.space
305.307.0333
AR96931



INTERIOR DESIGN:
SALADINO DESIGN STUDIOS INC
1622 NW 28TH STREET
MIAMI FL 33142
AA#26003757
IB#26001842

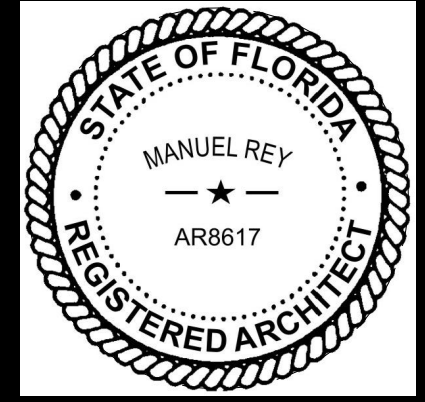

PROJECT ADDRESS
2301 NORMANDY DR.
MIAMI BEACH, FL 33141

TITLE
SECOND LEVEL ENLARGED
FLOOR PLAN

PROJECT NO.
TSAY-INTINN-2301NORMANDY

DATE
05.08.23

SHEET NO.


ID1.02.1

THE COPYRIGHTS TO ALL DESIGNS AND DRAWINGS ARE THE PROPERTY OF JAMIE STRAZ ARCHITECTURE LLC DBA STUDIO 3. REPRODUCTION OR USE FOR ANY PURPOSE OTHER THAN THAT AUTHORIZED BY JAMIE STRAZ ARCHITECTURE LLC DBA STUDIO 3 IS FORBIDDEN.



1 INTERIOR RENDERING
SCALE N.T.S

International
Inn

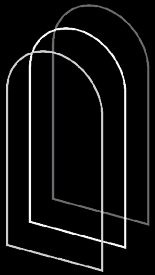


STUDIO 3

Jamie Straz Architecture LLC DBA Studio 3
220 71st St. #201, Miami Beach, FL 33141
info@Studio3.space www.studio3.space
305.307.0333
AR96931



INTERIOR DESIGN:
SALADINO DESIGN STUDIOS INC
1622 NW 28TH STREET
MIAMI FL 33142
AA#26003757
IB#26001842

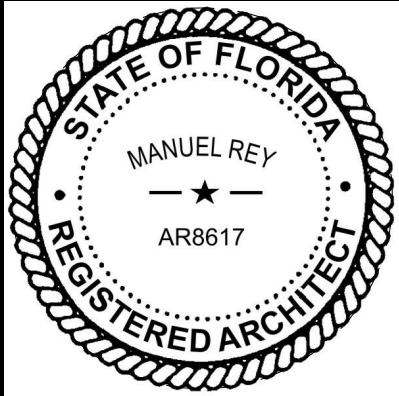

PROJECT ADDRESS
2301 NORMANDY DR.
MIAMI BEACH, FL 33141

TITLE
LOBBY INTERIOR
RENDERING

PROJECT NO.
TSAY-INTINN-2301NORMANDY


DATE
05.08.23

SHEET NO.

ID1.07

THE COPYRIGHTS TO ALL DESIGNS AND DRAWINGS ARE THE PROPERTY OF JAMIE STRAZ ARCHITECTURE LLC D/B/A STUDIO 3. REPRODUCTION OR USE FOR ANY PURPOSE OTHER THAN THAT AUTHORIZED BY JAMIE STRAZ ARCHITECTURE LLC D/B/A STUDIO 3 IS FORBIDDEN.

International Inn

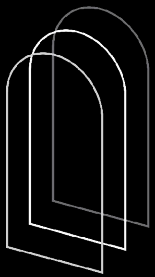


STUDIO 3

Jamie Straz Architecture LLC DBA Studio 3
220 71st St. #201, Miami Beach, FL 33141
info@Studio3.space www.studio3.space
305.307.0333
AR96931



INTERIOR DESIGN:
SALADINO DESIGN STUDIOS INC

1622 NW 28TH STREET
MIAMI FL 33142
AA#26003757
IB#26001842

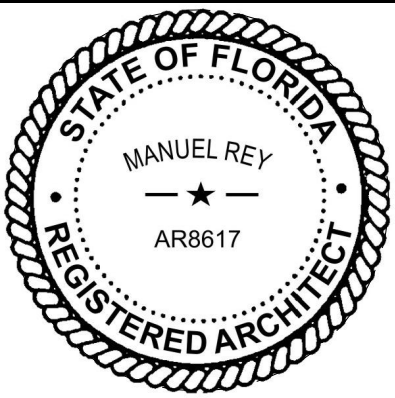

PROJECT ADDRESS
2301 NORMANDY DR.
MIAMI BEACH, FL 33141

TITLE
SECTION


PROJECT NO.
TSAY-INTINN-2301NORMANDY

DATE
05.08.23

SHEET NO.

ID3.01

ELEVATIONS SCHEDULE	
TAG #	DESCRIPTION
1	NEW RECEPTION AREA
2	NEW ELEVATOR
3	NEW NICHE SEATING
4	NEW ACCESS TO RESTROOMS
5	EXISTING PHONE BOOTH TO BE RESTORED
6	RESTAURANT AREA TO BE RECONFIGURED
7	EXISTING RAILING TO BE RESTORED
8	NEW CHANDELIER BUT SIMILAR TO EXISTING FIXTURE
9	NEW 360° COCKTAIL BAR

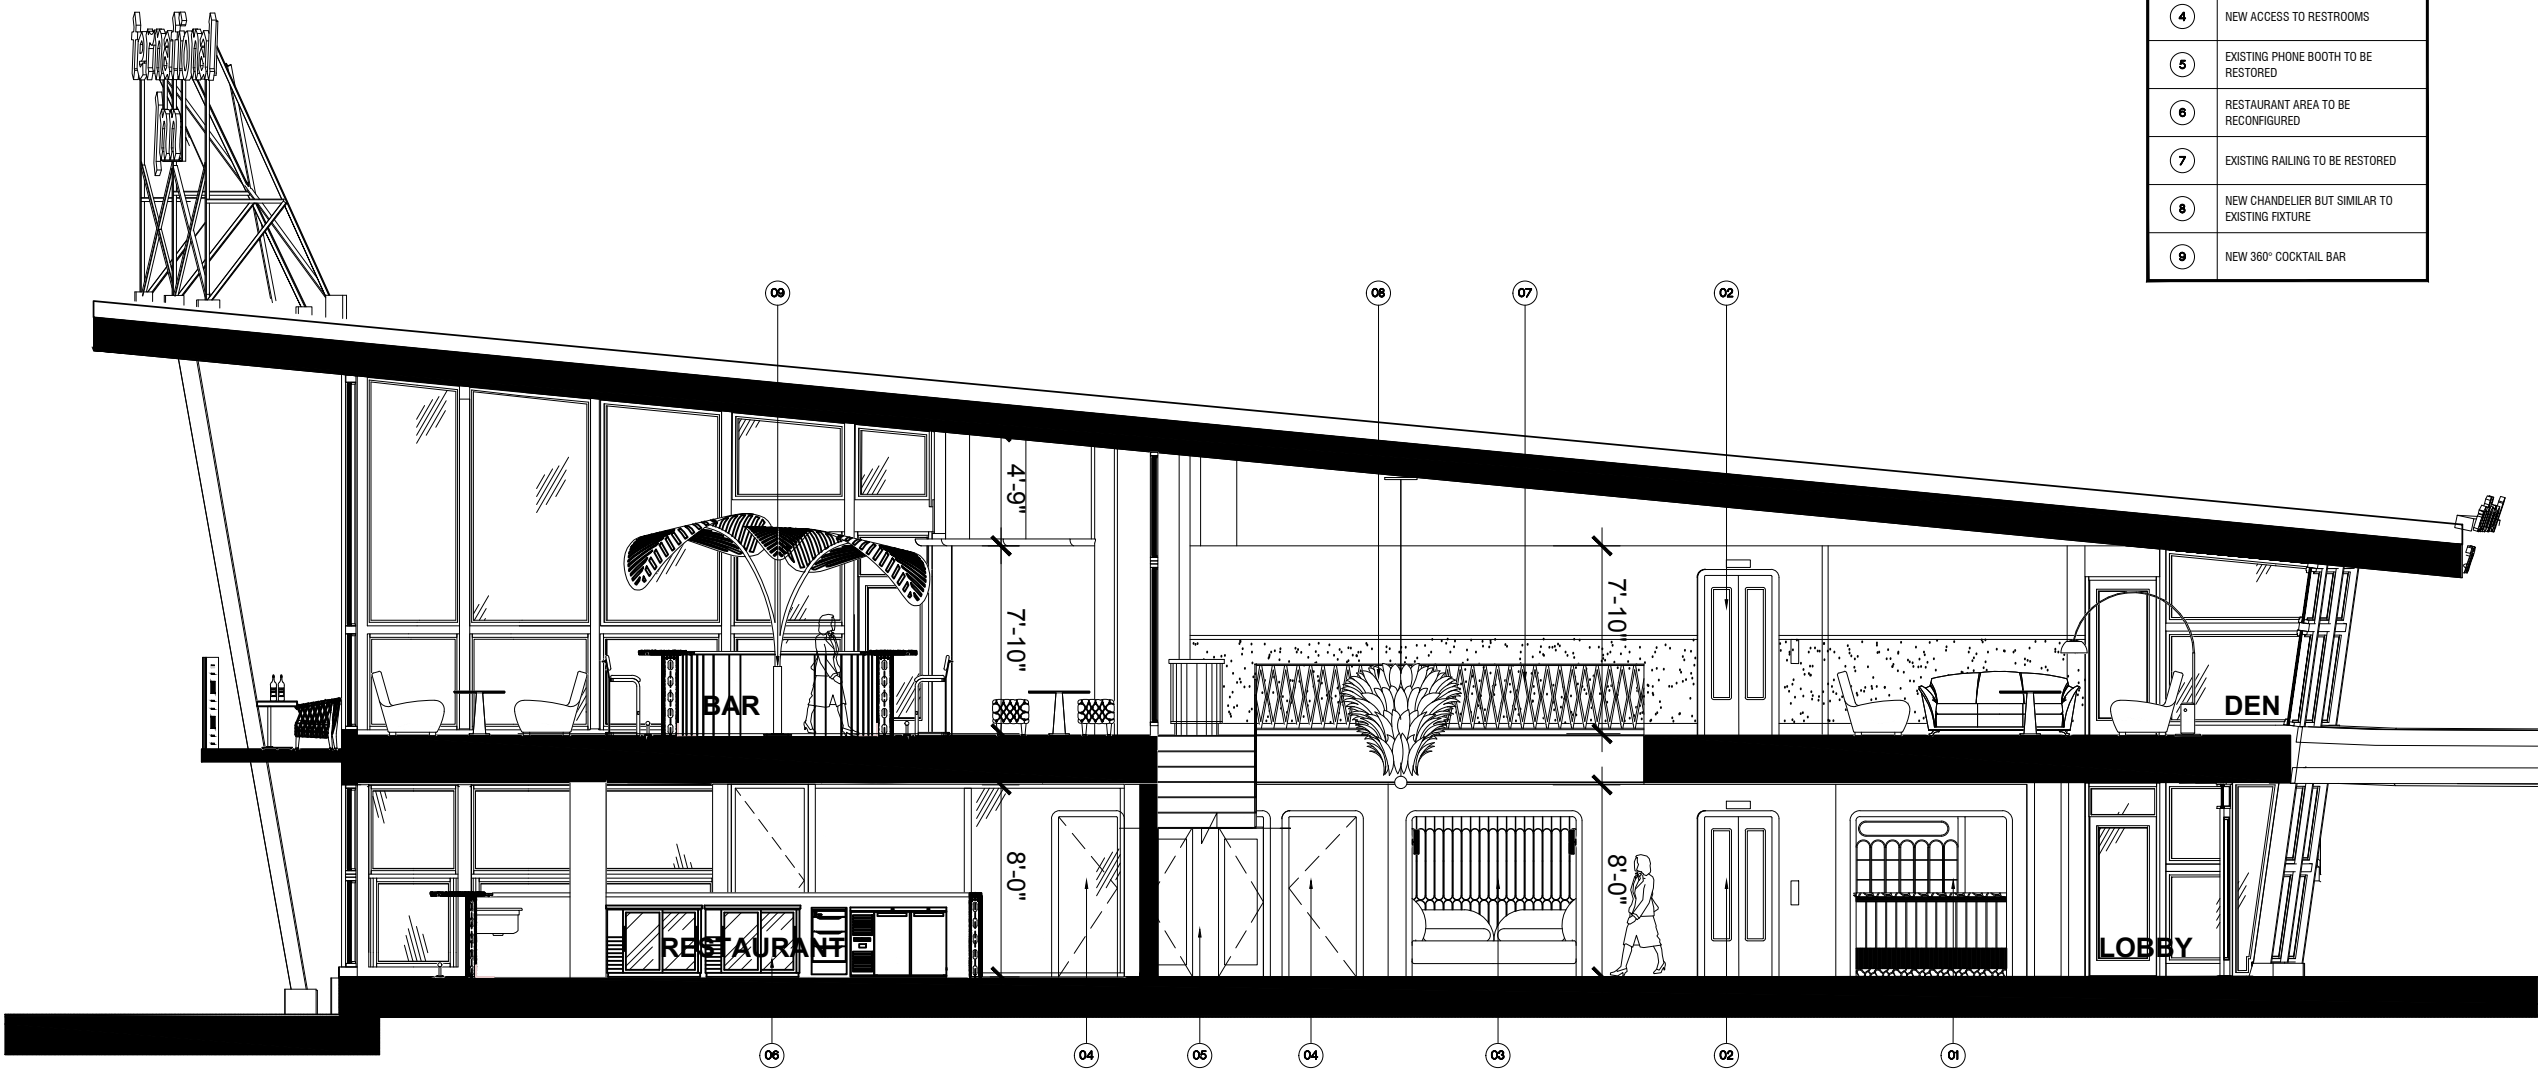

1 SECTION
SCALE 1/8" = 1'-0"