



MACKAY AND GIBBS, ARCHITECTS 271 Forty First Street, Miami Beach, Florida	JOURNAL NO. 5107
A 32 UNIT APARTMENT BLDG. FOR CHAVE'S CONSTA. CO. 333 124 Street, Miami Beach, Florida	DRAWING NO. 5107-1 SHEET NO.
ELEVATIONS	1

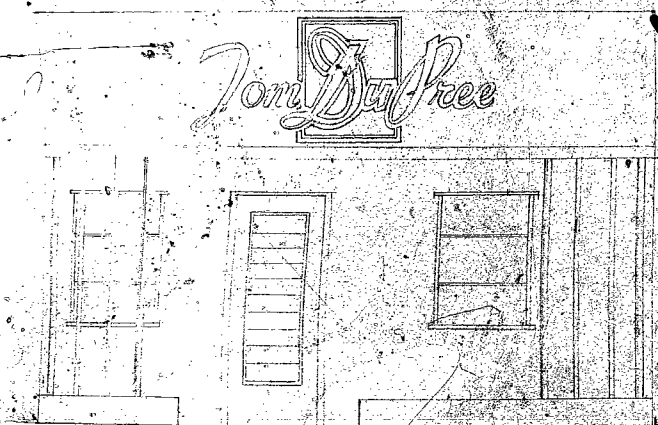

EAST ELEVATION
SCALE 1/2" = 1'-0"

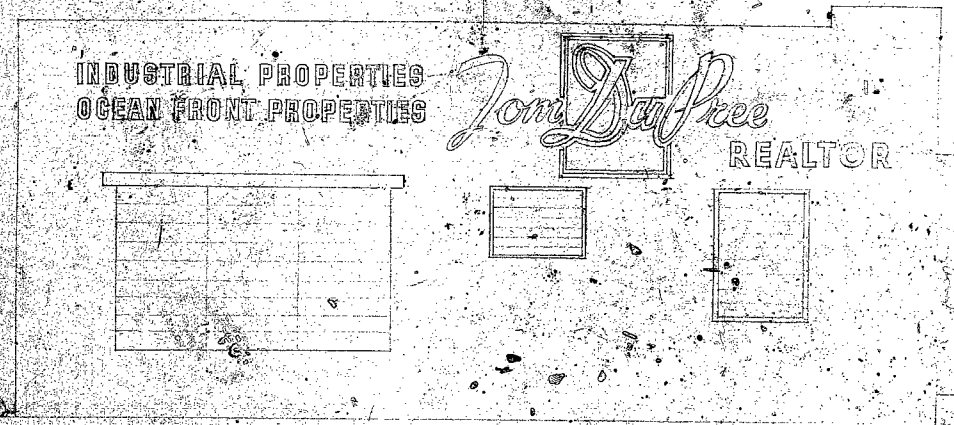

INDUSTRIAL PROPERTIES
OCEAN FRONT PROPERTIES


Tom DuFree
REALTOR

SOUTH ELEVATION
SCALE 1/2" = 1'-0"


SUGGESTED LAYOUTS FOR TOM DUFREE
MIAMI BEACH FLA.
SKETCH 5x68 AUG 22/51
The S.B. Elliott Co.
MIAMI FLA.

36861-62


①

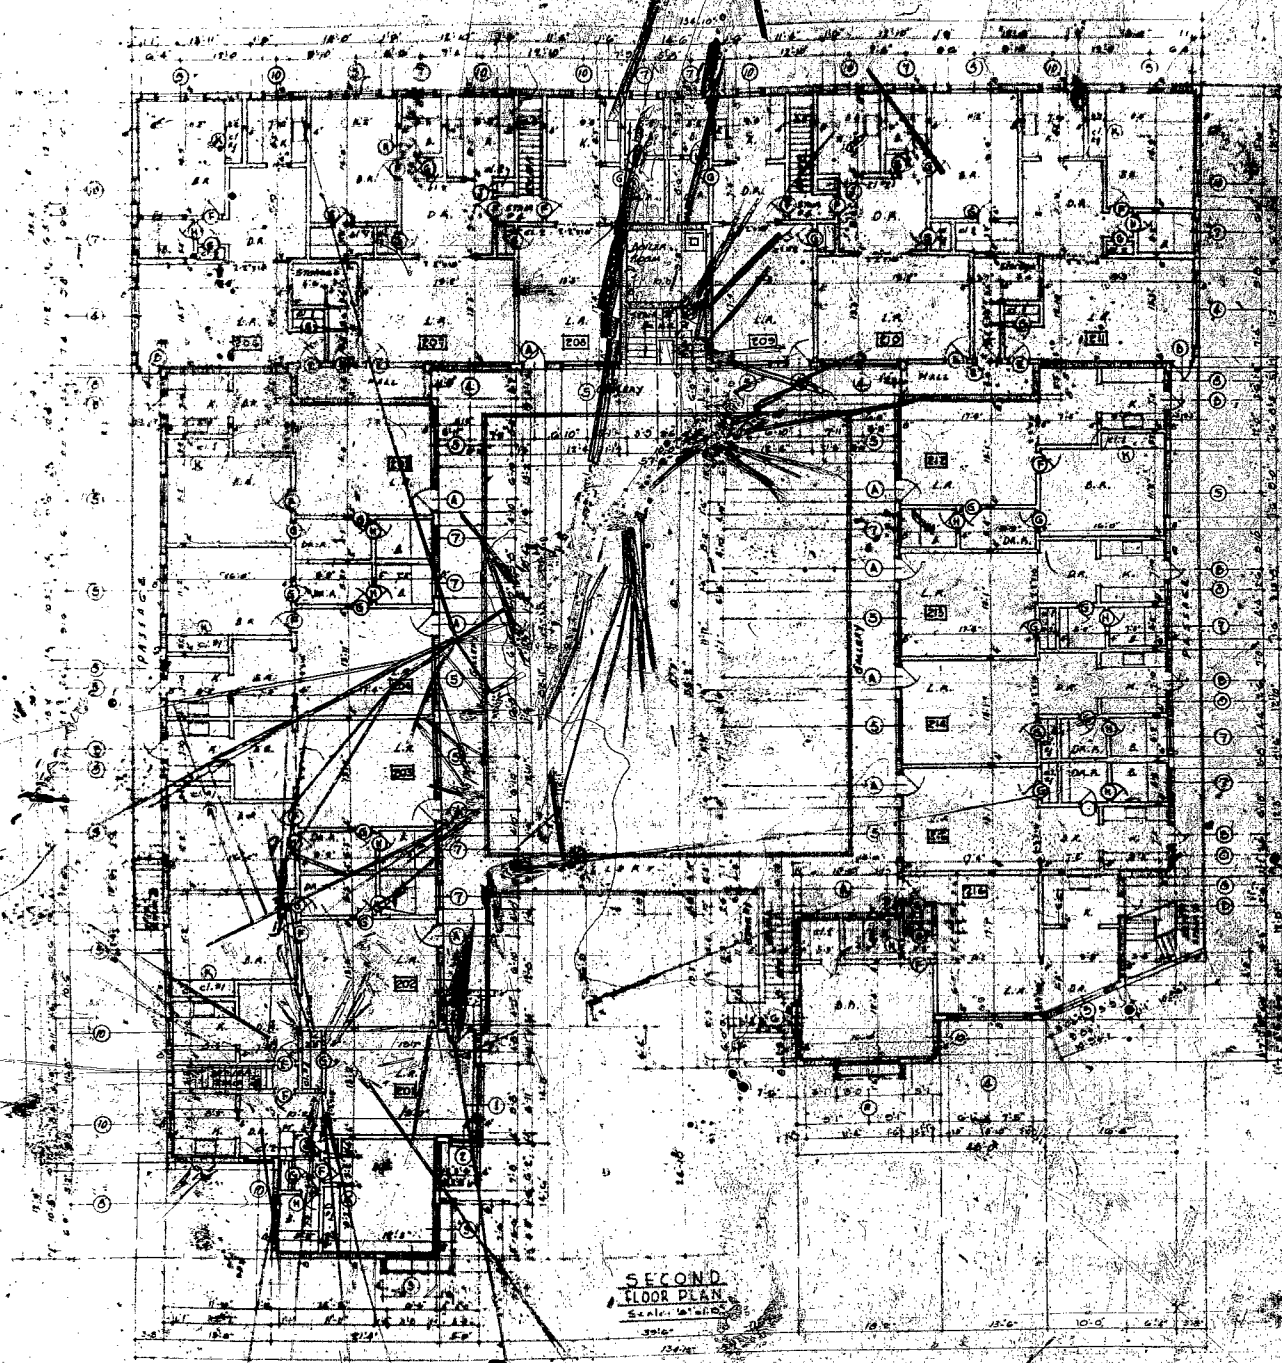

SECOND FLOOR PLAN
Scale: 1/8" = 1'-0"

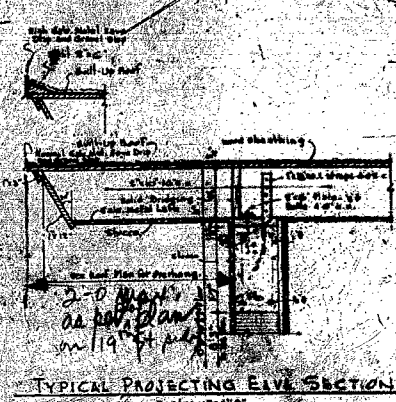




TYPICAL PROJECTING EAVE SECTION
Scale: 1/8" = 1'-0"

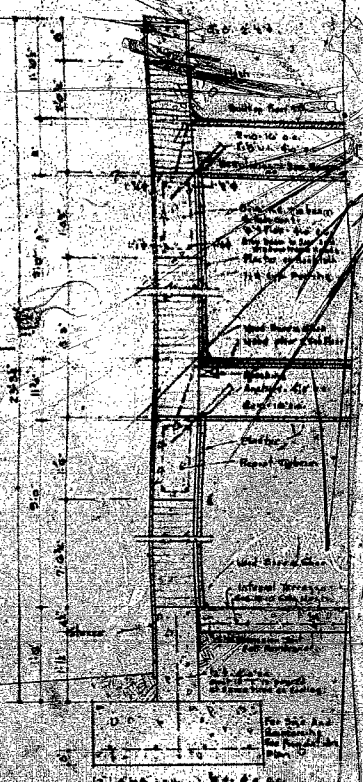

TYPICAL WALL SECTION
Scale: 1/8" = 1'-0"

HICKS AND GIBBS, ARCHITECTS
 132 UNIT APARTMENT BLDG.
 FOR
 CHAYES CONSTR. CO.
 3401 N. W. 13th Ave., Miami Beach, Florida
 SECOND FLOOR PLAN
 DRAWING NO. 2107
 DATE 1/15/51
 SHEET NO. 5

11. KAY, J. & S. ARCHITECTS 5000 N. W. 1st St. Ft. Lauderdale, Florida.	COMM NO. 5107
12. 32 UNIT APARTMENT BLDG FOR C. L. GONSTR. CO. 5000 N. W. 1st St. Ft. Lauderdale, Florida.	DATE TSCPI SHEET NO. 4
13. 25' X 100' PLAZA FOR CONSTRUCTION SCHEDULES	

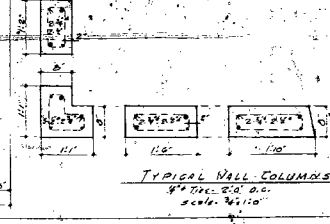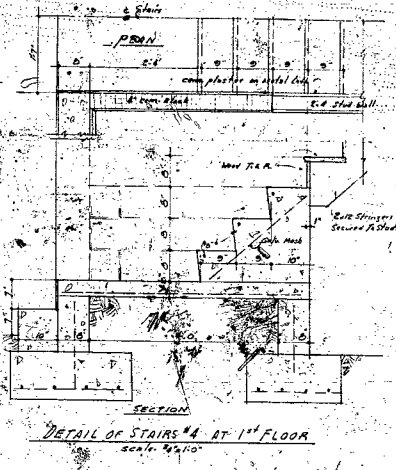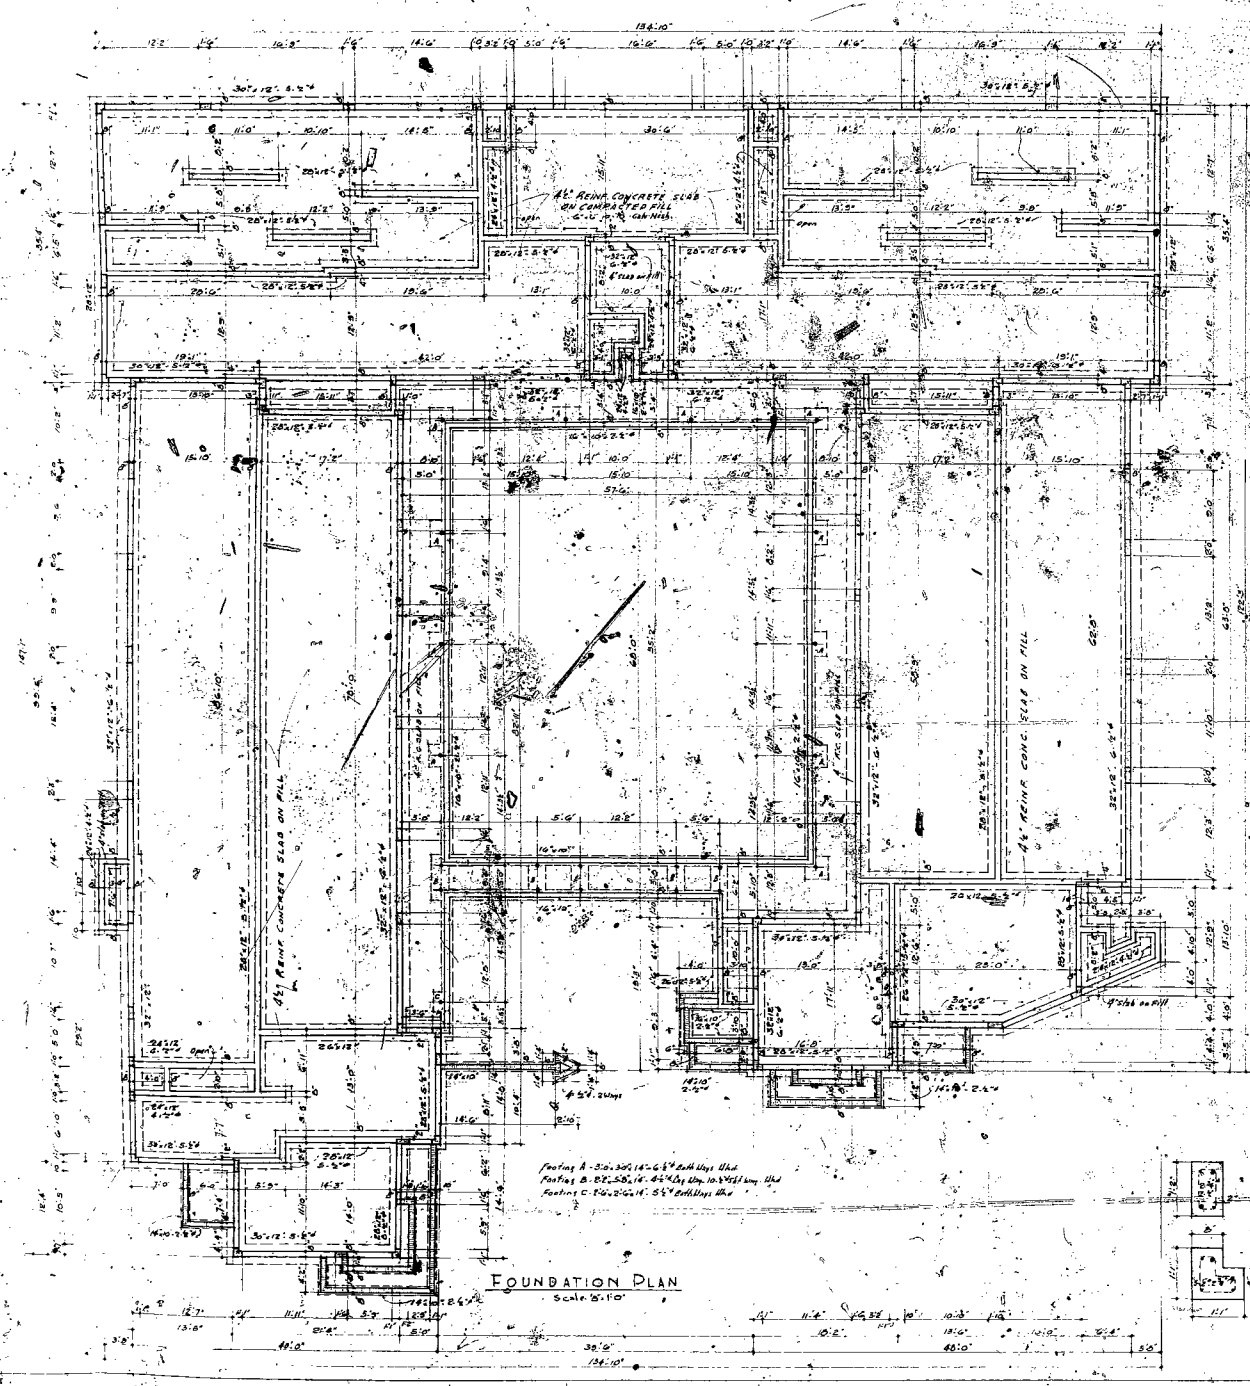

WICKATY AND GIBBS, ARCHITECTS
 3111 N. B. ST. - MIAMI BEACH, FLORIDA
 A 32 UNIT APARTMENT BLDG.
 FOR
 CHAVES, CONSTR. CO.
 388 10th Street, Miami Beach, Florida
 FOUNDATION PLAN

COMM. NO. 5107
 DATE 7/20/1951
 SHEET NO. 3