




**INTERNALLY ILLUMINATED
CHANNEL LETTERS
1'-11 5/8" X 19'-8 1/8" | 38.71 SF**

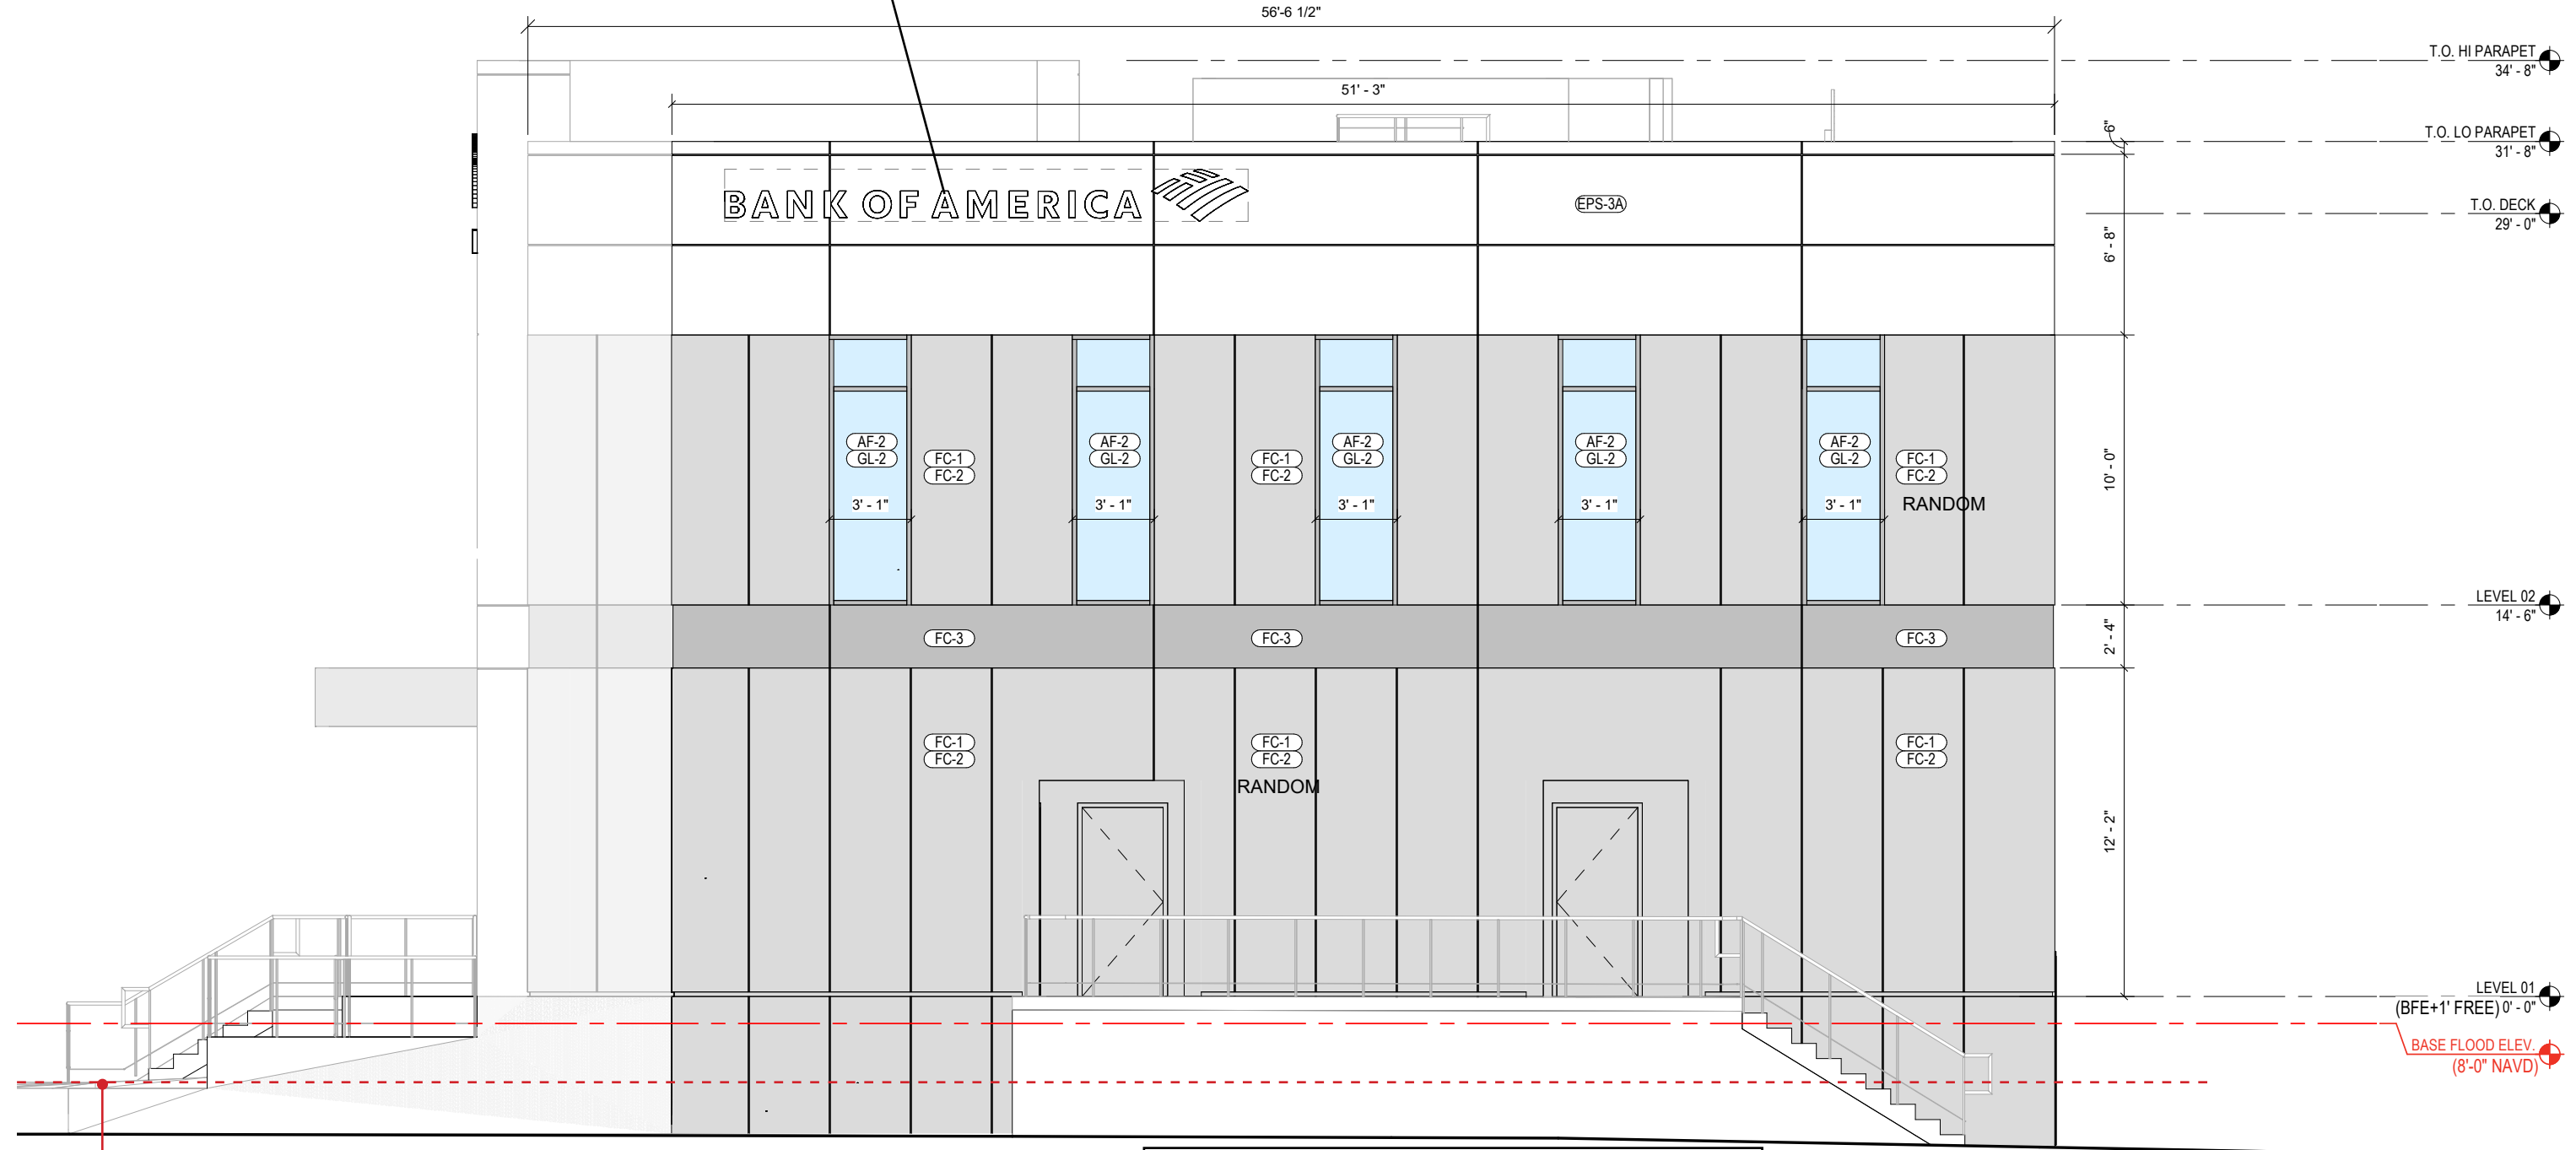



**5.8' FUTURE CROWN
OF THE ROAD**

SIGN CALCULATION
 BUILDING FRONTAGE:
 56'-6" X 0.75 = 42.38 SF ALLOWABLE
 PROPOSED:
 38.71 SF BUILDING SIGN

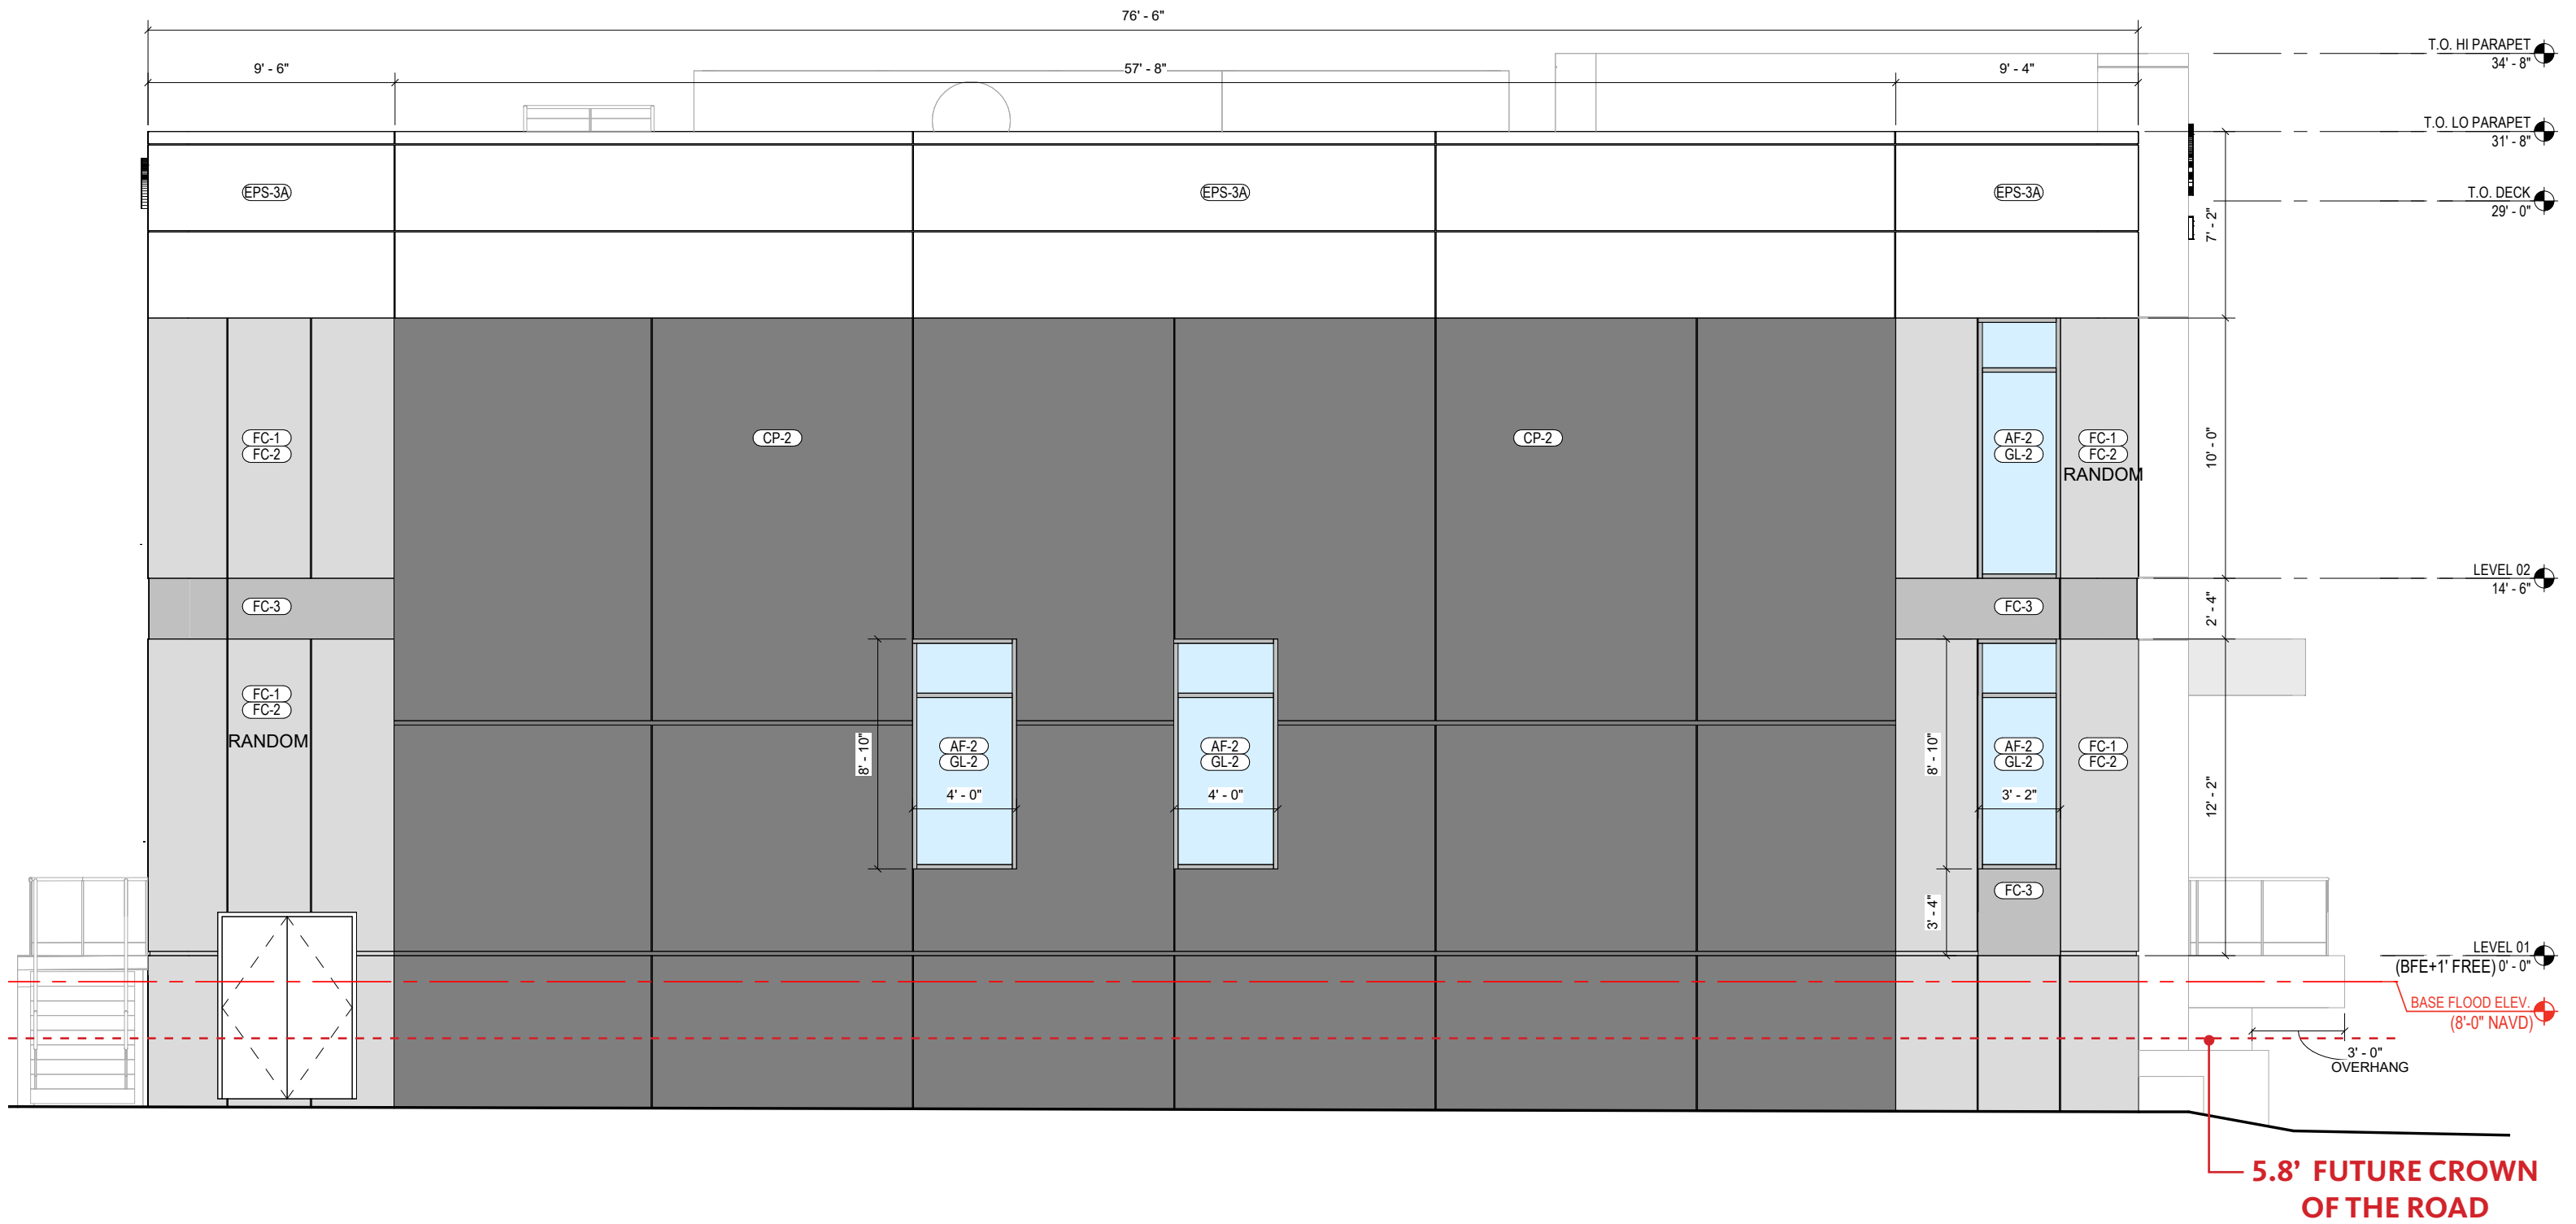


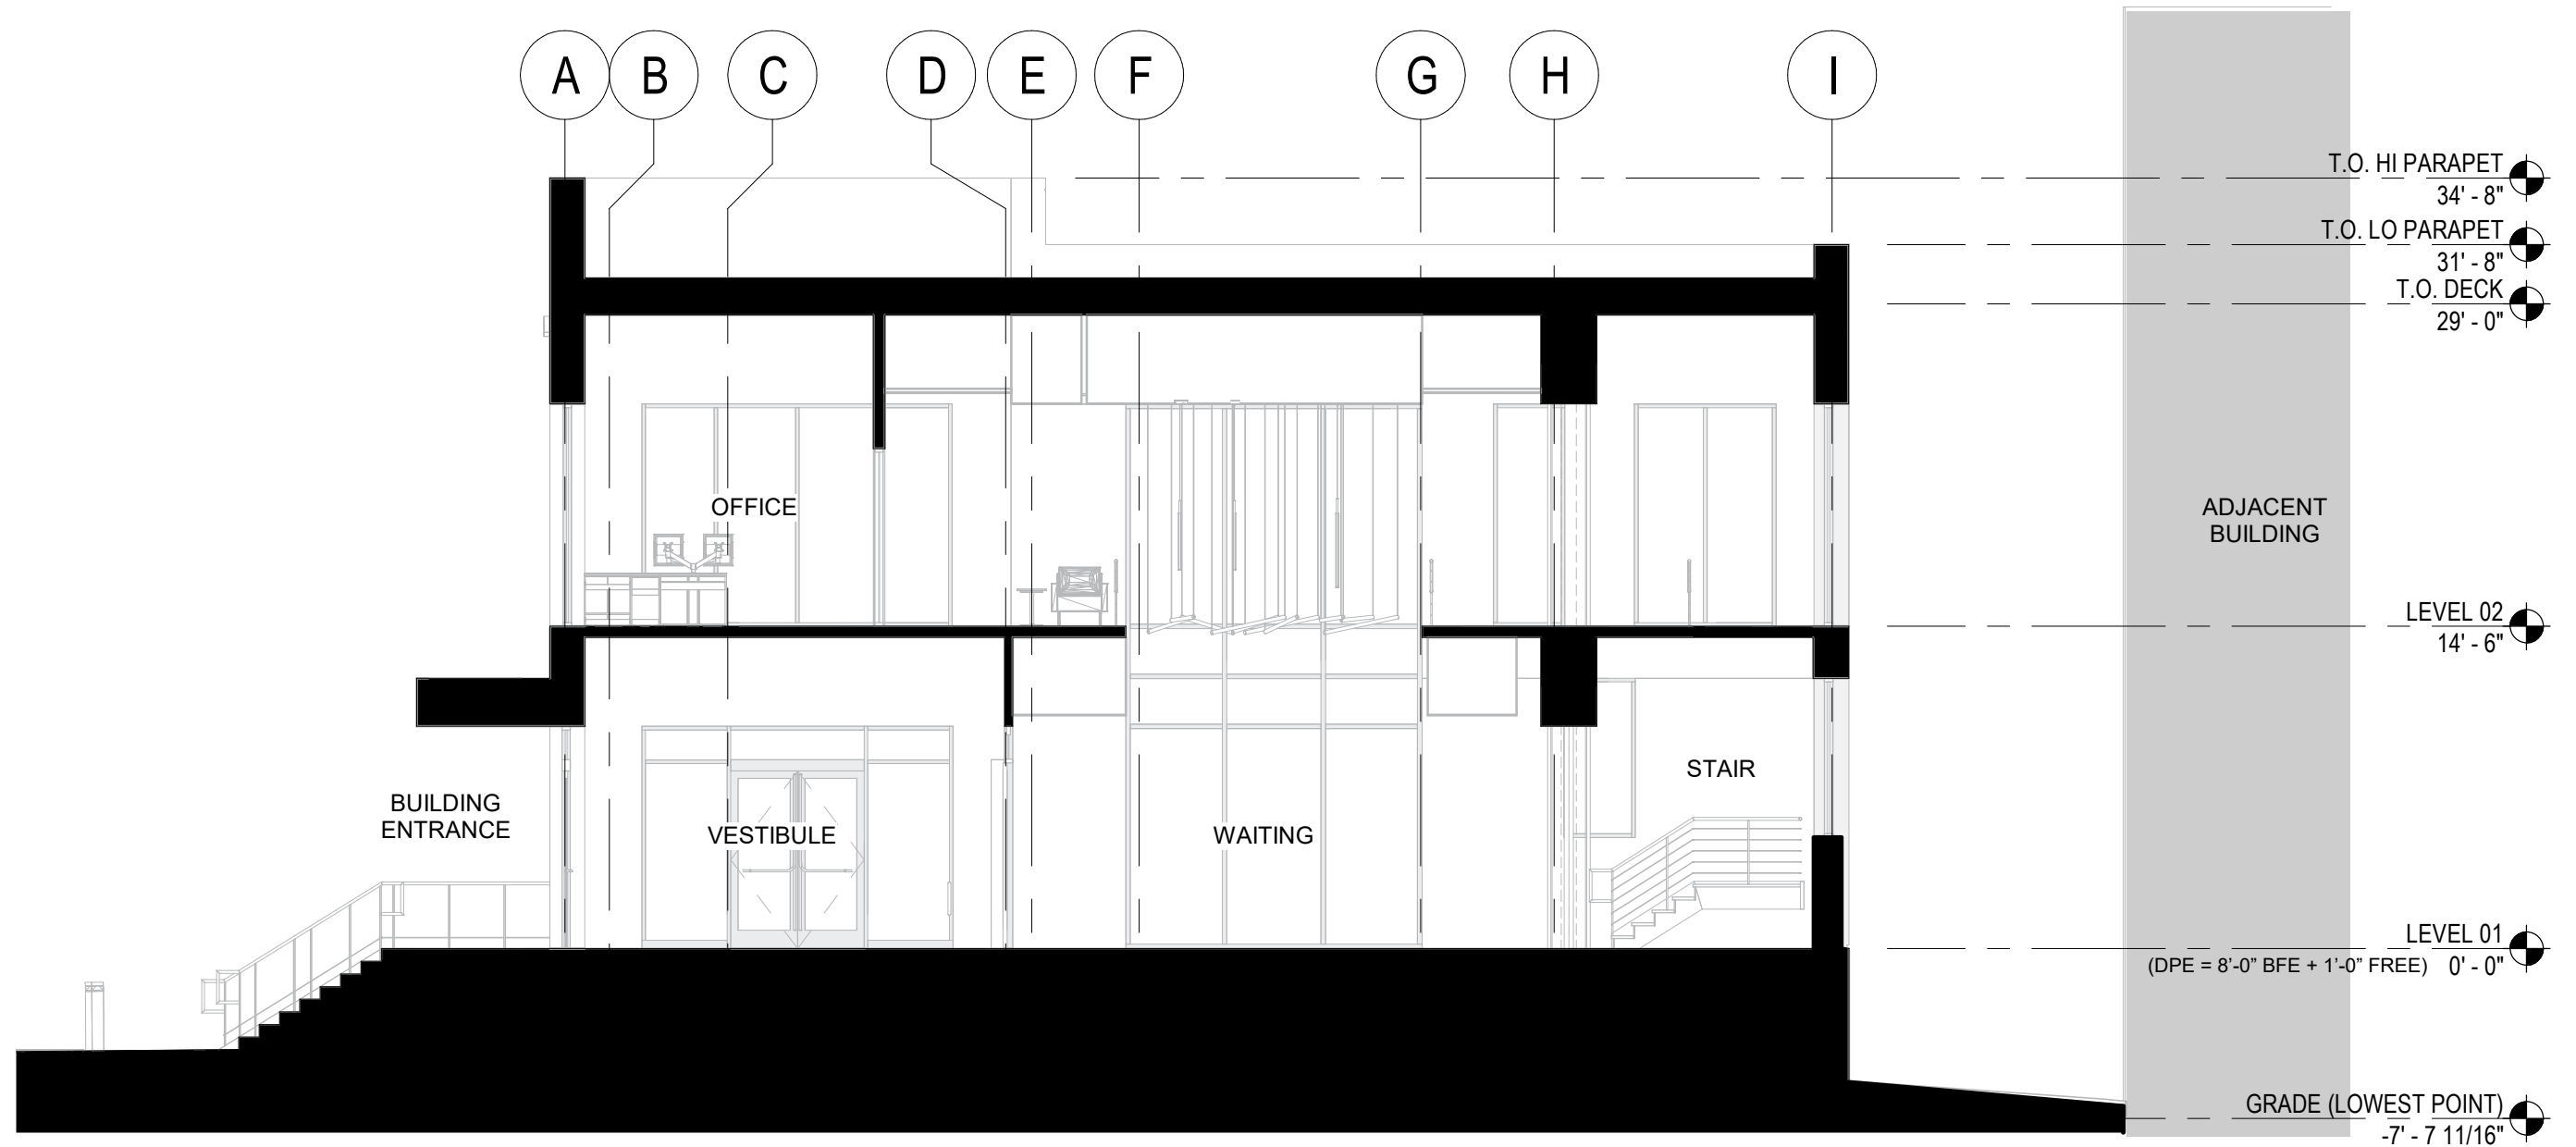


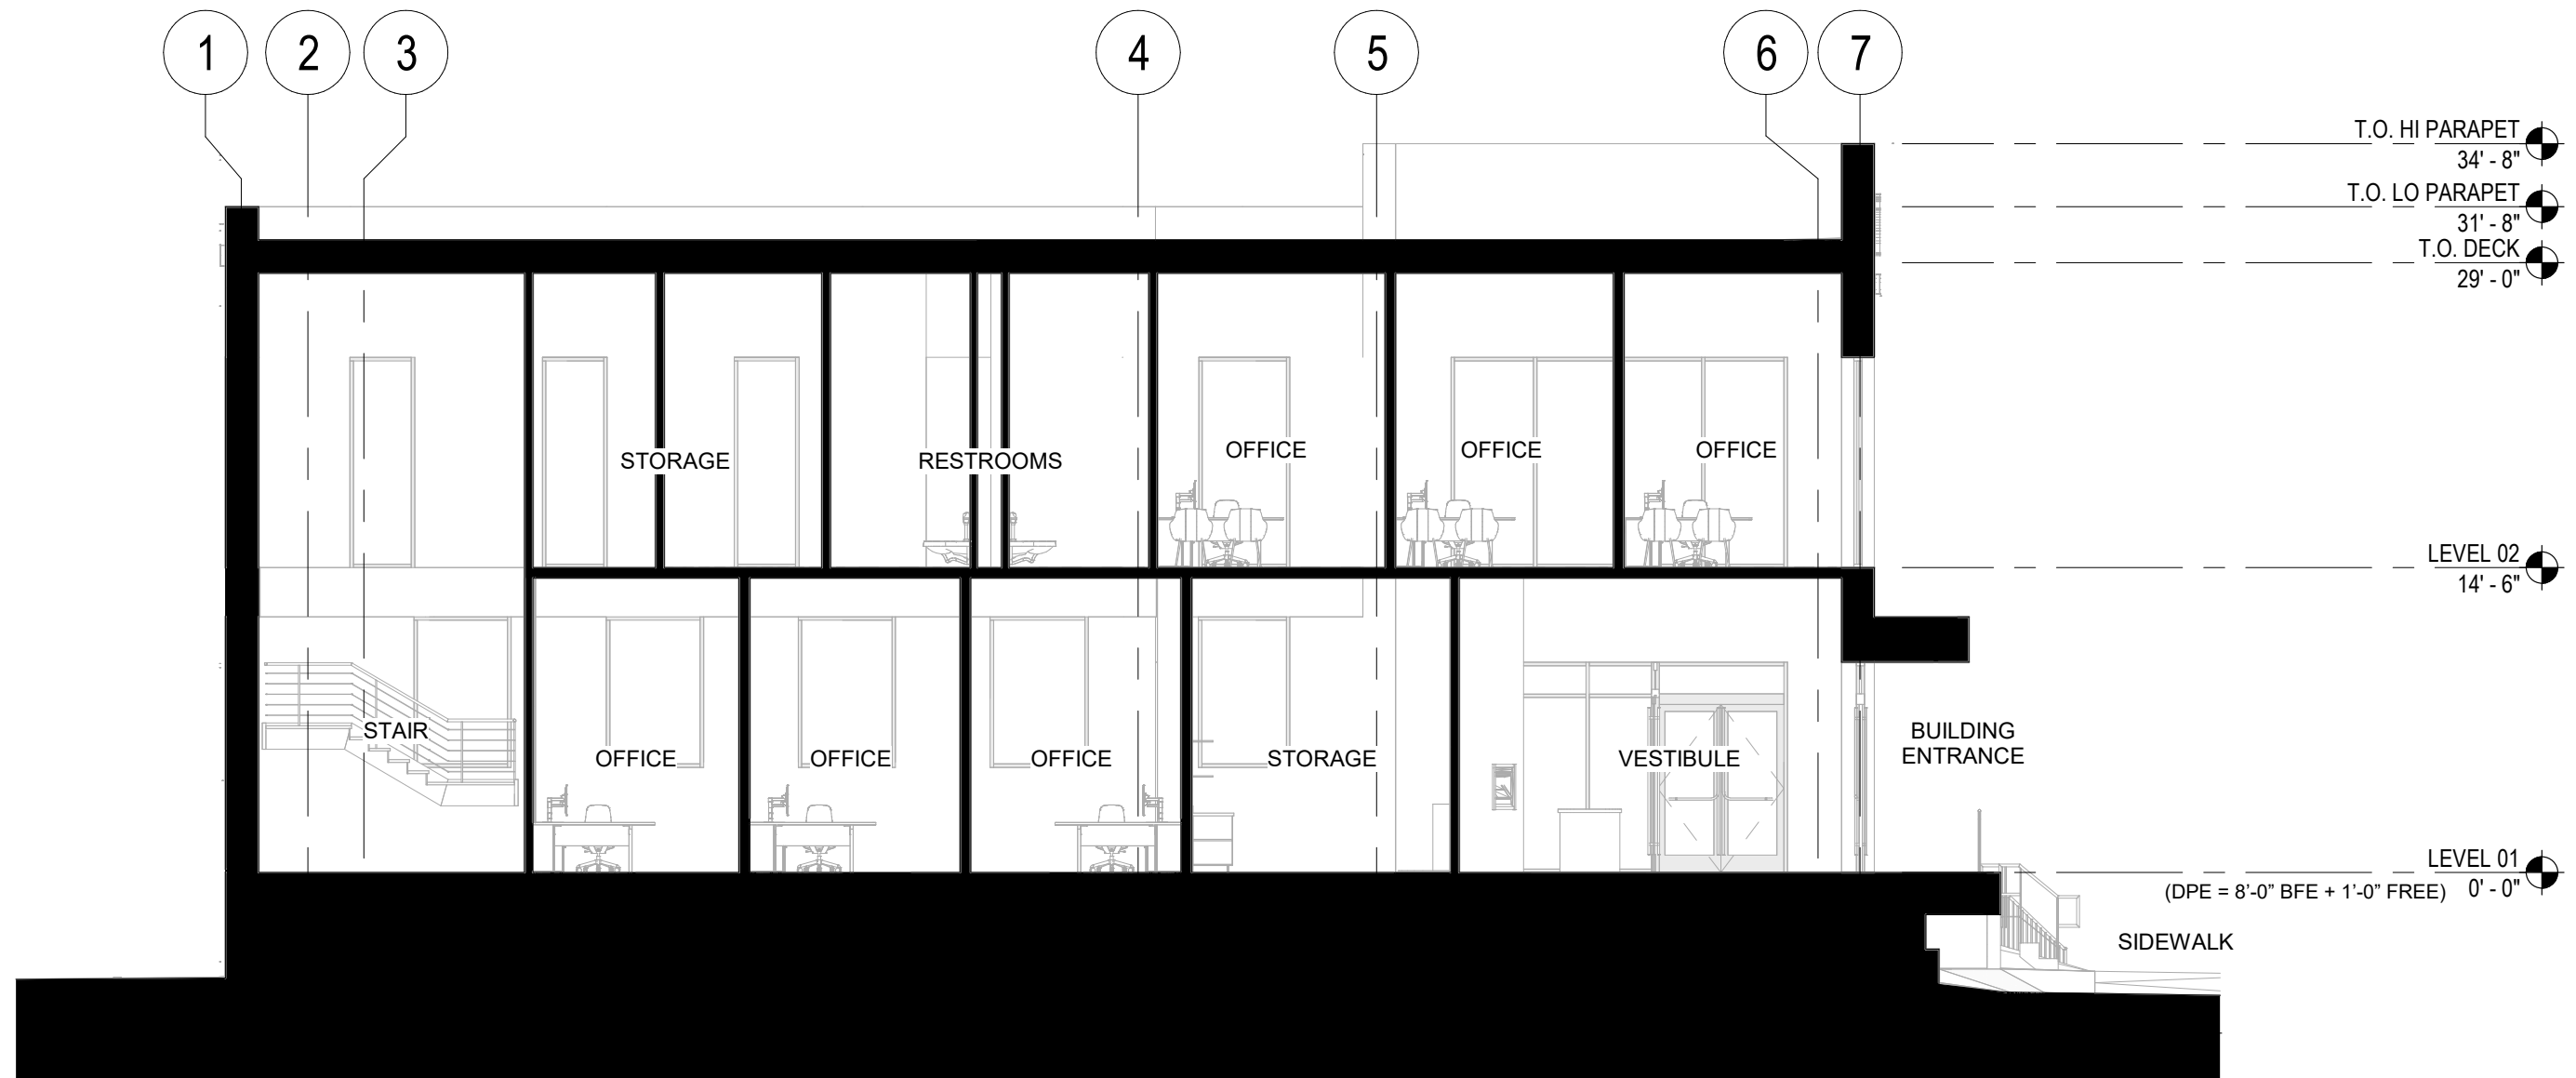

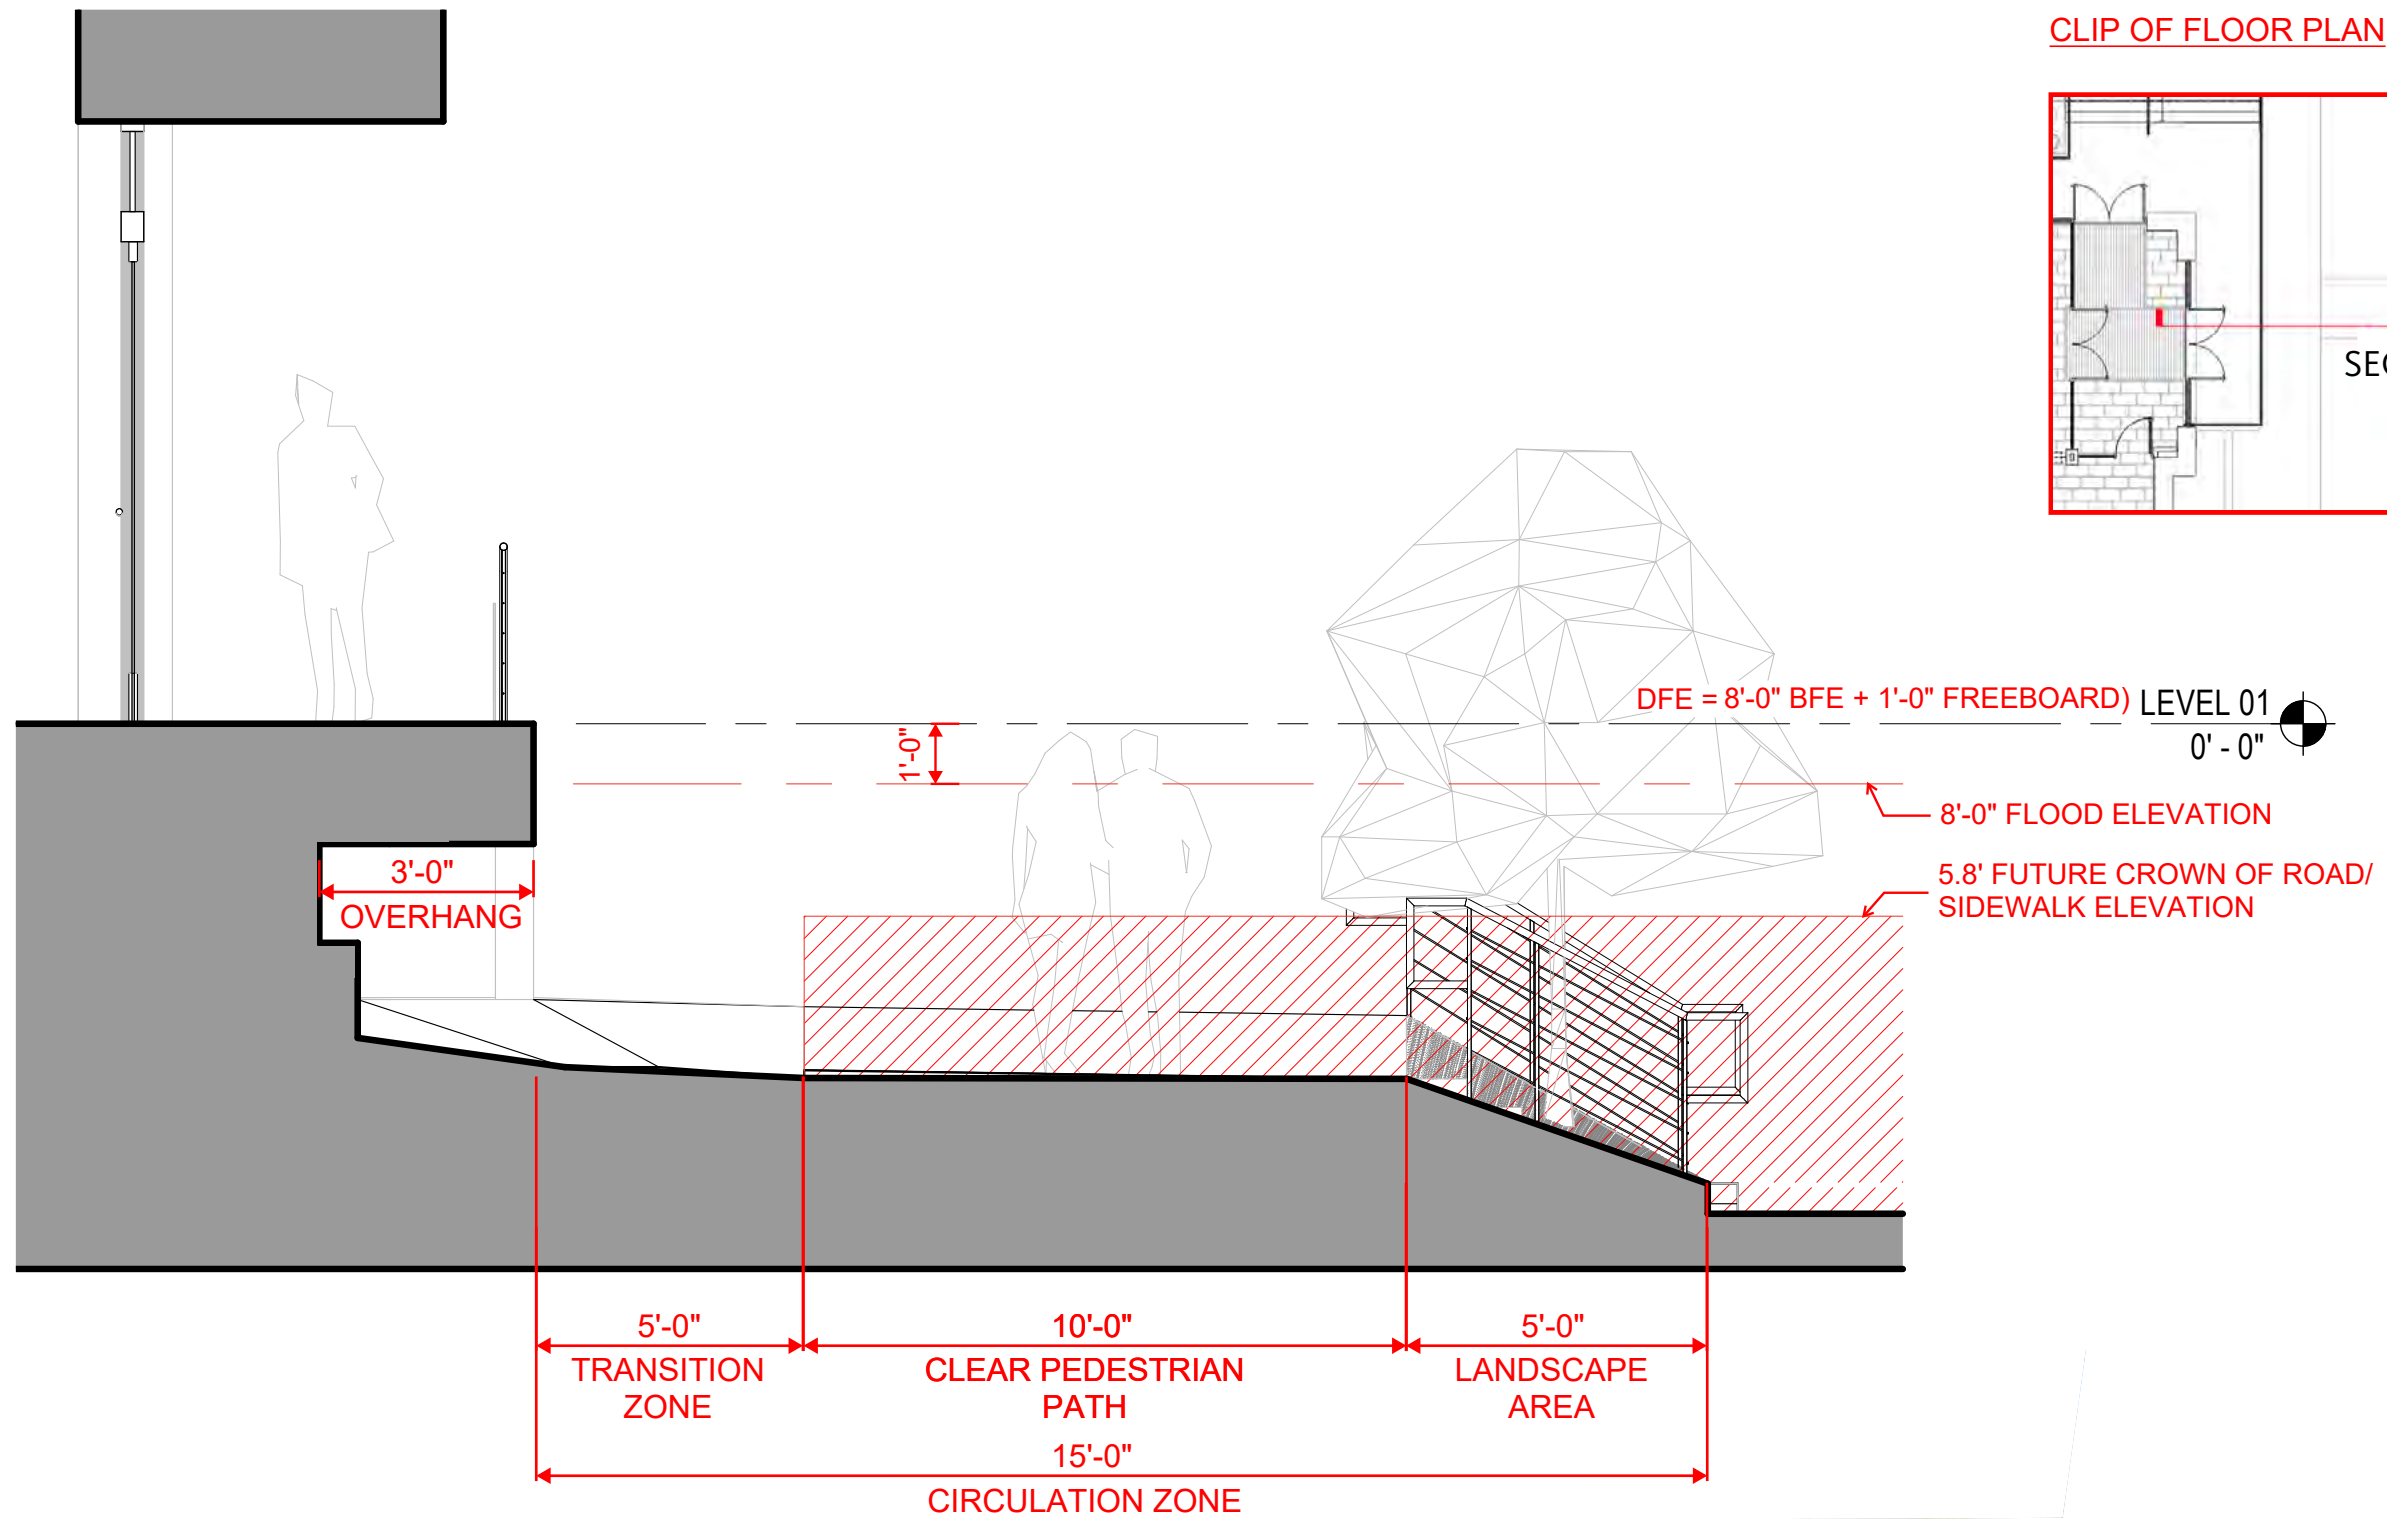

CLIP OF FLOOR PLAN

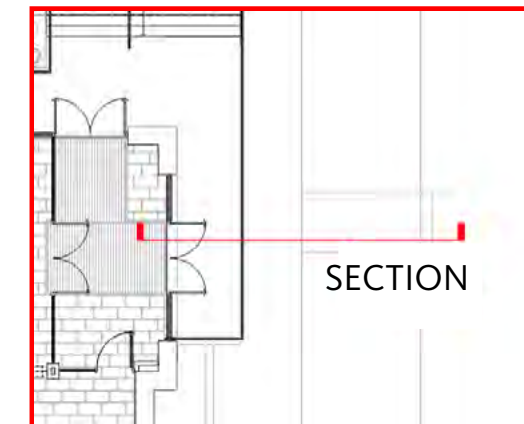


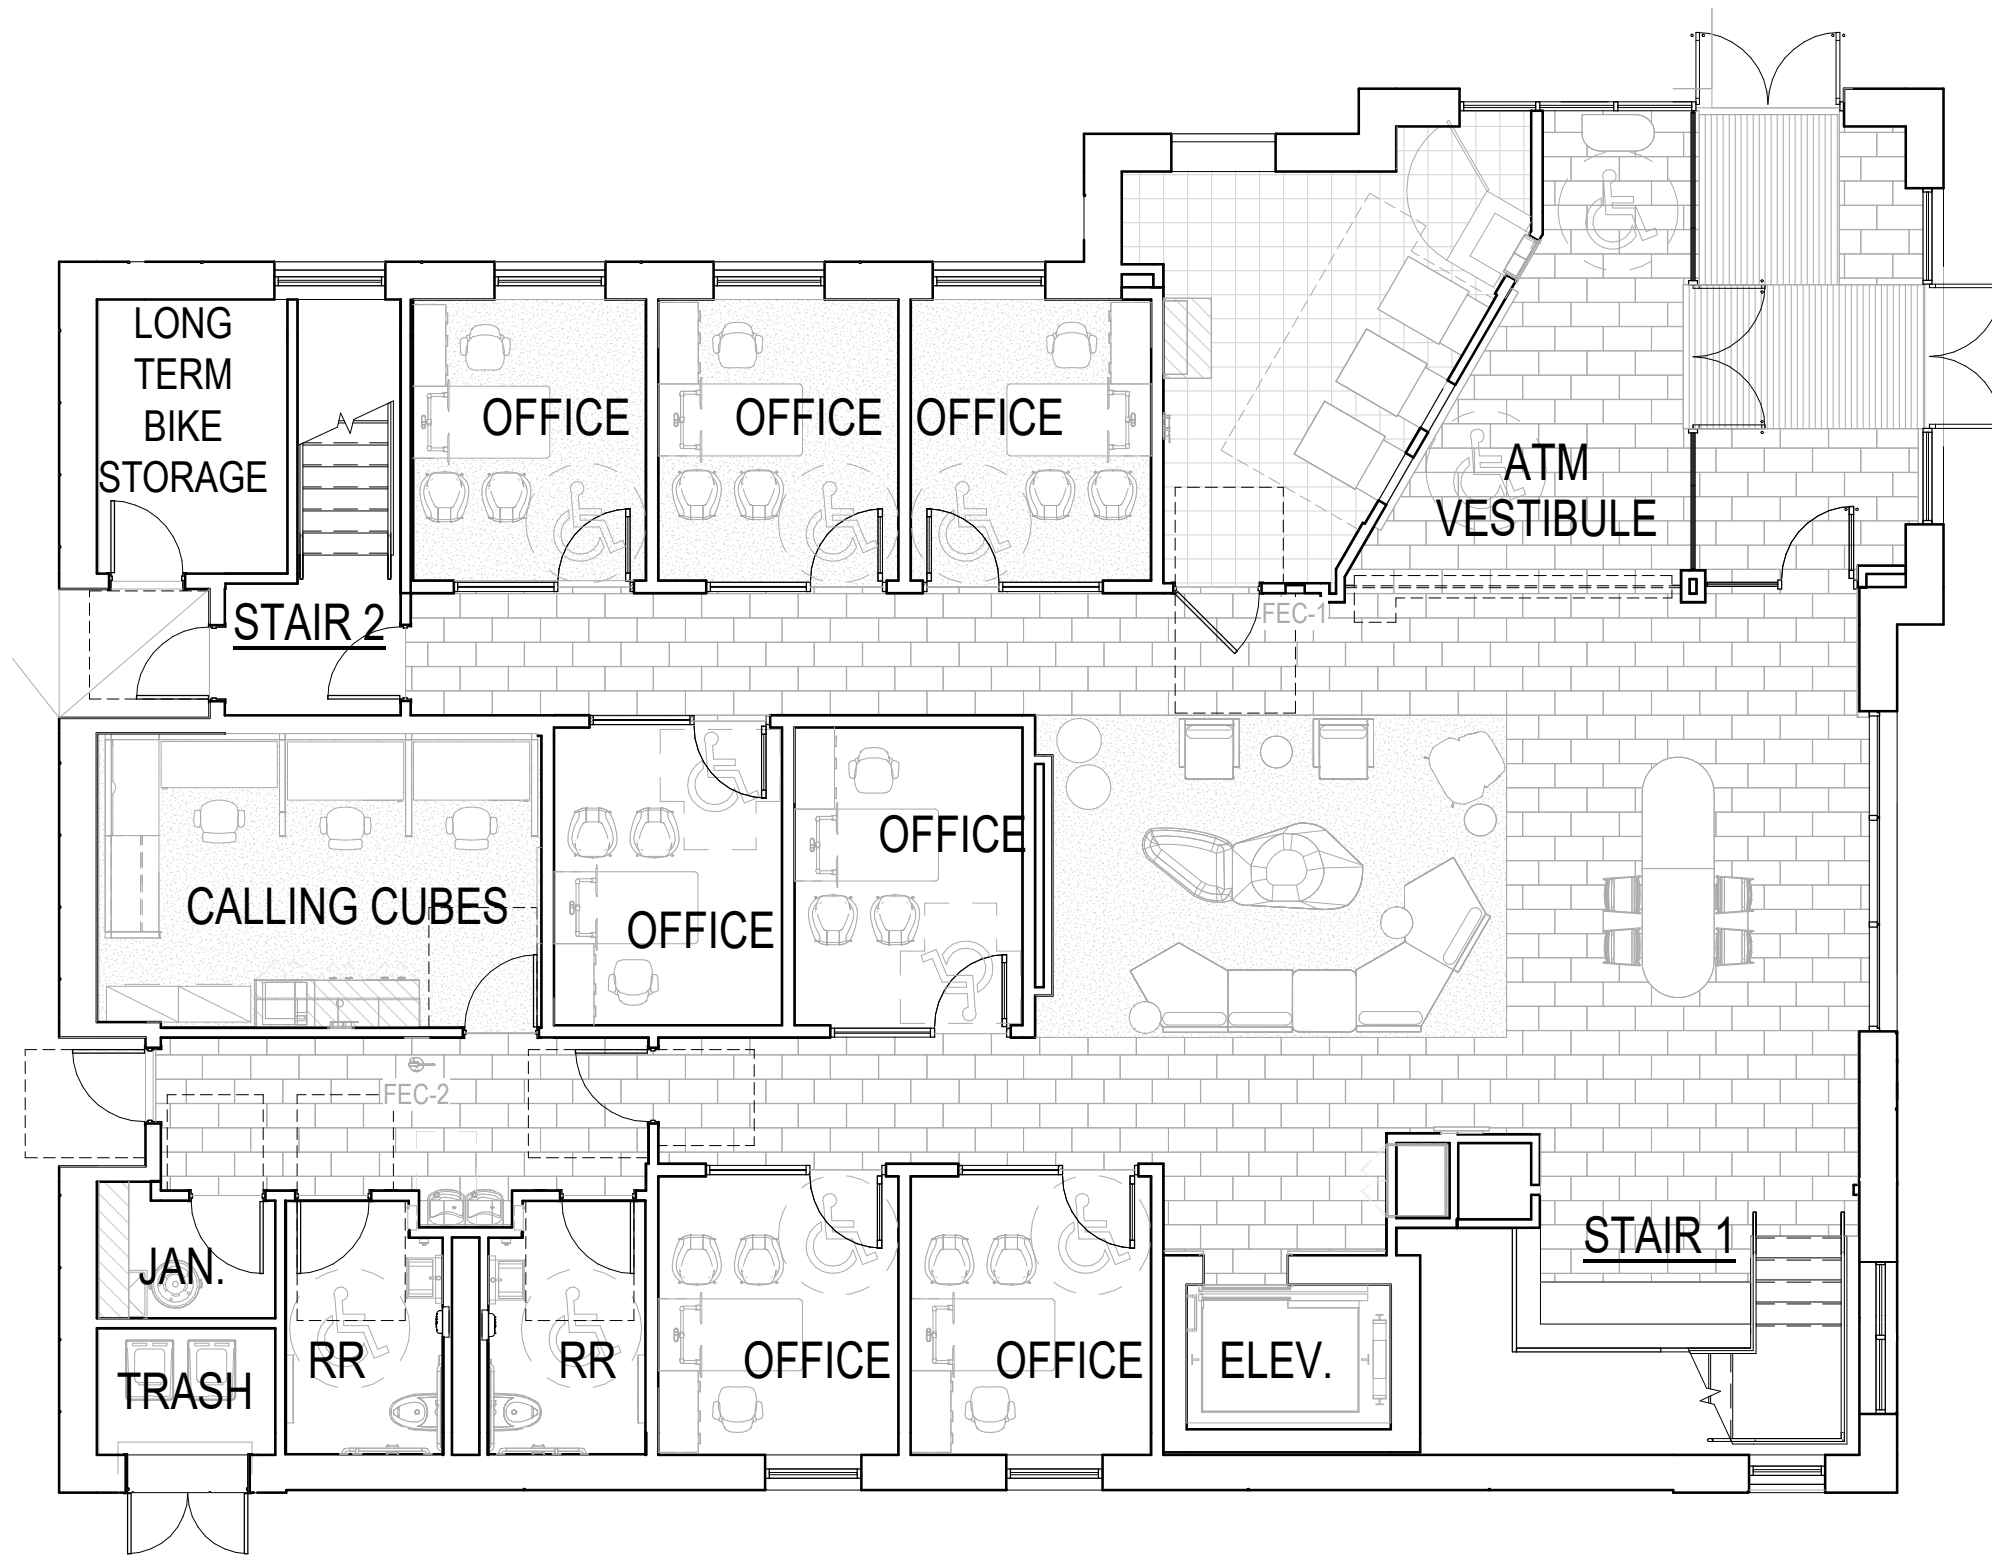

FLOOR PLAN - LEVEL 01

SCALE: 1/8" = 1'-0"



01

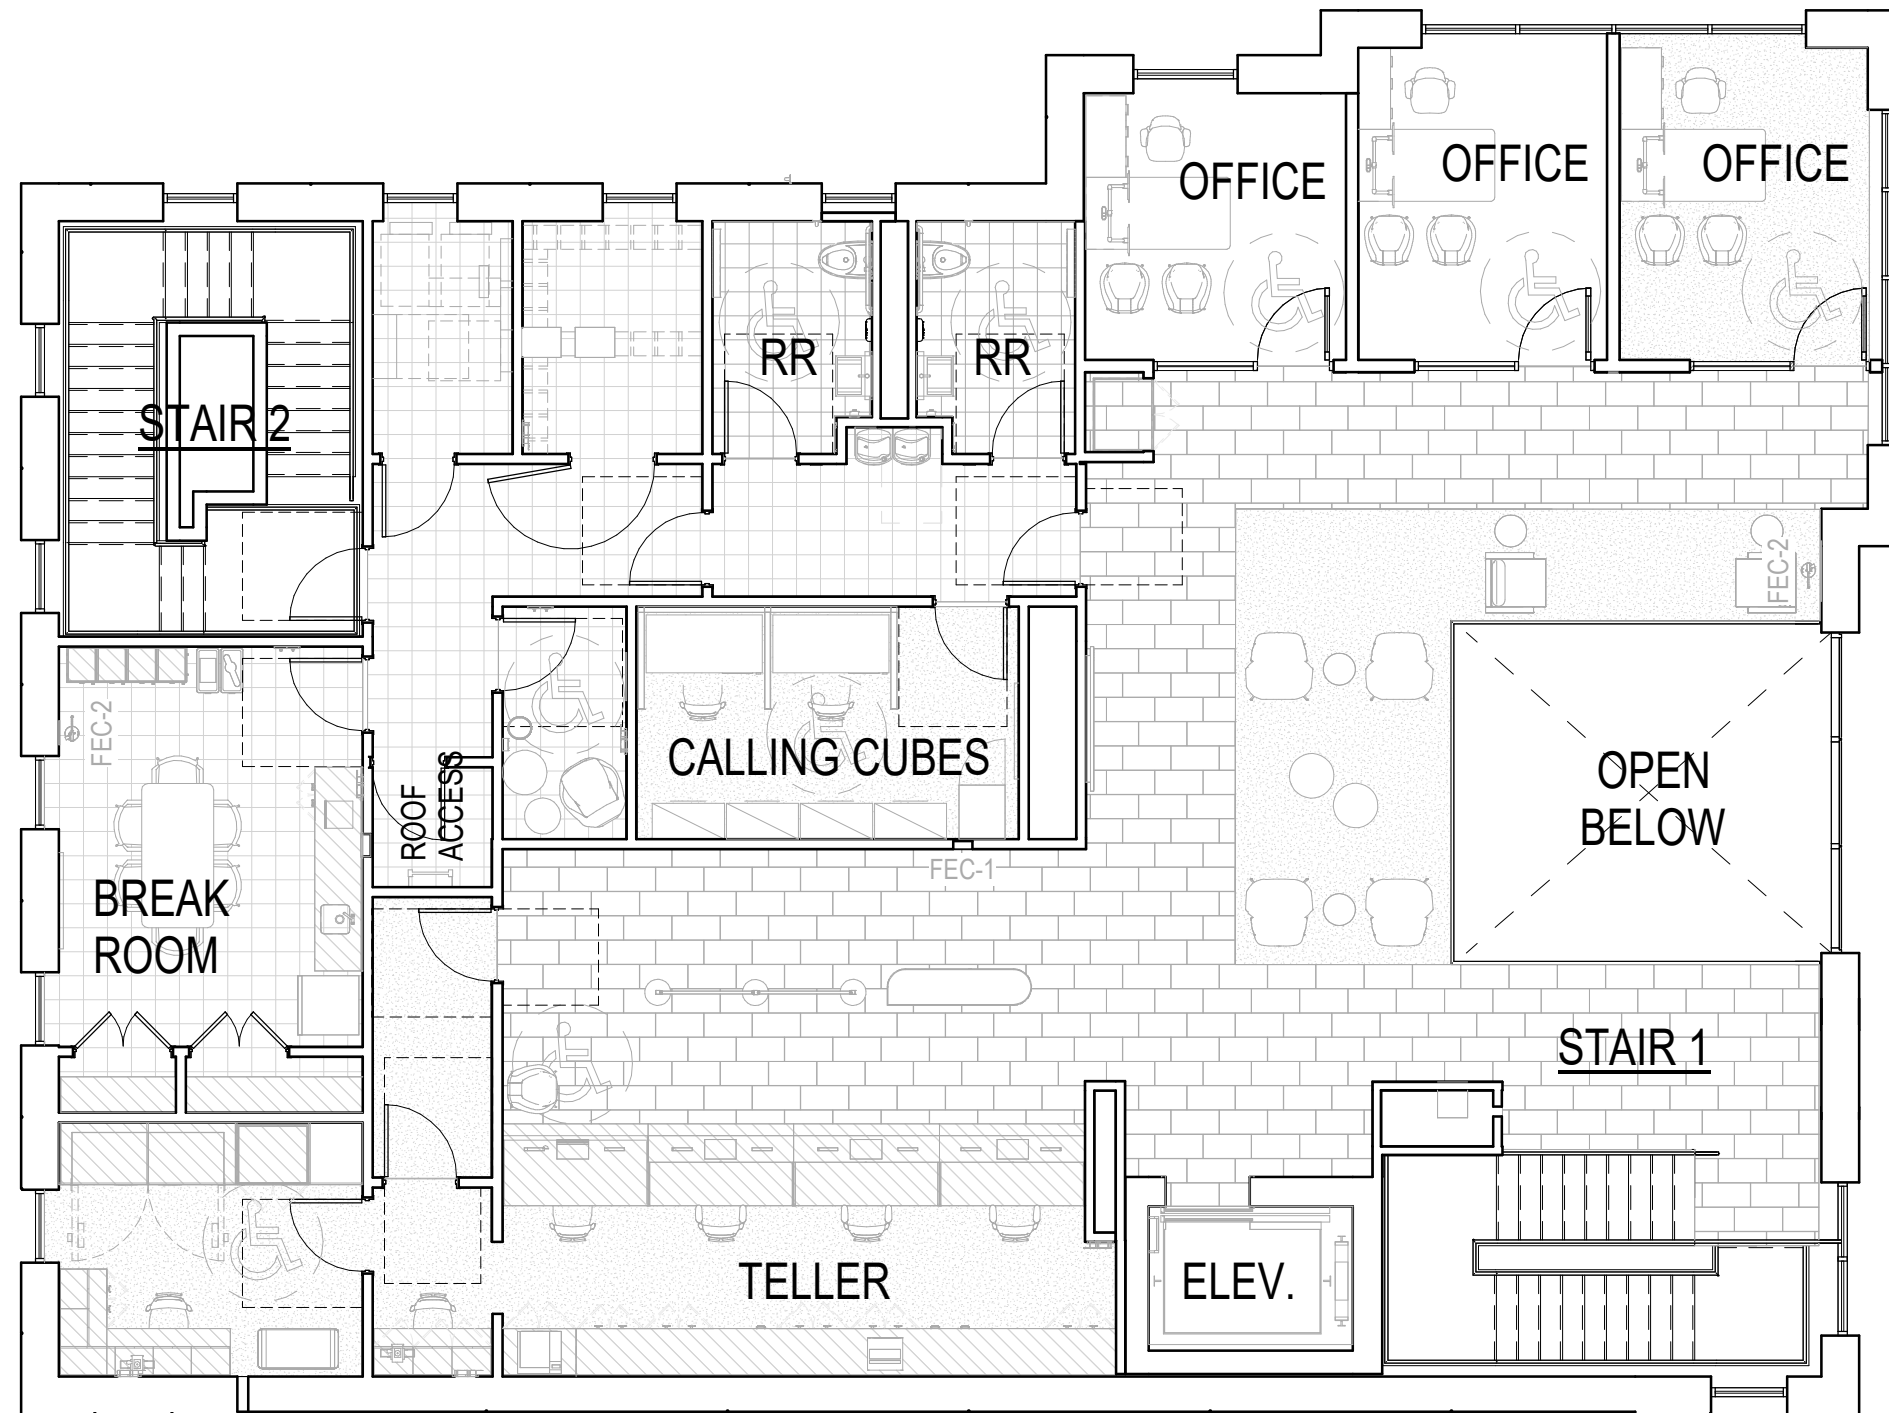

FLOOR PLAN - LEVEL 02

SCALE: 1/8" = 1'-0"


01

 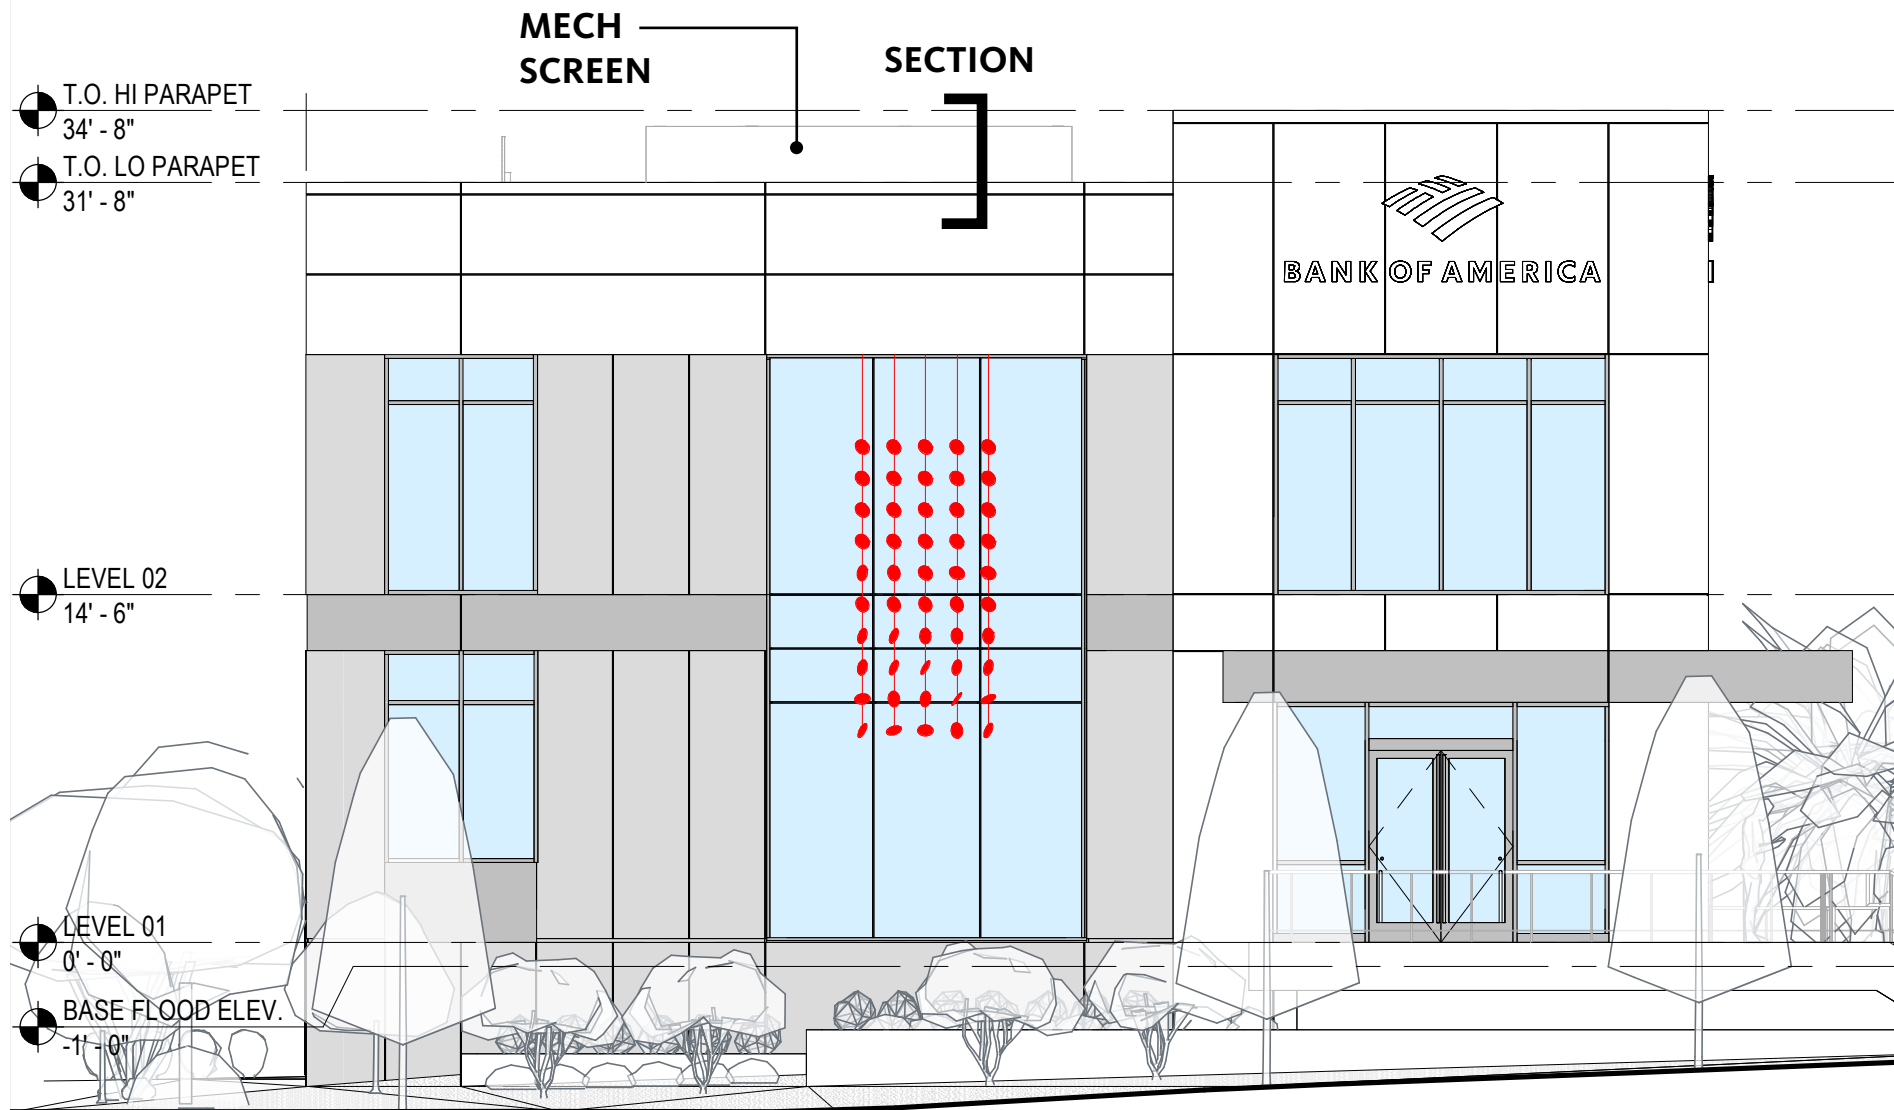

BONE WHITE

COLOR

**MECH
SIDE**

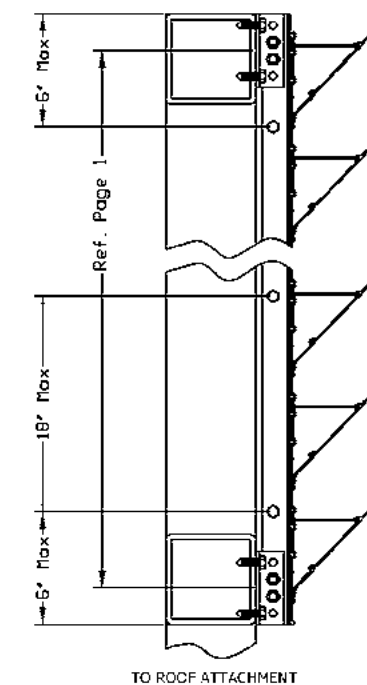

**KYNAR PAINTED
LOUVERED
ARCHITECTURAL
SCREENING**

OUTSIDE

SECTION

