



INTERNALLY ILLUMINATED
CHANNEL LETTERS
1'-11 5/8" X 19'-8 1/8" | 38.71 SF

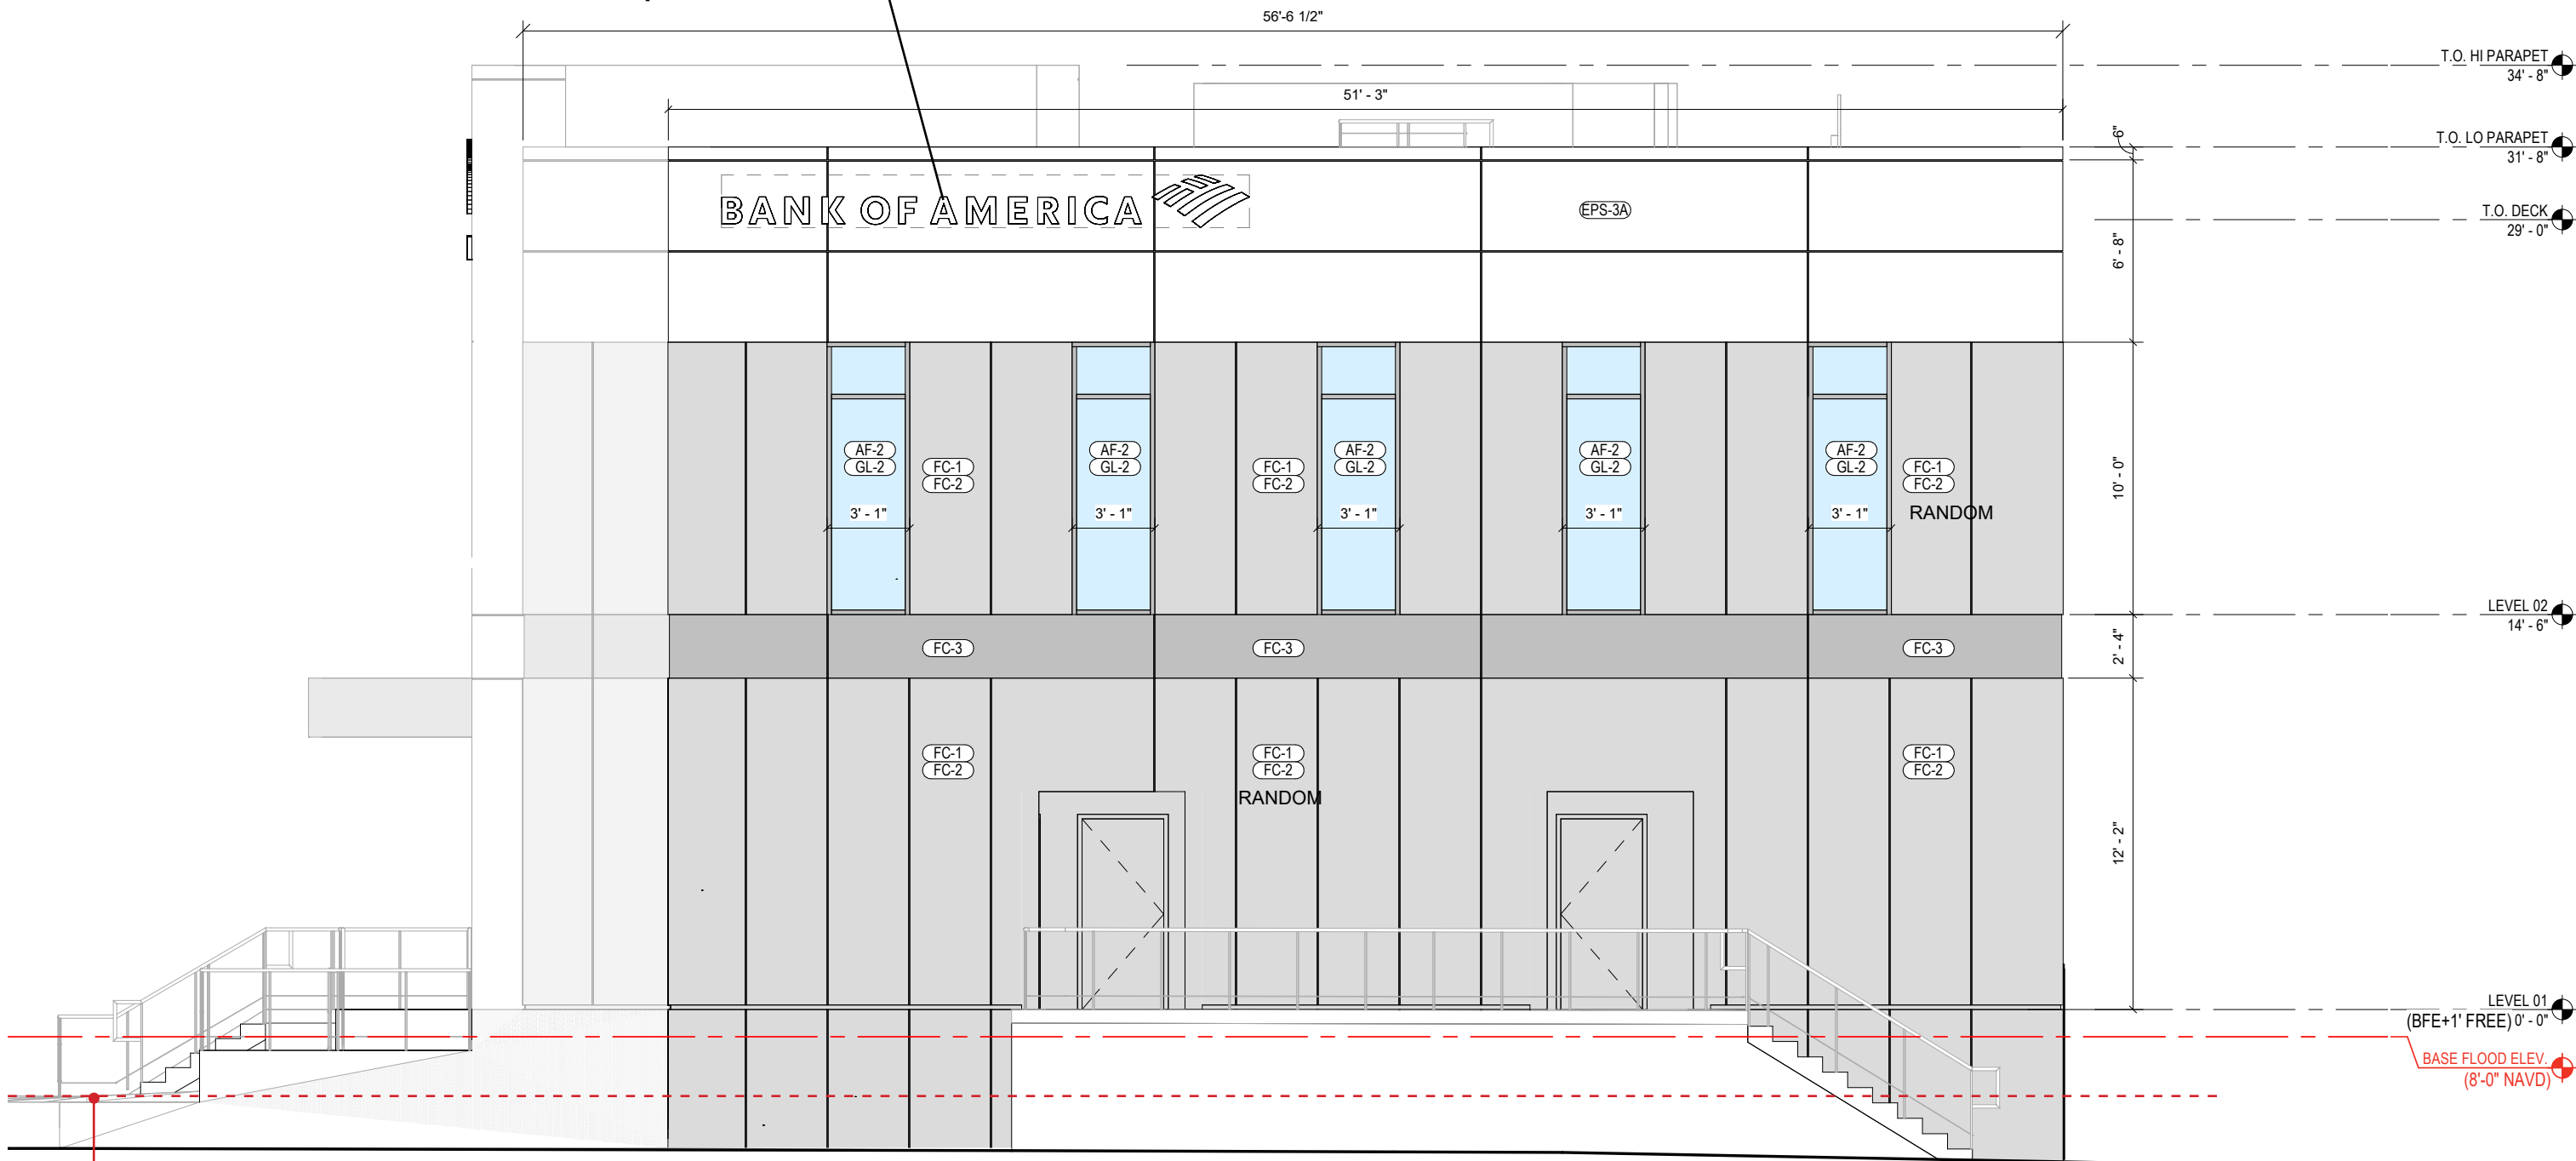



SIGN CALCULATION
BUILDING FRONTAGE:
56'-6" X 0.75 = 42.38 SF ALLOWABLE
PROPOSED:
38.71 SF BUILDING SIGN





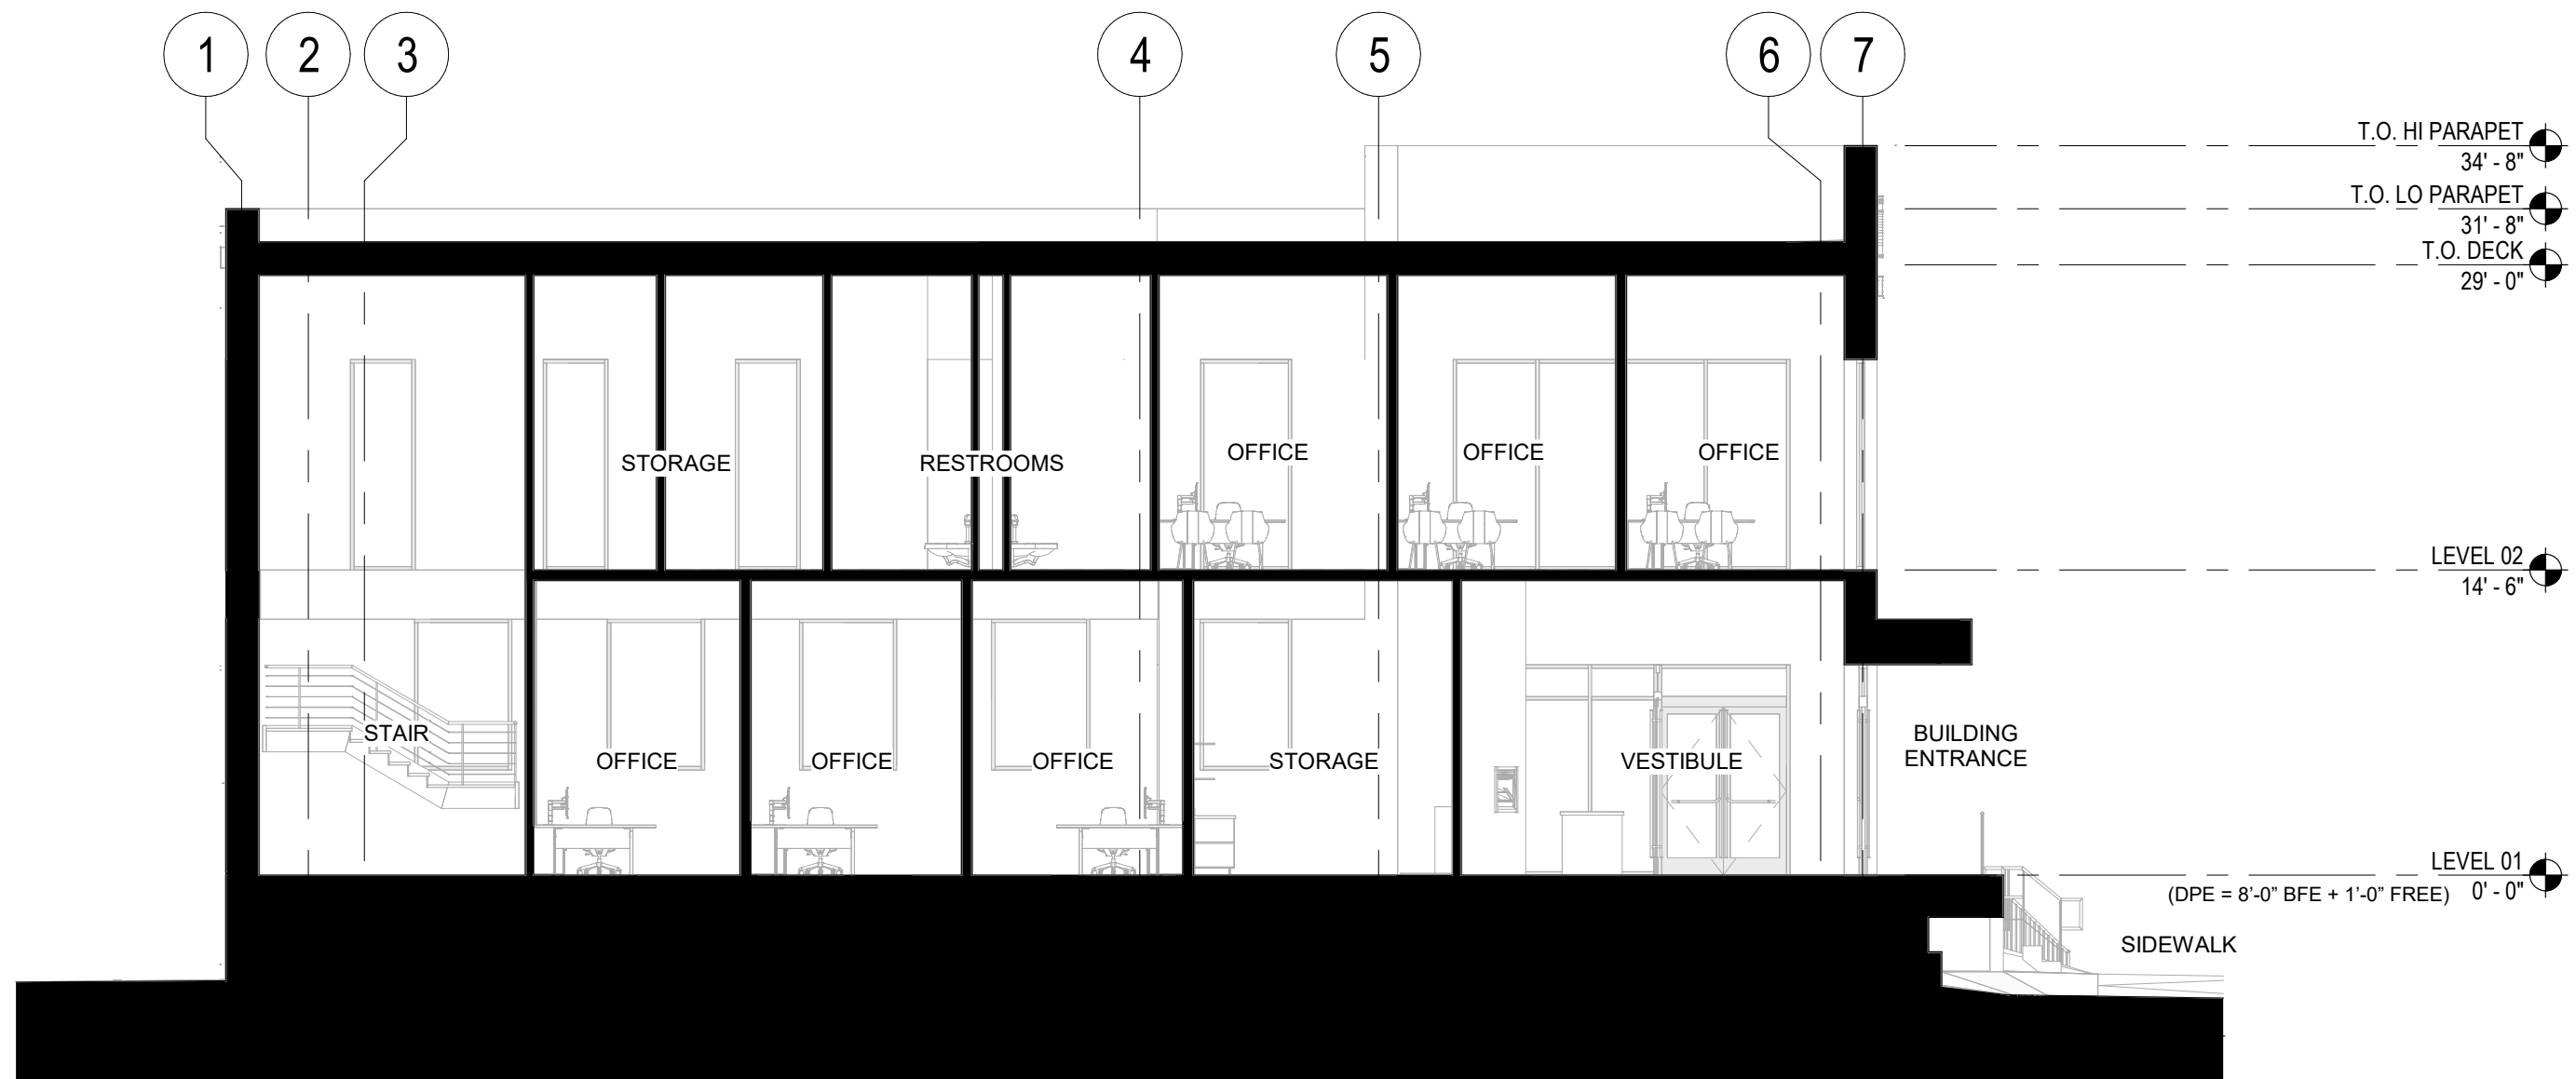

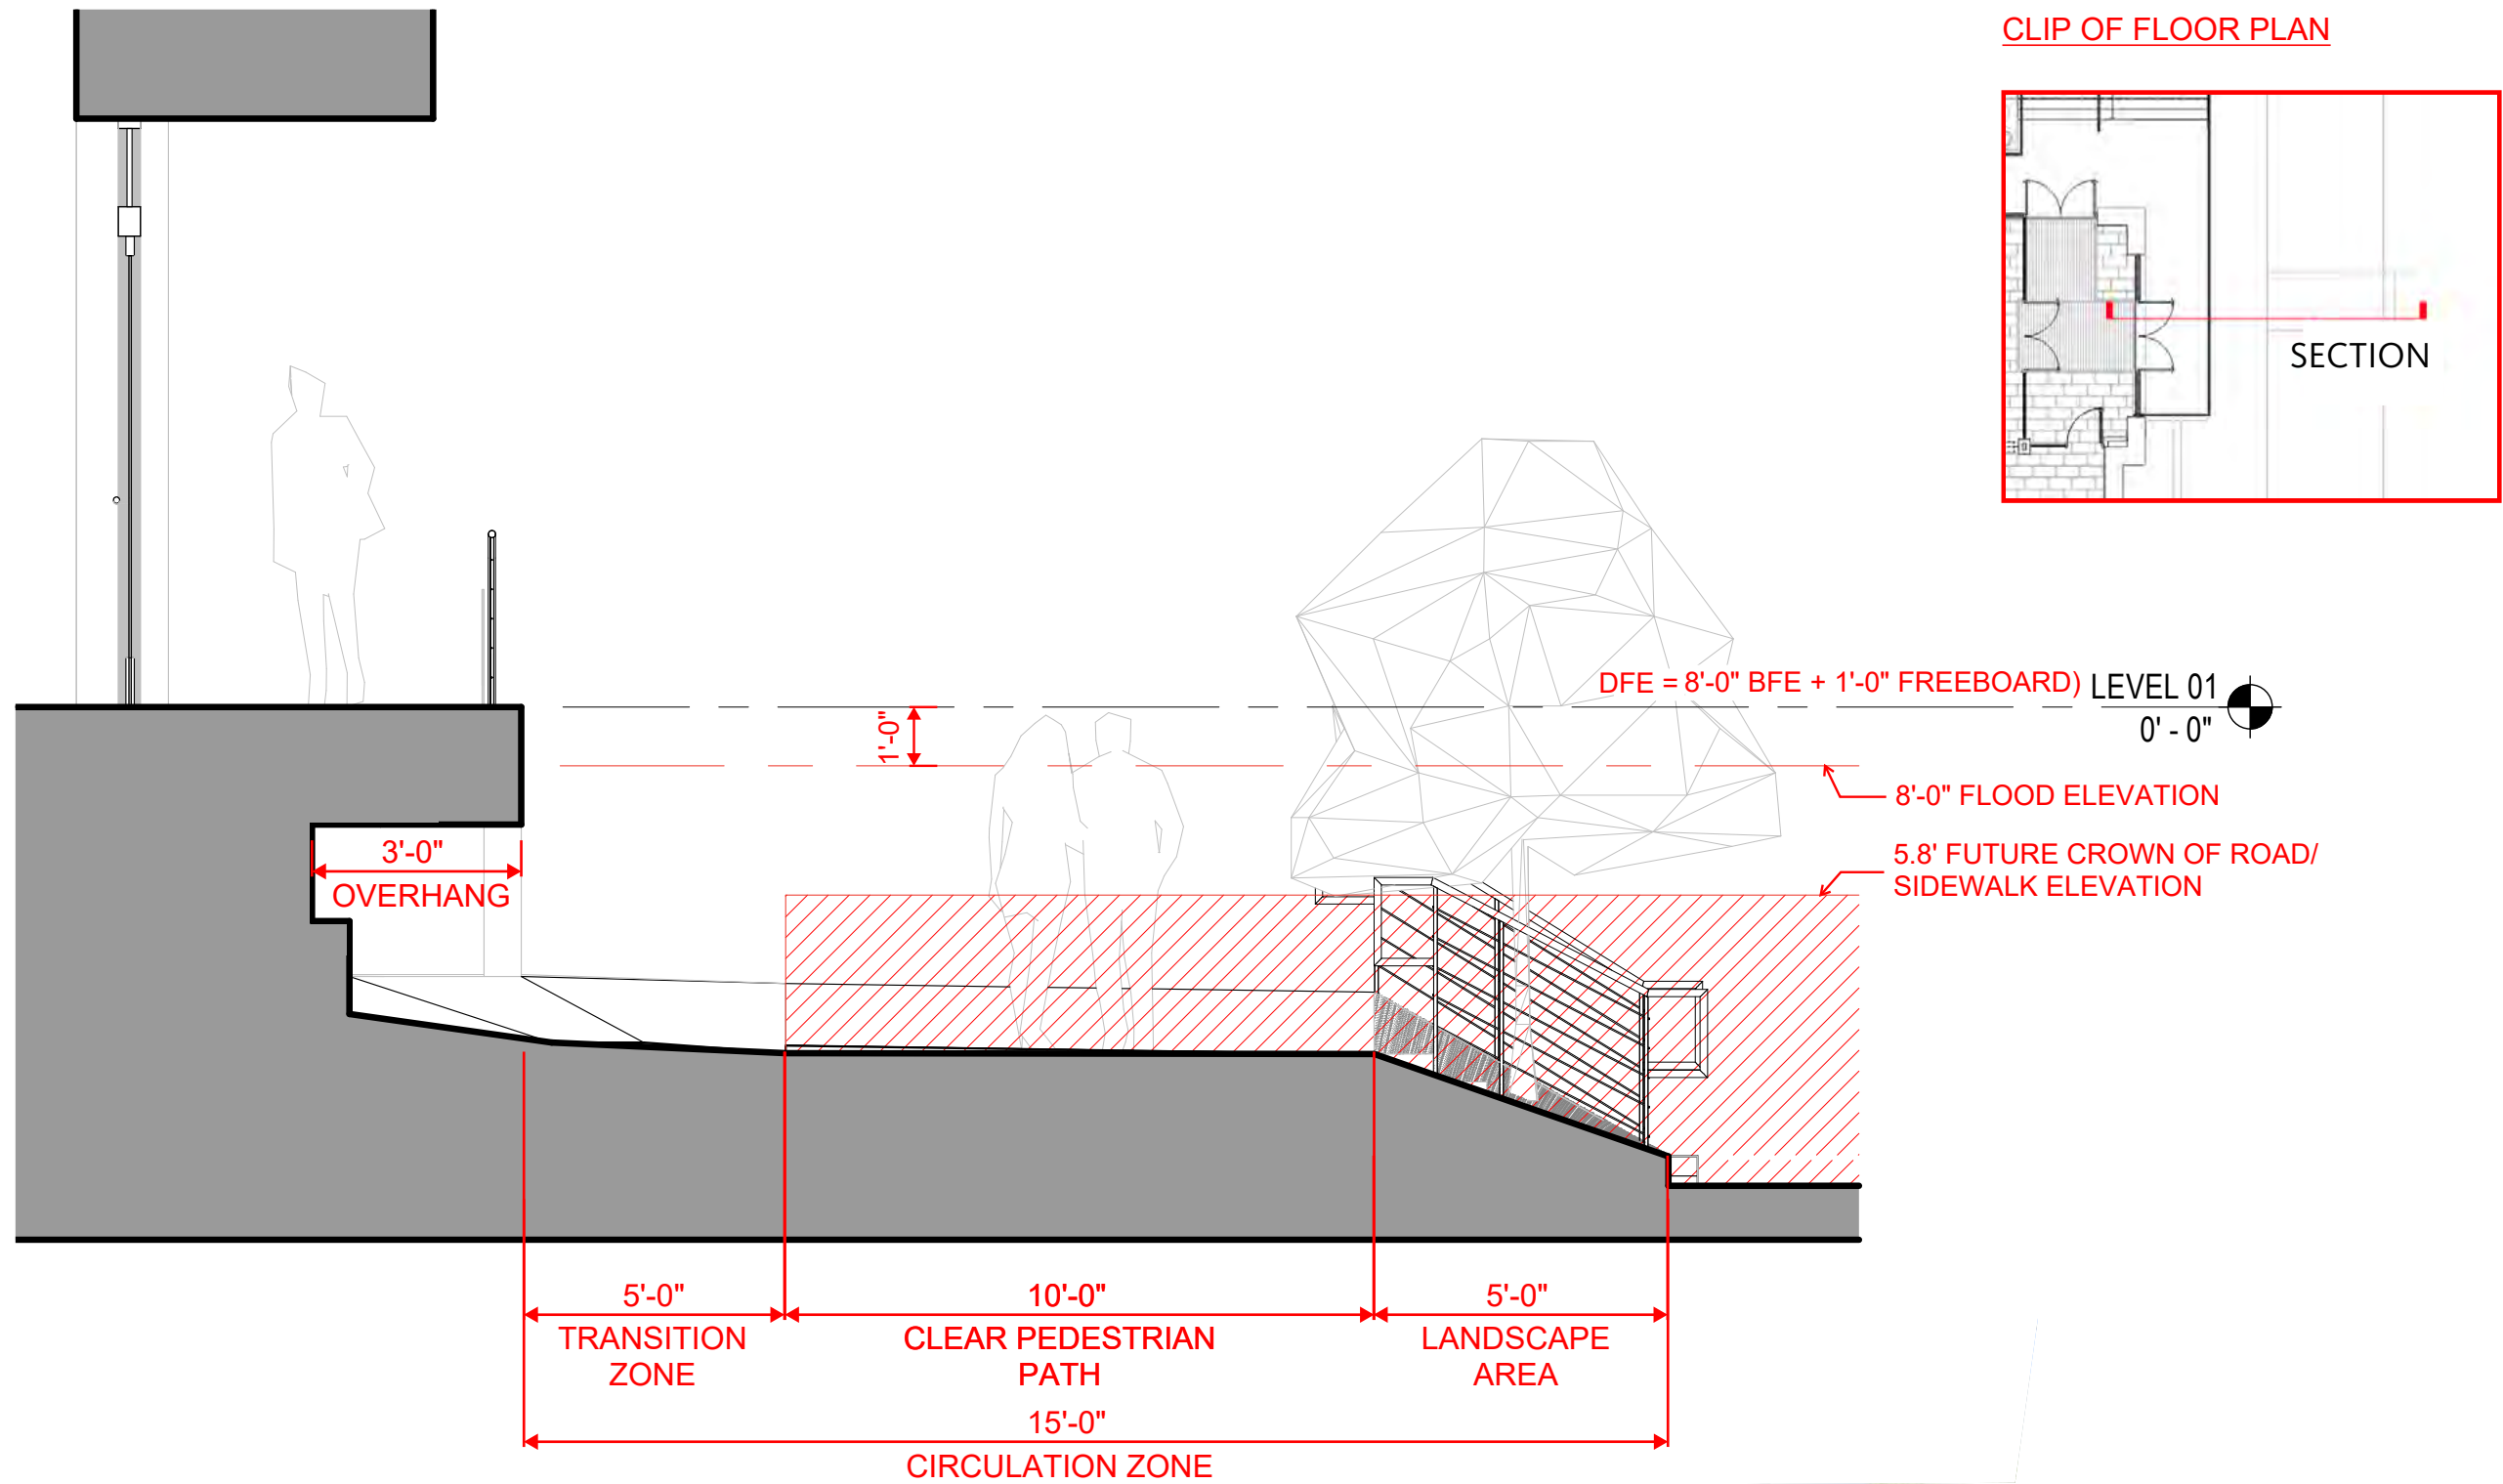


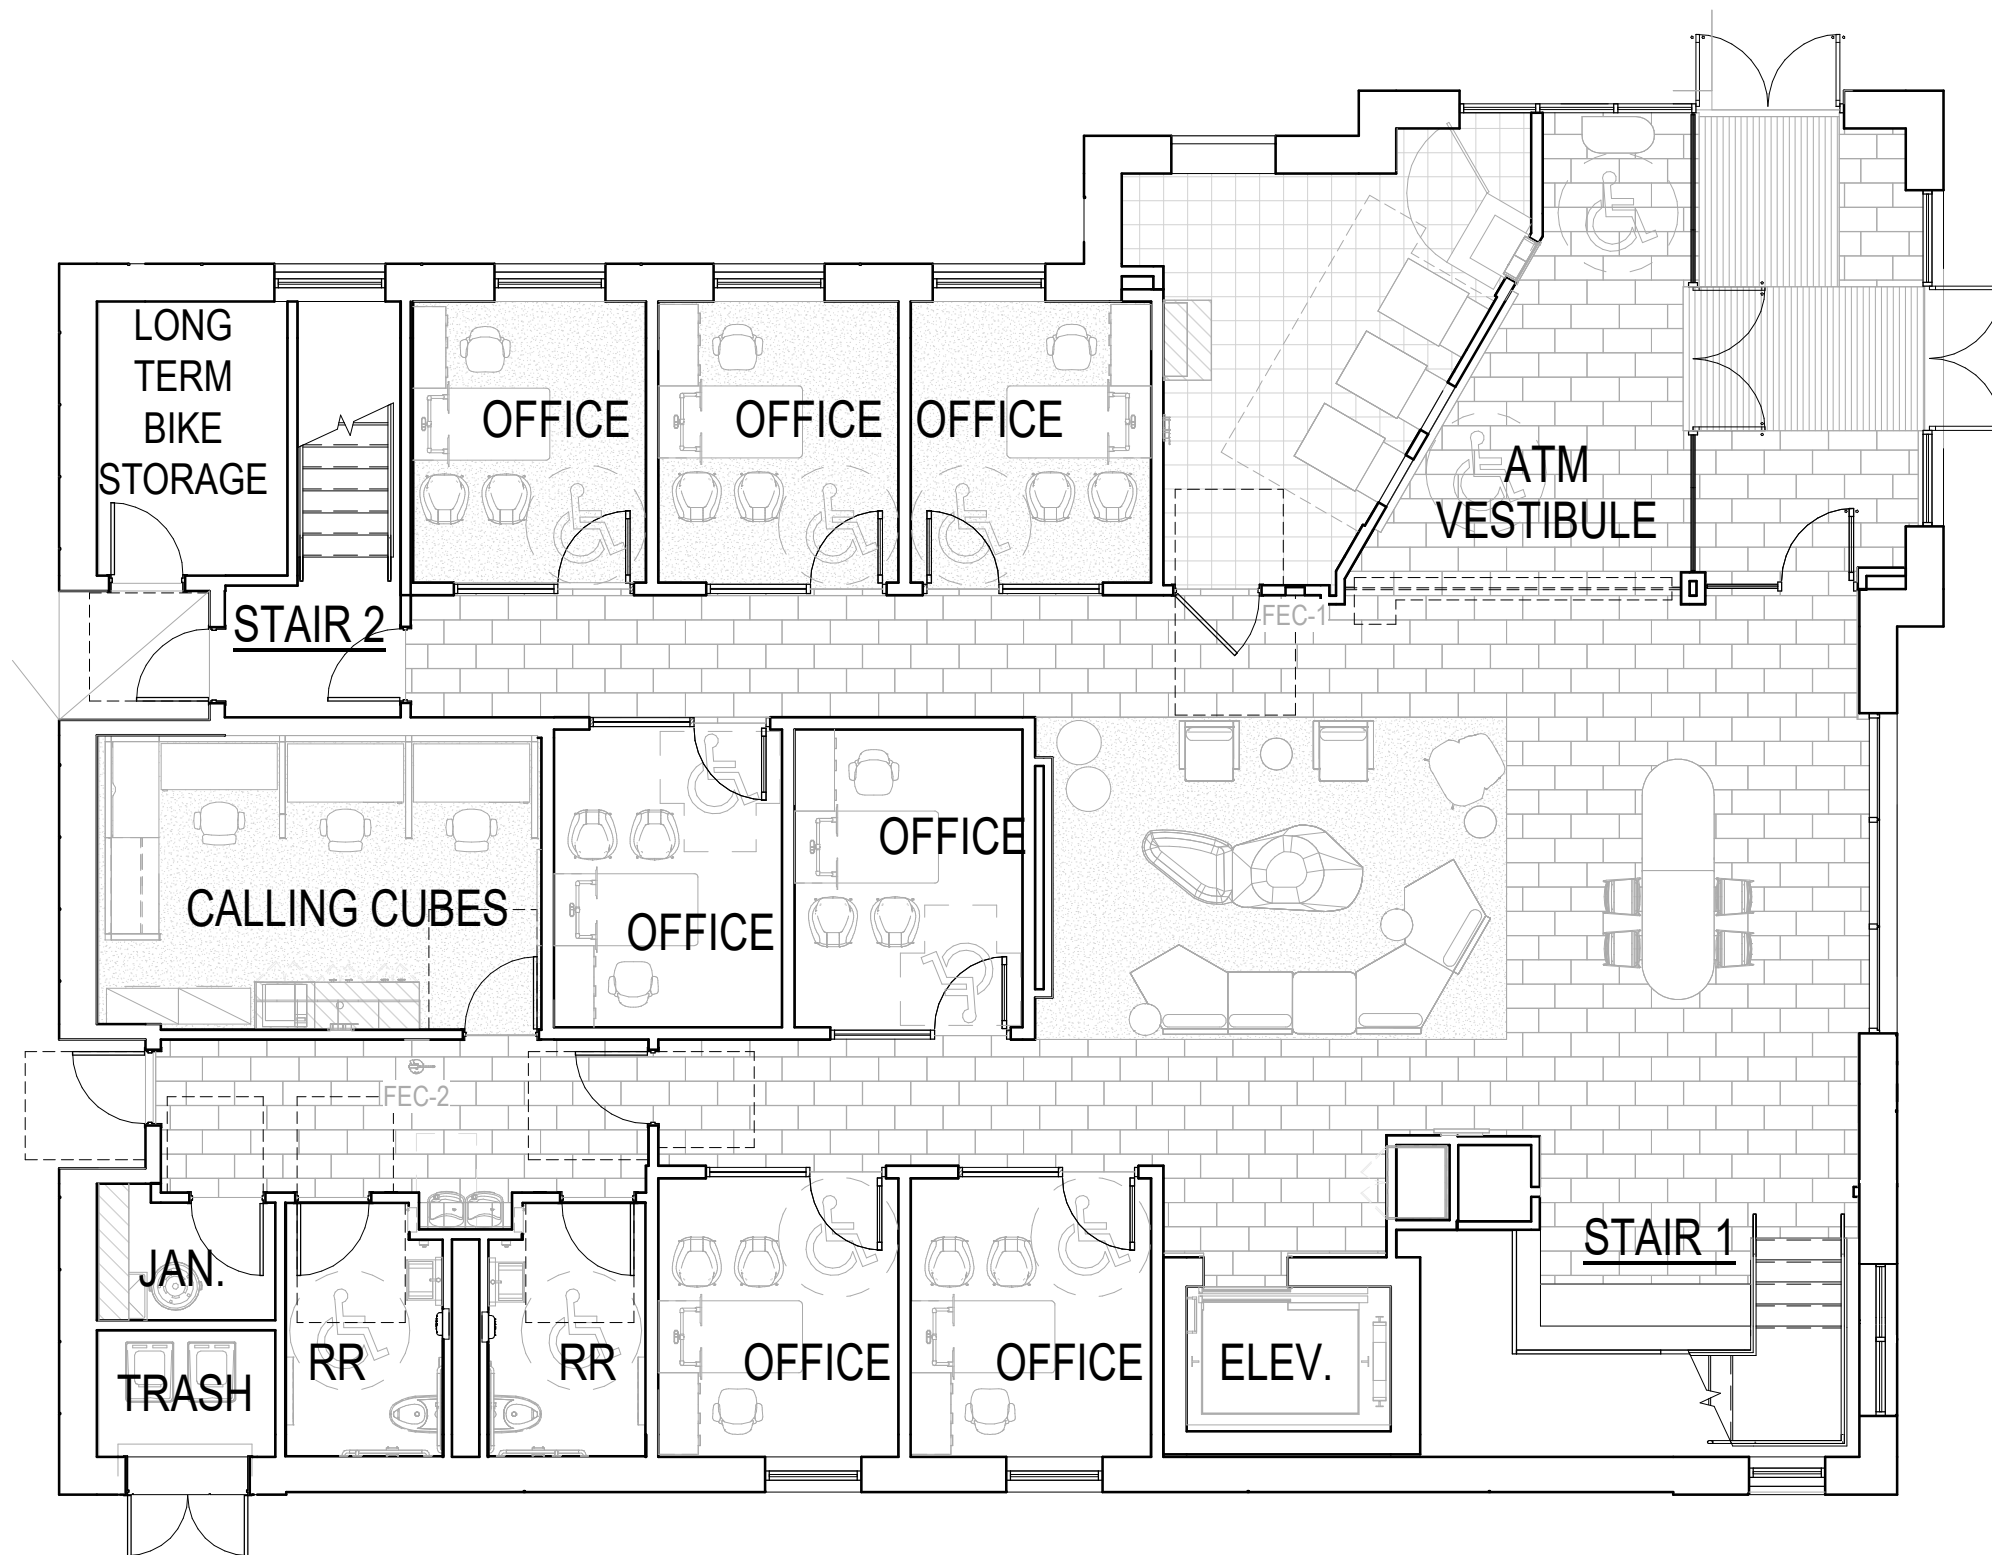

FLOOR PLAN - LEVEL 01

SCALE: 1/8" = 1'-0"



01

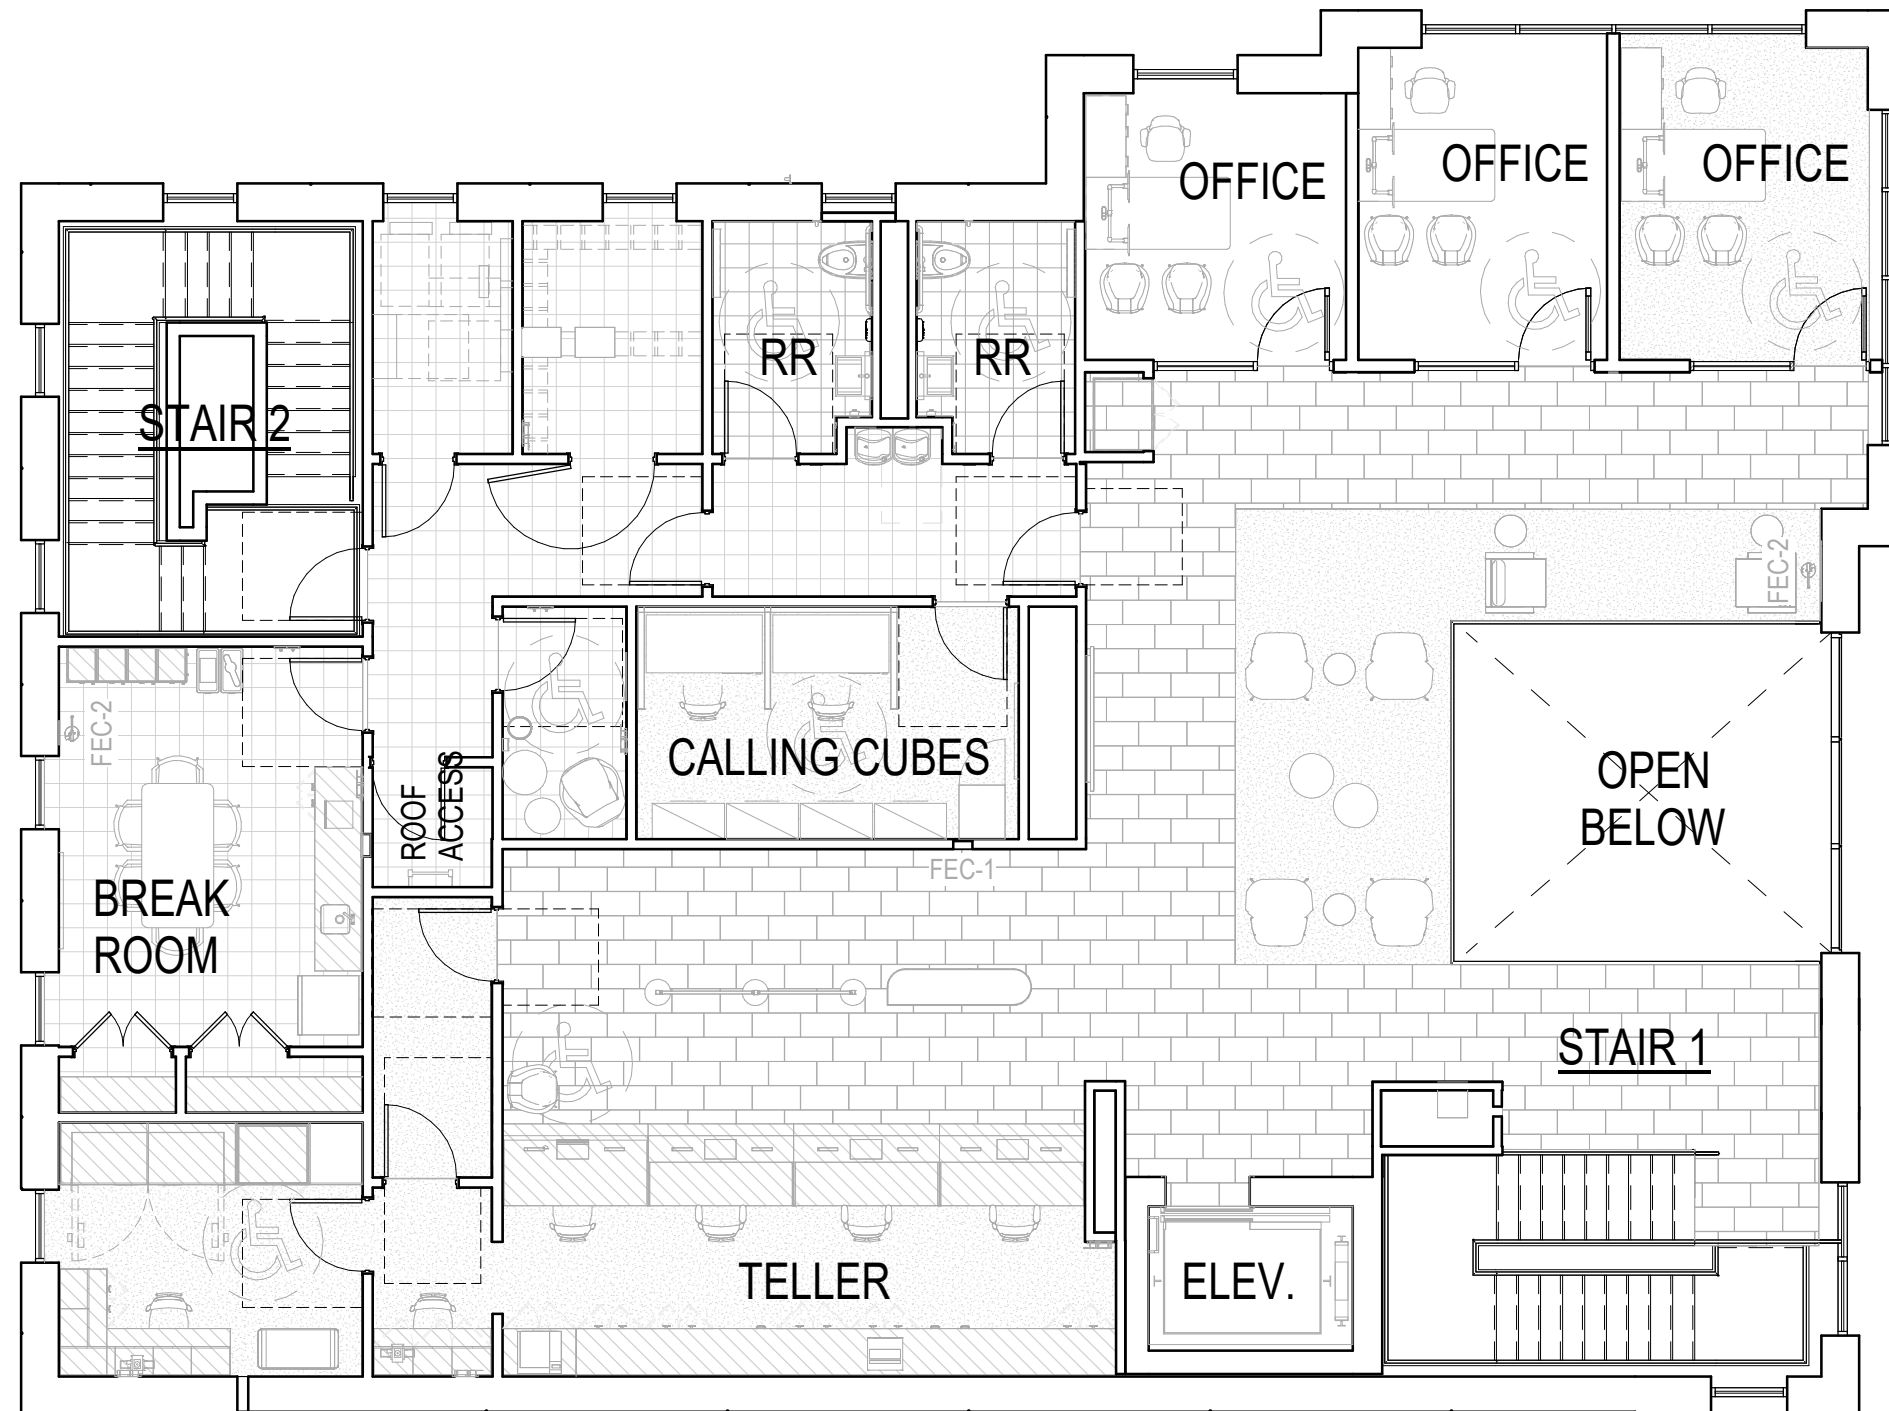

FLOOR PLAN - LEVEL 02

SCALE: 1/8" = 1'-0"


01

 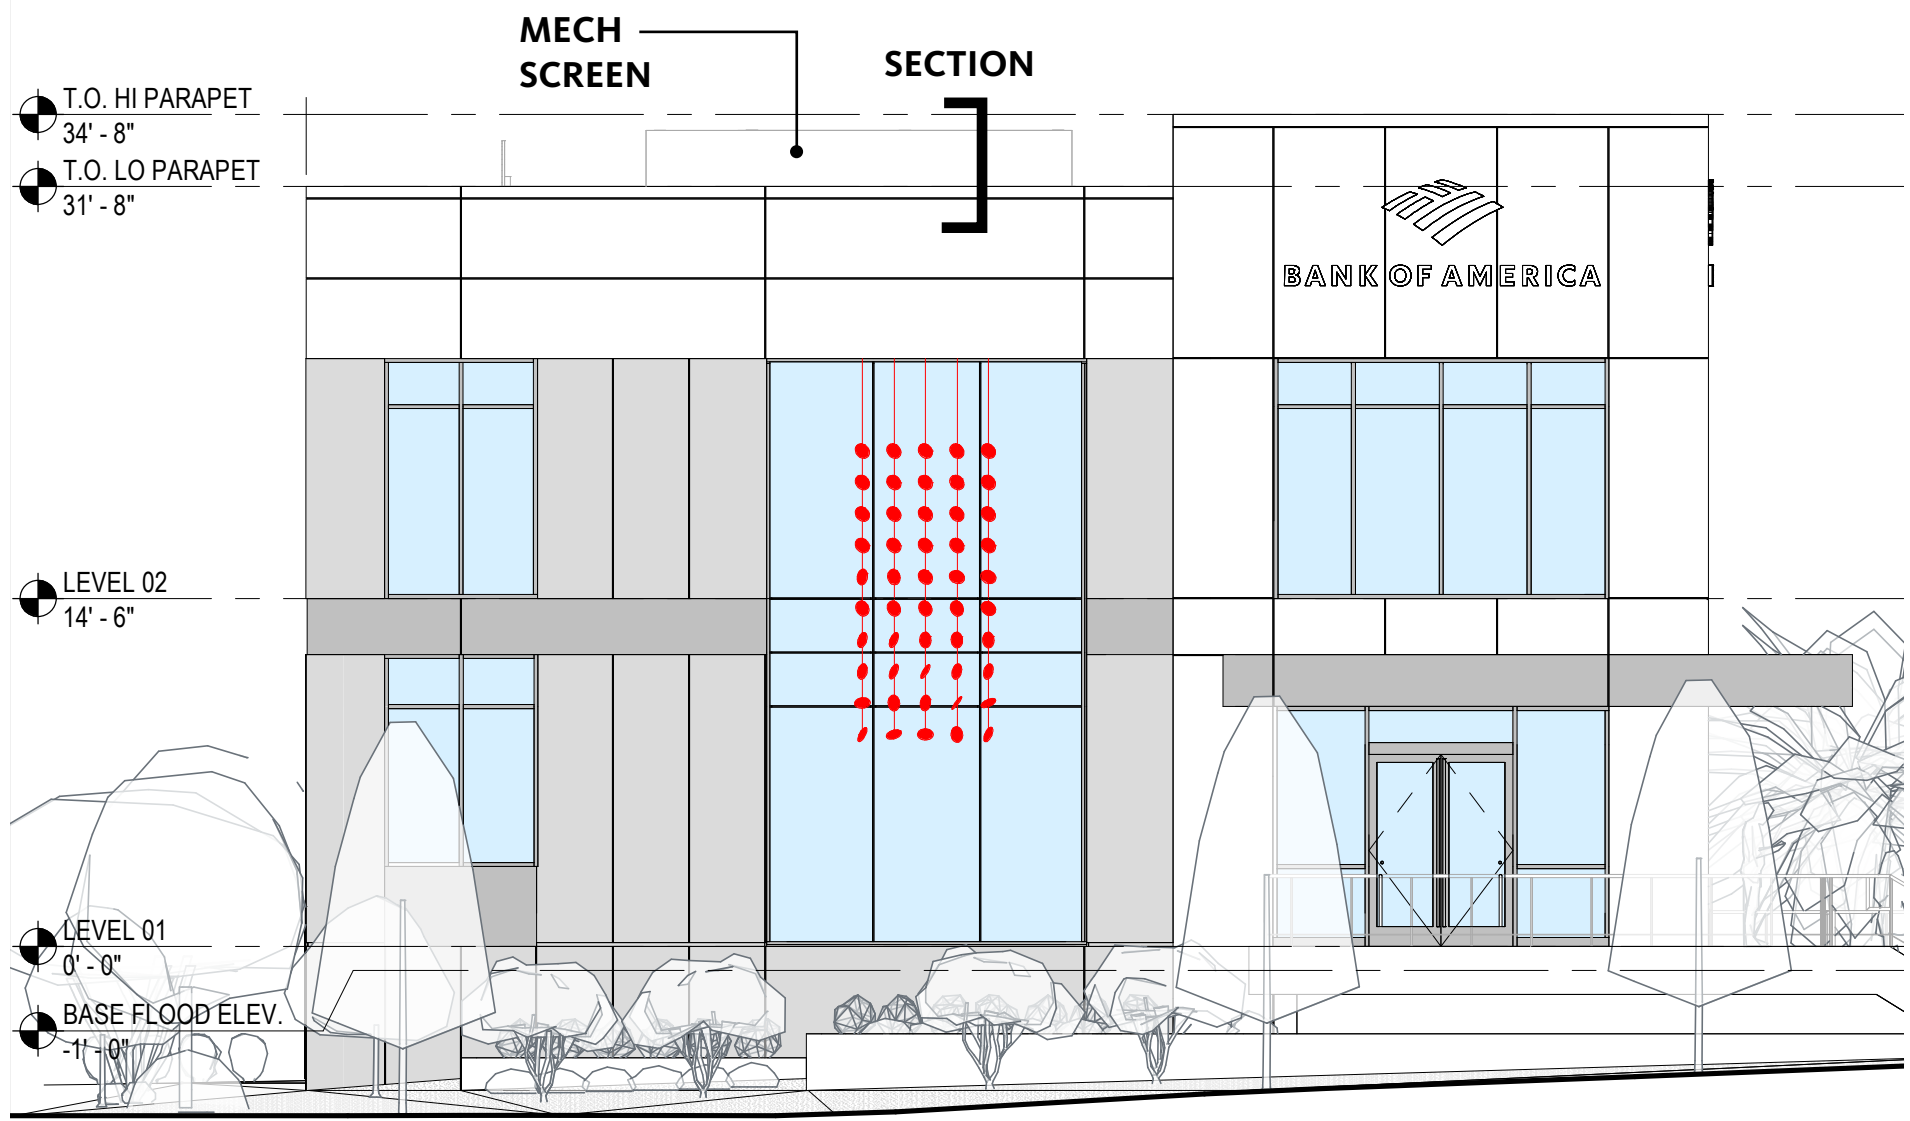


BONE WHITE

COLOR

MECH
SIDE

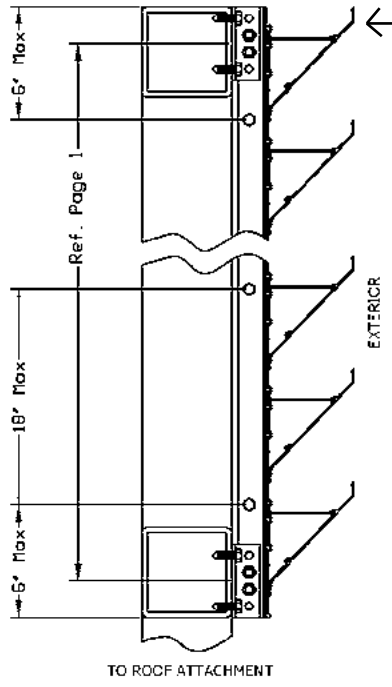

SECTION

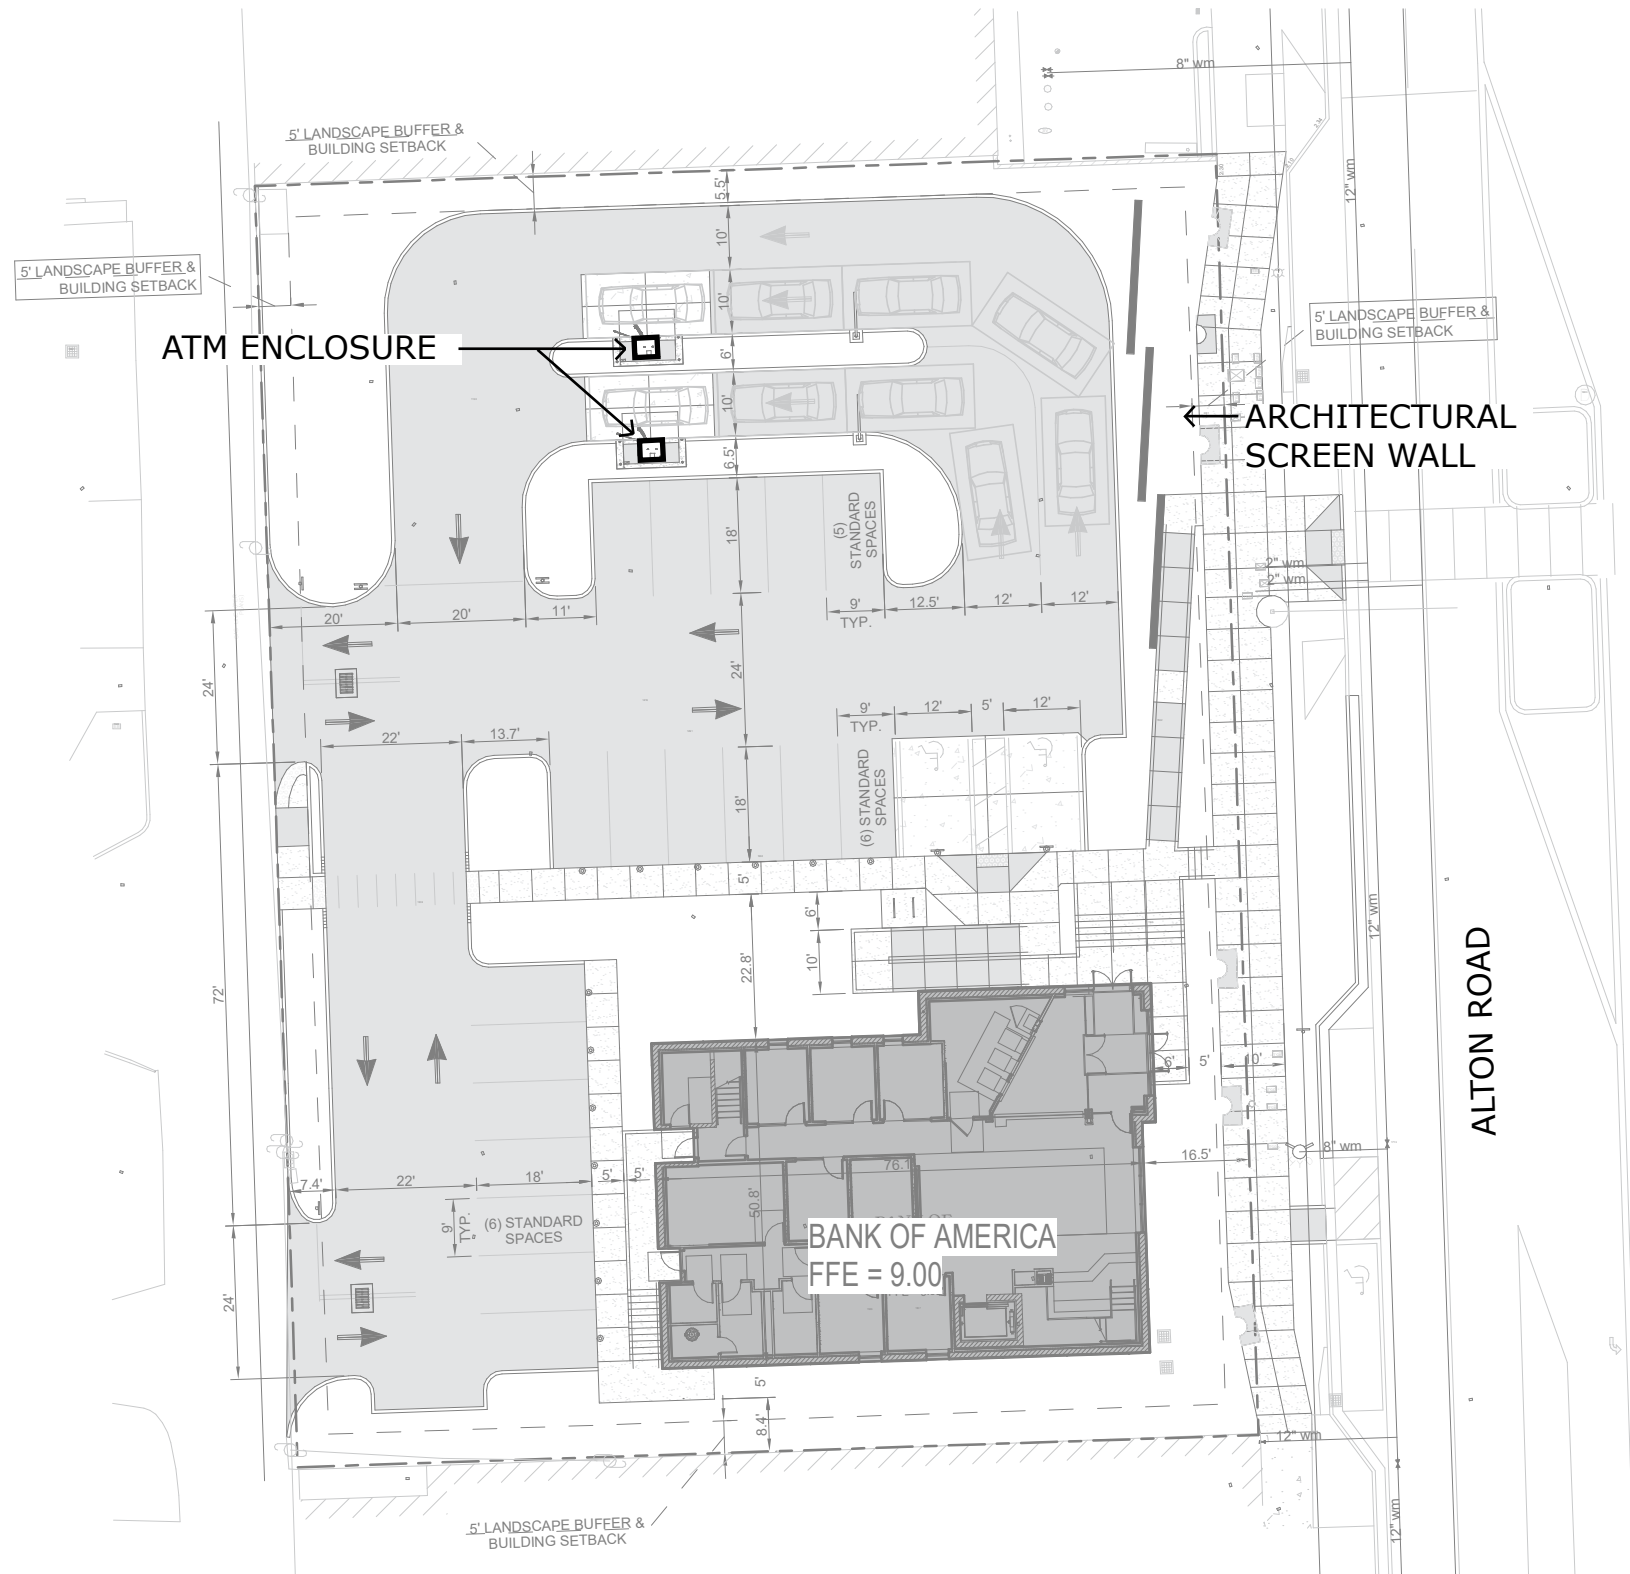


ARCHITECTURAL SITE PLAN

SCALE: 1" = 30'-0"



ARCHITECTURAL SCREEN WALL

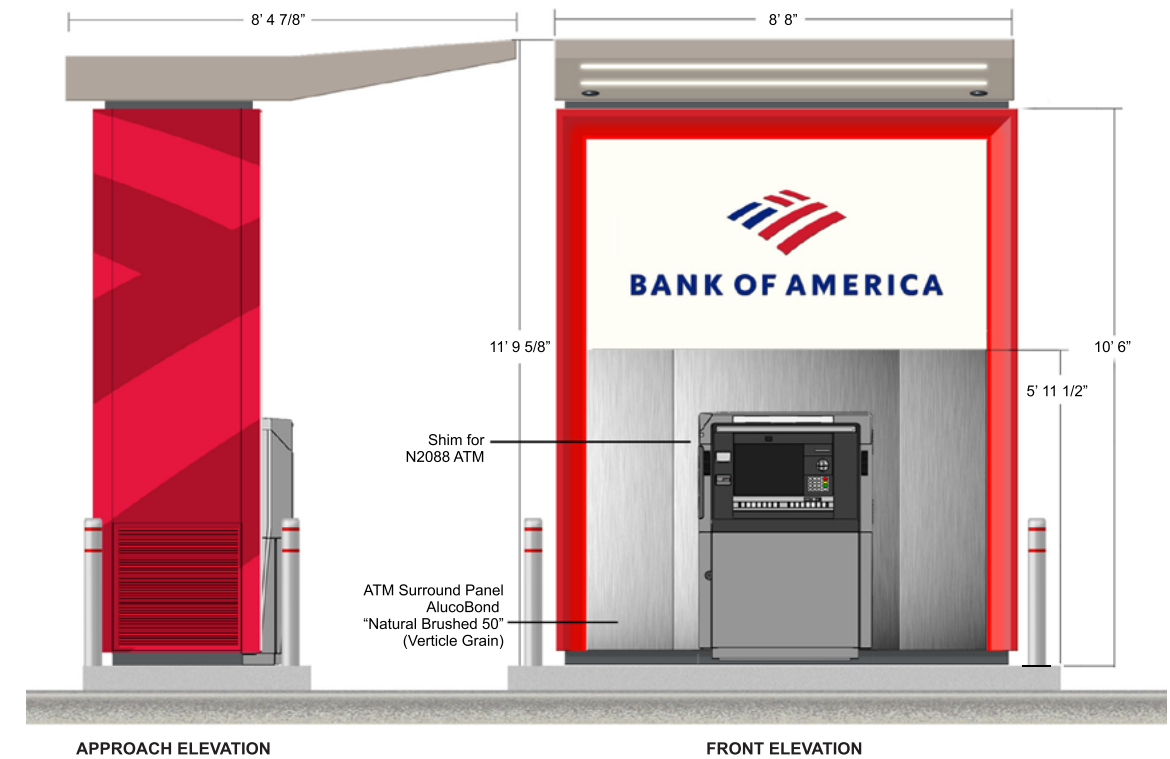

ATM ENCLOSURE

1414 Alton Road, Miami Beach, FL 33139

Gensler

Sarah M. Joubert, AIA
FL NO. AR94307



Sarah M. Joubert
2025.08.22
13:42:47-04'00"

ATM ENCLOSURE AND ARCHITECTURAL SCREEN WALL

Date: 08/24/2025
DRB24-1061

A-029

