


**ELEVATIONS**

SCALE: 3/16" = 1'-0"


**235 Washington Ave**  
Miami Beach, FL 33141

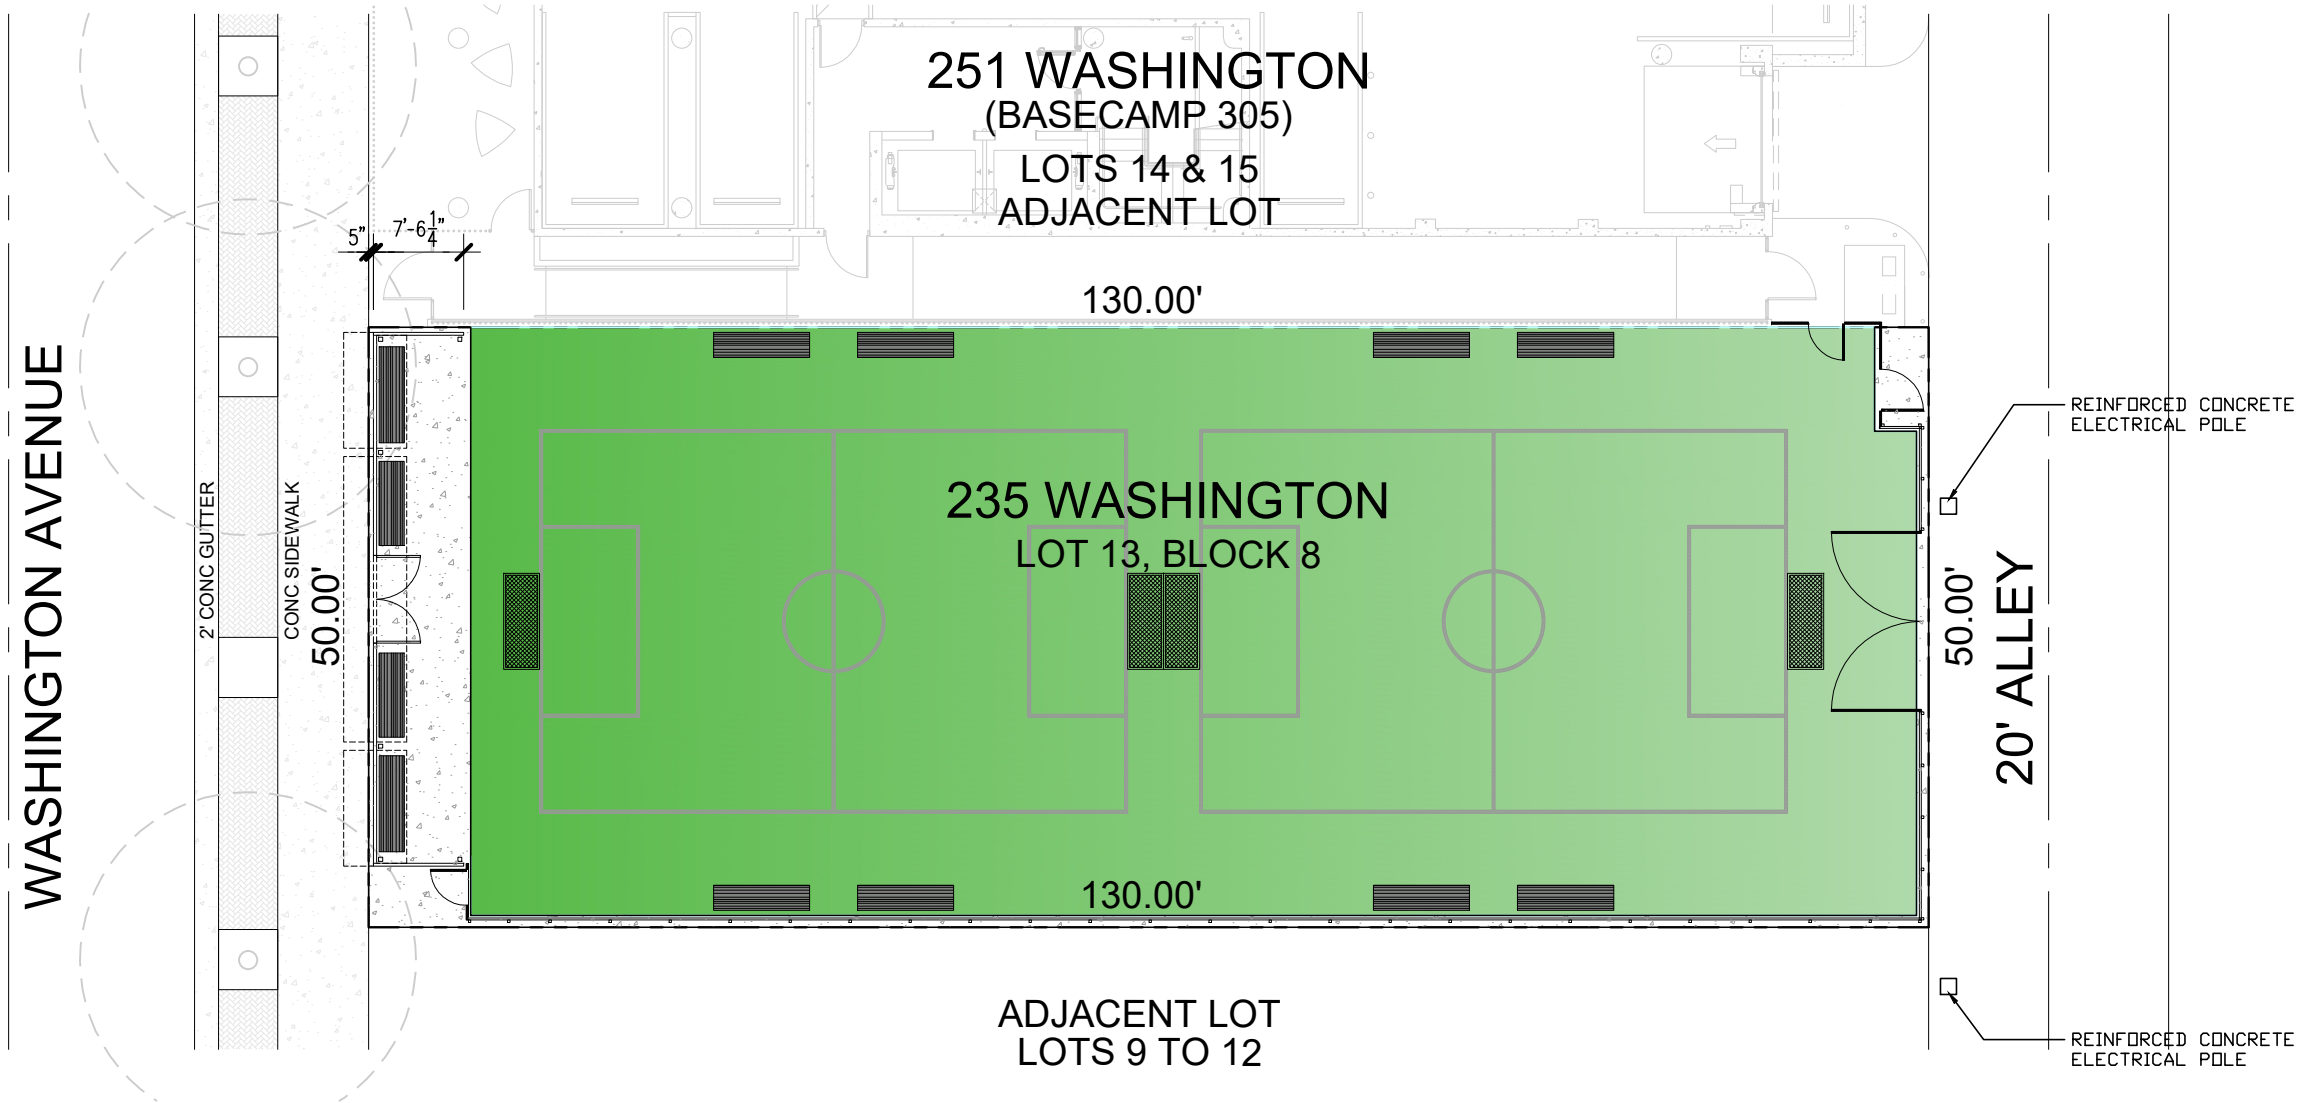

**SITE PLAN**

SCALE: 1/16" = 1'-0"




**235 Washington Ave**  
Miami Beach, FL 33141

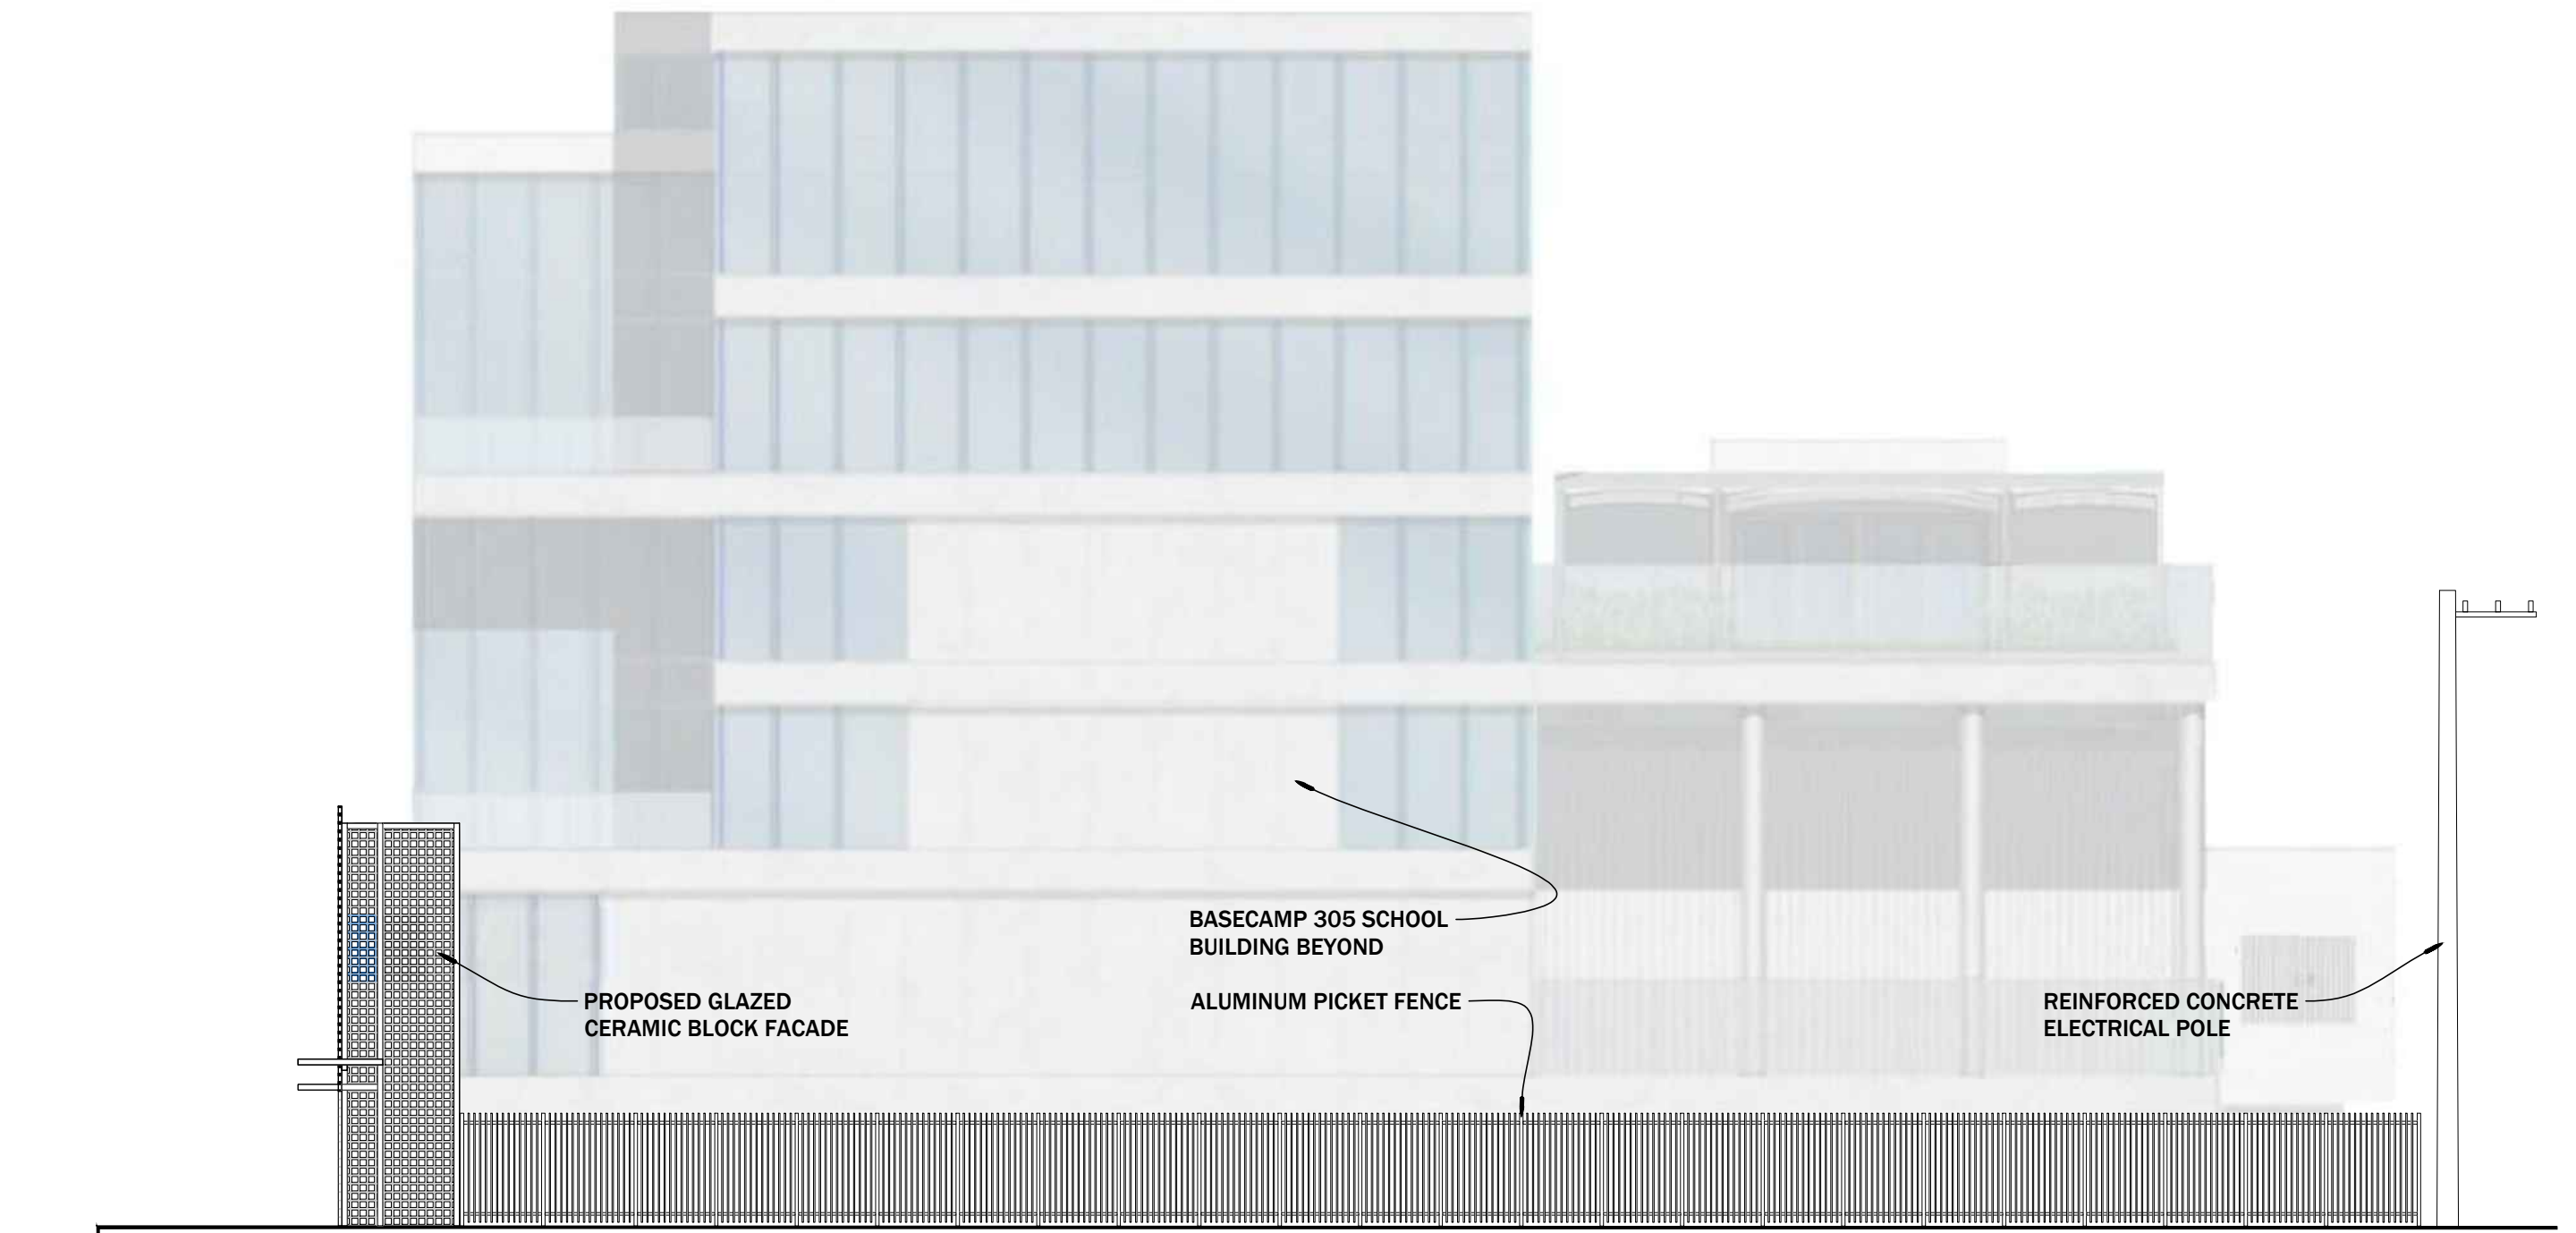

**SITE SECTION (North Facing)**

SCALE: 3/32" = 1'-0"

**235 Washington Ave**  
Miami Beach, FL 33141

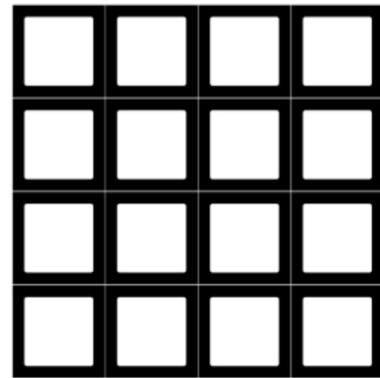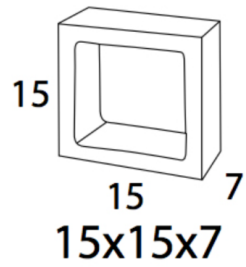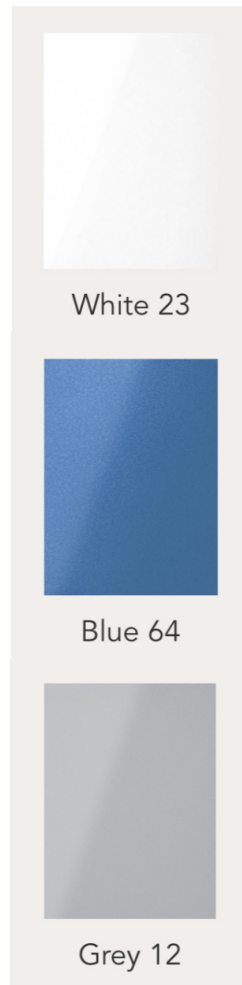

### Small Ceramic Sunbreaks Type 4

Ceramic sunbreaks available in different colours and sizes, and in the following finishes: vitrified, glazed and terracotta.



Eyebrows: Fiber Reinforced Concrete



MATERIALS & CONCEPT IMAGES

235 Washington Ave  
Miami Beach, FL 33141