



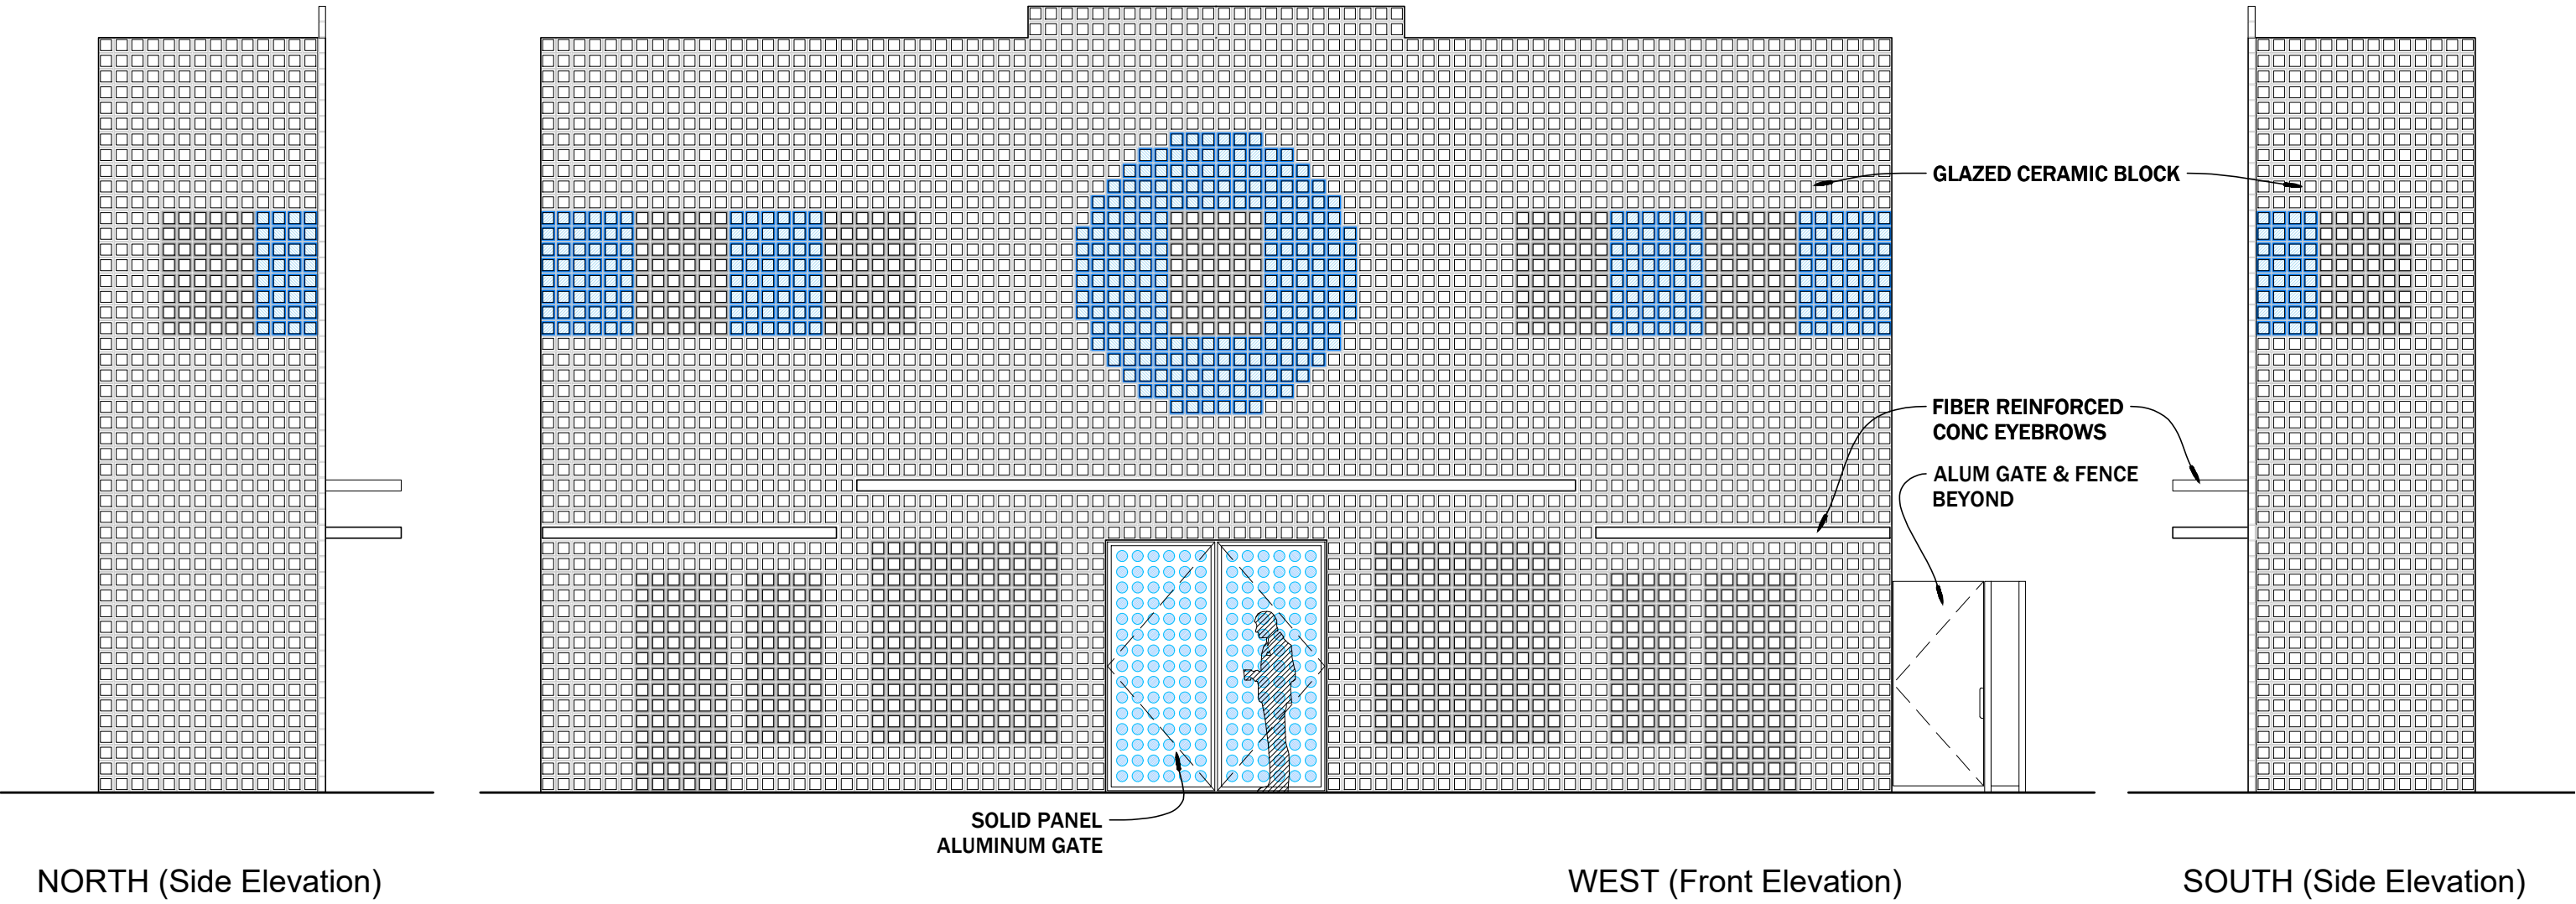

ELEVATIONS

SCALE: 3/16" = 1'-0"


235 Washington Ave
Miami Beach, FL 33141

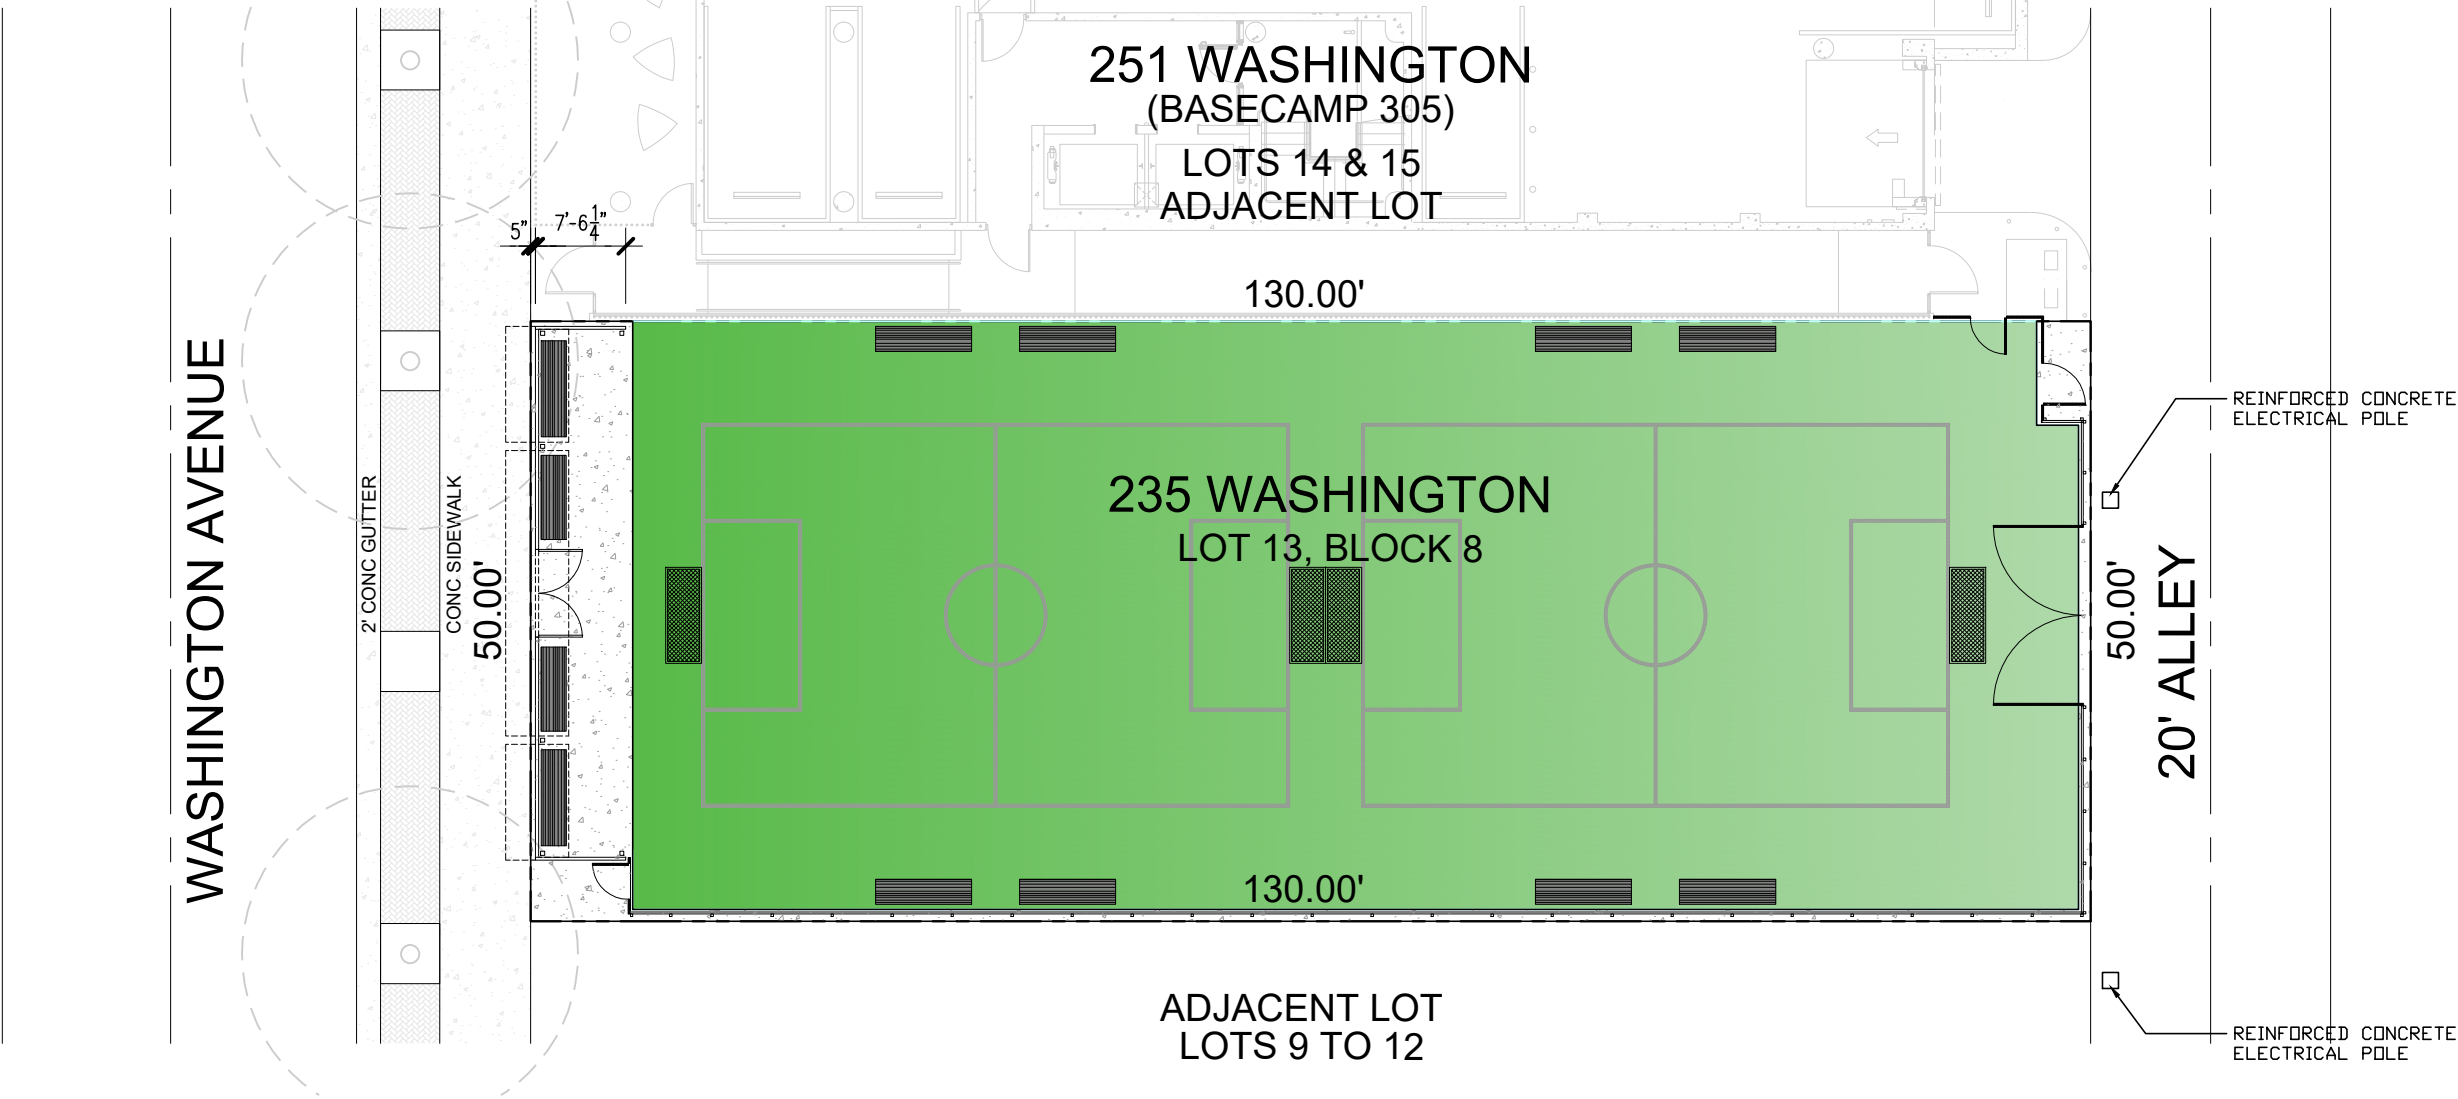

SITE PLAN

SCALE: 1/16" = 1'-0"




235 Washington Ave
Miami Beach, FL 33141

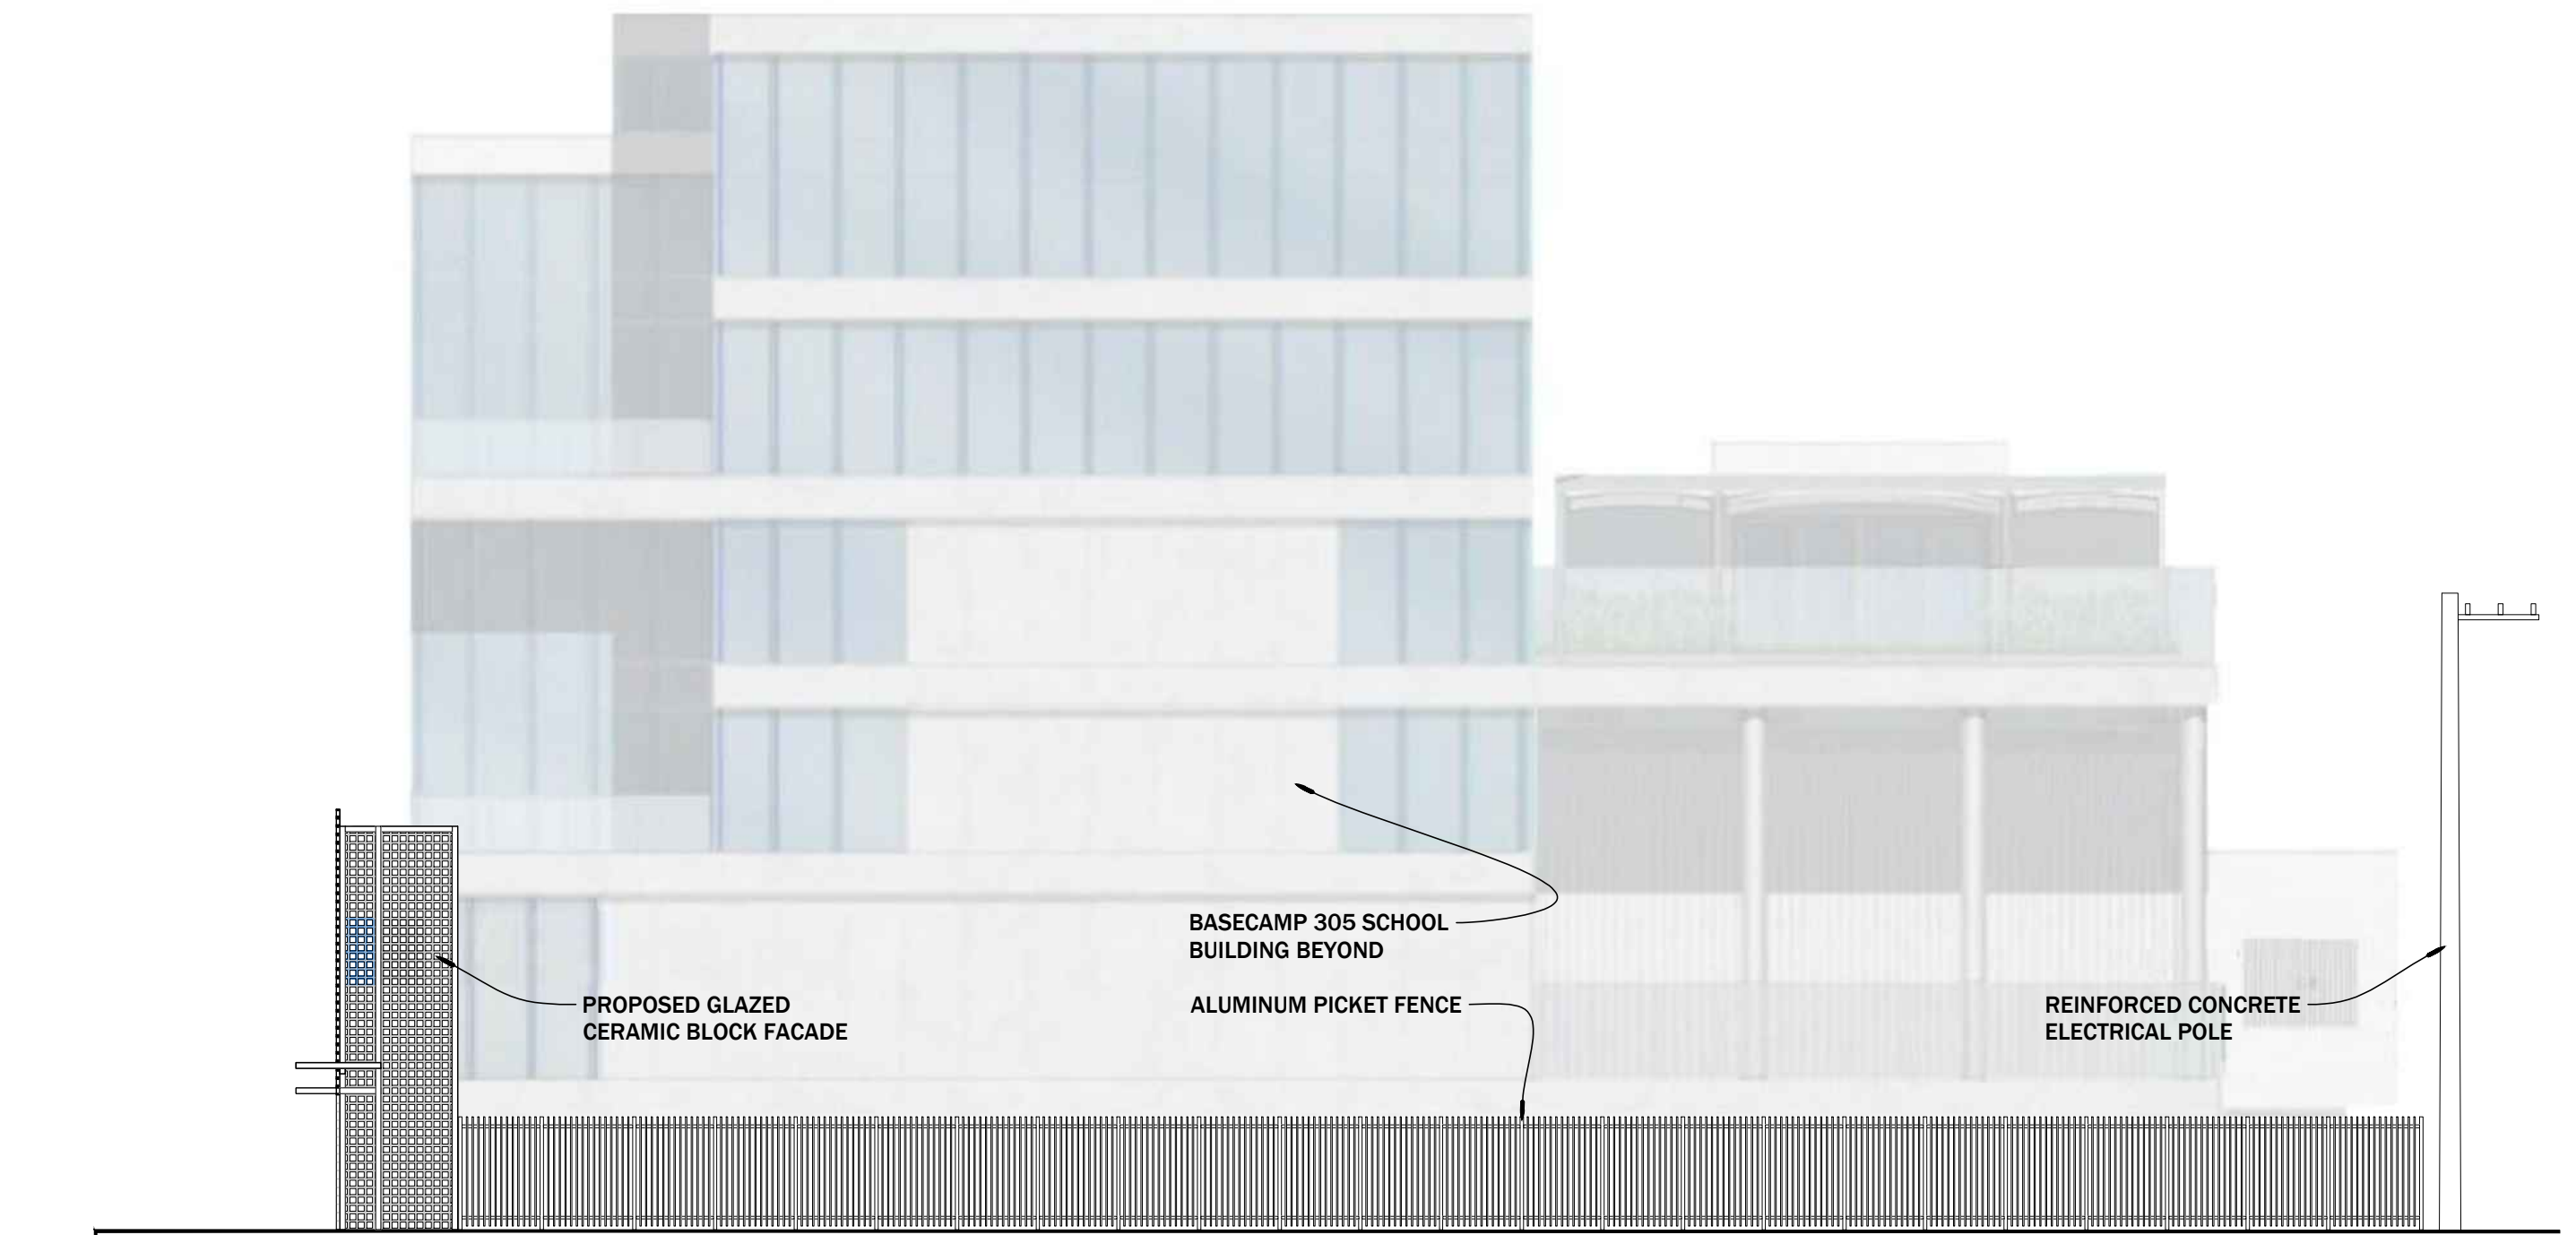

SITE SECTION (North Facing)

SCALE: 3/32" = 1'-0"

235 Washington Ave
Miami Beach, FL 33141

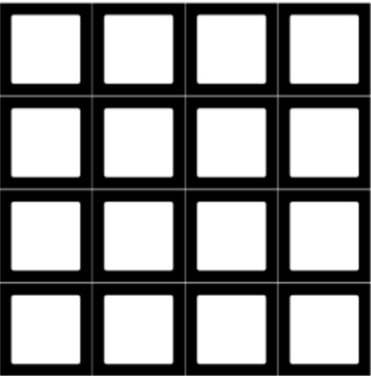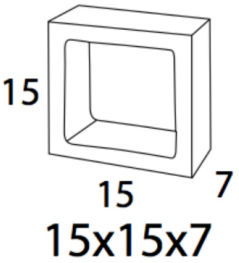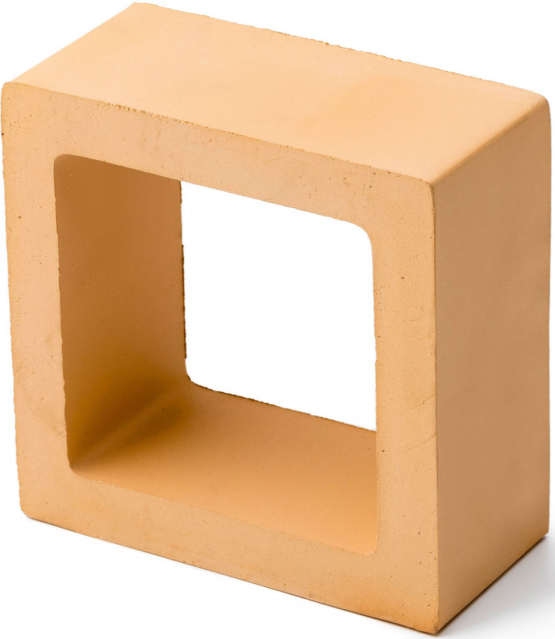

Small Ceramic Sunbreaks Type 4

Ceramic sunbreaks available in different colours and sizes, and in the following finishes: vitrified, glazed and terracotta.



Eyebrows: Fiber Reinforced Concrete



MATERIALS & CONCEPT IMAGES