

6650 Sheffield Lane | DRB No. 23-0993



Miami Beach Design Review Board
April 2, 2024
Vanessa Madrid, Esq.

FERNANDO WONG
OUTDOOR LIVING DESIGN

Address: 6650 Sheffield Lane, La Gorce Island
Lot Size: 13,125.00 Square Feet



Future Land Use:



Single Family Residential (RS)

Zoning:




- RS-1 Single family residential
- RS-2 Single family residential
- RS-3 Single family residential
- RS-4 Single family residential



MAP OF BOUNDARY SURVEY

6650 SHEFFIELD LANE, MIAMI BEACH, FLORIDA 33141

GRAPHIC SCALE

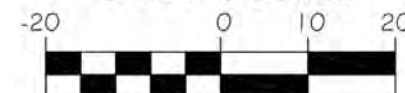

(IN FEET)
1 INCH = 20 FEET

ABBREVIATIONS AND MEANINGS

[illegible]

NOTES:
THE LAND AREA OF THE SUBJECT PROPERTY IS
IN TOTAL ± 13.125 SQUARE FEET OR ± 0.30
ACRES AS DESCRIBED IN THE LEGAL
DESCRIPTION.

TREE TABLE

No.	Name	Dia. (Ft.)	Height (Ft.)	Spread (ft)
1	FICUS EDGE	15.0	3.0	4.0
2	TREE	0.6	17.0	8.0
3	TREE	0.8	17.0	12.0
4	TREE	0.8	18.0	12.0
5	PALM	1.5	60.0	15.0
6	PALM	1.5	60.0	15.0
7	PALM	1.0	20.0	10.0
8	PALM	1.0	15.0	12.0
9	PALM	0.7	30.0	8.0
10	TREE	1.5	35.0	10.0
11	TREE	1.5	35.0	10.0
12	PALM	1.0	10.0	8.0
13	PALM	0.3	10.0	6.0
14	PALM CLUSTER (3)	3.0	10.0	10.0
15	PALM CLUSTER (5)	6.0	40.0	15.0
16	ARECA CLUSTER	5.0	20.0	20.0
17	EDGE	3.0	10.0	3.0

LEGAL NOTES TO ACCOMPANY SKETCH OF SURVEY:

- THERE MAY BE EASEMENTS RECORDED IN THE PUBLIC RECORDS NOT SHOWN ON THIS SURVEY.
- EXAMINATIONS OF THE ABSTRACT OF TITLE WILL HAVE TO BE MADE TO DETERMINE RECORDED INSTRUMENTS, IF ANY, AFFECTING THE PROPERTY.
- THIS SURVEY IS SUBJECT TO DEDICATIONS, LIMITATIONS, RESTRICTIONS, RESERVATIONS OR EASEMENTS OF RECORD.
- LEGAL DESCRIPTIONS PROVIDED BY CLIENT OR ATTESTING TITLE COMPANY.
- BOUNDARY SURVEY MEANS A DRAWING AND/ OR A GRAPHIC REPRESENTATION OF THE SURVEY WORK PERFORMED IN THE FIELD, COULD BE DRAWN AT A SHOWN SCALE AND/OR NOT TO SCALE; THE WALLS OR CORNERS MAY BE ENLARGED FOR CLARITY PURPOSES.
- EASEMENTS AS SHOWN ARE PER PLAT BOOK, UNLESS DEPICTED OTHERWISE.
- THE TERM "ENCROACHMENT" MEANS VISIBLE AND ABOVE GROUND ENCROACHMENTS.
- ARCHITECTS SHALL VERIFY ZONING REGULATIONS, RESTRICTIONS, SETBACKS AND WILL BE RESPONSIBLE FOR SUBMITTING.
- PLOT PLANS WITH CORRECT INFORMATION FOR "APPROVAL FOR AUTHORIZATION" TO THE PROPER AUTHORITIES IN NEW CONSTRUCTION.
- UNLESS OTHERWISE NOTED, THIS FIRM HAS NOT ATTEMPTED TO LOCATE FOOTING AND/OR FOUNDATIONS.
- TENCE OWNERSHIP NOT DETERMINED.
- THIS PLAN OF SURVEY HAS BEEN PREPARED FOR THE EXCLUSIVE USE OF THE ENTITIES NAMED HEREON, THE CERTIFICATE
- DOES NOT EXTEND TO ANY UNNAMED PARTY.

FLOOD ZONE INFORMATION:

THE NFIP FLOOD MAPS HAVE DESIGNATED THE HEREIN DESCRIBED LAND TO BE SITUATED IN
FLOOD ZONE: "AE"
BASE FLOOD ELEVATION: 8 FEET
COMMUNITY: 120651
PANEL: 0307
SUFFIX: L
DATE OF FIRM: 09/11/2009
THE SUBJECT PROPERTY DOES LIE IN A SPECIAL FLOOD HAZARD AREA.

SURVEYOR'S NOTES:

1. IF SHOWN, BEARINGS ARE REFERRED TO AN ASSUMED MERIDIAN, BY SAID PLAT IN THE DESCRIPTION OF THE PROPERTY. IF NOT, BEARINGS ARE THEN REFERRED TO COUNTY, TOWNSHIP MAPS.
2. THE CLOSURE IN THE BOUNDARY SURVEY IS ABOVE 1:7500 FT
3. CERTIFICATE OF AUTHORIZATION LB # 7806.
4. MIAMI DADE COUNTY BM D-1-187, LOCATOR 23 D 5, ELEVATION = 4.23 FEET NGVD 1929, LOCATED @ BREVITY LANE — LA GORE CIRCLE — 12' NORTH OF CA.

SURVEYOR'S CERTIFICATION:

I HEREBY CERTIFY: THIS "BOUNDARY SURVEY" OF THE PROPERTY DESCRIBED HEREON, HAS RECENTLY BEEN SURVEYED AND DRAWN UNDER MY SUPERVISION, AND COMPLIES WITH THE STANDARDS OF PRACTICE AS SET FORTH BY THE FLORIDA BOARD OF PROFESSIONAL LAND SURVEYORS IN CHAPTER 5J-17, FLORIDA ADMINISTRATIVE CODE PURSUANT TO 472.027, FLORIDA STATUTES.

BY: CARLOS IBARRA (DATE OF FIELD WORK) 12/12/2023

PROFESSIONAL LAND SURVEYOR NO.: 6770 STATE OF FLORIDA
(NOT VALID WITHOUT THE SIGNATURE AND THE ORIGINAL RAISED SEAL OF A FLORIDA LICENSED SURVEYOR
AND MAPPER).

REVISID ON: **UPDATE SURVEY 12/12/2023**
REVISID ON: **ORIGINAL SURVEY 08/31/2023**

DRAWN BY:	DS	 Digitally signed by CARLOS M IBARRA Date: 2023.12.29 12:16:11 -05'00' L.B.# 7806 SEALED
FIELD DATE:	12/12/2023	
SURVEY NO:	23-001282-2	
SHEET:	1 OF 1	



Digitally signed by CARLOS M IBARRA
Date: 2023.12.29 12:16:11 -05'00

L.B.# 7806 SEARCHED

K-tora

STUDIO KHORA

1600 SOUTH FEDERAL HWY,
SUITE 970
POMPANO BEACH 33062 - FL
WWW.STUDIOKHORA.COM
INFO@STUDIOKHORA.COM
T: (800) 952-1044

REX NICHOLS AIA
AR007415

PROJECT LOCATION

La Gorce Island
6650 Sheffield
Lane, Miami Beach,
Florida 33141

PROJECT OWNER

Pash Place
One LLC

PROJECT NUMBER

DRB23-0993

ISSUED FOR

REVIEW & COMMENTS

SURVEY

A2

DESIGN DEVELOPMENT

2/8/2024 9:44:19 AM

This drawing is the property of **STUDIO KHORA** and is an instrument of service not to be reproduced in whole or in part without the express written permission of same.

Copyright 2024 ©

Designed by : ALEX PENNA

SINGLE FAMILY RESIDENTIAL - ZONING DATA SHEET

ALL INFORMATION REQUIRED BELOW MUST BE SUBMITTED AS REQUESTED. THE FORMAT OF THIS DOCUMENT MAY NOT BE MODIFIED OR ALTERED IN ANY WAY. SUBMITTALS FOUND INSUFFICIENT OR INCOMPLETE MAY FAIL THE REVIEW

ITEM #	Project Information				
1	Address:	6650 Sheffield Lane			
2	Folio number(s):	02-3210-003-0270			
3	Board and file number(s) :	DRB 23-0993			
4	Year built: 1936	Zoning District:	RS-3		
5	Located within a Local Historic District (Yes or No):	no			
6	Individual Historic Single Family Residence Site (Yes or No):	no			
7	Home determined Architecturally Significant by CMB (Yes or No):	no			
8	Base Flood Elevation:	+9.0 NGVD88	Grade value in NGVD:	+5.0 NGVD88	
9	Adjusted grade (Flood+Grade/2): and Future adjusted grade	+7.5 NGVD	Free board:	1.0 foot	
10	30" above grade:	+7.5 NGVD	Lot Area:	13,125 SF	
11	Lot width:	105.0 feet	Lot Depth:	125.0 feet	
12	Max Lot Coverage SF and %:	3,937.5 SF30%	Proposed Lot Coverage SF and %:	3,937 SF 29.9%	
13	Existing Lot Coverage SF and %:	3,006 SF 22.9%	Net Lot coverage (garage-storage)	2,565 SF SF 19.5%	
14	Front Yard Open Space SF and %:	1,050 SF 50%	Rear Yard Open Space SF and %:	1,470 SF 70%	
15	Max Unit Size SF and %:	6562.5 SF50%	Proposed Unit Size SF and %:	5,551SF 42.3%	
16	Existing First Floor Unit Size:	3,006 SF	Proposed First Floor Unit Size:	3,937 SF 29.8%	
17	Proposed Roof Deck Area SF and % (Note: Maximum is 25% of the enclosed floor area immediately below):	NA			
18	Signed and sealed Landscape Plans (Tree/Vegetation Survey, Tree Disposition Plan, and Irrigation Plan).		Yes or No:	yes	
	ZONING INFORMATION / CALCULATION	Required	Existing	Proposed	Deficiencies
19	Height measured from B.F.E. plus freeboard	24'-0"	NA	22'-10"	
20	Front Setbacks:	20'-0"	20'-2"	20'-0"	
	Front First level:	20'-0"	20'-2"	20'-0"	
	Front second level:	40'-0"	NA	40'-0"	
21	Front second level if lot coverage is 25% or greater:	40'-0"	Na	40'-0"	
	a) At least 35% of the front façade shall be setback 5' from the minimum required setback.	35%	Na	37%	
	b) At least 50% of the second floor along a side elevation facing a street shall be setback 5' from the minimum required setback.	Na	Na	Na	
22	Sum of side yard :	26'-3"	24'-4"	26'-3"	
23	Side 1:	10'-6"	14'-6"	10'-6"	
24	Side 2 or (facing street):	15'-9"	9'-9"	15'-9"	
25	Rear:	20'-0"	30'-8"	20'-9'	
26	Accessory Structure Side 1:	7'-6"	NA	7'-6"	
27	Accessory Structure Side 2 or (facing street) :	7'-6"	NA	61'-0"	
28	Accessory Structure Rear:	7'-6"	NA	7'-6"	
30	Additional data or information that may be applicable to the project shall be provided in the following fields.				

Notes: Indicate N/A if not applicable.

REX NICHOLS AIA
AR007415

PROJECT LOCATION

La Gorce Island
6650 Sheffield
Lane, Miami Beach,
Florida 33141

PROJECT OWNER

Pash Place
One LLC

PROJECT NUMBER

DRB23-0993

ISSUED FOR

REVIEW & COMMENTS

ZONING DATA

A3

DESIGN DEVELOPMENT

2/8/2024 9:44:57 AM

This drawing is the property of STUDIO KHORA and is an instrument of service not to be reproduced in whole or in part without the express written permission of same.

Copyright 2024 ©

Designed by : ALEX PENNA

GROSS BUILDING AREA (GBA)

In accordance with ANSI (American National Standards Institute) SQUARE FOOTAGE-METHOD FOR CALCULATING - ANSI Z765

Space	Finished GBA (Air Conditioned)	Unfinished GBA	Covered Porches and Balconies Exceeding 5 feet	Total GBA + P&B
-------	--------------------------------	----------------	--	-----------------

AUX - HVAC	341 SF			341 SF
1ST FLOOR - HVAC	3567 SF			3567 SF
ADDITIONAL FOOTPRINT FOR LOT COVERAGE - NORTH	0 SF	19 SF		19 SF
ADDITIONAL FOOTPRINT FOR LOT COVERAGE - SOUTH	0 SF	10 SF		10 SF
2ND FLOOR - HVAC	1643 SF			1643 SF

5551 SF 29 SF 0 SF 5580 SF

The area of the accessory building does not exceed 25% of the rear yard area.



FRONT



REAR



REAR FACING SOUTH



SIDE YARD FACING SOUTH



GARAGE



KITCHEN



LIVING ROOM



LIVING ROOM



FAMILY ROOM





PROJECT
LOCATION



PROJECT
LOCATION

PROPERTY ADDRESS
LA GORCE ISLAND
6650 SHEFFIELD LANE, MIAMI BEACH, FLORIDA 33141

LEGAL DESCRIPTION
LOT 9, BLOCK 10, LA GORCE ISLAND, ACCORDING TO THE PLAT THEREOF AS
RECORDED IN PLAT BOOK 34, PAGE 83, OF THE PUBLIC RECORDS OF MIAMI-
DADE COUNTY, FLORIDA.



INSIDE OF THE PROPERTY 6650 SHEFFIELD LANE
VIEW OF NEIGHBORS LOOKING WEST



INSIDE OF THE PROPERTY 6650 SHEFFIELD LANE
VIEW OF NEIGHBORS LOOKING SOUTH



STREET VIEW LOOKING SOUTH WEST



STREET VIEW LOOKING SOUTH



STREET VIEW ACROSS THE STREET



STREET VIEW SHOWING NORTH NEIGHBOR



LOOKING AT 6630 SHEFFIELD LANE

STREET VIEW SHOWING SOUTH NEIGHBOR



STREET VIEW LOOKING NORTH



MODERN HOUSE ON LA GORCE ISLAND



MODERN HOUSE ON LA GORCE ISLAND UNDER CONSTRUCTION



MODERN HOUSE ON LA GORCE ISLAND



MODERN HOUSE ON LA GORCE ISLAND UNDER CONSTRUCTION



LOOKING AT 58 LA GORCE CIRCLE

MODERN HOUSE AT THE NORTH END OF 6650 SHEFFIELD LANE





La Gorce Island
6650 Sheffield
Lane, Miami Beach,
Florida 33141

Pash Place
One LLC

PROJECT NUMBER
DRB23-0993

ISSUED FOR

REVIEW & COMMENTS

CONTEXT ELEVATION

A10.2

DESIGN DEVELOPMENT

2/8/2024 9:46:00 AM

This drawing is the property of **STUDIO KHORA** and is an instrument of service not to be reproduced in whole or in part without the express written permission of same.


Copyright 2024 ©

Designed by : ALEX PENNA



SCALE: NOT TO SCALE

[illegible]

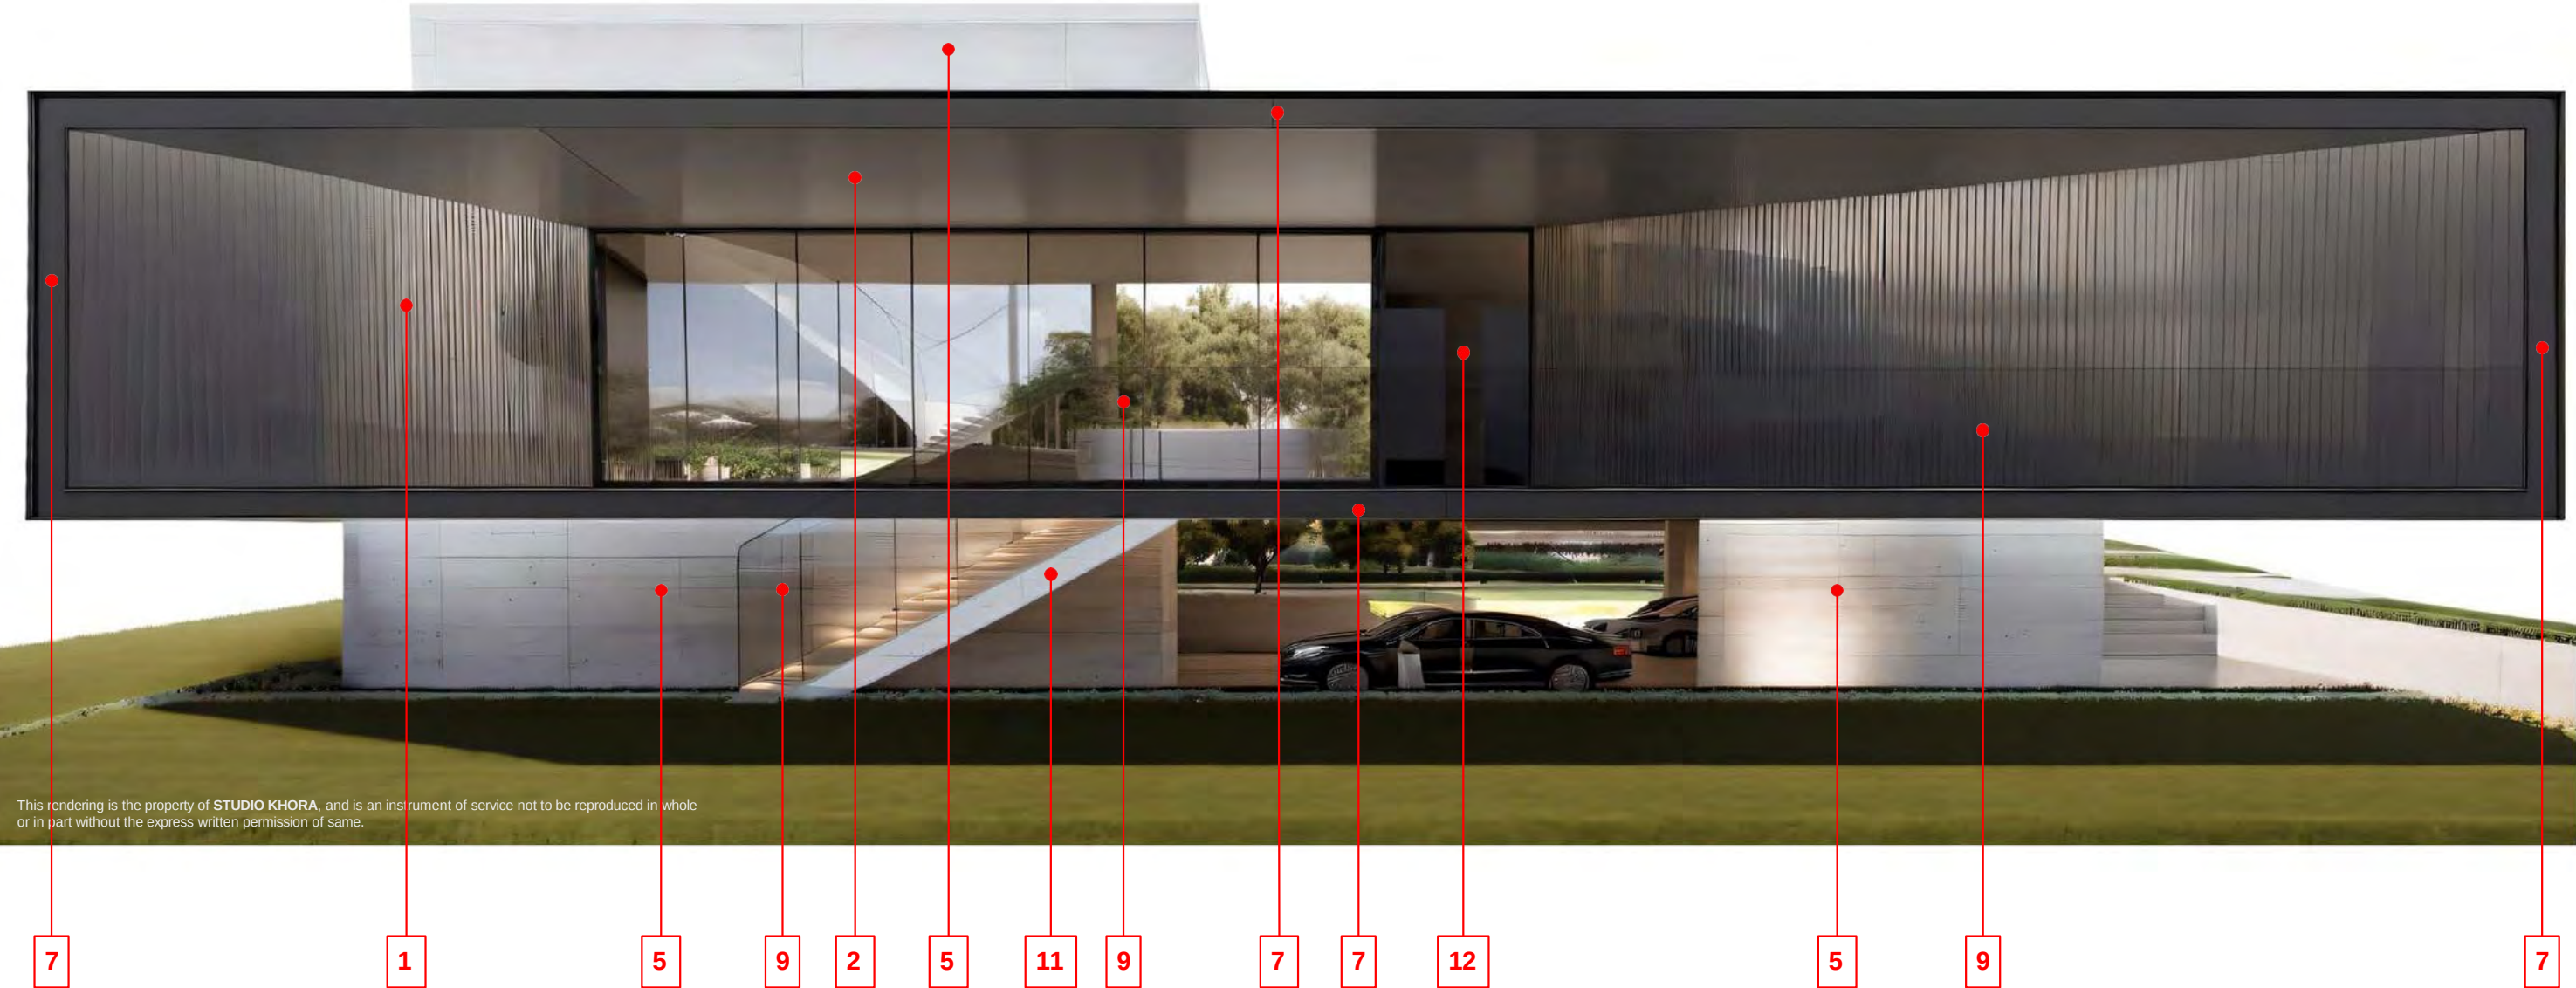

MATERIAL LEGEND

- Thin vertical panels wood siding.
- Large panels wood cladded ceiling.
- Wood bifold shutters
- Wood Horizontal rolling shutters
- Exposed concrete with wood board texture.
- Polished concrete
- Factory painted espresso color aluminum L-Channel fascia and trim to match glazing system frames
- Micro topping to match L-Channel fascia color, in addition to concrete texture similar to venetian plaster
- 42-inch-high clear glass guard rail.
- Planter behind vertical wood screen
- Steel staircase with white stringer and natural stone risers and treads, with glass railing.
- 5' x 9' Metal Door with special finish to match the color of painted espresso glazing system frames



This rendering is the property of **STUDIO KHORA**, and is an instrument of service not to be reproduced in whole or in part without the express written permission of same.

5

4

10

6

5

5

5

5

MATERIAL LEGEND

1. Thin vertical panels wood siding.
2. Large panels wood cladded ceiling.
3. Wood bifold shutters
4. Wood Horizontal rolling shutters
5. Exposed concrete with wood board texture.
6. Polished concrete
7. Factory painted espresso color aluminum L-Channel fascia and trim to match glazing system frames
8. Micro topping to match L-Channel fascia color, in addition to concrete texture similar to venetian plaster
9. 42-inch-high clear glass guard rail.
10. Planter behind vertical wood screen
11. Steel staircase with white stringer and natural stone risers and treads, with glass railing.
12. 5' x 9' Metal Door with special finish to match the color of painted espresso glazing system frames

KHORA

STUDIO KHORA

1600 SOUTH FEDERAL HWY,
SUITE 970
POMPANO BEACH 33062 - FL
WWW.STUDIOKHORA.COM
INFO@STUDIOKHORA.COM
T: (800) 952-1044

REX NICHOLS AIA
AR007415

PROJECT LOCATION

La Gorce Island
6650 Sheffield
Lane, Miami Beach,
Florida 33141

PROJECT OWNER

Pash Place
One LLC

PROJECT NUMBER

DRB23-0993

ISSUED FOR

REVIEW & COMMENTS

3D VIEWS -
EXTERIOR
MATERIALS -
ACCESSORY
BUILDING

A17

DESIGN DEVELOPMENT

2/8/2024 9:47:16 AM

This drawing is the property of **STUDIO KHORA** and is an instrument of service not to be reproduced in whole or in part without the express written permission of same.

Copyright 2024 ©

Designed by : ALEX PENNA



This rendering is the property of STUDIO KHORA, and is an instrument of service not to be reproduced in whole or in part without the express written permission of same.

KHORA

STUDIO KHORA

1600 SOUTH FEDERAL HWY,
SUITE 970
POMPANO BEACH 33062 - FL
WWW.STUDIOKHORA.COM
INFO@STUDIOKHORA.COM
T: (800) 952-1044

REX NICHOLS AIA
AR007415

PROJECT LOCATION

La Gorce Island
6650 Sheffield
Lane, Miami Beach,
Florida 33141

PROJECT OWNER

Pash Place
One LLC

PROJECT NUMBER
DRB23-0993

ISSUED FOR

REVIEW & COMMENTS

3D VIEWS -
EXTERIOR
MATERIALS -
COURTYARD

A18

DESIGN DEVELOPMENT

2/8/2024 9:47:21 AM


This drawing is the property of STUDIO KHORA, and is an instrument of service not to be reproduced in whole or in part without the express written permission of same.

Copyright 2024 ©

Designed by : ALEX PENNA

MATERIAL LEGEND

- | | |
|-----|--|
| 1. | Thin vertical panels wood siding. |
| 2. | Large panels wood cladded ceiling. |
| 3. | Wood bifold shutters |
| 4. | Wood Horizontal rolling shutters |
| 5. | Exposed concrete with wood board texture. |
| 6. | Polished concrete |
| 7. | Factory painted espresso color aluminum L-Channel fascia and trim to match glazing system frames |
| 8. | Micro topping to match L-Channel fascia color, in addition to concrete texture similar to venetian plaster |
| 9. | 42-inch-high clear glass guard rail. |
| 10. | Planter behind vertical wood screen |
| 11. | Steel staircase with white stringer and natural stone risers and treads, with glass railing. |
| 12. | 5' x 9' Metal Door with special finish to match the color of painted espresso glazing system frames |

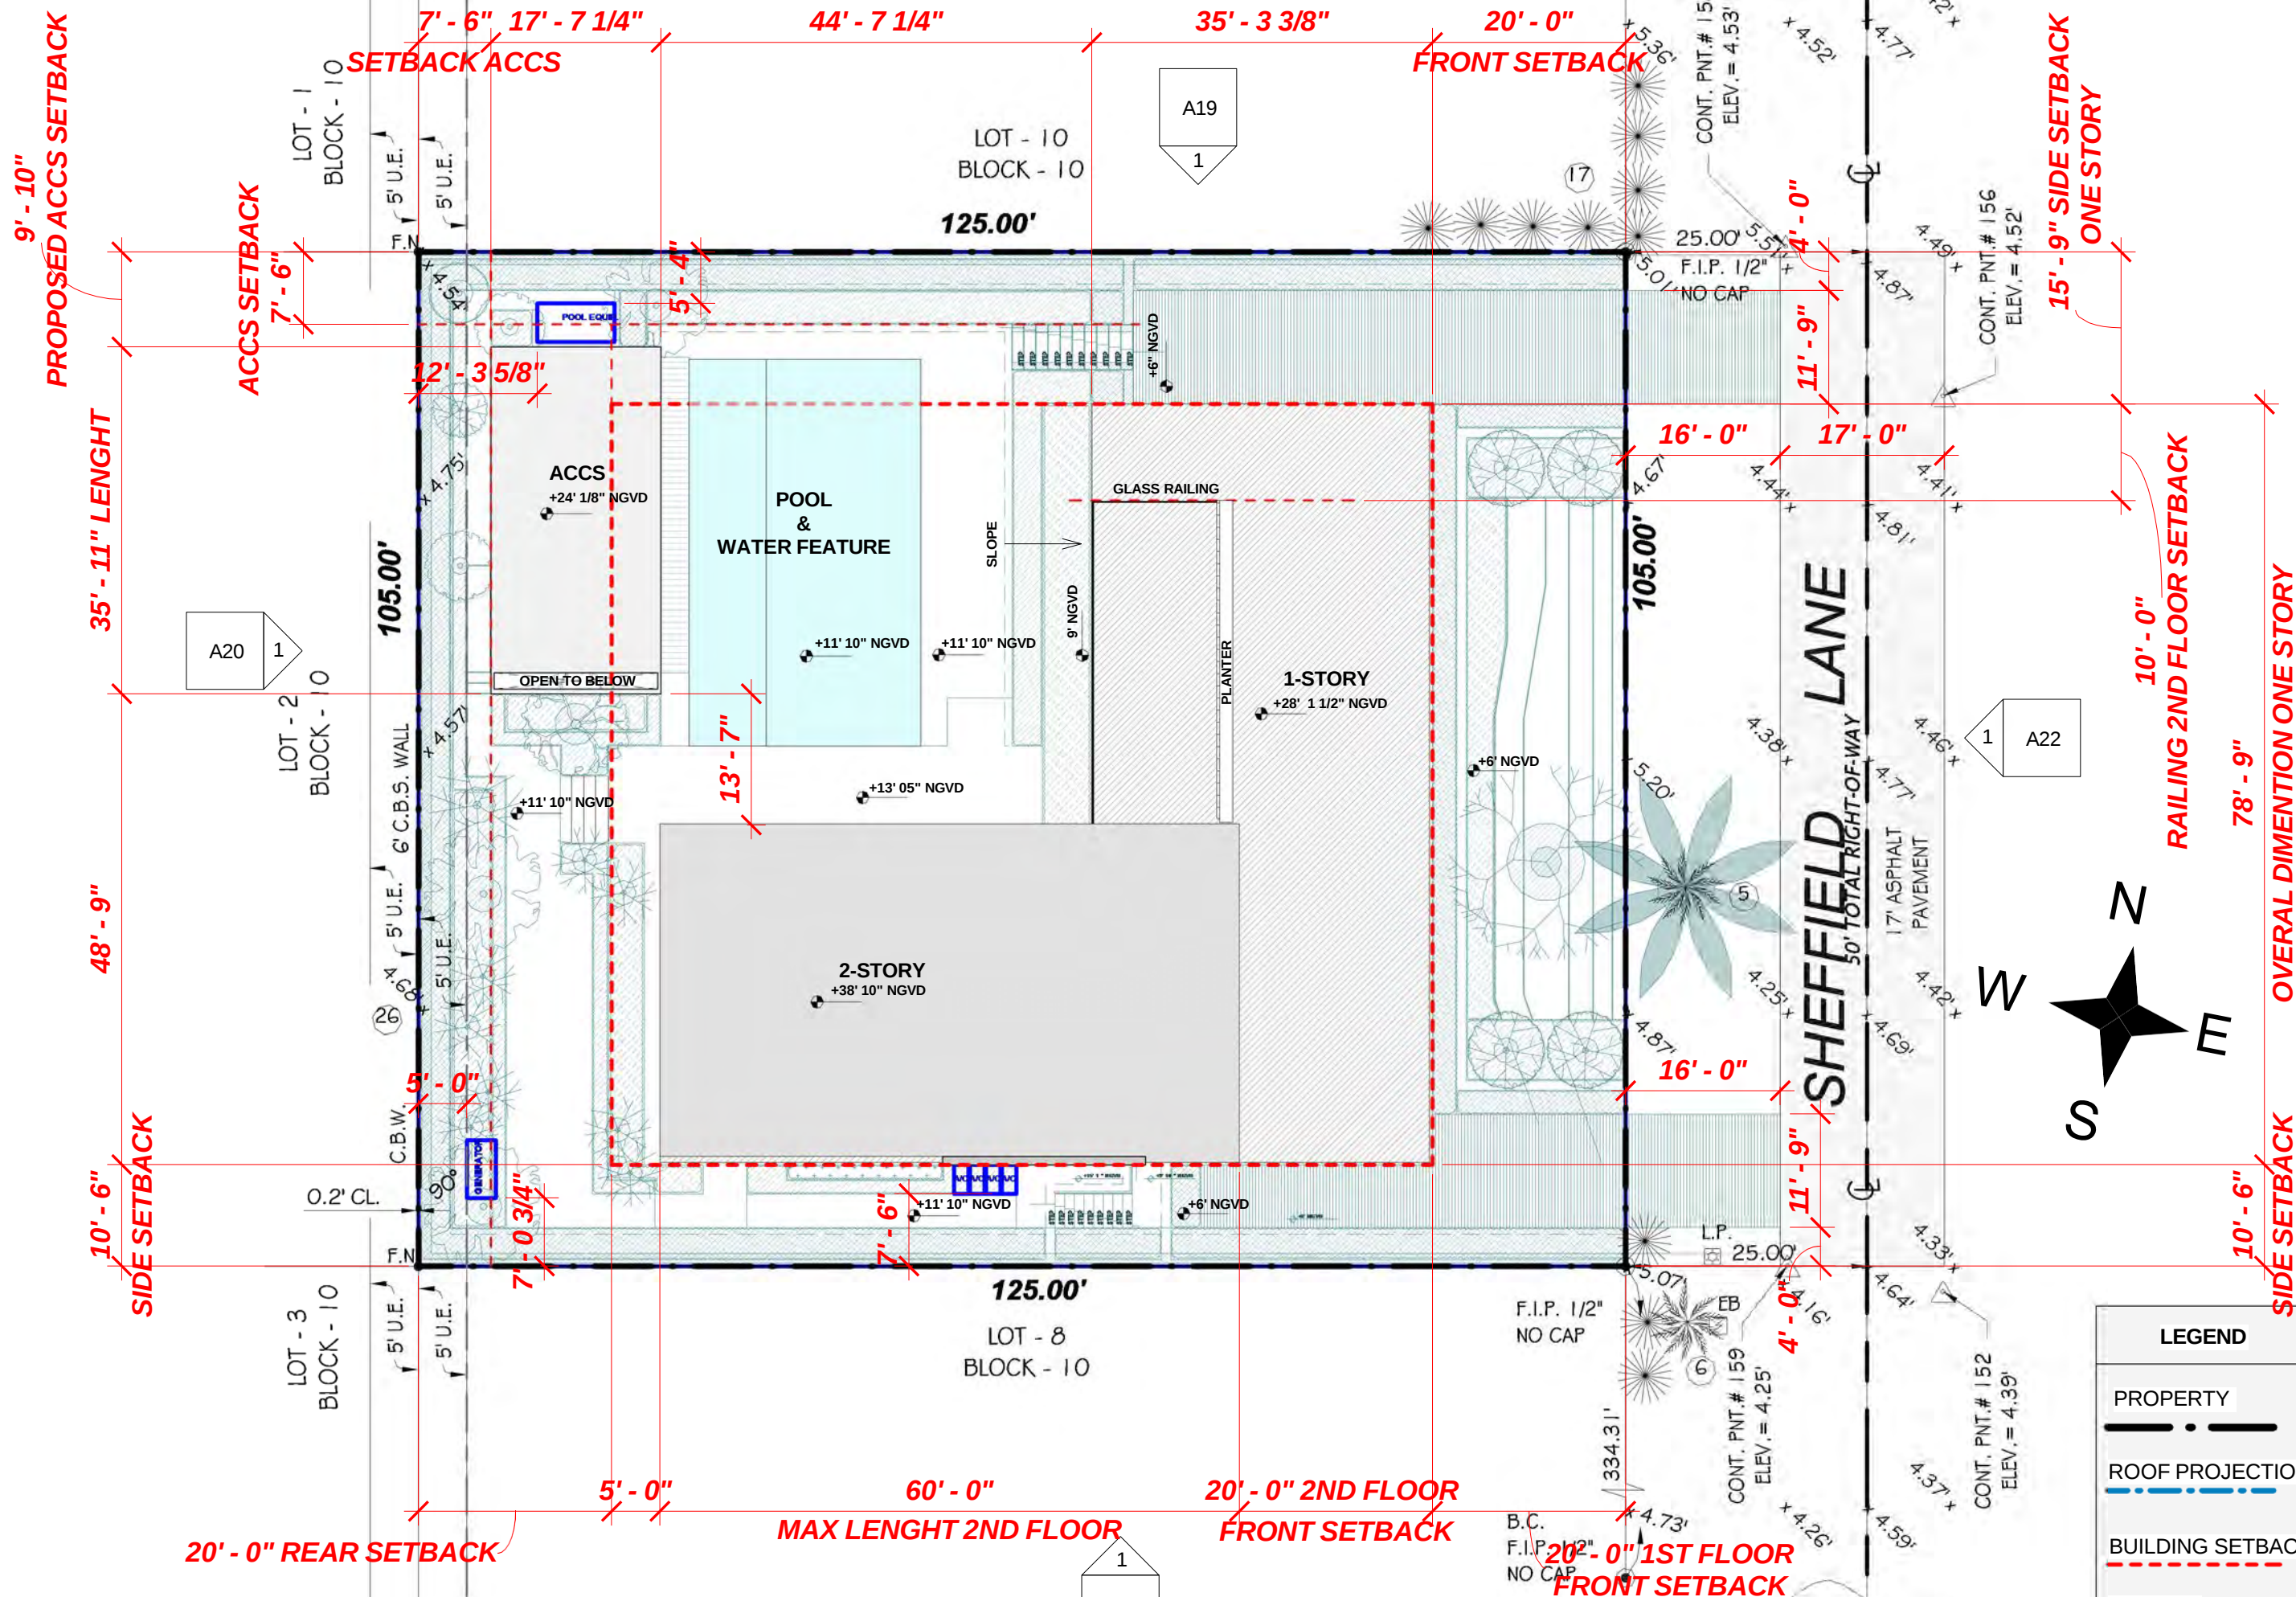


LEGEND


PROPERTY
— • —

ROOF PROJECTION
- - - - -

BUILDING SETBACK
- - - - -

CENTER
— C_L —

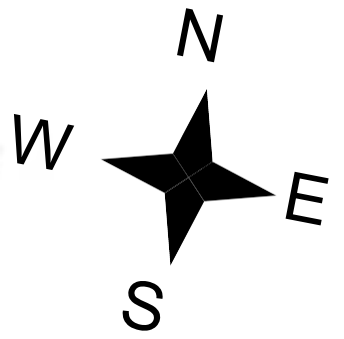

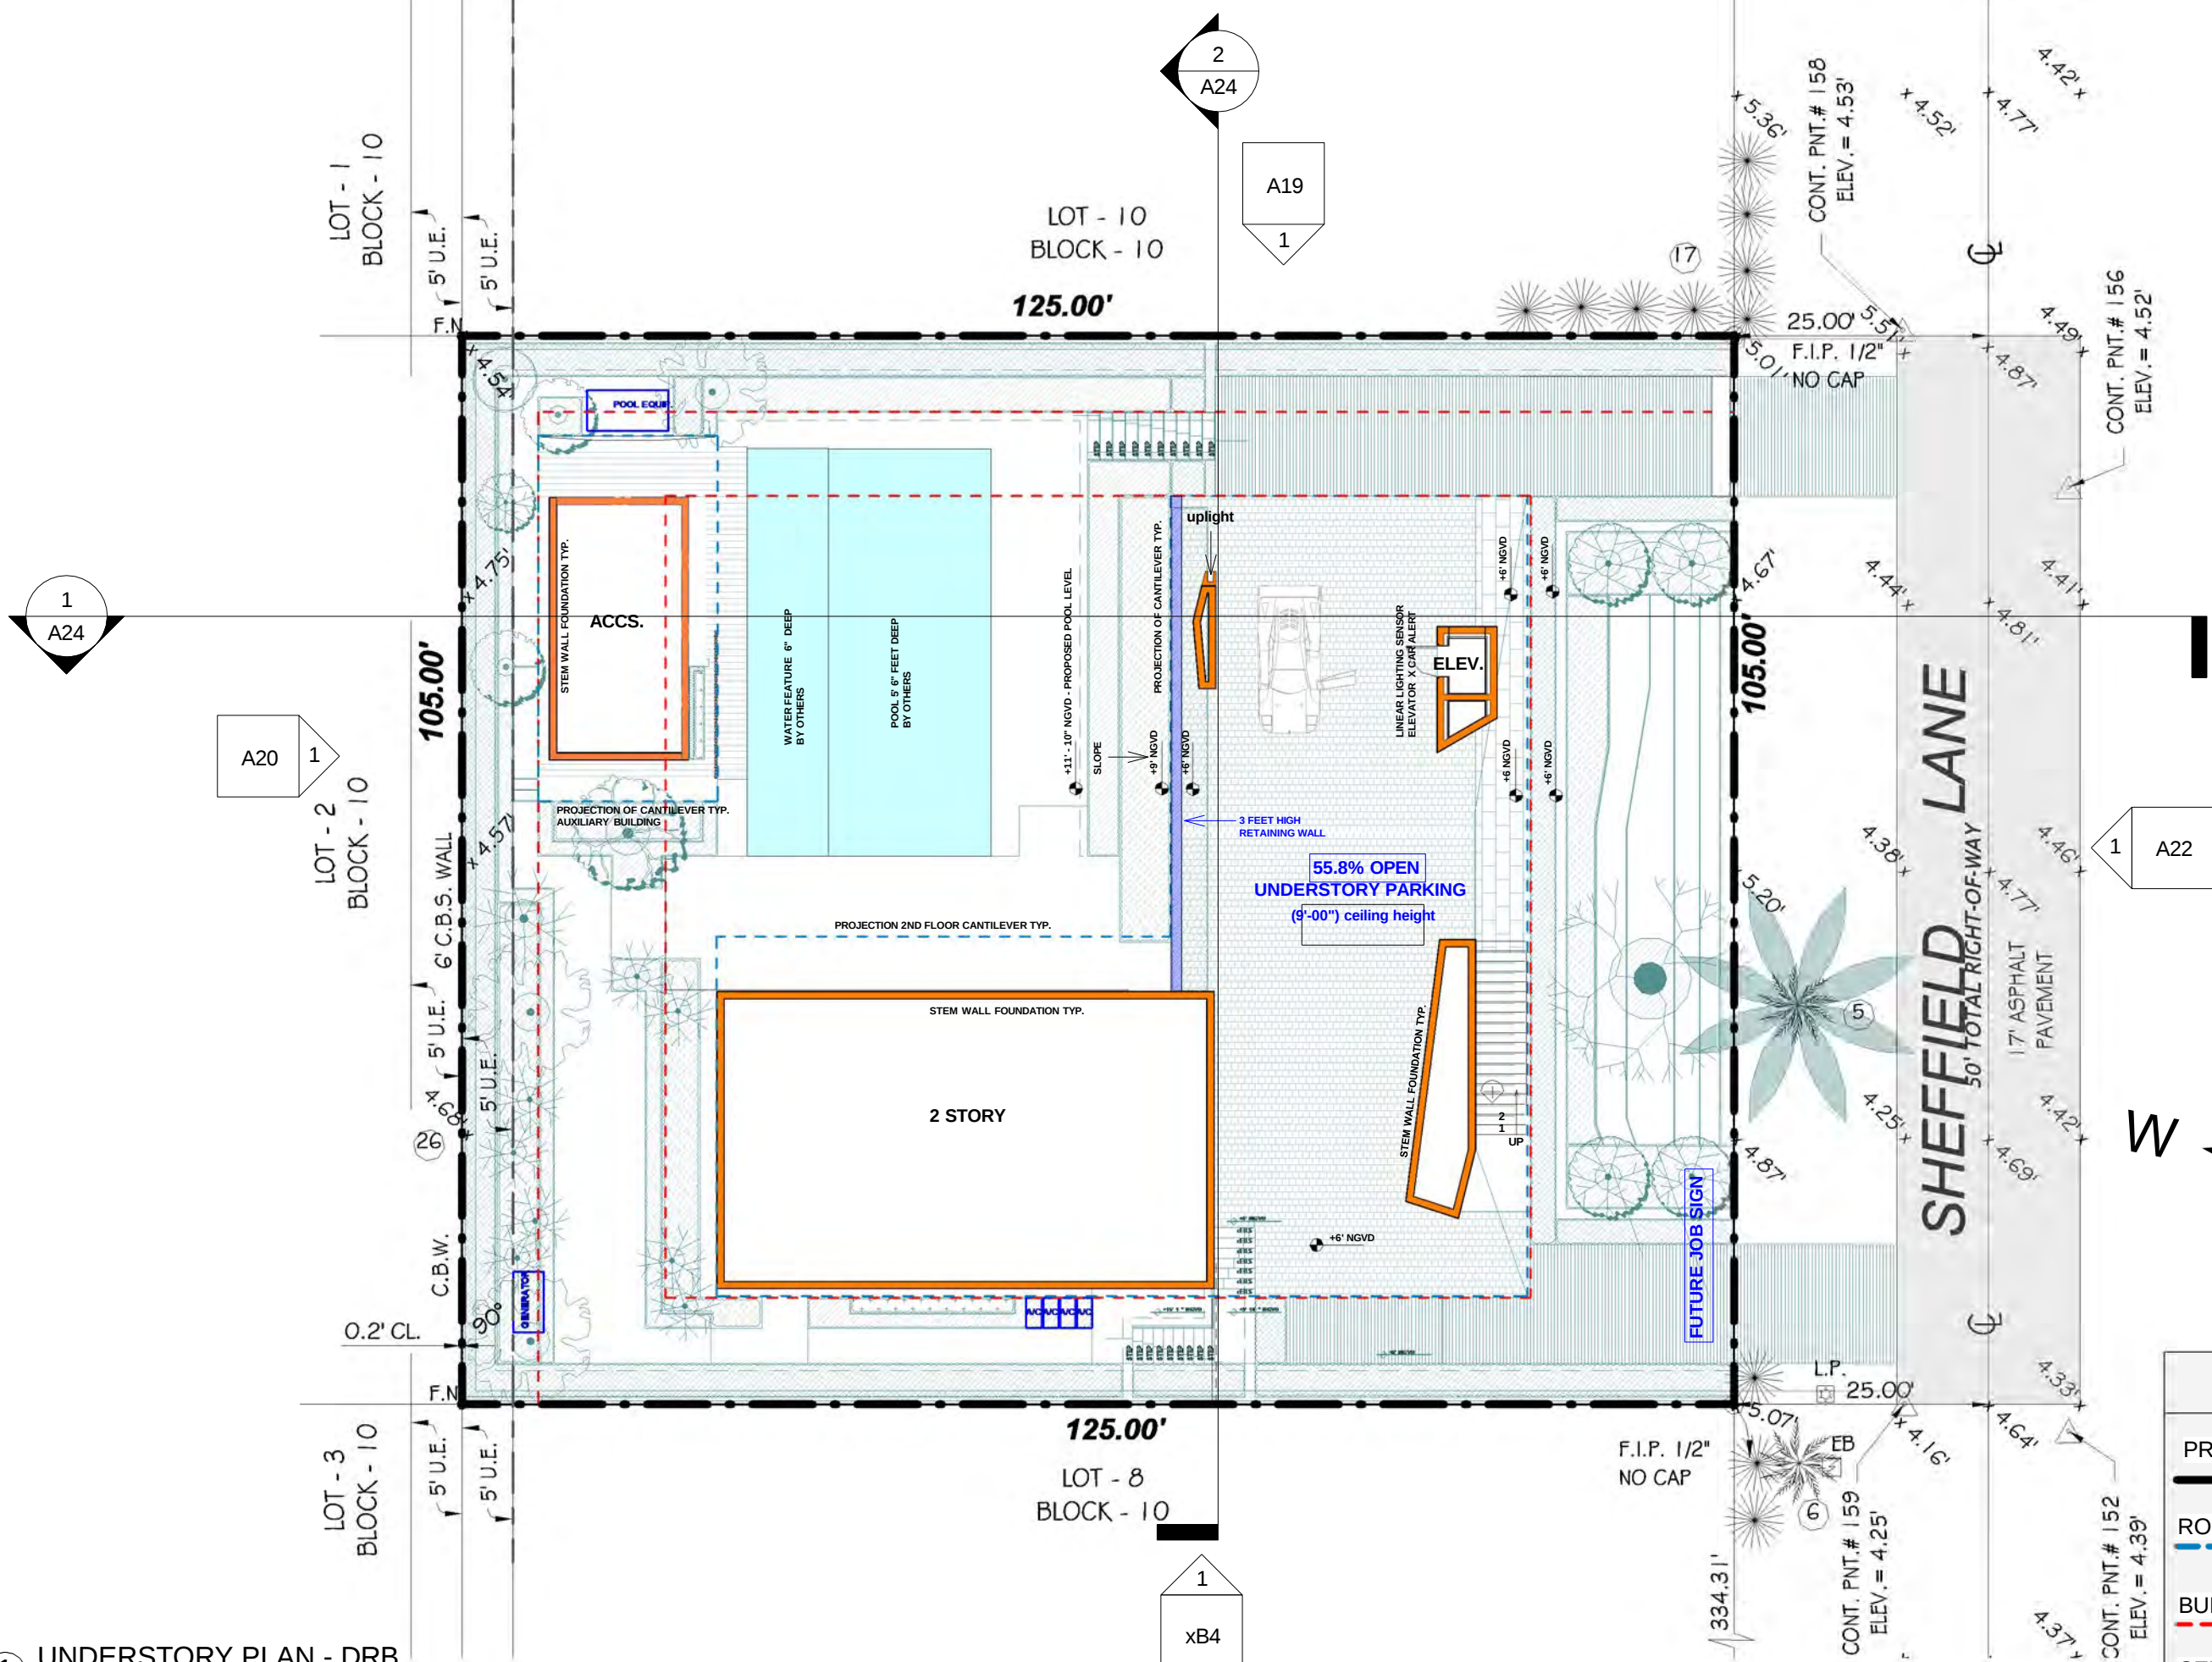

1 UNDERSTORY PLAN - DRB
1/16" = 1'-0"

REX NICHOLS AIA
AR007415

PROJECT LOCATION
La Gorce Island
6650 Sheffield
Lane, Miami Beach,
Florida 33141

PROJECT OWNER
Pash Place
One LLC

PROJECT NUMBER
DRB23-0993

ISSUED FOR
REVIEW & COMMENTS


UNDERSTORY


A12

DESIGN DEVELOPMENT
2/8/2024 9:46:50 AM

This drawing is the property of **STUDIO KHORA** and is an instrument of service not to be reproduced in whole or in part without the express written permission of same.

Copyright 2024 ©
Designed by : ALEX PENNA

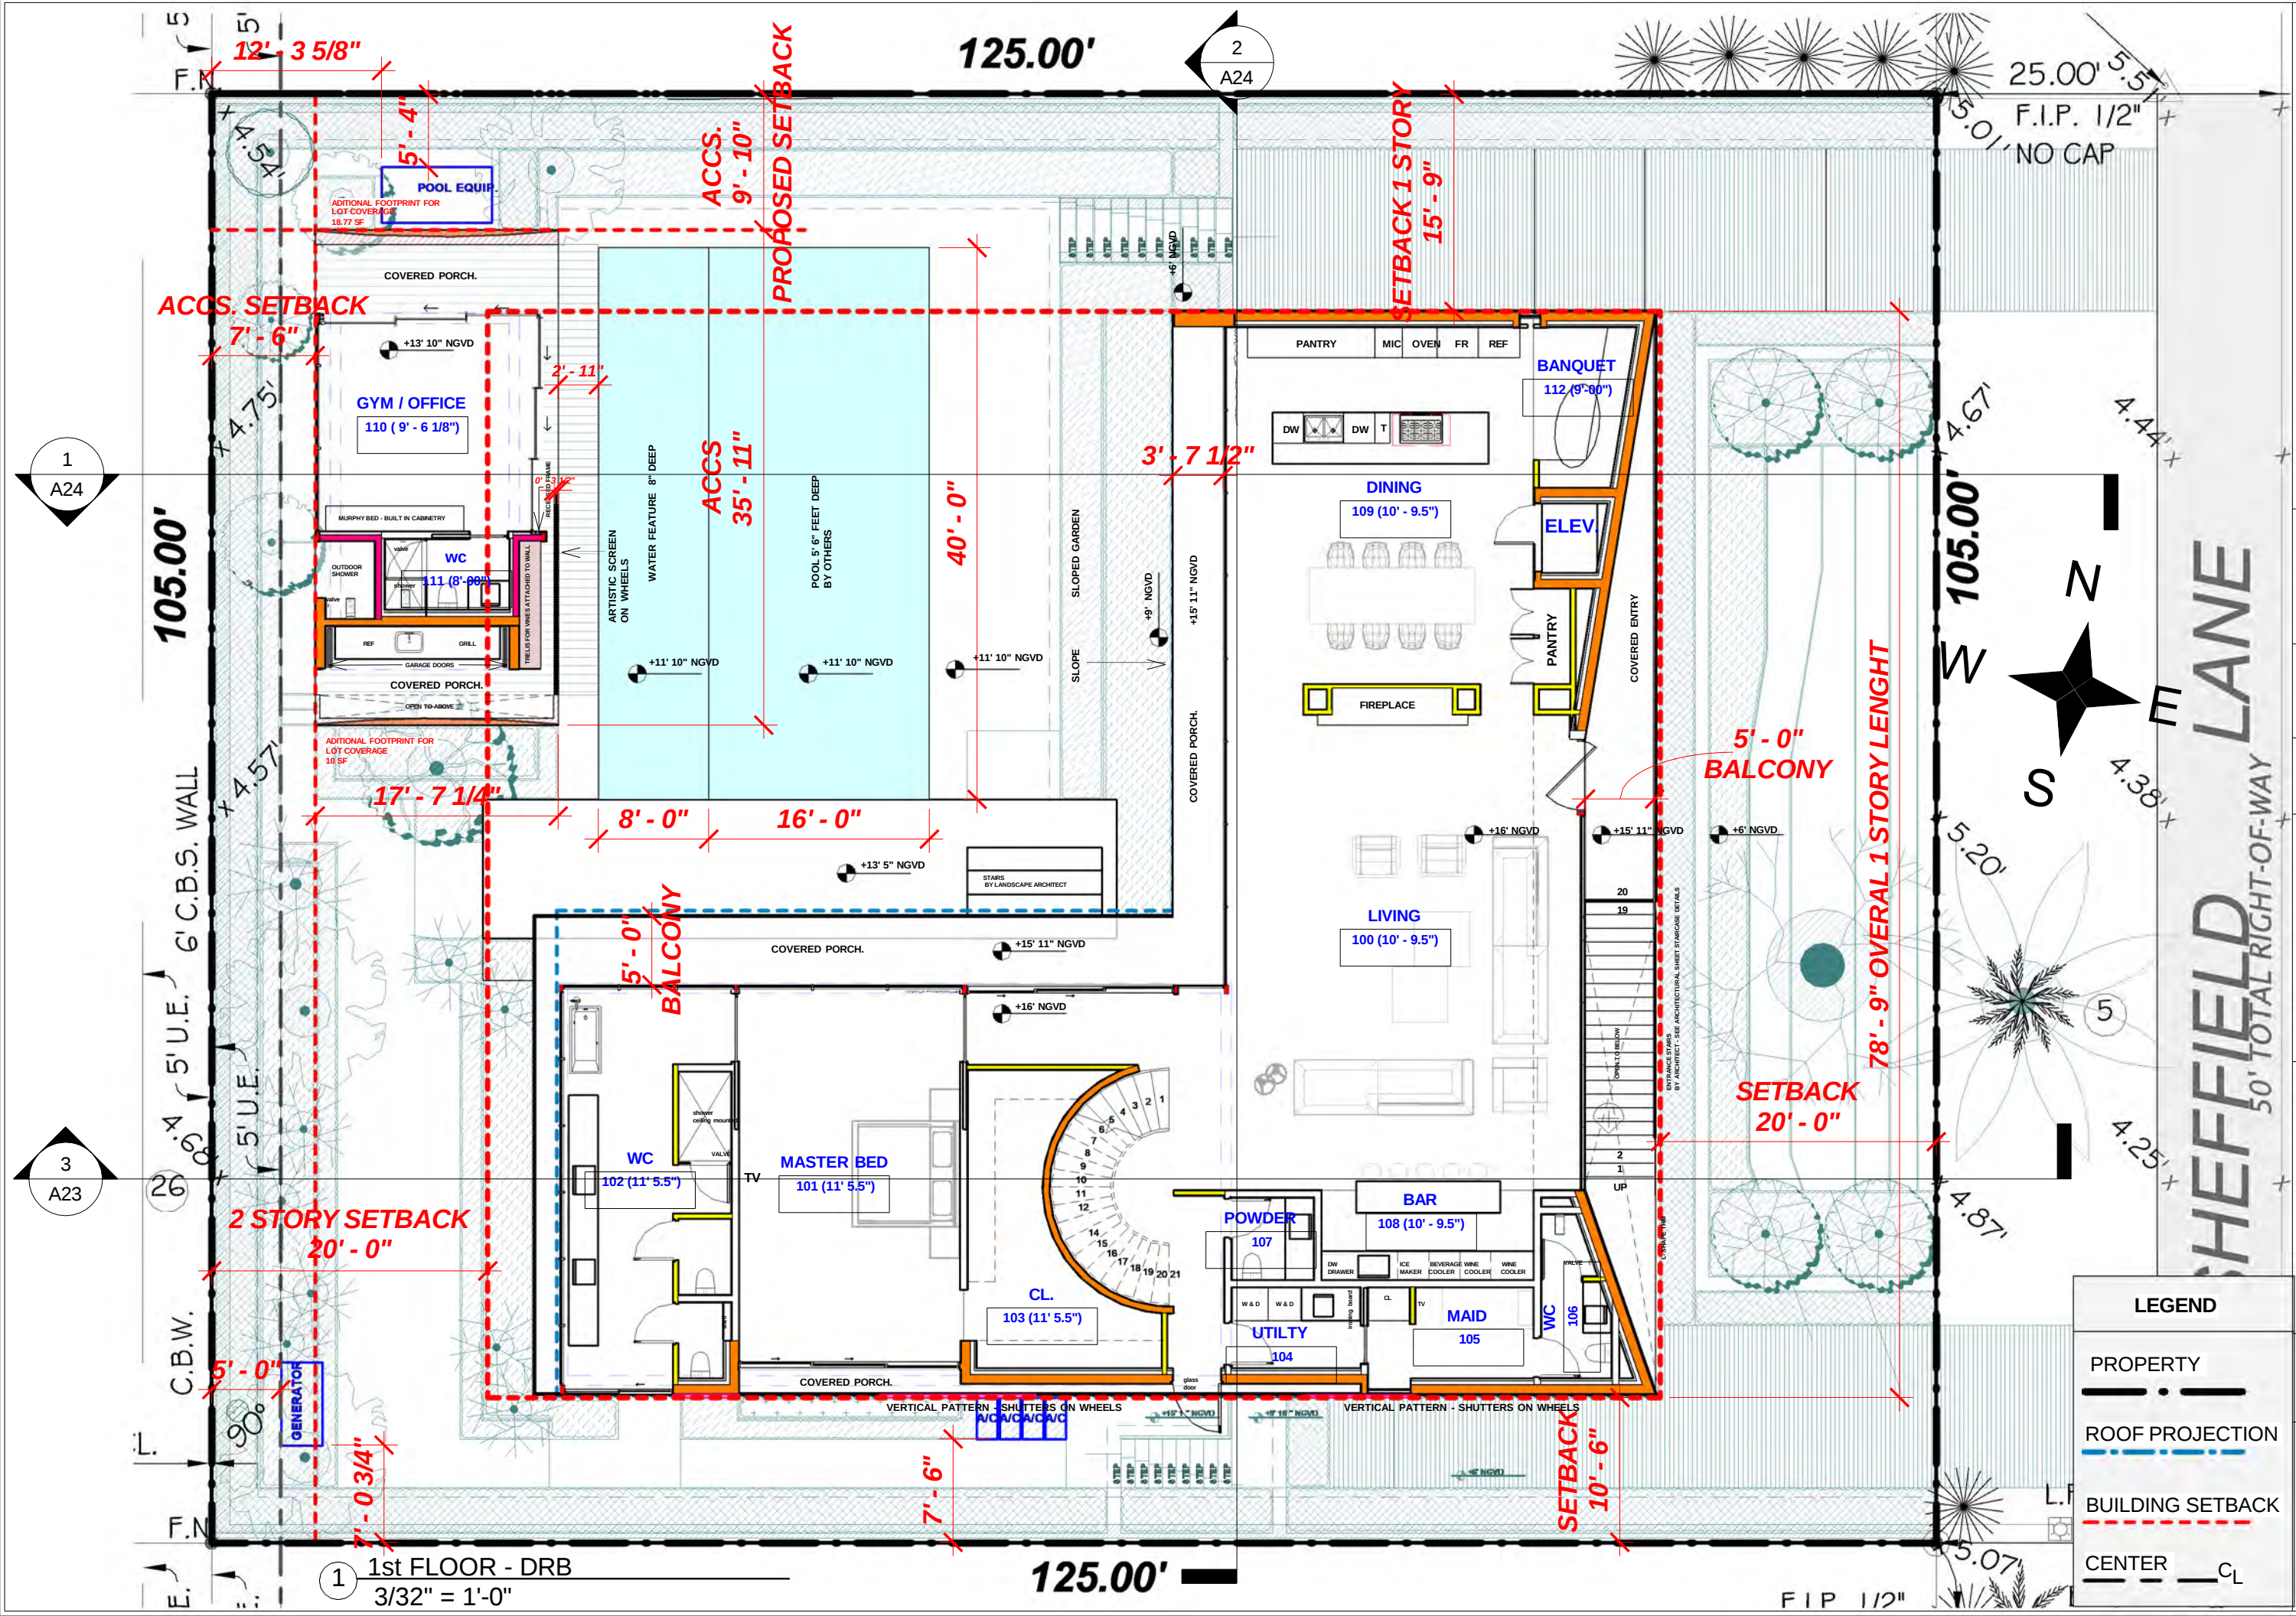

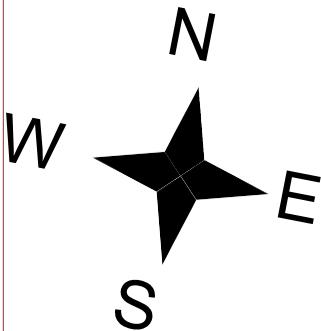


LEGEND

PROPERTY


ROOF PROJECTION

BUILDING SETBACK


CENTER C_L

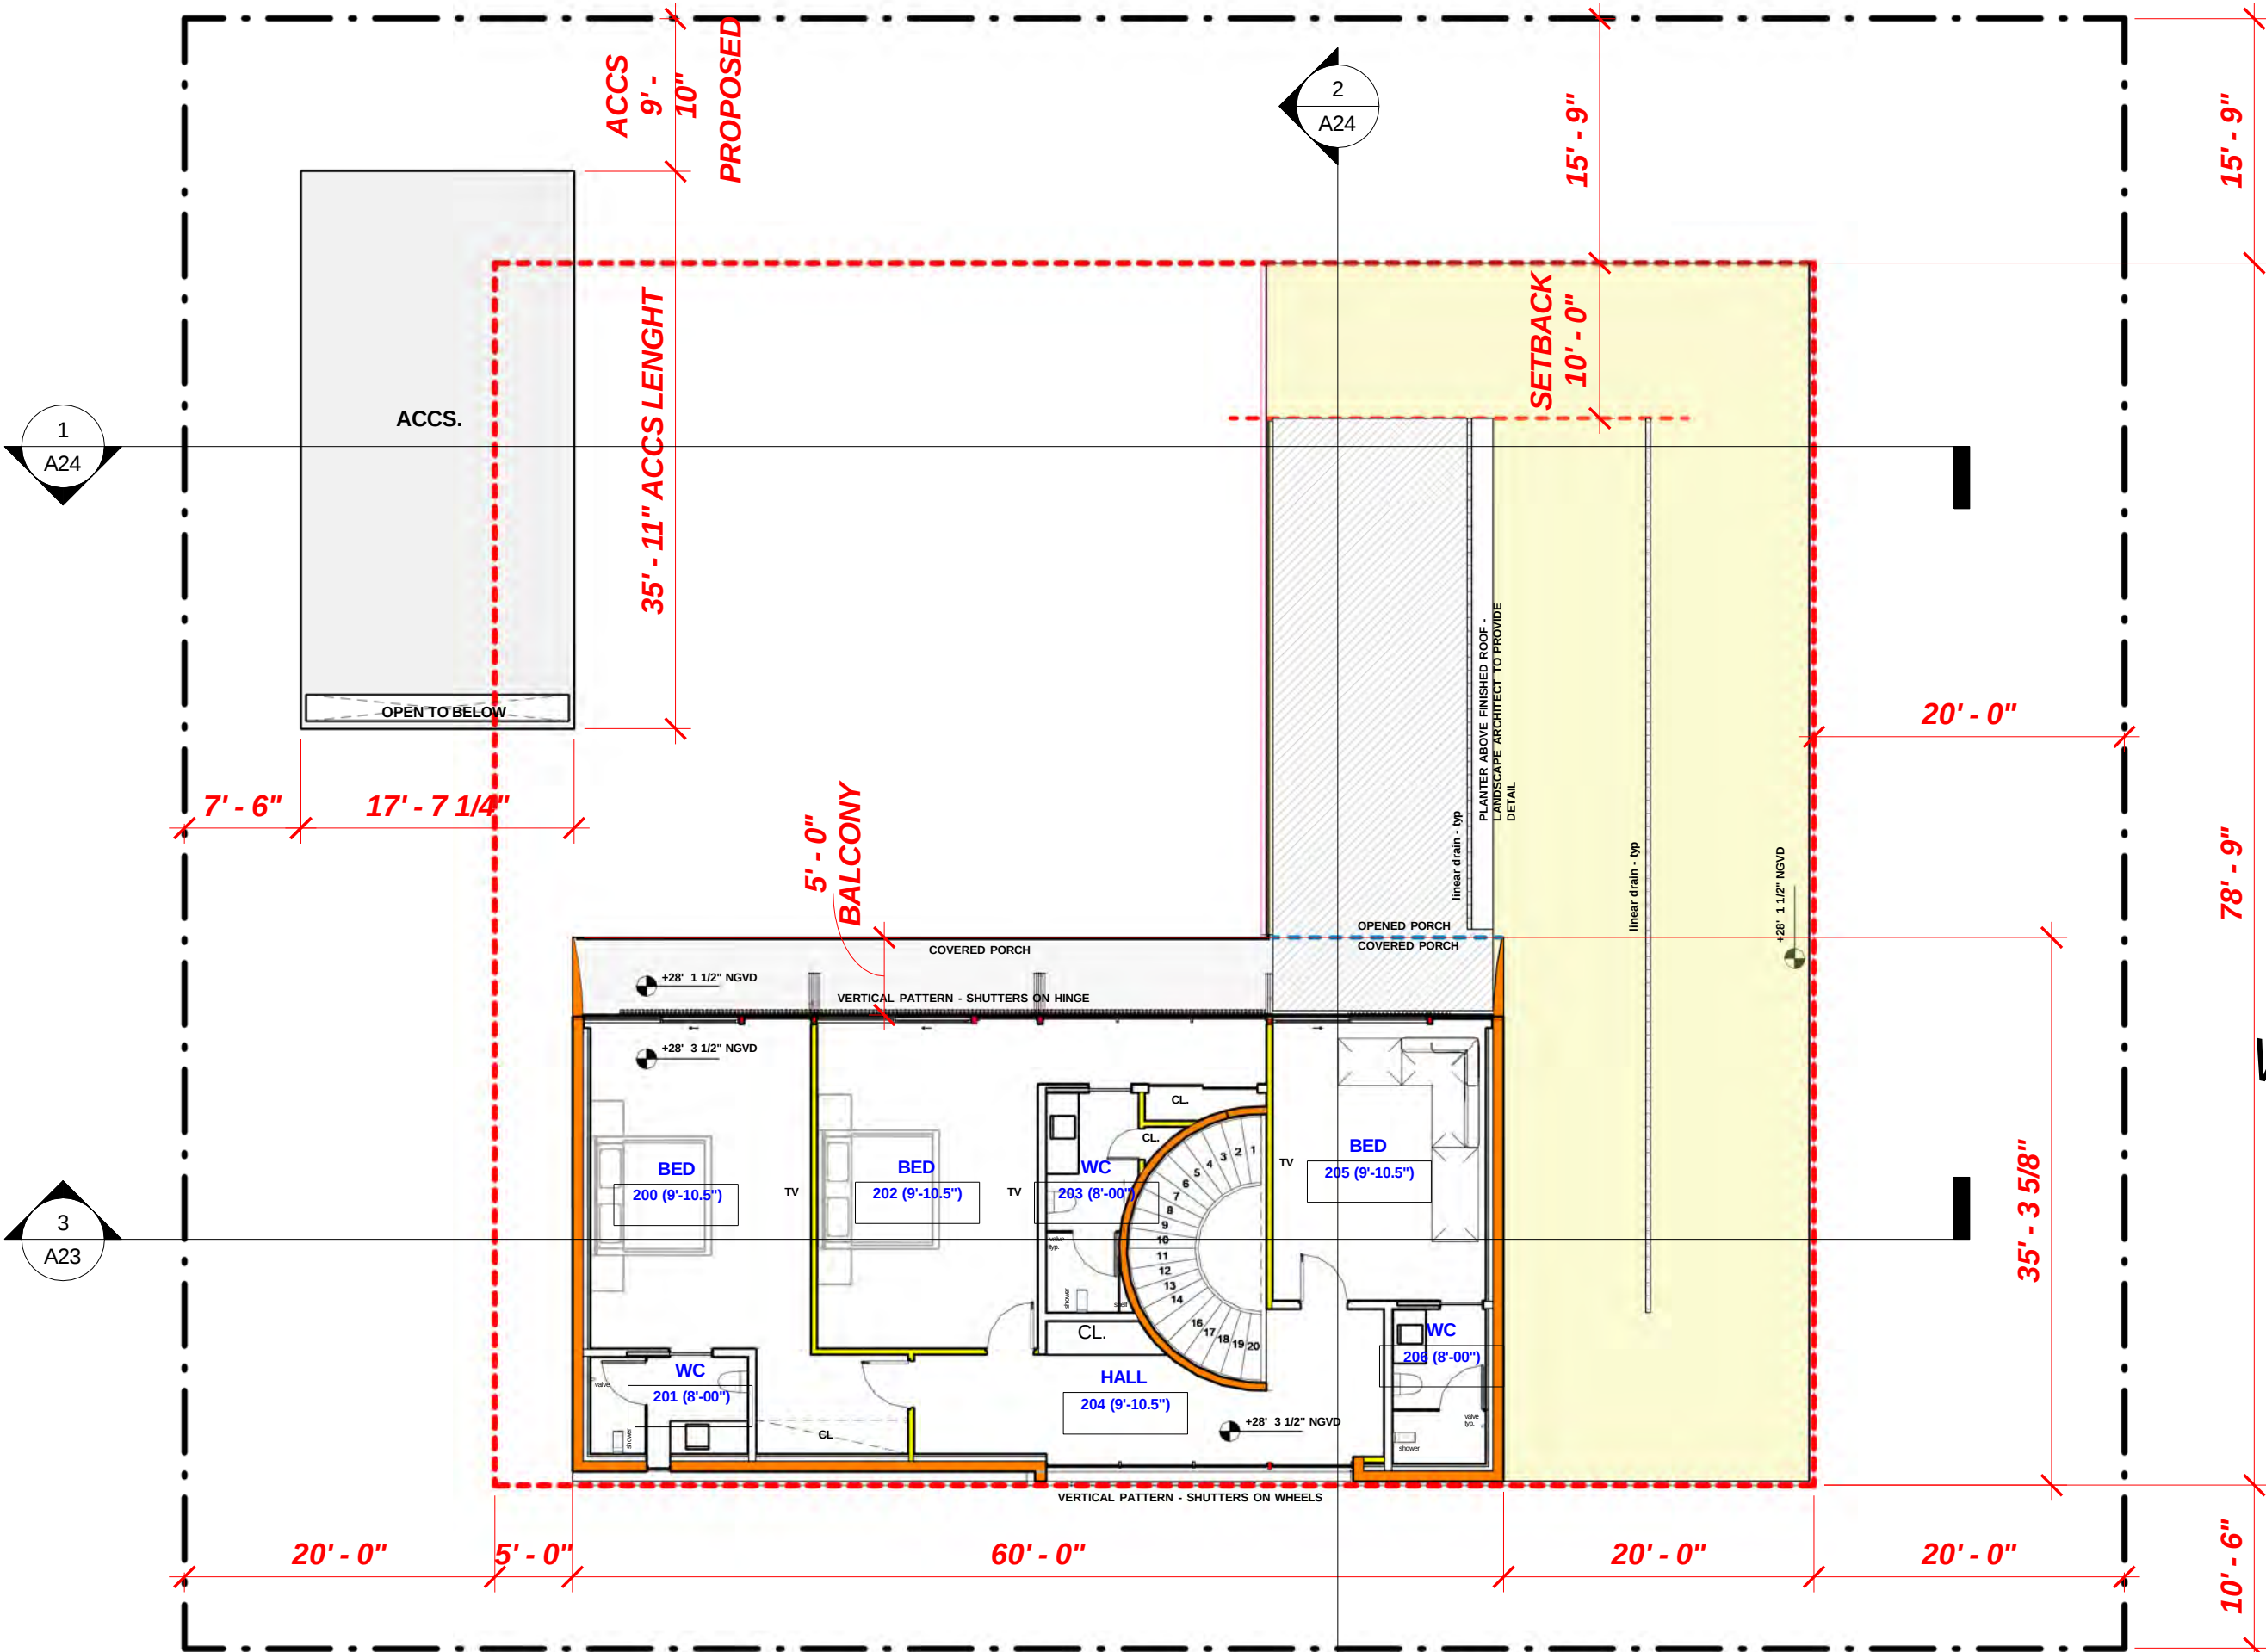

1 2ND - DRB
3/32" = 1'-0"

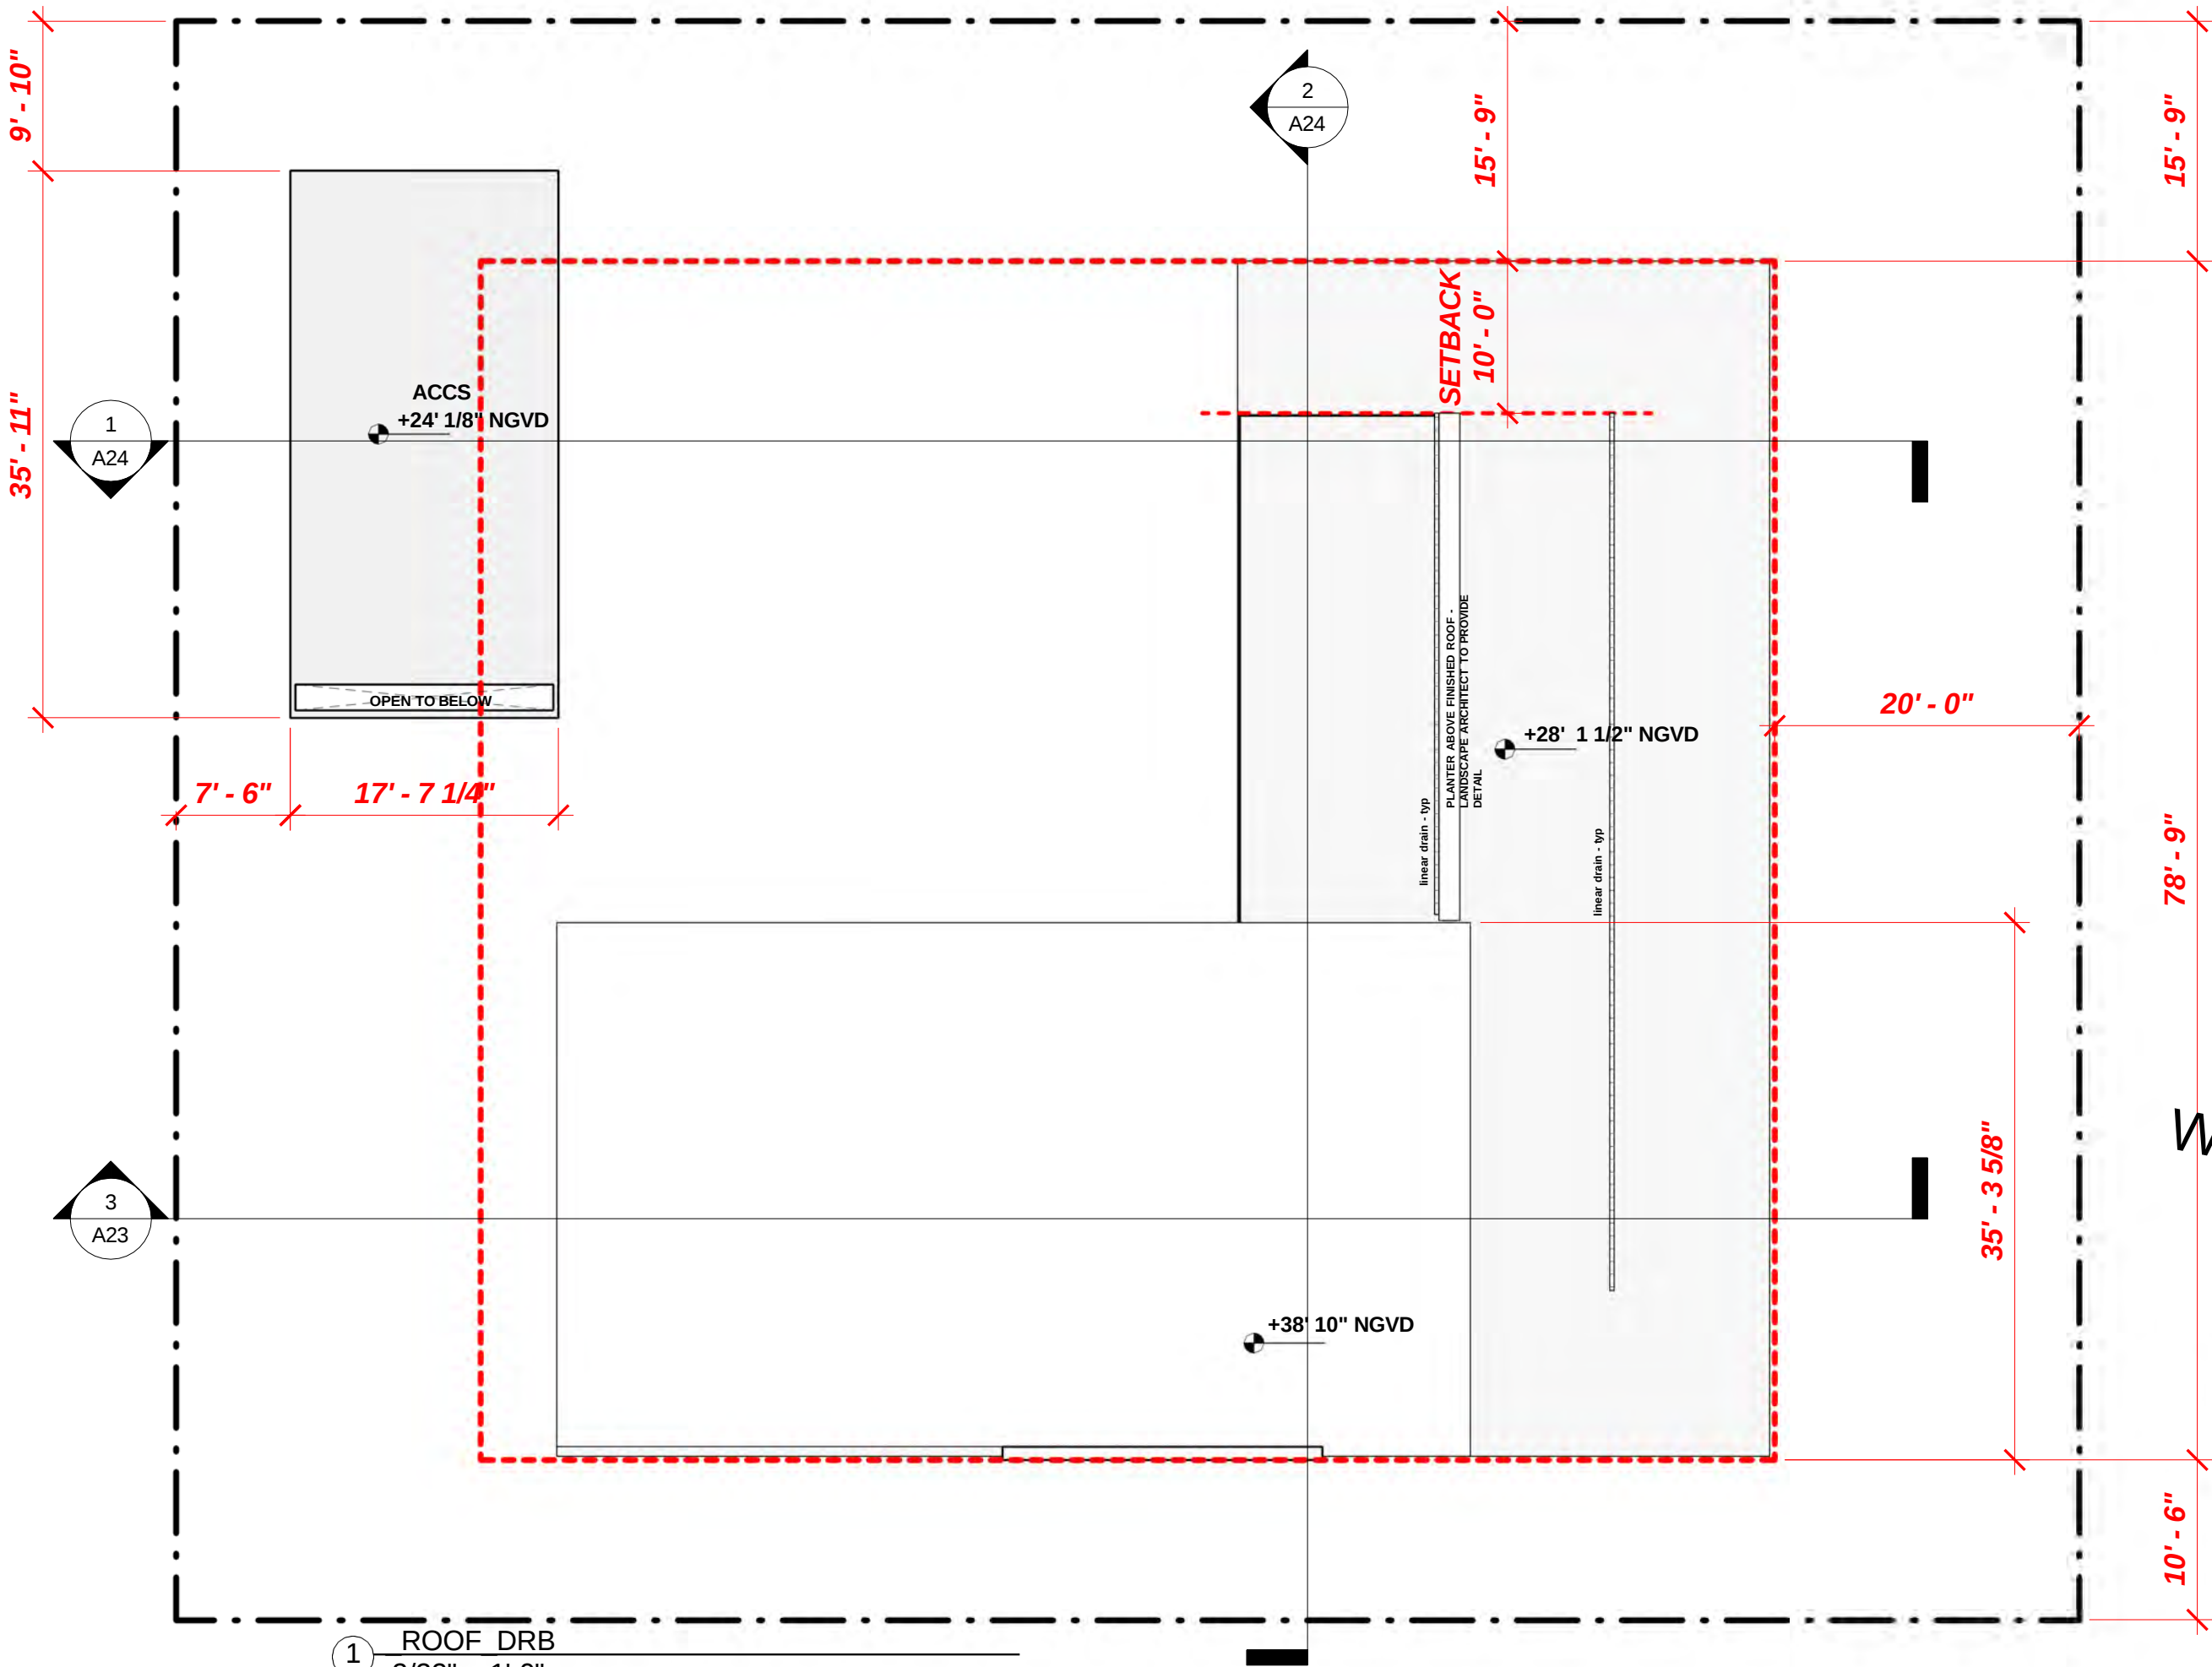

1 ROOF DRB
3/32" = 1'-0"

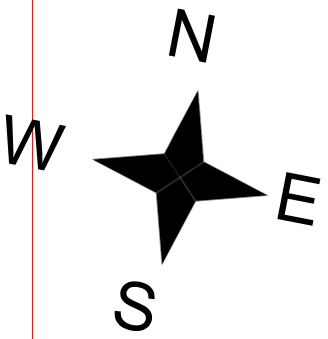

LEGEND	
PROPERTY	---
ROOF PROJECTION	----
BUILDING SETBACK	----
CENTER	CL



STUDIO KHORA
1600 SOUTH FEDERAL HWY,
SUITE 970
POMPANO BEACH 33062 - FL
WWW.STUDIOKHORA.COM
INFO@STUDIOKHORA.COM
T: (800) 952-1044

REX NICHOLS AIA
AR007415

PROJECT LOCATION
La Gorce Island
6650 Sheffield
Lane, Miami Beach,
Florida 33141

PROJECT OWNER
Pash Place
One LLC

PROJECT NUMBER
DRB23-0993

ISSUED FOR
REVIEW & COMMENTS

PROPOSED
ROOF PLAN

A15


DESIGN DEVELOPMENT
2/8/2024 9:47:05 AM

This drawing is the property of **STUDIO KHORA** and is an instrument of service not to be reproduced in whole or in part without the express written permission of same.

Copyright 2024 ©
Designed by : ALEX PENNA

1

1st FLOOR - DRB - SHADED LOT
COVERAGE
1/16" = 1'-0"

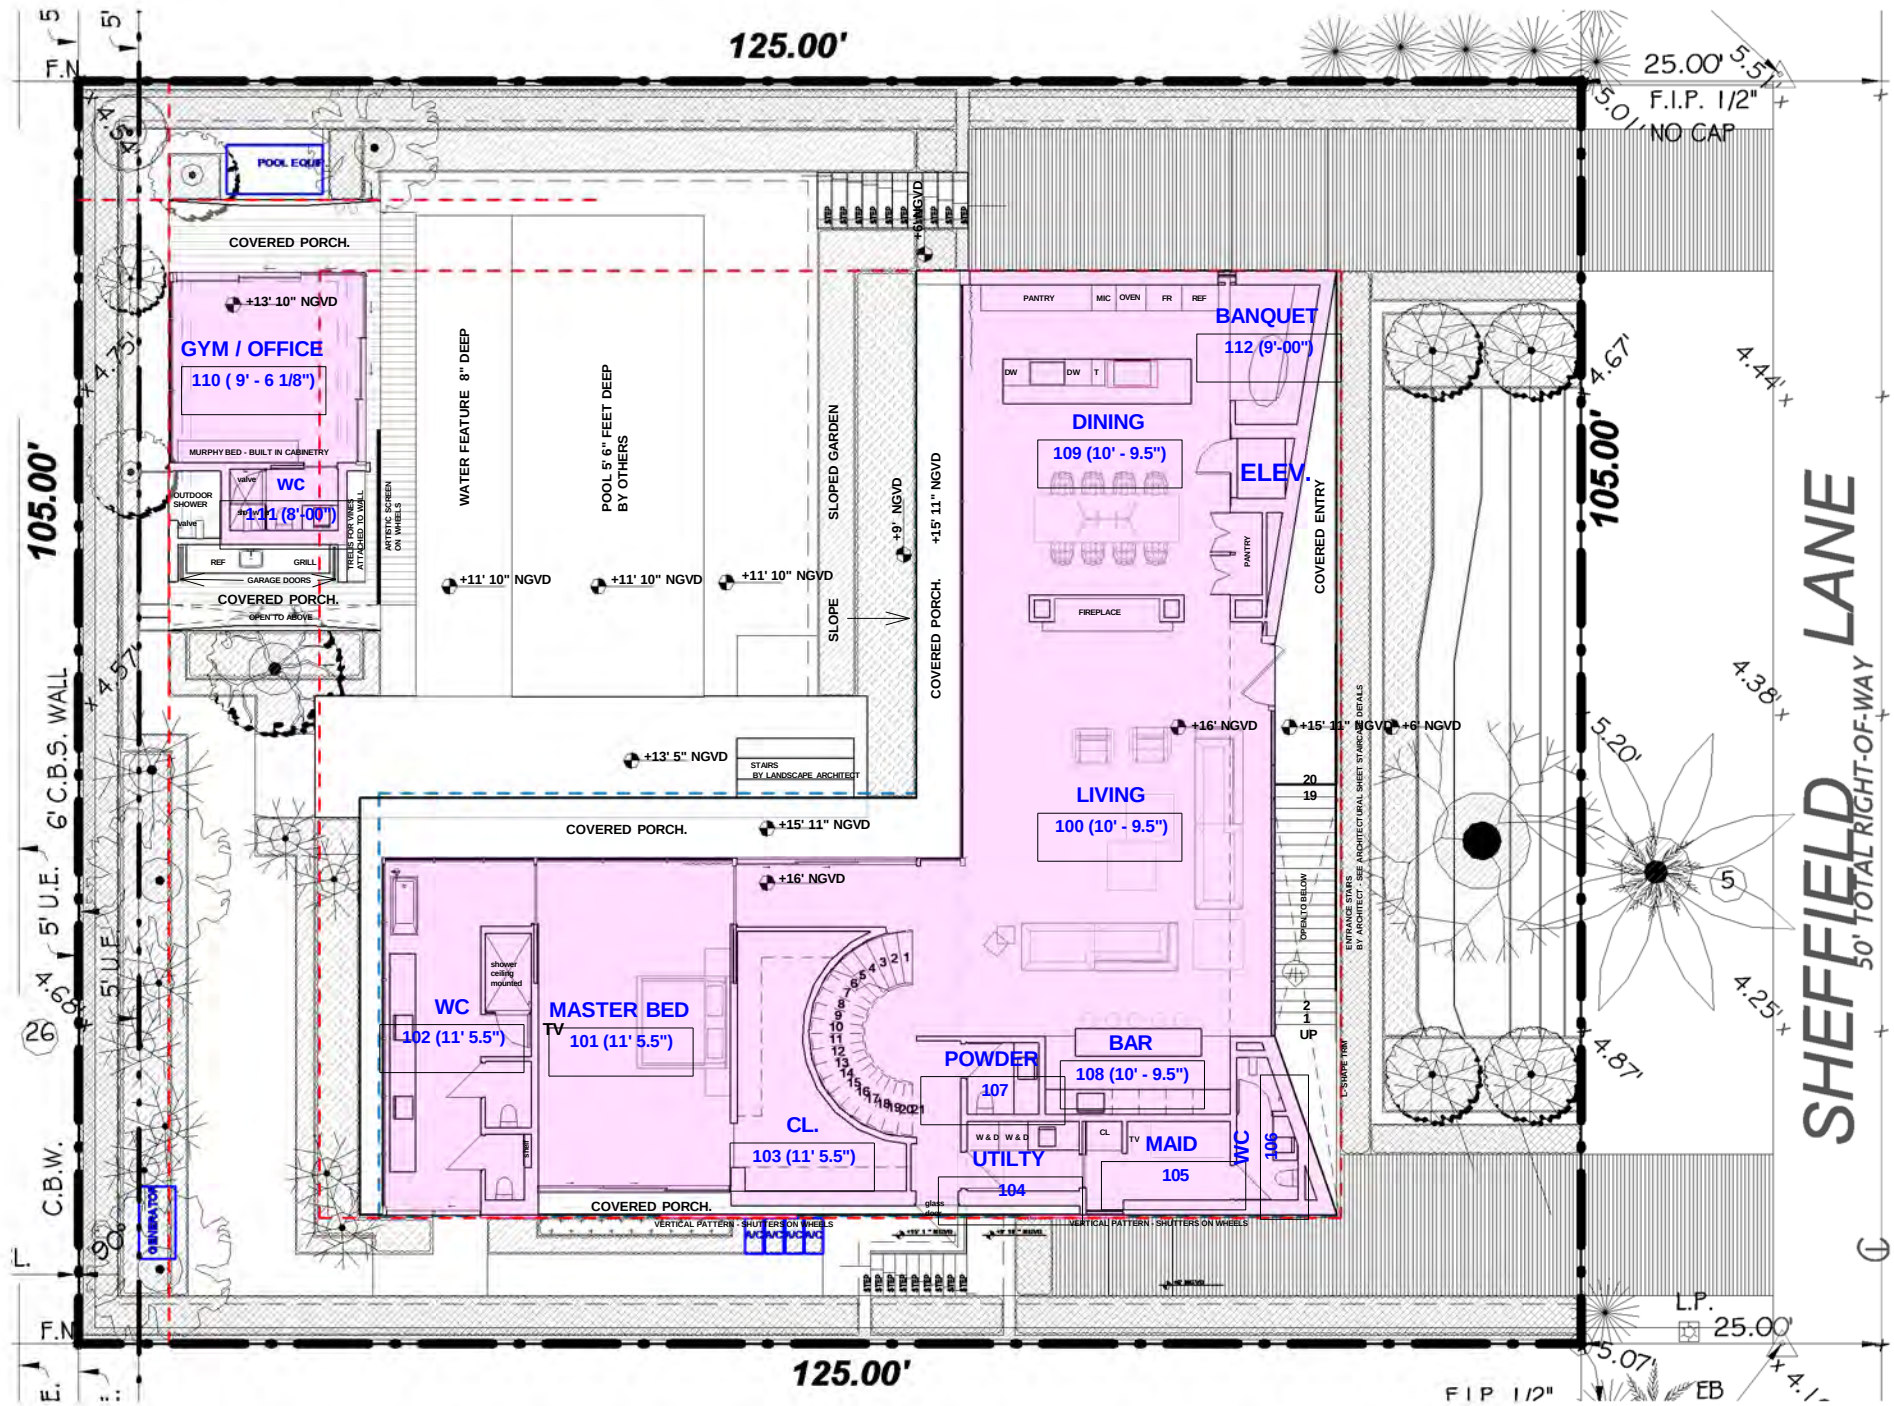

GROSS BUILDING AREA (GBA)				
In accordance with ANSI (American National Standards Institute) SQUARE FOOTAGE-METHOD FOR CALCULATING - ANSI Z765				
Space	Finished GBA (Air Conditioned)	Unfinished GBA	Covered Porches and Balconies Exceeding 5 feet	Total GBA + P&B
AUX - HVAC	341 SF			341 SF
1ST FLOOR - HVAC	3567 SF			3567 SF
ADDITIONAL FOOTPRINT FOR LOT COVERAGE - NORTH	0 SF	19 SF		19 SF
ADDITIONAL FOOTPRINT FOR LOT COVERAGE - SOUTH	0 SF	10 SF		10 SF
2ND FLOOR - HVAC	1643 SF			1643 SF
	5551 SF	29 SF	0 SF	5580 SF

PROPOSED LOT COVERAGE CALCULATION

FIRST FLOOR AC AREA
ACCESSORY BUILDING AC AREA
ADDITIONAL FOOTPRINT FOR ACCESSORY BUILDING
TOTAL LOT COVERAGE
LOT AREA
TOTAL LOT COVERAGE / LOT AREA

3,567 SF
341 SF
29 SF
3,937 SF
13,125 SF
29.9%

STUDIO KHORA

1600 SOUTH FEDERAL HWY,
SUITE 970
POMPANO BEACH 33062 - FL
WWW.STUDIOKHORA.COM
INFO@STUDIOKHORA.COM
T: (800) 952-1044

REX NICHOLS AIA
AR007415

PROJECT LOCATION
La Gorce Island
6650 Sheffield
Lane, Miami Beach,
Florida 33141

PROJECT OWNER
Pash Place
One LLC

PROJECT NUMBER
DRB23-0993

ISSUED FOR
REVIEW & COMMENTS


PROPOSED LOT
COVERAGE

A10.3

DESIGN DEVELOPMENT
2/8/2024 9:46:12 AM

This drawing is the property of **STUDIO KHORA** and is an instrument of service not to be reproduced in whole or in part without the express written permission of same.

Copyright 2024 ©
Designed by : ALEX PENNA

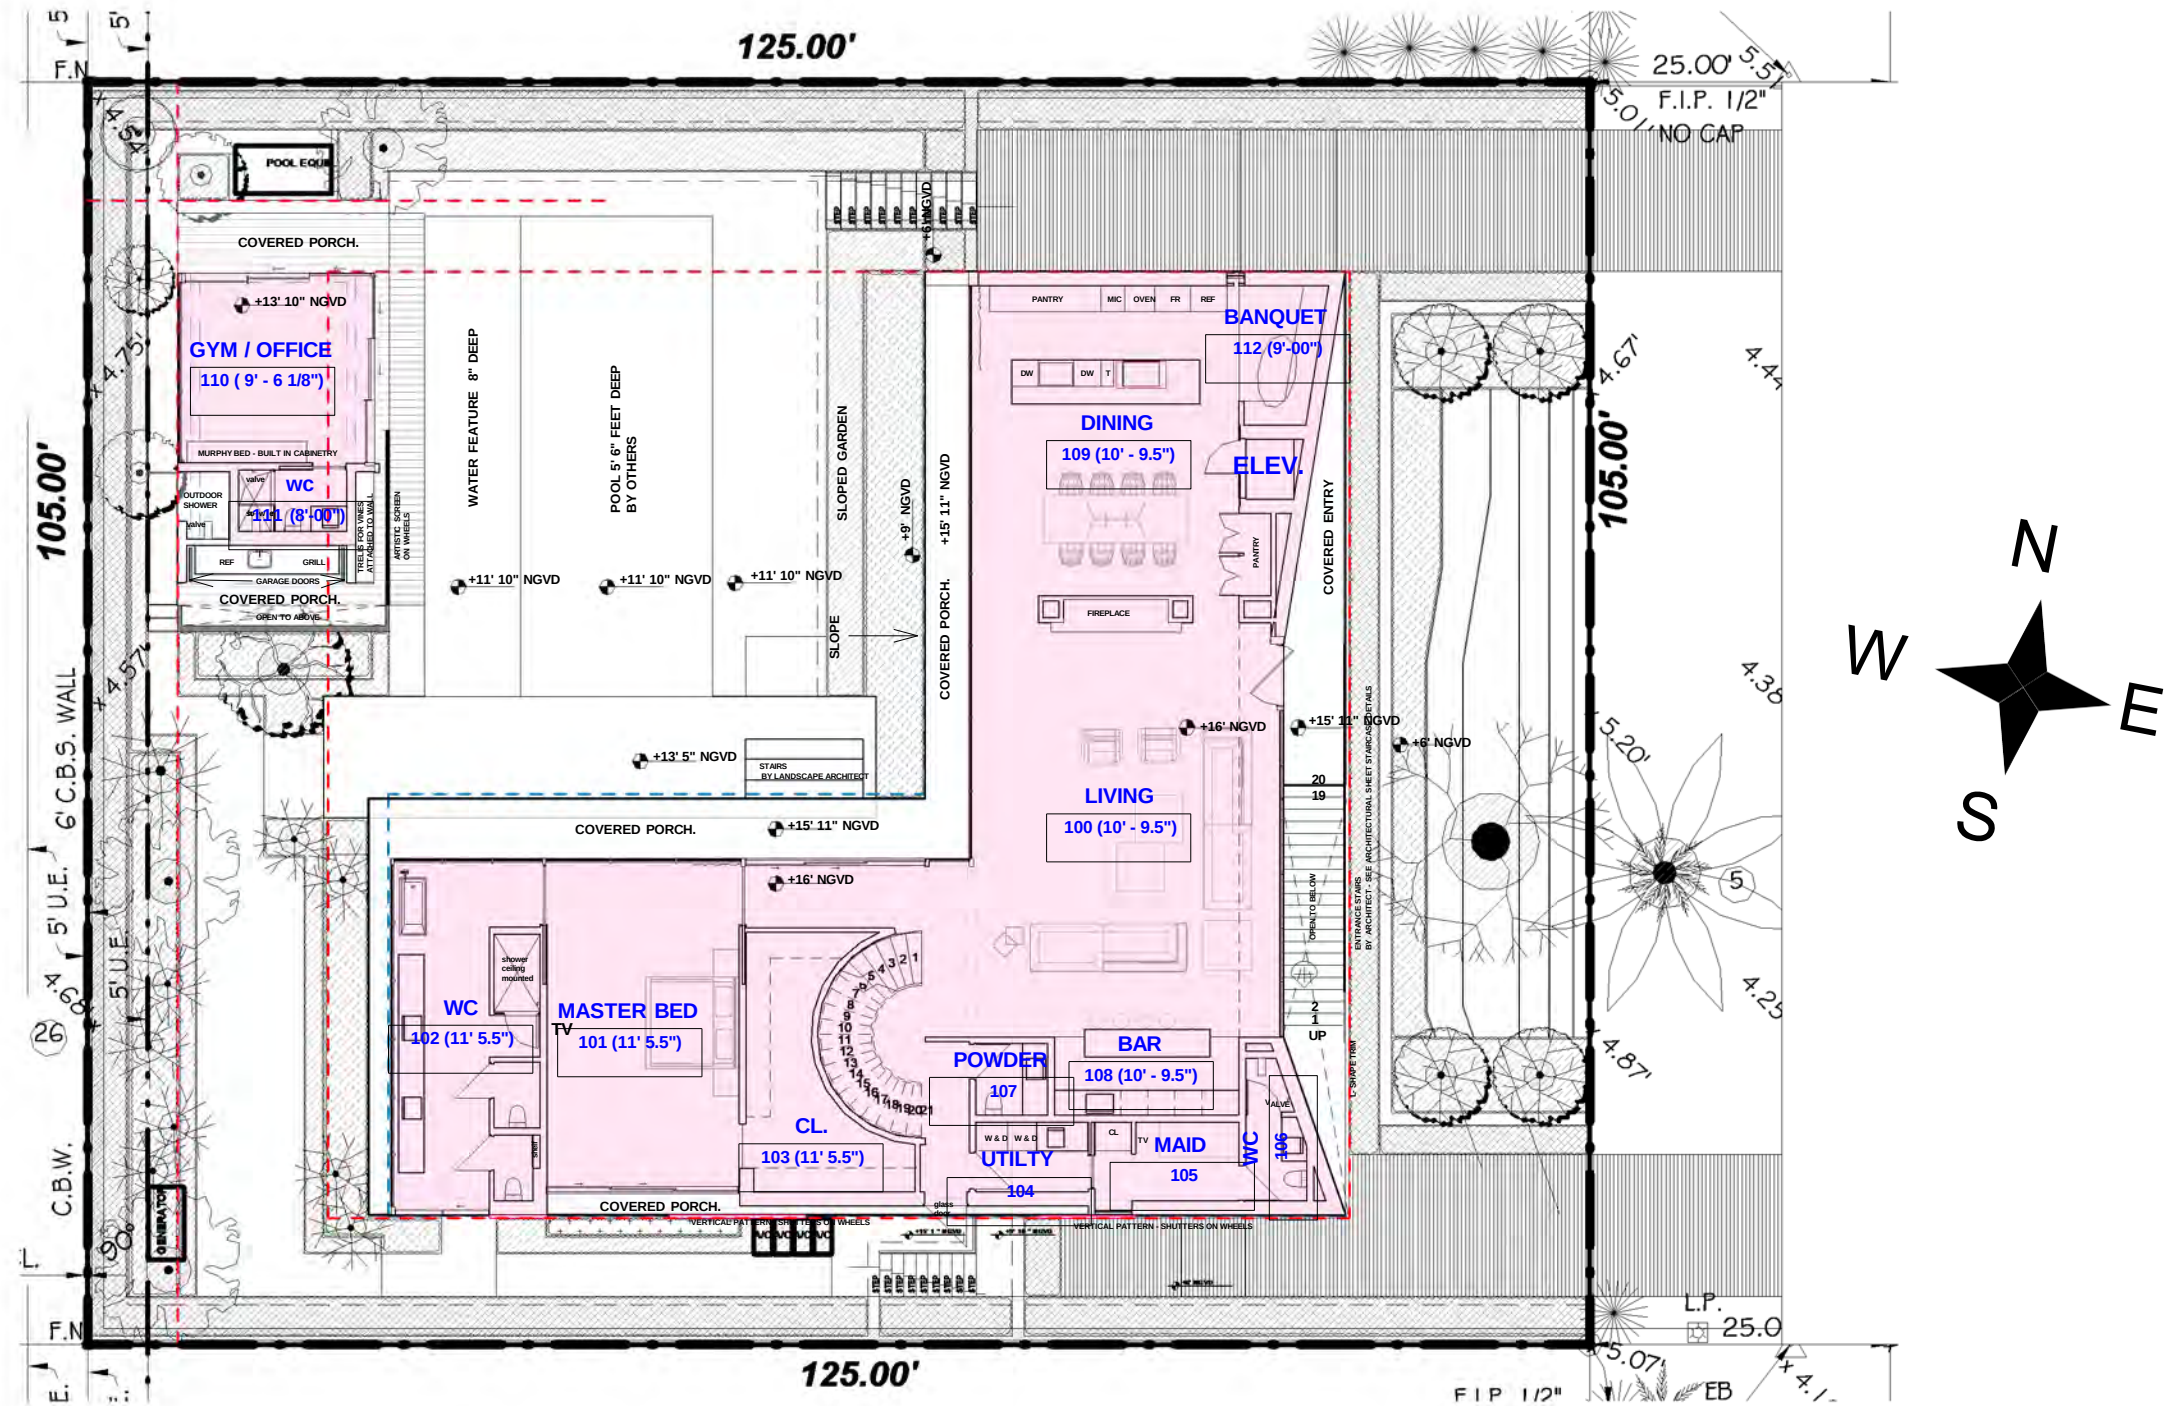

REX NICHOLS AIA
AR007415

PROJECT LOCATION
La Gorce Island
6650 Sheffield
Lane, Miami Beach,
Florida 33141

PROJECT OWNER
Pash Place
One LLC

PROJECT NUMBER
DRB23-0993

ISSUED FOR
REVIEW & COMMENTS

1ST FLOOR -
PROPOSED UNIT
SIZE

A10.4

DESIGN DEVELOPMENT
2/8/2024 9:46:17 AM



This drawing is the property of **STUDIO KHORA** and is an instrument of service not to be reproduced in whole or in part without the express written permission of same.

Copyright 2024 ©
Designed by : ALEX PENNA

1 1st FLOOR - DRB - UNIT SIZE
1/16" = 1'-0"

GROSS BUILDING AREA (GBA)				
In accordance with ANSI (American National Standards Institute) SQUARE FOOTAGE-METHOD FOR CALCULATING - ANSI Z765				
Space	Finished GBA (Air Conditioned)	Unfinished GBA	Covered Porches and Balconies Exceeding 5 feet	Total GBA + P&B
AUX - HVAC	341 SF			341 SF
1ST FLOOR - HVAC	3567 SF			3567 SF
ADDITIONAL FOOTPRINT FOR LOT COVERAGE - NORTH	0 SF	19 SF		19 SF
ADDITIONAL FOOTPRINT FOR LOT COVERAGE - SOUTH	0 SF	10 SF		10 SF
2ND FLOOR - HVAC	1643 SF			1643 SF
	5551 SF	29 SF	0 SF	5580 SF

PROPOSED UNIT SIZE CALCULATION	
FIRST FLOOR UNIT SIZE	3,908 SF
SECOND FLOOR UNIT SIZE	1,643 SF
TOTAL UNIT SIZE	5,551 SF
LOT AREA	13,125 SF
UNIT SIZE/ LOT AREA	42.3 %

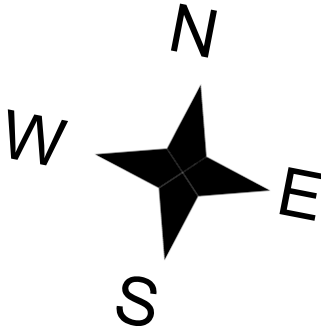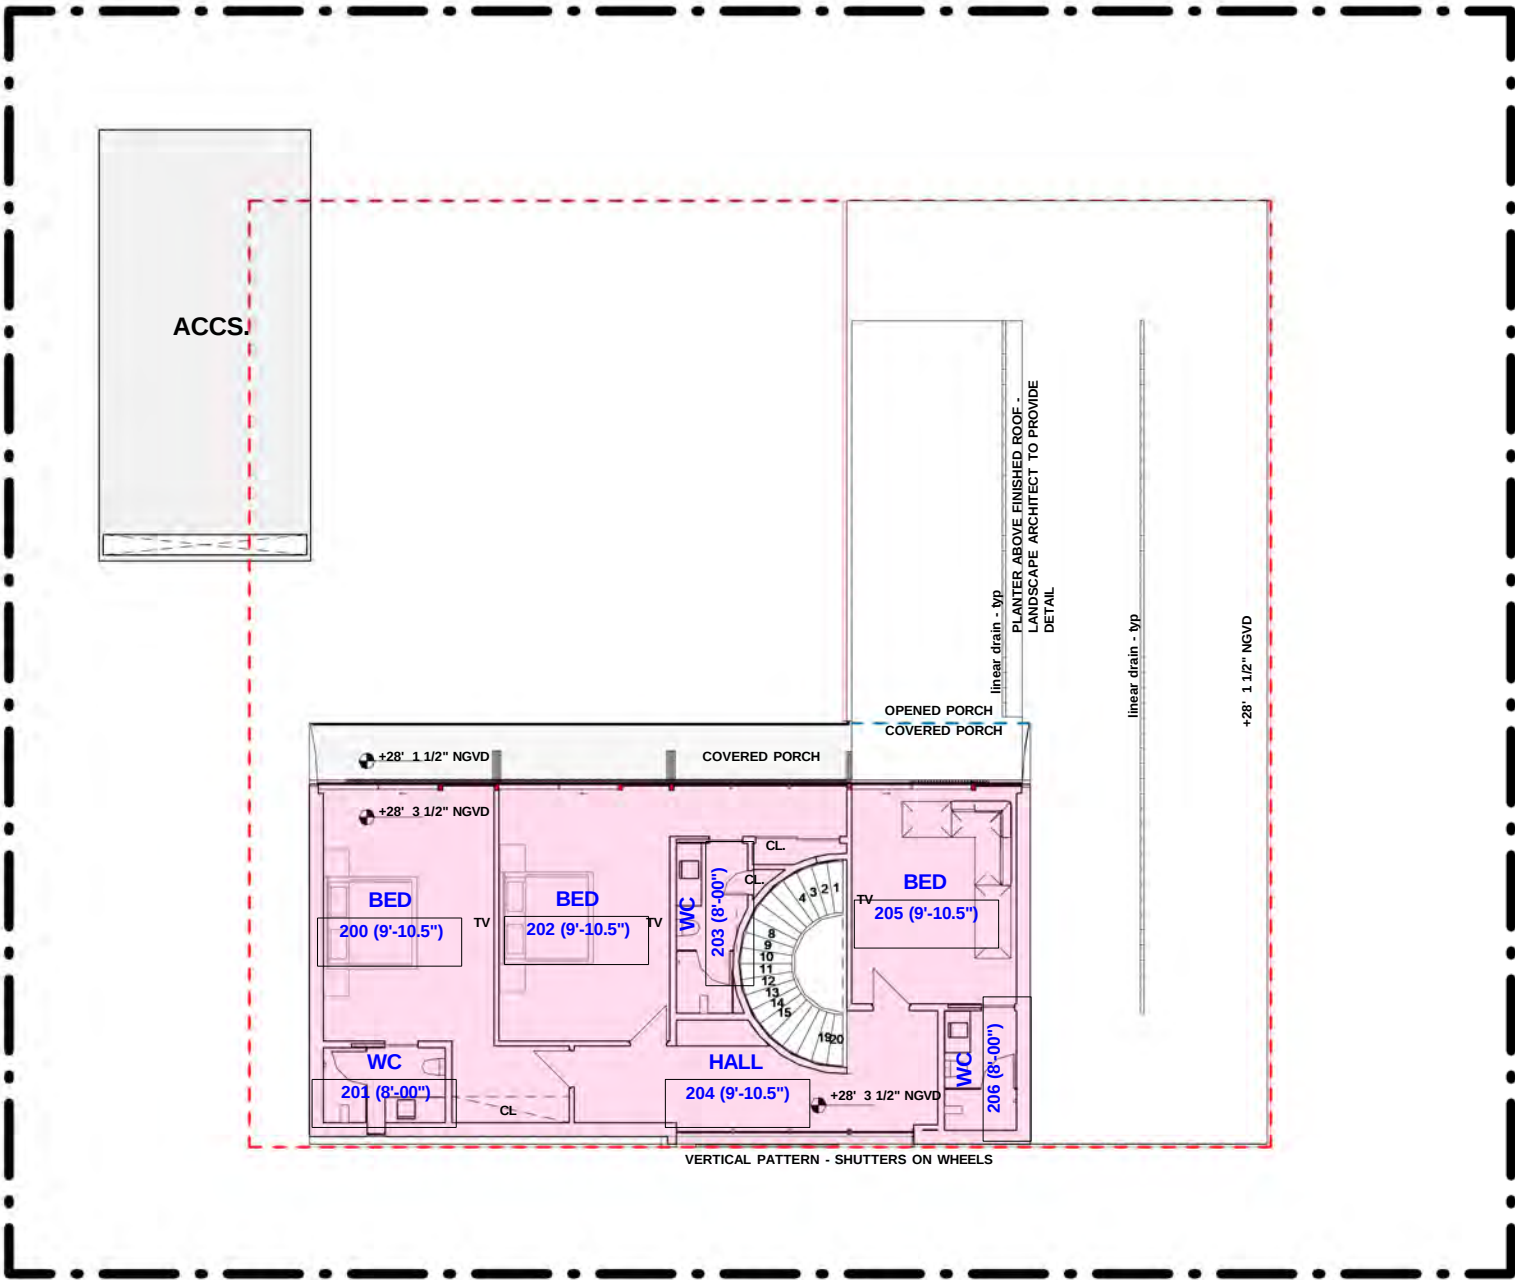

GROSS BUILDING AREA (GBA)

In accordance with ANSI (American National Standards Institute) SQUARE FOOTAGE-METHOD FOR CALCULATING - ANSI Z765

Space	Finished GBA (Air Conditioned)	Unfinished GBA	Covered Porches and Balconies Exceeding 5 feet	Total GBA + P&B
-------	--------------------------------	----------------	--	-----------------


AUX - HVAC	341 SF			341 SF
1ST FLOOR - HVAC	3567 SF			3567 SF
ADDITIONAL FOOTPRINT FOR LOT COVERAGE - NORTH	0 SF	19 SF		19 SF
ADDITIONAL FOOTPRINT FOR LOT COVERAGE - SOUTH	0 SF	10 SF		10 SF
2ND FLOOR - HVAC	1643 SF			1643 SF

5551 SF 29 SF 0 SF 5580 SF

PROPOSED UNIT SIZE CALCULATION

FIRST FLOOR UNIT SIZE	3,908 SF
SECOND FLOOR UNIT SIZE	1,643 SF
TOTAL UNIT SIZE	5,551 SF
LOT AREA	13,125 SF
UNIT SIZE/ LOT AREA	42.3 %

1 2ND - DRB - UNIT SIZE
1/16" = 1'-0"

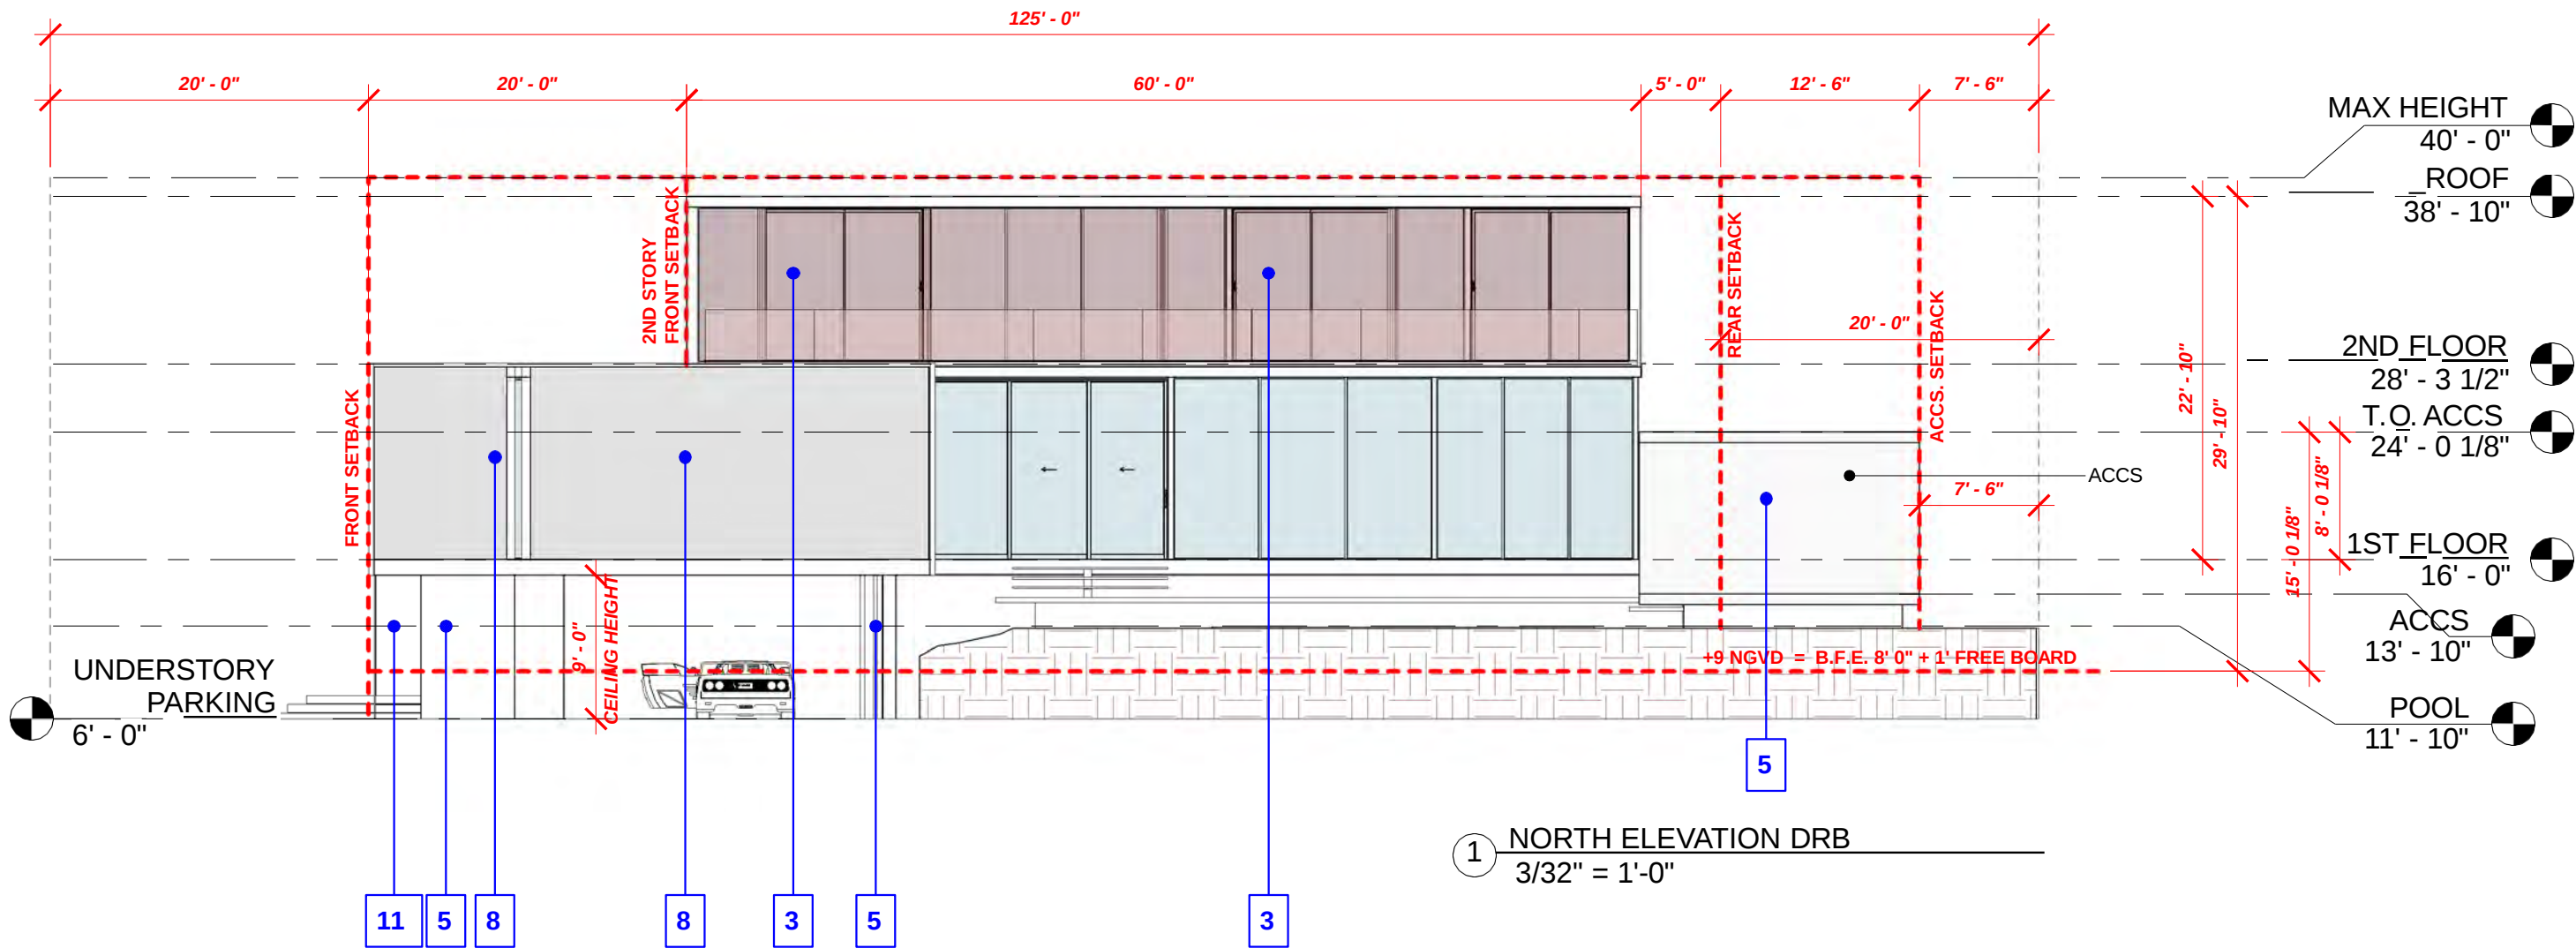

NOTE: other materials are showing on sheet A18

MATERIAL LEGEND

- Thin vertical panels wood siding.
- Large panels wood cladded ceiling.
- Wood bifold shutters
- Wood Horizontal rolling shutters
- Exposed concrete with wood board texture.
- Polished concrete
- Factory painted espresso color aluminum L-Channel fascia and trim to match glazing system frames
- Micro topping to match L-Channel fascia color, in addition to concrete texture similar to venetian plaster
- 42-inch-high clear glass guard rail.
- Planter behind vertical wood screen
- Steel staircase with white stringer and natural stone risers and treads, with glass railing.
- 5' x 9' Metal Door with special finish to match the color of painted espresso glazing system frames

GENERAL NOTE:

All elevation levels depicted in these drawings are based on the National Geodetic Vertical Datum (NGVD).

MAX HEIGHT
40' - 0"
ROOF
38' - 10"

2ND FLOOR
28' - 3 1/2"
T.O. ACCS
24' - 0 1/8"

1ST FLOOR
16' - 0"
ACCS
13' - 10"

POOL
11' - 10"

KHORA

STUDIO KHORA
1600 SOUTH FEDERAL HWY,
SUITE 970
POMPANO BEACH 33062 - FL
WWW.STUDIOKHORA.COM
INFO@STUDIOKHORA.COM
T: (800) 952-1044

REX NICHOLS AIA
AR007415

PROJECT LOCATION

La Gorce Island
6650 Sheffield
Lane, Miami Beach,
Florida 33141

PROJECT OWNER

Pash Place
One LLC

PROJECT NUMBER

DRB23-0993

ISSUED FOR

REVIEW & COMMENTS


PROPOSED
NORTH
ELEVATION +
EXT. MATERIALS

A19

DESIGN DEVELOPMENT
2/8/2024 9:47:25 AM

This drawing is the property of **STUDIO KHORA** and is an instrument of service not to be reproduced in whole or in part without the express written permission of same.

Copyright 2024 ©
Designed by : ALEX PENNA

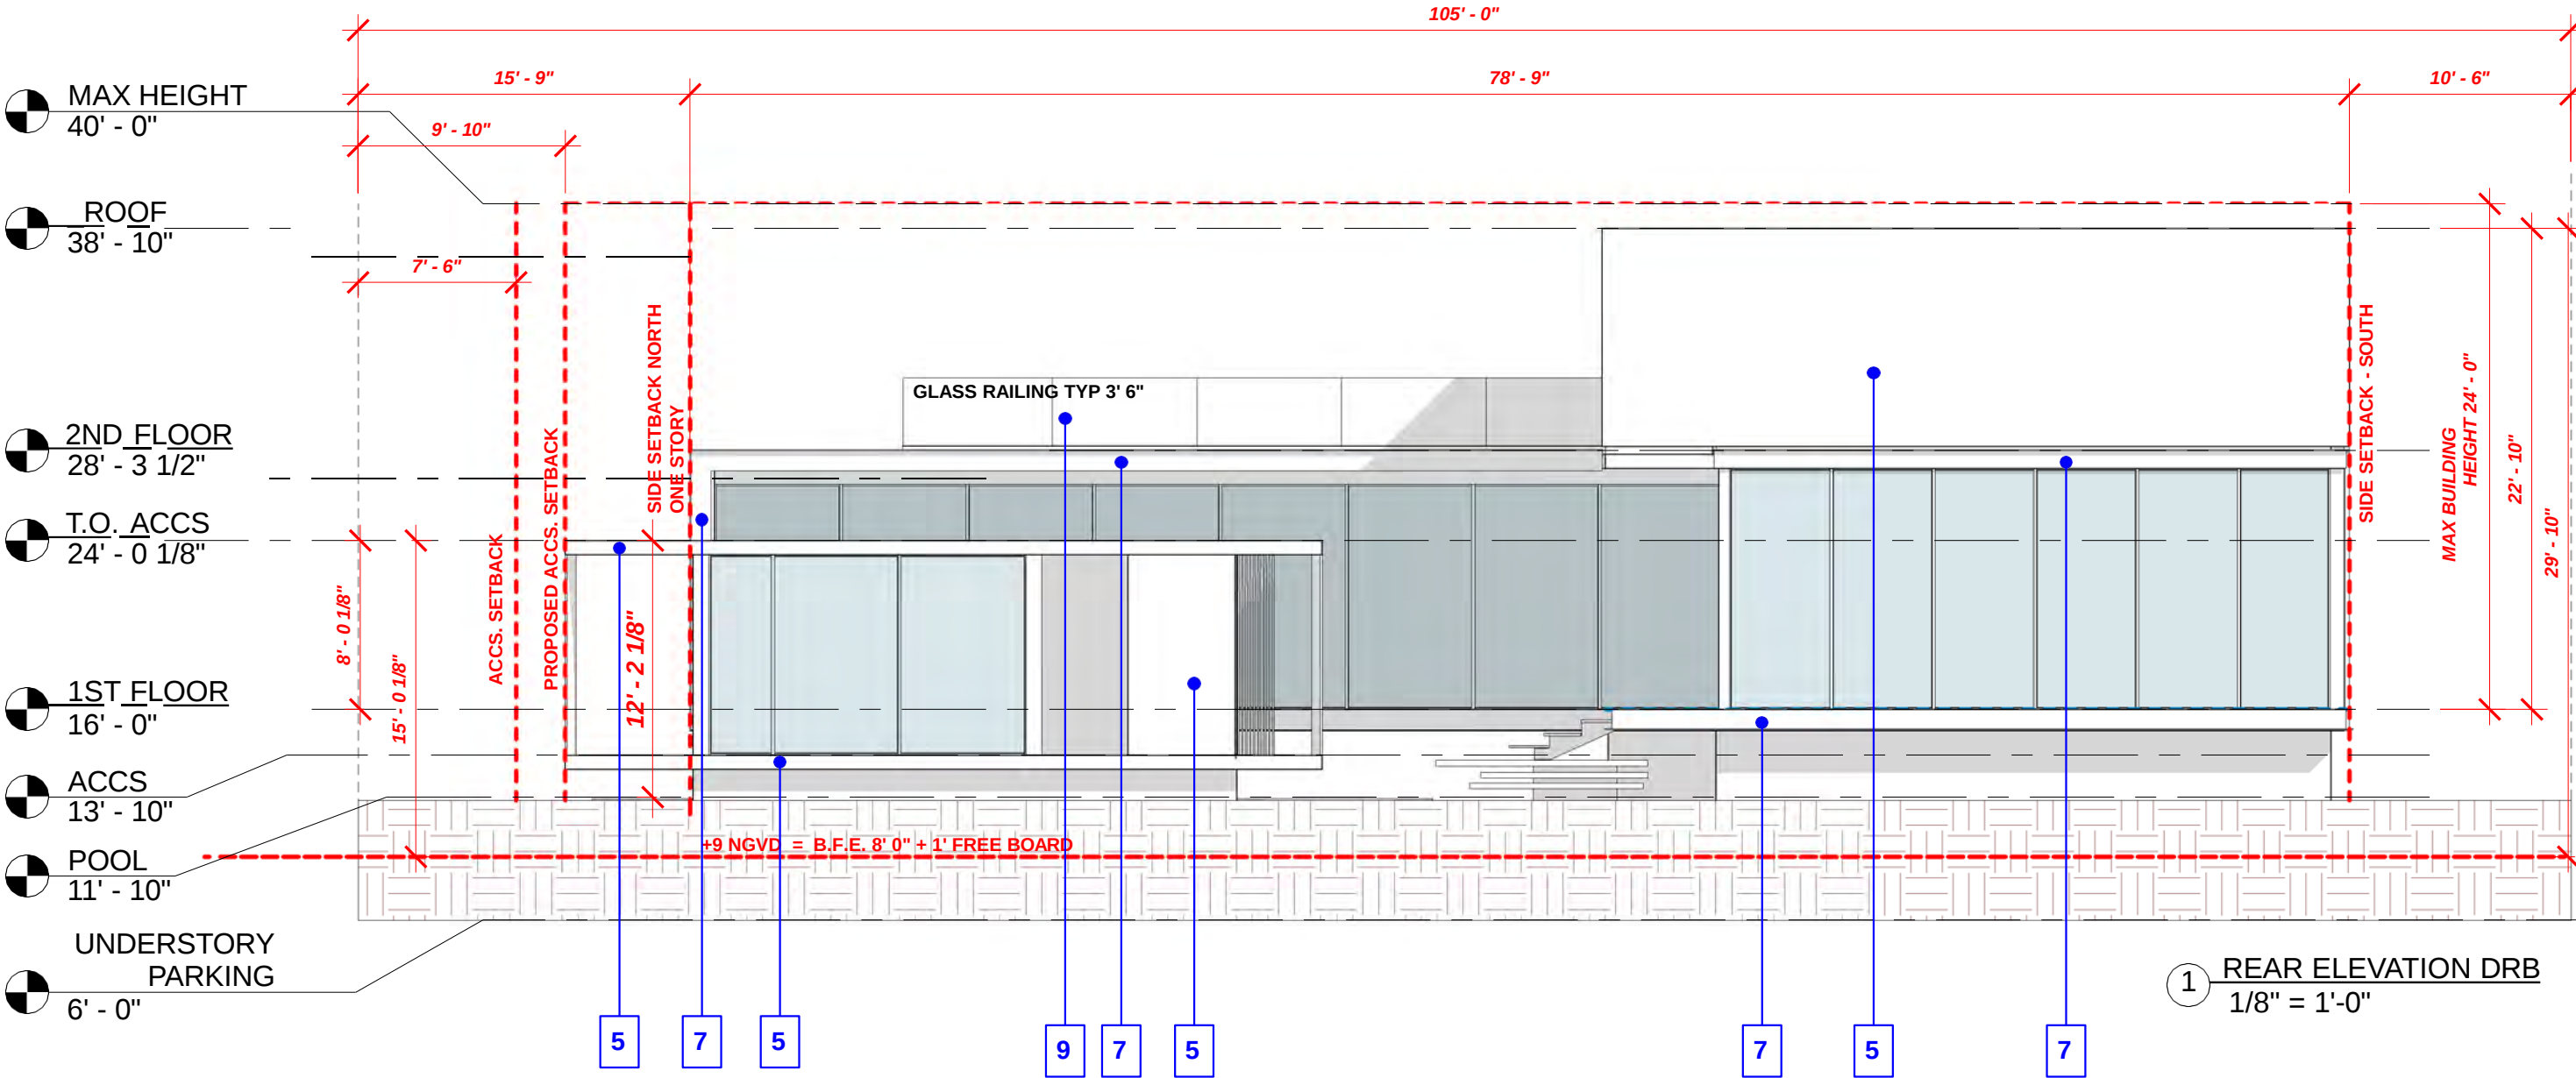

MATERIAL LEGEND

- Thin vertical panels wood siding.
- Large panels wood cladded ceiling.
- Wood bifold shutters
- Wood Horizontal rolling shutters
- Exposed concrete with wood board texture.
- Polished concrete
- Factory painted espresso color aluminum L-Channel fascia and trim to match glazing system frames
- Micro topping to match L-Channel fascia color, in addition to concrete texture similar to venetian plaster
- 42-inch-high clear glass guard rail.
- Planter behind vertical wood screen
- Steel staircase with white stringer and natural stone risers and treads, with glass railing.
- 5' x 9' Metal Door with special finish to match the color of painted espresso glazing system frames


GENERAL NOTE:

All elevation levels depicted in these drawings are based on the National Geodetic Vertical Datum (NGVD).

LEGEND

BUILDING SETBACK



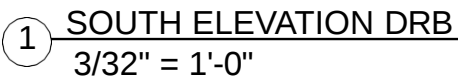


1. Thin vertical panels wood siding.
2. Large panels wood cladded ceiling.
3. Wood bifold shutters
4. Wood Horizontal rolling shutters
5. Exposed concrete with wood board texture.
6. Polished concrete
7. Factory painted espresso color aluminum L-Channel fascia and trim to match glazing system frames
8. Micro topping to match L-Channel fascia color, in addition to concrete texture similar to venetian plaster
9. 42-inch-high clear glass guard rail.
10. Planter behind vertical wood screen
11. Steel staircase with white stringer and natural stone risers and treads, with glass railing.
12. 5' x 9' Metal Door with special finish to match the color of painted espresso glazing system frames

All elevation levels depicted in these drawings are based on the National Geodetic Vertical Datum (NGVD).

BUILDING SETBACK



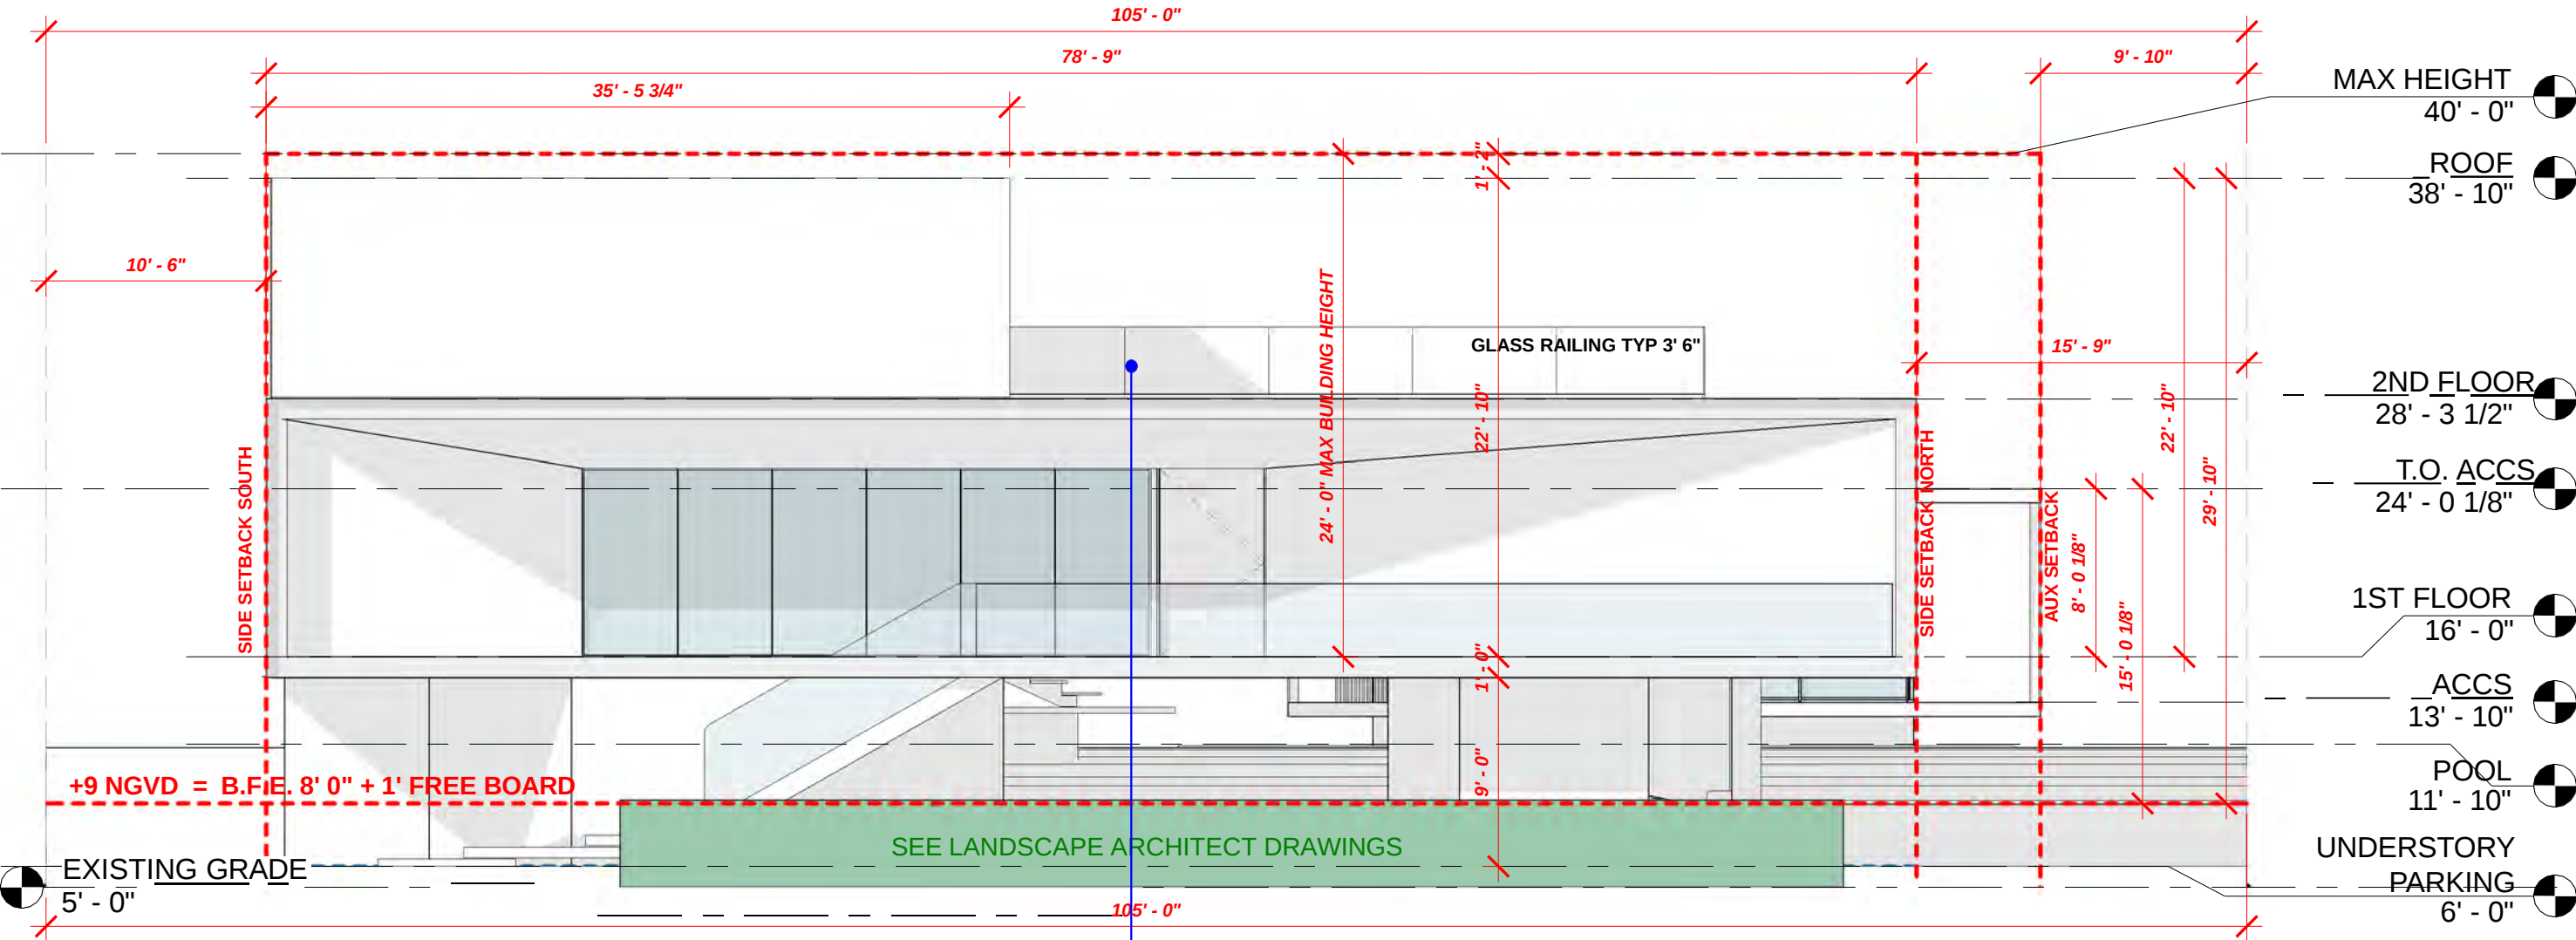

MATERIAL LEGEND

1. Thin vertical panels wood siding.
2. Large panels wood cladded ceiling.
3. Wood bifold shutters
4. Wood Horizontal rolling shutters
5. Exposed concrete with wood board texture.
6. Polished concrete
7. Factory painted espresso color aluminum L-Channel fascia and trim to match glazing system frames
8. Micro topping to match L-Channel fascia color, in addition to concrete texture similar to venetian plaster
9. 42-inch-high clear glass guard rail.
10. Planter behind vertical wood screen
11. Steel staircase with white stringer and natural stone risers and treads, with glass railing.
12. 5' x 9' Metal Door with special finish to match the color of painted espresso glazing system frames


GENERAL NOTE:



All elevation levels depicted in these drawings are based on the National Geodetic Vertical Datum (NGVD).

LEGEND


BUILDING SETBACK



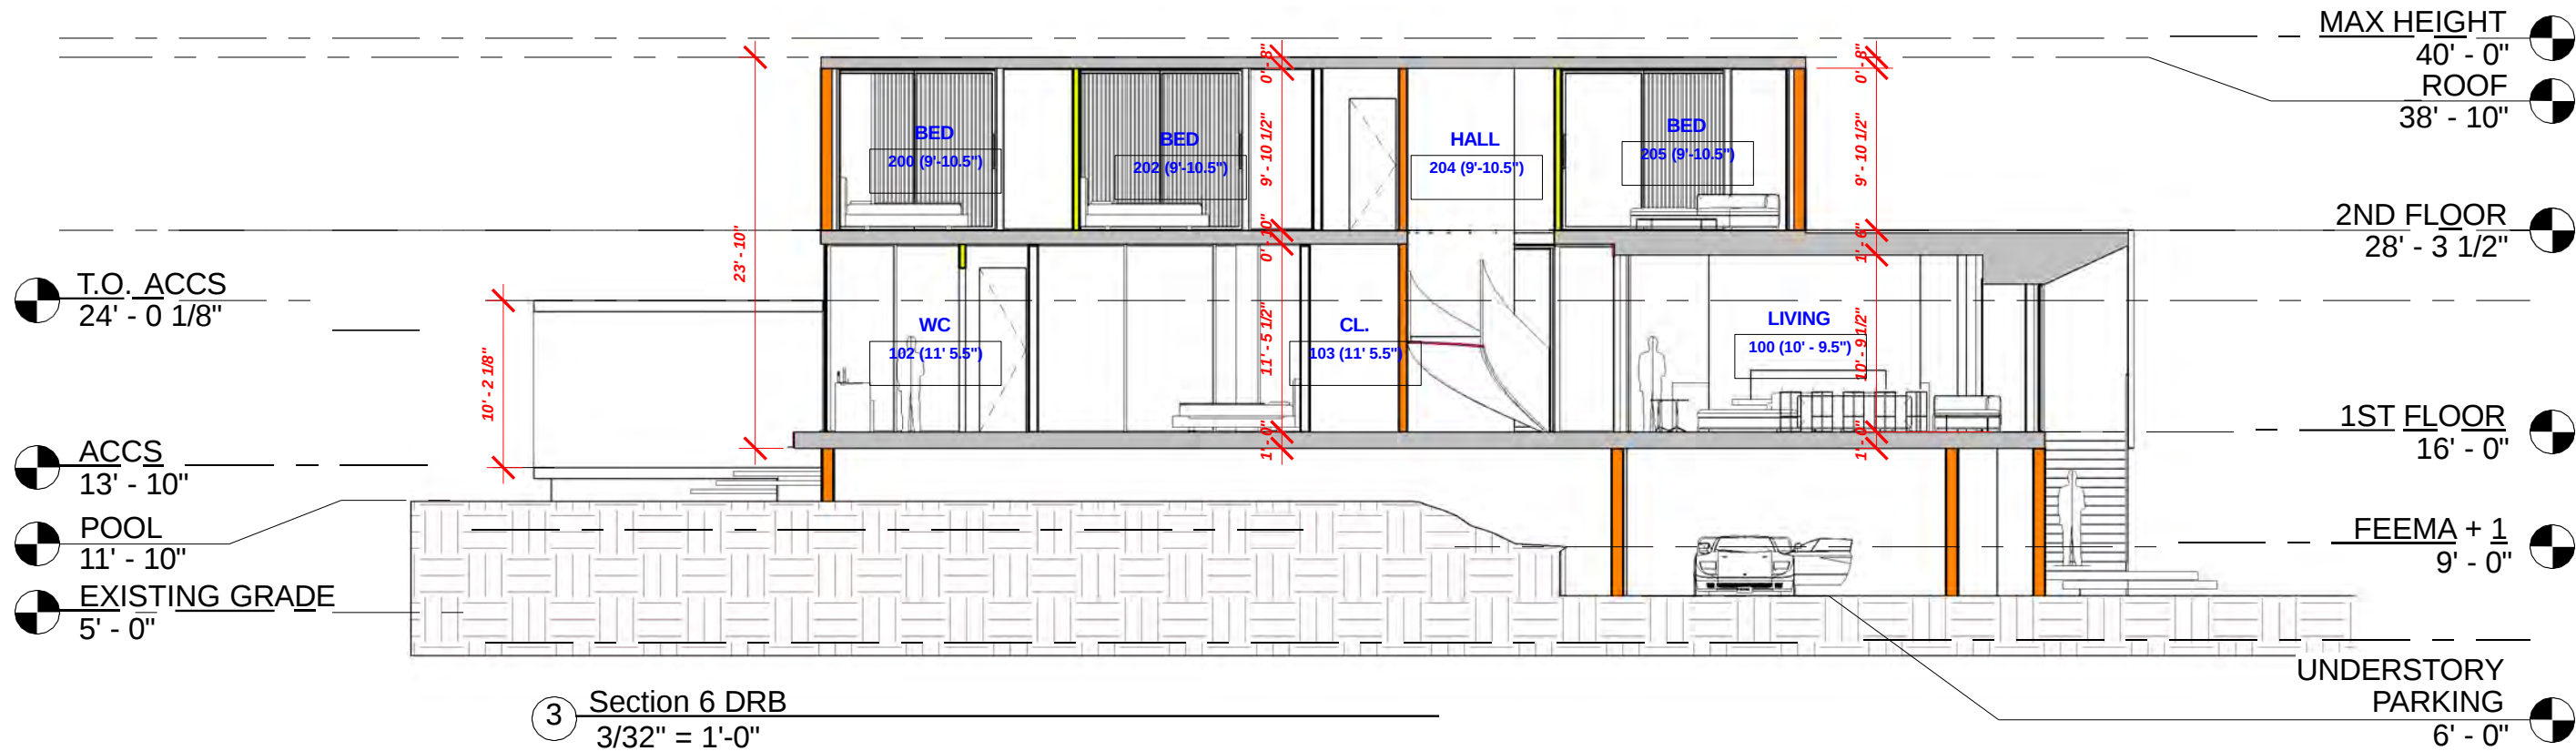


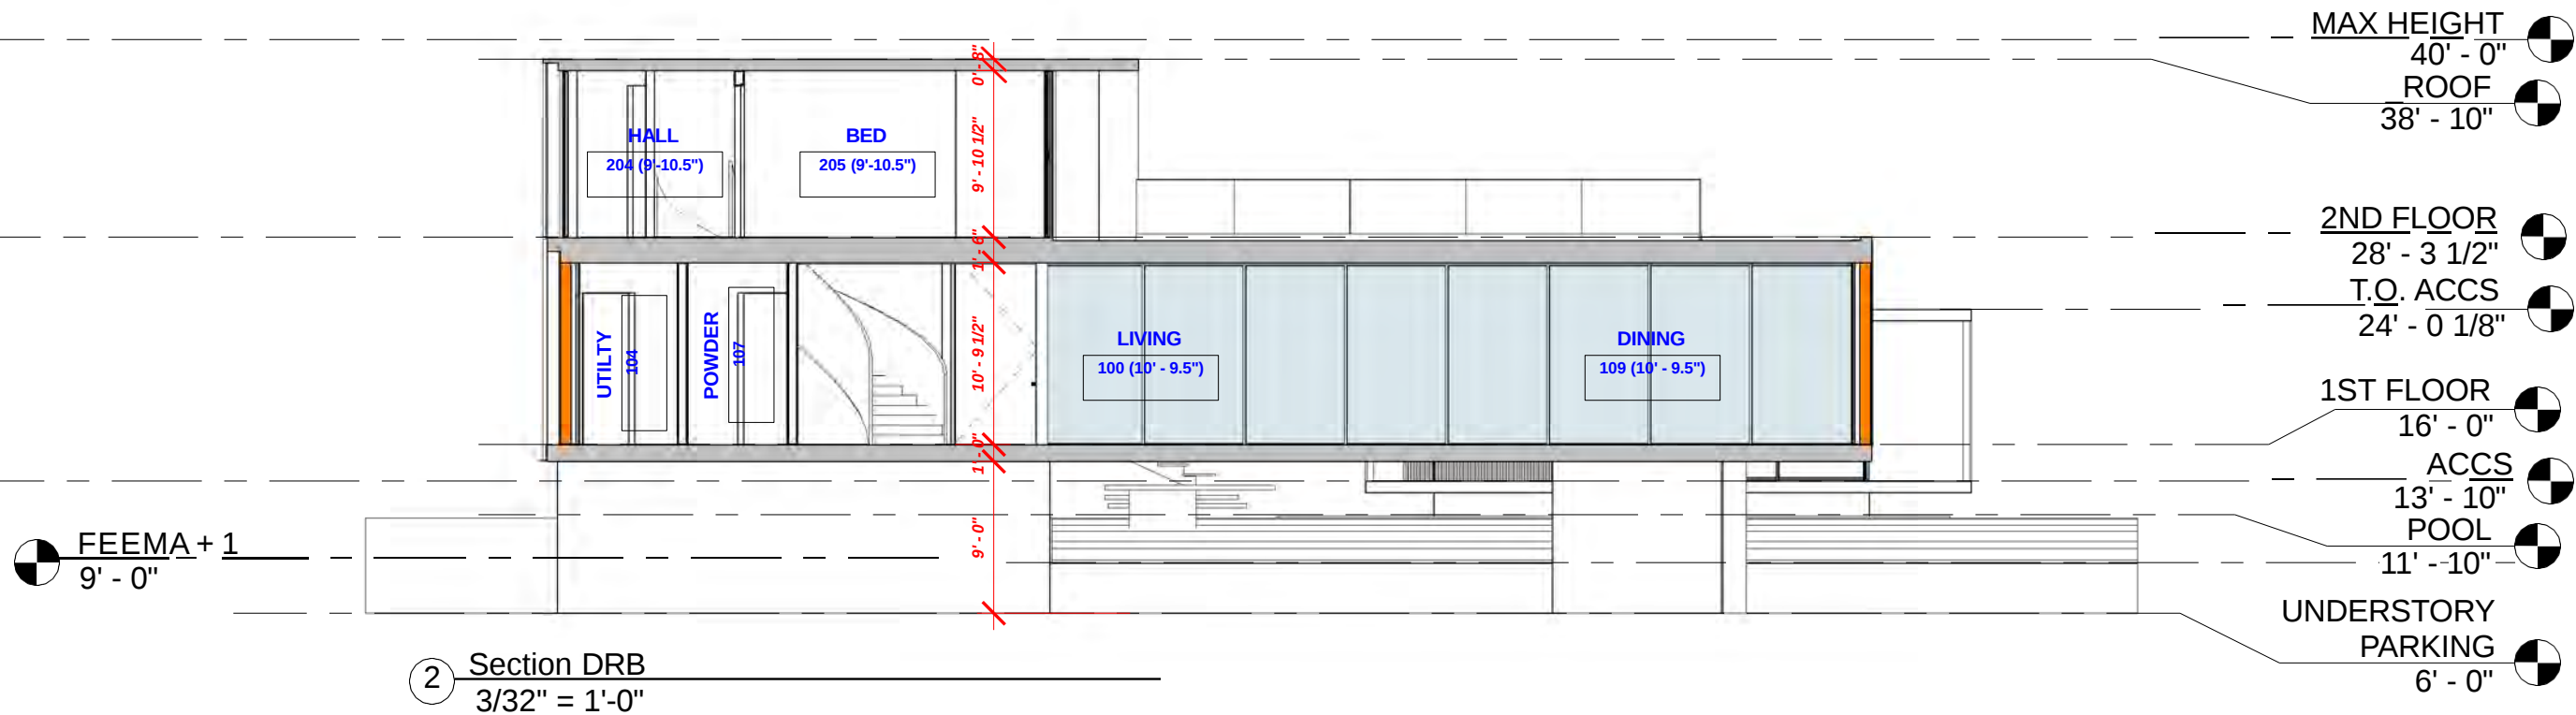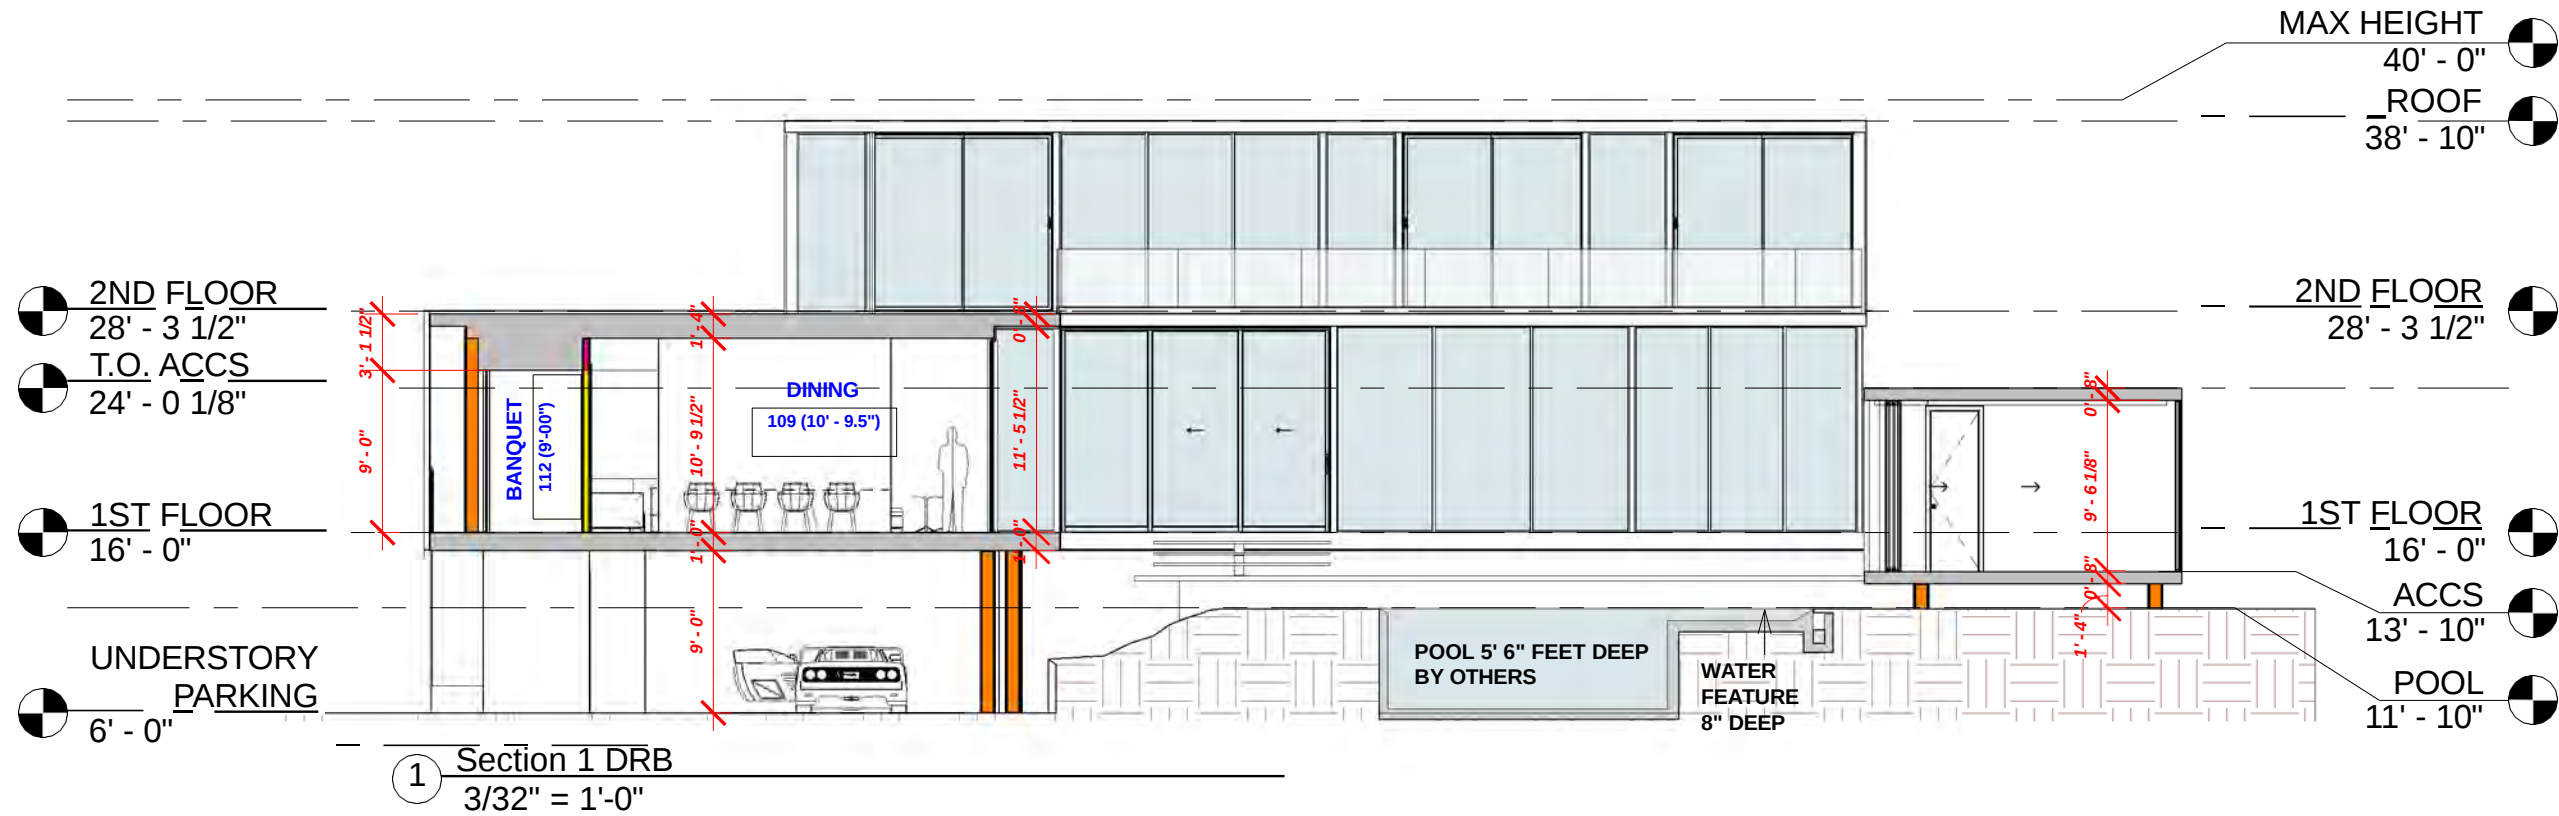

6650 SHEFFIELD									
Existing Trees & Palms									
Number	Symbol	Scientific Name	Common Name	DBH (in)	HT (ft)	SPR (ft)	Disposition	Condition	Removal notes
1	FBE	<i>Ficus benjamina</i>	WEeping FIG	15	3	4	REMOVE	POOR	Invasive species
2	BBU	<i>Bucida buceras</i>	BLACK OLIVE	6	17	8	REMOVE	FAIR	Invasive species
3	BBU	<i>Bucida buceras</i>	BLACK OLIVE	8	17	12	REMOVE	FAIR	Invasive species
4	BBU	<i>Bucida buceras</i>	BLACK OLIVE	8	18	12	REMOVE	FAIR	Invasive species
5	RRE	<i>Roystonea regia</i>	ROYAL PALM	18	60	15	REMAIN	GOOD	
7	LCH	<i>Livistona chinensis</i>	CHINESE FAN PALM	12	20	10	REMOVE	FAIR	Proposed driveway interference
8	LCH	<i>Livistona chinensis</i>	CHINESE FAN PALM	12	15	12	REMOVE	FAIR	Proposed driveway interference
9	LCH	<i>Livistona chinensis</i>	CHINESE FAN PALM	8	30	8	REMOVE	FAIR	Proposed driveway interference
10	SAR	<i>Shefflera</i>	UMBRELLA TREE	18	35	10	REMOVE	POOR	Invasive species
11	SAR	<i>Shefflera</i>	UMBRELLA TREE	18	35	10	REMOVE	POOR	Invasive species
12	LCH	<i>Livistona chinensis</i>	CHINESE FAN PALM	12	10	8	REMOVE	FAIR	Proposed driveway interference
13	PRO	<i>Phoenix roebelenii</i>	PYGMY DATE PALM - SINGLE	4	10	6	REMOVE	POOR	Roobtal intertwined with existing house
14	PRO	<i>Phoenix roebelenii</i>	PYGMY DATE PALM - TRIPLE	12	10	10	REMOVE	POOR	Roobtal intertwined with existing house
15	PEL	<i>Pythosperma elegans</i>	ALEXANDER PALM	20	40	15	REMOVE	POOR	Roobtal intertwined with existing house
16	DLU	<i>Dyopsis lutescens</i>	ARECA PALM	12	20	20	REMOVE	FAIR	Roobtal intertwined with existing house


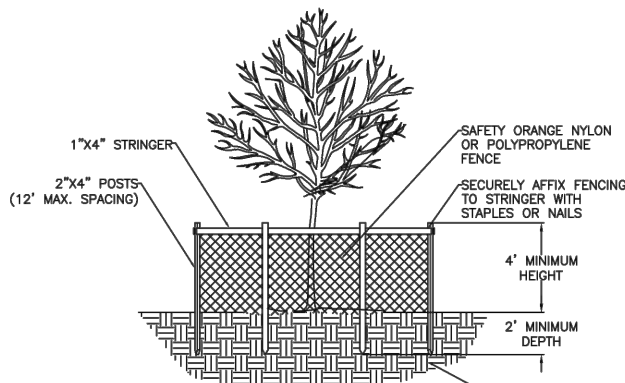



SECTION

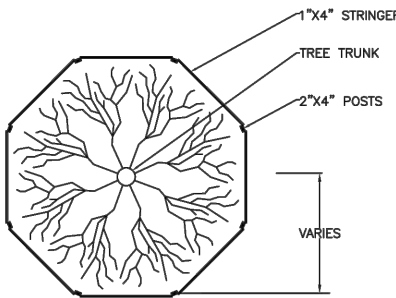


TOP VIEW

- NOTES:
1. BARRICADE CIRCLE TO BE CENTERED ON TREE TRUNK(S). FOR GROUPS OF TREES, PLACE BARRICADES BETWEEN TREES AND CONSTRUCTION ACTIVITY.
 2. TREE PROTECTION BARRICADES SHALL BE LOCATED TO PROTECT EXISTING, RELOCATED AND NEW TREES IN CONSTRUCTION AREAS. THE PROTECTIVE BARRIER SHALL BE PLACED AROUND THE TREE AT A DISTANCE OF 6 FEET FROM THE TREE TRUNK OR AT THE CANOPY DRIP LINE, WHICHEVER IS GREATER OR AS SHOWN ON LANDSCAPE PLAN.

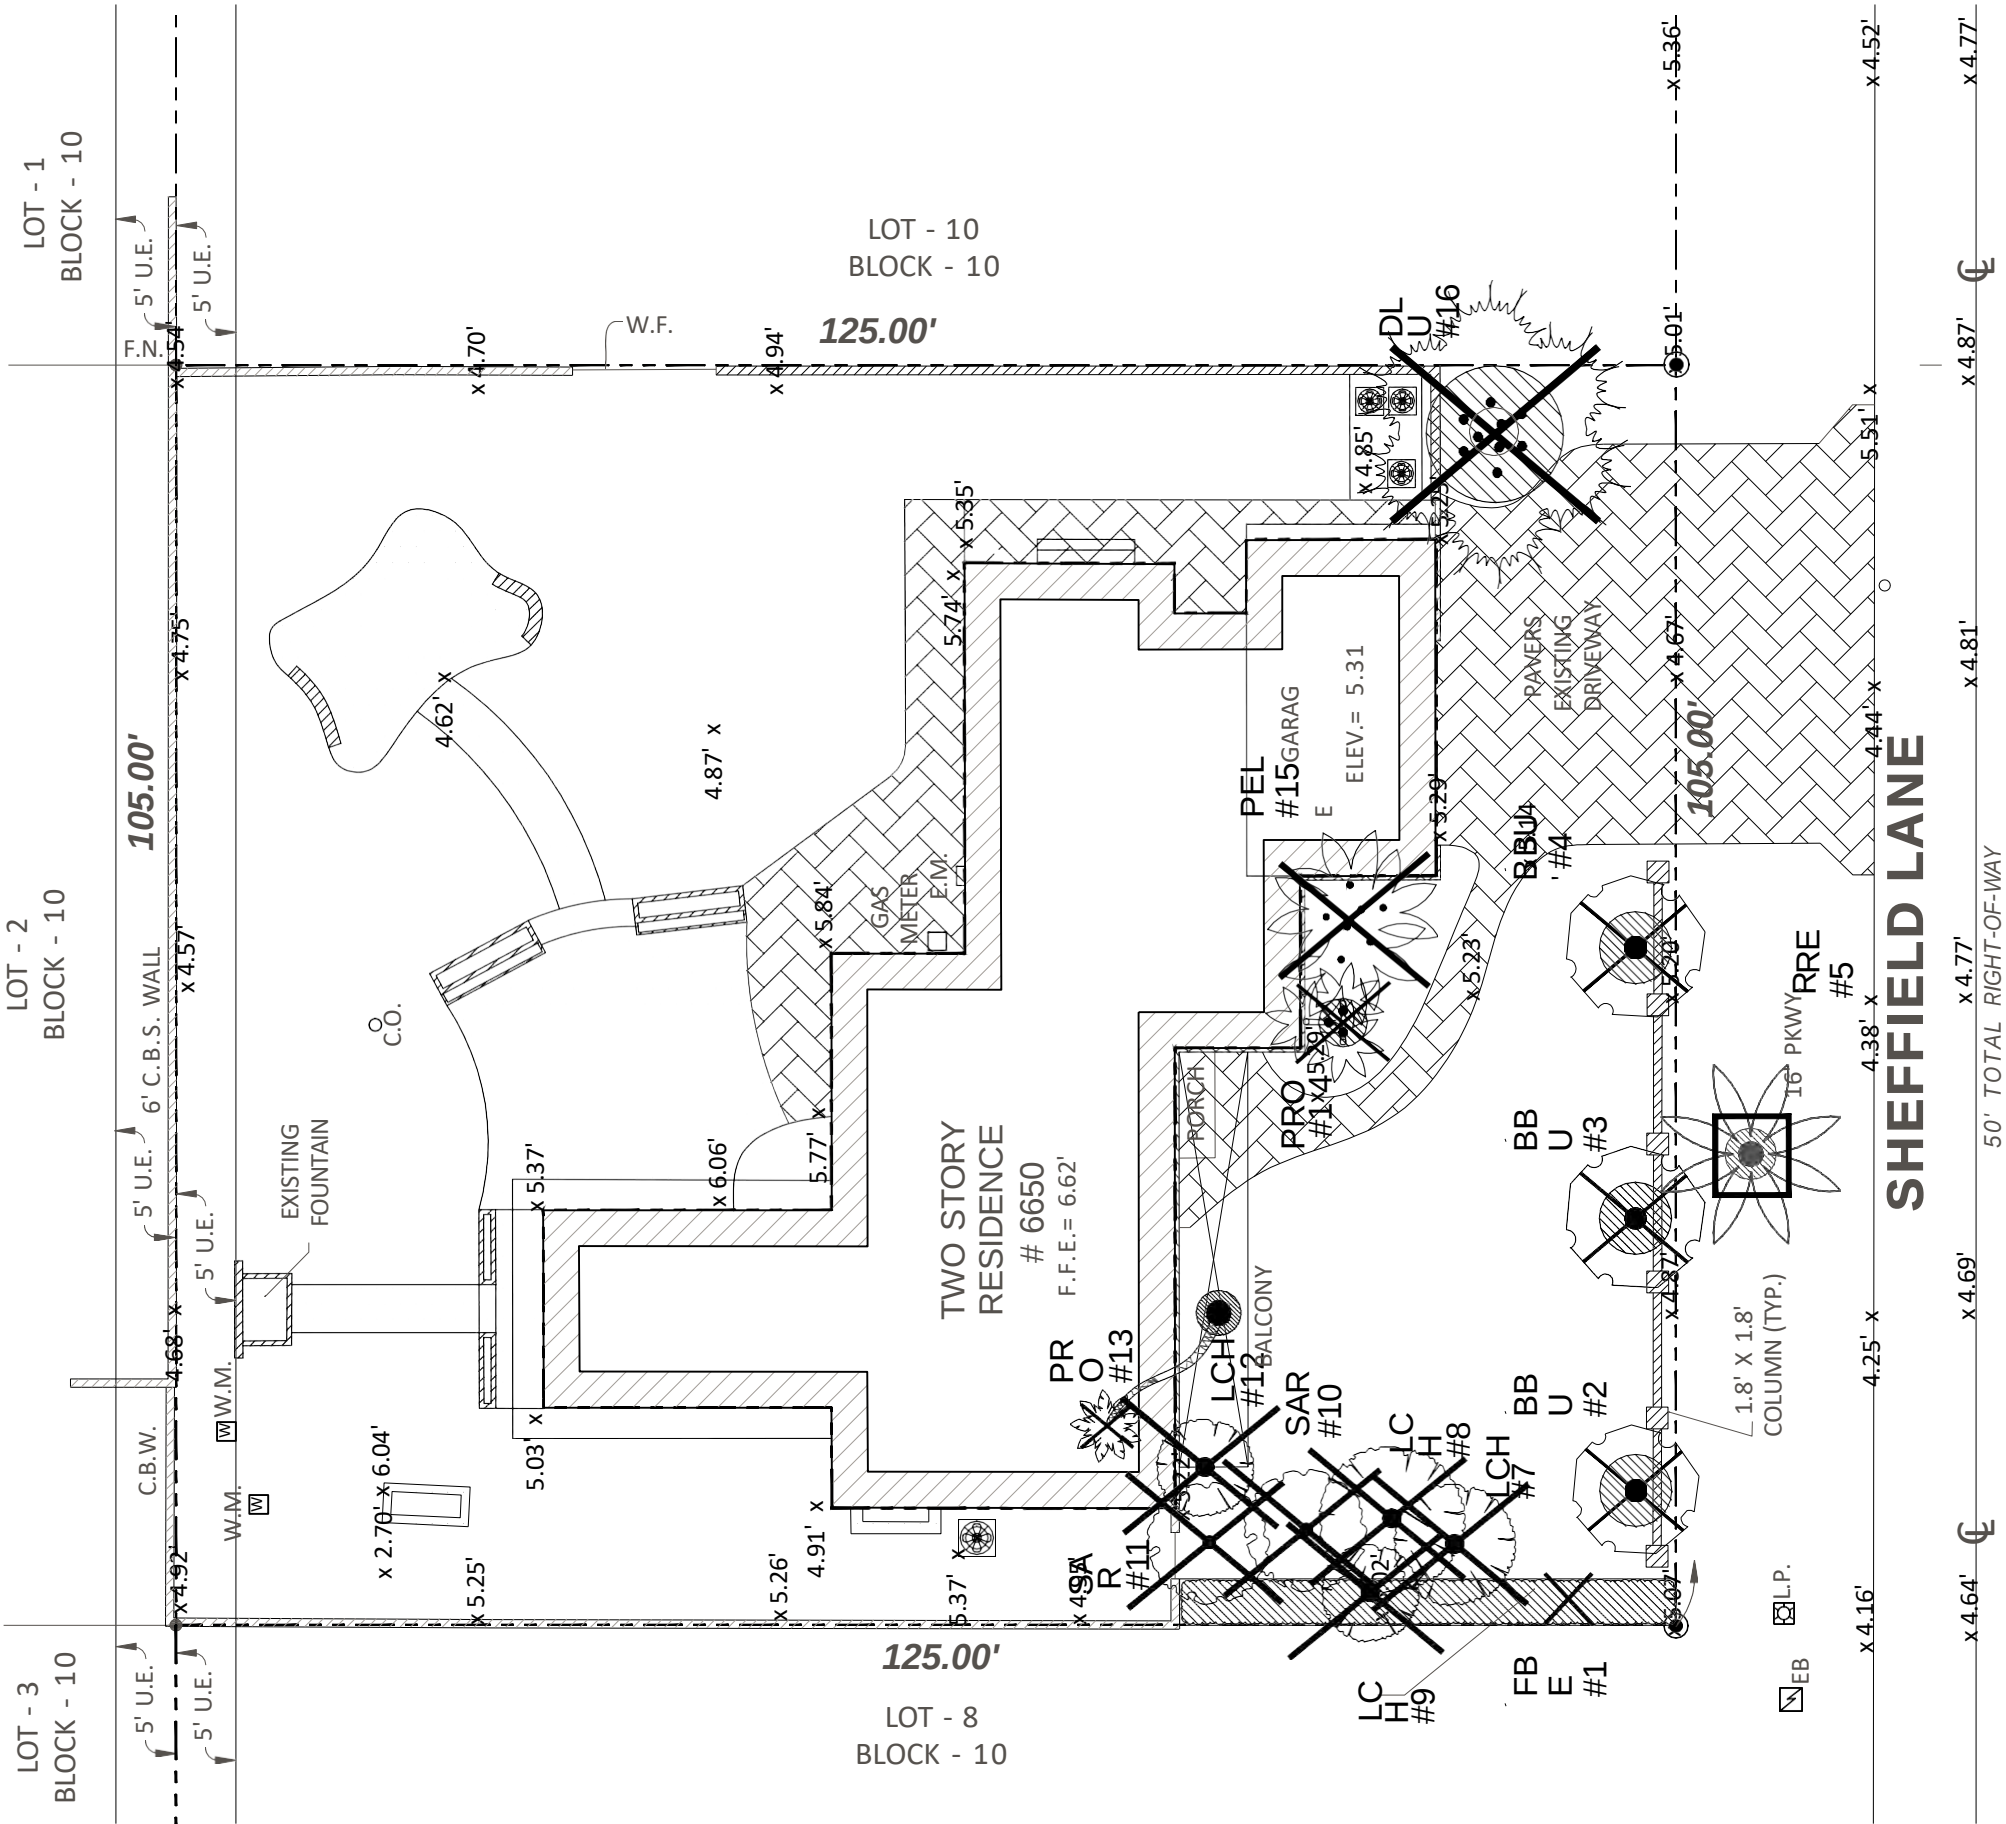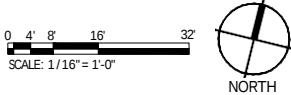


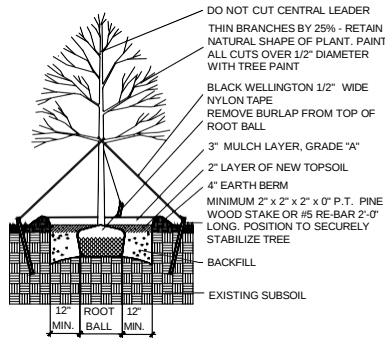


LARGE TREE PLANTING DETAIL

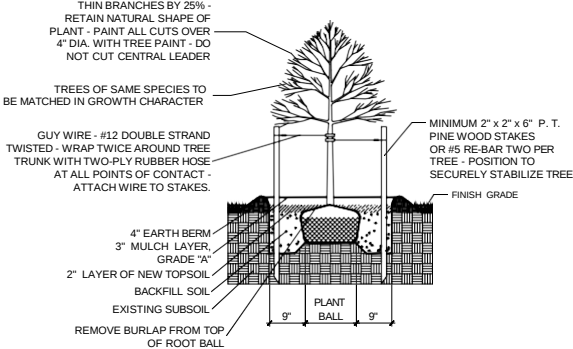


SMALL TREE PLANTING DETAIL

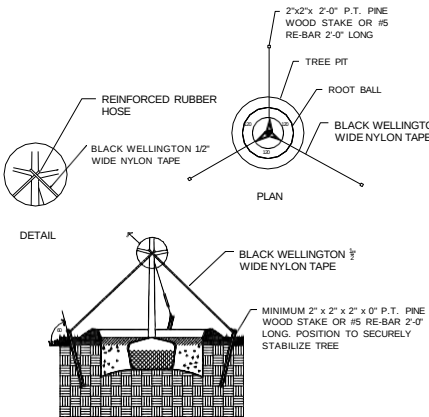


TYPICAL TREE GUYING DETAIL

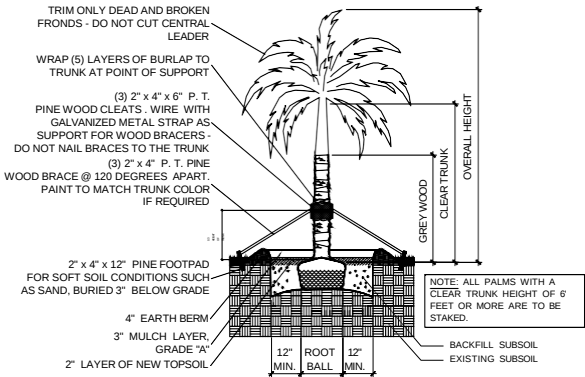


STRAIGHT TRUNK PALM PLANTING DETAIL

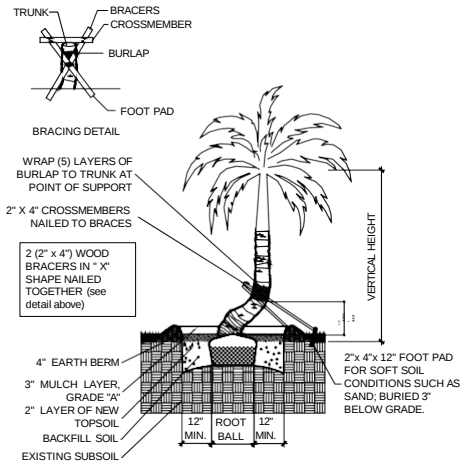


CURVED TRUNK PALM PLANTING DETAIL

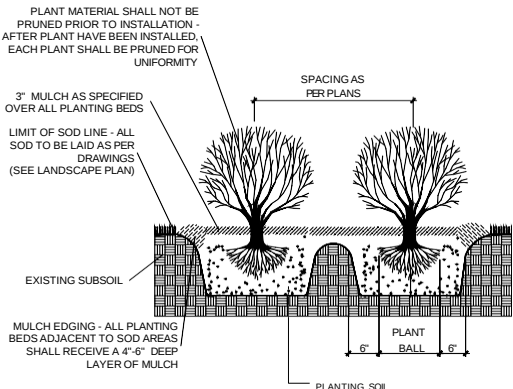

TYPICAL SHRUB PLANTING DETAIL

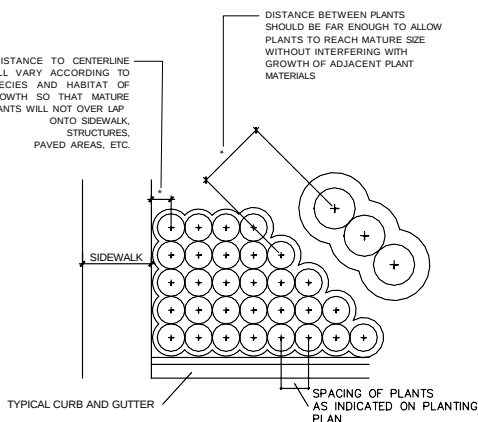

TYPICAL CONTAINER SPACING DETAIL

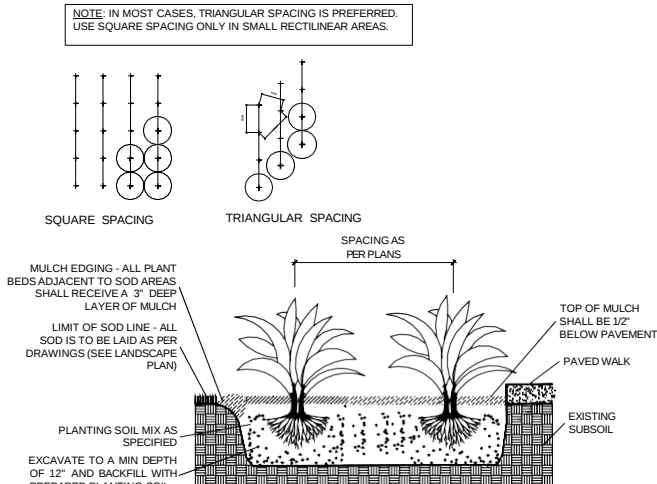

TYPICAL GROUNDCOVER PLANTING DETAIL

PLANTING NOTES (See plant specification and details for additional standards)

-All plant material is to be Florida Number 1 or better pursuant to the Florida Department of Agriculture's Grades and Standards for Nursery Plants.

-All plants are to be top dressed with a minimum 3" layer of Melaleuca mulch, Eucalyptus mulch or equal.

-Planting plans shall take precedence over plant list in case of discrepancies.

-No changes are to be made without the prior consent of the Landscape Architect and Owner. Additions and or deletions to the plant material must be approved by the project engineer.

-Landscape Contractor is responsible for providing their own square footage takeoffs and field verification for 100% sod coverage for all areas specified.

- All landscape areas are to be provided with automatic sprinkler system which provide 100% coverage, and 50% overlap.

- All trees in lawn areas are to receive a 24" diameter mulched saucer at the base of the trunk.

- No mulch, fill or soil will be placed over the rootballs or within 4" of the trunks of the newly installed trees, and the trees will be installed at or slightly above the soil grade.

-Nursery Support Poles shall be removed at the Nursery, prior to delivery, and trees with the nursery poles will not be accepted and therefore rejected, with the exception of the following species: Clusea rosea and Silver Buttonwood trees.

- All straps, poles and braces shall be removed from all of the installed trees and palms within the 1-year of planting.

- No changes are to be made without the prior consent of the Landscape Architect, owner, City Urban Forester and City Planning Department. Additions and or deletions to the plant material must be approved per the Project Engineer, City Urban Forester and City Planning Department.

- Trees are to be planted within parking islands after soil is brought up to grade. Deeply set root balls are not acceptable.

- Planting soil for topsoil and backfill shall be 50/50 mix, nematode free. Planting soil for annual beds to be comprised of 50% Canadian peat moss, 25% salt free coarse sand and 25% Aerolite.

- Tree and shrub pits will be supplemented with "Agriform Pells", 21 gram size with a 20-10-5 analysis, or substitute application accepted by Landscape Architect. Deliver in manufacturer's standard containers showing weight, analysis and name of manufacturer.

- Tree protection fences shall be constructed prior to any construction activity including grubbing for all trees/palms to remain or be relocated. The fences should be of sturdy construction, 4x4 posts with wire mesh. Fences must be intact until the project is completed. They should not be removed or dropped for any reason without authorization from the city Urban Forester. No activity or disturbance should occur within the fenced areas, including vehicle use, storage of materials, dumping of liquids or materials, grade changes, grubbing and mechanical trenching for irrigation, electrical and lighting, etc.

GENERAL NOTES

-The Landscape Contractor is to locate and verify all underground and overhead utilities prior to beginning work. Contact proper utility companies and / or General Contractor prior to digging for field verification. The Owner and the Landscape Architect shall not be responsible for any damages to utility or irrigation lines (see Roadway Plans for more utility notes).

-Landscape Contractor is to verify all current drawings and check for discrepancies and bring to the attention of the Landscape Architect prior to commencing with the work.

-All unattended and unplanted tree pits are to be properly barricaded and flagged during installation.

-All planting plans are issued as directives for site layout. Any deviations, site changes, etcetera are to be brought to the attention of the Landscape Architect for clarification prior to installation.

REVISIONS / SUBMISSIONS

PASH PLACE ONE LLC
6650 SHEFFIELD LANE, MIAMI
BEACH, FL 33141


PLANTING DETAILS & NOTES

OWNER

B

FERNANDO WONG
OUTDOOR LIVING DESIGN

DRAWN BY:	JAN
CHECKED BY:	FW
DATE:	FEBRUARY 8, 2024
SCALE:	N.T.S

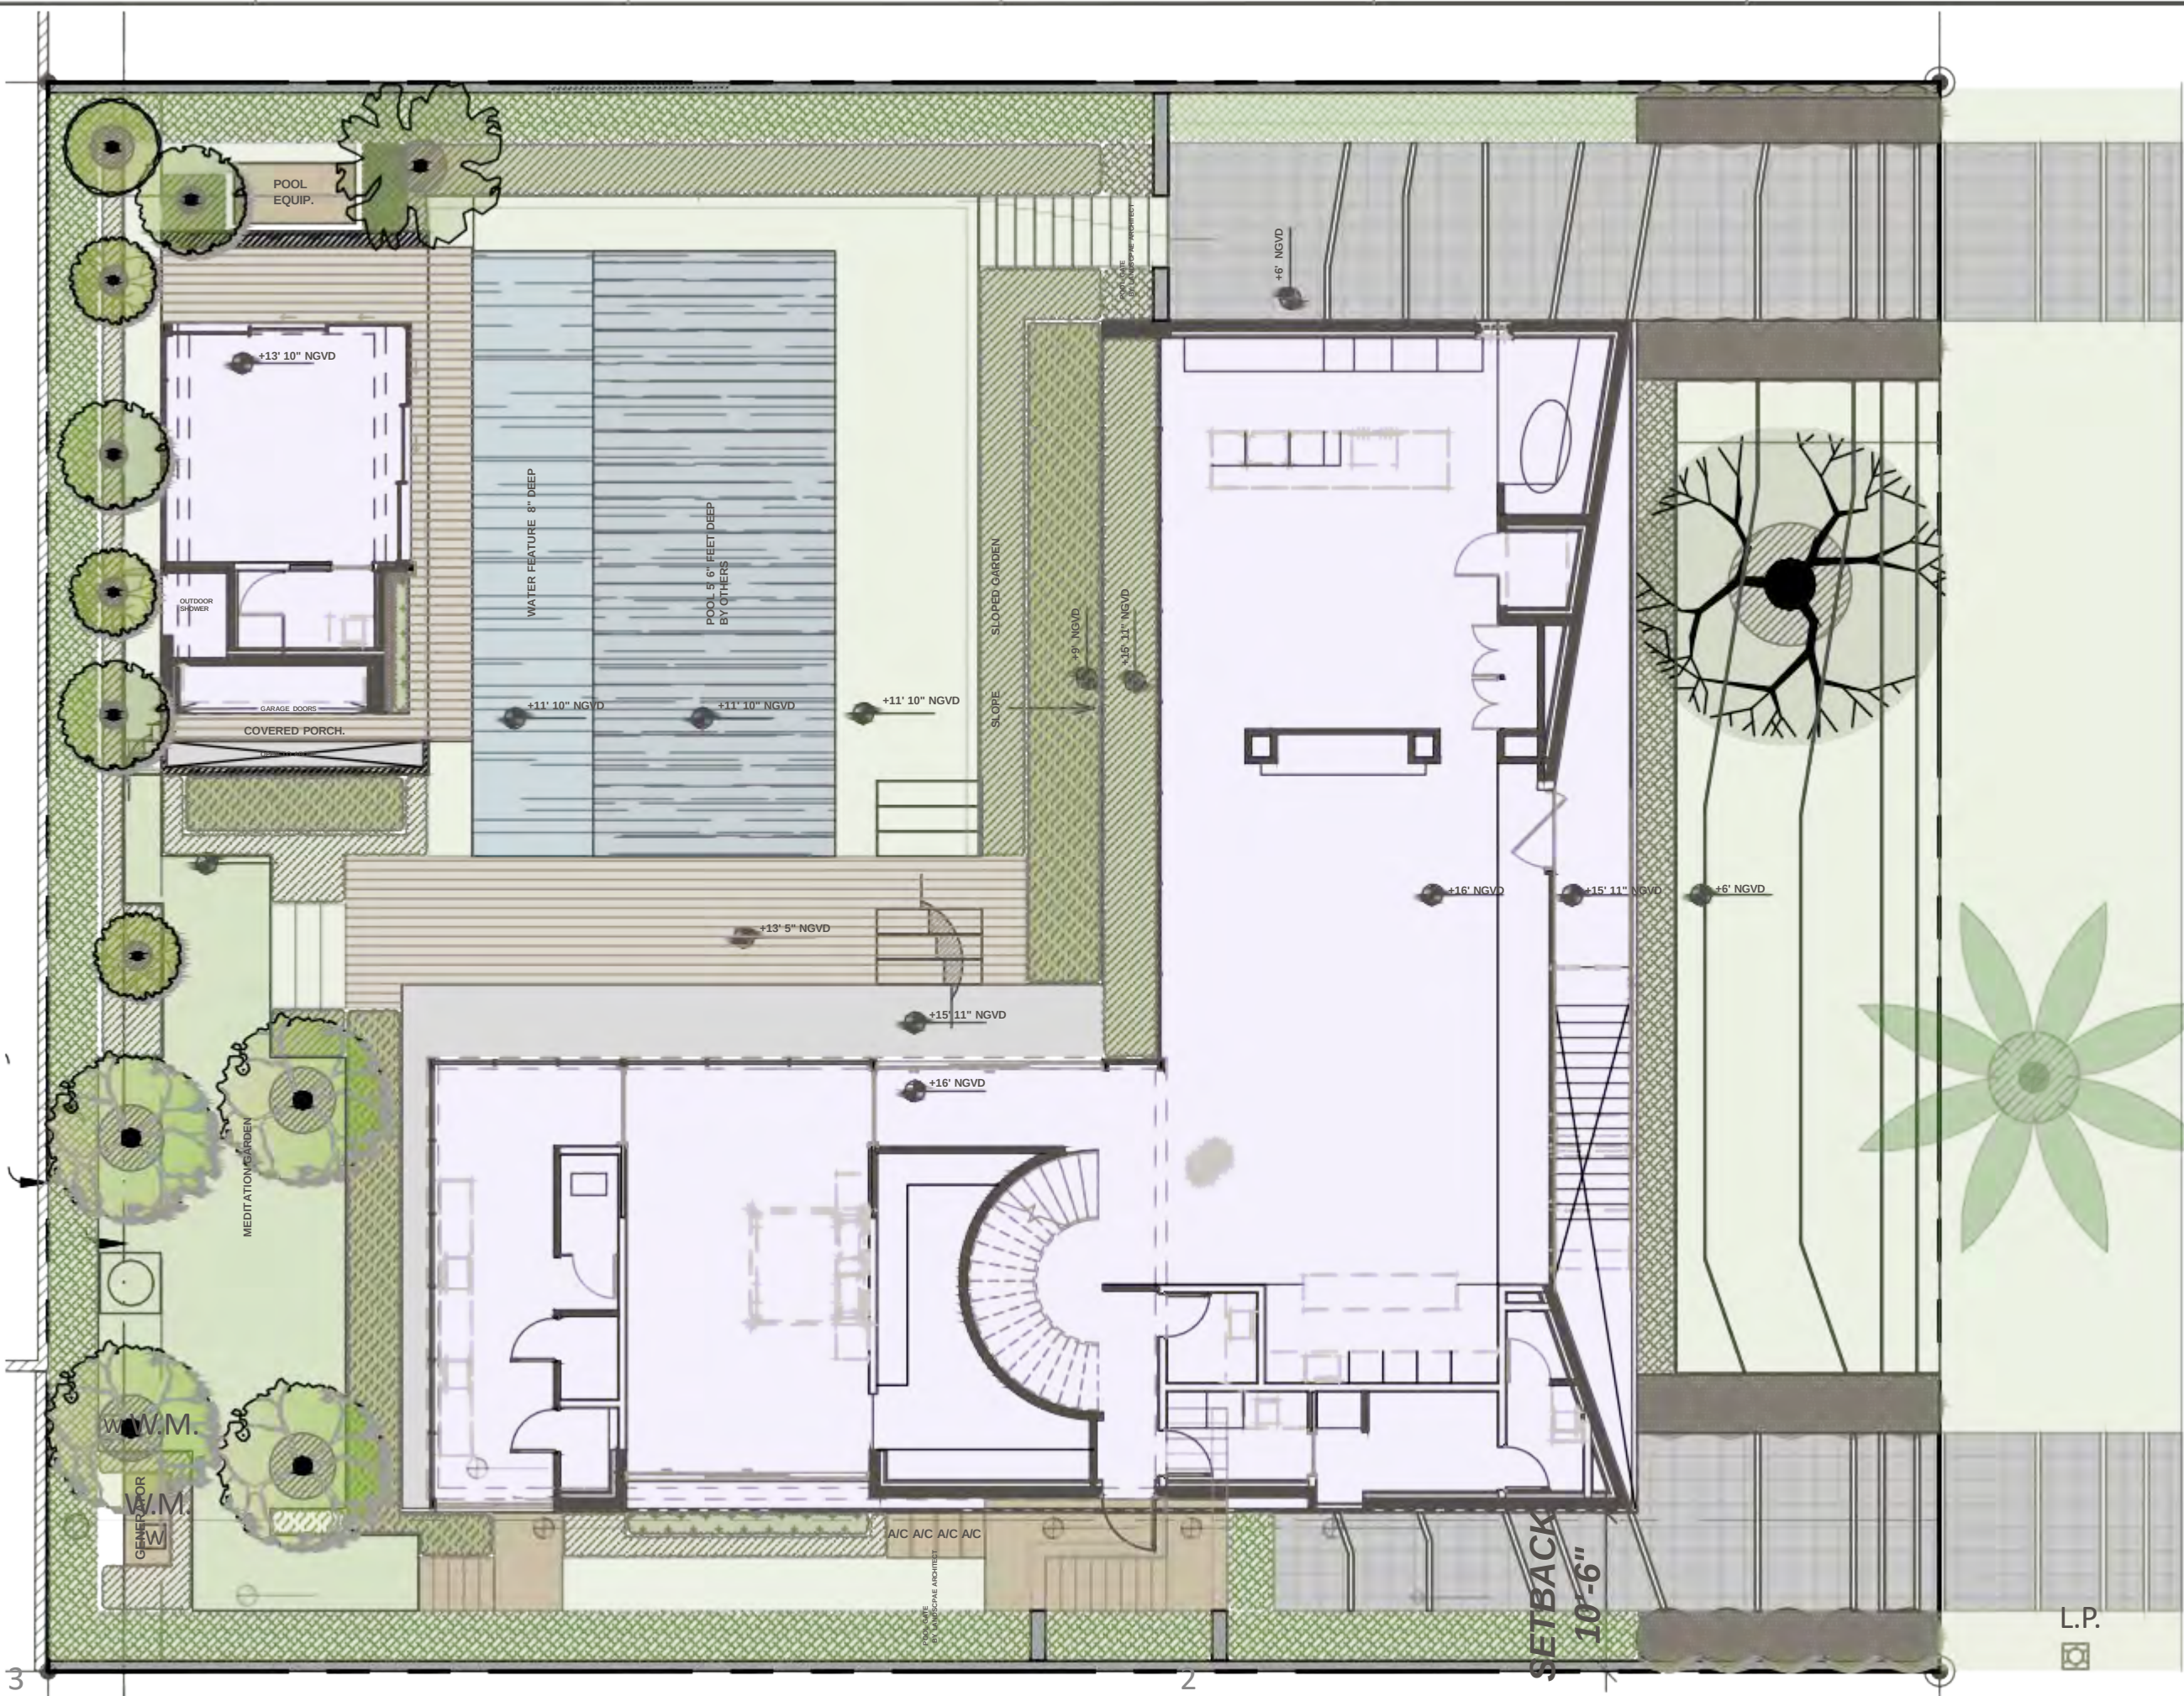

SHEFFIELD LANE

REVISIONS / SUBMISSIONS	
△	PLANNING COMMENT 02.22.24
△	
△	
△	
△	
△	
△	
△	
△	
△	

PASH PLACE ONE LLC 6650 SHEFFIELD LANE, MIAMI BEACH, FL 33141	
OWNER	
RENDERED SITE PLAN	

FERNANDO WONG OUTDOOR LIVING DESIGN	
DRAWN BY: JAN	
CHECKED BY: FW	
DATE: FEBRUARY 22, 2024	
SCALE: 3/32" = 1'-0"	

L-300	
-------	--



REVISIONS/ SUBMISSIONS	
1.	
2.	
3.	
4.	
5.	
6.	
7.	
8.	
9.	
10.	

PASH PLACE ONE LLC
6650 SHEFFIELD LANE, MIAMI
BEACH, FL 33141

ELEVATION – FACING NORTH

N

FERNANDO WONG
OUTDOOR LIVING DESIGN

DRAWN BY:	JAN
CHECKED BY:	FW
DATE:	FEBRUARY 8, 2024
SCALE:	3/32" = 1'-0"

L-500



REVISIONS/ SUBMISSIONS	
t..	
Δ	
Δ	
Δ	
Δ	
Δ	
Δ	
Δ	
Δ	
Δ	
Δ	
Δ	

PASH PLACE ONE LLC
6650 SHEFFIELD LANE, MIAMI
BEACH, FL 33141

ELEVATION – FACING SOUTH

N
0'::

FERNANDO WONG
OUTDOOR LIVING DESIGN

DRAWN BY:	JAN
CHECKED BY:	FW
DATE:	FEBRUARY 8, 2024
SCALE:	3/32" = 1'-0"

L-600



3D ELEVATION - FRONT

SCALE: N.T.S.



3D ELEVATION - NORTH DRIVEWAY ENTRY
SCALE: N.T.S.



3D ELEVATION - NORTH DRIVEWAY

SCALE: N.T.S.




3D ELEVATION - POOL FACING NORTH

SCALE: N.T.S.




3D ELEVATION - POOL FACING SOUTH

SCALE: N.T.S.

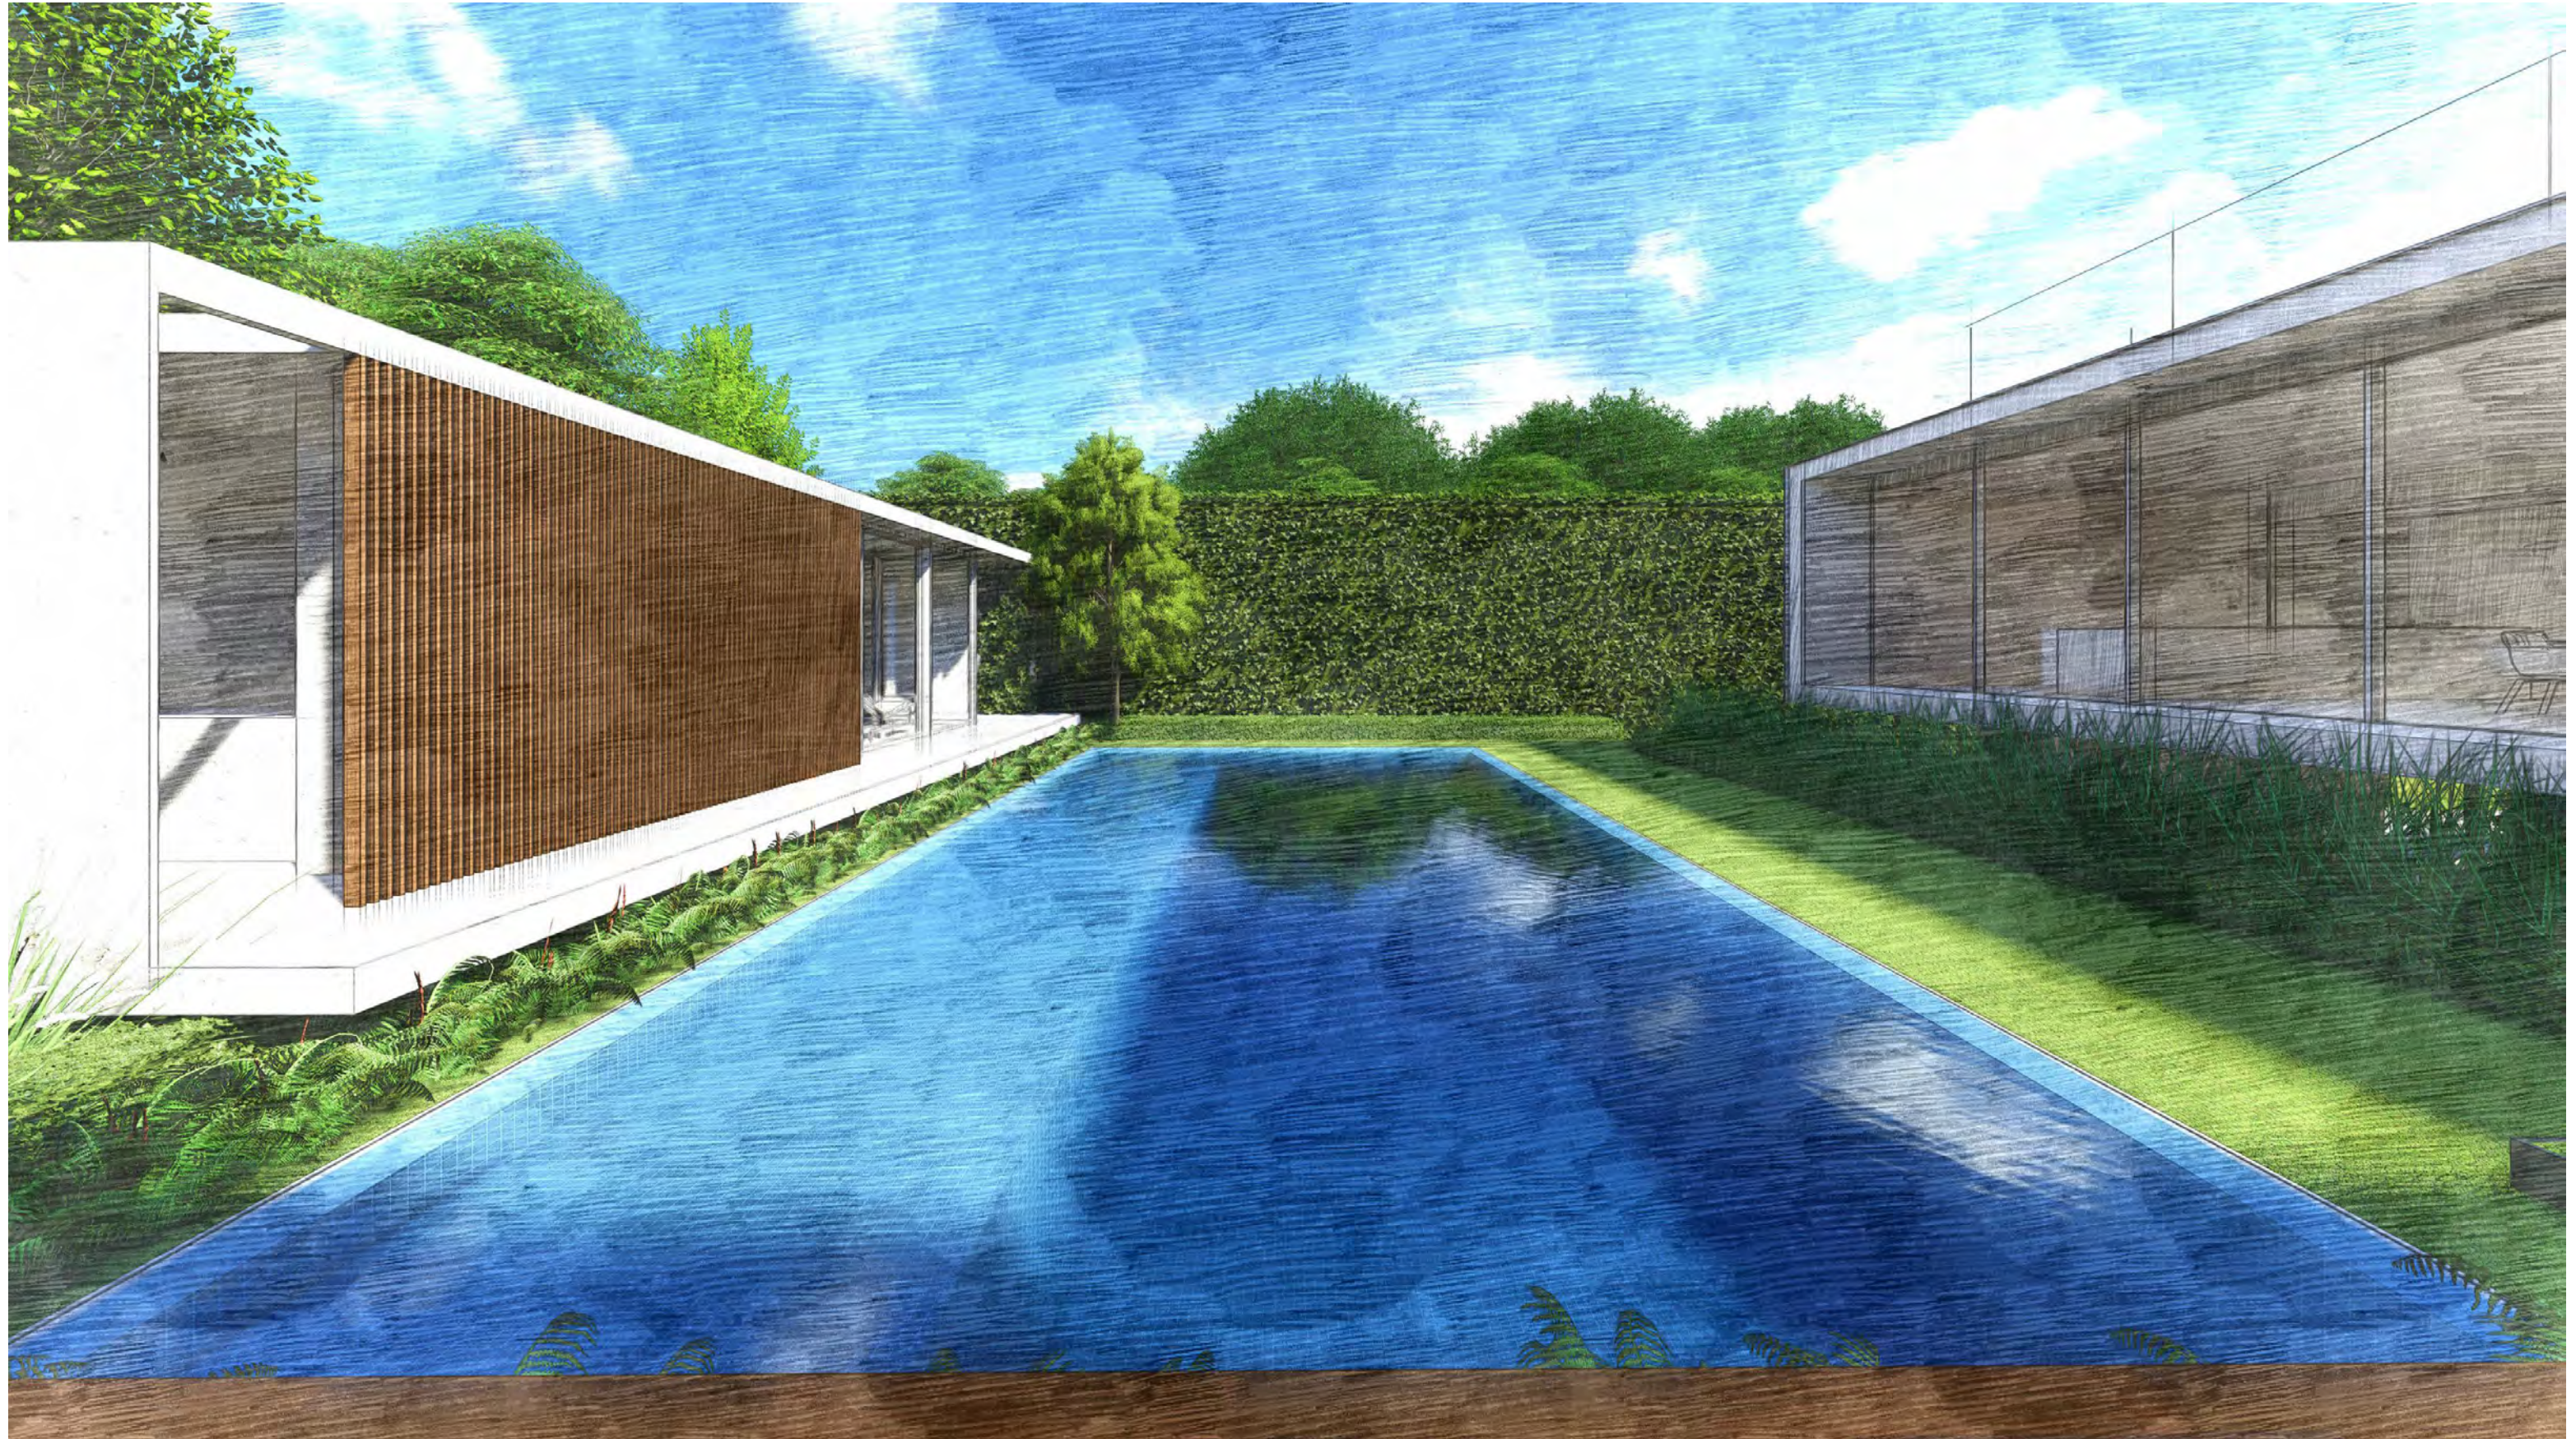

3D ELEVATION - CENTER OF POOL FACING NORTH

SCALE: N.T.S.

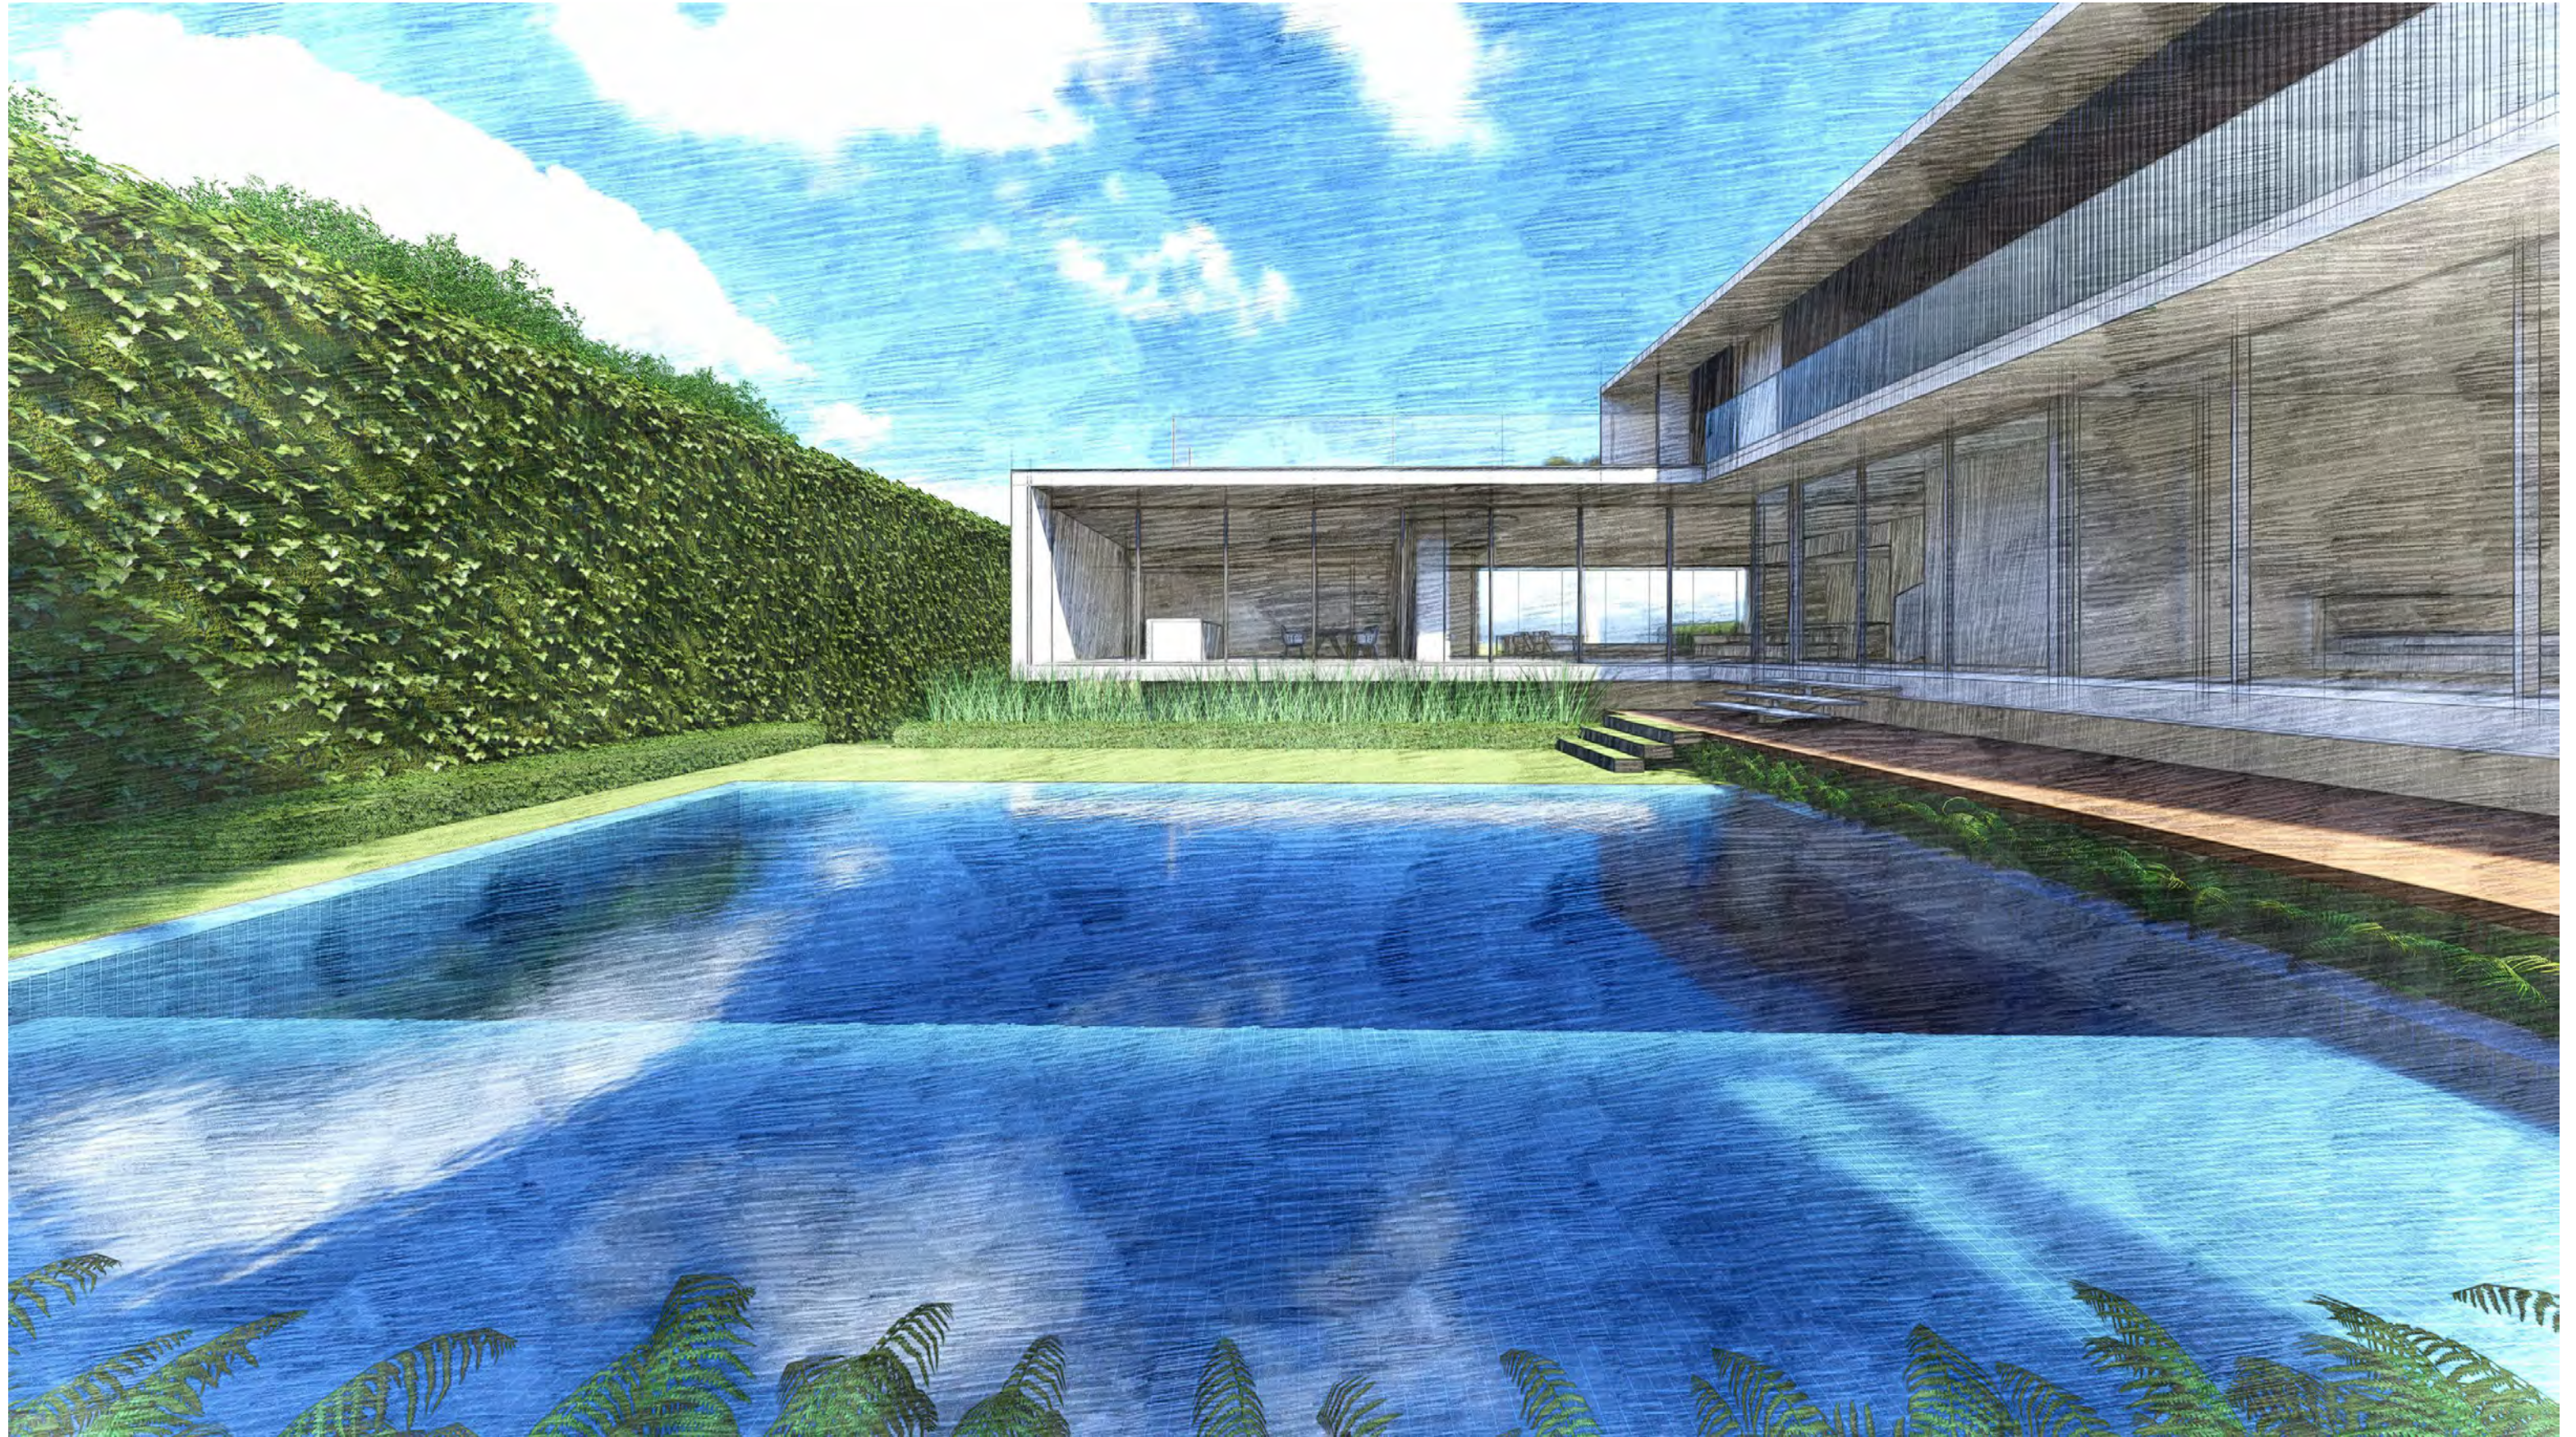

3D ELEVATION - POOL FACING EAST

SCALE: N.T.S.



3D ELEVATION - POOL FACING SOUTHWEST

SCALE: N.T.S.



3D ELEVATION - MEDITATION GARDEN FACING NORTH

SCALE: N.T.S.




3D ELEVATION - FRONT BIRDS EYE VIEW FACING WEST

SCALE: N.T.S.



3D ELEVATION - BIRDS EYE VIEW FACING SOUTH

SCALE: N.T.S.

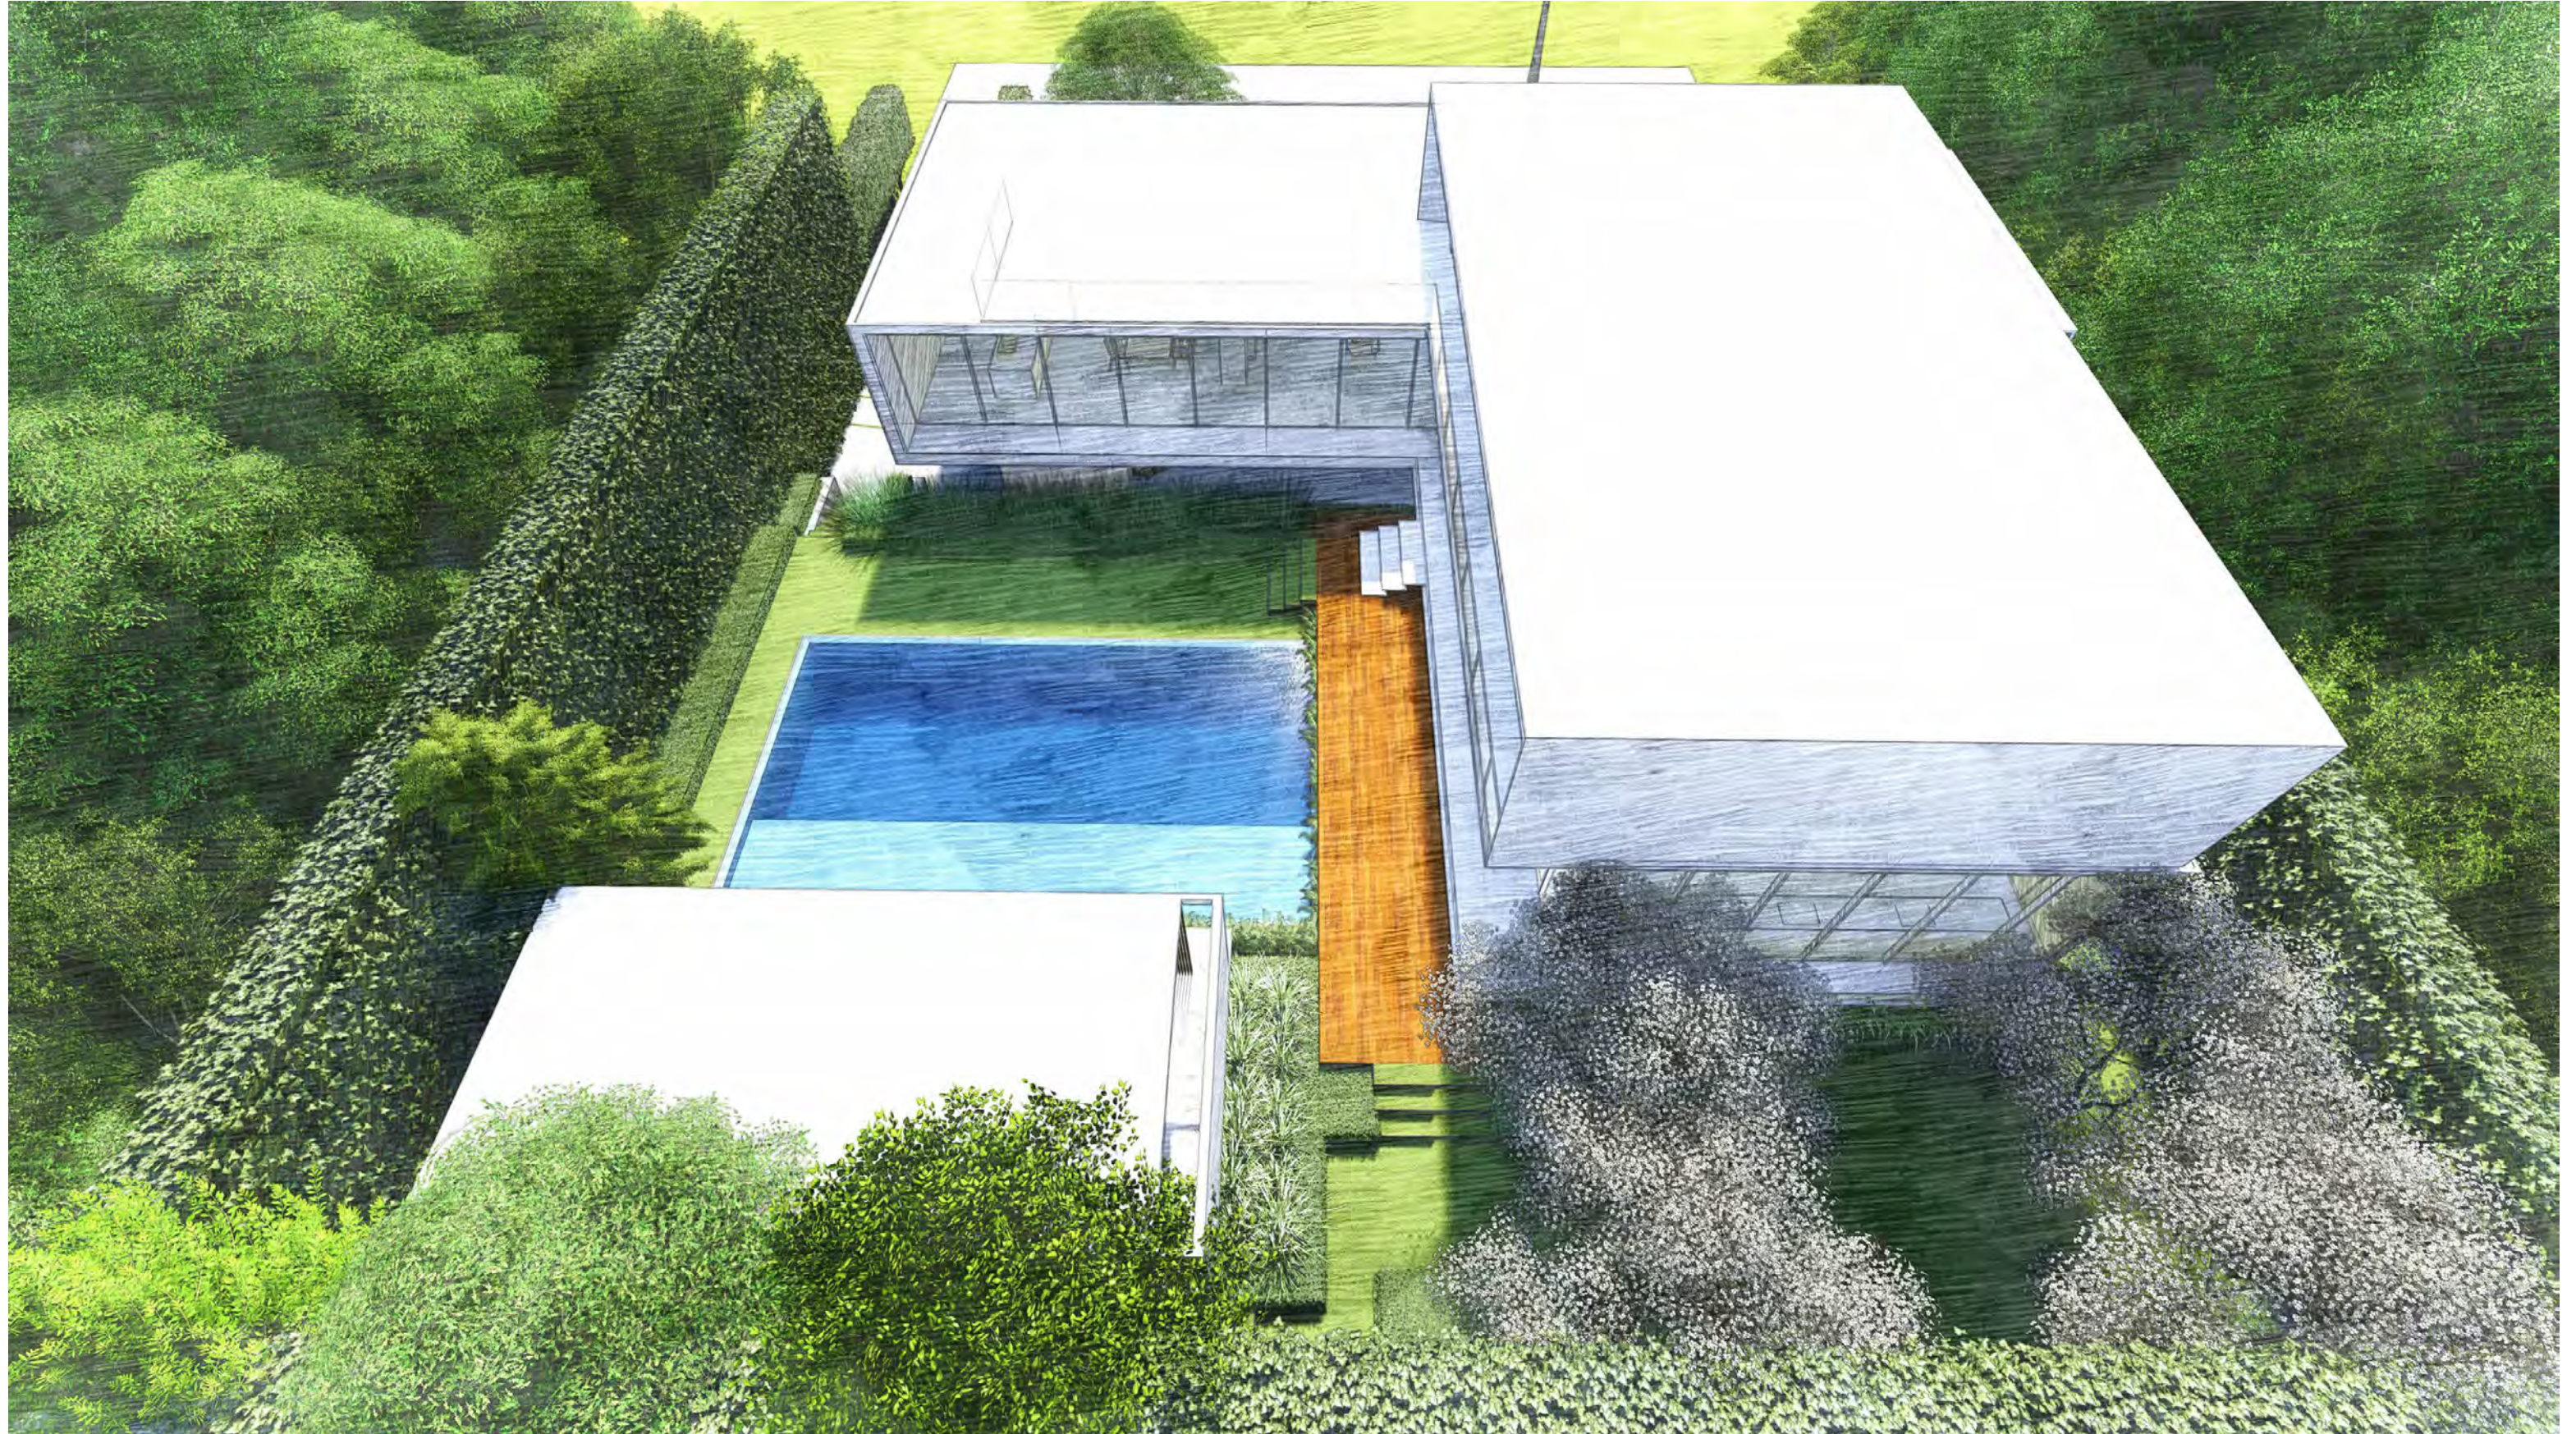


3D ELEVATION - BIRDS EYE VIEW FACING EAST

SCALE: N.T.S.

HARDSCAPE PLAN

SCALE: 1/16" = 1'-0"

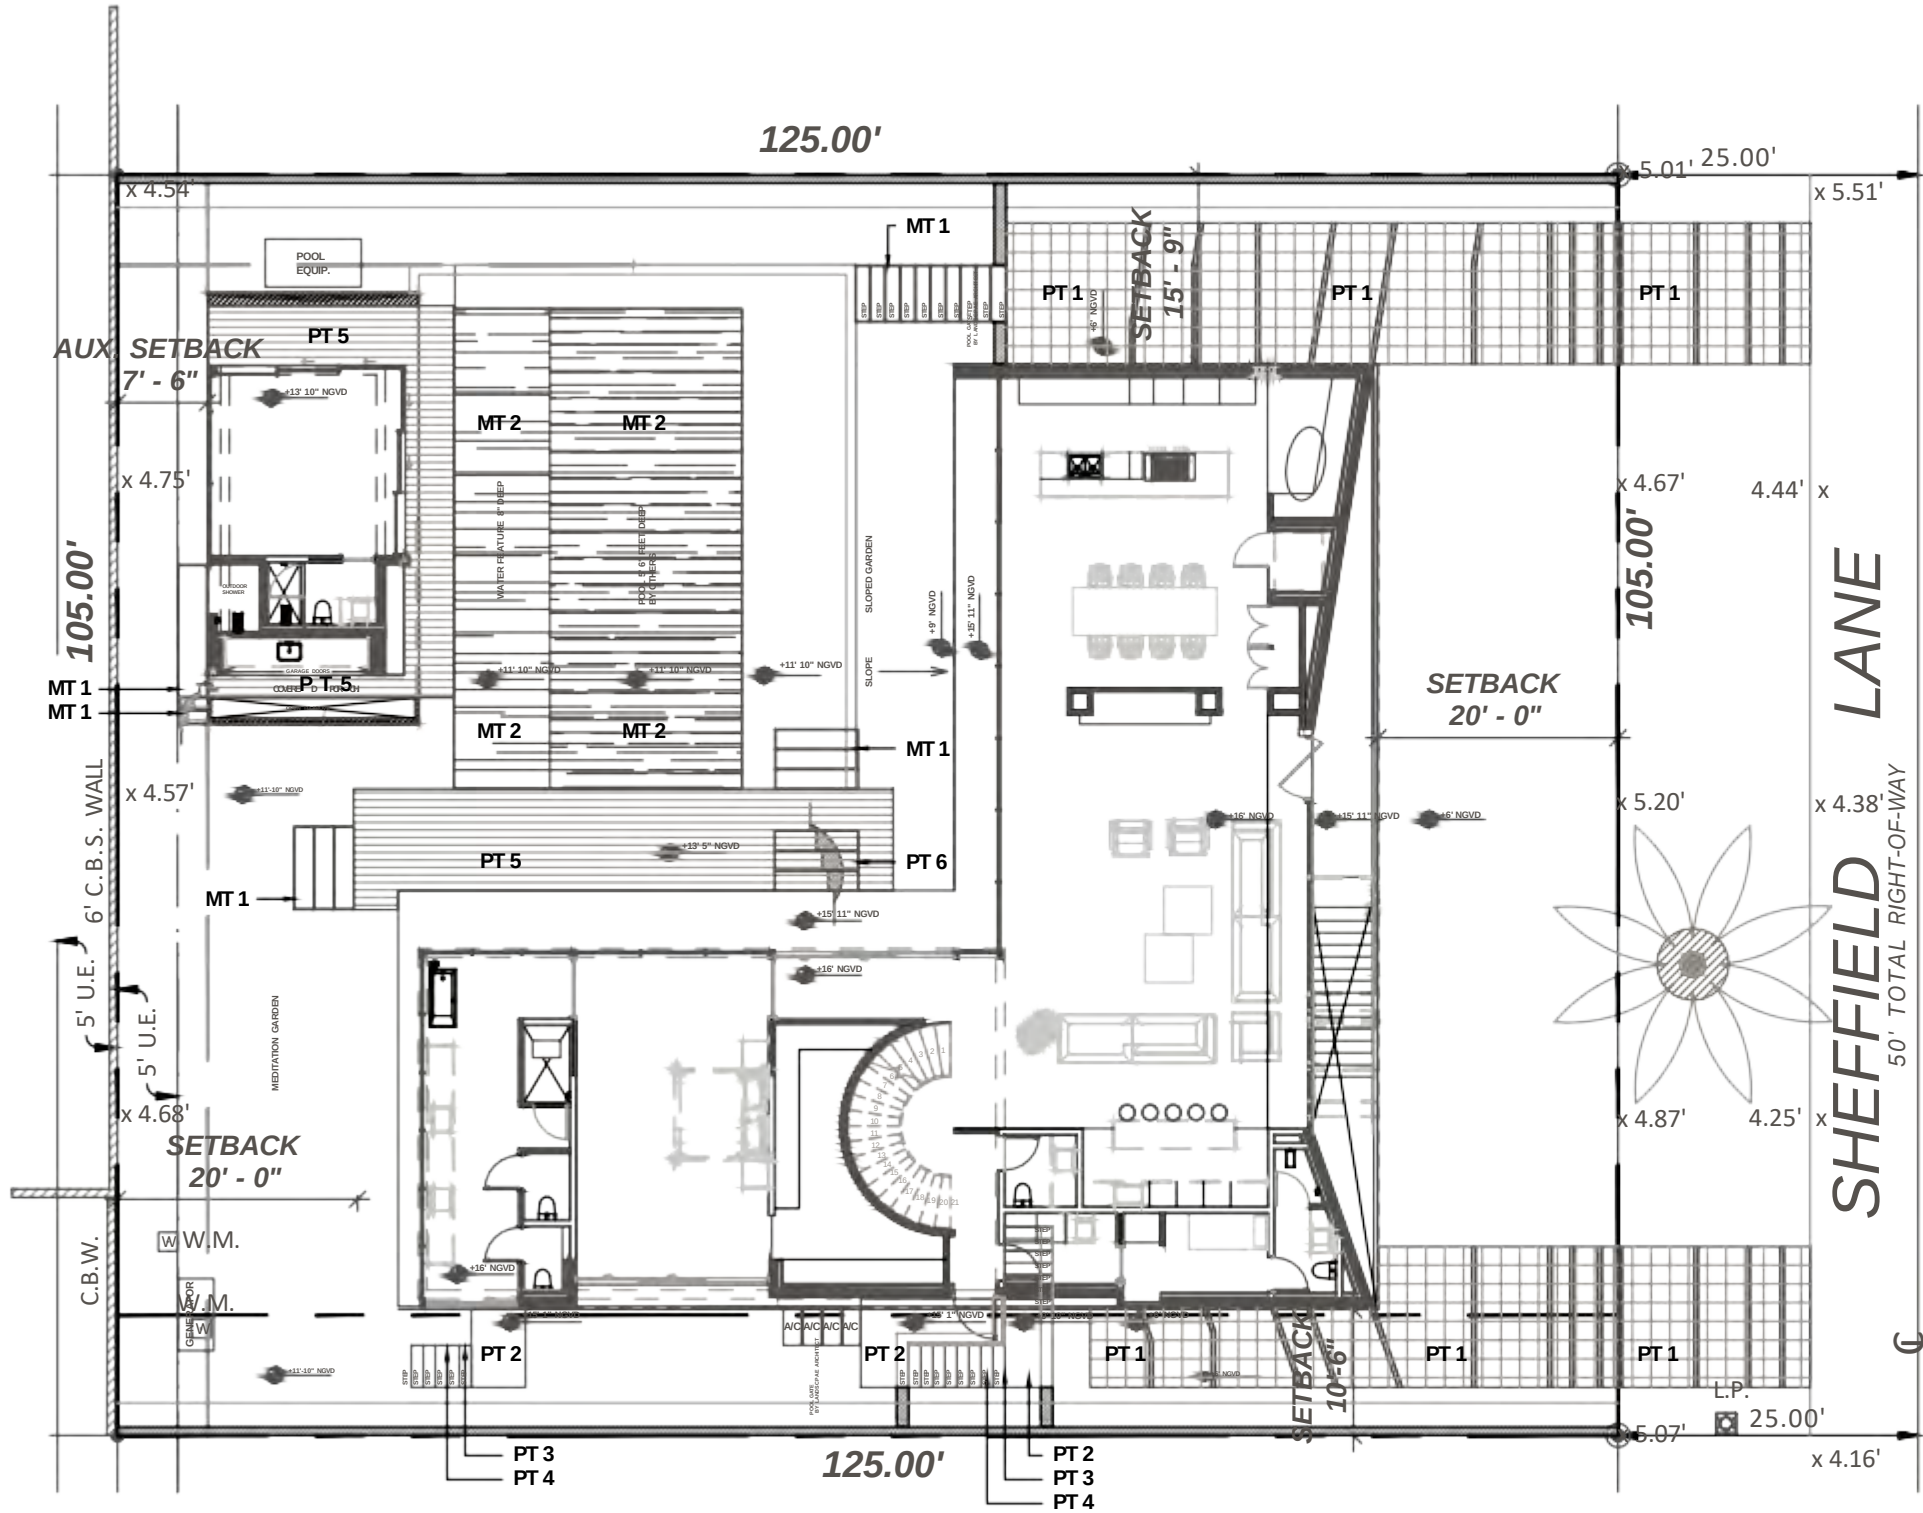

MATERIAL LEGEND:

PAVING TYPE	MATERIAL	DIMENSION	COLOR	APPLICATION	NOTES
PT 1	GRANITELOCK PAVER	12" X 12" X 2-3/8"	STERLING GRAY	DRIVEWAY	SAND SET ON 4" LIMEROCK BASE
PT 2	LIMESTONE	24" X 24" X 3 CM	NATURAL	STAIR LANDING	MUDSET ON STAIRS GROUTED & SEALED
PT 3	LIMESTONE	6.5" X 48" X 2 CM	NATURAL	STAIR RISER	MUDSET ON STAIRS GROUTED & SEALED
PT 4	LIMESTONE	12" X 48" X 3 CM	NATURAL	STAIR TREAD	MUDSET ON STAIRS GROUTED & SEALED
PT 5	IPE	6" PLANKS	NATURAL	REAR DECK	
PT 6	HARDWOOD	18" X 84" X 3" THICK	NATURAL	FLOATING STEPS	
MT 1	CORTEN STEEL	1" THICK	BLACK	SOD STEPS	
MT 2	PEBBLE TECH		MIDNIGHT BLUE	POOL FINISH	



PT-1



PT-2, PT-3 & PT-4




PT-5



PT-6



MT-1

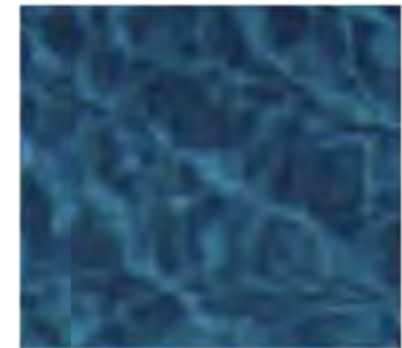

MT-2

0 4' 8' 16' 32'
SCALE: 1/16" = 1'-0"



REVISIONS / SUBMISSIONS

PASH PLACE ONE LLC	HARDSCAPE PLAN
6650 SHEFFIELD LANE MIAMI BEACH, FL 33141	

OWNER

--

FERNANDO WONG OUTDOOR LIVING DESIGN
--



DRAWN BY: JAN
CHECKED BY: FW
DATE: FEBRUARY 8, 2024
SCALE: 1/16" = 1'-0"

H-100

SCALE: 1/16" = 1'-0"

2

Paving Type	Material	Dimension	Color	Application	Notes
PT 1	GRANITELOCK PAVER	12" X 12" X 2-3/8"	STERLING GRAY	DRIVEWAY	SAND SET ON 4" LIMEROCK BASE
PT 2	LIMESTONE	24" X 24" X 3 CM	NATURAL	STAIR LANDING	MUDSET ON STAIRS GROUTED & SEALED
PT 3	LIMESTONE	6.5" X 48" X 2 CM	NATURAL	STAIR RISER	MUDSET ON STAIRS GROUTED & SEALED
PT 4	LIMESTONE	12" X 48" X 3 CM	NATURAL	STAIR TREAD	MUDSET ON STAIRS GROUTED & SEALED
PT 5	IPE	6" PLANKS	NATURAL	REAR DECK	
PT 6	HARDWOOD	18" X 84" X 3" THICK	NATURAL	FLOATING STEPS	
MT 1	CORTEN STEEL	1" THICK	BLACK	SOD STEPS	
MT 2	PEBBLE TECH		MIDNIGHT BLUE	POOL FINISH	

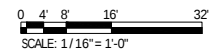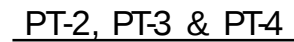[illegible]

PASH PLACE ONE
LLC
6650 SHEFFIELD LANE
MIAMI BEACH, FL 33141
HARDSCAPE PLAN
UNDERSTORY AREA

OWNER

10

DRAWN BY:	JAN
CHECKED BY:	FW
DATE:	FEBRUARY 8, 2024
SCALE:	1/16" = 1'-0"

H-101

CAST MR-11 Bullet (CBL5CB)
Product Information

CAST Classic MR-11 Bullet - Ideal for Spot and Niche Applications



- Description:**
This rugged copper and solid MR-11 fixture can be stake or bracket mounted.
- Features:**
- Heavy-gauge copper shroud with solid brass locking ring
 - Solid bronze knuckle
 - Bronze stake
 - Knuckle adjusts to any angle
 - Convex lens to prevent mineral build-up
 - Pre-wired with 25' tin-coated No-Ox® marine grade wire
 - High-temp socket with solid nickel contacts
 - Spider Splice® ready


Uses:
Suitable for both uplighting and downlighting plant material, structures and architectural features. A wide range of lamp wattages and beam angles; as well as optional lenses and louvers provide maximum lighting design flexibility.

Construction:
Heavy-gauge copper shroud; solid bronze knuckle; bronze stake; borosilicate convex lens; ceramic socket with solid nickel contacts and stainless steel spring; solid brass retaining ring; 25' tin-coated #16-2 No-Ox® marine-grade wire.

Dimensions:
8" x 1.5" fully extended
Stake: 6.5"

Specifications:
Lamp: 12v MR-11 (35w max.) Not included.

Listing:
U.L. 1838 Listed Low Voltage Luminaire for wet locations

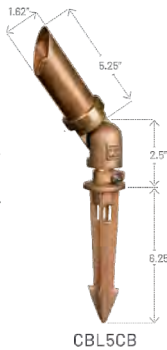

CBL5CB

CAST LED Tree Light (CTLED141)
Product Information

CAST LED Tree Light - 3 Beam Spreads & 2 Light Levels in a Single Fixture



Dimensions & Weight:
Body and Shroud: 2.5" x 9" fully extended; Weight: 5 lb.

LED Specifications:

- LED Light Source: 3 warm white LEDs.
- Color: 2,720K; 81 CRI (typical)
- Input Voltage: 10V to 22V AC or DC
- Input Power (at 12V): Low setting (AC): 4.1 Watts; 0.93 pf
- Input Power (at 12V): High setting (AC): 5.86 Watts; 0.93 pf
- LED Output Fixture (High/Low) (at 12V): 269/157 lm
- Operating Temperature Range: -40° C to 55° C
- Life (L70): 60,500 hrs.
- Reverse Polarity Protection: Yes, polarity independent
- Halogen Equivalent Watts: Low 20W / High 35W

Component Details: No electrolytic capacitors in drive circuit, all components rated for high ambient temperatures

Emission Standards: FCC Class A Conducted and Radiated

UL recognized; RoHS compliant

Construction:
Body and Canopy Mount: Sand-cast solid bronze
Shroud: Thick-walled copper
Plug: High-temperature MR-16 plug with protective conductive grease

Optional Optics: (T-8 Torx Screwdriver Needed)
C10138: 21° Medium Optic (Set of 3)
C10003: 12° Narrow Optic (Set of 3)
Tree Mount Hardware Kit (CTREEH1) Not Included.

- Description:**
This LED fixture combines the rugged solid bronze and copper construction of the CAST Tree Light with the industry's most advanced LED module.
- Features:**
- Replaceable LED module (MR-16 size) thermally bonded to solid bronze body for optimal heat dissipation.
 - Replaceable optics for 41° (included), 21°, and 12° (sold separately).
 - LEDsense™ technology controls forward current to compensate for conditions of extreme ambient heat.
 - Accepts input voltages between 10V and 24V AC for maximum system design flexibility.
 - Automatic recognition and compensation for varied magnetic and electronic transformer types.
 - Dimmable with standard low-voltage phase dimmers
 - Warm white color temperature (2,720°K) and high color rendering index (81 CRI) that closely matches incandescent lighting.
 - L70 of 60,500 hours.
 - UL/CSA/RoHS recognized, FCC Class A Conducted and Radiated Emissions compliant.
 - Solid Bronze Canopy Mount

Uses:
Provides a highly energy efficient LED light source that projects an evenly distributed beam with warm color temperature. Brightness and beam distribution are comparable to incandescent models of 15w and 25w. Fully rotatable extra-long shroud enables excellent glare control.

LIGHTING LEGEND:

	SYMBOL	FIXTURE	QUANTITY	TYPE OF MOUNT
A		CAST LED BULLET LIGHT - UP LIGHT CBLED141 - ATTACHED WITH TREE STRAP	02	TREE STRAP
B		CAST MR-16 BULLET - UP LIGHT CBL1CB - STAKE MOUNTED	67	STAKE
C		CAST LED TREE LIGHT - DOWNLIGHT CTLED141 - ATTACHED WITH TREE STRAP	06	TREE STRAP

CAST MR-16 Bullet (CBL1CB)
Product Information

CAST Classic Series MR-16 Bullet - Rugged, Beautiful and Affordable



- Description:**
This rugged solid bronze MR-16 fixture is virtually indestructible, weathers to a beautiful patina, and survives the harshest of environmental conditions.
- Features:**
- Solid bronze shroud and body
 - Solid Eurometal black coated stake
 - Extra-long shroud for glare control
 - Knuckle adjusts to any angle
 - Convex lens to prevent mineral build-up
 - Pre-wired with 25' tin-coated No-Ox® marine grade wire
 - High-temp socket with solid nickel contacts
 - Includes heat shield to protect socket
 - Spider Splice® ready

Uses:
Suitable uplighting plant material, structures and architectural features. A wide range of lamp wattages and beam angles; as well as optional lenses and louvers provide maximum lighting design flexibility.

Construction:
Solid bronze shroud and body; Eurometal stake; borosilicate convex lens; ceramic socket with solid nickel contacts and stainless steel spring; stainless steel lock nut and set screw; 25' tin-coated #16-2 No-Ox® marine-grade wire; silicone rubber O-rings.

Dimensions:
Knuckle & Body: 10" x 2.5" fully extended
Stake: 8.5"

Specifications:
Lamp: 12V MR-16 (50w max.) not included.

Listing:
U.L. 1838 Listed Low Voltage Luminaire for wet locations



CBL1CB

REVISIONS / SUBMISSIONS

PASH PLACE ONE LLC 6650 SHEEPFIELD LANE MIAMI BEACH, FL 33141	LANDSCAPE LIGHTING FIXTURES & SPECIFICATIONS
--	---

OWNER

--

FERNANDO WONG OUTDOOR LIVING DESIGN
--

DRAWN BY: JAN
CHECKED BY: FW
DATE: FEBRUARY 08, 2024
SCALE: N.T.S

LT-200

Thank you

Q&A

