



FELDMAN FAMILY RESIDENCE

NEW ADDITION AND RENOVATION TO RESIDENCE


IN PALM VIEW HISTORIC DISTRICT

1760 LENOX AVE. MIAMI BEACH FL. 33139

HISTORIC PRESERVATION BOARD

FINAL SUBMITTAL - SEPTEMBER 11, 2023

CUEVAS ARCHITECTURE +

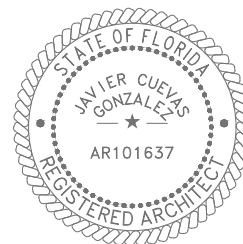

REQUESTED VARIANCES

- VARIANCE FROM SECTION 142-106(A)(2)E.3, TO MAINTAIN THE EXISTING GROUND FLOOR GUEST HOUSE INTERIOR SOUTH SIDE SETBACK OF 5'-5" FOR THE PROPOSED SECOND FLOOR.
- VARIANCE FROM SECTION 142-105(B)(1), TO EXCEED THE MAXIMUM ALLOWABLE LOT COVERAGE OF 2,250 SF (30%) FOR A TWO-STORY HOME BY 3% FOR A TOTAL LOT COVERAGE OF 2,501 SF (33%).
- VARIANCE FROM SECTION 142-105(B)(1), TO EXCEED THE MAXIMUM ALLOWABLE UNIT SIZE OF 3,750 SF (50%) BY 2% FOR A TOTAL UNIT SIZE OF 3,903 SF (52%).
- VARIANCE FROM SECTION 142-106(A)(3), PROPOSED ATTACHED CARPORT TO ENCROACH INTO THE 22'-6" REQUIRED REAR YARD SETBACK A MAXIMUM OF 13'-11". REAR YARD SETBACK BEING PROPOSED TO BE 8'-7".

SINGLE FAMILY RESIDENTIAL - ZONING DATA SHEET

ALL INFORMATION REQUIRED BELOW MUST BE SUBMITTED AS REQUESTED. THE FORMAT OF THIS DOCUMENT MAY NOT BE MODIFIED OR ALTERED IN ANY WAY. SUBMITTALS FOUND INSUFFICIENT OR INCOMPLETE MAY FAIL THE REVIEW


ITEM #	Project Information				
1	Address:	1760 Lenox Ave, Miami Beach 33139			
2	Folio number(s):	02-3234-004-0230			
3	Board and file number(s) :				
4	Year built: 1934	Zoning District:	RS-4		
5	Located within a Local Historic District (Yes or No):	YES			
6	Individual Historic Single Family Residence Site (Yes or No):	NO			
7	Home determined Architecturally Significant by CMB (Yes or No):	YES			
8	Base Flood Elevation:	8.00' NGVD	Grade value in NGVD:	4.0' NGVD	
9	Adjusted grade (Flood+Grade/2):	6.0' NGVD	Free board:	1'-0"	
10	30" above grade:	6.5'	Lot Area:	7,500 SF	
11	Lot width:	50'-0"	Lot Depth:	150'-0"	
12	Max Lot Coverage SF and %:	2,250 SF (30%)	Proposed Lot Coverage SF and %:	2,501 SF (33%) - Variance	
13	Existing Lot Coverage SF and %:	1,771 SF (24%)	Net Lot coverage (garage-storage)	N/A	
14	Front Yard Open Space SF and %:	634 SF (63%)	Rear Yard Open Space SF and %:	790 SF (70%)	
15	Max Unit Size SF and %:	3,750 SF (50%)	Proposed Unit Size SF and %:	3,903 SF (52%) - Variance	
16	Existing First Floor Unit Size:	1,771 SF	Proposed First Floor Unit Size:	2,253 SF	
17	Proposed Roof Deck Area SF and % (Note: Maximum is 25% of the enclosed floor area immediately below):	N/A			
18	Signed and sealed Landscape Plans (Tree/Vegetation Survey, Tree Disposition Plan, and Irrigation Plan).		Yes or No:	YES	
	ZONING INFORMATION / CALCULATION	Required	Existing	Proposed	Deficiencies
19	Height measured from B.F.E. plus freeboard	27'-0"	18'-2"	18'-2"	
20	Front Setbacks:	20' / 40'	25'-6" / 34'-3"	N/A	
	Front First level:	20'-0"	25'-6"	N/A	
	Front second level:	40'-0"	34'-3"	N/A	
21	Front second level if lot coverage is 25% or greater:	N/A	N/A	N/A	
	a) At least 35% of the front façade shall be setback 5' from the minimum required setback.	N/A	N/A	N/A	
	b) At least 50% of the second floor along a side elevation facing a street shall be setback 5' from the minimum required setback.	N/A	N/A	N/A	
22	Sum of side yard :	12'-6" (25%)	10'-1"	10'-1"	
23	Side 1:	7'-6" (North)	4'-8" (North)	25'-11"	
24	Side 2 or (facing street):	7'-6" (South)	5'-5" (South)	5'-5"	Variance Requested for Guest House
25	Rear:	22'-6"	30'-7"	8'-7"	Variance Requested for Carport
26	Accessory Structure Side 1:	7'-6" (North)	25'-11" (North)	25'-11" (North)	
27	Accessory Structure Side 2 or (facing street) :	7'-6" (South)	5'-5" (South)	5'-5" (South)	Variance Requested for Guest House
28	Accessory Structure Rear:	7'-6"	30'-7"	8'-7"	
30	Additional data or information that may be applicable to the project shall be provided in the following fields.				

FELDMAN FAMILY RESIDENCE

1760 LENOX AVE. MIAMI BEACH, FLORIDA 33139



No copies, transmissions, reproductions or electronic manipulation of any portion of these drawings in whole or in part are to be made without the express written permission of Cuevas Architecture. All designs indicated in these drawings are property of Cuevas Architecture. All copyrights reserved (c) 2023.

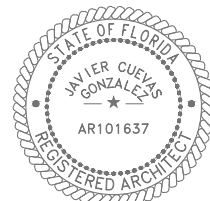

DRAWING INDEX

A-01	COVER SHEET	A-23	ZONING DIAGRAMS - UNIT SIZE
A-02	ZONING DATA SHEET	A-24	OVERALL EXISTING GROUND FLOOR PLAN
A-03	DRAWING INDEX	A-25	OVERALL EXISTING SECOND FLOOR PLAN
A-04	SURVEY 1 OF 2	A-26	OVERALL PROPOSED GROUND FLOOR PLAN - SITE PLAN
A-05	SURVEY 2 OF 2	A-27	ENLARGED PROPOSED GROUND FLOOR PLAN
A-06	SANBORN MAP	A-28	ENLARGED PROPOSED SECOND FLOOR PLAN
A-07	BUILDING CARD & MICROFILM	A-29	ENLARGED PROPOSED ROOF FLOOR PLAN
A-08	HISTORICAL RESEARCH	A-30	PROPOSED 3D MASSING DIAGRAM
A-09	PERMIT HISTORY	A-31	PROPOSED EXTERIOR ELEVATIONS
A-10	LOCATION MAP	A-32	PROPOSED EXTERIOR ELEVATIONS
A-11	PALM VIEW HISTORIC DISTRICT AND ZONING MAP	A-33	PROPOSED MATERIAL PALETTE
A-12	SITE PHOTOS	A-34	VIEW OF POOL WITH PROPOSED GUEST HOUSE AND EXISTING RESIDENCE
A-13	SITE PHOTOS	A-35	NORTH VIEW PERSPECTIVE ELEVATION OF PROPOSED RENOVATION AND ADDITION
A-14	STREET VIEWS	A-36	VIEW OF FRONT ENTRANCE APPROACH LOOKING S.W.
A-15	CONTEXT PHOTOS	A-37	VIEW FROM ALLEY LOOKING TOWARDS PROPOSED GUEST HOUSE ADDITION
A-16	CONTEXT PHOTOS		
A-17	CONTEXT PHOTOS		
A-18	CONTEXT PHOTOS		
A-19	GROUND FLOOR DEMOLITION PLAN		
A-20	DEMOLITION ELEVATIONS		
A-21	ZONING DIAGRAMS - EXISTING LOT COVERAGE AND OPEN SPACE		
A-22	ZONING DIAGRAMS - PROPOSED LOT COVERAGE AND OPEN SPACE		


FELDMAN FAMILY RESIDENCE

1760 LENOX AVE. MIAMI BEACH, FLORIDA 33139

CA+

No copies, transmissions, reproductions or electronic manipulation of any portion of these drawings in whole or in part are to be made without the express written permission of Cuevas Architecture. All designs indicated in these drawings are property of Cuevas Architecture. All copyrights reserved (c) 2023.

CITY OF MIAMI BEACH . HPB FINAL SUBMITTAL - SEPTEMBER 11, 2023

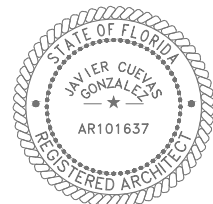


DRAWING INDEX



Prepared By:
AFA & COMPANY, INC.
PROFESSIONAL LAND SURVEYORS AND MAPPERS
 FLORIDA CERTIFICATE OF AUTHORIZATION No. LB 7498
 13050 SW 133RD COURT, MIAMI, FLORIDA 33186
 E-MAIL: AFACO@BELLSOUTH.NET
 PH: 305-234-0588

Property Information

Location Sketch N.T.S.

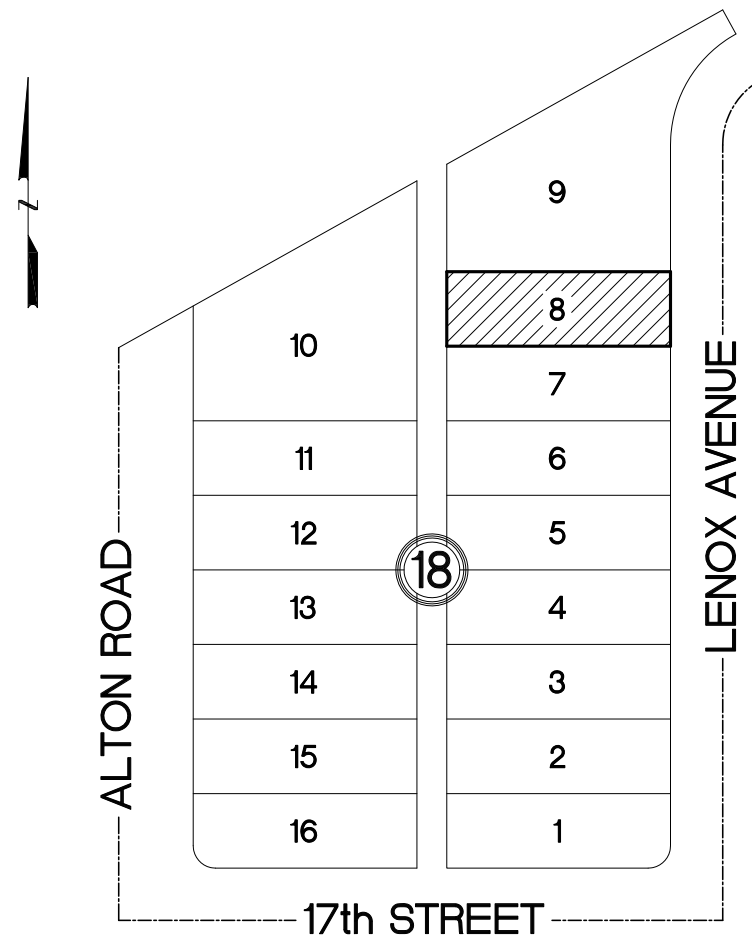

CERTIFIED ONLY TO:

David Feldman

PROPERTY ADDRESS:

1760 Lenox Avenue
 Miami Beach, Florida 33139

LEGAL DESCRIPTION:

Lot 8, Block 18, of: "PALM VIEW
 SUBDIVISION", according to the Plat Thereof as
 Recorded in Plat Book 6, Page 29, of the Public
 Records of Miami-Dade County, Florida.

ELEVATION INFORMATION

**National Flood Insurance Program
 FEMA Elev. Reference to NGVD 1929**

Comm Panel 120651
 Panel # 0317
 Firm Zone: "AE"
 Date of Firm: 09-11-2009
 Base Flood Elev. 8.00'
 F.Floor Elev. 6.00'
 Garage Elev. N/A
 Suffix: "L"
 Elev. Reference to NGVD 1929


JOB #	23-503
DATE	05-03-2023
PB	6-29

Surveyors Notes:

- #1 Land Shown Hereon were not abstracted for Easement and/or Right of Way Records. The Easement / Right of Way Show on Survey are as per plat of record unless otherwise noted.
- #2 Benchmark: Miami-Dade County Public Works Dep. Name: C-100, Locator: 3235S, Elev.: 11.05'
- #3 Bearings as Shown hereon are Based upon Lenox Avenue, N00°00'00"E
- #4 Please See Abbreviations
- #5 Drawn By: M. Pio, A.T.
- #6 Date: 5-17-22; 5-3-23
- #7 Completed Survey Field Date: 5-16-22; 5-2-23
- #8 Disc No 2023, Station Surveying Scion
- #9 Last Revised:
- #10 Zoned Building setback line not determined

Surveyor's Notes:


- #11 The herein captioned Property was surveyed and described based on the Legal Description Provided by Client.
- #12 This Certification is Only for the lands as Described. it is not a certification of Title, Zoning, Easements, or Freedom of encumbrances. ABSTRACT NOT REVIEWED.
- #13 There may be additional Restrictions not Shown on this survey that may be found in the Public Records of Said County Examination of ABSTRACT OF TITLE will have to be made to determine recorded instruments, if any affecting this property.
- #14 Accuracy:
 The expected use of land, as classified in the Standards of Practice (5J-17.052), is residential. The minimum relative distance accuracy for this type of boundary survey is 1.0 foot in 10,000.00' feet. the accuracy obtained by measurement and calculation of a closed geometric figure was found to exceed this requirement.
- #15 Foundation and / or footing that may cross beyond the boundary lines of the parcel herein described are not shown hereon.
- #16 additions or deletions to survey maps or reports by other than the signing party or parties.
- #17 Contact the appropriate authority prior to any design work on the herein described parcel for building and zoning information.
- #18 Underground Utilities are not depicted hereon, contact the appropriate authority prior to any design work or construction on the property herein described. Surveyor shall be notified as to any deviation from utilities shown hereon.
- #19 Ownership subject to Opinion of Title.
- #20 The location of the Flood Zone lines shown hereon are an approximate, based on the FEMA flood maps website. Confirmation of said Flood Zone lines location must be made with FEMA prior to any design.

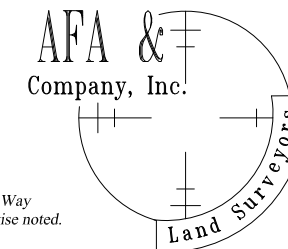

Professional
 Surveyors & Mappers LB 7498
 13050 S.W. 133rd Court
 Miami Florida, 33186
 E-mail: afaco@bellsouth.net
 Ph: (305) 234-0588

This certifies that the survey of the property described hereon was made under my supervision & that the survey meets the Standards of Practice set forth by the Florida Board of Professional Land Surveyors & Mappers in Chapter 5J-17.052 of Florida Administrative Code, pursuant to Section 472.027, Florida Statutes.
 & That the Sketch hereon is a true and accurate representation thereof to the best of my knowledge and Belief, subject to notes and notations shown hereon.

Digitally signed by
Armando Alvarez
 Date: 2023.08.17
 19:33:30 -04'00'

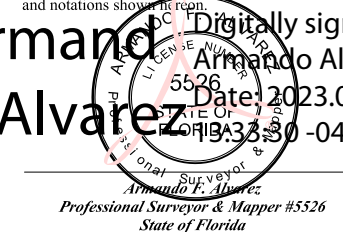

FELDMAN FAMILY RESIDENCE

1760 LENOX AVE. MIAMI BEACH, FLORIDA 33139



No copies, transmissions, reproductions or electronic manipulation of any portion of these drawings in whole or in part are to be made without the express written permission of Cuevas Architecture. All designs indicated in these drawings are property of Cuevas Architecture. All copyrights reserved (c) 2023.



Prepared By:
AFA & COMPANY, INC.
PROFESSIONAL LAND SURVEYORS AND MAPPERS
 FLORIDA CERTIFICATE OF AUTHORIZATION No. LB 7498
 13050 SW 133RD COURT, MIAMI, FLORIDA 33186
 E-MAIL: AFACOG@BELLSOUTH.NET
 PH: 305-234-0588


Boundary Survey

Graphic Scale 1" = 20'

Sheet 2 of 2

Abbreviations of Legend

- A.V.E. = AVENUE
- ASPH = ASPHALT
- A/W = ANCHORD WIRE
- A/C = AIR CONDITIONER
- BLDG = BUILDING
- B-COR = BLOCK CORNER
- CAL = CALCULATED
- C.B. = CATCH BASIN
- CLF = CHAIN LINK FENCE
- CONC. = CONCRETE
- COL. = COLUMN
- C.U.P. = CONCRETE UTILITY POLE
- C.L.P. = CONCRETE LIGHT POLE
- CBS = CONCRETE BLOCK STRUCTURE
- C.M.E. = CANAL MAINTENANCE EASEMENT
- D = DELTA
- DW = DRIVEWAY
- D.M.E. = DRAINAGE & MAINTENANCE EASEMENT
- ENC. = ENCROACHMENT
- E.T.P. = ELECTRIC TRANSFORMER PAD
- F.P.L. = FLORIDA POWER AND LIGHT
- F.H. = FIRE HYDRANT
- F.I.P. = FOUND IRON PIPE
- F.F. = FINISH FLOOR
- DH/F = FOUND DRILL HOLE
- F.R. = FOUND REBAR
- FD = FOUND DISC
- FN = FOUND NAIL
- IF = IRON FENCE
- L = LENGTH
- L.M.E. = LAKE MAINTENANCE EASEMENT
- L.F.E. = LOWEST FLOOR ELEVATION
- LP = LIGHT POLE
- MEAS. = MEASURED
- M.H. = MAN HOLE
- M.L. = MONUMENT LINE
- N.G.V.D. = NATIONAL GEODETIC VERTICAL DATUM
- N.T.S. = NOT TO SCALE
- O.E. = OVERHEAD ELECTRIC LINE
- OL = ON LINE
- P.C.P. = PERMANENT CONTROL POINT
- P.M. = PARKING METER
- P.C. = POINT OF CURVATURE
- PW = PARKWAY
- PL = PLANTER
- P.O.C. = POINT OF COMMENCEMENT
- P.O.B. = POINT OF BEGINNING
- R = RADIUS
- RES = RESIDENCE
- R/W = RIGHT OF WAY
- S.D.H. = SET DRILL HOLE
- SN = SET NAIL
- S.I.P. = SET IRON PIPE
- SDWLK = SIDEWALK
- ST = STREET
- T = TANGENT
- U.E. = UTILITY EASEMENT
- W/F = WOOD FENCE
- W.V. = WATER VALVE
- W.U.P. = WOOD UTILITY POLE
- = WOOD FENCE
- = IRON FENCE
- = CBS WALL
- = CHAIN LINK FENCE
- = OVERHEAD ELEC.
- = CENTER LINE
- = EASEMENT
- ±0.00' = DENOTES ELEVATIONS
- = BUILDING
- = DISTANCE
- = CATCH BASIN
- = WATER METER
- = W.U.P.
- = STATE ROAD
- = US HIGHWAY
- = INTERSTATE
- = MONITORY WELL

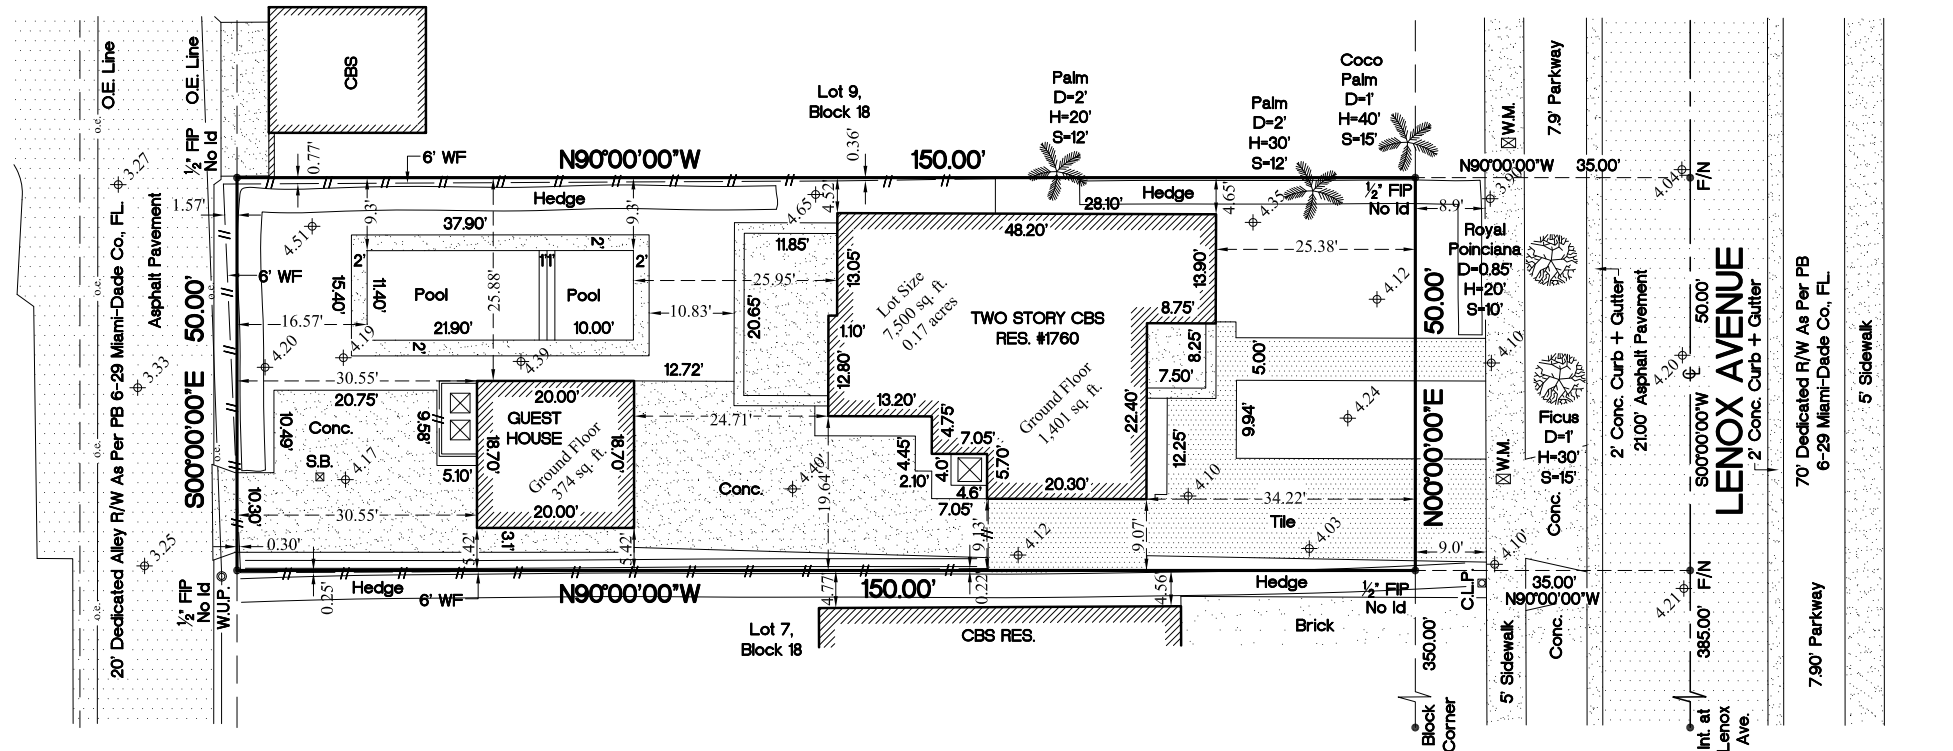

JOB #	23-503
DATE	05-03-2023
PB	6-29

The sketch hereon is a true and Accurate representation thereof to the best of my knowledge and belief. Subject to notes and Notations on or hereon.


Armando Alvarez
 Digitally signed by Armando Alvarez
 Date: 2023.08.17 13:31:59 -04'00'
 Armando F. Alvarez
 Professional Surveyor & Mapper #5526
 State of Florida

FELDMAN FAMILY RESIDENCE

1760 LENOX AVE. MIAMI BEACH, FLORIDA 33139



No copies, transmissions, reproductions or electronic manipulation of any portion of these drawings in whole or in part are to be made without the express written permission of Cuevas Architecture. All designs indicated in these drawings are property of Cuevas Architecture. All copyrights reserved (c) 2023.

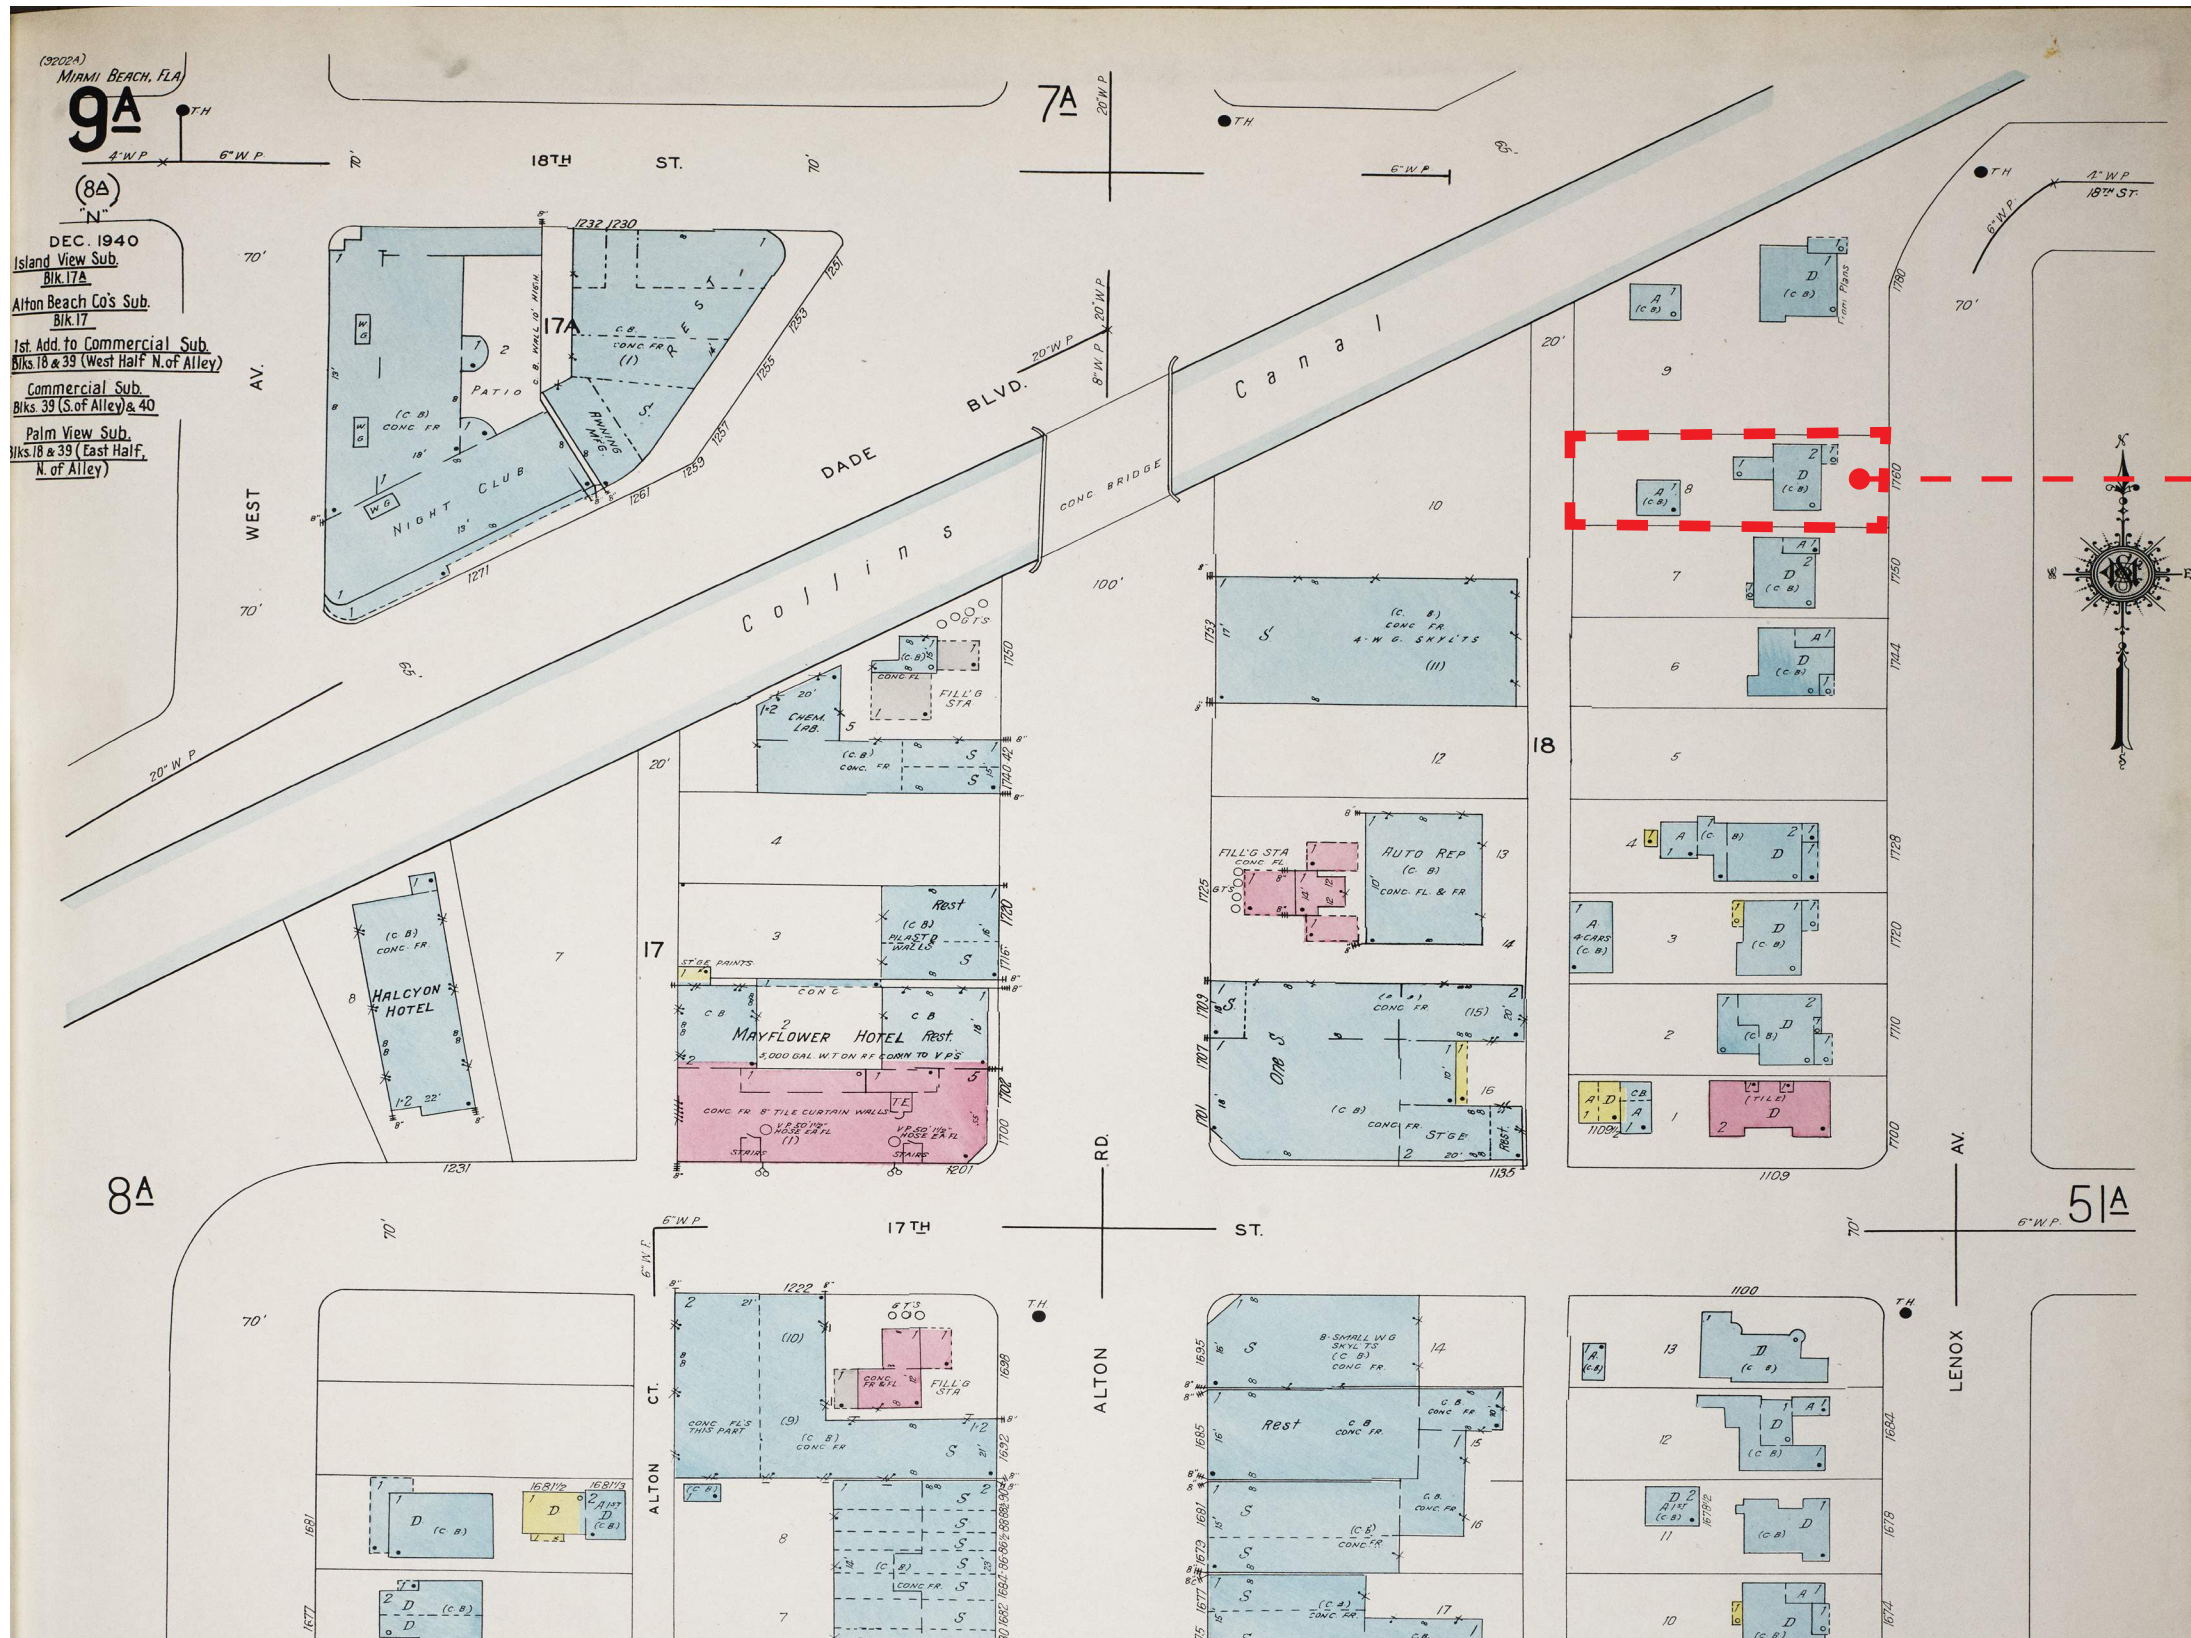


FELDMAN FAMILY RESIDENCE

1760 LENOX AVE. MIAMI BEACH, FLORIDA 33139

CA+

No copies, transmissions, reproductions or electronic manipulation of any portion of these drawings in whole or in part are to be made without the express written permission of Cuevas Architecture. All designs indicated in these drawings are property of Cuevas Architecture. All copyrights reserved (c) 2023.

CITY OF MIAMI BEACH . HPB FINAL SUBMITTAL - SEPTEMBER 11, 2023

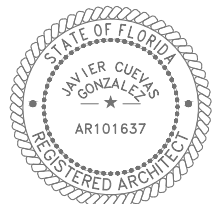


SANBORN MAP - 1947

D. WIENER
 Owner CHAS. MEYER Jr- Mailing Address Permit No. 6519
 Lot 8 Block 18 Subdivision PALM VIEW No. 1760 Street LENOX AVE. Date NOV. 22-1934
 General Contractor CHAS. MEYER Jr- Address
 Architect V. H. NELLENBOGAN Address RD.
 Front 36 Depth 35 Height 24 Stories Use Residence & Garage
 Type of construction Cem Blk/ Cost \$7,500.00 Foundation Reinf. conc. Roof TILE

Plumbing Contractor Joe Leinecke permit 7743 Address Date 12-3-34
 No. fixtures 10 Gas 2 Rough approved by Date
 Plumbing Contractor Address Date
 No. fixtures set Final approved by Date
 Sewer connection 2 Septic tank Make Date

Electrical Contractor Larkin permit # 4754 Address Date Dec.17-1934
 No. outlets 20 Heaters Stoves Motors 1 Fans Temporary service
 Rough approved by RECEPTACLES 9 Date
 Electrical Contractor Larkins permit # 4962 Address Date Jan.29-1935
 No. fixtures set 19 Final approved by Date
 Date of service

Alterations or repairs #8268: Addition of room and bath - - - - - \$800.00 Date May 19-1936
 Halsema Bros, Inc, contractor; F.C. Wiest, architect; C-B-S- Reinf. con. foundation:
 Plumbing permit # 9053: C.J. Dulbs- 3 fixtures - - - - - May 12-1936
 Electrical permit # 6637: (Meyers) 6 outlets and 2 fixtures - - - - - May 28-1936
 Plumbing permit # 10058: 3 fixtures - (C.J. Dulbs) May 13-1937
 BUILDING PERMIT # 22434 Painting -- Joseph Cohen, painter \$ 300..... May 14, 1946
 BUILDING PERMIT # 29933 Painting * Owner - \$ 90..... May 16, 1949

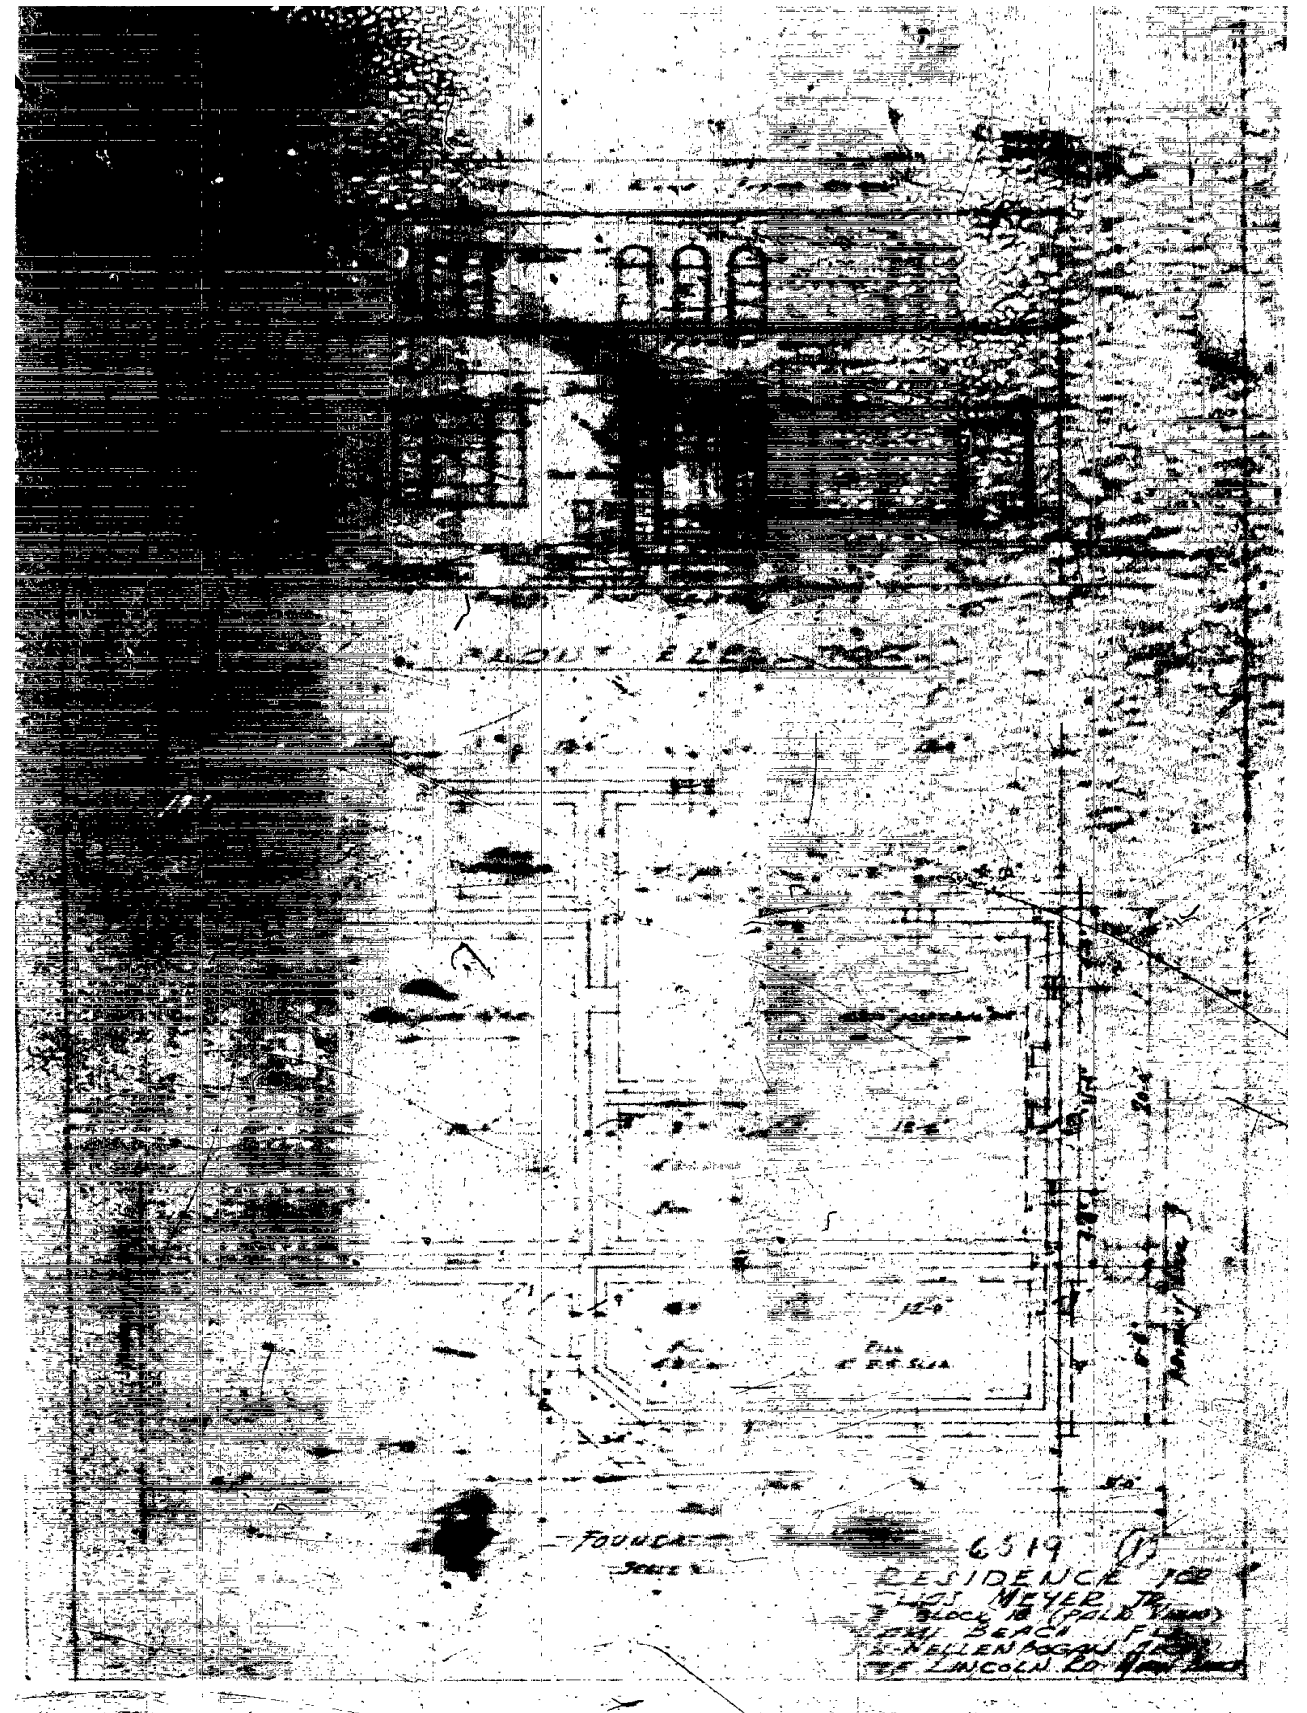


FELDMAN FAMILY RESIDENCE

1760 LENOX AVE. MIAMI BEACH, FLORIDA 33139

CA+


No copies, transmissions, reproductions or electronic manipulation of any portion of these drawings in whole or in part are to be made without the express written permission of Cuevas Architecture. All designs indicated in these drawings are property of Cuevas Architecture. All copyrights reserved (c) 2023.

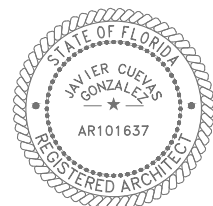

BEAUTIFUL BUILDINGS IN MIAMI AND MIAMI BEACH




Many beautiful homes, apartments, hotels and commercial structures have been designed by Victor H. Nellenbogen, architect, some of which are shown in the accompanying photographs.

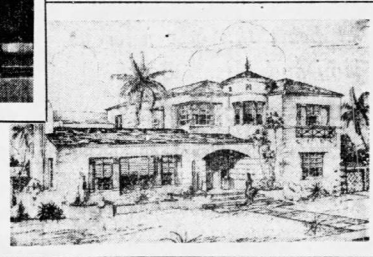

Above is the residence of Mr. and Mrs. Ben T. Olsen of Chicago at 3510 Flamingo Drive, Miami Beach. To right residence of Mr. and Mrs. George M. Connolly of Pittsburgh, 46th Street and Pine Tree Drive, Miami Beach. Below is residence of Mr. and Mrs. Harry R. Howell on the bayfront and Brickell Avenue, Miami. Right lower picture The Reef Apartments and Restaurant, under construction at 1411 Washington Avenue, Miami Beach.



It is a pleasure to have taken this substantial part in the building of Miami and Miami Beach.

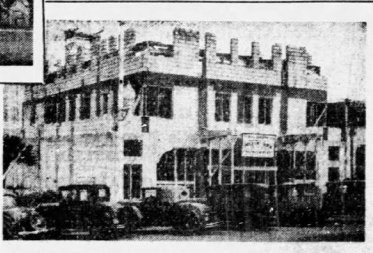

Designed By
VICTOR H. NELLENBOGEN
ARCHITECT
925 Lincoln Road

VICTOR H. NELLENBOGEN - NEWSPAPER ADVERTISEMENT.
THE MIAMI HERALD 1935

PALM VIEW HISTORIC DISTRICT DESIGNATION REPORT

Victor H. Nellenbogen

- 1760 Lenox Avenue - 1934 Mediterranean Revival
- 1829 Jefferson Avenue - 1935 Mediterranean Revival
- 1026-18th Street - 1936 Mediterranean Revival
- 1735 Michigan Avenue - 1936 Med/Deco Transitional
- 1815 Michigan Avenue - 1937 Med/Deco Transitional
- 1719 Lenox Avenue - 1940 Masonry Vernacular


VICTOR HUGO NELLENBOGEN BUILT PROJECTS IN
PALM VIEW HISTORIC DISTRICT

FELDMAN FAMILY RESIDENCE

1760 LENOX AVE. MIAMI BEACH, FLORIDA 33139

CA+

No copies, transmissions, reproductions or electronic manipulation of any portion of these drawings in whole or in part are to be made without the express written permission of Cuevas Architecture. All designs indicated in these drawings are property of Cuevas Architecture. All copyrights reserved (c) 2023.

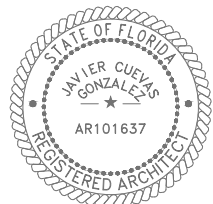

CITY OF MIAMI BEACH . HPB FINAL SUBMITTAL - SEPTEMBER 11, 2023

CLIMATE ATTRACTS ARCHITECT TO AREA

Victor H. Nellenbogen Gave Up Established Professional Business To Come Here

Victor H. Nellenbogen, architect, 925 Lincoln road, Miami Beach, came to Metropolitan Miami in 1920 to recuperate from an illness contracted during military service. He found the climate here so invigorating and healthful that he relinquished his established professional business in the North and started as an "unknown" in his new home.

Prior to coming here he had been for many years in the architectural department of the Canadian Pacific Hotel system, designing such magnificent resorts as those of Banff Springs, Vancouver Hotel and others. He also had connections with the office of Thomas Lamb, widely-known theater architect of New York.

During the first five years of Miami residence, Mr. Nellenbogen was associated with Martin L. Hampton, Miami Beach architect, as supervisor of construction, and supervised the building of the Granada apartments in Miami, the Breakers Casino, Palm Beach; the Davis Island project in Tampa, and the Pancoast Hotel, Miami Beach.


He opened his own offices in 1926 in the Exchange building, where plans were drawn for the unique Kellogg Battle Creek in Florida building in Miami Springs. The contract for this structure was let by the late Glenn H. Curtiss, and the adobe type of architecture which characterizes this building and other groups in Miami Springs was a particular hobby of Mr. Curtiss, who believed this type of architecture was adaptable to this climate.

Among recently constructed hotels designed by the architect are the Bowman Hotel, Twenty-third street, west of Collins avenue, Miami Beach, and the Alamac Hotel, Miami Beach. Mr. Nellenbogen also designed the residence of Harry R. Howell, a bay-front house with grounds extending from Brickell avenue. On the east is a garden terraced to the water edge.

The home of Mr. and Mrs. H. Sayre Wheeler, Miami Springs, is another showplace created by the architect. He also designed the home of Mr. and Mrs. George Connally of Pittsburgh, Pa., located at Forty-sixth street and Pine Tree drive, Miami Beach, and that of Mr. and Mrs. Benjamin Olsen of Chicago, located at 2570 Flamingo drive, Miami Beach.

The office of Mr. Nellenbogen was established at Miami Beach nine years ago.

Designed Many Buildings

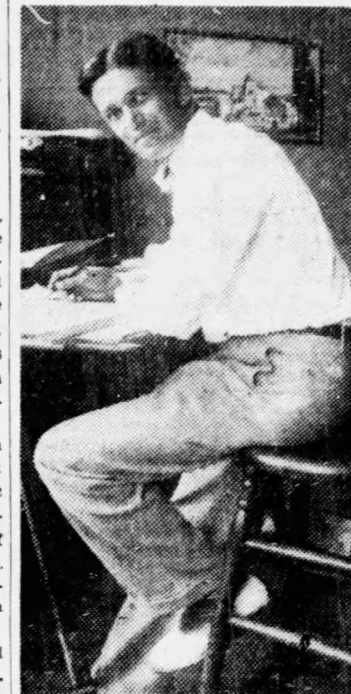

V. H. Nellenbogen, Miami Beach architect, who has designed many of the outstanding structures in the Metropolitan Miami area.

BEAUTY SALON ONE OF FINEST

Shop In Miami Said Largest South of Washington

Chez Marie Beauty Shop, Inc., opened the largest salon south of Washington in the Seybold building, 33-39 E. Flagler street, in 1932. The firm utilizes the entire E. Flagler street front on the second floor of the building, with staircase and elevator service from the building arcade.

Equipment and decorations are of the latest style and years ahead of the mode. It has been characteristic of the shop to be the first in their field, according to E. J. C. Perkins, sr., president, in style of hairdress and equipment. It was the first shop to use strictly modernistic design when it was founded in 1928 by Mr. Perkins.

The personnel of the corporation when founded, in addition to E. J. C. Perkins, was Mrs. M. T. Perkins, vice president, and Mrs. E. J. C. Perkins, secretary and treasurer. The only change in the firm since that date is that of E. J. C. Perkins, jr., being elected vice president, replacing Mrs. M. T. Perkins, following her death some time ago, and the addition of James D. Reid as assistant manager. Chez Marie uses the fastest drying

REPAIR SHOP GROWS TO SPECIALTY PLANT

Small Business Developed In Eight Years To Making Appliances

Development of a small shoe repair shop to a business of manufacturing beach and cabana footwear, short, novelty and orthopedic shoes and corrective foot appliances in eight years is the record of accomplishment of the Beach Shoe Repair Shop at 518 Collins avenue, Miami Beach. John Adamus and son are the proprietors.

Mr. Adamus opened his business in a small store room 'n 1927 and at that time most of the work was that of rebuilding shoes. The owners accumulated modern machinery and in 1932 took over another store room in addition to the original one.

The shop now is one of the most complete shoe repairing plants in the South. Corrective foot appliances manufactured include arch supports and metatarsal pads. There also is a stock of shoe polishes, cleaners, dyes, saddle soaps and other appliances for the care of shoes and leather.

John Adamus, who learned his trade in Austria, supervises all designing, the cutting of uppers and the manufacture of all shoes and sandals. He spent 12 years in the United States Shoe factory where he worked on shoes from the cutting room to packing. He attended the Orthopedic Clinic, Cracow, Poland, studying foot anatomy for six months; and completed a 12-month course in the same subject in the American School of Practipedics in Chicago, Ill.

The shop is open during the entire year and each summer, Mr. Adamus says, there is a greater increase in mail orders for sandals and sport shoes from all sections of the United States.

RECORDS ARE SET BY TACKLE STORE

Sells Largest Retail Order of Fishing Equipment


The growth of Lee's Bait and Tackle Store from a small store with a small amount of fishing tackle and bait at 324 N. E. Thirteenth street and catering to the public that fished from the county causeway, to the largest exclusive shop of its kind in Florida has been encompassed during the past 16 years.

Courteous and honest dealing by the owner, Edwin J. Lee, has built up a reputation and a confidence among sportsmen who required the right kind of tackle to stand the test of the fish they have longed to catch. This confidence has resulted in the owner selling the largest retail order of fishing tackle ever sold by any similar store, when a Harvard University expedition on its way to the Galapagos Islands, purchased outfits costing \$6,000. Another record of the store is retailing more than \$100,000 worth of merchandise.

VICTOR H. NELLENBOGEN
ADVERTISEMENT ARTICLE IN
MIAMI HERALD. 1935.



CONTEXT AERIAL MAP WITH 1/2 MILE RADIUS

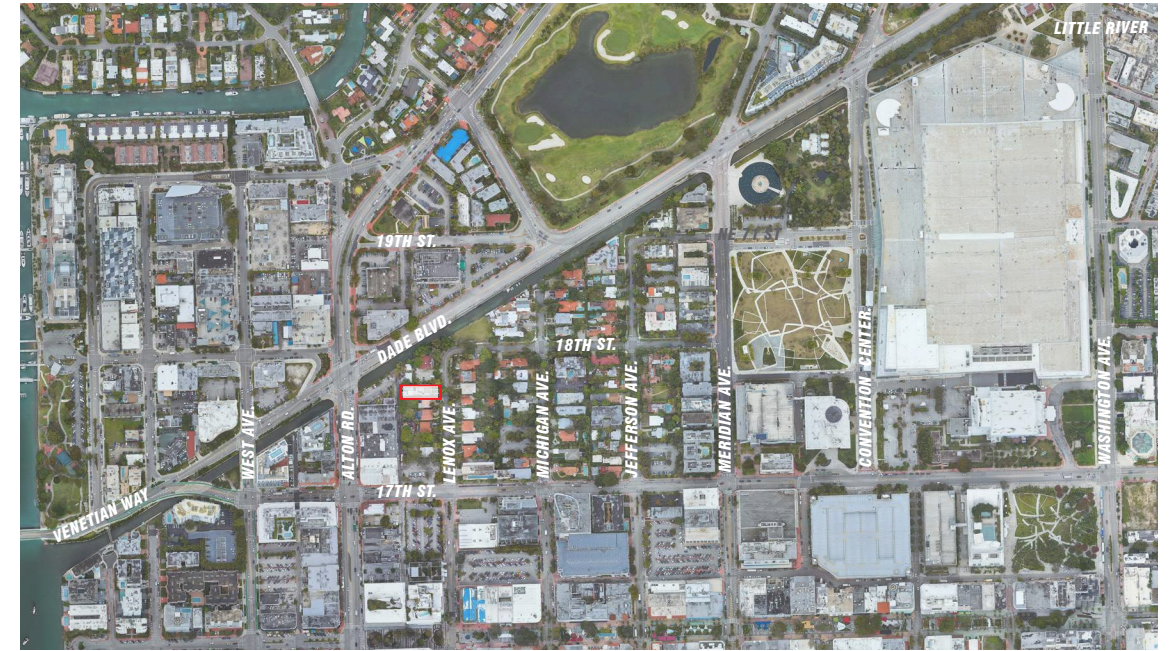


LOCATION MAP


FELDMAN FAMILY RESIDENCE

1760 LENOX AVE. MIAMI BEACH, FLORIDA 33139



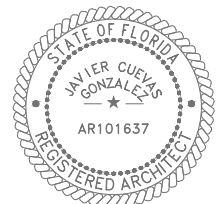

CA+

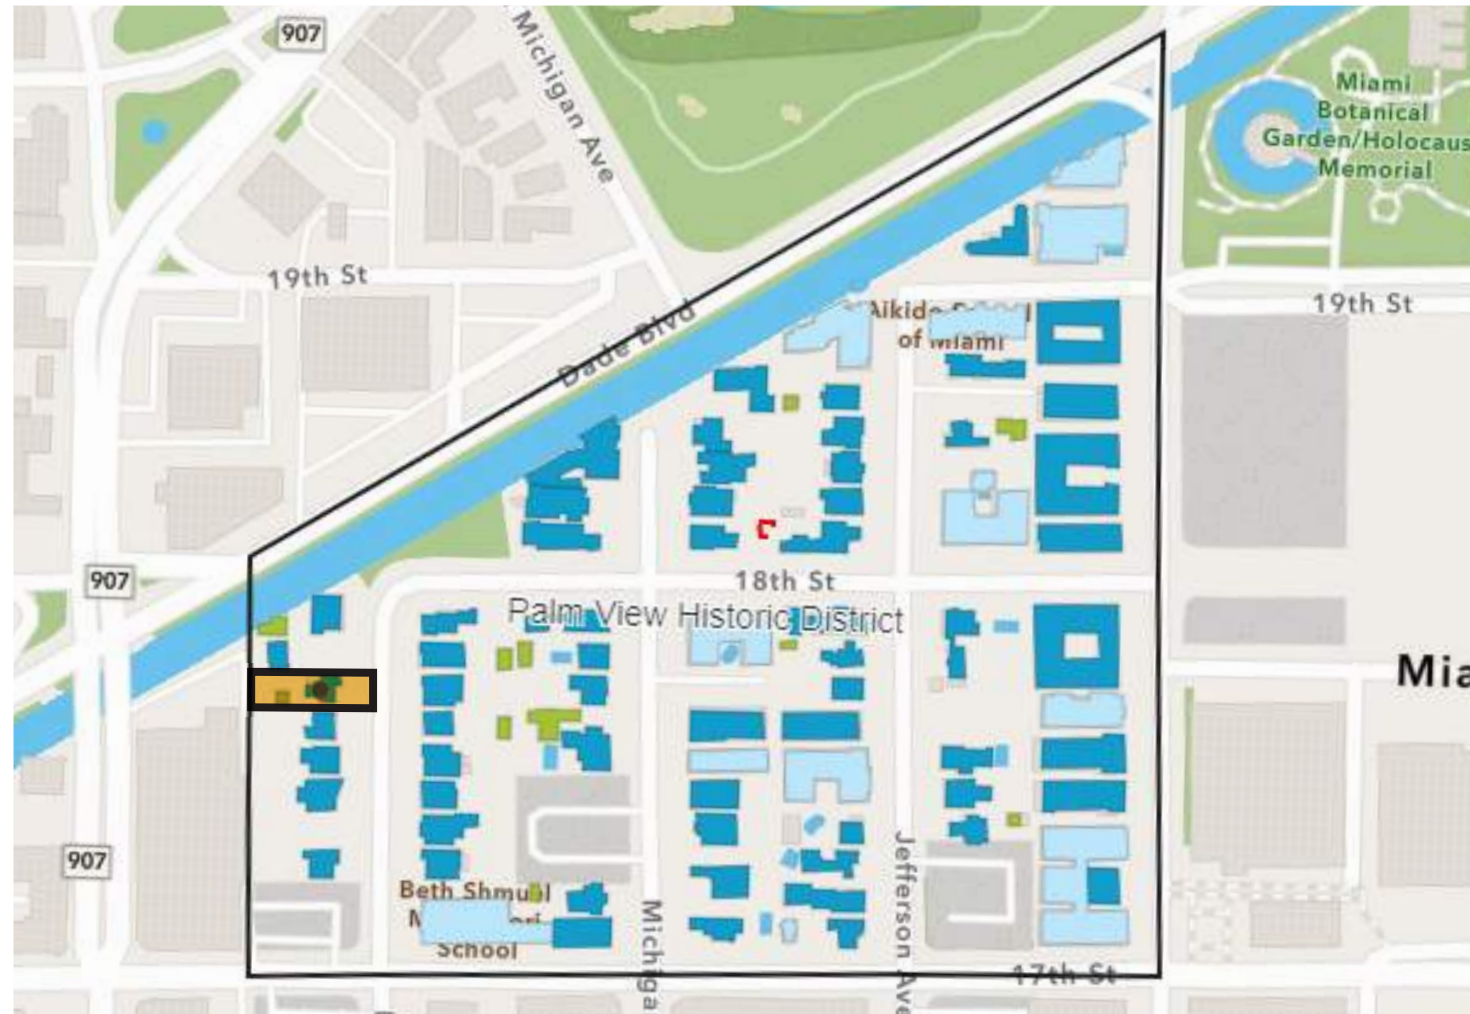
No copies, transmissions, reproductions or electronic manipulation of any portion of these drawings in whole or in part are to be made without the express written permission of Cuevas Architecture. All designs indicated in these drawings are property of Cuevas Architecture. All copyrights reserved (c) 2023.





PALM VIEW HISTORIC DISTRICT MAP

-  LOCATION
-  CONTRIBUTING
-  NON CONTRIBUTING
-  NOT CLASSIFIED
-  DEMOLISHED

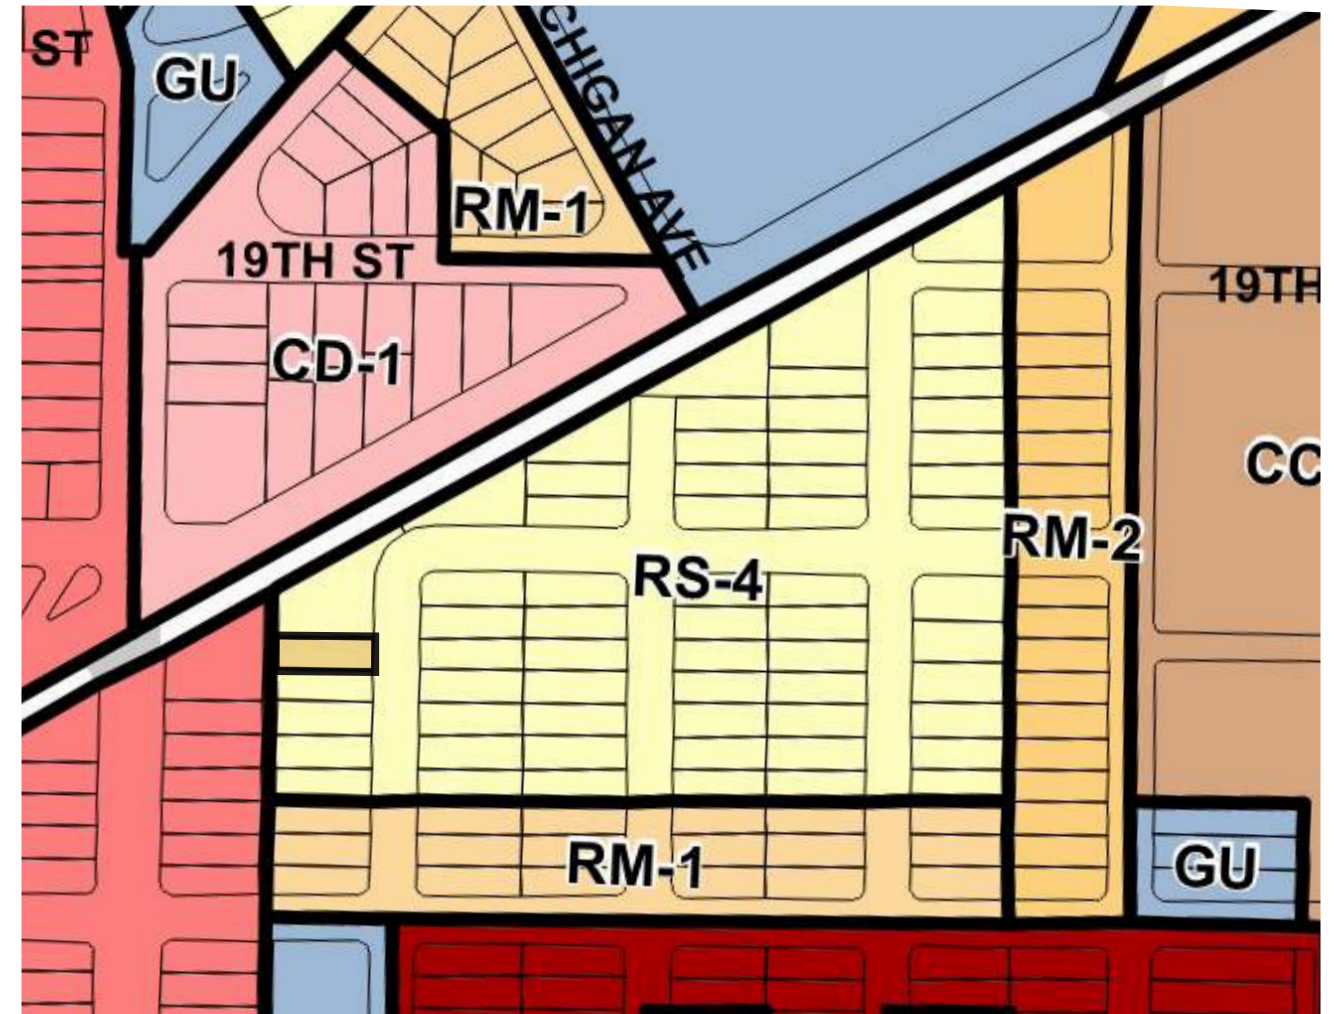

ZONING MAP




FELDMAN FAMILY RESIDENCE

1760 LENOX AVE. MIAMI BEACH, FLORIDA 33139

CA+

No copies, transmissions, reproductions or electronic manipulation of any portion of these drawings in whole or in part are to be made without the express written permission of Cuevas Architecture. All designs indicated in these drawings are property of Cuevas Architecture. All copyrights reserved (c) 2023.

CITY OF MIAMI BEACH . HPB FINAL SUBMITTAL - SEPTEMBER 11, 2023

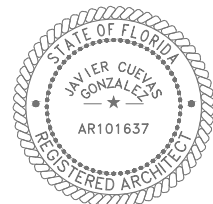

PALM VIEW HISTORIC DISTRICT AND ZONING MAP



A



B



C



D



E




FELDMAN FAMILY RESIDENCE

1760 LENOX AVE. MIAMI BEACH, FLORIDA 33139

CA+

No copies, transmissions, reproductions or electronic manipulation of any portion of these drawings in whole or in part are to be made without the express written permission of Cuevas Architecture. All designs indicated in these drawings are property of Cuevas Architecture. All copyrights reserved (c) 2023.

CITY OF MIAMI BEACH . HPB FINAL SUBMITTAL - SEPTEMBER 11, 2023

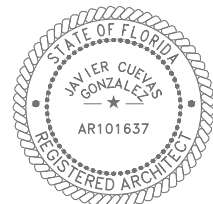

SITE PHOTOS
PICTURES TAKEN ON 08 - 11 - 23



A



B



C



D



E




FELDMAN FAMILY RESIDENCE

1760 LENOX AVE. MIAMI BEACH, FLORIDA 33139

CA+

No copies, transmissions, reproductions or electronic manipulation of any portion of these drawings in whole or in part are to be made without the express written permission of Cuevas Architecture. All designs indicated in these drawings are property of Cuevas Architecture. All copyrights reserved (c) 2023.

CITY OF MIAMI BEACH . HPB FINAL SUBMITTAL - SEPTEMBER 11, 2023

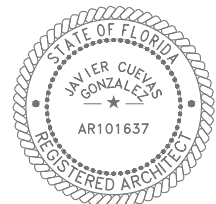

SITE PHOTOS

PICTURES TAKEN ON 08 - 11 - 23




A



B



C

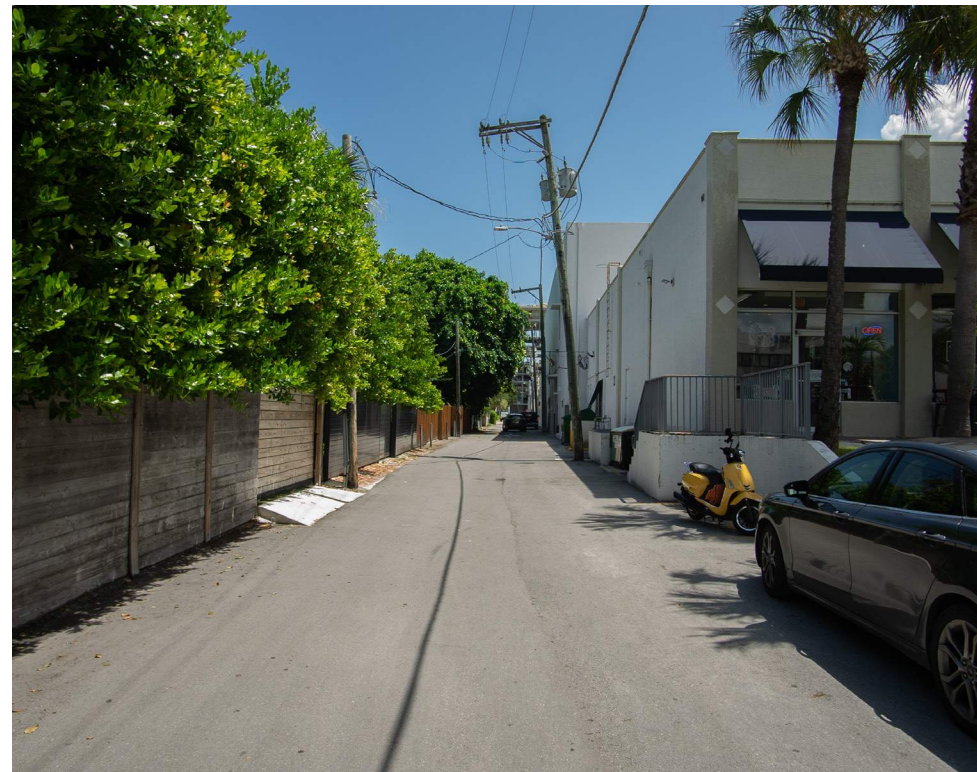

D




FELDMAN FAMILY RESIDENCE

1760 LENOX AVE. MIAMI BEACH, FLORIDA 33139

CA+

No copies, transmissions, reproductions or electronic manipulation of any portion of these drawings in whole or in part are to be made without the express written permission of Cuevas Architecture. All designs indicated in these drawings are property of Cuevas Architecture. All copyrights reserved (c) 2023.

CITY OF MIAMI BEACH . HPB FINAL SUBMITTAL - SEPTEMBER 11, 2023

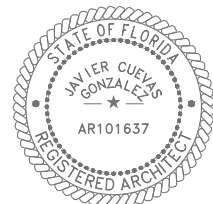

STREET VIEWS
PICTURES TAKEN ON 08 - 11 - 23



A



B



C



D




FELDMAN FAMILY RESIDENCE

1760 LENOX AVE. MIAMI BEACH, FLORIDA 33139

CA+

No copies, transmissions, reproductions or electronic manipulation of any portion of these drawings in whole or in part are to be made without the express written permission of Cuevas Architecture. All designs indicated in these drawings are property of Cuevas Architecture. All copyrights reserved (c) 2023.

CITY OF MIAMI BEACH . HPB FINAL SUBMITTAL - SEPTEMBER 11, 2023

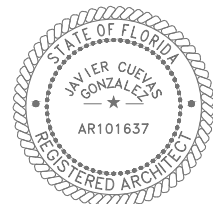

CONTEXT PHOTOS
PICTURES TAKEN ON 08 - 11 - 23



1039 18TH ST **A**



1026 18TH ST **B**



1769 LENOX AVE **C**



1753 LENOX AVE **D**



1745 LENOX AVE **E**




FELDMAN FAMILY RESIDENCE

1760 LENOX AVE. MIAMI BEACH, FLORIDA 33139

CA+

No copies, transmissions, reproductions or electronic manipulation of any portion of these drawings in whole or in part are to be made without the express written permission of Cuevas Architecture. All designs indicated in these drawings are property of Cuevas Architecture. All copyrights reserved (c) 2023.

CITY OF MIAMI BEACH . HPB FINAL SUBMITTAL - SEPTEMBER 11, 2023

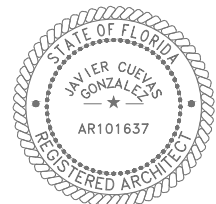

CONTEXT PHOTOS
PICTURES TAKEN ON 08 - 11 - 23



1744 LENOX AVE **A**



1736 LENOX AVE **B**



1728 LENOX AVE **C**



1735 LENOX AVE **D**



1729 LENOX AVE **E**




FELDMAN FAMILY RESIDENCE

1760 LENOX AVE. MIAMI BEACH, FLORIDA 33139

CA+

No copies, transmissions, reproductions or electronic manipulation of any portion of these drawings in whole or in part are to be made without the express written permission of Cuevas Architecture. All designs indicated in these drawings are property of Cuevas Architecture. All copyrights reserved (c) 2023.

CITY OF MIAMI BEACH . HPB FINAL SUBMITTAL - SEPTEMBER 11, 2023

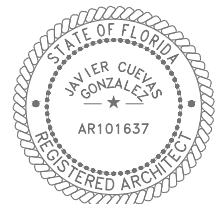

CONTEXT PHOTOS
PICTURES TAKEN ON 08 - 11 - 23



1720 LENOX AVE **A**



1719 LENOX AVE **B**



1101 17TH ST **C**



1101 17TH ST **D**



1700 MICHIGAN AVE **E**




FELDMAN FAMILY RESIDENCE

1760 LENOX AVE. MIAMI BEACH, FLORIDA 33139


CA+

No copies, transmissions, reproductions or electronic manipulation of any portion of these drawings in whole or in part are to be made without the express written permission of Cuevas Architecture. All designs indicated in these drawings are property of Cuevas Architecture. All copyrights reserved (c) 2023.

CITY OF MIAMI BEACH . HPB FINAL SUBMITTAL - SEPTEMBER 11, 2023

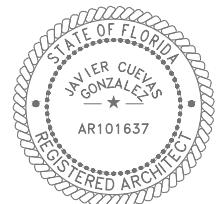

CONTEXT PHOTOS
PICTURES TAKEN ON 08 - 11 - 23

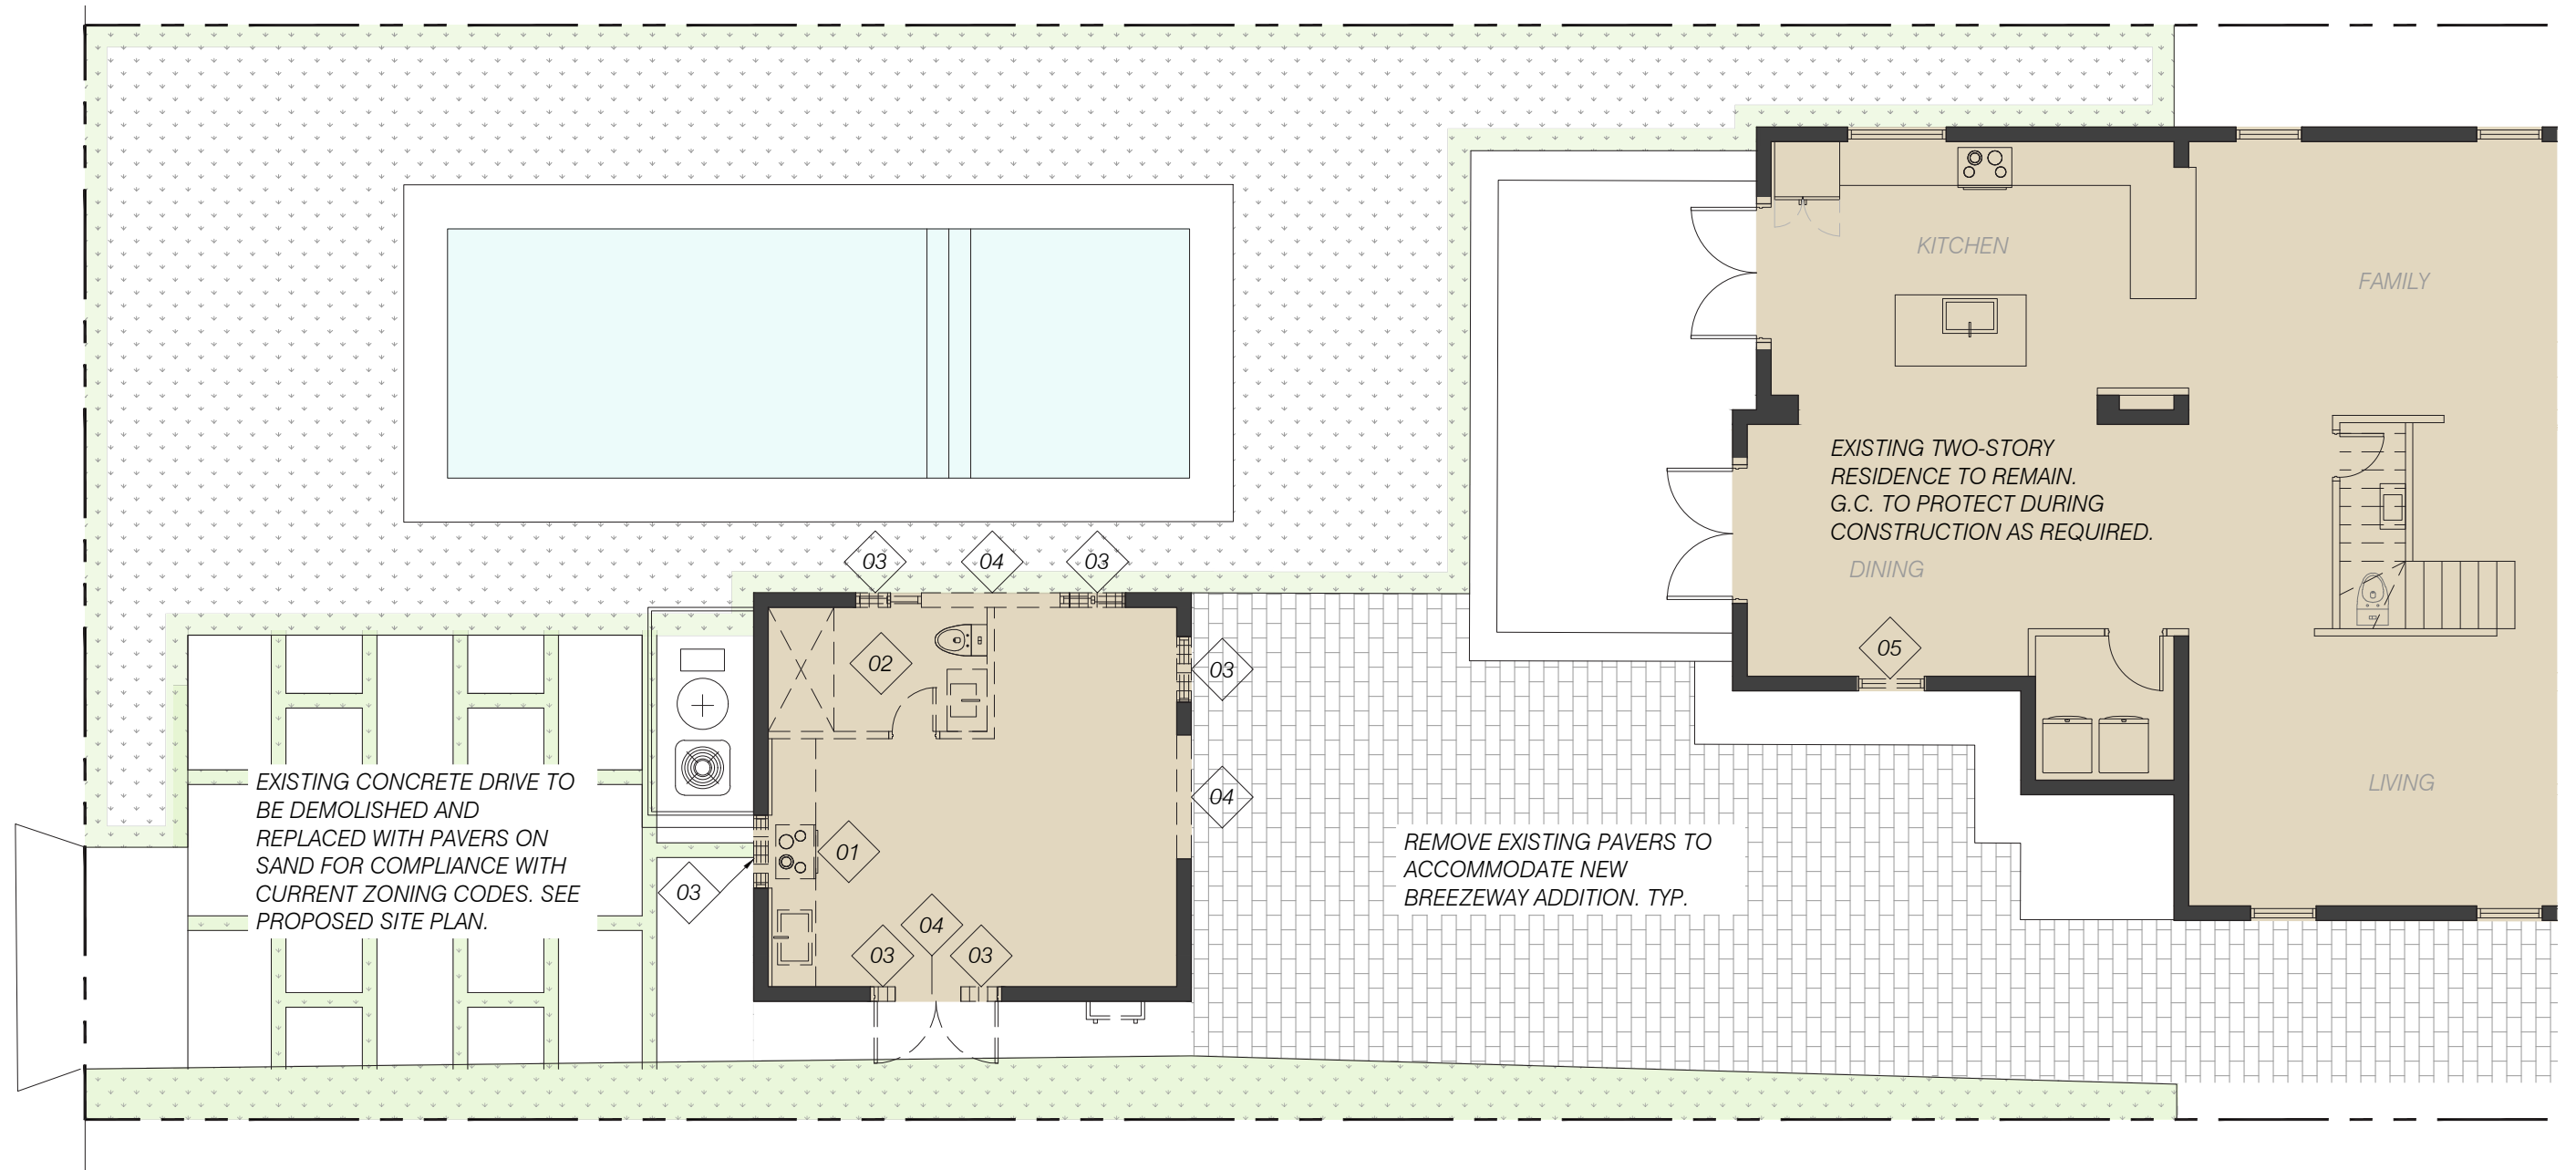

DEMO KEYNOTES.

1. REMOVE EXISTING APPLIANCES AND MILLWORK AS REQUIRED. CAP ALL PLUMBING AND ELECTRICAL FOR FUTURE RENOVATION AND ADDITION.
2. REMOVE ALL PLUMBING FIXTURES AND CAP ALL PLUMBING AS REQ. FOR FUTURE RENOVATION AND ADDITION.
3. BLOCK OFF EXISTING OPENING W/ C.M.U./CONCRETE AS REQ. TO ACCOMMODATE NEW OPENING LOCATIONS. SEE PROPOSED PLANS.
4. NEW OPENING ON EXISTING WALL. G.C. TO SHORE UP WALL AND REINFORCED OPENINGS AS REQUIRED BY STRUCTURAL ENGINEER.
5. EXISTING WINDOW TO BE REMOVED AND OPENING TO BE ENLARGED TO ACCEPT NEW OUT-SWING GLASS DOOR. SEE PROPOSED PLANS.




FELDMAN FAMILY RESIDENCE

1760 LENOX AVE. MIAMI BEACH, FLORIDA 33139




No copies, transmissions, reproductions or electronic manipulation of any portion of these drawings in whole or in part are to be made without the express written permission of Cuevas Architecture. All designs indicated in these drawings are property of Cuevas Architecture. All copyrights reserved (c) 2023.

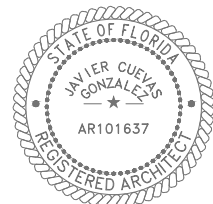


GROUND FLOOR DEMOLITION PLAN


SCALE 1/8" = 1'-0"

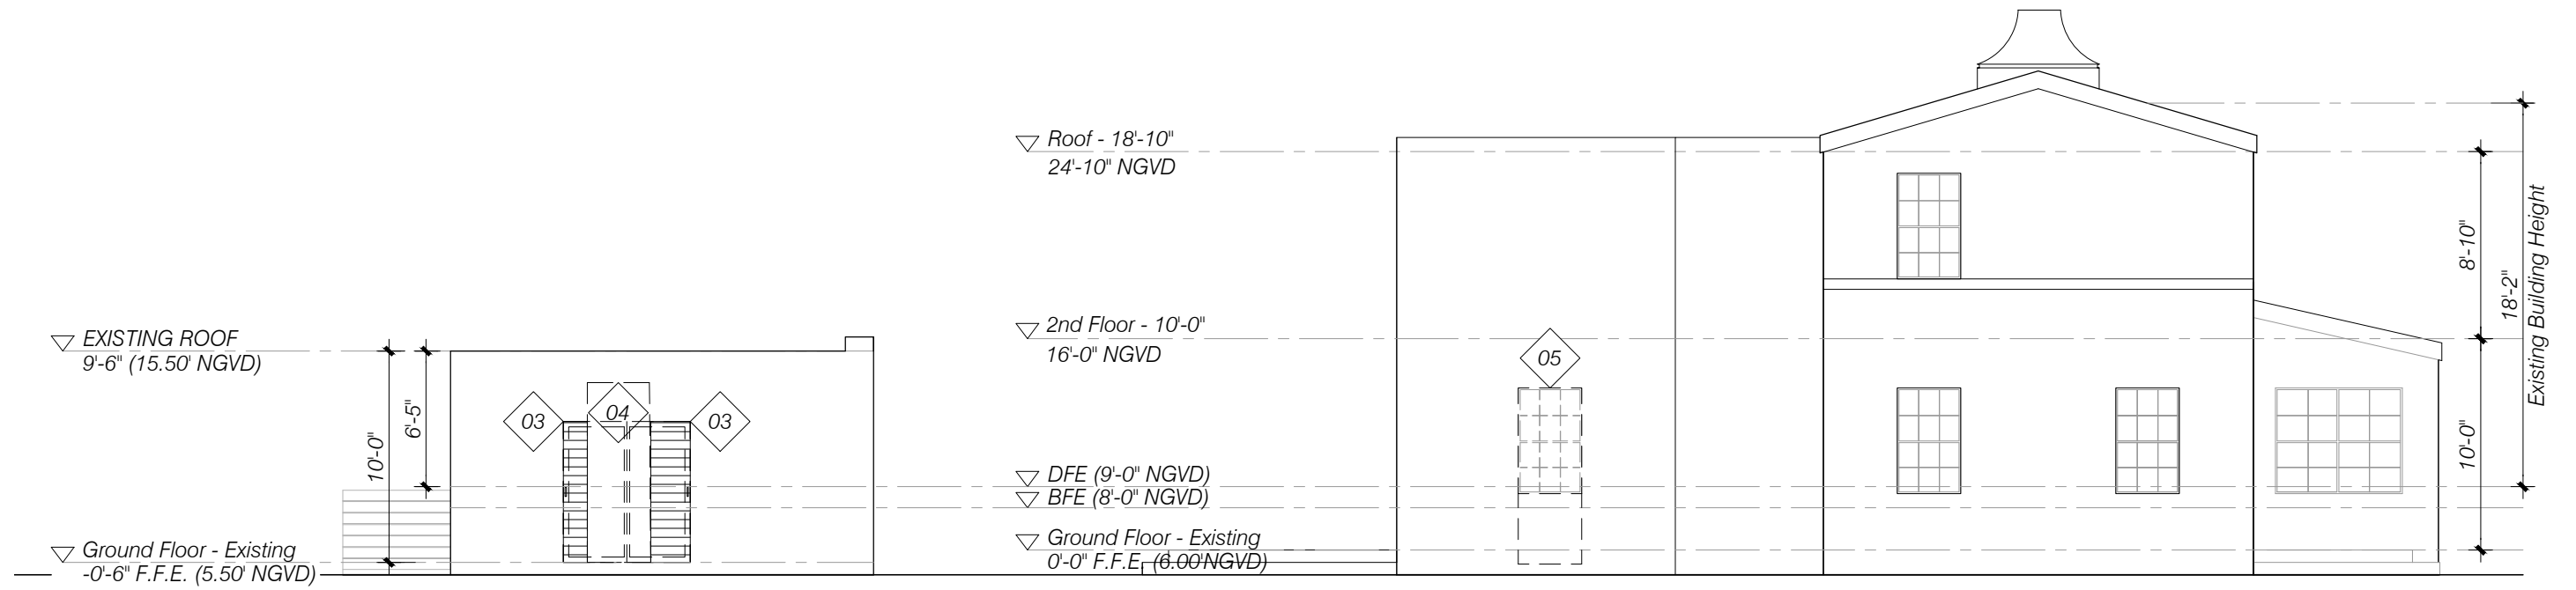


SOUTH DEMOLITION ELEVATION

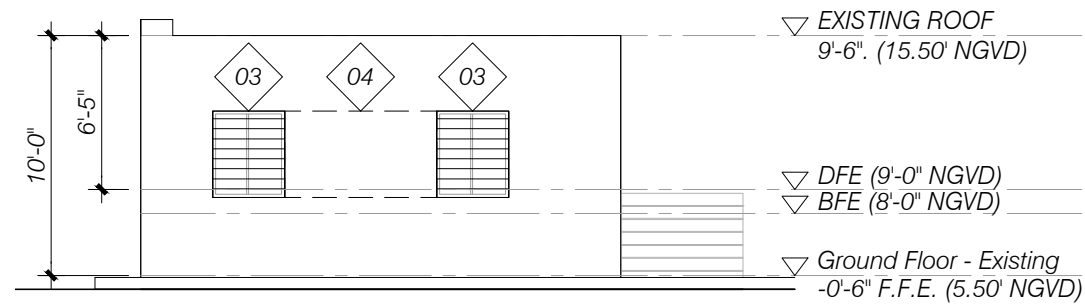

NORTH DEMOLITION ELEVATION

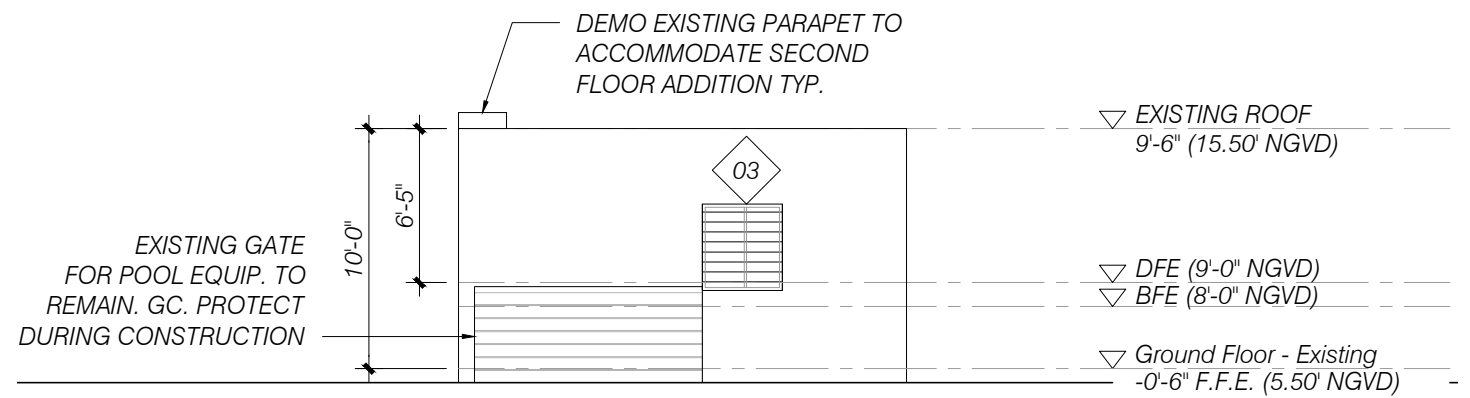

WEST DEMOLITION ELEVATION

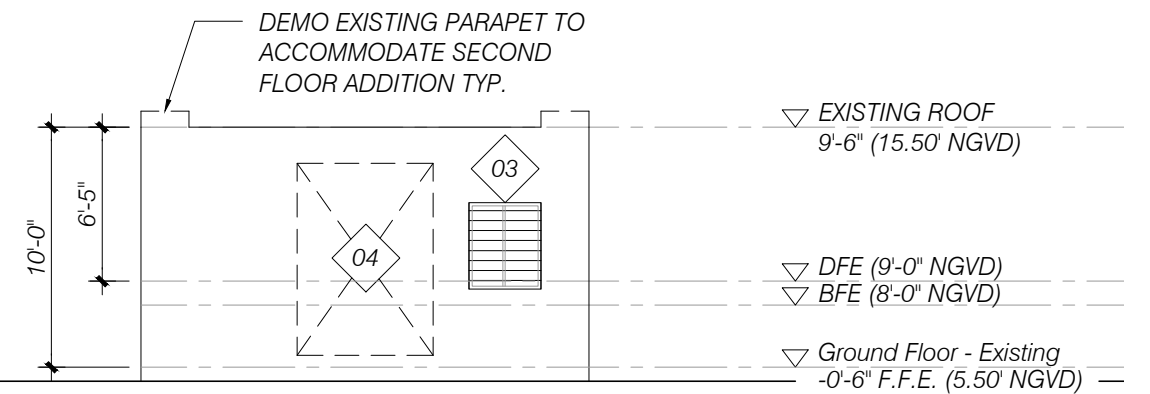


EAST DEMOLITION ELEVATION

FELDMAN FAMILY RESIDENCE

1760 LENOX AVE. MIAMI BEACH, FLORIDA 33139




No copies, transmissions, reproductions or electronic manipulation of any portion of these drawings in whole or in part are to be made without the express written permission of Cuevas Architecture. All designs indicated in these drawings are property of Cuevas Architecture. All copyrights reserved (c) 2023.

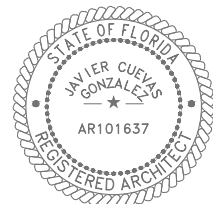

DEMOLITION ELEVATIONS

SCALE 1/8" = 1'-0"

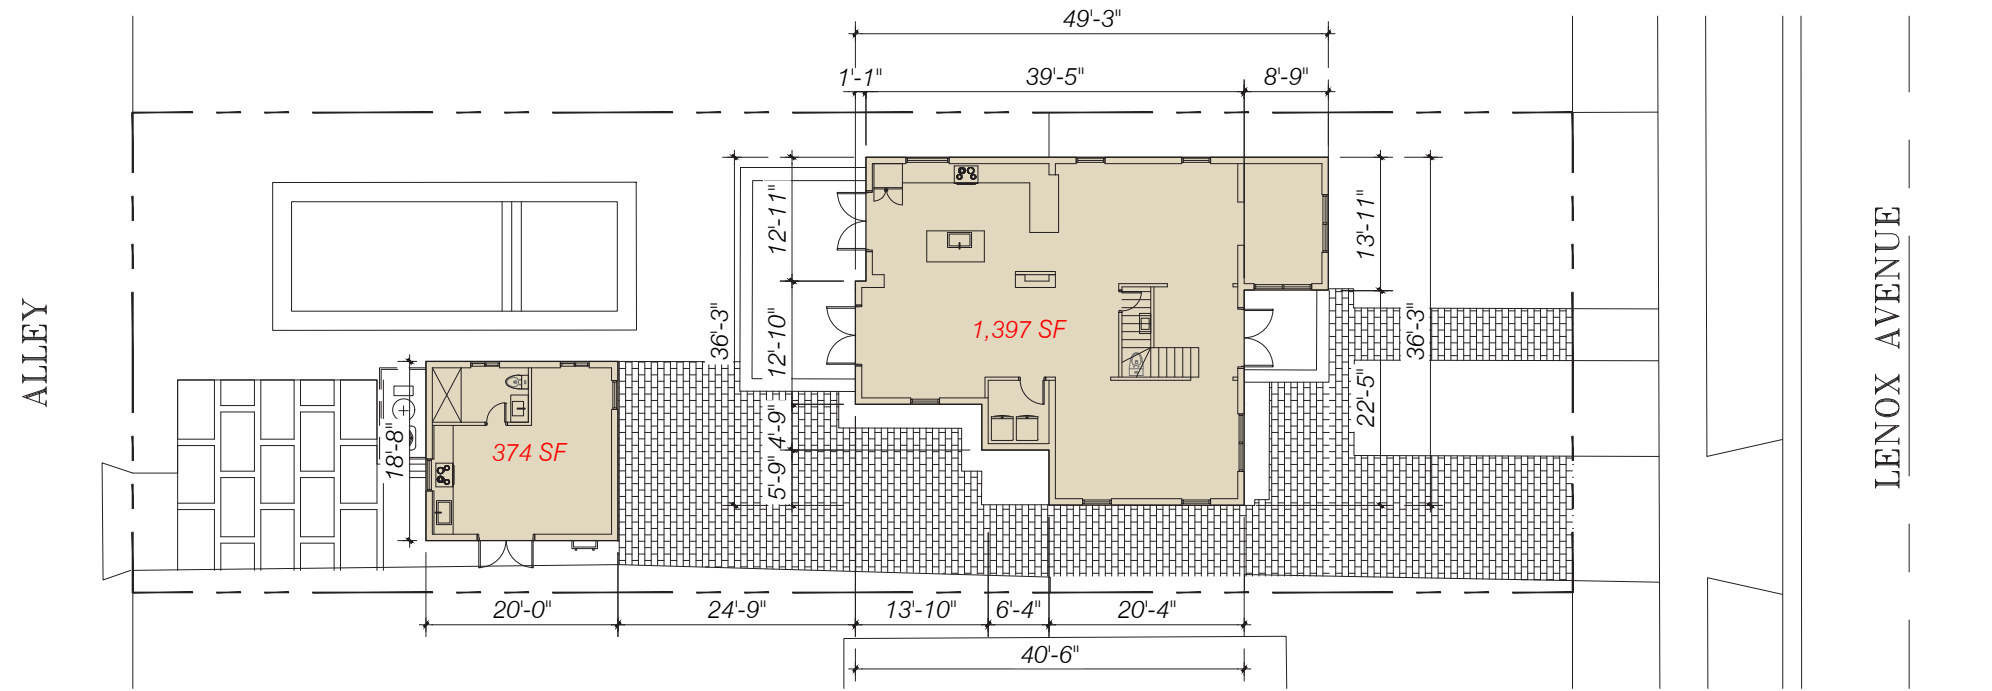


EXISTING LOT COVERAGE DIAGRAM

EXISTING LOT COVERAGE
1,771 SF (24%)

LOT AREA:
7,500 SF

MAX LOT COVERAGE REQUIRED:
2,250 SF (30%)

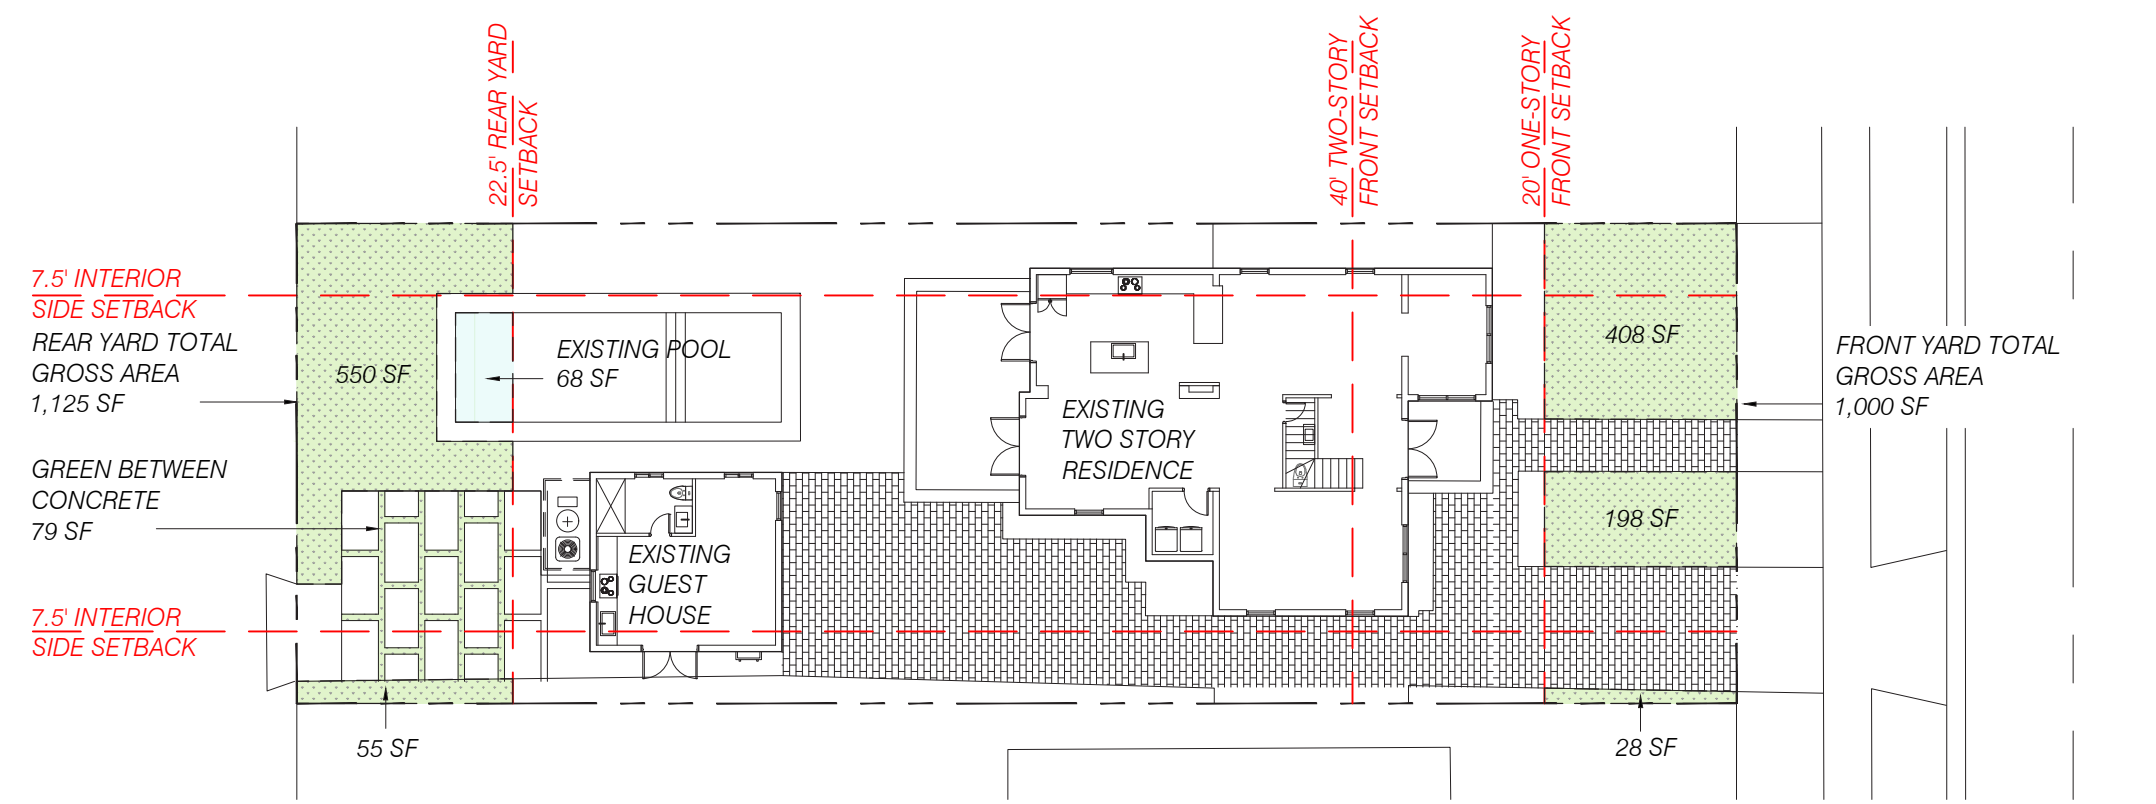

EXISTING OPEN SPACE DIAGRAM

EXISTING FRONT YARD AREA:
1,000 SF

*634 SF (63%) EXISTING.

*500 SF (50%) MIN. GREEN SODDED AREA REQUIRED.

EXISTING REAR YARD AREA:
1,125 SF

*752 SF (67%) EXISTING.


*788 SF (70%) MIN. GREEN SODDED AREA REQUIRED.

FELDMAN FAMILY RESIDENCE

1760 LENOX AVE. MIAMI BEACH, FLORIDA 33139




No copies, transmissions, reproductions or electronic manipulation of any portion of these drawings in whole or in part are to be made without the express written permission of Cuevas Architecture. All designs indicated in these drawings are property of Cuevas Architecture. All copyrights reserved (c) 2023.

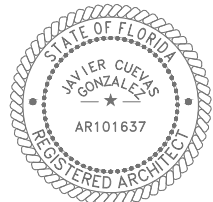

ZONING DIAGRAMS - EXISTING LOT COVERAGE AND OPEN SPACE

SCALE 1" = 20'



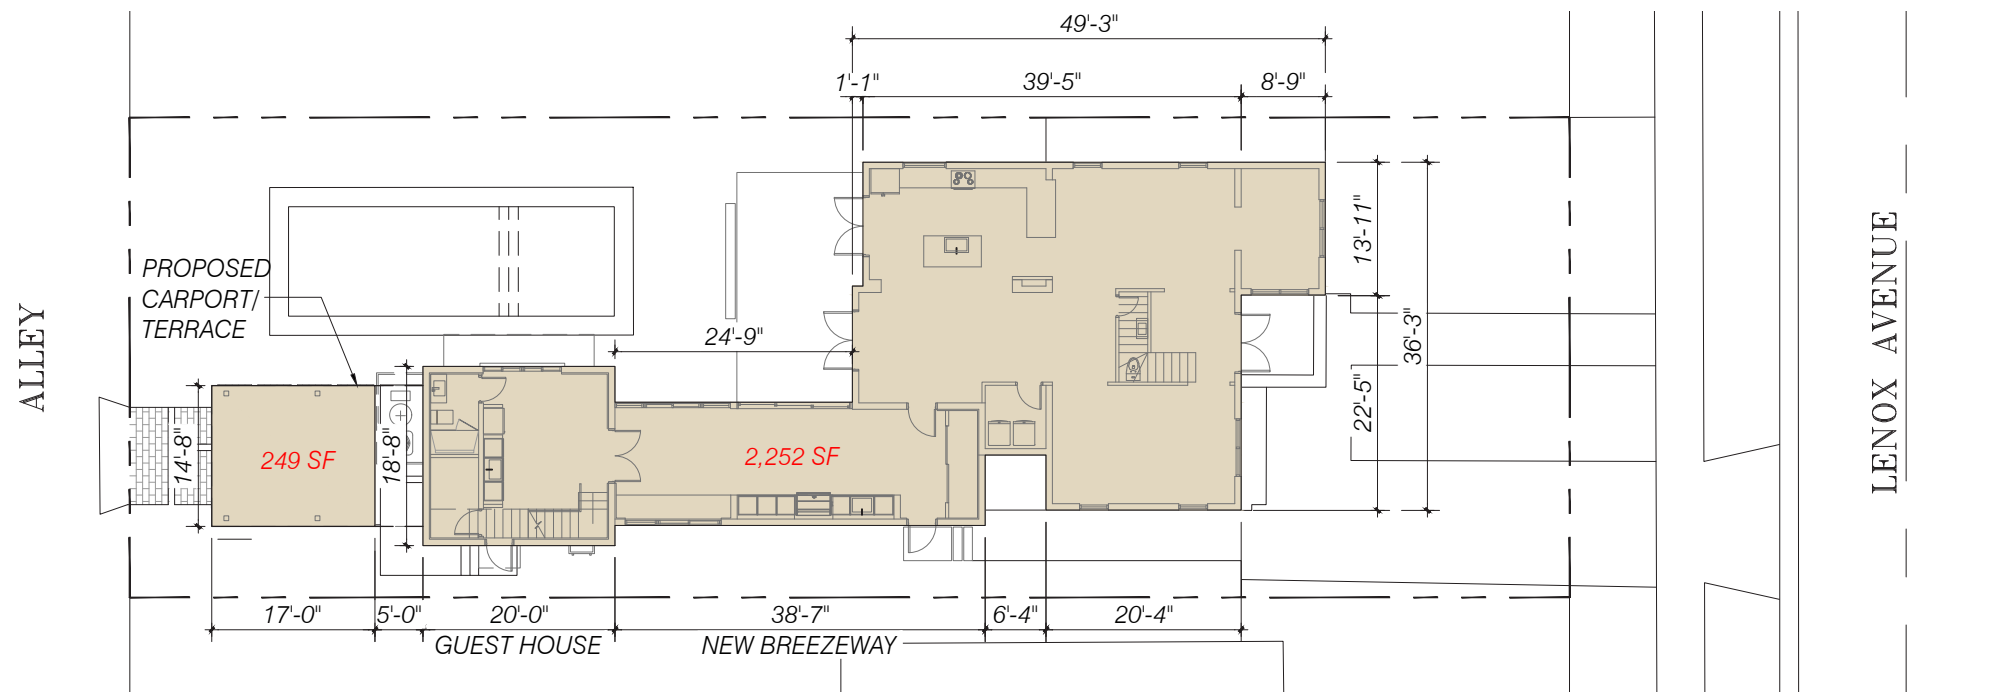


PROPOSED LOT COVERAGE DIAGRAM

PROPOSED LOT COVERAGE
 2,501 SF (33%)

 LOT AREA:
 7,500 SF

 MAX LOT COVERAGE ALLOWED:
 2,250 SF (30%)

 VARIANCE BEING REQUESTED.

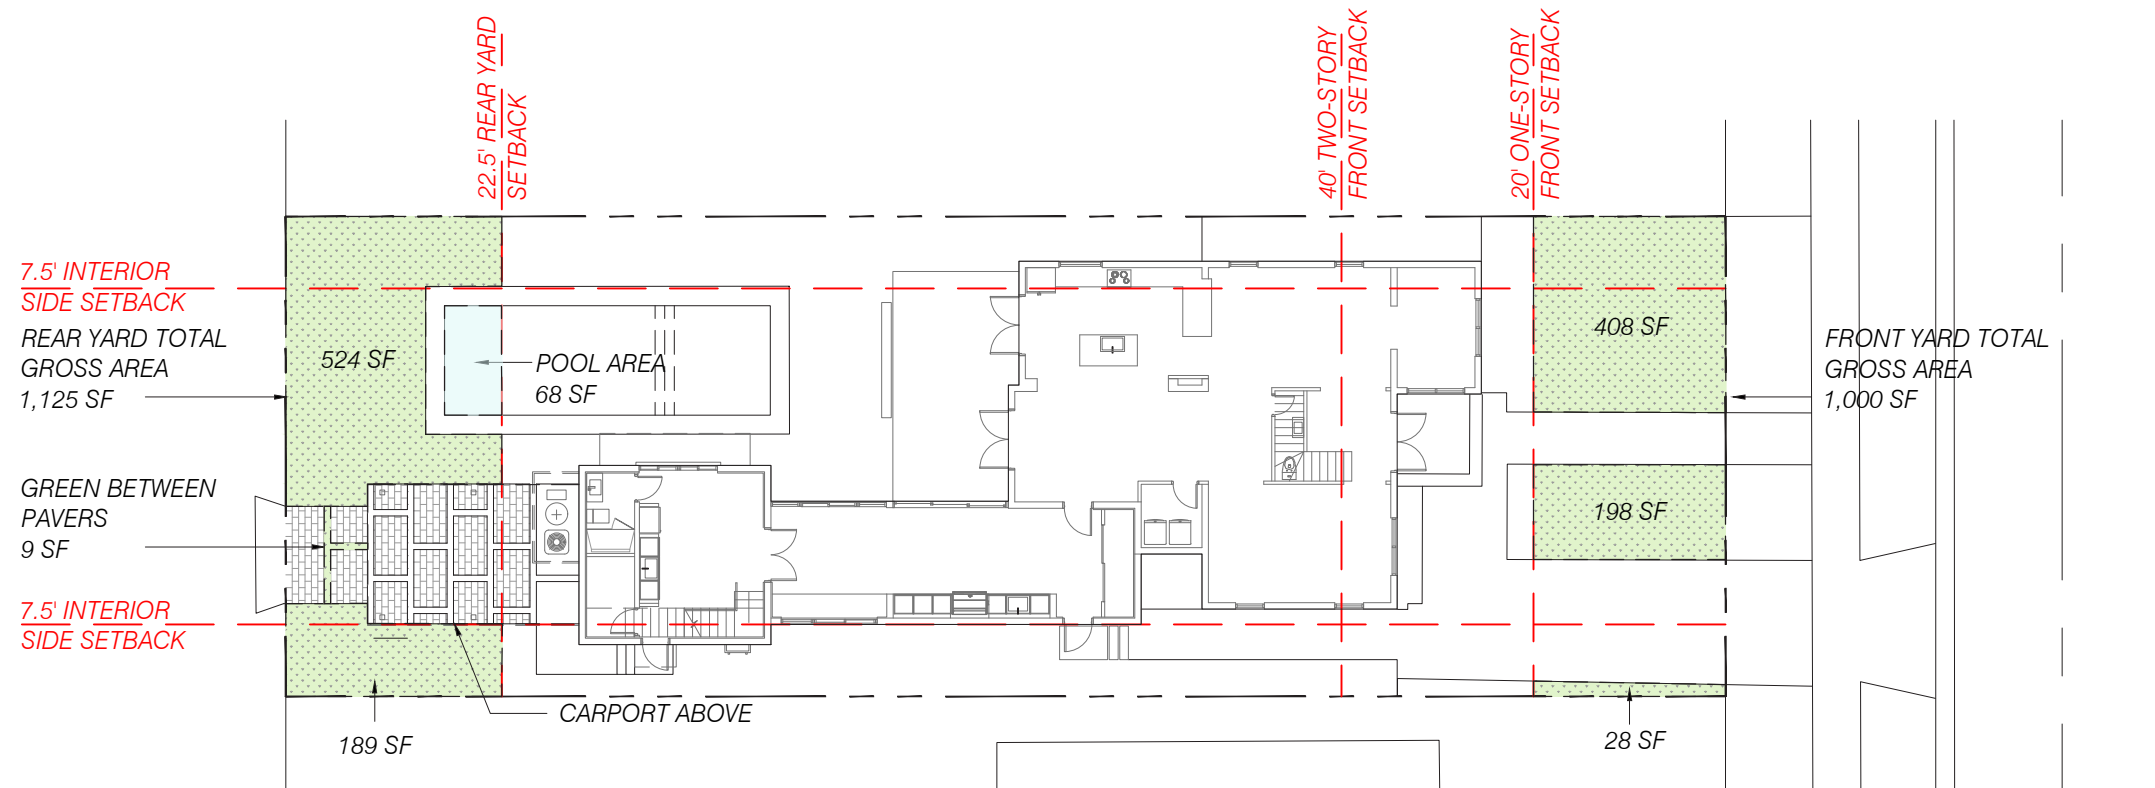

PROPOSED OPEN SPACE DIAGRAM

EXISTING FRONT YARD AREA:
 1,000 SF

 *634 SF (63%) EXISTING.

 *500 SF (50%) MIN. GREEN
 SODDED AREA REQUIRED.

 PROPOSED REAR YARD AREA:
 1,125 SF

 *790 SF (70%) PROPOSED.


 *788 SF (70%) MIN. GREEN
 SODDED AREA REQUIRED.

FELDMAN FAMILY RESIDENCE

1760 LENOX AVE. MIAMI BEACH, FLORIDA 33139




No copies, transmissions, reproductions or electronic manipulation of any portion of these drawings in whole or in part are to be made without the express written permission of Cuevas Architecture. All designs indicated in these drawings are property of Cuevas Architecture. All copyrights reserved (c) 2023.

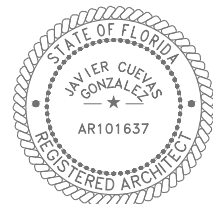


ZONING DIAGRAMS - PROPOSED LOT COVERAGE AND OPEN SPACE

SCALE 1" = 20'



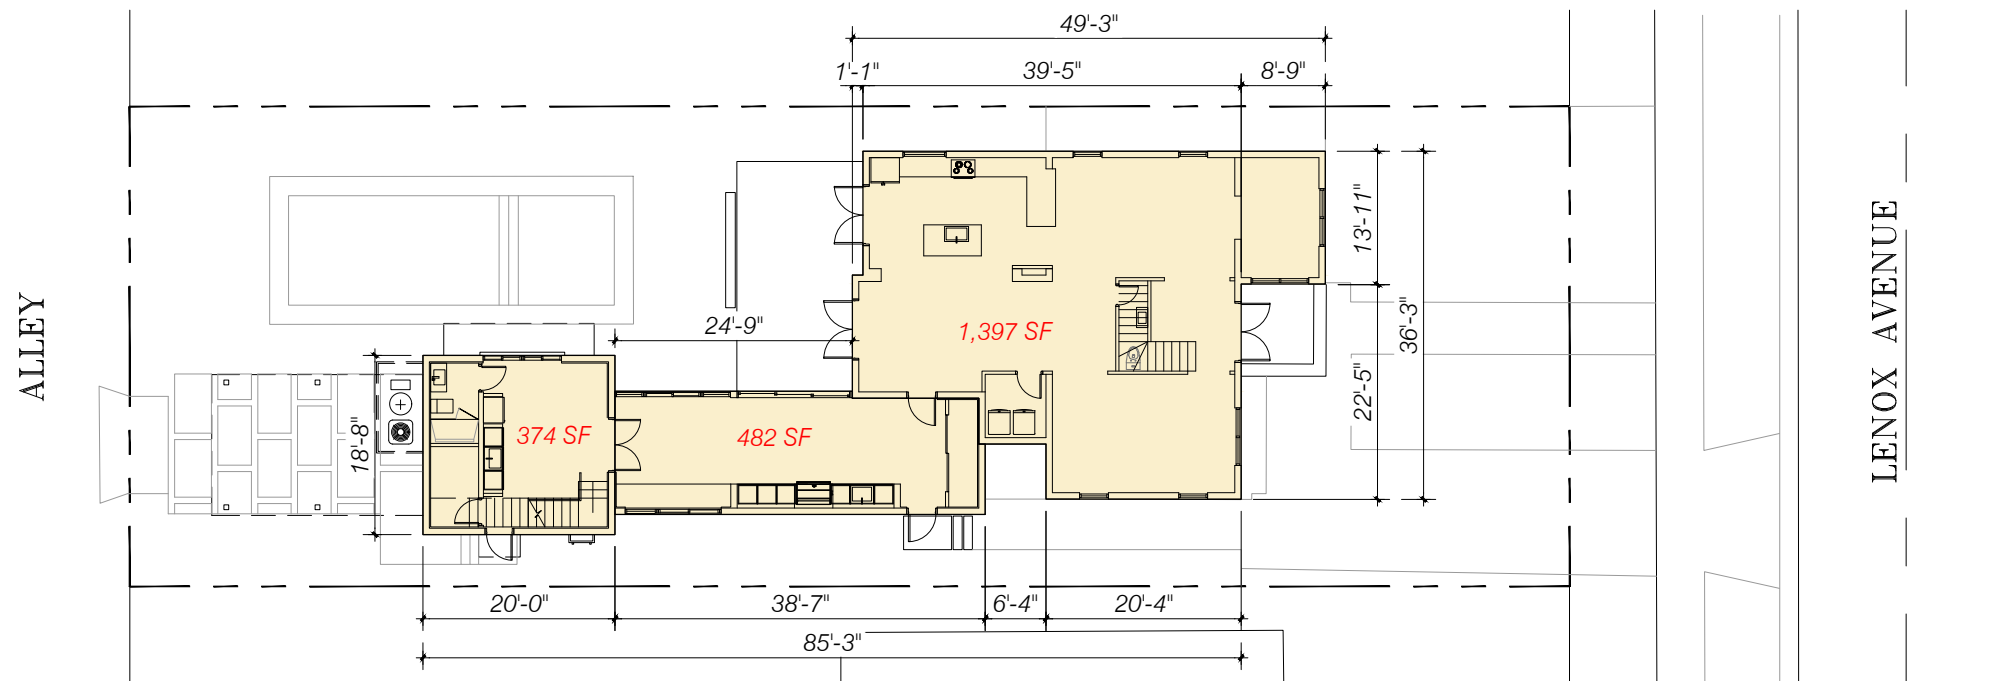

FIRST FLOOR UNIT SIZE DIAGRAM

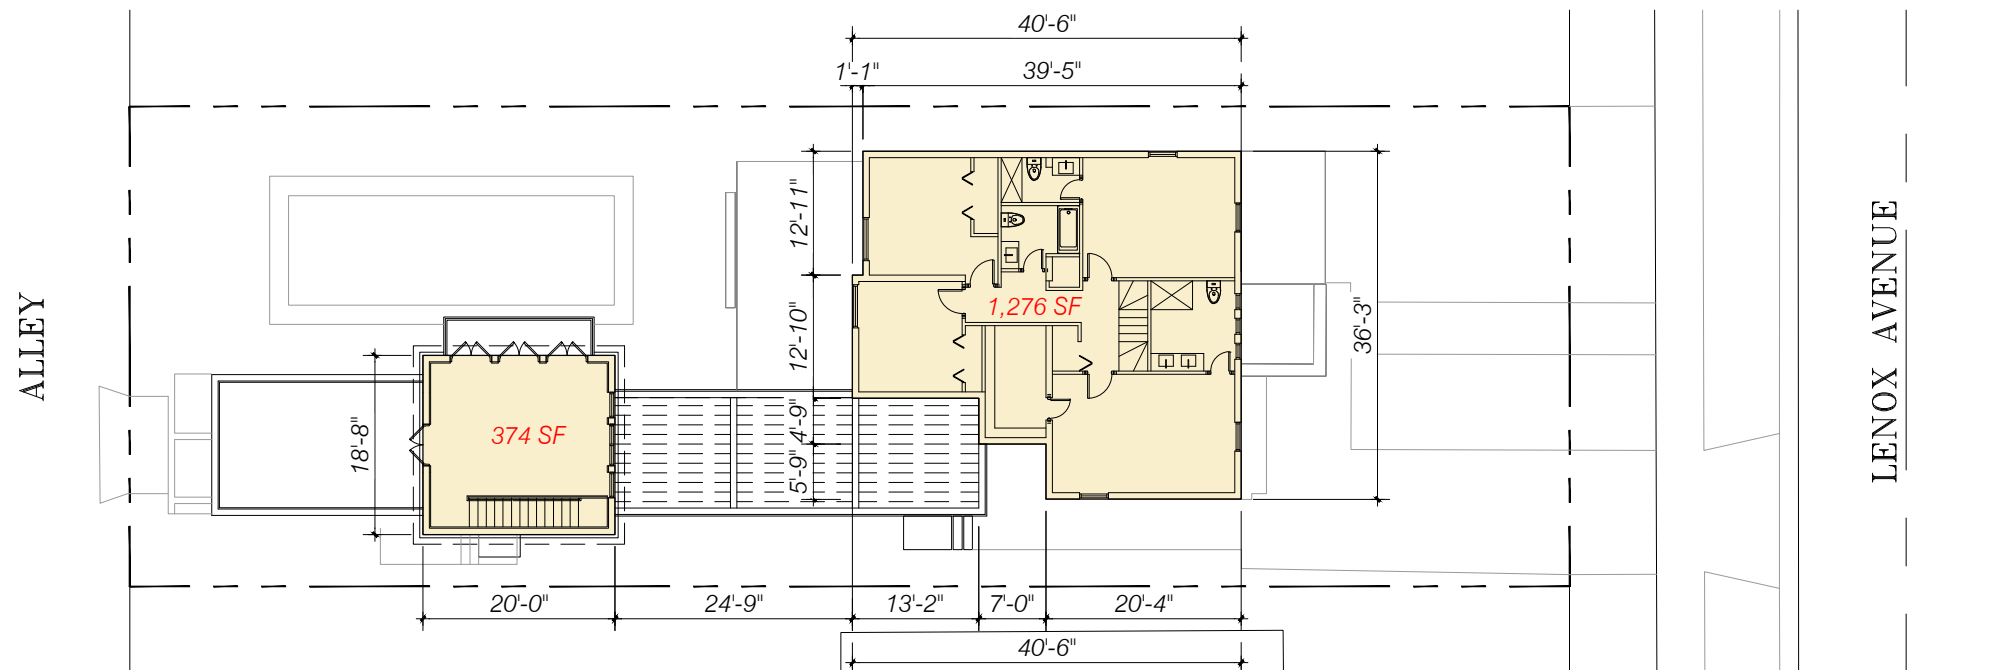

SECOND FLOOR UNIT SIZE DIAGRAM

TOTAL PROPOSED UNIT SIZE
 *3,903 SF (52%)

**3,750 SF (50%) MAX. UNIT SIZE AREA REQUIRED.*

TOTAL EXISTING UNIT SIZE AREA:
 3,047 SF. (41%)

FIRST FLOOR UNIT SIZE:
 2,253 SF.

SECOND FLOOR UNIT SIZE:
 1,650 SF.


VARIANCE BEING REQUESTED.


FELDMAN FAMILY RESIDENCE

1760 LENOX AVE. MIAMI BEACH, FLORIDA 33139



No copies, transmissions, reproductions or electronic manipulation of any portion of these drawings in whole or in part are to be made without the express written permission of Cuevas Architecture. All designs indicated in these drawings are property of Cuevas Architecture. All copyrights reserved (c) 2023.

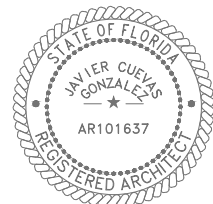

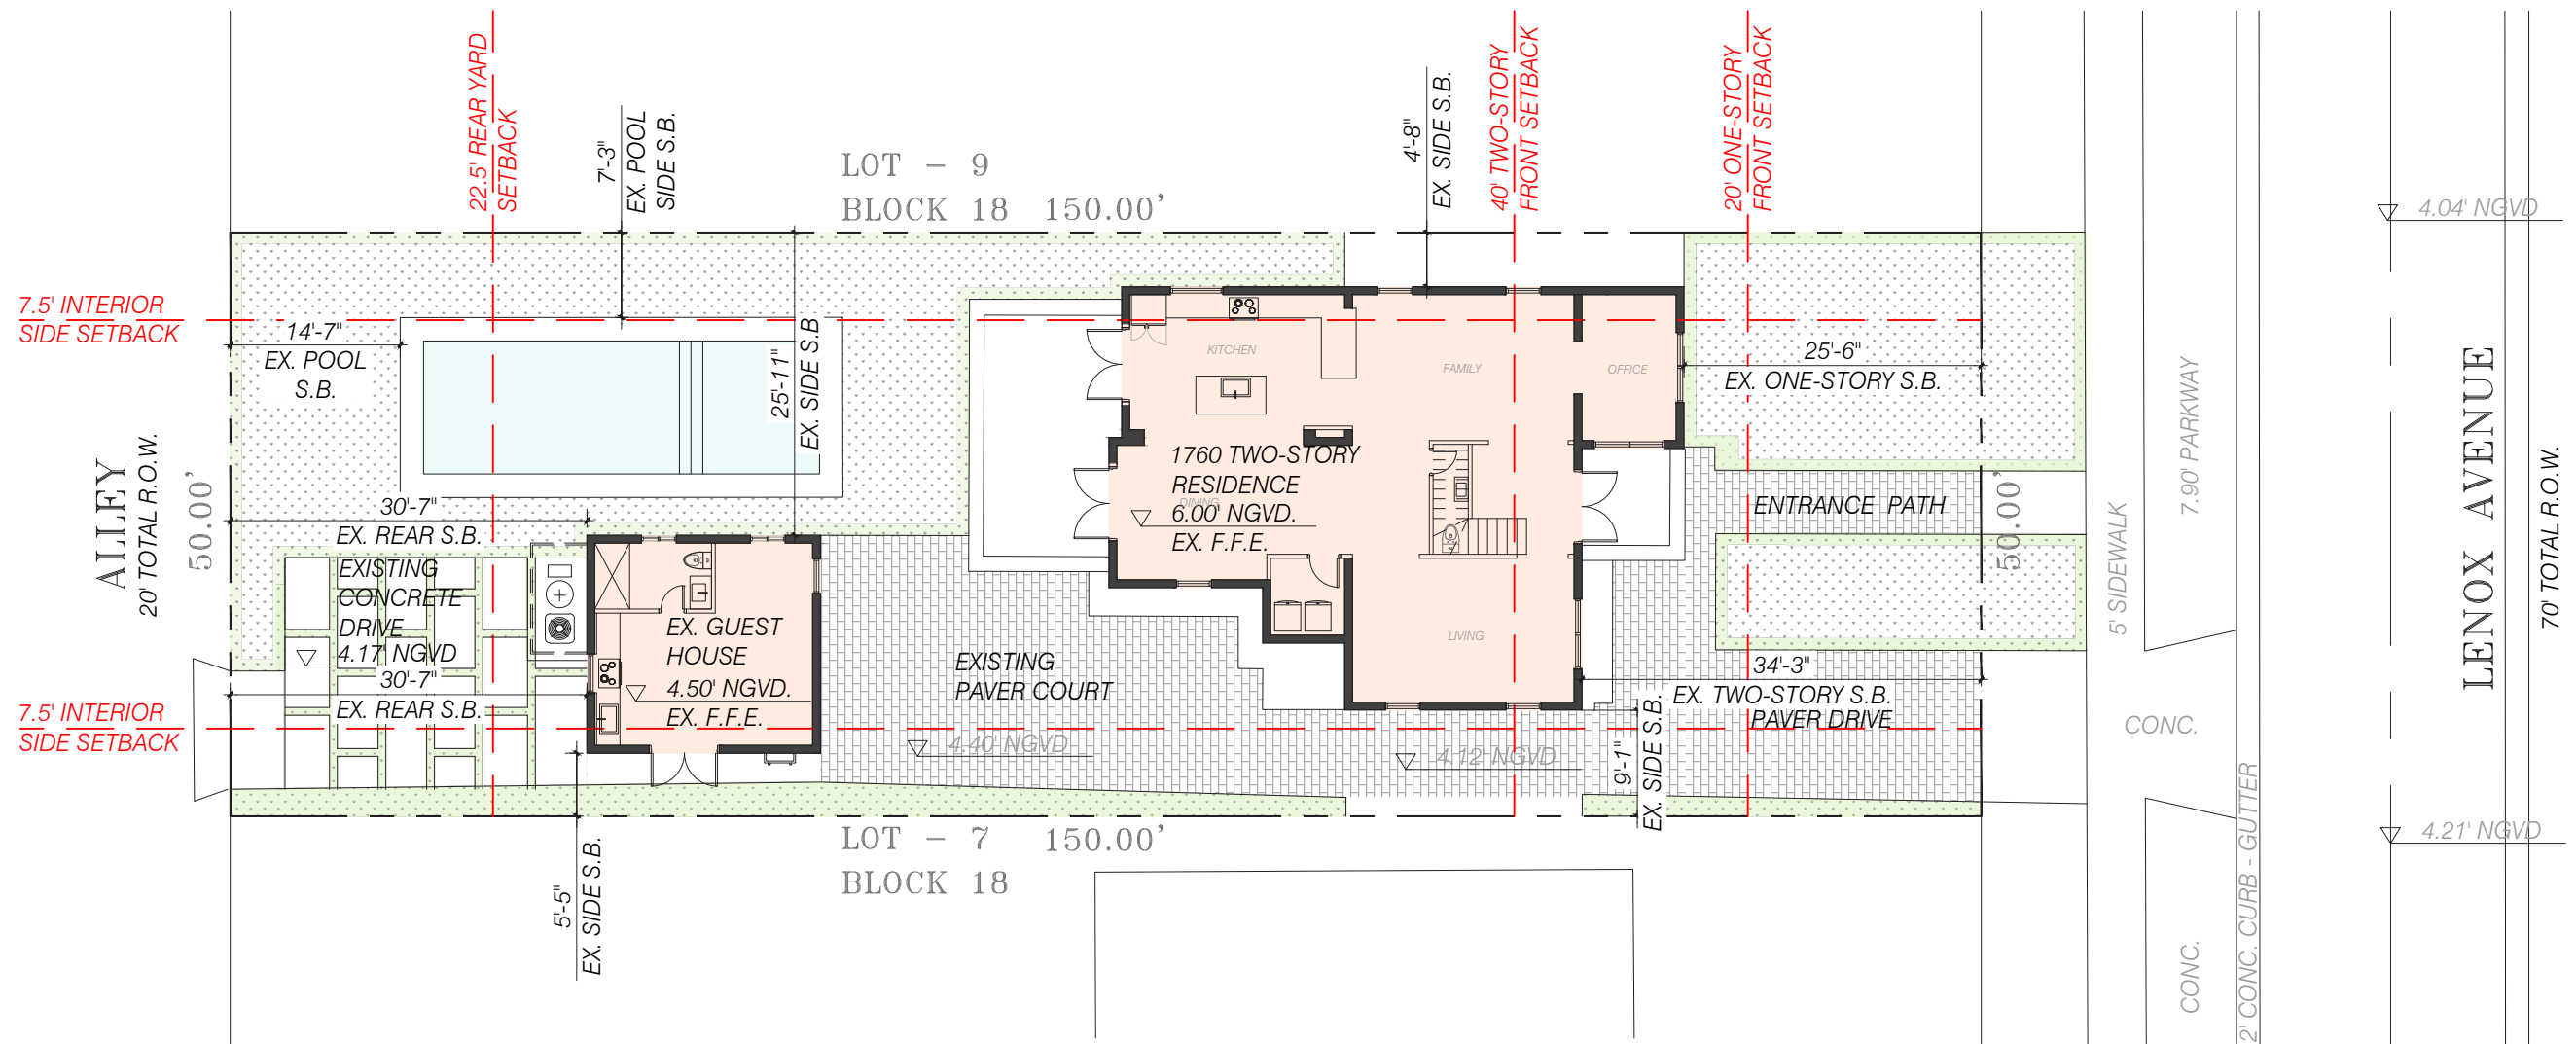


FELDMAN FAMILY RESIDENCE


1760 LENOX AVE. MIAMI BEACH, FLORIDA 33139



No copies, transmissions, reproductions or electronic manipulation of any portion of these drawings in whole or in part are to be made without the express written permission of Cuevas Architecture. All designs indicated in these drawings are property of Cuevas Architecture. All copyrights reserved (c) 2023.

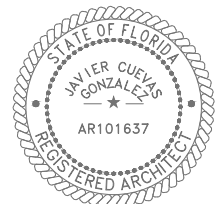

OVERALL EXISTING GROUND FLOOR PLAN
SCALE 1/16" = 1'-0"

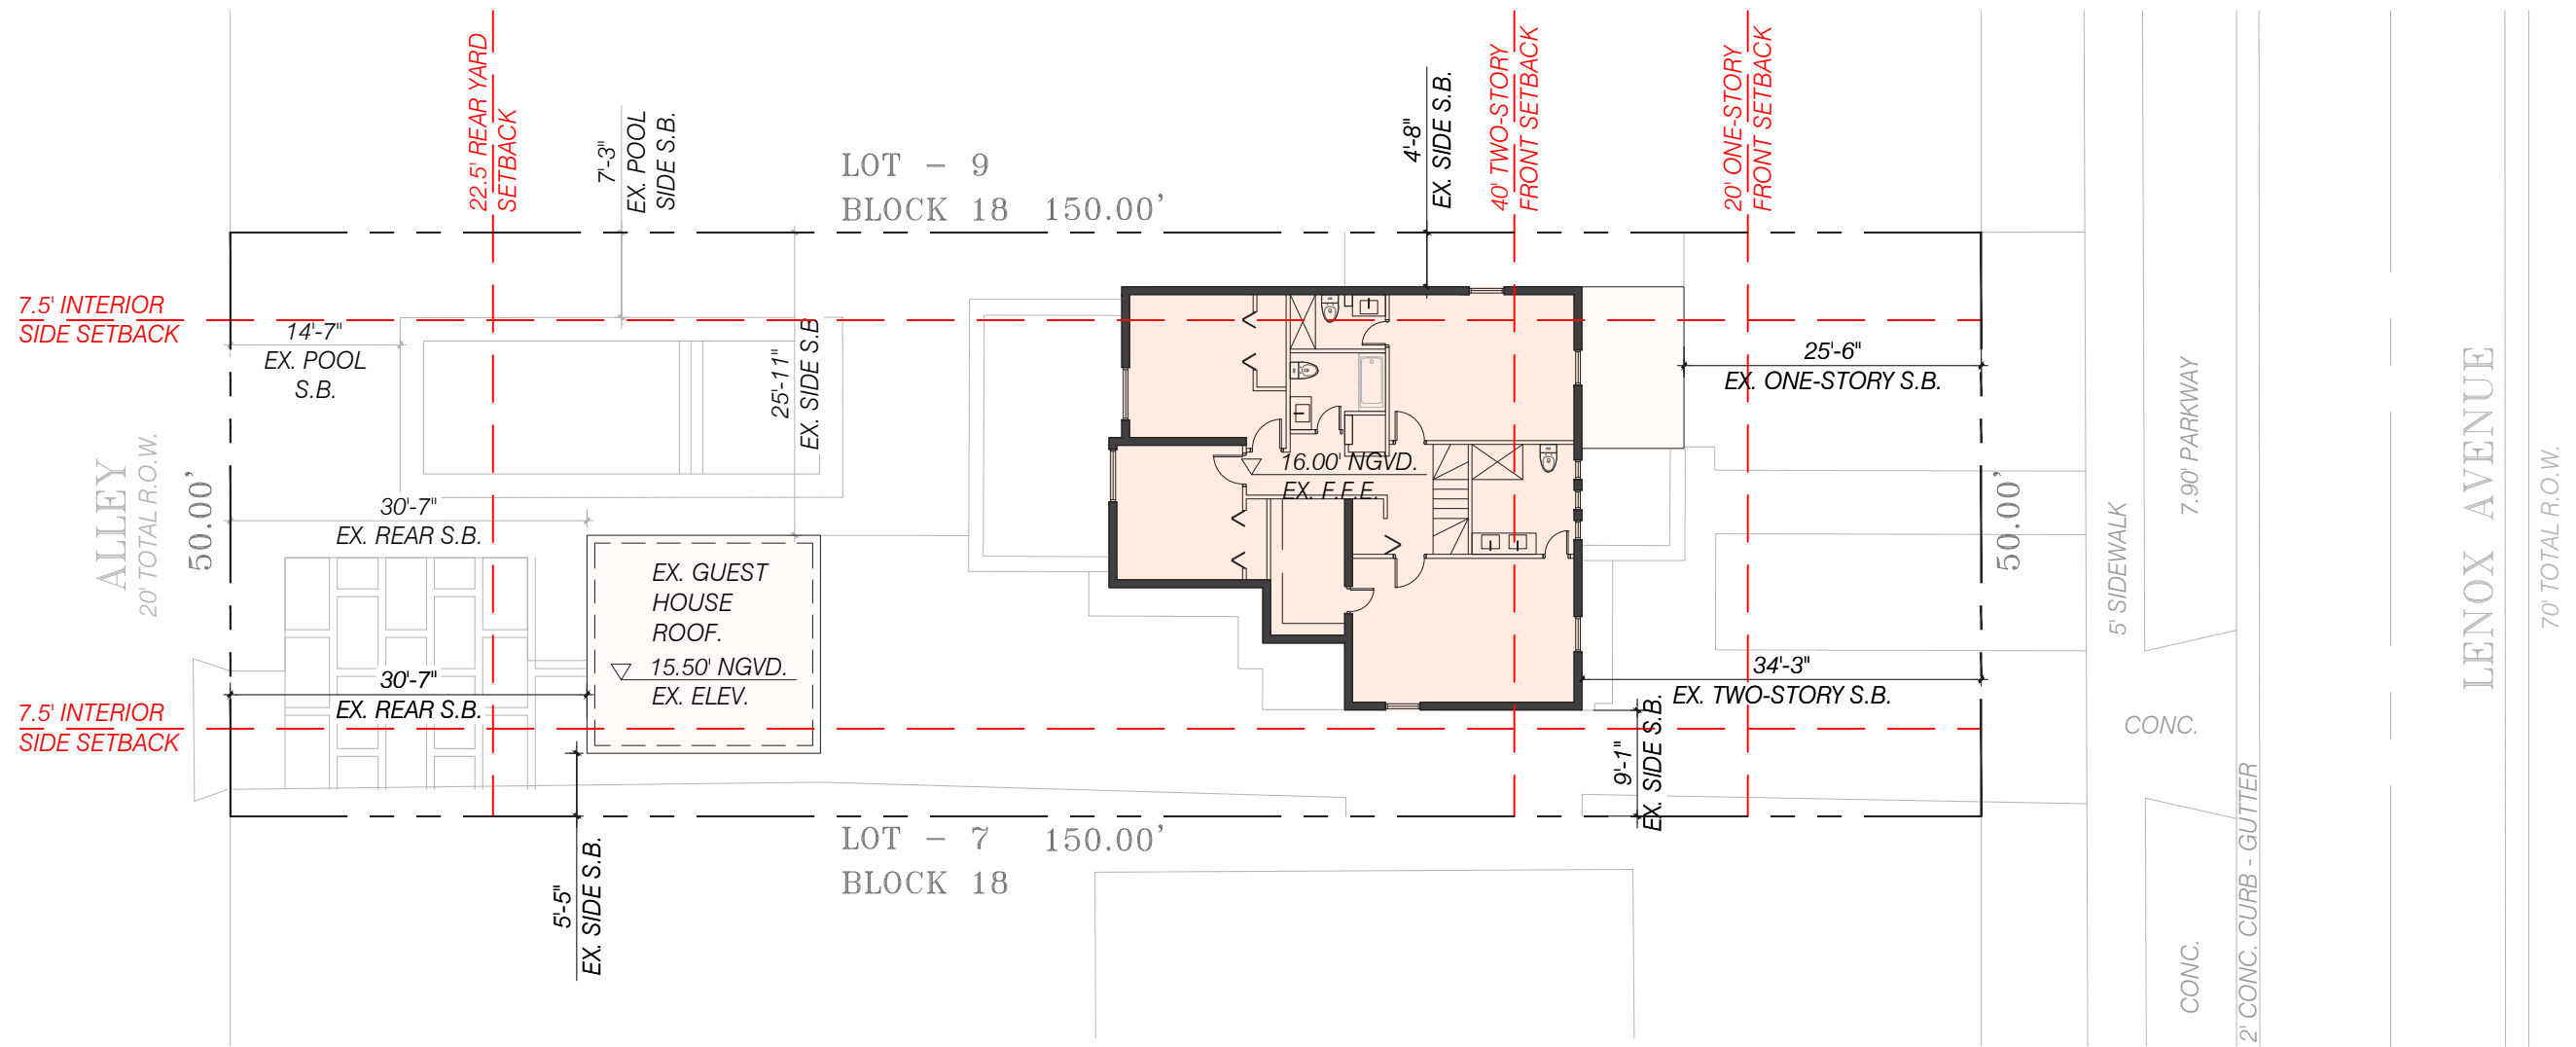


FELDMAN FAMILY RESIDENCE

1760 LENOX AVE. MIAMI BEACH, FLORIDA 33139




No copies, transmissions, reproductions or electronic manipulation of any portion of these drawings in whole or in part are to be made without the express written permission of Cuevas Architecture. All designs indicated in these drawings are property of Cuevas Architecture. All copyrights reserved (c) 2023.

CITY OF MIAMI BEACH . HPB FINAL SUBMITTAL - SEPTEMBER 11, 2023

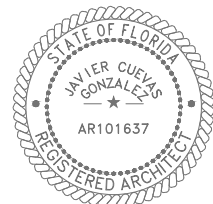

OVERALL EXISTING SECOND FLOOR PLAN
SCALE 1/16" = 1'-0"

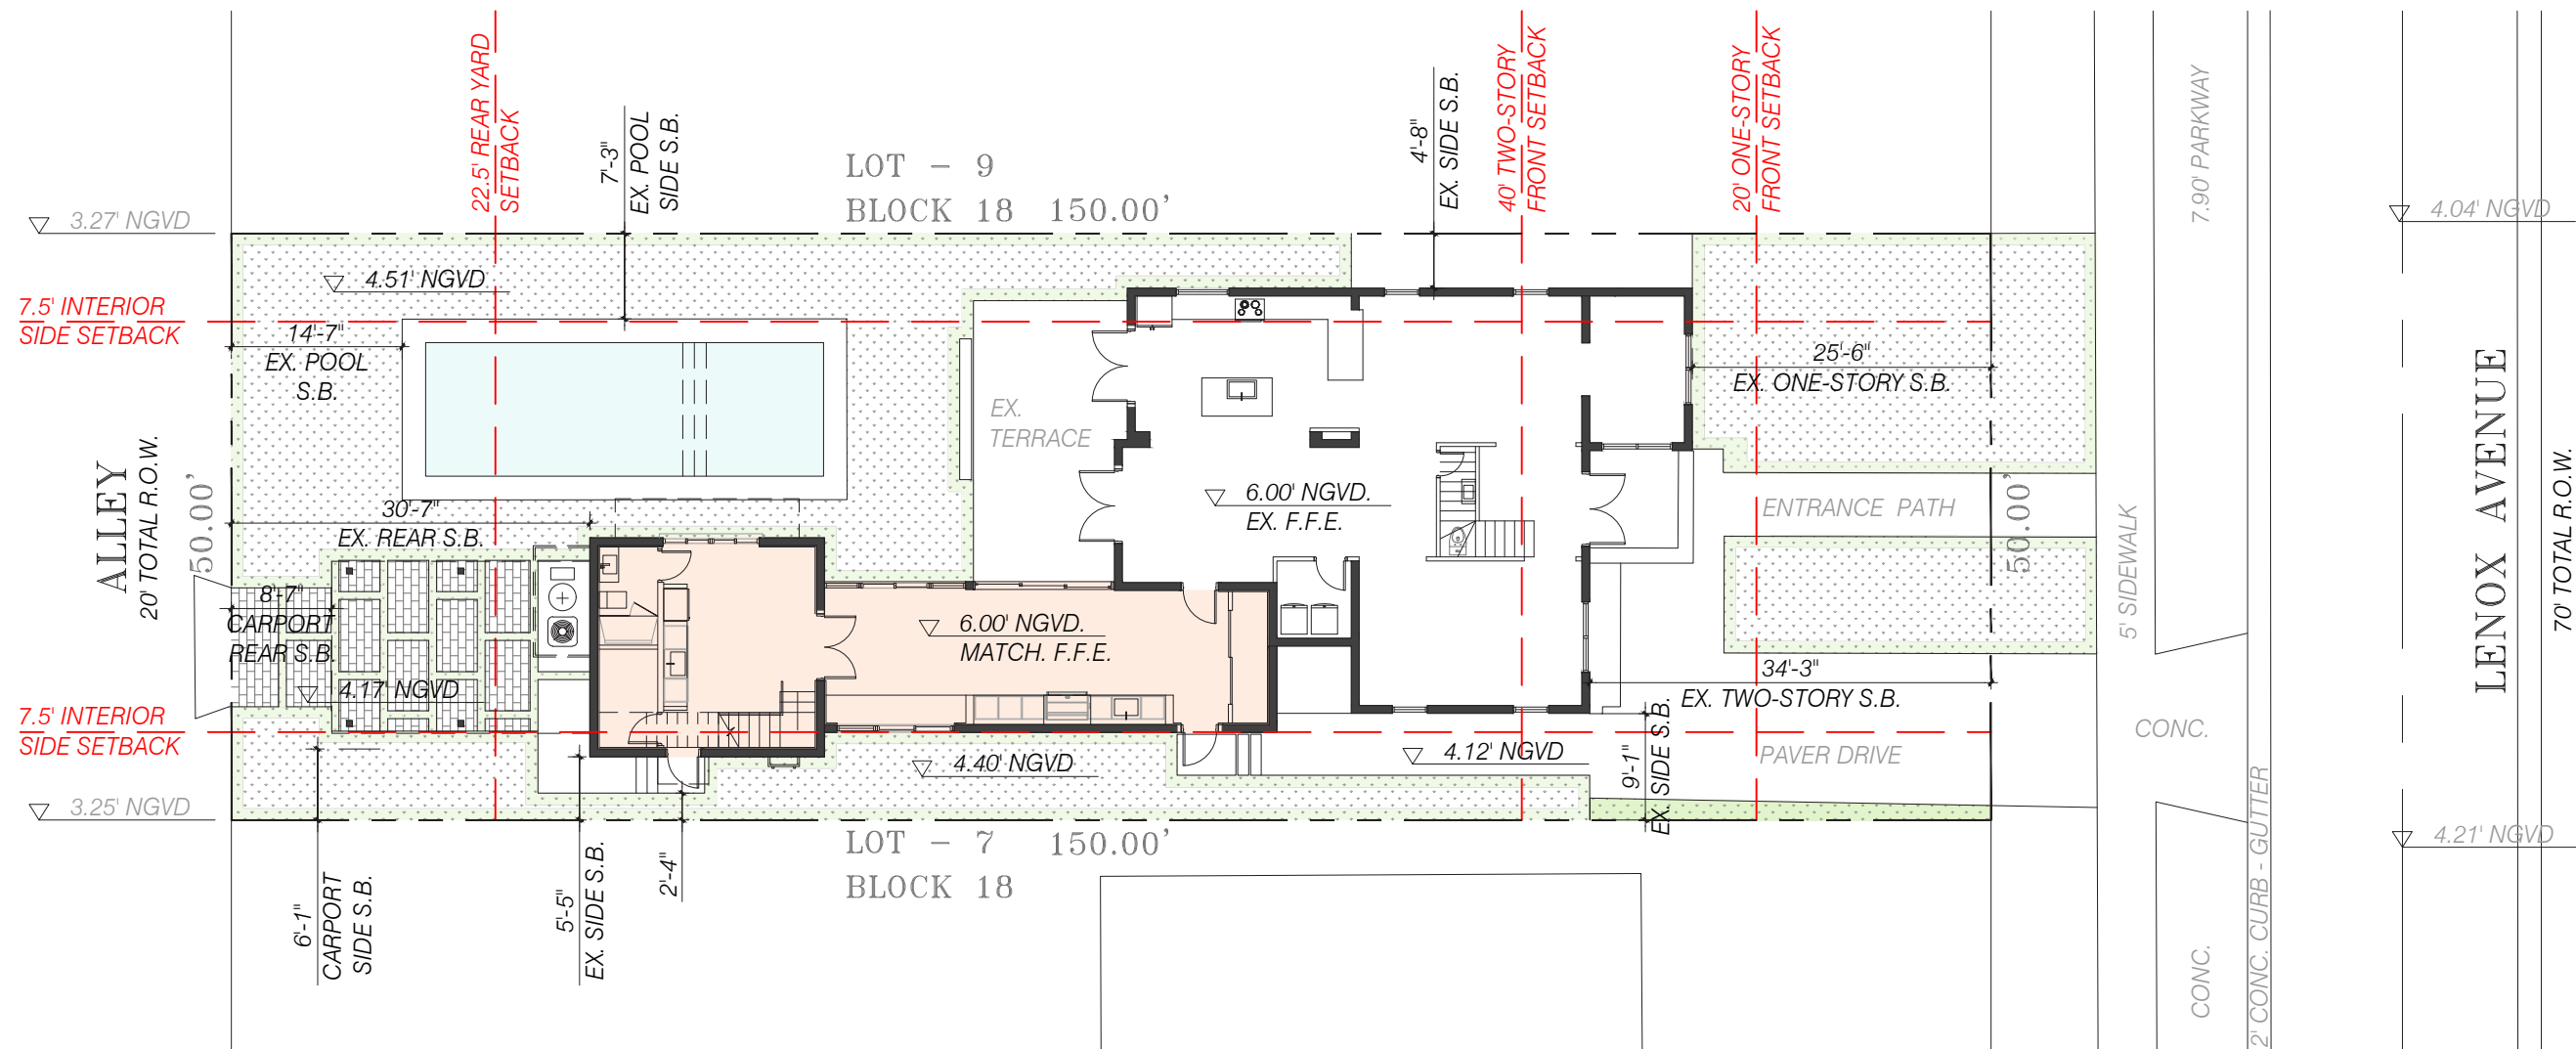


FELDMAN FAMILY RESIDENCE


1760 LENOX AVE. MIAMI BEACH, FLORIDA 33139



No copies, transmissions, reproductions or electronic manipulation of any portion of these drawings in whole or in part are to be made without the express written permission of Cuevas Architecture. All designs indicated in these drawings are property of Cuevas Architecture. All copyrights reserved (c) 2023.

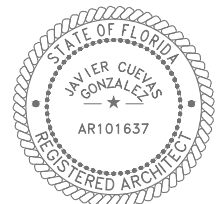

OVERALL PROPOSED GROUND FLOOR - SITE PLAN
SCALE 1/16" = 1'-0"

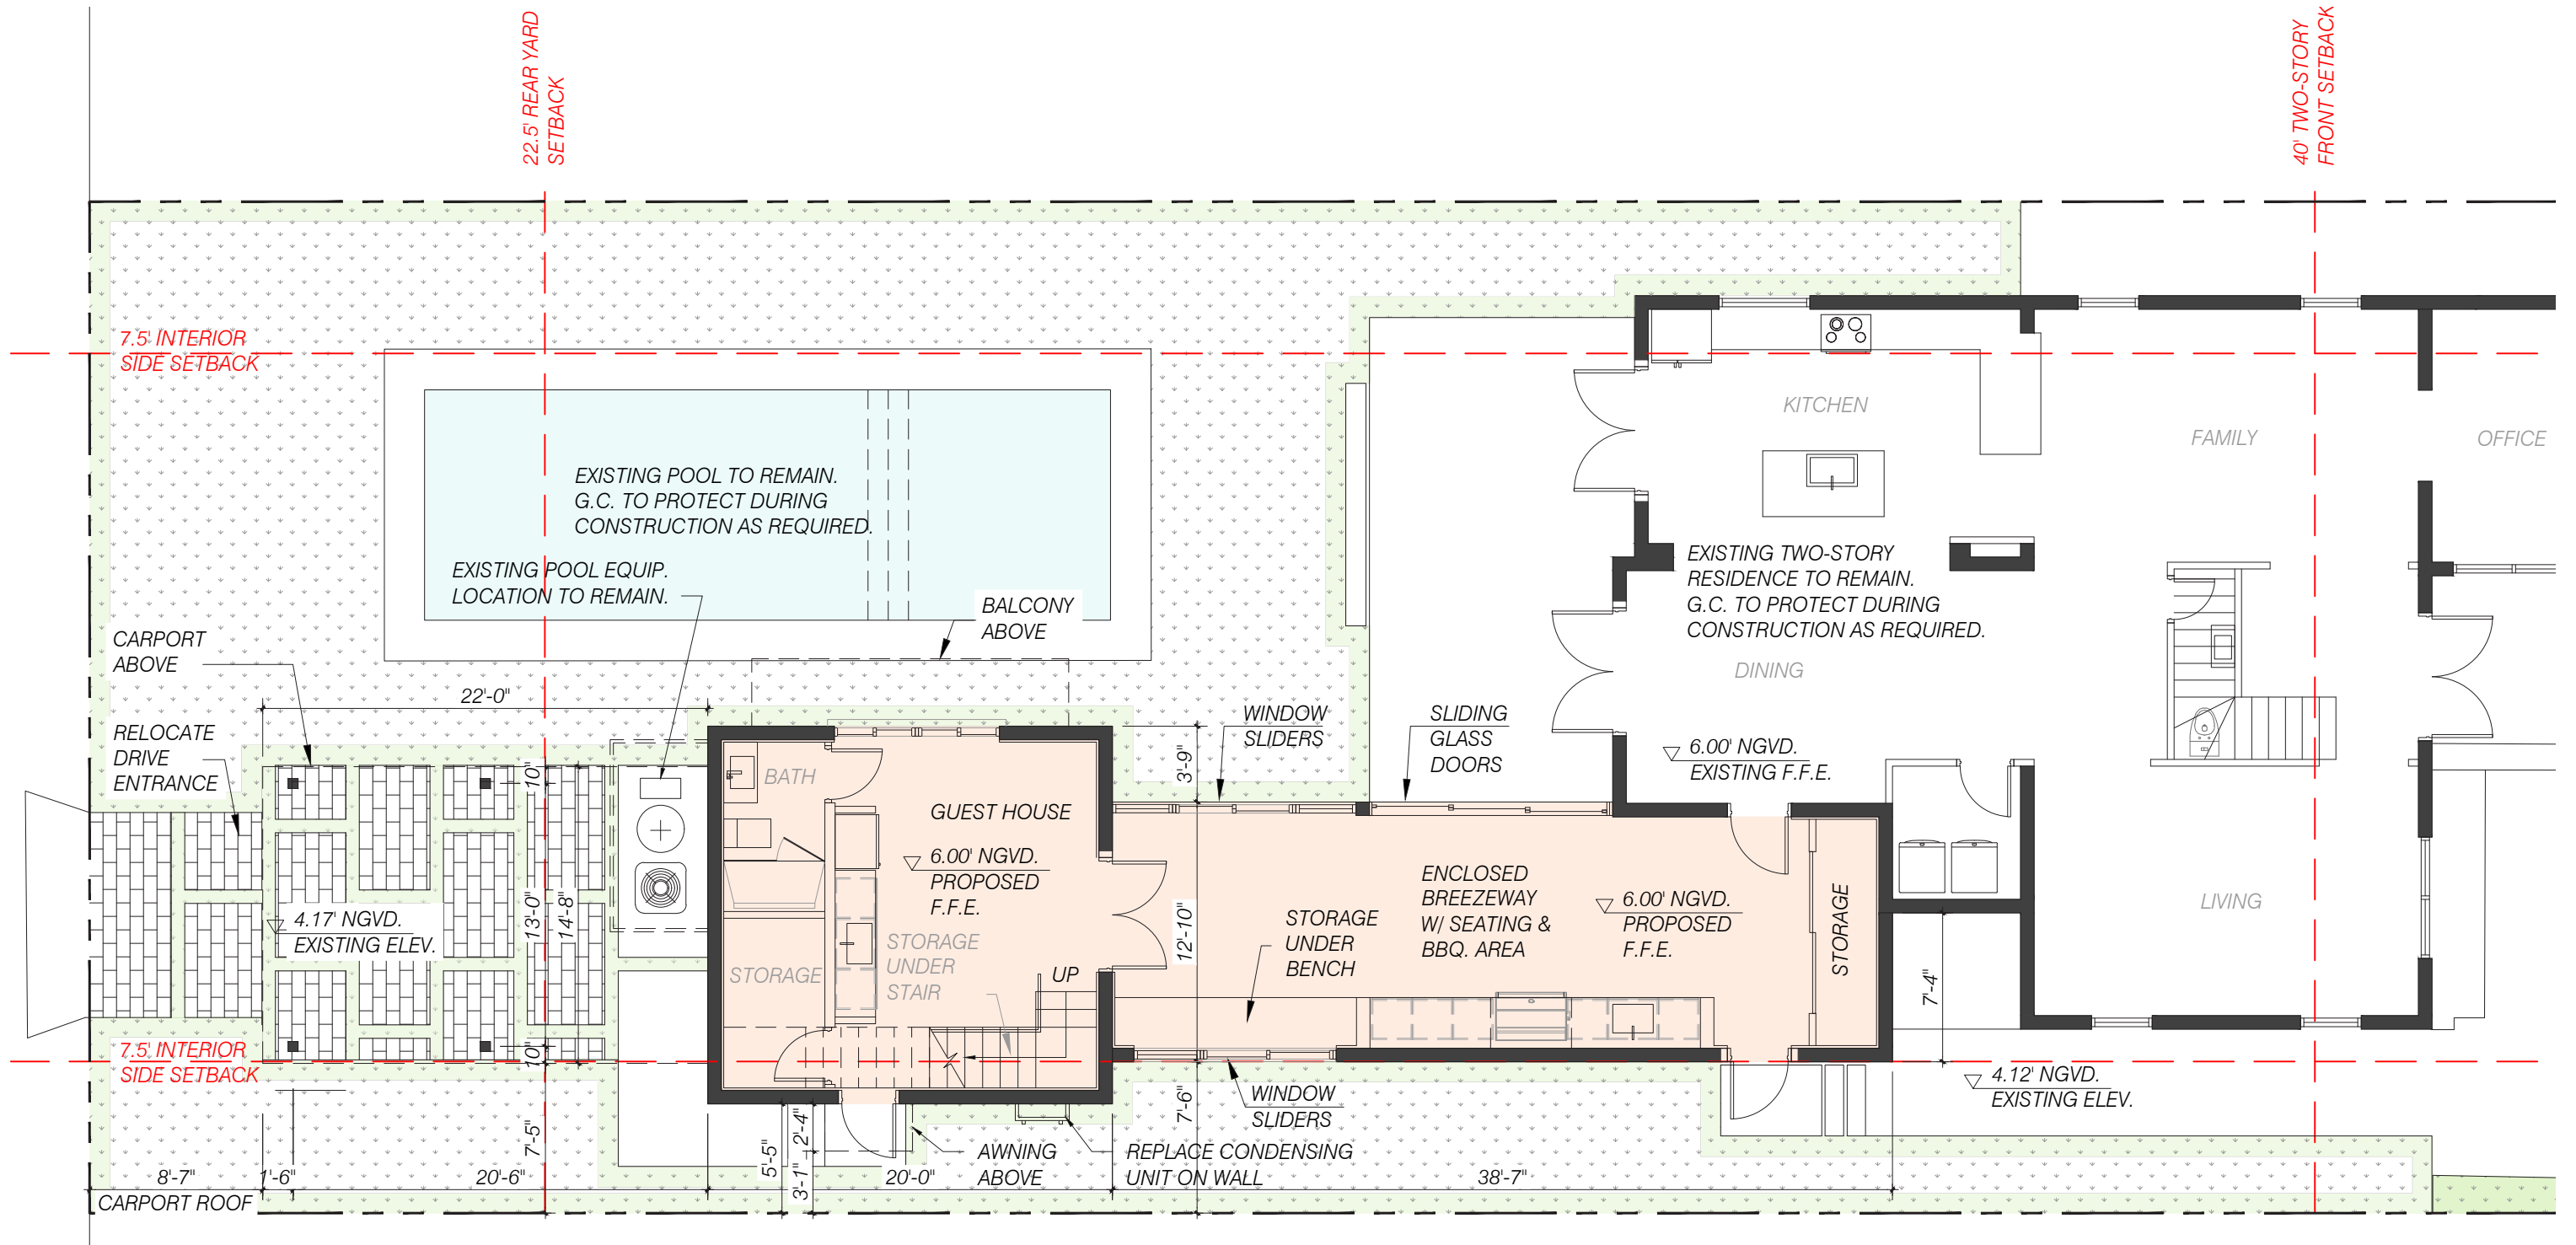


FELDMAN FAMILY RESIDENCE

1760 LENOX AVE. MIAMI BEACH, FLORIDA 33139


CA+

No copies, transmissions, reproductions or electronic manipulation of any portion of these drawings in whole or in part are to be made without the express written permission of Cuevas Architecture. All designs indicated in these drawings are property of Cuevas Architecture. All copyrights reserved (c) 2023.

CITY OF MIAMI BEACH . HPB FINAL SUBMITTAL - SEPTEMBER 11, 2023

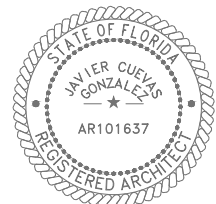

ENLARGED PROPOSED GROUND FLOOR PLAN
SCALE 1/8" = 1'-0"

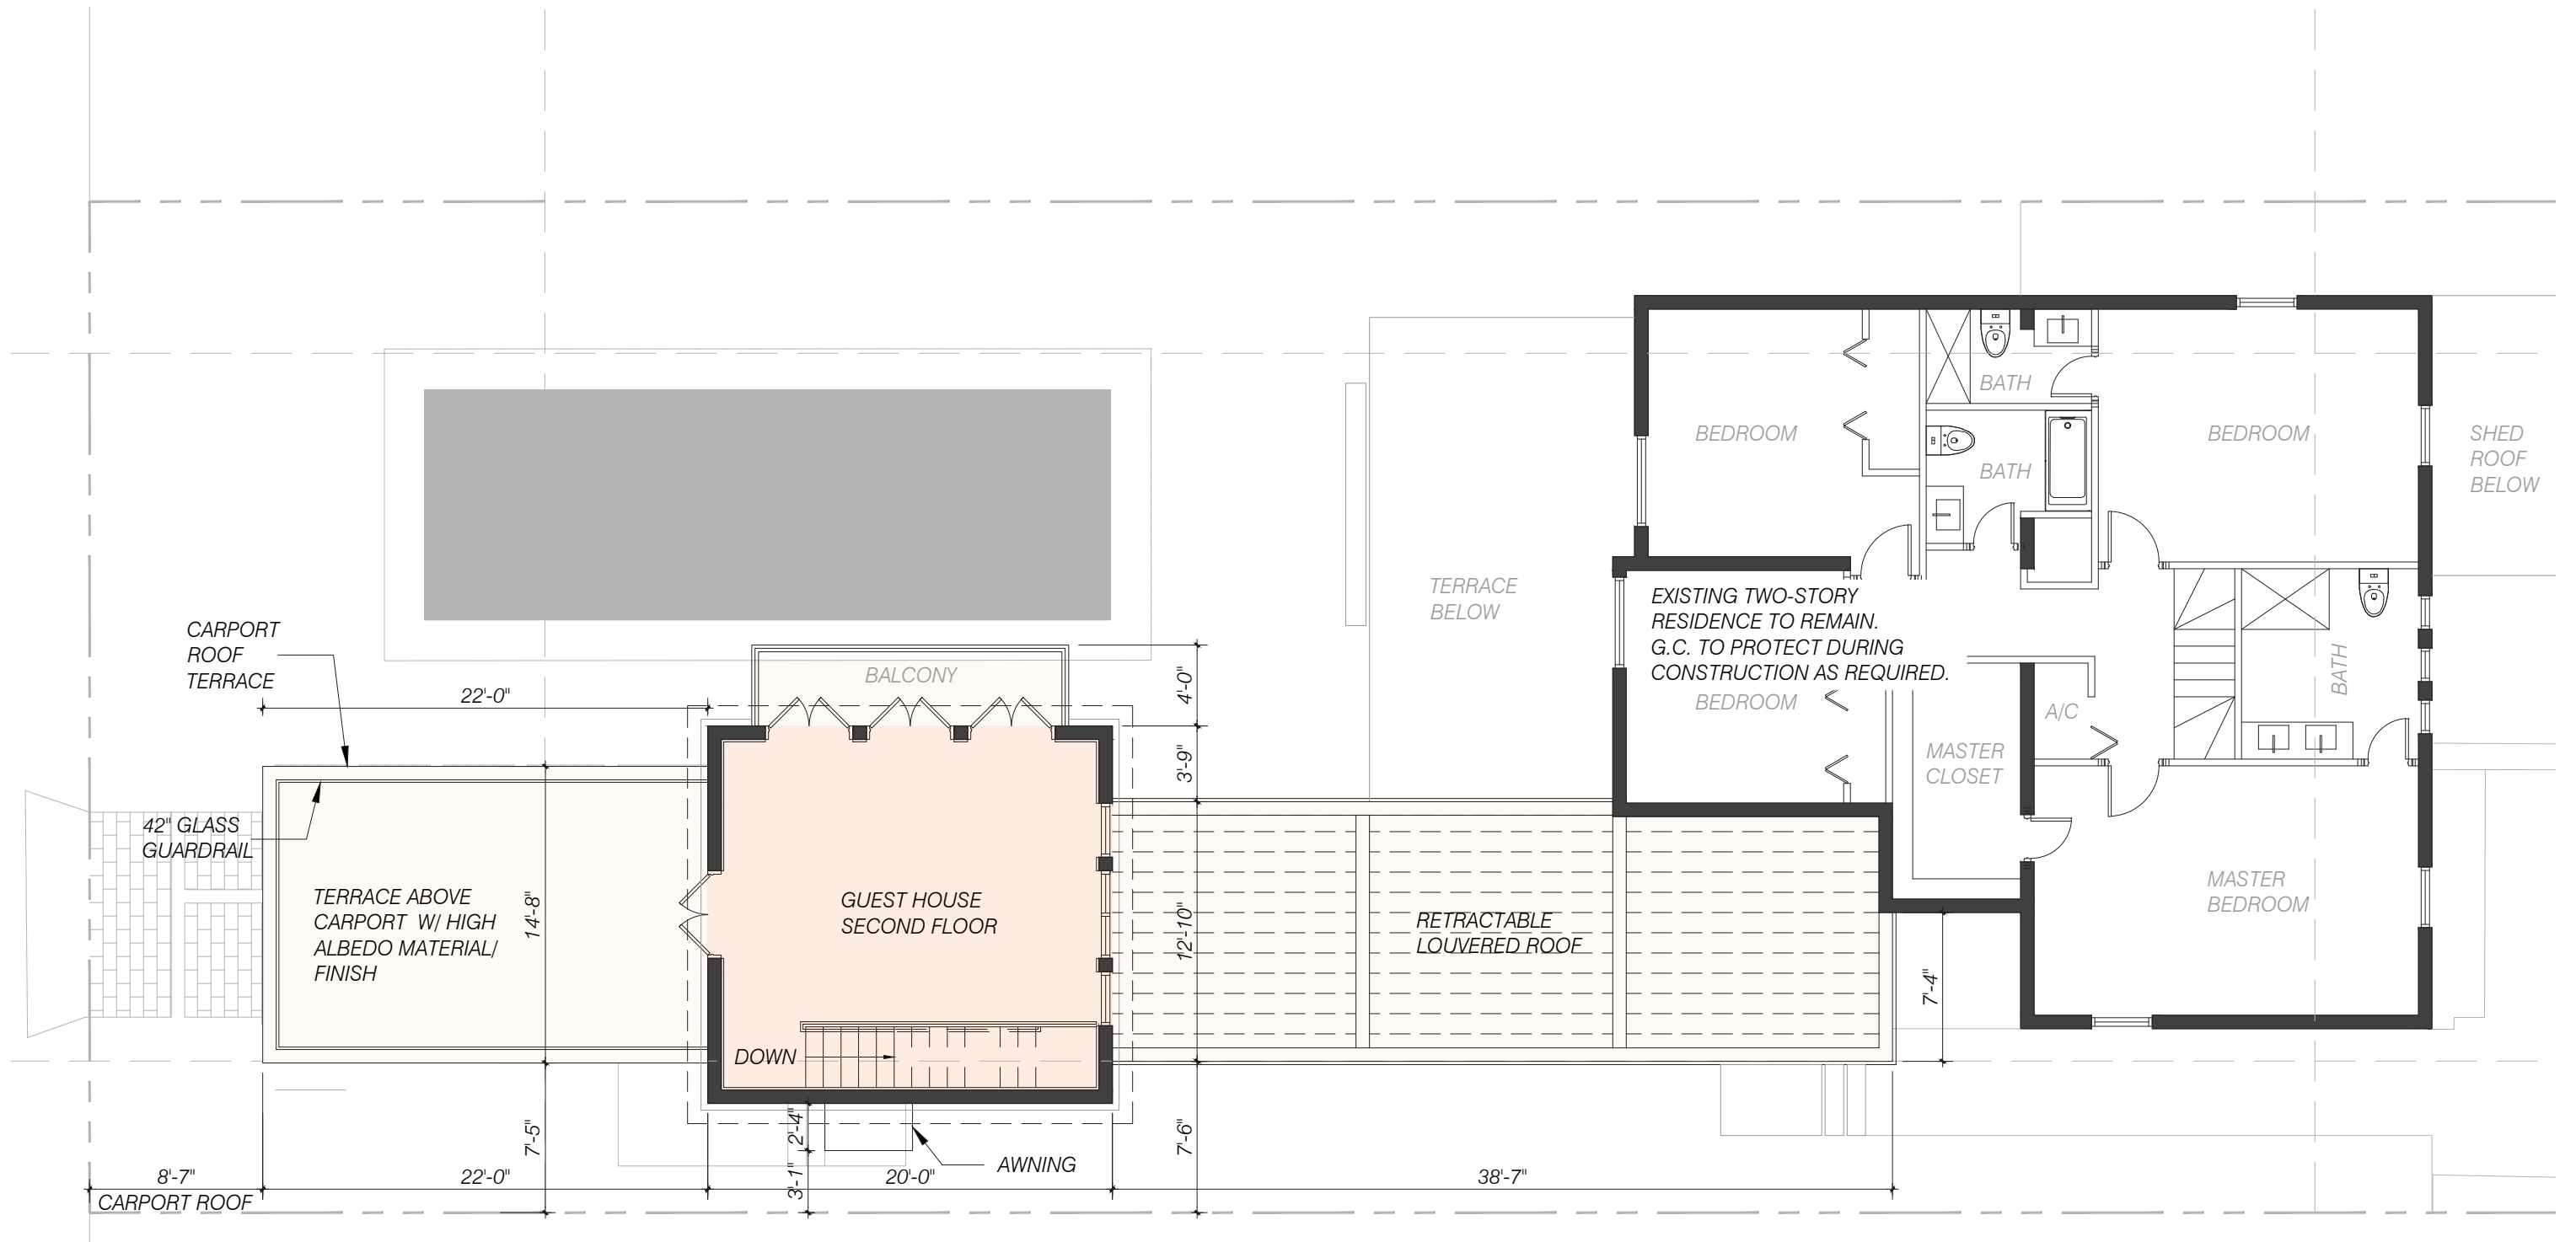


FELDMAN FAMILY RESIDENCE

1760 LENOX AVE. MIAMI BEACH, FLORIDA 33139




No copies, transmissions, reproductions or electronic manipulation of any portion of these drawings in whole or in part are to be made without the express written permission of Cuevas Architecture. All designs indicated in these drawings are property of Cuevas Architecture. All copyrights reserved (c) 2023.

CITY OF MIAMI BEACH . HPB FINAL SUBMITTAL - SEPTEMBER 11, 2023

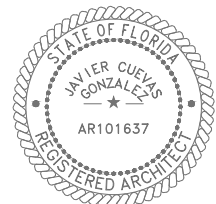

ENLARGED PROPOSED SECOND FLOOR PLAN
SCALE 1/8" = 1'-0"

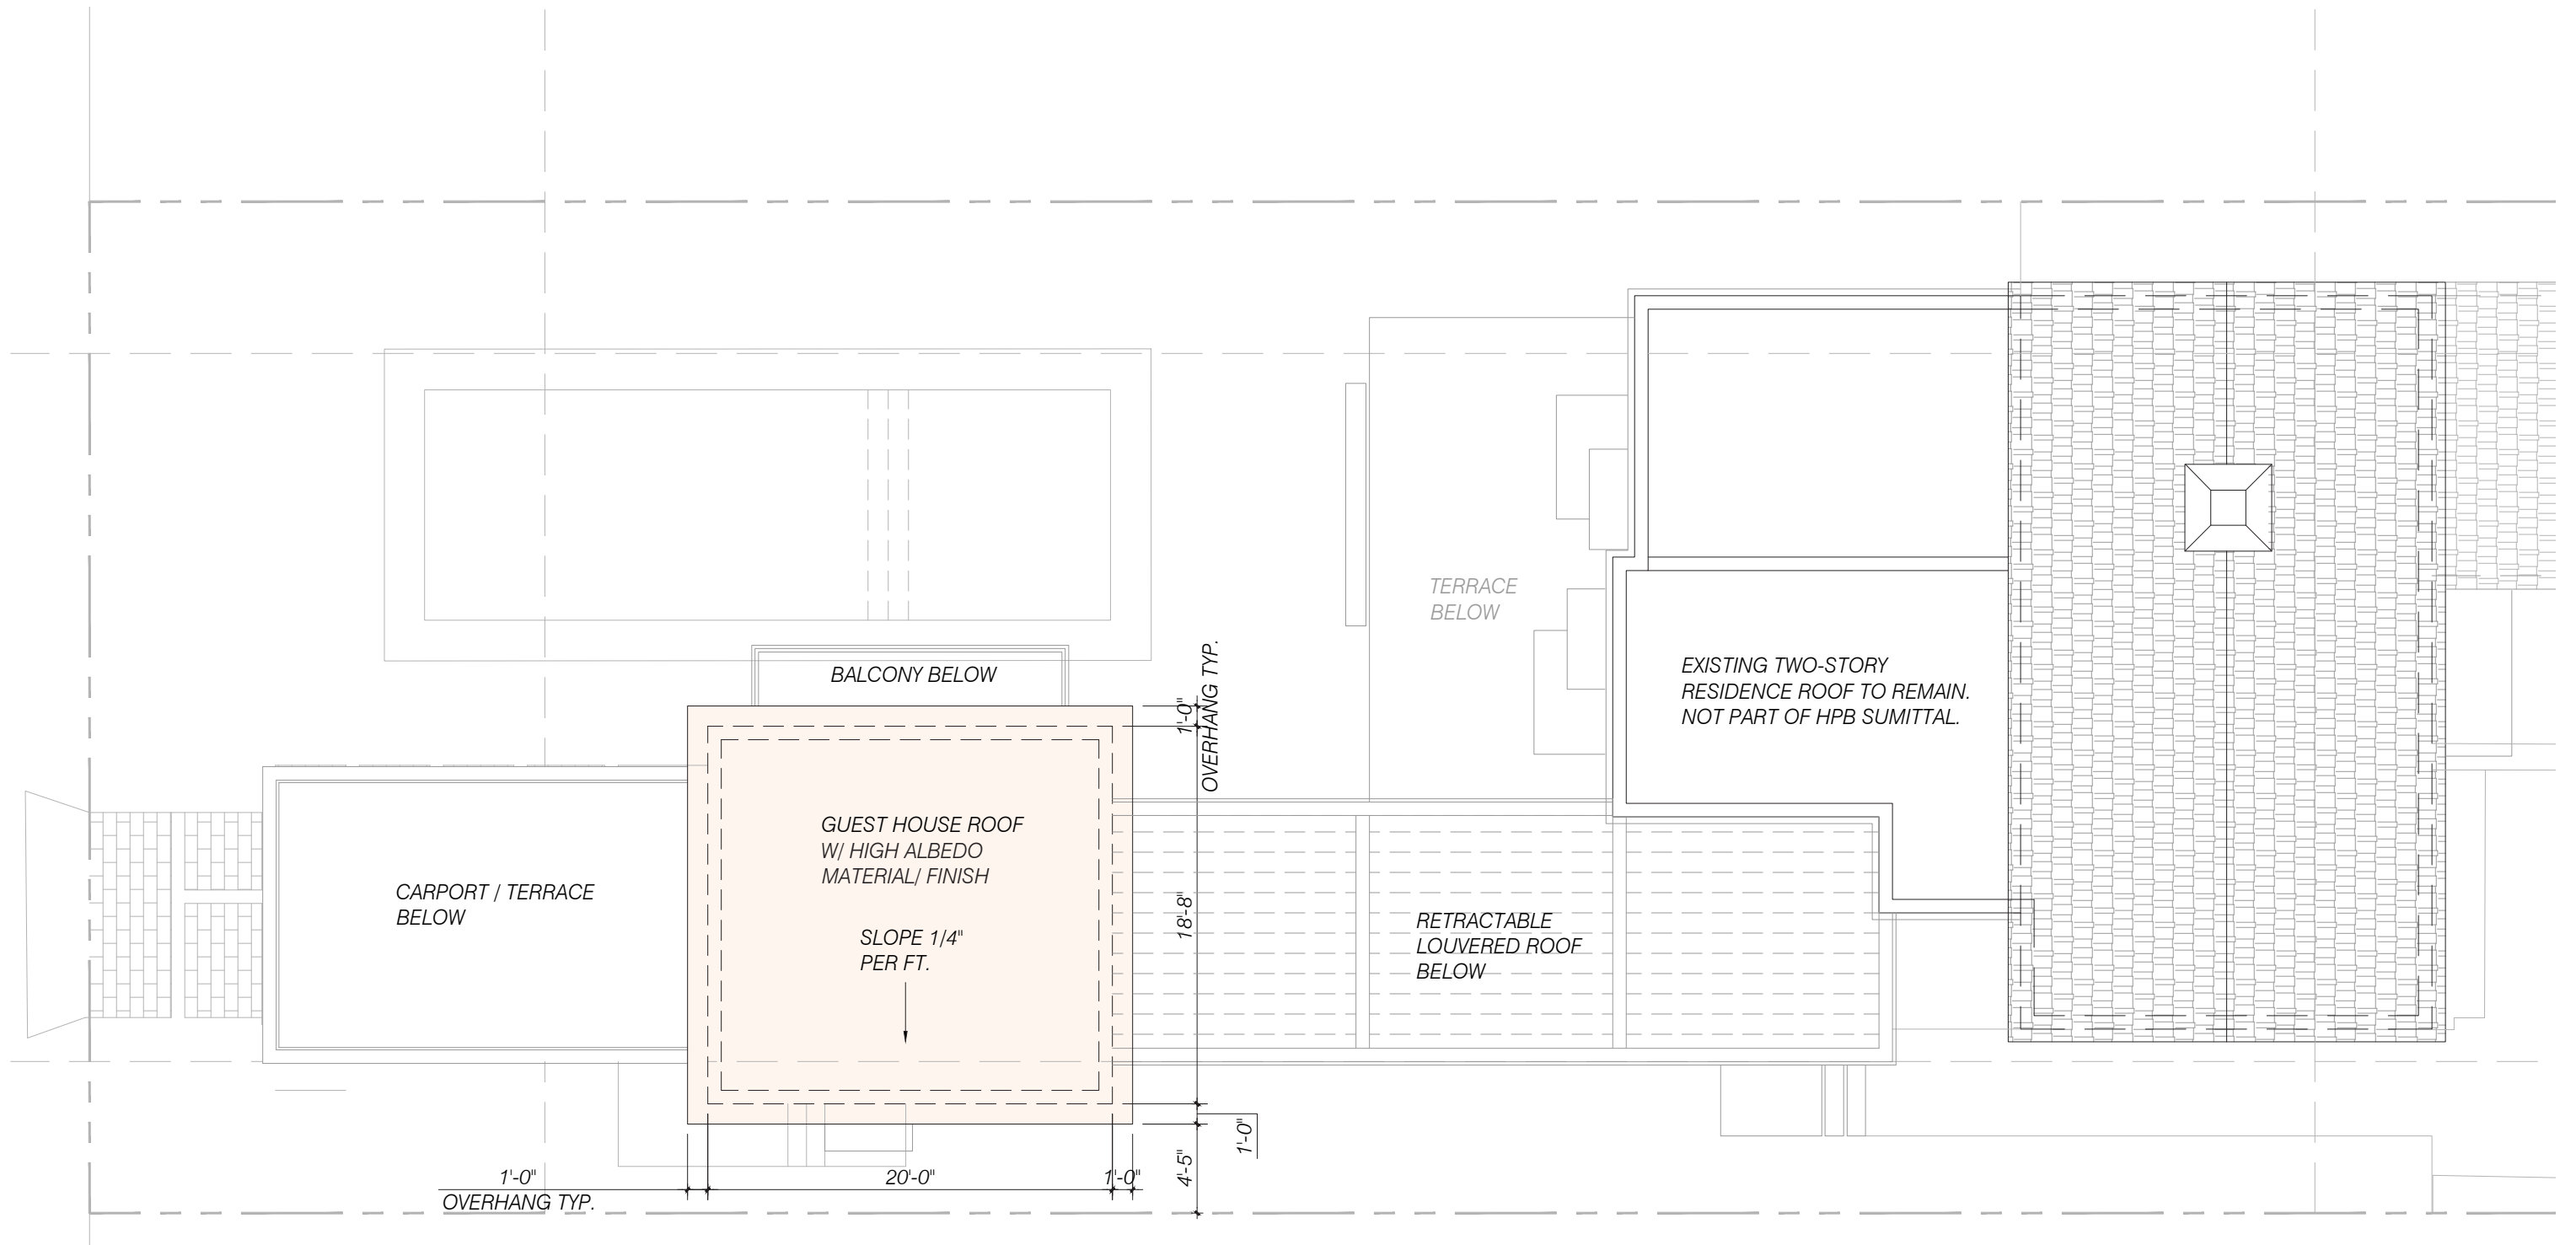


FELDMAN FAMILY RESIDENCE

1760 LENOX AVE. MIAMI BEACH, FLORIDA 33139



No copies, transmissions, reproductions or electronic manipulation of any portion of these drawings in whole or in part are to be made without the express written permission of Cuevas Architecture. All designs indicated in these drawings are property of Cuevas Architecture. All copyrights reserved (c) 2023.

CITY OF MIAMI BEACH . HPB FINAL SUBMITTAL - SEPTEMBER 11, 2023

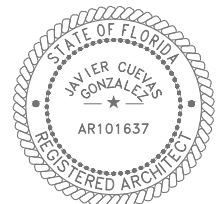


ENLARGED PROPOSED ROOF FLOOR PLAN
SCALE 1/8" = 1'-0"



NEW ENCLOSED BREEZEWAY WITH
RETRACTABLE LOUVERED ROOF

RENOVATION OF EXISTING GROUND
FLOOR GUEST HOUSE AND NEW
SECOND FLOOR ADDITION

NEW CARPORT WITH
TERRACE ABOVE

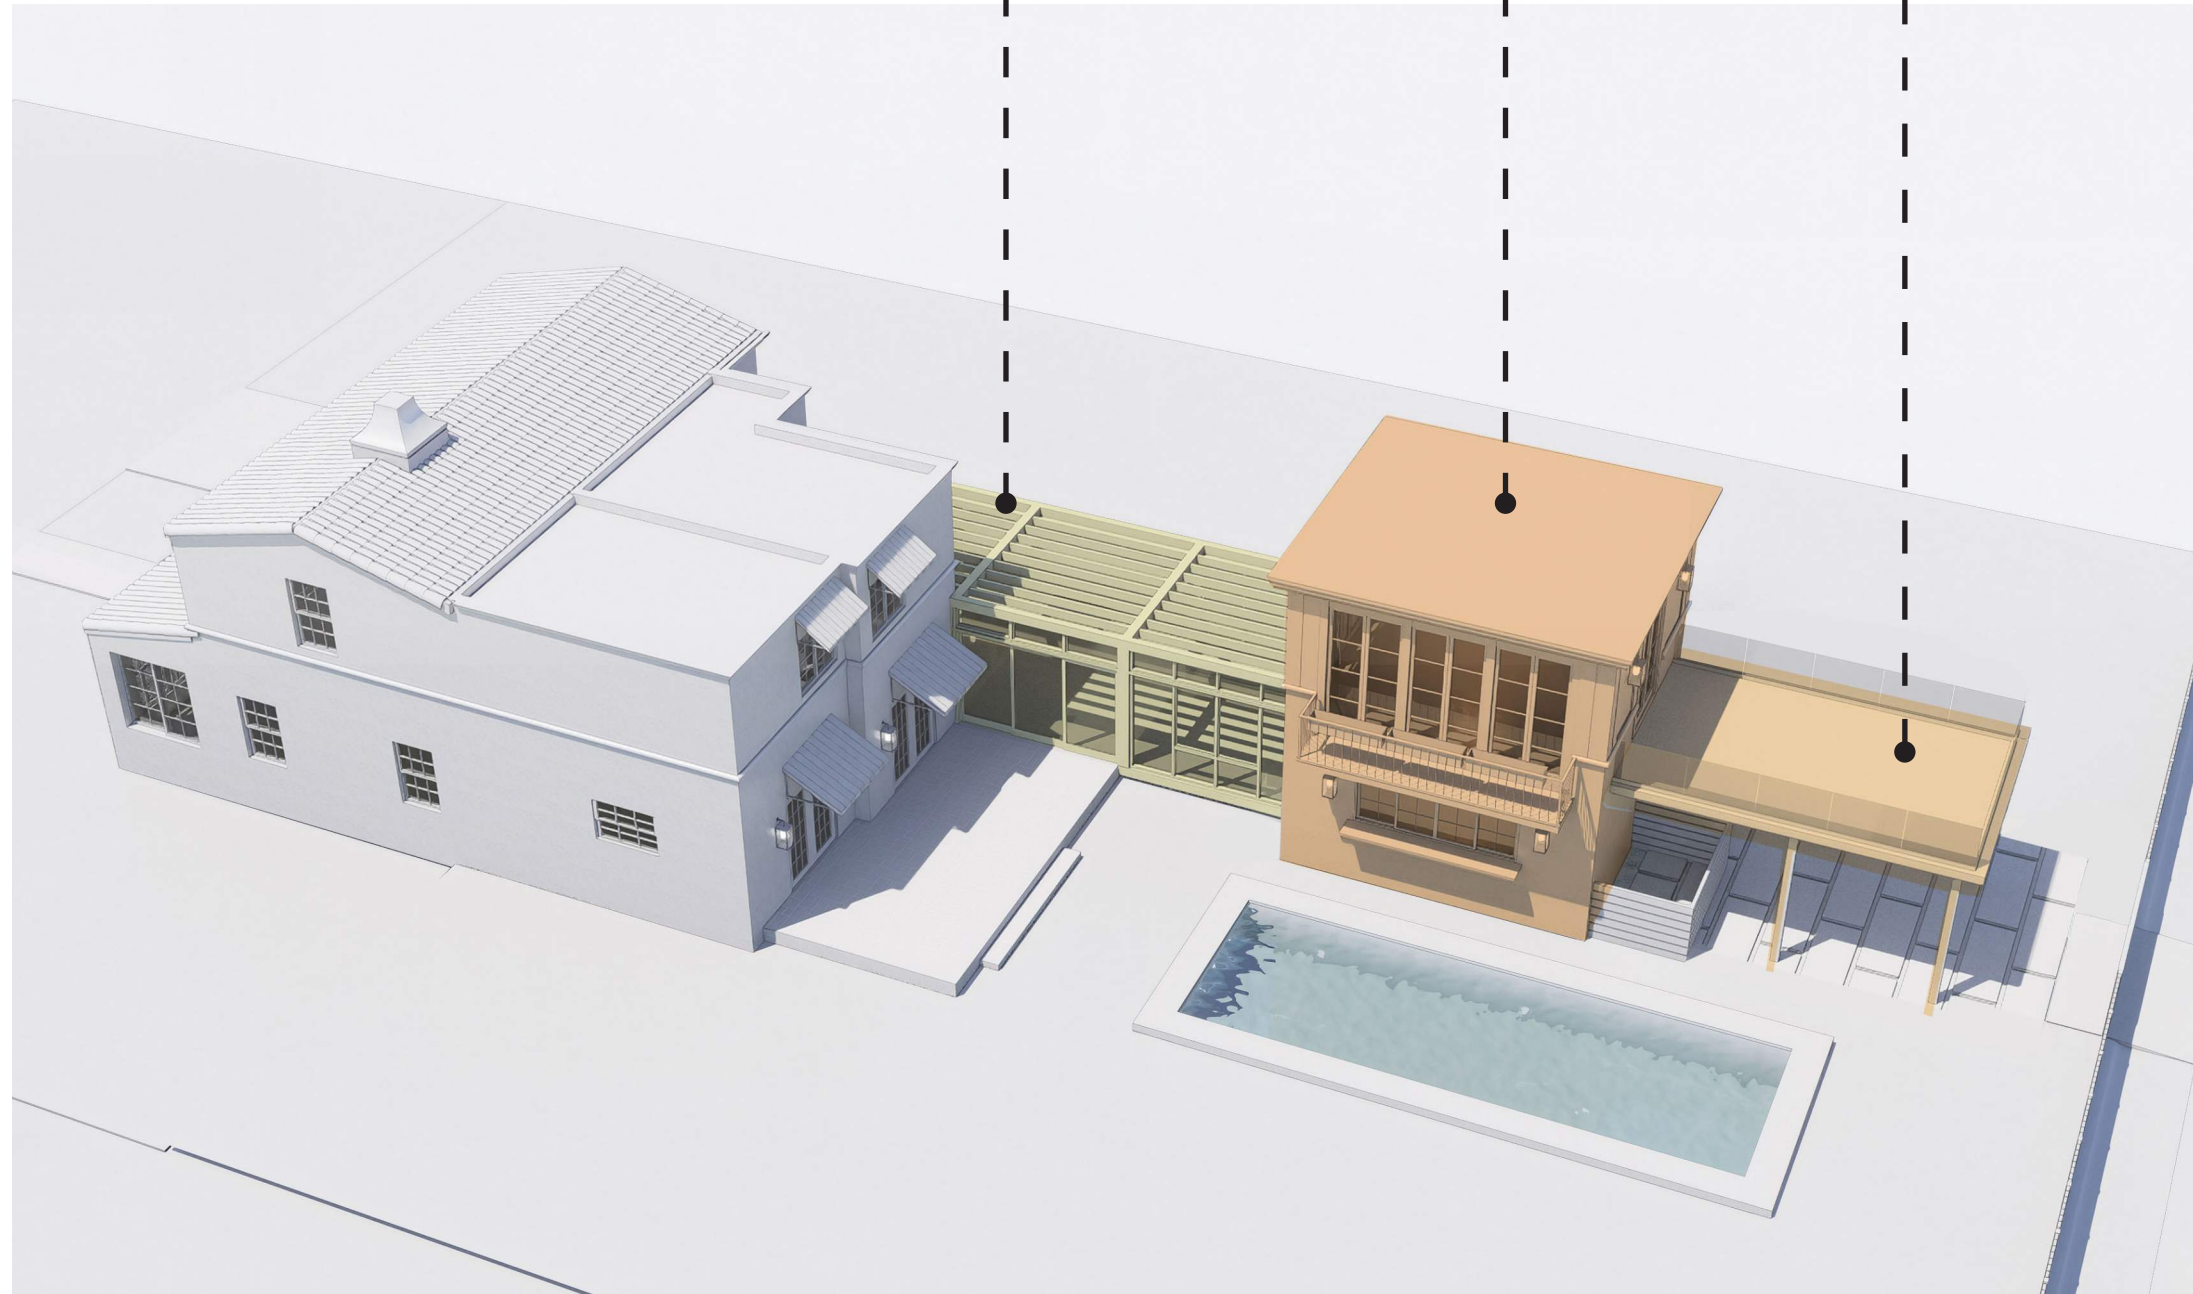


FELDMAN FAMILY RESIDENCE

1760 LENOX AVE. MIAMI BEACH, FLORIDA 33139

CA+

No copies, transmissions, reproductions or electronic manipulation of any portion of these drawings in whole or in part are to be made without the express written permission of Cuevas Architecture. All designs indicated in these drawings are property of Cuevas Architecture. All copyrights reserved (c) 2023.


CITY OF MIAMI BEACH . HPB FINAL SUBMITTAL - SEPTEMBER 11, 2023

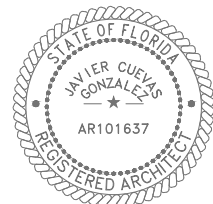

PROPOSED 3D MASSING DIAGRAM
SCALE: NTS



PROPOSED WEST ELEVATION

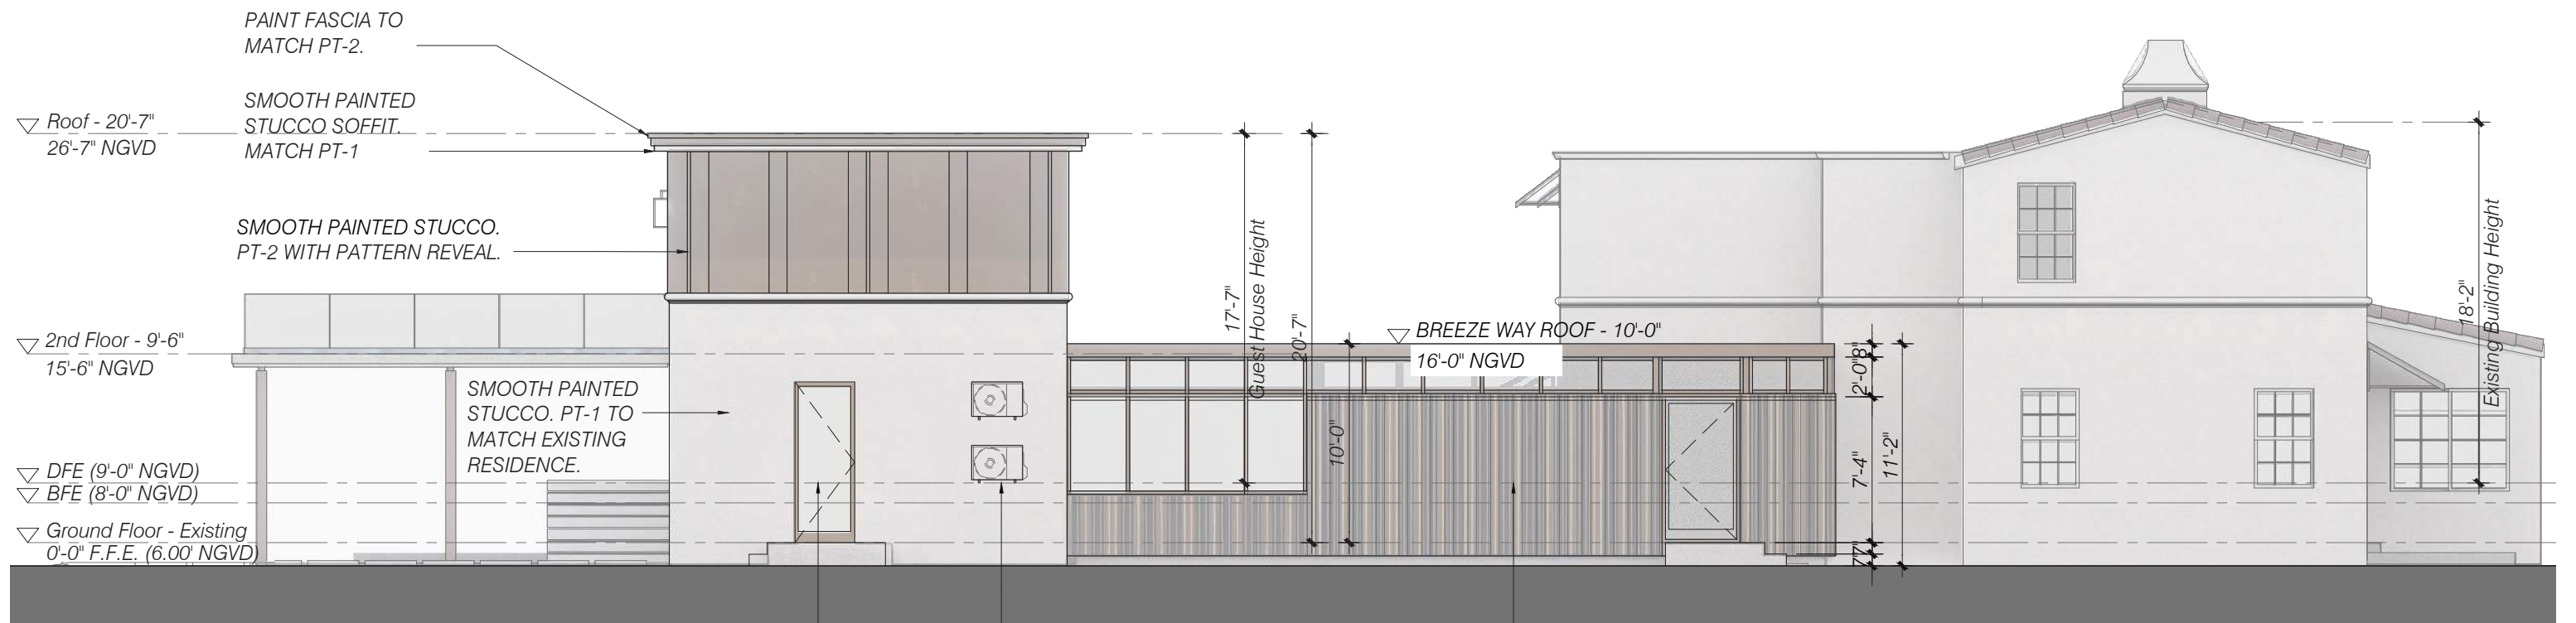


PROPOSED SOUTH ELEVATION

FELDMAN FAMILY RESIDENCE

1760 LENOX AVE. MIAMI BEACH, FLORIDA 33139





No copies, transmissions, reproductions or electronic manipulation of any portion of these drawings in whole or in part are to be made without the express written permission of Cuevas Architecture. All designs indicated in these drawings are property of Cuevas Architecture. All copyrights reserved (c) 2023.

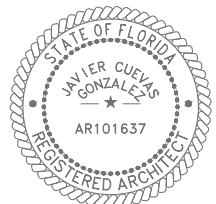

PROPOSED EXTERIOR ELEVATIONS

SCALE 1/8" = 1'-0"

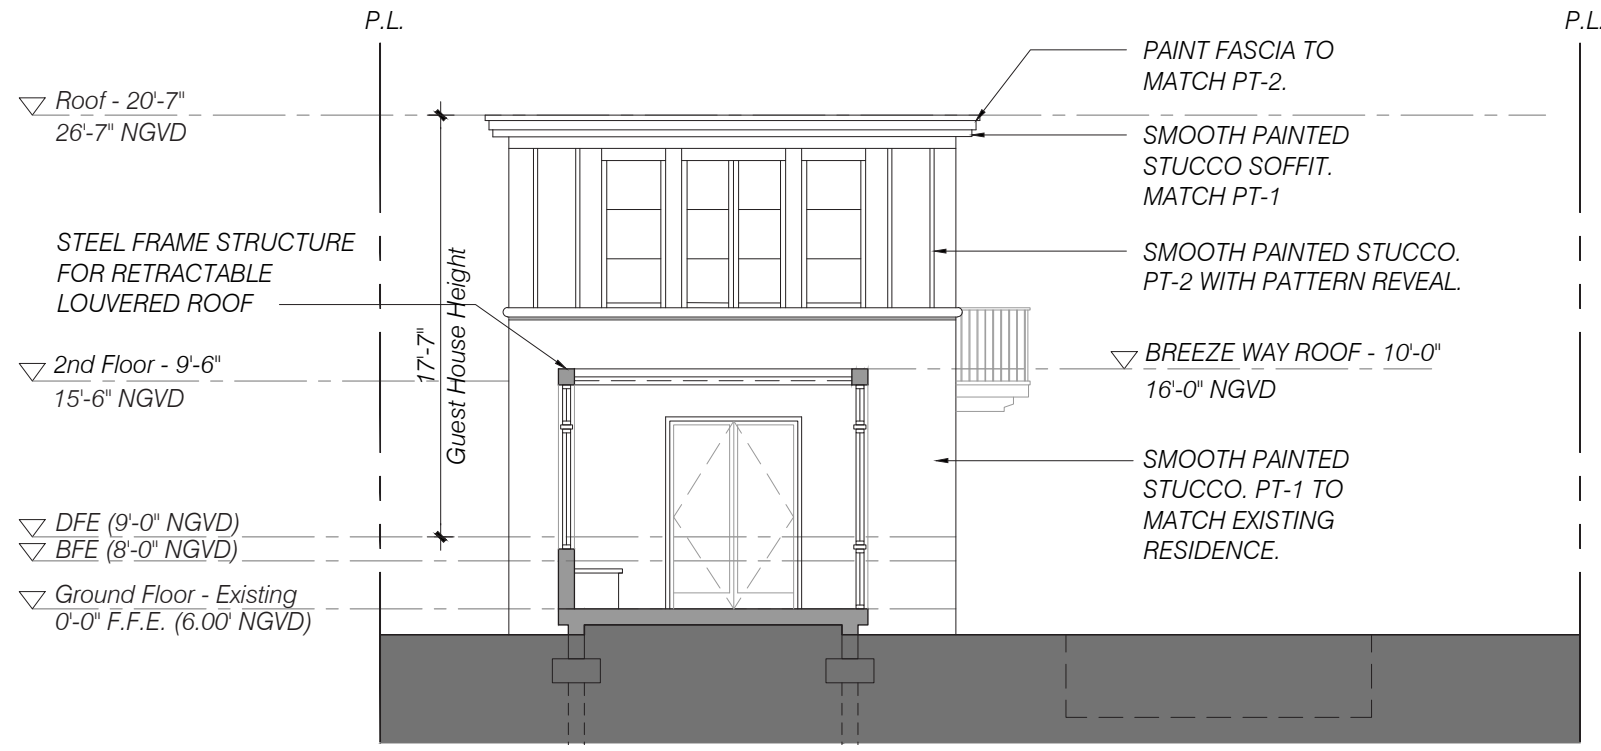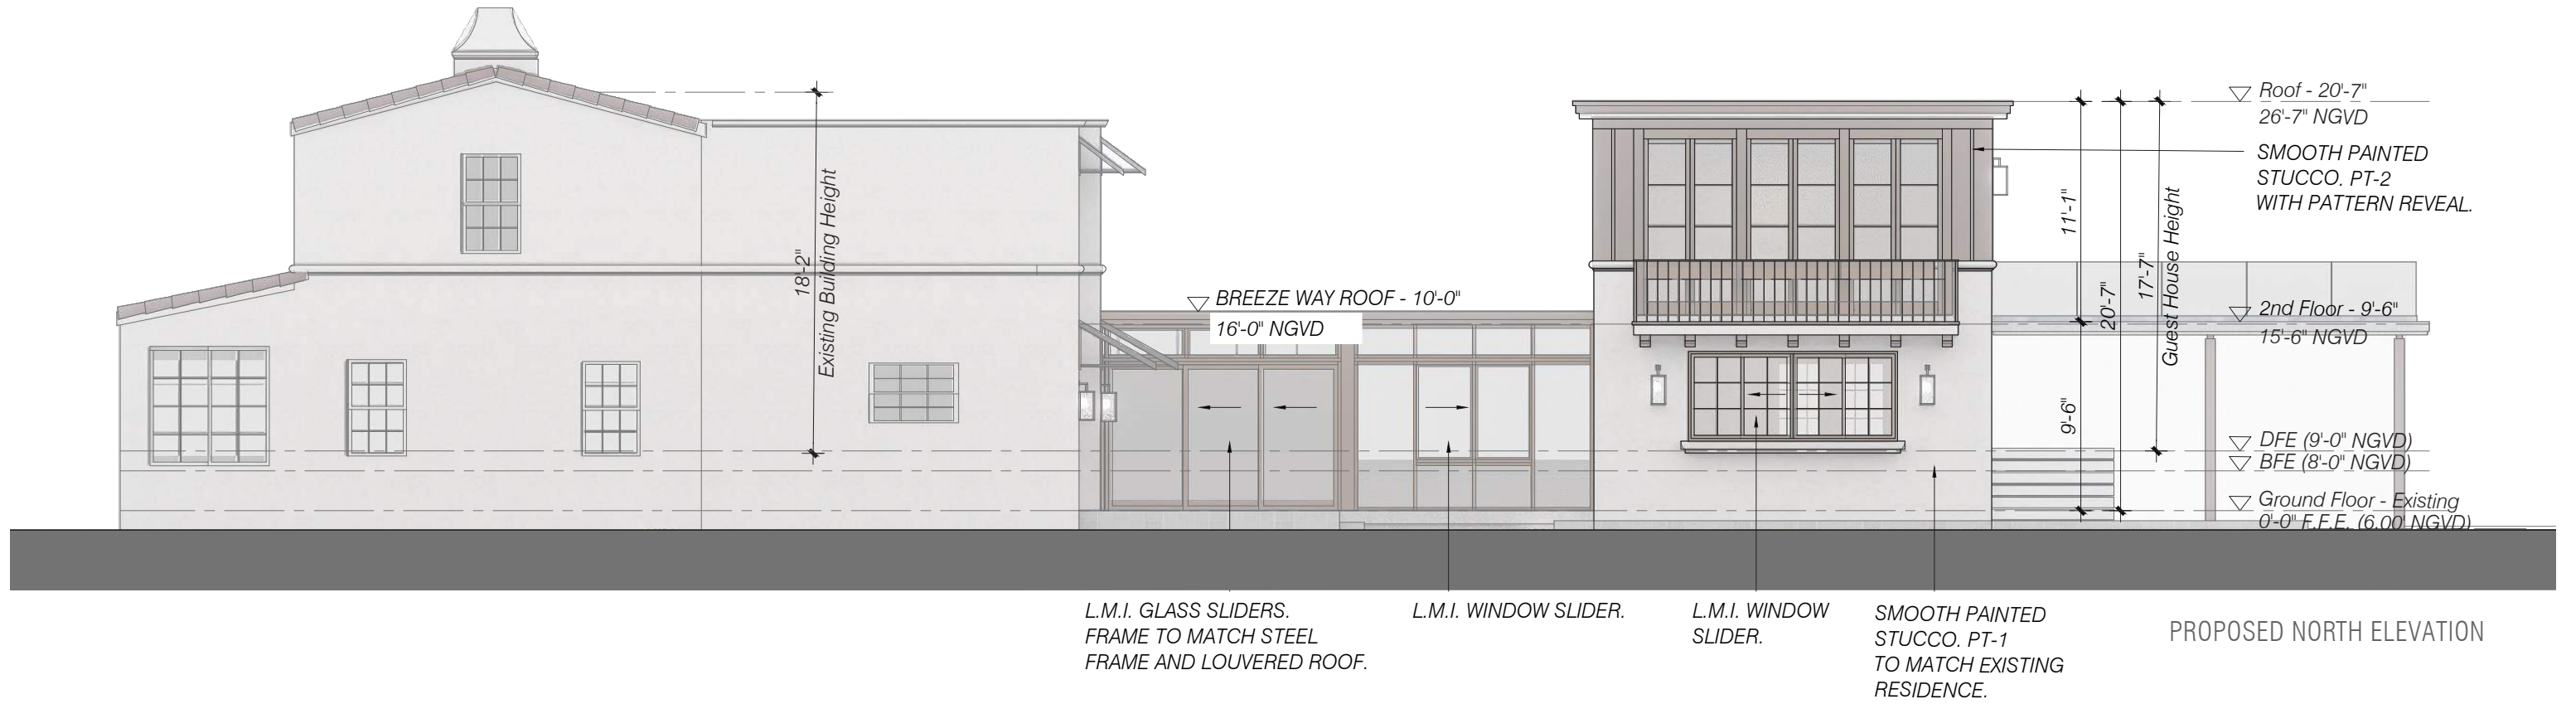


PROPOSED EAST ELEVATION - SECTION THROUGH BREEZEWAY


FELDMAN FAMILY RESIDENCE

1760 LENOX AVE. MIAMI BEACH, FLORIDA 33139



No copies, transmissions, reproductions or electronic manipulation of any portion of these drawings in whole or in part are to be made without the express written permission of Cuevas Architecture. All designs indicated in these drawings are property of Cuevas Architecture. All copyrights reserved (c) 2023.

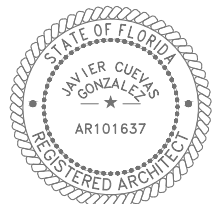

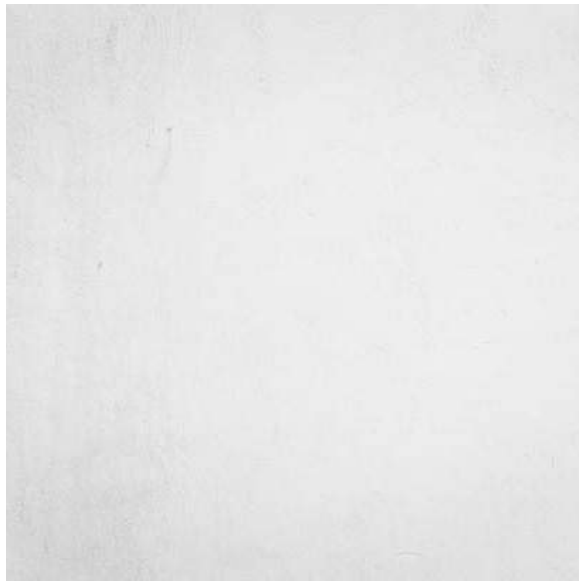

PT-1 SMOOTH PAINTED WHITE STUCCO



PT-2 SMOOTH PAINTED DARK BRONZE OR GREY STUCCO



GL-1 GLASS GUARDRAIL FOR TERRACE TYPE OR SIM.



WD-1 COMPOSITE SLATTED FAUX WOOD FINISH



RETRACTABLE LOUVERED ROOF BY GLASSTECH AND SEESKY BIO.



MTL-1 DARK BRONZE WINDOW FRAMES AND MUNTINS FINISH




FELDMAN FAMILY RESIDENCE

1760 LENOX AVE. MIAMI BEACH, FLORIDA 33139



No copies, transmissions, reproductions or electronic manipulation of any portion of these drawings in whole or in part are to be made without the express written permission of Cuevas Architecture. All designs indicated in these drawings are property of Cuevas Architecture. All copyrights reserved (c) 2023.

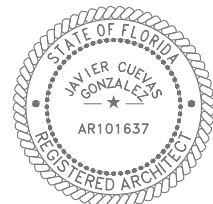




FELDMAN FAMILY RESIDENCE

1760 LENOX AVE. MIAMI BEACH, FLORIDA 33139

CA+

No copies, transmissions, reproductions or electronic manipulation of any portion of these drawings in whole or in part are to be made without the express written permission of Cuevas Architecture. All designs indicated in these drawings are property of Cuevas Architecture. All copyrights reserved (c) 2023.

CITY OF MIAMI BEACH . HPB FINAL SUBMITTAL - SEPTEMBER 11, 2023

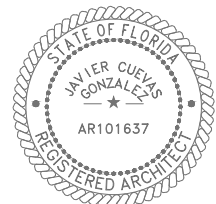

VIEW OF POOL WITH PROPOSED GUEST HOUSE AND EXISTING RESIDENCE




FELDMAN FAMILY RESIDENCE

1760 LENOX AVE. MIAMI BEACH, FLORIDA 33139

CA+

No copies, transmissions, reproductions or electronic manipulation of any portion of these drawings in whole or in part are to be made without the express written permission of Cuevas Architecture. All designs indicated in these drawings are property of Cuevas Architecture. All copyrights reserved (c) 2023.

CITY OF MIAMI BEACH . HPB FINAL SUBMITTAL - SEPTEMBER 11, 2023

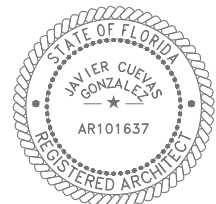

NORTH VIEW PERSPECTIVE ELEVATION OF PROPOSED
RENOVATION AND ADDITION




FELDMAN FAMILY RESIDENCE

1760 LENOX AVE. MIAMI BEACH, FLORIDA 33139

CA+

No copies, transmissions, reproductions or electronic manipulation of any portion of these drawings in whole or in part are to be made without the express written permission of Cuevas Architecture. All designs indicated in these drawings are property of Cuevas Architecture. All copyrights reserved (c) 2023.

CITY OF MIAMI BEACH . HPB FINAL SUBMITTAL - SEPTEMBER 11, 2023

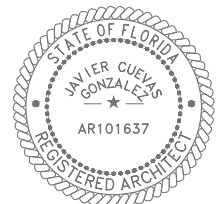

VIEW OF FRONT ENTRANCE APPROACH LOOKING S.W.




FELDMAN FAMILY RESIDENCE

1760 LENOX AVE. MIAMI BEACH, FLORIDA 33139

CA+

No copies, transmissions, reproductions or electronic manipulation of any portion of these drawings in whole or in part are to be made without the express written permission of Cuevas Architecture. All designs indicated in these drawings are property of Cuevas Architecture. All copyrights reserved (c) 2023.

CITY OF MIAMI BEACH . HPB FINAL SUBMITTAL - SEPTEMBER 11, 2023

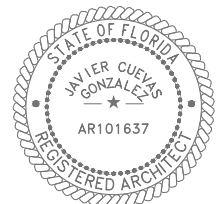

VIEW FROM ALLEY LOOKING TOWARDS PROPOSED GUEST HOUSE ADDITION