

1509 - 1515 WASHINGTON AVE.
MIAMI BEACH, FLORIDA

FILE No. PB23-0625 FEBRUARY 25, 2024



SCOPE OF WORK

Conditional Use Permit requests for new construction exceeding 50,000 gross square feet and neighborhood Impact Establishment for rooftop restaurant and pool deck.

DRAWING INDEX	
SHEET NUMBER	SHEET NAME
ARCHITECTURE	
A0-00	COVER & INDEX
	SURVEY
	SURVEY
A0-01	PROJECT SITE
A0-02	ZONING DATA
A0-03	ZONING MAP
A0-04	HISTORIC DISTRICT MAP - ZONING MAP
A0-05	LOCATION MAP
A0-06	OVERALL PARCEL PLAN
A0-07	TIER 2 AREA C MAP
A0-08	F.A.R. DIAGRAM - GROUND LEVEL
A0-09	F.A.R. DIAGRAM - LEVEL 2
A0-10	F.A.R. DIAGRAM - LEVEL 3
A0-11	F.A.R. DIAGRAM - LEVEL 4 TO 6
A0-12	F.A.R. DIAGRAM LEVEL 7
A0-13	SITE PLAN
A0-14	SITE PHOTOS
A0-15	SITE PHOTOS
A0-16	CONTEXT AERIAL VIEW
A0-17	CONTEXT PHOTOS
A0-18	CONTEXT PHOTOS
A0-19	HISTORIC PHOTOS
A0-20	HISTORIC PHOTOS
A0-21	EXISTING CONDITIONS
A0-22	EXISTING CONDITIONS
A0-23	EXISTING CONDITIONS
A0-24	EXISTING CONDITIONS
A0-25	CONTEXT ELEVATIONS
A0-26	CONTEXT ELEVATIONS
A0-27	CONTEXT ELEVATIONS
A0-28	CONTEXT ELEVATIONS
A0-29	DEMOLITION DIAGRAM
A0-30	DEMOLITION /PROPOSED WEST ELEVATION
A0-31	GSF DIAGRAM - GROUND LEVEL
A0-32	GSF DIAGRAM - LEVEL 2
A0-33	GSF DIAGRAM - LEVEL 3 TO 6
A0-34	GSF DIAGRAM - LEVEL 7
A0-35	AMENITY DIAGRAM - GROUND LEVEL
A0-36	AMENITY DIAGRAM - LEVEL 2
A0-37	AMENITY DIAGRAM - LEVEL 7
A0-38	SEATING DIAGRAM
A0-39	SEATING DIAGRAM
A0-40	SEATING DIAGRAM
A0-41	SEATING DIAGRAM
A0-42	LOADING DIAGRAM
A0-43	ACCESS DIAGRAM
A0-44	INSPIRATIONAL DIAGRAM
A0-45	SOUTH SETBACK DIAGRAM
A0-46	NORTH VARIANCE DIAGRAM
A1-00a	GROUND LEVEL (TEMPORARY CONDITION)
A1-00b	GROUND LEVEL (FUTURE CONDITION)
A1-01	LEVEL 2
A1-02	LEVELS 3-6 - TYPICAL LEVEL
A1-03	LEVEL 7
A1-04	ROOF TOP LEVEL
A2-00	WEST ELEVATION (TEMPORARY R.O.W. CONDITION)
A2-01	WEST ELEVATION RENDERED (TEMPORARY R.O.W. CONDITION)
A2-02	WEST ELEVATION (FUTURE R.O.W. CONDITION)
A2-03	WEST ELEVATION RENDERED (FUTURE R.O.W. CONDITION)
A2-04	SOUTH ELEVATION
A2-05	SOUTH ELEVATION RENDERED
A2-06	EAST ELEVATION
A2-07	EAST ELEVATION RENDERED
A2-08	NORTH ELEVATION
A2-09	NORTH ELEVATION RENDERED
A2-10	MATERIAL BOARD
A2-11	ENLARGED WEST ELEVATION
A3-00	LONGITUDINAL SECTION
A3-01	TRANSVERSE SECTION
A4-00	RENDERING 1 (TEMPORARY R.O.W. CONDITION)
A4-01	RENDERING 1 (FUTURE R.O.W. CONDITION)
A4-02	RENDERING 2 (TEMPORARY R.O.W. CONDITION)
A4-03	RENDERING 2 (FUTURE R.O.W. CONDITION)
A4-04	RENDERING 3 (TEMPORARY R.O.W. CONDITION)
A4-05	RENDERING 3 (FUTURE R.O.W. CONDITION)
A4-06	RENDERING 4 (TEMPORARY R.O.W. CONDITION)
A4-07	RENDERING 4 (FUTURE R.O.W. CONDITION)
LANDSCAPE	
LA-101	EXISTING TREE DISPOSITION PLAN
LA-102	EXISTING TREE DISPOSITION LIST
LA-103	GROUND FLOOR PLANTING PLAN
LA-104	SECOND FLOOR PLANTING PLAN
LA-105	FOURTH FLOOR PLANTING PLAN
LA-106	LANDSCAPE LEGENT & PLANT LIST
LA-107	LANDSCAPE SPECIFICATIONS
LA-108	LANDSCAPE LEGEND & PLANT LIST
LA-109	PLANTING DETAILS
LA-110	PLANTING DETAILS
LA-111	PLANTING DETAILS
LA-112	PLANTING DETAILS

ARQUITECTONICA

2900 Oak Avenue, Miami, FL 33133
T 305.372.1812 F 305.372.1175


ALL DESIGNS INDICATED IN THESE DRAWINGS ARE PROPERTY OF ARQUITECTONICA INTERNATIONAL CORP. NO COPIES, TRANSMISSIONS, REPRODUCTIONS OR ELECTRONIC MANIPULATION OF ANY PORTION OF THESE DRAWINGS IN THE WHOLE OR IN PART ARE TO BE MADE WITHOUT THE EXPRESS OF WRITTEN AUTHORIZATION OF ARQUITECTONICA INTERNATIONAL CORP. DESIGN INTENT SHOWN IS SUBJECT TO REVIEW AND APPROVAL OF ALL APPLICABLE LOCAL AND GOVERNMENTAL AUTHORITIES HAVING JURISDICTION. ALL COPYRIGHTS RESERVED © 2021.
THE DATA INCLUDED IN THIS STUDY IS CONCEPTUAL IN NATURE AND WILL CONTINUE TO BE MODIFIED THROUGHOUT THE COURSE OF THE PROJECTS DEVELOPMENT WITH THE EVENTUAL INTEGRATION OF STRUCTURAL, MEP AND LIFE SAFETY SYSTEMS. AS THESE ARE FURTHER REFINED, THE NUMBERS WILL BE ADJUSTED ACCORDINGLY.



PB FINAL SUBMITTAL
1509 - 1515 WASHINGTON AVE
MIAMI BEACH, FL 33139

DATE:
FEB 25, 2024

A0-00

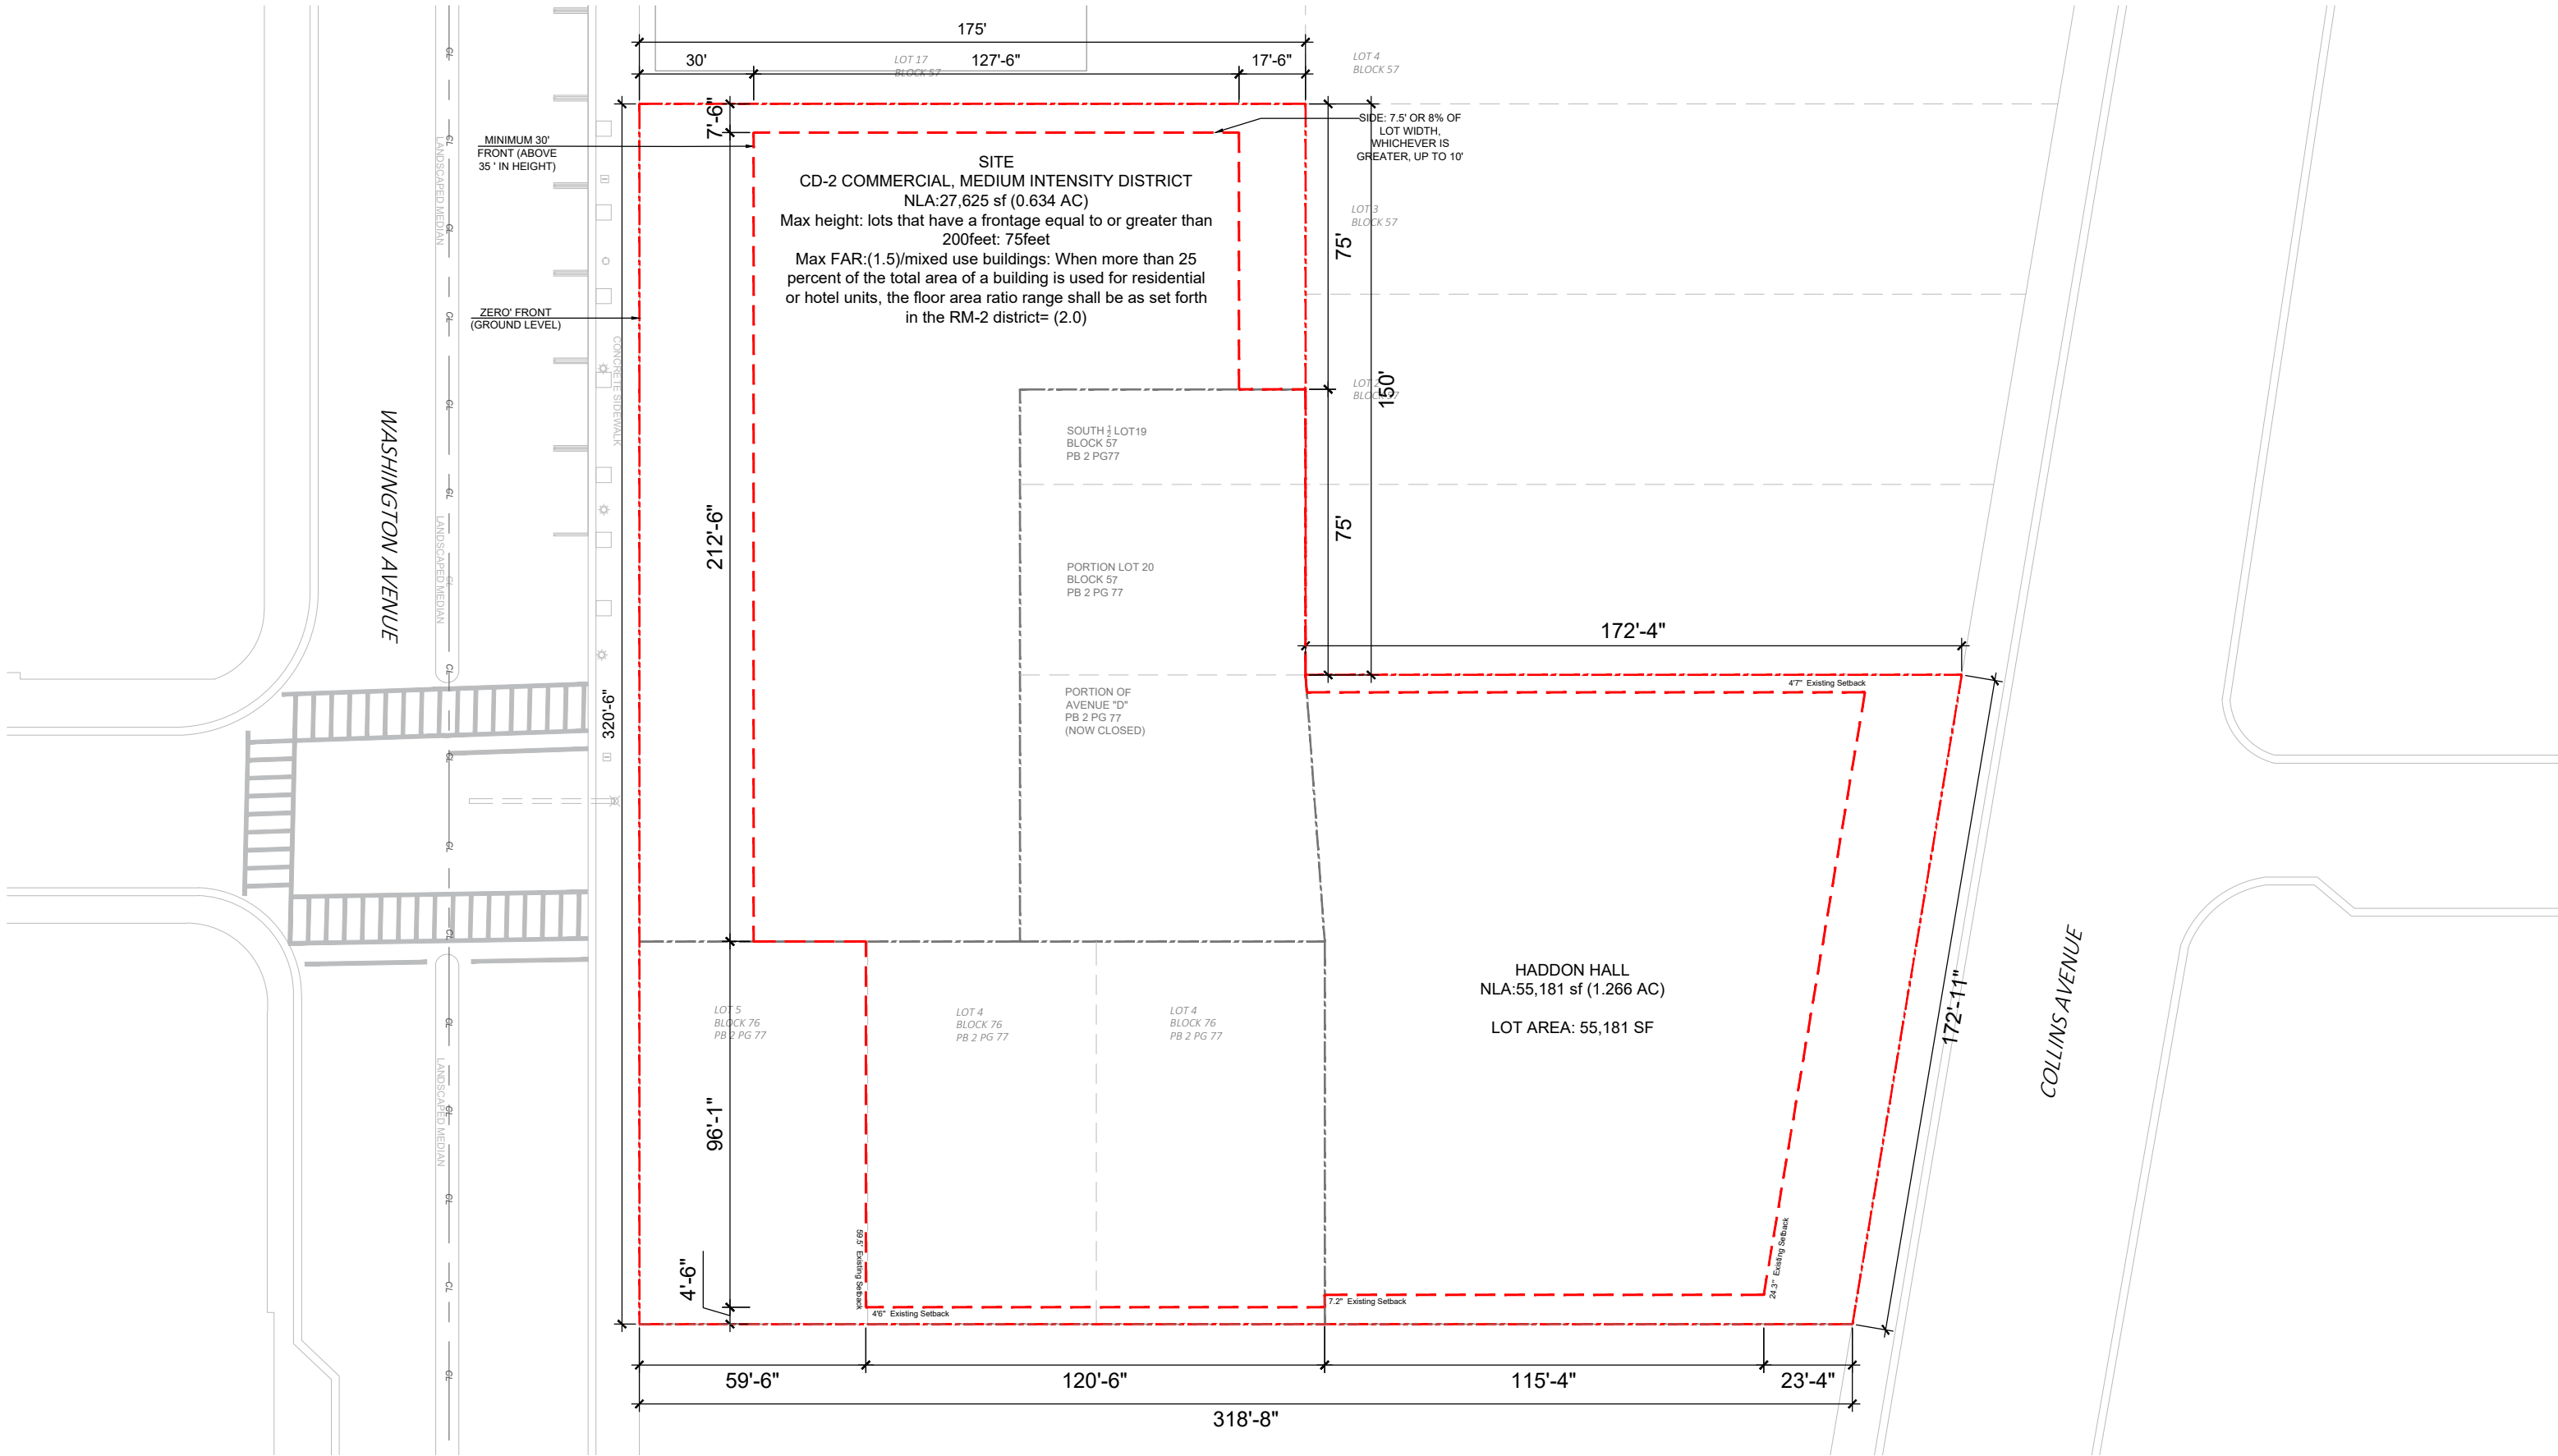

ARQUITECTONICA

2900 Oak Avenue, Miami, FL 33133
T 305.372.1812 F 305.372.1175

ALL DESIGNS INDICATED IN THESE DRAWINGS ARE PROPERTY OF ARQUITECTONICA INTERNATIONAL CORP. NO COPIES, TRANSMISSIONS, REPRODUCTIONS OR ELECTRONIC MANIPULATION OF ANY PORTION OF THESE DRAWINGS IN THE WHOLE OR IN PART ARE TO BE MADE WITHOUT THE EXPRESS OF WRITTEN AUTHORIZATION OF ARQUITECTONICA INTERNATIONAL CORP. DESIGN INTENT SHOWN IS SUBJECT TO REVIEW AND APPROVAL OF ALL APPLICABLE LOCAL AND GOVERNMENTAL AUTHORITIES HAVING JURISDICTION. ALL COPYRIGHTS RESERVED © 2021.
THE DATA INCLUDED IN THIS STUDY IS CONCEPTUAL IN NATURE AND WILL CONTINUE TO BE MODIFIED THROUGHOUT THE COURSE OF THE PROJECTS DEVELOPMENT WITH THE EVENTUAL INTEGRATION OF STRUCTURAL, MEP AND LIFE SAFETY SYSTEMS. AS THESE ARE FURTHER REFINED, THE NUMBERS WILL BE ADJUSTED ACCORDINGLY.



PB FINAL SUBMITTAL
1509 - 1515 WASHINGTON AVE
MIAMI BEACH, FL 33139

PROJECT SITE



DATE:
FEB 25, 2024

A0-01

MULTIFAMILY - COMMERCIAL - ZONING DATA SHEET															
ITEM #	Zoning Information														
1	Address:	1509 - 1515 Washington Ave Miami Beach, FL 33139													
2	Board and file numbers :	PB23-0625/ HPB23-0591													
3	Folio number(s):	02-3234-019-1170; 02-3234-019-1180; 02-3234-019-1190													
4	Year constructed:	1948-1949	Zoning District / Overlay:		CD-2 - COMMERCIAL, MEDIUM INTENSITY DISTRICT										
5	Based Flood Elevation:	9'-0" NGVD	Grade value in NGVD:		5'-0" NGVD										
		MAIN PARCEL (1509 Washington Ave)			HADDON HALL HOTEL PARCEL (PARCEL 1)			CAMPTON BUILDING PARCEL (PARCEL 3)			HADDON HALL POOL (PARCEL 2)			GRAND TOTAL	
6	Lot Area:	27,625 SF			26,131 SF			18,000 SF			11,050 SF			82,806 SF	
7	Lot width/ Lot depth	220'-0" /175'-0"													
8	Minimum Unit Size	200 SF	Average Unit Size: 203 SF												
9	Existing use/ Proposed use	RETAIL / HOTEL			HOTEL			RESIDENTIAL			AMENITY			VARIOUS	
		Allowed	Existing	Proposed	Allowed	Available	Existing	Allowed	Available	Existing	Allowed	Available	Existing	Allowed	Proposed
10	Height:	75'-0"	15'-0"	75'-0"			47'-4"				N/A		N/A		
11	Number of Stories:	N/A	1 story	7 stories	N/A	N/A	3 stories	N/A	N/A	2 stories	N/A		3 stories		
12	FAR	27,625 SF x 2.0 FAR = 55,250 SF	N/A	91,230 SF	66,608 SF Building permit number: B1402502									165,612 SF	157,838 SF
13	Gross square footage:	N/A	N/A	94,665 SF	N/A		N/A	N/A		N/A	N/A		N/A	N/A	94,665 SF
14	Square Footage by use:	N/A	N/A	Hotel : 83,163 SF (87.85%) F&B. : 11,502 SF (12.15%)											Hotel : 83,163 SF (87.85%) F&B. : 11,502 SF (12.15%)
15	Number of units Residential:	N/A	N/A	N/A	N/A		N/A	N/A		N/A	N/A		N/A	N/A	N/A
16	Number of units Hotel:	N/A	N/A	238	N/A		N/A	N/A		N/A	N/A		N/A	N/A	238
17	Number of seats:	N/A	N/A	478	N/A		N/A	N/A		N/A	N/A		N/A	N/A	478
18	Occupancy load:	N/A	N/A	667	N/A		N/A	N/A		N/A	N/A		N/A	N/A	667
19	Density (per Comprehensive Plan):	N/A	N/A	N/A	N/A		N/A	N/A		N/A	N/A		N/A	N/A	N/A
	Setbacks	Required	Existing	Proposed	Required		Existing	Required		Existing	Required		Existing	Required	Proposed
	Subterranean:														
20	Front Setback:	N/A	N/A	N/A	N/A		N/A	N/A		N/A	N/A		N/A		
21	Side Setback:	N/A	N/A	N/A	N/A		N/A	N/A		N/A	N/A		N/A		
22	Side Setback:	N/A	N/A	N/A	N/A		N/A	N/A		N/A	N/A		N/A		
23	Side Setback facing street:	N/A	N/A	N/A	N/A		N/A	N/A		N/A	N/A		N/A		
24	Rear Setback:	N/A	N/A	N/A	N/A		N/A	N/A		N/A	N/A		N/A		
	Ground Level:														
25	Front Setback:	0'-0"	0'-0"	0'-0"	0'-0"		24.3'	N/A		59.5'	N/A		N/A		
26	Side Setback (north):	7'-6"	* 3.3'	* 3.3'	0'-0"		4.7'	N/A		5.3'	N/A		N/A		
27	Side Setback (south):	10'-0"	4.7'	5'-0"	0'-0"		7.2'	N/A		4.6'	N/A		N/A		
28	Side Setback facing street:	N/A	N/A	N/A	0'-0"		N/A	N/A		N/A	N/A		N/A		
29	Rear Setback:	10'-0" / 17'-6"	4.8'/ 6.8'	13'-4" / 17'-6"	0'-0"		3.8'	N/A		5.3'	4.8'		4.8'		
	Above the ground level up to 35 feet in height:														
30	Front Setback:	0'-0"	N/A	0'-0"	0'-0"		24.3'	N/A		59.5'	N/A		N/A		
31	Side Setback (north):	7'-6"	N/A	* 3.3'	0'-0"		4.7'	N/A		5.3'	N/A		N/A		
32	Side Setback (south):	10'-0"	N/A	5'-0"	0'-0"		7.2'	N/A		4.6'	N/A		N/A		
33	Side Setback facing street:	N/A	N/A	N/A	0'-0"		N/A	N/A		N/A	N/A		N/A		
34	Rear Setback (10% Lot Depth):	10'-0' / 17'-6"	N/A	13'-4" / 17'-6"	0'-0"		3.8'	N/A		5.3'	N/A		N/A		
	Above 35 feet in height:														
35	Front Setback:	30'-0"	N/A	30'-0"	0'-0"		24.3'	N/A		59.5'	N/A		N/A		
36	Side Setback (north):	7'-6"	N/A	* 3.3'/7'-6"	0'-0"		4.7'	N/A		5.3'	N/A		N/A		
37	Side Setback (south):	10'-0"	N/A	30'-5"/35'-2"	0'-0"		7.2'	N/A		4.6'	N/A		N/A		
38	Side Setback facing street:	N/A	N/A	N/A	0'-0"		N/A	N/A		N/A	N/A		N/A		
39	Rear Setback (10% Lot Depth):	10'-0' / 17'-6"	N/A	13'-4" / 17'-6"	0'-0"		3.8'	N/A		5.3'	N/A		N/A		

	Parking	Required	Existing	Proposed	Deficiencies
40	Parking district: 7	N/A	N/A	N/A	-
41	Total number of parking spaces:	N/A	N/A	N/A	
42	Number of parking spaces per use (Provide a separate chart for a breakdown calculation):	N/A	N/A	N/A	
43	Number of parking spaces per level (Provide a separate chart for a breakdown calculation):	N/A	N/A	N/A	
44	Parking Space Dimensions:	N/A	N/A	N/A	
45	Parking Space configuration (45°,60°,90°,Parallel):	N/A	N/A	N/A	
46	ADA Spaces:	N/A	N/A	N/A	
47	Tandem Spaces:	N/A	N/A	N/A	
48	Drive aisle width:	N/A	N/A	N/A	
49	Valet drop off and pick up:	N/A	N/A	N/A	
50	Loading spaces:	4	4 on street loading berth	N/A	Waiver required
51	Trash collection area:	N/A	N/A	N/A	
52	<u>Short-term</u> Bicycle Parking, location and Number of racks:	28 bikes		28 bikes	
53	<u>Long-Term</u> Bicycle Parking, location and Number of racks	14 bikes		14 bikes	
	Restaurants, Cafes, Bars, Lounges, Nightclubs	Required	Existing	Proposed	Deficiencies
54	Type of use:	N/A	N/A	Restaurant	
55	Number of seats located outside on private property:	N/A	N/A	N/A	
56	Number of seats inside:	N/A	N/A	382	
57	Total number of seats:	N/A	N/A	478	
58	Total number of seats per venue (Provide a separate chart for a breakdown calculation):	N/A	N/A	Interior seats: 382 Exterior seats: 96	
59	Total occupant content:	N/A	N/A	667	
60	Occupant content per venue (Provide a separate chart for a breakdown calculation):	N/A	N/A	Ground floor: 359 Level 7 lounge: 308	
61	Proposed hours of operation:	See hours of operation listed below			
62	Is this an NIE? (Neighborhood Impact Establishment, see CMB 141-1361):	Yes			
63	Is dancing and/or entertainment proposed? (see CMB 141-1361):	No			
64	Is this a contributing building?:	Yes			
65	Located within a Local Historic District?:	Yes			

VENUE - SUMMARY OF VENUES OPEN TO PUBLIC						
VENUE	FLOOR	INDOOR/OUTDOOR	OCCUPANCY	SEATS	ACCESS	HOURS OF OPERATION
INDOOR RESTAURANT	GROUND FL	INDOOR	294	247	PUBLIC	12PM -2AM
OUTDOOR RESTAURANT	GROUND FL	OUTDOOR	65	40	PUBLIC	12PM -2AM
LOUNGE	LEVEL 7	INDOOR	176	135	PUBLIC AFTER 5PM	7AM -2AM
LOUNGE	LEVEL 7	OUTDOOR	132	56	PUBLIC AFTER 5PM	7AM -2AM
TOTALS:			667	478		

ARQUITECTONICA

2900 Oak Avenue, Miami, FL 33133
T 305.372.1812 F 305.372.1175

ALL DESIGNS INDICATED IN THESE DRAWINGS ARE PROPERTY OF ARQUITECTONICA INTERNATIONAL CORP. NO COPIES, TRANSMISSIONS, REPRODUCTIONS OR ELECTRONIC MANIPULATION OF ANY PORTION OF THESE DRAWINGS IN THE WHOLE OR IN PART ARE TO BE MADE WITHOUT THE EXPRESS OF WRITTEN AUTHORIZATION OF ARQUITECTONICA INTERNATIONAL CORP. DESIGN INTENT SHOWN IS SUBJECT TO REVIEW AND APPROVAL OF ALL APPLICABLE LOCAL AND GOVERNMENTAL AUTHORITIES HAVING JURISDICTION. ALL COPYRIGHTS RESERVED © 2021.
THE DATA INCLUDED IN THIS STUDY IS CONCEPTUAL IN NATURE AND WILL CONTINUE TO BE MODIFIED THROUGHOUT THE COURSE OF THE PROJECTS DEVELOPMENT WITH THE EVENTUAL INTEGRATION OF STRUCTURAL, MEP AND LIFE SAFETY SYSTEMS. AS THESE ARE FURTHER REFINED, THE NUMBERS WILL BE ADJUSTED ACCORDINGLY.




PB FINAL SUBMITTAL
1509 - 1515 WASHINGTON AVE
MIAMI BEACH, FL 33139

ZONING DATA


DATE:
FEB 25, 2024

A0-02




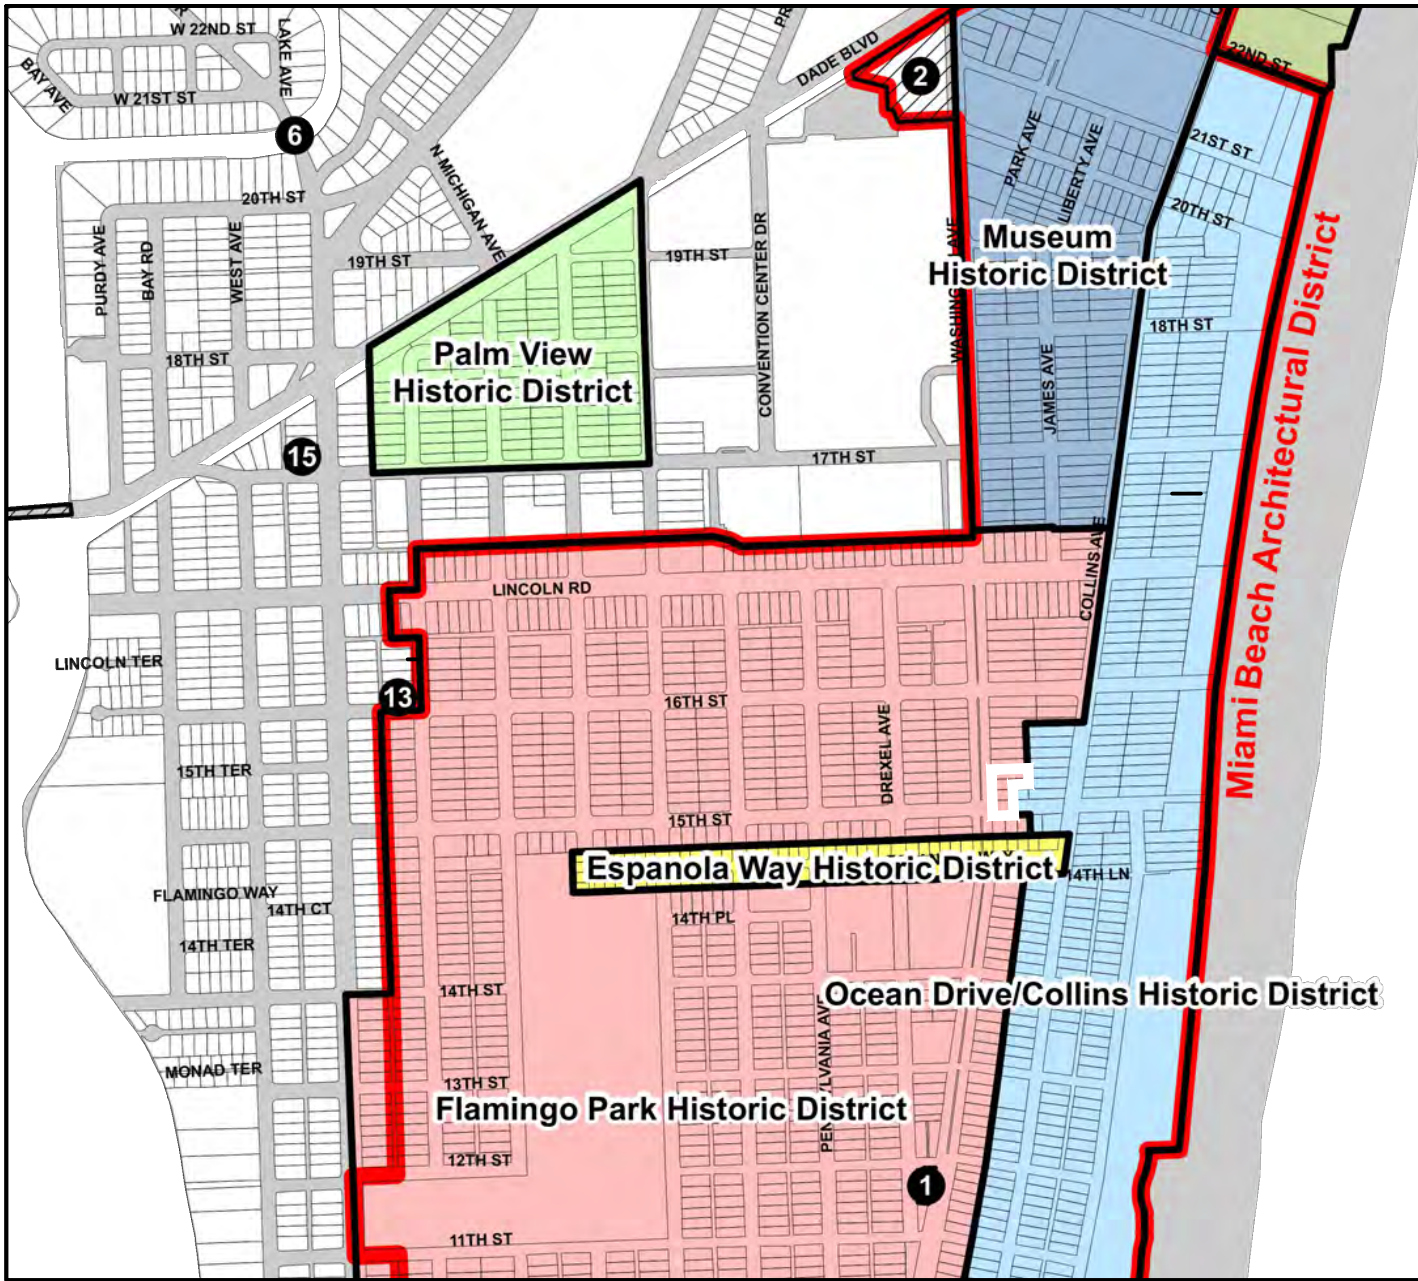

HISTORIC DISTRICT MAP

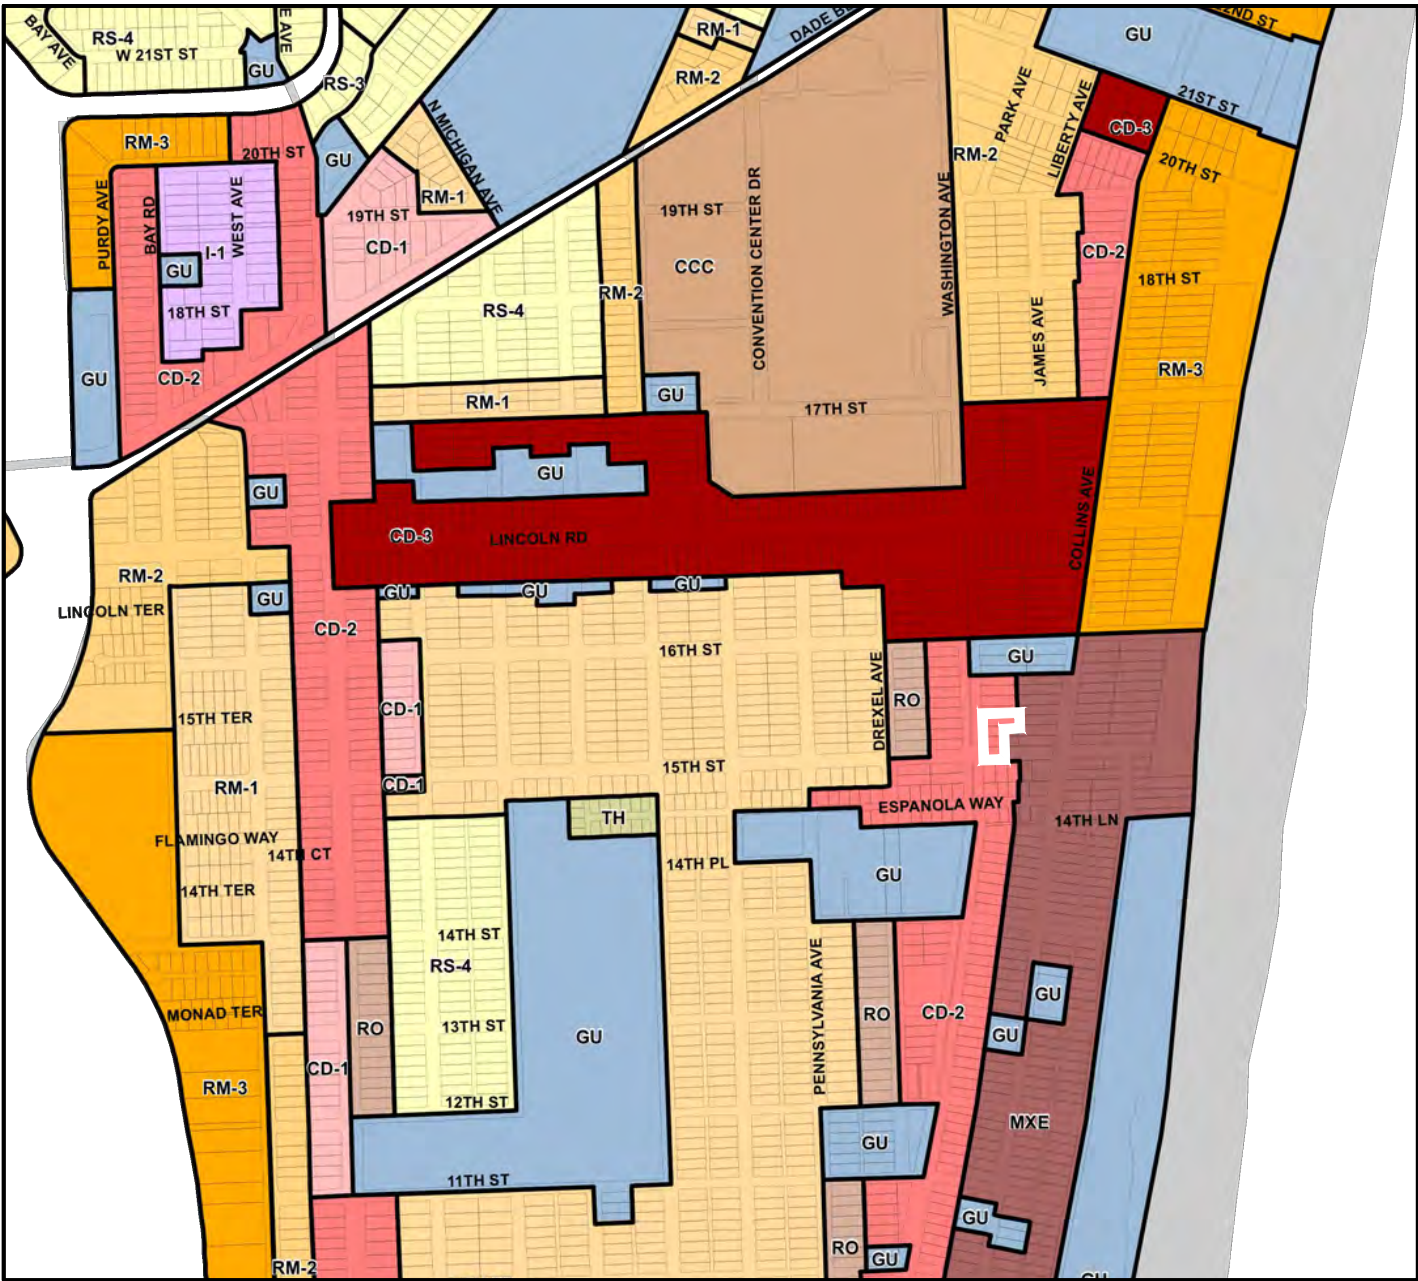

ZONING MAP

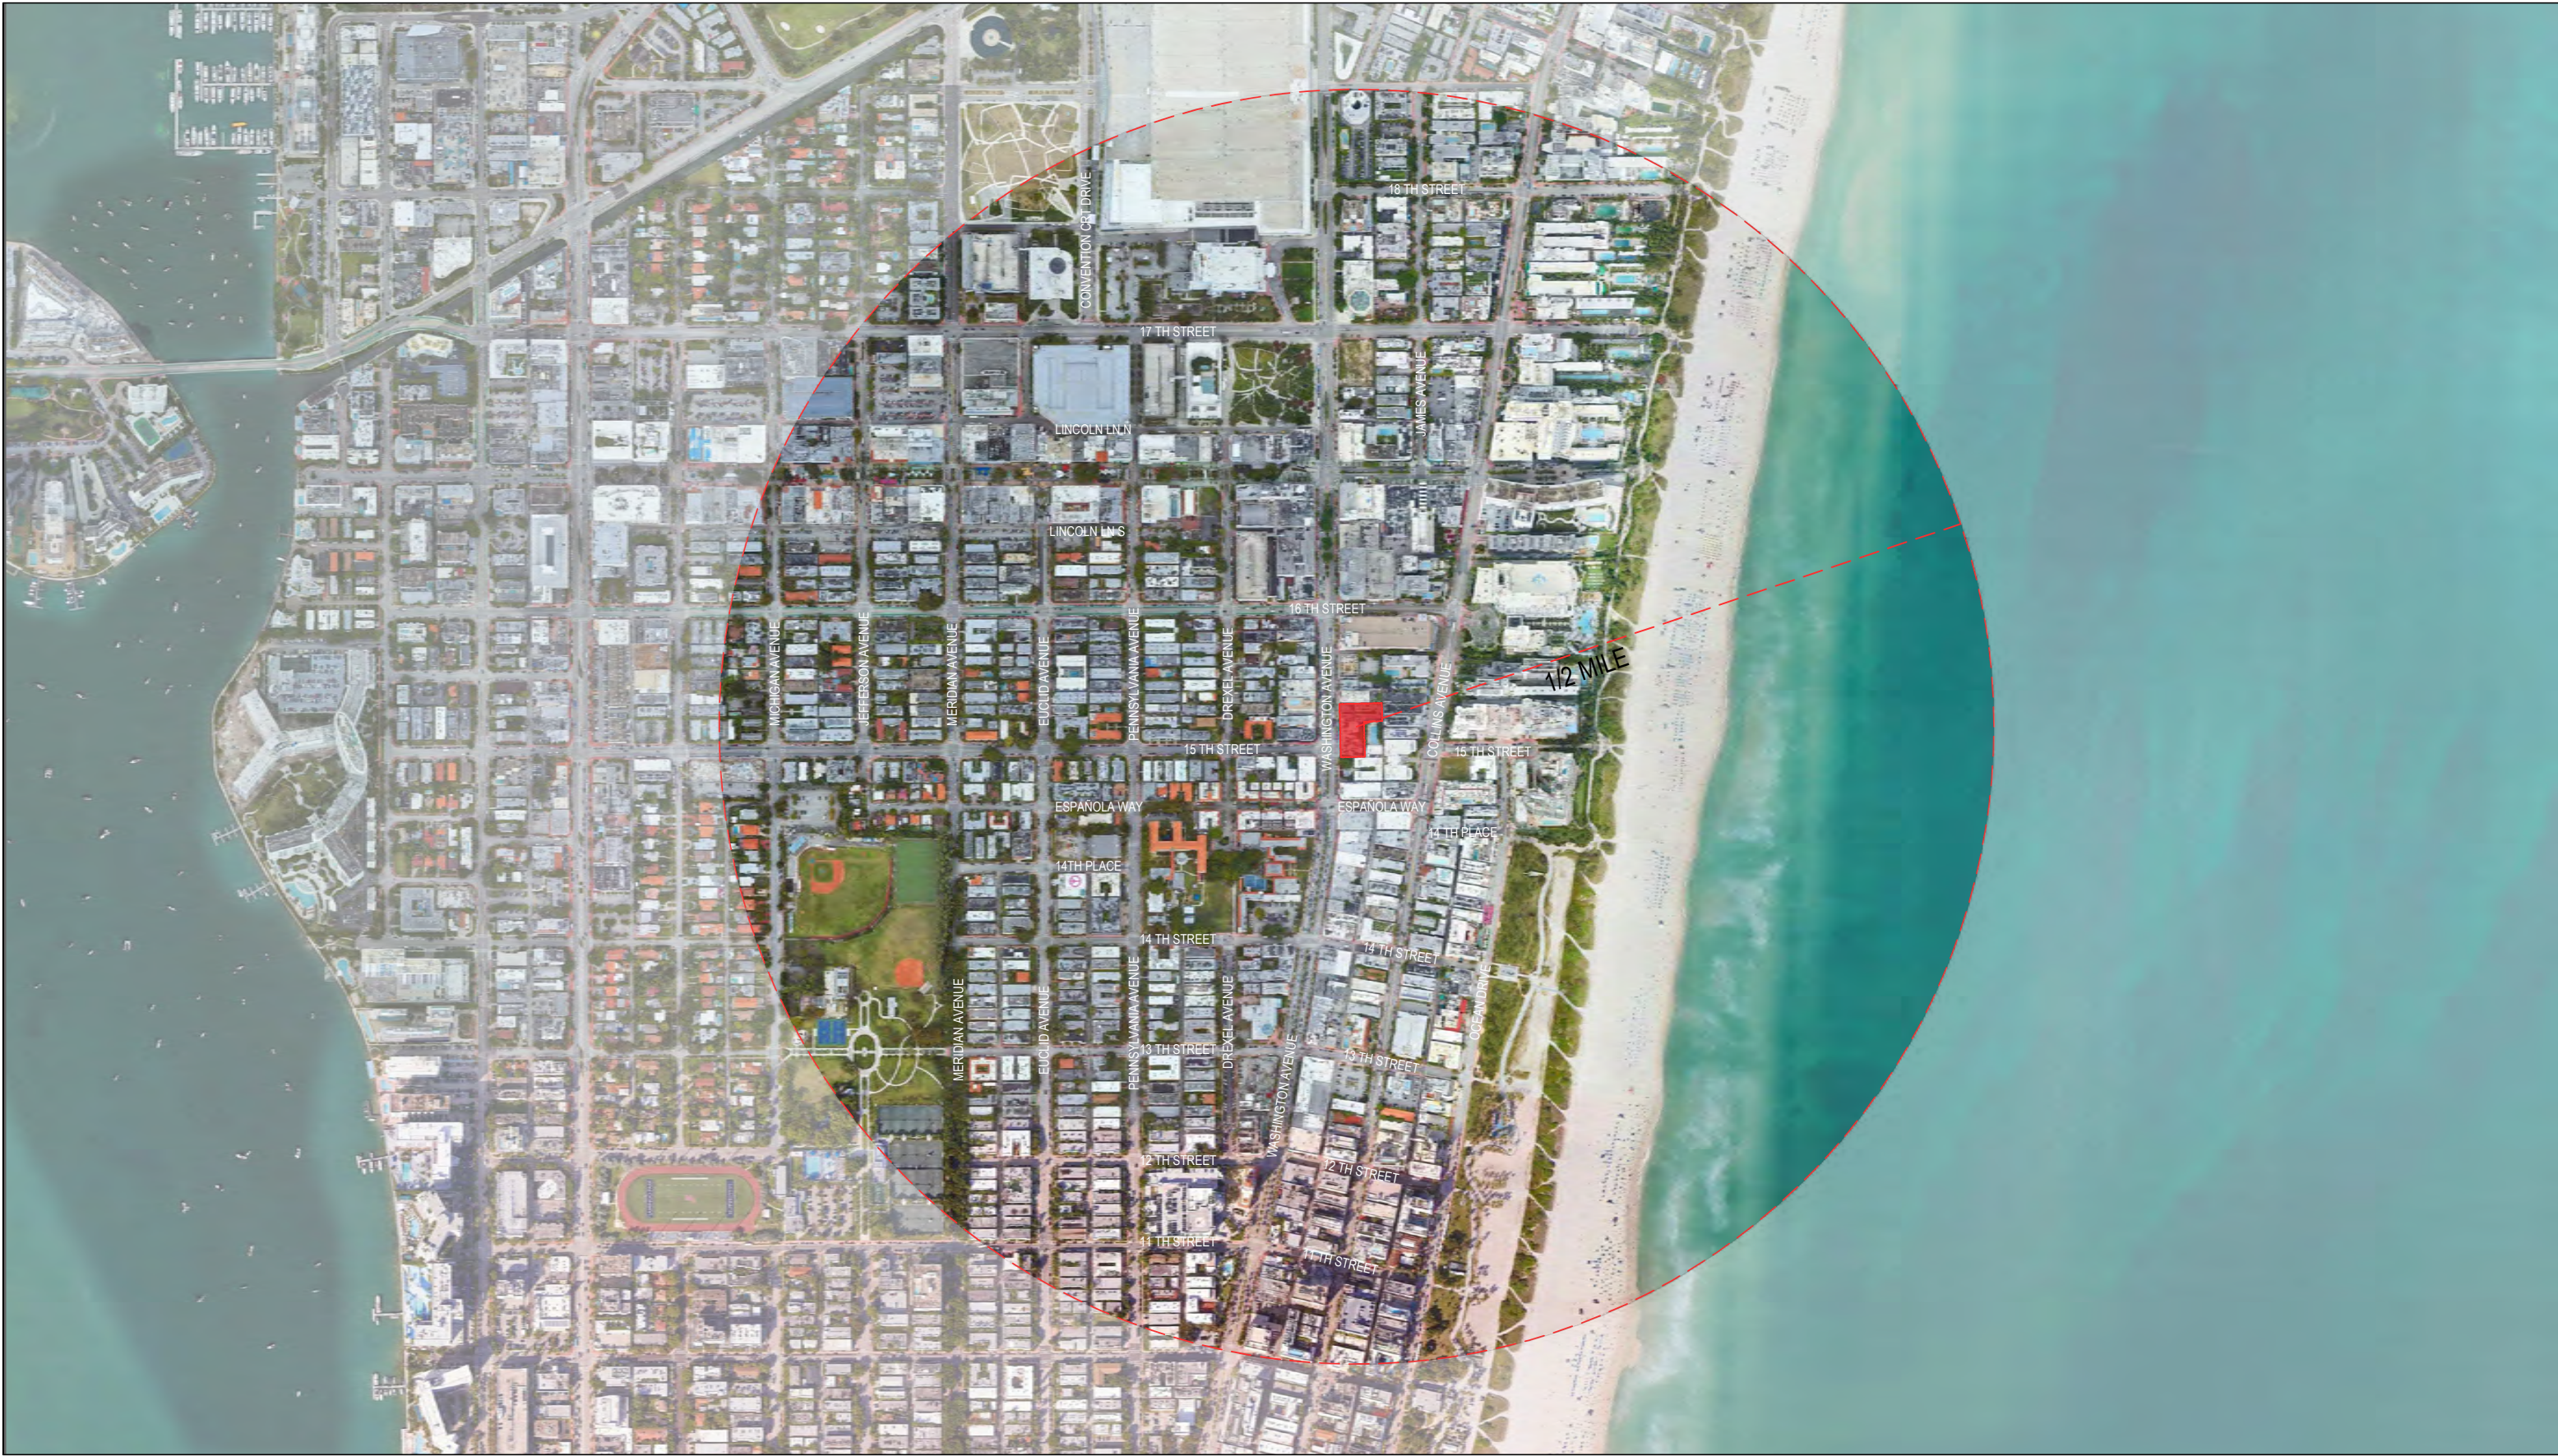

ARQUITECTONICA
2900 Oak Avenue, Miami, FL 33133
T 305.372.1812 F 305.372.1175

ALL DESIGNS INDICATED IN THESE DRAWINGS ARE PROPERTY OF ARQUITECTONICA INTERNATIONAL CORP. NO COPIES, TRANSMISSIONS, REPRODUCTIONS OR ELECTRONIC MANIPULATION OF ANY PORTION OF THESE DRAWINGS IN THE WHOLE OR IN PART ARE TO BE MADE WITHOUT THE EXPRESS WRITTEN AUTHORIZATION OF ARQUITECTONICA INTERNATIONAL CORP. DESIGN INTENT SHOWN IS SUBJECT TO REVIEW AND APPROVAL OF ALL APPLICABLE LOCAL AND GOVERNMENTAL AUTHORITIES HAVING JURISDICTION. ALL COPYRIGHTS RESERVED © 2021.
THE DATA INCLUDED IN THIS STUDY IS CONCEPTUAL IN NATURE AND WILL CONTINUE TO BE MODIFIED THROUGHOUT THE COURSE OF THE PROJECTS DEVELOPMENT WITH THE EVENTUAL INTEGRATION OF STRUCTURAL, MEP AND LIFE SAFETY SYSTEMS. AS THESE ARE FURTHER REFINED, THE NUMBERS WILL BE ADJUSTED ACCORDINGLY.




PB FINAL SUBMITTAL
1509 - 1515 WASHINGTON AVE
MIAMI BEACH, FL 33139

LOCATION MAP



DATE:
FEB 25, 2024

A0-05

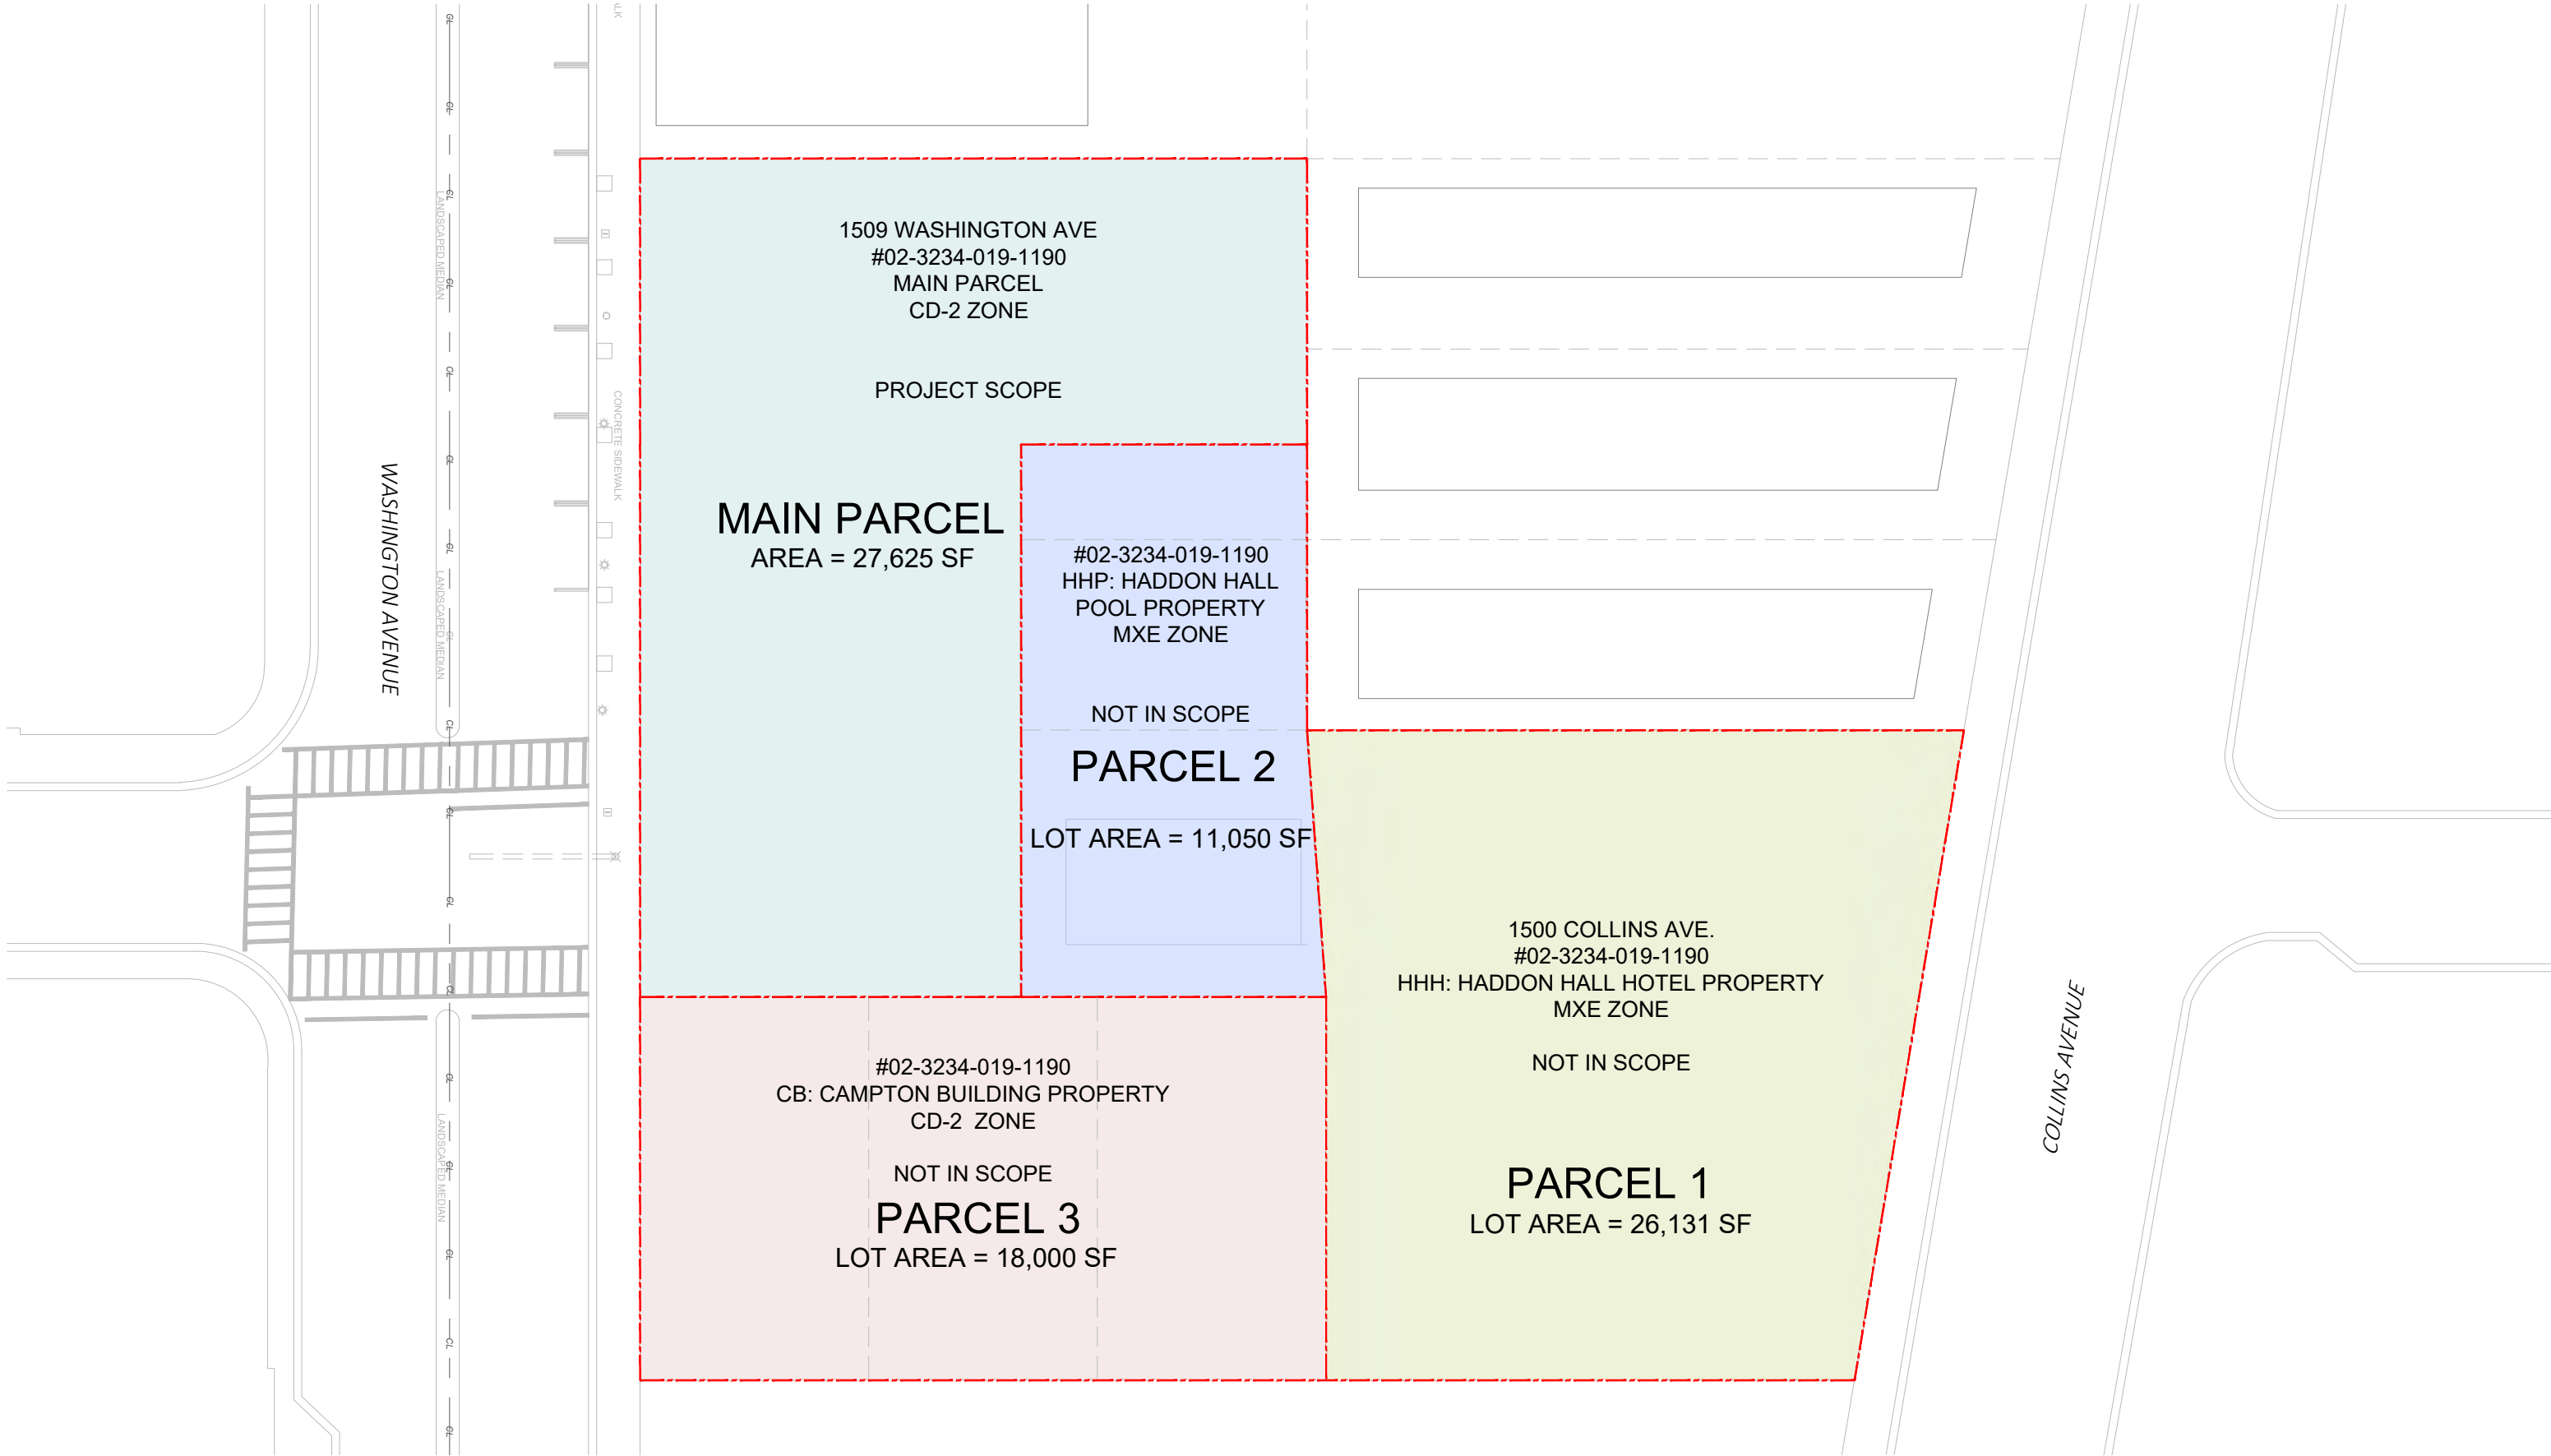

ARQUITECTONICA

2900 Oak Avenue, Miami, FL 33133
T 305.372.1812 F 305.372.1175

ALL DESIGNS INDICATED IN THESE DRAWINGS ARE PROPERTY OF ARQUITECTONICA INTERNATIONAL CORP. NO COPIES, TRANSMISSIONS, REPRODUCTIONS OR ELECTRONIC MANIPULATION OF ANY PORTION OF THESE DRAWINGS IN THE WHOLE OR IN PART ARE TO BE MADE WITHOUT THE EXPRESS WRITTEN AUTHORIZATION OF ARQUITECTONICA INTERNATIONAL CORP. DESIGN INTENT SHOWN IS SUBJECT TO REVIEW AND APPROVAL OF ALL APPLICABLE LOCAL AND GOVERNMENTAL AUTHORITIES HAVING JURISDICTION. ALL COPYRIGHTS RESERVED © 2021.
THE DATA INCLUDED IN THIS STUDY IS CONCEPTUAL IN NATURE AND WILL CONTINUE TO BE MODIFIED THROUGHOUT THE COURSE OF THE PROJECTS DEVELOPMENT WITH THE EVENTUAL INTEGRATION OF STRUCTURAL, MEP AND LIFE SAFETY SYSTEMS. AS THESE ARE FURTHER REFINED, THE NUMBERS WILL BE ADJUSTED ACCORDINGLY.




PB FINAL SUBMITTAL
1509 - 1515 WASHINGTON AVE
MIAMI BEACH, FL 33139

OVERALL PARCEL PLAN




DATE:
FEB 25, 2024

A0-06

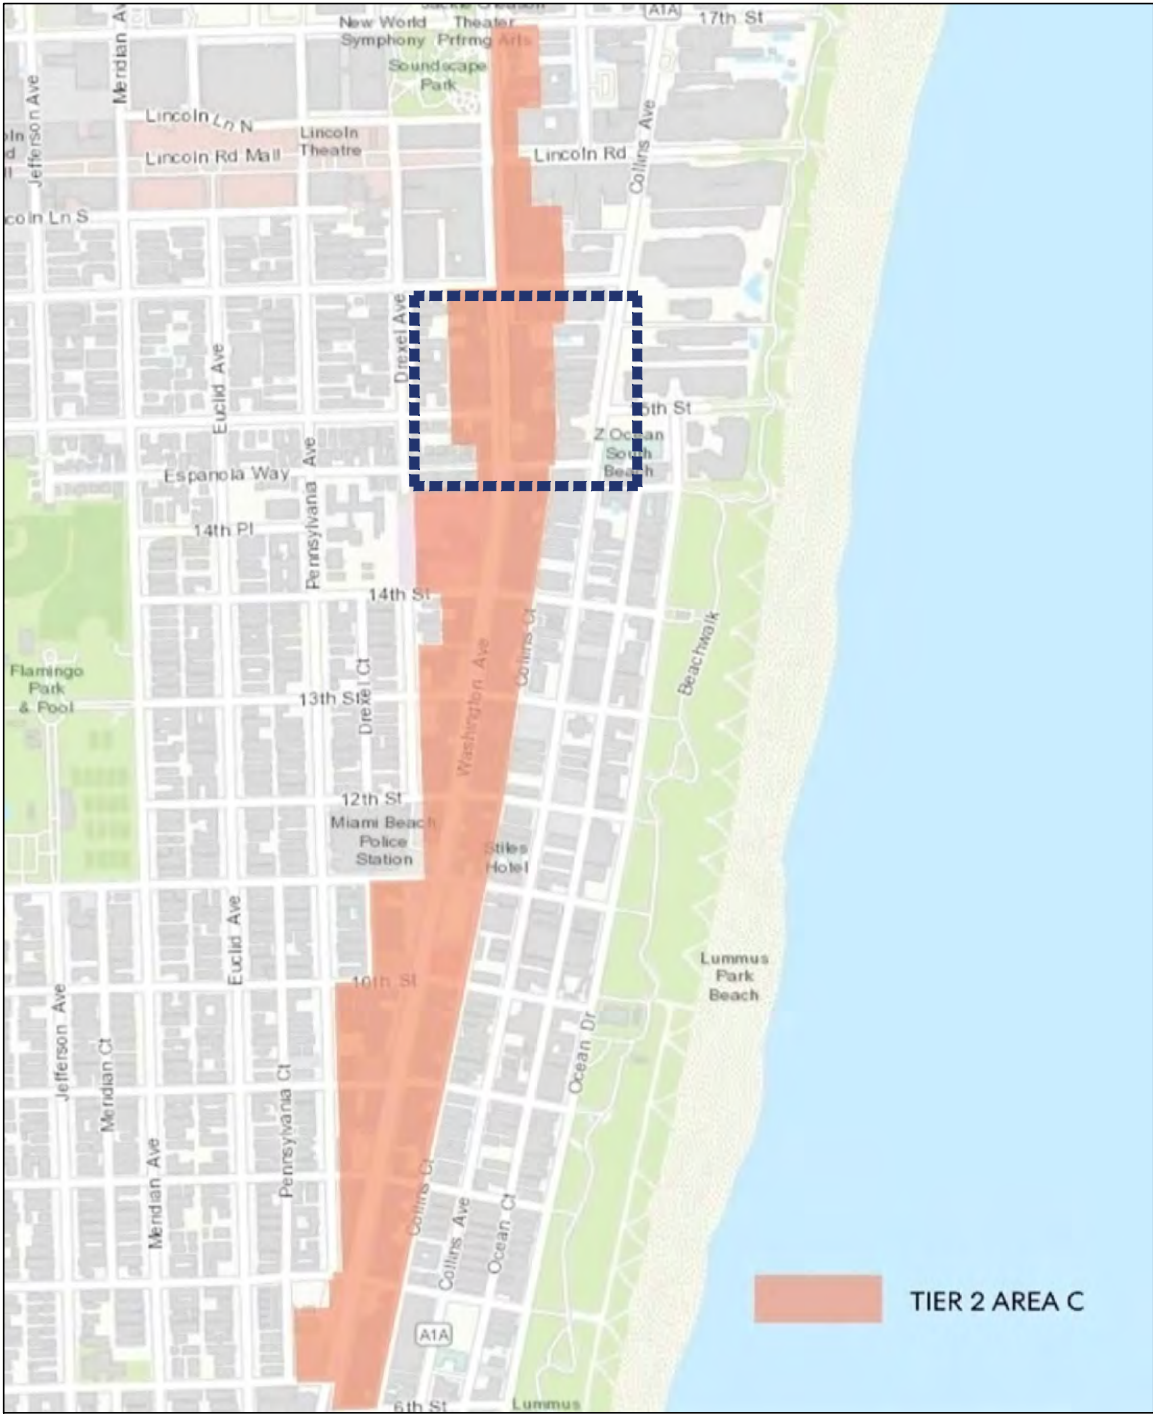

OFF STREET PARKING REQUIREMENTS FOR PROPERTIES LOCATED WITHIN TIER 2 AREA C

USE	OFF-STREET PARKING REQUIREMENT
LODGING	
Hotel and hostel	No parking requirement. For accessory uses to a hotel or hostel, the minimum parking is as set forth in parking tier. 1.

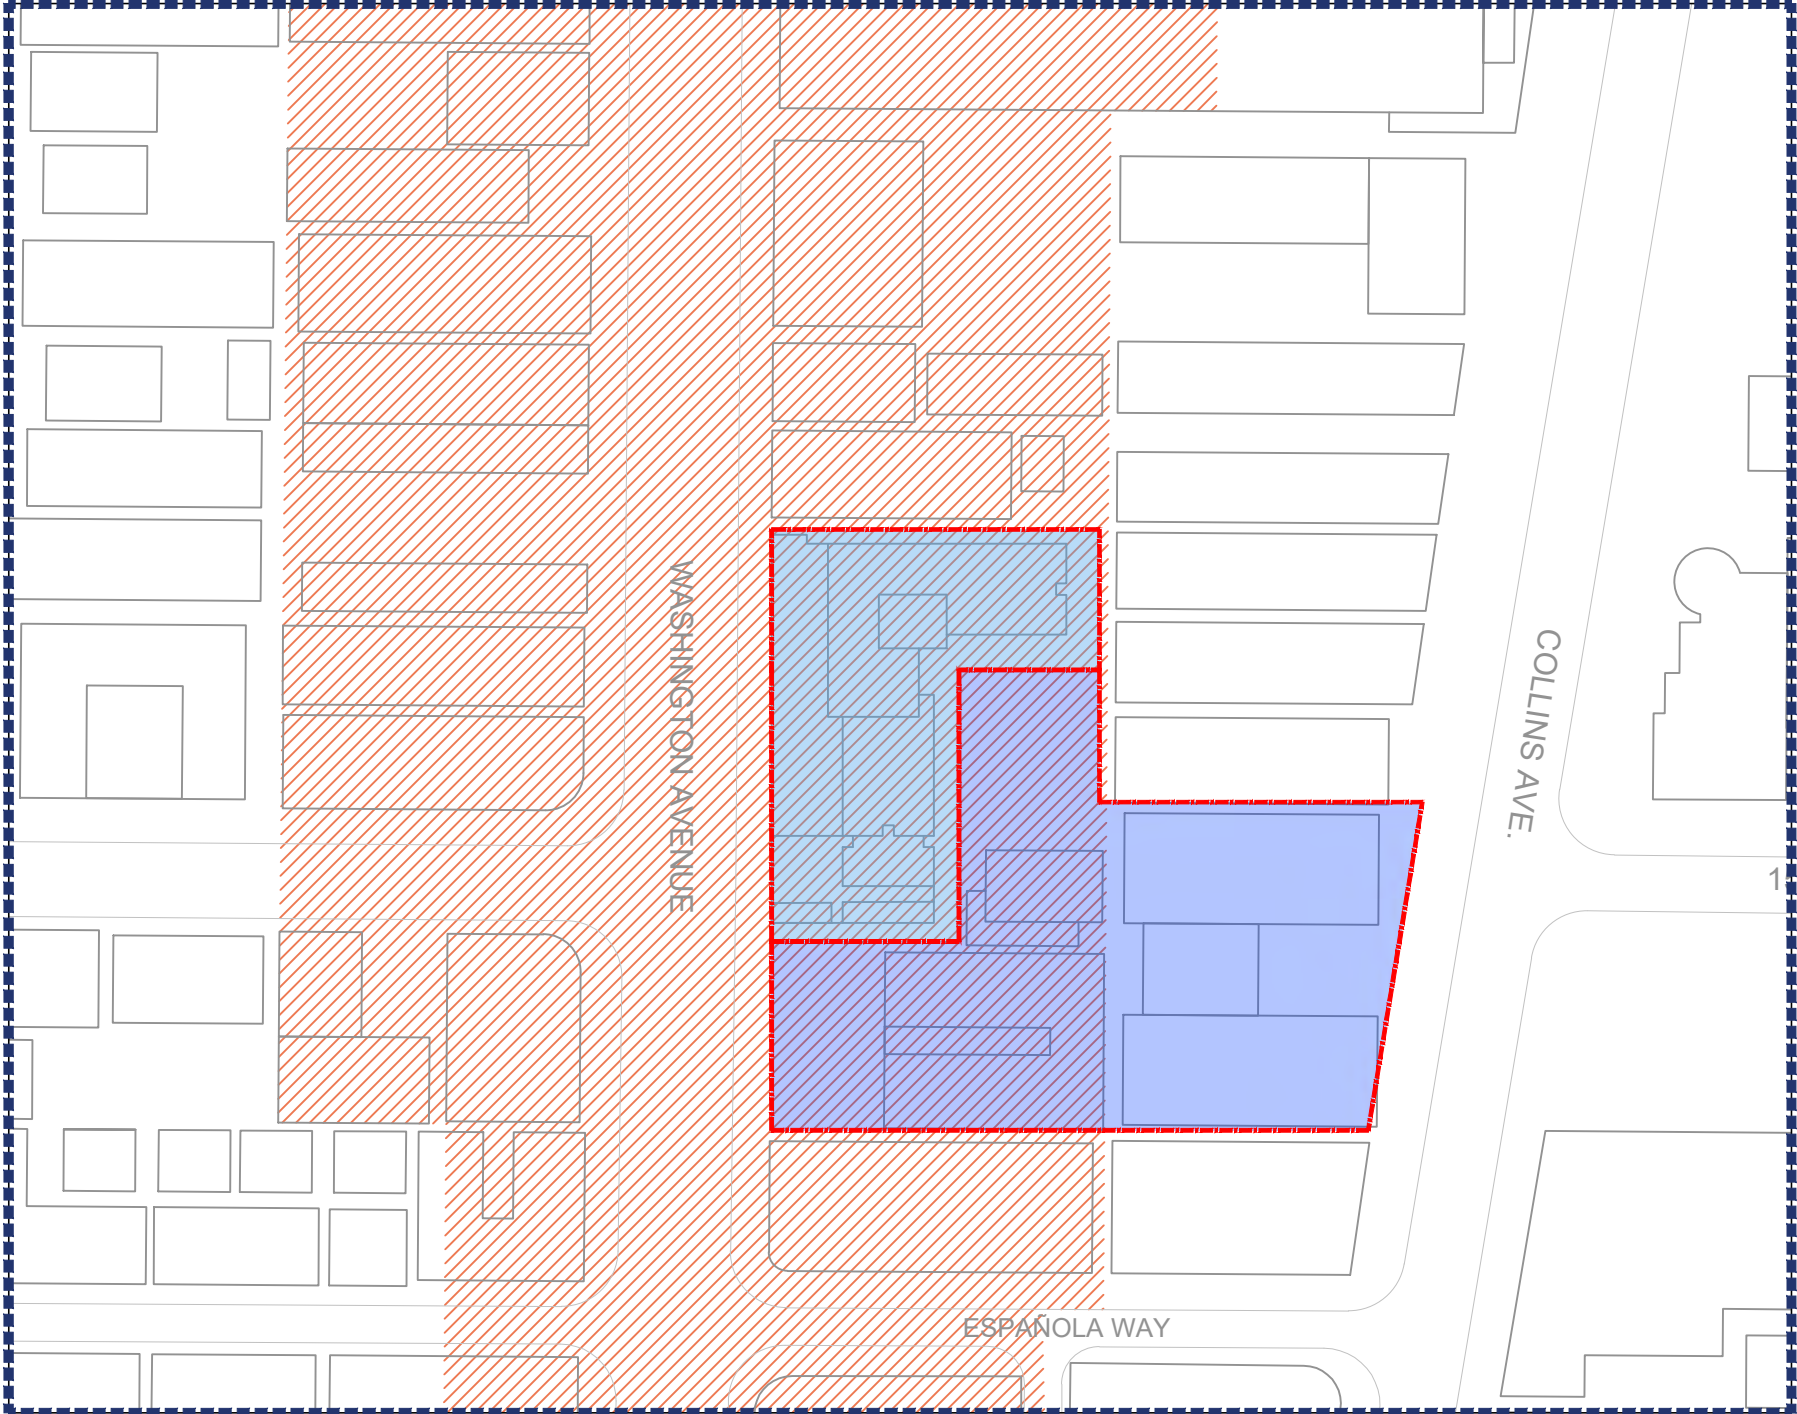

BICYCLE PARKING REQUIREMENTS

LAND USE	MINIMUM SHORT-TERM BICYCLE PARKING SPACES (WHICHEVER IS GREATER)	PROJECT	MINIMUM LONG-TERM BICYCLE PARKING SPACES (WHICHEVER IS GREATER)	PROJECT	TOTAL
COMMERCIAL	1 PER BUSINESS, 4 PER PROJECT OR 1 PER 10,000 SQUARE FEET	4	1 PER BUSINESS, OR 2 PER 5,000 SQUARE FEET	2	6
HOTEL	2 PER HOTEL OR 1 PER 10ROOMS	24	1 PER HOTEL OR 1 PER 20 ROOMS	12	36
TOTAL					42

Quality restaurants	No parking requirement.
OTHER	
Approved parklets	No parking requirement

ARQUITECTONICA


2900 Oak Avenue, Miami, FL 33133
T 305.372.1812 F 305.372.1175

ALL DESIGNS INDICATED IN THESE DRAWINGS ARE PROPERTY OF ARQUITECTONICA INTERNATIONAL CORP. NO COPIES, TRANSMISSIONS, REPRODUCTIONS OR ELECTRONIC MANIPULATION OF ANY PORTION OF THESE DRAWINGS IN THE WHOLE OR IN PART ARE TO BE MADE WITHOUT THE EXPRESS OF WRITTEN AUTHORIZATION OF ARQUITECTONICA INTERNATIONAL CORP. DESIGN INTENT SHOWN IS SUBJECT TO REVIEW AND APPROVAL OF ALL APPLICABLE LOCAL AND GOVERNMENTAL AUTHORITIES HAVING JURISDICTION. ALL COPYRIGHTS RESERVED © 2021.
THE DATA INCLUDED IN THIS STUDY IS CONCEPTUAL IN NATURE AND WILL CONTINUE TO BE MODIFIED THROUGHOUT THE COURSE OF THE PROJECTS DEVELOPMENT WITH THE EVENTUAL INTEGRATION OF STRUCTURAL, MEP AND LIFE SAFETY SYSTEMS. AS THESE ARE FURTHER REFINED, THE NUMBERS WILL BE ADJUSTED ACCORDINGLY.





PB FINAL SUBMITTAL
1509 - 1515 WASHINGTON AVE
MIAMI BEACH, FL 33139

TIER 2 AREA C MAP

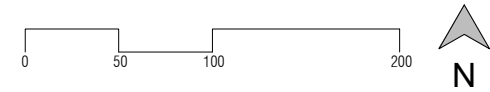

DATE:
FEB 25, 2024

A0-07

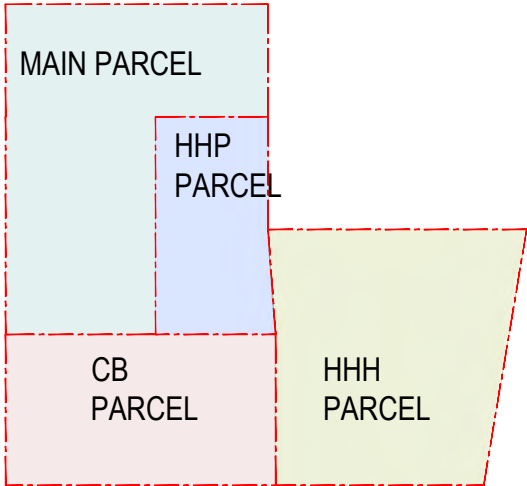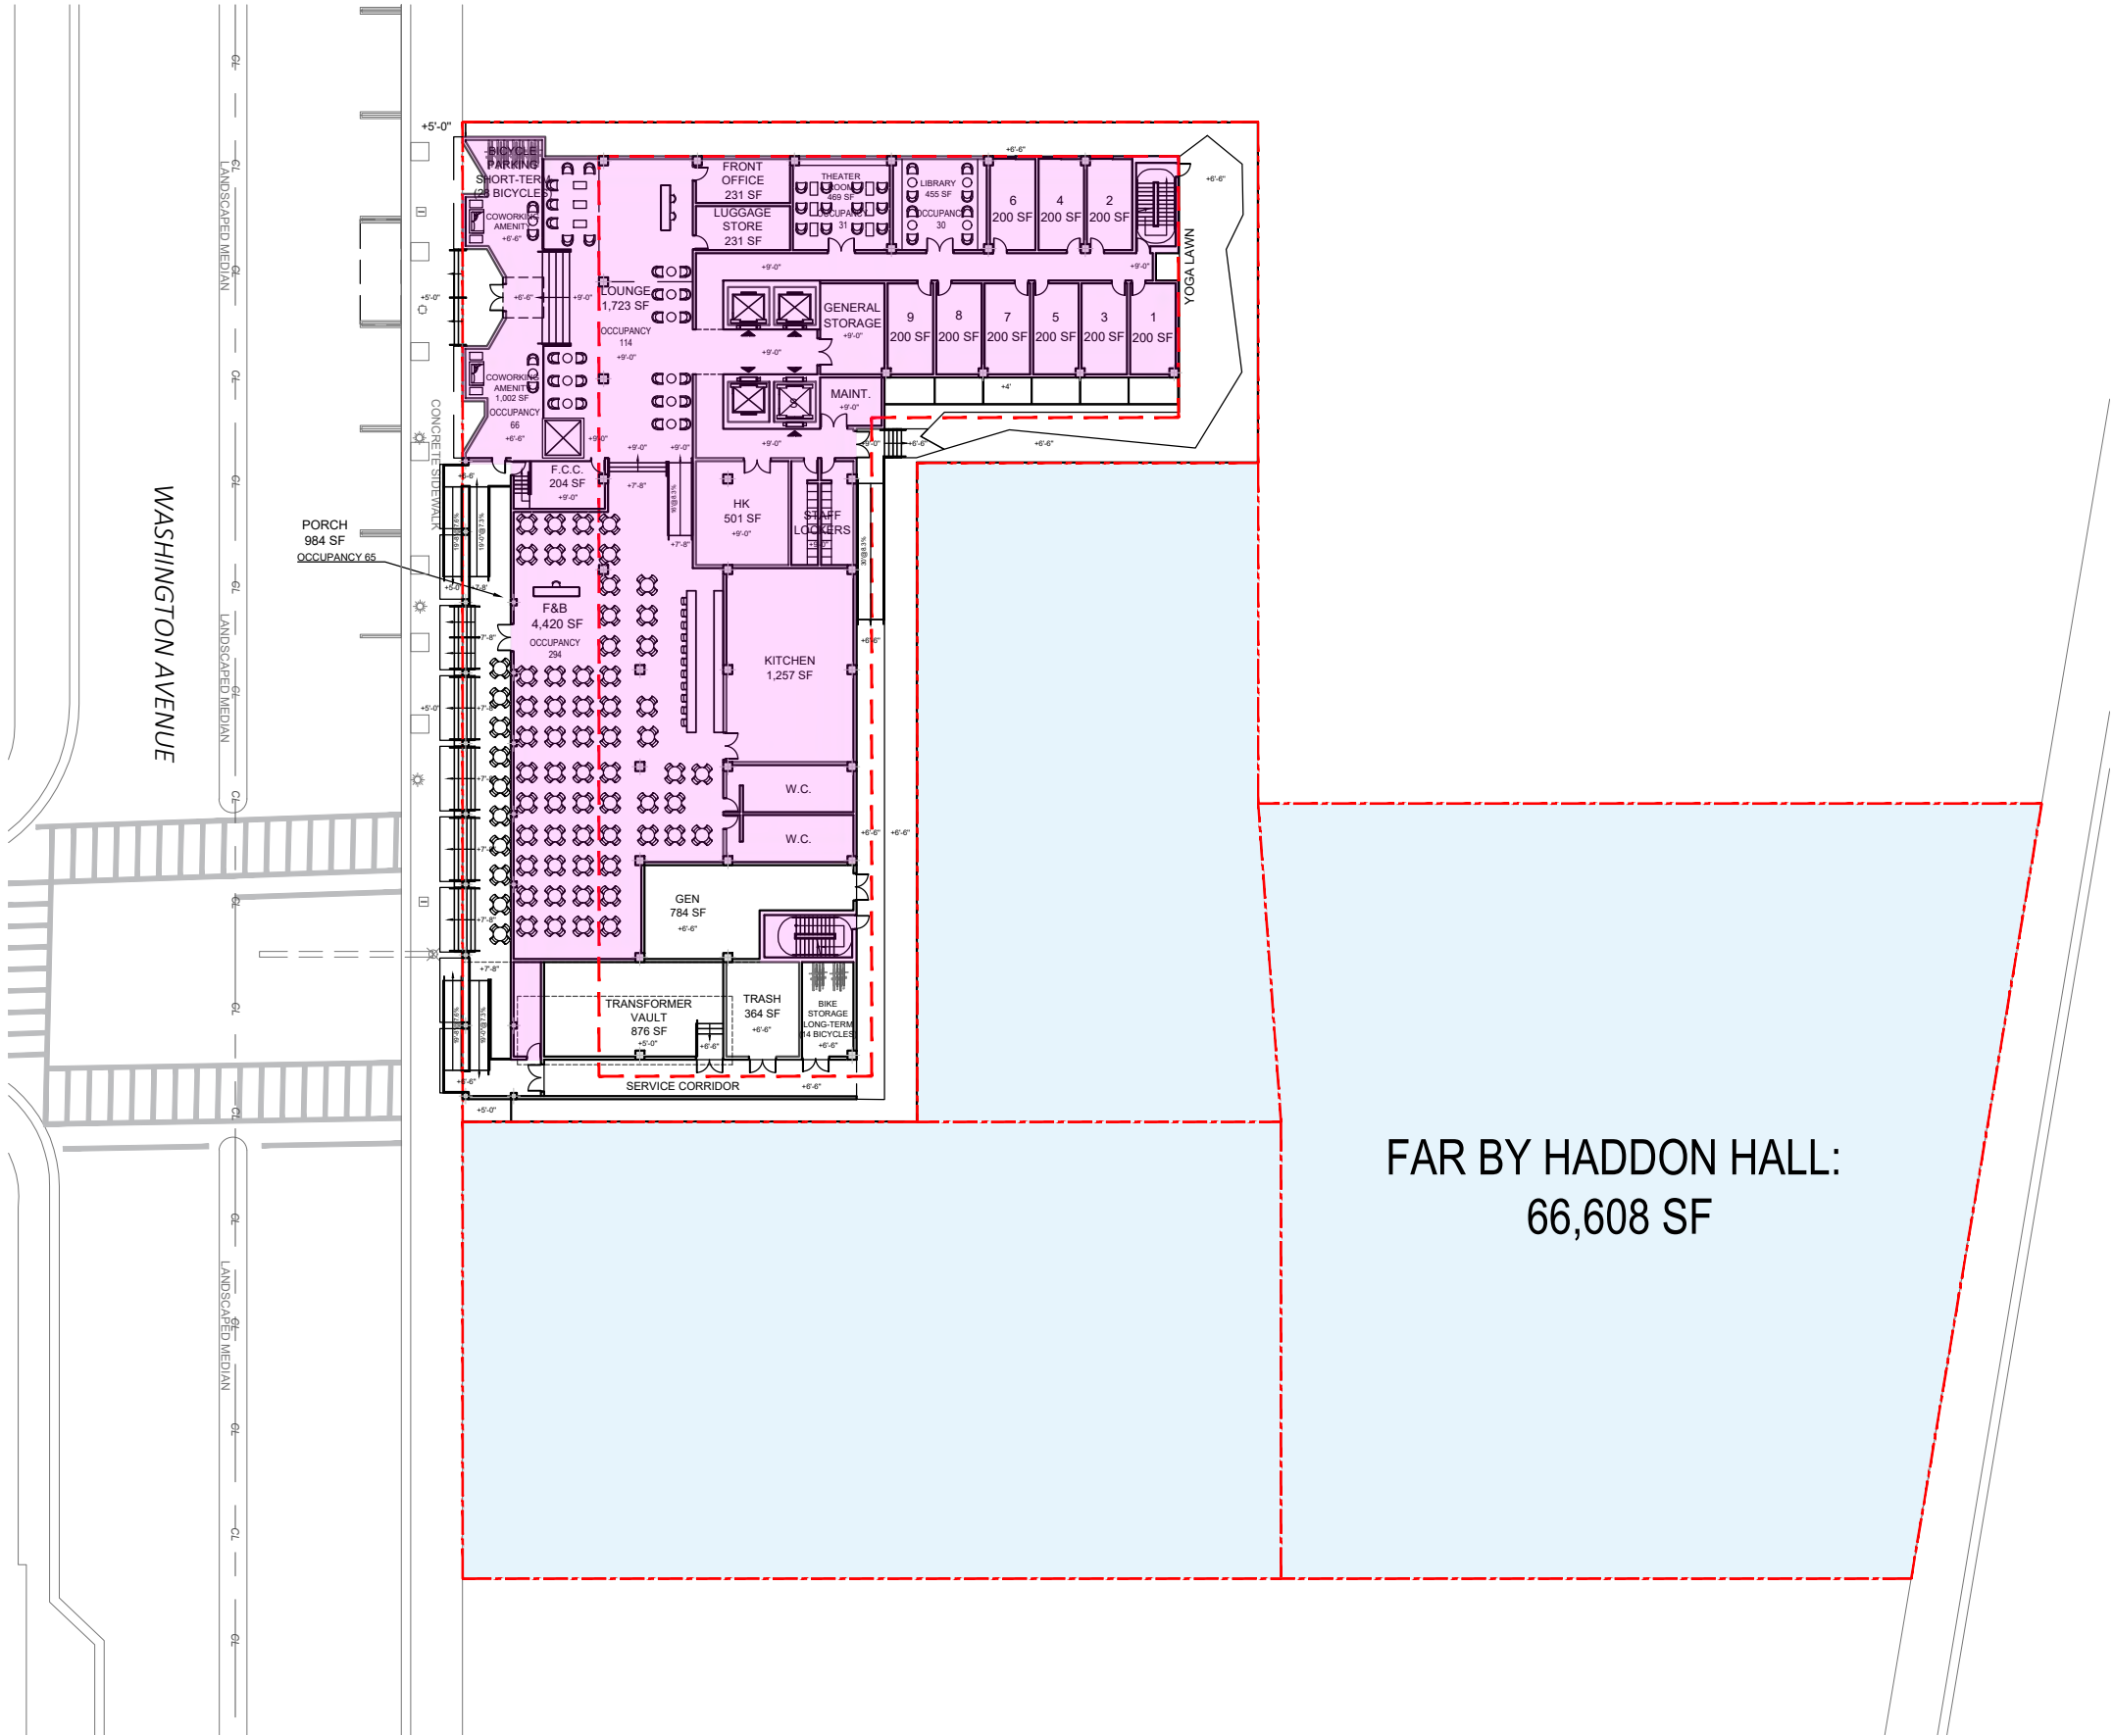

KEY PLAN

LEGEND

FAR: 16,906 SF

FAR BY LEVEL

GROUND	: 16,906 SF
LEVEL 2	: 12,583 SF
LEVEL 3	: 12,583 SF
LEVEL 4	: 12,583 SF
LEVEL 5	: 12,583 SF
LEVEL 6	: 12,583 SF
LEVEL 7	: 11,409 SF
TOTAL FAR	: 91,230 SF

* BUILDING PERMIT NUMBER: B1402502

ARQUITECTONICA

2900 Oak Avenue, Miami, FL 33133
T 305.372.1812 F 305.372.1175

ALL DESIGNS INDICATED IN THESE DRAWINGS ARE PROPERTY OF ARQUITECTONICA INTERNATIONAL CORP. NO COPIES, TRANSMISSIONS, REPRODUCTIONS OR ELECTRONIC MANIPULATION OF ANY PORTION OF THESE DRAWINGS IN THE WHOLE OR IN PART ARE TO BE MADE WITHOUT THE EXPRESS WRITTEN AUTHORIZATION OF ARQUITECTONICA INTERNATIONAL CORP. DESIGN INTENT SHOWN IS SUBJECT TO REVIEW AND APPROVAL OF ALL APPLICABLE LOCAL AND GOVERNMENTAL AUTHORITIES HAVING JURISDICTION. ALL COPYRIGHTS RESERVED © 2021.
THE DATA INCLUDED IN THIS STUDY IS CONCEPTUAL IN NATURE AND WILL CONTINUE TO BE MODIFIED THROUGHOUT THE COURSE OF THE PROJECTS DEVELOPMENT WITH THE EVENTUAL INTEGRATION OF STRUCTURAL, MEP AND LIFE SAFETY SYSTEMS. AS THESE ARE FURTHER REFINED, THE NUMBERS WILL BE ADJUSTED ACCORDINGLY.





PB FINAL SUBMITTAL
1509 - 1515 WASHINGTON AVE
MIAMI BEACH, FL 33139

FAR DIAGRAM - GROUND LEVEL



DATE:
FEB 25, 2024

A0-08

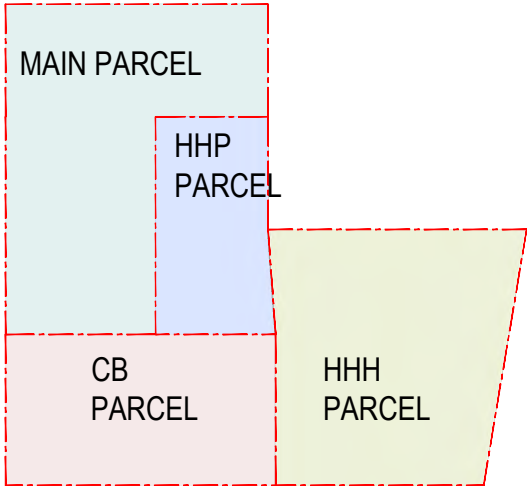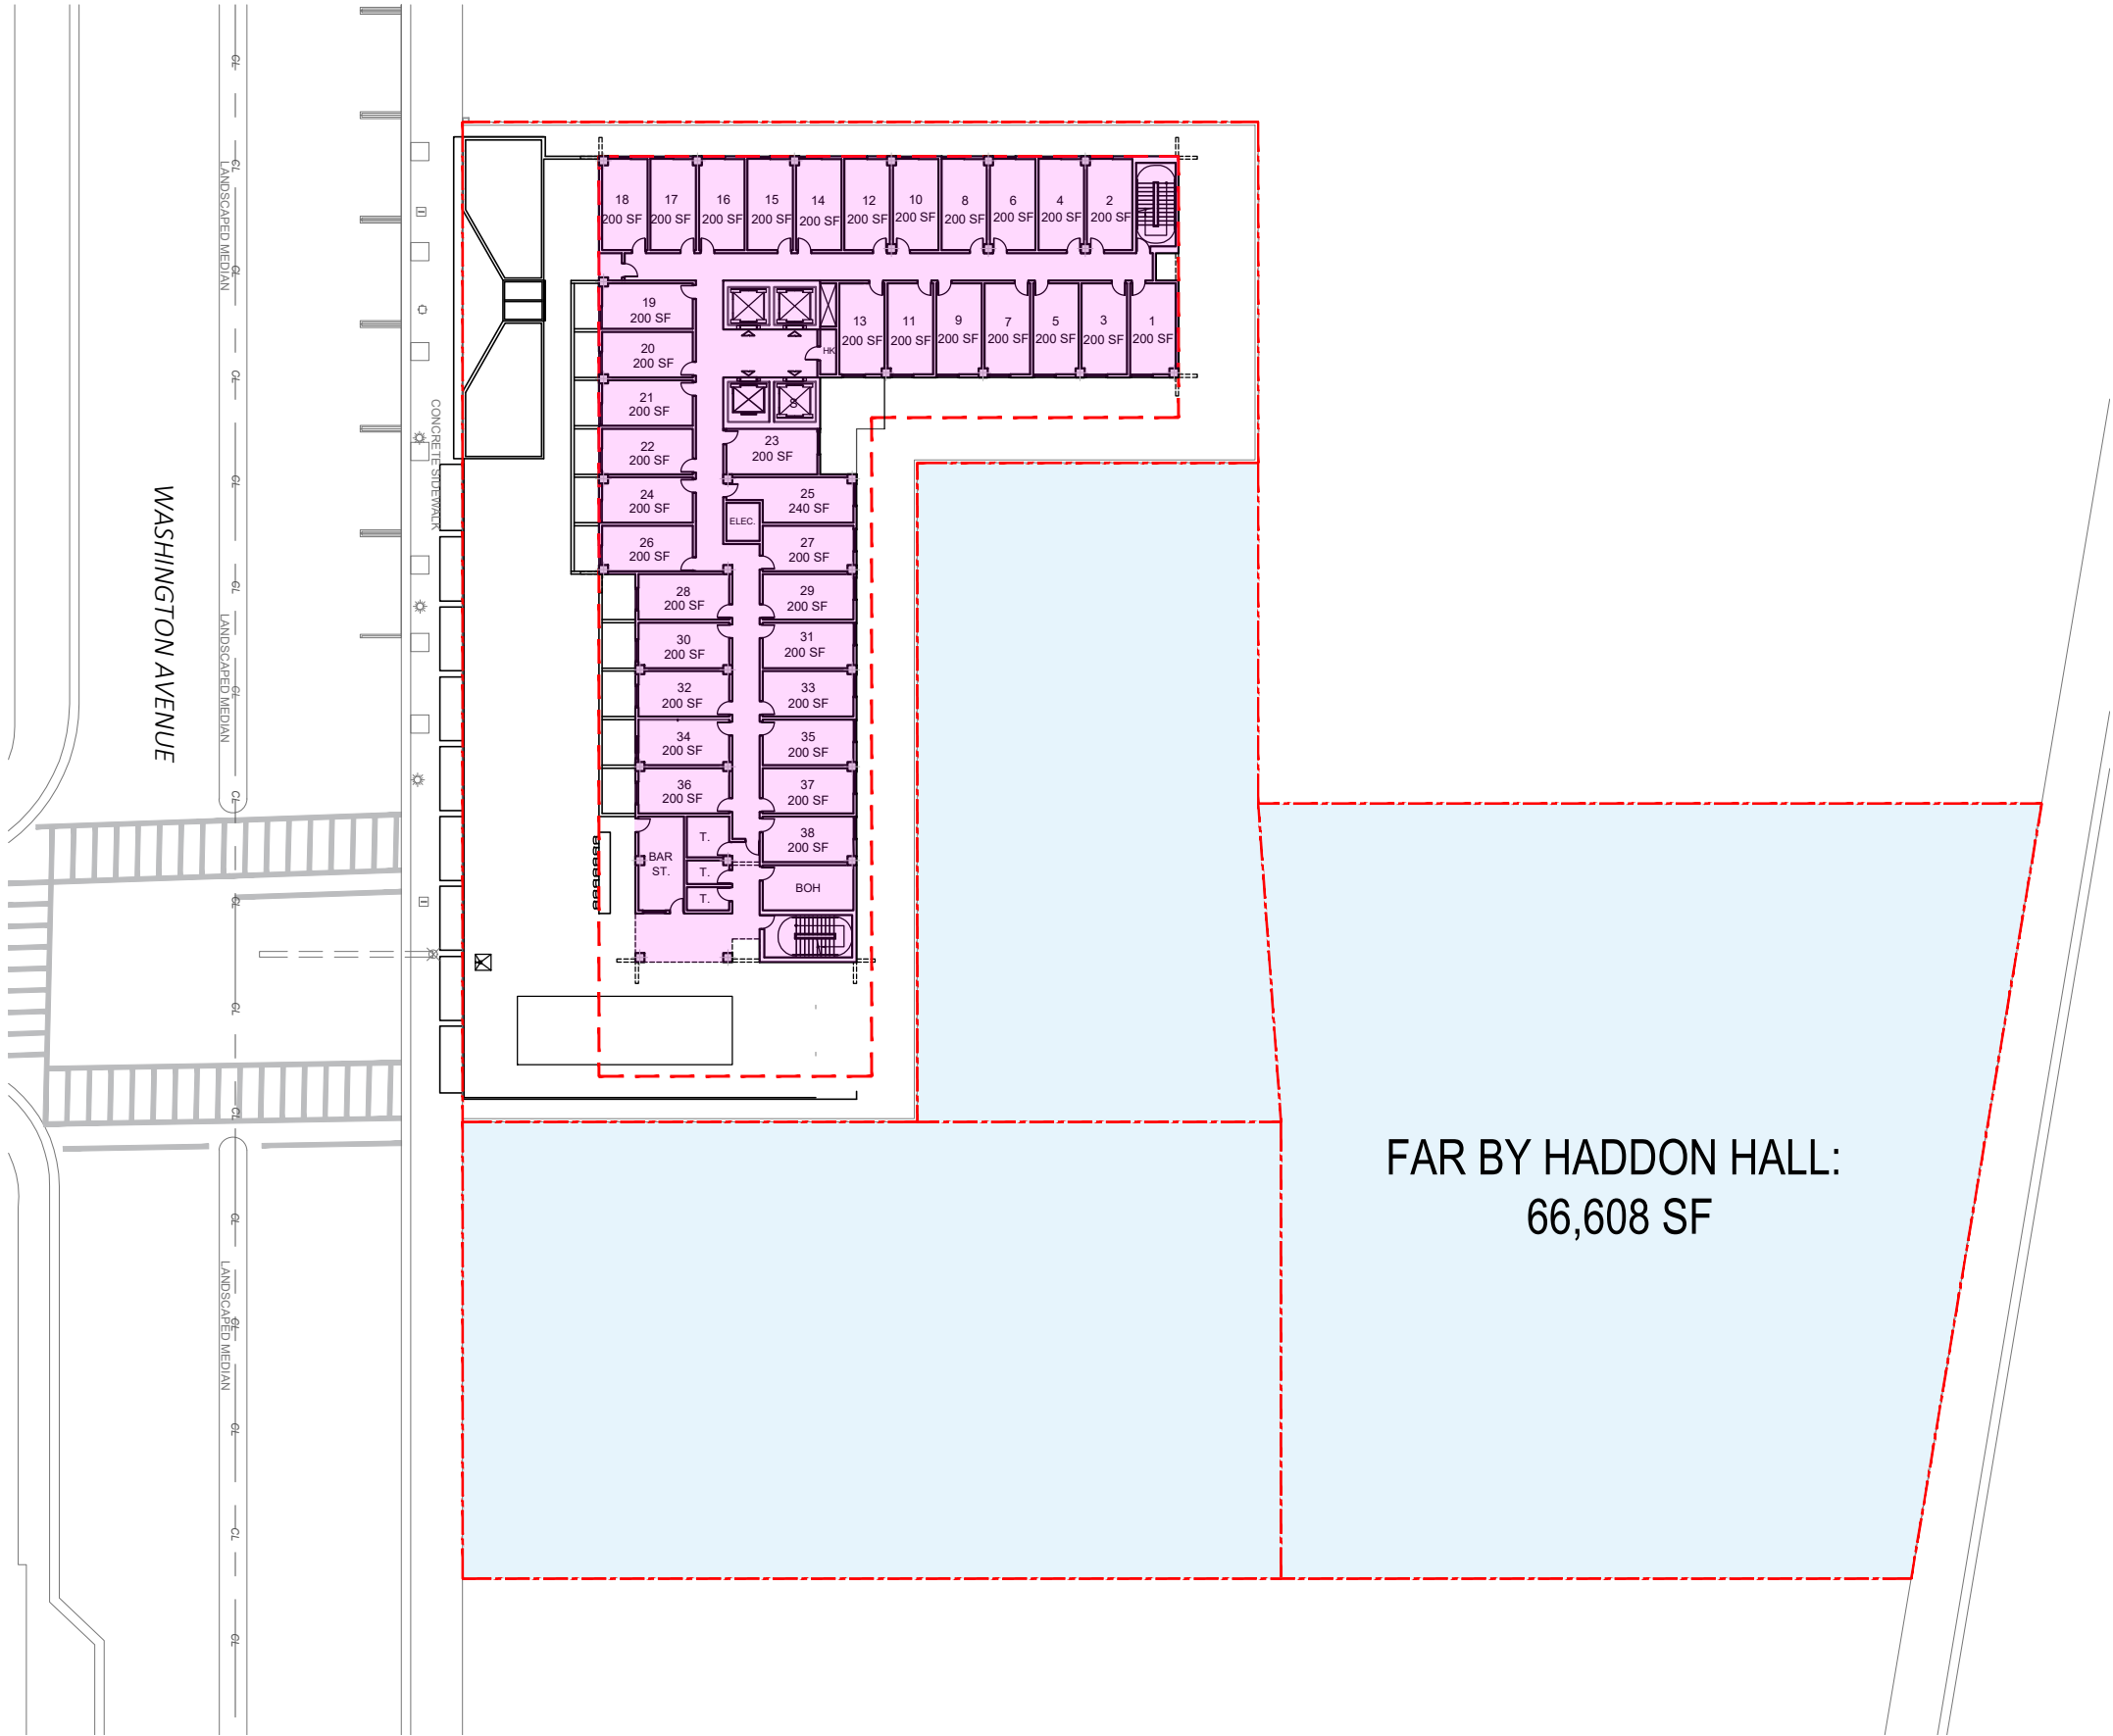

KEY PLAN

LEGEND

FAR: 12,583 SF

FAR BY LEVEL

GROUND	: 16,906 SF
LEVEL 2	: 12,583 SF
LEVEL 3	: 12,583 SF
LEVEL 4	: 12,583 SF
LEVEL 5	: 12,583 SF
LEVEL 6	: 12,583 SF
LEVEL 7	: 11,409 SF
TOTAL FAR	: 91,230 SF

* BUILDING PERMIT NUMBER: B1402502

ARQUITECTONICA

2900 Oak Avenue, Miami, FL 33133
T 305.372.1812 F 305.372.1175

ALL DESIGNS INDICATED IN THESE DRAWINGS ARE PROPERTY OF ARQUITECTONICA INTERNATIONAL CORP. NO COPIES, TRANSMISSIONS, REPRODUCTIONS OR ELECTRONIC MANIPULATION OF ANY PORTION OF THESE DRAWINGS IN THE WHOLE OR IN PART ARE TO BE MADE WITHOUT THE EXPRESS WRITTEN AUTHORIZATION OF ARQUITECTONICA INTERNATIONAL CORP. DESIGN INTENT SHOWN IS SUBJECT TO REVIEW AND APPROVAL OF ALL APPLICABLE LOCAL AND GOVERNMENTAL AUTHORITIES HAVING JURISDICTION. ALL COPYRIGHTS RESERVED © 2021.
THE DATA INCLUDED IN THIS STUDY IS CONCEPTUAL IN NATURE AND WILL CONTINUE TO BE MODIFIED THROUGHOUT THE COURSE OF THE PROJECTS DEVELOPMENT WITH THE EVENTUAL INTEGRATION OF STRUCTURAL, MEP AND LIFE SAFETY SYSTEMS. AS THESE ARE FURTHER REFINED, THE NUMBERS WILL BE ADJUSTED ACCORDINGLY.





PB FINAL SUBMITTAL
1509 - 1515 WASHINGTON AVE
MIAMI BEACH, FL 33139

FAR DIAGRAM - LEVEL 2



DATE:
FEB 25, 2024

A0-09

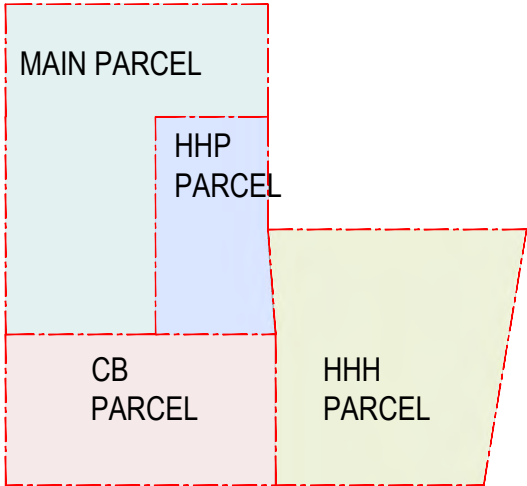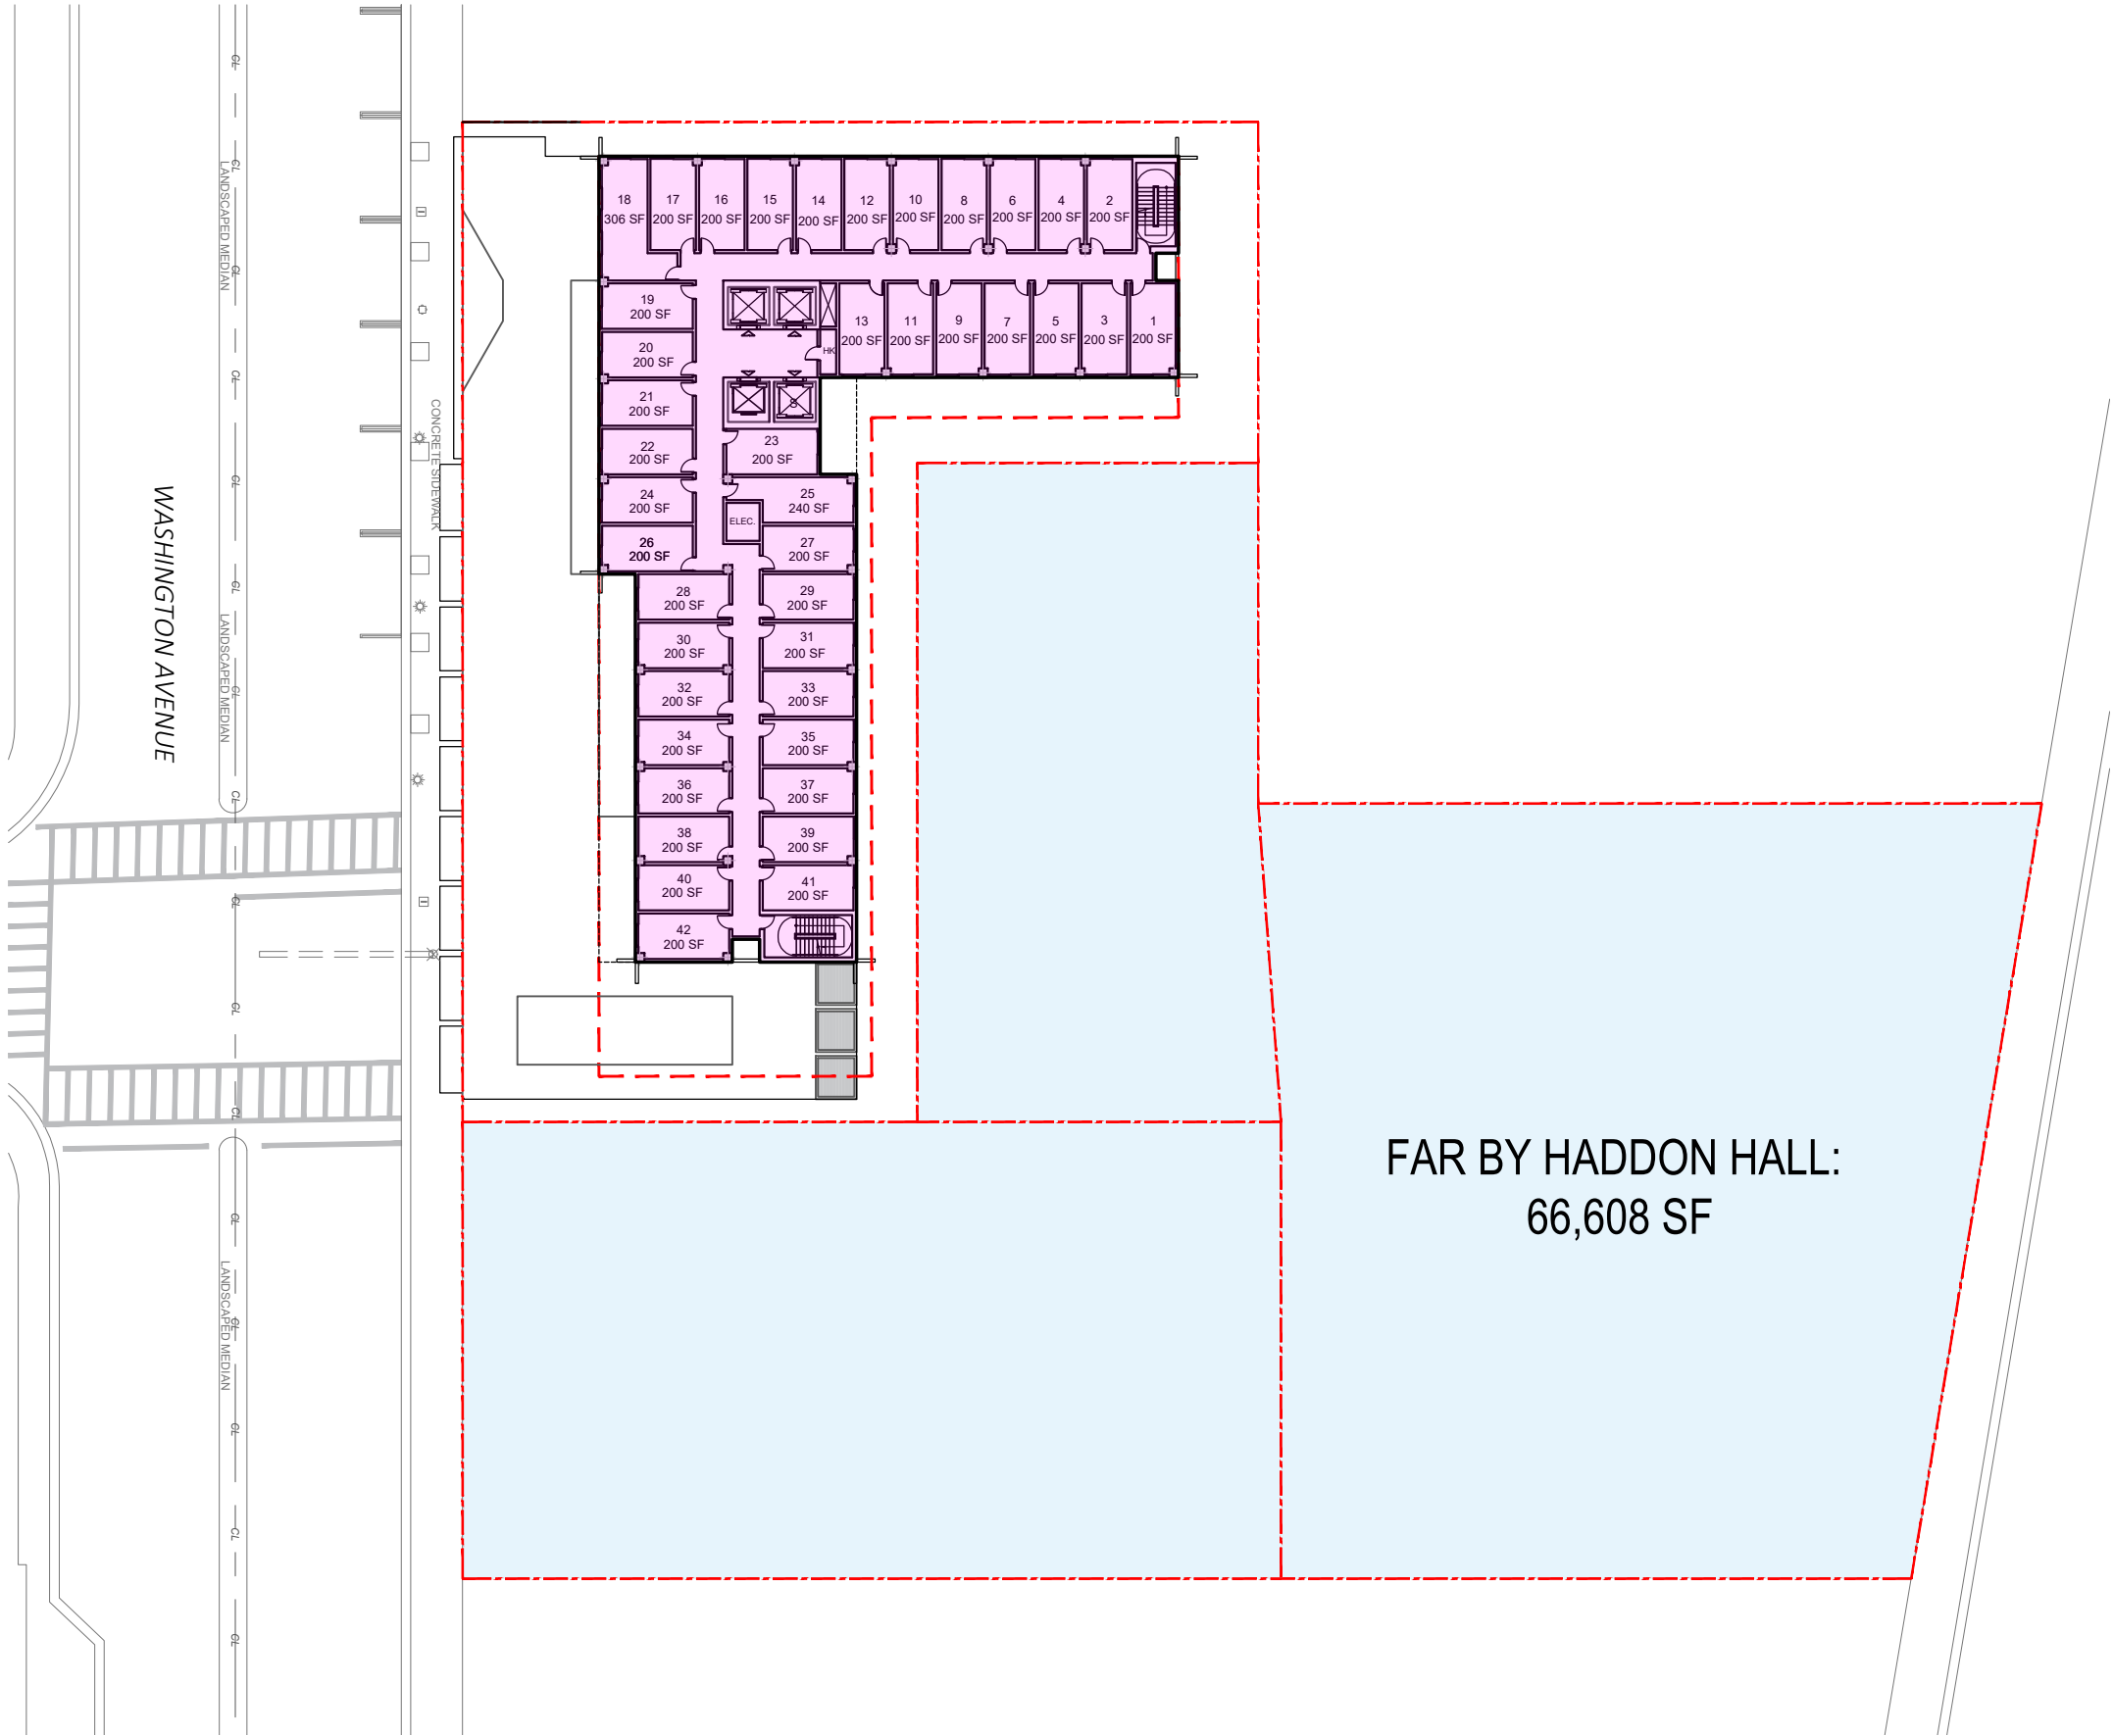

KEY PLAN

LEGEND

FAR: 12,583 SF

FAR BY LEVEL

GROUND	: 16,906 SF
LEVEL 2	: 12,583 SF
LEVEL 3	: 12,583 SF
LEVEL 4	: 12,583 SF
LEVEL 5	: 12,583 SF
LEVEL 6	: 12,583 SF
LEVEL 7	: 11,409 SF
TOTAL FAR	: 91,230 SF

* BUILDING PERMIT NUMBER: B1402502

ARQUITECTONICA

2900 Oak Avenue, Miami, FL 33133
T 305.372.1812 F 305.372.1175

ALL DESIGNS INDICATED IN THESE DRAWINGS ARE PROPERTY OF ARQUITECTONICA INTERNATIONAL CORP. NO COPIES, TRANSMISSIONS, REPRODUCTIONS OR ELECTRONIC MANIPULATION OF ANY PORTION OF THESE DRAWINGS IN THE WHOLE OR IN PART ARE TO BE MADE WITHOUT THE EXPRESS WRITTEN AUTHORIZATION OF ARQUITECTONICA INTERNATIONAL CORP. DESIGN INTENT SHOWN IS SUBJECT TO REVIEW AND APPROVAL OF ALL APPLICABLE LOCAL AND GOVERNMENTAL AUTHORITIES HAVING JURISDICTION. ALL COPYRIGHTS RESERVED © 2021.
THE DATA INCLUDED IN THIS STUDY IS CONCEPTUAL IN NATURE AND WILL CONTINUE TO BE MODIFIED THROUGHOUT THE COURSE OF THE PROJECTS DEVELOPMENT WITH THE EVENTUAL INTEGRATION OF STRUCTURAL, MEP AND LIFE SAFETY SYSTEMS. AS THESE ARE FURTHER REFINED, THE NUMBERS WILL BE ADJUSTED ACCORDINGLY.





PB FINAL SUBMITTAL
1509 - 1515 WASHINGTON AVE
MIAMI BEACH, FL 33139

FAR DIAGRAM - LEVEL 3

DATE:
FEB 25, 2024

A0-10

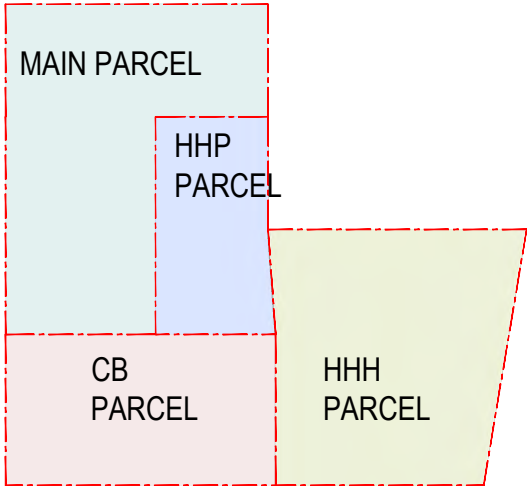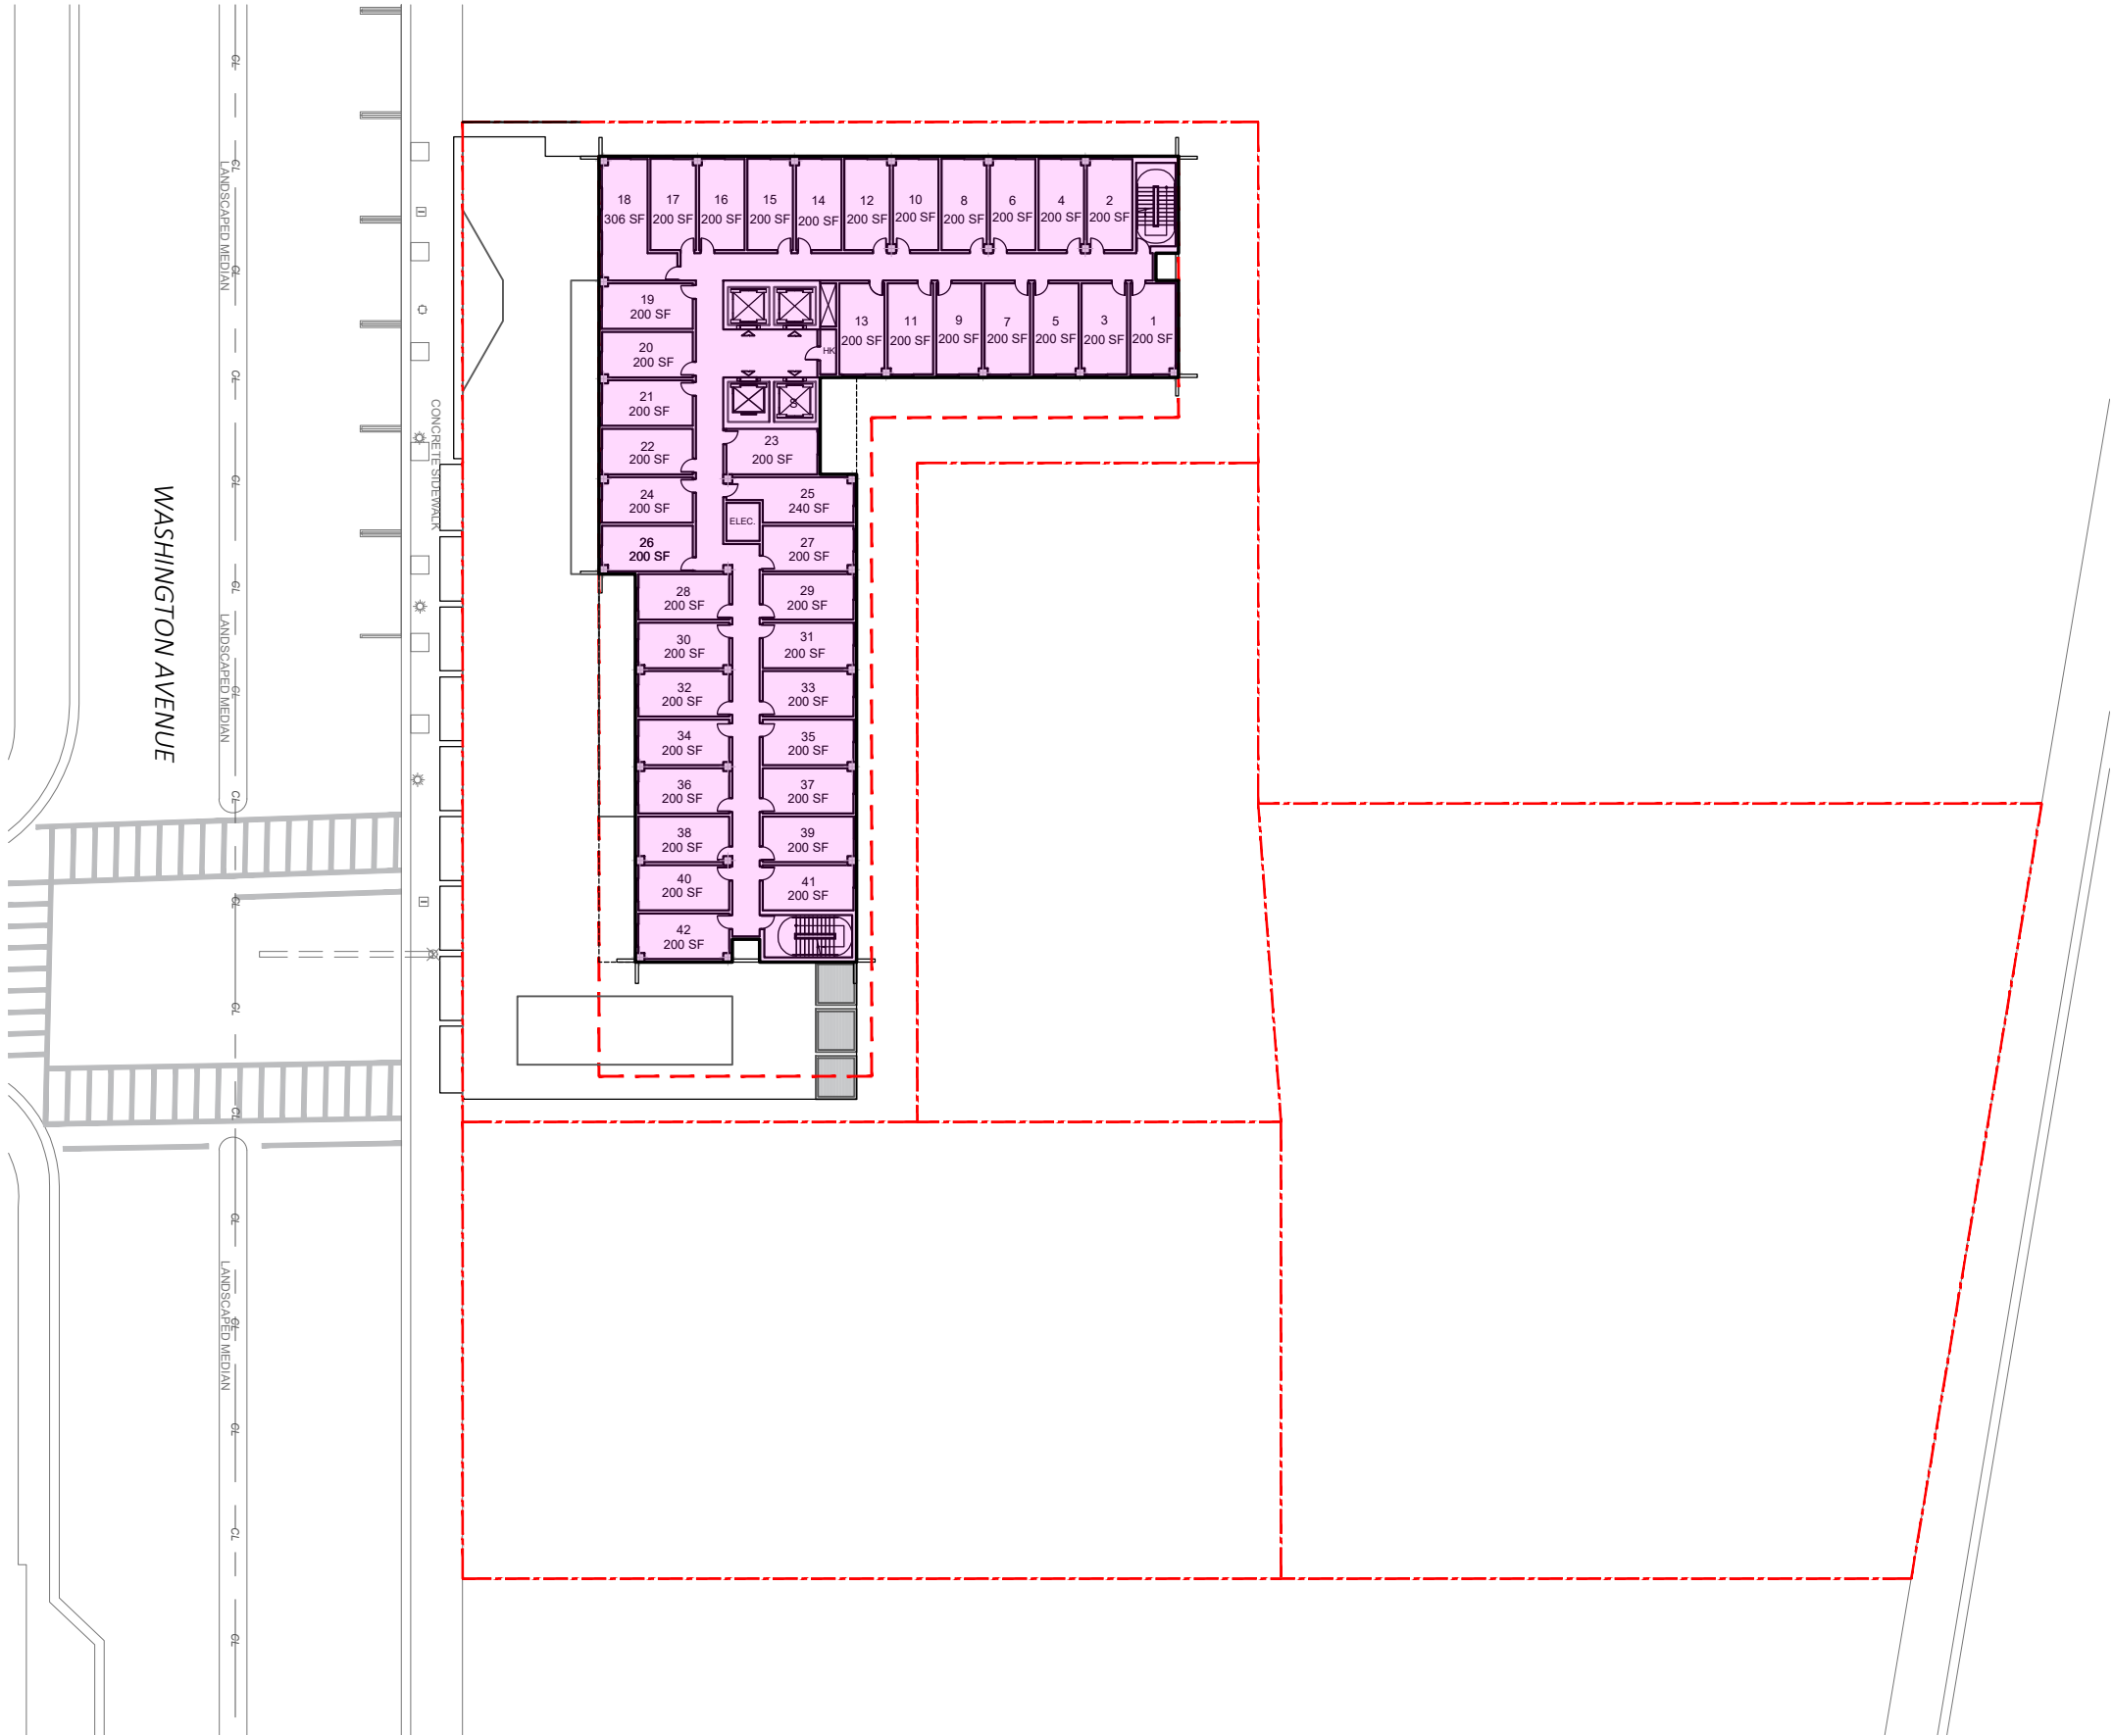

KEY PLAN

LEGEND

FAR: 12,583 SF

FAR BY LEVEL	
GROUND	: 16,906 SF
LEVEL 2	: 12,583 SF
LEVEL 3	: 12,583 SF
LEVEL 4	: 12,583 SF
LEVEL 5	: 12,583 SF
LEVEL 6	: 12,583 SF
LEVEL 7	: 11,409 SF
TOTAL FAR	: 91,230 SF

* BUILDING PERMIT NUMBER: B1402502

ARQUITECTONICA

2900 Oak Avenue, Miami, FL 33133
T 305.372.1812 F 305.372.1175

ALL DESIGNS INDICATED IN THESE DRAWINGS ARE PROPERTY OF ARQUITECTONICA INTERNATIONAL CORP. NO COPIES, TRANSMISSIONS, REPRODUCTIONS OR ELECTRONIC MANIPULATION OF ANY PORTION OF THESE DRAWINGS IN THE WHOLE OR IN PART ARE TO BE MADE WITHOUT THE EXPRESS OF WRITTEN AUTHORIZATION OF ARQUITECTONICA INTERNATIONAL CORP. DESIGN INTENT SHOWN IS SUBJECT TO REVIEW AND APPROVAL OF ALL APPLICABLE LOCAL AND GOVERNMENTAL AUTHORITIES HAVING JURISDICTION. ALL COPYRIGHTS RESERVED © 2021.
THE DATA INCLUDED IN THIS STUDY IS CONCEPTUAL IN NATURE AND WILL CONTINUE TO BE MODIFIED THROUGHOUT THE COURSE OF THE PROJECTS DEVELOPMENT WITH THE EVENTUAL INTEGRATION OF STRUCTURAL, MEP AND LIFE SAFETY SYSTEMS. AS THESE ARE FURTHER REFINED, THE NUMBERS WILL BE ADJUSTED ACCORDINGLY.





PB FINAL SUBMITTAL
1509 - 1515 WASHINGTON AVE
MIAMI BEACH, FL 33139

FAR DIAGRAM - LEVEL 4 TO 6

DATE:
FEB 25, 2024

A0-11

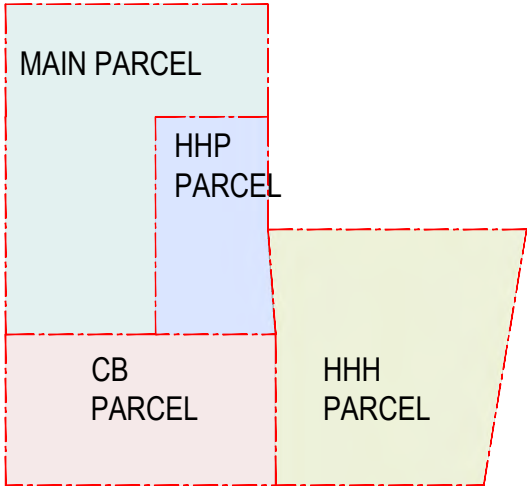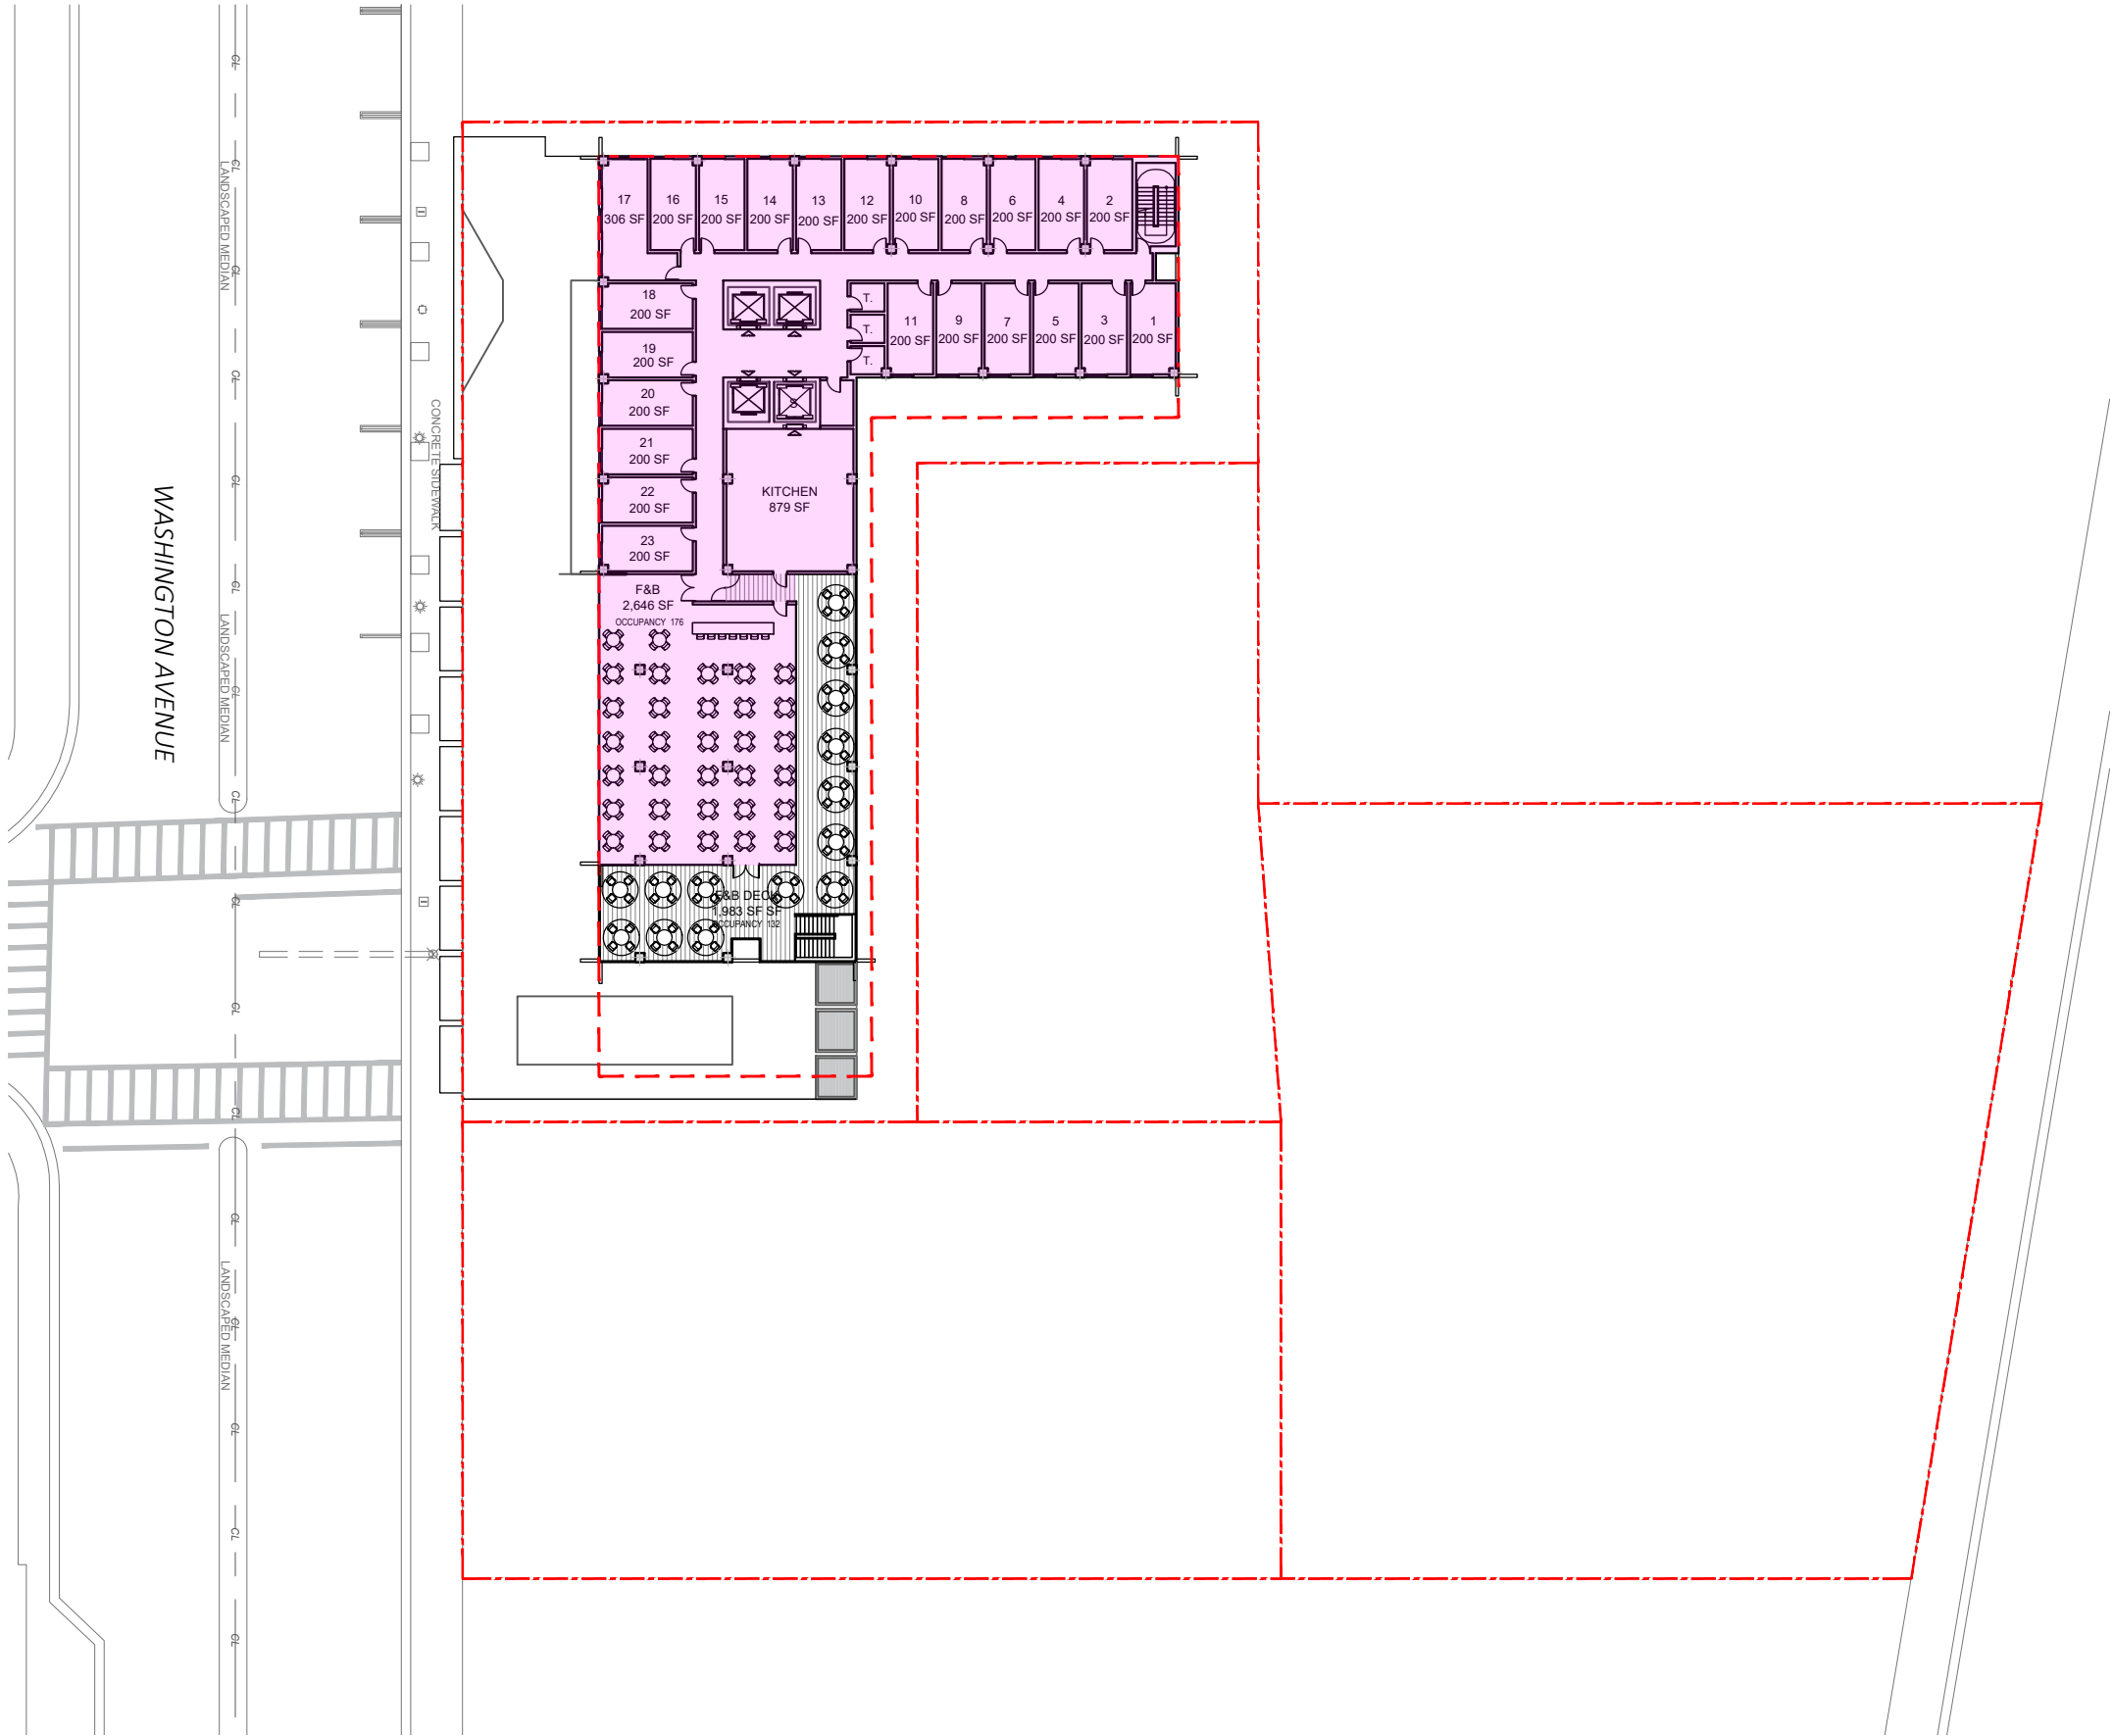

KEY PLAN

LEGEND

FAR: 11,409 SF

FAR BY LEVEL

GROUND	: 16,906 SF
LEVEL 2	: 12,583 SF
LEVEL 3	: 12,583 SF
LEVEL 4	: 12,583 SF
LEVEL 5	: 12,583 SF
LEVEL 6	: 12,583 SF
LEVEL 7	: 11,409 SF
TOTAL FAR	: 91,230 SF

* BUILDING PERMIT NUMBER: B1402502

ARQUITECTONICA

2900 Oak Avenue, Miami, FL 33133
T 305.372.1812 F 305.372.1175

ALL DESIGNS INDICATED IN THESE DRAWINGS ARE PROPERTY OF ARQUITECTONICA INTERNATIONAL CORP. NO COPIES, TRANSMISSIONS, REPRODUCTIONS OR ELECTRONIC MANIPULATION OF ANY PORTION OF THESE DRAWINGS IN THE WHOLE OR IN PART ARE TO BE MADE WITHOUT THE EXPRESS WRITTEN AUTHORIZATION OF ARQUITECTONICA INTERNATIONAL CORP. DESIGN INTENT SHOWN IS SUBJECT TO REVIEW AND APPROVAL OF ALL APPLICABLE LOCAL AND GOVERNMENTAL AUTHORITIES HAVING JURISDICTION. ALL COPYRIGHTS RESERVED © 2021.
THE DATA INCLUDED IN THIS STUDY IS CONCEPTUAL IN NATURE AND WILL CONTINUE TO BE MODIFIED THROUGHOUT THE COURSE OF THE PROJECTS DEVELOPMENT WITH THE EVENTUAL INTEGRATION OF STRUCTURAL, MEP AND LIFE SAFETY SYSTEMS. AS THESE ARE FURTHER REFINED, THE NUMBERS WILL BE ADJUSTED ACCORDINGLY.




PB FINAL SUBMITTAL
1509 - 1515 WASHINGTON AVE
MIAMI BEACH, FL 33139

FAR DIAGRAM - LEVEL 7

DATE:
FEB 25, 2024

A0-12

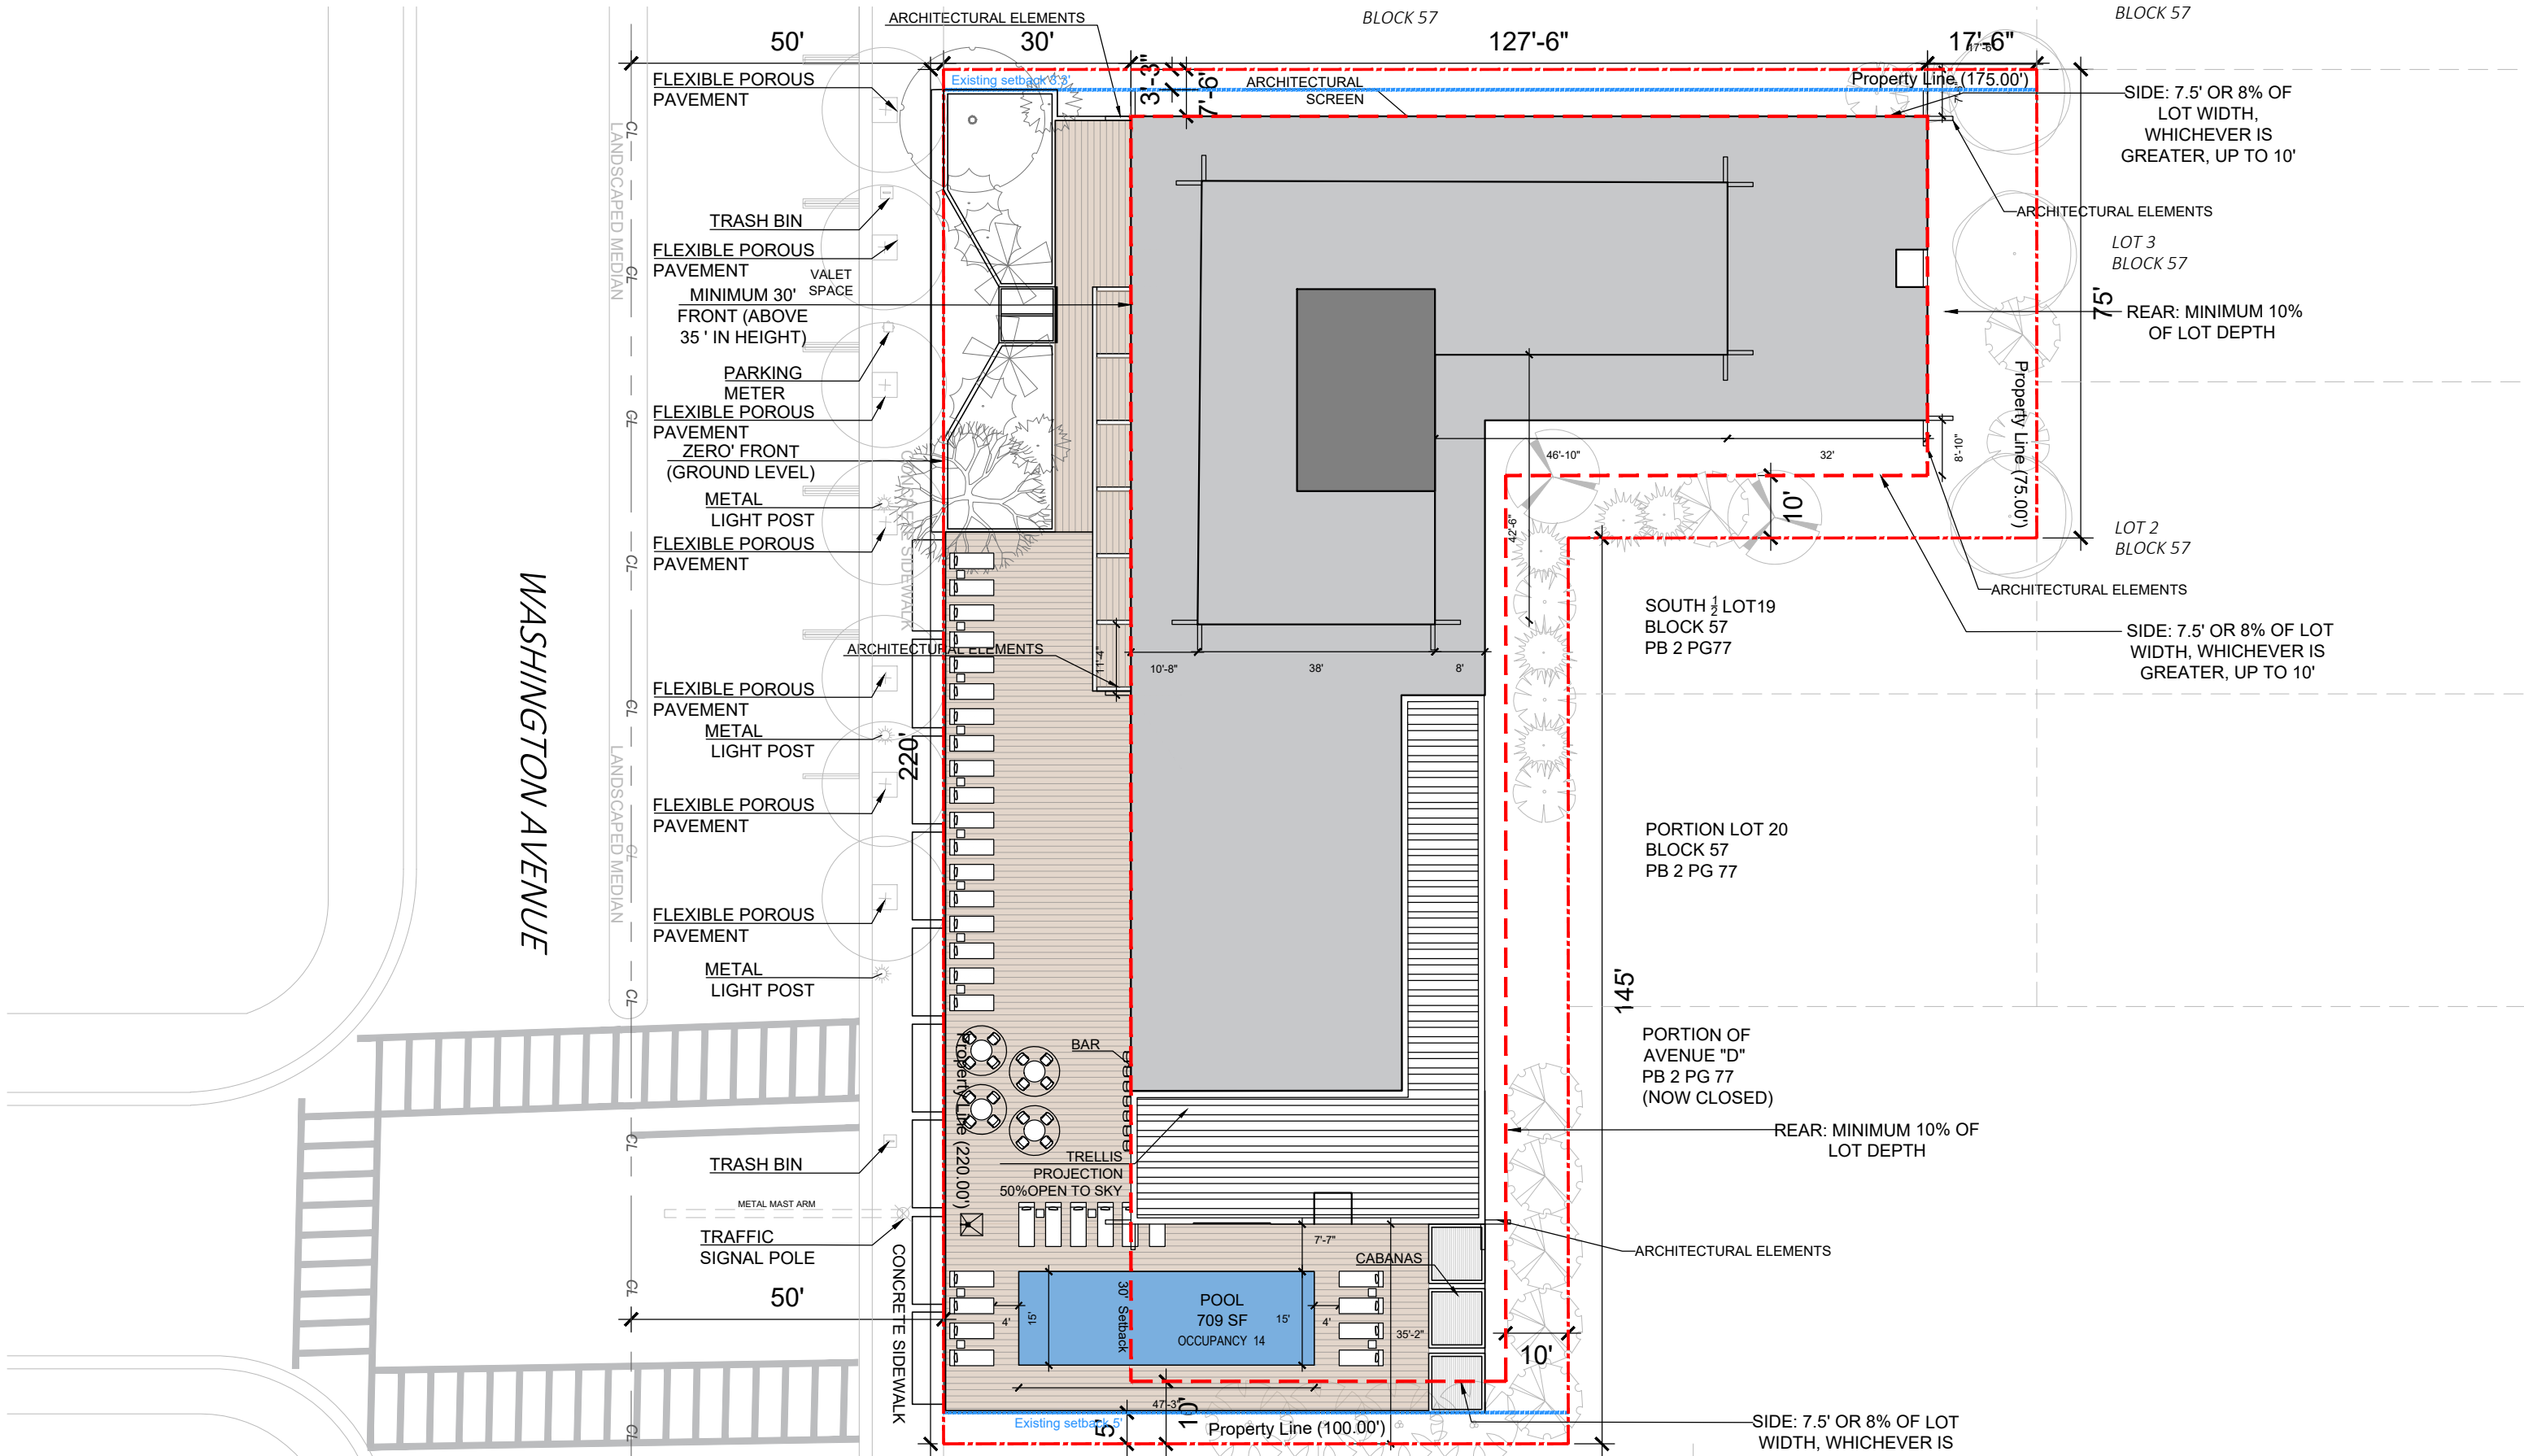

ARQUITECTONICA


2900 Oak Avenue, Miami, FL 33133
T 305.372.1812 F 305.372.1175

ALL DESIGNS INDICATED IN THESE DRAWINGS ARE PROPERTY OF ARQUITECTONICA INTERNATIONAL CORP. NO COPIES, TRANSMISSIONS, REPRODUCTIONS OR ELECTRONIC MANIPULATION OF ANY PORTION OF THESE DRAWINGS IN THE WHOLE OR IN PART ARE TO BE MADE WITHOUT THE EXPRESS WRITTEN AUTHORIZATION OF ARQUITECTONICA INTERNATIONAL CORP. DESIGN INTENT SHOWN IS SUBJECT TO REVIEW AND APPROVAL OF ALL APPLICABLE LOCAL AND GOVERNMENTAL AUTHORITIES HAVING JURISDICTION. ALL COPYRIGHTS RESERVED © 2021.
THE DATA INCLUDED IN THIS STUDY IS CONCEPTUAL IN NATURE AND WILL CONTINUE TO BE MODIFIED THROUGHOUT THE COURSE OF THE PROJECTS DEVELOPMENT WITH THE EVENTUAL INTEGRATION OF STRUCTURAL, MEP AND LIFE SAFETY SYSTEMS. AS THESE ARE FURTHER REFINED, THE NUMBERS WILL BE ADJUSTED ACCORDINGLY.




PB FINAL SUBMITTAL
1509 - 1515 WASHINGTON AVE
MIAMI BEACH, FL 33139

SITE PLAN

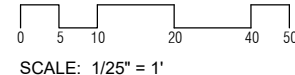

DATE:
FEB 25, 2024

A0-13

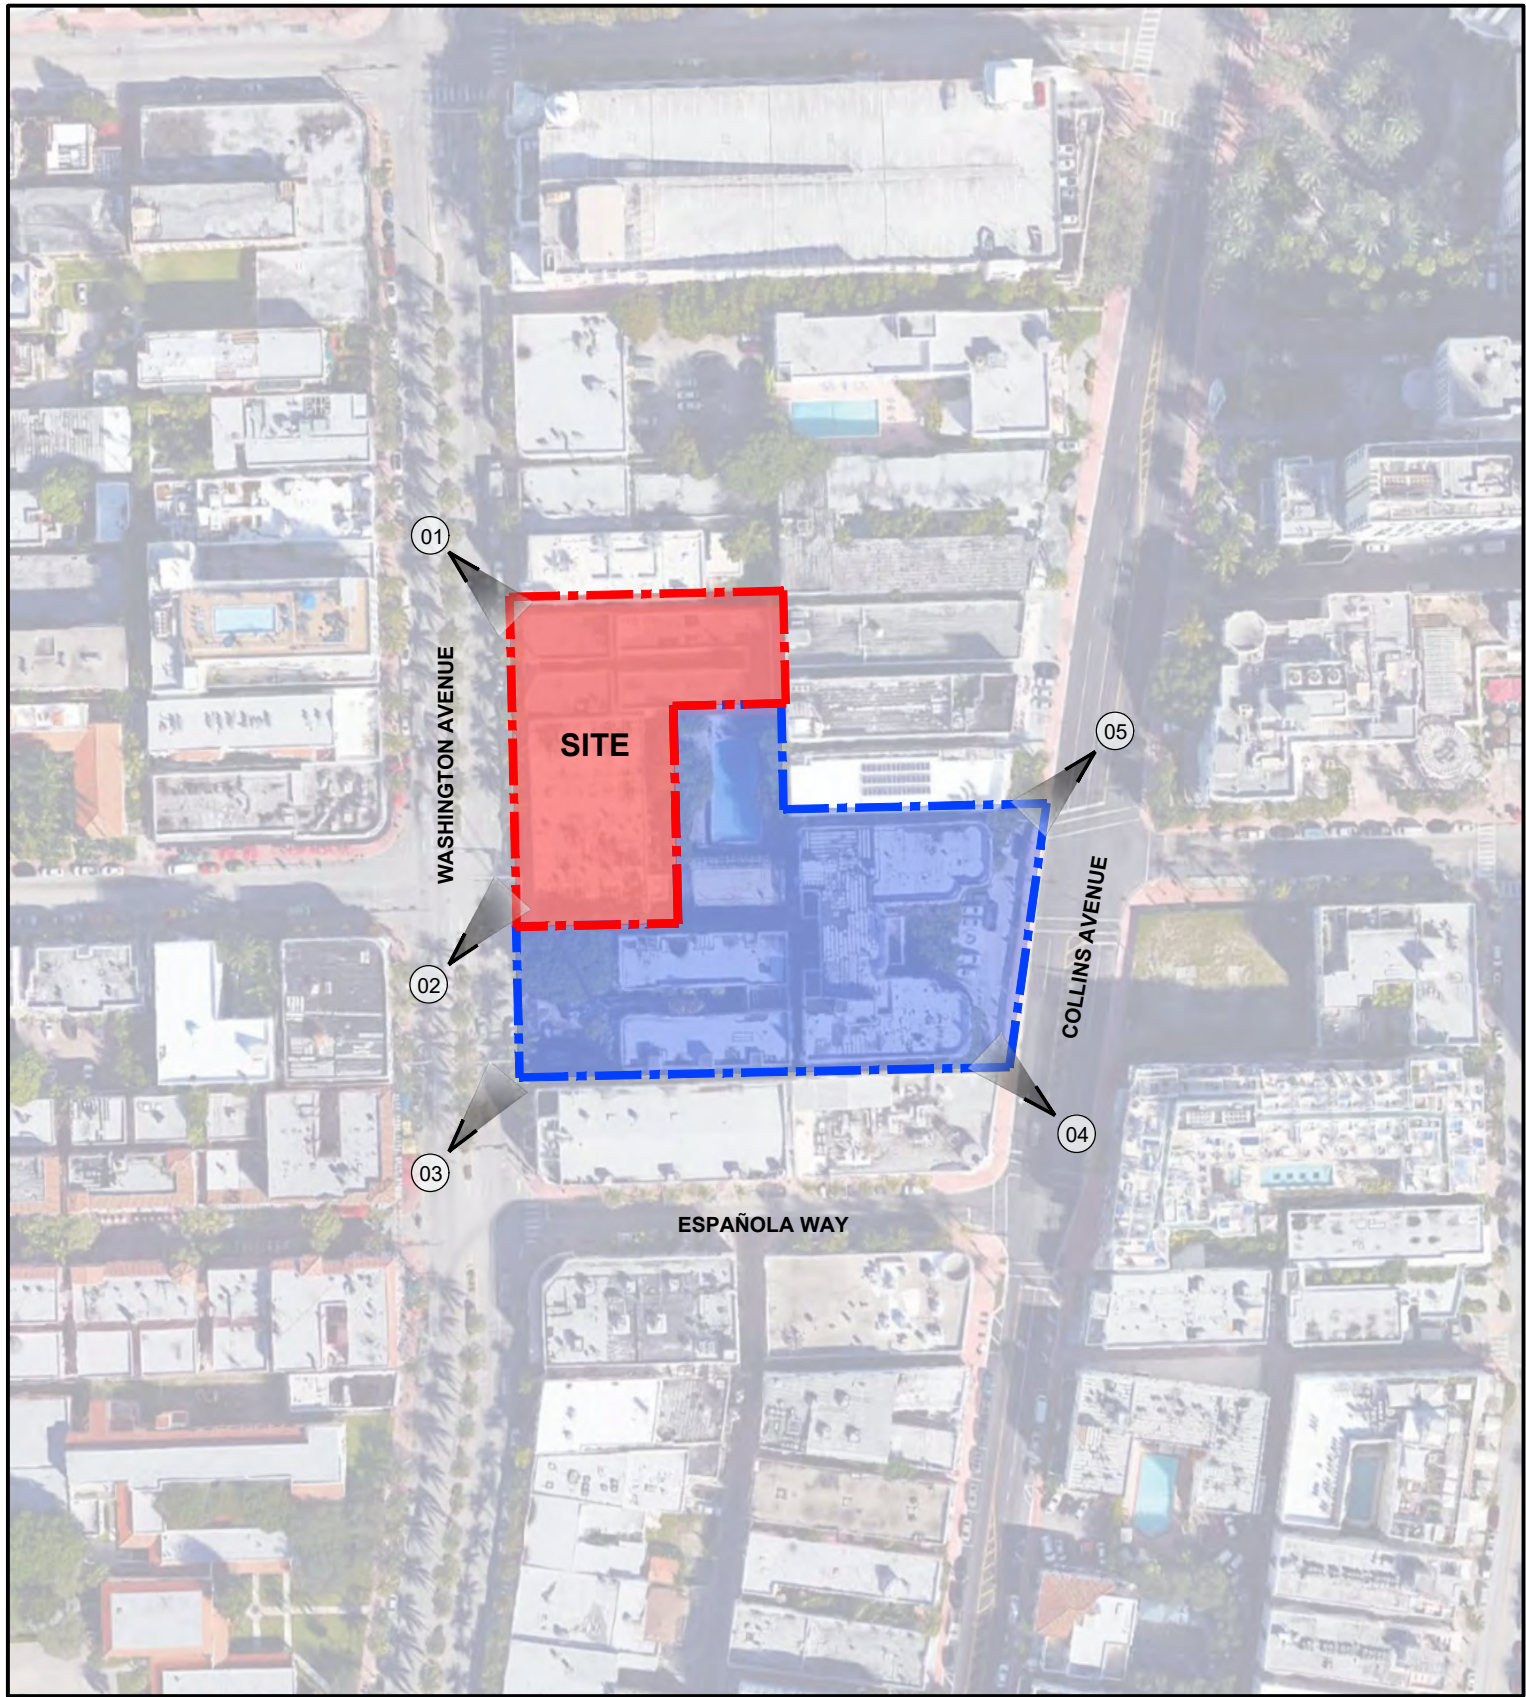

LOCATION MAP



VIEW 01



VIEW 02

ARQUITECTONICA

2900 Oak Avenue, Miami, FL 33133
T 305.372.1812 F 305.372.1175

ALL DESIGNS INDICATED IN THESE DRAWINGS ARE PROPERTY OF ARQUITECTONICA INTERNATIONAL CORP. NO COPIES, TRANSMISSIONS, REPRODUCTIONS OR ELECTRONIC MANIPULATION OF ANY PORTION OF THESE DRAWINGS IN THE WHOLE OR IN PART ARE TO BE MADE WITHOUT THE EXPRESS WRITTEN AUTHORIZATION OF ARQUITECTONICA INTERNATIONAL CORP. DESIGN INTENT SHOWN IS SUBJECT TO REVIEW AND APPROVAL OF ALL APPLICABLE LOCAL AND GOVERNMENTAL AUTHORITIES HAVING JURISDICTION. ALL COPYRIGHTS RESERVED © 2021.
THE DATA INCLUDED IN THIS STUDY IS CONCEPTUAL IN NATURE AND WILL CONTINUE TO BE MODIFIED THROUGHOUT THE COURSE OF THE PROJECTS DEVELOPMENT WITH THE EVENTUAL INTEGRATION OF STRUCTURAL, MEP AND LIFE SAFETY SYSTEMS. AS THESE ARE FURTHER REFINED, THE NUMBERS WILL BE ADJUSTED ACCORDINGLY.



PB FINAL SUBMITTAL
1509 - 1515 WASHINGTON AVE
MIAMI BEACH, FL 33139

SITE PHOTOS



DATE:
FEB 25, 2024

A0-14



VIEW 03



VIEW 04



VIEW 05

ARQUITECTONICA

2900 Oak Avenue, Miami, FL 33133
T 305.372.1812 F 305.372.1175

ALL DESIGNS INDICATED IN THESE DRAWINGS ARE PROPERTY OF ARQUITECTONICA INTERNATIONAL CORP. NO COPIES, TRANSMISSIONS, REPRODUCTIONS OR ELECTRONIC MANIPULATION OF ANY PORTION OF THESE DRAWINGS IN THE WHOLE OR IN PART ARE TO BE MADE WITHOUT THE EXPRESS WRITTEN AUTHORIZATION OF ARQUITECTONICA INTERNATIONAL CORP. DESIGN INTENT SHOWN IS SUBJECT TO REVIEW AND APPROVAL OF ALL APPLICABLE LOCAL AND GOVERNMENTAL AUTHORITIES HAVING JURISDICTION. ALL COPYRIGHTS RESERVED © 2021.
THE DATA INCLUDED IN THIS STUDY IS CONCEPTUAL IN NATURE AND WILL CONTINUE TO BE MODIFIED THROUGHOUT THE COURSE OF THE PROJECTS DEVELOPMENT WITH THE EVENTUAL INTEGRATION OF STRUCTURAL, MEP AND LIFE SAFETY SYSTEMS. AS THESE ARE FURTHER REFINED, THE NUMBERS WILL BE ADJUSTED ACCORDINGLY.




PB FINAL SUBMITTAL
1509 - 1515 WASHINGTON AVE
MIAMI BEACH, FL 33139

SITE PHOTOS




DATE:
FEB 25, 2024


A0-15

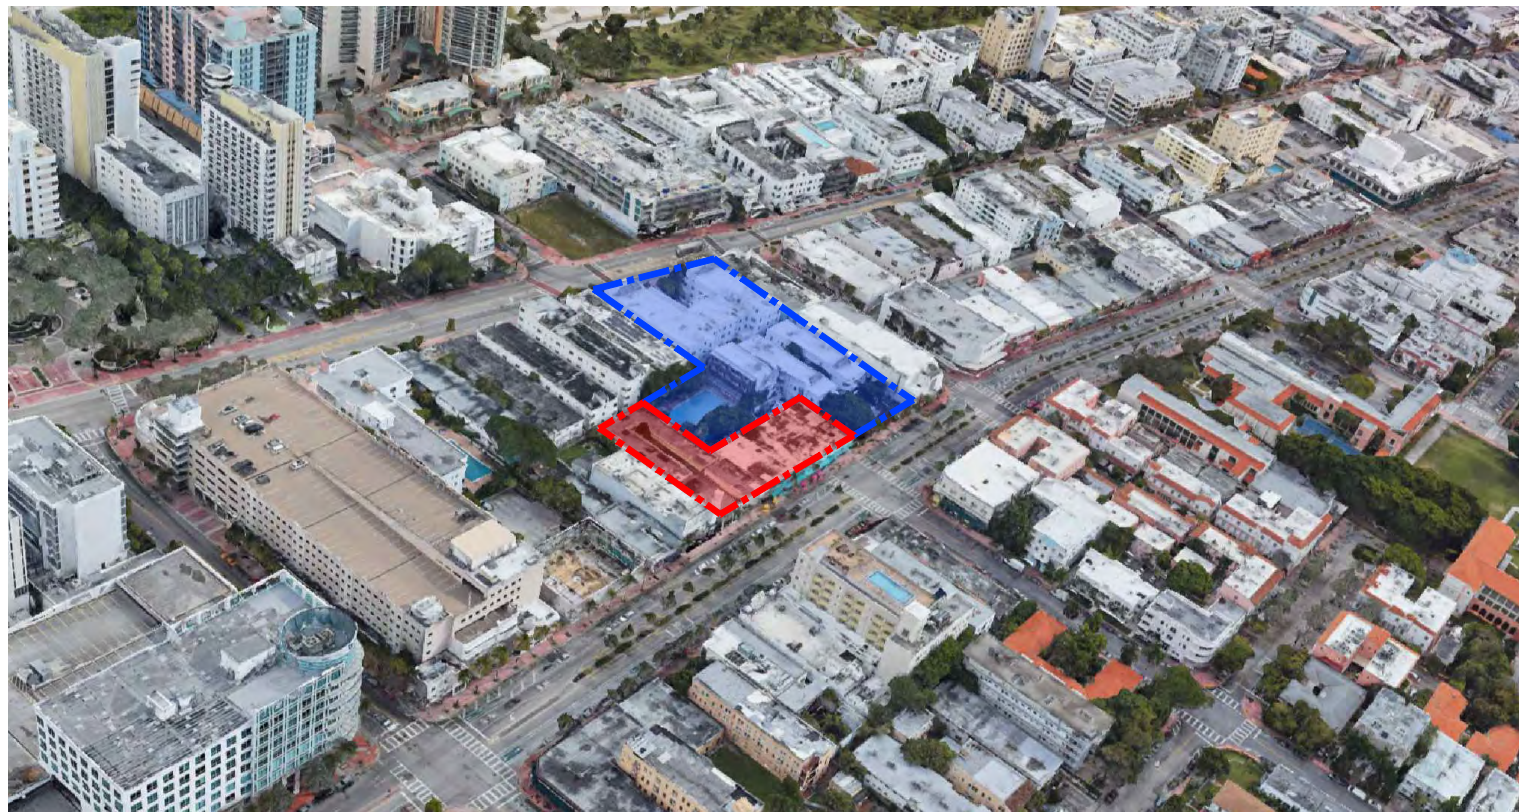


VIEW TOWARDS NORTH-WEST

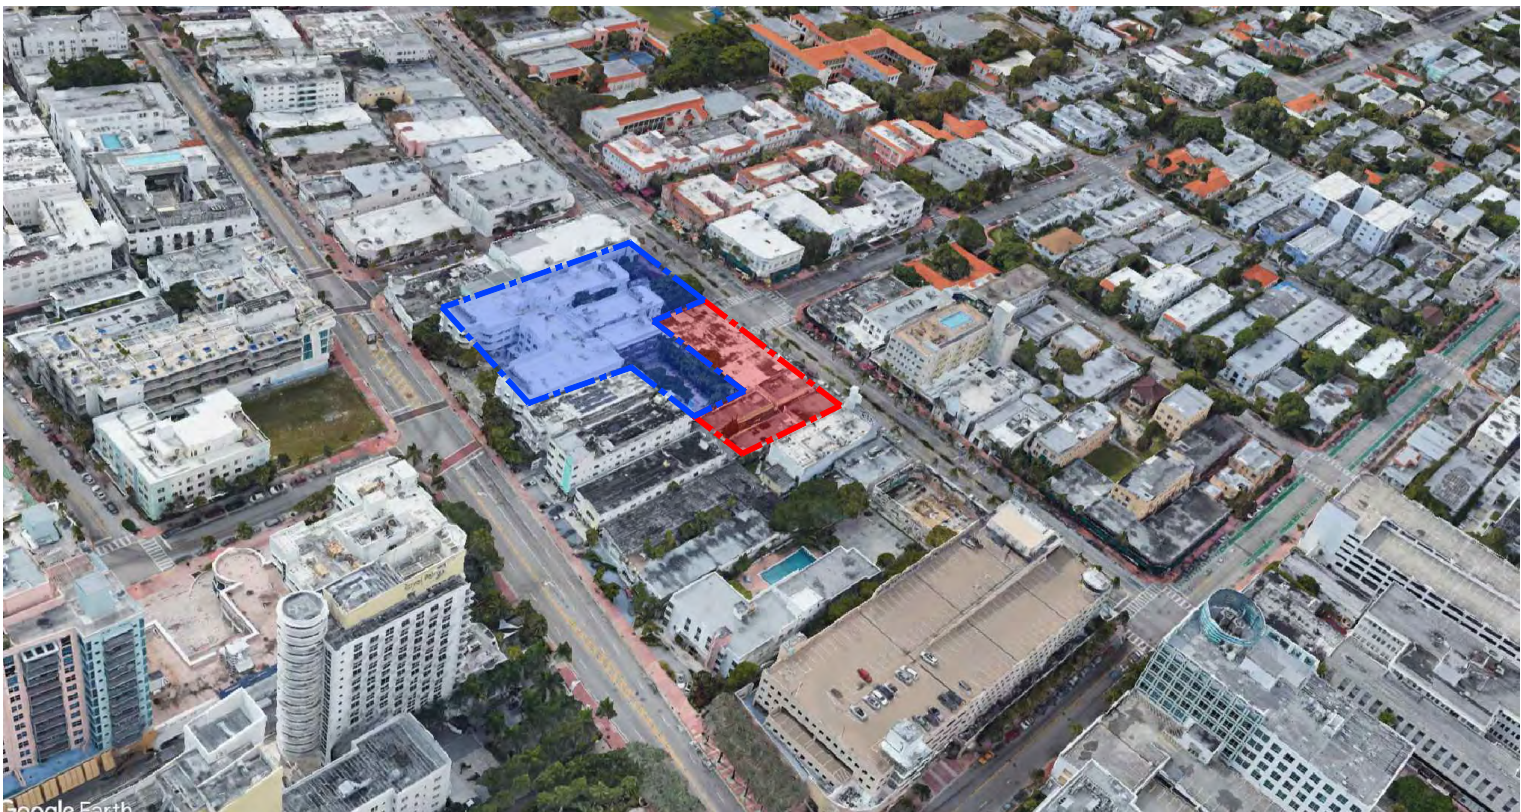

VIEW TOWARDS NORTH-EAST

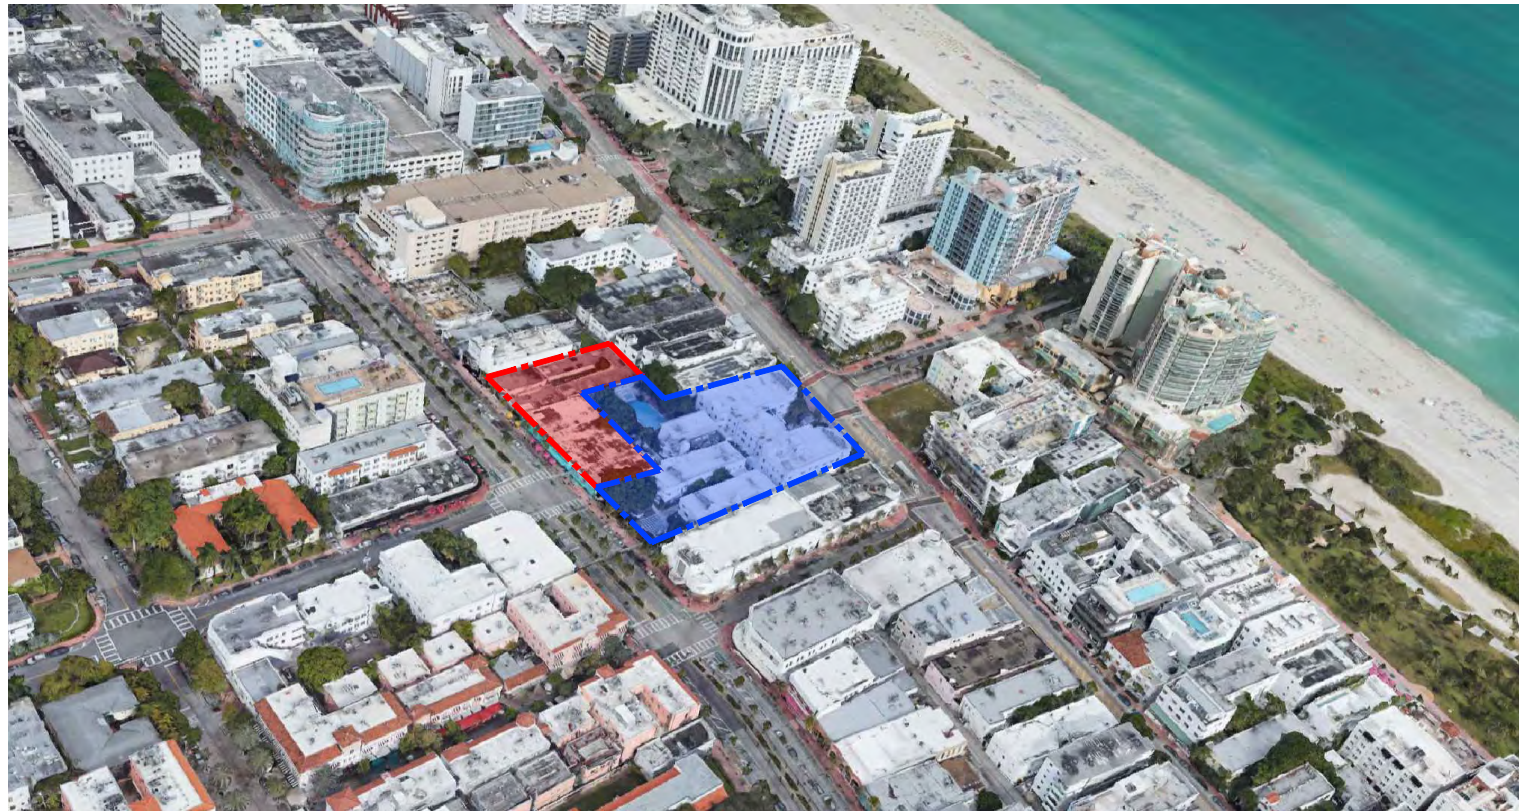

VIEW TOWARDS SOUTH-WEST

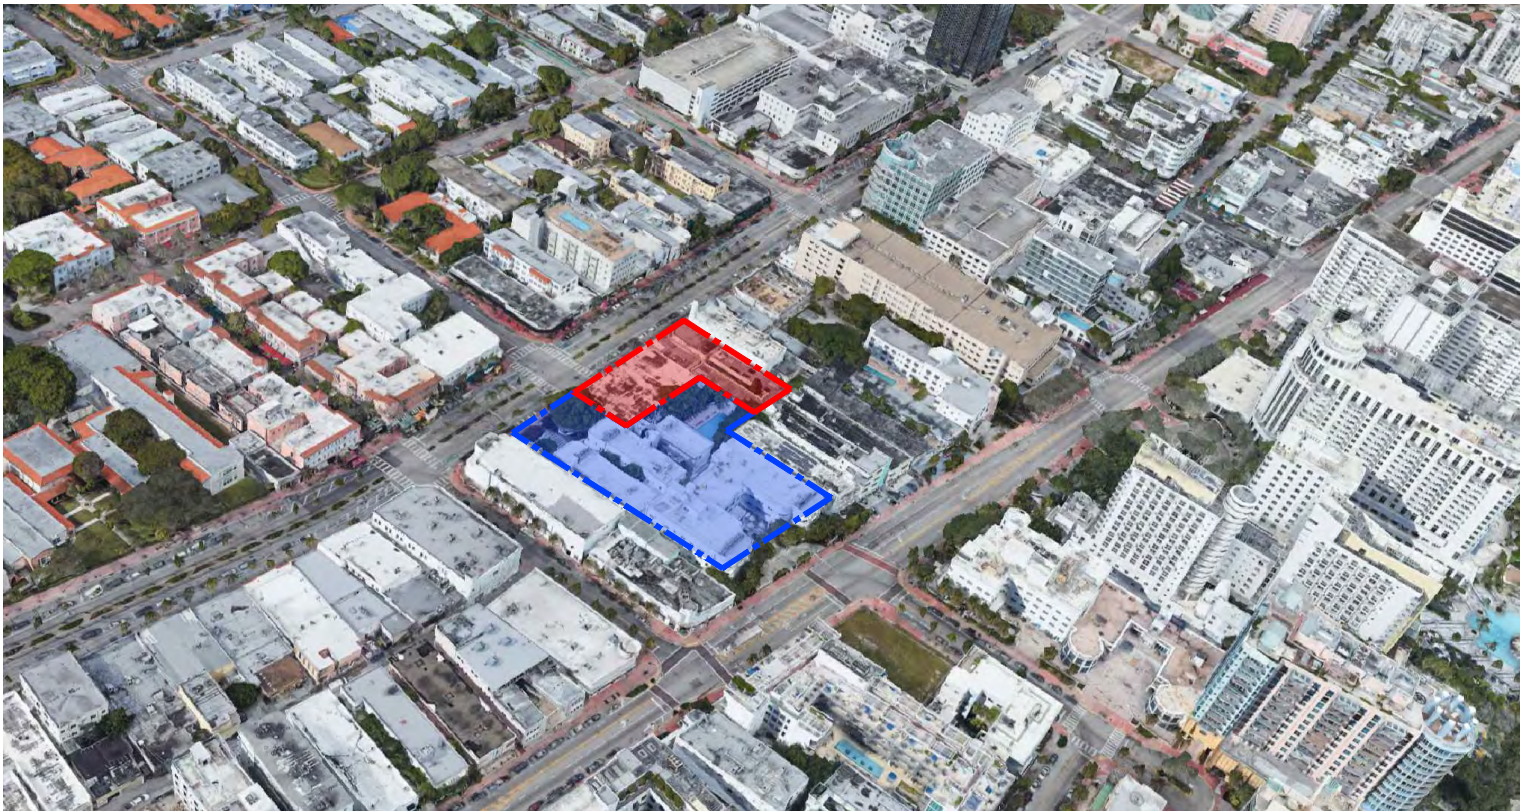

VIEW TOWARDS SOUTH-EAST

ARQUITECTONICA

2900 Oak Avenue, Miami, FL 33133
T 305.372.1812 F 305.372.1175

ALL DESIGNS INDICATED IN THESE DRAWINGS ARE PROPERTY OF ARQUITECTONICA INTERNATIONAL CORP. NO COPIES, TRANSMISSIONS, REPRODUCTIONS OR ELECTRONIC MANIPULATION OF ANY PORTION OF THESE DRAWINGS IN THE WHOLE OR IN PART ARE TO BE MADE WITHOUT THE EXPRESS WRITTEN AUTHORIZATION OF ARQUITECTONICA INTERNATIONAL CORP. DESIGN INTENT SHOWN IS SUBJECT TO REVIEW AND APPROVAL OF ALL APPLICABLE LOCAL AND GOVERNMENTAL AUTHORITIES HAVING JURISDICTION. ALL COPYRIGHTS RESERVED © 2021.
THE DATA INCLUDED IN THIS STUDY IS CONCEPTUAL IN NATURE AND WILL CONTINUE TO BE MODIFIED THROUGHOUT THE COURSE OF THE PROJECTS DEVELOPMENT WITH THE EVENTUAL INTEGRATION OF STRUCTURAL, MEP AND LIFE SAFETY SYSTEMS. AS THESE ARE FURTHER REFINED, THE NUMBERS WILL BE ADJUSTED ACCORDINGLY.




PB FINAL SUBMITTAL
1509 - 1515 WASHINGTON AVE
MIAMI BEACH, FL 33139

CONTEXT - AERIAL VIEWS



DATE:
FEB 25, 2024

A0-16

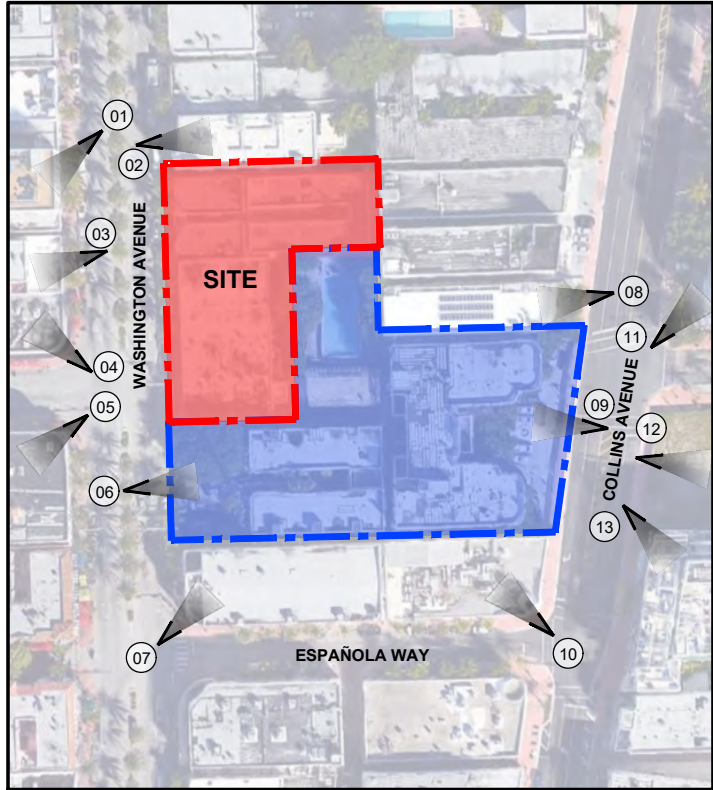

LOCATION MAP



VIEW 01



VIEW 02



VIEW 03



VIEW 04



VIEW 05



VIEW 06



VIEW 07

ARQUITECTONICA

2900 Oak Avenue, Miami, FL 33133
T 305.372.1812 F 305.372.1175

ALL DESIGNS INDICATED IN THESE DRAWINGS ARE PROPERTY OF ARQUITECTONICA INTERNATIONAL CORP. NO COPIES, TRANSMISSIONS, REPRODUCTIONS OR ELECTRONIC MANIPULATION OF ANY PORTION OF THESE DRAWINGS IN THE WHOLE OR IN PART ARE TO BE MADE WITHOUT THE EXPRESS WRITTEN AUTHORIZATION OF ARQUITECTONICA INTERNATIONAL CORP. DESIGN INTENT SHOWN IS SUBJECT TO REVIEW AND APPROVAL OF ALL APPLICABLE LOCAL AND GOVERNMENTAL AUTHORITIES HAVING JURISDICTION. ALL COPYRIGHTS RESERVED © 2021.
THE DATA INCLUDED IN THIS STUDY IS CONCEPTUAL IN NATURE AND WILL CONTINUE TO BE MODIFIED THROUGHOUT THE COURSE OF THE PROJECTS DEVELOPMENT WITH THE EVENTUAL INTEGRATION OF STRUCTURAL, MEP AND LIFE SAFETY SYSTEMS. AS THESE ARE FURTHER REFINED, THE NUMBERS WILL BE ADJUSTED ACCORDINGLY.




PB FINAL SUBMITTAL
1509 - 1515 WASHINGTON AVE
MIAMI BEACH, FL 33139

CONTEXT PHOTOS
WASHINGTON AVENUE



DATE:
FEB 25, 2024

A0-17

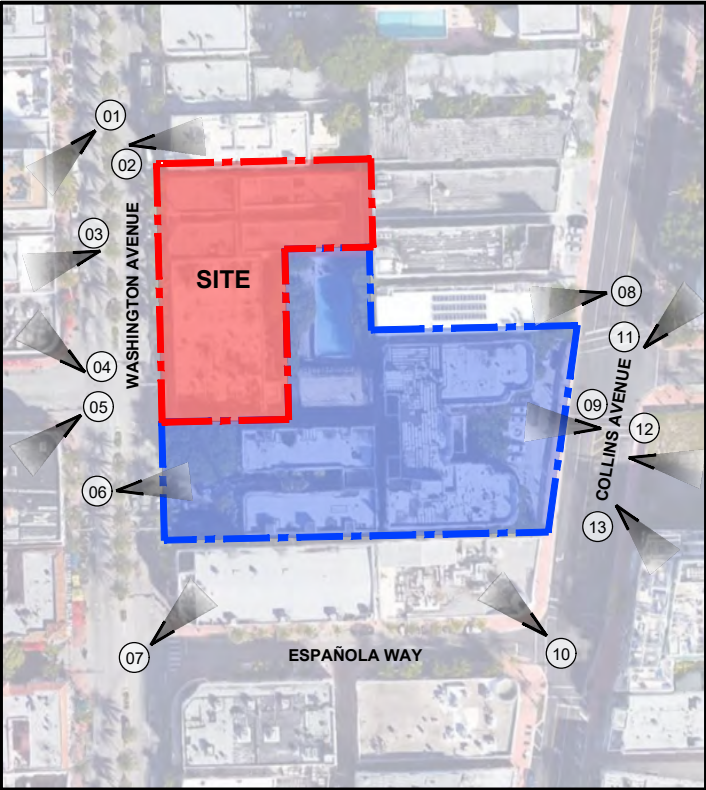

LOCATION MAP



VIEW 08



VIEW 09



VIEW 10



VIEW 11



VIEW 12



VIEW 13

ARQUITECTONICA

2900 Oak Avenue, Miami, FL 33133
T 305.372.1812 F 305.372.1175

ALL DESIGNS INDICATED IN THESE DRAWINGS ARE PROPERTY OF ARQUITECTONICA INTERNATIONAL CORP. NO COPIES, TRANSMISSIONS, REPRODUCTIONS OR ELECTRONIC MANIPULATION OF ANY PORTION OF THESE DRAWINGS IN THE WHOLE OR IN PART ARE TO BE MADE WITHOUT THE EXPRESS WRITTEN AUTHORIZATION OF ARQUITECTONICA INTERNATIONAL CORP. DESIGN INTENT SHOWN IS SUBJECT TO REVIEW AND APPROVAL OF ALL APPLICABLE LOCAL AND GOVERNMENTAL AUTHORITIES HAVING JURISDICTION. ALL COPYRIGHTS RESERVED © 2021.
THE DATA INCLUDED IN THIS STUDY IS CONCEPTUAL IN NATURE AND WILL CONTINUE TO BE MODIFIED THROUGHOUT THE COURSE OF THE PROJECTS DEVELOPMENT WITH THE EVENTUAL INTEGRATION OF STRUCTURAL, MEP AND LIFE SAFETY SYSTEMS. AS THESE ARE FURTHER REFINED, THE NUMBERS WILL BE ADJUSTED ACCORDINGLY.




PB FINAL SUBMITTAL
1509 - 1515 WASHINGTON AVE
MIAMI BEACH, FL 33139

CONTEXT PHOTOS
COLLINS AVENUE



DATE:
FEB 25, 2024


A0-18

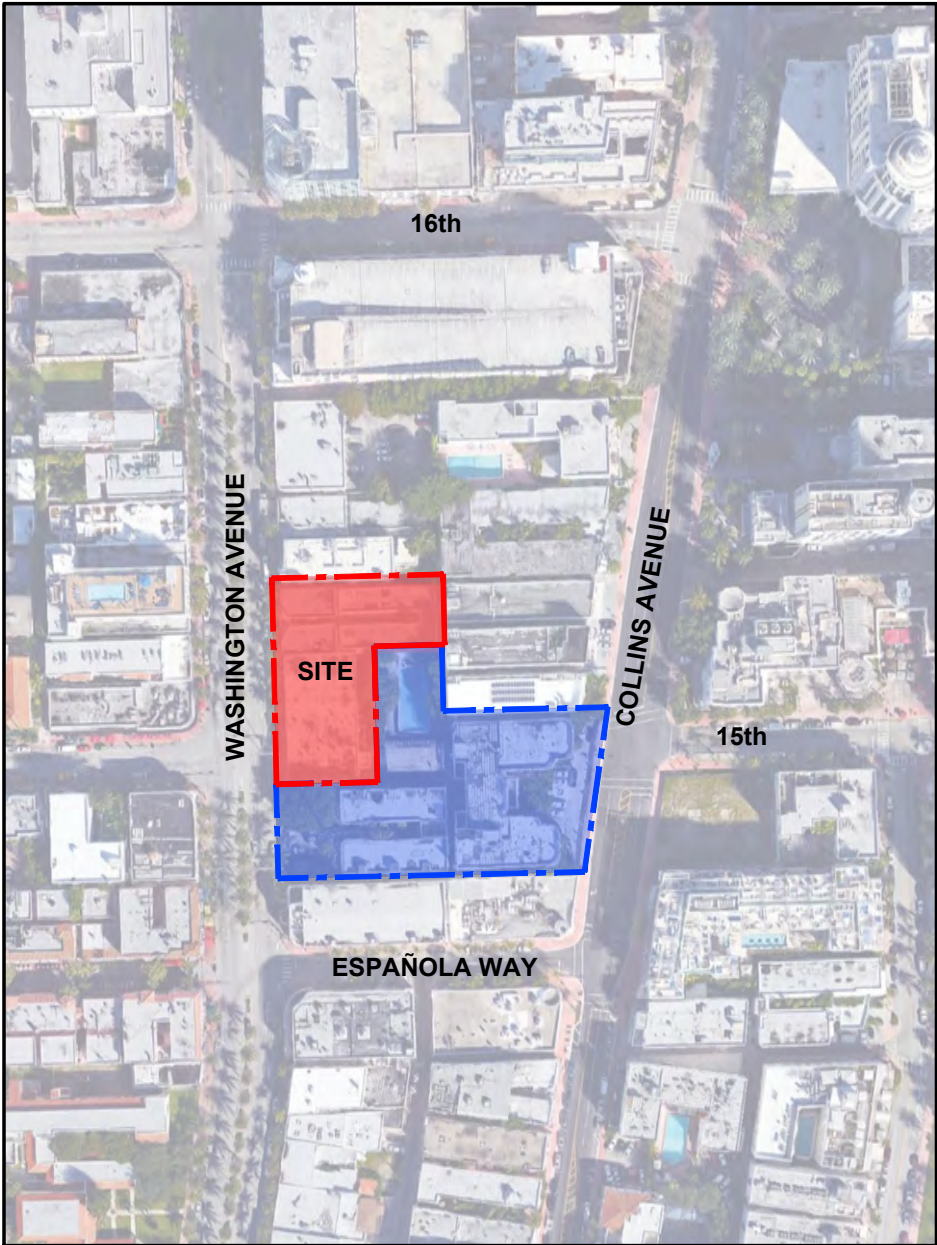

CURRENT SITE PLAN (2023)



PLAT MAP 1935 (REVISED 1940)
(REAL ESTATE PLAT BOOK OF THE CITY OF MIAMI BEACH, FLORIDA)

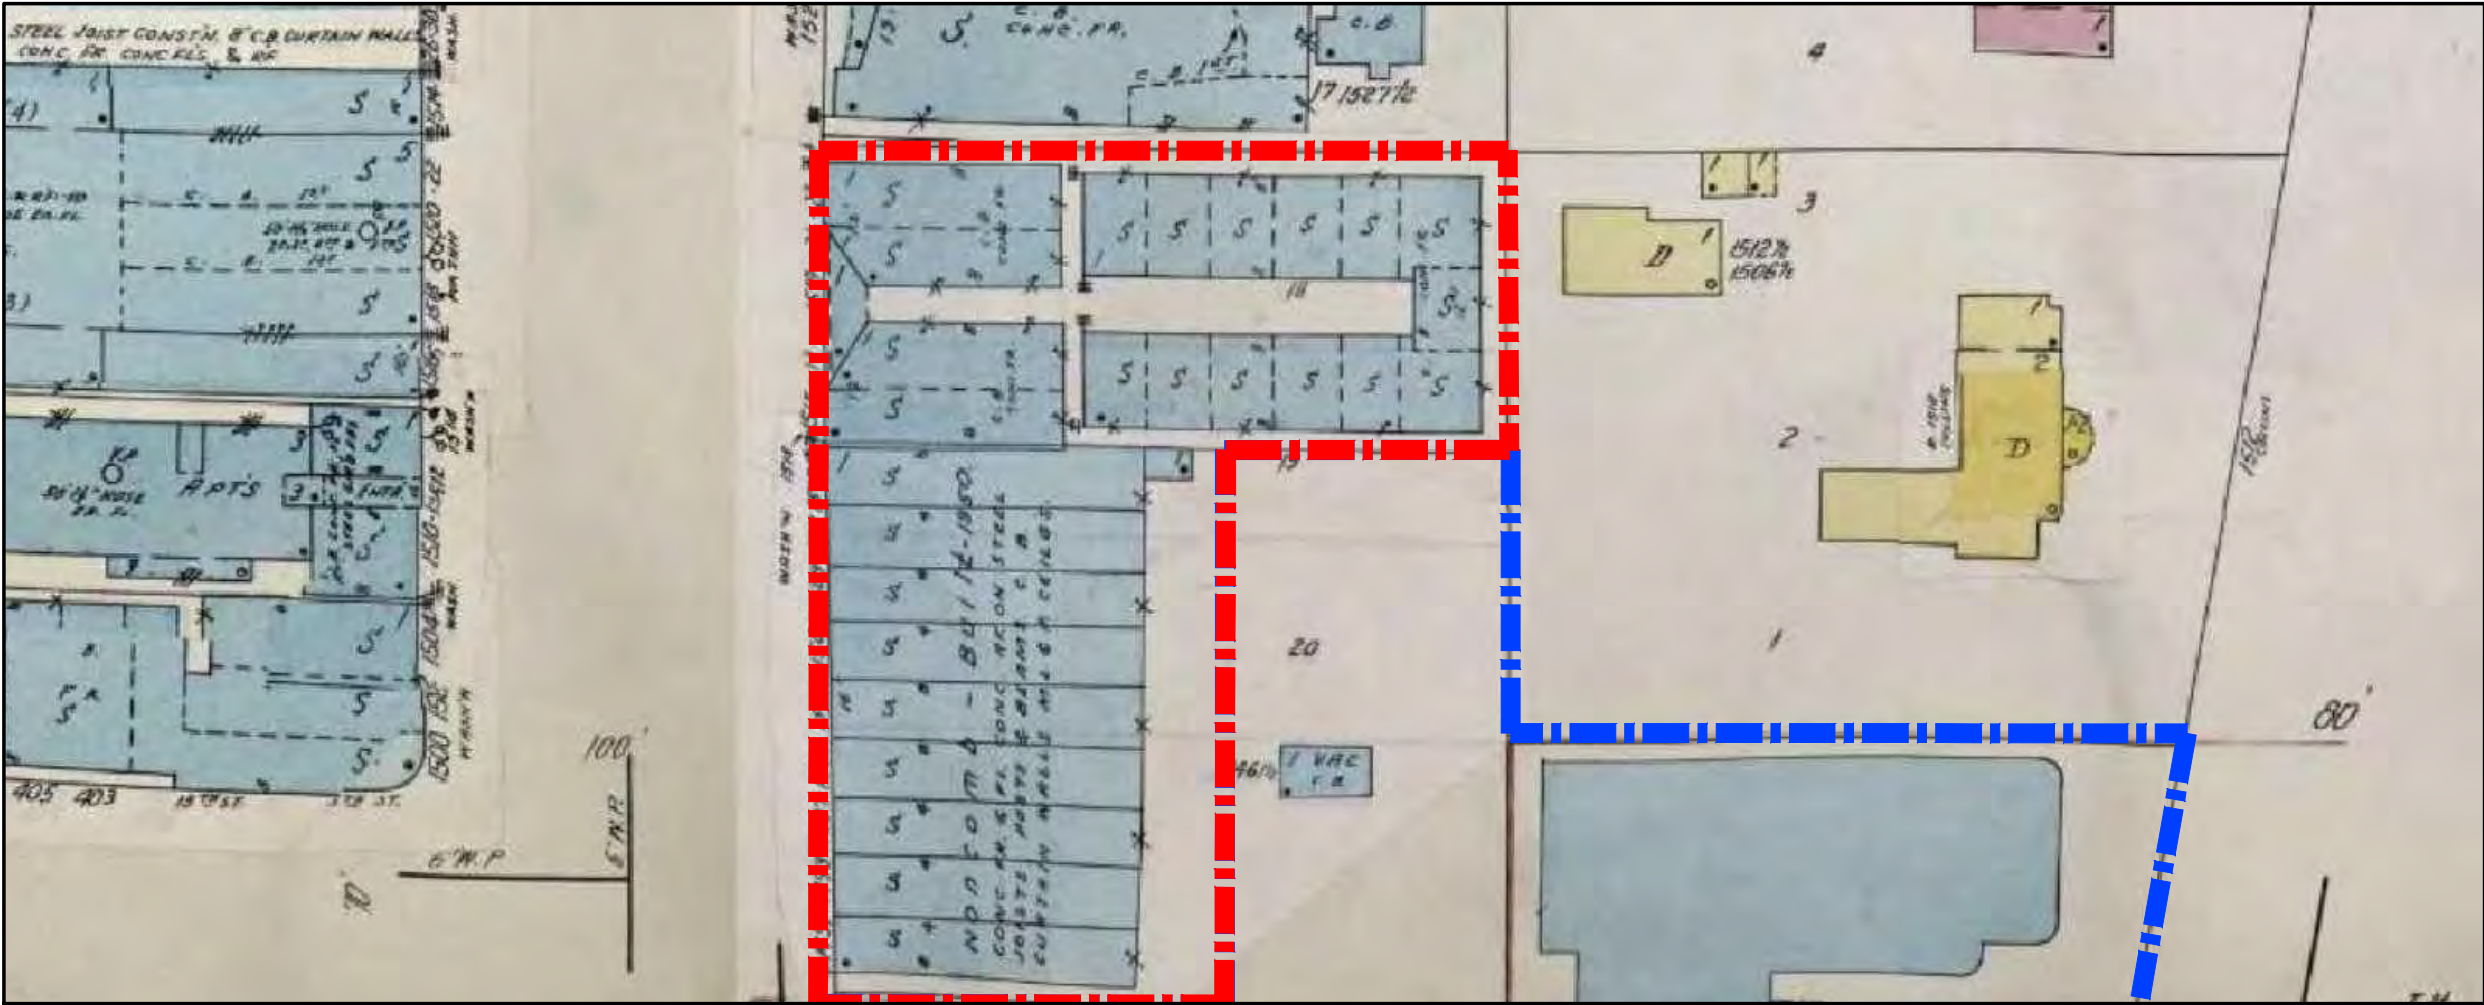


SANBORN MAP 1491-1513-1523 WASHINGTON AVE. (1951 LIBRARY OF CONGRESS)



AT MIAMI BEACH, this new commercial building, containing nine store units, has just been completed at 15th st. and Washington ave. for Daniel I. Taradash. Constructed by the Leifert Construction Co. from plans drawn by Architect Albert Anis, the building fronts 140 feet on Washington ave. and extends 80 feet in depth. Management of the building is by Taradash Properties, 927 Lincoln rd.

HISTORIC CONTEXT: FACADE OF THE EXISTING BUILDING

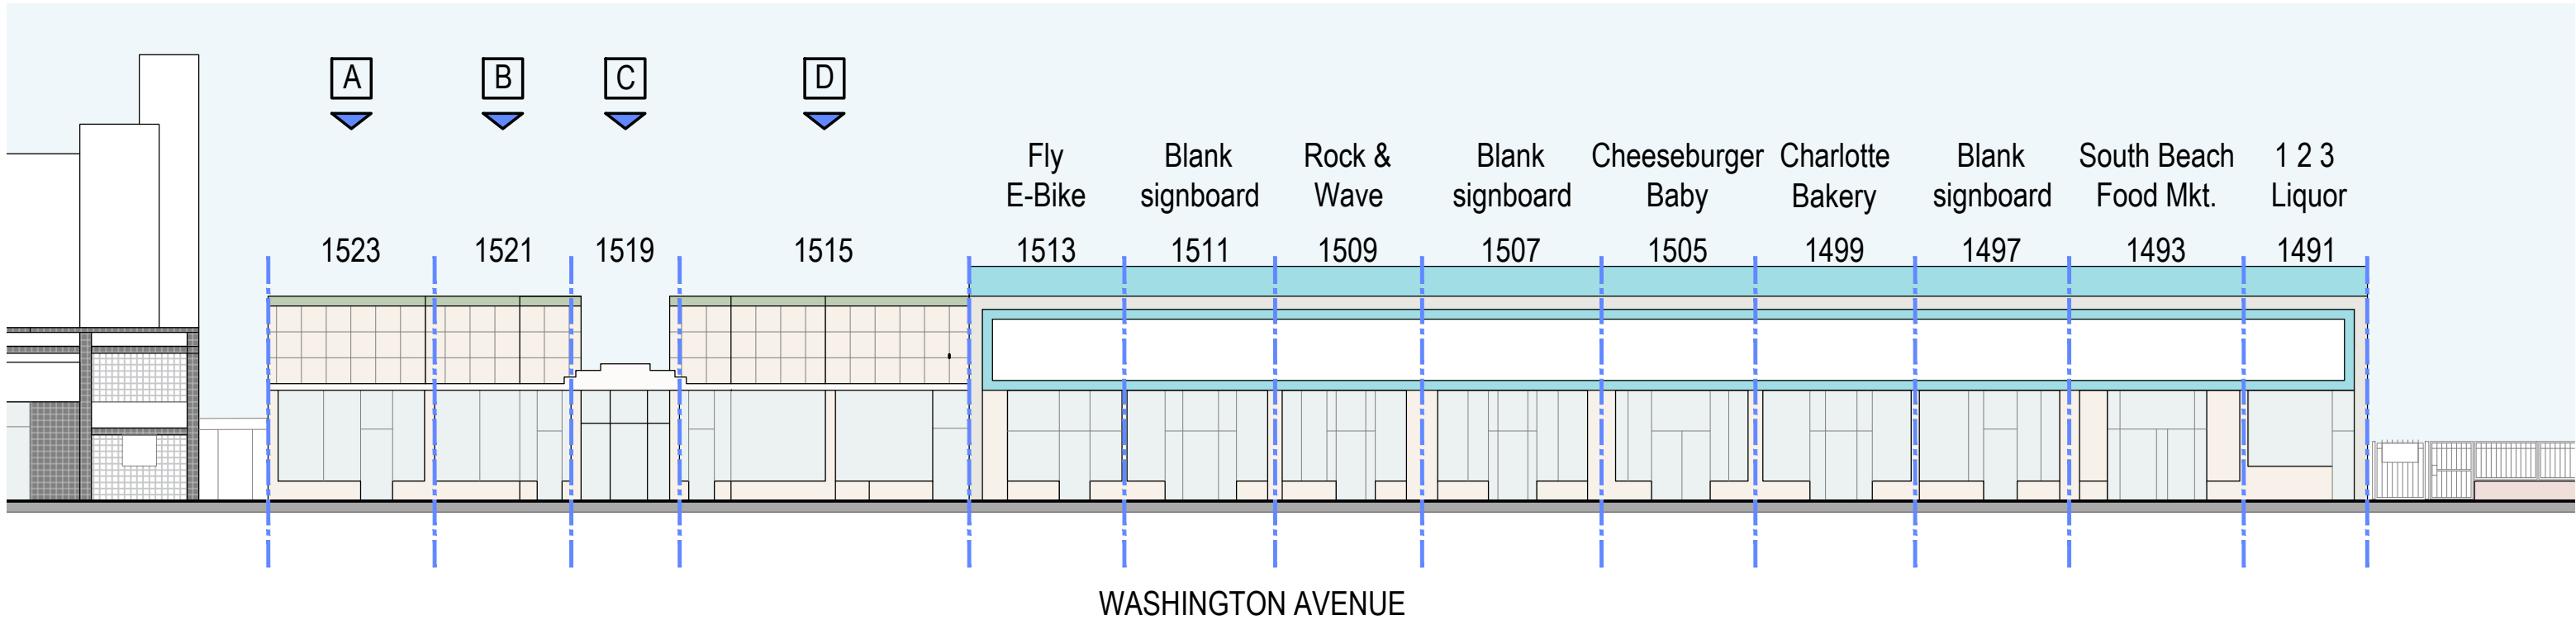

A



B



C



D

ARQUITECTONICA

2900 Oak Avenue, Miami, FL 33133
T 305.372.1812 F 305.372.1175

ALL DESIGNS INDICATED IN THESE DRAWINGS ARE PROPERTY OF ARQUITECTONICA INTERNATIONAL CORP. NO COPIES, TRANSMISSIONS, REPRODUCTIONS OR ELECTRONIC MANIPULATION OF ANY PORTION OF THESE DRAWINGS IN THE WHOLE OR IN PART ARE TO BE MADE WITHOUT THE EXPRESS WRITTEN AUTHORIZATION OF ARQUITECTONICA INTERNATIONAL CORP. DESIGN INTENT SHOWN IS SUBJECT TO REVIEW AND APPROVAL OF ALL APPLICABLE LOCAL AND GOVERNMENTAL AUTHORITIES HAVING JURISDICTION. ALL COPYRIGHTS RESERVED © 2021.
THE DATA INCLUDED IN THIS STUDY IS CONCEPTUAL IN NATURE AND WILL CONTINUE TO BE MODIFIED THROUGHOUT THE COURSE OF THE PROJECTS DEVELOPMENT WITH THE EVENTUAL INTEGRATION OF STRUCTURAL, MEP AND LIFE SAFETY SYSTEMS. AS THESE ARE FURTHER REFINED, THE NUMBERS WILL BE ADJUSTED ACCORDINGLY.



PB FINAL SUBMITTAL
1509 - 1515 WASHINGTON AVE
MIAMI BEACH, FL 33139



EXISTING CONDITIONS



SCALE: 1/16" = 1'

DATE:
FEB 25, 2024

A0-21

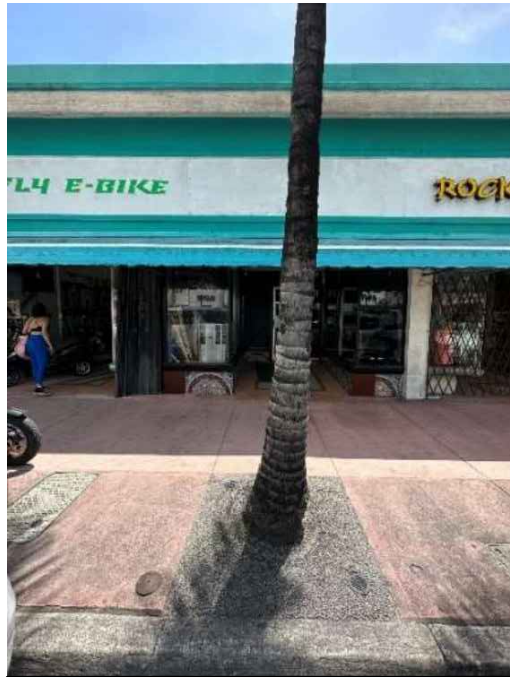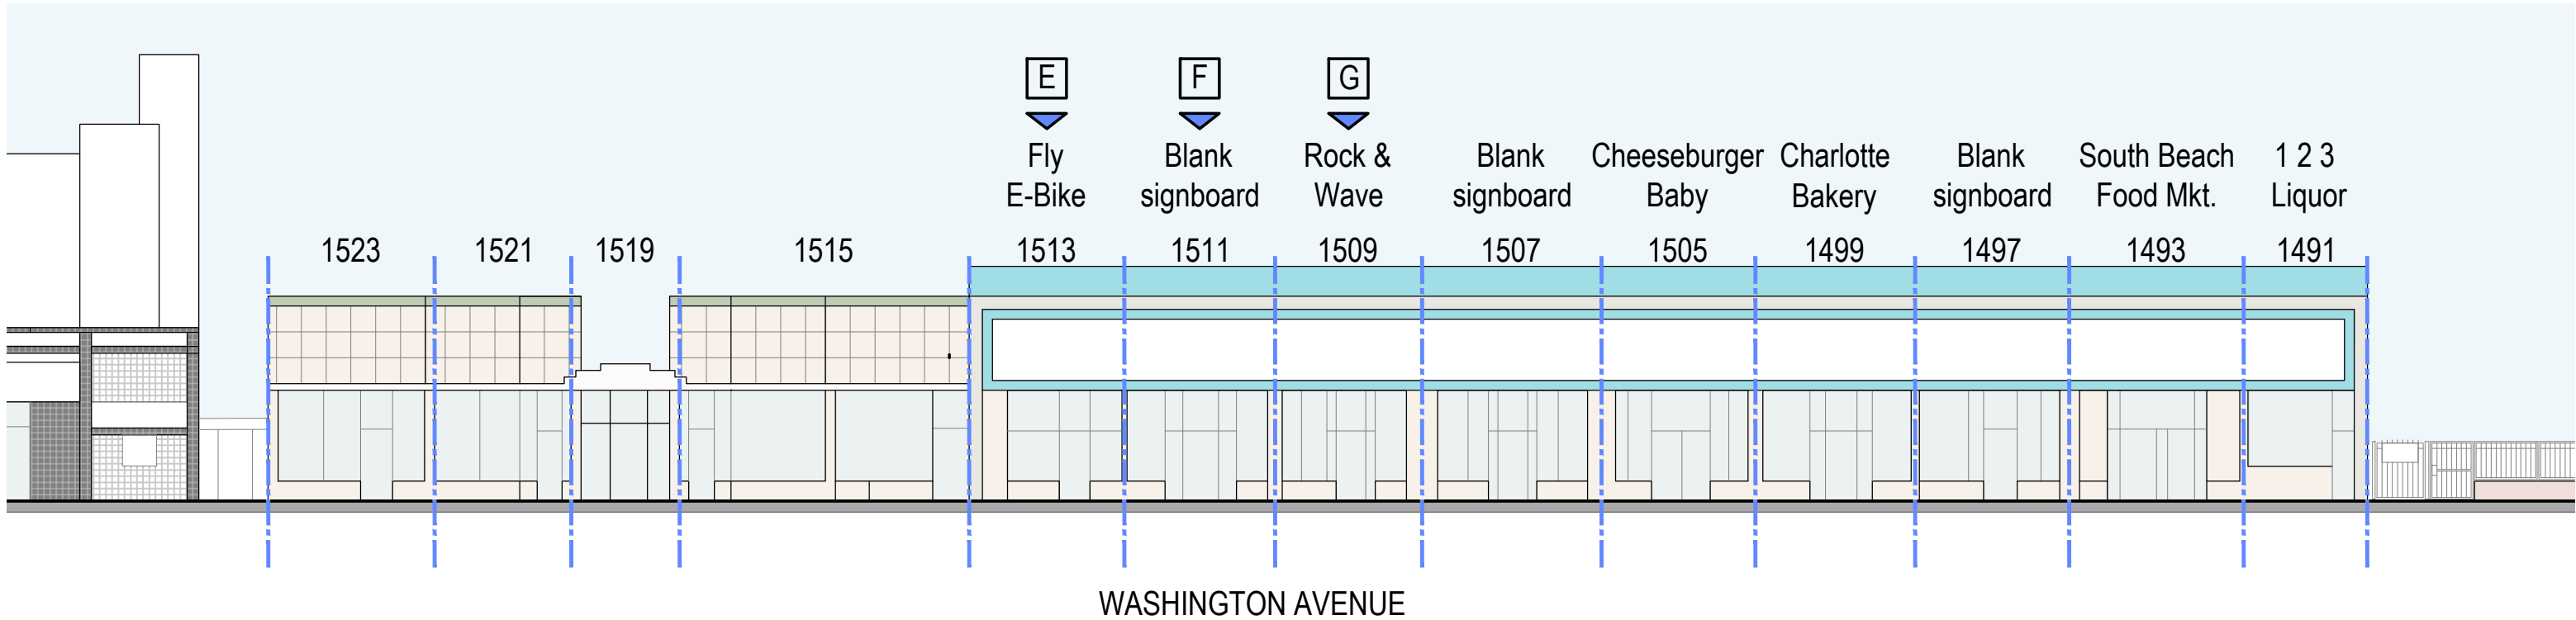

E

F

G

ARQUITECTONICA

2900 Oak Avenue, Miami, FL 33133
T 305.372.1812 F 305.372.1175

ALL DESIGNS INDICATED IN THESE DRAWINGS ARE PROPERTY OF ARQUITECTONICA INTERNATIONAL CORP. NO COPIES, TRANSMISSIONS, REPRODUCTIONS OR ELECTRONIC MANIPULATION OF ANY PORTION OF THESE DRAWINGS IN THE WHOLE OR IN PART ARE TO BE MADE WITHOUT THE EXPRESS WRITTEN AUTHORIZATION OF ARQUITECTONICA INTERNATIONAL CORP. DESIGN INTENT SHOWN IS SUBJECT TO REVIEW AND APPROVAL OF ALL APPLICABLE LOCAL AND GOVERNMENTAL AUTHORITIES HAVING JURISDICTION. ALL COPYRIGHTS RESERVED © 2021.
THE DATA INCLUDED IN THIS STUDY IS CONCEPTUAL IN NATURE AND WILL CONTINUE TO BE MODIFIED THROUGHOUT THE COURSE OF THE PROJECTS DEVELOPMENT WITH THE EVENTUAL INTEGRATION OF STRUCTURAL, MEP AND LIFE SAFETY SYSTEMS. AS THESE ARE FURTHER REFINED, THE NUMBERS WILL BE ADJUSTED ACCORDINGLY.



PB FINAL SUBMITTAL
1509 - 1515 WASHINGTON AVE
MIAMI BEACH, FL 33139


EXISTING CONDITIONS



SCALE: 1/16" = 1'

DATE:
FEB 25, 2024

A0-22

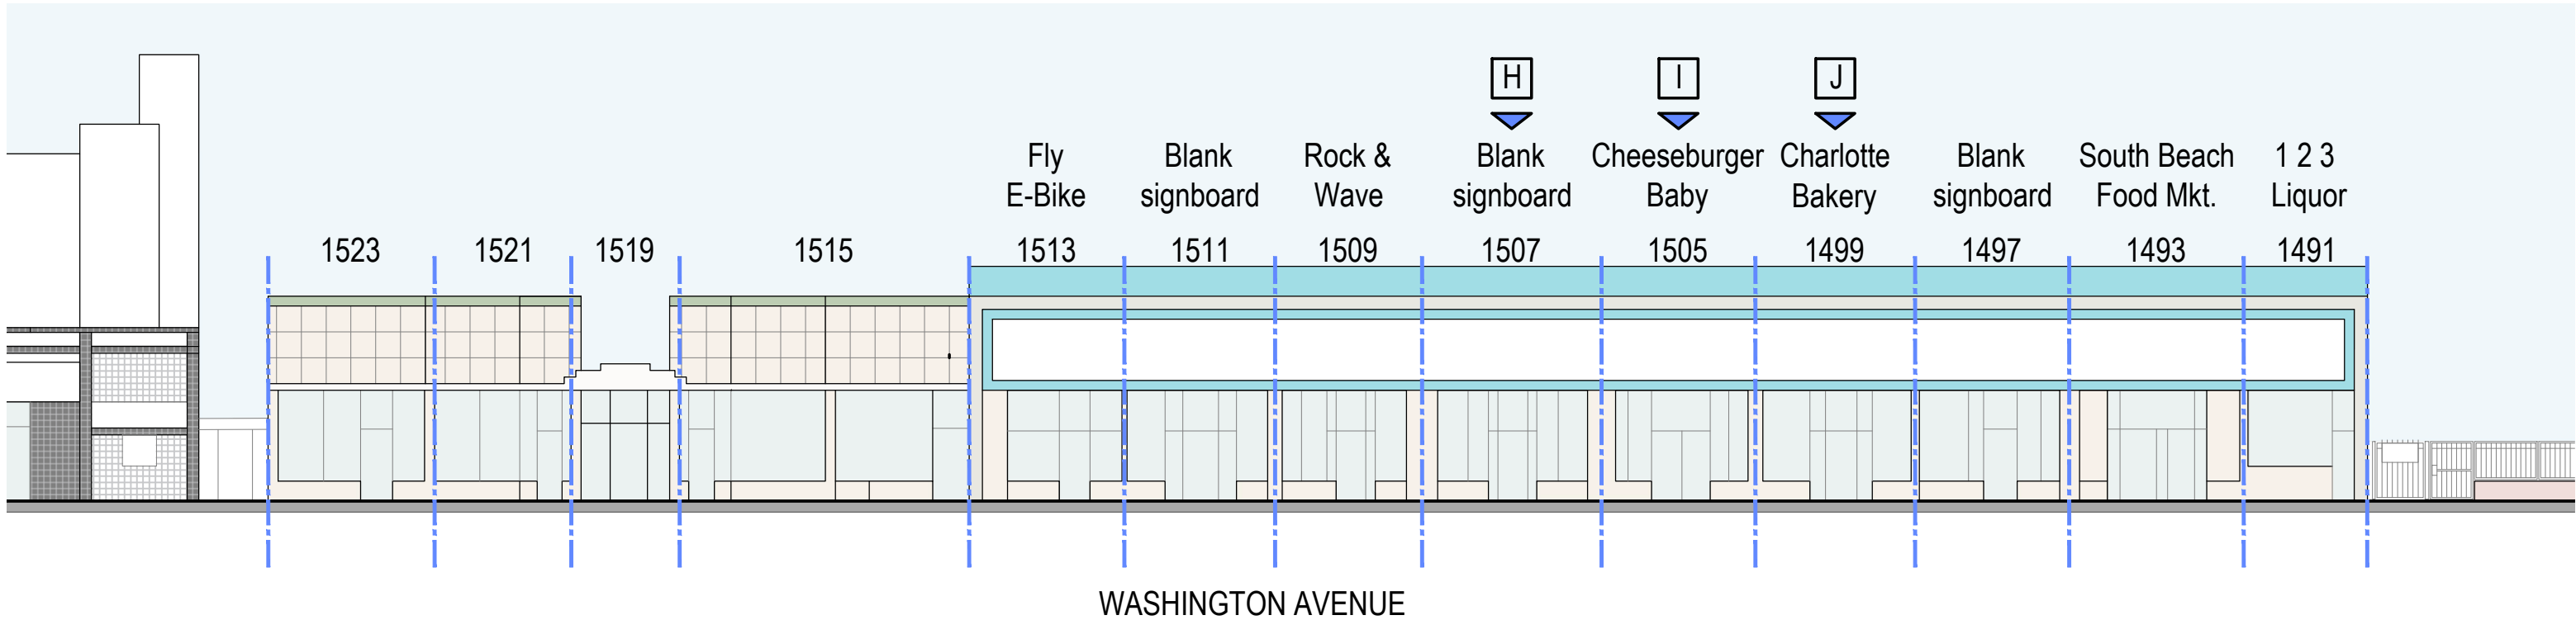

H



I



J

ARQUITECTONICA

2900 Oak Avenue, Miami, FL 33133
T 305.372.1812 F 305.372.1175

ALL DESIGNS INDICATED IN THESE DRAWINGS ARE PROPERTY OF ARQUITECTONICA INTERNATIONAL CORP. NO COPIES, TRANSMISSIONS, REPRODUCTIONS OR ELECTRONIC MANIPULATION OF ANY PORTION OF THESE DRAWINGS IN THE WHOLE OR IN PART ARE TO BE MADE WITHOUT THE EXPRESS WRITTEN AUTHORIZATION OF ARQUITECTONICA INTERNATIONAL CORP. DESIGN INTENT SHOWN IS SUBJECT TO REVIEW AND APPROVAL OF ALL APPLICABLE LOCAL AND GOVERNMENTAL AUTHORITIES HAVING JURISDICTION. ALL COPYRIGHTS RESERVED © 2021.
THE DATA INCLUDED IN THIS STUDY IS CONCEPTUAL IN NATURE AND WILL CONTINUE TO BE MODIFIED THROUGHOUT THE COURSE OF THE PROJECTS DEVELOPMENT WITH THE EVENTUAL INTEGRATION OF STRUCTURAL, MEP AND LIFE SAFETY SYSTEMS. AS THESE ARE FURTHER REFINED, THE NUMBERS WILL BE ADJUSTED ACCORDINGLY.



PB FINAL SUBMITTAL
1509 - 1515 WASHINGTON AVE
MIAMI BEACH, FL 33139


EXISTING CONDITIONS



SCALE: 1/16" = 1'

DATE:
FEB 25, 2024

A0-23

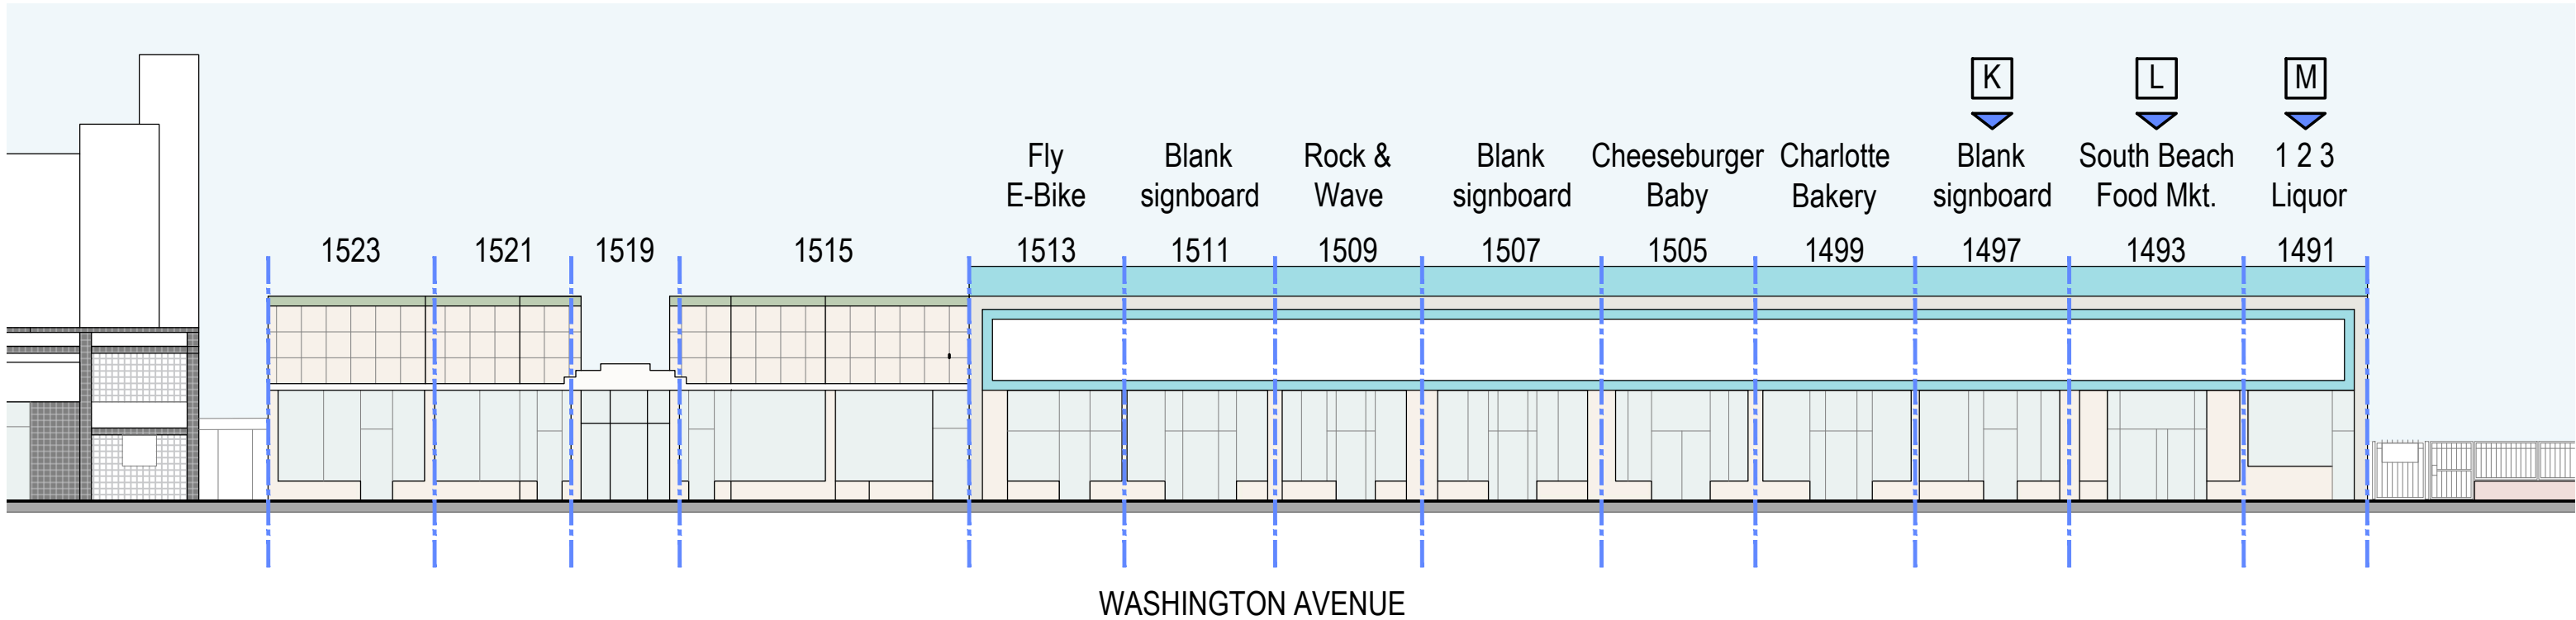

K

L

M

ARQUITECTONICA

2900 Oak Avenue, Miami, FL 33133
T 305.372.1812 F 305.372.1175

ALL DESIGNS INDICATED IN THESE DRAWINGS ARE PROPERTY OF ARQUITECTONICA INTERNATIONAL CORP. NO COPIES, TRANSMISSIONS, REPRODUCTIONS OR ELECTRONIC MANIPULATION OF ANY PORTION OF THESE DRAWINGS IN THE WHOLE OR IN PART ARE TO BE MADE WITHOUT THE EXPRESS WRITTEN AUTHORIZATION OF ARQUITECTONICA INTERNATIONAL CORP. DESIGN INTENT SHOWN IS SUBJECT TO REVIEW AND APPROVAL OF ALL APPLICABLE LOCAL AND GOVERNMENTAL AUTHORITIES HAVING JURISDICTION. ALL COPYRIGHTS RESERVED © 2021.
THE DATA INCLUDED IN THIS STUDY IS CONCEPTUAL IN NATURE AND WILL CONTINUE TO BE MODIFIED THROUGHOUT THE COURSE OF THE PROJECTS DEVELOPMENT WITH THE EVENTUAL INTEGRATION OF STRUCTURAL, MEP AND LIFE SAFETY SYSTEMS. AS THESE ARE FURTHER REFINED, THE NUMBERS WILL BE ADJUSTED ACCORDINGLY.



PB FINAL SUBMITTAL
1509 - 1515 WASHINGTON AVE
MIAMI BEACH, FL 33139

EXISTING CONDITIONS




SCALE: 1/16" = 1'

DATE:
FEB 25, 2024

A0-24



WASHINGTON AVE.
(PROPOSED)

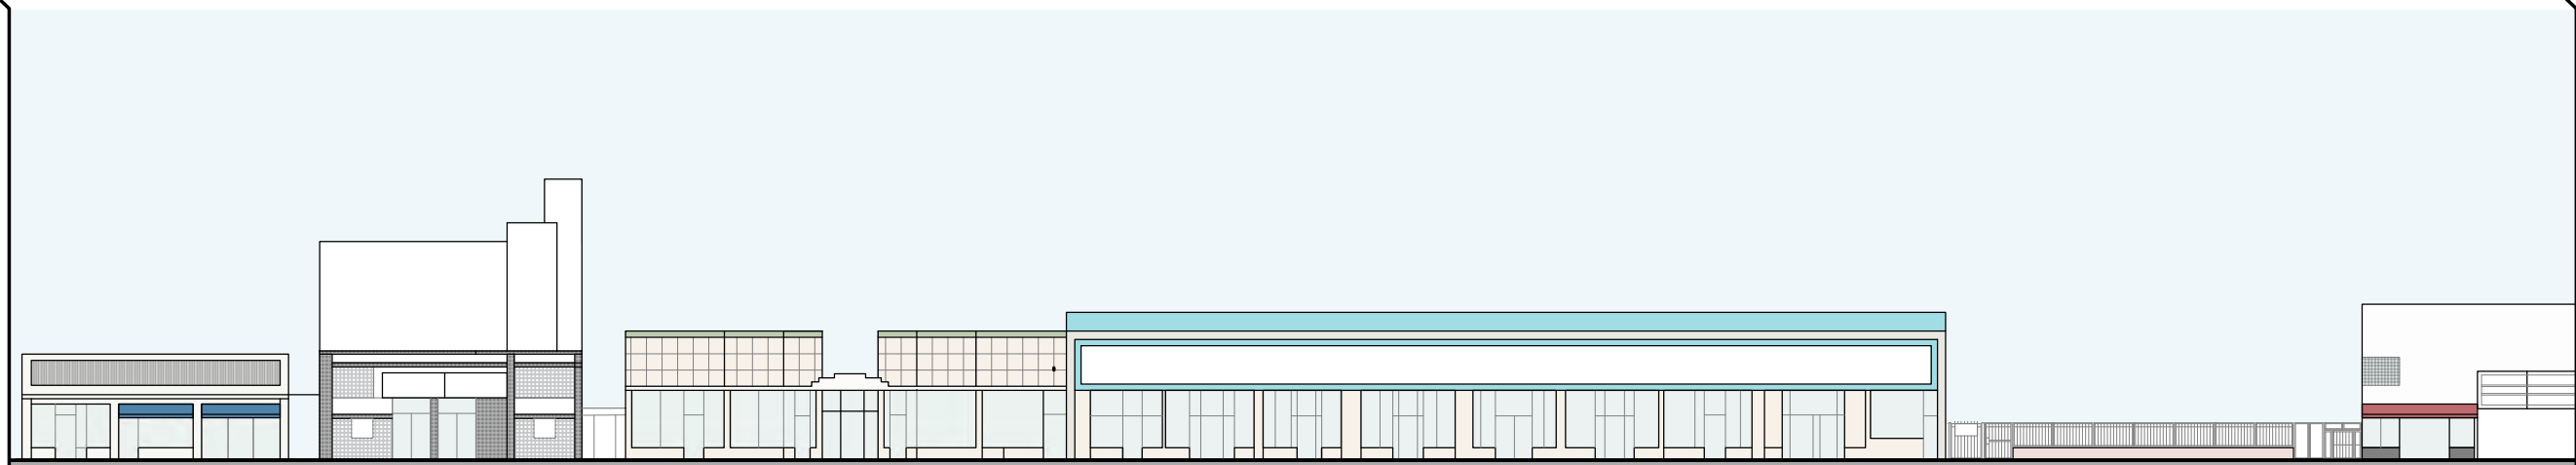

WASHINGTON AVE.
(EXISTING)

ARQUITECTONICA

2900 Oak Avenue, Miami, FL 33133
T 305.372.1812 F 305.372.1175

ALL DESIGNS INDICATED IN THESE DRAWINGS ARE PROPERTY OF ARQUITECTONICA INTERNATIONAL CORP. NO COPIES, TRANSMISSIONS, REPRODUCTIONS OR ELECTRONIC MANIPULATION OF ANY PORTION OF THESE DRAWINGS IN THE WHOLE OR IN PART ARE TO BE MADE WITHOUT THE EXPRESS WRITTEN AUTHORIZATION OF ARQUITECTONICA INTERNATIONAL CORP. DESIGN INTENT SHOWN IS SUBJECT TO REVIEW AND APPROVAL OF ALL APPLICABLE LOCAL AND GOVERNMENTAL AUTHORITIES HAVING JURISDICTION. ALL COPYRIGHTS RESERVED © 2021.
THE DATA INCLUDED IN THIS STUDY IS CONCEPTUAL IN NATURE AND WILL CONTINUE TO BE MODIFIED THROUGHOUT THE COURSE OF THE PROJECTS DEVELOPMENT WITH THE EVENTUAL INTEGRATION OF STRUCTURAL, MEP AND LIFE SAFETY SYSTEMS. AS THESE ARE FURTHER REFINED, THE NUMBERS WILL BE ADJUSTED ACCORDINGLY.



PB FINAL SUBMITTAL
1509 - 1515 WASHINGTON AVE
MIAMI BEACH, FL 33139


CONTEXT ELEVATION WEST



SCALE: 1/30" = 1'

DATE:
FEB 25, 2024

A0-25

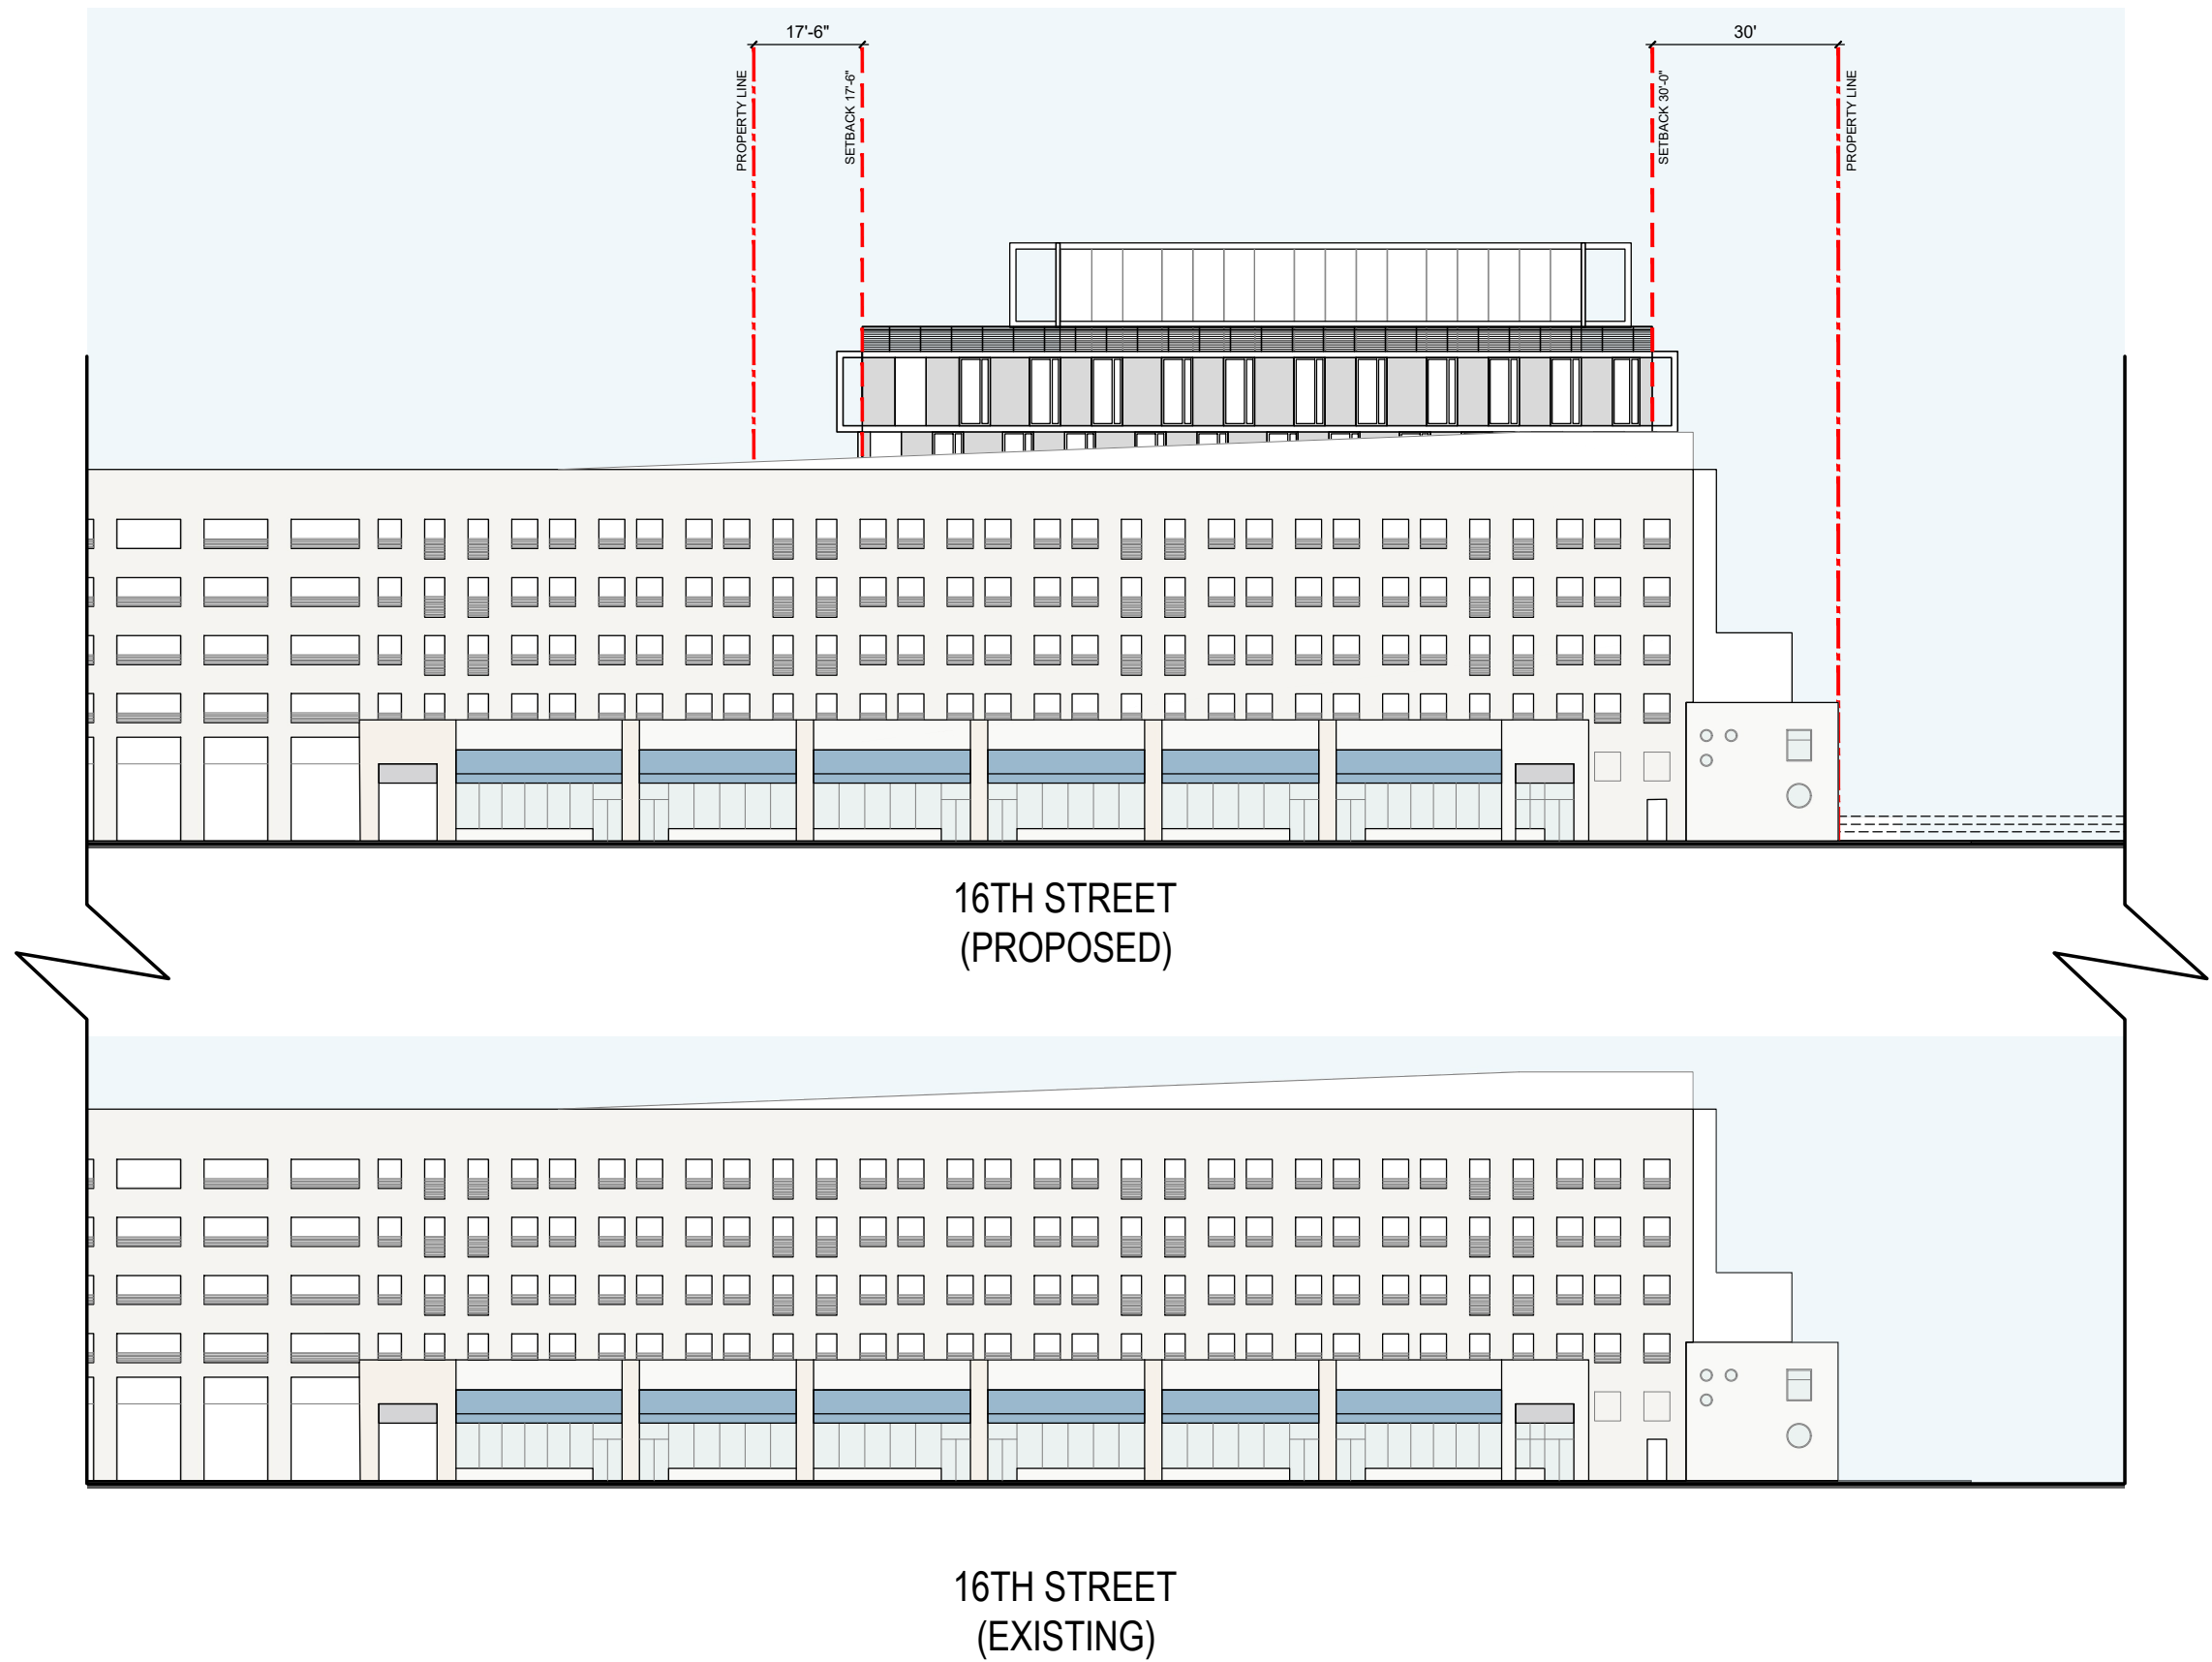

ARQUITECTONICA

2900 Oak Avenue, Miami, FL 33133
T 305.372.1812 F 305.372.1175

ALL DESIGNS INDICATED IN THESE DRAWINGS ARE PROPERTY OF ARQUITECTONICA INTERNATIONAL CORP. NO COPIES, TRANSMISSIONS, REPRODUCTIONS OR ELECTRONIC MANIPULATION OF ANY PORTION OF THESE DRAWINGS IN THE WHOLE OR IN PART ARE TO BE MADE WITHOUT THE EXPRESS WRITTEN AUTHORIZATION OF ARQUITECTONICA INTERNATIONAL CORP. DESIGN INTENT SHOWN IS SUBJECT TO REVIEW AND APPROVAL OF ALL APPLICABLE LOCAL AND GOVERNMENTAL AUTHORITIES HAVING JURISDICTION. ALL COPYRIGHTS RESERVED © 2021.
THE DATA INCLUDED IN THIS STUDY IS CONCEPTUAL IN NATURE AND WILL CONTINUE TO BE MODIFIED THROUGHOUT THE COURSE OF THE PROJECTS DEVELOPMENT WITH THE EVENTUAL INTEGRATION OF STRUCTURAL, MEP AND LIFE SAFETY SYSTEMS. AS THESE ARE FURTHER REFINED, THE NUMBERS WILL BE ADJUSTED ACCORDINGLY.



PB FINAL SUBMITTAL
1509 - 1515 WASHINGTON AVE
MIAMI BEACH, FL 33139


CONTEXT ELEVATION NORTH



SCALE: 1/30" = 1'

DATE:
FEB 25, 2024

A0-26

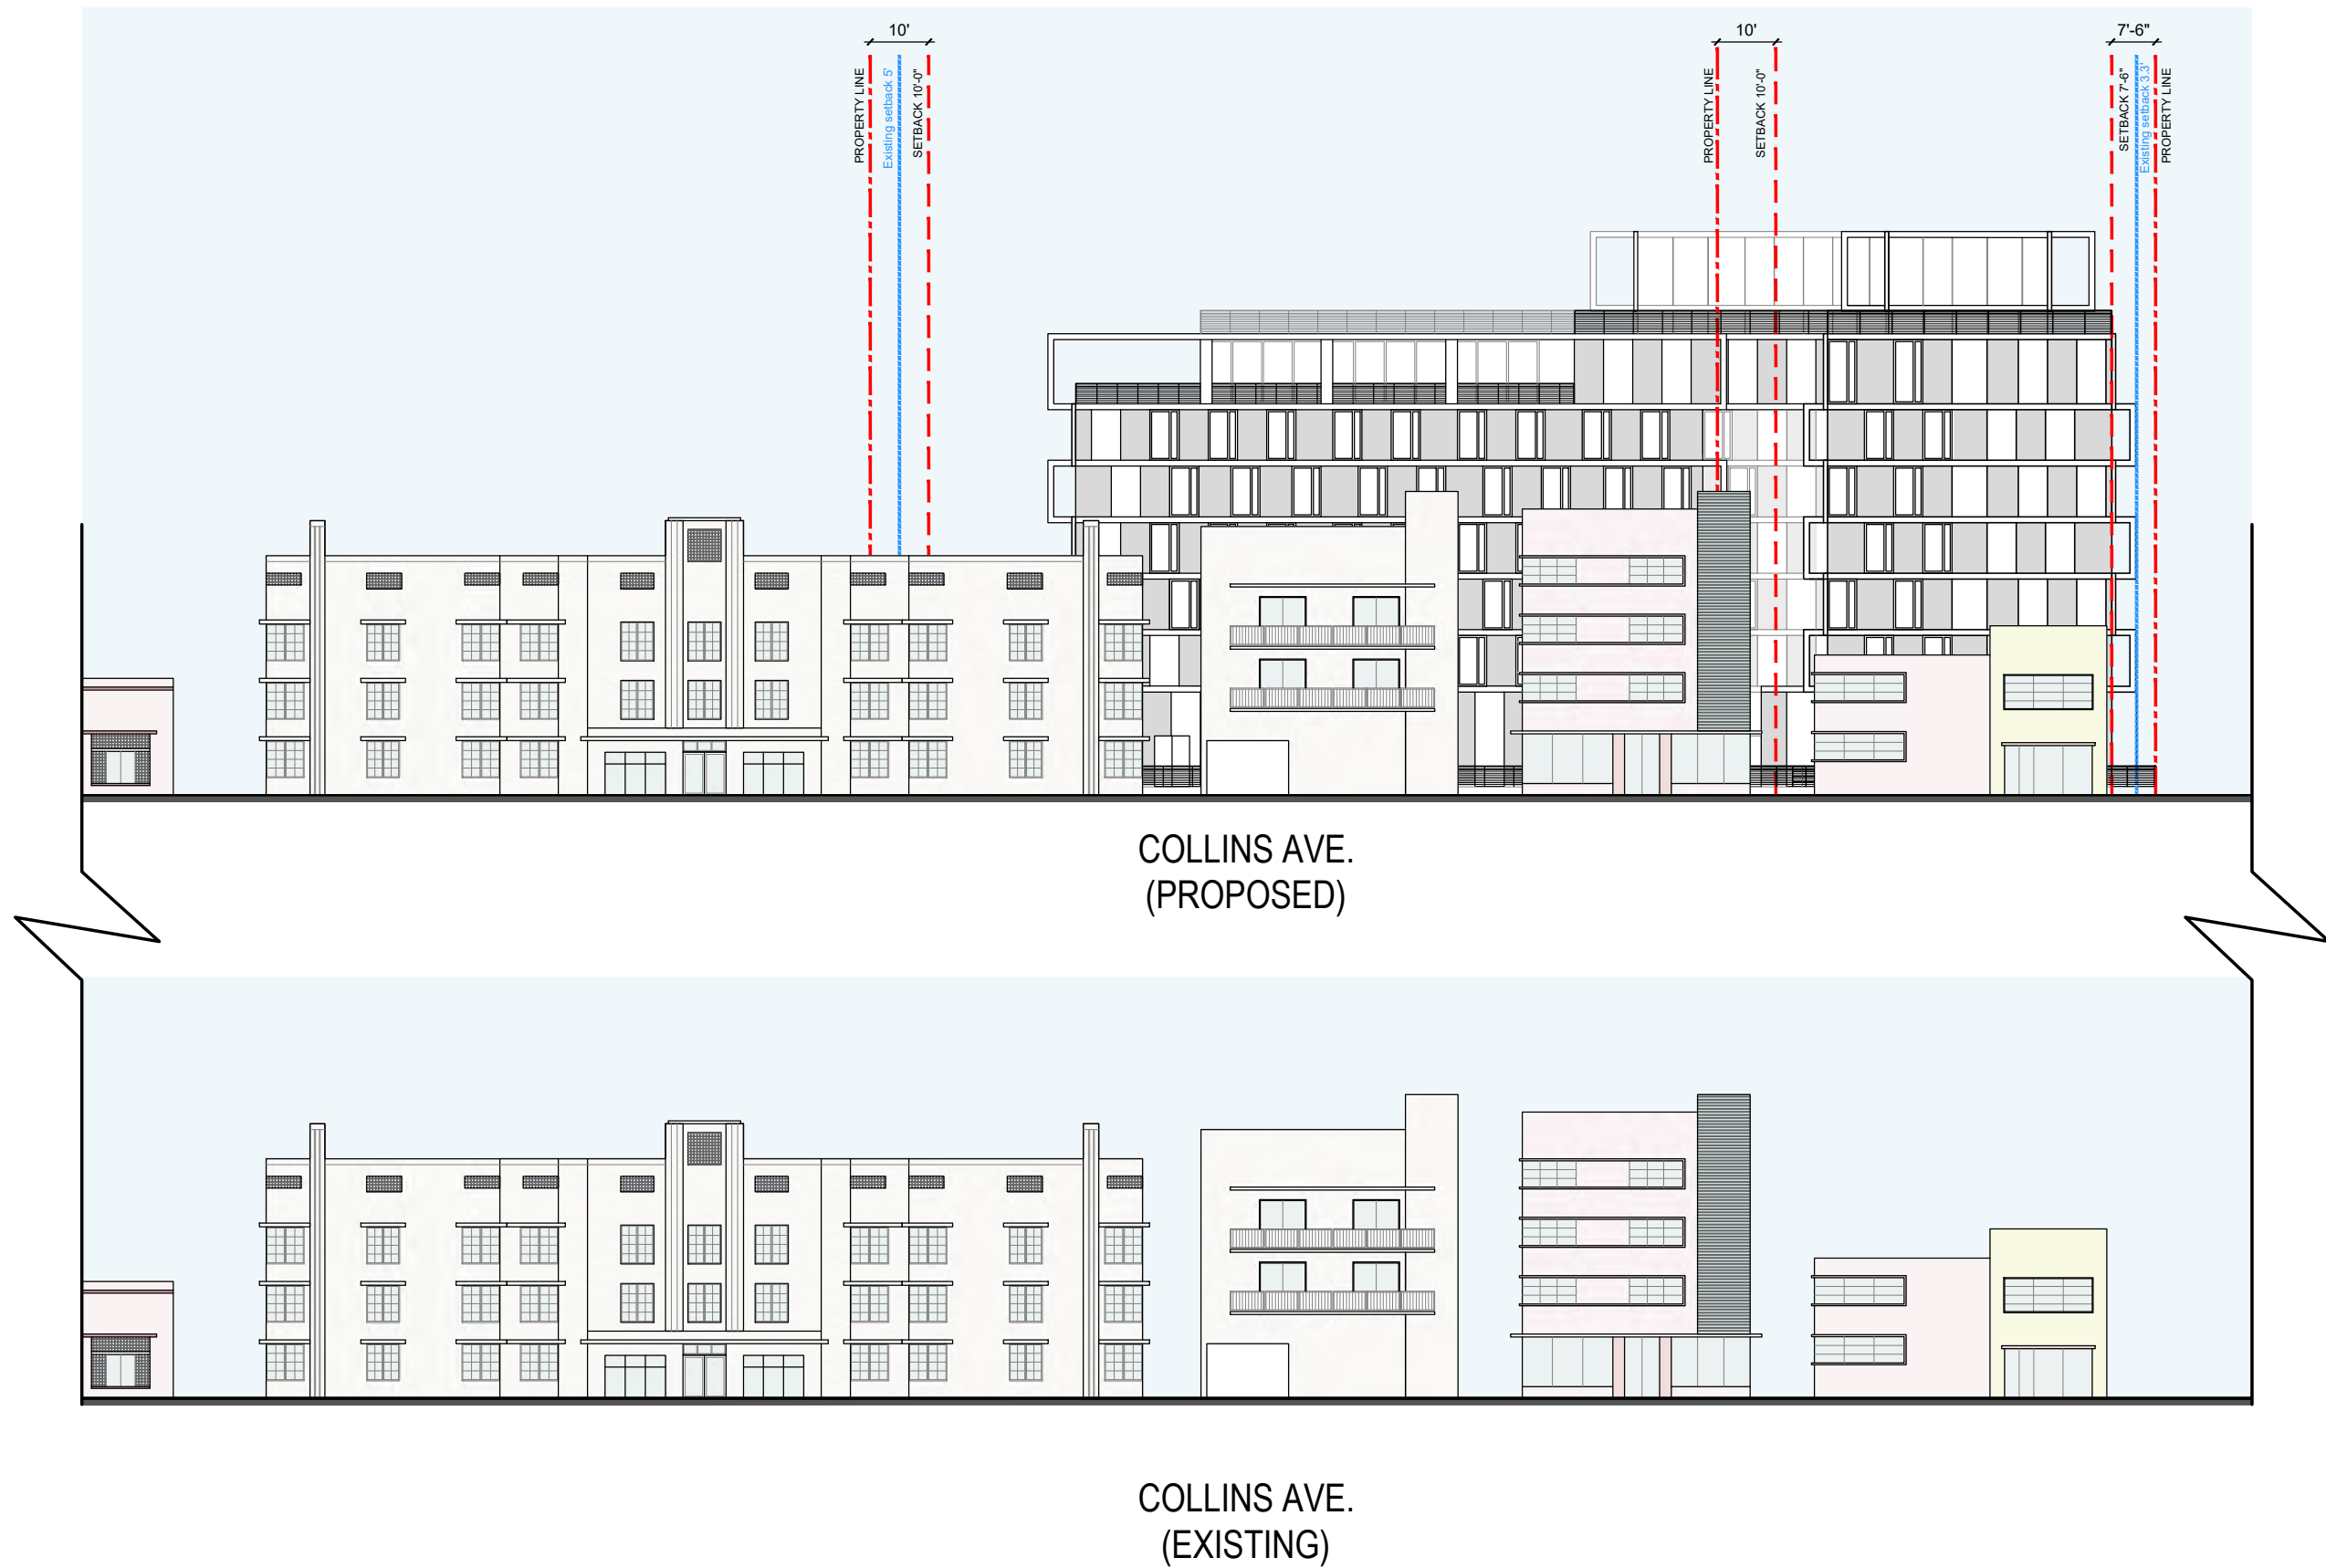

ARQUITECTONICA

2900 Oak Avenue, Miami, FL 33133
T 305.372.1812 F 305.372.1175

ALL DESIGNS INDICATED IN THESE DRAWINGS ARE PROPERTY OF ARQUITECTONICA INTERNATIONAL CORP. NO COPIES, TRANSMISSIONS, REPRODUCTIONS OR ELECTRONIC MANIPULATION OF ANY PORTION OF THESE DRAWINGS IN THE WHOLE OR IN PART ARE TO BE MADE WITHOUT THE EXPRESS WRITTEN AUTHORIZATION OF ARQUITECTONICA INTERNATIONAL CORP. DESIGN INTENT SHOWN IS SUBJECT TO REVIEW AND APPROVAL OF ALL APPLICABLE LOCAL AND GOVERNMENTAL AUTHORITIES HAVING JURISDICTION. ALL COPYRIGHTS RESERVED © 2021.
THE DATA INCLUDED IN THIS STUDY IS CONCEPTUAL IN NATURE AND WILL CONTINUE TO BE MODIFIED THROUGHOUT THE COURSE OF THE PROJECTS DEVELOPMENT WITH THE EVENTUAL INTEGRATION OF STRUCTURAL, MEP AND LIFE SAFETY SYSTEMS. AS THESE ARE FURTHER REFINED, THE NUMBERS WILL BE ADJUSTED ACCORDINGLY.



PB FINAL SUBMITTAL
1509 - 1515 WASHINGTON AVE
MIAMI BEACH, FL 33139

CONTEXT ELEVATION EAST




SCALE: 1/30" = 1'

DATE:
FEB 25, 2024

A0-27



ESPAÑOLA WAY
(PROPOSED)

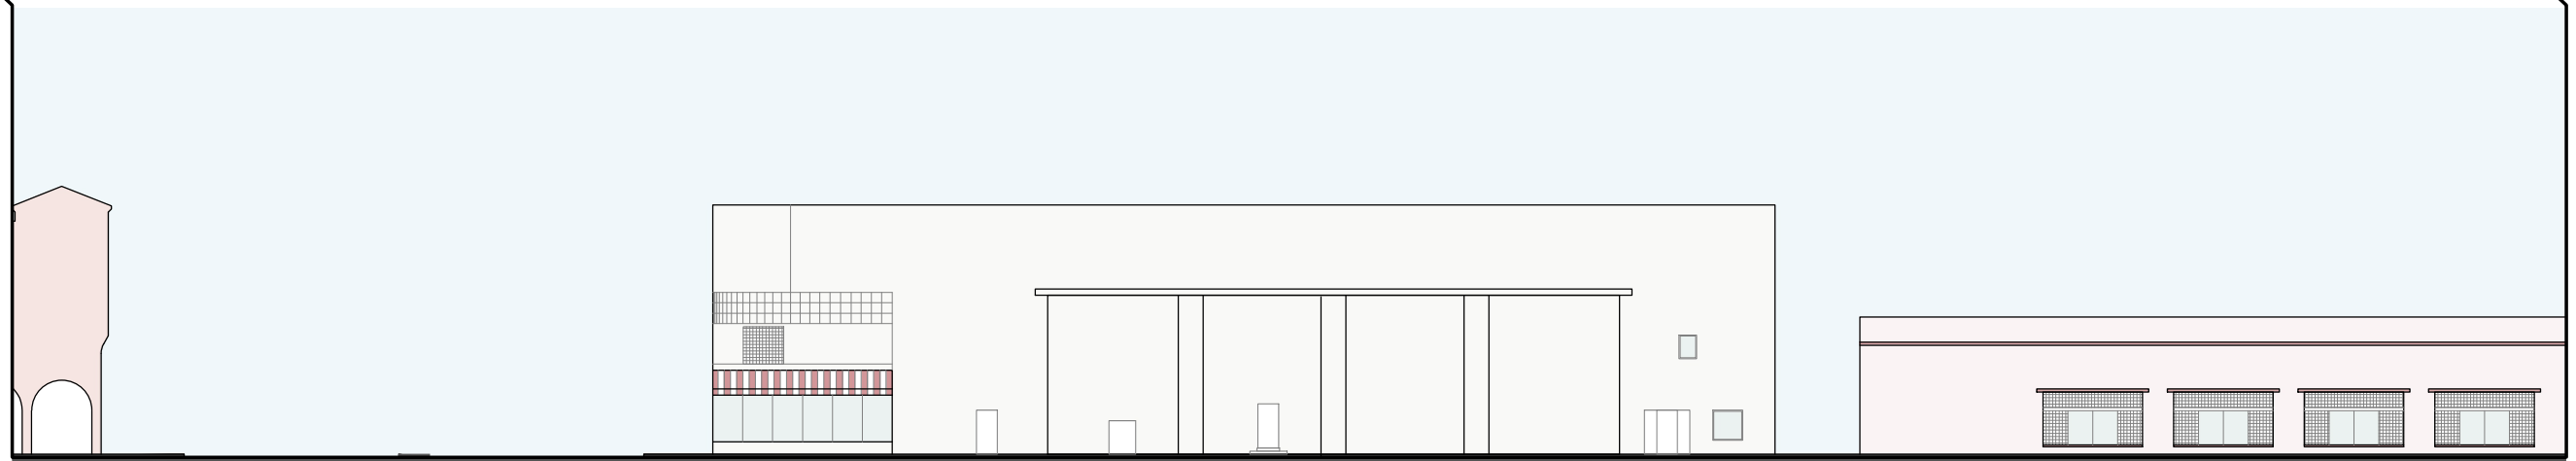

ESPAÑOLA WAY
(EXISTING)

ARQUITECTONICA

2900 Oak Avenue, Miami, FL 33133
T 305.372.1812 F 305.372.1175

ALL DESIGNS INDICATED IN THESE DRAWINGS ARE PROPERTY OF ARQUITECTONICA INTERNATIONAL CORP. NO COPIES, TRANSMISSIONS, REPRODUCTIONS OR ELECTRONIC MANIPULATION OF ANY PORTION OF THESE DRAWINGS IN THE WHOLE OR IN PART ARE TO BE MADE WITHOUT THE EXPRESS WRITTEN AUTHORIZATION OF ARQUITECTONICA INTERNATIONAL CORP. DESIGN INTENT SHOWN IS SUBJECT TO REVIEW AND APPROVAL OF ALL APPLICABLE LOCAL AND GOVERNMENTAL AUTHORITIES HAVING JURISDICTION. ALL COPYRIGHTS RESERVED © 2021.
THE DATA INCLUDED IN THIS STUDY IS CONCEPTUAL IN NATURE AND WILL CONTINUE TO BE MODIFIED THROUGHOUT THE COURSE OF THE PROJECTS DEVELOPMENT WITH THE EVENTUAL INTEGRATION OF STRUCTURAL, MEP AND LIFE SAFETY SYSTEMS. AS THESE ARE FURTHER REFINED, THE NUMBERS WILL BE ADJUSTED ACCORDINGLY.



PB FINAL SUBMITTAL
1509 - 1515 WASHINGTON AVE
MIAMI BEACH, FL 33139

CONTEXT ELEVATION SOUTH



SCALE: 1/30" = 1'

DATE:
FEB 25, 2024

A0-28