

Thomas A. Hall, Inc.
1355 Adams Street
Hollywood, FL 33019
954-288-4447
tomhall1234@gmail.com

February 15, 2024

Harrison (Grant) Webster
Transportation Department
1688 Meridian Avenue, Ste. 801r
Miami Beach, FL 33139

RE: 1960 Normandy Drive Traffic Analysis – Study Methodology
Project No. 202213.02

Dear Mr. Webster:

The purpose of this letter is to summarize the traffic impact study methodology for the proposed mixed-use development located at 1960 Normandy Drive in the City of Miami Beach, Florida. The project is to be constructed in a single phase with a build out year of 2026. The property proposed for development is currently occupied by a 4,377-square-foot utility warehouse. Access to the site is to be located on Normandy Drive, Verdun Court and Everglades Court. A preliminary site plan is enclosed. This study methodology letter is an update of an earlier letter and report that were completed in 2022 for a similar development with only 60 dwelling units.

The proposed development is to include 120 residential apartments and 5,091 square feet of retail land use. Our study is proposed to include:

Data Collection/Study Area

Figure 1 – Proposed Study Area (enclosed) is an aerial map showing the study area. Turning-movement counts will be obtained for the hours of 7:00-9:00 a.m. and 4:00-6:00 p.m. on Tuesdays, Wednesdays or Thursdays at the following locations:

- Normandy Drive/71st Street at Bay Drive
- Normandy Drive at Biarritz Drive
- Normandy Drive at Trouville Drive
- Normandy Drive at Verdun Court
- 71st Street at Trouville Drive
- 71st Street at Verdun Court
- JFK Causeway at Treasure Drive
- 71st Street at Rue Notre Dame
- Normandy Drive at Versailles Court/Rue Versailles Drive
- 71st Street at Rue Vendome
- Normandy Drive/71st Street at Bay Drive

Link volumes for the roadway segments between these intersections will be obtained from FDOT and Miami-Dade County data.

All traffic counts will be adjusted to peak season conditions by the application of FDOT's Peak Season Category Factors. Traffic signal timing plans for the signal-controlled intersections will be obtained from Miami-Dade County Public Works Department's online database. Additional roadway geometric data will be obtained from field reviews and aerial maps. All of the collected data will be included in the report appendices.

The study area will include the intersections noted above as well as the project driveway connections to Verdun Court and Normandy Drive.

Trip Generation

Using information contained in the Institute of Transportation Engineers' (ITE) *Trip Generation* manual, 11th edition, project trips were estimated for the proposed development. ITE Land Use Code 221 (Multi-Family Housing, Mid Rise) and ITE Land Use Code 822 (Strip Retail Plaza <40k) were used for the 1960 Normandy Drive project. The existing development on the project site's trip generation was estimated using ITE Land Use Code 170 (Utility).

As the enclosed Trip Generation tables show, the proposed project is expected to generate 758 net new daily trips, 36 net new a.m. peak-hour trips and 48 net new p.m. peak-hour trips.

Trip Distribution

Cardinal distribution information will be obtained from Miami-Dade County's *2045 Long Range Transportation Plan Direction Trip Distribution Report* for Traffic Analysis Zone 625. An interpolation between the 2015 and 2045 data in that document will be used to determine the cardinal distribution for the project. Project trips will be assigned in accordance with the cardinal distribution and any manual adjustments required to reflect roadway conditions such as turn restrictions, one-way roadways, etc.

Multi-Modal Trips Reduction

Due to the urban location of the proposed project, it is expected that some portion of the project's trips will be from other travel modes than passenger vehicles. There are two Miami-Dade County Metrobus routes immediately adjacent to the proposed new development (Routes 79 and L run east-west along SR 934). There is an eastbound bus stop on 71st Street south of the project site at Verdun Court and a westbound bus stop on Normandy Drive one block east of the project site. In addition, sidewalks exist on both Normandy Drive and 71st Street, as well as on intersecting roadways, to serve pedestrian traffic. There is a well-defined bike lane both east and westbound on 71st Street and Normandy Drive, respectively. A multi-modal trip reduction of 16.3 percent has been obtained from U.S. Census Data and will be documented in the traffic impact study.

Background Traffic and Committed Development

A review of historic Annual Average Daily Traffic in the immediate study area revealed that there are three count stations bracketing the site along SR 934 that would permit the calculation of an average five-year growth factor.

Committed development traffic provided by City of Miami Beach staff will be added to the background growth in traffic volumes.

Capacity Analysis

Intersection capacity analyses will be completed for both a.m. and p.m. peak hours using Synchro analysis software. Roadway segment capacity analyses will be completed using traffic data obtained from Miami-Dade County Public Works Department's concurrency database and FDOT's online traffic database. Where appropriate, FDOT's Quality and Level of Service Handbook level of service tables may also be used.

Capacity analyses will be completed for three conditions: Existing, Background (future conditions without project), and Total (future conditions with project). The build-out year will be specified in the analysis and is 2026. If intersection or roadway link capacity deficiencies are discovered, mitigation measures will be recommended.

Queuing Analysis

Based on the current project site plan, no gated entrance/exits are planned. Therefore, no queuing analysis is expected to be required.

Transportation Demand Management

Transportation Demand Management (TDM) techniques will be reviewed to determine those opportunities for improving the proposed 1960 Normandy Drive traffic operations. Some techniques to be used are:

1. Promote use of public transit services by providing information within the site including route schedules and maps.
2. Provide short-term and long-term bicycle storage.
3. Provide enhanced sidewalks and crosswalks throughout the site.

Parking Evaluation

The parking layout and operations will be reviewed to ensure that vehicles may enter and exit the site in an efficient manner. In addition, the number of parking spaces proposed for the development will be evaluated to ensure that sufficient parking spaces are provided for the parking demand.

Report

The study methodology will be summarized in a report that includes documentation of the elements discussed above. Graphic figures will show:

1. Site Location Aerial
2. Studied Intersections and Links

Harrison (Grant) Webster

February 15, 2024

Page 4 of 4

3. Permitted Movements at Studied Intersections
4. Existing and Future Traffic Volumes
5. Trip Distribution
6. Trip Assignment

Tables will include intersection turning-movement counts with peak season and annual growth factors applied, and committed development and project trips added. Tabular summaries of capacity analyses will be prepared that show the level of service, intersection and approach delay, and queue storage length requirements.

We look forward to your confirmation of this proposed study methodology. Of course, should you have any questions or comments regarding this proposal, please do not hesitate to contact me.


Very truly yours,



Thomas A. Hall
President


TAH/kh

Enclosures

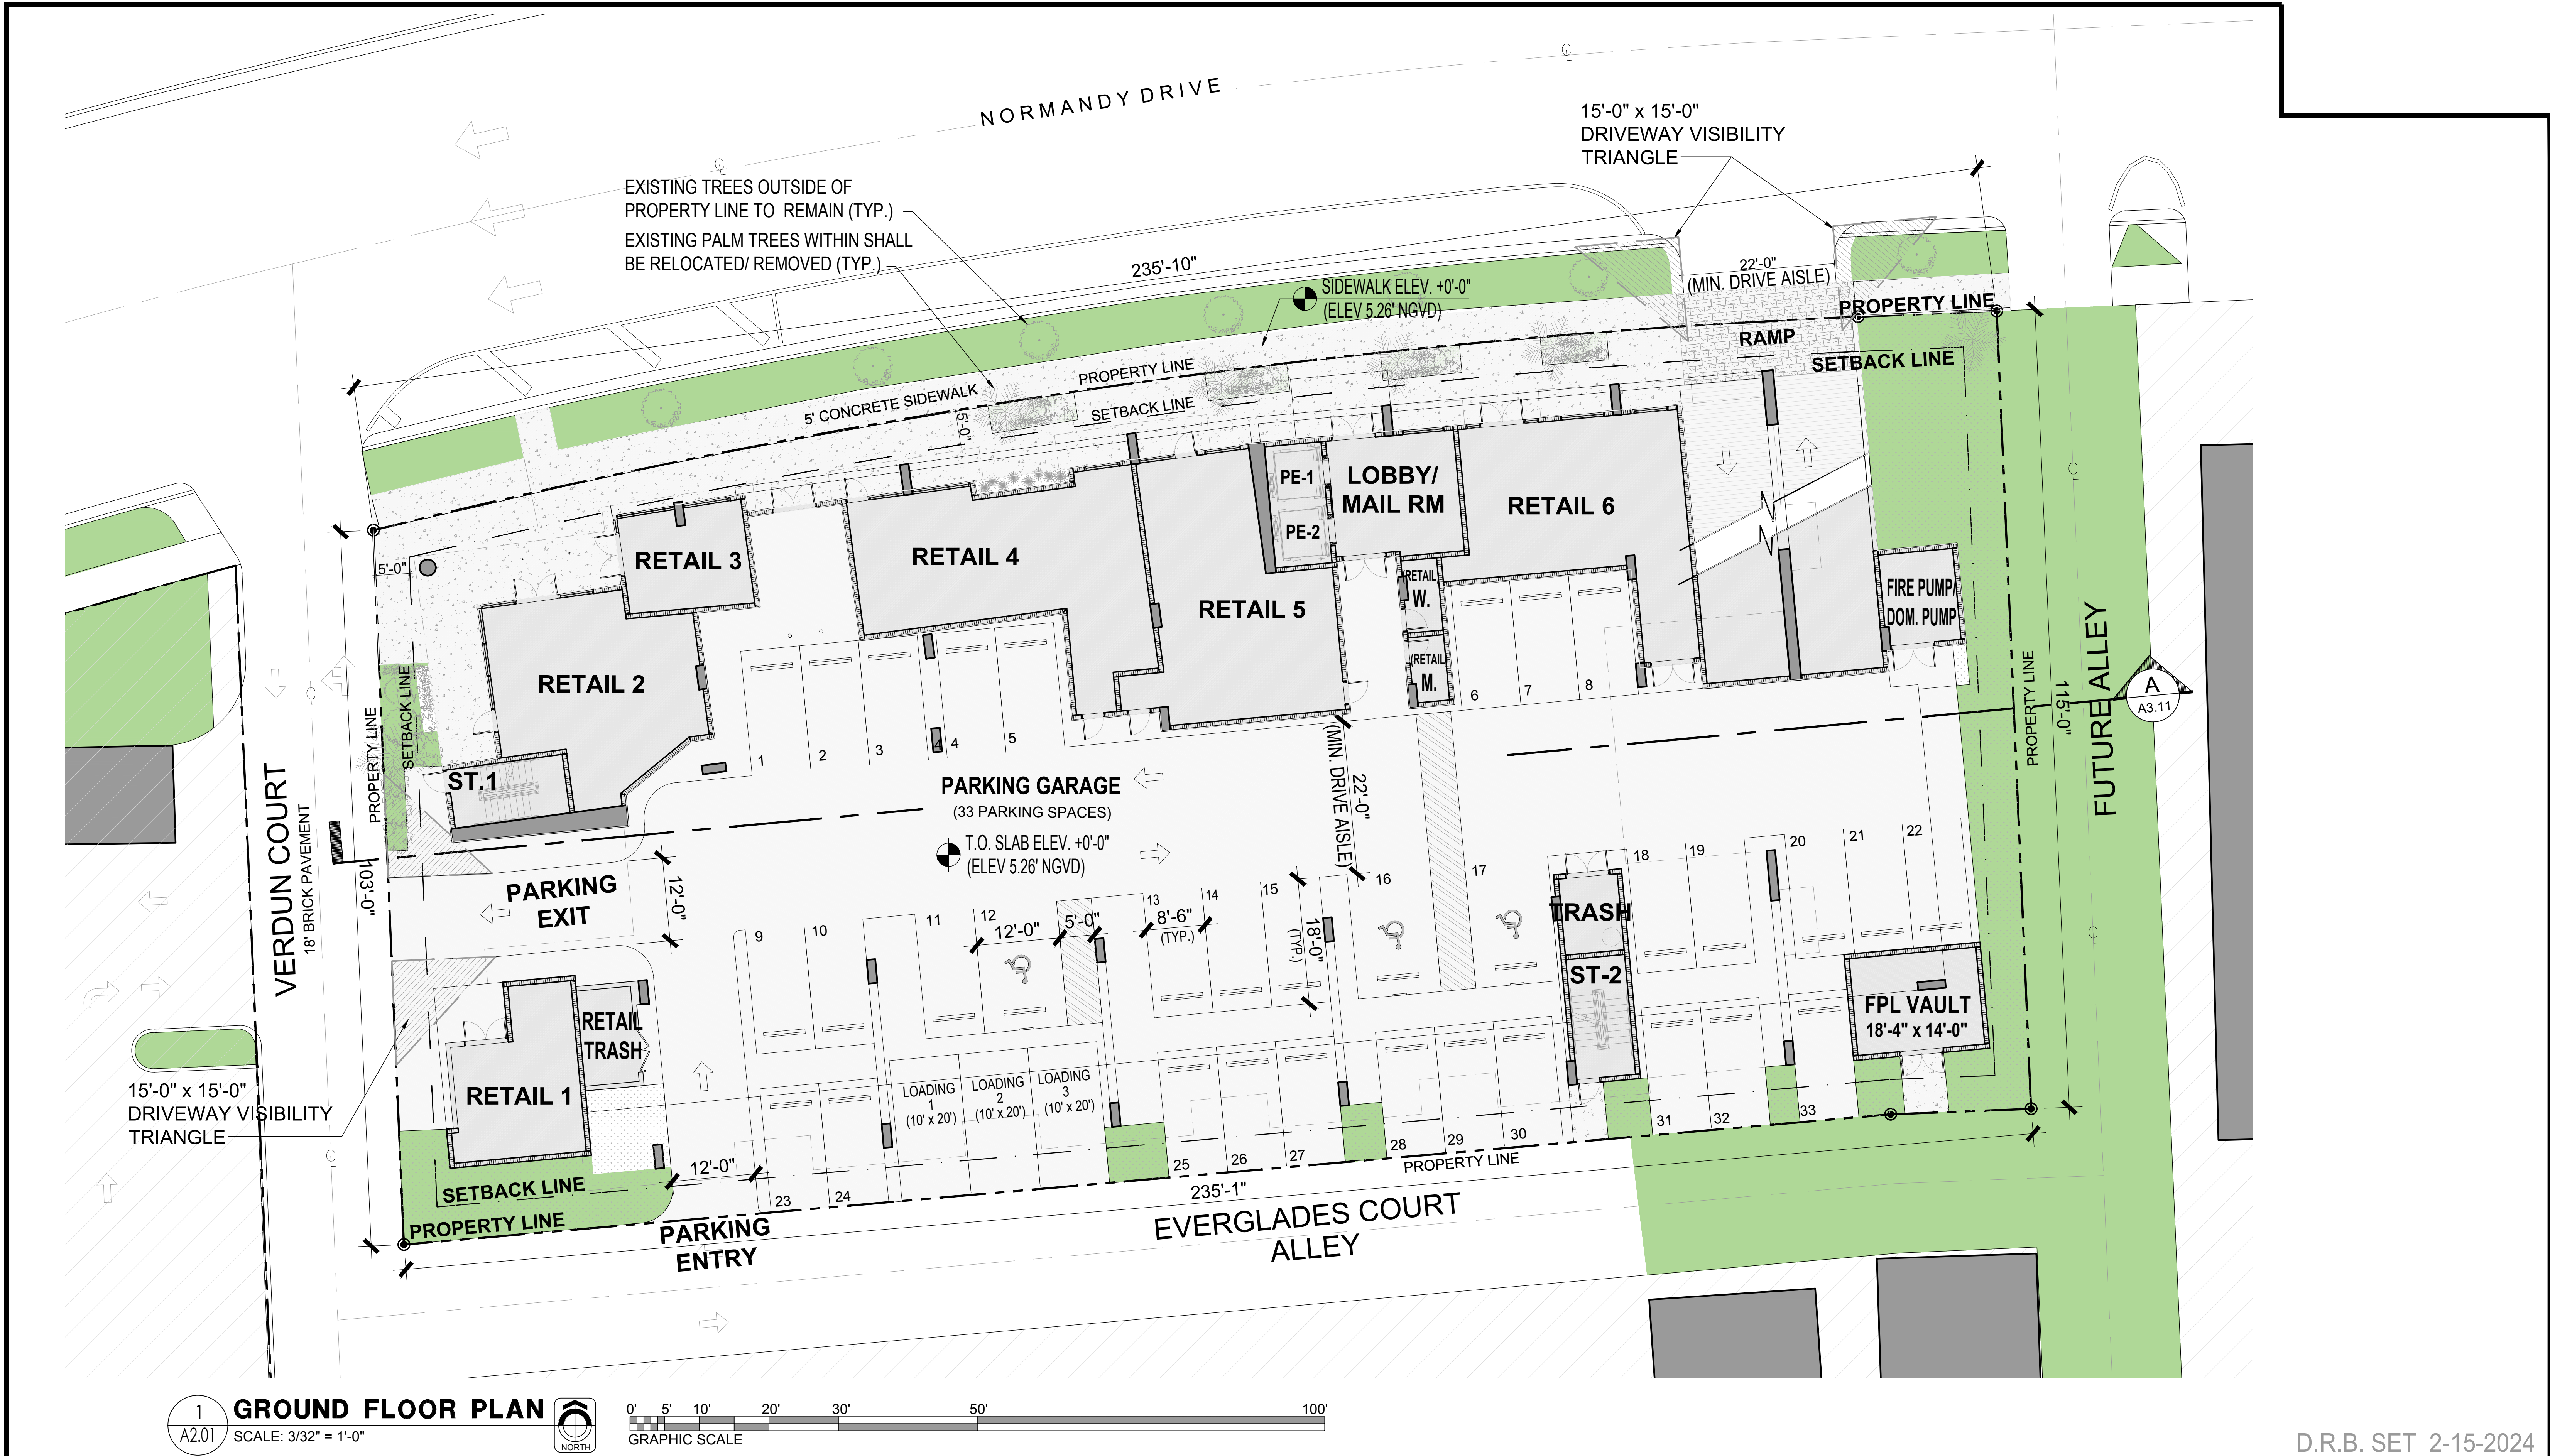

D.R.B. SET 2-15-2024


ARCHITECT: DAC DESIGN ARCHITECTURE CONSULTANTS 2350 CORAL WAY #302, MIAMI, FL 33145 PH: 305-377-8850	SEAL: TO THE BEST OF MY KNOWLEDGE THESE PLANS AND SPECIFICATIONS COMPLY WITH THE APPLICABLE MINIMUM BUILDING CODES AND FIRE-SAFETY STANDARDS AS DETERMINED BY THE AUTHORITY HAVING JURISDICTION (AHJ) IN ACCORDANCE WITH THE 2023 FBC SECTION 110.8.4.4 AND CHAPTER 633 OF THE FLORIDA STATUTES. Design - Architecture - Consultants AA 26003917	CONSULTANTS: STRUCTURAL: <i>MEP:</i>	PROJECT NAME AND ADDRESS: MIXED USE PROJECT LOCATED AT 1960 NORMANDY DRIVE MIAMI BEACH, FLORIDA 33141	ISSUE RECORD: <table><thead><tr><th>No.</th><th>Date</th><th>Description</th></tr></thead><tbody><tr><td> </td><td> </td><td> </td></tr><tr><td> </td><td> </td><td> </td></tr><tr><td> </td><td> </td><td> </td></tr><tr><td> </td><td> </td><td> </td></tr><tr><td> </td><td> </td><td> </td></tr><tr><td> </td><td> </td><td> </td></tr><tr><td> </td><td> </td><td> </td></tr><tr><td> </td><td> </td><td> </td></tr><tr><td> </td><td> </td><td> </td></tr><tr><td> </td><td> </td><td> </td></tr></tbody></table>	No.	Date	Description																															REVISIONS: <table><thead><tr><th>No.</th><th>Date</th><th>Description</th></tr></thead><tbody><tr><td> </td><td> </td><td> </td></tr><tr><td> </td><td> </td><td> </td></tr><tr><td> </td><td> </td><td> </td></tr><tr><td> </td><td> </td><td> </td></tr><tr><td> </td><td> </td><td> </td></tr><tr><td> </td><td> </td><td> </td></tr><tr><td> </td><td> </td><td> </td></tr><tr><td> </td><td> </td><td> </td></tr><tr><td> </td><td> </td><td> </td></tr><tr><td> </td><td> </td><td> </td></tr></tbody></table>	No.	Date	Description																															KEY PLAN: KEY PLAN	SHEET TITLE GROUND FLOOR PLAN	Project #: 2309 Scale: CH/VF Drawn: AF Checked: SHEET No. A2.01
No.	Date	Description	
No.	Date	Description	

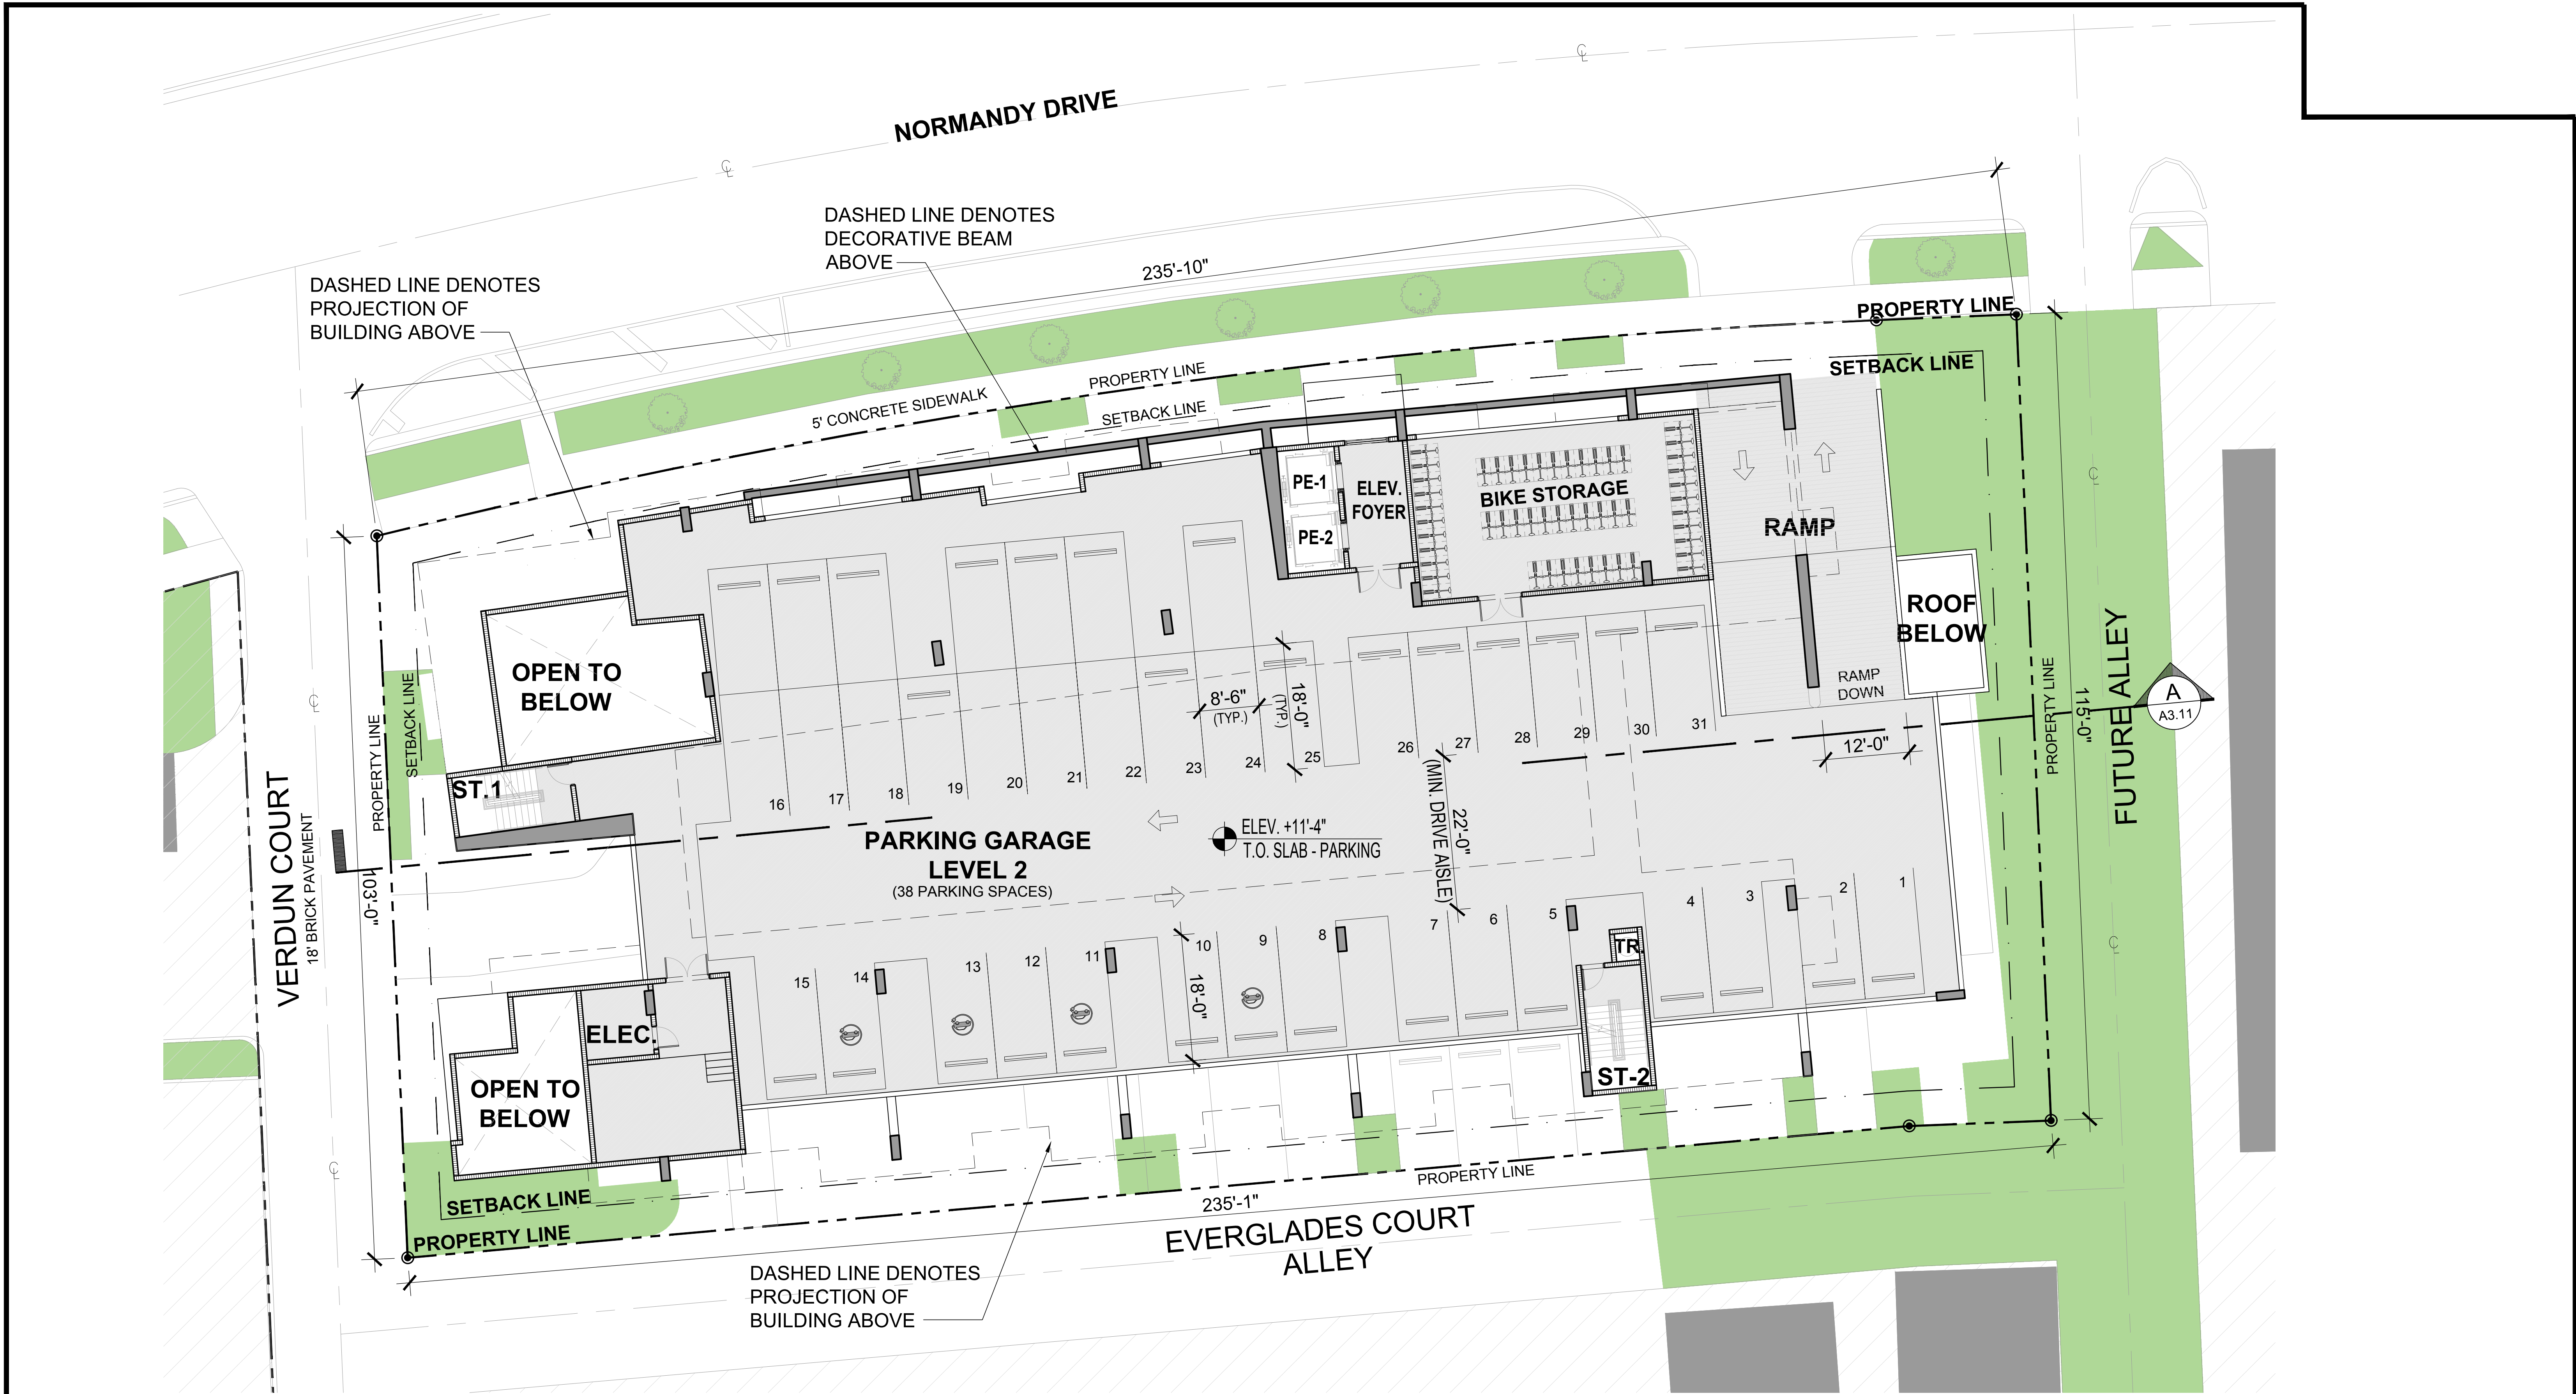

1
A2.02

SECOND FLOOR PLAN

SCALE: 3/32" = 1'-0"

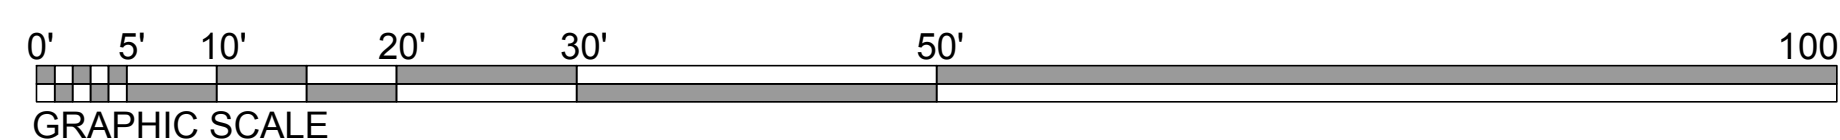


D.R.B. SET 2-15-2024

ARCHITECT:

DAC
DESIGN
ARCHITECTURE
CONSULTANTS
© DAC 2024
ALL RIGHTS RESERVED
2350 CORAL WAY #302, MIAMI, FL 33145
PH: 305-377-8850

SEAL:

TO THE BEST OF MY KNOWLEDGE
THESE PLANS AND SPECIFICATIONS
COMPLY WITH THE APPLICABLE
MINIMUM BUILDING CODES AND
FIRE-SAFETY STANDARDS AS
DETERMINED BY THE AUTHORITY
HAVING JURISDICTION (AHJ)
IN ACCORDANCE WITH THE 2023
FBC SECTION 110.8.4.4 AND
CHAPTER 633 OF THE FLORIDA
STATUTES.

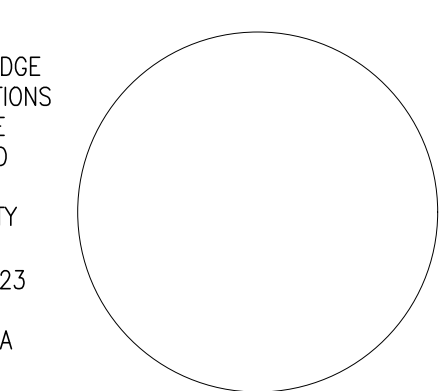

Design - Architecture - Consultants
AA 26003917

CONSULTANTS:

STRUCTURAL:

MCP:

PROJECT NAME AND ADDRESS:

MIXED USE
PROJECT

LOCATED AT
1960 NORMANDY DRIVE
MIAMI BEACH, FLORIDA 33141

ISSUE RECORD:

REVISIONS:

No.	Date	Description

KEY PLAN:

SHEET TITLE

SECOND FLOOR PLAN

Project #:

2309

Scale:

CH/VF

Checked:

AF

SHEET No.

A2.02





Figure 1 - Study Area Intersections
1960 Normandy Drive
City of Miami Beach, Florida

Table 5
Daily Trip Generation
1960 Normandy Drive

Land Use	ITE Code	Intensity		Trip Generation Rate ⁽¹⁾	Total Trips			Internal Trips				External Trips			Multimodal Trips ⁽²⁾	New Trips			Pass-By Capture ⁽³⁾	New Trips						
					In	Out	Total	In		Out		Total	%	In		Out	Total	In		Out	Total	In	Out	Total		
Existing Use																										
Utility	170	4,377	s.f.	Ln(T) = 0.74 Ln(X) + 2.73 (50/50)	23	23	46	0	0.0%	0	0.0%	0	0.0%	23	23	46	7	16.3%	19	19	38	0	0.0%	19	19	38
Sub-Total					23	23	46	0		0		0		23	23	46	7		19	19	38	0		19	19	38
Proposed Use																										
Multifamily Housing (Mid-Rise)	221	120	d.u.	T = 4.77(X) - 46.46 (50/50)	422	423	845	76	18.0%	30	7.0%	106	12.5%	346	393	739	20	16.3%	360	359	719	0	0.0%	360	359	719
Strip Retail Plaza (<40k s.f.)	822	5,091	s.f.	T=54.45(X) (50/50)	139	138	277	11	8.0%	39	28.0%	50	17.9%	128	99	227	0	0.0%	128	99	227	150	66.0%	39	38	77
Sub-Total					561	561	1,122	87		69		156		474	492	966	20		488	458	946	150		399	397	796
Total					538	538	1,076	87		69		156		451	469	920	12		469	439	908	150		380	378	758

⁽¹⁾ Trip generation data obtained from the Institute of Transportation Engineers' *Trip Generation* manual, 11th Edition, General Urban/Suburban characteristics.

⁽²⁾ Multimodal trips estimate obtained from US Census Bureau's American Community Survey.

⁽³⁾ Pass-by Capture rate derived from two smallest retail sites' (9,000 s.f. and 17,000 s.f.) rates shown in the ITE's *Trip Generation Handbook*, 3rd Edition.

Table 6
AM Peak Hour Trip Generation
1960 Normandy Drive

Land Use	ITE Code	Intensity		Trip Generation Rate ⁽¹⁾	Total Trips			Internal Trips					External Trips			Multimodal Trips ⁽²⁾	New Trips			Pass-By Capture ⁽³⁾	New Trips					
					In	Out	Total	In		Out		Total	%	In	Out		Total	In	Out		Total	In	Out	Total		
Existing Use																										
Utility	170	4,377	s.f.	T=2.33(X) (87/13)	9	1	10	0	0.0%	0	0.0%	0	0.0%	9	1	10	2	16.3%	4	4	8	0	0.0%	4	4	8
Sub-Total					9	1	10	0		0		0		9	1	10	2		4	4	8	0		4	4	8
Proposed Use																										
Multifamily Housing (Mid-Rise)	221	120	d.u.	T = 0.44(X) - 11.61 (23/77)	13	47	60	0	0.0%	0	0.0%	0	0.0%	13	47	60	20	16.3%	10	30	40	0	0.0%	20	20	40
Strip Retail Plaza (<40k s.f.)	822	5,091	s.f.	T=2.36(X) (62/38)	7	5	12	0	0.0%	0	0.0%	0	0.0%	7	5	12	0	0.0%	7	5	12	8	66.0%	3	1	4
Sub-Total					20	52	72	0		0		0		20	52	72	20		17	35	52	8		23	21	44
Total					11	51	62	0		0		0		11	51	62	18		13	31	44	8		19	17	36

⁽¹⁾ Trip generation data obtained from the Institute of Transportation Engineers' *Trip Generation* manual, 11th Edition, General Urban/Suburban characteristics.

⁽²⁾ Multimodal trips estimate obtained from US Census Bureau's American Community Survey.

⁽³⁾ Pass-by Capture rate derived from two smallest retail sites' (9,000 s.f. and 17,000 s.f.) rates shown in the ITE's *Trip Generation Handbook*, 3rd Edition.

Table 7
PM Peak Hour Trip Generation
1960 Normandy Drive

Land Use	ITE Code	Intensity		Trip Generation Rate ⁽¹⁾	Total Trips			Internal Trips					External Trips			Multimodal Trips ⁽²⁾	New Trips			Pass-By Capture ⁽³⁾	New Trips					
					In	Out	Total	In		Out		Total	%	In	Out		Total	In	Out		Total	In	Out	Total		
Existing Use																										
Utility	170	4,377	s.f.	Ln(T) = 0.81 Ln(X) + 0.86 (18/82)	1	7	8	0	0.0%	0	0.0%	0	0.0%	1	7	8	1	16.3%	3	4	7	0	0.0%	3	4	7
Sub-Total					1	7	8	0		0		0		1	7	8	1		3	4	7	0		3	4	7
Proposed Use																										
Multifamily Housing (Mid-Rise)	221	120	d.u.	T = 0.39(X) + 0.34 (61/39)	45	27	72	8	18.0%	2	7.0%	10	13.9%	37	25	62	20	16.3%	25	17	42	0	0.0%	25	17	42
Strip Retail Plaza (<40k s.f.)	822	5,091	s.f.	Ln(T) = 0.71 Ln(X) + 2.72 (50/50)	24	25	49	2	8.0%	7	28.0%	9	17.8%	22	18	40	0	0.0%	20	20	40	27	66.0%	6	7	13
Sub-Total					69	52	121	10		9		19		59	43	102	20		45	37	82	27		31	24	55
Total					68	45	113	10		9		19		58	36	94	18		42	33	75	27		28	20	48

⁽¹⁾ Trip generation data obtained from the Institute of Transportation Engineers' *Trip Generation* manual, 11th Edition, General Urban/Suburban characteristics.

⁽²⁾ Multimodal trips estimate obtained from US Census Bureau's American Community Survey.