



RESTORATION OF THE HISTORIC HADDON HALL

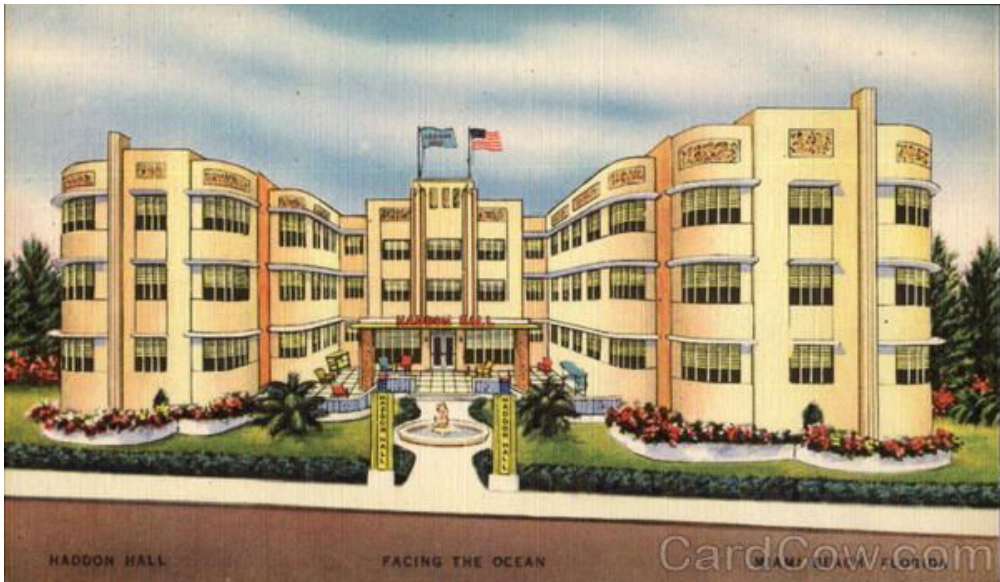

HISTORIC CONTEXT: FACADE OF THE EXISTING BUILDING

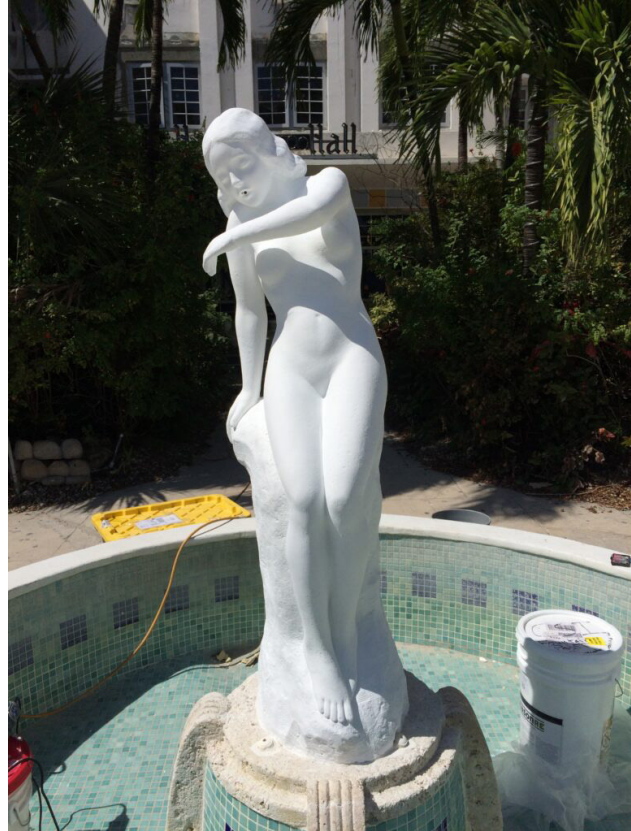

NR
architect

NORBERTO ROSENSTEIN ARCHITECT, INC.

ARCHITECTURE - INTERIOR DESIGN - PLANNING
126 S. FEDERAL HIGHWAY SUITE #202
DANIA BEACH, FLORIDA 33004
P: (954) 922-6551
NROSENSTEIN@ROSENSTEINARCHITECT.COM
WWW.ROSENSTEINARCHITECT.COM

STATE REG. NO. ARO016674
NATL. REG. NO. 69178
COPYRIGHT © 2024
NORBERTO ROSENSTEIN ARCHITECT, INC.
ALL RIGHTS RESERVED. THIS DOCUMENT OR PARTS THEREOF, MAY NOT BE REPRODUCED IN ANY FORM WITHOUT PERMISSION.


DESIGNED	DRAWN	CHECKED

I HEREBY CERTIFY THAT THESE PLANS WERE PREPARED BY ME OR UNDER MY SUPERVISION, AND TO THE BEST OF MY KNOWLEDGE, COMPLY WITH ALL APPLICABLE CODES.

REVISIONS	
COMM.	DATE

TREEHOUSE HOTEL, MIAMI BEACH
1500 COLLINS + 1509-1515 WASHINGTON AVE, MIAMI BEACH, FL, 33139

HISTORIC PHOTOS
A1-01

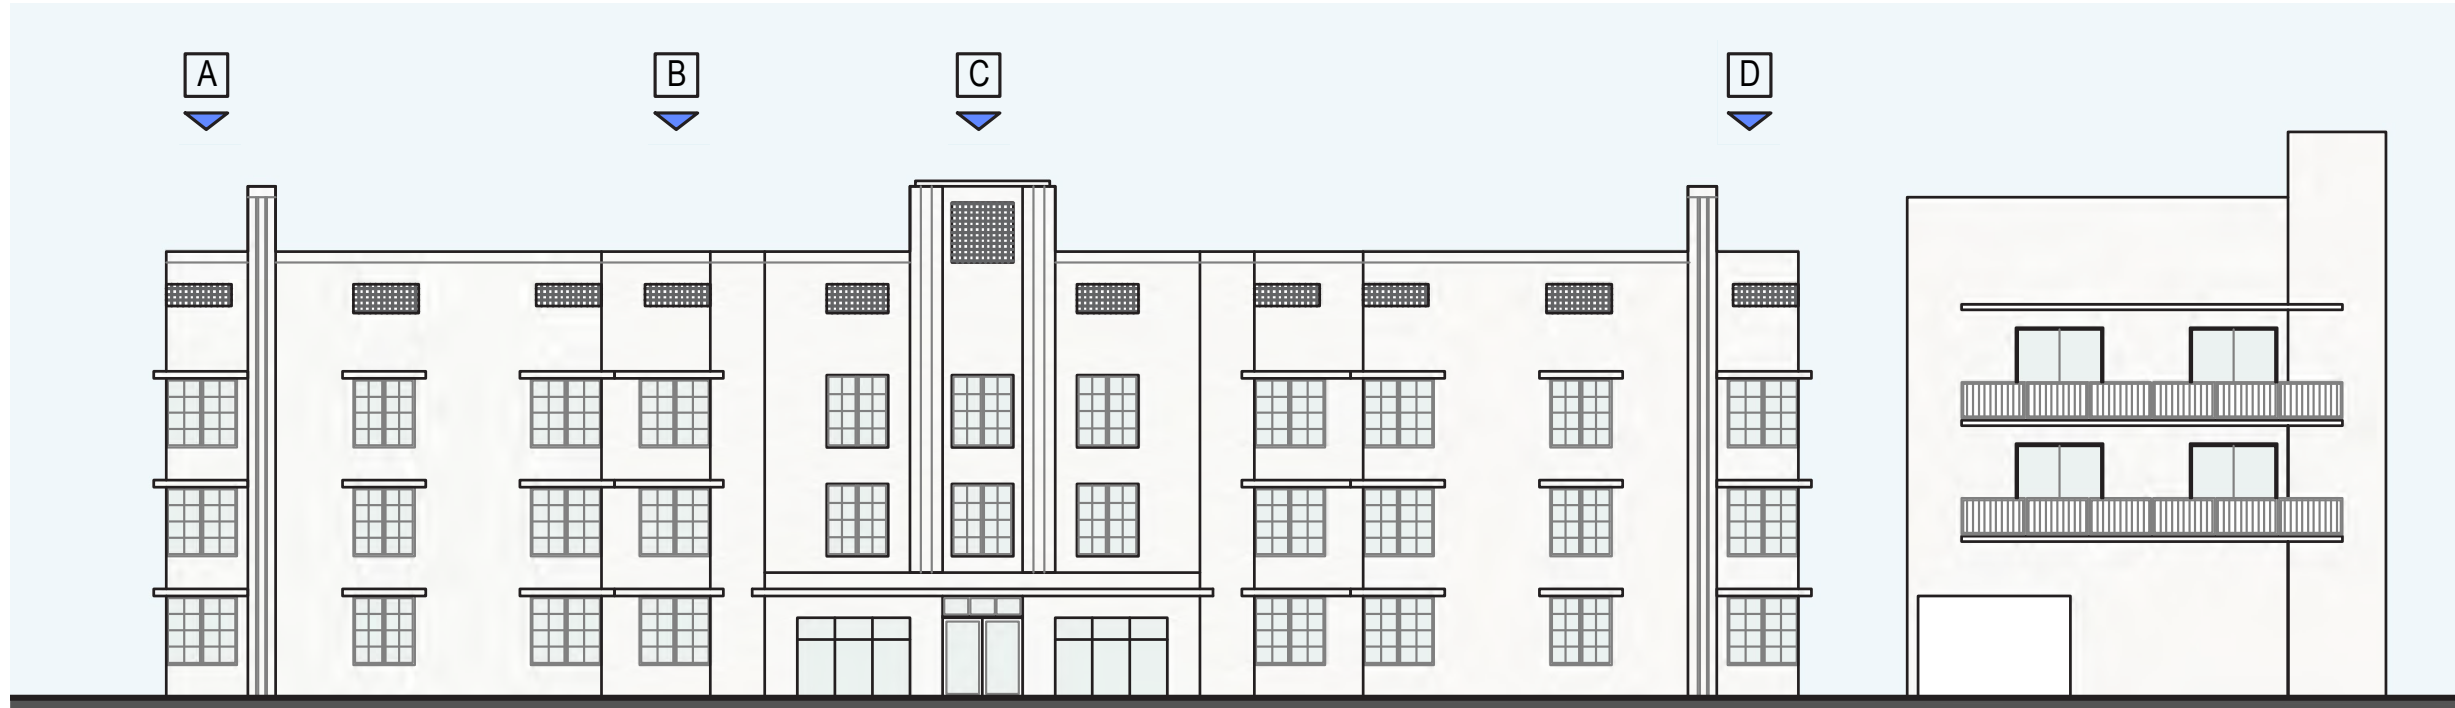

COLLINS AVE.



A



B




C



D

HISTORIC CONTEXT: FACADE OF THE EXISTING BUILDING

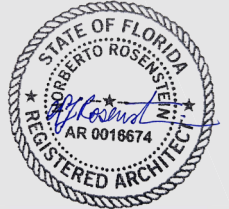

NR
architect

NORBERTO ROSENSTEIN
ARCHITECT, INC.

ARCHITECTURE - INTERIOR DESIGN - PLANNING
126 S. FEDERAL HIGHWAY SUITE #202
DANIA BEACH, FLORIDA 33004
P: (954) 922-4551
NROSENSTEIN@ROSENSTEINARCHITECT.COM
WWW.ROSENSTEINARCHITECT.COM

STATE REG. NO. ARO016674
NATL. REG. NO. 69178
COPYRIGHT © 2024
NORBERTO ROSENSTEIN
ARCHITECT, INC.
ALL RIGHTS RESERVED. THIS
DOCUMENT OR PARTS THEREOF,
MAY NOT BE REPRODUCED IN ANY
FORM WITHOUT PERMISSION.

DESIGNED	DRAWN	CHECKED

I HEREBY CERTIFY THAT THESE
PLANS WERE PREPARED BY ME
OR UNDER
MY SUPERVISION, AND TO THE
BEST OF MY KNOWLEDGE,
COMPLY WITH ALL APPLICABLE
CODES.

REVISIONS	
COMM.	DATE

TREEHOUSE HOTEL,
MIAMI BEACH

1500 COLLINS +
1509-1515 WASHINGTON
AVE, MIAMI BEACH, FL,
33139

EXISTING CONDITIONS



COLLINS AVE.



E



F



G

HISTORIC CONTEXT: FACADE OF THE EXISTING BUILDING



NR
architect

NORBERTO ROSENSTEIN ARCHITECT, INC.
ARCHITECTURE - INTERIOR DESIGN - PLANNING
126 S. FEDERAL HIGHWAY SUITE #202
DANIA BEACH, FLORIDA 33004
P: (954) 922-4551
NROSENSTEIN@ROSENSTEINARCHITECT.COM
WWW.ROSENSTEINARCHITECT.COM

STATE REG. NO. ARO016674
NATL. REG. NO. 69178
COPYRIGHT © 2024
NORBERTO ROSENSTEIN ARCHITECT, INC.
ALL RIGHTS RESERVED. THIS DOCUMENT OR PARTS THEREOF, MAY NOT BE REPRODUCED IN ANY FORM WITHOUT PERMISSION.

DESIGNED	DRAWN	CHECKED

I HEREBY CERTIFY THAT THESE PLANS WERE PREPARED BY ME OR UNDER MY SUPERVISION, AND TO THE BEST OF MY KNOWLEDGE, COMPLY WITH ALL APPLICABLE CODES.

REVISIONS

COMM.	DATE

TREEHOUSE HOTEL, MIAMI BEACH
1500 COLLINS + 1509-1515 WASHINGTON AVE, MIAMI BEACH, FL, 33139

EXISTING CONDITIONS



COLLINS AVE.



H




I



J

HISTORIC CONTEXT: FACADE OF THE EXISTING BUILDING

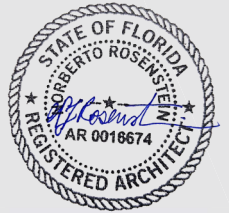

NR
architect

NORBERTO ROSENSTEIN
ARCHITECT, INC.

ARCHITECTURE - INTERIOR DESIGN - PLANNING
128 S. FEDERAL HIGHWAY SUITE #202
DANIA BEACH, FLORIDA 33004
P: (954) 922-4551
NROSENSTEIN@ROSENSTEINARCHITECT.COM
WWW.ROSENSTEINARCHITECT.COM

STATE REG. NO. ARO016674
NATL. REG. NO. 69178
COPYRIGHT © 2024
NORBERTO ROSENSTEIN
ARCHITECT, INC.
ALL RIGHTS RESERVED. THIS
DOCUMENT OR PARTS THEREOF,
MAY NOT BE REPRODUCED IN ANY
FORM WITHOUT PERMISSION.

DESIGNED	DRAWN	CHECKED

I HEREBY CERTIFY THAT THESE
PLANS WERE PREPARED BY ME
OR UNDER
MY SUPERVISION, AND TO THE
BEST OF MY KNOWLEDGE,
COMPLY WITH ALL APPLICABLE
CODES.

REVISIONS	
COMM.	DATE

TREEHOUSE HOTEL,
MIAMI BEACH

1500 COLLINS +
1509-1515 WASHINGTON
AVE, MIAMI BEACH, FL,
33139

EXISTING CONDITIONS



HISTORIC CONTEXT



NR
architect

NORBERTO ROSENSTEIN ARCHITECT, INC.

ARCHITECTURE - INTERIOR DESIGN - PLANNING
126 S. FEDERAL HIGHWAY SUITE #202
DANIA BEACH, FLORIDA 33004
P: (954) 922-6551
NROSENSTEIN@ROSENSTEINARCHITECT.COM
WWW.ROSENSTEINARCHITECT.COM

STATE REG. NO. ARO016674
NATL. REG. NO. 69178
COPYRIGHT © 2024
NORBERTO ROSENSTEIN ARCHITECT, INC.
ALL RIGHTS RESERVED. THIS DOCUMENT OR PARTS THEREOF, MAY NOT BE REPRODUCED IN ANY FORM WITHOUT PERMISSION.

DESIGNED	DRAWN	CHECKED

I HEREBY CERTIFY THAT THESE PLANS WERE PREPARED BY ME OR UNDER MY SUPERVISION, AND TO THE BEST OF MY KNOWLEDGE, COMPLY WITH ALL APPLICABLE CODES.

REVISIONS

COMM.	DATE

**TREEHOUSE HOTEL,
MIAMI BEACH**

1500 COLLINS +
1509-1515 WASHINGTON
AVE, MIAMI BEACH, FL,
33139

EXISTING CONDITIONS



HISTORIC CONTEXT



NR
architect

NORBERTO ROSENSTEIN ARCHITECT, INC.

ARCHITECTURE - INTERIOR DESIGN - PLANNING
126 S. FEDERAL HIGHWAY SUITE #202
DANIA BEACH, FLORIDA 33004
P: (954) 922-4551
NROSENSTEIN@ROSENSTEINARCHITECT.COM
WWW.ROSENSTEINARCHITECT.COM

STATE REG. NO. ARO016674
NATL. REG. NO. 69178
COPYRIGHT © 2024
NORBERTO ROSENSTEIN ARCHITECT, INC.
ALL RIGHTS RESERVED. THIS DOCUMENT OR PARTS THEREOF, MAY NOT BE REPRODUCED IN ANY FORM WITHOUT PERMISSION.

DESIGNED	DRAWN	CHECKED

I HEREBY CERTIFY THAT THESE PLANS WERE PREPARED BY ME OR UNDER MY SUPERVISION, AND TO THE BEST OF MY KNOWLEDGE, COMPLY WITH ALL APPLICABLE CODES.

REVISIONS	
COMM.	DATE

**TREEHOUSE HOTEL,
MIAMI BEACH**

1500 COLLINS +
1509-1515 WASHINGTON
AVE, MIAMI BEACH, FL,
33139

EXISTING CONDITIONS



NR
architect

NORBERTO ROSENSTEIN ARCHITECT, INC.
ARCHITECTURE - INTERIOR DESIGN - PLANNING
128 S. FEDERAL HIGHWAY SUITE #202
DANIA BEACH, FLORIDA 33004
P: (954) 922-4551
NROSENSTEIN@ROSENSTEINARCHITECT.COM
WWW.ROSENSTEINARCHITECT.COM

STATE REG. NO. ARO016674
NATL. REG. NO. 69178
COPYRIGHT © 2024
NORBERTO ROSENSTEIN ARCHITECT, INC.
ALL RIGHTS RESERVED. THIS DOCUMENT OR PARTS THEREOF, MAY NOT BE REPRODUCED IN ANY FORM WITHOUT PERMISSION.


DESIGNED	DRAWN	CHECKED

I HEREBY CERTIFY THAT THESE PLANS WERE PREPARED BY ME OR UNDER MY SUPERVISION, AND TO THE BEST OF MY KNOWLEDGE, COMPLY WITH ALL APPLICABLE CODES.


REVISIONS	
COMM.	DATE

TREEHOUSE HOTEL, MIAMI BEACH

1500 COLLINS + 1509-1515 WASHINGTON AVE, MIAMI BEACH, FL, 33139
DEMOLITION / PROPOSED - LEVEL 00
A1-07

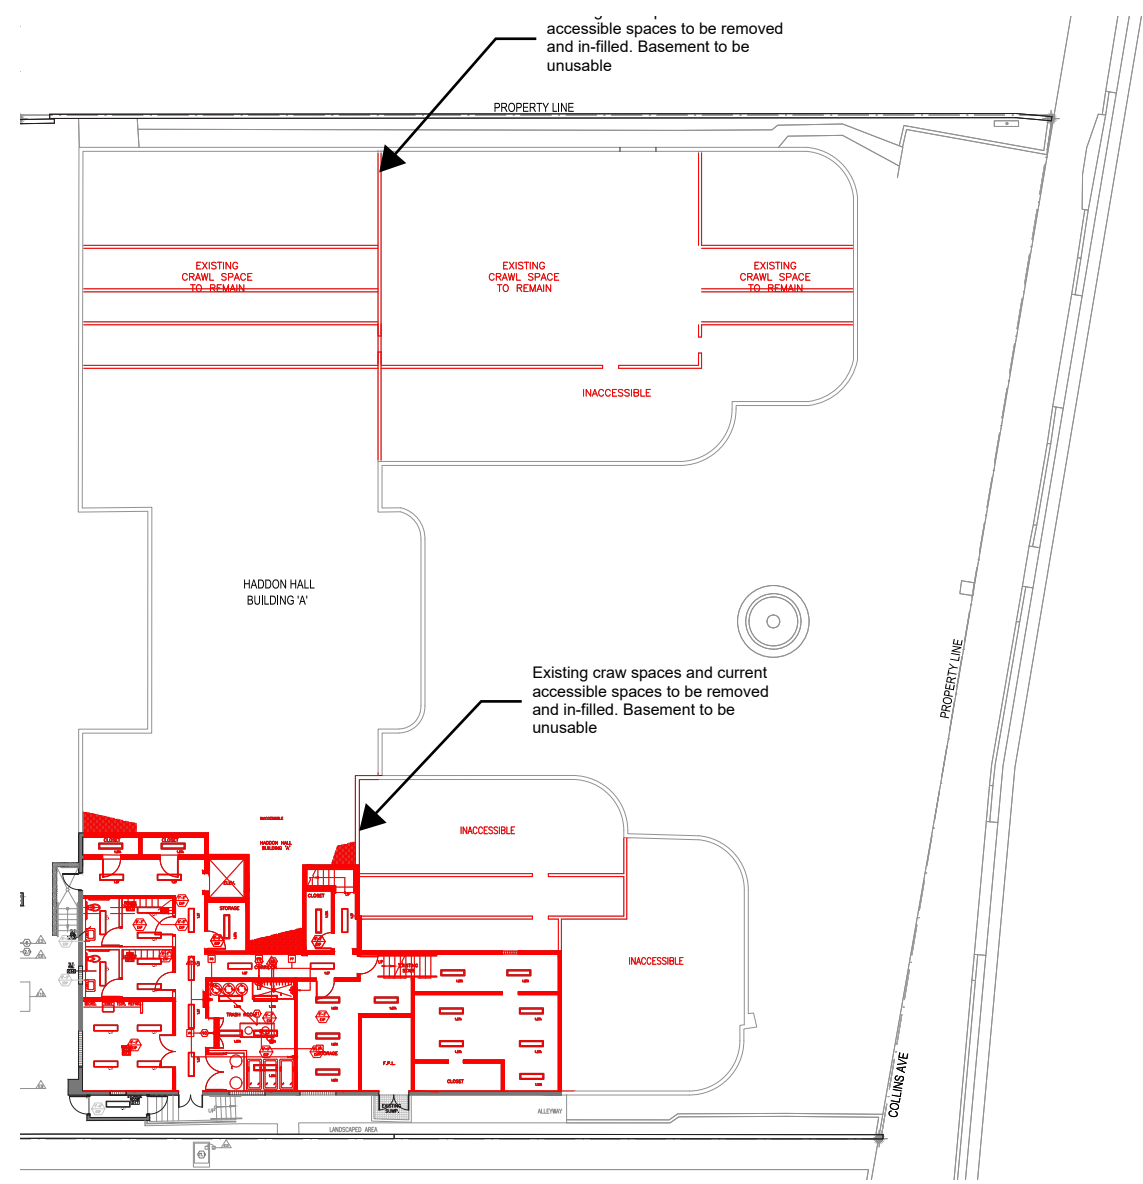

LEVEL 00: DEMOLITION PLAN

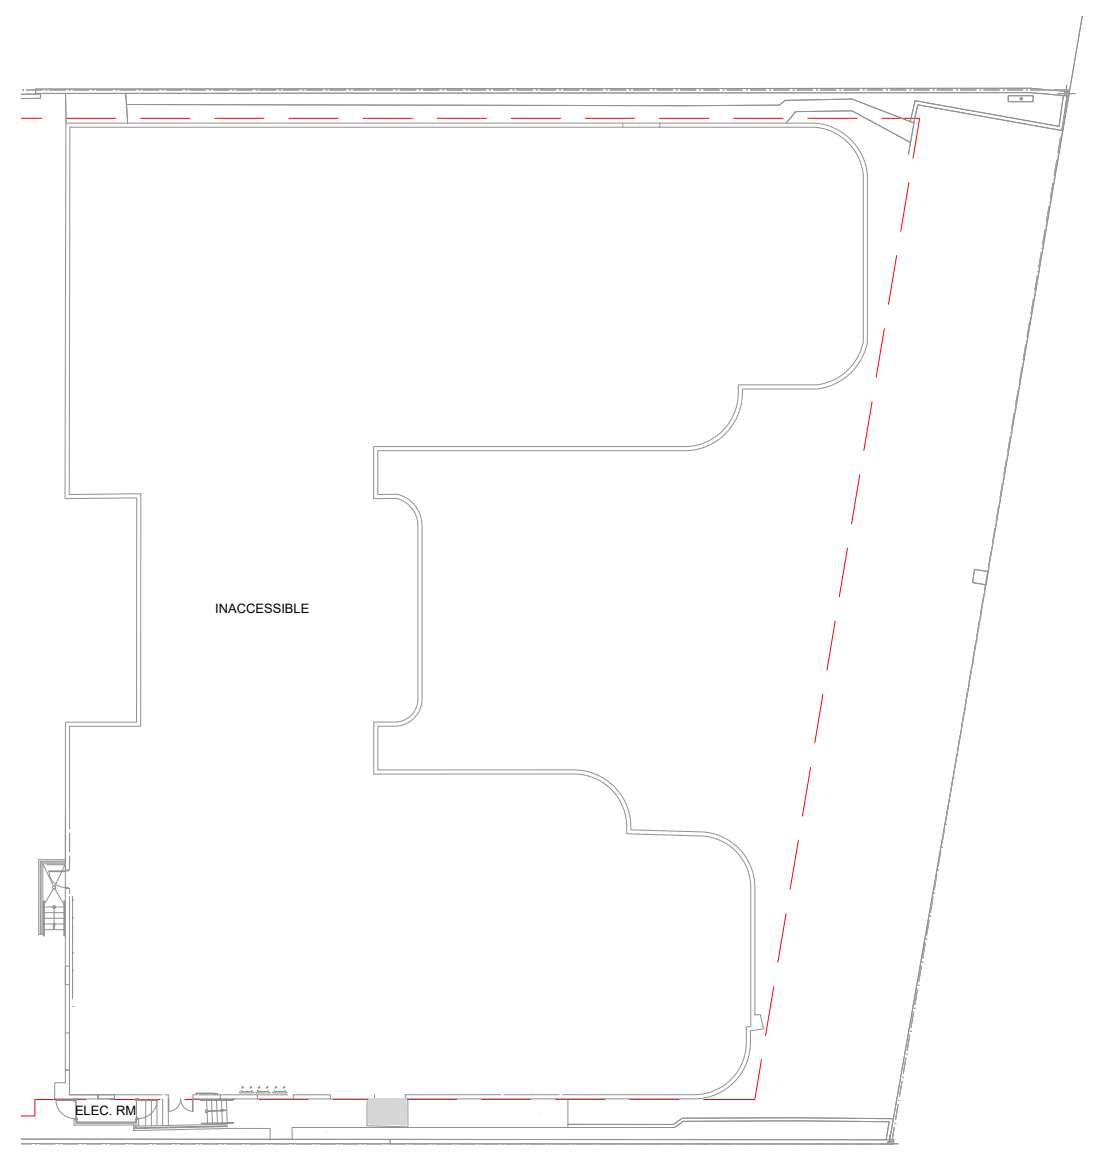

LEVEL 00: PROPOSED PLAN

SCALE: 1/32" = 1'-0"





NR
architect

NORBERTO ROSENSTEIN ARCHITECT, INC.
ARCHITECTURE - INTERIOR DESIGN - PLANNING
126 S. FEDERAL HIGHWAY SUITE #202
DANIA BEACH, FLORIDA 33004
P: (954) 922-4551
NROSENSTEIN@ROSENSTEINARCHITECT.COM
WWW.ROSENSTEINARCHITECT.COM

STATE REG. NO. ARO016674
NATL. REG. NO. 69178
COPYRIGHT © 2024
NORBERTO ROSENSTEIN ARCHITECT, INC.
ALL RIGHTS RESERVED. THIS DOCUMENT OR PARTS THEREOF, MAY NOT BE REPRODUCED IN ANY FORM WITHOUT PERMISSION.

DESIGNED	DRAWN	CHECKED

I HEREBY CERTIFY THAT THESE PLANS WERE PREPARED BY ME OR UNDER MY SUPERVISION, AND TO THE BEST OF MY KNOWLEDGE, COMPLY WITH ALL APPLICABLE CODES.


REVISIONS	
COMM.	DATE

TREEHOUSE HOTEL, MIAMI BEACH


1500 COLLINS +
1509-1515 WASHINGTON
AVE, MIAMI BEACH, FL,
33139

DEMOLITION / PROPOSED
- LEVEL 01

A1-08

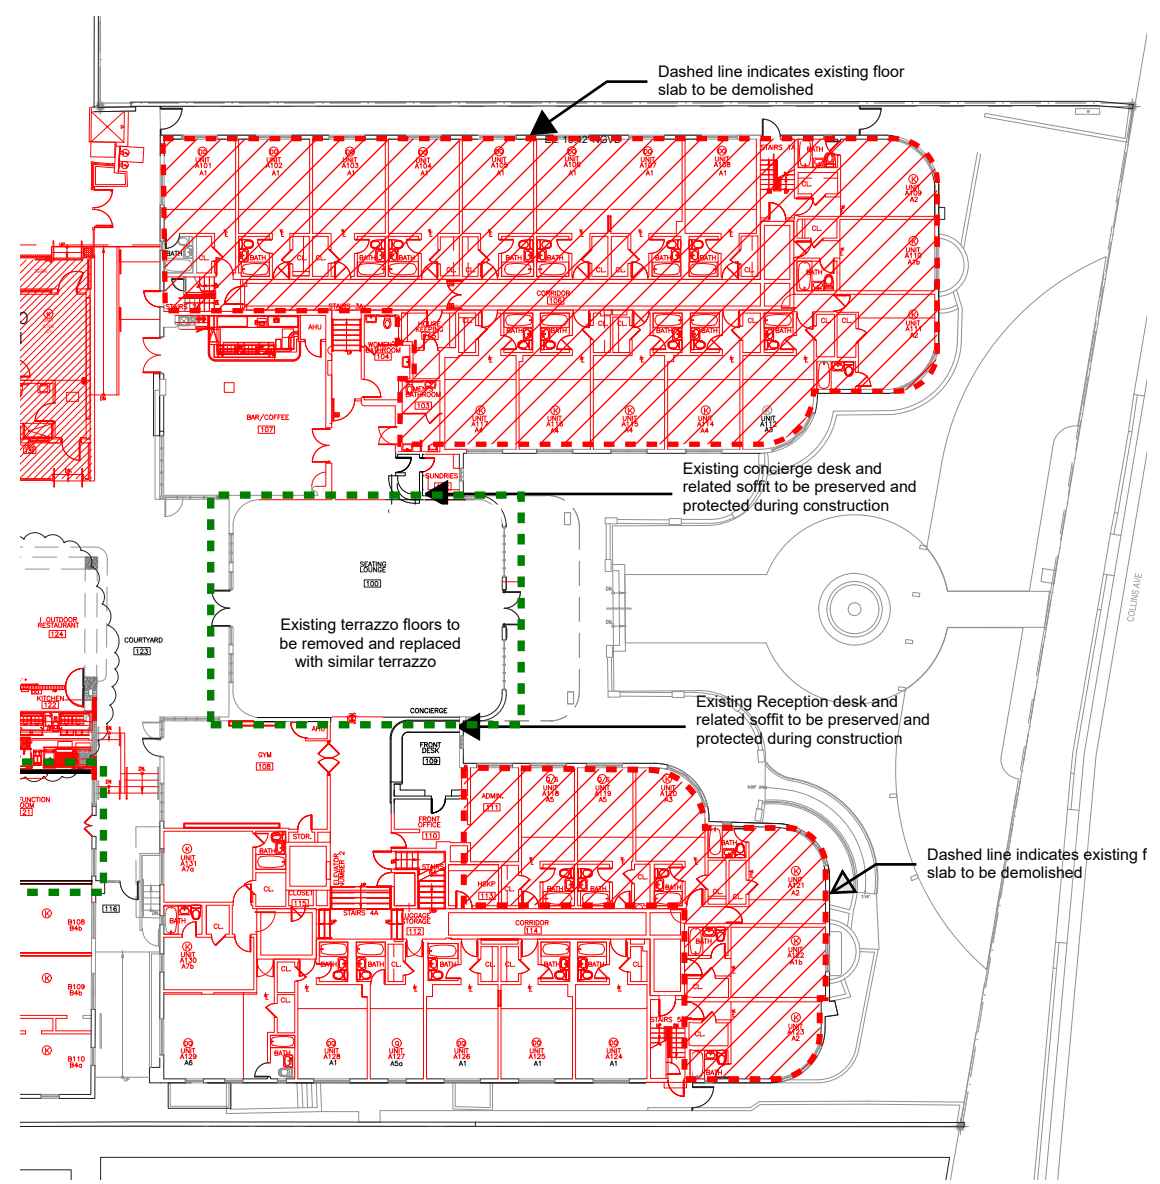

LEVEL 01: DEMOLITION PLAN

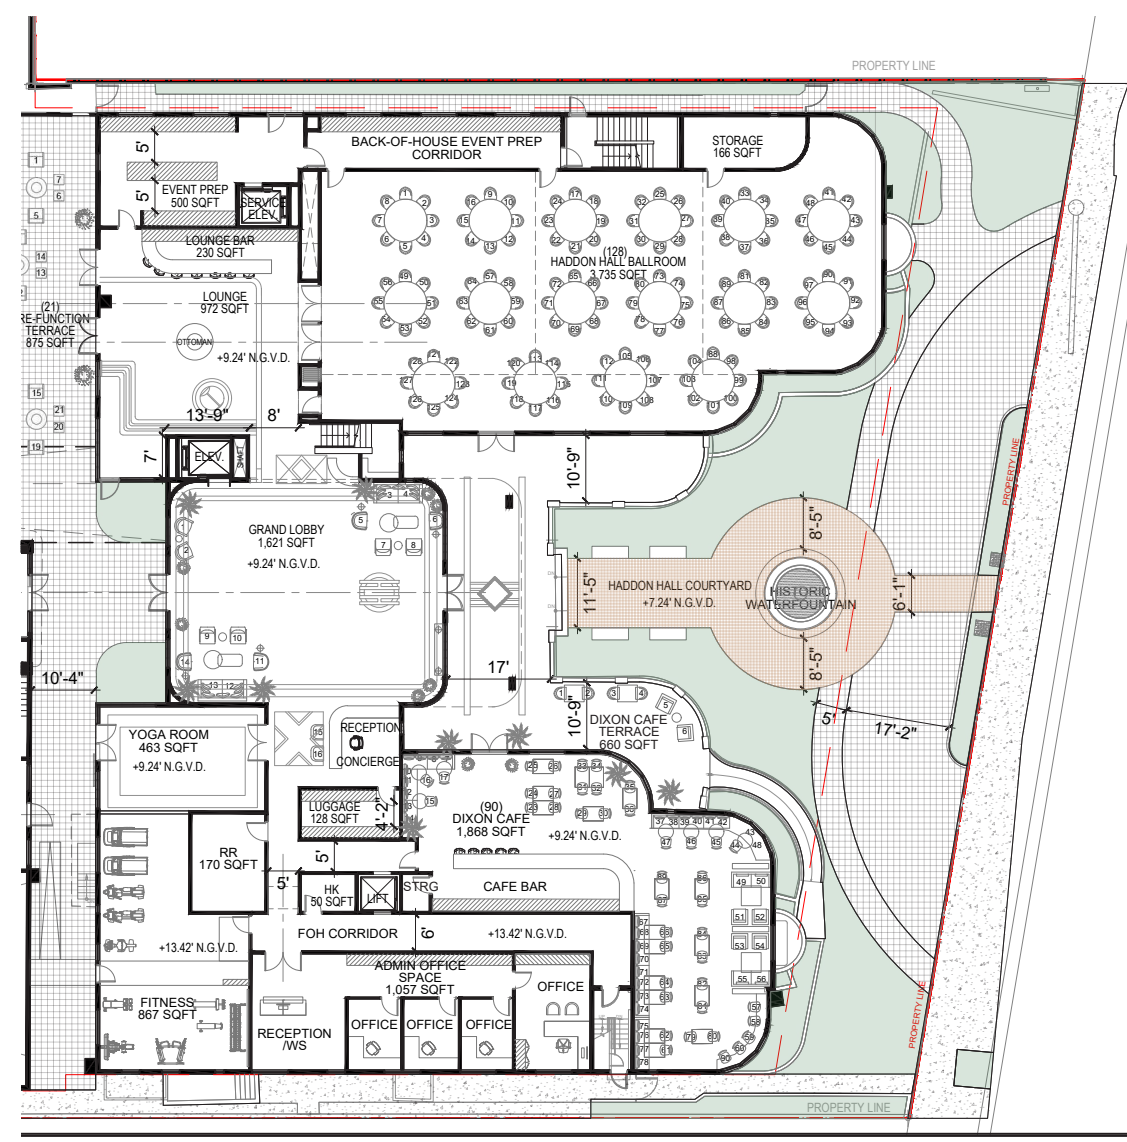

LEVEL 01: PROPOSED PLAN

SCALE: 1/32" = 1'-0"





NR
architect

NORBERTO ROSENSTEIN ARCHITECT, INC.
ARCHITECTURE - INTERIOR DESIGN - PLANNING
126 S. FEDERAL HIGHWAY SUITE #202
DANIA BEACH, FLORIDA 33004
P: (954) 922-4551
NROSENSTEIN@ROSENSTEINARCHITECT.COM
WWW.ROSENSTEINARCHITECT.COM

STATE REG. NO. ARO016674
NATL. REG. NO. 69178
COPYRIGHT © 2024
NORBERTO ROSENSTEIN ARCHITECT, INC.
ALL RIGHTS RESERVED. THIS DOCUMENT OR PARTS THEREOF, MAY NOT BE REPRODUCED IN ANY FORM WITHOUT PERMISSION.

DESIGNED	DRAWN	CHECKED

I HEREBY CERTIFY THAT THESE PLANS WERE PREPARED BY ME OR UNDER MY SUPERVISION, AND TO THE BEST OF MY KNOWLEDGE, COMPLY WITH ALL APPLICABLE CODES.

REVISIONS	
COMM.	DATE

TREEHOUSE HOTEL, MIAMI BEACH


1500 COLLINS +
1509-1515 WASHINGTON
AVE, MIAMI BEACH, FL,
33139

DEMOLITION / PROPOSED - LEVEL 02

A1-09



LEVEL 02: DEMOLITION PLAN

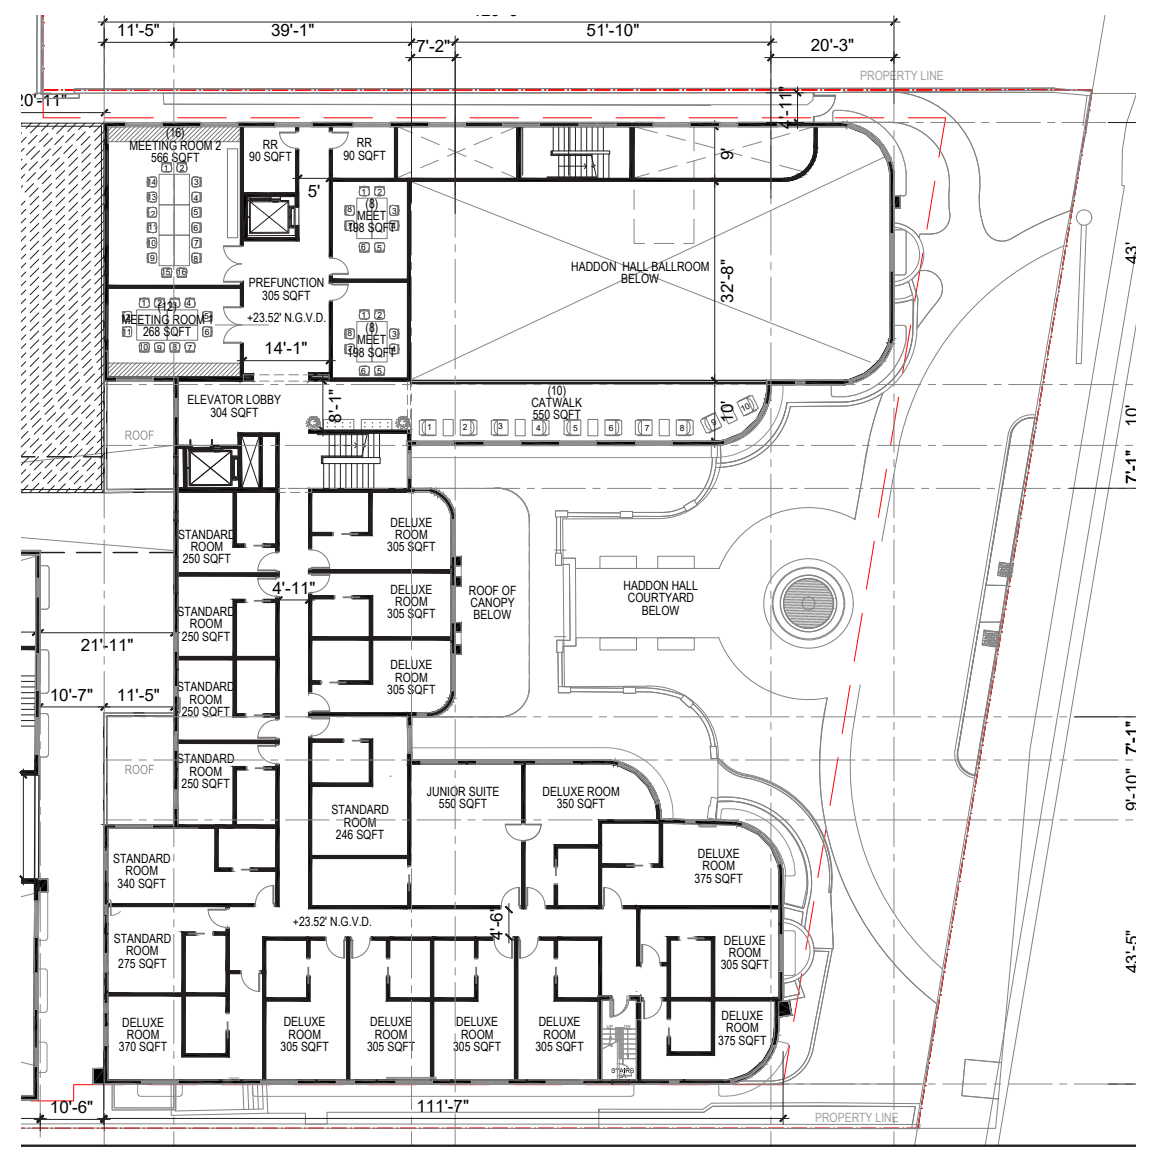

LEVEL 02: PROPOSED PLAN

SCALE: 1/32" = 1'-0"





NR
architect

NORBERTO ROSENSTEIN ARCHITECT, INC.

ARCHITECTURE - INTERIOR DESIGN - PLANNING
126 S. FEDERAL HIGHWAY SUITE #202
DANIA BEACH, FLORIDA 33004
P: (954) 922-4551
NROSENSTEIN@ROSENSTEINARCHITECT.COM
WWW.ROSENSTEINARCHITECT.COM

STATE REG. NO. ARO016674
NATL. REG. NO. 69178
COPYRIGHT © 2024
NORBERTO ROSENSTEIN ARCHITECT, INC.
ALL RIGHTS RESERVED. THIS DOCUMENT OR PARTS THEREOF, MAY NOT BE REPRODUCED IN ANY FORM WITHOUT PERMISSION.

DESIGNED	DRAWN	CHECKED

I HEREBY CERTIFY THAT THESE PLANS WERE PREPARED BY ME OR UNDER MY SUPERVISION, AND TO THE BEST OF MY KNOWLEDGE, COMPLY WITH ALL APPLICABLE CODES.

REVISIONS	
COMM.	DATE

**TREEHOUSE HOTEL,
MIAMI BEACH**


1500 COLLINS +
1509-1515 WASHINGTON
AVE, MIAMI BEACH, FL,
33139

**DEMOLITION / PROPOSED
- LEVEL 03**

A1-10



LEVEL 03: DEMOLITION PLAN

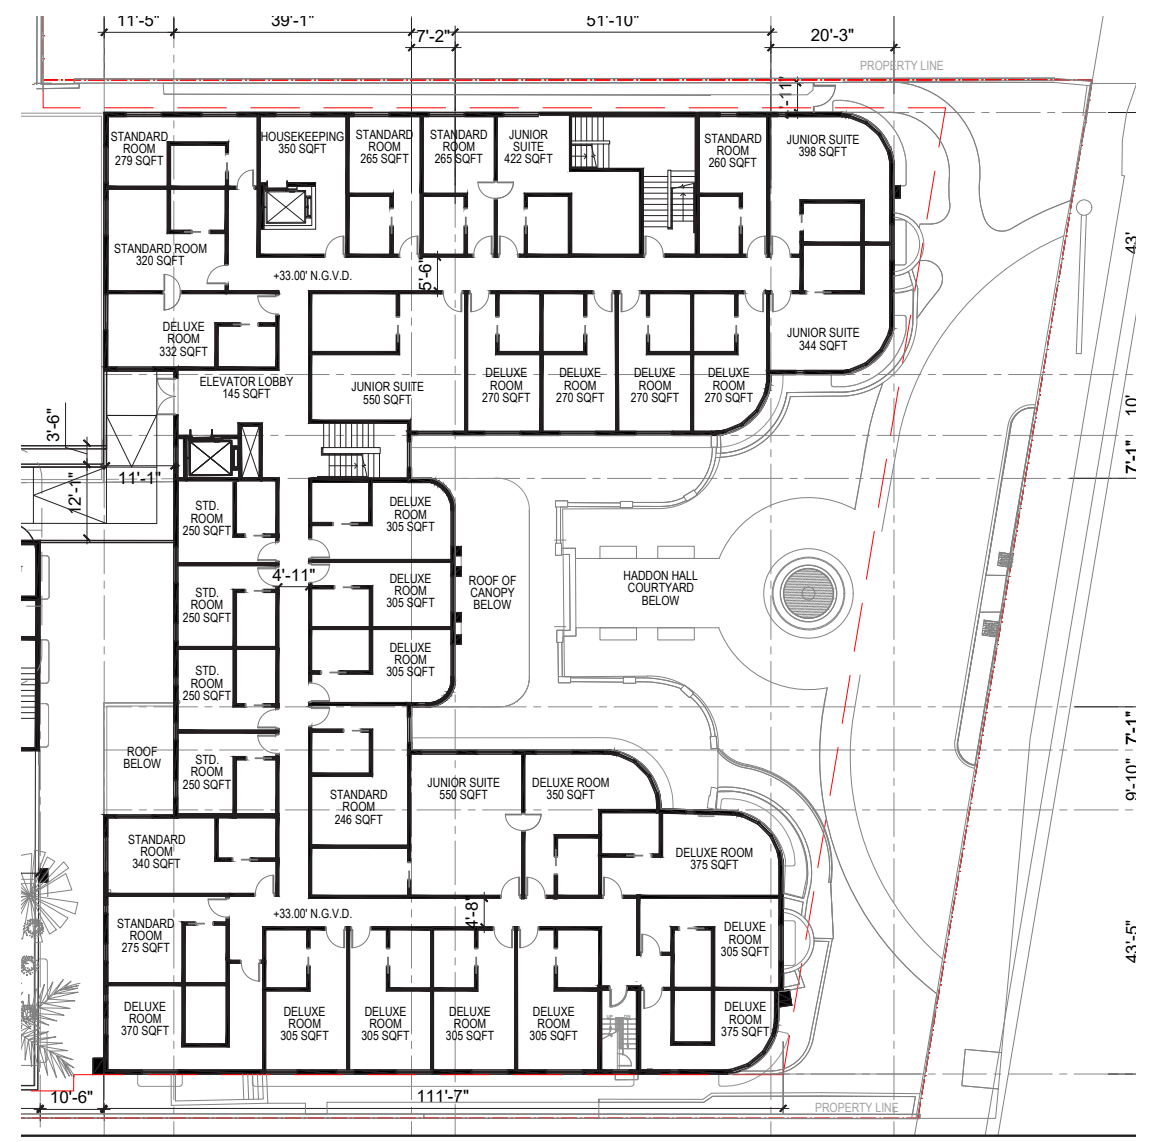

LEVEL 03: PROPOSED PLAN

SCALE: 1/32" = 1'-0"





NR
architect

NORBERTO ROSENSTEIN ARCHITECT, INC.
ARCHITECTURE - INTERIOR DESIGN - PLANNING
128 S. FEDERAL HIGHWAY SUITE #202
DANIA BEACH, FLORIDA 33004
P: (954) 922-4551
NROSENSTEIN@ROSENSTEINARCHITECT.COM
WWW.ROSENSTEINARCHITECT.COM

STATE REG. NO. ARO016674
NATL. REG. NO. 69178
COPYRIGHT © 2024
NORBERTO ROSENSTEIN ARCHITECT, INC.
ALL RIGHTS RESERVED. THIS DOCUMENT OR PARTS THEREOF, MAY NOT BE REPRODUCED IN ANY FORM WITHOUT PERMISSION.

DESIGNED	DRAWN	CHECKED

I HEREBY CERTIFY THAT THESE PLANS WERE PREPARED BY ME OR UNDER MY SUPERVISION, AND TO THE BEST OF MY KNOWLEDGE, COMPLY WITH ALL APPLICABLE CODES.


REVISIONS	
COMM.	DATE

**TREEHOUSE HOTEL,
MIAMI BEACH**


1500 COLLINS +
1509-1515 WASHINGTON
AVE, MIAMI BEACH, FL,
33139

**DEMOLITION / PROPOSED
- LEVEL 04**

A1-11

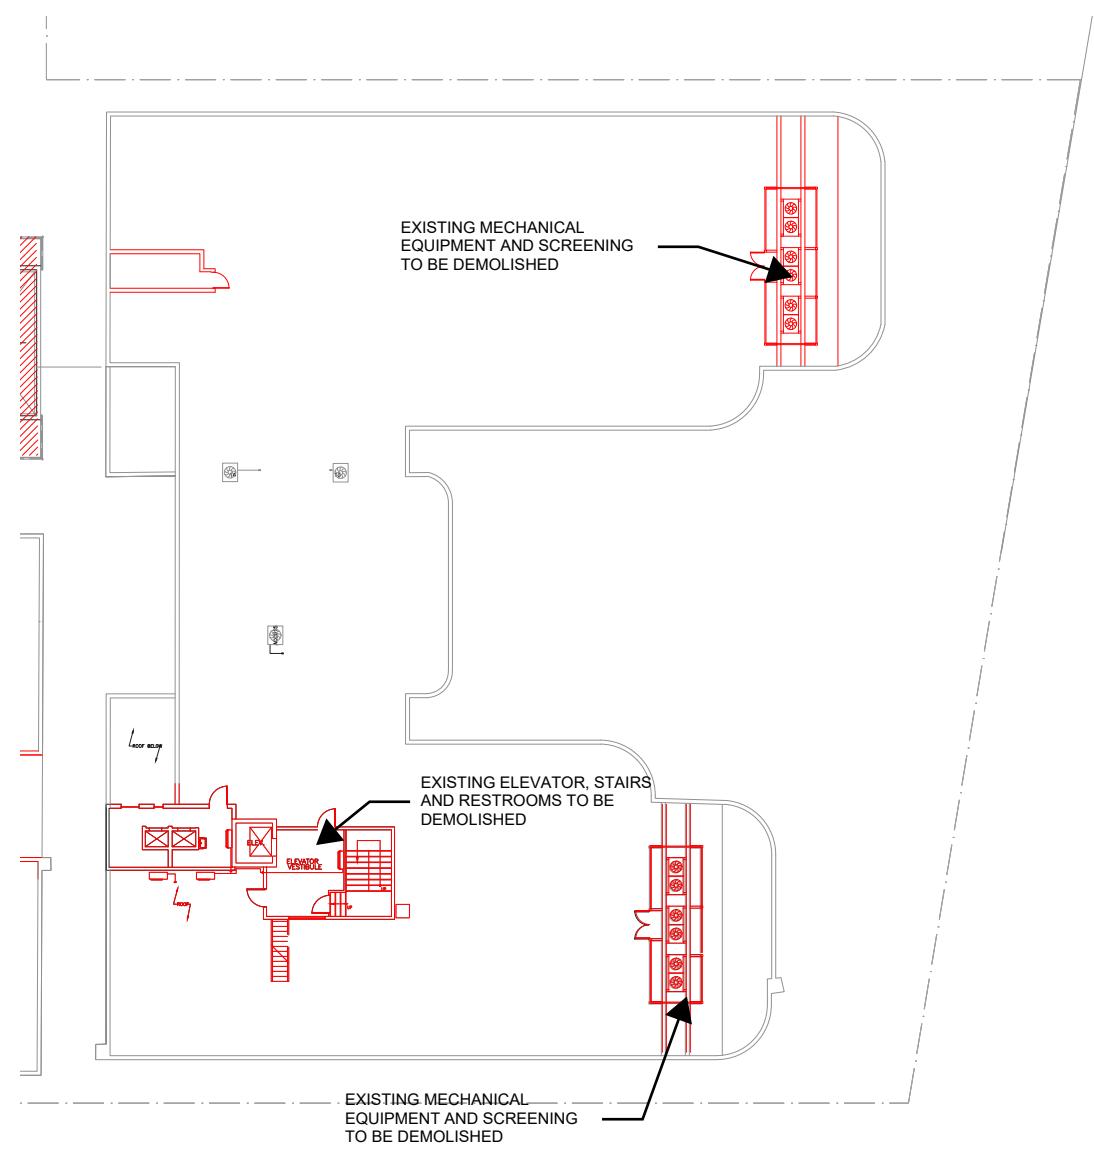


LEVEL 04: DEMOLITION PLAN

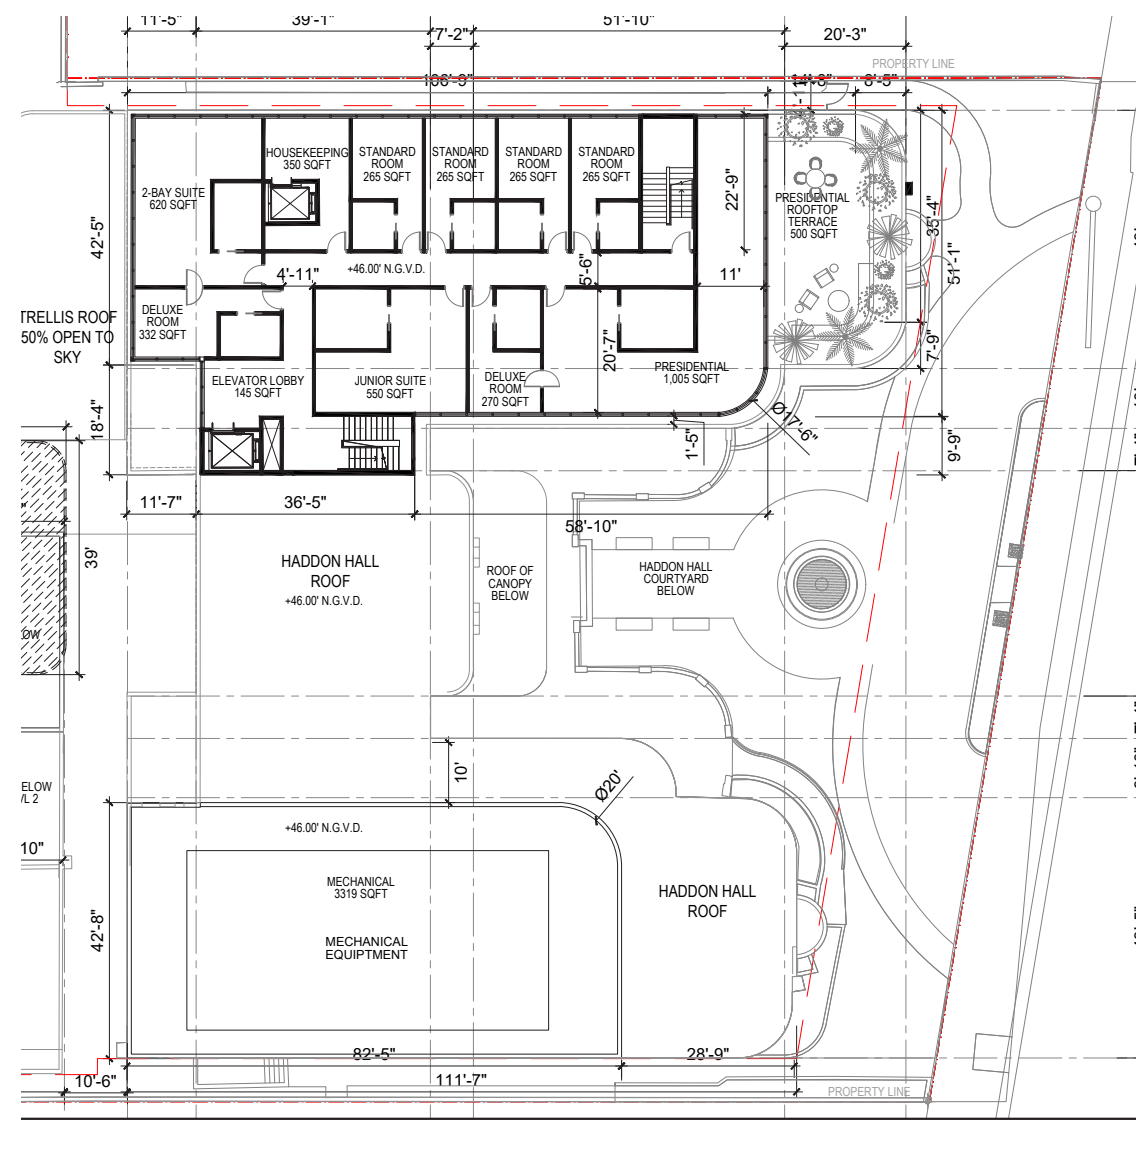

LEVEL 04: PROPOSED PLAN

SCALE: 1/32" = 1'-0"



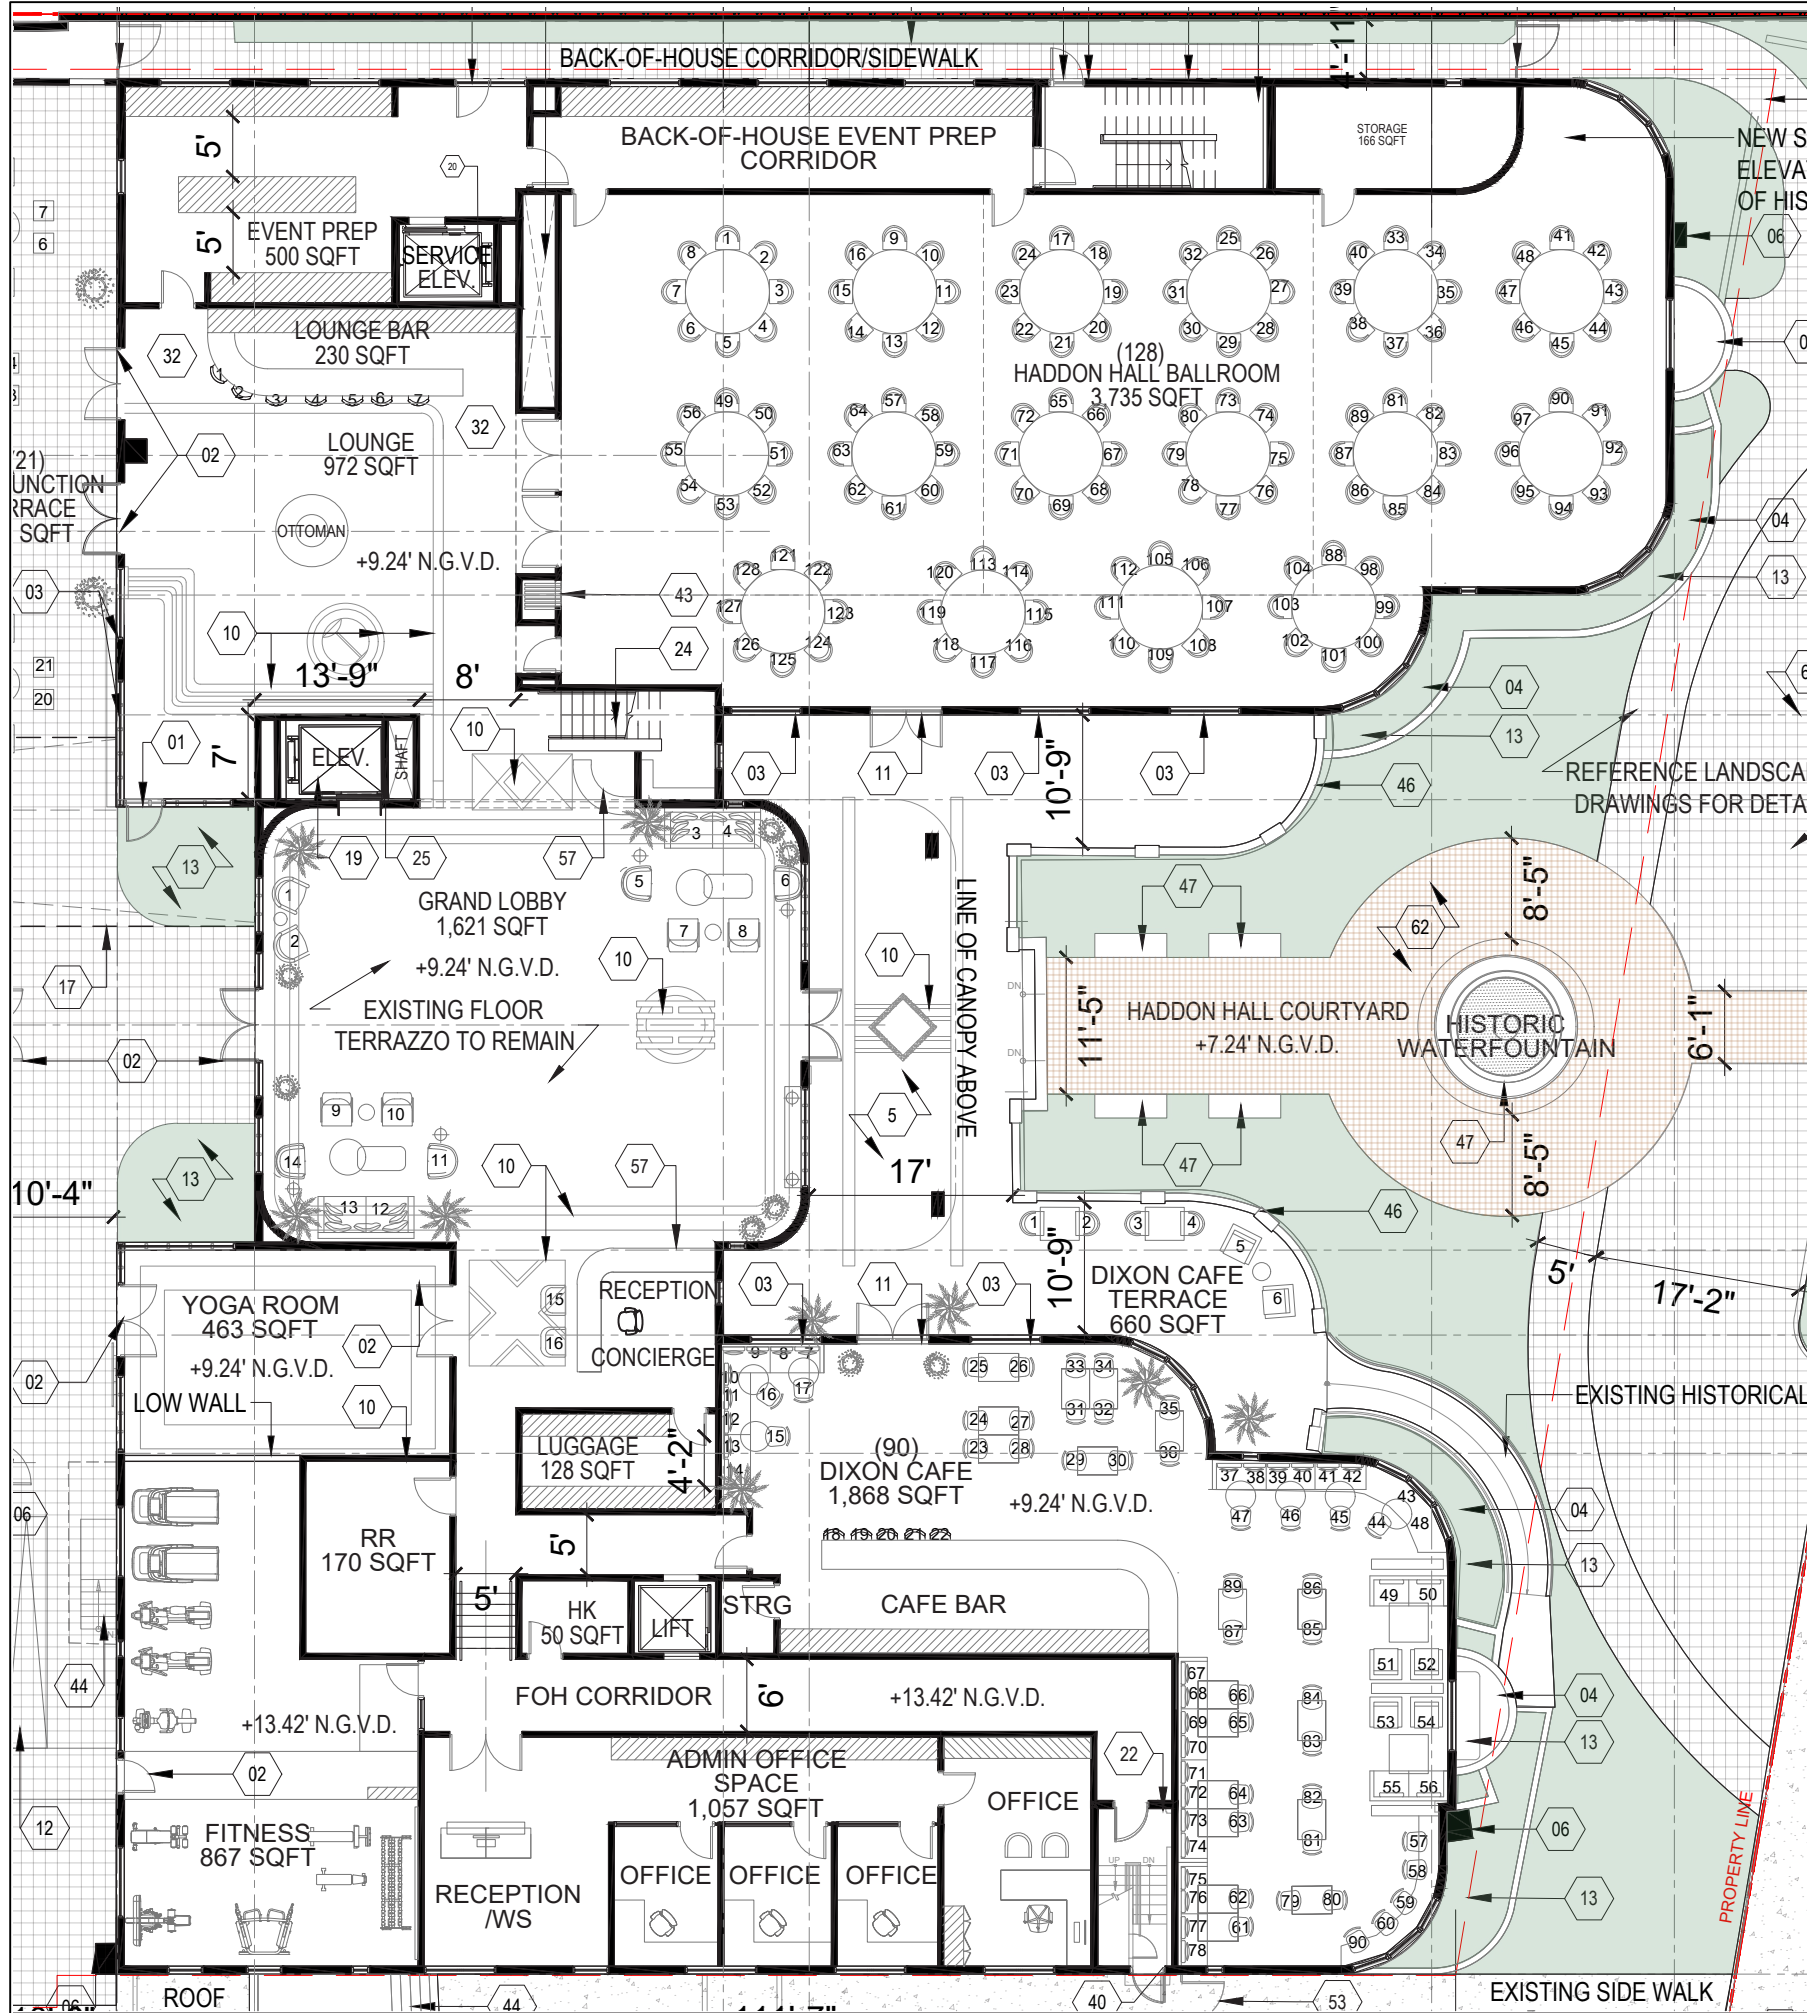

GENERAL NOTES


1. ALL SIGNIFICANT ORIGINAL ARCHITECTURAL FEATURES ARE TO BE RESTORED, PRESERVED AND RETAINED.
2. PROJECT DESIGN MAINTAINS EXISTING FLOOR FINISHES AND VOLUMETRIC INTENT OF ANCILLARY PUBLIC SPACES IN HADDON HALL.
3. EXISTING DOORS AND WINDOWS TO BE REMOVED AND REPLACED WITH NEW TO MEET HURRICANE CODE REQUIREMENTS.
4. PROJECT DESIGN WILL PRESERVE AND RESTORE ALL HISTORICAL ELEMENTS TO GENERAL OF EXTERIOR FACADE, HISTORIC LOBBY, WALLS, CEILING AND PORCH UNLESS STATED OTHERWISE.
5. ALL EXTERIOR WALLS MUST BE PROPERLY SHORED DURING AND AFTER DEMOLITION. REFER TO STRUCTURAL ENGINEERING DRAWINGS FOR ADDITIONAL DETAIL.
6. ALL BUILDING STUCCO EXTERIORS TO BE RESTORED AND REPAINTED TO MATCH EXISTING

KEYNOTES

- 01 EXISTING DOOR/WINDOW TO REMAIN
- 02 NEW DOORS
- 03 NEW ENLARGED WINDOWS (REFERENCE ELEVATIONS)
- 04 EXISTING HISTORICAL PLANTER TO REMAIN
- 05 EXISTING TERRACE AND TERRAZZO TO REMAIN
- 06 EXISTING HISTORICAL ARCHITECTURAL DETAIL TO REMAIN
- 07 RECONSTRUCTED CONCRETE COLUMN IN WHITE STUCCO FINISH
- 08 NEW LIFE SAFETY GATE
- 09 CONCRETE STAIRS WITH STAINED CONCRETE TILE RISERS
- 10 PRESERVED AND RESTORED HISTORICAL TERRAZZO DETAIL
- 11 NEW PAIR OF DOORS IN EXISTING WINDOW OPENING. ENLARGE OPENING TO EXTEND TO THE EXISTING TERRACE.
- 12 NEW RAMP
- 13 GARDEN BED WITH INTEGRATED IRRIGATION
- 14 ELEVATED STUCCO PLANTER WITH INTEGRATED IRRIGATION AND DRAINAGE
- 15 PLANTER BEDS WITH INTEGRATED IRRIGATION AND DRAINAGE
- 16 OPERABLE GLASS DOORS
- 17 LINE OF ELEVATED OPEN AIR WALKWAY
- 18 LINE OF TRELIS PROJECTION ABOVE @ 50% OPEN TO SKY
- 19 GUEST ELEVATOR
- 20 SERVICE ELEVATOR
- 41 PAINTED STAINLESS STEEL TRELIS WITH INTEGRATED PLUMBING AND UP-LIGHTING; 50% OPEN TO SKY
- 42 18" ELEVATED COPING @ WATER FEATURE
- 43 OPERABLE PARTITIONS
- 44 EXISTING BASEMENT LEVEL ENTRY
- 45 EXISTING HISTORIC ADDRESS MONUMENT SIGN TO BE PRESERVED
- 46 EXISTING HISTORIC FRIEZE TO REMAIN
- 47 EXISTING HISTORIC STATUE AND FOUNTAIN TO REMAIN. NEW MOSAIC TILE ON BASE AND INSIDE HISTORIC BASIN
- 48 NEW BREEZE BLOCK GREEN WALL
- 49 NEW HOT TUB IN EXISTING LOCATION CONSTRUCTED 18" ABOVE FINISH FLOOR
- 50 NEW WROUGHT IRON FENCE
- 51 EXISTING LIMESTONE GARDENWALL
- 52 EXISTING CAMPTON ENTRY GATE TO BE PRESERVED
- 53 NEW IN-POOL WATER LEDGE WITH CUSTOM MOSAIC TILE
- 54 NEW POOL COPING
- 55 NEW STAIRS AND STONE GUARDRAIL
- 56 EXISTING FIREPLACE TO REMAIN AND BE PRESERVED
- 57 EXISTING HISTORIC COUNTER TO REMAIN AND BE PRESERVED
- 58 STONE BENCHES

- 21 PRESERVED HISTORICAL EYEBROW BELOW WITH UNDERSIDE PAINTED IN STREAMLINE MODERN PINK, TYP.
- 22 NEW EGRESS STAIRS
- 23 EXISTING EGRESS STAIRS
- 24 NEW STAIRS
- 25 MECHANICAL/SHAFT VAULTS
- 26 TYP. BALCONY PROJECTION: GLASS RAILING WITH STAINLESS STEEL SHOE AND TOP RAIL
- 27 FLUTED WHITE STUCCO COLUMN, TYP.
- 28 FLUTED STUCCO PANEL: ARCHITECTURAL DETAIL, TYP.
- 29 SERVICE DOOR
- 30 GLAZING SYSTEM TYP.
- 31 STOREFRONT FACADE
- 32 NEW TERRAZZO TO COORDINATE BUT DIFFERENTIATE
- 33 GUEST SUITE GARDEN GATE CONNECTOR
- 34 DOOR AT CONNECTIONS BETWEEN GUESTROOMS
- 35 LINE OF HISTORICAL HADDON HALL CANOPY AND SIGNAGE BELOW
- 36 RECONSTRUCTED HISTORICAL WASHINGTON FACADE BELOW
- 37 PARAPET PLANTERS WITH INTEGRATED IRRIGATION AND DRAINAGE
- 38 PROPOSED WINDOW INFILL WITH BRICKS AND PAINTED TO MATCH STUCCO
- 39 PROJECTING CONCRETE BALCONY WITH WHITE STUCCO; GLASS GUARDRAIL WITH STAINLESS STEEL SHOE AND TOP CAP.
- 40 NEW EGRESS EXIT
- 59 COLUMN OF PAINTED STAINLESS STEEL TRELIS WITH INTEGRATED PLUMBING AND UP-LIGHTING; 50% OPEN TO SKY
- 60 LOCATION FOR SIGNAGE
- 61 EXISTING LANDSCAPE TO REMAIN
- 62 NEW HARDSCAPE (REF. LANDSCAPE)
- 63 WALK-UP WINDOW AND COUNTER
- 64 EXISTING LIMESTONE POOL DECK TO REMAIN
- 65 PROPOSED DOOR @ LEVEL 03 TO CONNECT TO ARCHITECTURAL BREEZEWAY/ELEVATED WALKWAY
- 66 NEW ROOF SYSTEM
- 67 BACKLIT TERRACOTTA BREEZE BLOCK MECHANICAL SCREENING
- 68 POWDER COATED STEEL GUARDRAIL
- 69 EXISTING COLUMN TO REMAIN

LEVEL 01: ENLARGED ENTRANCE PLAN
SCALE: 1/16" = 1'-0"

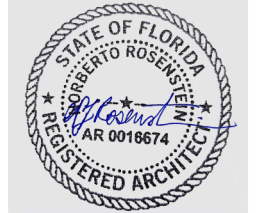

NR
architect

NORBERTO ROSENSTEIN ARCHITECT, INC.
ARCHITECTURE - INTERIOR DESIGN - PLANNING
126 S. FEDERAL HIGHWAY SUITE #202
DANIA BEACH, FLORIDA 33004
P: (954) 922-4551
NROSENSTEIN@ROSENSTEINARCHITECT.COM
WWW.ROSENSTEINARCHITECT.COM

STATE REG. NO. ARO016674
NATL. REG. NO. 69178
COPYRIGHT © 2024
NORBERTO ROSENSTEIN ARCHITECT, INC.
ALL RIGHTS RESERVED. THIS DOCUMENT OR PARTS THEREOF, MAY NOT BE REPRODUCED IN ANY FORM WITHOUT PERMISSION.

DESIGNED	DRAWN	CHECKED


I HEREBY CERTIFY THAT THESE PLANS WERE PREPARED BY ME OR UNDER MY SUPERVISION, AND TO THE BEST OF MY KNOWLEDGE, COMPLY WITH ALL APPLICABLE CODES.

NO.	DESCRIPTION	DATE

REVISIONS	
COMM.	DATE

TREEHOUSE HOTEL, MIAMI BEACH
1500 COLLINS + 1509-1515 WASHINGTON AVE, MIAMI BEACH, FL, 33139

ENLARGED PLAN - HADDON HALL ENTRANCE
A1-12

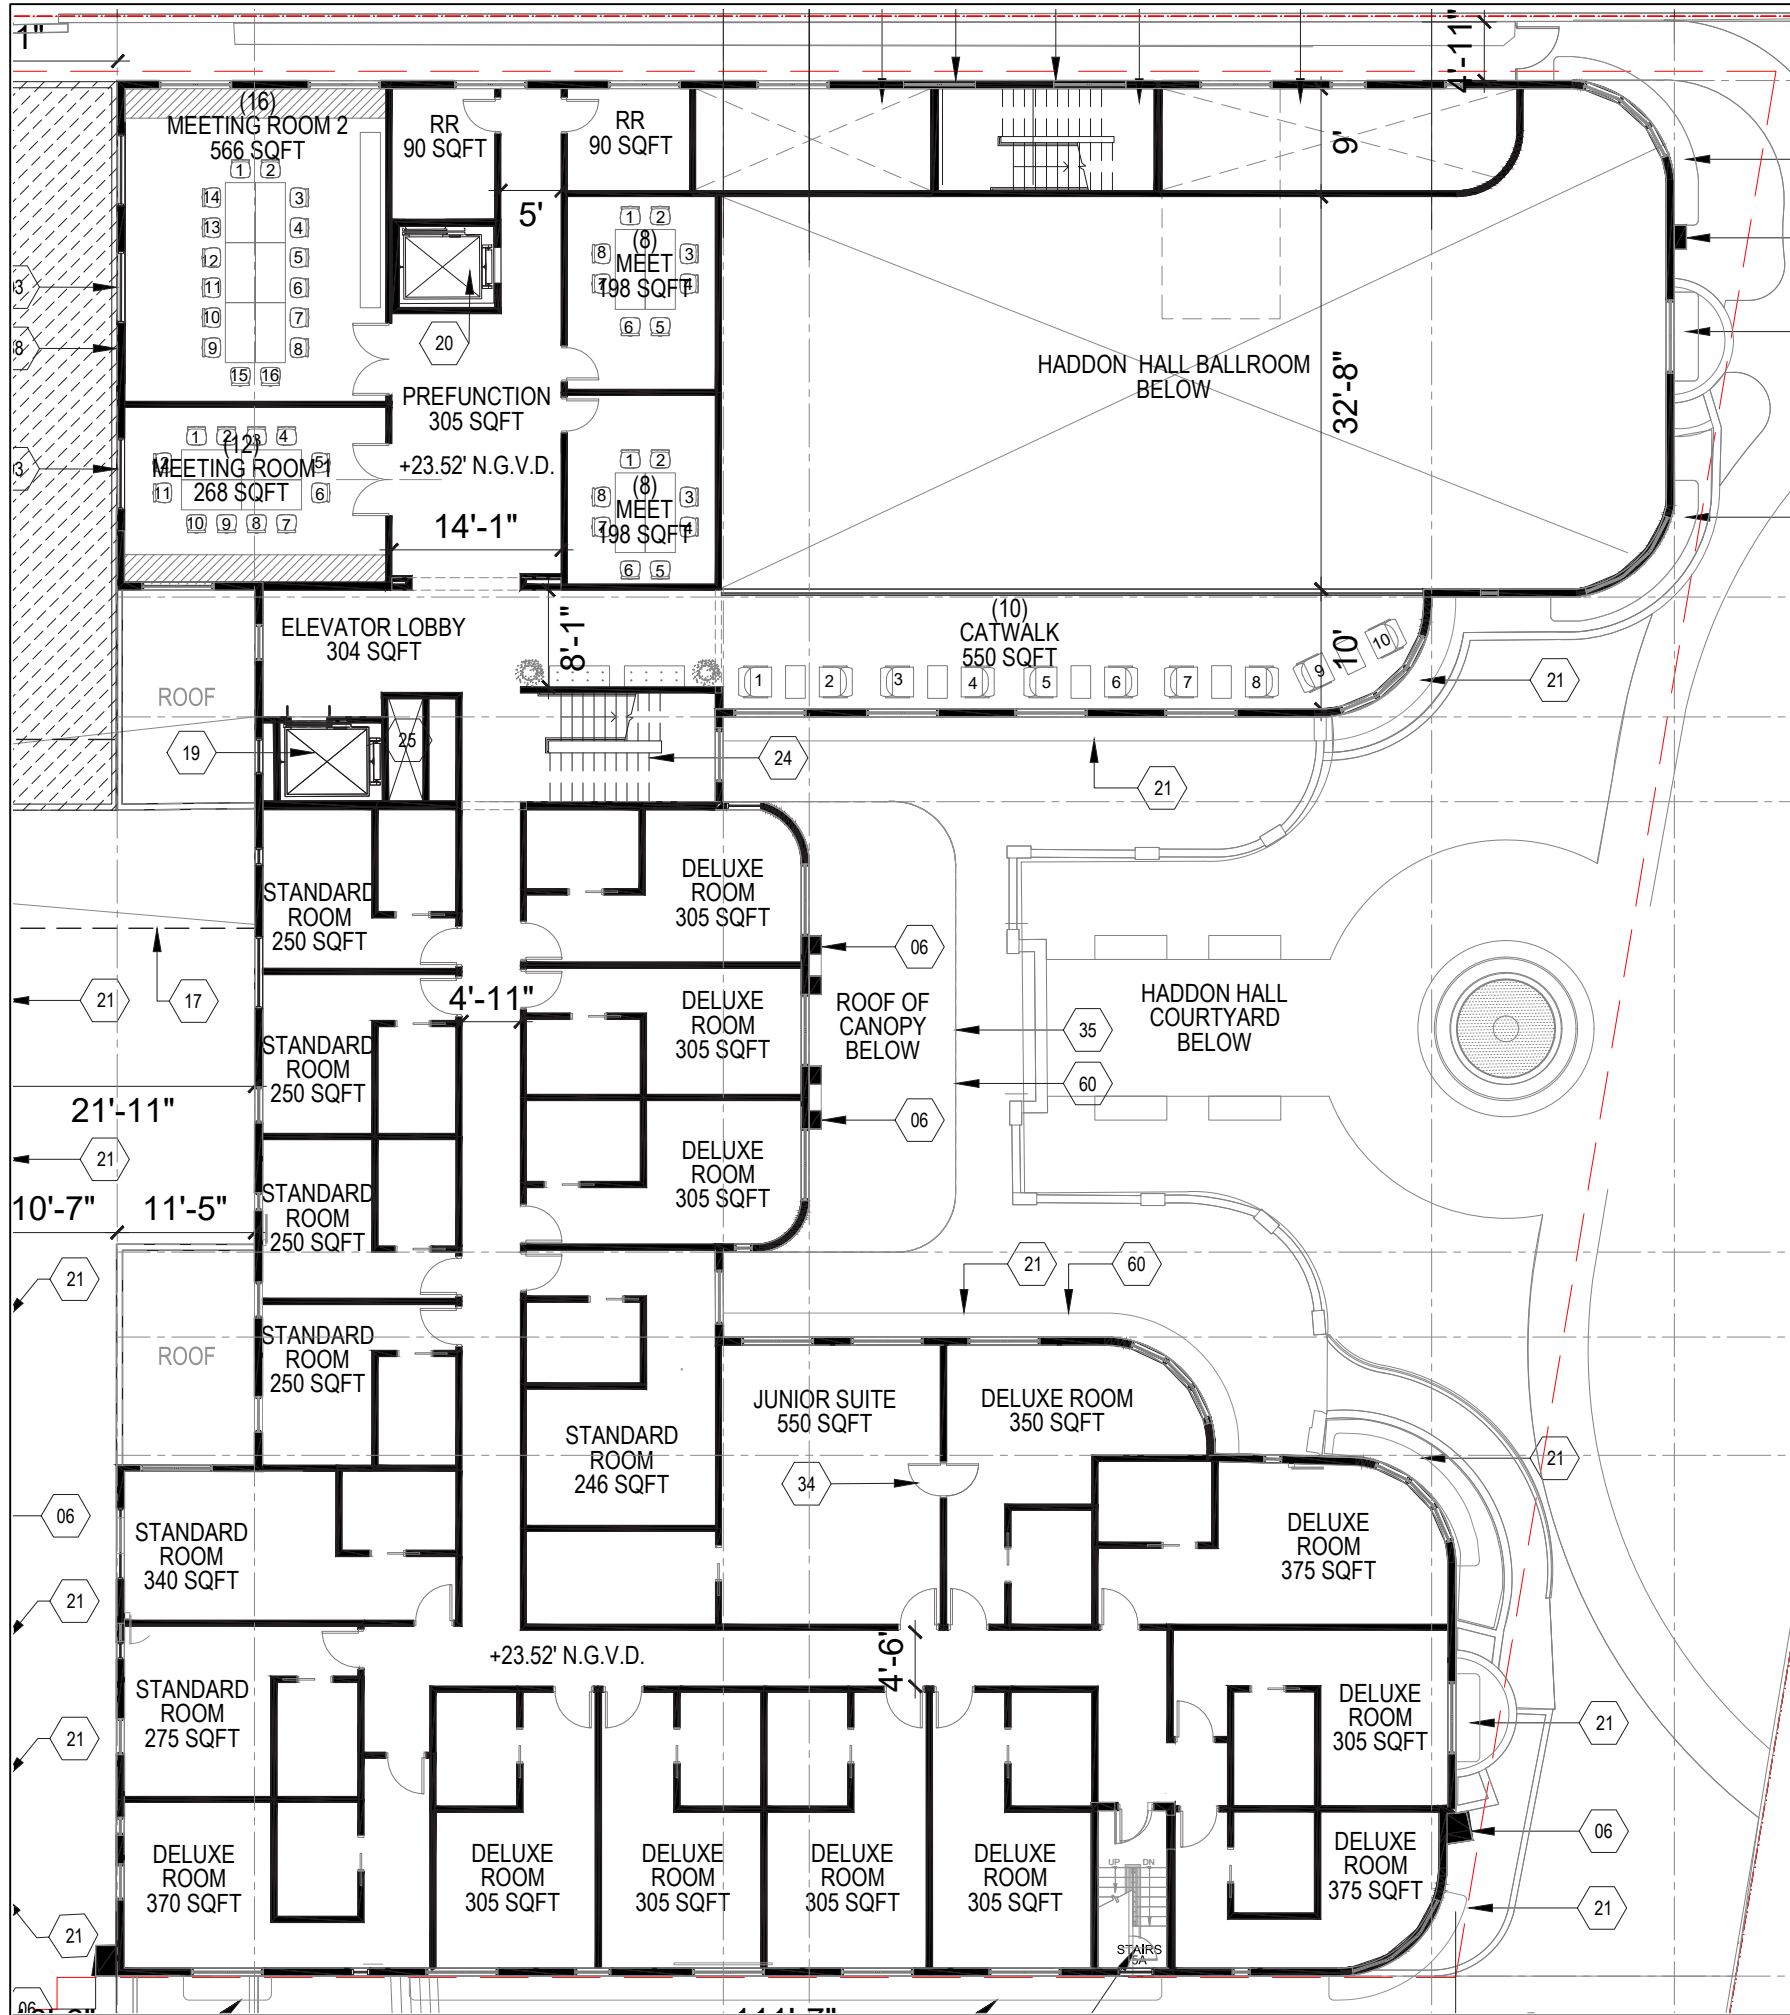

GENERAL NOTES

1. ALL SIGNIFICANT ORIGINAL ARCHITECTURAL FEATURES ARE TO BE RESTORED, PRESERVED AND RETAINED.
2. PROJECT DESIGN MAINTAINS EXISTING FLOOR FINISHES AND VOLUMETRIC INTENT OF ANCILLARY PUBLIC SPACES IN HADDON HALL.
3. EXISTING DOORS AND WINDOWS TO BE REMOVED AND REPLACED WITH NEW TO MEET HURRICANE CODE REQUIREMENTS.
4. PROJECT DESIGN WILL PRESERVE AND RESTORE ALL HISTORICAL ELEMENTS TO GENERAL OF EXTERIOR FACADE, HISTORIC LOBBY, WALLS, CEILING AND PORCH UNLESS STATED OTHERWISE.
5. ALL EXTERIOR WALLS MUST BE PROPERLY SHORED DURING AND AFTER DEMOLITION. REFER TO STRUCTURAL ENGINEERING DRAWINGS FOR ADDITIONAL DETAIL.
6. ALL BUILDING STUCCO EXTERIORS TO BE RESTORED AND REPAINTED TO MATCH EXISTING

KEYNOTES

- 01 EXISTING DOOR/WINDOW TO REMAIN
- 02 NEW DOORS
- 03 NEW ENLARGED WINDOWS (REFERENCE ELEVATIONS)
- 04 EXISTING HISTORICAL PLANTER TO REMAIN
- 05 EXISTING TERRACE AND TERRAZZO TO REMAIN
- 06 EXISTING HISTORICAL ARCHITECTURAL DETAIL TO REMAIN
- 07 RECONSTRUCTED CONCRETE COLUMN IN WHITE STUCCO FINISH
- 08 NEW LIFE SAFETY GATE
- 09 CONCRETE STAIRS WITH STAINED CONCRETE TILE RISERS
- 10 PRESERVED AND RESTORED HISTORICAL TERRAZZO DETAIL
- 11 NEW PAIR OF DOORS IN EXISTING WINDOW OPENING. ENLARGE OPENING TO EXTEND TO THE EXISTING TERRACE.
- 12 NEW RAMP
- 13 GARDEN BED WITH INTEGRATED IRRIGATION
- 14 ELEVATED STUCCO PLANTER WITH INTEGRATED IRRIGATION AND DRAINAGE
- 15 PLANTER BEDS WITH INTEGRATED IRRIGATION AND DRAINAGE
- 16 OPERABLE GLASS DOORS
- 17 LINE OF ELEVATED OPEN AIR WALKWAY
- 18 LINE OF TRELLIS PROJECTION ABOVE @ 50% OPEN TO SKY
- 19 GUEST ELEVATOR
- 20 SERVICE ELEVATOR
- 41 PAINTED STAINLESS STEEL TRELLIS WITH INTEGRATED PLUMBING AND UP-LIGHTING; 50% OPEN TO SKY
- 42 18" ELEVATED COPING @ WATER FEATURE
- 43 OPERABLE PARTITIONS
- 44 EXISTING BASEMENT LEVEL ENTRY
- 45 EXISTING HISTORIC ADDRESS MONUMENT SIGN TO BE PRESERVED
- 46 EXISTING HISTORIC FRIEZE TO REMAIN
- 47 EXISTING HISTORIC STATUE AND FOUNTAIN TO REMAIN, NEW MOSAIC TILE ON BASE AND INSIDE HISTORIC BASIN
- 48 NEW BREEZE BLOCK GREEN WALL
- 49 NEW HOT TUB IN EXISTING LOCATION CONSTRUCTED 18" ABOVE FINISH FLOOR
- 50 NEW WROUGHT IRON FENCE
- 51 EXISTING LIMESTONE GARDENWALL
- 52 EXISTING CAMPTON ENTRY GATE TO BE PRESERVED
- 53 NEW IN-POOL WATER LEDGE WITH CUSTOM MOSAIC TILE
- 54 NEW POOL COPING
- 55 NEW STAIRS AND STONE GUARDRAIL
- 56 EXISTING FIREPLACE TO REMAIN AND BE PRESERVED
- 57 EXISTING HISTORIC COUNTER TO REMAIN AND BE PRESERVED
- 58 STONE BENCHES

- 21 PRESERVED HISTORICAL EYEBROW BELOW WITH UNDERSIDE PAINTED IN STREAMLINE MODERN PINK, TYP.
- 22 NEW EGRESS STAIRS
- 23 EXISTING EGRESS STAIRS
- 24 NEW STAIRS
- 25 MECHANICAL/SHAFT VAULTS
- 26 TYP. BALCONY PROJECTION: GLASS RAILING WITH STAINLESS STEEL SHOE AND TOP RAIL
- 27 FLUTED WHITE STUCCO COLUMN, TYP.
- 28 FLUTED STUCCO PANEL: ARCHITECTURAL DETAIL, TYP.
- 29 SERVICE DOOR
- 30 GLAZING SYSTEM TYP.
- 31 STOREFRONT FACADE
- 32 NEW TERRAZZO TO COORDINATE BUT DIFFERENTIATE
- 33 GUEST SUITE GARDEN GATE CONNECTOR
- 34 DOOR AT CONNECTIONS BETWEEN GUESTROOMS
- 35 LINE OF HISTORICAL HADDON HALL CANOPY AND SIGNAGE BELOW
- 36 RECONSTRUCTED HISTORICAL WASHINGTON FACADE BELOW
- 37 PARAPET PLANTERS WITH INTEGRATED IRRIGATION AND DRAINAGE
- 38 PROPOSED WINDOW INFILL WITH BRICKS AND PAINTED TO MATCH STUCCO
- 39 PROJECTING CONCRETE BALCONY WITH WHITE STUCCO; GLASS GUARDRAIL WITH STAINLESS STEEL SHOE AND TOP CAP.
- 40 NEW EGRESS EXIT
- 59 COLUMN OF PAINTED STAINLESS STEEL TRELLIS WITH INTEGRATED PLUMBING AND UP-LIGHTING; 50% OPEN TO SKY
- 60 LOCATION FOR SIGNAGE
- 61 EXISTING LANDSCAPE TO REMAIN
- 62 NEW HARDSCAPE (REF. LANDSCAPE)
- 63 WALK-UP WINDOW AND COUNTER
- 64 EXISTING LIMESTONE POOL DECK TO REMAIN
- 65 PROPOSED DOOR @ LEVEL 03 TO CONNECT TO ARCHITECTURAL BREEZEWAY/ELEVATED WALKWAY
- 66 NEW ROOF SYSTEM
- 67 BACKLIT TERRACOTTA BREEZE BLOCK MECHANICAL SCREENING
- 68 POWDER COATED STEEL GUARDRAIL
- 69 EXISTING COLUMN TO REMAIN

LEVEL 02: ENLARGED PLAN

SCALE: 1/16" = 1'-0"



NR
architect

NORBERTO ROSENSTEIN ARCHITECT, INC.
ARCHITECTURE - INTERIOR DESIGN - PLANNING
126 S. FEDERAL HIGHWAY SUITE #202
DANIA BEACH, FLORIDA 33004
P: (954) 922-4551
NROSENSTEIN@ROSENSTEINARCHITECT.COM
WWW.ROSENSTEINARCHITECT.COM

STATE REG. NO. ARO016674
NATL. REG. NO. 69178
COPYRIGHT © 2024
NORBERTO ROSENSTEIN ARCHITECT, INC.
ALL RIGHTS RESERVED. THIS DOCUMENT OR PARTS THEREOF, MAY NOT BE REPRODUCED IN ANY FORM WITHOUT PERMISSION.

DESIGNED	DRAWN	CHECKED

I HEREBY CERTIFY THAT THESE PLANS WERE PREPARED BY ME OR UNDER MY SUPERVISION, AND TO THE BEST OF MY KNOWLEDGE, COMPLY WITH ALL APPLICABLE CODES.




REVISIONS	
COMM.	DATE

TREEHOUSE HOTEL, MIAMI BEACH

1500 COLLINS +
1509-1515 WASHINGTON
AVE, MIAMI BEACH, FL,
33139



ENLARGED PLAN -
HADDON HALL 2ND LEVEL
A1-13

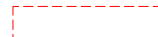LEGEND

-  EXISTING STRUCTURE TO BE DEMOLISHED IN ITS ENTIRETY
-  EXISTING FLOOR TO BE DEMOLISHED
-  EXISTING STRUCTURE TO REMAIN, PRESERVE AND PROTECT

GENERAL NOTES

1. ALL SIGNIFICANT ORIGINAL ARCHITECTURAL FEATURES ARE TO BE RESTORED, PRESERVED AND RETAINED.
2. PROJECT DESIGN MAINTAINS EXISTING FLOOR FINISHES AND VOLUMETRIC INTENT OF ANCILLARY PUBLIC SPACES IN HADDON HALL.
3. EXISTING DOORS AND WINDOWS TO BE REMOVED AND REPLACED WITH NEW TO MEET HURRICANE CODE REQUIREMENTS. PROJECT DESIGN WILL PRESERVE AND RESTORE ALL HISTORICAL ELEMENTS TO GENERAL OF EXTERIOR FACADE, HISTORIC LOBBY, WALLS, CEILING AND PORCH UNLESS STATED OTHERWISE.
5. ALL EXTERIOR WALLS MUST BE PROPERLY SHORED DURING AND AFTER DEMOLITION. REFER TO STRUCTURAL ENGINEERING DRAWINGS FOR ADDITIONAL DETAIL.
6. ALL BUILDING STUCCO EXTERIORS TO BE RESTORED AND REPAINTED TO MATCH EXISTING

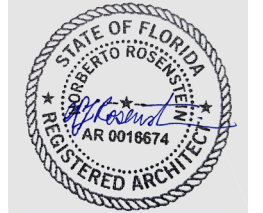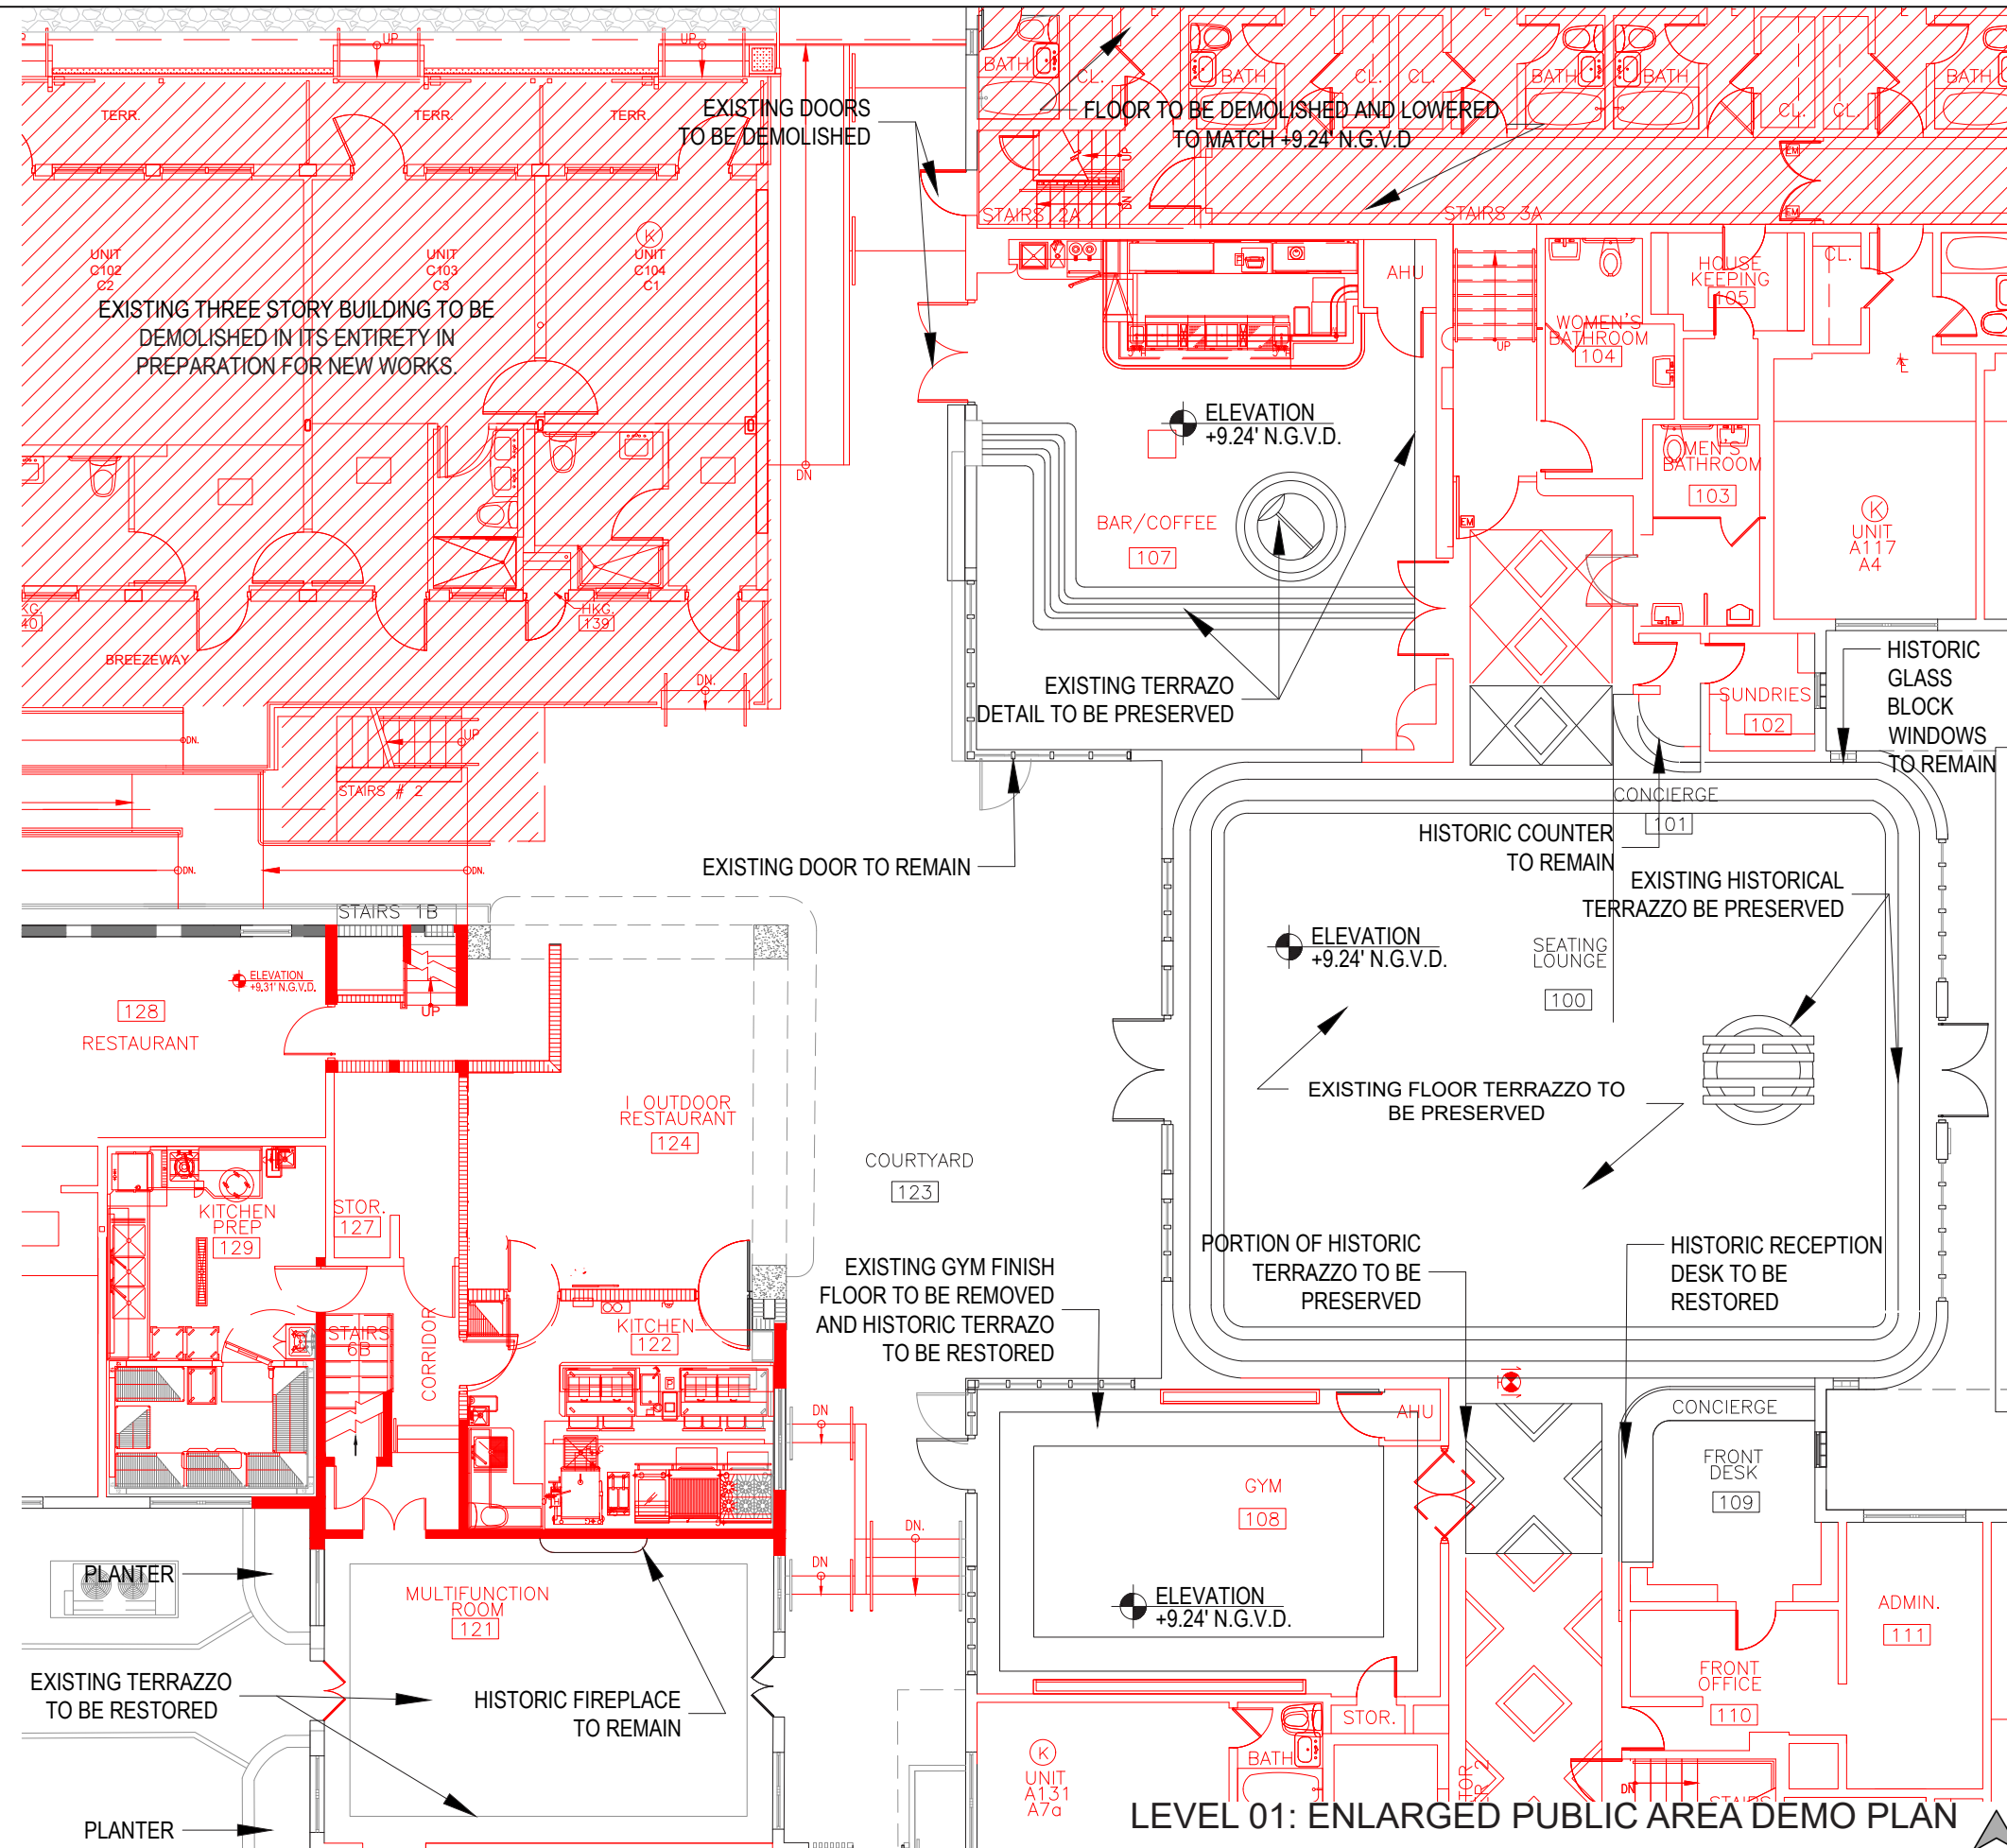

NR architect

NORBERTO ROSENSTEIN ARCHITECT, INC.
 ARCHITECTURE - INTERIOR DESIGN - PLANNING
 126 S. FEDERAL HIGHWAY SUITE #202
 DANIA BEACH, FLORIDA 33004
 P: (954) 922-4551
 NROSENSTEIN@ROSENSTEINARCHITECT.COM
 WWW.ROSENSTEINARCHITECT.COM

STATE REG. NO. ARO016674
 NATL. REG. NO. 69178
 COPYRIGHT © 2024
 NORBERTO ROSENSTEIN ARCHITECT, INC.
 ALL RIGHTS RESERVED. THIS DOCUMENT OR PARTS THEREOF, MAY NOT BE REPRODUCED IN ANY FORM WITHOUT PERMISSION.

DESIGNED	DRAWN	CHECKED

I HEREBY CERTIFY THAT THESE PLANS WERE PREPARED BY ME OR UNDER MY SUPERVISION, AND TO THE BEST OF MY KNOWLEDGE, COMPLY WITH ALL APPLICABLE CODES.

REVISIONS	
COMM.	DATE


TREEHOUSE HOTEL, MIAMI BEACH
 1500 COLLINS + 1509-1515 WASHINGTON AVE, MIAMI BEACH, FL, 33139

ENLARGED PLAN - PUBLIC AREA DEMOLITION
 A1-14

LEVEL 01: ENLARGED PUBLIC AREA DEMO PLAN

SCALE: 3/32" = 1'-0"



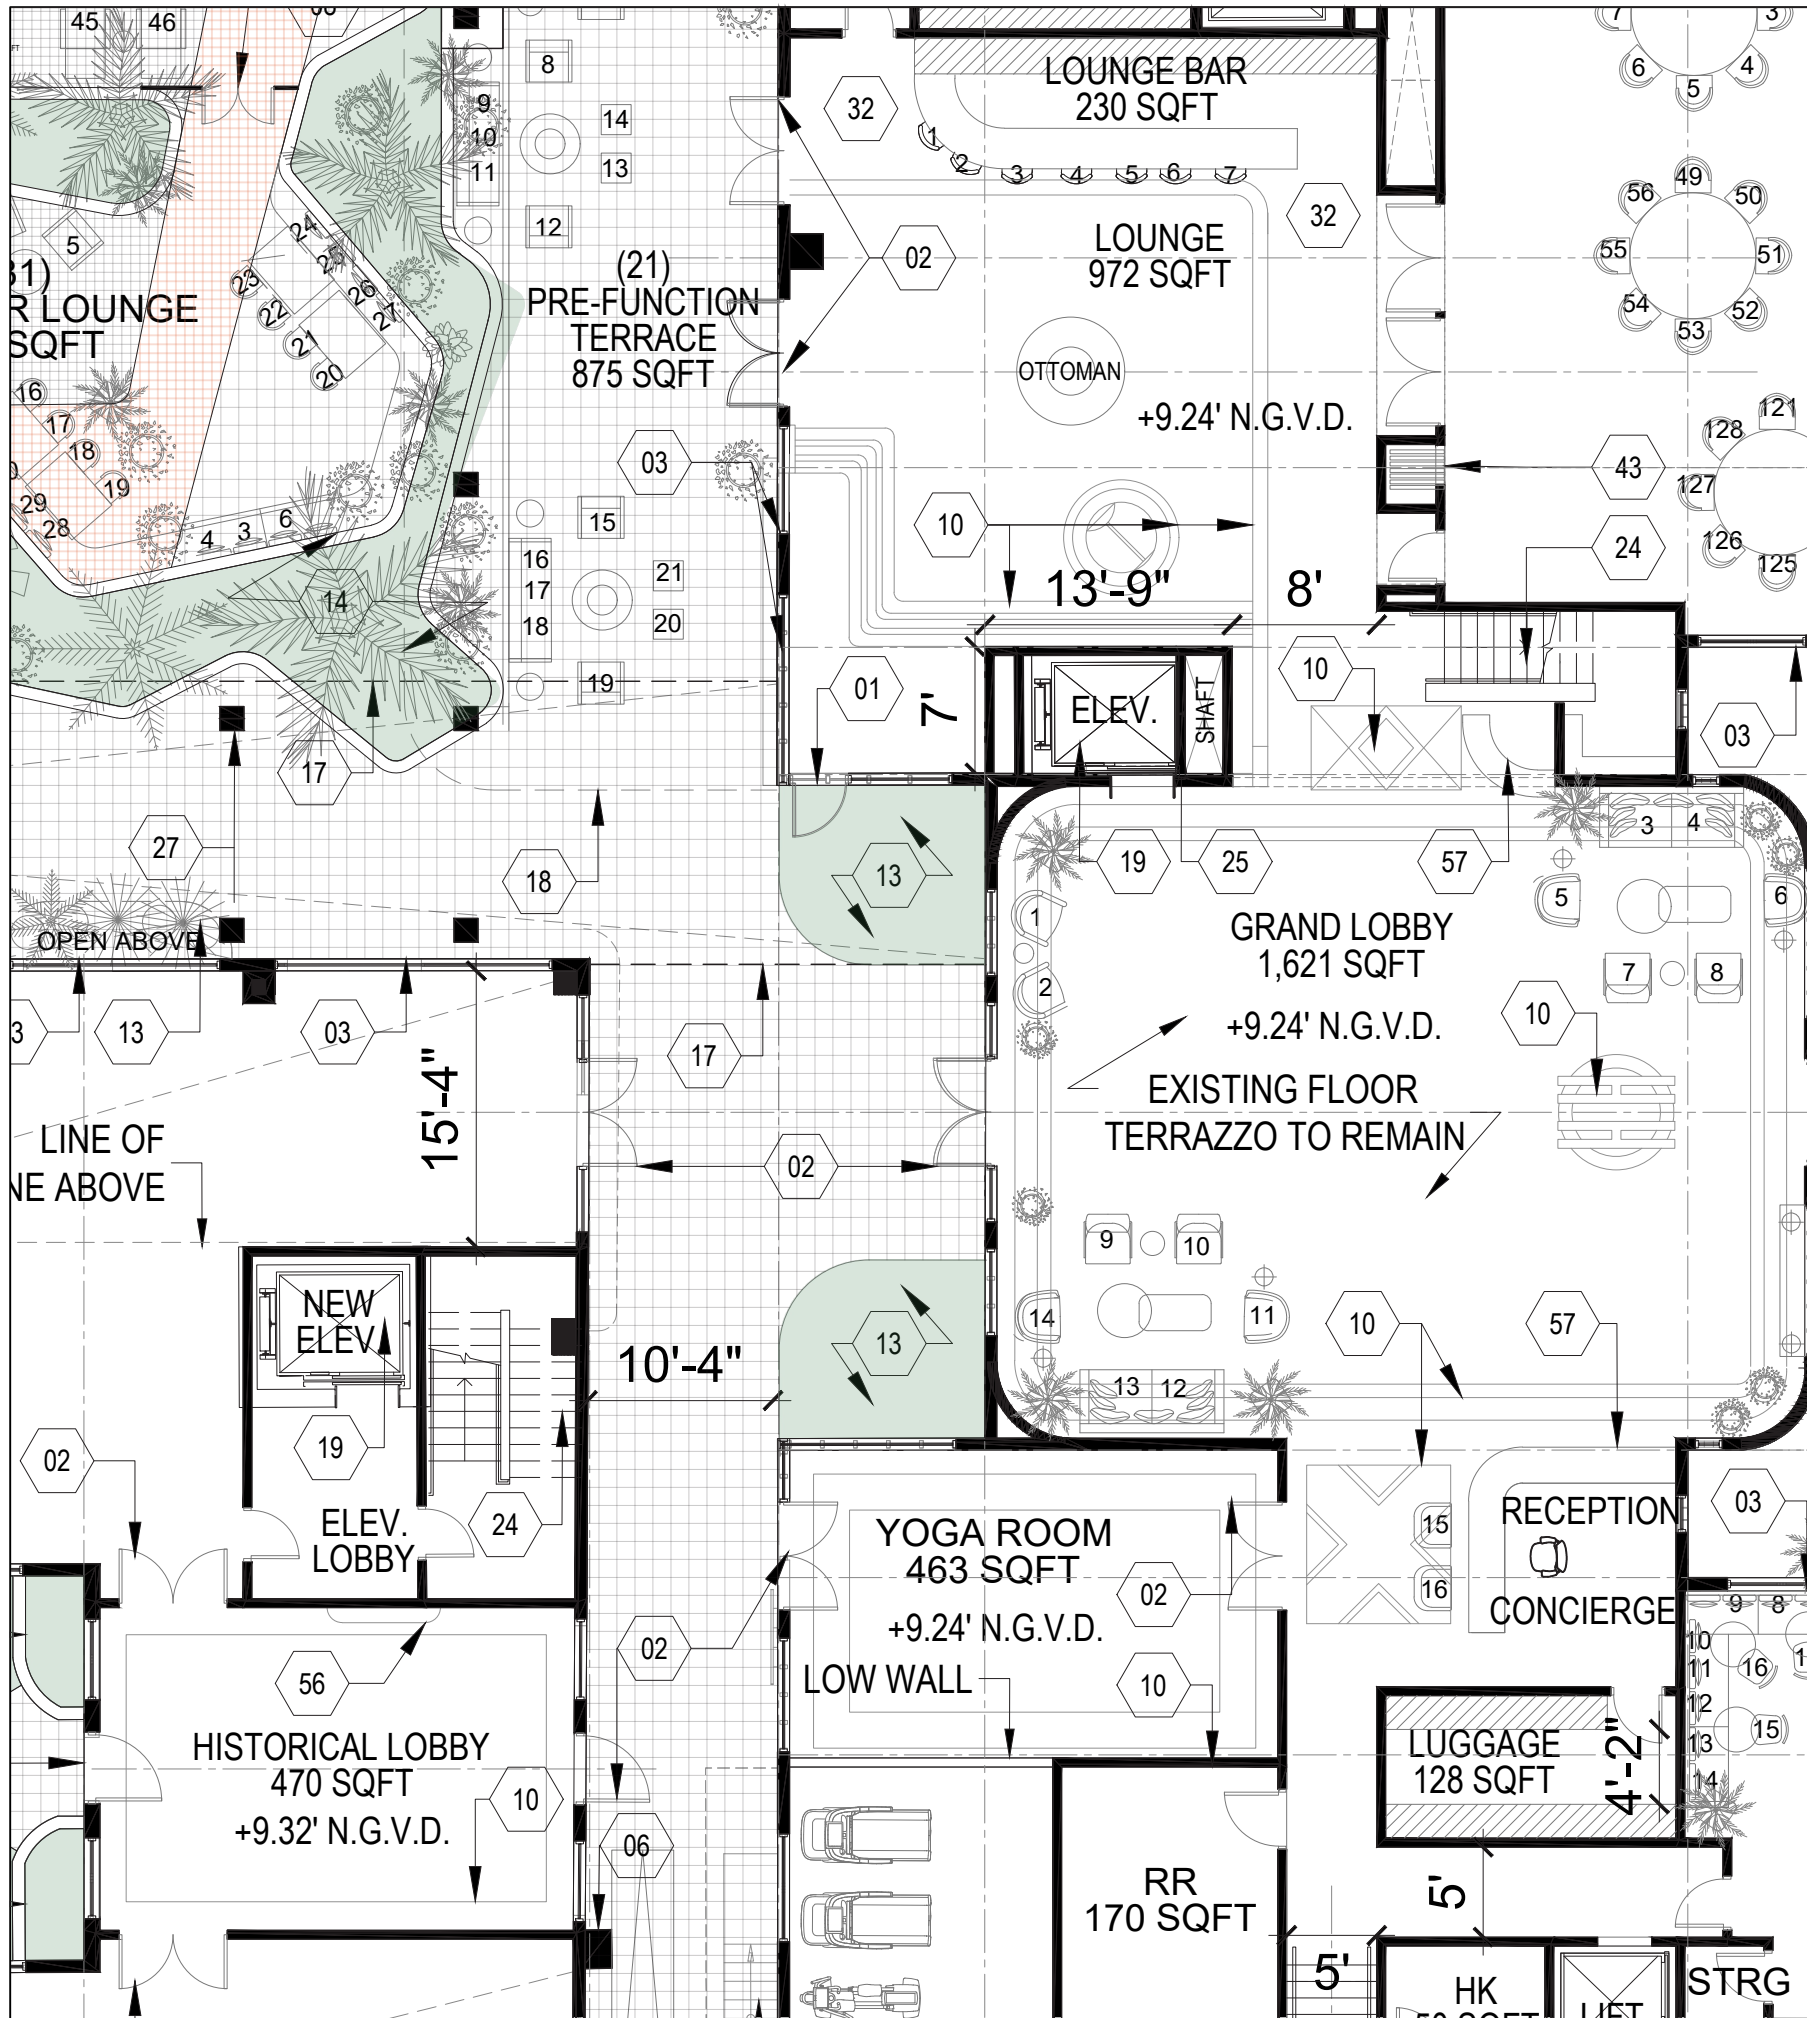

GENERAL NOTES

1. ALL SIGNIFICANT ORIGINAL ARCHITECTURAL FEATURES ARE TO BE RESTORED, PRESERVED AND RETAINED.
2. PROJECT DESIGN MAINTAINS EXISTING FLOOR FINISHES AND VOLUMETRIC INTENT OF ANCILLARY PUBLIC SPACES IN HADDON HALL.
3. EXISTING DOORS AND WINDOWS TO BE REMOVED AND REPLACED WITH NEW TO MEET HURRICANE CODE REQUIREMENTS.
4. PROJECT DESIGN WILL PRESERVE AND RESTORE ALL HISTORICAL ELEMENTS TO GENERAL OF EXTERIOR FACADE, HISTORIC LOBBY, WALLS, CEILING AND PORCH UNLESS STATED OTHERWISE.
5. ALL EXTERIOR WALLS MUST BE PROPERLY SHORED DURING AND AFTER DEMOLITION. REFER TO STRUCTURAL ENGINEERING DRAWINGS FOR ADDITIONAL DETAIL.
6. ALL BUILDING STUCCO EXTERIORS TO BE RESTORED AND REPAINTED TO MATCH EXISTING

KEYNOTES

- 01 EXISTING DOOR/WINDOW TO REMAIN
- 02 NEW DOORS
- 03 NEW ENLARGED WINDOWS (REFERENCE ELEVATIONS)
- 04 EXISTING HISTORICAL PLANTER TO REMAIN
- 05 EXISTING TERRACE AND TERRAZZO TO REMAIN
- 06 EXISTING HISTORICAL ARCHITECTURAL DETAIL TO REMAIN
- 07 RECONSTRUCTED CONCRETE COLUMN IN WHITE STUCCO FINISH
- 08 NEW LIFE SAFETY GATE
- 09 CONCRETE STAIRS WITH STAINED CONCRETE TILE RISERS
- 10 PRESERVED AND RESTORED HISTORICAL TERRAZZO DETAIL
- 11 NEW PAIR OF DOORS IN EXISTING WINDOW OPENING. ENLARGE OPENING TO EXTEND TO THE EXISTING TERRACE.
- 12 NEW RAMP
- 13 GARDEN BED WITH INTEGRATED IRRIGATION
- 14 ELEVATED STUCCO PLANTER WITH INTEGRATED IRRIGATION AND DRAINAGE
- 15 PLANTER BEDS WITH INTEGRATED IRRIGATION AND DRAINAGE
- 16 OPERABLE GLASS DOORS
- 17 LINE OF ELEVATED OPEN AIR WALKWAY
- 18 LINE OF TRELLIS PROJECTION ABOVE @ 50% OPEN TO SKY
- 19 GUEST ELEVATOR
- 20 SERVICE ELEVATOR
- 41 PAINTED STAINLESS STEEL TRELLIS WITH INTEGRATED PLUMBING AND UP-LIGHTING; 50% OPEN TO SKY
- 42 18" ELEVATED COPING @ WATER FEATURE
- 43 OPERABLE PARTITIONS
- 44 EXISTING BASEMENT LEVEL ENTRY
- 45 EXISTING HISTORIC ADDRESS MONUMENT SIGN TO BE PRESERVED
- 46 EXISTING HISTORIC FRIEZE TO REMAIN
- 47 EXISTING HISTORIC STATUE AND FOUNTAIN TO REMAIN, NEW MOSAIC TILE ON BASE AND INSIDE HISTORIC BASIN
- 48 NEW BREEZE BLOCK GREEN WALL
- 49 NEW HOT TUB IN EXISTING LOCATION CONSTRUCTED 18" ABOVE FINISH FLOOR
- 50 NEW WROUGHT IRON FENCE
- 51 EXISTING LIMESTONE GARDENWALL
- 52 EXISTING CAMPTON ENTRY GATE TO BE PRESERVED
- 53 NEW IN-POOL WATER LEDGE WITH CUSTOM MOSAIC TILE
- 54 NEW POOL COPING
- 55 NEW STAIRS AND STONE GUARDRAIL
- 56 EXISTING FIREPLACE TO REMAIN AND BE PRESERVED
- 57 EXISTING HISTORIC COUNTER TO REMAIN AND BE PRESERVED
- 58 STONE BENCHES

- 21 PRESERVED HISTORICAL EYEBROW BELOW WITH UNDERSIDE PAINTED IN STREAMLINE MODERN PINK, TYP.
- 22 NEW EGRESS STAIRS
- 23 EXISTING EGRESS STAIRS
- 24 NEW STAIRS
- 25 MECHANICAL/SHAFT VAULTS
- 26 TYP. BALCONY PROJECTION: GLASS RAILING WITH STAINLESS STEEL SHOE AND TOP RAIL
- 27 FLUTED WHITE STUCCO COLUMN, TYP.
- 28 FLUTED STUCCO PANEL: ARCHITECTURAL DETAIL, TYP.
- 29 SERVICE DOOR
- 30 GLAZING SYSTEM TYP.
- 31 STOREFRONT FACADE
- 32 NEW TERRAZZO TO COORDINATE BUT DIFFERENTIATE
- 33 GUEST SUITE GARDEN GATE CONNECTOR
- 34 DOOR AT CONNECTIONS BETWEEN GUESTROOMS
- 35 LINE OF HISTORICAL HADDON HALL CANOPY AND SIGNAGE BELOW
- 36 RECONSTRUCTED HISTORICAL WASHINGTON FACADE BELOW
- 37 PARAPET PLANTERS WITH INTEGRATED IRRIGATION AND DRAINAGE
- 38 PROPOSED WINDOW INFILL WITH BRICKS AND PAINTED TO MATCH STUCCO
- 39 PROJECTING CONCRETE BALCONY WITH WHITE STUCCO; GLASS GUARDRAIL WITH STAINLESS STEEL SHOE AND TOP CAP.
- 40 NEW EGRESS EXIT
- 59 COLUMN OF PAINTED STAINLESS STEEL TRELLIS WITH INTEGRATED PLUMBING AND UP-LIGHTING; 50% OPEN TO SKY
- 60 LOCATION FOR SIGNAGE
- 61 EXISTING LANDSCAPE TO REMAIN
- 62 NEW HARDSCAPE (REF. LANDSCAPE)
- 63 WALK-UP WINDOW AND COUNTER
- 64 EXISTING LIMESTONE POOL DECK TO REMAIN
- 65 PROPOSED DOOR @ LEVEL 03 TO CONNECT TO ARCHITECTURAL BREEZEWAY/ELEVATED WALKWAY
- 66 NEW ROOF SYSTEM
- 67 BACKLIT TERRACOTTA BREEZE BLOCK MECHANICAL SCREENING
- 68 POWDER COATED STEEL GUARDRAIL
- 69 EXISTING COLUMN TO REMAIN



NR
architect

NORBERTO ROSENSTEIN ARCHITECT, INC.
ARCHITECTURE - INTERIOR DESIGN - PLANNING
126 S. FEDERAL HIGHWAY SUITE #202
DANIA BEACH, FLORIDA 33004
P: (954) 922-4551
WWW.ROSENSTEINARCHITECT.COM

STATE REG. NO. ARO016674
NATL. REG. NO. 69178
COPYRIGHT © 2024
NORBERTO ROSENSTEIN ARCHITECT, INC.
ALL RIGHTS RESERVED. THIS DOCUMENT OR PARTS THEREOF, MAY NOT BE REPRODUCED IN ANY FORM WITHOUT PERMISSION.

DESIGNED	DRAWN	CHECKED

I HEREBY CERTIFY THAT THESE PLANS WERE PREPARED BY ME OR UNDER MY SUPERVISION, AND TO THE BEST OF MY KNOWLEDGE, COMPLY WITH ALL APPLICABLE CODES.

REVISIONS	
COMM.	DATE

TREEHOUSE HOTEL,
MIAMI BEACH,


1500 COLLINS +
1509-1515 WASHINGTON
AVE, MIAMI BEACH, FL,
33139

ENLARGED PLAN -
PUBLIC AREA PROPOSED
A1-15

LEVEL 01: ENLARGED PUBLIC AREA PLAN

SCALE: 3/32" = 1'-0"



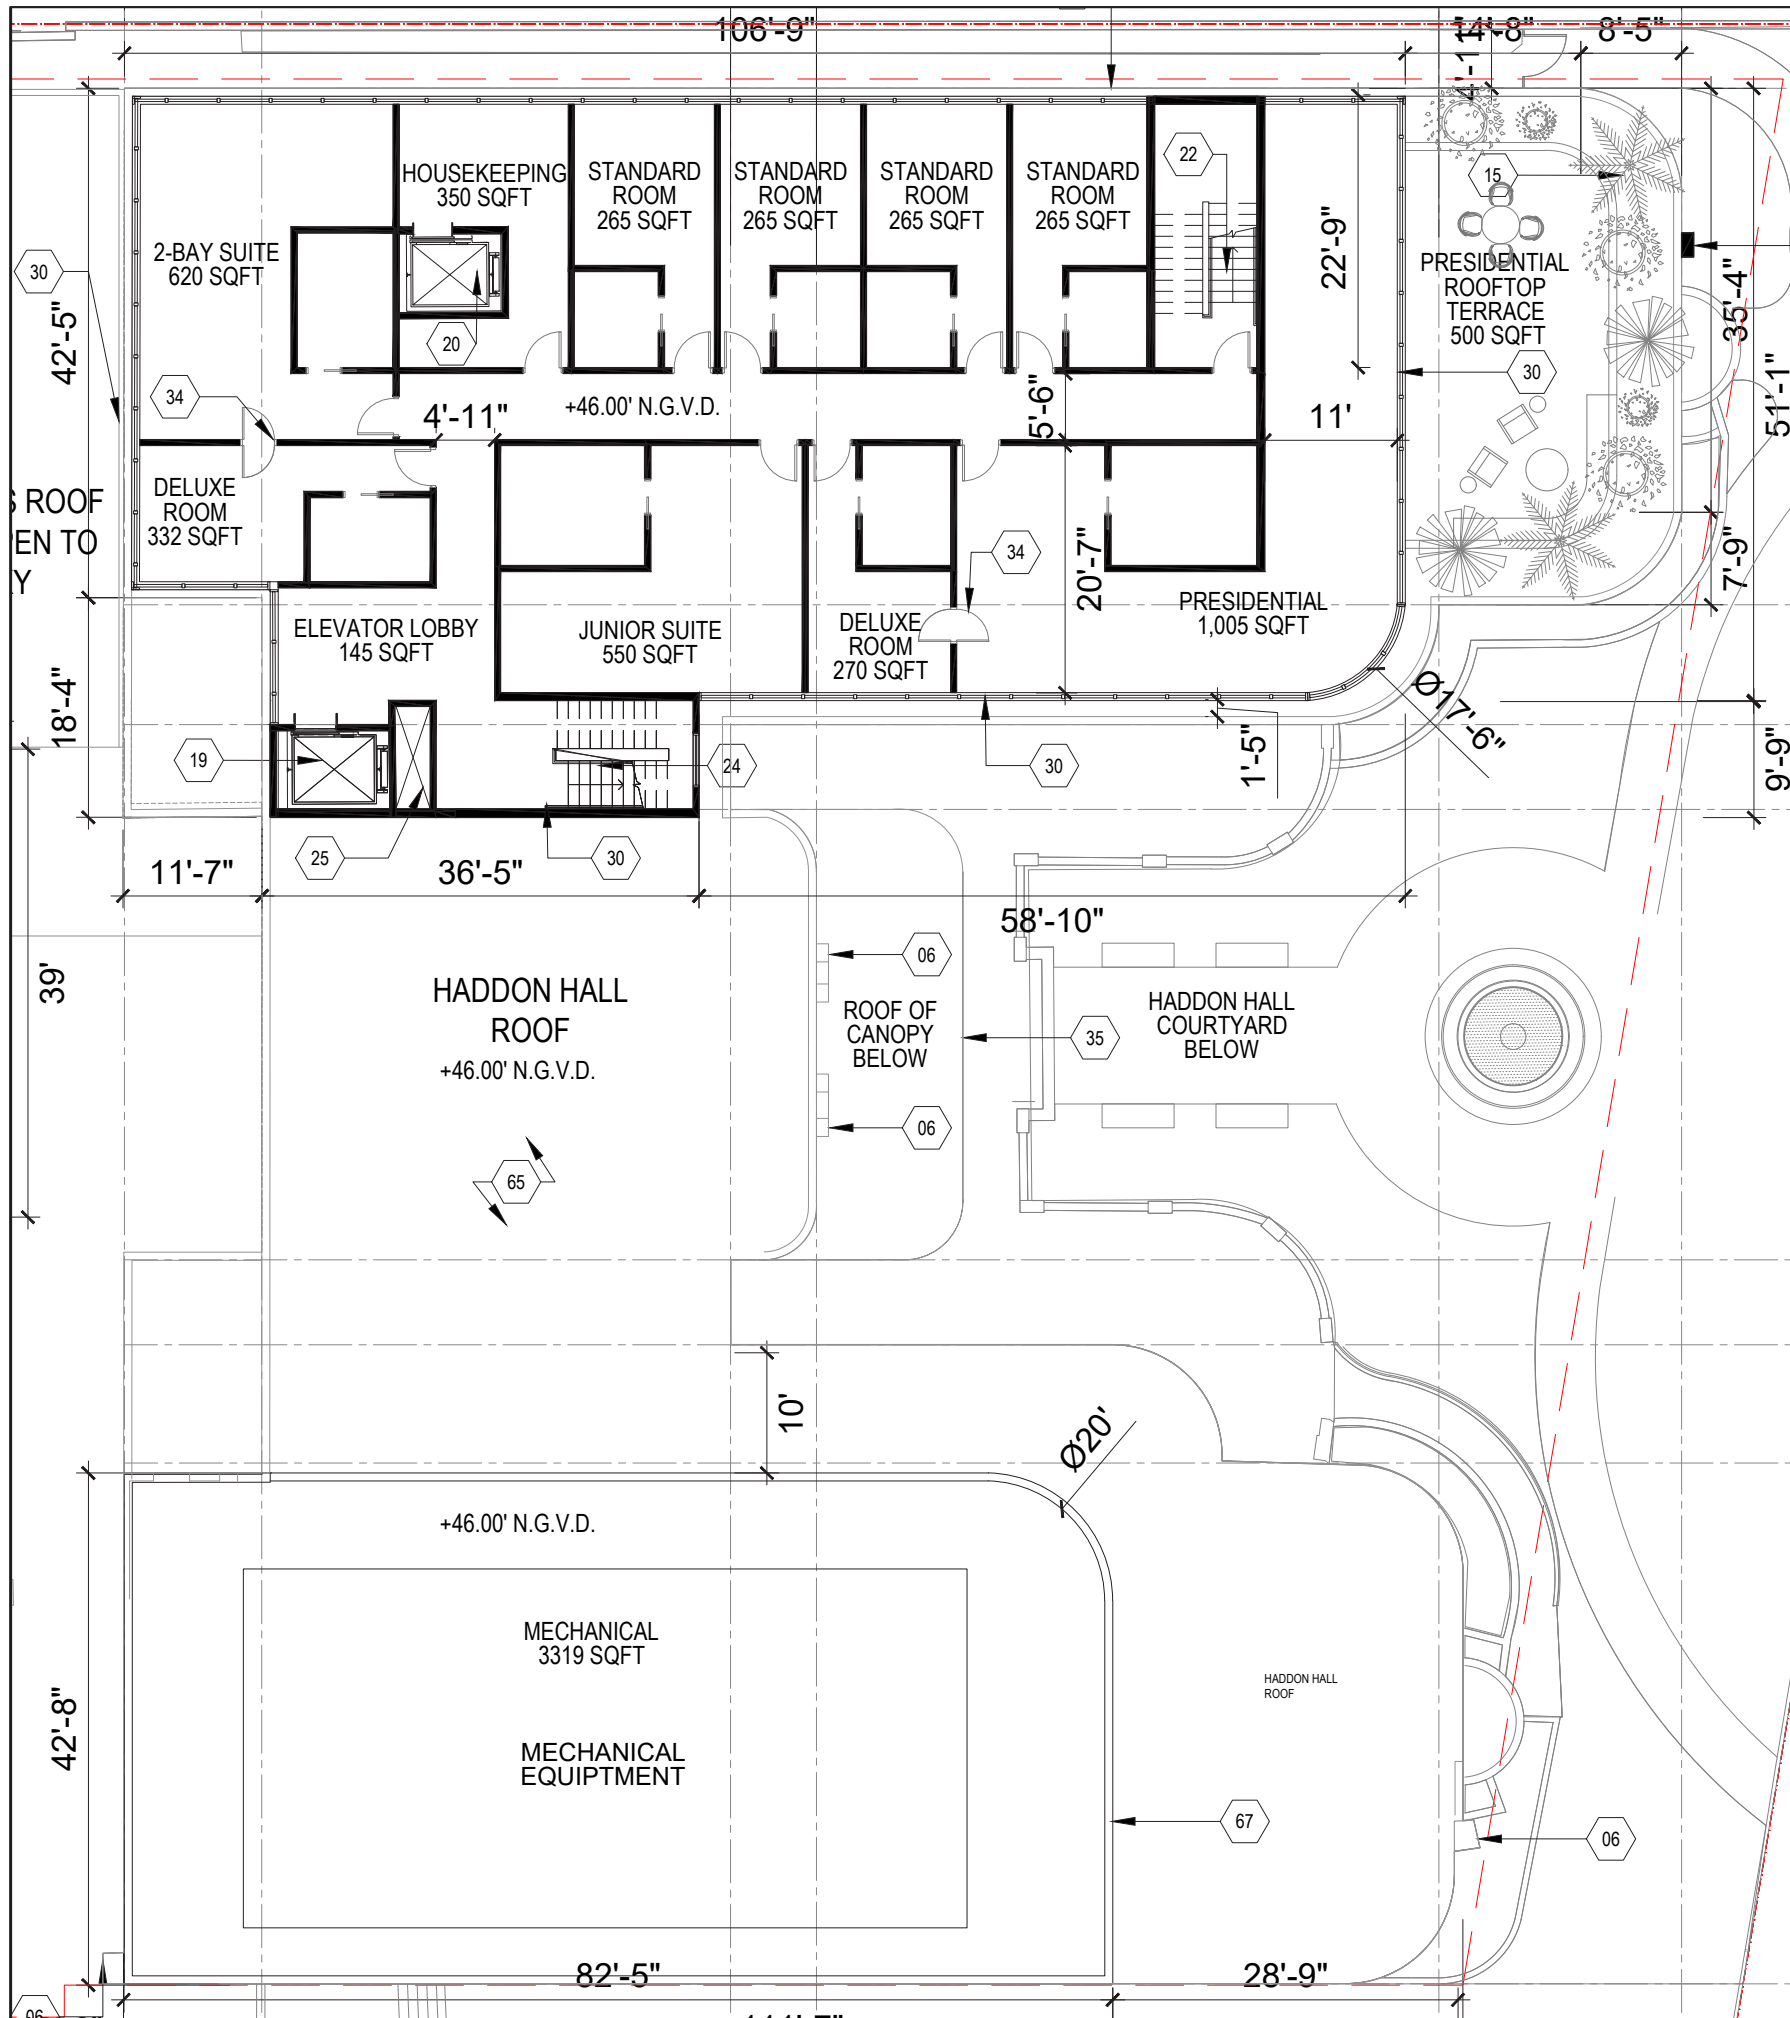

GENERAL NOTES

1. ALL SIGNIFICANT ORIGINAL ARCHITECTURAL FEATURES ARE TO BE RESTORED, PRESERVED AND RETAINED.
2. PROJECT DESIGN MAINTAINS EXISTING FLOOR FINISHES AND VOLUMETRIC INTENT OF ANCILLARY PUBLIC SPACES IN HADDON HALL.
3. EXISTING DOORS AND WINDOWS TO BE REMOVED AND REPLACED WITH NEW TO MEET HURRICANE CODE REQUIREMENTS.
4. PROJECT DESIGN WILL PRESERVE AND RESTORE ALL HISTORICAL ELEMENTS TO GENERAL OF EXTERIOR FACADE, HISTORIC LOBBY, WALLS, CEILING AND PORCH UNLESS STATED OTHERWISE.
5. ALL EXTERIOR WALLS MUST BE PROPERLY SHORED DURING AND AFTER DEMOLITION. REFER TO STRUCTURAL ENGINEERING DRAWINGS FOR ADDITIONAL DETAIL.
6. ALL BUILDING STUCCO EXTERIORS TO BE RESTORED AND REPAINTED TO MATCH EXISTING

KEYNOTES

- 01 EXISTING DOOR/WINDOW TO REMAIN
- 02 NEW DOORS
- 03 NEW ENLARGED WINDOWS (REFERENCE ELEVATIONS)
- 04 EXISTING HISTORICAL PLANTER TO REMAIN
- 05 EXISTING TERRACE AND TERRAZZO TO REMAIN
- 06 EXISTING HISTORICAL ARCHITECTURAL DETAIL TO REMAIN
- 07 RECONSTRUCTED CONCRETE COLUMN IN WHITE STUCCO FINISH
- 08 NEW LIFE SAFETY GATE
- 09 CONCRETE STAIRS WITH STAINED CONCRETE TILE RISERS
- 10 PRESERVED AND RESTORED HISTORICAL TERRAZZO DETAIL
- 11 NEW PAIR OF DOORS IN EXISTING WINDOW OPENING. ENLARGE OPENING TO EXTEND TO THE EXISTING TERRACE.
- 12 NEW RAMP
- 13 GARDEN BED WITH INTEGRATED IRRIGATION
- 14 ELEVATED STUCCO PLANTER WITH INTEGRATED IRRIGATION AND DRAINAGE
- 15 PLANTER BEDS WITH INTEGRATED IRRIGATION AND DRAINAGE
- 16 OPERABLE GLASS DOORS
- 17 LINE OF ELEVATED OPEN AIR WALKWAY
- 18 LINE OF TRELLIS PROJECTION ABOVE @ 50% OPEN TO SKY
- 19 GUEST ELEVATOR
- 20 SERVICE ELEVATOR
- 41 PAINTED STAINLESS STEEL TRELLIS WITH INTEGRATED PLUMBING AND UP-LIGHTING; 50% OPEN TO SKY
- 42 18" ELEVATED COPING @ WATER FEATURE
- 43 OPERABLE PARTITIONS
- 44 EXISTING BASEMENT LEVEL ENTRY
- 45 EXISTING HISTORIC ADDRESS MONUMENT SIGN TO BE PRESERVED
- 46 EXISTING HISTORIC FRIEZE TO REMAIN
- 47 EXISTING HISTORIC STATUE AND FOUNTAIN TO REMAIN, NEW MOSAIC TILE ON BASE AND INSIDE HISTORIC BASIN
- 48 NEW BREEZE BLOCK GREEN WALL
- 49 NEW HOT TUB IN EXISTING LOCATION CONSTRUCTED 18" ABOVE FINISH FLOOR
- 50 NEW WROUGHT IRON FENCE
- 51 EXISTING LIMESTONE GARDENWALL
- 52 EXISTING CAMPTON ENTRY GATE TO BE PRESERVED
- 53 NEW IN-POOL WATER LEDGE WITH CUSTOM MOSAIC TILE
- 54 NEW POOL COPING
- 55 NEW STAIRS AND STONE GUARDRAIL
- 56 EXISTING FIREPLACE TO REMAIN AND BE PRESERVED
- 57 EXISTING HISTORIC COUNTER TO REMAIN AND BE PRESERVED
- 58 STONE BENCHES

- 21 PRESERVED HISTORICAL EYEBROW BELOW WITH UNDERSIDE PAINTED IN STREAMLINE MODERN PINK, TYP.
- 22 NEW EGRESS STAIRS
- 23 EXISTING EGRESS STAIRS
- 24 NEW STAIRS
- 25 MECHANICAL/SHAFT VAULTS
- 26 TYP. BALCONY PROJECTION: GLASS RAILING WITH STAINLESS STEEL SHOE AND TOP RAIL
- 27 FLUTED WHITE STUCCO COLUMN, TYP.
- 28 FLUTED STUCCO PANEL: ARCHITECTURAL DETAIL, TYP.
- 29 SERVICE DOOR
- 30 GLAZING SYSTEM TYP.
- 31 STOREFRONT FACADE
- 32 NEW TERRAZZO TO COORDINATE BUT DIFFERENTIATE
- 33 GUEST SUITE GARDEN GATE CONNECTOR
- 34 DOOR AT CONNECTIONS BETWEEN GUESTROOMS
- 35 LINE OF HISTORICAL HADDON HALL CANOPY AND SIGNAGE BELOW
- 36 RECONSTRUCTED HISTORICAL WASHINGTON FACADE BELOW
- 37 PARAPET PLANTERS WITH INTEGRATED IRRIGATION AND DRAINAGE
- 38 PROPOSED WINDOW INFILL WITH BRICKS AND PAINTED TO MATCH STUCCO
- 39 PROJECTING CONCRETE BALCONY WITH WHITE STUCCO; GLASS GUARDRAIL WITH STAINLESS STEEL SHOE AND TOP CAP.
- 40 NEW EGRESS EXIT
- 39 COLUMN OF PAINTED STAINLESS STEEL TRELLIS WITH INTEGRATED PLUMBING AND UP-LIGHTING; 50% OPEN TO SKY
- 60 LOCATION FOR SIGNAGE
- 61 EXISTING LANDSCAPE TO REMAIN
- 62 NEW HARDSCAPE (REF. LANDSCAPE)
- 63 WALK-UP WINDOW AND COUNTER
- 64 EXISTING LIMESTONE POOL DECK TO REMAIN
- 65 PROPOSED DOOR @ LEVEL 03 TO CONNECT TO ARCHITECTURAL BREEZEWAY/ELEVATED WALKWAY
- 66 NEW ROOF SYSTEM
- 67 BACKLIT TERRACOTTA BREEZE BLOCK MECHANICAL SCREENING
- 68 POWDER COATED STEEL GUARDRAIL
- 69 EXISTING COLUMN TO REMAIN



NR
architect

NORBERTO ROSENSTEIN ARCHITECT, INC.
ARCHITECTURE - INTERIOR DESIGN - PLANNING
126 S. FEDERAL HIGHWAY SUITE #202
DANIA BEACH, FLORIDA 33004
P: (954) 922-4551
NROSENSTEIN@ROSENSTEINARCHITECT.COM
WWW.ROSENSTEINARCHITECT.COM

STATE REG. NO. ARO016674
NATL. REG. NO. 69178
COPYRIGHT © 2024
NORBERTO ROSENSTEIN ARCHITECT, INC.
ALL RIGHTS RESERVED. THIS DOCUMENT OR PARTS THEREOF, MAY NOT BE REPRODUCED IN ANY FORM WITHOUT PERMISSION.

DESIGNED	DRAWN	CHECKED

I HEREBY CERTIFY THAT THESE PLANS WERE PREPARED BY ME OR UNDER MY SUPERVISION, AND TO THE BEST OF MY KNOWLEDGE, COMPLY WITH ALL APPLICABLE CODES.

REVISIONS	
COMM.	DATE

TREEHOUSE HOTEL, MIAMI BEACH

1500 COLLINS +
1509-1515 WASHINGTON
AVE, MIAMI BEACH, FL,
33139

ENLARGED PLAN -
LEVEL 04 PROPOSED
A1-16

LEVEL 04: ENLARGED PLAN

SCALE: 1/16" = 1'-0"



LEGEND



- EXISTING STRUCTURE TO BE DEMOLISHED IN ITS ENTIRETY
- EXISTING FLOOR TO BE DEMOLISHED
- EXISTING STRUCTURE TO REMAIN, PRESERVE AND PROTECT

GENERAL NOTES

1. ALL SIGNIFICANT ORIGINAL ARCHITECTURAL FEATURES ARE TO BE RESTORED, PRESERVED AND RETAINED. PROJECT DESIGN MAINTAINS EXISTING FLOOR FINISHES AND VOLUMETRIC INTENT OF ANCILLARY PUBLIC SPACES IN HADDON HALL.
2. EXISTING DOORS AND WINDOWS TO BE REMOVED AND REPLACED WITH NEW TO MEET HURRICANE CODE REQUIREMENTS. PROJECT DESIGN WILL PRESERVE AND RESTORE ALL HISTORICAL ELEMENTS TO GENERAL OF EXTERIOR FACADE, HISTORIC LOBBY, WALLS, CEILING AND PORCH UNLESS STATED OTHERWISE.
3. ALL EXTERIOR WALLS MUST BE PROPERLY SHORED DURING AND AFTER DEMOLITION. REFER TO STRUCTURAL ENGINEERING DRAWINGS FOR ADDITIONAL DETAIL.
4. ALL BUILDING STUCCO EXTERIORS TO BE RESTORED AND REPAINTED TO MATCH EXISTING
5. PLEASE NOTE THAT PRIVATE AMENITIES ARE LOCATED WITHIN THE CORE OF THE NEW HADDON HALL ARCHITECTURAL MASSING. DRAPERY WILL ALSO BE USED TO PROVIDE PRIVACY WITHIN GUEST SUITES

KEYNOTES

- 01 EXISTING DOOR/WINDOW TO REMAIN
- 02 EXISTING WINDOWS @ ENTIRE FACADE TO BE REPLACED WITH SIMILAR, TYP.
- 03 EXISTING TERRAZZO FLOOR TO BE REMOVED AND REPLACED WITH SIMILAR
- 04 EXISTING FINISH FLOOR ABOVE TERRAZZO TO BE REMOVED, TERRAZZO TO BE RESTORED
- 05 EXISTING TERRAZZO FLOOR DETAIL TO BE REPAIRED, RESTORED AND PRESERVED
- 06 EXISTING COLUMNS TO BE REMOVED
- 07 FLOORING TO BE DEMOLISHED, AND TO RECEIVE NEW STRUCTURE
- 08 HISTORIC FOUNTAIN LOCATION TO REMAIN, PRESERVED AND RETAINED
- 09 EXISTING HISTORIC DOORS AND FRAMES TO REMAIN
- 10 ROOFING TO BE REMOVED AND REDONE
- 11 EXISTING EXTERIOR AND ON-GRADE PAVING TO BE REMOVED AND REPLACED FOR NEW BREEZEWAY
- 12 EXISTING OVERHANG TO REMAIN
- 13 EXISTING PAVING TO BE REMOVED
- 14 NEW PAINT AND RESTORED STUCCO AT ALL EXISTING BUILDING EXTERIORS THROUGHOUT AND NEW BUILDING CONSTRUCTION
- 15 WINDOW EYEBROWS TO BE RESTORED AND PRESERVED, AND UNDERSIDE OF EYEBROW TO BE PAINTED STREAMLINE MODERN PINK, TYP. NOT USED
- 17 GLAZING SYSTEM WITH ALUMINUM MULLIONS TO MATCH HISTORIC.
- 18 NEW STAIR MASSING

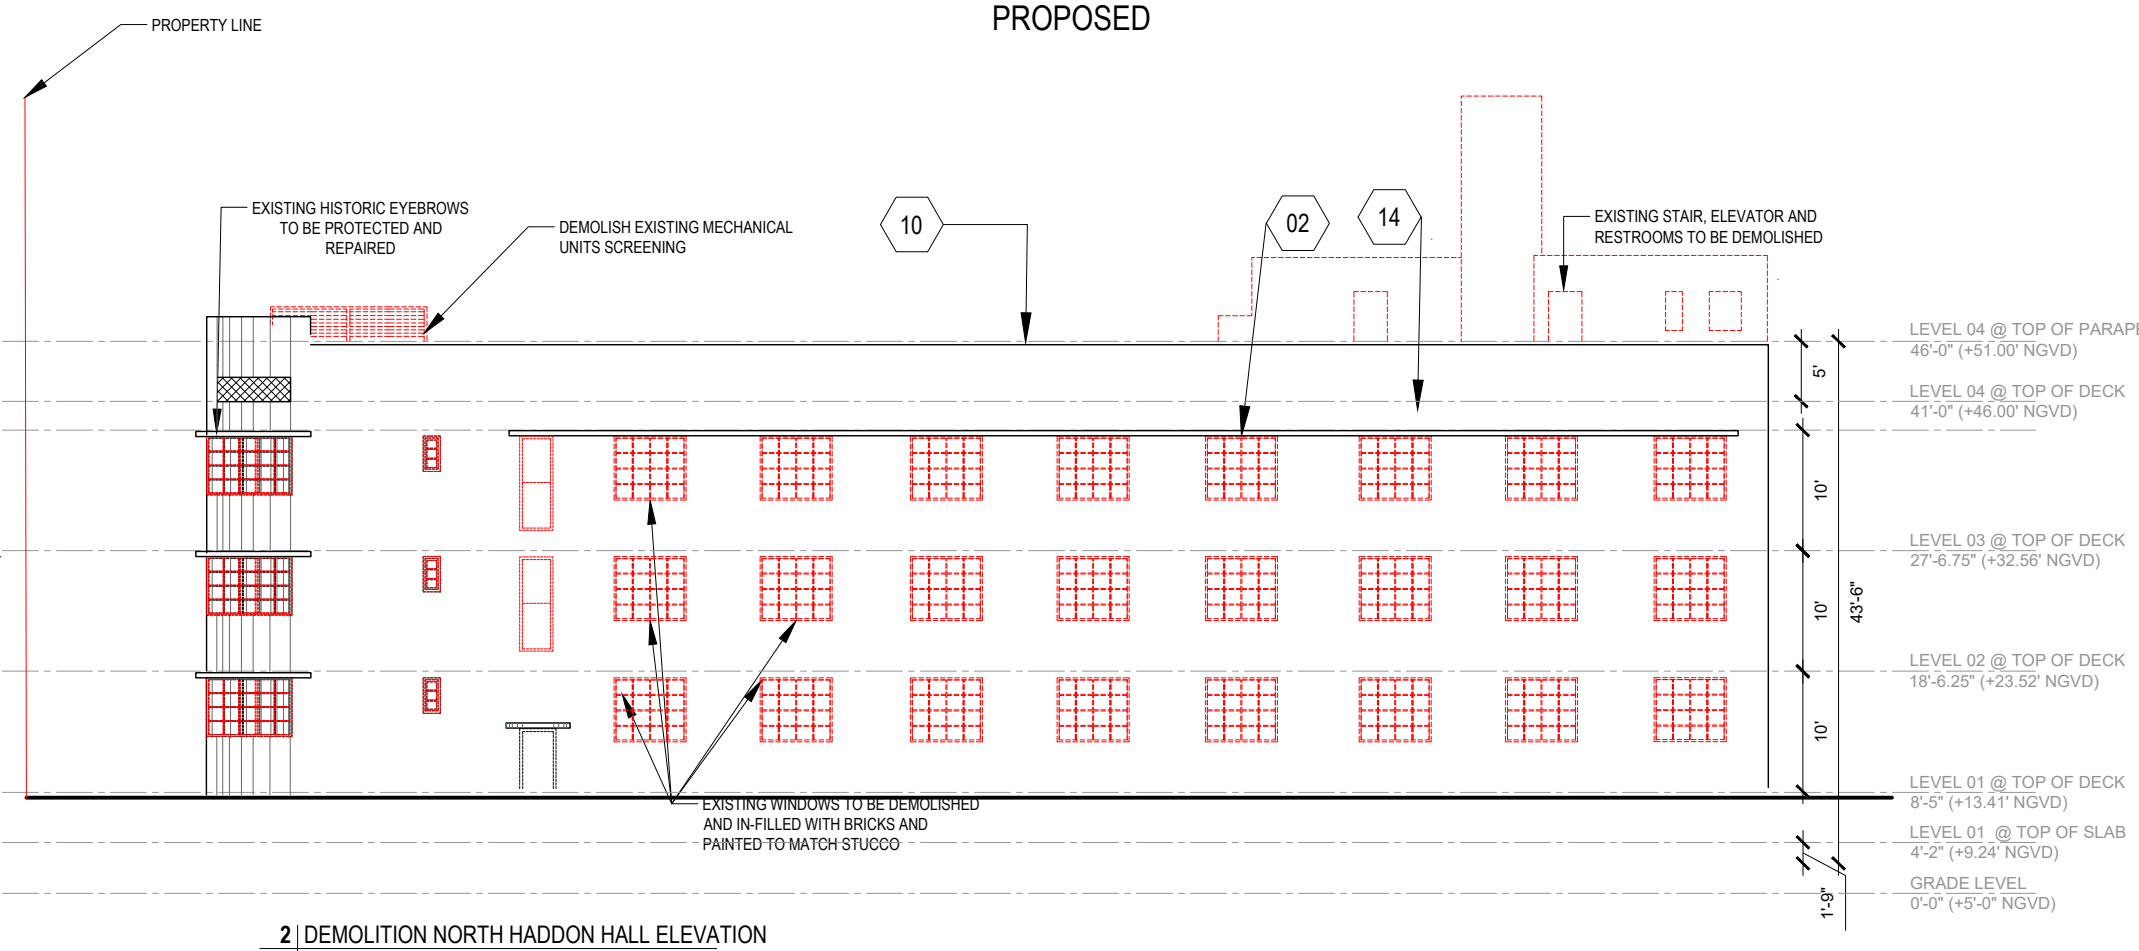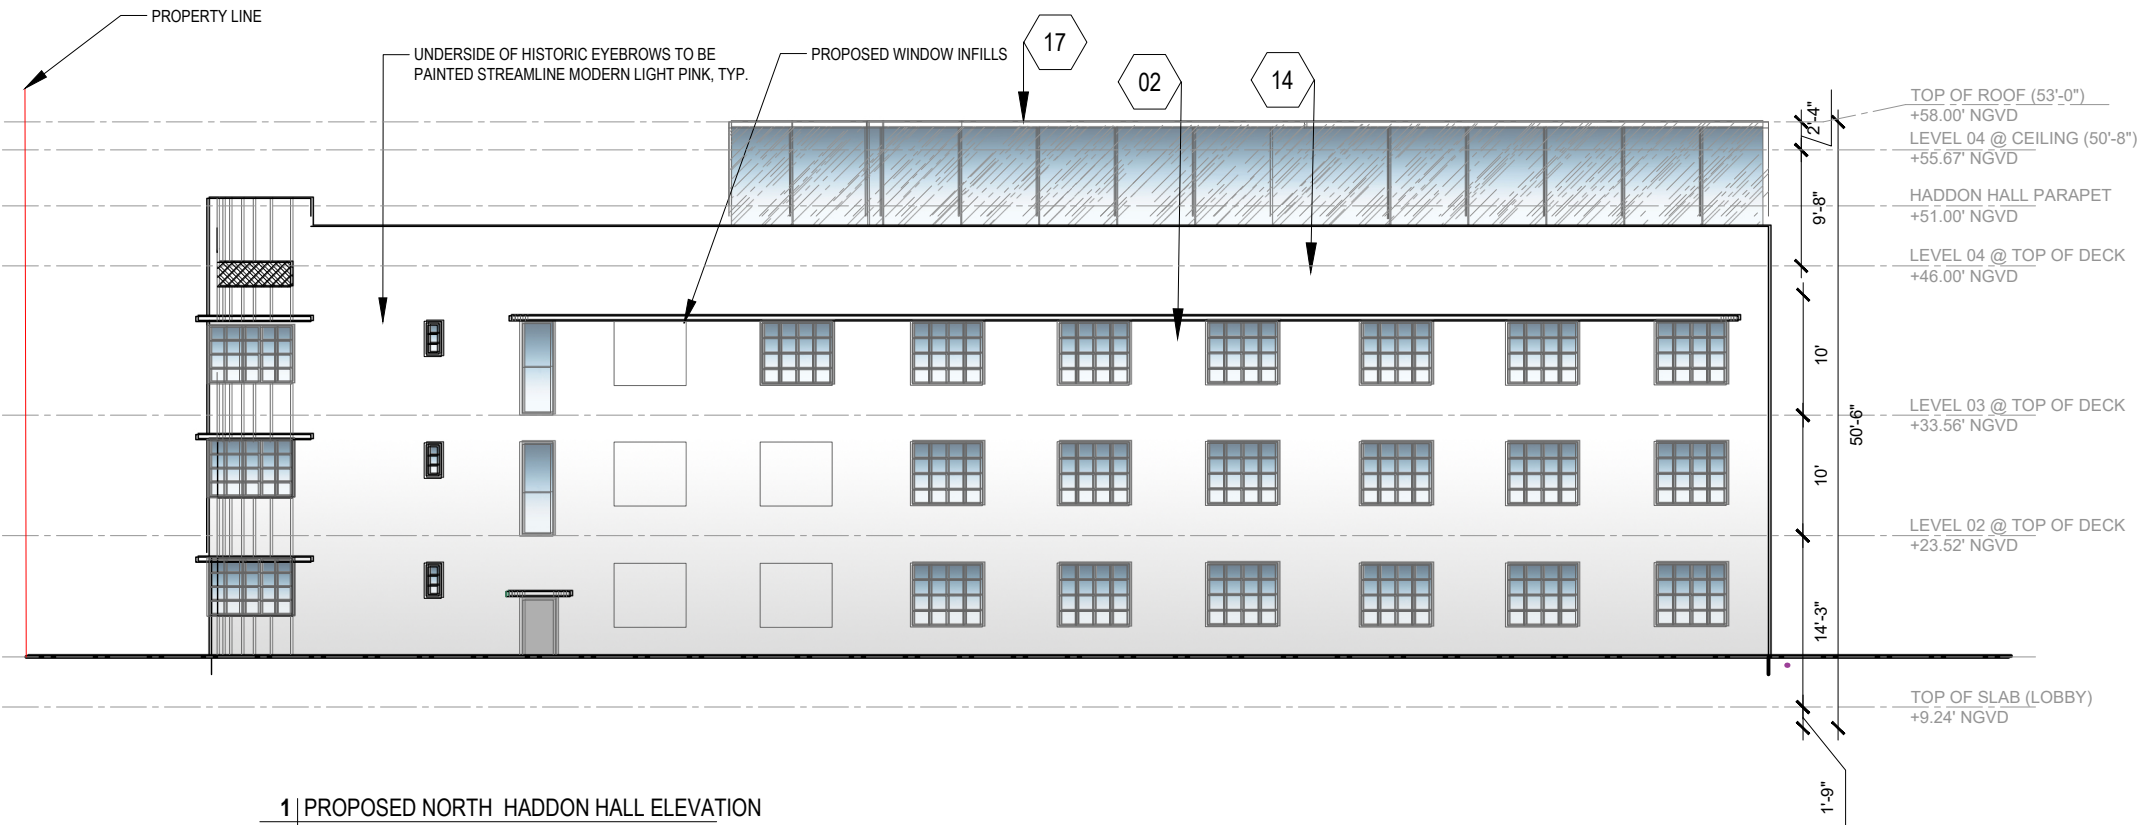


PROPOSED

DEMOLITION

HADDON HALL NORTH FACADE ELEVATION

SCALE: 1/16" = 1'-0"

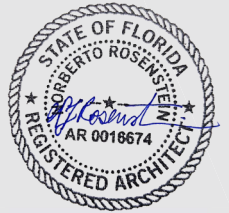

NR
architect

NORBERTO ROSENSTEIN ARCHITECT, INC.
ARCHITECTURE - INTERIOR DESIGN - PLANNING
126 S. FEDERAL HIGHWAY SUITE #202
DANIA BEACH, FLORIDA 33004
P: (954) 922-4551
NROSENSTEIN@ROSENSTEINARCHITECT.COM
WWW.ROSENSTEINARCHITECT.COM

STATE REG. NO. ARO016674
NATL. REG. NO. 69178
COPYRIGHT © 2024
NORBERTO ROSENSTEIN ARCHITECT, INC.
ALL RIGHTS RESERVED. THIS DOCUMENT OR PARTS THEREOF, MAY NOT BE REPRODUCED IN ANY FORM WITHOUT PERMISSION.

DESIGNED	DRAWN	CHECKED

I HEREBY CERTIFY THAT THESE PLANS WERE PREPARED BY ME OR UNDER MY SUPERVISION, AND TO THE BEST OF MY KNOWLEDGE, COMPLY WITH ALL APPLICABLE CODES.




REVISIONS	
COMM.	DATE

TREEHOUSE HOTEL, MIAMI BEACH
1500 COLLINS + 1509-1515 WASHINGTON AVE, MIAMI BEACH, FL, 33139

DEMOLITION / PROPOSED NORTH ELEVATION

A1-17

LEGEND

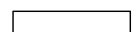
-  EXISTING STRUCTURE TO BE DEMOLISHED IN ITS ENTIRETY
-  EXISTING FLOOR TO BE DEMOLISHED
-  EXISTING STRUCTURE TO REMAIN, PRESERVE AND PROTECT

GENERAL NOTES

1. ALL SIGNIFICANT ORIGINAL ARCHITECTURAL FEATURES ARE TO BE RESTORED, PRESERVED AND RETAINED.
2. PROJECT DESIGN MAINTAINS EXISTING FLOOR FINISHES AND VOLUMETRIC INTENT OF ANCILLARY PUBLIC SPACES IN HADDON HALL.
3. EXISTING DOORS AND WINDOWS TO BE REMOVED AND REPLACED WITH NEW TO MEET HURRICANE CODE REQUIREMENTS.
4. PROJECT DESIGN WILL PRESERVE AND RESTORE ALL HISTORICAL ELEMENTS TO GENERAL OF EXTERIOR FACADE, HISTORIC LOBBY, WALLS, CEILING AND PORCH UNLESS STATED OTHERWISE.
5. ALL EXTERIOR WALLS MUST BE PROPERLY SHORED DURING AND AFTER DEMOLITION. REFER TO STRUCTURAL ENGINEERING DRAWINGS FOR ADDITIONAL DETAIL.
6. ALL BUILDING STUCCO EXTERIORS TO BE RESTORED AND REPAINTED TO MATCH EXISTING
7. PLEASE NOTE THAT PRIVATE AMENITIES ARE LOCATED WITHIN THE CORE OF THE NEW HADDON HALL ARCHITECTURAL MASSING. DRAPERY WILL ALSO BE USED TO PROVIDE PRIVACY WITHIN GUEST SUITES


KEYNOTES

- 01 EXISTING DOOR/WINDOW TO REMAIN
- 02 EXISTING WINDOWS @ ENTIRE FACADE TO BE REPLACED WITH SIMILAR, TYP.
- 03 EXISTING TERRAZZO FLOOR TO BE REMOVED AND REPLACED WITH SIMILAR
- 04 EXISTING FINISH FLOOR ABOVE TERRAZZO TO BE REMOVED, TERRAZZO TO BE RESTORED
- 05 EXISTING TERRAZZO FLOOR DETAIL TO BE REPAIRED, RESTORED AND PRESERVED
- 06 EXISTING COLUMNS TO BE REMOVED
- 07 FLOORING TO BE DEMOLISHED, AND TO RECEIVE NEW STRUCTURE
- 08 HISTORIC FOUNTAIN LOCATION TO REMAIN, PRESERVED AND RETAINED
- 09 EXISTING HISTORIC DOORS AND FRAMES TO REMAIN
- 10 ROOFING TO BE REMOVED AND REDONE
- 11 EXISTING EXTERIOR AND ON-GRADE PAVING TO BE REMOVED AND REPLACED FOR NEW BREEZEWAY
- 12 EXISTING OVERHANG TO REMAIN
- 13 EXISTING PAVING TO BE REMOVED
- 14 NEW PAINT AND RESTORED STUCCO AT ALL EXISTING BUILDING EXTERIORS THROUGHOUT AND NEW BUILDING CONSTRUCTION
- 15 WINDOW EYEBROWS TO BE RESTORED AND PRESERVED, AND UNDERSIDE OF EYEBROW TO BE PAINTED STREAMLINE MODERN PINK, TYP. NOT USED
- 16 NOT USED
- 17 GLAZING SYSTEM WITH ALUMINUM MULLIONS TO MATCH HISTORIC.
- 18 NEW STAIR MASSING

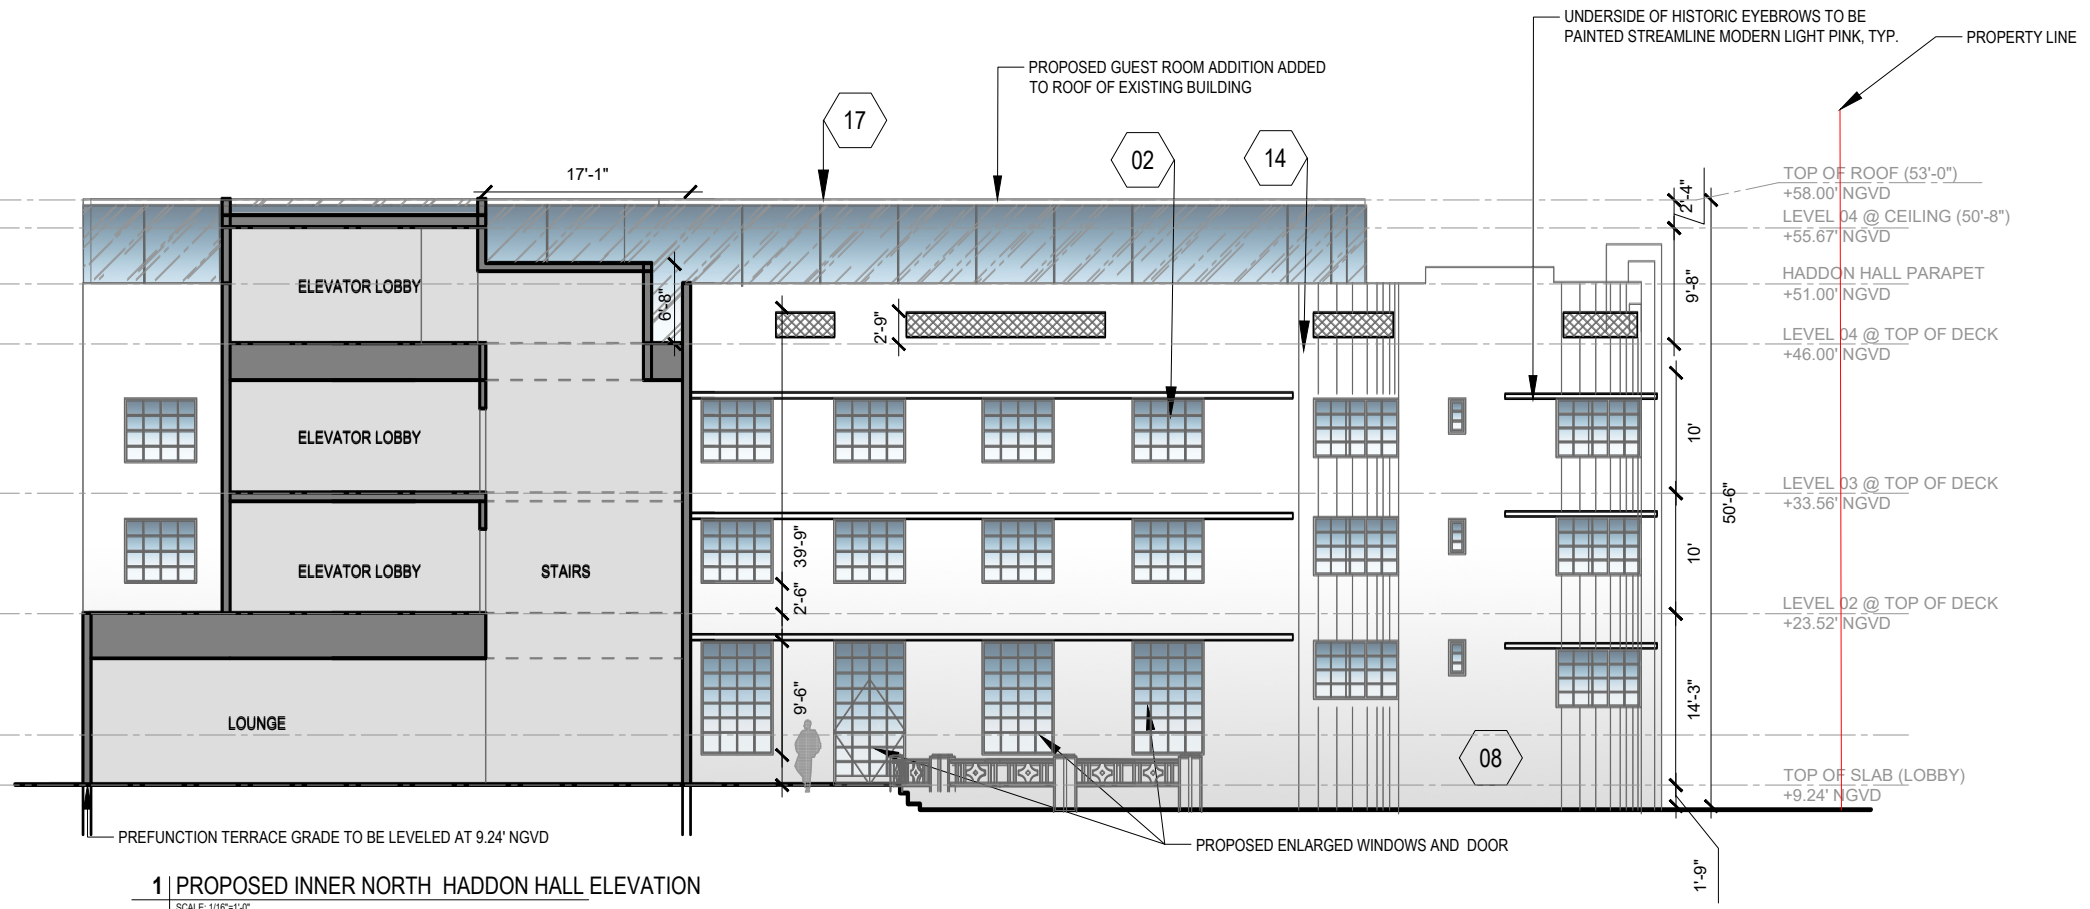

1 | PROPOSED INNER NORTH HADDON HALL ELEVATION
SCALE: 1/16" = 1'-0"

PROPOSED

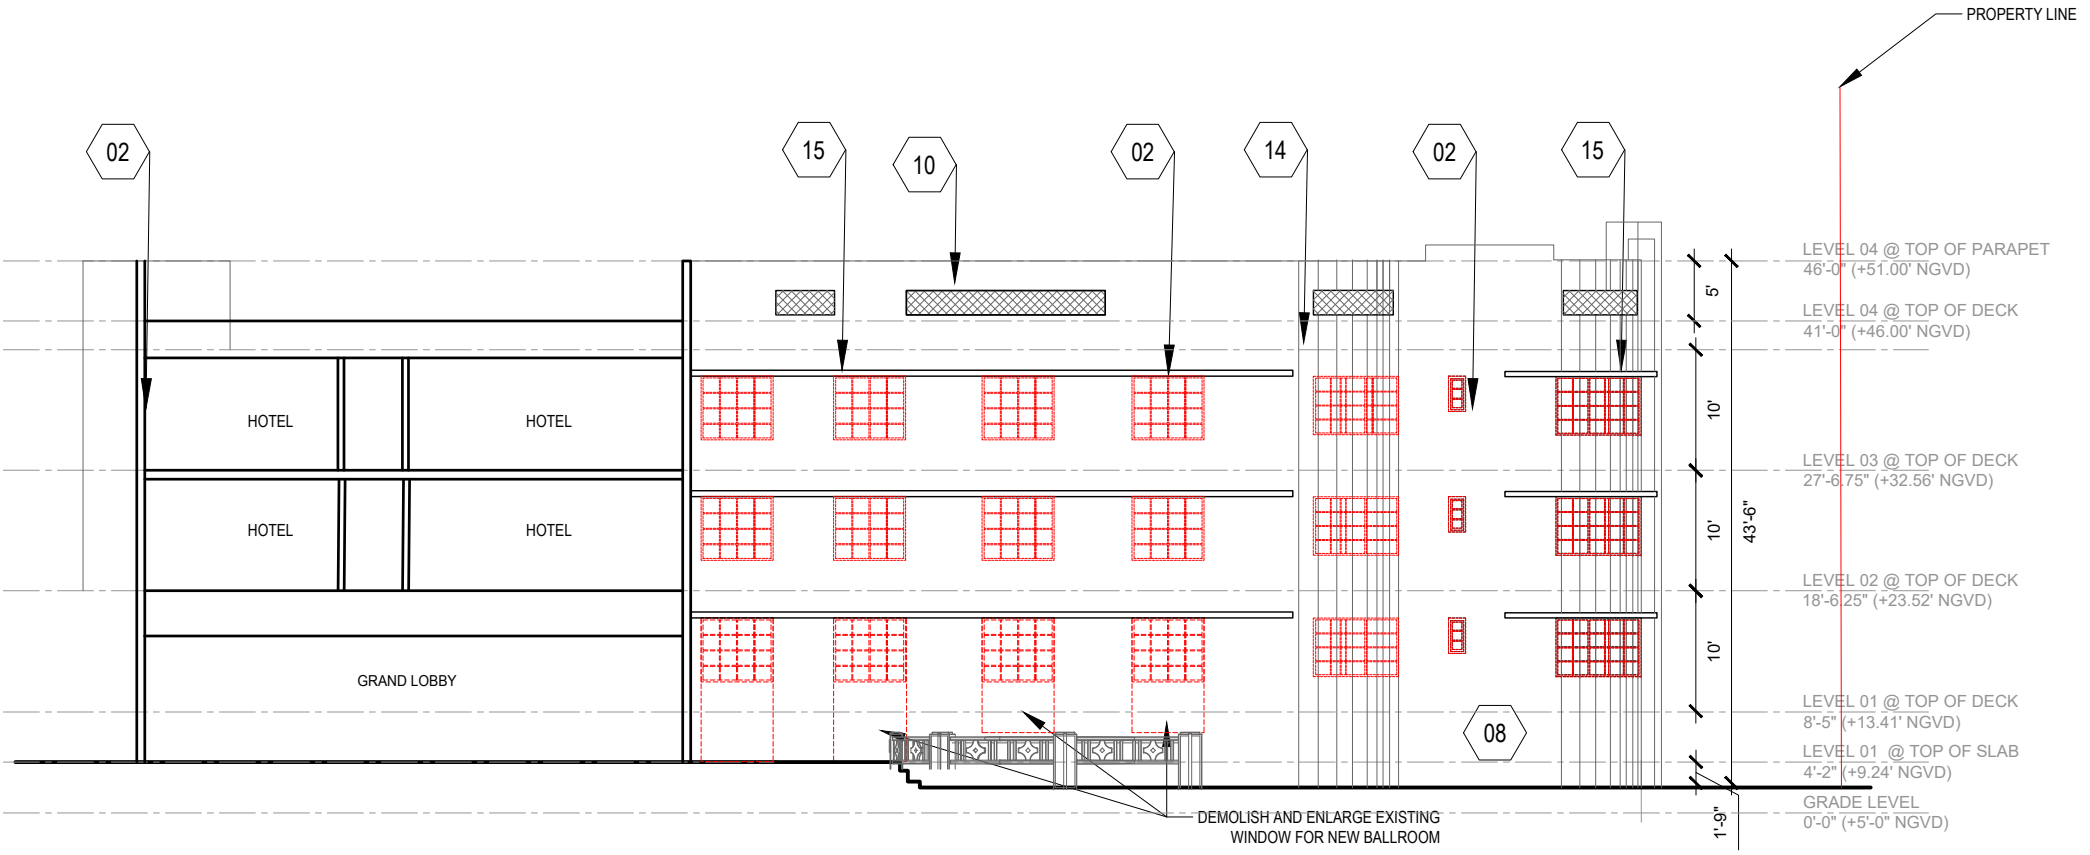

2 | DEMOLITION INNER NORTH HADDON HALL ELEVATION
SCALE: 1/16" = 1'-0"

DEMOLITION

HADDON HALL NORTH TERRACE ELEVATION

SCALE: 1/16" = 1'-0"



NORBERTO ROSENSTEIN ARCHITECT, INC.
ARCHITECTURE - INTERIOR DESIGN - PLANNING
126 S. FEDERAL HIGHWAY SUITE #202
DANIA BEACH, FLORIDA 33004
P: (954) 922-4551
NROSENSTEIN@ROSENSTEINARCHITECT.COM
WWW.ROSENSTEINARCHITECT.COM

STATE REG. NO. ARO016674
NATL. REG. NO. 69178
COPYRIGHT © 2024
NORBERTO ROSENSTEIN ARCHITECT, INC.
ALL RIGHTS RESERVED. THIS DOCUMENT OR PARTS THEREOF, MAY NOT BE REPRODUCED IN ANY FORM WITHOUT PERMISSION.

DESIGNED	DRAWN	CHECKED

I HEREBY CERTIFY THAT THESE PLANS WERE PREPARED BY ME OR UNDER MY SUPERVISION, AND TO THE BEST OF MY KNOWLEDGE, COMPLY WITH ALL APPLICABLE CODES.

REVISIONS	
COMM.	DATE

TREEHOUSE HOTEL, MIAMI BEACH
1500 COLLINS + 1509-1515 WASHINGTON AVE, MIAMI BEACH, FL, 33139

DEMOLITION / PROPOSED NORTH ELEVATION

LEGEND


- EXISTING STRUCTURE TO BE DEMOLISHED IN ITS ENTIRETY
- EXISTING FLOOR TO BE DEMOLISHED
- EXISTING STRUCTURE TO REMAIN, PRESERVE AND PROTECT

GENERAL NOTES


1. ALL SIGNIFICANT ORIGINAL ARCHITECTURAL FEATURES ARE TO BE RESTORED, PRESERVED AND RETAINED. PROJECT DESIGN MAINTAINS EXISTING FLOOR FINISHES AND VOLUMETRIC INTENT OF ANCILLARY PUBLIC SPACES IN HADDON HALL.
2. EXISTING DOORS AND WINDOWS TO BE REMOVED AND REPLACED WITH NEW TO MEET HURRICANE CODE REQUIREMENTS. PROJECT DESIGN WILL PRESERVE AND RESTORE ALL HISTORICAL ELEMENTS TO GENERAL OF EXTERIOR FACADE, HISTORIC LOBBY, WALLS, CEILING AND PORCH UNLESS STATED OTHERWISE.
3. ALL EXTERIOR WALLS MUST BE PROPERLY SHORED DURING AND AFTER DEMOLITION. REFER TO STRUCTURAL ENGINEERING DRAWINGS FOR ADDITIONAL DETAIL.
4. ALL BUILDING STUCCO EXTERIORS TO BE RESTORED AND REPAINTED TO MATCH EXISTING
5. PLEASE NOTE THAT PRIVATE AMENITIES ARE LOCATED WITHIN THE CORE OF THE NEW HADDON HALL ARCHITECTURAL MASSING. DRAPERY WILL ALSO BE USED TO PROVIDE PRIVACY WITHIN GUEST SUITES

KEYNOTES

- 01 EXISTING DOOR/WINDOW TO REMAIN
- 02 EXISTING WINDOWS @ ENTIRE FACADE TO BE REPLACED WITH SIMILAR, TYP.
- 03 EXISTING TERRAZZO FLOOR TO BE REMOVED AND REPLACED WITH SIMILAR
- 04 EXISTING FINISH FLOOR ABOVE TERRAZZO TO BE REMOVED, TERRAZZO TO BE RESTORED
- 05 EXISTING TERRAZZO FLOOR DETAIL TO BE REPAIRED, RESTORED AND PRESERVED
- 06 EXISTING COLUMNS TO BE REMOVED
- 07 FLOORING TO BE DEMOLISHED, AND TO RECEIVE NEW STRUCTURE
- 08 HISTORIC FOUNTAIN LOCATION TO REMAIN, PRESERVED AND RETAINED
- 09 EXISTING HISTORIC DOORS AND FRAMES TO REMAIN
- 10 ROOFING TO BE REMOVED AND REDONE
- 11 EXISTING EXTERIOR AND ON-GRADE PAVING TO BE REMOVED AND REPLACED FOR NEW BREEZEWAY EXISTING OVERHANG TO REMAIN
- 12 EXISTING PAVING TO BE REMOVED
- 13 EXISTING PAVING TO BE REMOVED
- 14 NEW PAINT AND RESTORED STUCCO AT ALL EXISTING BUILDING EXTERIORS THROUGHOUT AND NEW BUILDING CONSTRUCTION
- 15 WINDOW EYEBROWS TO BE RESTORED AND PRESERVED, AND UNDERSIDE OF EYEBROW TO BE PAINTED STREAMLINE MODERN PINK, TYP. NOT USED
- 16 GLAZING SYSTEM WITH ALUMINUM MULLIONS TO MATCH HISTORIC.
- 18 NEW STAIR MASSING

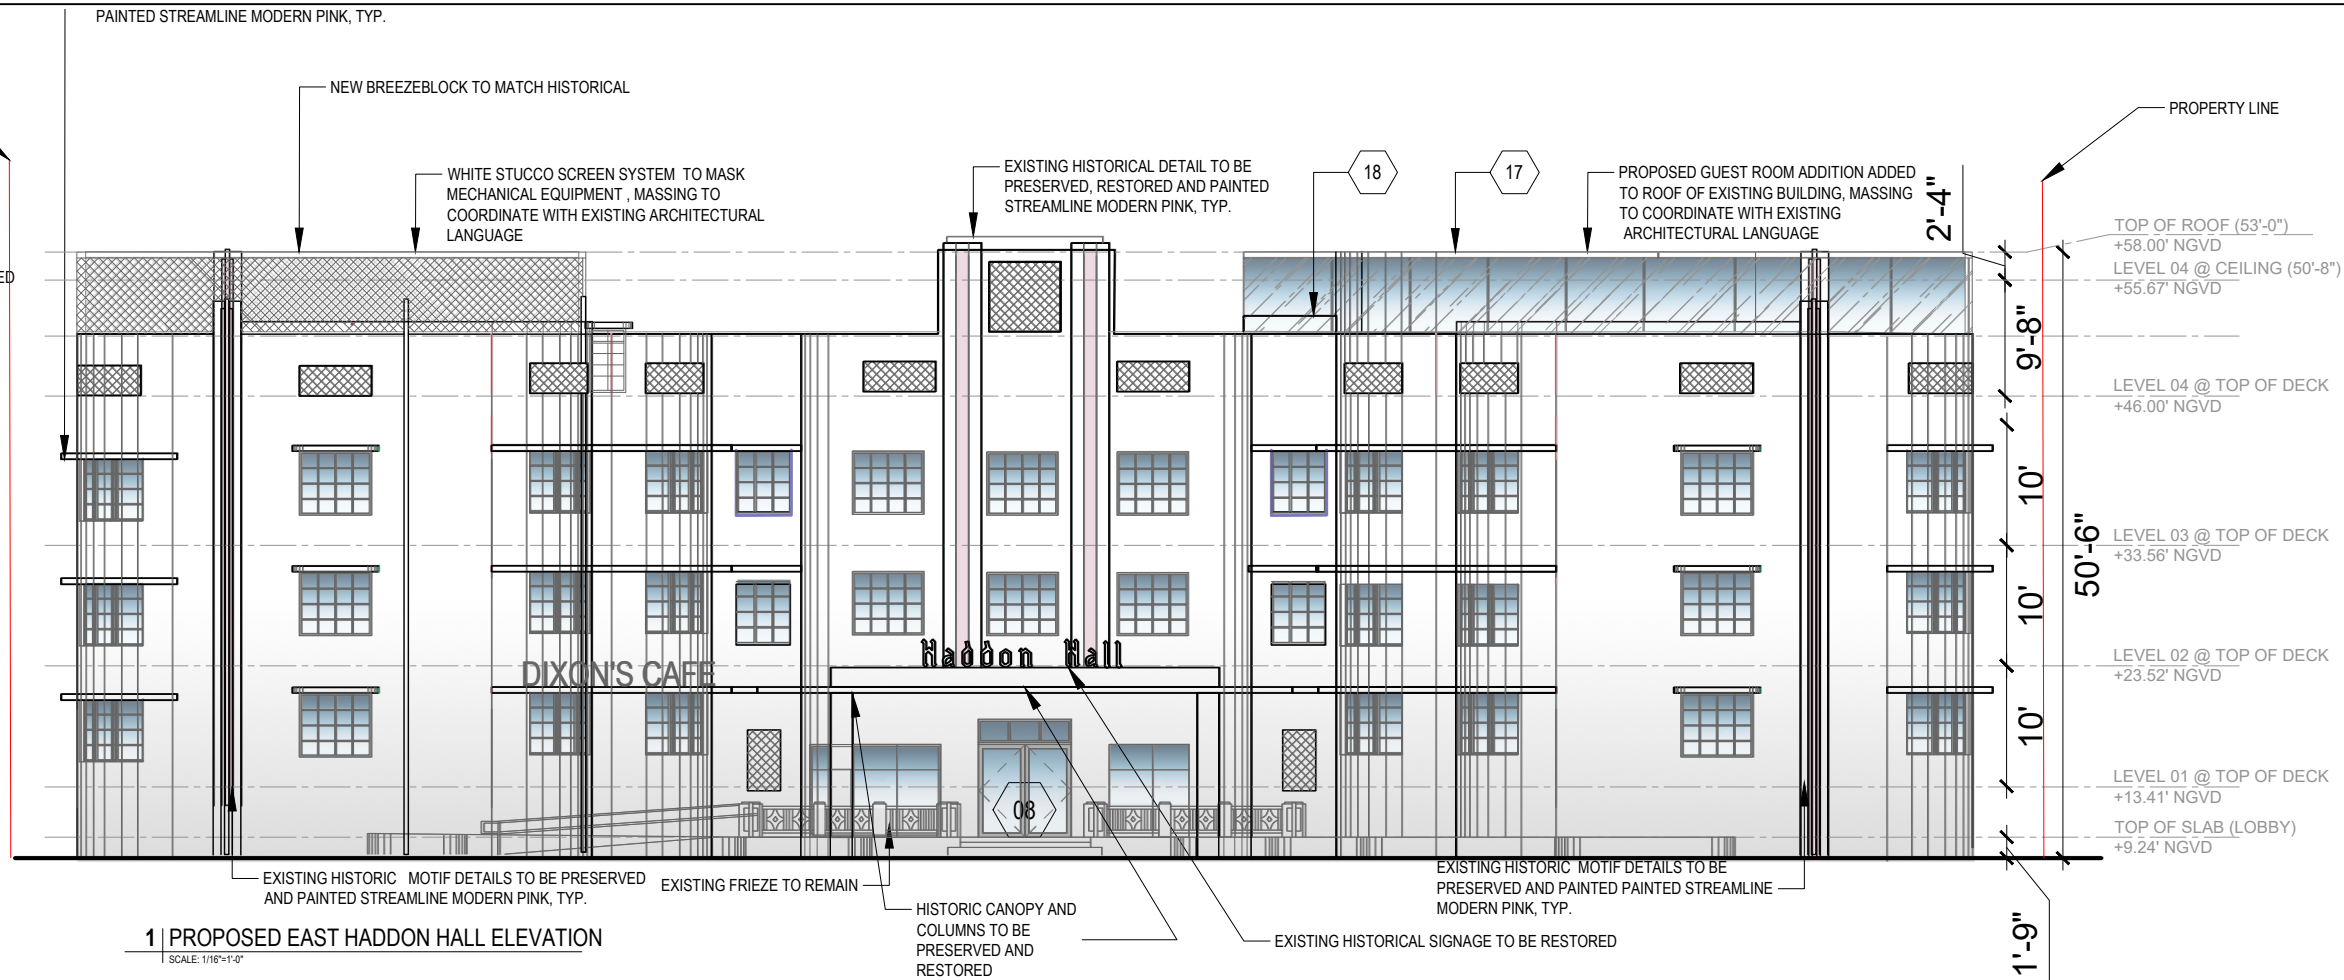

PROPOSED

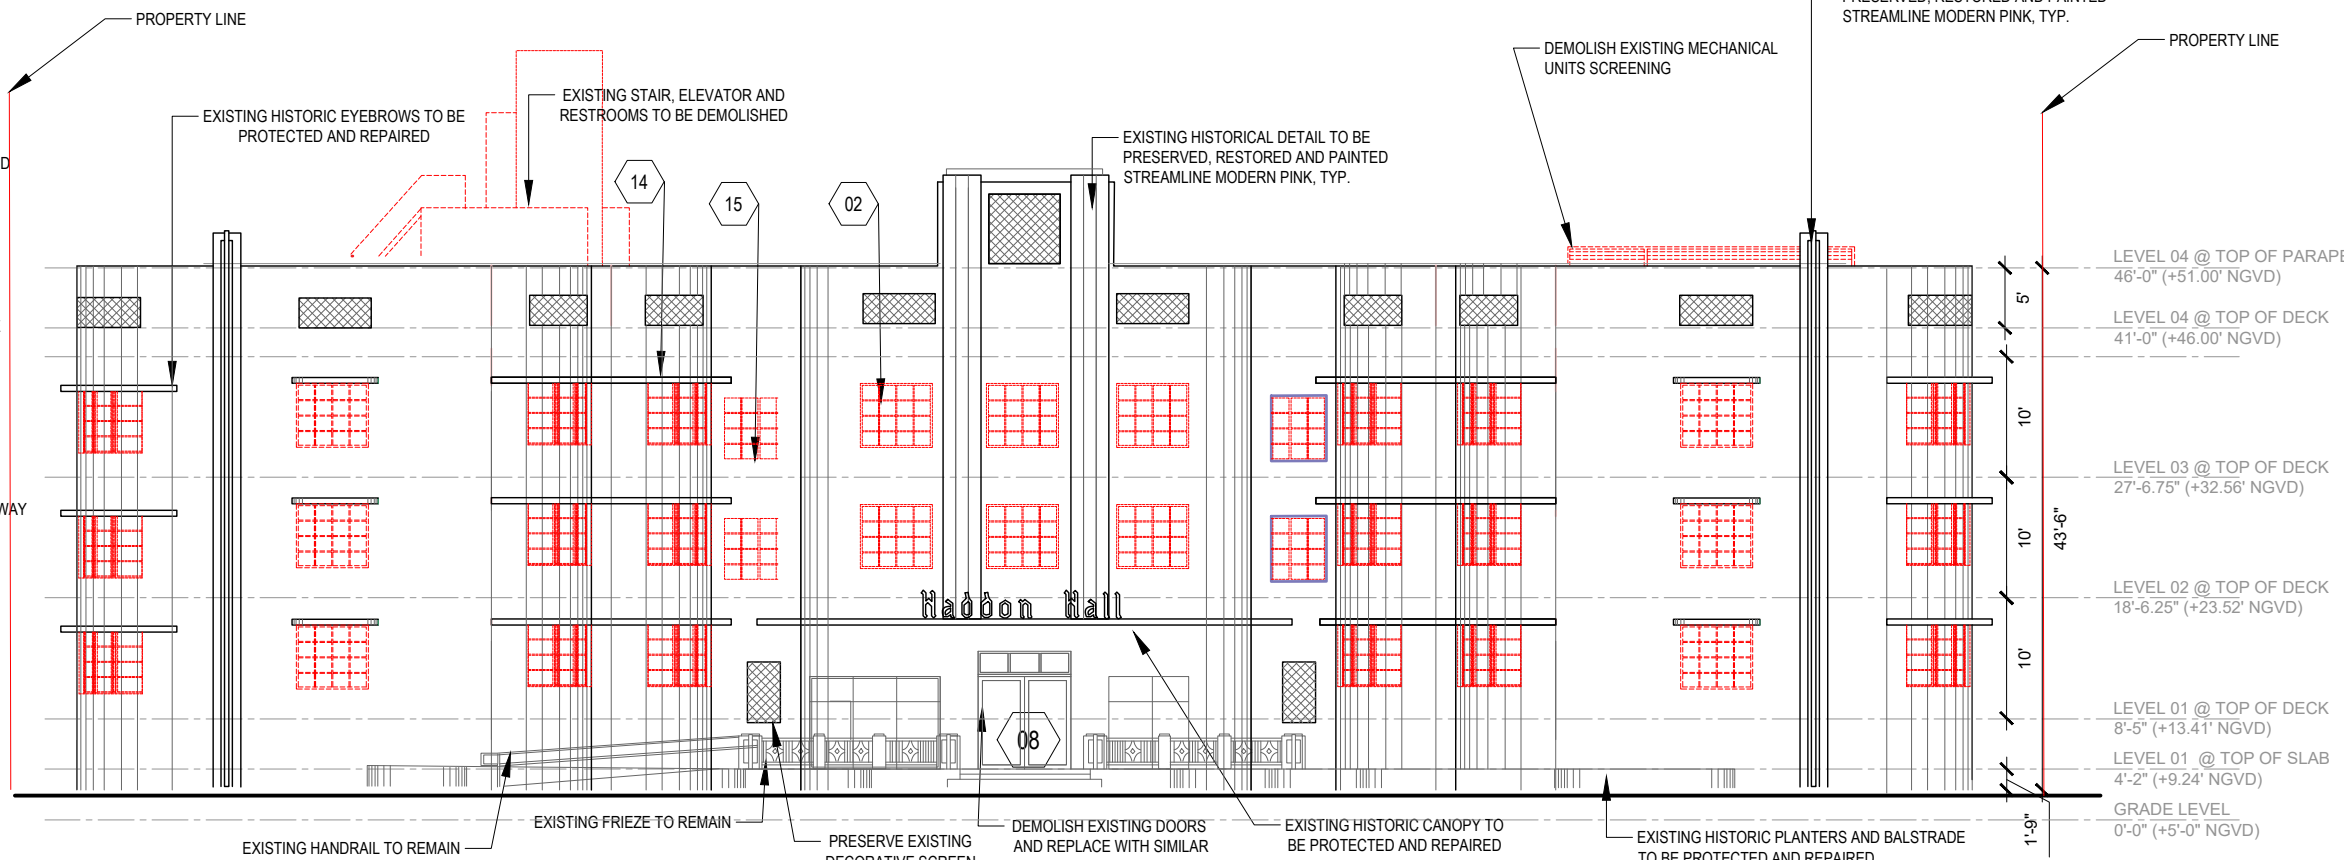

DEMOLITION

HADDON HALL EAST FACADE ELEVATION

SCALE: 1/16" = 1'-0"



NR
architect

NORBERTO ROSENSTEIN ARCHITECT, INC.
ARCHITECTURE - INTERIOR DESIGN - PLANNING
126 S. FEDERAL HIGHWAY SUITE #202
DANIA BEACH, FLORIDA 33004
P: (954) 922-4551
NROSENSTEIN@ROSENSTEINARCHITECT.COM
WWW.ROSENSTEINARCHITECT.COM

STATE REG. NO. ARO016674
NATL. REG. NO. 69178
COPYRIGHT © 2024
NORBERTO ROSENSTEIN ARCHITECT, INC.
ALL RIGHTS RESERVED. THIS DOCUMENT OR PARTS THEREOF, MAY NOT BE REPRODUCED IN ANY FORM WITHOUT PERMISSION.

DESIGNED	DRAWN	CHECKED




I HEREBY CERTIFY THAT THESE PLANS WERE PREPARED BY ME OR UNDER MY SUPERVISION, AND TO THE BEST OF MY KNOWLEDGE, COMPLY WITH ALL APPLICABLE CODES.

REVISIONS	
COMM.	DATE

TREEHOUSE HOTEL, MIAMI BEACH
1500 COLLINS + 1509-1515 WASHINGTON AVE, MIAMI BEACH, FL, 33139

DEMOLITION / PROPOSED EAST ELEVATION

LEGEND

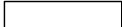
-  EXISTING STRUCTURE TO BE DEMOLISHED IN ITS ENTIRETY
-  EXISTING FLOOR TO BE DEMOLISHED
-  EXISTING STRUCTURE TO REMAIN, PRESERVE AND PROTECT

GENERAL NOTES

1. ALL SIGNIFICANT ORIGINAL ARCHITECTURAL FEATURES ARE TO BE RESTORED, PRESERVED AND RETAINED.
2. PROJECT DESIGN MAINTAINS EXISTING FLOOR FINISHES AND VOLUMETRIC INTENT OF ANCILLARY PUBLIC SPACES IN HADDON HALL.
3. EXISTING DOORS AND WINDOWS TO BE REMOVED AND REPLACED WITH NEW TO MEET HURRICANE CODE REQUIREMENTS.
4. PROJECT DESIGN WILL PRESERVE AND RESTORE ALL HISTORICAL ELEMENTS TO GENERAL OF EXTERIOR FACADE, HISTORIC LOBBY, WALLS, CEILING AND PORCH UNLESS STATED OTHERWISE.
5. ALL EXTERIOR WALLS MUST BE PROPERLY SHORED DURING AND AFTER DEMOLITION. REFER TO STRUCTURAL ENGINEERING DRAWINGS FOR ADDITIONAL DETAIL.
6. ALL BUILDING STUCCO EXTERIORS TO BE RESTORED AND REPAINTED TO MATCH EXISTING
7. PLEASE NOTE THAT PRIVATE AMENITIES ARE LOCATED WITHIN THE CORE OF THE NEW HADDON HALL ARCHITECTURAL MASSING. DRAPERY WILL ALSO BE USED TO PROVIDE PRIVACY WITHIN GUEST SUITES

KEYNOTES


- 01 EXISTING DOOR/WINDOW TO REMAIN
- 02 EXISTING WINDOWS @ ENTIRE FACADE TO BE REPLACED WITH SIMILAR, TYP.
- 03 EXISTING TERRAZZO FLOOR TO BE REMOVED AND REPLACED WITH SIMILAR
- 04 EXISTING FINISH FLOOR ABOVE TERRAZZO TO BE REMOVED, TERRAZZO TO BE RESTORED
- 05 EXISTING TERRAZZO FLOOR DETAIL TO BE REPAIRED, RESTORED AND PRESERVED
- 06 EXISTING COLUMNS TO BE REMOVED
- 07 FLOORING TO BE DEMOLISHED, AND TO RECEIVE NEW STRUCTURE
- 08 HISTORIC FOUNTAIN LOCATION TO REMAIN, PRESERVED AND RETAINED
- 09 EXISTING HISTORIC DOORS AND FRAMES TO REMAIN
- 10 ROOFING TO BE REMOVED AND REDONE
- 11 EXISTING EXTERIOR AND ON-GRADE PAVING TO BE REMOVED AND REPLACED FOR NEW BREEZEWAY
- 12 EXISTING OVERHANG TO REMAIN
- 13 EXISTING PAVING TO BE REMOVED
- 14 NEW PAINT AND RESTORED STUCCO AT ALL EXISTING BUILDING EXTERIORS THROUGHOUT AND NEW BUILDING CONSTRUCTION
- 15 WINDOW EYEBROWS TO BE RESTORED AND PRESERVED, AND UNDERSIDE OF EYEBROW TO BE PAINTED STREAMLINE MODERN PINK, TYP. NOT USED
- 16
- 17 GLAZING SYSTEM WITH ALUMINUM MULLIONS TO MATCH HISTORIC.
- 18 NEW STAIR MASSING

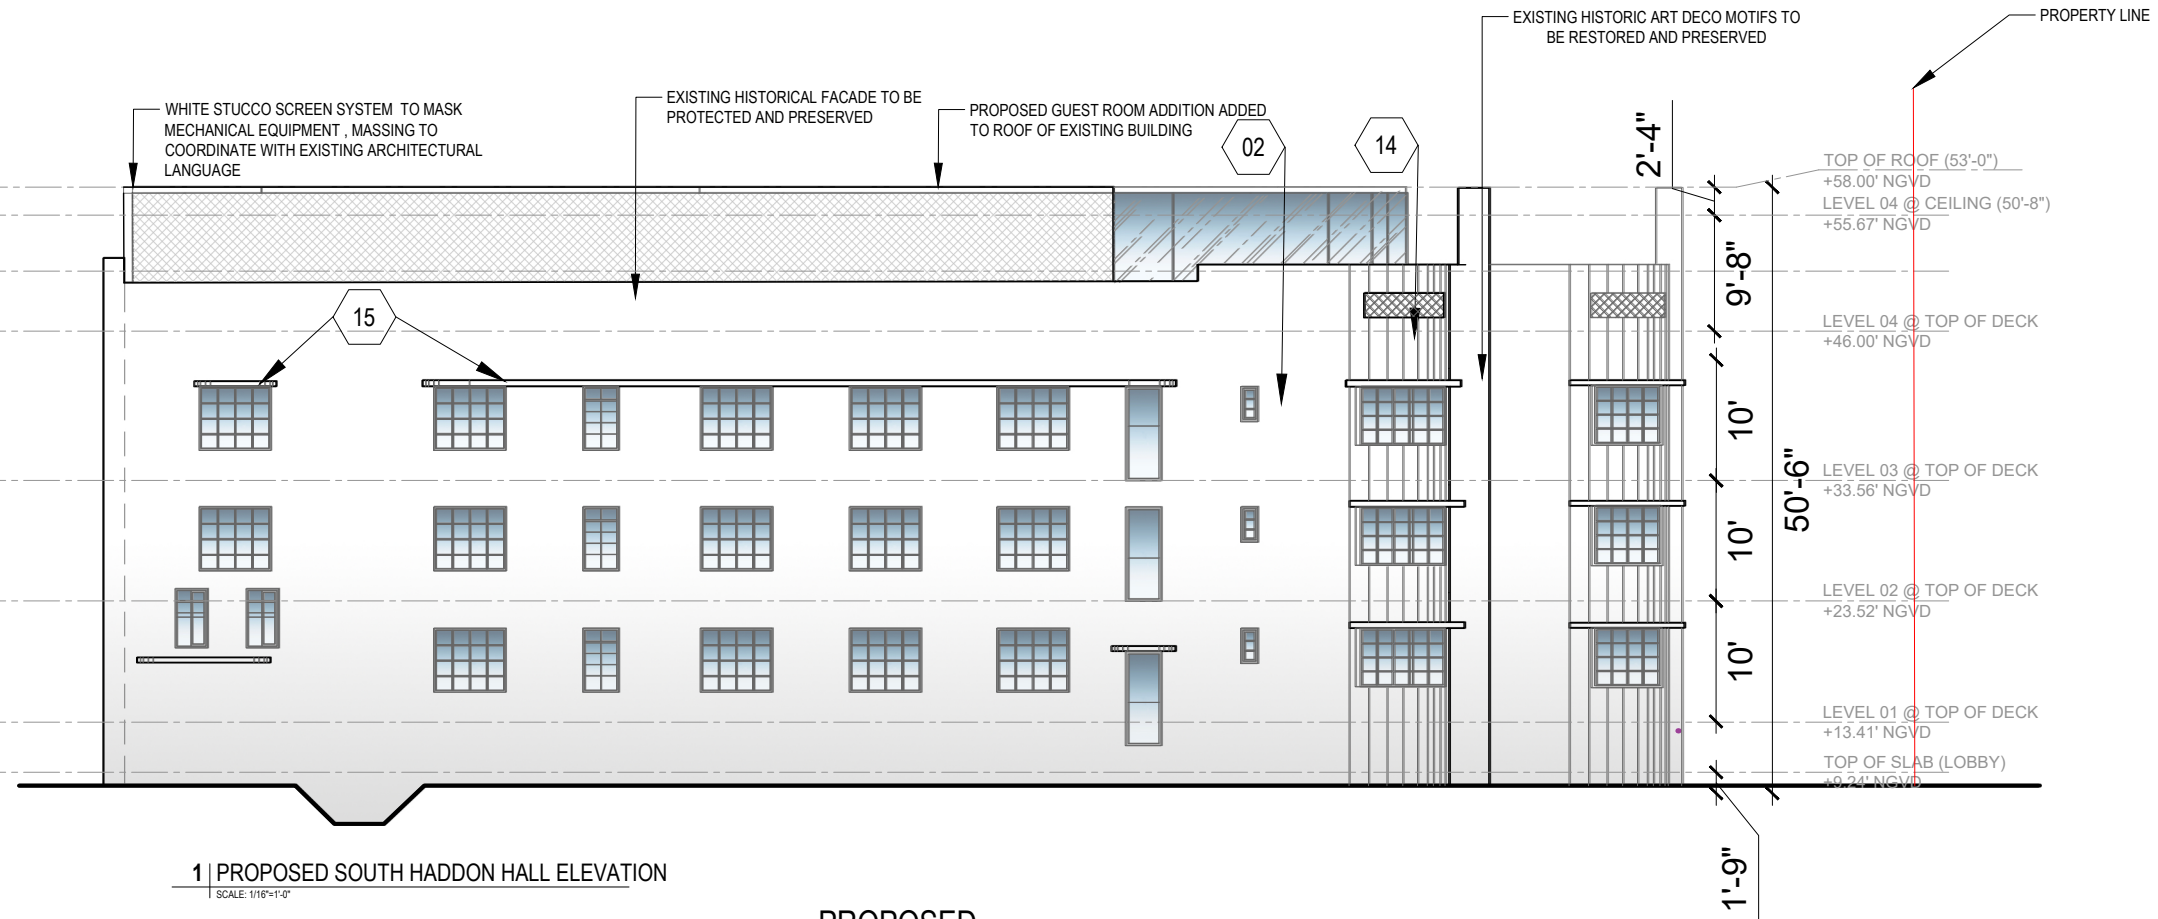

1 | PROPOSED SOUTH HADDON HALL ELEVATION

SCALE: 1/16"=1'-0"

PROPOSED

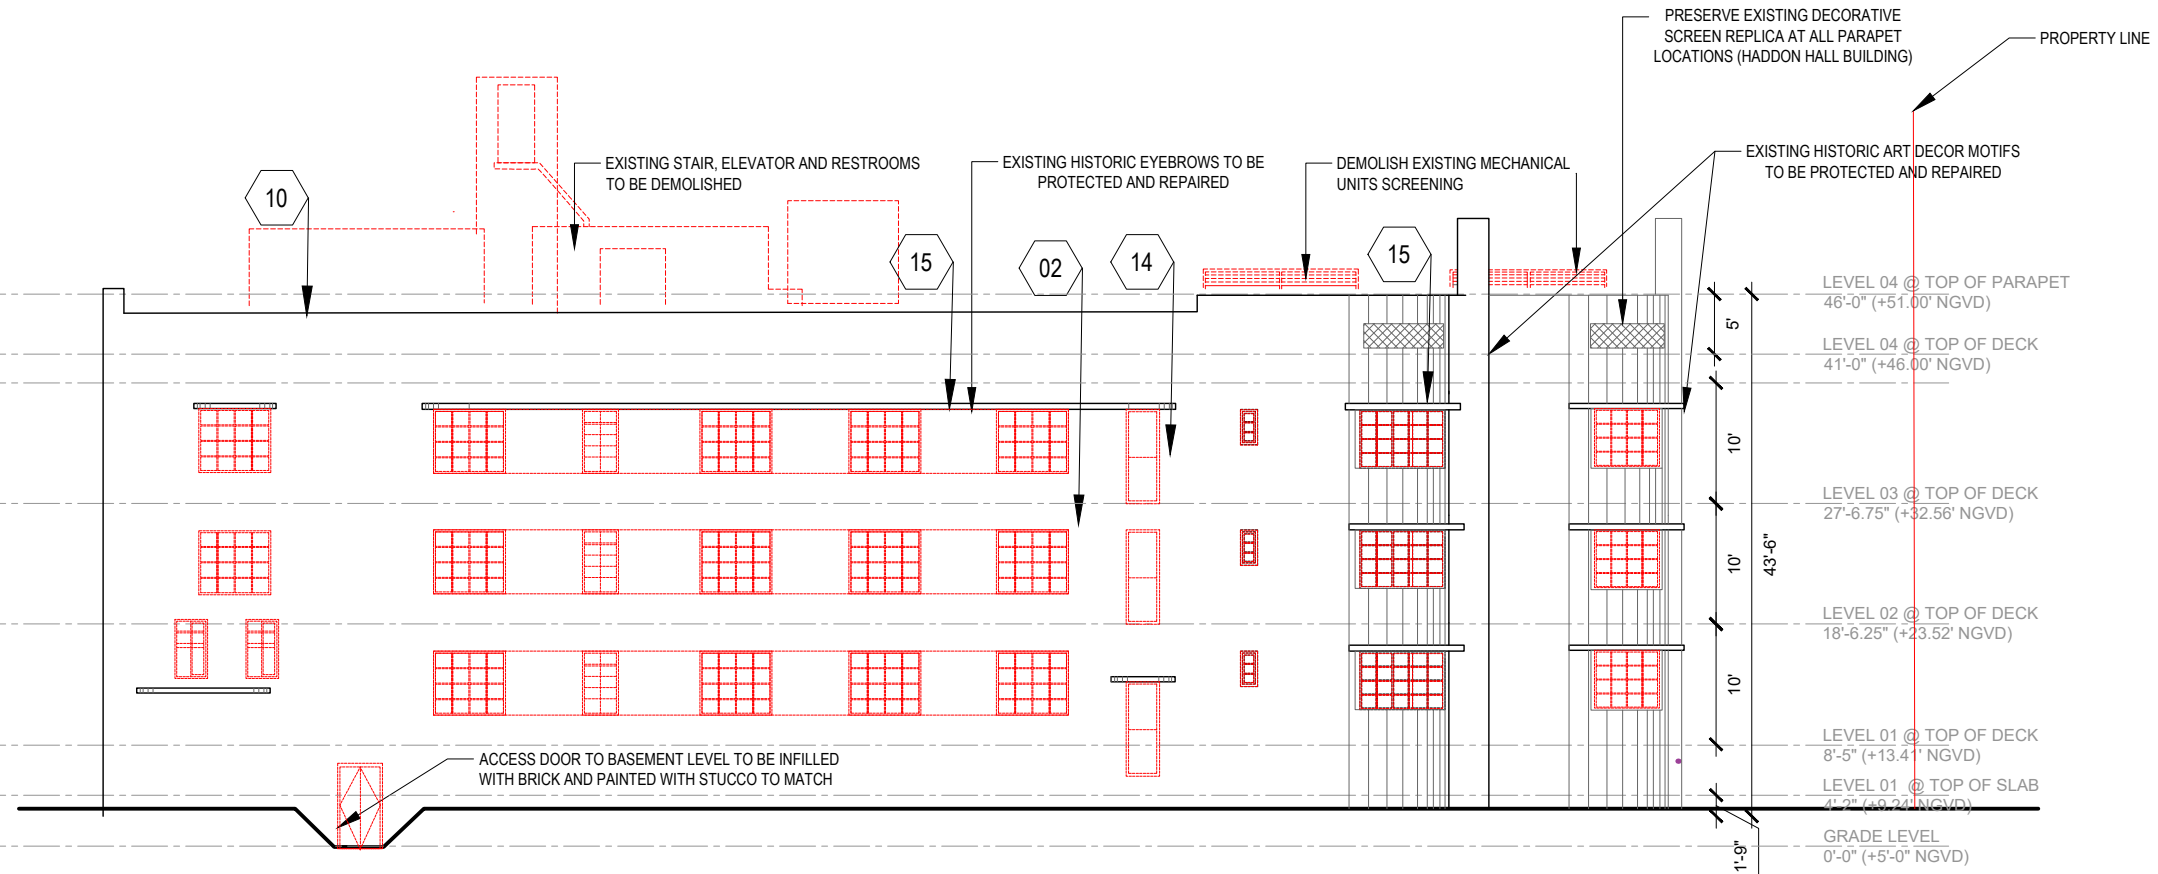


2 | DEMOLITION SOUTH HADDON HALL ELEVATION

SCALE: 1/16"=1'-0"

DEMOLITION

HADDON HALL SOUTH FACADE ELEVATION

SCALE: 1/16" = 1'-0"

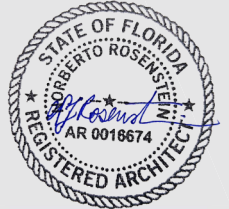

NR
architect

NORBERTO ROSENSTEIN ARCHITECT, INC.
ARCHITECTURE - INTERIOR DESIGN - PLANNING
126 S. FEDERAL HIGHWAY SUITE #202
DANIA BEACH, FLORIDA 33004
P: (954) 922-4551
NROSENSTEIN@ROSENSTEINARCHITECT.COM
WWW.ROSENSTEINARCHITECT.COM

STATE REG. NO. ARO016674
NATL. REG. NO. 69178
COPYRIGHT © 2024
NORBERTO ROSENSTEIN ARCHITECT, INC.
ALL RIGHTS RESERVED. THIS DOCUMENT OR PARTS THEREOF, MAY NOT BE REPRODUCED IN ANY FORM WITHOUT PERMISSION.

DESIGNED	DRAWN	CHECKED




I HEREBY CERTIFY THAT THESE PLANS WERE PREPARED BY ME OR UNDER MY SUPERVISION, AND TO THE BEST OF MY KNOWLEDGE, COMPLY WITH ALL APPLICABLE CODES.

REVISIONS	
COMM.	DATE

TREEHOUSE HOTEL, MIAMI BEACH
1500 COLLINS + 1509-1515 WASHINGTON AVE, MIAMI BEACH, FL, 33139

DEMOLITION / PROPOSED SOUTH ELEVATION

LEGEND

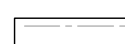
-  EXISTING STRUCTURE TO BE DEMOLISHED IN ITS ENTIRETY
-  EXISTING FLOOR TO BE DEMOLISHED
-  EXISTING STRUCTURE TO REMAIN, PRESERVE AND PROTECT

GENERAL NOTES

1. ALL SIGNIFICANT ORIGINAL ARCHITECTURAL FEATURES ARE TO BE RESTORED, PRESERVED AND RETAINED. PROJECT DESIGN MAINTAINS EXISTING FLOOR FINISHES AND VOLUMETRIC INTENT OF ANCILLARY PUBLIC SPACES IN HADDON HALL.
2. EXISTING DOORS AND WINDOWS TO BE REMOVED AND REPLACED WITH NEW TO MEET HURRICANE CODE REQUIREMENTS. PROJECT DESIGN WILL PRESERVE AND RESTORE ALL HISTORICAL ELEMENTS TO GENERAL OF EXTERIOR FACADE, HISTORIC LOBBY, WALLS, CEILING AND PORCH UNLESS STATED OTHERWISE.
3. ALL EXTERIOR WALLS MUST BE PROPERLY SHORED DURING AND AFTER DEMOLITION. REFER TO STRUCTURAL ENGINEERING DRAWINGS FOR ADDITIONAL DETAIL.
4. ALL BUILDING STUCCO EXTERIORS TO BE RESTORED AND REPAINTED TO MATCH EXISTING
5. PLEASE NOTE THAT PRIVATE AMENITIES ARE LOCATED WITHIN THE CORE OF THE NEW HADDON HALL ARCHITECTURAL MASSING. DRAPERY WILL ALSO BE USED TO PROVIDE PRIVACY WITHIN GUEST SUITES


KEYNOTES

- 01 EXISTING DOOR/WINDOW TO REMAIN
- 02 EXISTING WINDOWS @ ENTIRE FACADE TO BE REPLACED WITH SIMILAR, TYP.
- 03 EXISTING TERRAZZO FLOOR TO BE REMOVED AND REPLACED WITH SIMILAR
- 04 EXISTING FINISH FLOOR ABOVE TERRAZZO TO BE REMOVED, TERRAZZO TO BE RESTORED
- 05 EXISTING TERRAZZO FLOOR DETAIL TO BE REPAIRED, RESTORED AND PRESERVED.
- 06 EXISTING COLUMNS TO BE REMOVED
- 07 FLOORING TO BE DEMOLISHED, AND TO RECEIVE NEW STRUCTURE
- 08 HISTORIC FOUNTAIN LOCATION TO REMAIN, PRESERVED AND RETAINED
- 09 EXISTING HISTORIC DOORS AND FRAMES TO REMAIN
- 10 ROOFING TO BE REMOVED AND REDONE
- 11 EXISTING EXTERIOR AND ON-GRADE PAVING TO BE REMOVED AND REPLACED FOR NEW BREEZEWAY
- 12 EXISTING OVERHANG TO REMAIN
- 13 EXISTING PAVING TO BE REMOVED
- 14 NEW PAINT AND RESTORED STUCCO AT ALL EXISTING BUILDING EXTERIORS THROUGHOUT AND NEW BUILDING CONSTRUCTION
- 15 WINDOW EYEBROWS TO BE RESTORED AND PRESERVED, AND UNDERSIDE OF EYEBROW TO BE PAINTED STREAMLINE MODERN LIGHT PINK, TYP. NOT USED
- 16 GLAZING SYSTEM WITH ALUMINUM MULLIONS TO MATCH HISTORIC.
- 17 NEW STAIR MASSING

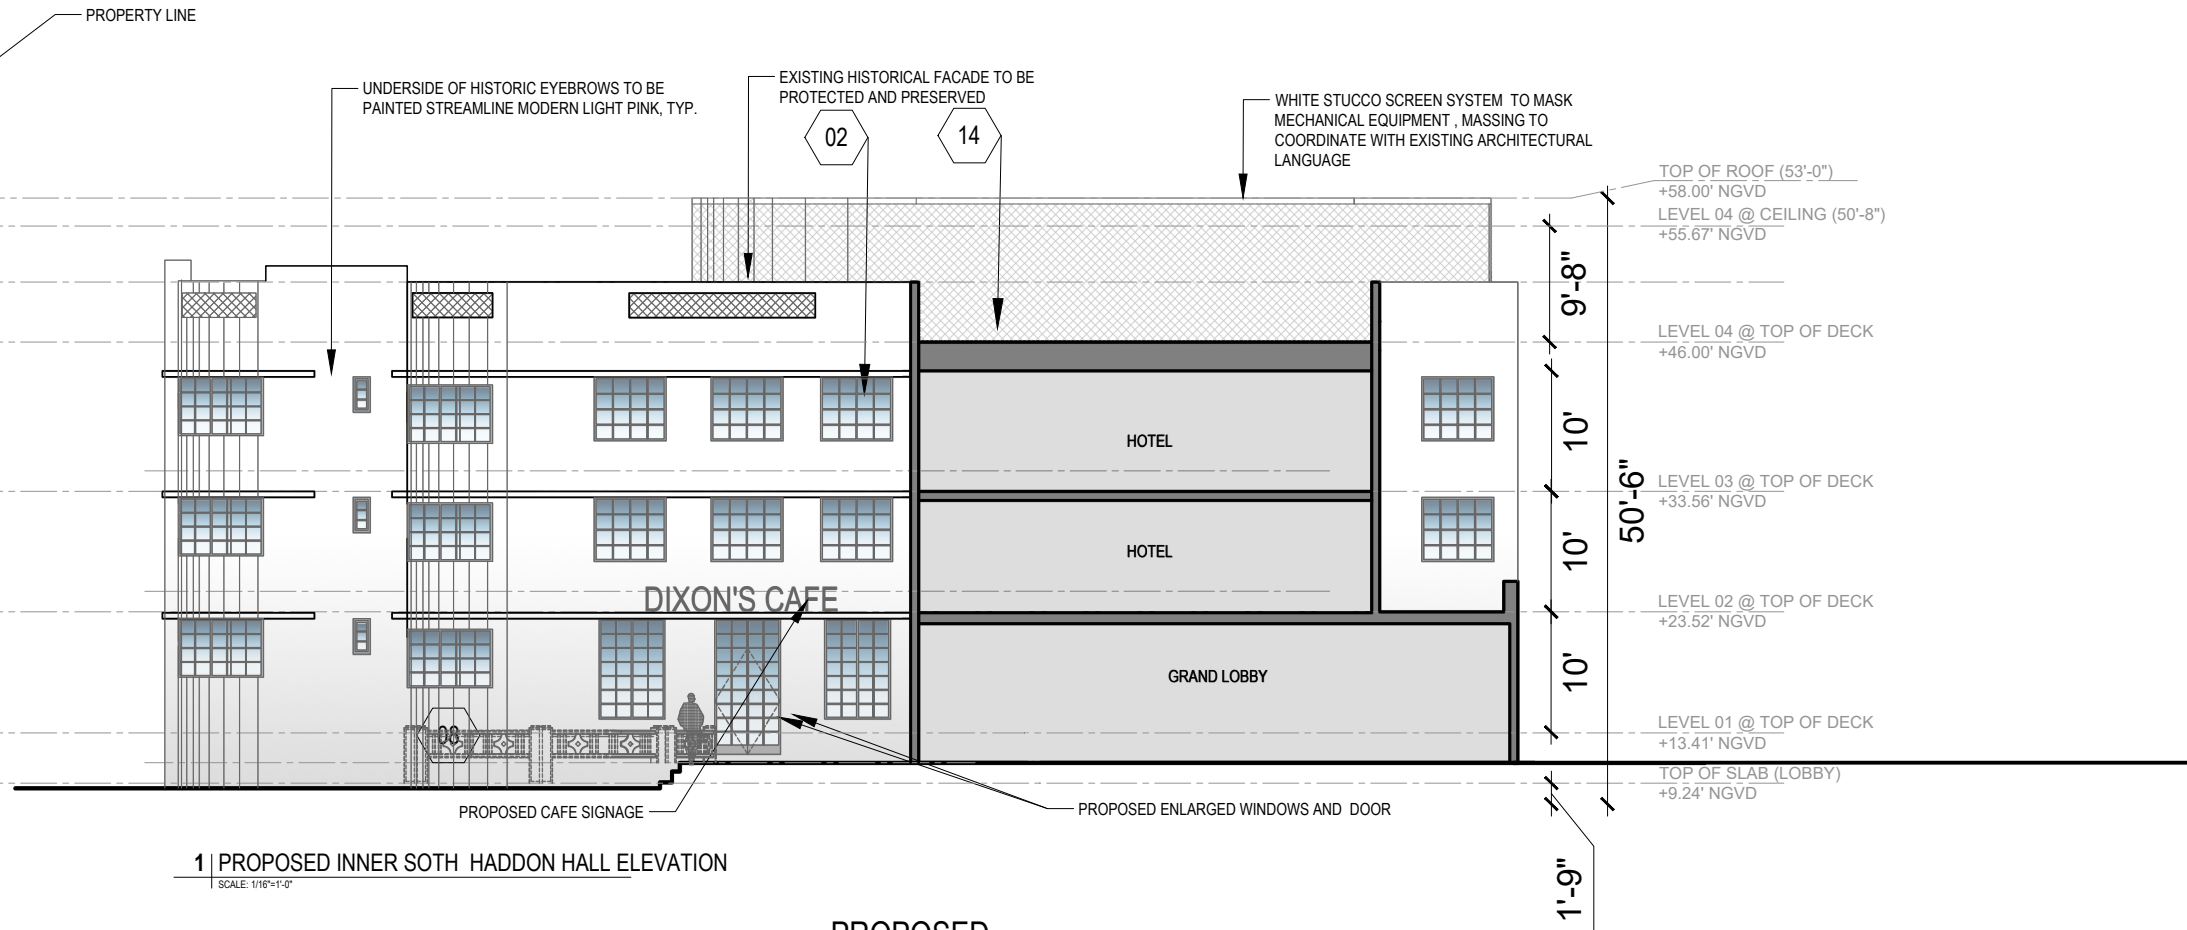

1 | PROPOSED INNER SOTH HADDON HALL ELEVATION
SCALE: 1/16"=1'-0"

PROPOSED

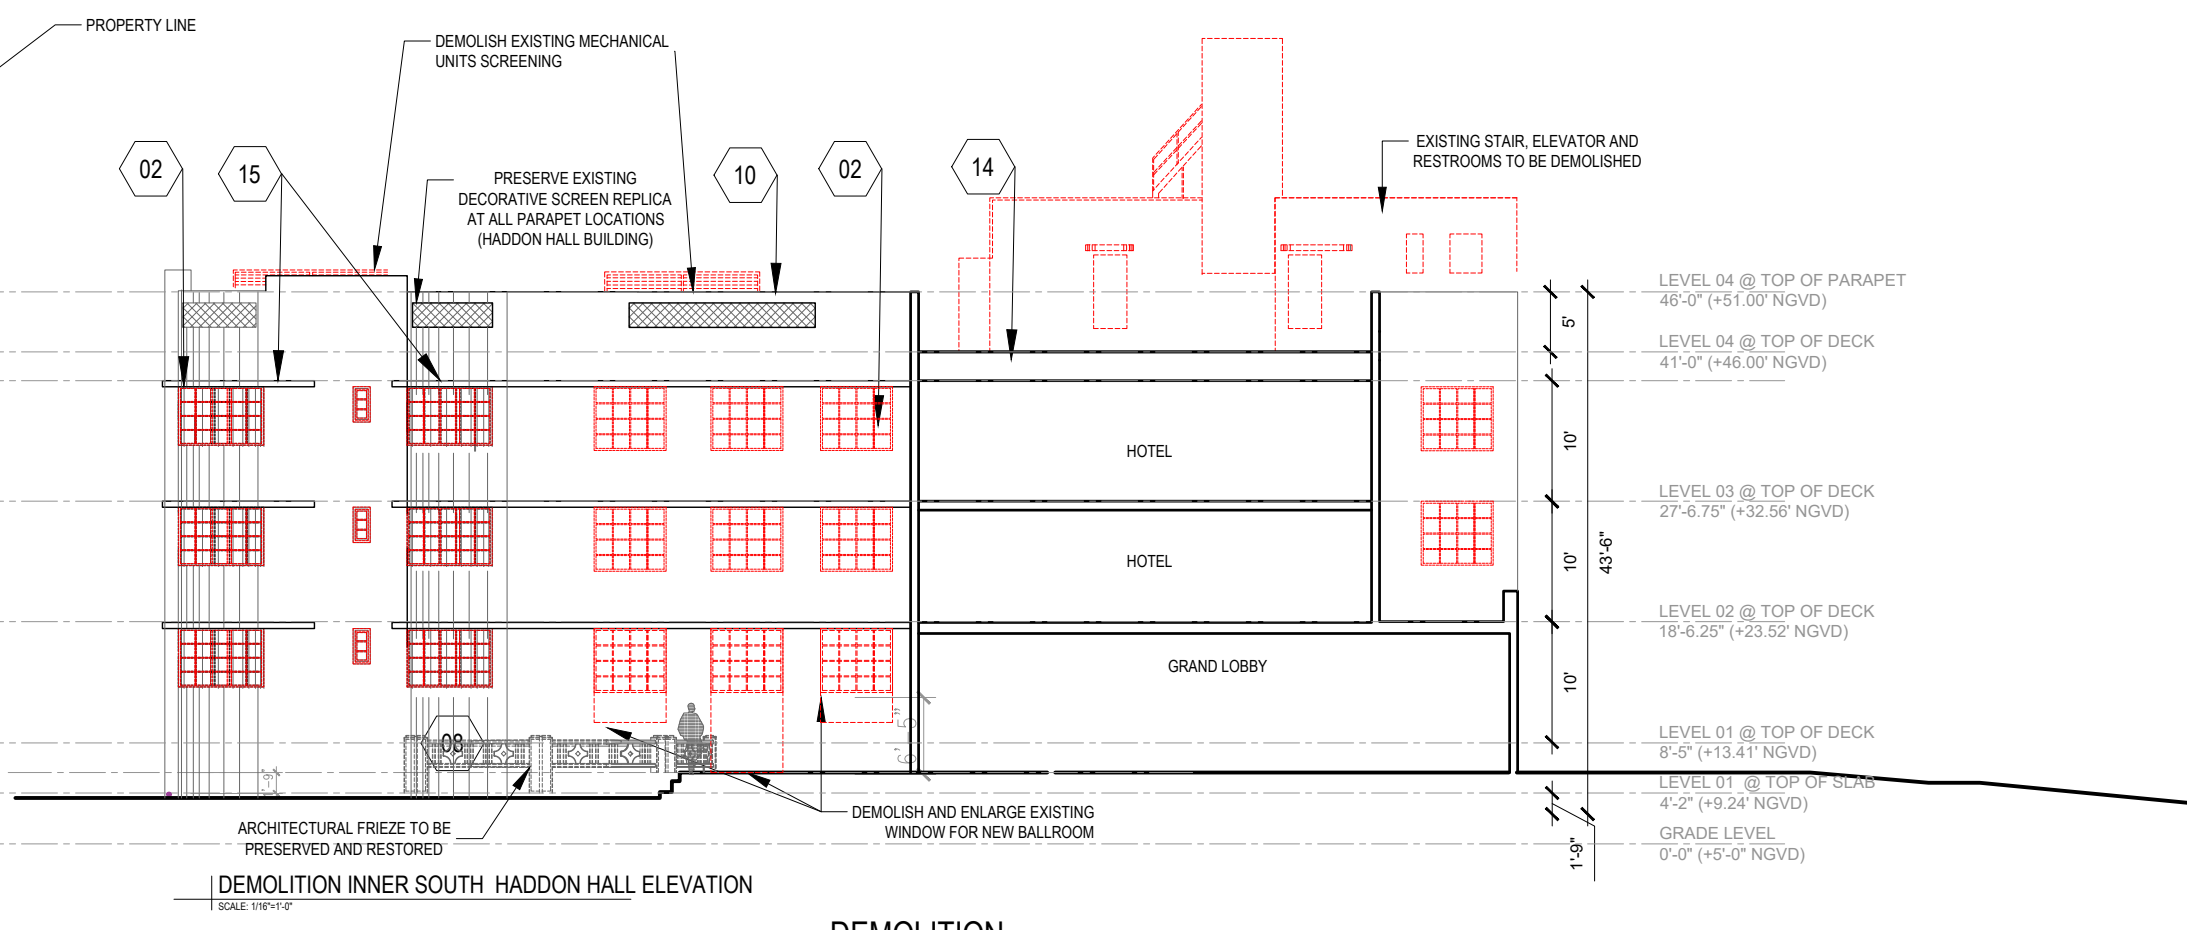

DEMOLITION INNER SOUTH HADDON HALL ELEVATION
SCALE: 1/16"=1'-0"

DEMOLITION

HADDON HALL SOUTH TERRACE ELEVATION

SCALE: 1/16" = 1'-0"



NR
architect

NORBERTO ROSENSTEIN ARCHITECT, INC.
ARCHITECTURE - INTERIOR DESIGN - PLANNING
126 S. FEDERAL HIGHWAY SUITE #202
DANIA BEACH, FLORIDA 33004
P: (954) 922-4551
NROSENSTEIN@ROSENSTEINARCHITECT.COM
WWW.ROSENSTEINARCHITECT.COM

STATE REG. NO. ARO016674
NATL. REG. NO. 69178
COPYRIGHT © 2024
NORBERTO ROSENSTEIN ARCHITECT, INC.
ALL RIGHTS RESERVED. THIS DOCUMENT OR PARTS THEREOF, MAY NOT BE REPRODUCED IN ANY FORM WITHOUT PERMISSION.

DESIGNED	DRAWN	CHECKED

I HEREBY CERTIFY THAT THESE PLANS WERE PREPARED BY ME OR UNDER MY SUPERVISION, AND TO THE BEST OF MY KNOWLEDGE, COMPLY WITH ALL APPLICABLE CODES.

REVISIONS	
COMM.	DATE

TREEHOUSE HOTEL, MIAMI BEACH
1500 COLLINS + 1509-1515 WASHINGTON AVE, MIAMI BEACH, FL, 33139

DEMOLITION / PROPOSED SOUTH ELEVATION

LEGEND


- EXISTING STRUCTURE TO BE DEMOLISHED IN ITS ENTIRETY
- EXISTING FLOOR TO BE DEMOLISHED
- EXISTING STRUCTURE TO REMAIN, PRESERVE AND PROTECT

GENERAL NOTES

1. ALL SIGNIFICANT ORIGINAL ARCHITECTURAL FEATURES ARE TO BE RESTORED, PRESERVED AND RETAINED.
2. PROJECT DESIGN MAINTAINS EXISTING FLOOR FINISHES AND VOLUMETRIC INTENT OF ANCILLARY PUBLIC SPACES IN HADDON HALL.
3. EXISTING DOORS AND WINDOWS TO BE REMOVED AND REPLACED WITH NEW TO MEET HURRICANE CODE REQUIREMENTS.
4. PROJECT DESIGN WILL PRESERVE AND RESTORE ALL HISTORICAL ELEMENTS TO GENERAL OF EXTERIOR FACADE, HISTORIC LOBBY, WALLS, CEILING AND PORCH UNLESS STATED OTHERWISE.
5. ALL EXTERIOR WALLS MUST BE PROPERLY SHORED DURING AND AFTER DEMOLITION. REFER TO STRUCTURAL ENGINEERING DRAWINGS FOR ADDITIONAL DETAIL.
6. ALL BUILDING STUCCO EXTERIORS TO BE RESTORED AND REPAINTED TO MATCH EXISTING.
7. PLEASE NOTE THAT PRIVATE AMENITIES ARE LOCATED WITHIN THE CORE OF THE NEW HADDON HALL ARCHITECTURAL MASSING. DRAPERY WILL ALSO BE USED TO PROVIDE PRIVACY WITHIN GUEST SUITES.


KEYNOTES

- 01 EXISTING DOOR/WINDOW TO REMAIN
- 02 EXISTING WINDOWS @ ENTIRE FACADE TO BE REPLACED WITH SIMILAR, TYP.
- 03 EXISTING TERRAZZO FLOOR TO BE REMOVED AND REPLACED WITH SIMILAR
- 04 EXISTING FINISH FLOOR ABOVE TERRAZZO TO BE REMOVED, TERRAZZO TO BE RESTORED
- 05 EXISTING TERRAZZO FLOOR DETAIL TO BE REPAIRED, RESTORED AND PRESERVED
- 06 EXISTING COLUMNS TO BE REMOVED
- 07 FLOORING TO BE DEMOLISHED, AND TO RECEIVE NEW STRUCTURE
- 08 HISTORIC FOUNTAIN LOCATION TO REMAIN, PRESERVED AND RETAINED
- 09 EXISTING HISTORIC DOORS AND FRAMES TO REMAIN
- 10 ROOFING TO BE REMOVED AND REDONE
- 11 EXISTING EXTERIOR AND ON-GRADE PAVING TO BE REMOVED AND REPLACED FOR NEW BREEZEWAY EXISTING OVERHANG TO REMAIN
- 12 EXISTING PAVING TO BE REMOVED
- 14 NEW PAINT AND RESTORED STUCCO AT ALL EXISTING BUILDING EXTERIORS THROUGHOUT AND NEW BUILDING CONSTRUCTION
- 15 WINDOW EYEBROWS TO BE RESTORED AND PRESERVED, AND UNDERSIDE OF EYEBROW TO BE PAINTED STREAMLINE MODERN PINK, TYP. NOT USED
- 17 GLAZING SYSTEM WITH ALUMINUM MULLIONS TO MATCH HISTORIC.
- 18 NEW STAIR MASSING

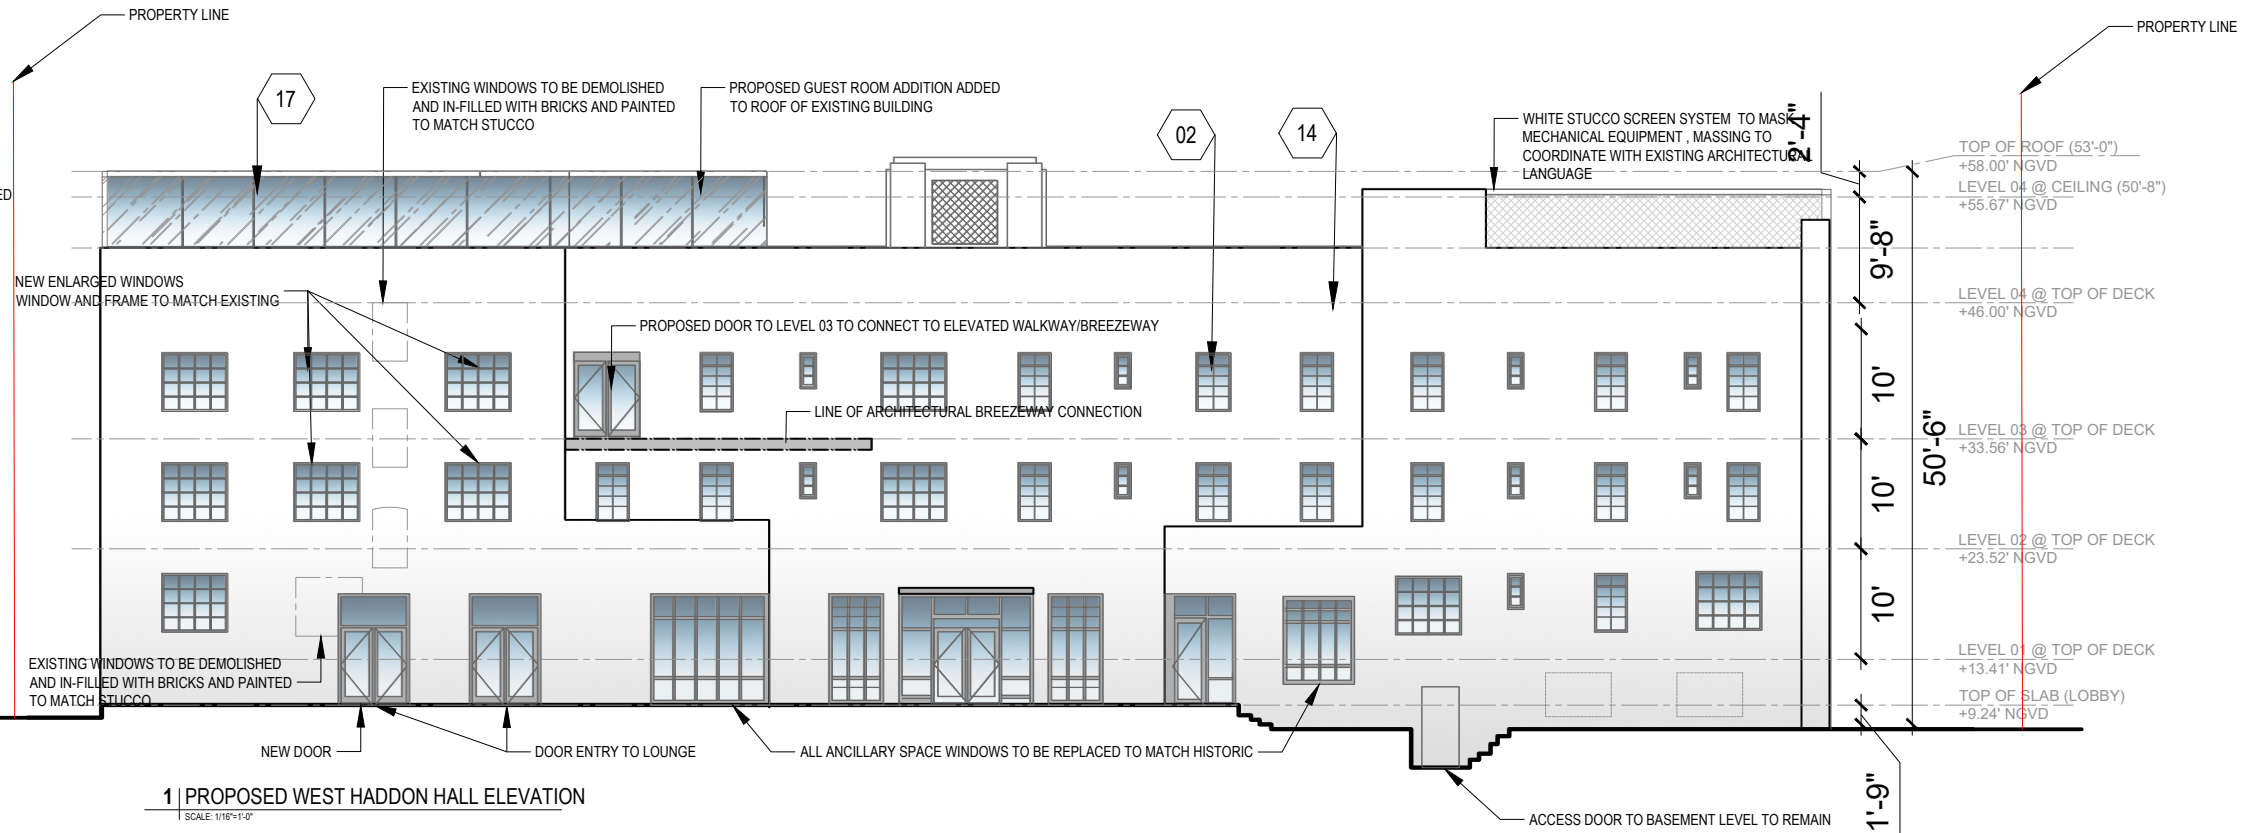

1 | PROPOSED WEST HADDON HALL ELEVATION
SCALE: 1/16" = 1'-0"

PROPOSED

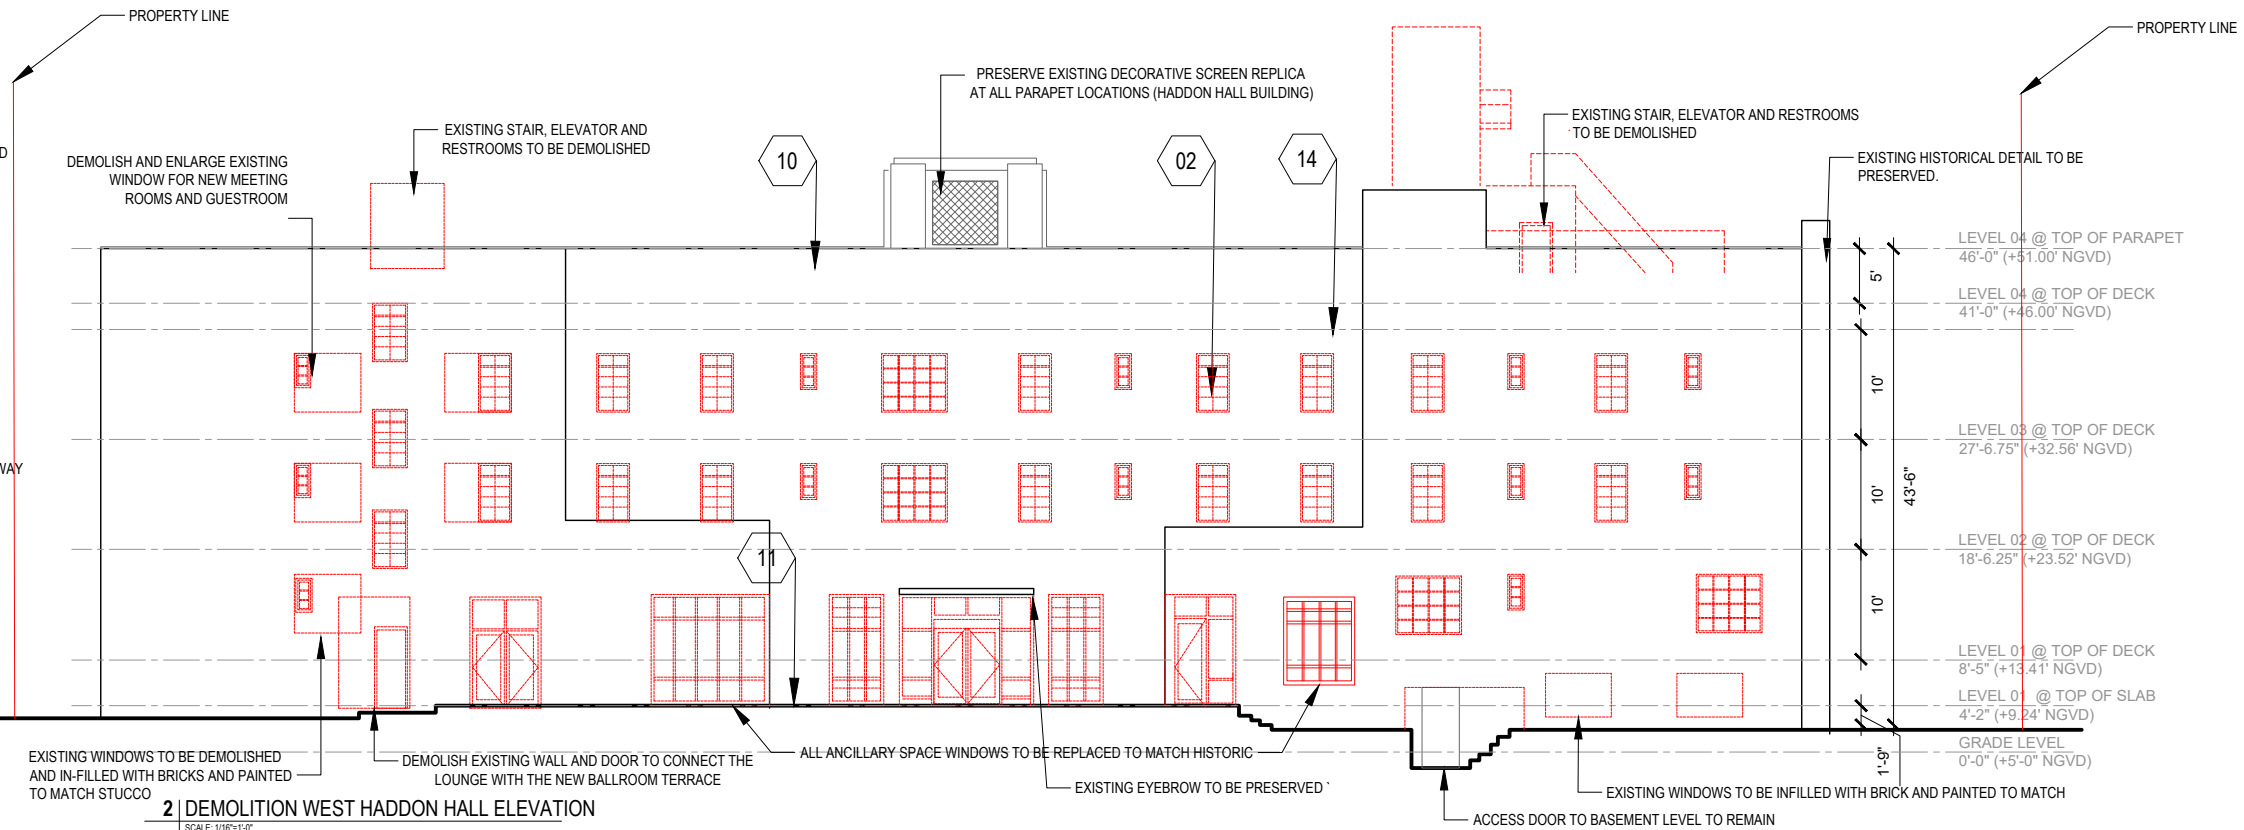


2 | DEMOLITION WEST HADDON HALL ELEVATION
SCALE: 1/16" = 1'-0"

DEMOLITION

HADDON HALL WEST FACADE ELEVATION

SCALE: 1/16" = 1'-0"

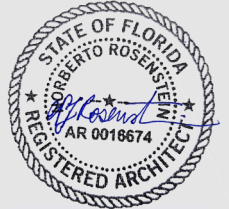

NR
architect

NORBERTO ROSENSTEIN ARCHITECT, INC.
ARCHITECTURE - INTERIOR DESIGN - PLANNING
126 S. FEDERAL HIGHWAY SUITE #202
DANIA BEACH, FLORIDA 33004
P: (954) 922-6551
NROSENSTEIN@ROSENSTEINARCHITECT.COM
WWW.ROSENSTEINARCHITECT.COM

STATE REG. NO. ARO016674
NATL. REG. NO. 69178
COPYRIGHT © 2024
NORBERTO ROSENSTEIN ARCHITECT, INC.
ALL RIGHTS RESERVED. THIS DOCUMENT OR PARTS THEREOF, MAY NOT BE REPRODUCED IN ANY FORM WITHOUT PERMISSION.


DESIGNED	DRAWN	CHECKED

I HEREBY CERTIFY THAT THESE PLANS WERE PREPARED BY ME OR UNDER MY SUPERVISION, AND TO THE BEST OF MY KNOWLEDGE, COMPLY WITH ALL APPLICABLE CODES.

REVISIONS	
COMM.	DATE

TREEHOUSE HOTEL, MIAMI BEACH
1500 COLLINS + 1509-1515 WASHINGTON AVE, MIAMI BEACH, FL, 33139


DEMOLITION / PROPOSED WEST ELEVATION

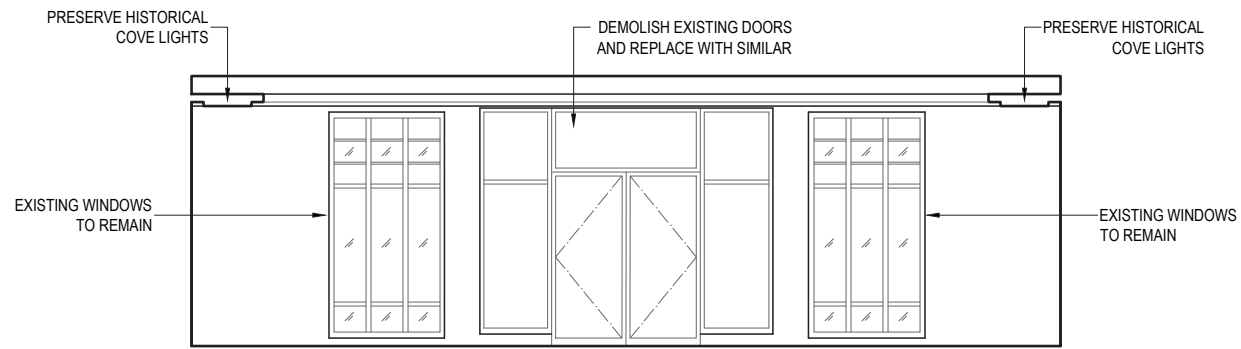

WEST PROPOSED LOBBY ELEVATION




(EXISTING ELEVATION WITH NO CHANGES)

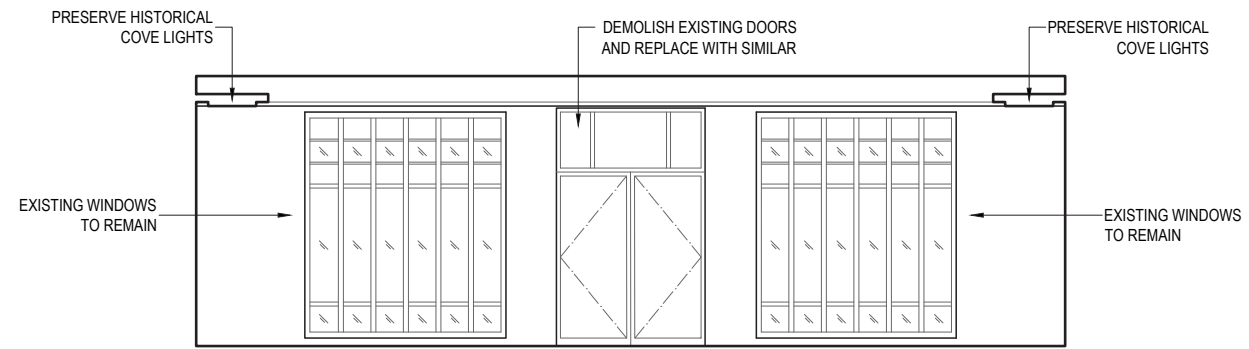


EAST PROPOSED LOBBY ELEVATION




(EXISTING ELEVATION WITH NO CHANGES)

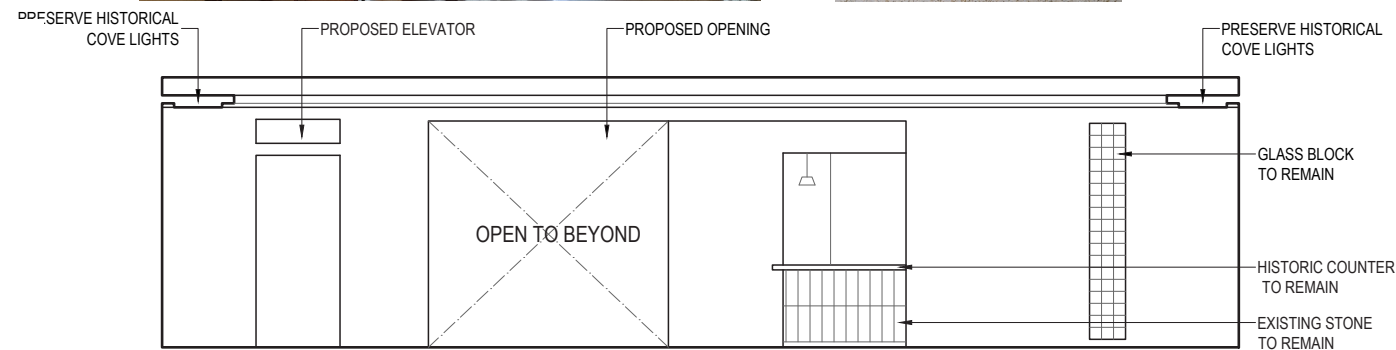


NORTH PROPOSED LOBBY ELEVATION

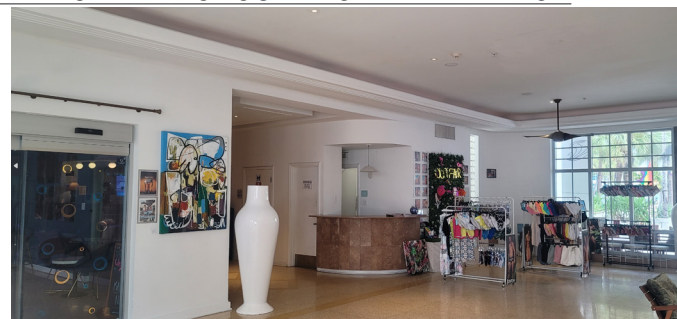

PROPOSED

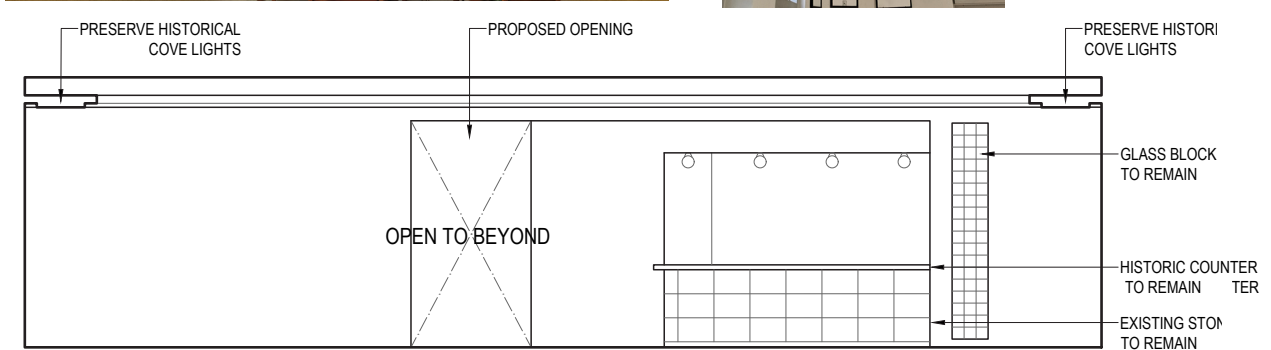


SOUTH PROPOSED LOBBY ELEVATION

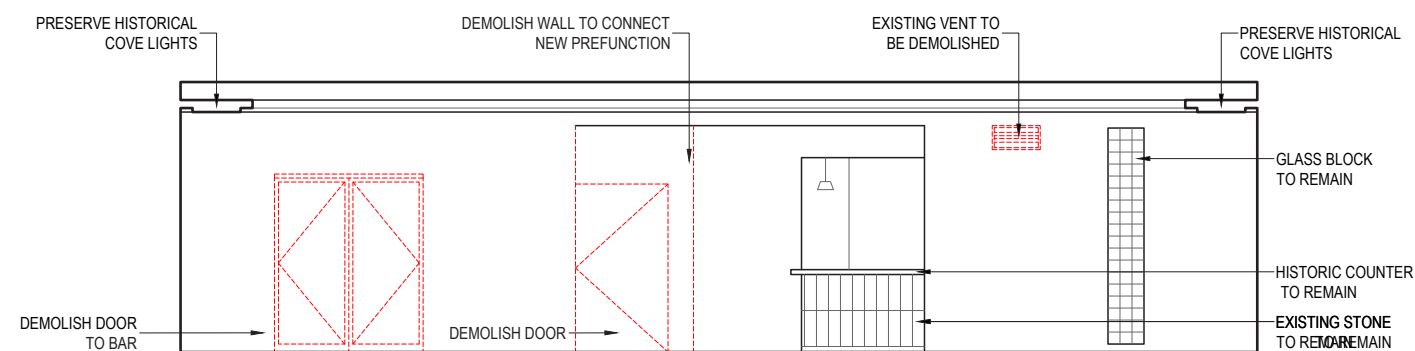

NORTH EXISTING LOBBY ELEVATION
SCALE: 1/8" = 1'-0"

DEMOLITION

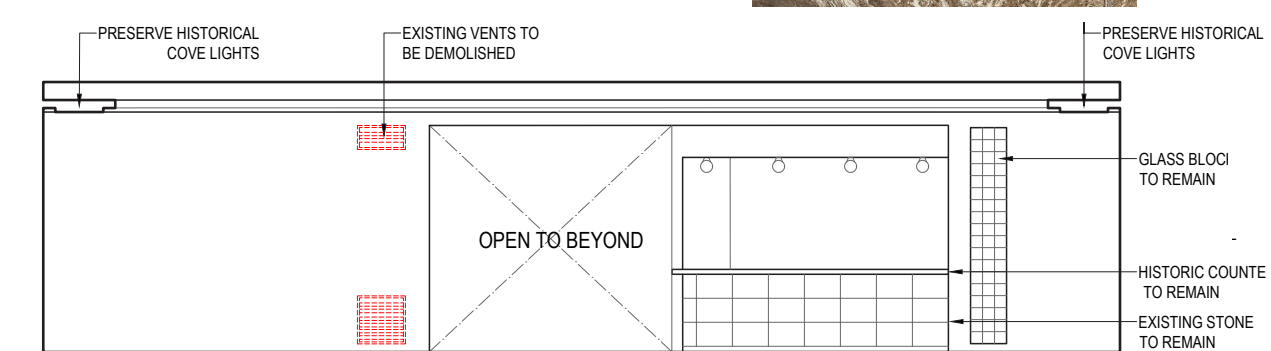

SOUTH EXISTING LOBBY ELEVATION
SCALE: 1/8" = 1'-0"

HADDON HALL INTERIOR ELEVATIONS

SCALE: 1/8" = 1'-0"



NR
architect

NORBERTO ROSENSTEIN
ARCHITECT, INC.

ARCHITECTURE - INTERIOR DESIGN - PLANNING
128 S. FEDERAL HIGHWAY SUITE #202
DANIA BEACH, FLORIDA 33004
P: (954) 922-4551
NROSENSTEIN@ROSENSTEINARCHITECT.COM
WWW.ROSENSTEINARCHITECT.COM

STATE REG. NO. ARO016674
NATL. REG. NO. 69178
COPYRIGHT © 2024
NORBERTO ROSENSTEIN
ARCHITECT, INC.
ALL RIGHTS RESERVED. THIS
DOCUMENT OR PARTS THEREOF,
MAY NOT BE REPRODUCED IN ANY
FORM WITHOUT PERMISSION.

DESIGNED	DRAWN	CHECKED

I HEREBY CERTIFY THAT THESE
PLANS WERE PREPARED BY ME
OR UNDER
MY SUPERVISION, AND TO THE
BEST OF MY KNOWLEDGE,
COMPLY WITH ALL APPLICABLE
CODES.



REVISIONS	
COMM.	DATE

TREEHOUSE HOTEL,
MIAMI BEACH

1500 COLLINS +
1509-1515 WASHINGTON
AVE, MIAMI BEACH, FL,
33139

INTERIOR ELEVATIONS

A1-23

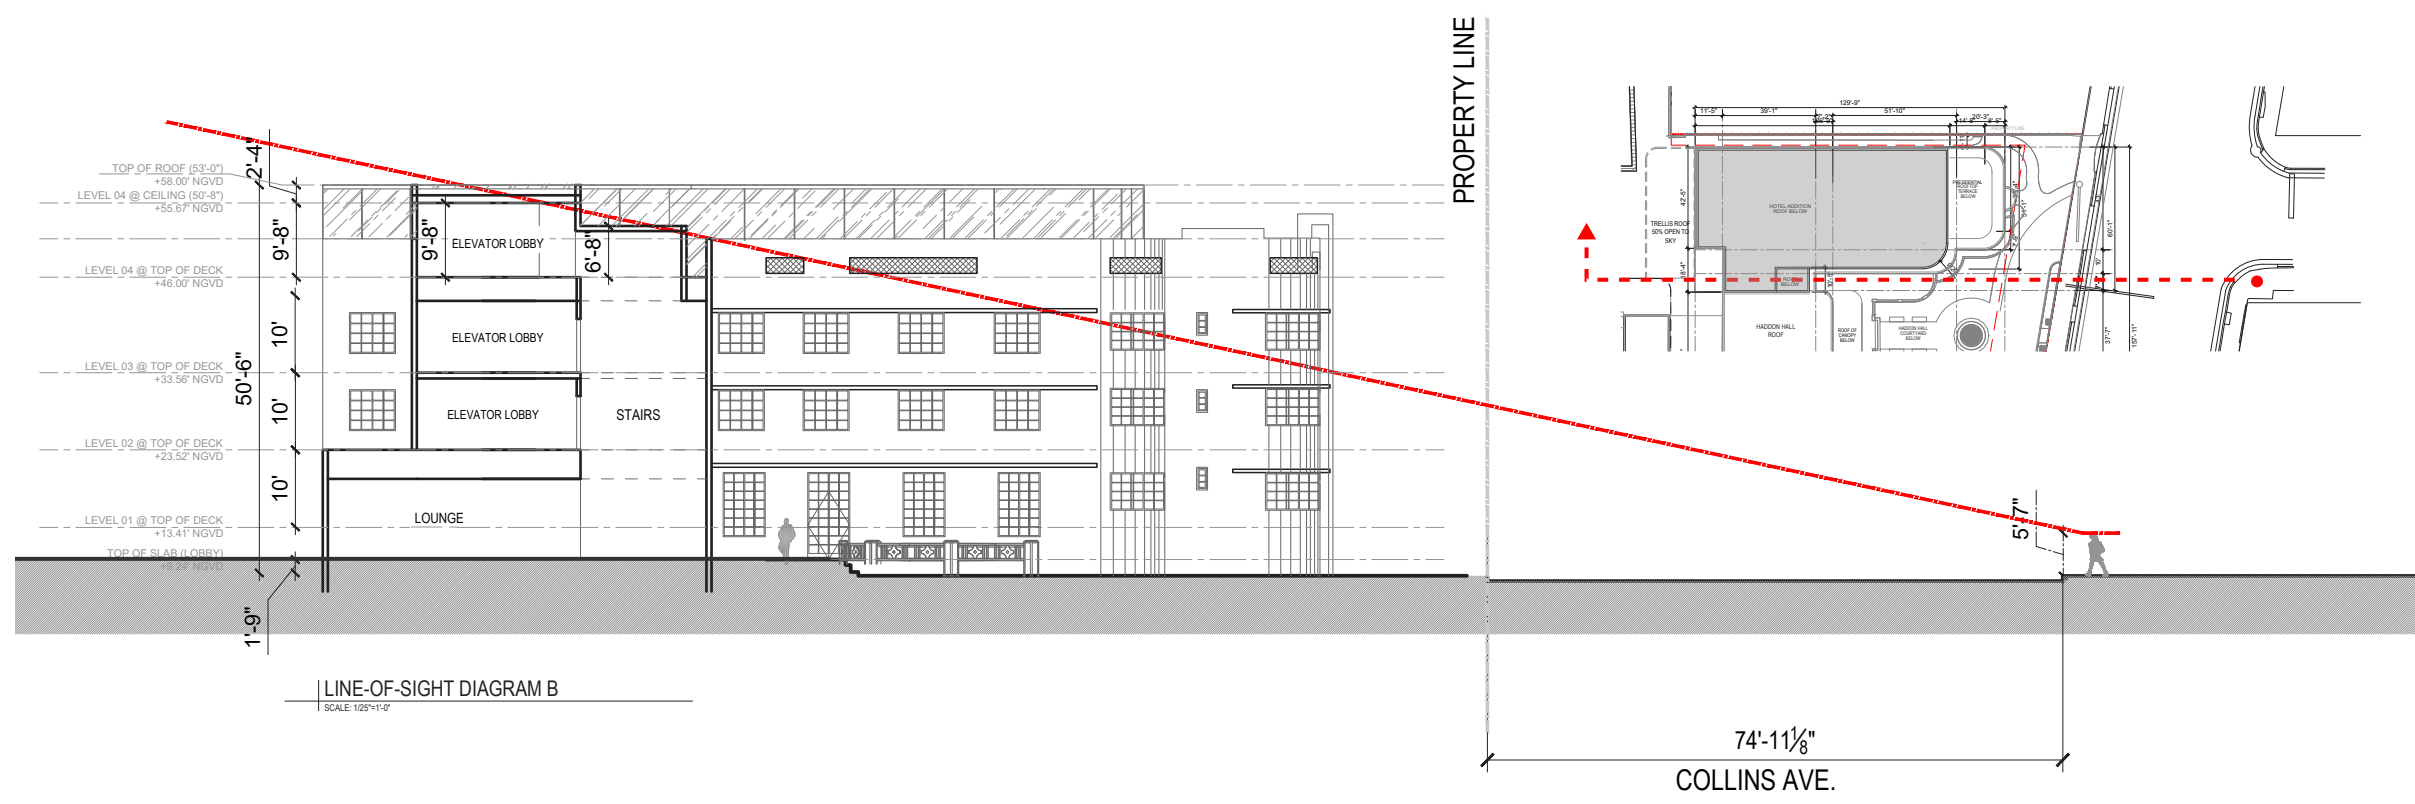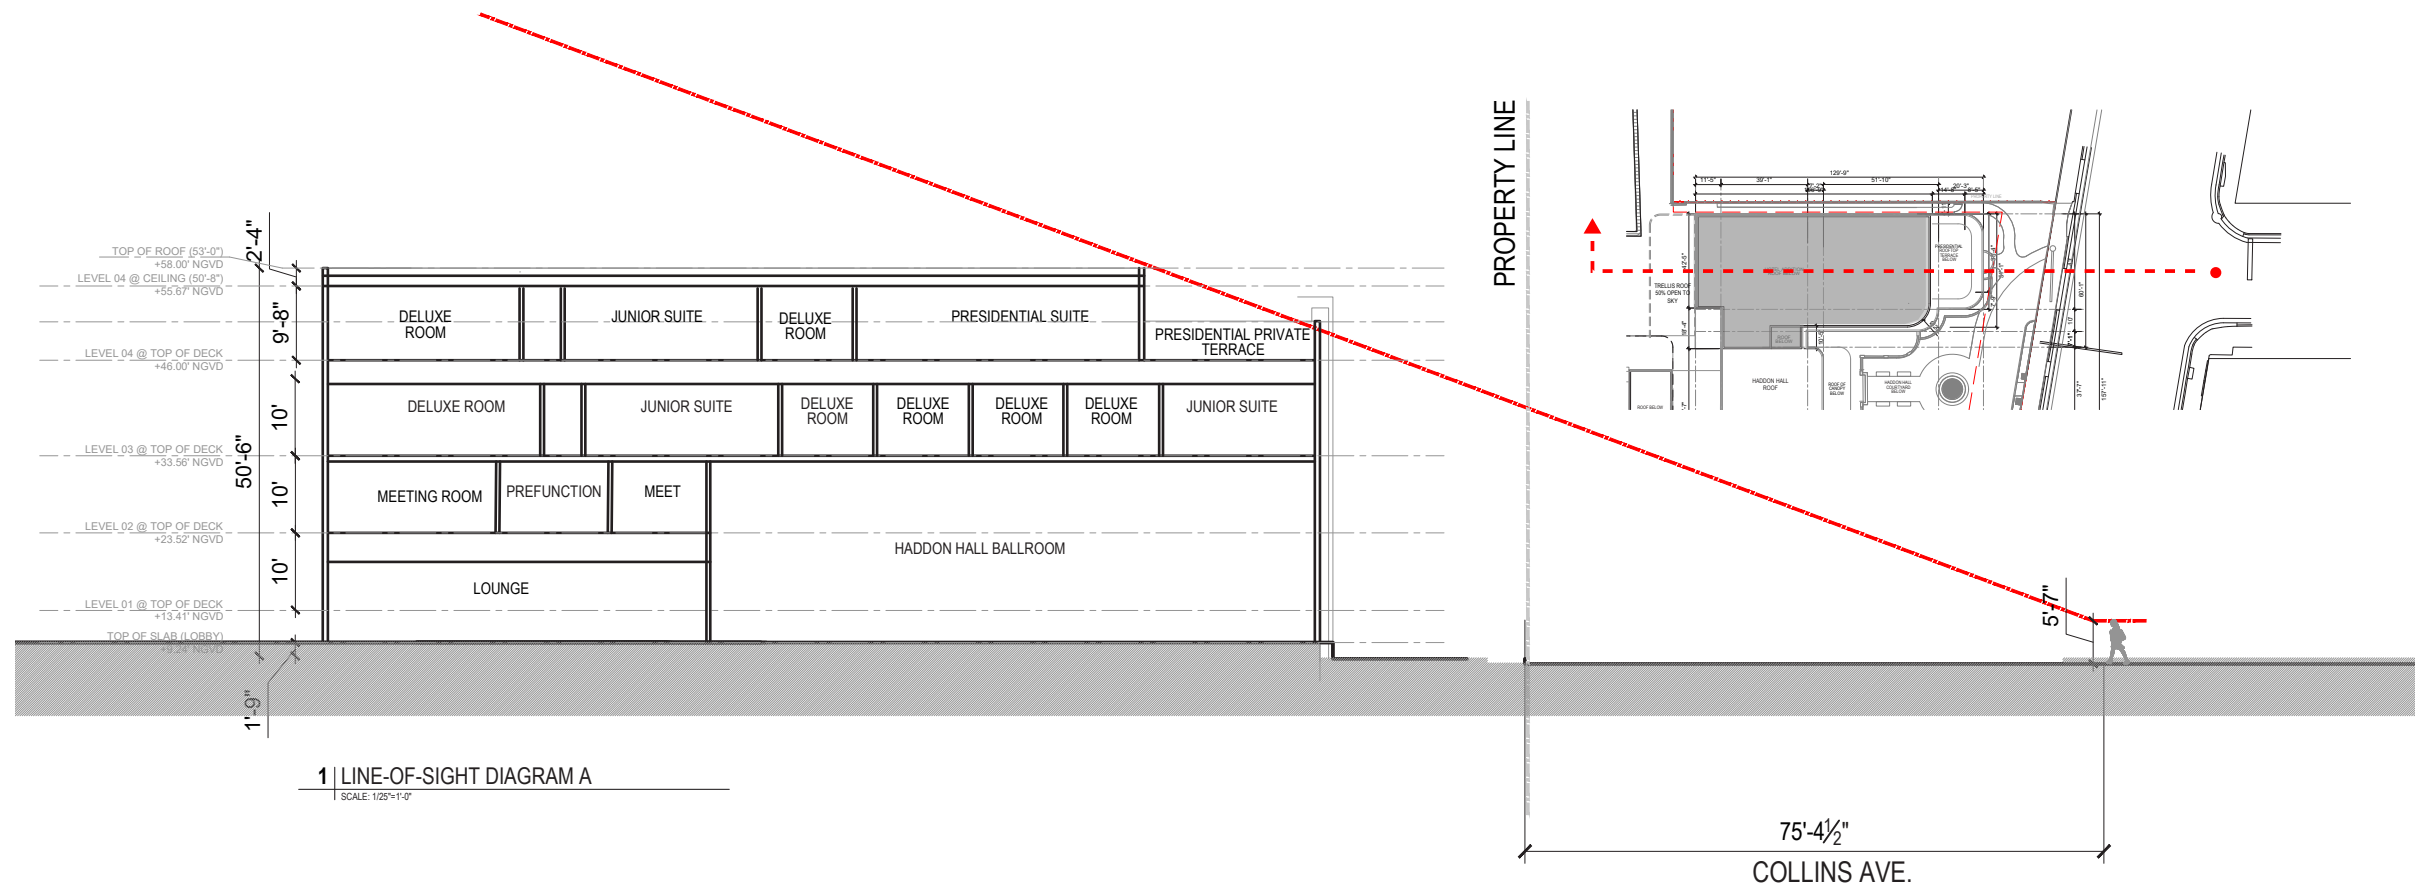

HADDON HALL LINE OF SIGHT DIAGRAM
SCALE: 1/25" = 1'-0"



NR
architect

NORBERTO ROSENSTEIN ARCHITECT, INC.
ARCHITECTURE - INTERIOR DESIGN - PLANNING
128 S. FEDERAL HIGHWAY SUITE #202
DANIA BEACH, FLORIDA 33004
P: (954) 922-4551
NROSENSTEIN@ROSENSTEINARCHITECT.COM
WWW.ROSENSTEINARCHITECT.COM

STATE REG. NO. ARO016674
NATL. REG. NO. 69178
COPYRIGHT © 2024
NORBERTO ROSENSTEIN ARCHITECT, INC.
ALL RIGHTS RESERVED. THIS DOCUMENT OR PARTS THEREOF, MAY NOT BE REPRODUCED IN ANY FORM WITHOUT PERMISSION.


DESIGNED	DRAWN	CHECKED

I HEREBY CERTIFY THAT THESE PLANS WERE PREPARED BY ME OR UNDER MY SUPERVISION, AND TO THE BEST OF MY KNOWLEDGE, COMPLY WITH ALL APPLICABLE CODES.

REVISIONS	
COMM.	DATE

TREEHOUSE HOTEL, MIAMI BEACH
1500 COLLINS + 1509-1515 WASHINGTON AVE, MIAMI BEACH, FL, 33139

HADDON HALL LINE OF SIGHT DIAGRAM
A1-24

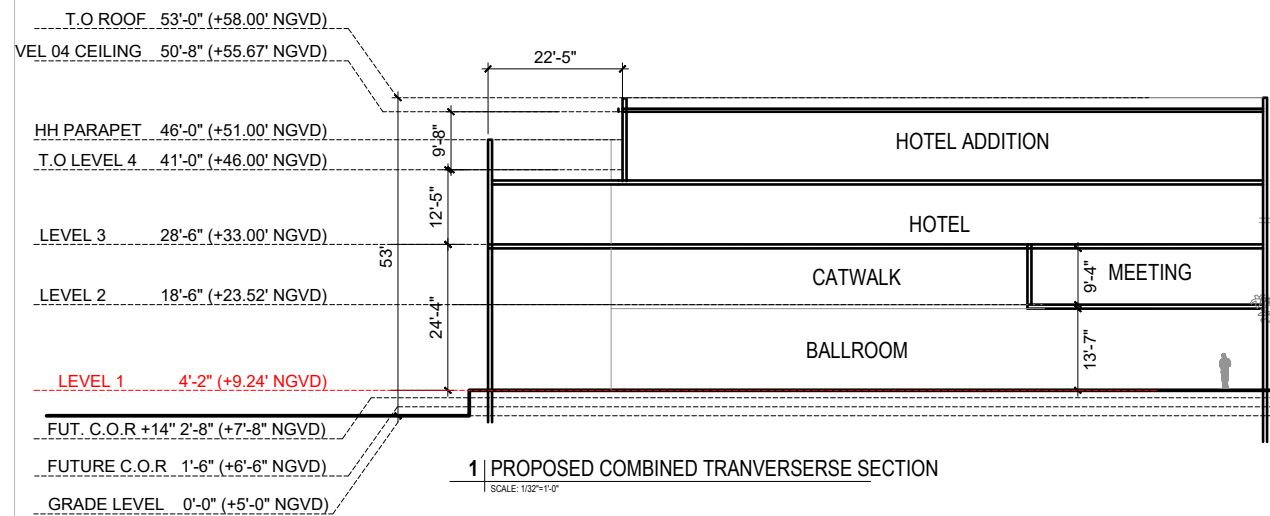

HADDON HALL SECTION CUT

SCALE: 1/32" = 1'-0"



NR
architect

NORBERTO ROSENSTEIN
ARCHITECT, INC.

ARCHITECTURE - INTERIOR DESIGN - PLANNING
 126 S. FEDERAL HIGHWAY SUITE #202
 DANIA BEACH, FLORIDA 33004
 P: (954) 922-4551
 NROSENSTEIN@ROSENSTEINARCHITECT.COM
 WWW.ROSENSTEINARCHITECT.COM

STATE REG. NO. ARO016674
 NATL. REG. NO. 69178
 COPYRIGHT © 2024
 NORBERTO ROSENSTEIN
 ARCHITECT, INC.
 ALL RIGHTS RESERVED. THIS
 DOCUMENT OR PARTS THEREOF,
 MAY NOT BE REPRODUCED IN ANY
 FORM WITHOUT PERMISSION.

DESIGNED	DRAWN	CHECKED

I HEREBY CERTIFY THAT THESE
 PLANS WERE PREPARED BY ME
 OR UNDER
 MY SUPERVISION, AND TO THE
 BEST OF MY KNOWLEDGE,
 COMPLY WITH ALL APPLICABLE
 CODES.

NO.	DESCRIPTION	DATE


REVISIONS	
COMM.	DATE

TREEHOUSE HOTEL,
MIAMI BEACH


1500 COLLINS +
1509-1515 WASHINGTON
AVE, MIAMI BEACH, FL,
33139

SECTION AT
HADDON HALL

A1-25

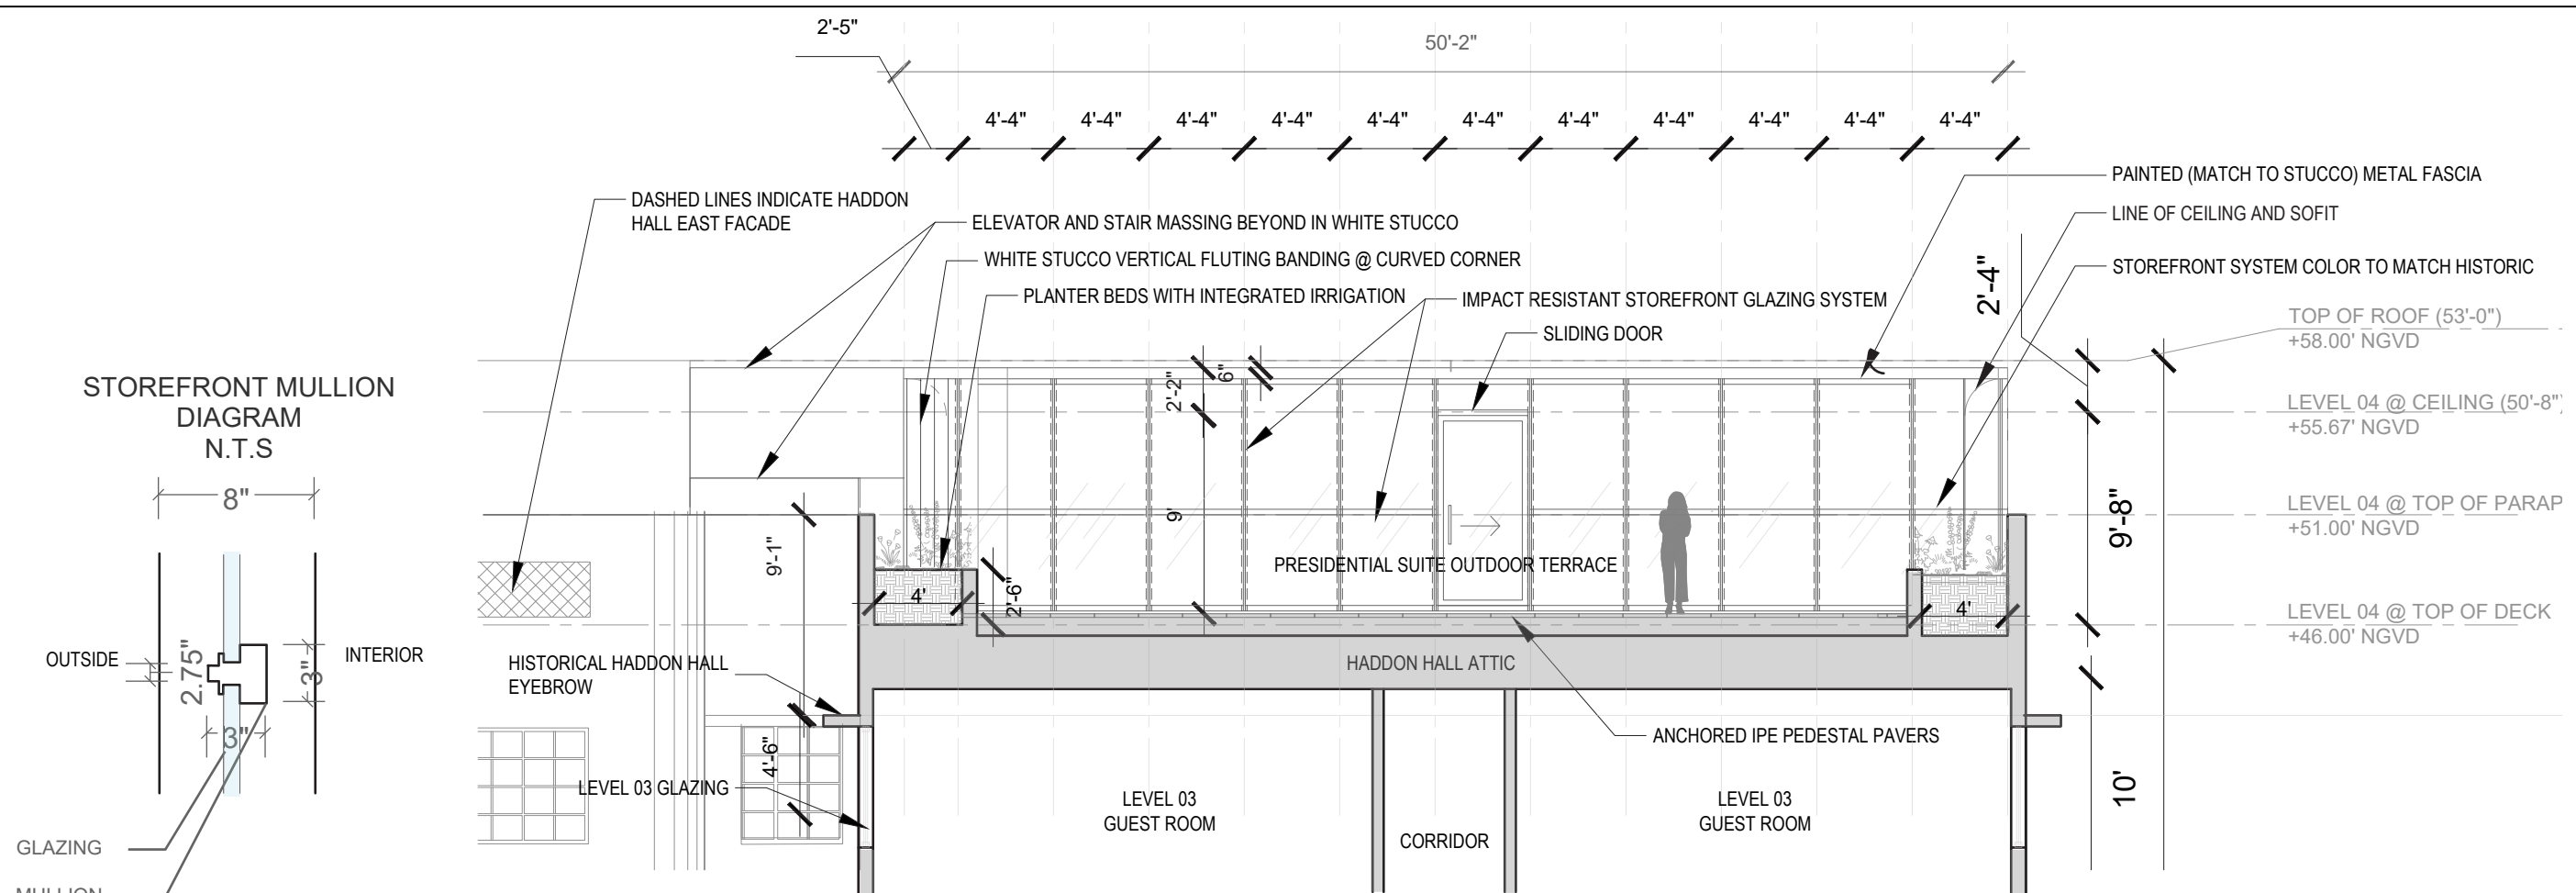

D4 | HADDON HALL HOTEL ADDITION DETAIL ELEVATION
SCALE: 1/8"=1'-0"

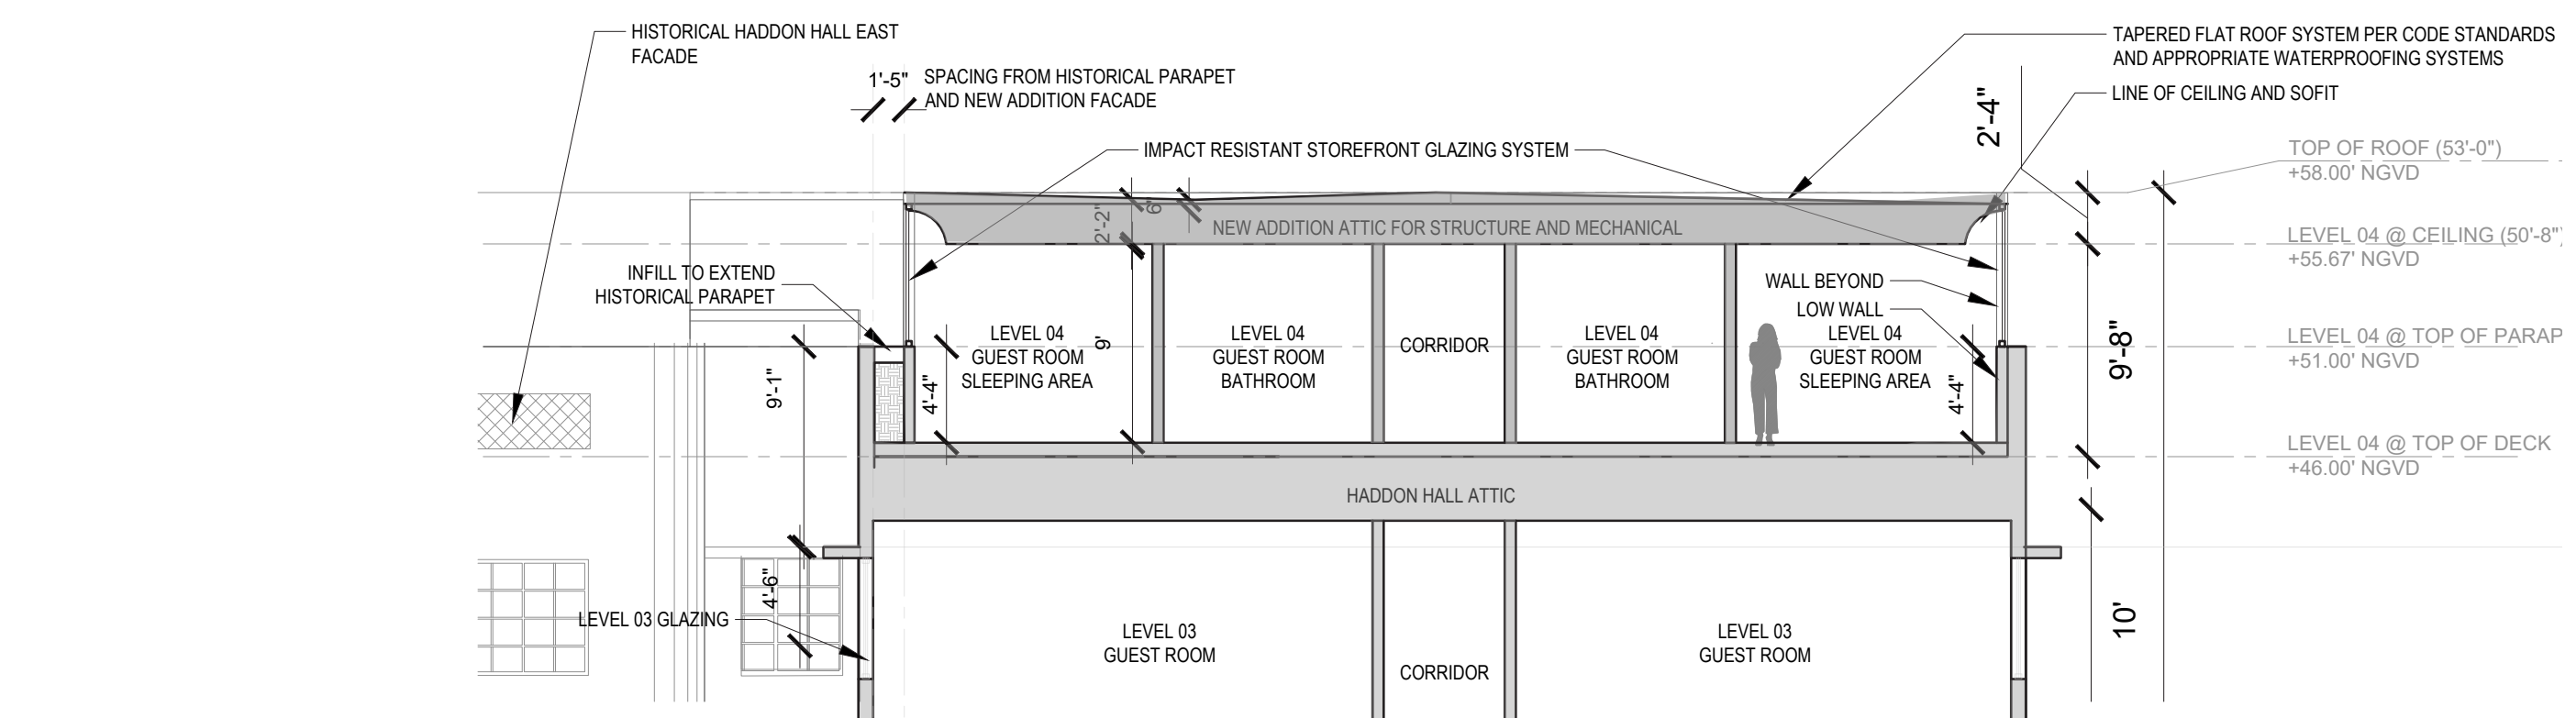

D4 | HADDON HALL HOTEL CONCEPTUAL SECTION
SCALE: 1/8"=1'-0"

HADDON HALL ADDITION DETAILS
SCALE: 1/8" = 1'-0"



NR
architect

NORBERTO ROSENSTEIN ARCHITECT, INC.
ARCHITECTURE - INTERIOR DESIGN - PLANNING
126 S. FEDERAL HIGHWAY SUITE #202
DANIA BEACH, FLORIDA 33004
P: (954) 922-4551
NROSENSTEIN@ROSENSTEINARCHITECT.COM
WWW.ROSENSTEINARCHITECT.COM

STATE REG. NO. ARO016674
NATL. REG. NO. 69178
COPYRIGHT © 2024
NORBERTO ROSENSTEIN ARCHITECT, INC.
ALL RIGHTS RESERVED. THIS DOCUMENT OR PARTS THEREOF, MAY NOT BE REPRODUCED IN ANY FORM WITHOUT PERMISSION.

DESIGNED	DRAWN	CHECKED

I HEREBY CERTIFY THAT THESE PLANS WERE PREPARED BY ME OR UNDER MY SUPERVISION, AND TO THE BEST OF MY KNOWLEDGE, COMPLY WITH ALL APPLICABLE CODES.

NO.	DESCRIPTION	DATE

REVISIONS	
COMM.	DATE

TREEHOUSE HOTEL, MIAMI BEACH
1500 COLLINS + 1509-1515 WASHINGTON AVE, MIAMI BEACH, FL, 33139

DETAIL AT HADDON HALL
A1-26