



D-4
of
8

PROJECT NUMBER
22109



DRAWN BY
Lilou R. Perez C.
DATE
9-7-2021
SCALE
AS SHOWN

CHARLES H. BENSON
architect planner interiors
280-98th STREET SUITE 210, SURFIDE, FLORIDA 33154
ARCHITECTURE LICENSE # ARI14022 NCARB CERTIFICATE # 451.88

NEW ROOF TOP ADDITION, RESTAURANT & HOTEL FOR:
1445 Pennsylvania Ave. LLC
MIAMI BEACH, FL 33139
1445 PENNSYLVANIA AVE.

These drawings and copies thereof furnished by the architect on the basis of information furnished by the owner. The architect assumes no responsibility for the accuracy or completeness of the information so furnished. It is the responsibility of the owner to verify the accuracy and completeness of the information so furnished. The architect shall not be held responsible for any errors or omissions in the drawings or for any consequences resulting therefrom.

ROOF DEMOLITION PLAN
SCALE: 1/4" = 1'-0"

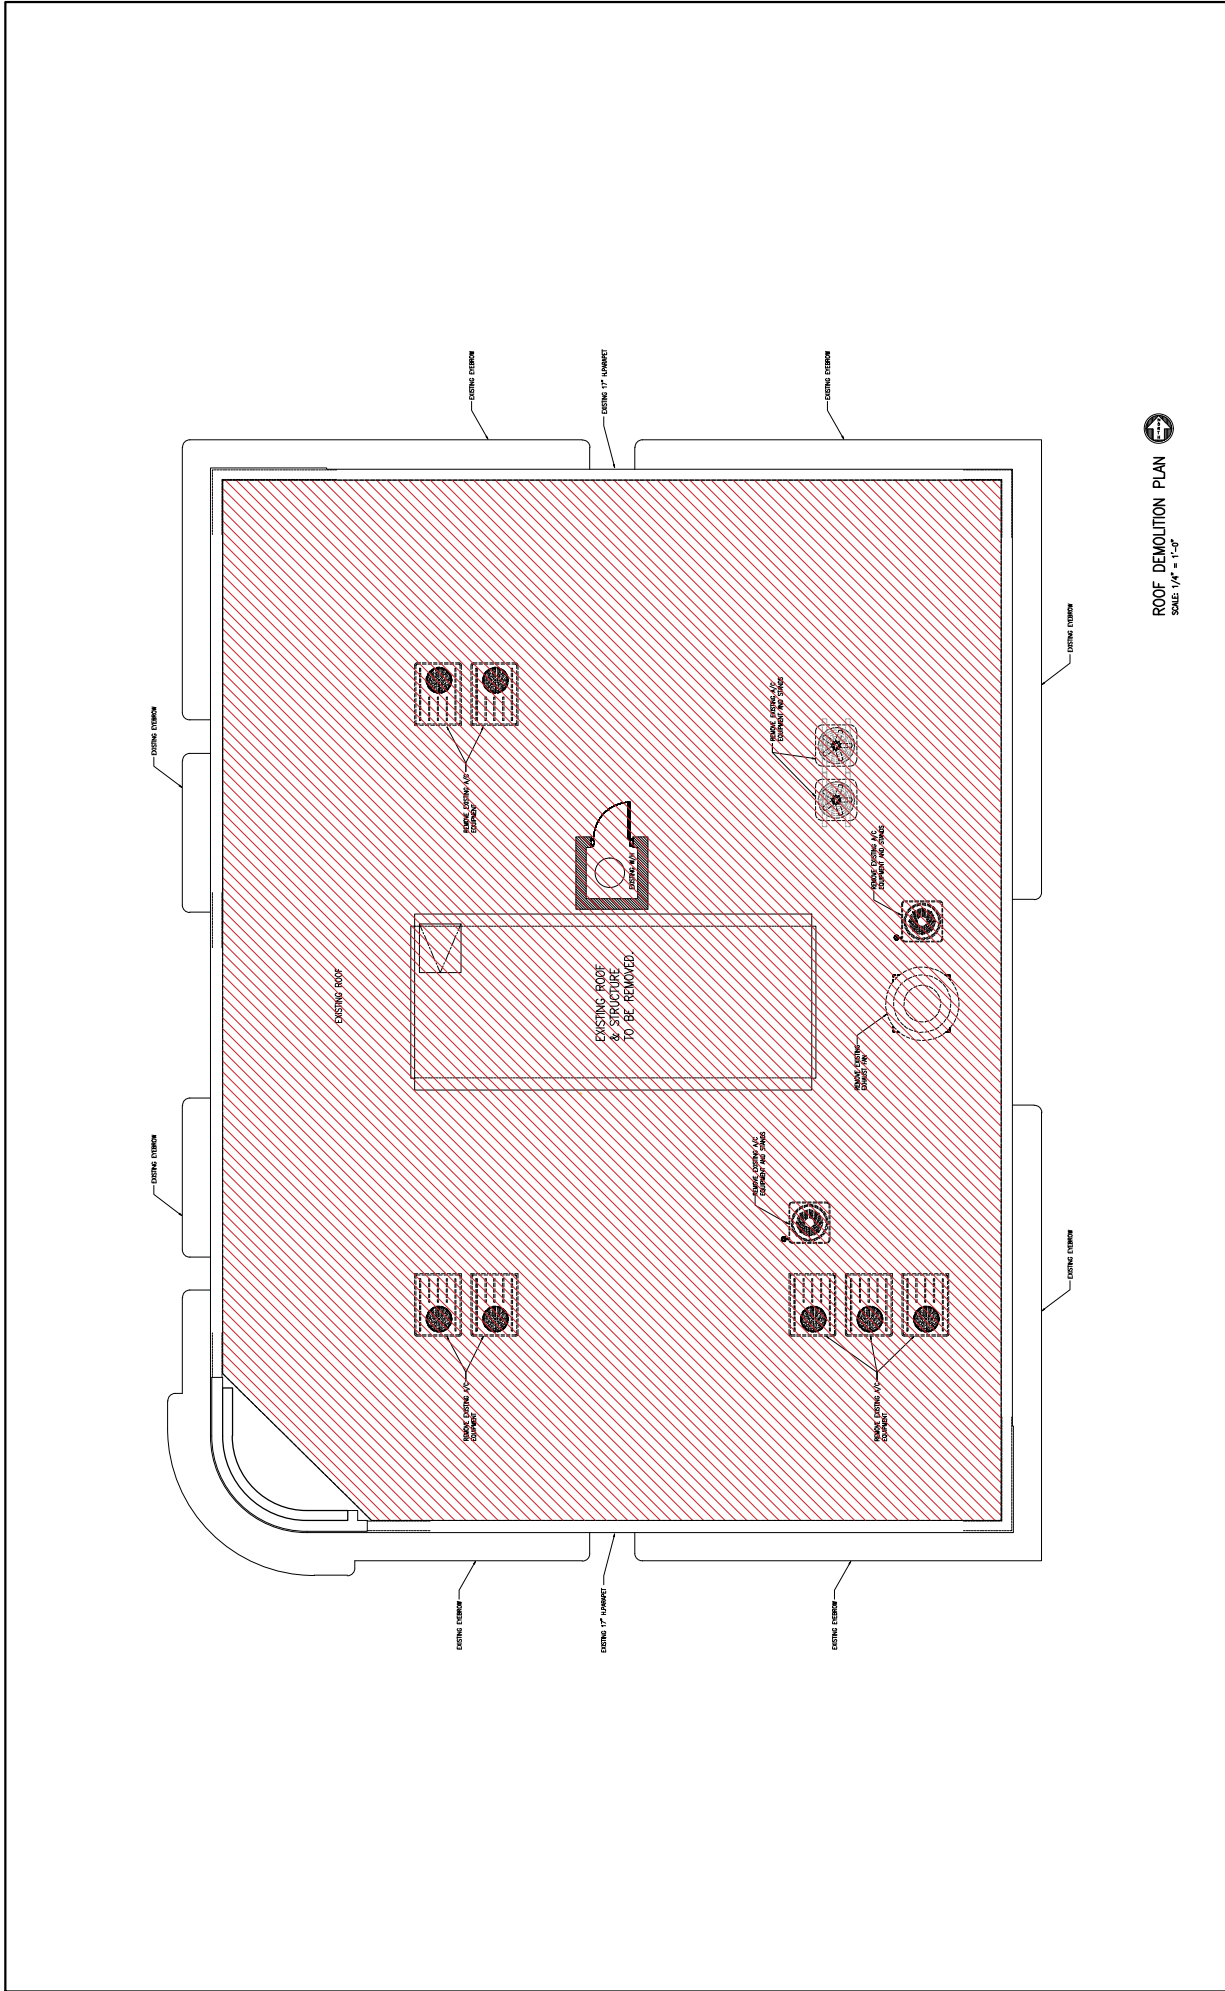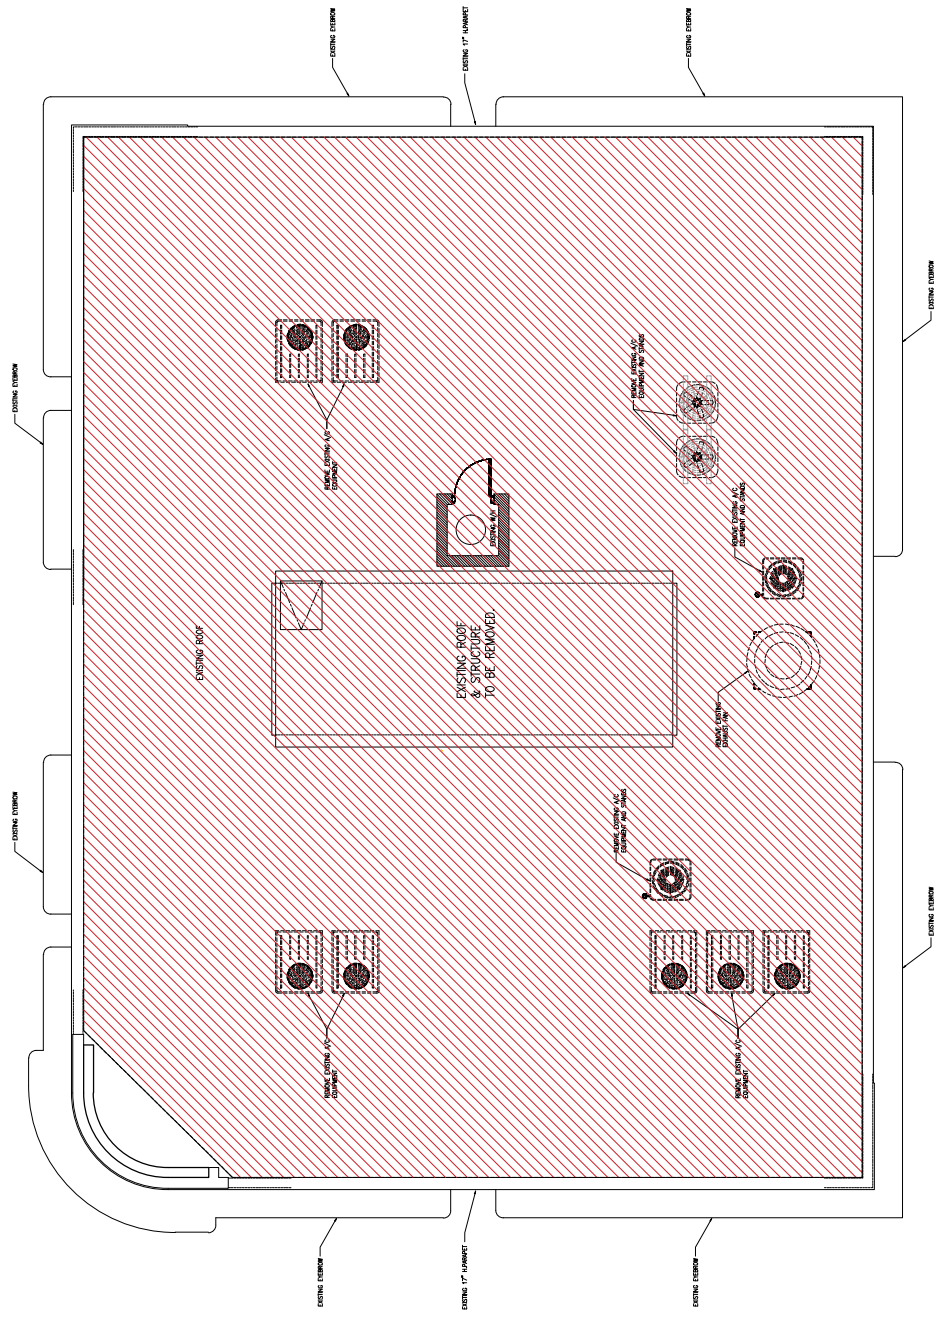



D-5
of
8

PROJECT NUMBER
22109


DRAWN BY
Lilian R. Perez C.
DATE
9-7-2021
SCALE
AS SHOWN

CHARLES H. BENSON
architect planner interiors
280-98th STREET SUITE 210, SURFSIDE, FLORIDA 33154
ARCHITECTURE LICENCE # ART14022 NCARB CERTIFICATE # 451.88



FOR:
NEW ROOF TOP ADDITION, RESTAURANT & HOTEL
1445 Pennsylvania Ave. LLC
MIAMI BEACH, FL 33139
1445 PENNSYLVANIA AVE.

These drawings and copies thereof furnished by the architect are the property of the architect and are not to be reproduced, stored in a retrieval system, or transmitted in any form or by any means, electronic, mechanical, photocopying, recording, or by any information storage and retrieval system, without the prior written consent of the architect.

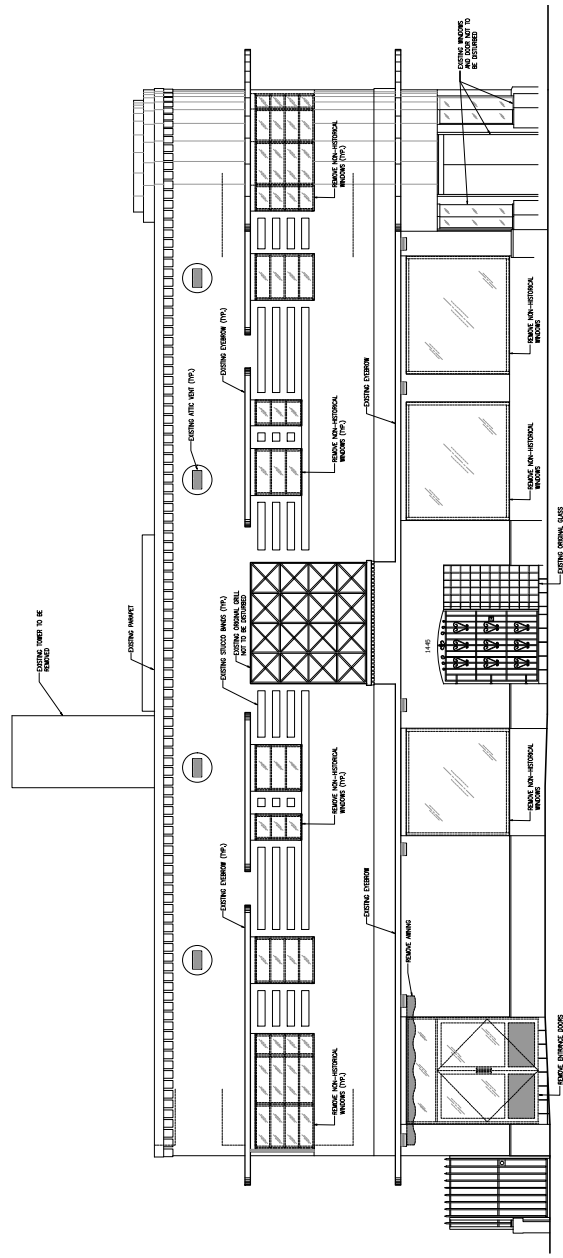

DEMOLITION WEST ELEVATION
SCALE 1/4" = 1'-0"

