


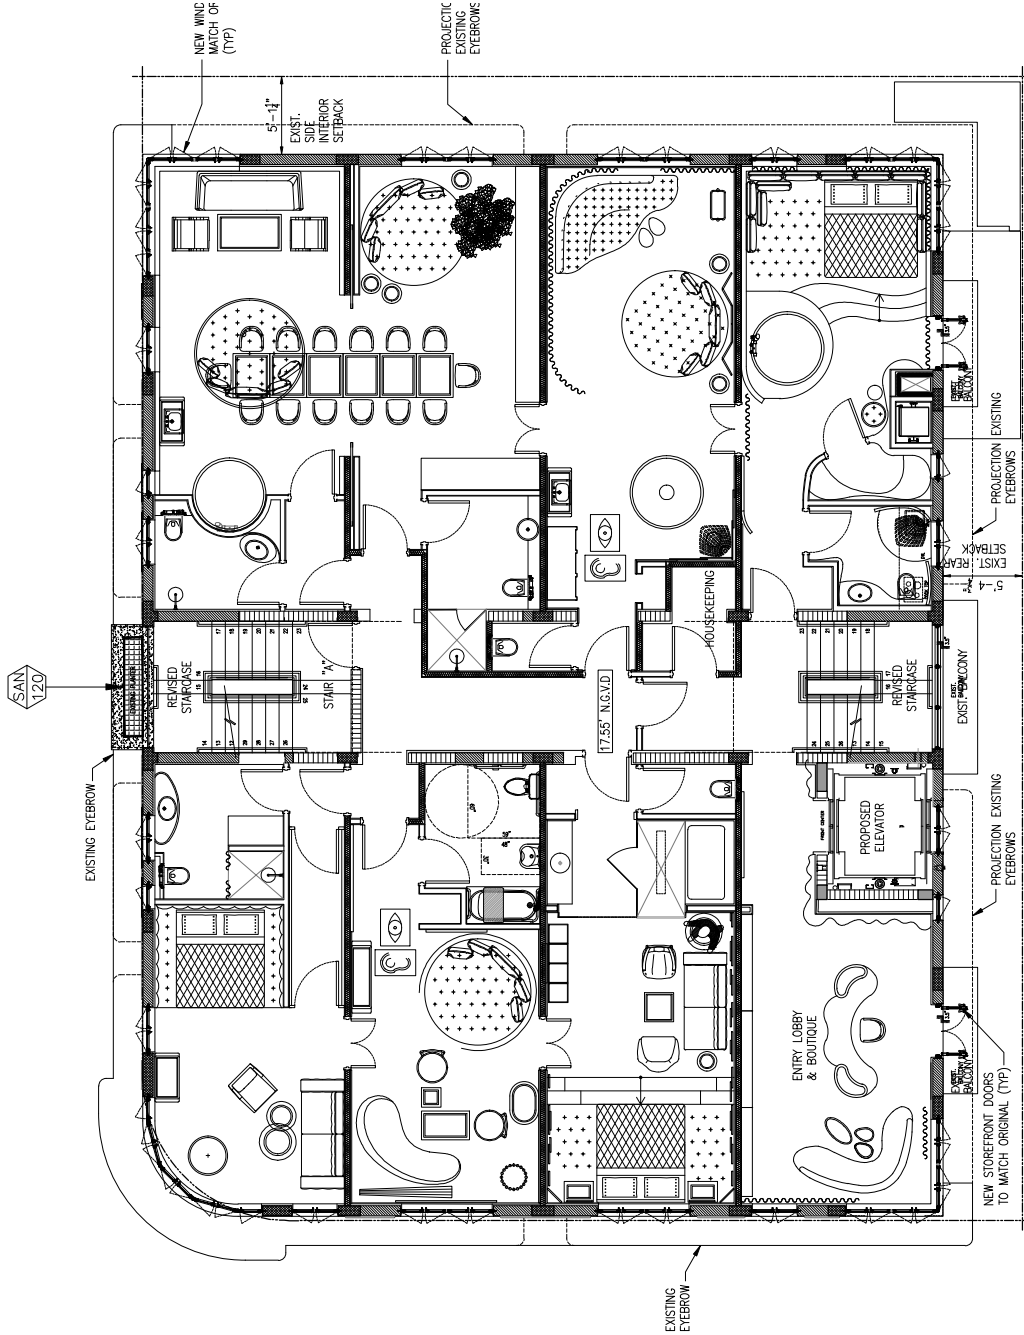

SECOND LEVEL LANDSCAPE PLAN
SCALE 1/4" = 1'-0"

These drawings and copies thereof furnished by the architect are the property of the architect and are not to be reproduced, stored in a retrieval system, or transmitted in any form or by any means, electronic, mechanical, photocopying, recording, or by any information storage and retrieval system, without the prior written permission of the architect.

NEW ROOF TOP ADDITION, RESTAURANT & HOTEL FOR:
1445 Pennsylvania Ave. LLC
1445 PENNSYLVANIA AVE.
MIAMI BEACH, FL 33139

CHARLES H. BENSON & ASSOCIATES ARCHITECTS, P.A.
Architect
1685 WASHINGTON AVE. 2ND FLOOR MIAMI BEACH, FLORIDA 33139
ARCHITECTURE LICENSE # A114022

planner interiors
RE: 305-552-8811 Fax: 305-552-1551
INBOARD CERTIFICATE # 45-156

DRAWN BY
Lillian R. Perez C.


SCALE
AS SHOWN

DATE
9-7-2021

PROJECT NUMBER
22109

L-2
of
3



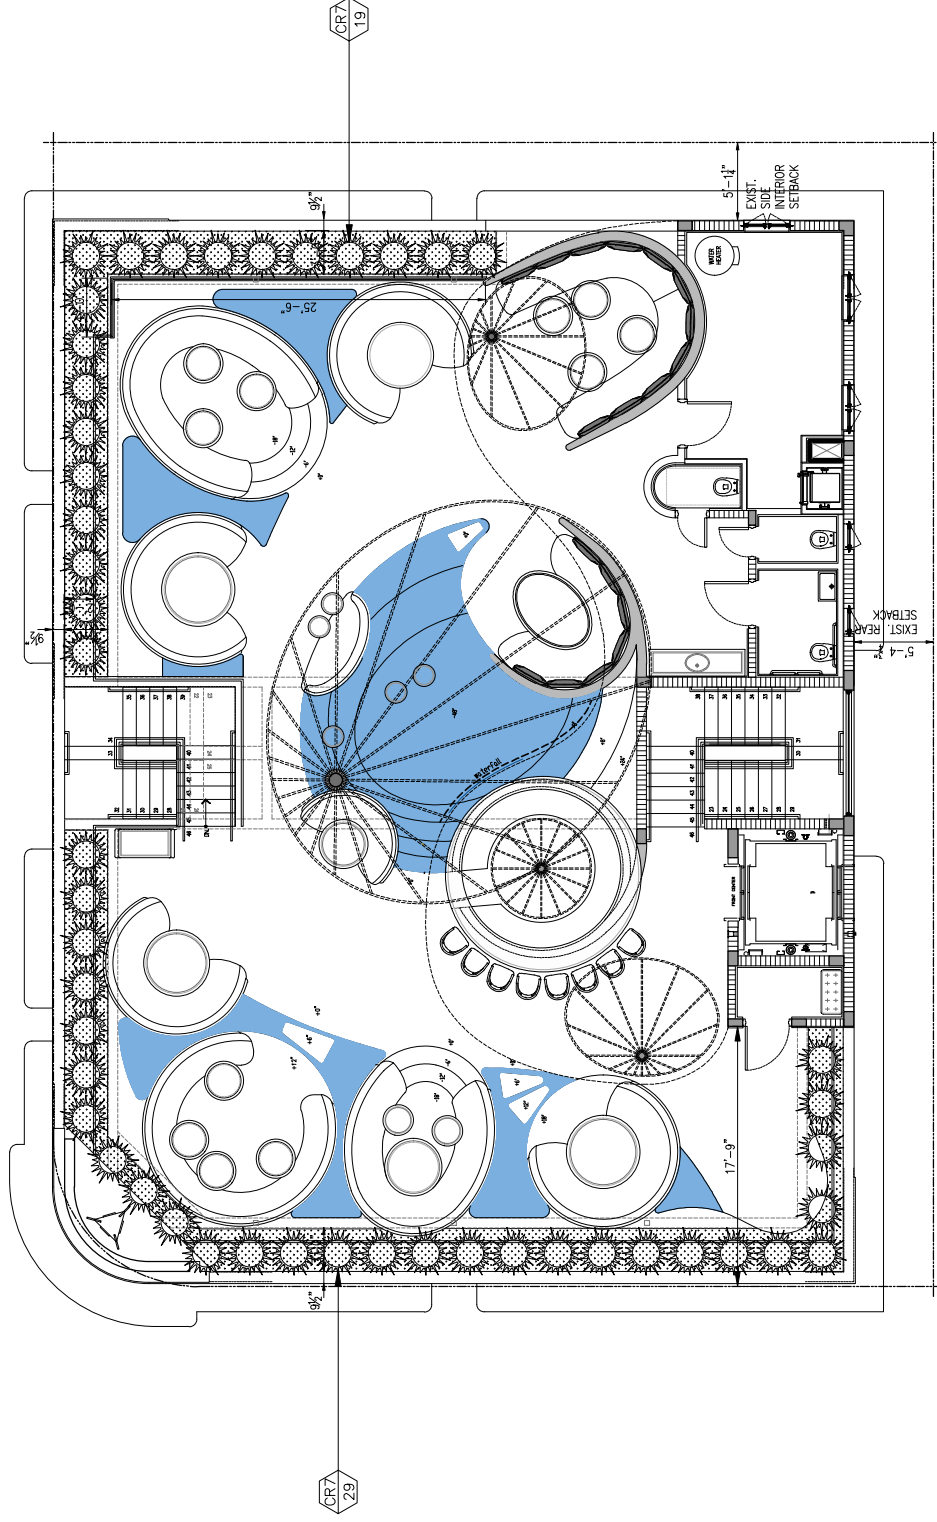

ROOF LEVEL LANDSCAPE PLAN
SCALE 1/4" = 1'-0"

These drawings and copies thereof furnished by the architect are the property of the architect and are not to be reproduced, stored in a retrieval system, or transmitted in any form or by any means, electronic, mechanical, photocopying, recording, or by any information storage and retrieval system, without the prior written permission of the architect.

NEW ROOF TOP ADDITION, RESTAURANT & HOTEL FOR:
1445 Pennsylvania Ave. LLC
1445 PENNSYLVANIA AVE.
MIAMI BEACH, FL 33139



CHARLES H. BENSON & ASSOCIATES ARCHITECTS, P.A.
Architect Planner
1885 WASHINGTON AVE. 2ND FLOOR MIAMI BEACH, FLORIDA 33139
ARCHITECTURE LICENSE # A114022 NCARB CERTIFICATE # 451186
P: 305-551-1111 F: 305-551-4151

DRAWN BY
Lillian R. Perez C.
SCALE
AS SHOWN
DATE
9-7-2021
PROJECT NUMBER
22109

L-3
of
3

