


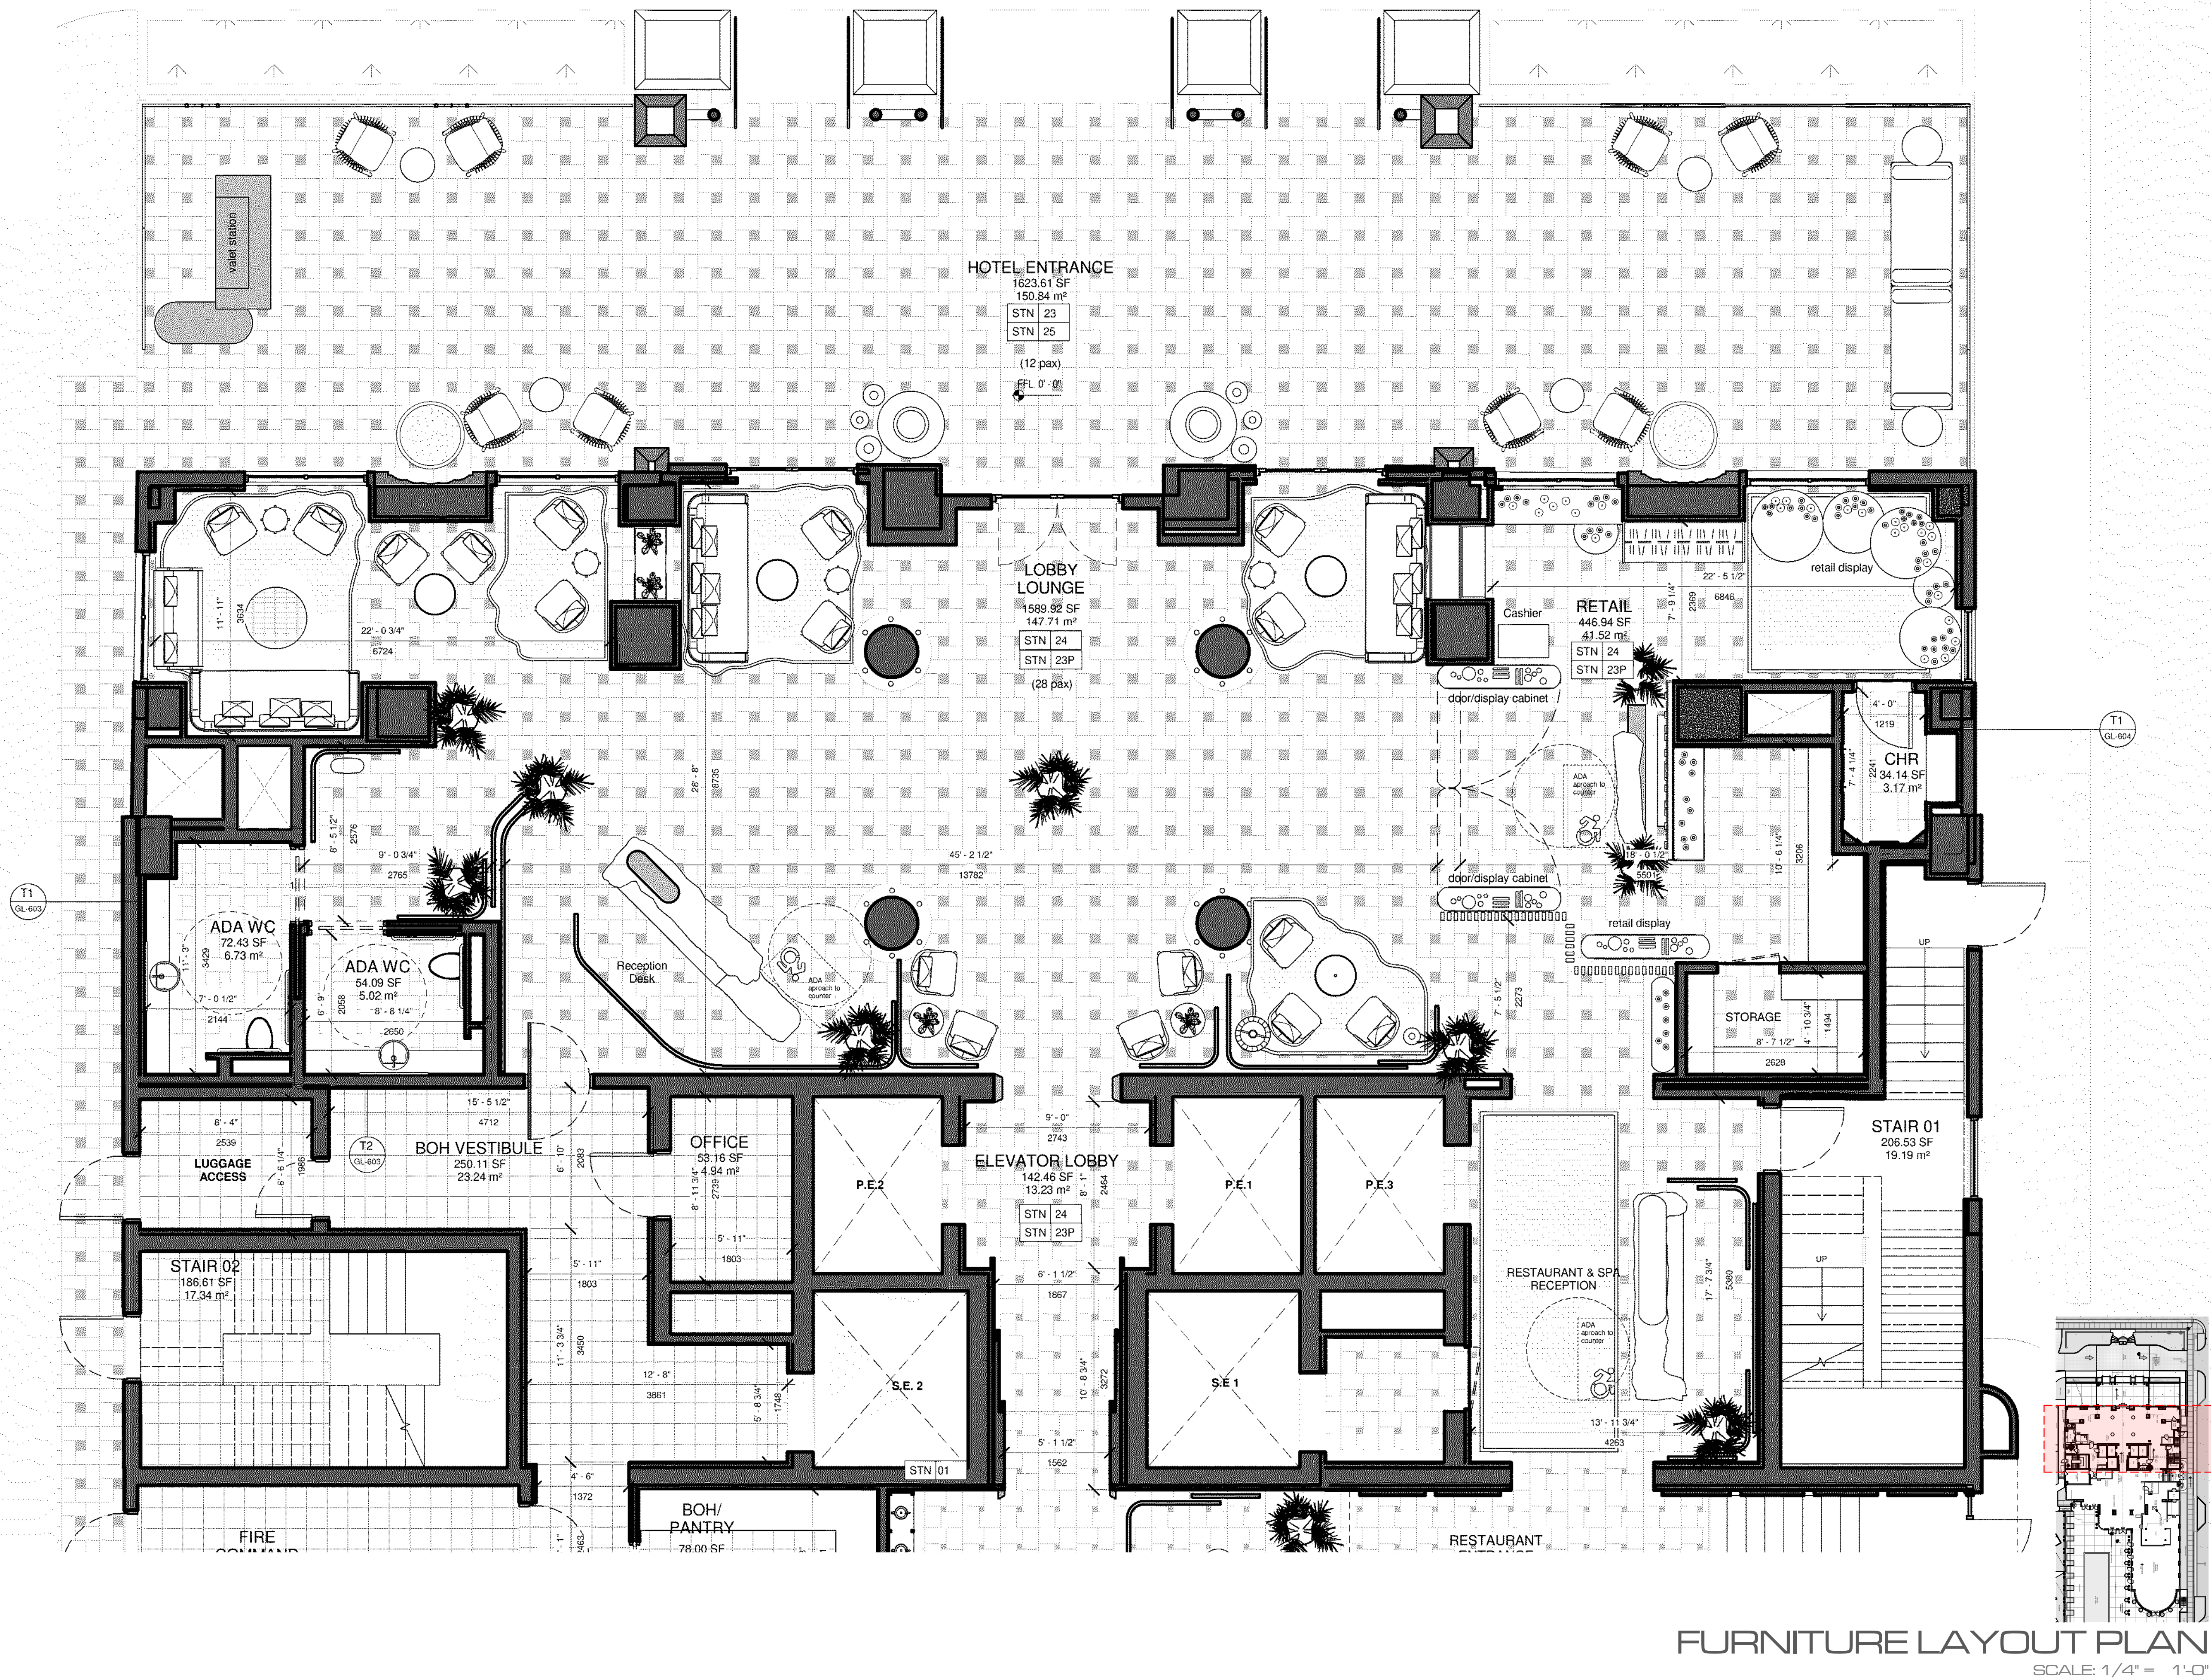


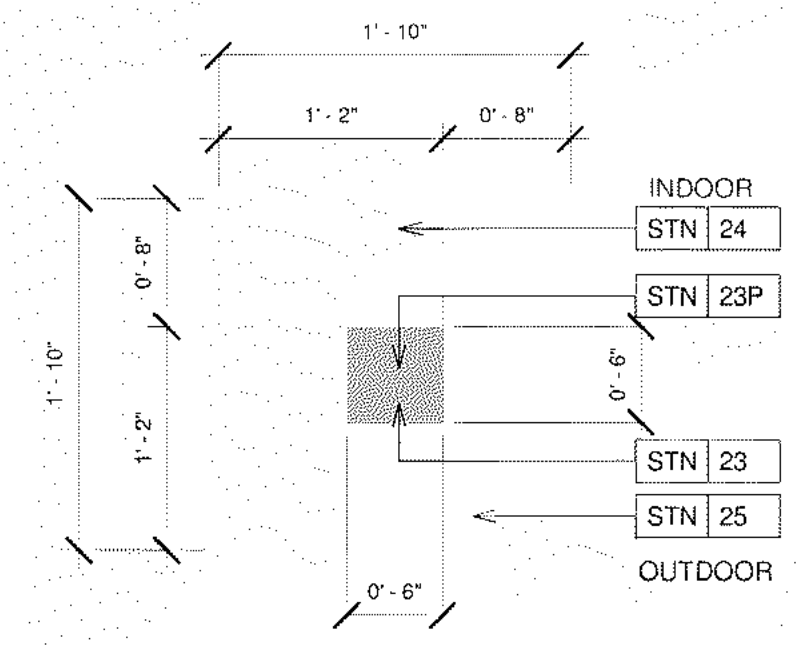


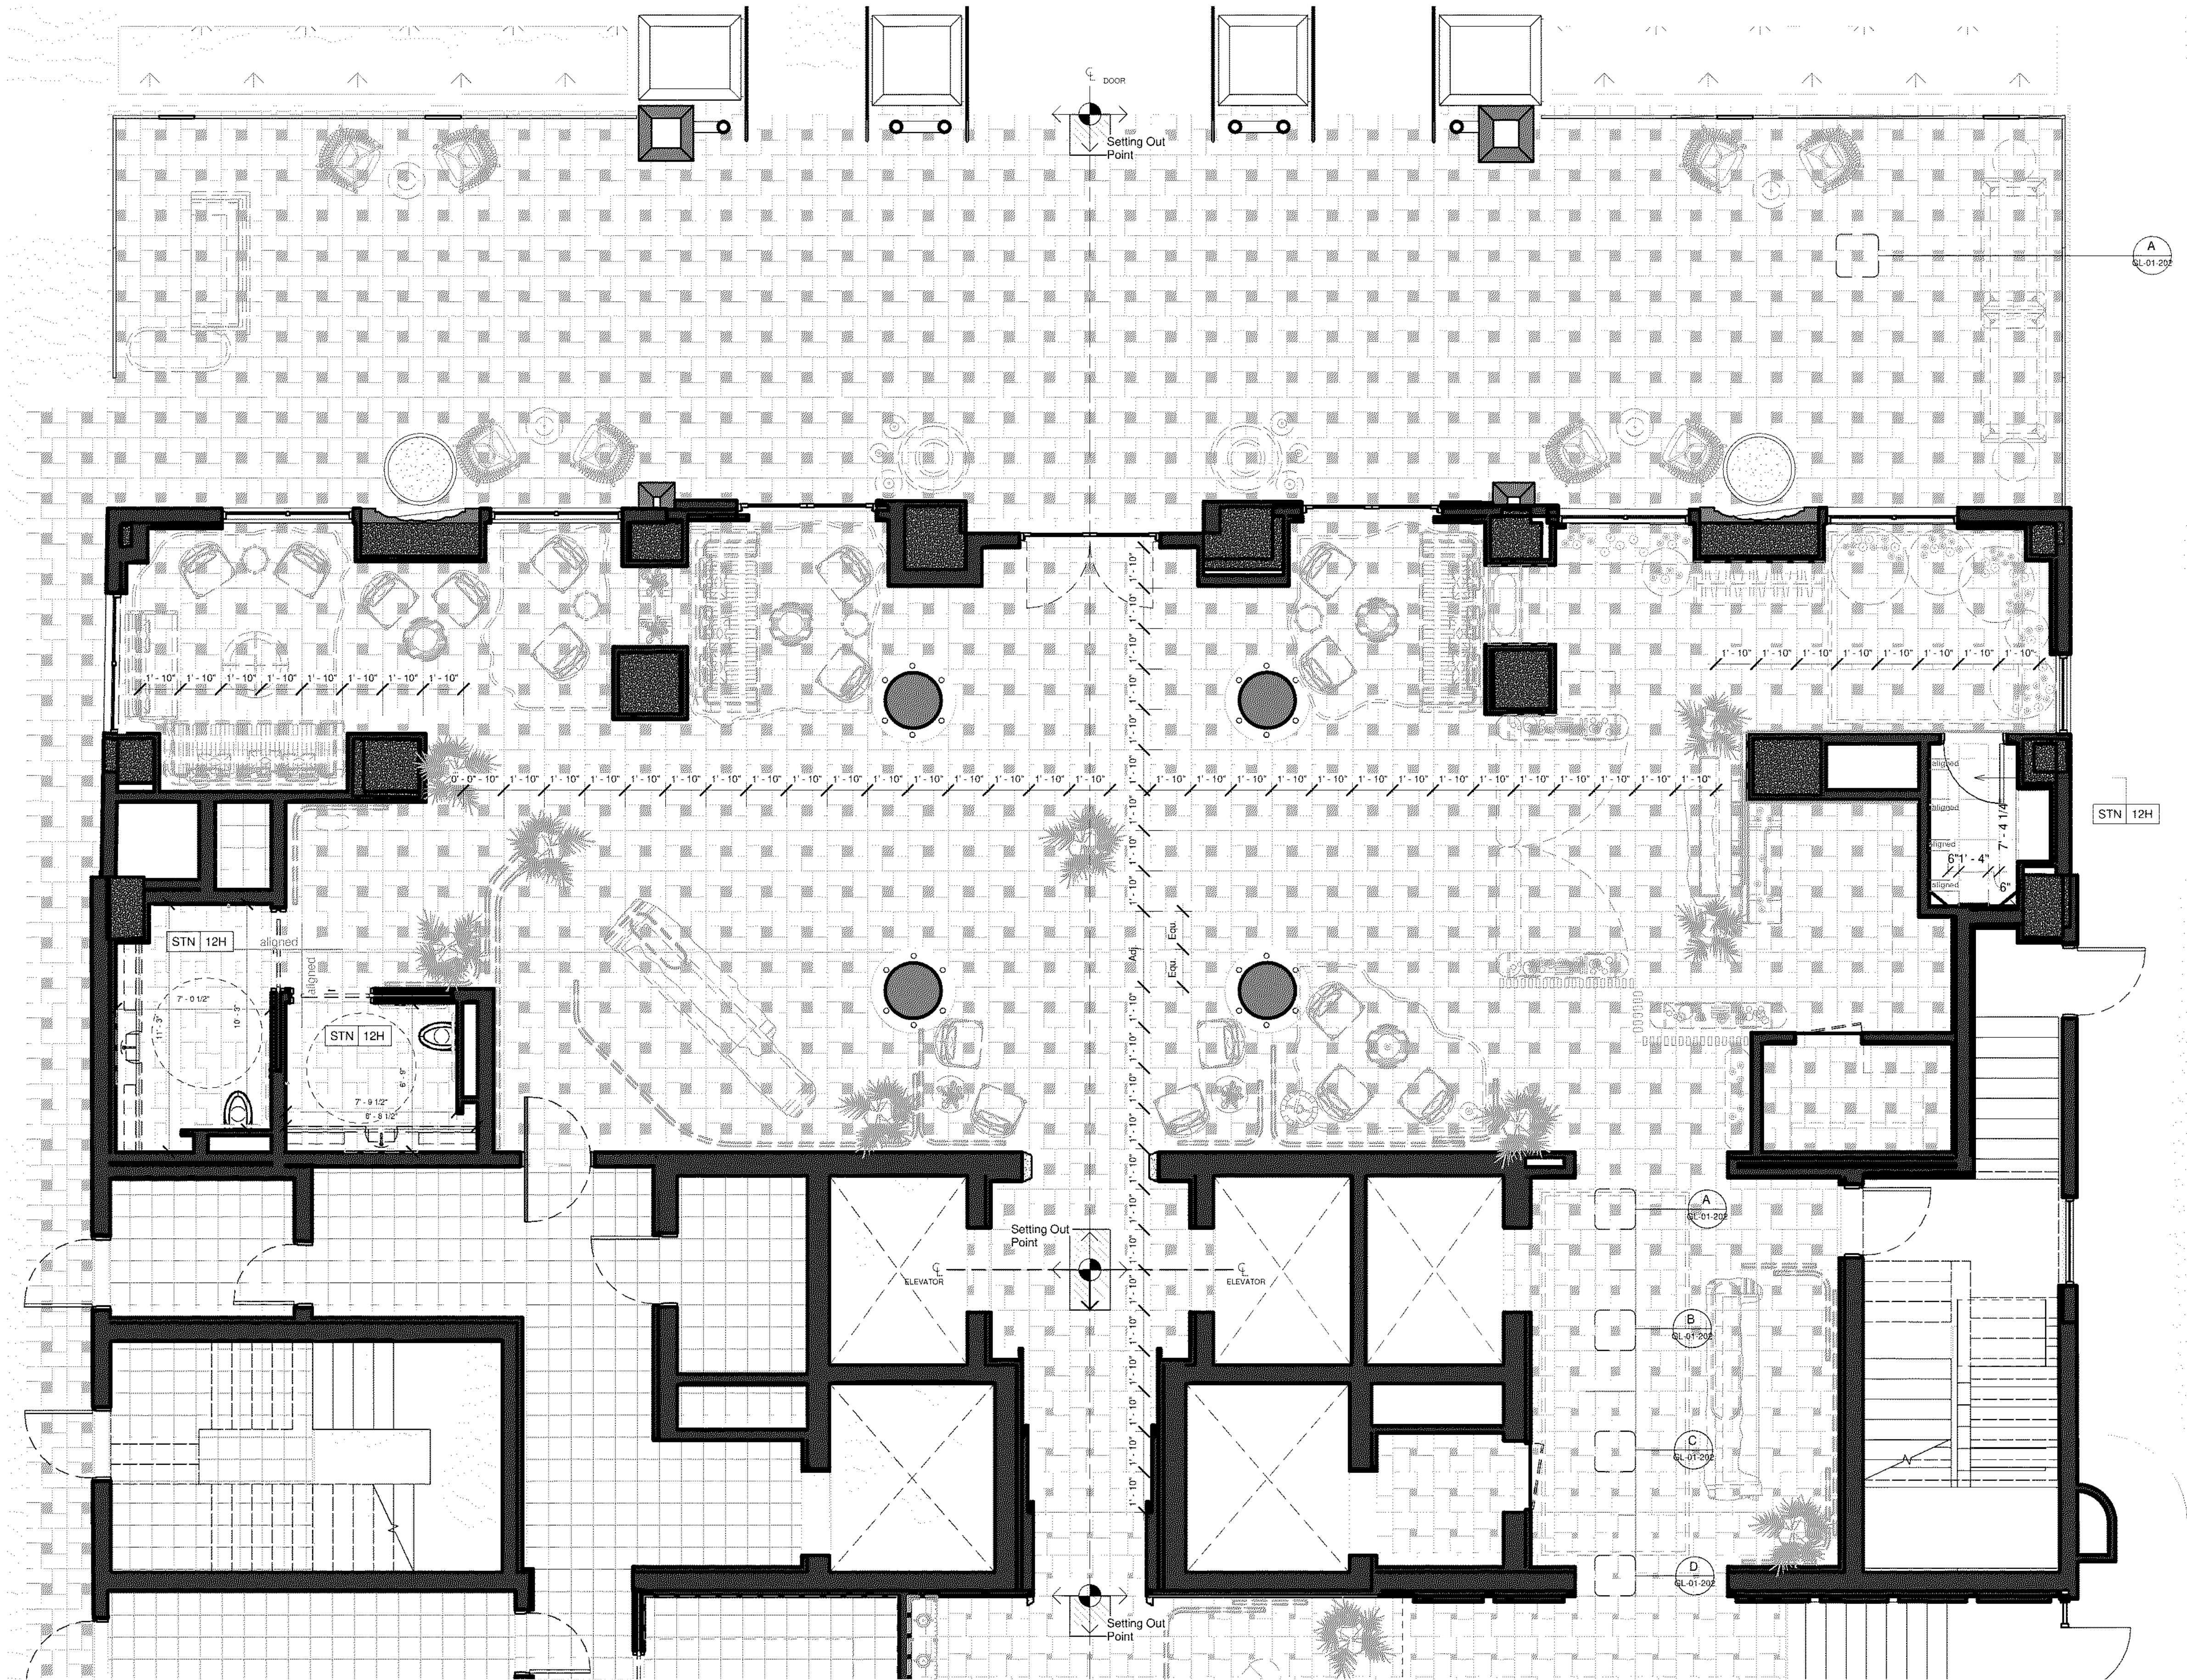


DD1 - RECEPTION LOBBY - FLOOR
PATTERN - A
1" = 1'-0"

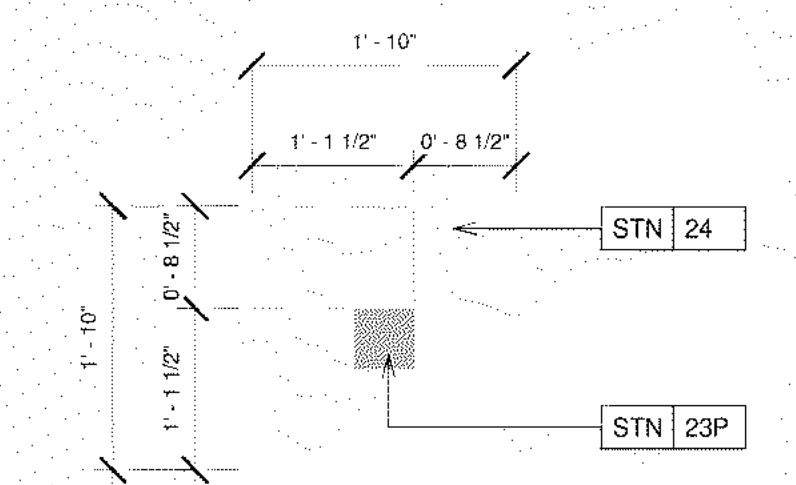

DD1 - RECEPTION LOBBY - FLOOR
PATTERN - B
3/4" = 1'-0"

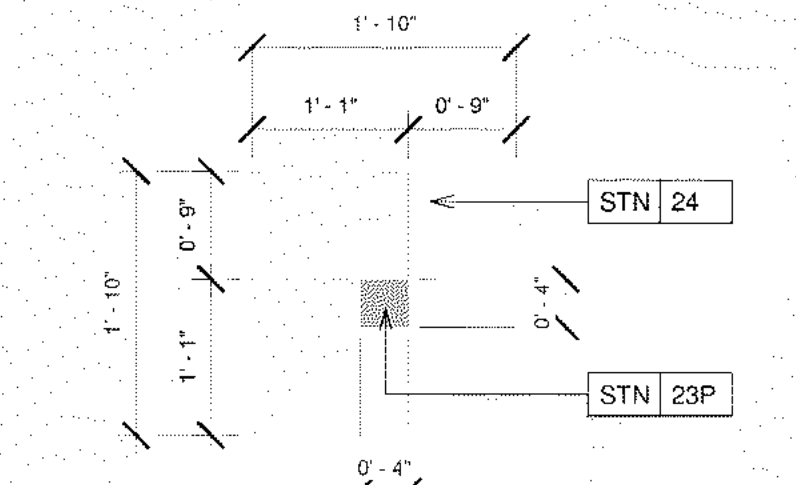

DD1 - RECEPTION LOBBY - FLOOR
PATTERN - C
3/4" = 1'-0"

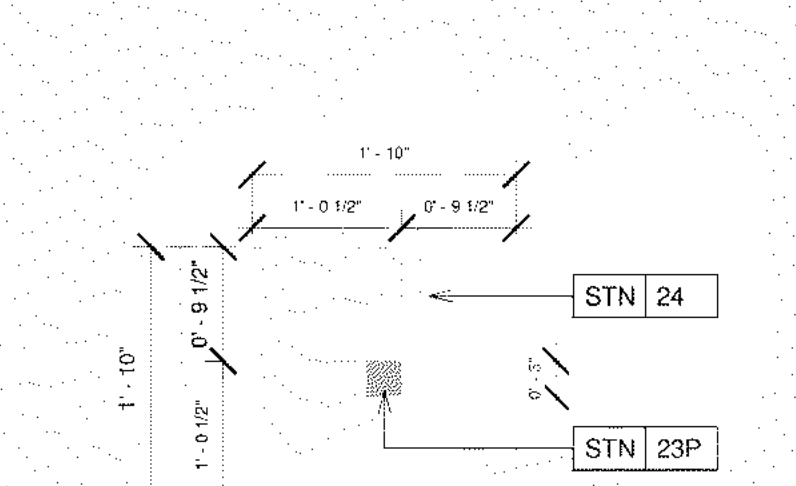

DD1 - RECEPTION LOBBY - FLOOR
PATTERN - D
3/4" = 1'-0"

FLOOR PATTERN LAYOUT
SCALE: 1/4" = 1'-0"

revuelta
architecture
international

revuelta-architecture.com
2950 SW 27TH AVE SUITE 110
MIAMI, FL 33133
305.590.5000

Interior Designer

DENNISTON

Project

AMAN HOTEL
3425 COLLINS AVE.
MIAMI BEACH, FL 33140

Owner Information

OKO GROUP

4100 N.E. 2ND AVENUE
MIAMI, FL 33137

Architect of record

Luis O. Revuelta
AR-0007972

Consultant

HPB SET

Date 12.21.2017
Scale AS SHOWN
Project No. 1933

Sheet Name
FLOOR PATTERN
LAYOUT

Sheet No.
A-302



2950 SW 27TH AVE. SUITE 110
MIAMI, FL 33133
305.590.5000

DENNISTON

Project

AMAN HOTEL
3425 COLLINS AVE.
MIAMI BEACH, FL 33140

OKO GROUP

4100 N.E. 2ND AVENUE
MIAMI, FL 33137

Architect of record

Luis O. Revuelta
AR-0007972

Consultant

HPB SET

Date 12.21.2017


Scale	AS SHOWN
Design No.	1022

Sheet Name


REFLECTED CEILING
PLAN

Sheet No.

A-303

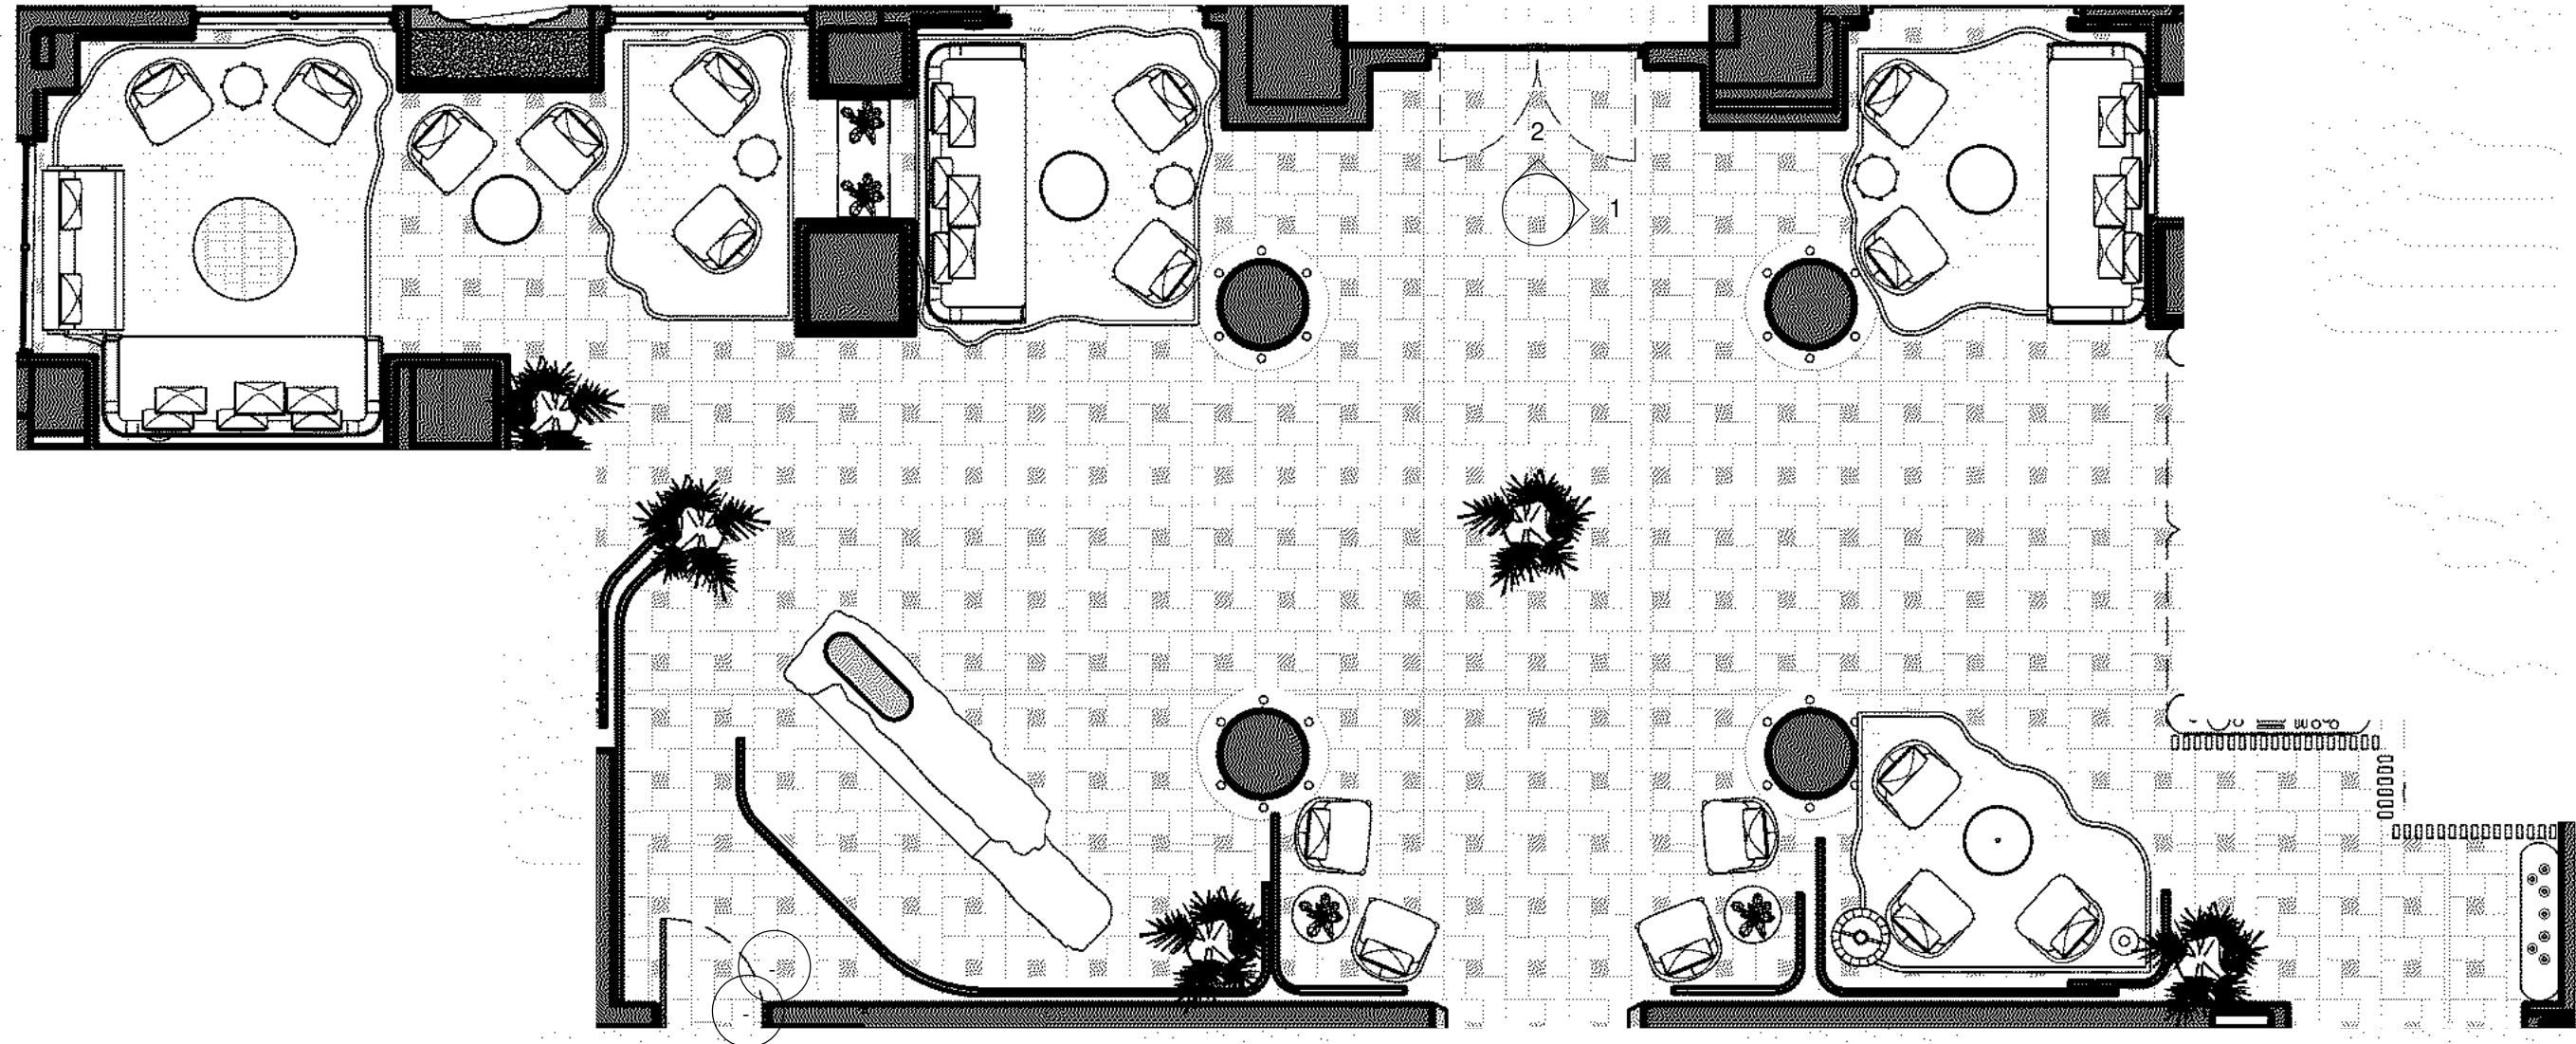


0 DD1-Reception Lobby Plan
3/16" = 1'-0"

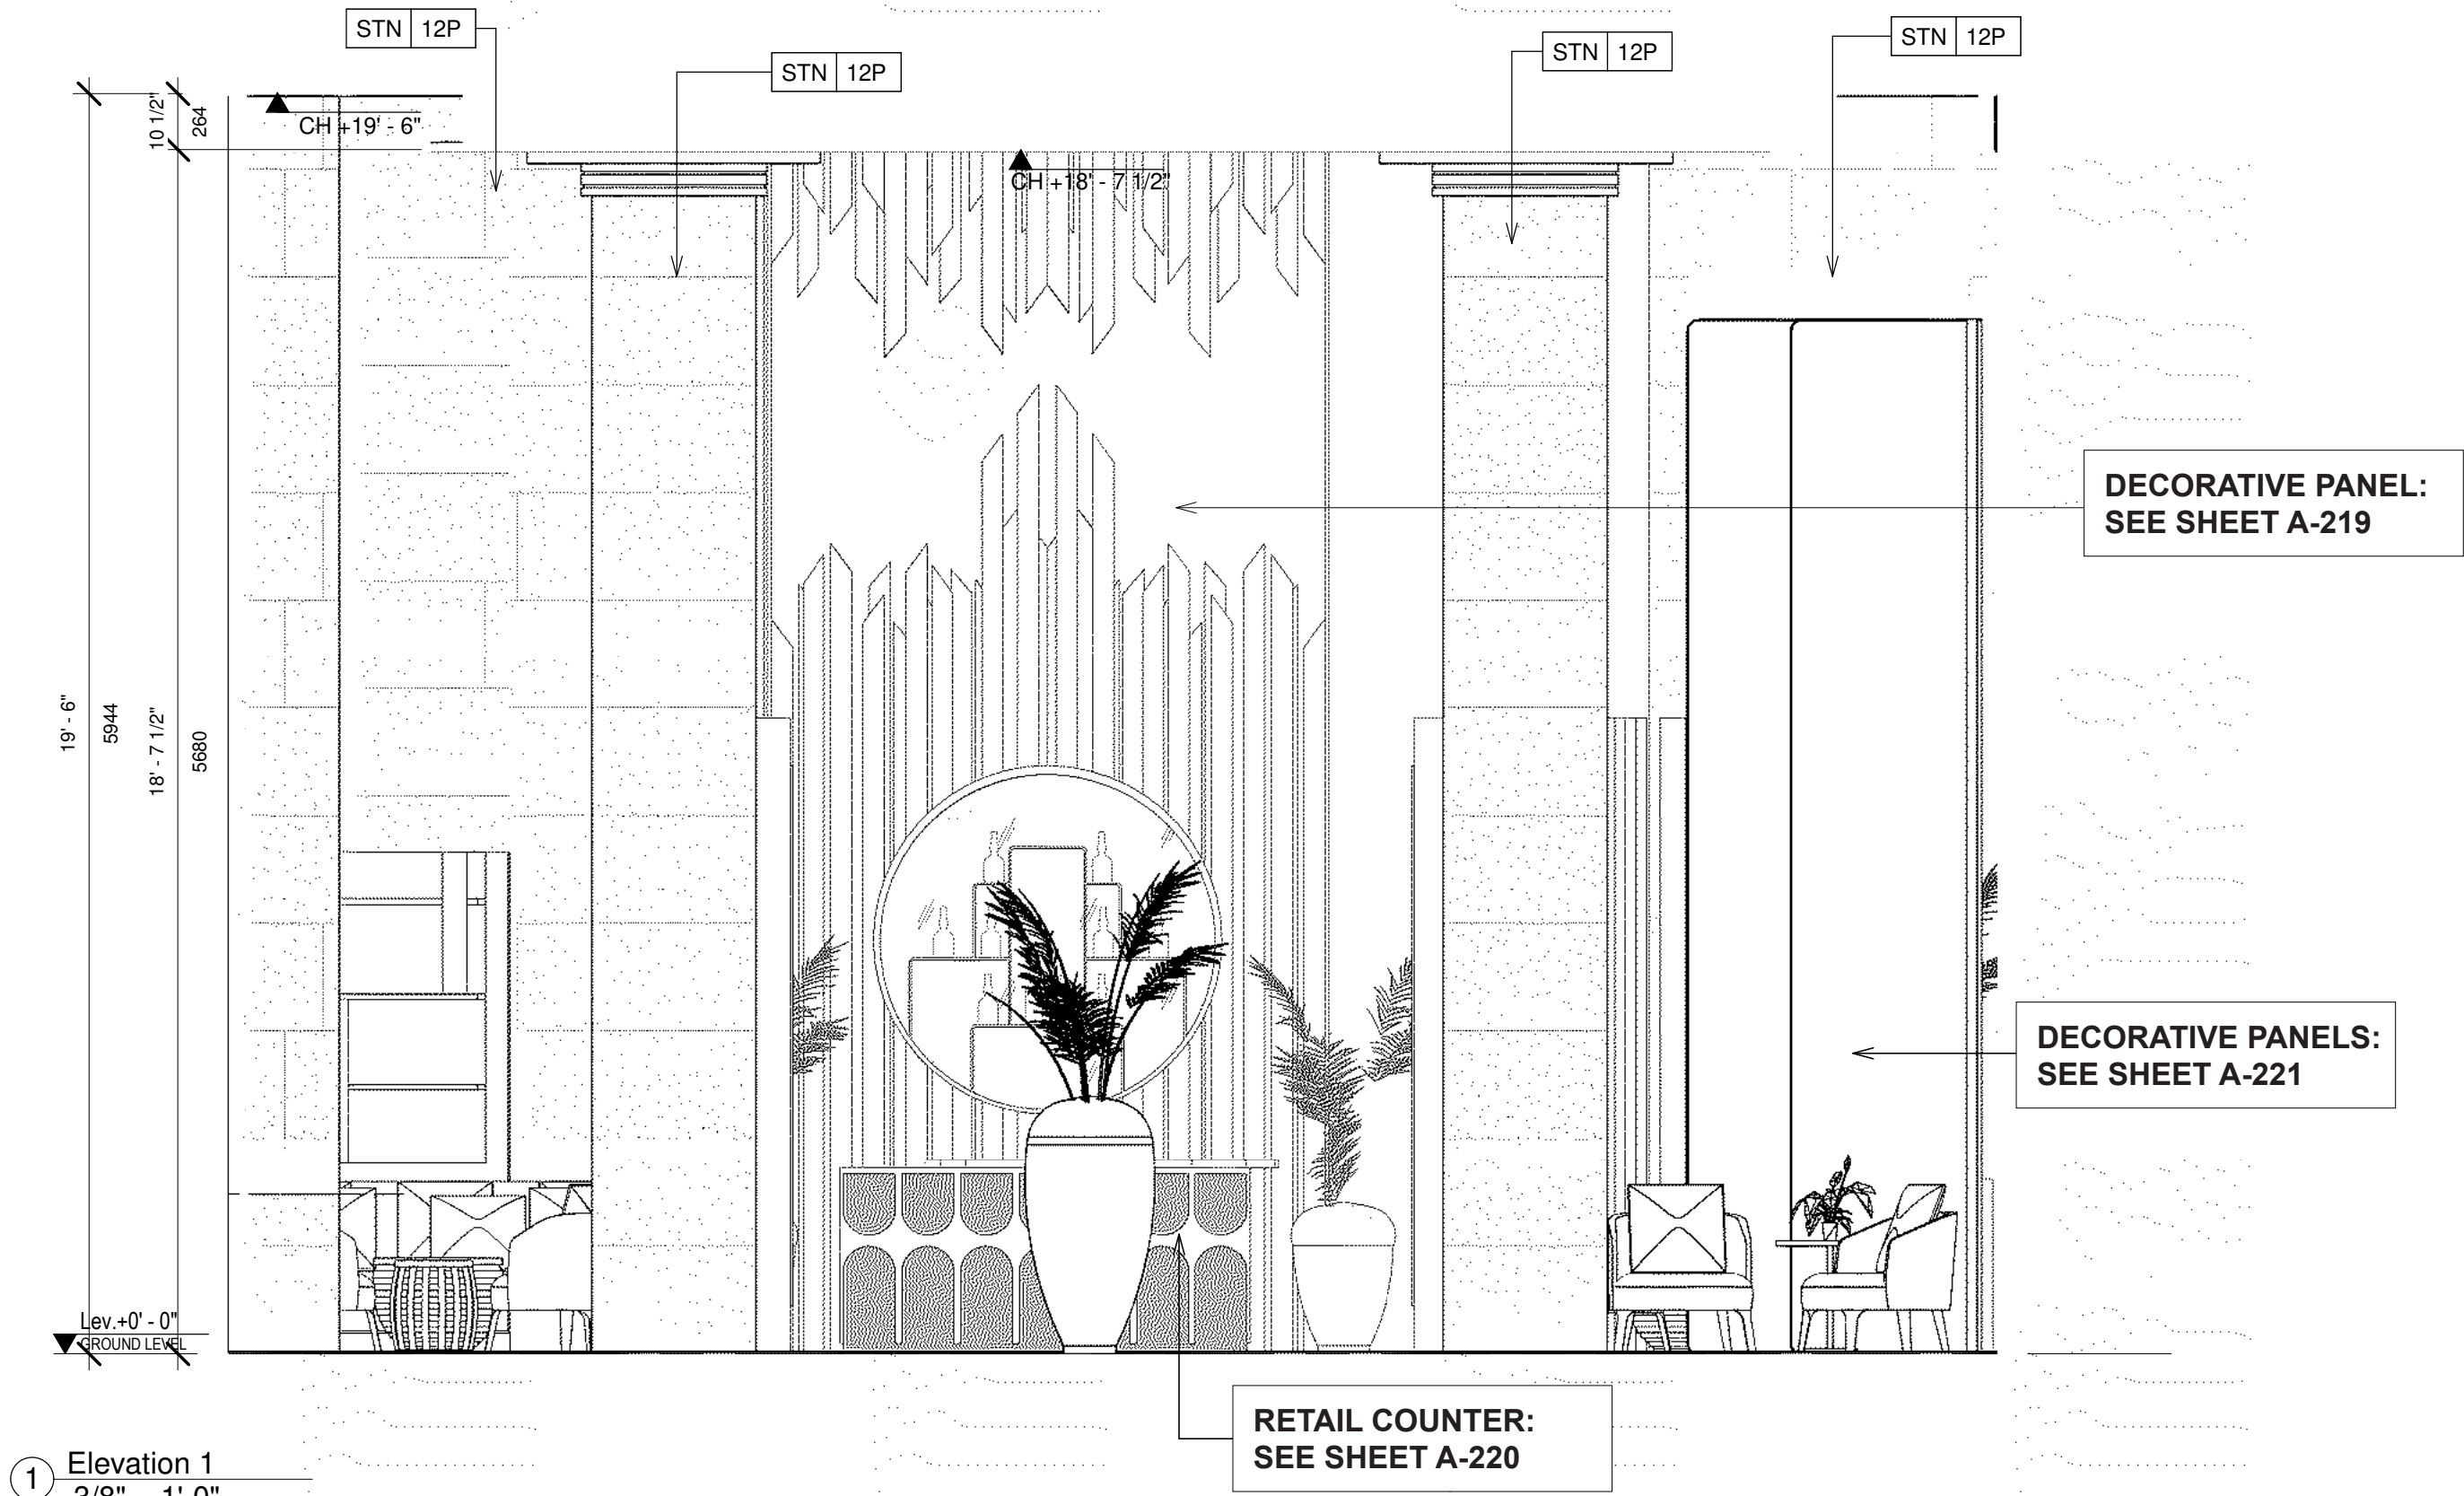

1 Elevation 1
3/8" = 1'-0"



2 Elevation 2
3/8" = 1'-0"

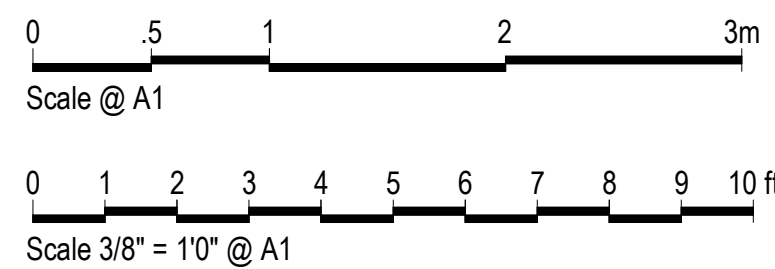

LOBBY ELEVATIONS

SCALE: 3/8" = 1'-0"

revuelta
architecture
international

revuelta-architecture.com

2950 SW 27TH AVE SUITE 110
MIAMI, FL 33133
305.590.5000

Interior Designer

DENNISTON

Project

AMAN HOTEL
3425 COLLINS AVE.
MIAMI BEACH, FL 33140

Owner Information

OKO GROUP

4100 N.E. 2ND AVENUE
MIAMI, FL 33137

Architect of record

Luis O. Revuelta
AR-0007972

Consultant

HPB SET

Date 12.21.2017

Scale AS SHOWN


Project No. 1933

Sheet Name


LOBBY ELEVATIONS

Sheet No.

A-304

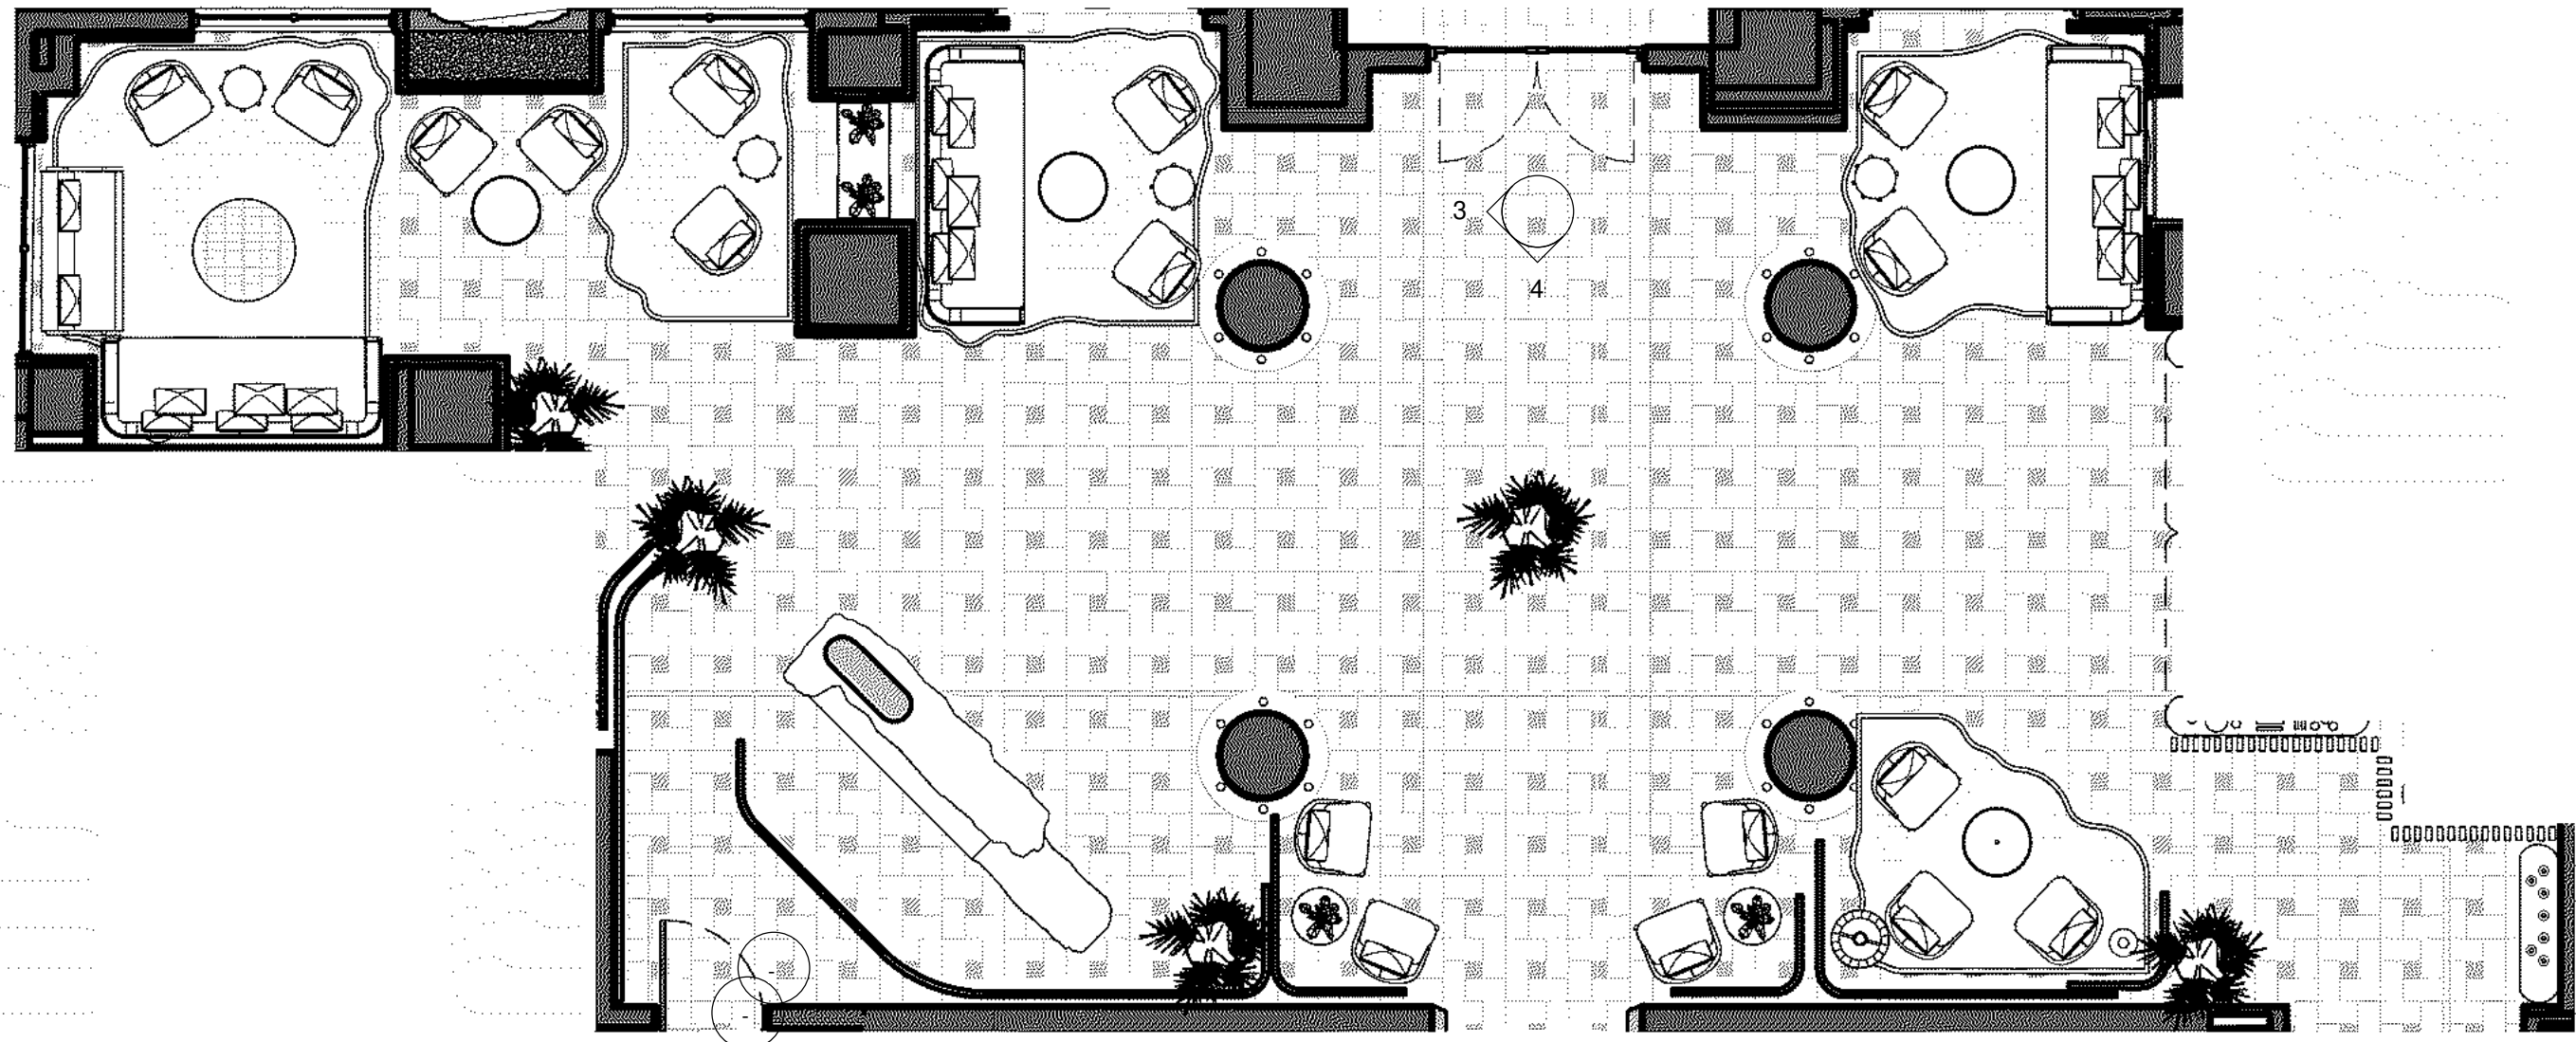

0 DD1-Reception Lobby Plan
3/16" = 1'-0"

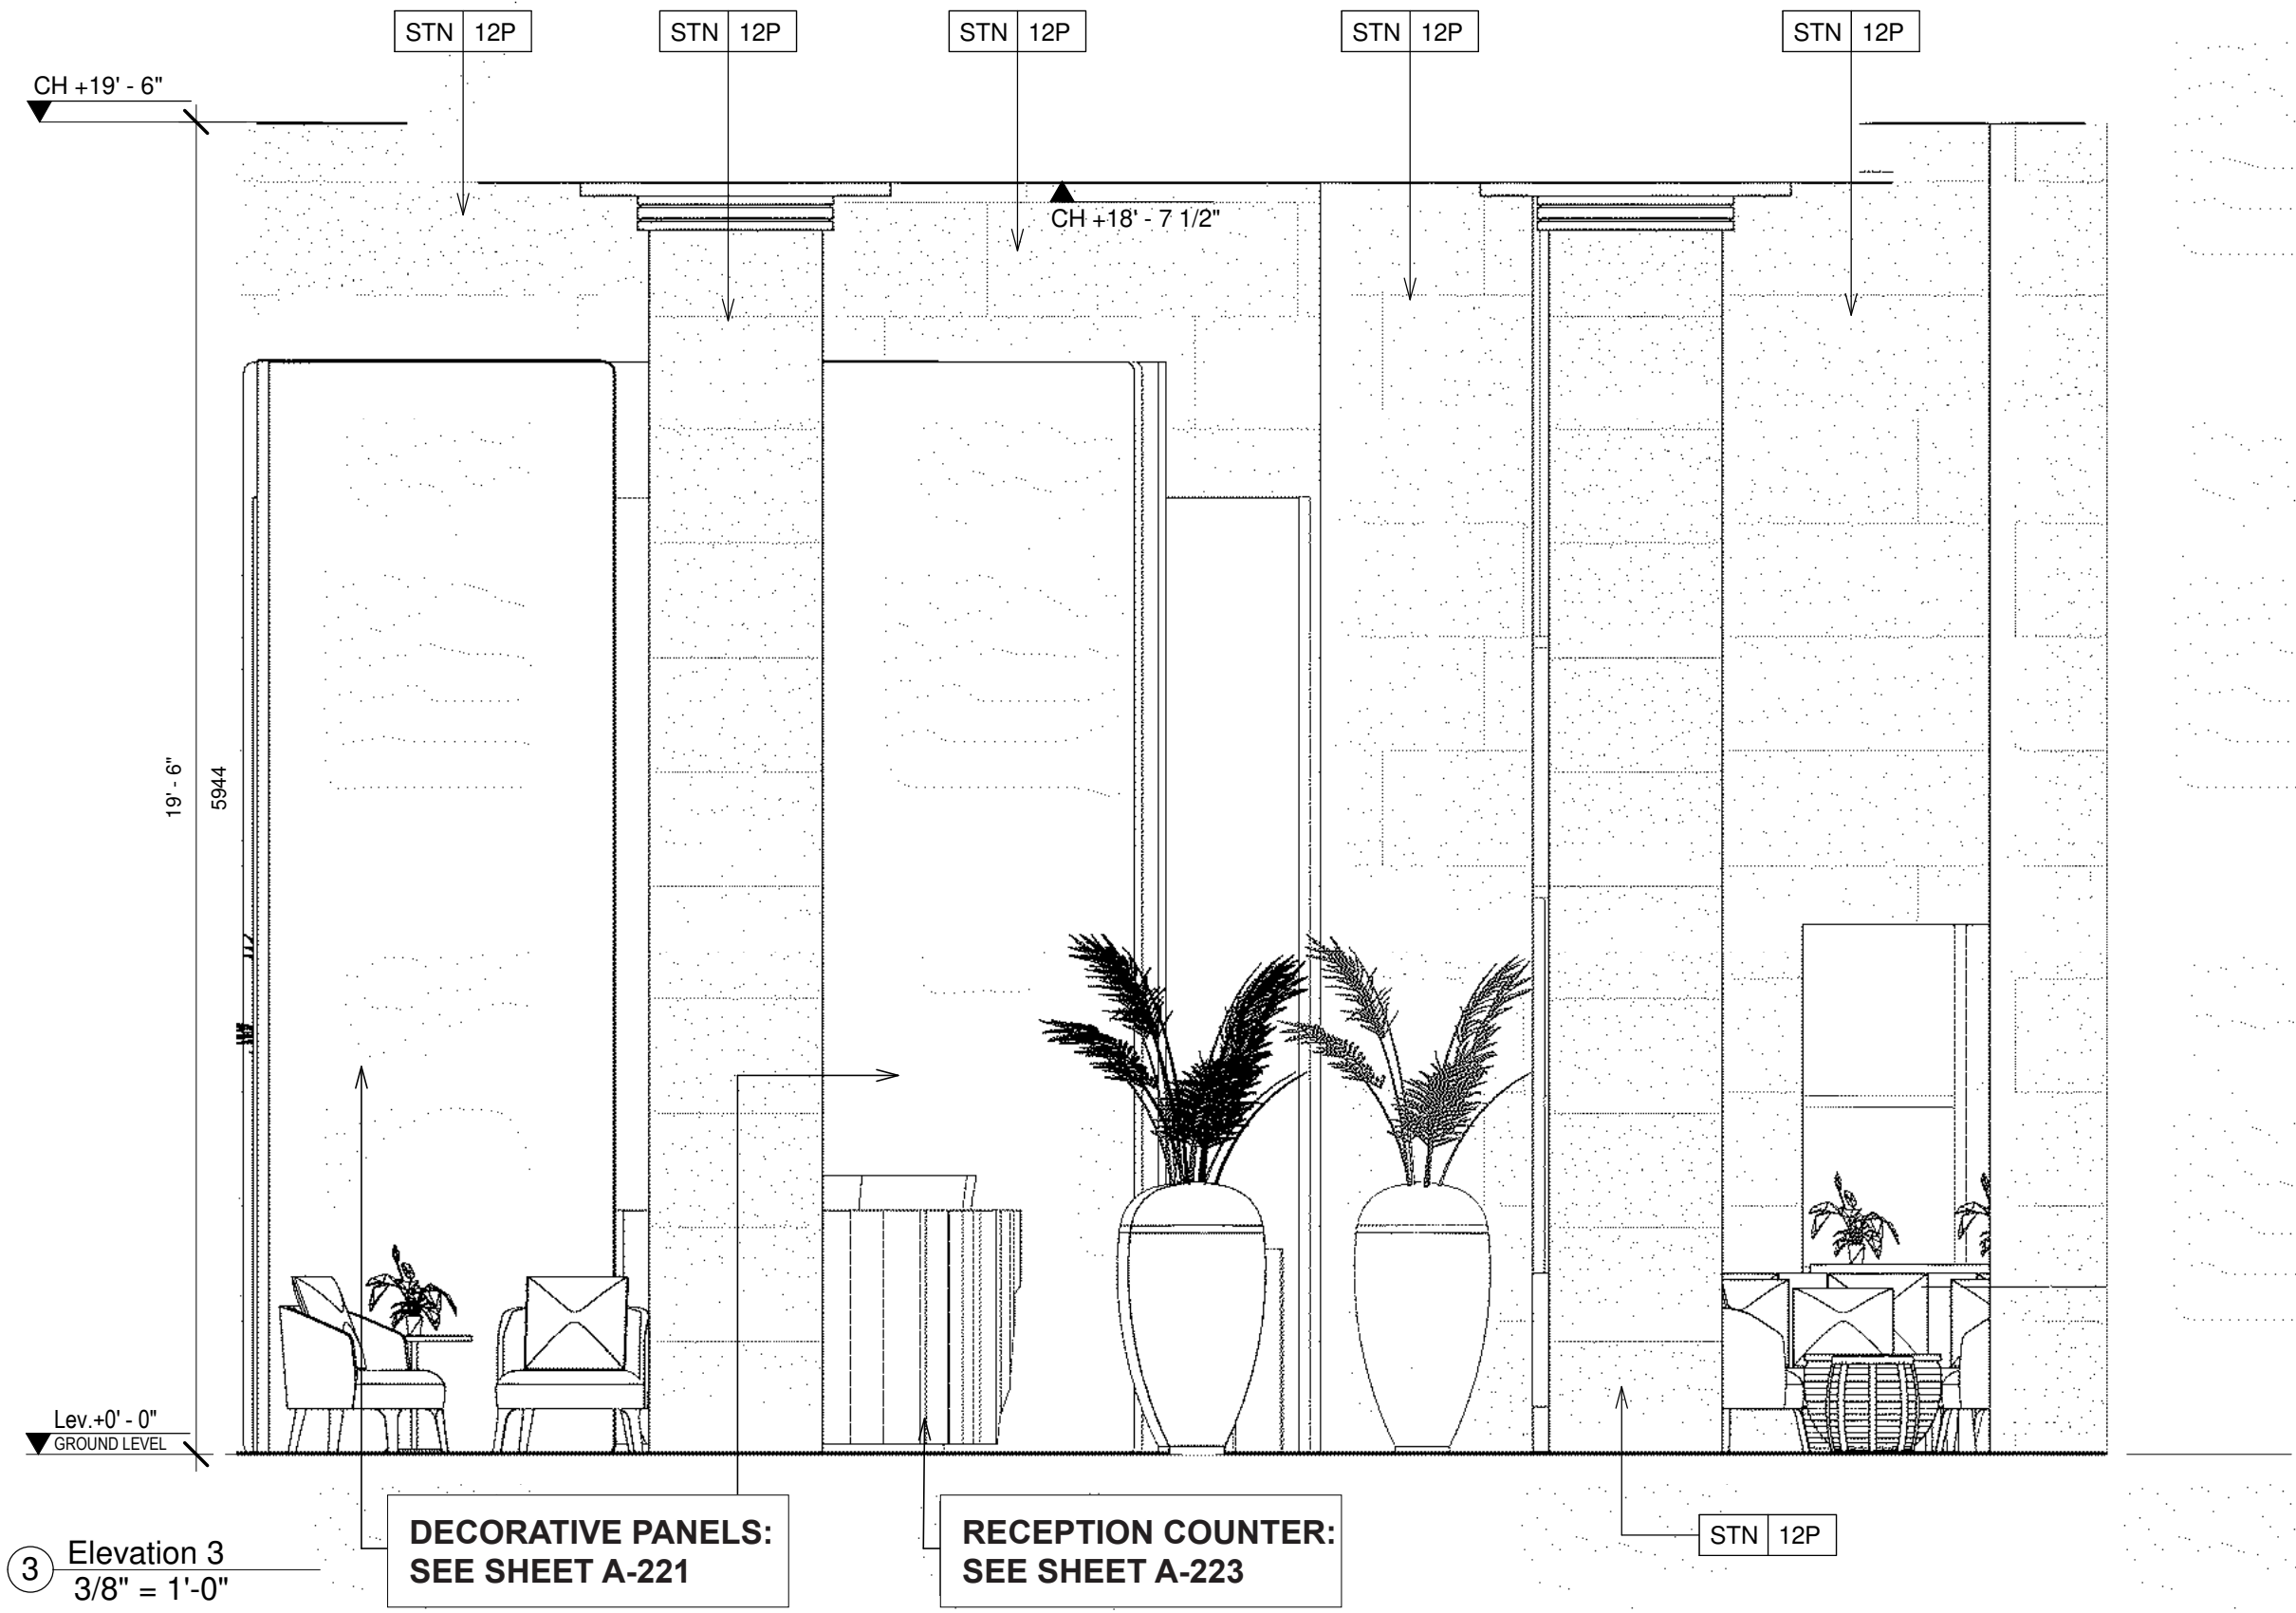


3 Elevation 3
3/8" = 1'-0"

DECORATIVE PANELS:
SEE SHEET A-221

RECEPTION COUNTER:
SEE SHEET A-223

STN 12P

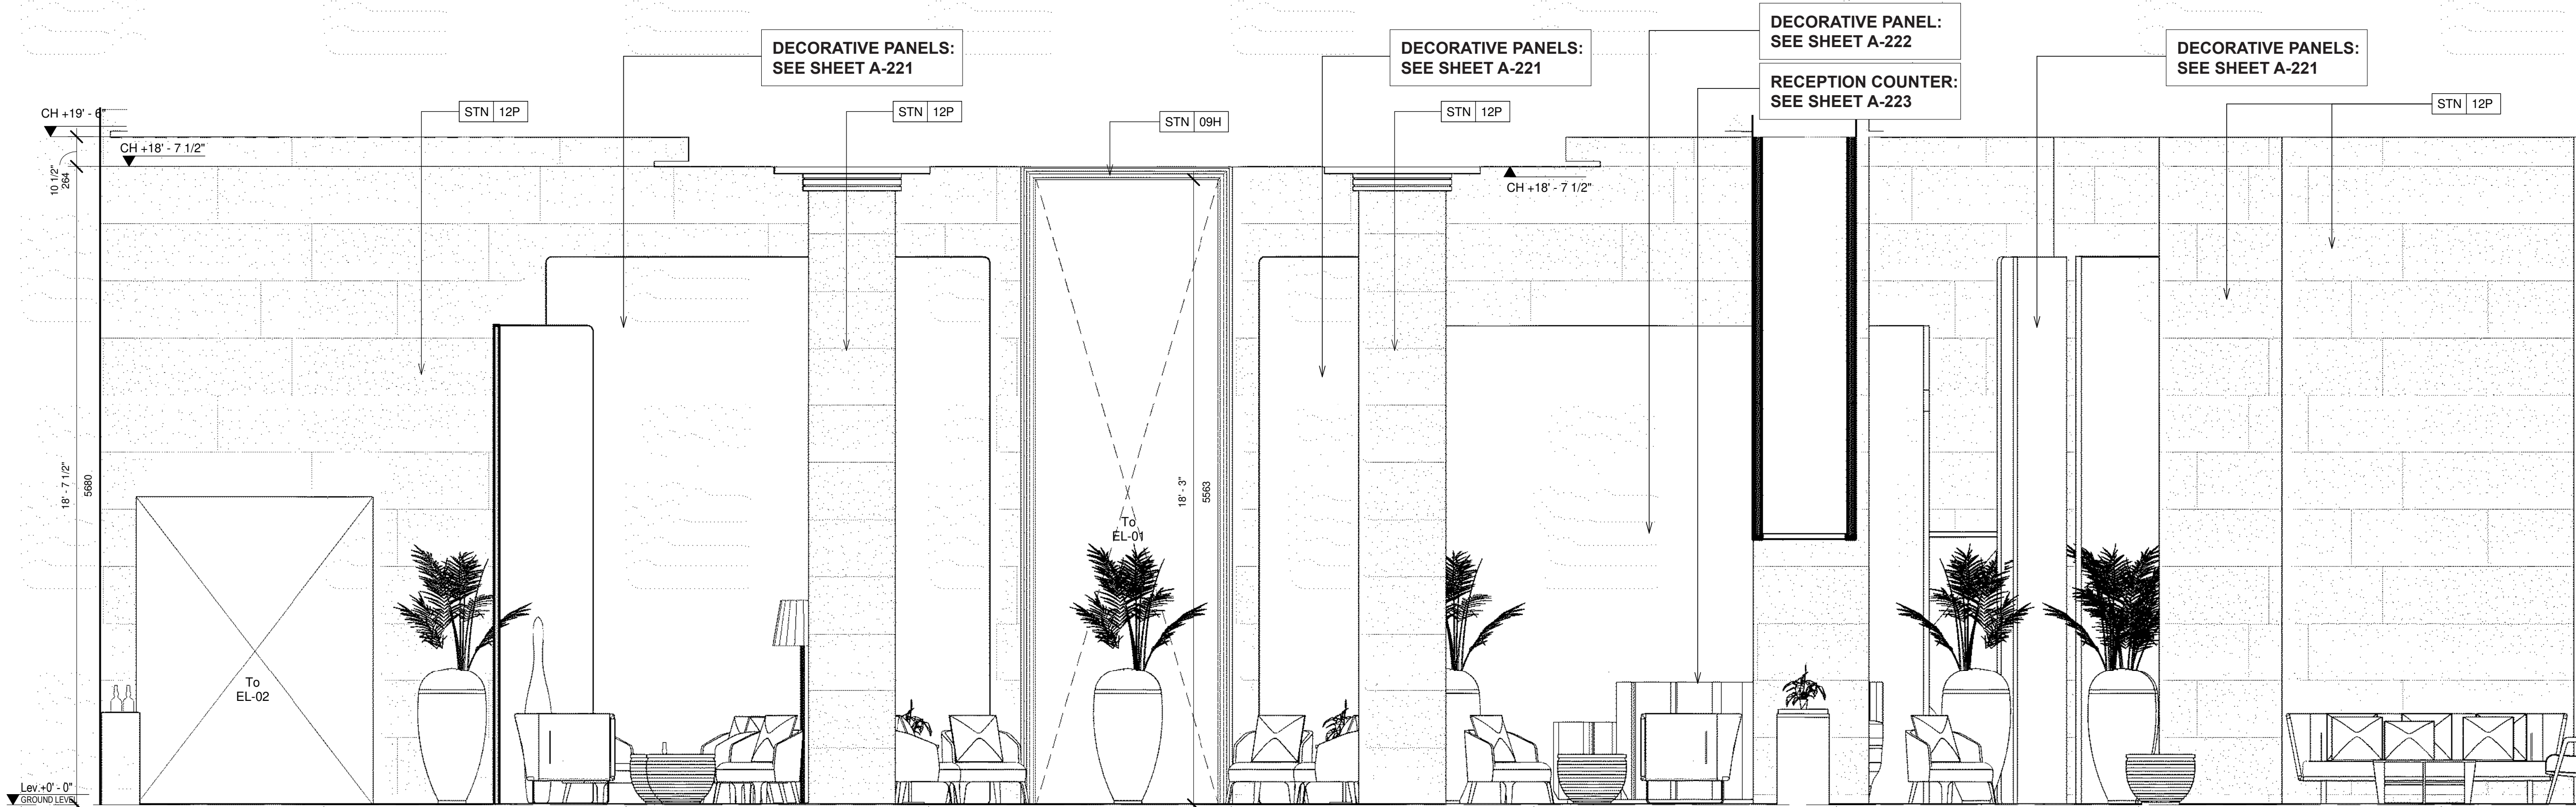

4 Elevation 4
3/8" = 1'-0"

DECORATIVE PANELS:
SEE SHEET A-221

DECORATIVE PANELS:
SEE SHEET A-221

DECORATIVE PANEL:
SEE SHEET A-222

RECEPTION COUNTER:
SEE SHEET A-223

DECORATIVE PANELS:
SEE SHEET A-221

STN 12P

0 5 1 2 3m
Scale @ A1

0 1 2 3 4 5 6 7 8 9 10 ft
Scale 3/8" = 1'0" @ A1

ELEVATIONS (1)

revuelta
architecture
international

revuelta-architecture.com

2950 SW 27TH AVE SUITE 110
MIAMI, FL 33133
305.590.5000

Interior Designer

DENNISTON

Project

AMAN HOTEL
3425 COLLINS AVE.
MIAMI BEACH, FL 33140

Owner Information

OKO GROUP

4100 N.E. 2ND AVENUE
MIAMI, FL 33137

Architect of record

Luis O. Revuelta
AR-0007972

Consultant

HPB SET

Date 12.21.2017

Scale AS SHOWN






Project No. 1933

Sheet Name

ELEVATIONS (1)

Sheet No.

A-305

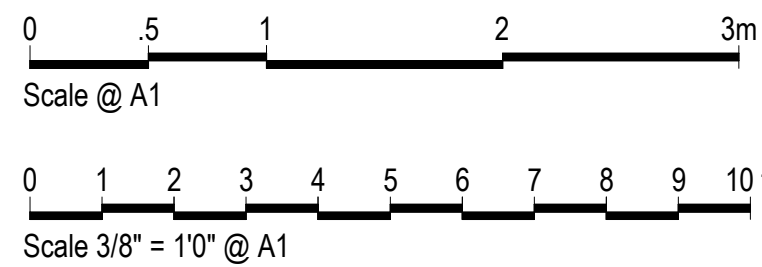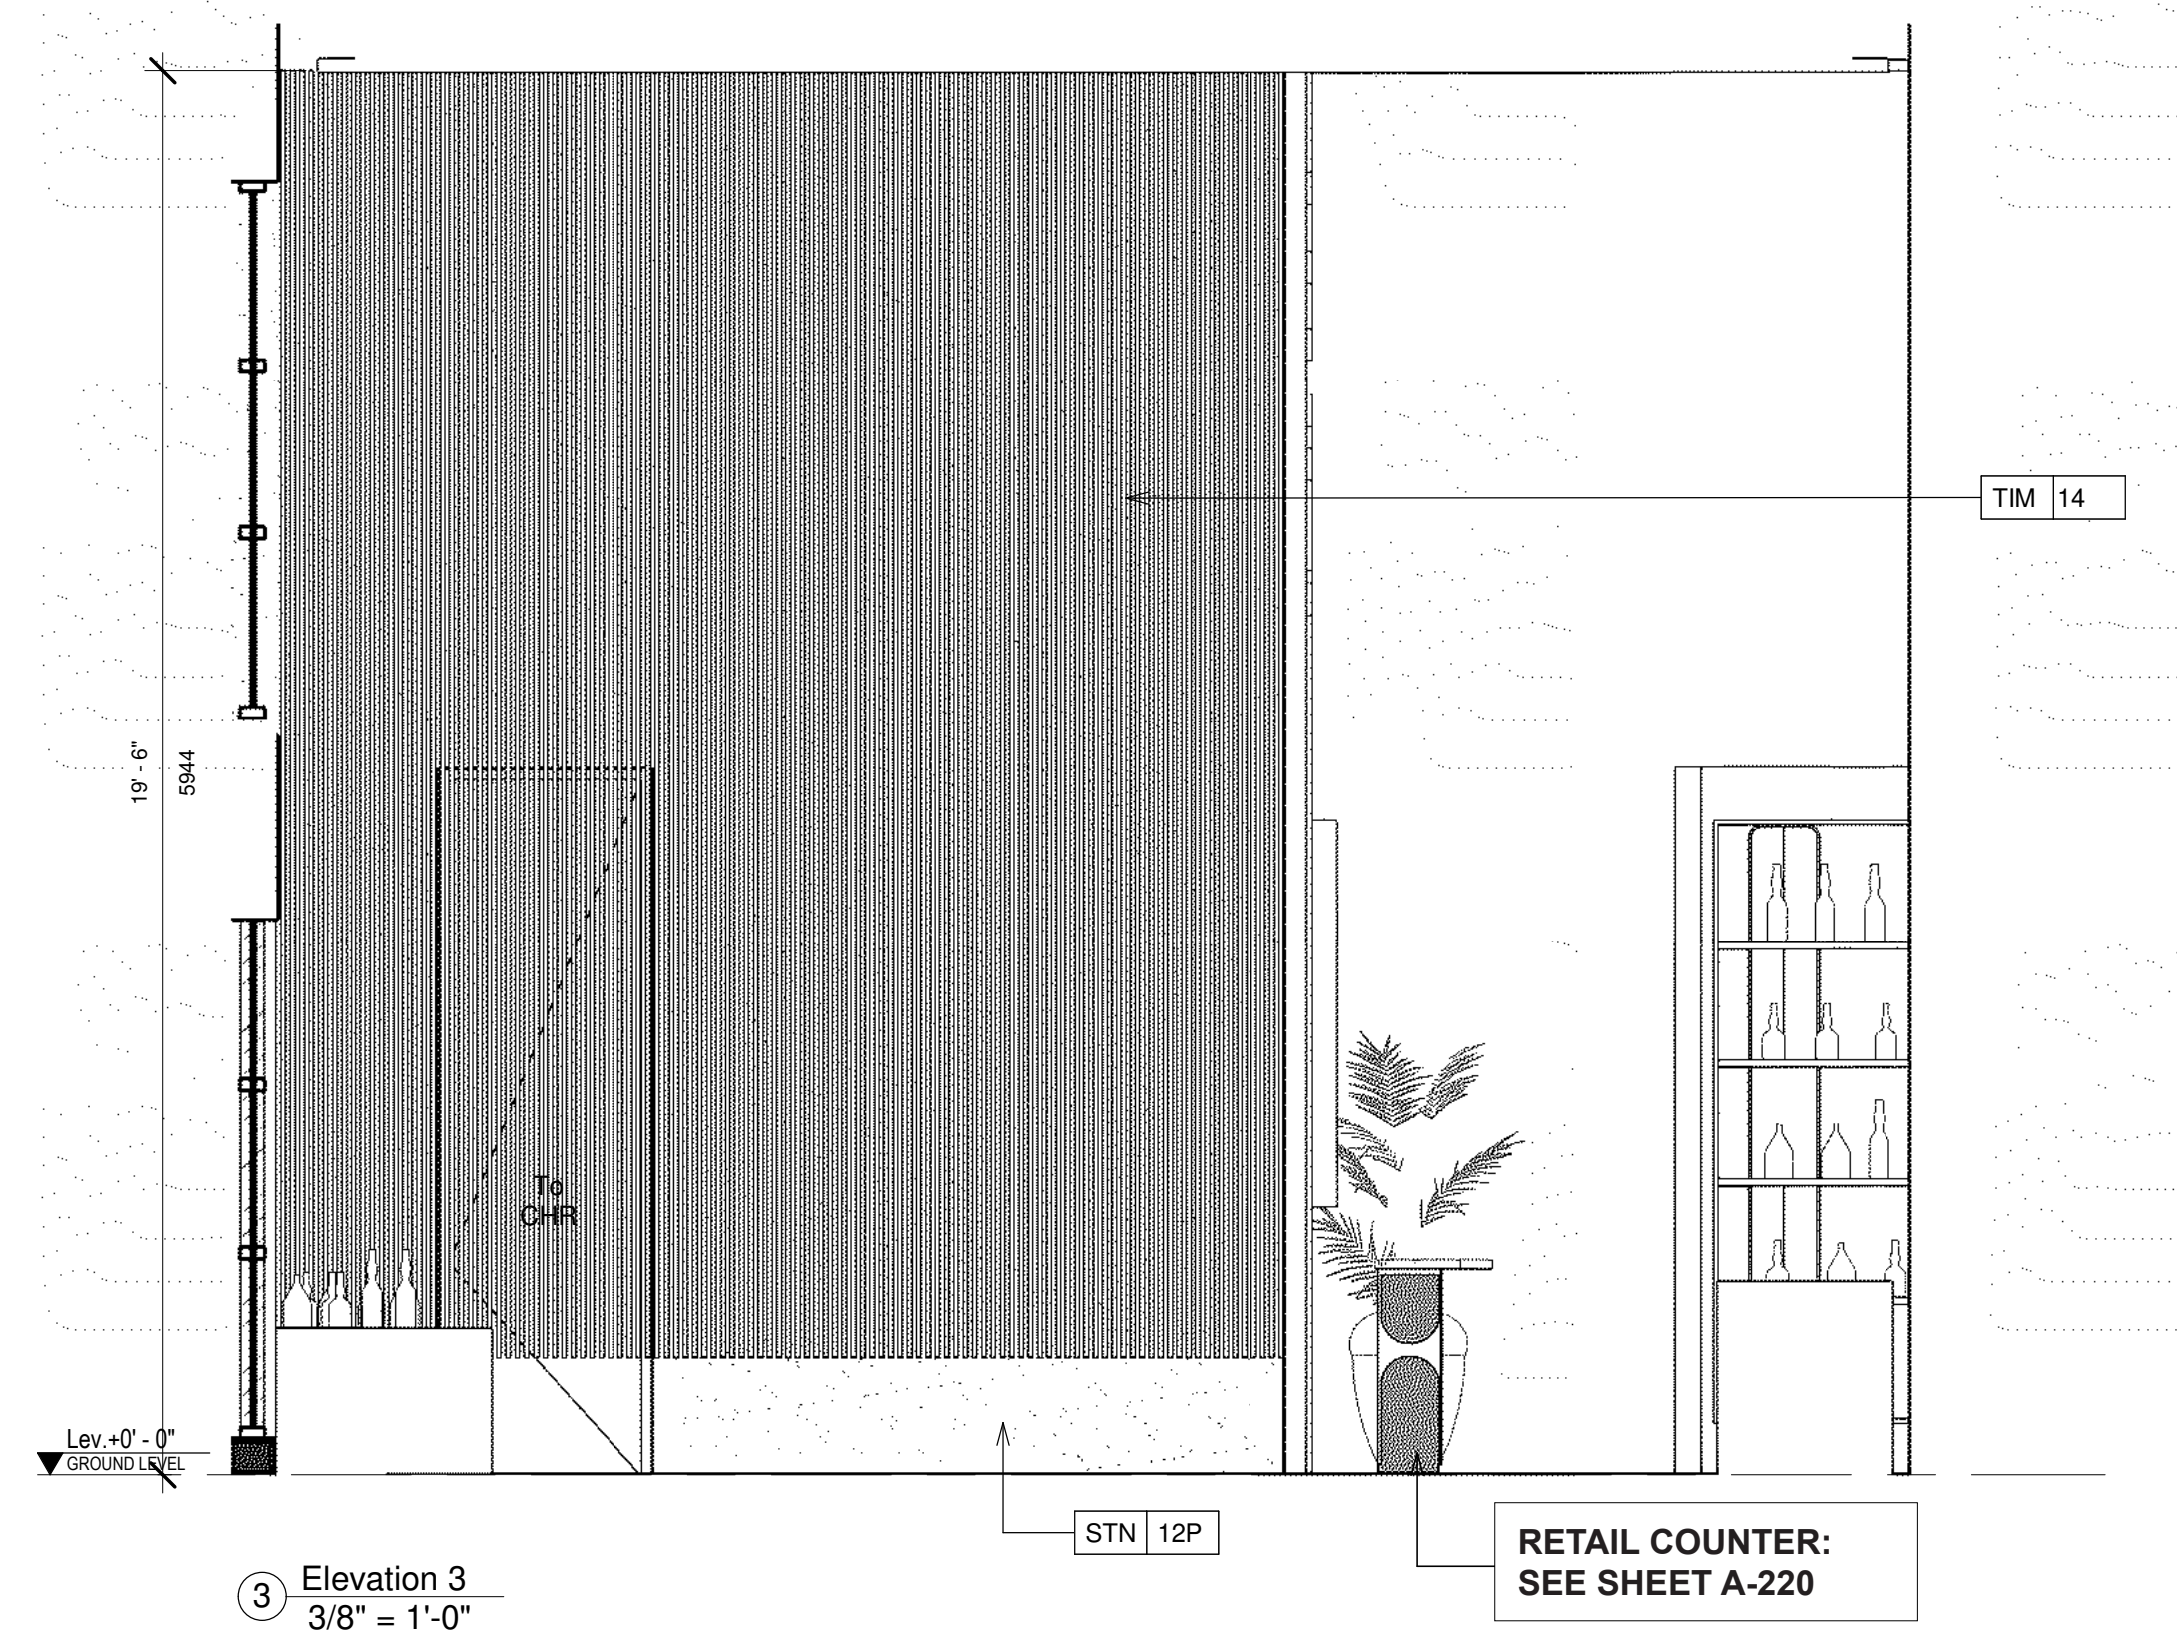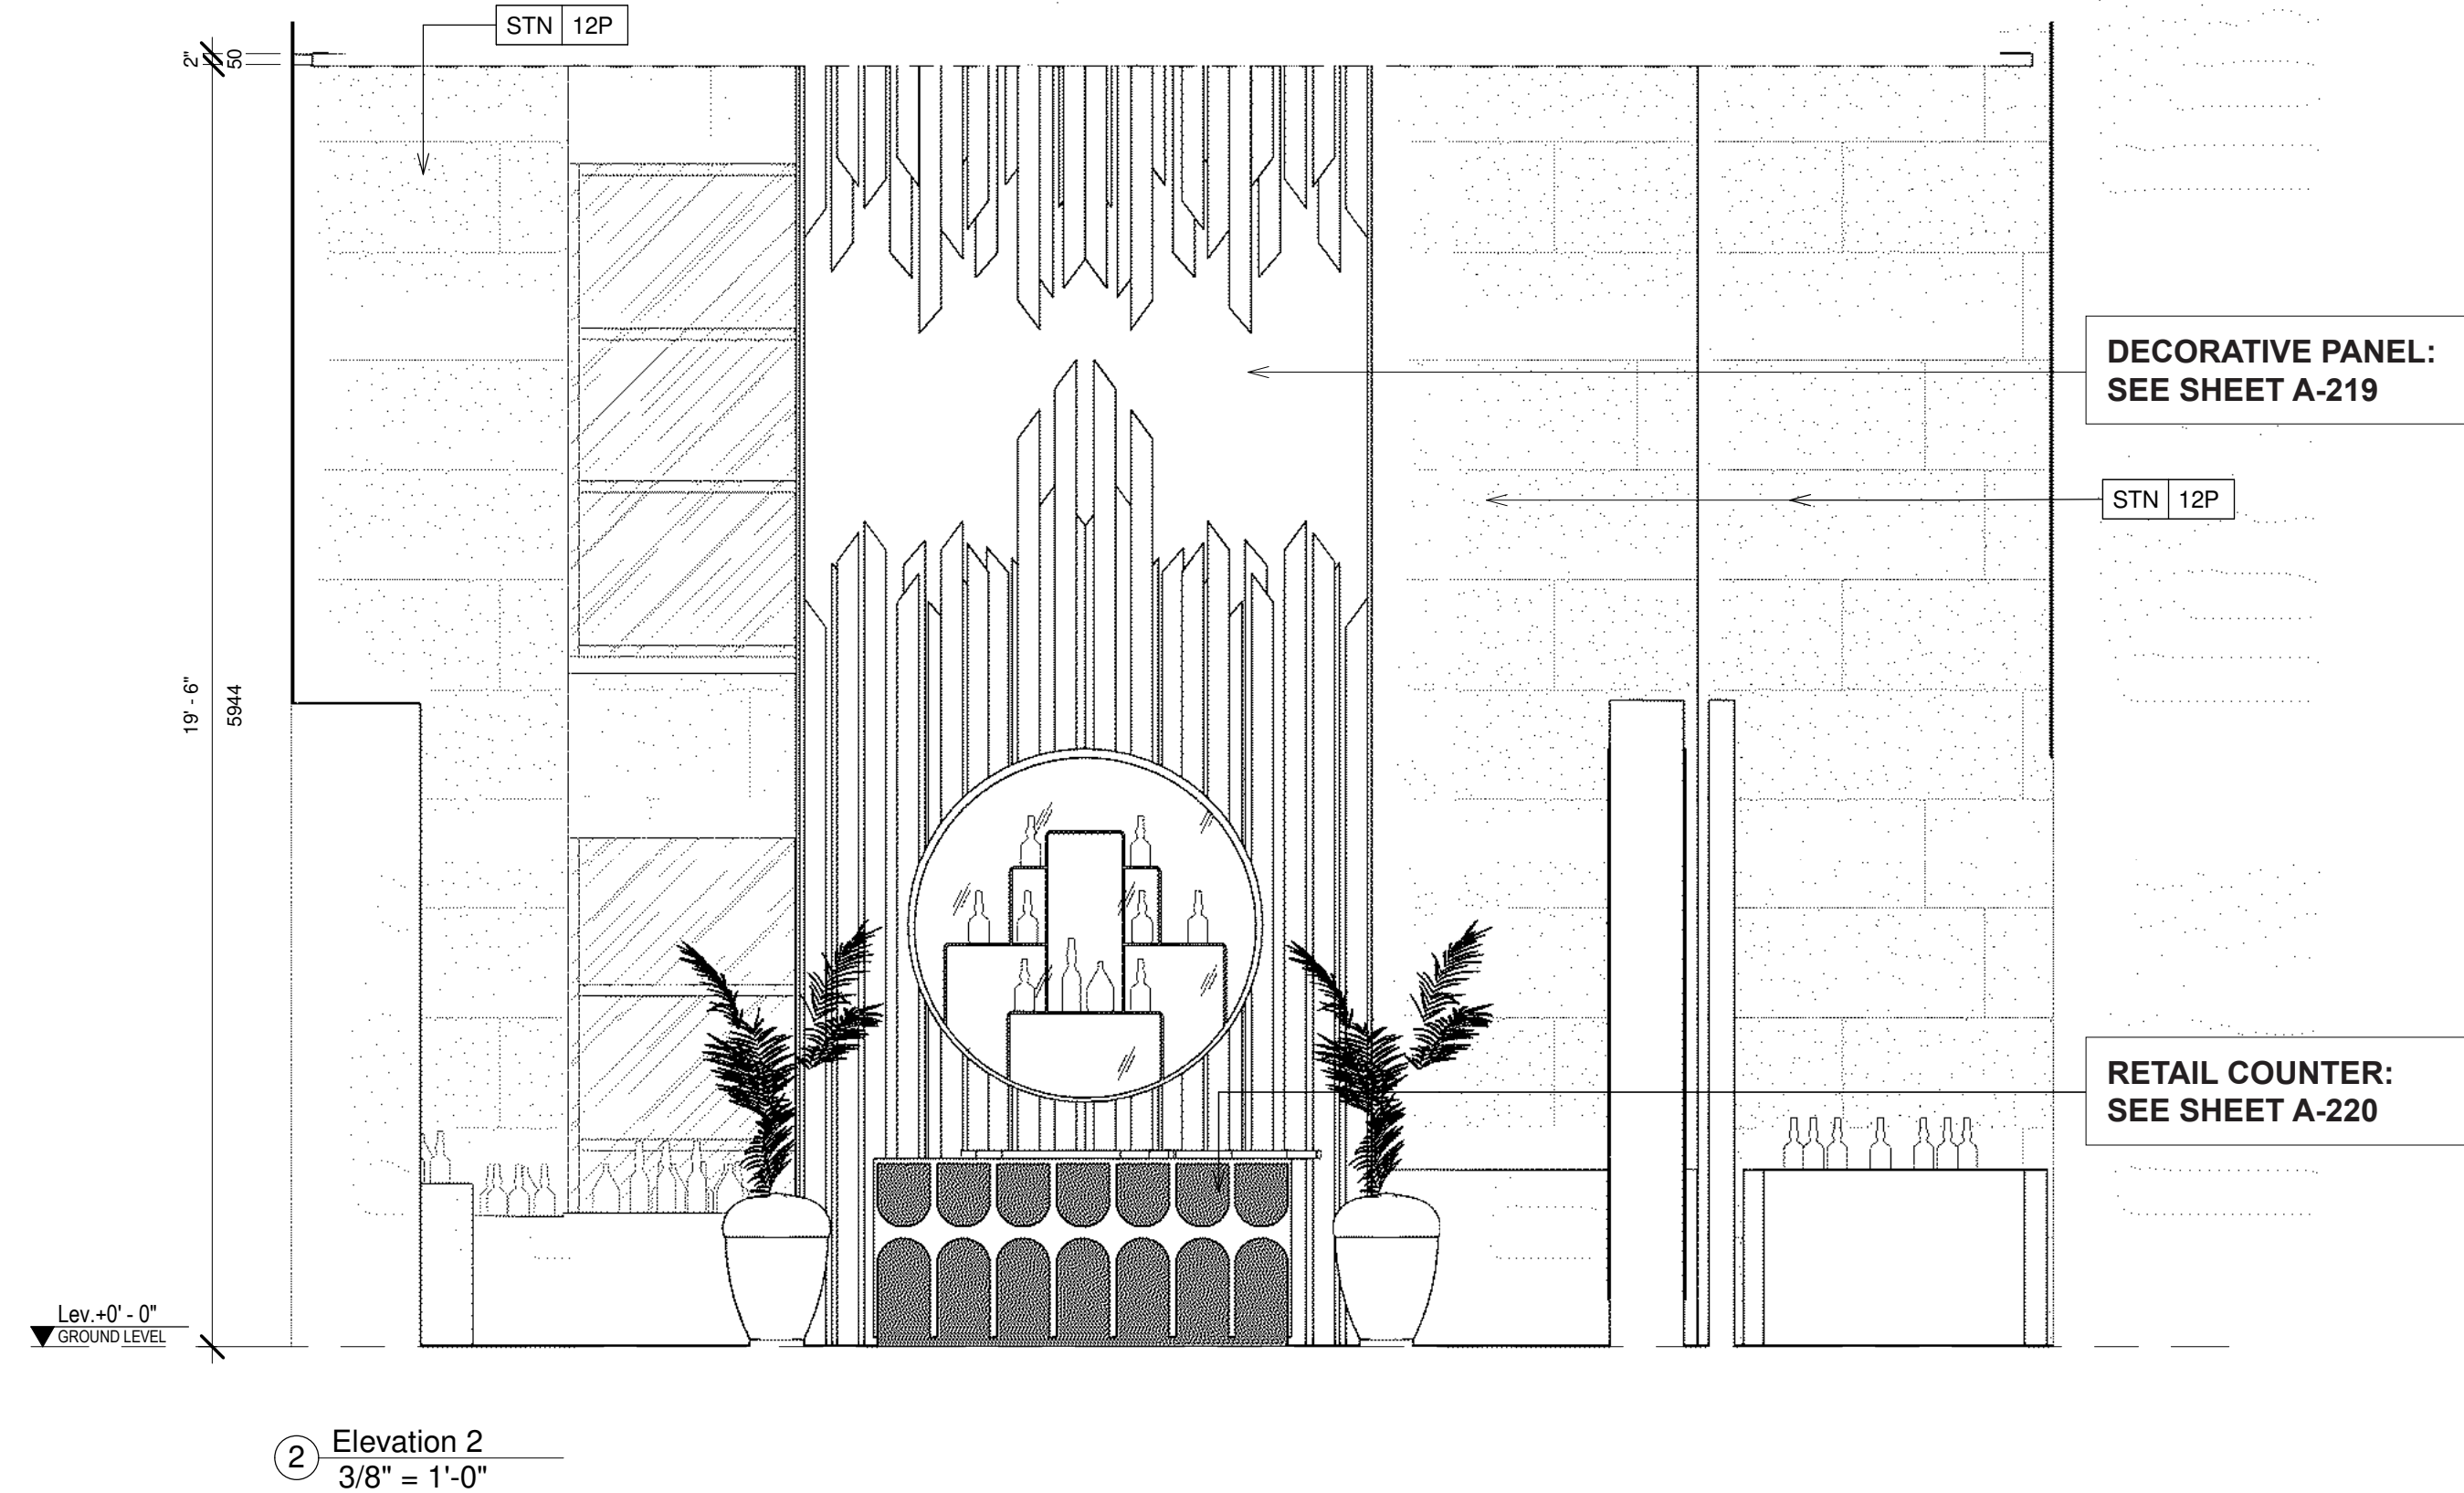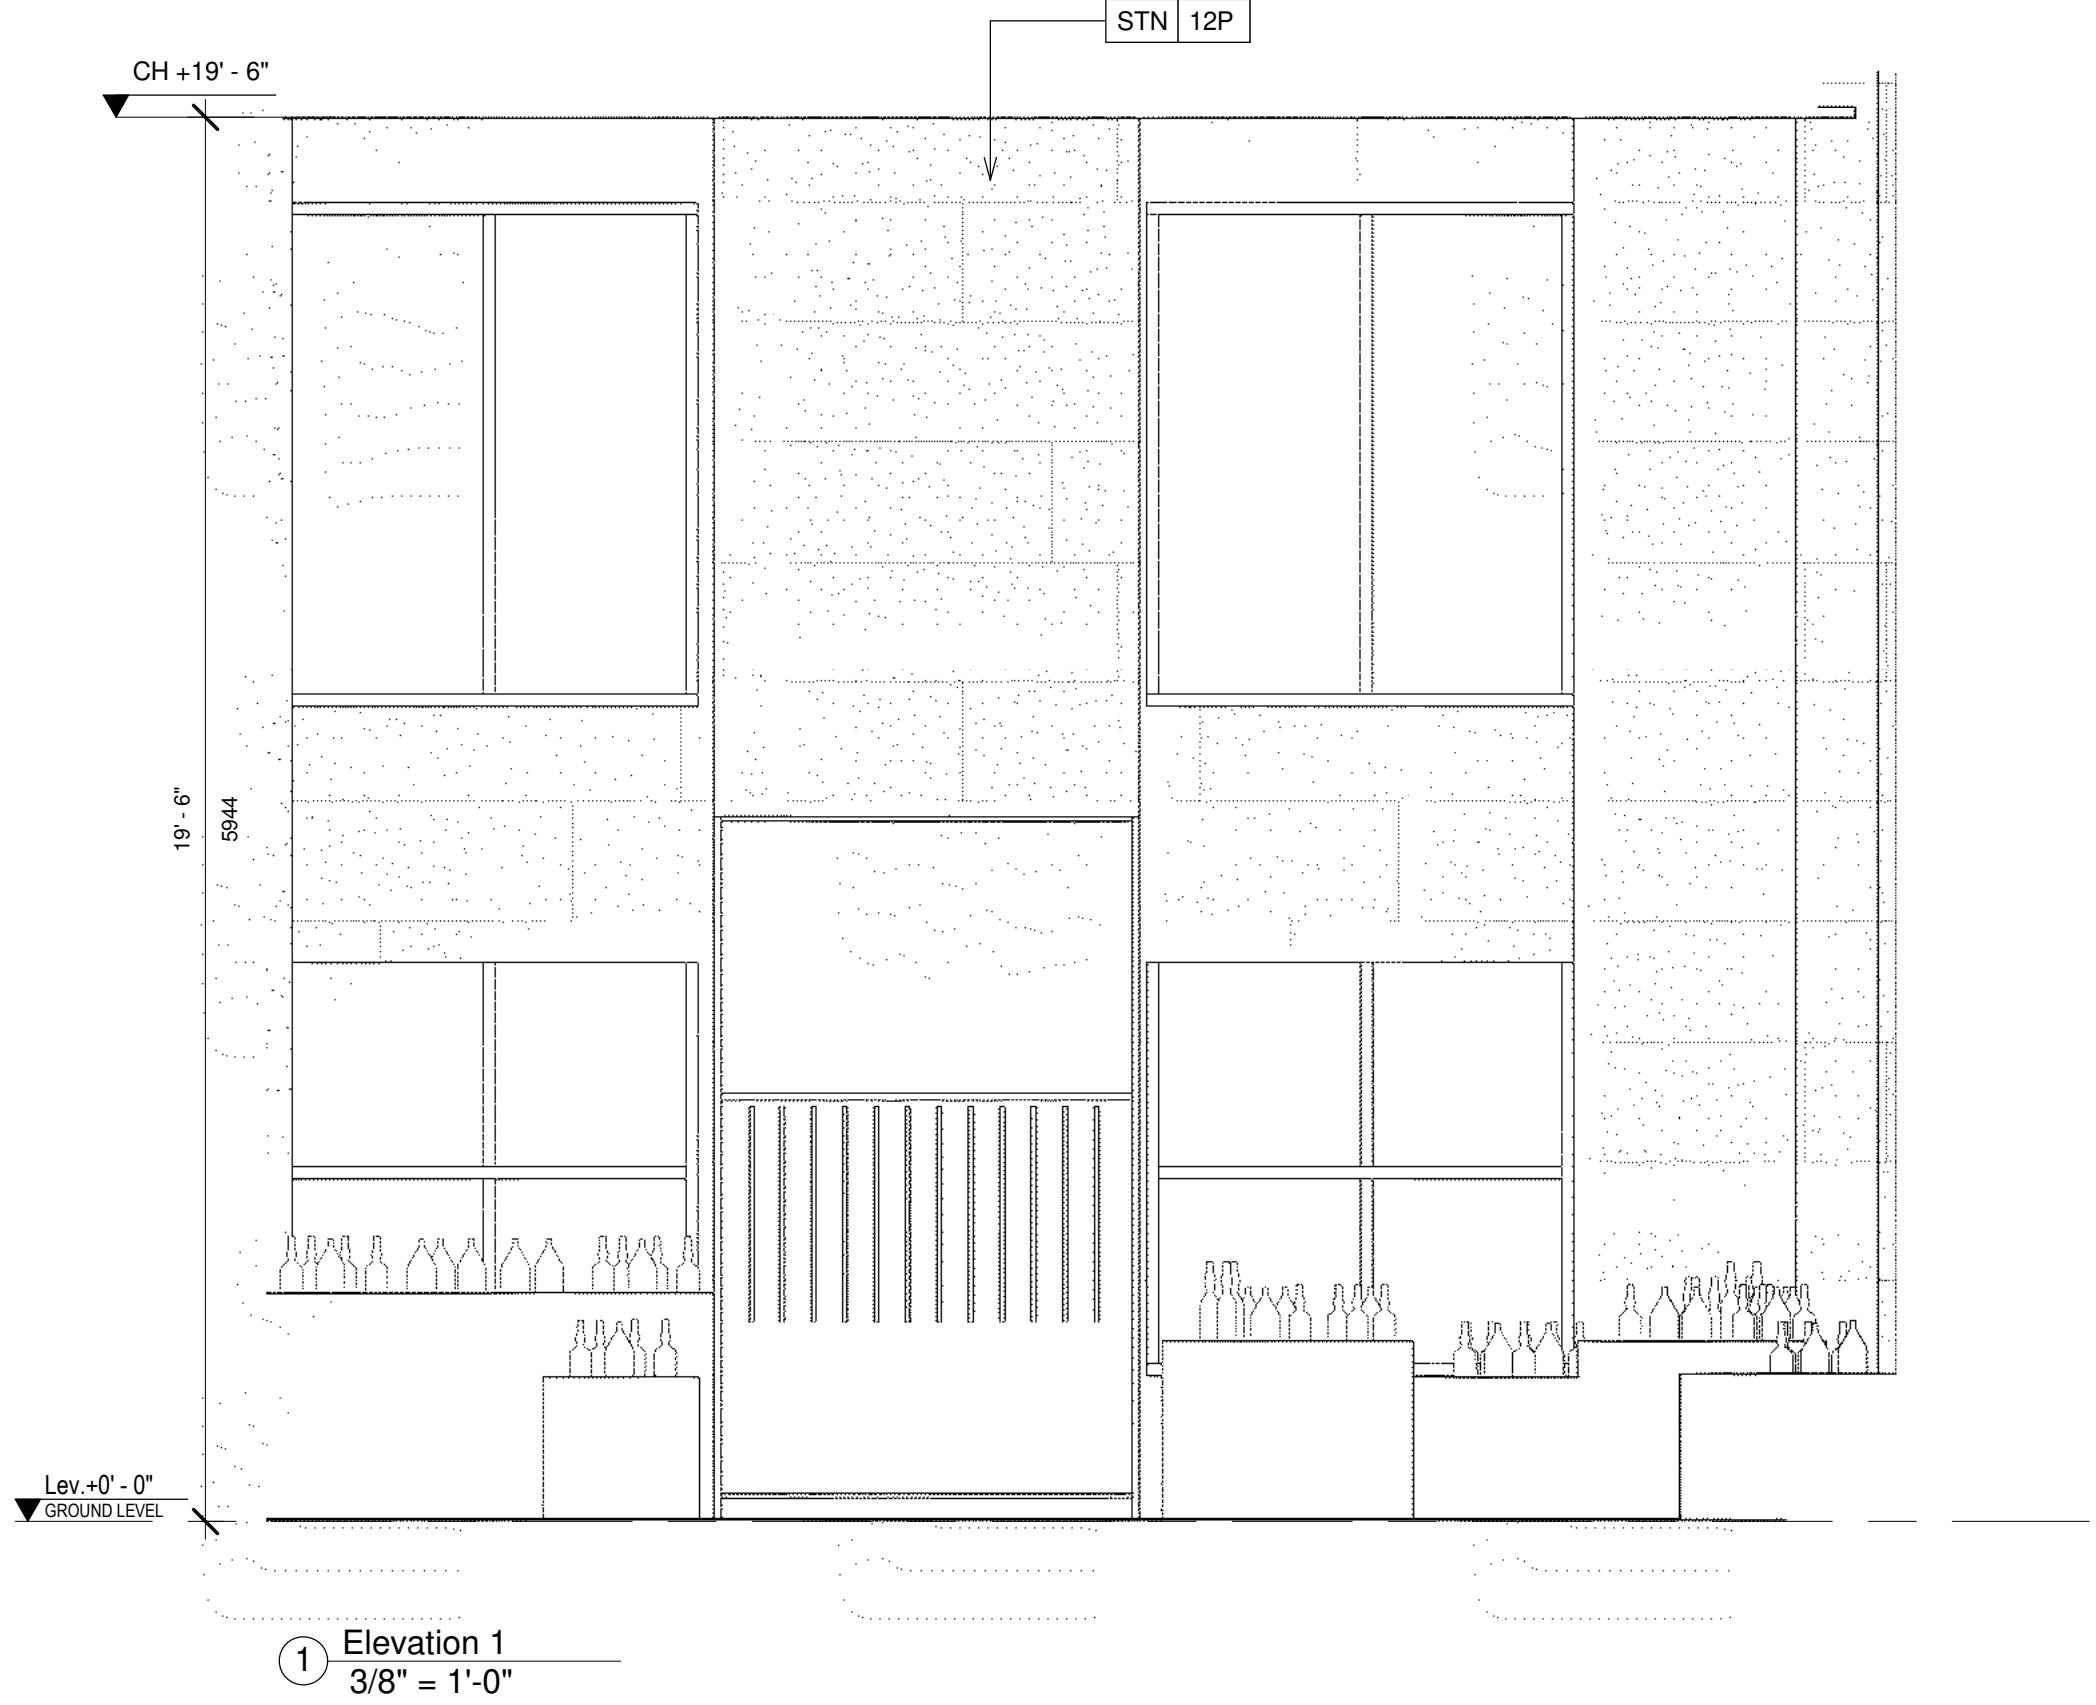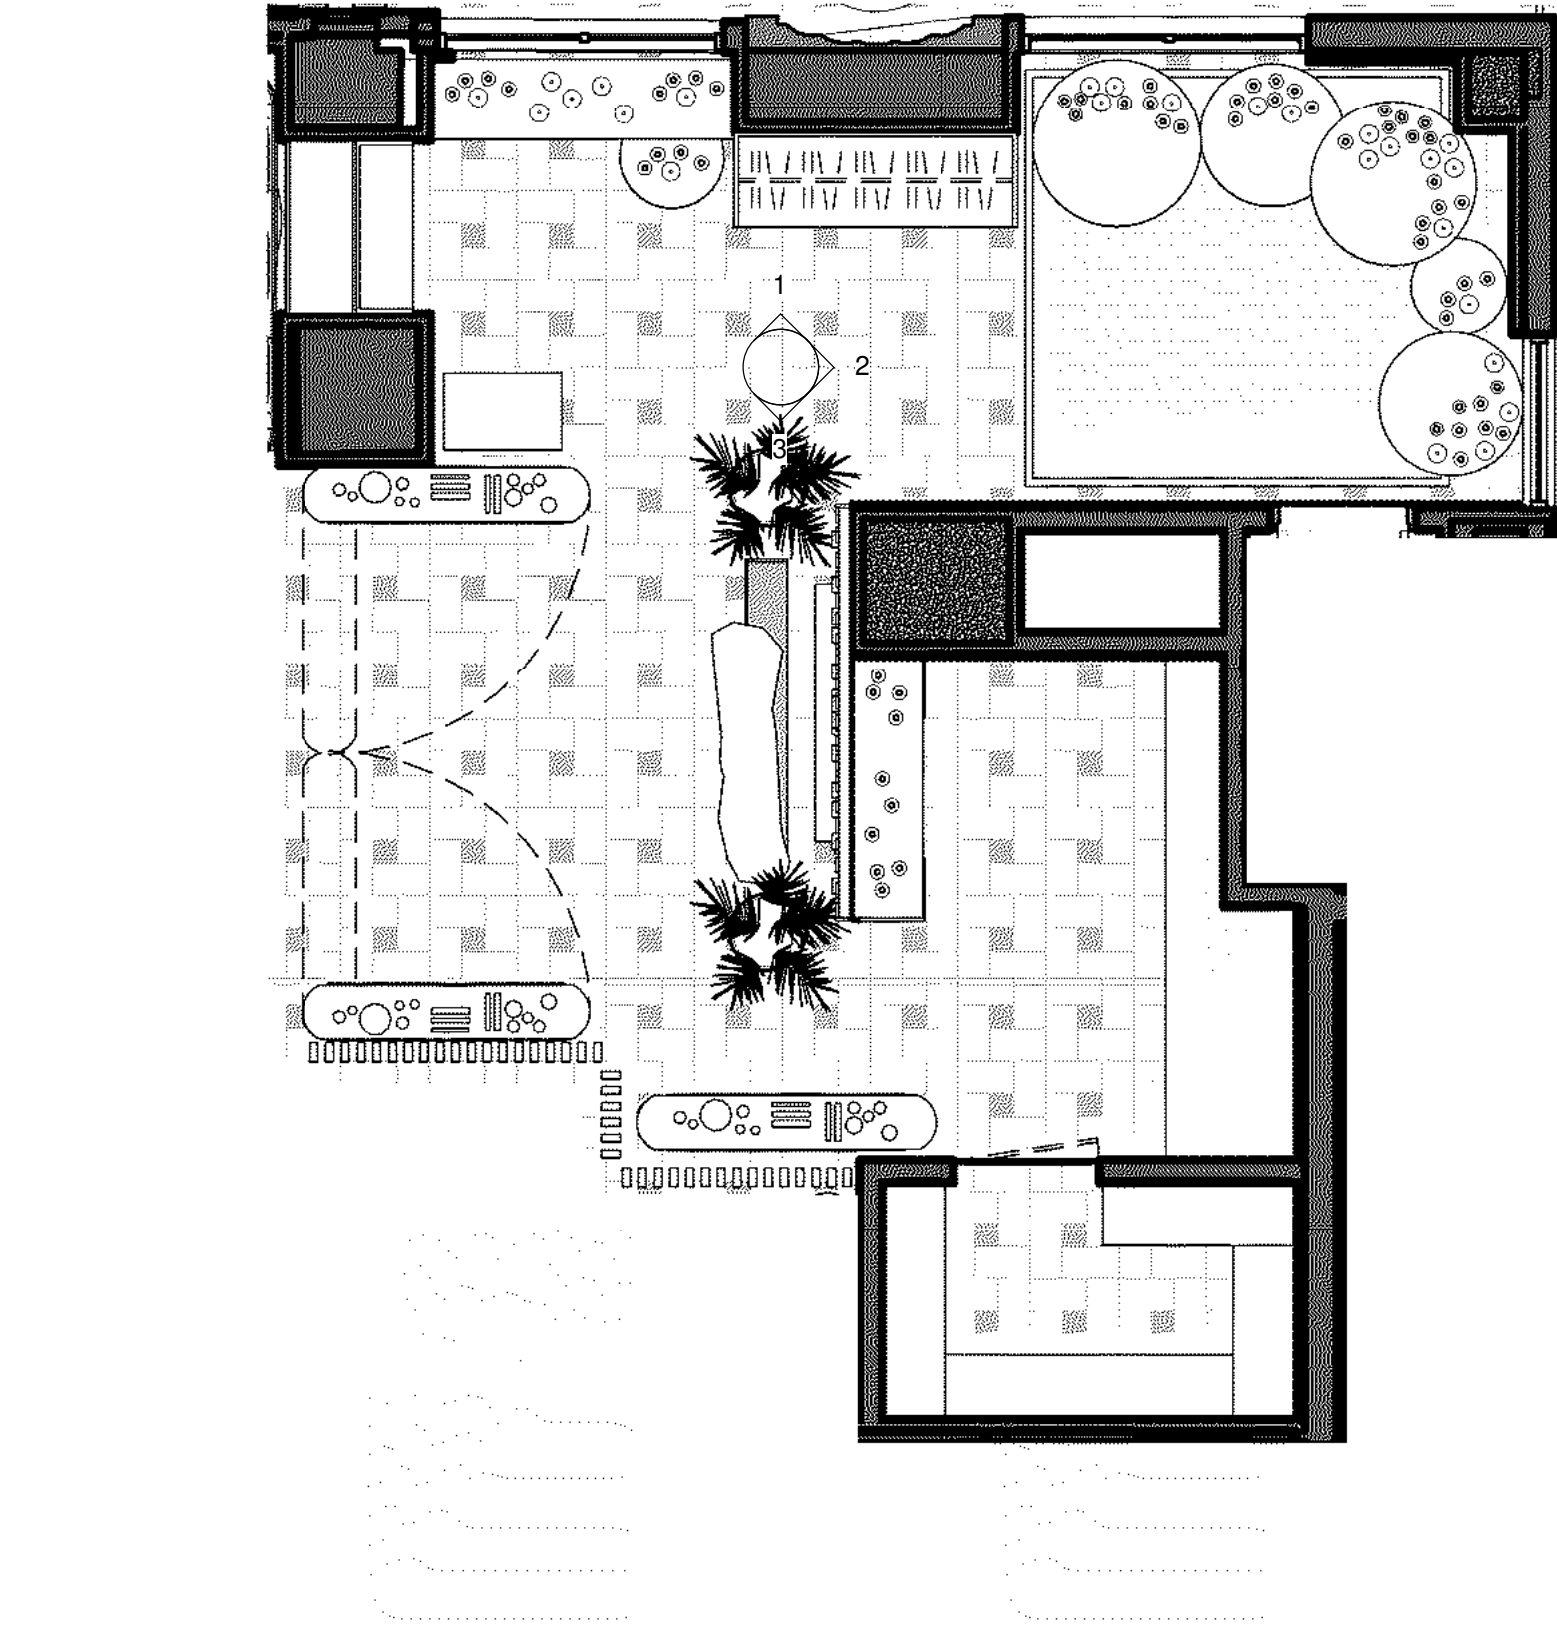

ELEVATIONS

revuelta
architecture
international

revuelta-architecture.com

2950 SW 27TH AVE SUITE 110
MIAMI, FL 33133
305.590.5000

Interior Designer

DENNISTON

Project

AMAN HOTEL
3425 COLLINS AVE.
MIAMI BEACH, FL 33140

Owner Information

OKO GROUP

4100 N.E. 2ND AVENUE
MIAMI, FL 33137

Architect of record

Luis O. Revuelta
AR-0007972

Consultant

HPB SET

Date 12.21.2017

Scale AS SHOWN


Project No. 1933

Sheet Name


ELEVATIONS

Sheet No.


A-306

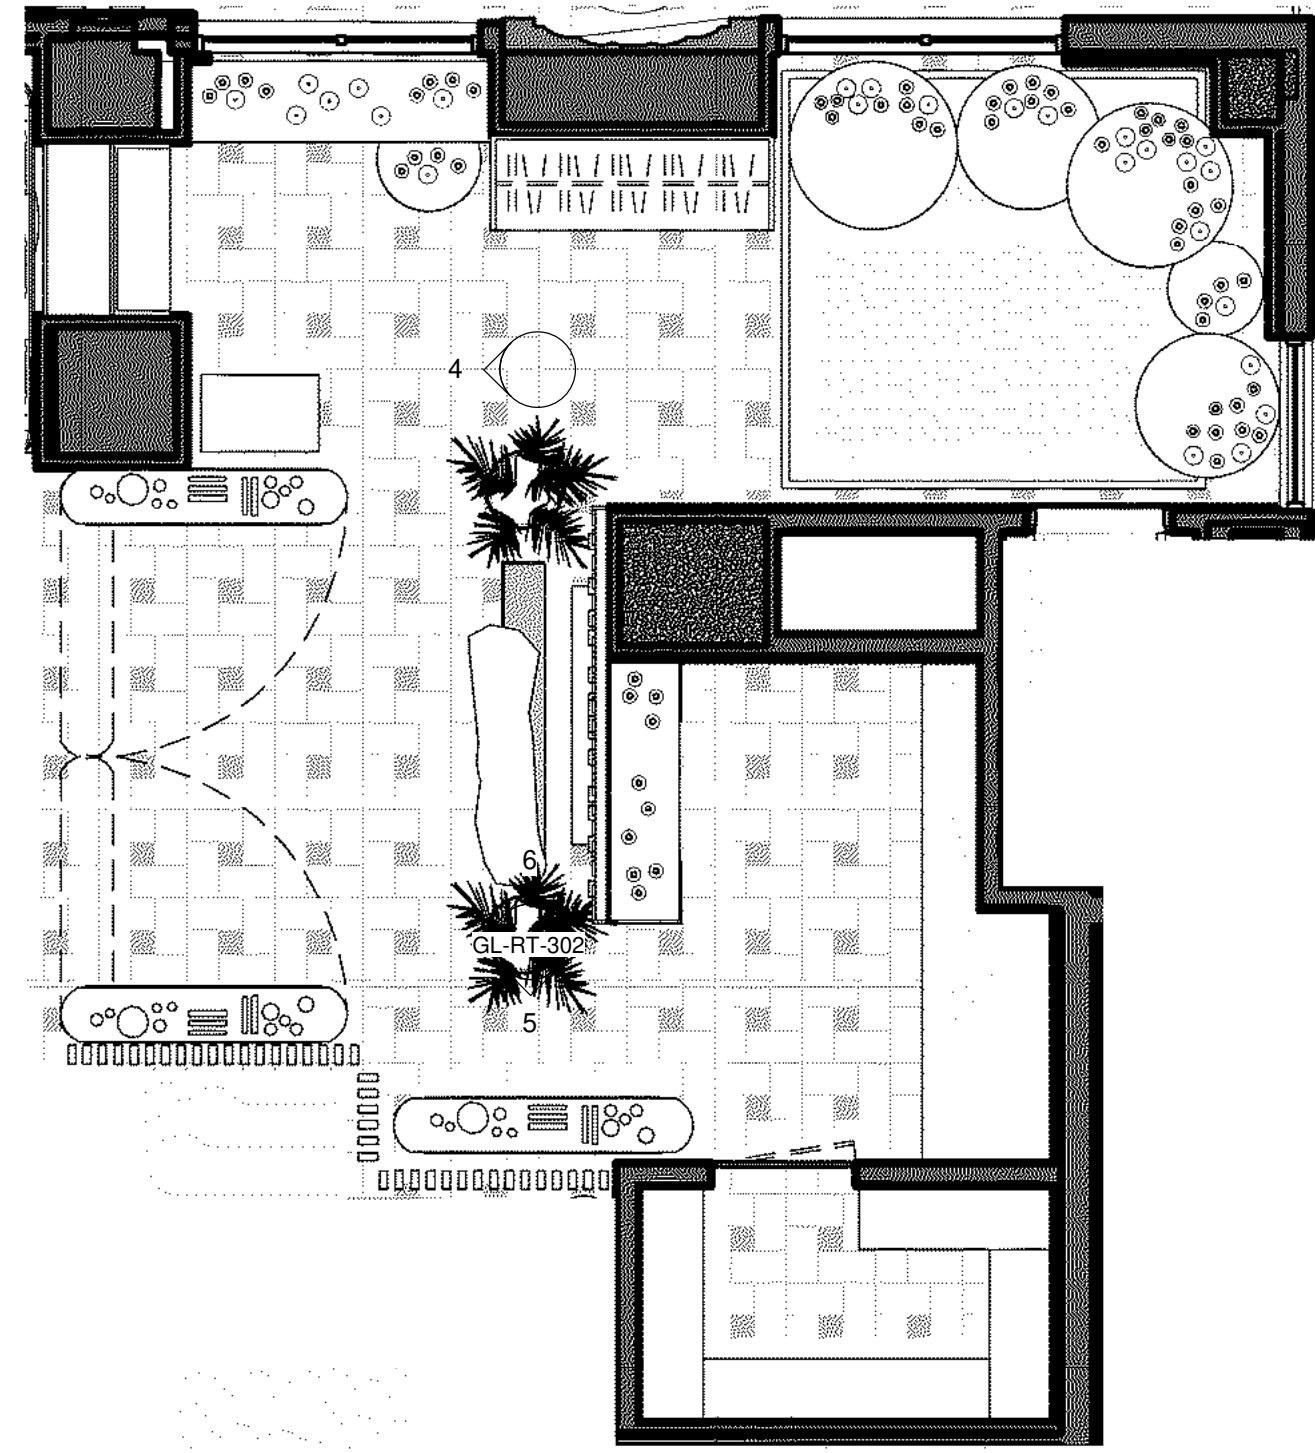


0 DD1-Retail Plan.
1/4" = 1'-0"

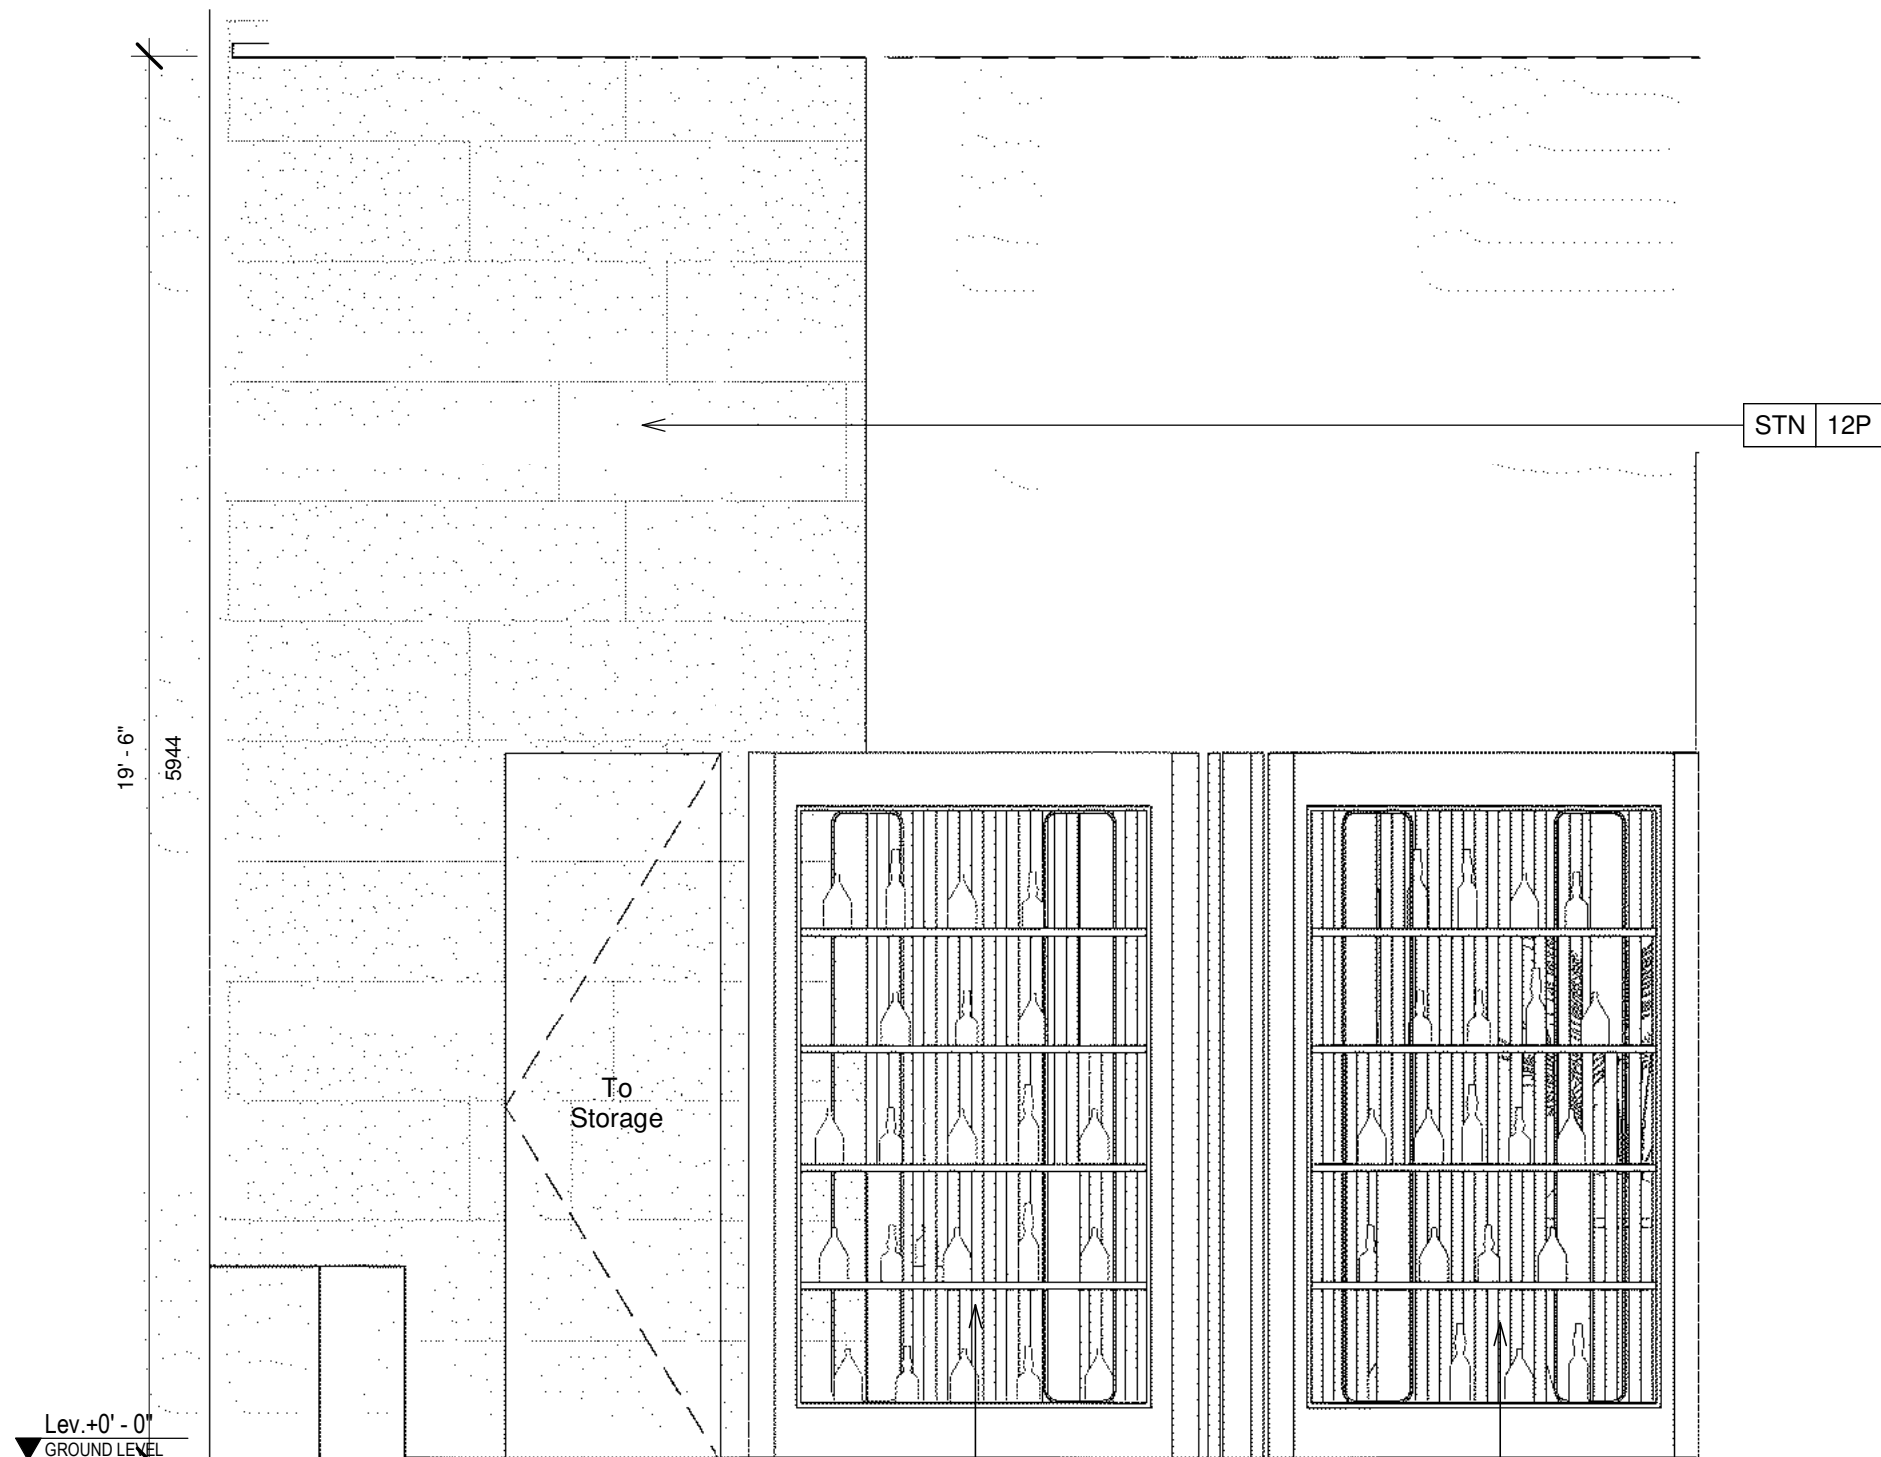


5 Elevation 5
3/8" = 1'-0"

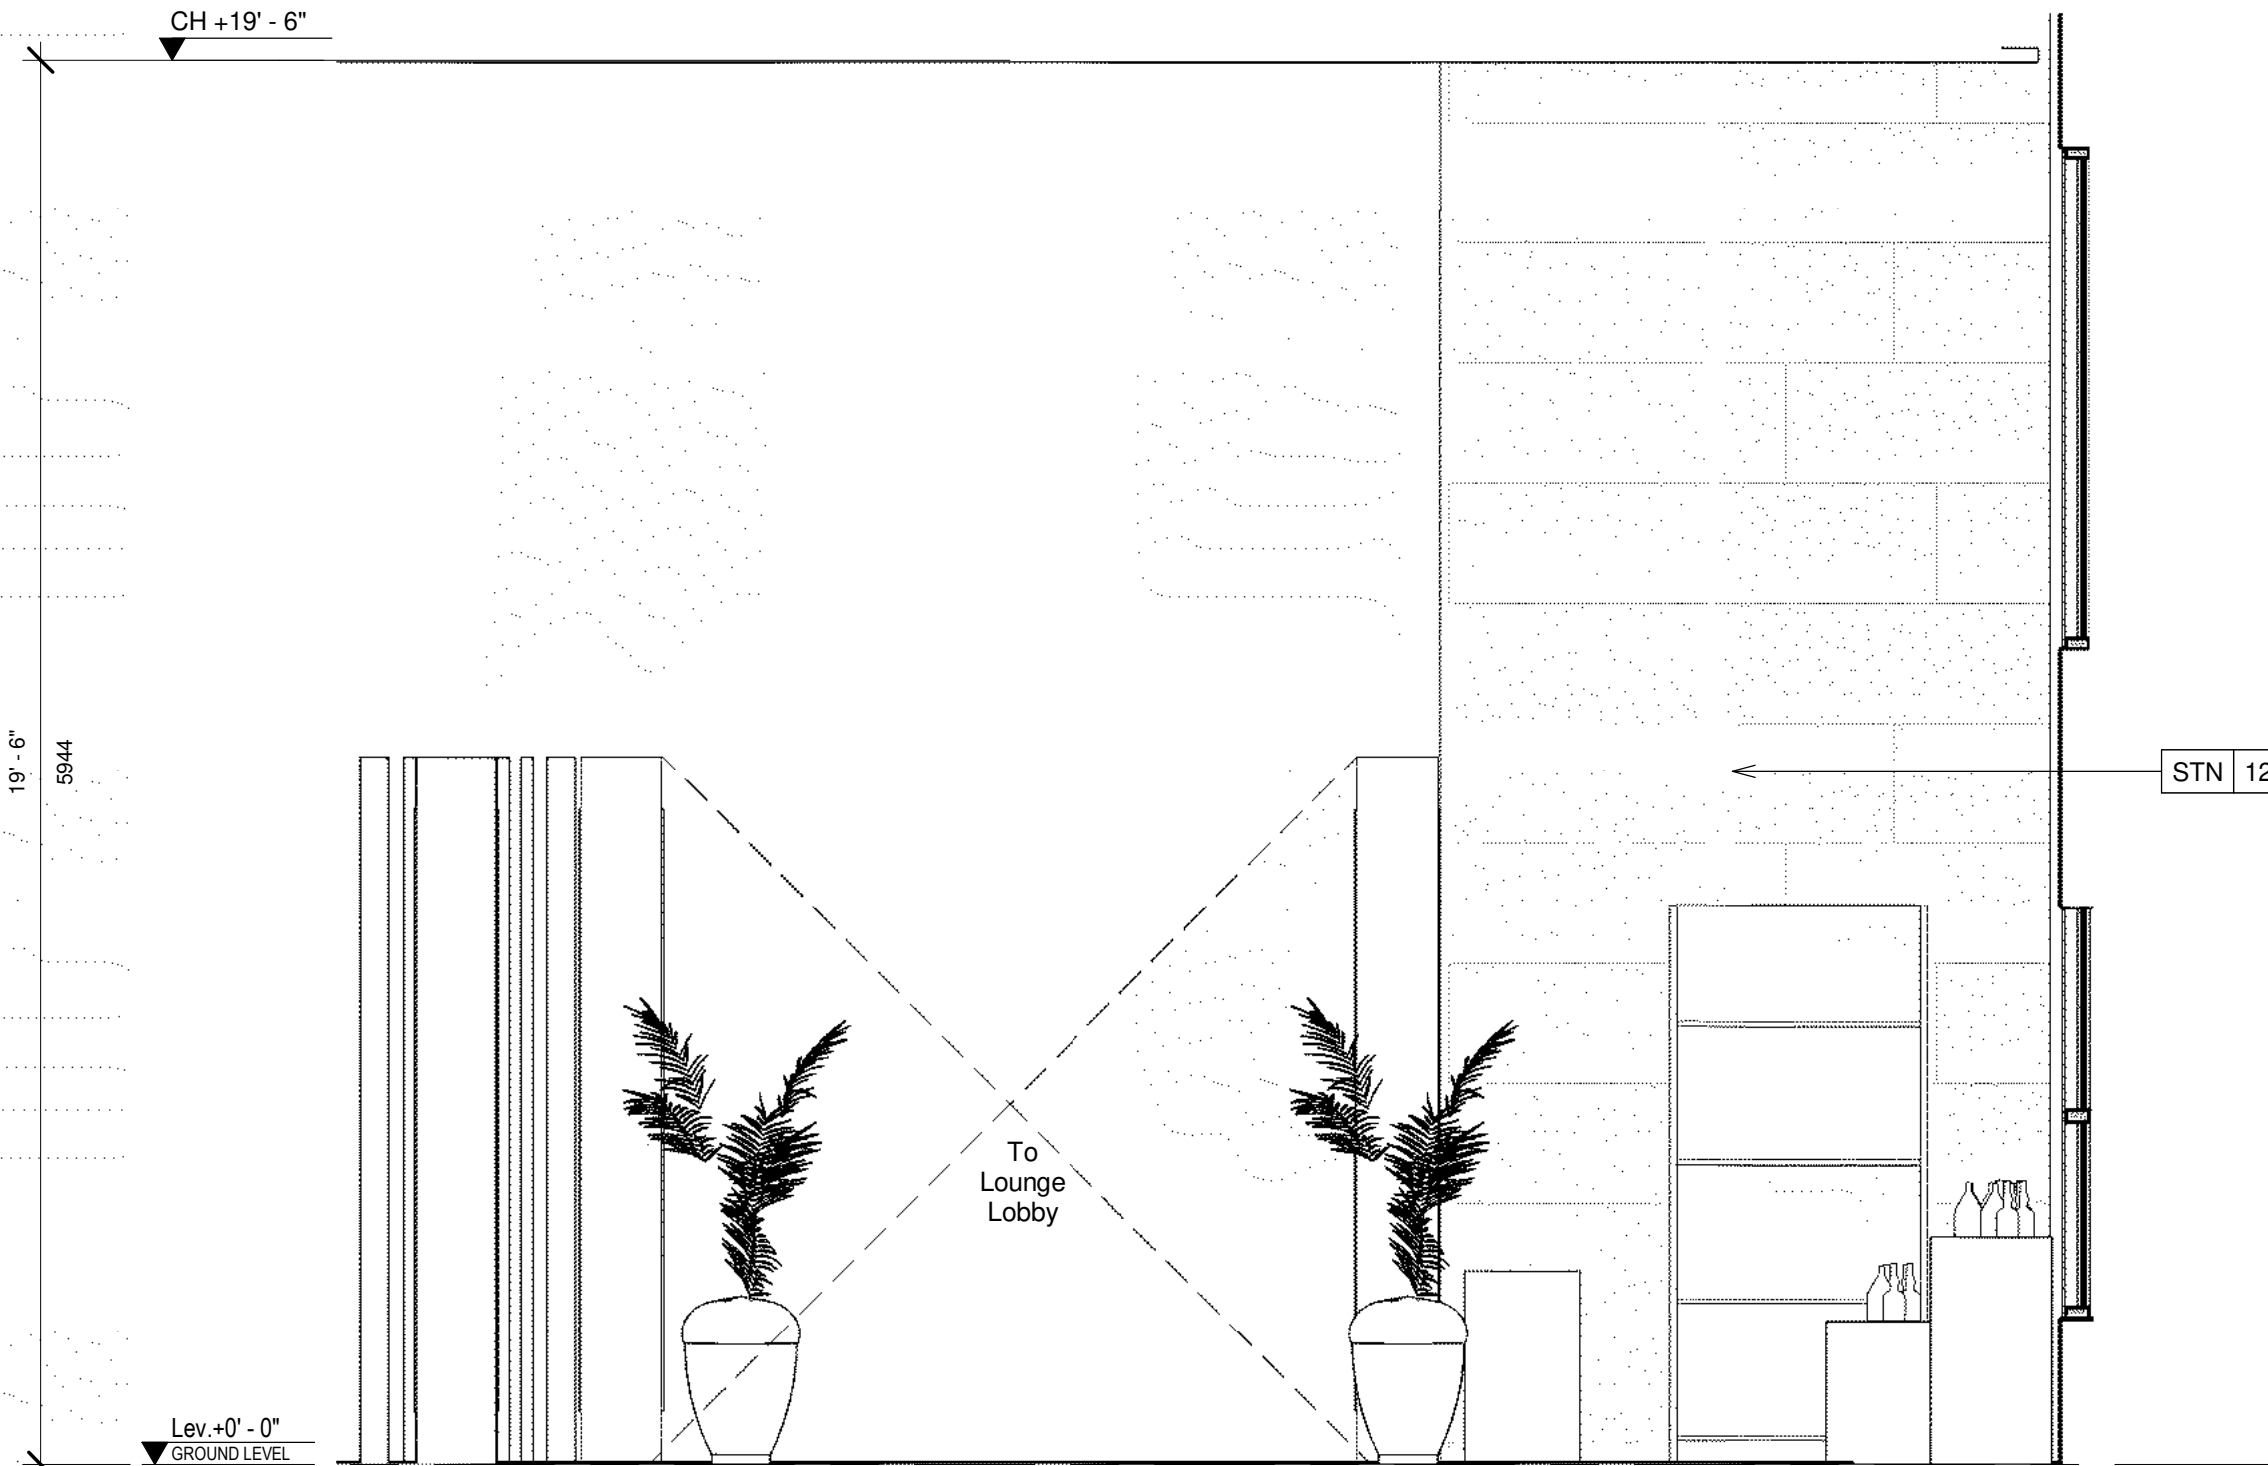

4 Elevation 4
3/8" = 1'-0"

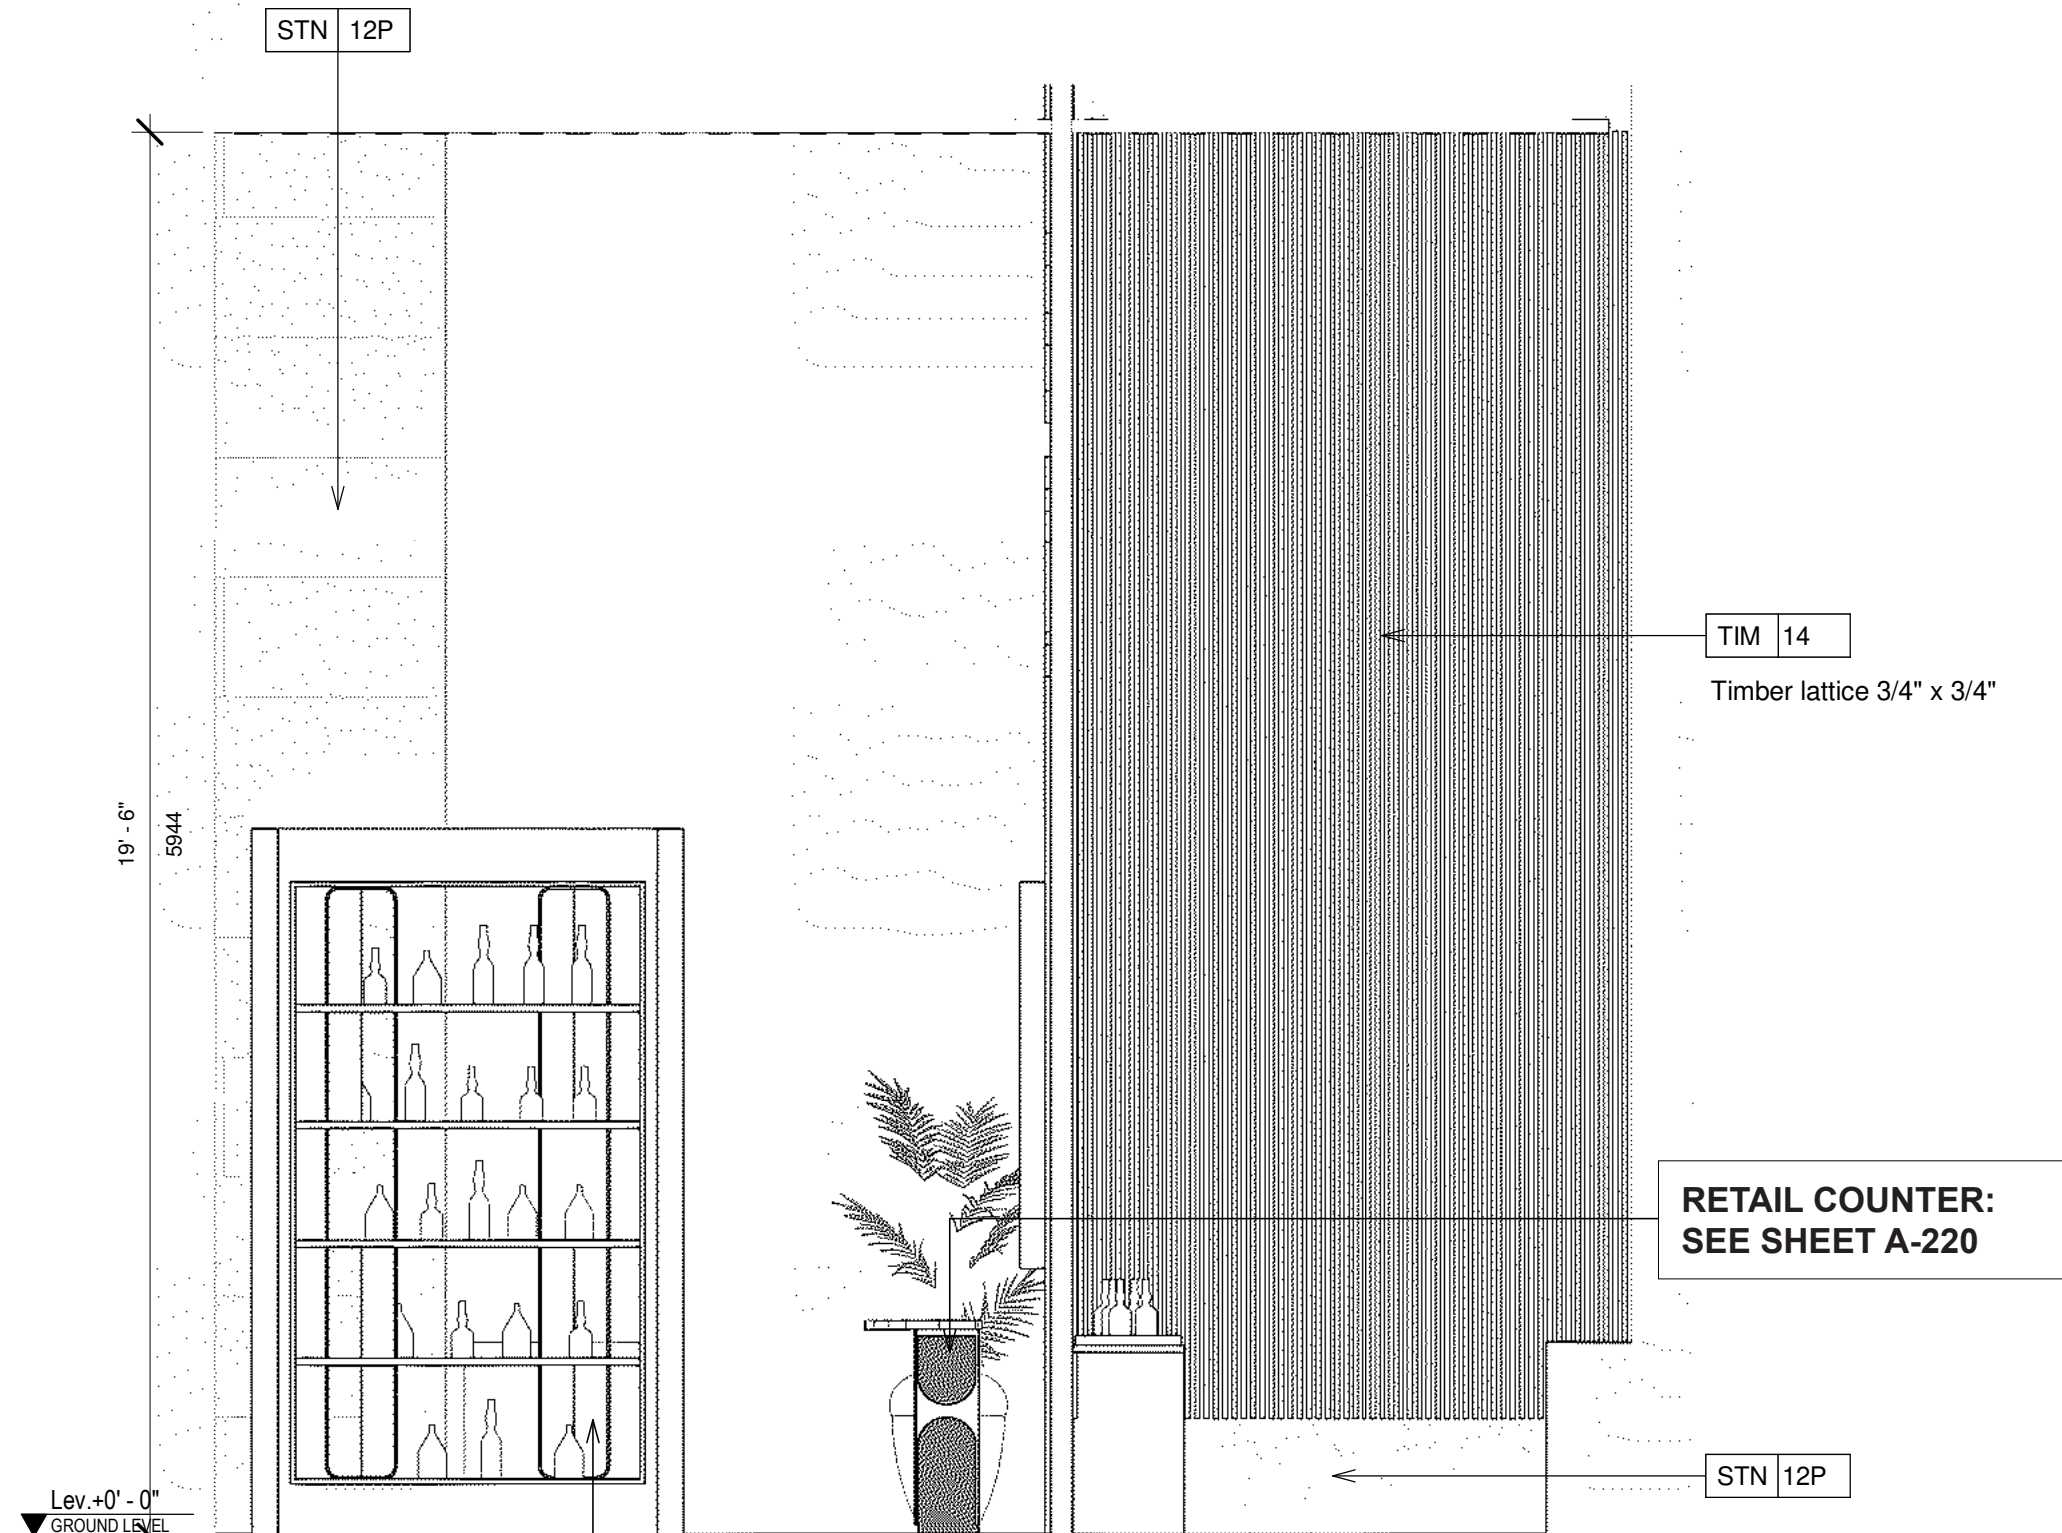

6 Elevation 6
3/8" = 1'-0"

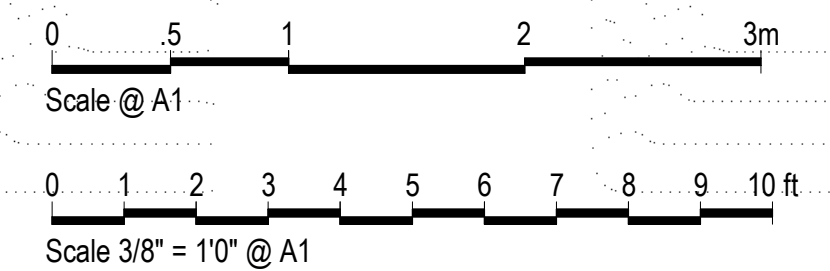

ELEVATIONS

revuelta
architecture
international

revuelta-architecture.com

2950 SW 27TH AVE. SUITE 110
MIAMI, FL 33133
305.590.5000

Interior Designer

DENNISTON

Project

AMAN HOTEL
3425 COLLINS AVE.
MIAMI BEACH, FL 33140

Owner Information

OKO GROUP

4100 N.E. 2ND AVENUE
MIAMI, FL 33137

Architect of record

Luis O. Revuelta
AR-0007972

Consultant

HPB SET

Date 12.21.2017

Scale AS SHOWN

Project No. 1933

Sheet Name

ELEVATIONS

Sheet No.

A-307