


**1 2ND FLOOR LEVEL-KEY PLAN**  
SCALE N.T.S

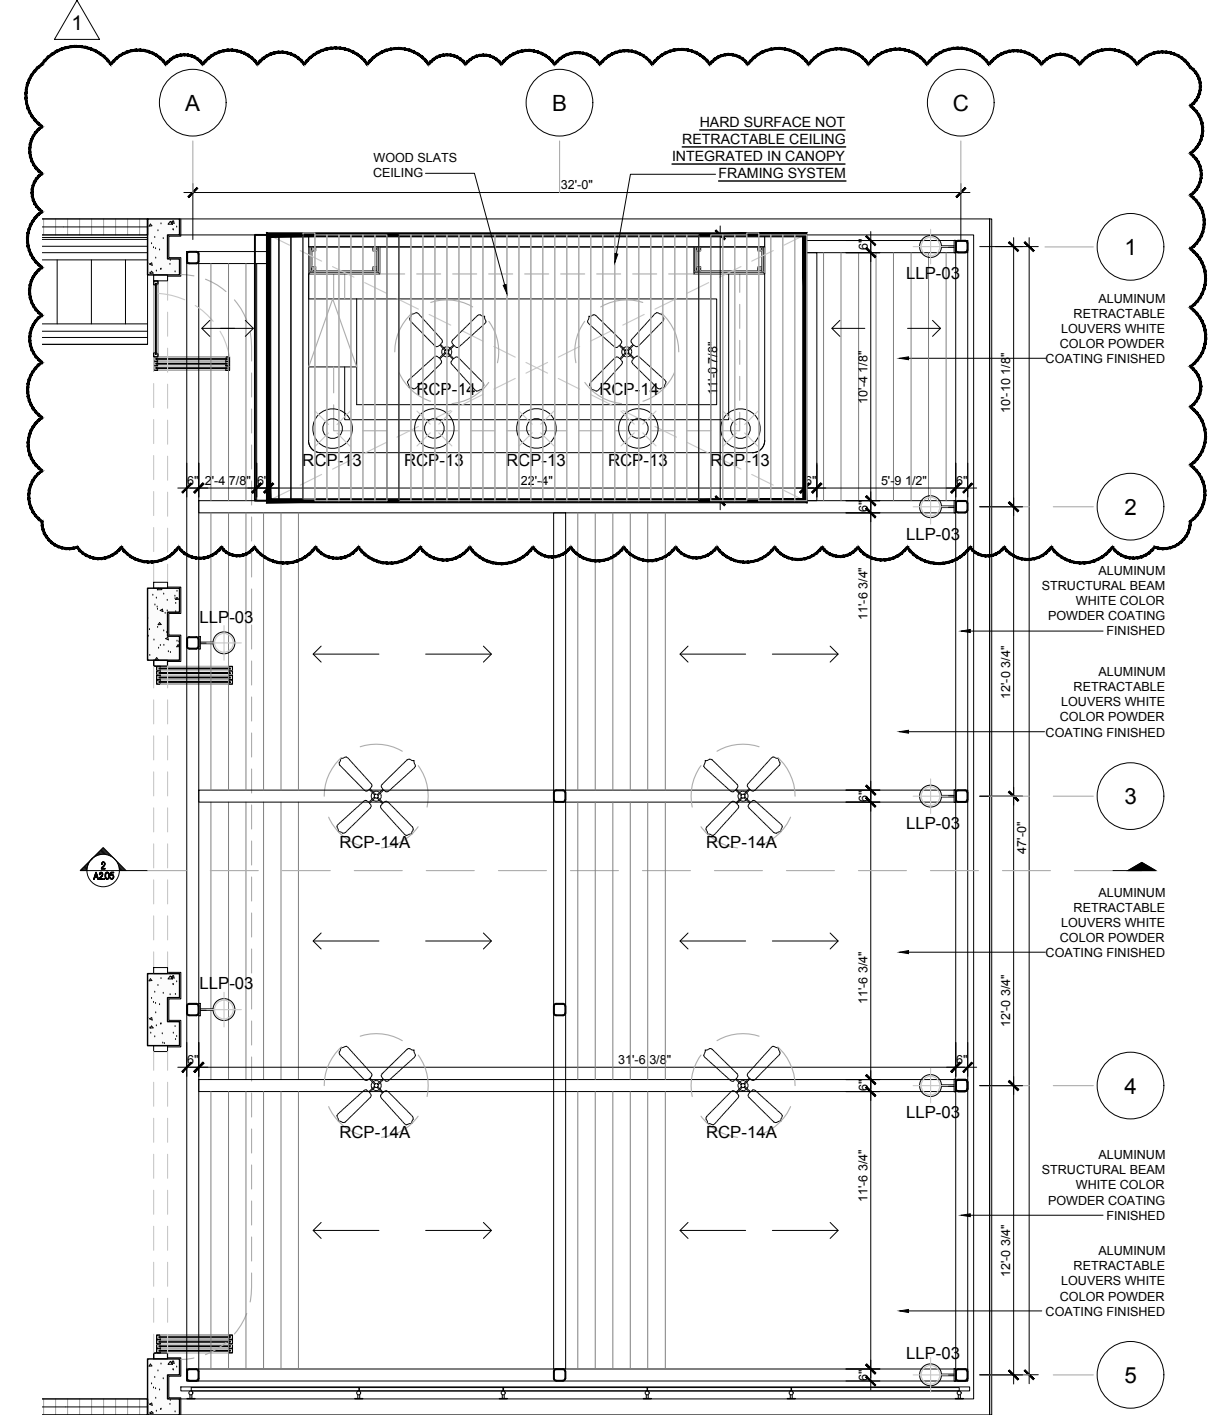

**2 RCP TRELLIS SYSTEM**  
SCALE 1/8" = 1'-0"  
NORTH

**RCP-LLP TERRACE LIGHTING SCHEDULE**

SYMBOL	TAG	TYPE	QUANTITY	DESCRIPTION	SYMBOL	TAG	TYPE	QUANTITY	DESCRIPTION
	LLP-03	OUTDOOR SCONCE	14	FLOS LIGHTING-OUTDOOR WALL SCONCE BRASS W/ WHITE SHADE 7.9W x 8.5H x 11" D 1 x JCD/ C9/5 W/ 120V LED/ 2700k MAX		RCP-14	OUTDOOR FAN W/ LIGHT	02	MODERN FORMS- ZEPHYR DC CEILING FAN W/ LIGHT-DISTRESSED KAO-MATTE BLACK 52 W x 14" H 1 X LED /20WATTS/ 120 V LED
	RCP-13	OUTDOOR PENDANT LAMP	05	ZANEEN LIGHTING-RALPH OUTDOOR PENDANT- 19.75" W x 13.25" H BROWN METALIZED SHADE 1 x LED A19/8WATTS/ 120 VOLT		RCP-14A	OUTDOOR FAN	10	MODERN FORMS- ZEPHYR DC CEILING FAN DISTRESSED KAO-MATTE BLACK 52 W x 14" H 1 X LED /20WATTS/ 120 V LED

**GENERAL NOTES:**


- ALL LIGHTING FIXTURES COLOR AND BULB SPECIFIC
- ALL DECORATIVE AND ARCHITECTURAL LIGHTING TYPES SHOULD BE DIMMABLE
- ALL LIGHTING TO BE WARMEST COLOR TEMP. POSSIBLE (2700 K MAX)
- ALL LINEAR LIGHTING TO PROVIDE A CONTINUOUS EVEN GLOW W/NO "SPOT REFLECTIONS" ON ADJ. SURFACES, TYP.
- G.C SHALL VERIFY ON SITE DIMENSIONS PRIOR STARTING ANY WORK.
- ANY CHANGES OR MODIFICATIONS SHALL BE NOTIFIED AND APPROVED BY JPC.
- G.C TO COORDINATE WITH MEP, ID DRAWINGS AND FIRE PROTECTION, ALL DROPPED FIXTURES.

ARCHITECT OF RECORD:  
**drewtucker**  
1345 Lincoln Rd P  
Miami Beach, FL 33139  
cell 520.891.0173  
office 305.209.9595  
www.drewtucker.com

PROJECT:  
**ORO RESTAURANT  
ELIXIR LOUNGE**  
818 LINCOLN RD  
MIAMI BEACH, FL 33139  
OWNER:  
**GOLDEN ERA  
HOSPITALITY, LLC**

**REVISIONS**

ISSUE	ISSUE DATE/FOR
△	NOV 07, 2022 CITY MIAMI BEACH REV.

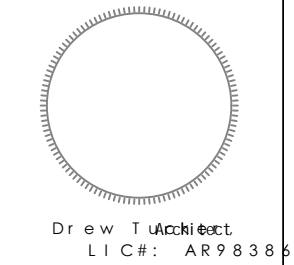


ALL DESIGNS INDICATED IN THESE DRAWINGS ARE THE PROPERTY OF STUDIO DREW TUCKER. ALL COPYRIGHTS RESERVED 2021. NO COPIES, TRANSMISSIONS, REPRODUCTIONS OR ELECTRONIC MANIPULATION OF ANY PORTION OF THESE DRAWINGS IN WHOLE OR IN PART ARE TO BE MADE WITHOUT THE EXPRESS WRITTEN PERMISSION OF STUDIO DREW TUCKER.

PROJECT No: 2022-04 DRAWN BY: CAP/UPD  
SCALE: AS SHOWN CHECKED BY: CAP/UPD  
DATE: NOVEMBER 07, 2022


DRAWING TITLE:  
**RETRACTABLE LOUVERED  
TRELLIS SYSTEM (2ND  
FLOOR LEVEL)**

SHEET NO.:  
**A2.03**



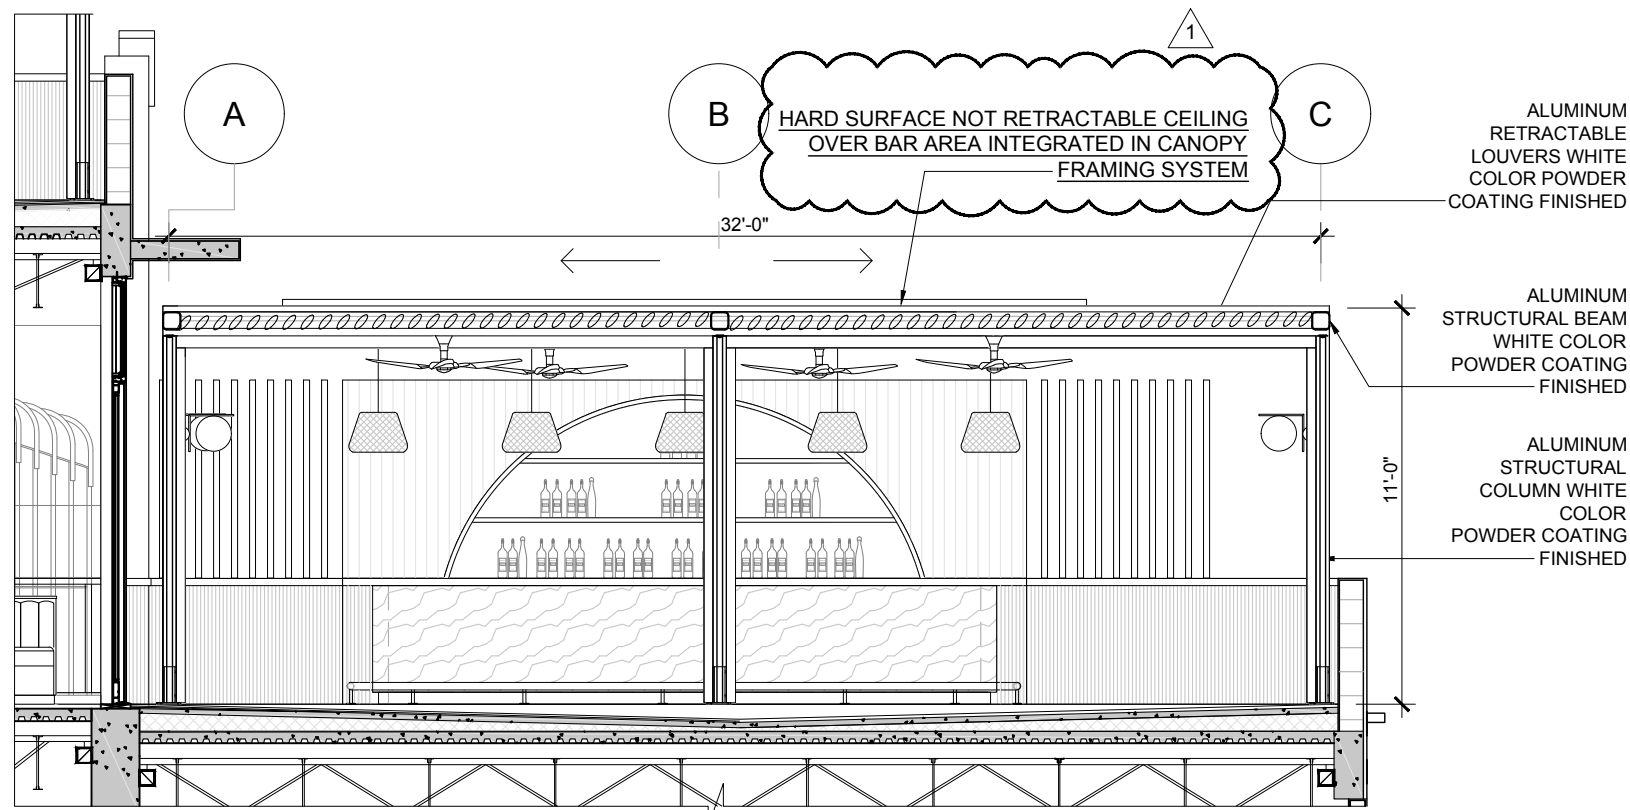

1 2ND FLOOR-TRELLIS SYSTEM TYPICAL SECTION  
SCALE 3/16"=1'-0"

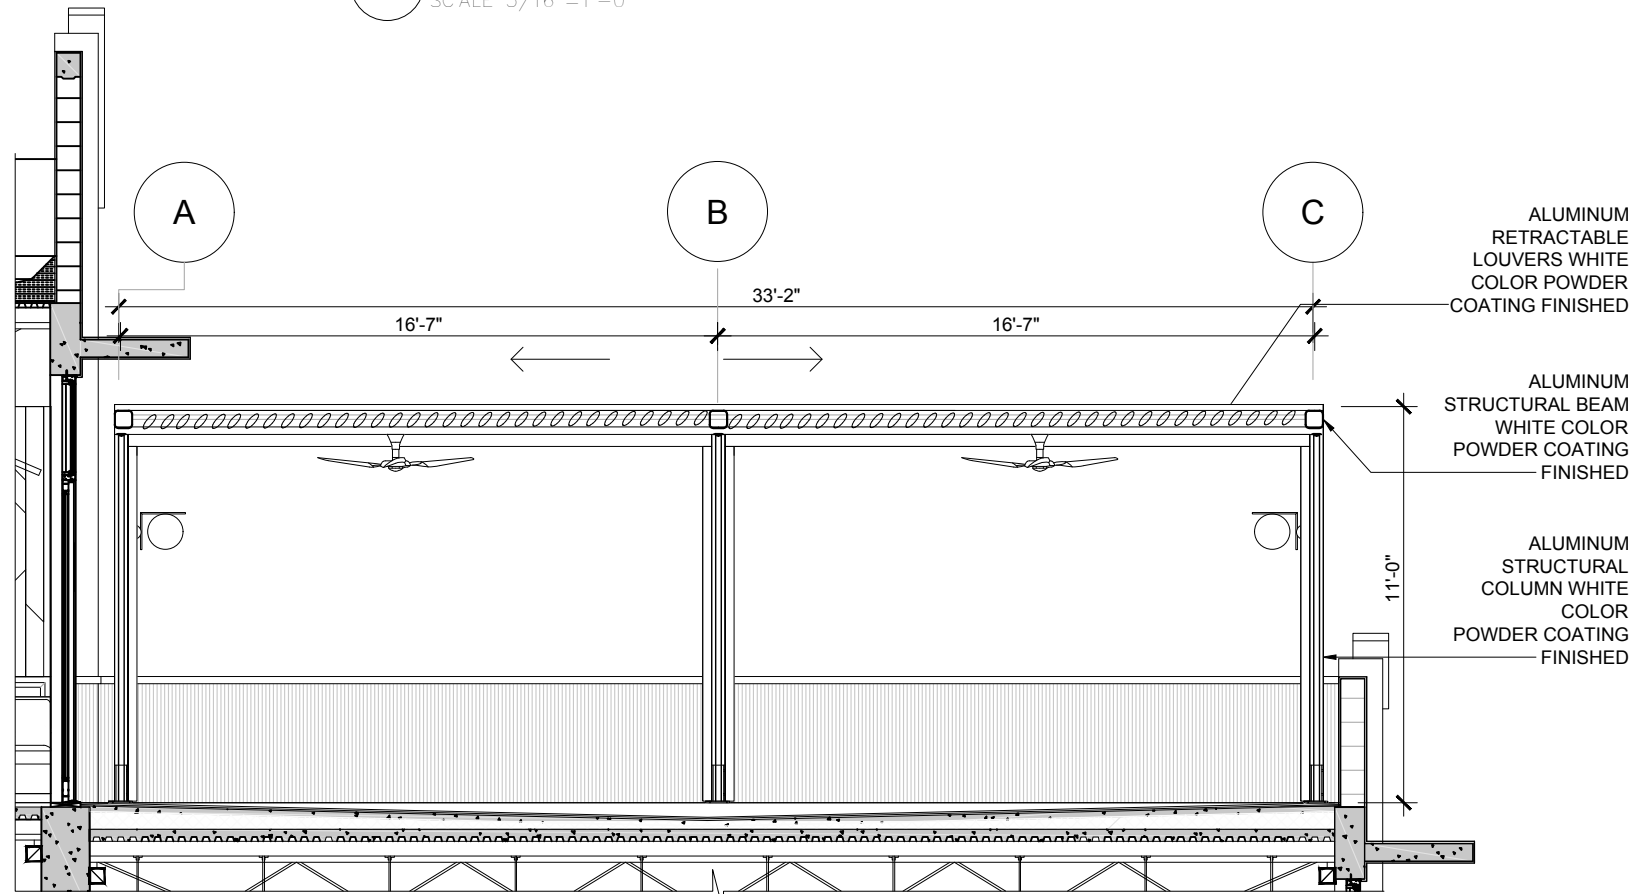

3 3RD FLOOR-TRELLIS SYSTEM TYPICAL SECTION  
SCALE 3/16"=1'-0"



2 2ND FLOOR-TRELLIS SYSTEM-CONCEPT IMAGE  
SCALE N.T.S



4 3RD FLOOR-TRELLIS SYSTEM-CONCEPT IMAGE  
SCALE N.T.S

ARCHITECT OF RECORD:


drewtucker

1345 Lincoln Rd P  
Miami Beach, FL 33139  
cell 520.891.0173  
office 305.209.9500  
www.drewtucker.com

PROJECT:  
**ORO RESTAURANT  
ELIXIR LOUNGE**  
818 LINCOLN RD  
MIAMI BEACH, FL 33139

OWNER:  
**GOLDEN ERA  
HOSPITALITY, LLC**

REVISIONS			
ISSUE	ISSUE	DATE/FOR	REV.
1	NOV 07, 2022	CITY MIAMI BEACH	REV.

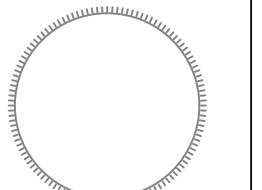
  
 Drew Tucker, Architect  
 LIC#: AR98386

ALL DESIGNS INDICATED IN THESE DRAWINGS ARE THE PROPERTY OF STUDIO DREW TUCKER. ALL COPYRIGHTS RESERVED 2021. NO COPIES, TRANSMISSIONS, REPRODUCTIONS OR ELECTRONIC MANIPULATION OF ANY PORTION OF THESE DRAWINGS IN WHOLE OR IN PART ARE TO BE MADE WITHOUT THE EXPRESS WRITTEN PERMISSION OF STUDIO DREW TUCKER.

PROJECT No: 2022-04 DRAWN BY: CAP/UPD  
SCALE: AS SHOWN CHECKED BY: CAP/UPD  
DATE: NOVEMBER 07, 2022


DRAWING TITLE:  
RETRACTABLE LOUVERED  
TRELLIS SYSTEM  
SECTIONS & CONCEPT  
IMAGES

SHEET NO.:  
**A2.05**

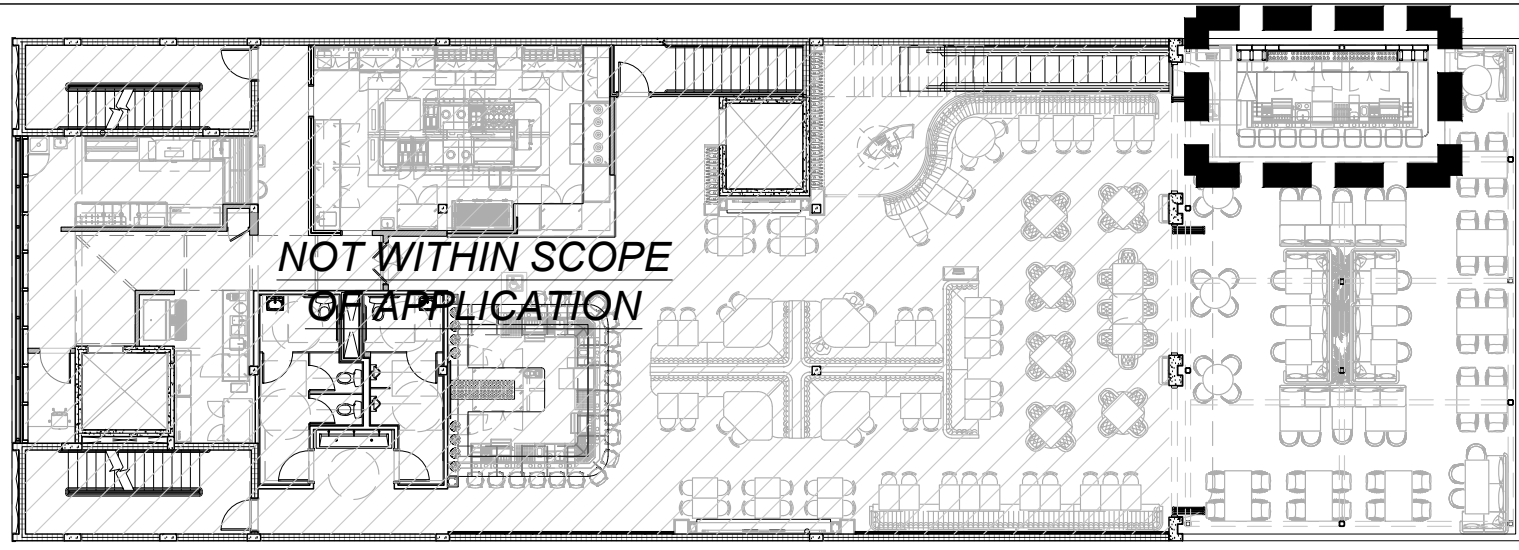


**1 2ND FLOOR LEVEL-KEY PLAN**  
SCALE: N.T.S.


2ND FLOOR OUTDOOR BAR EQUIPMENT SCHEDULE			
Item Number	Qty	Description	Comments
B1	1	Back Bar Counter	Millwork By G.C
B2	1	Back Bar Cooler	
B3	1	Mug Freezer	
B4	1	Back Bar Cooler	
B5	1	Front Bar Counter	Millwork By G.C
B6	2	Liquor Display	
B7	2	Underbar Ice Bin	
B8	2	Ice Bin	
B9	2	Soda Gun Holder	
B10	1	Mixology Station	
B11	1	Warewasher, Undercounter, High Temp	
B12	1	Storage Cabinet	
B13	1	Soap & Towel Hand Sink	
B14	1	Trash Station	

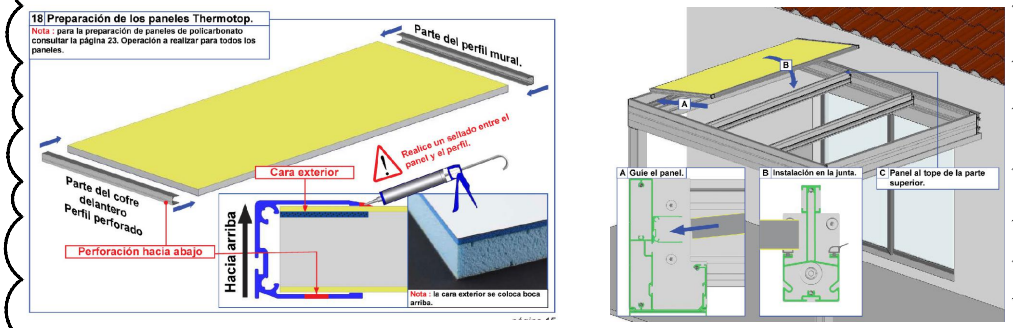

**4 BAR ROOF DETAILS**  
SCALE: N.T.S.

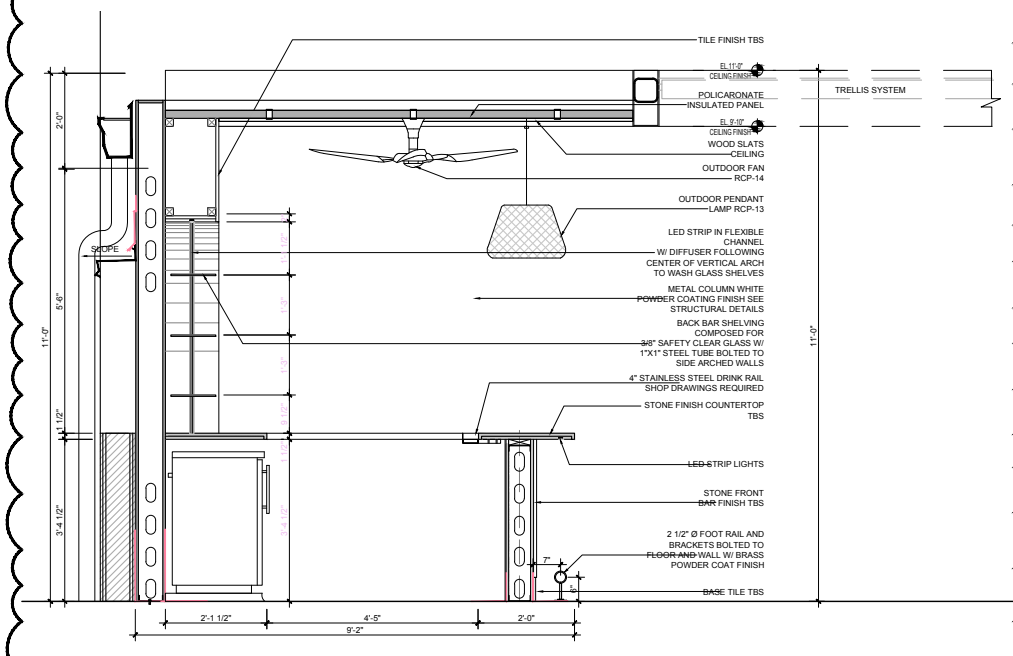

**3 SECTION**  
SCALE: 1/4" = 1'-0"

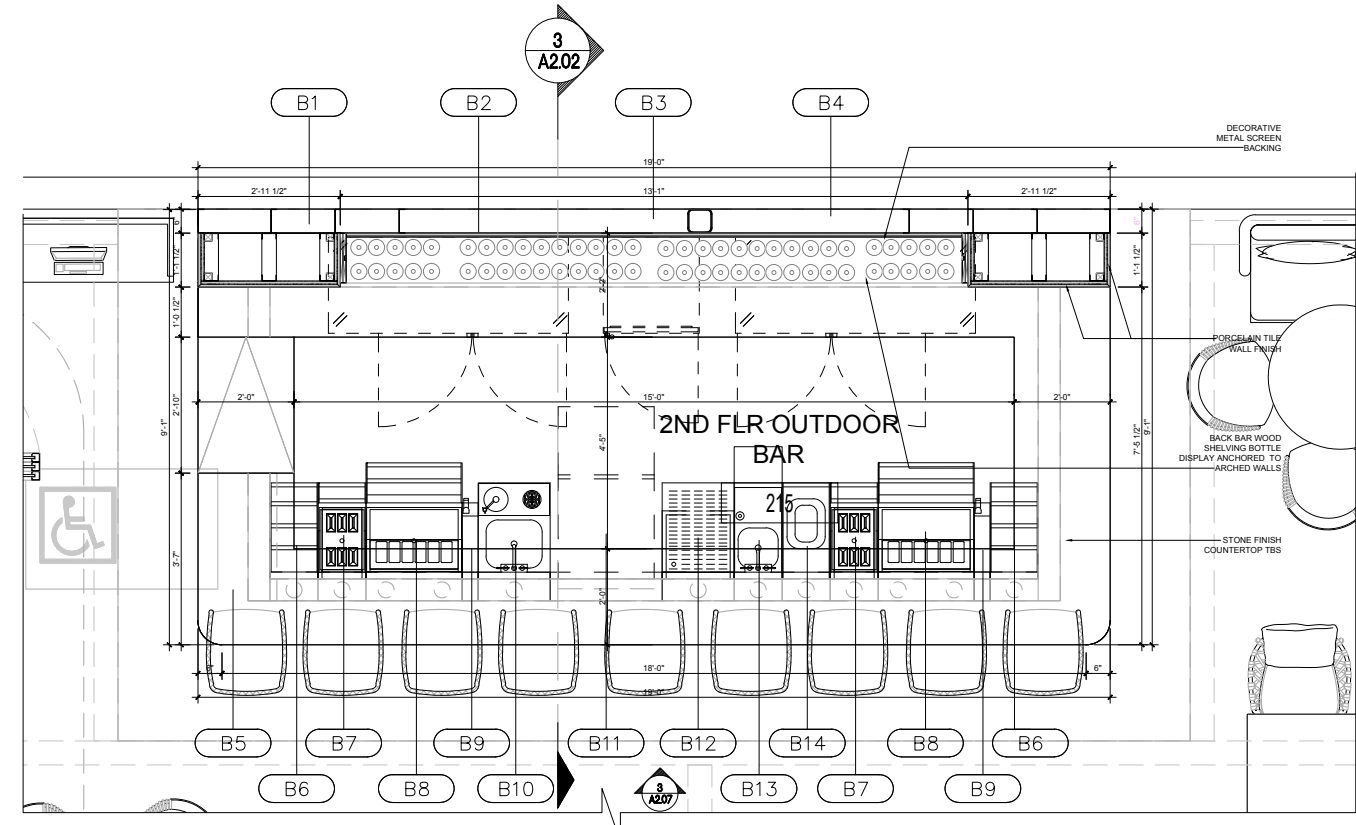

**2 FLOOR PLAN**  
SCALE: 1/4" = 1'-0"

ARCHITECT OF RECORD:  
**drew tucker**  
1345 Lincoln Rd P  
Miami Beach, FL 33139  
cell 520.891.0173  
office 305.209.9595  
www.drewtucker.com

PROJECT:  
**ORO RESTAURANT  
ELIXIR LOUNGE**  
818 LINCOLN RD  
MIAMI BEACH, FL 33139

OWNER:  
**GOLDEN ERA  
HOSPITALITY, LLC**

REVISIONS

ISSUE	ISSUE DATE/FOR
Δ	NOV 07, 2022 CITY MIAMI BEACH REV.

Drew Tucker  
LIC#: AR98386

ALL DESIGNS INDICATED IN THESE DRAWINGS ARE THE PROPERTY OF STUDIO DREW TUCKER. ALL COPYRIGHTS RESERVED 2021. NO COPIES, TRANSMISSIONS, REPRODUCTIONS OR ELECTRONIC MANIPULATION OF ANY PORTION OF THESE DRAWINGS IN WHOLE OR IN PART ARE TO BE MADE WITHOUT THE EXPRESS WRITTEN PERMISSION OF STUDIO DREW TUCKER.

PROJECT No: 2022-04  
DRAWN BY: CAP/UPD  
SCALE: AS SHOWN  
CHECKED BY: CAP/UPD  
DATE: NOVEMBER 07, 2022

DRAWING TITLE:  
**OUTDOOR BAR (2ND FLOOR LEVEL)**

SHEET NO.:  
**A2.06**

























