



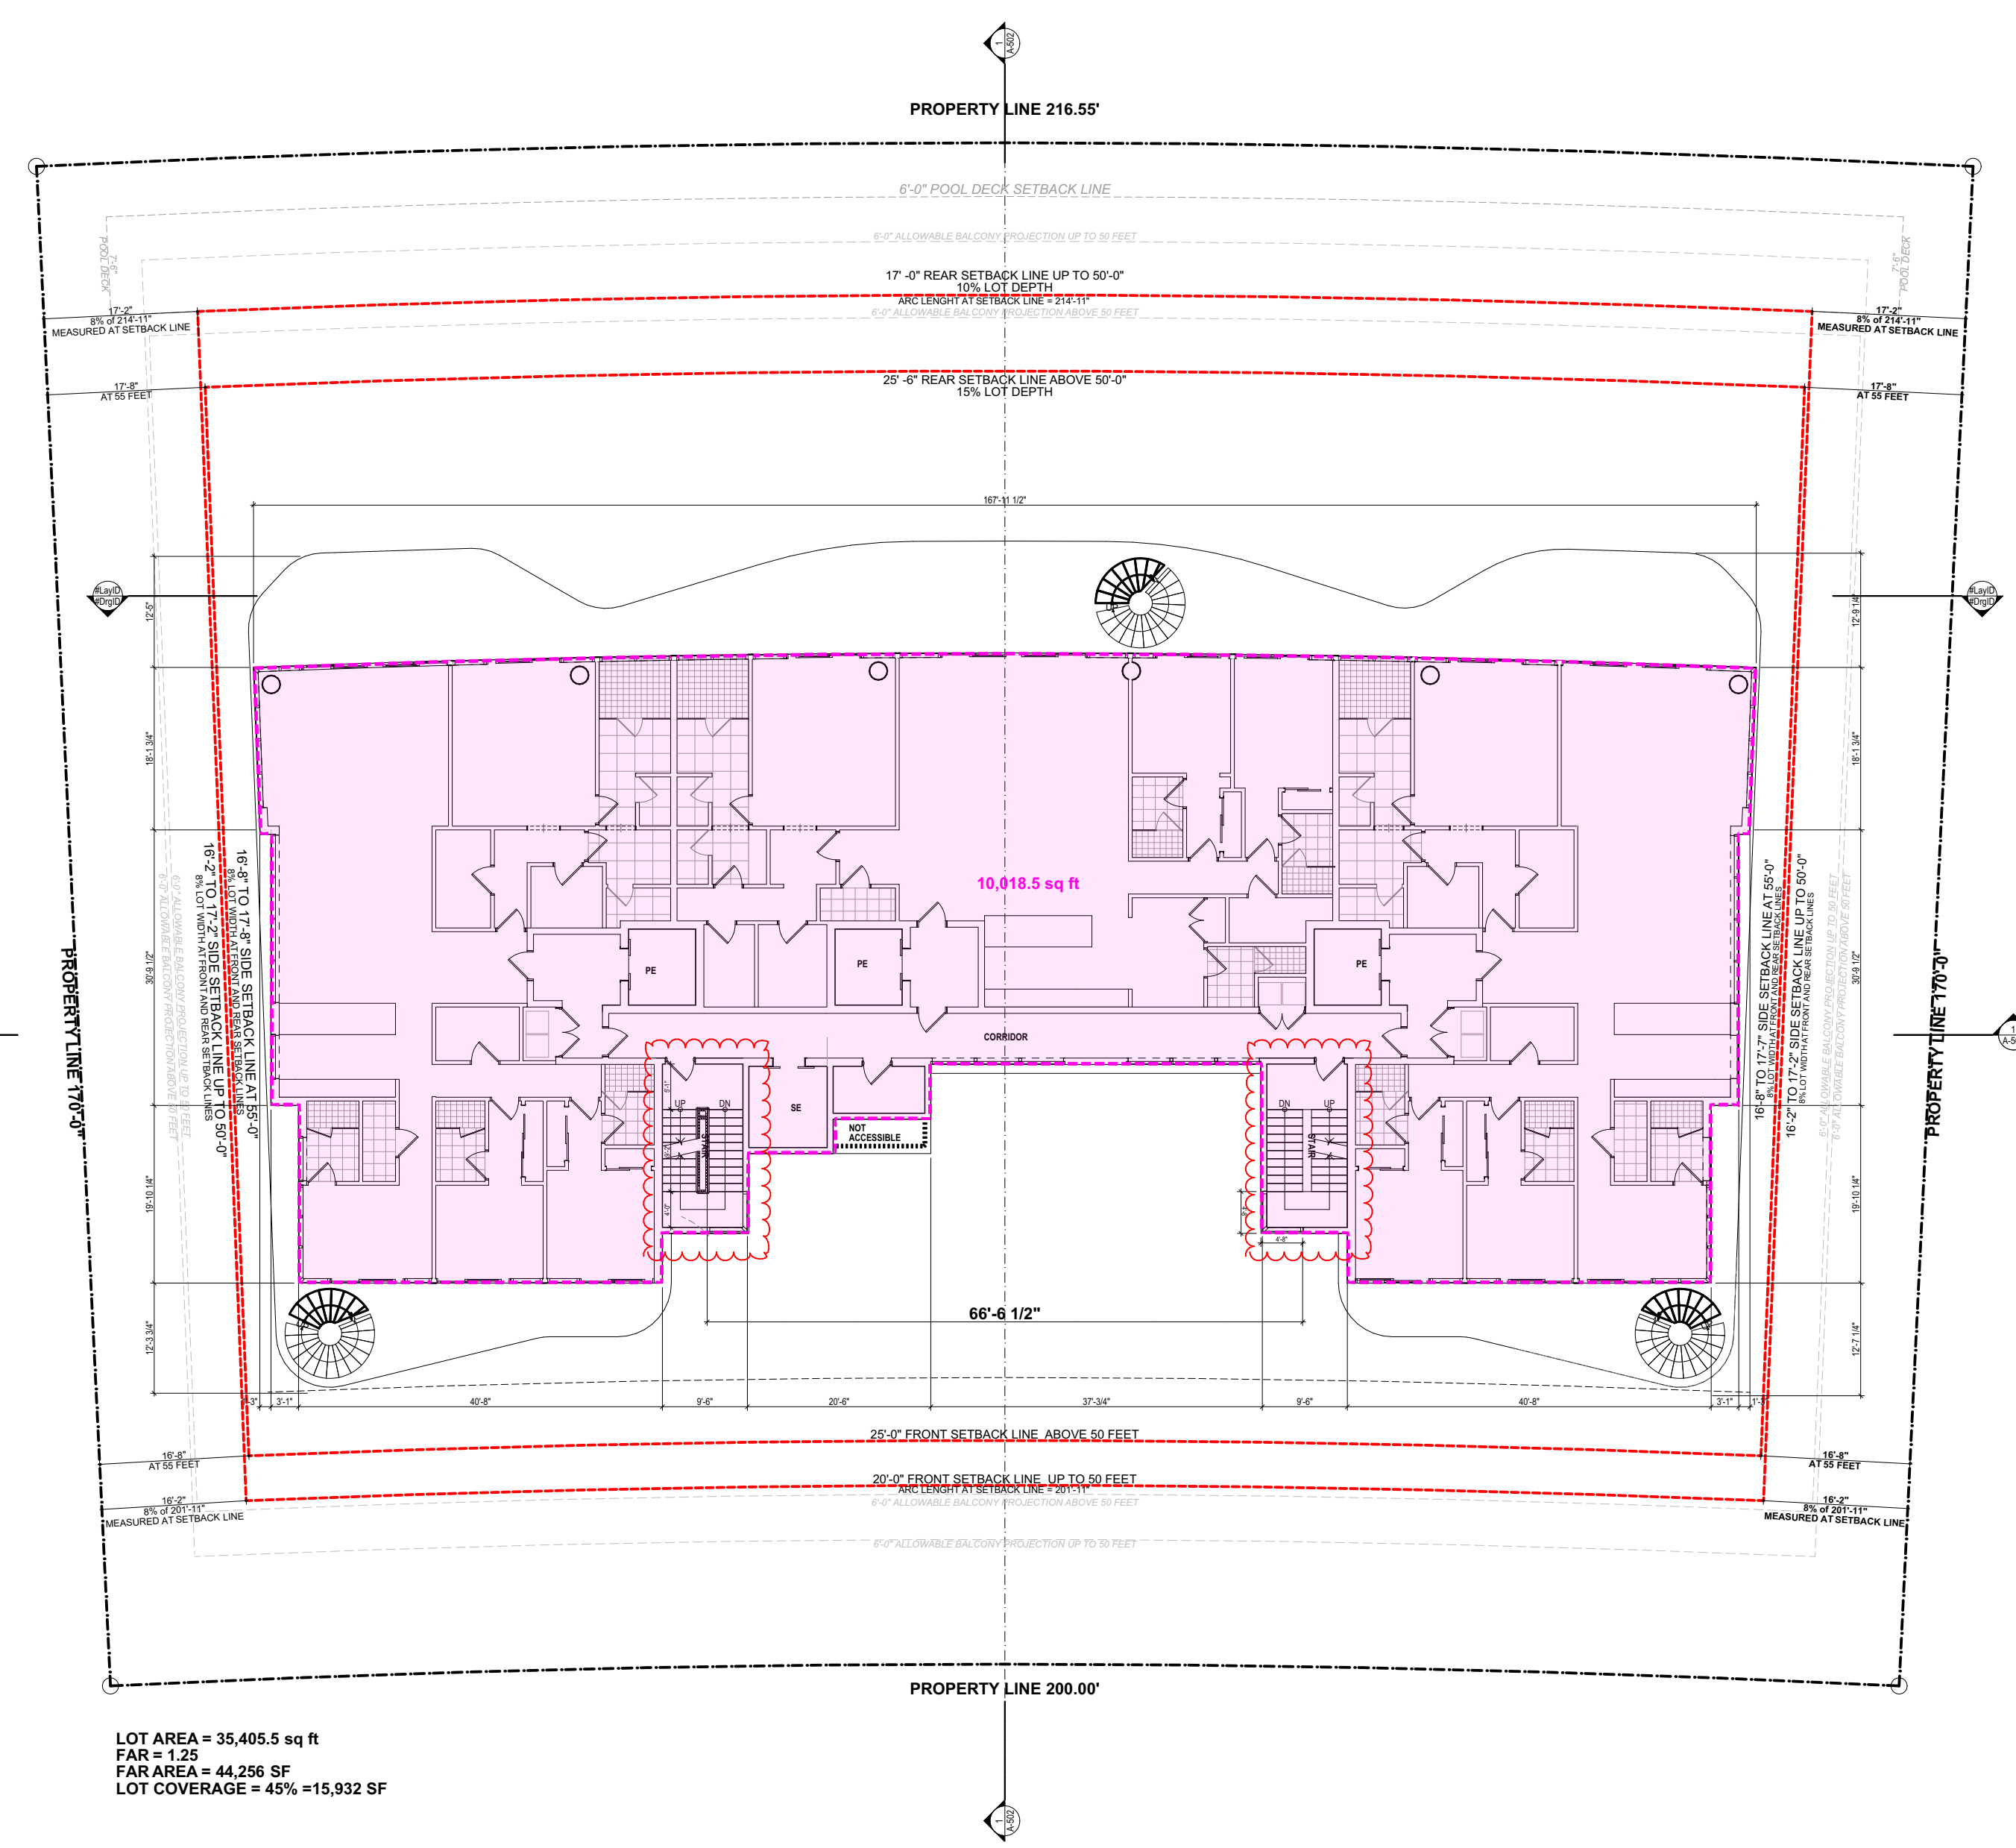

5 LEVEL 5 - F.A.R.
SCALE: 1/16" = 1'-0"

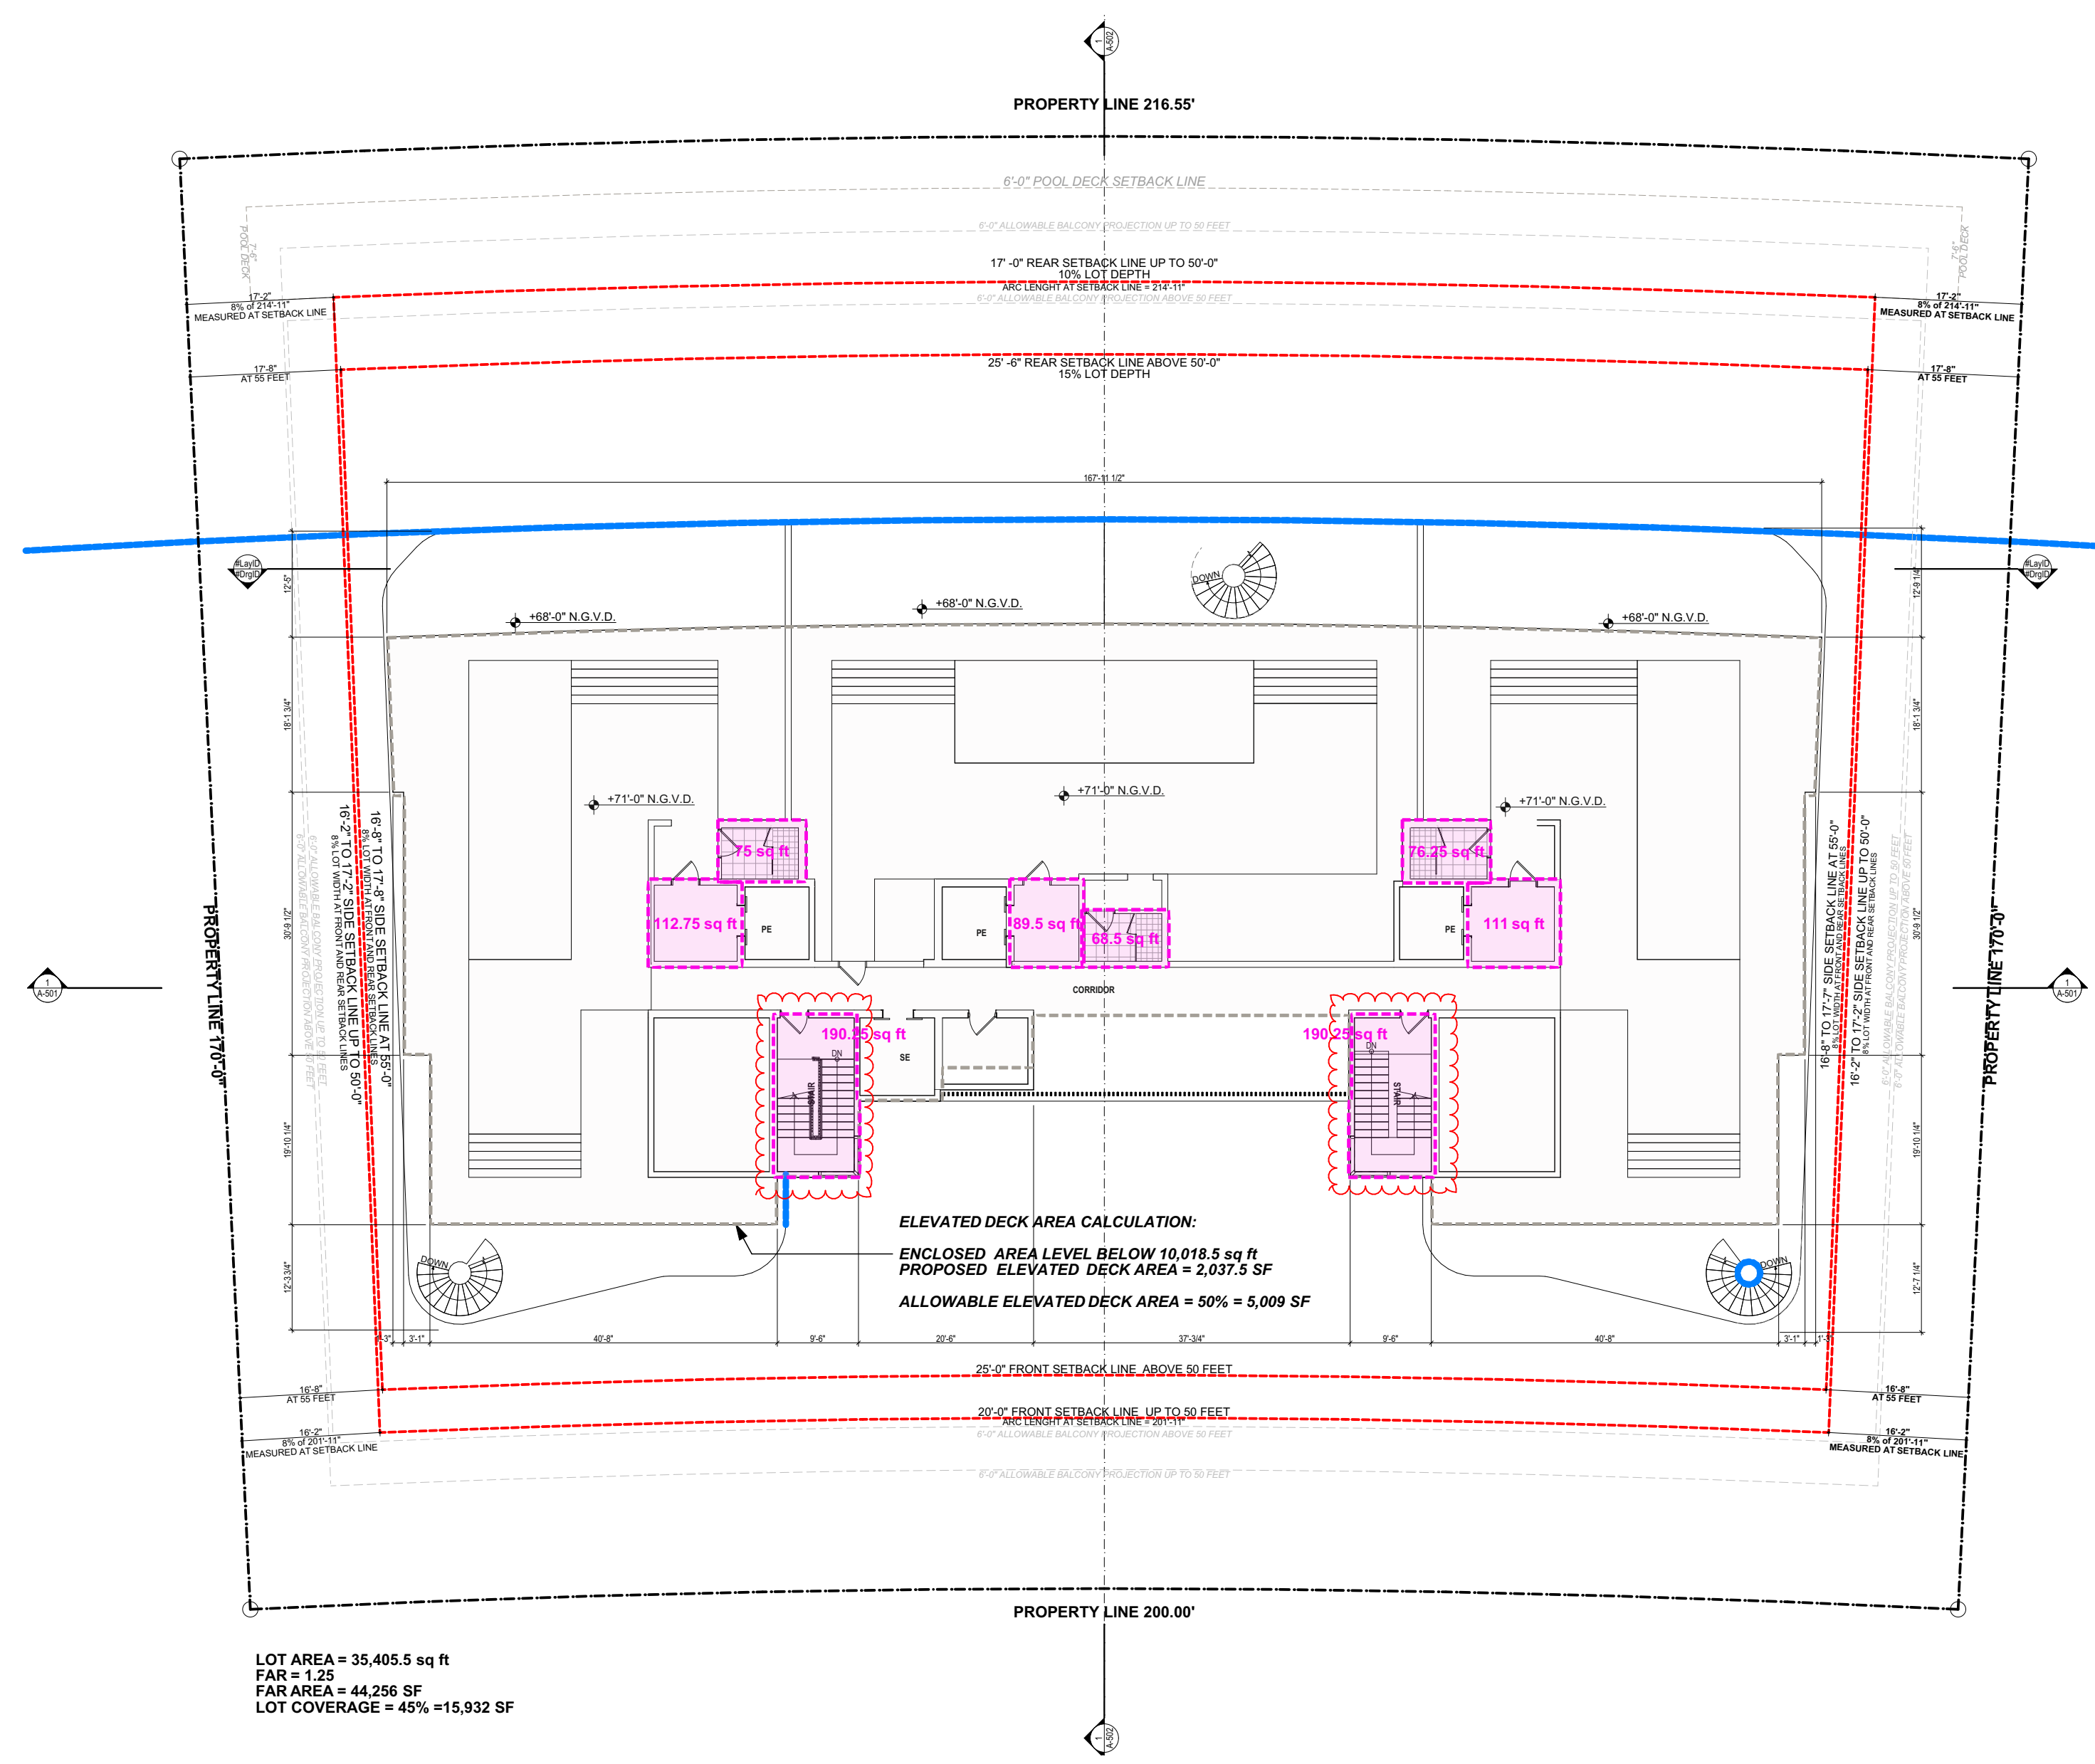

6 ROOF LEVEL - F.A.R.
SCALE: 1/16" = 1'-0"

F.A.R.	
LEVEL	AREA
GROUND LEVEL	3,260.12
LEVEL 2	10,020.08
LEVEL 3	10,020.08
LEVEL 4	10,020.08
LEVEL 5	10,018.45
ROOF LEVEL	913.34
	44,252.15 ft ²

ALLOWABLE FAR 44,257 SF

NOT FOR CONSTRUCTION

revuelta
architecture
international

Miami
Santiago, Chile

revuelta-architecture.com

2550 SW 27TH AVE
SUITE 110
MIAMI, FL 33135
T: 305.580.5000
F: 305.580.5040

Project

1940 Bay Drive
#Site Address1
#Site City, #Site State #Site Postcode


Revisions

Owner information


#Client Company
#Client Address1
#Client Address2
#Client City, #Client State #Client Postcode
#Client Phone Number

Consultant

Luis O. Revuelta
AR-0007972
FINAL SUBMITTAL
DRB File No. 23-0934
Date
11/05/2023
Scale
AS SHOWN
Project No.
2133
Sheet Name
F.A.R.
Sheet No.
A-011

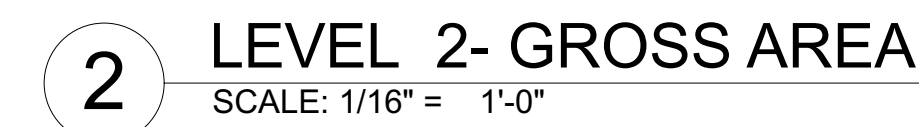



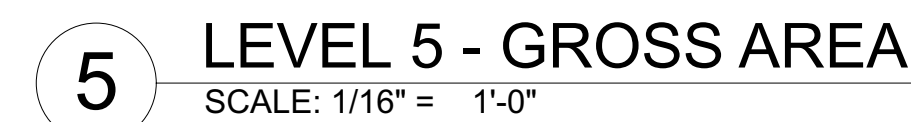

GROSS	
LEVEL	AREA
GROUND LEVEL	12,020.25
LEVEL 2	12,753.62
LEVEL 3	12,706.23
LEVEL 4	12,706.23
LEVEL 5	12,750.18
ROOF LEVEL	13,434.74
	76,371.25 ft²

WINDOWS FINISHES



ALUM. FRAMES
DURANAR OR SIMILAR - LIGHT GRAY



LAMINATED GLASS
VIRACON OR SIMILAR - BLUE GREEN

WOOD COLOR FINISHES (TYP.)




ALUMINUM GARAGE CLADDING AND BRISE SOLEIL



BALCONIES UNDERSLAB

SMOOTH STUCCO FINISH

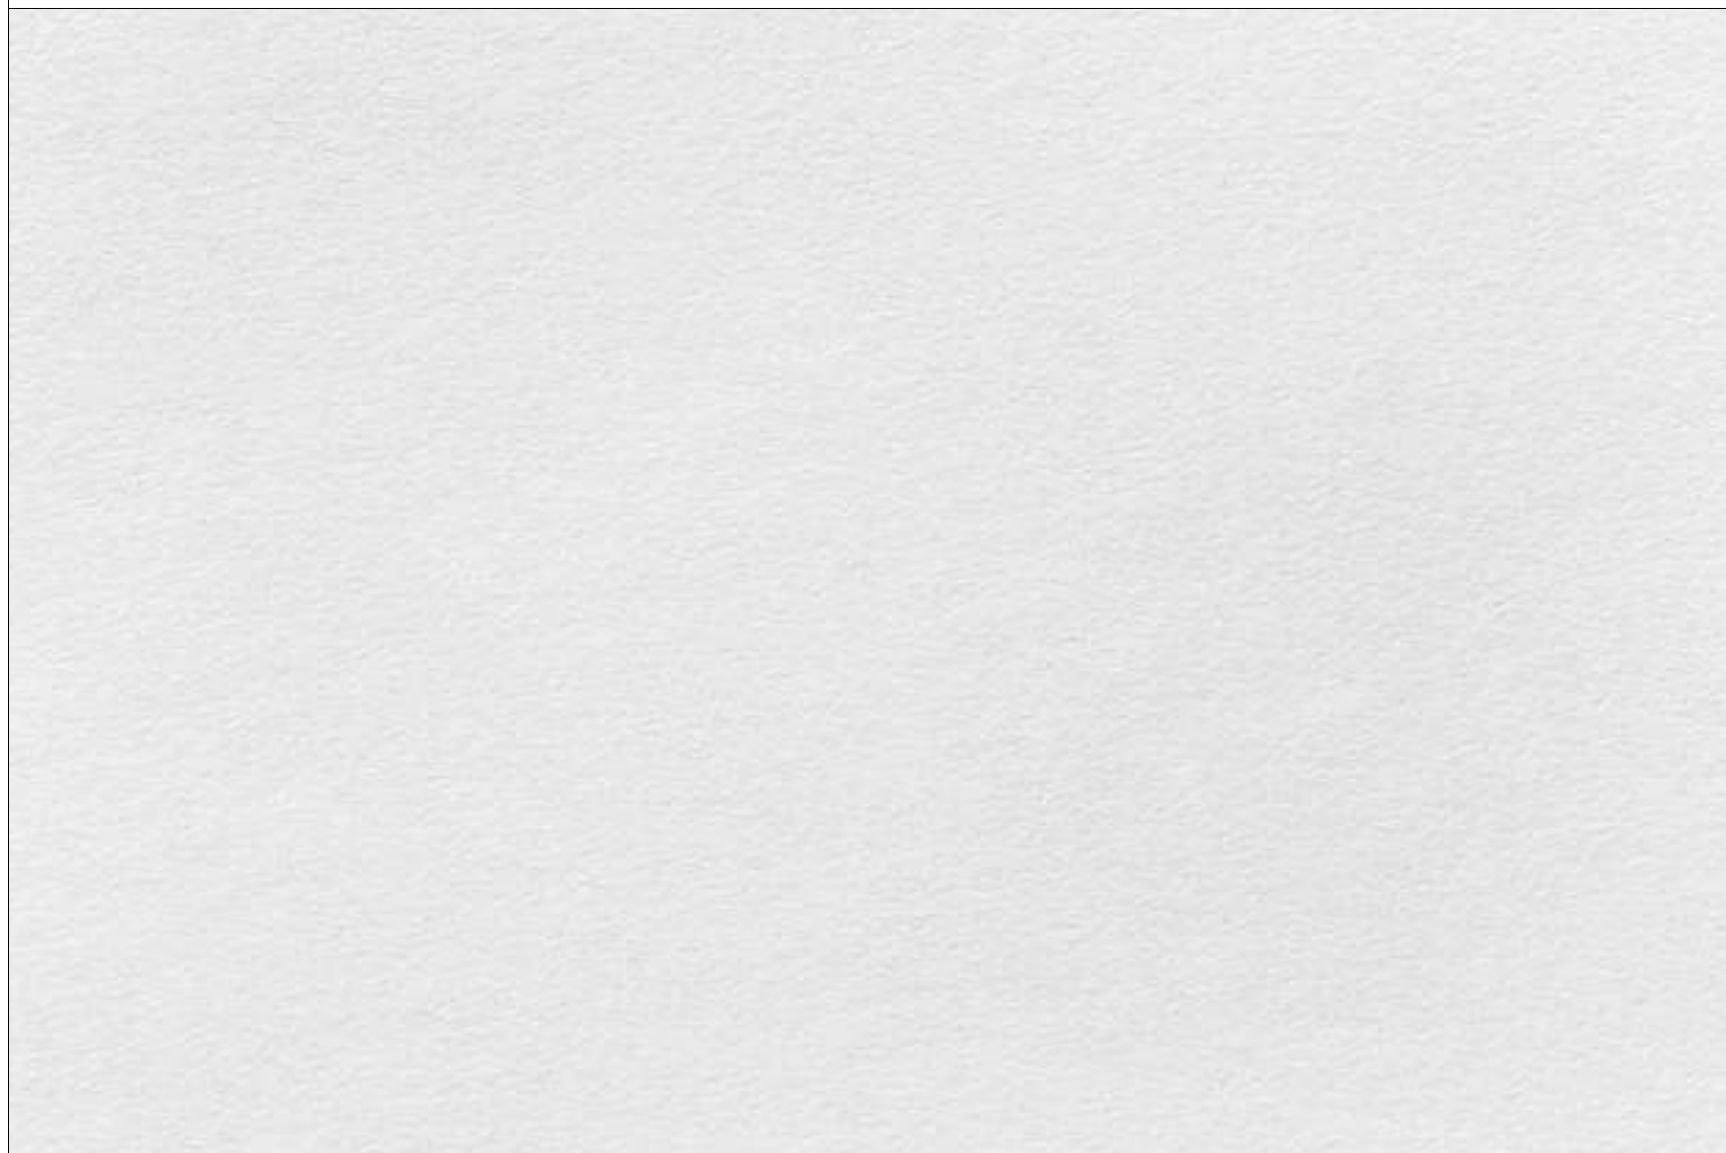

PAINTH FINISH WHITE



PAINT FINISH WHITE WITH REVEALS



nevuelta
architecture
international

Miami
Santiago, Chile

nevuelta-architecture.com

2550 SW 27TH AVE
SUITE 110
MIAMI, FL 33135
T: 305.590.5000
F: 305.590.5040

Project

1940 Bay Drive
#Site Address1
#Site City, #Site State #Site Postcode

Revisions

Owner Information

#Client Company

#Client Address1

#Client Address2

#Client City, #Client State #Client

Postcode

#Client Phone Number

Consultant

Luis O. Revuelta

AR-0007972

FINAL SUBMITTAL

DRB File No. 23-0934

Date

11/05/2023

Scale

AS SHOWN

Project No.

2133

Sheet Name

MATERIAL SAMPLES

Sheet No.

A-015









