


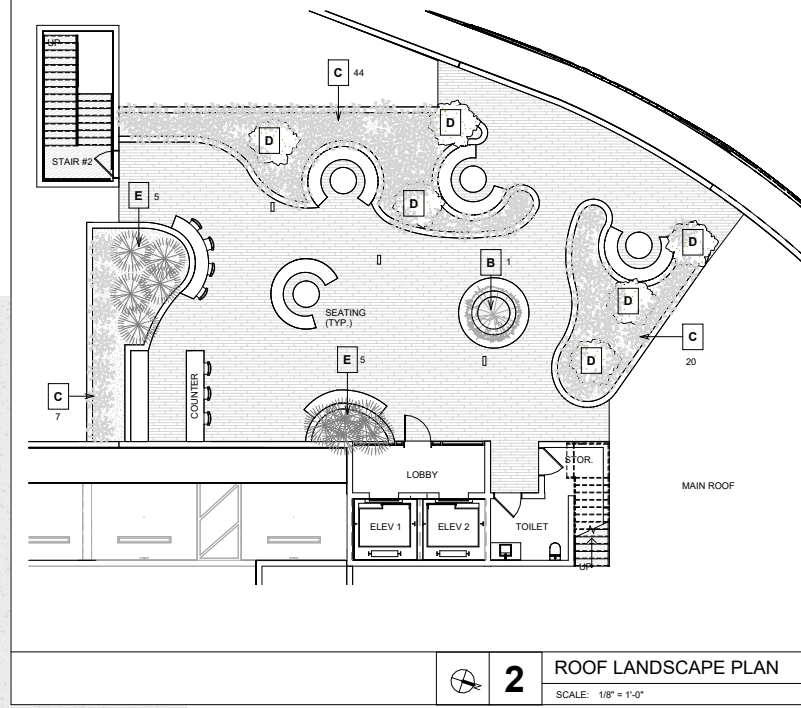


GRAPHIC SCALE

A horizontal scale bar with vertical tick marks at 0', 4', 8', 16', and 32'. The bar is divided into four equal segments, each representing 8 feet. The segments are filled with alternating black and white colors: black from 0' to 4', white from 4' to 8', black from 8' to 16', and white from 16' to 32'.

	1	LANDSCAPE PLAN
		SCALE: 1/8" = 1'-0"

SHEET # L-1 OF TOTAL	LANDSCAPE PLAN																					
SHEET TITLE:	DATE: 04/07/24 CHECKED BY: -- APPROVED BY: -- CAD/DWG NAME:																					
DRB - FINAL SUBMITTAL <table border="1" style="width: 100%; border-collapse: collapse;"> <thead> <tr> <th style="width: 15%;">A</th> <th style="width: 15%;">DATE</th> <th style="width: 70%;">REVISION DESCRIPTION</th> </tr> </thead> <tbody> <tr><td> </td><td> </td><td> </td></tr> <tr><td> </td><td> </td><td> </td></tr> <tr><td> </td><td> </td><td> </td></tr> <tr><td> </td><td> </td><td> </td></tr> <tr><td> </td><td> </td><td> </td></tr> <tr><td> </td><td> </td><td> </td></tr> </tbody> </table> COPYRIGHT © 2023, Giller & Giller, Inc. ALL RIGHTS RESERVED.		A	DATE	REVISION DESCRIPTION																		
A	DATE	REVISION DESCRIPTION																				
976 ARTHUR GODFREY ROAD MIAMI BEACH, FL GILLER TOWER																						
DRB - FINAL SUBMITTAL GILLER & GILLER, Inc. 1775 Giller Building 1775 Giller Road Miami Beach, Florida 33140 (305) 538-6324 FAX (305) 538-9921 Giller77@AOL.COM ARCHITECTS INTERIOR DESIGNERS CONSTRUCTION MANAGERS																						

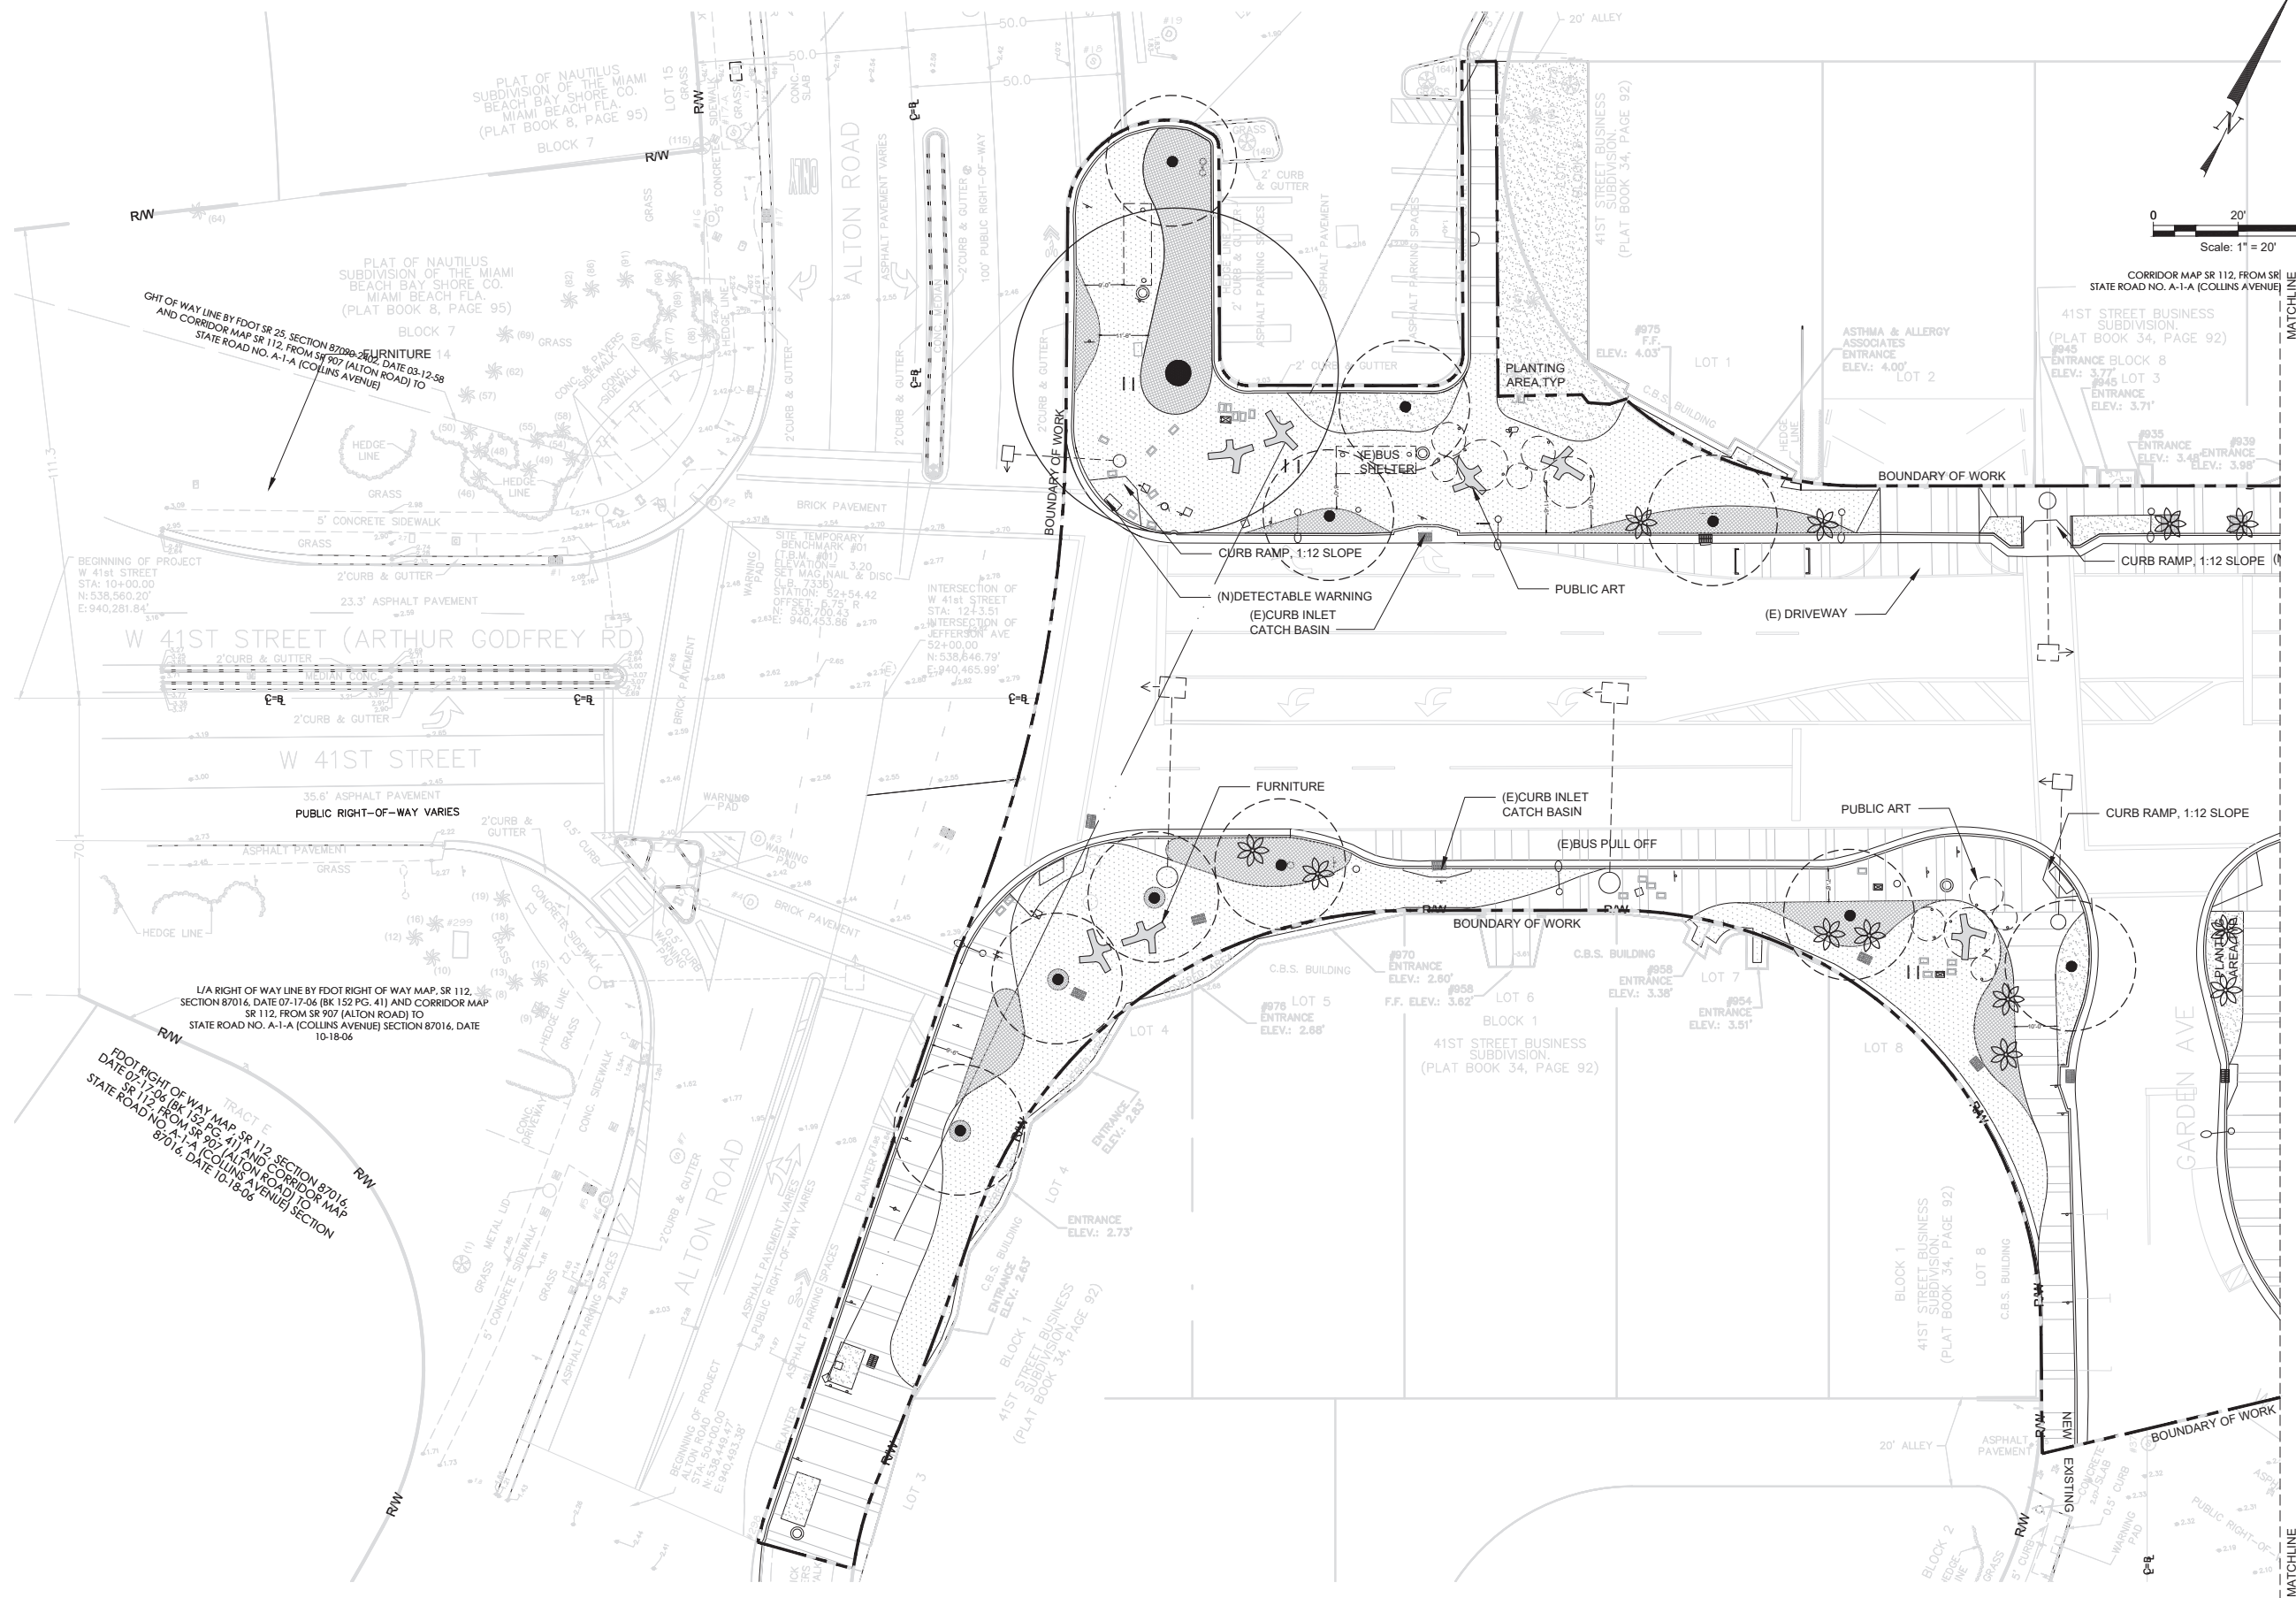

NOTES:

HARDSCAPE LEGEND



(N) GRAY BRANDED CONCRETE



(N) MIAMI BEACH RED PIGMENTED
CONCRETE

GROUND COVER LEGEND

NOTE: GROUND COVER FOR REFERENCE ONLY,
SEE L1-50 SERIES FOR FULL PLANTING PLAN



(N) WART FERN, PHILODENDRON,
MONSTERA, DWARF PALMETTO



(N) SPARTINA GRASS

TREES



NEW SHADE TREE



NEW PALM



EXISTING SHADE TREE




EXISTING PALM

FEATURE LEGEND



(N) TREE GRATE. TYP.

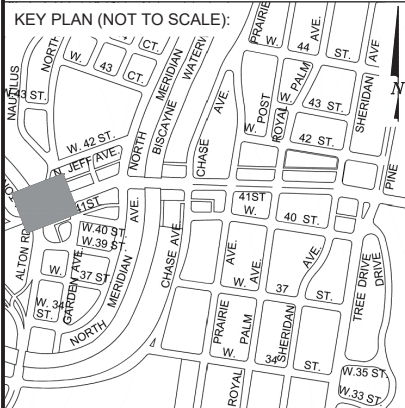

ARCH. SEAL:



OFFICE OF CAPITAL IMPROVEMENT PROJECTS
1701 MERIDIAN AVENUE, MIAMI BEACH, FL.33139

CITY MANAGER: ALINA T. HUDAK
DIRECTOR: DAVID MARTINEZ, P.E.
PUBLIC WORK DIRECTOR: JOE GOMEZ, P.E.
CITY ENGINEER: CRISTINA ORTEGA
CASTINEIRAS, P.E.

5			
4			
3			
2	2023-11-15	60% DESIGN MILESTONE	
1	2023-04-17	30% DESIGN MILESTONE	
NO.	DATE	REVISION	APP'D. BY



BROOKS + SCARPA
1147 NE 7th Ave
Fort Lauderdale, FL 33304

ARCHITECT OF RECORD:

Jeffrey Huber
#AR95514
#LA6667547

ARCHITECT OF RECORD:

DESIGN ARCHITECT: JH
DRAWN BY: IP
CHECKER: JH
SCALE: 1"=20'

NEIGHBORHOOD:

41ST ST CORRIDOR REVITALIZATION

TITLE:

L1-30 HARDSCAPE PLAN

File Name: 41STCORR - L1-3 - HARDSCAPE PLANS.dwg

Drawing:

L1-30