

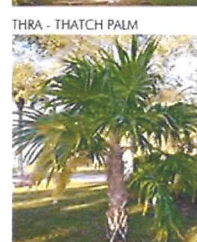
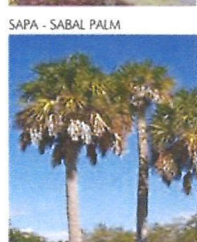
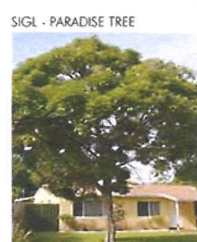
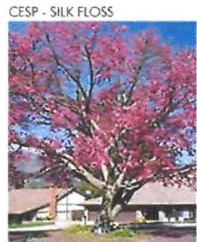
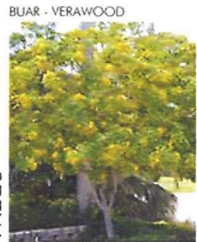


TREES

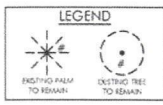

PALMS

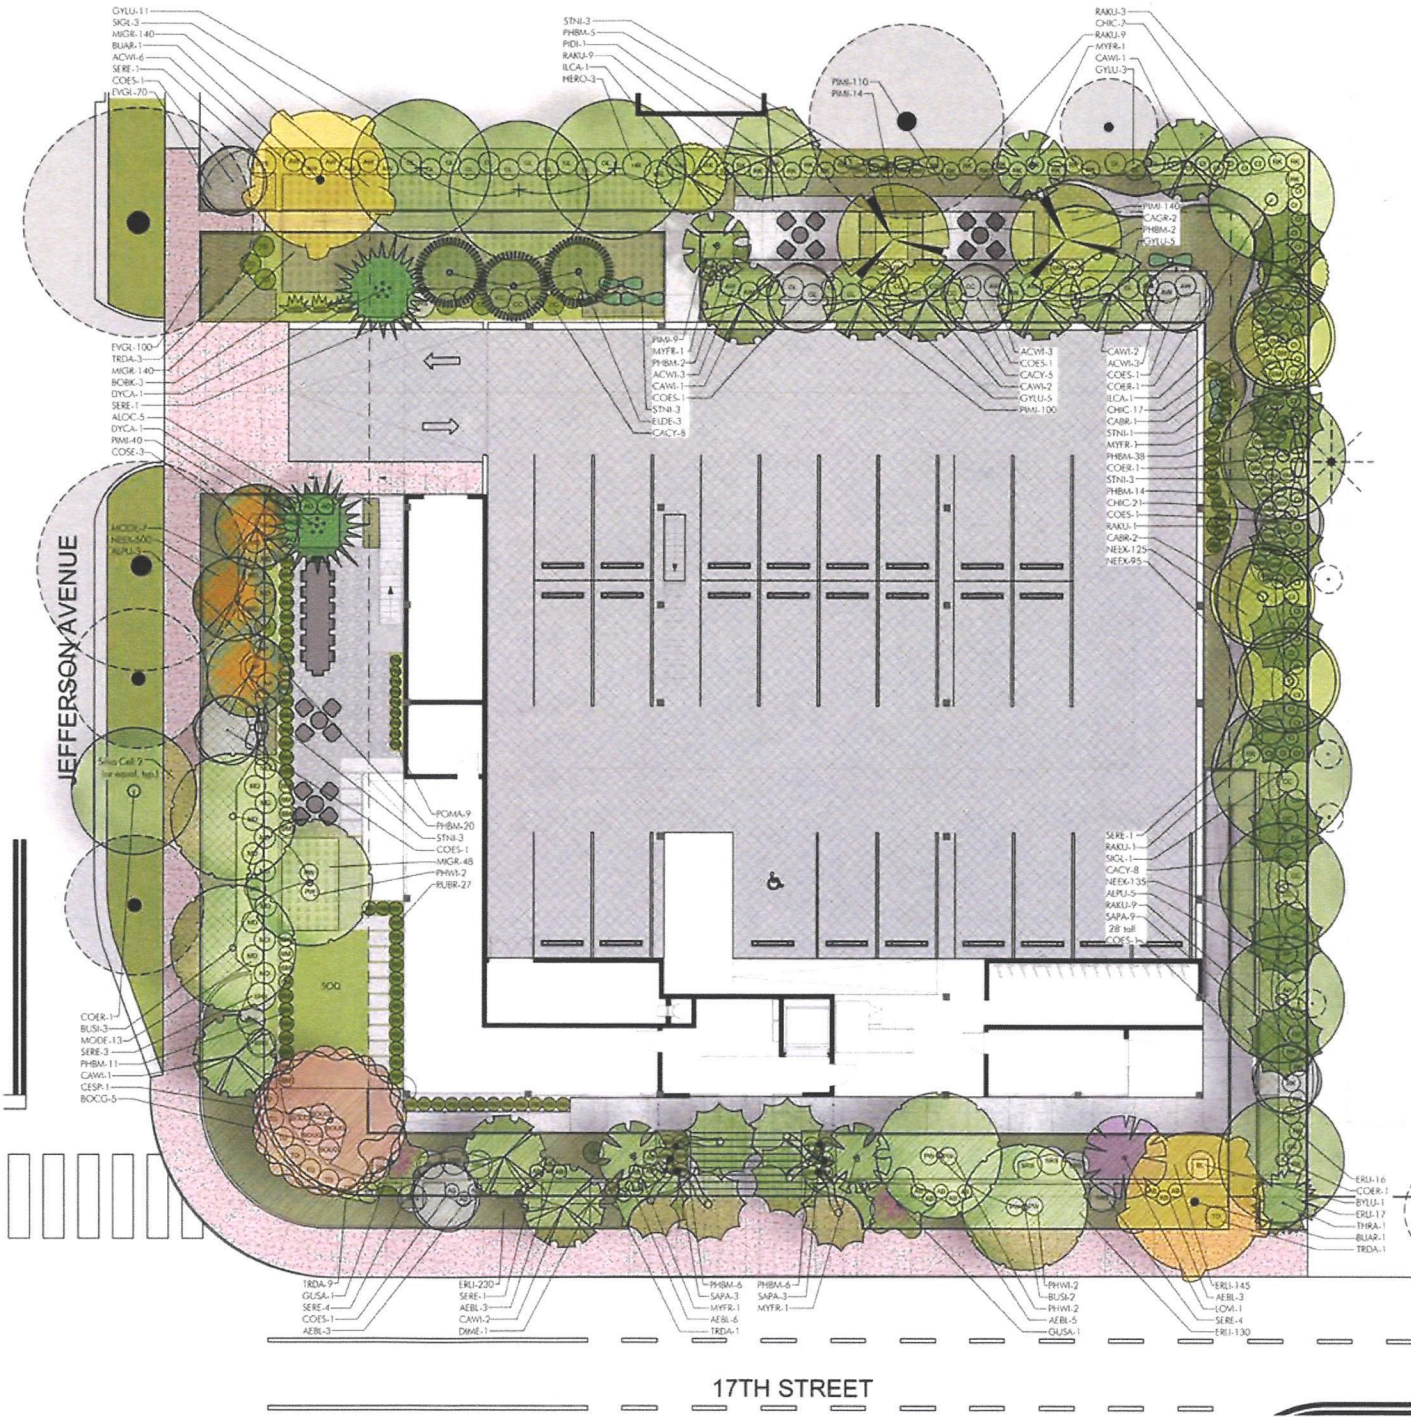

GARDNER & SEHLER
LANDSCAPE ARCHITECTURE
WWW.GSLDESIGN.COM
17670 NW 79th Ave, Suite 214
Miami, FL 33157
P: 305.392.1010 F: 305.392.1019
C: 305.392.1019

This drawing is the property of GSL Design and is not to be reproduced or copied in whole or part without written permission. It is not to be used on any other project and is to be returned on request. Contractor is responsible for verifying all site conditions prior to proceeding with work.
COPYRIGHT © 2020

THE MORRIS
1707 JEFFERSON AVENUE, MIAMI BEACH, FL 33139



BUFFER ENHANCEMENT

PLANTING
PLAN
-RENDERED-

DATE: 2.07.2023
SCALE: as noted
SHEET: LA3.01