


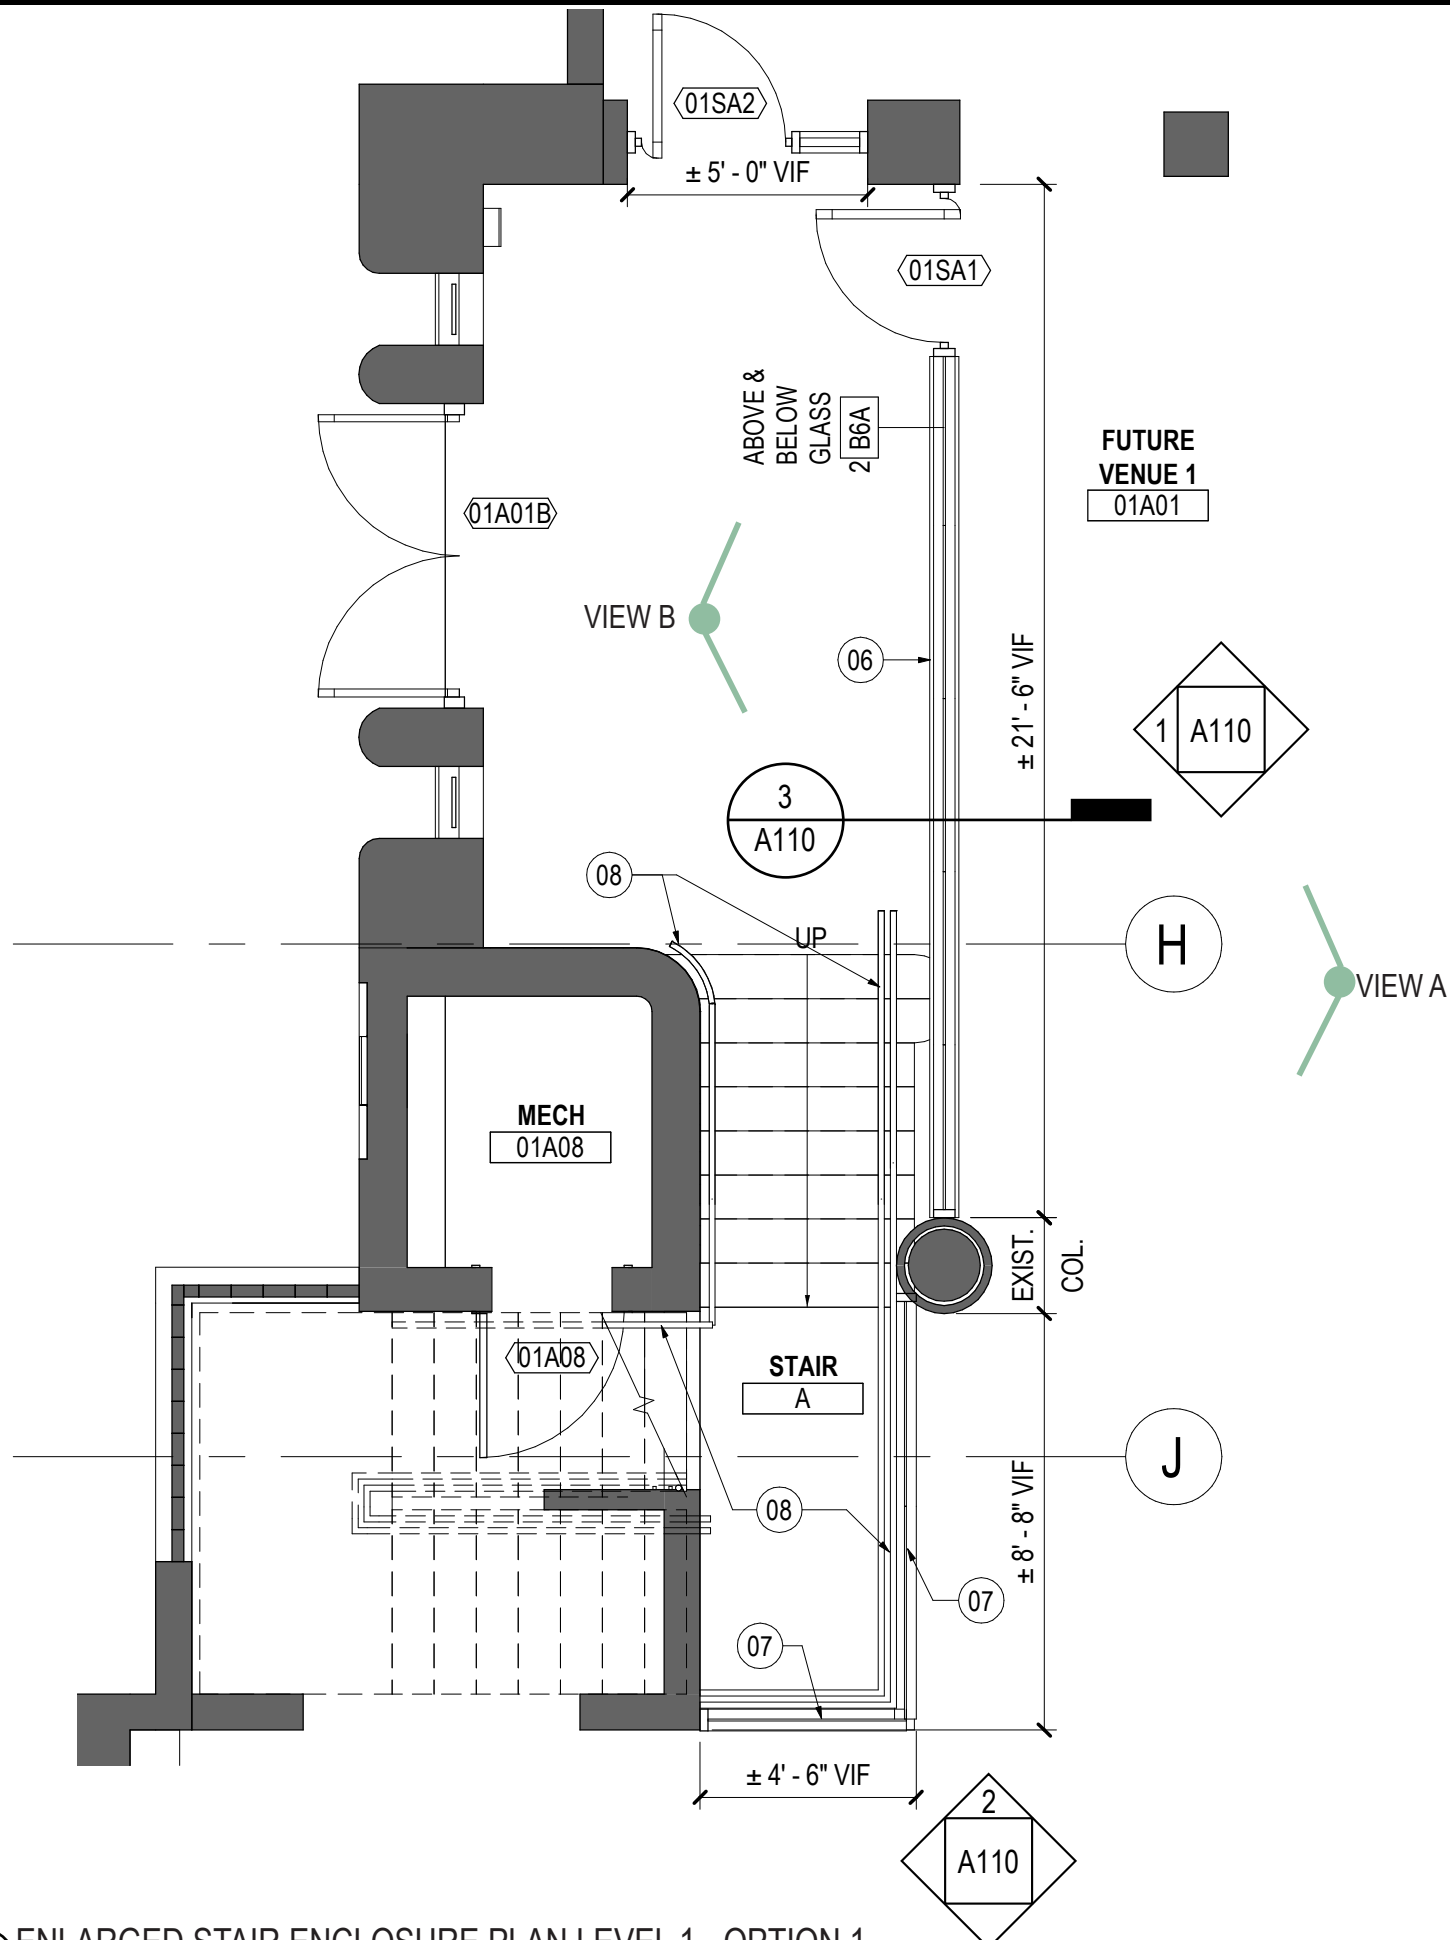

1 ENLARGED STAIR ENCLOSURE PLAN LEVEL 1 - OPTION 1
N.T.S



PEBB CAPITAL
1501 COLLINS AVENUE, MIAMI BEACH, FL 33139

Gensler

M. Arthur Gensler Jr. & Associates, Inc.
FL Lic. No. AA0002837

MAIN OFFICE

45 Fremont Street
Suite 1500
San Francisco, CA 94105
USA
T 415.433.3700

MIAMI OFFICE

545 NW 26th St
Suite 250
Miami, FL 33127
USA
T 305.350.7070

INTERIOR DESIGN

BEYOND THE WEST, INC.
Linden Ave.
Venice, CA 90291, USA

Bryan Alzati AIA, REG. FL. NO. AR97800

Seal / Signature

△ Date	Description
--------	-------------

Project Name


1501 COLLINS AVENUE

Project Number


79.0585.000

Description


Scale

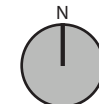


A109

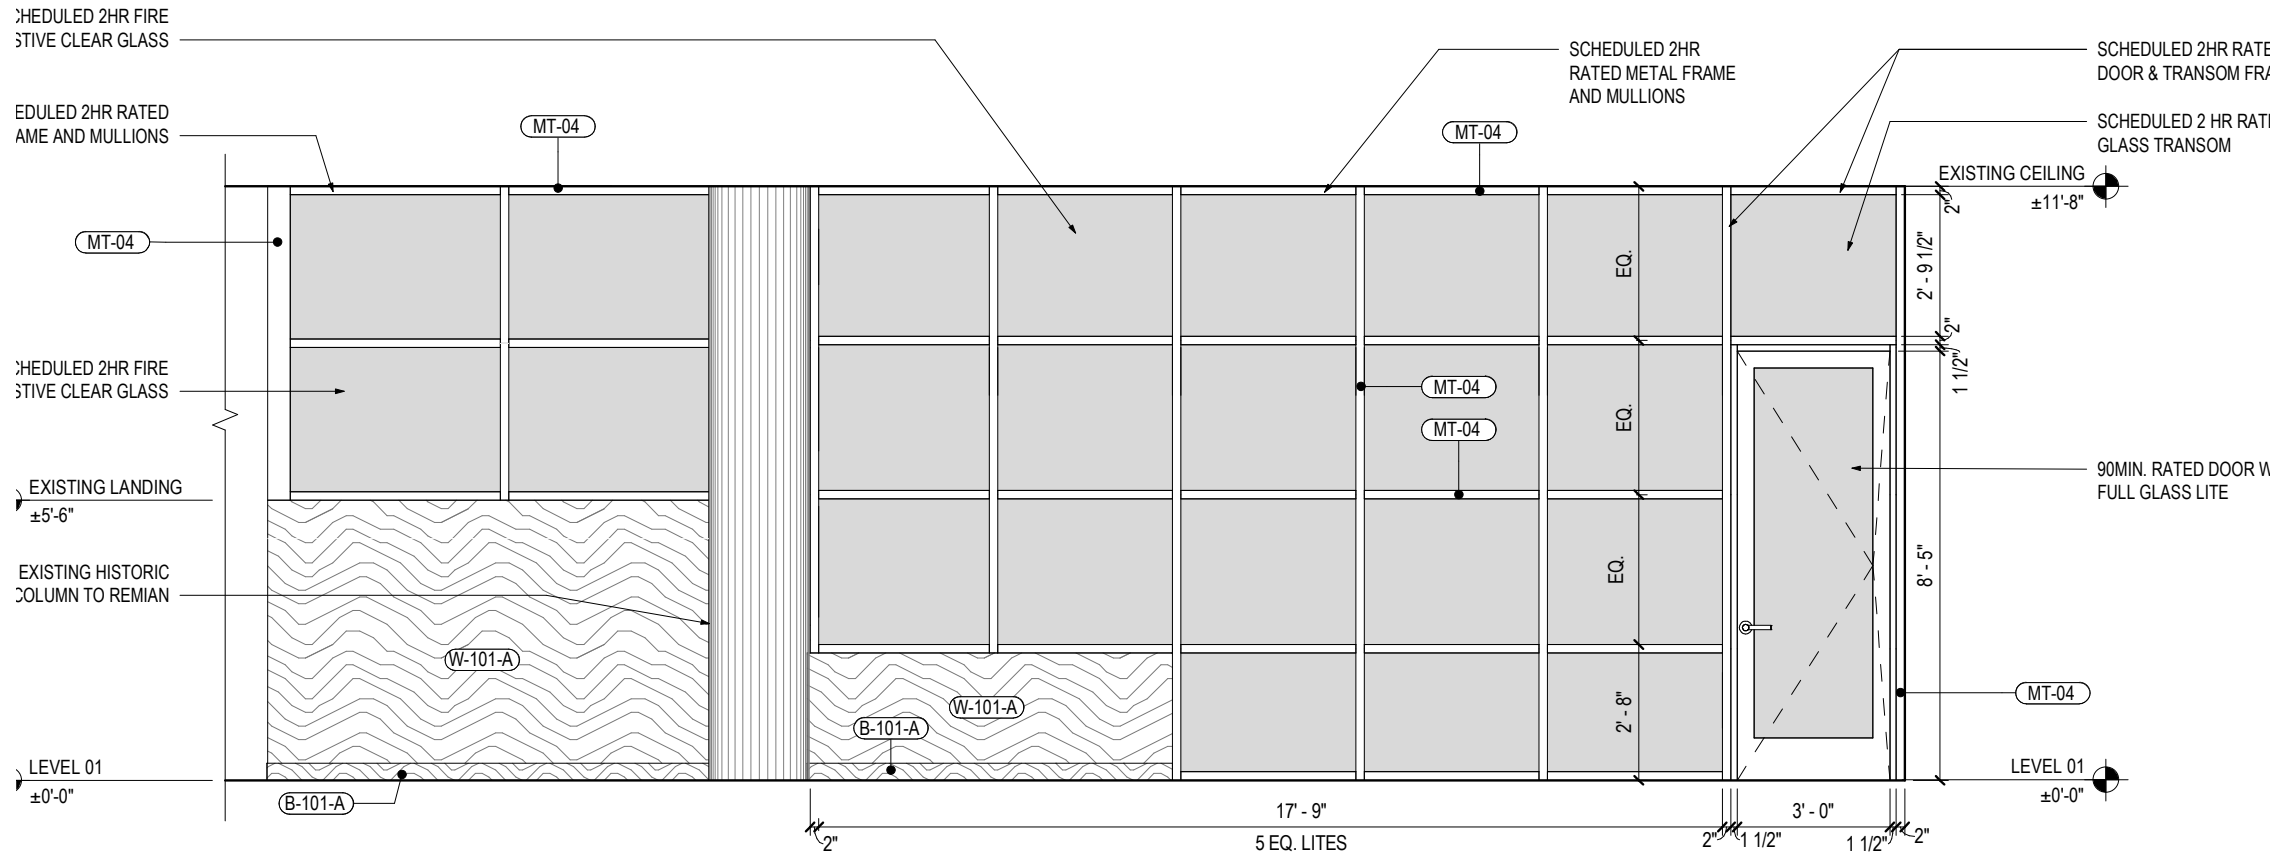

1 EAST ELEVATION GLASS ENCLOSURE - OPTION 1
N.T.S

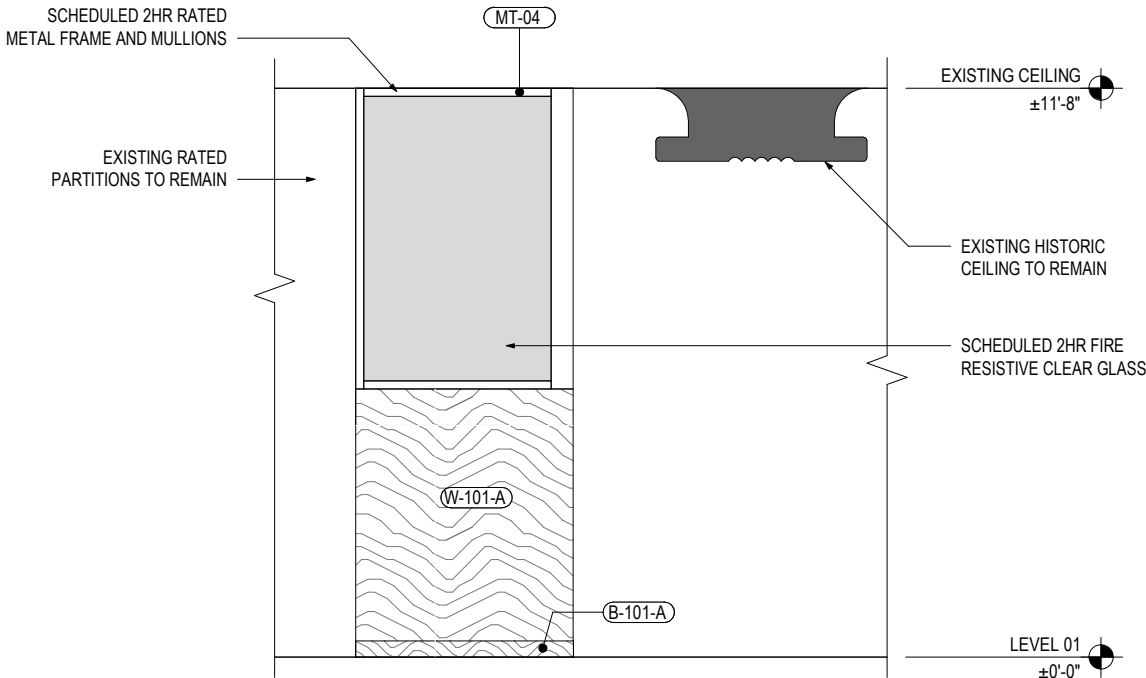

2 NORTH ELEVATION GLASS ENCLOSURE - OPTION 1
N.T.S

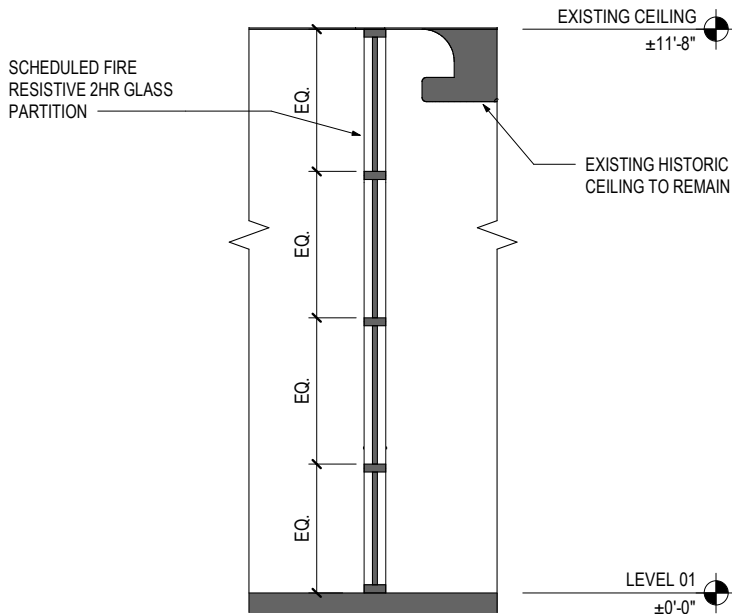

3 GLASS ENCLOSURE SECTION - OPTION 1
N.T.S

FINISH NUMBER	DESCRIPTION
WALL FINISHES	
W-101-A & W-133-A	STAIN GRADE WALNUT BURL SLIP AND STACK MATCHED VENEER PANEL
W-102-A & W-113-A	STAIN GRADE RIFT SAWN WALNUT SOLID HARDWOOD
W-104-A, W-105-A	STAIN GRADE WALNUT BURL DIAMOND BOOKMATCHED VENEER PANEL
W-106-A	STAIN GRADE QUARTERED SAWN SOLID HARDWOOD
W-107-A	CALACATTA VIOLA STONE
W-108-A & W-117-A	ANTIQUE BRASS FINISH
W-115-A	LAMINATED KILN ART GLASS
W-123-A	ANTIQUE BEVELLED MIRROR GLASS PANELS
ART-101-A	ART MURAL INSTALLATION
GL01	CLEAR TEMPERED GLASS
MT-04	2 HR. FIRE RATED ANODIZED ALUMINUM
E.GL02	FIRE RESISTANT IMPACT GLAZING
BASE FINISHES	
B-101-A	STAIN GRADE RIFT SAWN WALNUT SOLID HARDWOOD
CEILING FINISHES	
C-101-A	PAINT
C-102-A	PAINT
C-103-A	PAINT
C-104-A	CUSTOM PLASTER
C-105-A	ACRYLIC PAINT
C-106-A	HIGH GLOSS ENAMEL PAINT



1 STAIR ENCLOSURE VIEW A - OPTION 1
N.T.S



2 STAIR ENCLOSURE VIEW B - OPTION 1
N.T.S



PEBB CAPITAL
1501 COLLINS AVENUE, MIAMI BEACH, FL 33139

Gensler
M. Arthur Gensler Jr. & Associates, Inc.
FL Lic. No. AA0002837

MAIN OFFICE

45 Fremont Street
Suite 1500
San Francisco, CA 94105
USA
T 415.433.3700

MIAMI OFFICE

545 NW 26th St
Suite 250
Miami, FL 33127
USA
T 305.350.7070

INTERIOR DESIGN
BEYOND THE WEST, INC.
Linden Ave.
Venice, CA 90291, USA

Bryan Alzati AIA, REG. FL. NO. AR97800

Seal / Signature

△ Date Description

Project Name

1501 COLLINS AVENUE


Project Number

79.0585.000

Description

Scale

A111

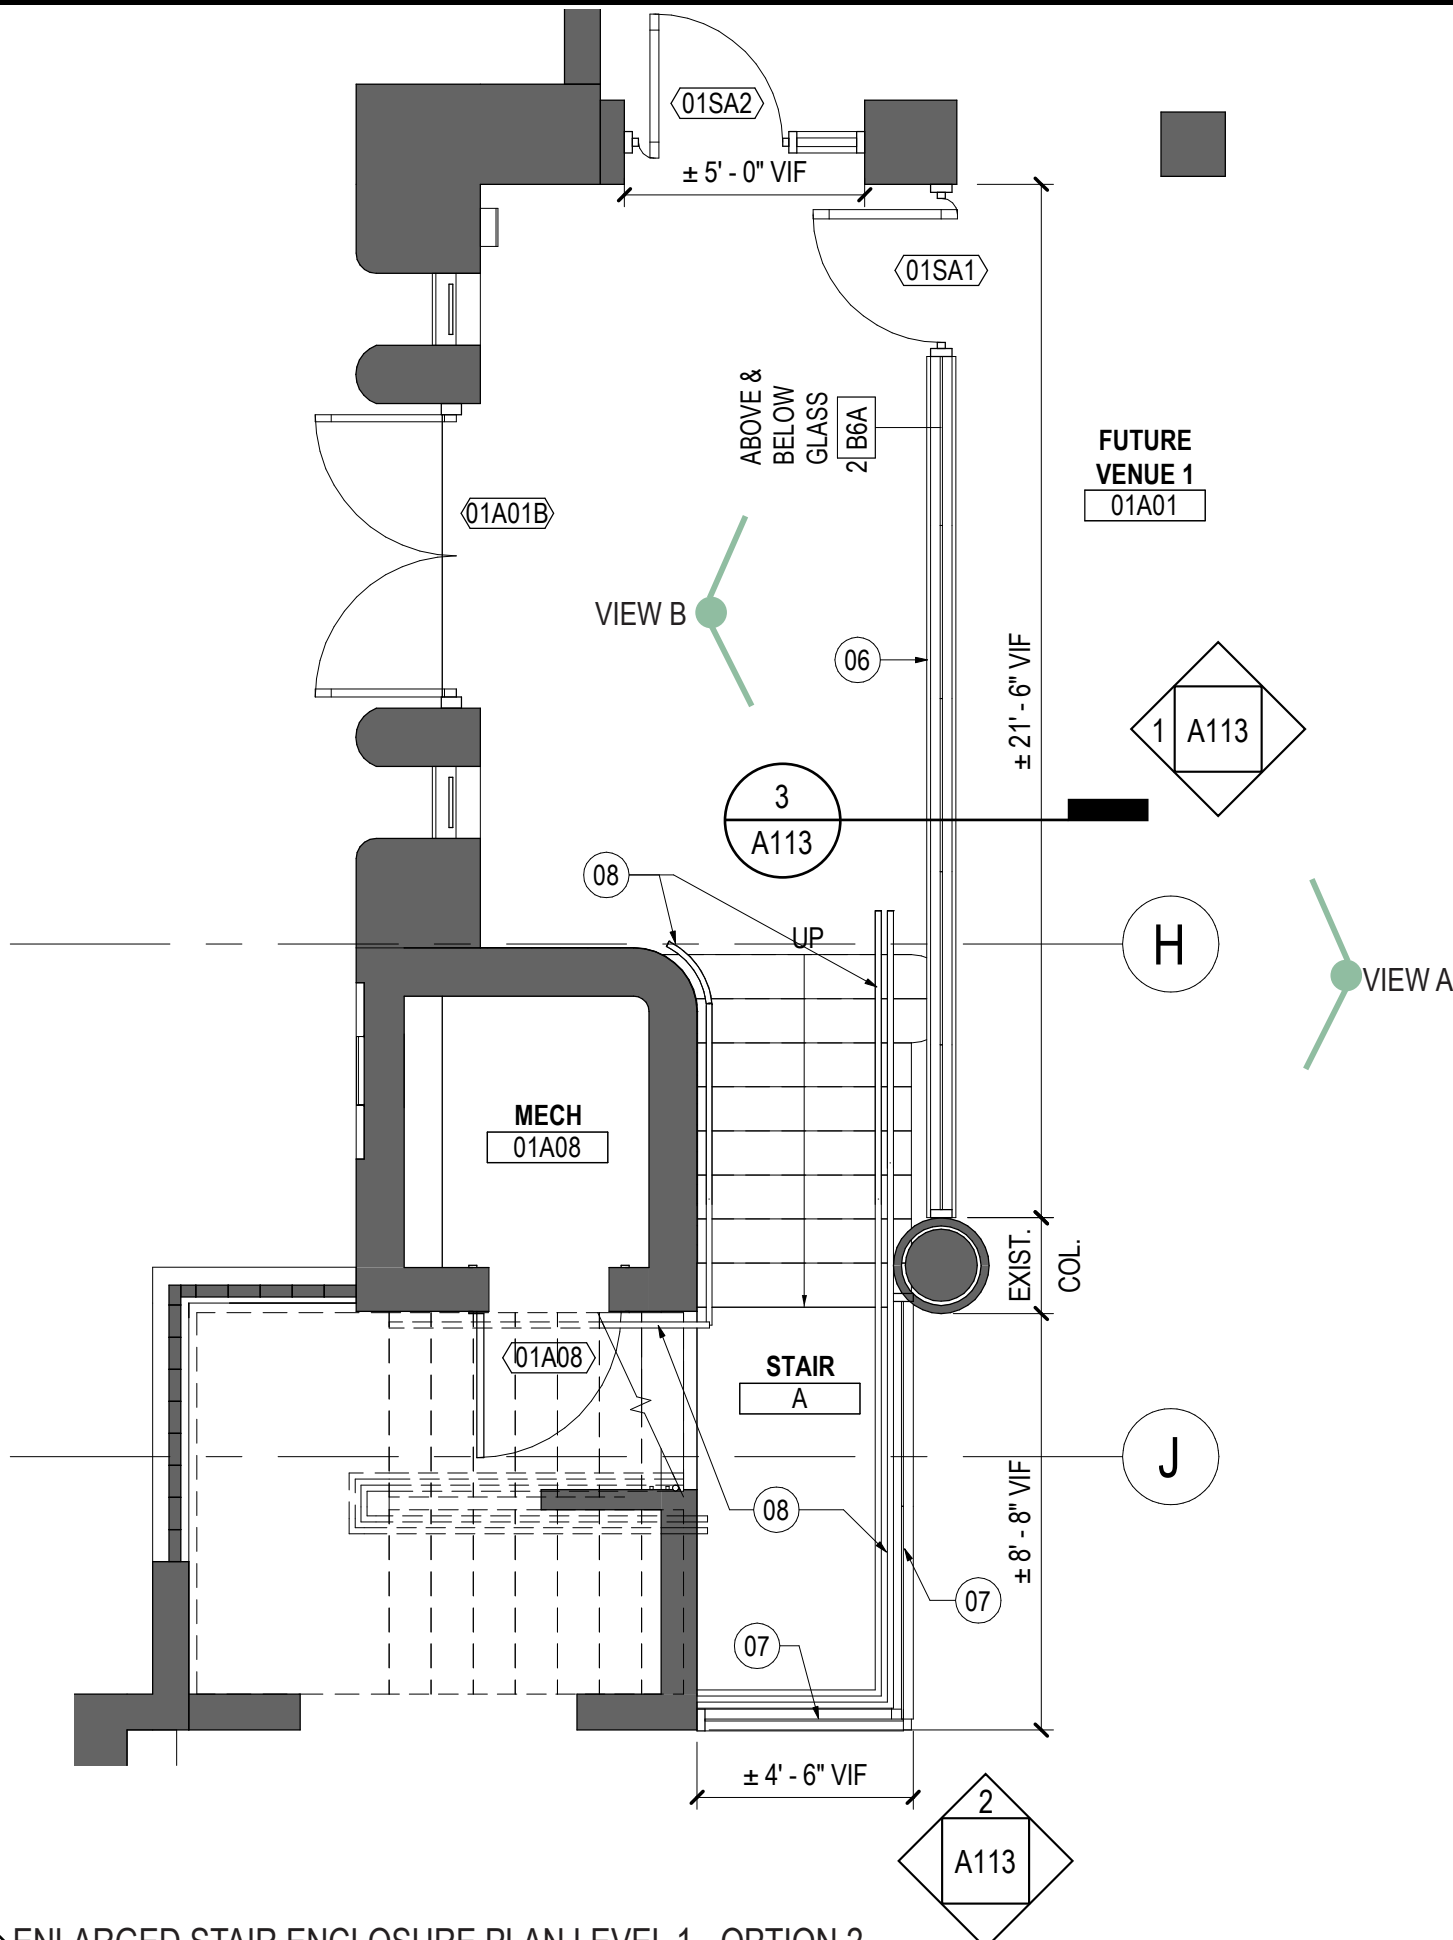

1 ENLARGED STAIR ENCLOSURE PLAN LEVEL 1 - OPTION 2
N.T.S



PEBB CAPITAL
1501 COLLINS AVENUE, MIAMI BEACH, FL 33139

Gensler
M. Arthur Gensler Jr. & Associates, Inc.
FL Lic. No. AA0002837

MAIN OFFICE
45 Fremont Street
Suite 1500
San Francisco, CA 94105
USA
T 415.433.3700

MIAMI OFFICE
545 NW 26th St
Suite 250
Miami, FL 33127
USA
T 305.350.7070

INTERIOR DESIGN
BEYOND THE WEST, INC.
Linden Ave.
Venice, CA 90291, USA

Bryan Alzati AIA, REG. FL. NO. AR97800
Seal / Signature


△ Date	Description
--------	-------------

Project Name
1501 COLLINS AVENUE


Project Number
79.0585.000

Description


Scale

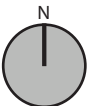


A112

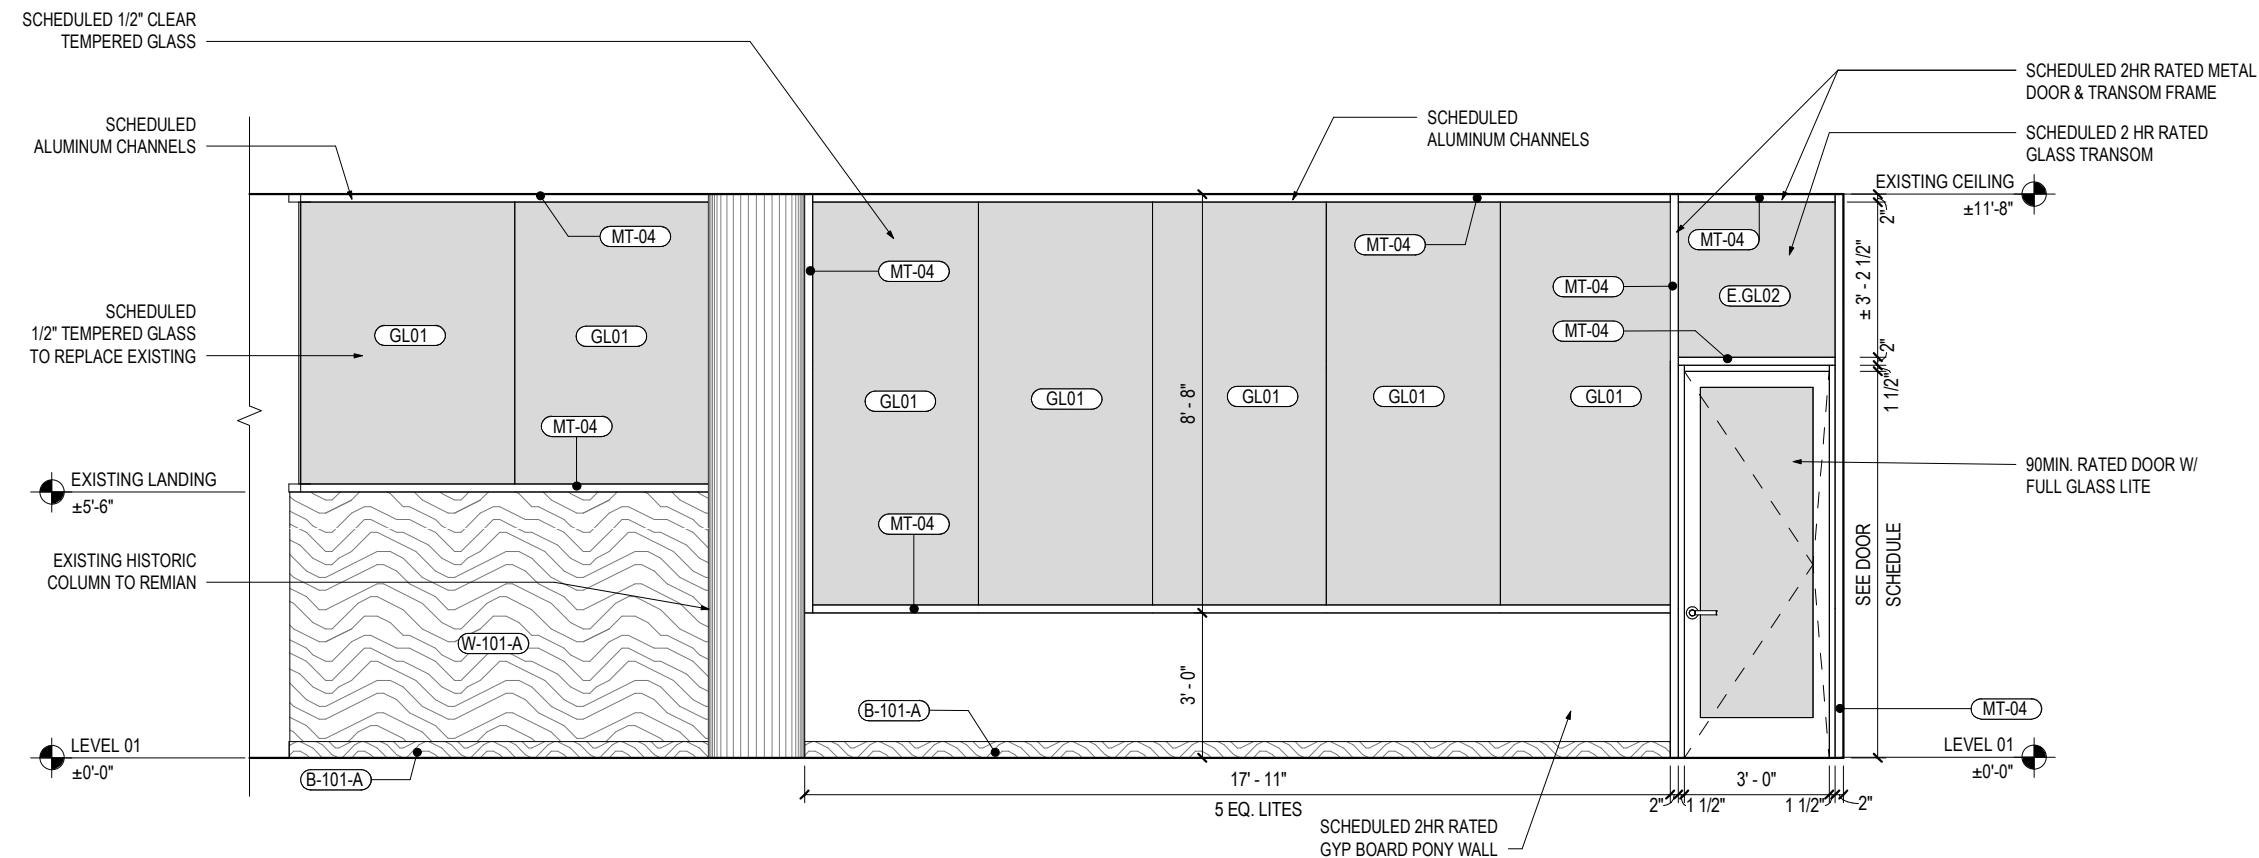

1 EAST ELEVATION GLASS ENCLOSURE - OPTION 2
N.T.S

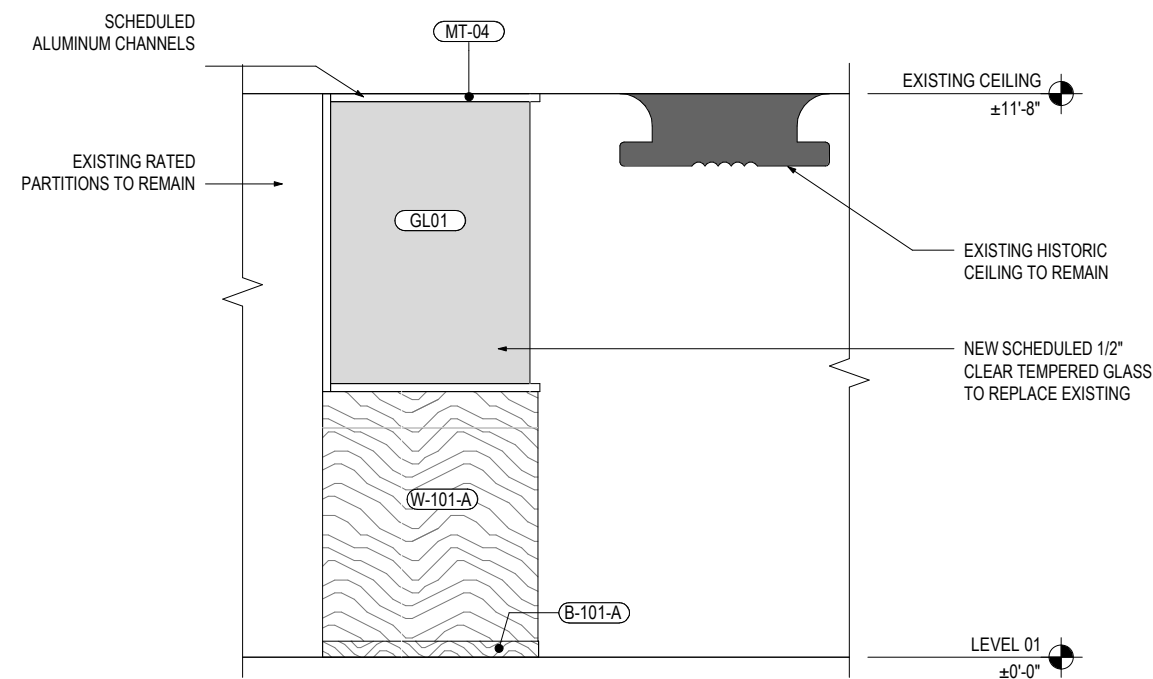

2 NORTH ELEVATION GLASS ENCLOSURE - OPTION 2
N.T.S

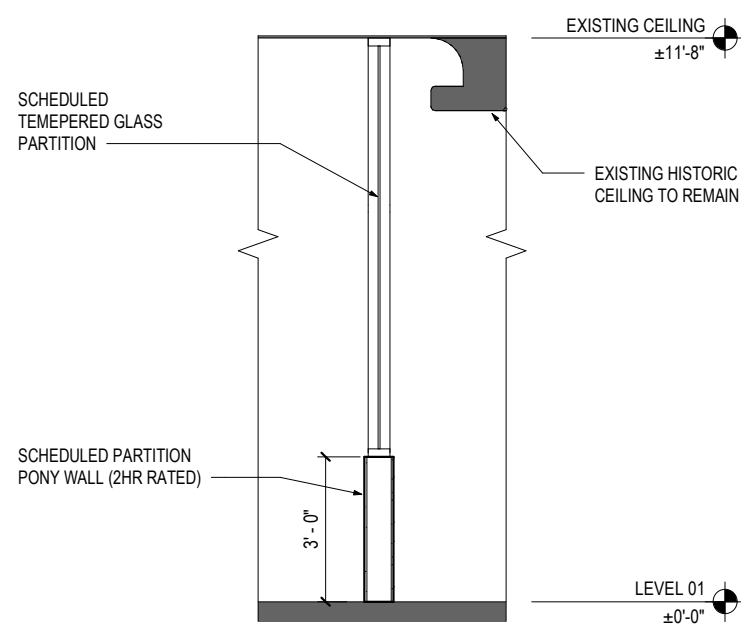

3 GLASS ENCLOSURE SECTION - OPTION 2
N.T.S

FINISH NUMBER	DESCRIPTION
WALL FINISHES	
W-101-A & W-133-A	STAIN GRADE WALNUT BURL SLIP AND STACK MATCHED VENEER PANEL
W-102-A & W-113-A	STAIN GRADE RIFT SAWN WALNUT SOLID HARDWOOD
W-104-A, W-105-A	STAIN GRADE WALNUT BURL DIAMOND BOOKMATCHED VENEER PANEL
W-106-A	STAIN GRADE QUARTERED SAWN SOLID HARDWOOD
W-107-A	CALACATTA VIOLA STONE
W-108-A & W-117-A	ANTIQUE BRASS FINISH
W-115-A	LAMINATED KILN ART GLASS
W-123-A	ANTIQUE BEVELLED MIRROR GLASS PANELS
ART-101-A	ART MURAL INSTALLATION
GL01	CLEAR TEMPERED GLASS
MT-04	2 HR. FIRE RATED ANODIZED ALUMINUM
E.GL02	FIRE RESISTANT IMPACT GLAZING
BASE FINISHES	
B-101-A	STAIN GRADE RIFT SAWN WALNUT SOLID HARDWOOD
CEILING FINISHES	
C-101-A	PAINT
C-102-A	PAINT
C-103-A	PAINT
C-104-A	CUSTOM PLASTER
C-105-A	ACRYLIC PAINT
C-106-A	HIGH GLOSS ENAMEL PAINT



1 STAIR ENCLOSURE VIEW A - OPTION 2
N.T.S



2 STAIR ENCLOSURE VIEW B - OPTION 2
N.T.S



PEBB CAPITAL
1501 COLLINS AVENUE, MIAMI BEACH, FL 33139

Gensler
M. Arthur Gensler Jr. & Associates, Inc.
FL Lic. No. AA0002837

MAIN OFFICE

45 Fremont Street
Suite 1500
San Francisco, CA 94105
USA
T 415.433.3700

MIAMI OFFICE

545 NW 26th St
Suite 250
Miami, FL 33127
USA
T 305.350.7070

INTERIOR DESIGN
BEYOND THE WEST, INC.
Linden Ave.
Venice, CA 90291, USA

Bryan Alzati AIA, REG. FL. NO. AR97800

Seal / Signature

△ Date Description

Project Name

1501 COLLINS AVENUE

Project Number

79.0585.000

Description

Scale

A114



1 IMAGES OF EXISTING CONDITIONS
N.T.S



PEBB CAPITAL
1501 COLLINS AVENUE, MIAMI BEACH, FL 33139

Gensler
M. Arthur Gensler Jr. & Associates, Inc.
FL Lic. No. AA0002837

MAIN OFFICE

45 Fremont Street
Suite 1500
San Francisco, CA 94105
USA
T 415.433.3700

MIAMI OFFICE

545 NW 26th St
Suite 250
Miami, FL 33127
USA
T 305.350.7070

INTERIOR DESIGN
BEYOND THE WEST, INC.
Linden Ave.
Venice, CA 90291, USA

Bryan Alzati AIA, REG. FL. NO. AR97800

Seal / Signature

△ Date Description

Project Name

1501 COLLINS AVENUE

Project Number

79.0585.000

Description

Scale

A116



1 IMAGES OF EXISTING CONDITIONS
N.T.S