



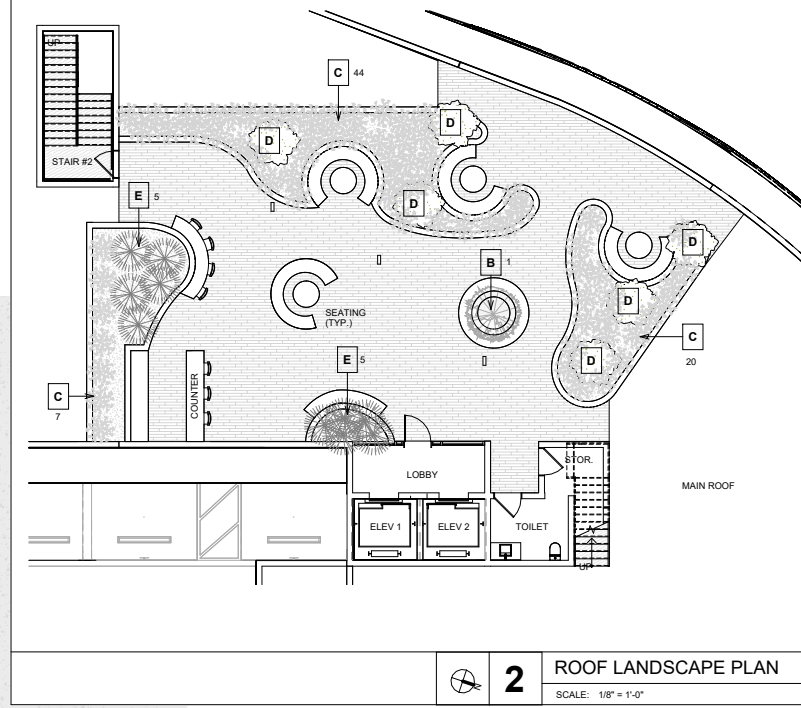


PLANT SCHEDULE				
TYP.	QTY.	NAME COMMON	NAME LATIN	SIZE (')
A	2	GUMBO LIMBO	BURSERA SIMARUBA	12'-14' H
B	7	GEIGER	CORDIA SEBESTENA	6'-8' H
C	100	LANTANA	LANTANA INVOLUCRATA	2' O.C.
D	7	PITCH APPLE	CLUSIA ROSEA JACQ	5'-7' H
E	10	PHILODENDRON XANADU	PHILODENDRON XANADU	7 GAL.

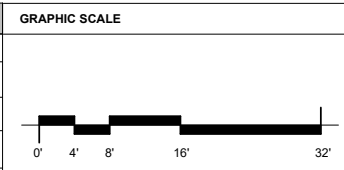

	1	LANDSCAPE PLAN
		SCALE: 1/8" = 1'-0"

SHEET # L-1 OF TOTAL	LANDSCAPE PLAN
SHEET TITLE:	DATE: 04/07/24 CHECKED BY: -- APPROVED BY: -- CAD/D NAME:
COPYRIGHT © 2023, Giller & Giller, Inc. ALL RIGHTS RESERVED.	
DRB - FINAL SUBMITTAL	GILLER TOWER 976 Arthur Godfrey Road MIAMI BEACH, FL Giller & Giller, Inc. 1775 Giller Building 1775 Arthur Godfrey Road Miami Beach, Florida 33140 (305) 538-6324 FAX (305) 538-9921 Giller77@AOL.COM ARCHITECTS INTERIOR DESIGNERS CONSTRUCTION MANAGERS

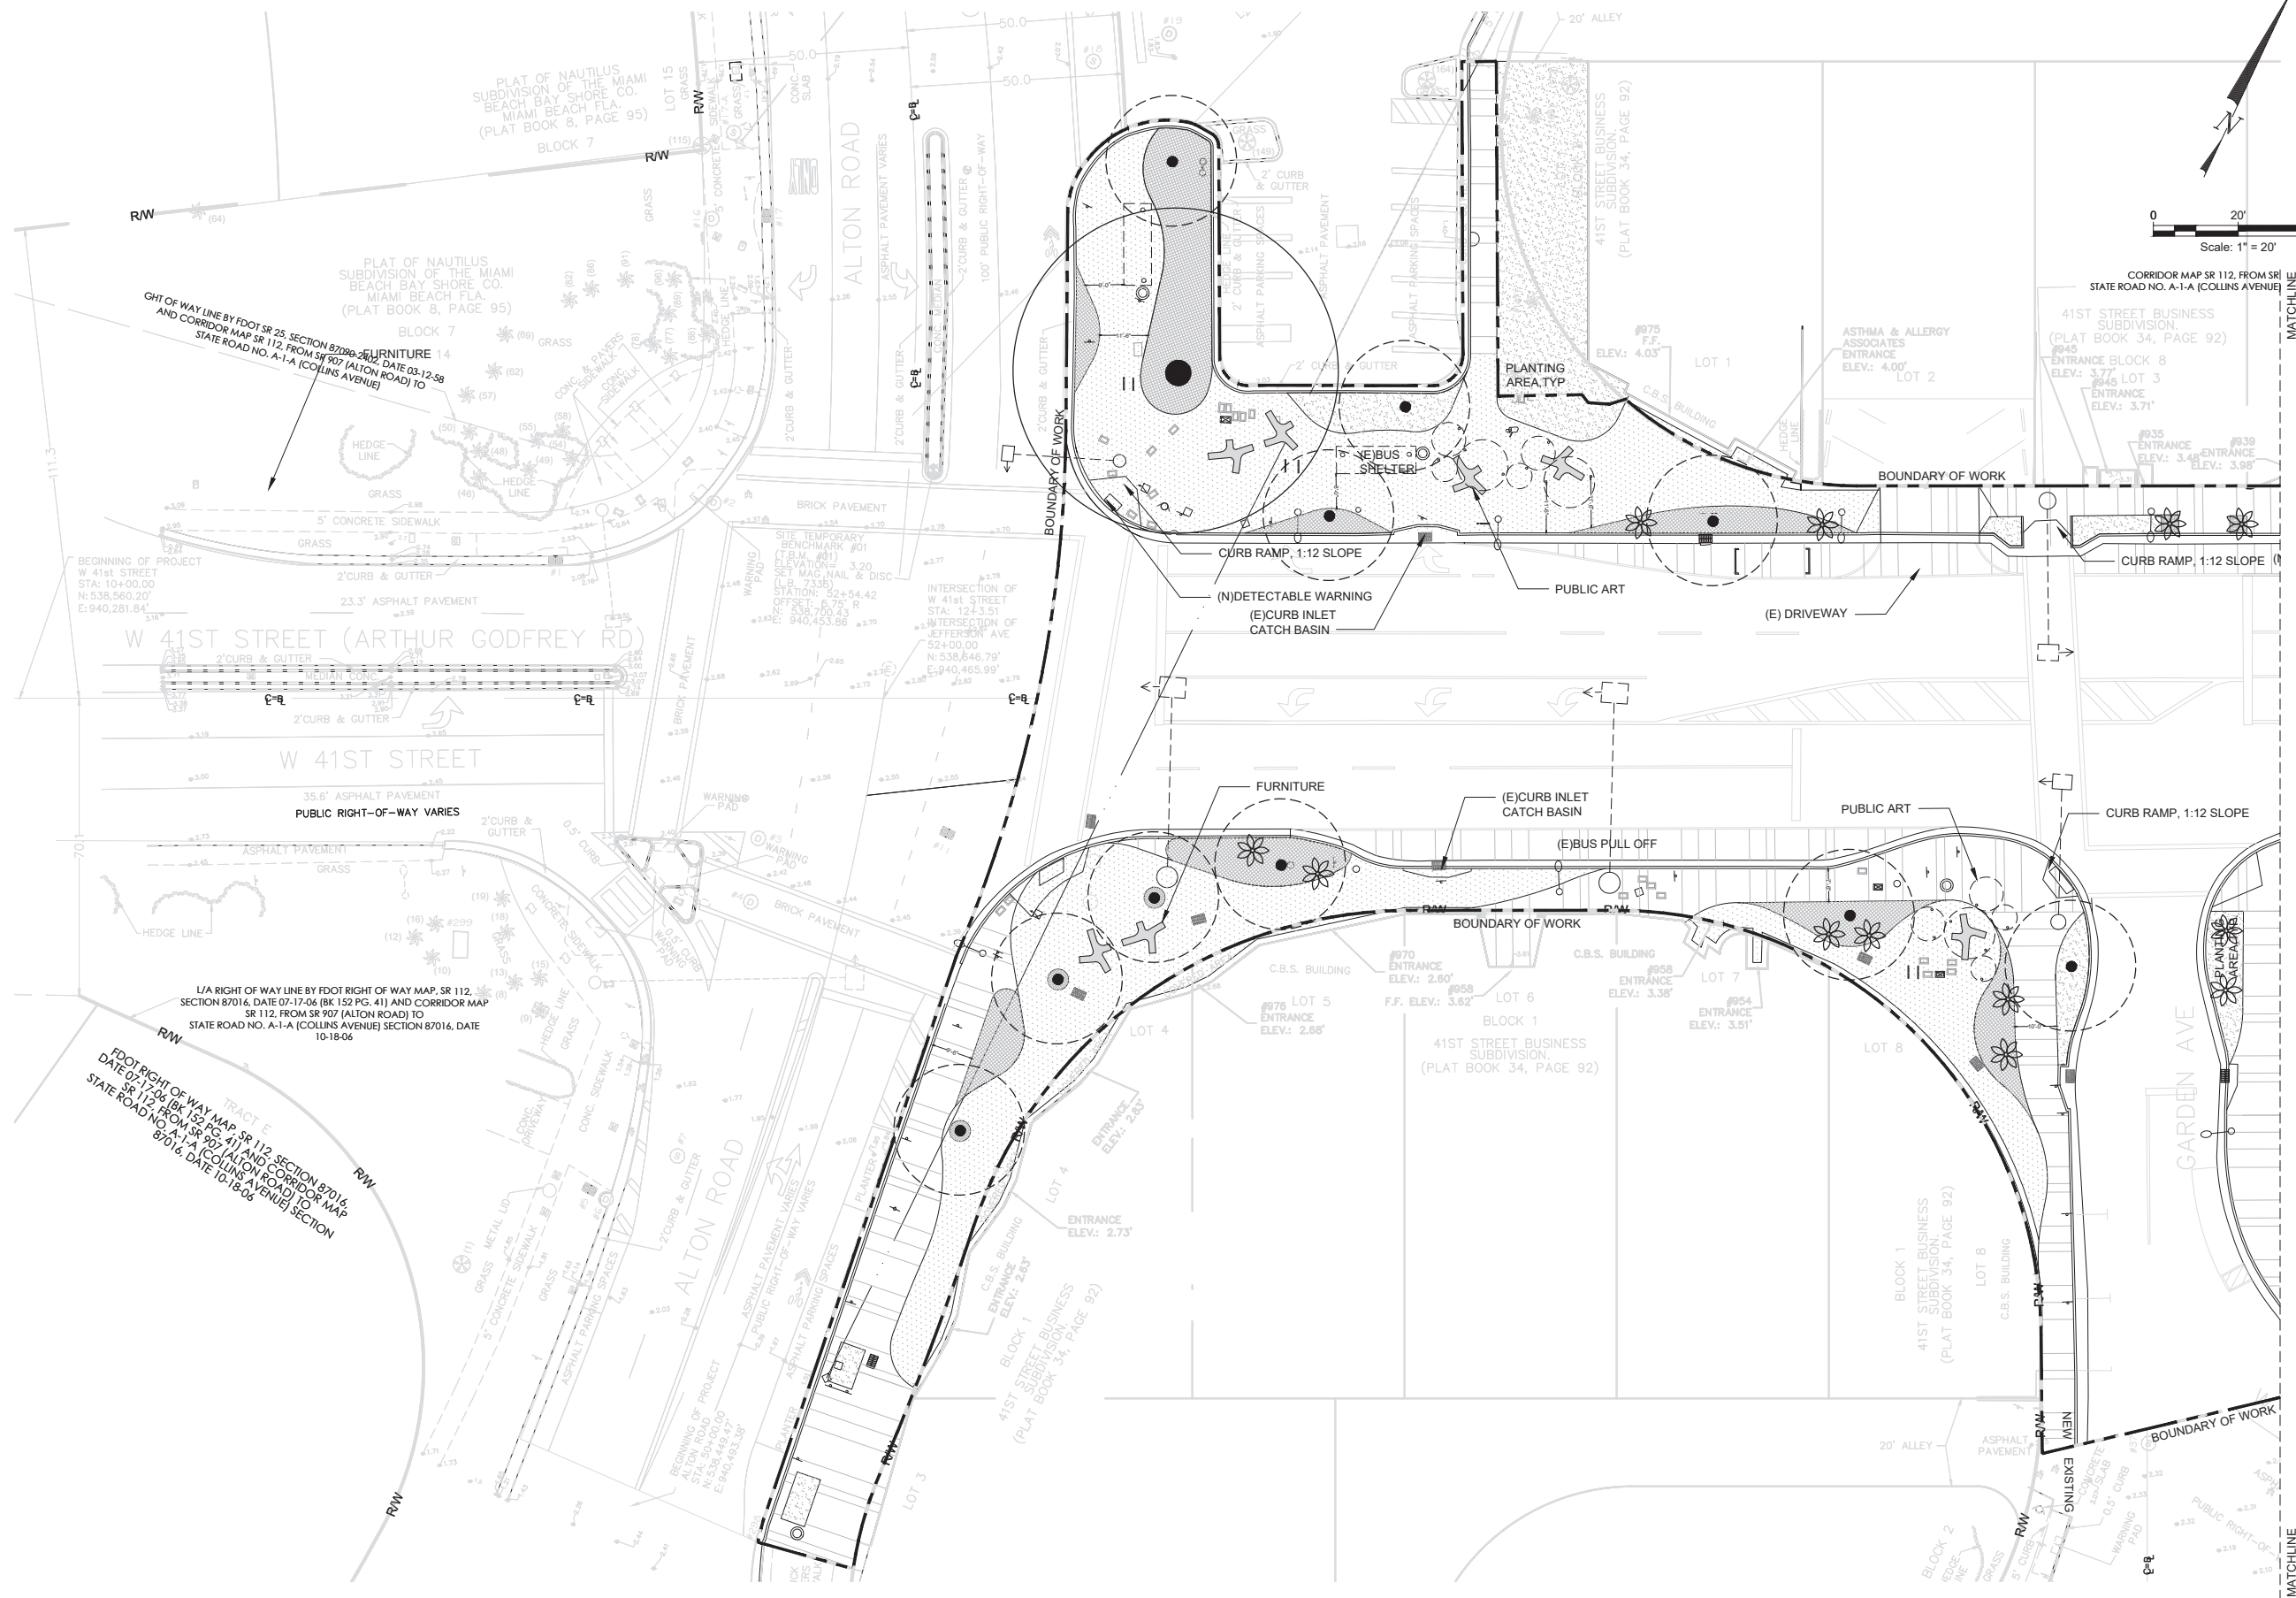

NOTES:

HARDSCAPE LEGEND



(N) GRAY BRANDED CONCRETE



(N) MIAMI BEACH RED PIGMENTED
CONCRETE

GROUND COVER LEGEND

NOTE: GROUND COVER FOR REFERENCE ONLY,
SEE L1-50 SERIES FOR FULL PLANTING PLAN



(N) WART FERN, PHILODENDRON,
MONSTERA, DWARF PALMETTO



(N) SPARTINA GRASS

TREES



NEW SHADE TREE



NEW PALM



EXISTING SHADE TREE




EXISTING PALM

FEATURE LEGEND



(N) TREE GRATE, TYP.

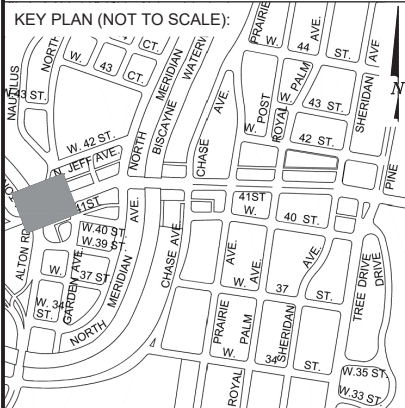

ARCH. SEAL:

 OFFICE OF CAPITAL IMPROVEMENT PROJECTS 1701 MERIDIAN AVENUE, MIAMI BEACH, FL 33139	CITY MANAGER: ALINA T. HUDAK DIRECTOR: DAVID MARTINEZ, P.E. PUBLIC WORK DIRECTOR: JOE GOMEZ, P.E. CITY ENGINEER: CRISTINA ORTEGA CASTINEIRAS, P.E.	5				 BROOKS & SCARPA 1147 NE 7th Ave Fort Lauderdale, FL 33304	ARCHITECT OF RECORD: _____ DESIGN ARCHITECT: JH DRAWN BY: IP CHECKER: JH SCALE: 1"=20'	ARCHITECT OF RECORD: _____ DESIGN ARCHITECT: JH DRAWN BY: IP CHECKER: JH SCALE: 1"=20'	NEIGHBORHOOD: 41ST ST CORRIDOR REVITALIZATION	FILE NAME: 41STCORR - L1-3 - HARDSCAPE PLANS.dwg	Drawing: L1-30
		4									
		3									
		2	2023-11-15	60% DESIGN MILESTONE							
		1	2023-04-17	30% DESIGN MILESTONE							
		NO.	DATE	REVISION	APP'D. BY						