

1525 LENOX AVE.

1525 LENOX AVE, MIAMI, FL 33139

FINAL SUBMITTAL - DATE: 07/07/2024
HPB24-0617

SCOPE OF WORK:
PROPOSED THREE-STORY RESIDENTIAL BUILDING WITH A ROOF TERRACE.



ARCHITECT
KOBI KARP ARCHITECTURE
AND INTERIOR DESIGN, INC.
571 NW 28 th St.
Miami , Florida 33127
Tel: (305) 573-1818
Fax: (305) 573-3766

LANDSCAPE ARCHITECT
VFD VINCENT FILIGENZI DESIGN
888 Biscayne Blvd,
Miami , Florida 33132
Tel: (305) 766-5004

Rev.	Date	Rev.	Date

ALL DRAWINGS AND WRITTEN MATERIAL APPEARING HEREIN CONSTITUTE THE ORIGINAL AND UNPUBLISHED WORK OF KOBI KARP AIA, AND MAY NOT BE DUPLICATED, USED, OR DISCLOSED WITHOUT THE EXPRESS WRITTEN CONSENT OF KOBI KARP ARCHITECTURE & INTERIOR DESIGN, INC. AIA. (c) 2018

HISTORIC
PRESERVATION BOARD
FINAL SUBMITTAL

RESIDENTIAL
1525 LENOX AVE
MIAMI, FLORIDA 33139

Owner:

PRIVATE



Landscape Architect
VDF Vincent Filigenzi Design
888 Biscayne Blvd.
Miami, Florida 33132 USA
Tel: +1 (305) 766 5004
Email: vincent@vincentfiligenzi.com

Consultant:
Name:
Address:
Address:
Tel:
Email:

Consultant:
Name:
Address:
Address:
Tel:
Email:

Consultant:
Name:
Address:
Address:
Tel:
Email:

Architect:
Kobi Karp Architecture and Interior Design, Inc.
571 NW 28th St
Miami, Florida 33127 USA
Tel: +1(305) 573 1818
Fax: +1(305) 573 3766

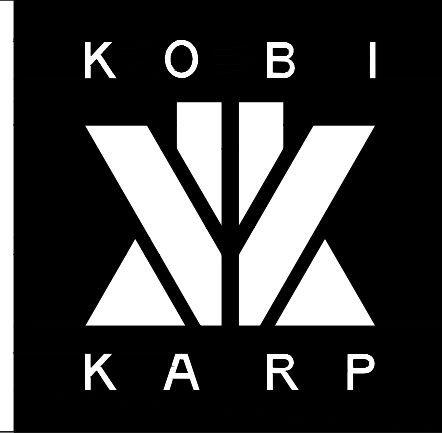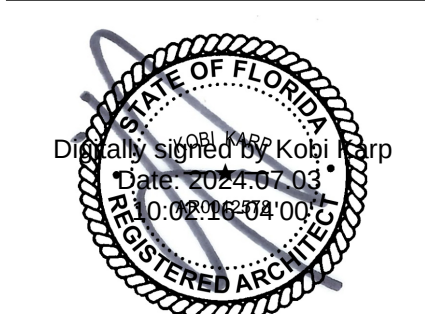


KOBI KARP
Lic. # AR0012578


COVER

Date	07/07/24	Sheet No.
Scale	AS MENTIONED	A0.00
Project	2334	

LB #7281

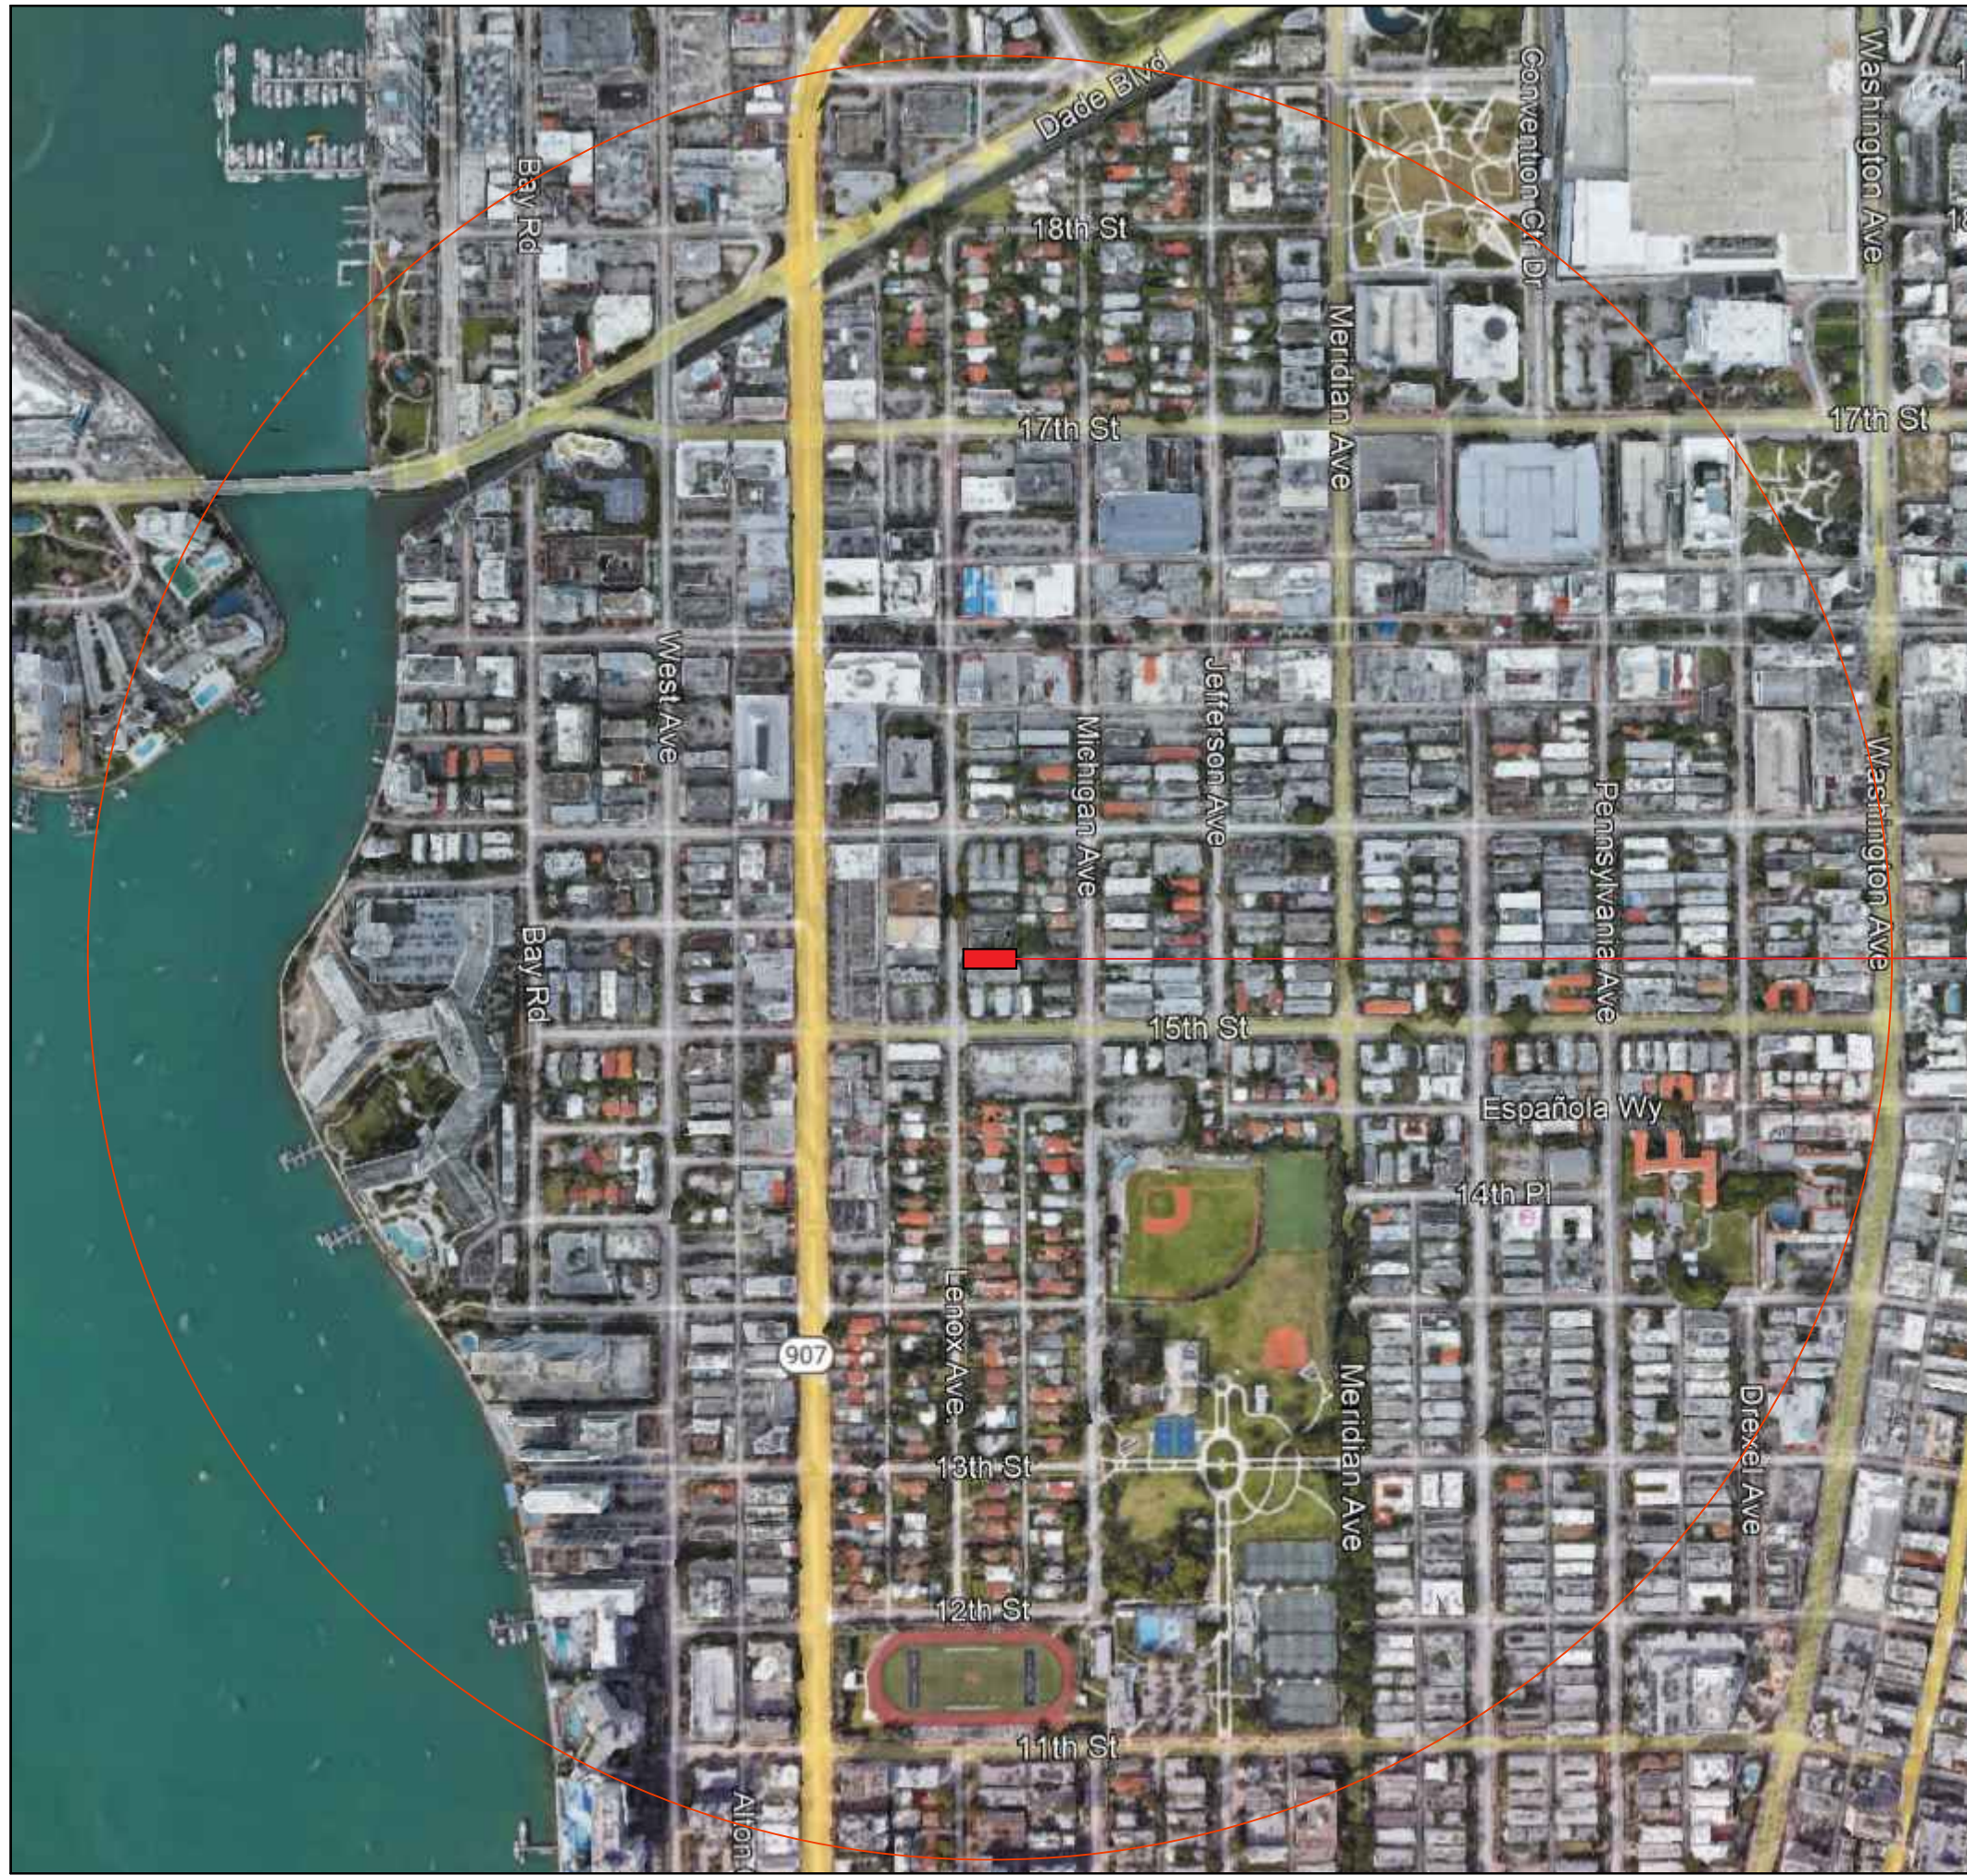

1 LOCATION MAP (1/2 MILE RADIUS)
Scale: NTS

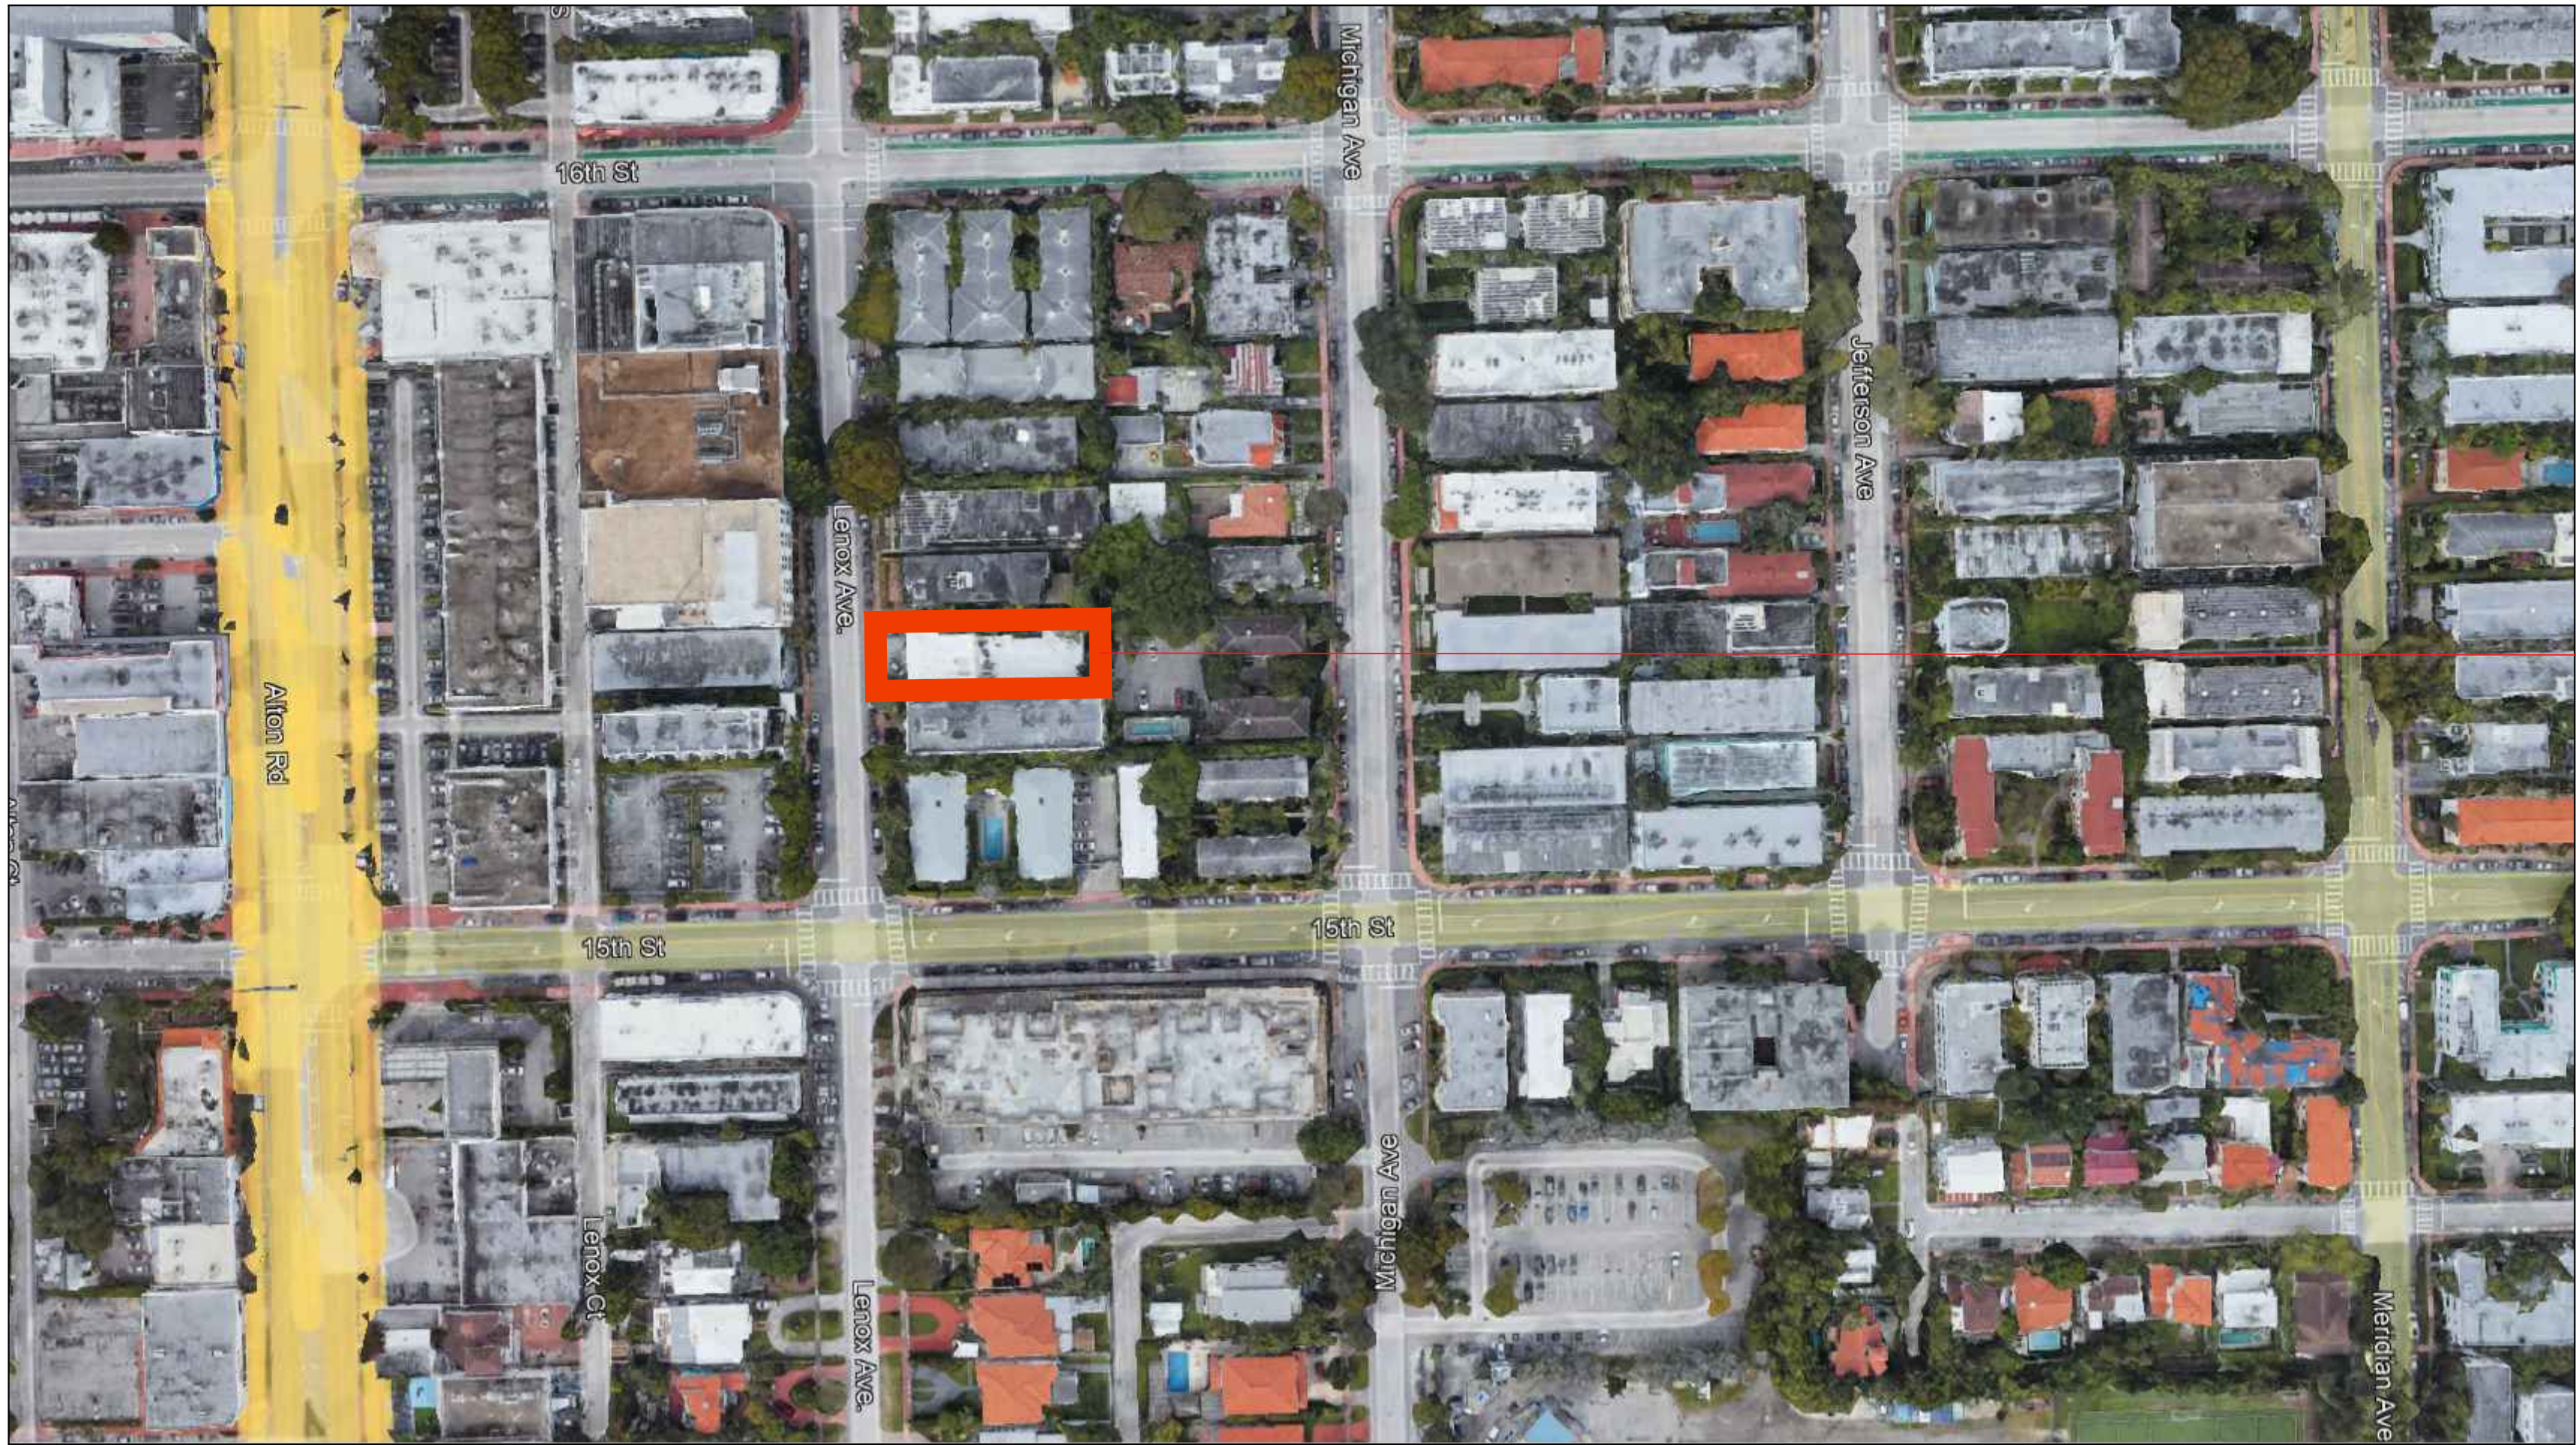

2 LOCATION MAP
Scale: NTS

Rev.	Date	Rev.	Date

ALL DRAWINGS AND WRITTEN MATERIAL APPEARING HEREIN CONSTITUTE THE ORIGINAL AND UNPUBLISHED WORK OF KOBİ KARP AIA, AND MAY NOT BE DUPLICATED, USED, OR DISCLOSED WITHOUT THE EXPRESS WRITTEN CONSENT OF KOBİ KARP ARCHITECTURE & INTERIOR DESIGN, INC. AIA. (c) 2018

HISTORIC PRESERVATION BOARD FINAL SUBMITTAL

RESIDENTIAL
1525 LENOX AVE
MIAMI, FLORIDA 33139

Owner:
PRIVATE

Landscape Architect
VDF Vincent Filigenzi Design
888 Biscayne Blvd.
Miami, Florida 33132 USA
Tel: +1 (305) 766 5004
Email: vincent@vincentfiligenzi.com

Consultant:
Name:
Address:
Address:
Tel:
Email:

Consultant:
Name:
Address:
Address:
Tel:
Email:

Consultant:
Name:
Address:
Address:
Tel:
Email:

Architect:
Kobi Karp Architecture and Interior Design, Inc.
571 NW 28th St
Miami, Florida 33127 USA
Tel: +1(305) 573 1818
Fax: +1(305) 573 3766



LOCATION MAP

Date	07/07/24	Sheet No.
Scale	AS MENTIONED	A0.02
Project	2334	