


HARDSCAPE PLAN KEY NOTES

- 1. NEW DECORATIVE ENTRANCE GATE
- 2. NEW SHRUB PLANTINGS WITH LANDSCAPE LIGHTING AT EXISTING IN-GROUND PLANTER
- 3. NEW SHRUB PLANTINGS WITH LANDSCAPE LIGHTING AT NEW IN-GROUND PLANTER
- 4. NEW PAVERS THIS AREA
- 5. PROPOSED GREASE INTERCEPTOR LOCATION
- 6. NEW FENCE TO REPLACE EXISTING

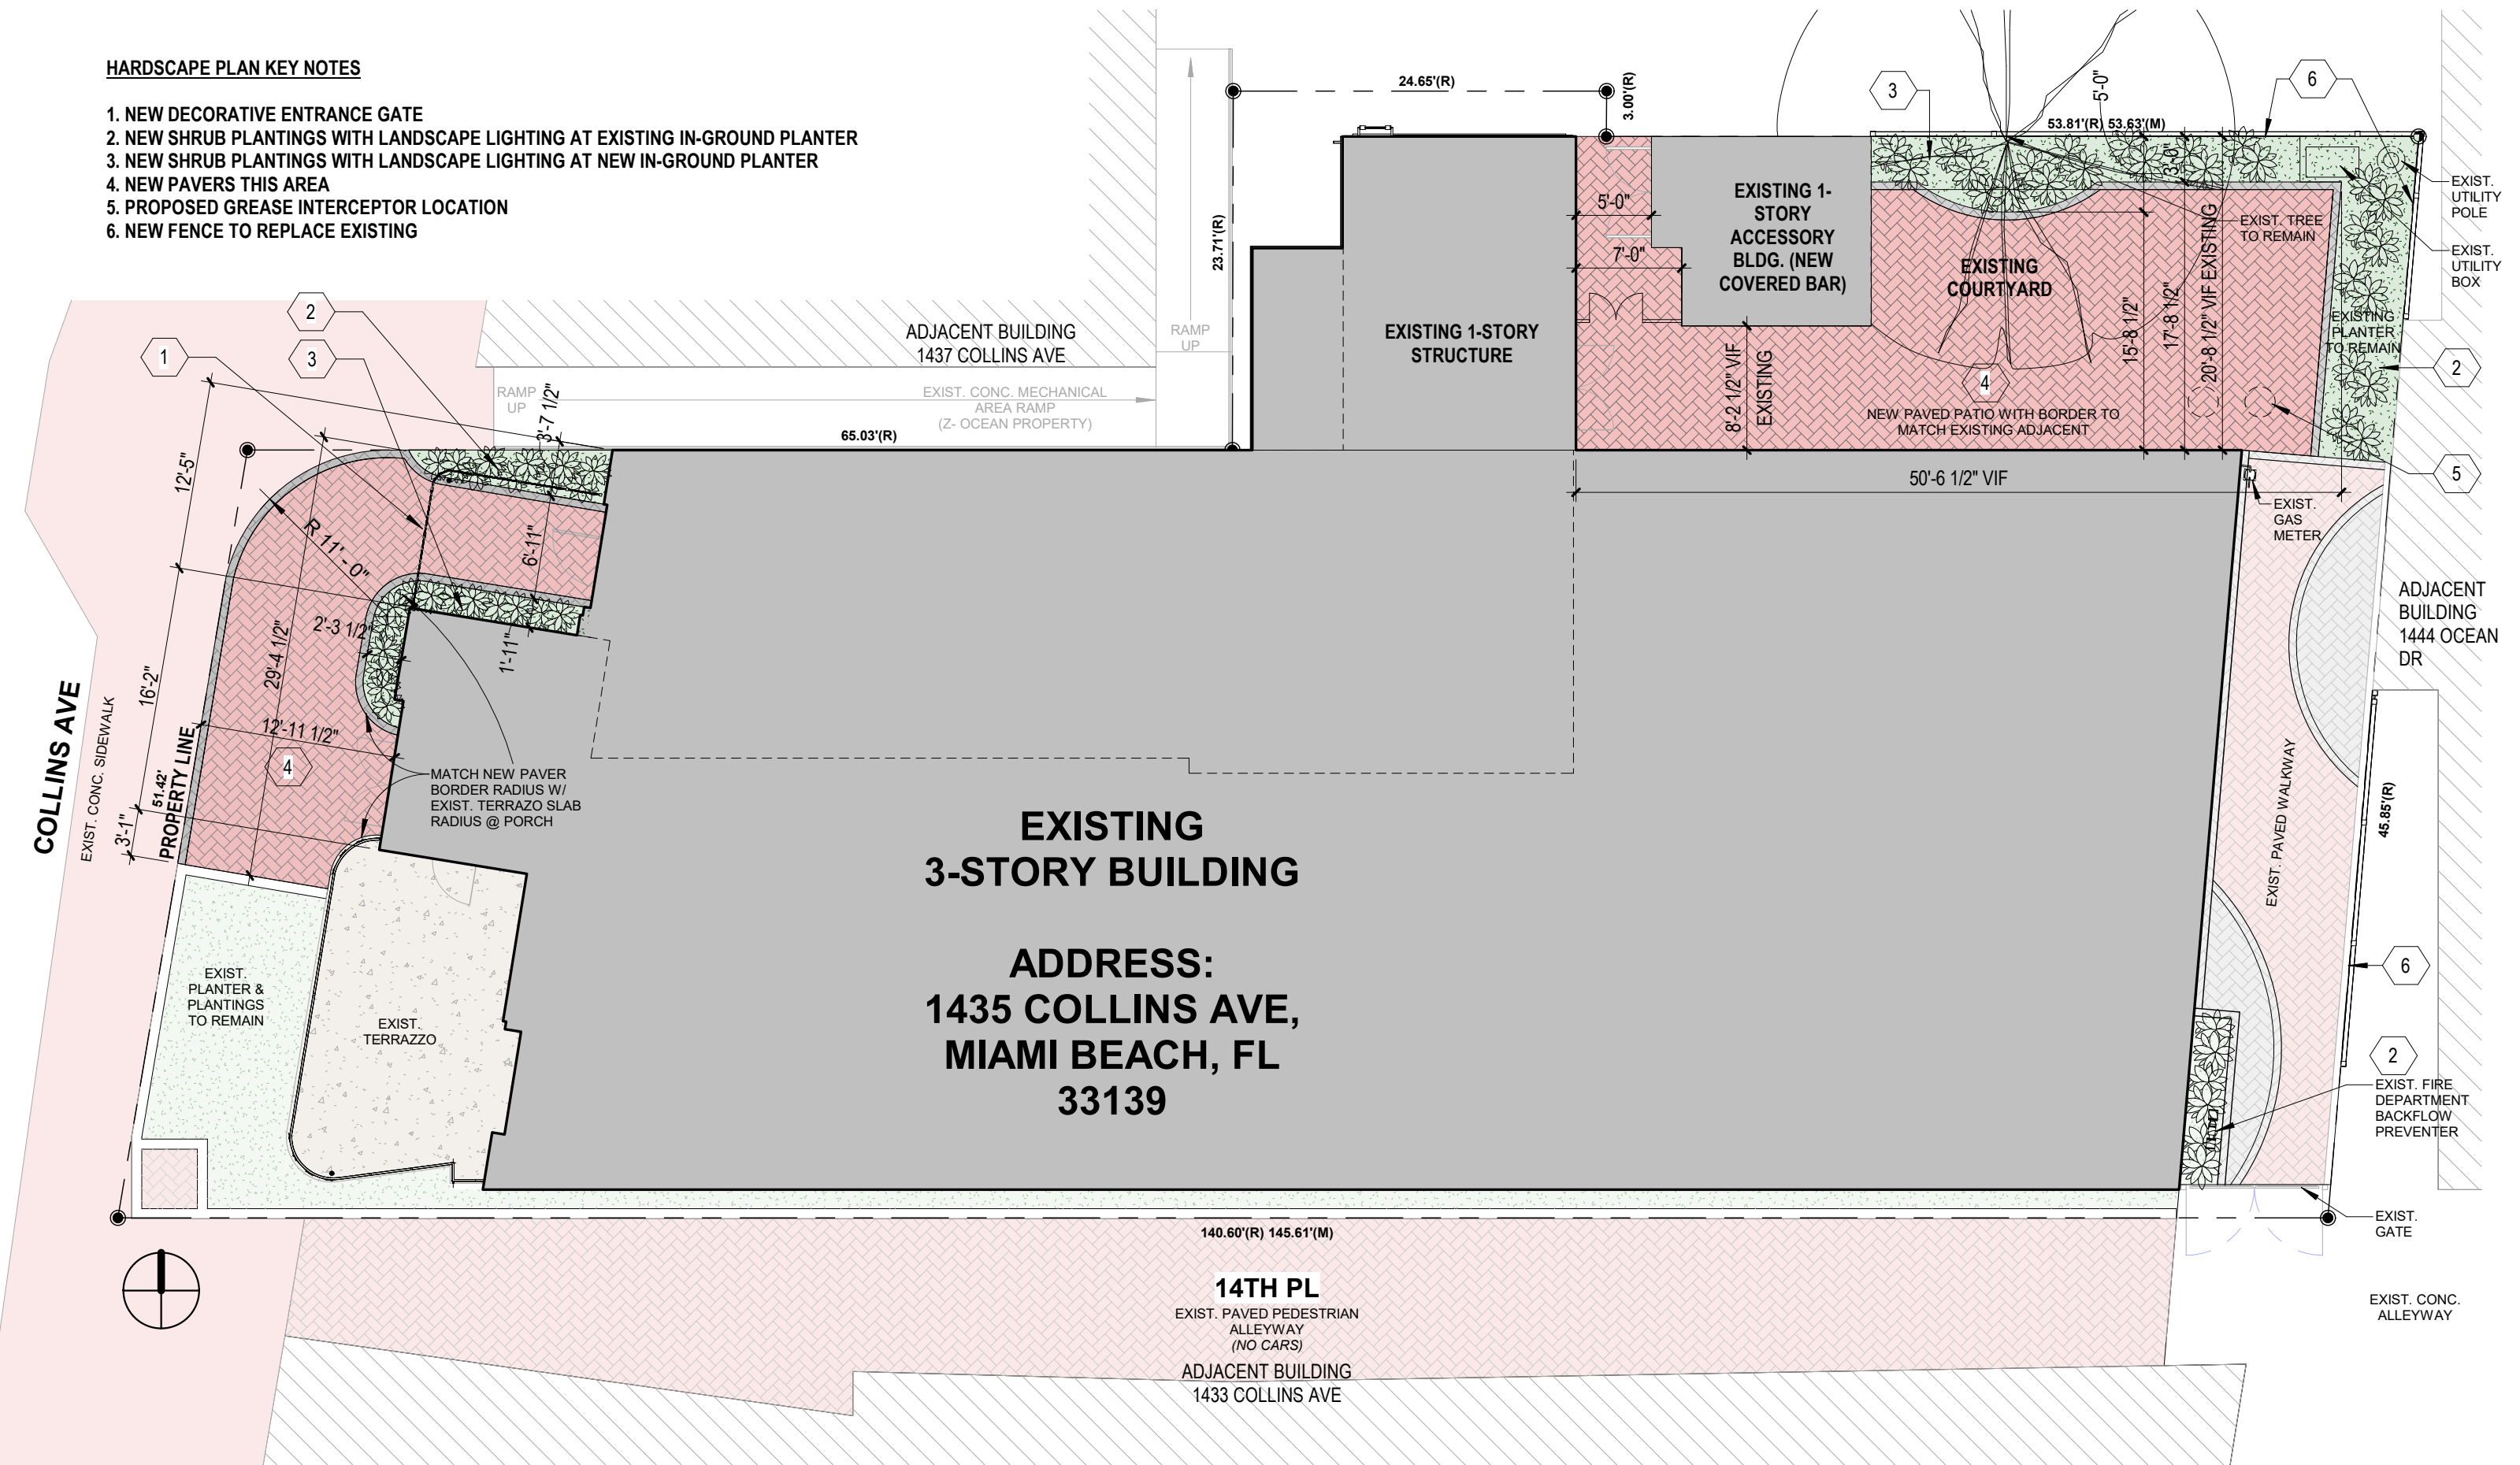

1 NEW HARDSCAPE + LANDSCAPE PLAN
1" = 10'-0"