


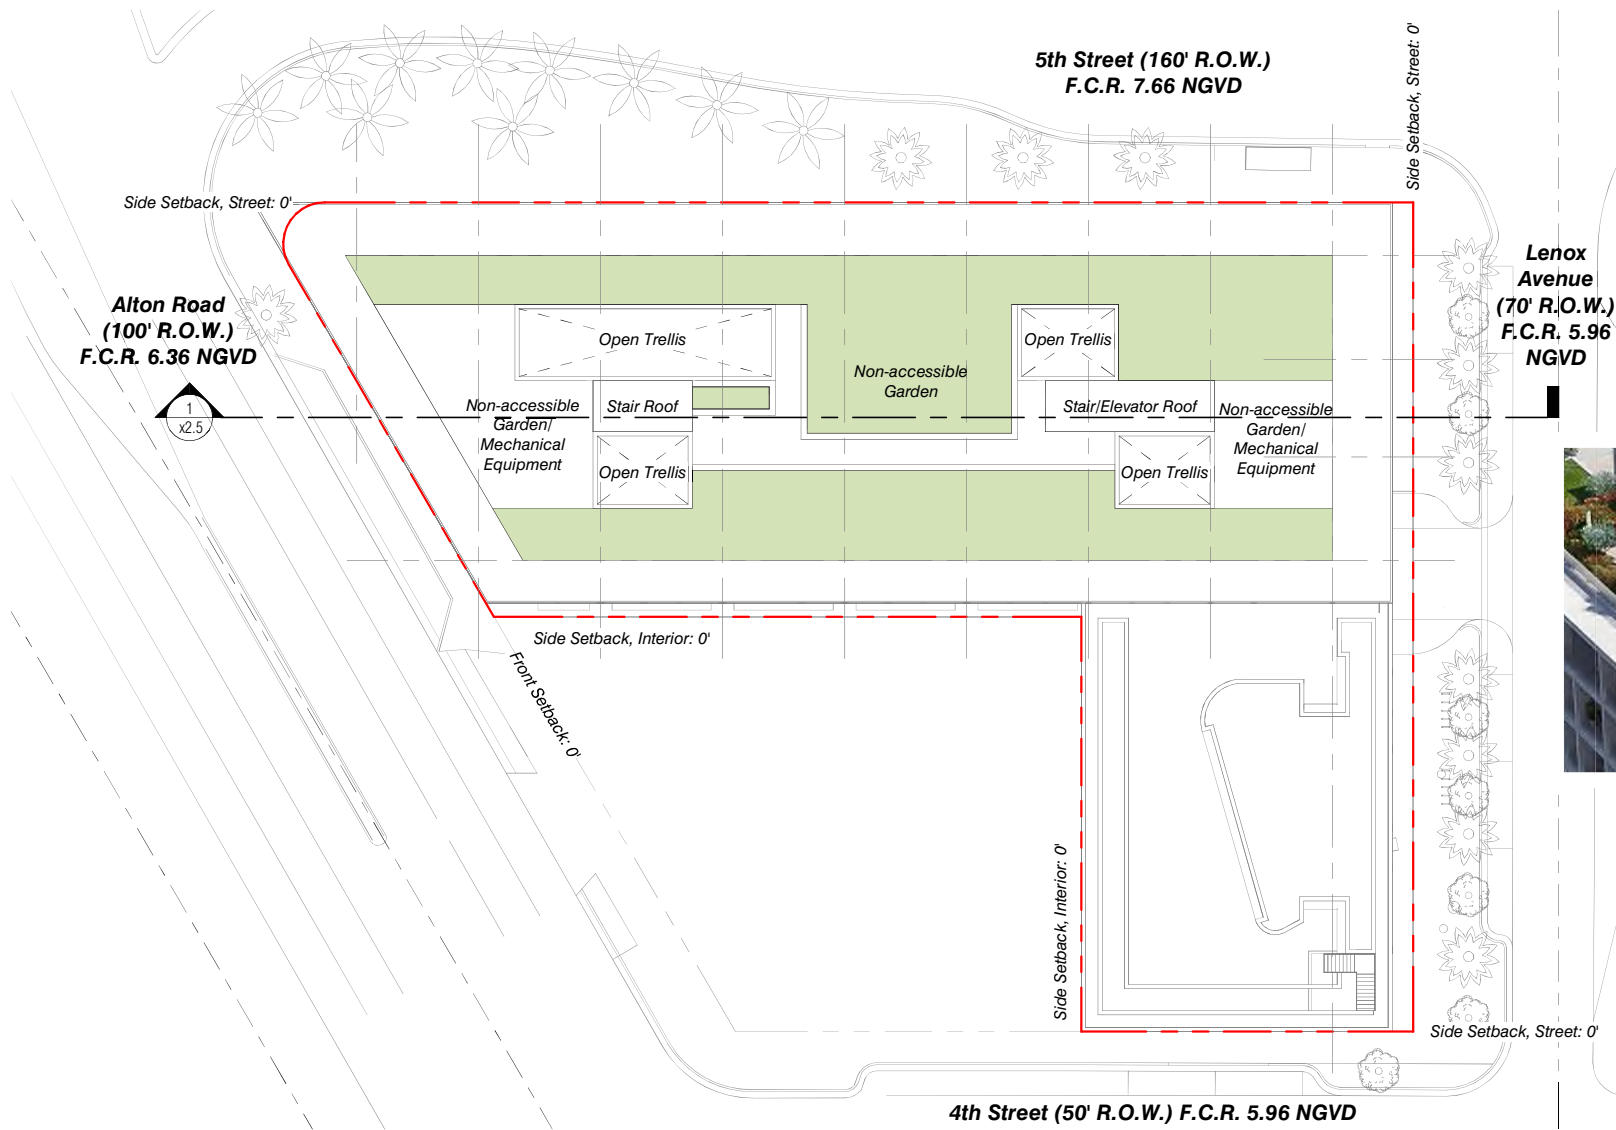

Trellis View

1100 5th Street

Miami Beach, Florida

Upper Roof

February 25, 2024


No copies, transmissions, reproductions, or electronic revisions of any portions of these drawings in whole or in part be made without the express written permission of Zyscovich, LLC. All designs indicated in these drawings are property of Zyscovich, LLC. All copyrights reserved © 2024.

Souto Moura Arquitectos S.A. **ZYSCOVICH**

100 N Biscayne Blvd., 27th Fl
Miami, FL 33132 2304
t 305.372.5222 f 305.577.4521


e info@zyscovich.com
w www.zyscovich.com

1.7

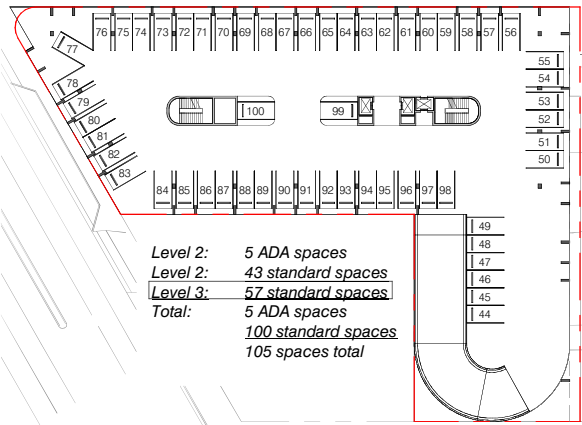


Alternate Parking Level 3

Scale: 1" = 60'-0"

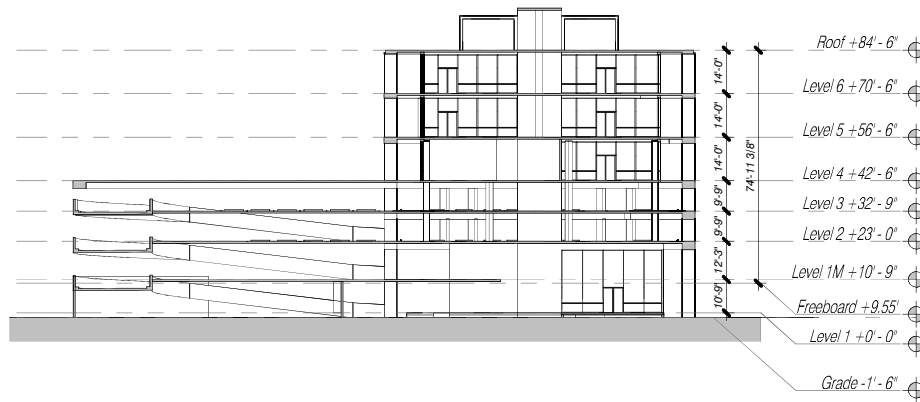


Alternate Parking Section

Scale: 1" = 40'-0"

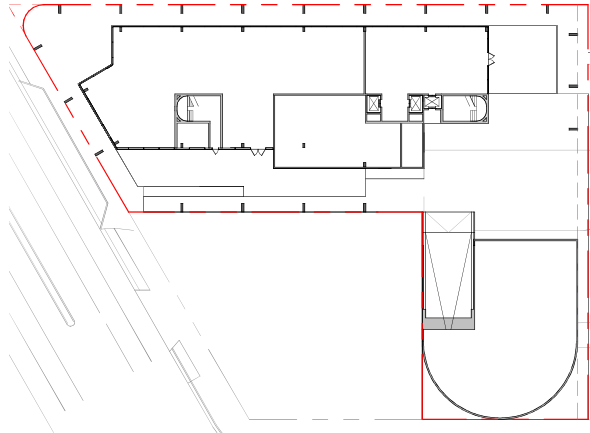


Alternate Parking Level 1

Scale: 1" = 60'-0"

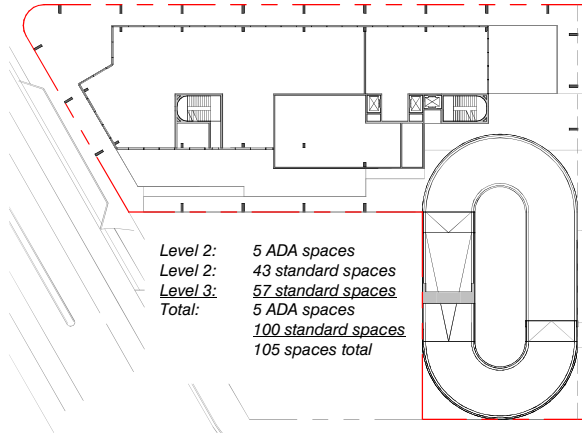

Alternate Parking Mezzanine

Scale: 1" = 60'-0"

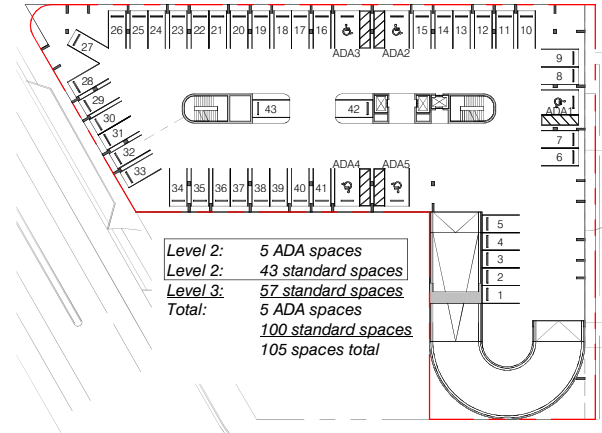

Alternate Parking Level 2

Scale: 1" = 60'-0"

1100 5th Street

No copies, transmissions, reproductions, or electronic revisions of any portions of these drawings in whole or in part be made without the express written permission of Zyscovich, LLC. All designs indicated in these drawings are property of Zyscovich, LLC. All copyrights reserved © 2024.

Miami Beach, Florida

Alternate Parking Plans
 (non-mechanical)

As indicated


February 25, 2024

Souto Moura Arquitectos S.A. **ZYSCOVICH**


100 N Biscayne Blvd., 27th Fl
 Miami, FL 33132 2304
 t 305.372.5222 f 305.577.4521

e info@zyscovich.com
 w www.zyscovich.com

1.8

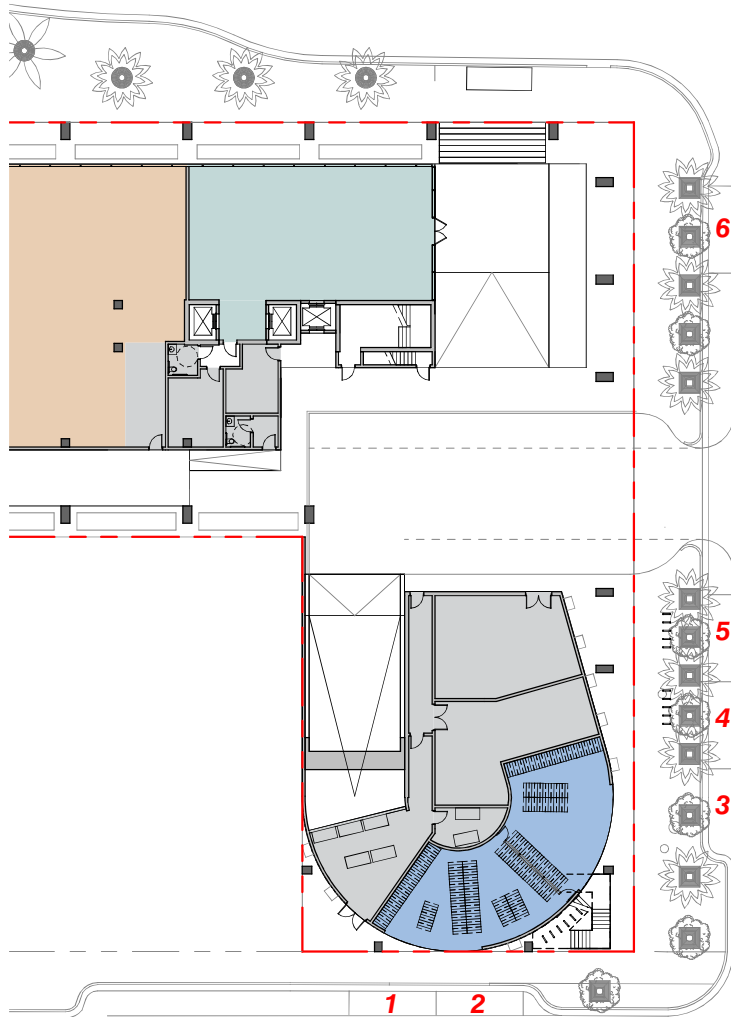

Proposed On-Street Parking

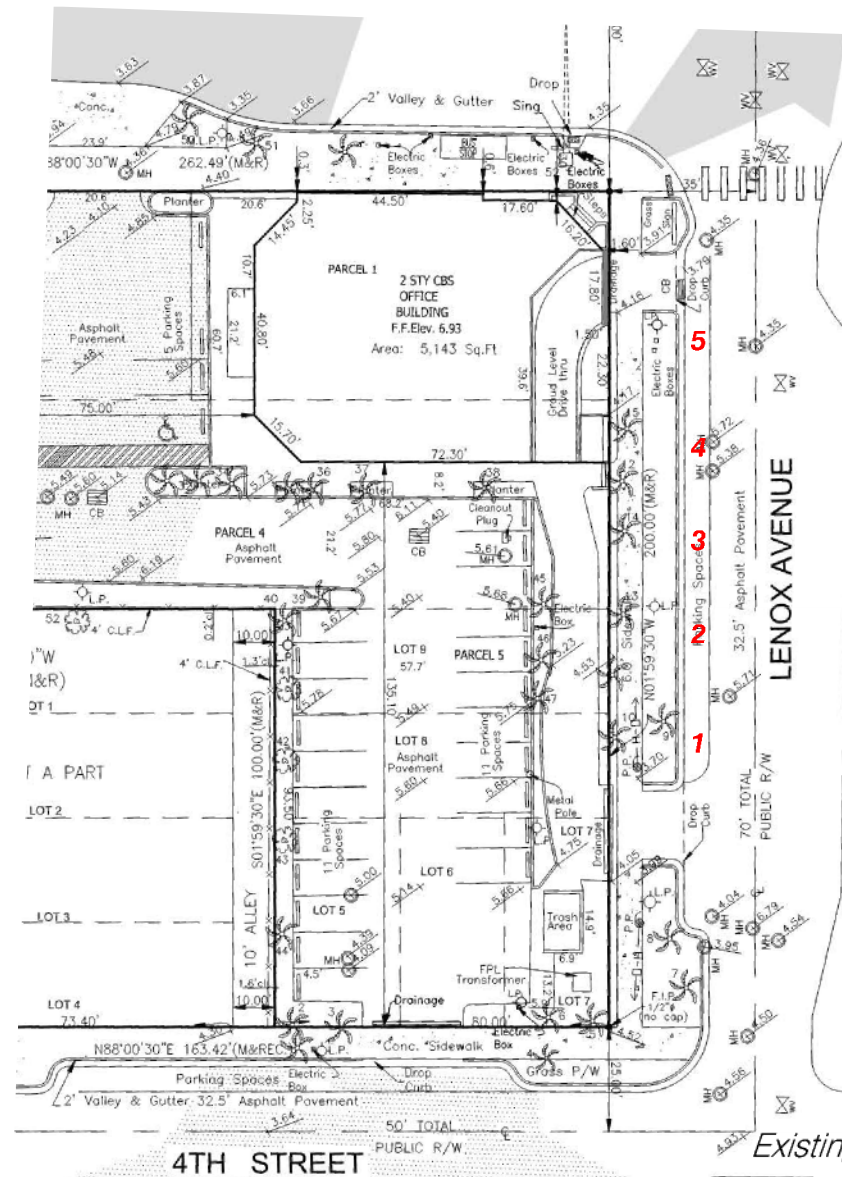

Existing On-Street Parking

1100 5th Street

No copies, transmissions, reproductions, or electronic revisions of any portions of these drawings in whole or in part be made without the express written permission of Zyscovich, LLC. All designs indicated in these drawings are property of Zyscovich, LLC. All copyrights reserved © 2024.

Miami Beach, Florida

On-Street Parking


February 25, 2024

Souto Moura Arquitectos S.A. **ZYSCOVICH**

100 N Biscayne Blvd., 27th Fl
Miami, FL 33132 2304
t 305.372.5222 f 305.577.4521

e info@zyscovich.com
w www.zyscovich.com

1.10

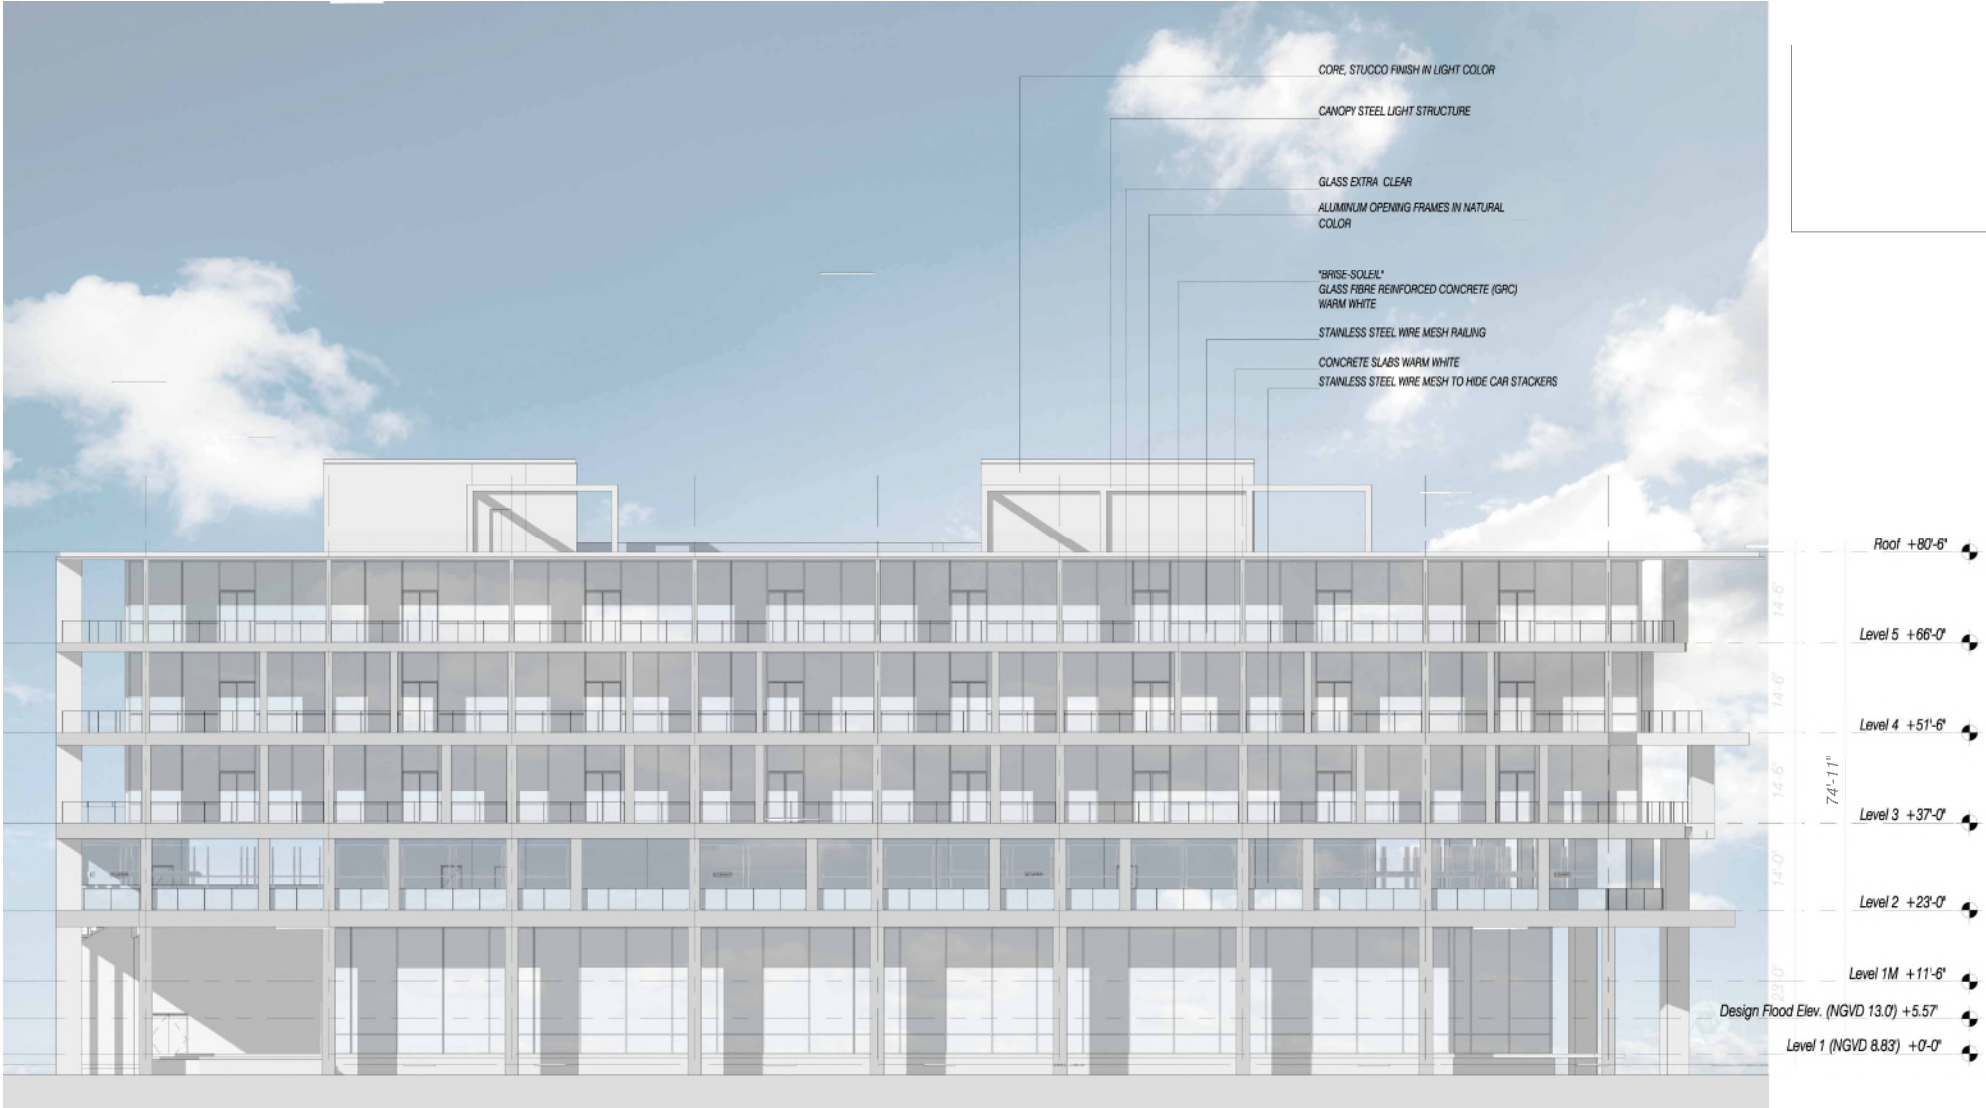

1100 5th Street

Miami Beach, Florida

North Elevation

1" = 20'-0"

February 25, 2024

No copies, transmissions, reproductions, or electronic revisions of any portions of these drawings in whole or in part be made without the express written permission of Zyscovich, LLC. All designs indicated in these drawings are property of Zyscovich, LLC. All copyrights reserved © 2024.

Souto Moura Arquitectos S.A. **ZYSCOVICH**

100 N Biscayne Blvd., 27th Fl
Miami, FL 33132 2304
t 305.372.5222 f 305.577.4521

e info@zyscovich.com
w www.zyscovich.com



1100 5th Street

Miami Beach, Florida

East Elevation

1" = 20'-0"

February 25, 2024


No copies, transmissions, reproductions, or electronic revisions of any portions of these drawings in whole or in part be made without the express written permission of Zyscovich, LLC. All designs indicated in these drawings are property of Zyscovich, LLC. All copyrights reserved © 2024.

Souto Moura Arquitectos S.A. **ZYSCOVICH**

100 N Biscayne Blvd., 27th Fl
Miami, FL 33132 2304
t 305.372.5222 f 305.577.4521

e info@zyscovich.com
w www.zyscovich.com

2.2

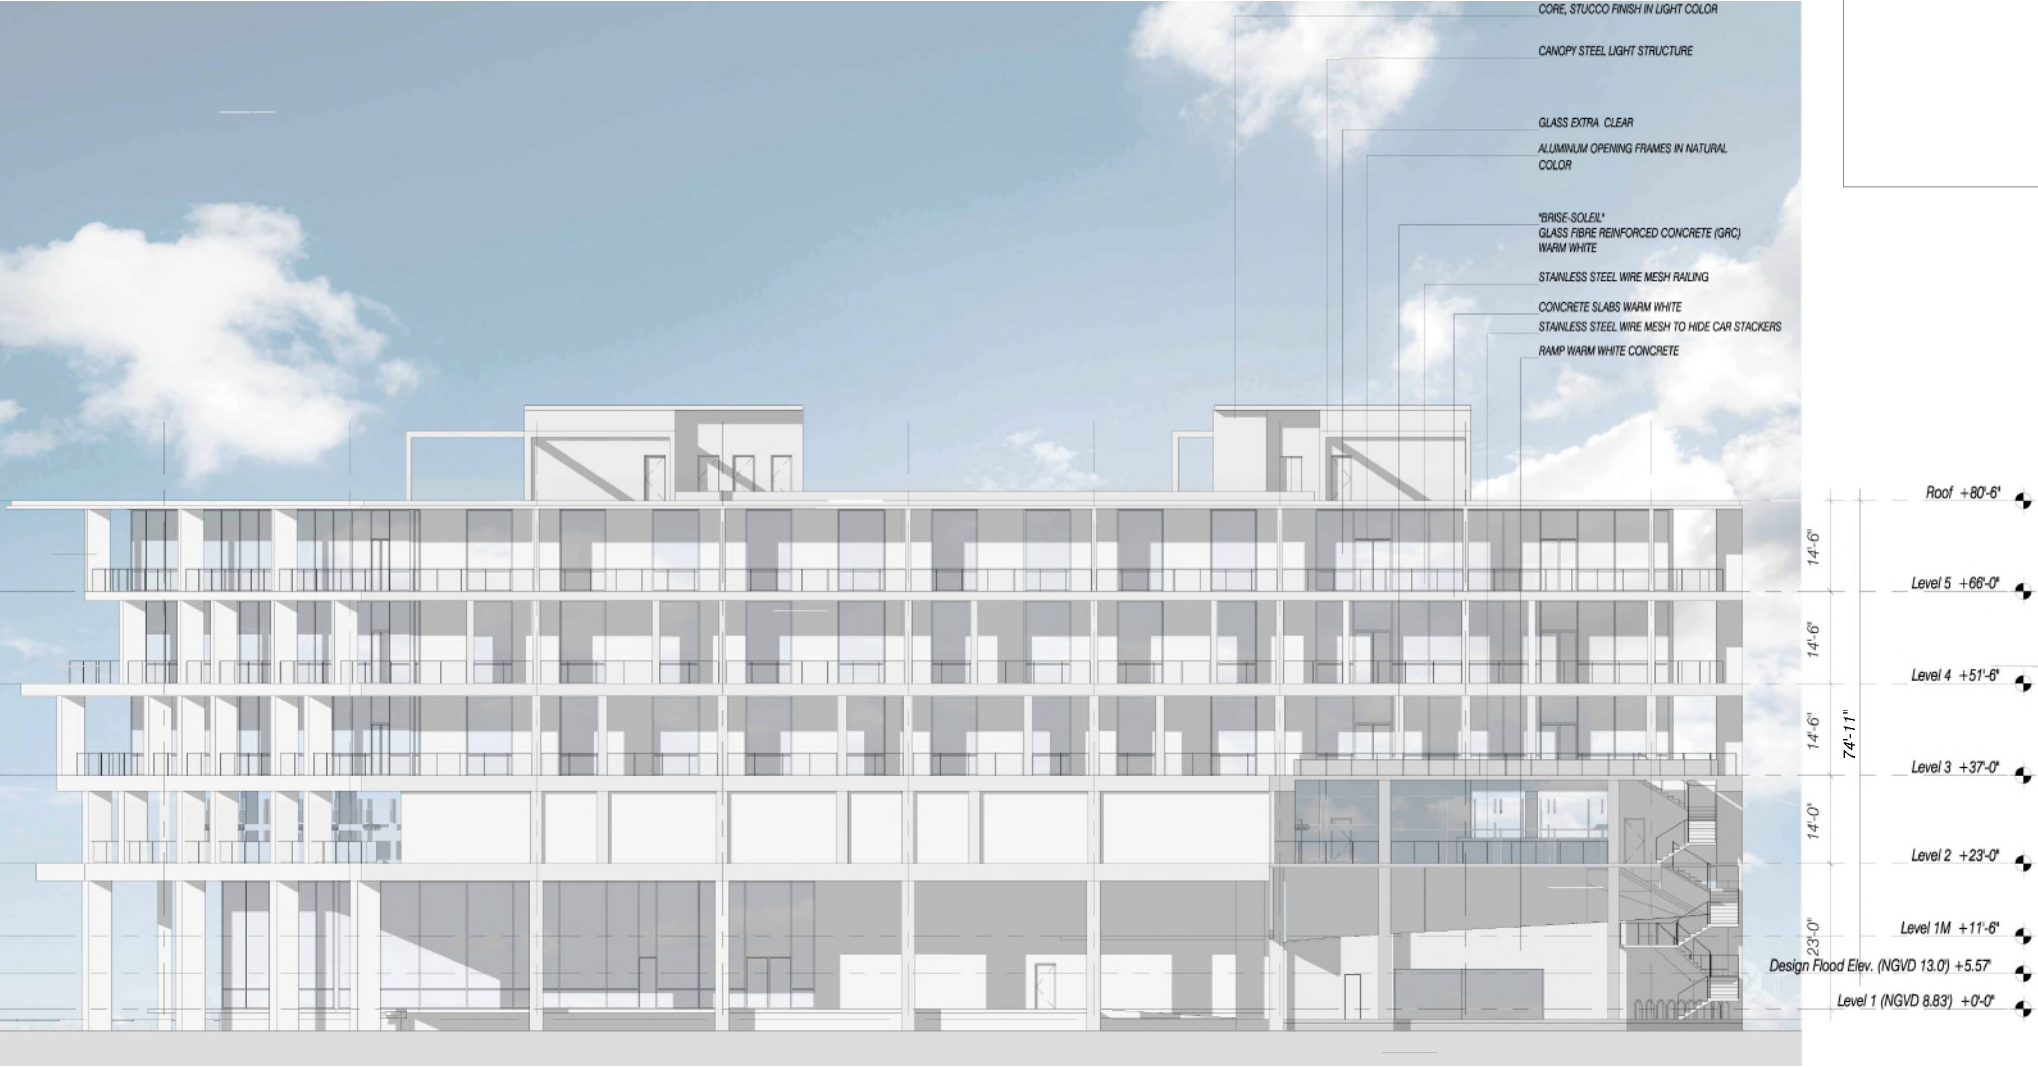

1100 5th Street

No copies, transmissions, reproductions, or electronic revisions of any portions of these drawings in whole or in part be made without the express written permission of Zyscovich, LLC. All designs indicated in these drawings are property of Zyscovich, LLC. All copyrights reserved © 2024.

Miami Beach, Florida

South Elevation


1" = 20'-0"

February 25, 2024

Souto Moura Arquitectos S.A. ZYSCOVICH

100 N Biscayne Blvd., 27th Fl
Miami, FL 33132-2304
t 305.372.5222 f 305.577.4521

e info@zyscovich.com
w www.zyscovich.com

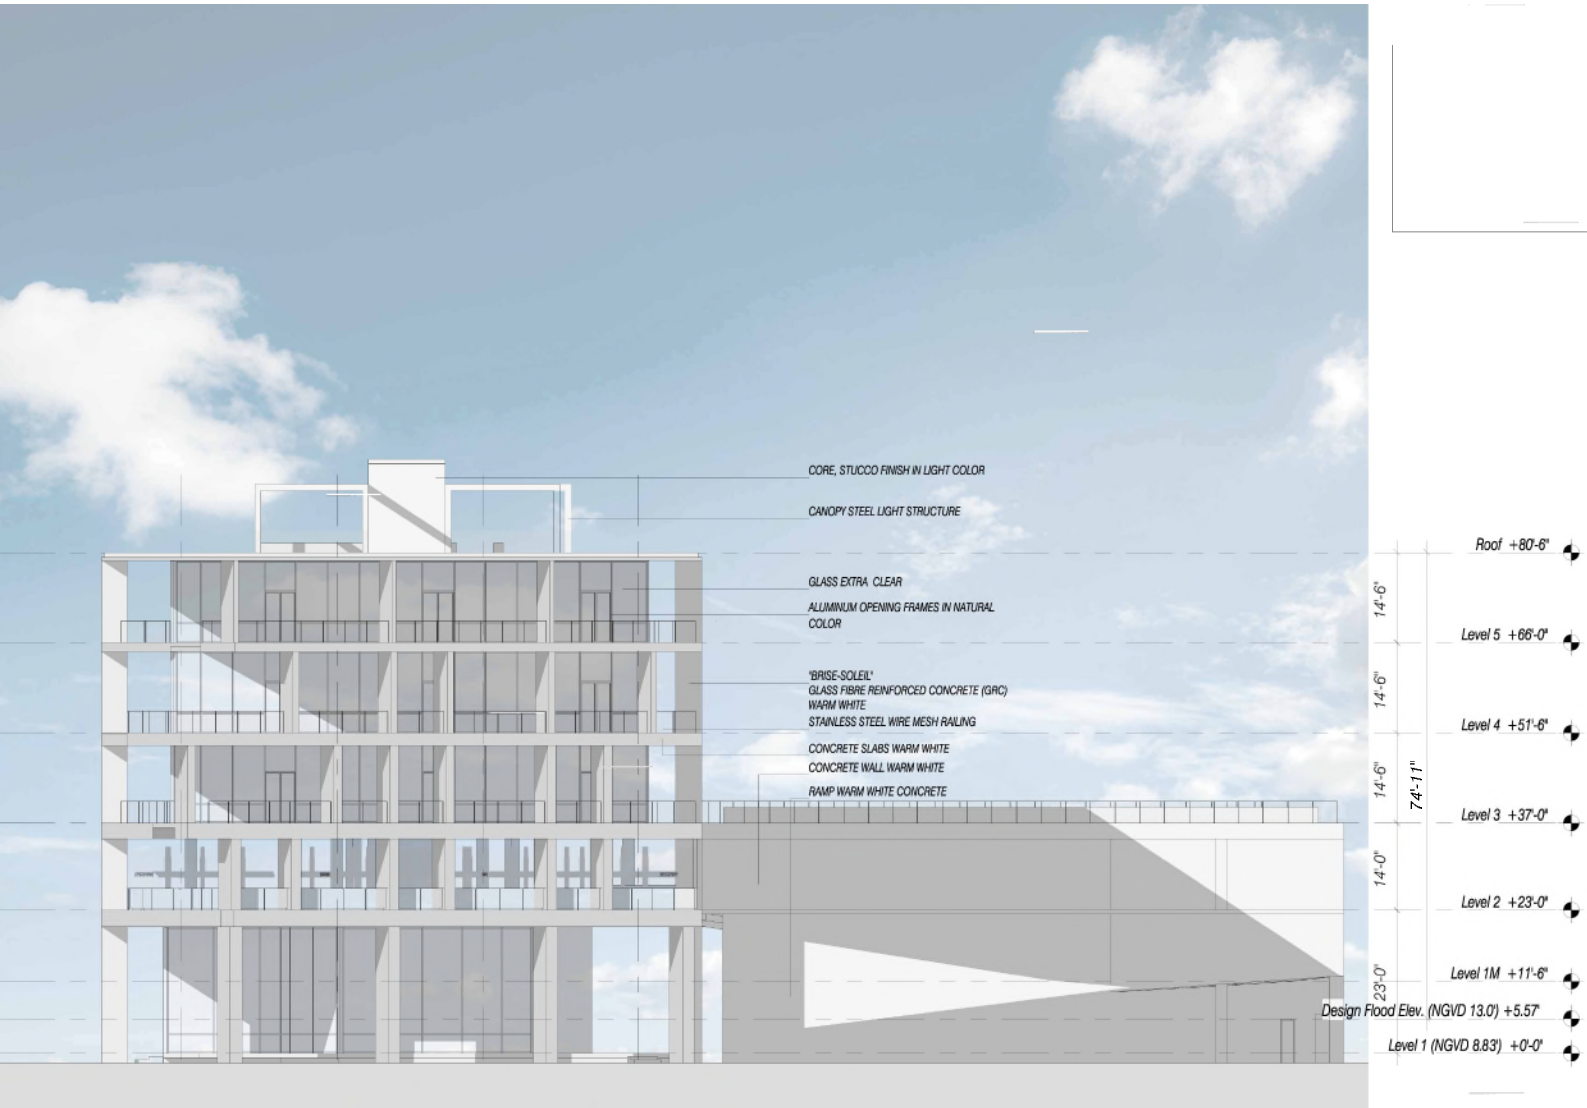

1100 5th Street

Miami Beach, Florida

West Elevation

1" = 20'-0"


February 25, 2024

No copies, transmissions, reproductions, or electronic revisions of any portions of these drawings in whole or in part be made without the express written permission of Zyscovich, LLC. All designs indicated in these drawings are property of Zyscovich, LLC. All copyrights reserved © 2024.

Souto Moura Arquitectos S.A. ZYSCOVICH

100 N Biscayne Blvd., 27th Fl
Miami, FL 33132 2304
t 305.372.5222 f 305.577.4521

e info@zyscovich.com
w www.zyscovich.com

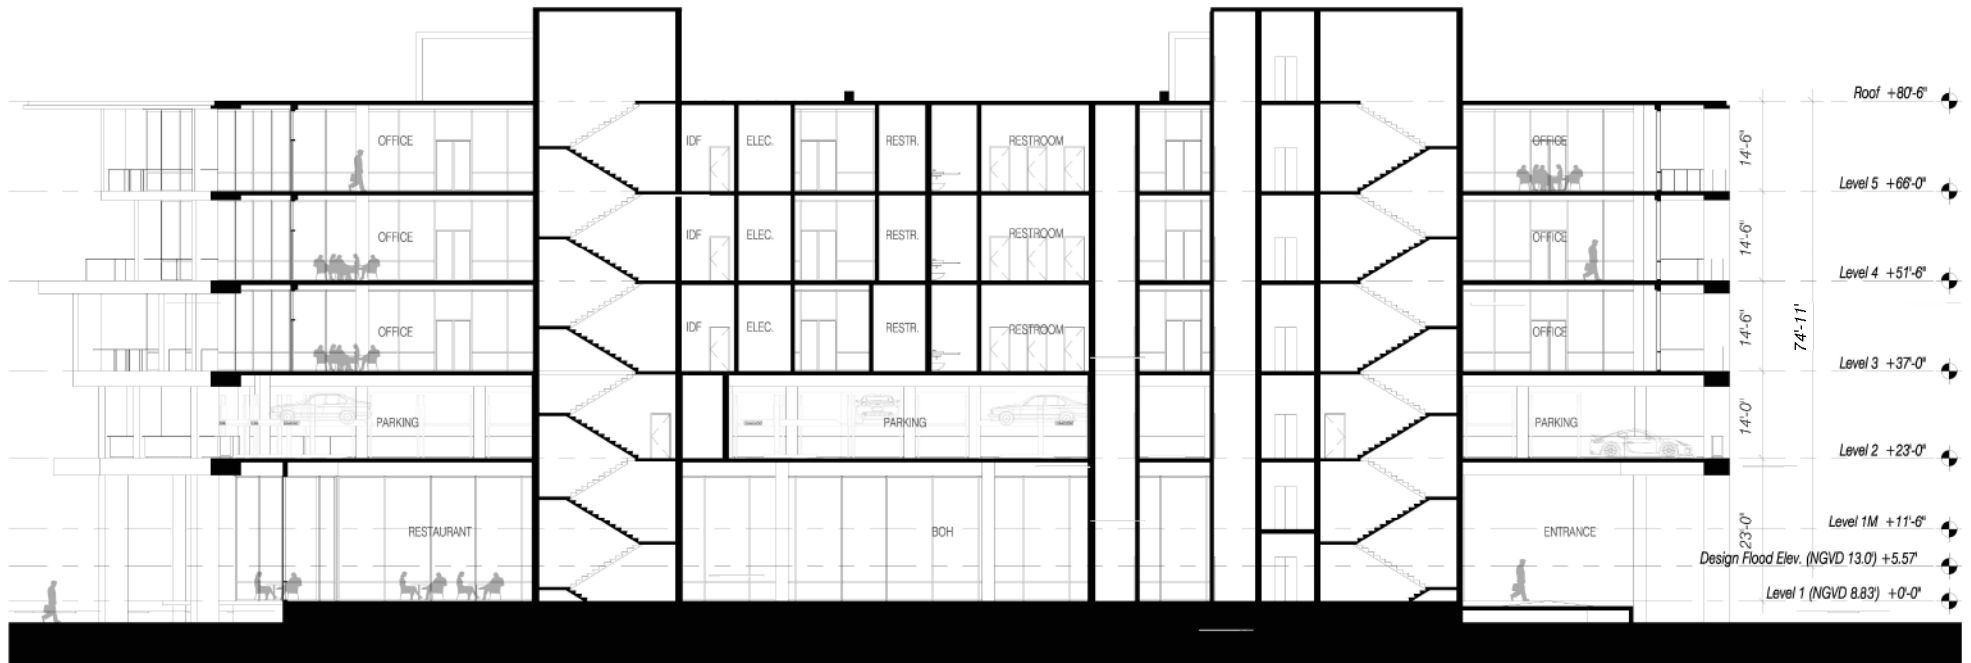

1100 5th Street

No copies, transmissions, reproductions, or electronic revisions of any portions of these drawings in whole or in part be made without the express written permission of Zyscovich, LLC. All designs indicated in these drawings are property of Zyscovich, LLC. All copyrights reserved © 2024.

Miami Beach, Florida

Section

1" = 20'-0"


February 25, 2024

Souto Moura Arquitectos S.A. **ZYSCOVICH**

100 N Biscayne Blvd., 27th Fl
Miami, FL 33132 2304
t 305.372.5222 f 305.577.4521

e info@zyscovich.com
w www.zyscovich.com

2.5

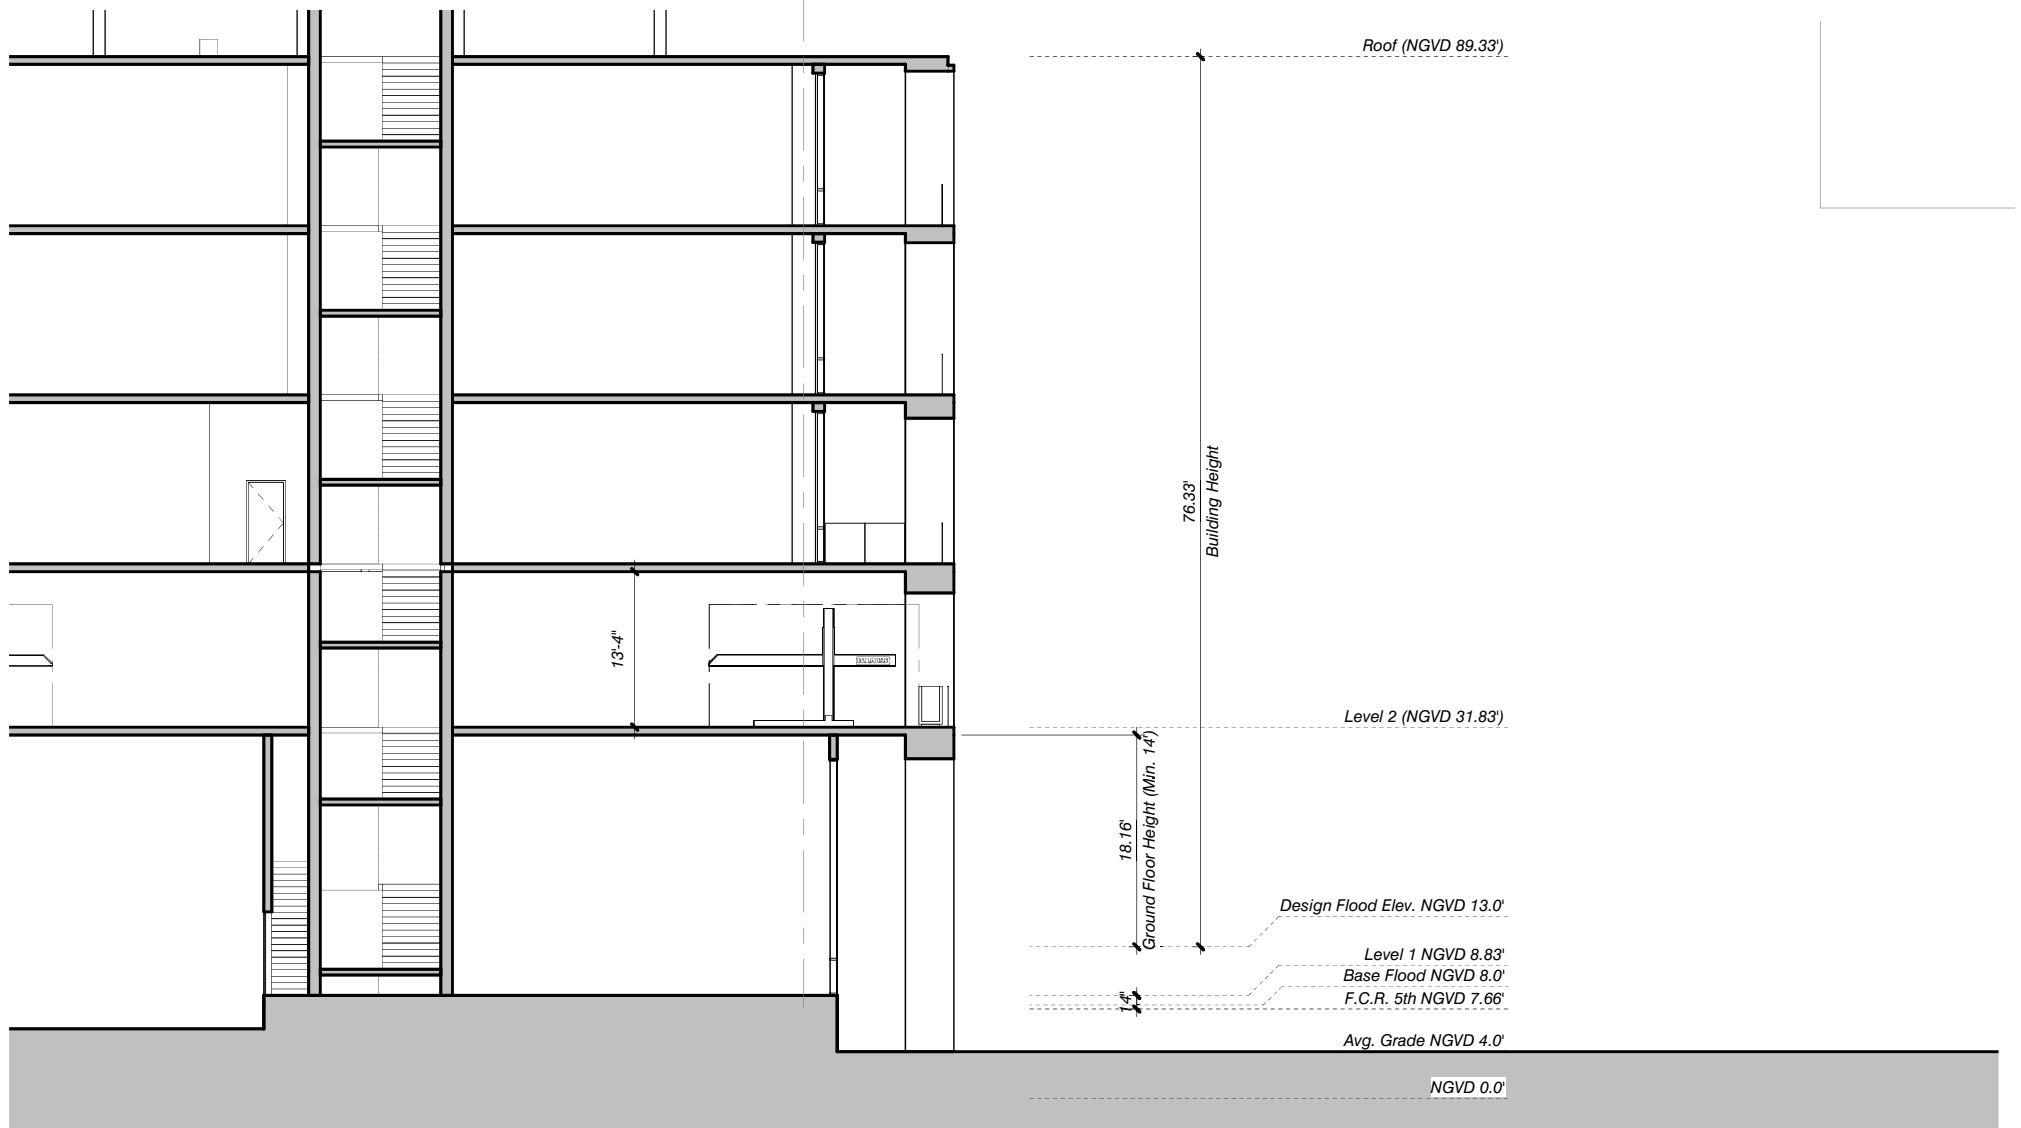

1100 5th Street

No copies, transmissions, reproductions, or electronic revisions of any portions of these drawings in whole or in part be made without the express written permission of Zyscovich, LLC. All designs indicated in these drawings are property of Zyscovich, LLC. All copyrights reserved © 2024.

Miami Beach, Florida

Building Height

3/32" = 1'-0"



February 25, 2024

Souto Moura Arquitectos S.A. **ZYSCOVICH**

100 N Biscayne Blvd., 27th Fl
Miami, FL 33132 2304
t 305.372.5222 f 305.577.4521

e info@zyscovich.com
w www.zyscovich.com

2.6

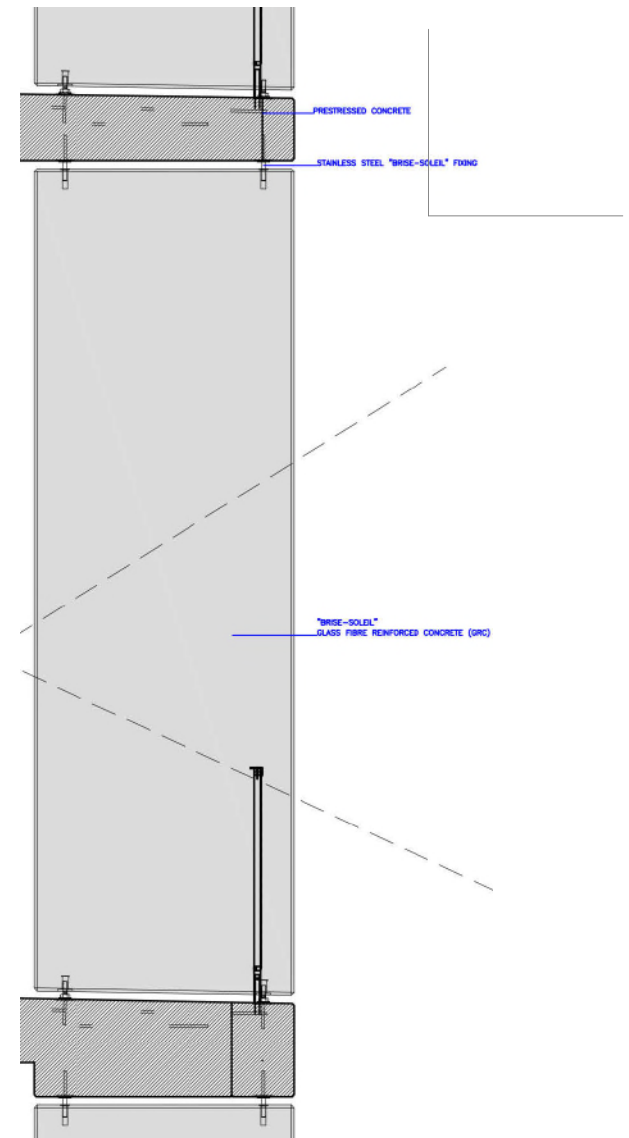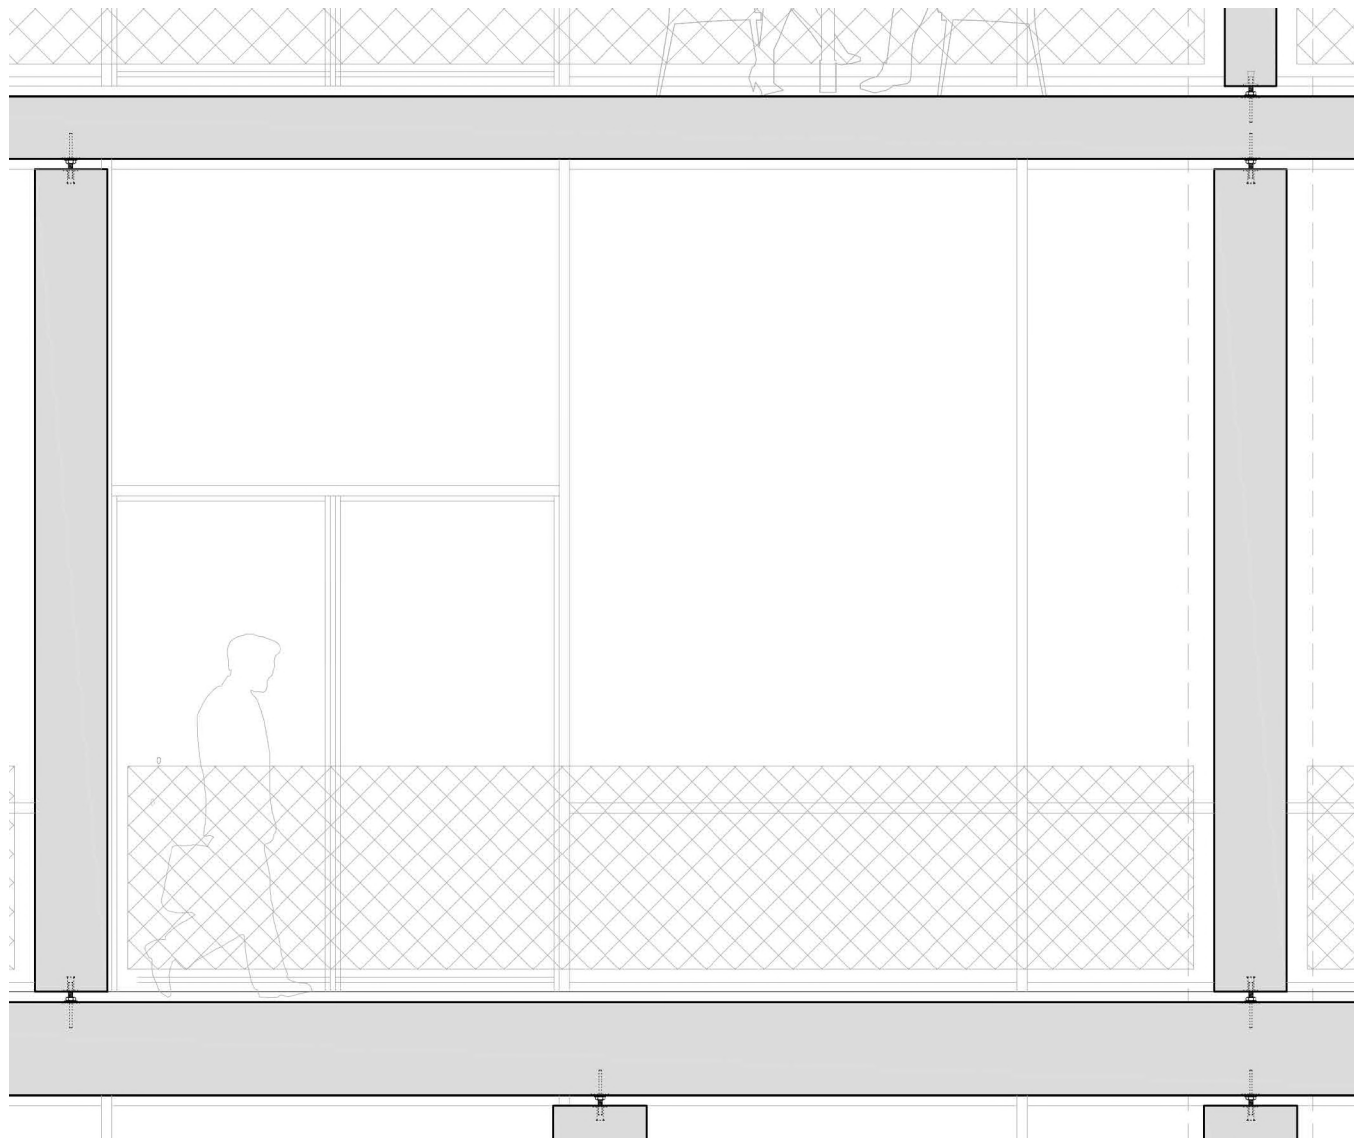

1100 5th Street

No copies, transmissions, reproductions, or electronic revisions of any portions of these drawings in whole or in part be made without the express written permission of Zyscovich, LLC. All designs indicated in these drawings are property of Zyscovich, LLC. All copyrights reserved © 2024.

Miami Beach, Florida

Brise Soleil Detail

1/2" = 1'-0"

February 25, 2024



Souto Moura Arquitectos S.A. ZYSCOVICH

100 N Biscayne Blvd., 27th Fl
Miami, FL 33132 2304
t 305.372.5222 f 305.577.4521

e info@zyscovich.com
w www.zyscovich.com

2.7

limit the metal mesh
aligned with the maximum height of the stackers

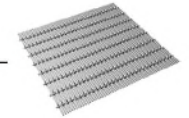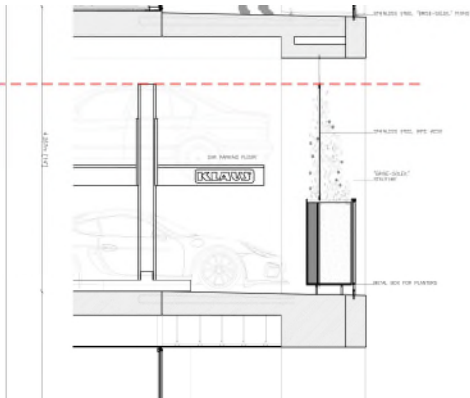

1100 5th Street

No copies, transmissions, reproductions, or electronic revisions of any portions of these drawings in whole or in part be made without the express written permission of Zyscovich, LLC. All designs indicated in these drawings are property of Zyscovich, LLC. All copyrights reserved © 2024.

Miami Beach, Florida

Garage Screening

February 25, 2024

Souto Moura Arquitectos S.A. **ZYSCOVICH**

100 N Biscayne Blvd. 27th Fl
Miami, FL 33132 2304
t 305.372.5222 f 305.577.4521

e info@zyscovich.com
w www.zyscovich.com

2.8



1100 5th Street

No copies, transmissions, reproductions, or electronic revisions of any portions of these drawings in whole or in part be made without the express written permission of Zyscovich, LLC. All designs indicated in these drawings are property of Zyscovich, LLC. All copyrights reserved © 2024.

Miami Beach, Florida

Rendering

February 25, 2024

Souto Moura Arquitectos S.A. **ZYSCOVICH**

100 N Biscayne Blvd., 27th Fl
Miami, FL 33132 2304
t 305.372.5222 f 305.577.4521

e info@zyscovich.com
w www.zyscovich.com

3.1



1100 5th Street

Miami Beach, Florida

Rendering

February 25, 2024

No copies, transmissions, reproductions, or electronic revisions of any portions of these drawings in whole or in part be made without the express written permission of Zyscovich, LLC. All designs indicated in these drawings are property of Zyscovich, LLC. All copyrights reserved © 2024.

Souto Moura Arquitectos S.A. ZYSCOVICH

100 N Biscayne Blvd., 27th Fl
Miami, FL 33132 2304
t 305.372.5222 f 305.577.4521

e info@zyscovich.com
w www.zyscovich.com

3.2



1100 5th Street

No copies, transmissions, reproductions, or electronic revisions of any portions of these drawings in whole or in part be made without the express written permission of Zyscovich, LLC. All designs indicated in these drawings are property of Zyscovich, LLC. All copyrights reserved © 2024.

Miami Beach, Florida

Rendering

February 25, 2024

Souto Moura Arquitectos S.A. **ZYSCOVICH**

100 N Biscayne Blvd., 27th Fl
Miami, FL 33132 2304
t 305.372.5222 f 305.577.4521

e info@zyscovich.com
w www.zyscovich.com

3.3



1100 5th Street

No copies, transmissions, reproductions, or electronic revisions of any portions of these drawings in whole or in part be made without the express written permission of Zyscovich, LLC. All designs indicated in these drawings are property of Zyscovich, LLC. All copyrights reserved © 2024.

Miami Beach, Florida

Rendering

February 25, 2024

Souto Moura Arquitectos S.A. **ZYSCOVICH**

100 N Biscayne Blvd., 27th Fl
Miami, FL 33132 2304
t 305.372.5222 f 305.577.4521

e info@zyscovich.com
w www.zyscovich.com

3.4



1100 5th Street

No copies, transmissions, reproductions, or electronic revisions of any portions of these drawings in whole or in part be made without the express written permission of Zyscovich, LLC. All designs indicated in these drawings are property of Zyscovich, LLC. All copyrights reserved © 2024.

Miami Beach, Florida

Rendering

February 25, 2024

Souto Moura Arquitectos S.A. **ZYSCOVICH**

100 N Biscayne Blvd., 27th Fl
Miami, FL 33132-2304
t 305.372.5222 f 305.577.4521

e info@zyscovich.com
w www.zyscovich.com

3.5



1100 5th Street

No copies, transmissions, reproductions, or electronic revisions of any portions of these drawings in whole or in part be made without the express written permission of Zyscovich, LLC. All designs indicated in these drawings are property of Zyscovich, LLC. All copyrights reserved © 2024.

Miami Beach, Florida

Rendering

February 25, 2024

Souto Moura Arquitectos S.A. **ZYSCOVICH**

100 N Biscayne Blvd., 27th Fl
Miami, FL 33132 2304
t 305.372.5222 f 305.577.4521

e info@zyscovich.com
w www.zyscovich.com

3.6



1100 5th Street

Miami Beach, Florida

Rendering

February 25, 2024

No copies, transmissions, reproductions, or electronic revisions of any portions of these drawings in whole or in part be made without the express written permission of Zyscovich, LLC. All designs indicated in these drawings are property of Zyscovich, LLC. All copyrights reserved © 2024.

Souto Moura Arquitectos S.A. **ZYSCOVICH**

100 N Biscayne Blvd., 27th Fl
Miami, FL 33132 2304
t 305.372.5222 f 305.577.4521

e info@zyscovich.com
w www.zyscovich.com



1100 5th Street

Miami Beach, Florida

Rendering

February 25, 2024

No copies, transmissions, reproductions, or electronic revisions of any portions of these drawings in whole or in part be made without the express written permission of Zyscovich, LLC. All designs indicated in these drawings are property of Zyscovich, LLC. All copyrights reserved © 2024.

Souto Moura Arquitectos S.A. ZYSCOVICH

100 N Biscayne Blvd., 27th Fl
Miami, FL 33132-2304
t 305.372.5222 f 305.577.4521

e info@zyscovich.com
w www.zyscovich.com

3.8