


DRB24-1015

1801 Alton Road

June 4, 2024

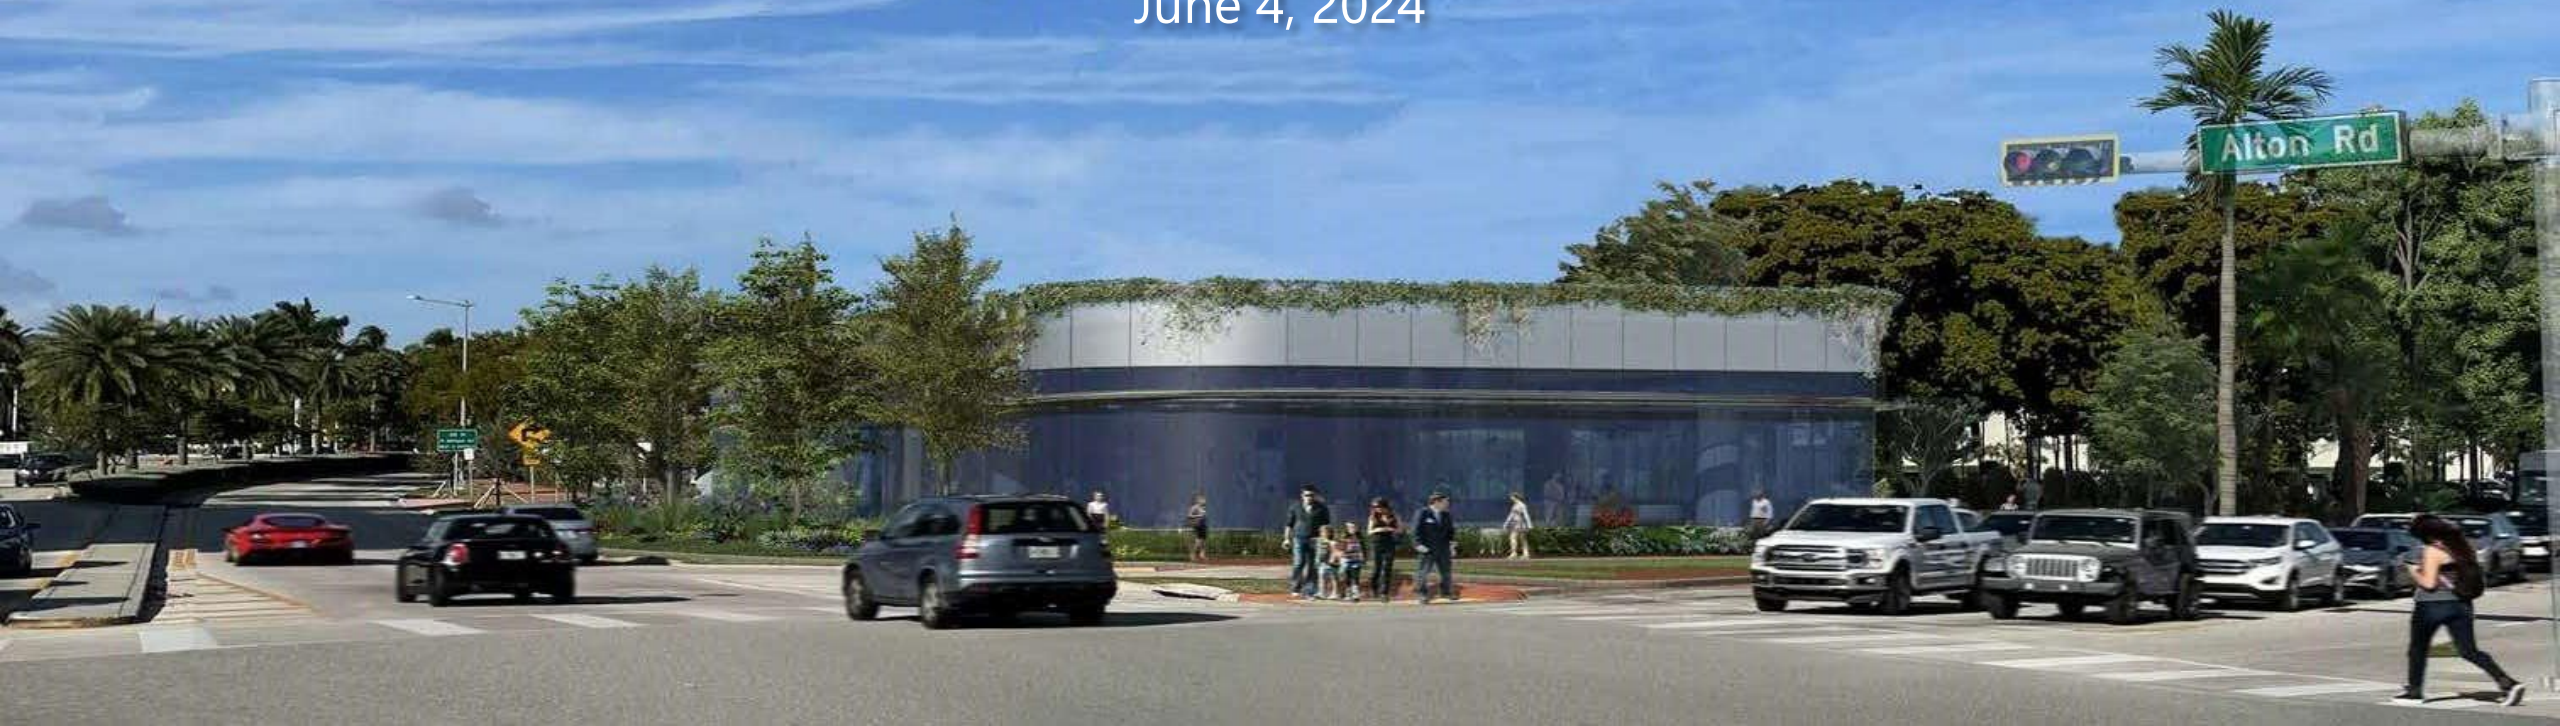

Property Location



Existing Condition



- 1.08 acres
- Two-story bank, drive-thru, and surface parking spaces



Context



21 ALTON ROAD LOOKING WEST AT ANIMAL HOSPITAL



22 ALTON ROAD LOOKING NORTH EAST AT WALGREENS



23 ALTON ROAD / 19TH STREET LOOKING SOUTHEAST AT WALGREENS



24 ALTON ROAD / 19TH STREET LOOKING NORTH AT WELLS FARGO

Prior Approval

DESIGN REVIEW BOARD
City of Miami Beach, Florida

MEETING DATE: August 3, 2021

PROPERTY/FOLIO: **1801 Alton Road 02-3233-012-0090**

FILE NO: DRB20-0553

IN RE: An application for Design Review Approval for the reconfiguration and storefront addition to an existing office building, including one or more waivers.

LEGAL: The East 50 feet of lot 6, Lot 10 LESS the North 2.8 feet thereof, and all of Lot 11, Block 11, of THE ALTON BEACH REALTY COMPANY'S PLAT OF ISLAND VIEW SUBDIVISION, according to the Plat thereof, as recorded in Plat Book 6, Page 115. of the Public Records of Miami-Dade County, Florida, LESS those lands conveyed to the City of Miami Beach by Deeds recorded in Deed Book 1343, Page 69 and Deed Book 1343, Page 74, of the Public Records of Miami-Dade County, Florida.

APPLICANTS: Santa Elena Holdings LLC

ORDER



Proposed Development

- Maintain existing lease with Bank tenant
- Minimize building's footprint to one-story, 5,000 square feet
- Improve landscaping
- Temporary parking area for future opportunities for retail, commercial, or residential uses at a prominent intersection



BERCOW
RADELL
FERNANDEZ
LARKIN +
TAPANES

ZONING, LAND USE AND
ENVIRONMENTAL LAW

- [illegible]



9311 MIAMI AVENUE
 SUITE 405
 MIAMI, FLORIDA 33136
 TEL: 305.440.4314
 GONZALEZ ARCHITECTURE.COM
 onzag@gonzalezarchitecture.com

GZA
 GONZALEZ ARCHITECTURE



**NEW SINGLE STORY
 COMMERCIAL BUILDING**
 1801 ALTON ROAD
 MIAMI BEACH, FLORIDA 33139

DRAWING ISSUE
 03-17-24 FIRST SUBMITTAL
 04-08-24 FINAL SUBMITTAL

A18
 NEW SHEET

1 RENDER 1
 SCALE 1 1/2" = 1'-0"



1

RENDER 5

SCALE 1 1/2" = 1'-0"

135 N MIAMI AVENUE
SUITE 406
MIAMI, FLORIDA 33136
TEL: 305.440.4314
GONZALEZ ARCHITECTURE.COM
gonzalez@gonzalezarchitecture.com

G/A
GONZALEZ ARCHITECTURE

ENRIQUE RENE GONZALEZ
REGISTERED ARCHITECT
STATE OF FLORIDA
ENRIQUE R. GONZALEZ
APR 1979
REGISTERED ARCHITECT
STATE OF FLORIDA
0004735


**NEW SINGLE STORY
COMMERCIAL BUILDING**
1801 ALTON ROAD
MIAMI BEACH, FLORIDA 33139

DRAWING ISSUE
03-17-24 FIRST SUBMITTAL
04-09-24 FINAL SUBMITTAL

A22
NEW SHEET

Architectural Plans




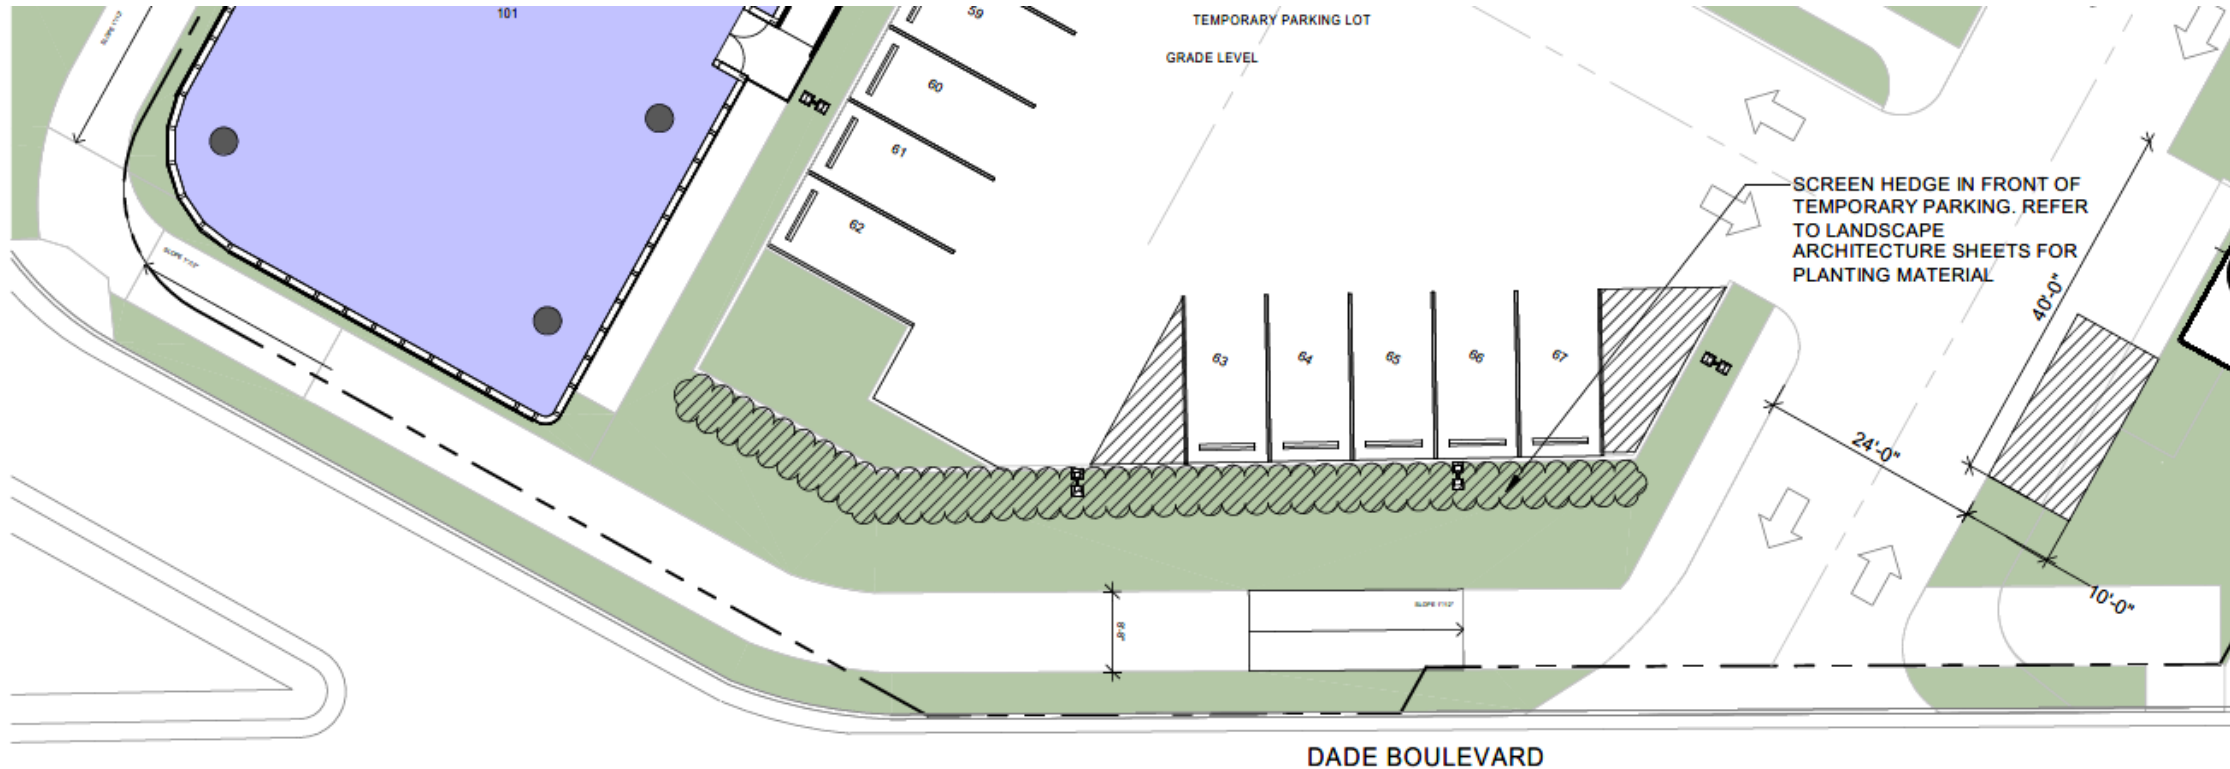

2

PROPOSED GROUND LEVEL DADE BLVD

SCALE 1/16" = 1'-0"

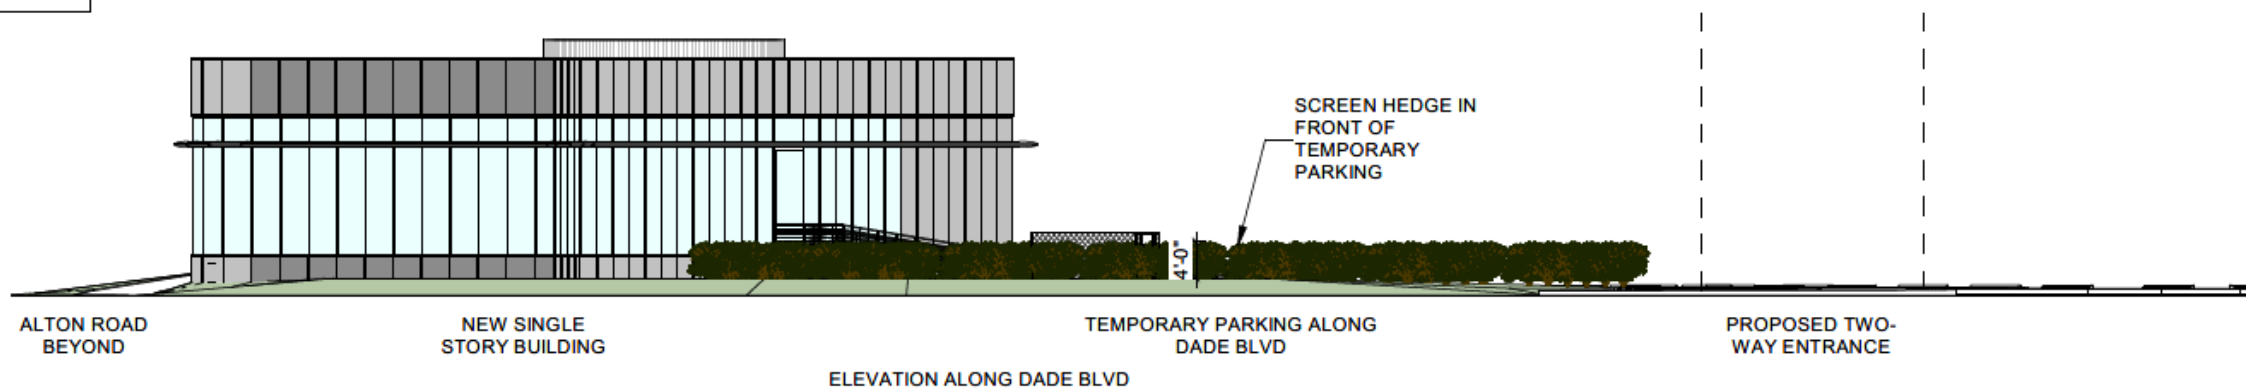

1

PARKING SCREEN HEDGE ELEVATION

SCALE 1/16" = 1'-0"

Landscape Plans



PLANT LIST





PROPOSED PLANT LIST						
SYM	BOTANICAL NAME	COMMON NAME	SPEC	NATIVE	DROUGHT	QTY
GROUNDCOVERS						
EL	Erigeron alticola	Golden Creeper	1 GAL @ 18" OC	*	*	1310
MULCH	Mulch	Pine Straw	2005 SQ FEET			

PLANT SYMBOL


-  GOLDEN CREEPER
-  GENERAL PLANTING AREA
-  PLANTING BED

GREEN ROOF COVERAGE

ROOF AREA	SQ. FEET
GREEN AREA	2339.5
ROOF	2339.5
TOTAL ROOF AREA	4679.46

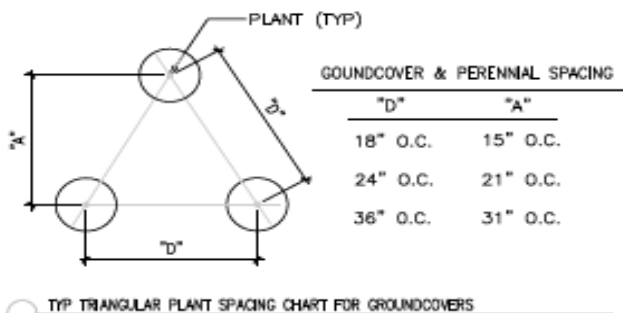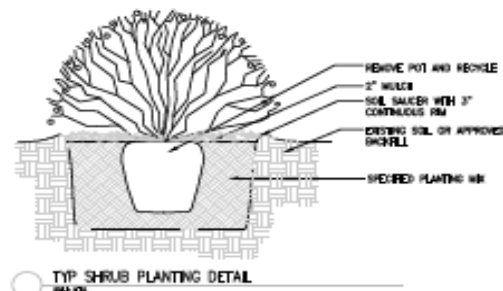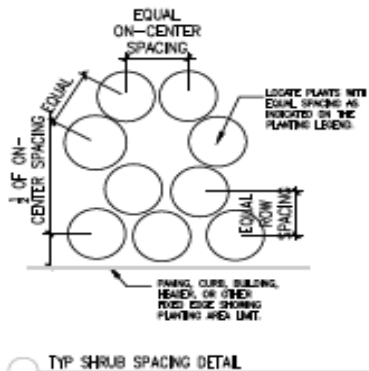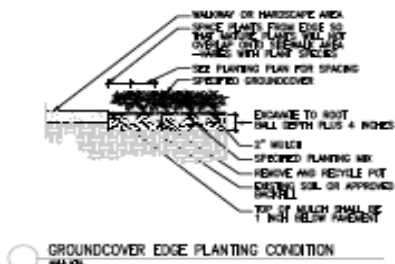

ALTON ROAD FLORIDA STATE ROAD 907

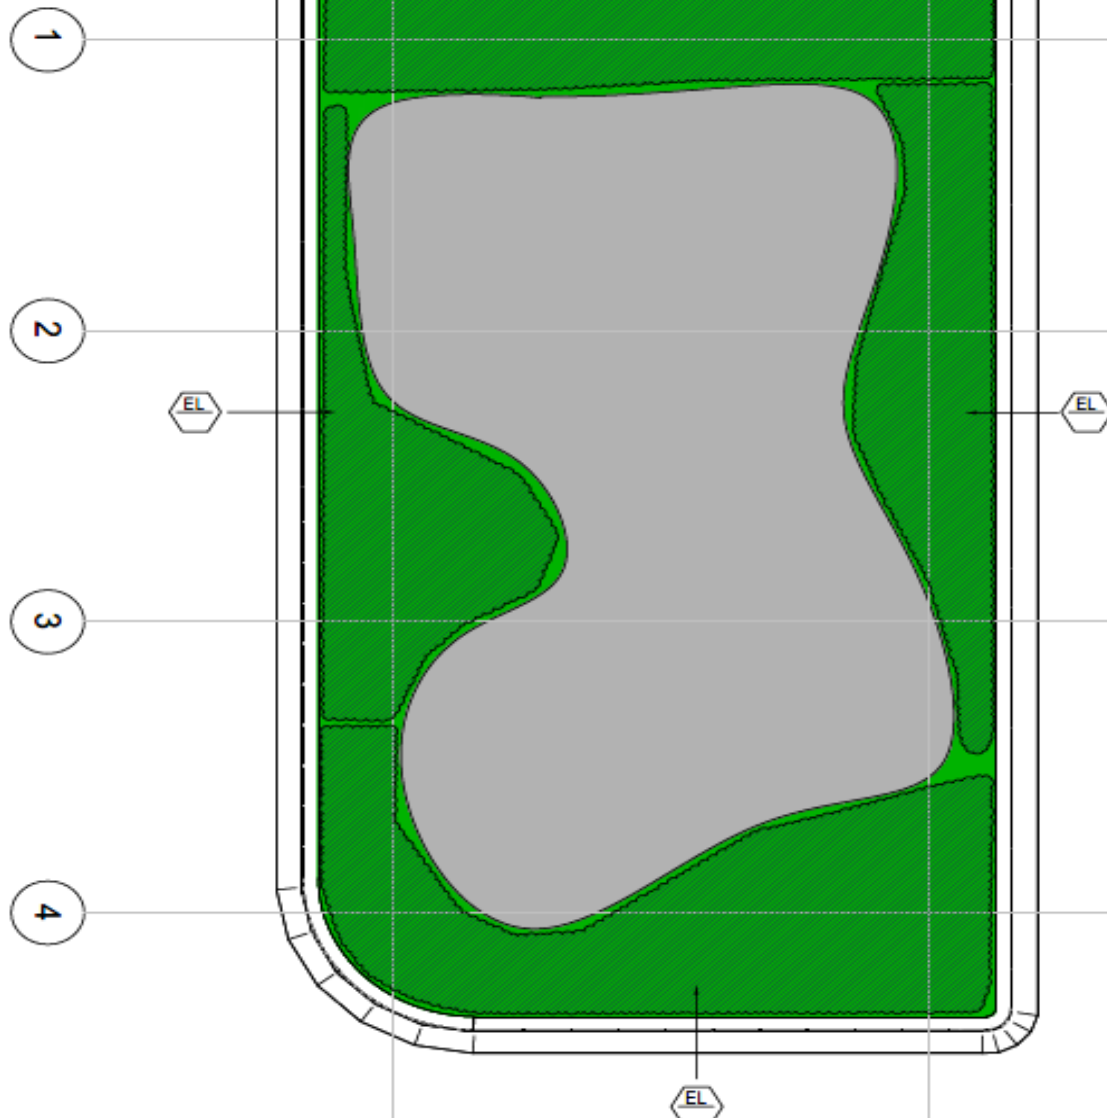

VFD
VINCENT FILIGENZI DESIGN

LANDSCAPE ARCHITECT
FLA. LIC. #000101
REGISTERED AND ALTERNATE
DESIGNER, FL. #000101
P. 000101
www.vincentfiligenzi.com

PROFESSIONAL SEAL

Vincent Filigenzi
Vincent A. Filigenzi
Landscape Architect
FLA. LIC. #000101

VINCENT A. FILIGENZI
Landscape Architect
FLA. LIC. #000101

NOTE:
These drawings are prepared and issued by the Designer for the purpose of providing information to the client. The client is responsible for obtaining all necessary permits and approvals from the appropriate authorities. The Designer is not responsible for any errors or omissions in these drawings.

2ND LEVEL COMMERCIAL
TENANT IMPROVEMENT
1801 ALTON ROAD
MIAMI BEACH, FLORIDA 33139

NO.	DATE	DESCRIPTION
1	02/01/2024	ISSUED FOR PERMIT

DESIGNER:
CHECKED BY: VP
DATE: 02/01/2024

PROJECT NAME - SHEET TITLE

ROOFTOP
PLAN

SHEET NUMBER

LP-1.2

Community Support


NAME	ADDRESS
Ricky Arriola	1413 Sunset Harbour Drive
Marilyn Freundlich	1415 20 Street
Christopher Fiore	1611 West 24 Street
Michael Janoura	1550 West 21 Street
Ira Lang	2054 N. Bay Road

Thank You

200 S. Biscayne Boulevard
Suite 300, Miami, FL 33131

www.brzoninglaw.com

305.374.5300 office
305.377.6222 fax
Info@brzoninglaw.com

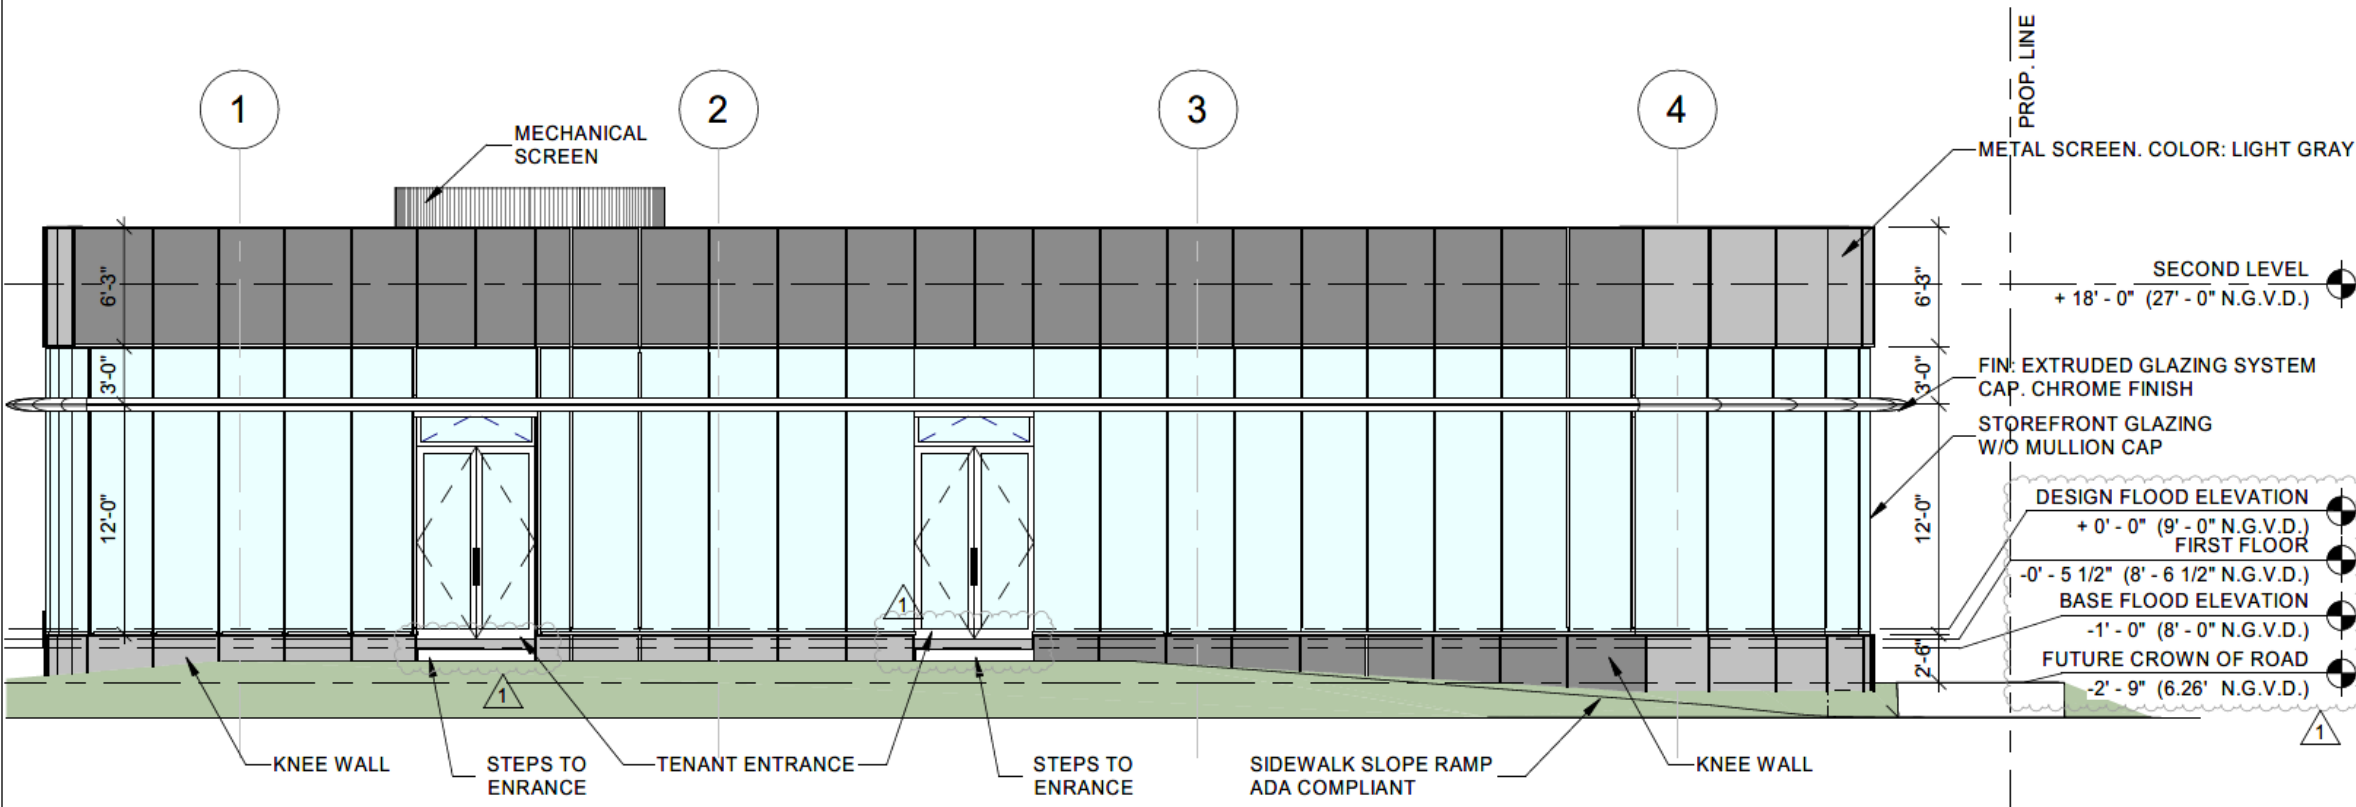


1 WEST ELEVATION
SCALE 1/8" = 1'-0"



**NEW SINGLE STORY
COMMERCIAL BUILDING**
1801 ALTON ROAD
MIAMI BEACH, FLORIDA 33139

DRAWING ISSUE:
03-17-24 FIRST SUBMITTAL
04-05-24 FINAL SUBMITTAL


A400

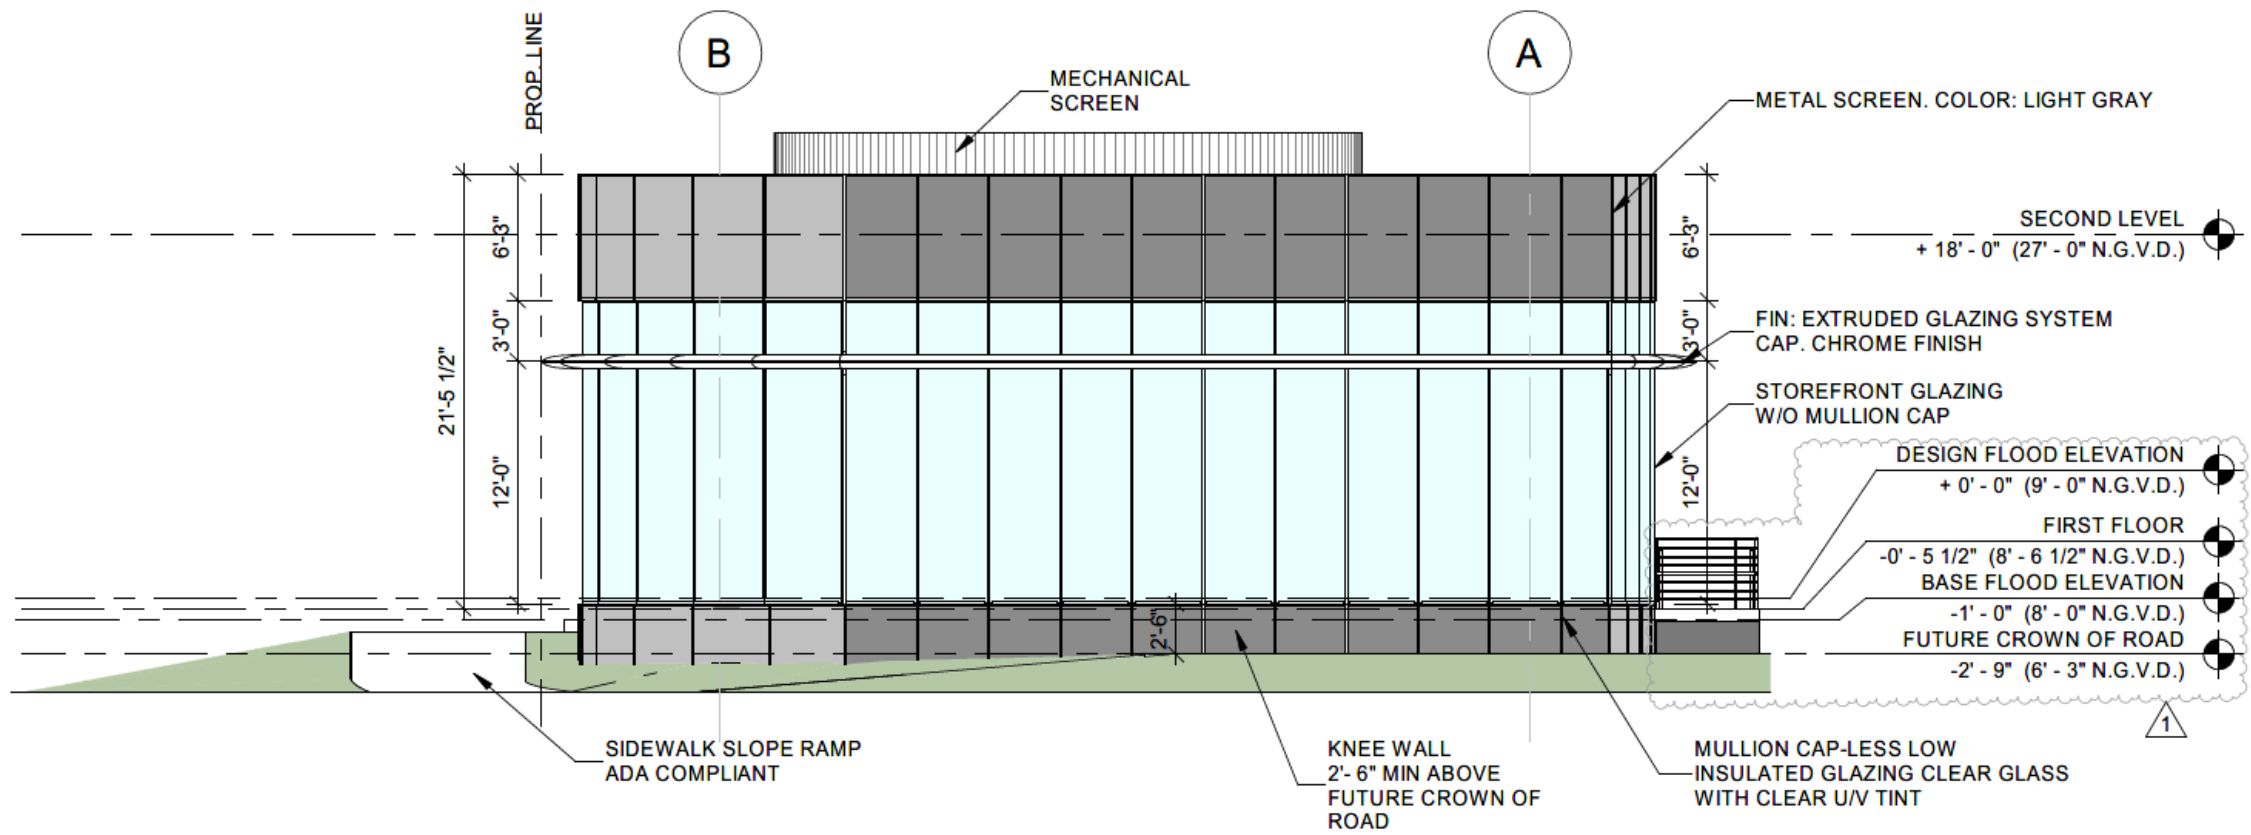

1

SOUTH ELEVATION


SCALE 1/8" = 1'-0"

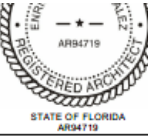

**NEW SINGLE STORY
COMMERCIAL BUILDING**
1801 ALTON ROAD
MIAMI BEACH, FLORIDA 33139

DRAWING ISSUE:
03-17-24 FIRST SUBMITTAL
04-05-24 FINAL SUBMITTAL

A401

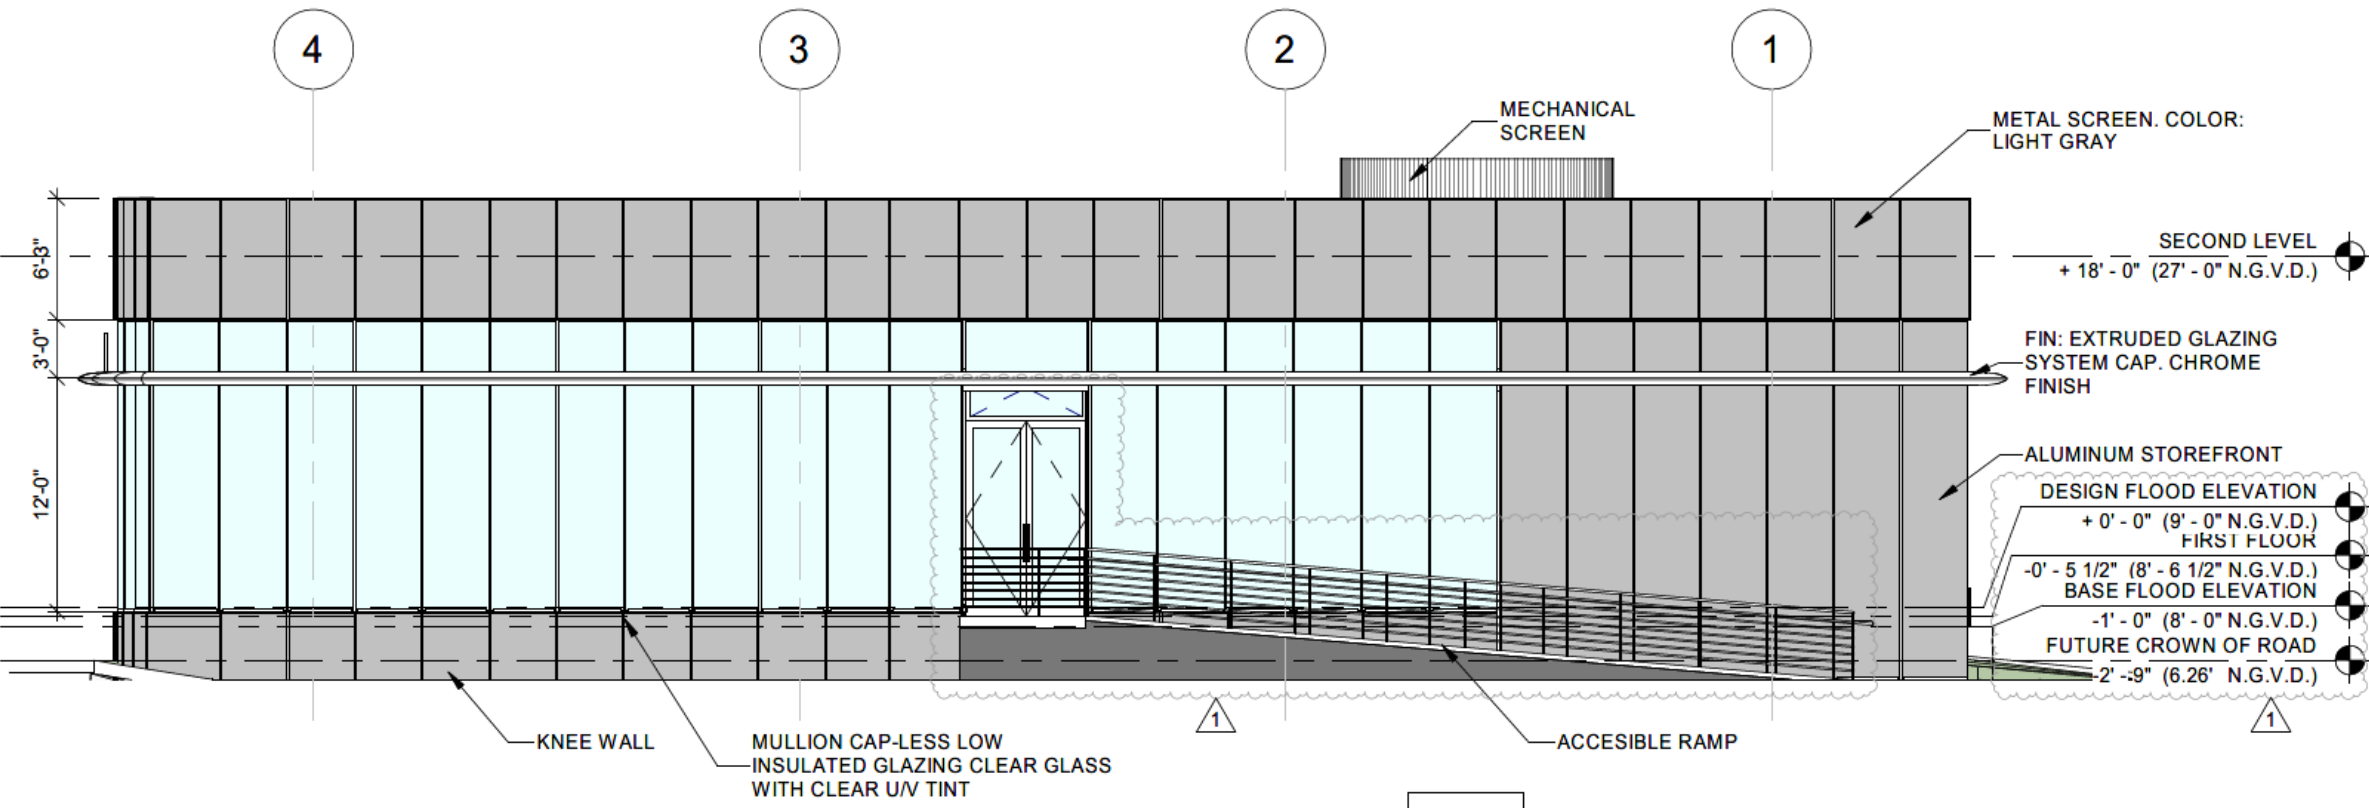

NEW SINGLE STORY
COMMERCIAL BUILDING


1801 ALTON ROAD
MIAMI BEACH, FLORIDA 33139

DRAWING ISSUE:

03-17-24 FIRST SUBMITTAL

04-05-24 FINAL SUBMITTAL

A402

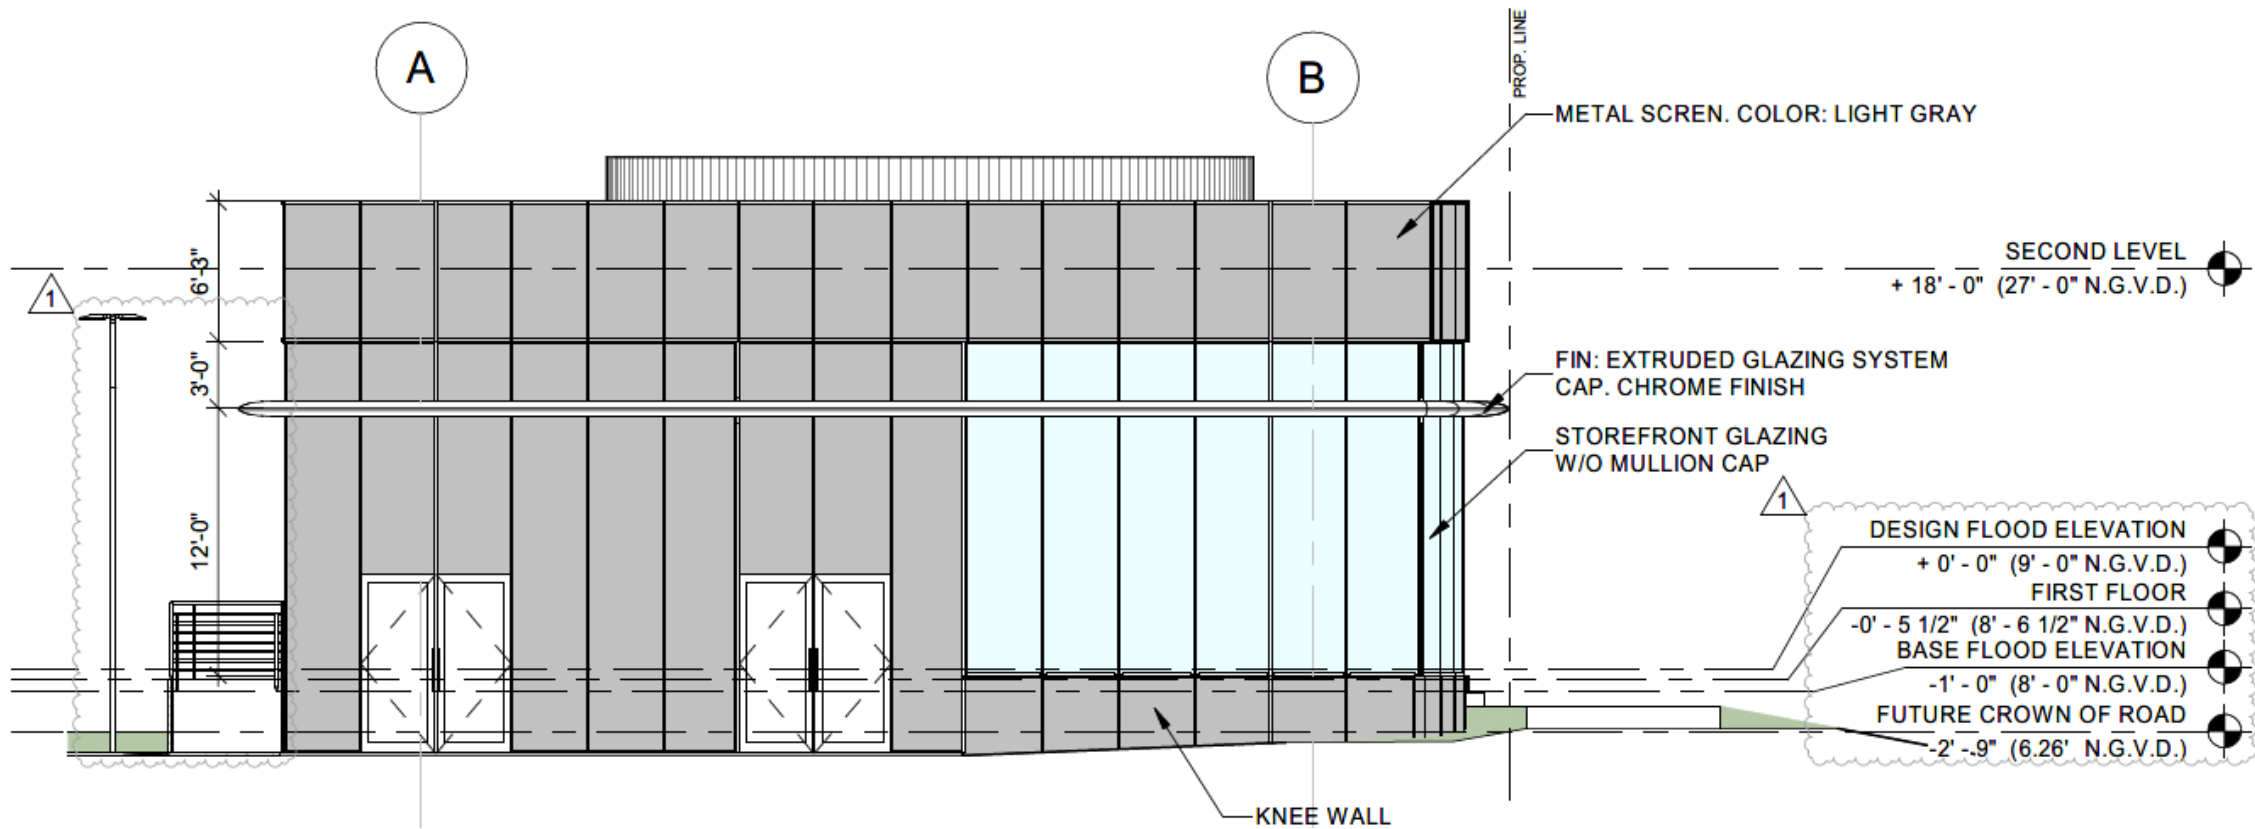

1

NORTH ELEVATION

SCALE 1/8" = 1'-0"




**NEW SINGLE STORY
COMMERCIAL BUILDING**
1801 ALTON ROAD
MIAMI BEACH, FLORIDA 33139

DRAWING ISSUE:
03-17-24 FIRST SUBMITTAL
04-05-24 FINAL SUBMITTAL

A403

EXISTING TREE LIST

Tree #	Botanical Name	Common Name	DBH in inches	OAH in feet	Spread in feet	Notes/Condition (All are fair to good unless otherwise noted)
1	Bursera simaruba	Gumbo Limbo	9.5	12-14	18-22	To remove
2	Quercus virginiana	Live oak	25	35-48	25-30	To remove
3	Schefflera octophylla	Umbrella tree	25	25-38	20-25	Invasive species to be removed
4	Quercus virginiana	Live oak	12	30-35	15-20	To remove
5	Quercus virginiana	Live oak	11.5	35-48	20-25	To remove
6	Washingtonia robusta	Washingtonia palm	13	50-68	12-14	Exempt from permit requirements
7	Washingtonia robusta	Washingtonia palm	13	50-68	12-14	Exempt from permit requirements
8	Washingtonia robusta	Washingtonia palm	13	35-48	12-14	Exempt from permit requirements
9	Quercus virginiana	Live oak	14	35-48	30-35	To remove
10	Quercus virginiana	Live oak	16	35-48	30-35	To remove
11	Washingtonia robusta	Washingtonia palm	14	60-65	12-14	Exempt from permit requirements
12	Corcos nucifera	Coconut palm	9	40-45	20-25	To be removed
13	Corcos nucifera	Coconut palm	9	30-35	20-25	To be removed
14	Corcos nucifera	Coconut palm	9	35-48	20-25	To be removed
15	Washingtonia robusta	Washingtonia palm	14	60-65	12-14	Exempt from permit requirements
16	Sabal palmetto	Sabal palm	8	30-35	10-12	To be relocated
17	Sabal palmetto	Sabal palm	8	30-35	10-12	To be relocated
18	Quercus virginiana	Live oak	3	10-11	6-8	To remove
19	Quercus virginiana	Live oak	3	10-11	6-8	To remove
20	Quercus virginiana	Live oak	3	10-11	6-8	To remove
21	Quercus virginiana	Live oak	3	10-11	6-8	To remove
22	Quercus virginiana	Live oak	3	10-11	6-8	To remove
23	Tobedra heterophylla	Pink trumpet tree	12	35-48	20-25	To be relocated onsite
24	Quercus virginiana	Live oak	16	30-35	20-25	To remove
25	Sabal palmetto	Sabal palm	8	30-35	10-12	To be relocated onsite
26	Sabal palmetto	Sabal palm	8	30-35	10-12	To be relocated onsite
27	Sabal palmetto	Sabal palm	8	30-35	10-12	To be relocated onsite
28	Sabal palmetto	Sabal palm	8	30-35	10-12	To be relocated onsite
29	Sabal palmetto	Sabal palm	8	30-35	10-12	To be relocated onsite
30	Sabal palmetto	Sabal palm	8	30-35	10-12	To be relocated onsite
31	Sabal palmetto	Sabal palm	8	20-25	10-12	To be relocated onsite
32	Sabal palmetto	Sabal palm	8	25-38	10-12	To be relocated onsite
33	Sabal palmetto	Sabal palm	7	30-35	10-12	To be relocated onsite
34	Sabal palmetto	Sabal palm	7	25-38	10-12	To be relocated onsite
35	Sabal palmetto	Sabal palm	10	30-35	10-12	To be relocated onsite
36	Sabal palmetto	Sabal palm	6	30-35	10-12	To be relocated onsite
37	Sabal palmetto	Sabal palm	7	30-35	10-12	To be relocated onsite
38	Phoenix roebelinii	Date palm	12	25-38	15-20	To be relocated onsite
38A	Schefflera octophylla	Umbrella tree	24	40-45	30-35	Invasive species to be removed
39	Sabal palmetto	Sabal palm	8	20-25	10-12	To be relocated onsite
40	Sabal palmetto	Sabal palm	8	30-35	10-12	To be relocated onsite
41	Sabal palmetto	Sabal palm	8	30-35	10-12	To be relocated onsite
42	Phoenix reclinata	Senegal Date palm	40	25-38	30-35	To be removed. Category 1, no mitigation requi
43	Sabal palmetto	Sabal palm	8	30-35	10-12	To be relocated onsite
44	Sabal palmetto	Sabal palm	8	30-35	10-12	To be relocated onsite
45	Sabal palmetto	Sabal palm	8	40-45	10-12	To be relocated onsite
46	Azadirachta indica	Black Olive	28	40-45	30-35	To remove. Recommended pruning off roadway
47	Azadirachta indica	Black Olive	24	40-45	60-65	To remove
48	Ravenea madagascariensis	Travelers Palm	16	15-28	15-20	To be removed
49	Bursera simaruba	Gumbo Limbo	7	12-14	15-20	To remove
50	Washingtonia robusta	Washingtonia palm	13.5	50-68	12-14	Exempt from permit requirements
51	Quercus virginiana	Live oak	21	30-35	45-50	To remove
52	Washingtonia robusta	Washingtonia palm	13	50-68	12-14	Exempt from permit requirements
53	Washingtonia robusta	Washingtonia palm	N/A	8-10	6-7	Exempt from permit requirements
54	Washingtonia robusta	Washingtonia palm	12	40-45	12-14	Exempt from permit requirements
54A	Washingtonia robusta	Washingtonia palm	N/A	6-7	5-6	Exempt from permit requirements
55	Quercus virginiana	Live oak	20	30-35	40-45	To remove
56	Washingtonia robusta	Washingtonia palm	13	40-45	12-14	Exempt from permit requirements
57	Quercus virginiana	Live oak	20	30-35	40-45	To remove
58	Washingtonia robusta	Washingtonia palm	13	40-45	12-14	Exempt from permit requirements
59	Washingtonia robusta	Washingtonia palm	13	40-45	12-14	Exempt from permit requirements
60	Washingtonia robusta	Washingtonia palm	13	20-25	12-14	Exempt from permit requirements
61	Quercus virginiana	Live oak	12.5	20-25	20-25	Poor condition-remove
62	Washingtonia robusta	Washingtonia palm	13	35-48	12-14	Exempt from permit requirements
63	Psychotria elaeagnifolia	Alexander palm	4	30-35	8-10	Poor condition-remove
64	Sabal palmetto	Sabal palm	8	30-35	10-12	Relocate
65	Sabal palmetto	Sabal palm	8	20-25	10-12	Relocate
66	Thrinax sp.	Thatch palm	4	15-28	6-8	Relocate
67	Thrinax sp.	Thatch palm	4	15-28	6-8	Relocate
68	Thrinax sp.	Thatch palm	4	15-28	6-8	Relocate

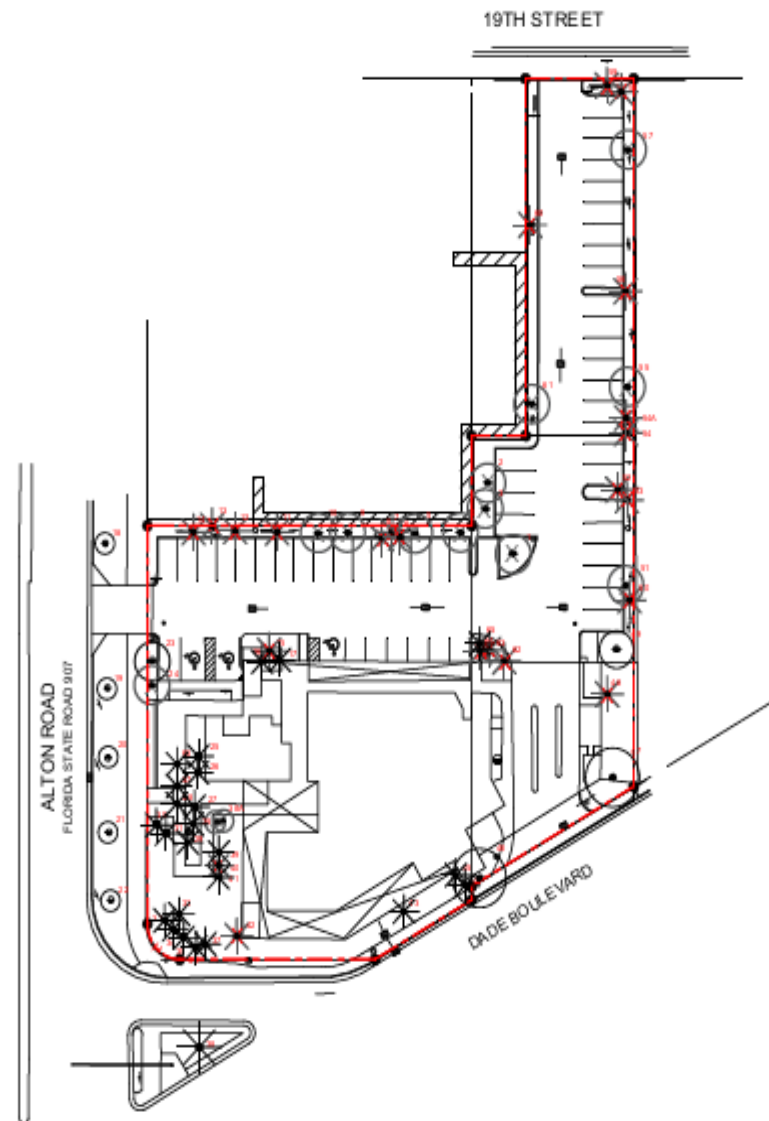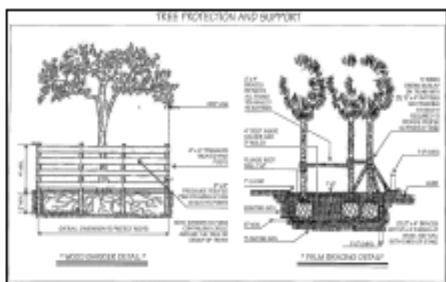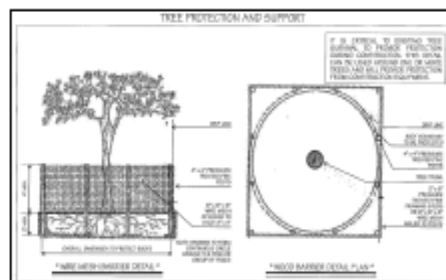

VINCENT & FILIGENZI
ARCHITECTS
1801 ALTON ROAD
MIAMI BEACH, FL 33139
P: 305.673.1111
www.vfdesign.com

PROFESSIONAL SEAL



VINCENT & FILIGENZI
ARCHITECTS
1801 ALTON ROAD
MIAMI BEACH, FL 33139
P: 305.673.1111
www.vfdesign.com

2ND LEVEL COMMERCIAL
TENANT IMPROVEMENT
1801 ALTON ROAD
MIAMI BEACH, FL 33139