

MAIN ENTRY



MAIN ENTRY - FOUNTAIN



PORTE COCHERE





COMPASS ROSE BAR



RECEPTION DESK




ELEVATOR LOBBY

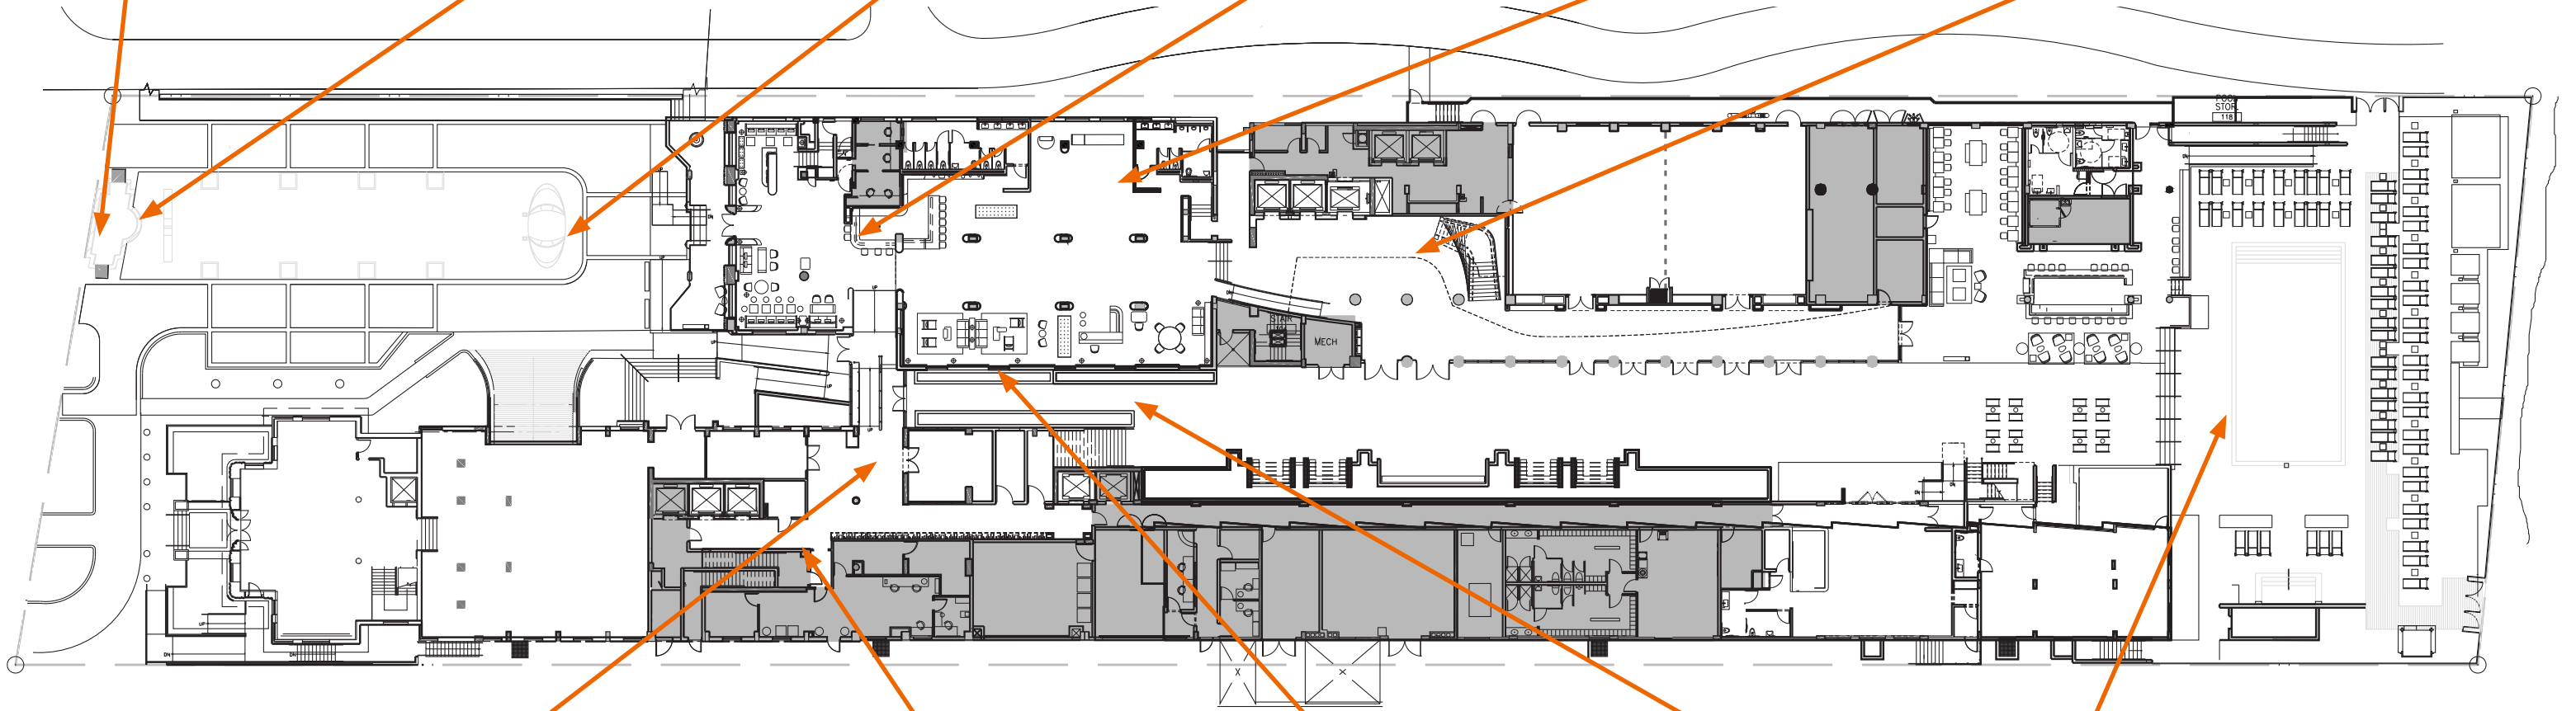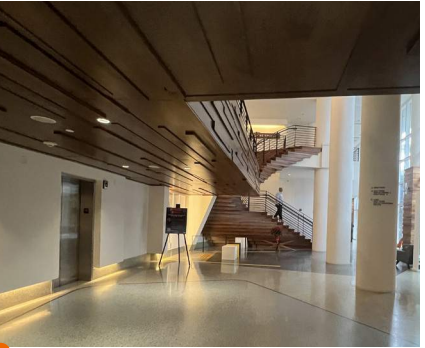

EXISTING SEAT COUNT:

1. ARRIVAL:	12
2. COMPASS ROSE:	36
3. RECEPTION:	8
4. LOUNGE:	21
5. ATRIUM:	8
6. PREFUNCTION:	14
7. POOL RESTAURANT:	46
8. POOL BAR:	58
9. POOL:	73
10. TERRACE:	42
11. GALLERY:	10
12. COOKERY:	72
13. UPPER POOL:	45
TOTAL:	445 SEATS

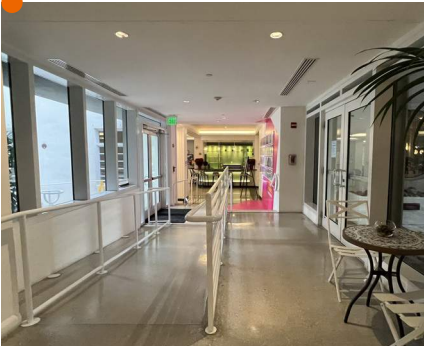

RAMP TO COMPASS ROSE



ELEVATOR LOBBY WEST



LOBBY LOUNGE



BREEZEWAY




POOL



ROYAL PALM HOTEL, MIAMI BEACH
1545 COLLINS AVE., MIAMI BEACH, FL 33139
HPB SET


AUGUST / 04 / 2024: FINAL SUBMITTAL

E o A , I n c | 1929 Ponce de Leon Blvd., Coral Gables, Florida 33146 | 3 0 5 . 4 4 4 . 0 9 9 0 | State of Florida Architect of Record Malcolm Berg, AIA License No. AR94424

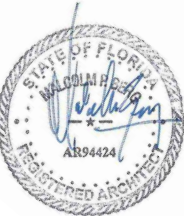


sheet no.
EXISTING FURN PLAN
ID-7.00

SCALE: AS NOTED

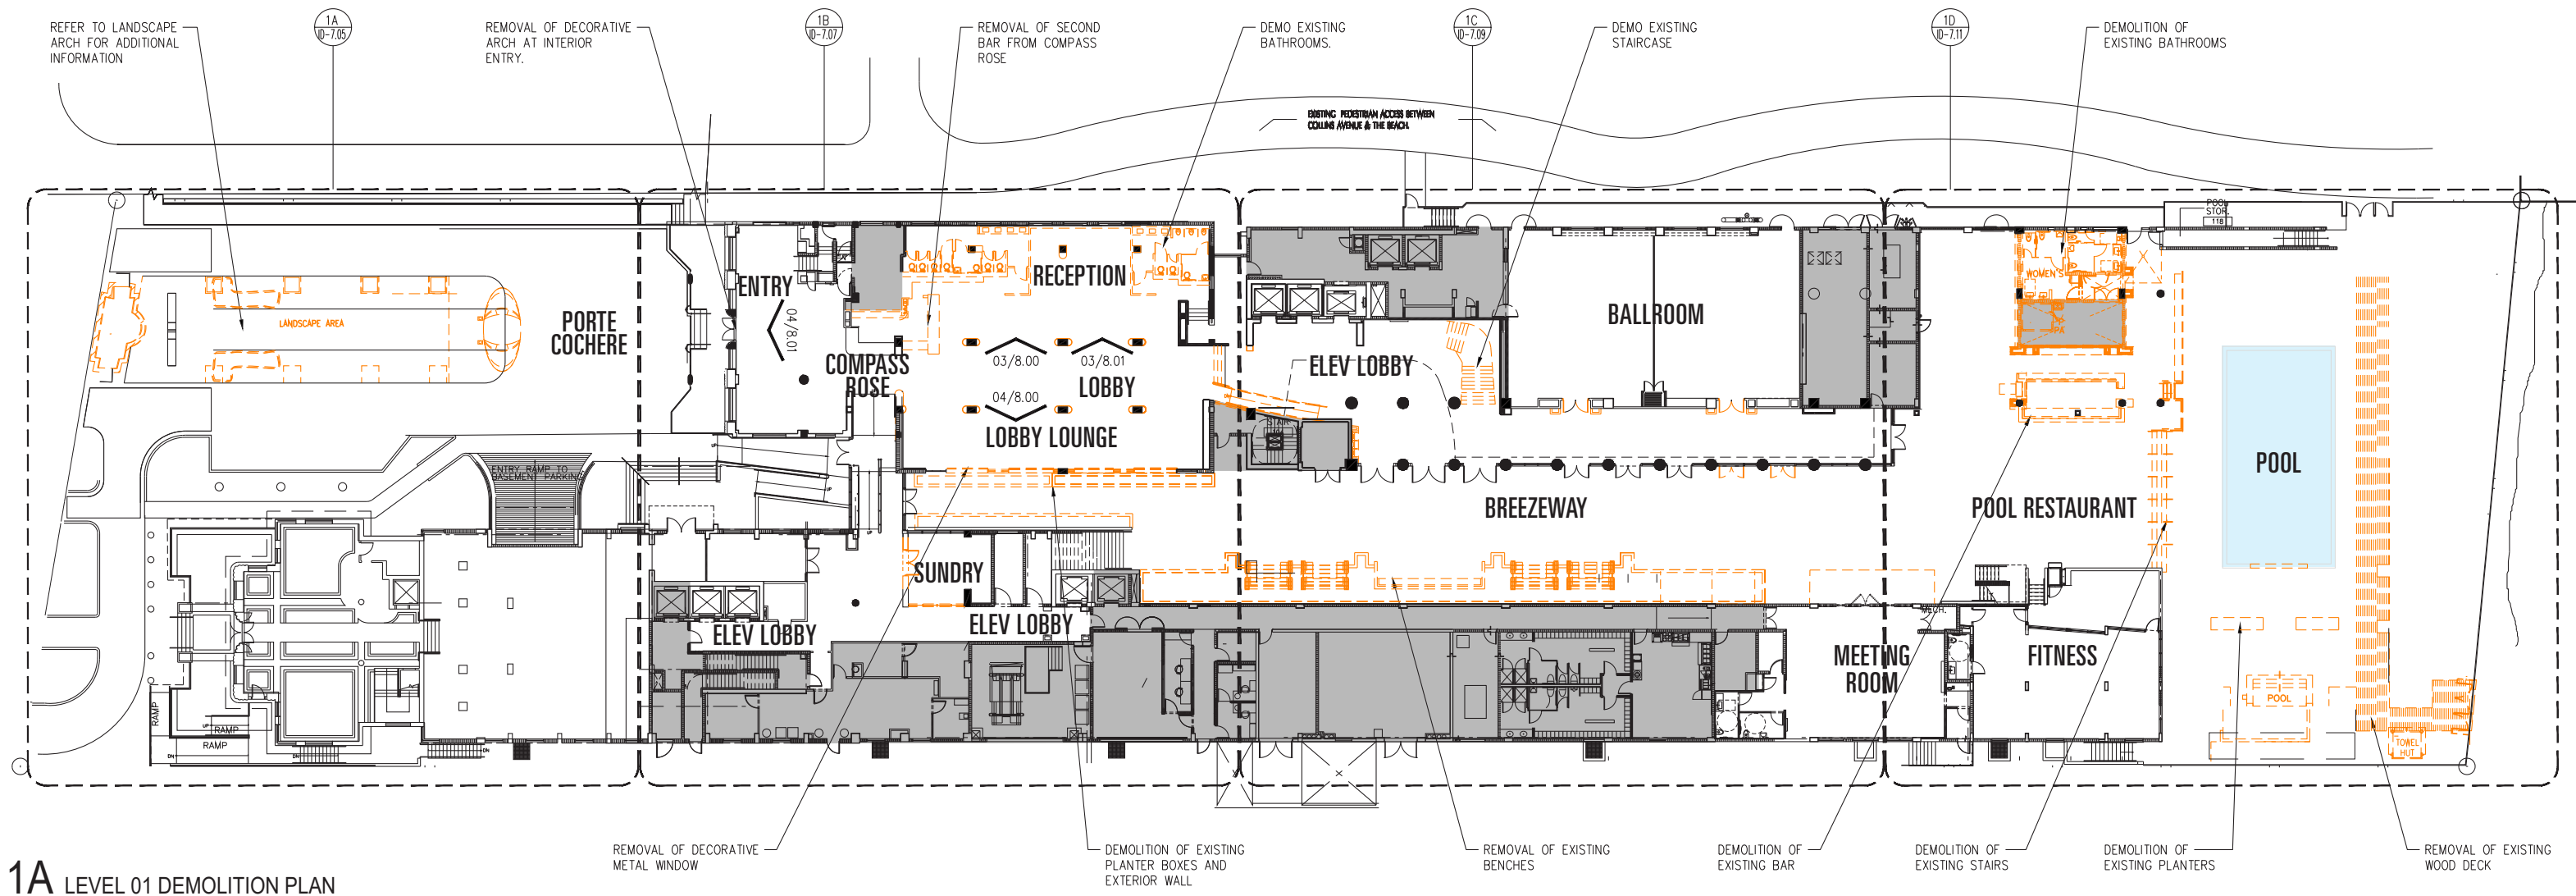

1A LEVEL 01 DEMOLITION PLAN

PROPOSED SEAT COUNT:	
1. ARRIVAL:	14
2. COMPASS ROSE:	23
3. RECEPTION:	16
4. LOUNGE:	50
5. ATRIUM:	0
6. PREFUNCTION:	2
7. POOL RESTAURANT:	86
8. POOL BAR:	9
9. POOL:	
10. TERRACE:	
11. GALLERY:	4
12. COOKERY:	
13. UPPER POOL:	
TOTAL:	445 SEATS

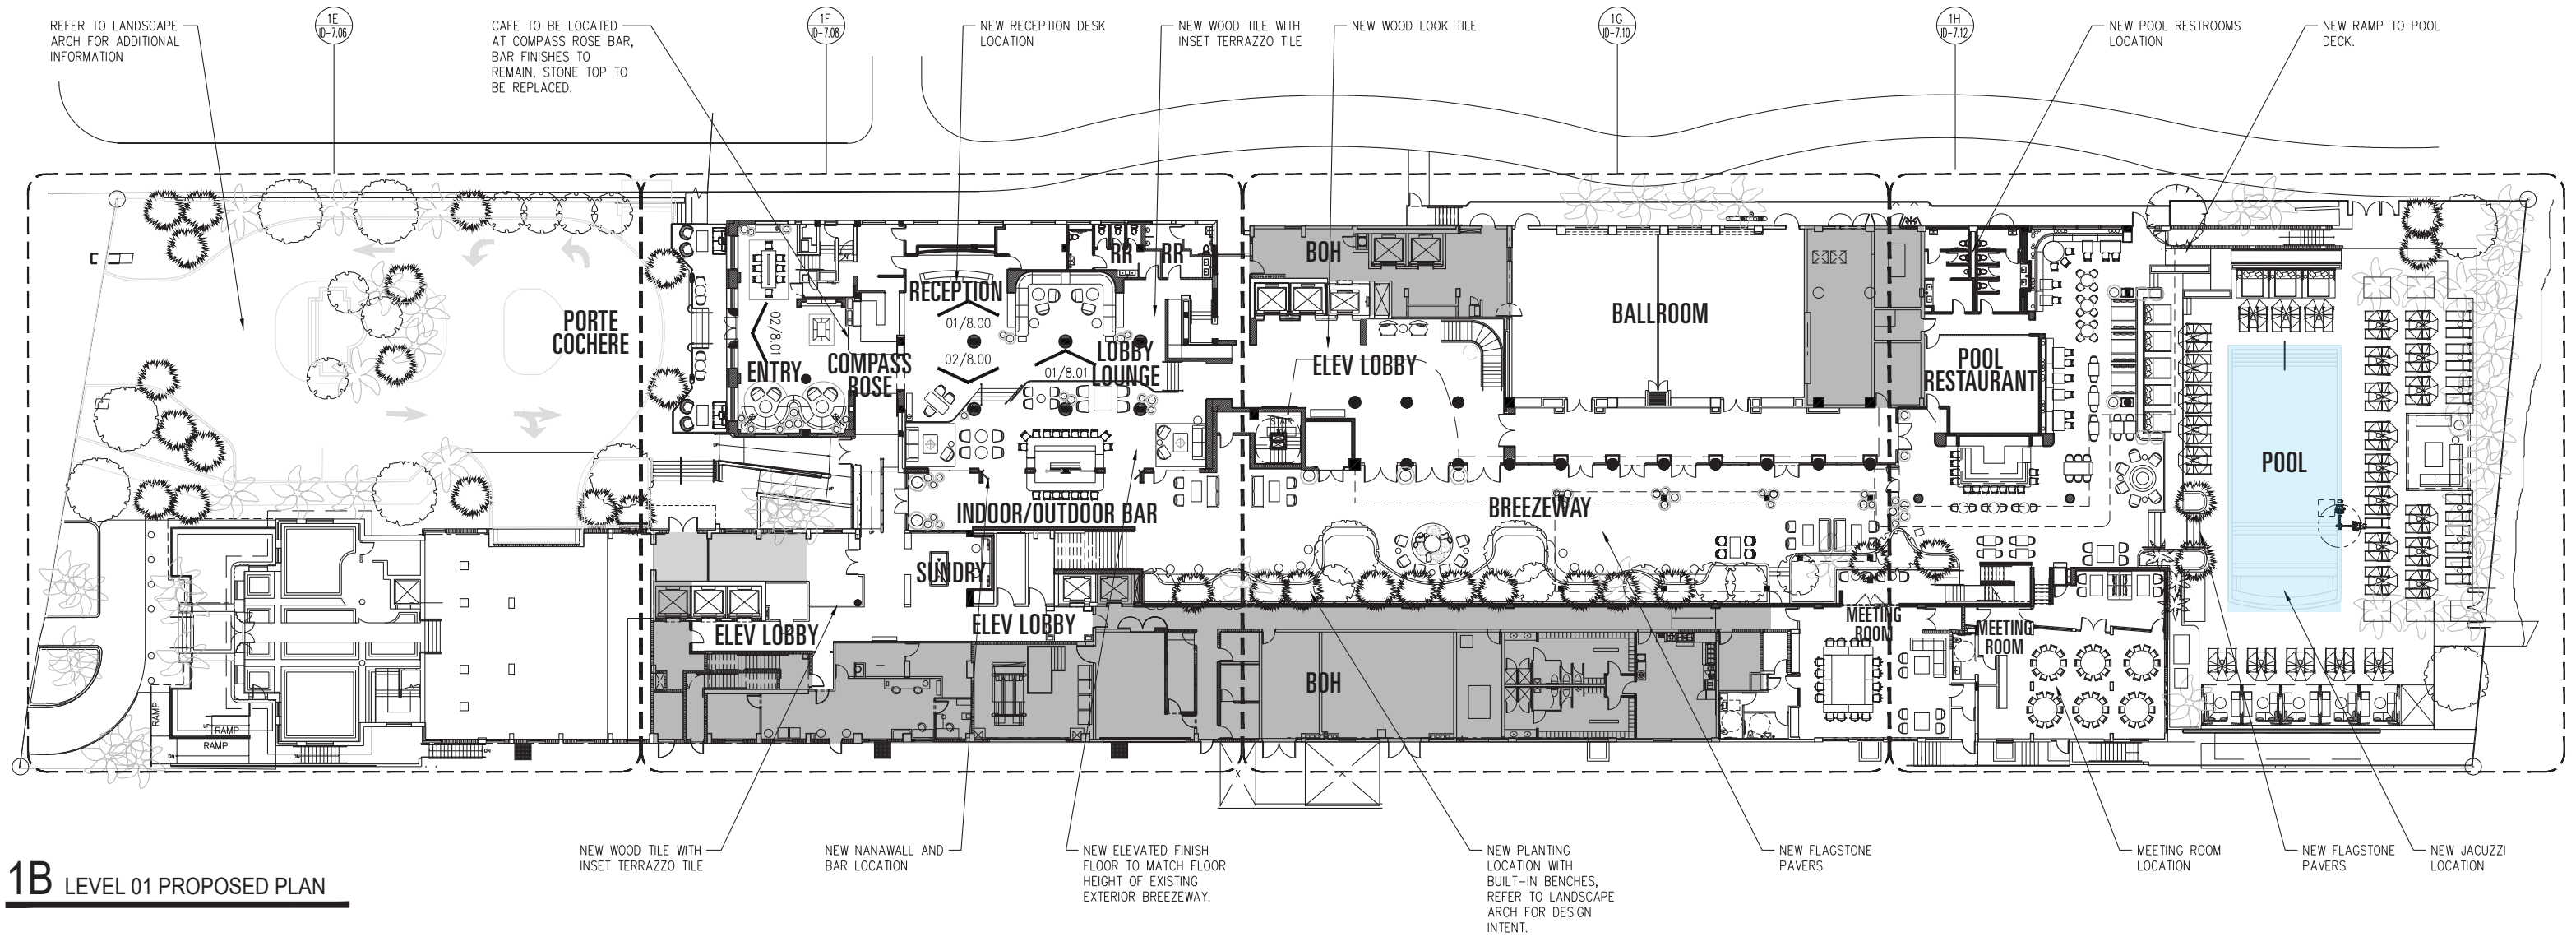


FLEX AREA OUTSIDE OF MEETING ROOMS




MEETING ROOM



MAIN STAIR TO COOKERY

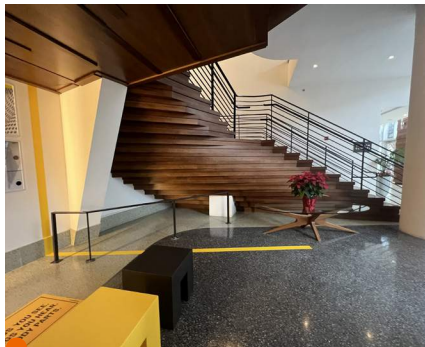

COOKERY ENTRANCE

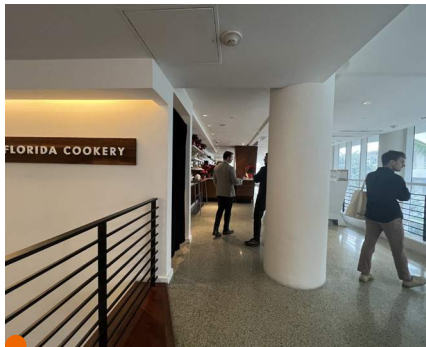

COOKERY DINING



SECOND POOL




EXISTING SEAT COUNT:

1. ARRIVAL:	12
2. COMPASS ROSE:	36
3. RECEPTION:	8
4. LOUNGE:	21
5. ATRIUM:	8
6. PREFUNCTION:	14
7. POOL RESTAURANT:	46
8. POOL BAR:	58
9. POOL:	73
10. TERRACE:	42
11. GALLERY:	10
12. COOKERY:	72
13. UPPER POOL:	45
TOTAL:	445 SEATS



WEST BUILDING TOWER ENTRY

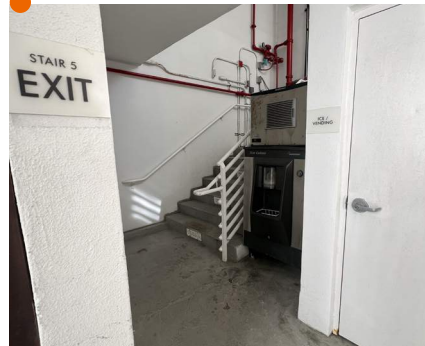

LANAI BUILDING EXTERIOR STAIRS




BREEZEWAY STAIRS



LANAI BUILDING EXTERIOR CORRIDOR




POOL SECOND LEVEL

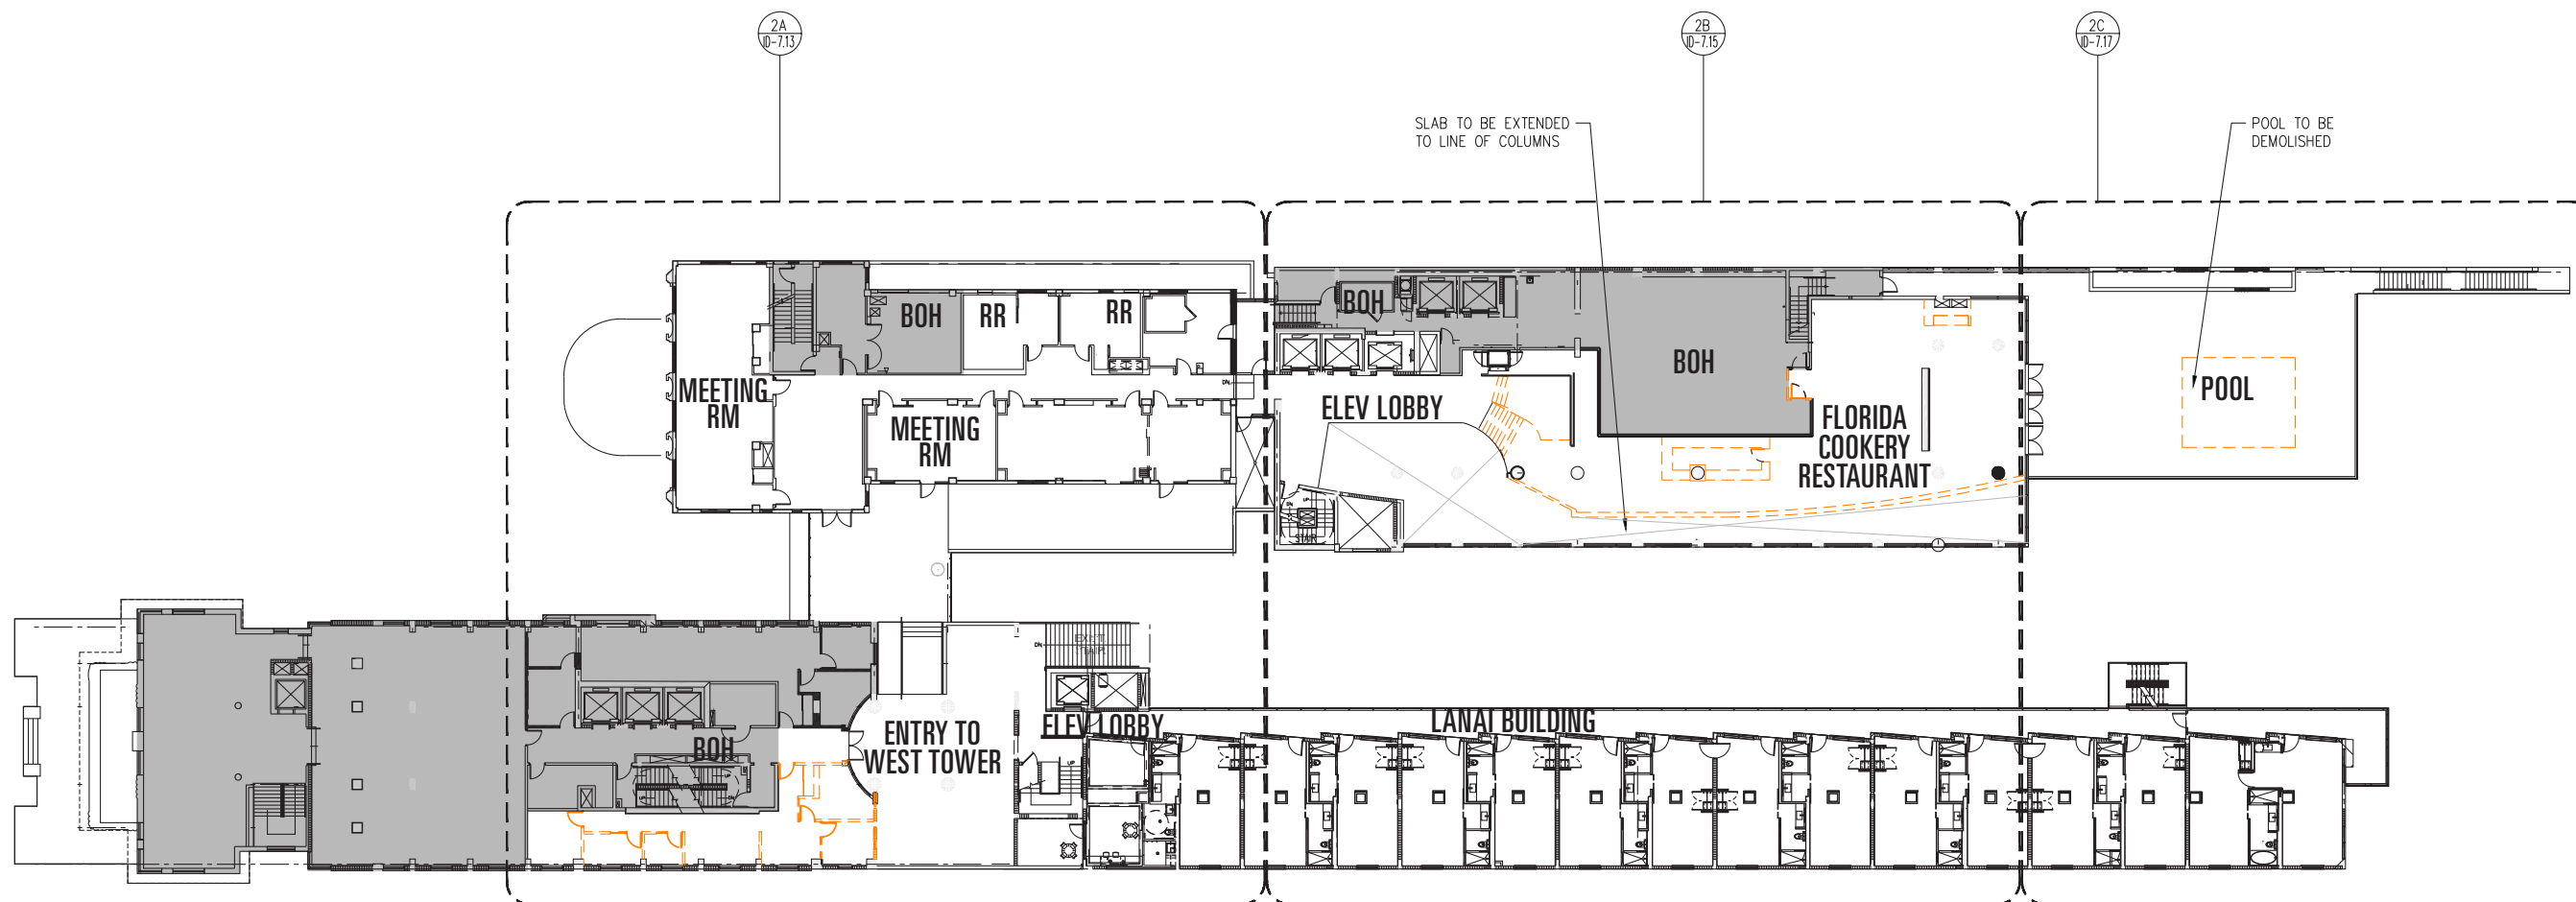


2A LEVEL 02 DEMOLITION PLAN


PROPOSED SEAT COUNT:		
1. ARRIVAL:		14
2. COMPASS ROSE:		23
3. RECEPTION:		16
4. LOUNGE:		50
5. ATRIUM:		2
6. PREFUNCTION:		
7. POOL RESTAURANT:	86	
8. POOL BAR:	9	
9. POOL:		
10. TERRACE:		
11. GALLERY:		
12. COOKERY:		
13. UPPER POOL:		
TOTAL:		445 SEATS

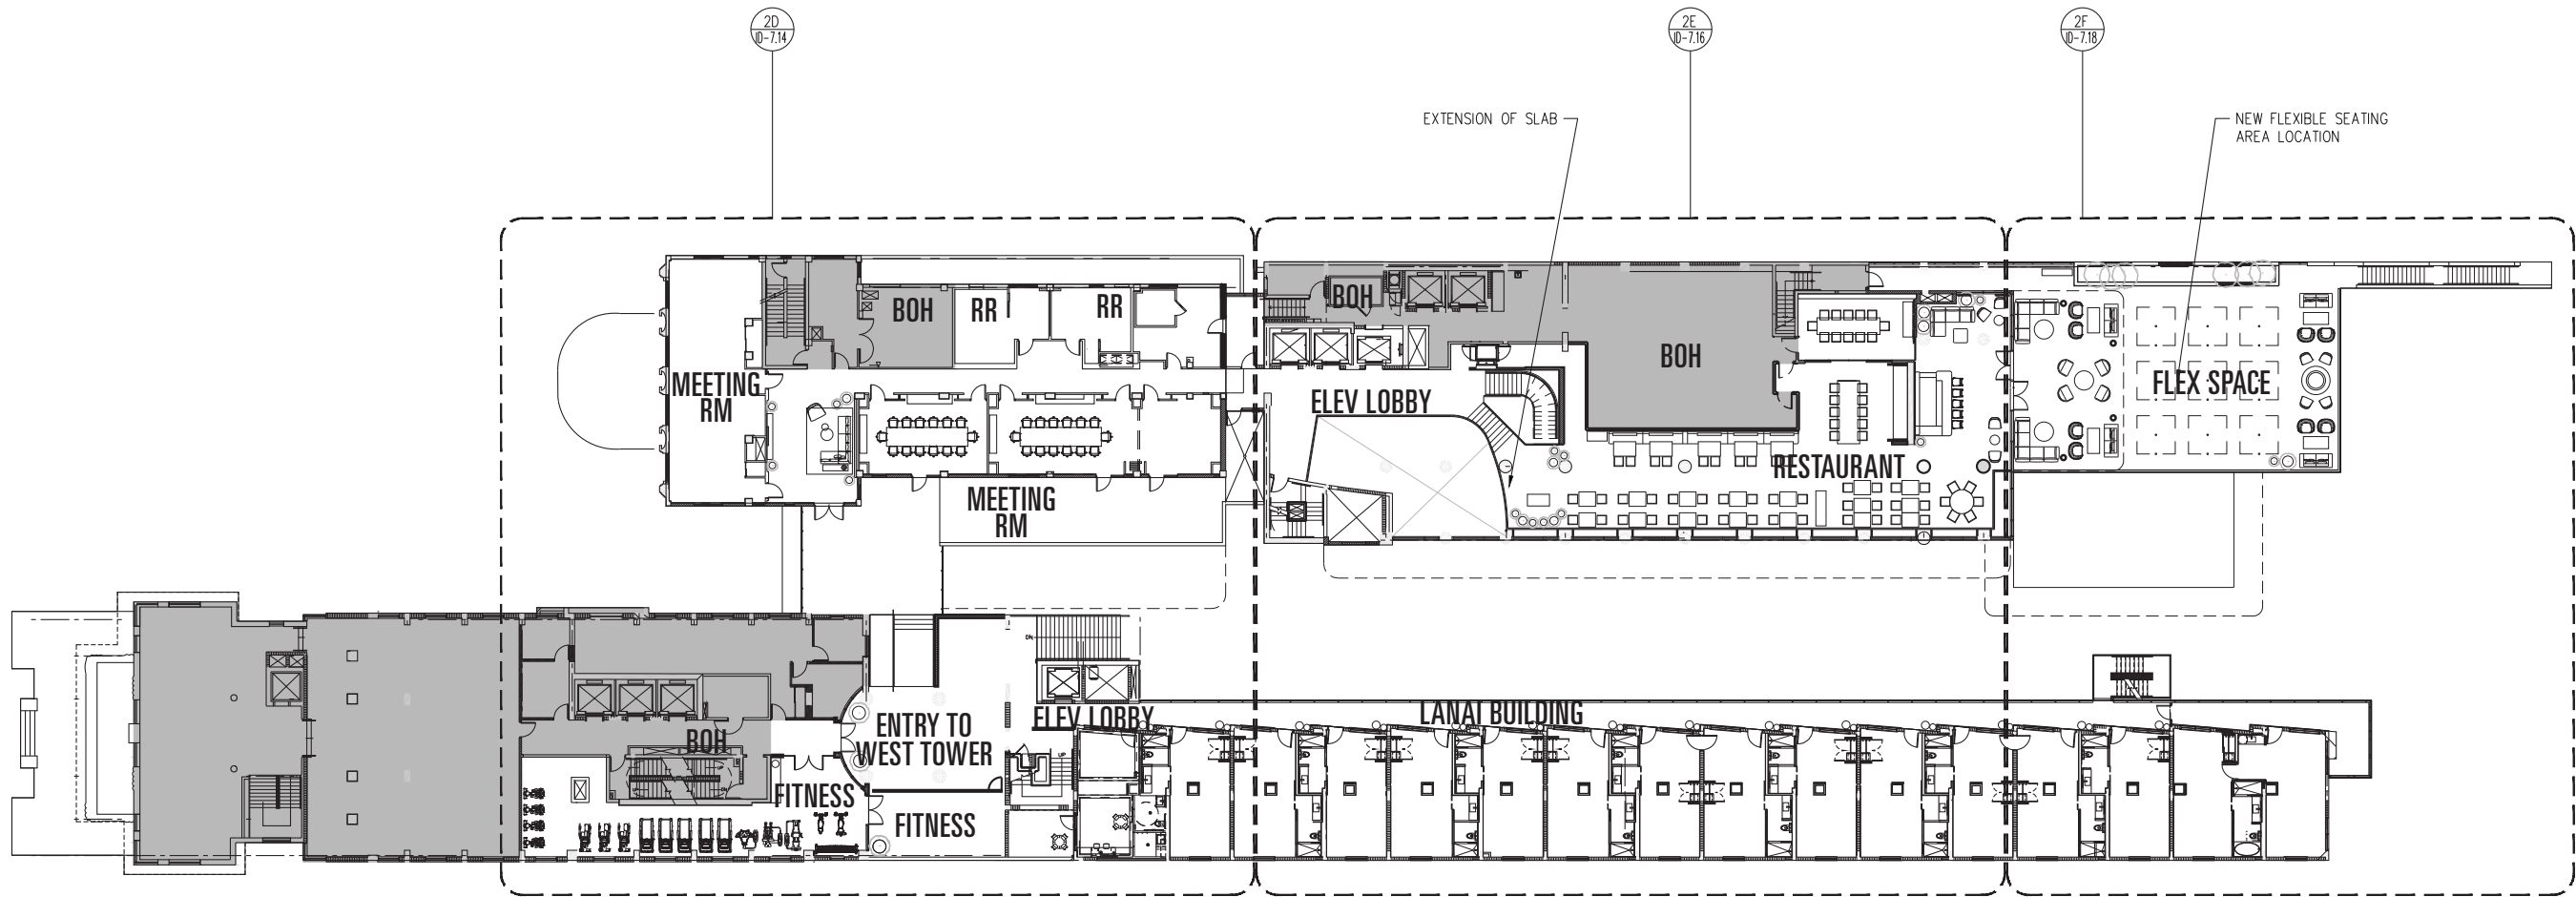

2B LEVEL 02 PROPOSED PLAN

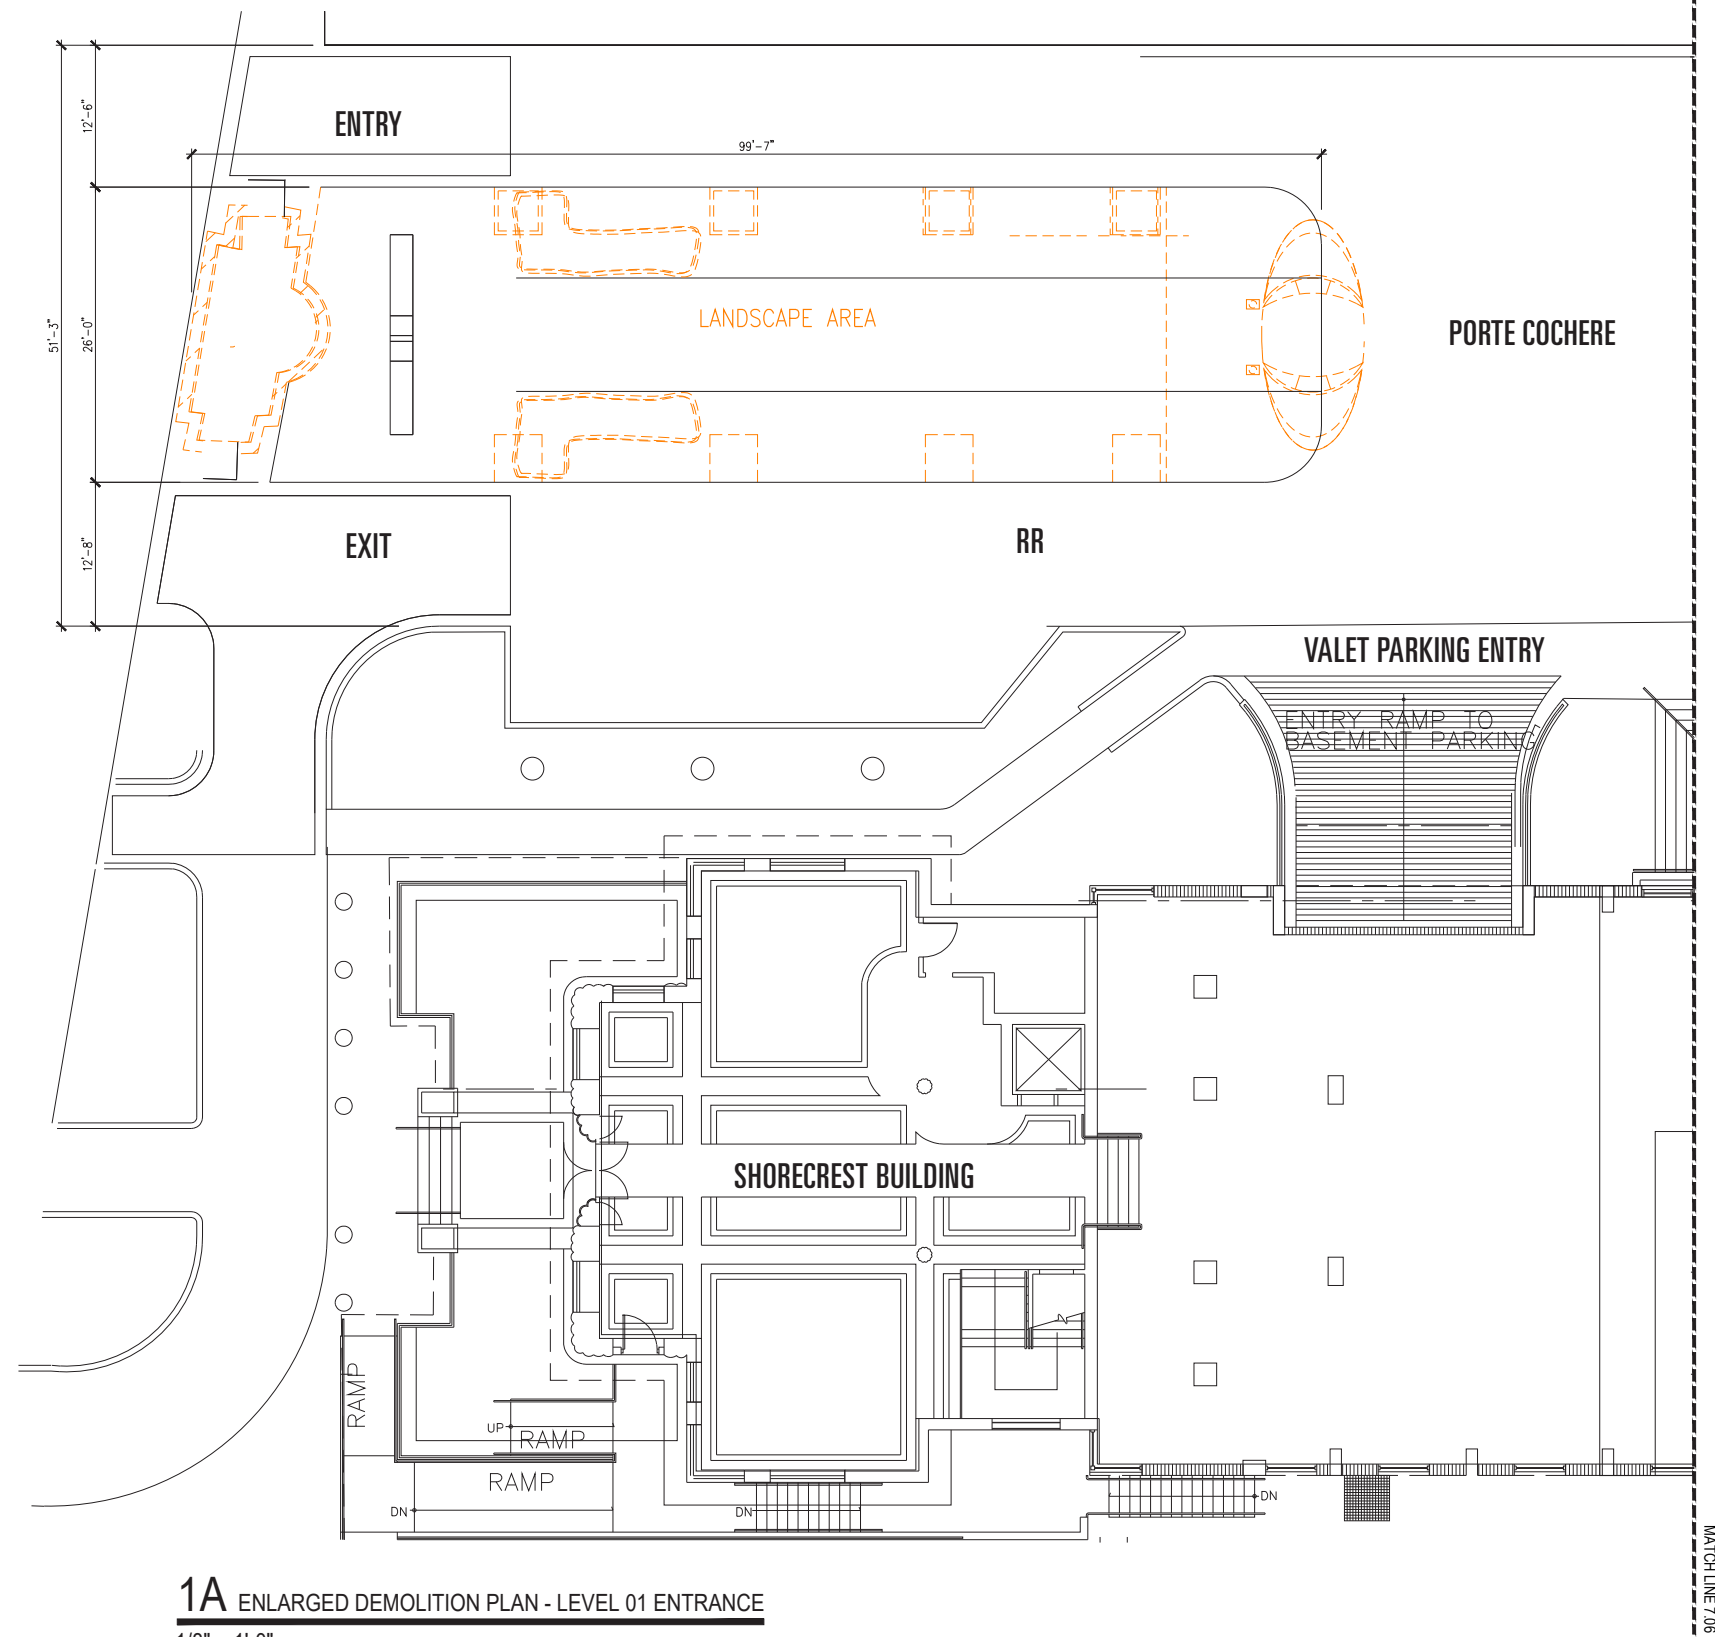

1A ENLARGED DEMOLITION PLAN - LEVEL 01 ENTRANCE
1/8" = 1'-0"

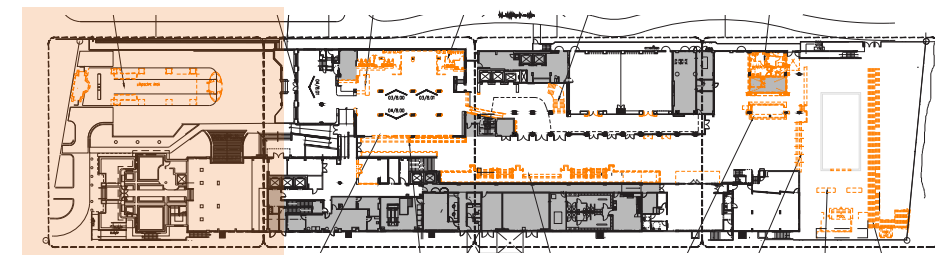

63'-8"

19'-7"

25'-1"

12'-0"

5'-5"

44'-2"

15'-0"

41'-6"

14'-0"

16'-10"

15'-6"

23'-0"

24'-5"

23'-6"

5'-6"

20'-10"

17'-5"

ENTRY/EXIT

PORTE COCHERE

VALET PARKING ENTRY

SHORECREST BUILDING

RAMP

UP RAMP

RAMP

DN


DN


DN

1E ENLARGED PROPOSED PLAN - LEVEL 01 ENTRANCE

1/8" = 1'-0"


MATCH LINE 7.06

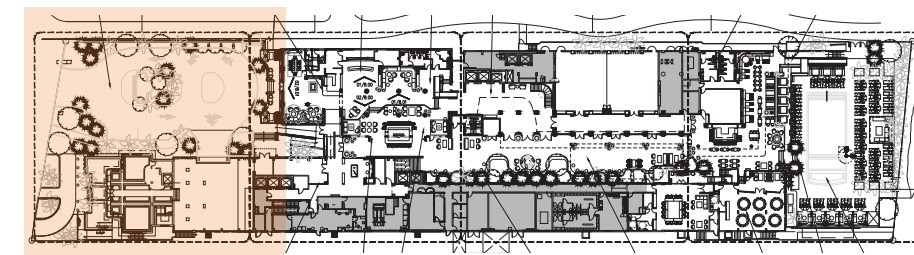

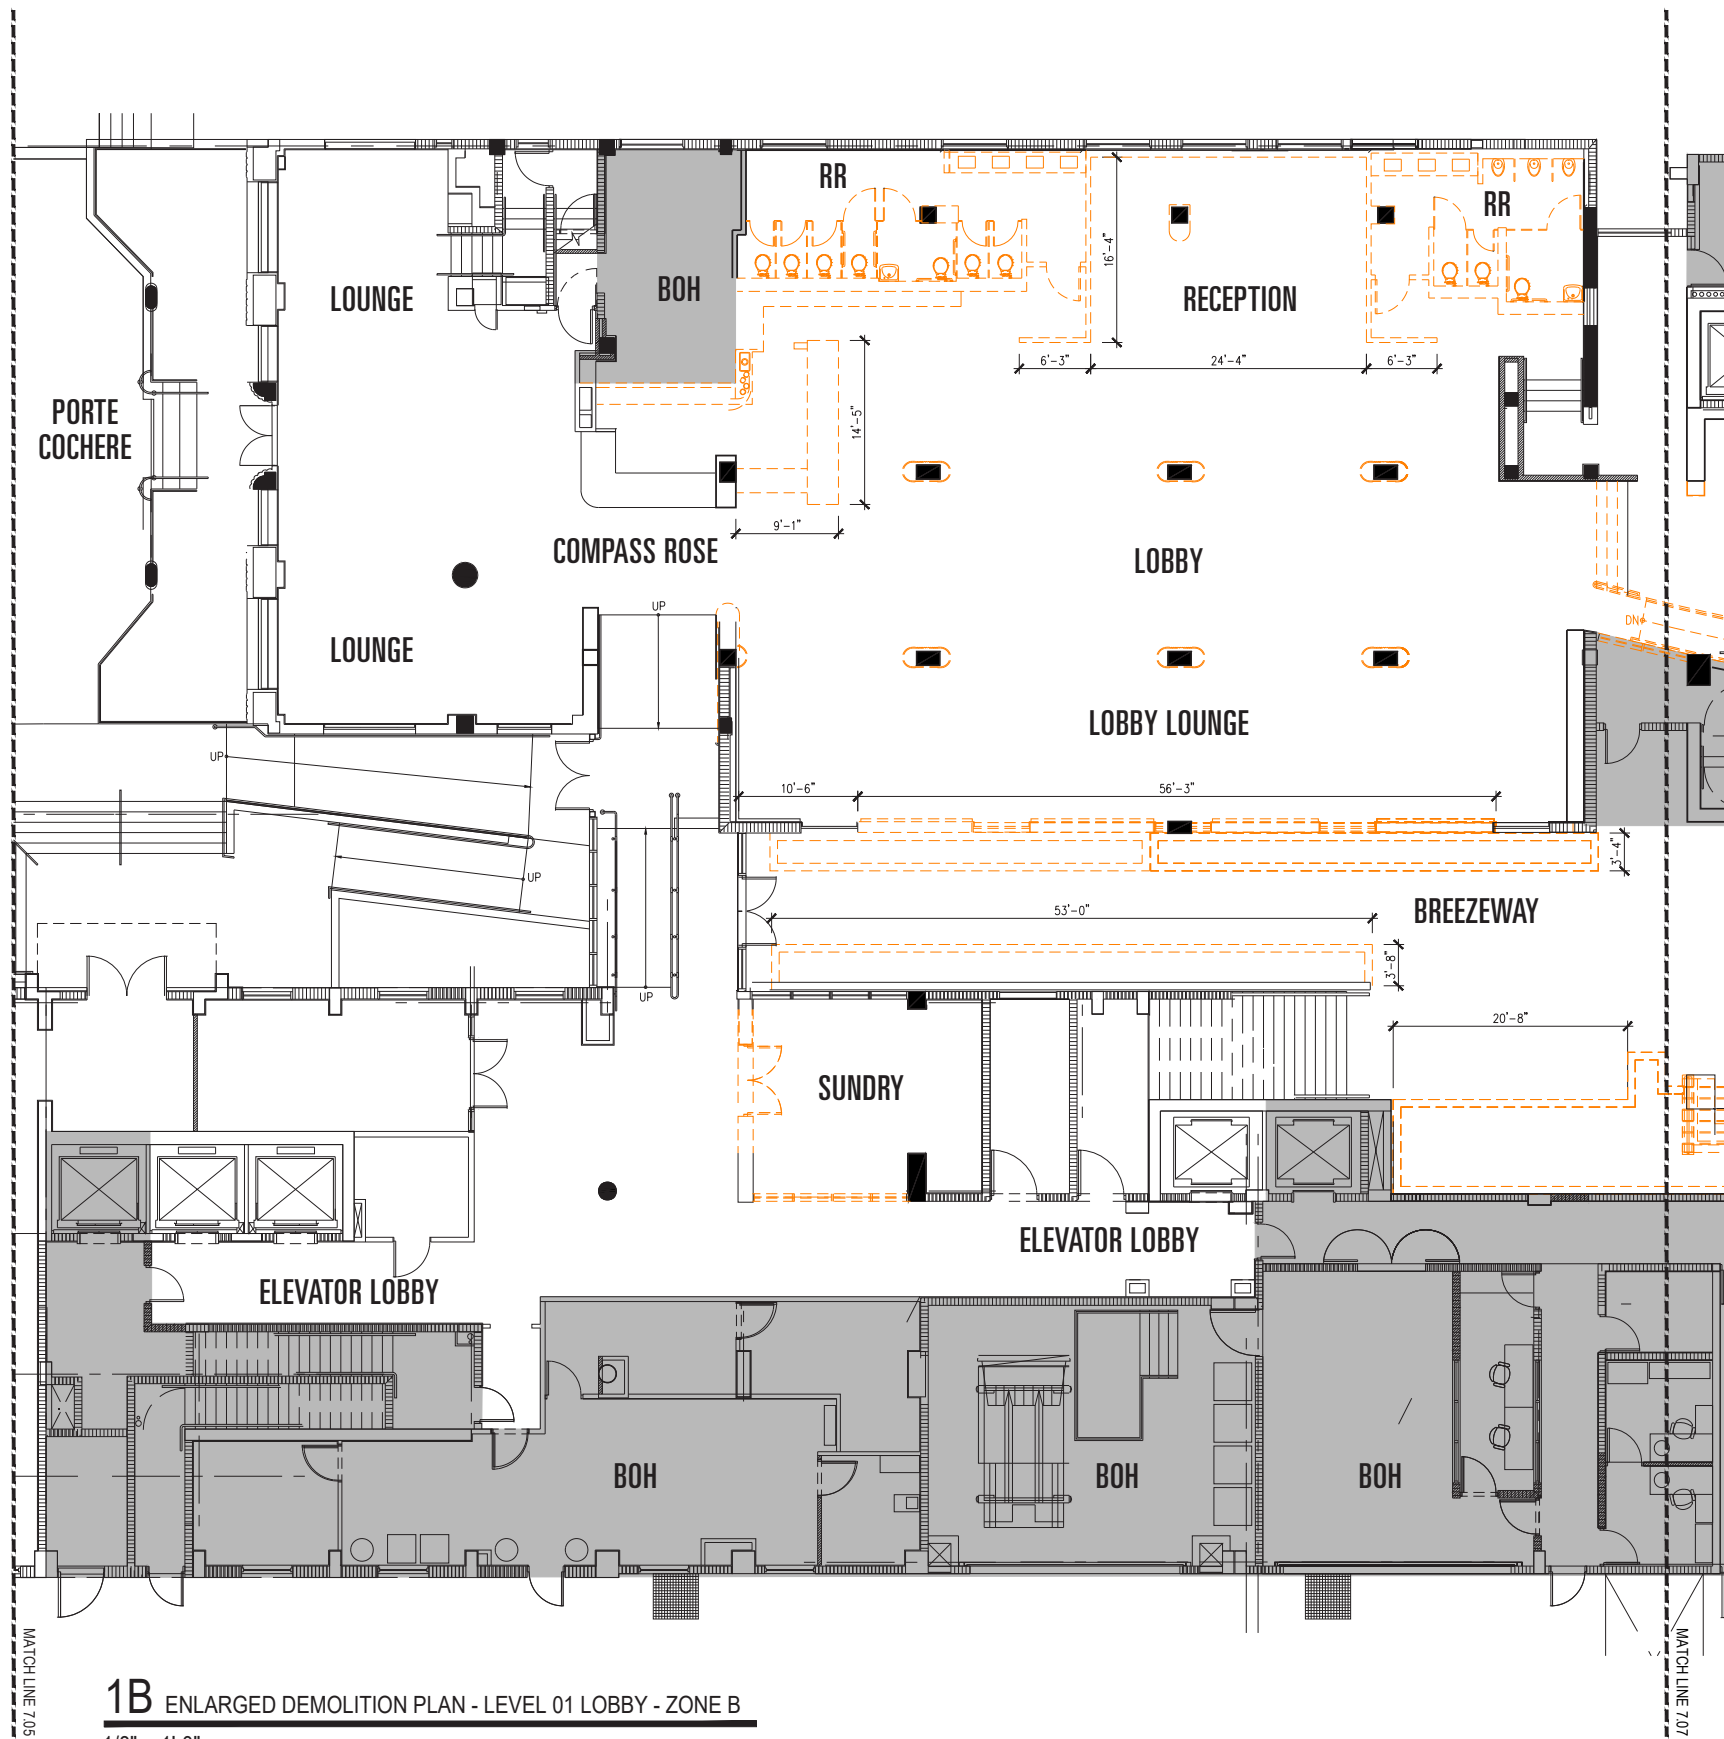



1B ENLARGED DEMOLITION PLAN - LEVEL 01 LOBBY - ZONE B
1/8" = 1'-0"



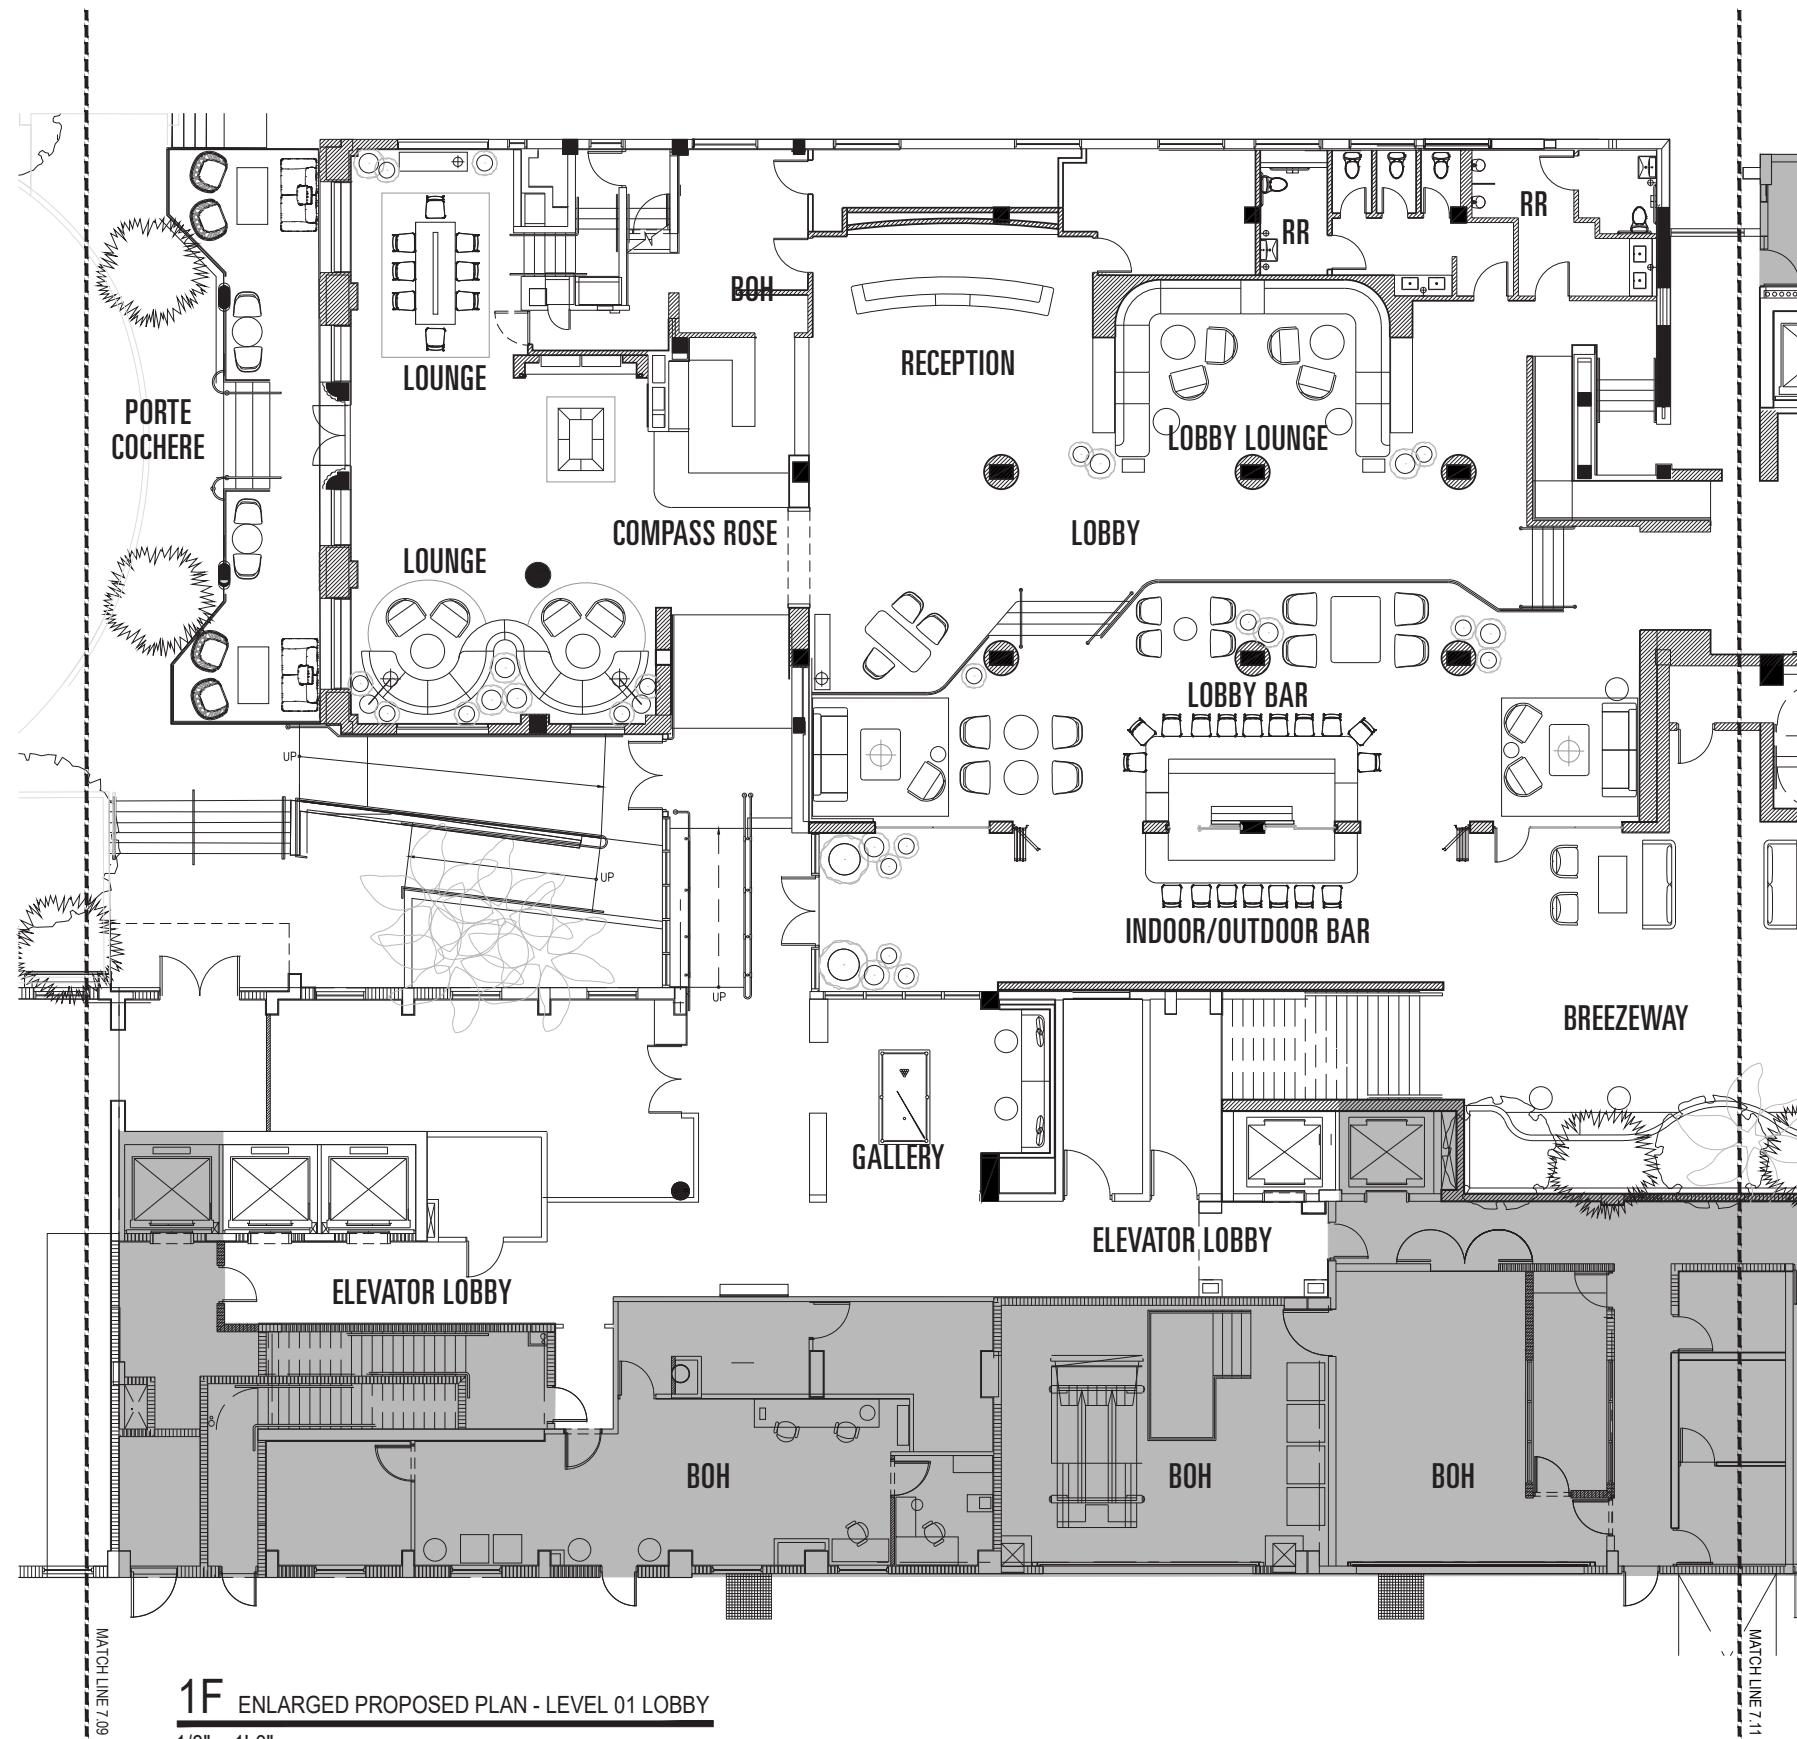


1F ENLARGED PROPOSED PLAN - LEVEL 01 LOBBY
 1/8" = 1'-0"

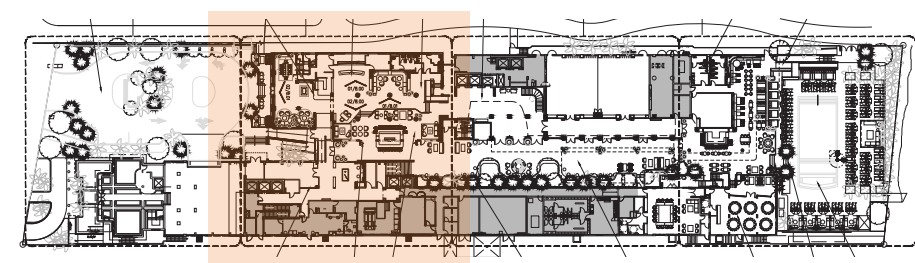

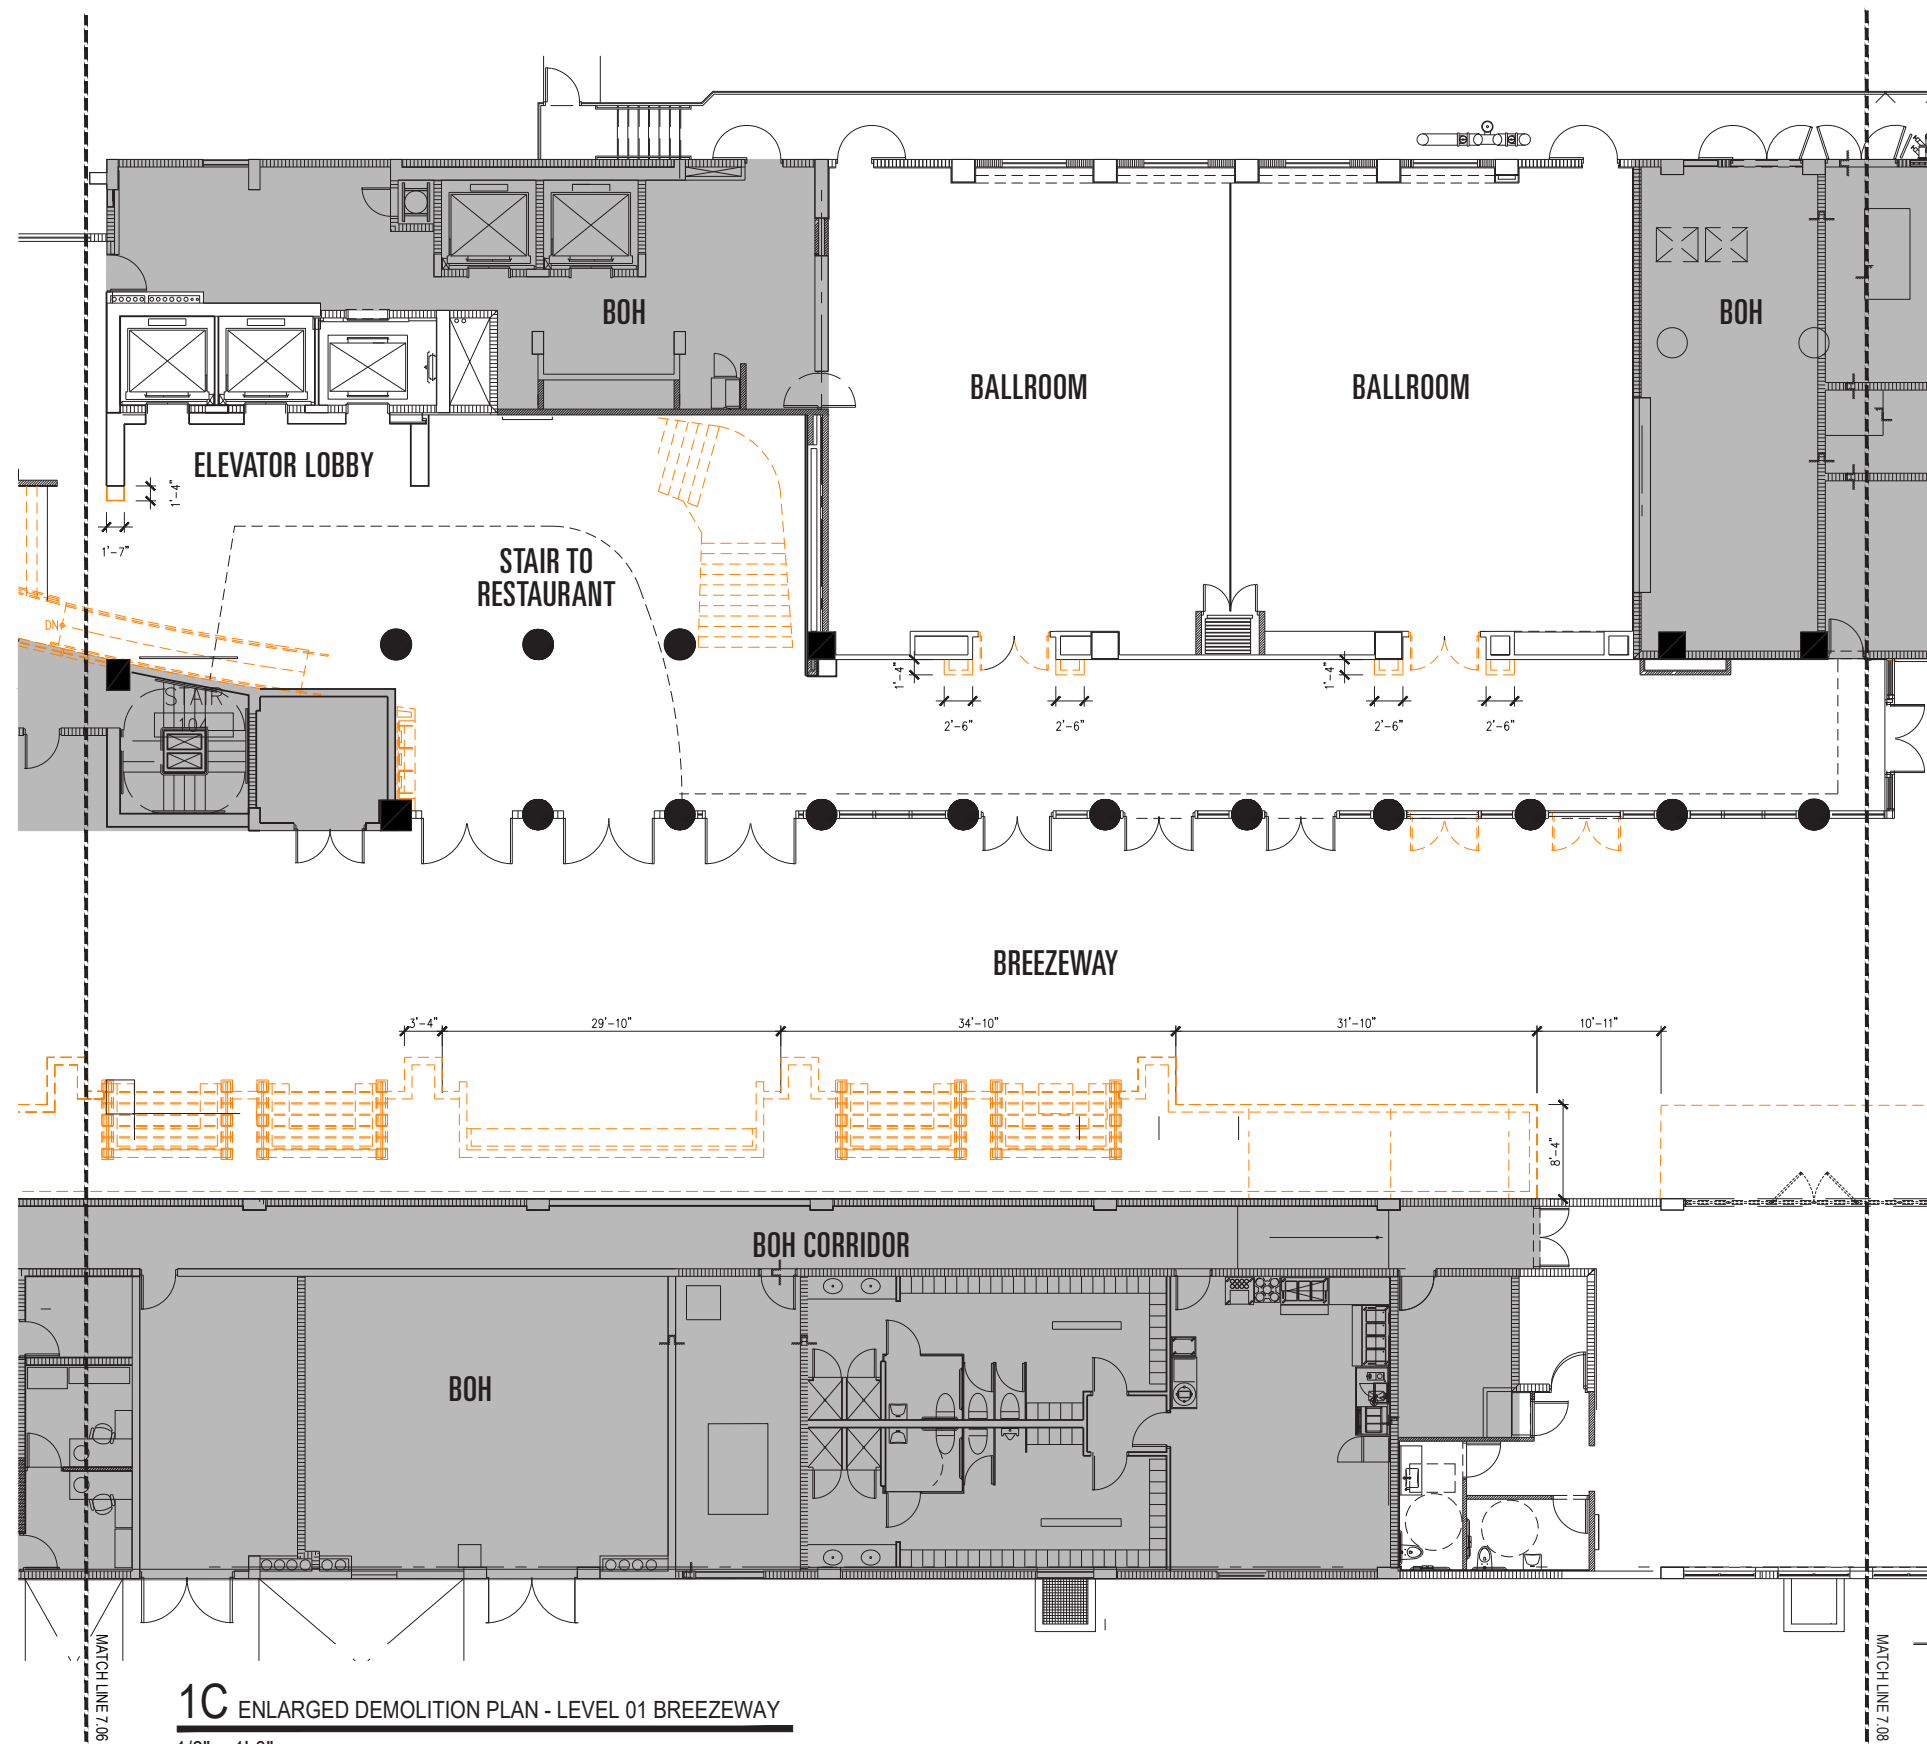


1C ENLARGED DEMOLITION PLAN - LEVEL 01 BREEZEWAY
1/8" = 1'-0"

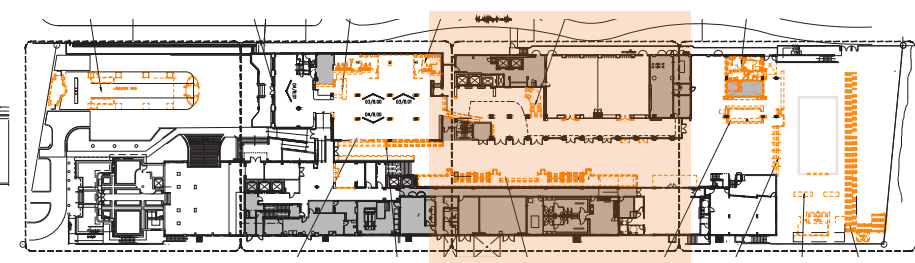

ROYAL PALM HOTEL, MIAMI BEACH
1545 COLLINS AVE., MIAMI BEACH, FL 33139
HPB SET


AUGUST / 04 / 2024: FINAL SUBMITTAL

E o A , I n c | 1929 Ponce de Leon Blvd., Coral Gables, Florida 33146 | 3 0 5 . 4 4 4 . 0 9 9 0 | State of Florida Architect of Record Malcolm Berg, AIA License No. AR94424

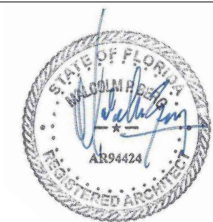



sheet no.
ENLARGED DEMO PLAN 01 C
ID-7.09



SCALE: AS NOTED


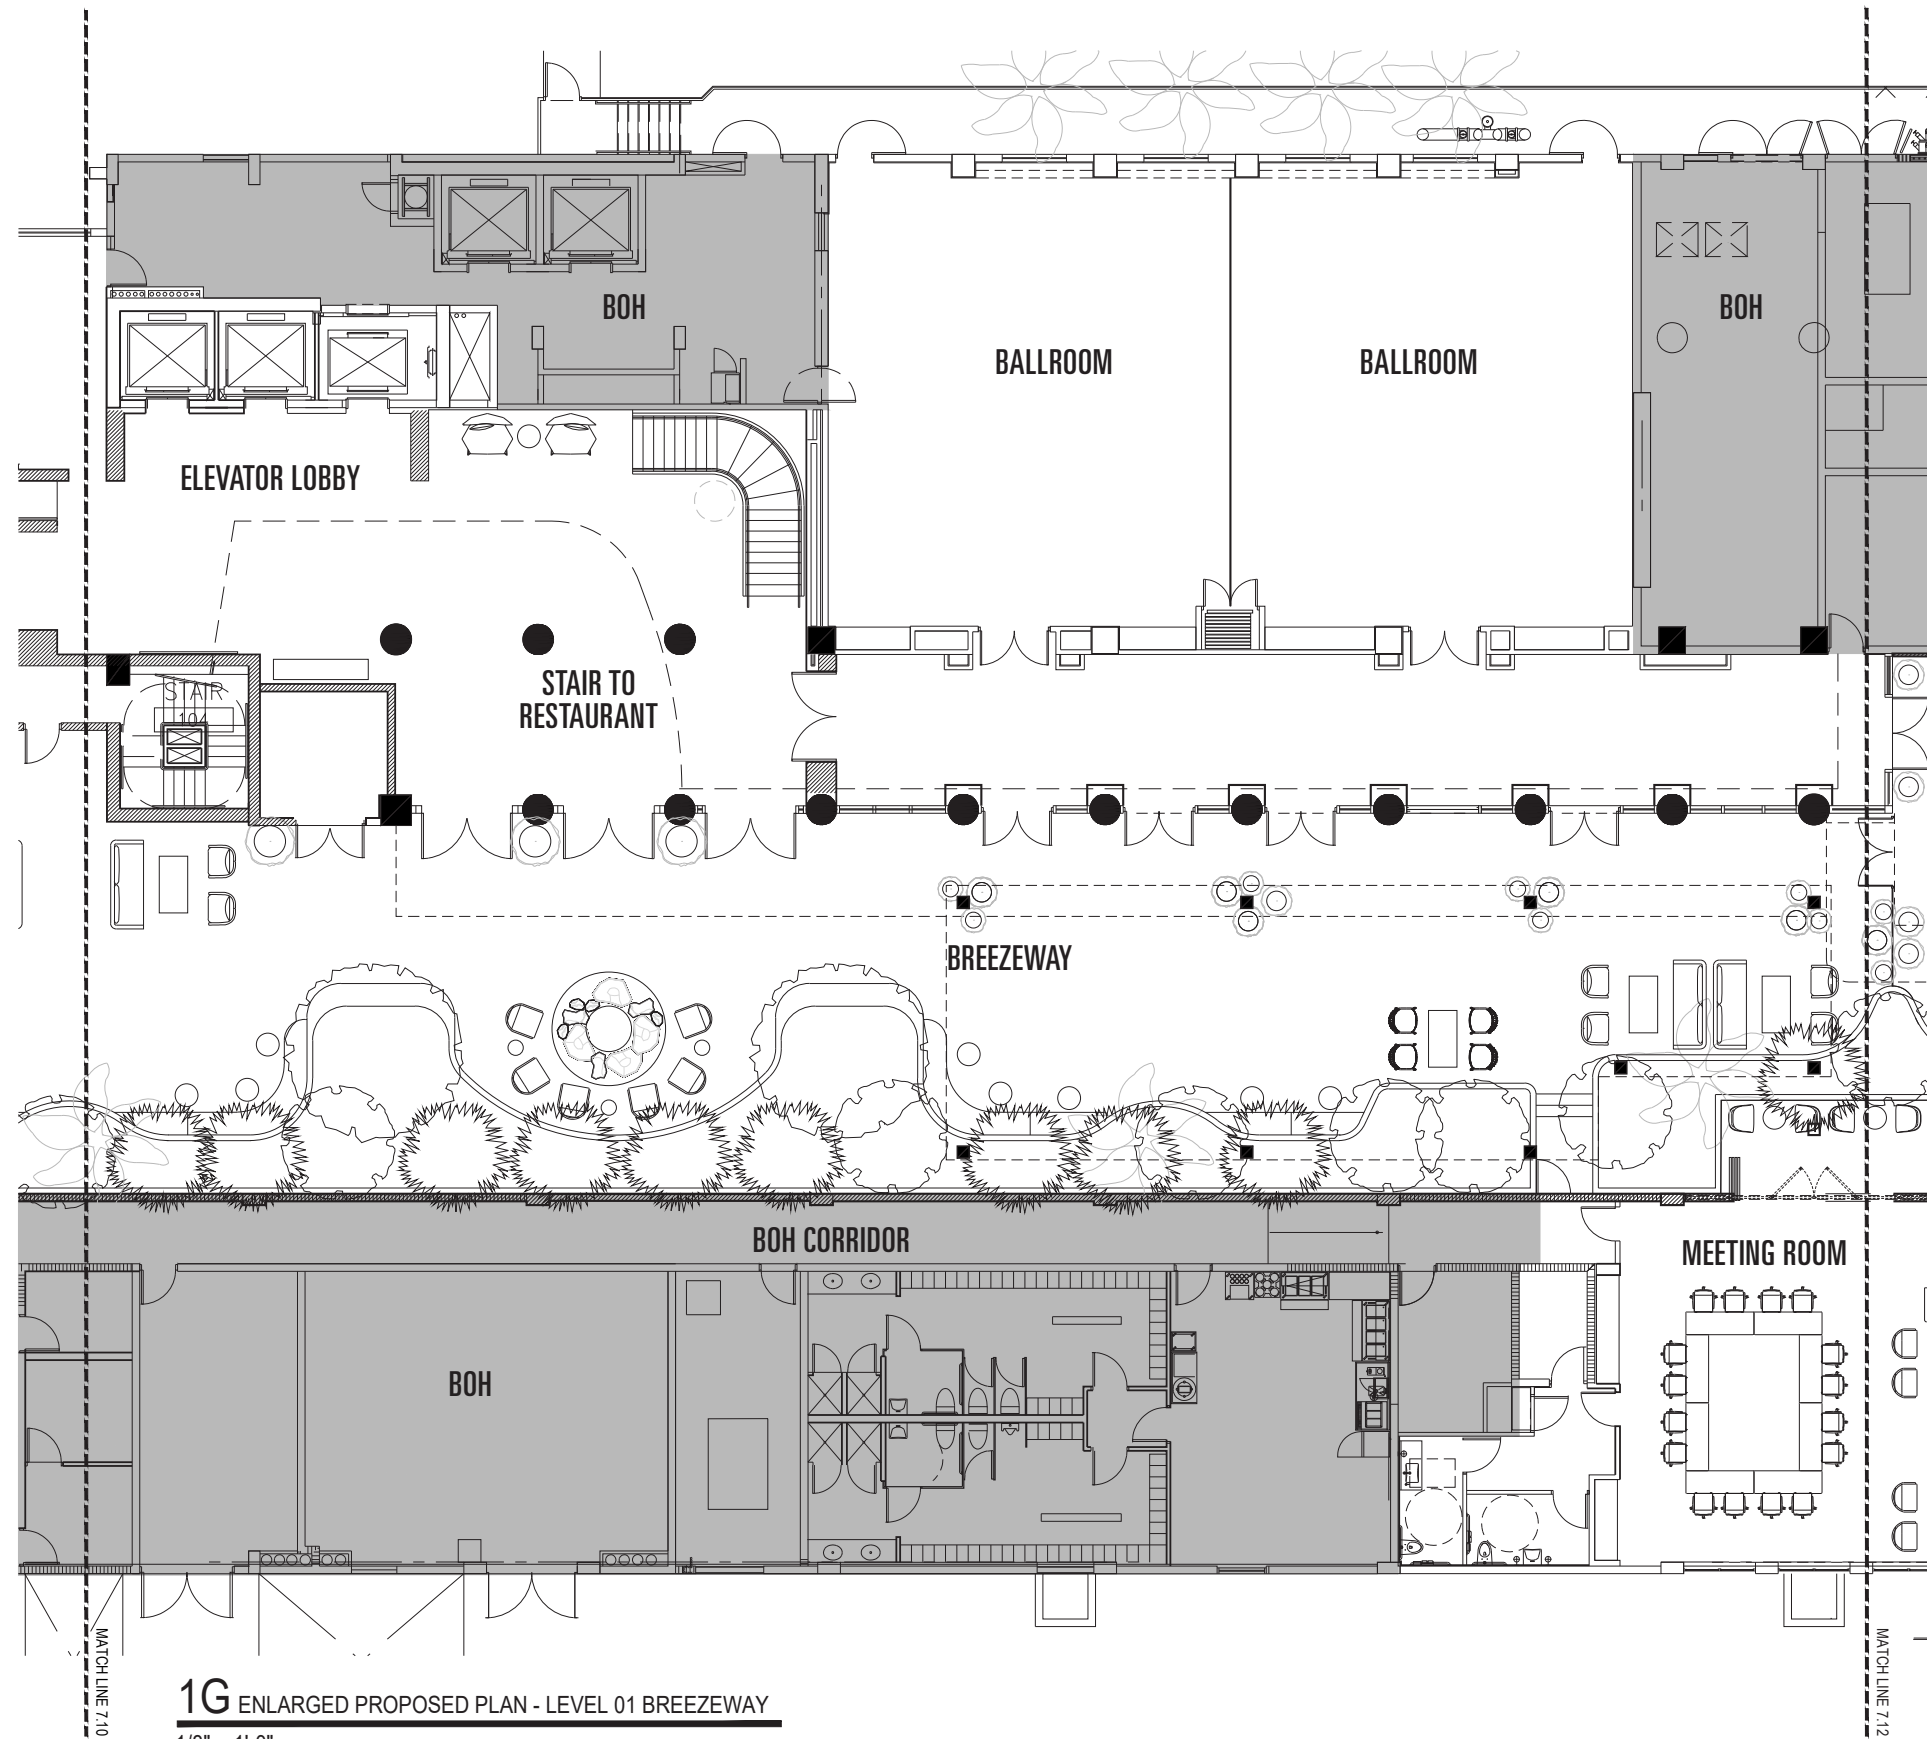




1G ENLARGED PROPOSED PLAN - LEVEL 01 BREEZEWAY
 1/8" = 1'-0"

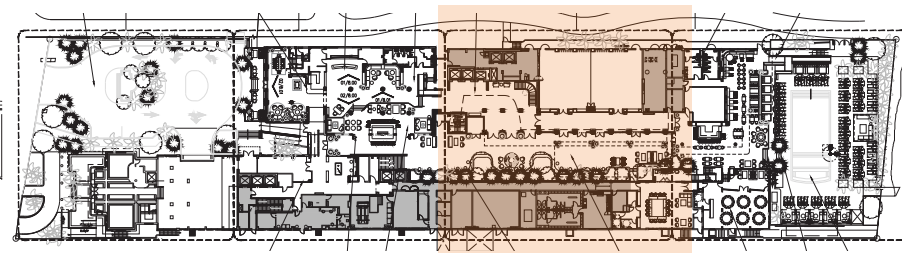


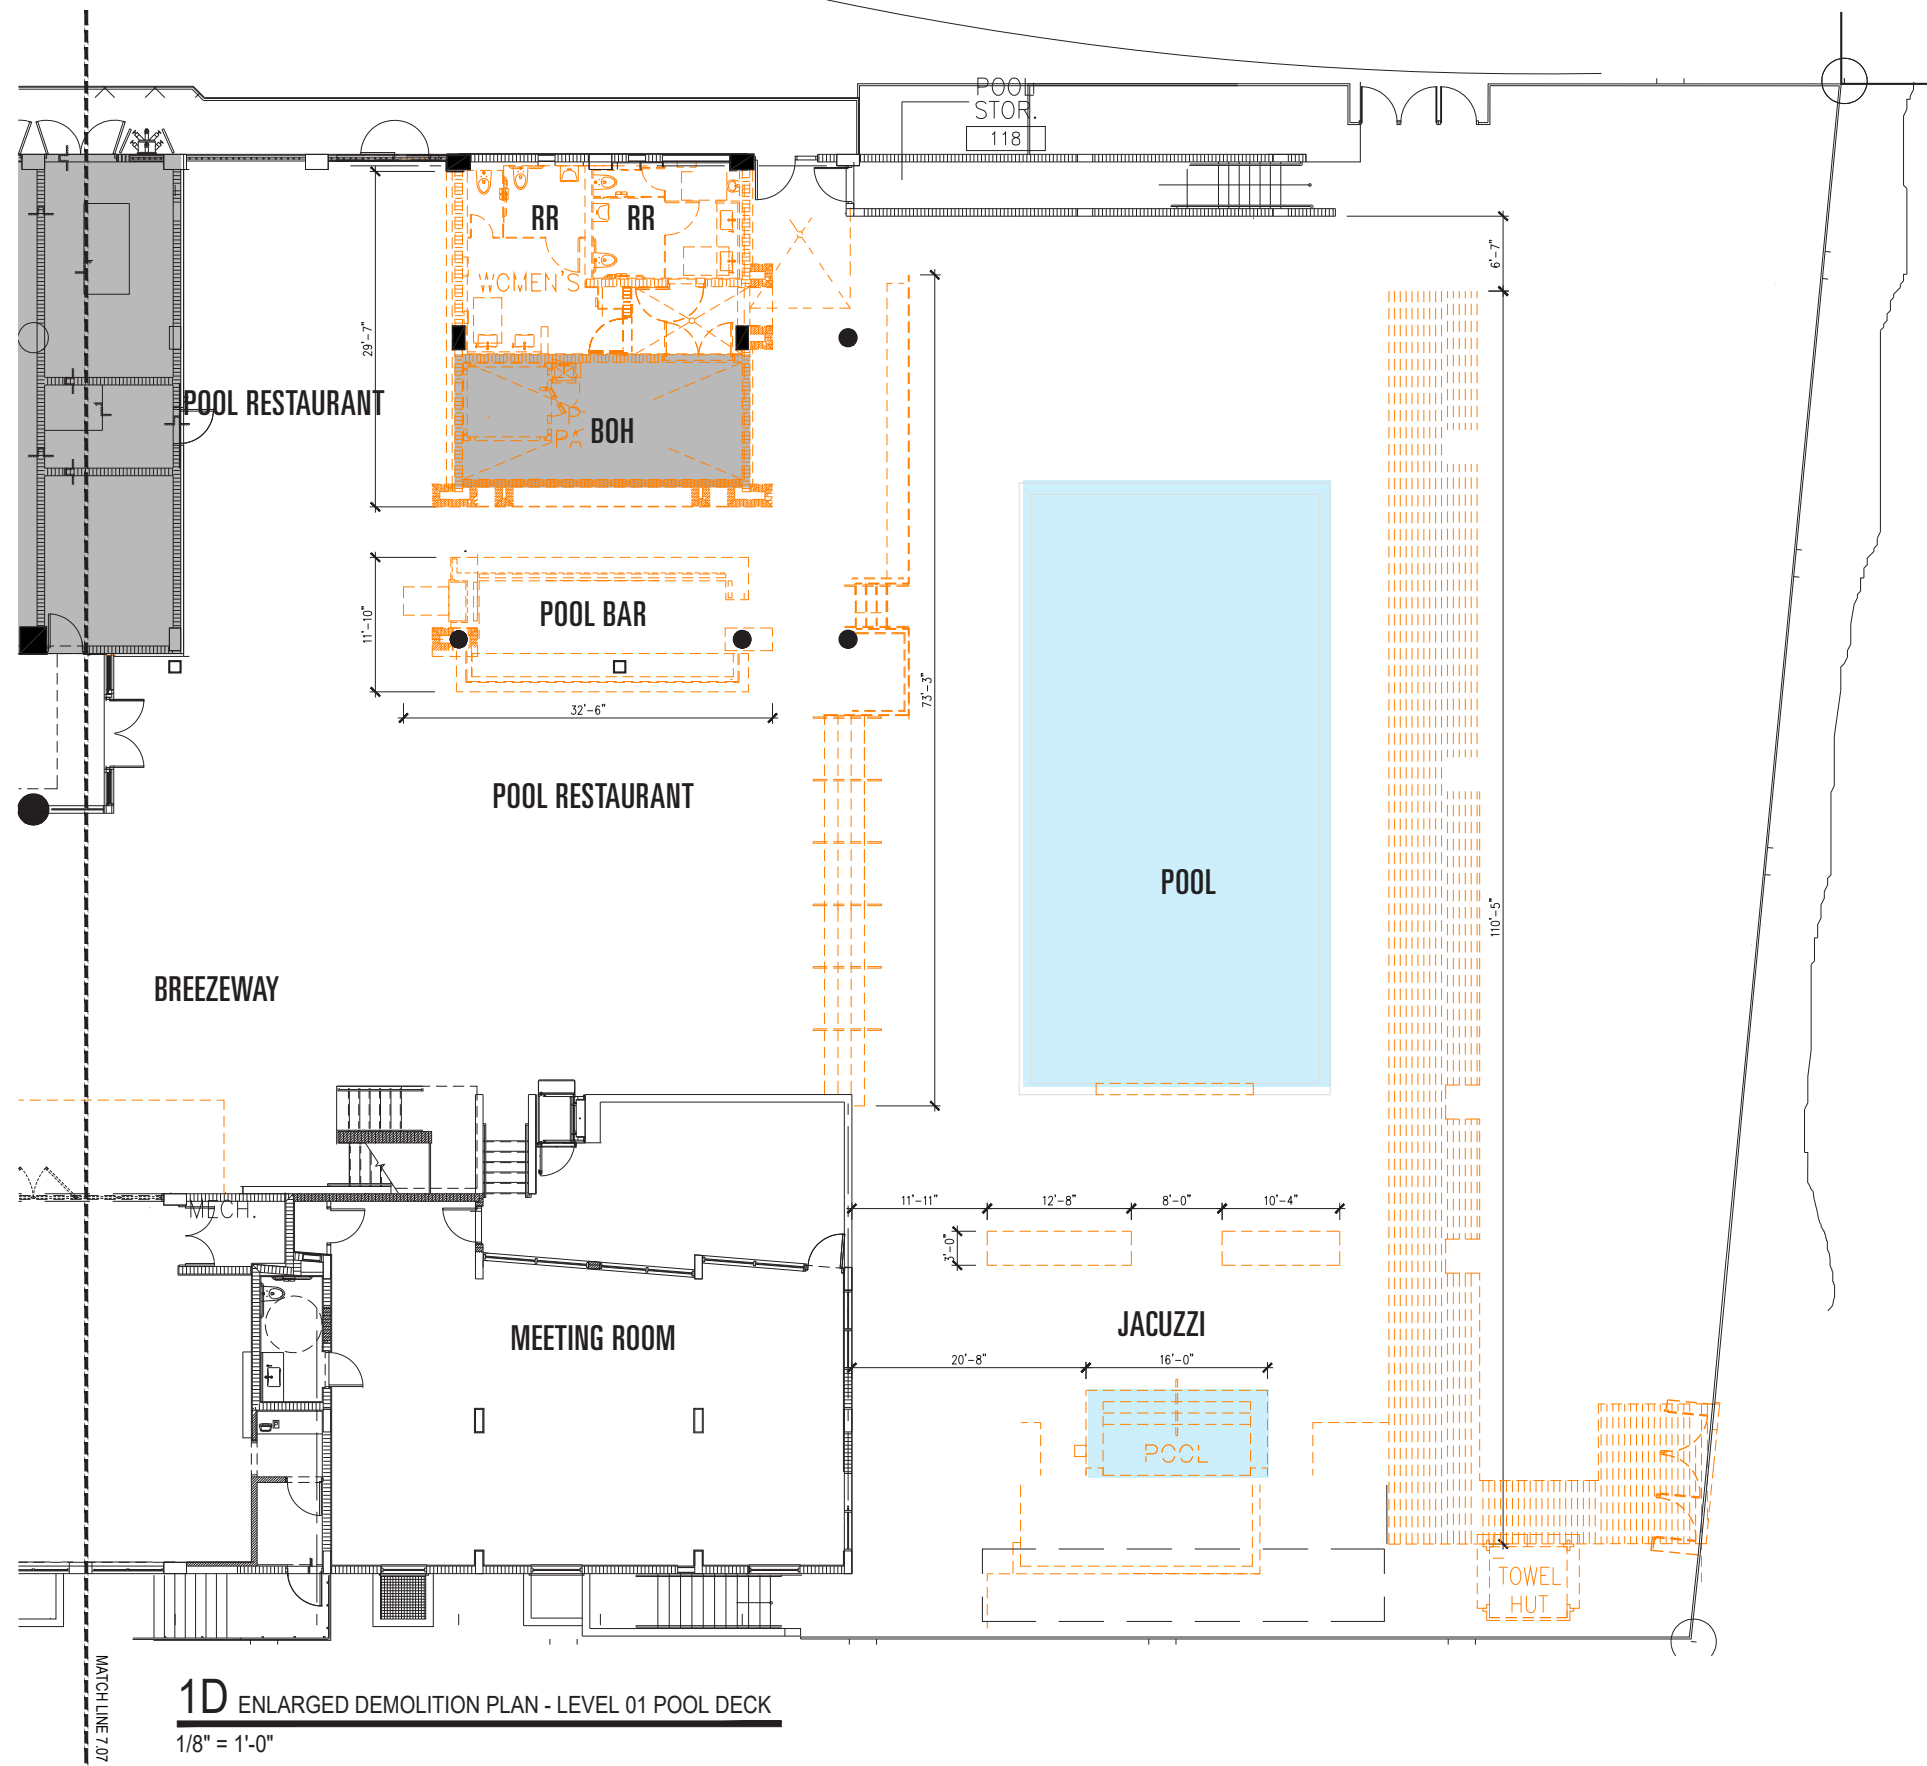

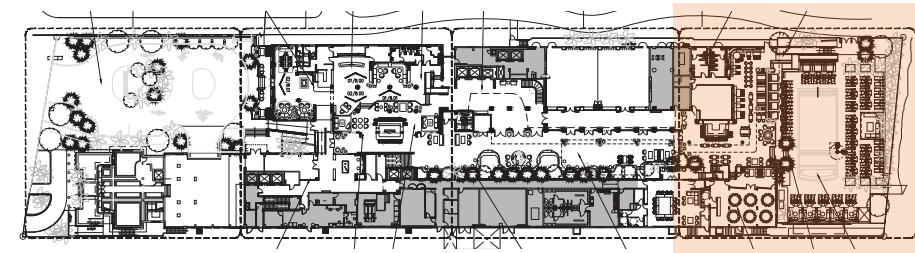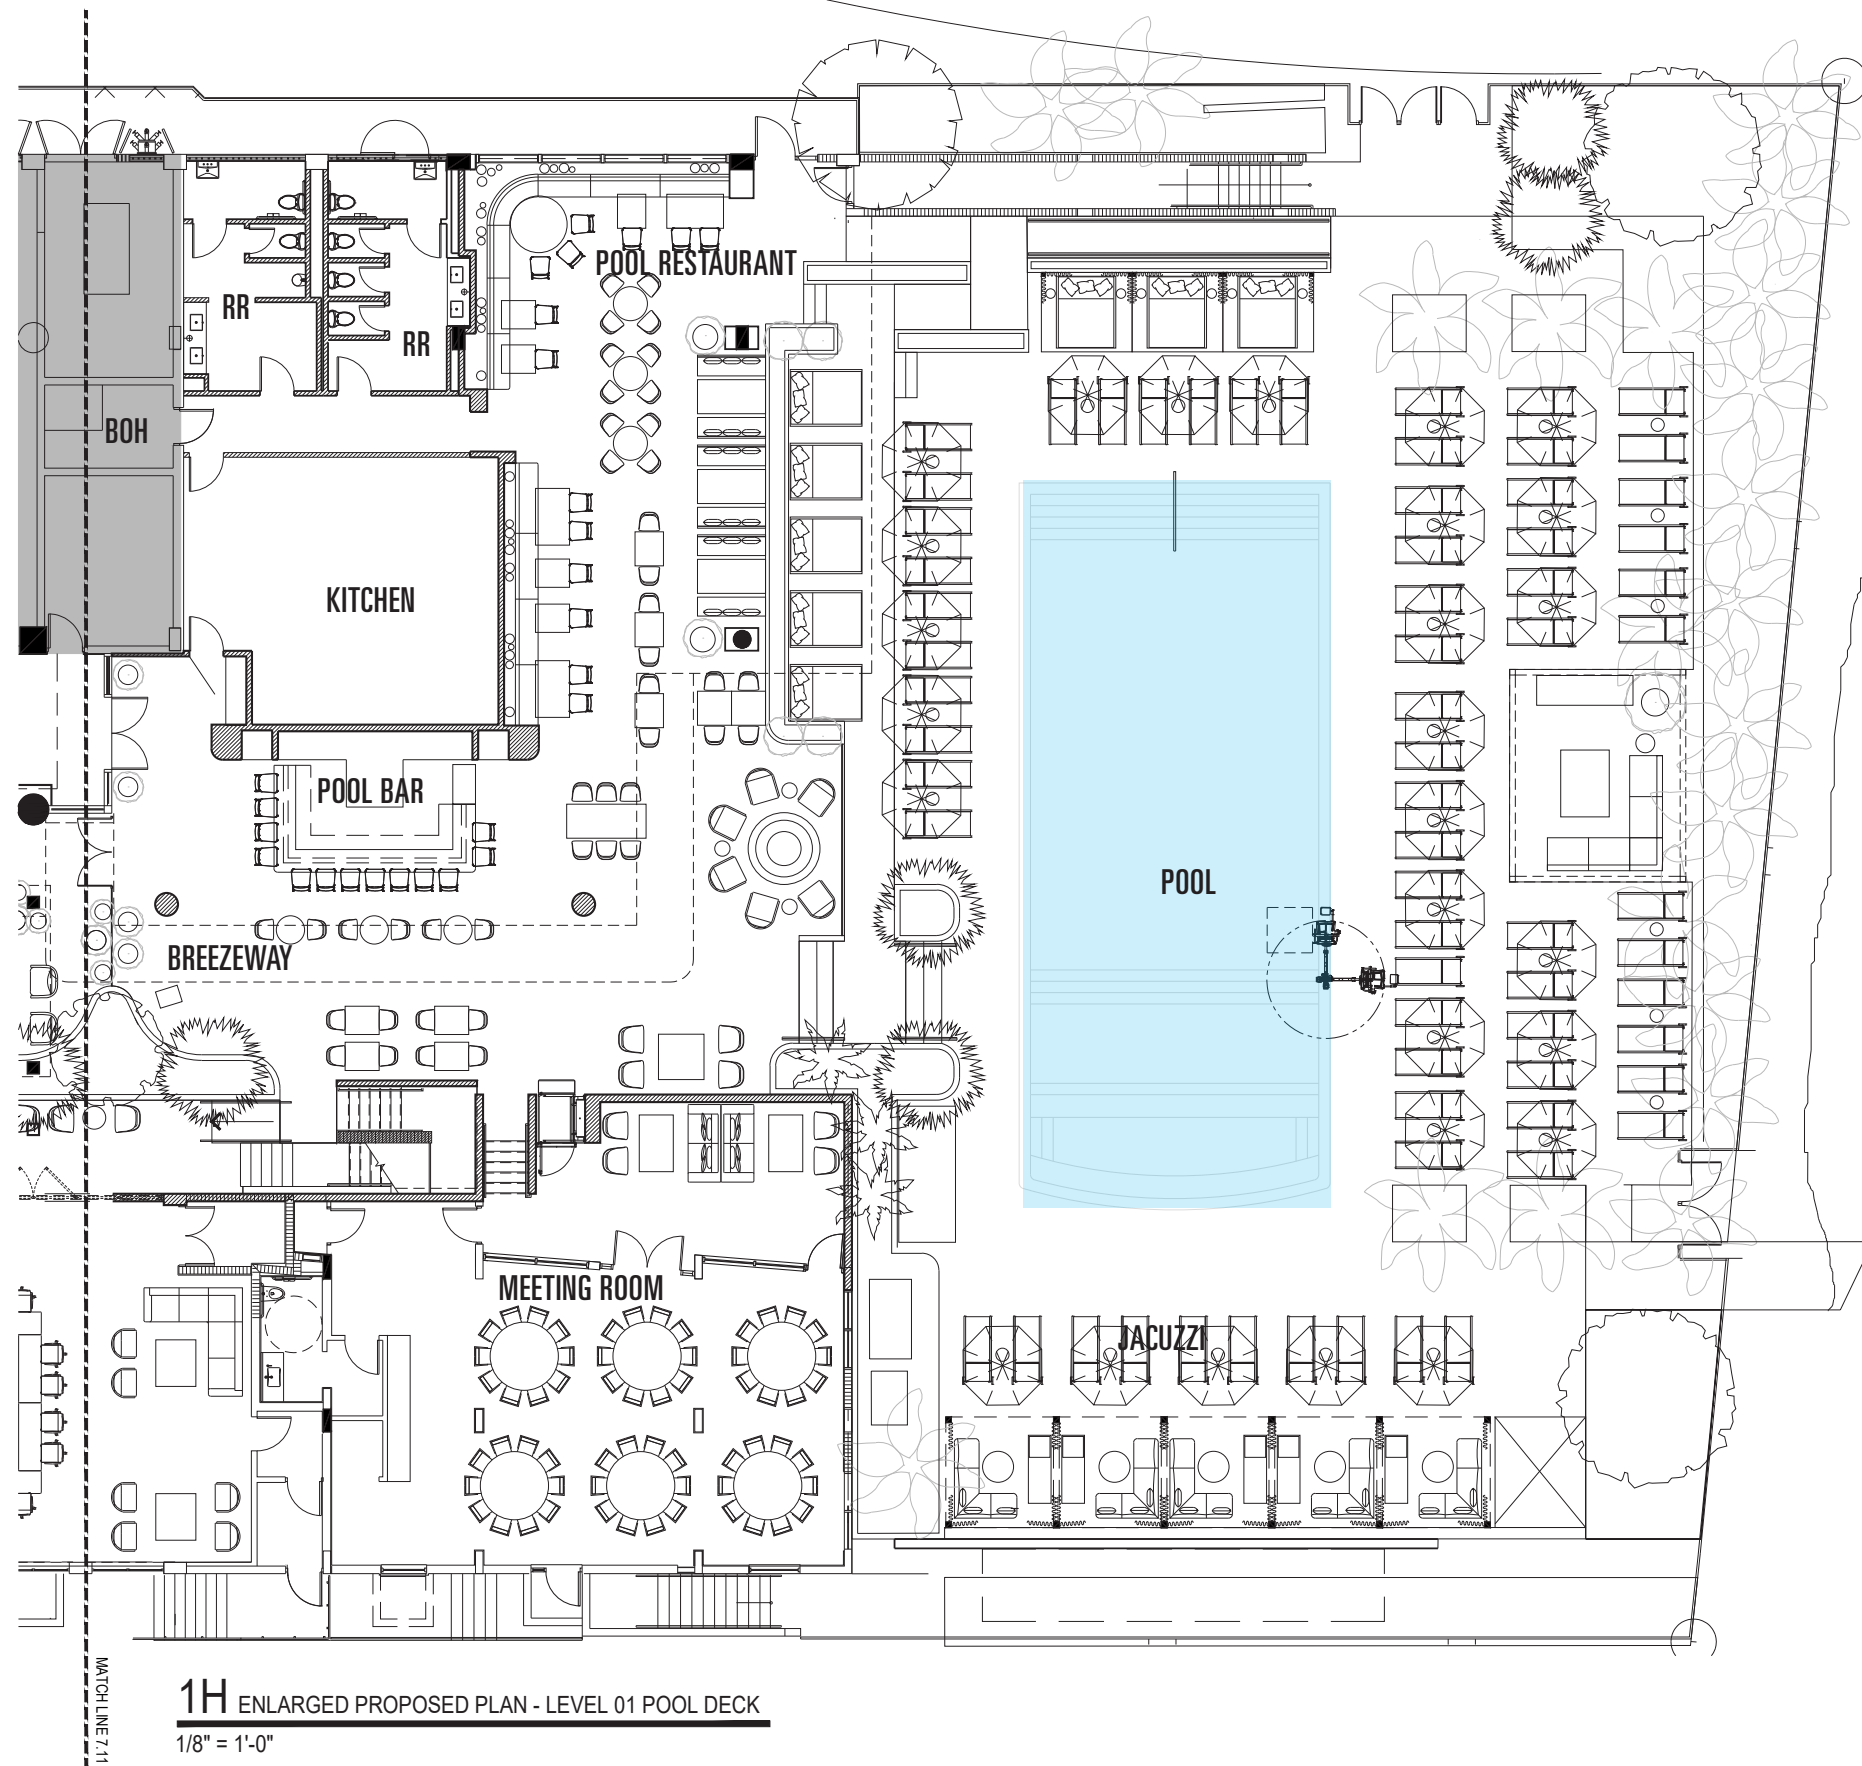


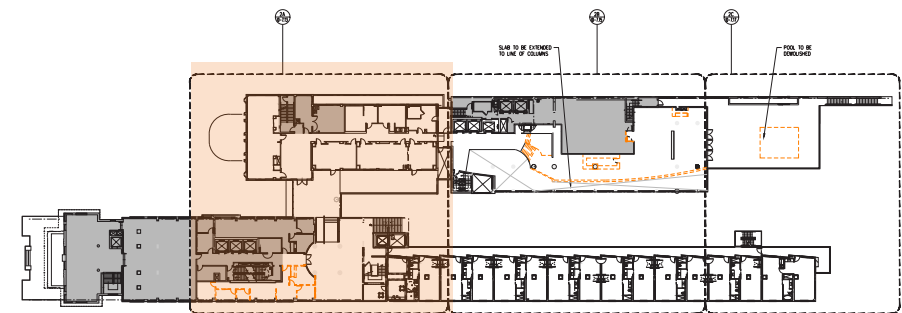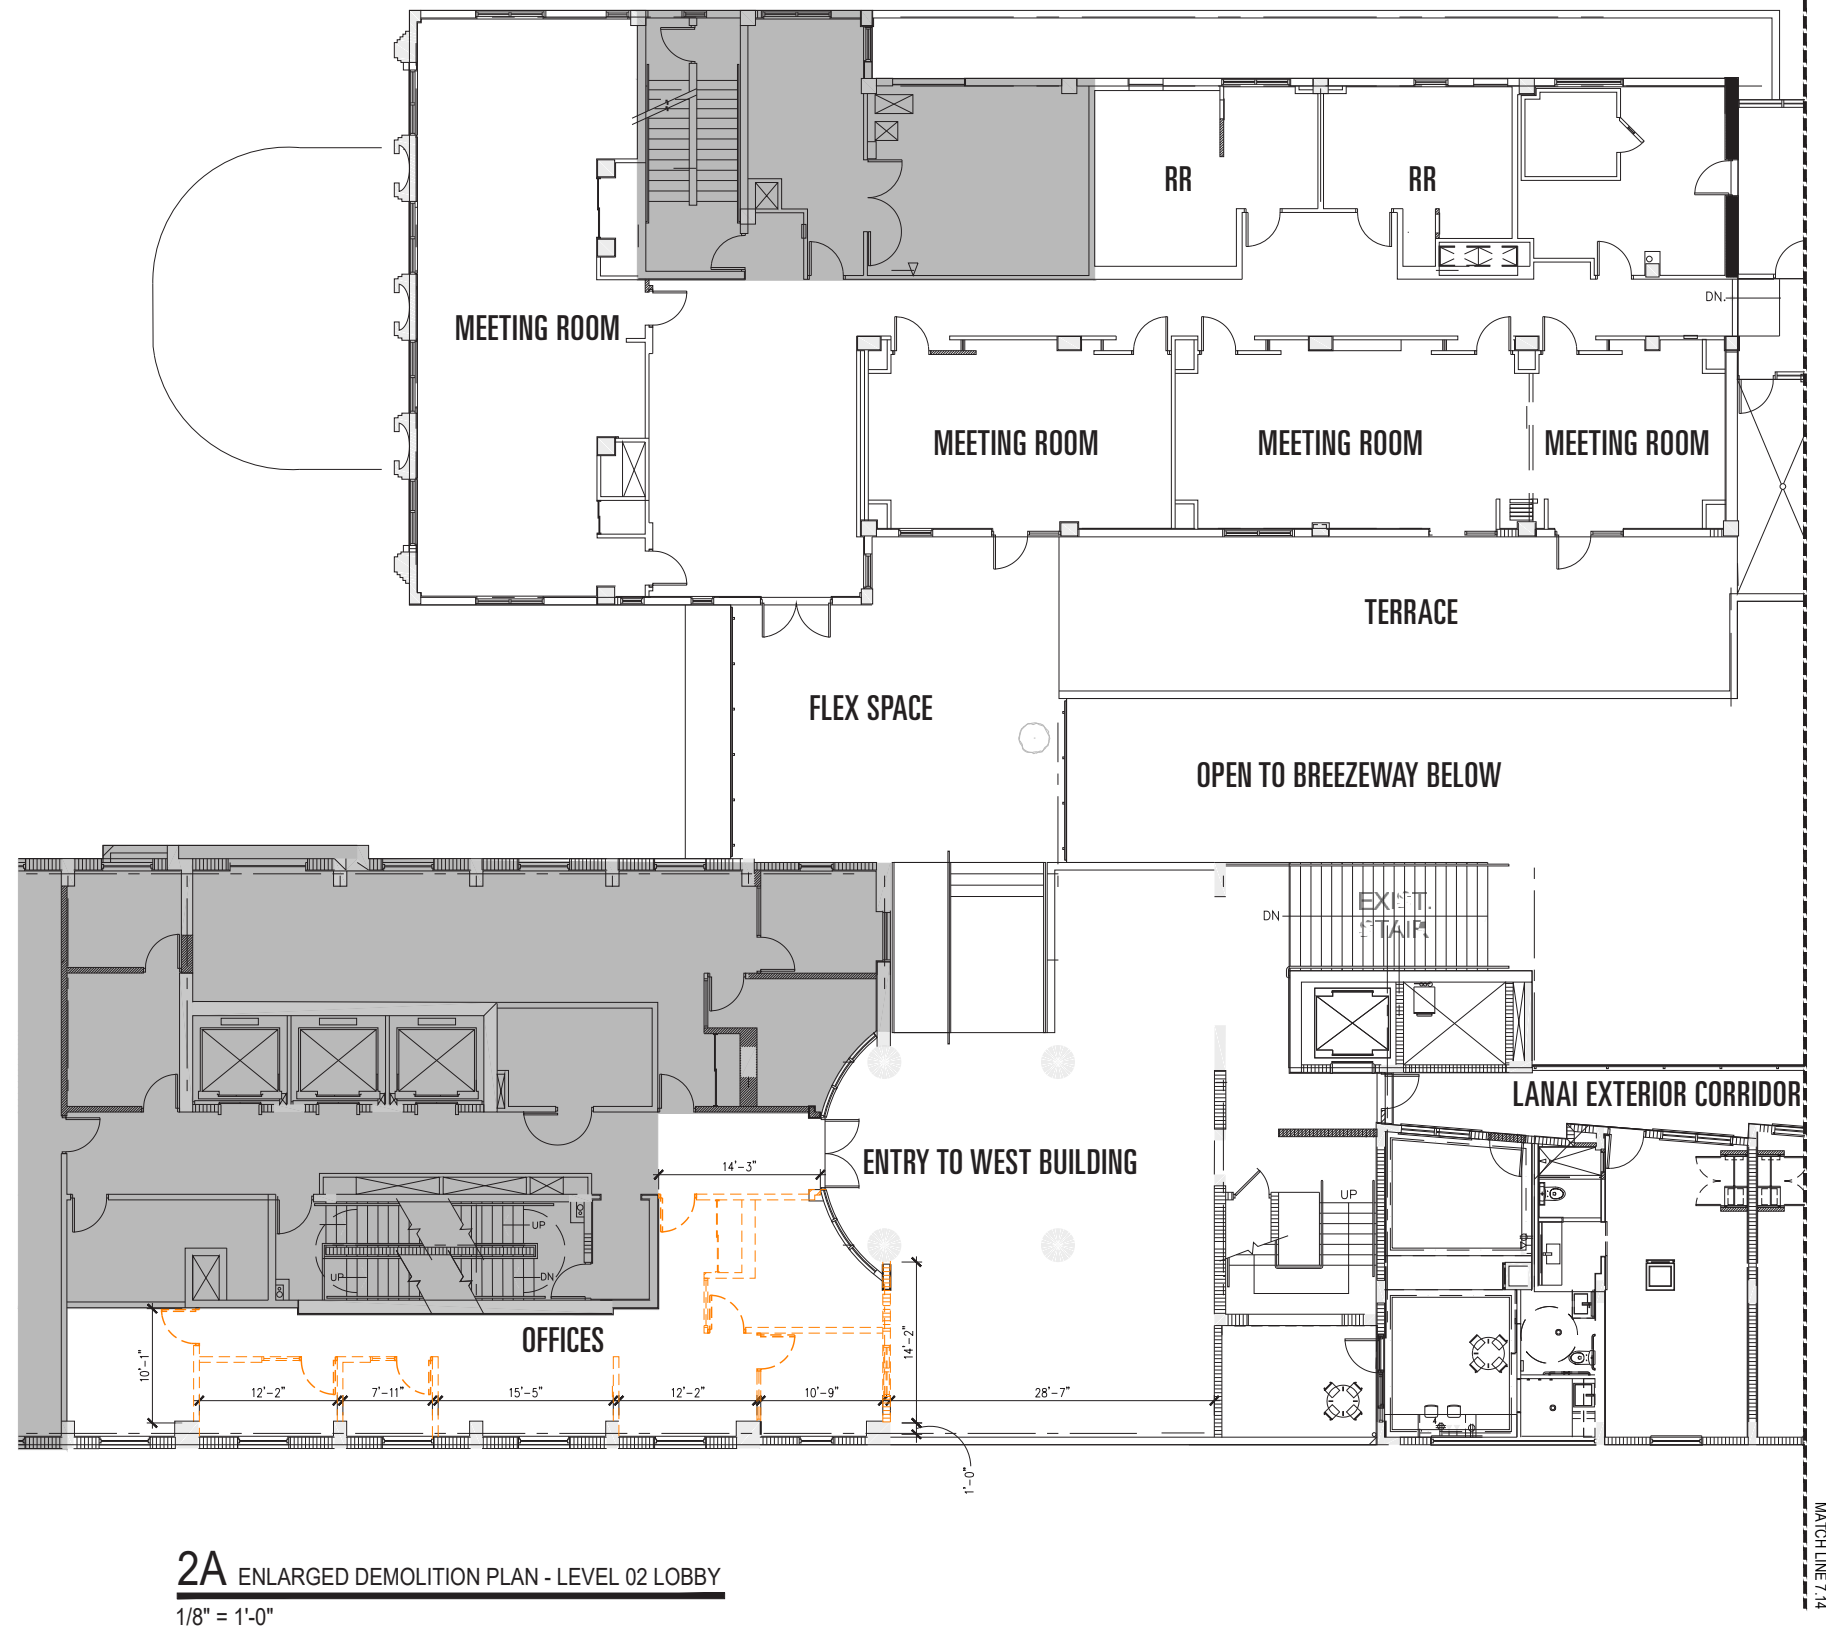


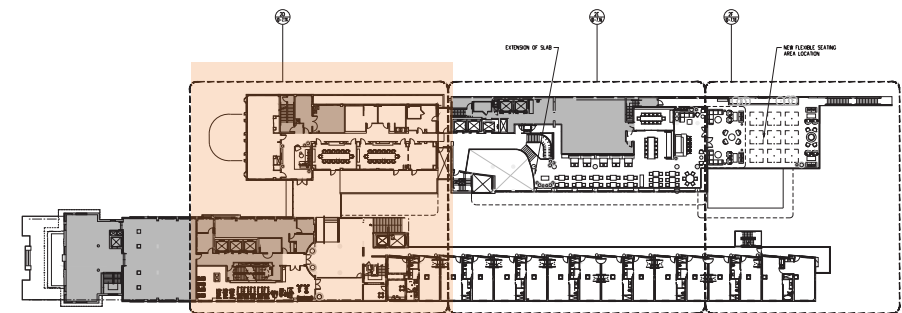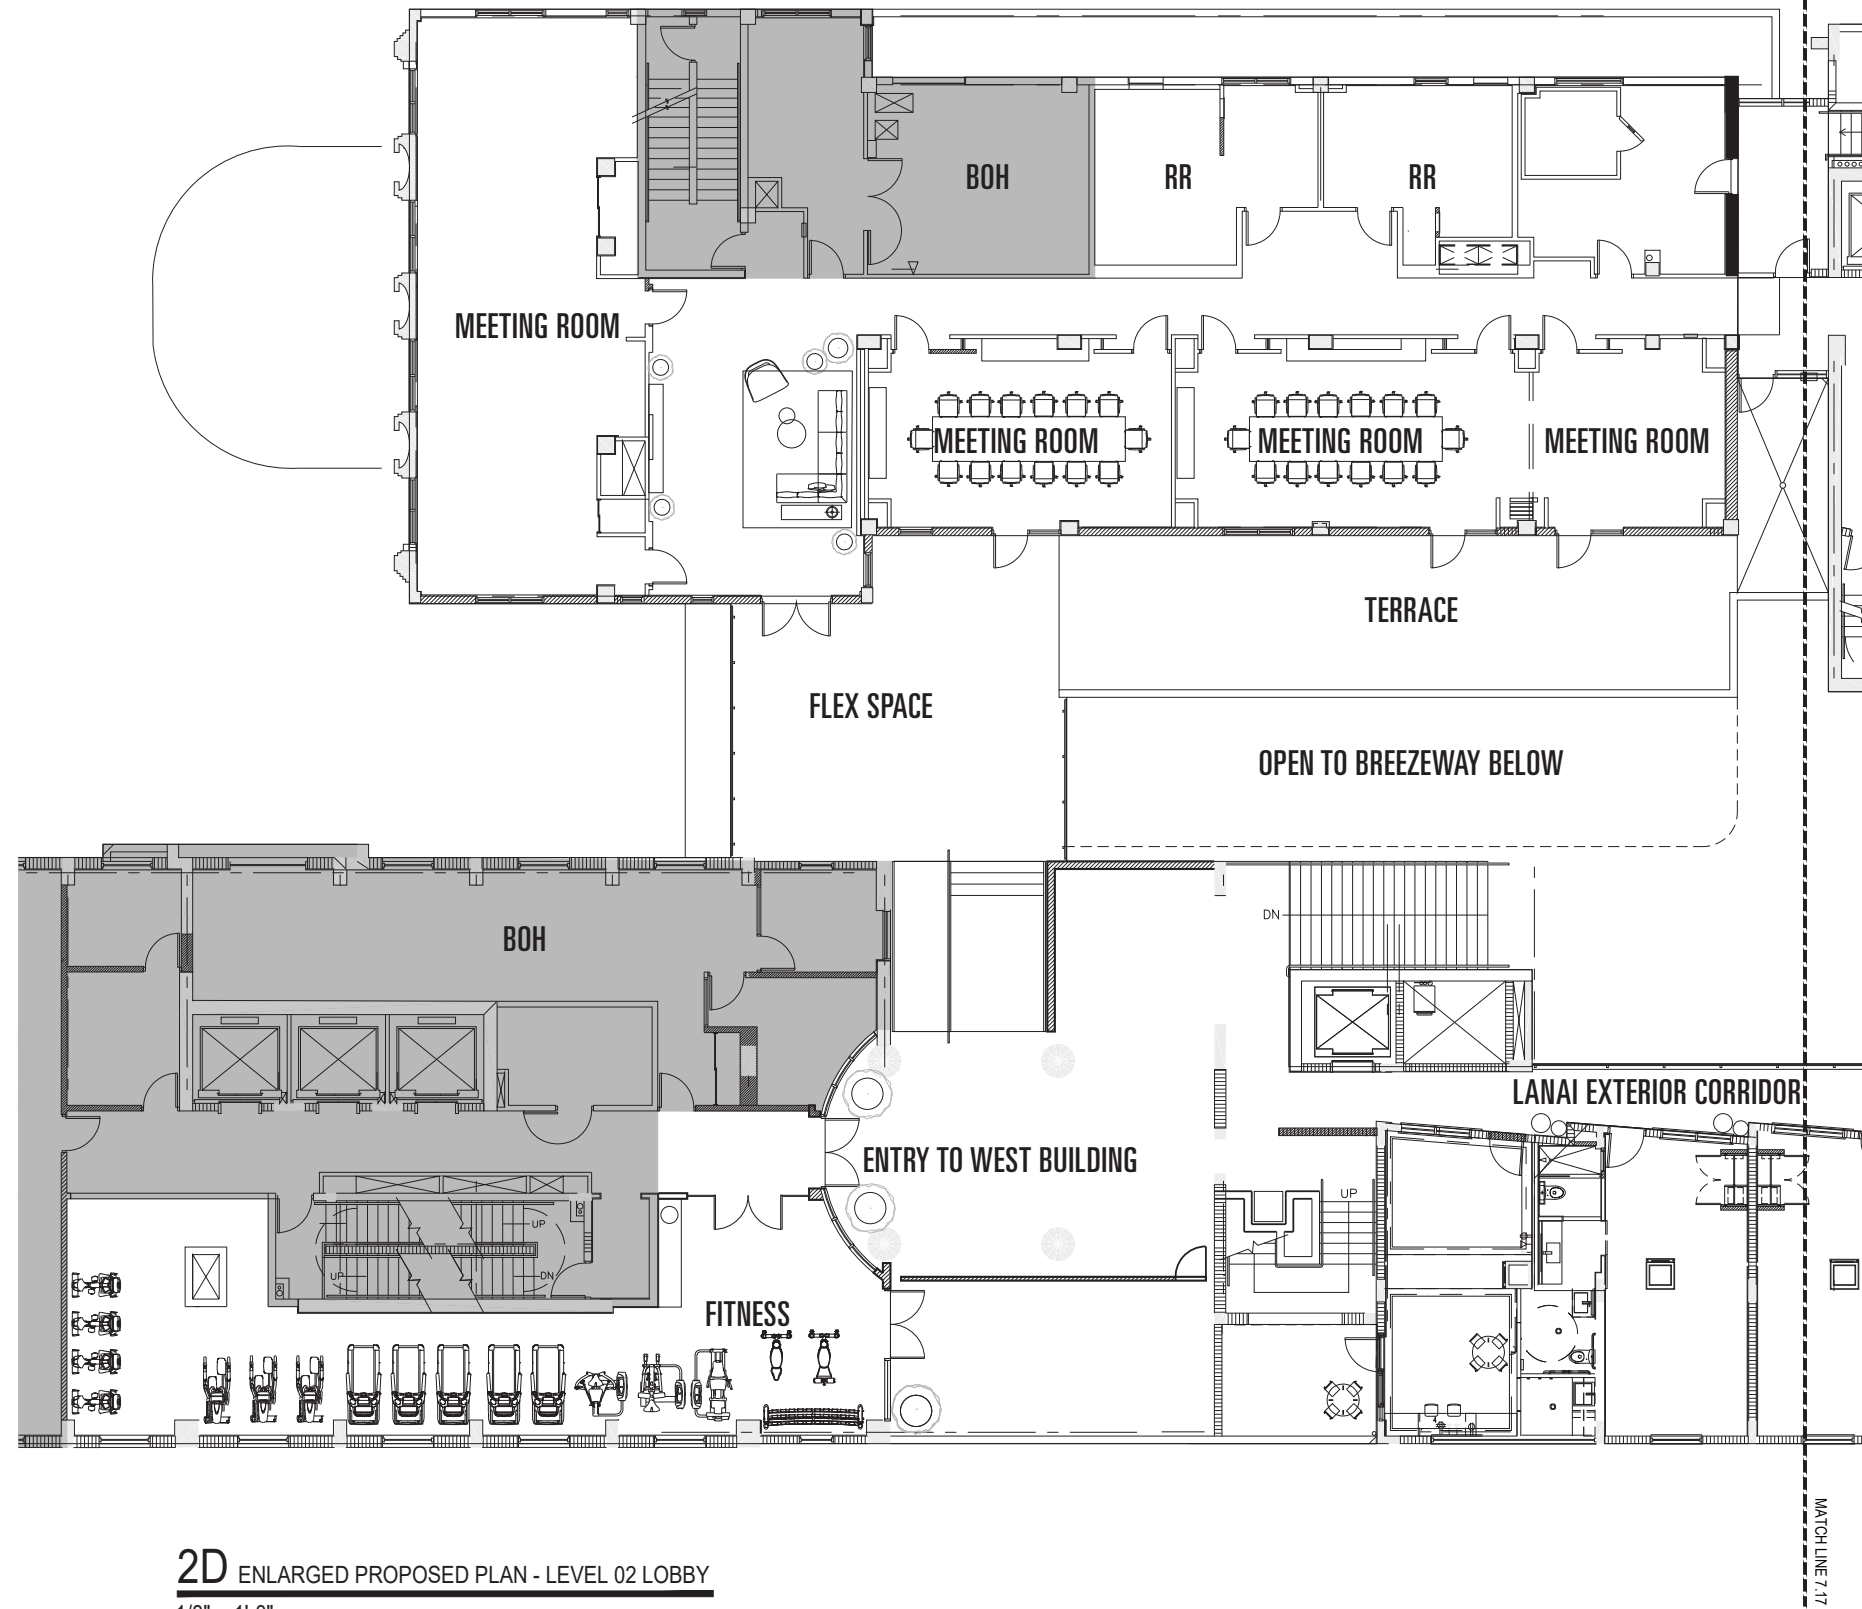

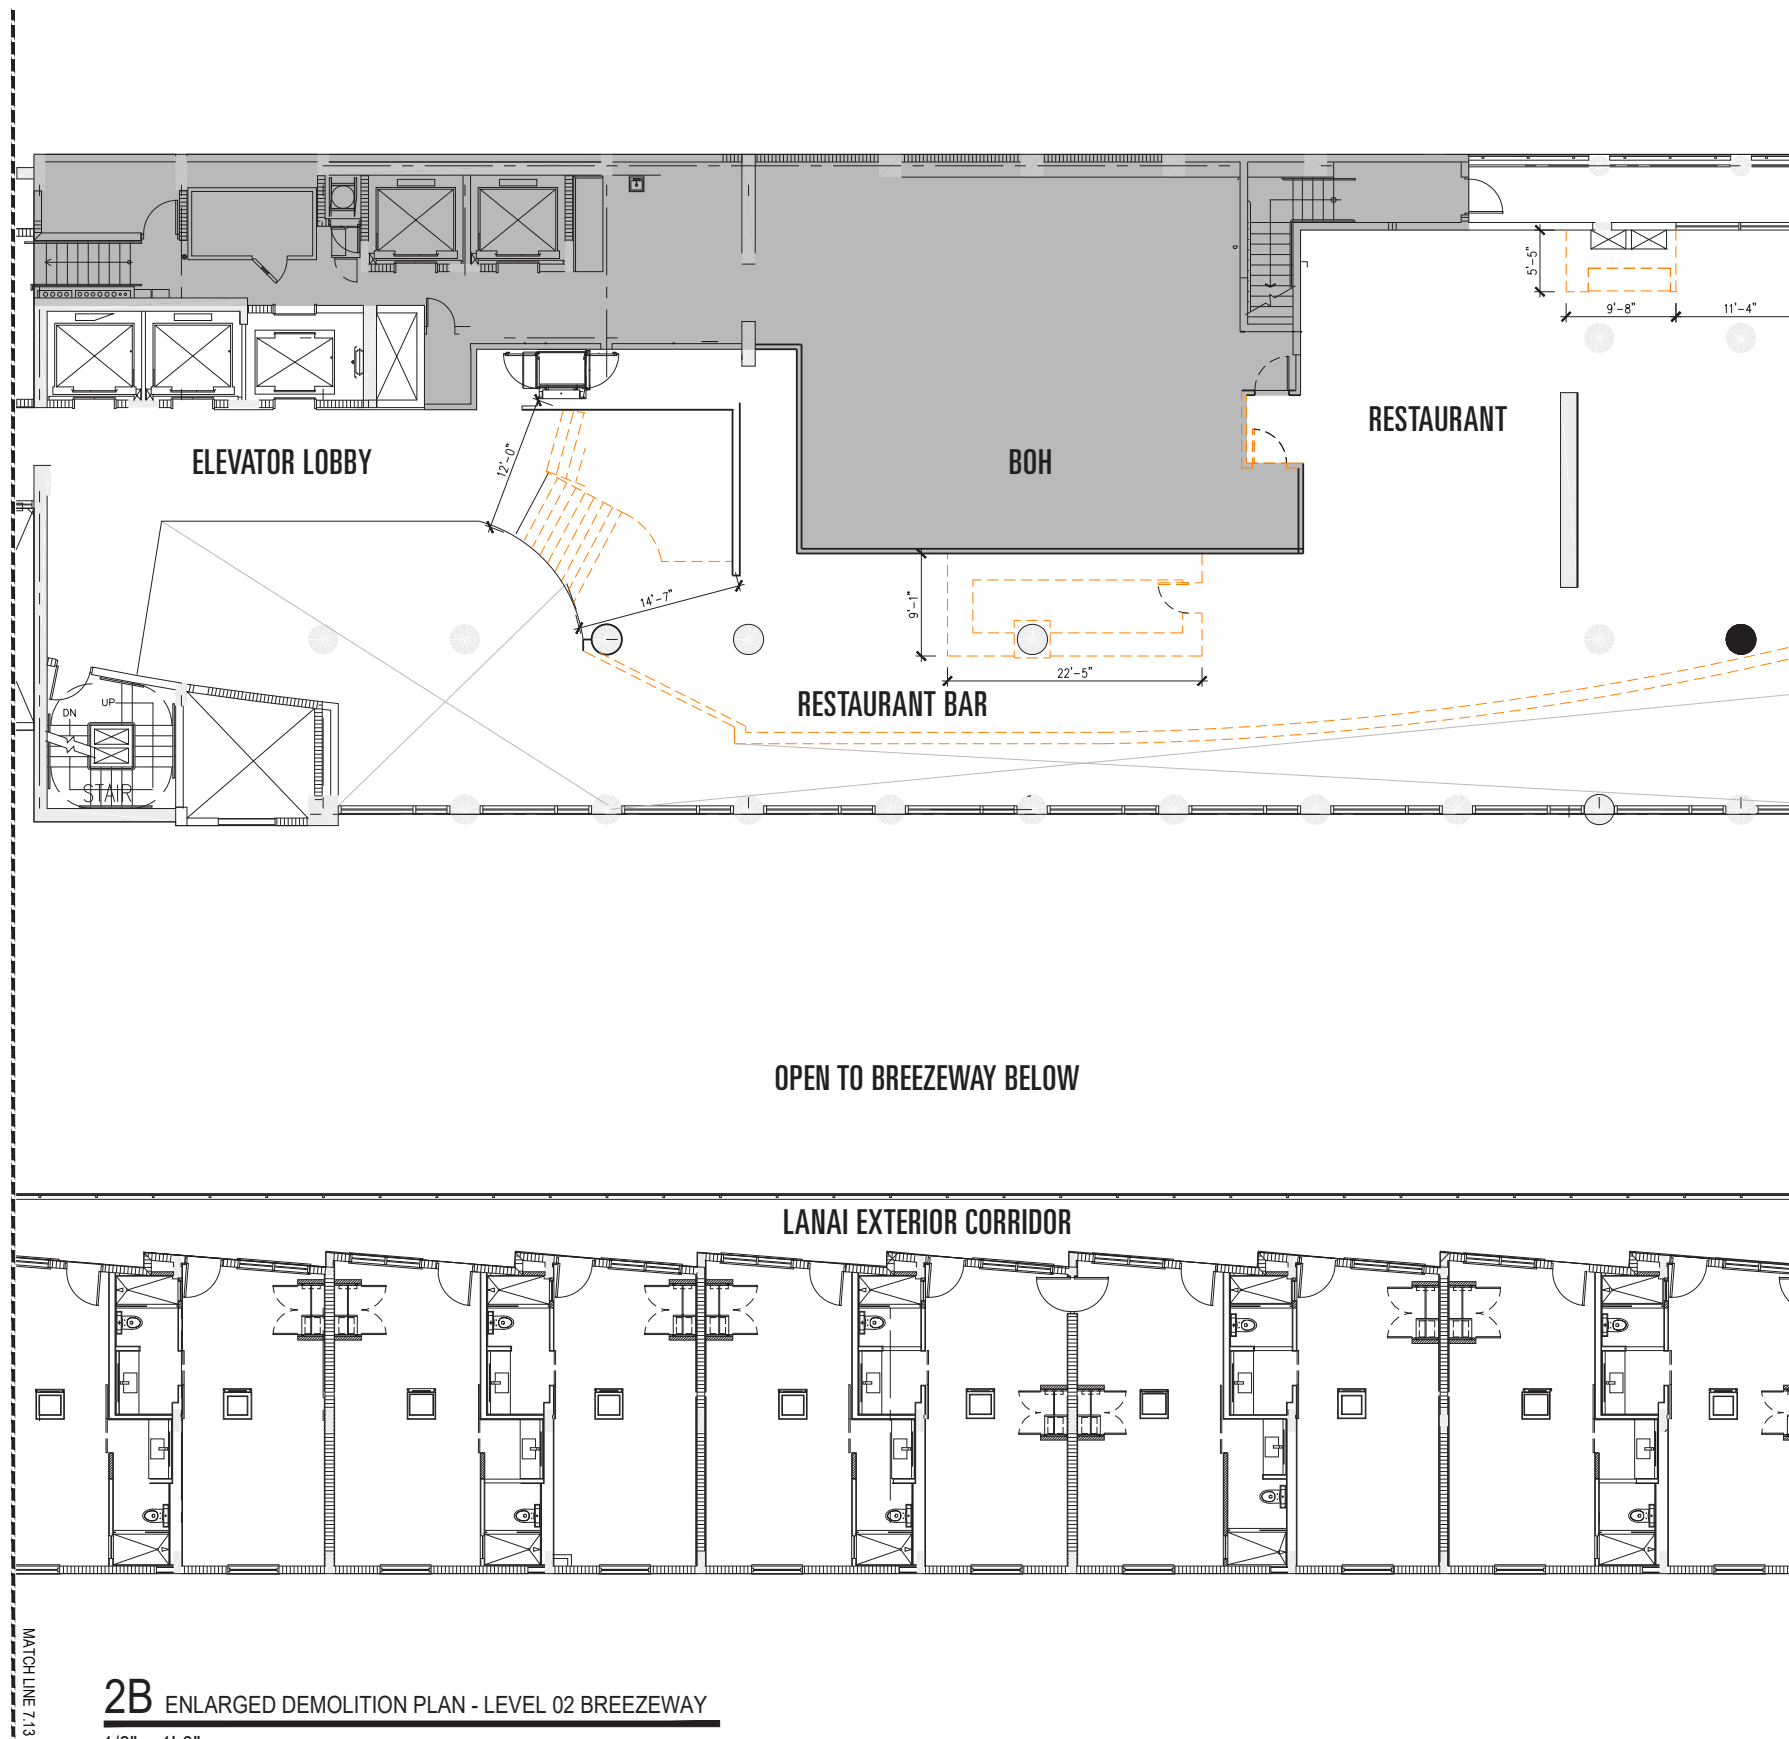




2B ENLARGED DEMOLITION PLAN - LEVEL 02 BREEZEWAY
 1/8" = 1'-0"

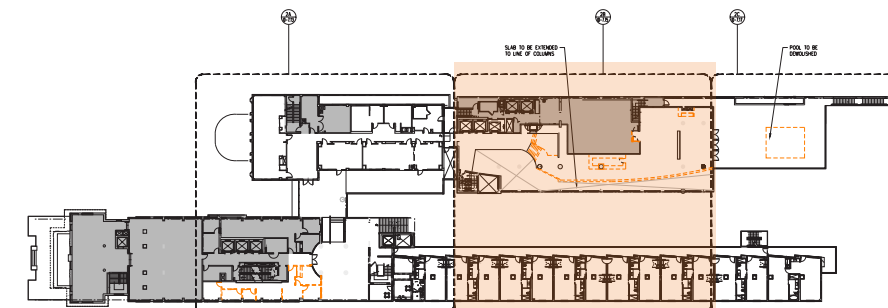


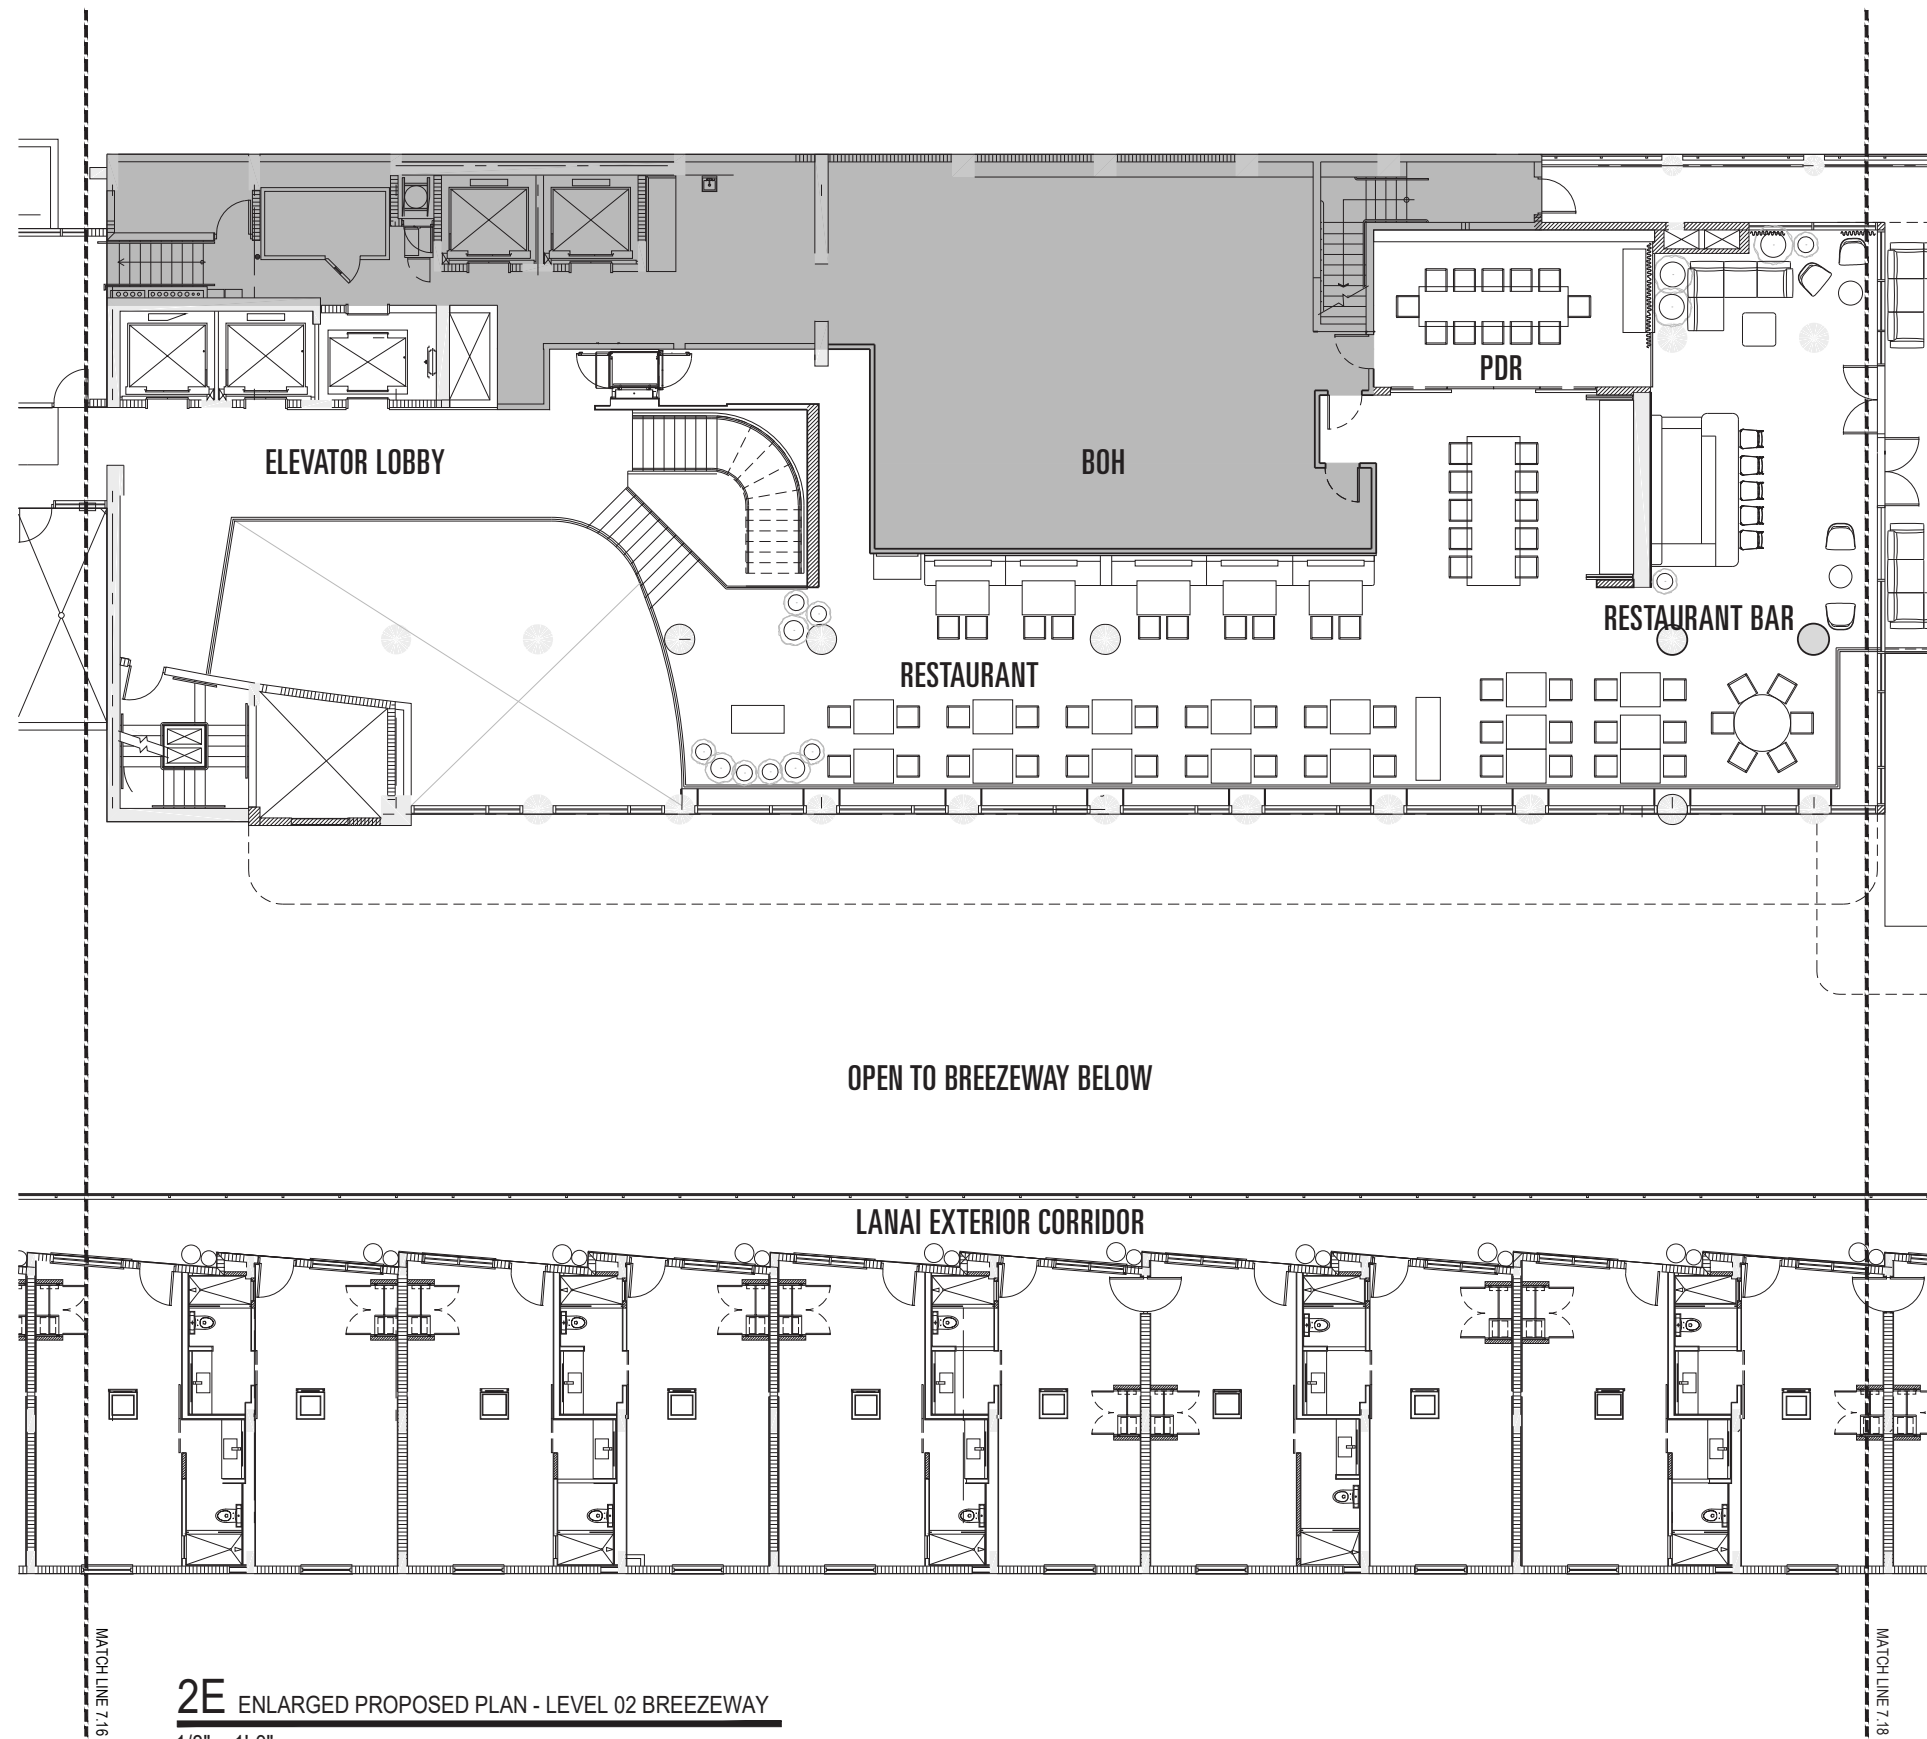


2E ENLARGED PROPOSED PLAN - LEVEL 02 BREEZEWAY
 1/8" = 1'-0"

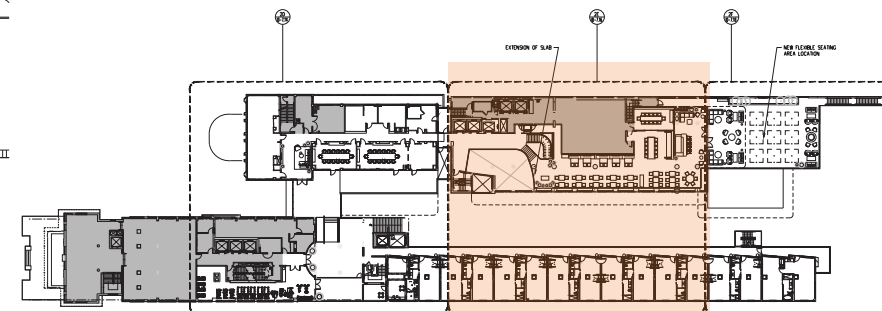


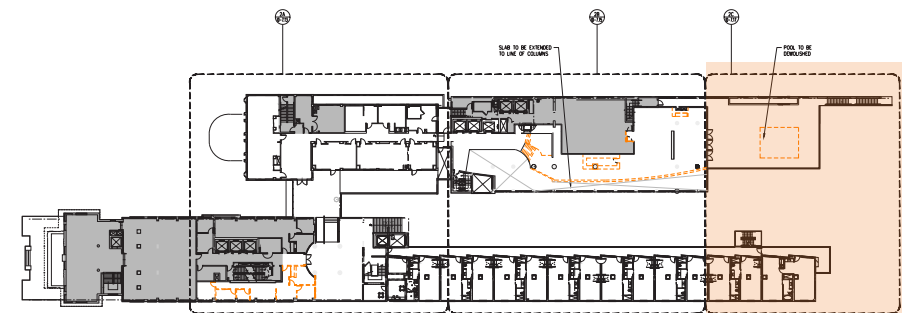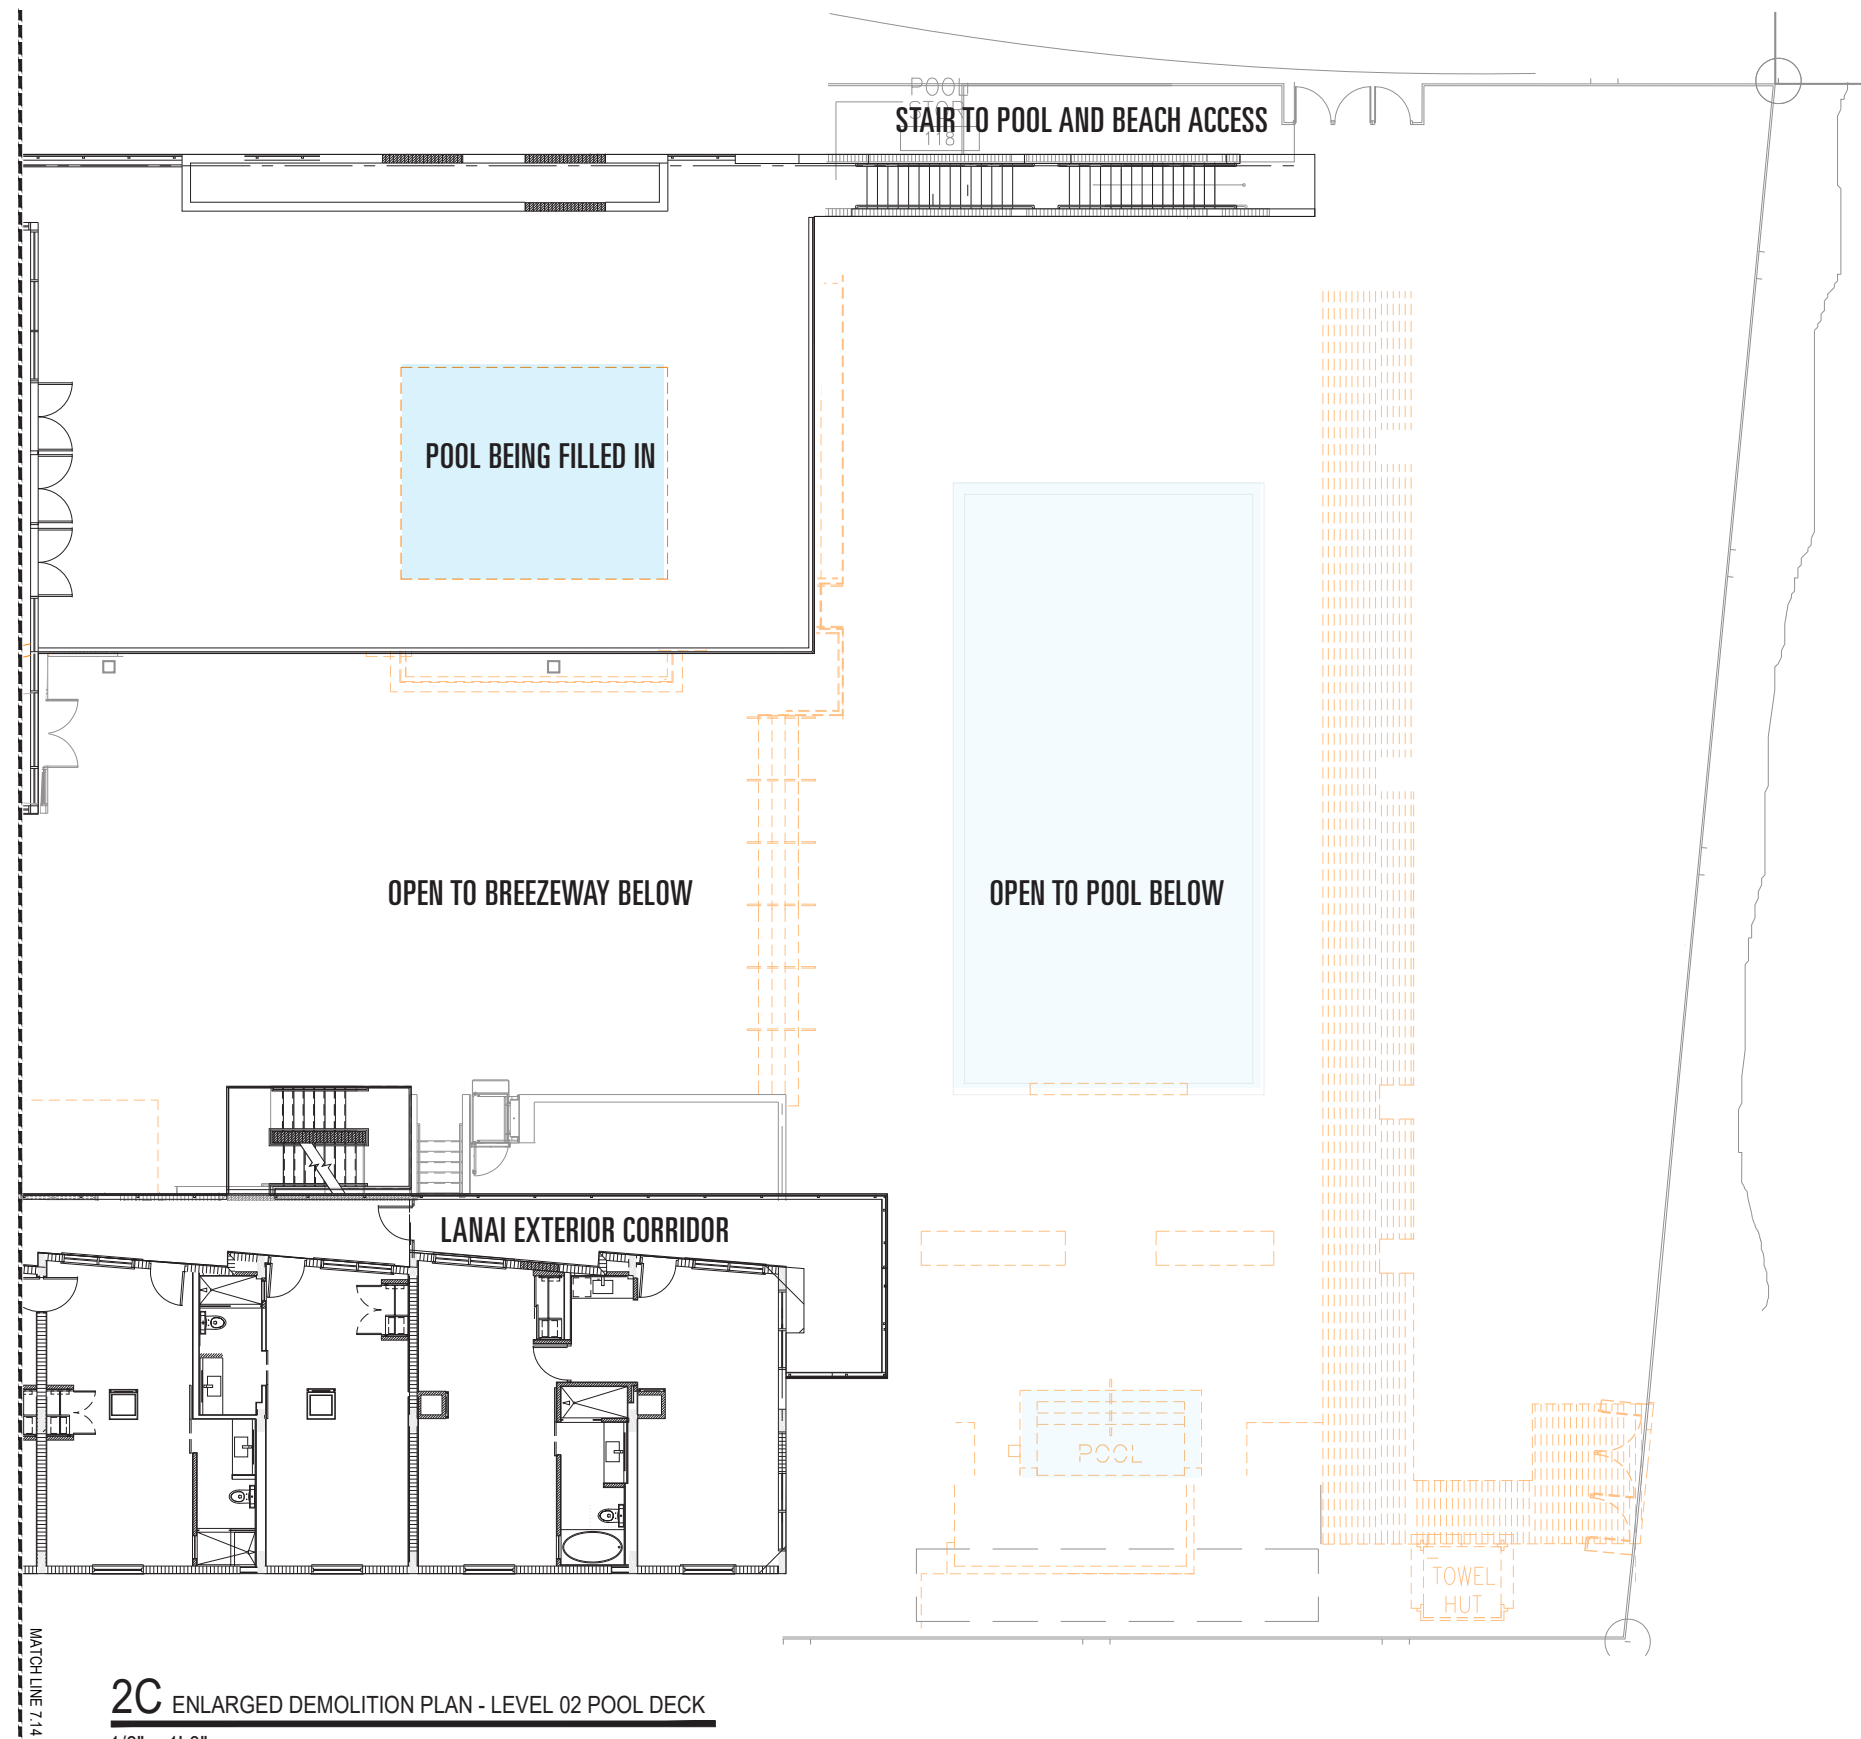

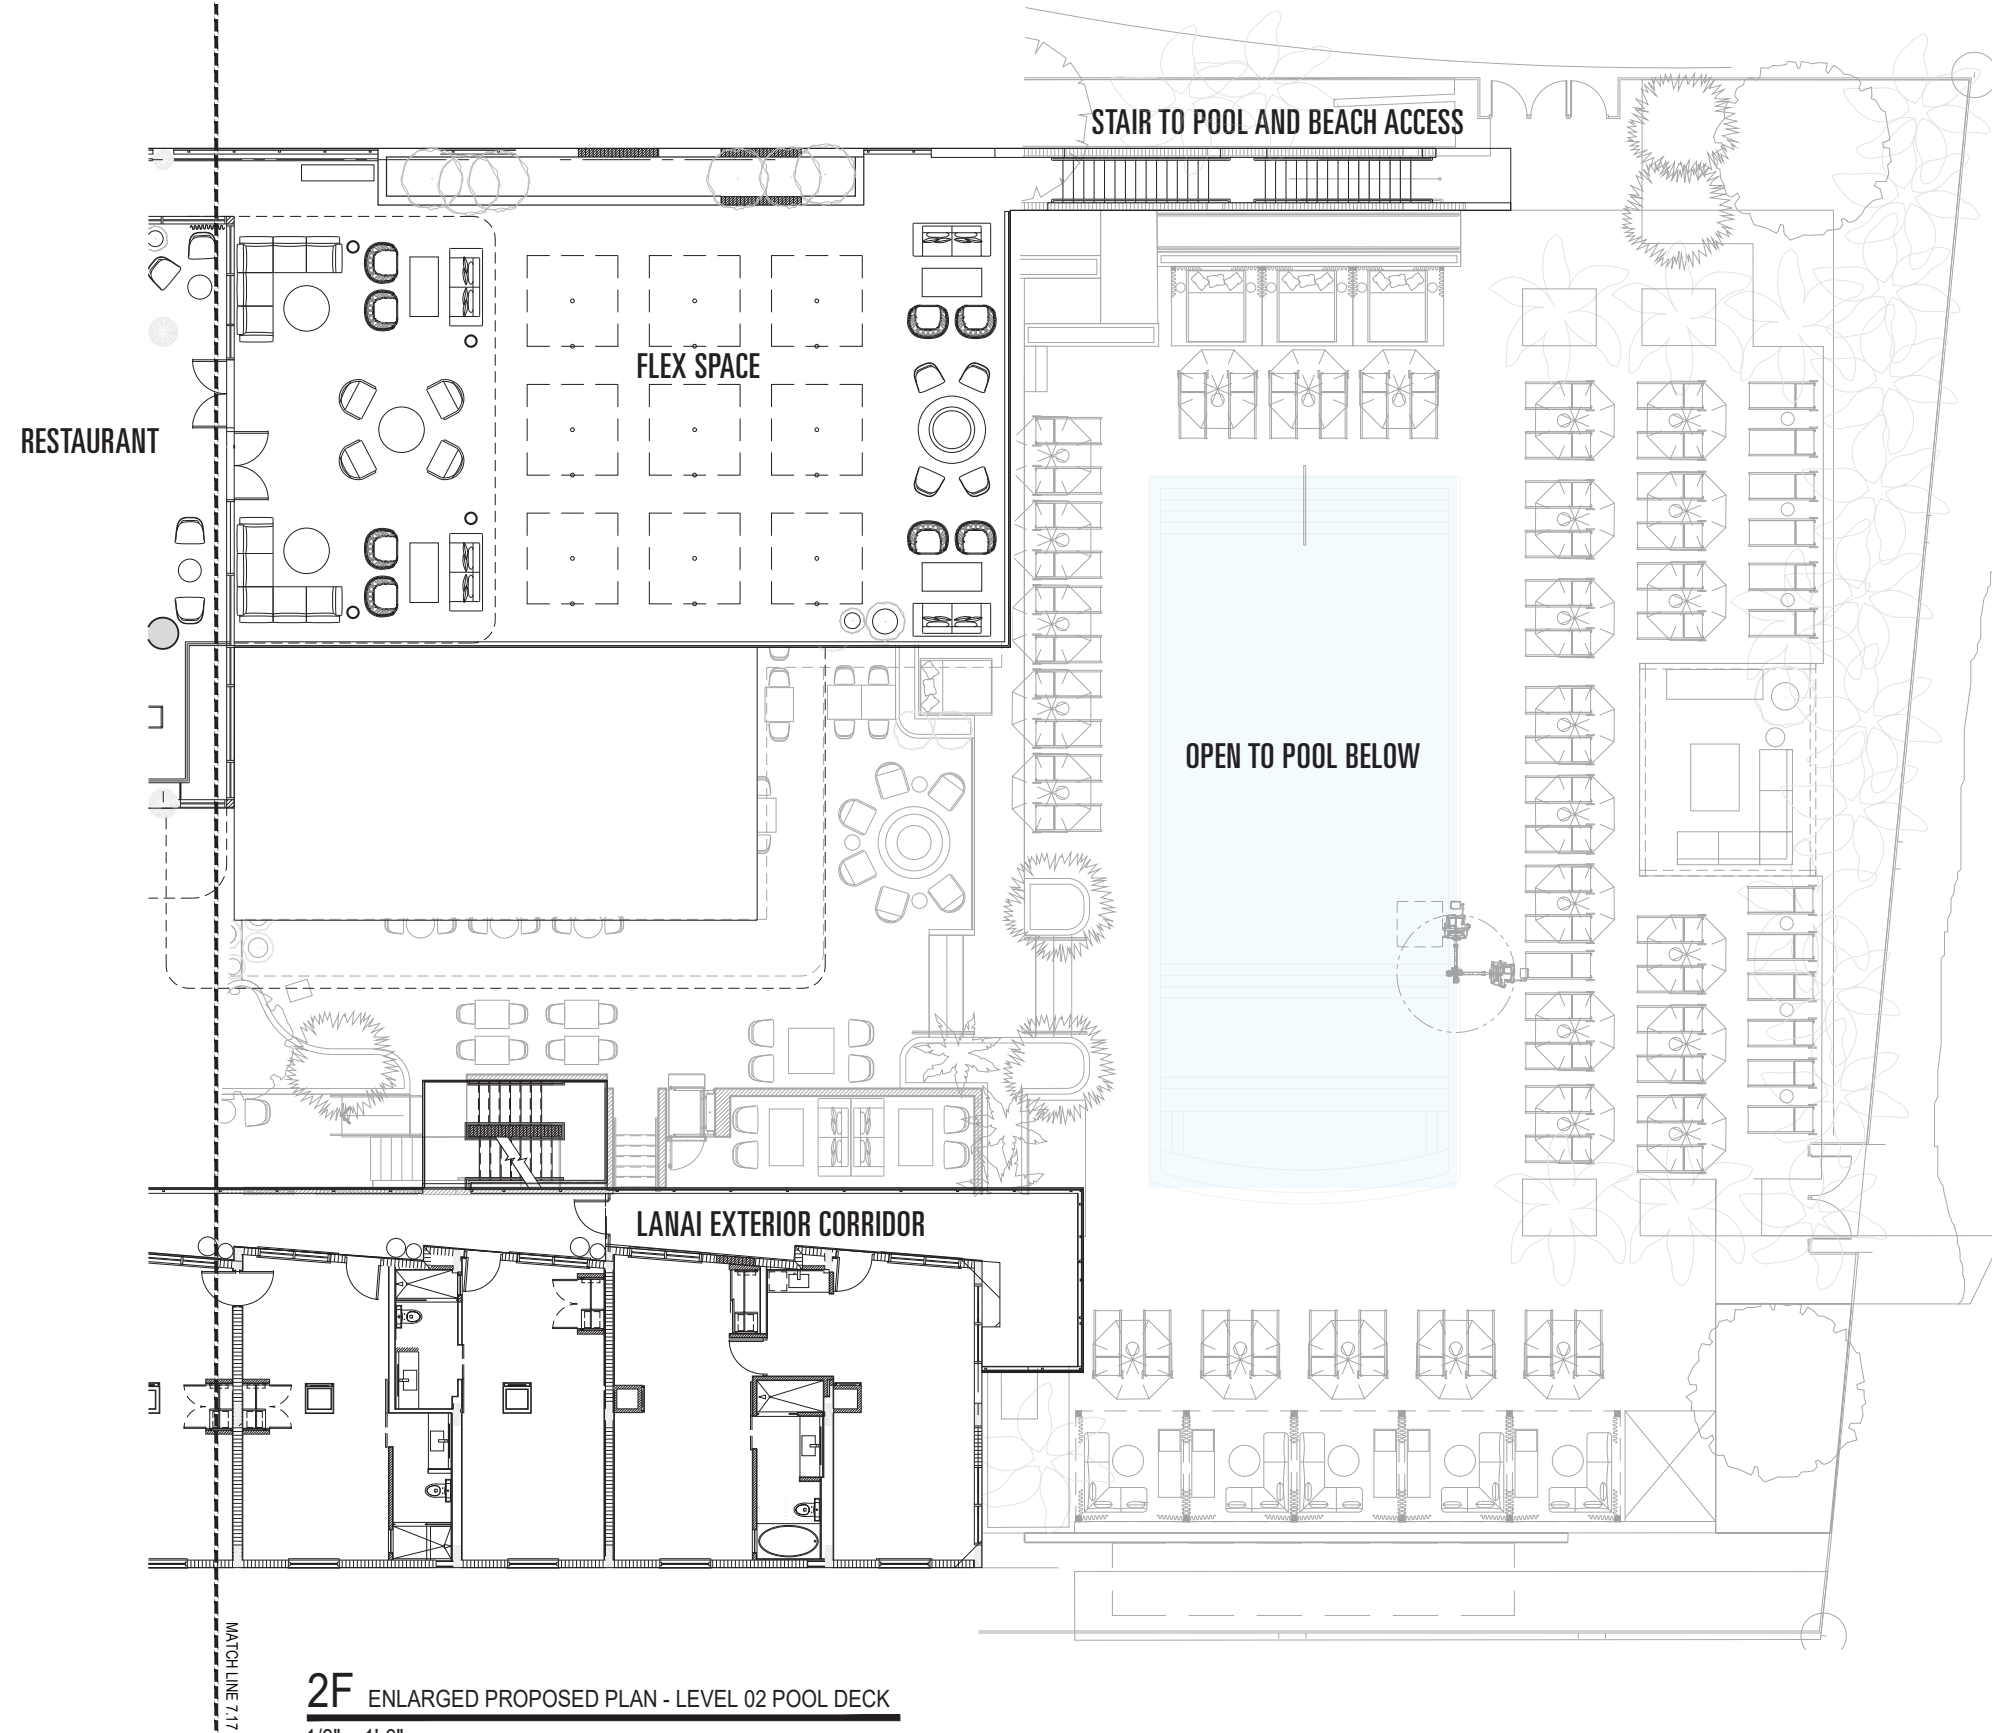


2F ENLARGED PROPOSED PLAN - LEVEL 02 POOL DECK
 1/8" = 1'-0"

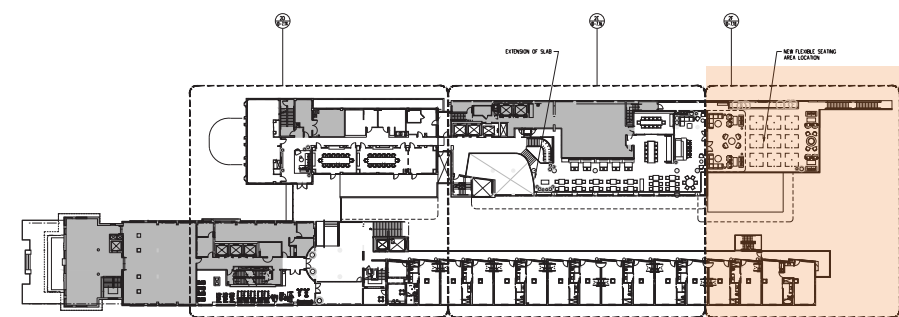

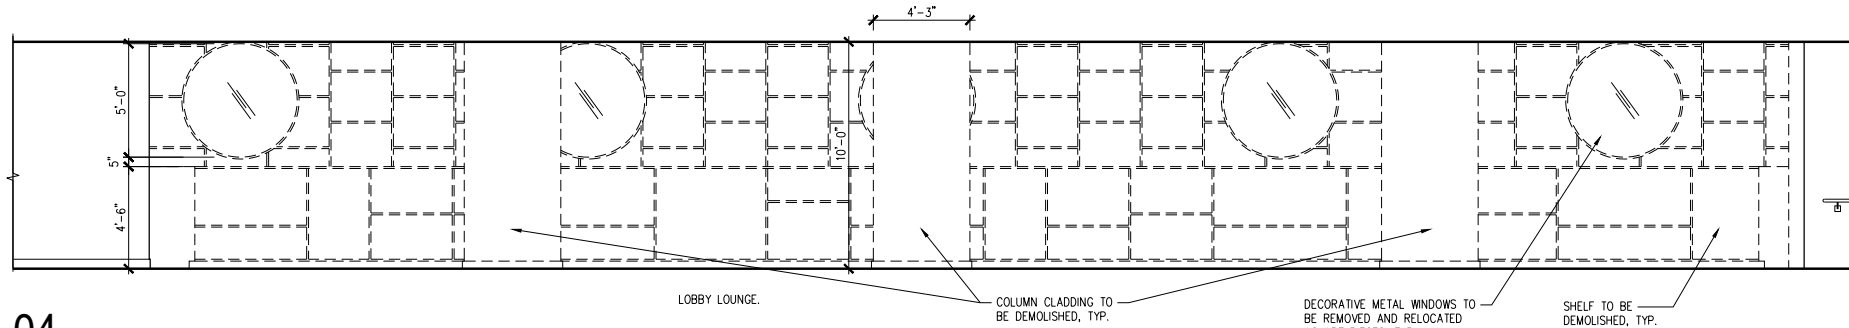


04 DEMO ELEVATION - COMMON AREAS LOBBY LOUNGE

1/4" = 1'-0"

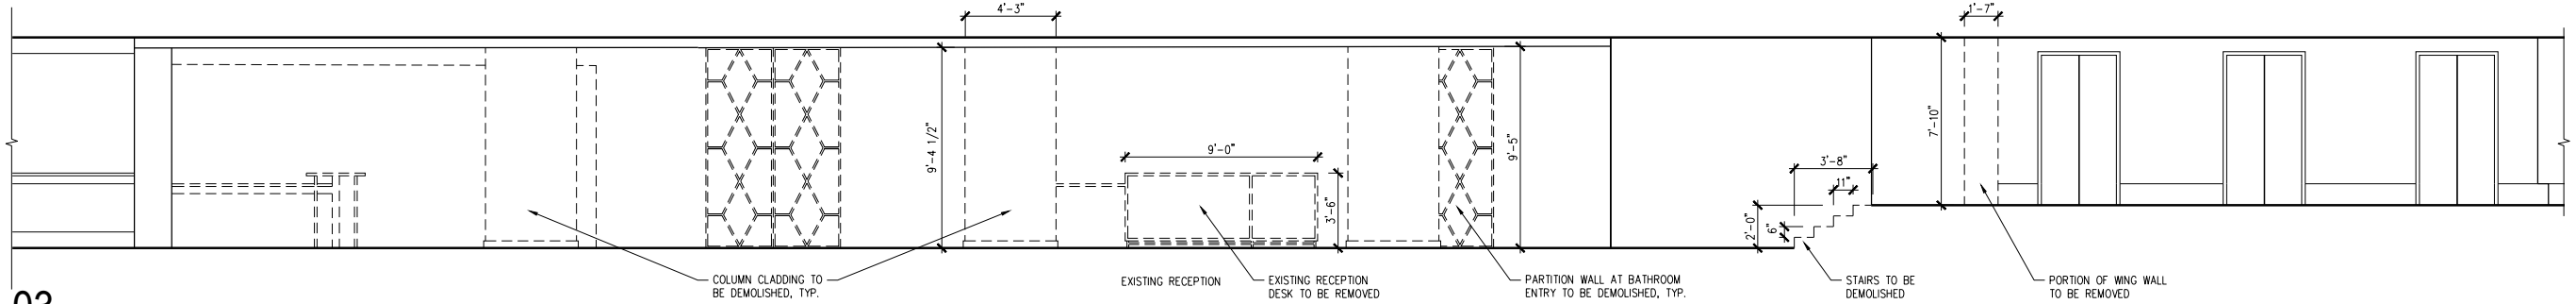


03 DEMO ELEVATION - COMMON AREAS RECEPTION

1/4" = 1'-0"

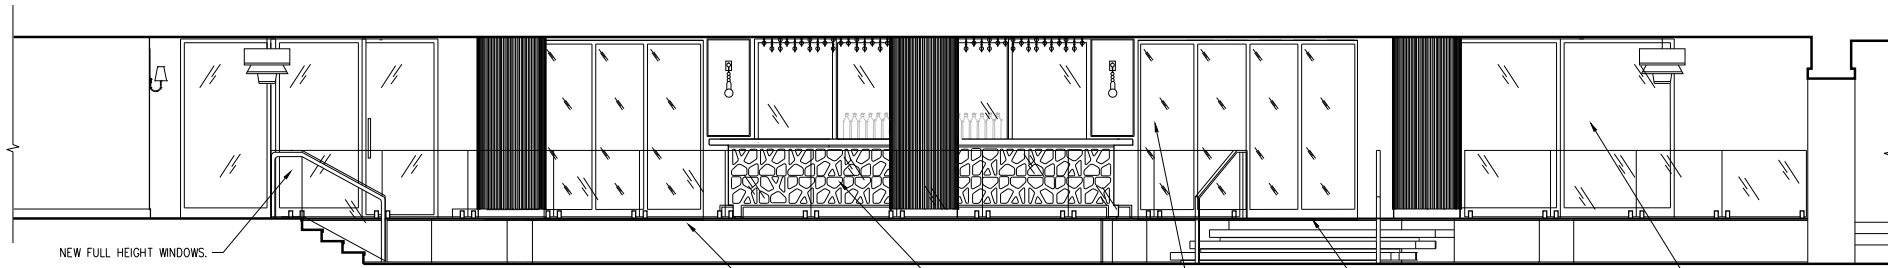


02 PROPOSED ELEVATION - COMMON AREAS LOBBY LOUNGE

1/4" = 1'-0"

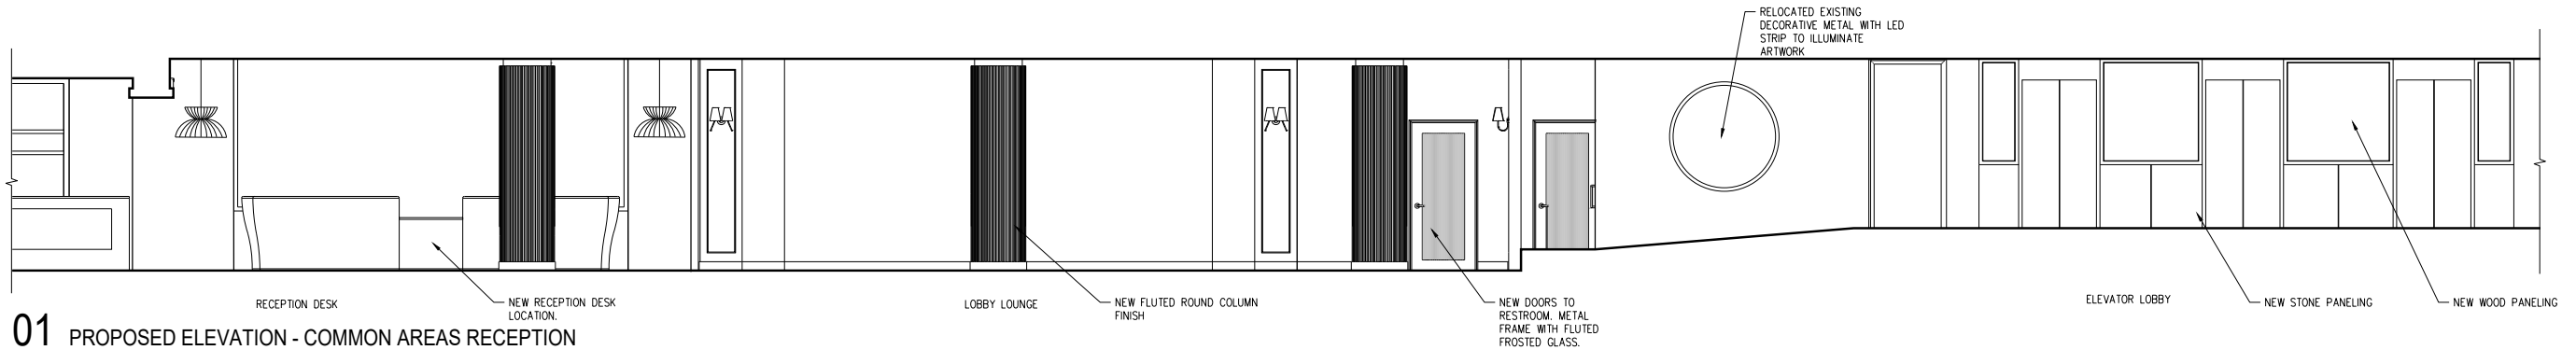


01 PROPOSED ELEVATION - COMMON AREAS RECEPTION

1/4" = 1'-0"

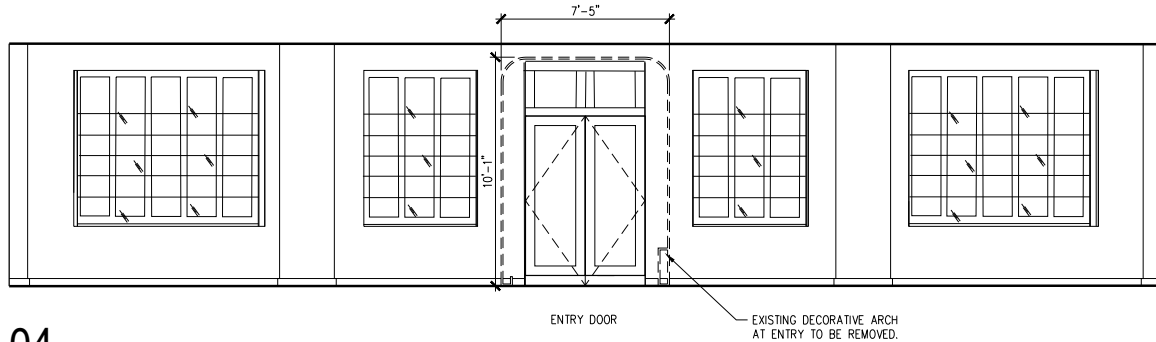


04 DEMO ELEVATION - COMMON AREAS ENTRY

1/4" = 1'-0"

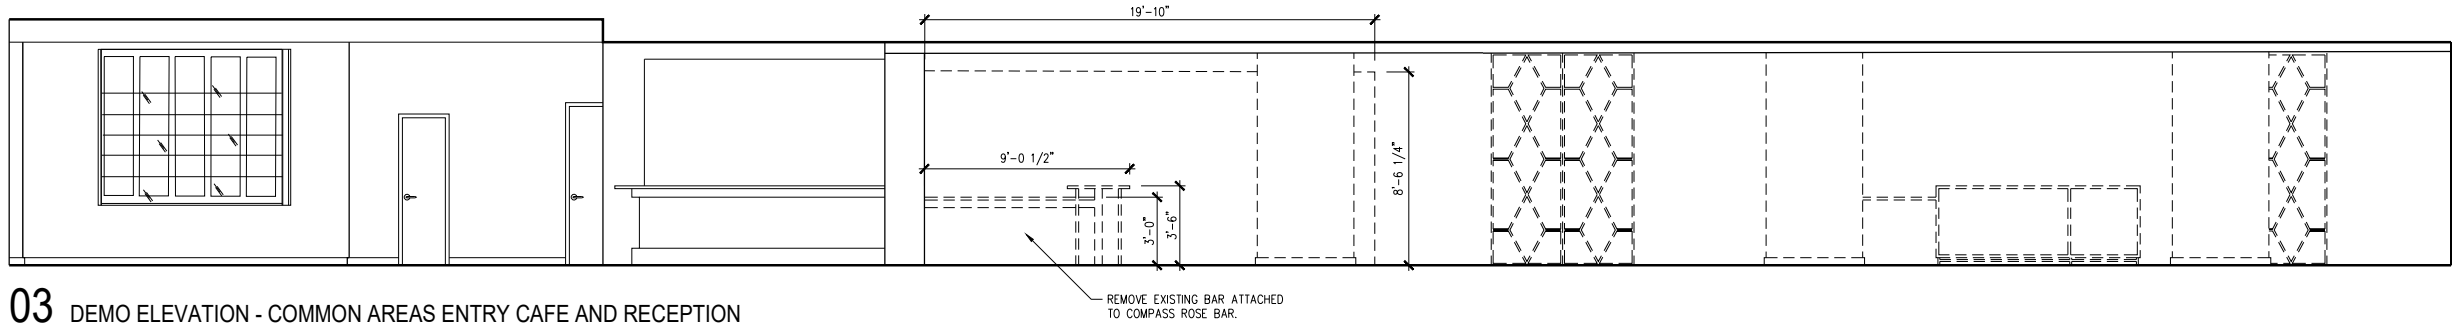


03 DEMO ELEVATION - COMMON AREAS ENTRY CAFE AND RECEPTION

1/4" = 1'-0"

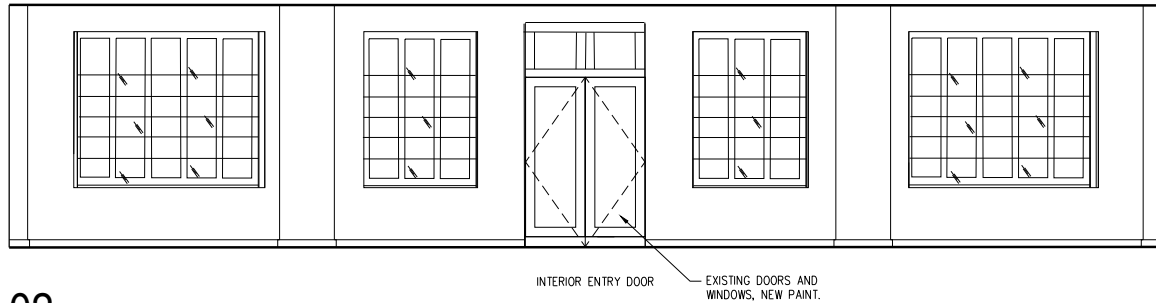

02 PROPOSED ELEVATION - COMMON AREAS ENTRY

1/4" = 1'-0"

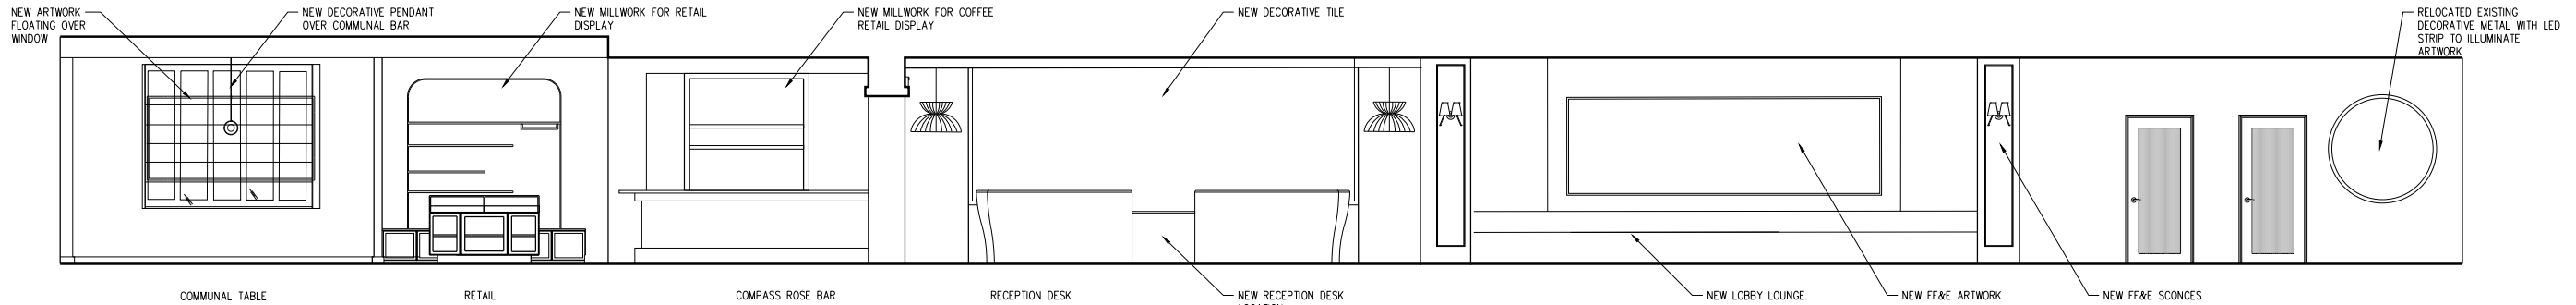

01 PROPOSED ELEVATION - COMMON AREAS ENTRY CAFE AND RECEPTION

1/4" = 1'-0"